

# Hastings Parking Review 3

## Informal Consultation

Open 14 November 2025 to 5 December 2025

Version 1.0

14 November 2025

Parking Review Team



# The parking review process



We are continually reviewing our parking schemes to make sure they meet the changing needs of local communities.

A parking review is carried out in each of our civil parking areas every 14 to 16 months. In each review we consider requests for new controls and requests for changes to existing controls.

To make sure our schemes remain lawful there is a formal, legal process that must be followed when making changes or introducing new restrictions. The review process usually includes two rounds of consultation and normally takes 14 to 16 months to complete.

You can find out more about the parking review process, including how to request new or changes to existing restrictions for consideration in the next review, by visiting our website at [eastsussex.gov.uk/parking/parking-reviews](https://eastsussex.gov.uk/parking/parking-reviews)

# Providing feedback

Your views are important to us.

Please take the time to look at the proposals carefully and tell us your views by completing the online survey.

In particular we would like to know:

- which road and map number you are commenting on,
- whether you support or do not support the proposals and your reasons, and
- any other comments you may have.

If you are unable to complete the online survey, or would like more information about the proposals, then please contact us using the details provided on this page.

The level of support will determine the outcome of the proposals. If there are a number of suggested alternatives, these will be considered for inclusion in the final proposals.

## Complete the online survey

- This is the preferred way to provide feedback as it gathers a range of useful information.

The survey can be found on the consultation hub at

[consultation.eastsussex.gov.uk/economy-transport-environment/hastings-3-informal/](https://consultation.eastsussex.gov.uk/economy-transport-environment/hastings-3-informal/)

## Send us an email

- You can email the Parking Review Team at

[parking.escc@eastsussex.gov.uk](mailto:parking.escc@eastsussex.gov.uk)

## Write us a letter

- If you would prefer to write a letter you can send it to

Parking Team  
East Sussex County Council  
County Hall  
St Anne's Crescent  
Lewes  
East Sussex  
BN7 1UE

## Call us directly

- You can call the team directly on


01323 466244

# Maps Index

Area	Roads with changes	Map number
Hastings	Amherst Road	8 <a href="#">»»</a>
Hastings	Brightling Avenue	1 <a href="#">»»</a>
Hastings	Crowborough Road	1 <a href="#">»»</a>
Hastings	East Street	6 <a href="#">»»</a>
Hastings	Falaise Road	10 <a href="#">»»</a>
Hastings	Githa Road	7 <a href="#">»»</a>
Hastings	High Street	6 <a href="#">»»</a>
Hastings	Manor Road	13 <a href="#">»»</a>
Hastings	Nelson Road	14 <a href="#">»»</a>
Hastings	Parker Road	4 <a href="#">»»</a>
Hastings	Russell Street	5 <a href="#">»»</a>
Hastings	Sandown Road	3 <a href="#">»»</a>



Area	Roads with changes	Map number
St Leonards On Sea	Burry Road	2 <a href="#">»»</a>
St Leonards On Sea	Collinswood Drive	9 <a href="#">»»</a>
St Leonards On Sea	Edinburgh Road	17 <a href="#">»»</a>
St Leonards On Sea	Edward Road	15 <a href="#">»»</a>
St Leonards On Sea	Kenilworth Road	16 <a href="#">»»</a>
St Leonards On Sea	London Road	15 <a href="#">»»</a>
St Leonards On Sea	Sea Road	11 <a href="#">»»</a>
St Leonards On Sea	South Street	12 <a href="#">»»</a>

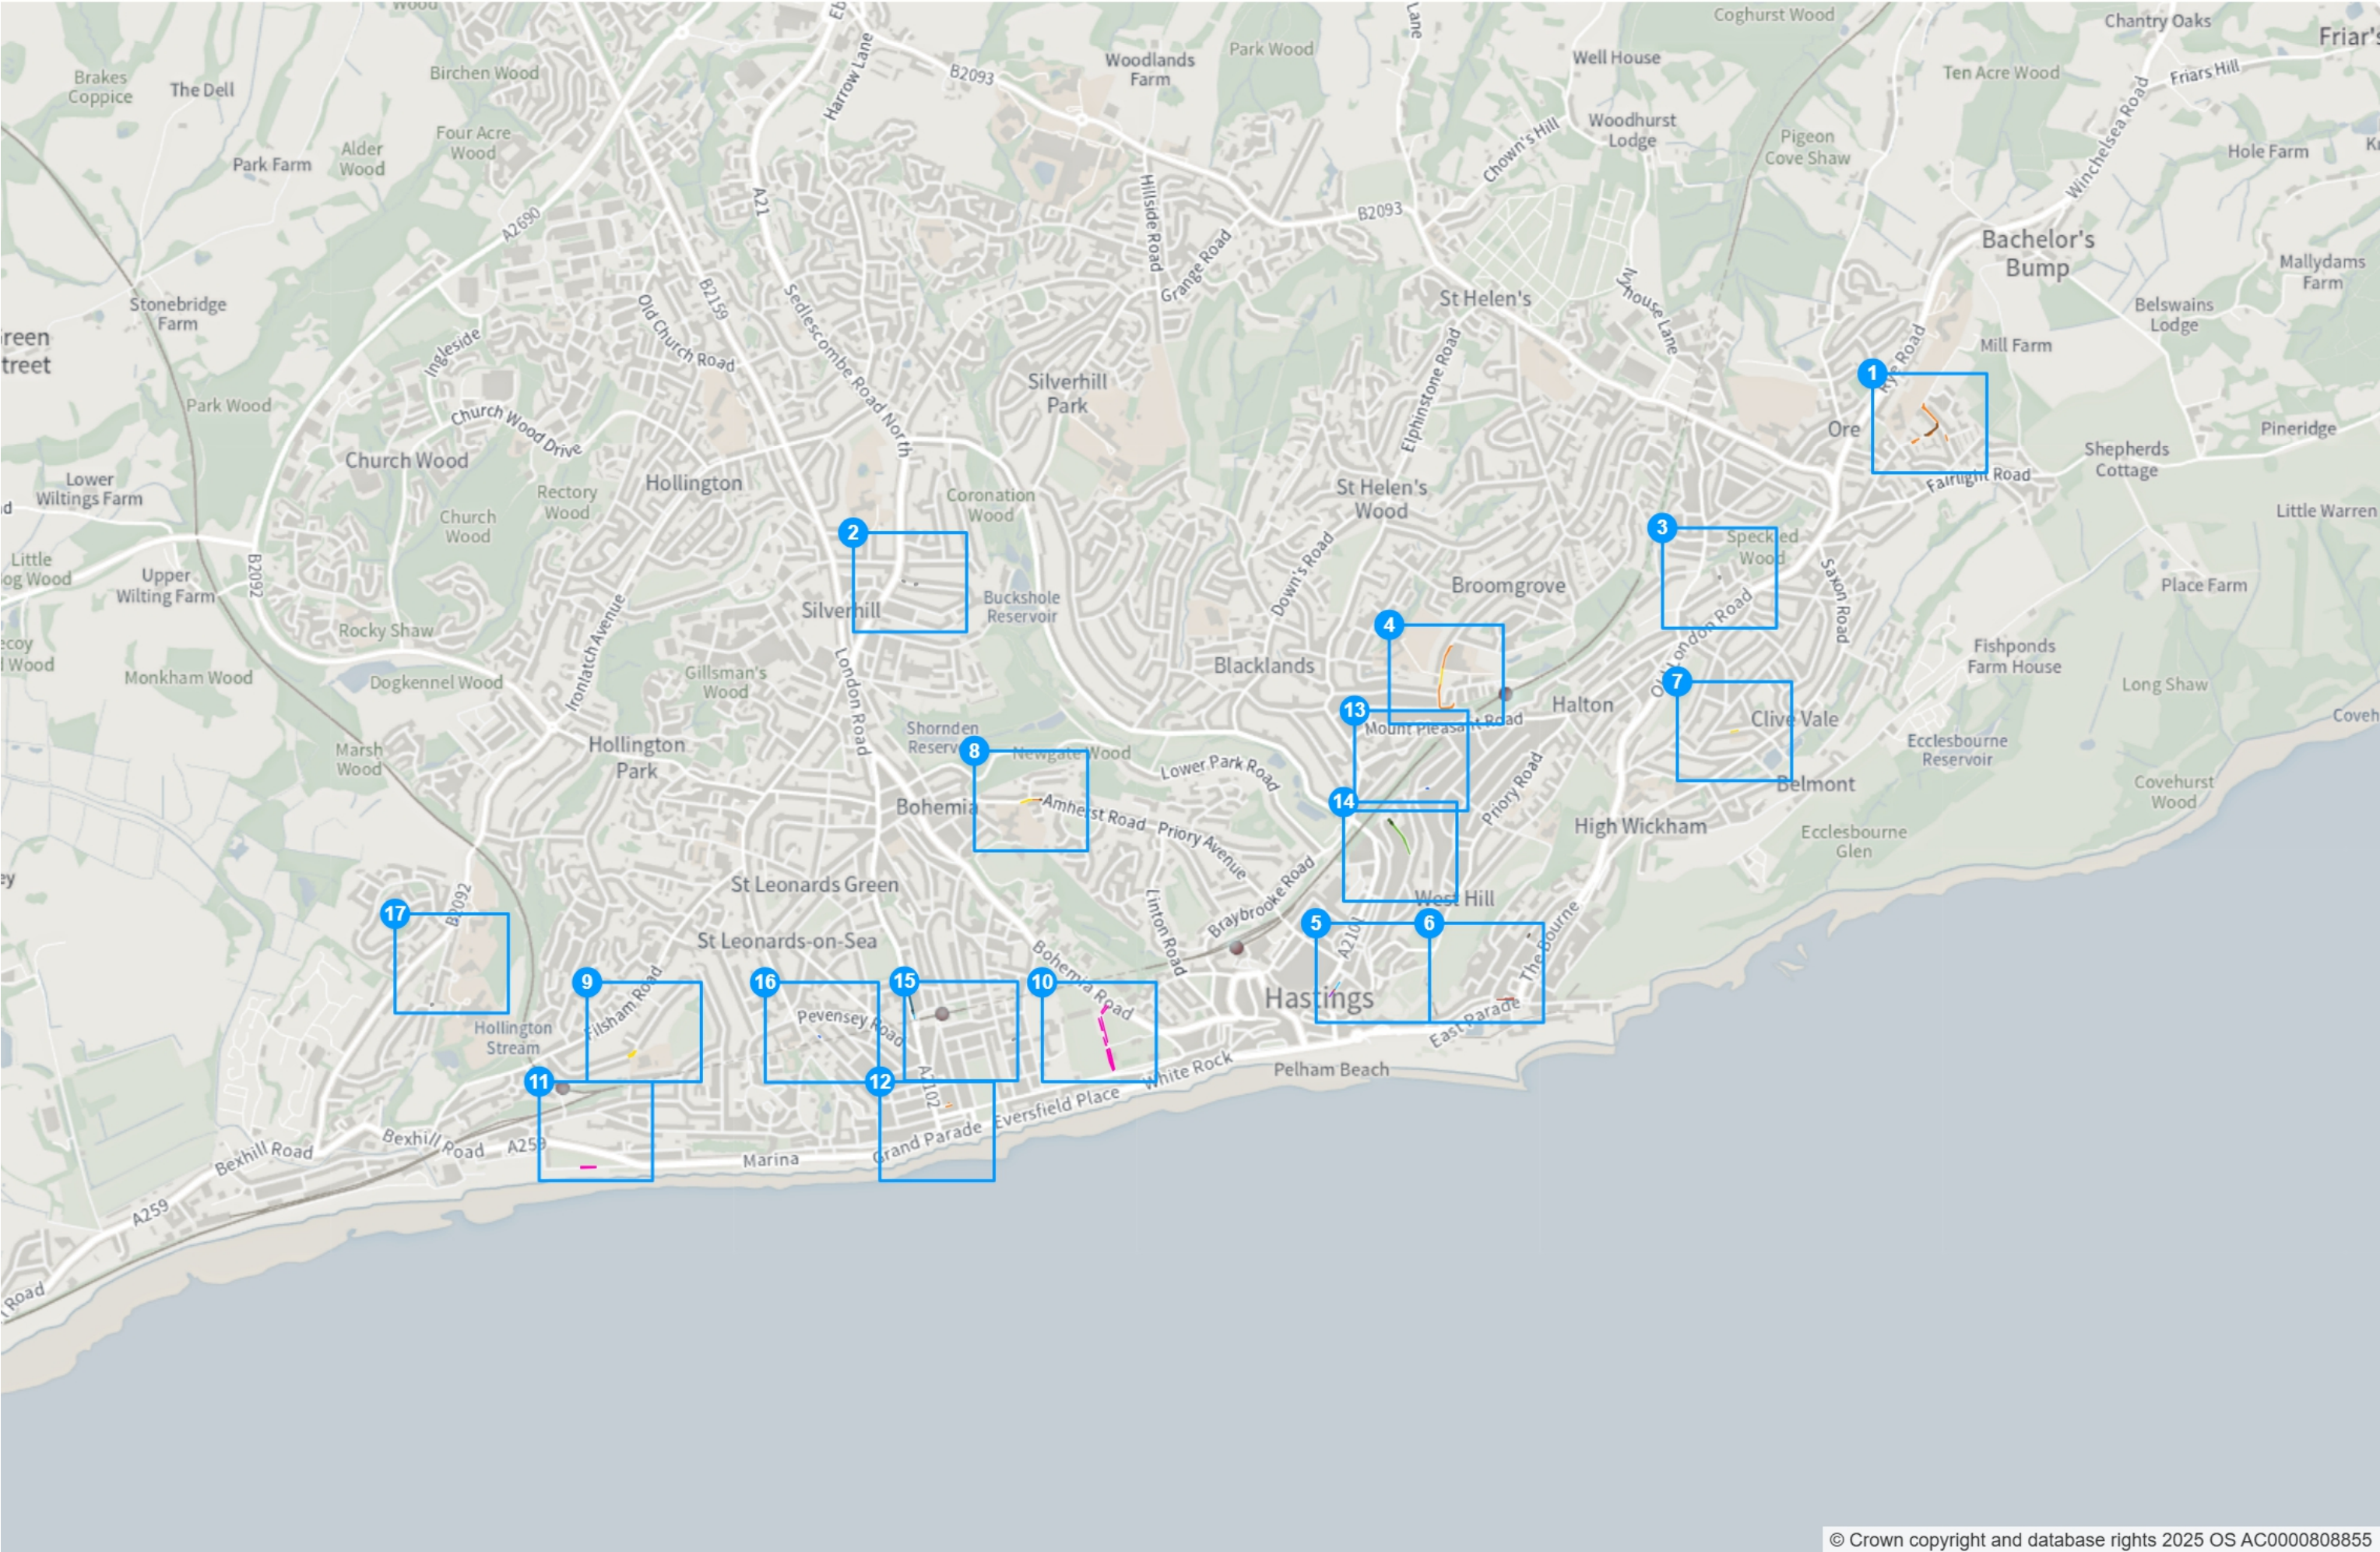



# Static Order Guide

## Map page indicator

Shows current map number against total and indicates if the legend is split over multiple pages eg. 2a, 2b, 2c

## Change type

Indicates whether restrictions have been Added, Modified or Removed

## Coloured spots


Restrictions with different attributes are marked with a lettered spot

## Restriction icons

⊕ Min stay   ⊕ Max stay   ⊘ No return   ⌚ Tariff hours  
📅 Up to   ⛽ Fuel surcharge   Ⓔ Event day   ⓘ Emissions pricing

## Restriction durations

Where no months or days are specified, restrictions apply all year and all week

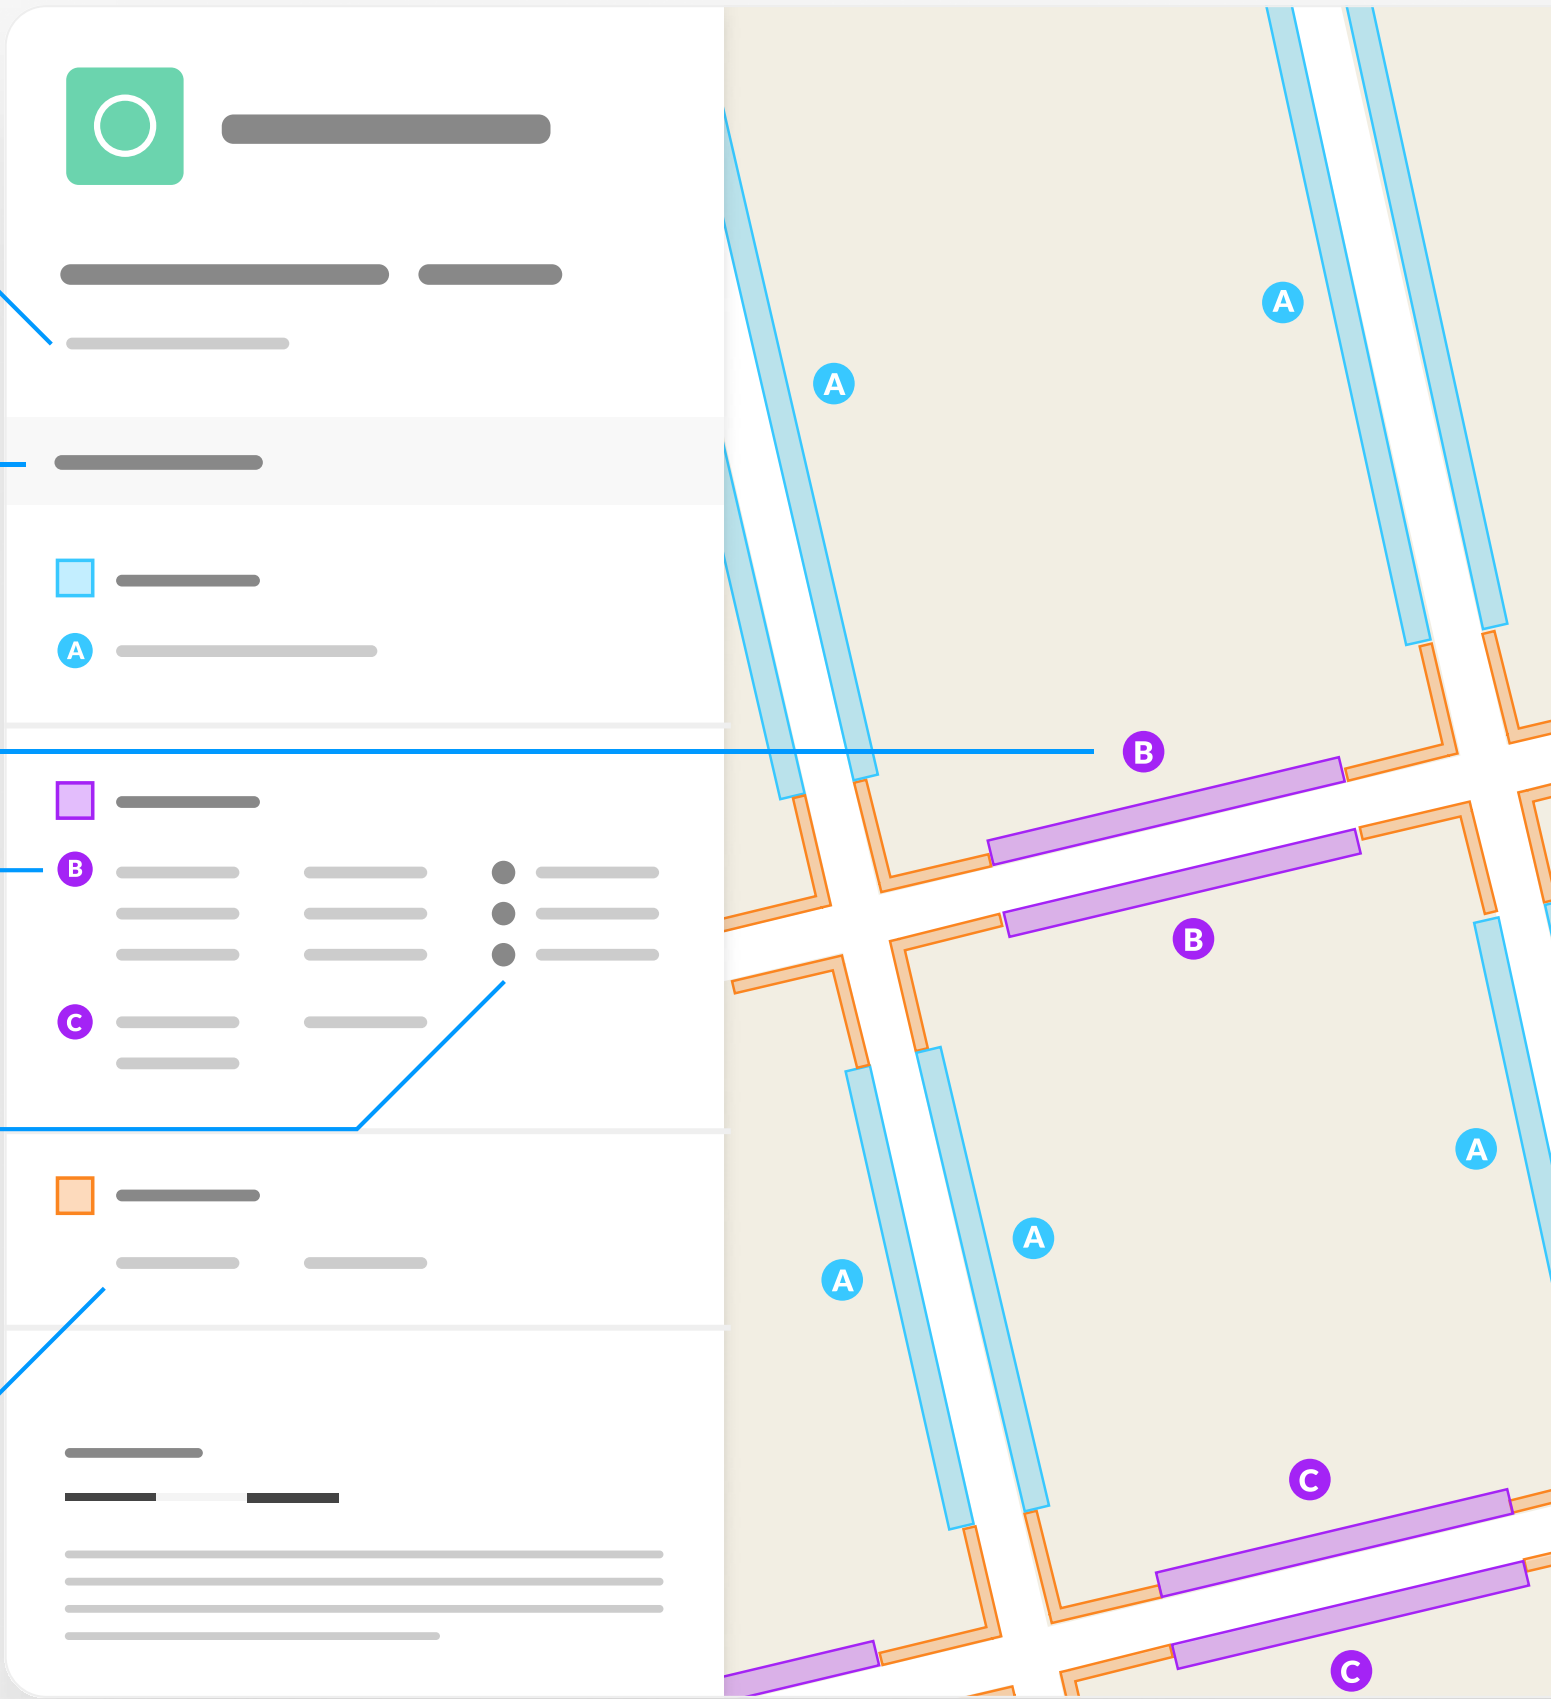




## Hastings informal 3

Map 1 of 17


### ADDED

 No waiting at any time

 At all times

### REMOVED

 No waiting at any time

 At all times

 Scale: 1:1250 0 20 40 60m

NW 583811.059, 111950.823 SE 584264.46, 111582.532

© Crown copyright and database rights 2025 Ordnance Survey.  
You are not permitted to copy, sub-license, distribute or sell any of this  
data to third parties in any form. Licence number AC0000808855

Proposed no waiting at any time



Index >>>



## Hastings informal 3

Map 2 of 17

### REMOVED

Disabled persons' badge holders parking place


At all times

Scale: 1:1250 0 20 40 60m

NW 579920.995, 111205.547 SE 580374.163, 110836.877

© Crown copyright and database rights 2025 Ordnance Survey.  
You are not permitted to copy, sub-license, distribute or sell any of this  
data to third parties in any form. Licence number AC0000808855

Proposed removal of disabled parking bays

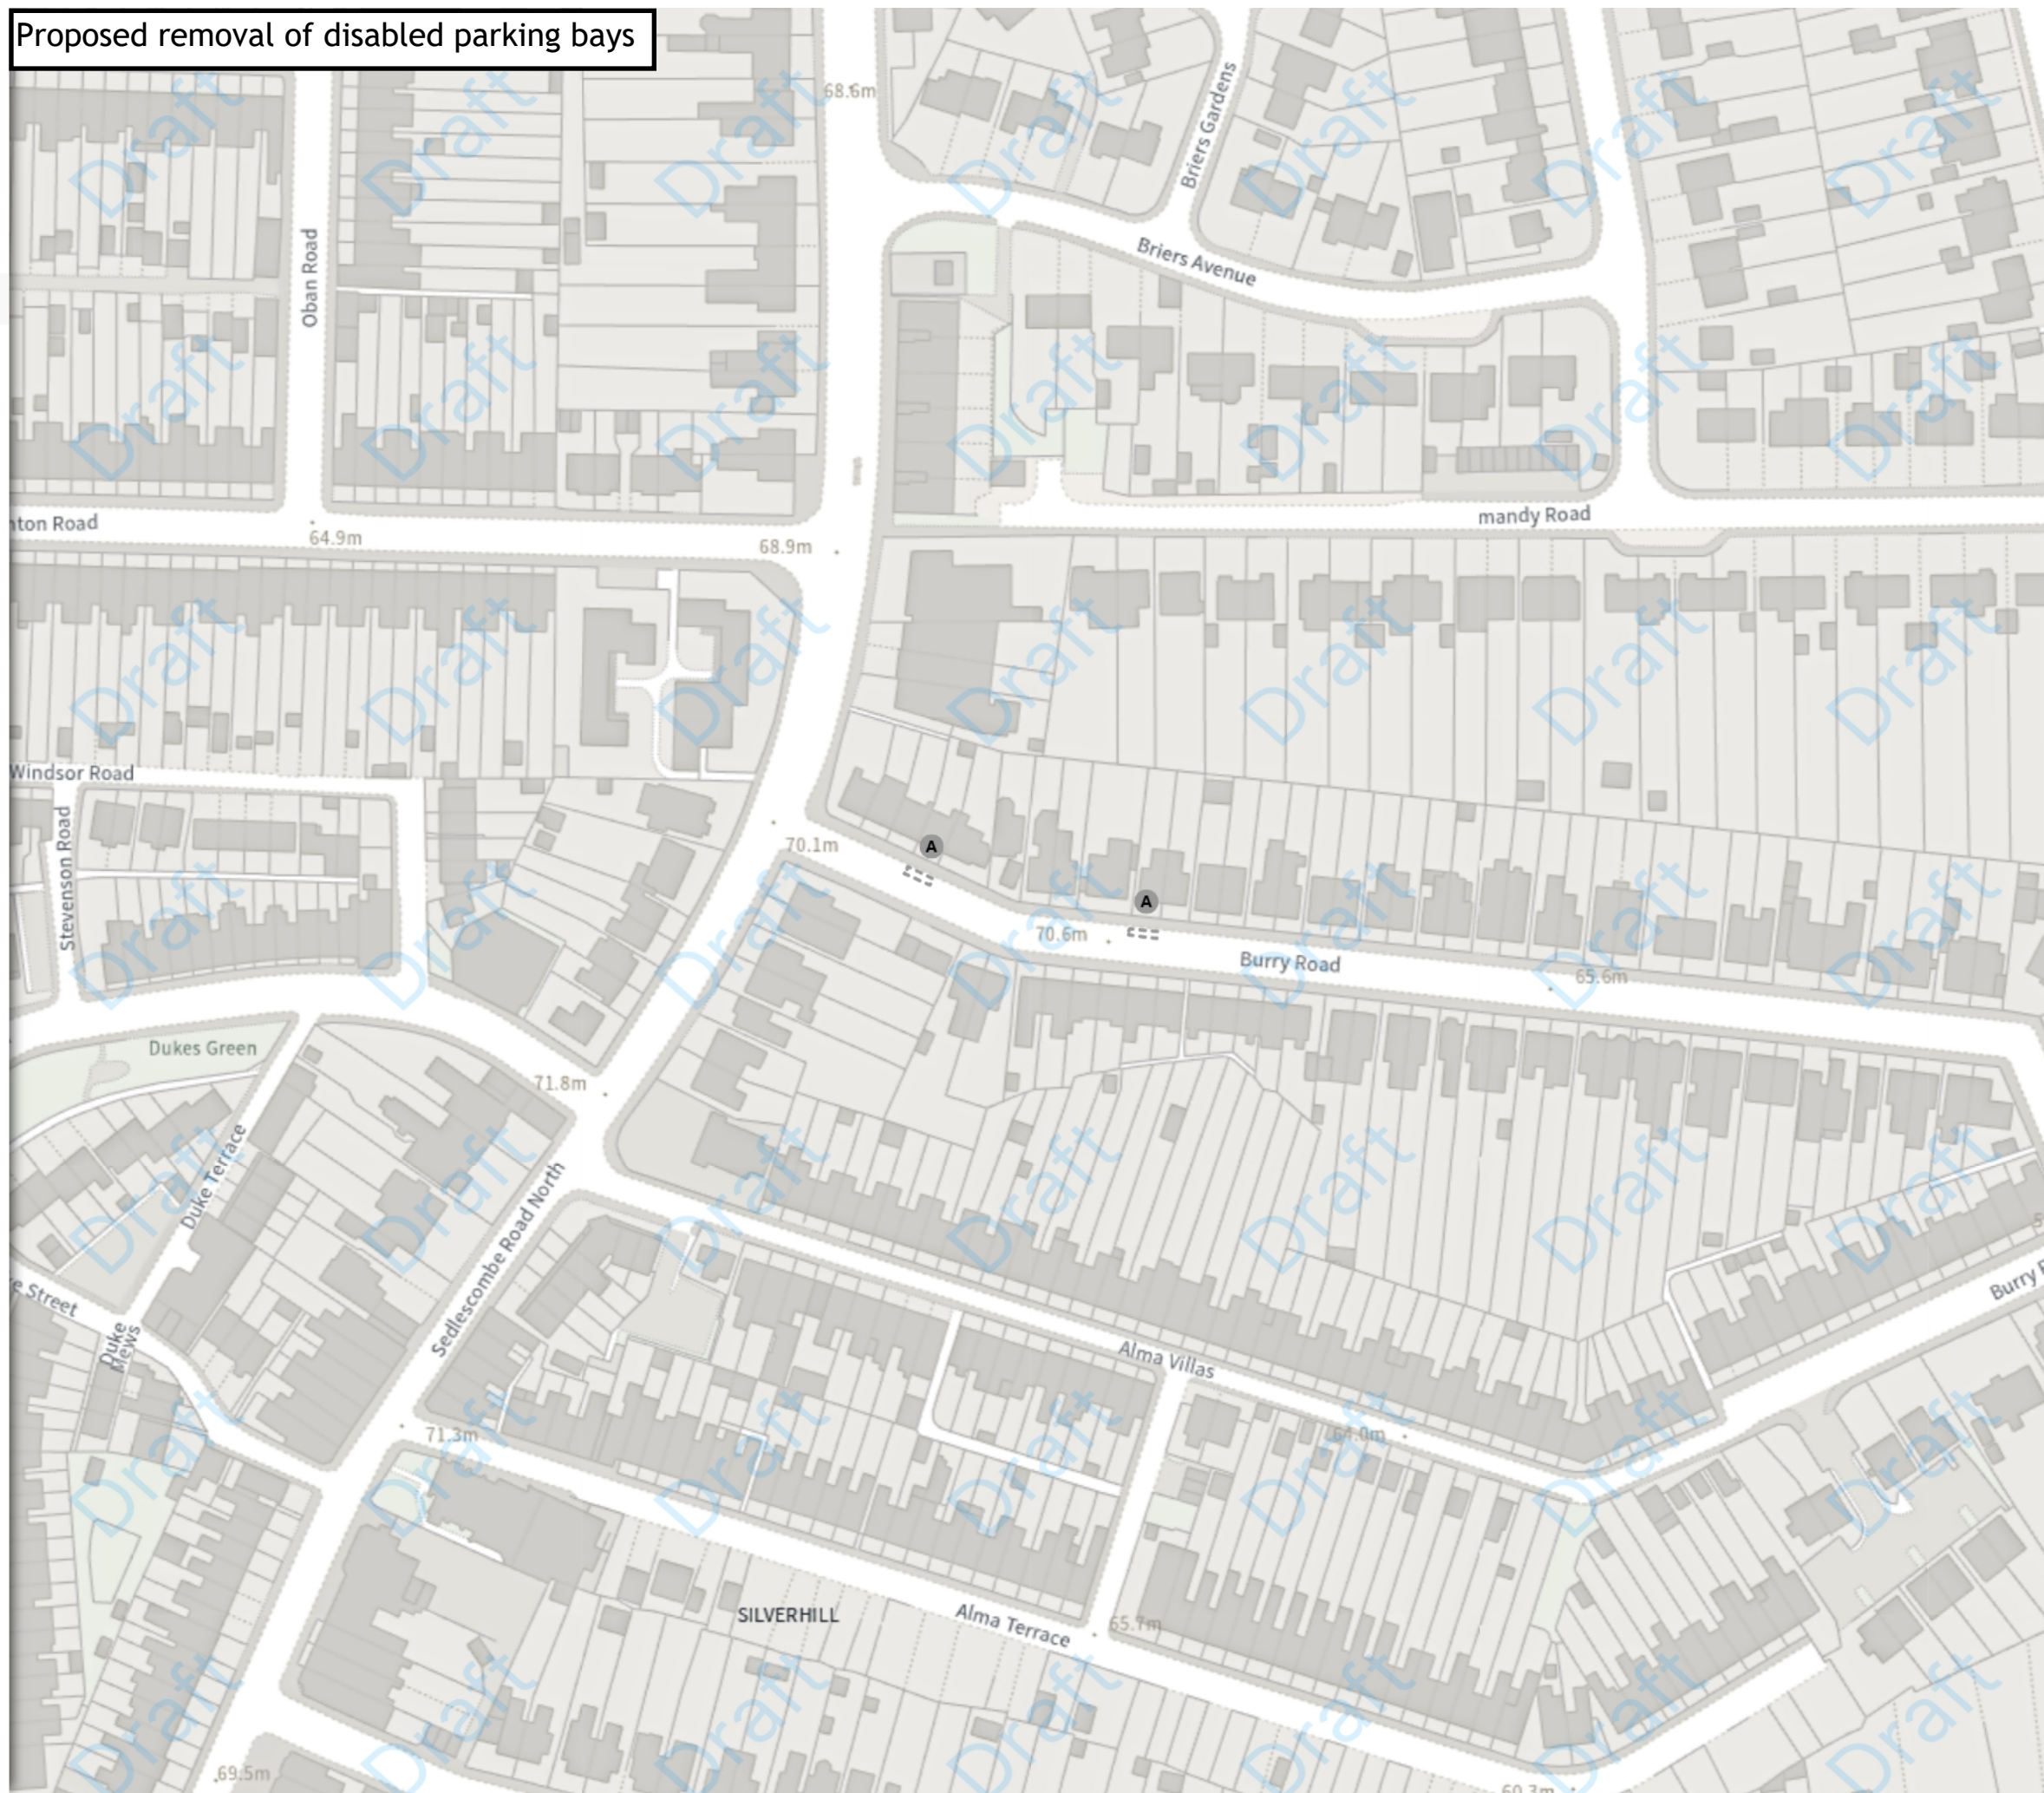

Index >>>



## Hastings informal 3


Map 3 of 17

### REMOVED

Disabled persons' badge holders parking place

At all times

Proposed removal of disabled parking bay

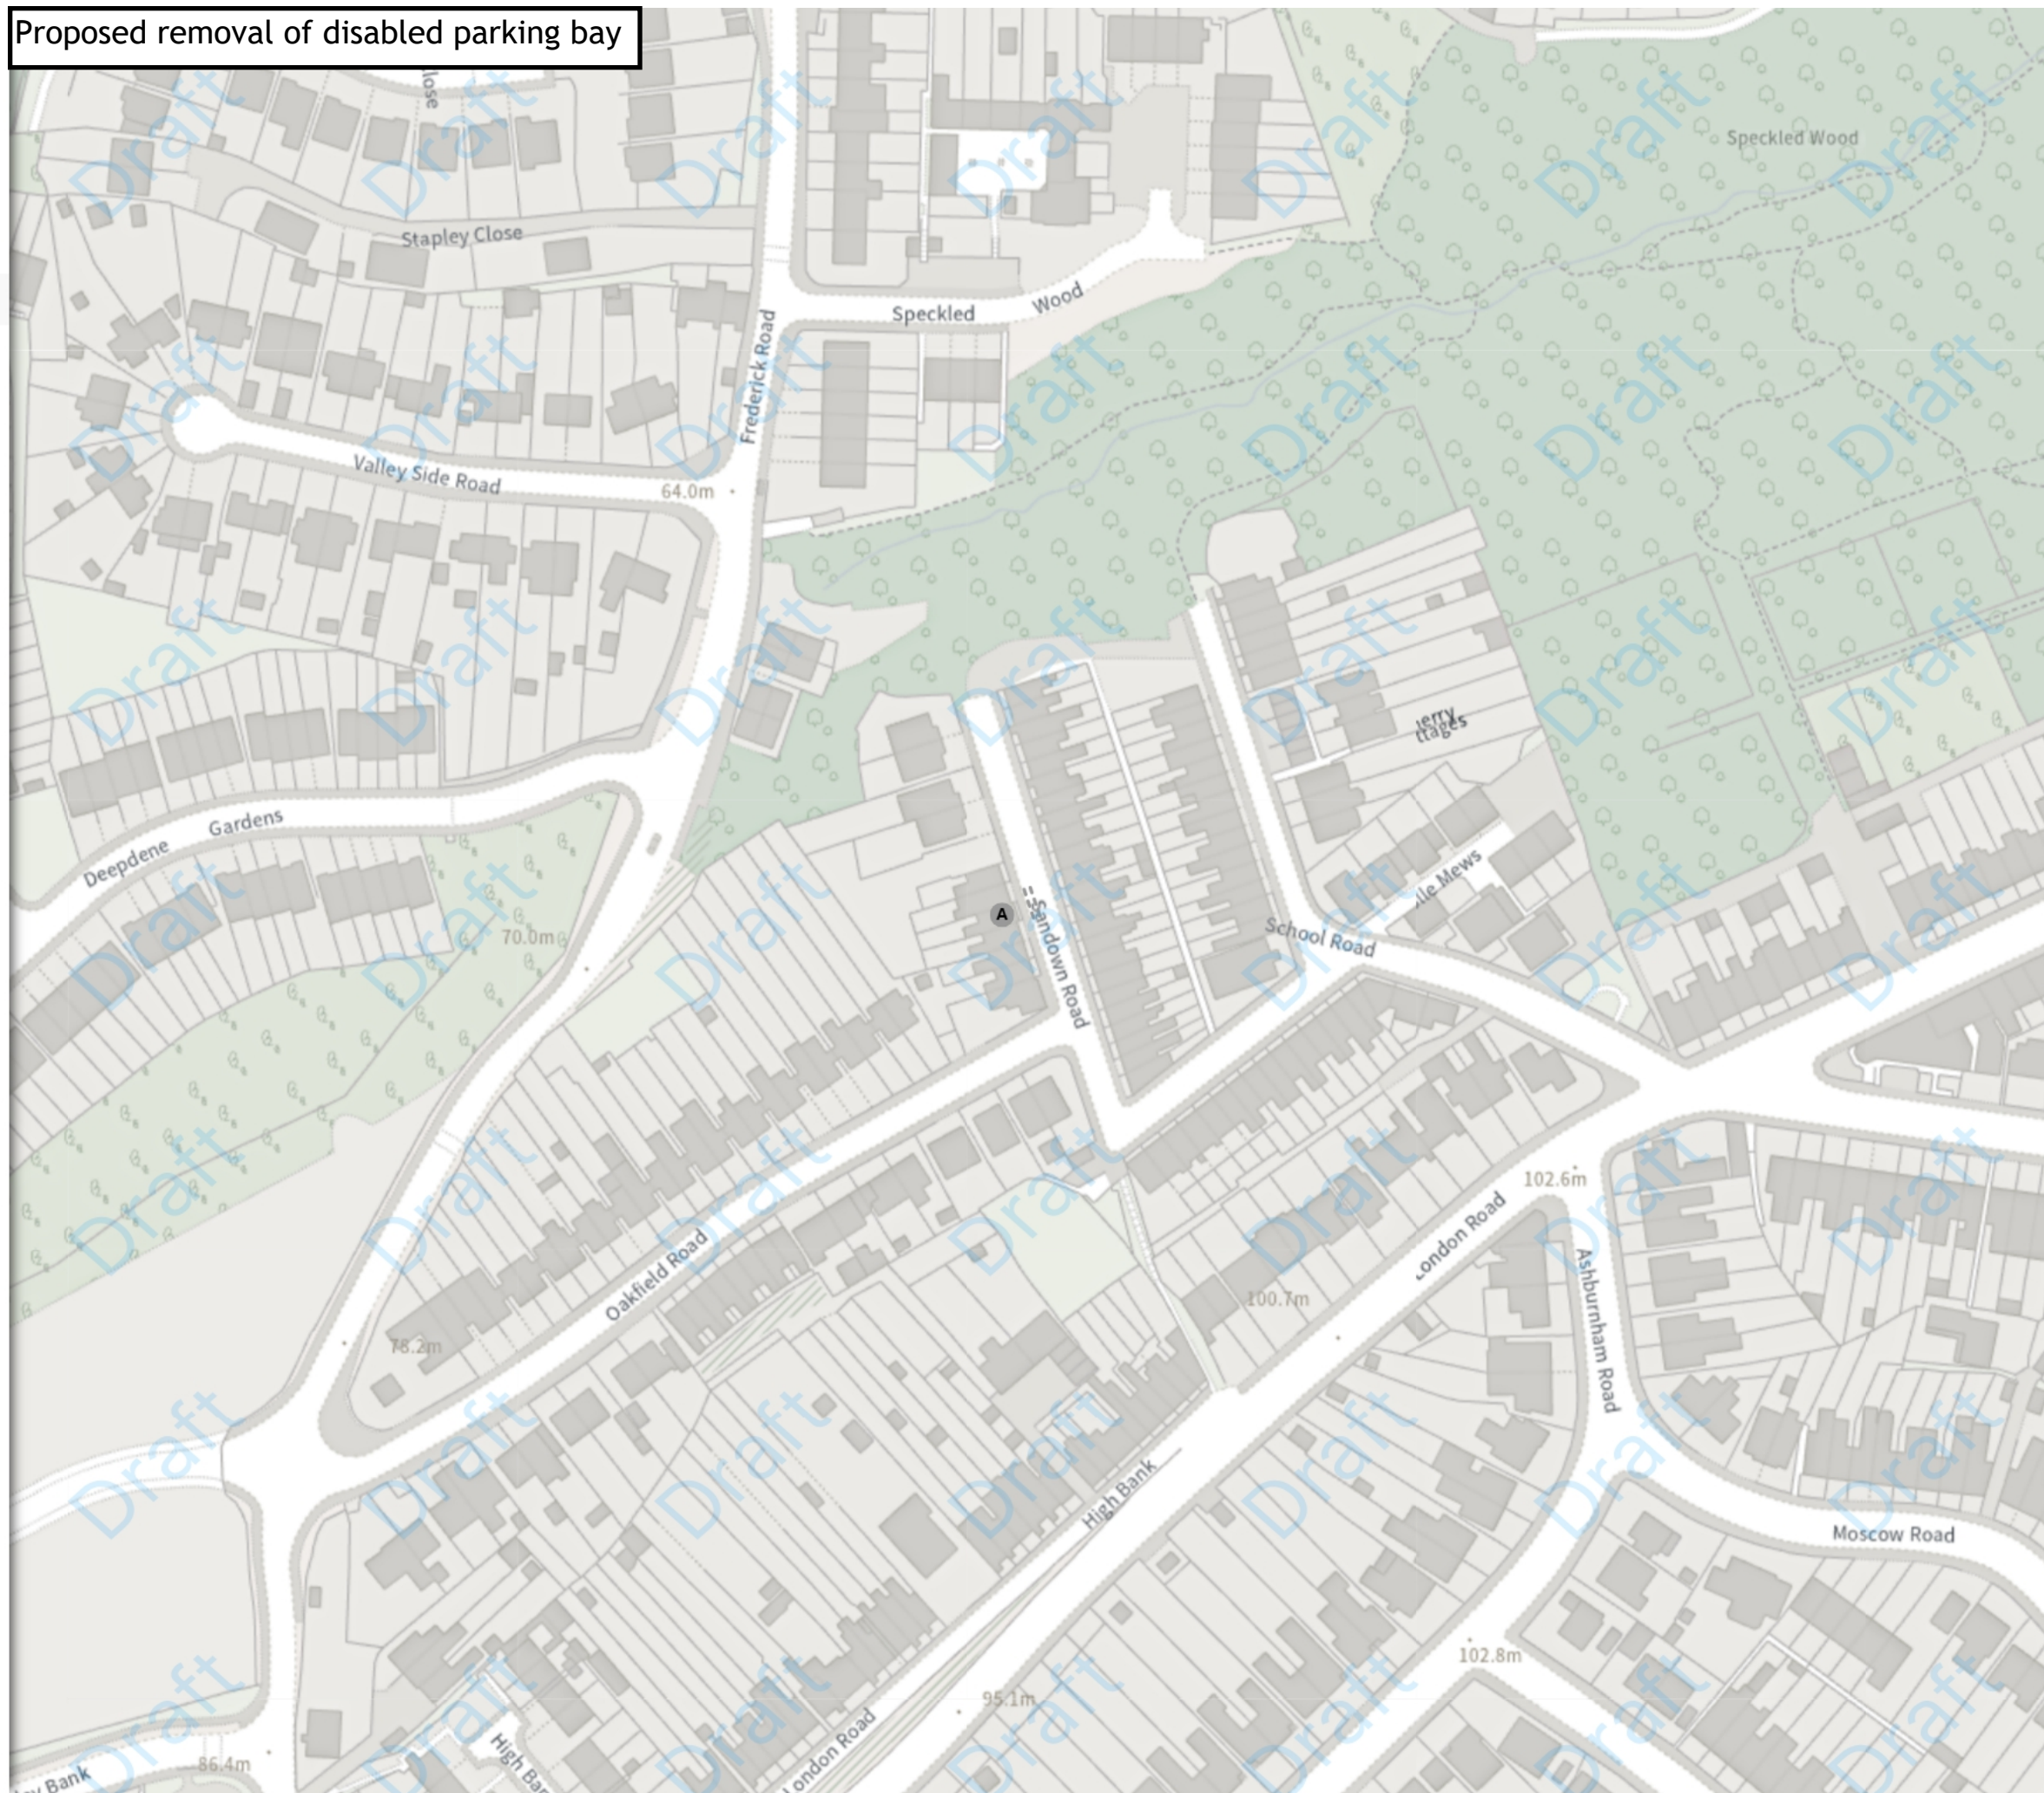

Scale: 1:1250 0 20 40 60m

NW 583025.87, 111331.687 SE 583479.262, 110963.285

© Crown copyright and database rights 2025 Ordnance Survey.  
You are not permitted to copy, sub-license, distribute or sell any of this  
data to third parties in any form. Licence number AC0000808855

Index >>>




## Hastings informal 3


Map 4 of 17

### ADDED

 No waiting at any time

 At all times

 Prohibition of stopping on school entrance markings

 At all times

### MODIFIED

 No waiting at any time


 At all times

 Scale: 1:1250 0 20 40 60m

NW 581990.991, 110925.841 SE 582444.339, 110557.322

© Crown copyright and database rights 2025 Ordnance Survey.  
You are not permitted to copy, sub-license, distribute or sell any of this  
data to third parties in any form. Licence number AC0000808855

Proposed removal of a section of no waiting any time to  
introduce school keep clear markings at all times

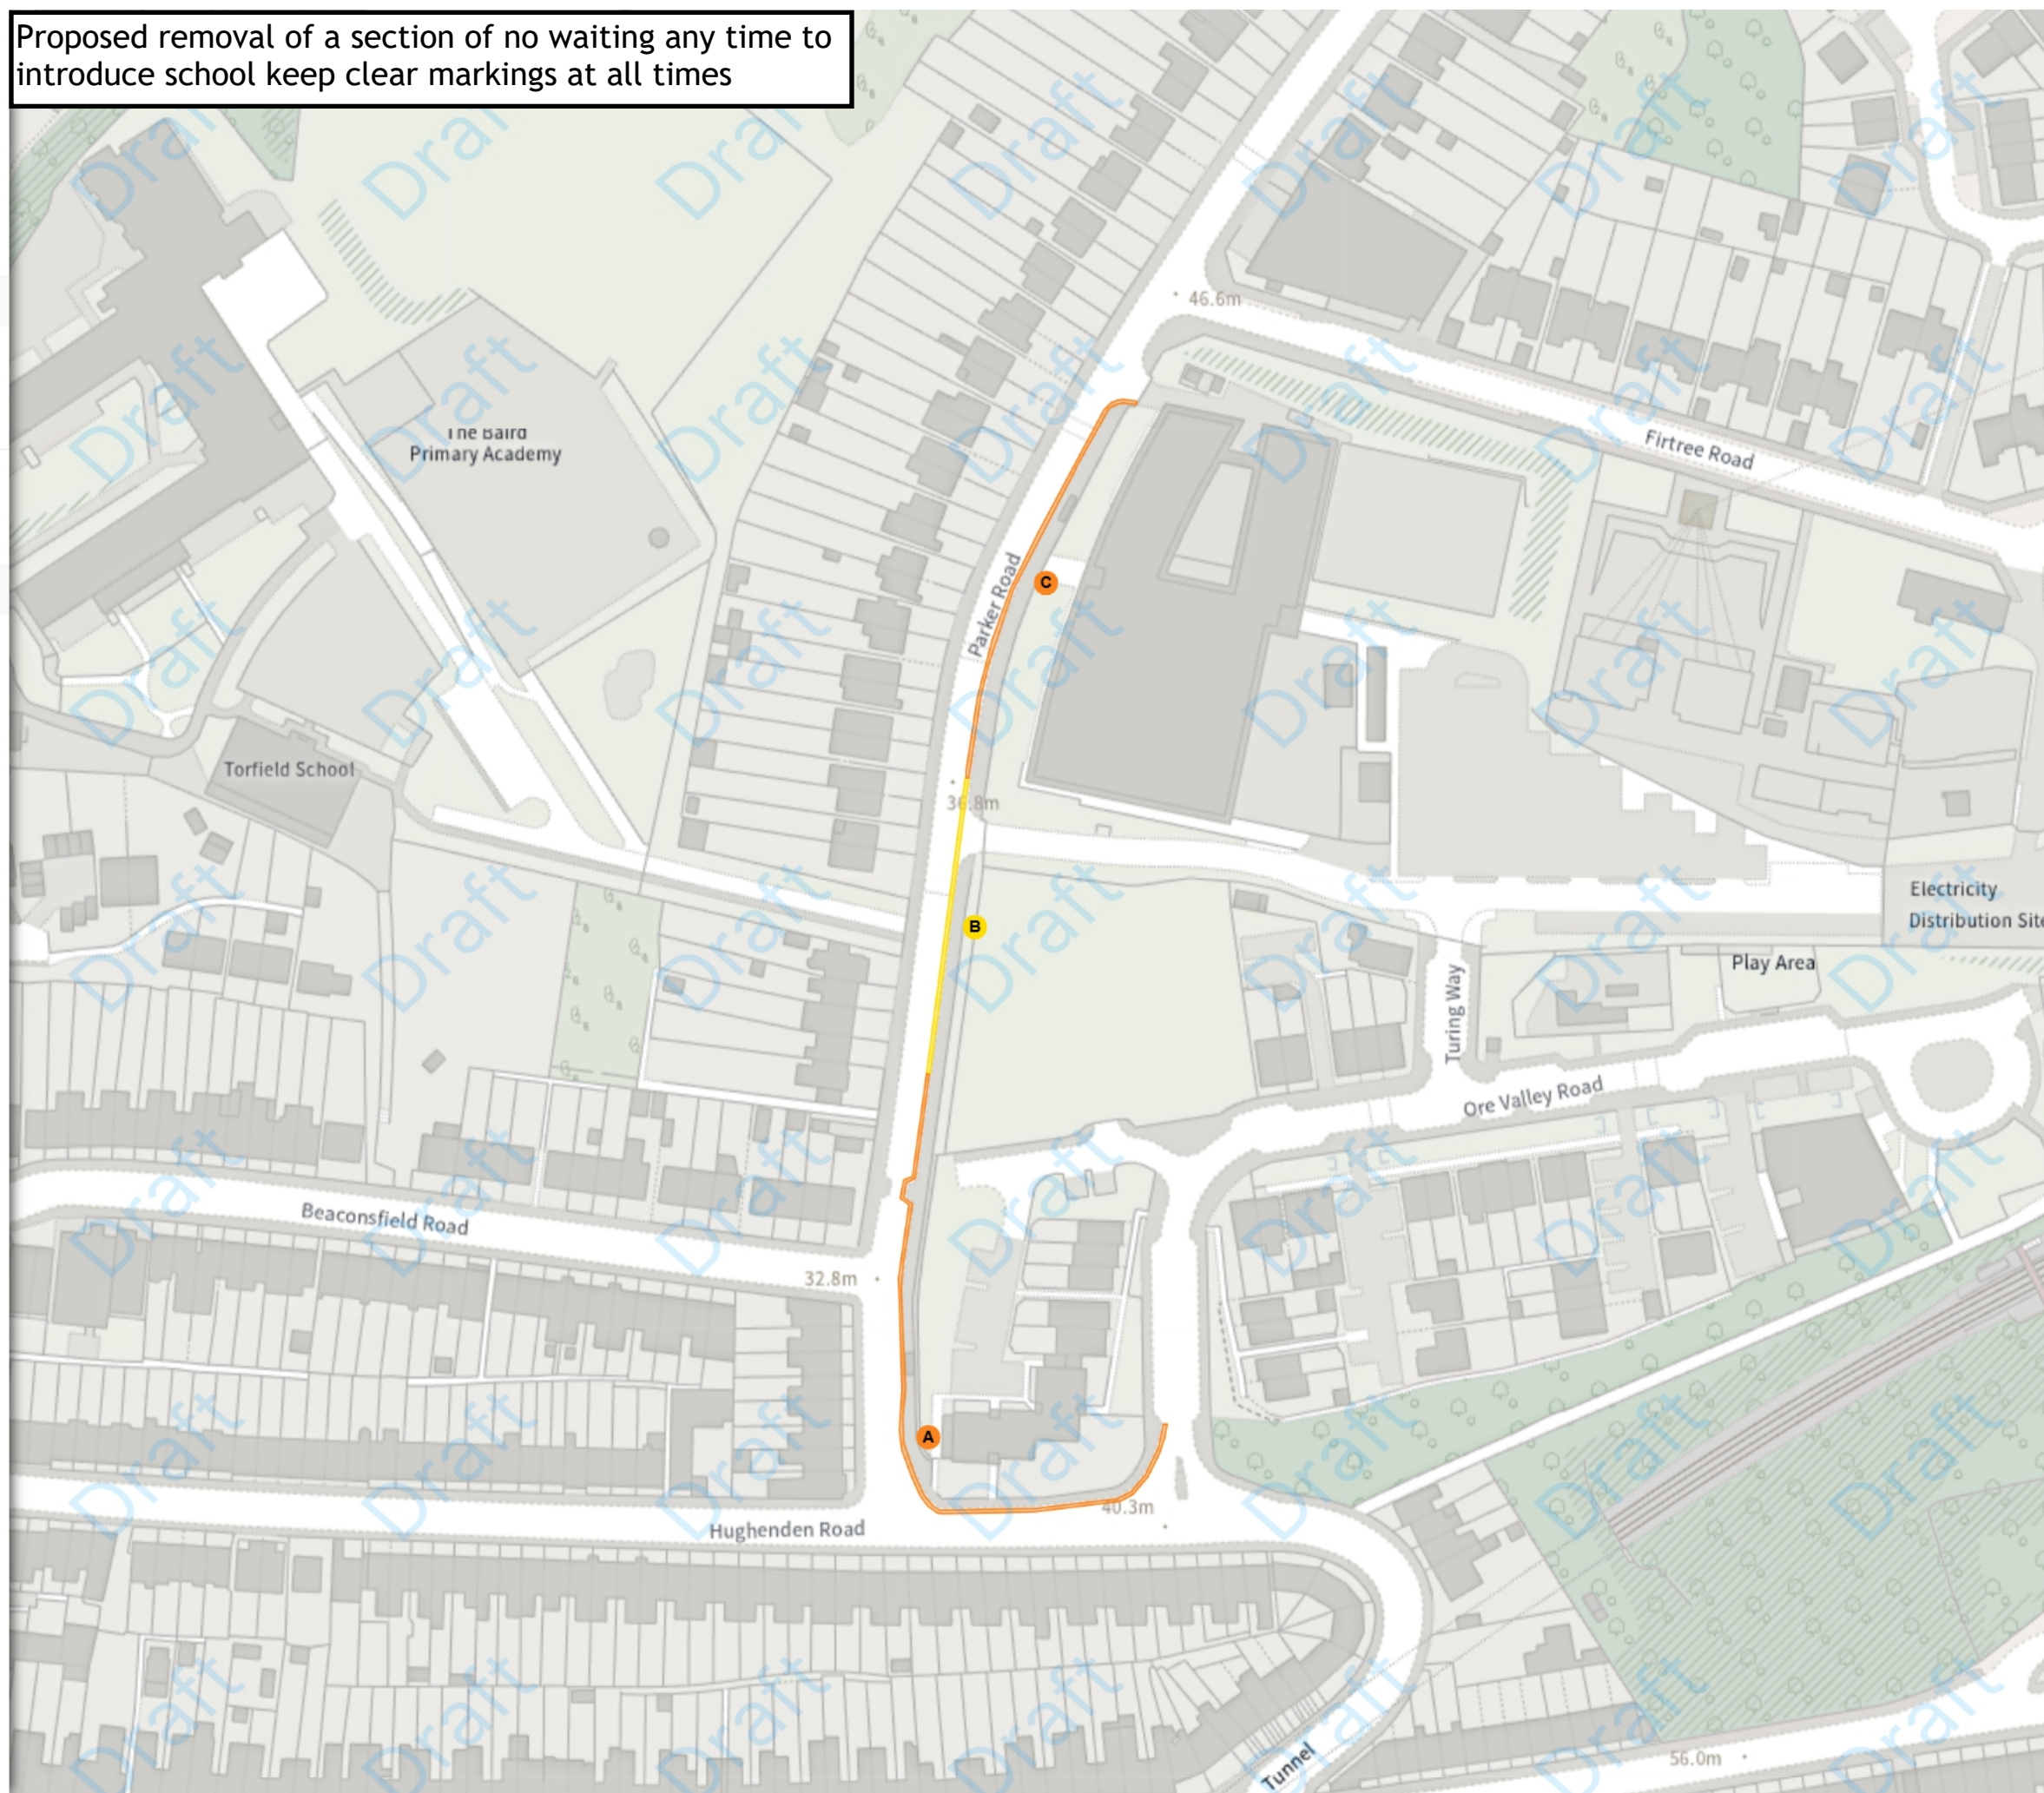

Index >>>



## Hastings informal 3

Map 5 of 17

### ADDED

- Shared
- A No waiting at any time  
At all times
- A No loading at any time  
At all times

### MODIFIED


- Paid-for parking place
- B 08:00-18:00 ⌚ 2h ⌚ 2h
- Resident permit holders parking place (D)
- C 09:00-20:00

Scale: 1:1250 0 20 40 60m

NW 581747.844, 109774.38 SE 582201.269, 109405.754

© Crown copyright and database rights 2025 Ordnance Survey.  
You are not permitted to copy, sub-license, distribute or sell any of this  
data to third parties in any form. Licence number AC0000808855

Proposed loading ban at any time to replace  
a section of the paid-for parking bay and  
a section of the resident permit holder bay

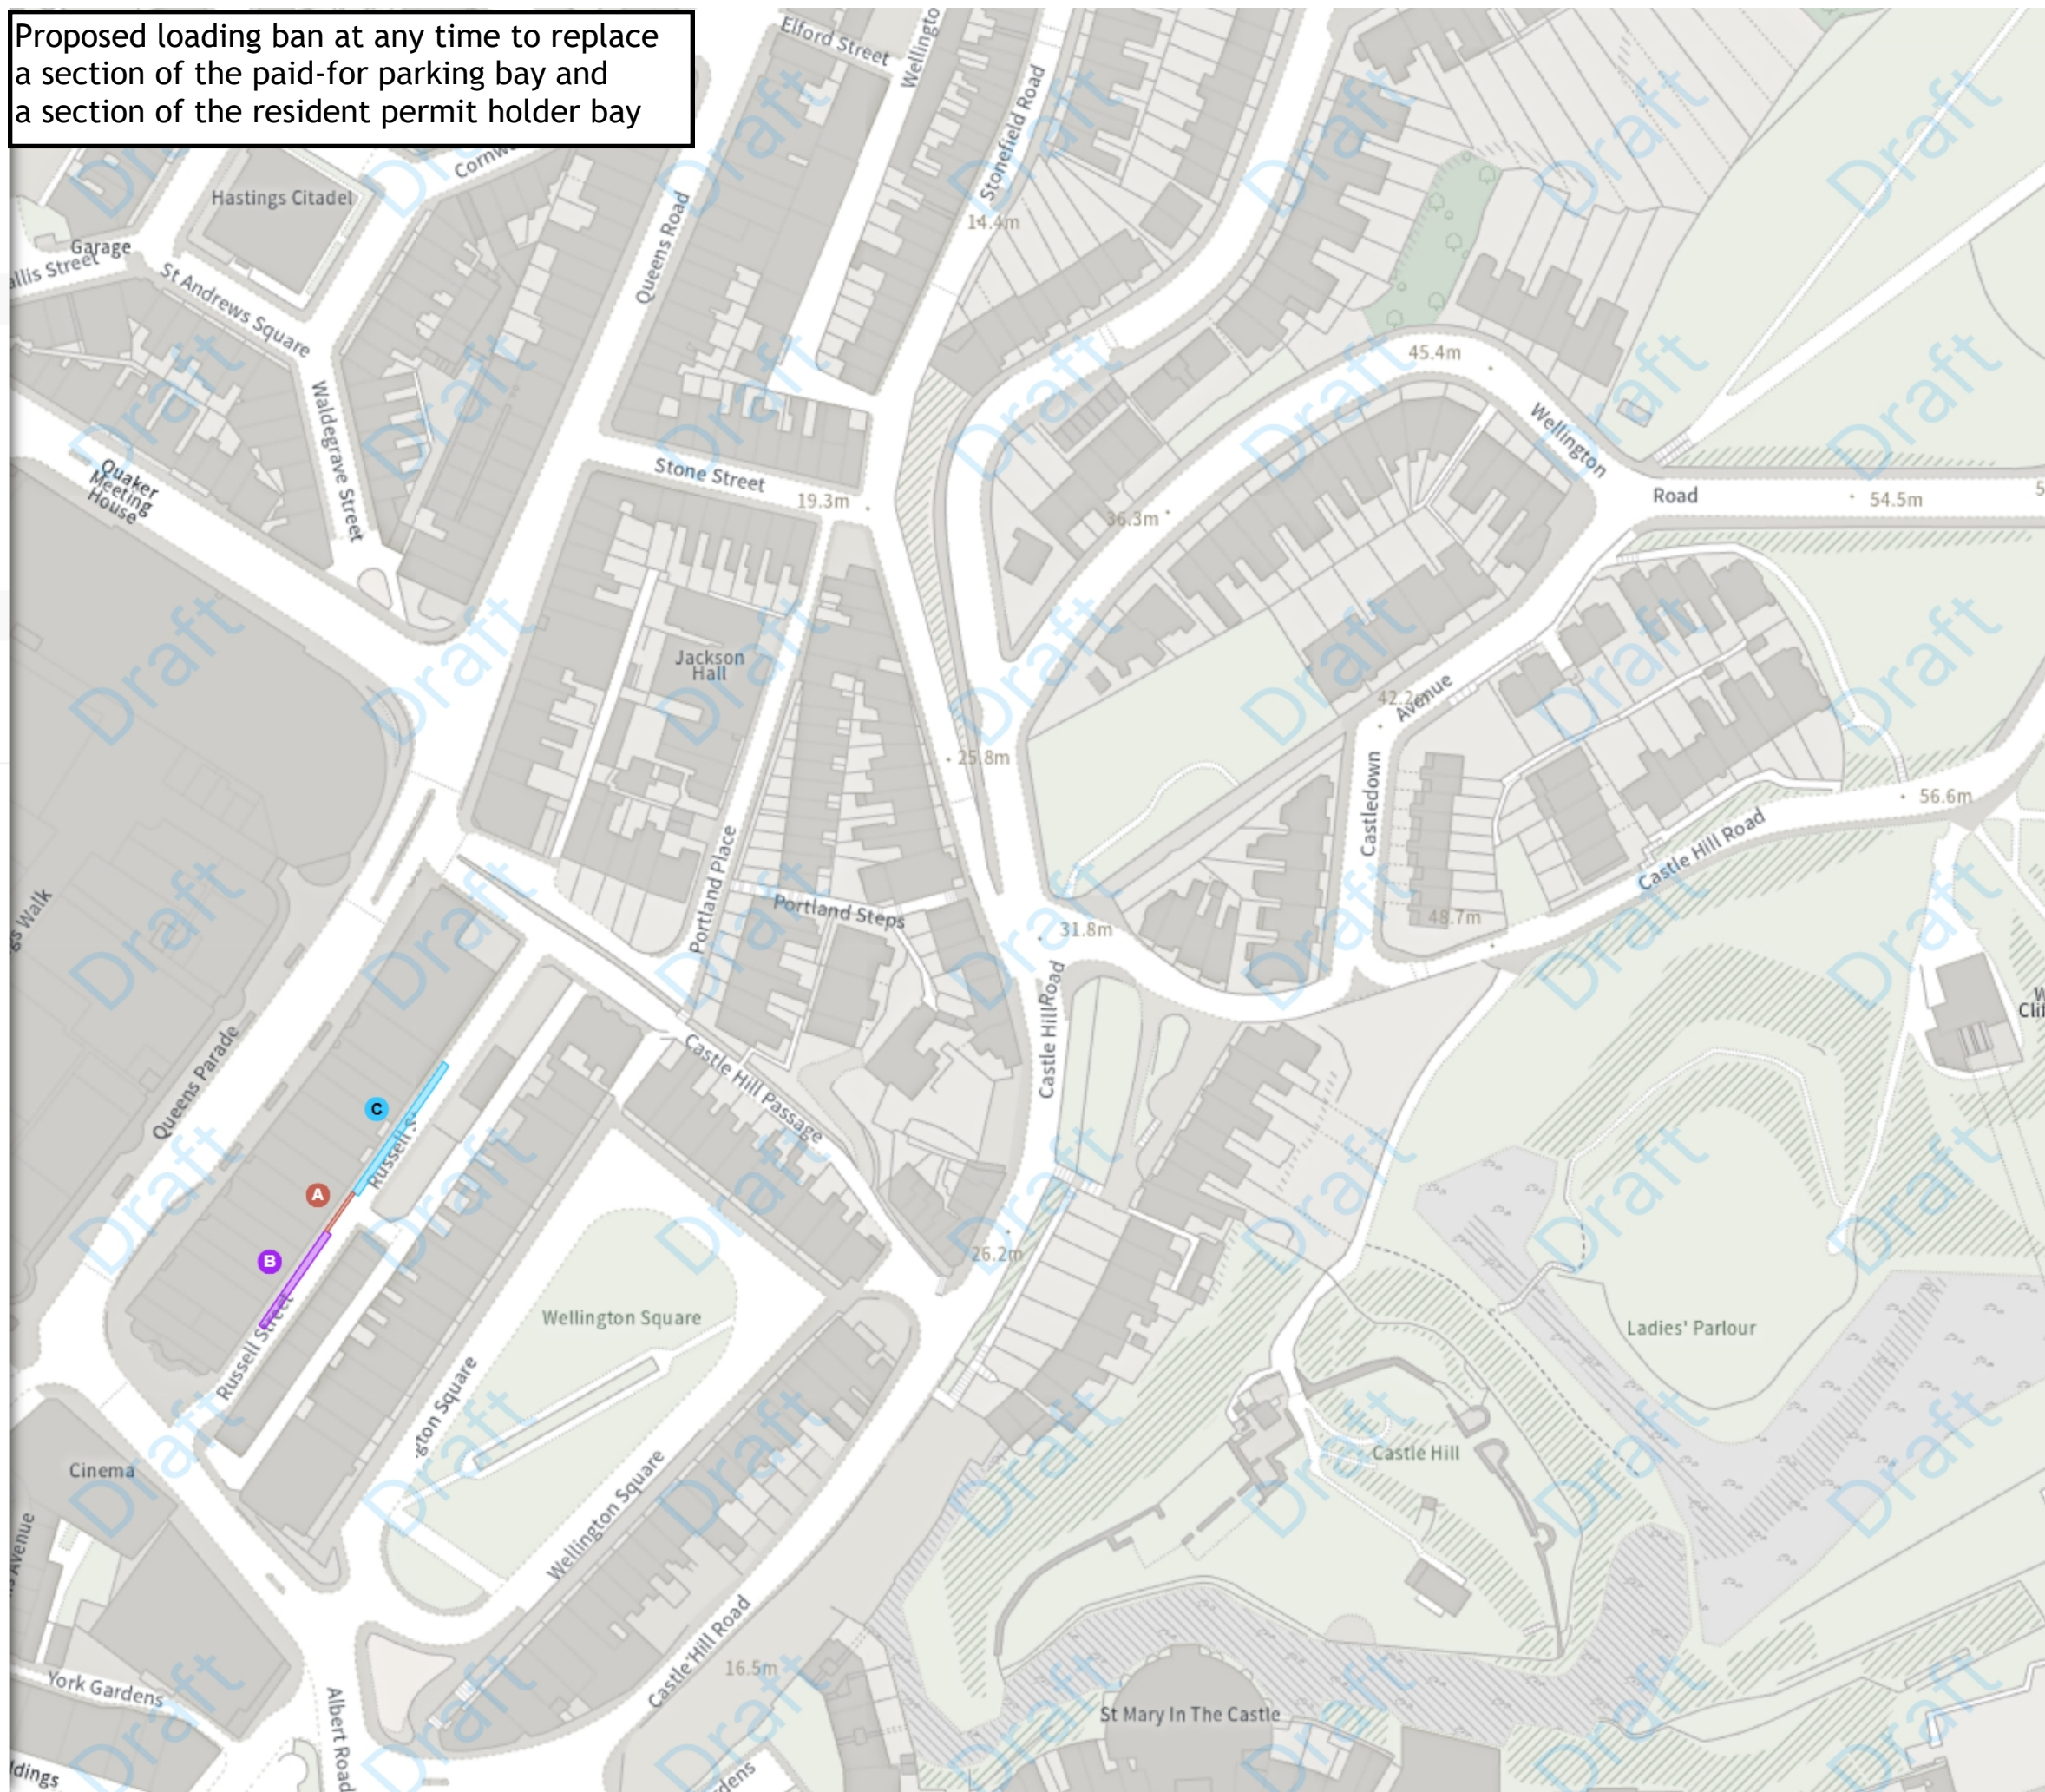

Index >>>



## Hastings informal 3

Map 6 of 17

### ADDED

Disabled persons' badge holders parking place

09:00-20:00 4h 4h

Shared

Paid-for parking place

09:00-18:00

Permit holders parking place (F)

09:00-18:00

### MODIFIED

Resident permit holders parking place (F)

09:00-20:00

Shared

No waiting at any time

At all times

No loading at any time

At all times

### REMOVED

Disabled persons' badge holders parking place

At all times

Scale: 1:1250 0 20 40 60m


NW 582184.037, 109789.647 SE 582637.493, 109421.058

© Crown copyright and database rights 2025 Ordnance Survey.  
You are not permitted to copy, sub-license, distribute or sell any of this  
data to third parties in any form. Licence number AC0000808855

A, C. Proposed disabled parking to replace a resident permit holders parking bay

D. Proposed loading ban at any time to replace no waiting at any time

B, E. Proposed paid and permit holders shared parking bay to replace existing disabled bay

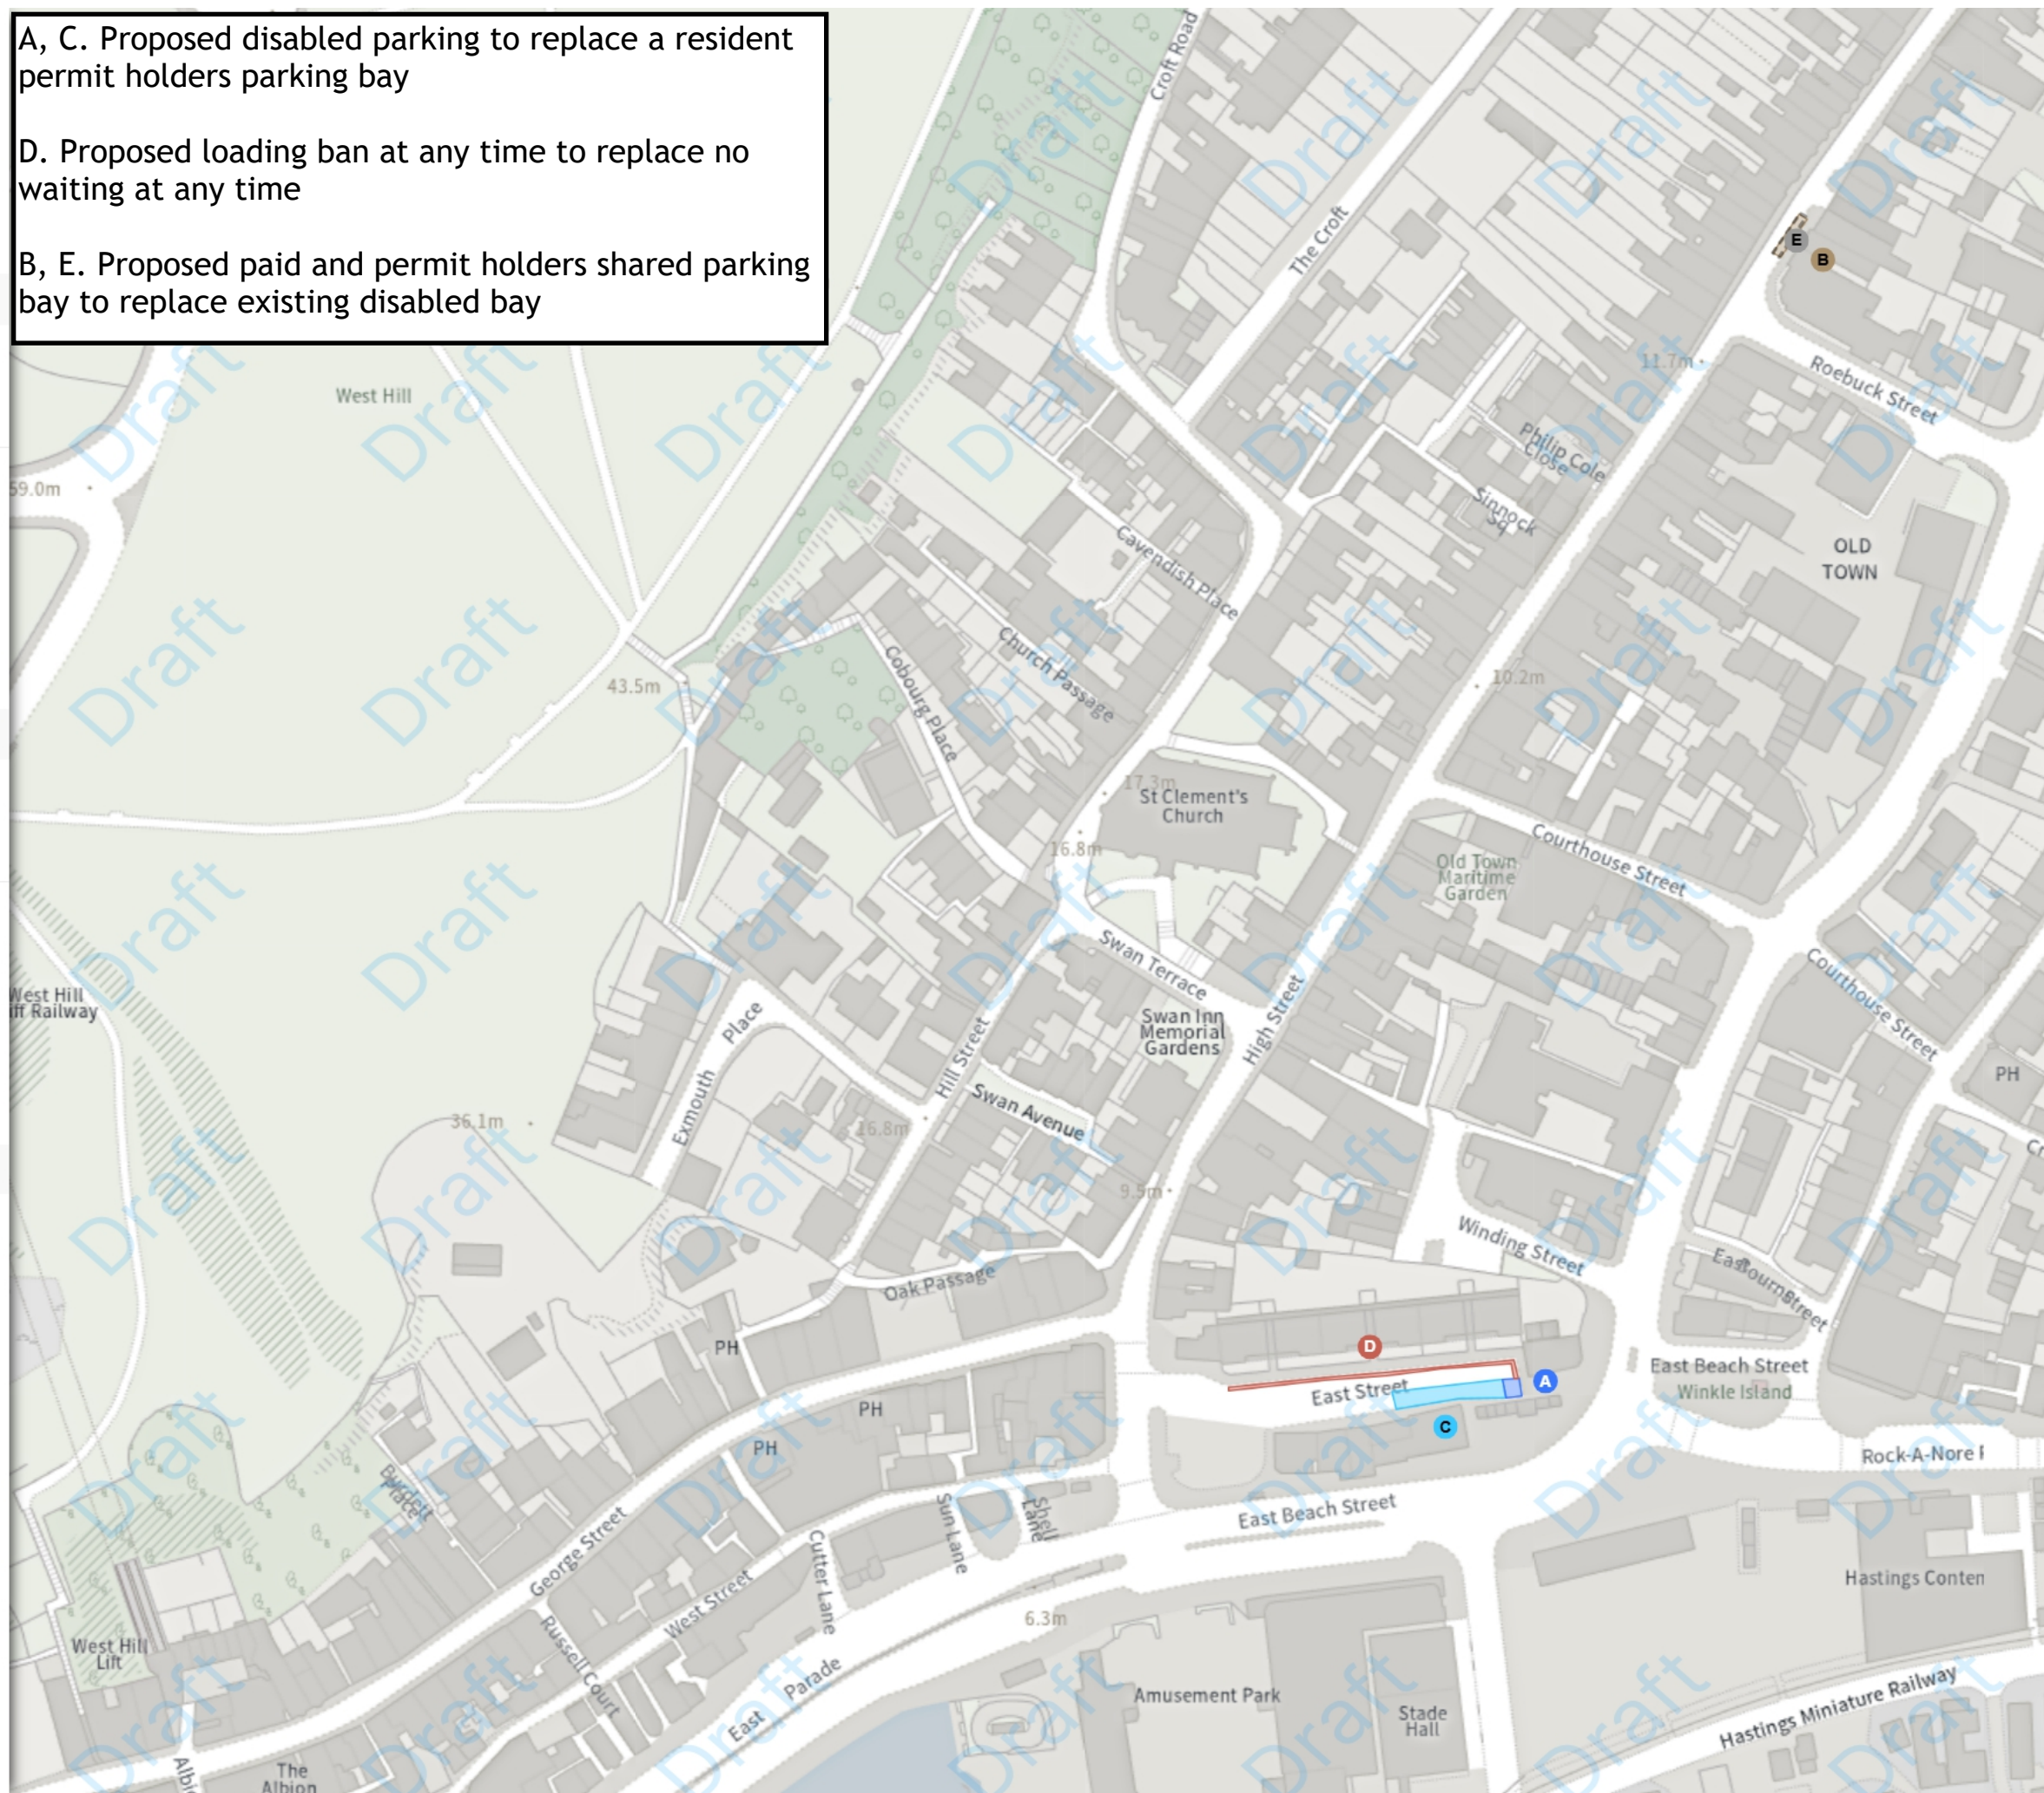



## Hastings informal 3

Map 7 of 17

### ADDED

Prohibition of stopping on school entrance markings


A Jan-Jul Sep-Dec Mon-Fri 08:00-09:30 14:30-16:00

Scale: 1:1250 0 20 40 60m

NW 583103.326, 110747.268 SE 583556.773, 110378.828

© Crown copyright and database rights 2025 Ordnance Survey.  
You are not permitted to copy, sub-license, distribute or sell any of this  
data to third parties in any form. Licence number AC0000808855

Proposed extension to existing school keep clear markings

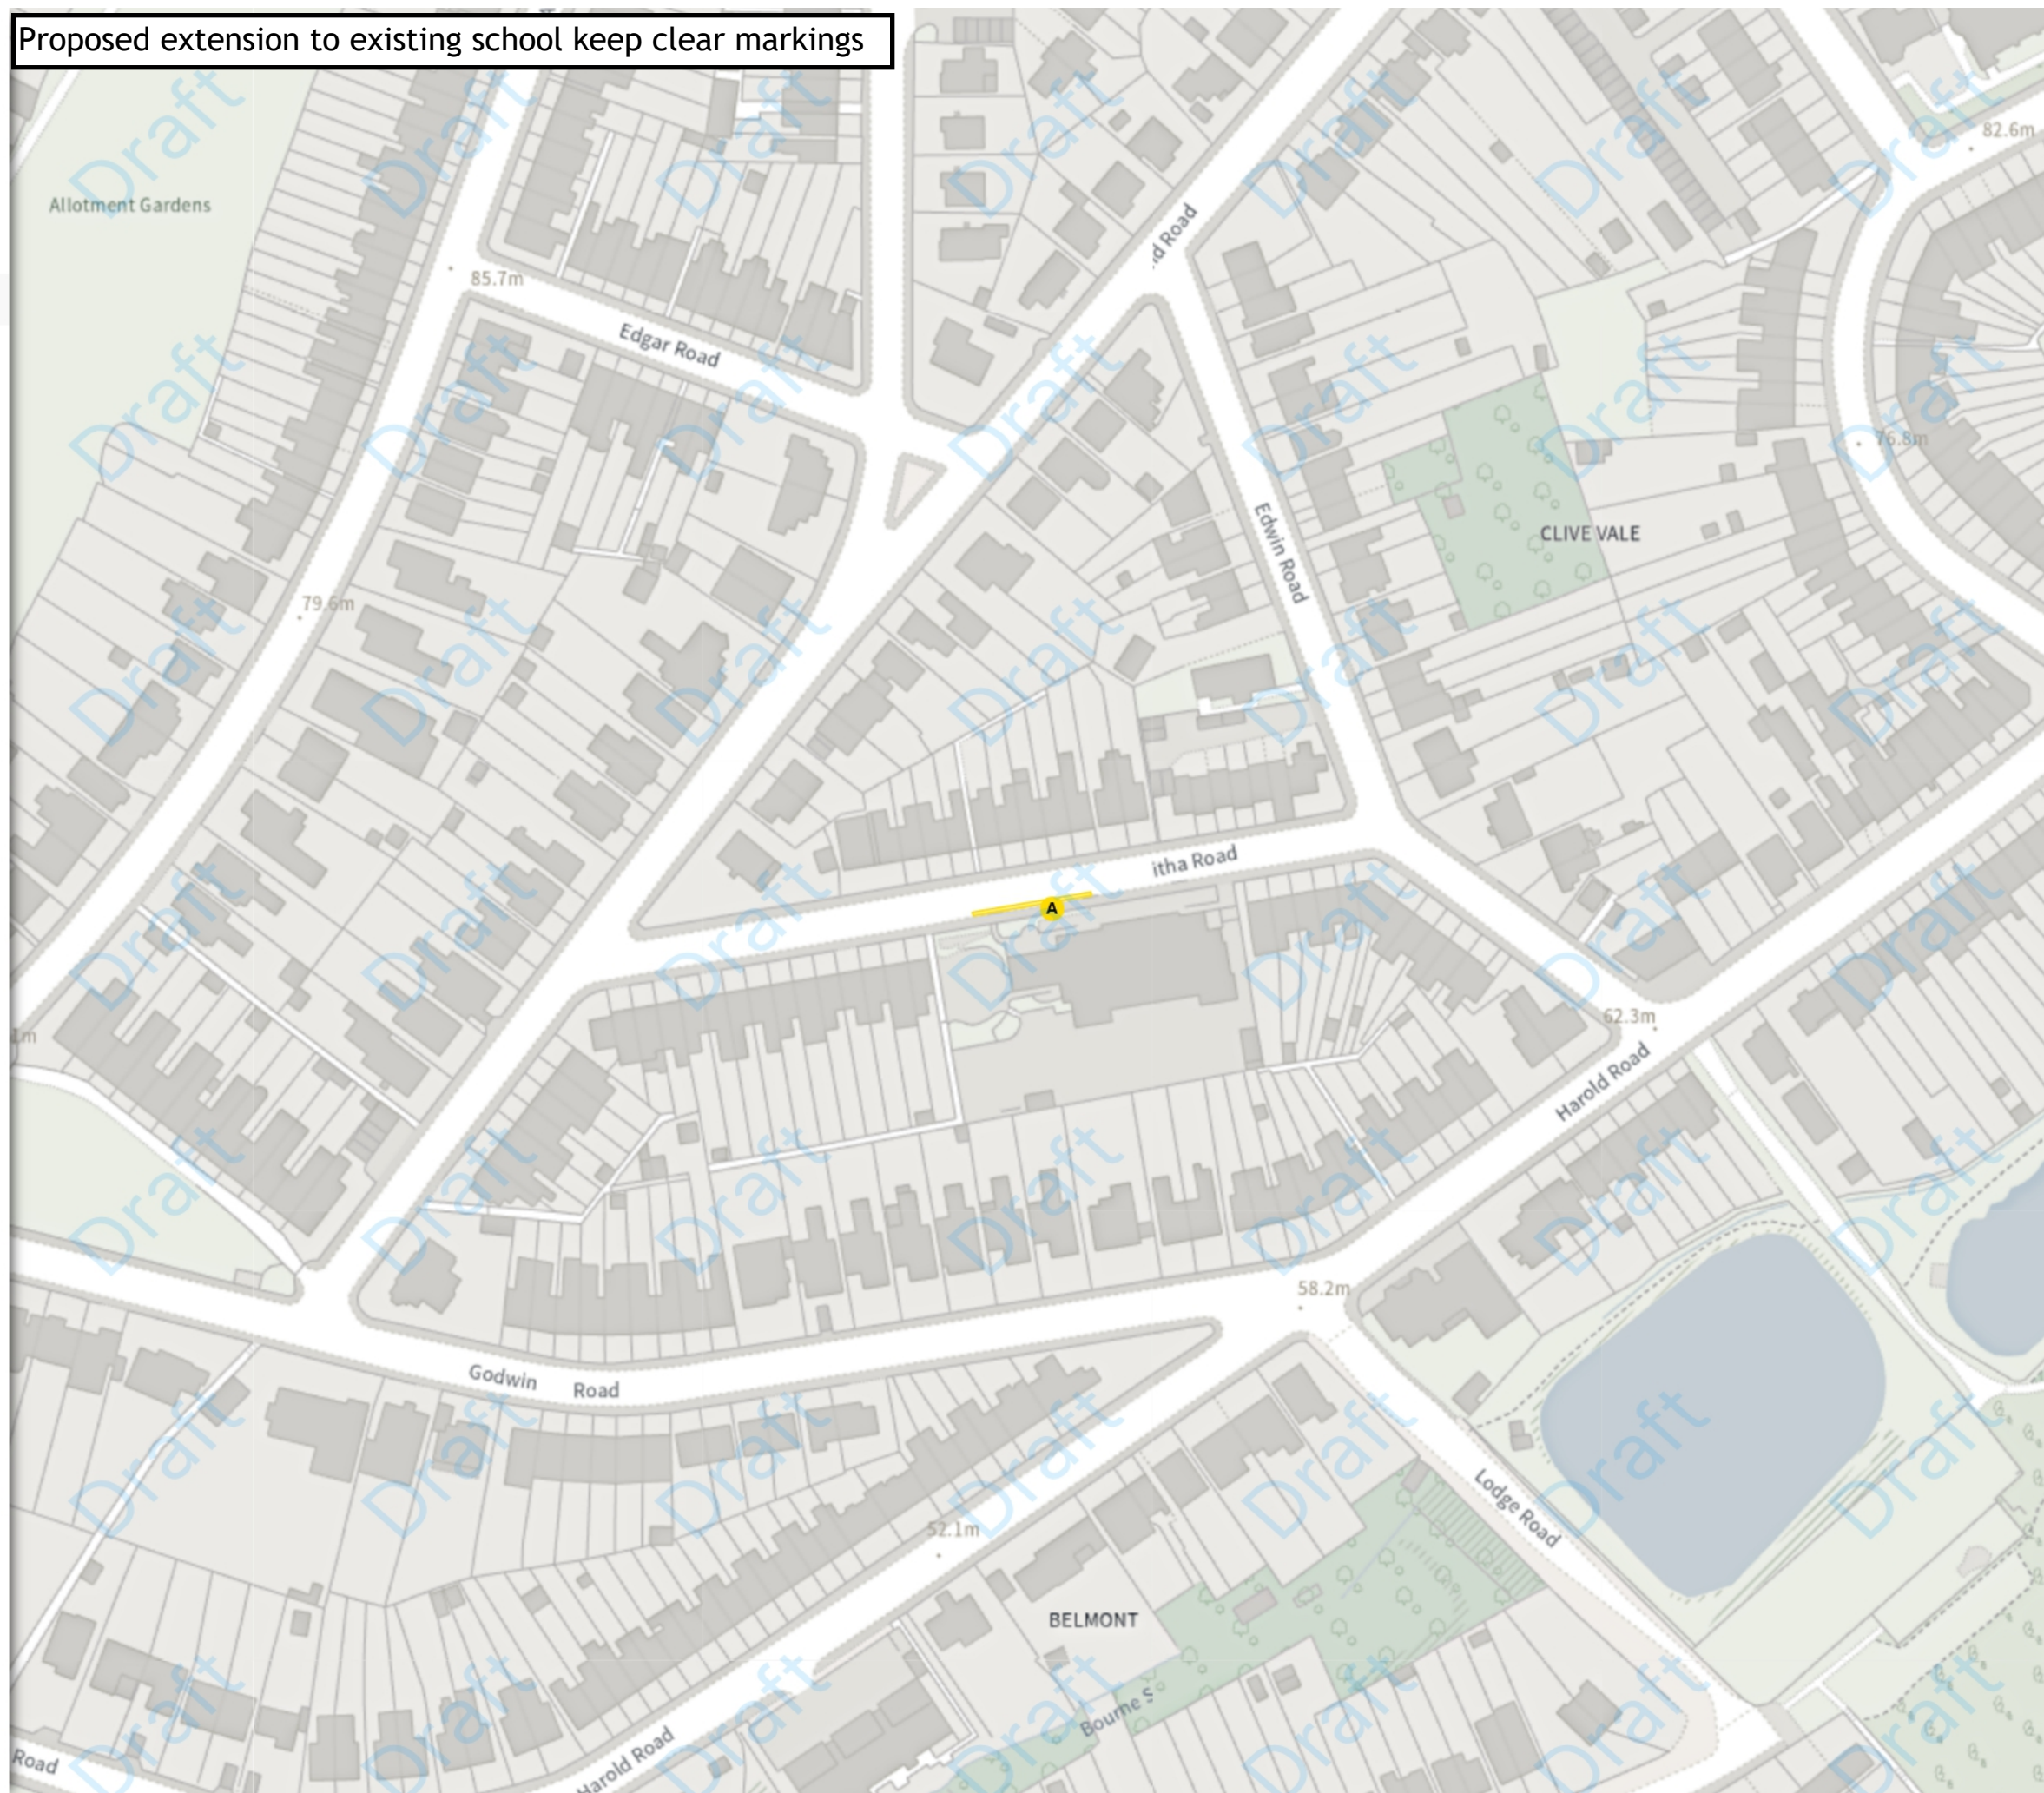

Index >>>




### Hastings informal 3


Map 8 of 17


#### ADDED

 No waiting at any time


 At all times


#### MODIFIED

 Prohibition of stopping on school entrance markings

 Mon-Fri 08:00-09:30 14:30-16:00


#### REMOVED

 No waiting at any time

 At all times

A. Proposed extension of existing  
no waiting at any time

B. Proposed extension and relocation  
of existing school keep clear markings

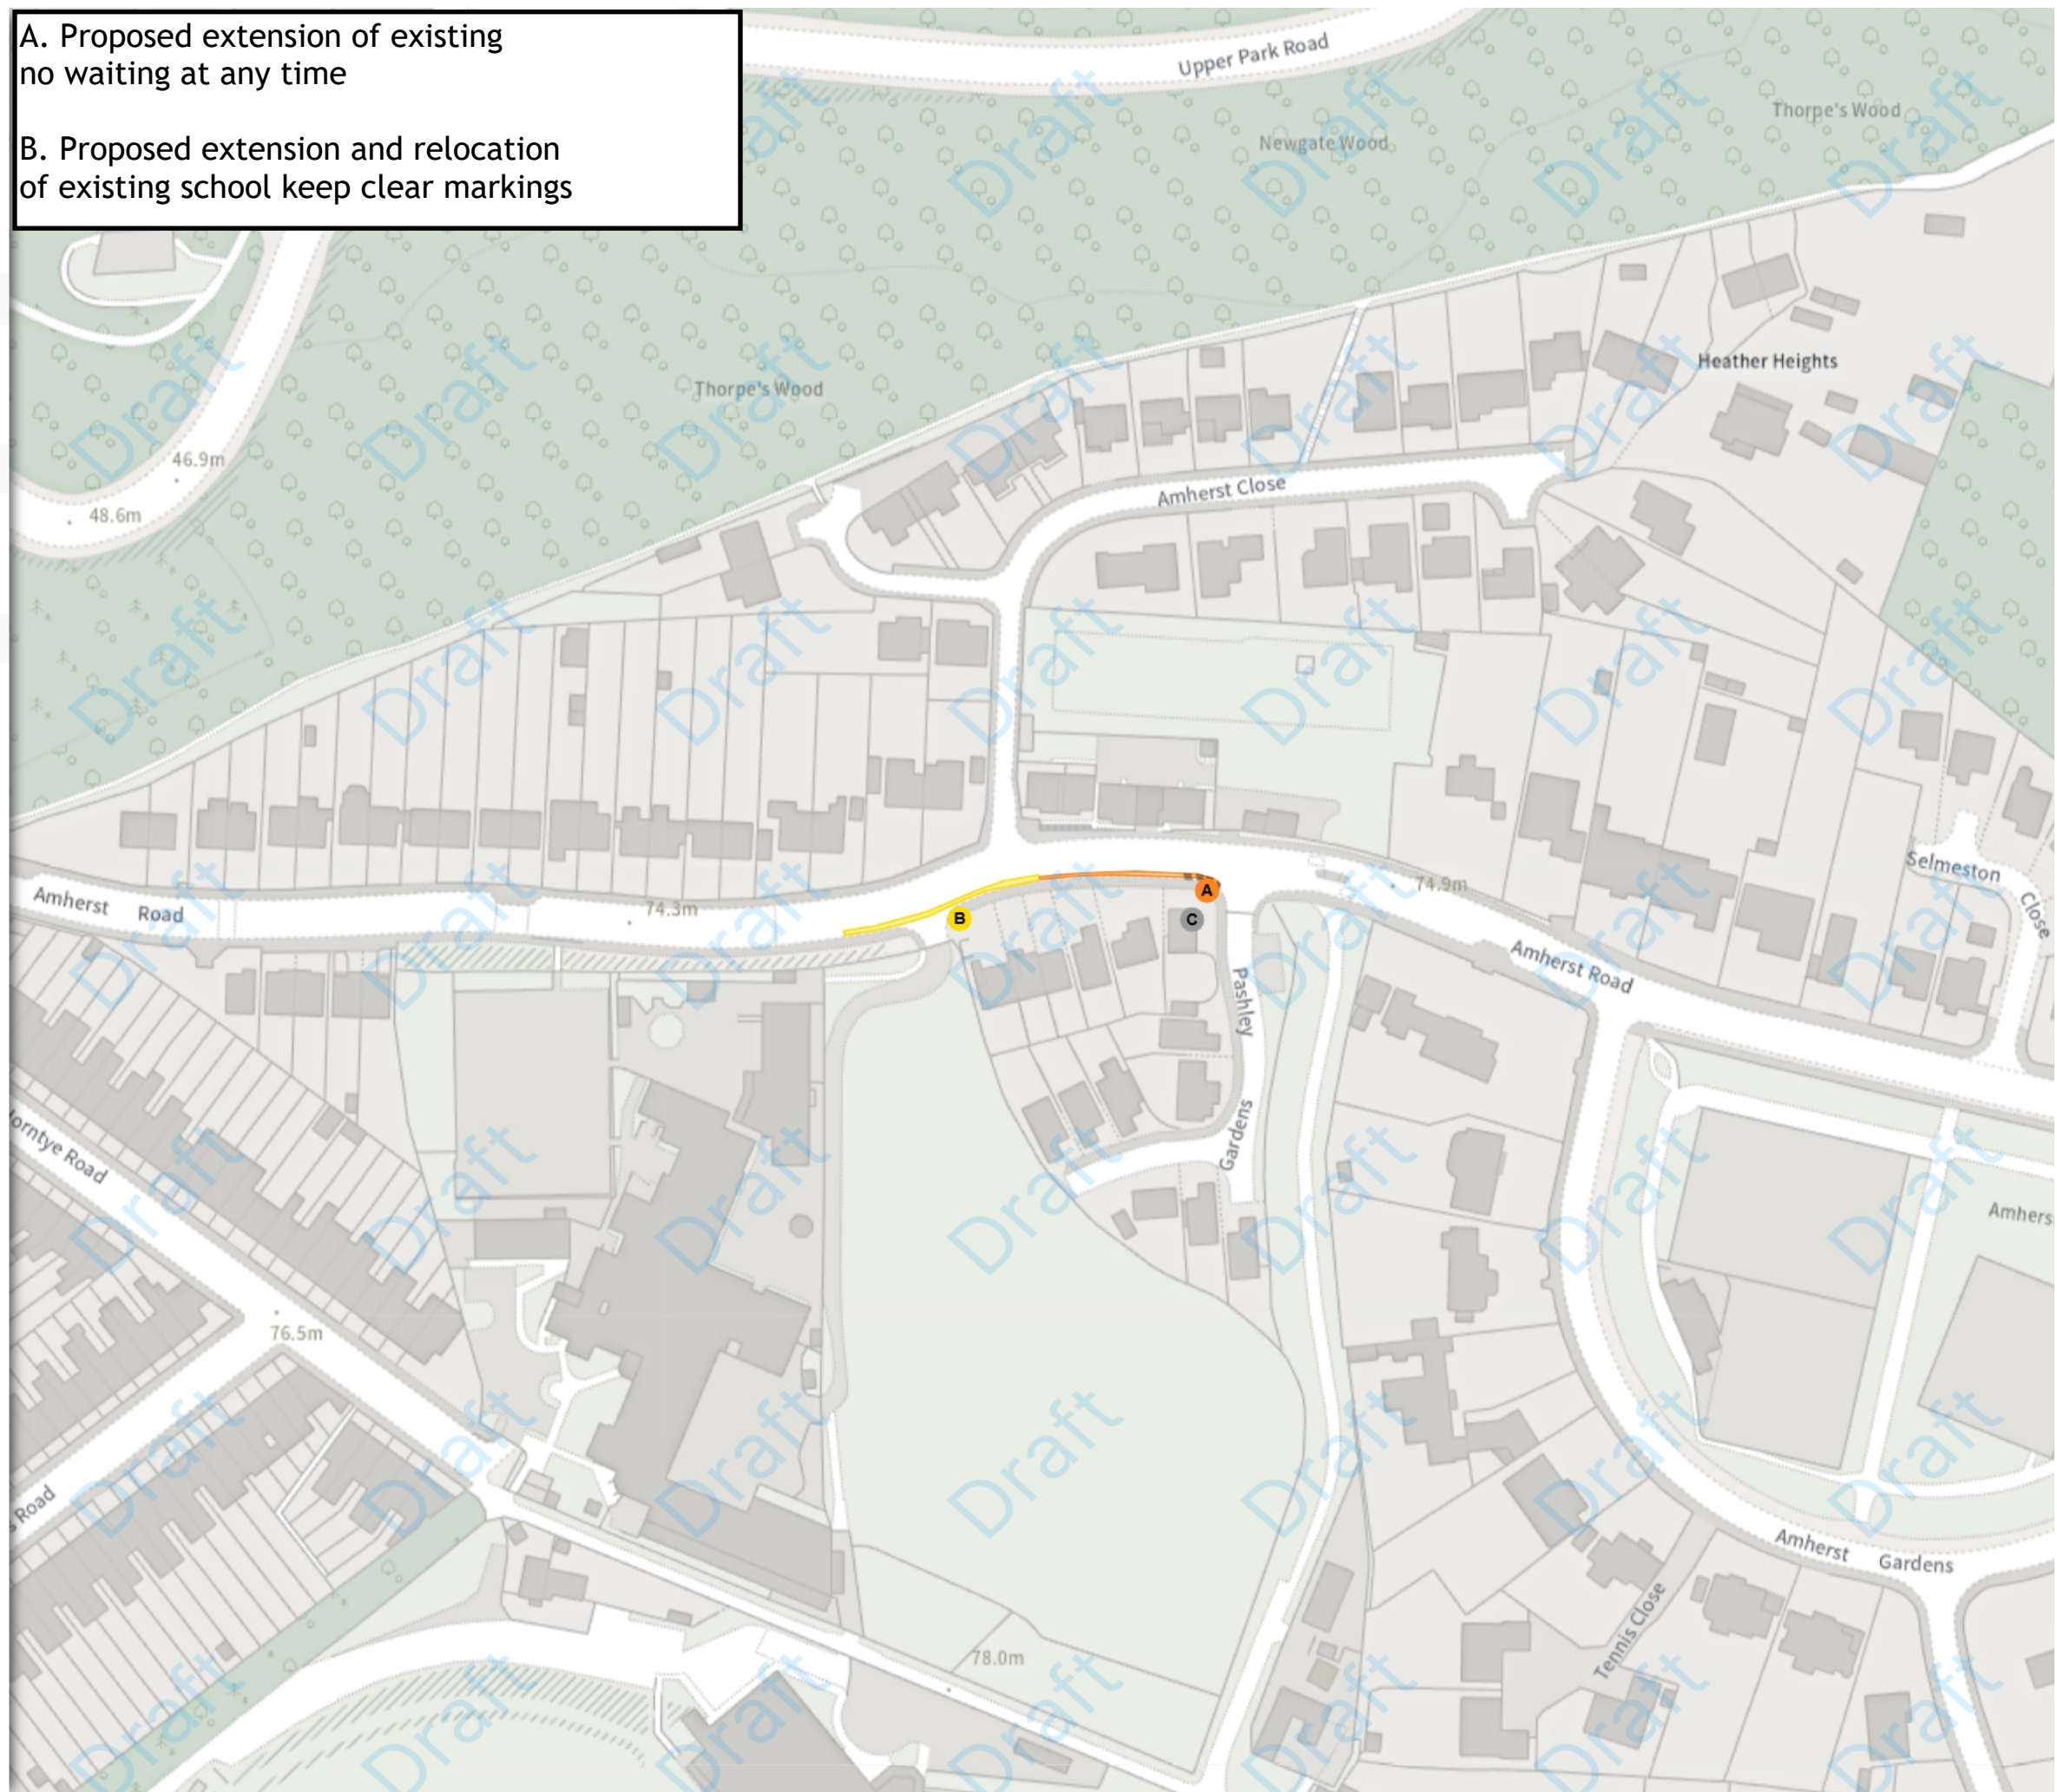

Scale: 1:1250 0 20 40 60m

NW 580415.115, 110386.428 SE 580868.388, 110017.737

© Crown copyright and database rights 2025 Ordnance Survey.  
You are not permitted to copy, sub-license, distribute or sell any of this  
data to third parties in any form. Licence number AC0000808855

Index >>>



## Hastings informal 3

Map 9 of 17

### MODIFIED

Prohibition of stopping on school entrance markings


Mon-Fri 08:00-09:30 14:30-16:30

Proposed extension to existing school keep clear markings and changes to the operational times from Monday to Friday 08:00-9.30 and 14:30-16.00 to Monday to Friday 08:00-9.30 and 14:30-16.30

Scale: 1:1250 0 20 40 60m

NW 578961.583, 109451.939 SE 579414.823, 109083.057

© Crown copyright and database rights 2025 Ordnance Survey.  
You are not permitted to copy, sub-license, distribute or sell any of this data to third parties in any form. Licence number AC0000808855

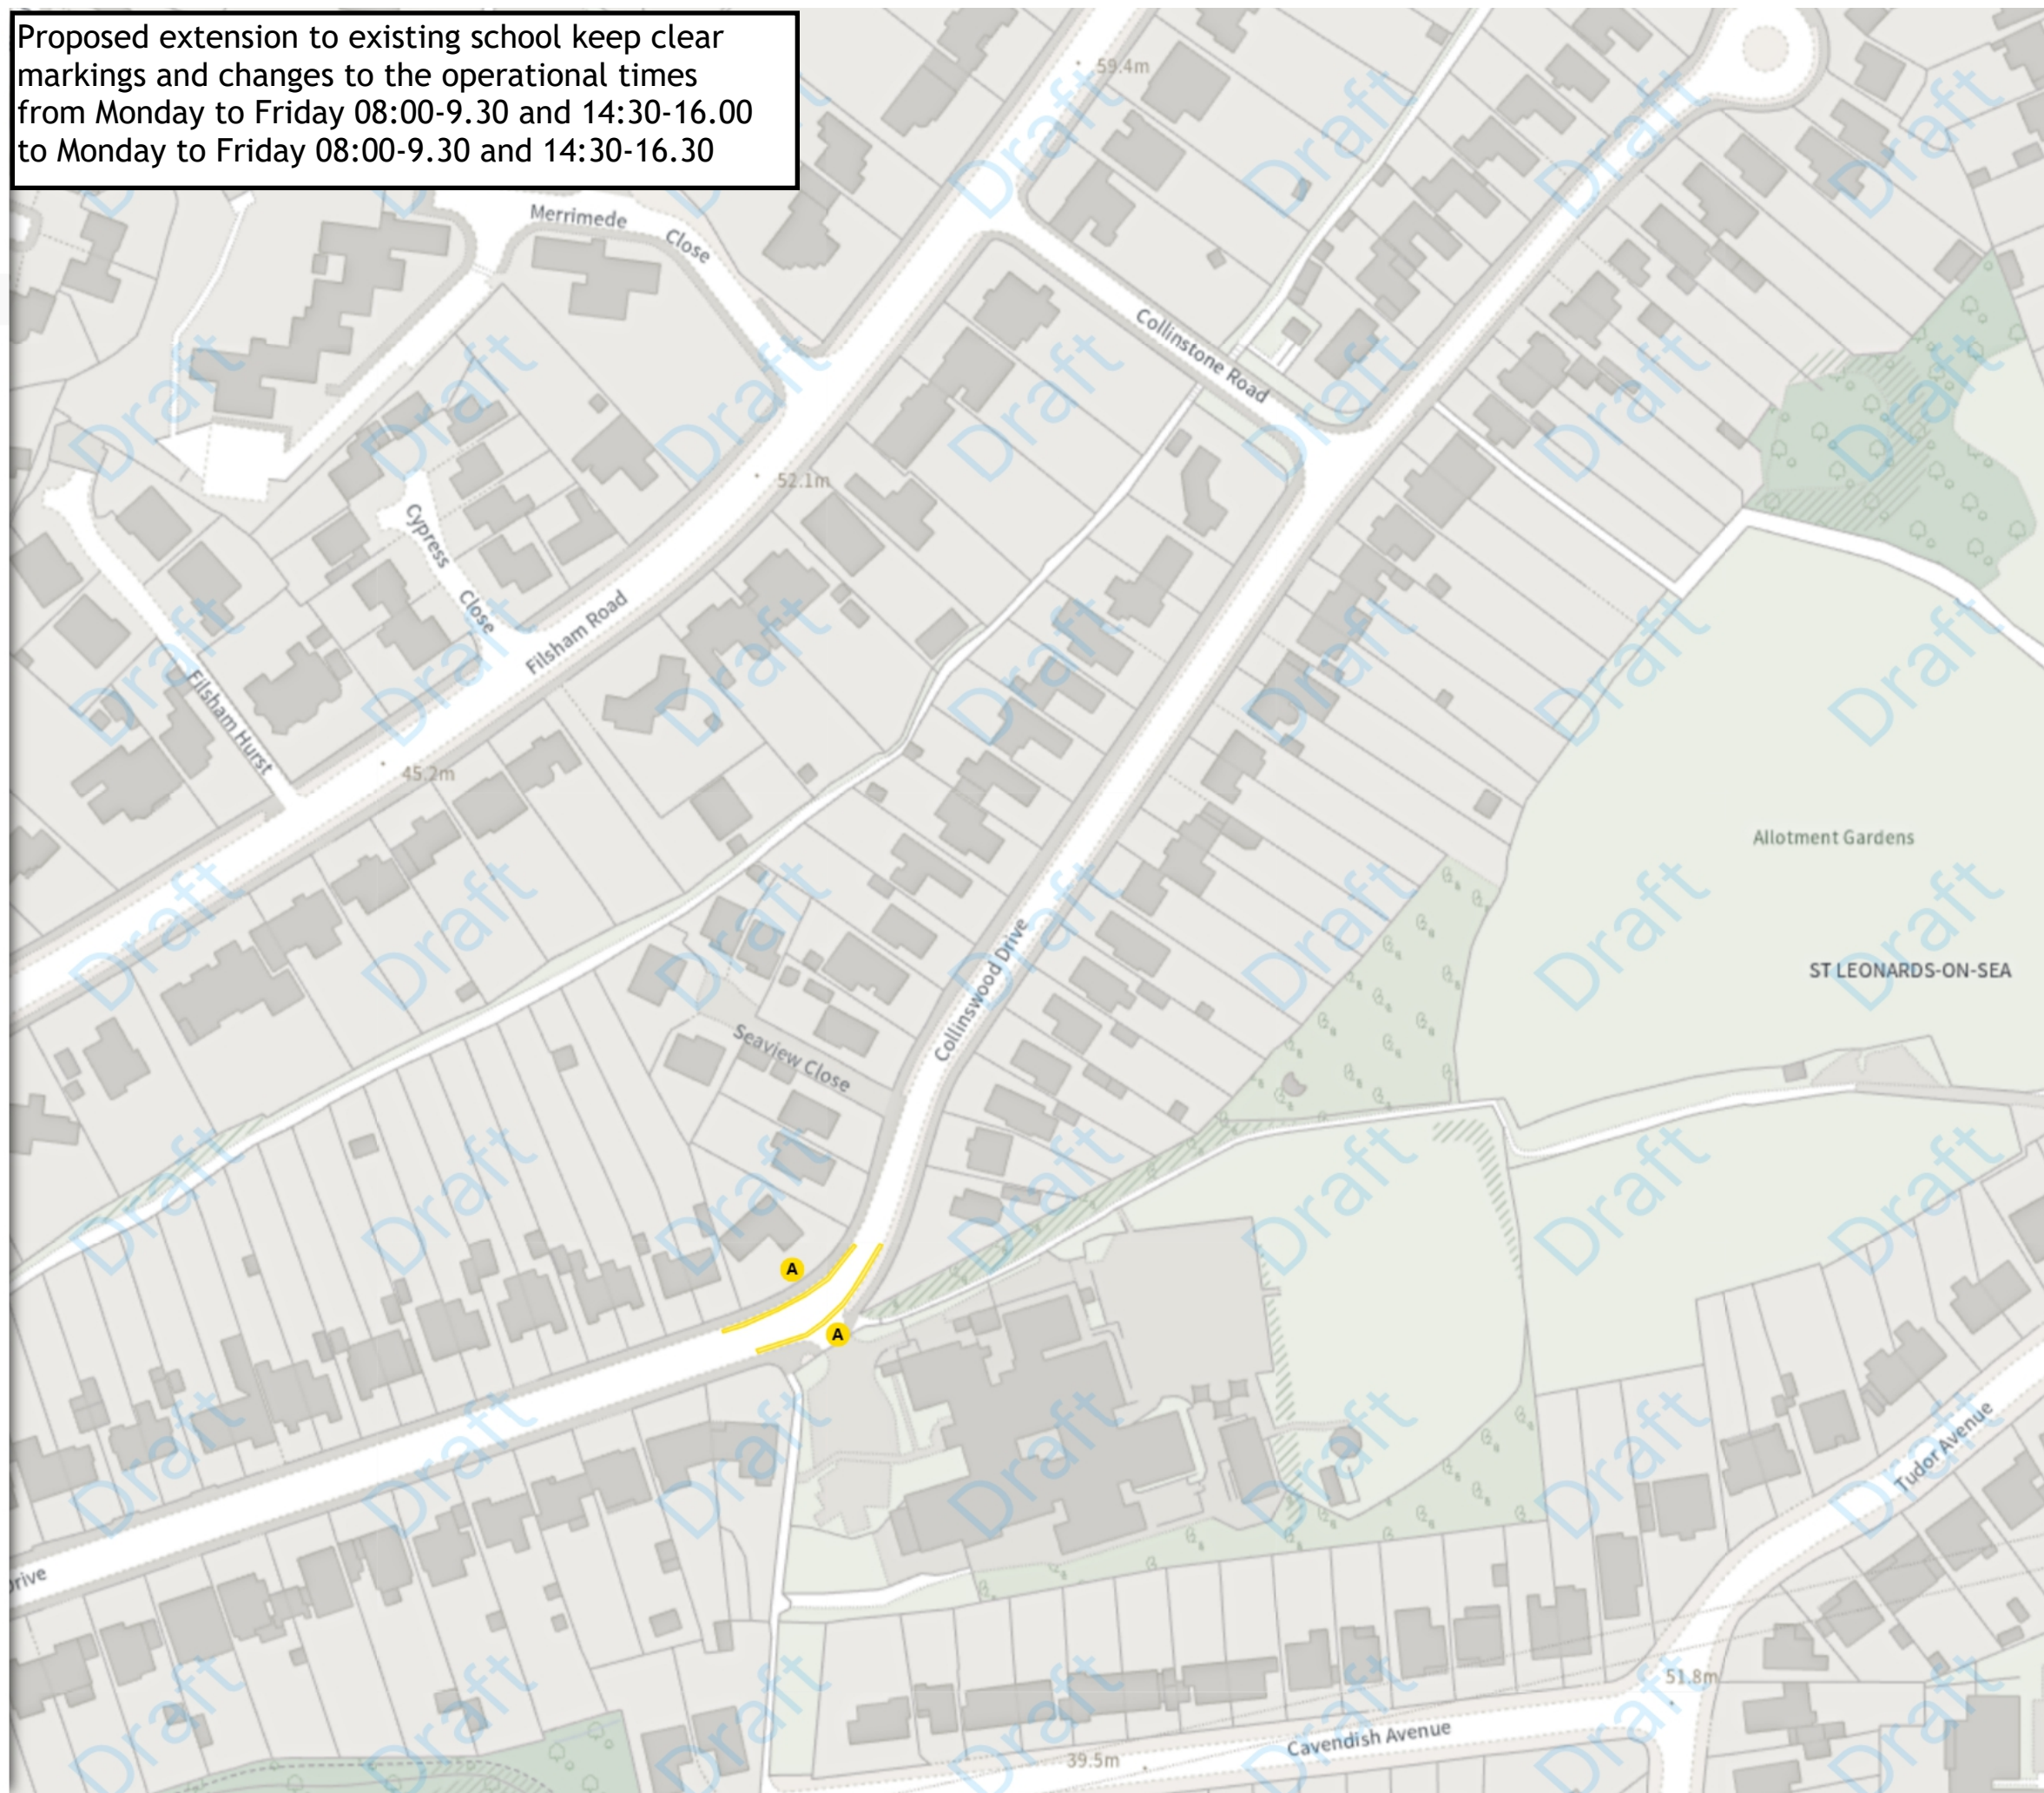

Index >>>



## Hastings informal 3

Map 10 of 17

### MODIFIED

Bus parking place


08:00-22:00

Scale: 1:1250 0 20 40 60m

NW 580706.816, 109512.301 SE 581160.184, 109143.569

© Crown copyright and database rights 2025 Ordnance Survey.  
You are not permitted to copy, sub-license, distribute or sell any of this  
data to third parties in any form. Licence number AC0000808855

Proposed changes to the operational times  
from 08:00-18:00 to 08:00-22:00

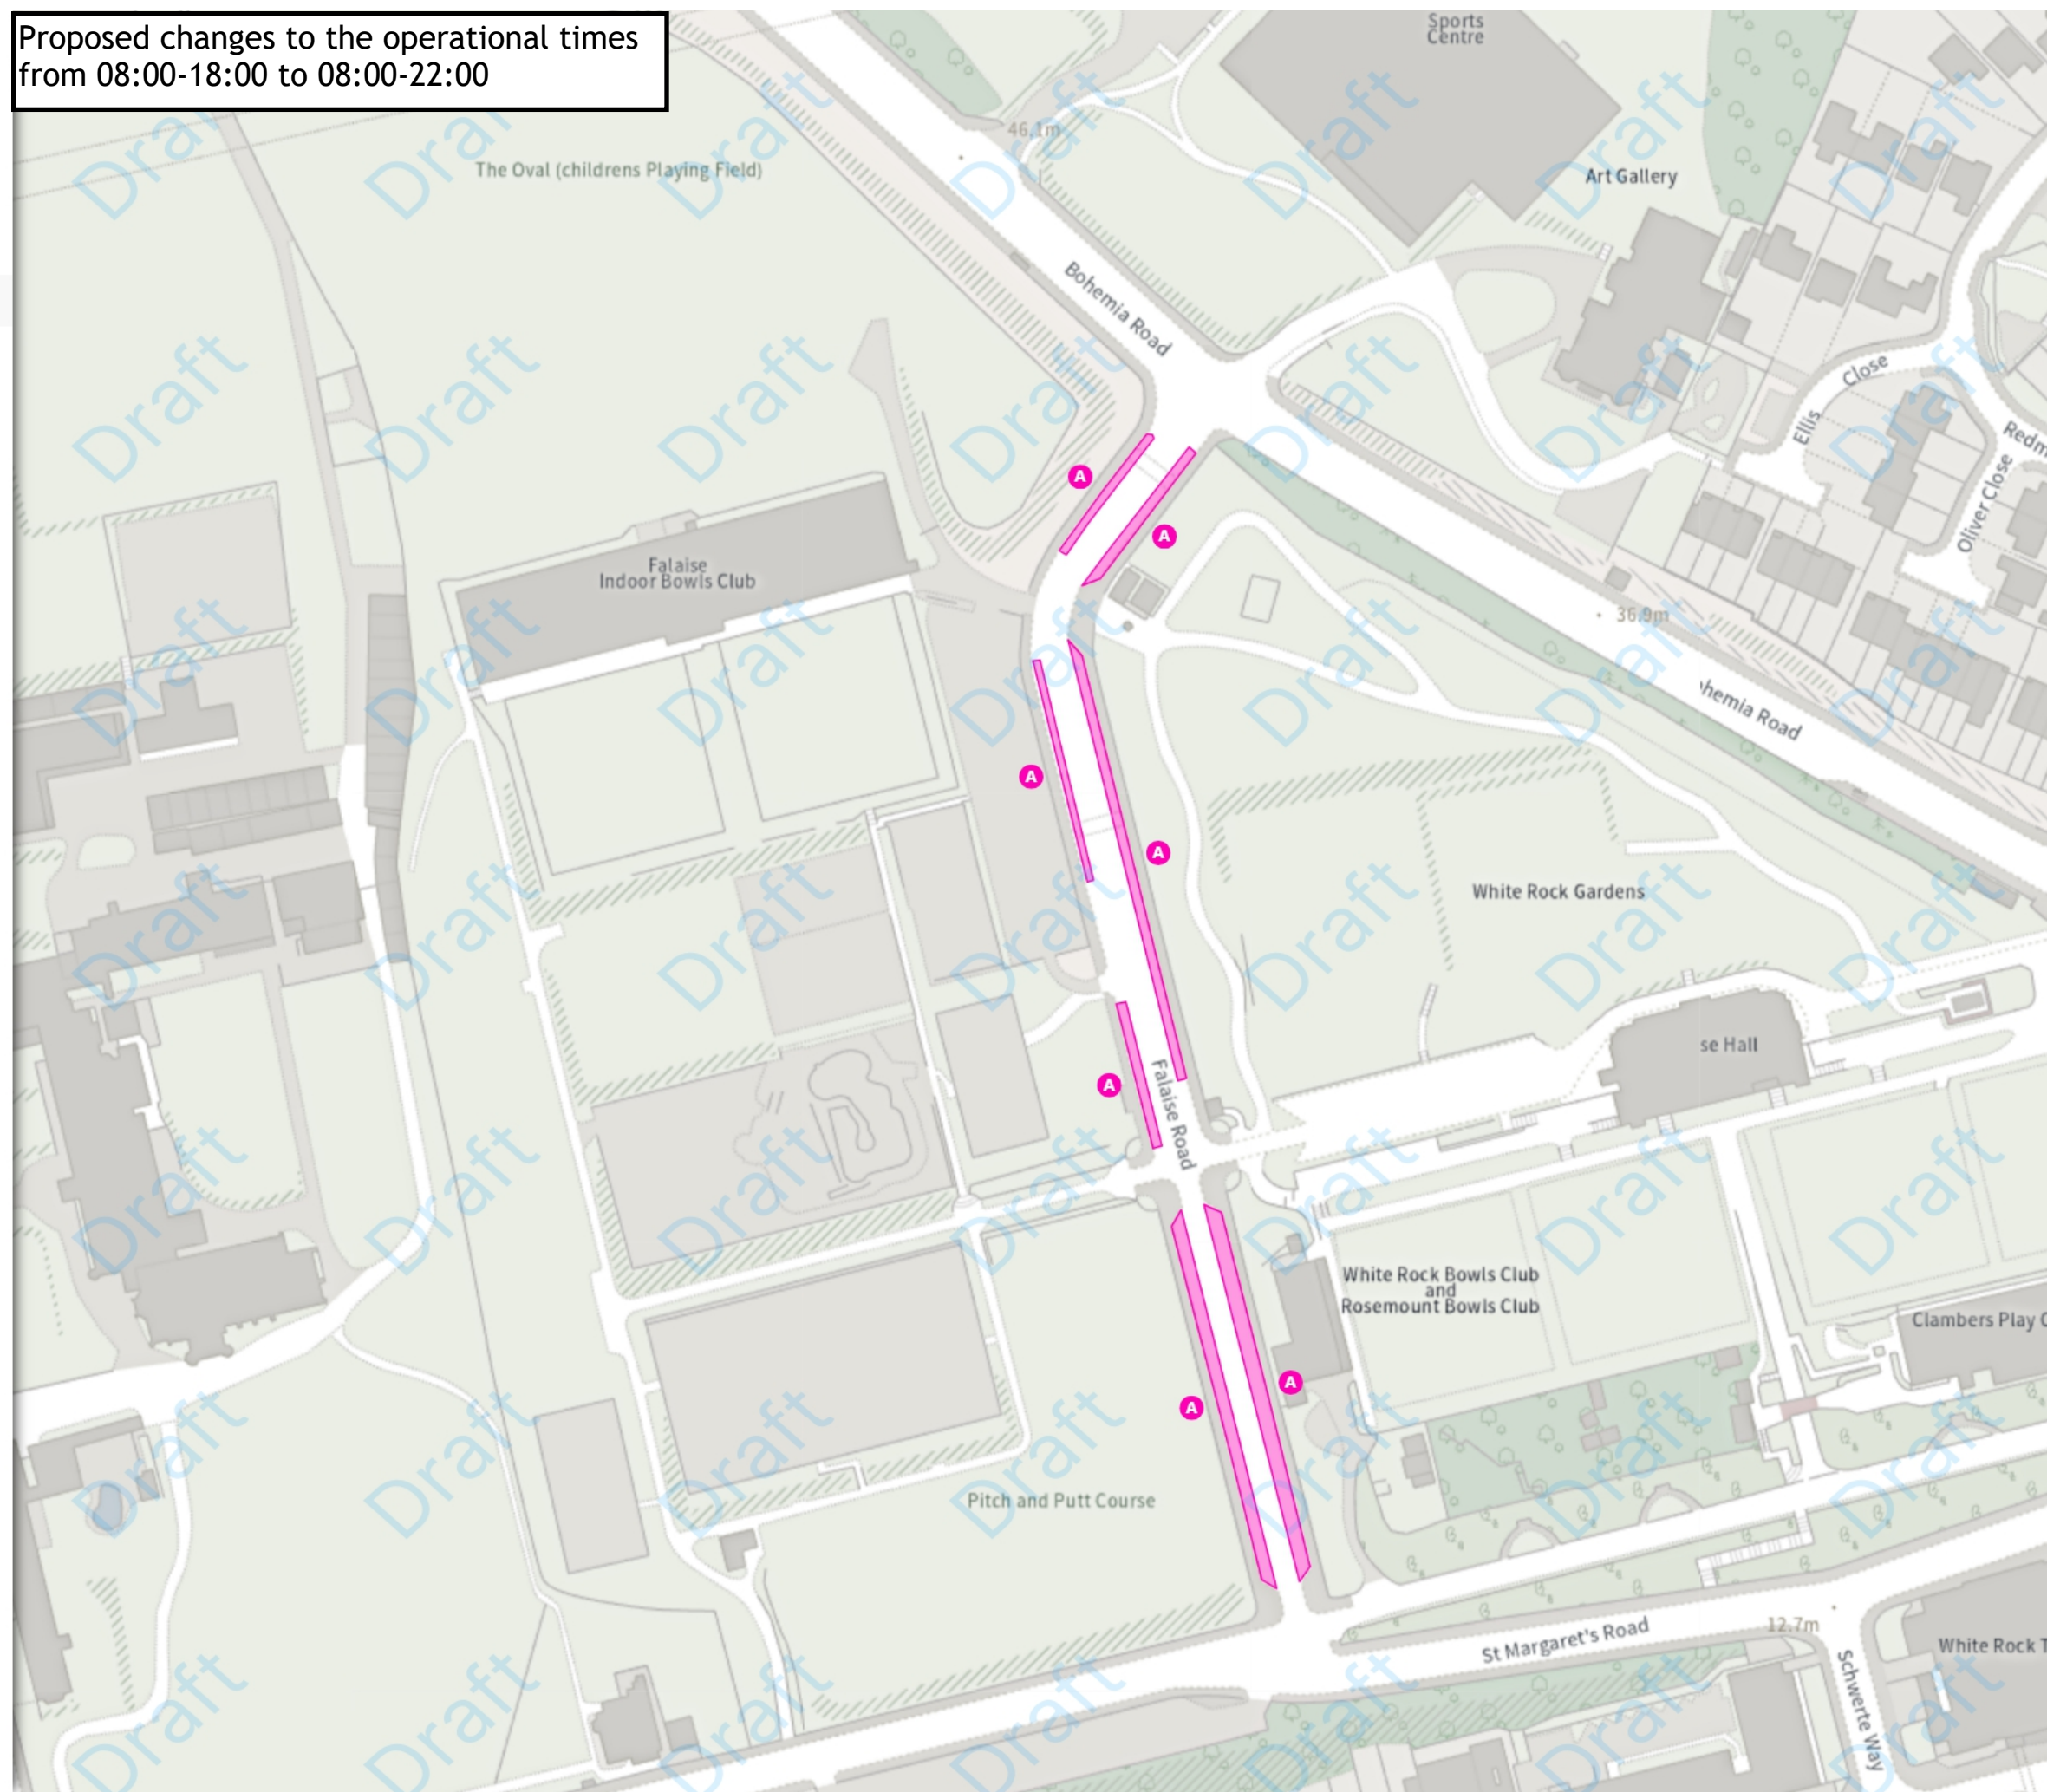

Index >>>



## Hastings informal 3


Map 11 of 17

### MODIFIED

Bus parking place

08:00-22:00

Proposed changes to the operational times  
from 08:00-18:00 to 08:00-22:00

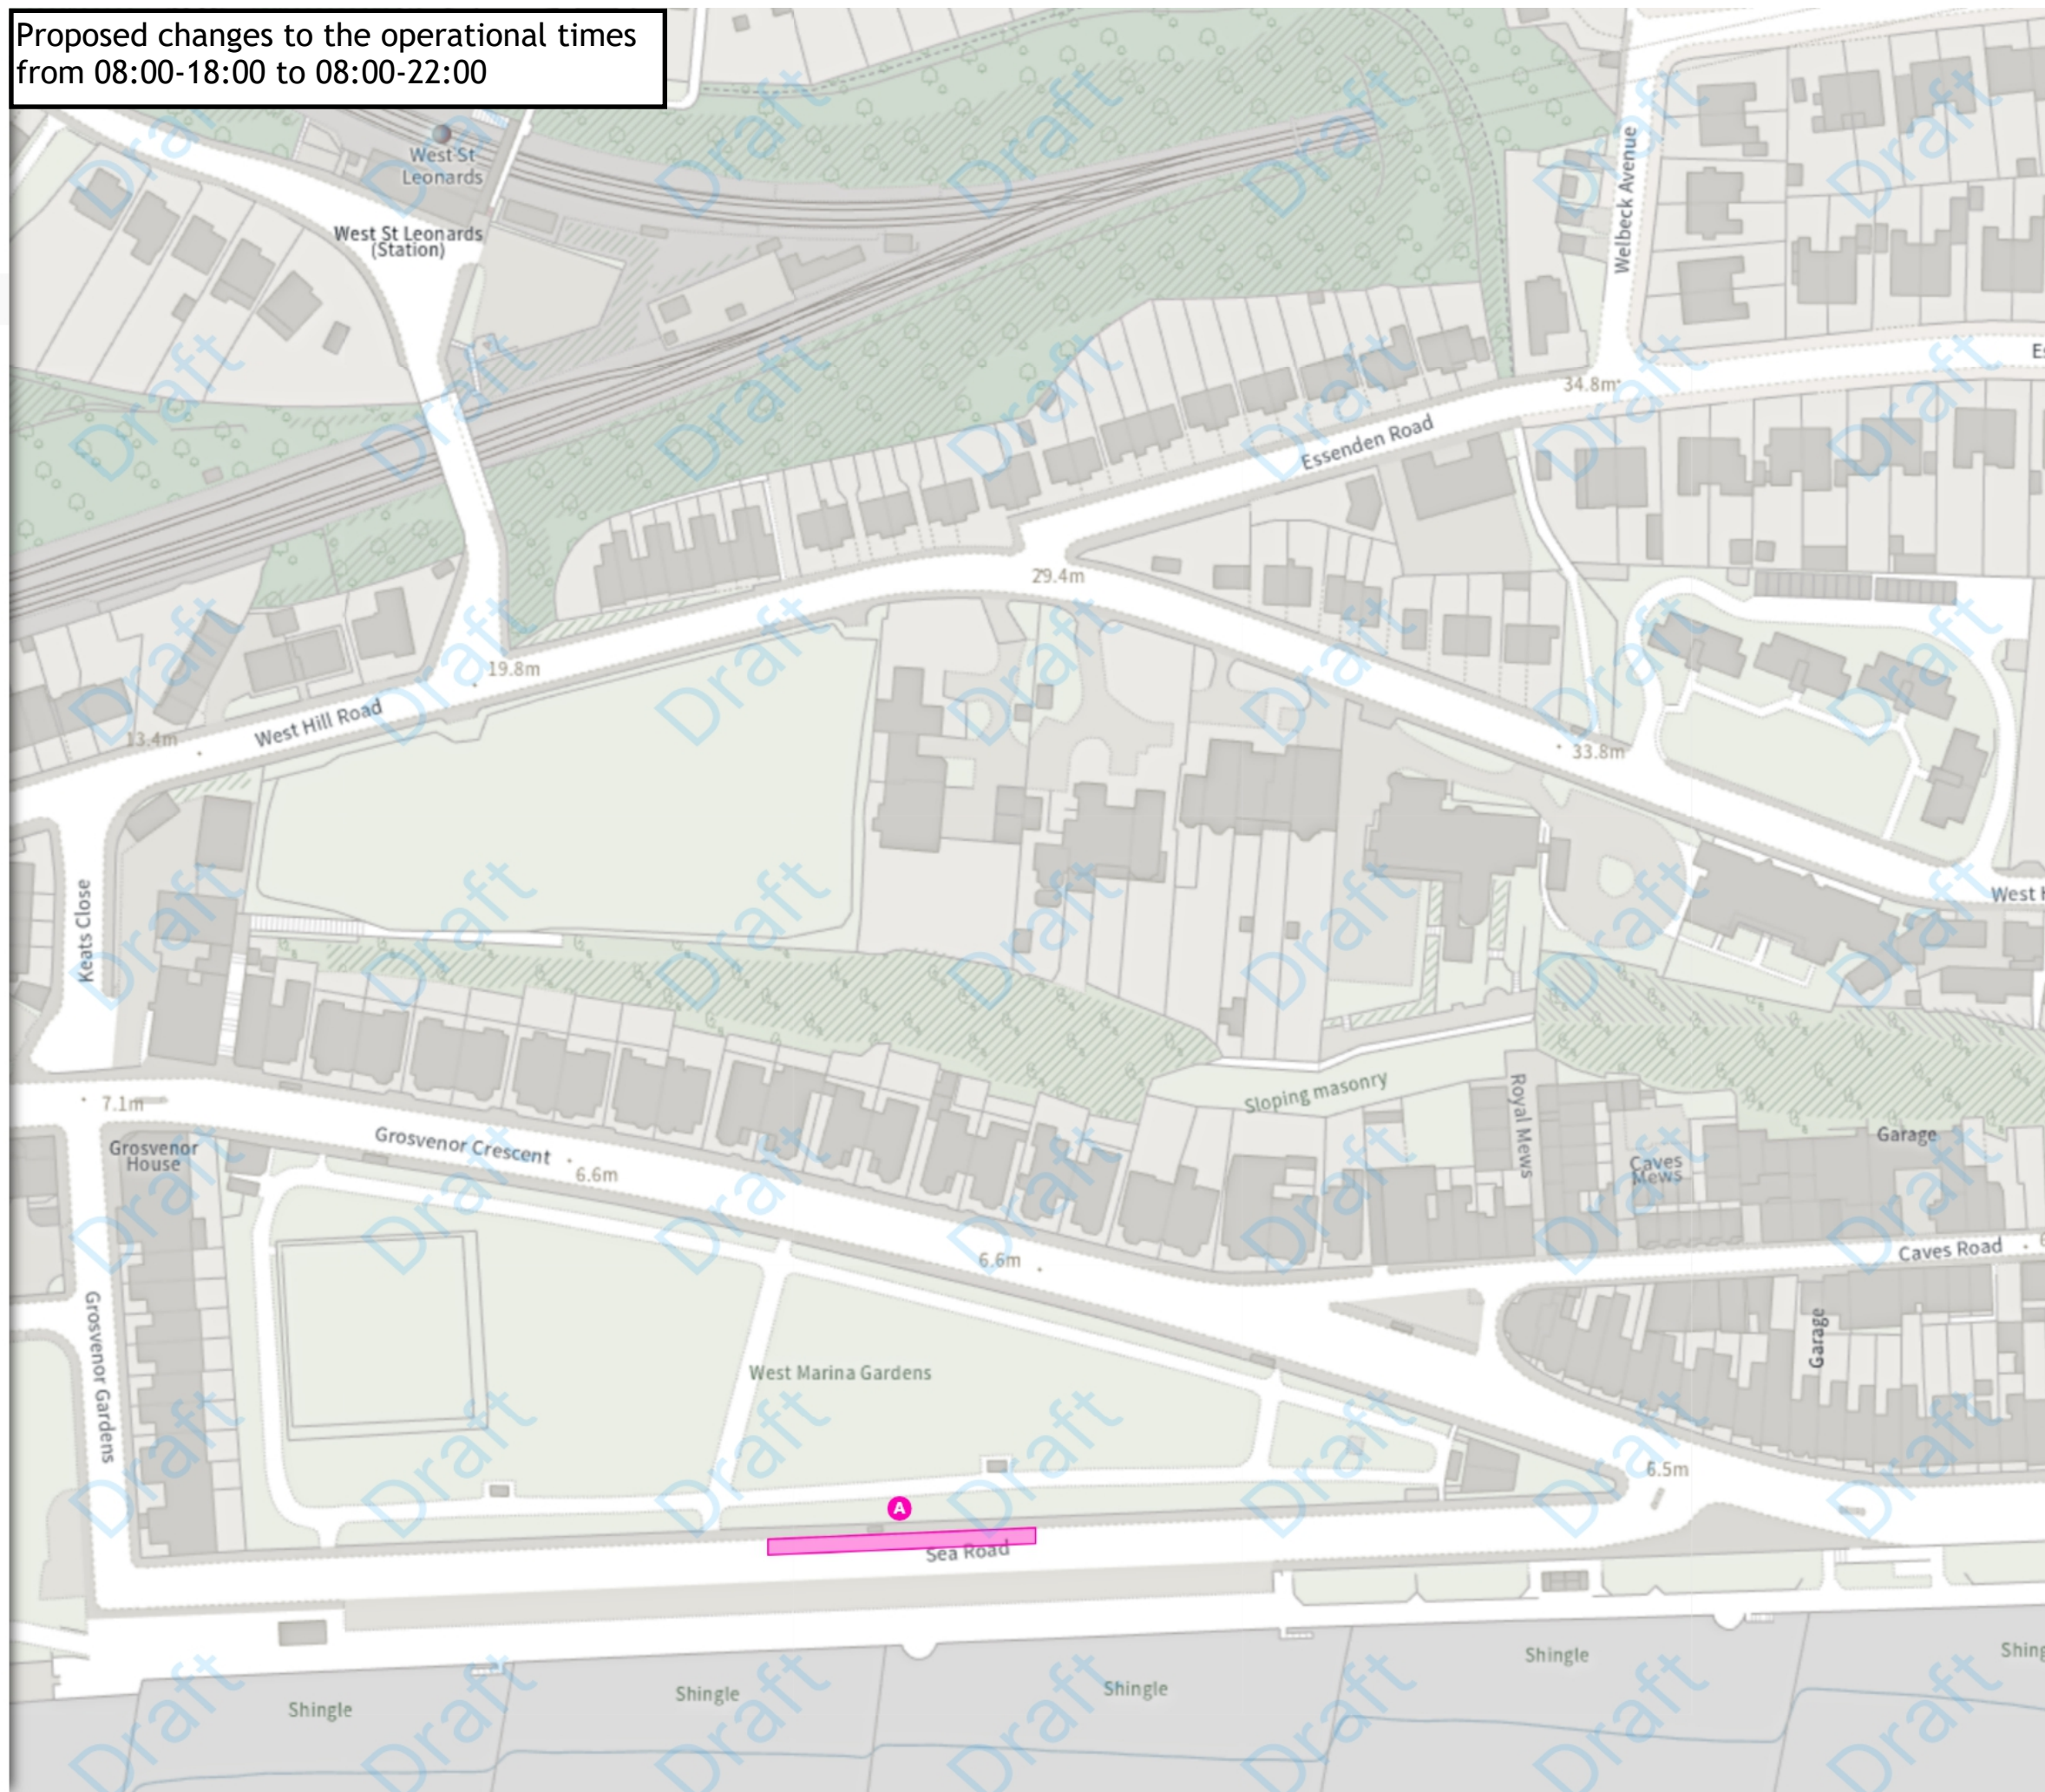

Scale: 1:1250 0 20 40 60m

NW 578788.362, 109065.062 SE 579241.622, 108696.137

© Crown copyright and database rights 2025 Ordnance Survey.  
You are not permitted to copy, sub-license, distribute or sell any of this  
data to third parties in any form. Licence number AC0000808855

Index >>>




## Hastings informal 3


Map 12 of 17

### ADDED

 No waiting at any time

 At all times

Proposed no waiting at any time

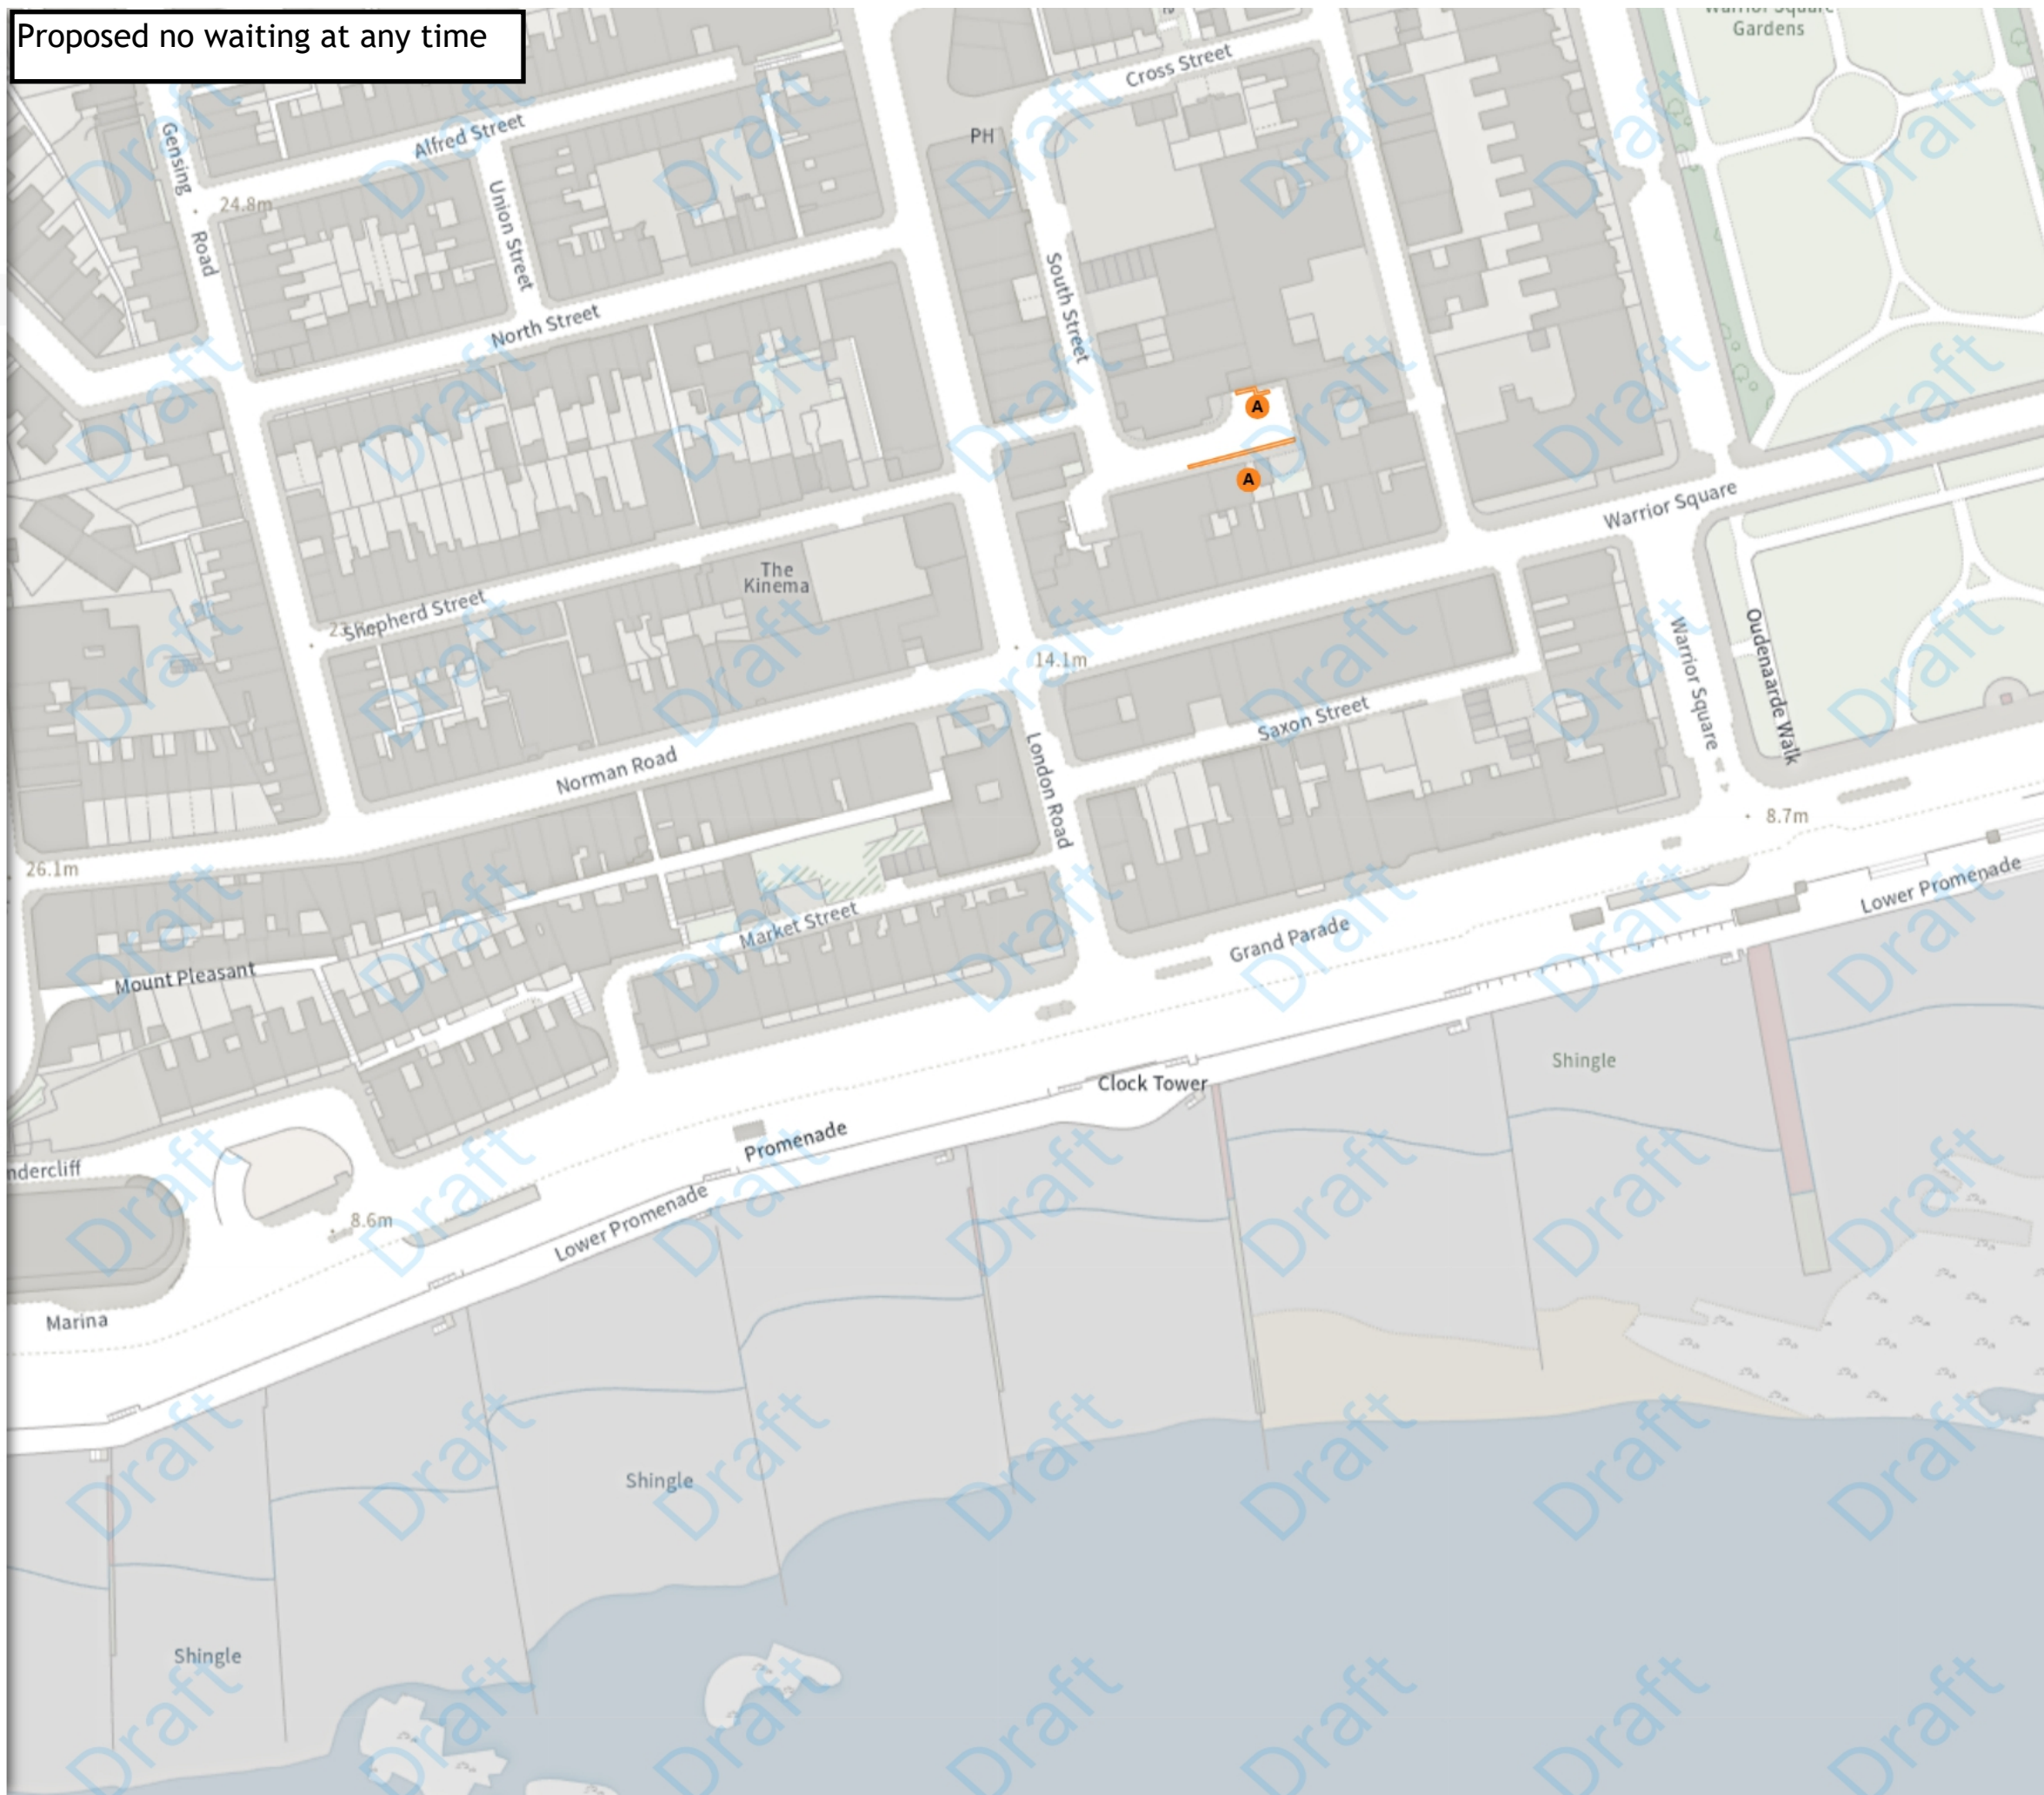

Scale: 1:1250 0 20 40 60m

NW 580097.29, 109110.23 SE 580550.645, 108741.417

© Crown copyright and database rights 2025 Ordnance Survey.  
You are not permitted to copy, sub-license, distribute or sell any of this  
data to third parties in any form. Licence number AC0000808855

Index >>>



## Hastings informal 3

Map 13 of 17

### ADDED

Disabled persons' badge holders parking place


At all times

Scale: 1:1250 0 20 40 60m

NW 581867.976, 110591.583 SE 582321.342, 110223.029

© Crown copyright and database rights 2025 Ordnance Survey.  
You are not permitted to copy, sub-license, distribute or sell any of this  
data to third parties in any form. Licence number AC0000808855

## Proposed formalisation of advisory disabled parking bay

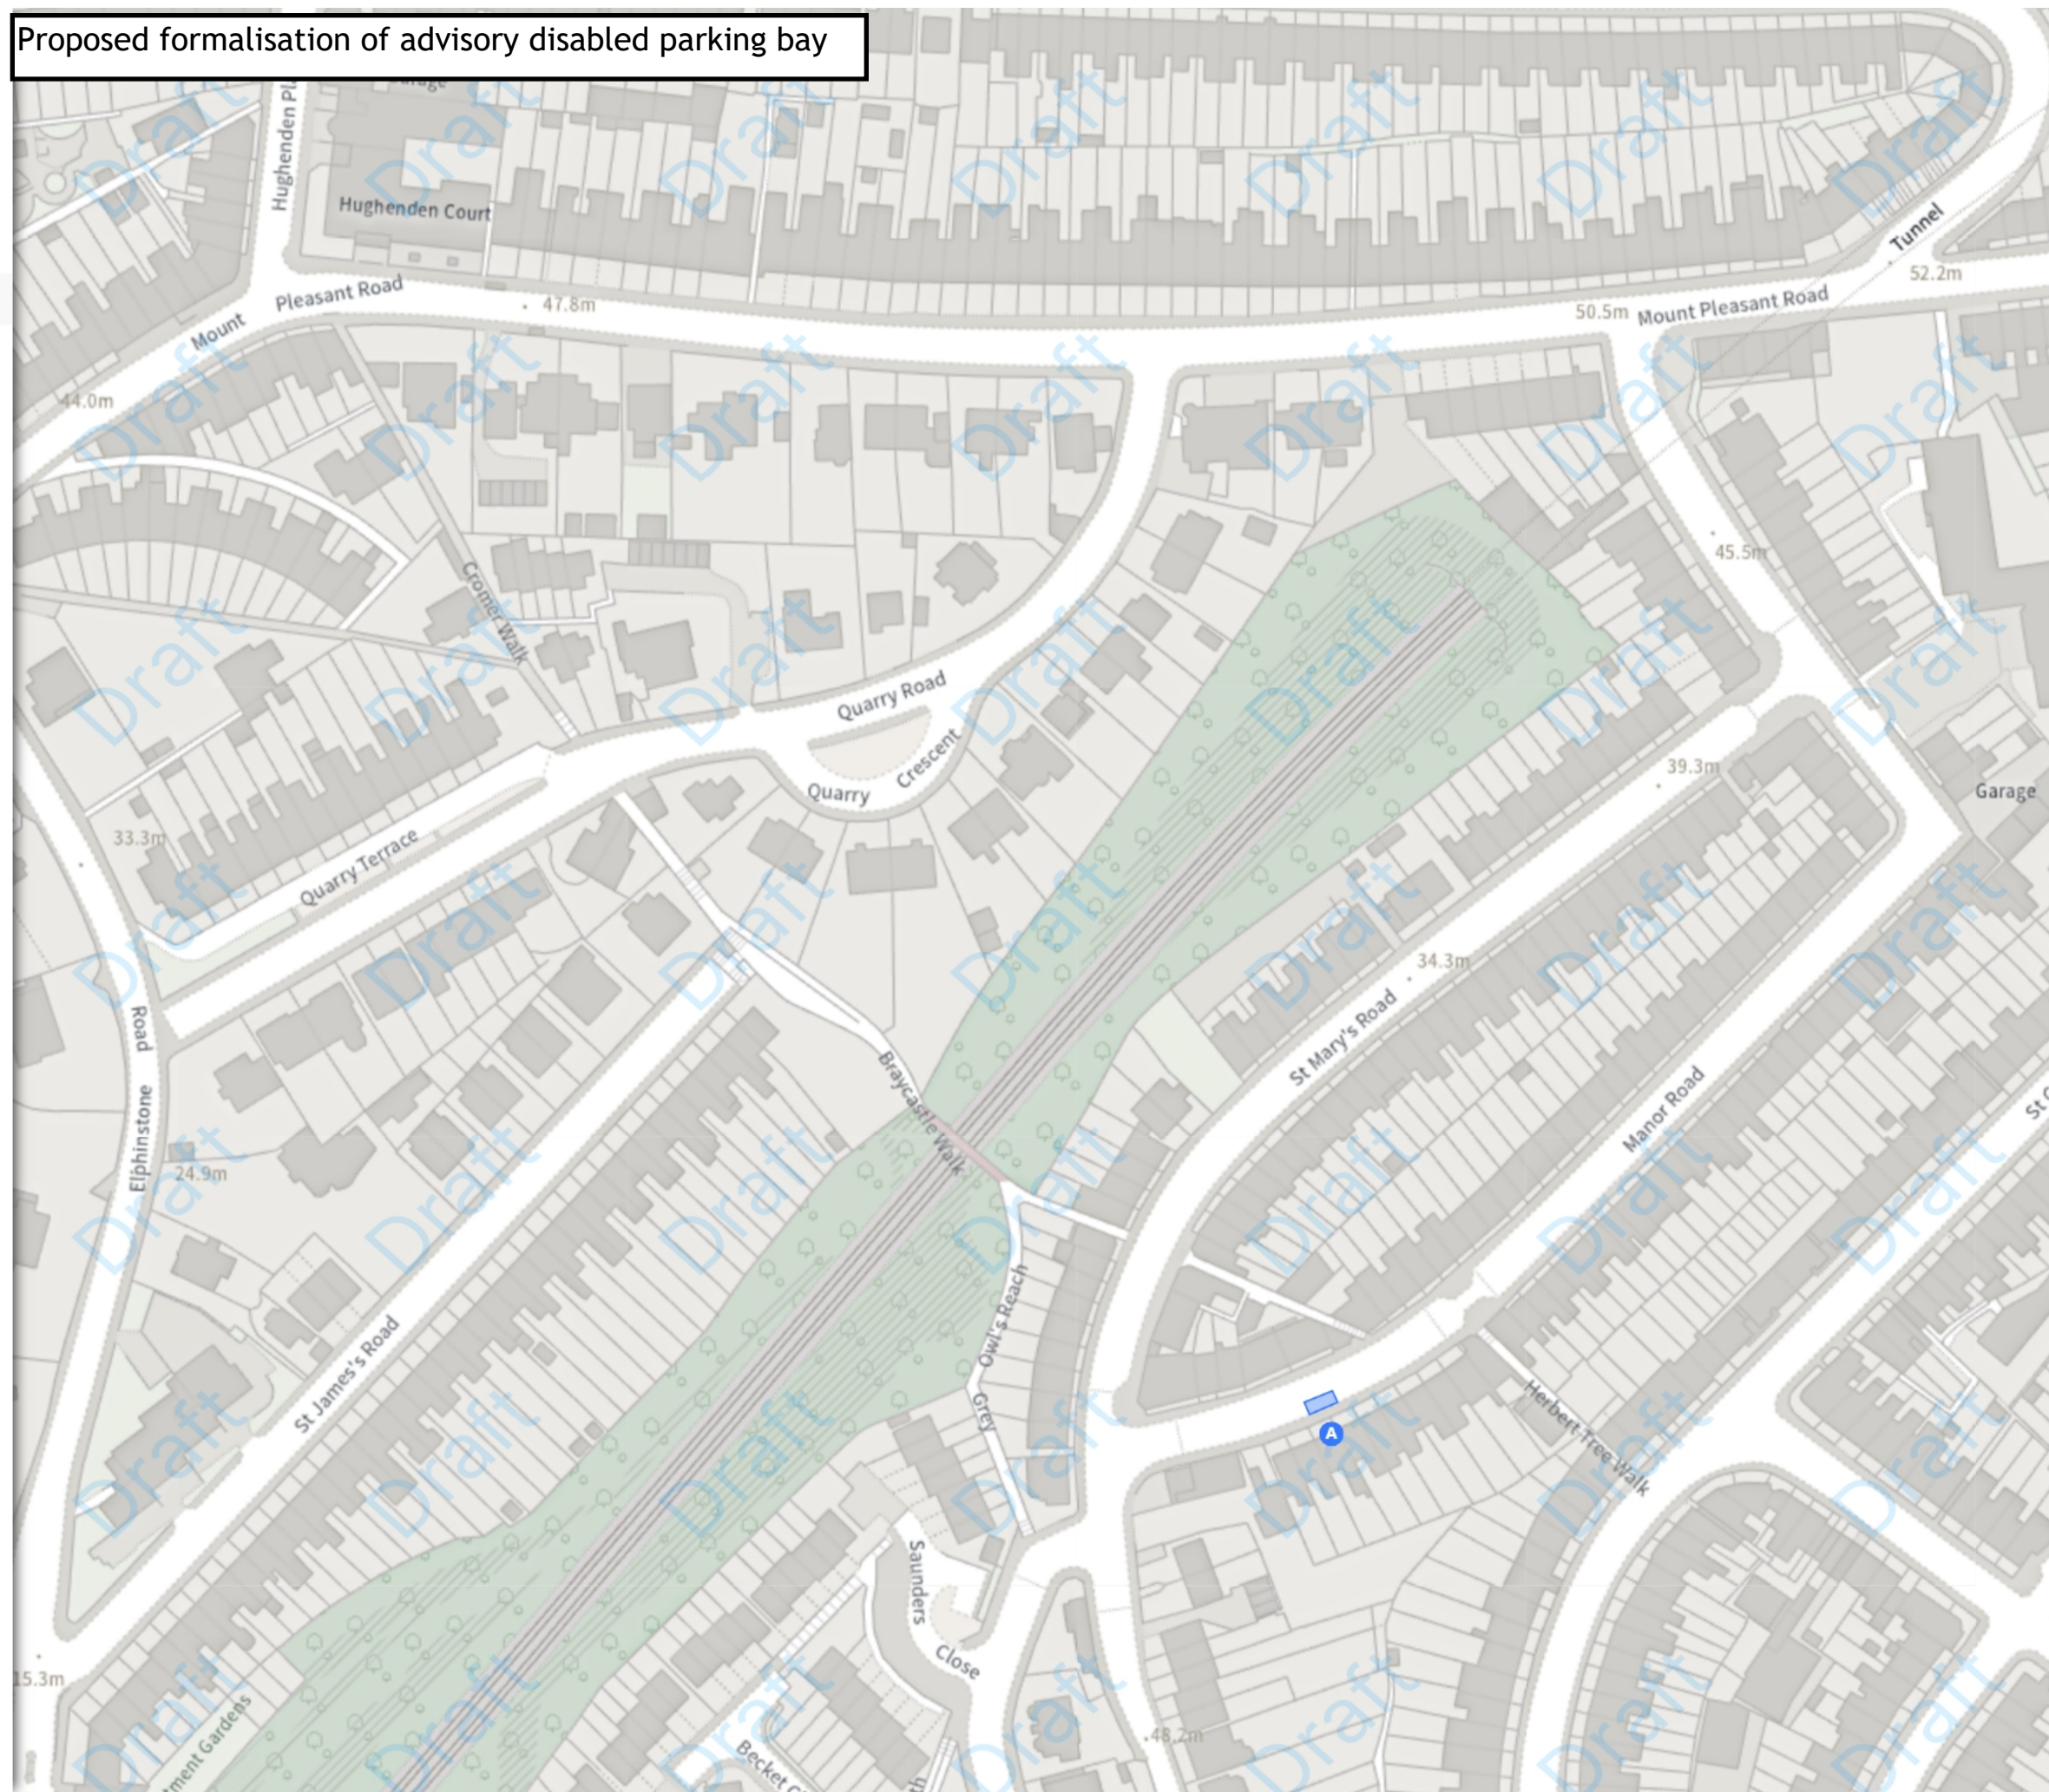

Index >>>



## Hastings informal 3

Map 14 of 17

### MODIFIED

#### Shared

##### A Resident permit holders parking place (G)

Mon-Sat 09:00-18:00

##### A Free parking place

Mon-Sat 09:00-18:00 2h 2h

### REMOVED

#### Disabled persons' badge holders parking place

##### B At all times

#### Shared

##### C Resident permit holders parking place (G)

Mon-Sat 09:00-18:00

##### C Free parking place


Mon-Sat 09:00-18:00 2h 2h

Scale: 1:1250 0 20 40 60m

NW 581837.897, 110241.525 SE 582291.29, 109872.941

© Crown copyright and database rights 2025 Ordnance Survey.  
You are not permitted to copy, sub-license, distribute or sell any of this  
data to third parties in any form. Licence number AC0000808855

Proposed 2 hours free no return within 2 hours  
or permit holders shared parking bay  
to replace existing disabled bay

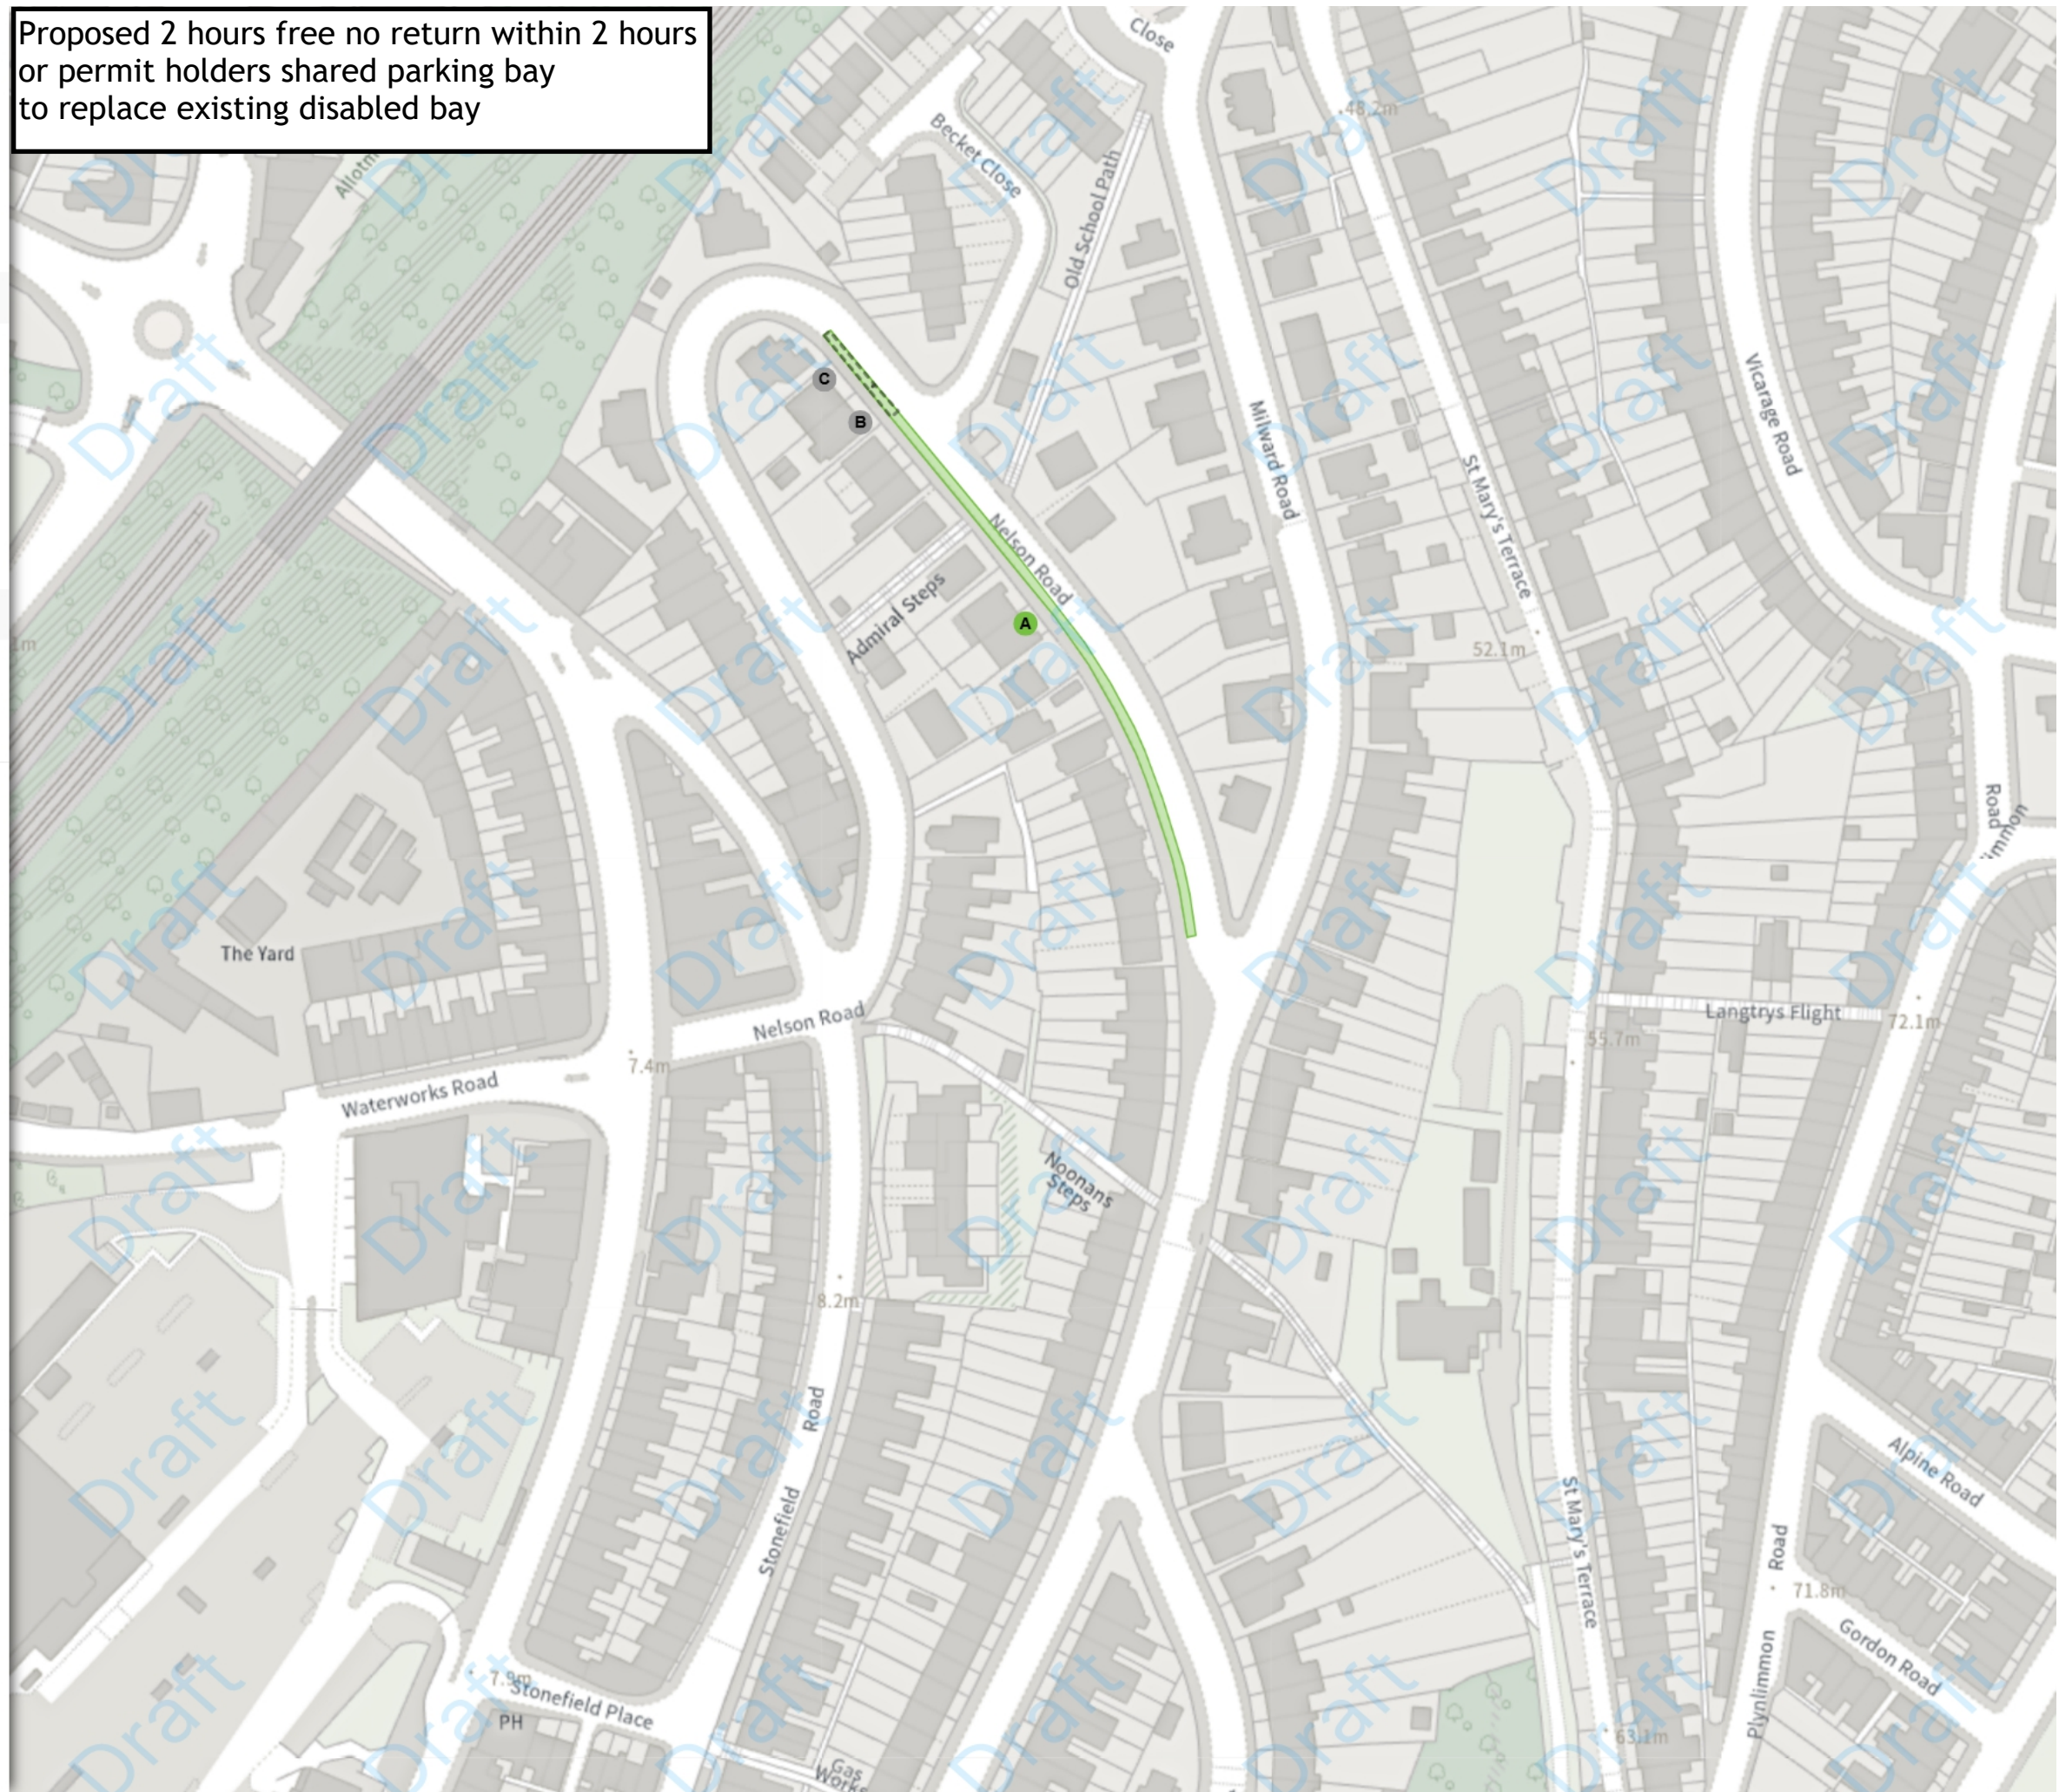



## Hastings informal 3

Map 15 of 17

### MODIFIED

Resident permit holders parking place (S)

Mon-Fri 11:00-13:00

### REMOVED

Disabled persons' badge holders parking place

At all times

Resident permit holders parking place (S)

Mon-Fri 11:00-13:00


Scale: 1:1250 0 20 40 60m

NW 580175.932, 109496.893 SE 580629.261, 109128.116

© Crown copyright and database rights 2025 Ordnance Survey.  
You are not permitted to copy, sub-license, distribute or sell any of this  
data to third parties in any form. Licence number AC0000808855

A, B, C. Proposed extension to existing resident permit holders  
parking bay to replace the disabled bay in London Road

B. Proposed removal of disabled bay in Edward Road

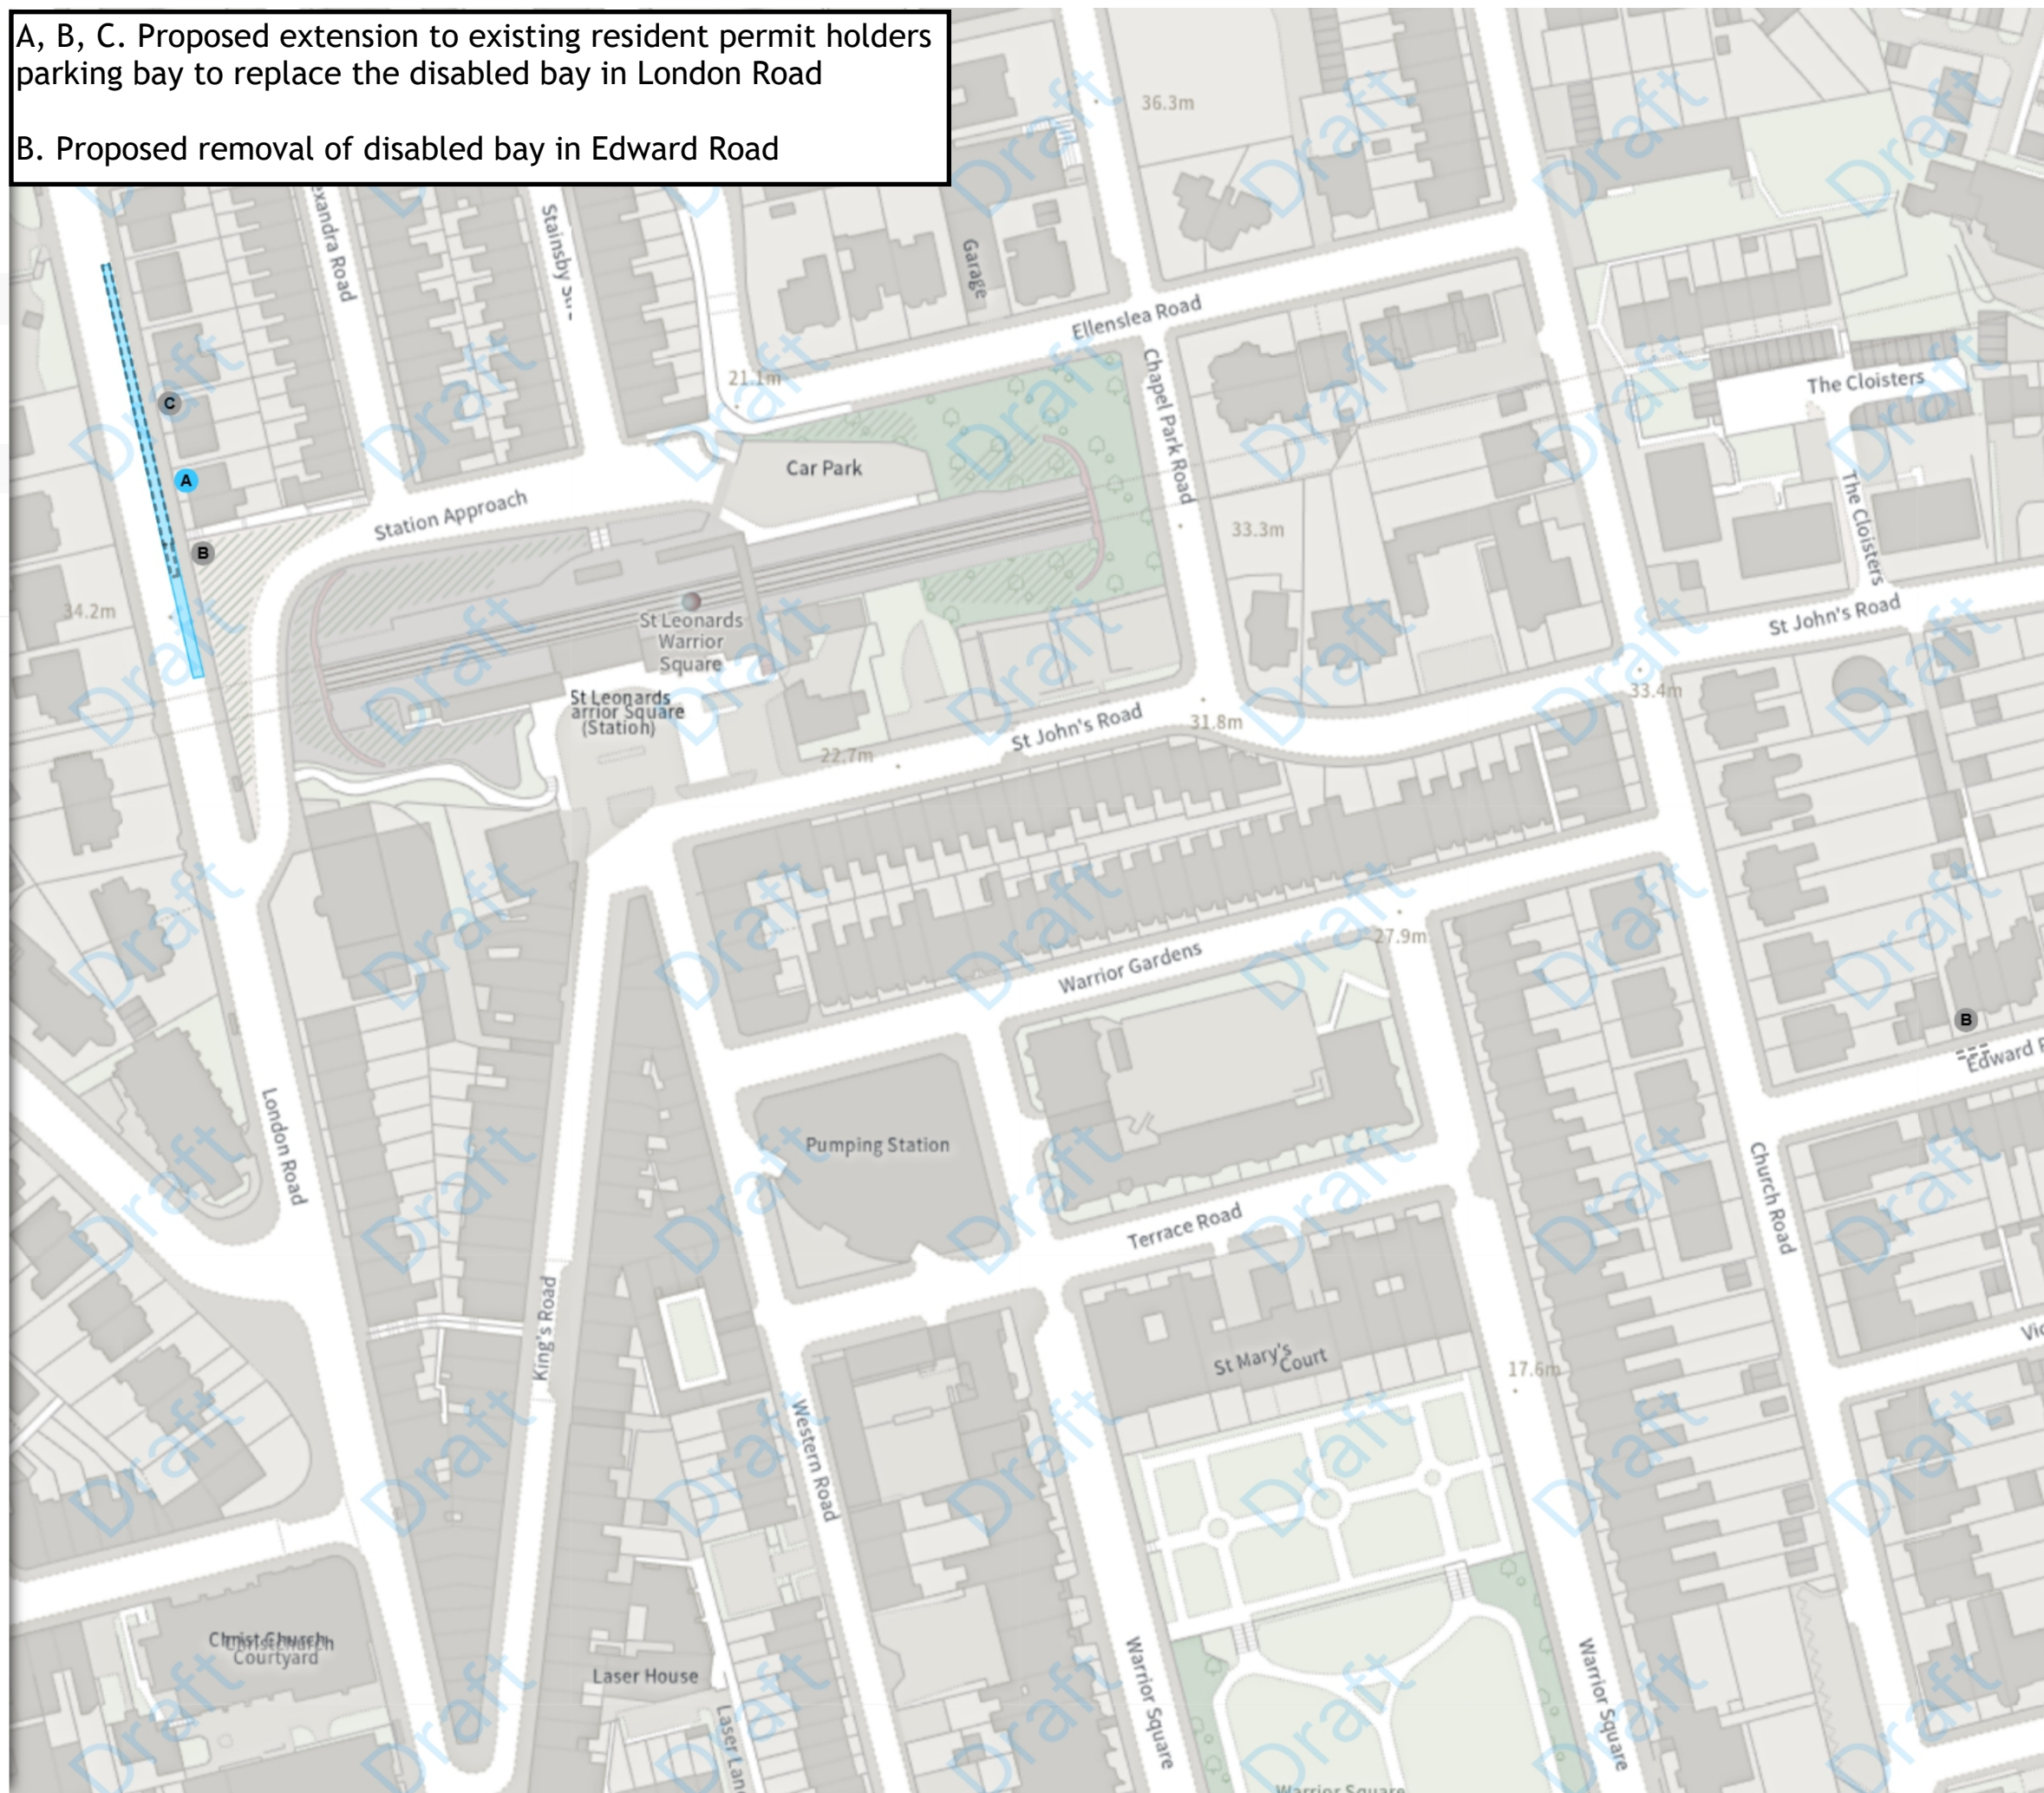

Index >>>



## Hastings informal 3

Map 16 of 17

### ADDED

Disabled persons' badge holders parking place


At all times

Scale: 1:1250 0 20 40 60m

NW 579642.288, 109473.905 SE 580095.578, 109105.081

© Crown copyright and database rights 2025 Ordnance Survey.  
You are not permitted to copy, sub-license, distribute or sell any of this  
data to third parties in any form. Licence number AC0000808855

## Proposed formalisation of advisory disabled parking bay

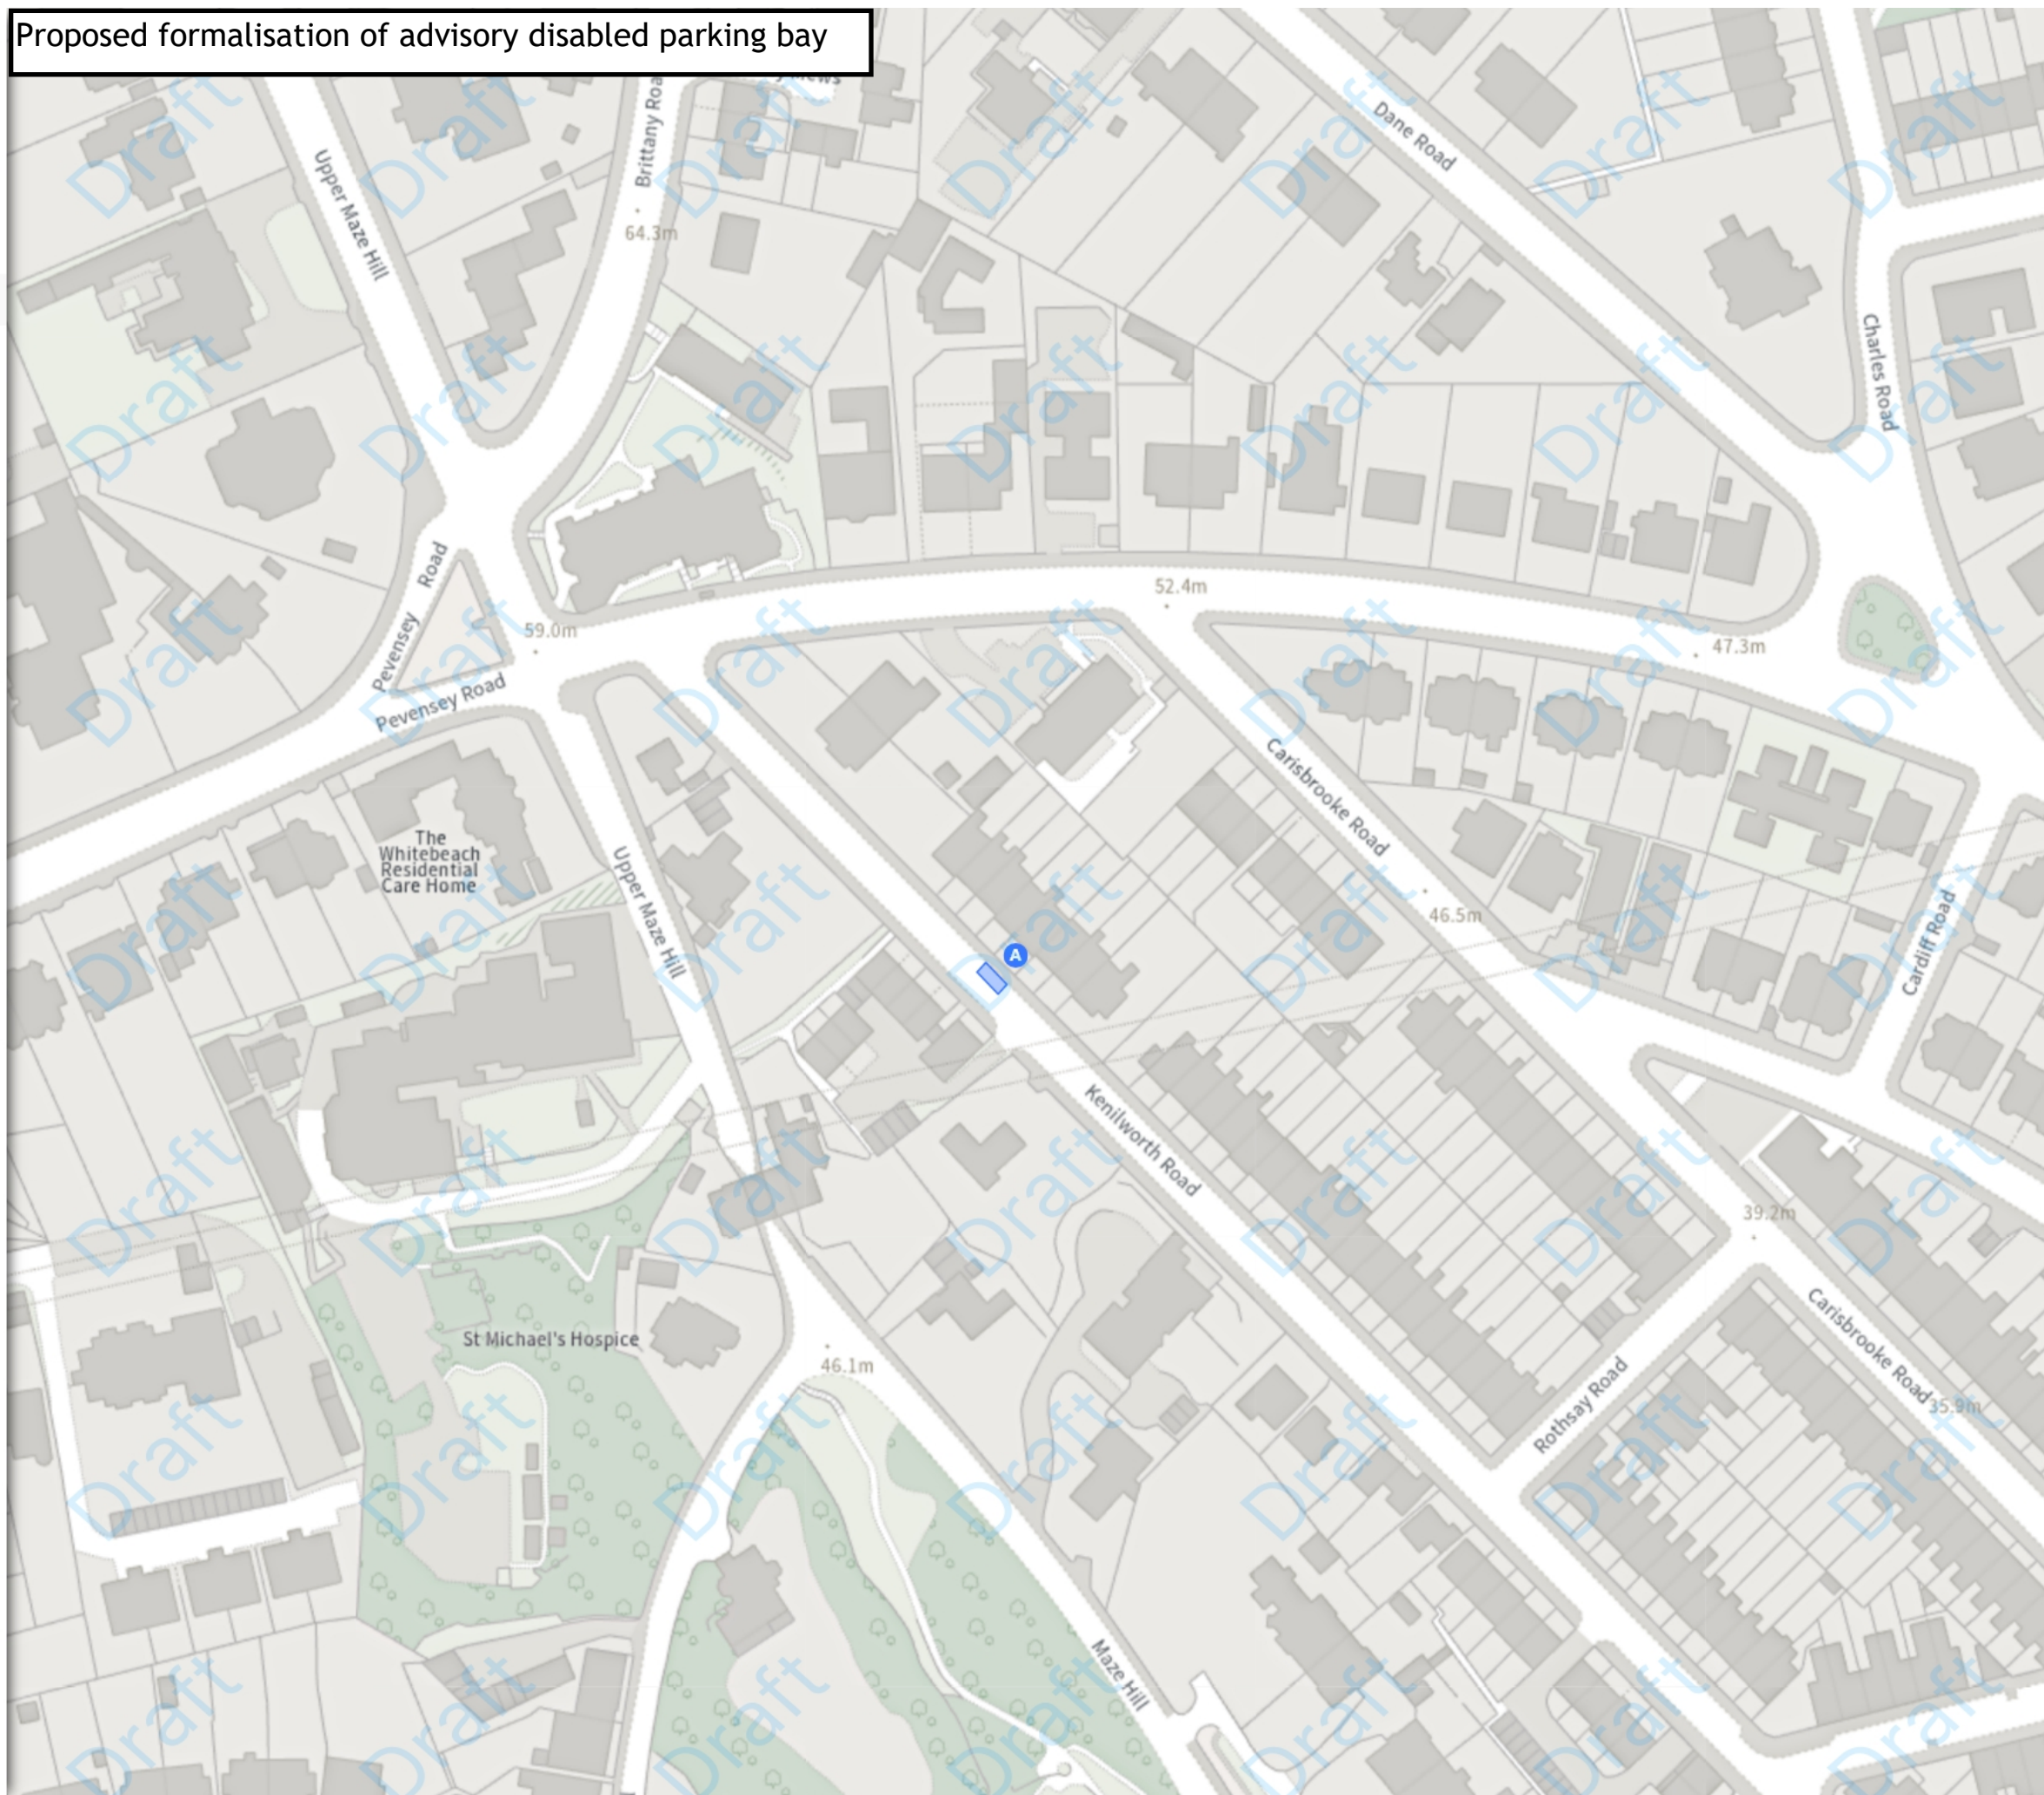

Index >>>



## Hastings informal 3

Map 17 of 17

### ADDED

Disabled persons' badge holders parking place

At all times


### REMOVED

Disabled persons' badge holders parking place

At all times

A. Proposed formalisation and relocation of advisory disabled parking bay

B. Proposed removal of disabled parking bay

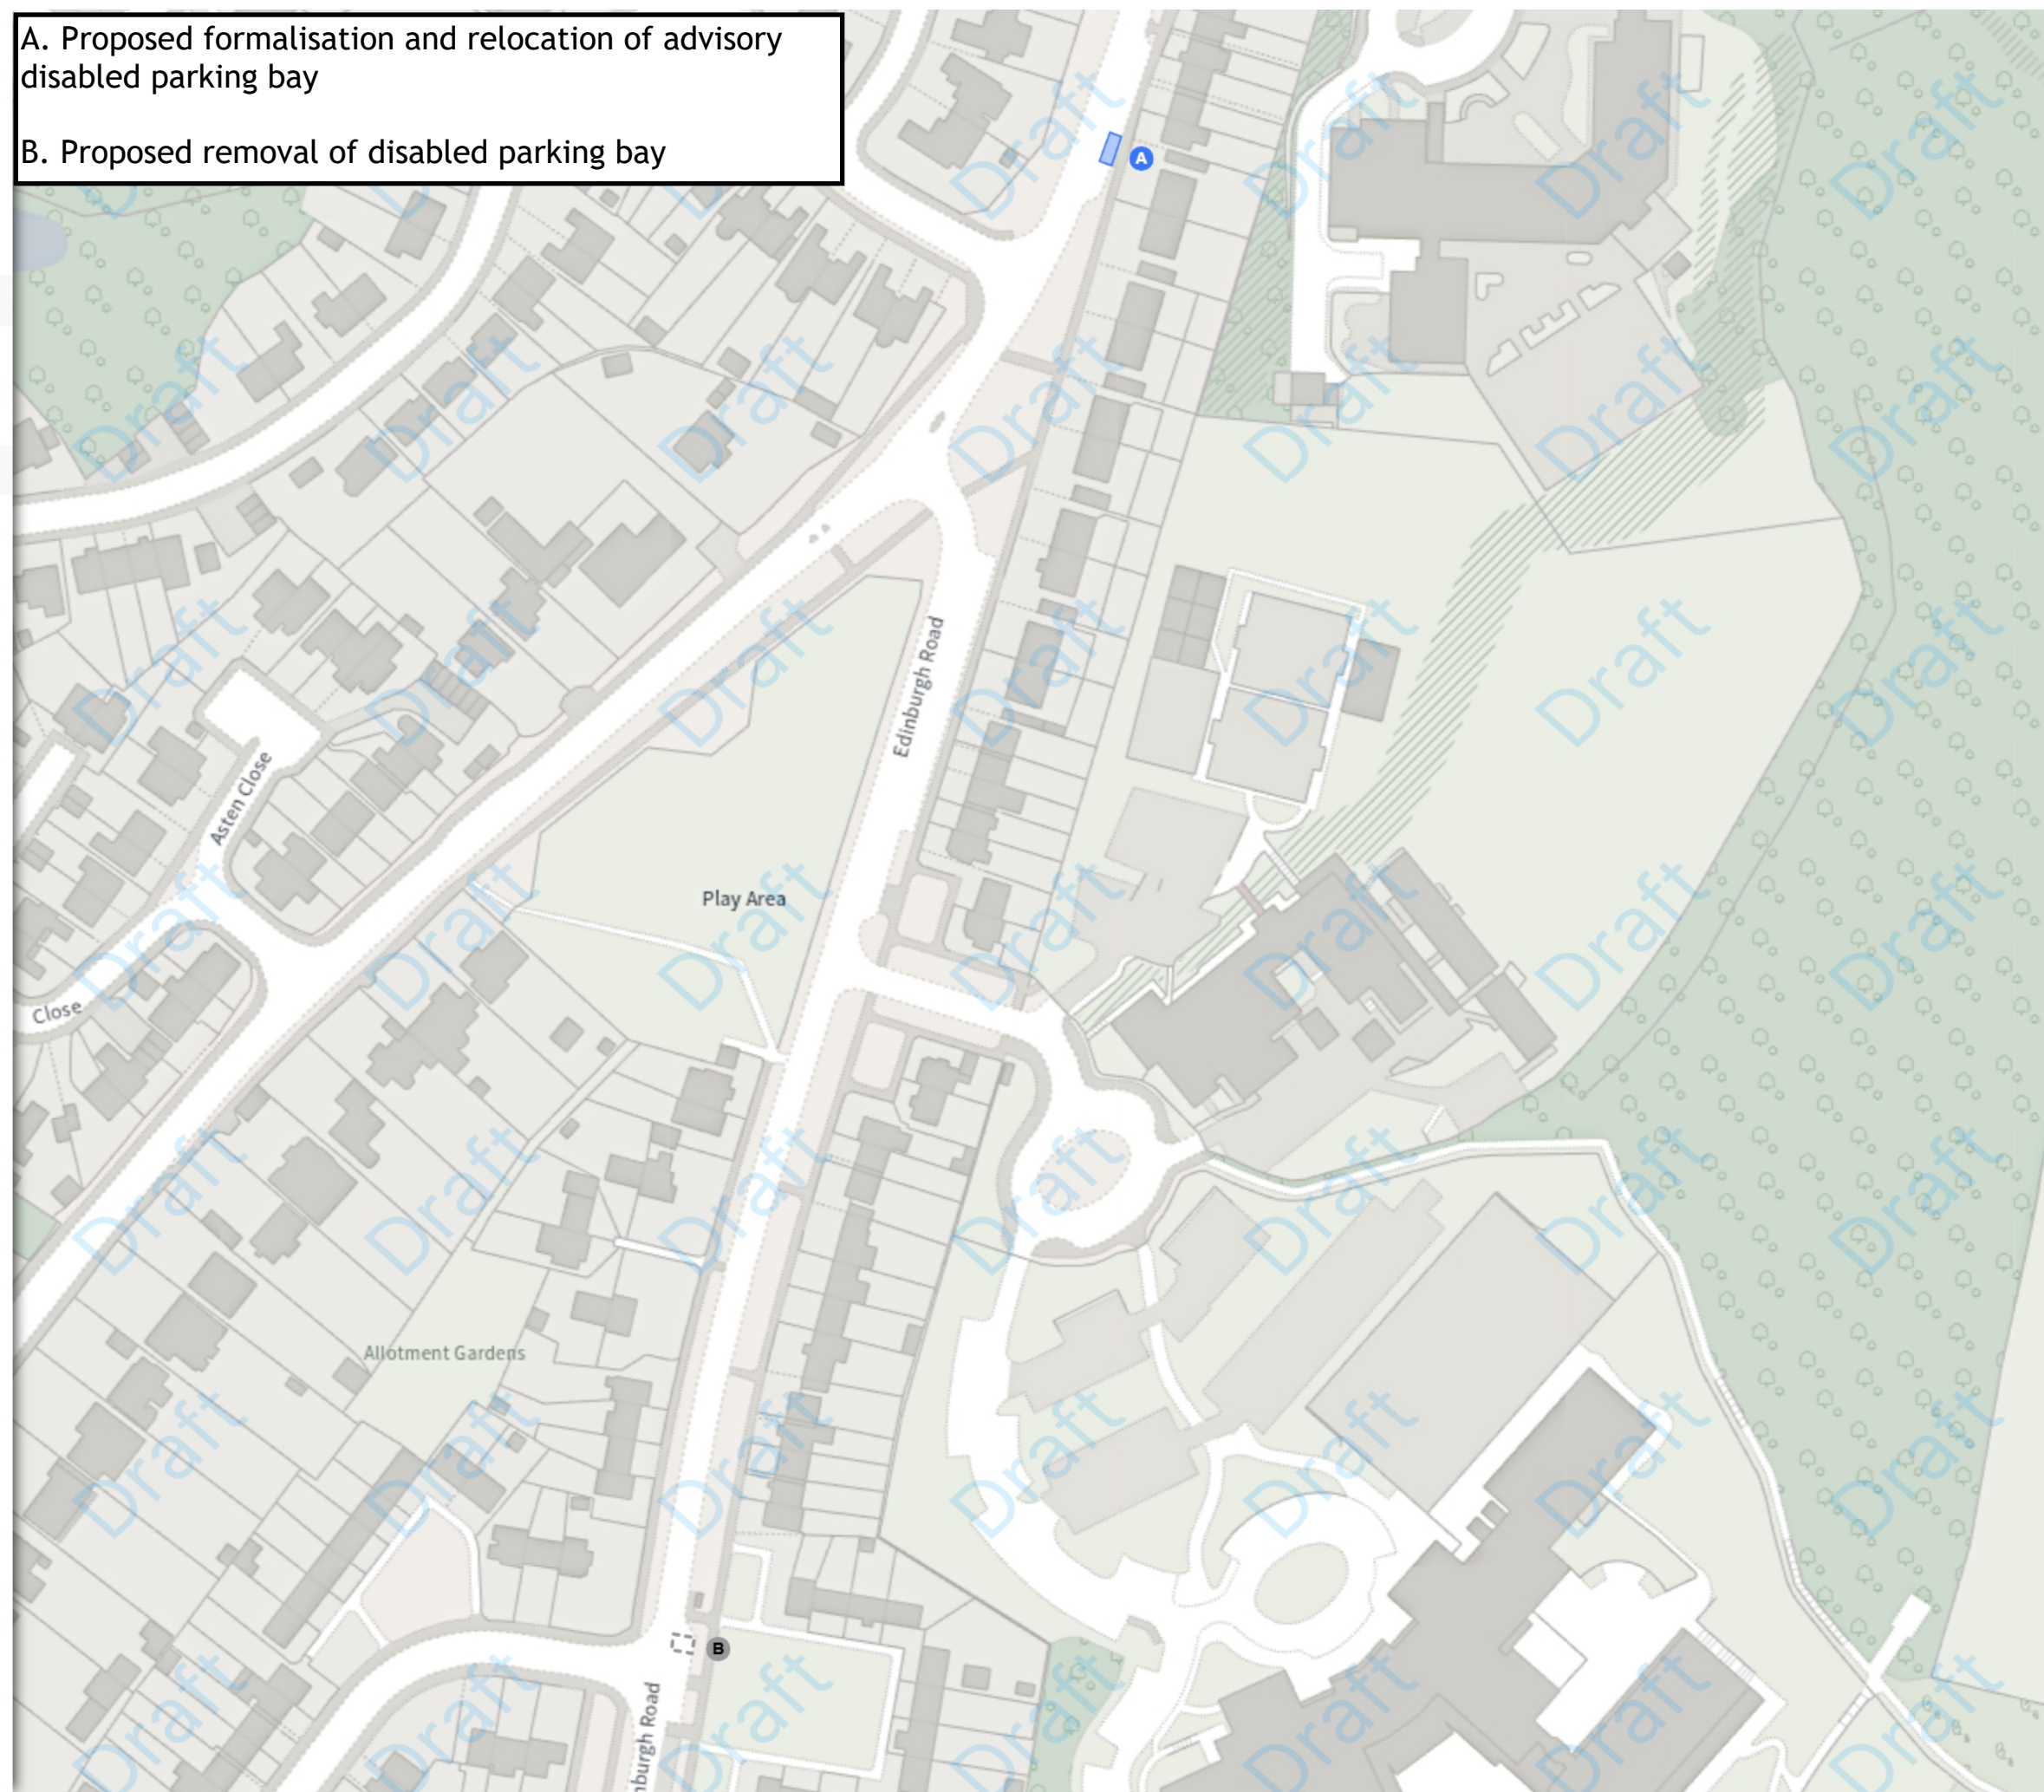

Scale: 1:1250 0 20 40 60m

NW 578213.797, 109688.978 SE 578666.961, 109320.052

© Crown copyright and database rights 2025 Ordnance Survey.  
You are not permitted to copy, sub-license, distribute or sell any of this  
data to third parties in any form. Licence number AC0000808855

Index >>>