


Hastings Parking Review 2020 - 2021

Formal Consultation

Drawings




Hastings Parking Review 2020/21 - formal consultation			
	Road Name	Drawing No.	Drawing No.
1	Blackman Avenue	HS20 01F	
2	Brightling Avenue	HS20 02F	
3	Burry Road	HS20 03F	
4	Castle Hill Road	HS20 04F	
5	Churchill Avenue	HS20 05F	
6	Collier Road	HS20 06F	
7	Croft Road	HS20 07F	
8	Dane Road	HS20 08F	
9	Duke Road	HS20 09F	
10	Fellows Road	HS20 10F	
11	Gordon Road	HS20 11F	
12	Hare Way	HS20 12F	
13	Harley Shute Road	HS20 13F	
14	Holmesdale Gardens	HS20 14F	
15	Hughenden Road	HS20 15F	HS20 16F
16	Lower Park Road	HS20 17F	
17	Middle Road	HS20 02F	
18	Montgomery Road	HS20 05F	
19	Mount Pleasant Road	HS20 18F	
20	Pennine Rise	HS20 19F	
21	Rymill Road	HS20 20F	
22	Sea Road	HS20 21F	
23	Sedlescombe Road North	HS20 22F	
24	South Street	HS20 23F	
25	St Margaret's Road	HS20 24F	
26	Stone Street	HS20 25F	
27	White Rock Road	HS20 24F	

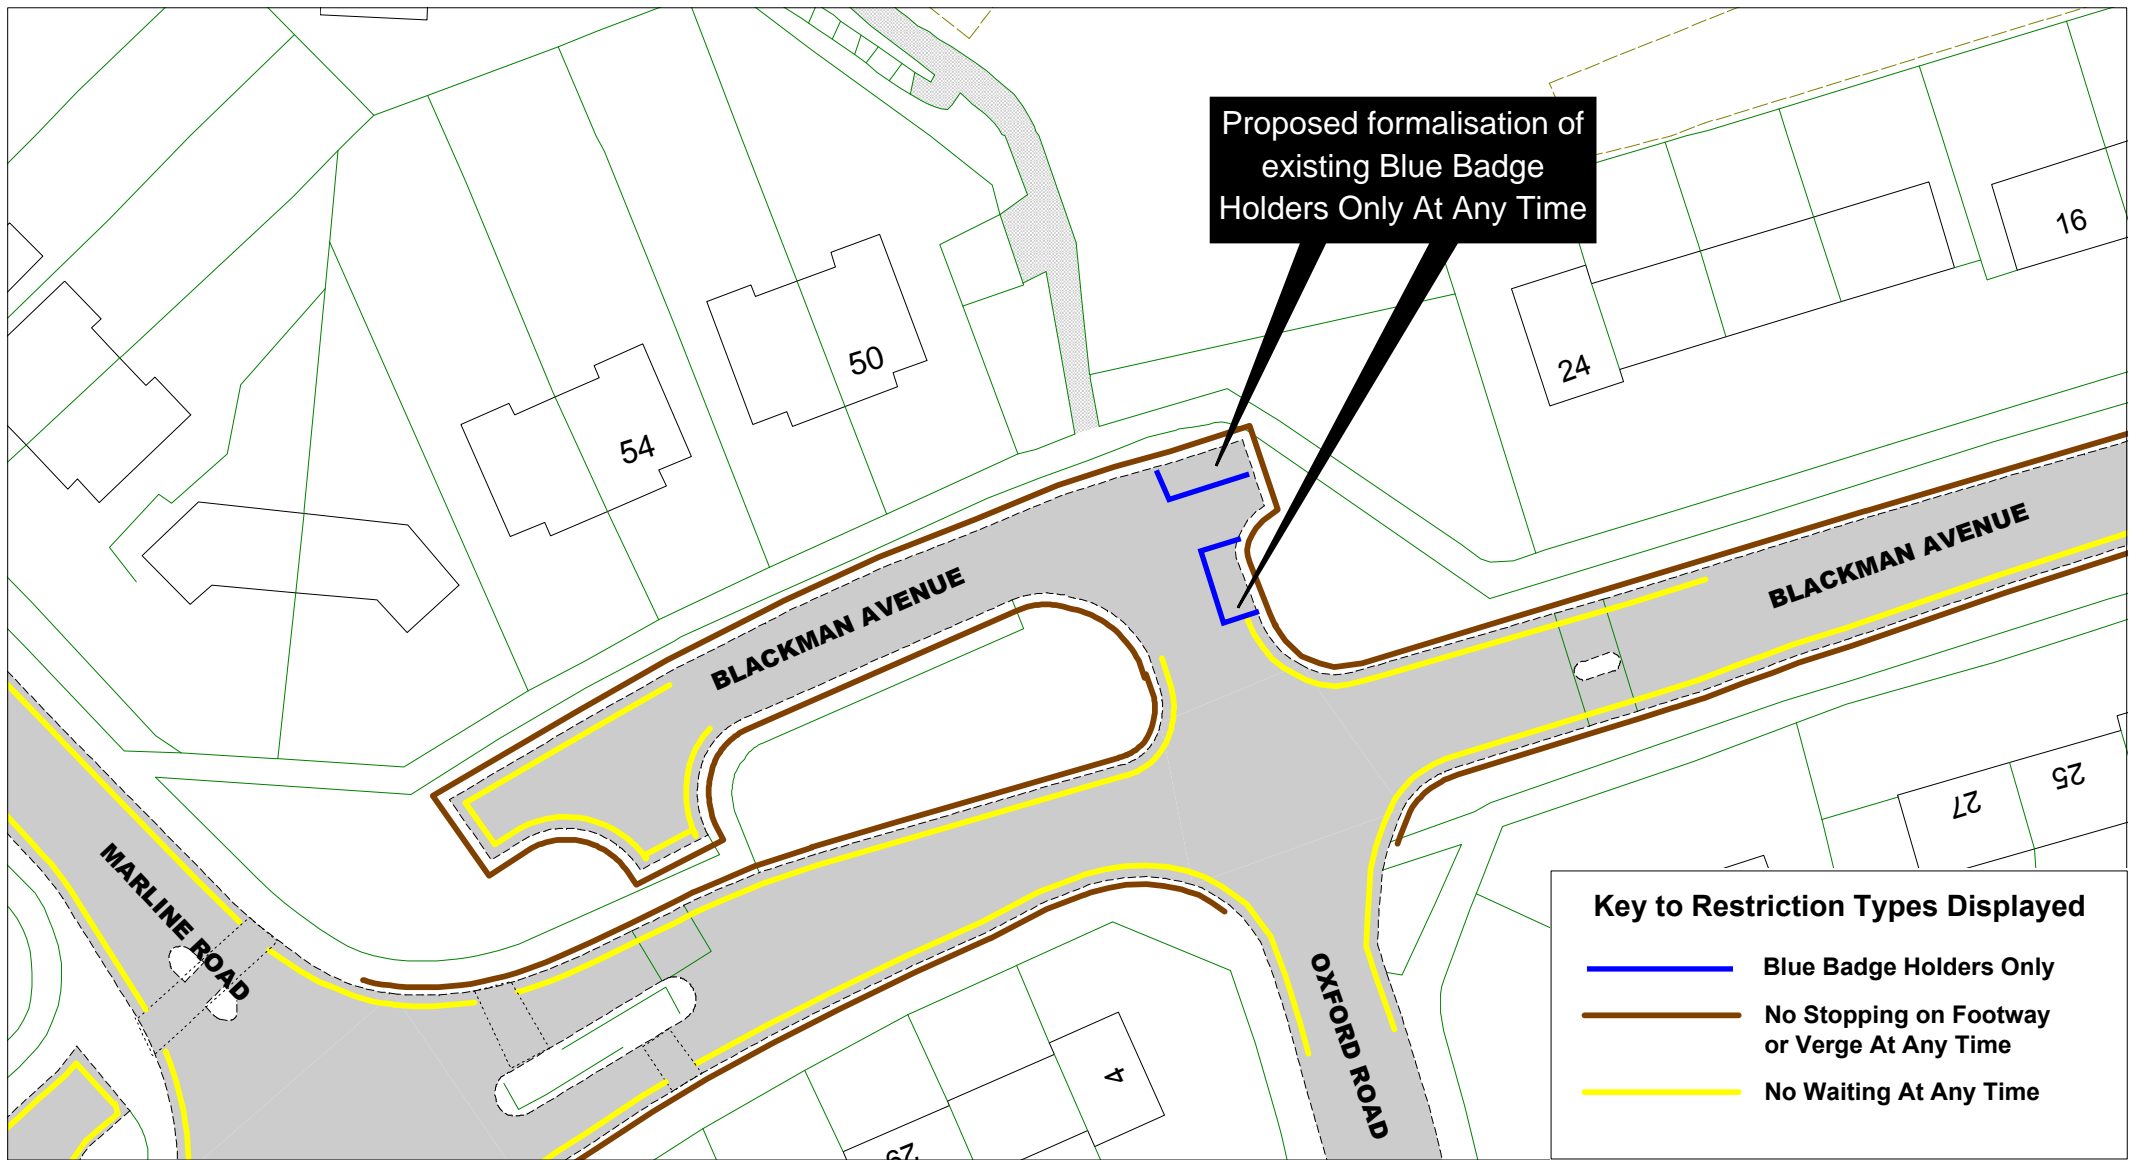



Blackman Avenue Hastings Parking Review


[Return to index](#)


SCALE	1 : 500
DATE	16/07/2021
DRAWING No.	HS20 01F
DRAWN BY	
© Crown copyright. All rights reserved East Sussex County Council Licence No. 100019601 2021	

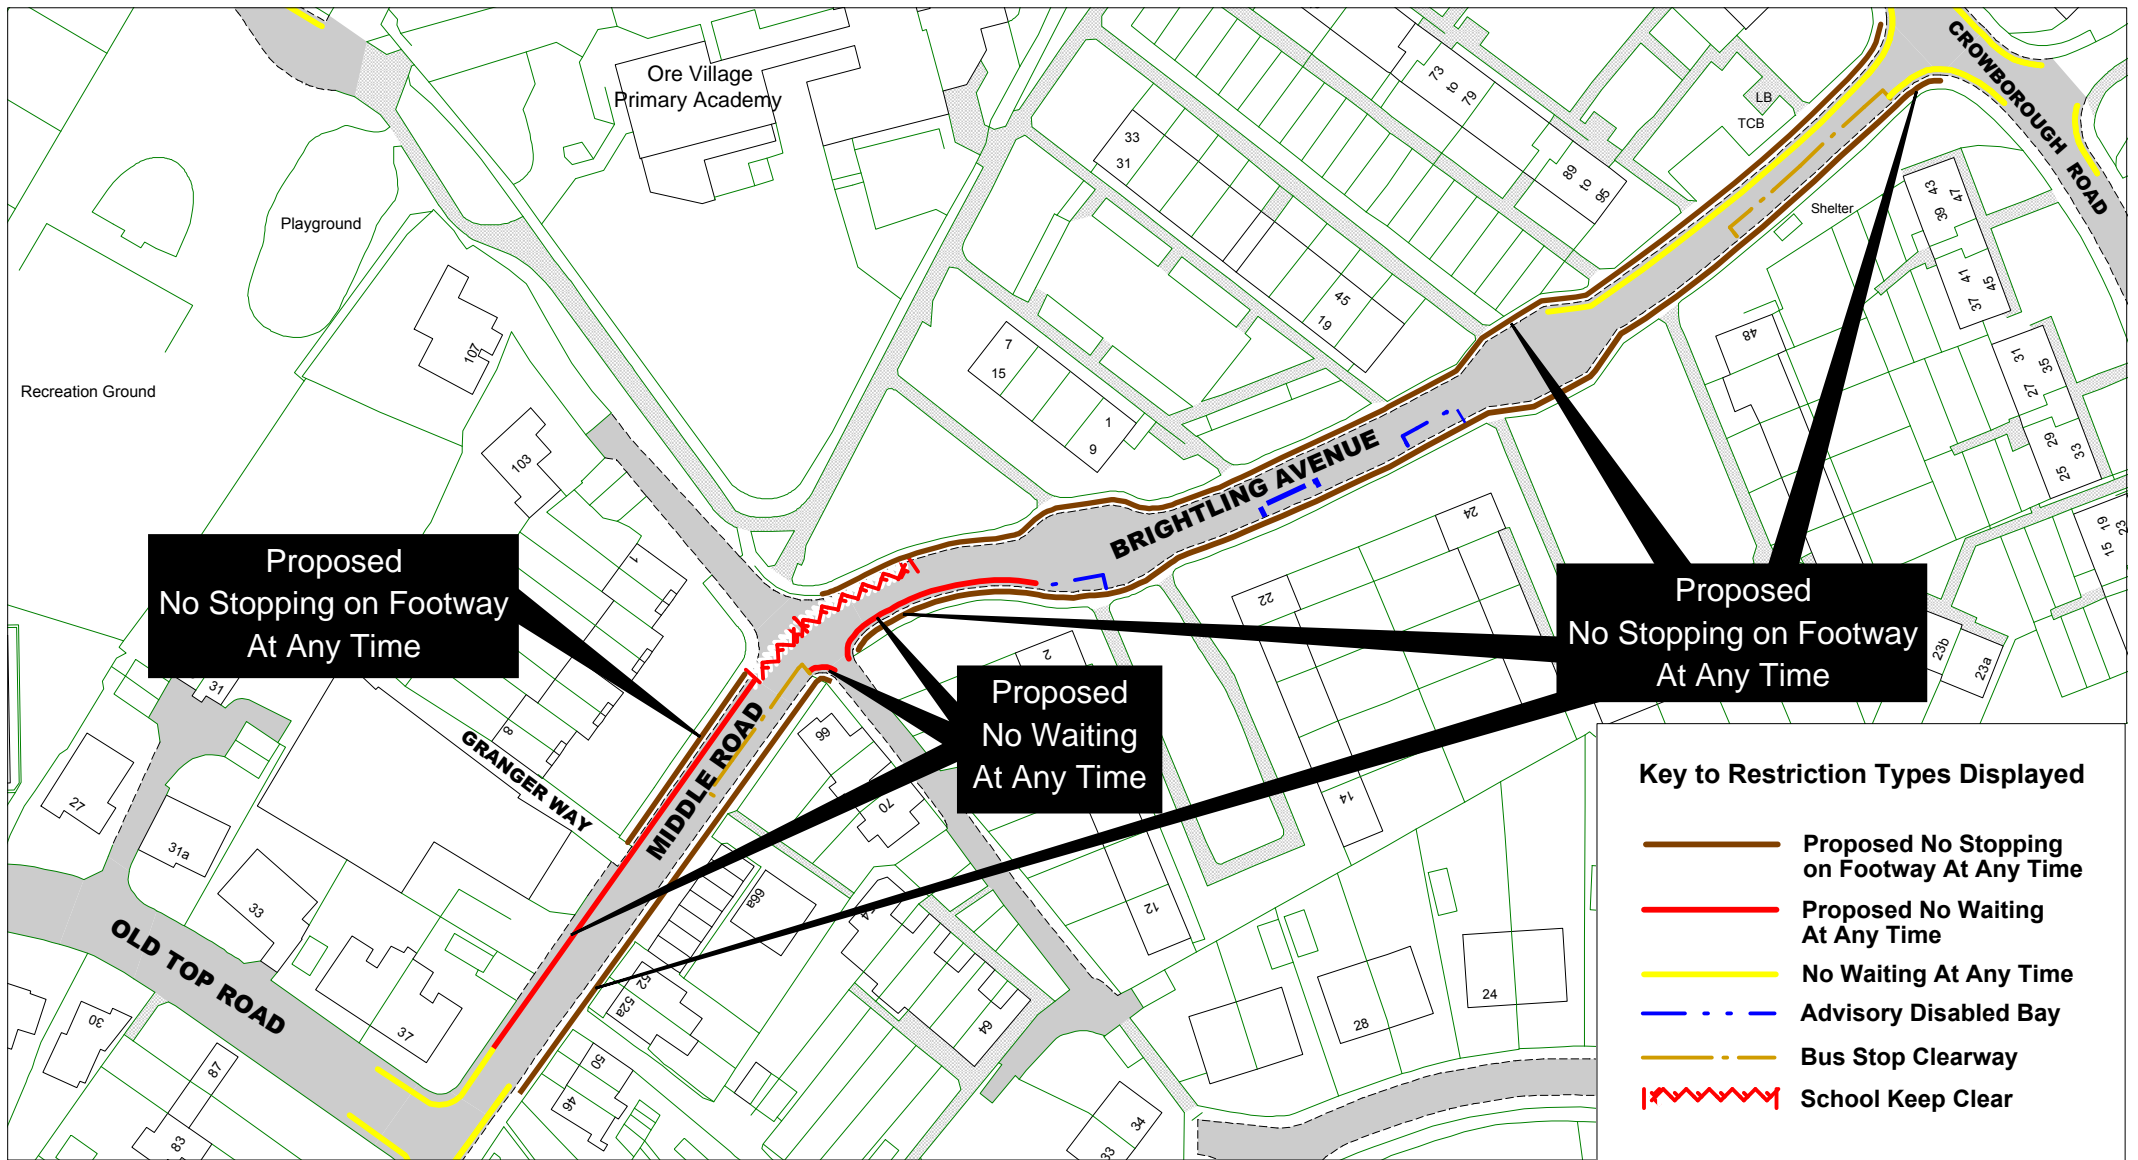


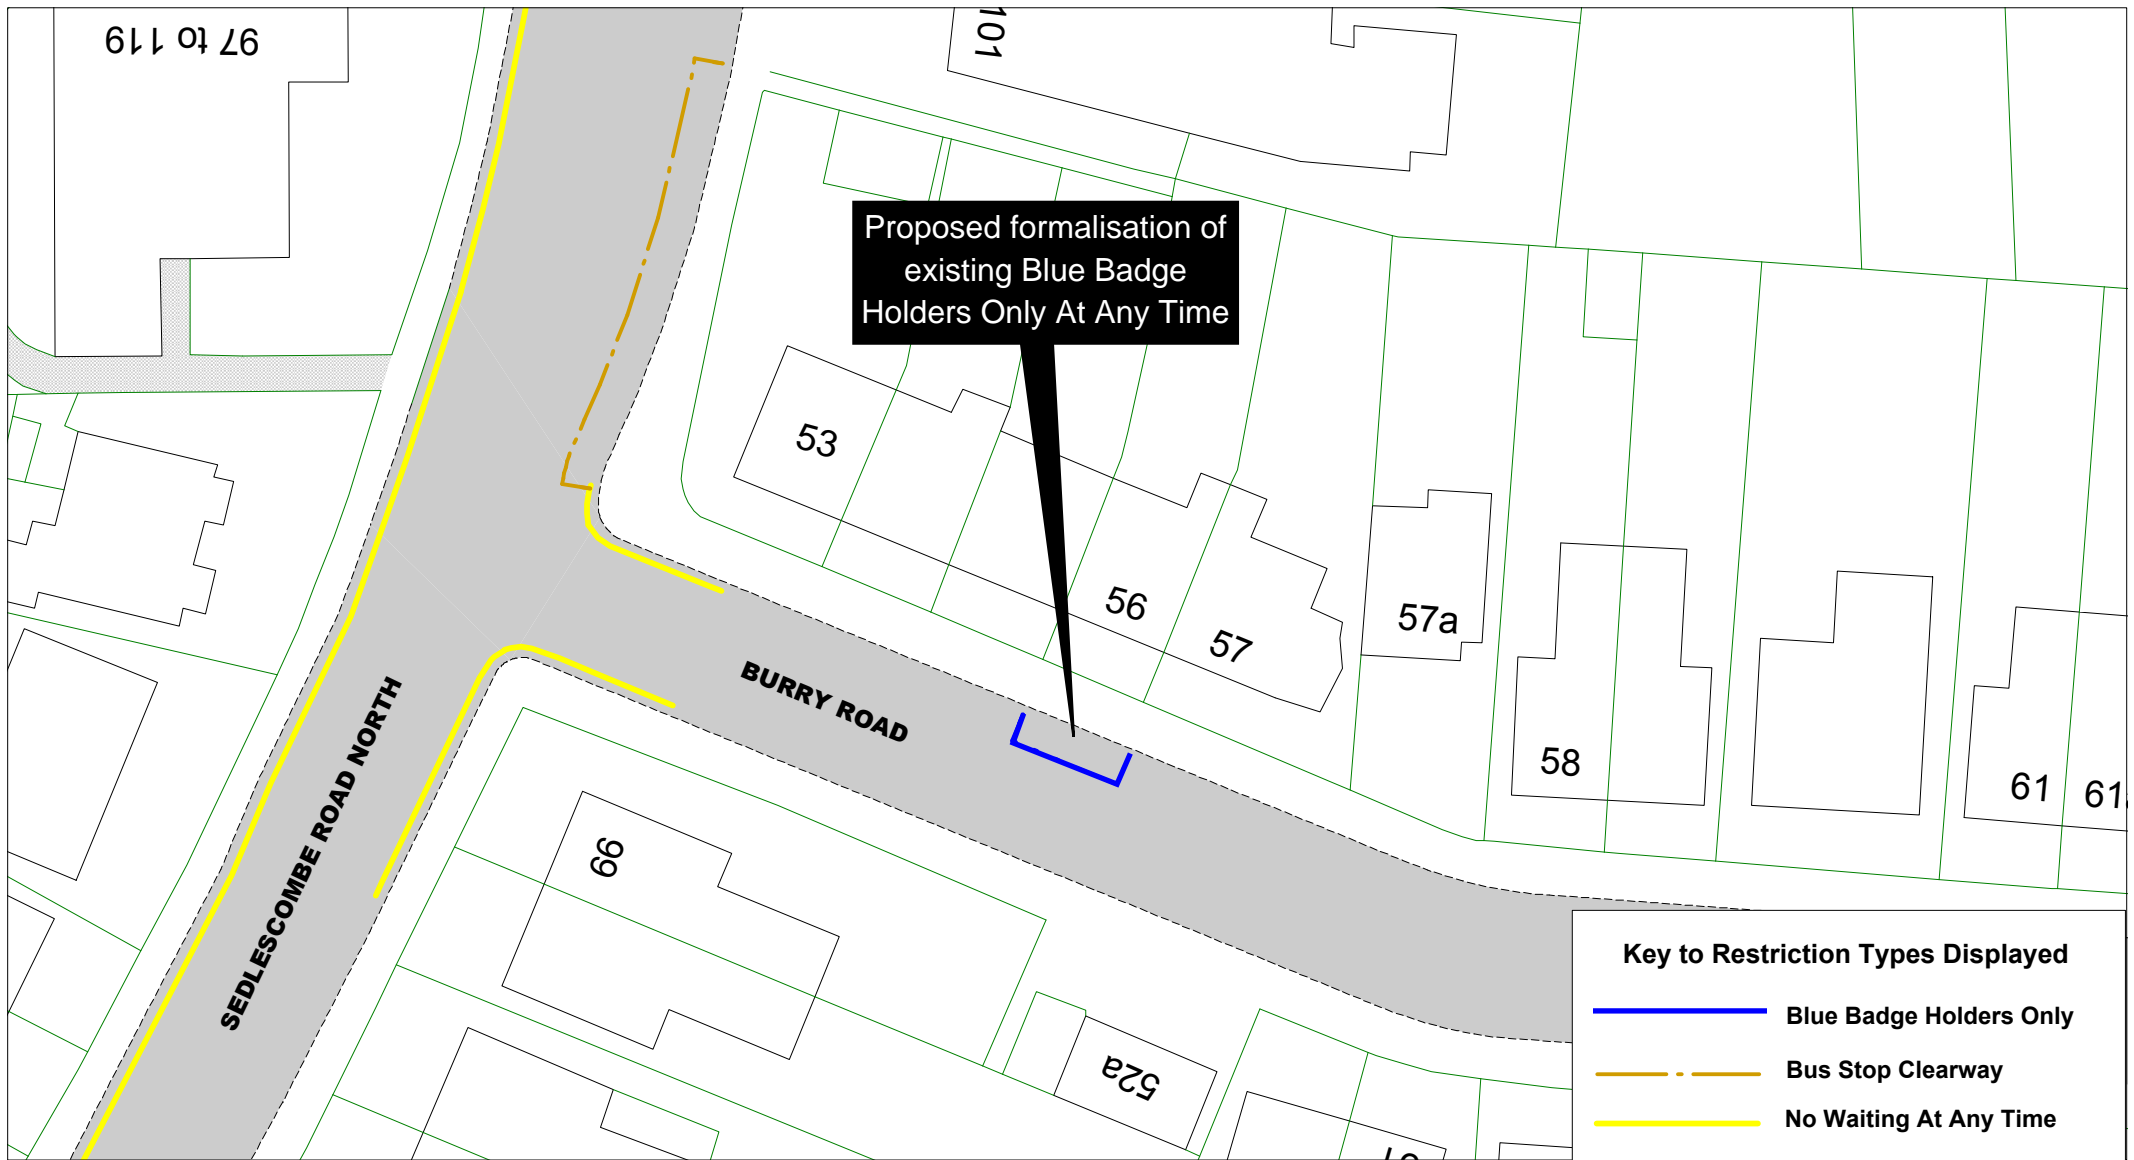

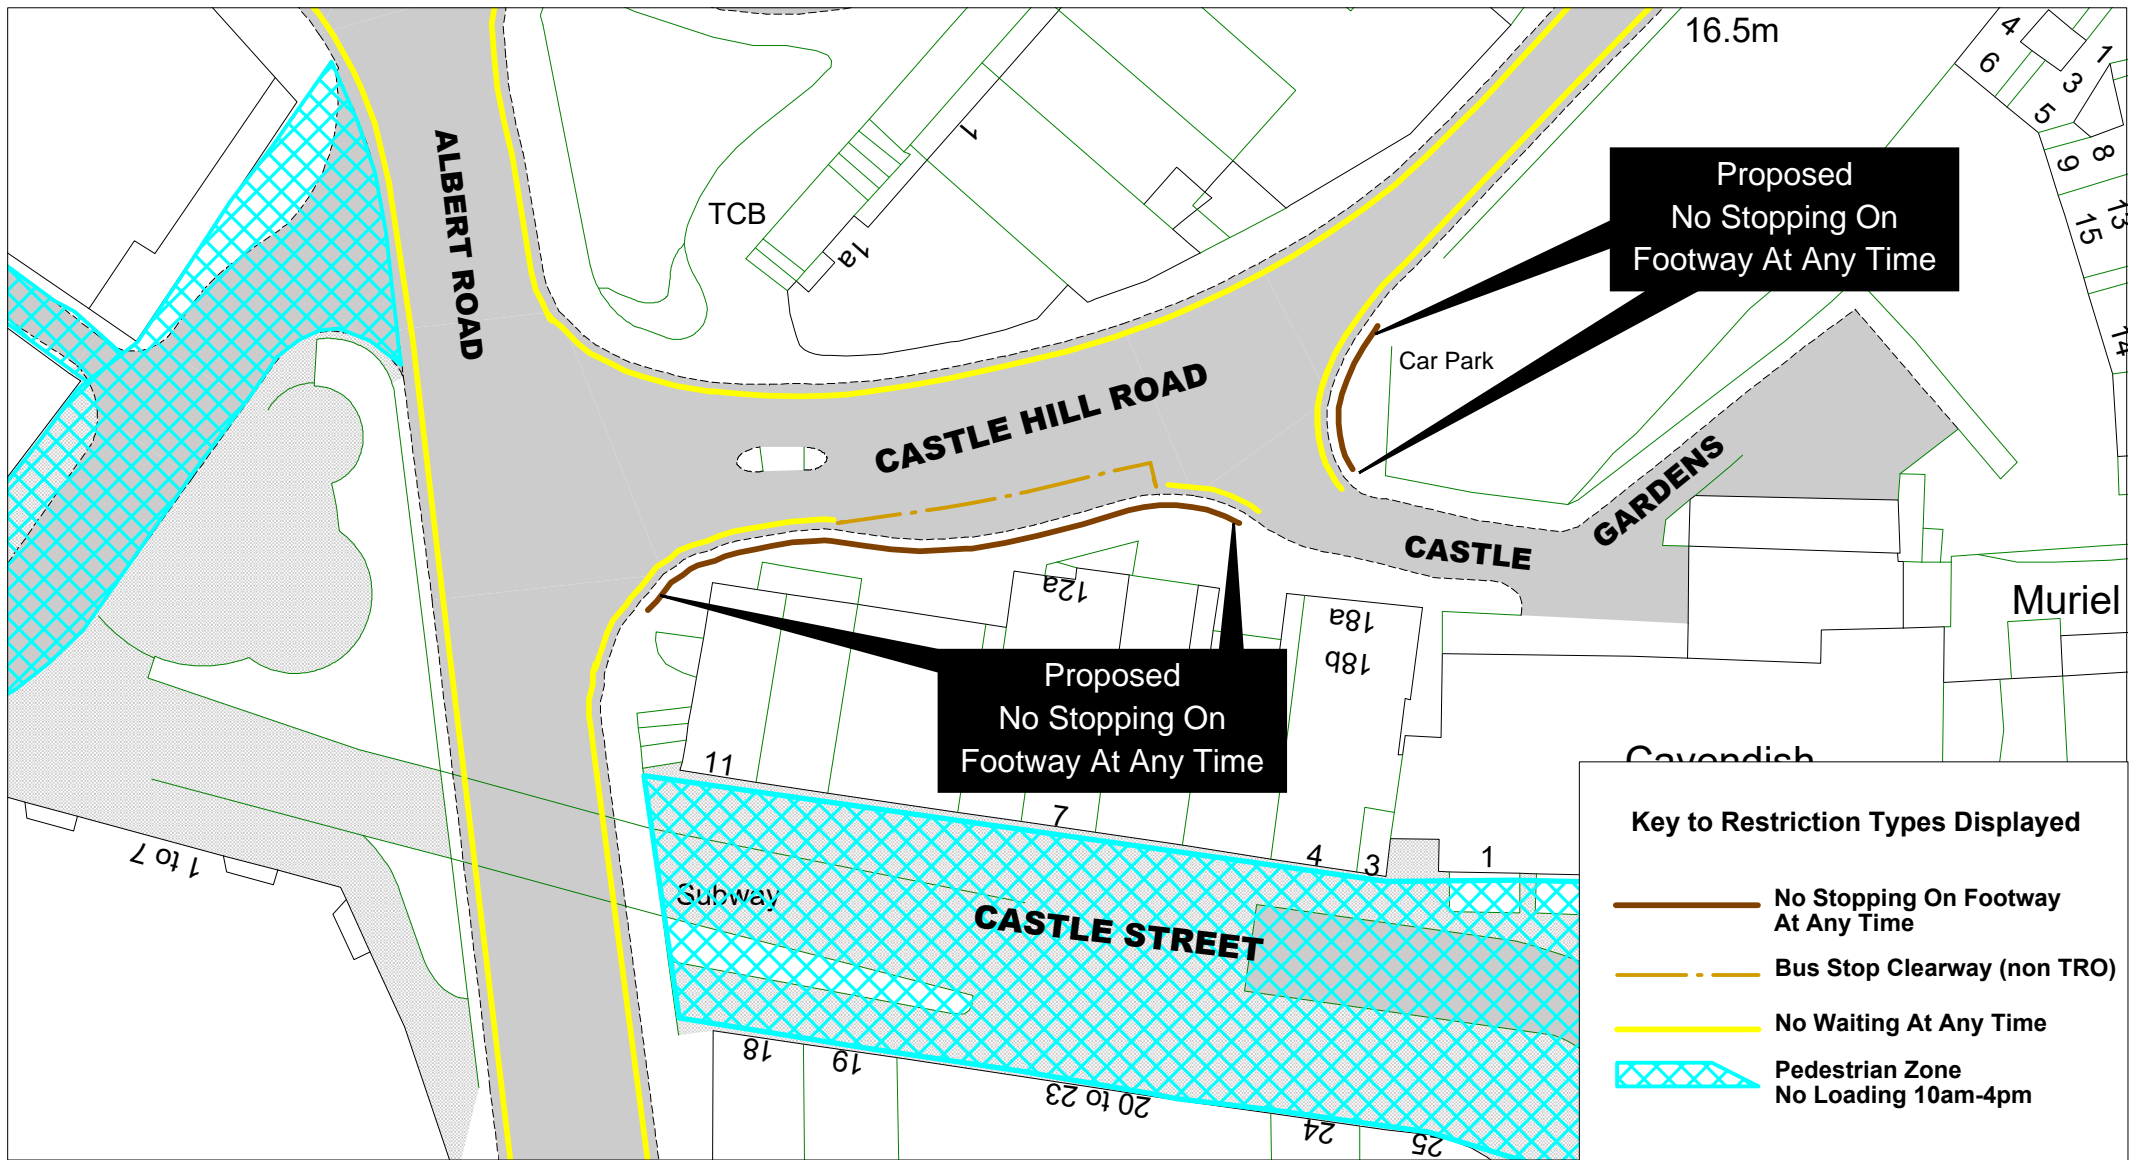

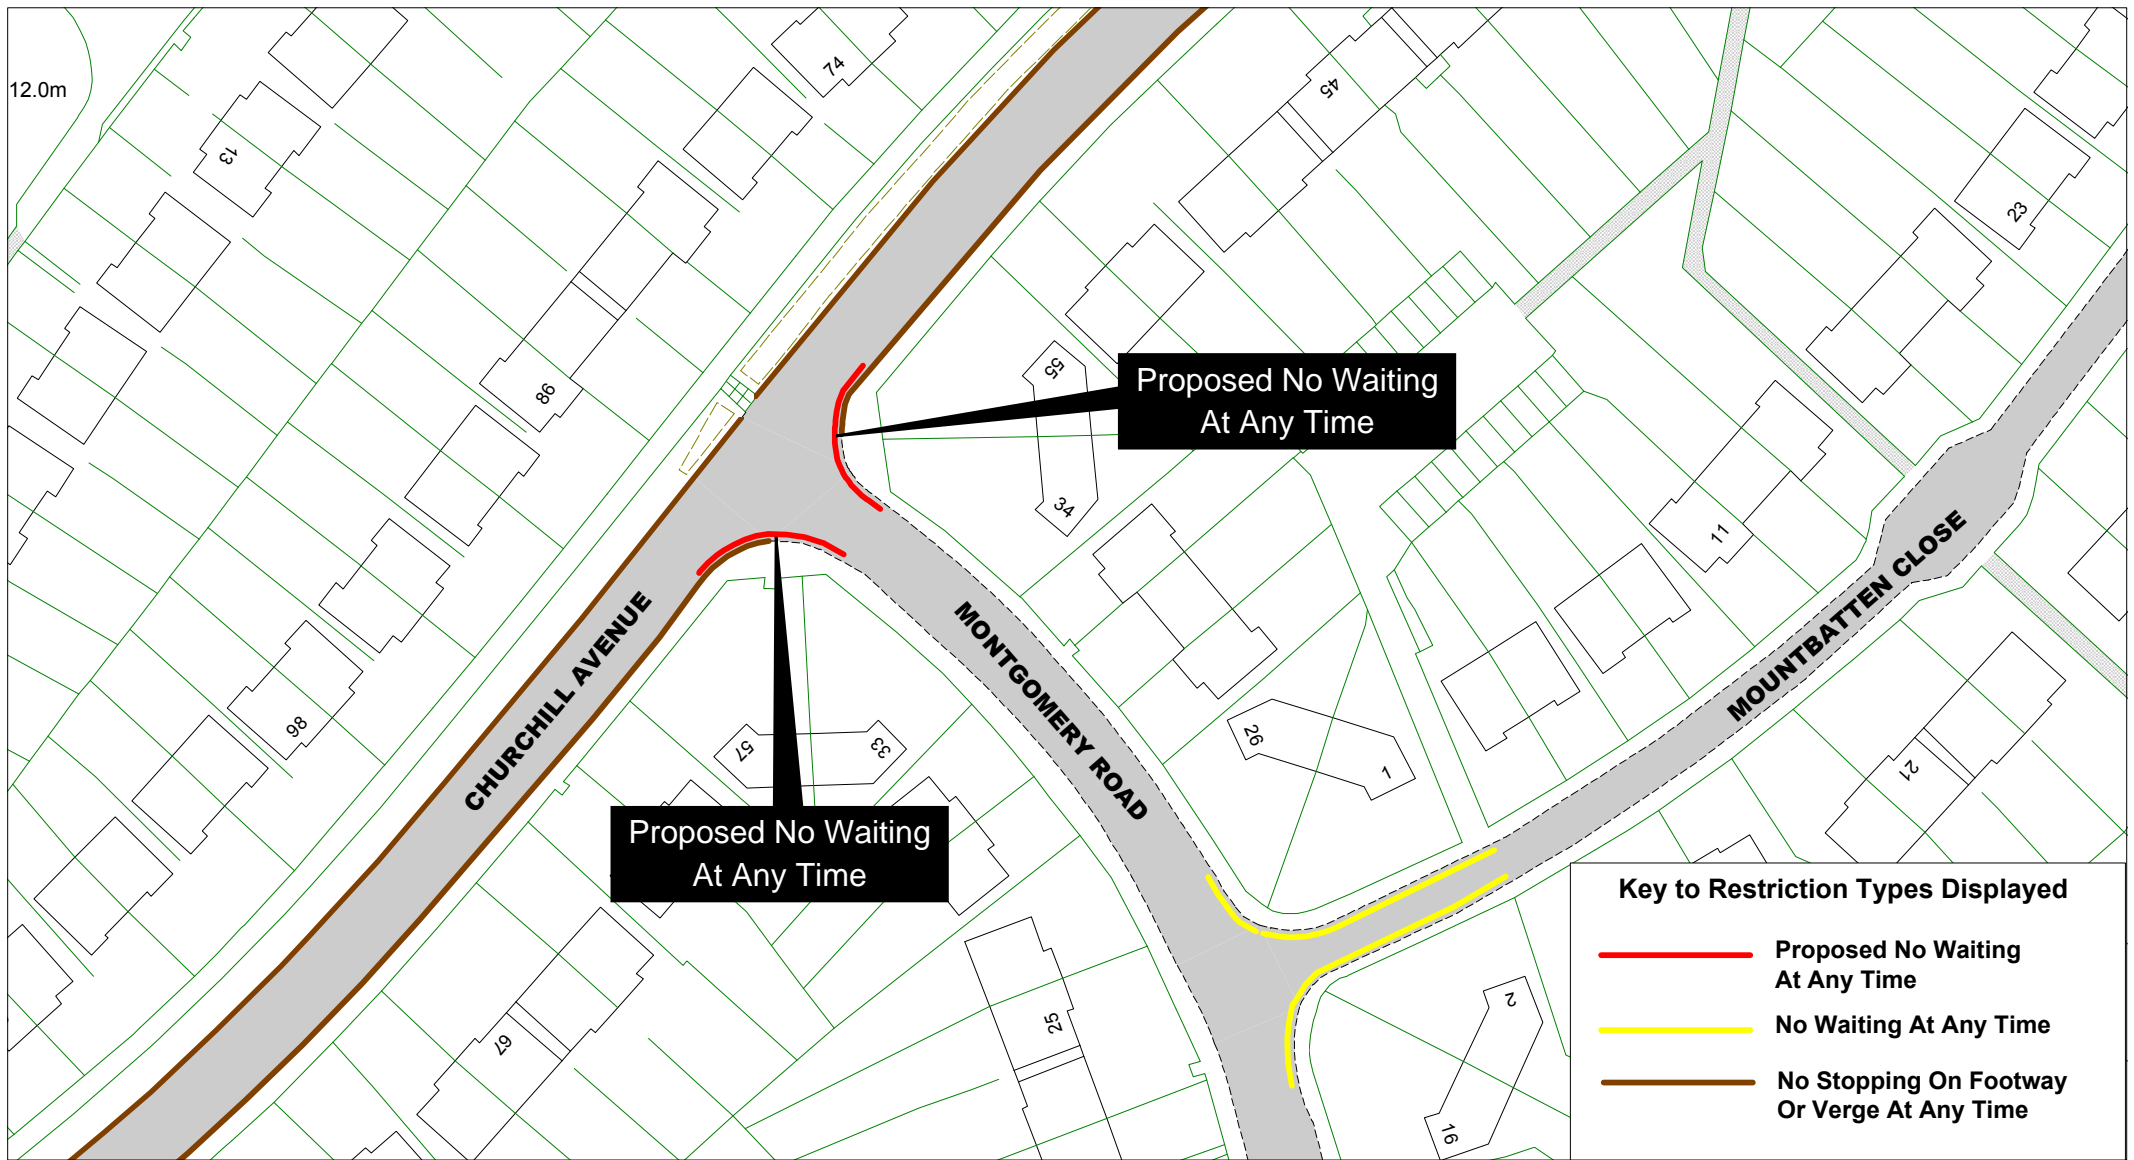

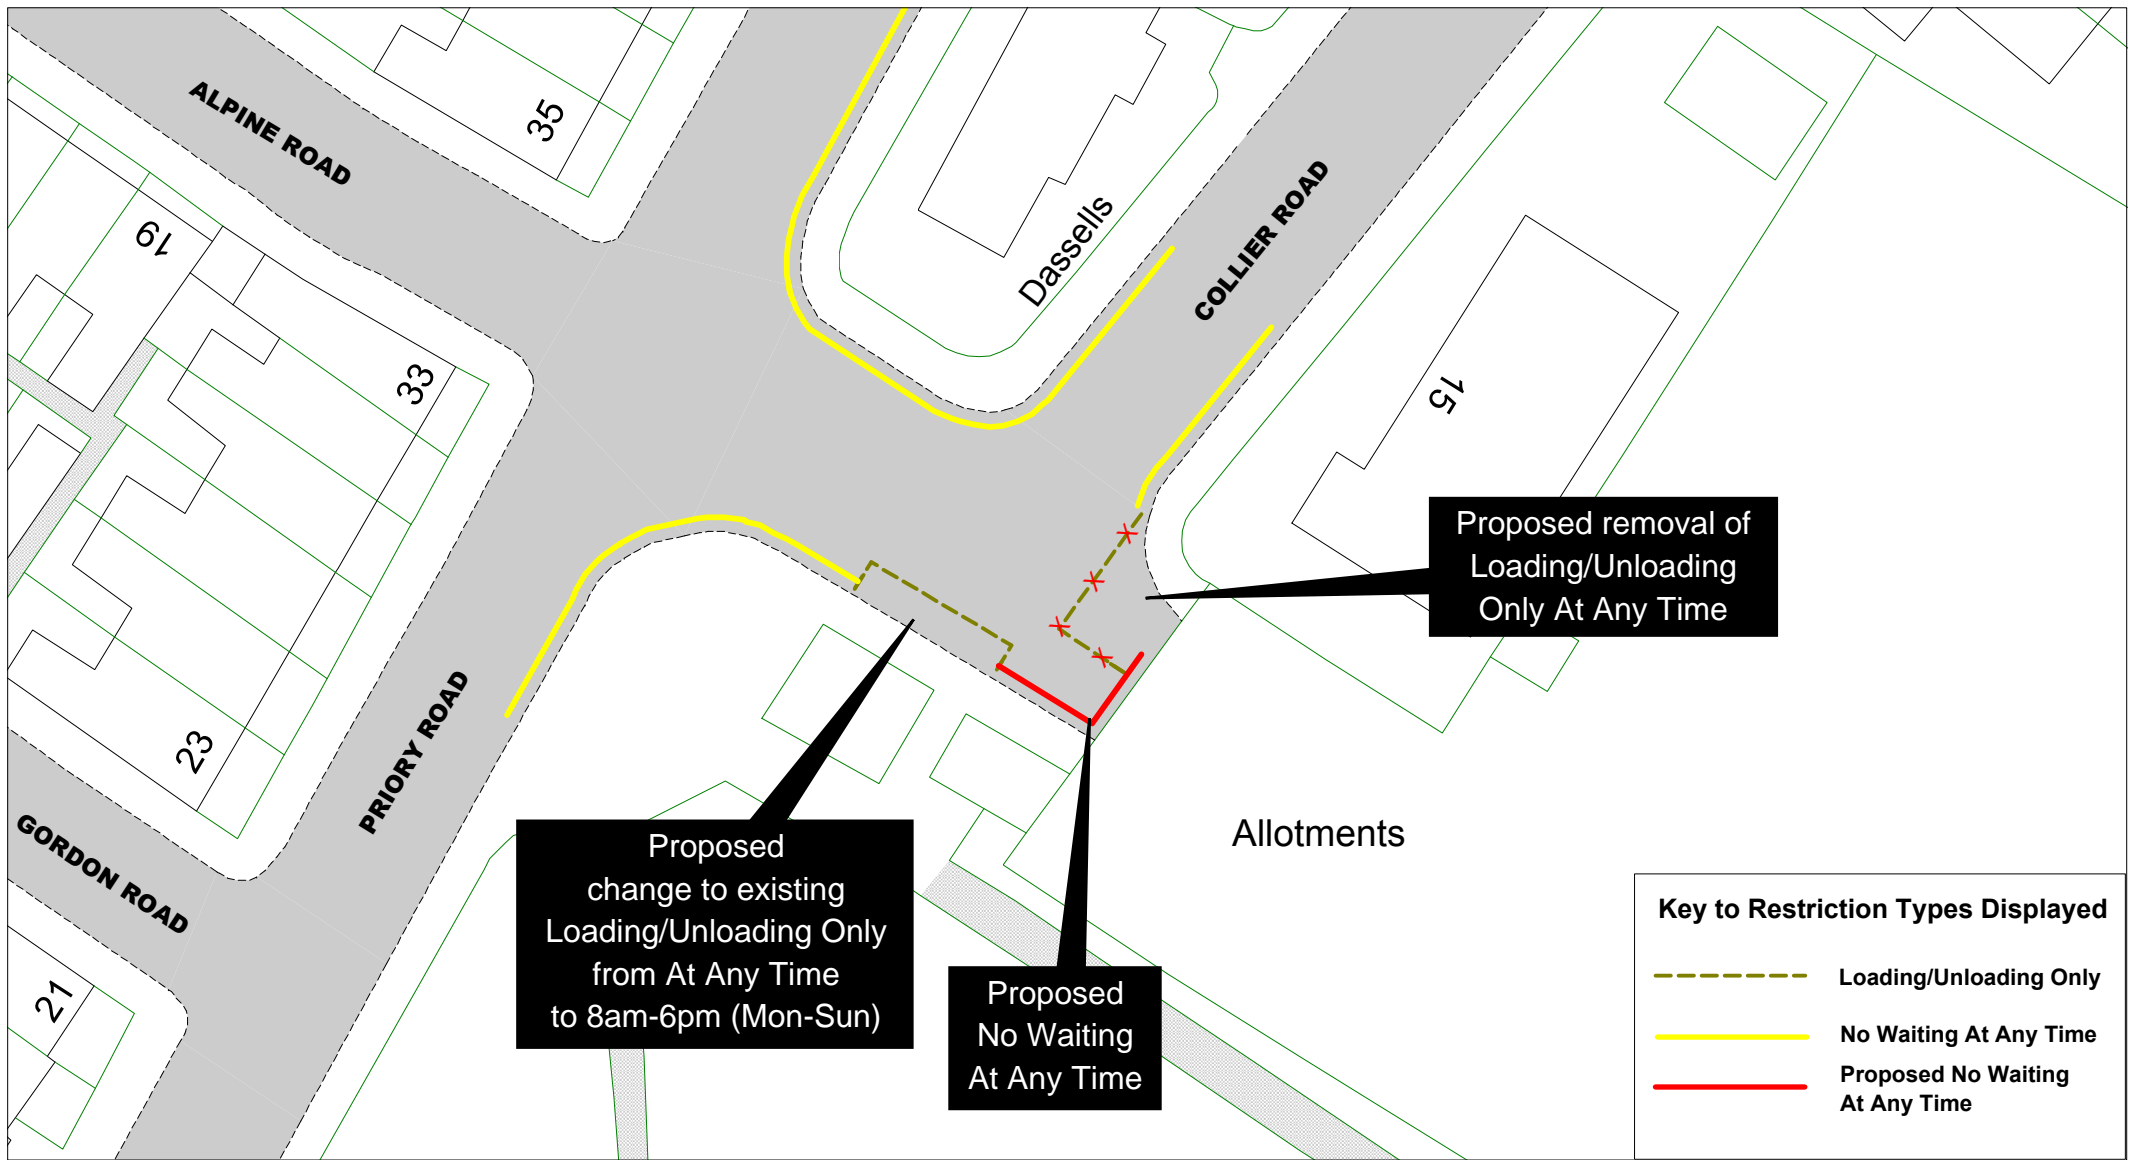

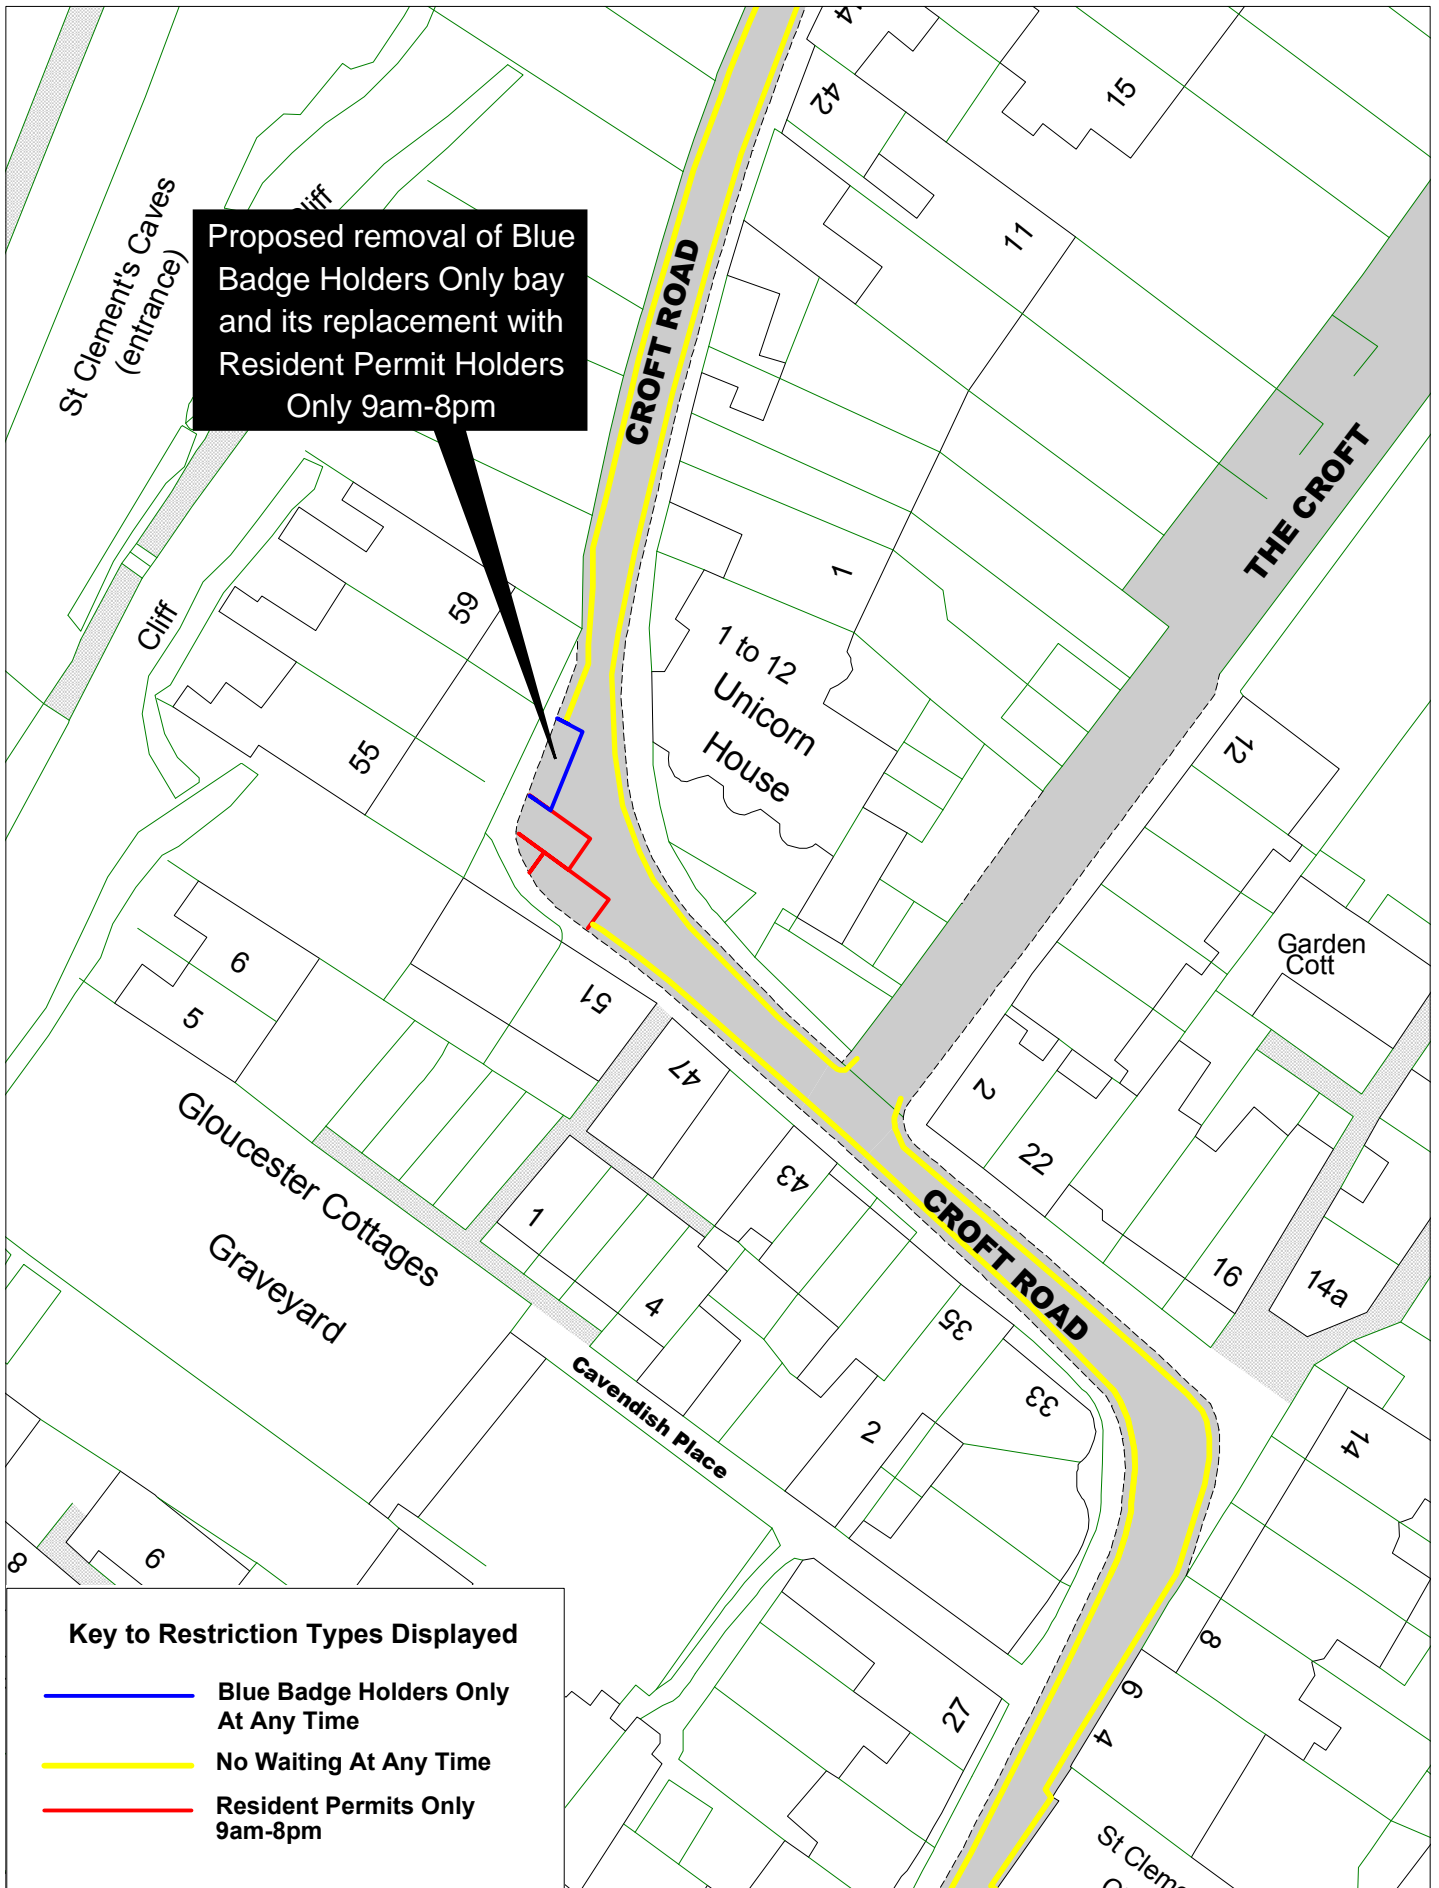

Key to Restriction Types Displayed

- Blue Badge Holders Only At Any Time
- No Waiting At Any Time
- Resident Permits Only 9am-8pm




[Return to index](#)


Croft Road Hastings Parking Review



© Crown copyright. All rights reserved
East Sussex County Council
Licence No. 100019601 2021

SCALE	1 : 500
DATE	16/07/2021
DRAWING No.	HS20 07F

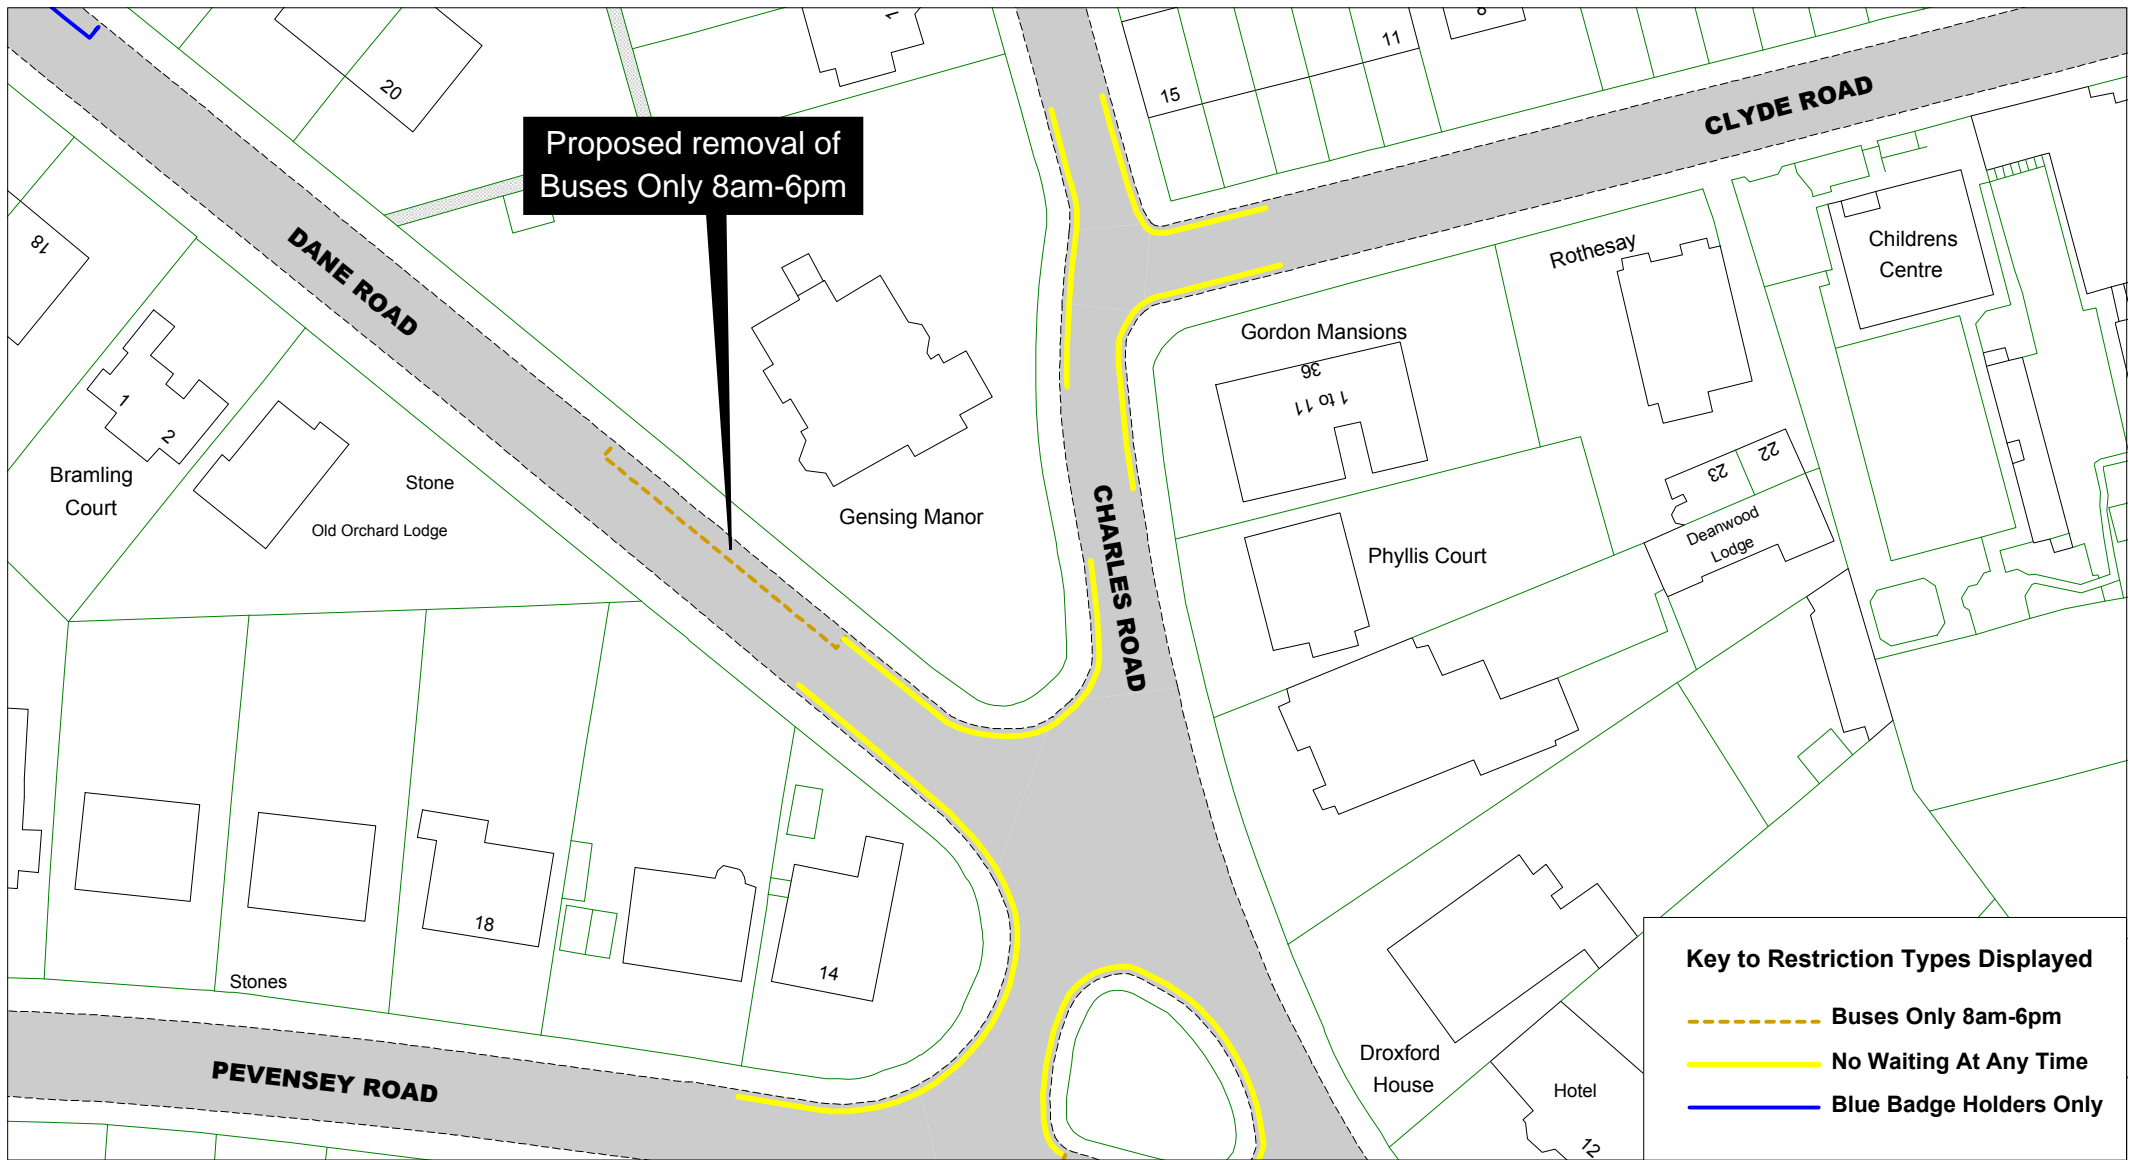
DRAWN BY

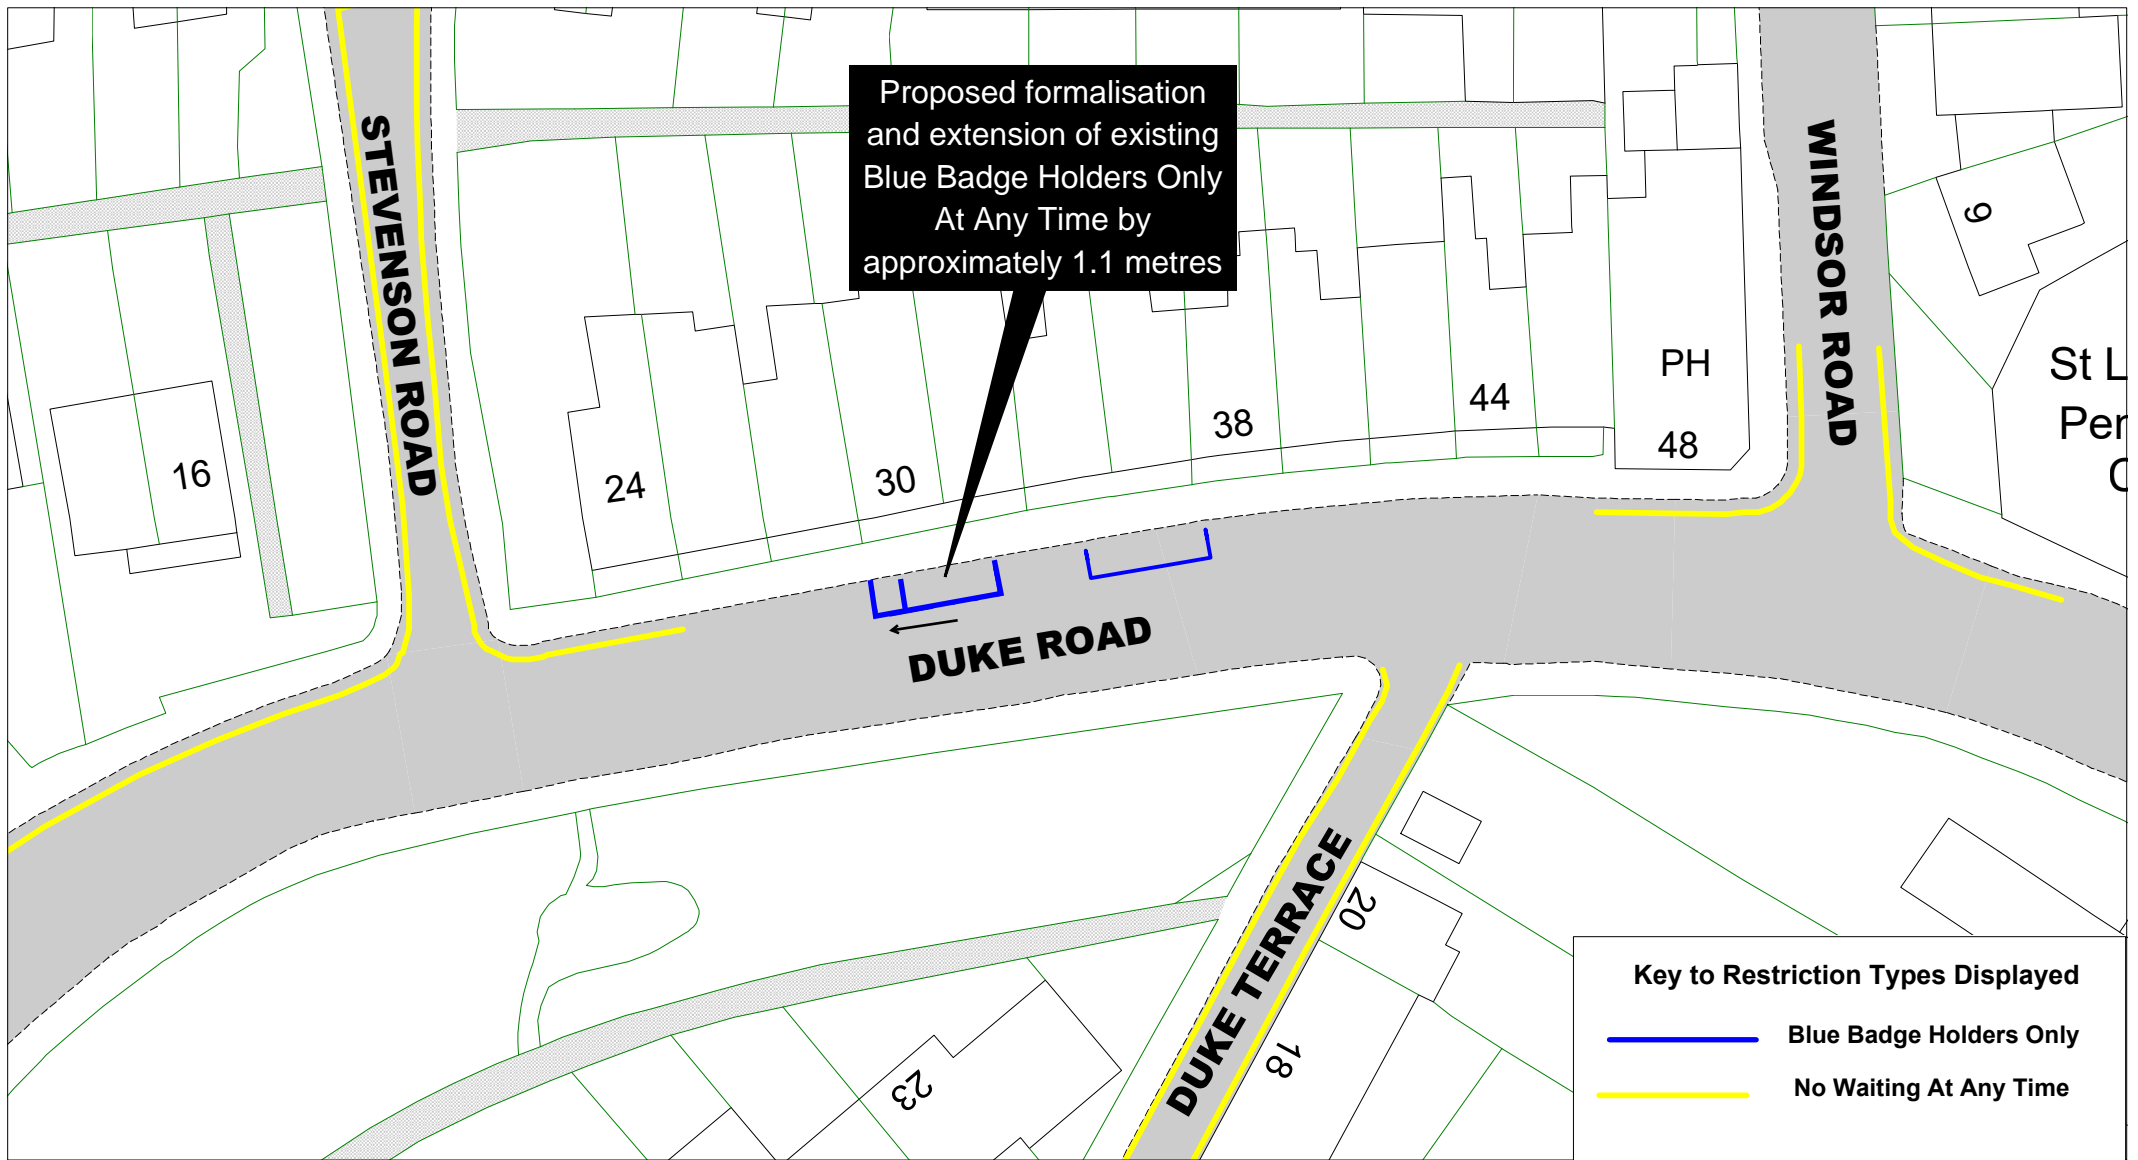





		<p>Duke Road Hastings Parking Review</p>		SCALE	1 : 400
				DATE	13/07/2021
				DRAWING No.	HS20 09F
				DRAWN BY	
				<p>© Crown copyright. All rights reserved East Sussex County Council Licence No. 100019601 2021</p>	

[Return to index](#)

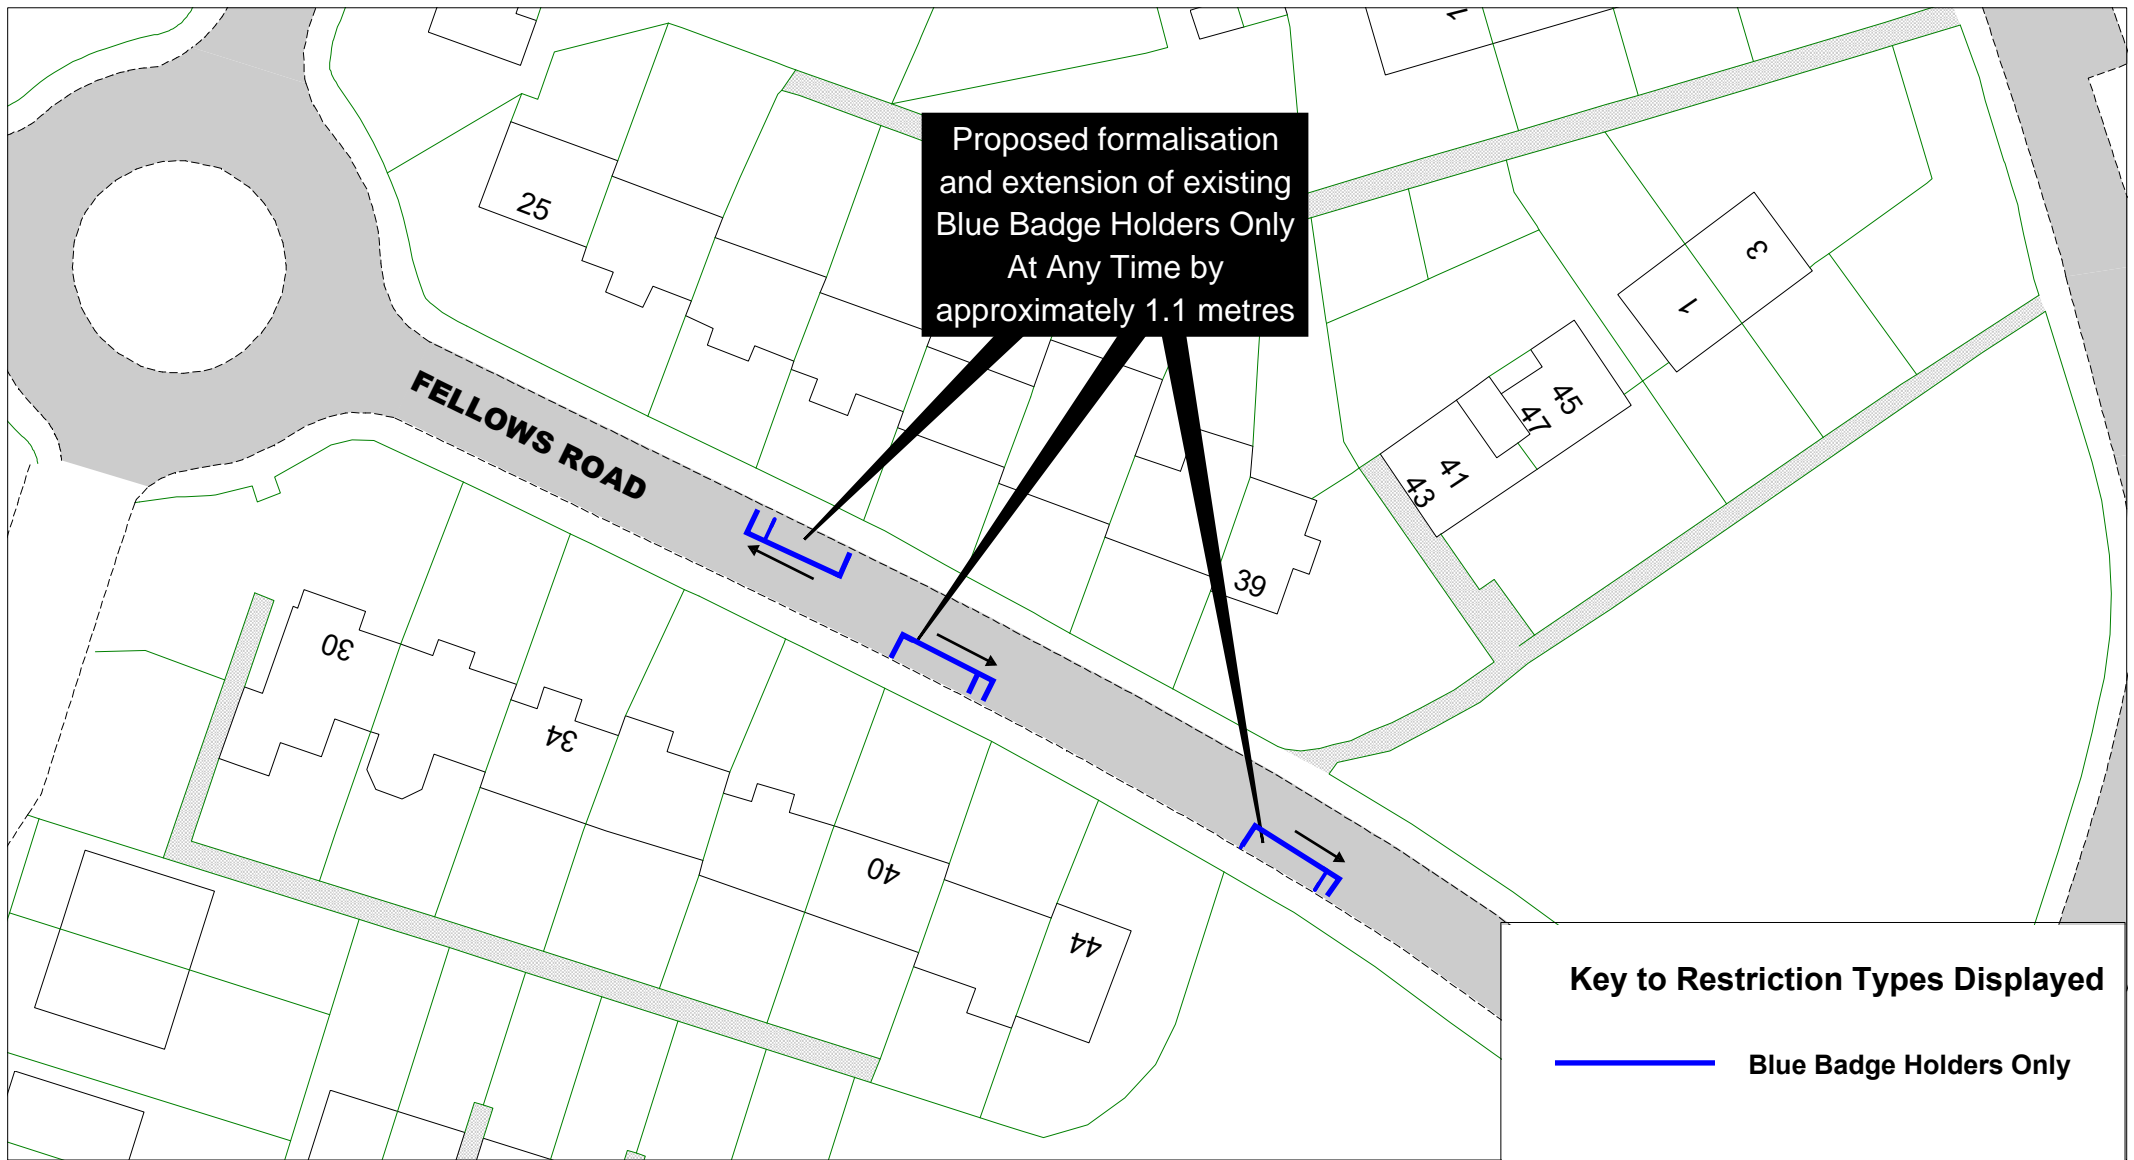

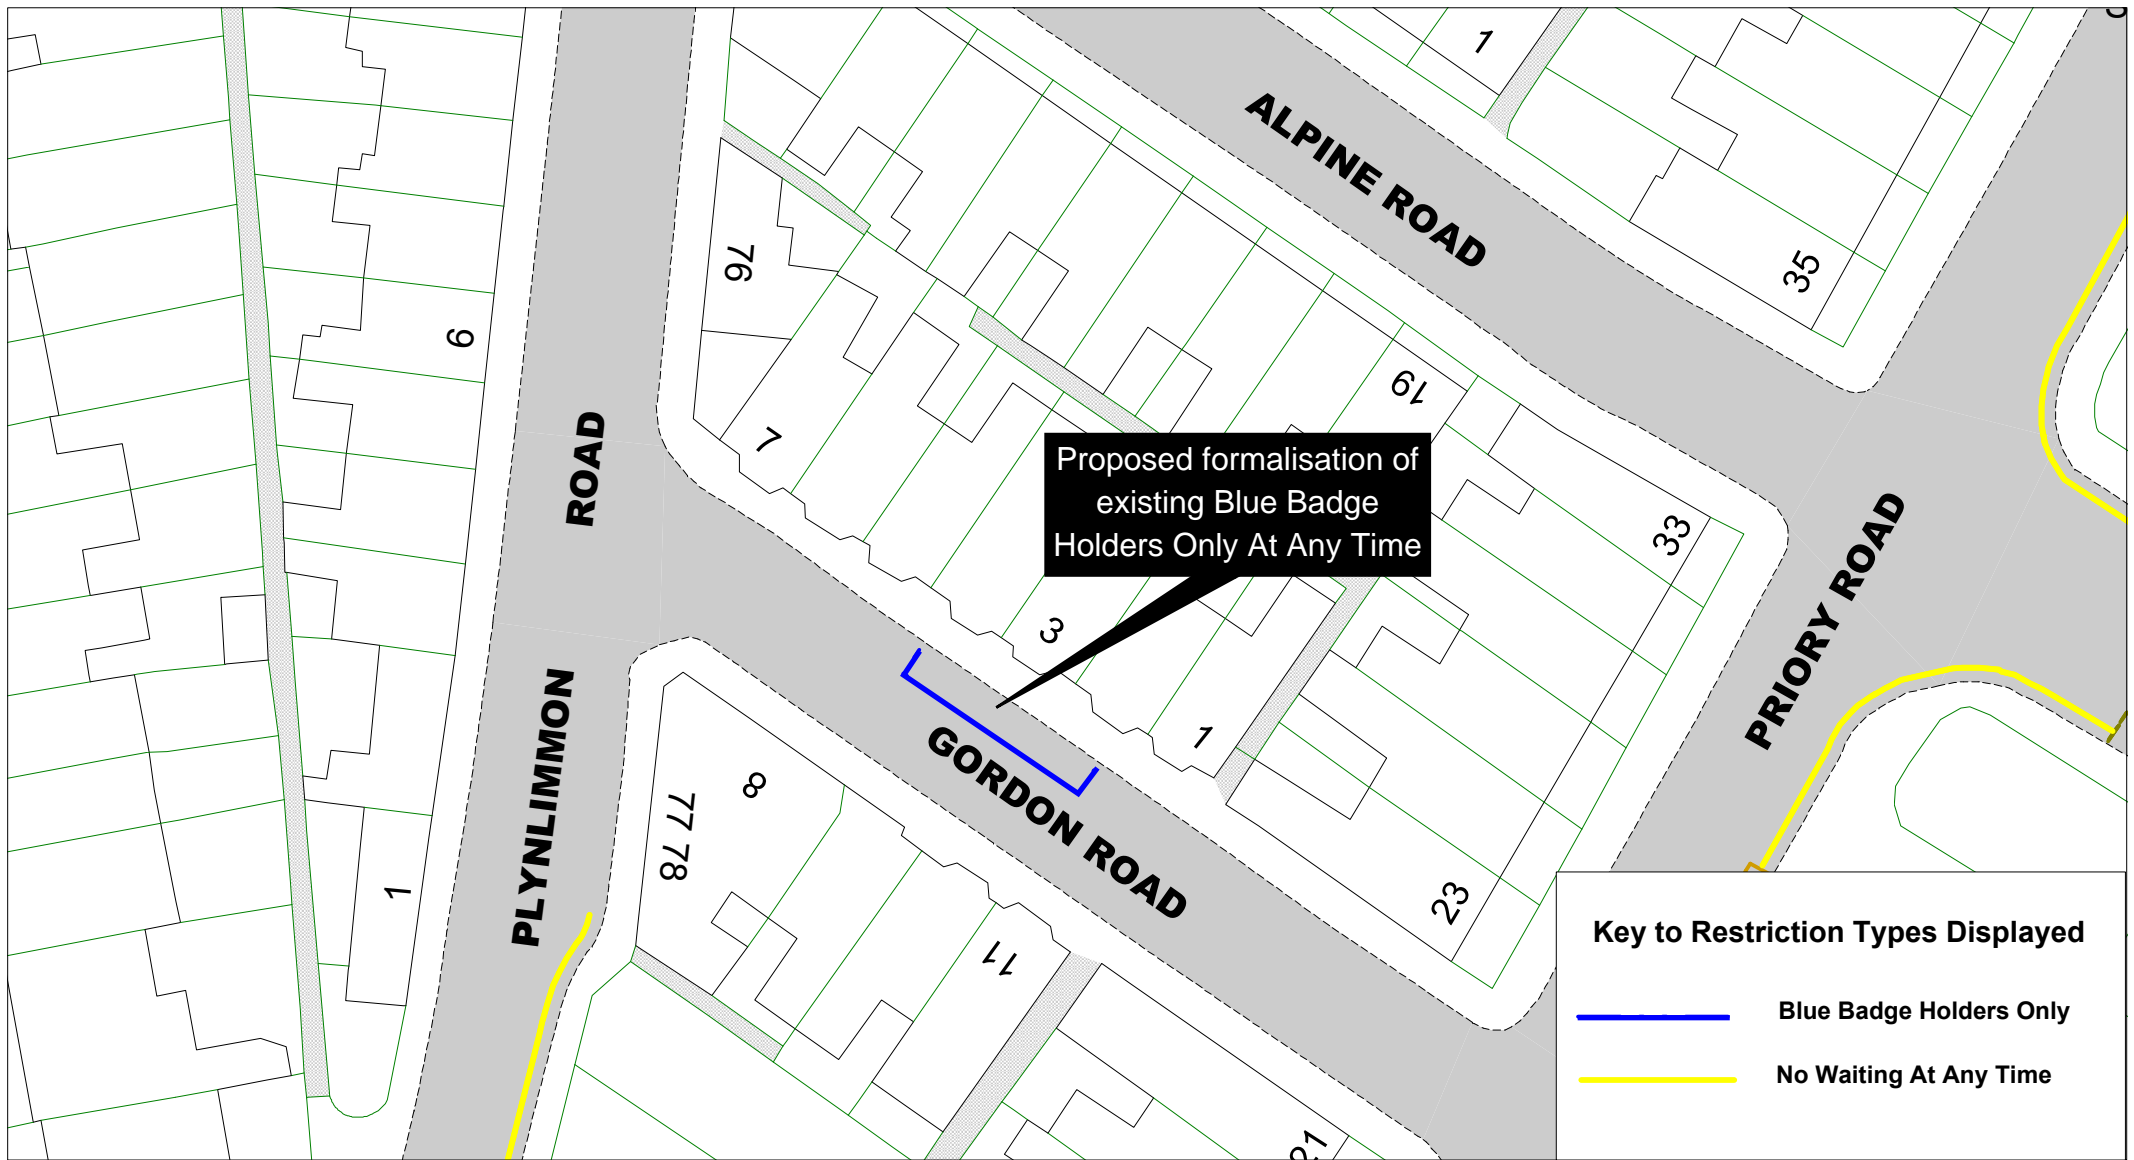

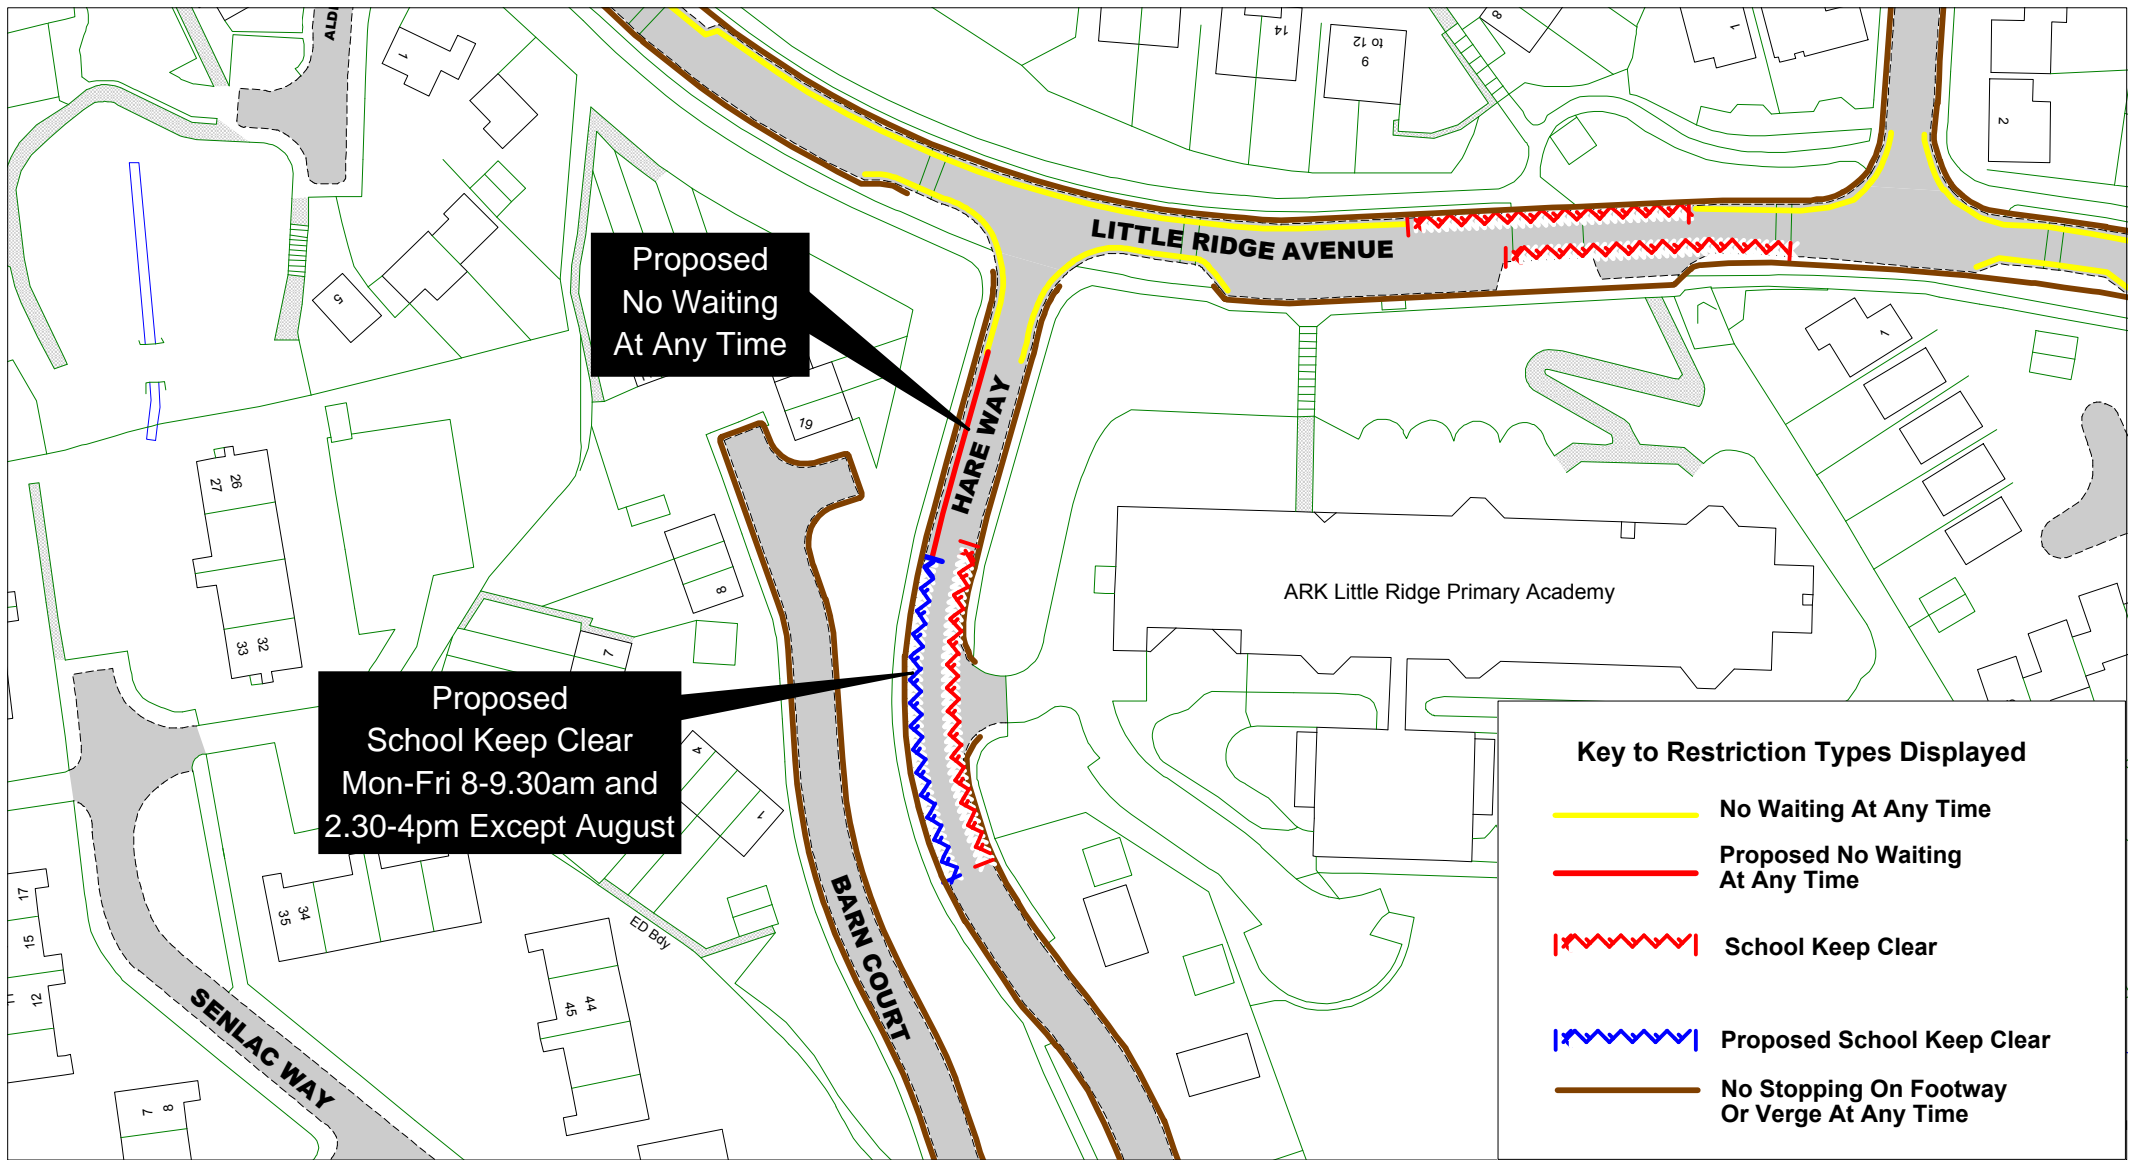




Key to Restriction Types Displayed

- Proposed No Waiting At Any Time
- No Waiting At Any Time
- Pedestrian Crossing
- No Stopping on Footway or Verge At Any Time
- - - No Waiting Mon - Fri 8-9.30am and 2.30-4pm


East Sussex
County Council

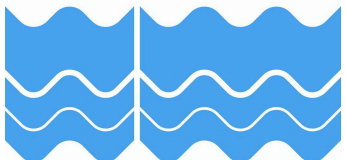


Harley Shute Road Hastings Parking Review

[Return to index](#)

SCALE	1 : 500
DATE	14/06/2021
DRAWING No.	HS20 13F
DRAWN BY	
© Crown copyright. All rights reserved East Sussex County Council Licence No. 100019601 2021	

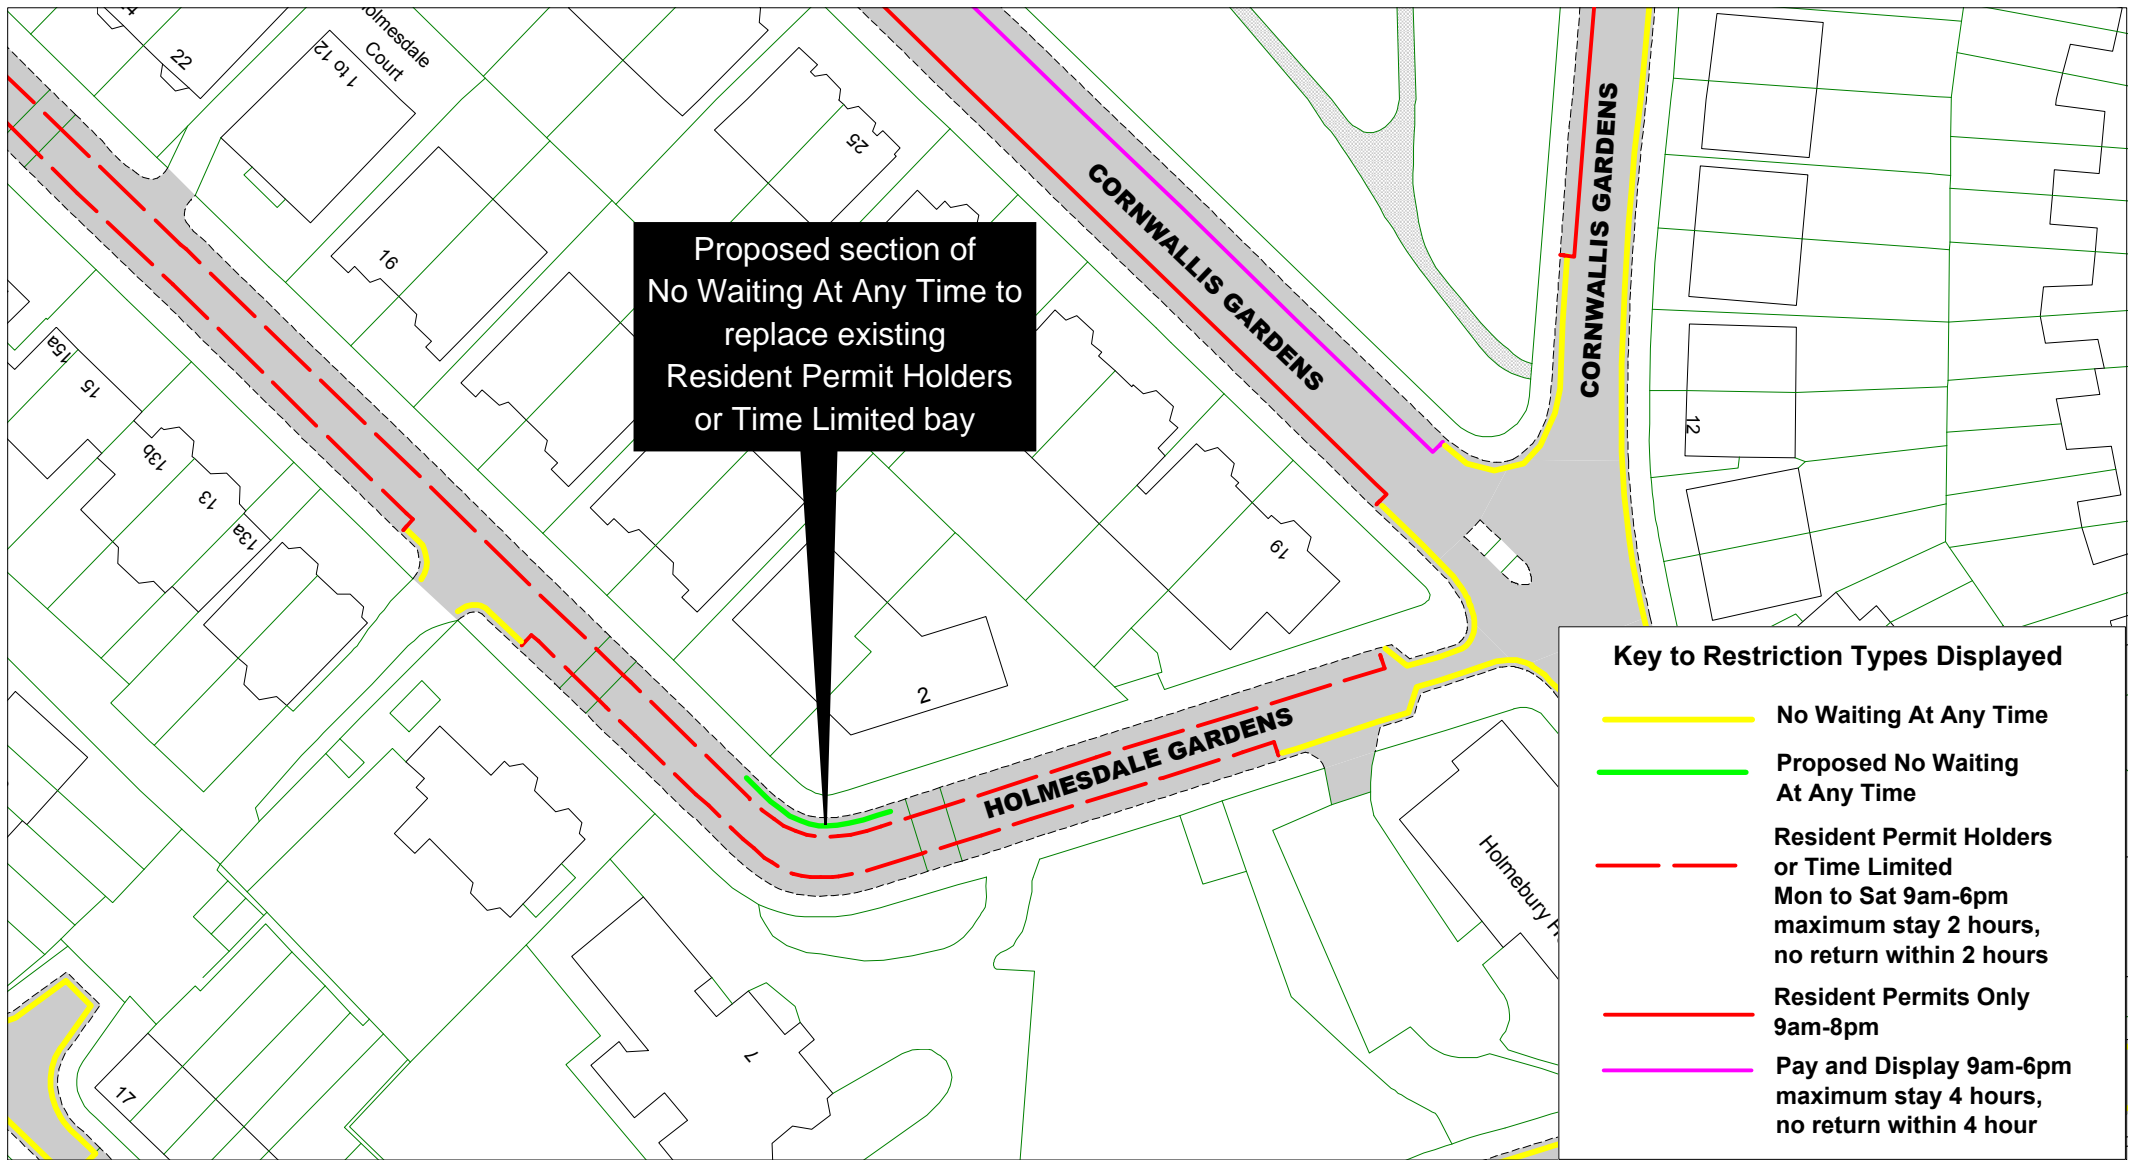


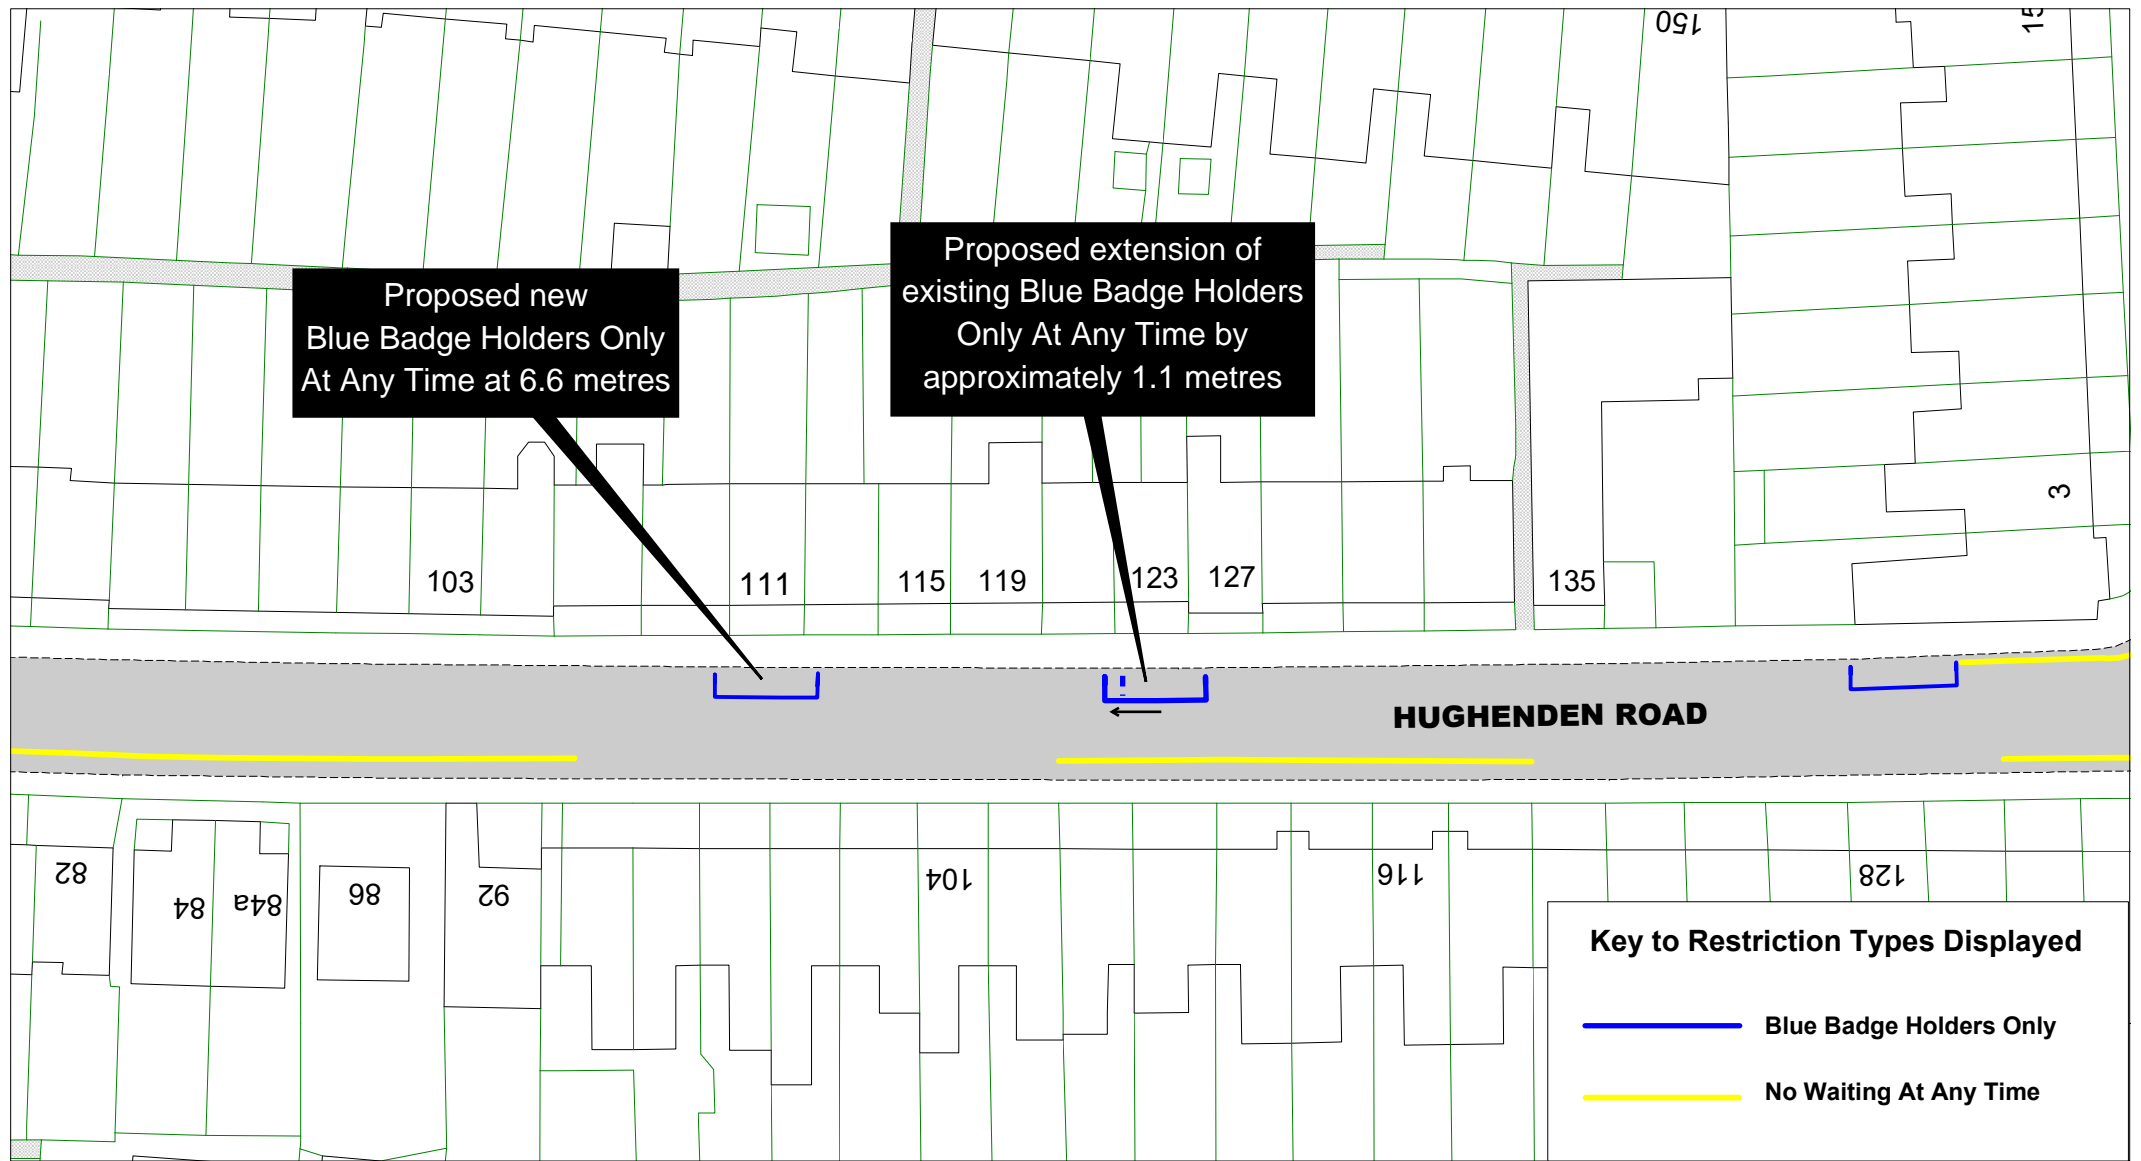


[Return to index](#)


Hughenden Road Hastings Parking Review

SCALE	1 : 500
DATE	04/08/2021
DRAWING No.	HS20 15F
DRAWN BY	
© Crown copyright. All rights reserved East Sussex County Council Licence No. 100019601 2021	

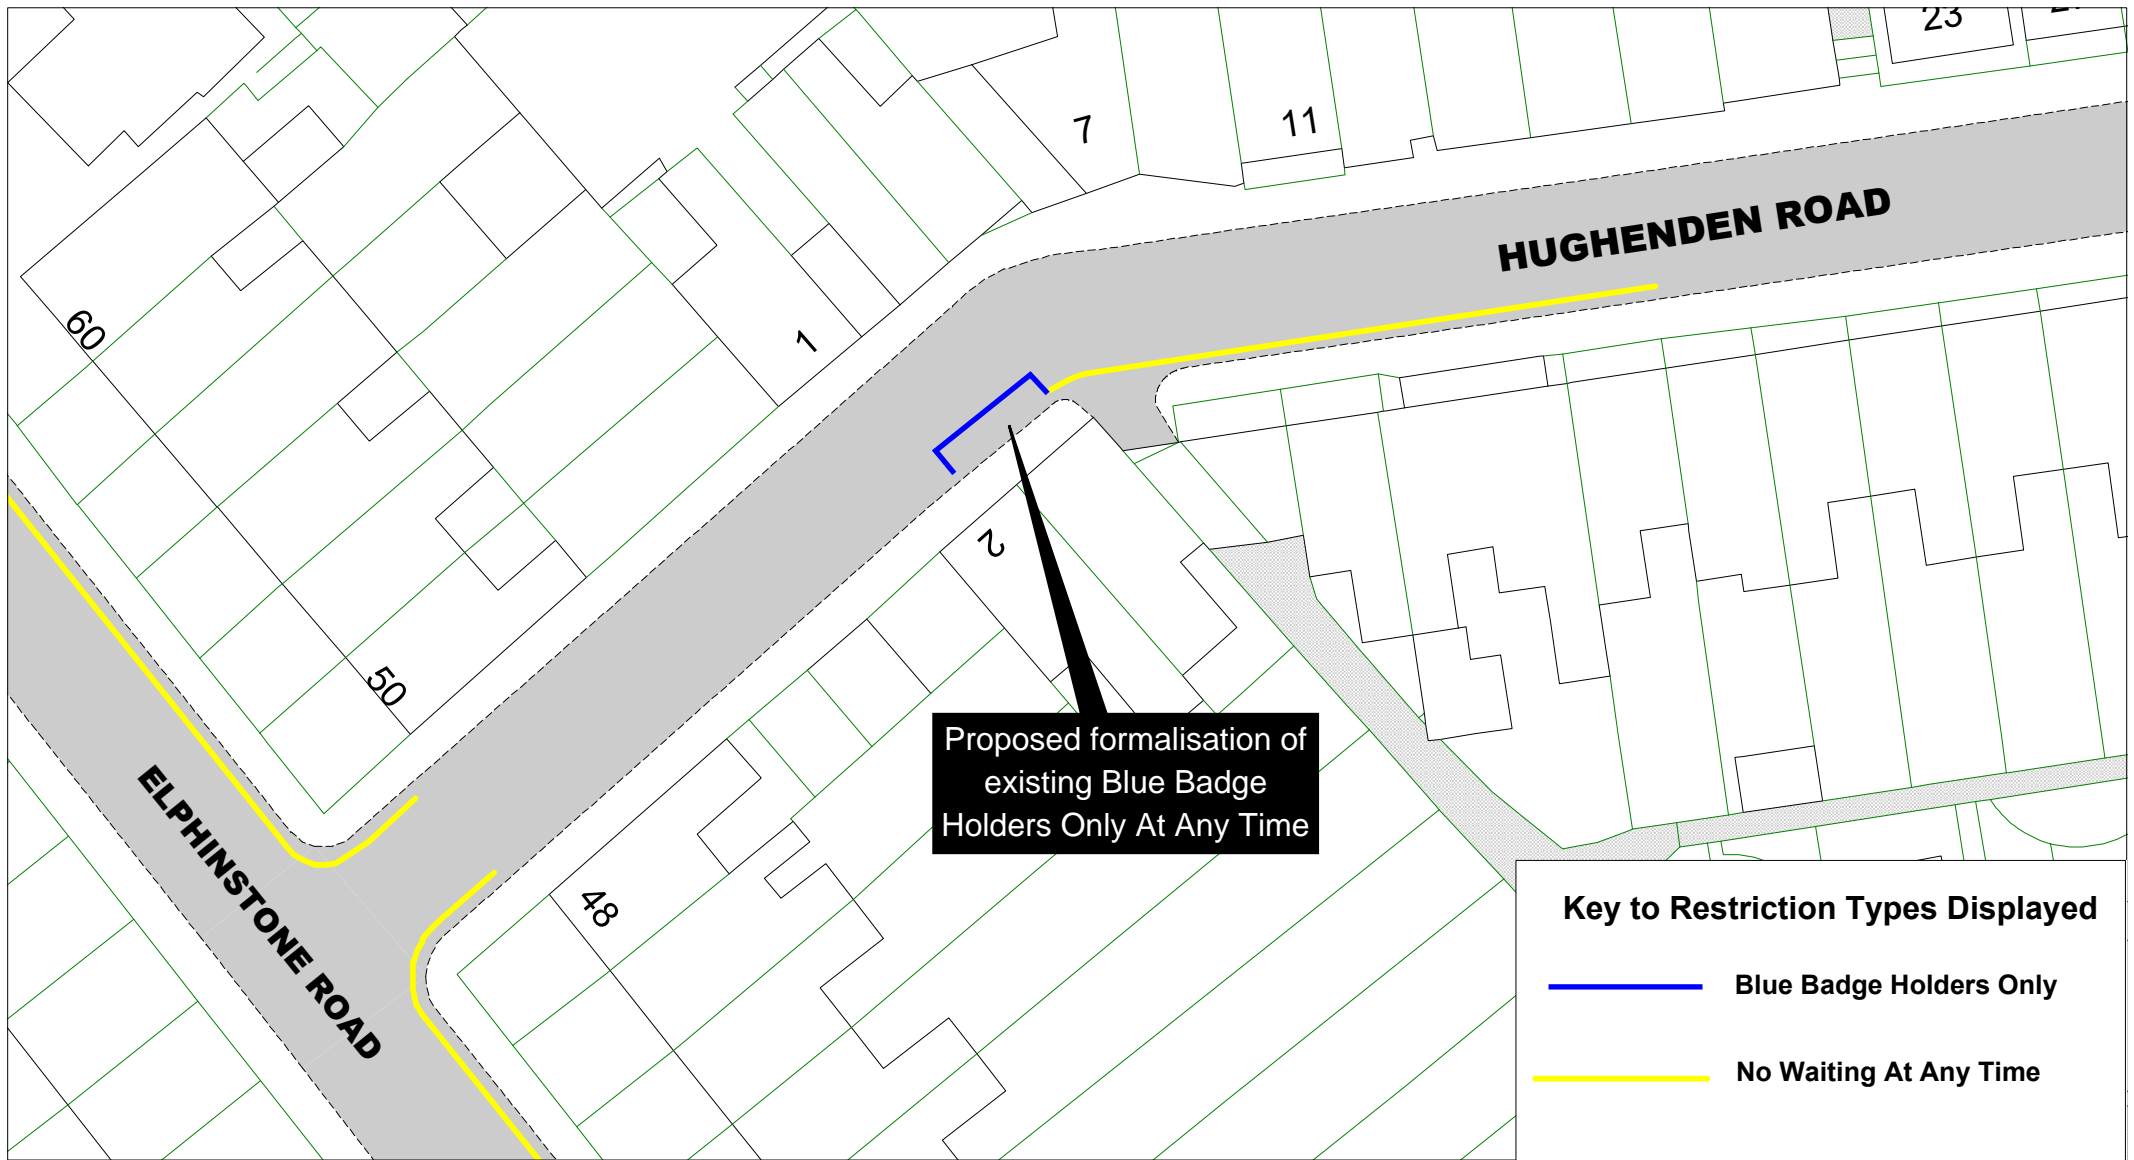

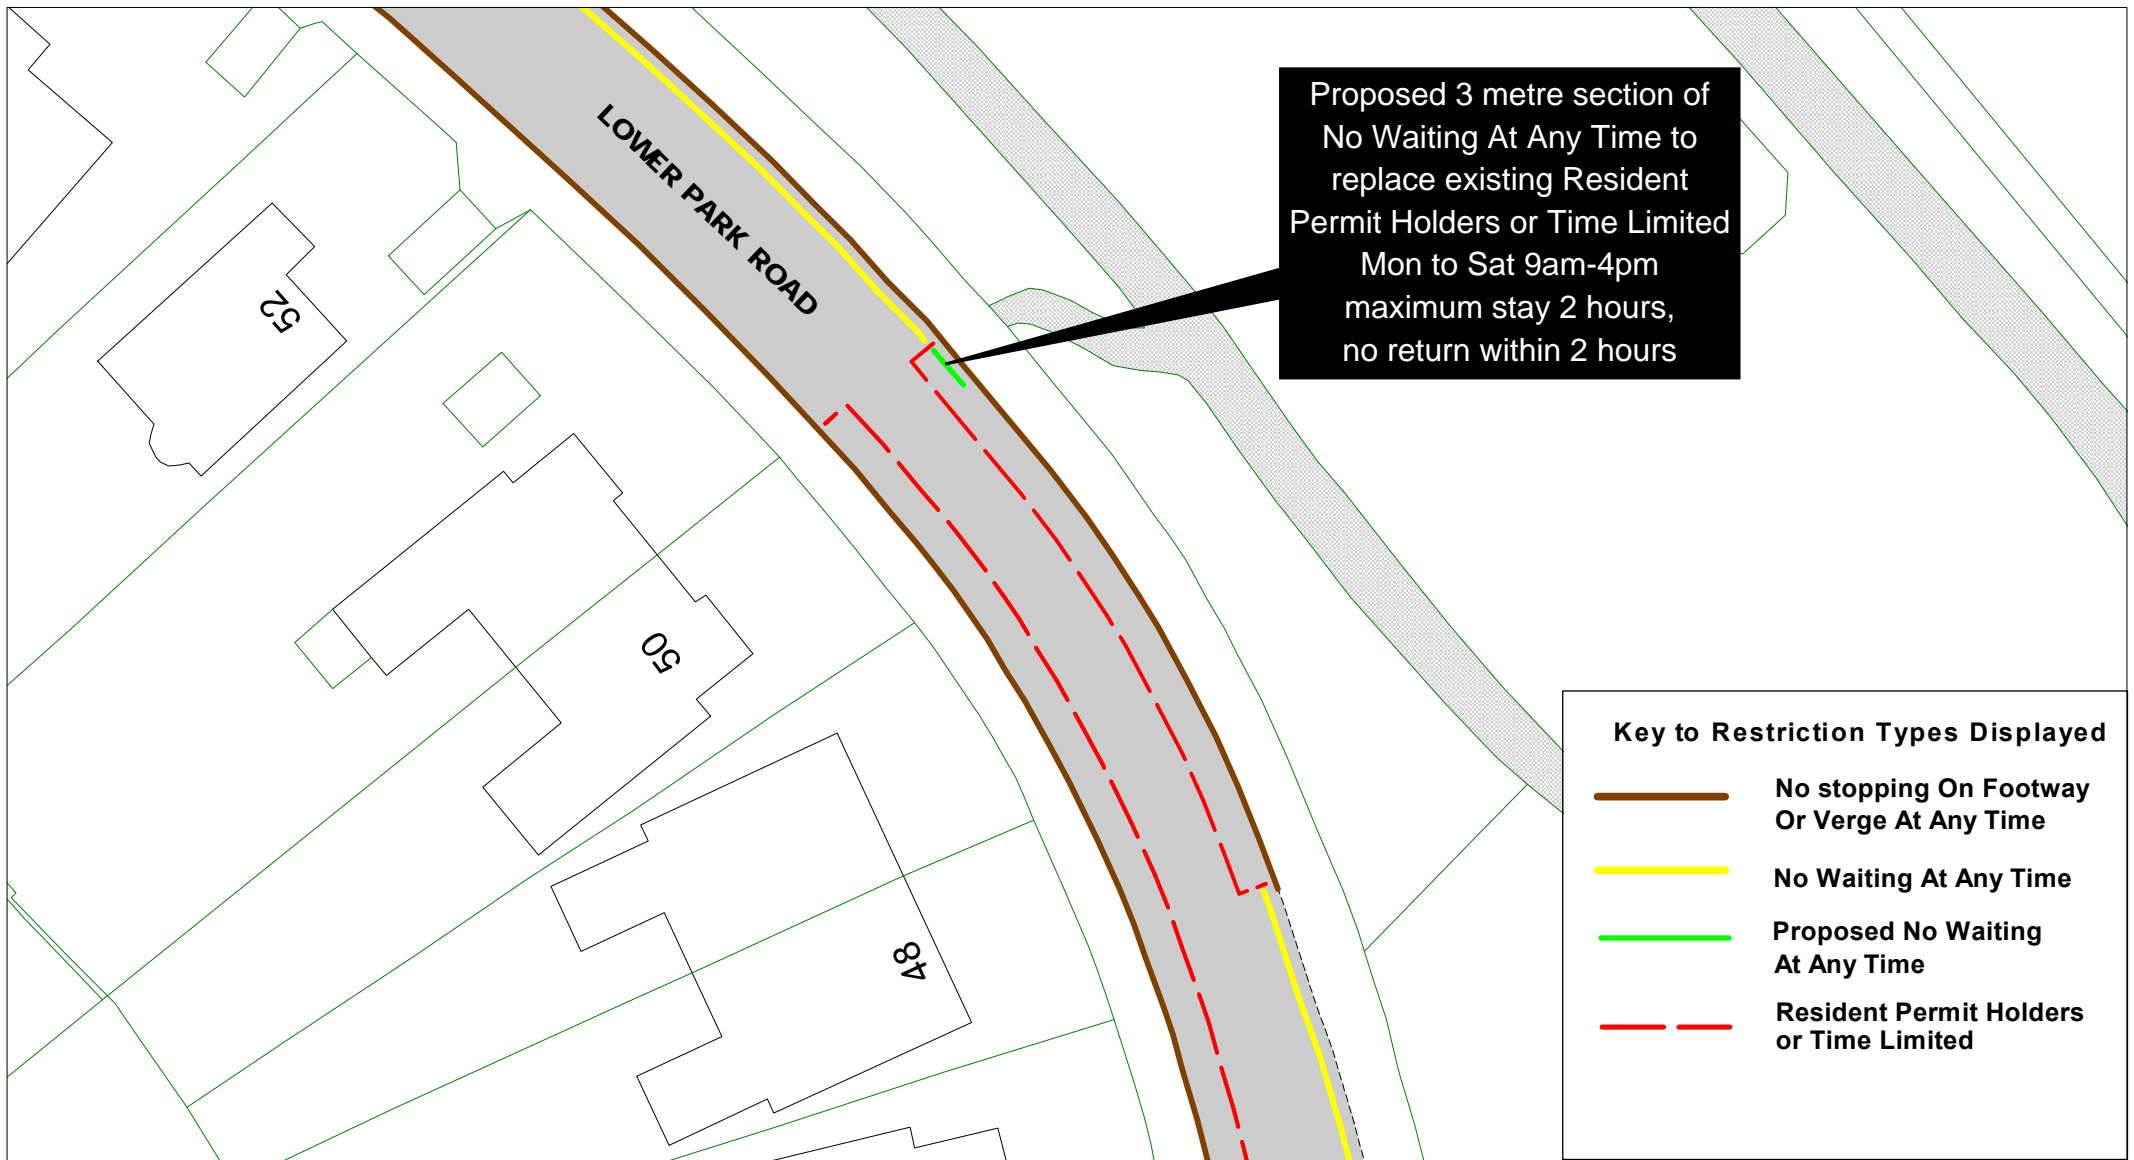


Key to Restriction Types Displayed	
	No stopping On Footway Or Verge At Any Time
	No Waiting At Any Time
	Proposed No Waiting At Any Time
	Resident Permit Holders or Time Limited

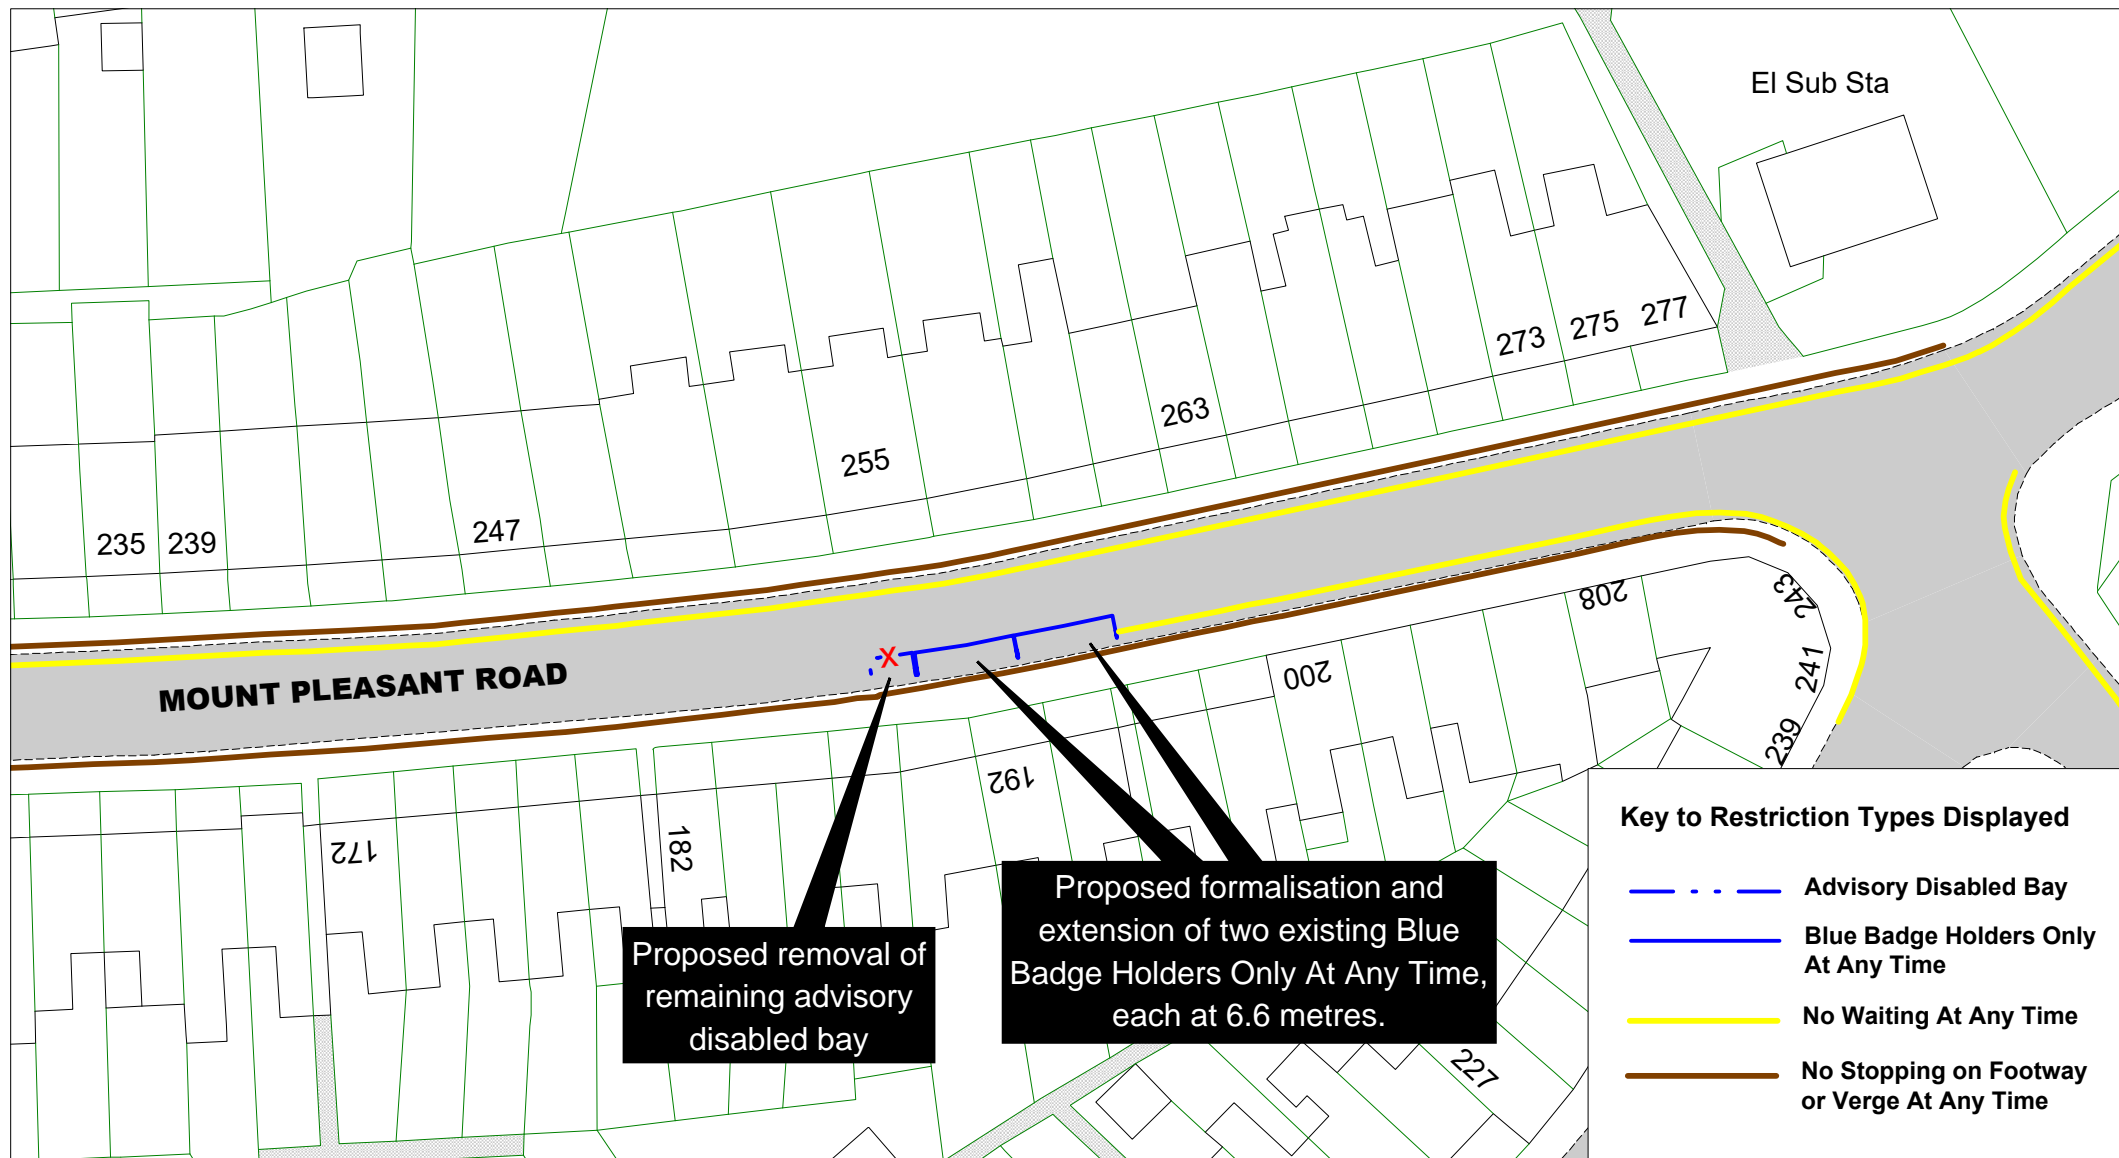



Mount Pleasant Road Hastings Parking Review


[Return to index](#)


SCALE	1 : 500
DATE	06/09/2021
DRAWING No.	HS20 18F
DRAWN BY	
© Crown copyright. All rights reserved East Sussex County Council Licence No. 100019601 2021	

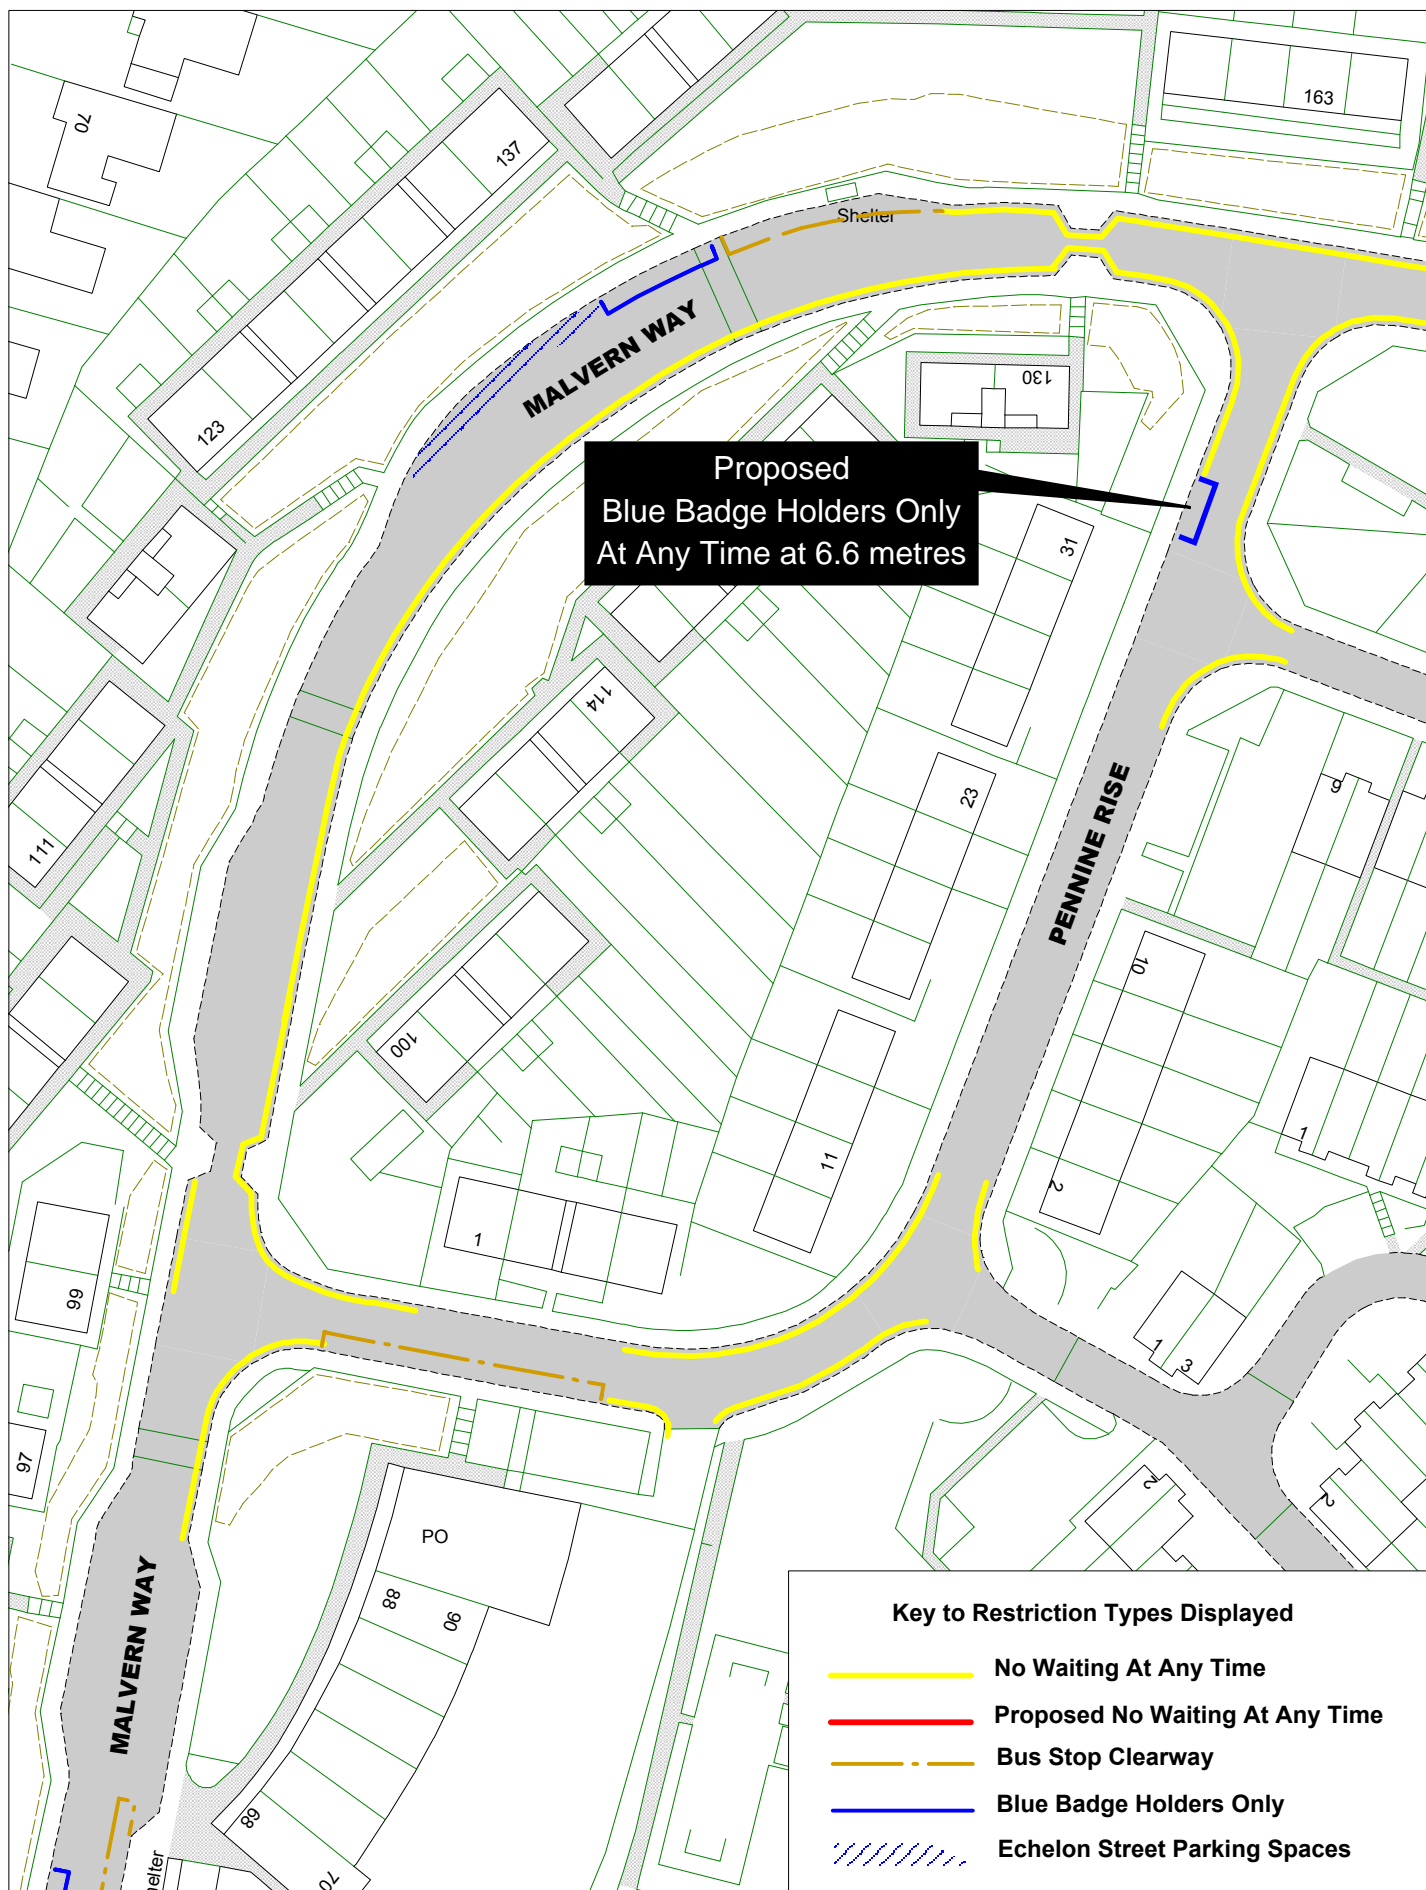


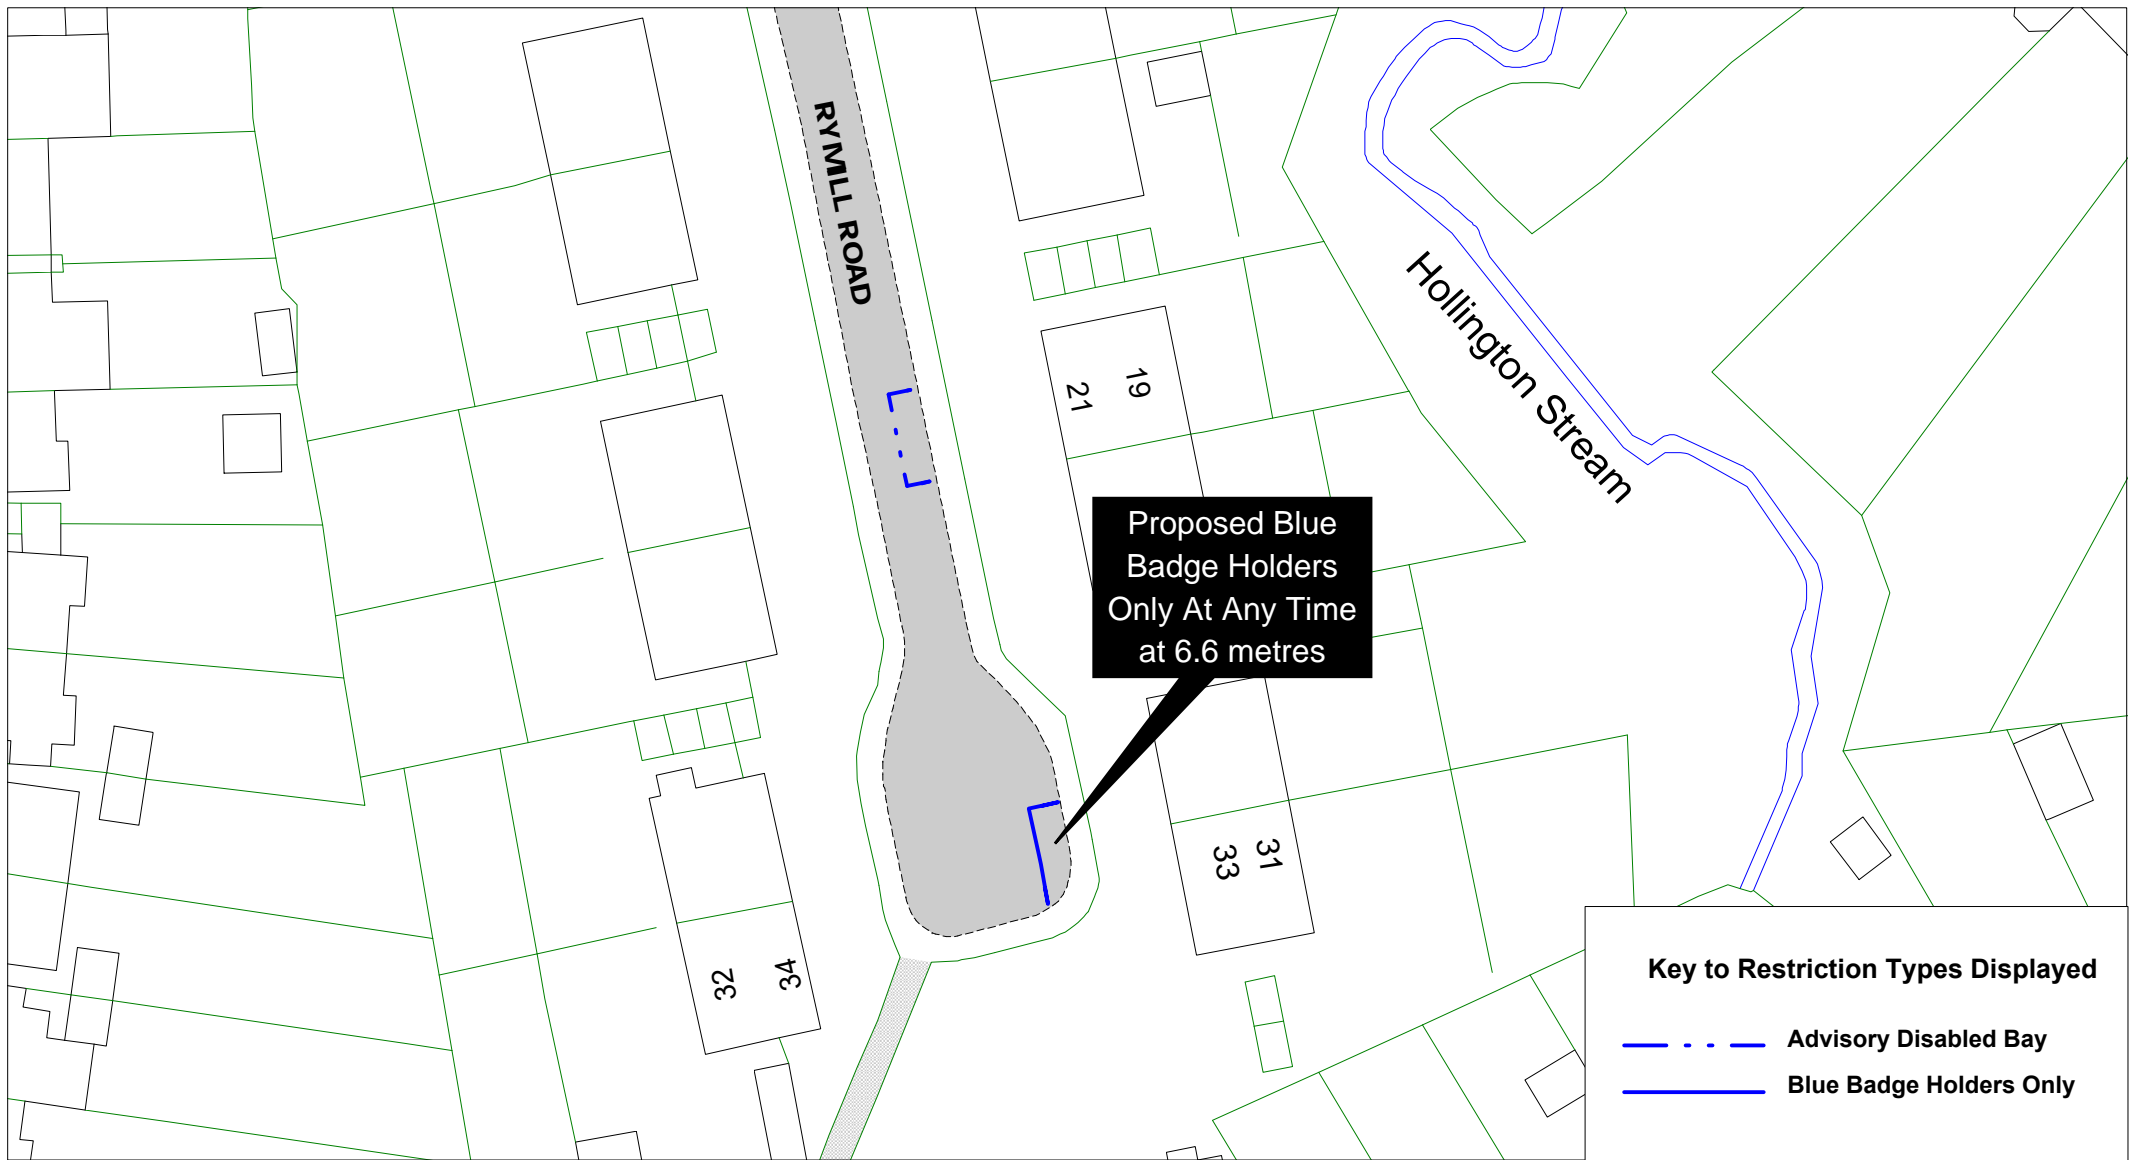

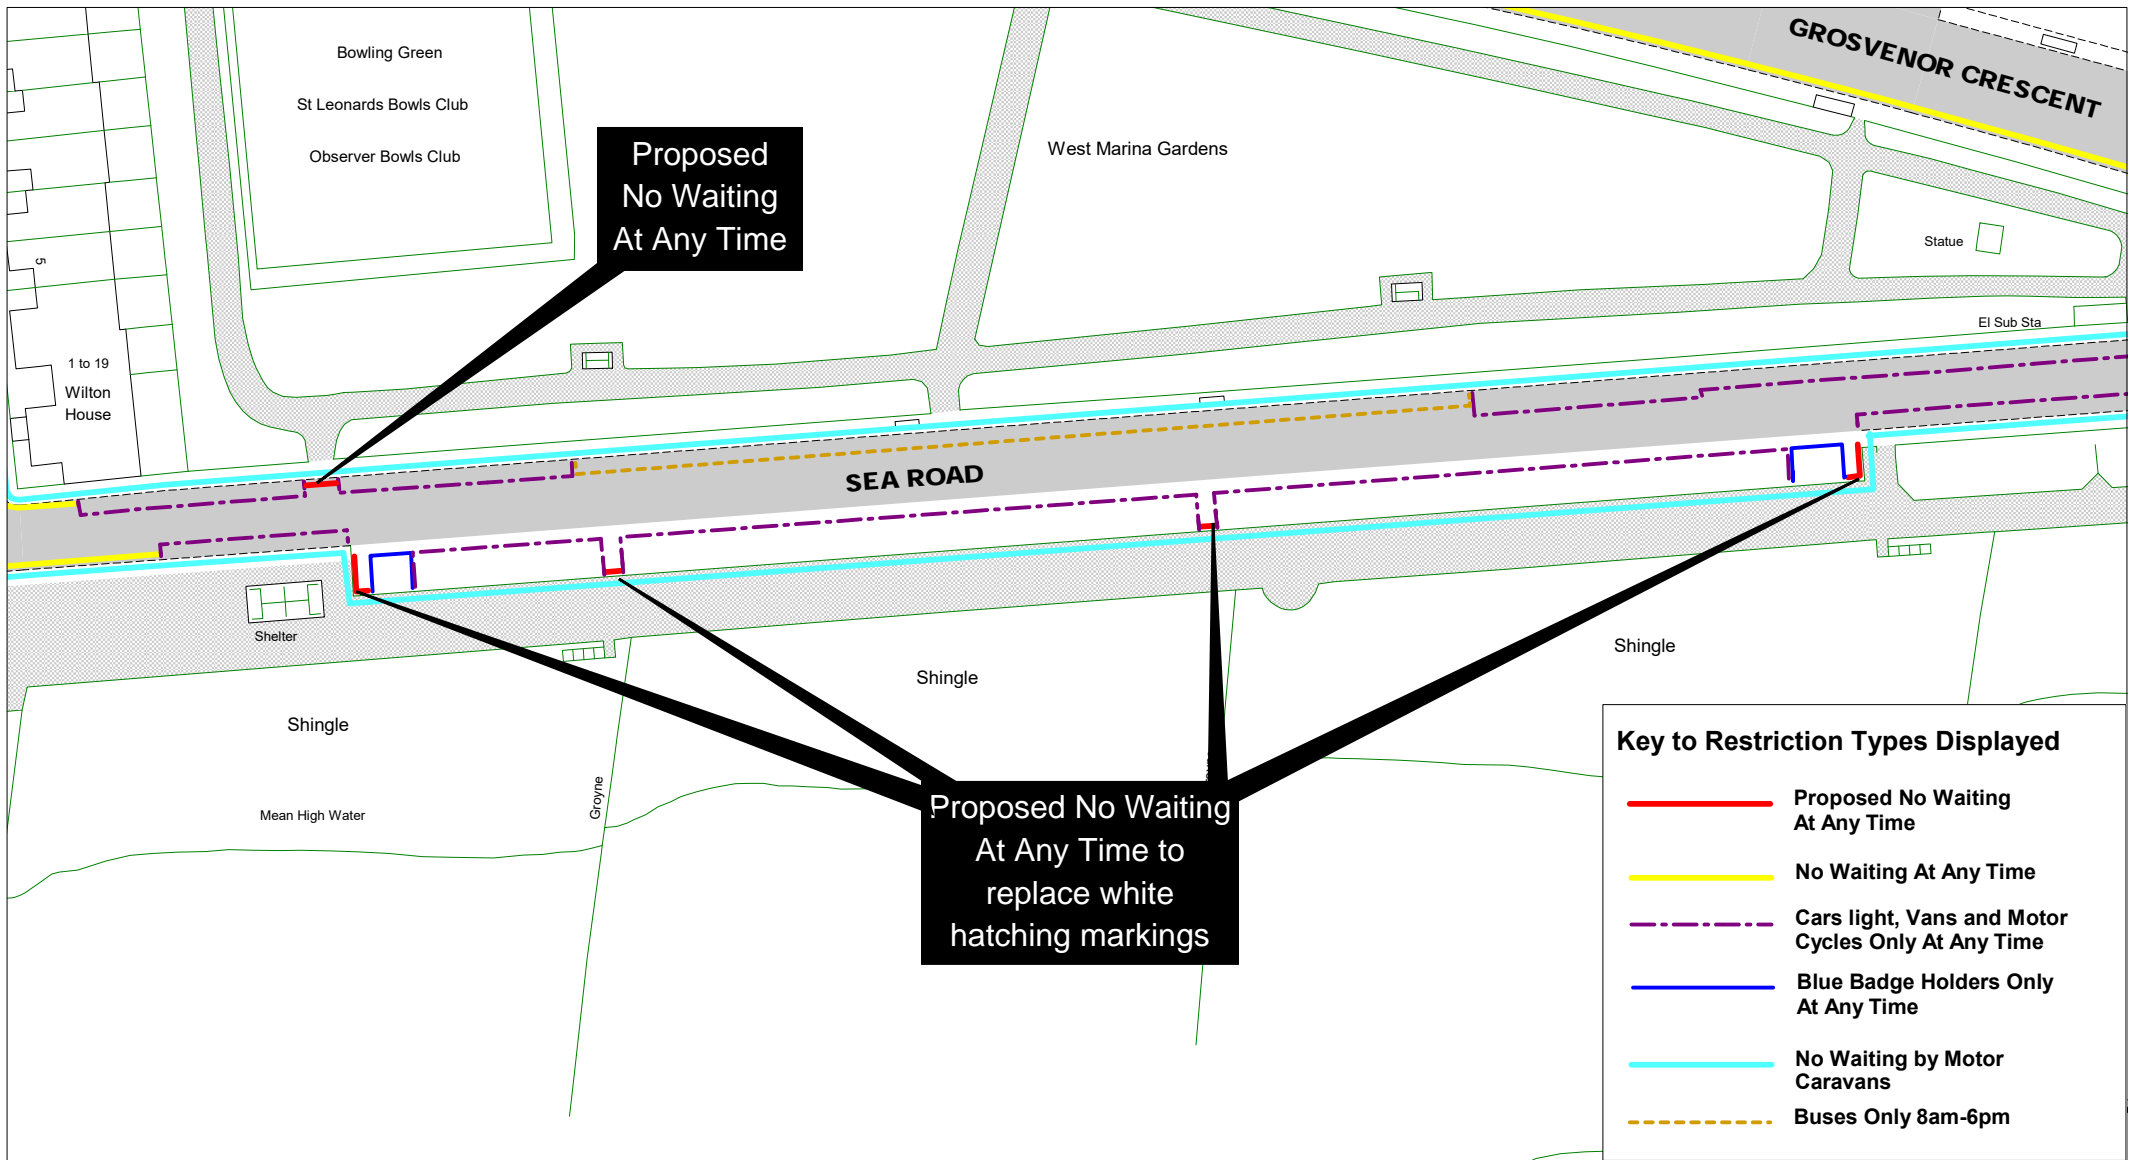


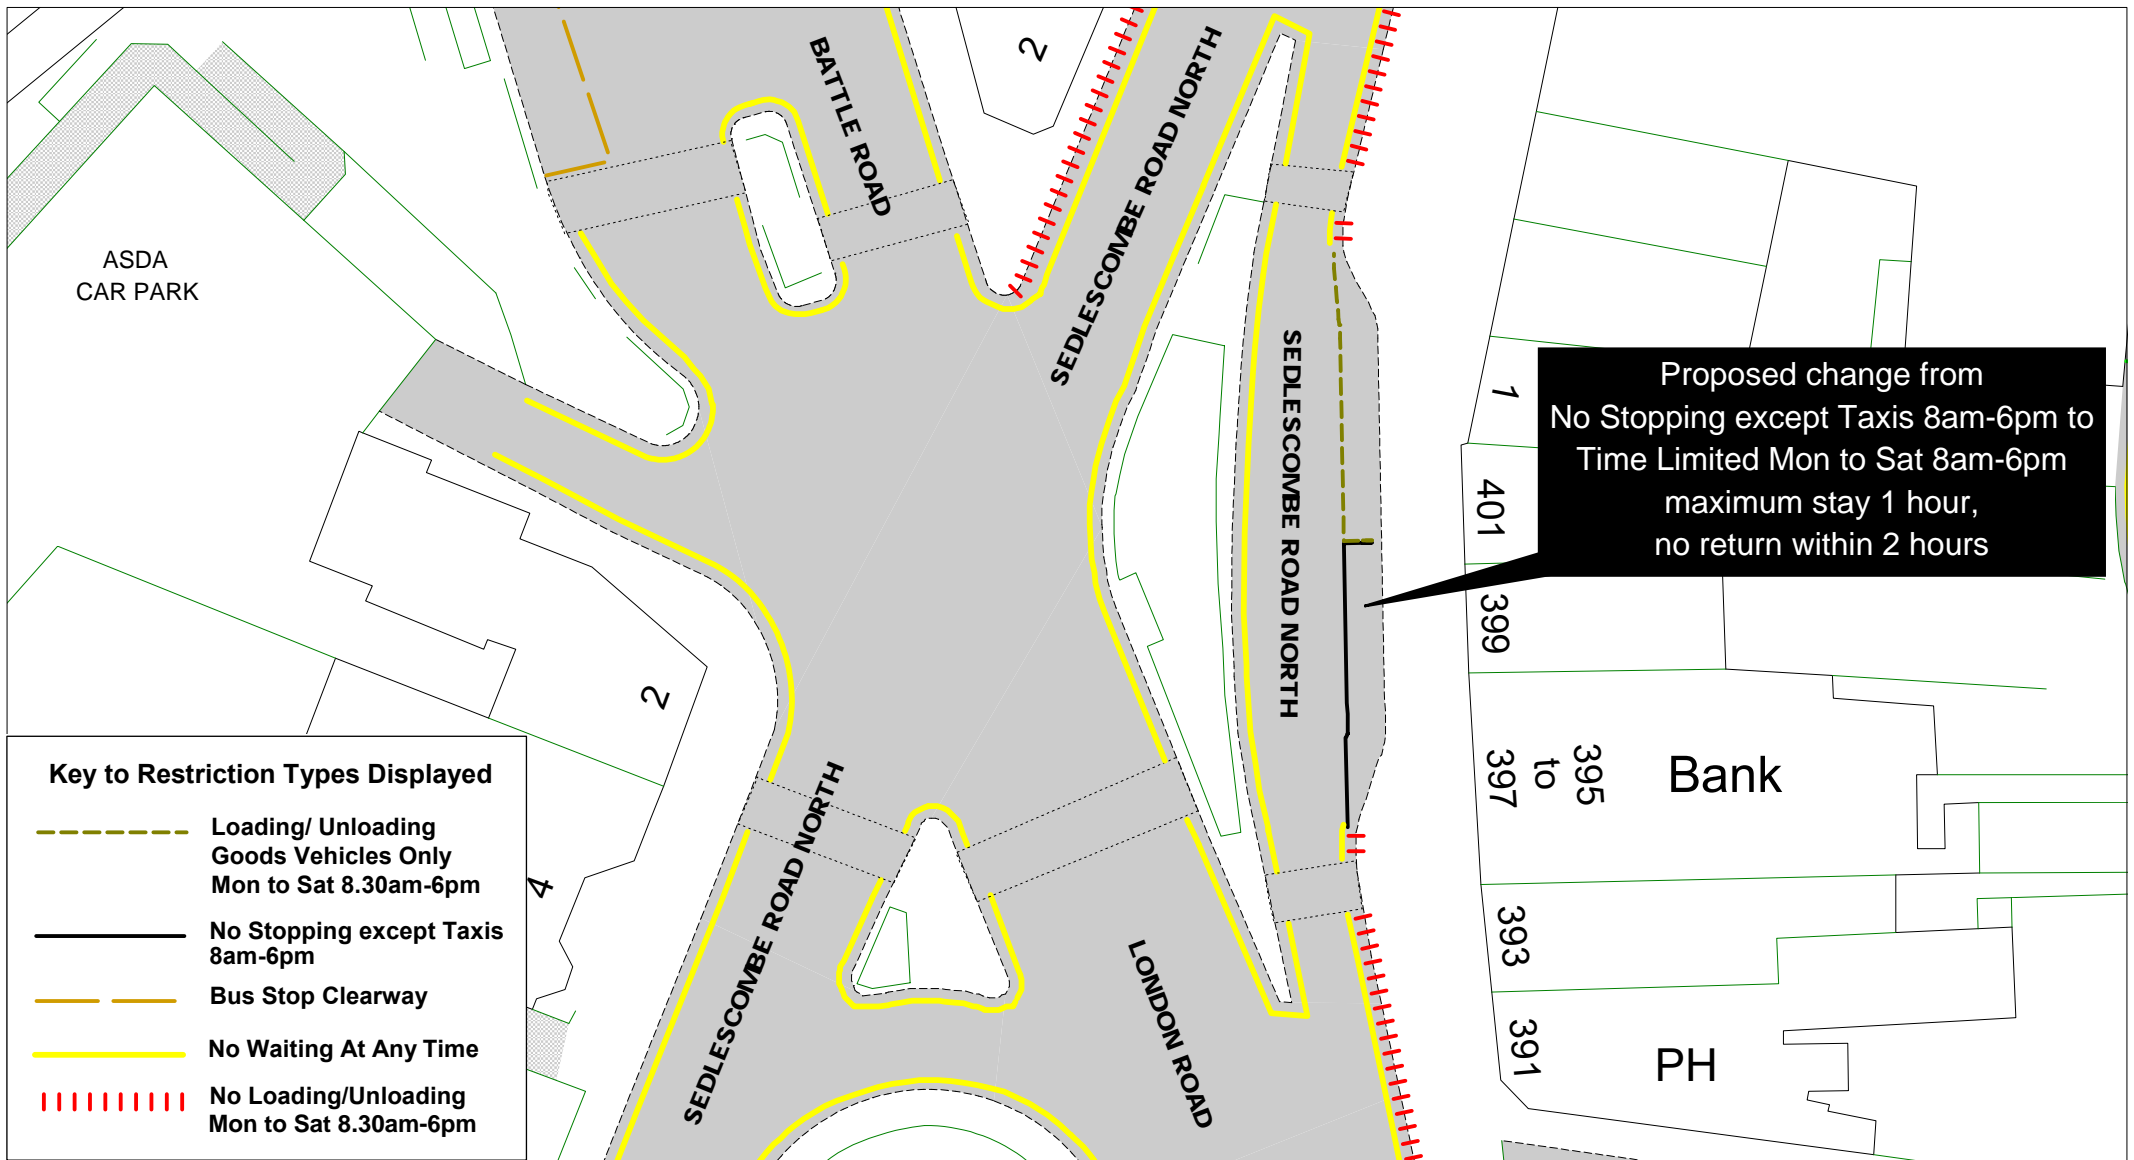

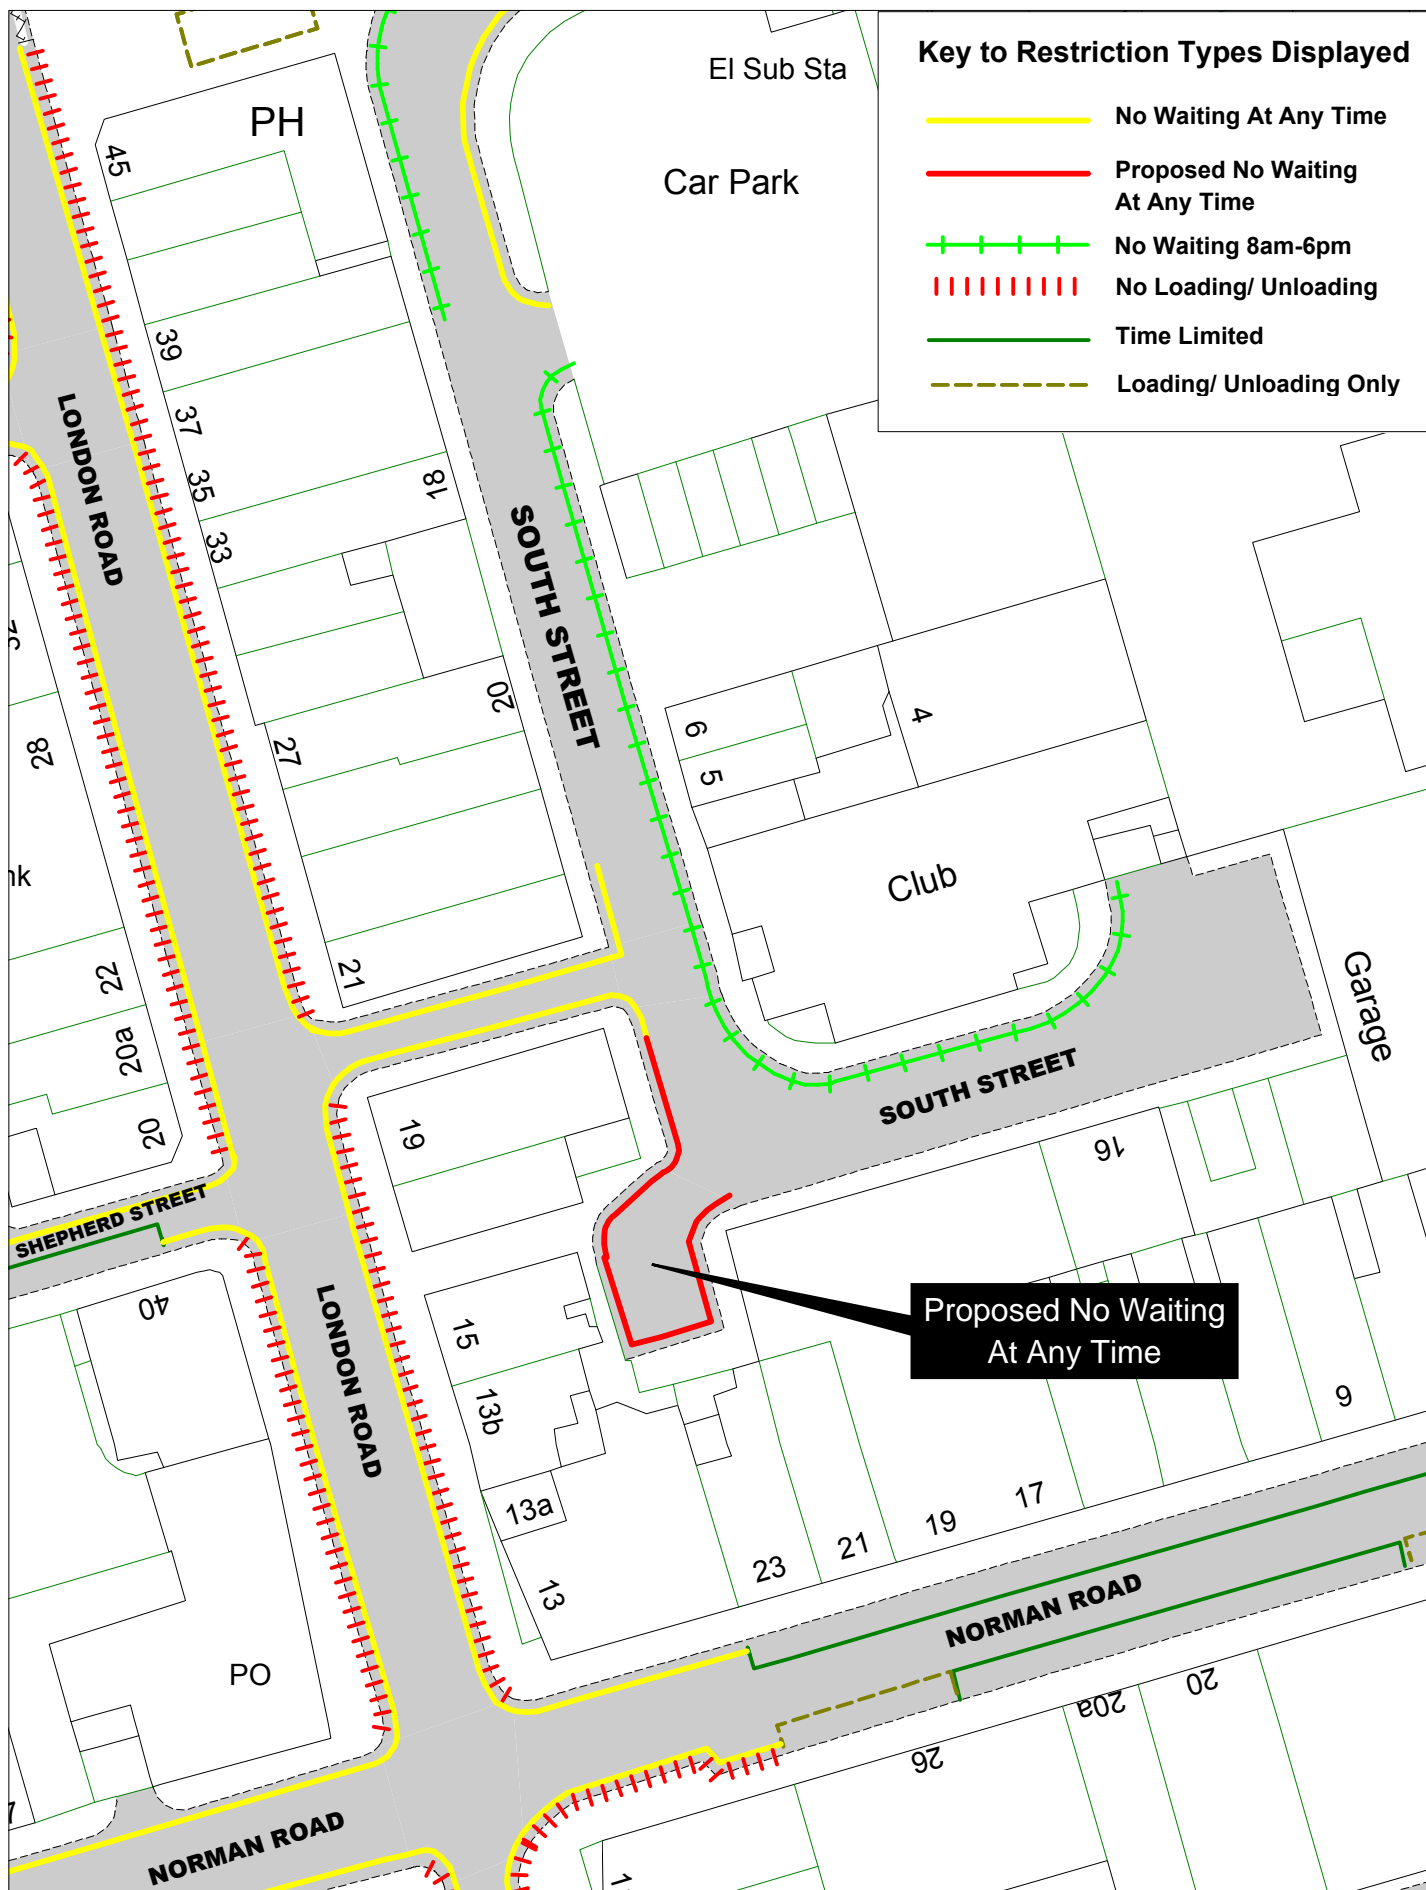

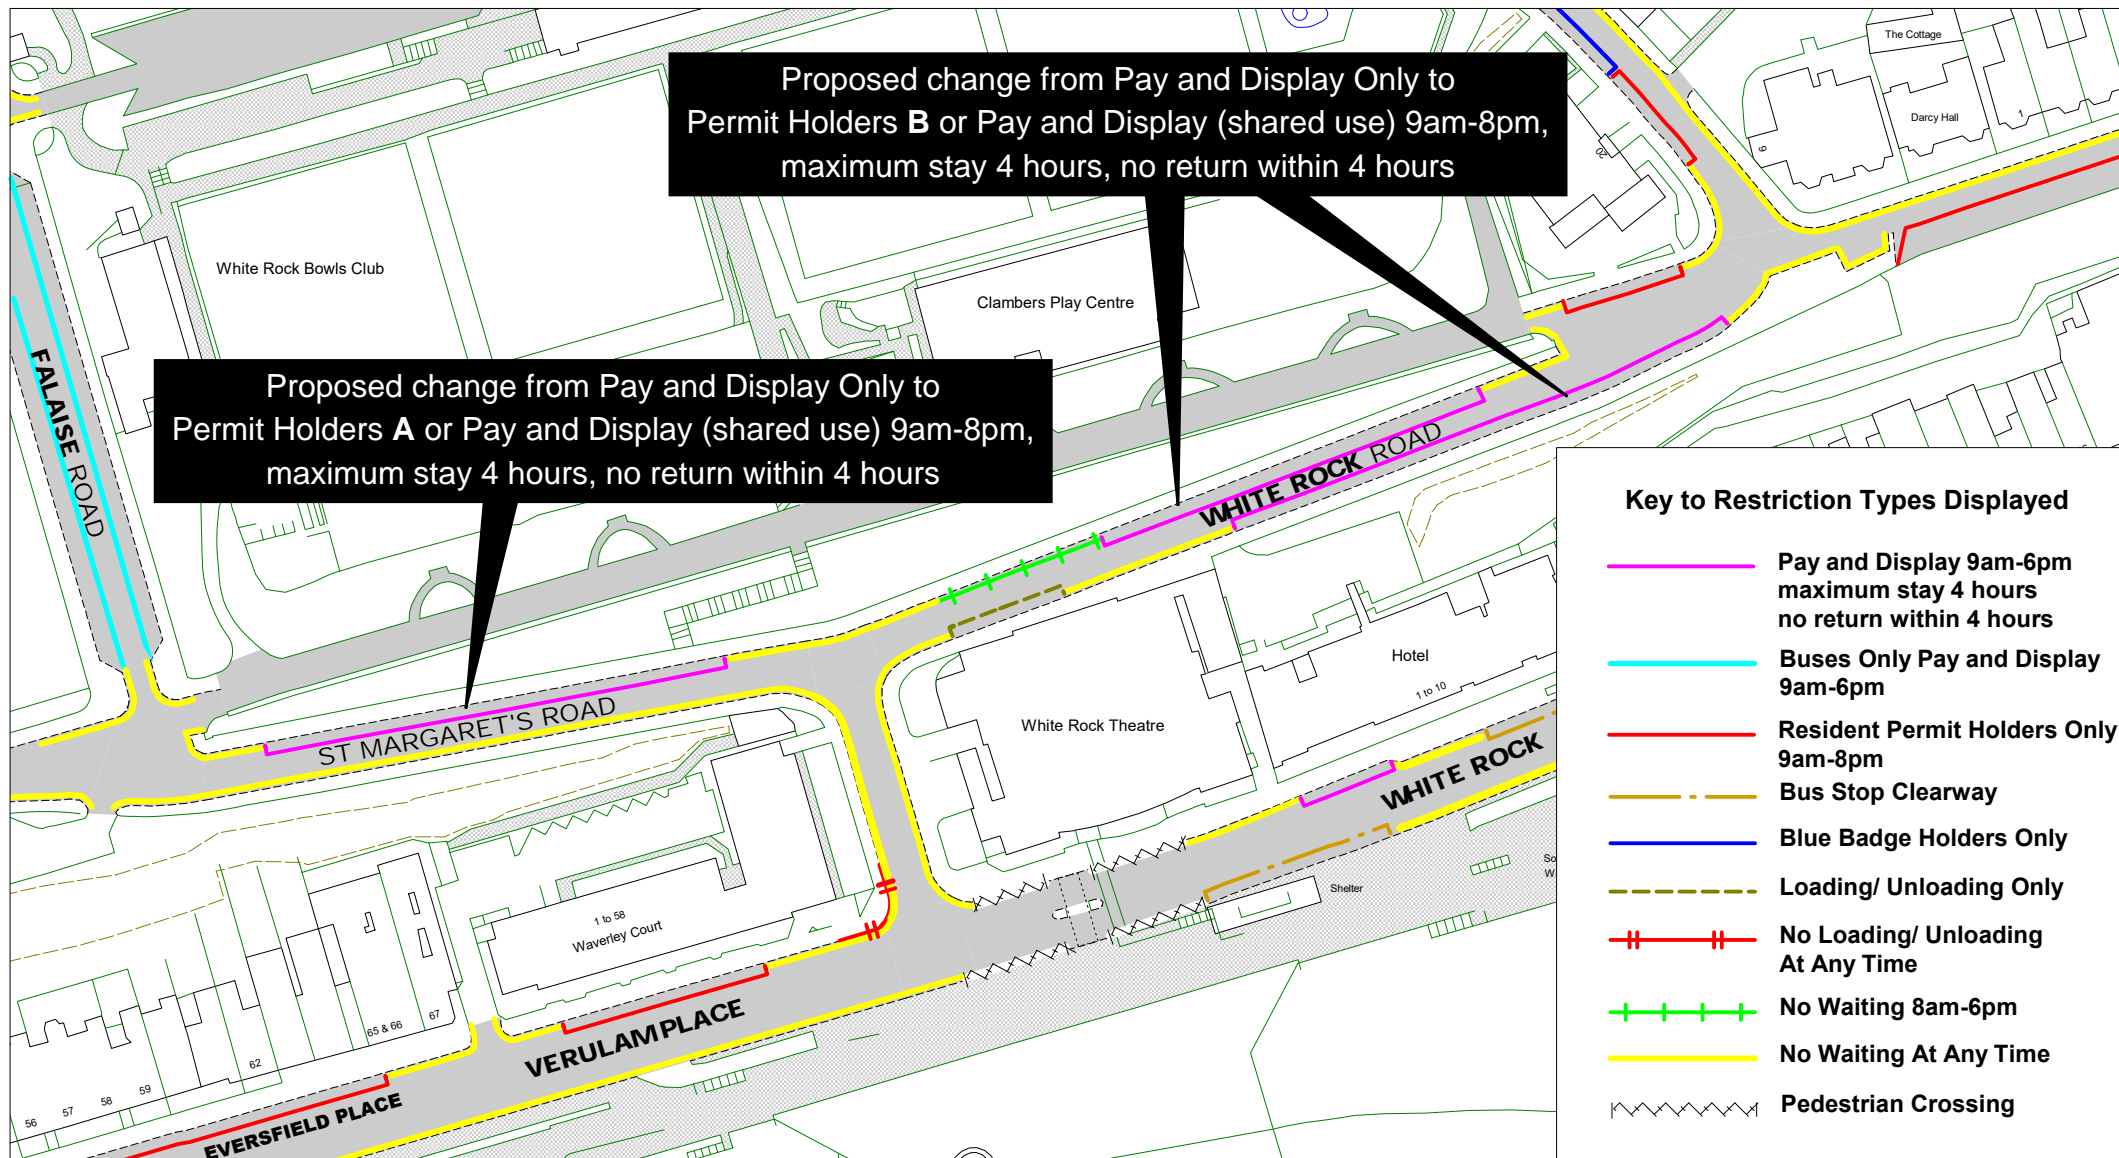


East Sussex
County Council

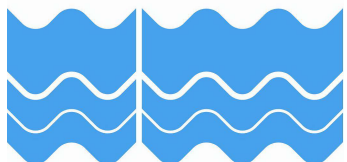

St Margarets Road, White Rock Road Hastings Parking Review



[Return to index](#)

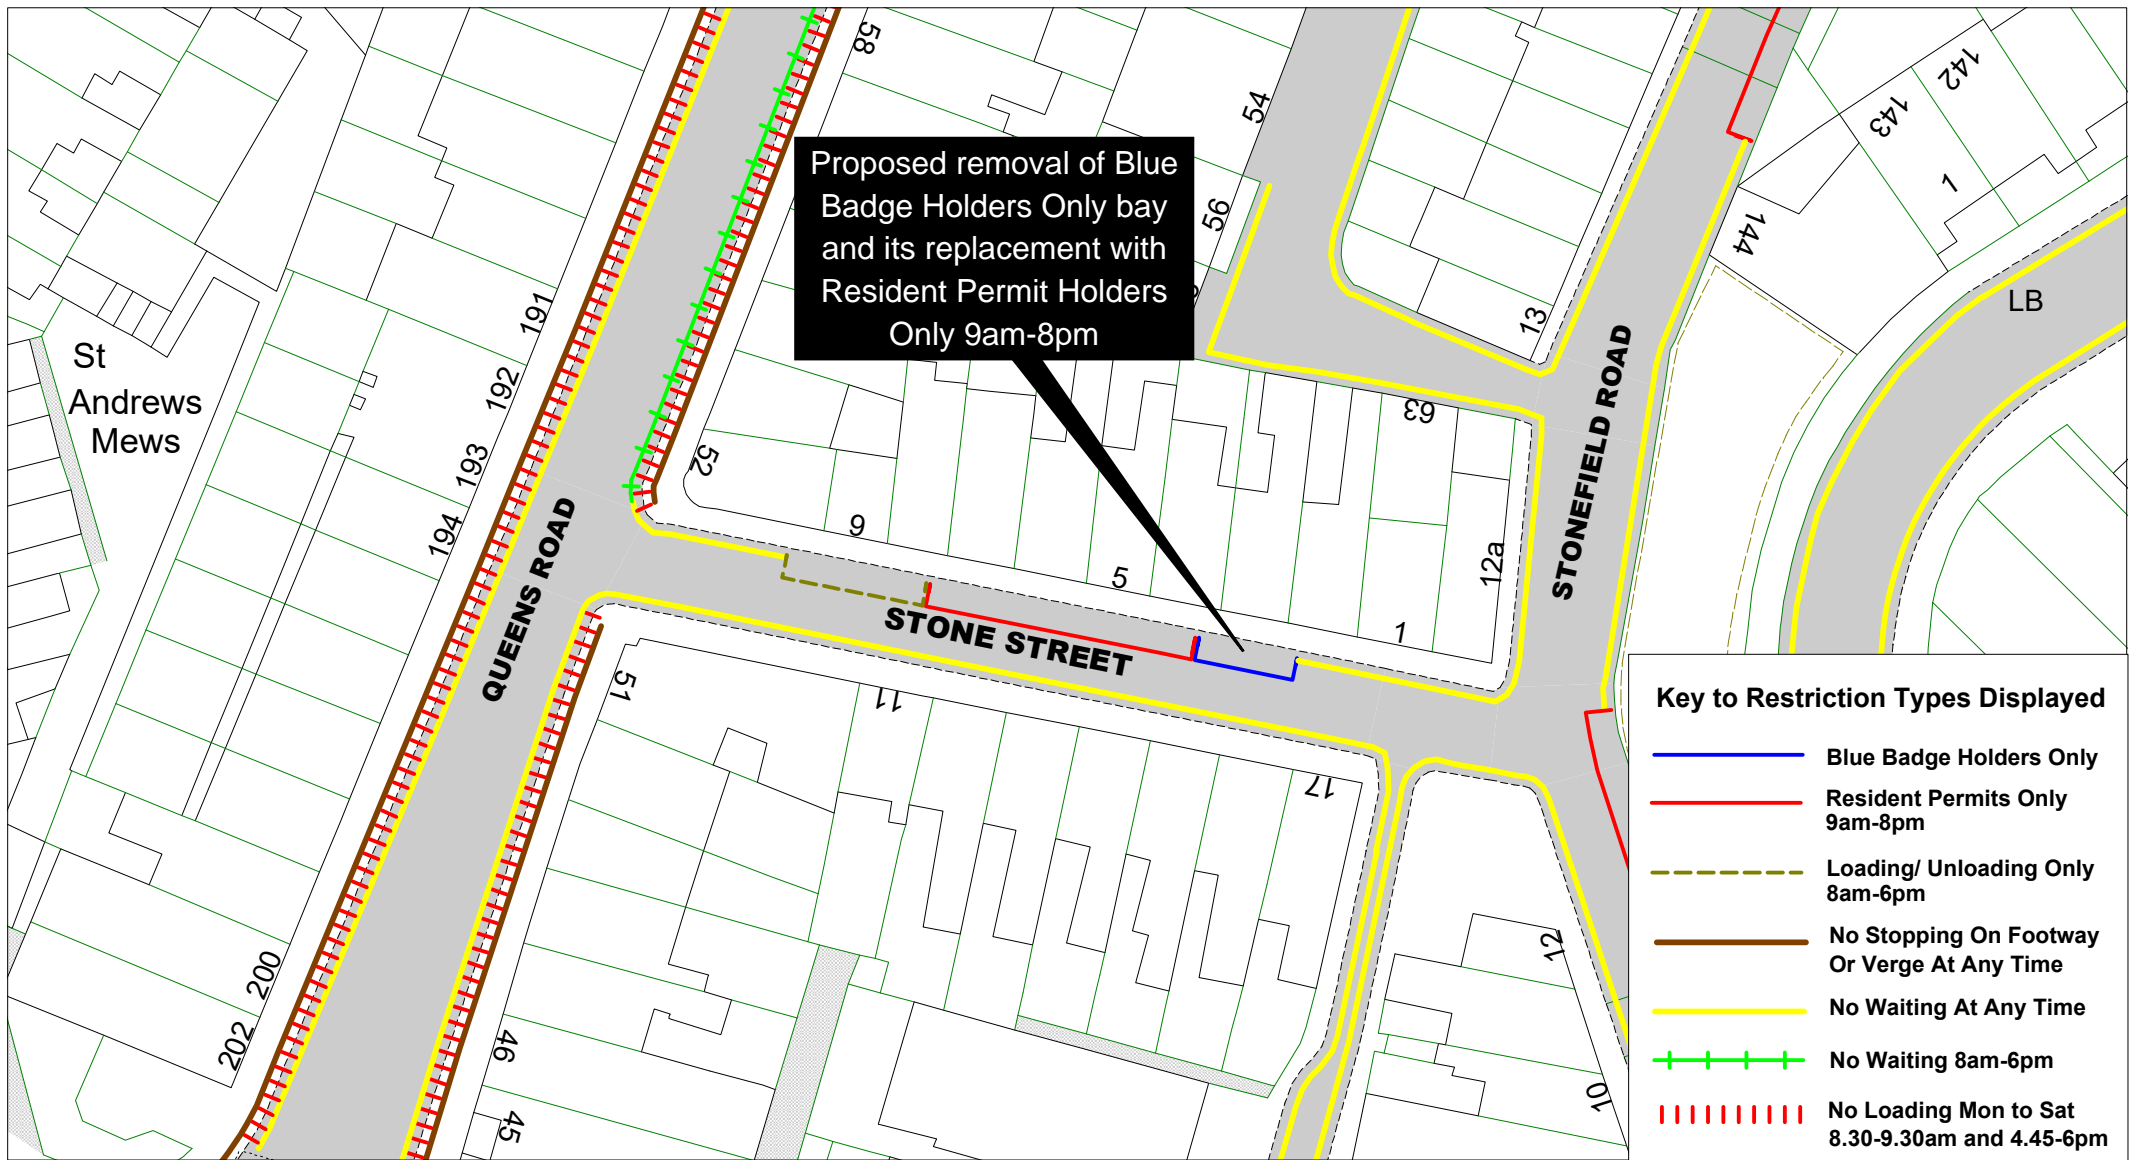SCALE	1 : 1250
DATE	14/07/2021
DRAWING No.	HS20 24F
DRAWN BY	
© Crown copyright. All rights reserved East Sussex County Council Licence No. 100019601 2021	



Key to Restriction Types Displayed

- Blue Badge Holders Only
- Resident Permits Only 9am-8pm
- - - Loading/ Unloading Only 8am-6pm
- No Stopping On Footway Or Verge At Any Time
- No Waiting At Any Time
- + + + No Waiting 8am-6pm
- - - - - No Loading Mon to Sat 8.30-9.30am and 4.45-6pm

		<h3>Stone Street Hastings Parking Review</h3>		SCALE	1 : 500
				DATE	04/08/2021
				DRAWING No.	HS20 25F
				DRAWN BY	
				<small>© Crown copyright. All rights reserved East Sussex County Council Licence No. 100019601 2021</small>	

[Return to index](#)