

Hastings Parking Review 2017 - 2018

Formal Consultation




 

Drawings




Hastings Parking Review 2017-18 - Formal consultation

	Road Name	Drawing No.	
1	All Saints Street	HS1718 019F	
2	Ashburnham Road	HS1718 029F	
3	Baldslow Road	HS1718 012F	
4	Beaconsfield Road	HS1718 003F	
5	Beaufort Road	HS1718 010F	
6	Bexhill Road	HS1718 020F	
7	Braybrooke Road	HS1718 030F	
8	Brightling Avenue	HS1718 015F	
9	Burton Way	HS1718 008F	
10	Castle Hill Road	HS1718 014F	
11	Chanctonbury Drive	HS1718 024F	
12	Claremont	HS1718 035F	
13	Cornwallis Terrace	HS1718 034F	
14	East Beach Street	HS1718 033F	
15	Edinburgh Road	HS1718 004F	
16	Emmanuel Road	HS1718 028F	
17	Eversfield Place	HS1718 032F	
18	Fairlight Road	HS1718 031F	
19	Grange Road	HS1718 024F	
20	Hardwicke Road	HS1718 007F	
21	Hillside Road	HS1718 024F	
22	Hughenden Road	HS1718 003F	
23	Kenilworth Road	HS1718 017F	HS1718 018F
24	Linton Road	HS1718 009F	
25	Little Ridge Avenue	HS1718 036F	
26	Malvern Way	HS1718 005F	
27	Manor Road	HS1718 006F	
28	Marine Parade	HS1718 021F	
29	Marine Parade Service Road	HS1718 021F	
30	Middle Road	HS1718 015F	
31	Milward Crescent	HS1718 013F	
32	Milward Road	HS1718 013F	
33	Nelson Road	HS1718 011F	
34	North Road	HS1718 022F	
35	Old London Road	HS1718 031F	
36	Old Top Road	HS1718 015F	
37	Parkstone Road	HS1718 024F	
38	Pevensey Road	HS1718 001F	HS1718 017F
39	Robsack Avenue	HS1718 027F	
40	Rothsay Road	HS1718 018F	
41	Saxon Road	HS1718 031F	
42	Saxon Street	HS1718 002F	
43	Silvan Road	HS1718 016F	
44	St Paul's Road	HS1718 026F	
45	Stainsby Street	HS1718 025F	
46	The Bourne	HS1718 019F	HS1718 033F
47	Upper Maze Hill	HS1718 017F	
48	Victoria Avenue	HS1718 031F	
49	Winchelsea Lane	HS1718 023F	

Key to Restriction Types Displayed

-  Blue Badge Holders Only
-  No Loading/Unloading
-  No Stopping on Footway or Verge
-  No Waiting At Any Time
-  Pay and Display Mon-Fri 9am-6pm

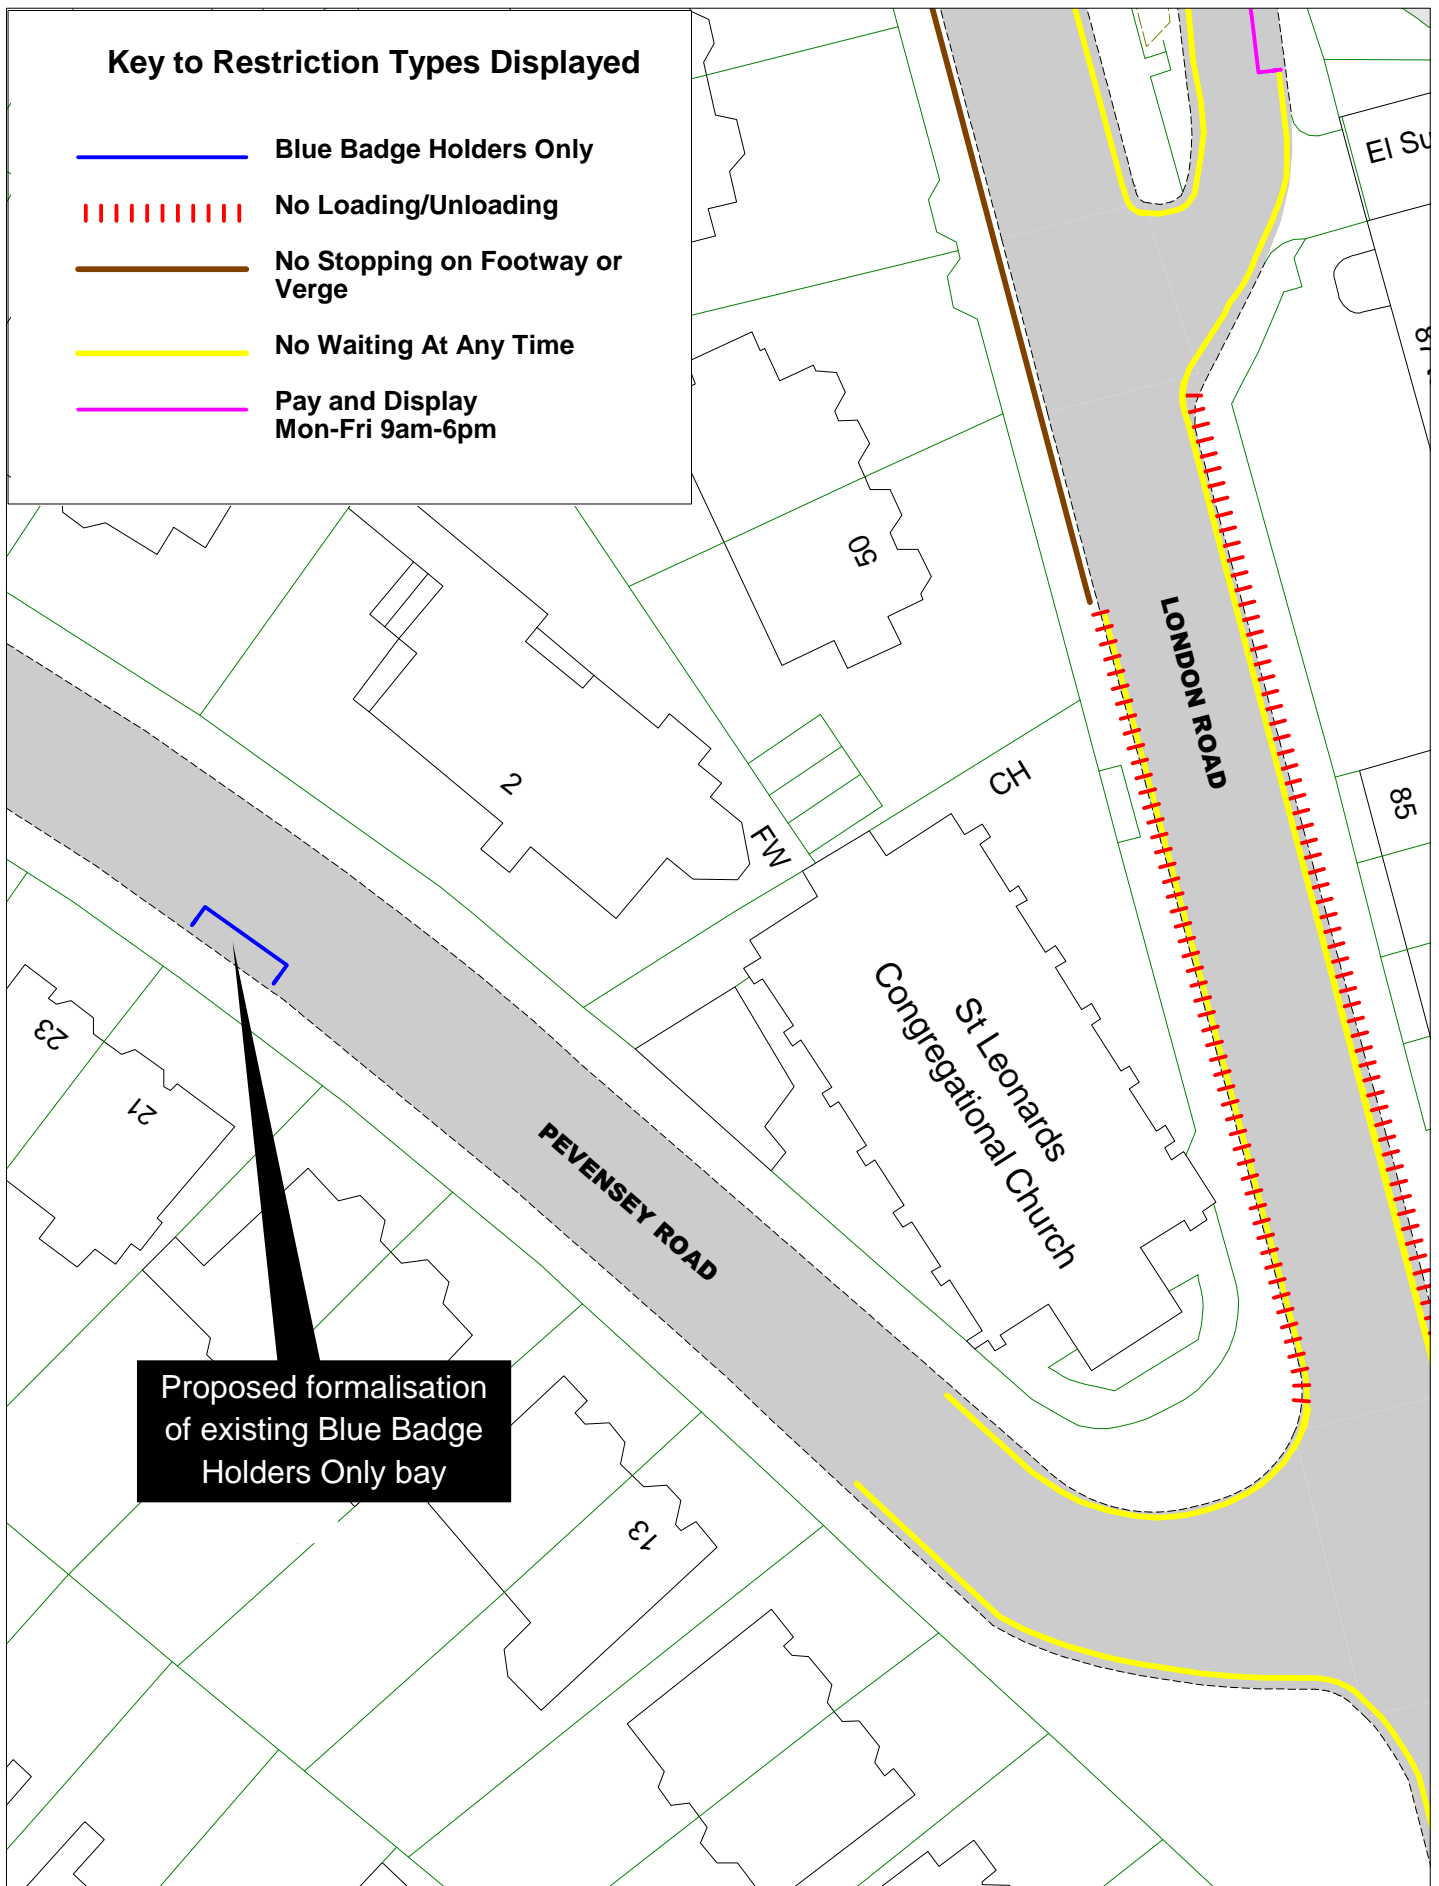

Proposed formalisation
of existing Blue Badge
Holders Only bay





Hastings Parking Review Pevensey Road


[Return to index](#)


© Crown copyright. All rights reserved
East Sussex County Council
Licence No. 100019601 2018

SCALE	1 : 500
DATE	20/04/2018
DRAWING No.	HS1718 001F
DRAWN BY	

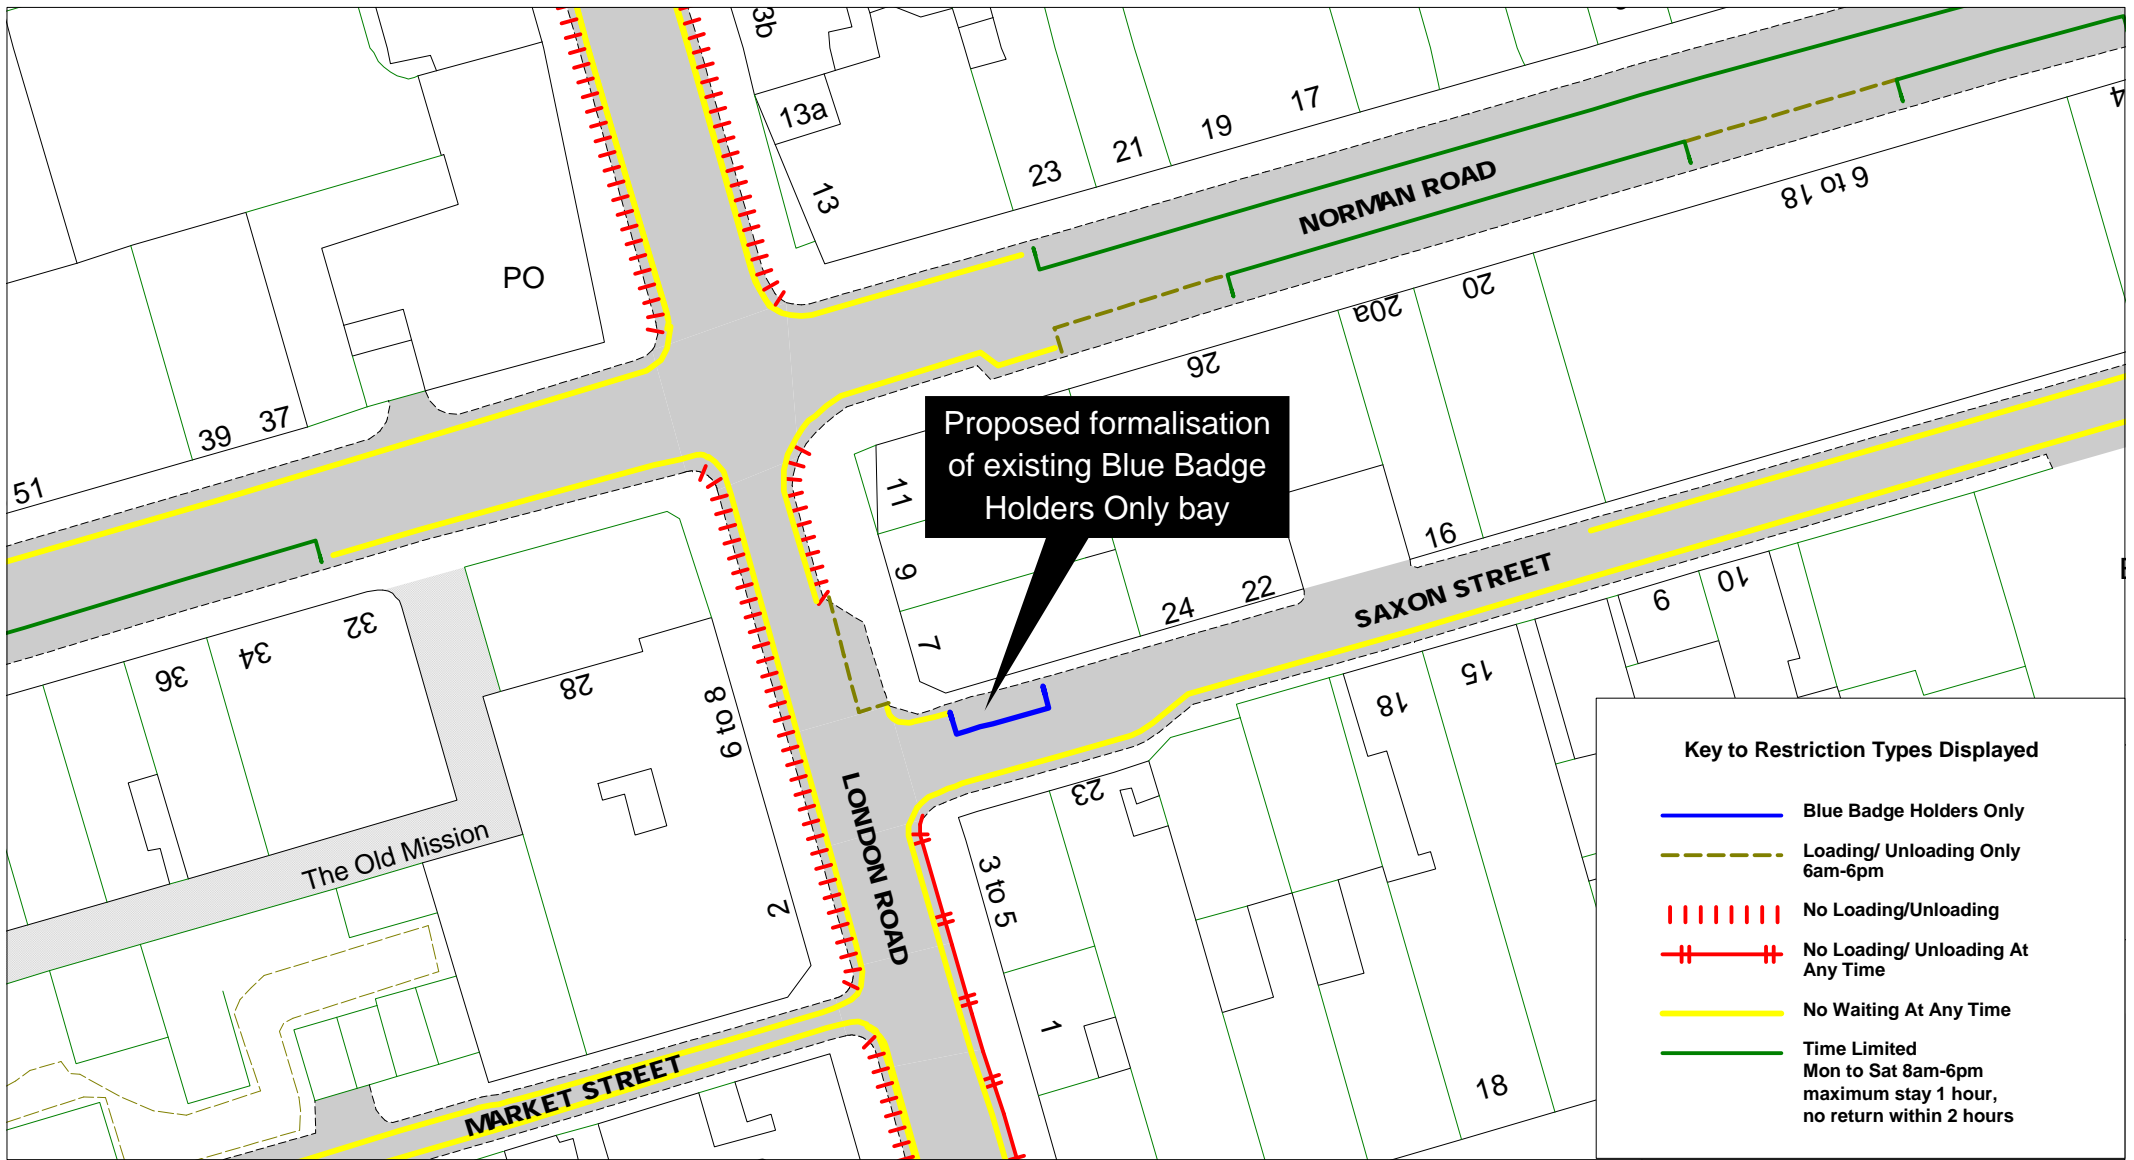

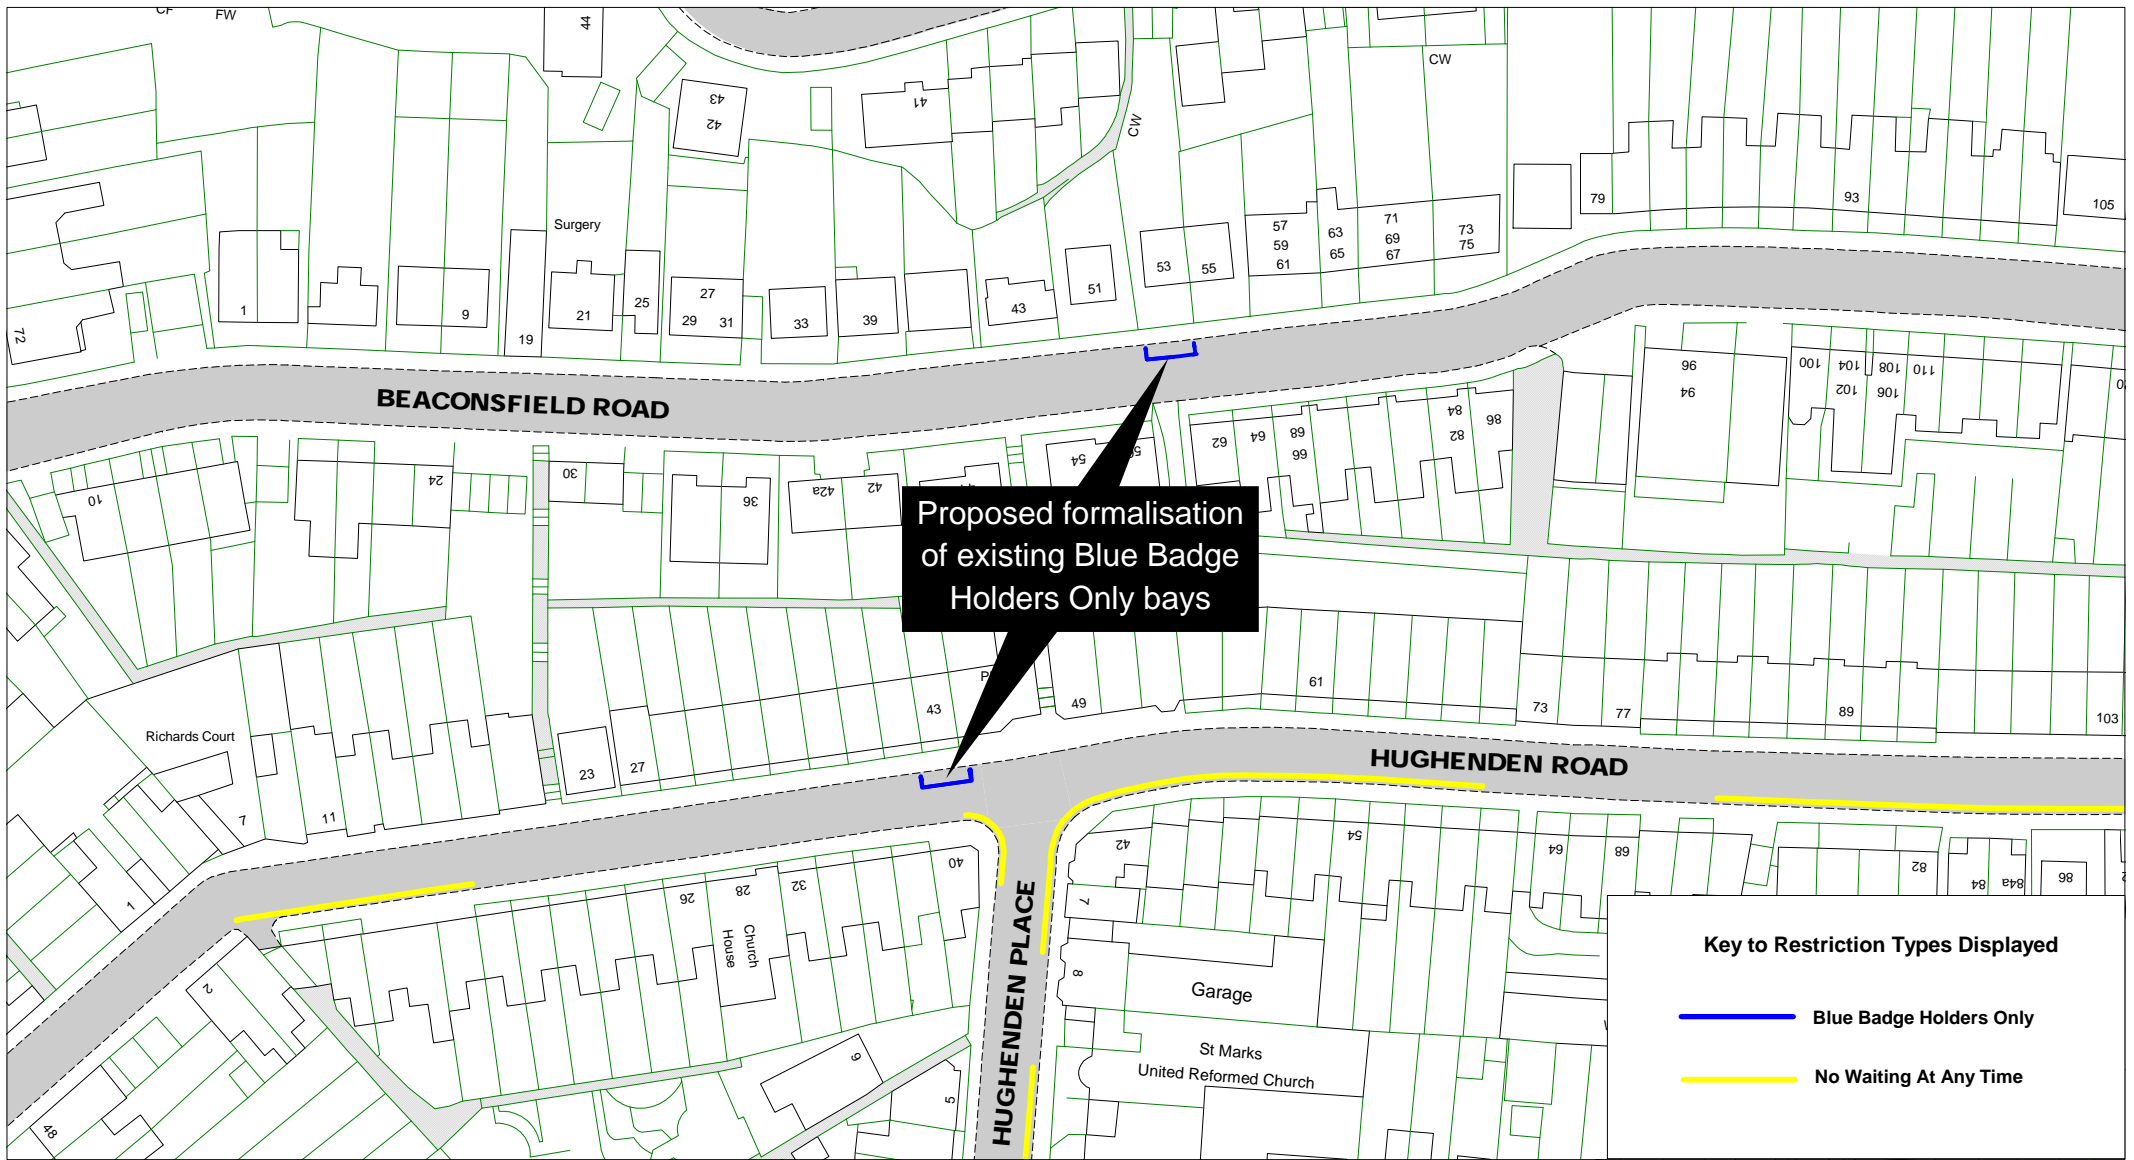

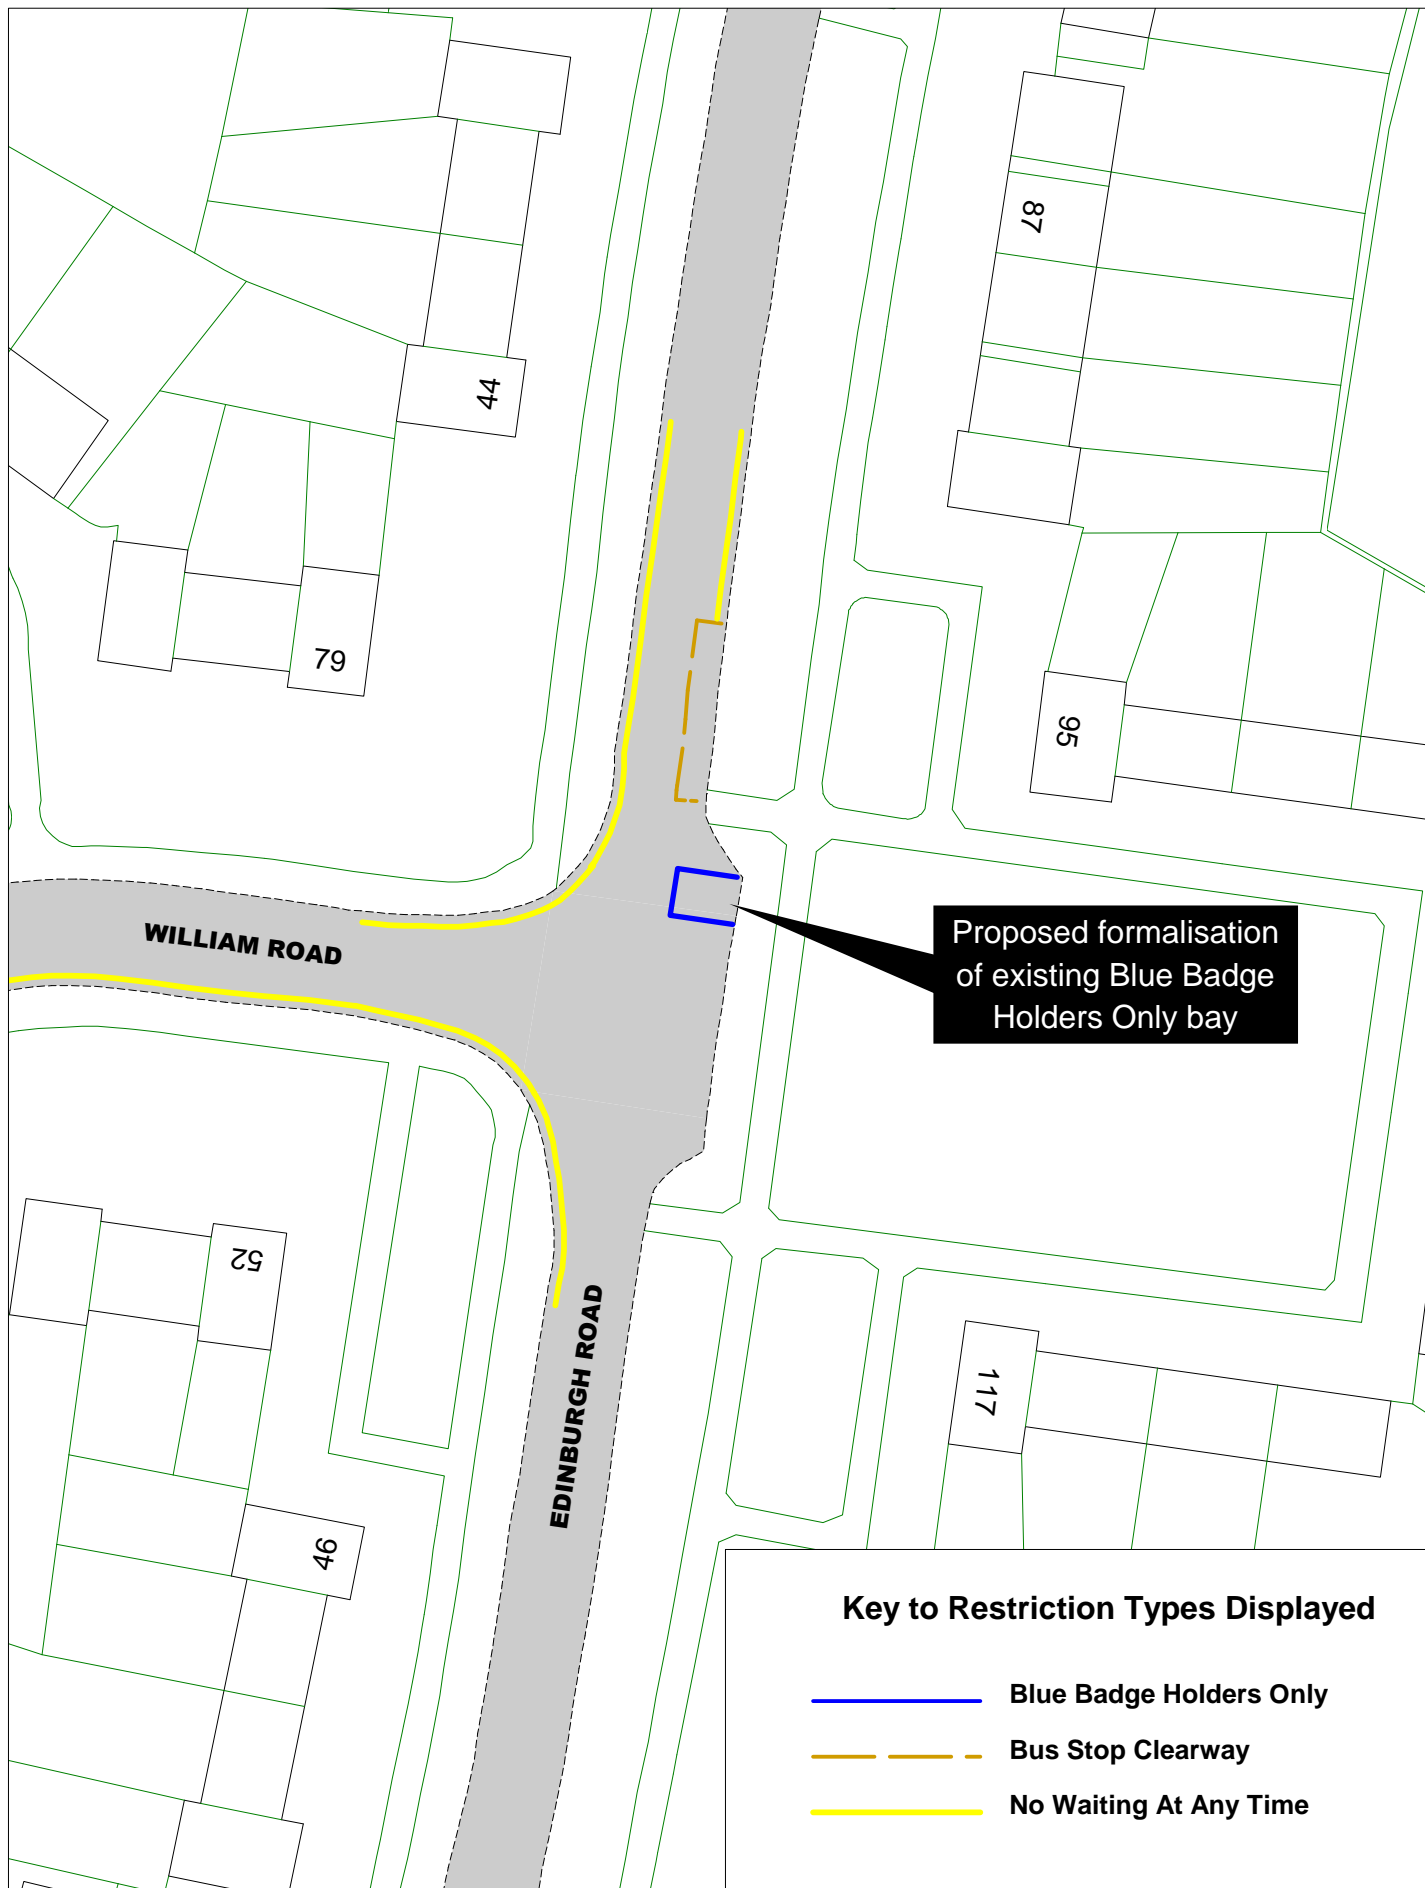

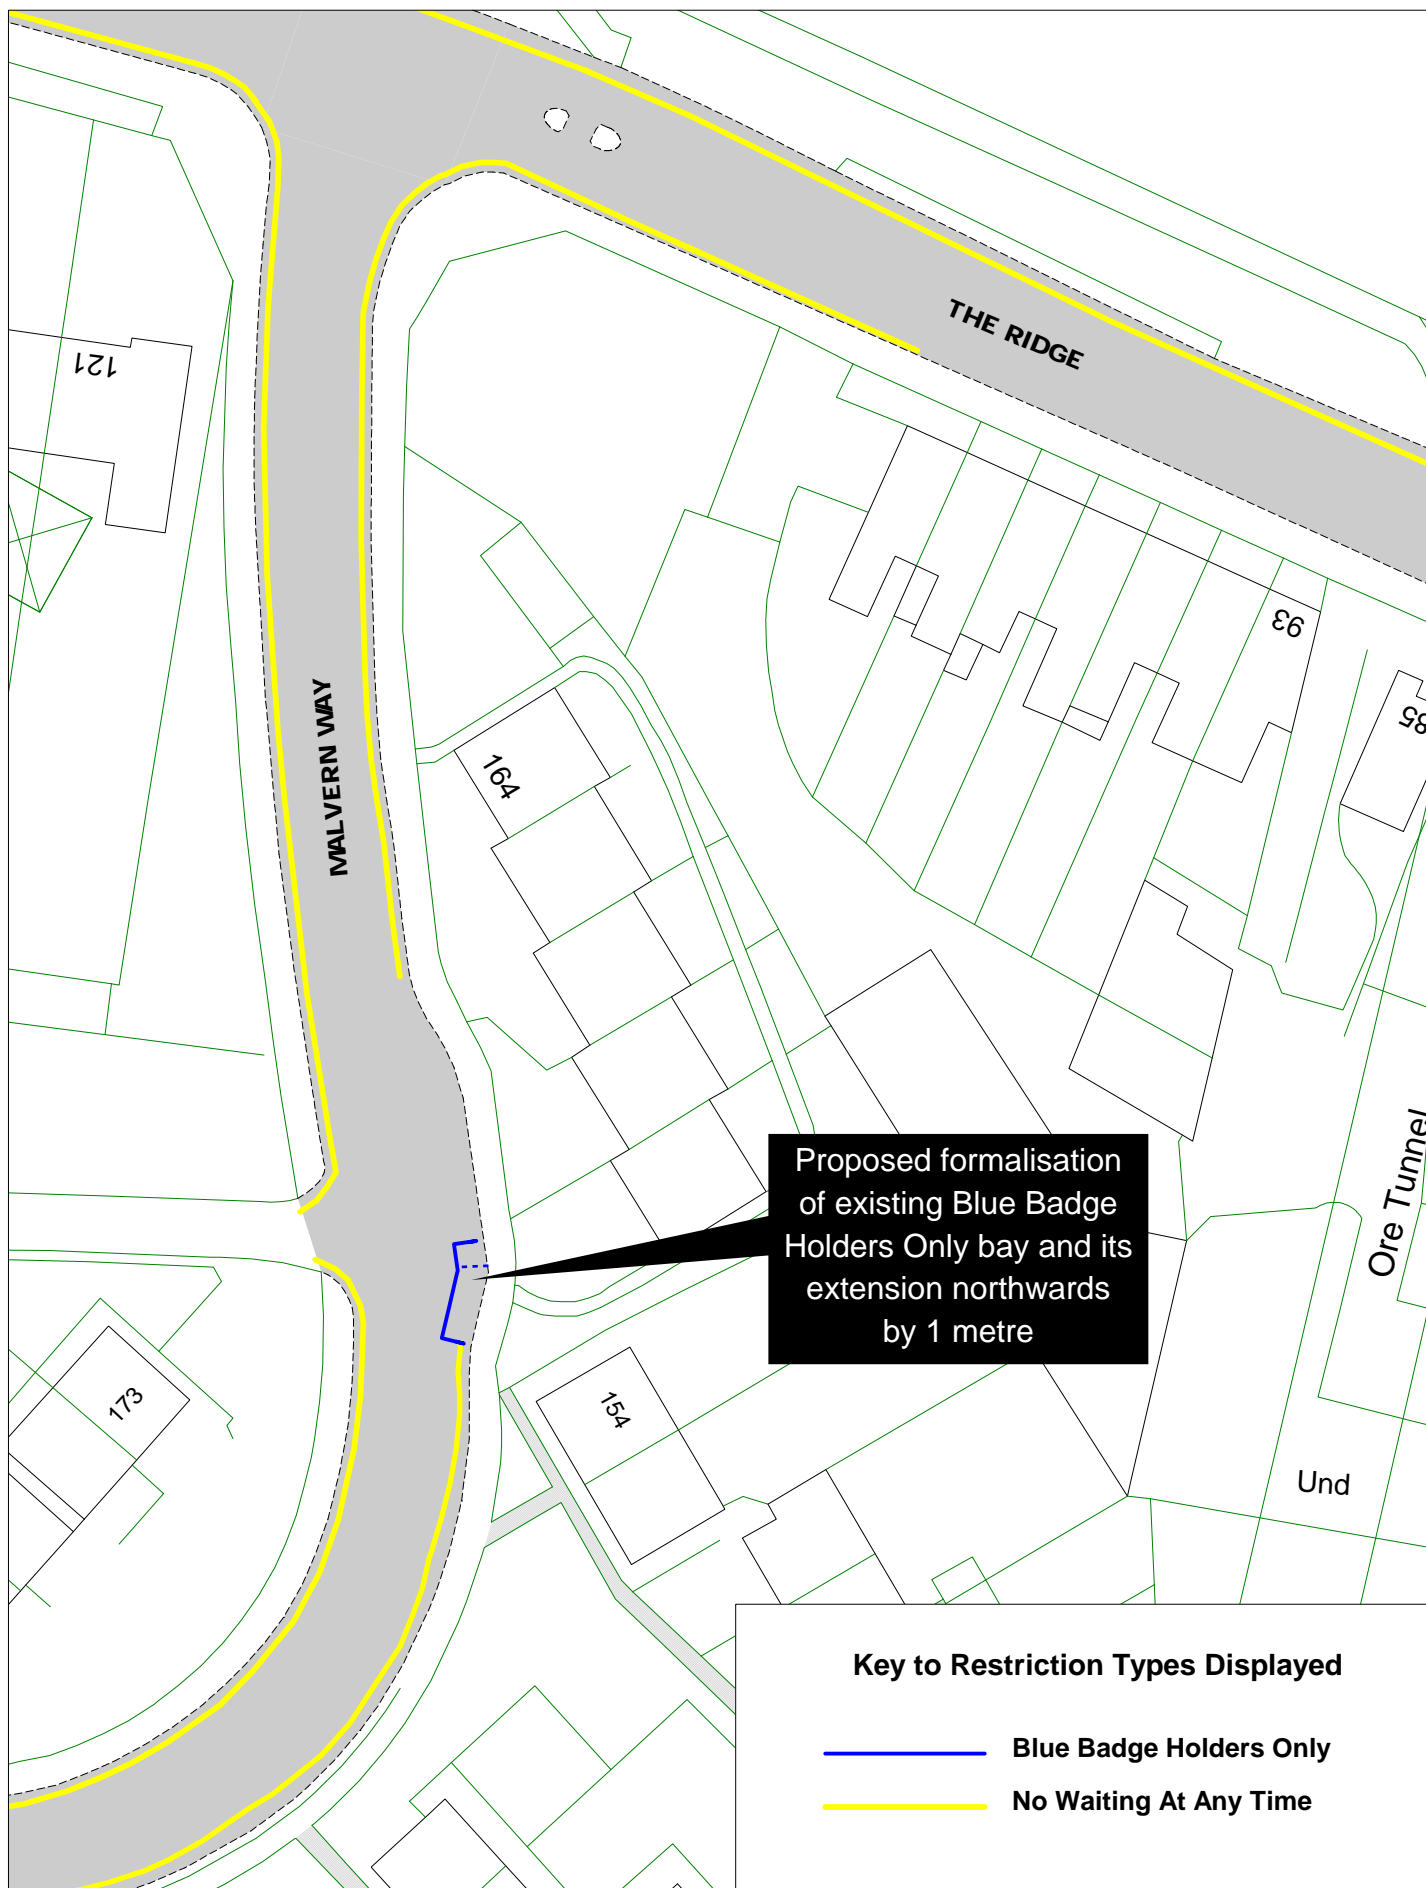




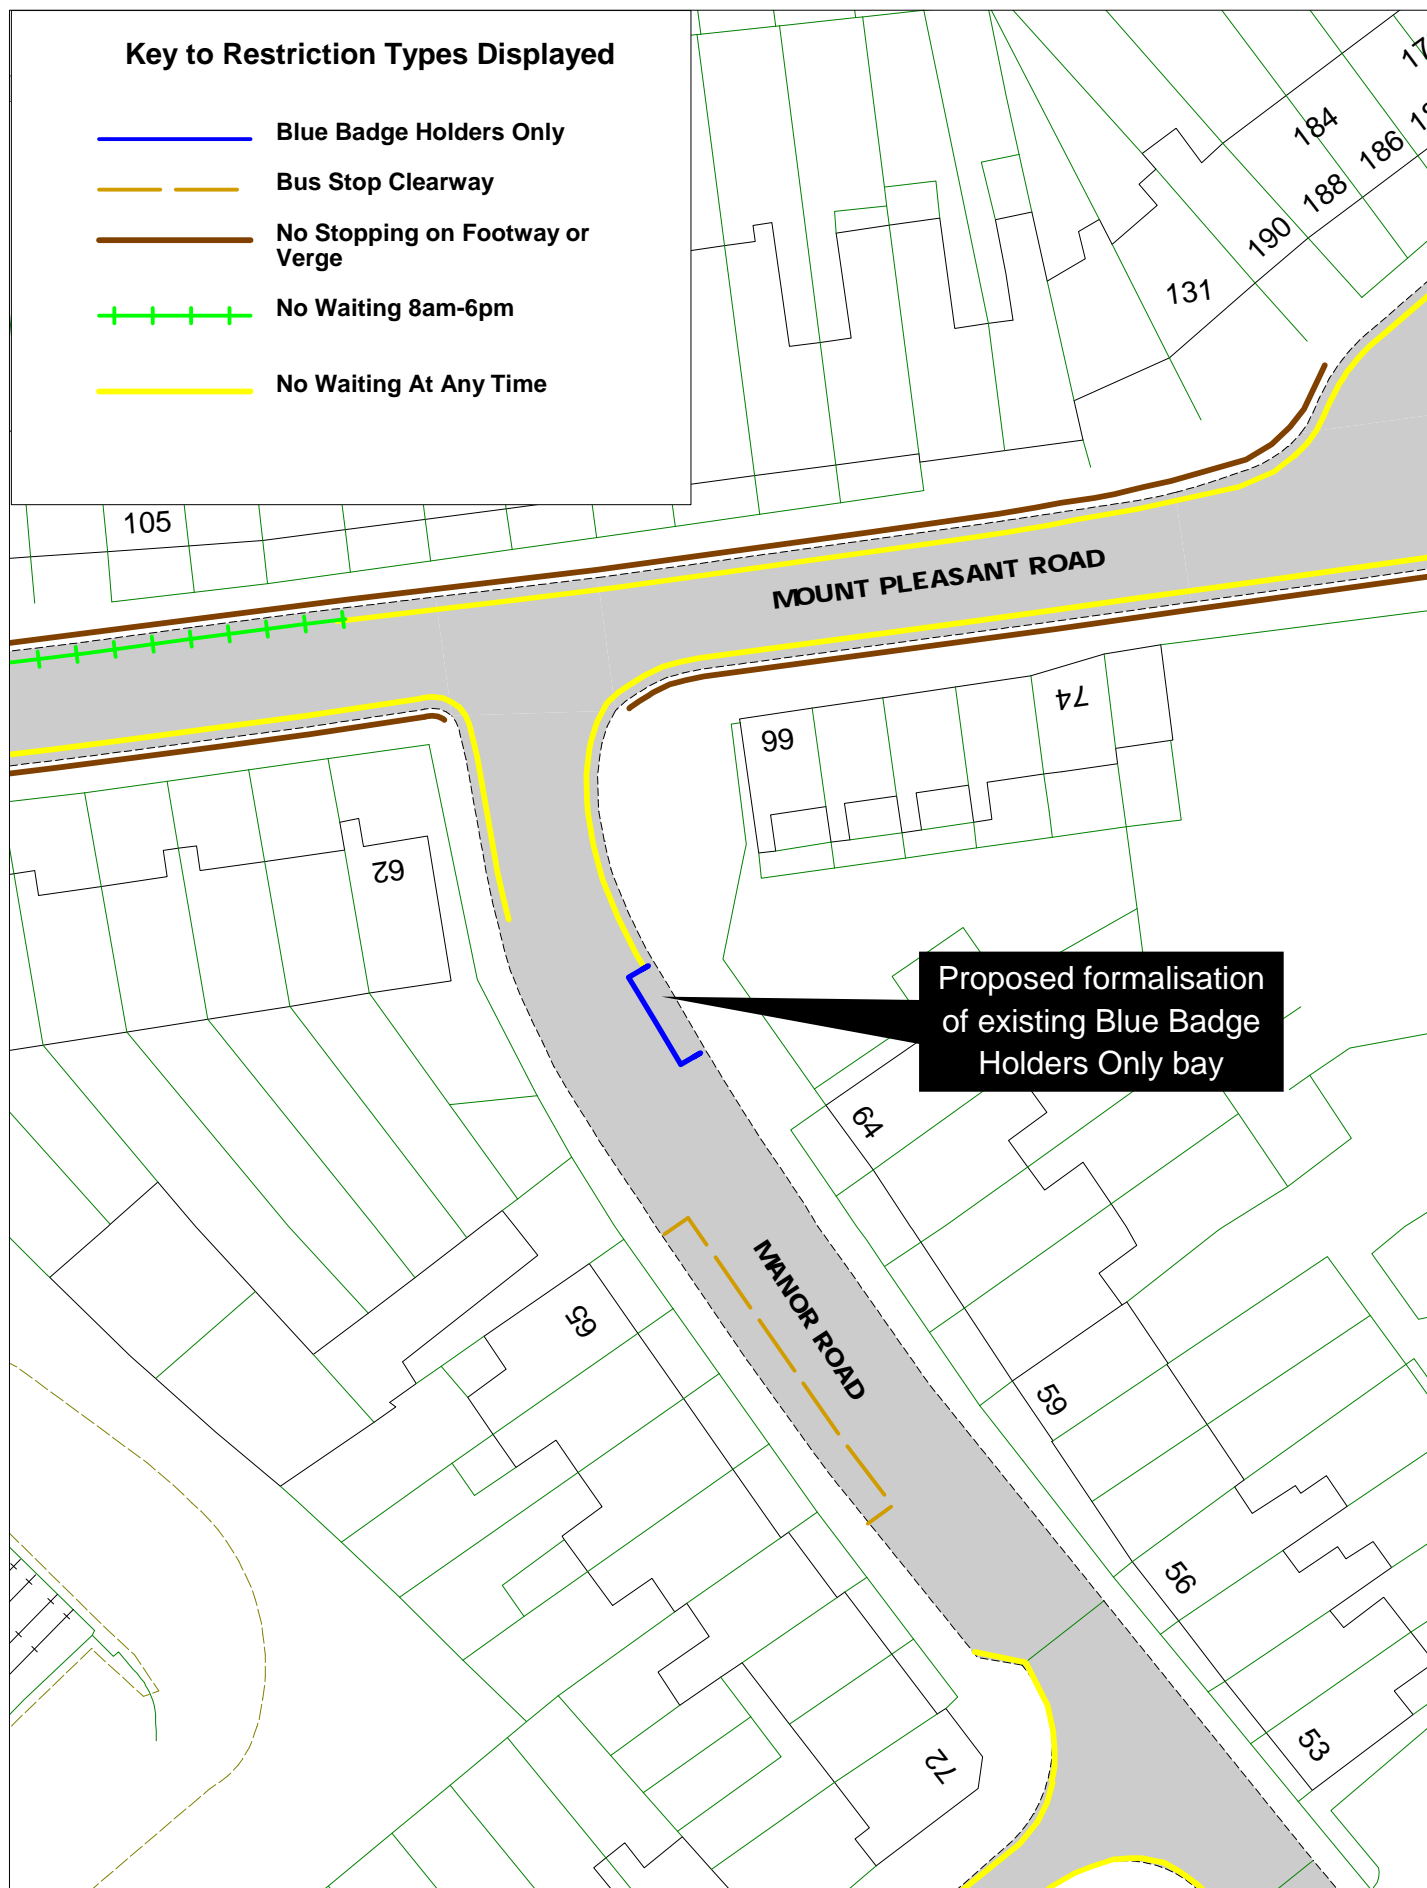


Key to Restriction Types Displayed

- Blue Badge Holders Only
- No Waiting At Any Time

Key to Restriction Types Displayed

-  Blue Badge Holders Only
-  Bus Stop Clearway
-  No Stopping on Footway or Verge
-  No Waiting 8am-6pm
-  No Waiting At Any Time




Hastings Parking Review Manor Road


[Return to index](#)

© Crown copyright. All rights reserved
East Sussex County Council
Licence No. 100019601 2018



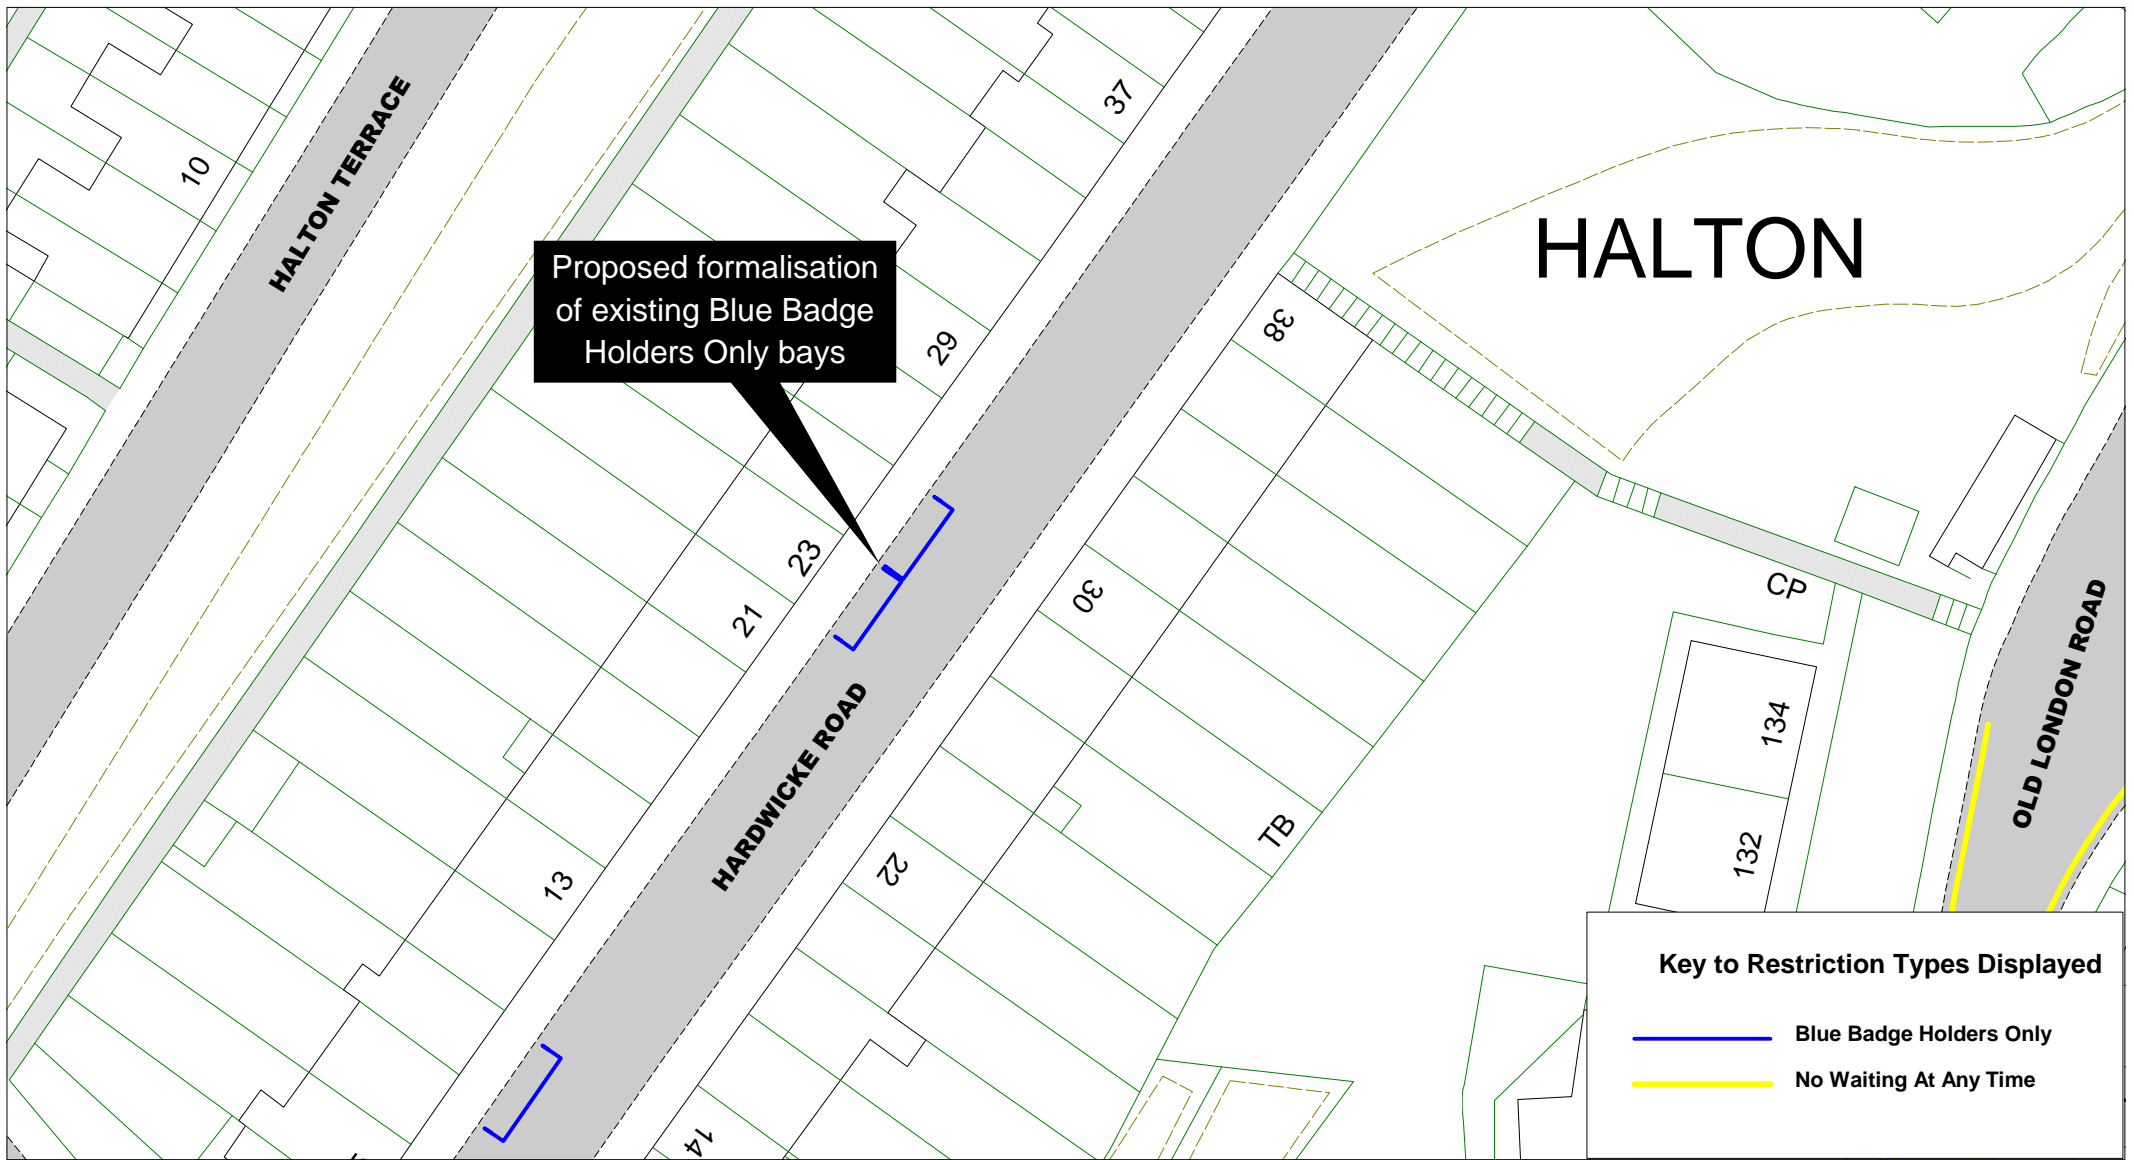

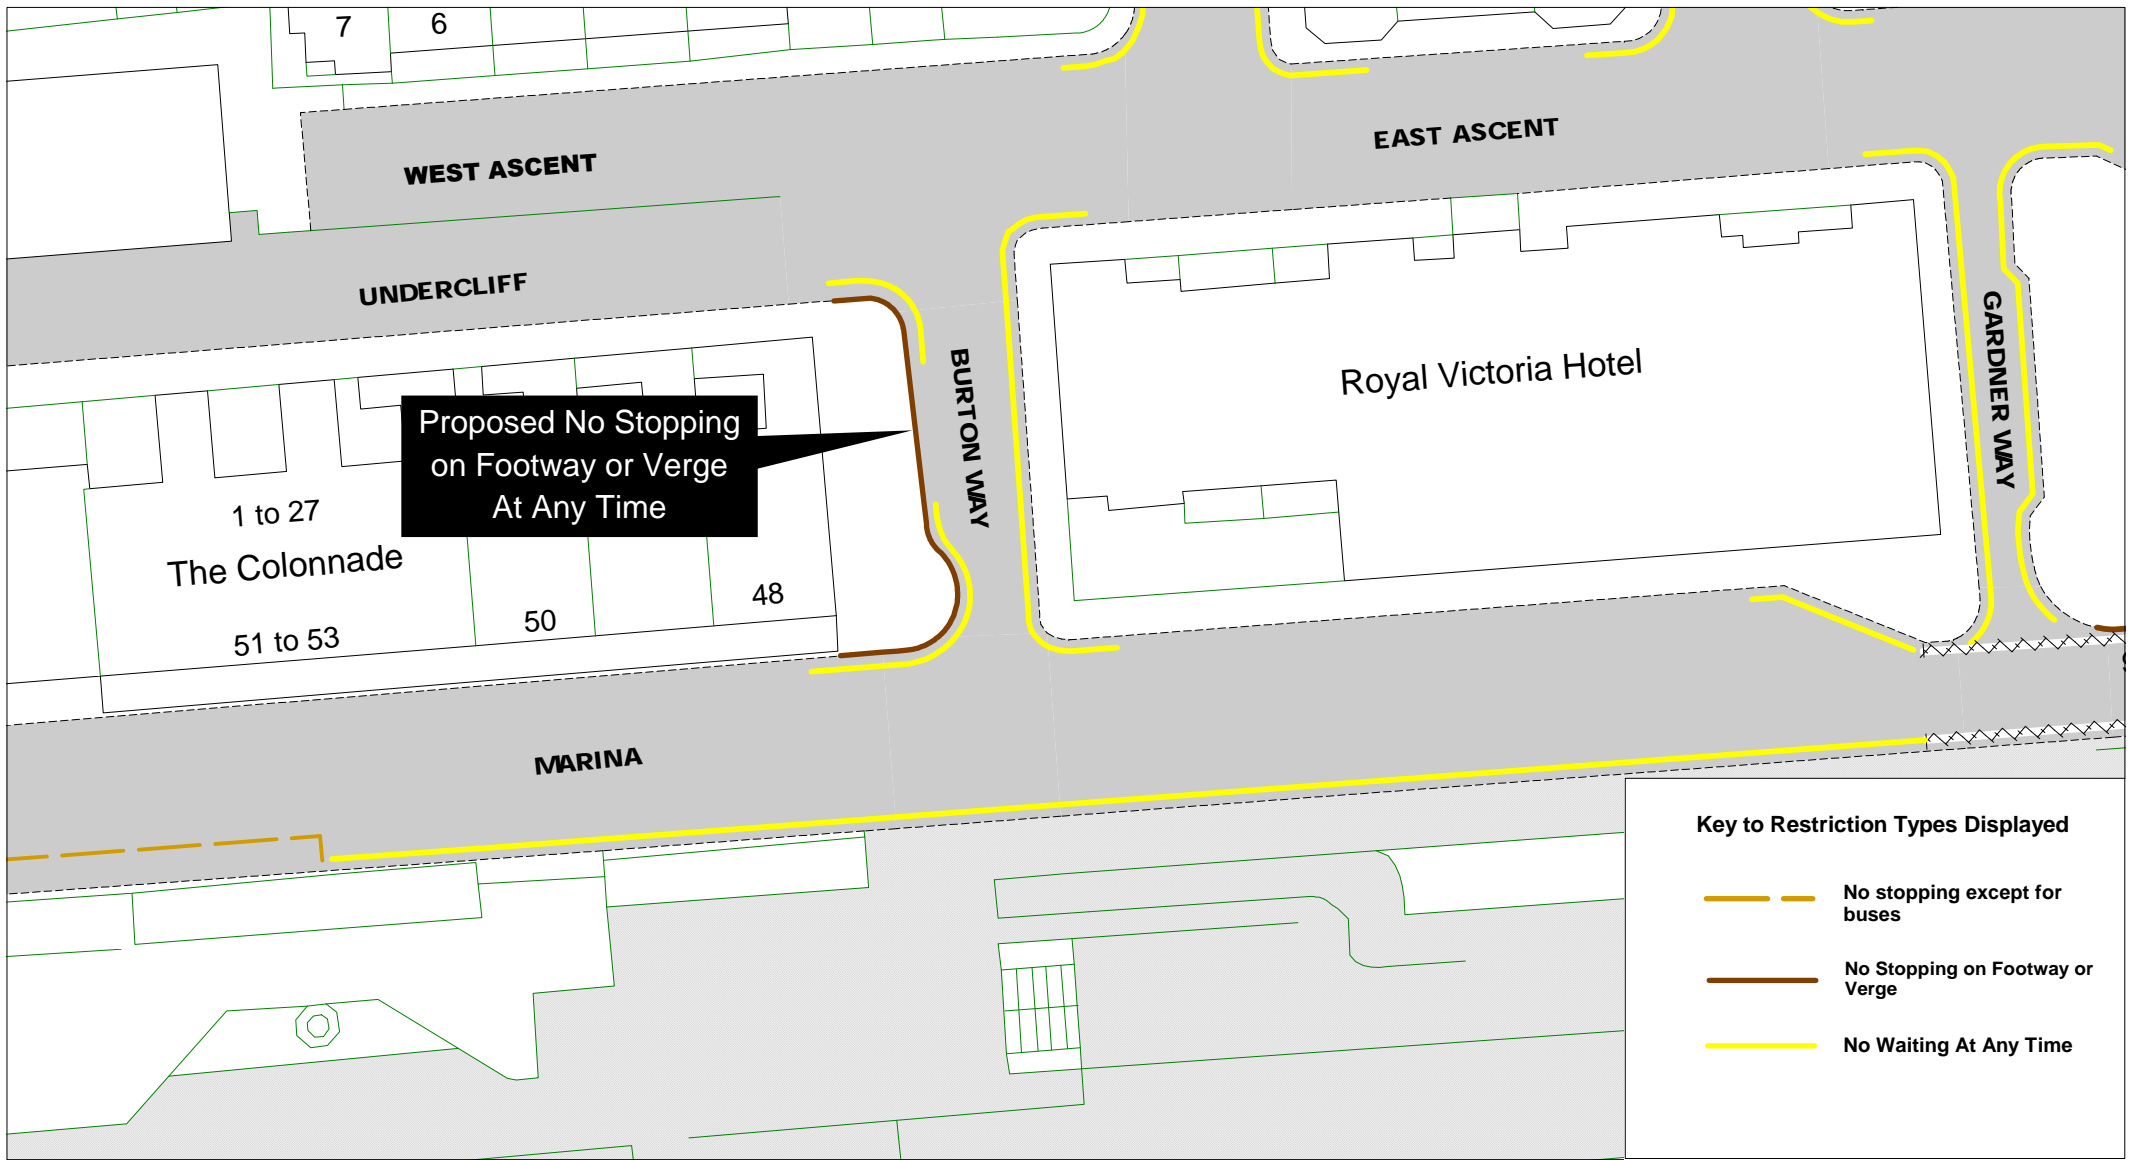

SCALE	1 : 500
DATE	20/04/2018
DRAWING No.	HS1718 006F
DRAWN BY	





SCALE	1 : 500
DATE	20/04/2018
DRAWING No.	HS1718 007F
DRAWN BY	



Key to Restriction Types Displayed



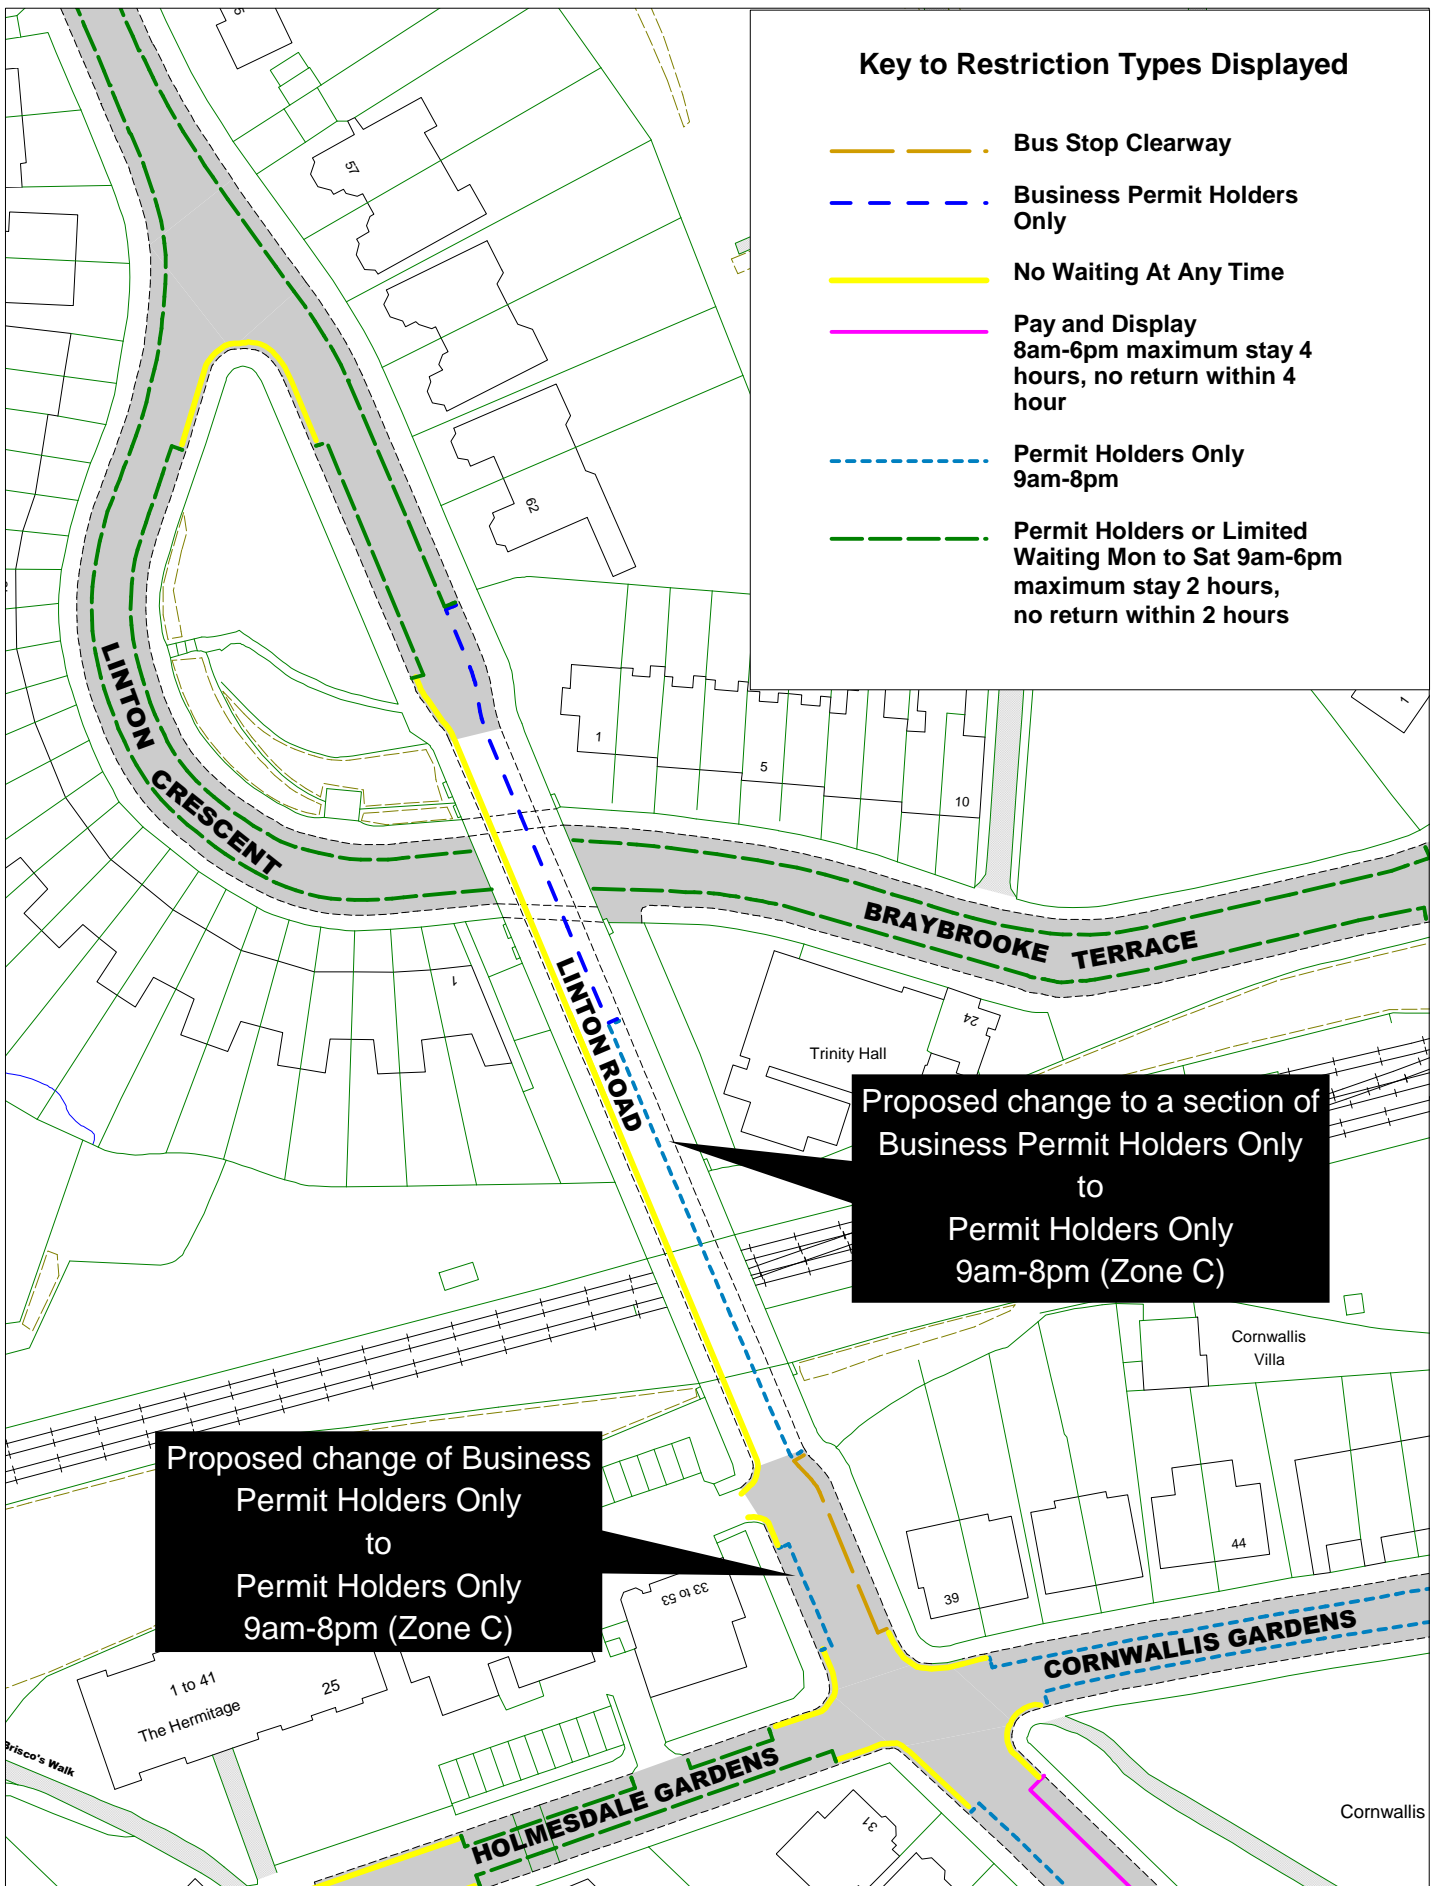

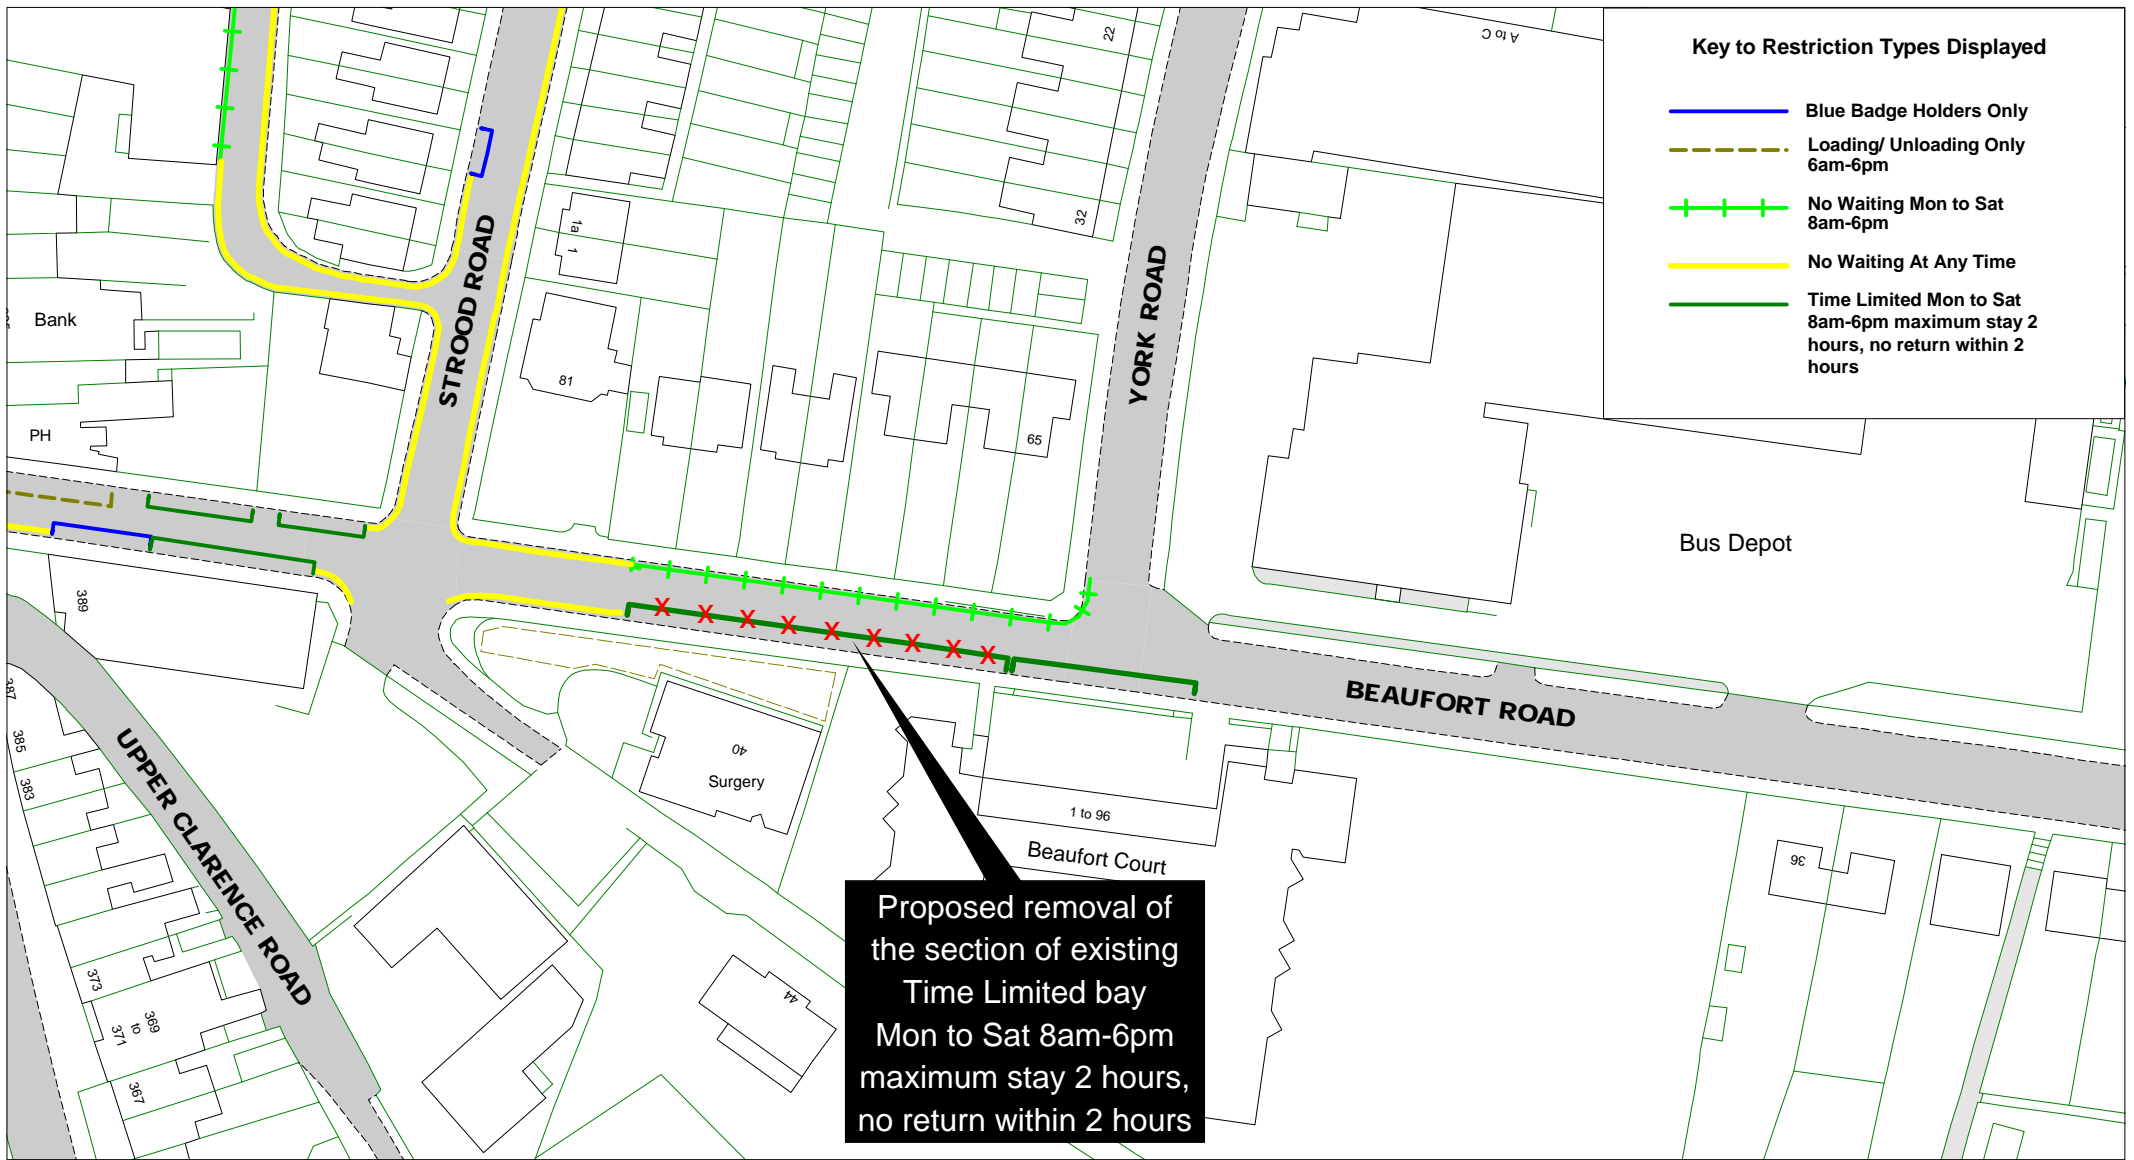
-  Bus Stop Clearway
-  Business Permit Holders Only
-  No Waiting At Any Time
-  Pay and Display
8am-6pm maximum stay 4 hours, no return within 4 hour
-  Permit Holders Only
9am-8pm
-  Permit Holders or Limited Waiting Mon to Sat 9am-6pm maximum stay 2 hours, no return within 2 hours





Proposed No Waiting At Any Time
to replace a section of existing
Permit Holders or Limited Waiting
Mon to Sat 8am-6pm
maximum stay 2 hours,
no return within 2 hours

Key to Restriction Types Displayed

-  Permit Holders or Limited Waiting
Mon to Sat 8am-6pm
maximum stay 2 hours,
no return within 2 hours
-  Pay and Display
8am-6pm maximum stay 2
hours, no return within 2
hours
-  Permit Holders Only
9am-8pm
-  No Waiting At Any Time
-  Proposed No Waiting
At Any Time

East Sussex
County Council



Hasting Parking Review Nelson Road

[Return to index](#)


© Crown copyright. All rights reserved
East Sussex County Council
Licence No. 100019601 2018

SCALE	1 : 500
DATE	20/04/2018
DRAWING No.	HS1718 011F
DRAWN BY	



Key to Restriction Types Displayed

-  Blue Badge Holders Only
At Any Time
-  Bus Stop Clearway
-  No Waiting At Any Time
-  Resident Permits Only
9am-8pm
-  Residents Permit Holders
or Time Limited
Mon to Sat 9am-6pm
maximum stay 2 hours
no return within 2 hours

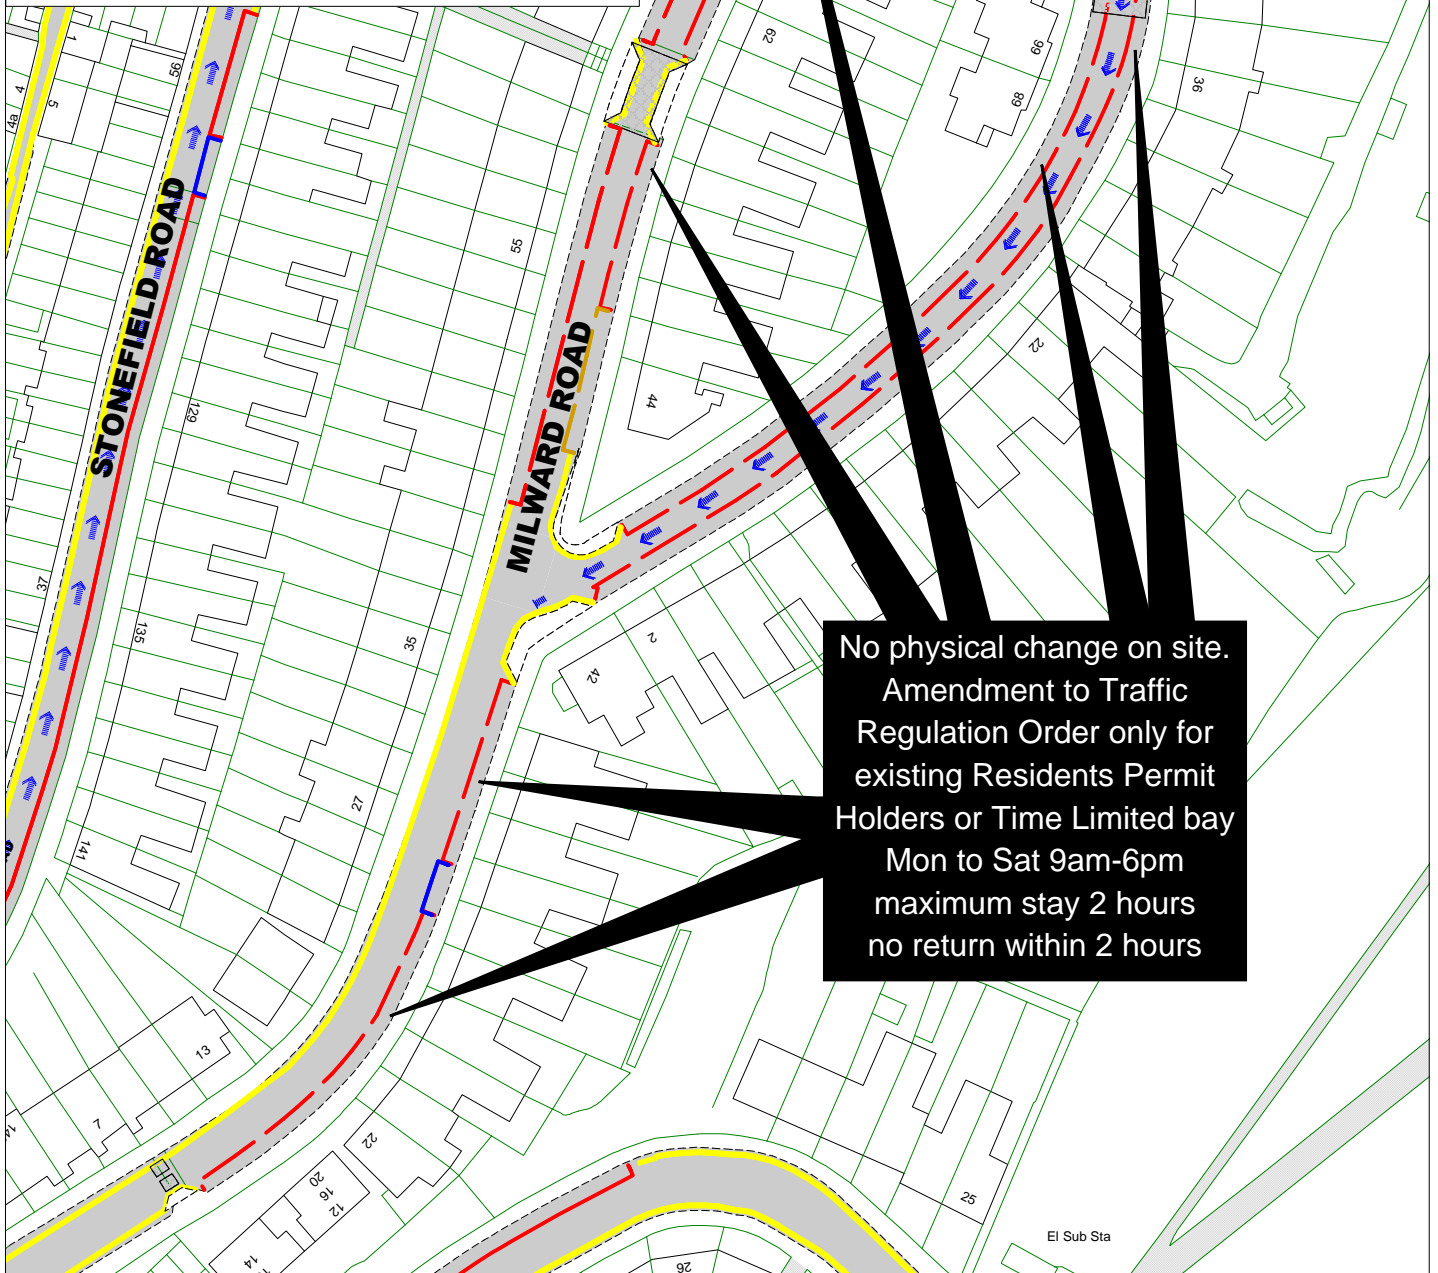

East Sussex
County Council





Hastings Parking Review Milward Crescent, Milward Road


[Return to index](#)


© Crown copyright. All rights reserved
East Sussex County Council
Licence No. 100019601 2018


SCALE	1 : 1000
DATE	05/06/2018
DRAWING No.	HS1718 013F
DRAWN BY	

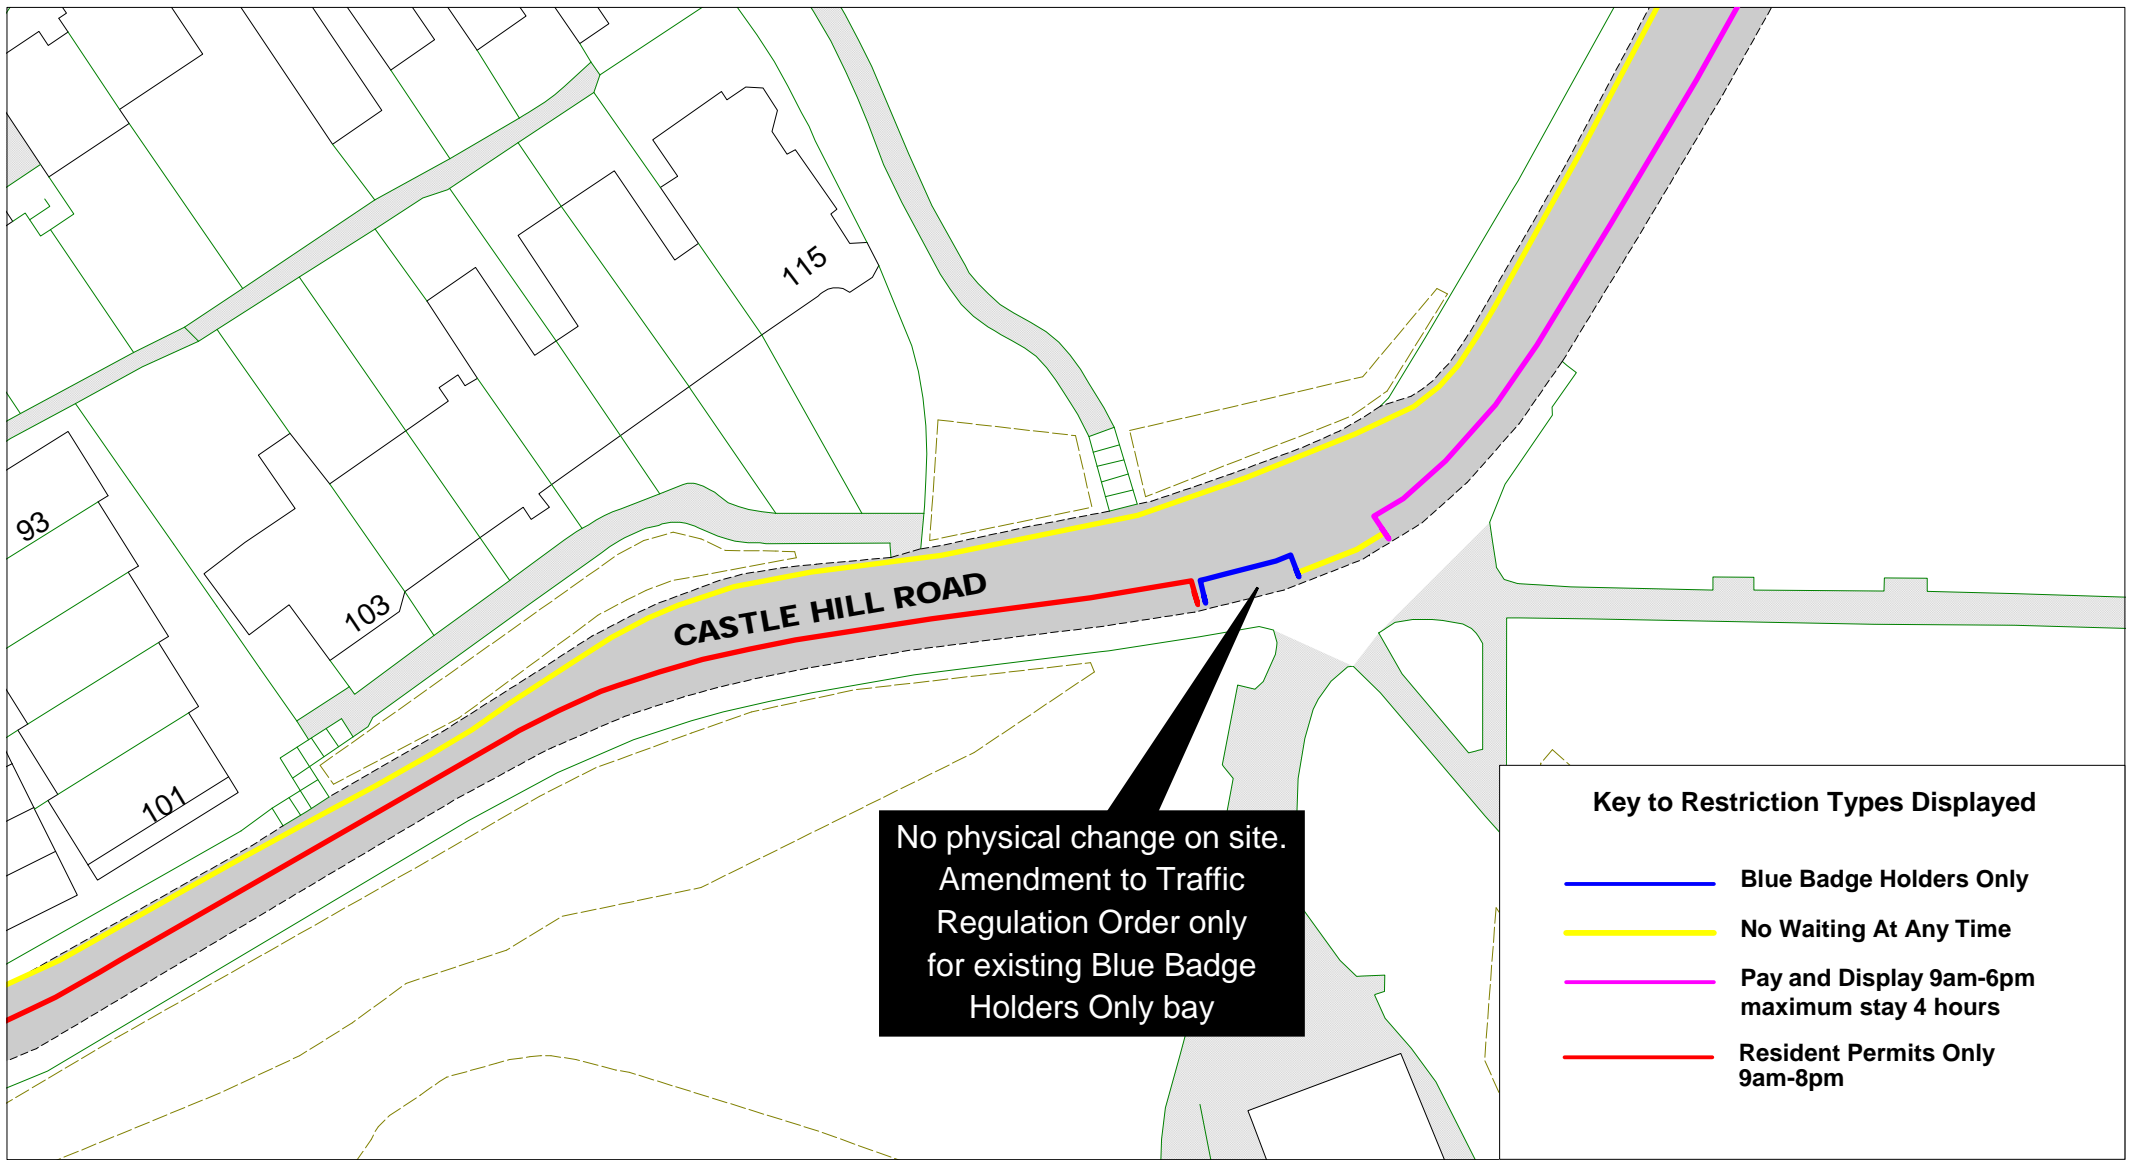


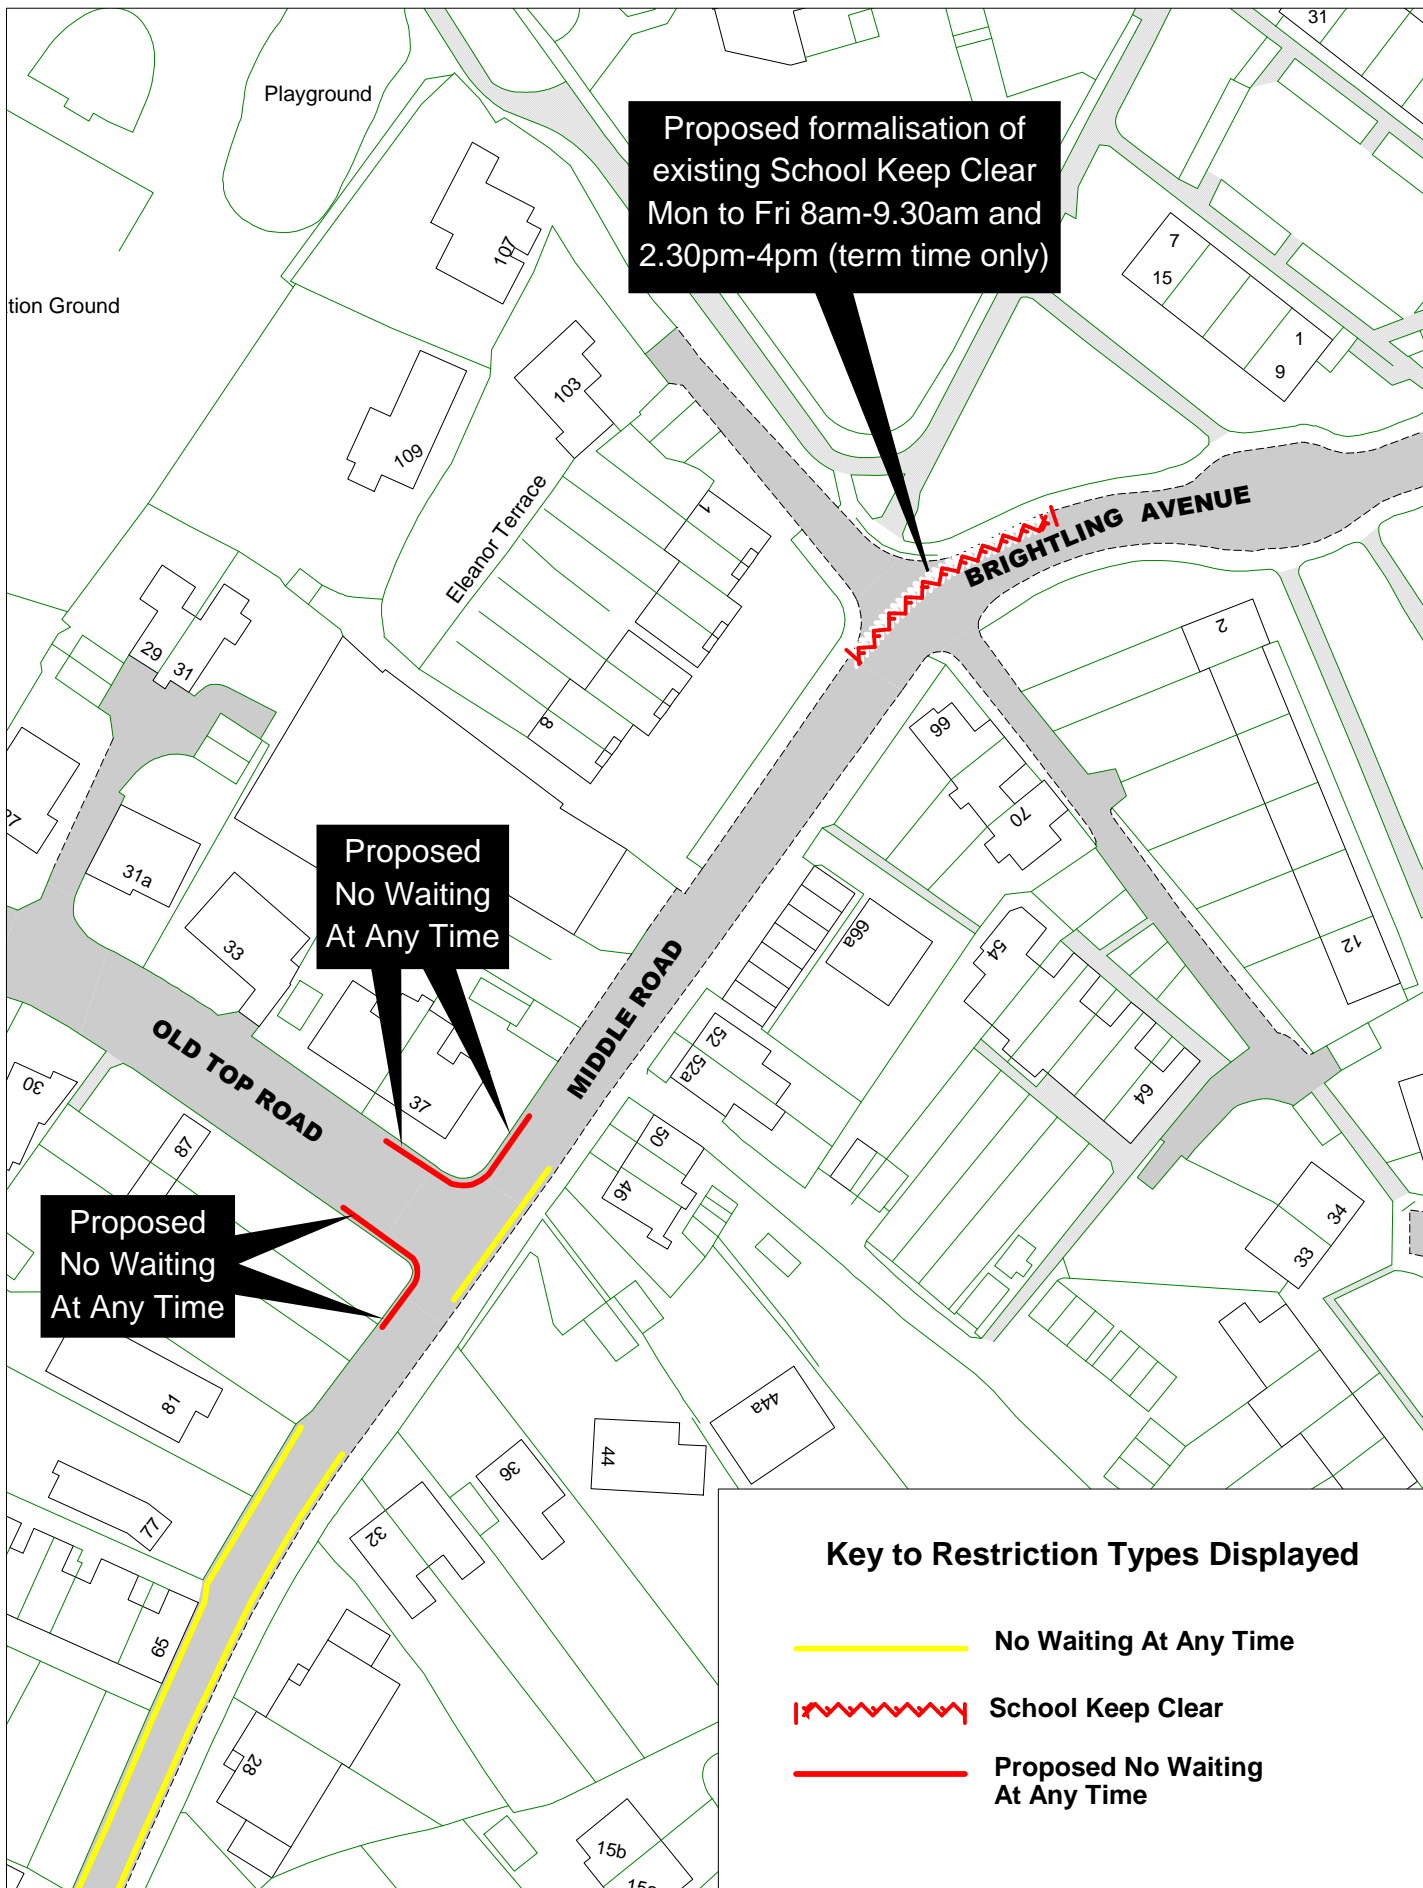

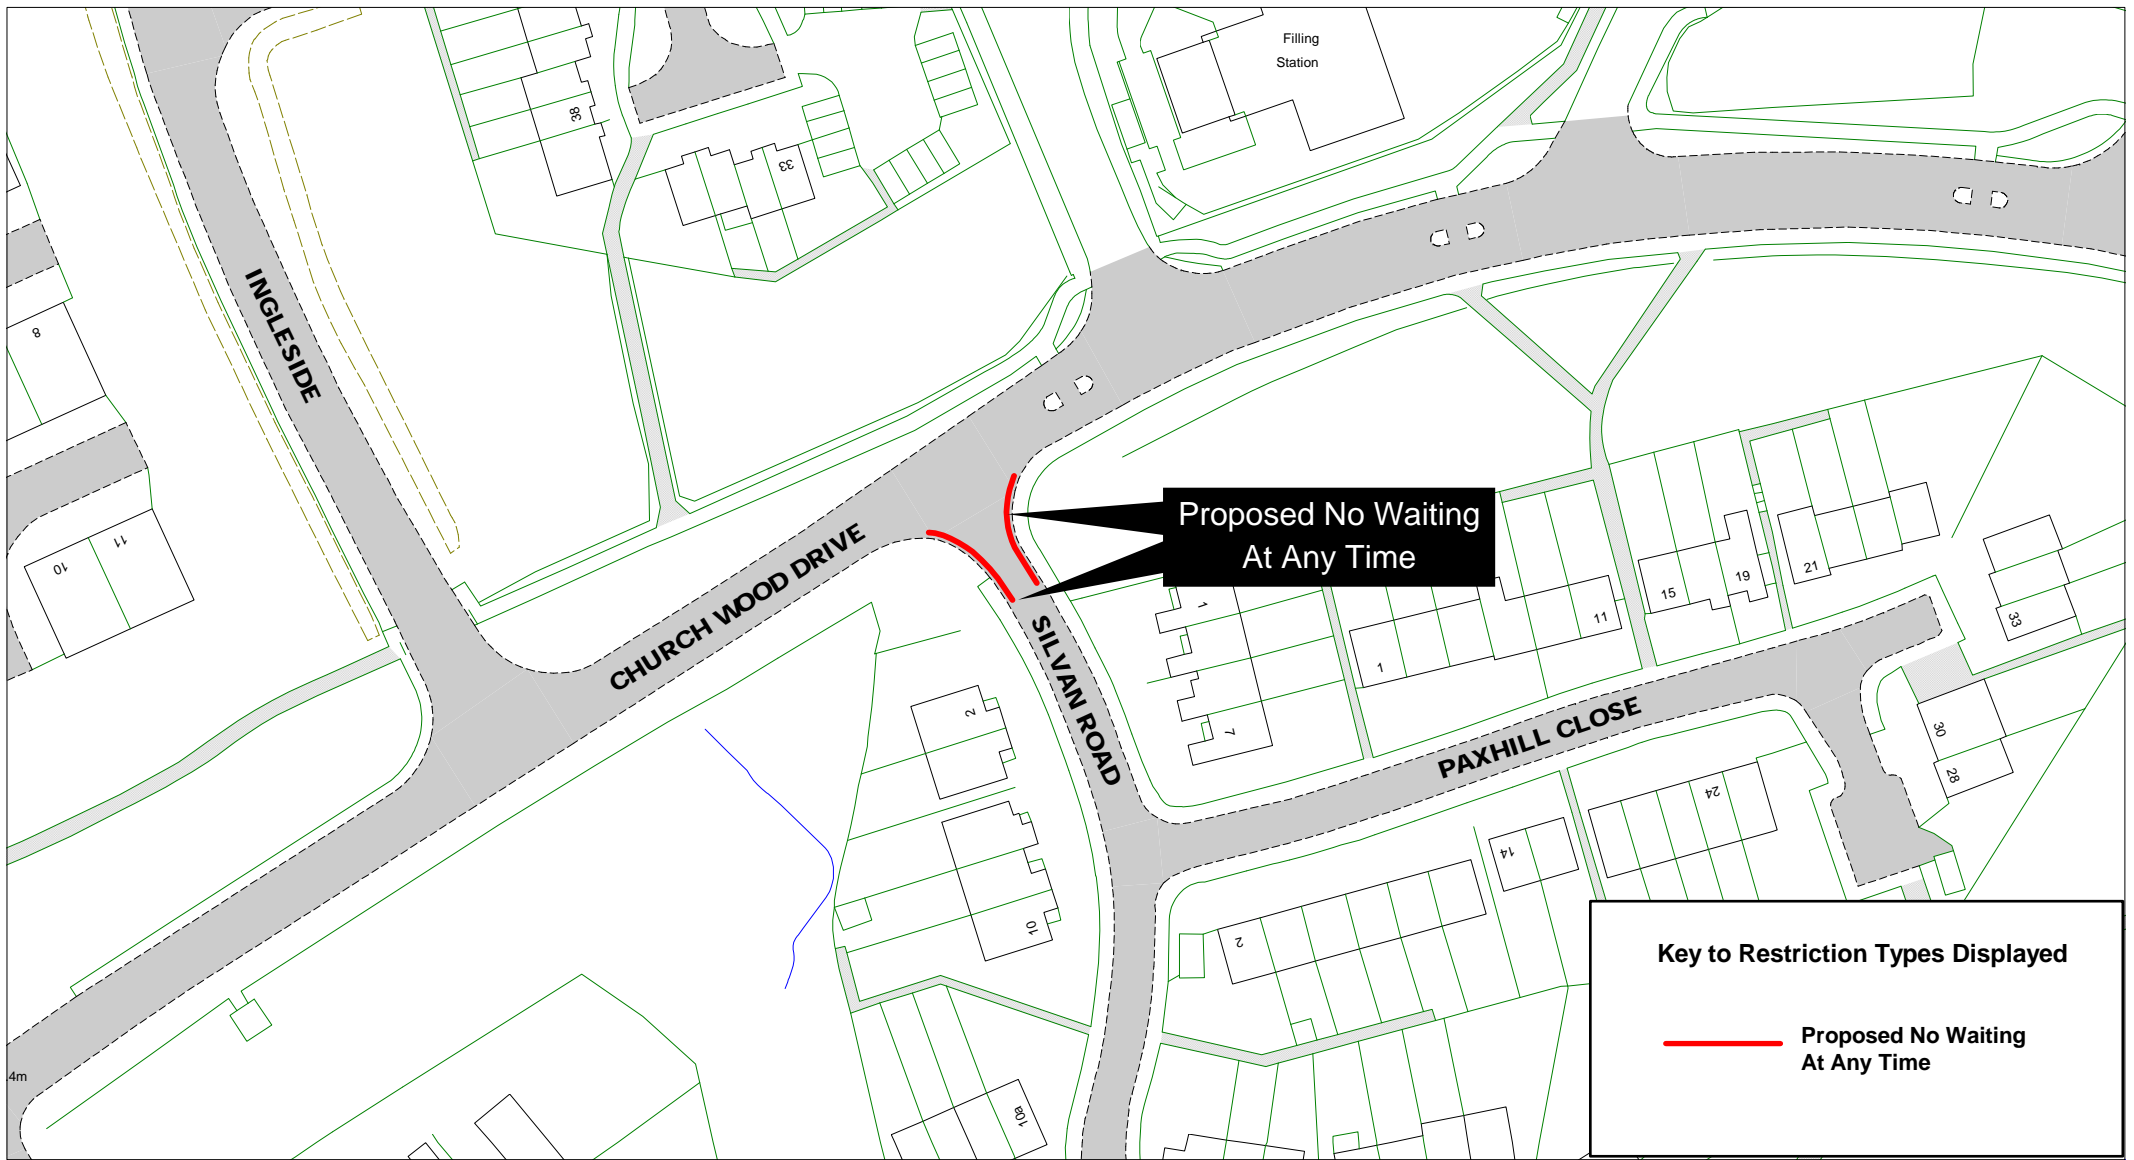


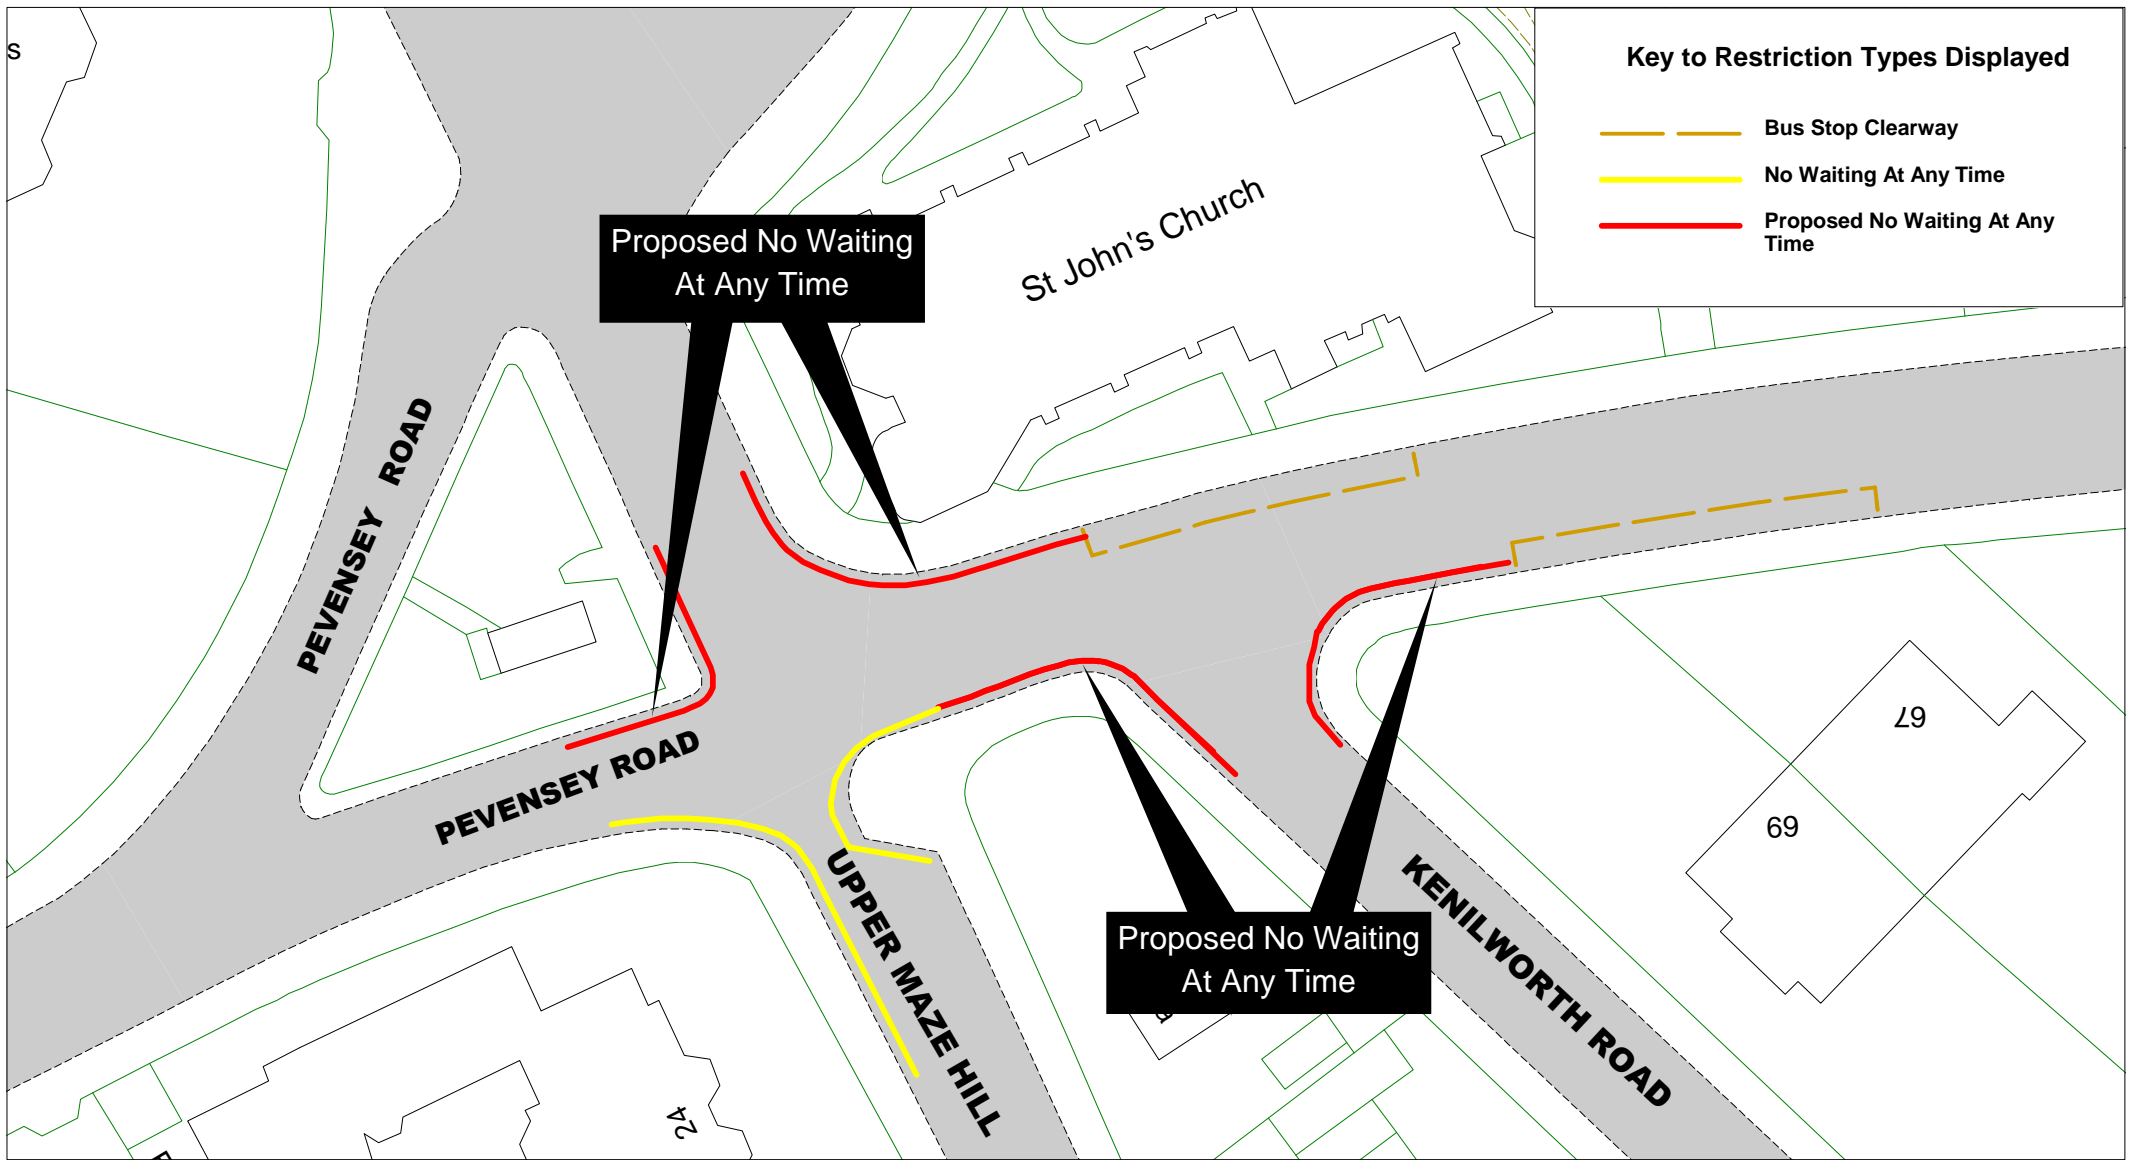

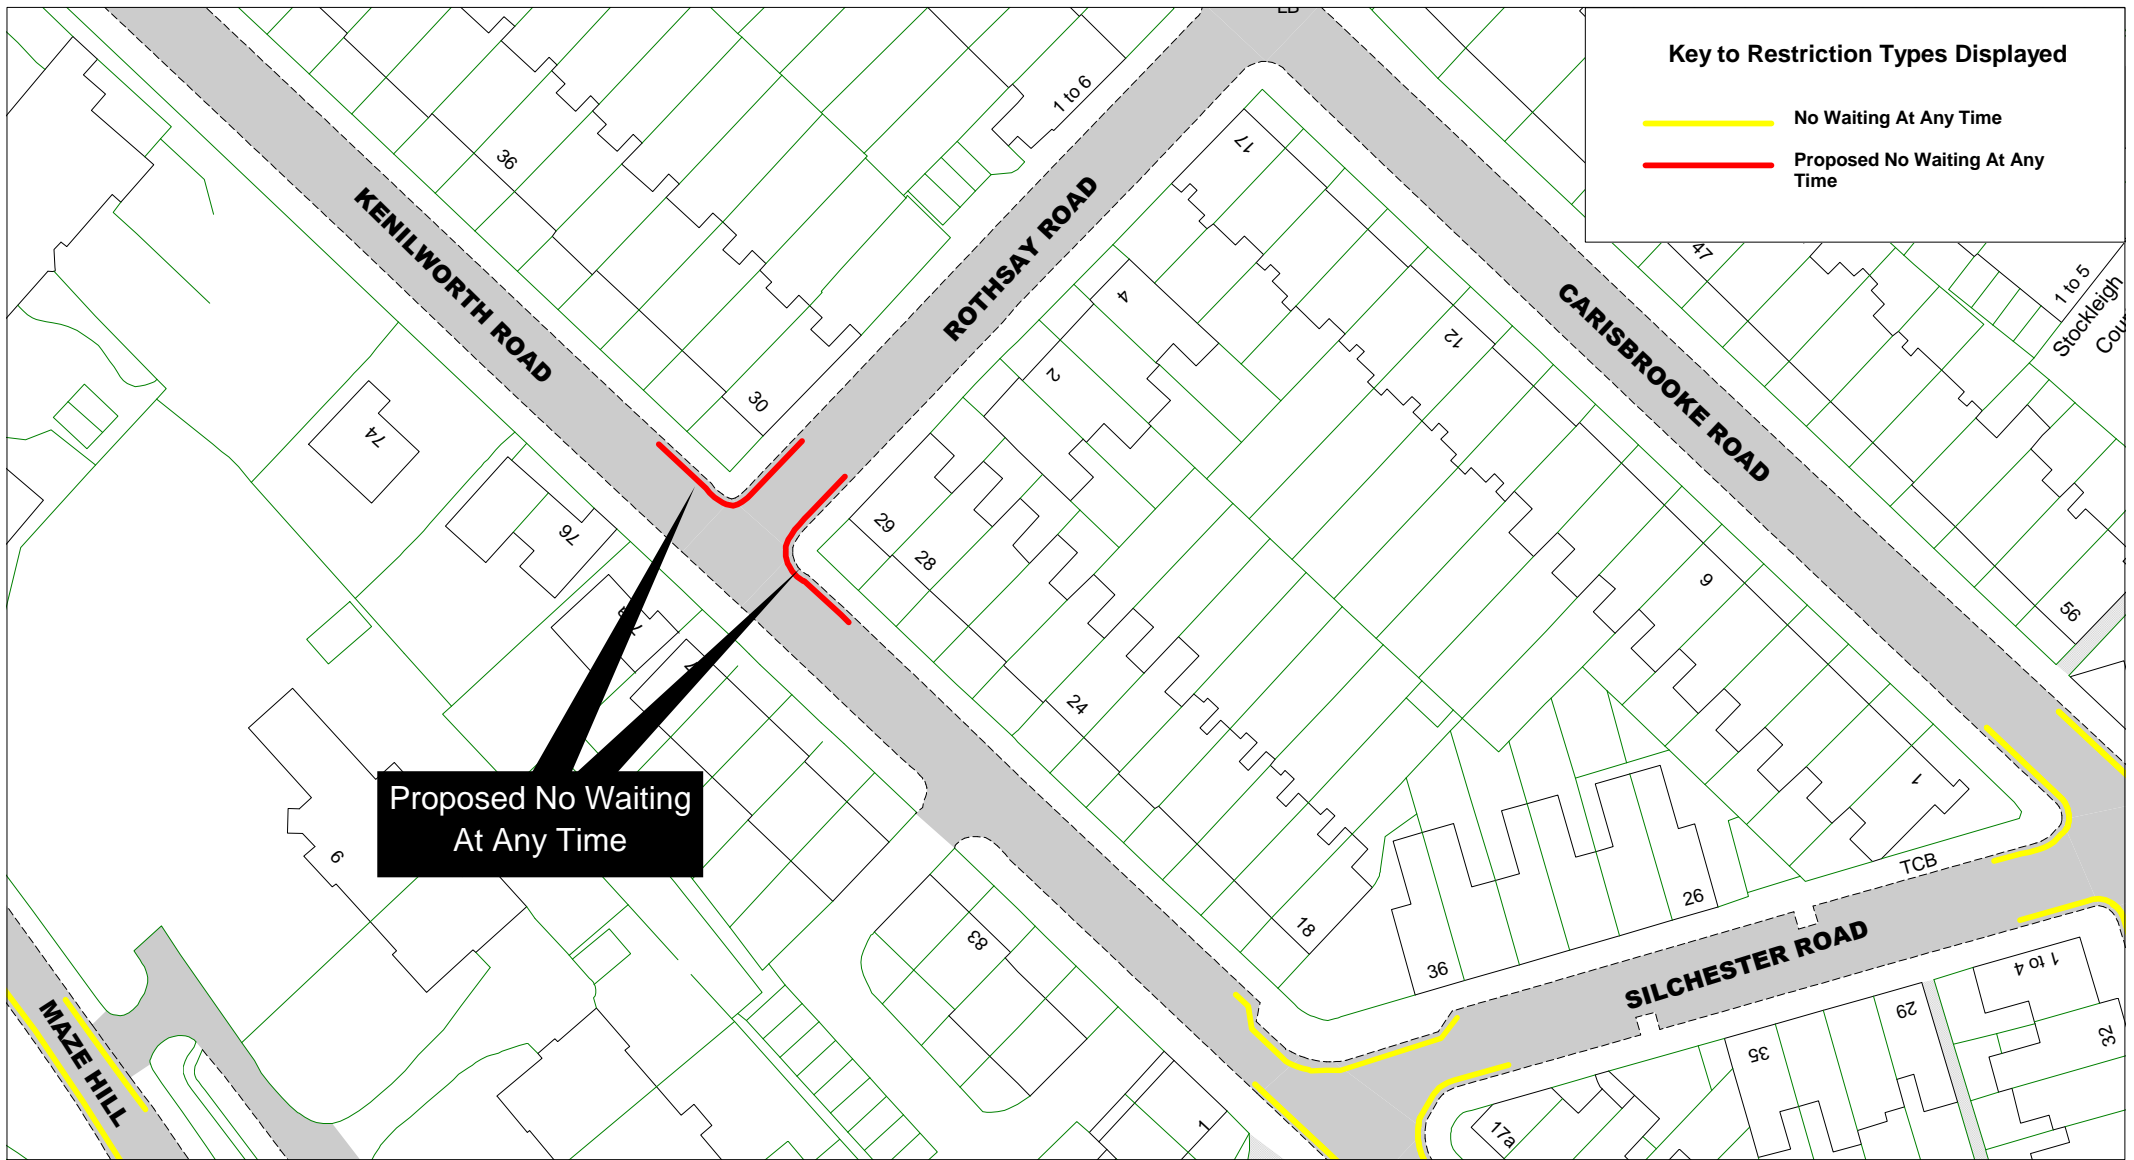

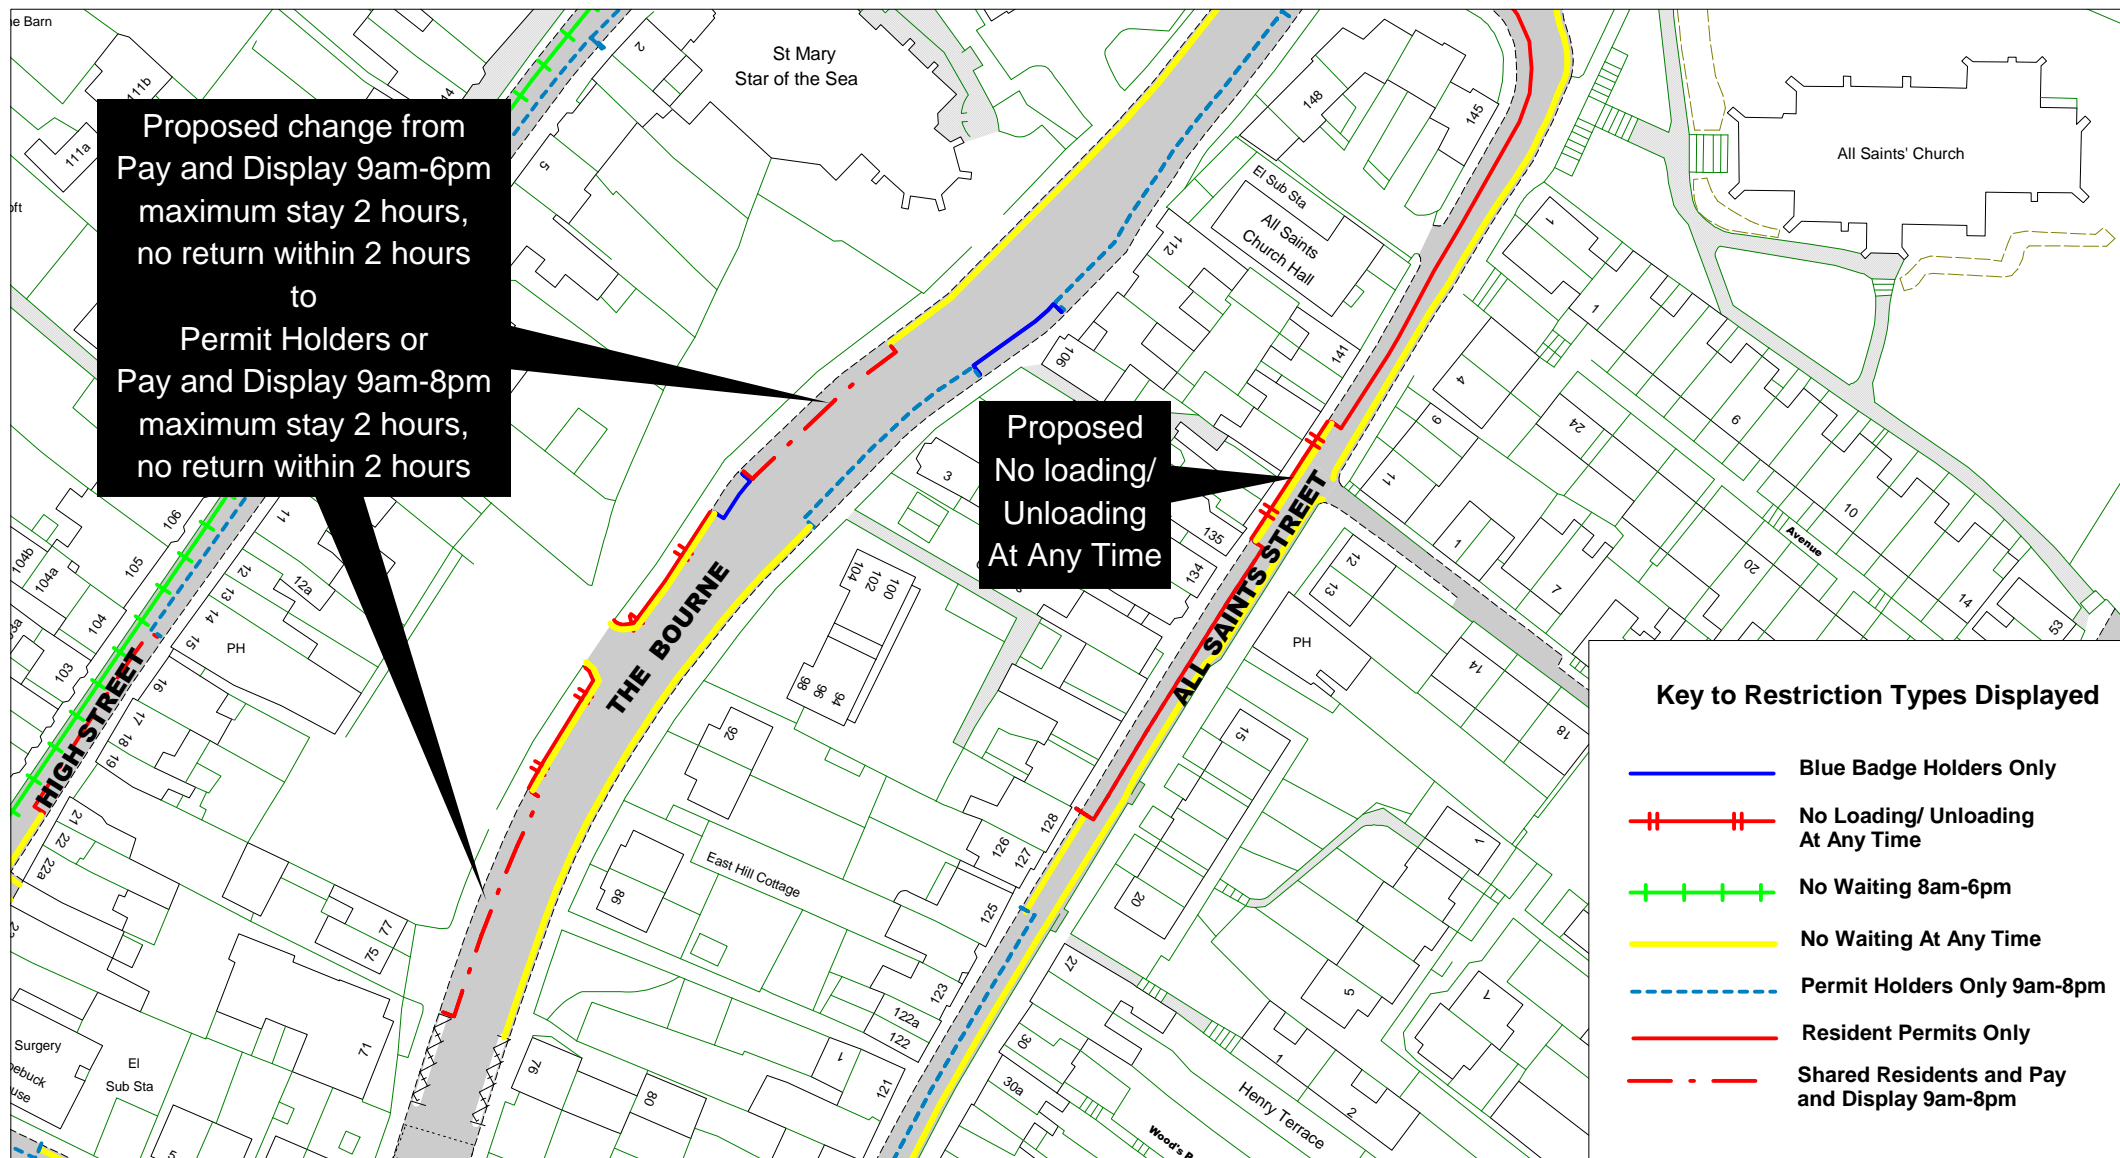

East Sussex
County Council

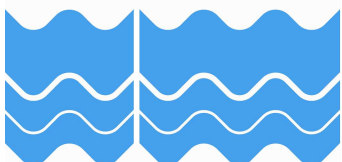



Hastings Parking Review All Saints Street, The Bourne


[Return to index](#)

SCALE	1 : 1000
DATE	24/05/2018
DRAWING No.	HS1718 019F
DRAWN BY	


© Crown copyright. All rights reserved
East Sussex County Council
Licence No. 100019601 2018

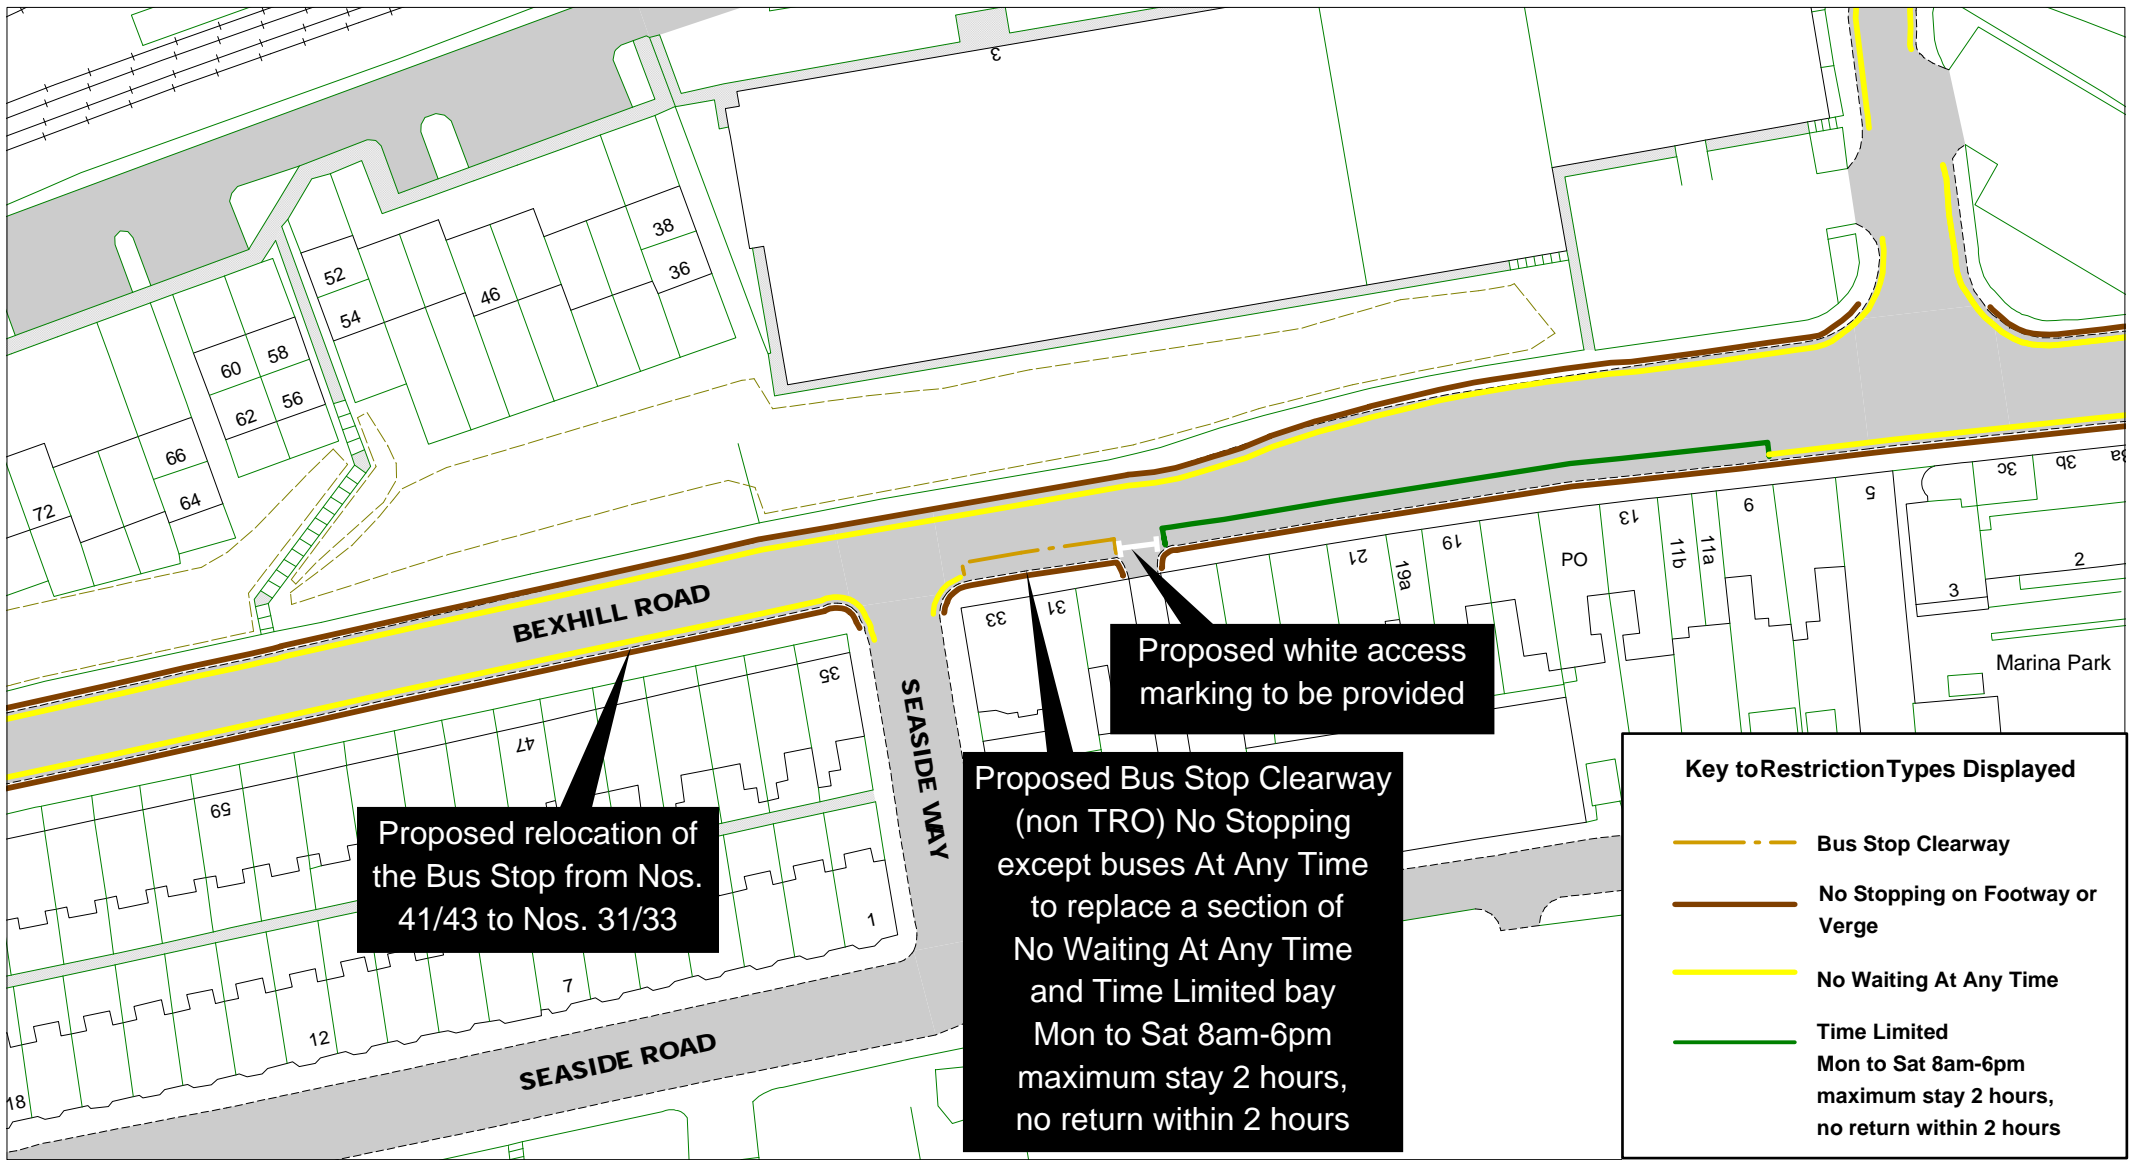

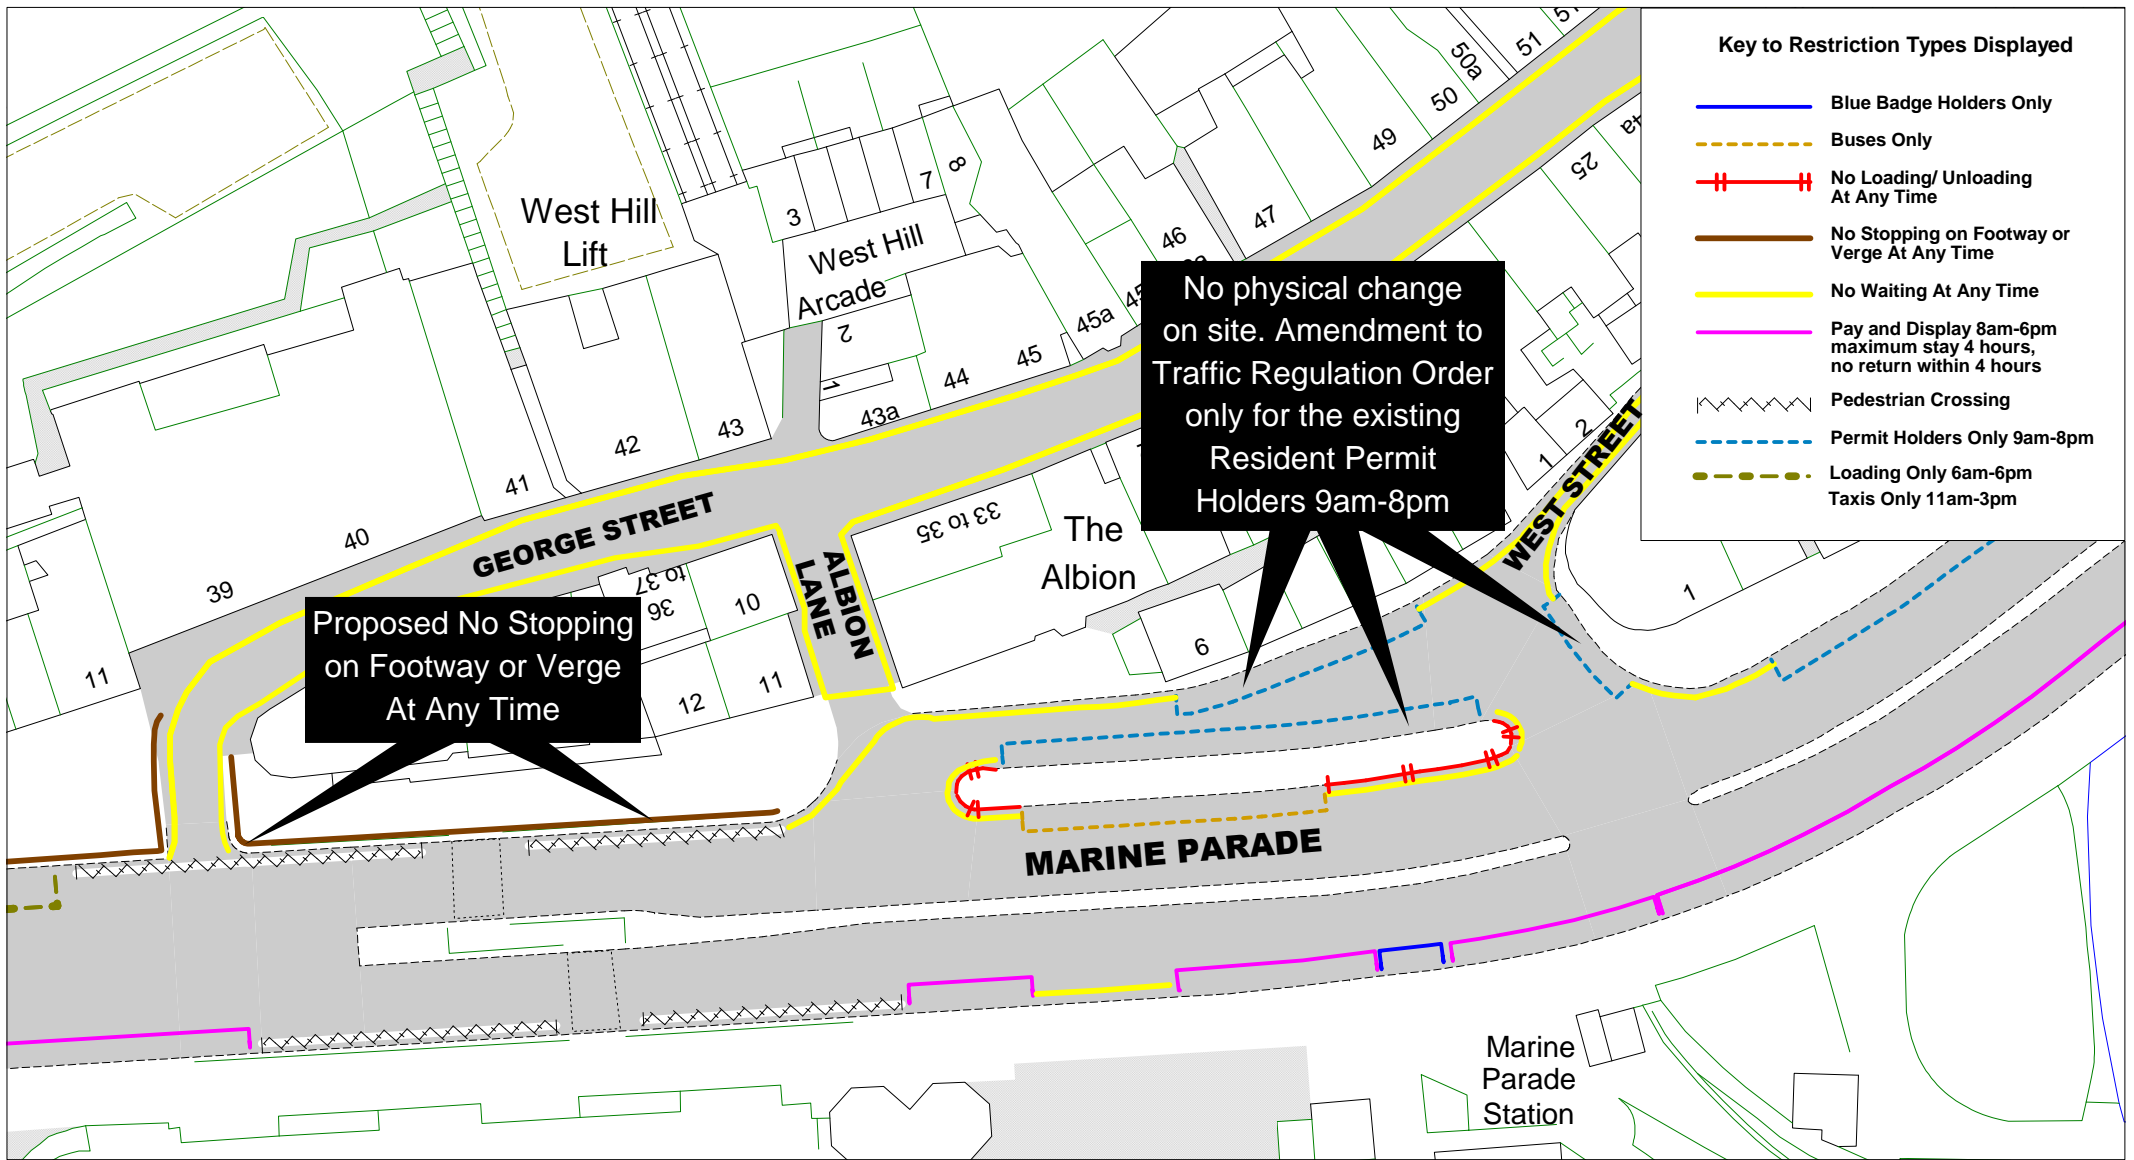

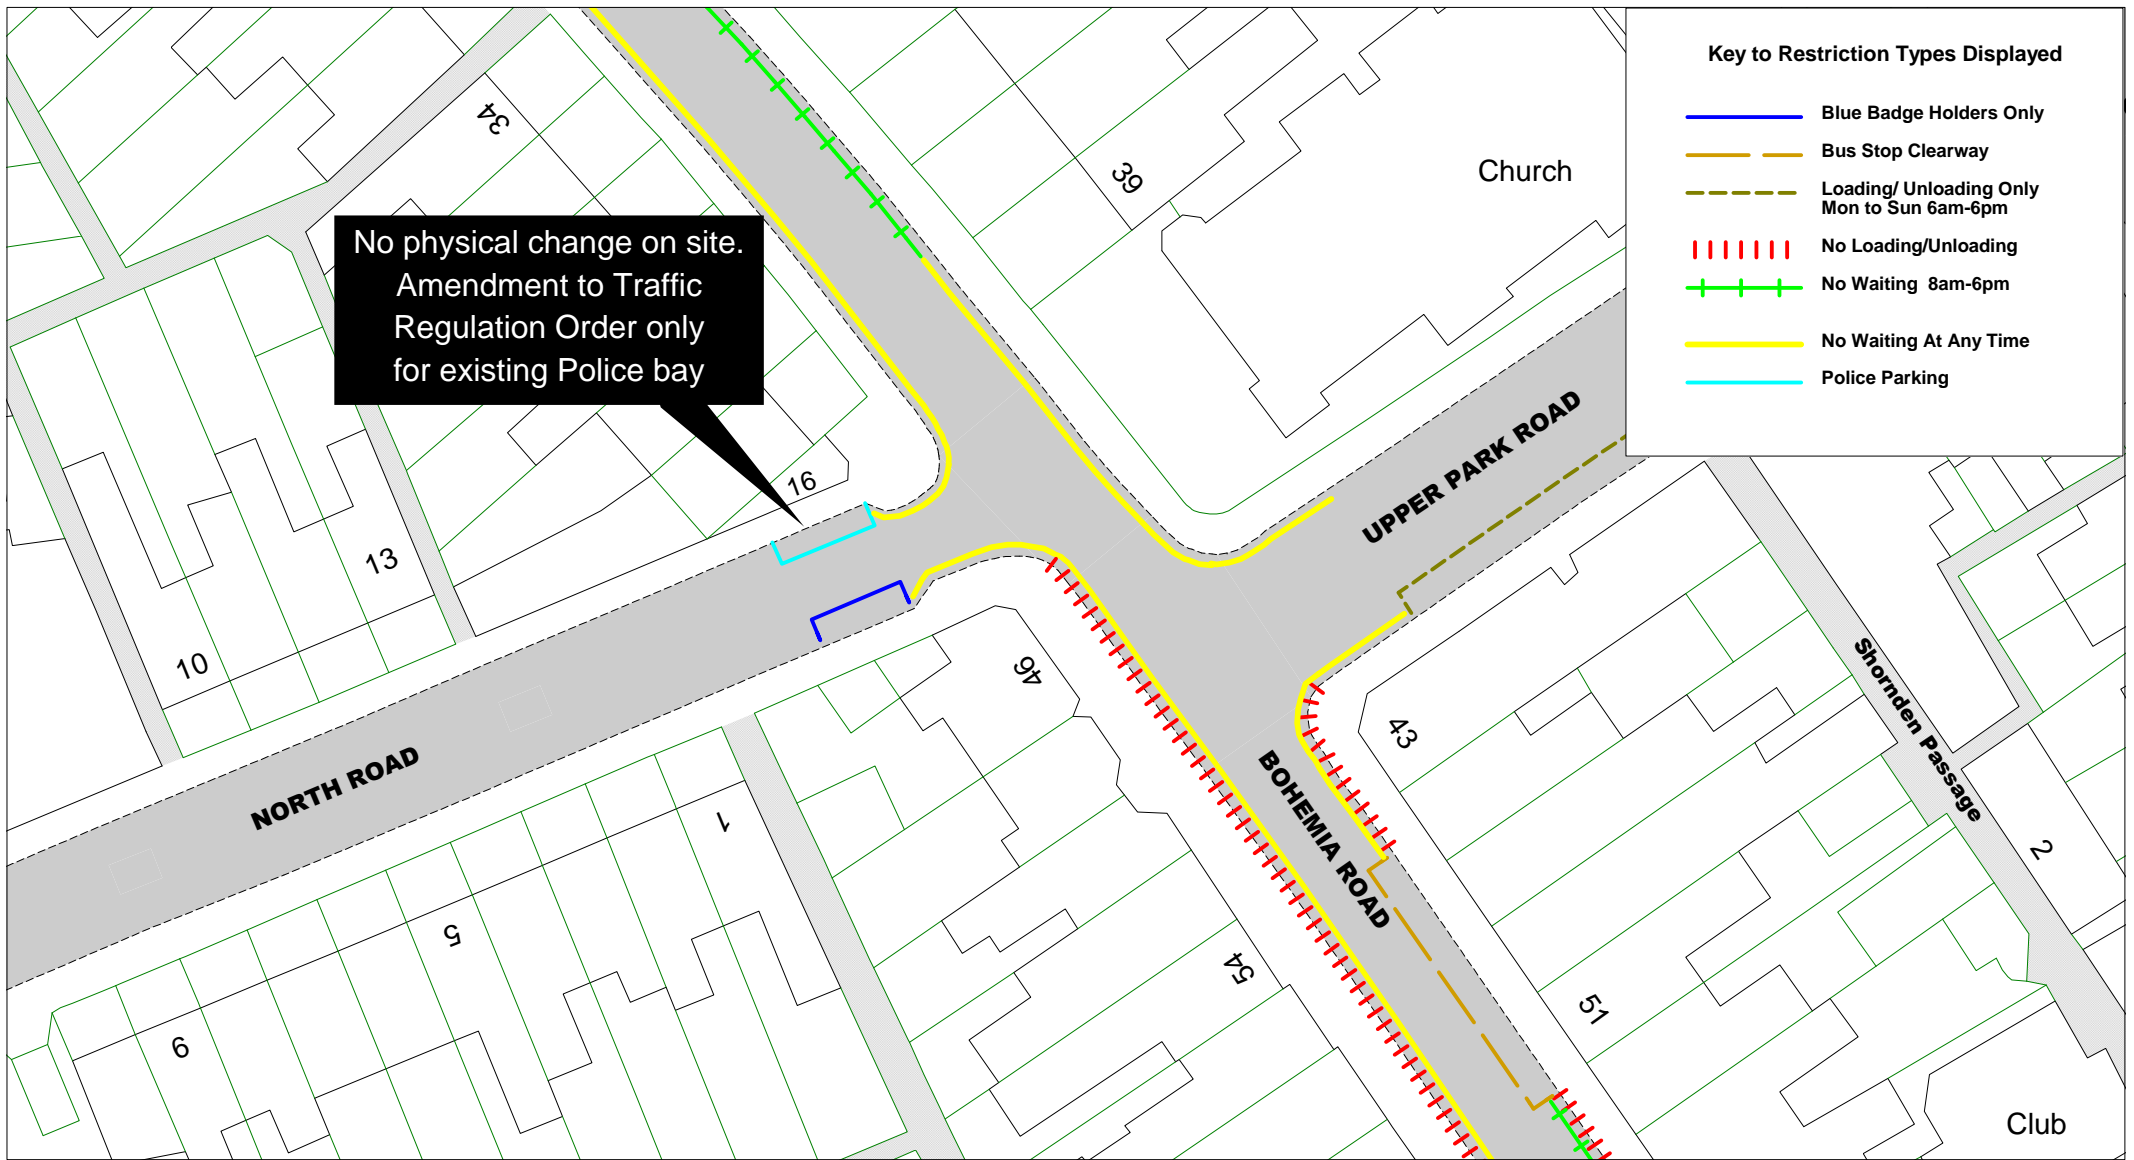

No physical change on site.
Amendment to Traffic Regulation
Order only for existing No Stopping
on Footway or Verge At Any Time

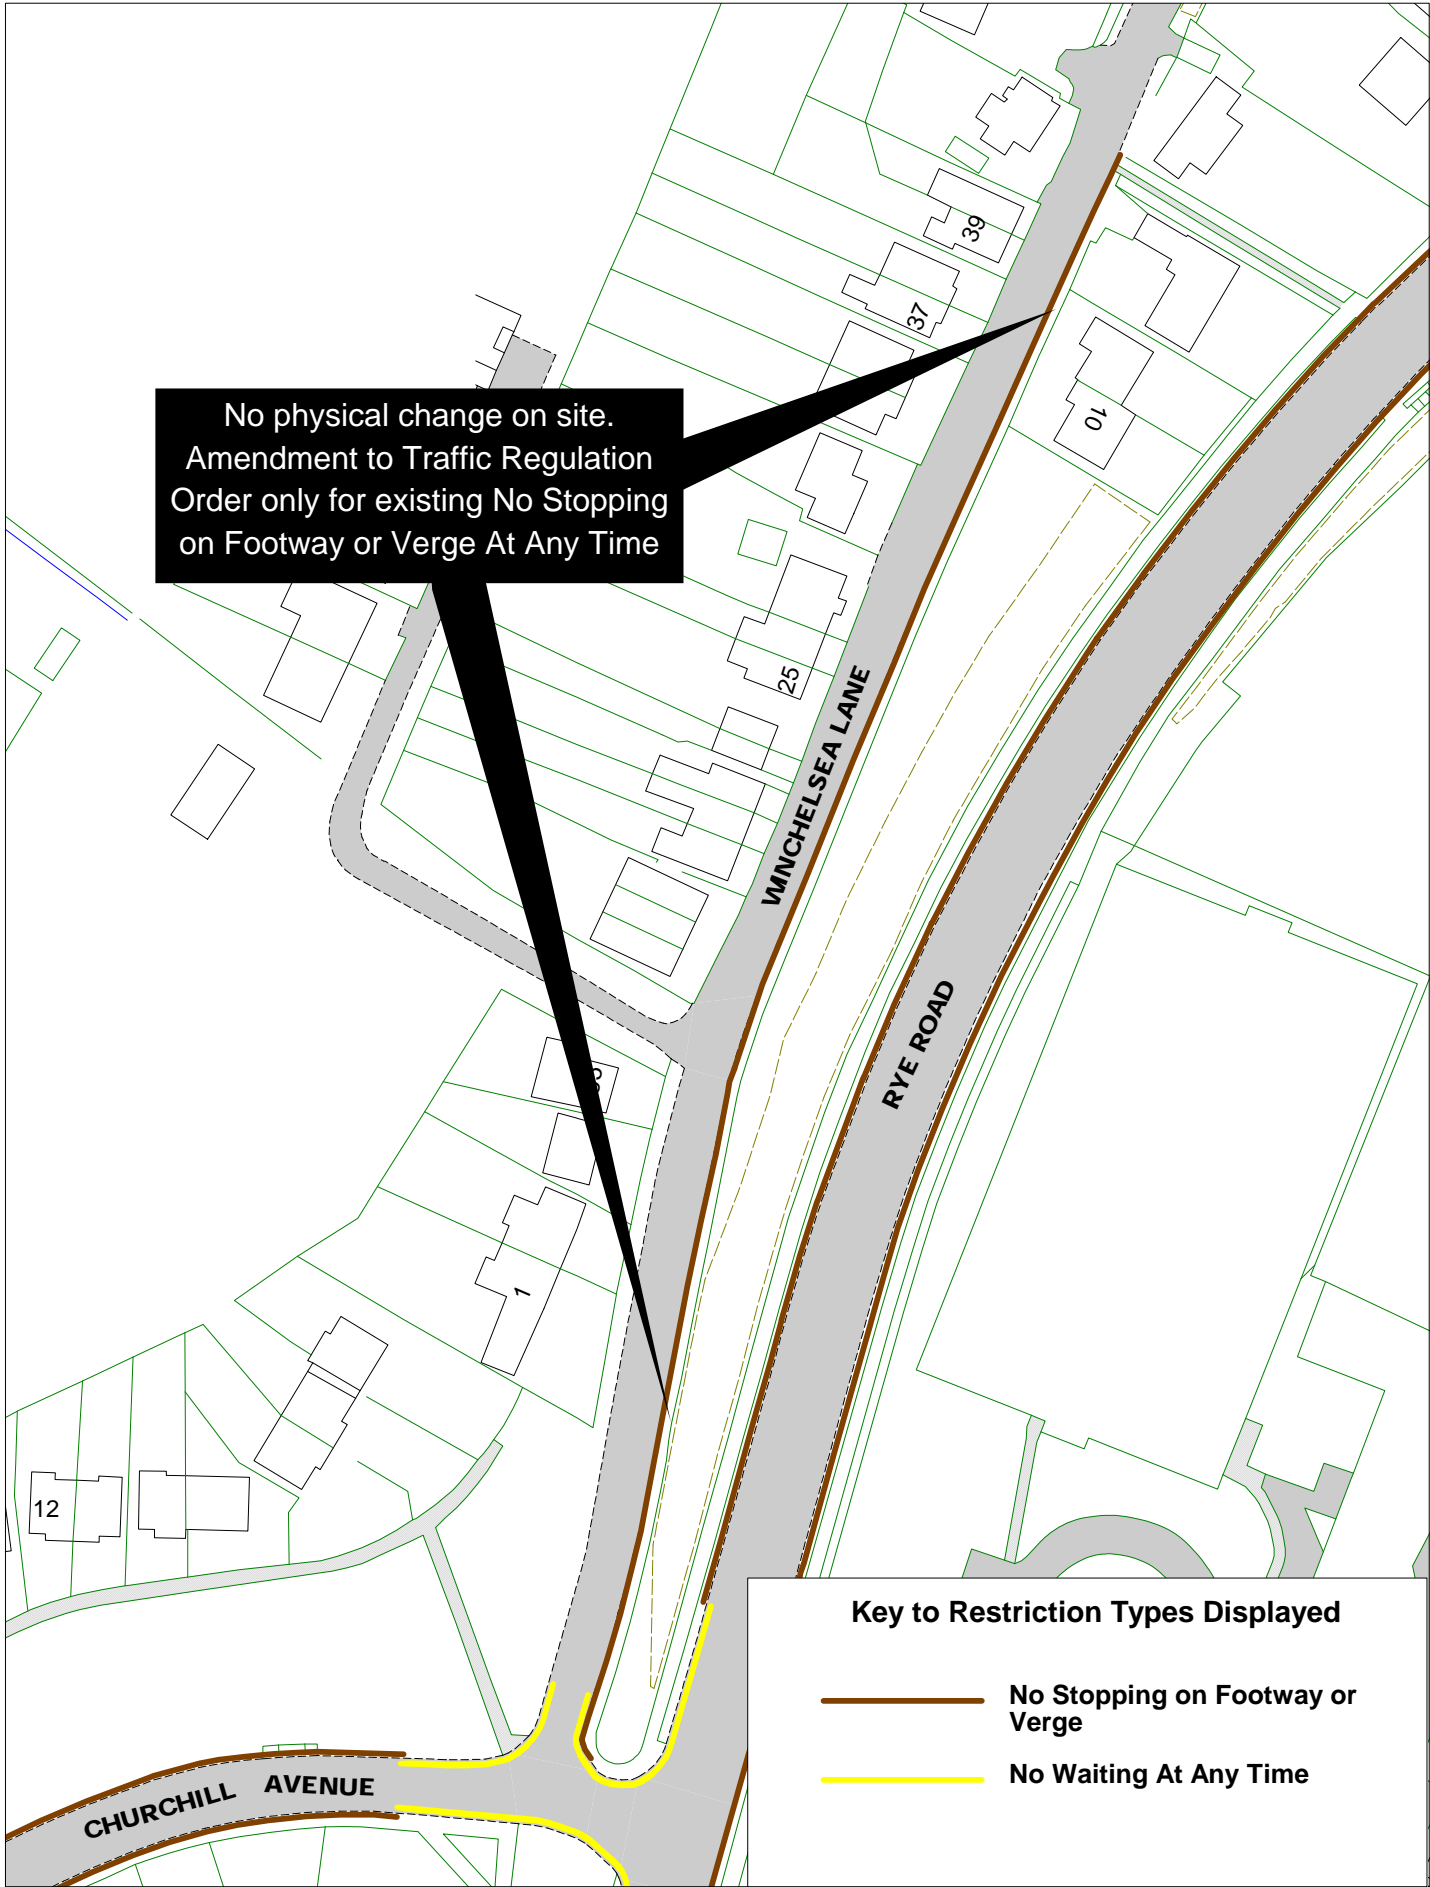

Key to Restriction Types Displayed

- No Stopping on Footway or Verge
- No Waiting At Any Time





[Return to index](#)

**Hastings Parking Review
Winchelsea Lane**

© Crown copyright. All rights reserved
East Sussex County Council
Licence No. 100019601 2018


SCALE	1 : 1000
DATE	20/04/2018
DRAWING No.	HS1718 023F
DRAWN BY	

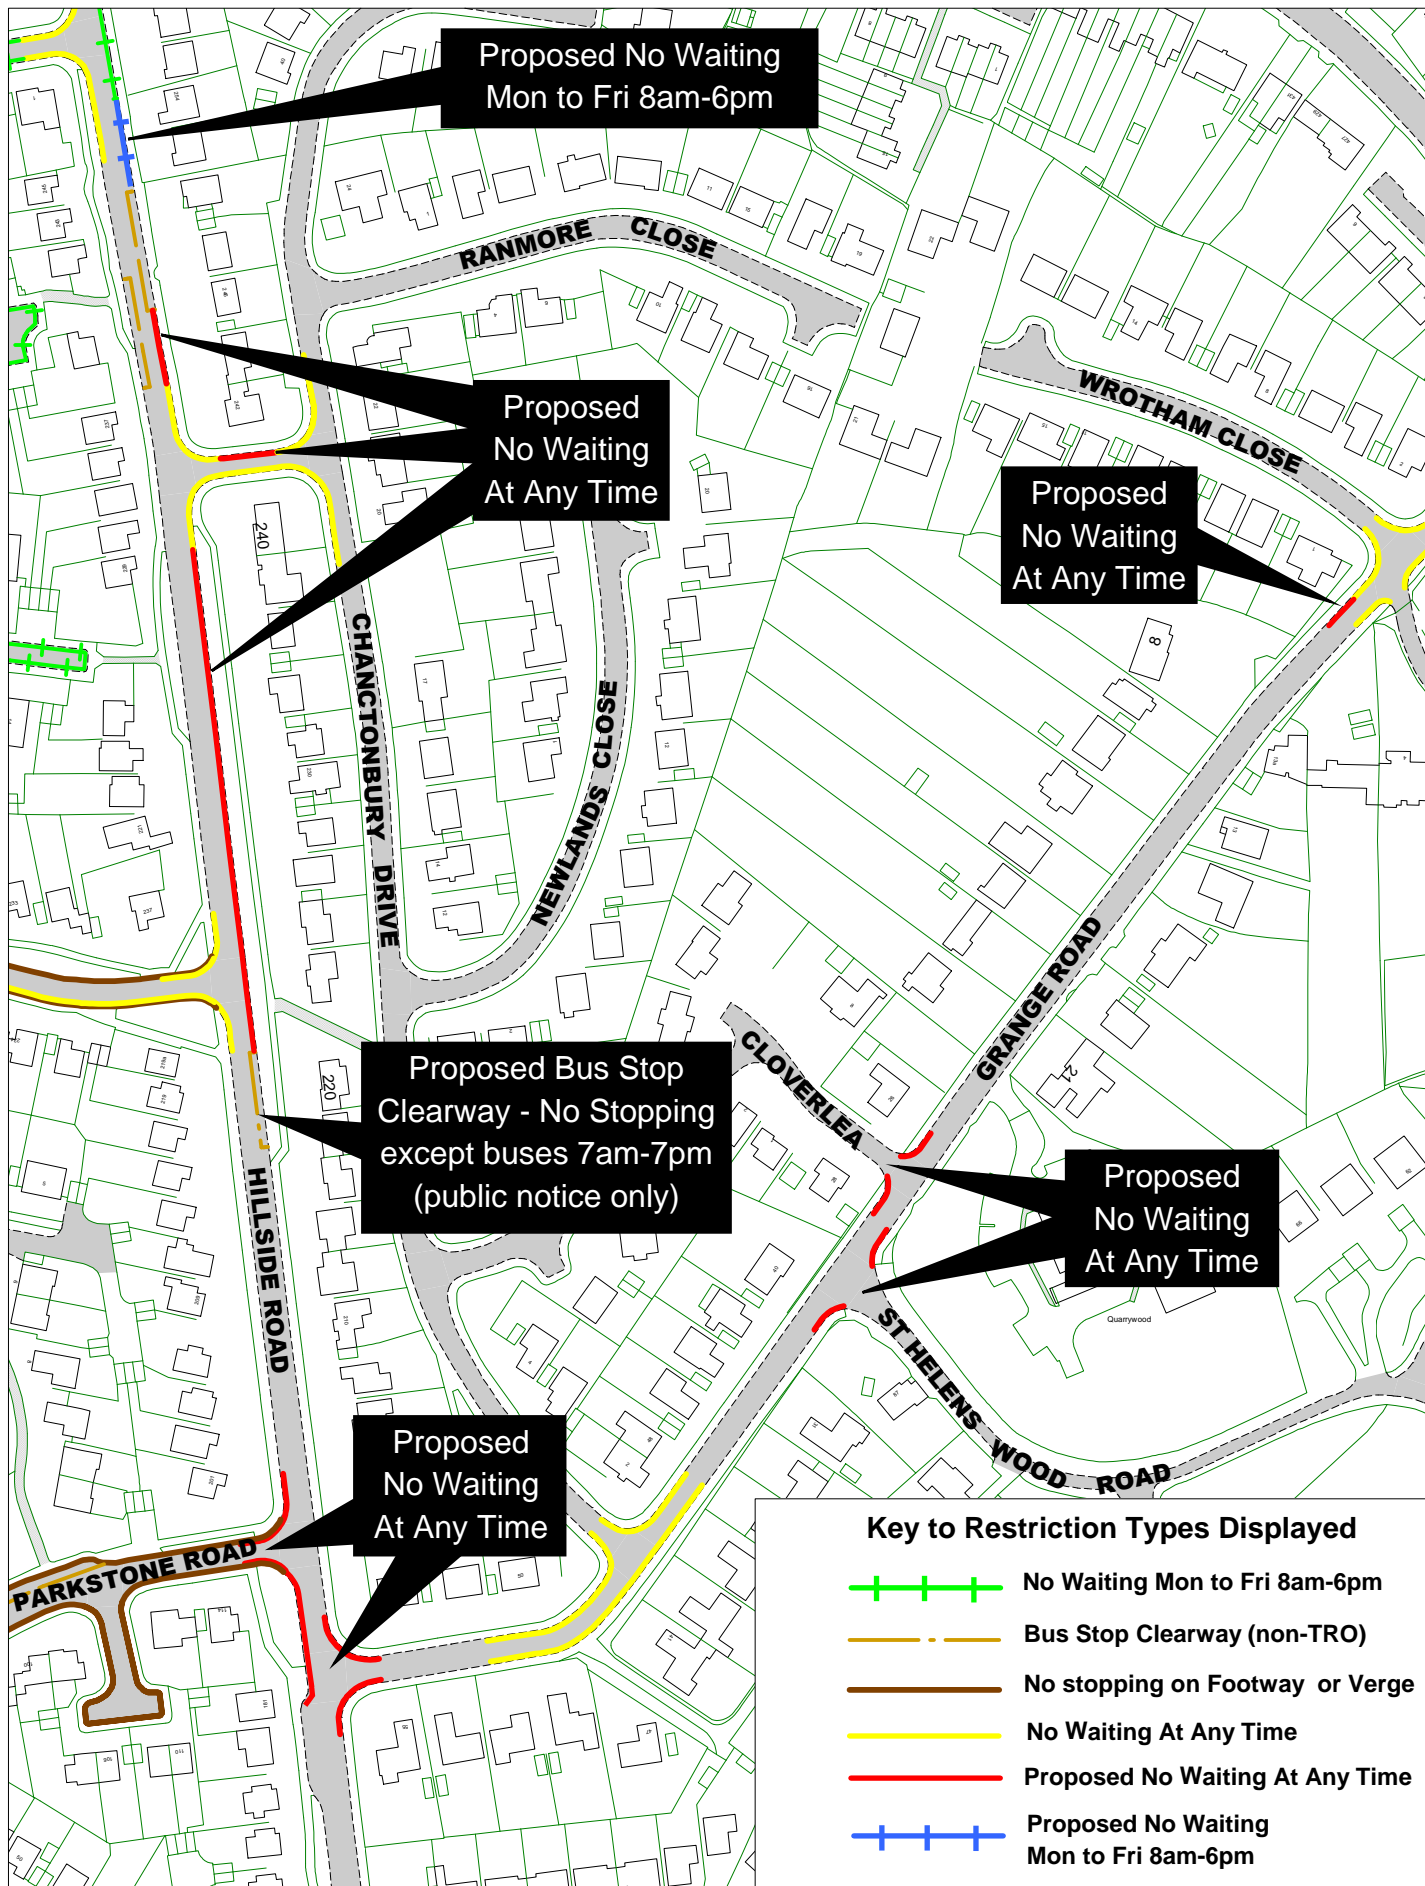

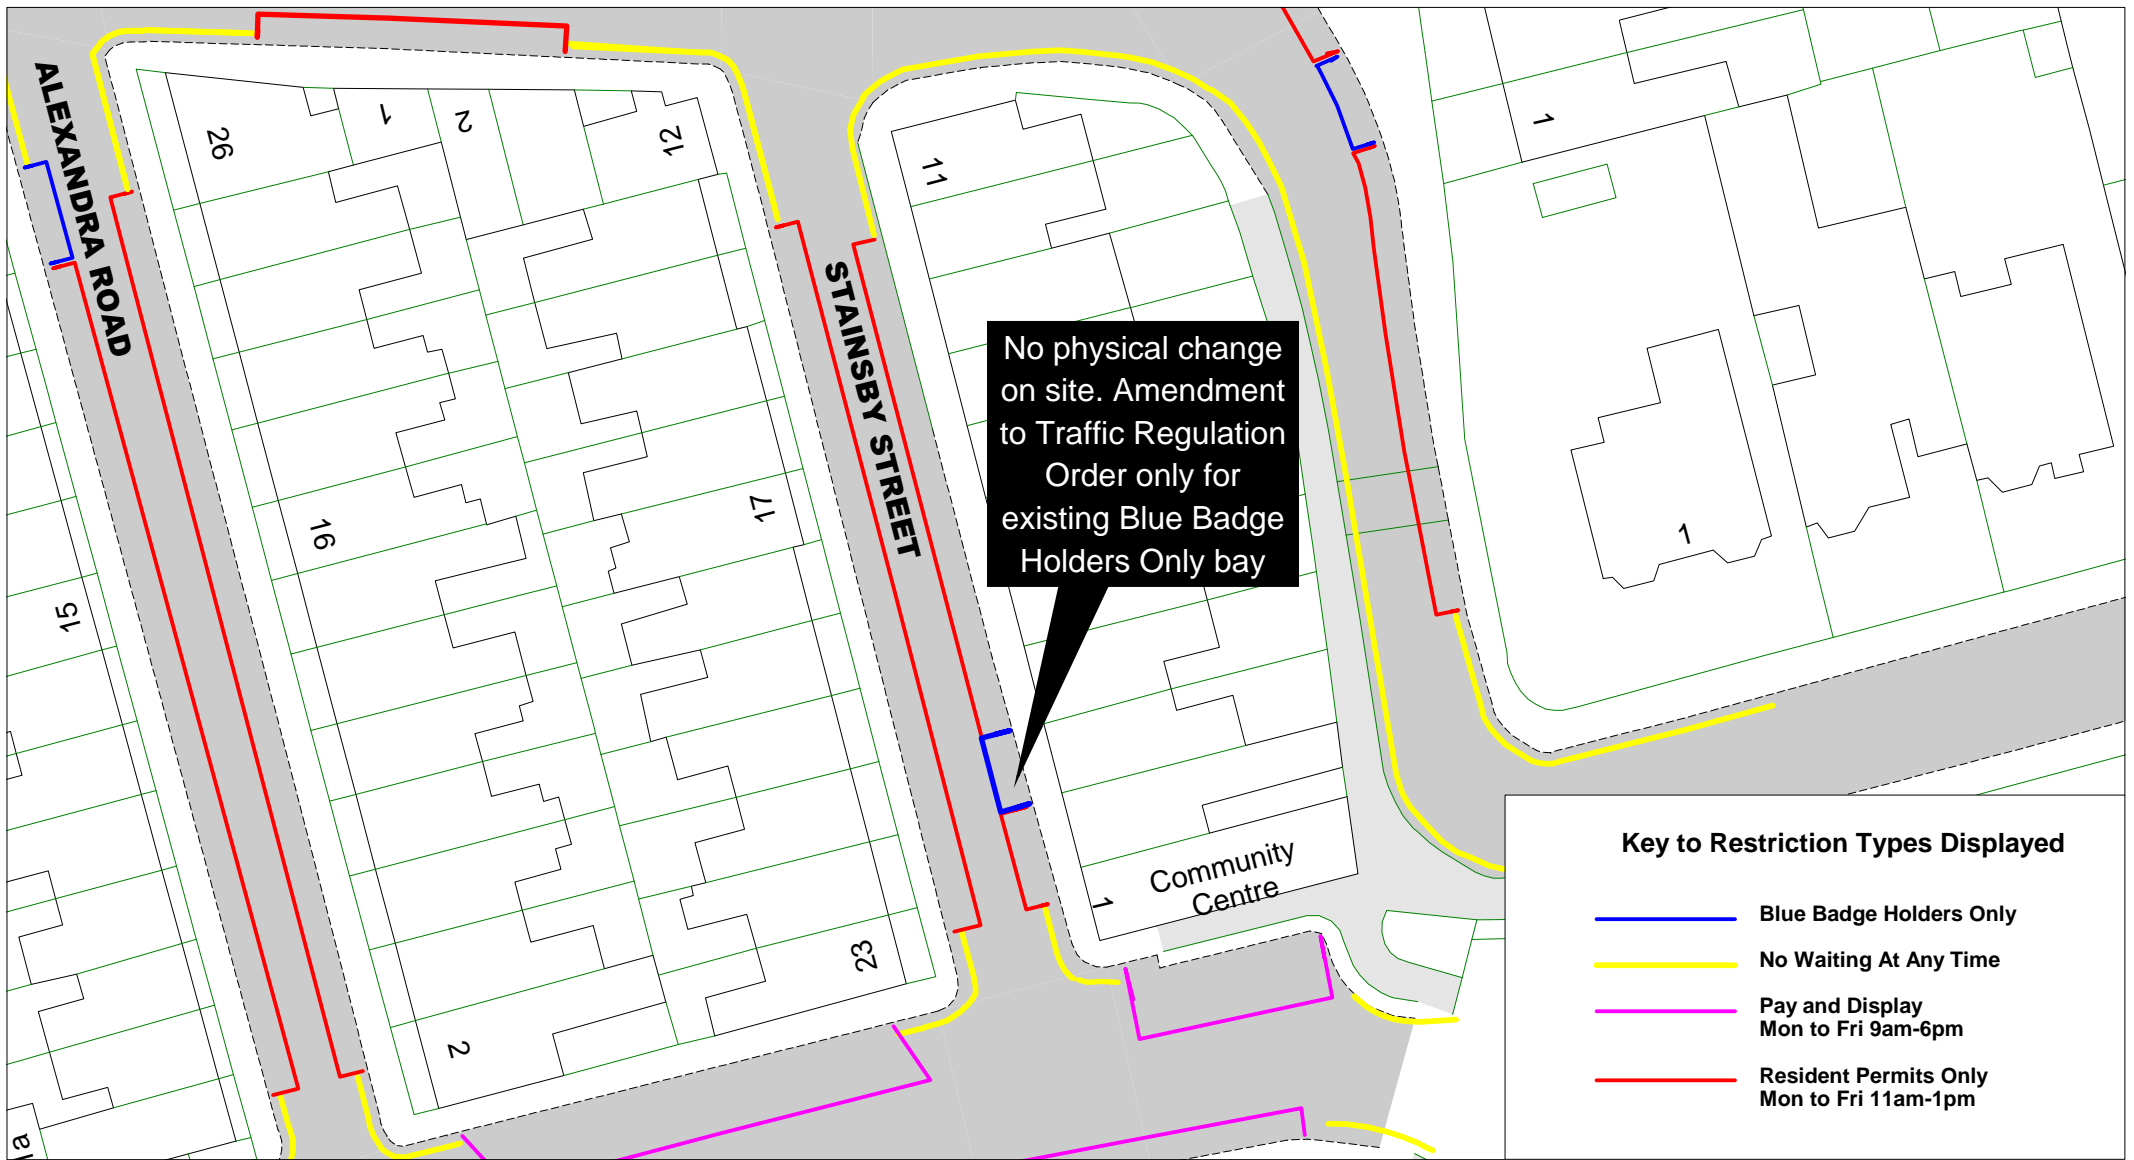

Key to Restriction Types Displayed


- Blue Badge Holders Only
- No Waiting At Any Time
- Pay and Display
Mon to Fri 9am-6pm
- Resident Permits Only
Mon to Fri 11am-1pm

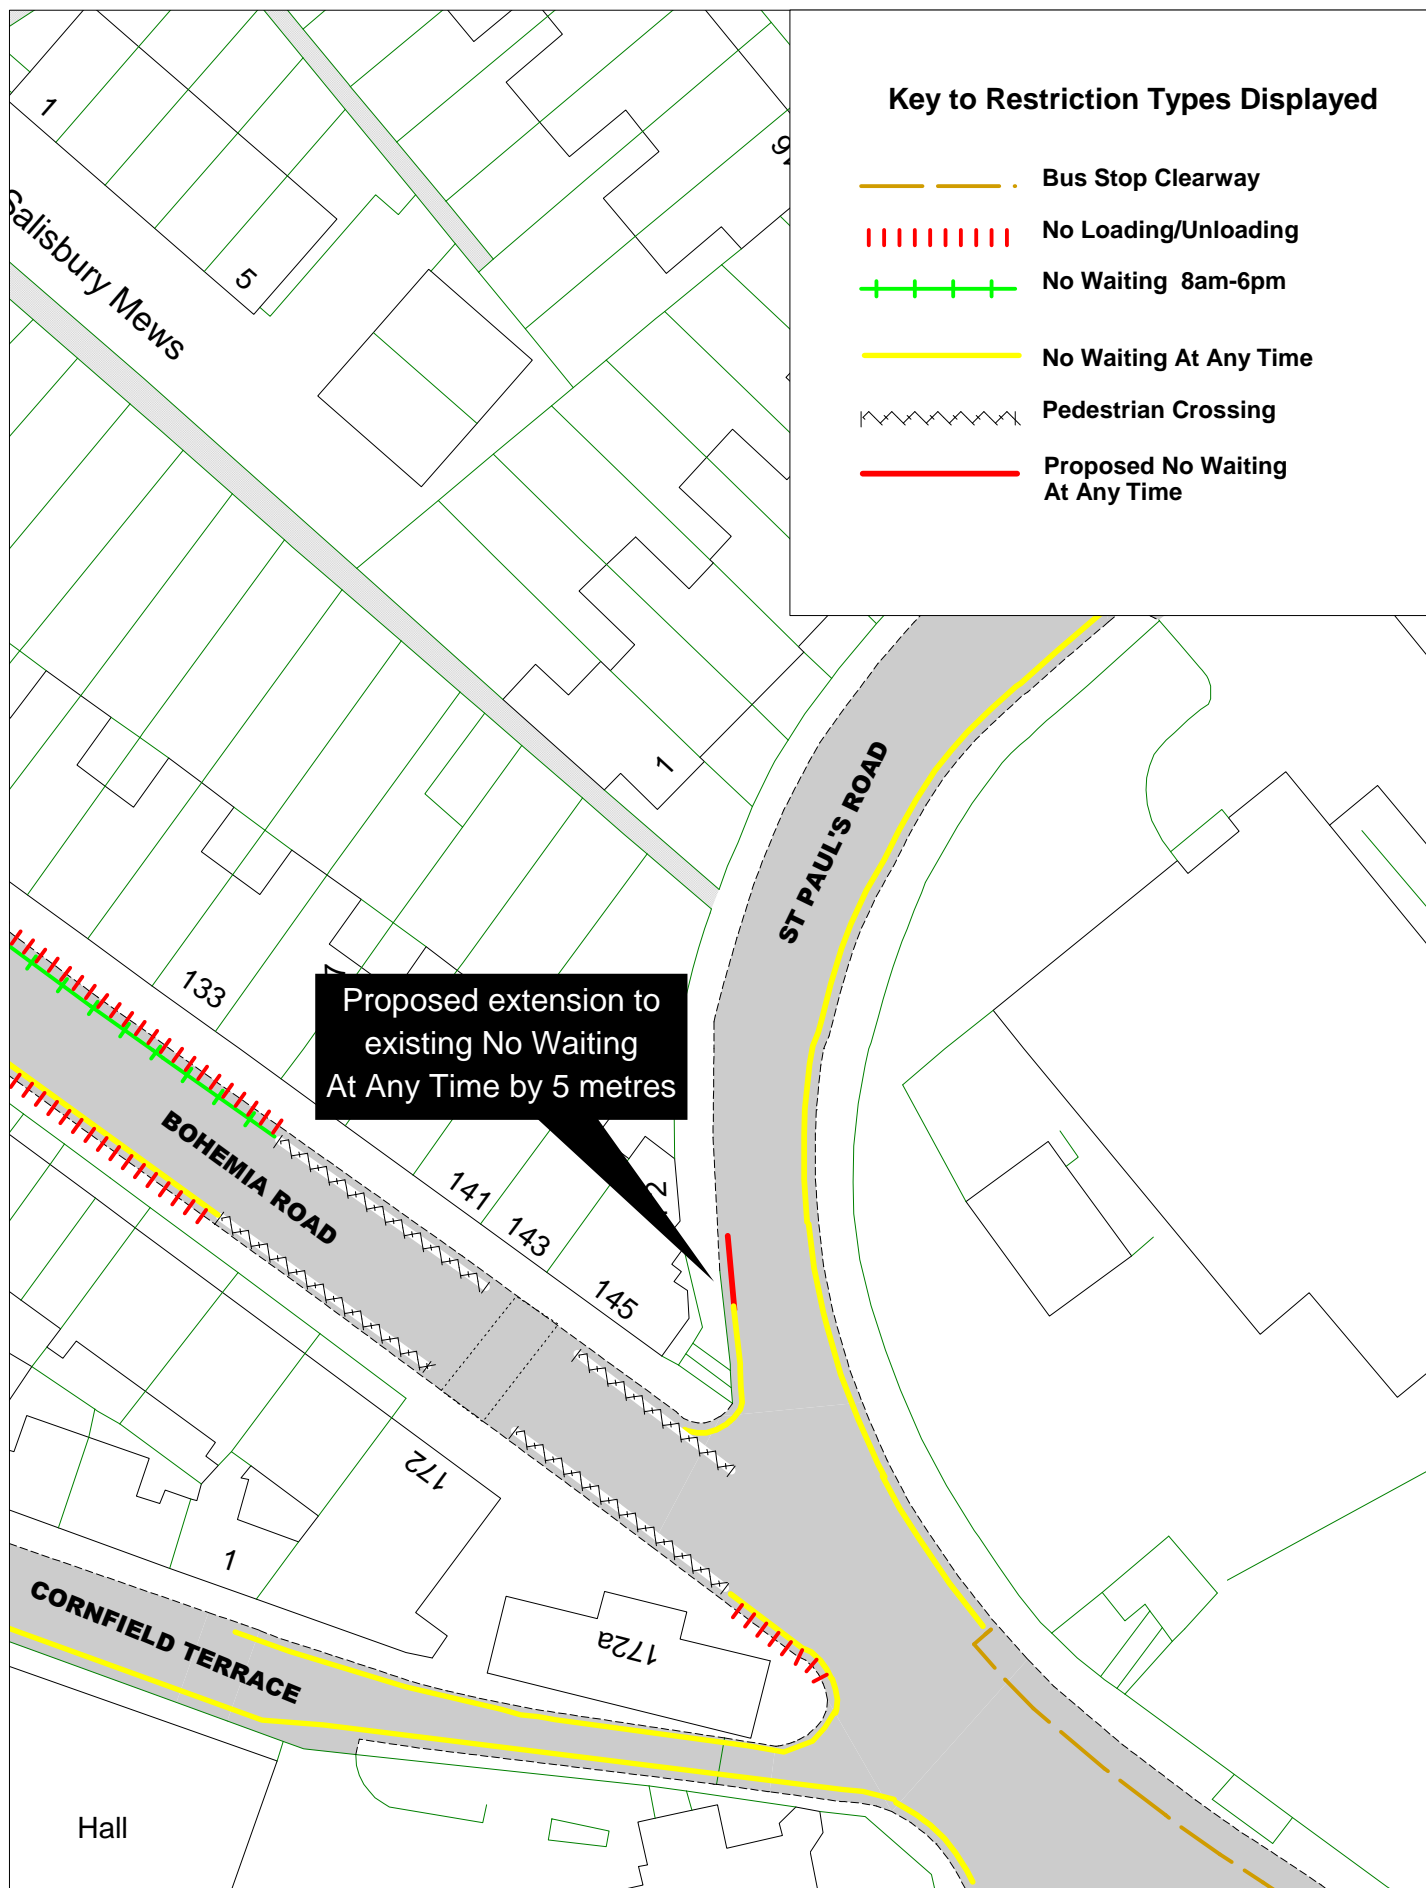

Key to Restriction Types Displayed

- Bus Stop Clearway
- No Loading/Unloading
- No Waiting 8am-6pm
- No Waiting At Any Time
- Pedestrian Crossing
- Proposed No Waiting At Any Time

Proposed extension to
existing No Waiting
At Any Time by 5 metres

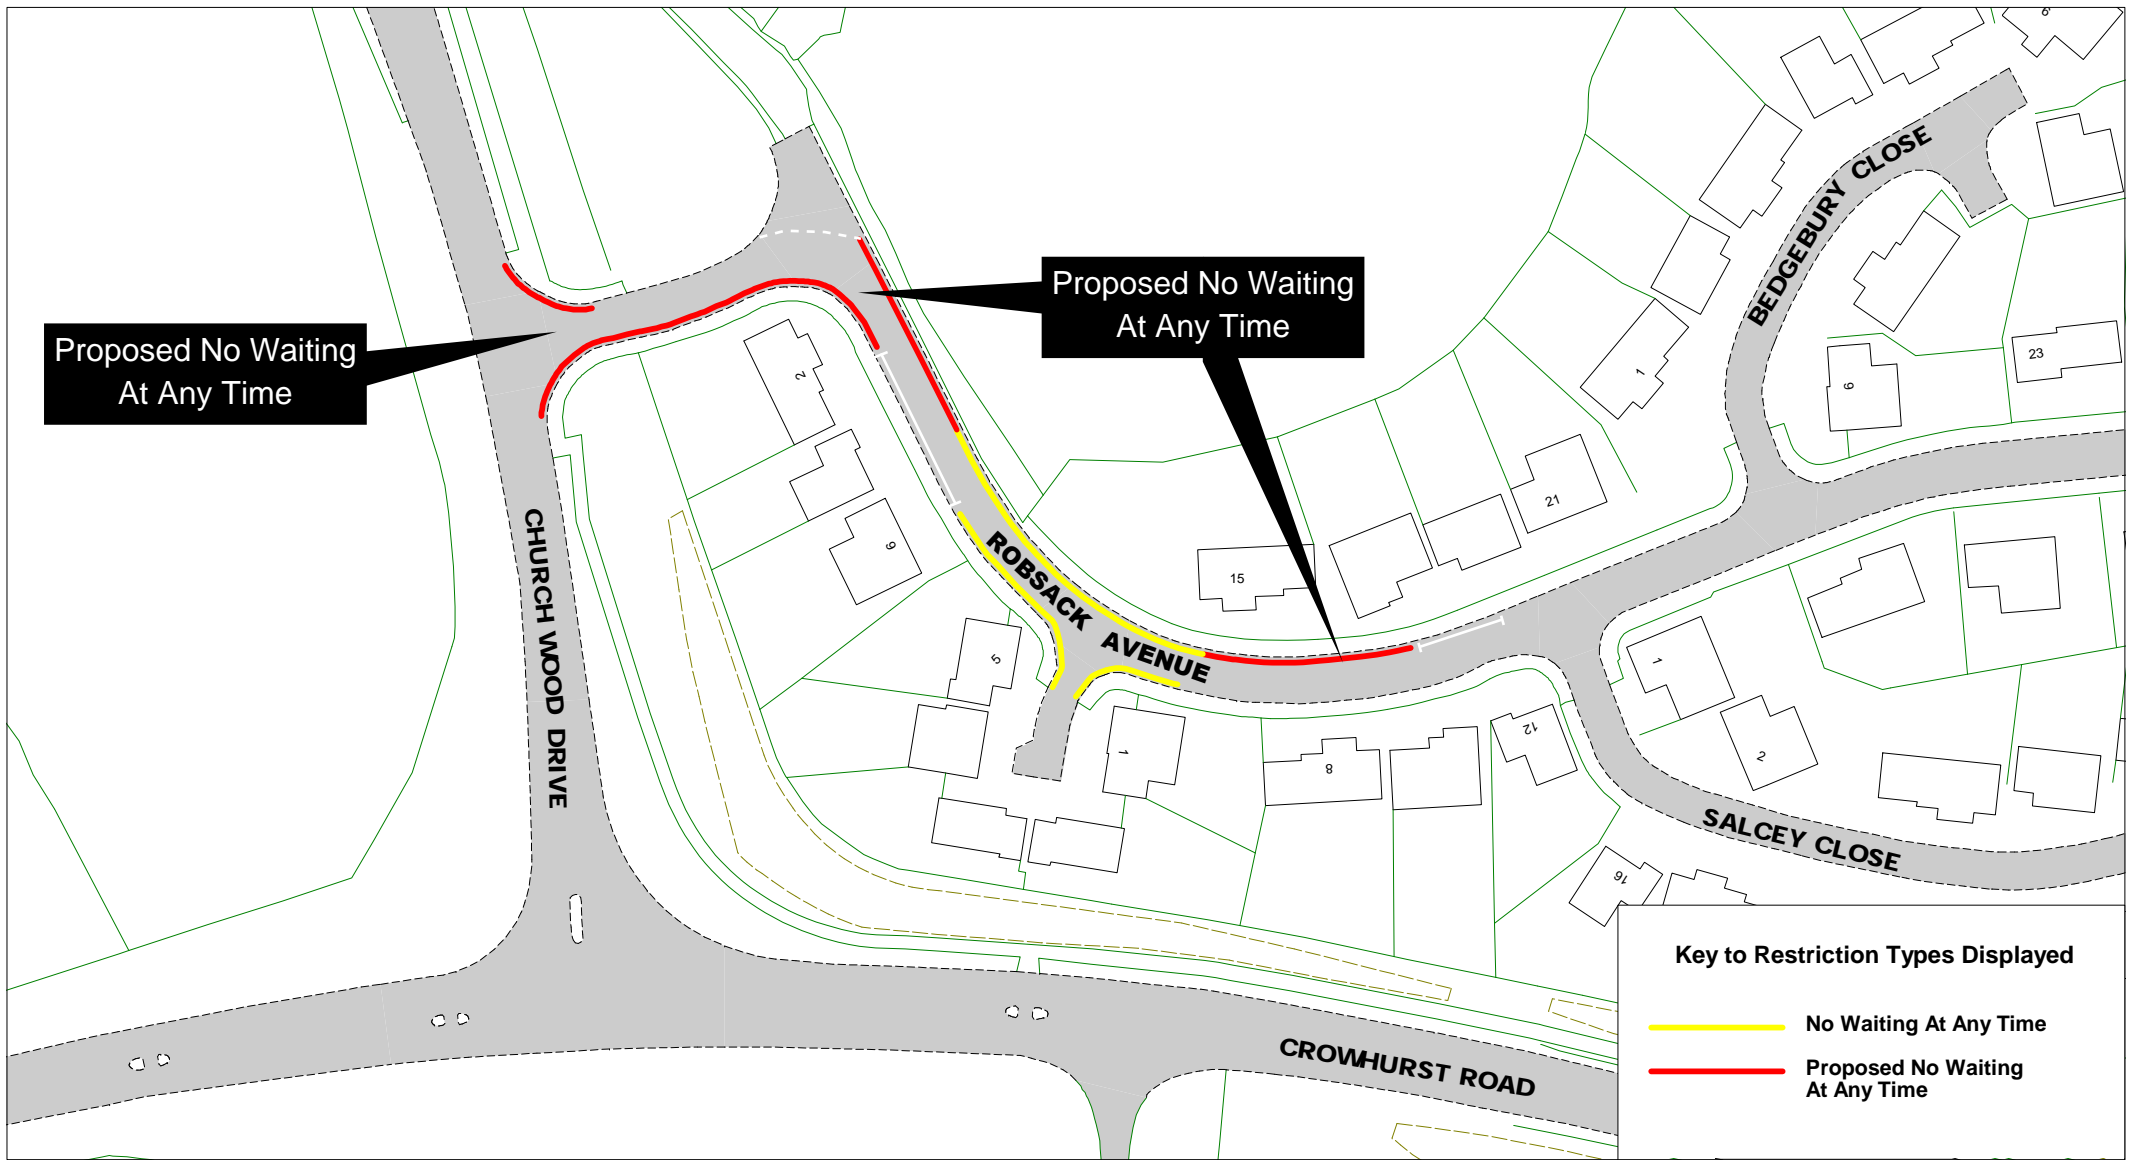

SCALE	1 : 1000
DATE	12/04/2018
DRAWING No.	HS1718 027F
DRAWN BY	

Key to Restriction Types Displayed

 Blue Badge Holders Only



Proposed formalisation of existing Blue Badge Holders Only bay and its extension by 1 metre



Hastings Parking Review Emmanuel Road

[Return to index](#)


© Crown copyright. All rights reserved
East Sussex County Council
Licence No. 100019601 2018

SCALE	1 : 500
DATE	20/05/2018
DRAWING No.	HS1718 028F
DRAWN BY	




Key to Restriction Types Displayed

- Blue Badge Holders Only
- No Waiting At Any Time
- - - Permit Holders or Time Limited Mon to Sat 9am-6pm maximum stay 2 hours, no return within 2 hours

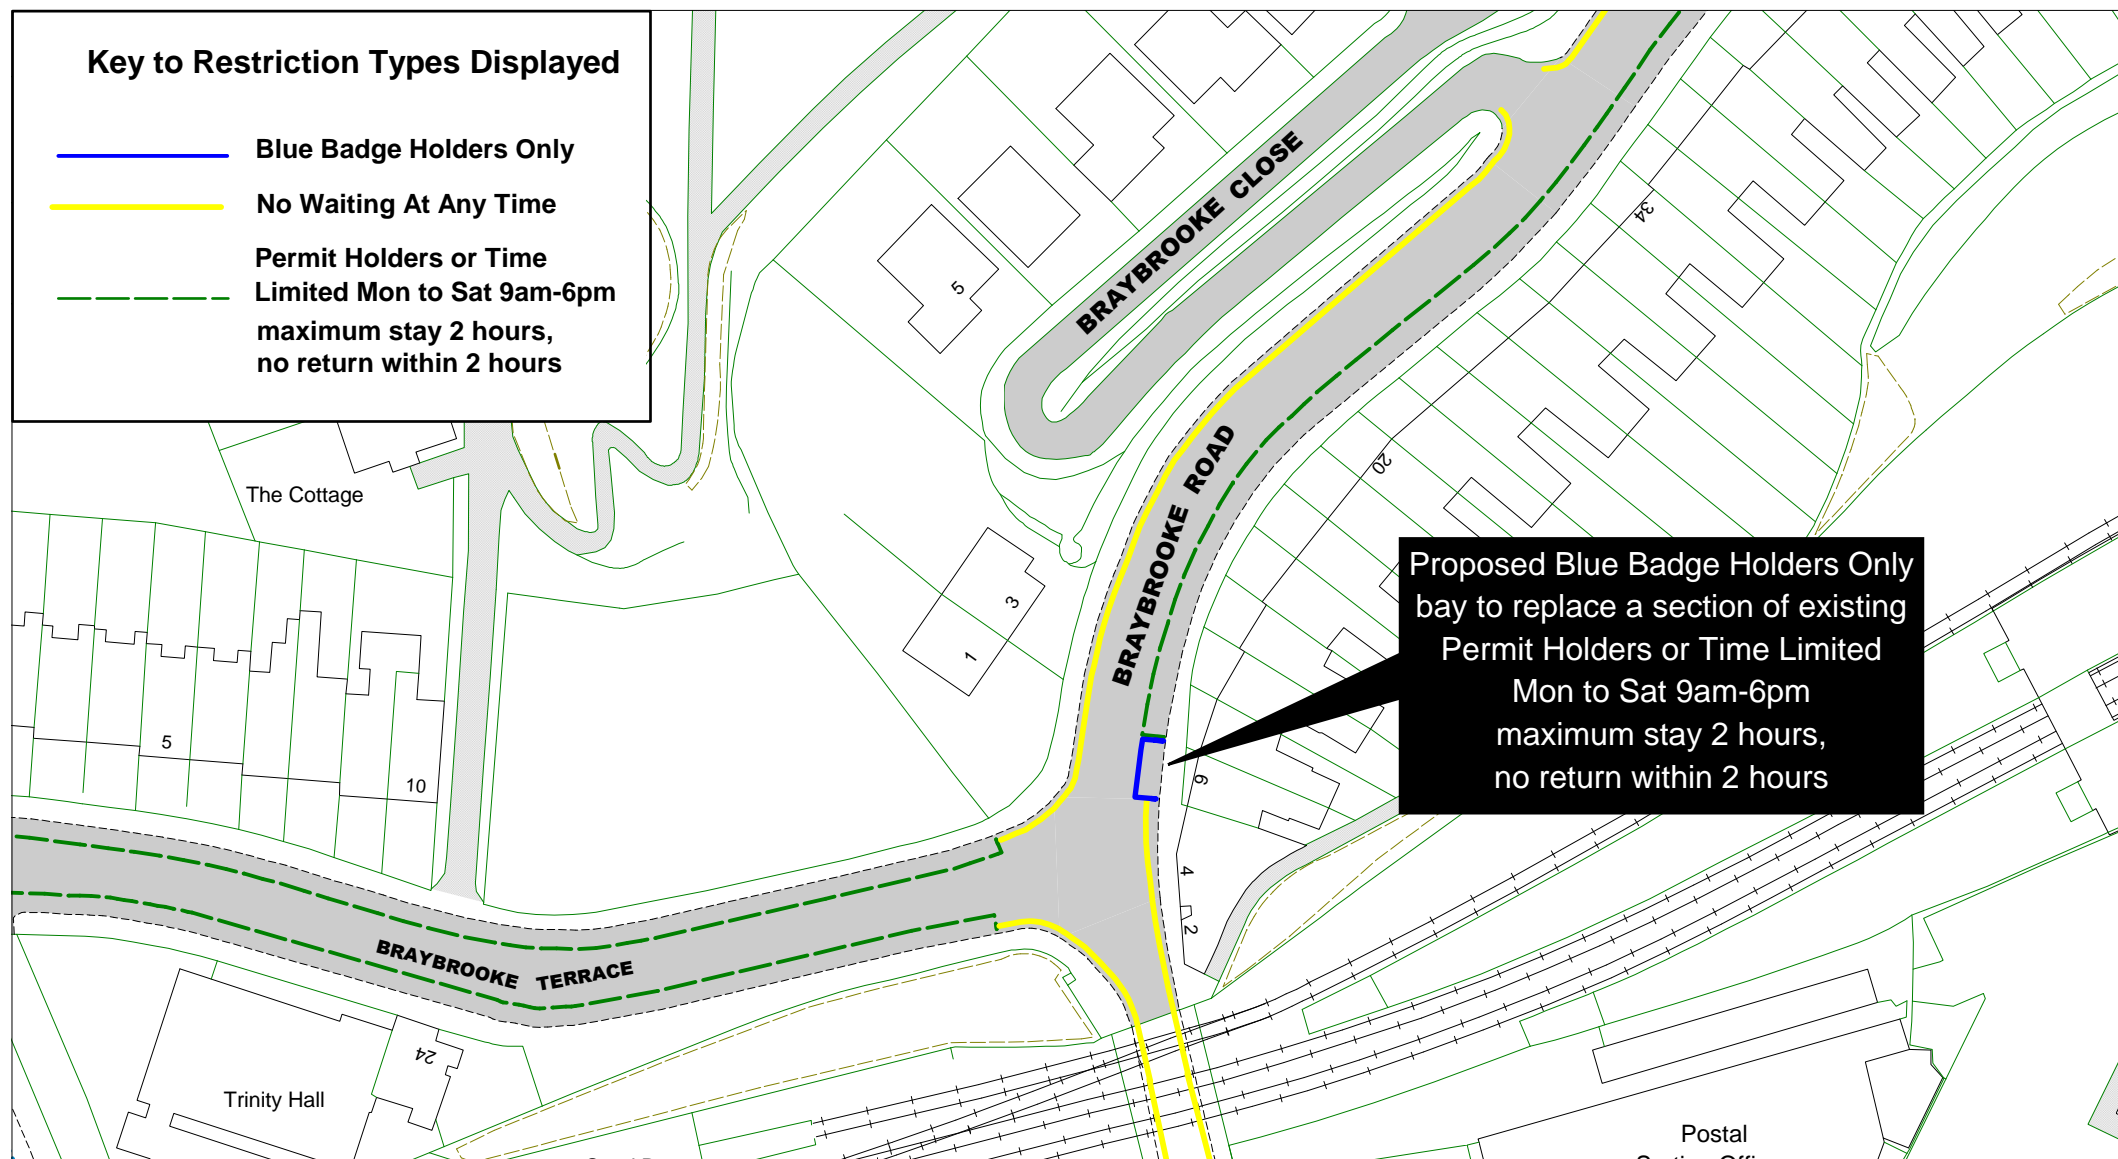

East Sussex
County Council

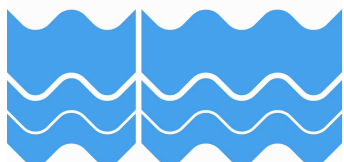

Hastings Parking Review
Braybrooke Road

[Return to index](#)

SCALE	1 : 800
DATE	24/04/2018
DRAWING No.	HS1718 030F
DRAWN BY	

© Crown copyright. All rights reserved
East Sussex County Council
Licence No. 100019601 2018

