

- LEGEND:**
- Proposed route for cyclists.
 - Existing footway converted to shared cycle route.
 - Proposed footway widening to form shared cycle route.
 - Proposed cycle ramp between footway and carriageway.
 - Red tactile paving.
 - New / upgraded street lighting columnn.
 - Street lighting columnn to be removed.

P Proposed unrestricted (free) parking bay to be marked on carriageway. Overnight coach/lorry parking restrictions to remain.

P Proposed unrestricted (free) parking bay to be marked on carriageway. Overnight coach/lorry parking restrictions to remain.


Proposed 'No Waiting At Any Time' across entrance.

Proposed cycle ramp between footway and carriageway.

Due to narrow footway on this corner cyclists should dismount for this section.

Dropped kerb for cyclists to join carriageway.

0 5 10 20 METRES
 SCALE 1:200 (A1)
 SCALE 1:400 (A3)

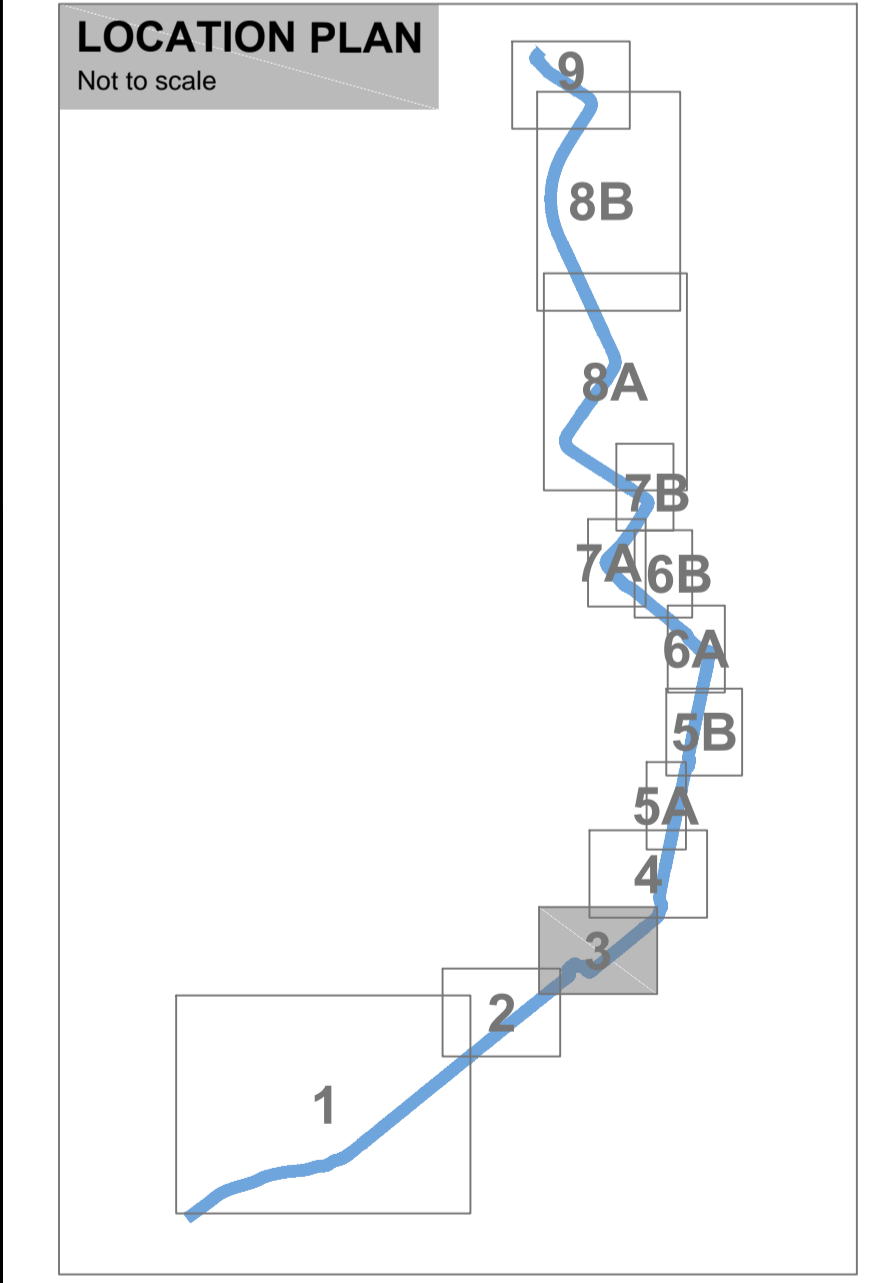

Rev	Status	Rev. Date	Purpose of revision	Drawn	Check'd	Appr'd
P05	S2	30/11/2020	Colours updated.	IT	CK	MR
P04	S2	18/05/2020	Final amends prior to consultation	IT	CK	MR
P03	S4	19/02/2020	House numbers & Street names added	IM	CK	MR
P02	S4	11/06/2019	For Construction	IM	CK	MR
P01	S4	20/05/2019	First issue	IM	CLS	MR

East Sussex Highways
 A partnership between:

 EAST SUSSEX HIGHWAYS
 RINGMER DEPOT, THE BROYLE
 RINGMER, EAST SUSSEX, BN8 5NP
 Tel. 0345 60 80 193 www.eastsussexhighways.com

Project: SCH-003 HORSEY CYCLE ROUTE PHASE 1B
 Drawing title: CONSULTATION DRAWING (Sheet 3 of 9)

Status	S2	Revision	P05
Scale	1:200	Date	20/05/2019
Drawn By	I Moreno	Original Size	A1
Checked By	CLS		
Approved By	MR		
Project No.	3520000	Originator	ESH
Drawing number	Volume 1 Design Alt. 1 Type 1 Role 1 Number		
	GEN-SCH0003-DR-CH-0040		