
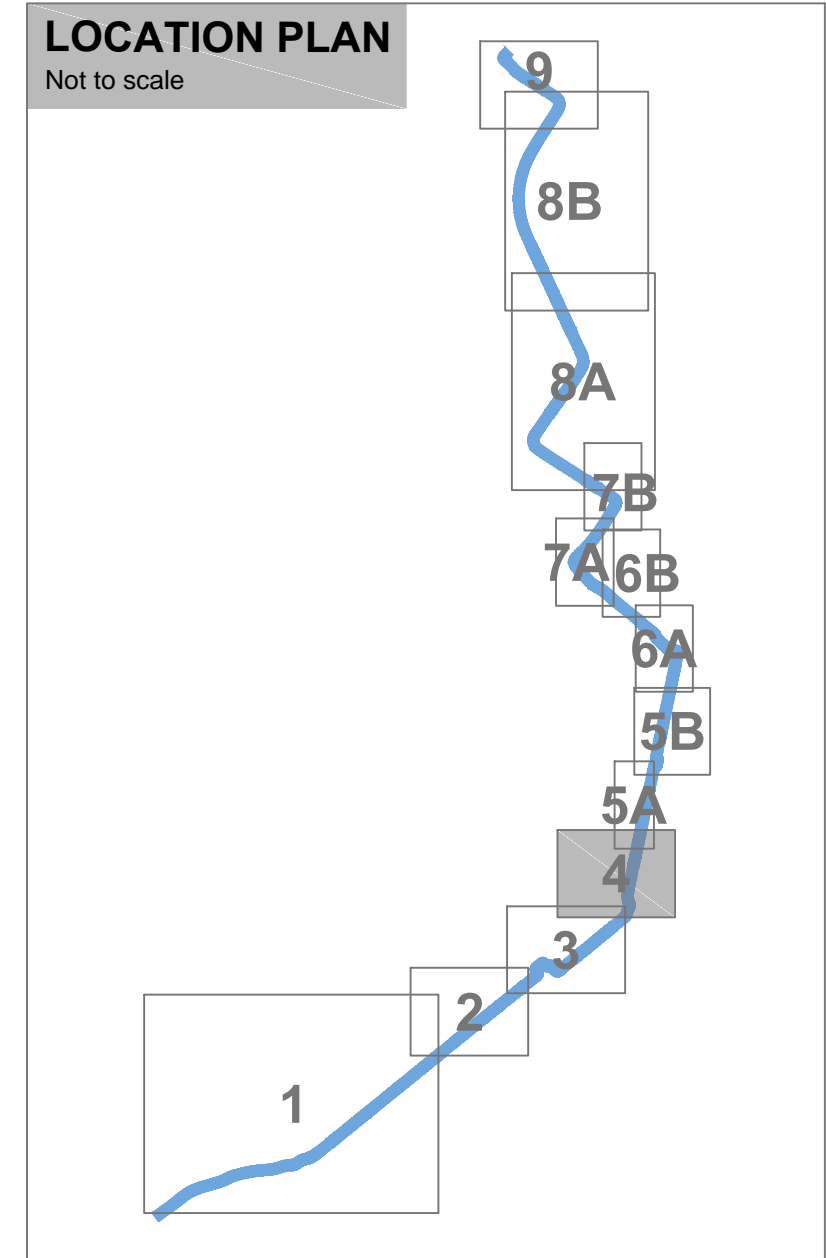


- LEGEND:**
- Proposed route for cyclists.
 - Existing footway converted to shared cycle route.
 - Proposed footway widening to form shared cycle route.
 - Buff tactile paving.
 - New / upgraded street lighting column.
 - Street lighting column to be removed.

Proposed new sign

Proposed new bus stop clearway

Existing bus stop clearway to be extended in length.

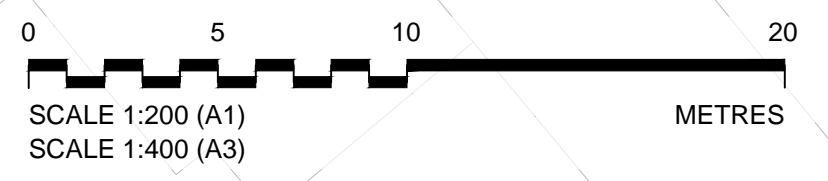

Rev	Status	Rev. Date	Purpose of revision	Drawn	Check'd	Apprv'd
P05	S2	30/11/2020	Colours updated.	IT	CK	MR
P04	S2	18/05/2020	Final amends prior to consultation	IT	CK	MR
P03	S4	19/02/2020	House numbers & Street names added	IM	CK	MR
P02	S4	11/06/2019	For Construction	IM	CK	MR
P01	S4	20/05/2019	First issue	IM	CLS	MR

East Sussex Highways

A partnership between:

EAST SUSSEX HIGHWAYS
RINGMER DEPOT, THE BROYLE
RINGMER, EAST SUSSEX, BN8 5NP
Tel. 0345 60 80 193 www.eastsussexhighways.com

Project: SCH-003 HORSEY CYCLE ROUTE PHASE 1B
Drawing title: CONSULTATION DRAWING (Sheet 4 of 9)

Status	Revision
S2	P05
Scale: 1:200	Date: 20/05/2019
Drawn By: I Moreno	
Checked By: CLS	
Approved By: MR	
Project No. 3520000	Originator: ESH
Volume 1	Design Alt. 1
Drawing number: GEN-SCH0003-DR-CH-0041	Type 1 Role 1 Number
	Original Size: A1