


- LEGEND:**
- Proposed route for cyclists.
  - Existing footway converted to shared cycle route.
  - Proposed footway widening to form shared cycle route.
  - Buff tactile paving.
  - New / upgraded street lighting column.
  - Street lighting column to be removed.
  - Proposed 75mm high flat topped road table with 1:16 rubber ramps.

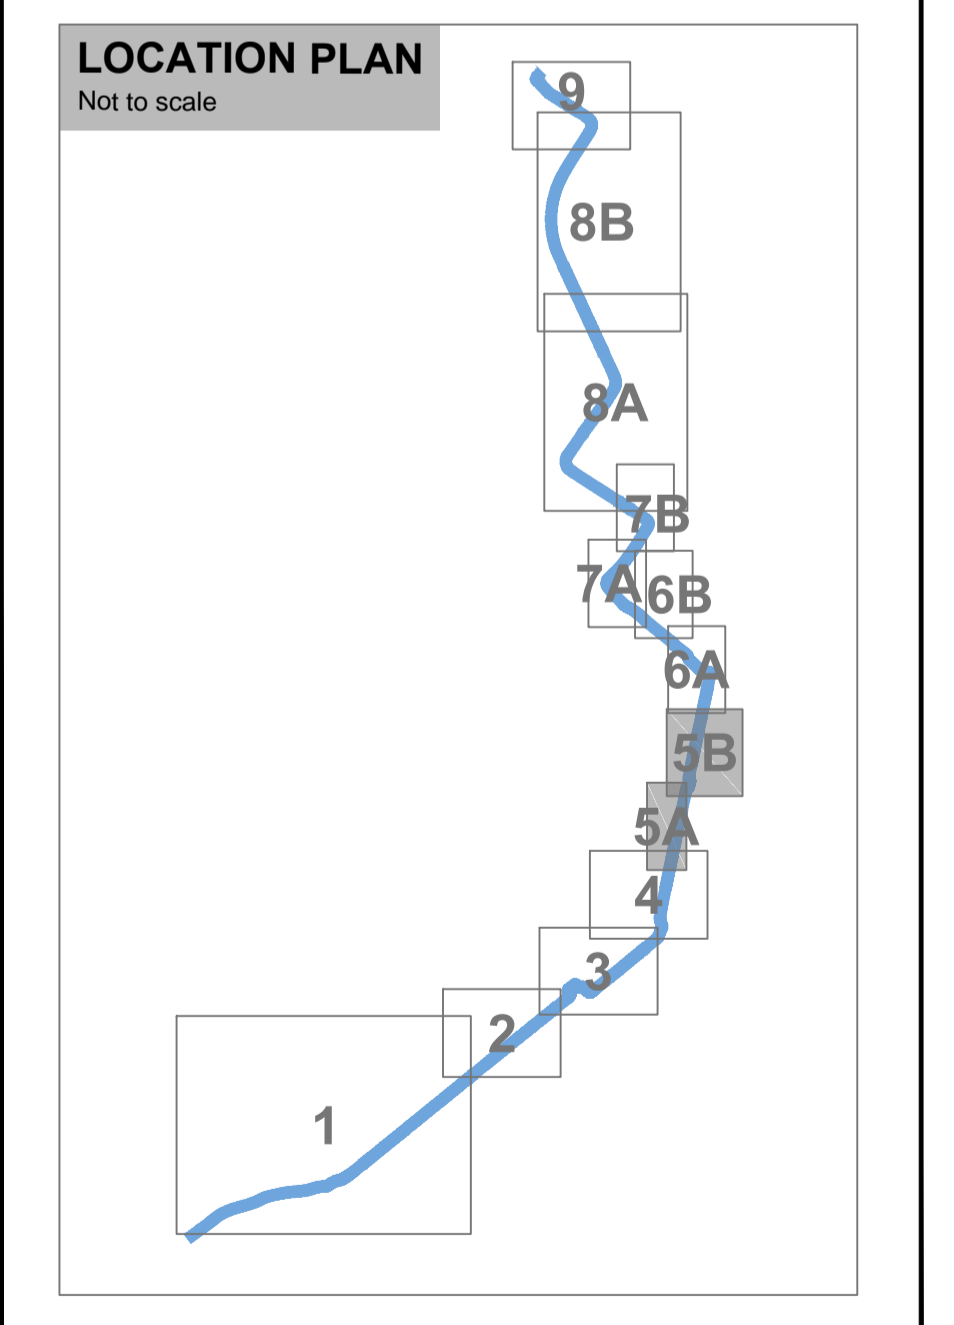

Rev	Status	Rev. Date	Purpose of revision	Drawn	Check'd	Appr'd
P06	S2	19/04/2021	Cavendish Clearways updated	IT	CK	MR
P05	S2	30/11/2020	Colours amended.	IT	CK	MR
P04	S2	18/05/2020	Final amends prior to consultation	IT	CK	MR
P03	S4	19/02/2020	House numbers & Street names added	IM	CK	MR
P02	S4	11/06/2019	For Construction	IM	CK	MR
P01	S4	20/05/2019	First issue	IM	CLS	MR

SCALE 1:200 (A1)  
SCALE 1:400 (A3)

A partnership between:

EAST SUSSEX HIGHWAYS  
 RINGMER DEPOT, THE BROYLE  
 RINGMER, EAST SUSSEX, BN8 5NP  
 Tel. 0345 60 80 193 www.eastsussexhighways.com

Project: SCH-003 HORSEY CYCLE ROUTE PHASE 1B

Drawing title: CONSULTATION DRAWING (Sheet 5 of 9)

© Crown copyright and database rights 2020 Ordnance Survey 100019601

Status	S2	Revision	P06
Scale	1:200	Date	20/05/2019
Drawn By	I Moreno		
Checked By	CLS		
Approved By	MR		
Project No.	3520000	Originator	ESH
Drawing number	GEN-SCH0003-DR-CH-0042	Original Size	A1