




Notes:
Background based on Ordnance Survey mapping

Key

-  Proposed Double Yellow Lines parking restriction
-  Lining measure
-  Highway Extent


Scale 1:500
0 10 20 Meters

The double yellow lines in the Northbound Lane of Knelle Road commence 20.3m from the property boundary of Homestead and extend SSE for 33.6m to the Highway boundary at the private section of Langham Road.

The double yellow lines in the Eastbound Lane of Langham Road commence 16.6m from the property boundary of Jolly Cottage, and extend West along Langham Road and then North along Knelle Road for a total distance of 34m.

The double yellow lines in the Northbound Lane of Knelle Road commence 25.6m from the property boundary of Bracken Hill and extend for 19.8m NNE and then SW to the Highway boundary at the private section of Langham Road.


The double yellow lines in the Westbound Lane of Langham Road commence 7.4m from the property boundary of Crossways and extend WSW then SW for 28.5m into the Southbound lane of Knelle Road

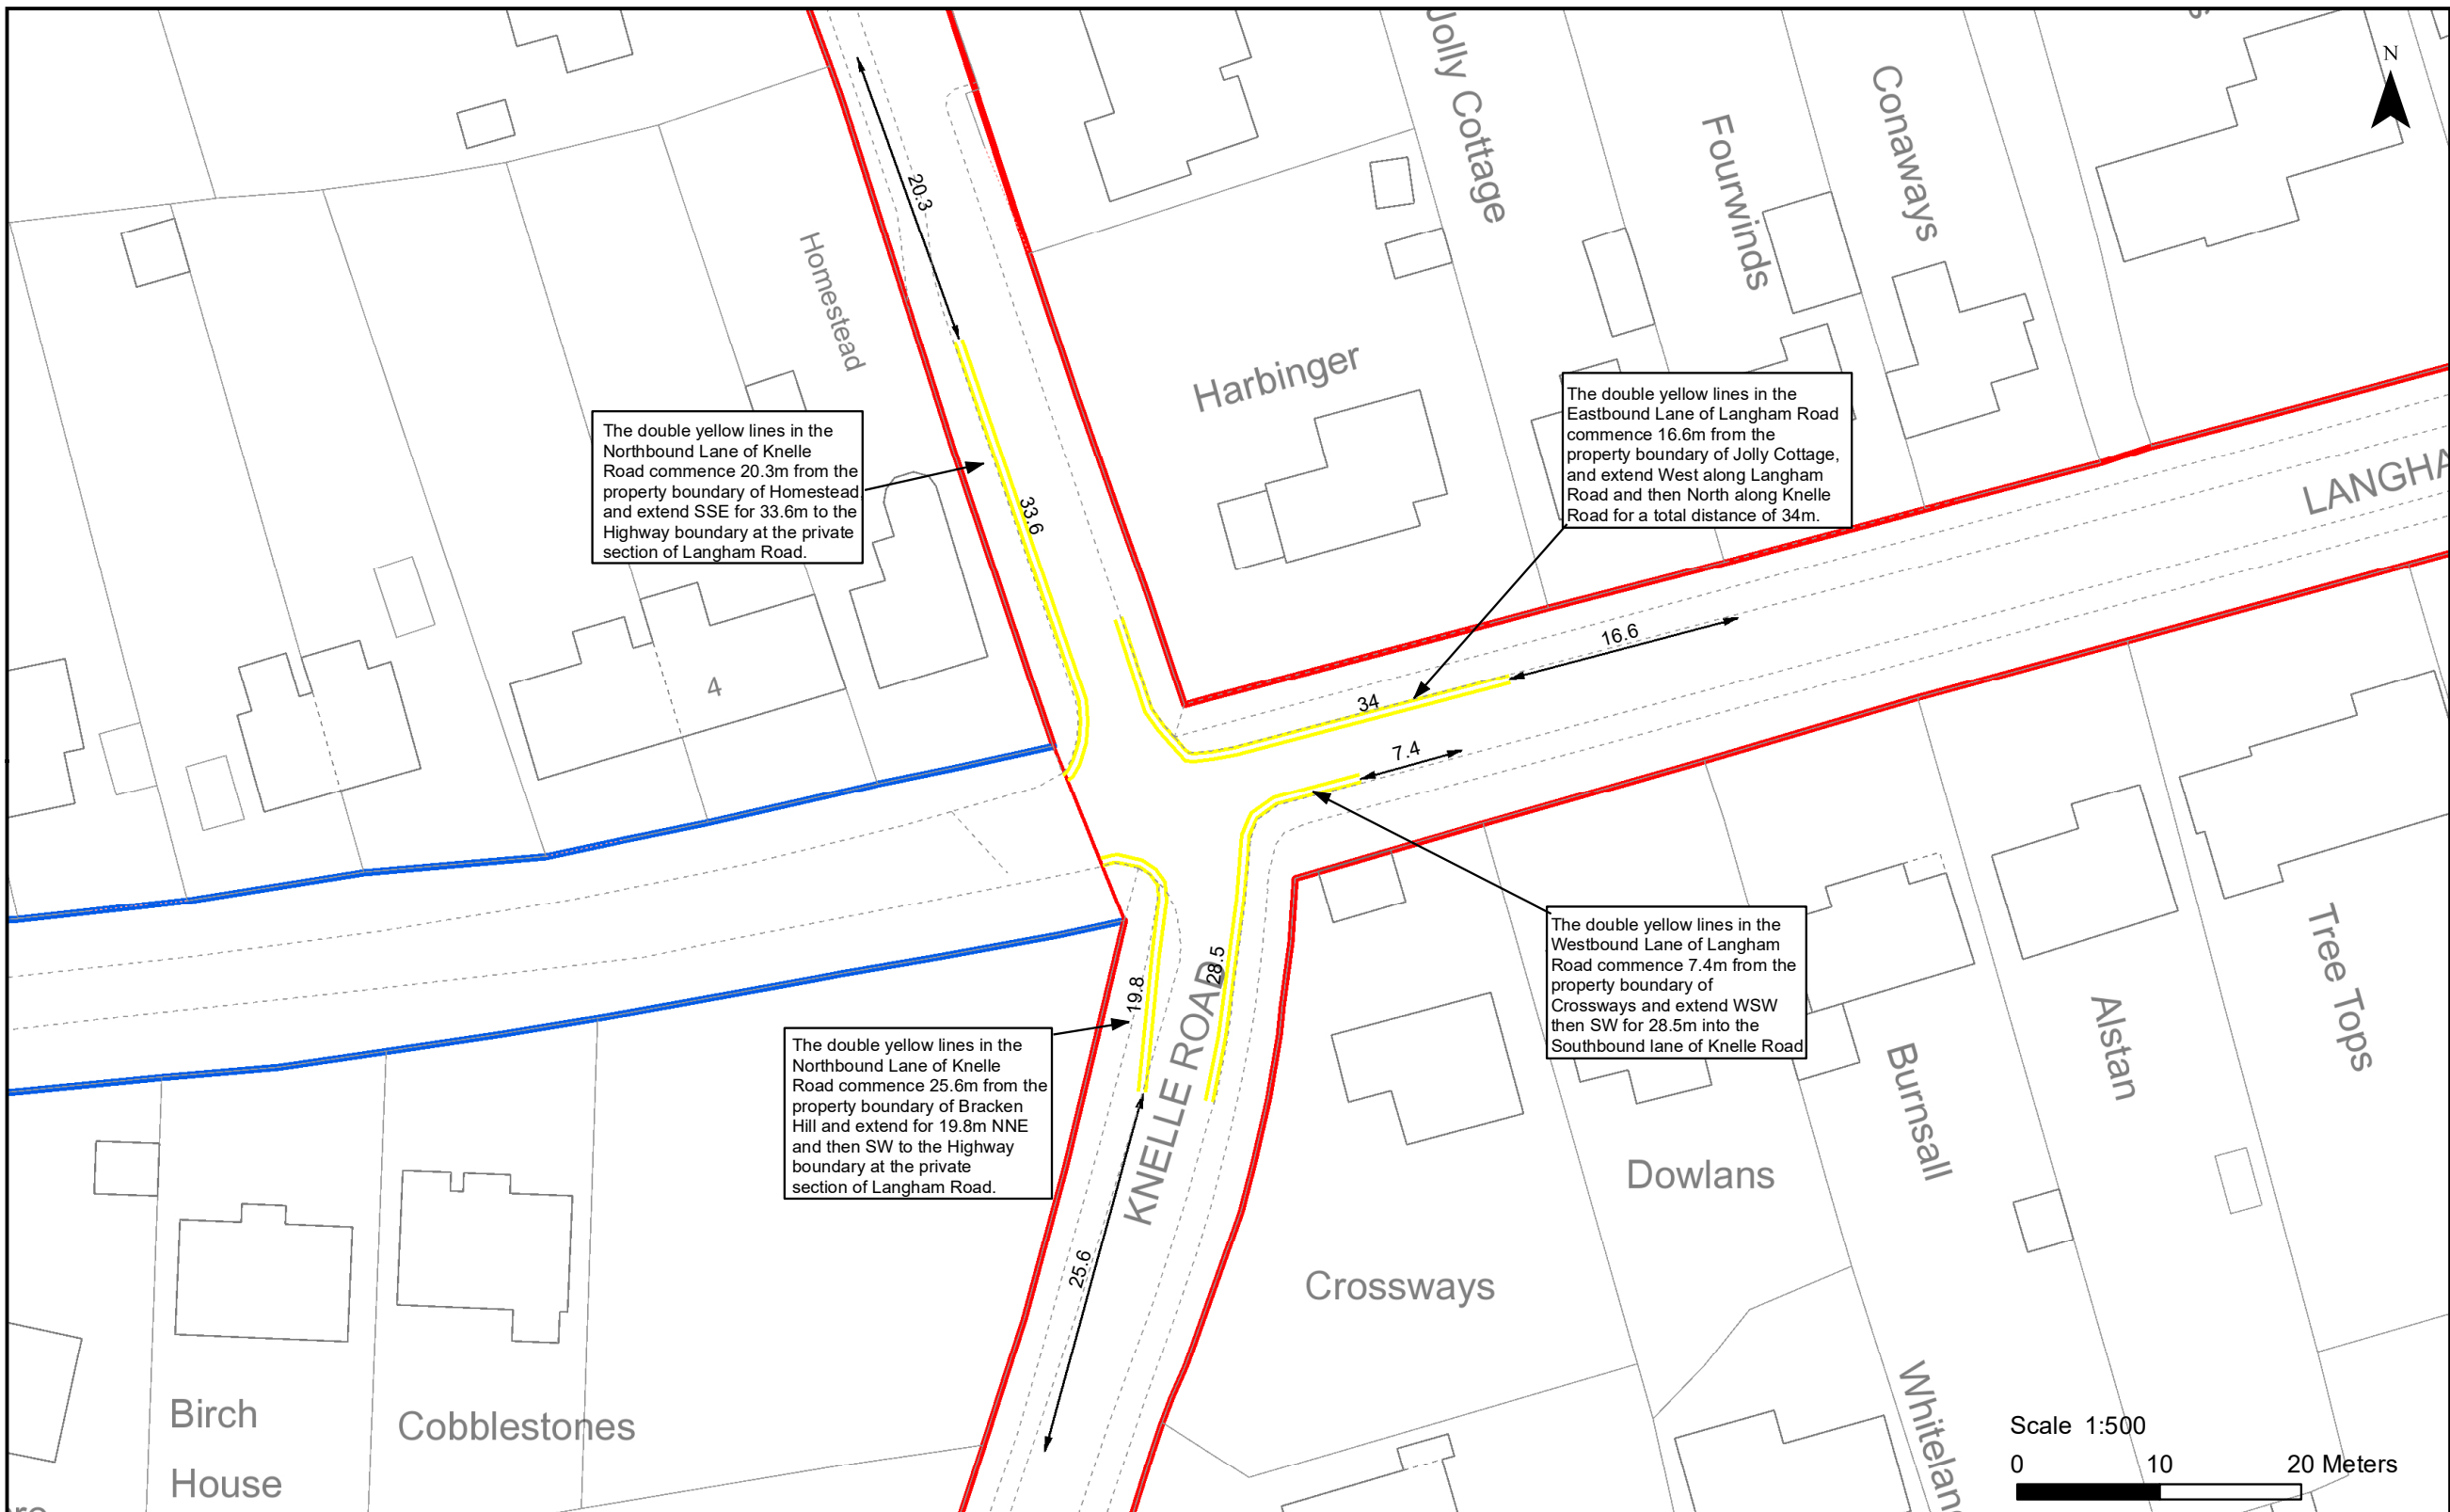

Drawn by : J. Grainger
Checked by : P Sutton
Date : 07/11/2024

This map is reproduced from Ordnance Survey material with the permission of Ordnance Survey on behalf of his Majesty's Stationary Office, Crown copyright. Unauthorised reproduction infringes Crown copyright and may lead to prosecution or civil proceedings.

East Sussex County Council.
Licence No: Ac0000808855. 2024

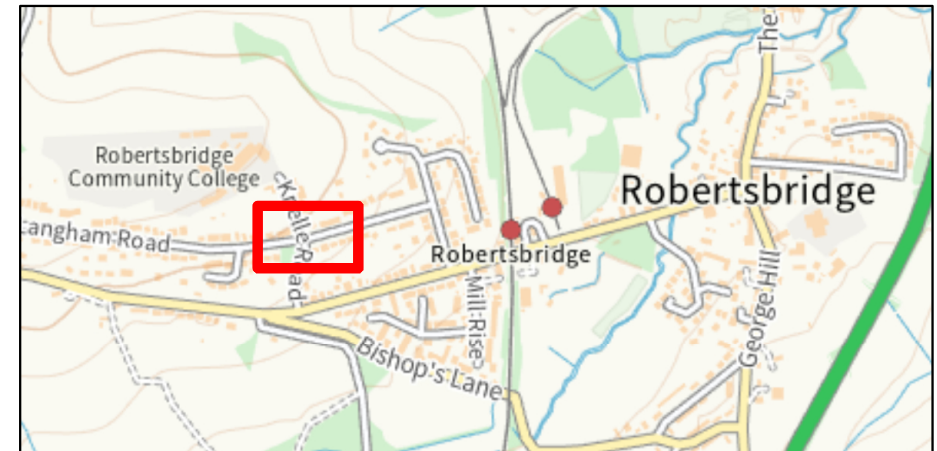

Project
Salehurst Roberstbride Ped. Safety

Drawing title
**KNELLE ROAD / LANGHAM ROAD
PARKING RESTRICTIONS**

