



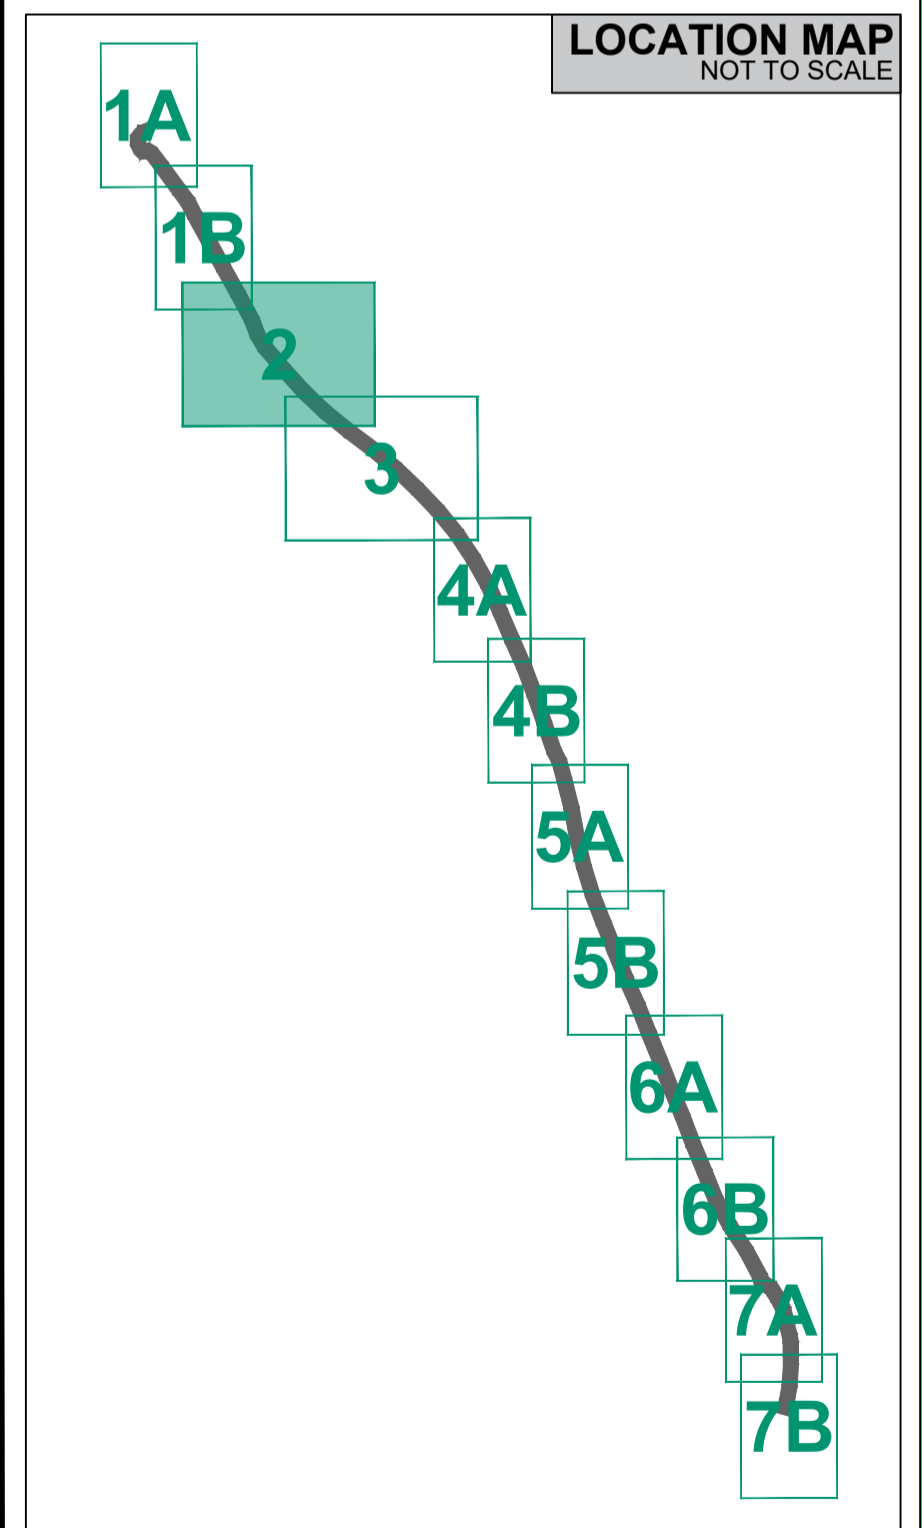

- Legend**
- Existing Footway
  - Existing Footway converted to Shared Cycle Route
  - Existing Verge converted to Shared Cycle Route
  - Existing Verge
  - Buff Tactile Paving
  - Grey Corduroy Paving
  - New Bench
  - New Kerb Line
  - Proposed route for cyclists

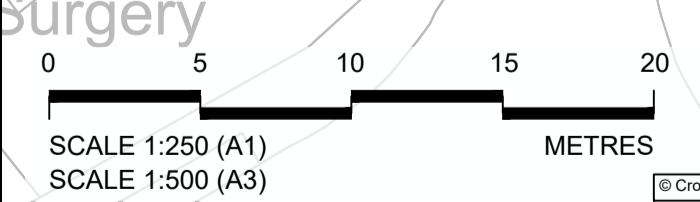

PO1	SO	1/12/2020	First draft	SB	IT	MR
Rev	Status	Rev. Date	Purpose of revision	Drawn	Chk'd	Apprv'd

**East Sussex Highways**

A partnership between:

EAST SUSSEX HIGHWAYS  
RINGMER DEPOT, THE BROYLE  
RINGMER, EAST SUSSEX, BN8 5NP  
Tel. 0345 60 80 193 www.eastsussexhighways.com

Project	LANGNEY RISE, EASTBOURNE
Drawing title	Proposed Cycle Route Consultation Plan Sheet 2 of 7 Preliminary Design

Status	S0	Revision	P01
Scale	1 : 250	Date	10/02/2020
Drawn By	S Beale		
Checked By	I Tingley		
Approved By	M Reid		
Project No.	3520000	Originator	ESH
Drawing number	Volume 1 Design Alt. 1 Type 1 Number	Original Size	A1
HGN-SCH0007-DR-CH-0009			