
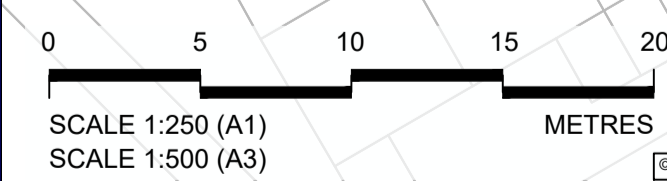


- Legend**
- New Kerb Line
 - Proposed High Access Kerb at Bus Stop
 - Existing Footway
 - Existing Footway converted to Shared Cycle Route
 - Existing Verge converted to Shared Cycle Route
 - Existing Verge
 - Buff Tactile Paving
 - Grey Corduroy Paving
 - Bus Shelter
 - Red High Friction Surfacing
 - Proposed Yellow Road Markings
 - Proposed route for cyclists

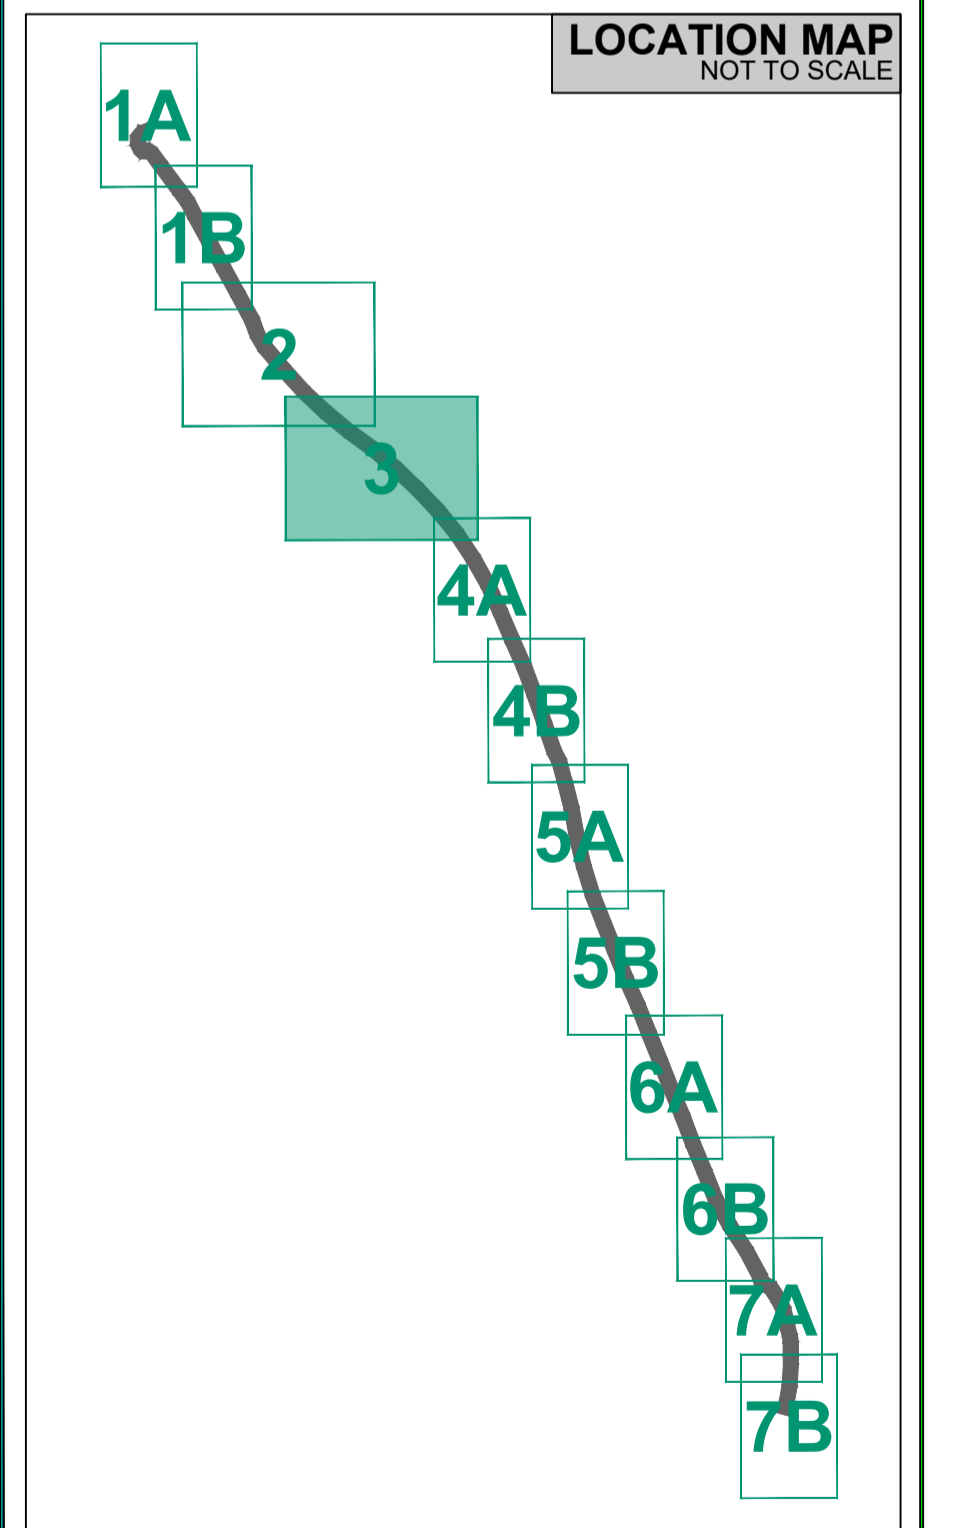

© Crown copyright and database rights 2020 Ordnance Survey 100019601

PO1	SO	1/12/2020	First draft	SB	IT	MR
Rev	Status	Rev. Date	Purpose of revision	Drawn	Chk'd	Appr'd

East Sussex Highways

A partnership between:

COSTAIN CH2M

EAST SUSSEX HIGHWAYS
RINGMER DEPOT, THE BROYLE
RINGMER, EAST SUSSEX, BN8 5NP
Tel. 0345 60 80 193 www.eastsussexhighways.com

Project: LANGNEY RISE, EASTBOURNE

Drawing title: Proposed Cycle Route Consultation Plan Sheet 3 of 7 Preliminary Design

Status	S0	Revision	P01
Scale	1 : 250	Date	10/02/2020
Drawn By	S Beale		
Checked By	I Tingley		
Approved By	M Reid		
Project No.	3520000	Originator	ESH
Drawing number	HGN-SCH0007-DR-CH-0010	Original Size	A1