


- Legend**
- New Kerb Line
 - Existing Footway
 - Existing Footway converted to Shared Cycle Route
 - Existing Verge converted to Shared Cycle Route
 - Existing Verge
 - Proposed Verge
 - Buff Tactile Paving
 - Grey Corduroy Paving
 - Proposed Pedestrian Guard Rail
 - ↔ Proposed route for cyclists

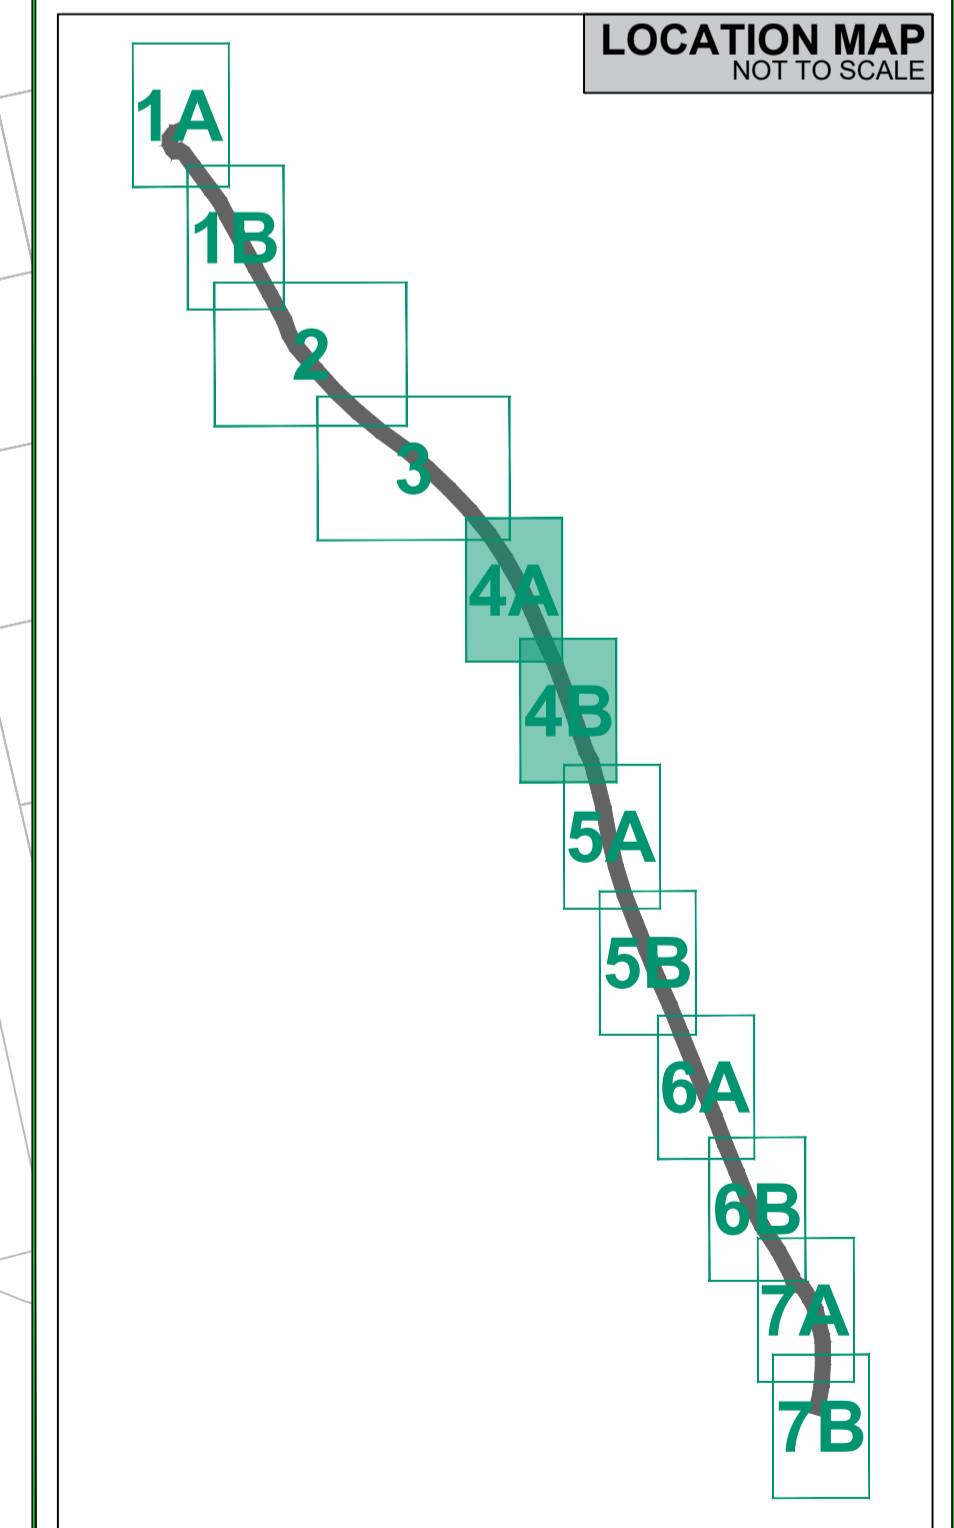

0 5 10 15 20 METRES
 SCALE 1:250 (A1)
 SCALE 1:500 (A3)
 © Crown copyright and database rights 2020 Ordnance Survey 100019600

0 5 10 15 20 METRES
 SCALE 1:250 (A1)
 SCALE 1:500 (A3)
 © Crown copyright and database rights 2020 Ordnance Survey 100019600

PO1	SO	1/12/2020	First draft	SB	IT	MR
Rev	Status	Rev. Date	Purpose of revision	Drawn	Chk'd	Apprv'd

East Sussex Highways
 A partnership between:
 COSTAIN CH2M
 EAST SUSSEX HIGHWAYS
 RINGMER DEPOT, THE BROYLE
 RINGMER, EAST SUSSEX, BN8 5NP
 Tel. 0345 60 80 193 www.eastsussexhighways.com

Project	LANGNEY RISE, EASTBOURNE
Drawing title	Proposed Cycle Route Consultation Plan Sheet 4 of 7 Preliminary Design

Status	S0	Revision	P01
Scale	1 : 250	Date	10/02/2020
Drawn By	S Beale		
Checked By	I Tingley		
Approved By	M Reid		
Project No.	3520000	Originator	ESH
Drawing number	HGN-SCH0007-DR-CH-0011	Original Size	A1