


- Legend**
- New Kerb Line
  - Existing Footway
  - Existing Footway converted to Shared Cycle Route
  - Existing Verge converted to Shared Cycle Route
  - Existing Verge
  - Proposed Verge
  - Buff Tactile Paving
  - Grey Corduroy Paving
  - Proposed Pedestrian Guard Rail
  - ↔ Proposed route for cyclists

0 5 10 15 20 METRES  
 SCALE 1:250 (A1)  
 SCALE 1:500 (A3)  
 © Crown copyright and database rights 2020 Ordnance Survey 100019601

0 5 10 15 20 METRES  
 SCALE 1:250 (A1)  
 SCALE 1:500 (A3)  
 © Crown copyright and database rights 2020 Ordnance Survey 100019601

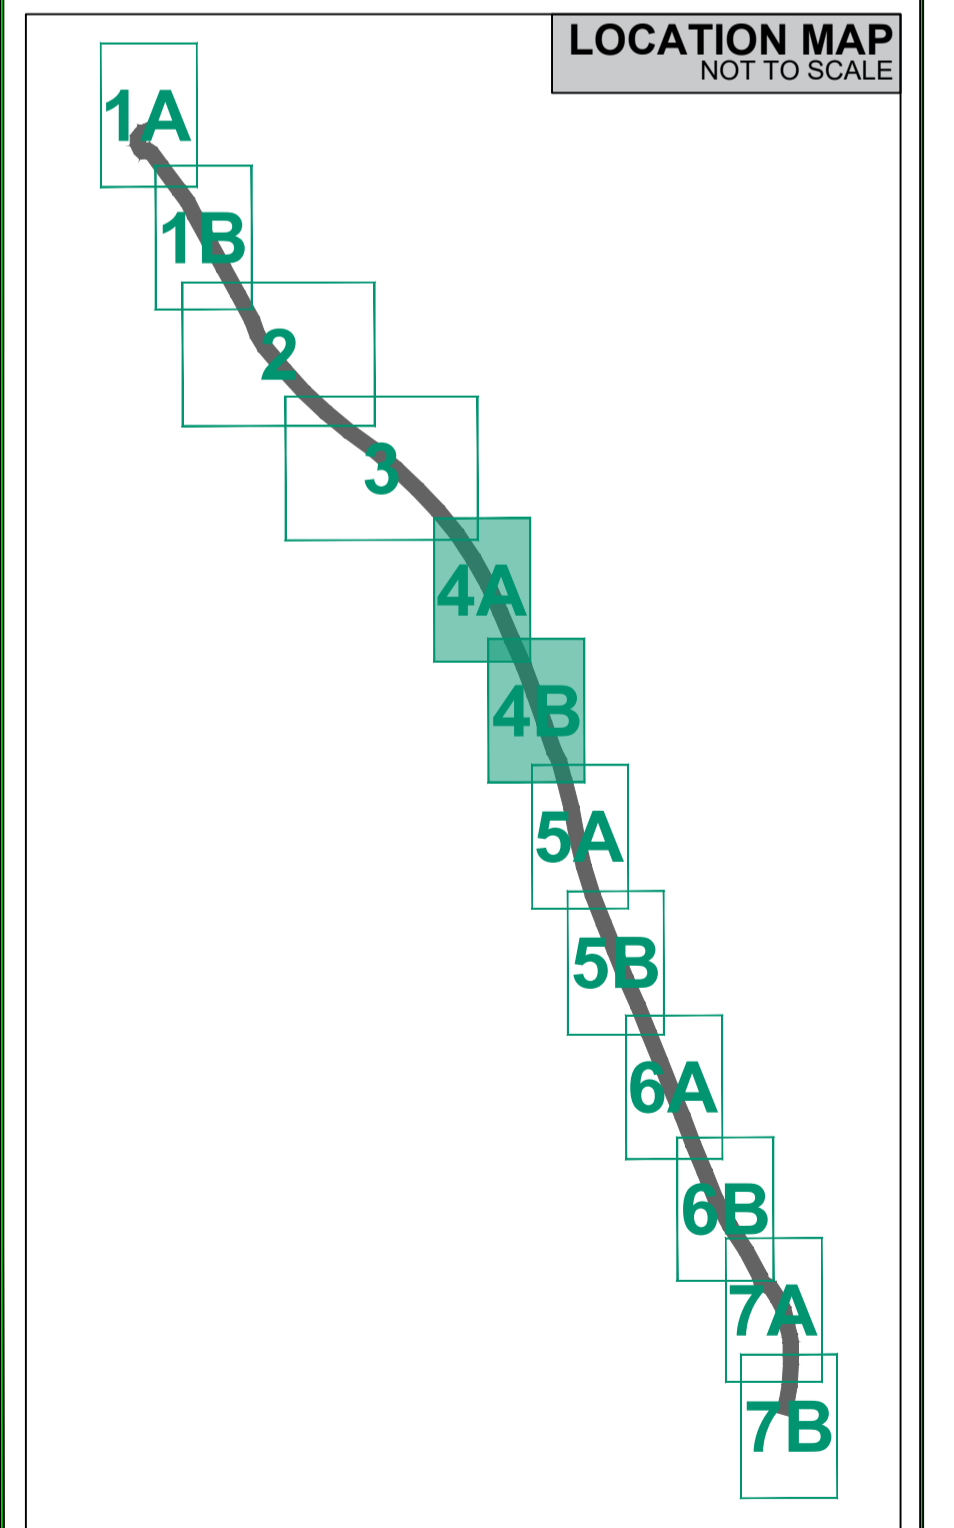

PO1	SO	1/12/2020	First draft	SB	IT	MR
Rev	Status	Rev. Date	Purpose of revision	Drawn	Chk'd	Apprv'd

**East Sussex Highways**  
 A partnership between:  
 COSTAIN CH2M

EAST SUSSEX HIGHWAYS  
 RINGMER DEPOT, THE BROYLE  
 RINGMER, EAST SUSSEX, BN8 5NP  
 Tel. 0345 60 80 193 www.eastsussexhighways.com

Project  
**LANGNEY RISE, EASTBOURNE**

Drawing title  
**Proposed Cycle Route  
 Consultation Plan  
 Sheet 4 of 7  
 Preliminary Design**

Status	S0	Revision	P01
Scale	1 : 250	Date	10/02/2020
Drawn By	S Beale		
Checked By	I Tingley		
Approved By	M Reid		
Project No.	3520000	Originator	ESH
Drawing number	Volume 1   Design Alt. 1   Type 1   Role 1   Number	Original Size	A1
HGN-SCH0007-DR-CH-0011			