


- Legend**
- Existing Footway
 - Existing Footway converted to Shared Cycle Route
 - Existing Verge converted to Shared Cycle Route
 - Existing Verge
 - Proposed Verge
 - Red Tactile Paving
 - Grey Corduroy Paving
 - Proposed Pedestrian Guard Rail
 - Proposed route for cyclists

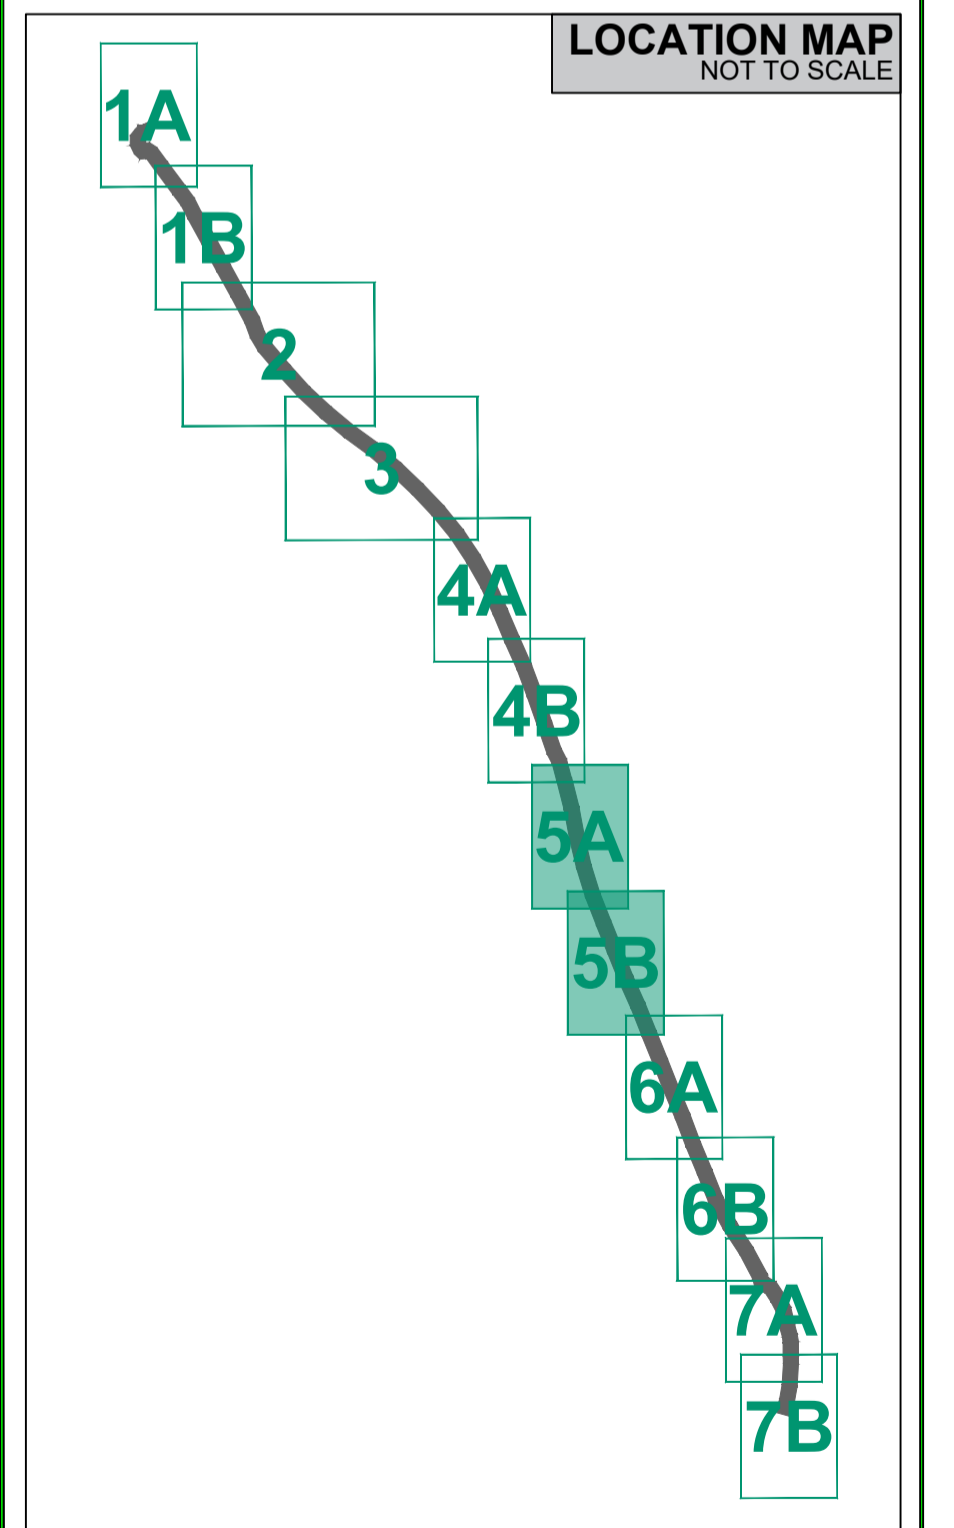

SCALE 1:250 (A1)
SCALE 1:500 (A3)
METRES

SCALE 1:250 (A1)
SCALE 1:500 (A3)
METRES

PO1	SO	1/12/2020	First draft	SB	IT	MR
Rev	Status	Rev. Date	Purpose of revision	Drawn	Chk'd	Apprv'd

<p>A partnership between: </p> <p>EAST SUSSEX HIGHWAYS RINGMER DEPOT, THE BROYLE RINGMER, EAST SUSSEX, BN8 5NP Tel. 0345 60 80 193 www.eastsussexhighways.com</p>		<p>Project LANGNEY RISE, EASTBOURNE</p> <p>Drawing title Proposed Cycle Route Consultation Plan Sheet 5 of 7 Preliminary Design</p>	<table border="1"> <tr> <td>Status</td> <td>S0</td> <td>Revision</td> <td>P01</td> </tr> <tr> <td>Scale</td> <td>1 : 250</td> <td>Date</td> <td>10/02/2020</td> </tr> <tr> <td>Drawn By</td> <td>S Beale</td> <td colspan="2"></td> </tr> <tr> <td>Checked By</td> <td>I Tingley</td> <td colspan="2"></td> </tr> <tr> <td>Approved By</td> <td>M Reid</td> <td colspan="2"></td> </tr> <tr> <td>Project No.</td> <td>3520000</td> <td>Originator</td> <td>ESH</td> </tr> <tr> <td>Drawing number</td> <td>Volume 1 Design Alt. 1 Type 1 Number</td> <td>Original Size</td> <td>A1</td> </tr> <tr> <td colspan="4">HGN-SCH0007-DR-CH-0012</td> </tr> </table>	Status	S0	Revision	P01	Scale	1 : 250	Date	10/02/2020	Drawn By	S Beale			Checked By	I Tingley			Approved By	M Reid			Project No.	3520000	Originator	ESH	Drawing number	Volume 1 Design Alt. 1 Type 1 Number	Original Size	A1	HGN-SCH0007-DR-CH-0012			
Status	S0	Revision	P01																																
Scale	1 : 250	Date	10/02/2020																																
Drawn By	S Beale																																		
Checked By	I Tingley																																		
Approved By	M Reid																																		
Project No.	3520000	Originator	ESH																																
Drawing number	Volume 1 Design Alt. 1 Type 1 Number	Original Size	A1																																
HGN-SCH0007-DR-CH-0012																																			