




- Legend**
- New Kerb Line
 - Proposed High Access Kerb at Bus Stop
 - Existing Footway
 - Existing Footway converted to Shared Cycle Route
 - Existing Verge converted to Shared Cycle Route
 - Existing Verge
 - Buff Tactile Paving
 - Grey Corduroy Paving
 - Bus Shelter
 - Proposed Yellow Road Markings
 - Proposed White Road Markings
 - New Bench
 - ↔ Proposed route for cyclists

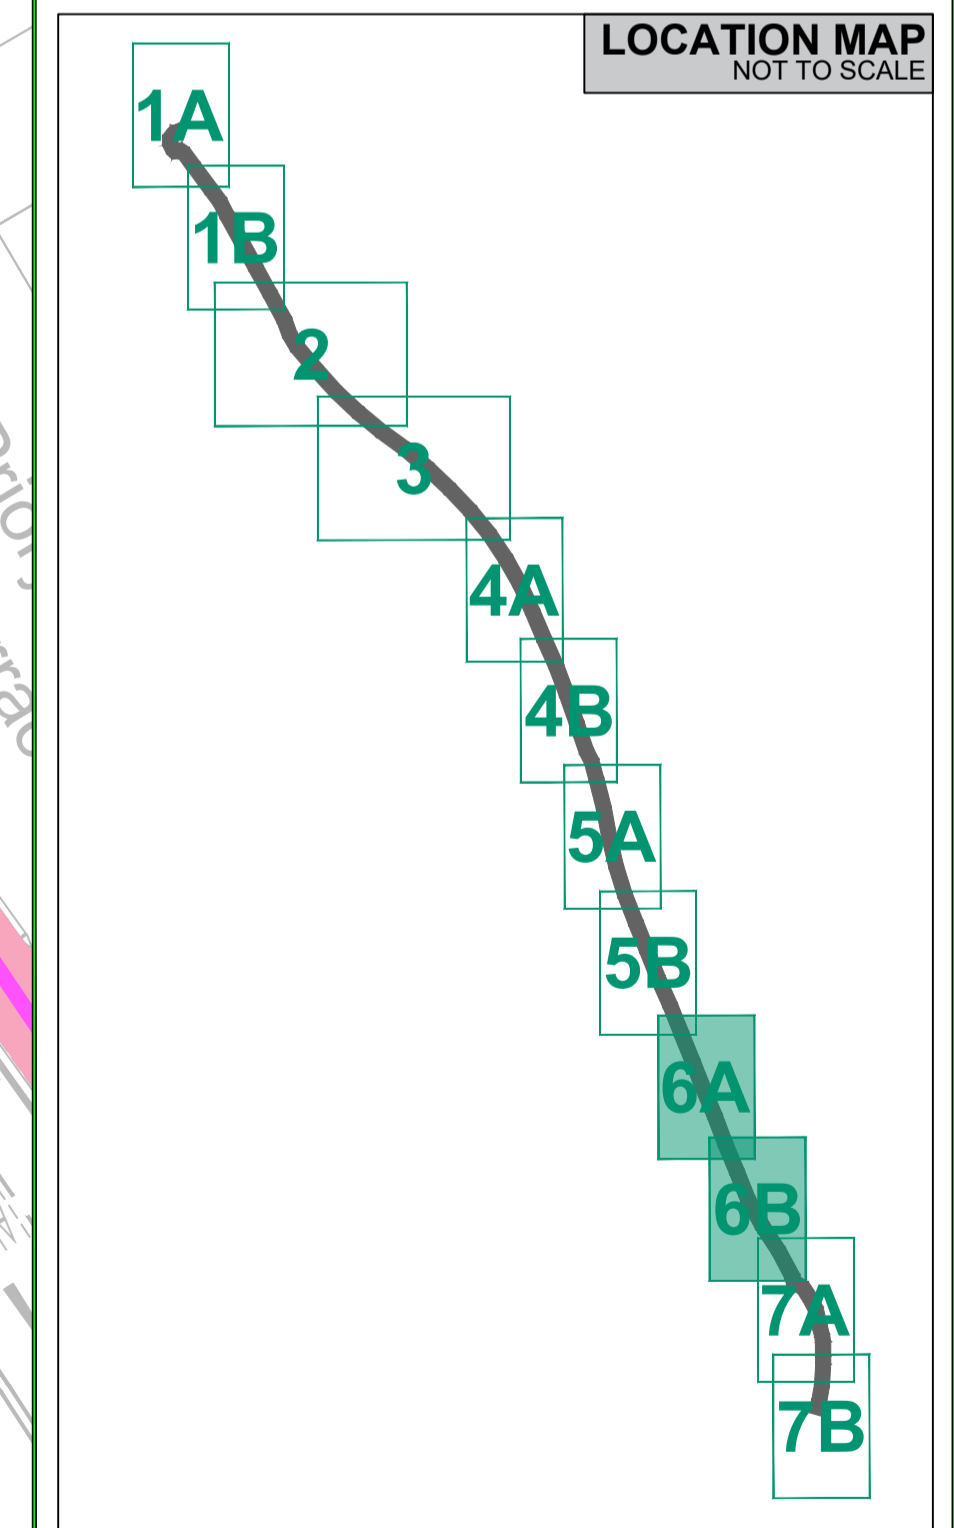

P02	SO	18/02/2021	Revised layout	SB	IT	MR
P01	SO	2020/12/01	First draft	SB	IT	MR
Rev	Status	Rev. Date	Purpose of revision	Drawn	Chk'd	Appr'd

<p>A partnership between:</p>	
<p>EAST SUSSEX HIGHWAYS RINGMER DEPOT, THE BROYLE RINGMER, EAST SUSSEX, BN8 5NP Tel. 0345 60 80 193 www.eastsussexhighways.com</p>	

Project	LANGNEY RISE, EASTBOURNE
Drawing title	Proposed Cycle Route Consultation Plan Sheet 6 of 7 Preliminary Design

Status	P02	Revision	P02
Scale		Date	10/02/2020
Drawn By	S Beale	Checked By	I Tingley
Approved By	M Reid	Project No.	3520000
Originator	ESH	Original Size	A1
Drawing number	HGN-SCH0007-DR-CH-0013	Volume Design Alt. Type Role Number	