

Lewes Parking Review 2

Informal Consultation

Open 7 February 2025 to 28 February 2025


Version 1.0

27 January 2025

Parking Review Team



The parking review process

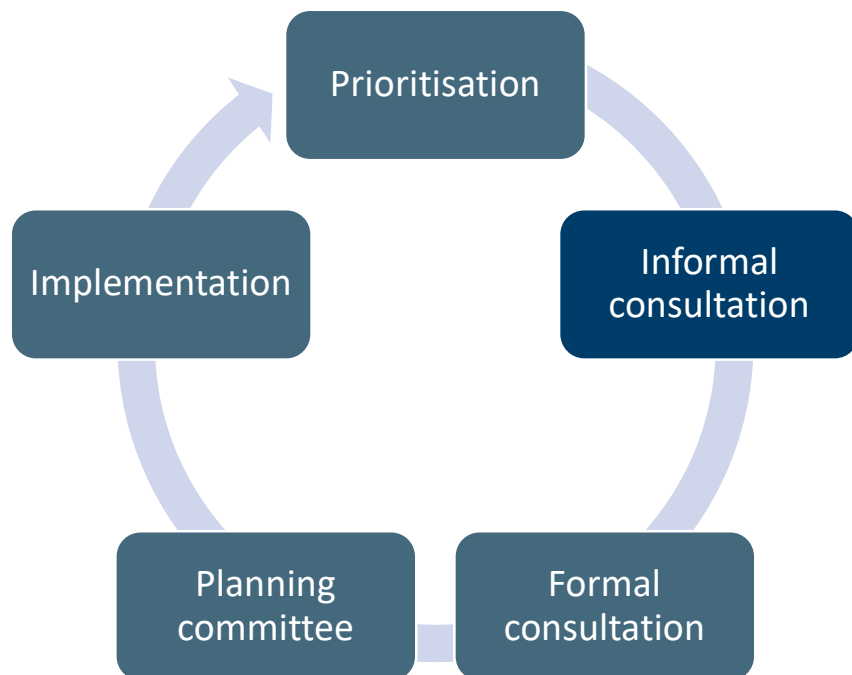

We are continually reviewing our parking schemes to make sure they meet the changing needs of local communities.

A parking review is carried out in each of our civil parking areas every 16 to 18 months. In each review we consider requests for new controls and requests for changes to existing controls.

To make sure our schemes remain lawful there is a formal, legal process that must be followed when making changes or introducing new restrictions. The review process usually includes two rounds of consultation and normally takes 16 to 18 months to complete.

You can find out more about the parking review process, including how to request new or changes to existing restrictions for consideration in the next review, by visiting our website at eastsussex.gov.uk/parking/parking-reviews

Providing feedback

Your views are important to us.

Please take the time to look at the proposals carefully and tell us your views by completing the online survey.

In particular we would like to know:

- which road and drawing number you are commenting on,
- whether you support or do not support the proposals and your reasons, and
- any other comments you may have.

If you are unable to complete the online survey, or would like more information about the proposals, then please contact us using the details provided on this page.

The level of support will determine the outcome of the proposals. If there are a number of suggested alternatives, these will be considered for inclusion in the final proposals.

Complete the online survey

- This is the preferred way to provide feedback as it gathers a range of useful information.

The survey can be found on the consultation hub at

consultation.eastsussex.gov.uk/economy-transport-environment/lewes-2-informal/

Send us an email

- You can email the Parking Review Team at

parking.escc@eastsussex.gov.uk

Write us a letter

- If you would prefer to write a letter you can send it to

Parking Team
East Sussex County Council
County Hall
St Anne's Crescent
Lewes
East Sussex
BN7 1UE

Call us directly


- You can call the team directly on

01323 466244

Drawings Index

Drawing	Roads with changes
LW2 01 »»	Albion Street, Lewes
LW2 02 »»	Bridge Street, Newhaven
LW2 03 »»	Brook Street, Lewes
LW2 04 »»	Church Road, Newick
LW2 05 »»	Court Road, Lewes
LW2 06 »»	Crisp Road junction with Waldshut Road, Lewes
LW2 07 »»	East Street, Lewes
LW2 08 »»	Elphick Road junction with Lewes Road, Newhaven
LW2 09 »»	Eridge Green junction with Lee Road, Lewes
LW2 10 »»	Fitzjohn's Road, Lewes
LW2 11 »»	Grange Road, Lewes
LW2 12 »»	High Street, Lewes
LW2 13 »»	Hoddern Avenue junction with Arundel Road, Peacehaven
LW2 14 »»	Lawes Avenue, Newhaven
LW2 15 »»	Lewes Road, Ditchling
LW2 16 »»	Morris Road, Lewes
LW2 17 »»	Evelyn Road, Lewes

Drawing	Roads with changes
LW2 18 »»	Newton Road connection between Stansfield Road, Lewes
LW2 19 »»	Old Malling Way, Lewes
LW2 20 »»	Old Malling Way, Lewes
LW2 21 »»	Railway Road, Newhaven
LW2 22 »»	Station Street, Lewes
LW2 23 »»	Sun Street, Lewes
LW2 24 »»	Sussex Way, Peacehaven
LW2 25 »»	Valley Road, Lewes

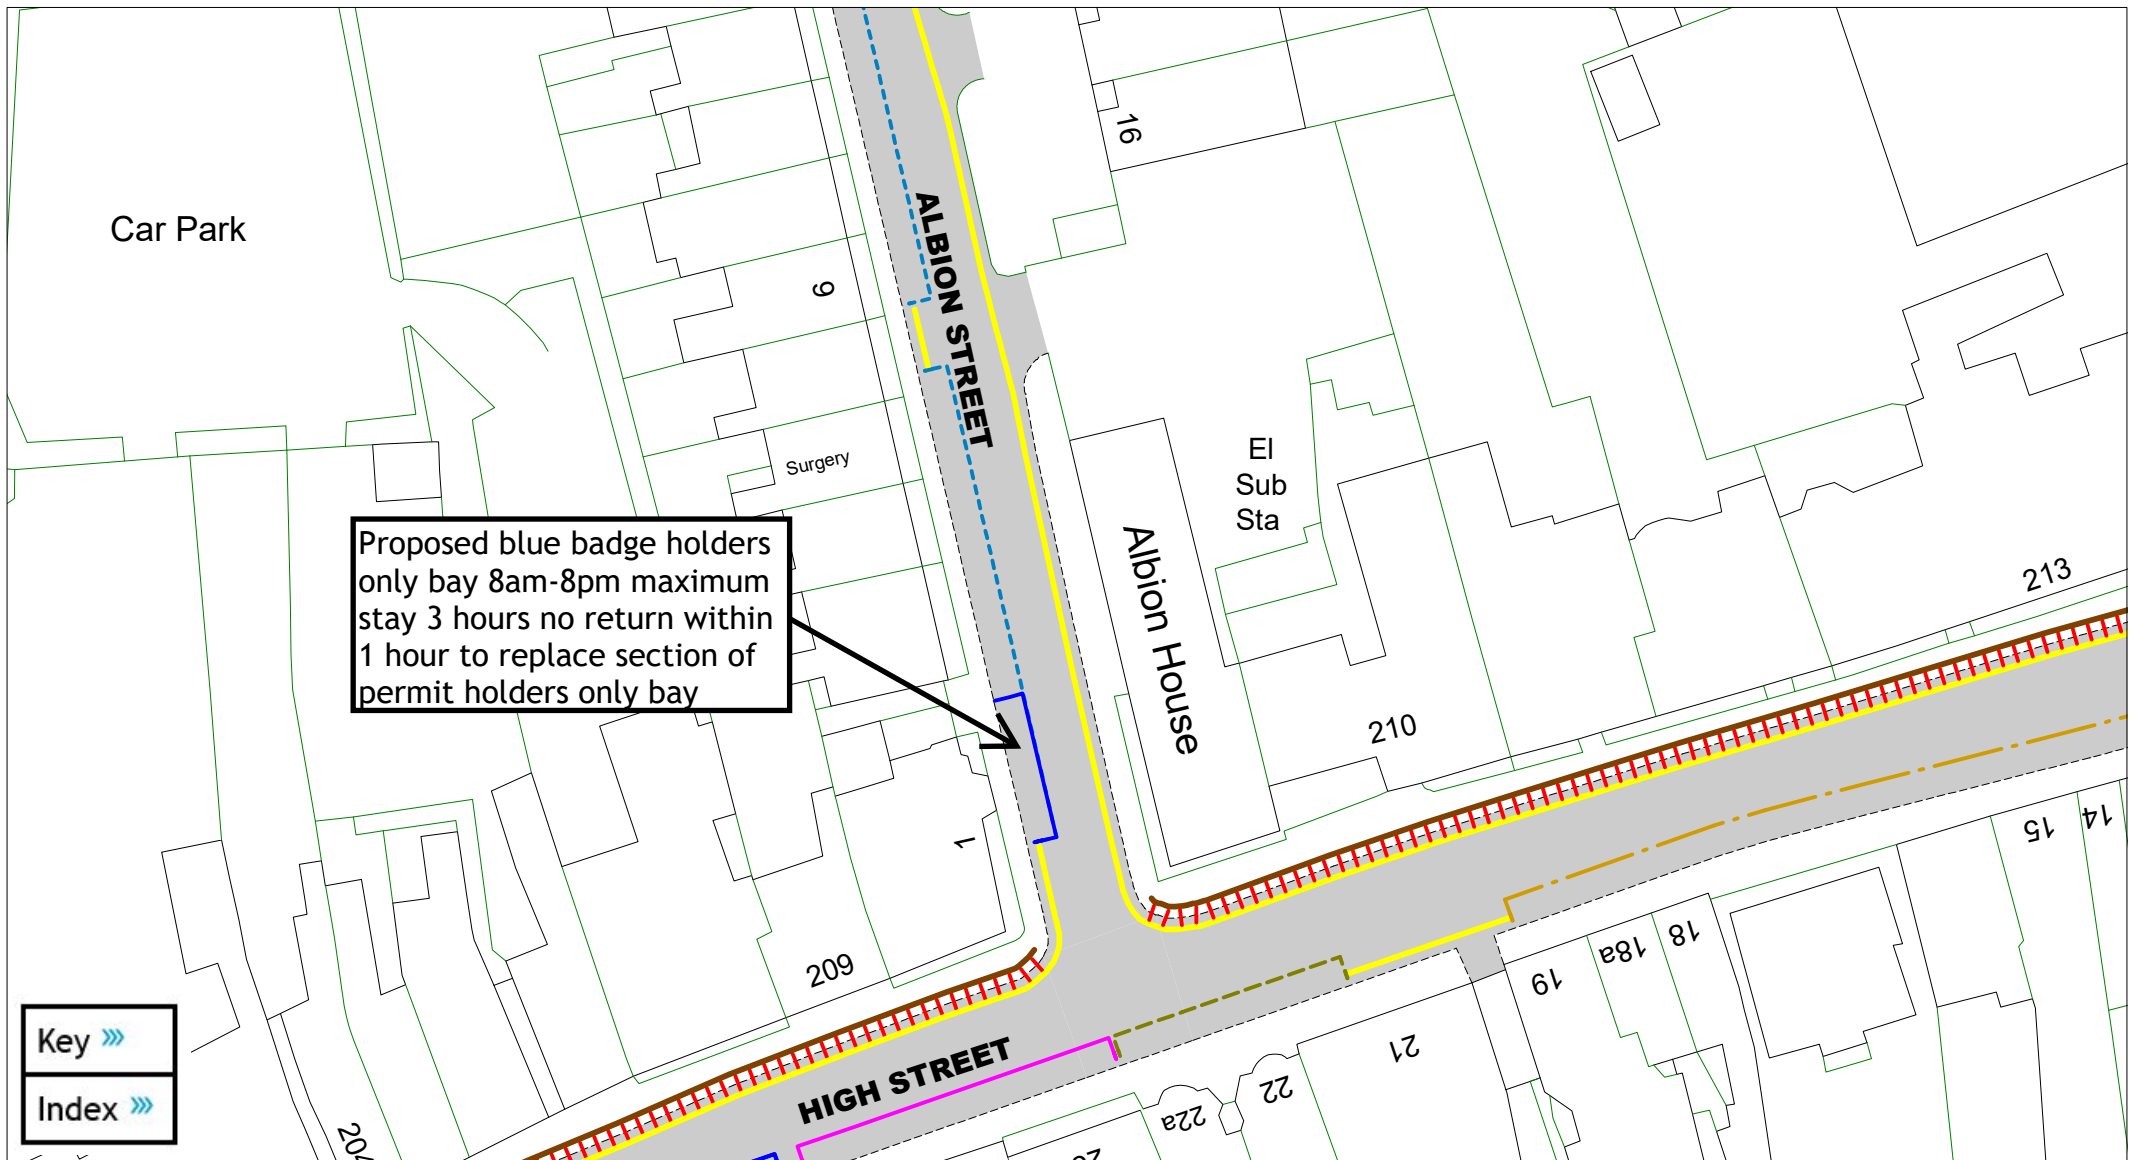

Proposed blue badge holders only bay 8am-8pm maximum stay 3 hours no return within 1 hour to replace section of permit holders only bay



Key >>>
Index >>>


East Sussex
County Council

Albion Street - Lewes

A detailed key is provided at the end of of this document,
and can also be downloaded separately from the consultation hub

SCALE	1 : 500
DATE	16/01/2025
DRAWING No.	LW2 01
DRAWN BY	MM
© Crown copyright. All rights reserved East Sussex County Council Licence No. AC0000808855 2025	

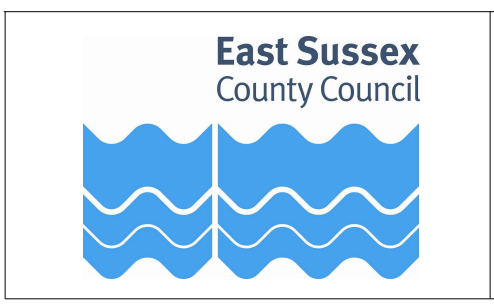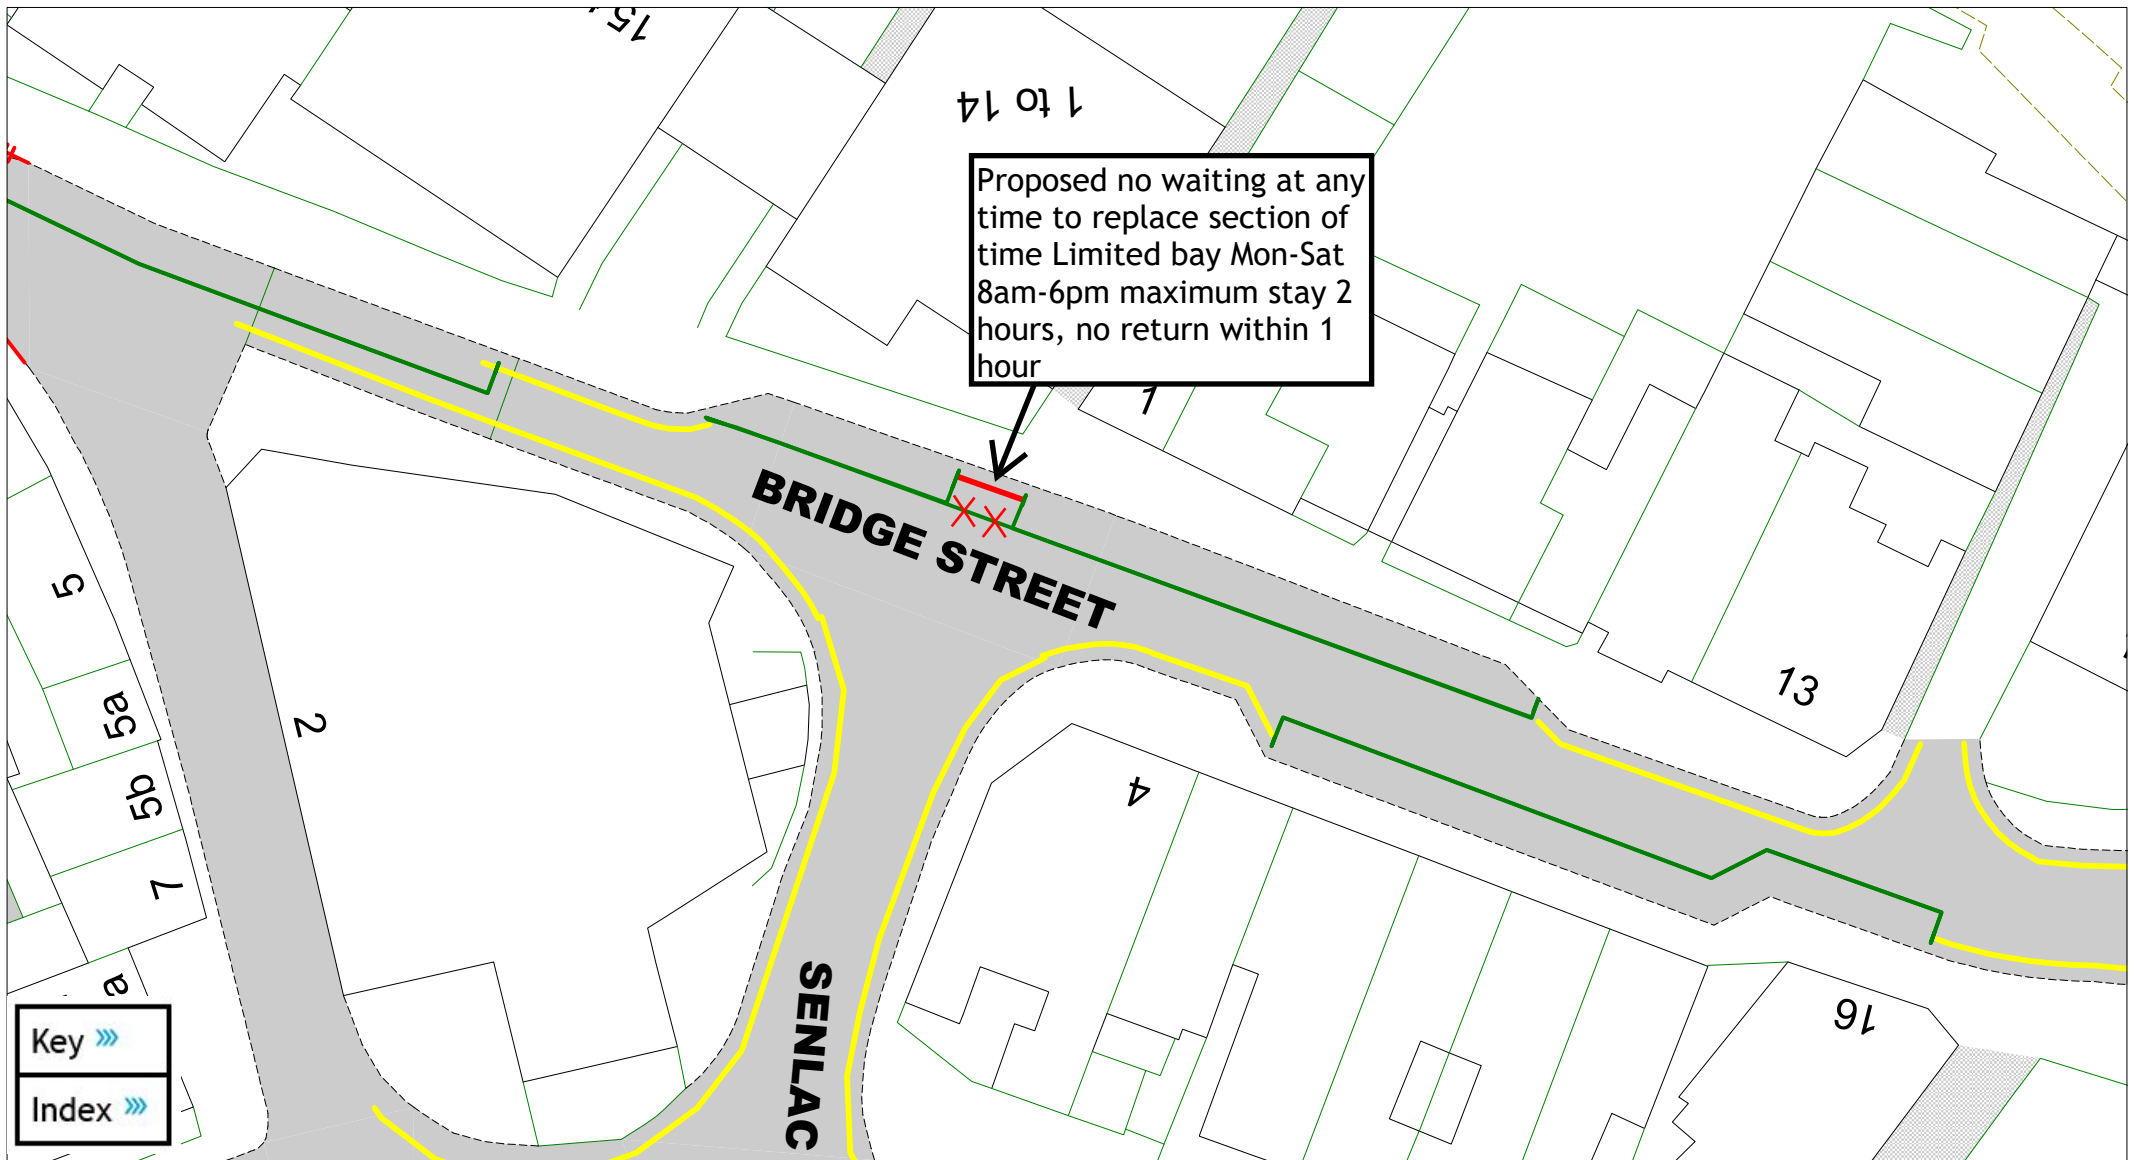




Bridge Street - Newhaven

A detailed key is provided at the end of of this document,
 and can also be downloaded separately from the consultation hub

SCALE	1 : 350
DATE	16/01/2025
DRAWING No.	LW2 02
DRAWN BY	MM
© Crown copyright. All rights reserved East Sussex County Council Licence No. AC0000808855 2025	

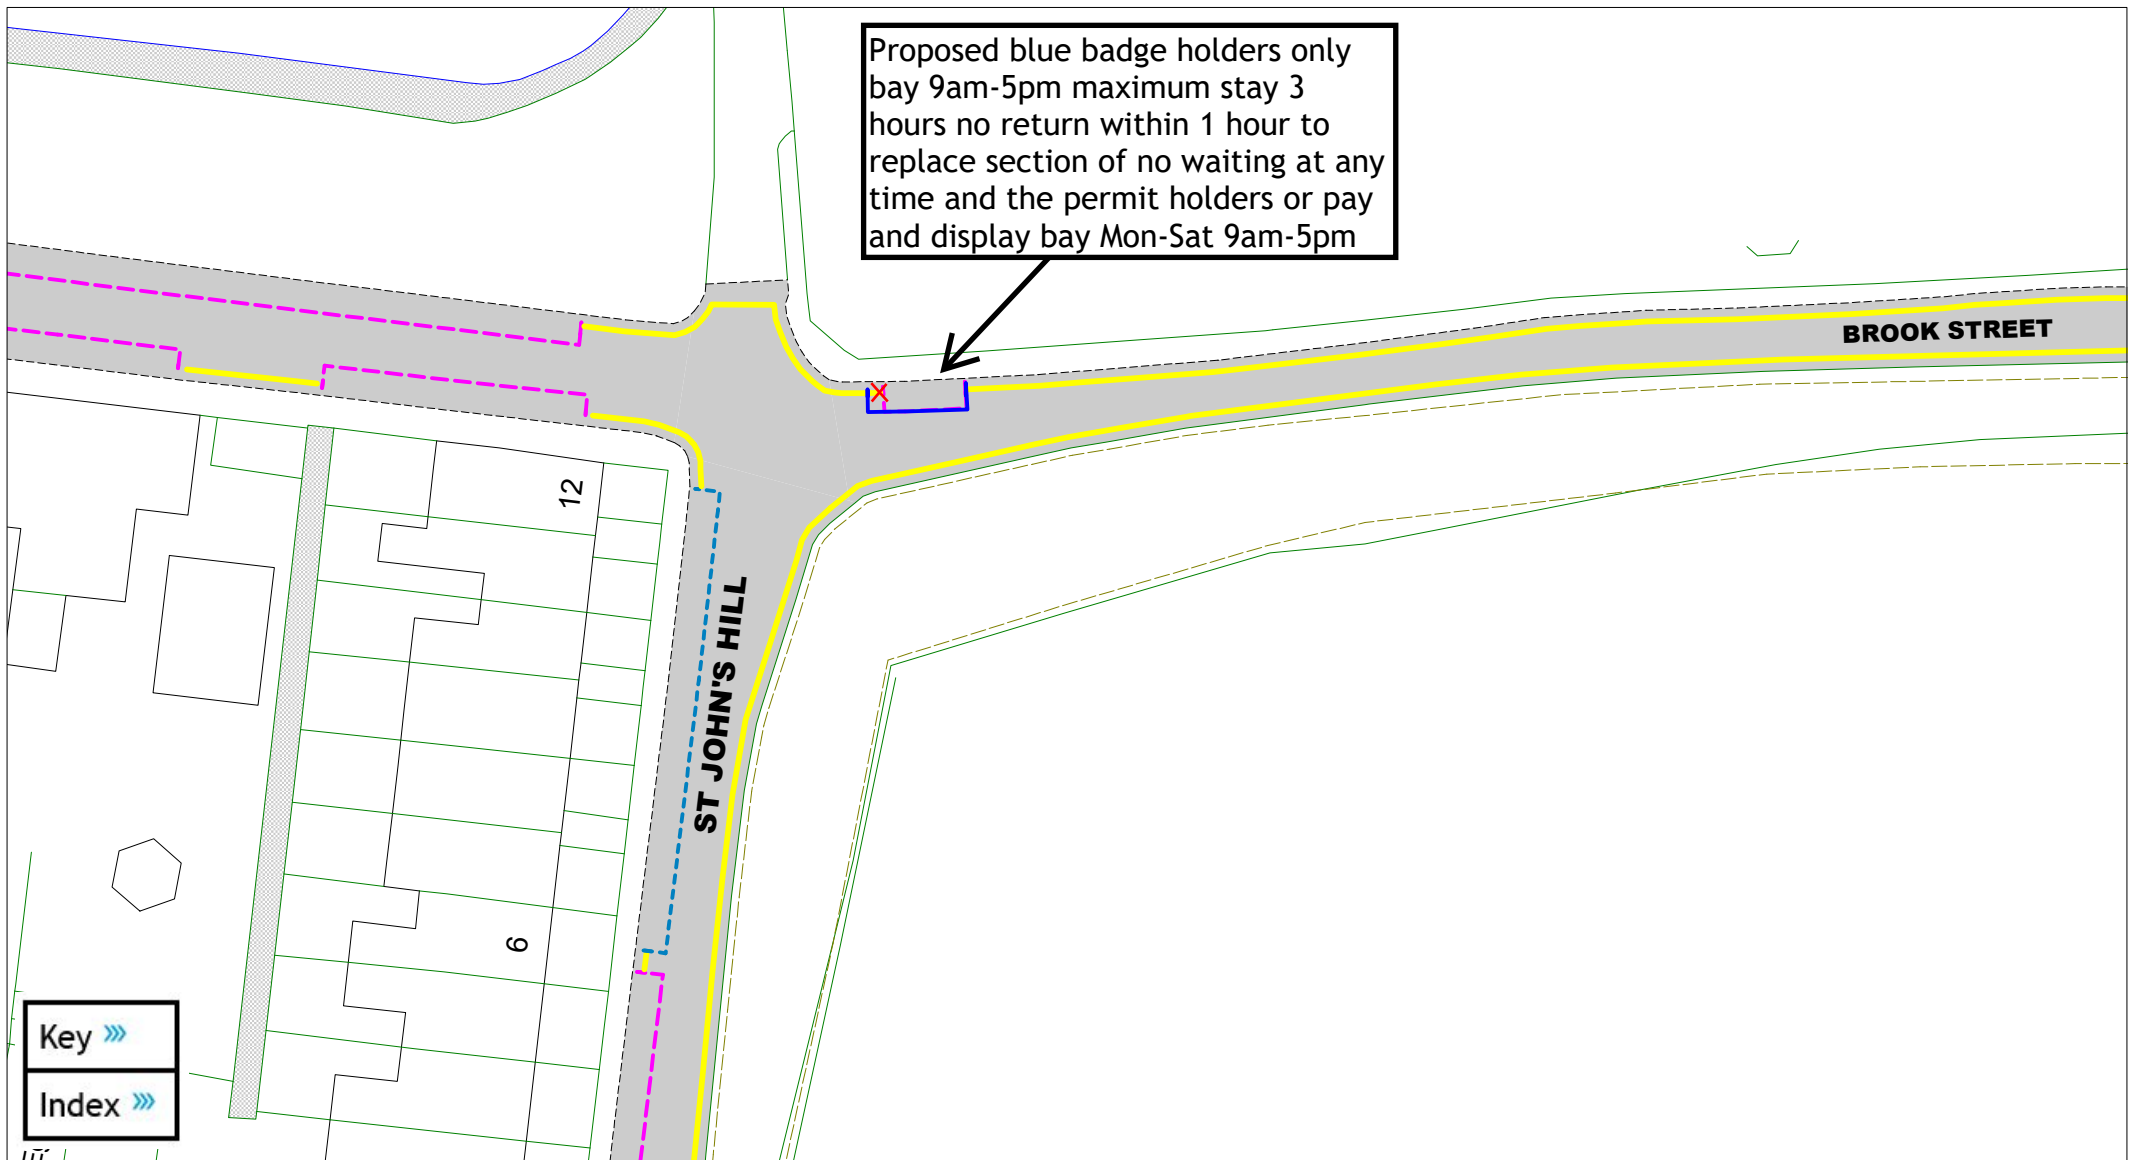

Proposed blue badge holders only bay 9am-5pm maximum stay 3 hours no return within 1 hour to replace section of no waiting at any time and the permit holders or pay and display bay Mon-Sat 9am-5pm


BROOK STREET

ST JOHN'S HILL

12

6


Key >>>
Index >>>

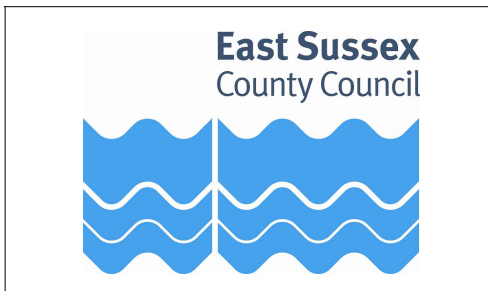


Brook Street - Lewes

A detailed key is provided at the end of of this document, and can also be downloaded separately from the consultation hub

SCALE	1 : 500
DATE	16/01/2025
DRAWING No.	LW2 03
DRAWN BY	MM
© Crown copyright. All rights reserved East Sussex County Council Licence No. AC0000808855 2025	

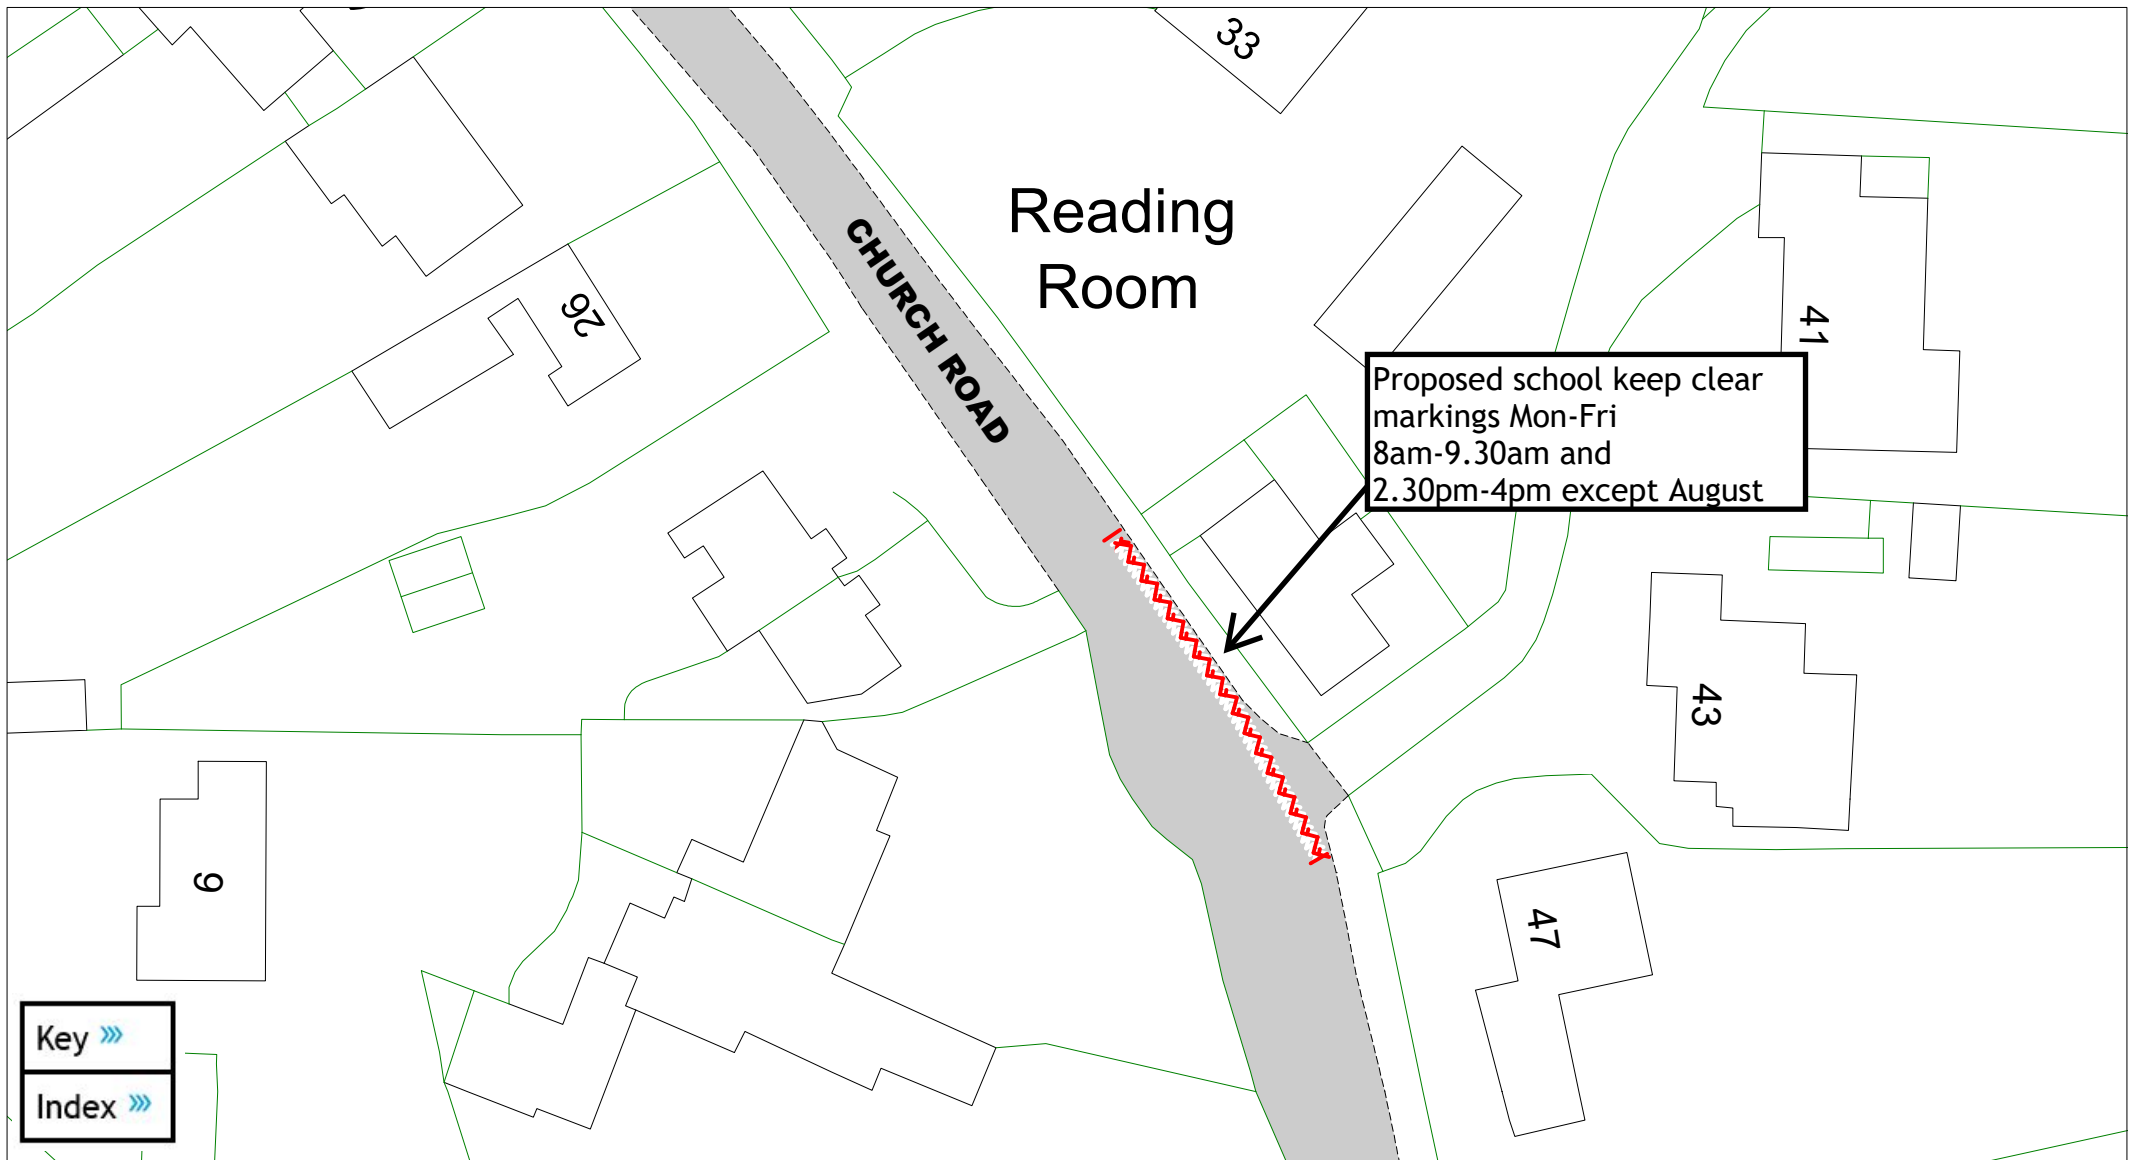


Key »»
 Index »»

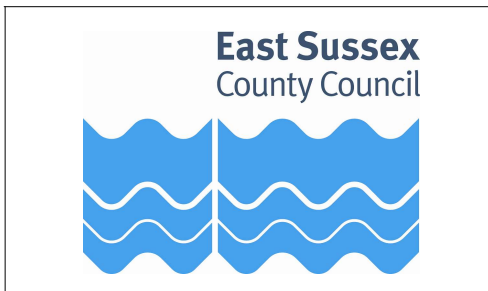


Church Road - Newick

A detailed key is provided at the end of of this document,
 and can also be downloaded separately from the consultation hub

SCALE	1 : 500
DATE	16/01/2025
DRAWING No.	LW2 04
DRAWN BY	MM
© Crown copyright. All rights reserved East Sussex County Council Licence No. AC0000808855 2025	

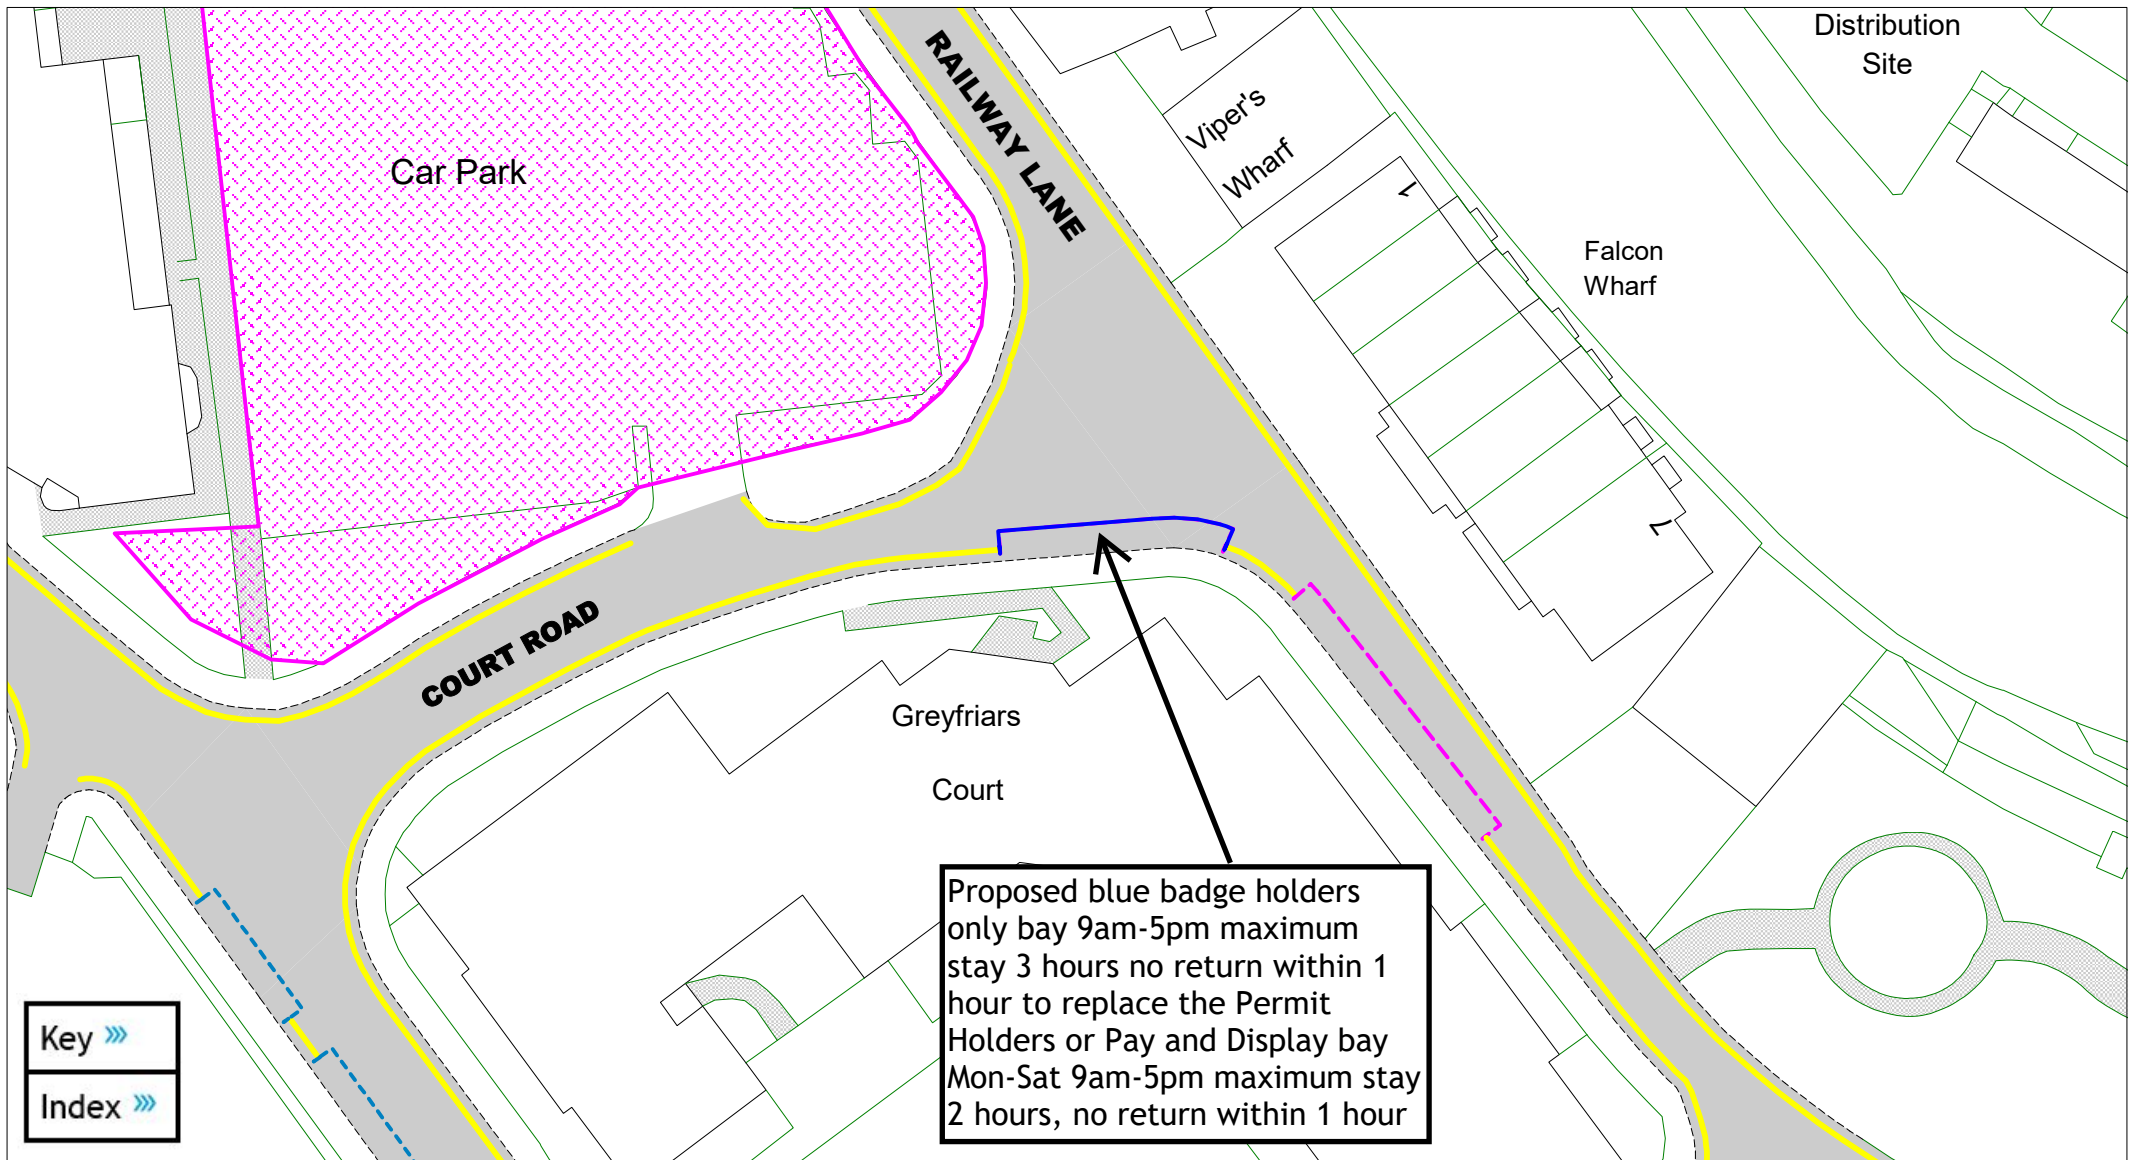


East Sussex
County Council

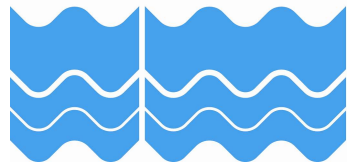


Court Road - Lewes

A detailed key is provided at the end of of this document, and can also be downloaded separately from the consultation hub

SCALE	1 : 500
DATE	16/01/2025
DRAWING No.	LW2 05
DRAWN BY	MM
© Crown copyright. All rights reserved East Sussex County Council Licence No. AC0000808855 2025	

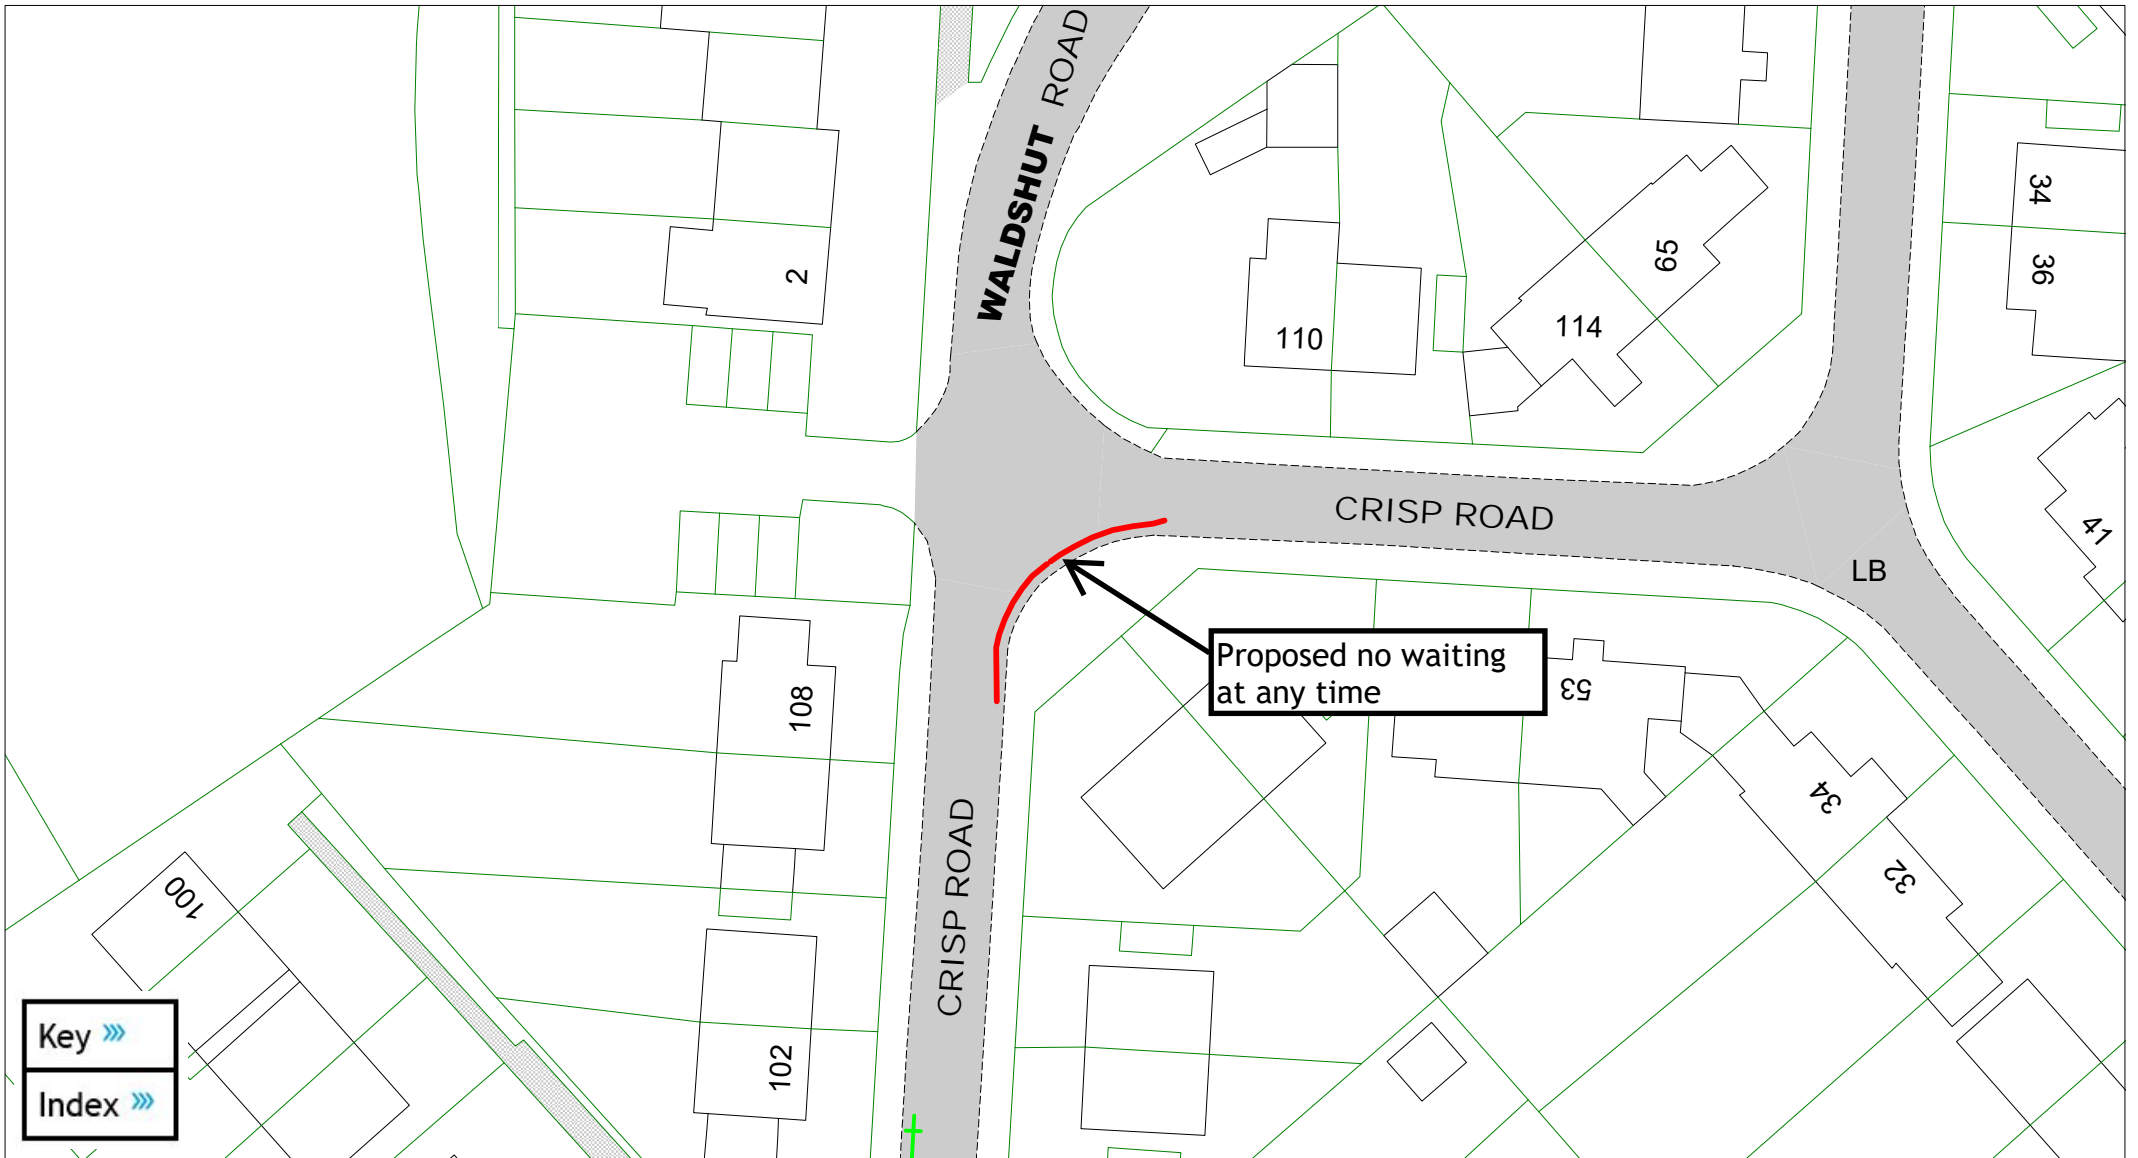



Key »»
 Index »»

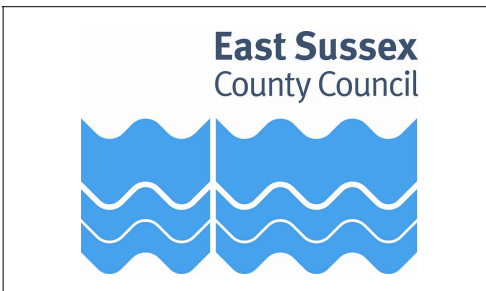

Crisp Road and Waldshut Road - Lewes

A detailed key is provided at the end of of this document,
 and can also be downloaded separately from the consultation hub


SCALE	1 : 500
DATE	16/01/2025
DRAWING No.	LW2 06
DRAWN BY	MM
© Crown copyright. All rights reserved East Sussex County Council Licence No. AC0000808855 2025	

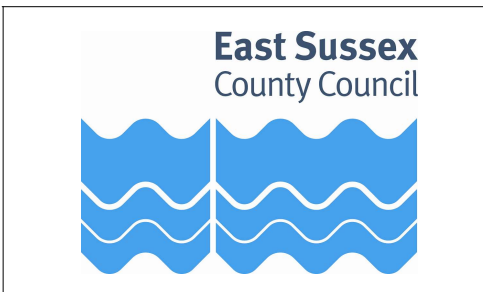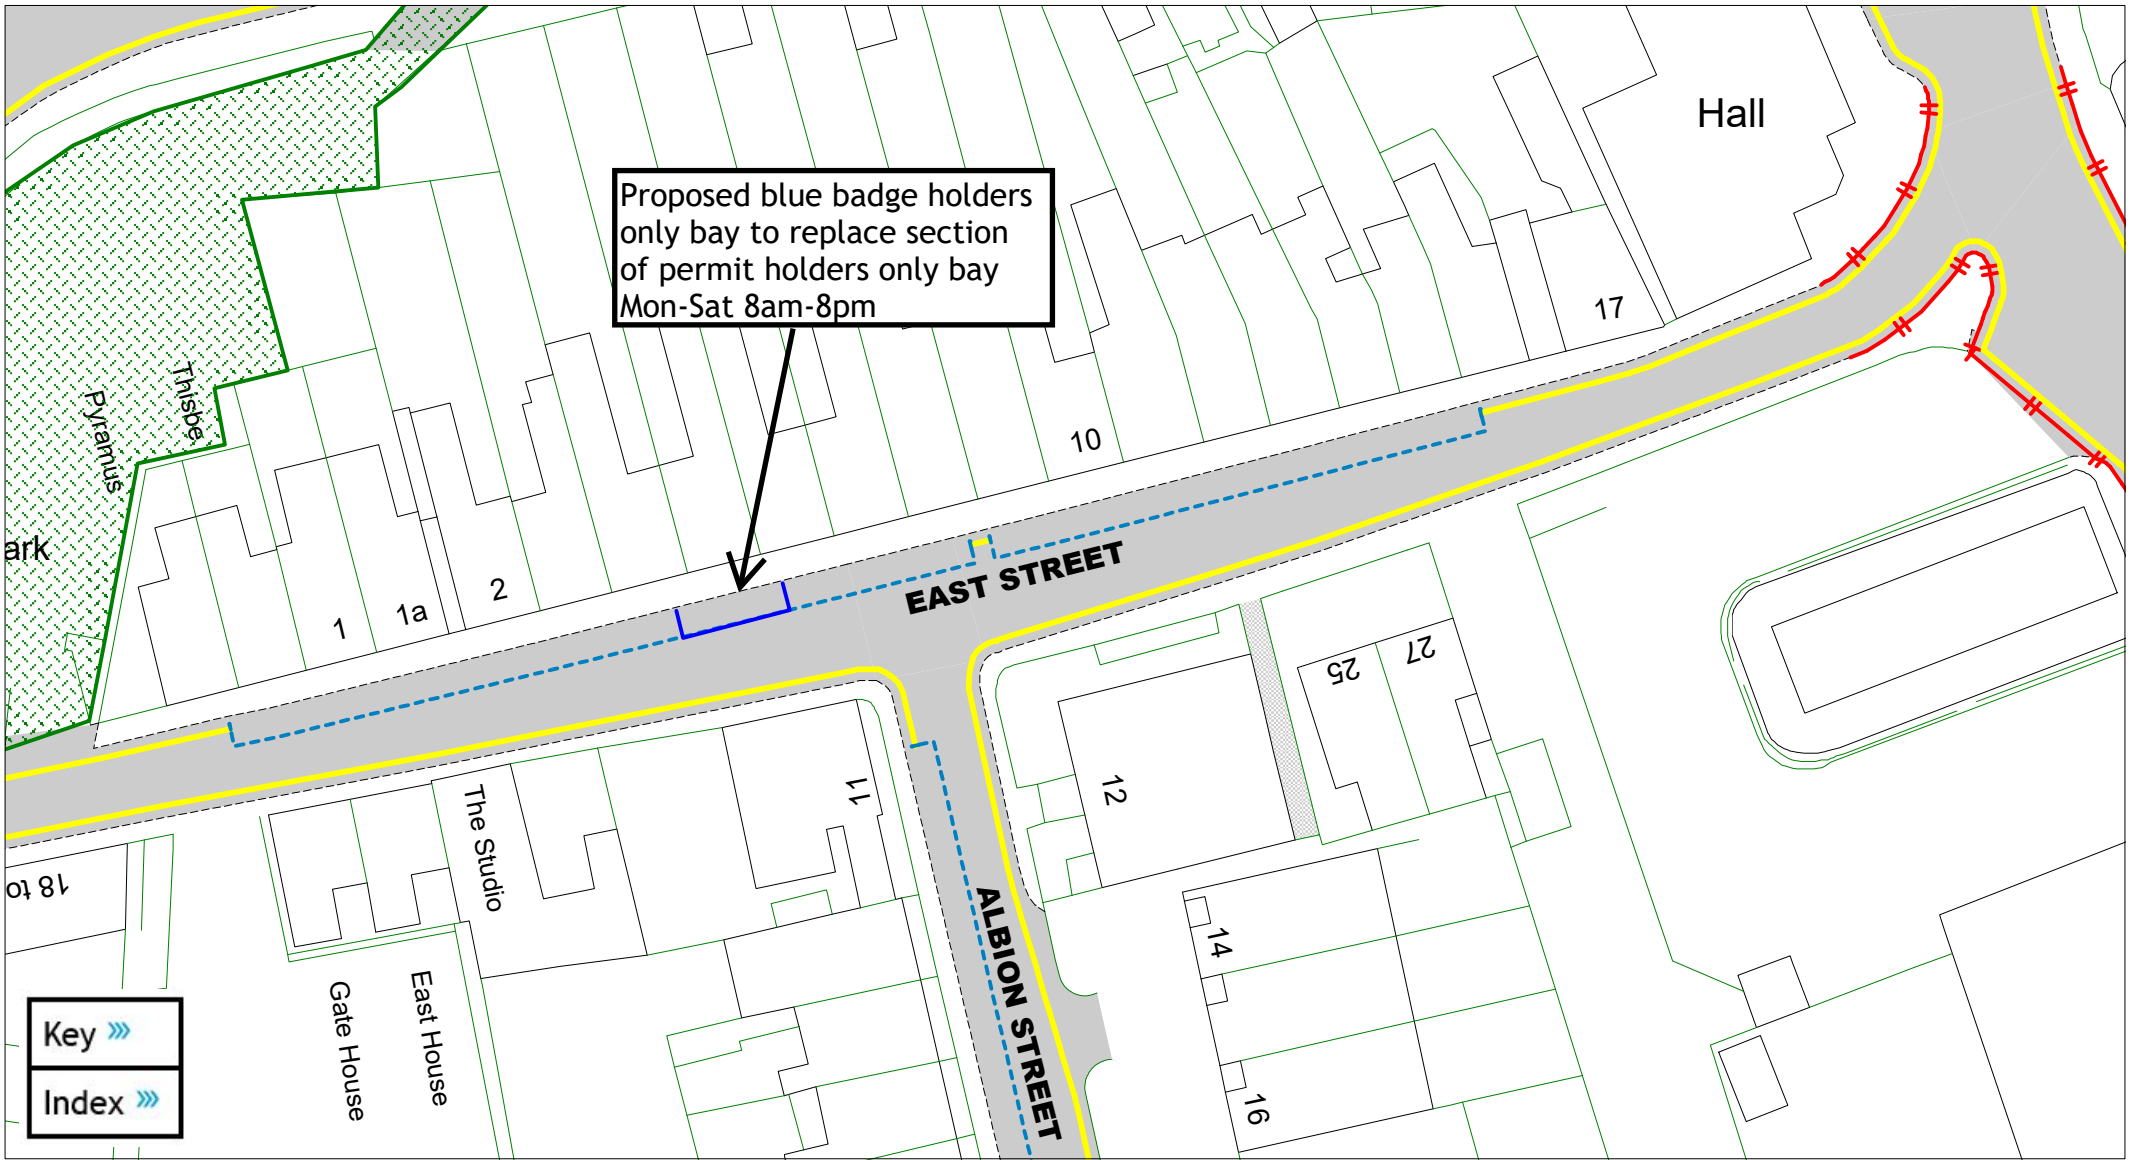


East Street - Lewes

A detailed key is provided at the end of of this document,
and can also be downloaded separately from the consultation hub


SCALE	1 : 500
DATE	16/01/2025
DRAWING No.	LW2 07
DRAWN BY	MM
© Crown copyright. All rights reserved East Sussex County Council Licence No. AC0000808855 2025	

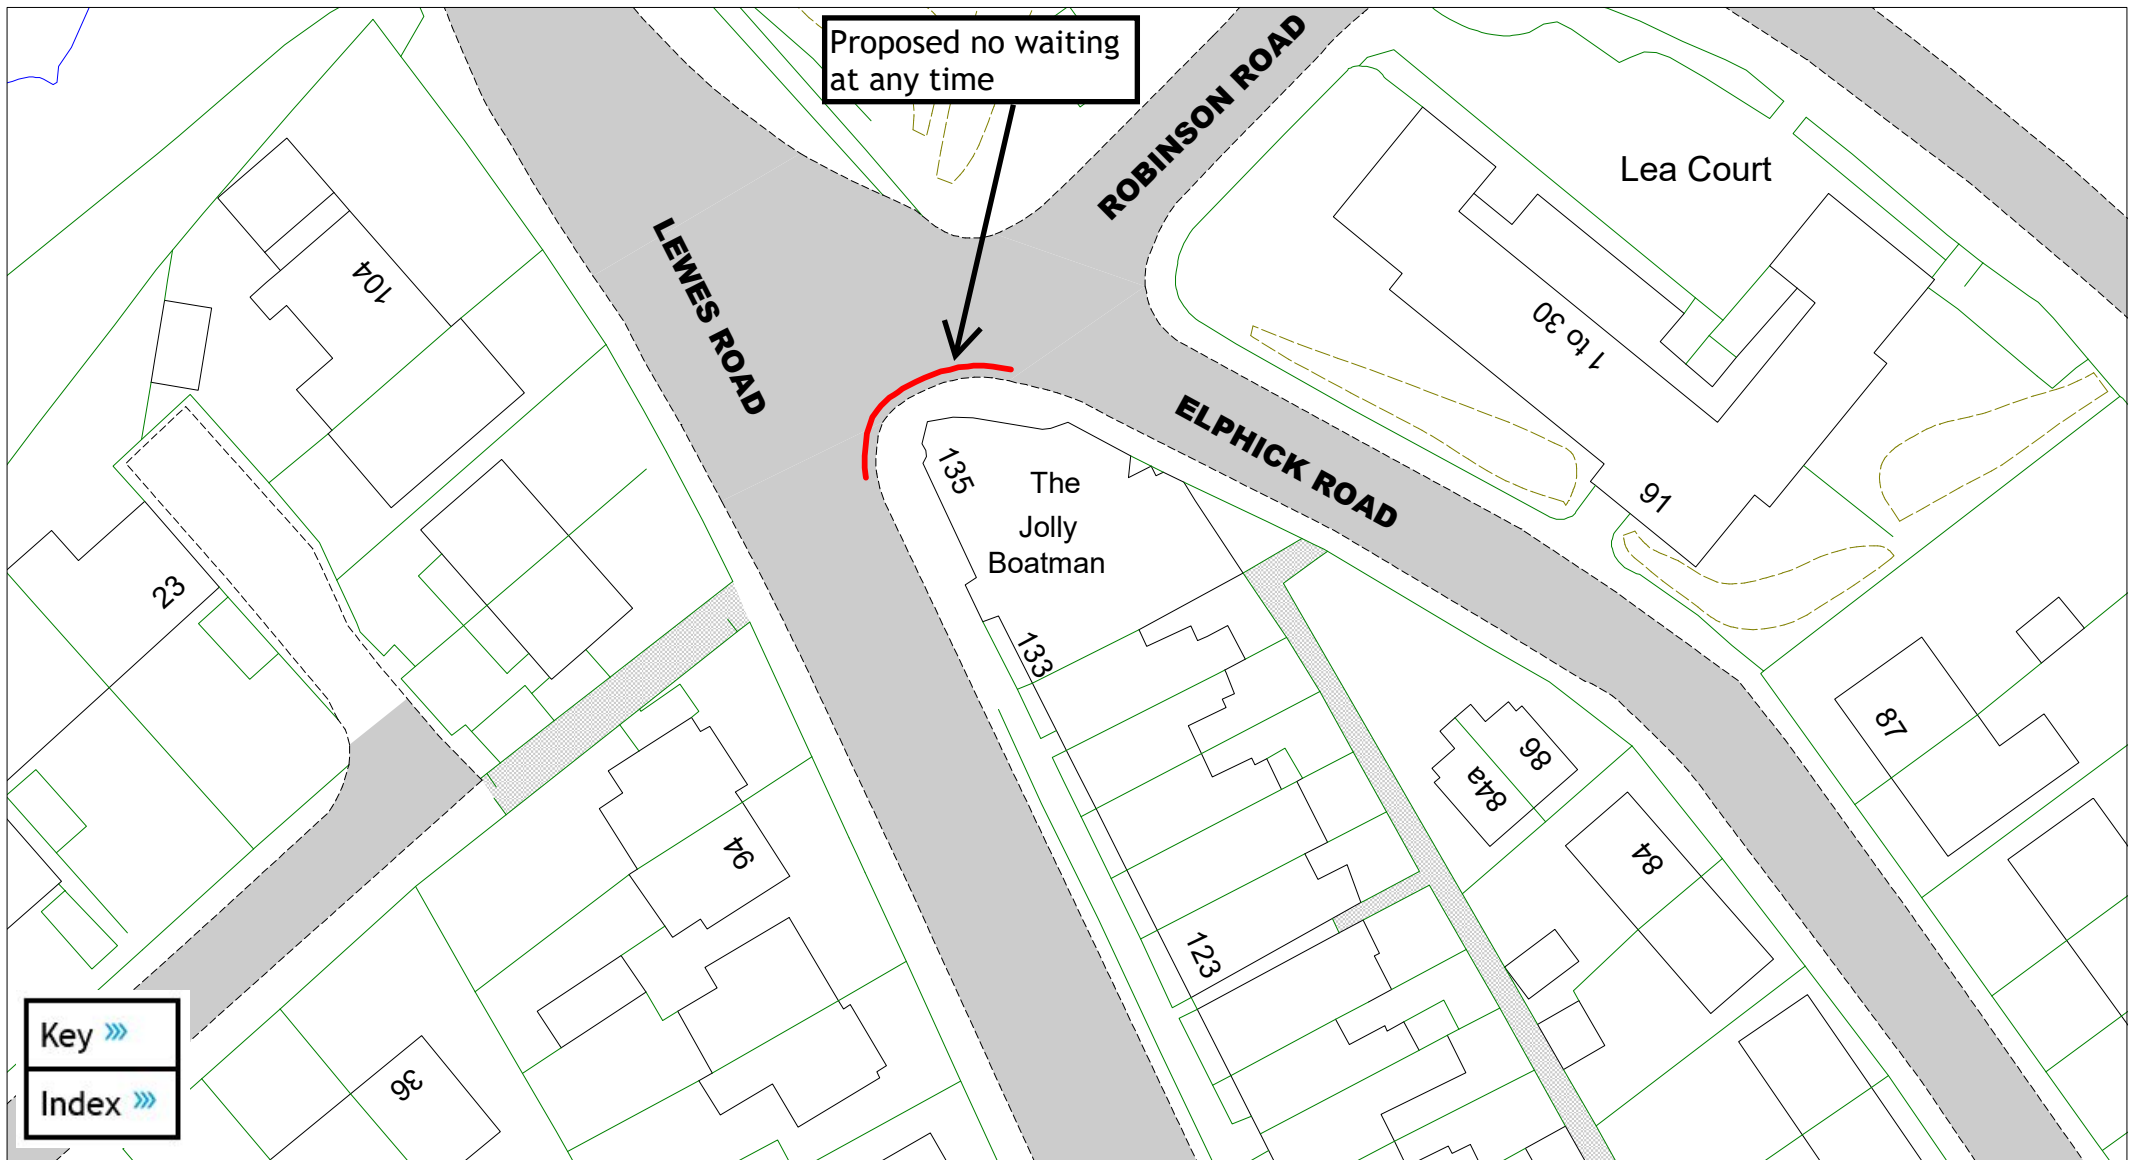

Key >>>
 Index >>>

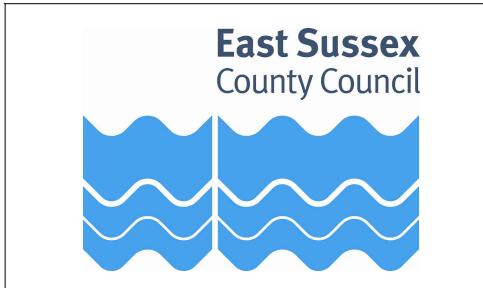


Elphick Road and Lewes Road - Newhaven




A detailed key is provided at the end of of this document,
 and can also be downloaded separately from the consultation hub

SCALE	1 : 500
DATE	16/01/2025
DRAWING No.	LW2 08
DRAWN BY	MM
© Crown copyright. All rights reserved East Sussex County Council Licence No. AC0000808855 2025	

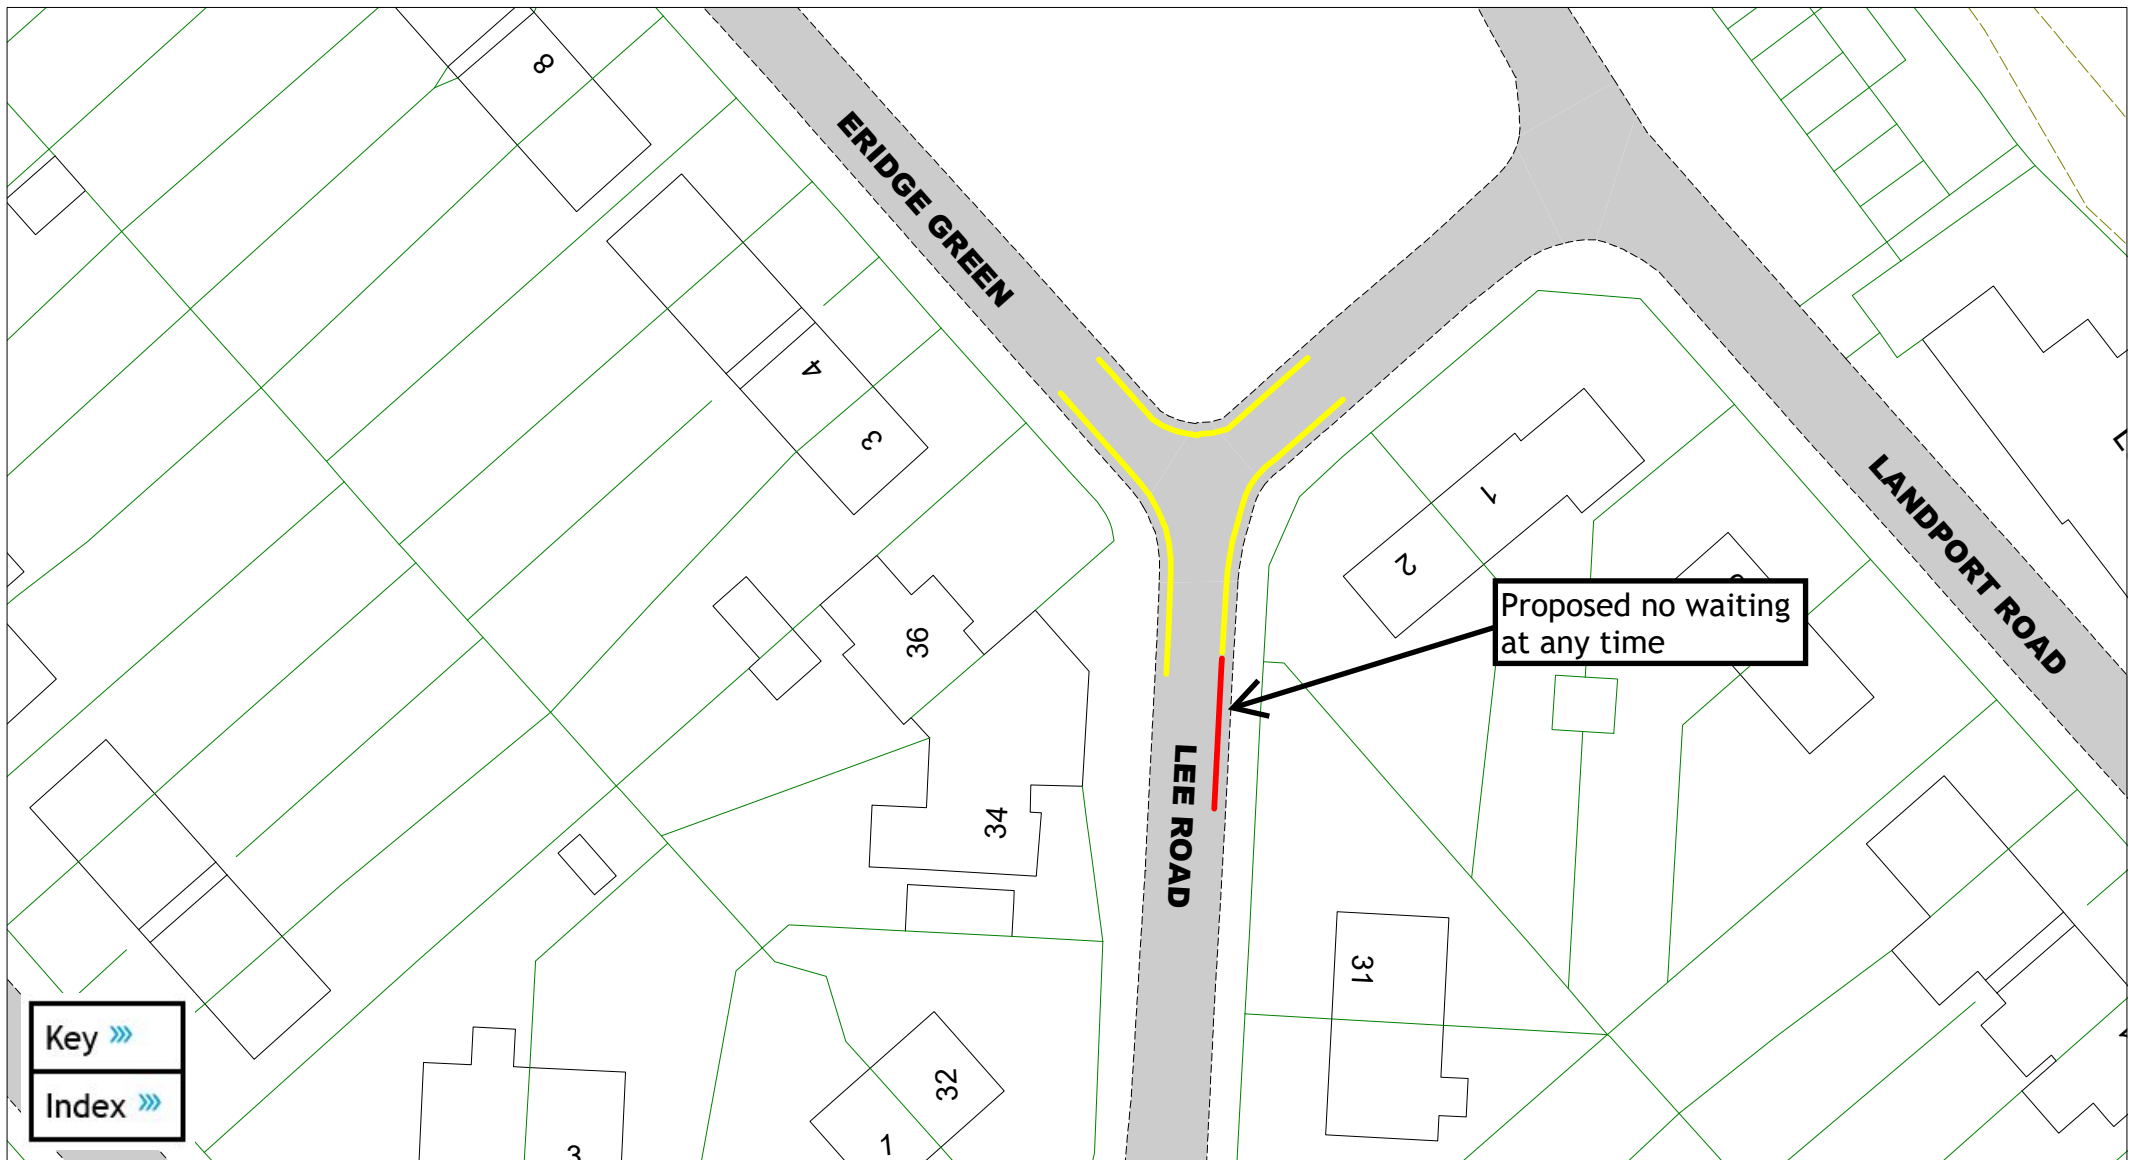

Key »»
Index »»


East Sussex
County Council

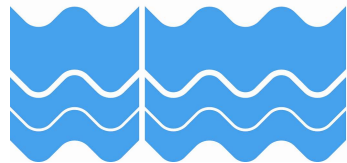

Eridge Green and Lee Road - Lewes


A detailed key is provided at the end of of this document,
and can also be downloaded separately from the consultation hub

SCALE	1 : 500
DATE	16/01/2025
DRAWING No.	LW2 09
DRAWN BY	MM
© Crown copyright. All rights reserved East Sussex County Council Licence No. AC0000808855 2025	

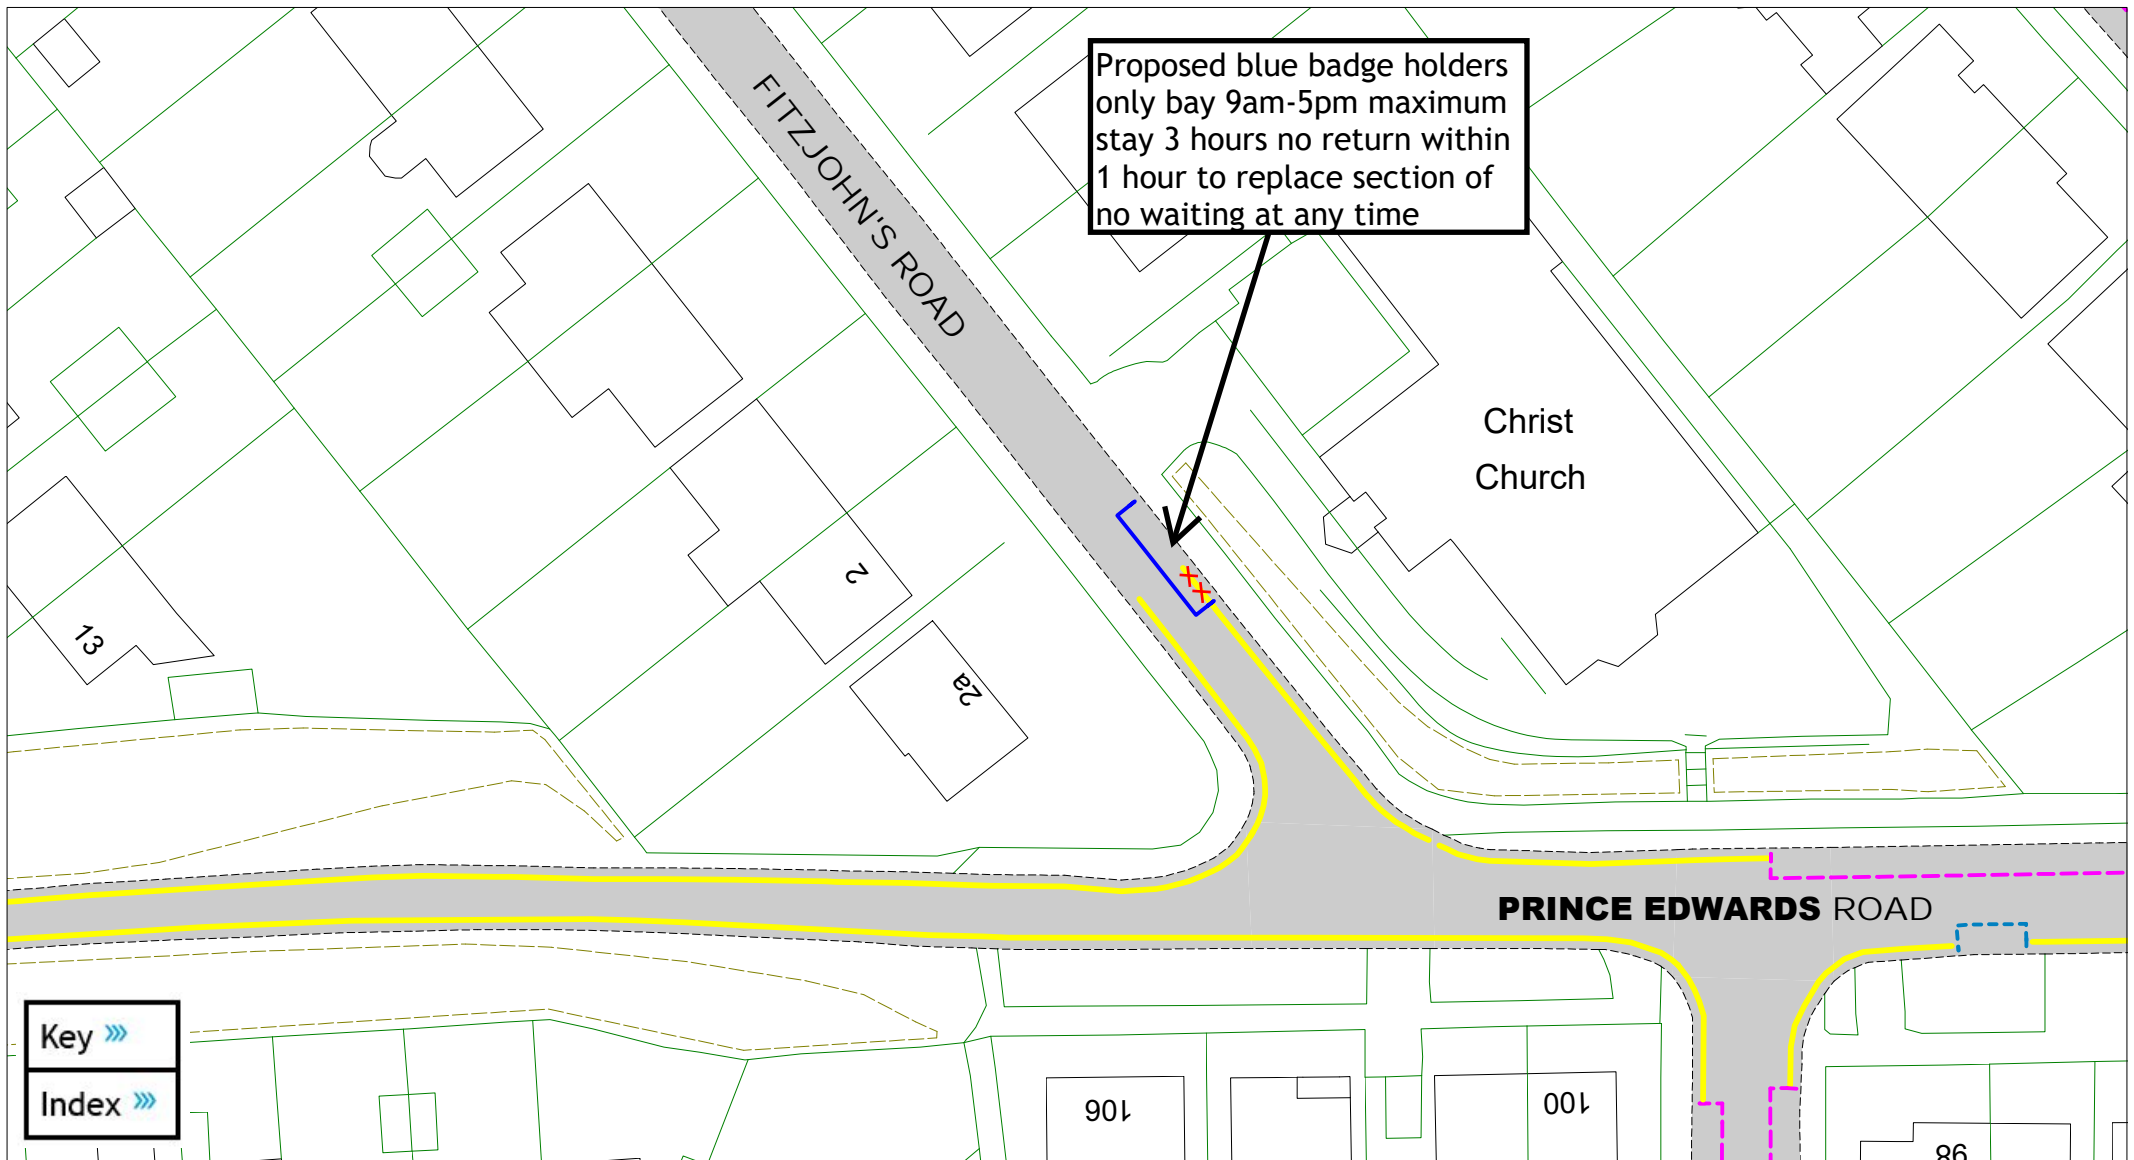

Proposed blue badge holders only bay 9am-5pm maximum stay 3 hours no return within 1 hour to replace section of no waiting at any time


Key »»
Index »»

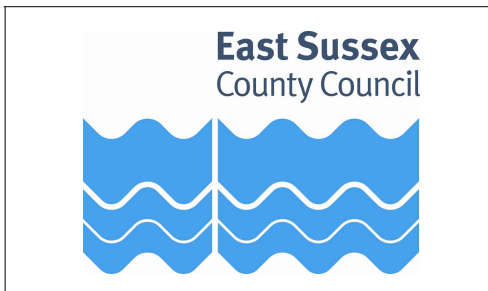


Fitzjohn's Road - Lewes

A detailed key is provided at the end of of this document,
and can also be downloaded separately from the consultation hub

SCALE	1 : 500
DATE	16/01/2025
DRAWING No.	LW2 10
DRAWN BY	MM
© Crown copyright. All rights reserved East Sussex County Council Licence No. AC0000808855 2025	

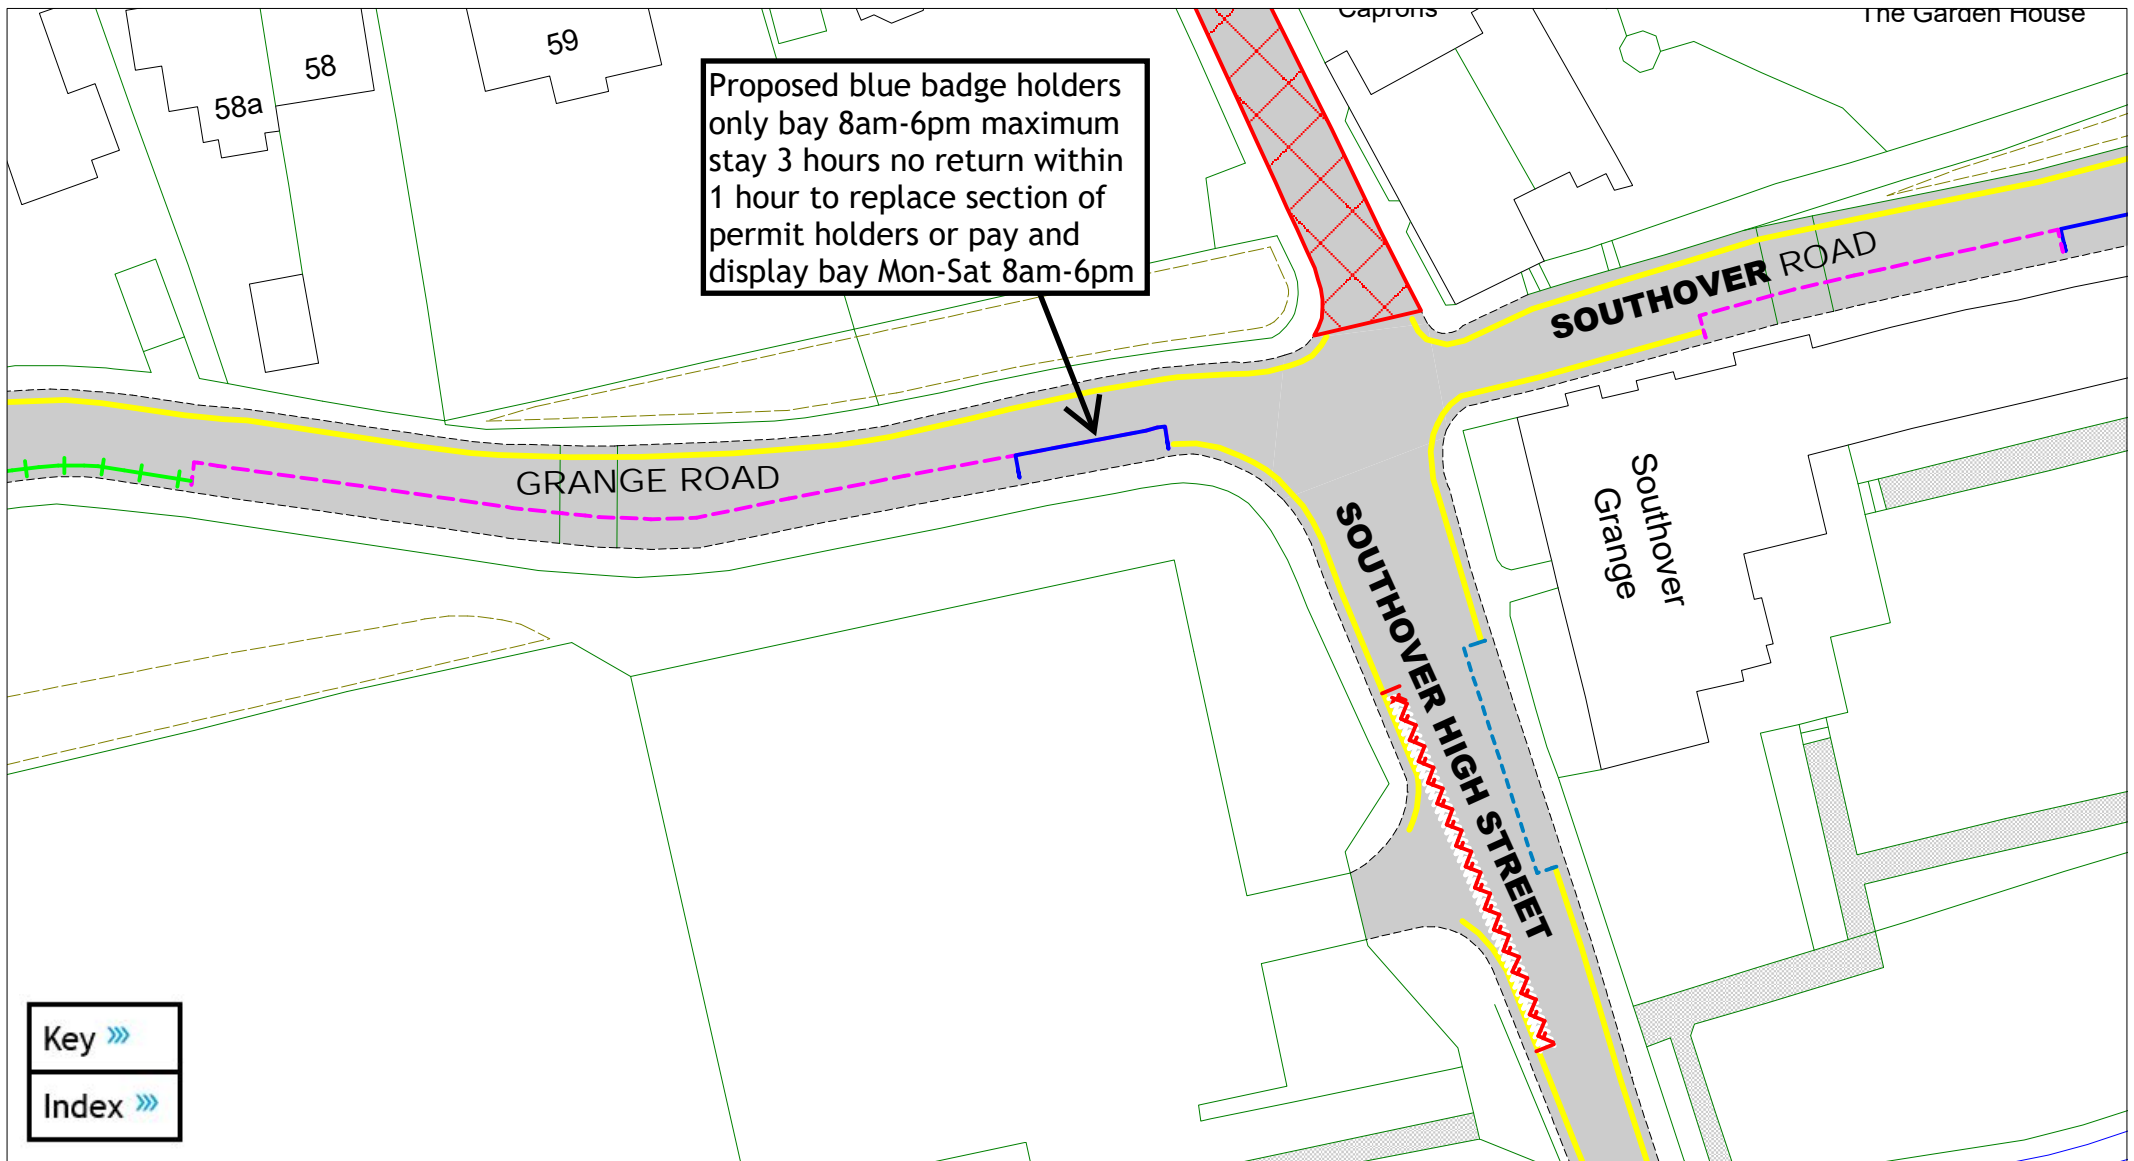

East Sussex
County Council


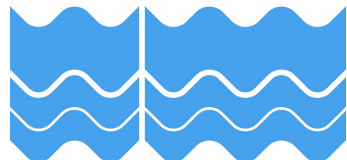


Grange Road - Lewes

A detailed key is provided at the end of of this document,
and can also be downloaded separately from the consultation hub

SCALE	1 : 500
DATE	16/01/2025
DRAWING No.	LW2 11
DRAWN BY	MM


© Crown copyright. All rights reserved
East Sussex County Council
Licence No. AC0000808855 2025

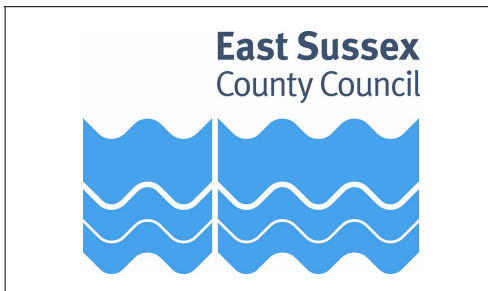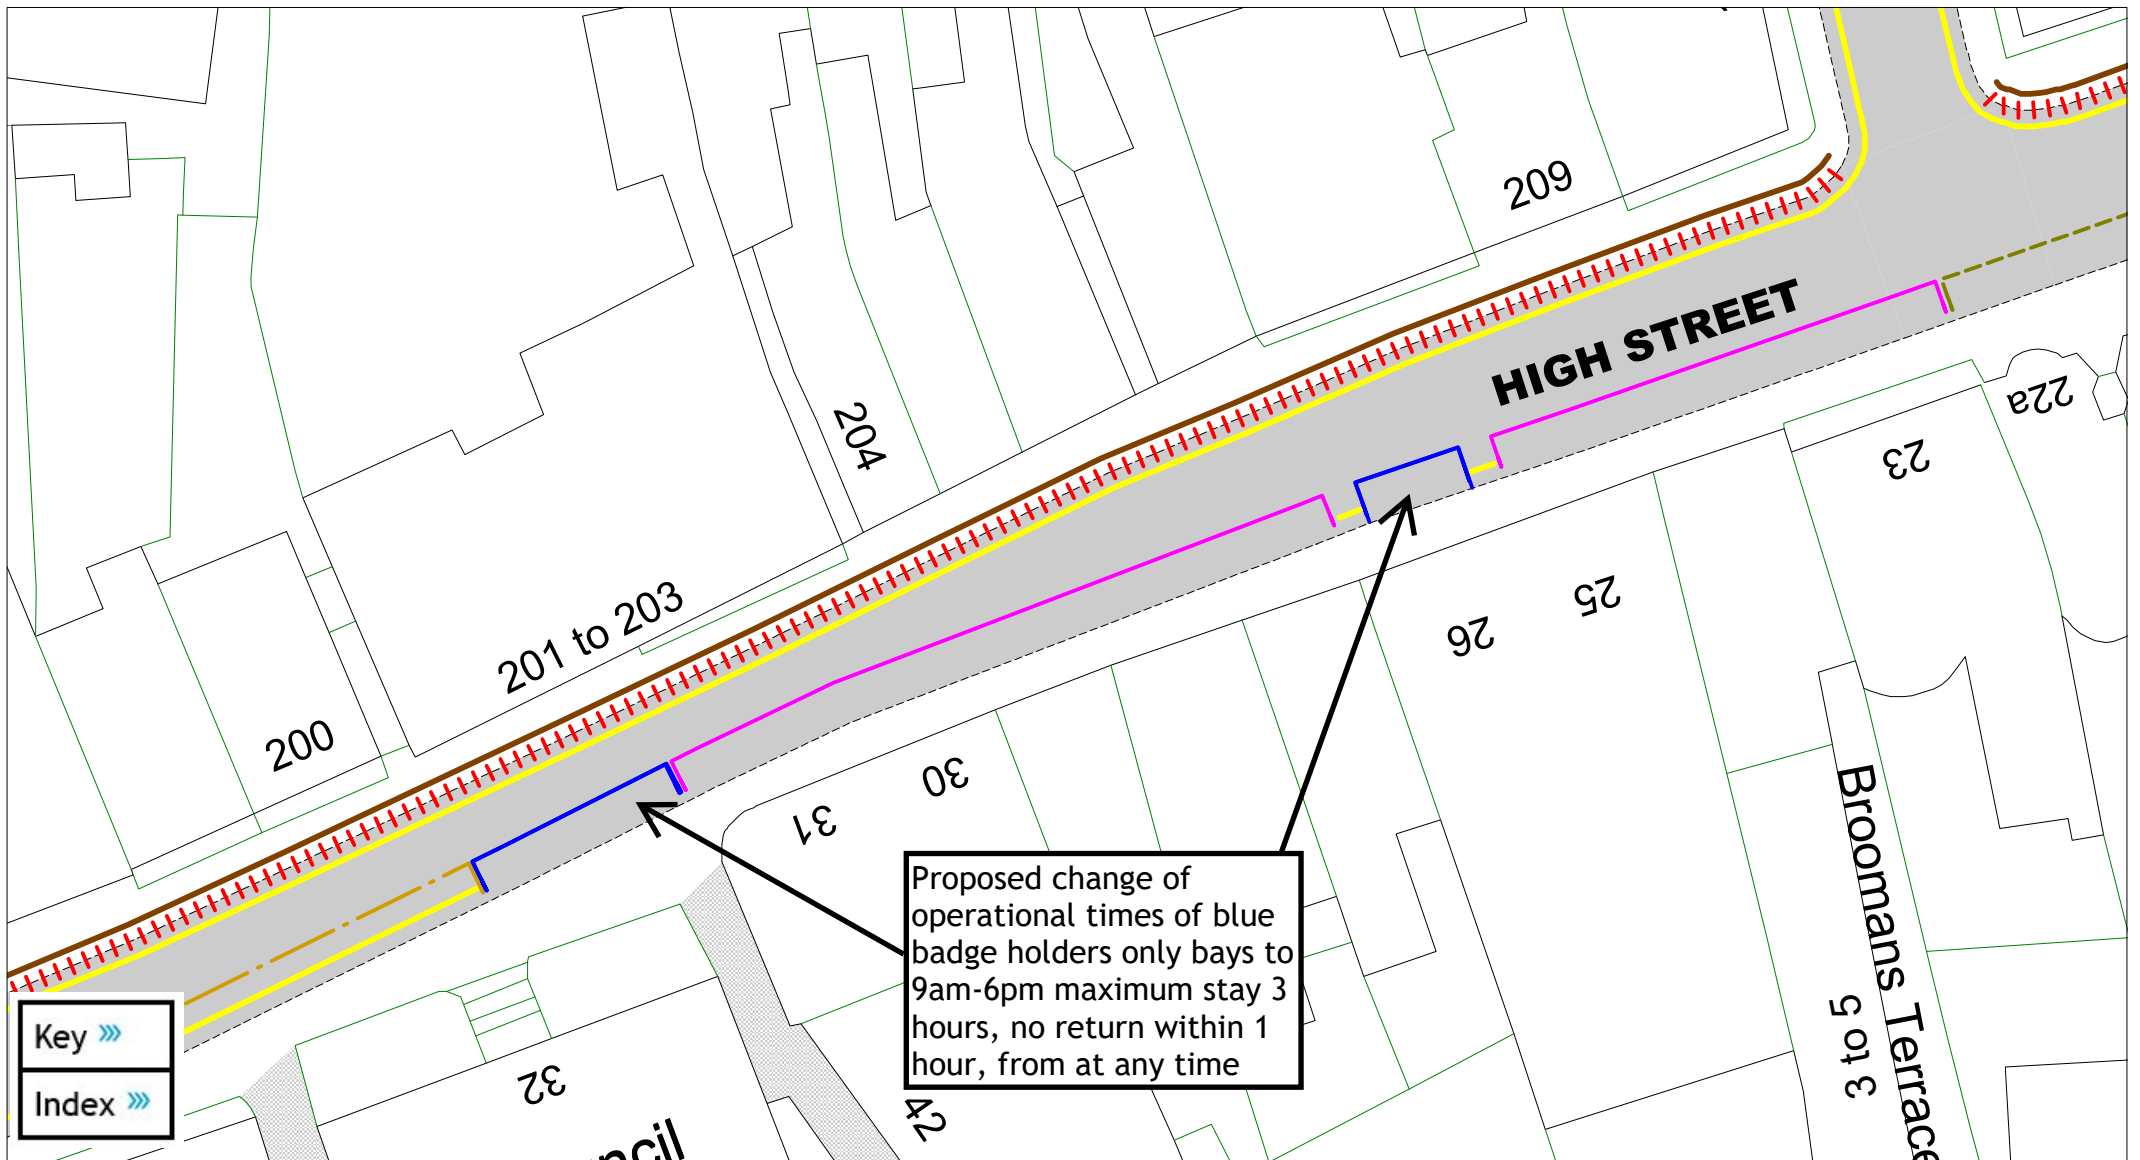


High Street - Lewes

A detailed key is provided at the end of of this document,
and can also be downloaded separately from the consultation hub

SCALE	1 : 350
DATE	16/01/2025
DRAWING No.	LW2 12
DRAWN BY	MM
© Crown copyright. All rights reserved East Sussex County Council Licence No. AC0000808855 2025	

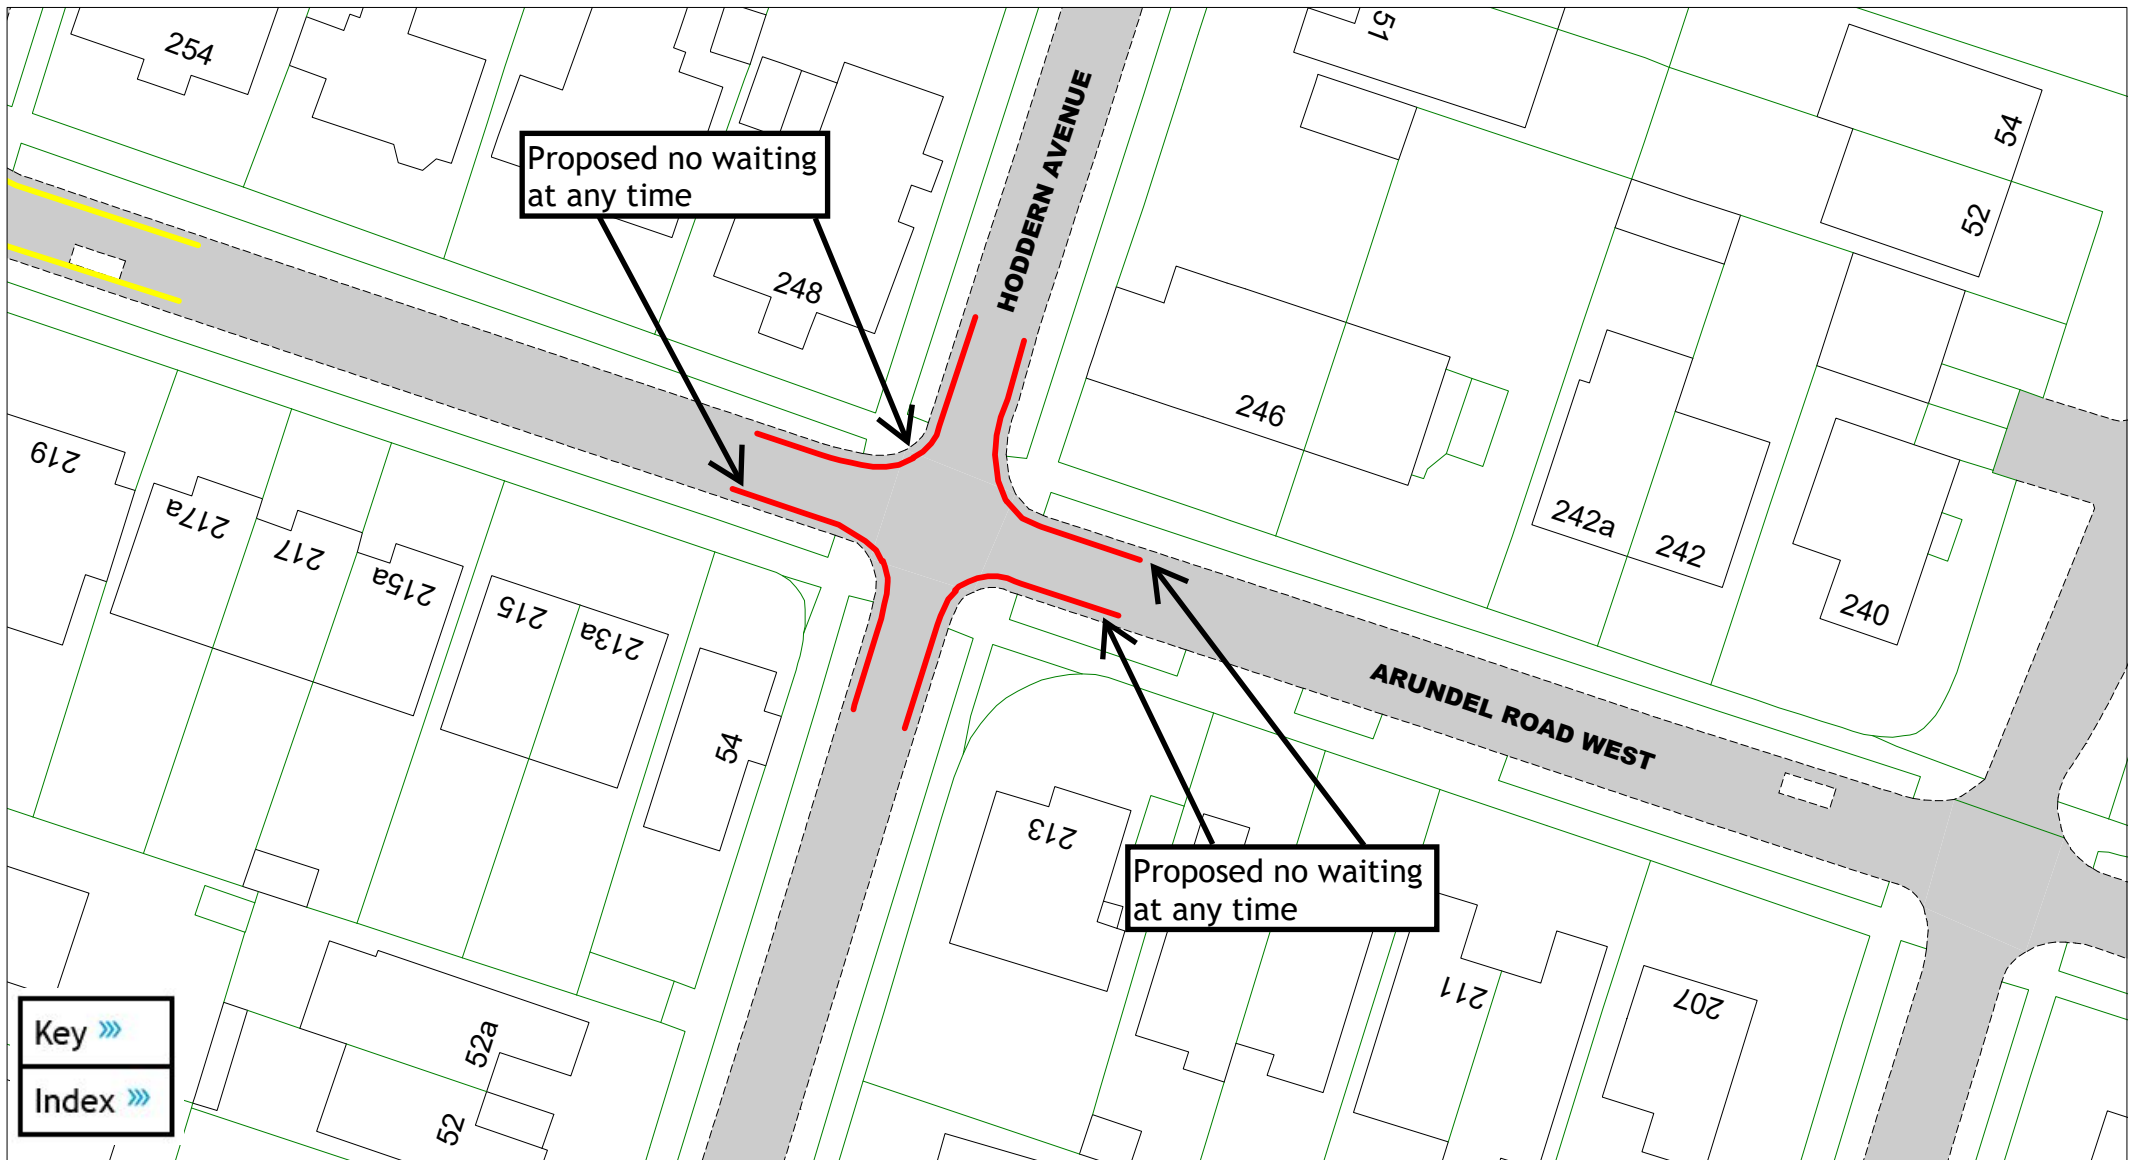


East Sussex
County Council

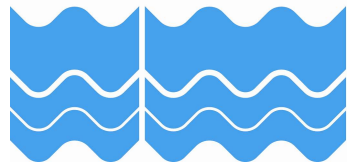


Hoddern Avenue and Arunder Road West - Peacehaven

A detailed key is provided at the end of of this document,
and can also be downloaded separately from the consultation hub

SCALE	1 : 500
DATE	16/01/2025
DRAWING No.	LW2 13
DRAWN BY	MM
© Crown copyright. All rights reserved East Sussex County Council Licence No. AC0000808855 2025	

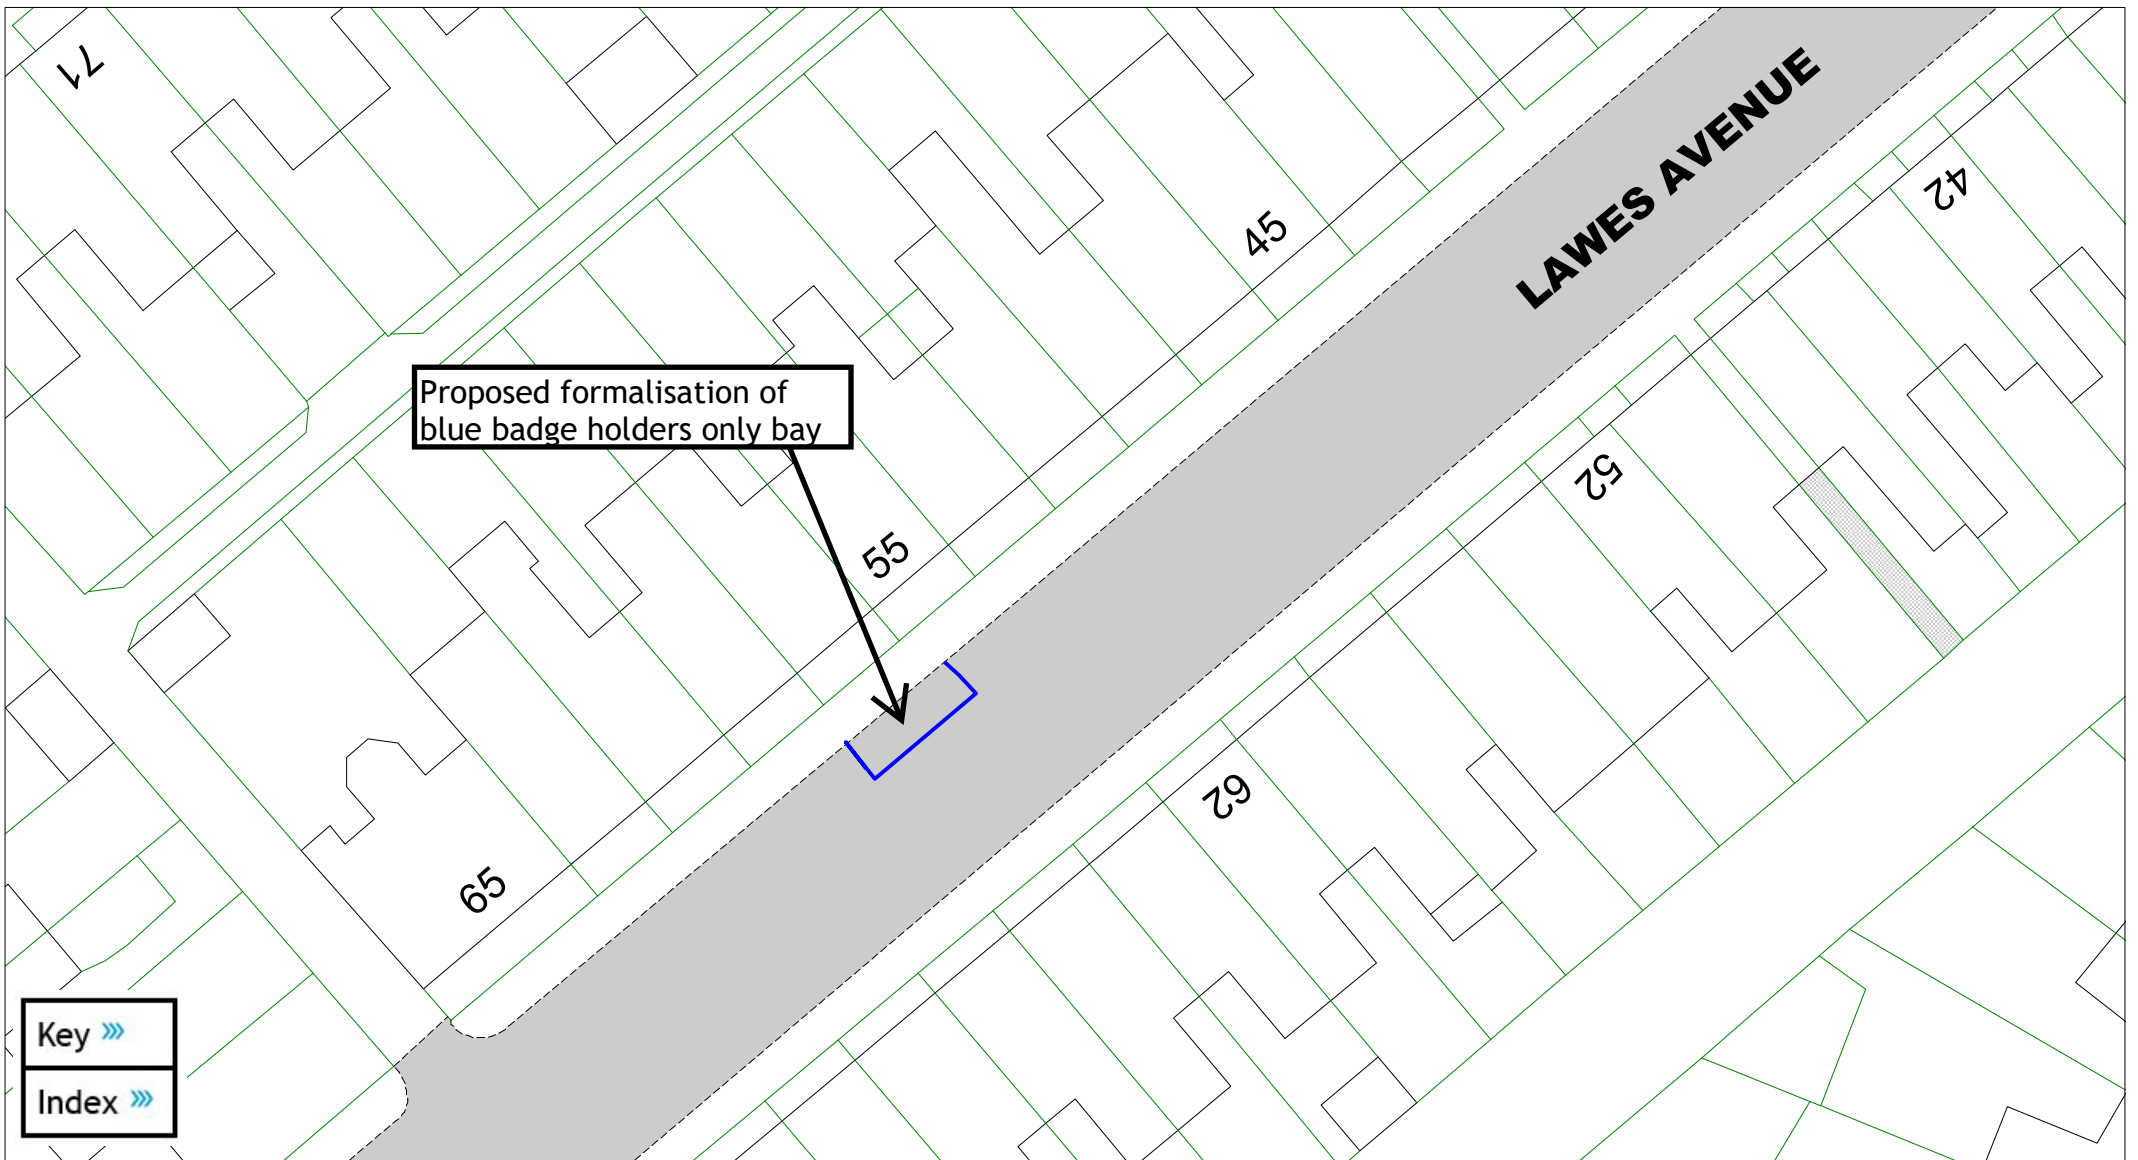

East Sussex
County Council

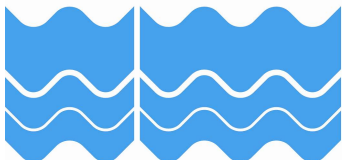


Lawes Avenue - Newhaven

A detailed key is provided at the end of of this document,
and can also be downloaded separately from the consultation hub


SCALE	1 : 350
DATE	16/01/2025
DRAWING No.	LW2 14
DRAWN BY	MM

© Crown copyright. All rights reserved
East Sussex County Council
Licence No. AC0000808855 2025

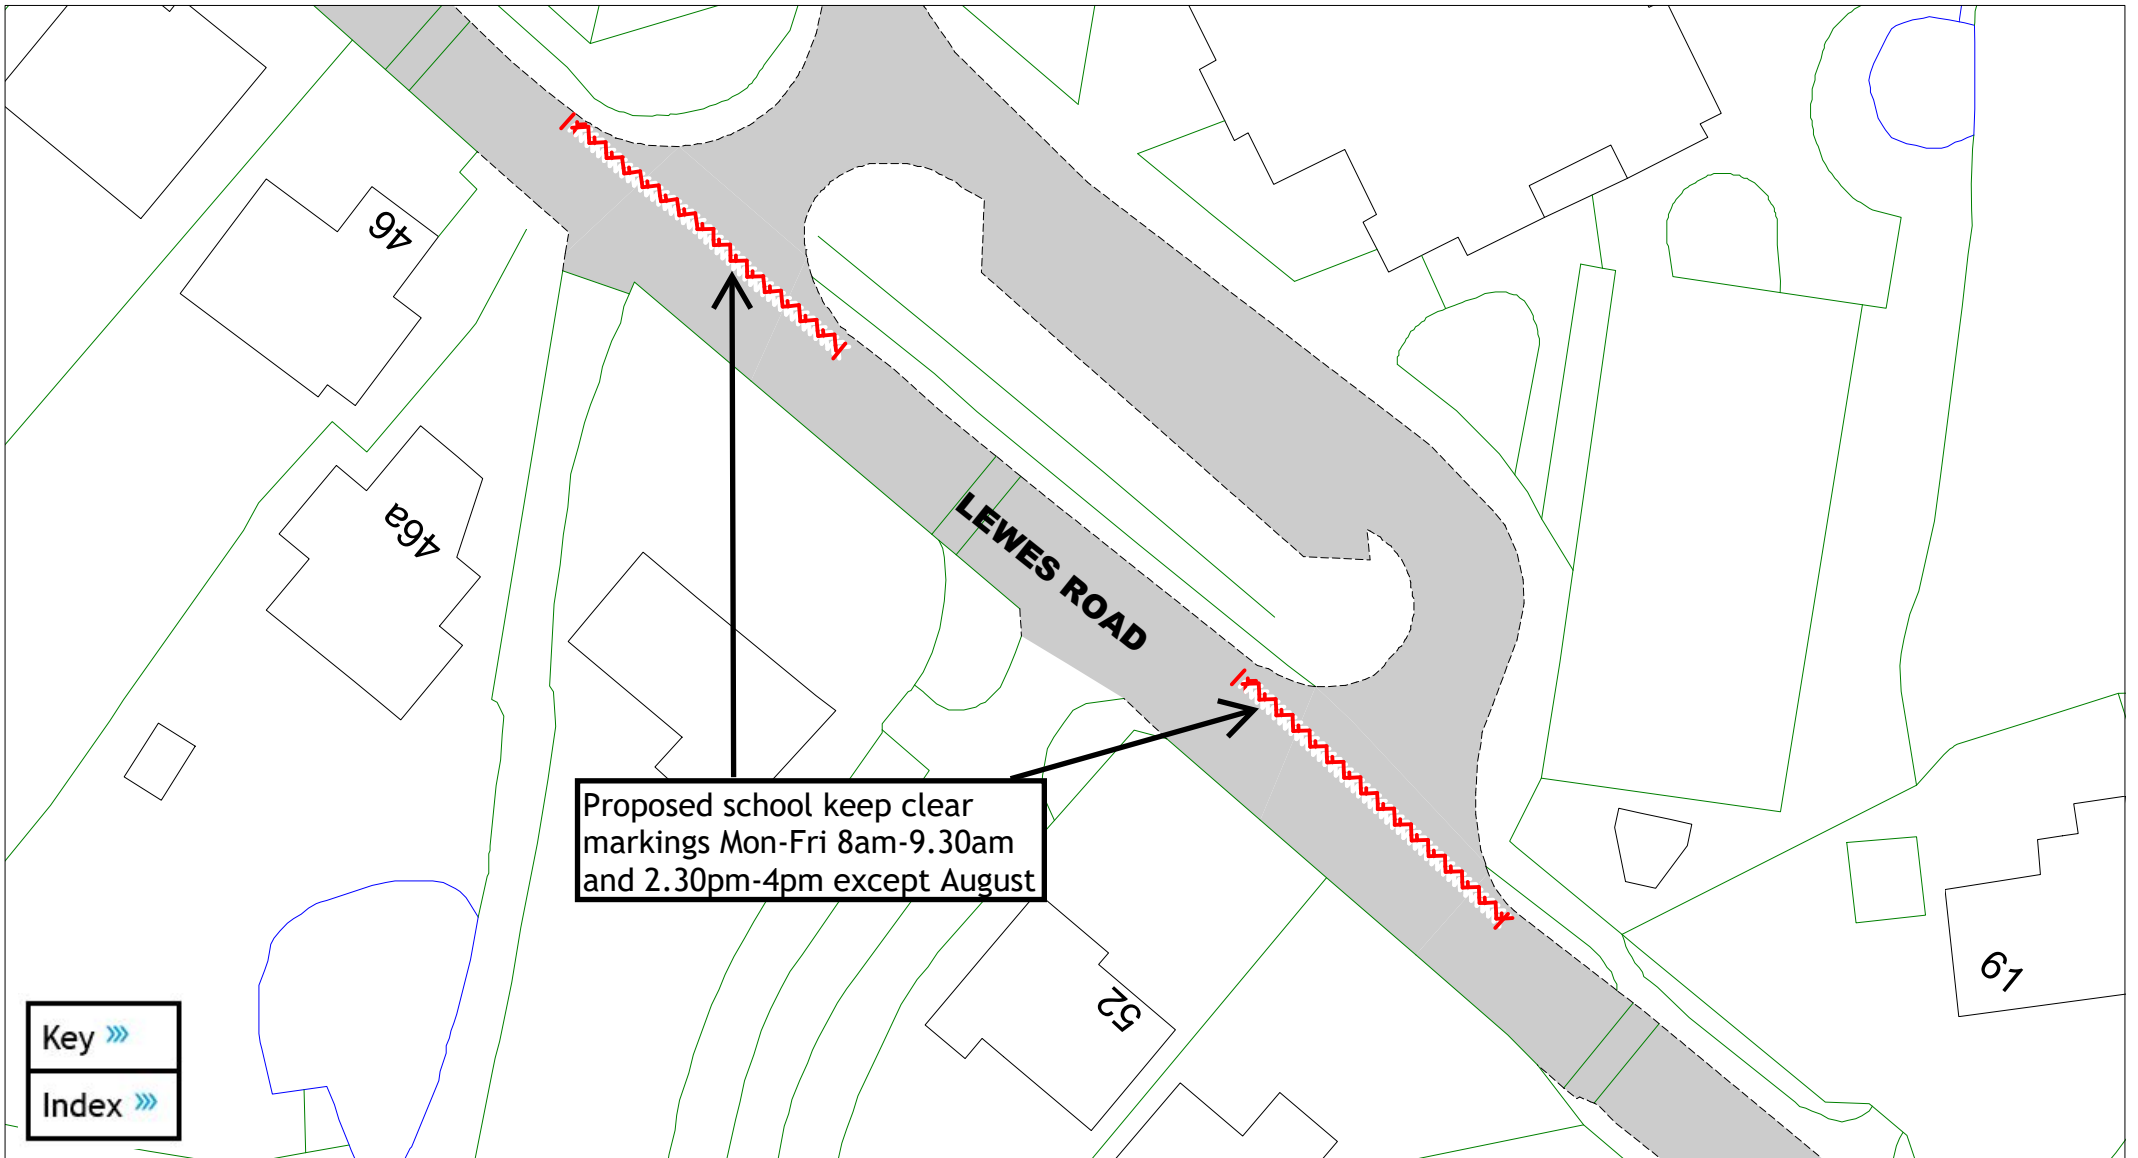

Proposed school keep clear markings Mon-Fri 8am-9.30am and 2.30pm-4pm except August


Key »»
Index »»

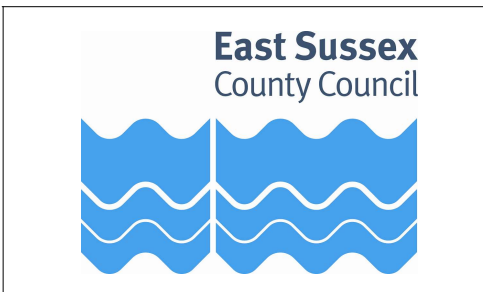


Lewes Road - Ditchling

A detailed key is provided at the end of of this document,
and can also be downloaded separately from the consultation hub

SCALE	1 : 500
DATE	16/01/2025
DRAWING No.	LW2 15
DRAWN BY	MM
© Crown copyright. All rights reserved East Sussex County Council Licence No. AC0000808855 2025	

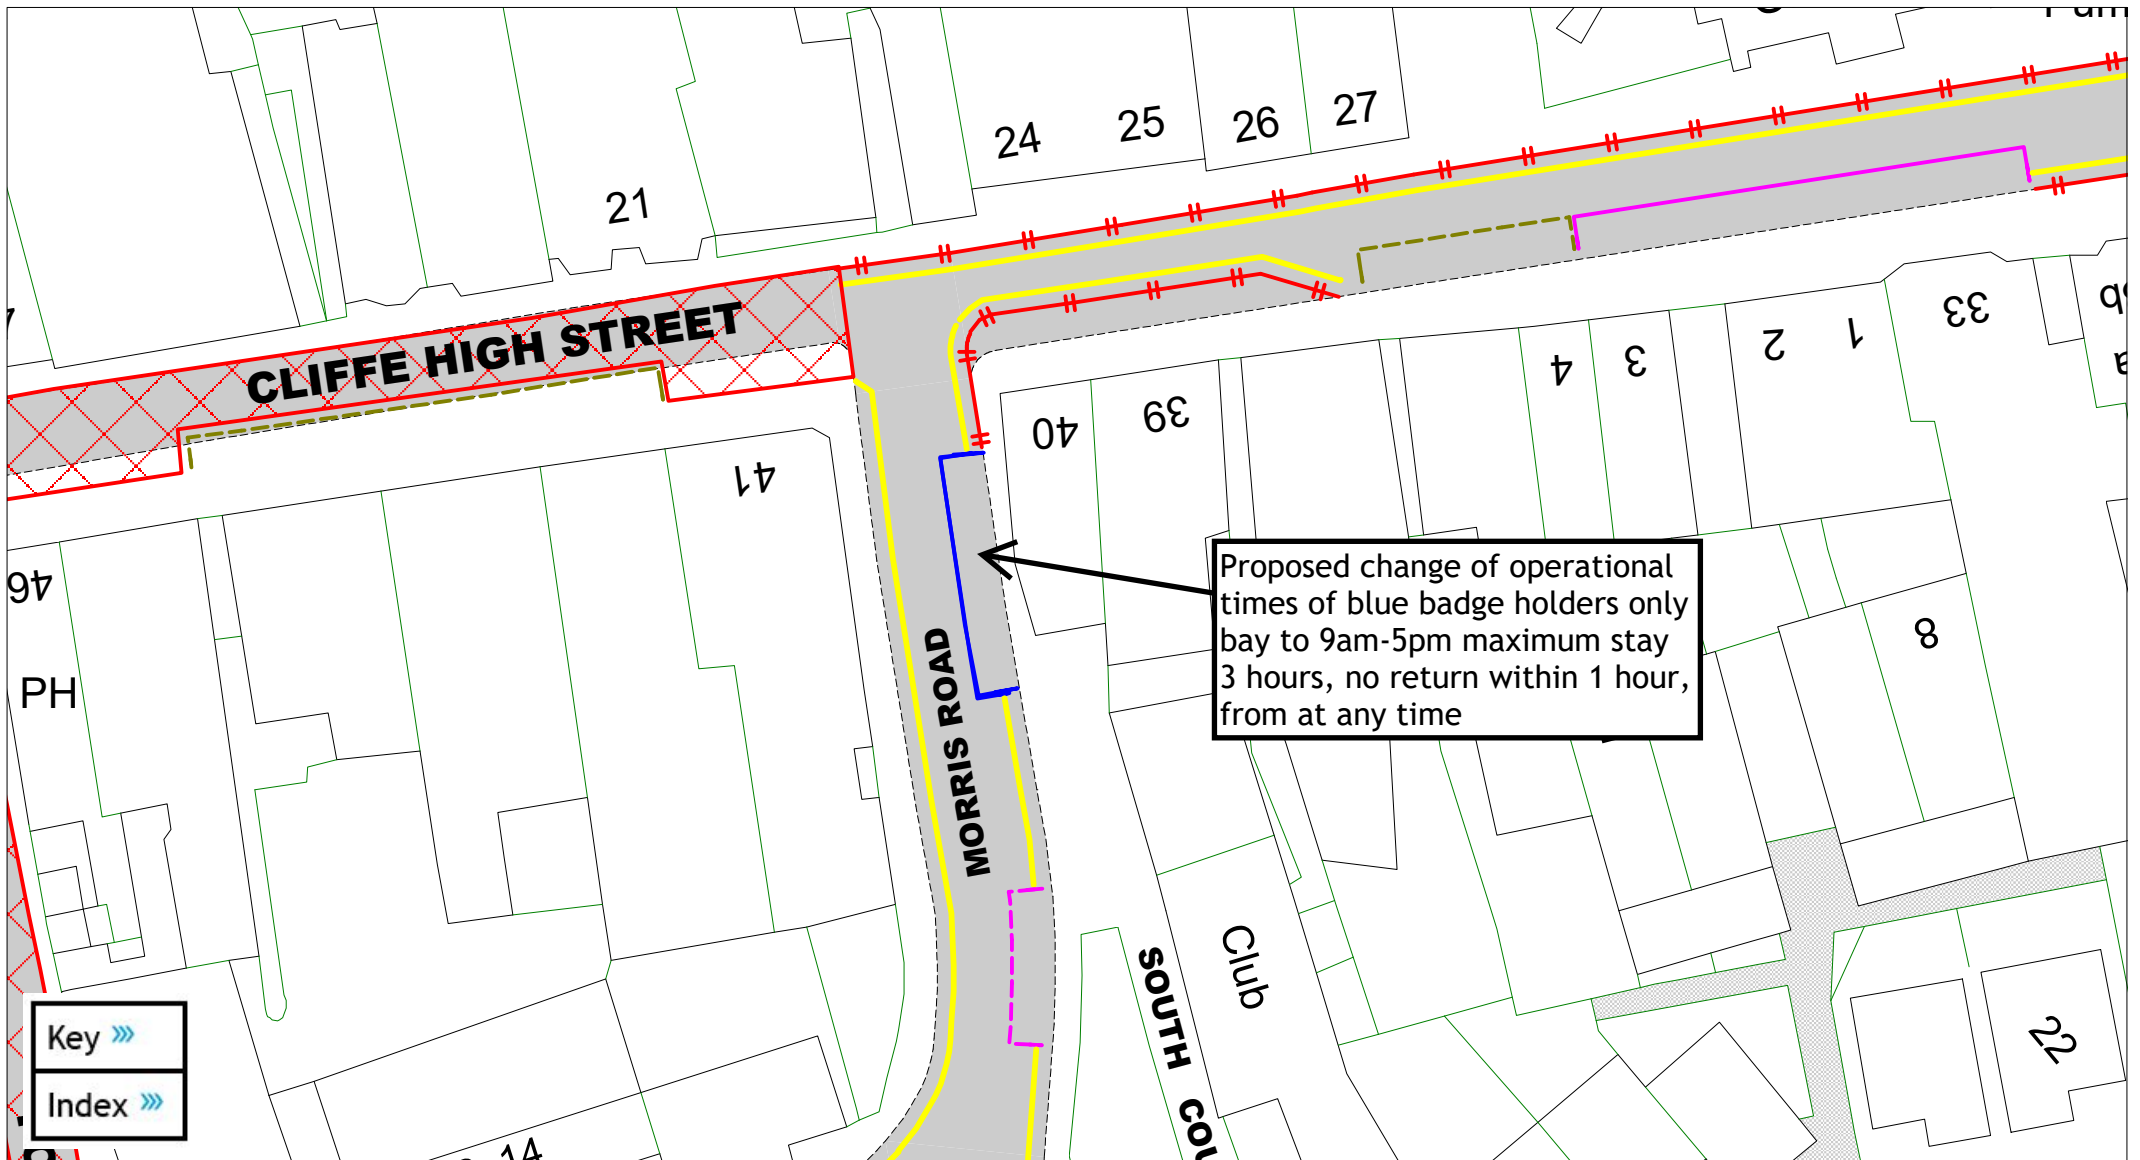

East Sussex
County Council

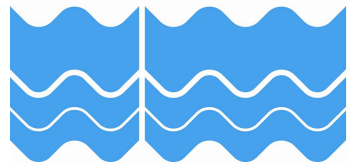


Morris Road - Lewes


A detailed key is provided at the end of of this document,
and can also be downloaded separately from the consultation hub

SCALE	1 : 350
DATE	16/01/2025
DRAWING No.	LW2 16
DRAWN BY	MM

© Crown copyright. All rights reserved
East Sussex County Council
Licence No. AC0000808855 2025

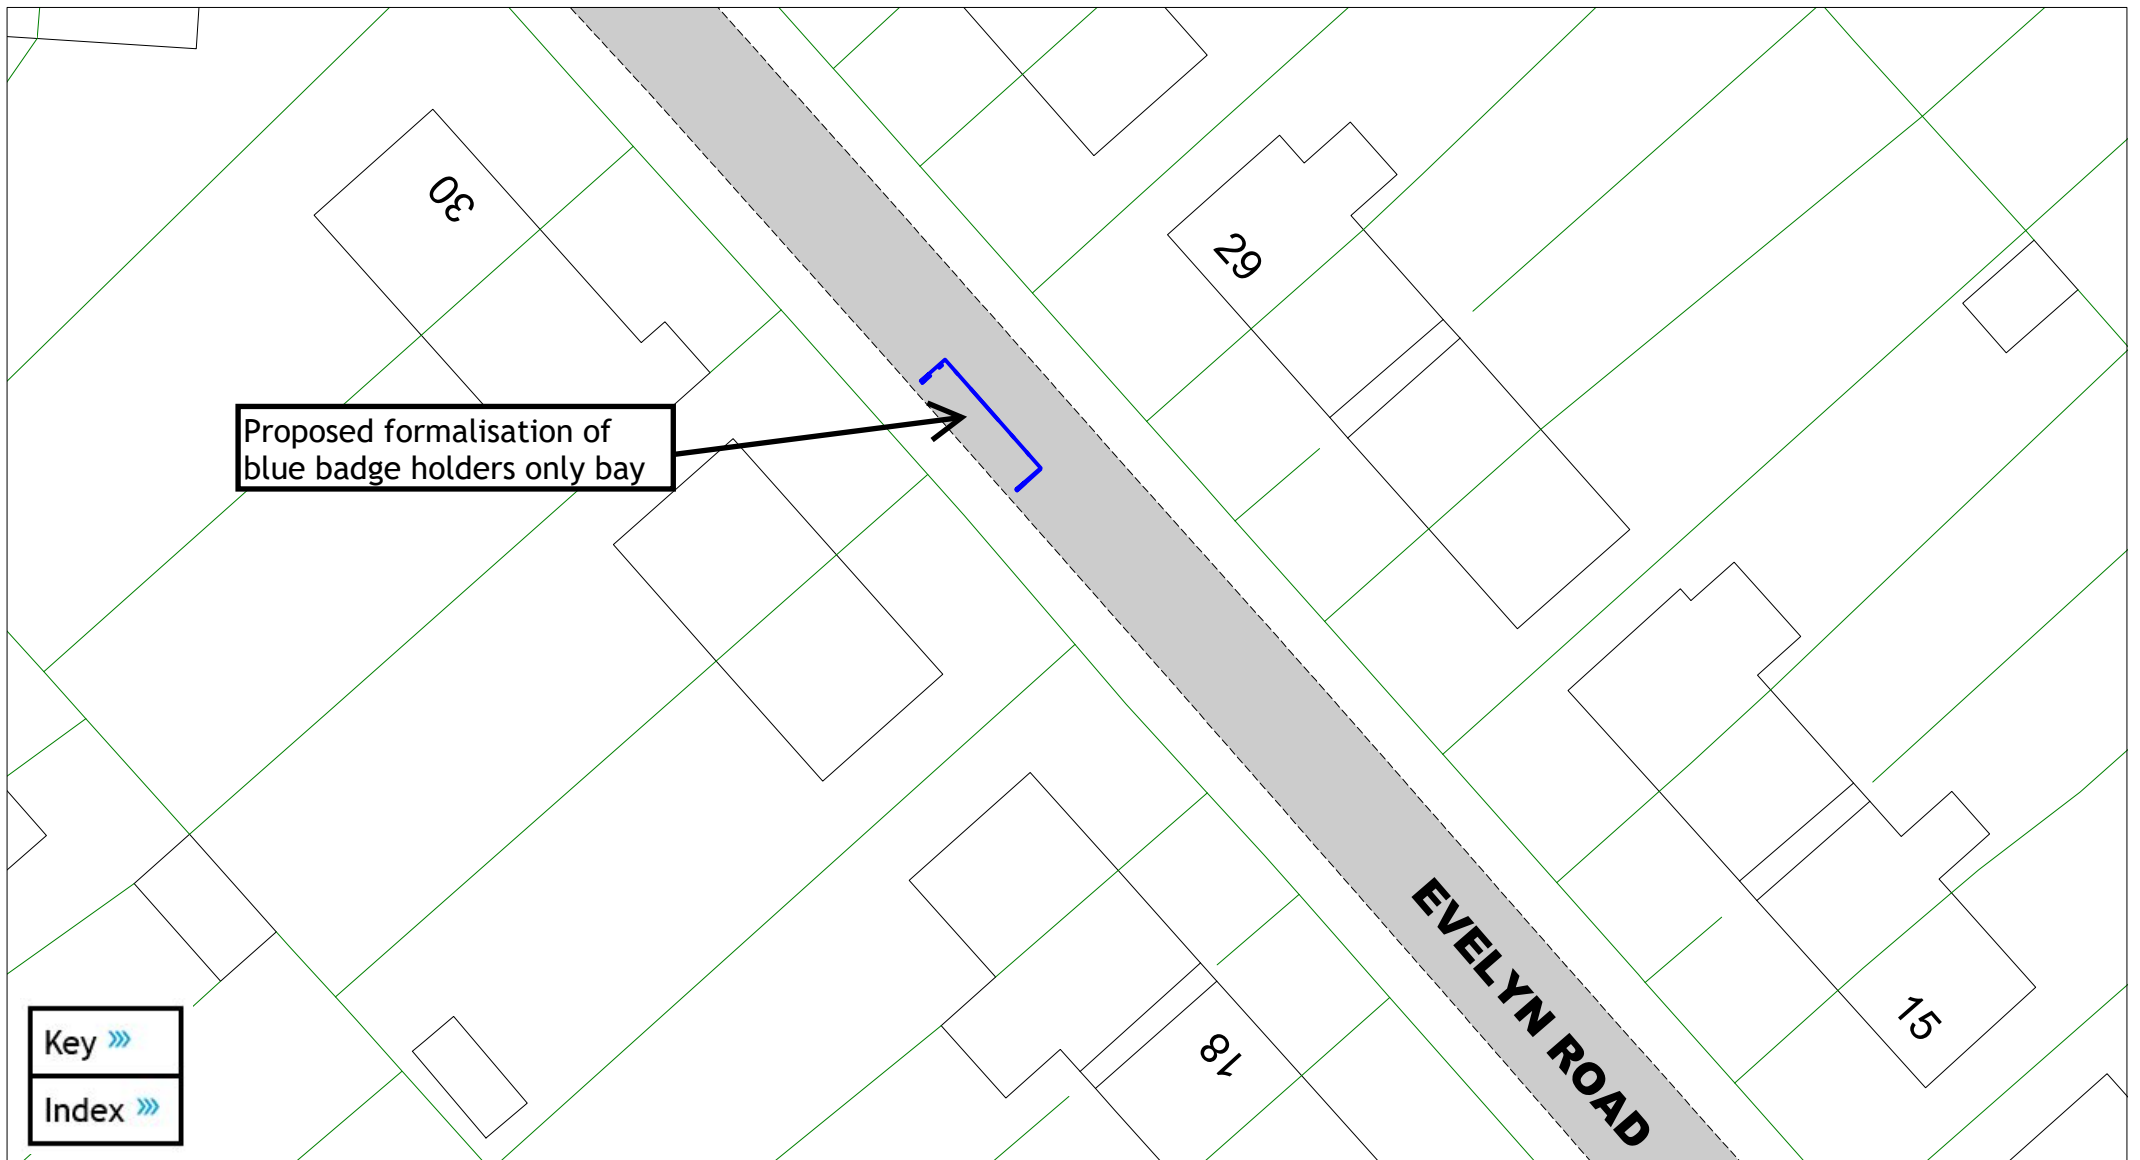

East Sussex
County Council

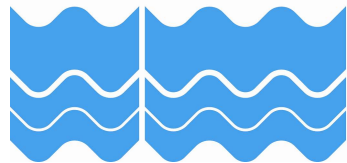


Evelyn Road - Lewes

A detailed key is provided at the end of of this document,
and can also be downloaded separately from the consultation hub

SCALE	1 : 350
DATE	16/01/2025
DRAWING No.	LW2 17
DRAWN BY	MM


© Crown copyright. All rights reserved
East Sussex County Council
Licence No. AC0000808855 2025

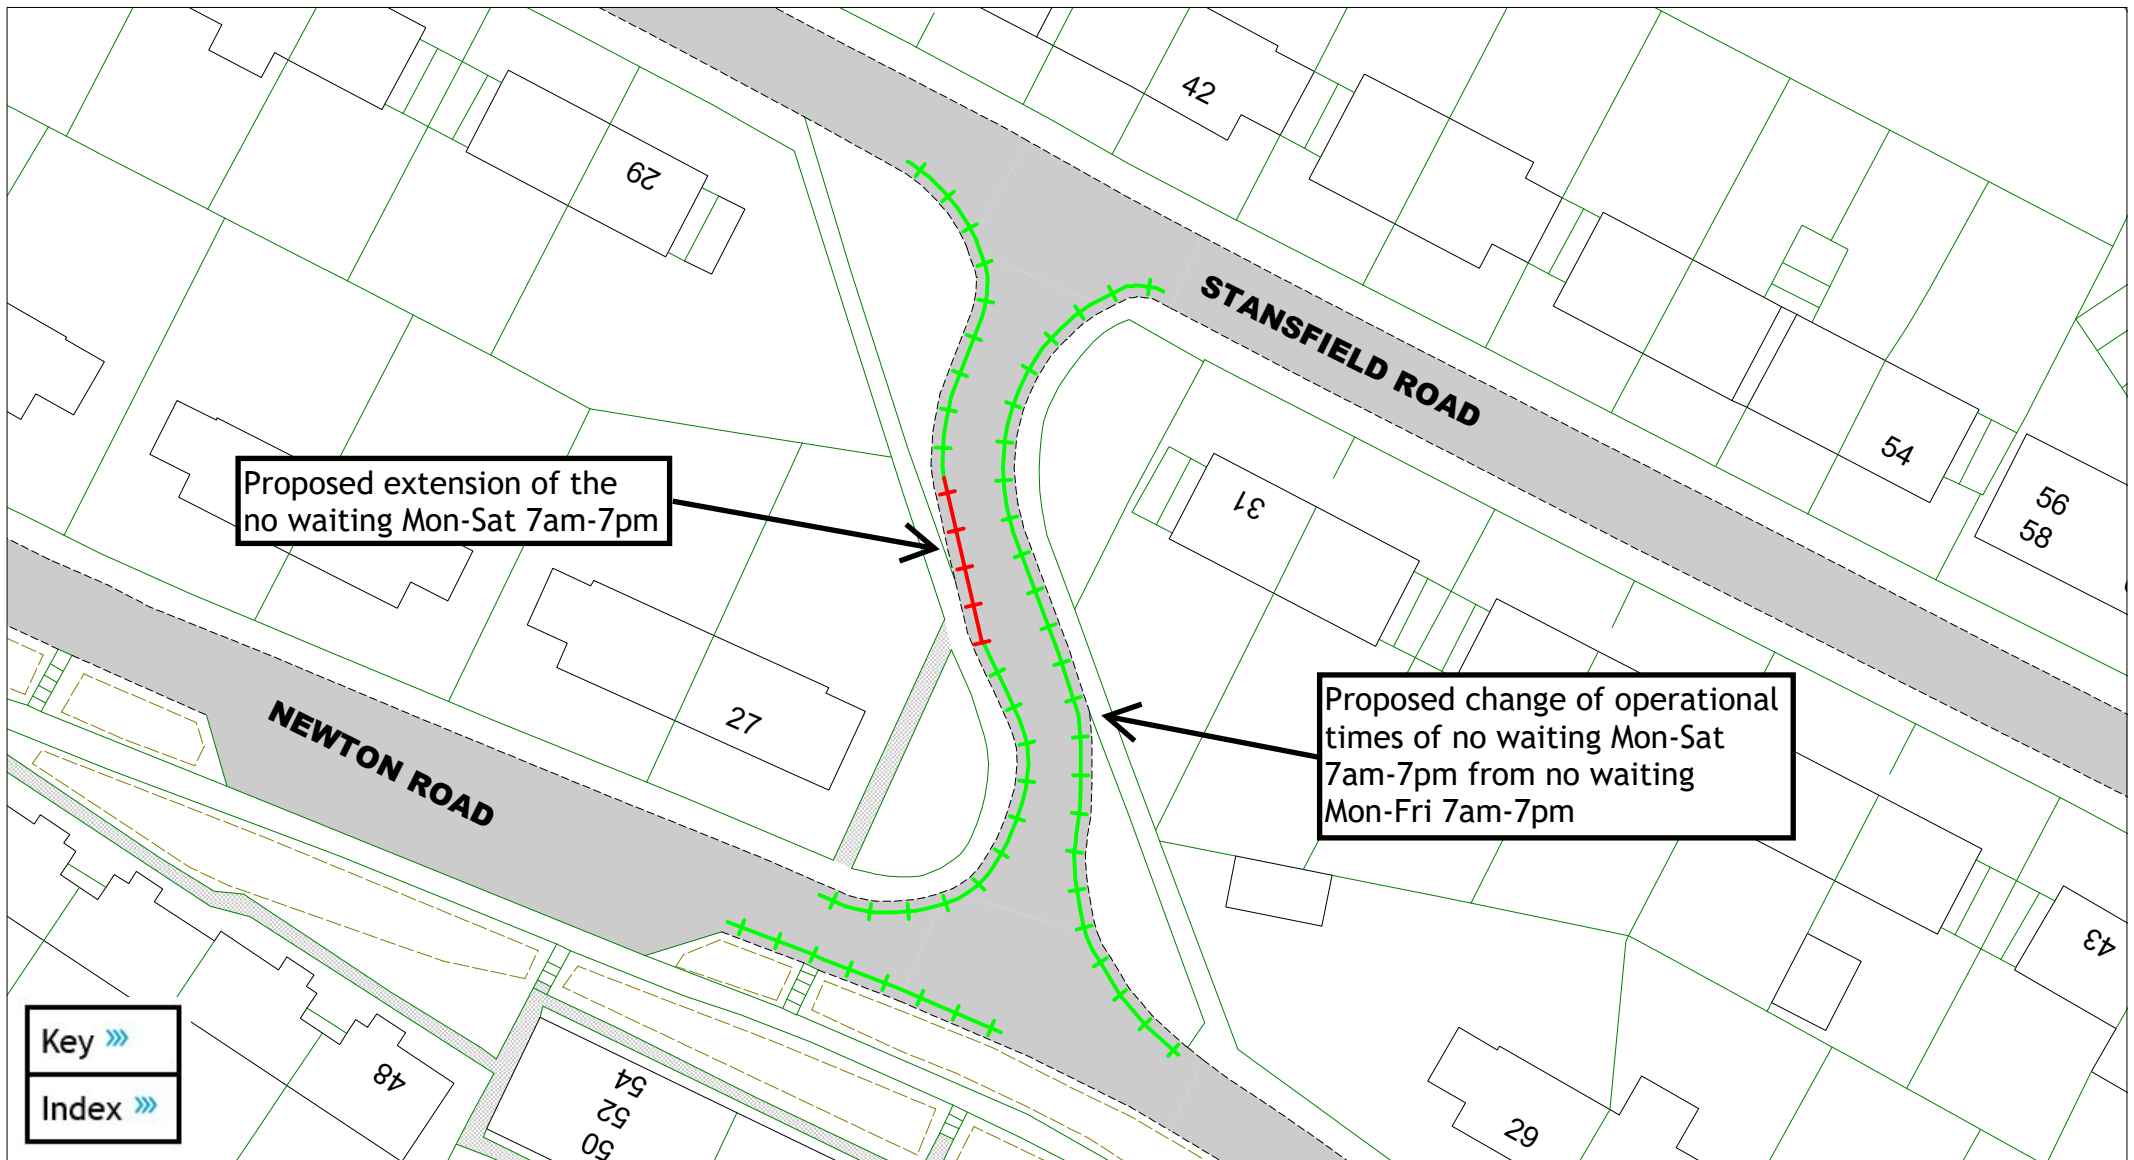

Proposed extension of the no waiting Mon-Sat 7am-7pm

Proposed change of operational times of no waiting Mon-Sat 7am-7pm from no waiting Mon-Fri 7am-7pm


Key >>>
Index >>>

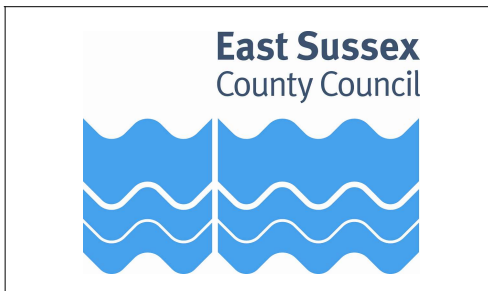


Connection road between Stansfield Road and Newton Road - Lewes

A detailed key is provided at the end of of this document, and can also be downloaded separately from the consultation hub

SCALE	1 : 500
DATE	16/01/2025
DRAWING No.	LW2 18
DRAWN BY	MM
© Crown copyright. All rights reserved East Sussex County Council Licence No. AC0000808855 2025	

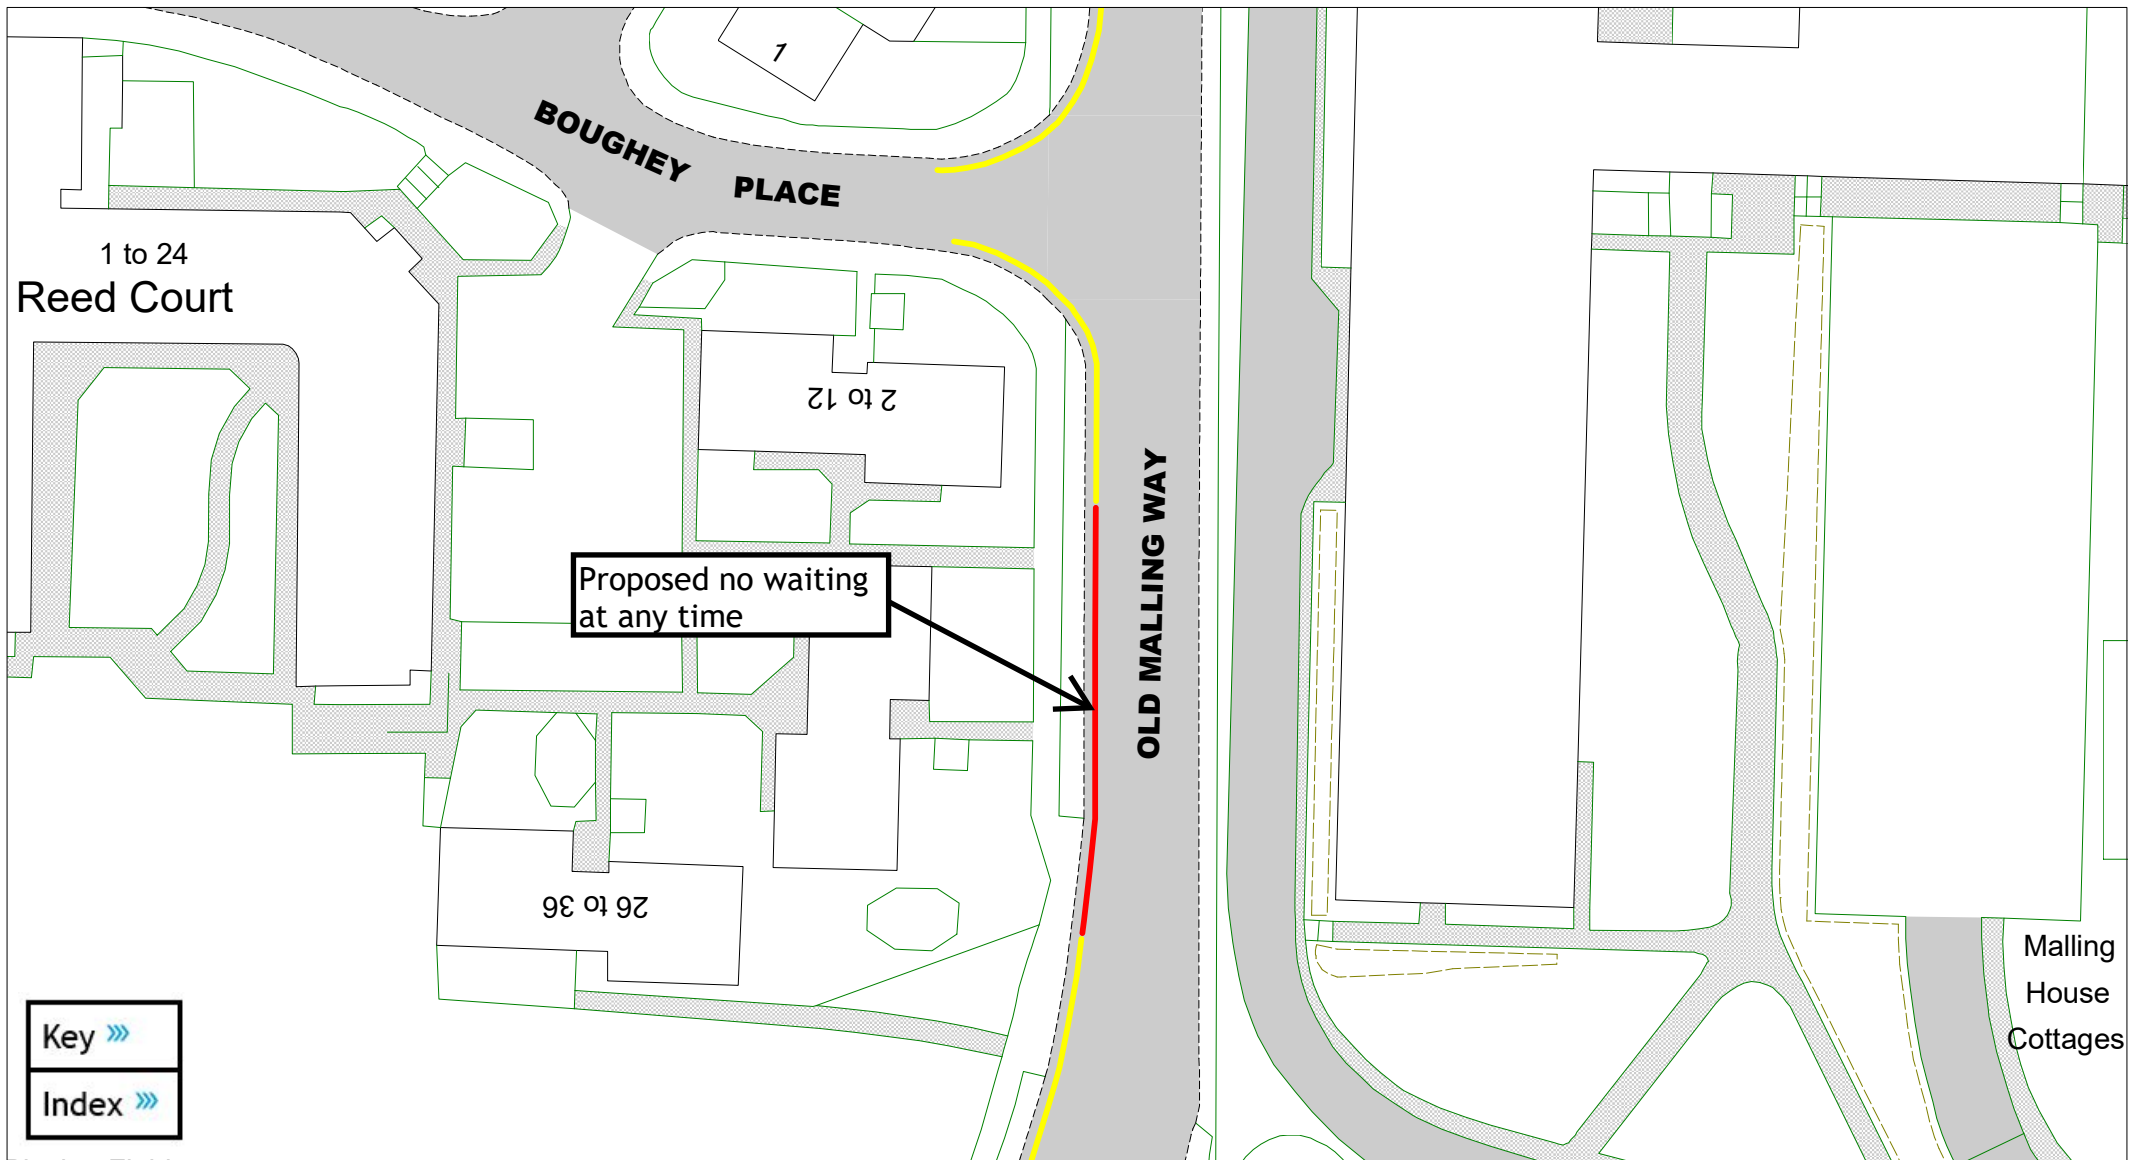

East Sussex
County Council

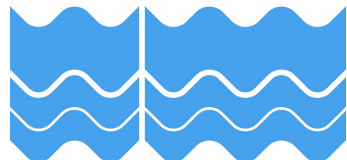


Old Malling Way - Lewes


A detailed key is provided at the end of of this document,
and can also be downloaded separately from the consultation hub

SCALE	1 : 500
DATE	16/01/2025
DRAWING No.	LW2 19
DRAWN BY	MM

© Crown copyright. All rights reserved
East Sussex County Council
Licence No. AC0000808855 2025

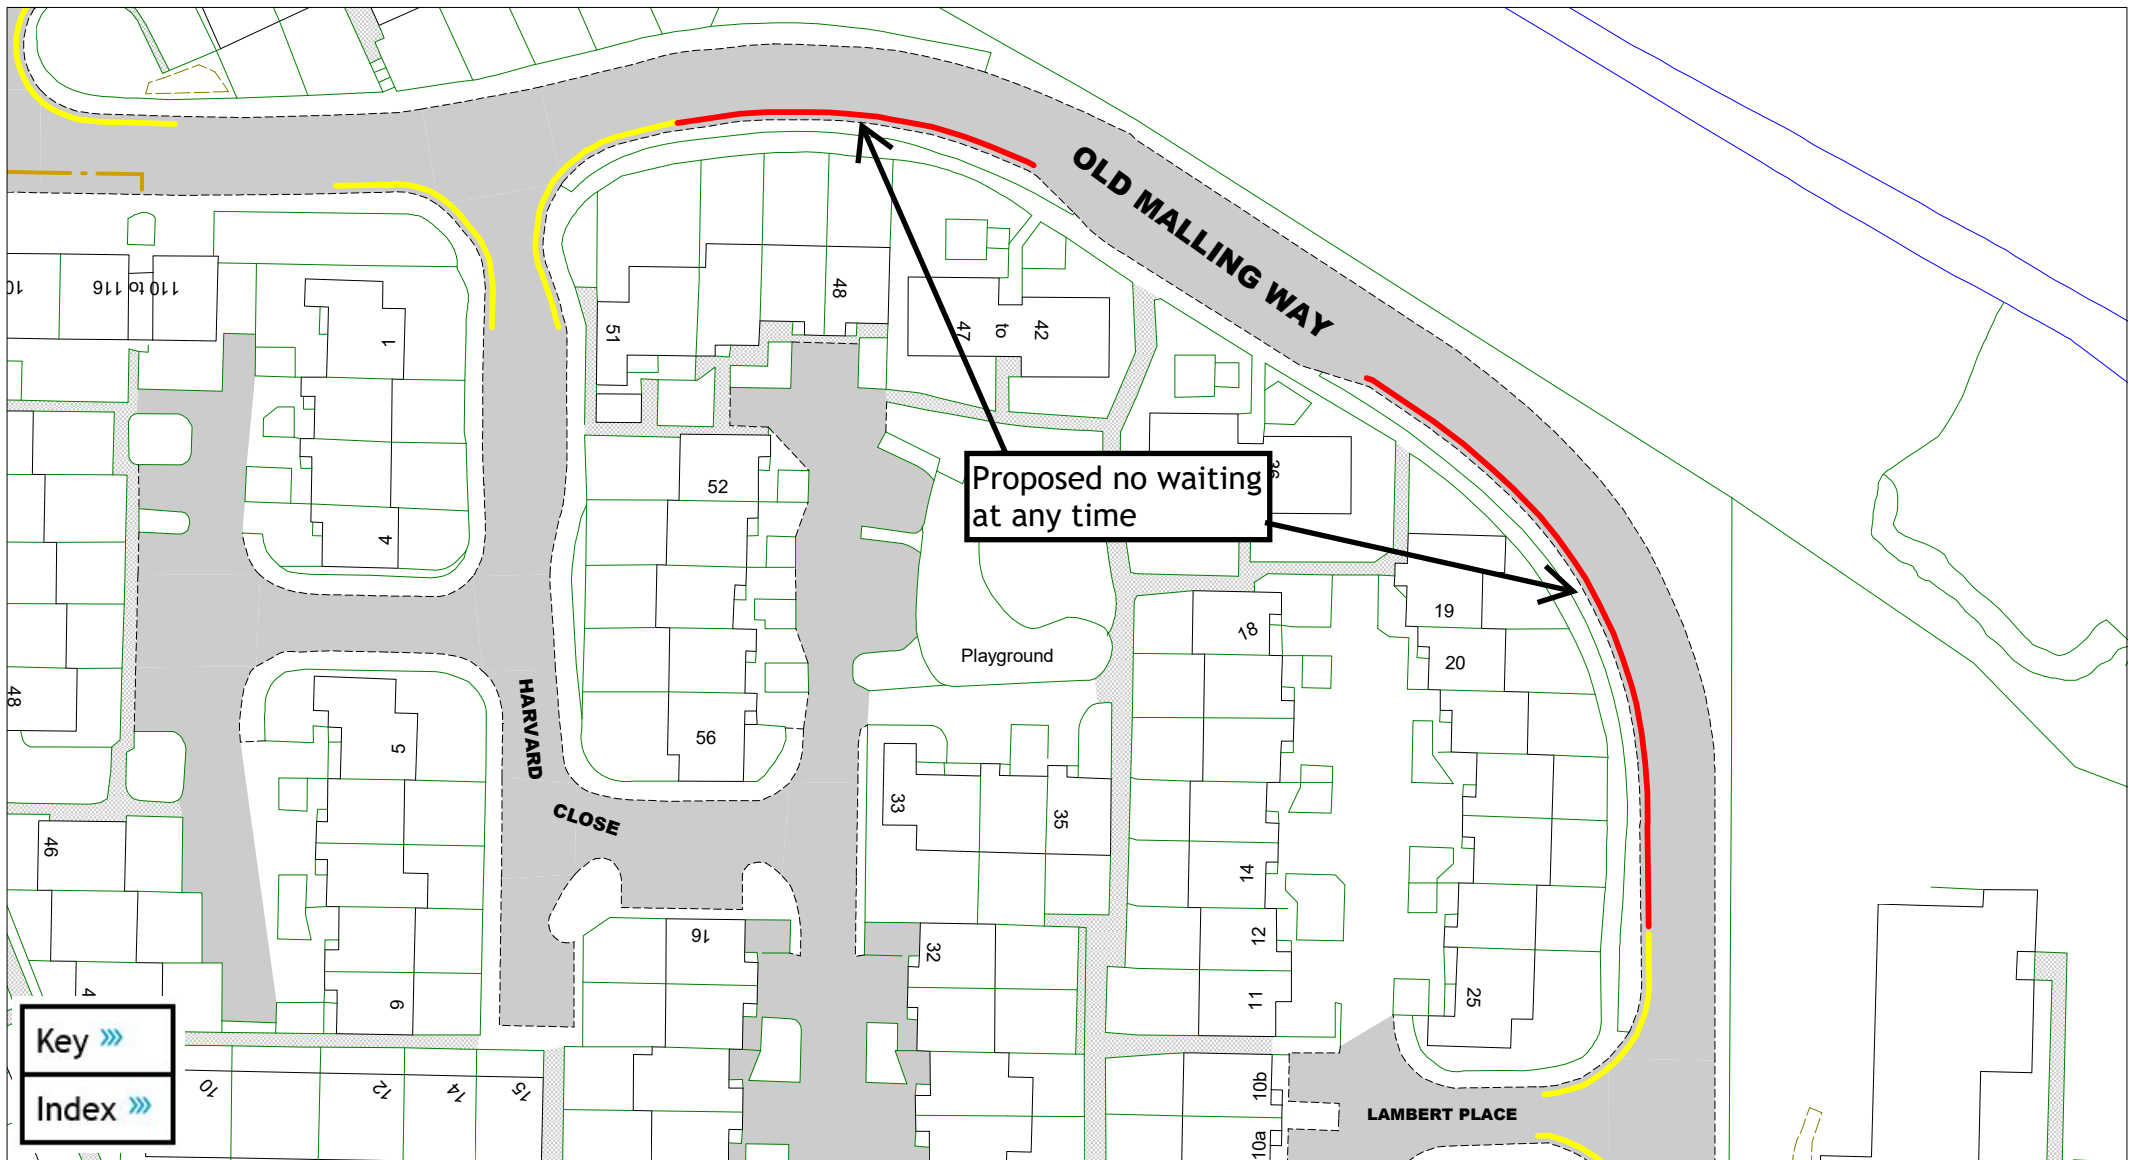



East Sussex
County Council

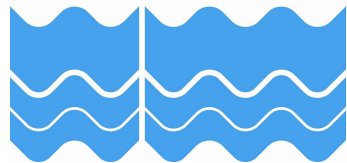

Old Malling Way - Lewes

A detailed key is provided at the end of of this document,
and can also be downloaded separately from the consultation hub


SCALE	1 : 750
DATE	16/01/2025
DRAWING No.	LW2 20
DRAWN BY	MM
© Crown copyright. All rights reserved East Sussex County Council Licence No. AC0000808855 2025	

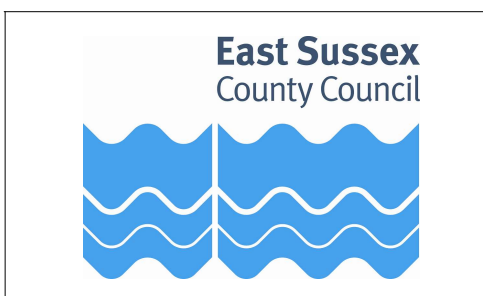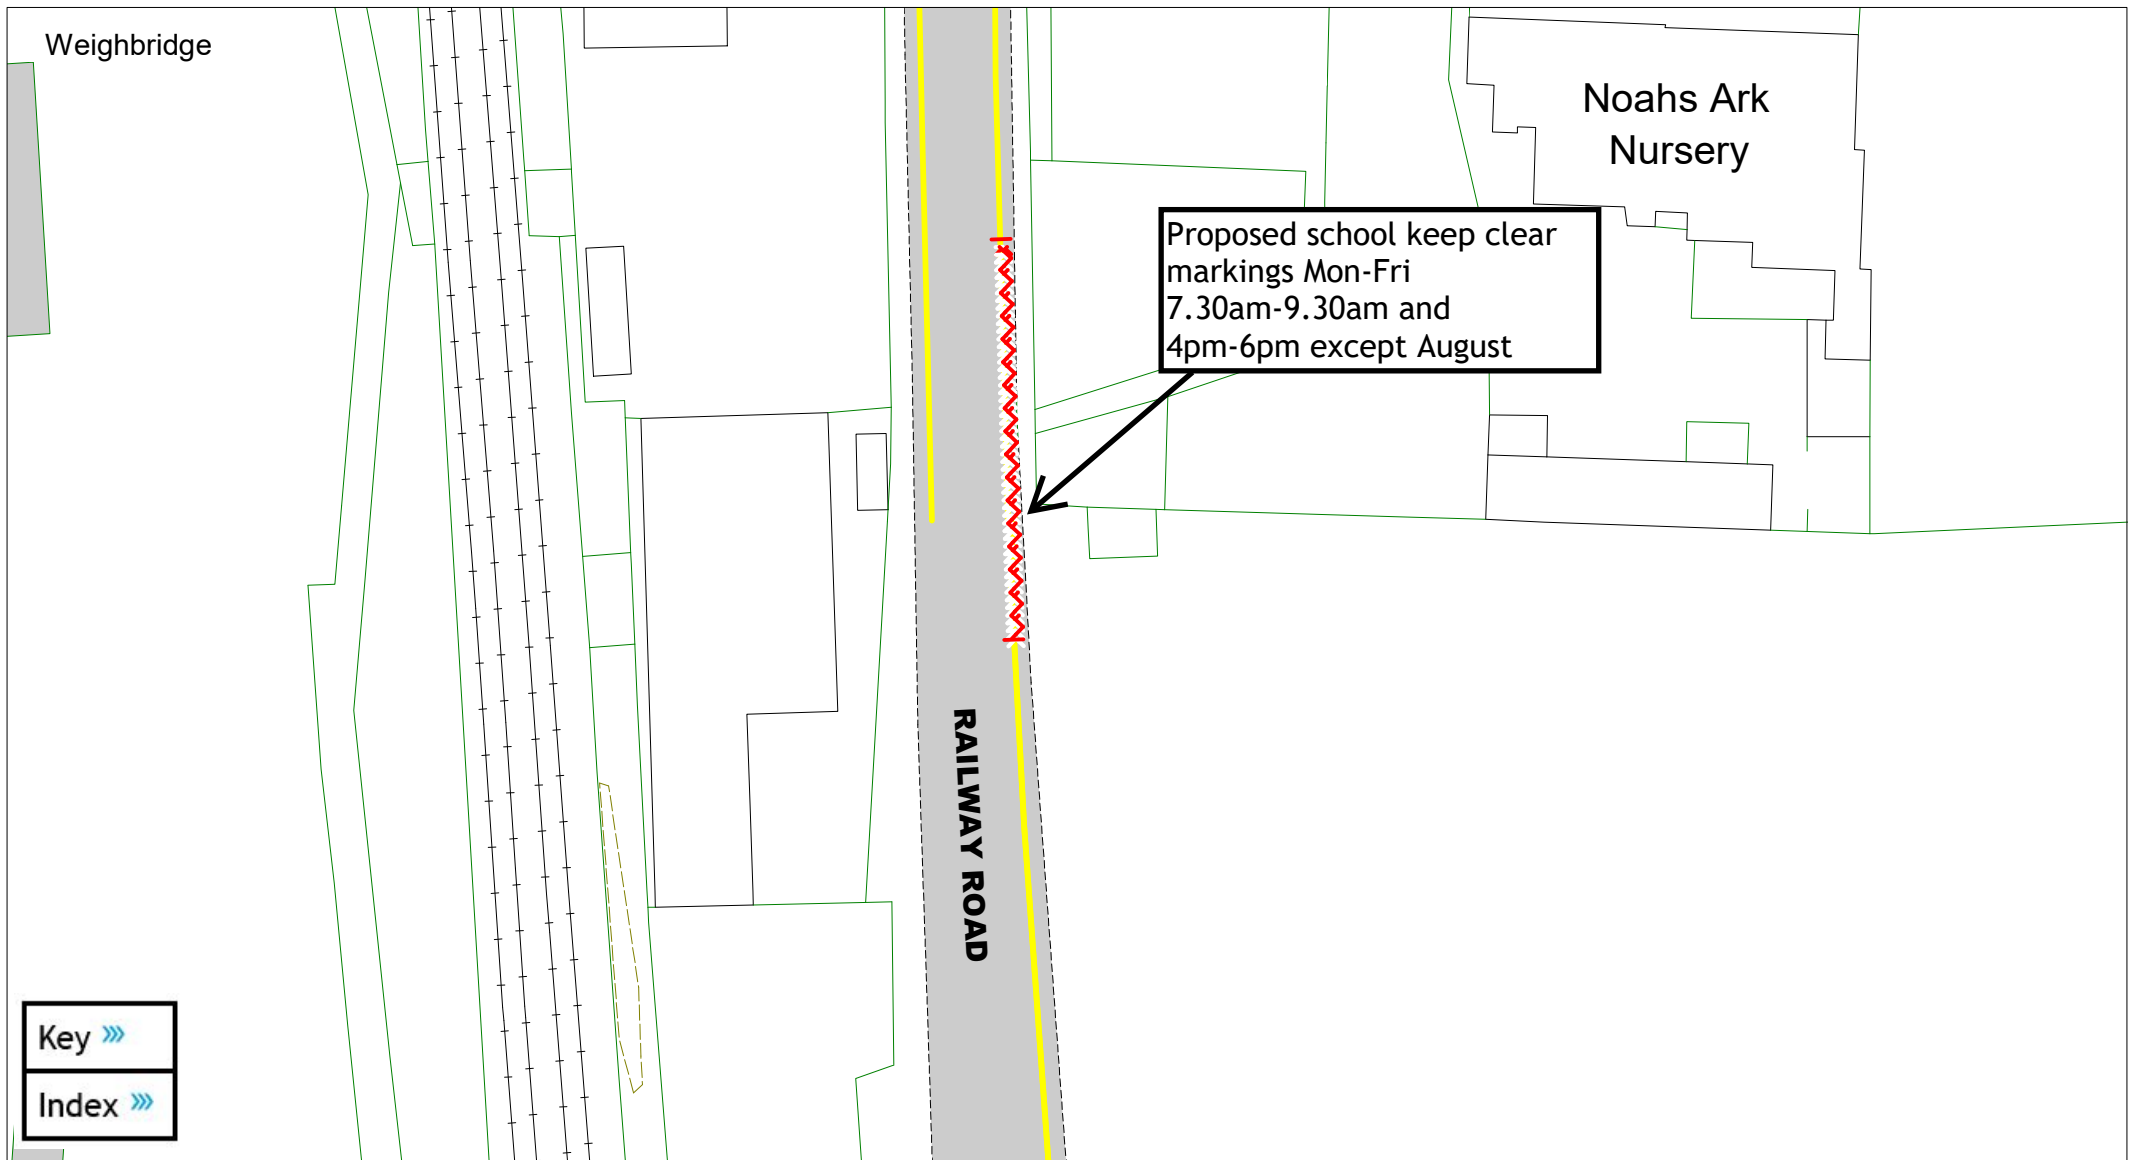

Railway Road - Newhaven


A detailed key is provided at the end of of this document,
and can also be downloaded separately from the consultation hub

SCALE	1 : 500
DATE	16/01/2025
DRAWING No.	LW2 21
DRAWN BY	MM
© Crown copyright. All rights reserved East Sussex County Council Licence No. AC0000808855 2025	

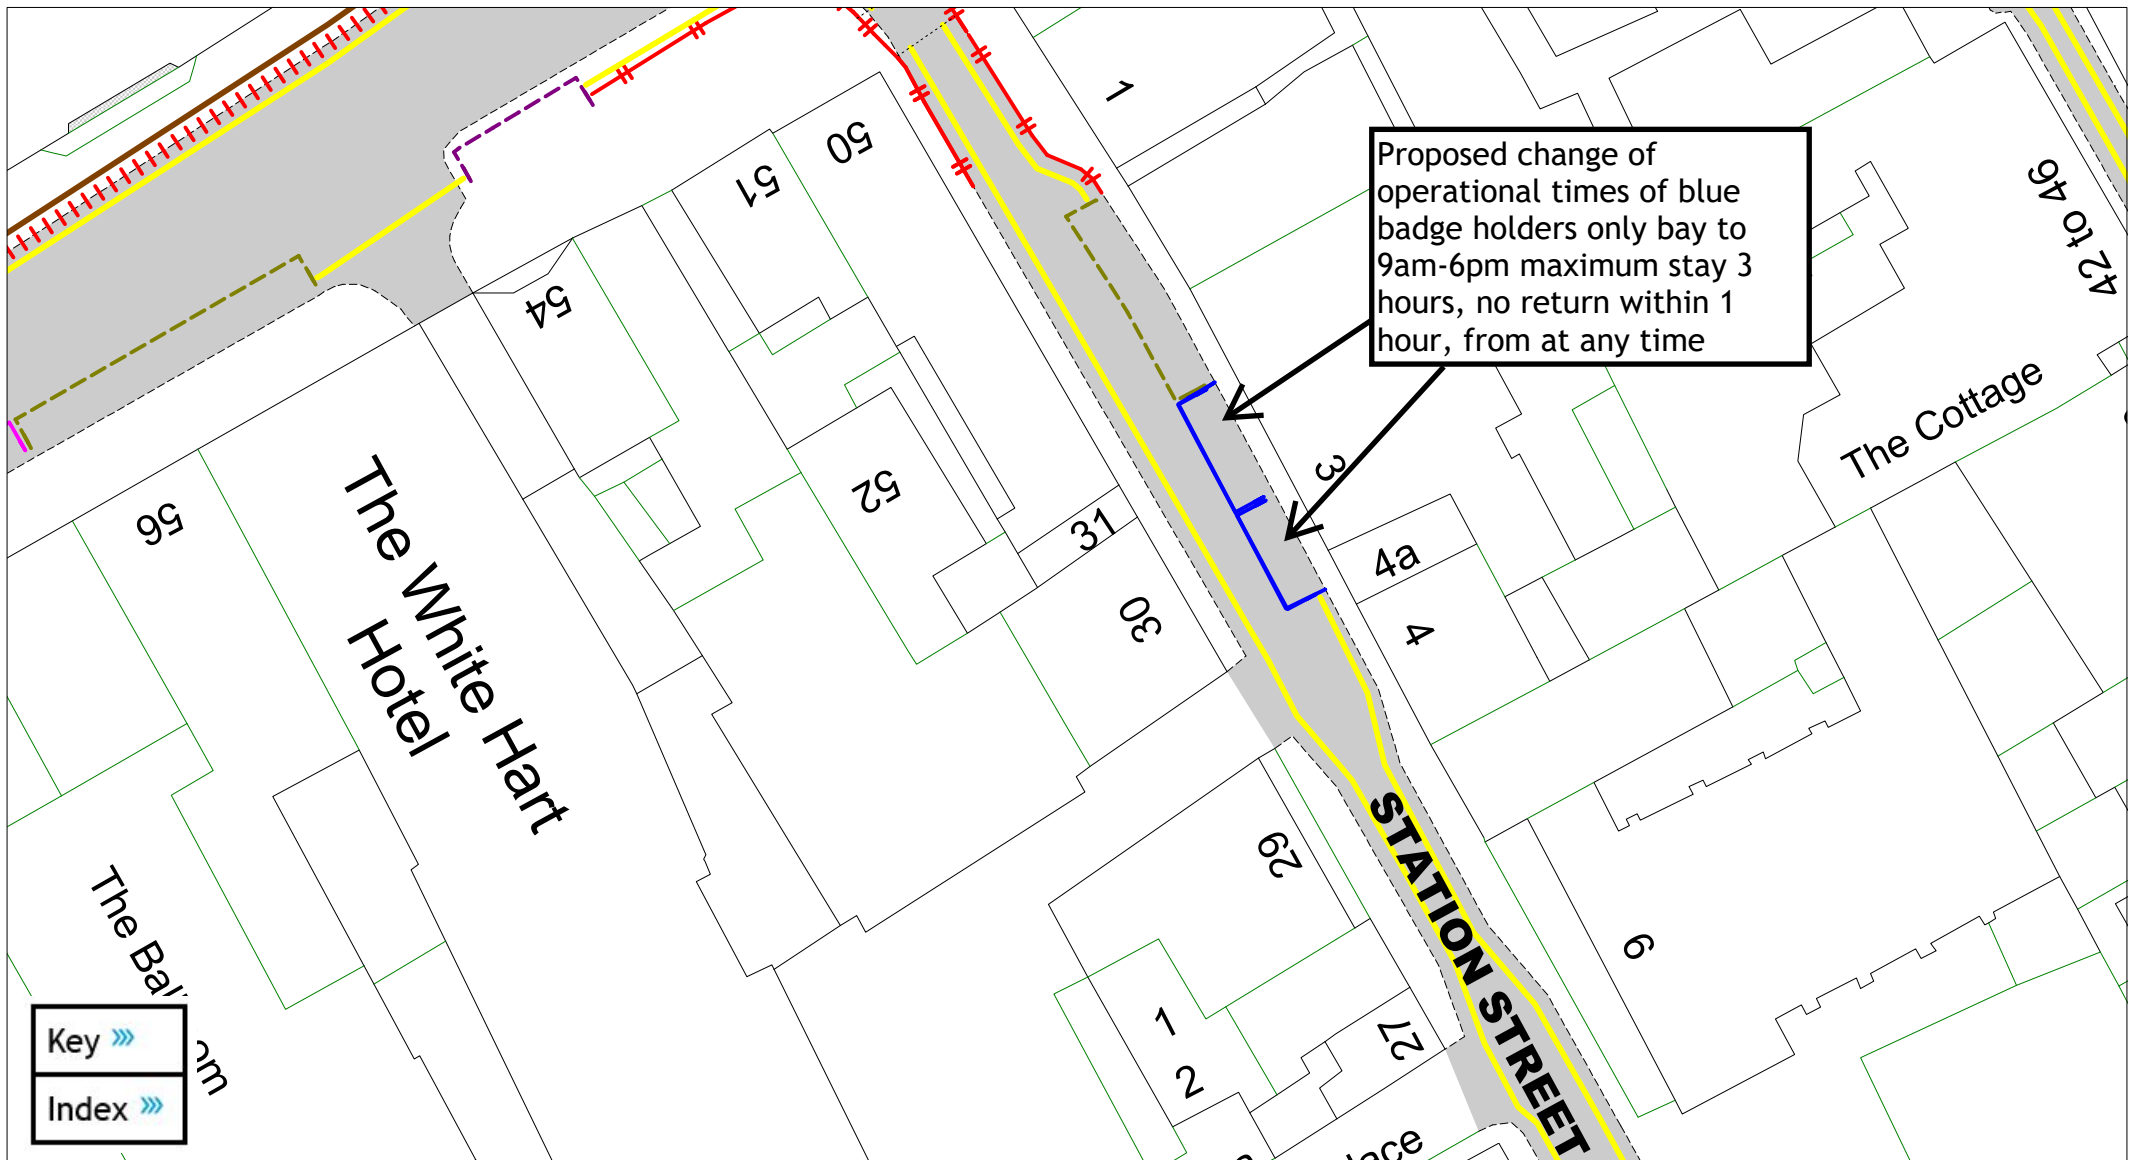

Proposed change of operational times of blue badge holders only bay to 9am-6pm maximum stay 3 hours, no return within 1 hour, from at any time



Key »»
Index »»

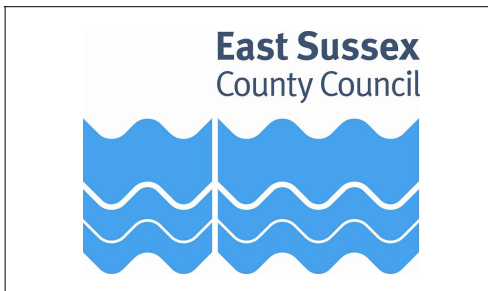

Station Street - Lewes

A detailed key is provided at the end of of this document,
and can also be downloaded separately from the consultation hub



SCALE	1 : 350
DATE	16/01/2025
DRAWING No.	LW2 22
DRAWN BY	MM
© Crown copyright. All rights reserved East Sussex County Council Licence No. AC0000808855 2025	

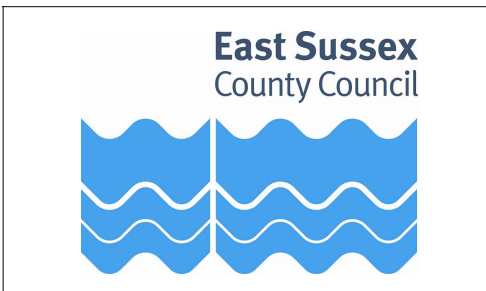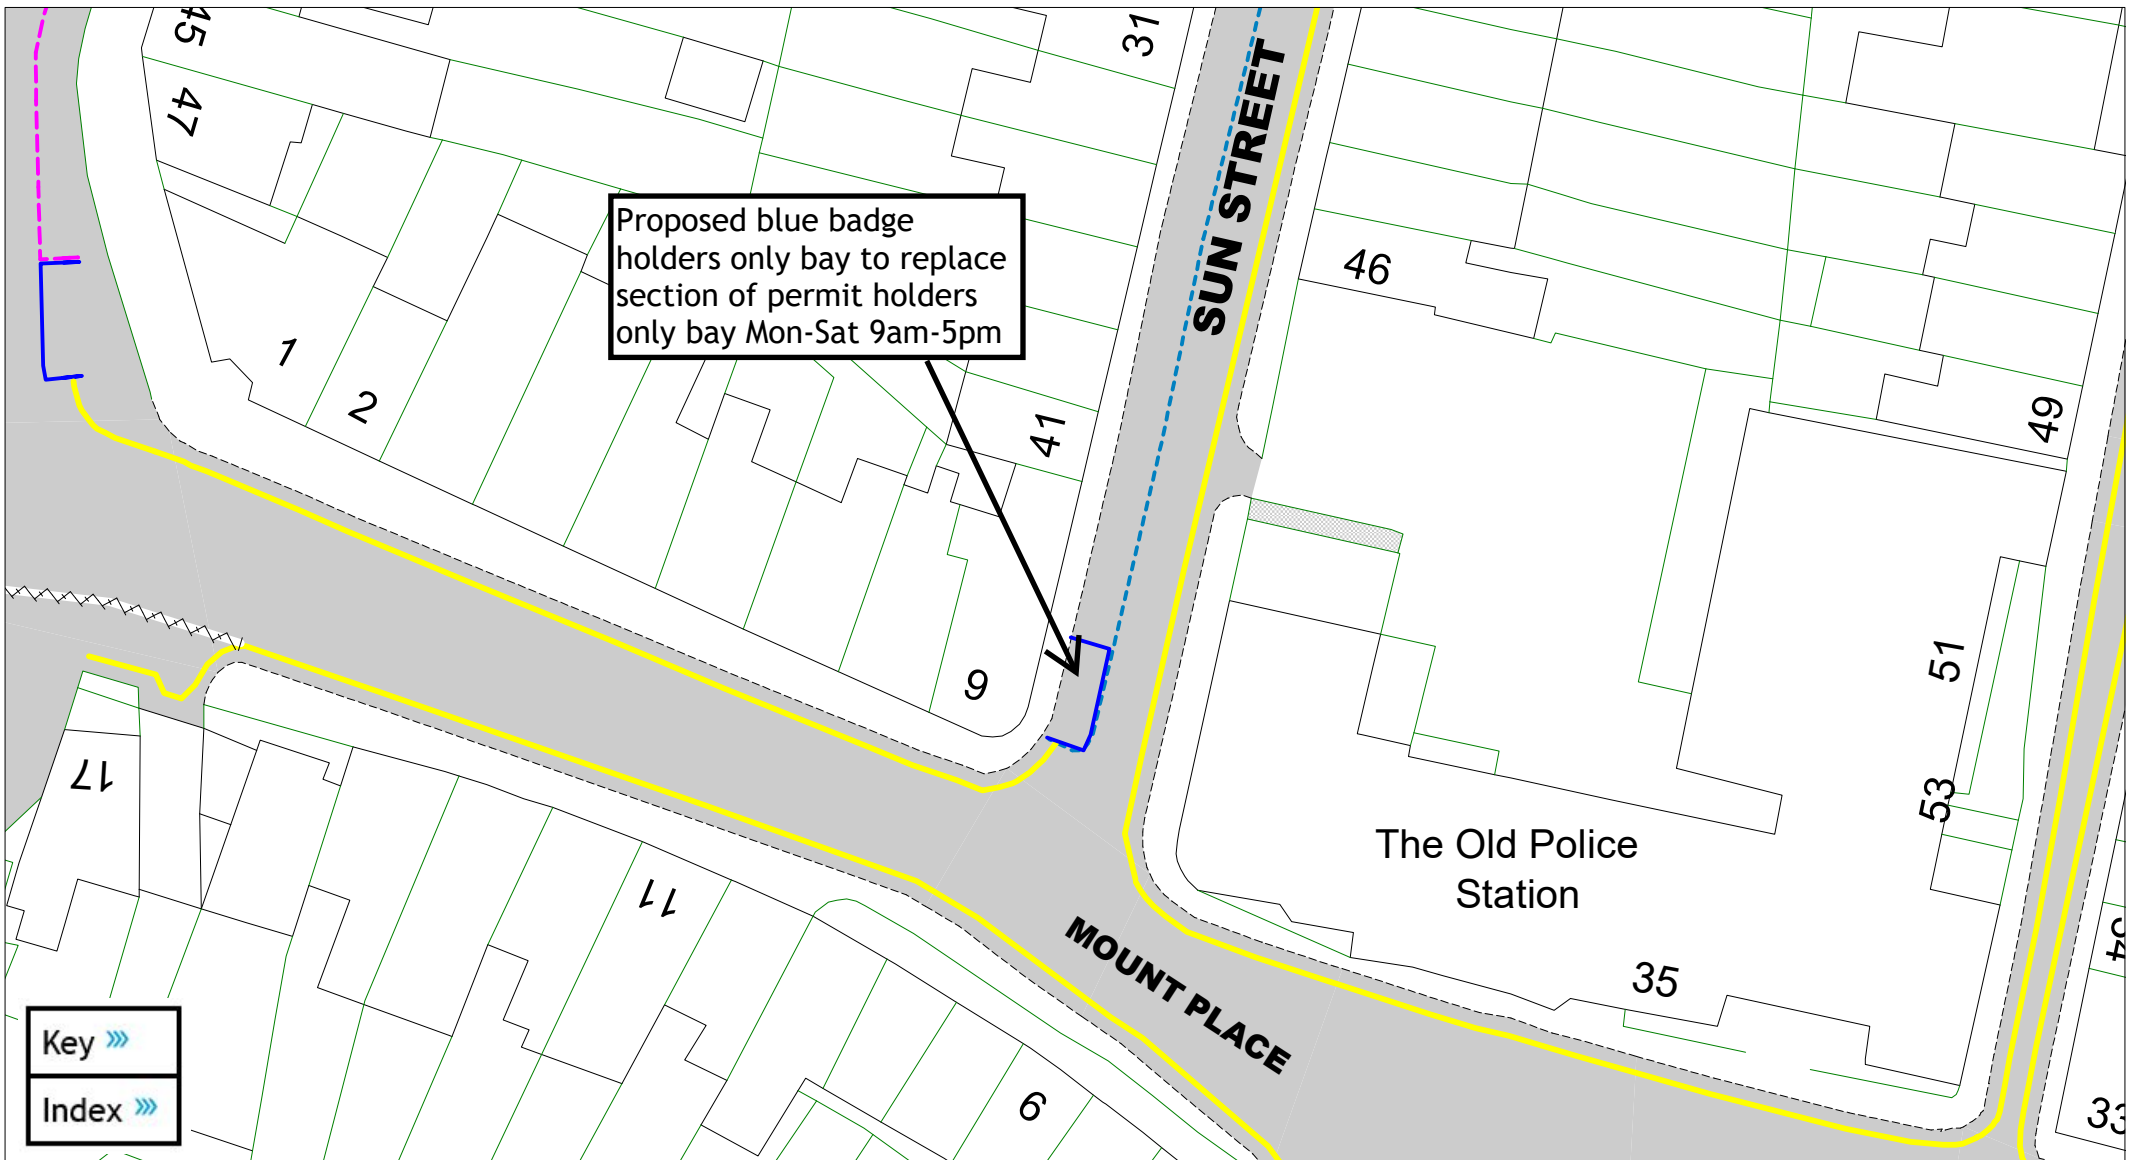

Sun Street - Lewes

A detailed key is provided at the end of of this document,
and can also be downloaded separately from the consultation hub


SCALE	1 : 350
DATE	16/01/2025
DRAWING No.	LW2 23
DRAWN BY	MM
© Crown copyright. All rights reserved East Sussex County Council Licence No. AC0000808855 2025	

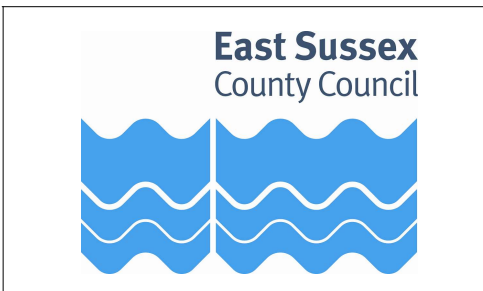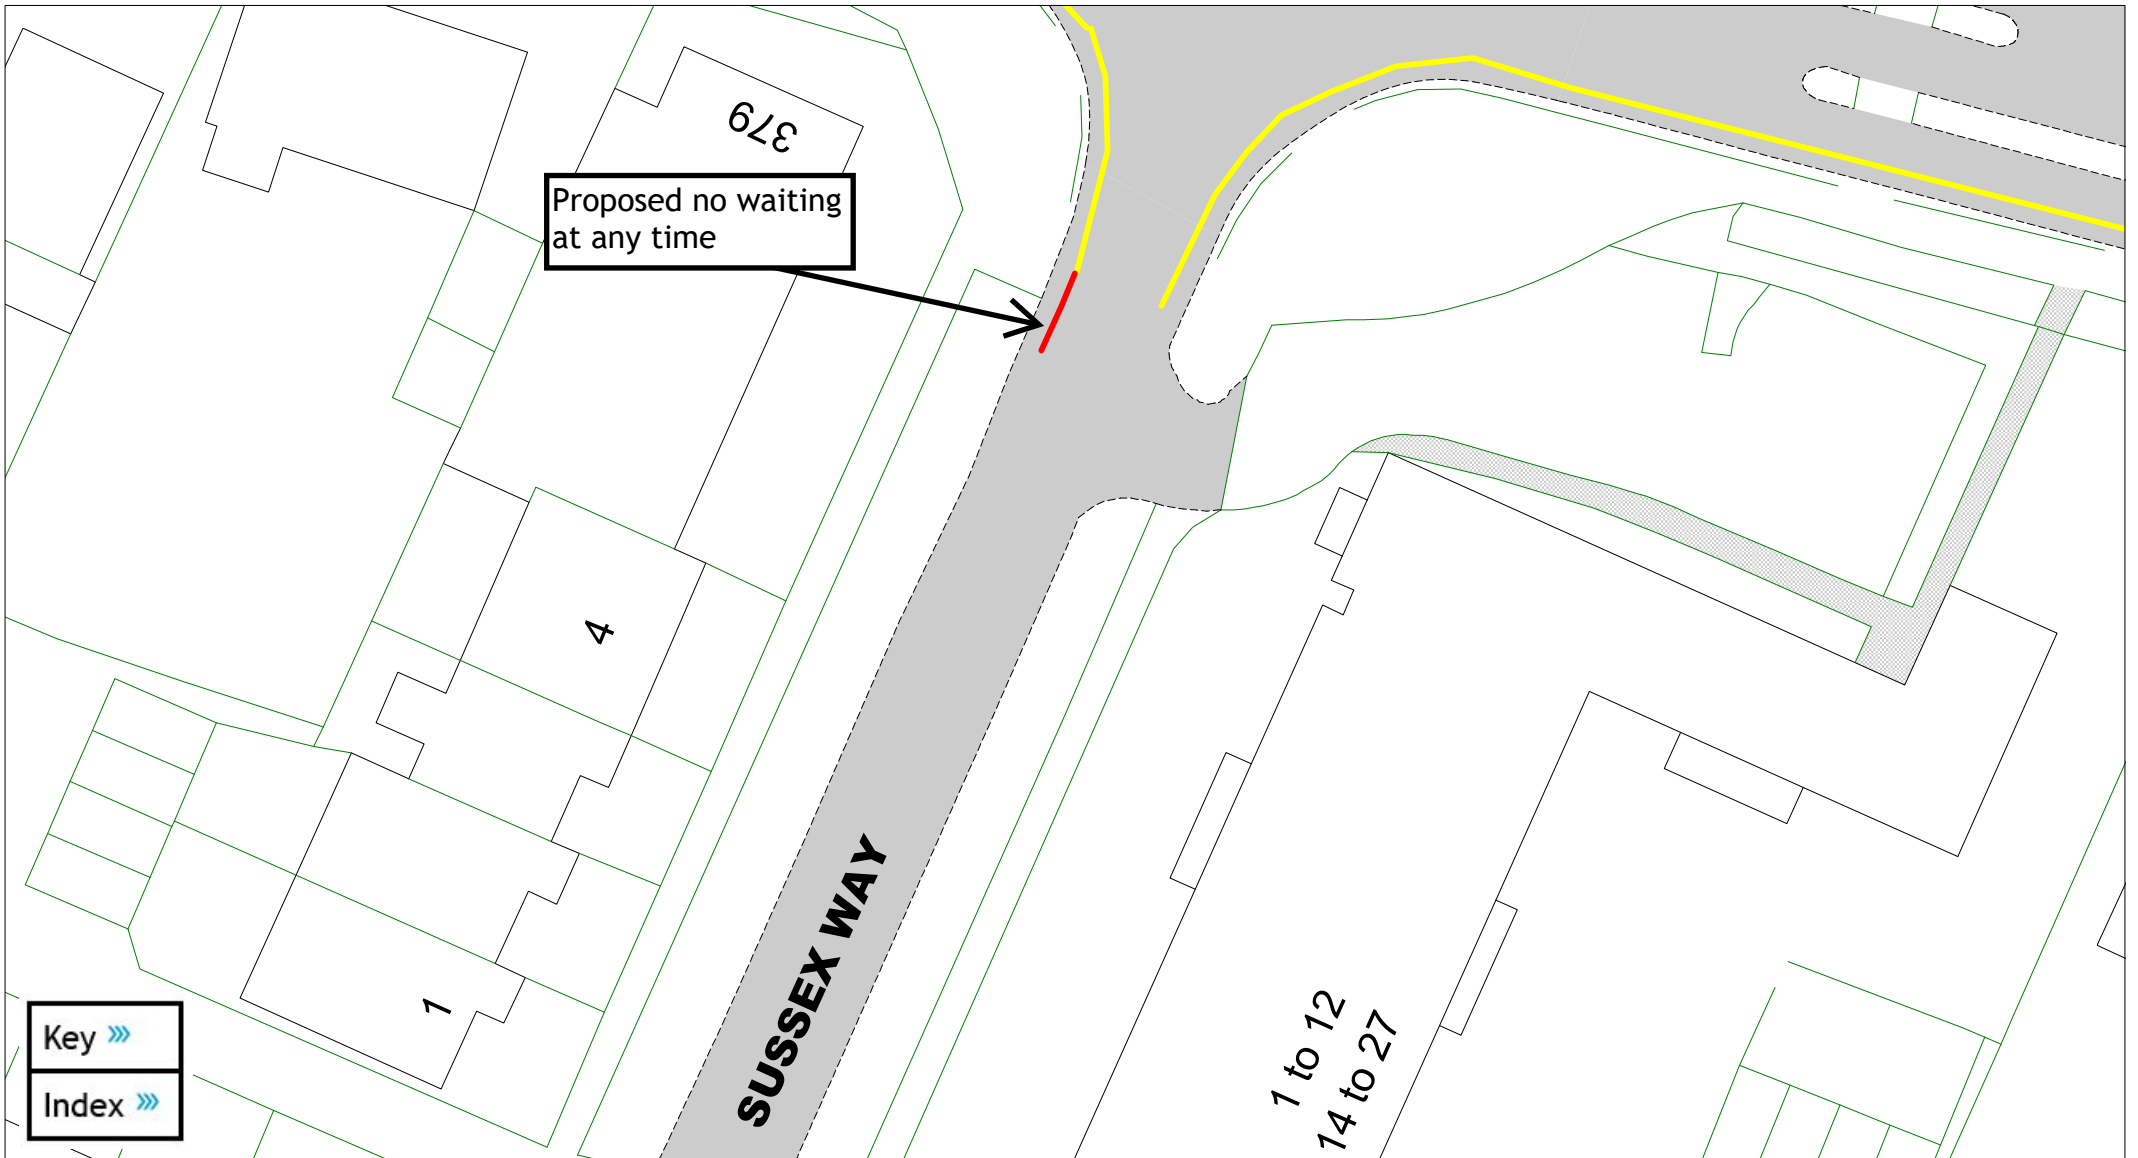

Sussex Way - Telscombe Cliffs


A detailed key is provided at the end of of this document,
and can also be downloaded separately from the consultation hub

SCALE	1 : 350
DATE	16/01/2025
DRAWING No.	LW2 24
DRAWN BY	MM
© Crown copyright. All rights reserved East Sussex County Council Licence No. AC0000808855 2025	

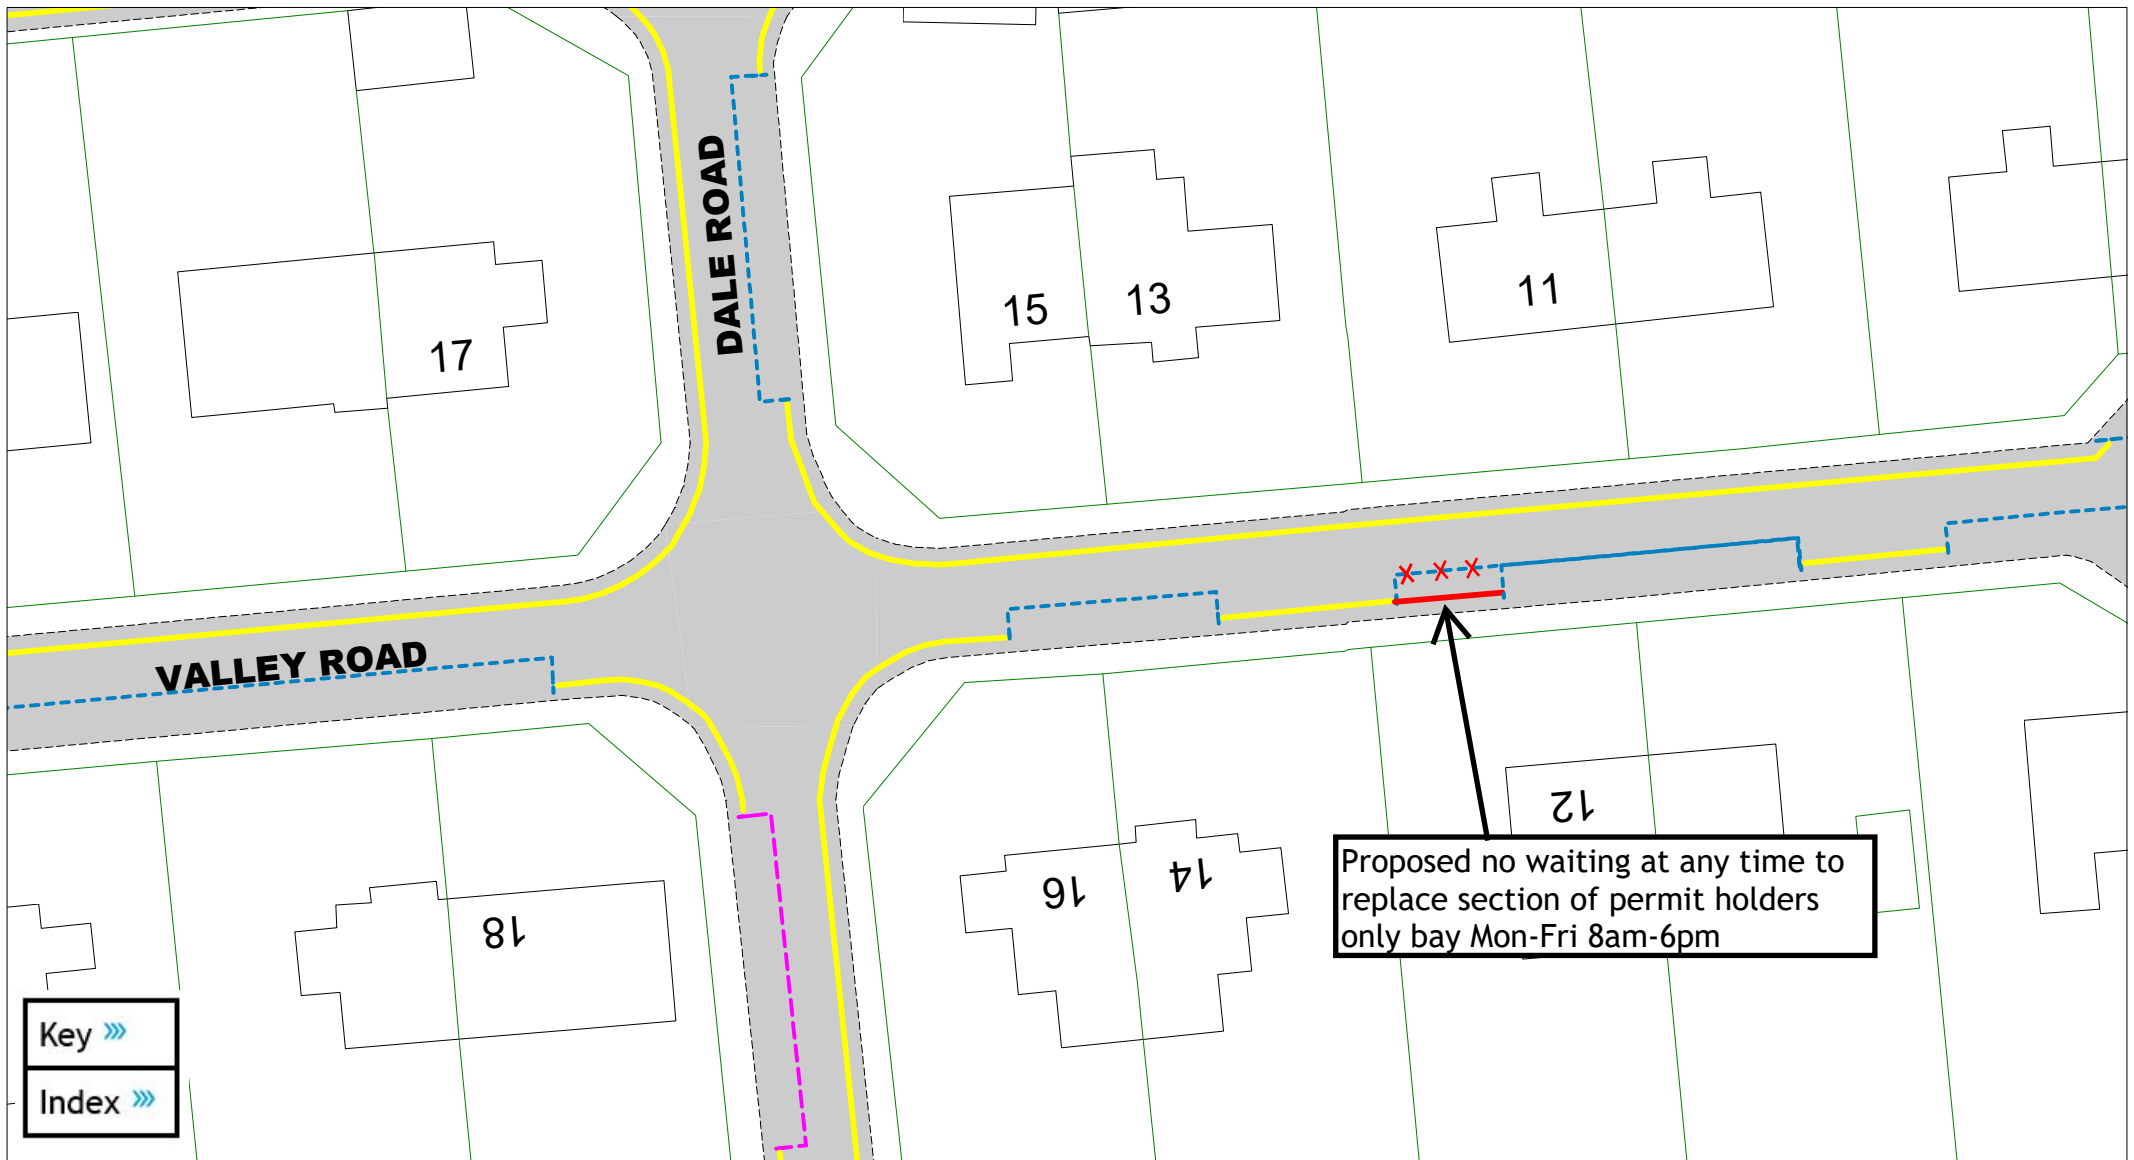

Key >>>
Index >>>



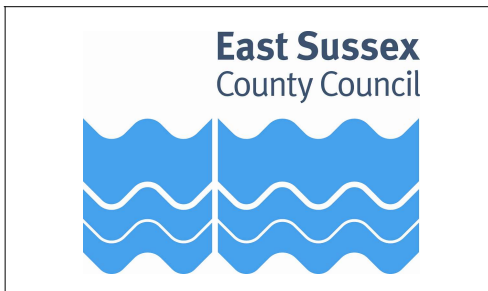












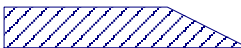









Proposed no waiting at any time to replace section of permit holders only bay Mon-Fri 8am-6pm




Valley Road - Lewes

A detailed key is provided at the end of of this document,
and can also be downloaded separately from the consultation hub

SCALE	1 : 350
DATE	16/01/2025
DRAWING No.	LW2 25
DRAWN BY	MM
© Crown copyright. All rights reserved East Sussex County Council Licence No. AC0000808855 2025	

-  **Advisory Blue Badge Holders Only**
-  **Blue Badge Holders Only**
-  **Ambulances Only At Any Time**
-  **Bus Stop Clearway**
-  **Bus Lanes**
-  **Buses Only**
-  **Doctor Permit Holders Only At Any Time**
-  **Loading / Unloading Only**
-  **Motorcycles Only At Any Time**
-  **No Loading / Unloading**
-  **No Loading / Unloading At Any Time**
-  **No Stopping On Footway / Verge**
-  **No Waiting (single yellow line)**
-  **No Waiting At Any Time (double yellow line)**
-  **Pay and Display**
-  **Pedestrian Crossing**
-  **Permit Holders Only**
-  **Permit Holders or Time Limited**
-  **Permit Holders or Pay and Display**
-  **Police Vehicles Only At Any Time**
-  **Resident Permit Holders Only**
-  **School Keep Clear**
-  **Taxis Only**
-  **Time Limited**
-  **No Waiting except Taxis or Loading or Unloading Only (time dependent)**

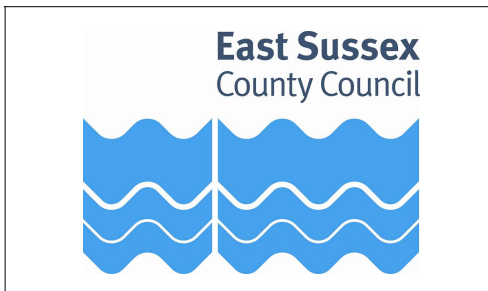

Key To Restriction Types Lewes Parking Review

This key can also be downloaded separately from the consultation hub


[Index »](#)

Page 1 of 2


© Crown copyright. All rights reserved
East Sussex County Council
License No. 100019601 2025




Long Stay Public Car Park

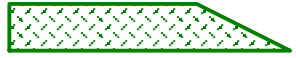

Medium Stay Public Car Park

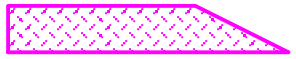

Short Stay Public Car Park

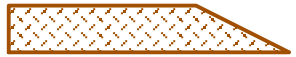

Car Park With Public Disabled Bay



Permit Holders Only Car Park



Restricted Parking Zone

Responsibility for car park services is shared with Lewes District Council.

For more information about car parks in Lewes District, including opening times and pricing please visit lewes-eastbourne.gov.uk/article/1817/Car-parking



Key To Restriction Types Lewes Parking Review

This key can also be downloaded separately from the consultation hub

Index »»

Page 2 of 2

© Crown copyright. All rights reserved
East Sussex County Council
License No. 100019601 2025