



# Lewes Parking Review 2022

Formal Consultation

Drawings



Lewes Parking Review 2022 - Formal consultation			
	Road Name	Drawing No	
	Baxter Road, Lewes	LW22 01F	
	Church Street, Seaford	LW22 02F	
	College Road, Seaford	LW22 04F	
	Cooksbridge Road, Cooksbridge	LW22 03F	
	Cricketfield Road, Seaford	LW22 04F	
	Cross Way, Lewes	LW22 05F	
	Esplanade, Seaford	LW22 06F	
	Fort Road, Newhaven	LW22 08F	
	High Street, Ditchling	LW22 09F	
	Hillyfield, Lewes	LW22 10F	
	Kingsley Road, Lewes	LW22 11F	
	Lawes Avenue, Newhaven	LW22 12F	
	Marine Parade, Seaford	LW22 07F	
	Meridian Road, Lewes	LW22 13F	
	Mill Lane, South Chailey	LW22 14F	
	Mountfield Road, Lewes	LW22 15F	
	Morris Road, Lewes	LW22 16F	
	Neill's Close, Newhaven	LW22 17F	
	North Way, Lewes	LW22 05F	
	Park Avenue, Telscombe Cliffs	LW22 19F	
	St Swithun's Terrace, Lewes	LW22 20F	
	Telscombe Cliffs Way, Telscombe Cliffs	LW22 19F	
	The Martletts, South Chailey	LW22 14F	

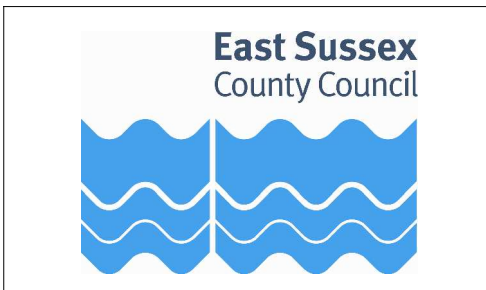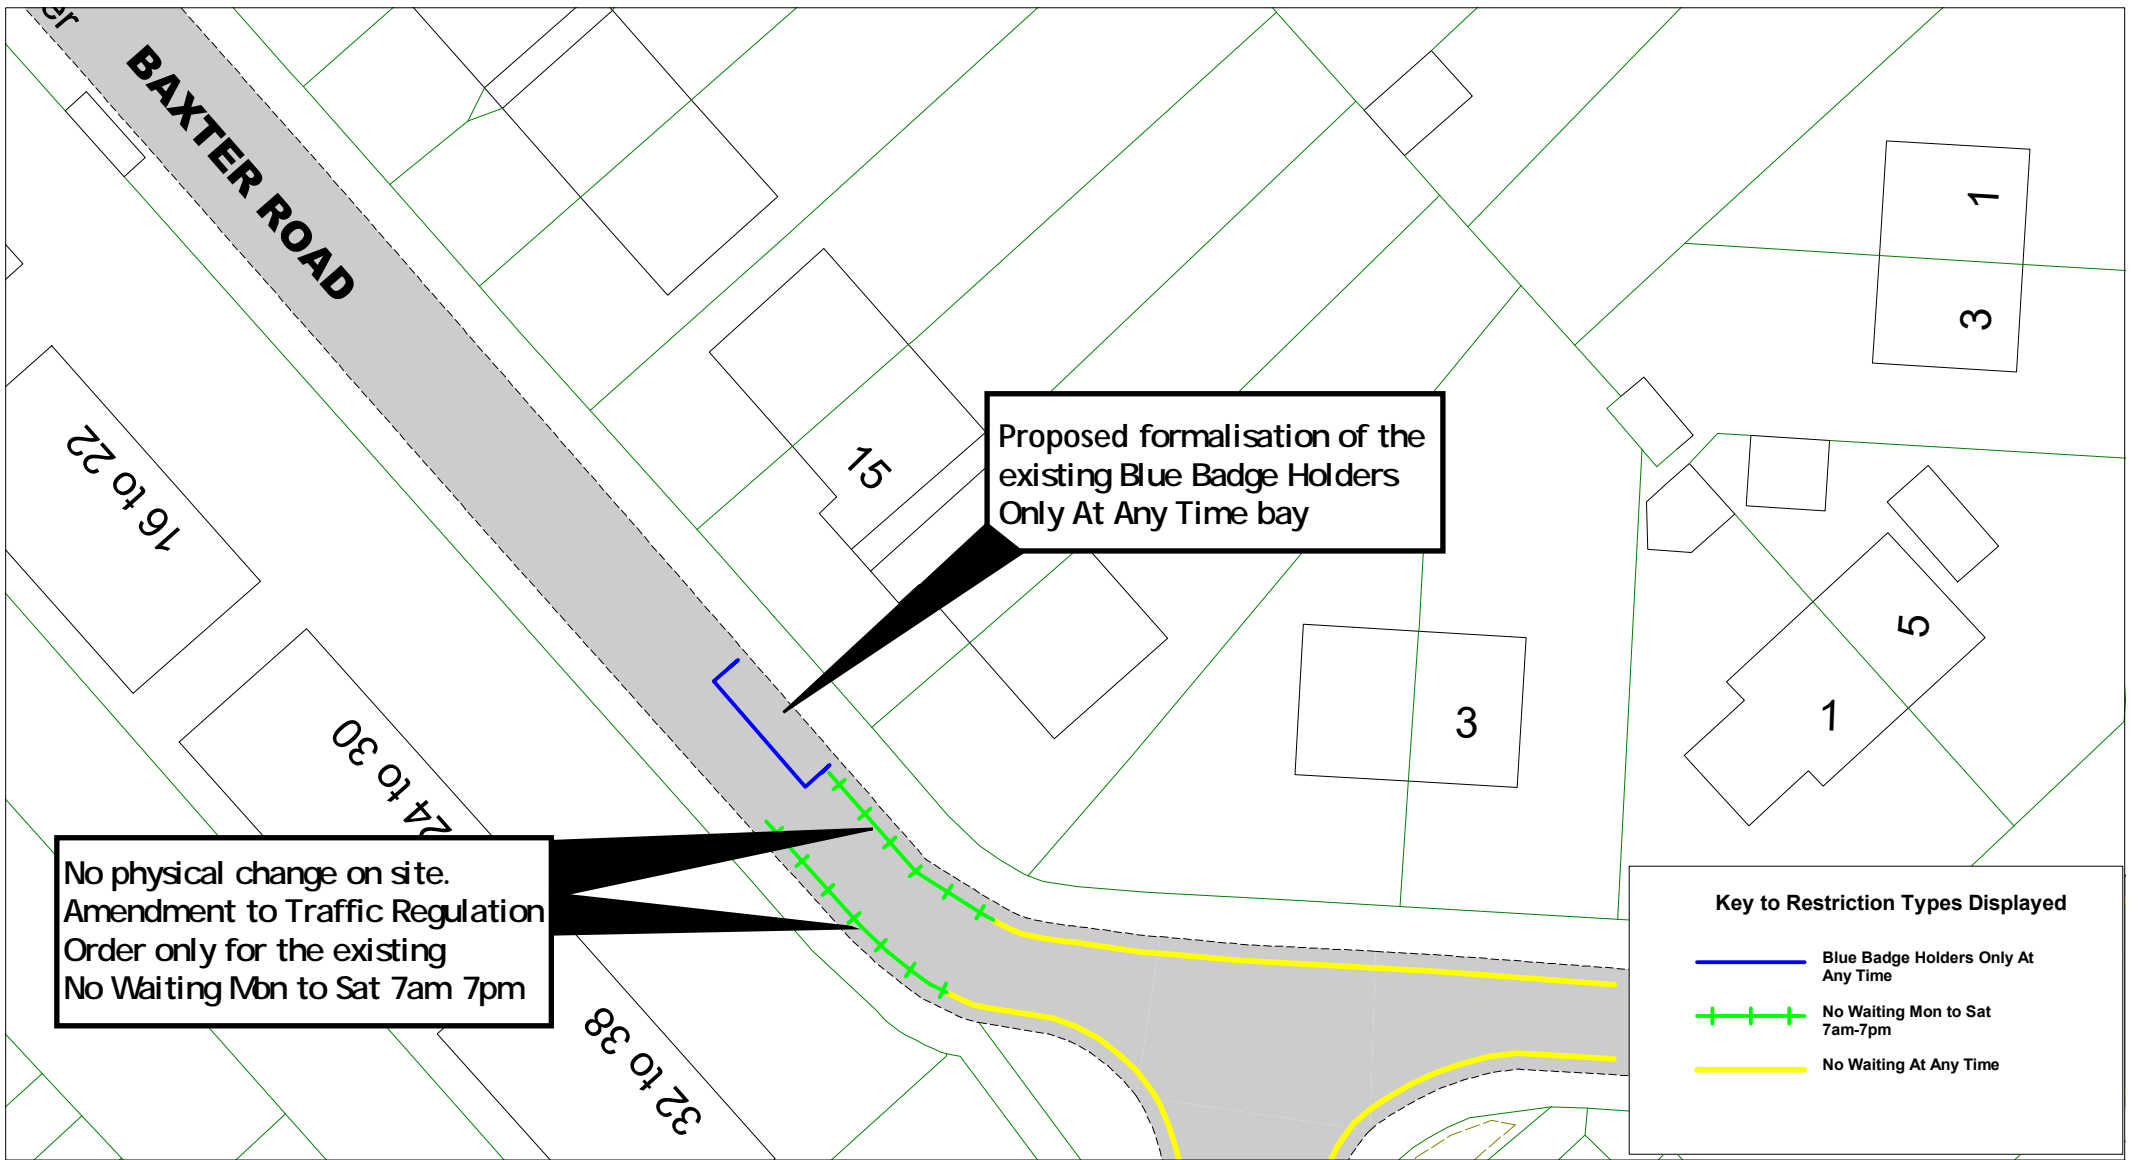


**Baxter Road**  
Lewes

N  
W —+— E  
S


 
 

SCALE	1 : 350
DATE	30/08/2022
DRAWING No.	LW22 01F
DRAWN BY	
<small>© Crown copyright. All rights reserved East Sussex County Council Licence No. 100019601 2022</small>	


[Return to index](#)

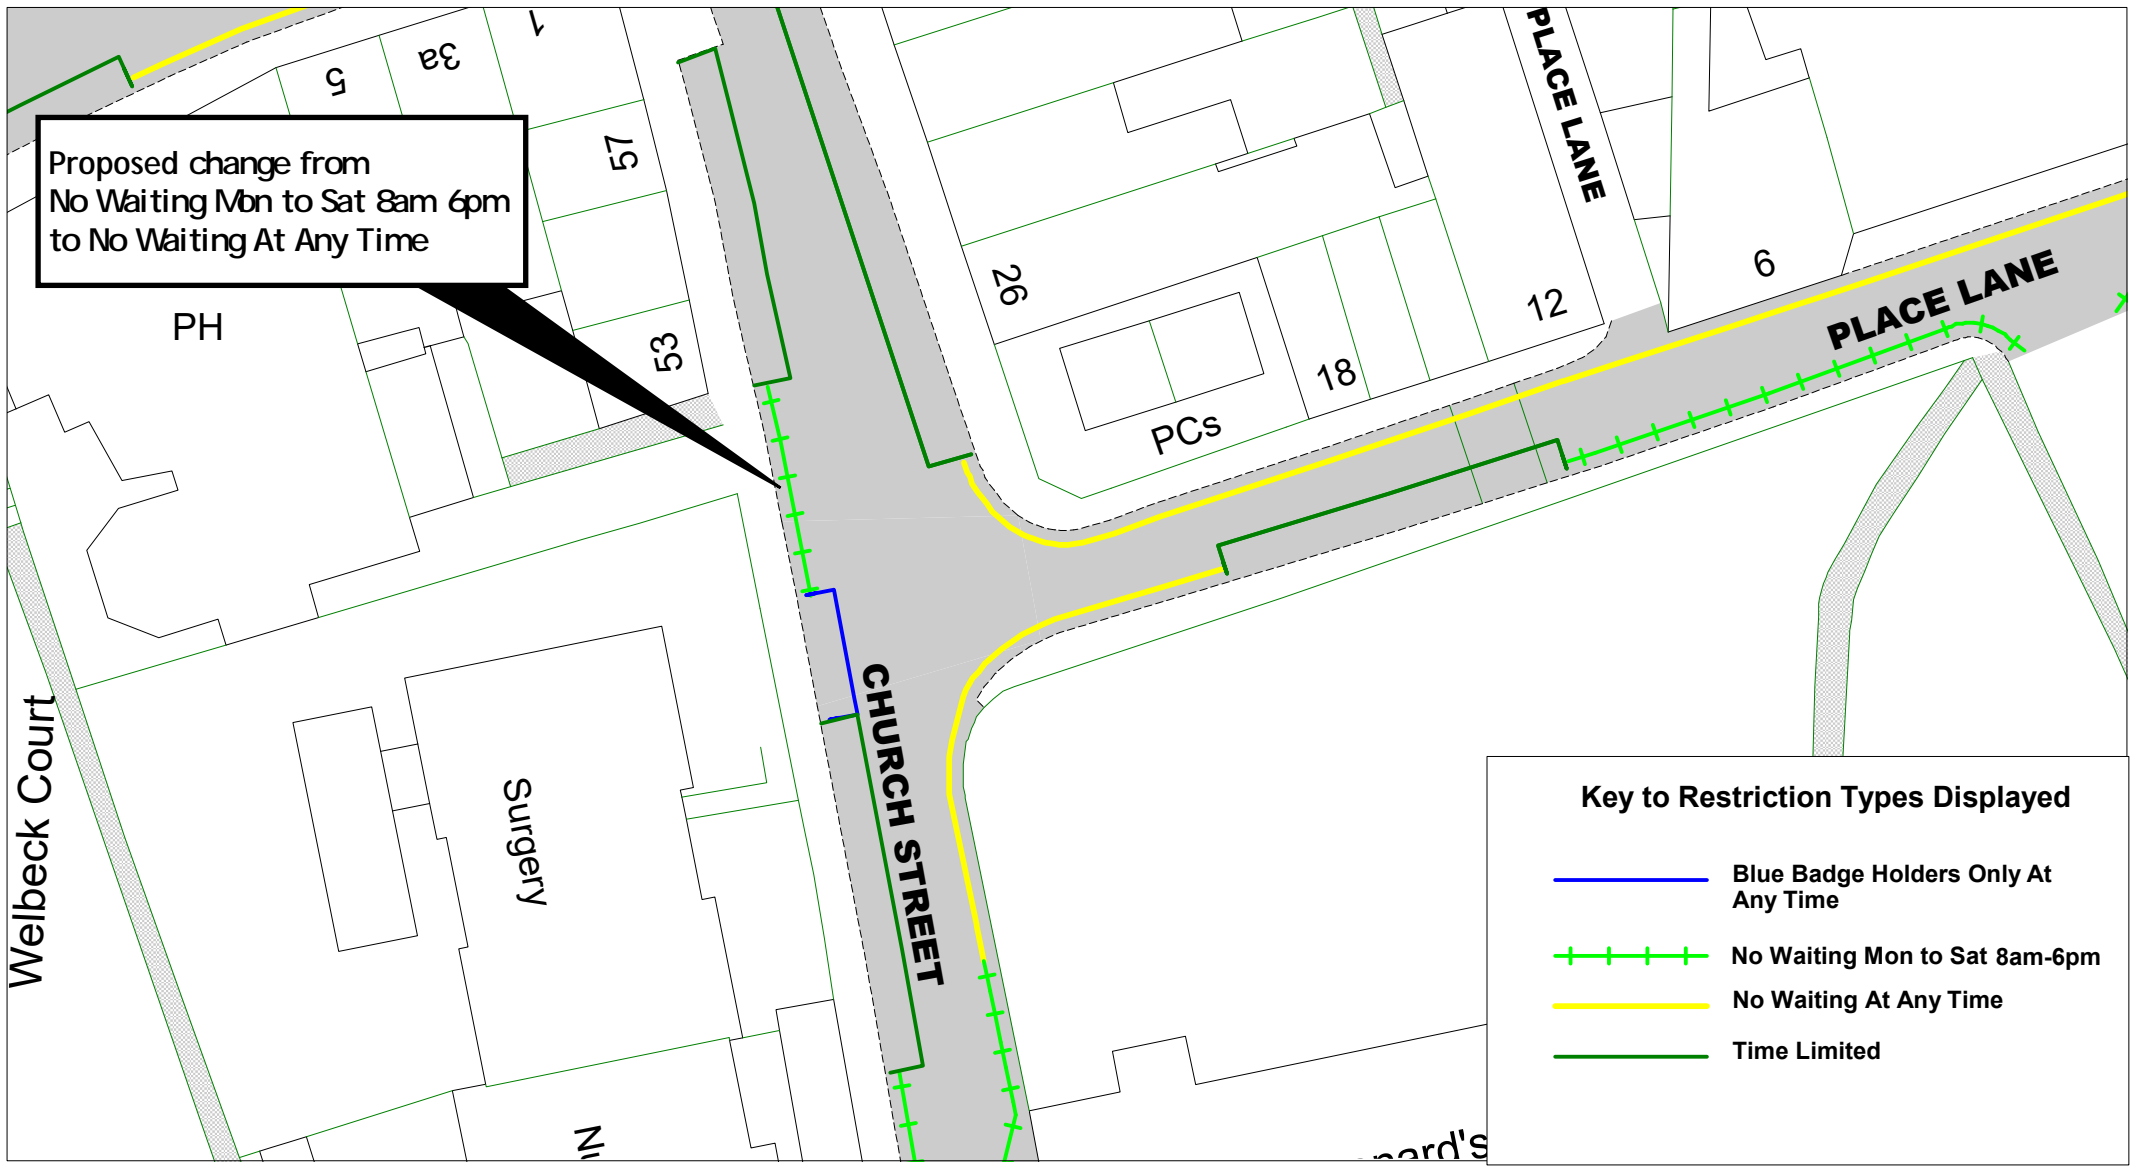

Proposed change from  
No Waiting Mon to Sat 8am 6pm  
to No Waiting At Any Time

**Key to Restriction Types Displayed**

-  Blue Badge Holders Only At Any Time
-  No Waiting Mon to Sat 8am-6pm
-  No Waiting At Any Time
-  Time Limited

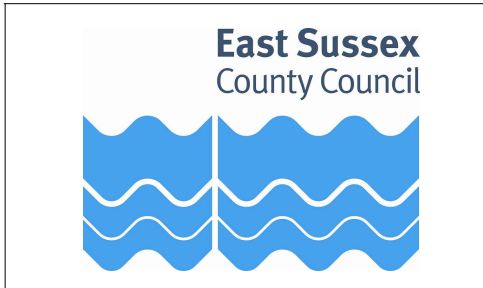

Church Street  
Seaford




SCALE	1 : 400
DATE	07/04/2022
DRAWING No.	LW22 02F
DRAWN BY	
<small>© Crown copyright. All rights reserved East Sussex County Council Licence No. 100019601 2022</small>	


[Return to index](#)


# Cooksbridge

Proposed formalisation of the existing School Keep Clear  
 No Stopping Mon to Fri 8 9.30am  
 and 2 45 4pm Except August

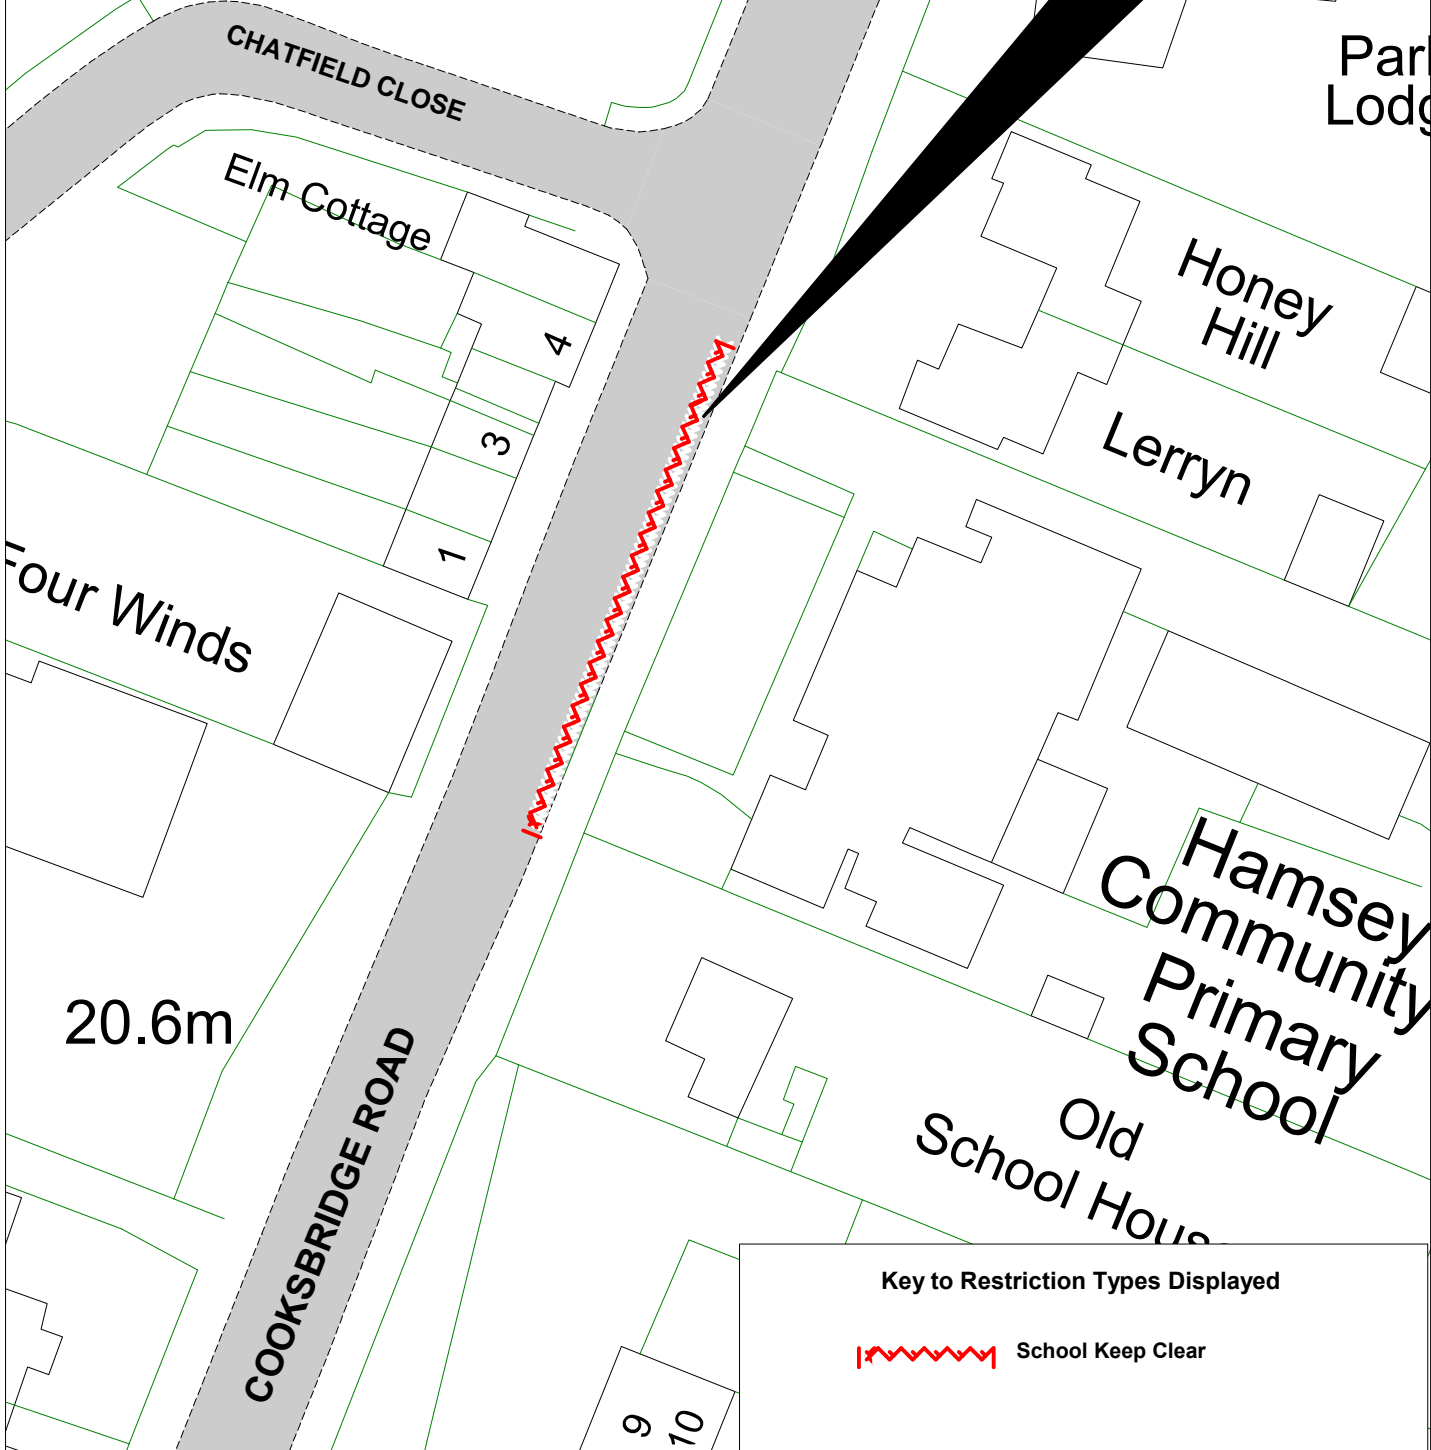

**Key to Restriction Types Displayed**

 School Keep Clear




East Sussex  
County Council

© Crown copyright. All rights reserved  
 East Sussex County Council  
 Licence No. 100019601 2022






Cooksbridge Road  
Cooksbridge

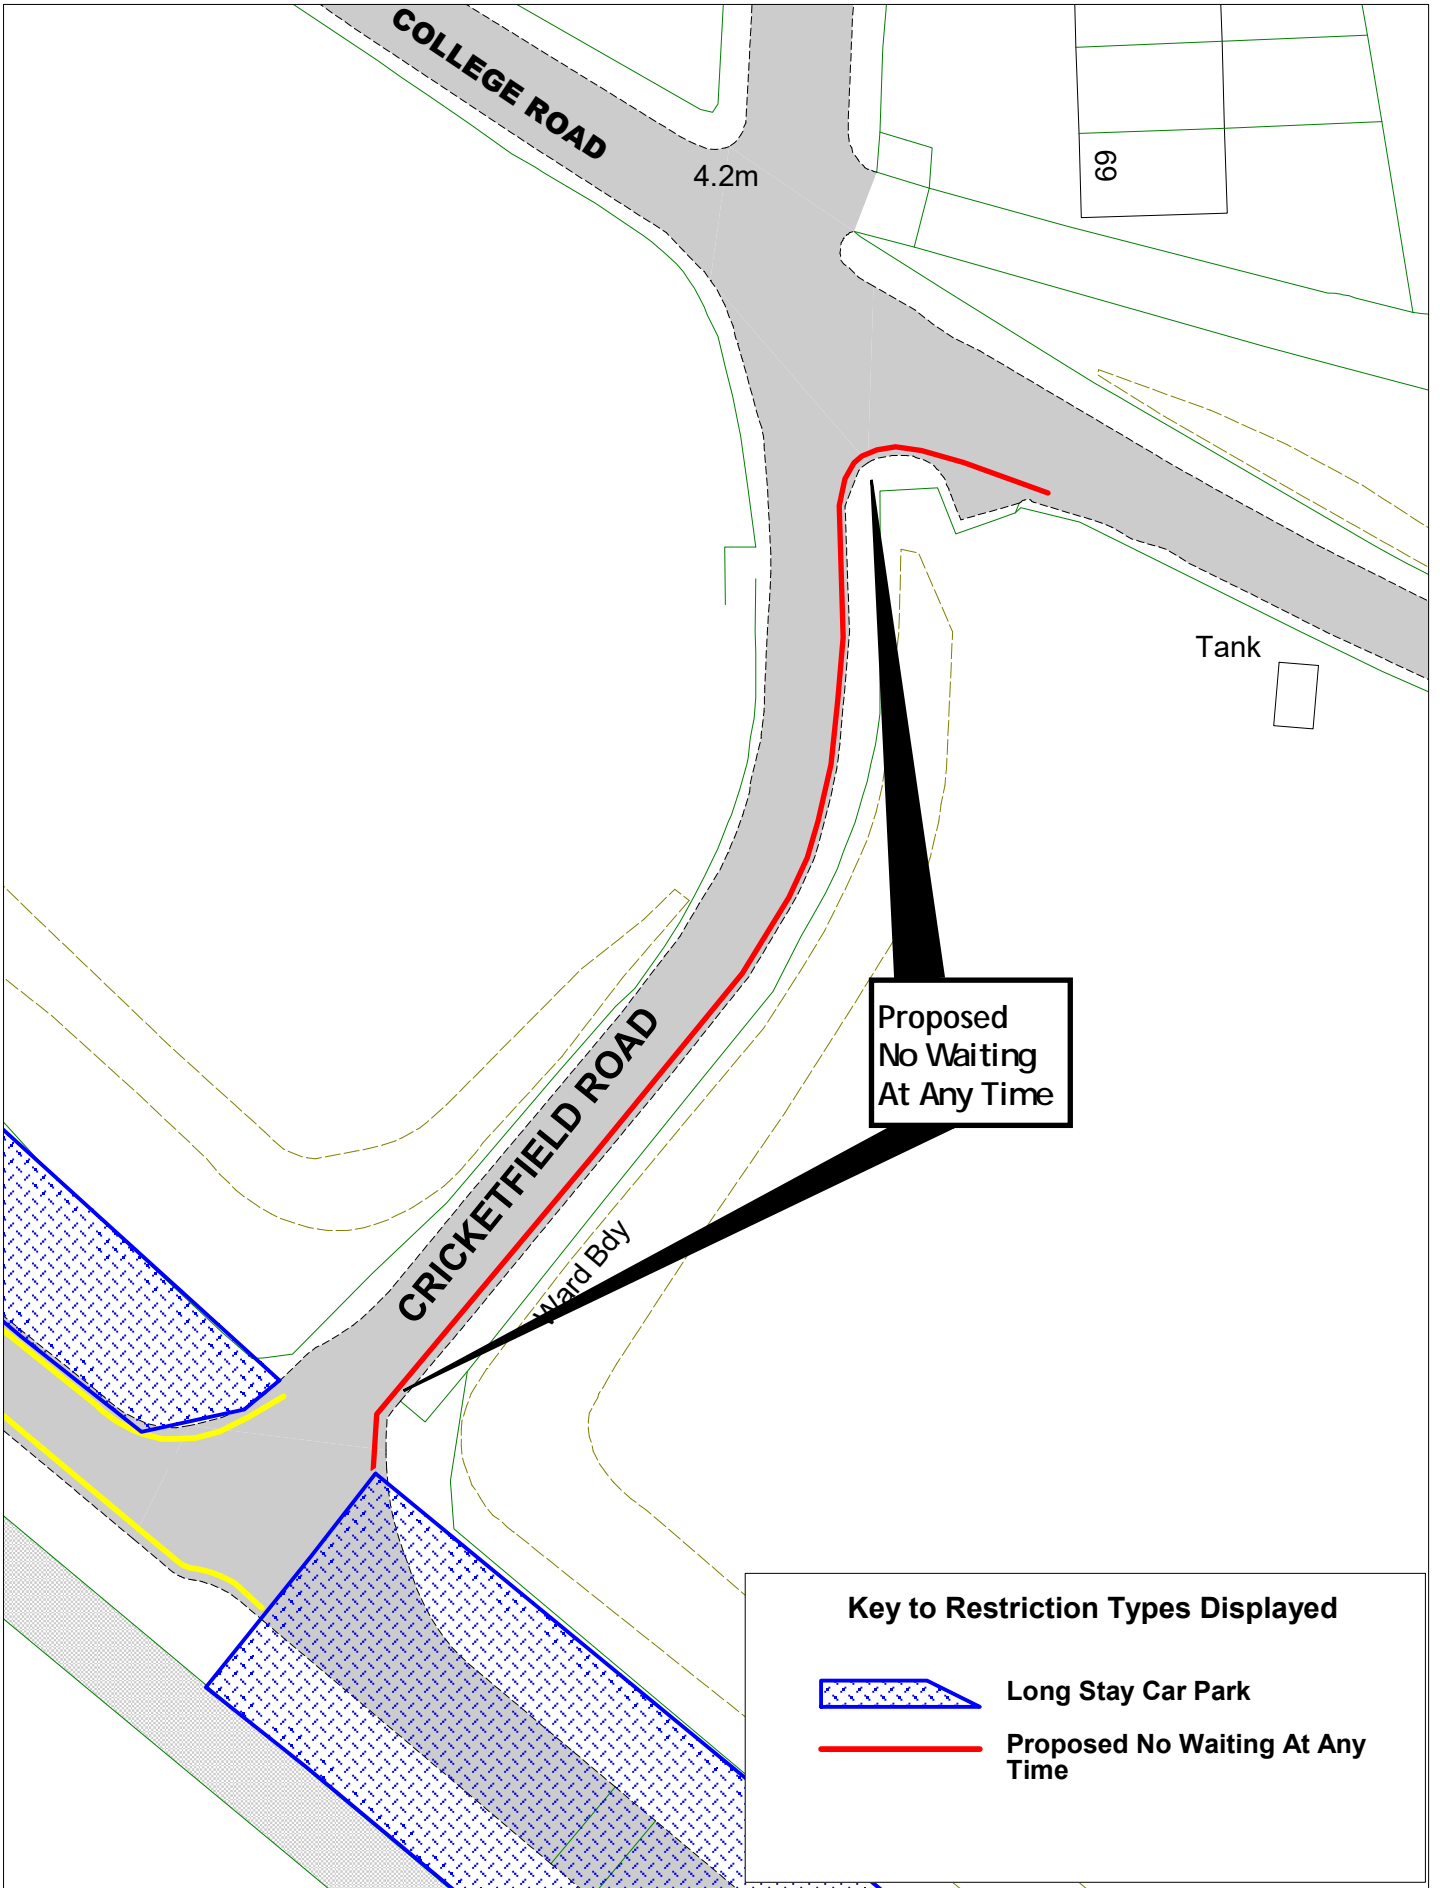SCALE	1 : 500
DATE	07/04/2022
DRAWING No.	LW22 03F
DRAWN BY	



**Key to Restriction Types Displayed**

-  Long Stay Car Park
-  Proposed No Waiting At Any Time


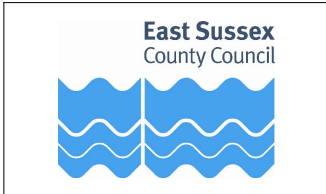



© Crown copyright. All rights reserved  
 East Sussex County Council  
 Licence No. 100019601 2022



College Road and Cricketfield Road  
 Seaford



SCALE	1 : 500
DATE	07/04/2022
DRAWING No.	LW22 04F
DRAWN BY	

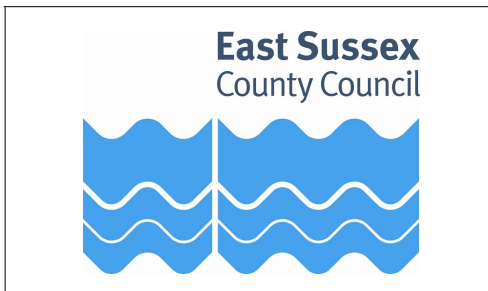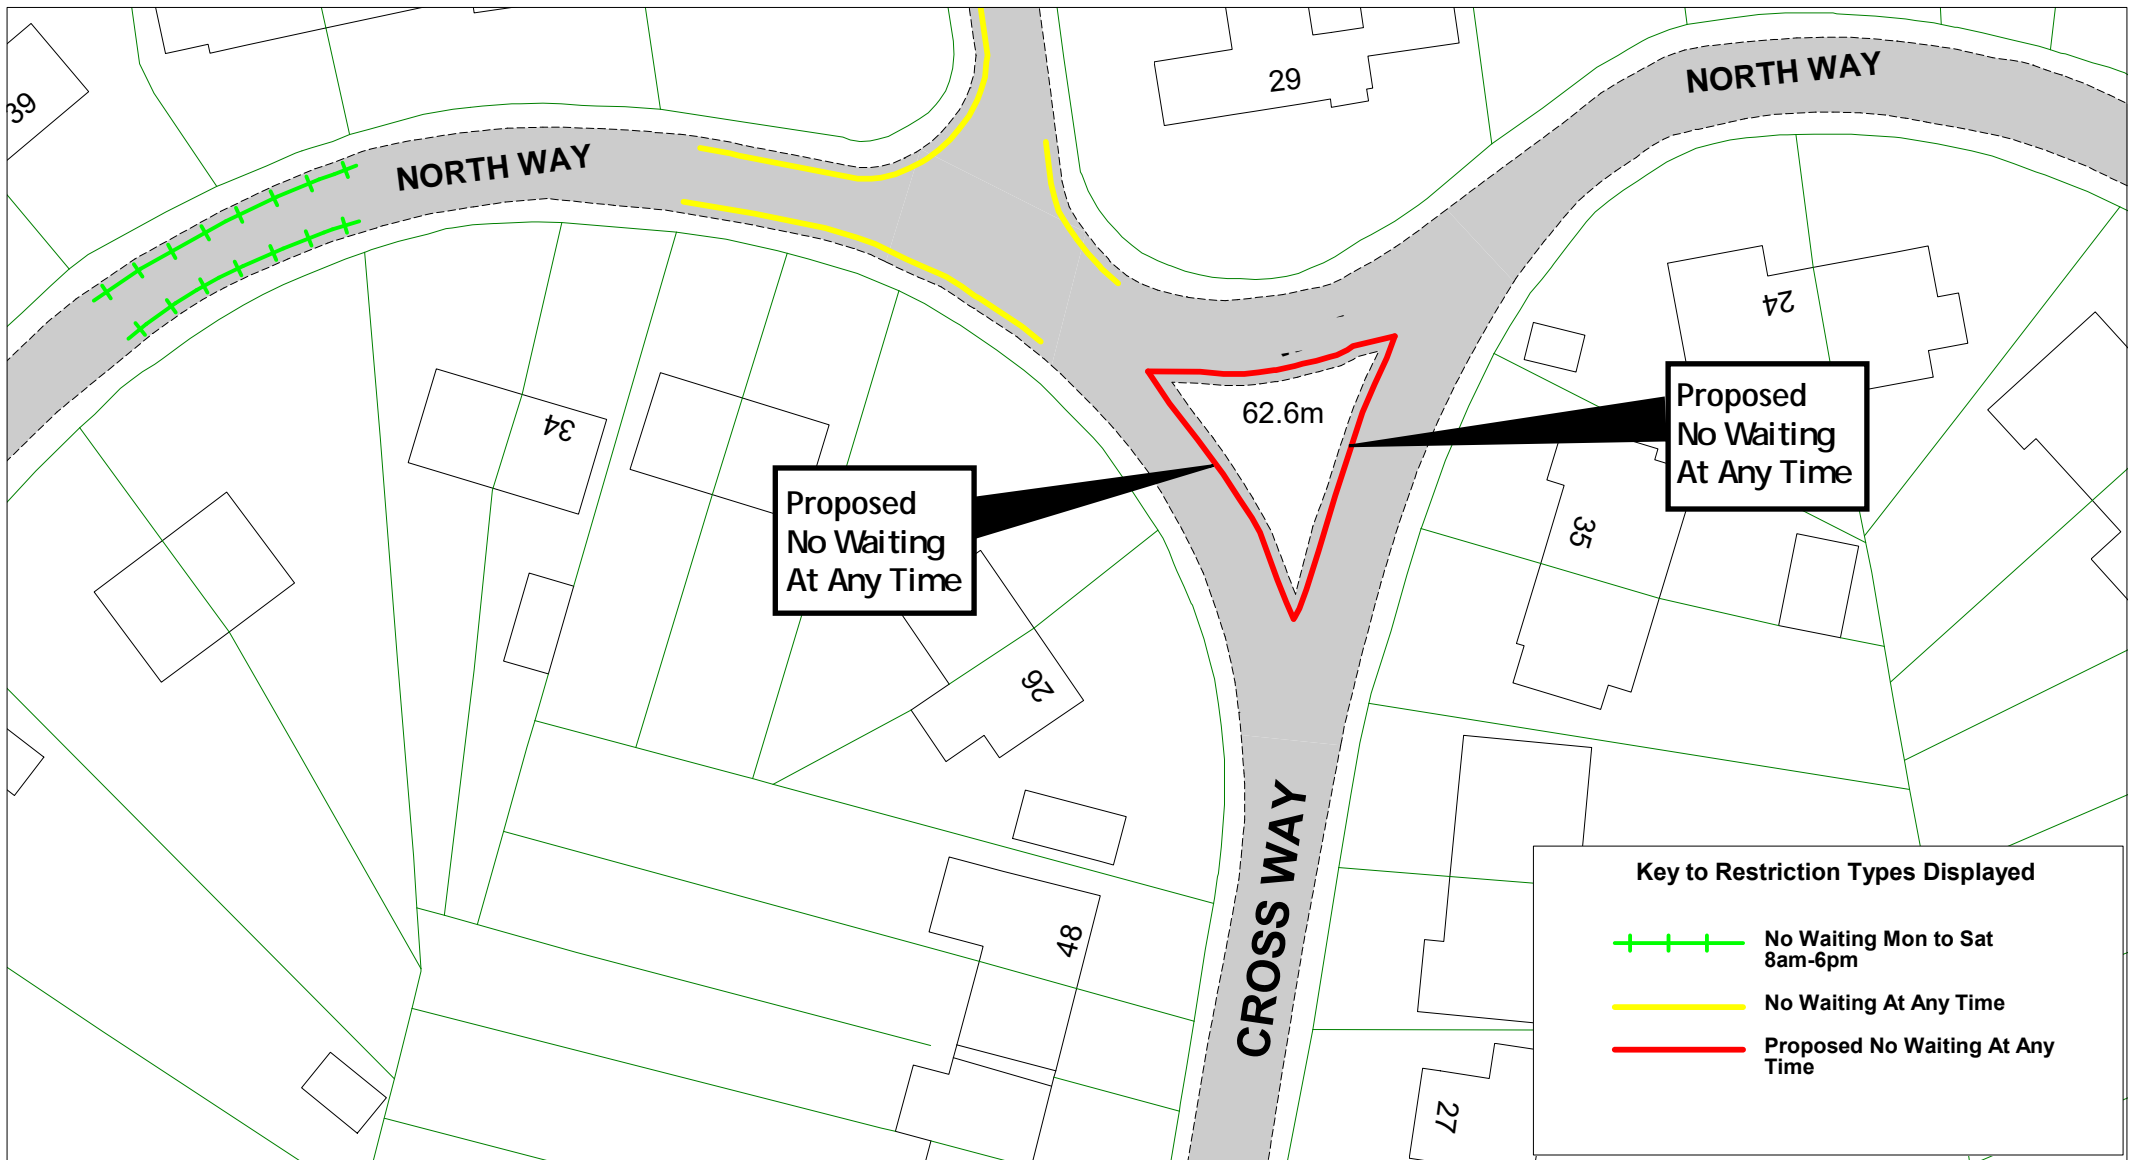


  
**Cross Way and North Way**  
**Lewes**

SCALE	1 : 500
DATE	01/04/2022
DRAWING No.	LW22 05F
DRAWN BY	
<small>© Crown copyright. All rights reserved          East Sussex County Council          Licence No. 100019601 2022</small>	

[Return to index](#)

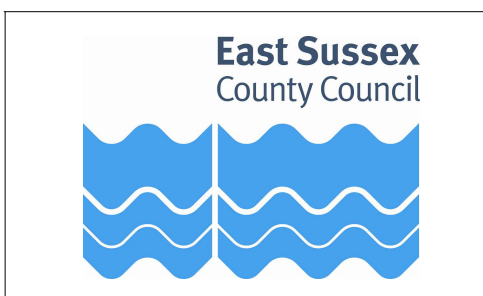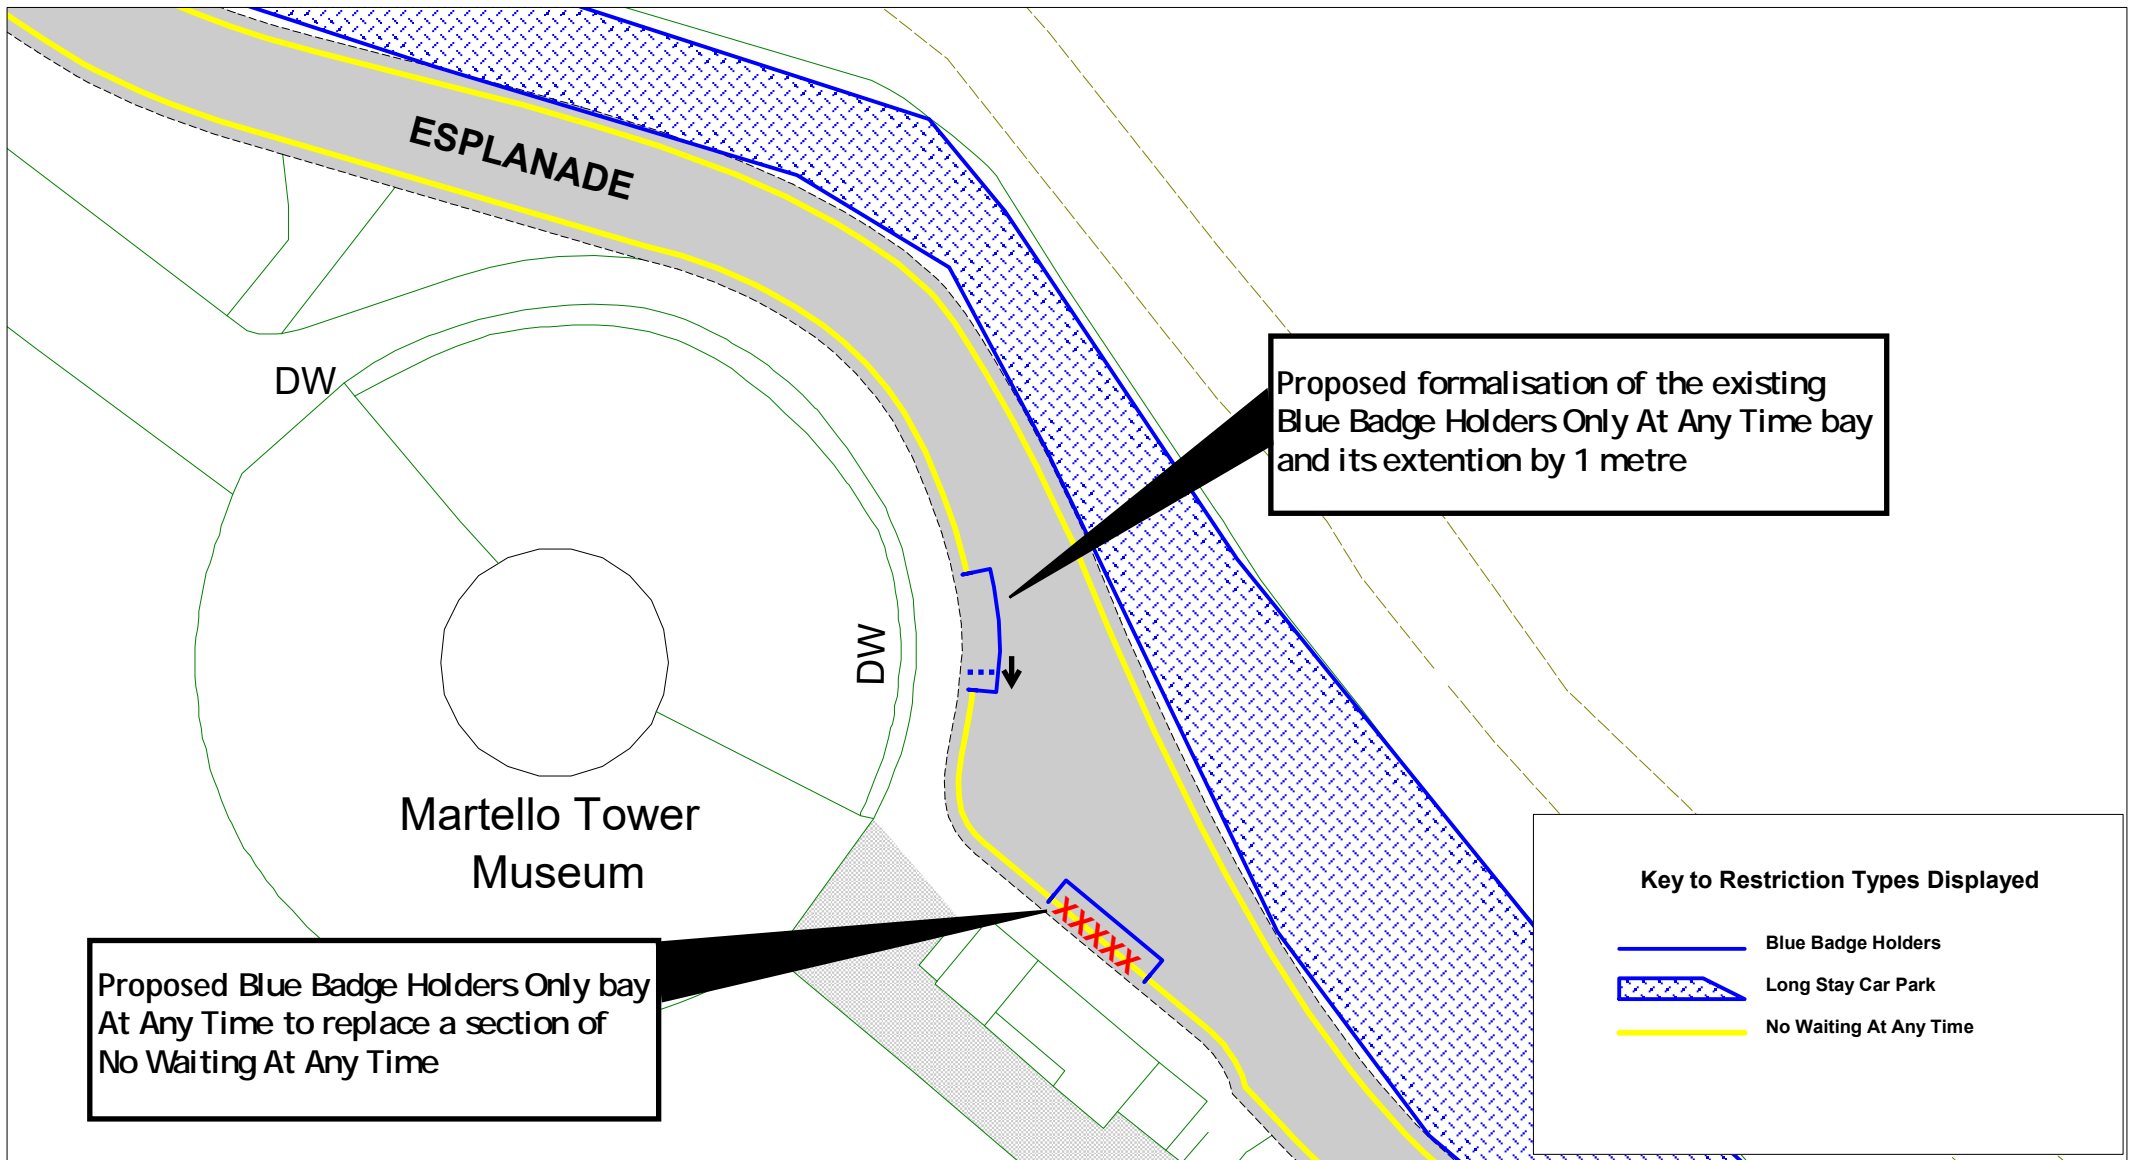


Esplanade  
Seaford

N  
W —+— E  
S

SCALE	1 : 400
DATE	08/04/2022
DRAWING No.	LW22 06F
DRAWN BY	
<small>© Crown copyright. All rights reserved East Sussex County Council Licence No. 100019601 2022</small>	



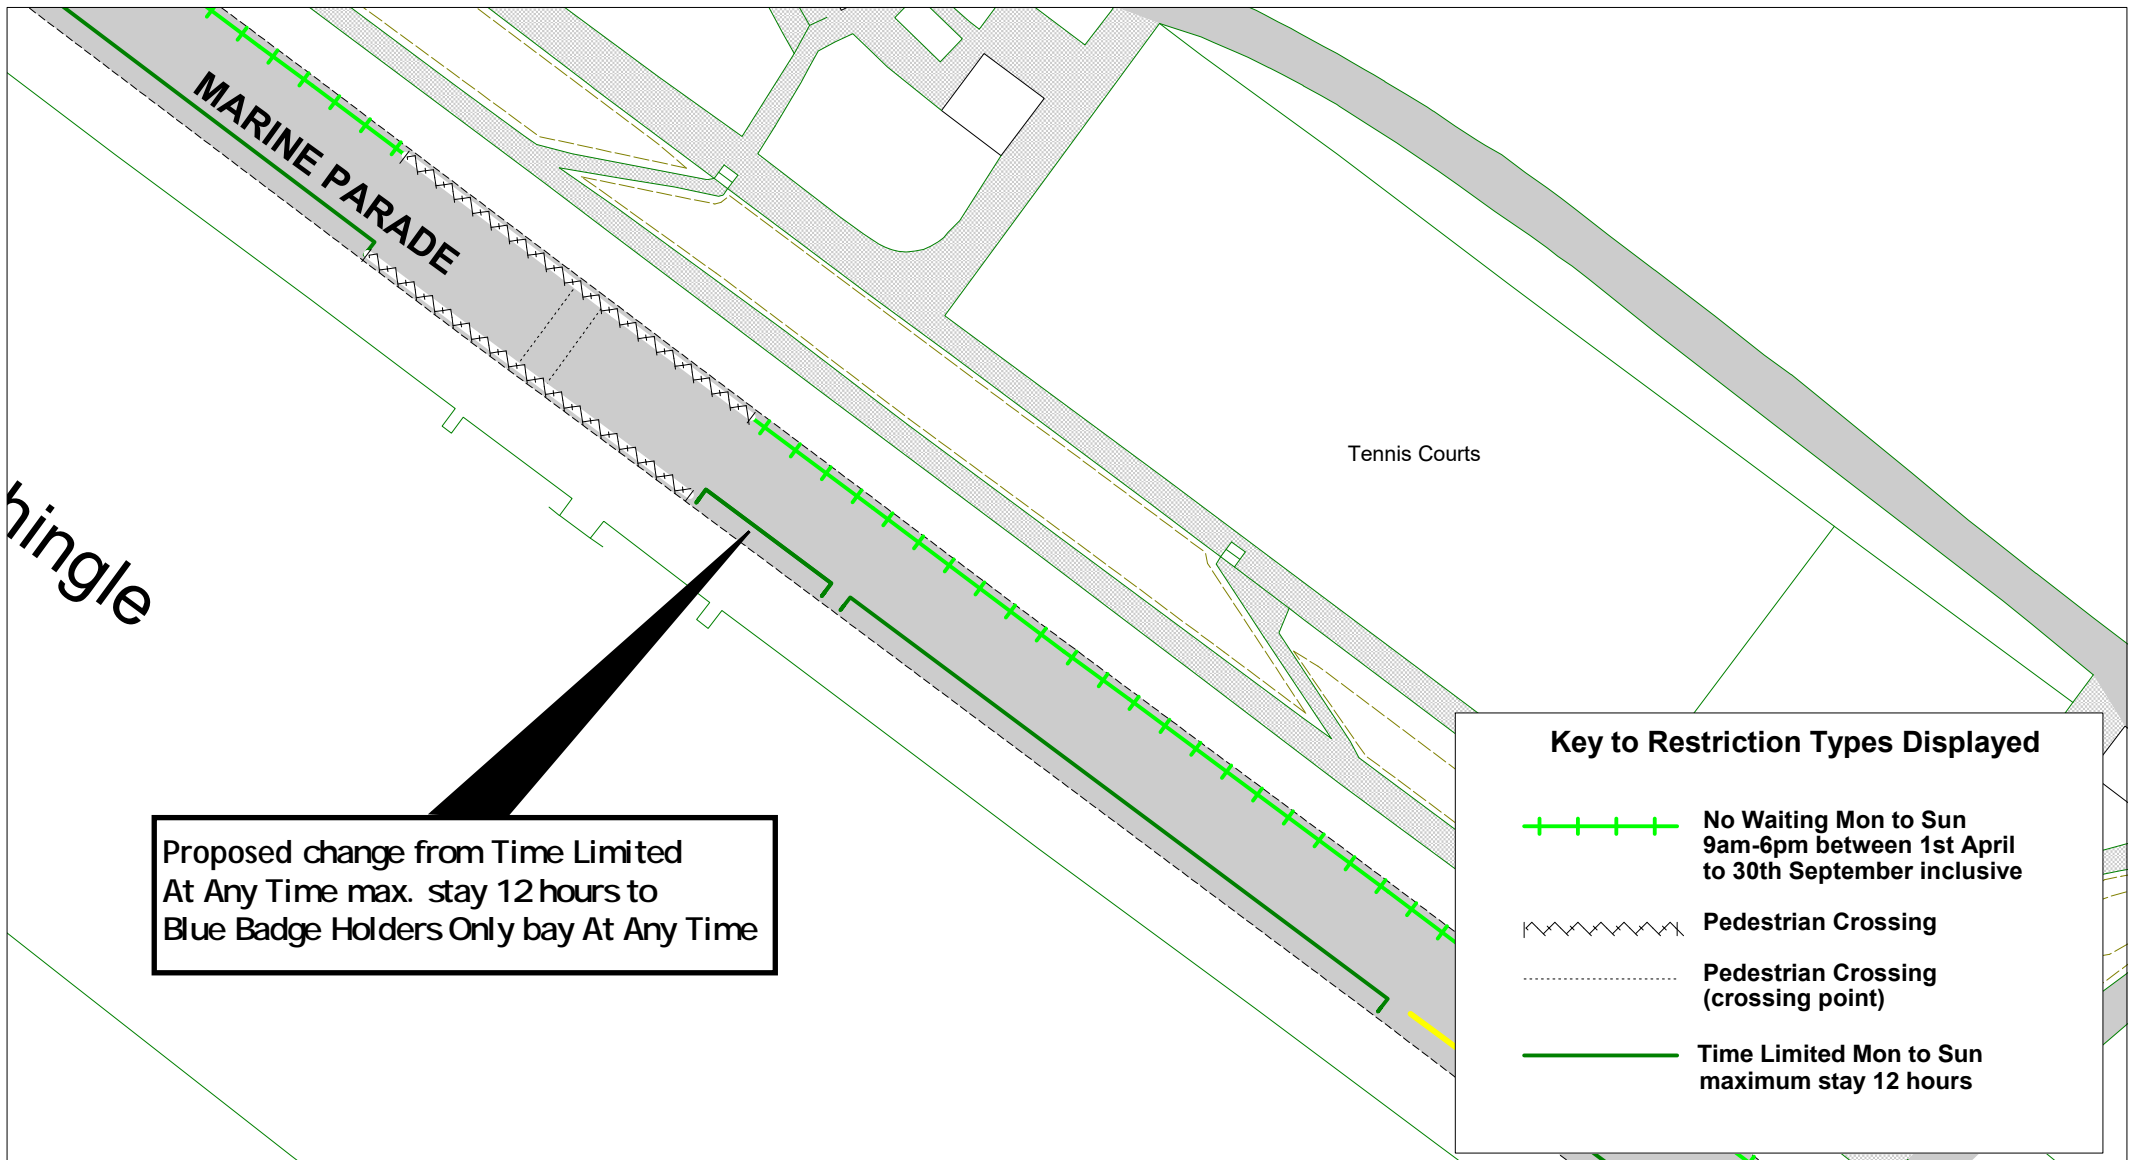

[Return to index](#)







Proposed change from Time Limited  
At Any Time max. stay 12 hours to  
Blue Badge Holders Only bay At Any Time

**Key to Restriction Types Displayed**

-  No Waiting Mon to Sun 9am-6pm between 1st April to 30th September inclusive
-  Pedestrian Crossing
-  Pedestrian Crossing (crossing point)
-  Time Limited Mon to Sun maximum stay 12 hours




**East Sussex**  
County Council



  
 Marine Parade  
Seaford


SCALE	1 : 700
DATE	08/04/2022
DRAWING No.	LW22 07F
DRAWN BY	
<small>© Crown copyright. All rights reserved East Sussex County Council Licence No. 100019601 2022</small>	

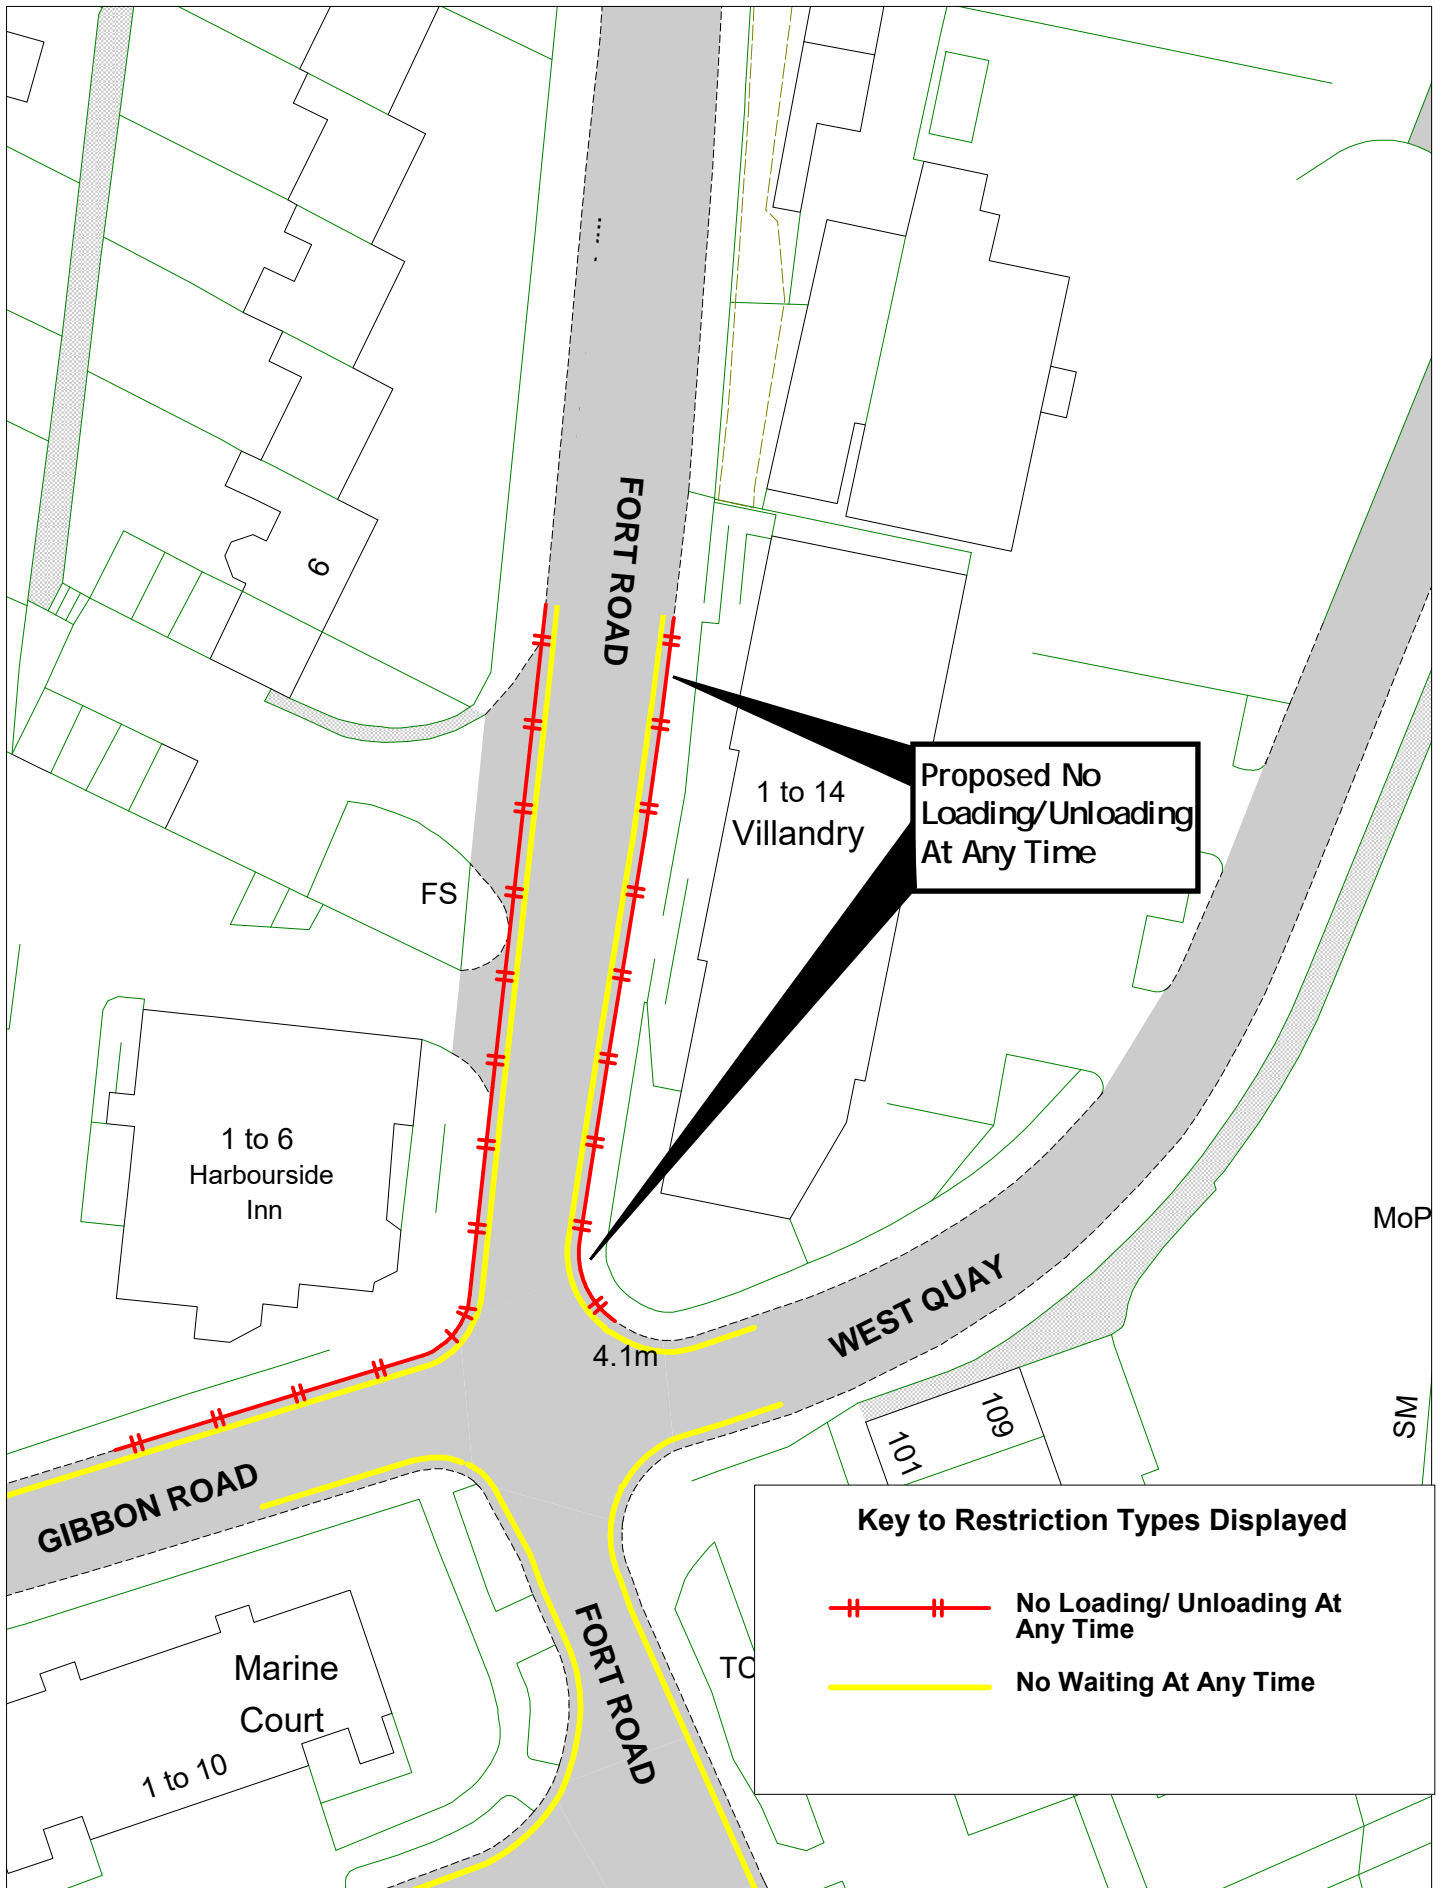[Return to index](#)



**Key to Restriction Types Displayed**

 **No Loading/ Unloading At Any Time**  
 **No Waiting At Any Time**


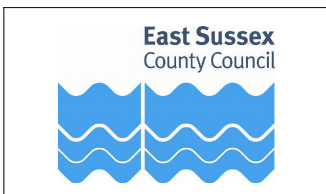


© Crown copyright. All rights reserved  
 East Sussex County Council  
 Licence No. 100019601 2022



Fort Road  
 Newhaven

SCALE	1 : 500
DATE	31/03/2022
DRAWING No.	LW22 08F
DRAWN BY	

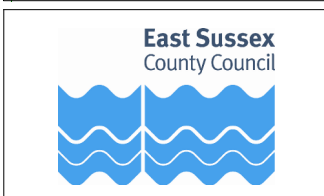
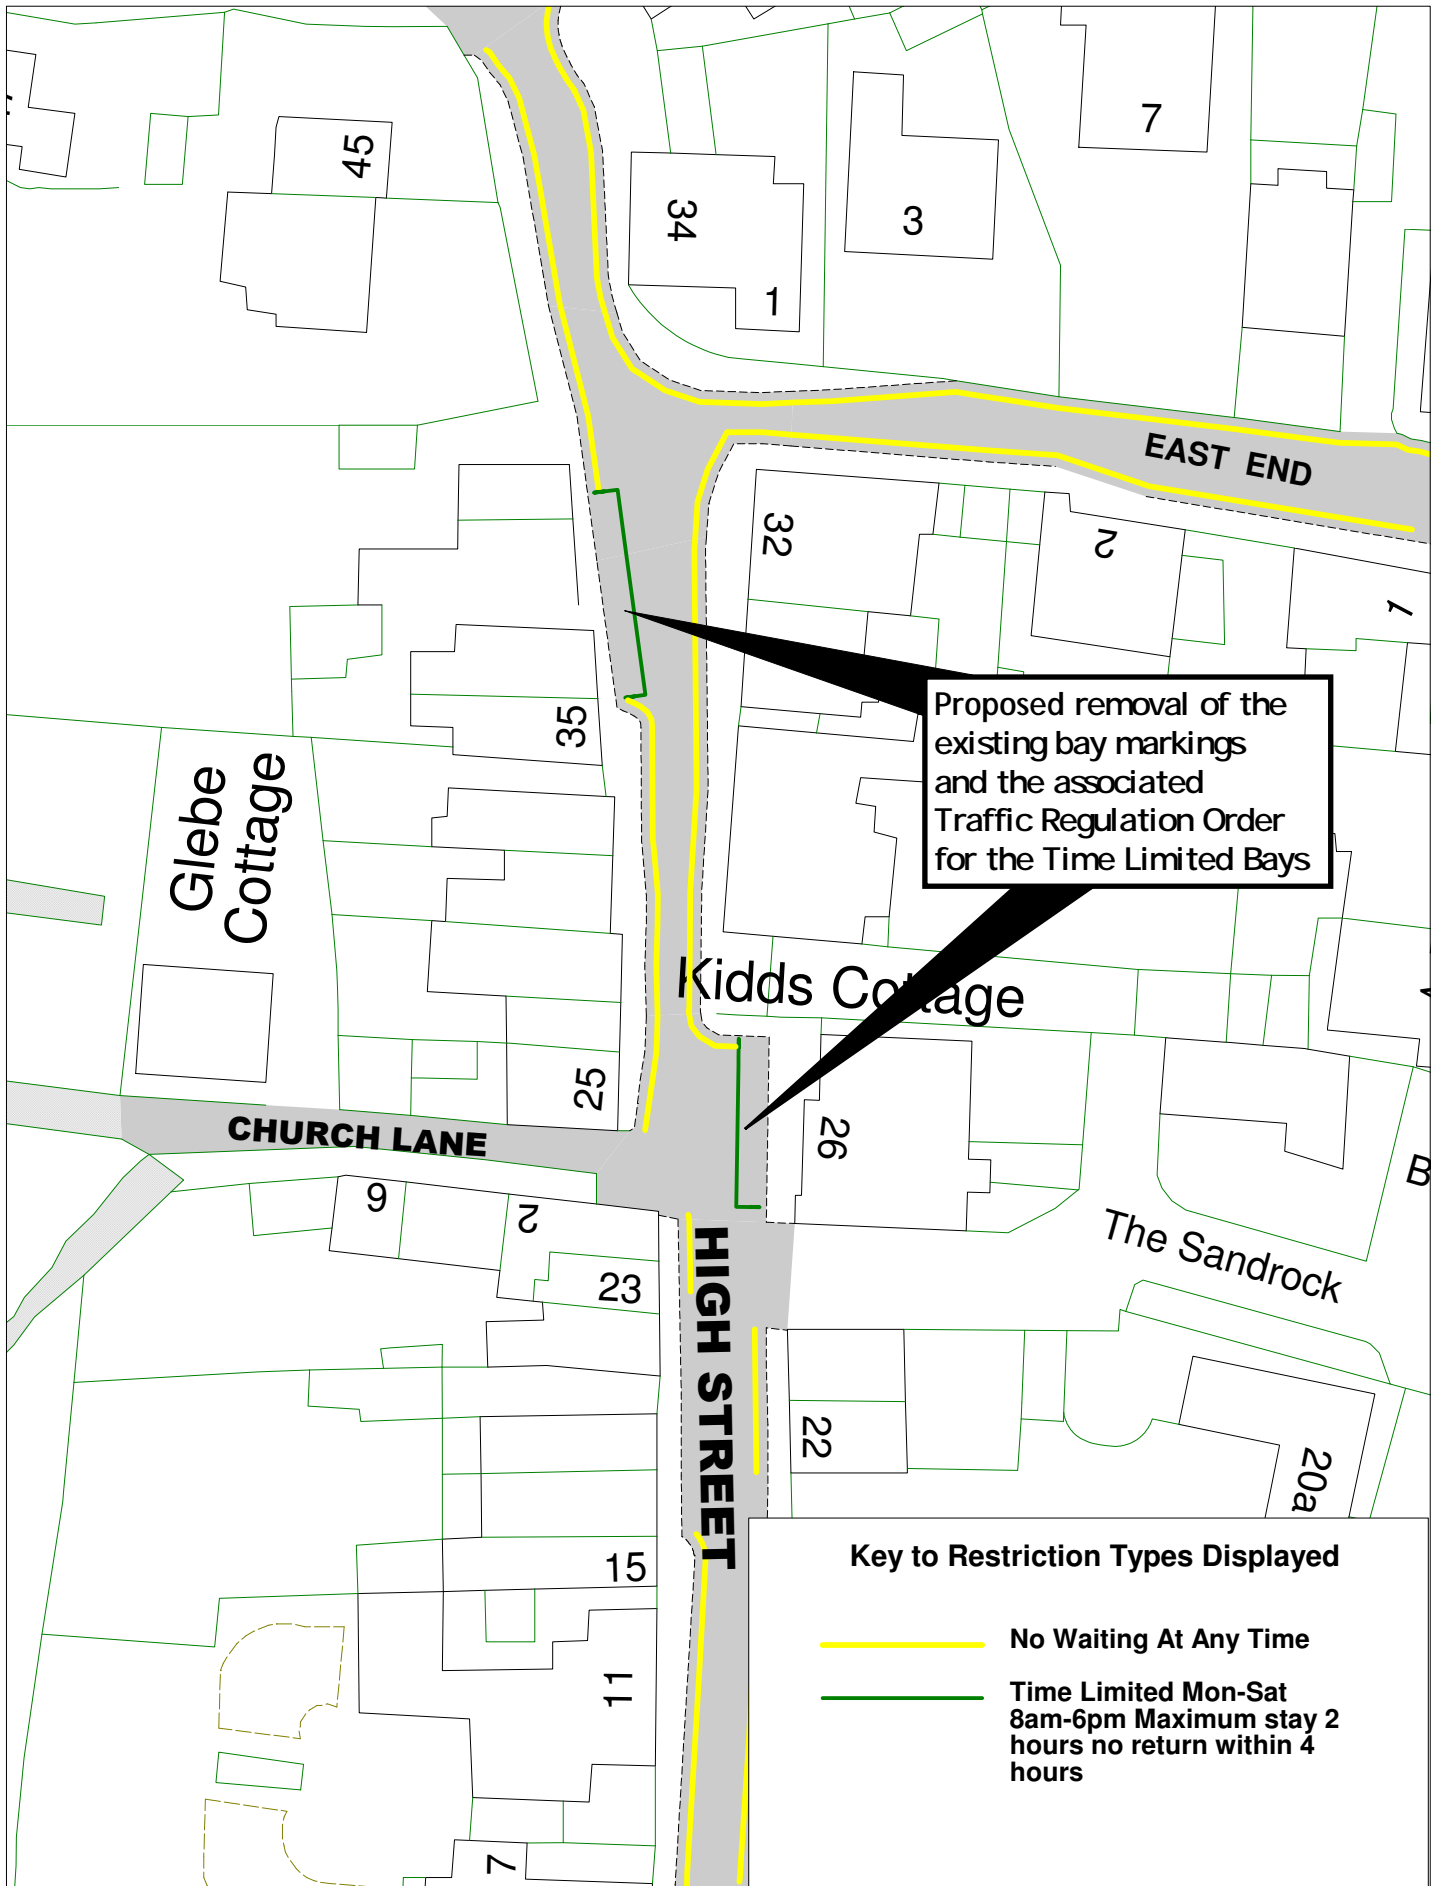


© Crown copyright. All rights reserved  
East Sussex County Council  
Licence No. 100019601 2022



High Street  
Ditchling



SCALE	1 : 500
DATE	31/03/2022
DRAWING No.	LW22 09F
DRAWN BY	

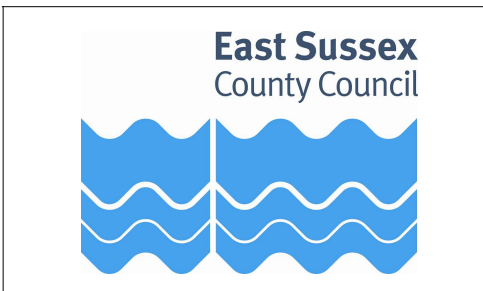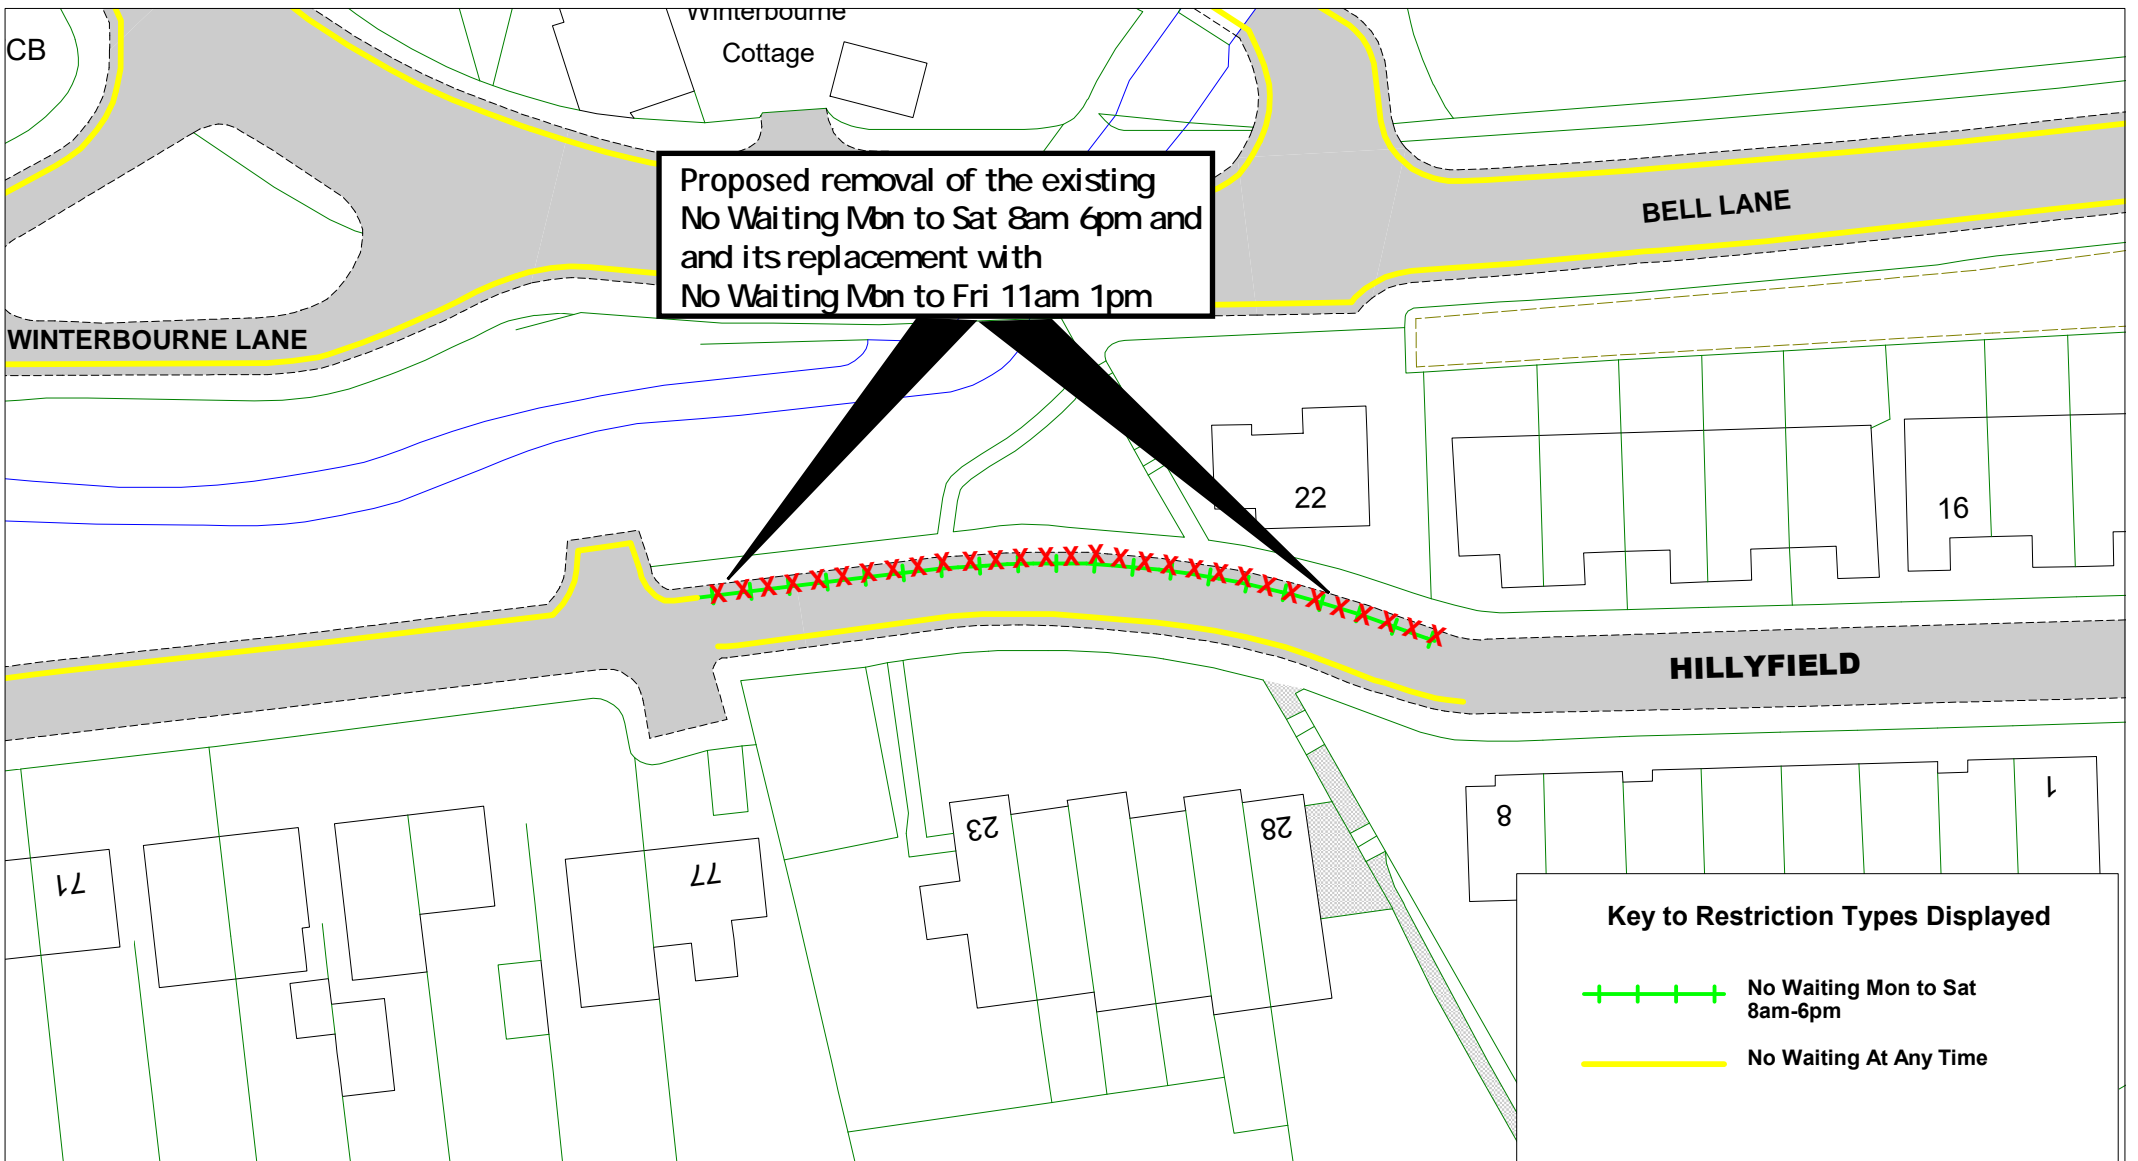

Hillyfield  
 Lewes

N  
 W E  
 S


SCALE	1 : 500
DATE	07/04/2022
DRAWING No.	LW22 10 F
DRAWN BY	
© Crown copyright. All rights reserved East Sussex County Council Licence No. 100019601 2022	

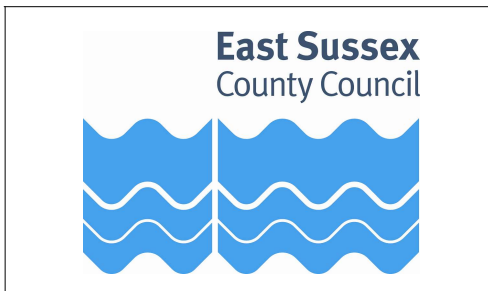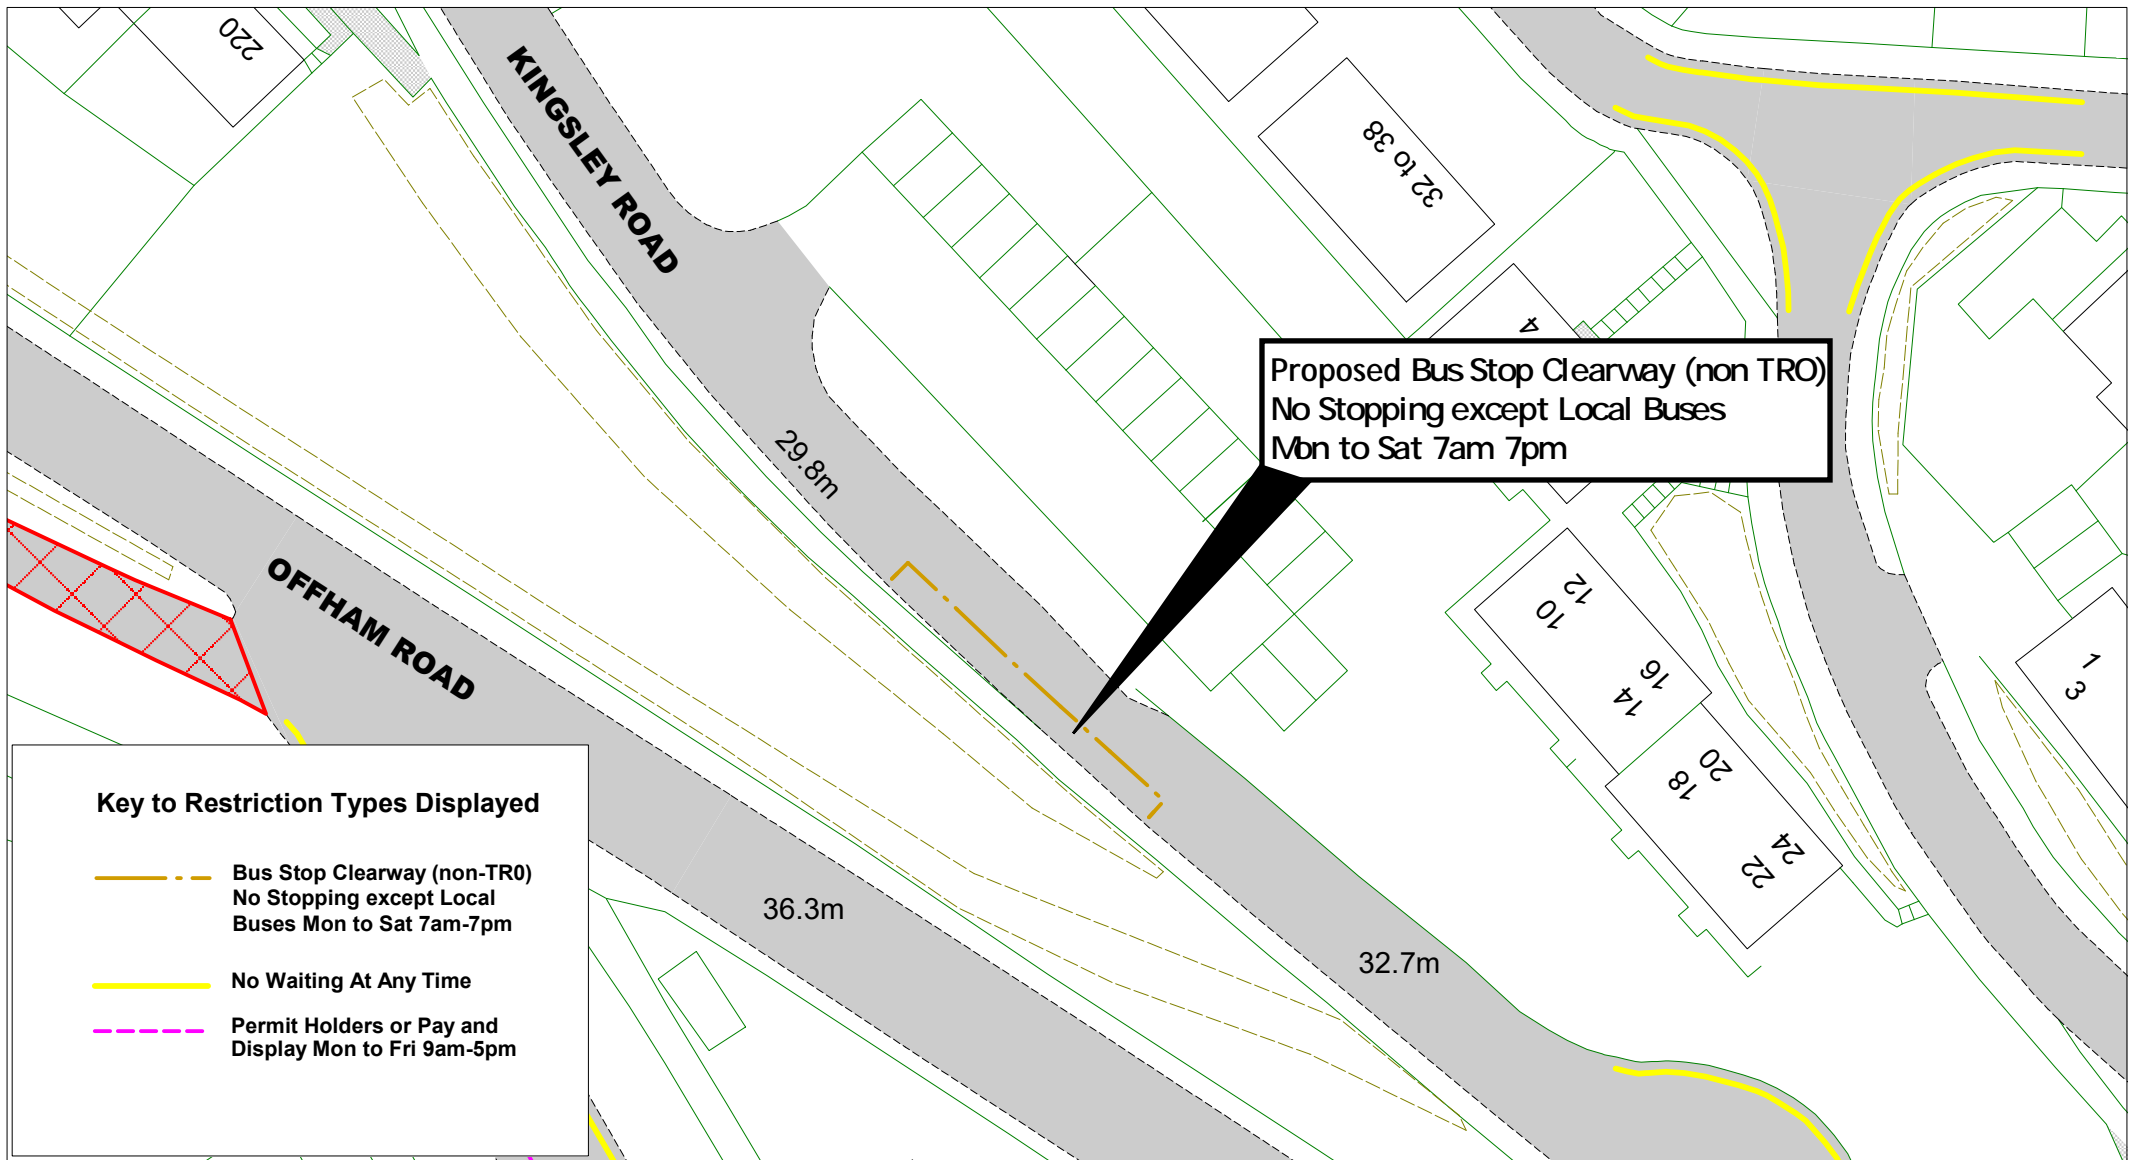

Kingsley Road  
Lewes


SCALE	1 : 500
DATE	21/04/2022
DRAWING No.	LW22 11F
DRAWN BY	
<small>© Crown copyright. All rights reserved        East Sussex County Council        Licence No. 100019601 2022</small>	

[Return to index](#)

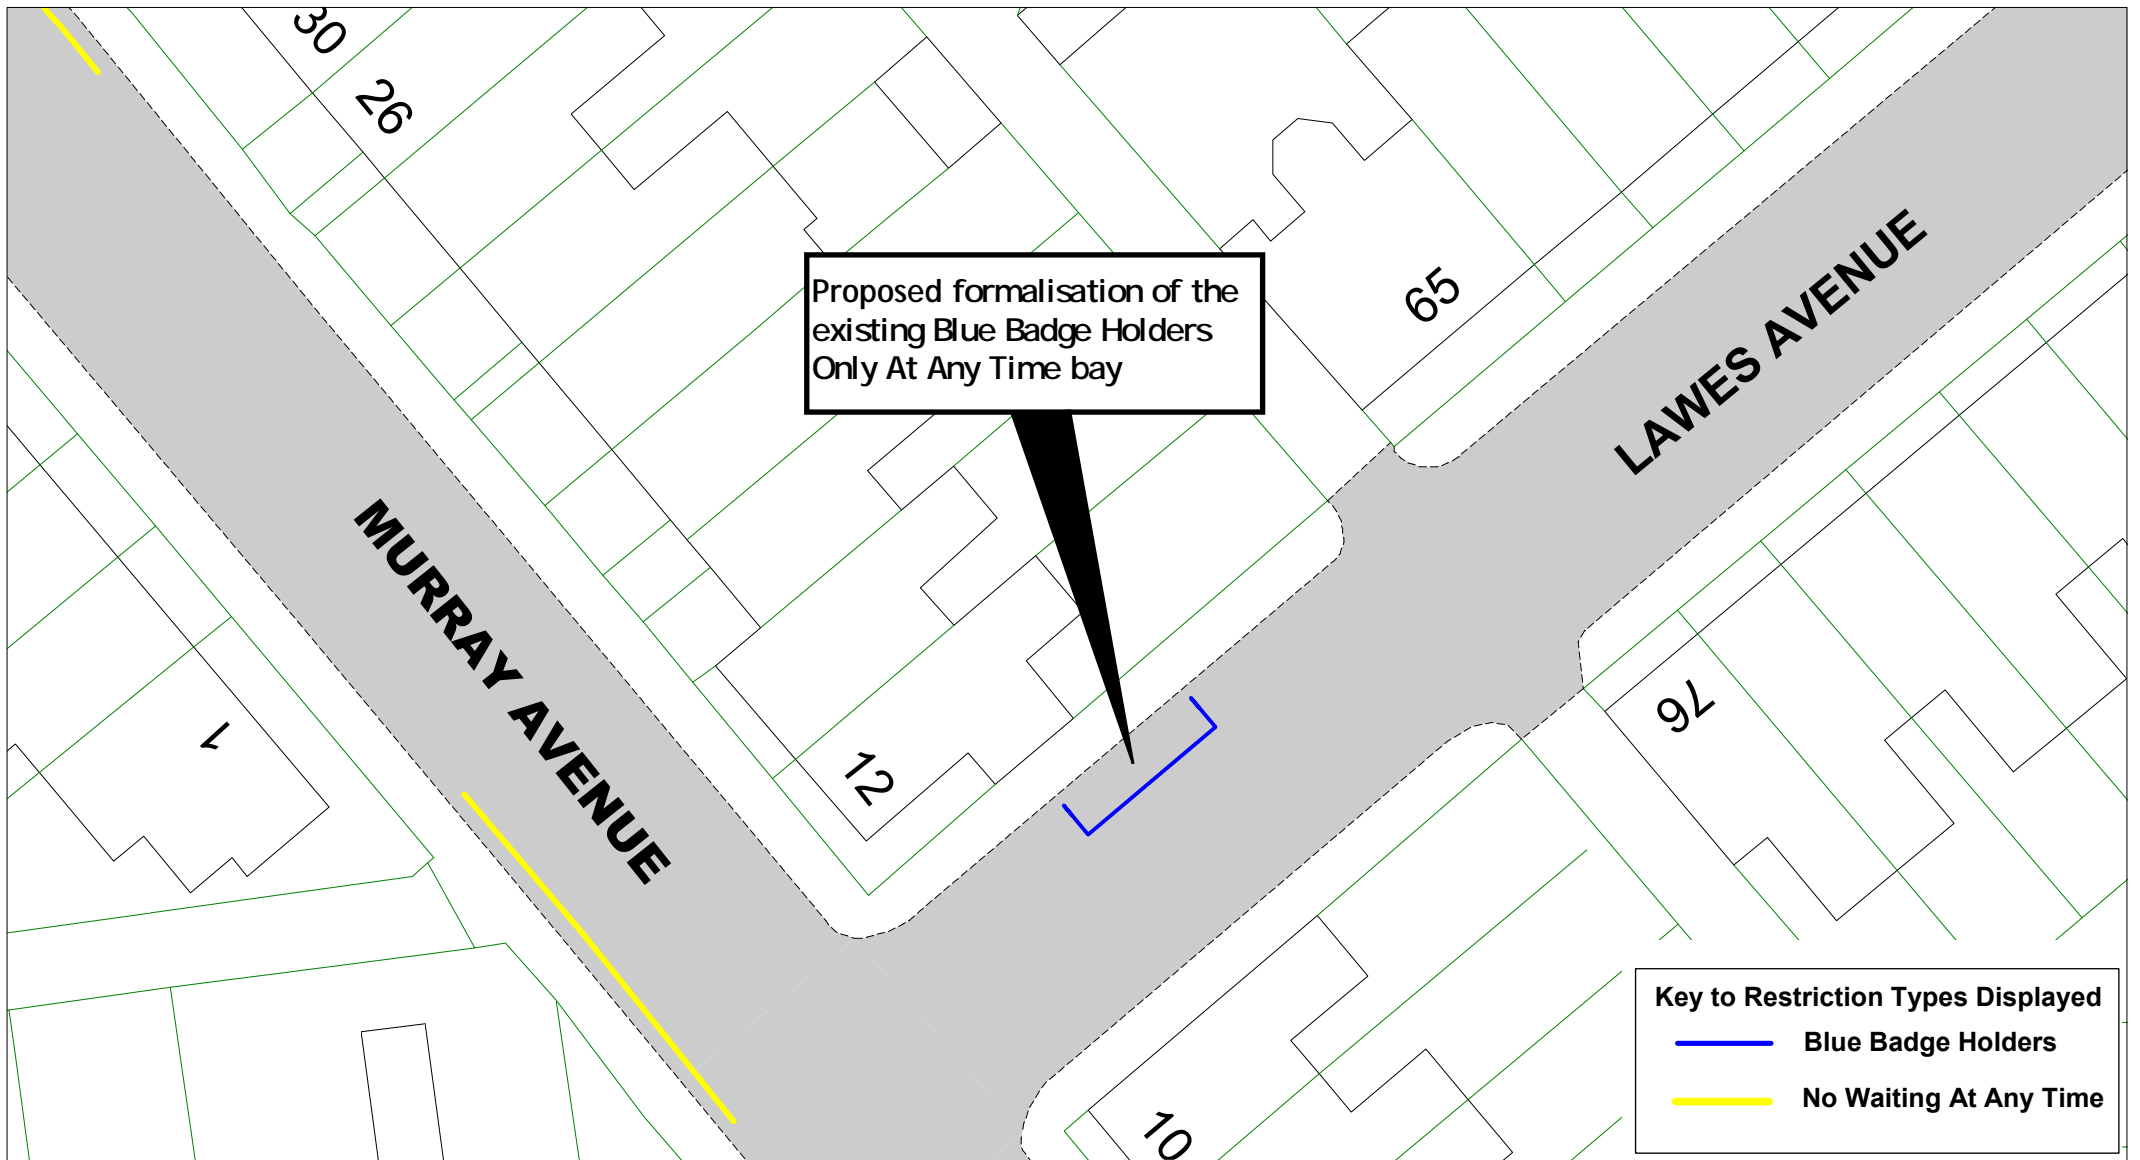


Proposed formalisation of the existing Blue Badge Holders Only At Any Time bay

Key to Restriction Types Displayed	
	Blue Badge Holders
	No Waiting At Any Time

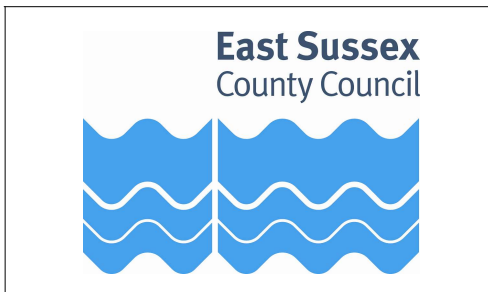


Lawes Avenue  
Newhaven



SCALE	1 : 300
DATE	24/03/2022
DRAWING No.	LW22 12F
DRAWN BY	
<small>© Crown copyright. All rights reserved East Sussex County Council Licence No. 100019601 2022</small>	


[Return to index](#)

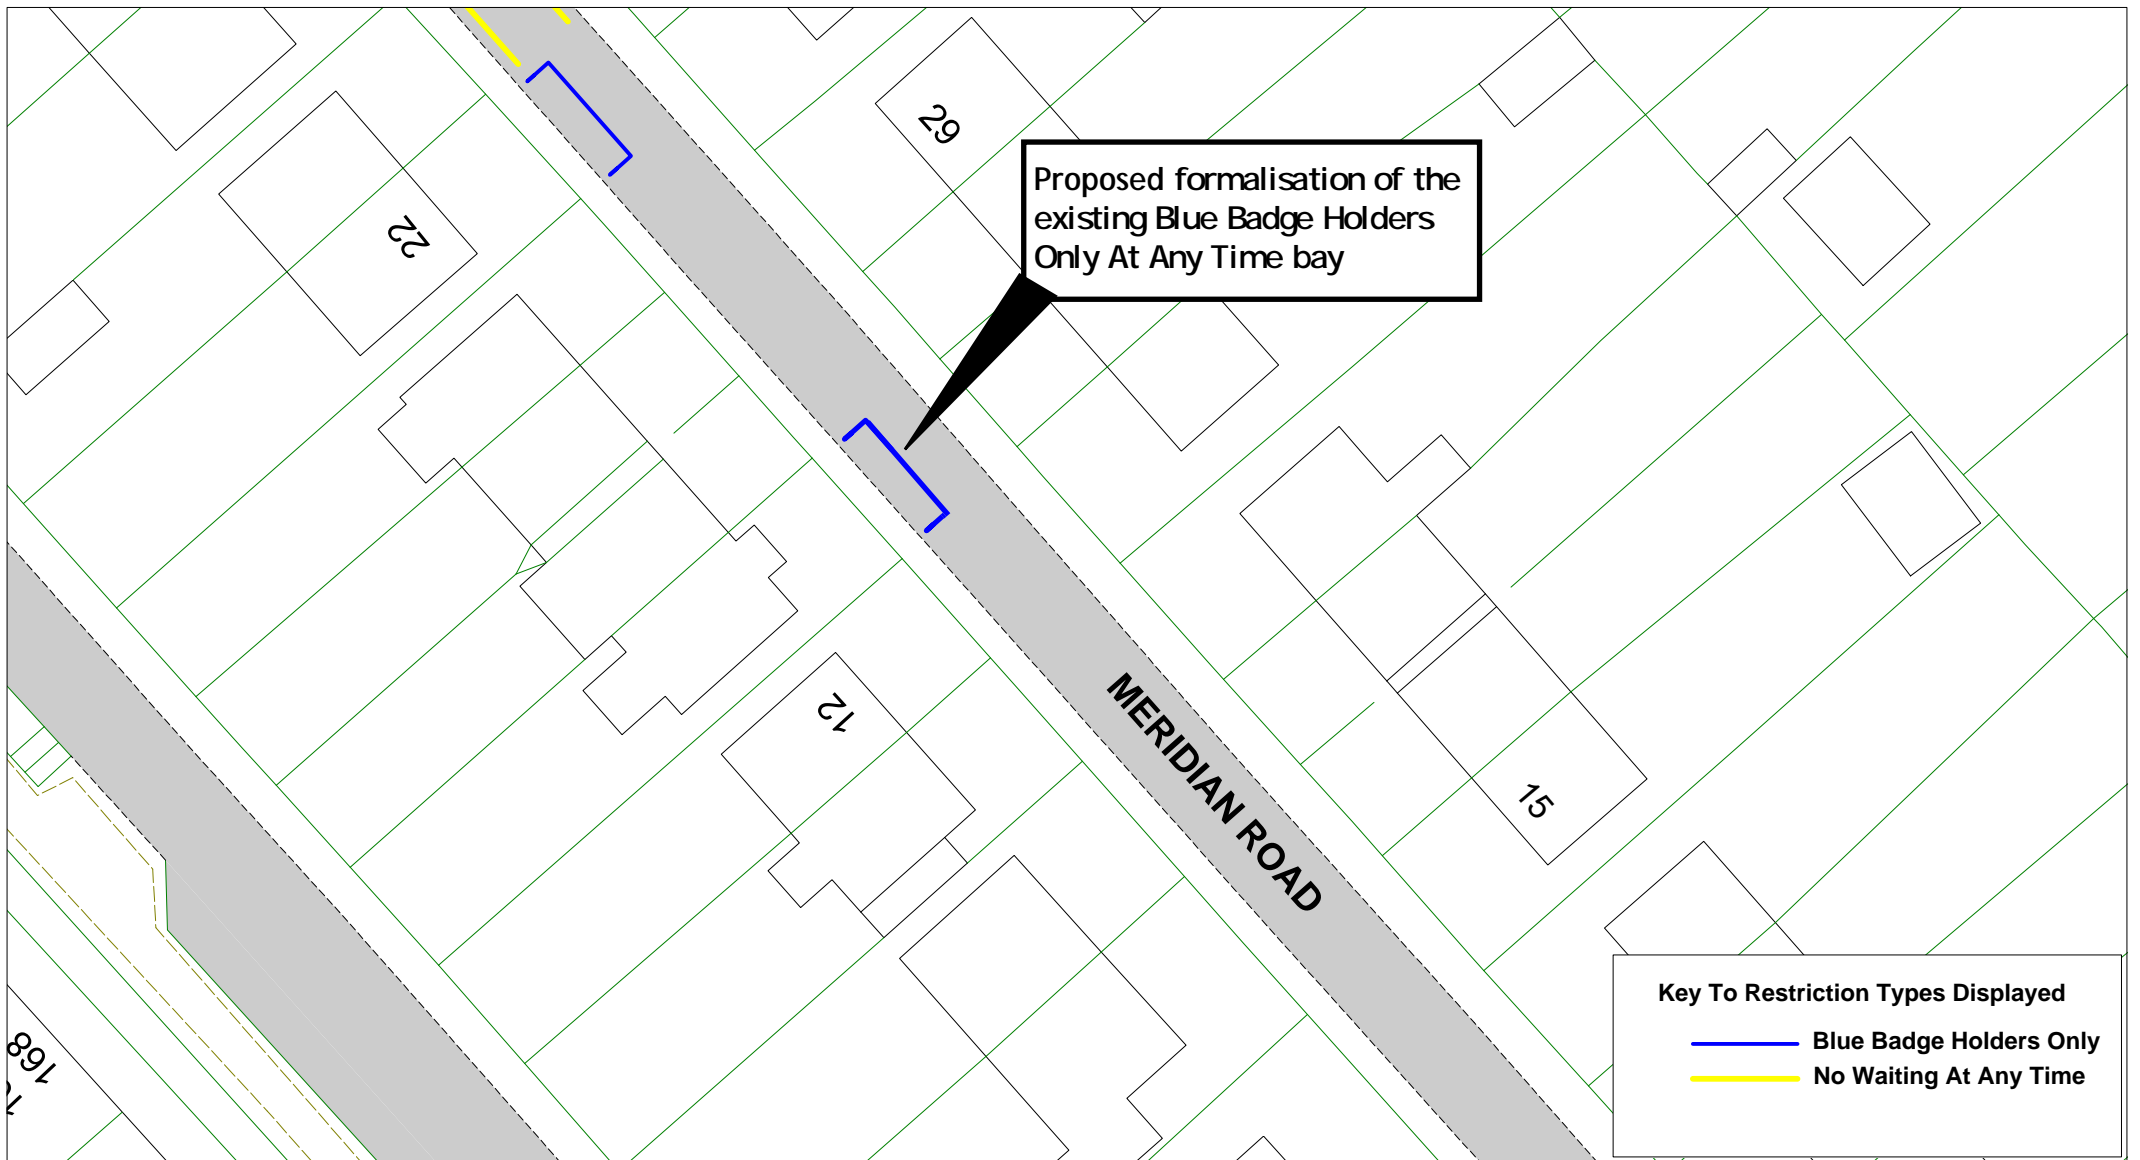

Proposed formalisation of the existing Blue Badge Holders Only At Any Time bay

**Key To Restriction Types Displayed**

- Blue Badge Holders Only
- No Waiting At Any Time

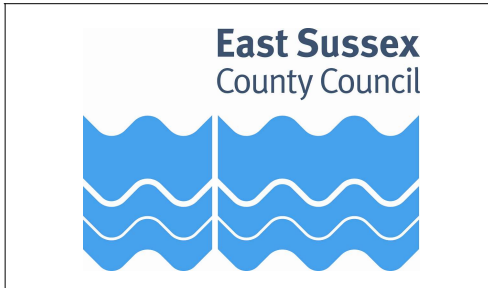


Meridian Road  
Lewes



SCALE	1 : 400
DATE	24/03/2022
DRAWING No.	LW22 13 F
DRAWN BY	
<small>© Crown copyright. All rights reserved East Sussex County Council Licence No. 100019601 2022</small>	

[Return to index](#)

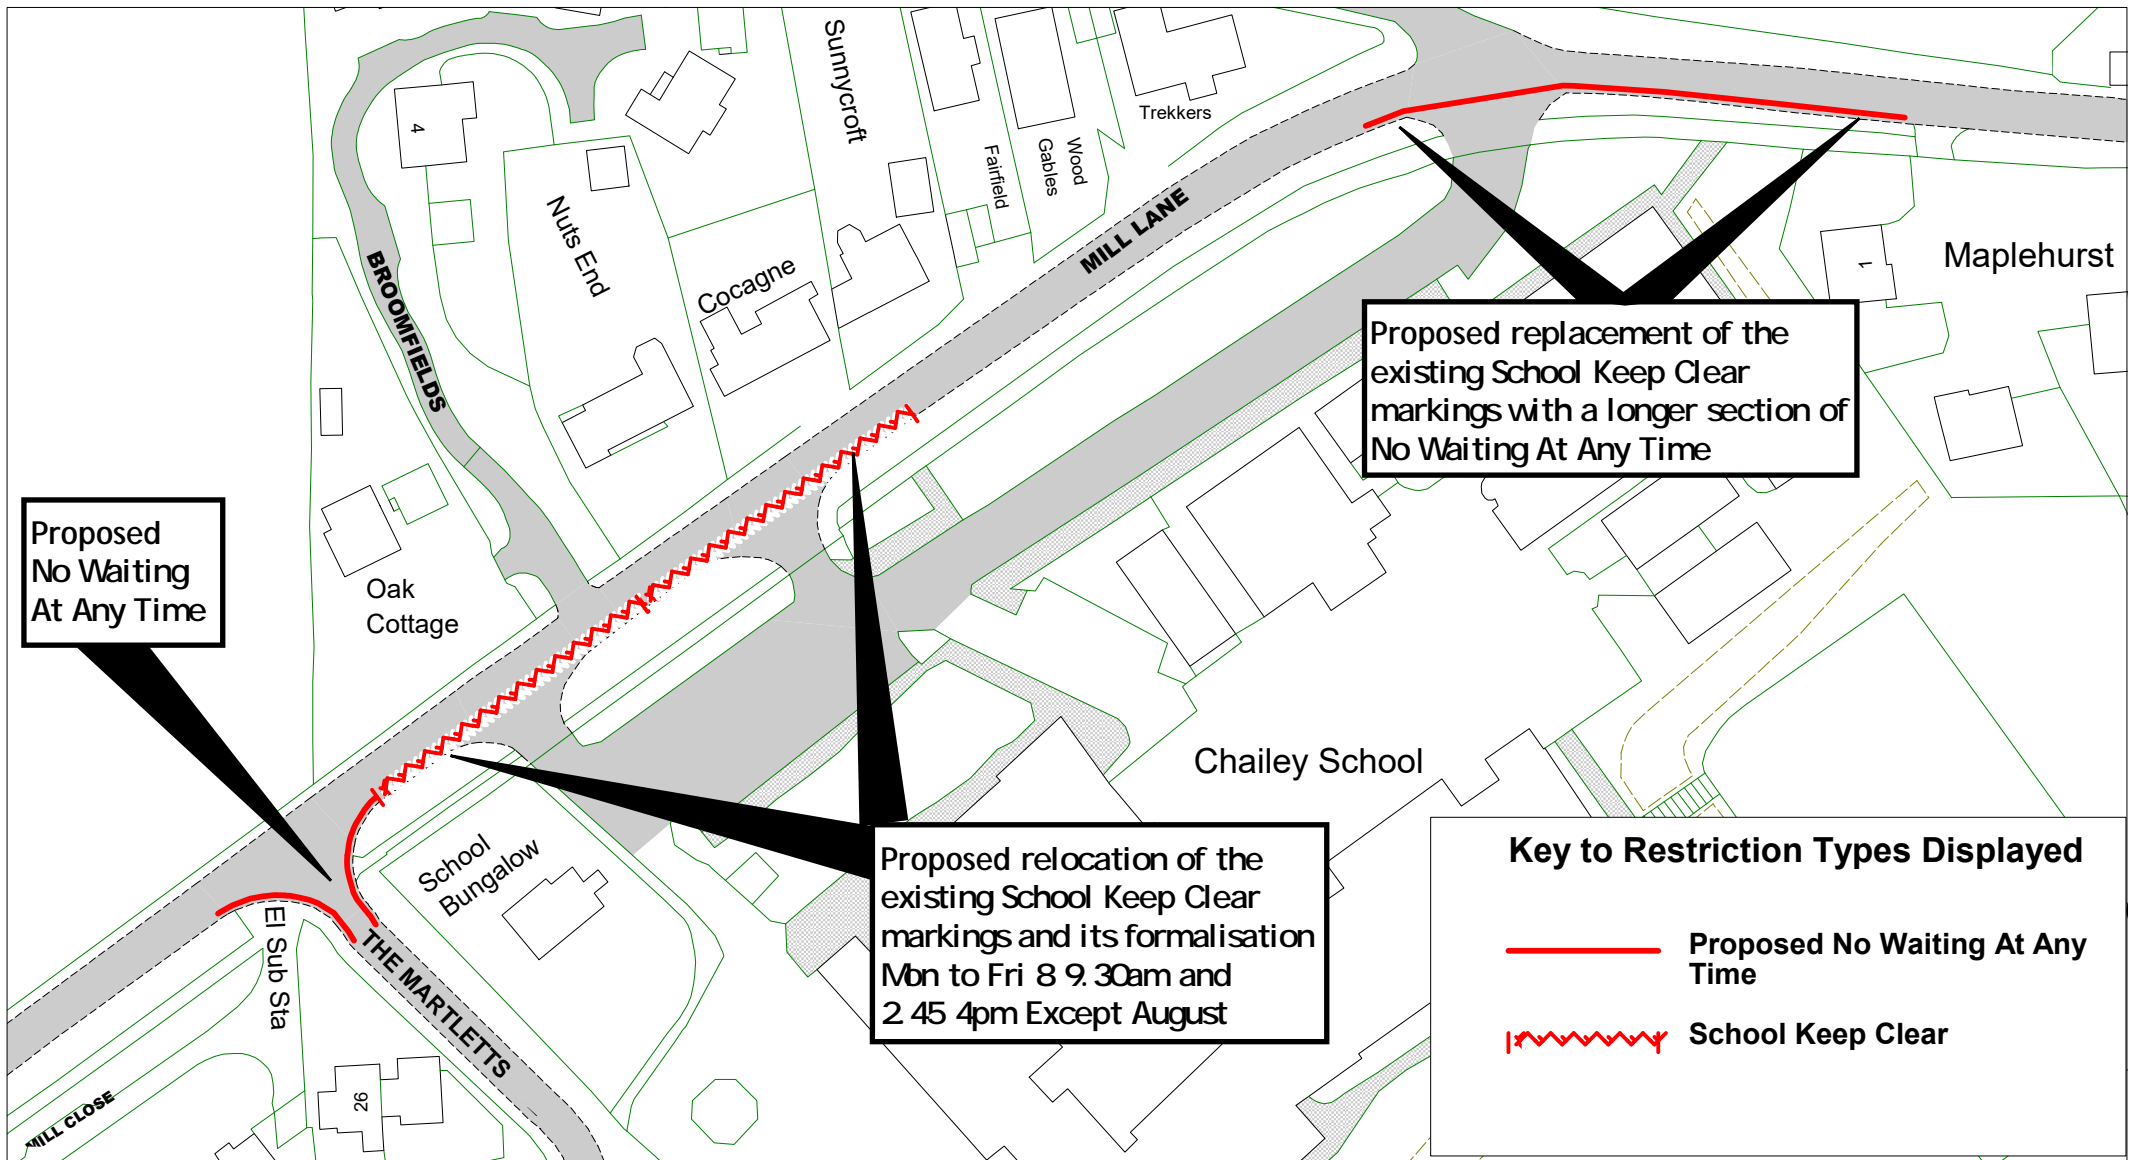

Proposed  
No Waiting  
At Any Time

Proposed replacement of the  
existing School Keep Clear  
markings with a longer section of  
No Waiting At Any Time

Proposed relocation of the  
existing School Keep Clear  
markings and its formalisation  
Mbn to Fri 8 9.30am and  
2 45 4pm Except August

**Key to Restriction Types Displayed**

— Proposed No Waiting At Any Time

⚡ School Keep Clear


**East Sussex**  
County Council

Mill Lane and The Martletts  
Chailey

SCALE	1 : 1000
DATE	25/03/2022
DRAWING No.	LW22 14F
DRAWN BY	
<small>© Crown copyright. All rights reserved East Sussex County Council Licence No. 100019601 2022</small>	


[Return to index](#)



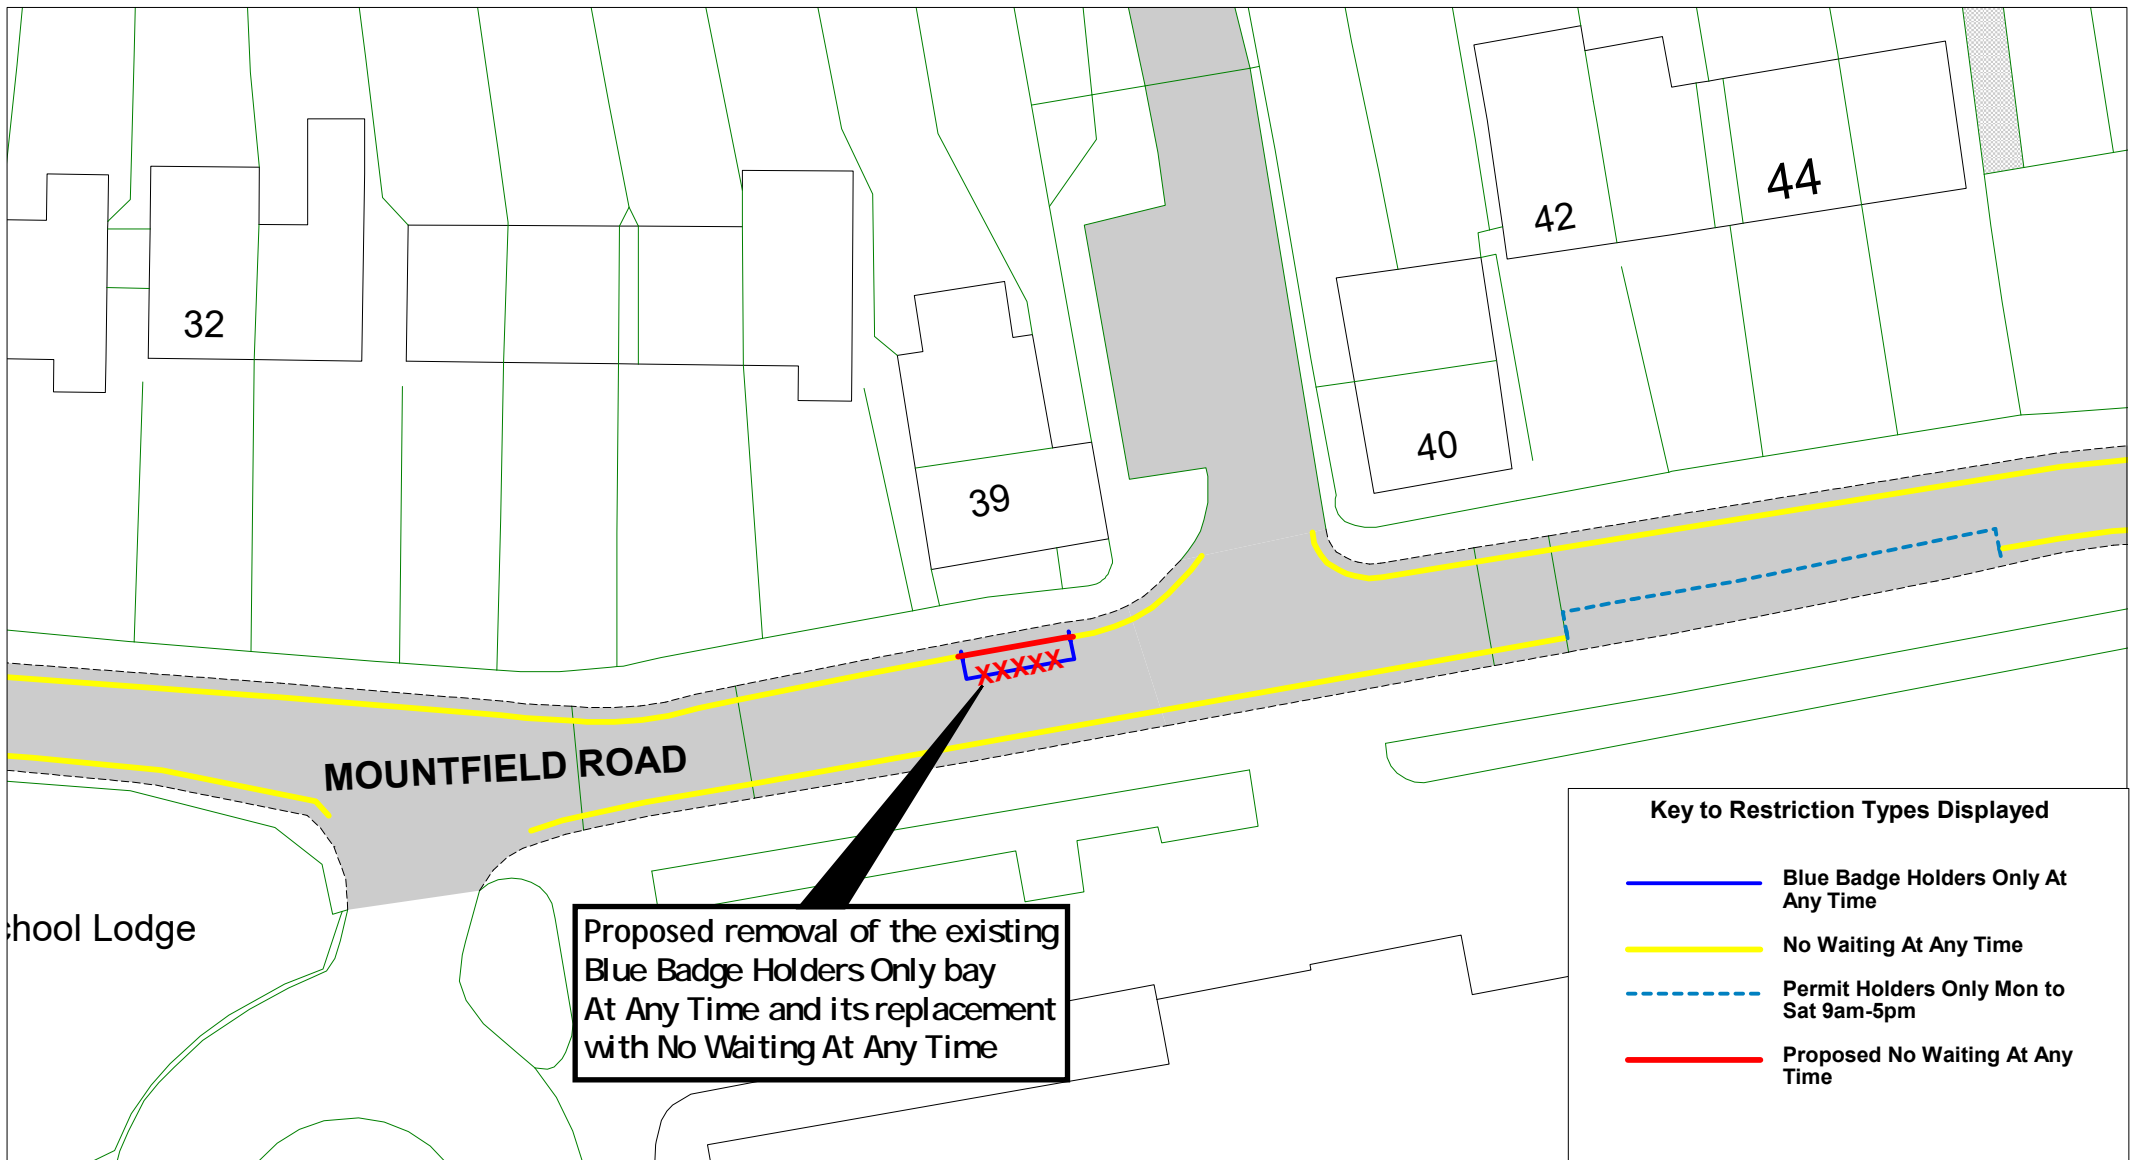

**Key to Restriction Types Displayed**


	Blue Badge Holders Only At Any Time
	No Waiting At Any Time
	Permit Holders Only Mon to Sat 9am-5pm
	Proposed No Waiting At Any Time

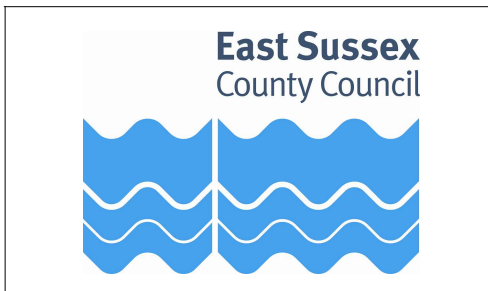

**Mountfield Road**  
 Lewes


SCALE	1 : 400
DATE	06/04/2022
DRAWING No.	LW22 15F
DRAWN BY	
<small>© Crown copyright. All rights reserved        East Sussex County Council        Licence No. 100019601 2022</small>	

[Return to index](#)

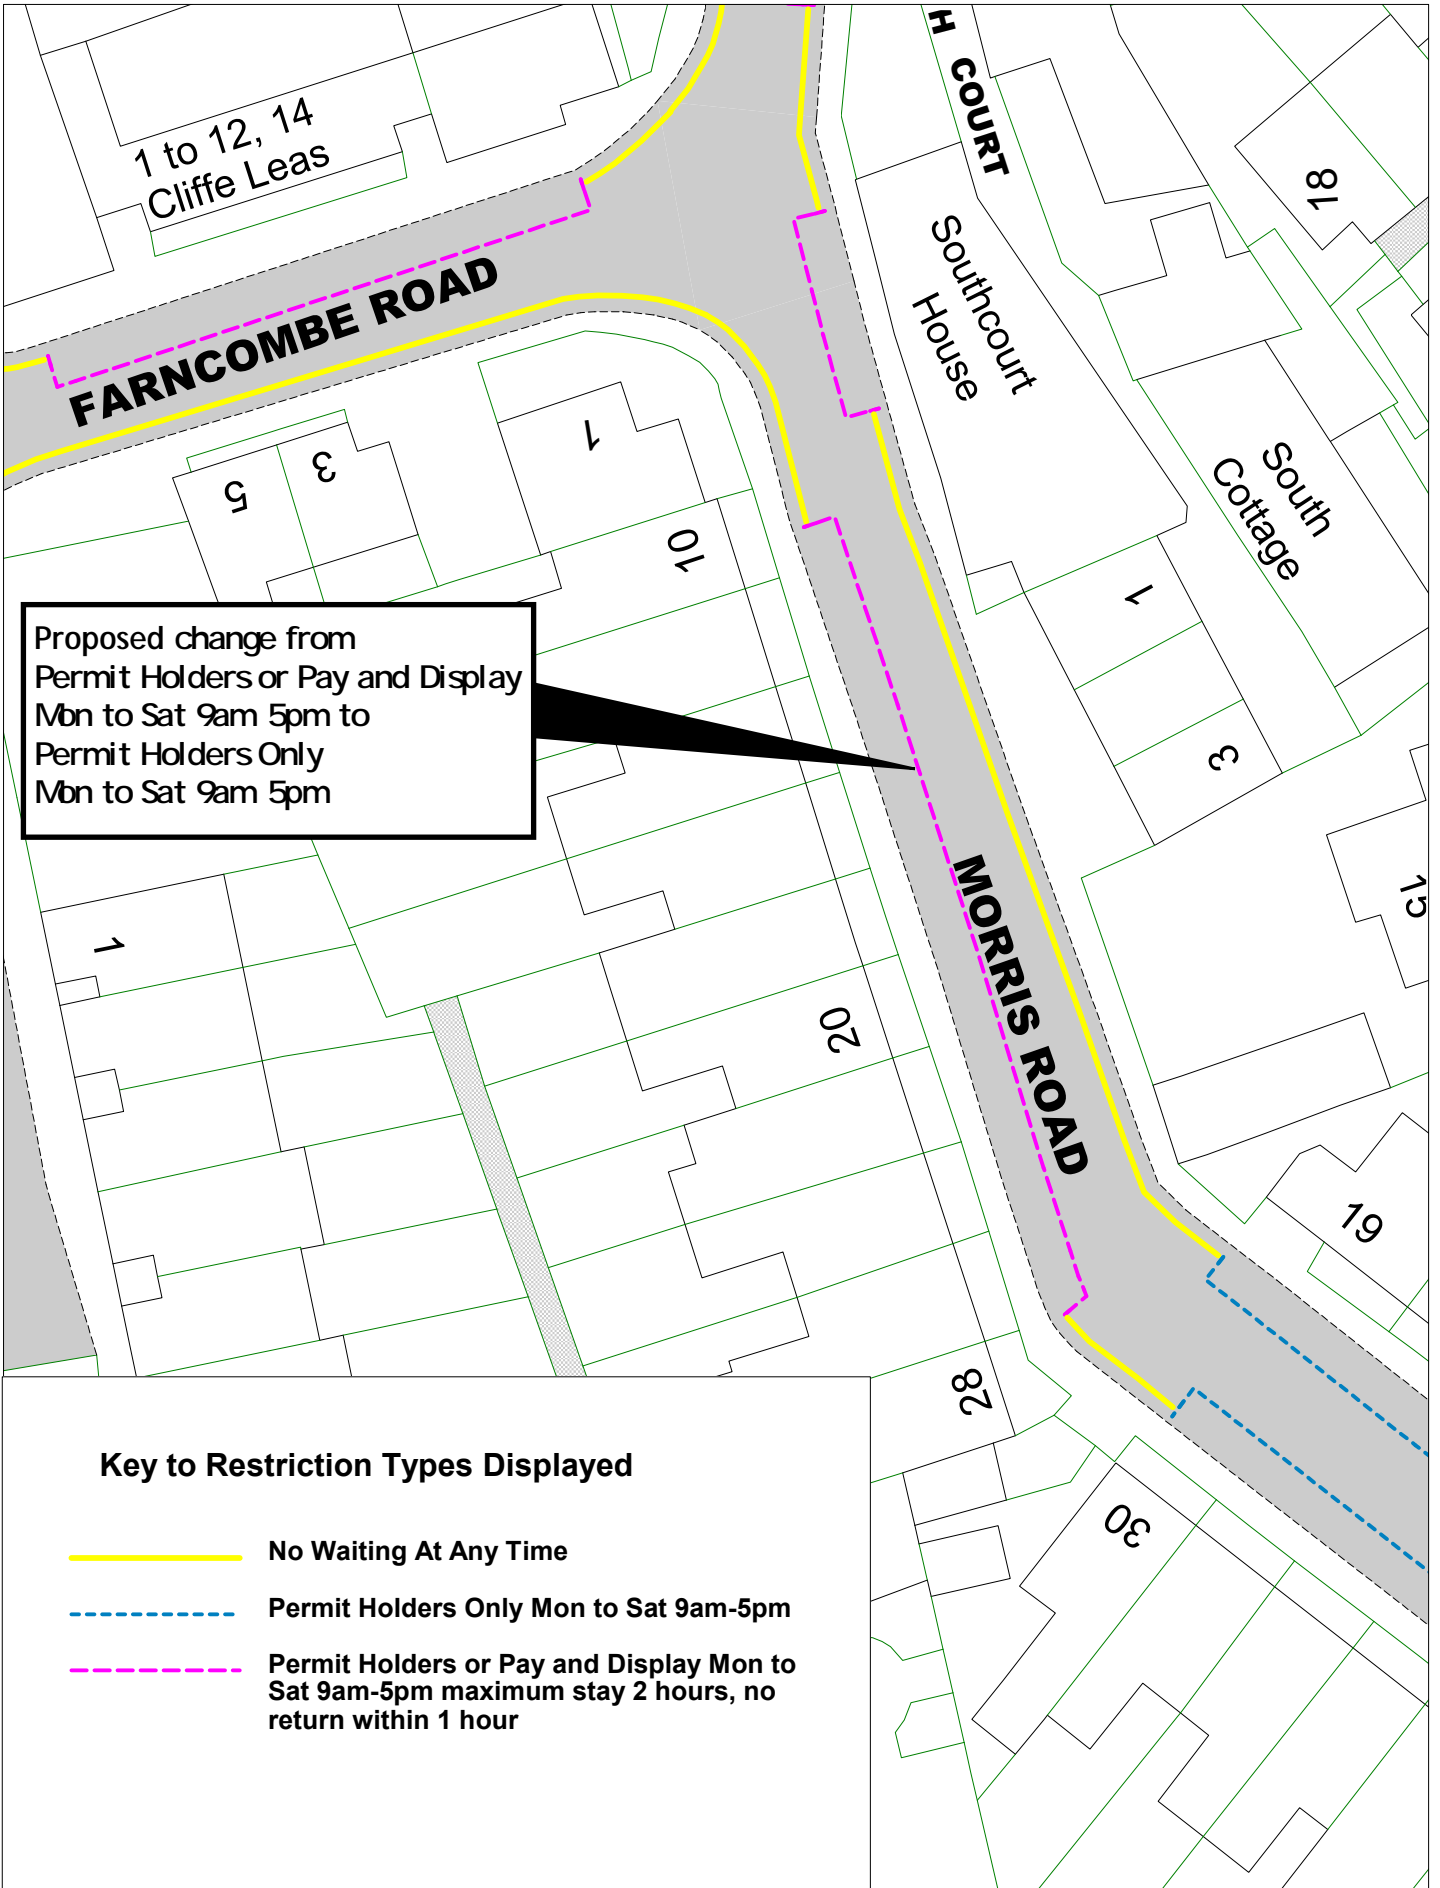

**Key to Restriction Types Displayed**

- No Waiting At Any Time
- - - Permit Holders Only Mon to Sat 9am-5pm
- - - Permit Holders or Pay and Display Mon to Sat 9am-5pm maximum stay 2 hours, no return within 1 hour

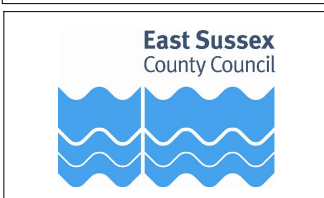


© Crown copyright. All rights reserved  
 East Sussex County Council  
 Licence No. 100019601 2022



**Morris Road  
 Lewes**


SCALE	1 : 350
DATE	08/04/2022
DRAWING No.	LW22 16F
DRAWN BY	

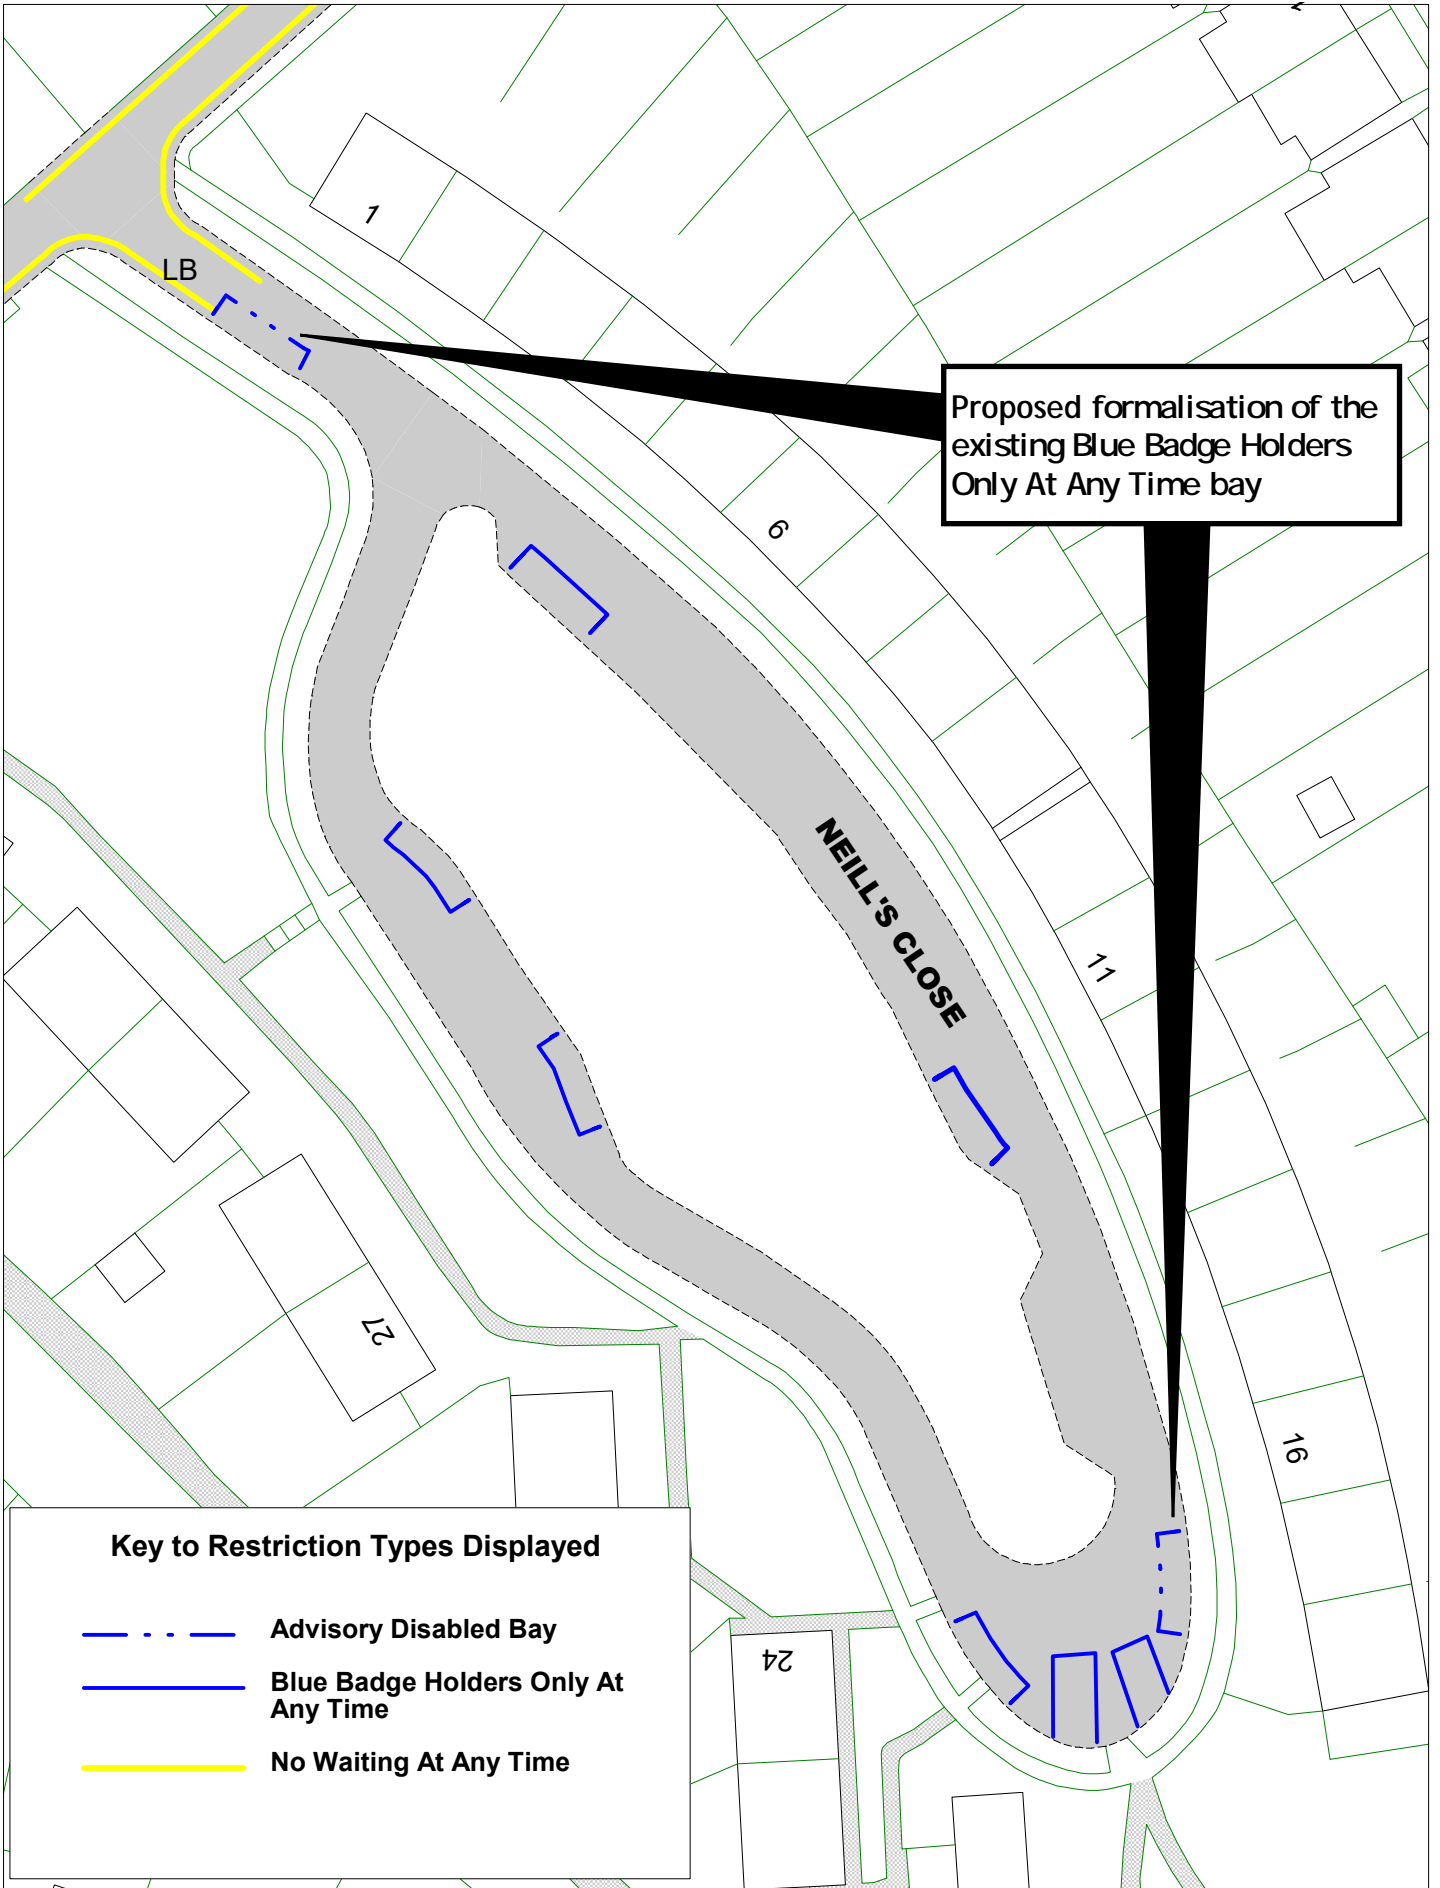

Proposed formalisation of the existing Blue Badge Holders Only At Any Time bay

**Key to Restriction Types Displayed**

- Advisory Disabled Bay**
- Blue Badge Holders Only At Any Time**
- No Waiting At Any Time**

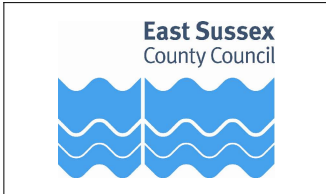

© Crown copyright. All rights reserved  
 East Sussex County Council  
 Licence No. 100019601 2022



Neill's Close  
 Newhaven


SCALE	1 : 500
DATE	06/04/2022
DRAWING No.	LW22 17F
DRAWN BY	




**Key to Restriction Types Displayed**

-  No Stopping on Footway or Verge
-  No Waiting At Any Time
-  Proposed No Waiting At Any Time



Proposed  
No Waiting  
At Any Time

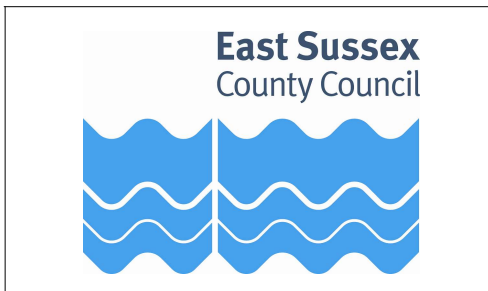


  
 Park Avenue and Telscombe Cliffs Way  
 Telscombe Cliffs

SCALE	1 : 500
DATE	07/04/2022
DRAWING No.	LW22 19F
DRAWN BY	
<small>© Crown copyright. All rights reserved          East Sussex County Council          Licence No. 100019601 2022</small>	

[Return to index](#)

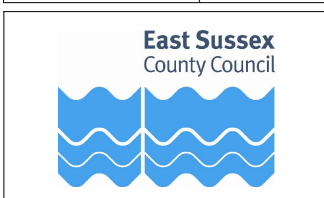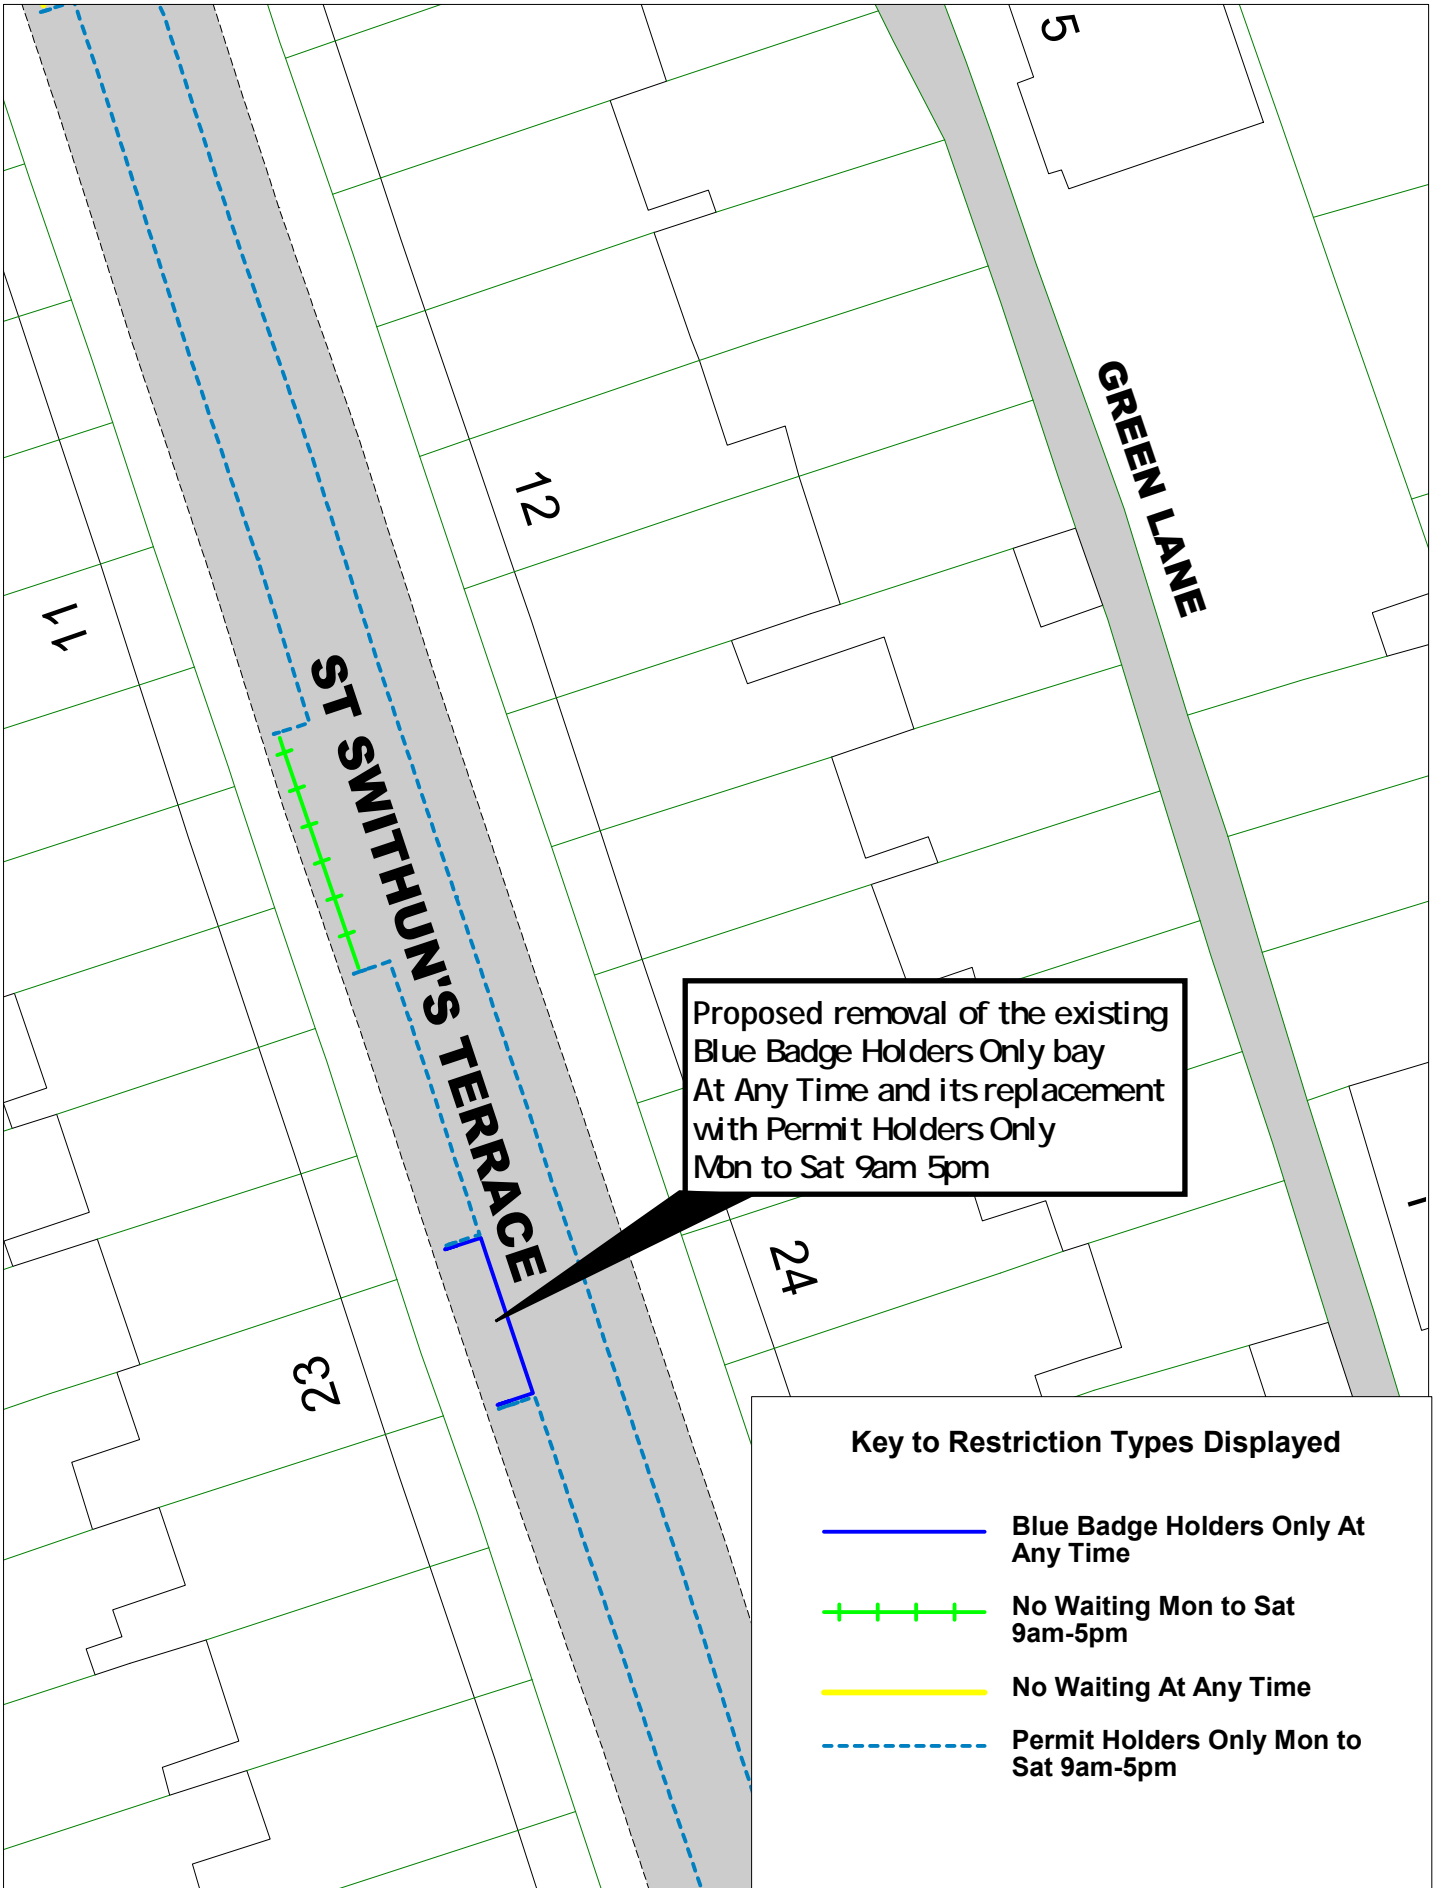

© Crown copyright. All rights reserved  
East Sussex County Council  
Licence No. 100019601 2022



St Swithun's Terrace  
Lewes

SCALE	1 : 300
DATE	08/04/2022
DRAWING No.	LW22 20F
DRAWN BY	