



Lewes Parking Review 2023-2024

Formal Consultation

Drawings

Formal consultation drawings			
	Road Name	Drawing No.	
1	Allington Road, Newick	LW23 01F	
2	Bishops Lane, Ringmer	LW23 02F	
3	Broad Street, Seaford	LW23 03F	
4	Brooks Road, Lewes	LW23 04F	
5	Castle Precincts, Lewes	LW23 05F	
6	Cleve Terrace, Lewes	LW23 06F	
7	Court Road, Lewes	LW23 07F	LW23 08F
8	Cripps Avenue, Peacehaven	LW23 09F	
9	De la Warr Green, Lewes	LW23 10F	
10	De Montfort Road, Lewes	LW23 11F	
11	De Warrenne Road, Lewes	LW23 12F	
12	Downs View, North Chailey	LW23 13F	
13	East Street and Albion Street, Lewes	LW23 14F	
14	Fort Road, Newhaven	LW23 15F	LW23 16F
15	Foundry Lane, Lewes	LW23 17F	
16	Glynn Road, Peacehaven	LW23 18F	
17	Gundreda Road Ferrers Road, Lewes	LW23 19F	
18	Kiln Road, Ringmer	LW23 20F	
19	Little East Street, Lewes	LW23 21F	
20	Esplanade, Seaford	LW23 22F	LW23 23F
21	Marine Parade, Seaford	LW23 24F	
22	Malling Street, Lewes	LW23 25F	
23	Marshall Lane, Newhaven	LW23 26F	
24	Meridian Way, Peacehaven	LW23 27F	
25	Pelham Road, Seaford	LW23 28F	
26	Priory Street, Lewes	LW23 29F	
27	Railway Lane, Lewes	LW23 30F	
28	St John Street, Lewes	LW23 31F	
29	Talbot Terrace, Lewes	LW23 32F	
30	Wellgreen Lane, Kingston	LW23 33F	

 Advisory Blue Badge Holders Only

 Blue Badge Holders Only

 Ambulances Only At Any Time

 Bus Stop Clearway

 Bus Lanes

 Buses Only

 Doctor Permit Holders Only At Any Time

 Loading / Unloading Only

 Motorcycles Only At Any Time

 No Loading / Unloading

 No Loading / Unloading At Any Time

 No Stopping On Footway / Verge

 No Waiting (single yellow line)

 No Waiting At Any Time (double yellow line)

 Pay and Display

 Pedestrian Crossing

 Permit Holders Only

 Permit Holders or Time Limited


 Permit Holders or Pay and Display

 Police Vehicles Only At Any Time

 School Keep Clear

 Taxis Only

 Limited Waiting

 No Waiting except Taxis or Loading or Unloading Only (time dependent)



Long Stay Public Car Park



Medium Stay Public Car Park



Short Stay Public Car Park



Car Park With Public Disabled Bay



Permit Holders Only Car Park



Restricted Parking Zone



Responsibility for car park services is shared with Lewes District Council.


For more information about car parks in Lewes District, including opening times and pricing please visit lewes-eastbourne.gov.uk/article/1817/Car-parking



Key To Restriction Types

Lewes Parking Review

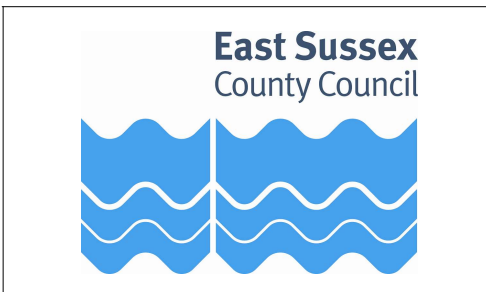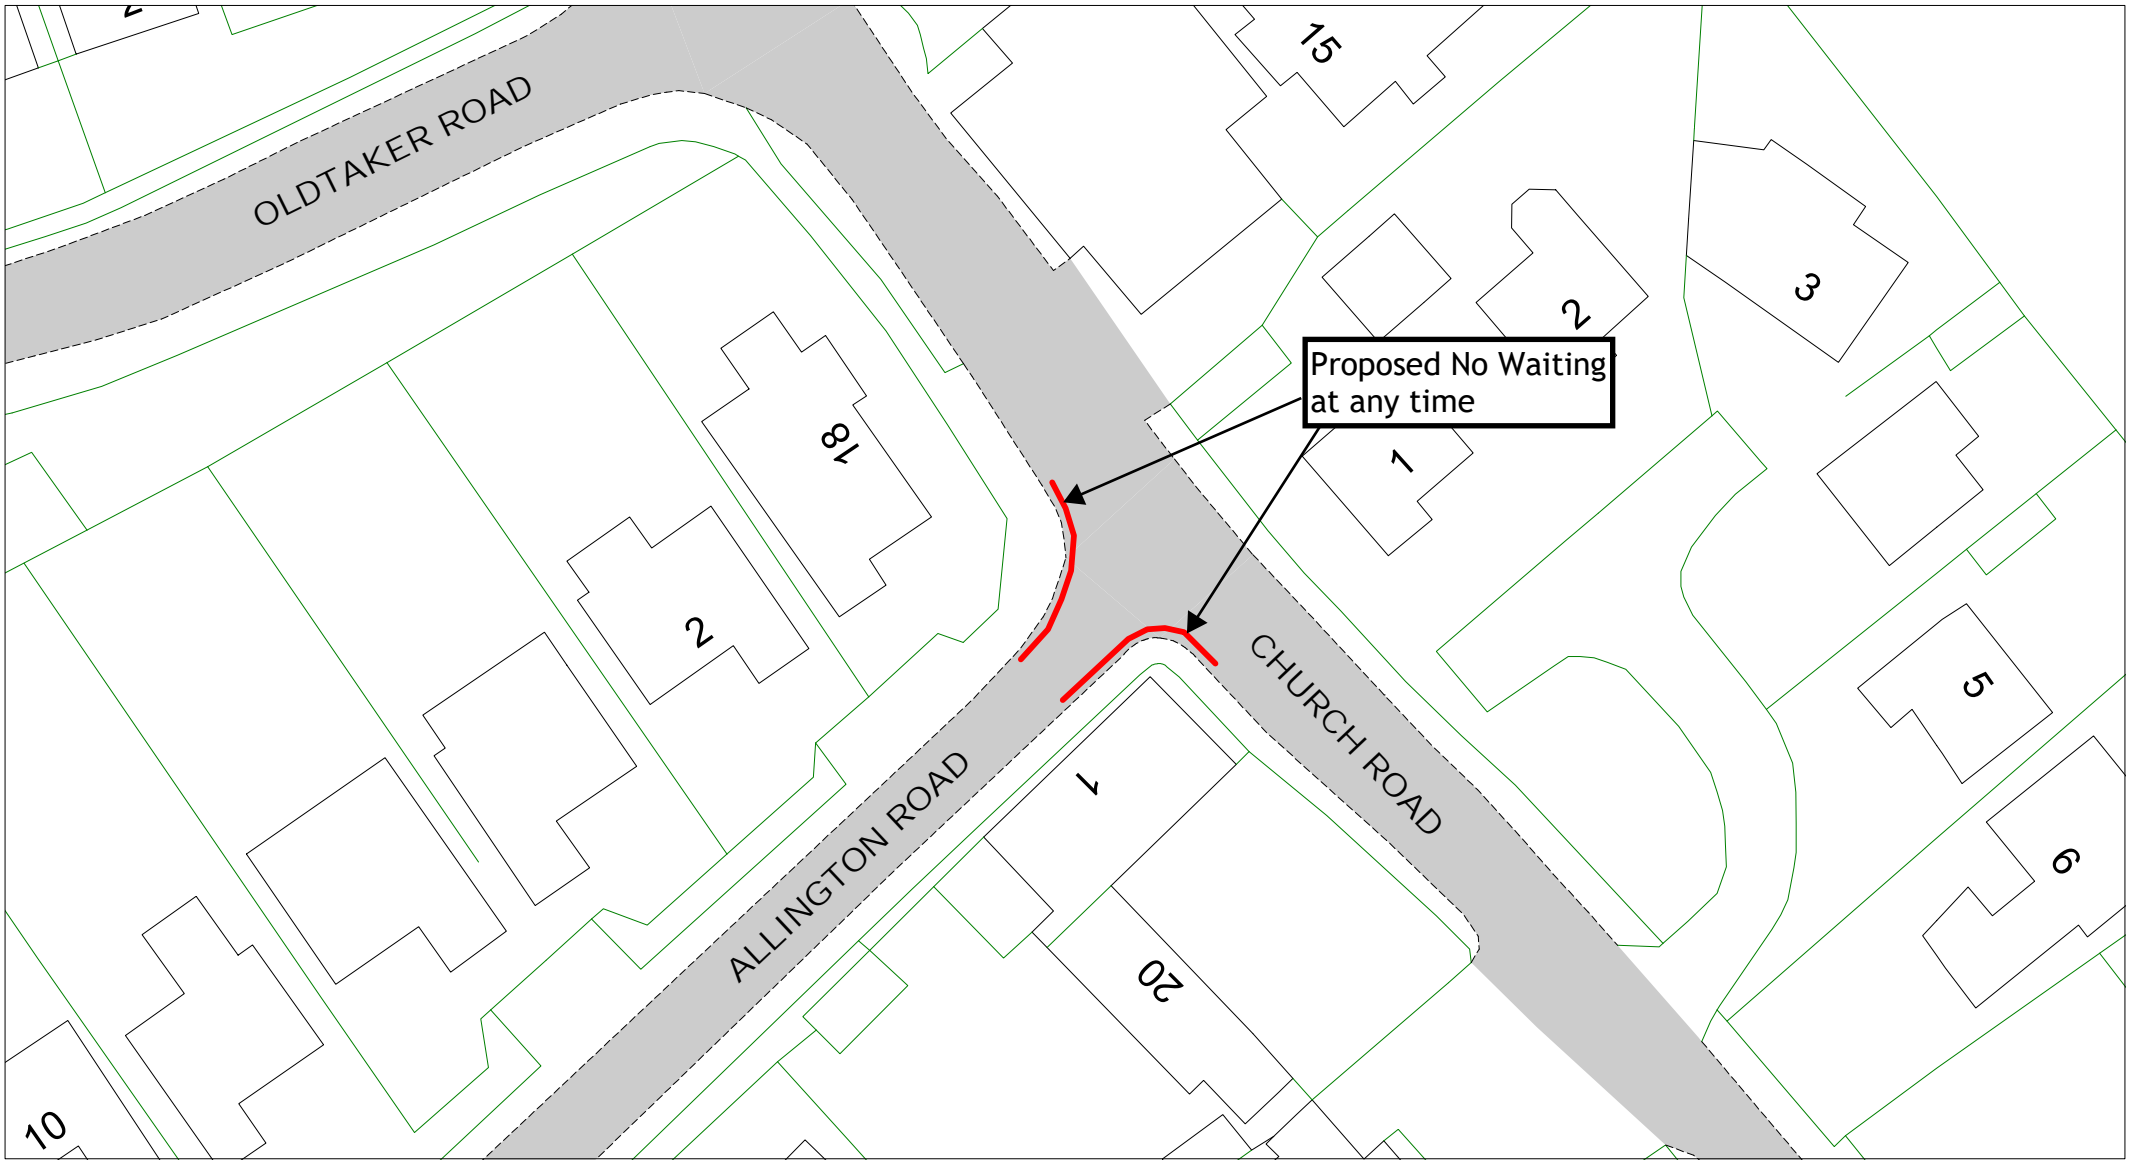





 Allington Road, Newick

[Return to Index](#)


[Link to restrictions key](#)

SCALE	1 : 500
DATE	01/11/2023
DRAWING No.	LW23 01F
DRAWN BY	
<small>© Crown copyright. All rights reserved East Sussex County Council Licence No. 100019601 2023</small>	

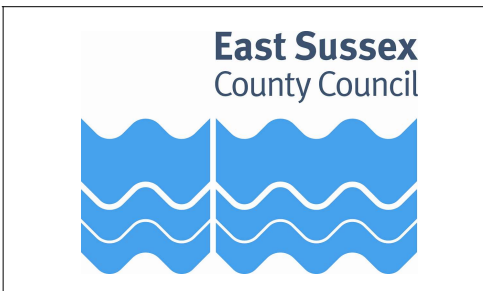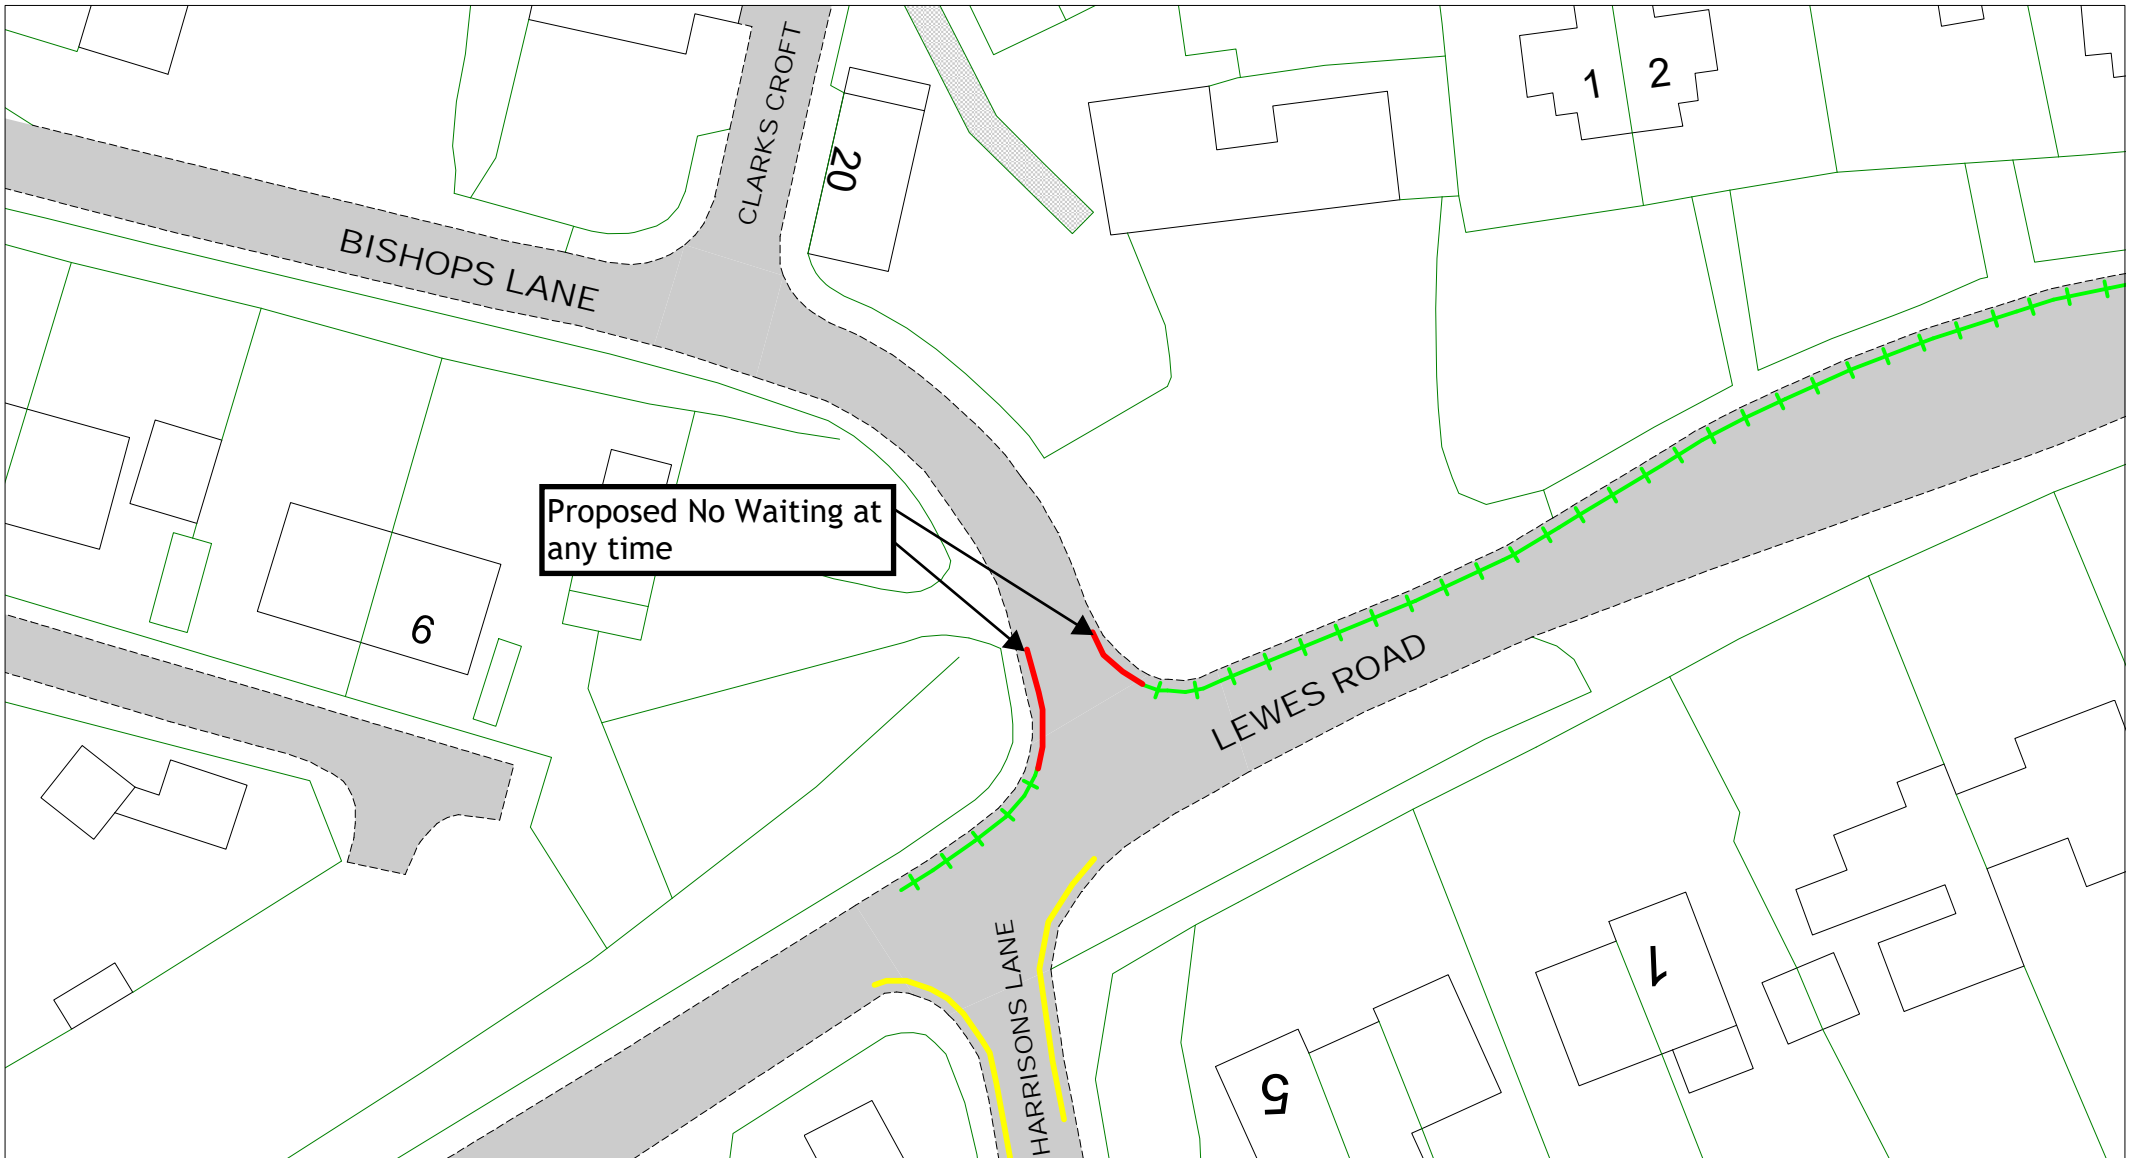


Bishops Lane, Ringmer
[Return to Index](#)
[Link to restrictions key](#)

SCALE	1 : 500
DATE	01/11/2023
DRAWING No.	LW23 02F
DRAWN BY	
<small>© Crown copyright. All rights reserved East Sussex County Council Licence No. 100019601 2023</small>	

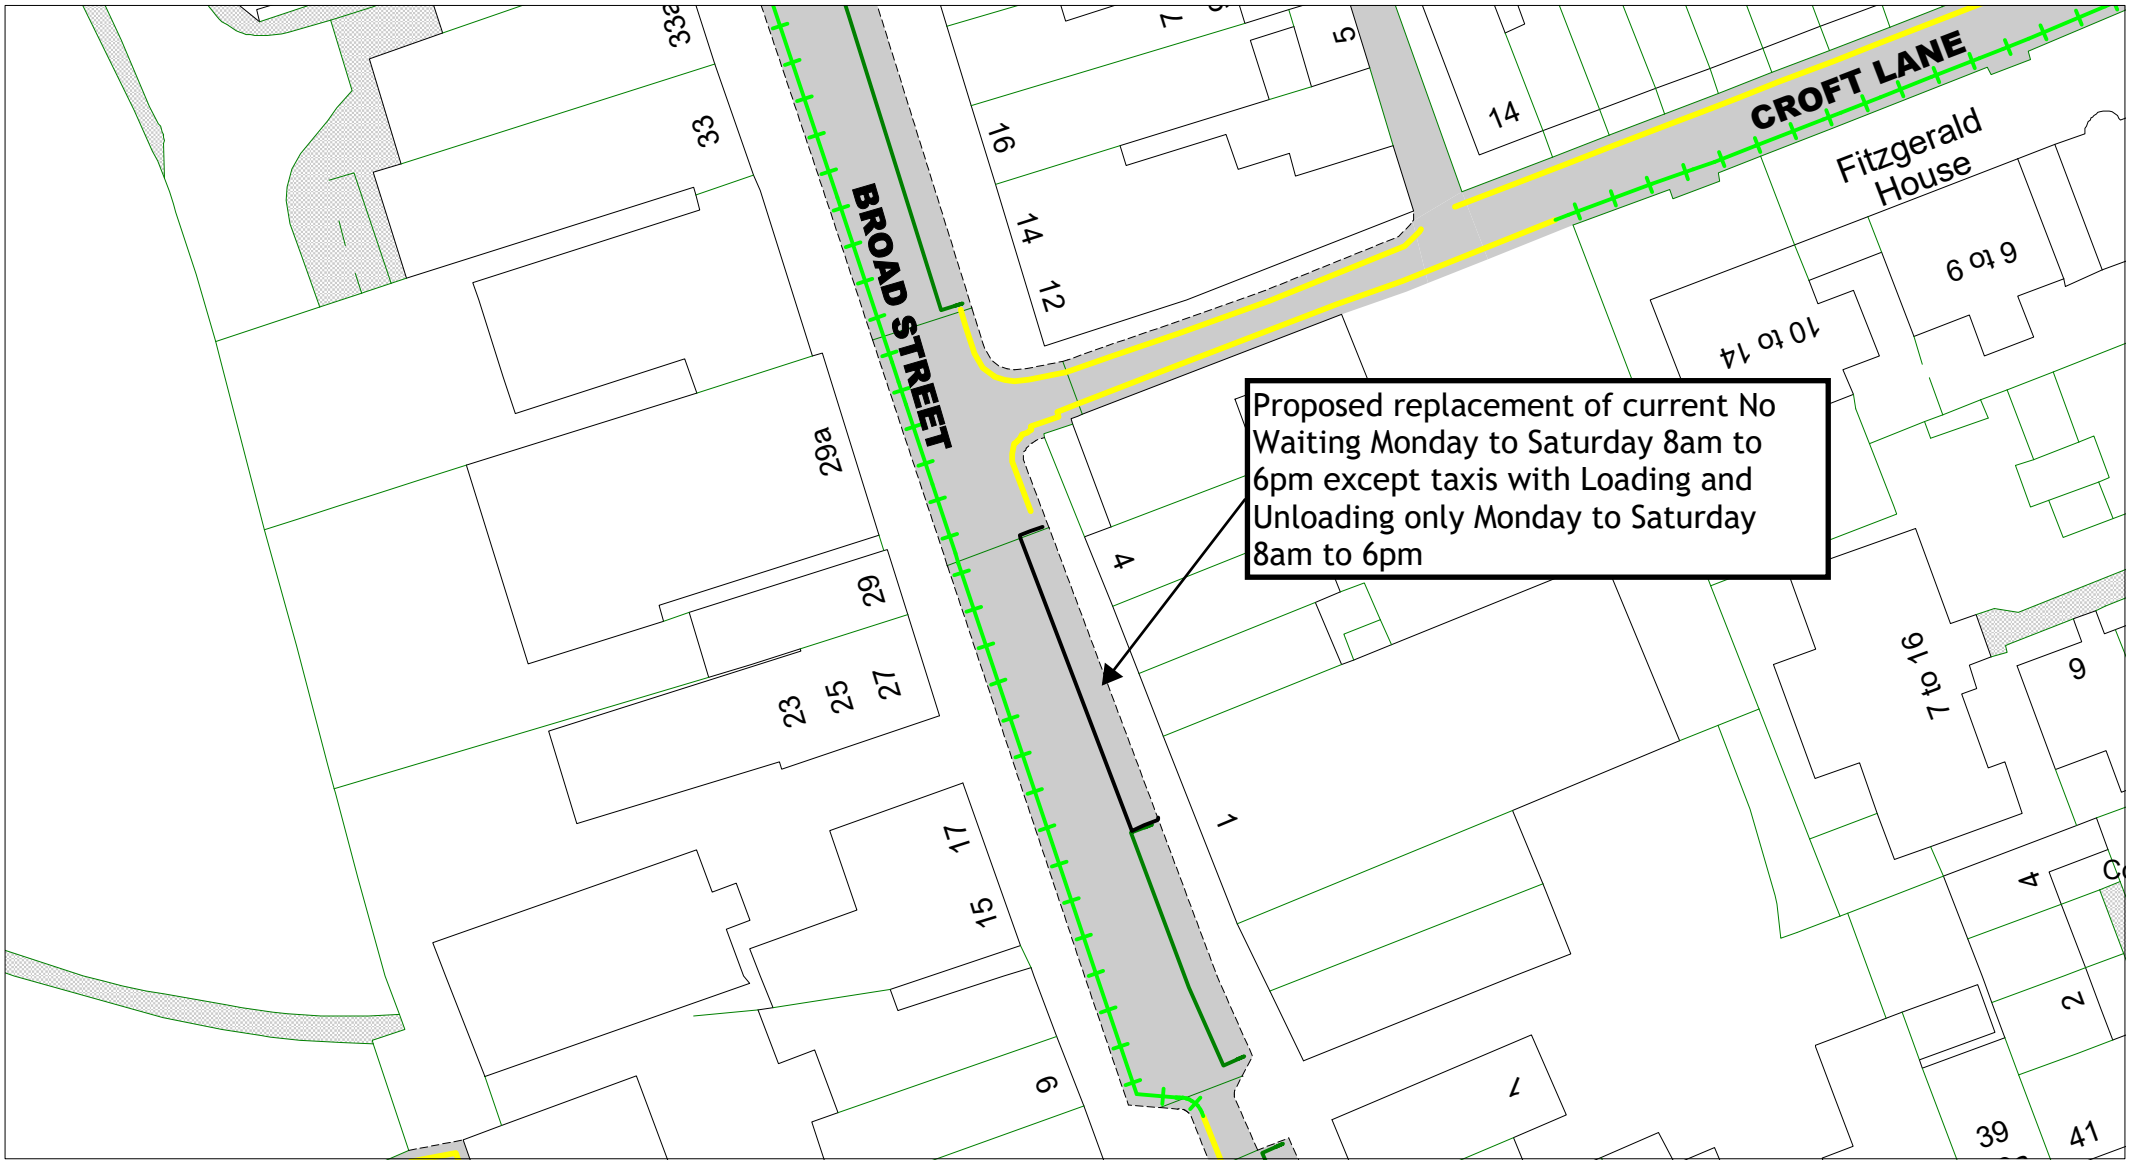

Proposed replacement of current No Waiting Monday to Saturday 8am to 6pm except taxis with Loading and Unloading only Monday to Saturday 8am to 6pm

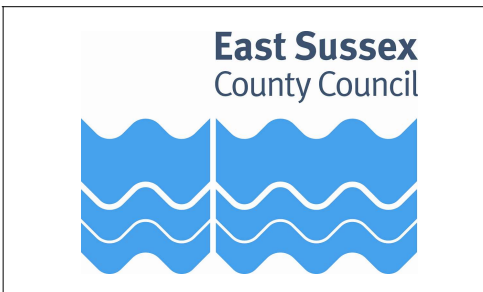


Broad Street, Seaford

[Return to Index](#)

[Link to restrictions key](#)



SCALE	1 : 500
DATE	01/11/2023
DRAWING No.	LW23 03F
DRAWN BY	
© Crown copyright. All rights reserved East Sussex County Council Licence No. 100019601 2023	

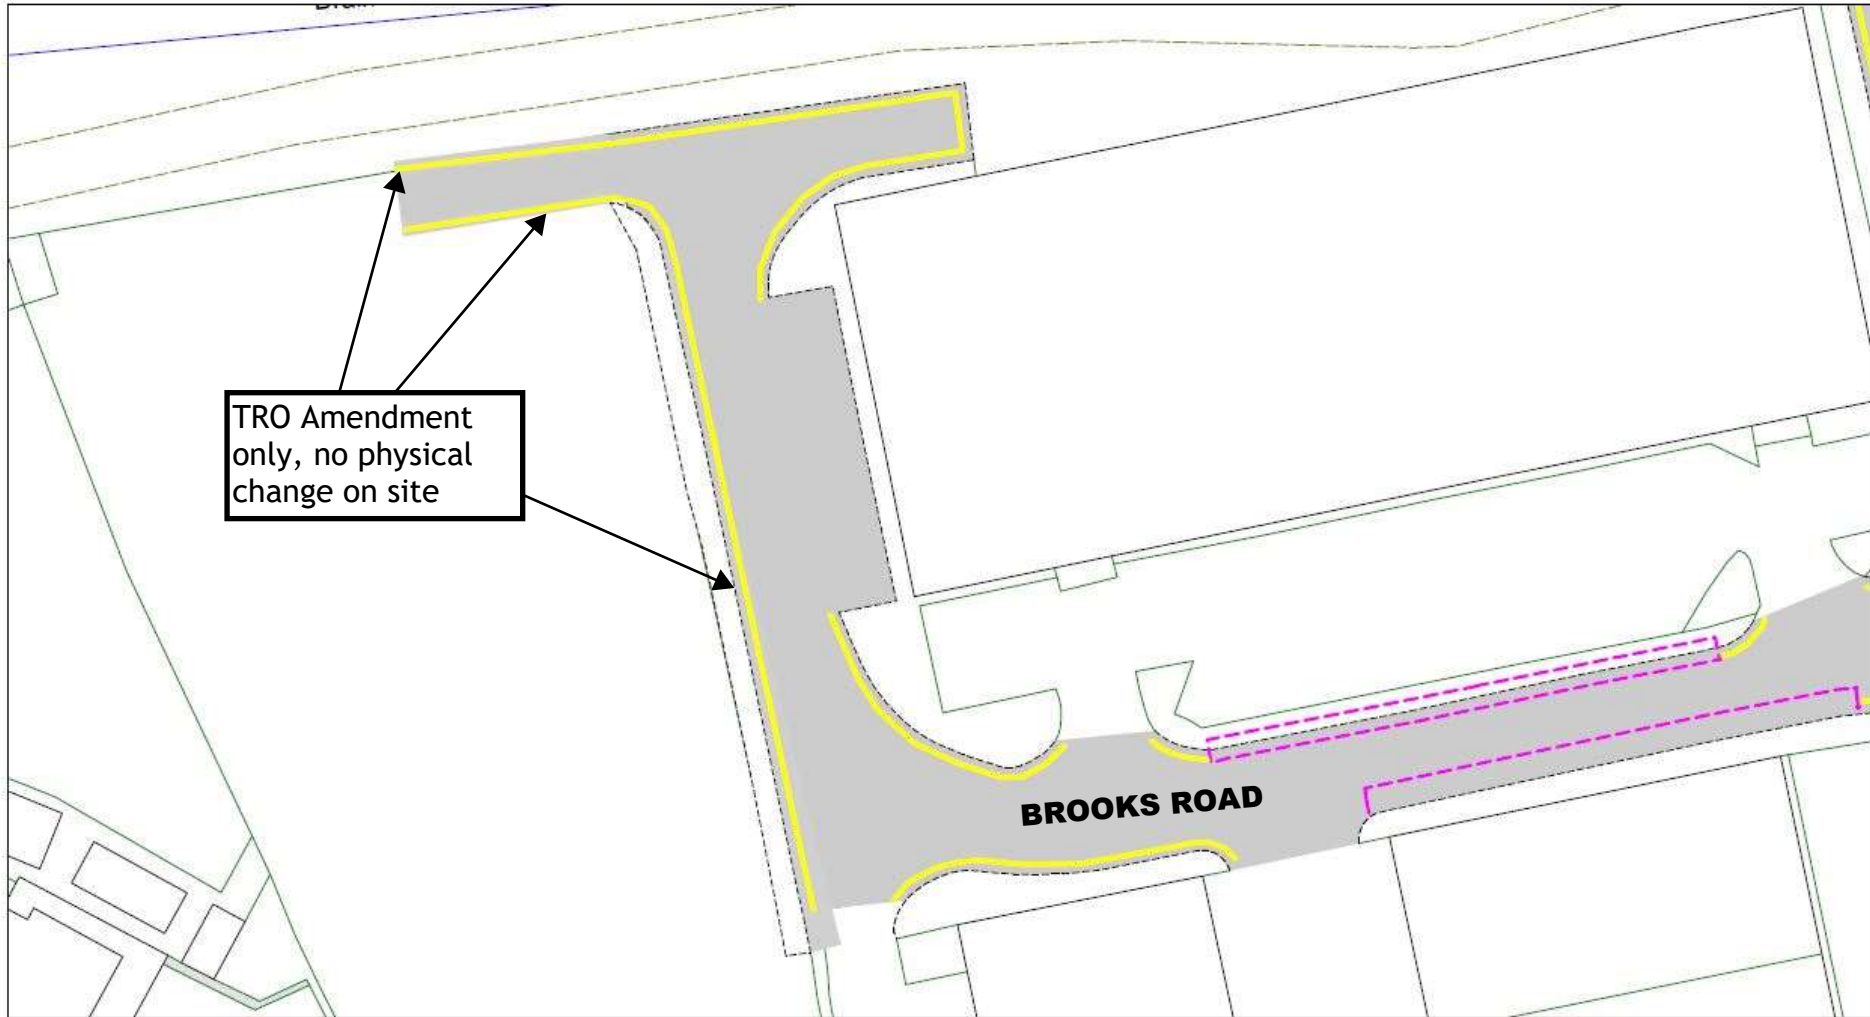


Brooks Road, Lewes

[Return to Index](#)


[Link to restrictions key](#)

SCALE	1 : 500
DATE	01/11/2023
DRAWING No.	LW23 04F
DRAWN BY	

© Crown copyright. All rights reserved
 East Sussex County Council
 Licence No. 100019601 2023

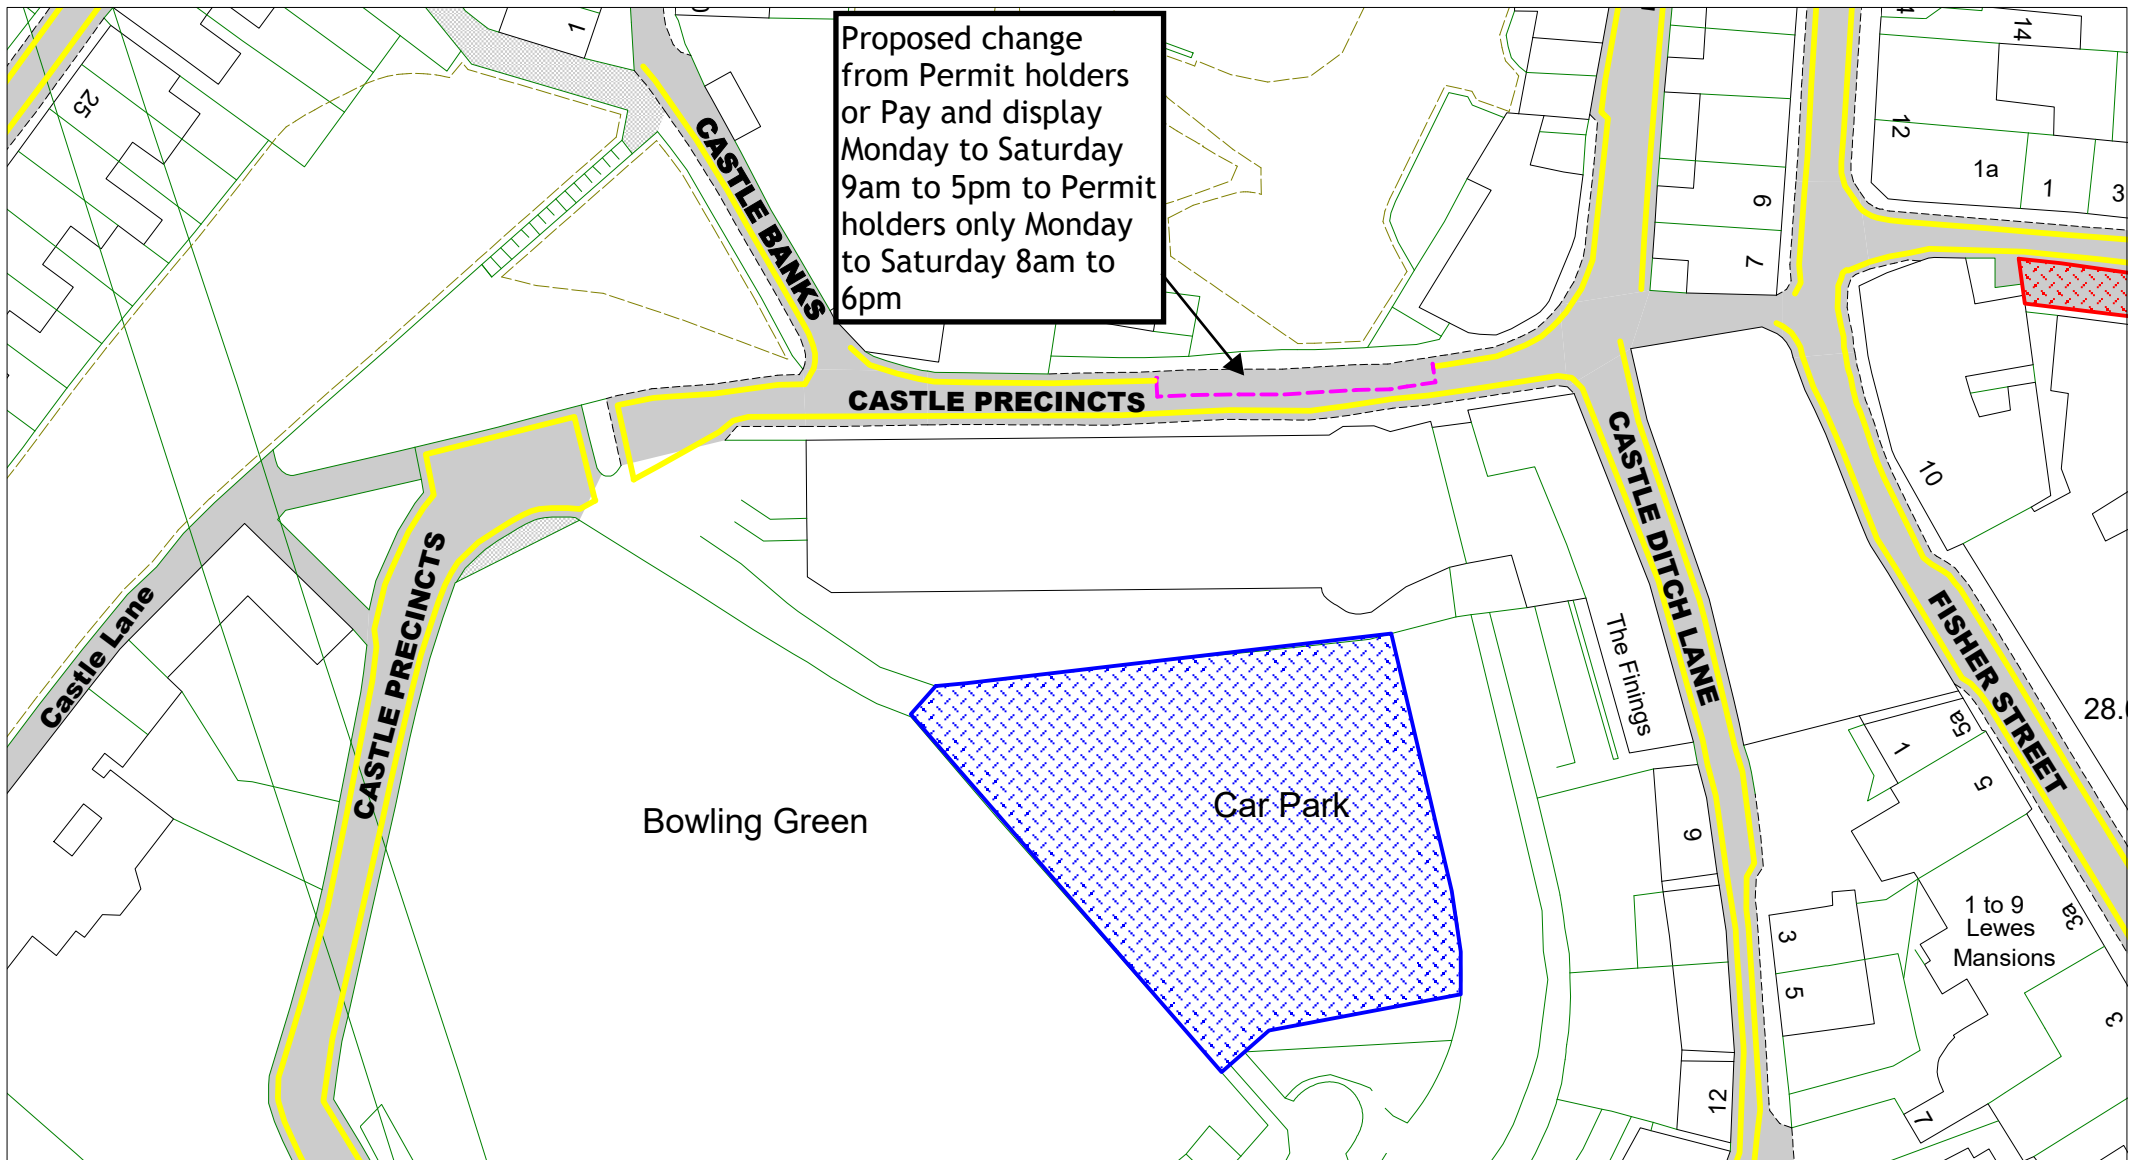

East Sussex
County Council

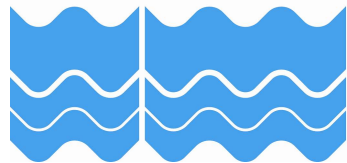



Castle Precincts, Lewes

[Return to Index](#)

[Link to restrictions key](#)

SCALE	1 : 600
DATE	01/11/2023
DRAWING No.	LW23 05F
DRAWN BY	


© Crown copyright. All rights reserved
East Sussex County Council
Licence No. 100019601 2023

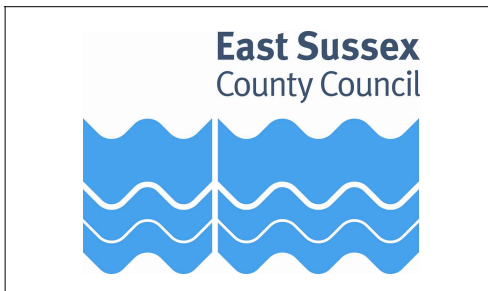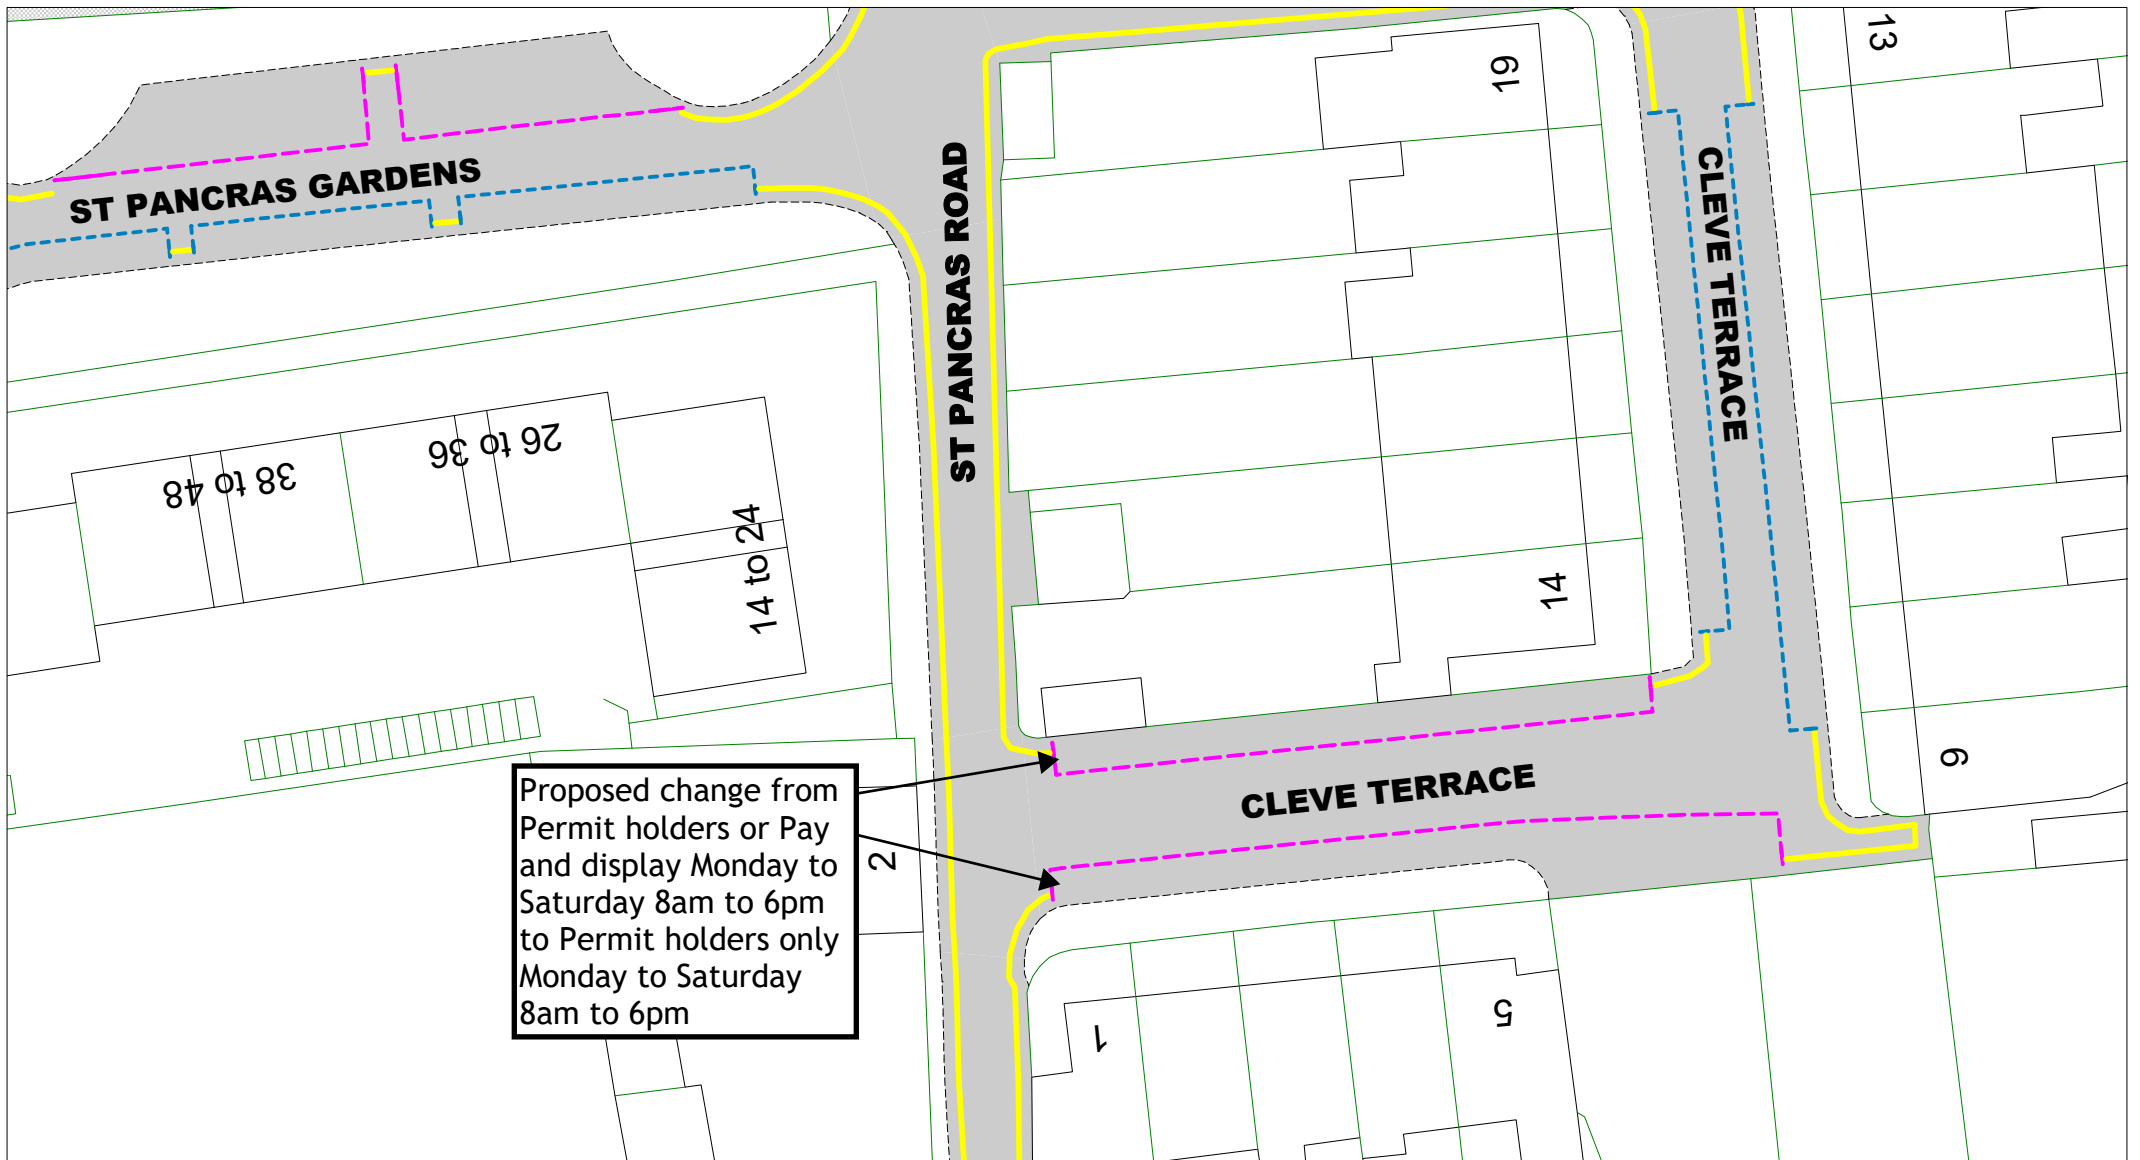


Cleve Terrace, Lewes

[Return to Index](#)
[Link to restrictions key](#)

SCALE	1 : 400
DATE	01/11/2023
DRAWING No.	LW23 06F
DRAWN BY	
© Crown copyright. All rights reserved East Sussex County Council Licence No. 100019601 2023	

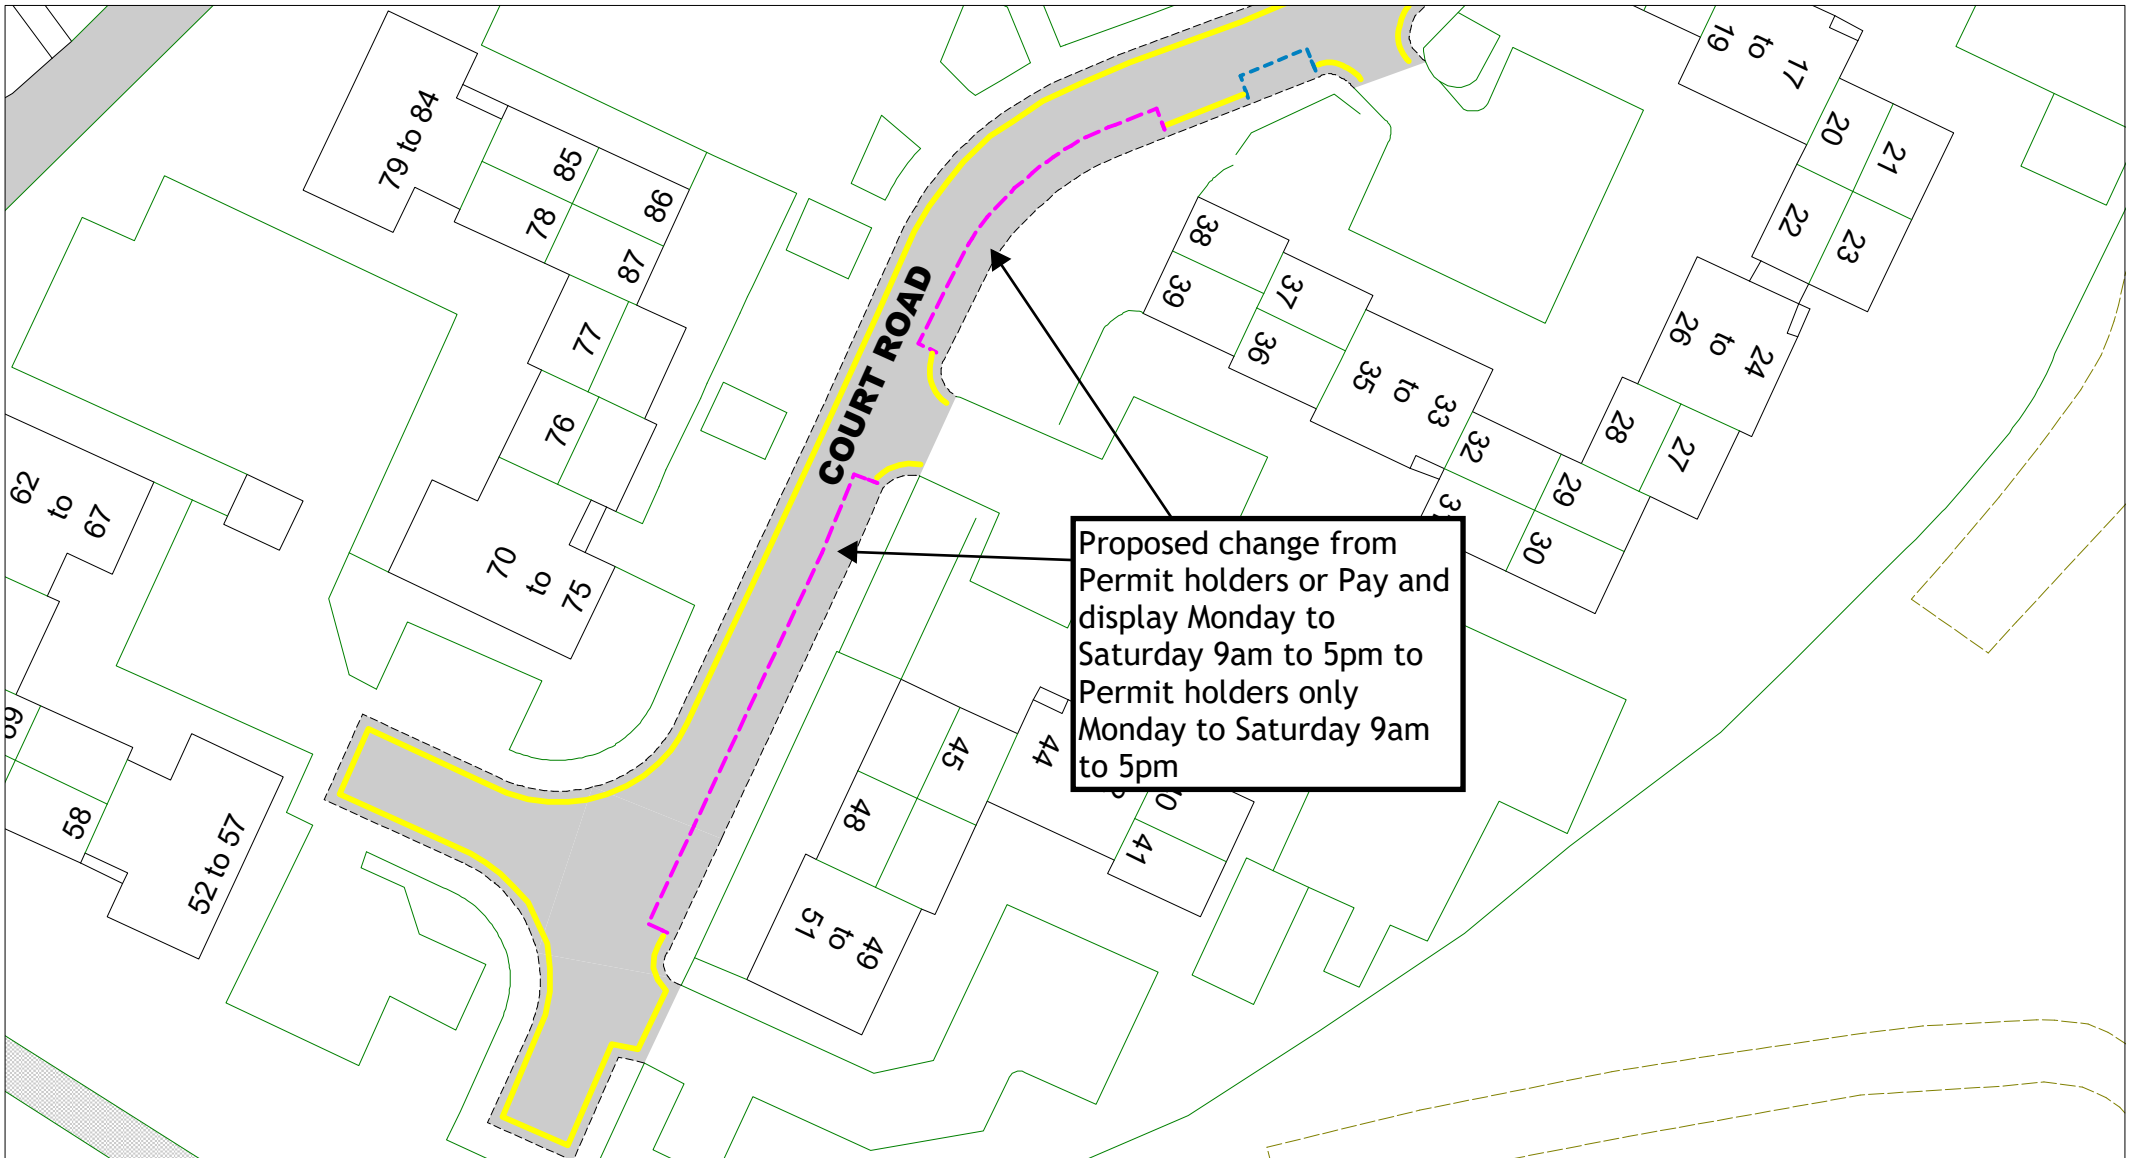

East Sussex
County Council

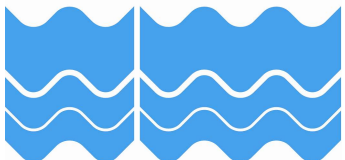

Court Road, Lewes

[Return to Index](#)

[Link to restrictions key](#)

SCALE

1 : 500

DATE


01/11/2023

DRAWING No.


LW23 07F

DRAWN BY

© Crown copyright. All rights reserved
East Sussex County Council
Licence No. 100019601 2023

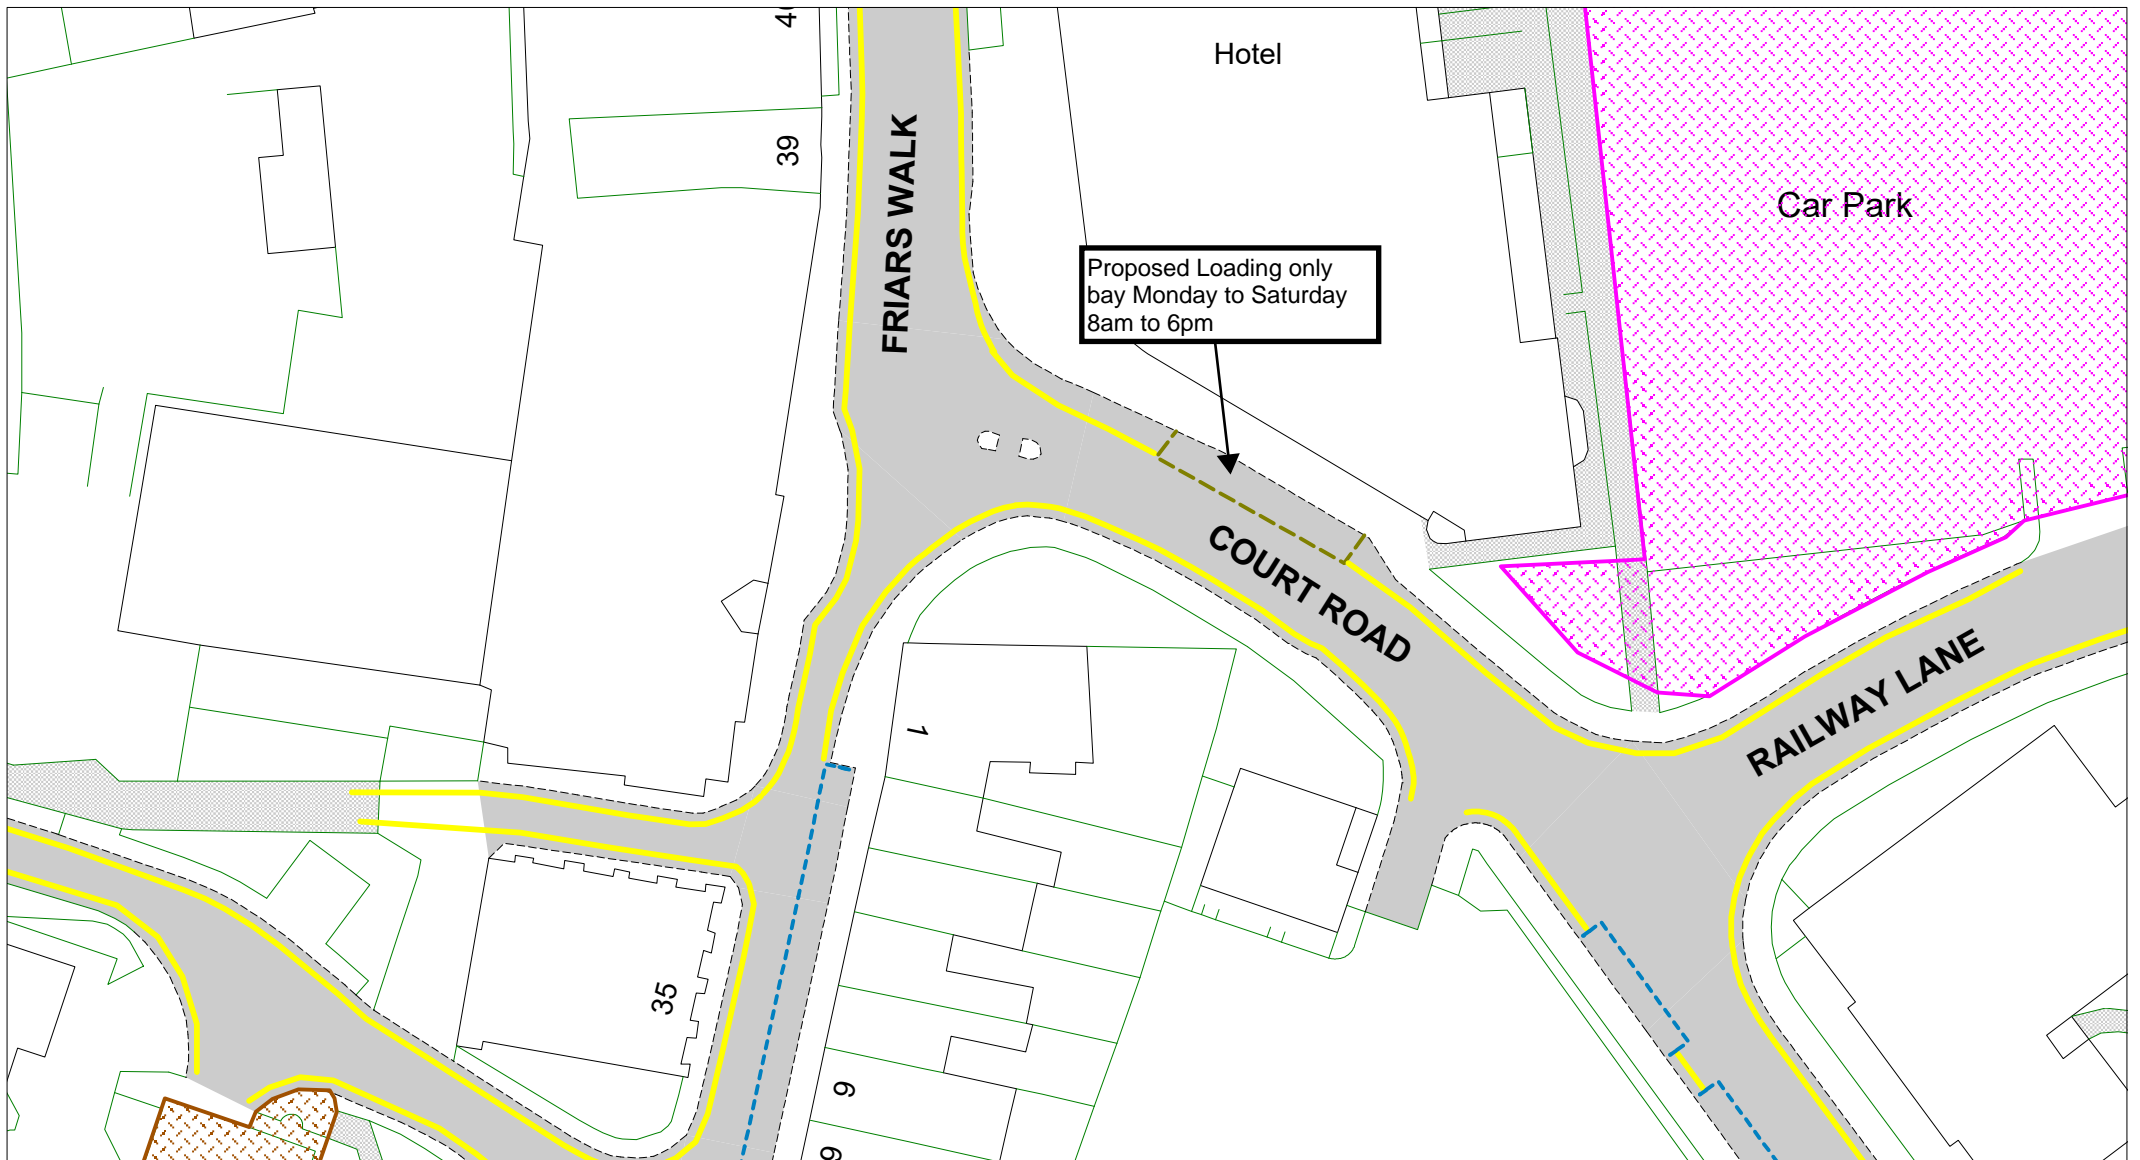

East Sussex
County Council

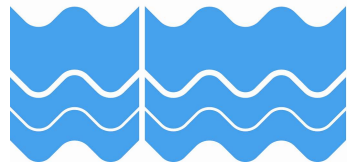


Court Road, Lewes

[Return to Index](#)


[Link to restrictions key](#)

SCALE	1 : 500
DATE	01/11/2023
DRAWING No.	LW23 08F
DRAWN BY	

© Crown copyright. All rights reserved
East Sussex County Council
Licence No. 100019601 2023

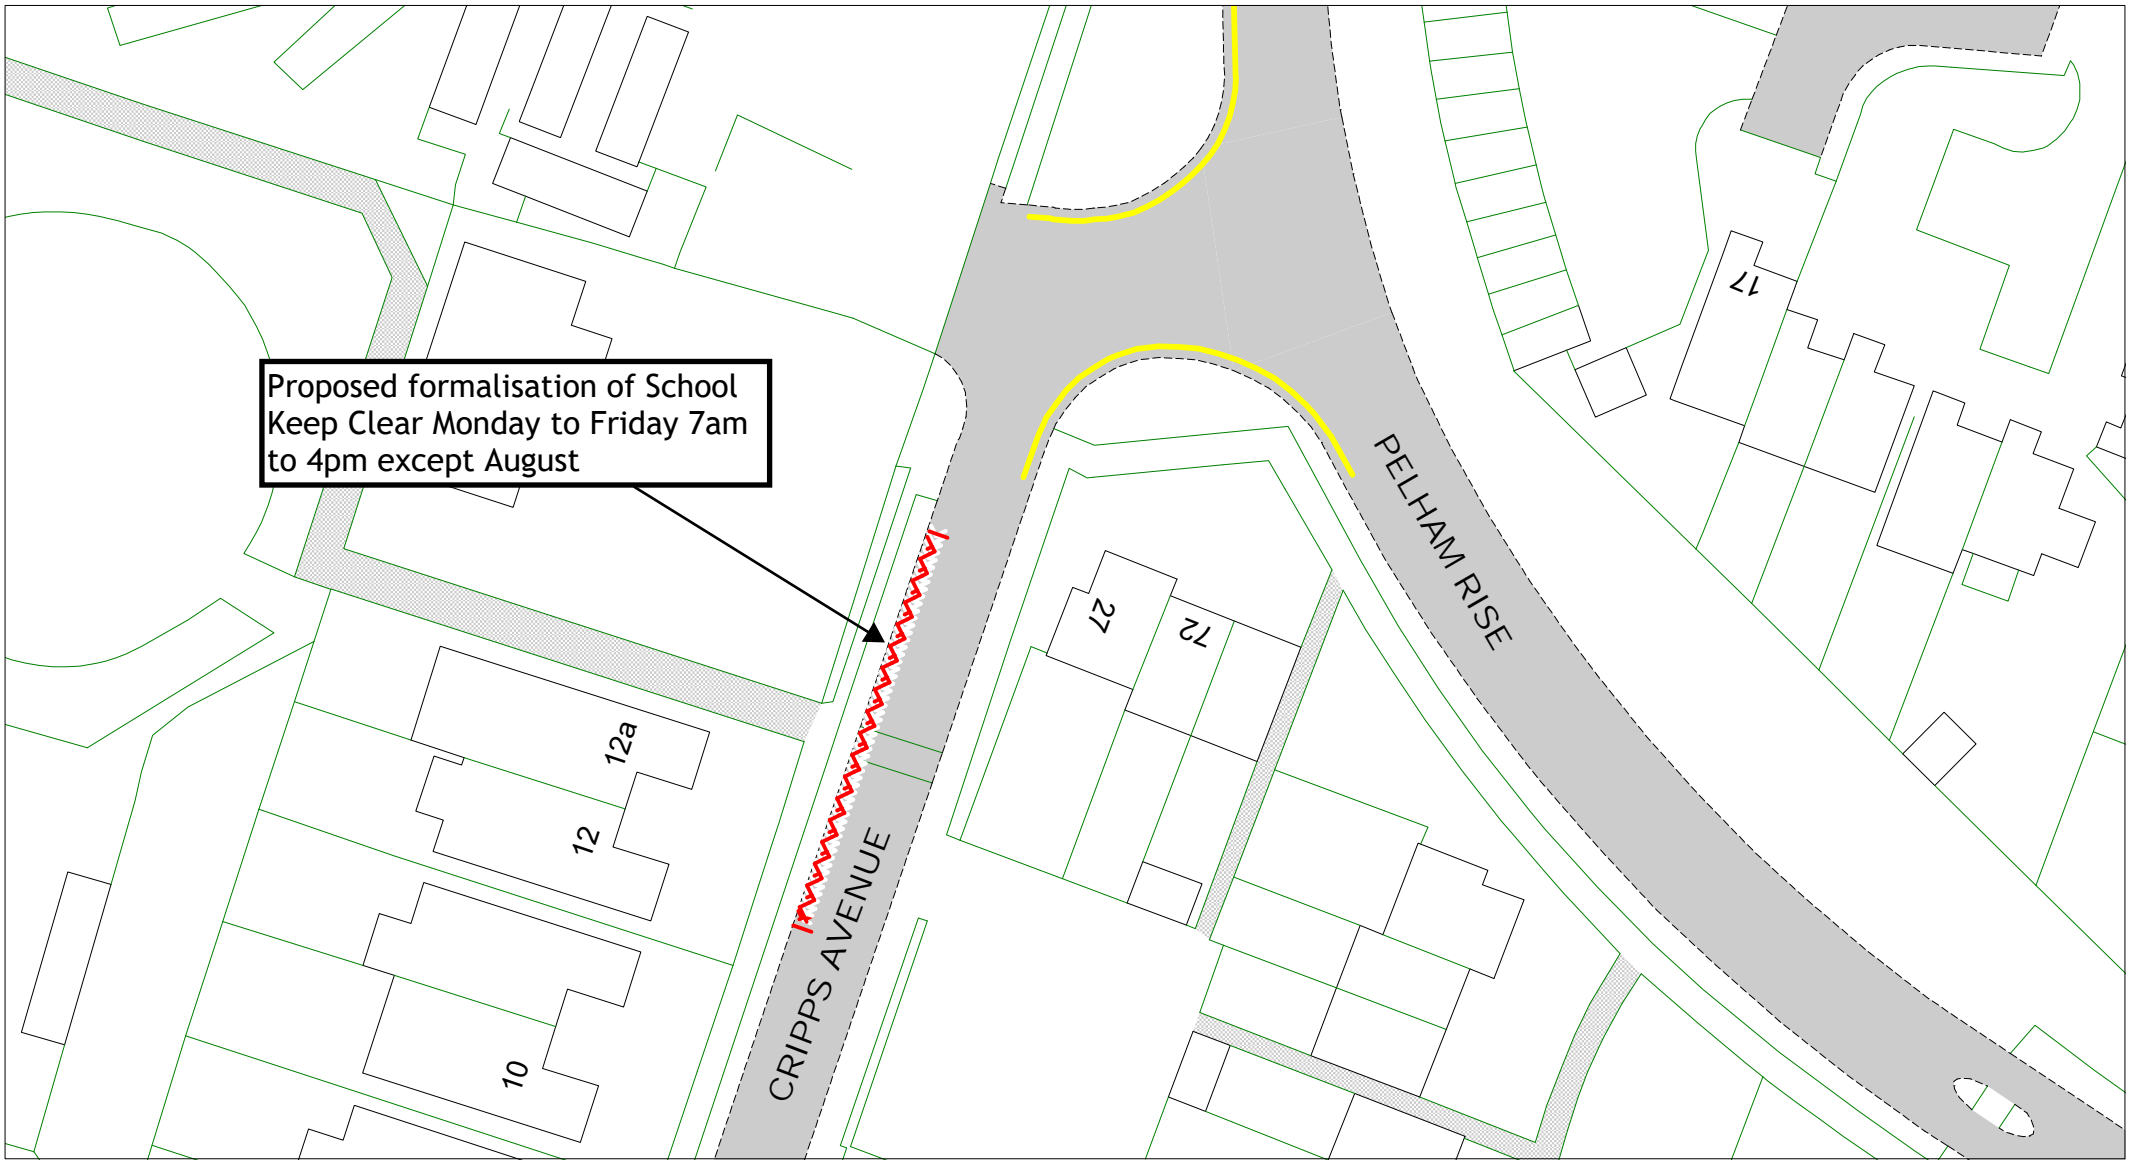


Proposed formalisation of School
Keep Clear Monday to Friday 7am
to 4pm except August

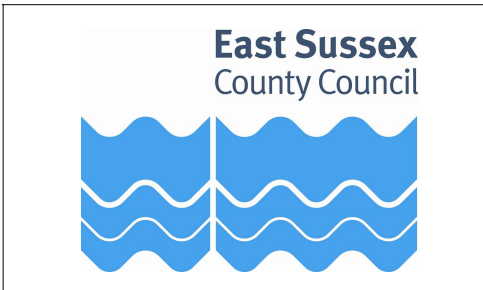


Cripps Avenue, Peacehaven

[Return to Index](#)
[Link to restrictions key](#)

SCALE	1 : 500
DATE	01/11/2023
DRAWING No.	LW23 09F
DRAWN BY	
<small>© Crown copyright. All rights reserved East Sussex County Council Licence No. 100019601 2023</small>	

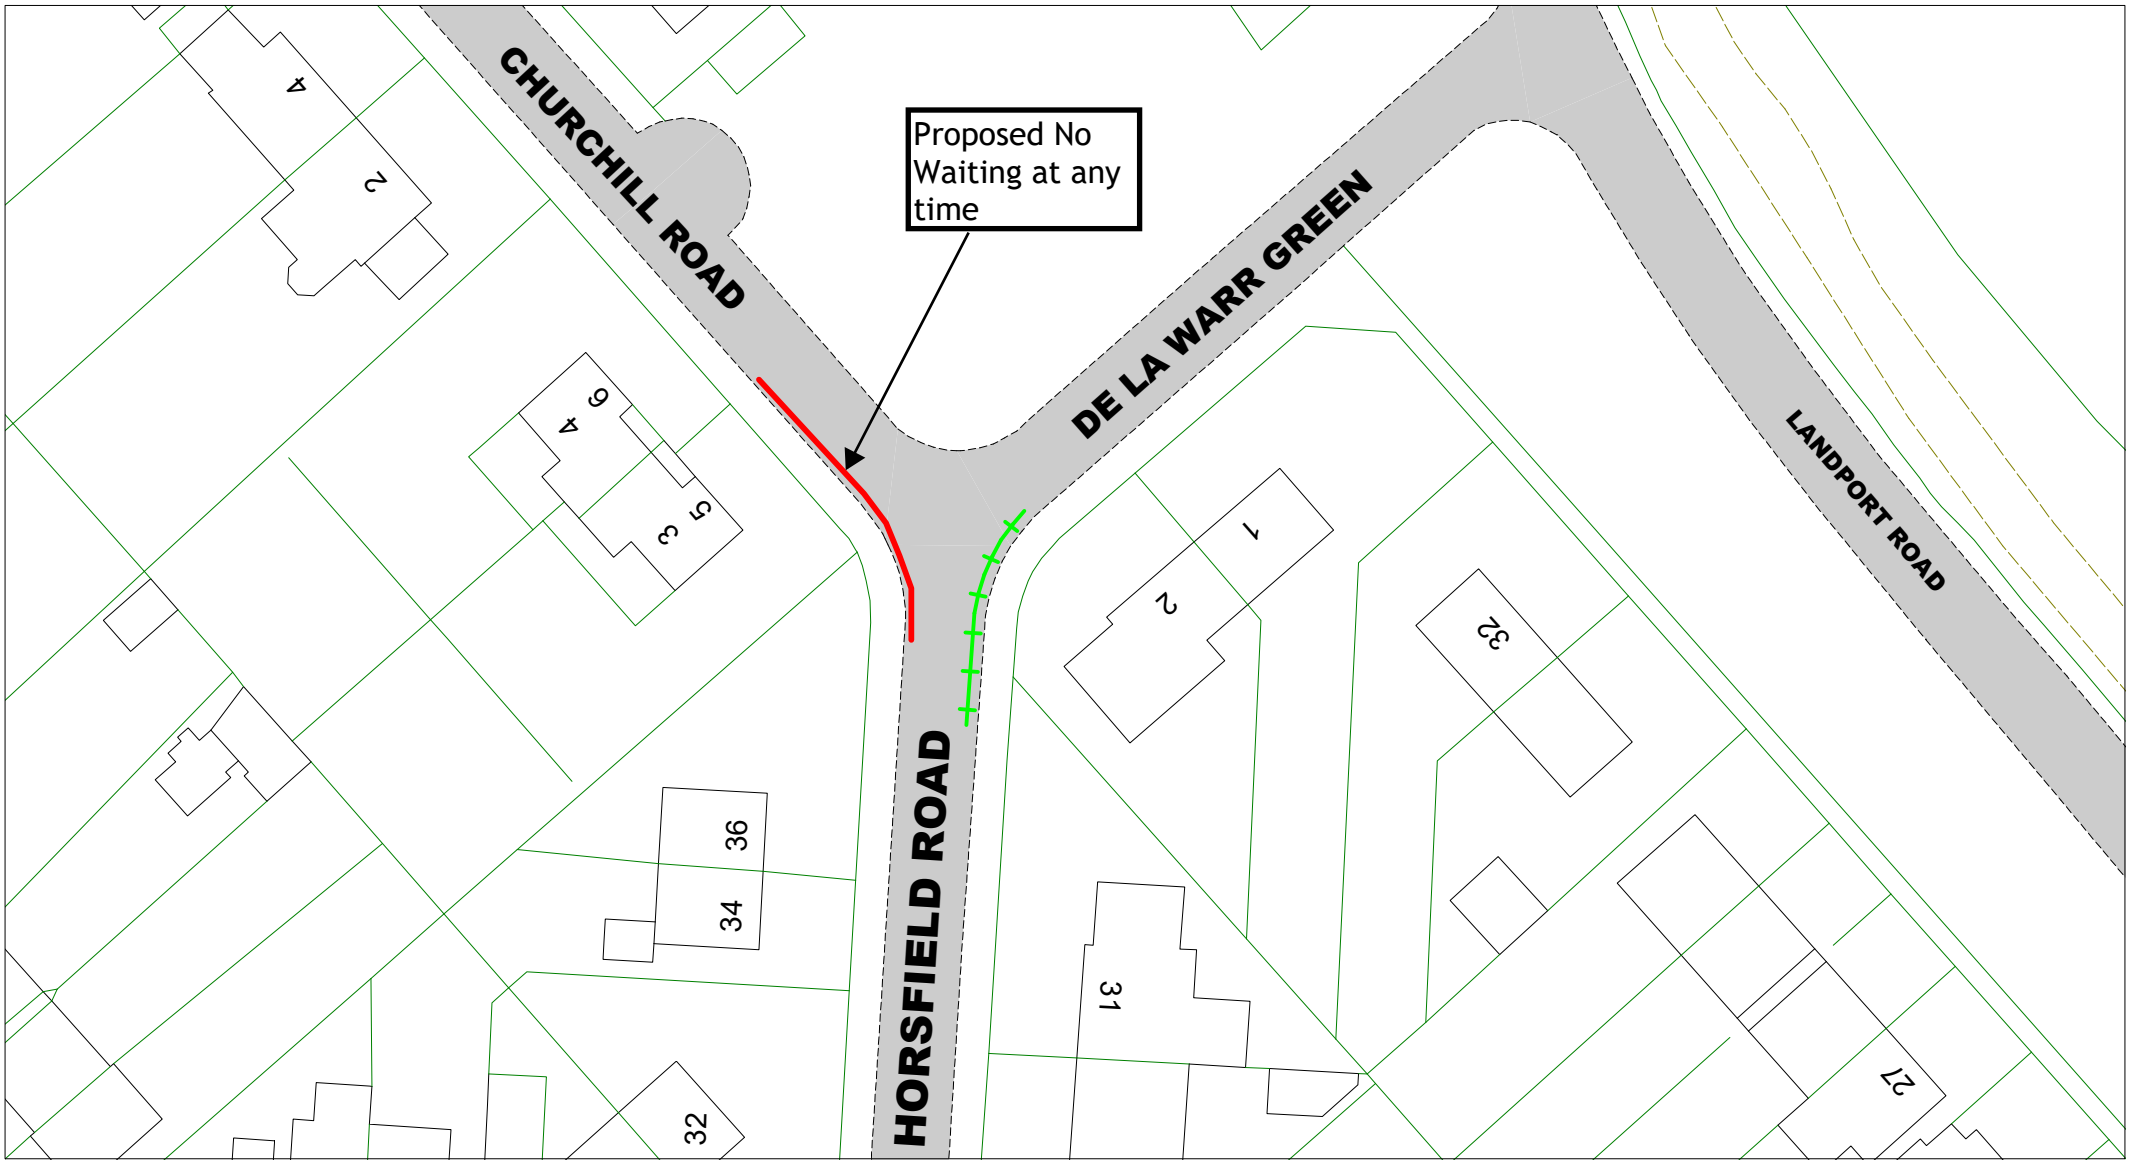

East Sussex
County Council

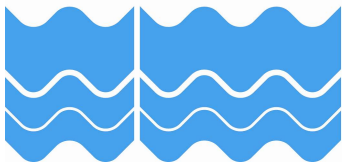


De La Warr Green, Lewes

[Return to Index](#)


[Link to restrictions key](#)

SCALE	1 : 500
DATE	01/11/2023
DRAWING No.	LW23 10F
DRAWN BY	
© Crown copyright. All rights reserved East Sussex County Council Licence No. 100019601 2023	

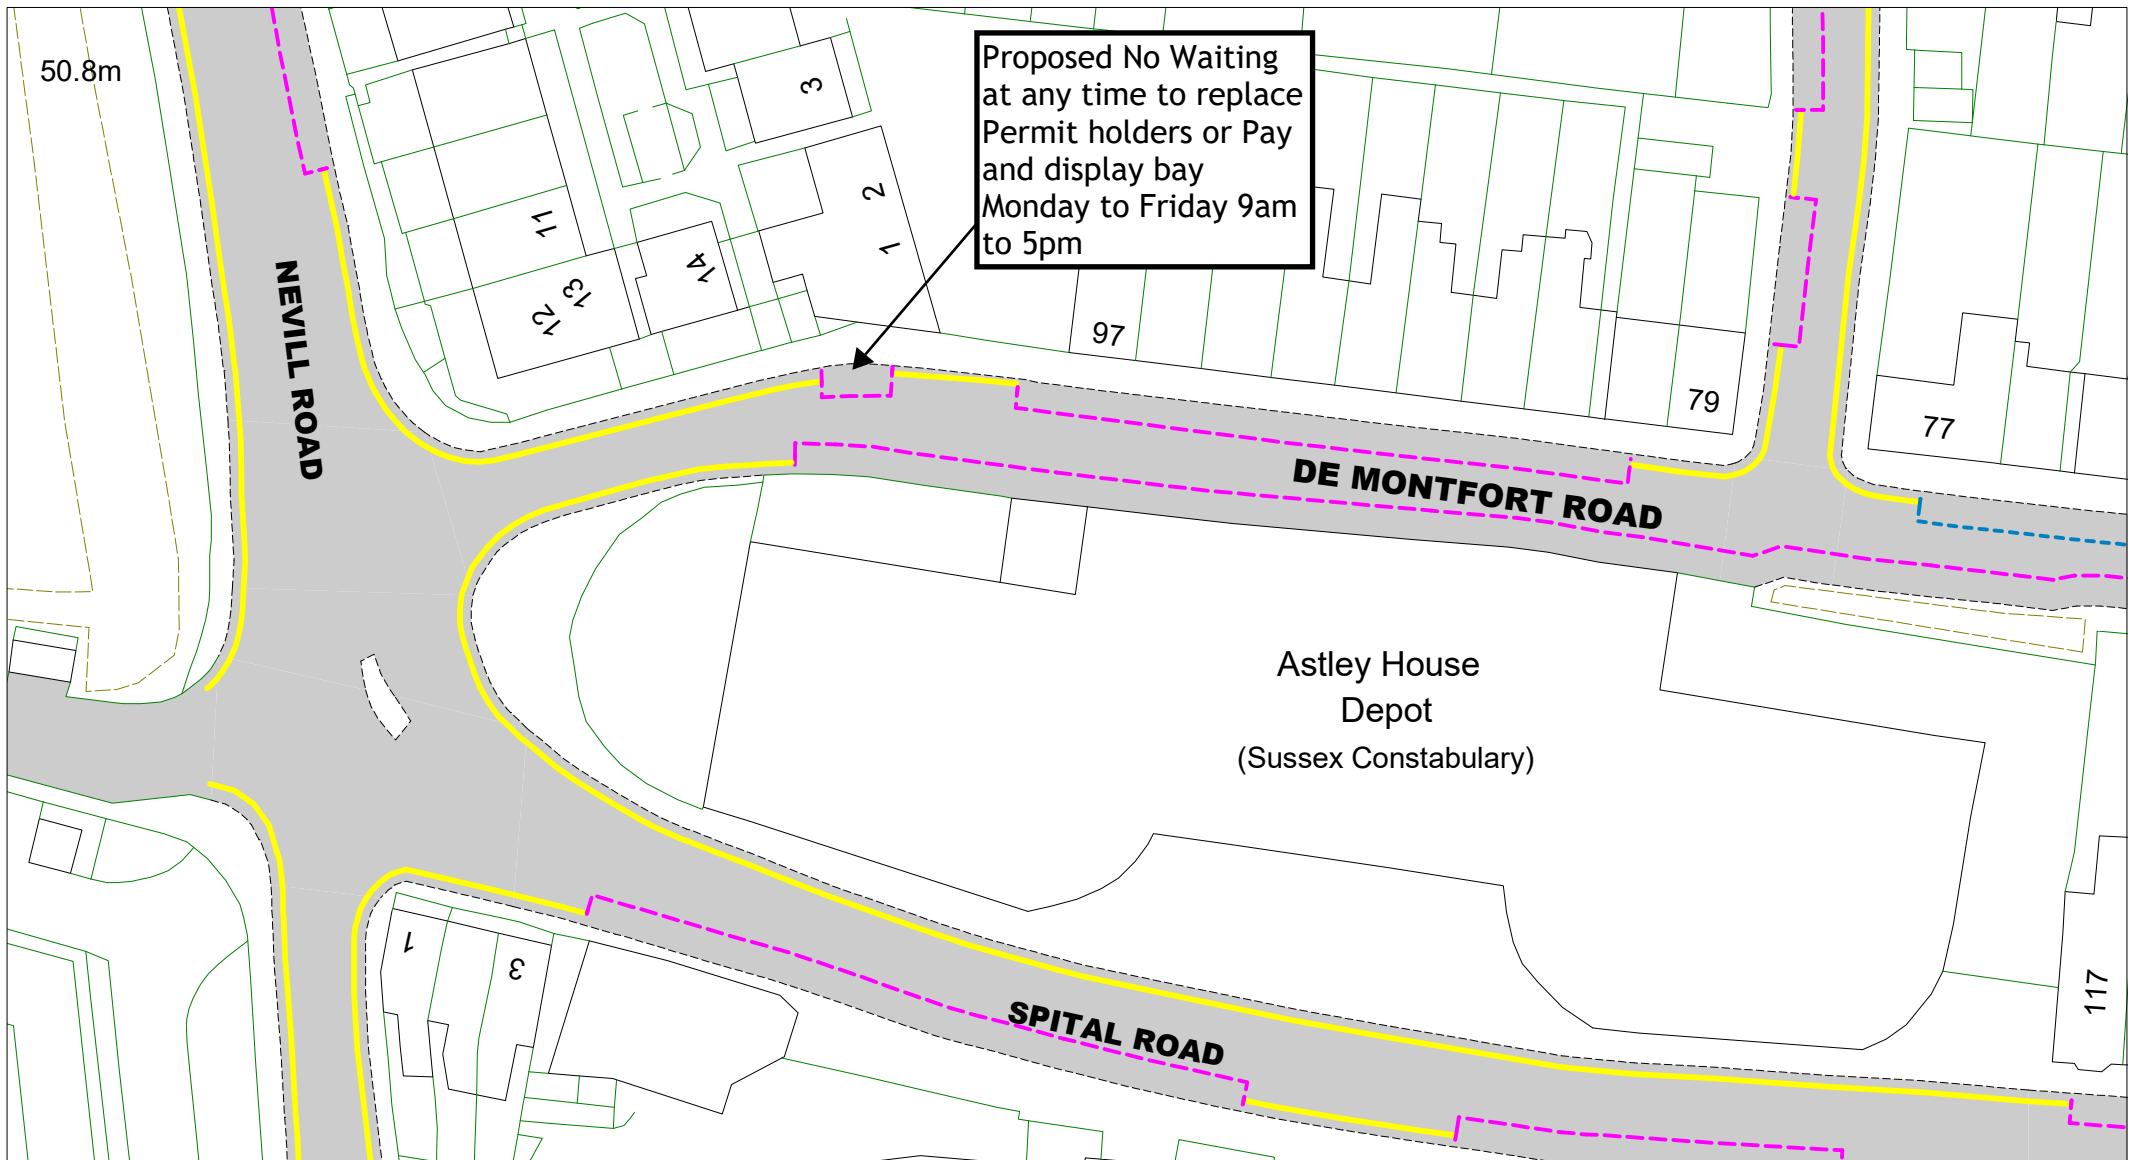

Proposed No Waiting
at any time to replace
Permit holders or Pay
and display bay
Monday to Friday 9am
to 5pm

East Sussex
County Council

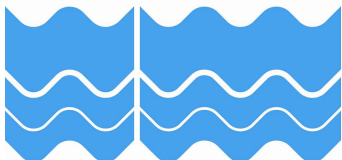

De Montfort Road, Lewes

[Return to Index](#)

[Link to restrictions key](#)

SCALE

1 : 500

DATE


01/11/2023

DRAWING No.

LW23 11F


DRAWN BY

© Crown copyright. All rights reserved
East Sussex County Council
Licence No. 100019601 2023

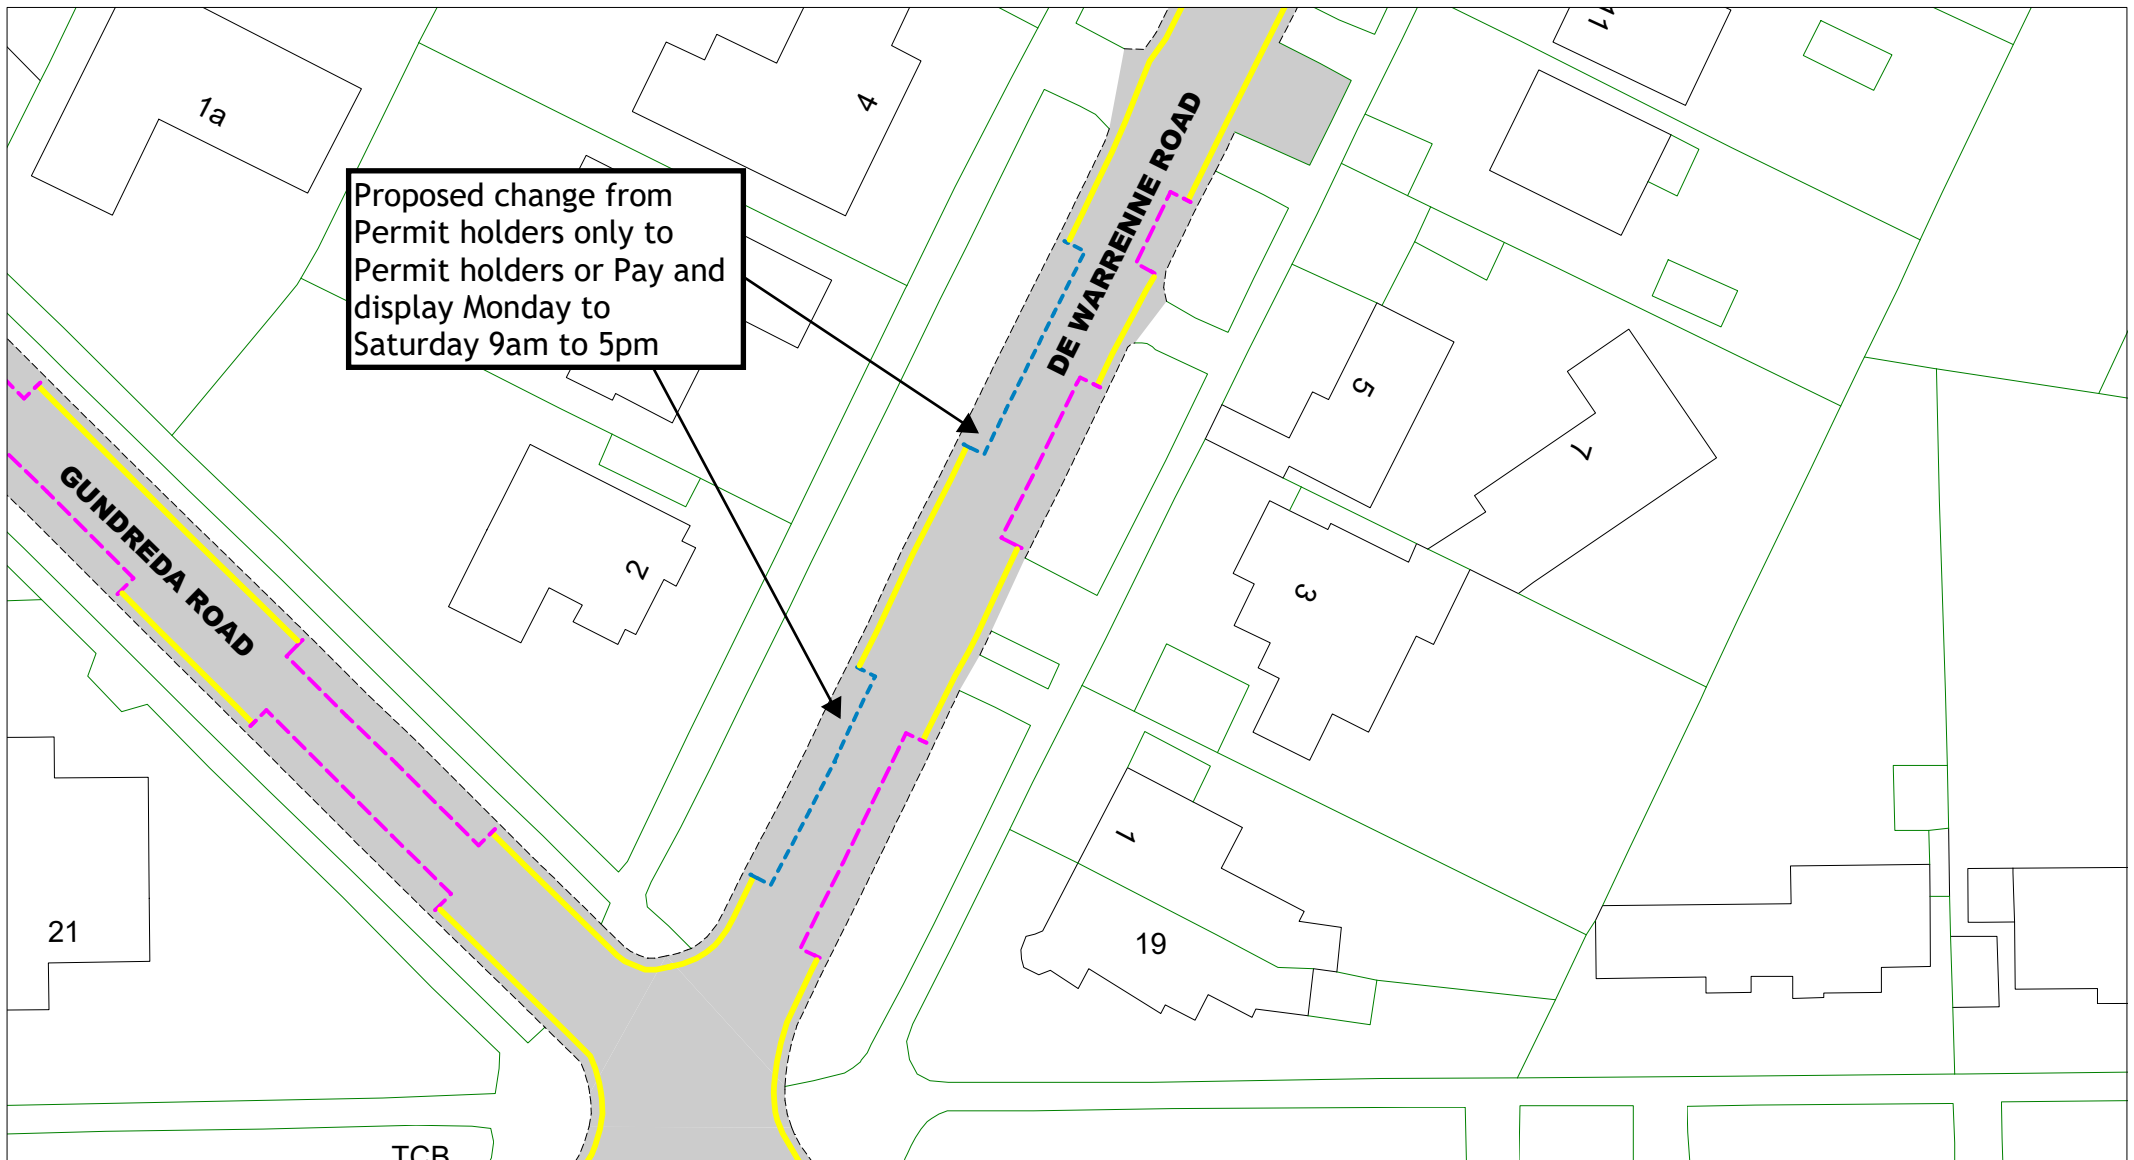

Proposed change from
Permit holders only to
Permit holders or Pay and
display Monday to
Saturday 9am to 5pm

East Sussex
County Council

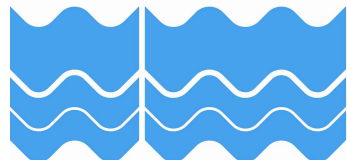

De Warrenne Road, Lewes

[Return to Index](#)

[Link to restrictions key](#)

SCALE

1 : 500

DATE



01/11/2023

DRAWING No.

LW23 12F

DRAWN BY

© Crown copyright. All rights reserved
East Sussex County Council
Licence No. 100019601 2023

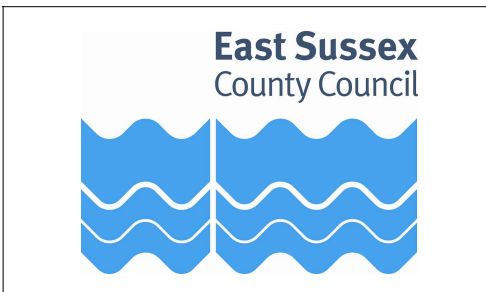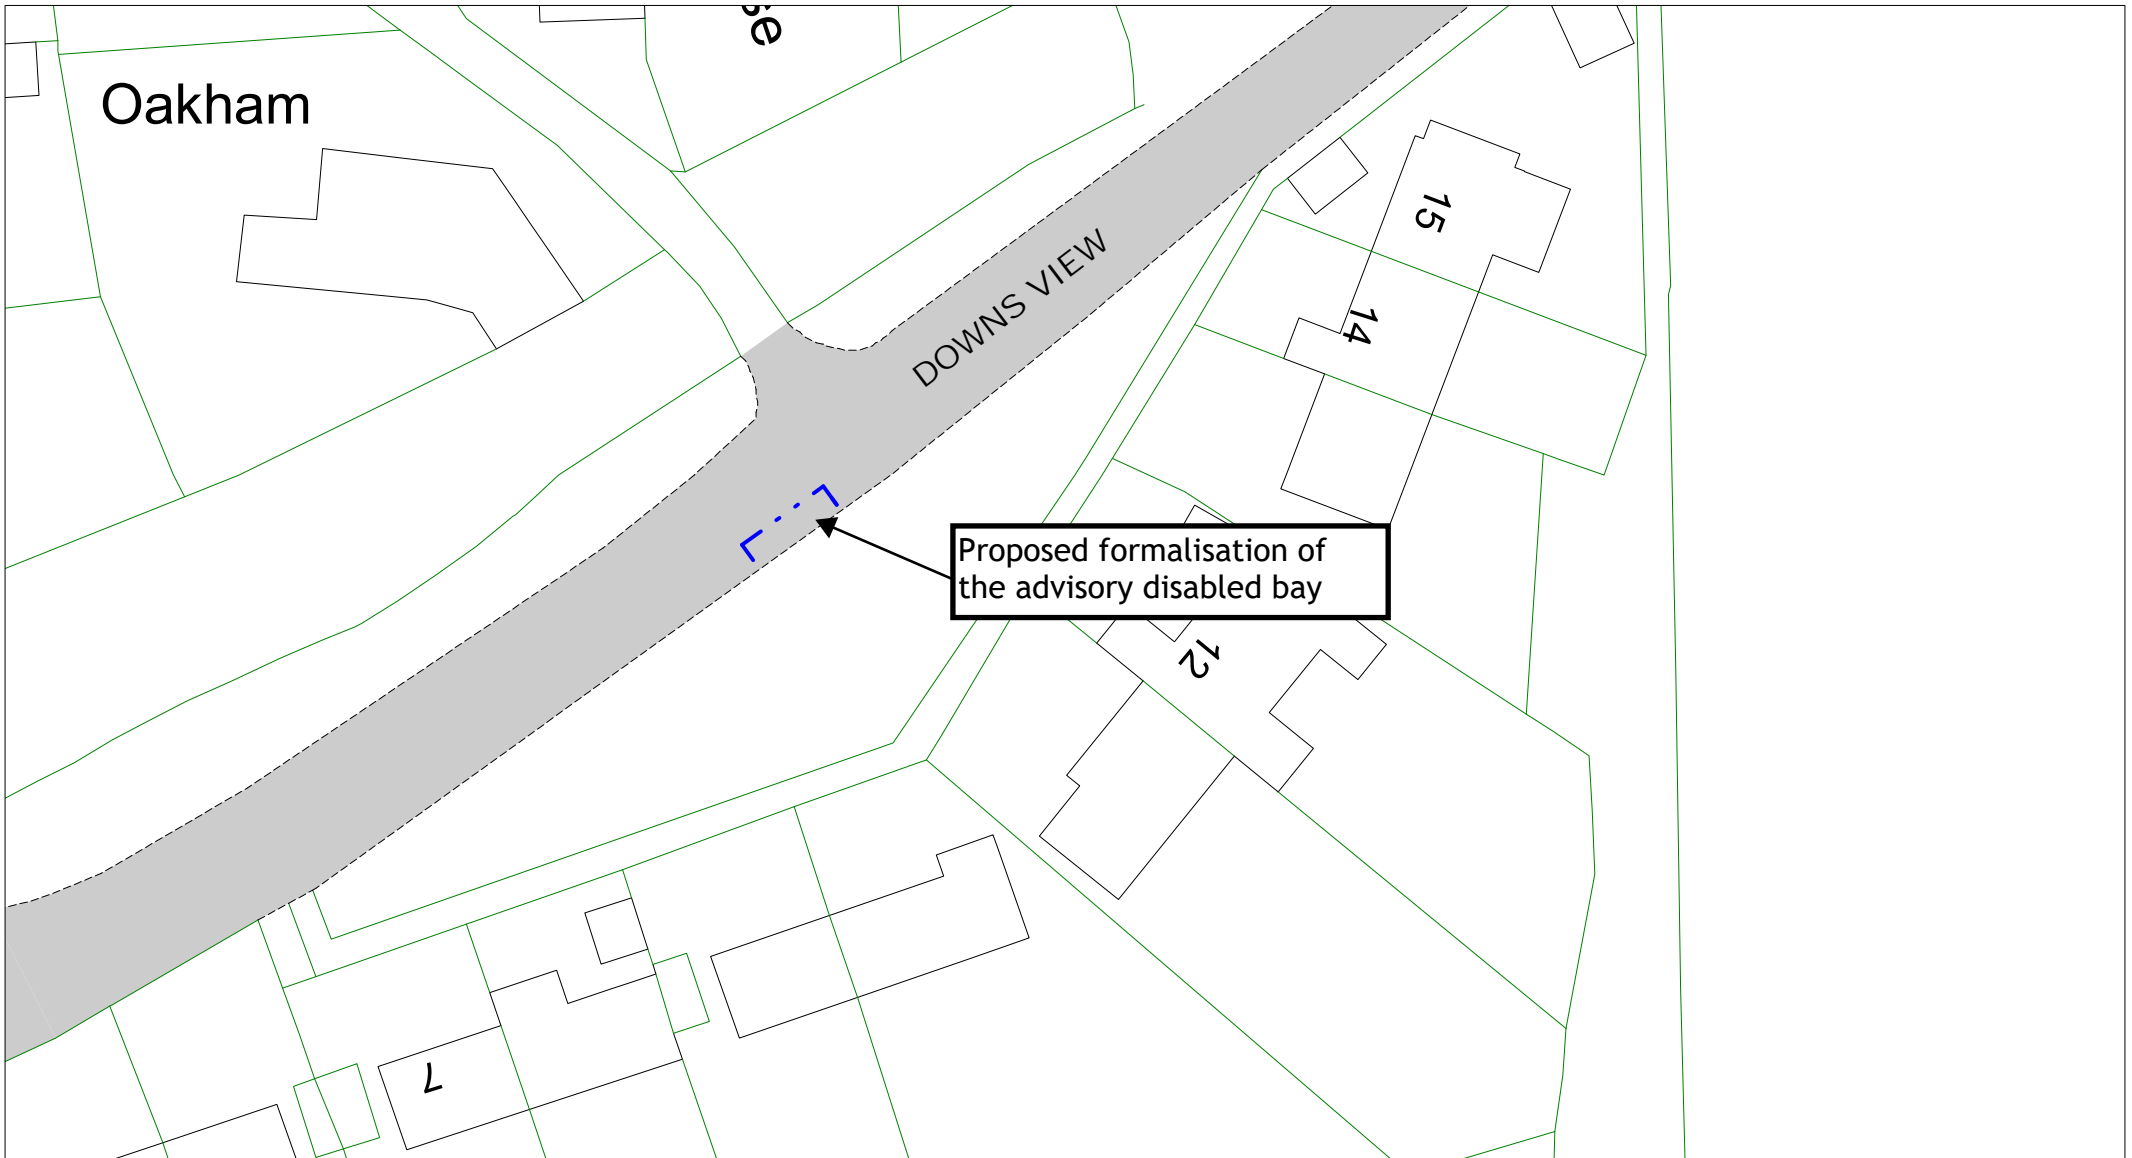


Downs View, North Chailey


[Return to Index](#)

[Link to restrictions key](#)

SCALE	1 : 500
DATE	25/08/2023
DRAWING No.	LW23 13F
DRAWN BY	
© Crown copyright. All rights reserved East Sussex County Council Licence No. 100019601 2023	

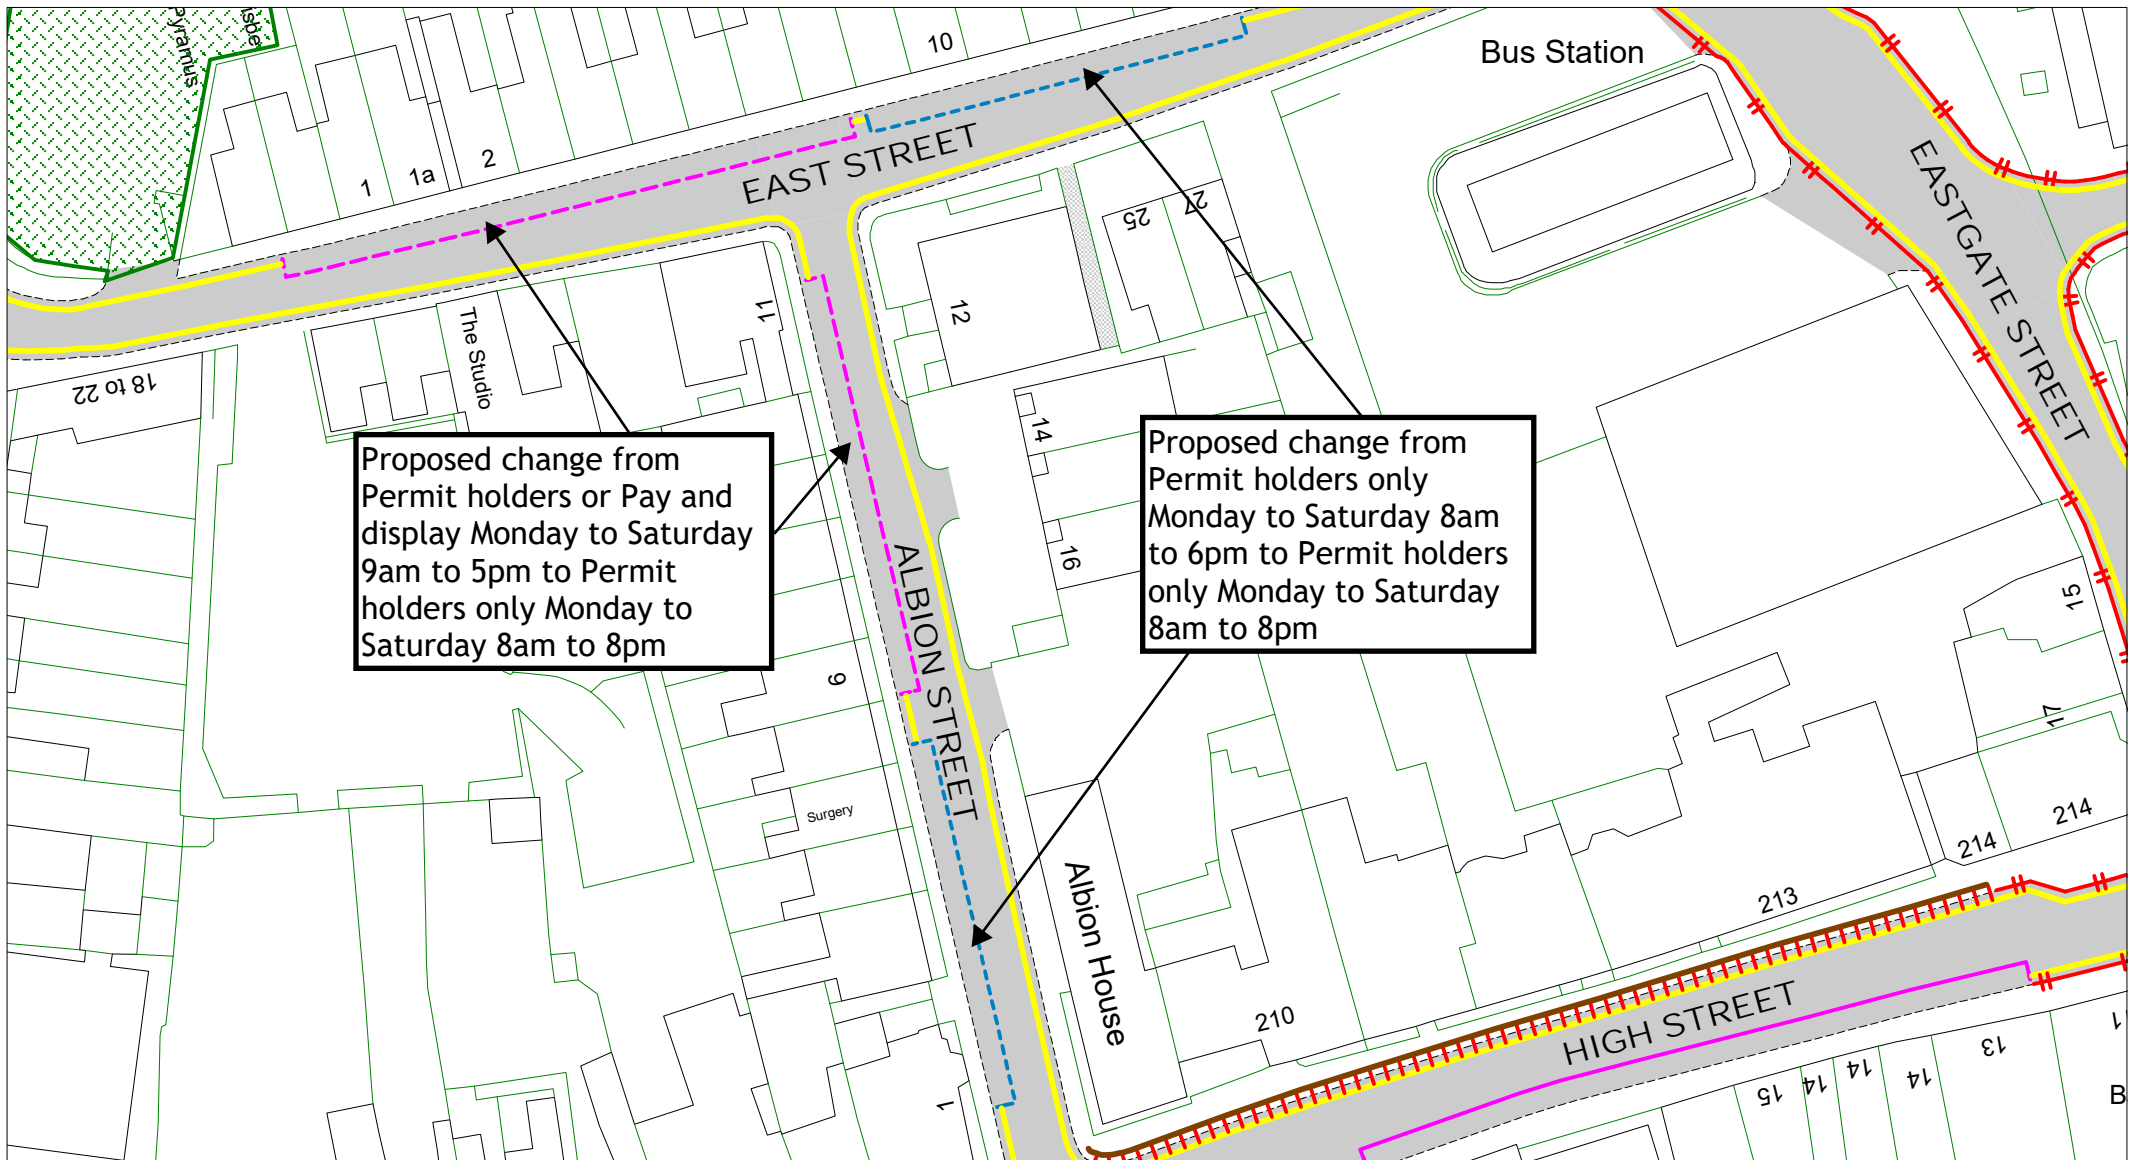

East Sussex
County Council

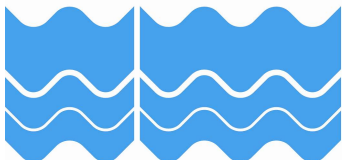


Albion Street and East Street, Lewes

[Return to Index](#)


[Link to restrictions key](#)

SCALE	1 : 650
DATE	01/11/2023
DRAWING No.	LW23 14F
DRAWN BY	

© Crown copyright. All rights reserved
East Sussex County Council
Licence No. 100019601 2023

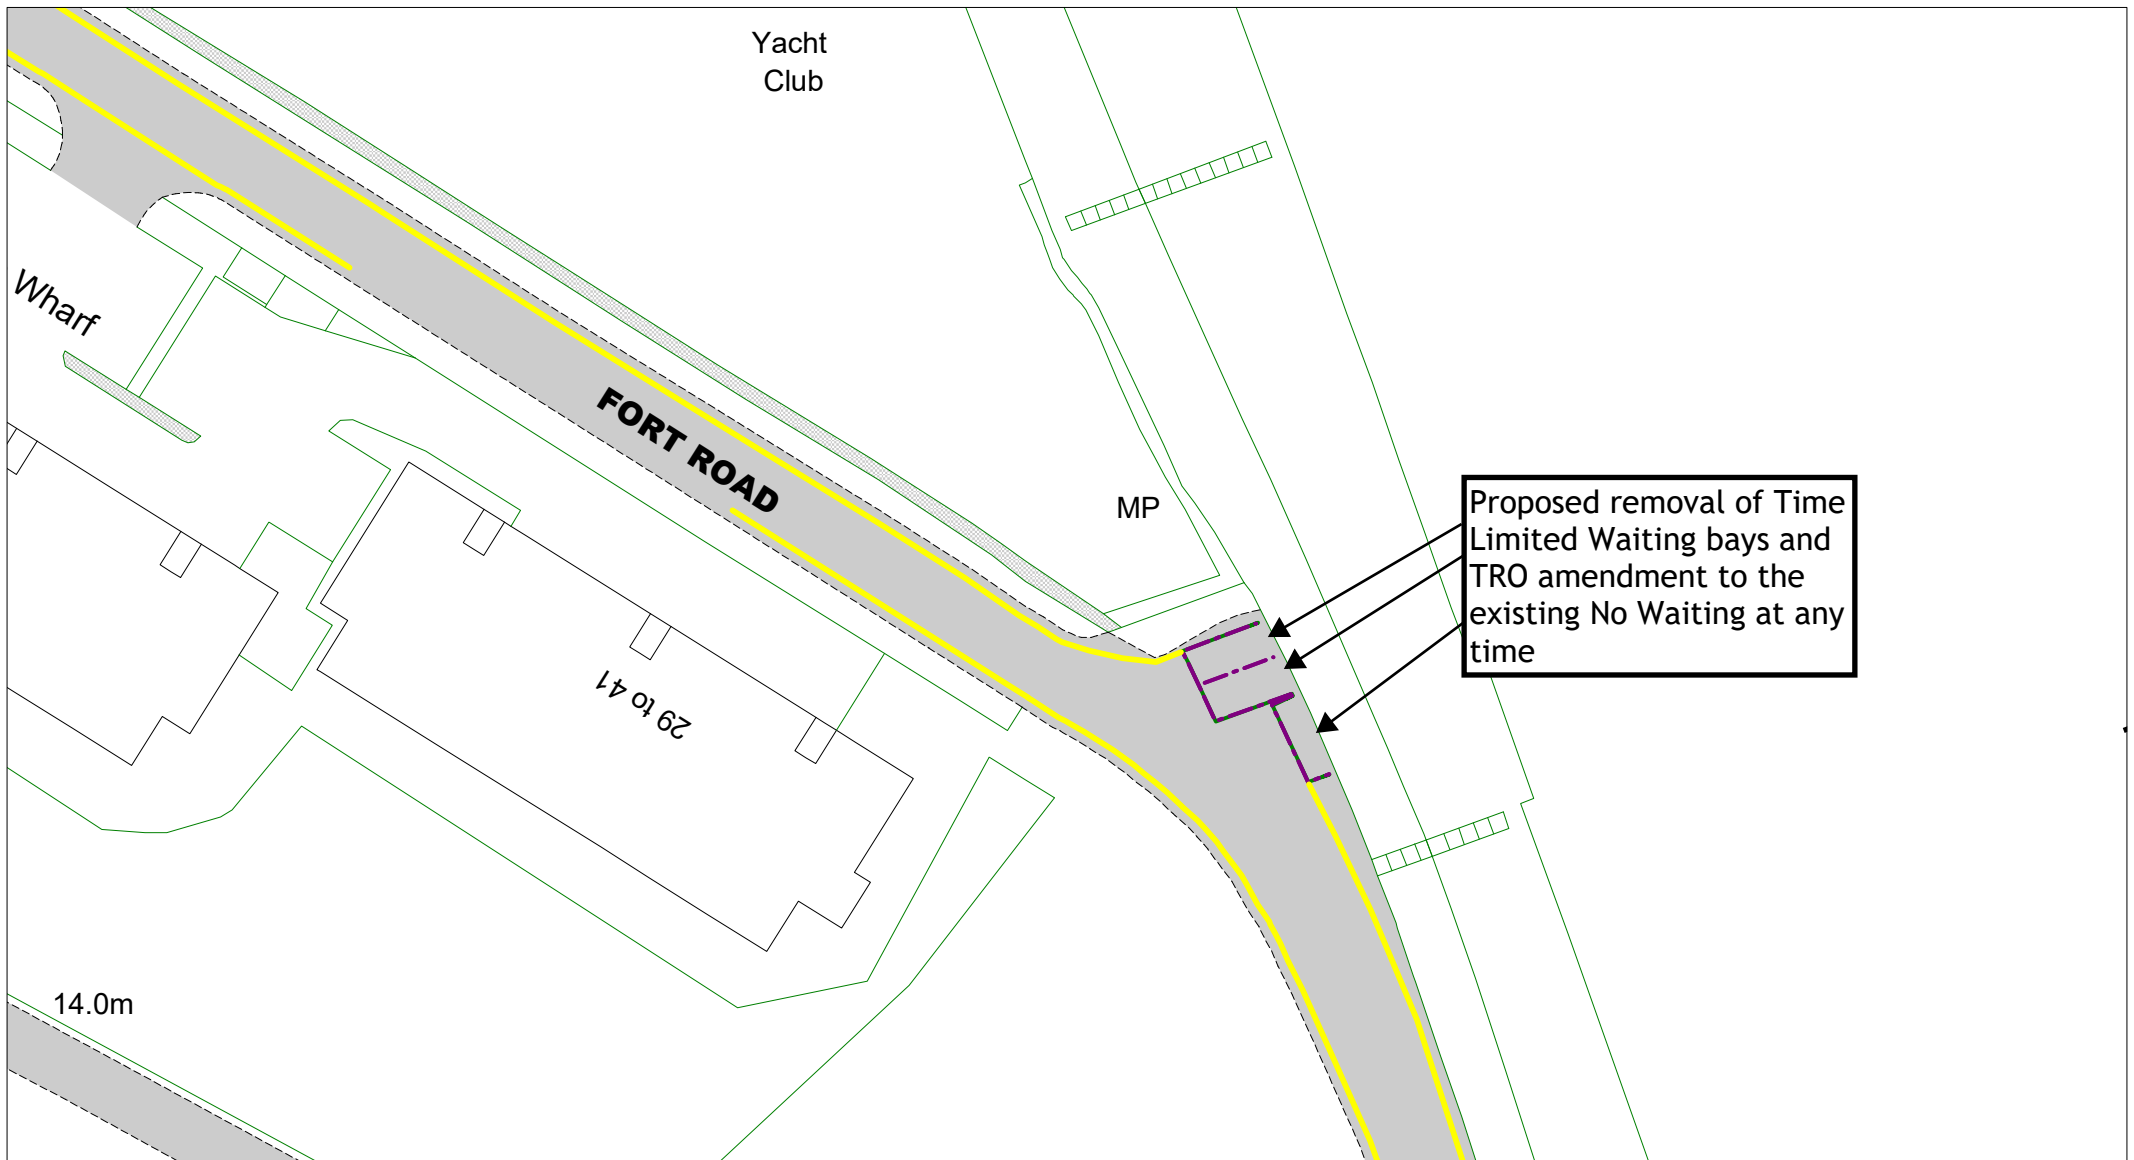

Proposed removal of Time Limited Waiting bays and TRO amendment to the existing No Waiting at any time

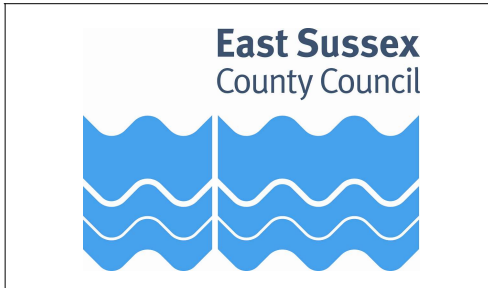


Fort Road, Newhaven


[Return to Index](#)

[Link to restrictions key](#)

SCALE	1 : 500
DATE	01/11/2023
DRAWING No.	LW23 15F
DRAWN BY	
<small>© Crown copyright. All rights reserved East Sussex County Council Licence No. 100019601 2023</small>	

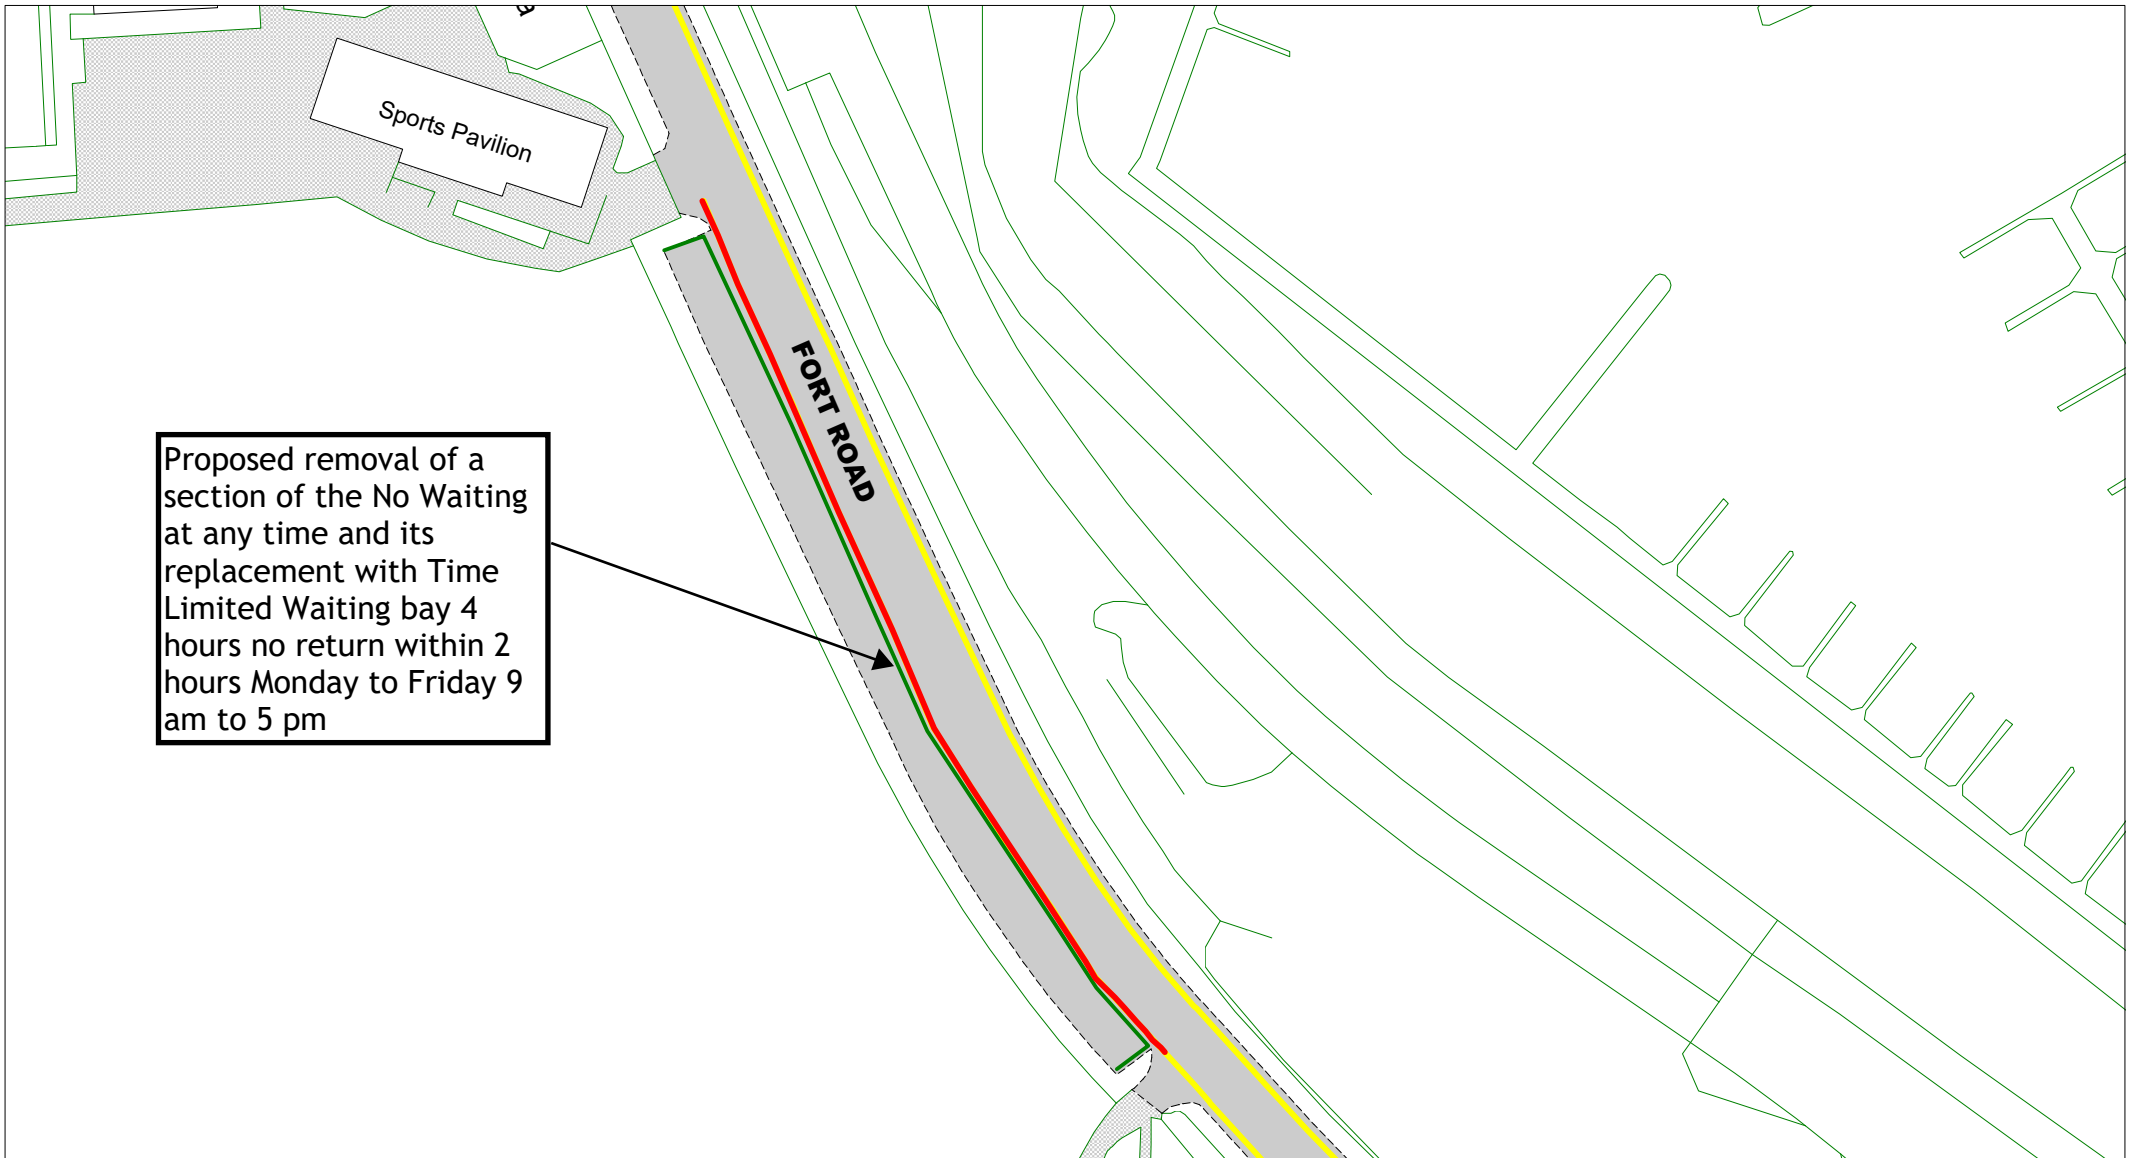

Proposed removal of a section of the No Waiting at any time and its replacement with Time Limited Waiting bay 4 hours no return within 2 hours Monday to Friday 9 am to 5 pm

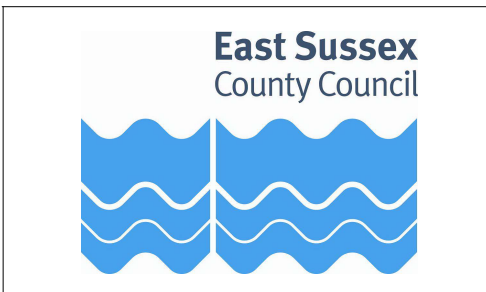


Fort Road, Newhaven

[Return to Index](#)


[Link to restrictions key](#)



SCALE	1 : 650
DATE	01/11/2023
DRAWING No.	LW23 16F
DRAWN BY	
<small>© Crown copyright. All rights reserved East Sussex County Council Licence No. 100019601 2023</small>	

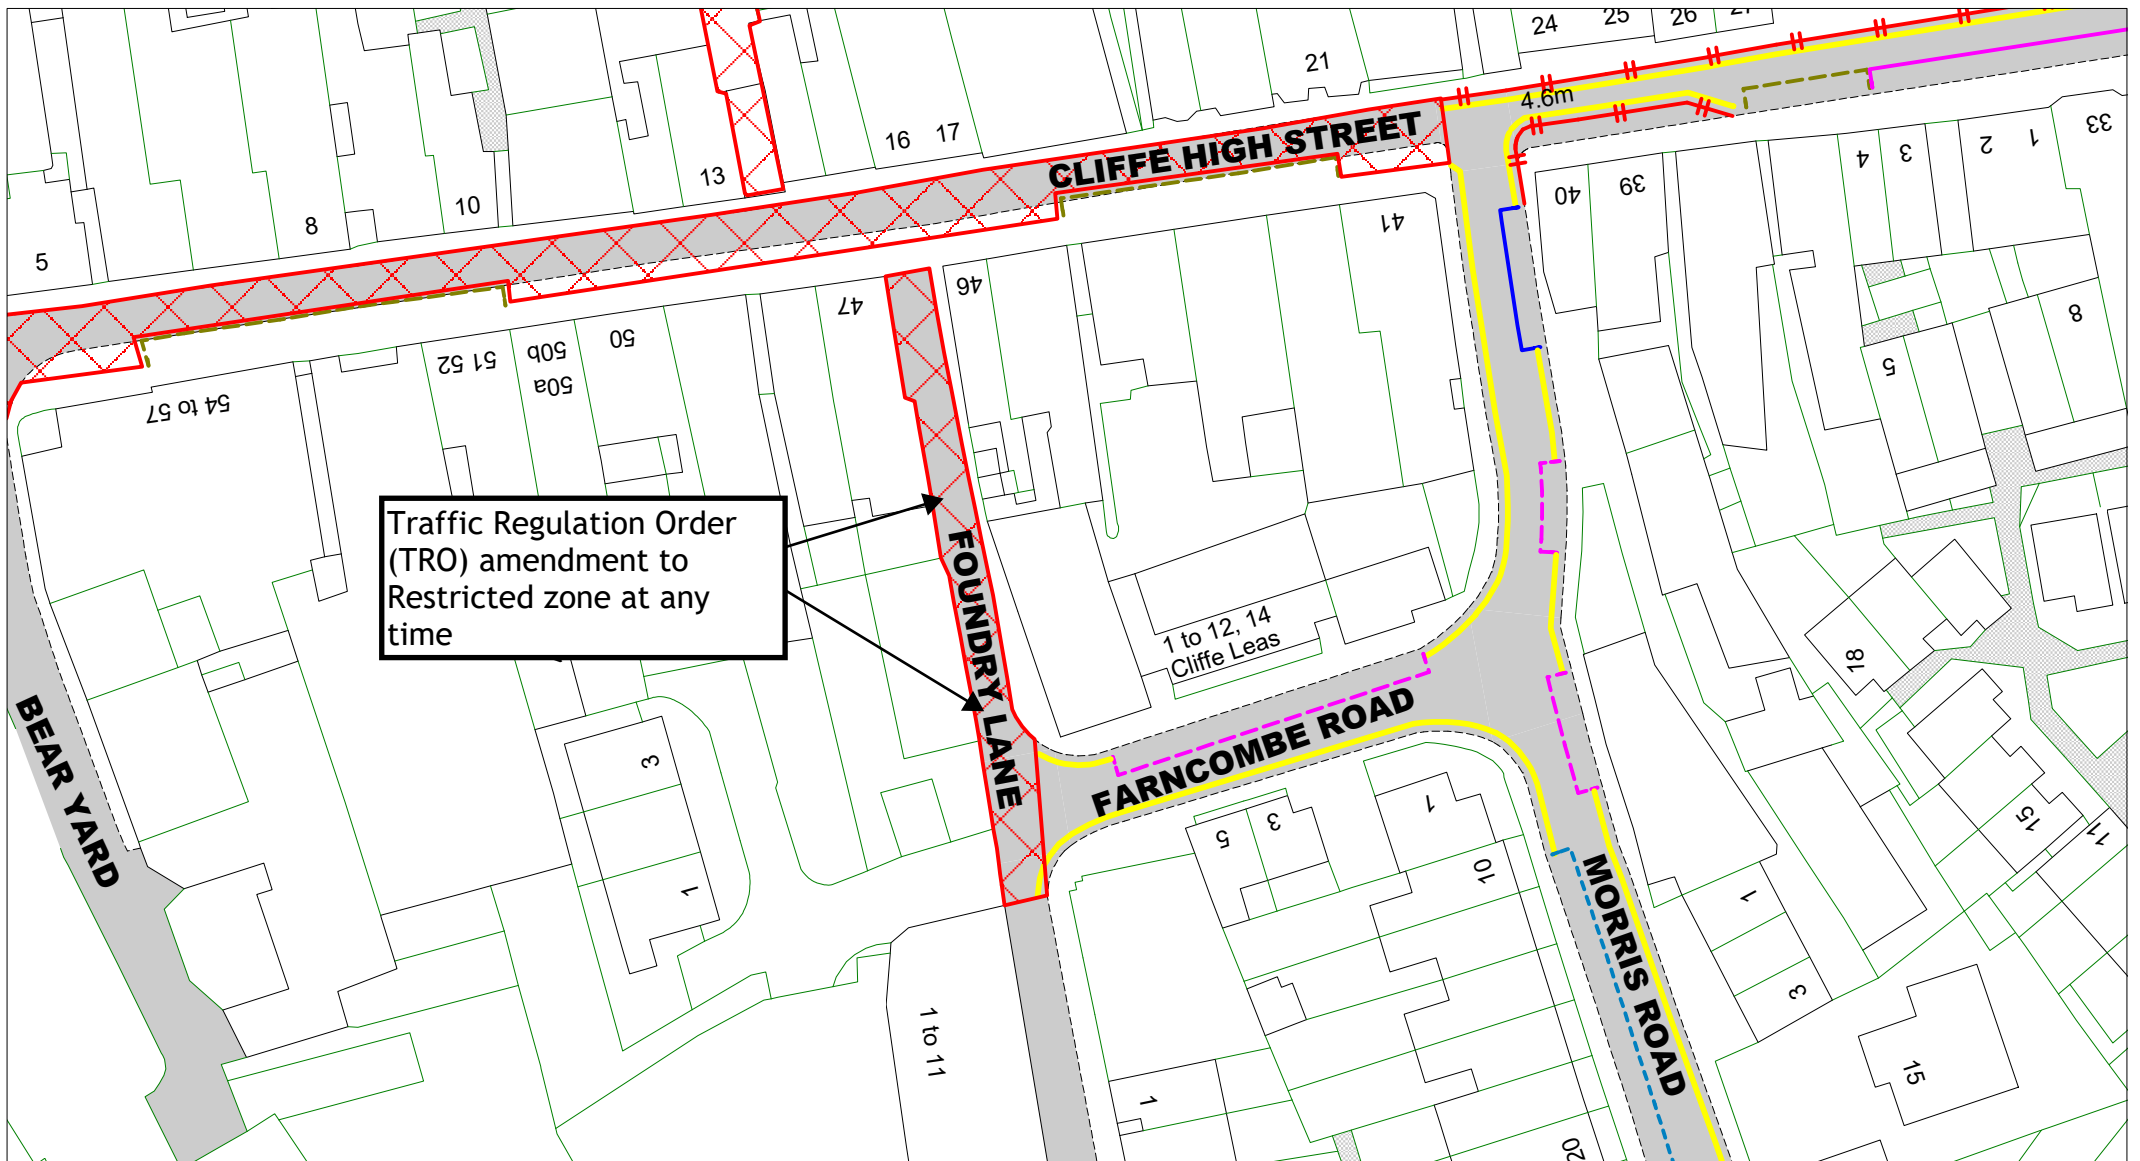

East Sussex
County Council

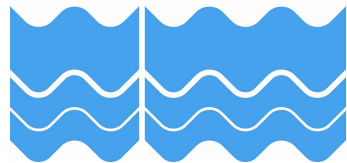

Foundry Lane, Lewes

[Return to Index](#)

[Link to restrictions key](#)

SCALE

1 : 600

DATE


01/11/2023

DRAWING No.

LW23 17F


DRAWN BY

© Crown copyright. All rights reserved
East Sussex County Council
Licence No. 100019601 2023

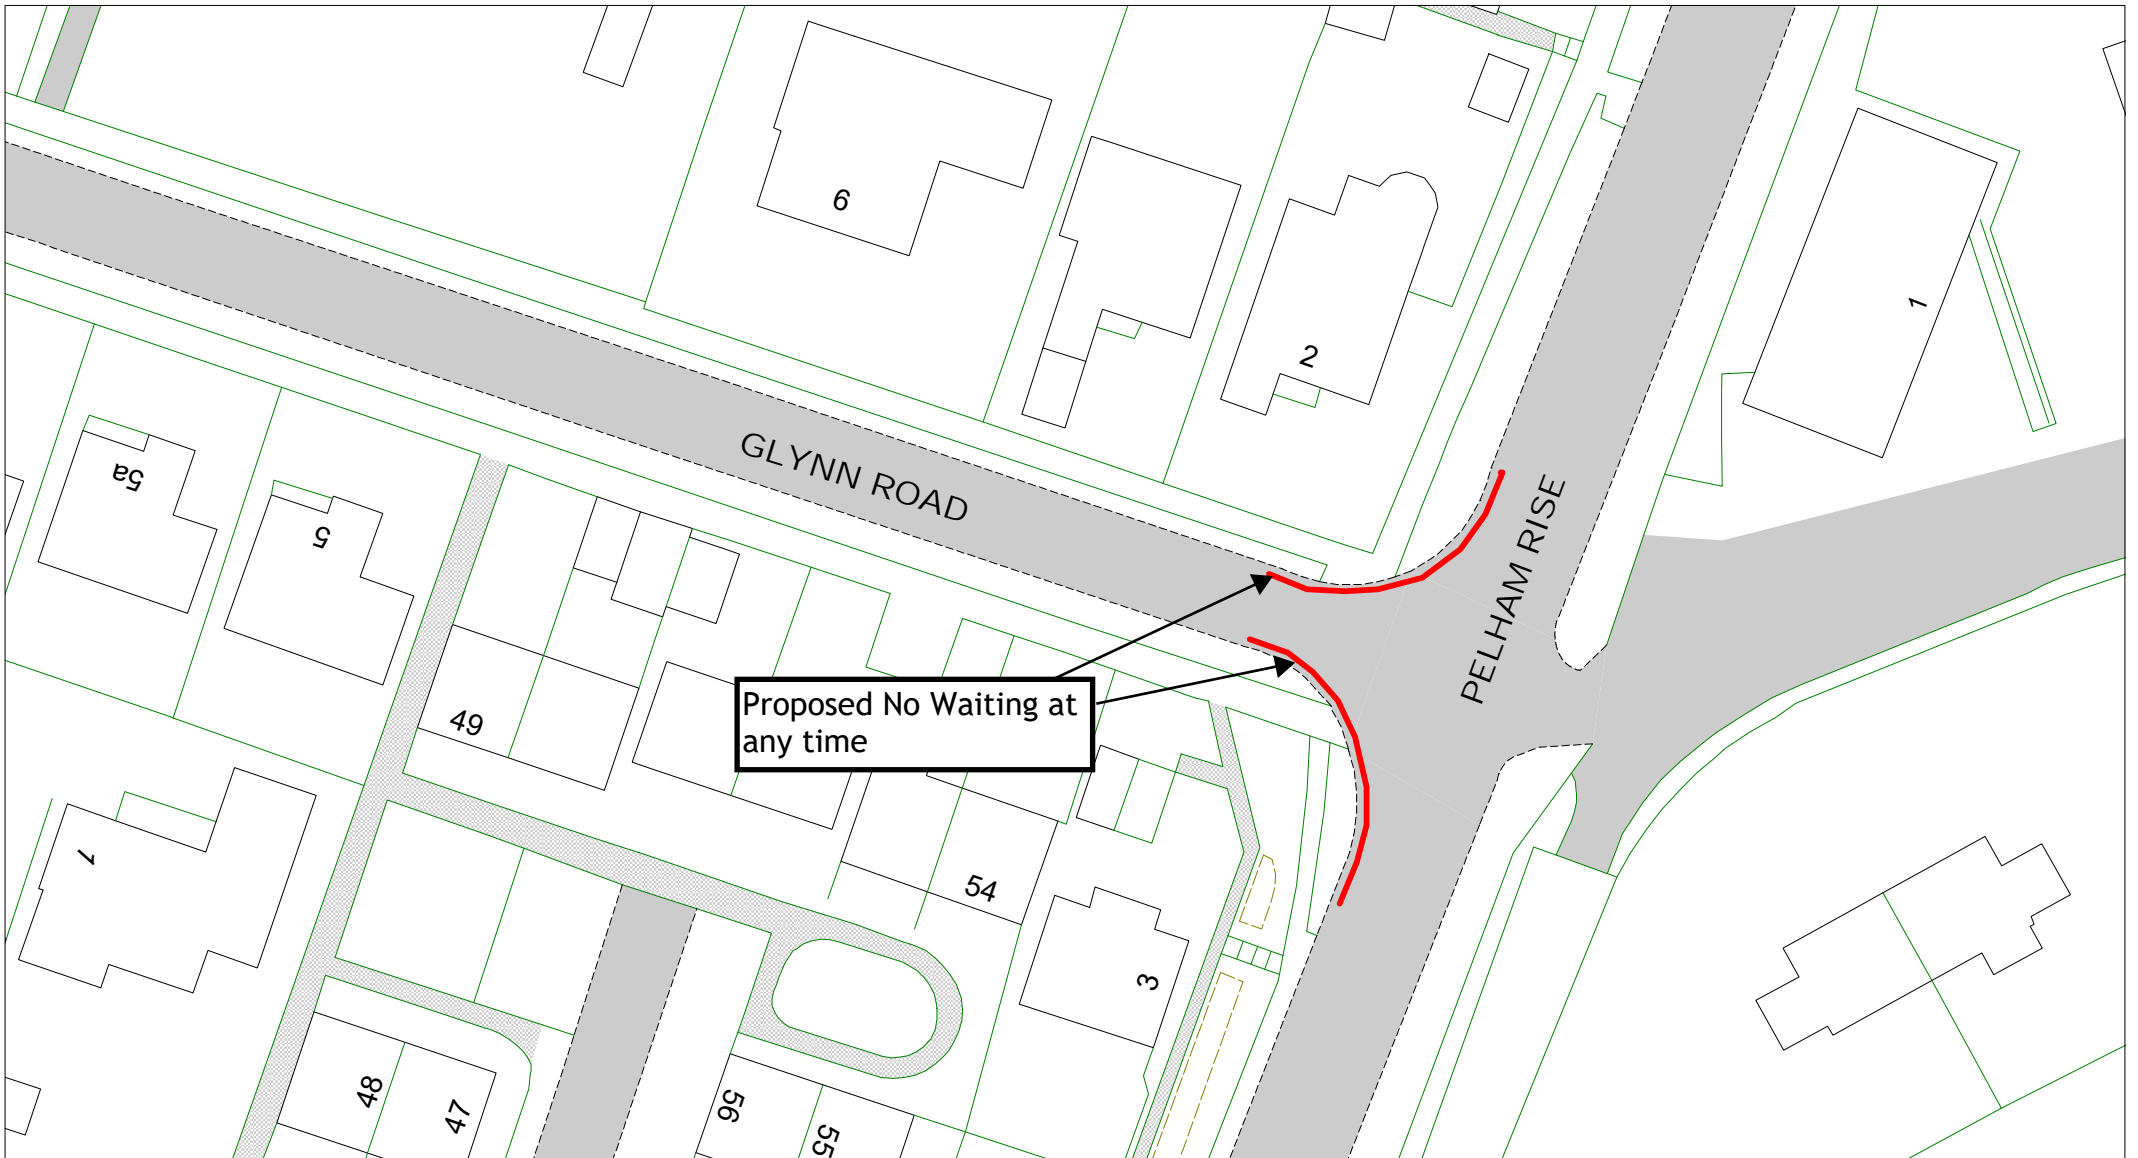

Proposed No Waiting at any time

East Sussex
County Council

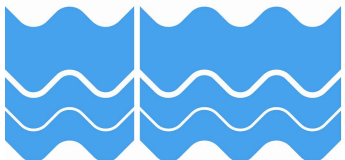

Glynn Road, Peacehaven

[Return to Index](#)

[Link to restrictions key](#)

SCALE

1 : 500

DATE


01/11/2023

DRAWING No.

LW23 18F


DRAWN BY

© Crown copyright. All rights reserved
East Sussex County Council
Licence No. 100019601 2023

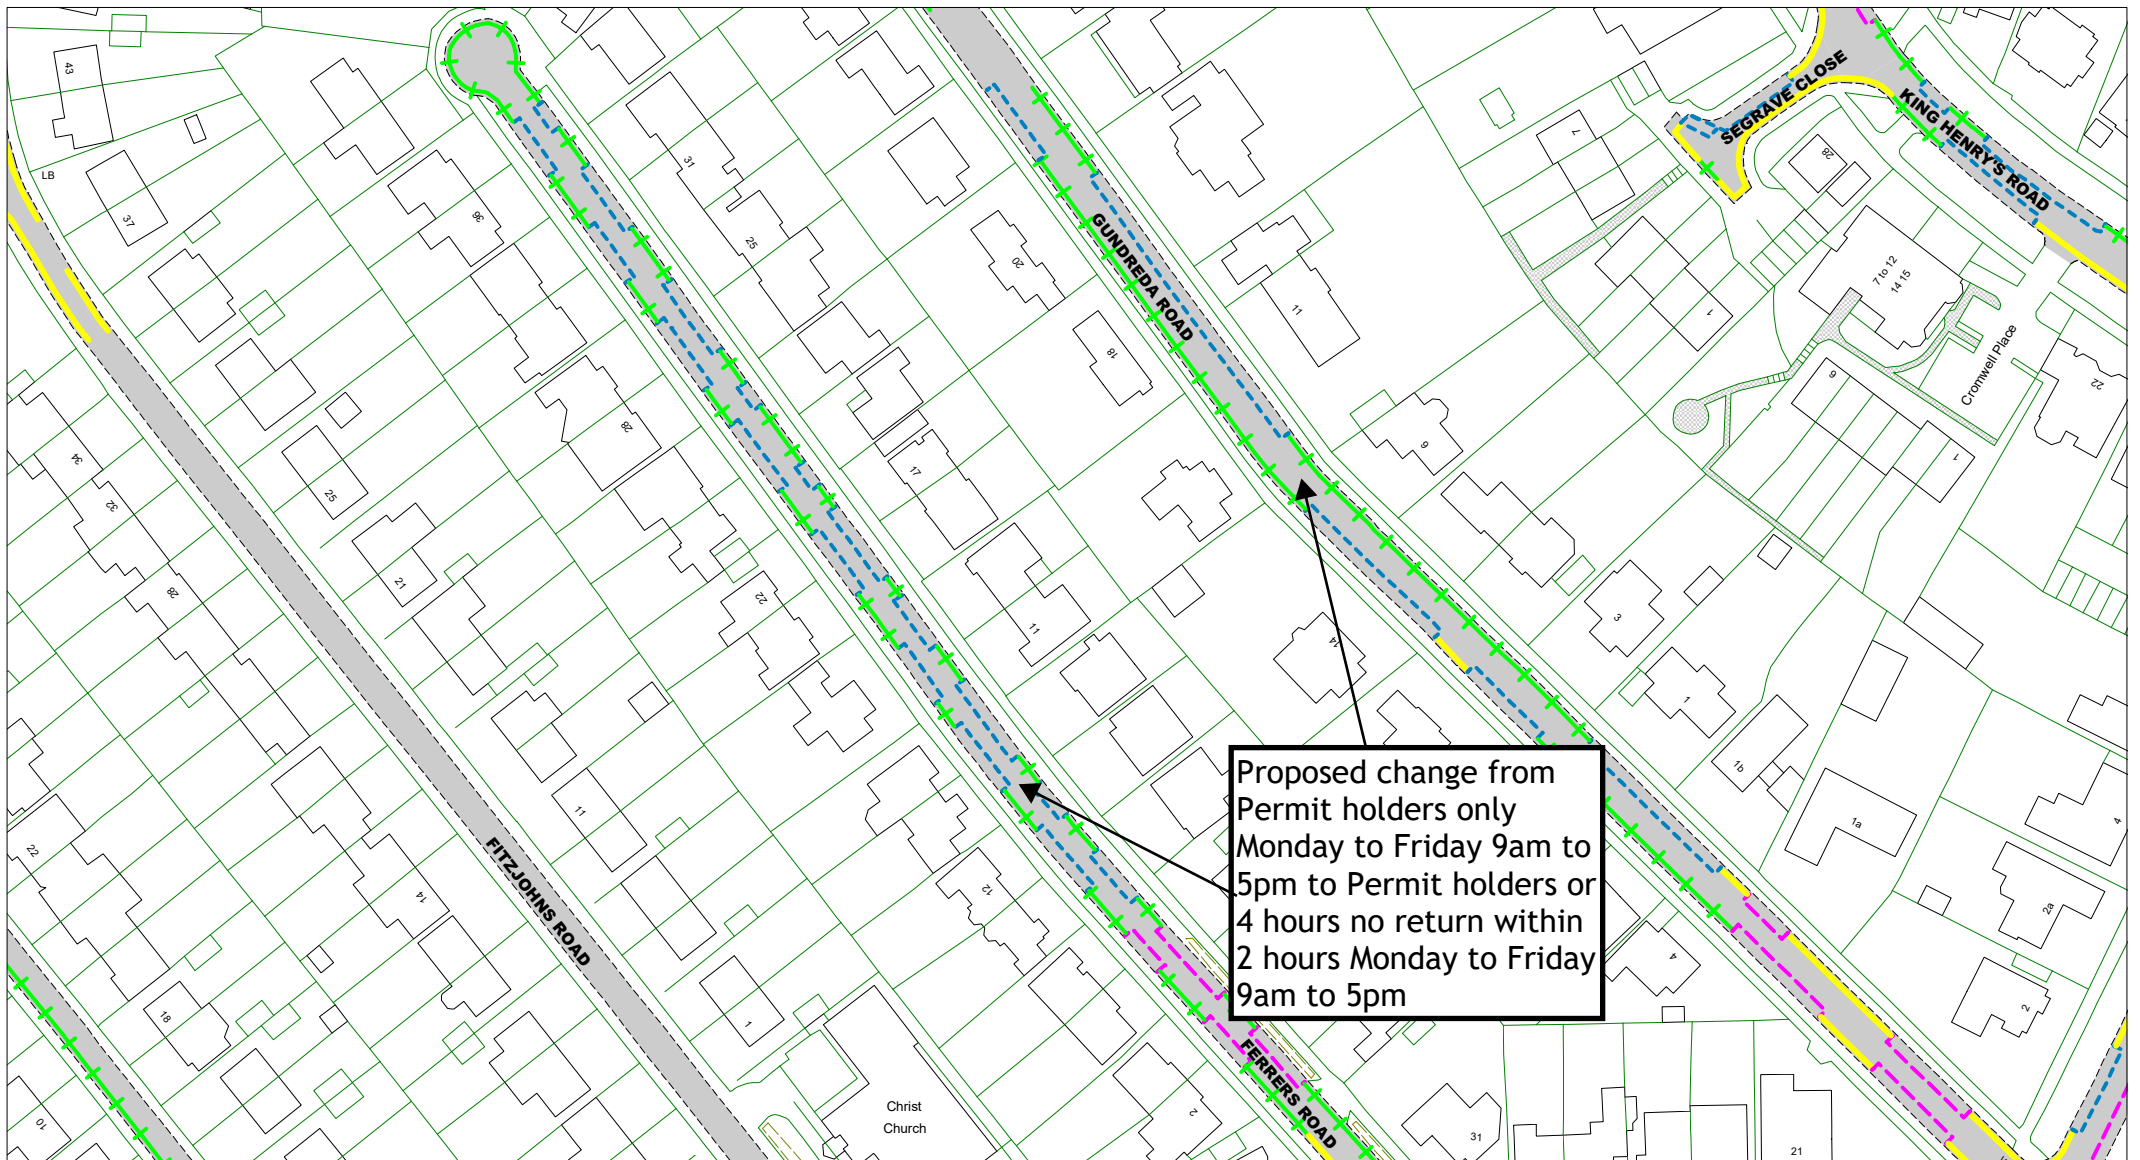

Proposed change from
 Permit holders only
 Monday to Friday 9am to
 5pm to Permit holders or
 4 hours no return within
 2 hours Monday to Friday
 9am to 5pm


East Sussex
 County Council

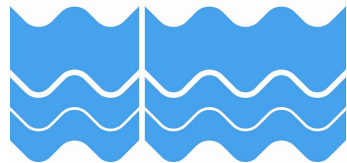


Gundreda Road and Ferrers Road, Lewes

[Return to Index](#)
[Link to restrictions key](#)

SCALE	1 : 1250
DATE	01/11/2023
DRAWING No.	LW23 19F
DRAWN BY	
© Crown copyright. All rights reserved East Sussex County Council Licence No. 100019601 2023	

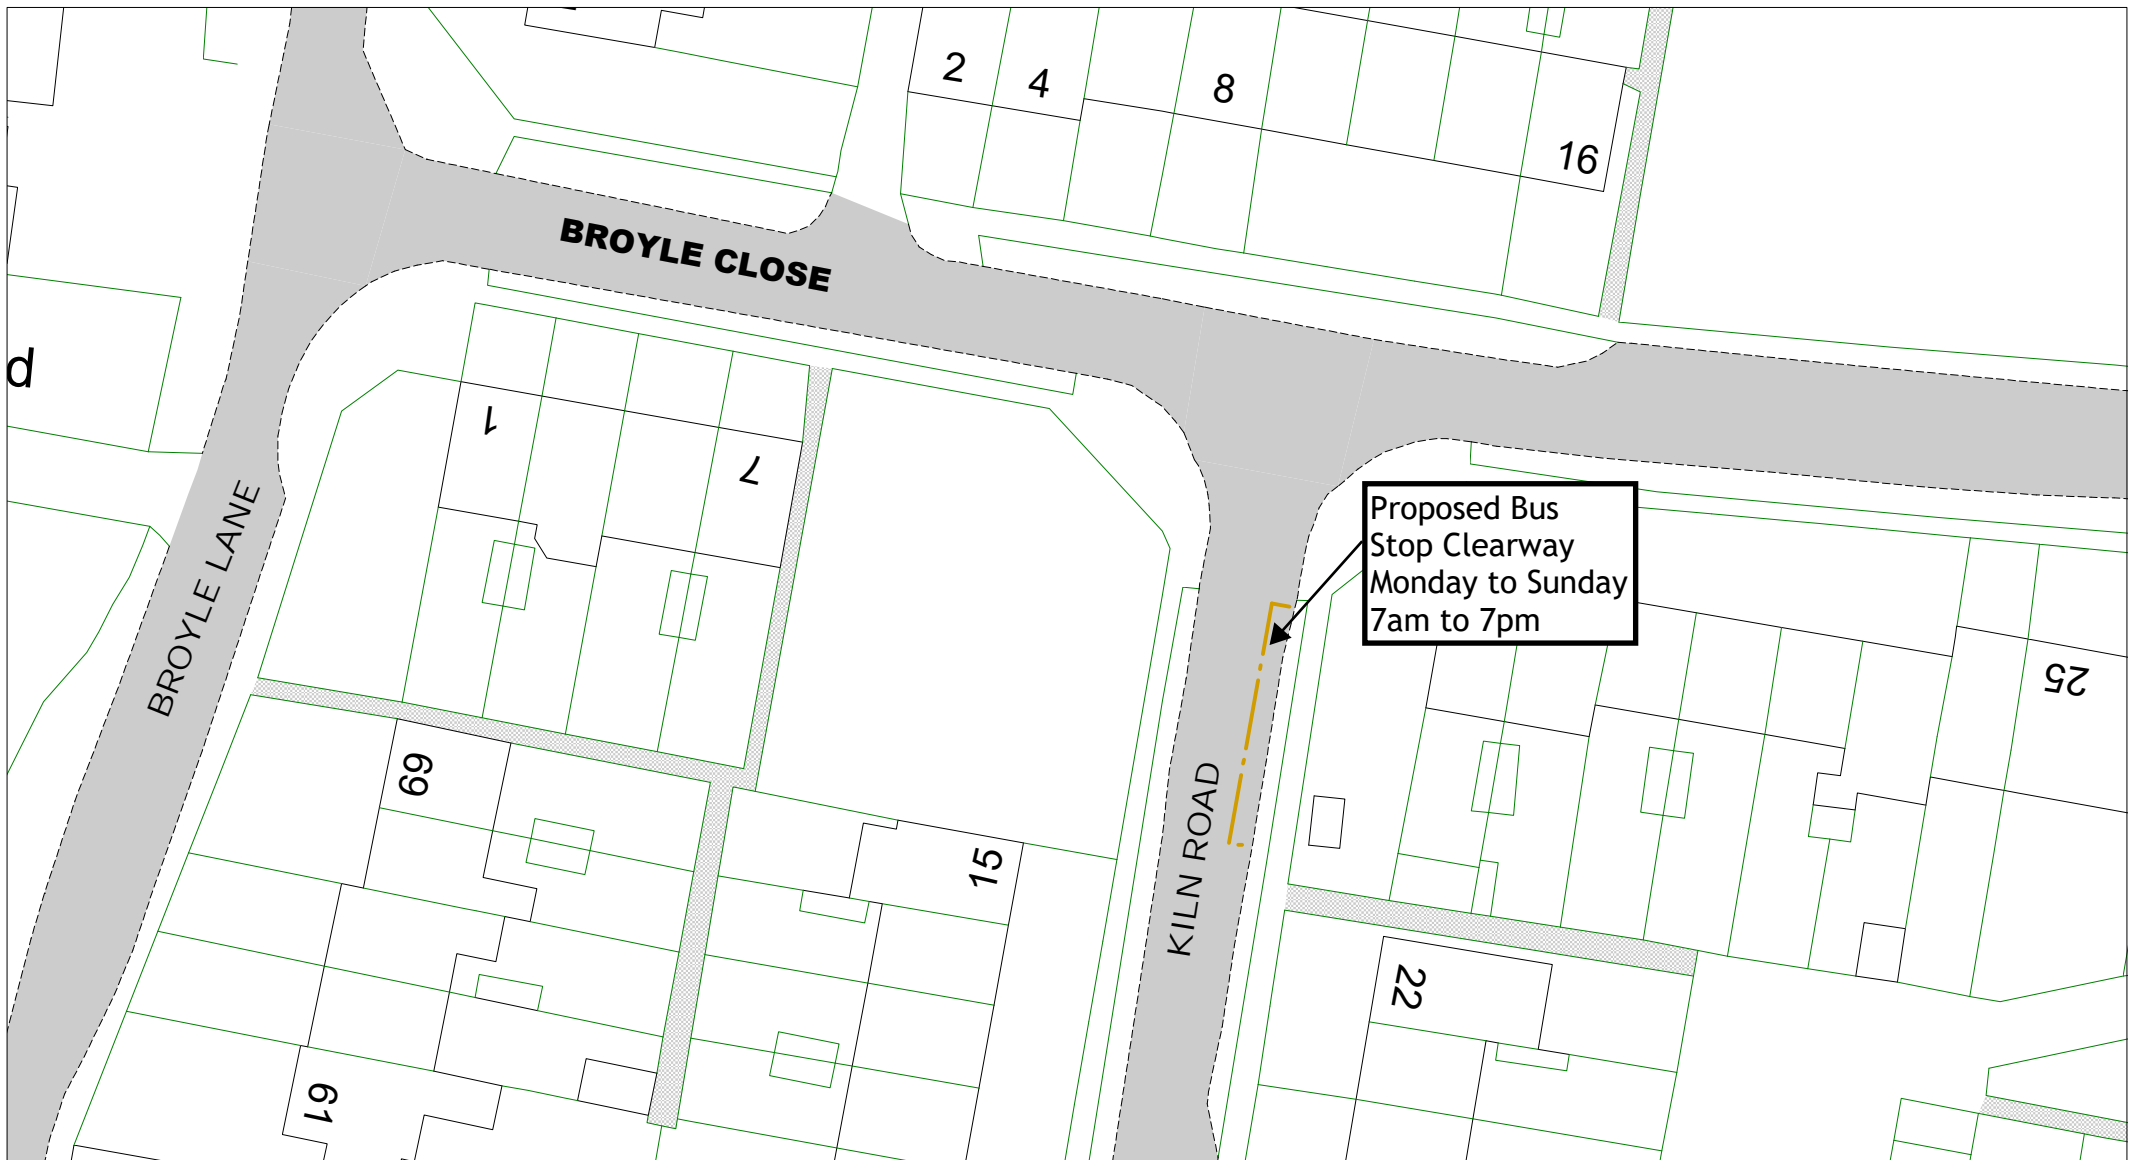

Proposed Bus Stop Clearway
Monday to Sunday
7am to 7pm

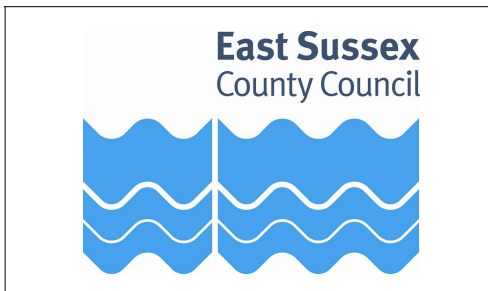


Kiln Road, Ringmer

[Return to index](#)


[Return restrictions key](#)



SCALE	1 : 500
DATE	01/11/2023
DRAWING No.	LW23 20F
DRAWN BY	
© Crown copyright. All rights reserved East Sussex County Council Licence No. 100019601 2023	

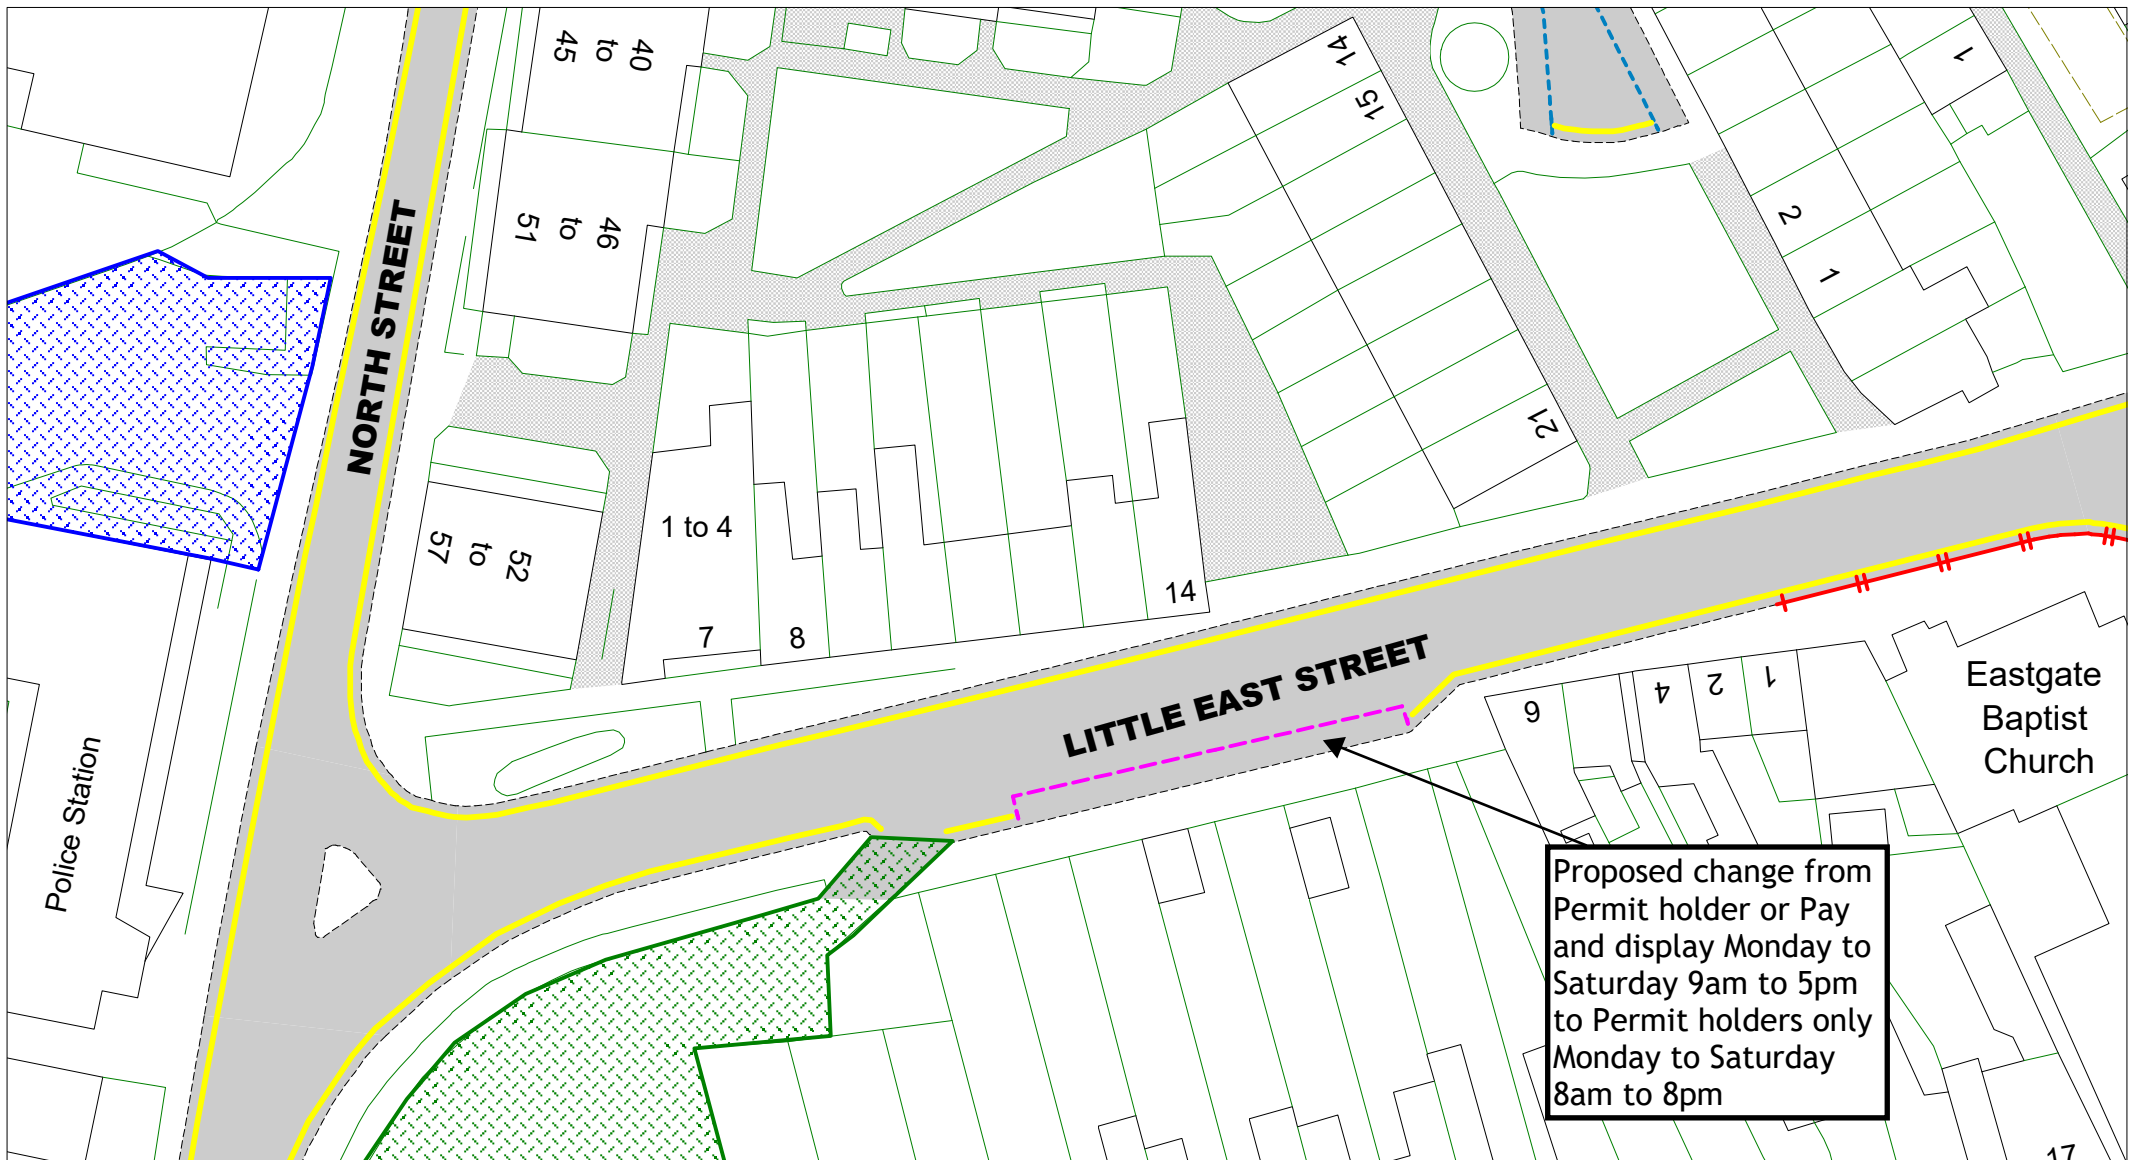

East Sussex
County Council

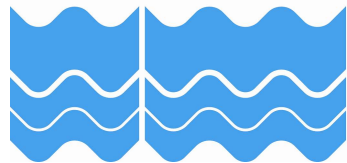


Little East Street, Lewes

[Return to Index](#)


[Link to restrictions key](#)

SCALE	1 : 500
DATE	01/11/2023
DRAWING No.	LW23 21F
DRAWN BY	

© Crown copyright. All rights reserved
East Sussex County Council
Licence No. 100019601 2023

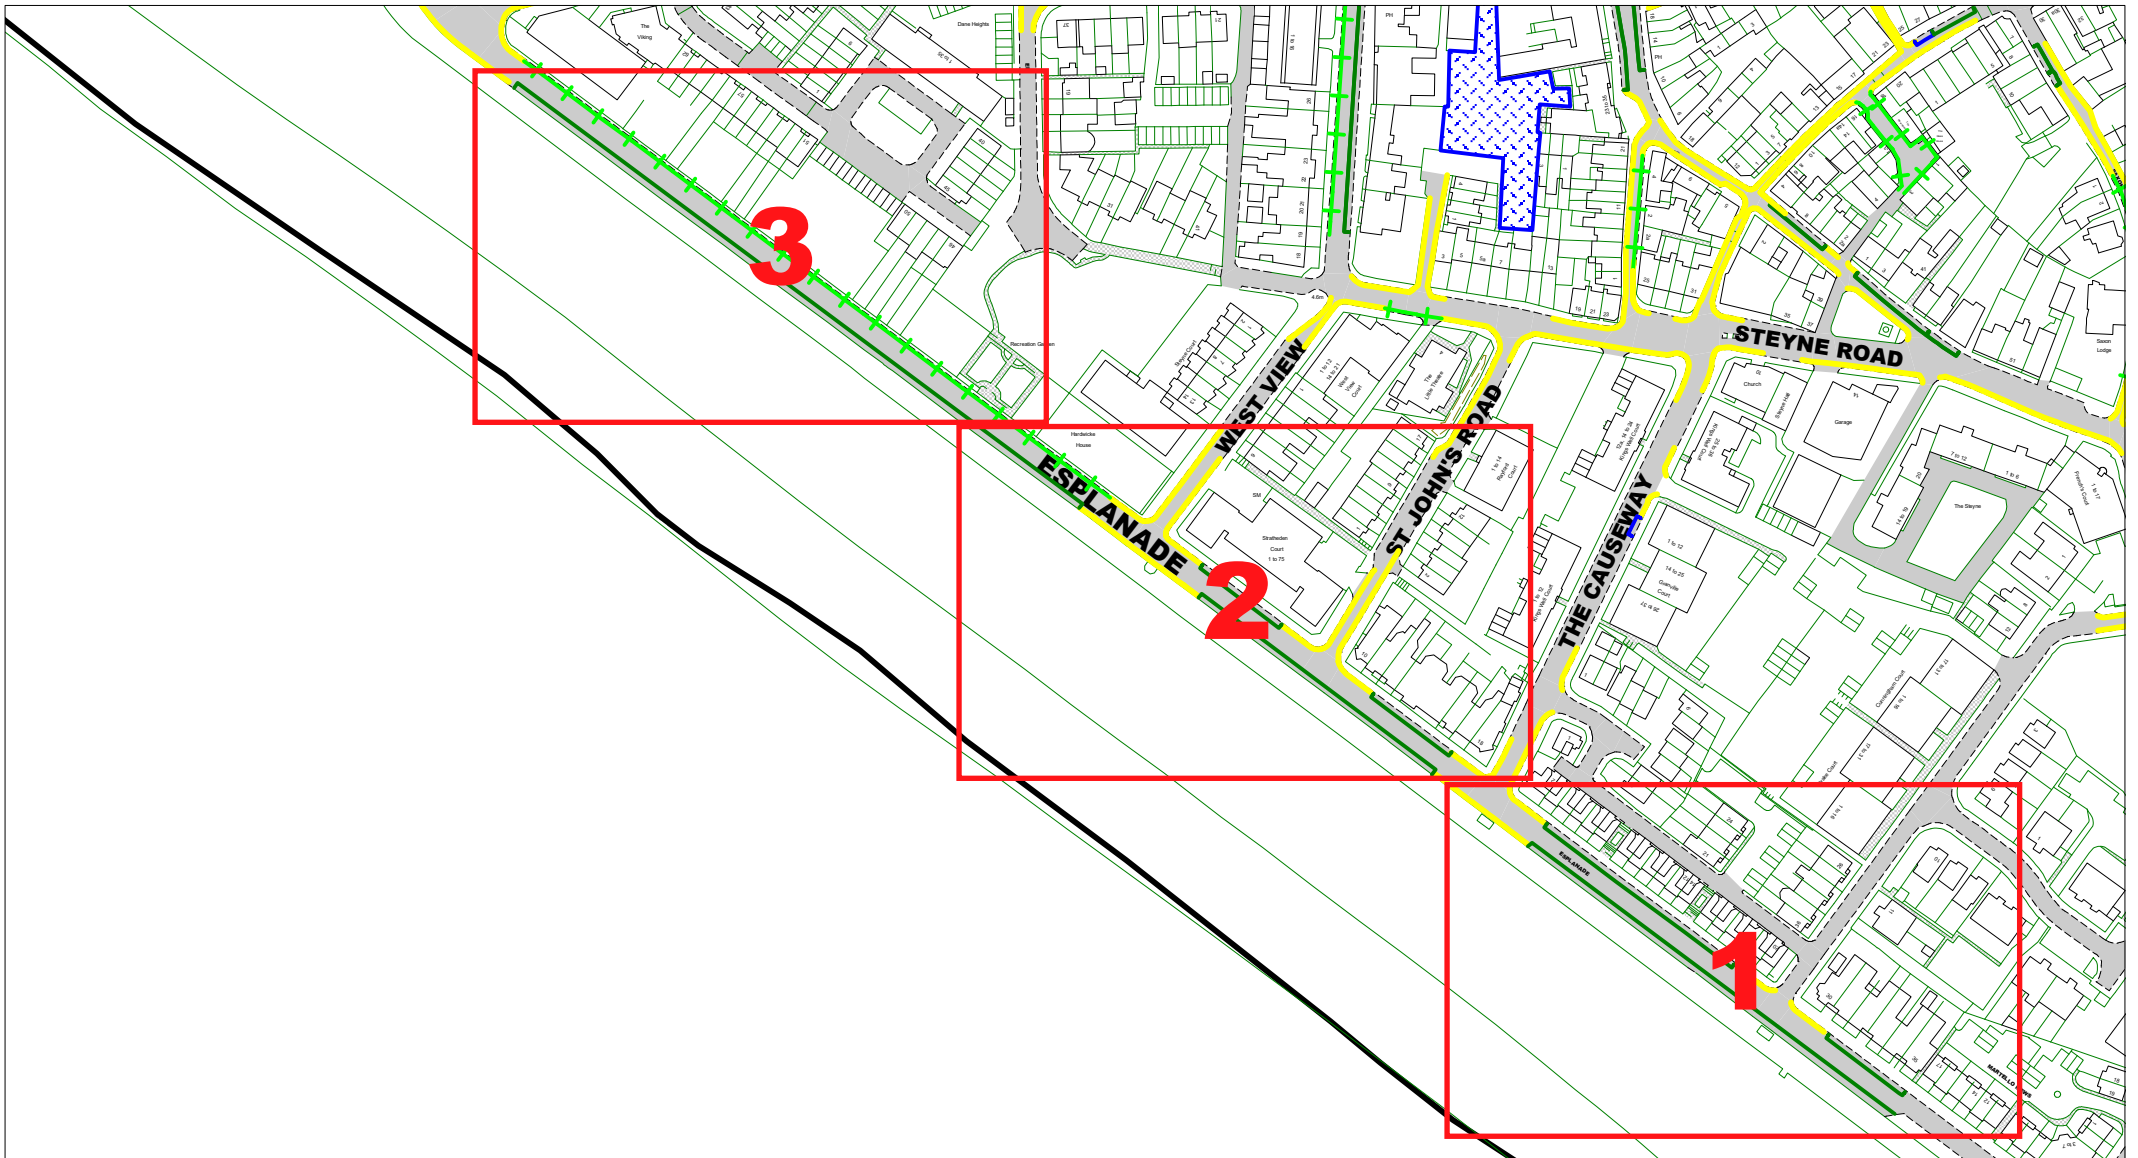

East Sussex
County Council

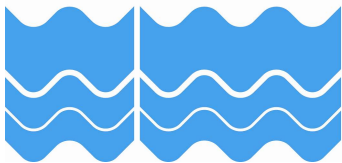

Esplanade, Seaford
sea side only

Overview plan in relation to LW23 22.1
LW23 22.2
LW23 22.3

[Return to Index](#)

[Link to restrictions key](#)

SCALE

1 : 2500

DATE


01/11/2023

DRAWING No.

LW23 22F


DRAWN BY

© Crown copyright. All rights reserved
East Sussex County Council
Licence No. 100019601 2023

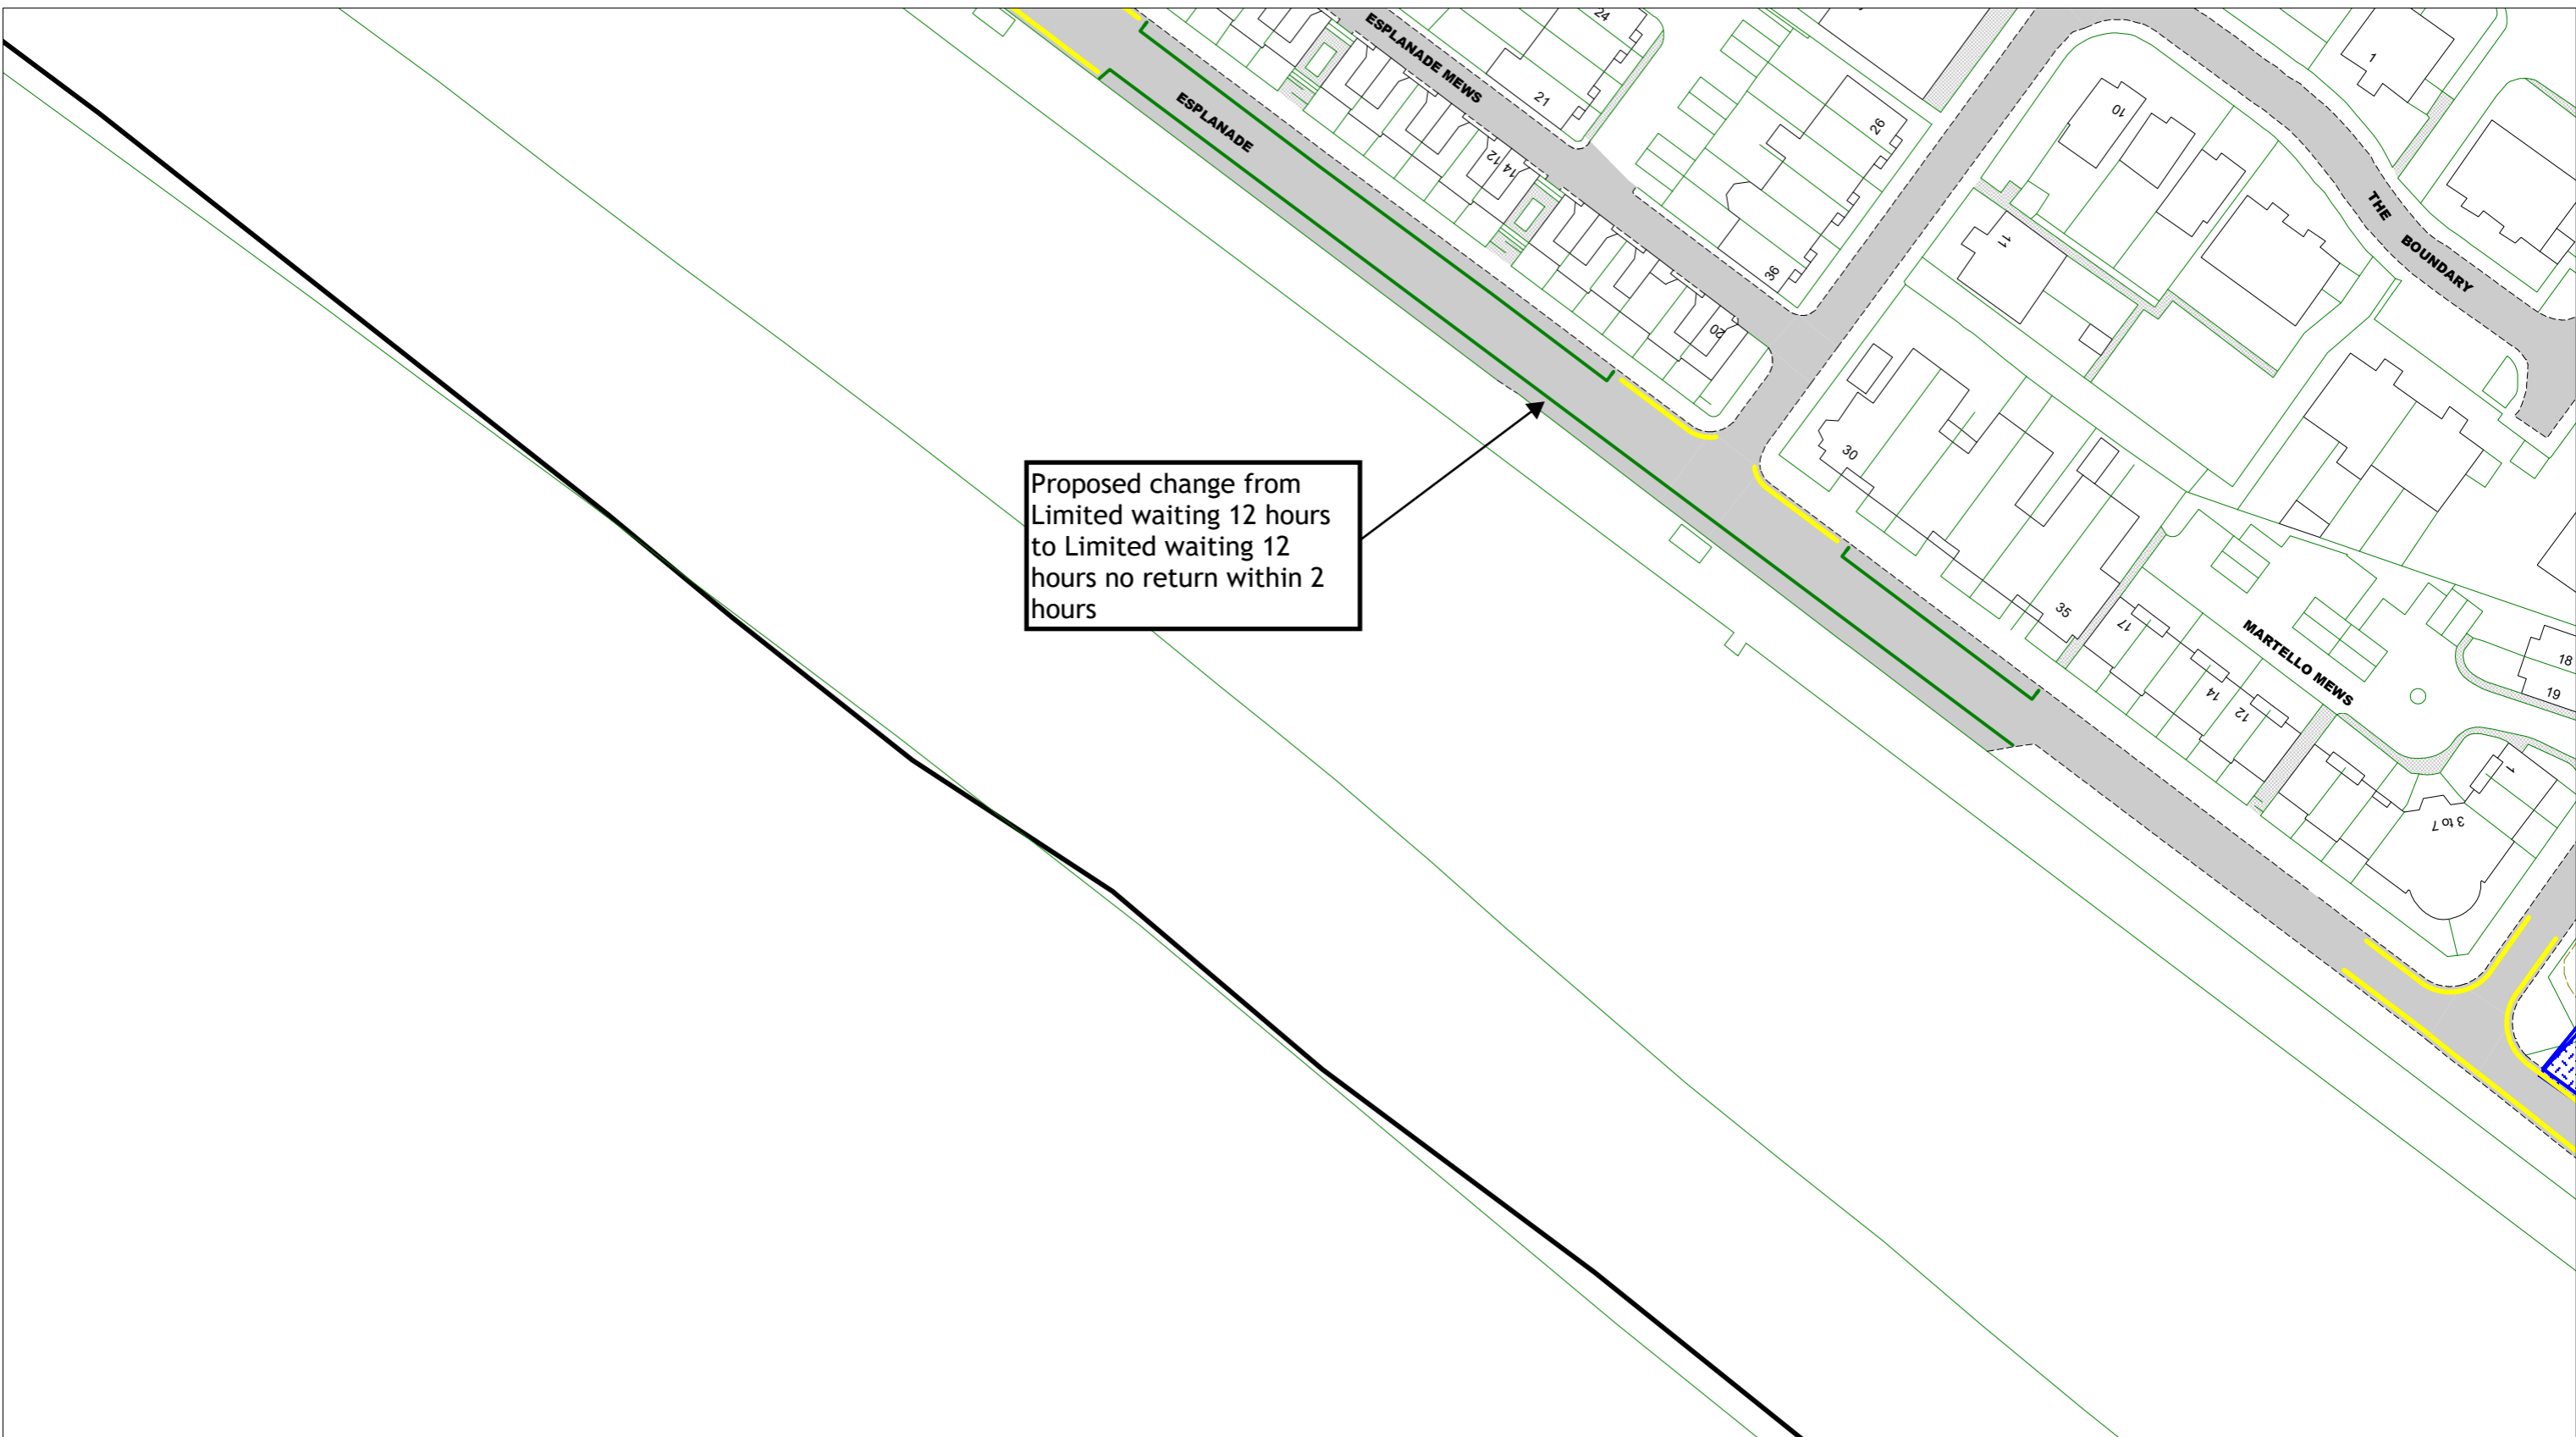

Proposed change from
 Limited waiting 12 hours
 to Limited waiting 12
 hours no return within 2
 hours

East Sussex
 County Council

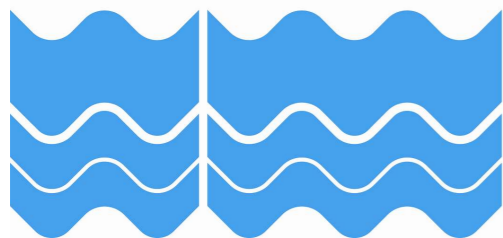

Esplanade, Seaford
 sea side only

[Return to Overview](#)

[Link to restrictions key](#)

SCALE

1 : 850

DATE


01/11/2023

DRAWING No.


LW23 22.1F


DRAWN BY

© Crown copyright. All rights reserved
 East Sussex County Council
 Licence No. 100019601 2023

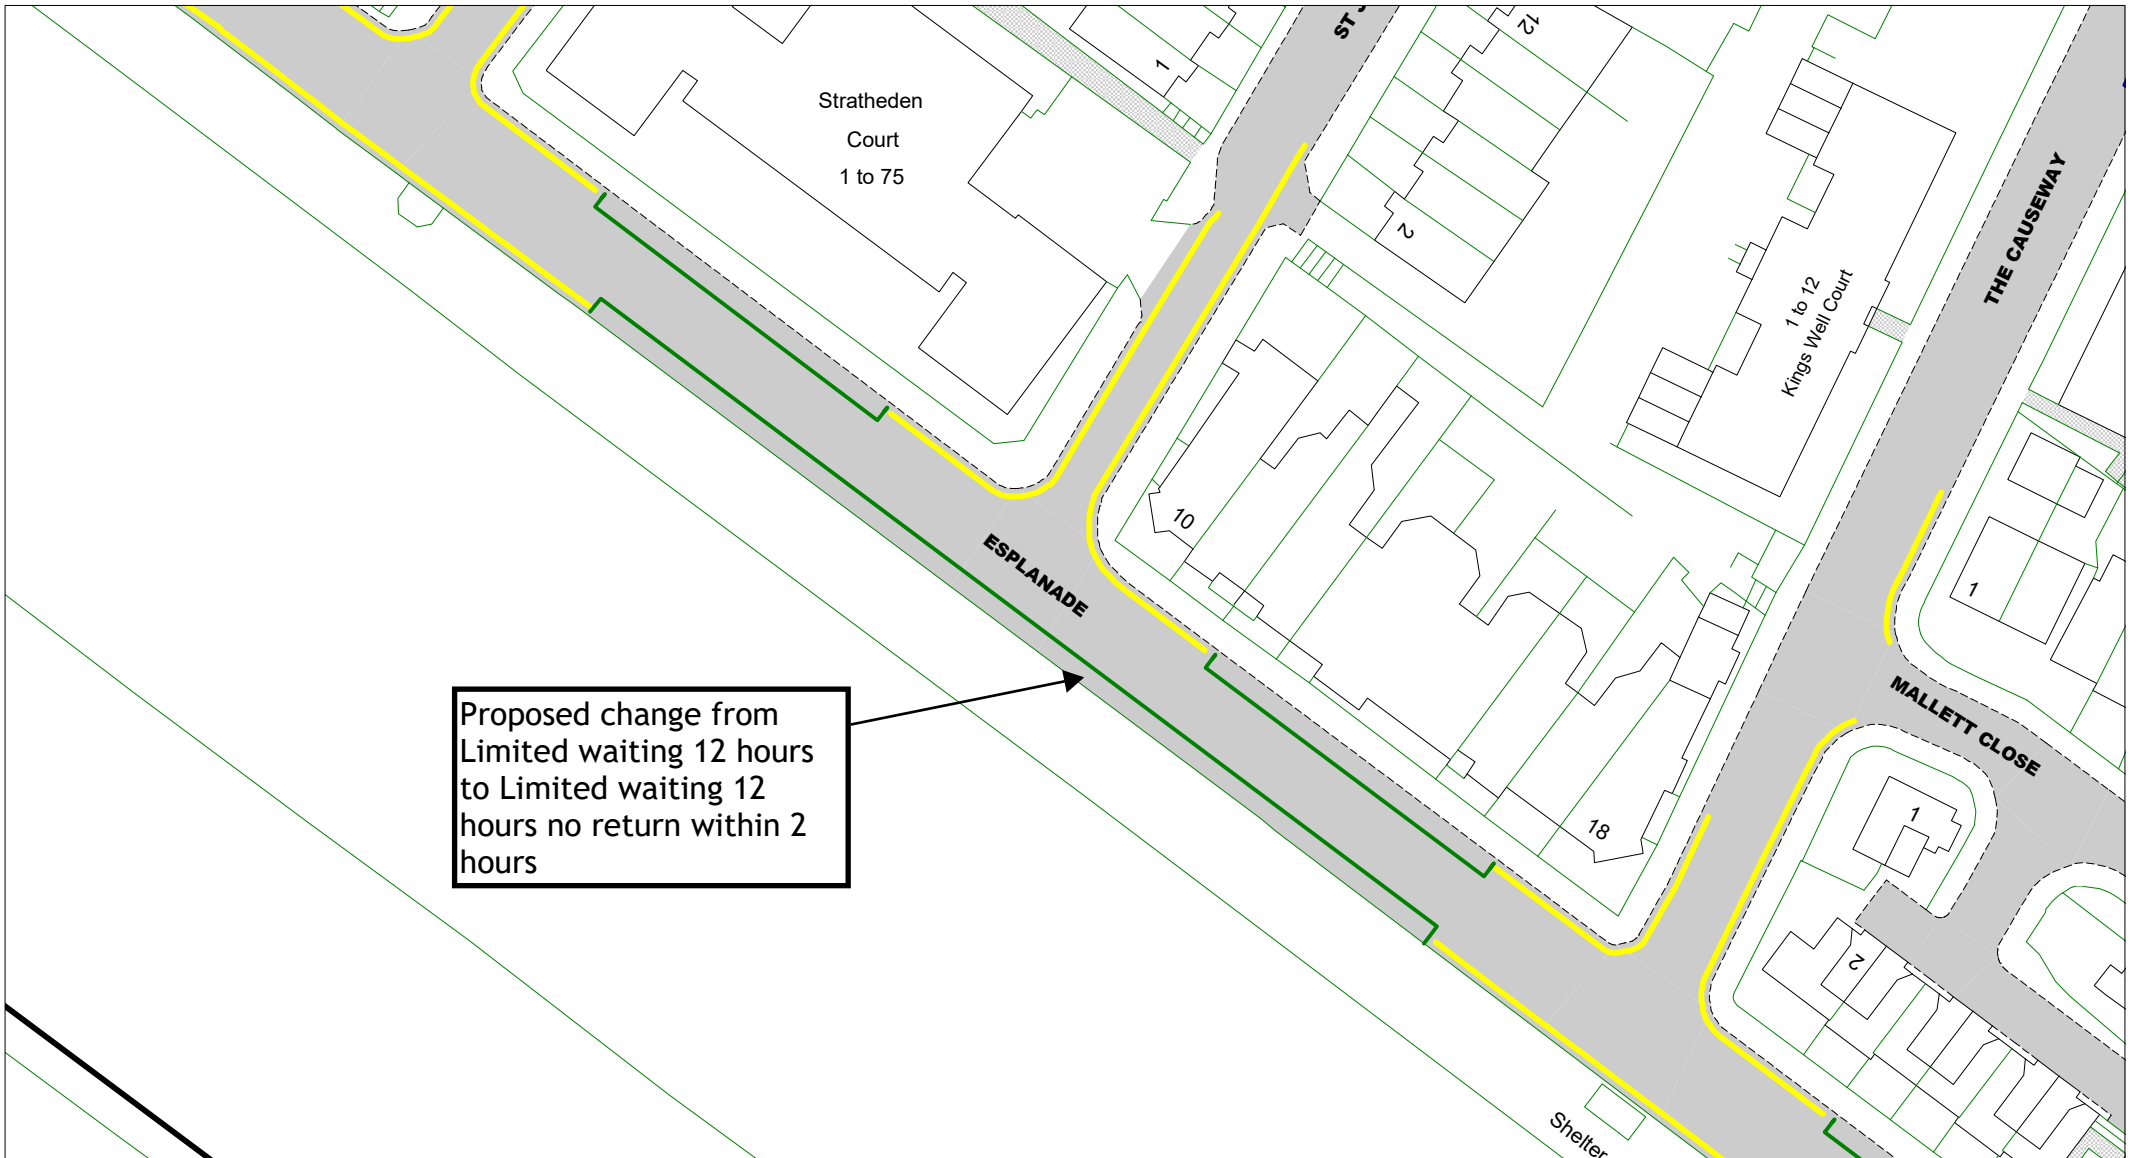

Proposed change from
 Limited waiting 12 hours
 to Limited waiting 12
 hours no return within 2
 hours

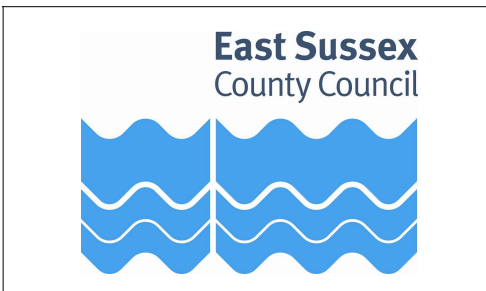





 Esplanade, Seaford
 sea side only

[Return to Overview](#)
[Link to restrictions key](#)

SCALE	1 : 700
DATE	01/11/2023
DRAWING No.	LW23 22.2F
DRAWN BY	
<small>© Crown copyright. All rights reserved East Sussex County Council Licence No. 100019601 2023</small>	

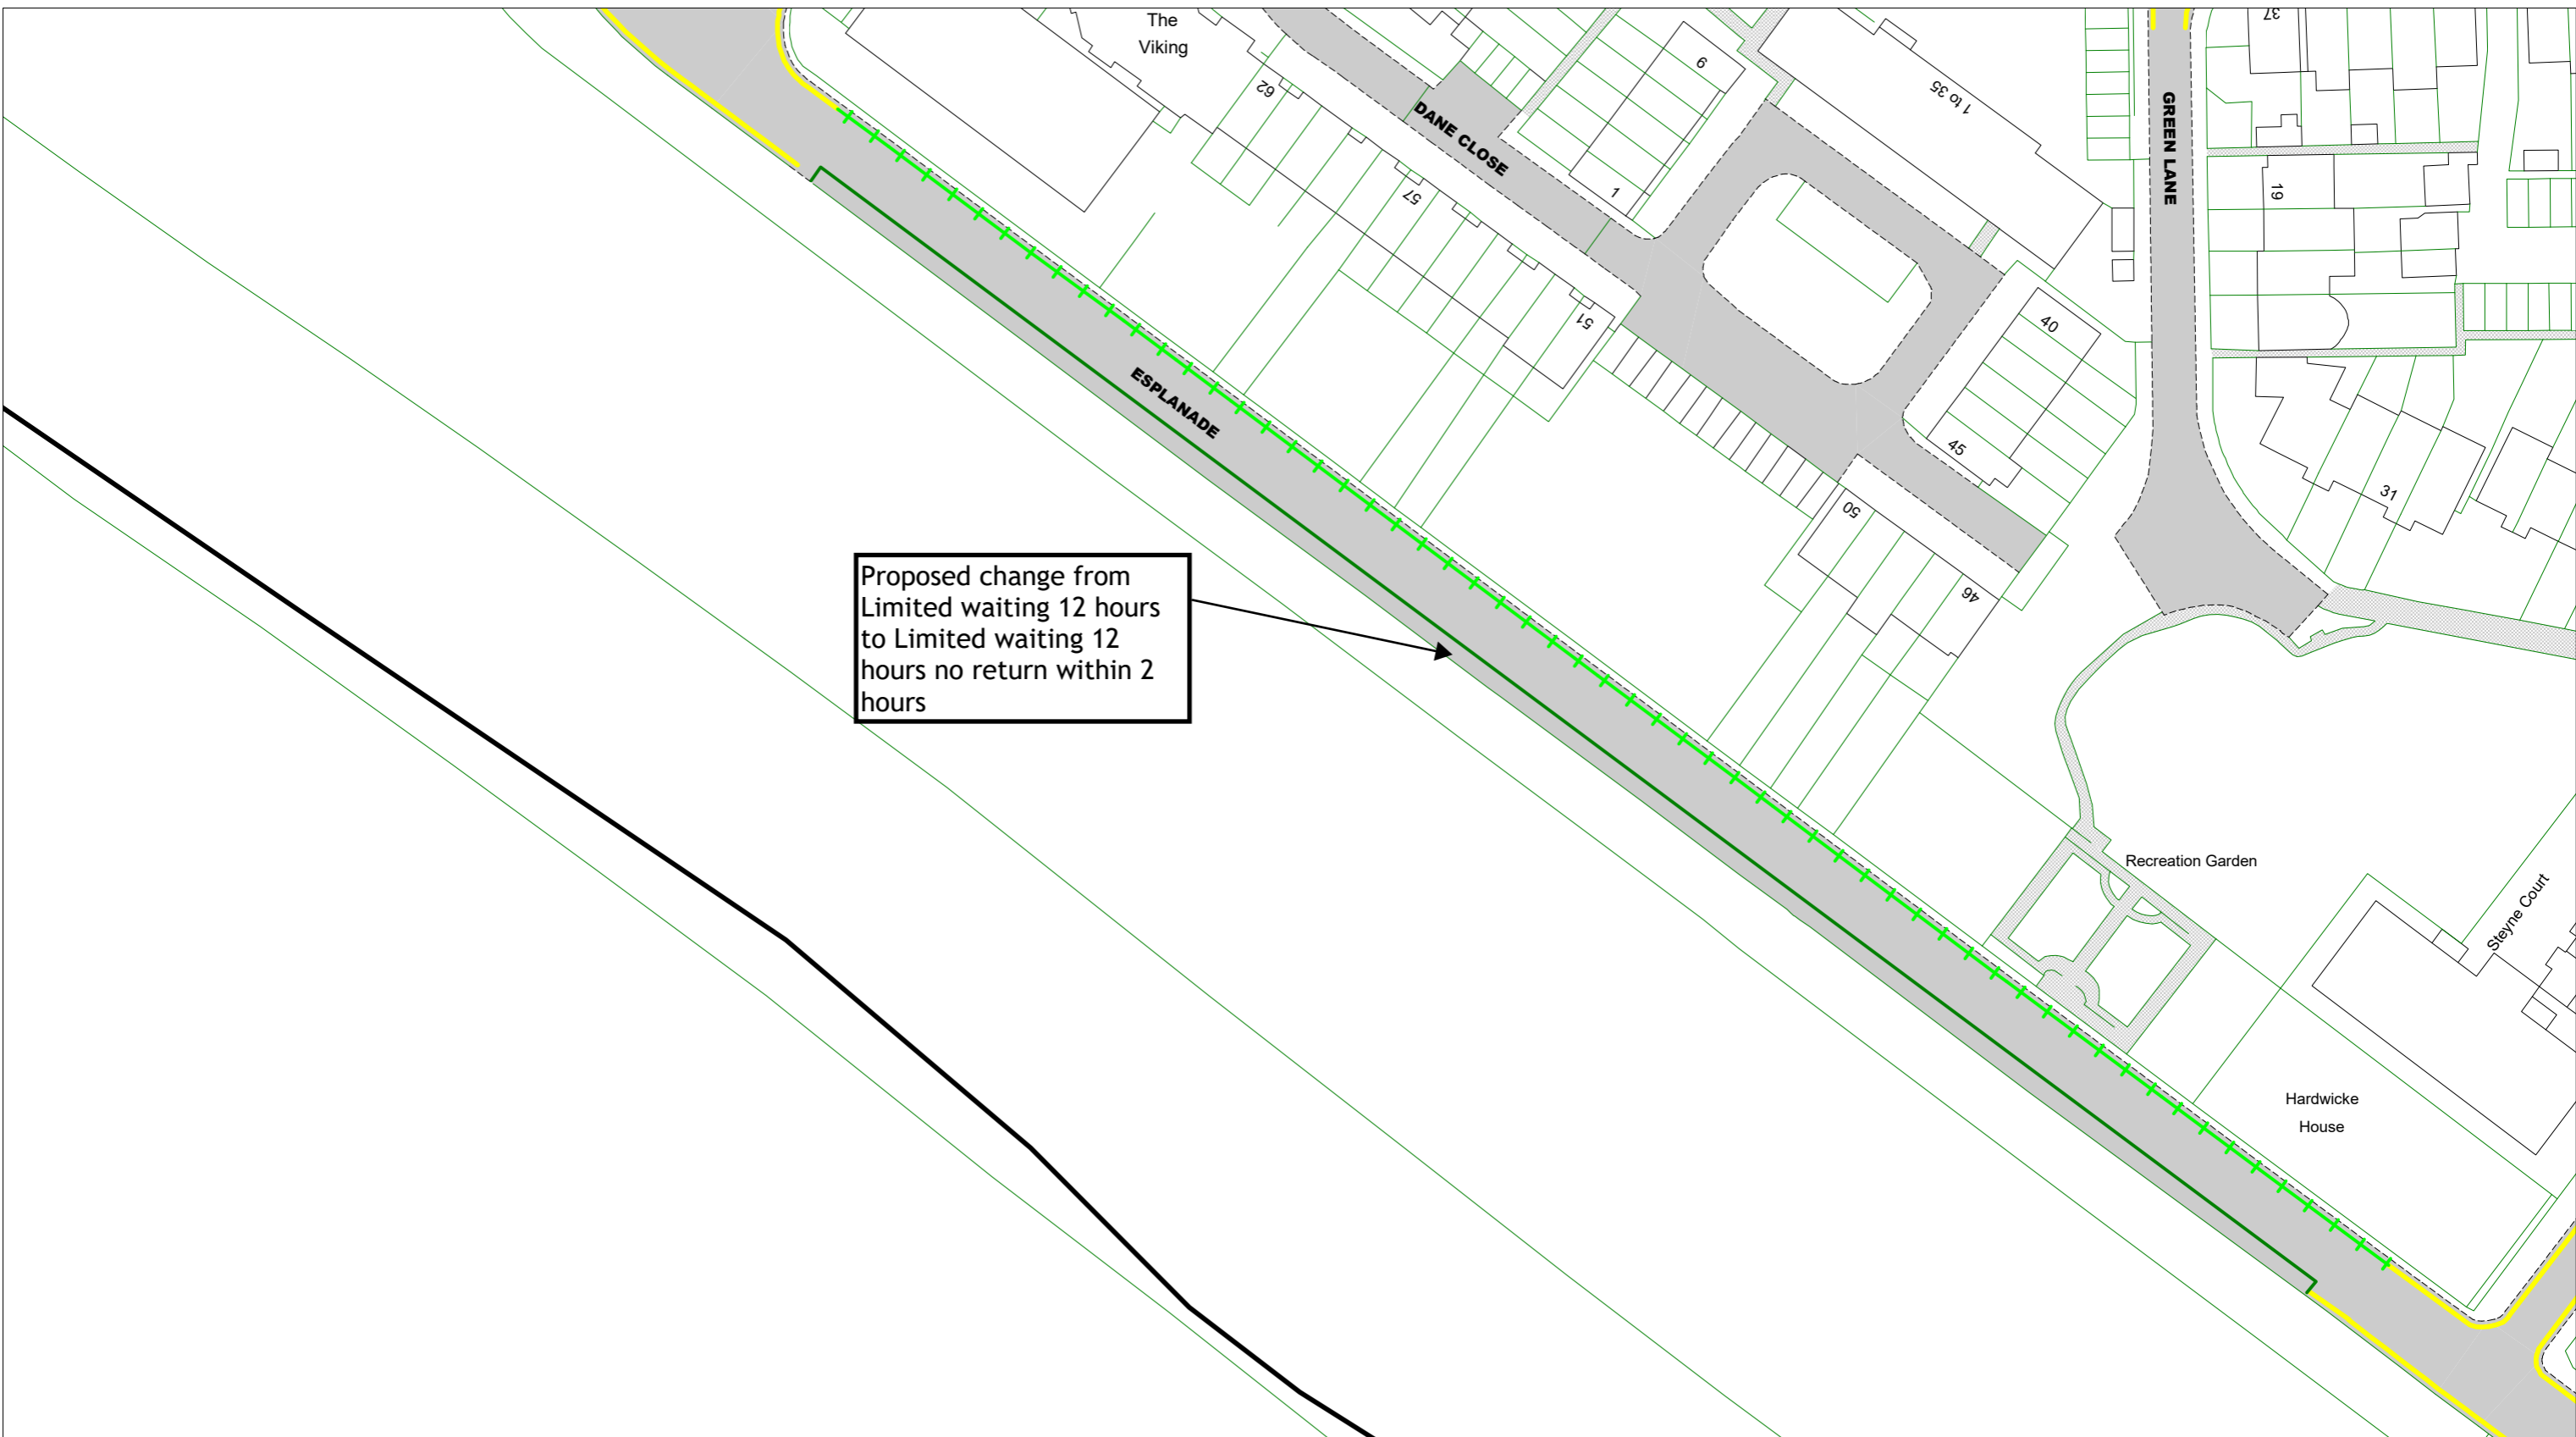

East Sussex
County Council

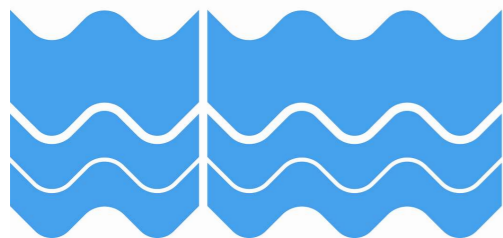

Esplanade, Seaford
sea side only

[Return to Overview](#)
[Link to restrictions key](#)

SCALE

1 : 800

DATE


01/11/2023

DRAWING No.

LW23 22.3F


DRAWN BY

© Crown copyright. All rights reserved
East Sussex County Council
Licence No. 100019601 2023

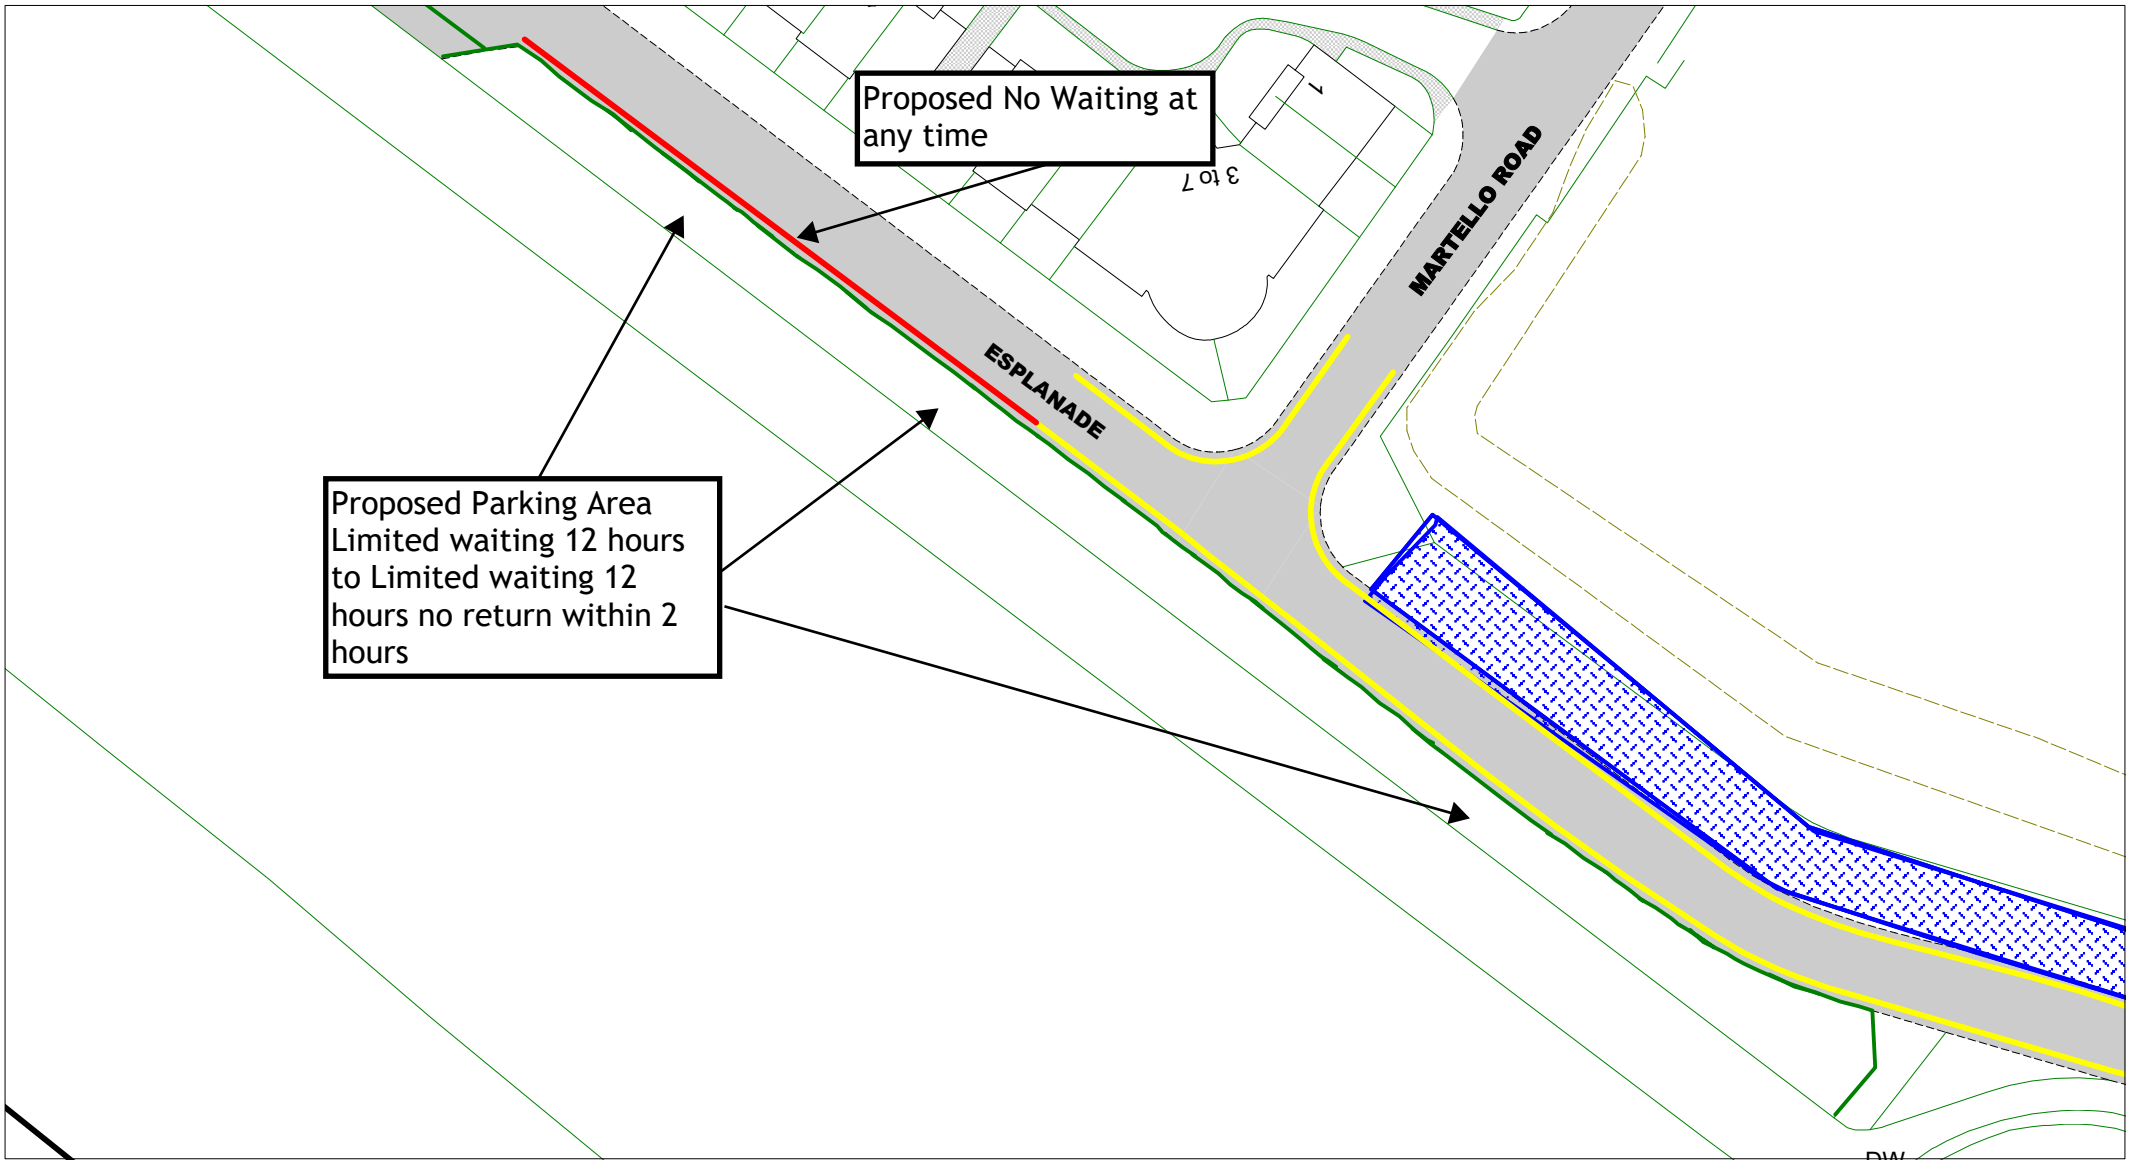


Proposed Parking Area
 Limited waiting 12 hours
 to Limited waiting 12
 hours no return within 2
 hours

Proposed No Waiting at
 any time

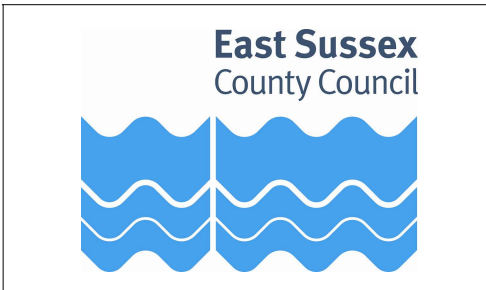


Esplanade, Seaford
[Return to Index](#)
[Link to restrictions key](#)

SCALE	1 : 600
DATE	01/11/2023
DRAWING No.	LW23 23F
DRAWN BY	
© Crown copyright. All rights reserved East Sussex County Council Licence No. 100019601 2023	

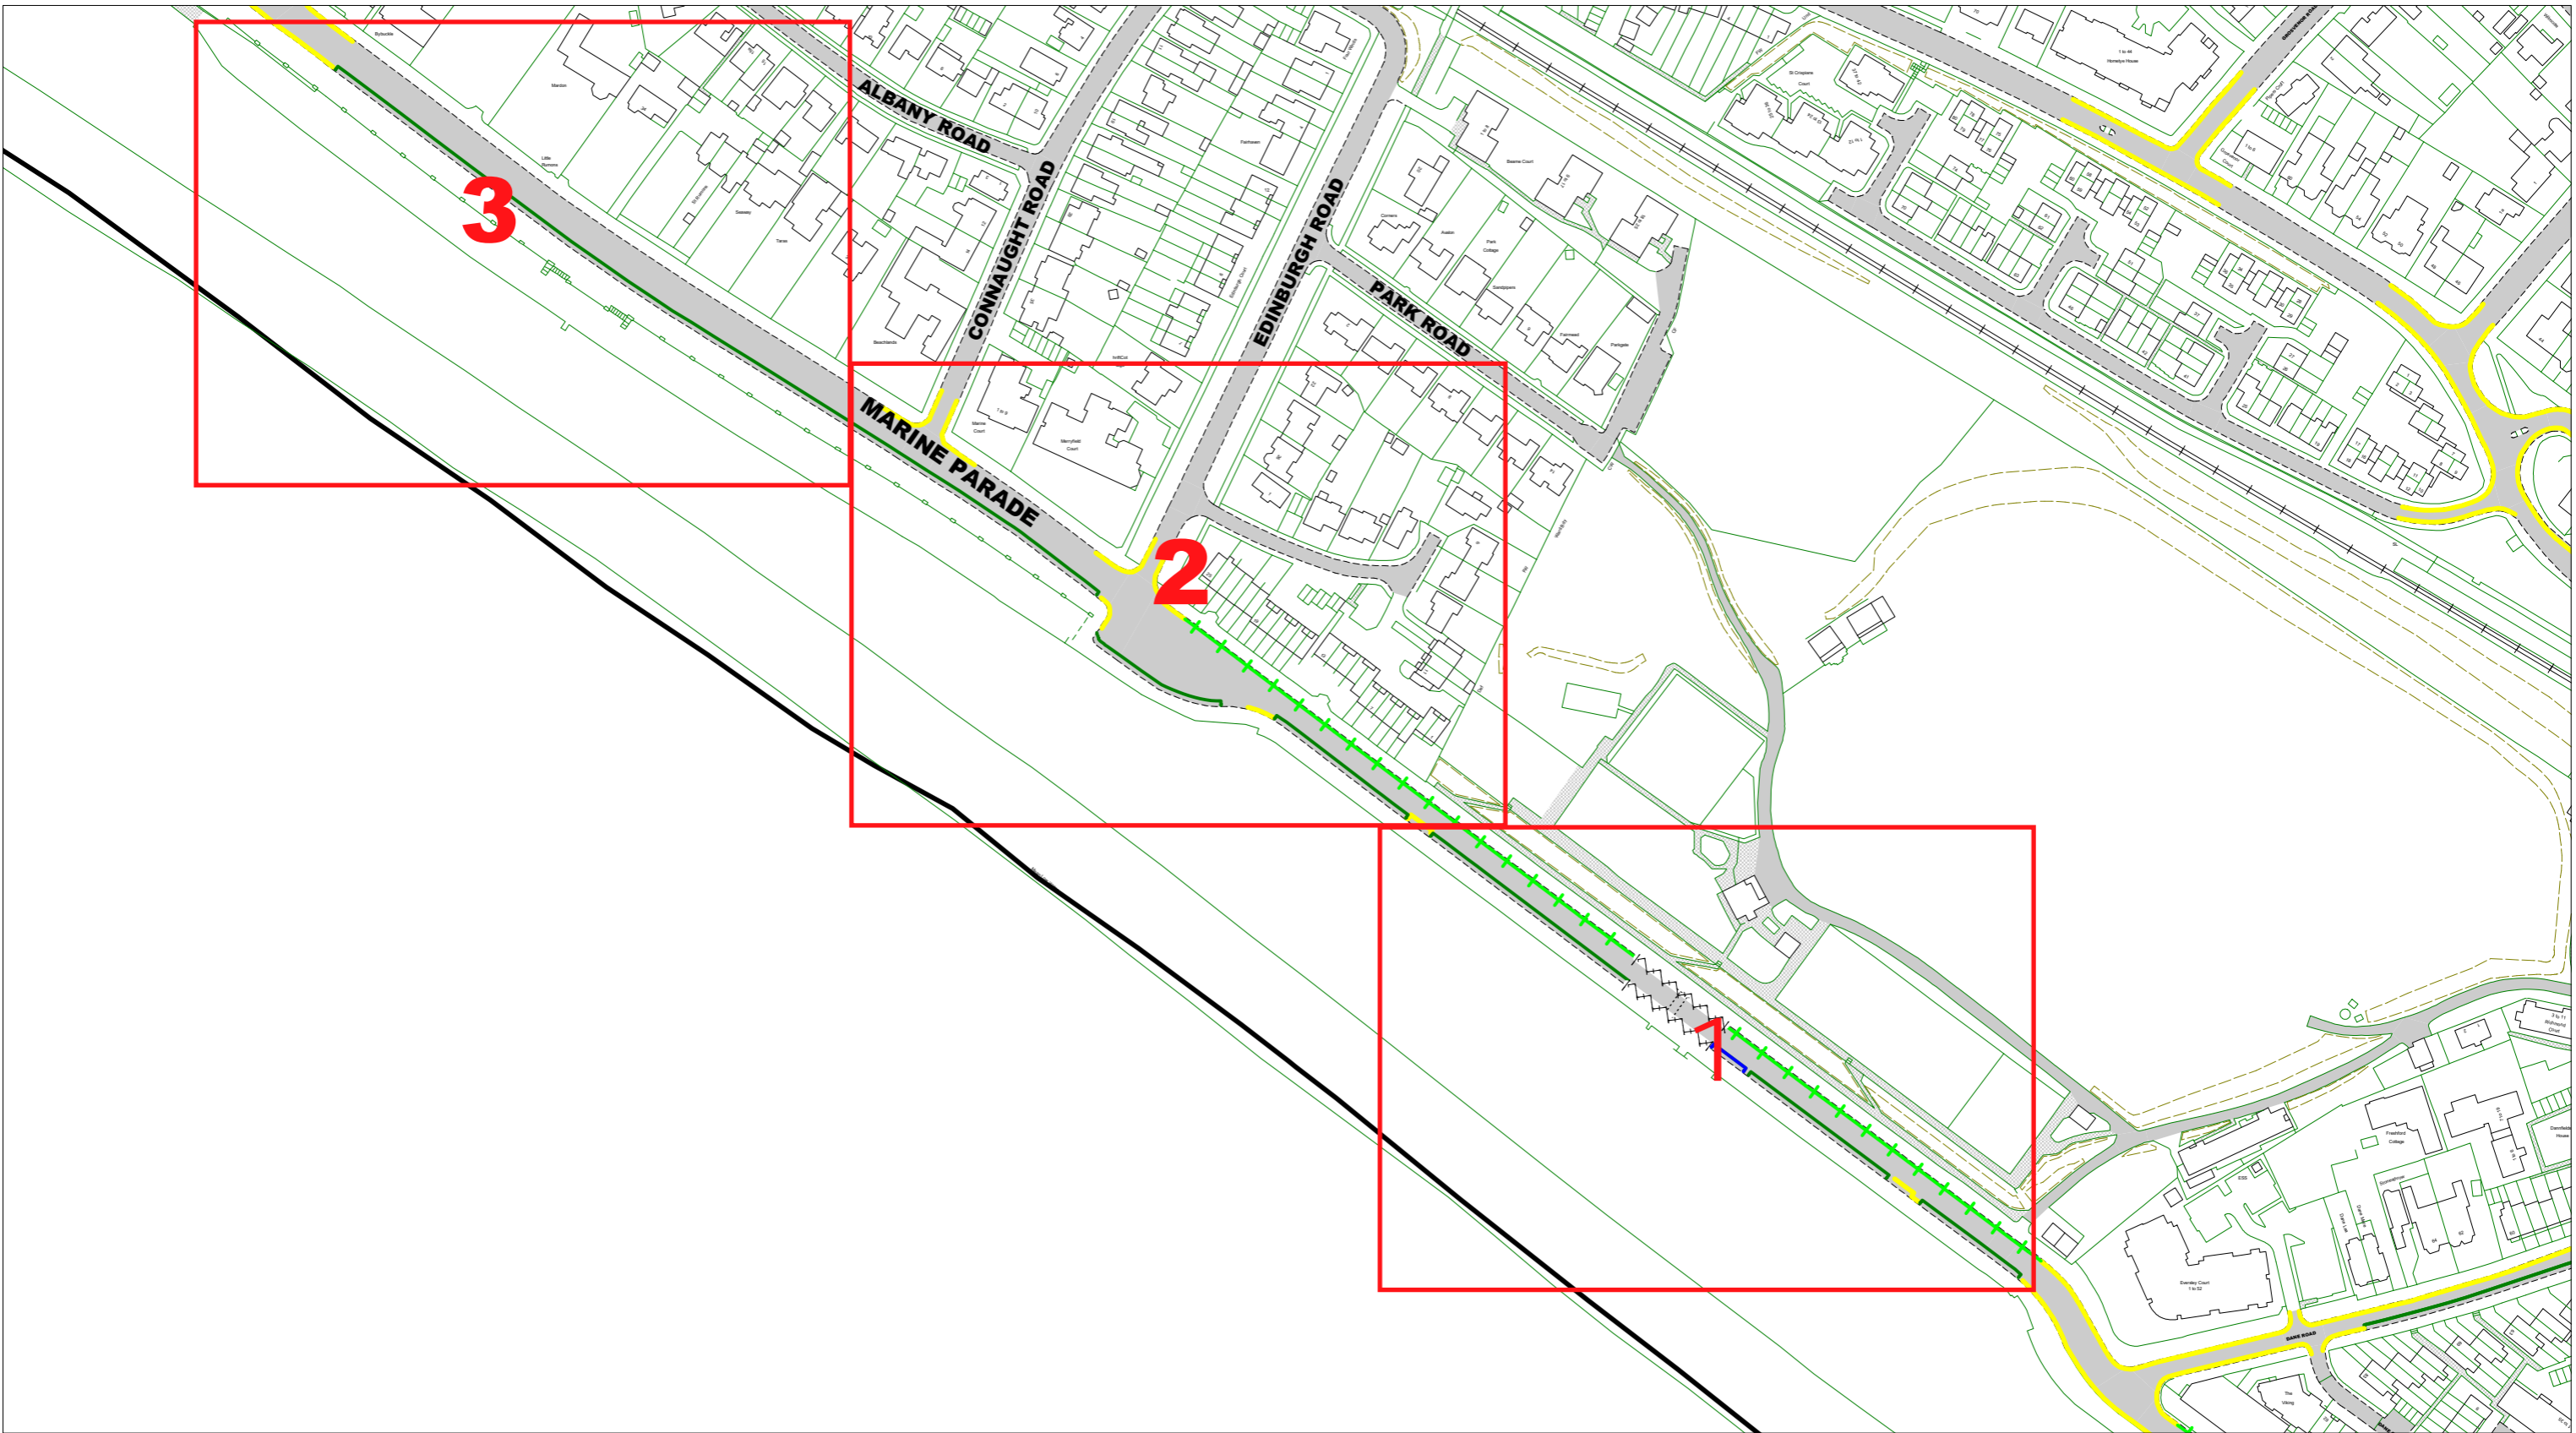

East Sussex
County Council

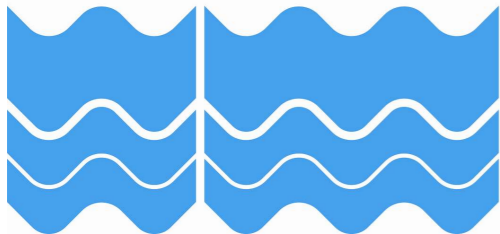


Marine Parade, Seaford
sea side only

Overview plan in relation to LW23 24.1
LW23 24.2
LW23 24.3


[Return to Index](#)
[Link to restrictions key](#)

SCALE	1 : 2300
DATE	01/11/2023
DRAWING No.	LW23 24F
DRAWN BY	

© Crown copyright. All rights reserved
East Sussex County Council
Licence No. 100019601 2023

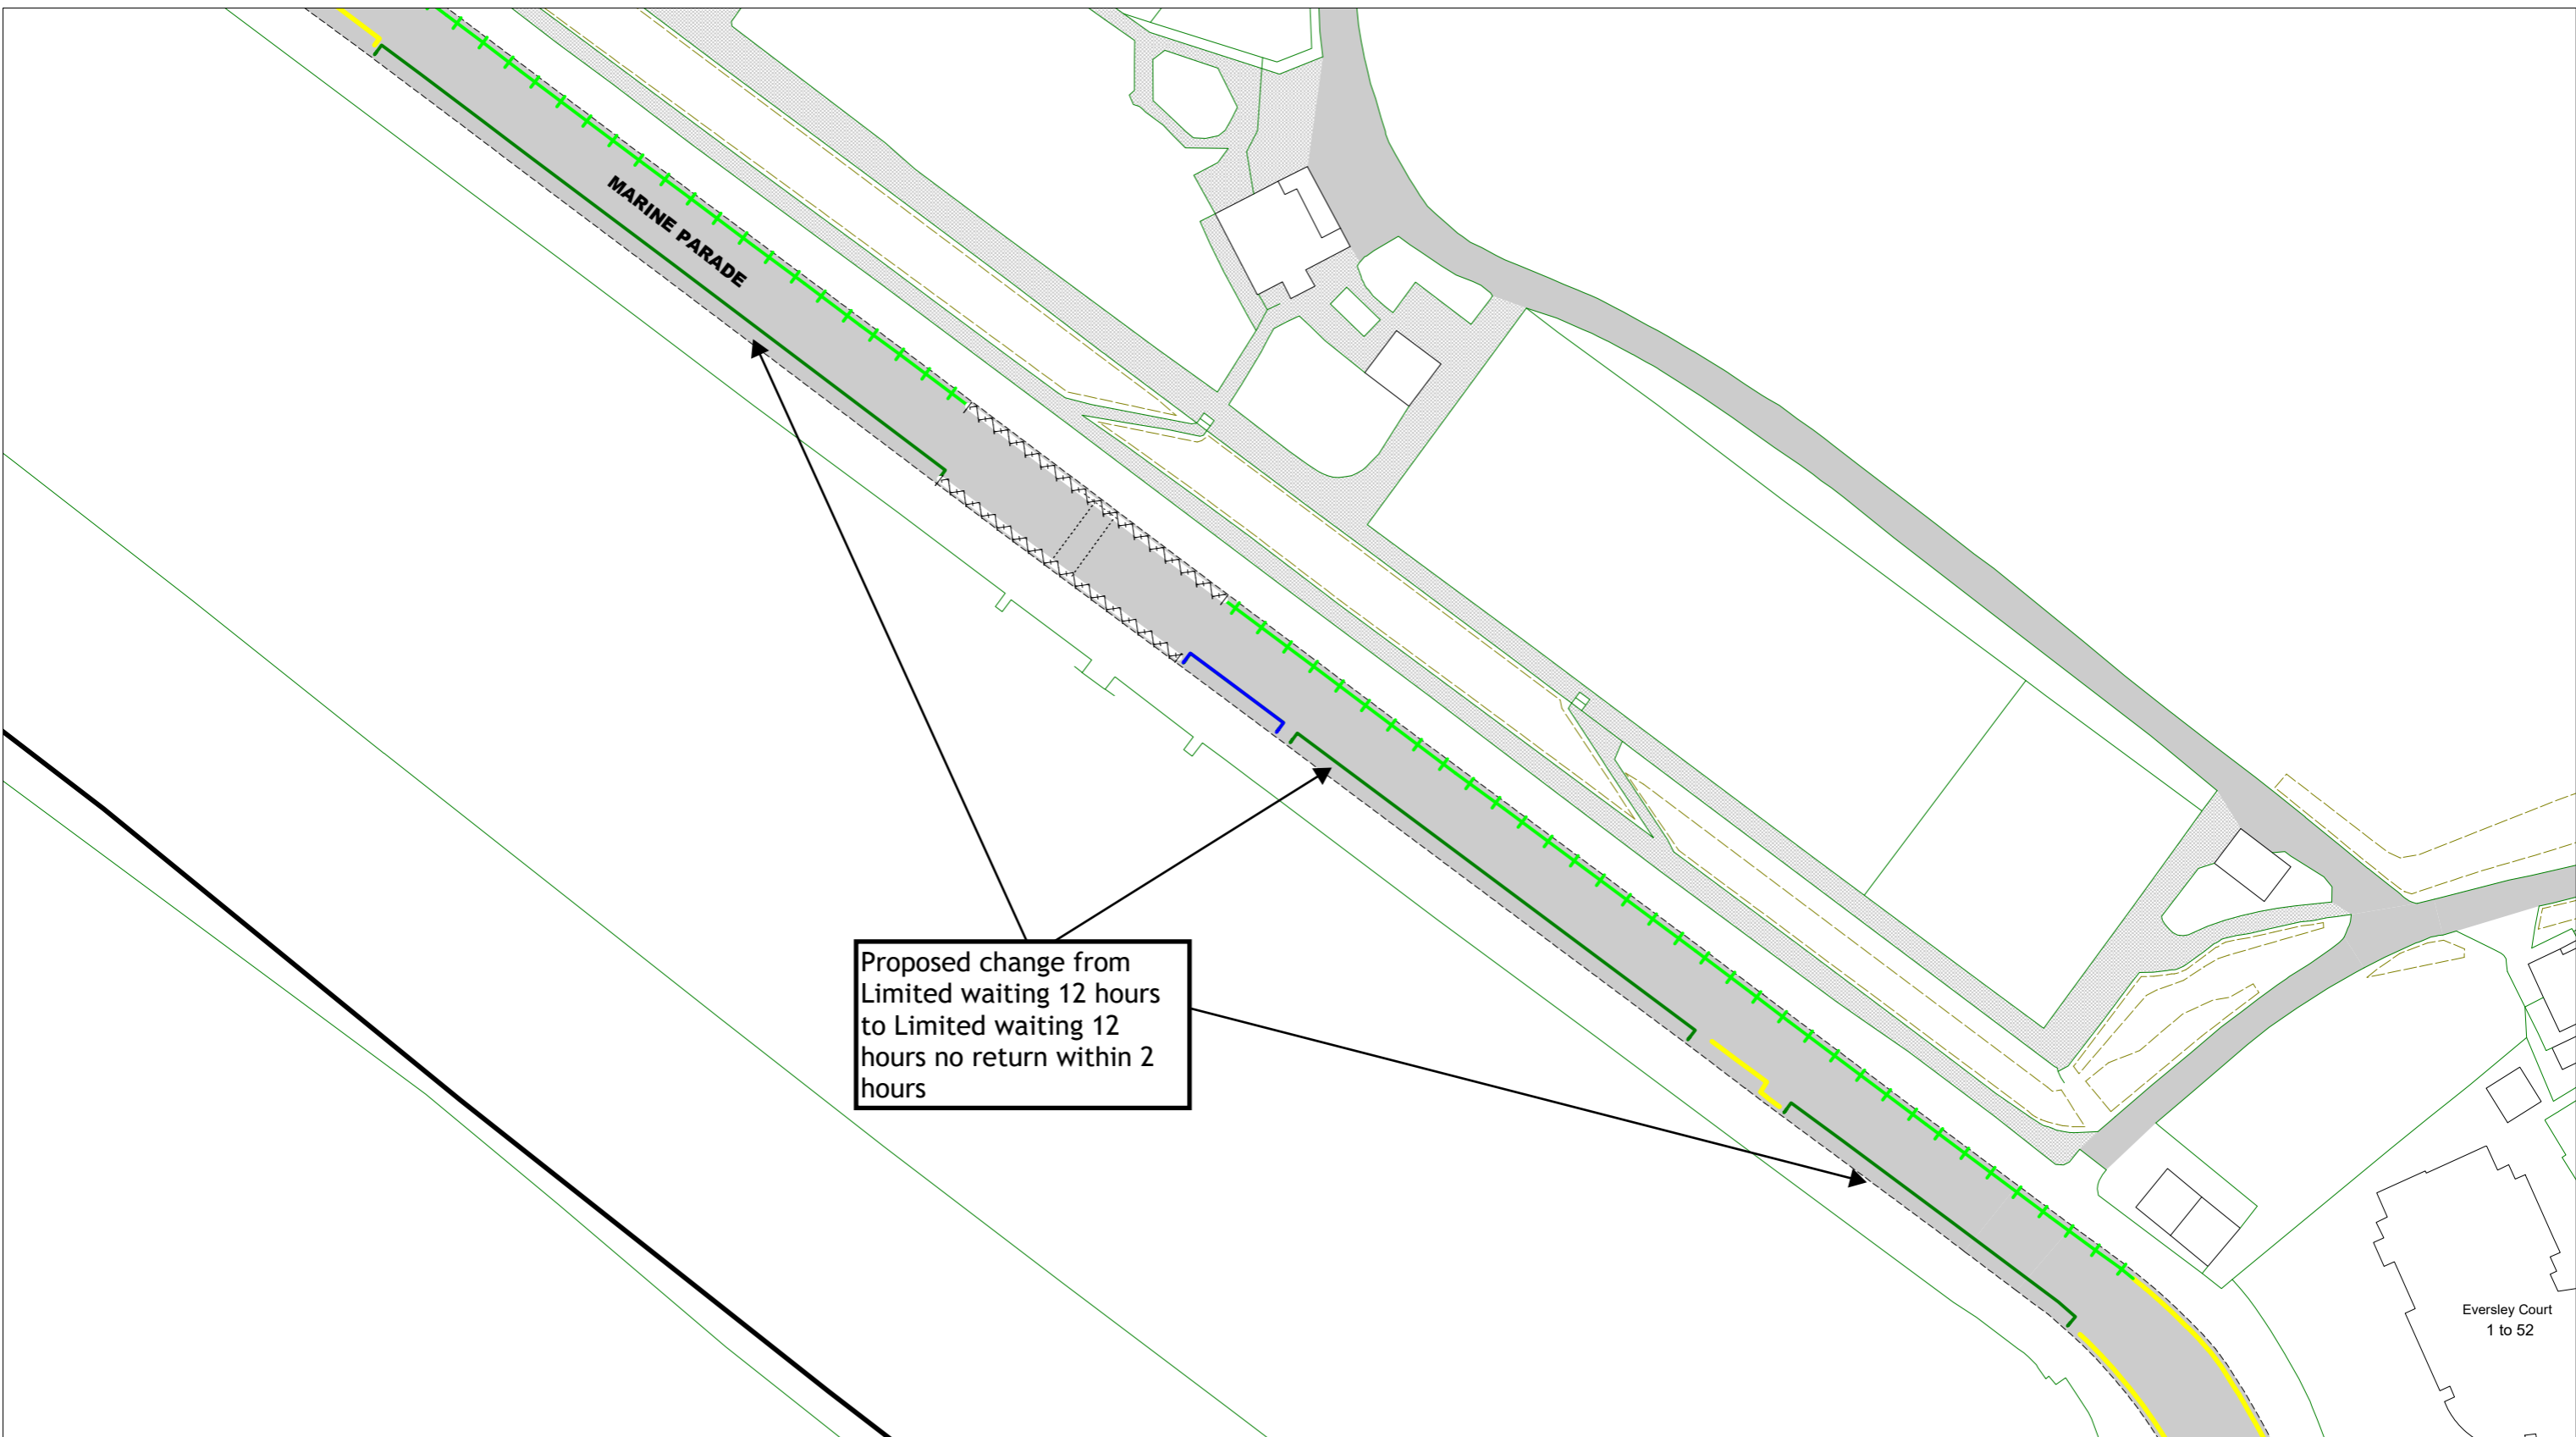

East Sussex
County Council

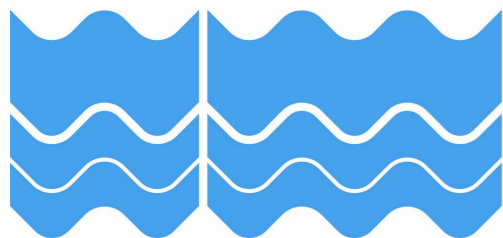

Marine Parade, Seaford
sea side only

[Return to Overview](#)
[Link to restrictions key](#)

SCALE

1 : 800

DATE


01/11/2023

DRAWING No.

LW23 24.1F


DRAWN BY

© Crown copyright. All rights reserved
East Sussex County Council
Licence No. 100019601 2023

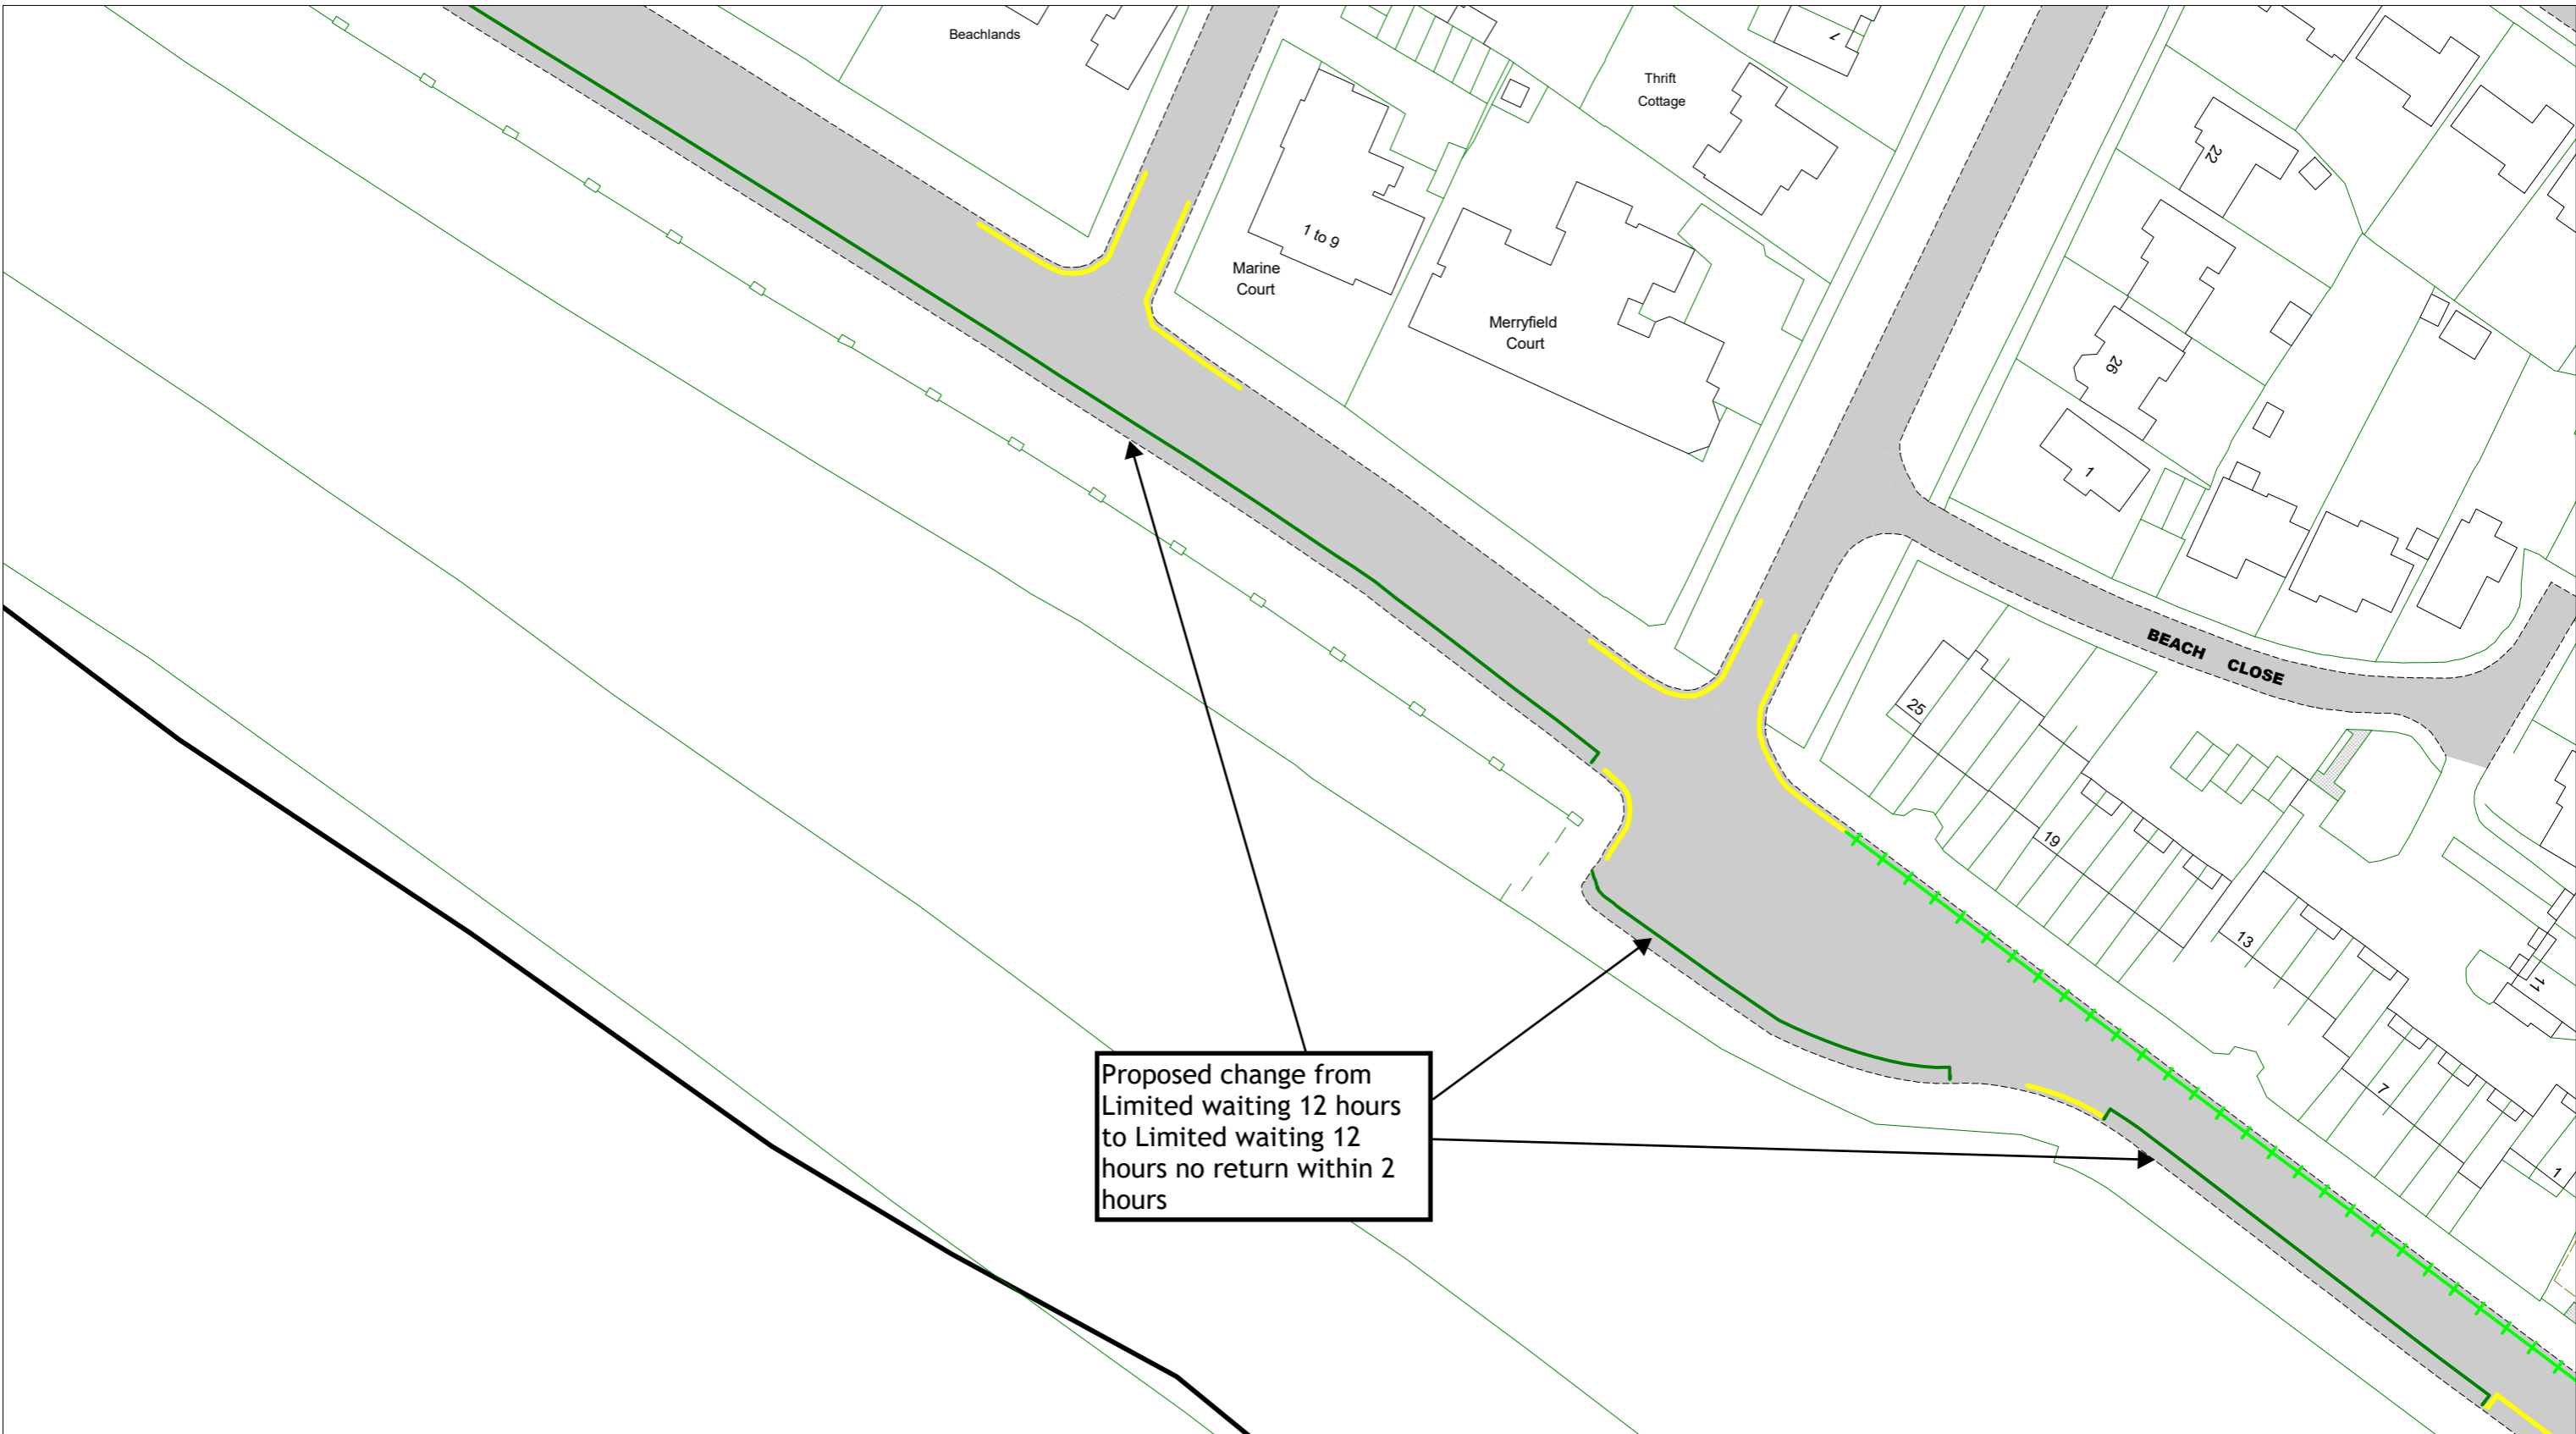

Proposed change from
 Limited waiting 12 hours
 to Limited waiting 12
 hours no return within 2
 hours

East Sussex
 County Council

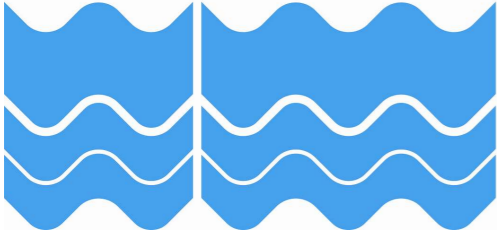

Marine Parade, Seaford
 sea side only

[Return to Overview](#)
[Link to restrictions key](#)


SCALE 1 : 800

DATE 01/11/2023


DRAWING No. LW23 24.2F

DRAWN BY

© Crown copyright. All rights reserved
 East Sussex County Council
 Licence No. 100019601 2023

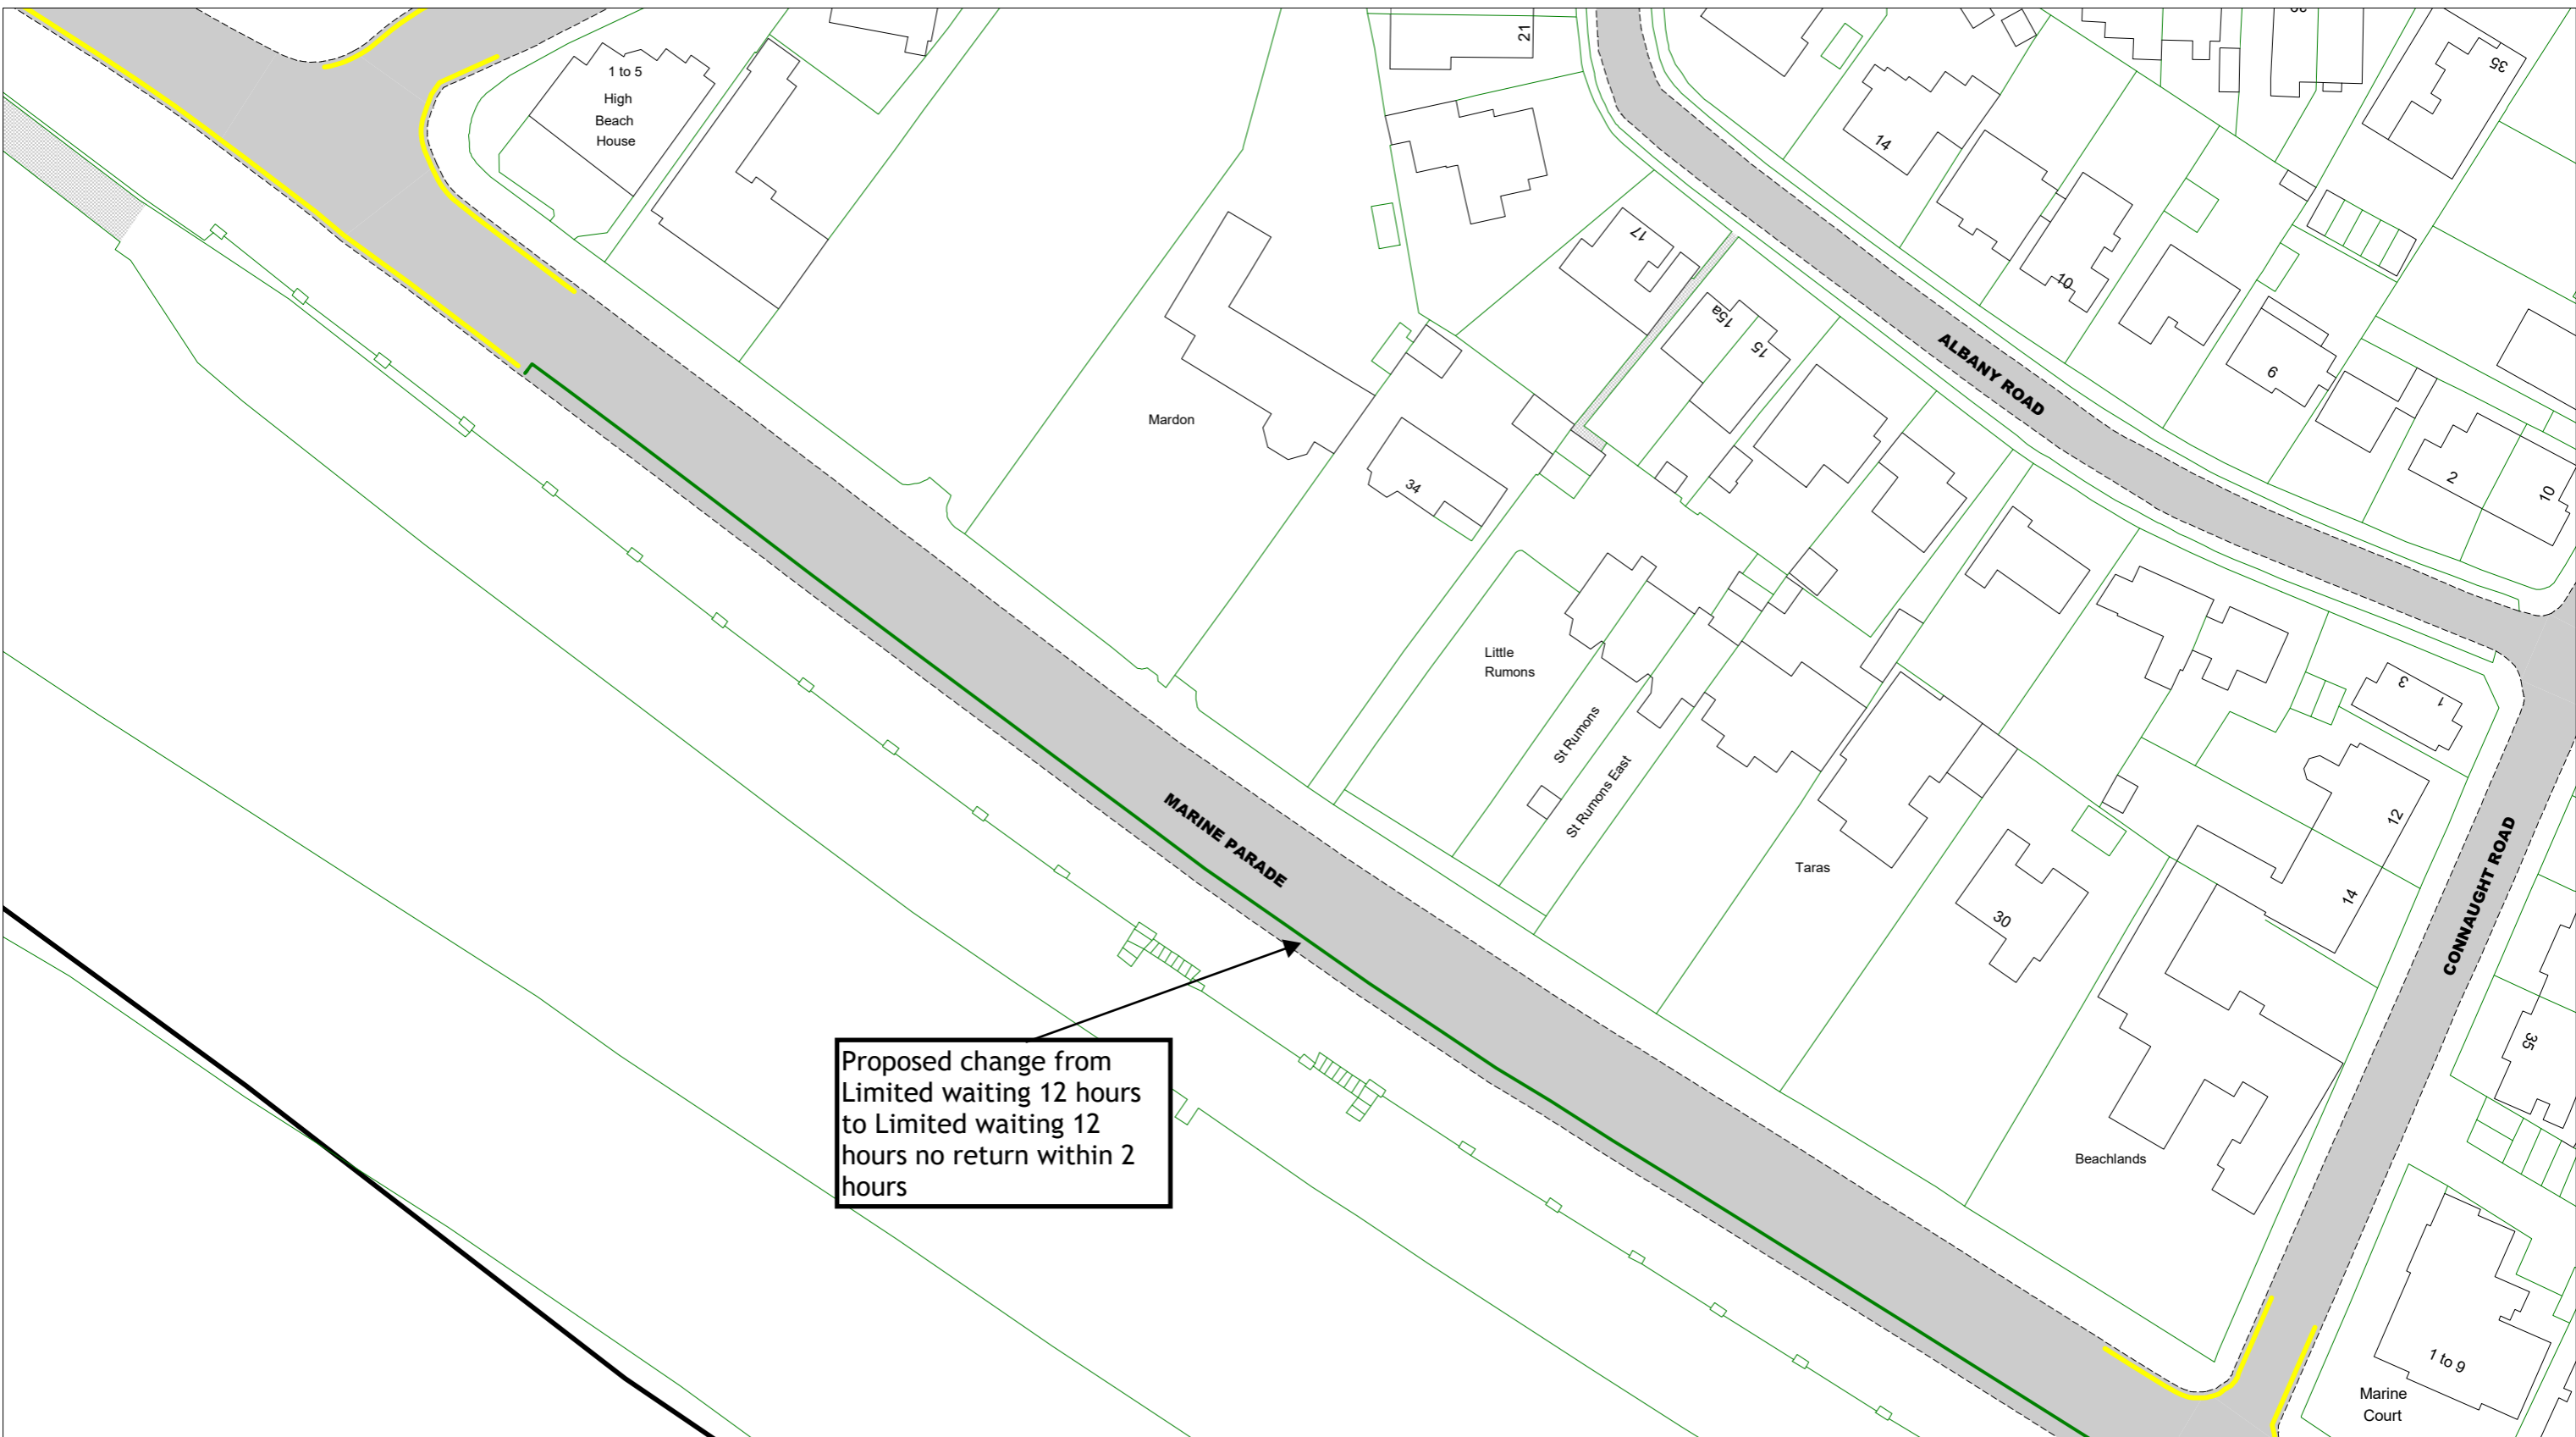

East Sussex
County Council

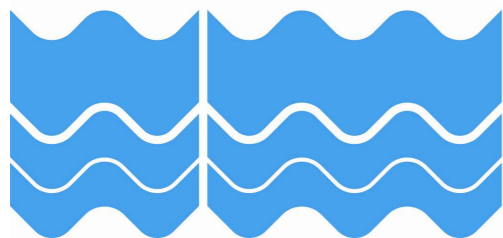

Marine Parade, Seaford
sea side only

[Return to Overview](#)

[Link to restrictions key](#)

SCALE

1 : 800

DATE



01/11/2023

DRAWING No.

LW23 24.3F

DRAWN BY

© Crown copyright. All rights reserved
East Sussex County Council
Licence No. 100019601 2023

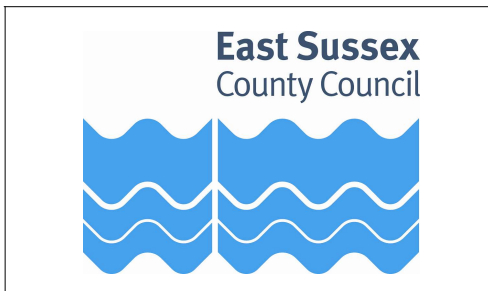
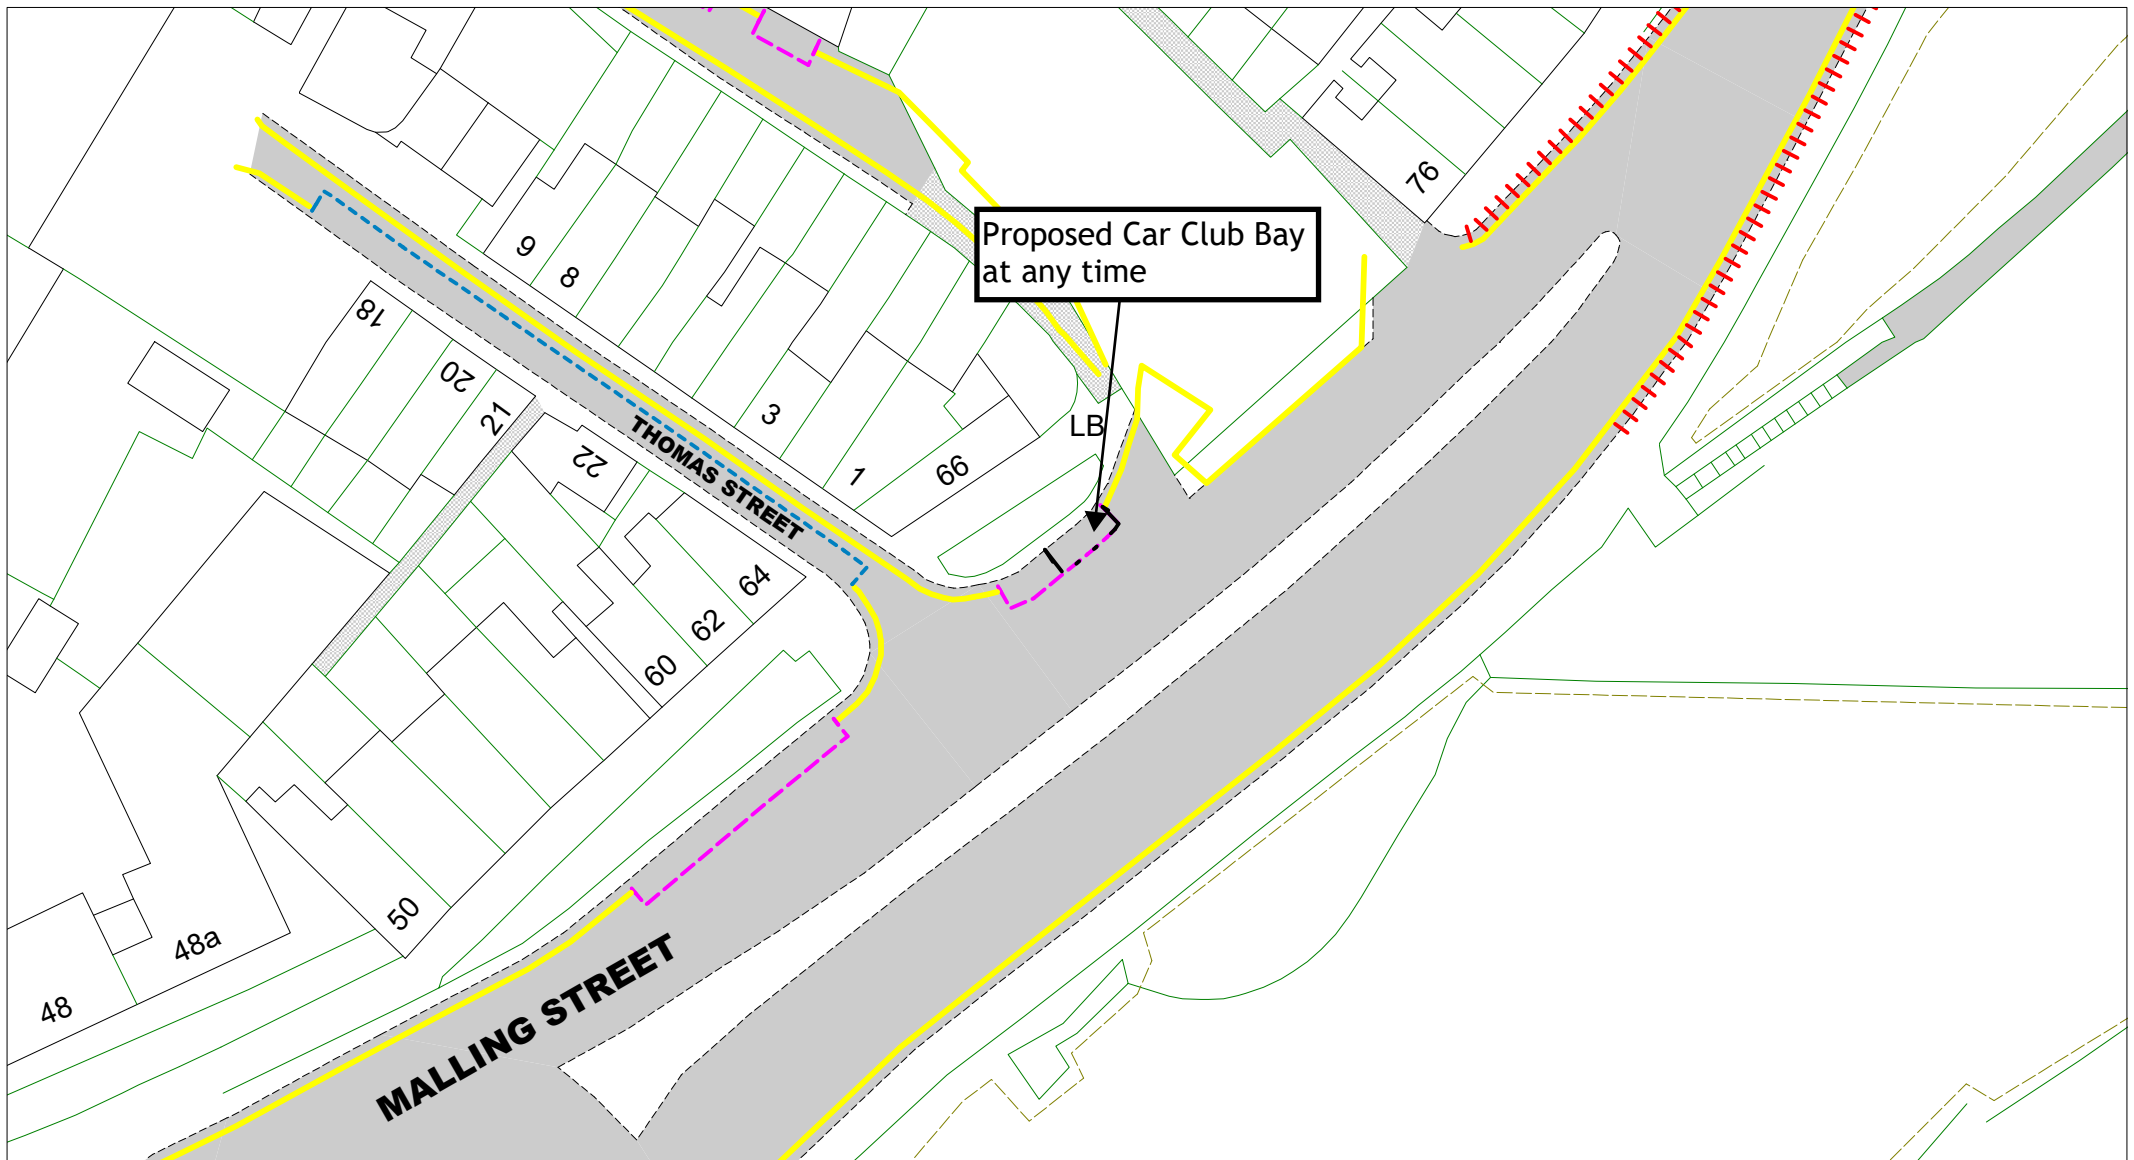


Malling Street, Lewes

[Return to Index](#)

[Link to restrictions key](#)

SCALE	1 : 500
DATE	01/11/2023
DRAWING No.	LW23 25F
DRAWN BY	
© Crown copyright. All rights reserved East Sussex County Council Licence No. 100019601 2023	

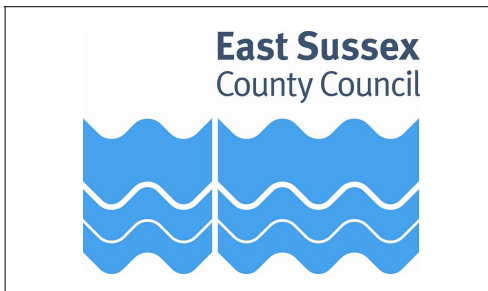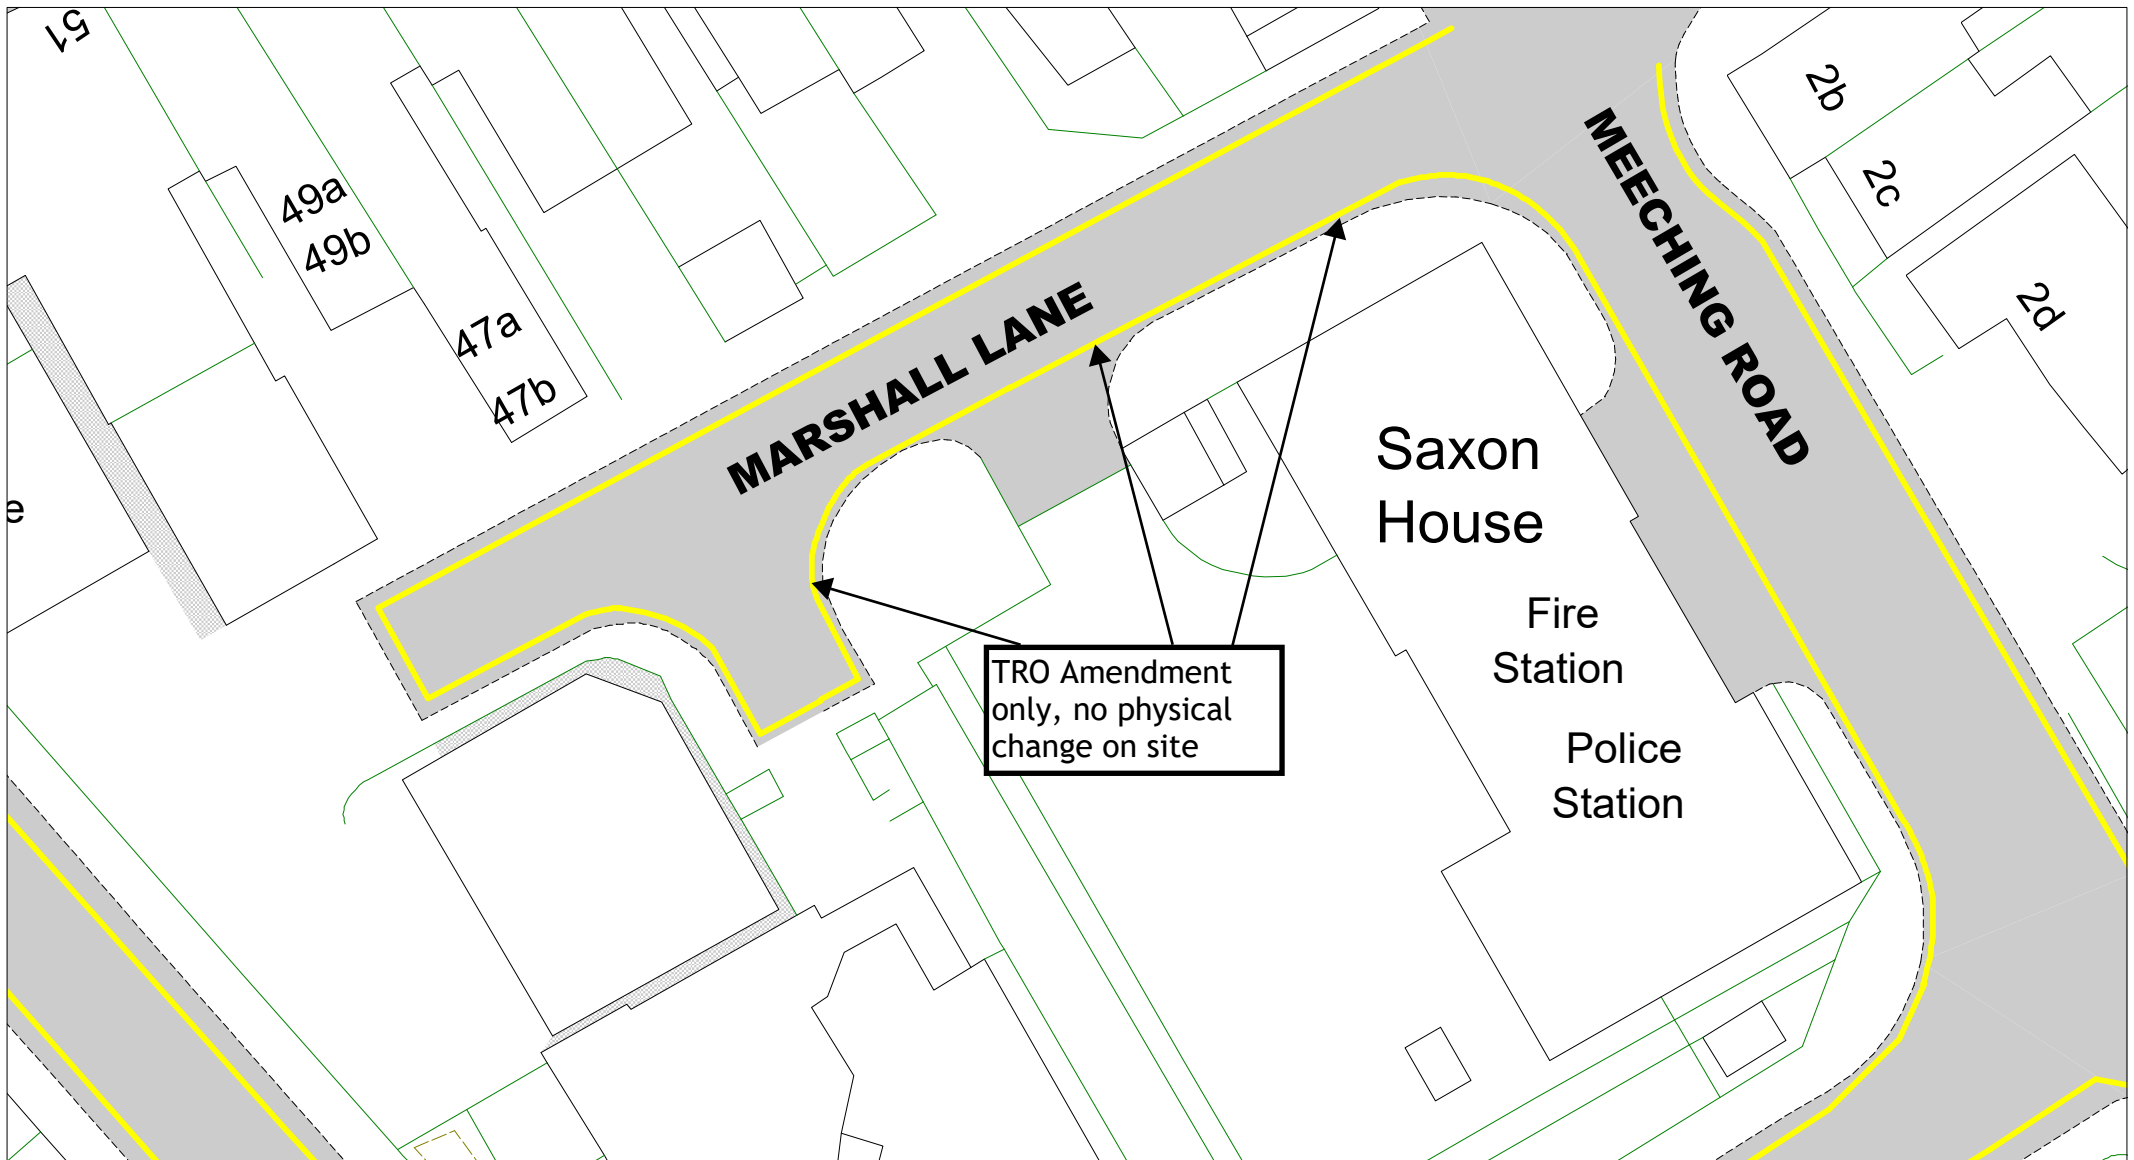


Marshall Lane, Newhaven

[Return to Index](#)

[Link to restrictions key](#)

SCALE	1 : 350
DATE	01/11/2023
DRAWING No.	LW23 26F
DRAWN BY	
© Crown copyright. All rights reserved East Sussex County Council Licence No. 100019601 2023	

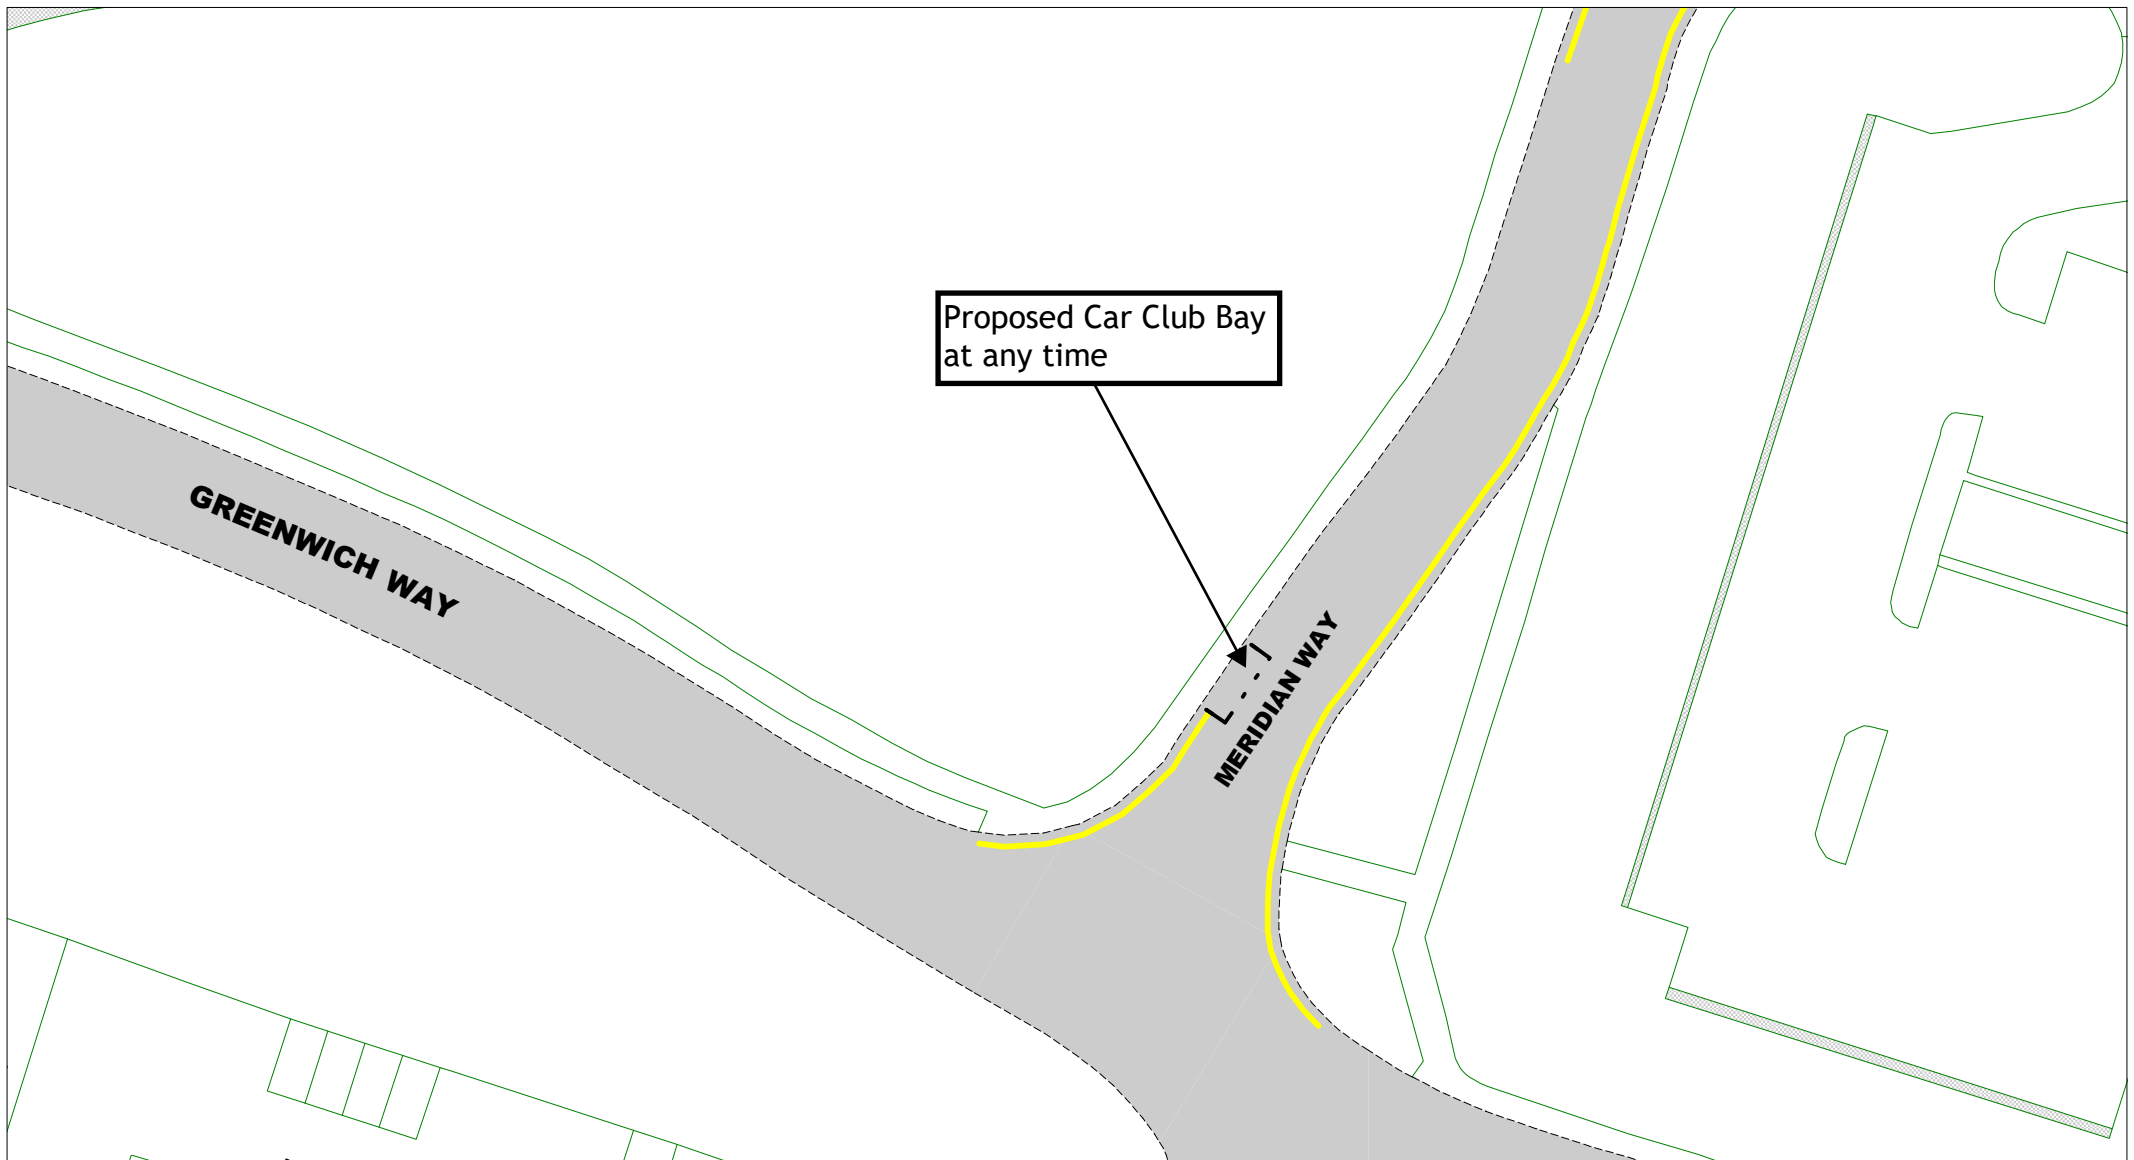


Proposed Car Club Bay
at any time

GREENWICH WAY

MERIDIAN WAY



East Sussex
County Council

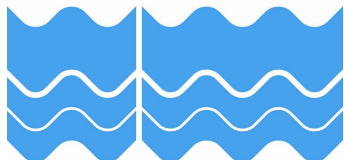

Meridian Way, Peacehaven

[Return to Index](#)

[Link to restrictions key](#)

SCALE

1 : 500

DATE


01/11/2023

DRAWING No.

LW23 27F


DRAWN BY

© Crown copyright. All rights reserved
East Sussex County Council
Licence No. 100019601 2023

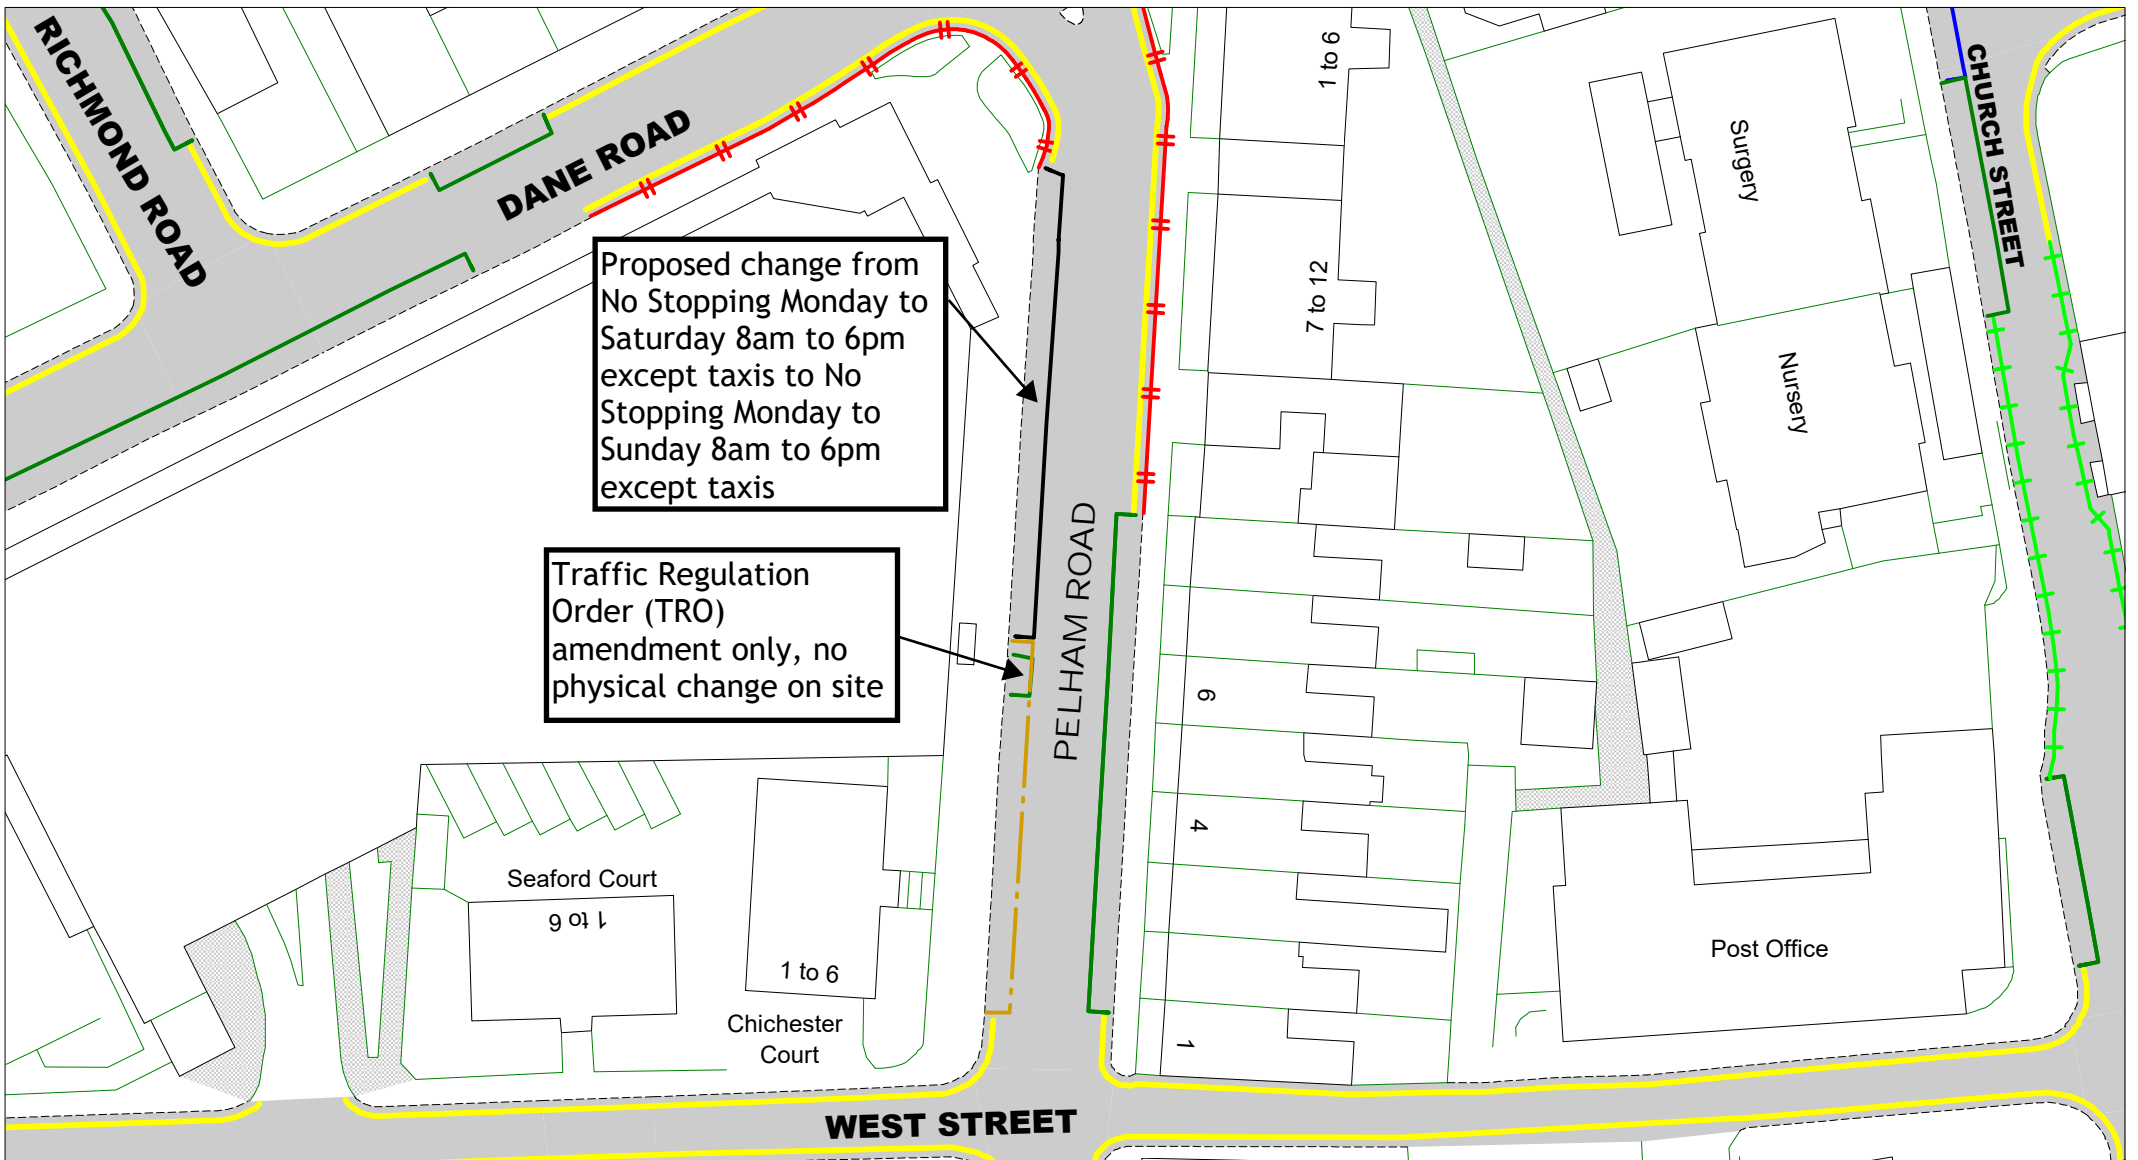

Proposed change from
No Stopping Monday to
Saturday 8am to 6pm
except taxis to No
Stopping Monday to
Sunday 8am to 6pm
except taxis

Traffic Regulation
Order (TRO)
amendment only, no
physical change on site

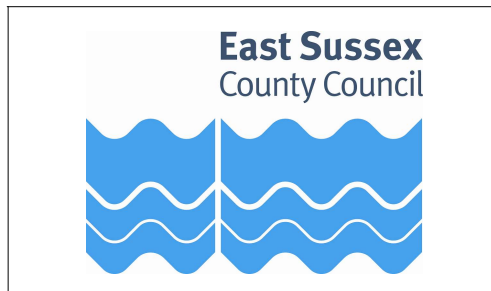


Pelham Road, Seaford


[Return to Index](#)

[Link to restrictions key](#)

SCALE	1 : 600
DATE	01/11/2023
DRAWING No.	LW23 28F
DRAWN BY	
© Crown copyright. All rights reserved East Sussex County Council Licence No. 100019601 2023	

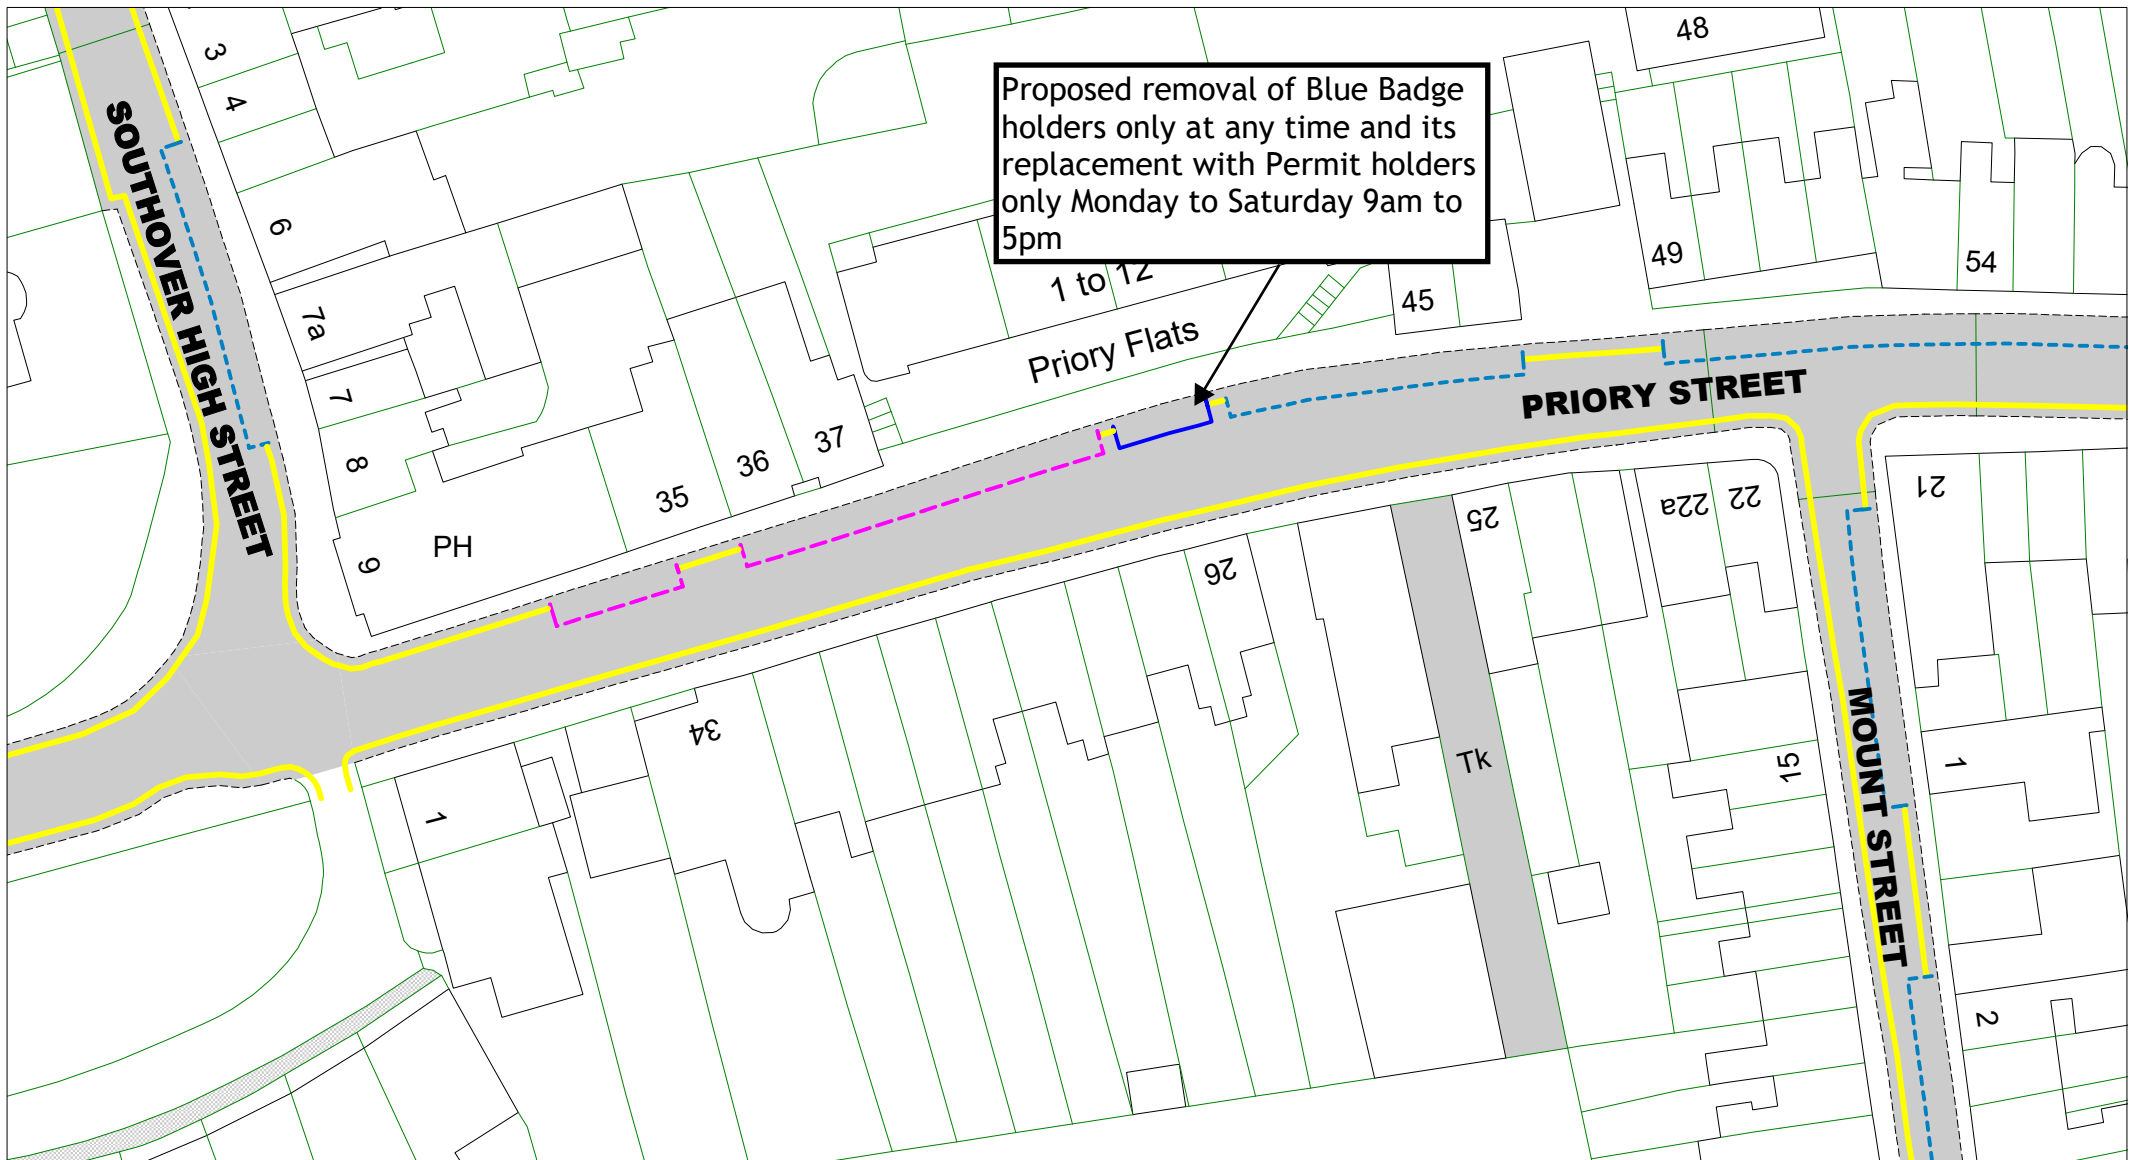

Proposed removal of Blue Badge holders only at any time and its replacement with Permit holders only Monday to Saturday 9am to 5pm

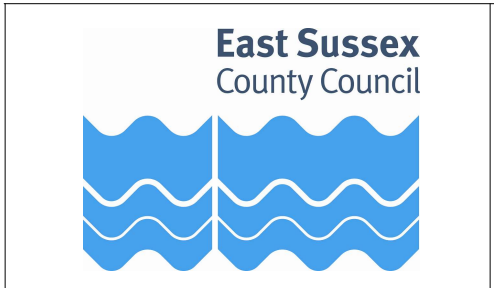


Priory Street, Lewes

[Return to Index](#)


[Link to restrictions key](#)



SCALE	1 : 500
DATE	01/11/2023
DRAWING No.	LW23 29F
DRAWN BY	
© Crown copyright. All rights reserved East Sussex County Council Licence No. 100019601 2023	

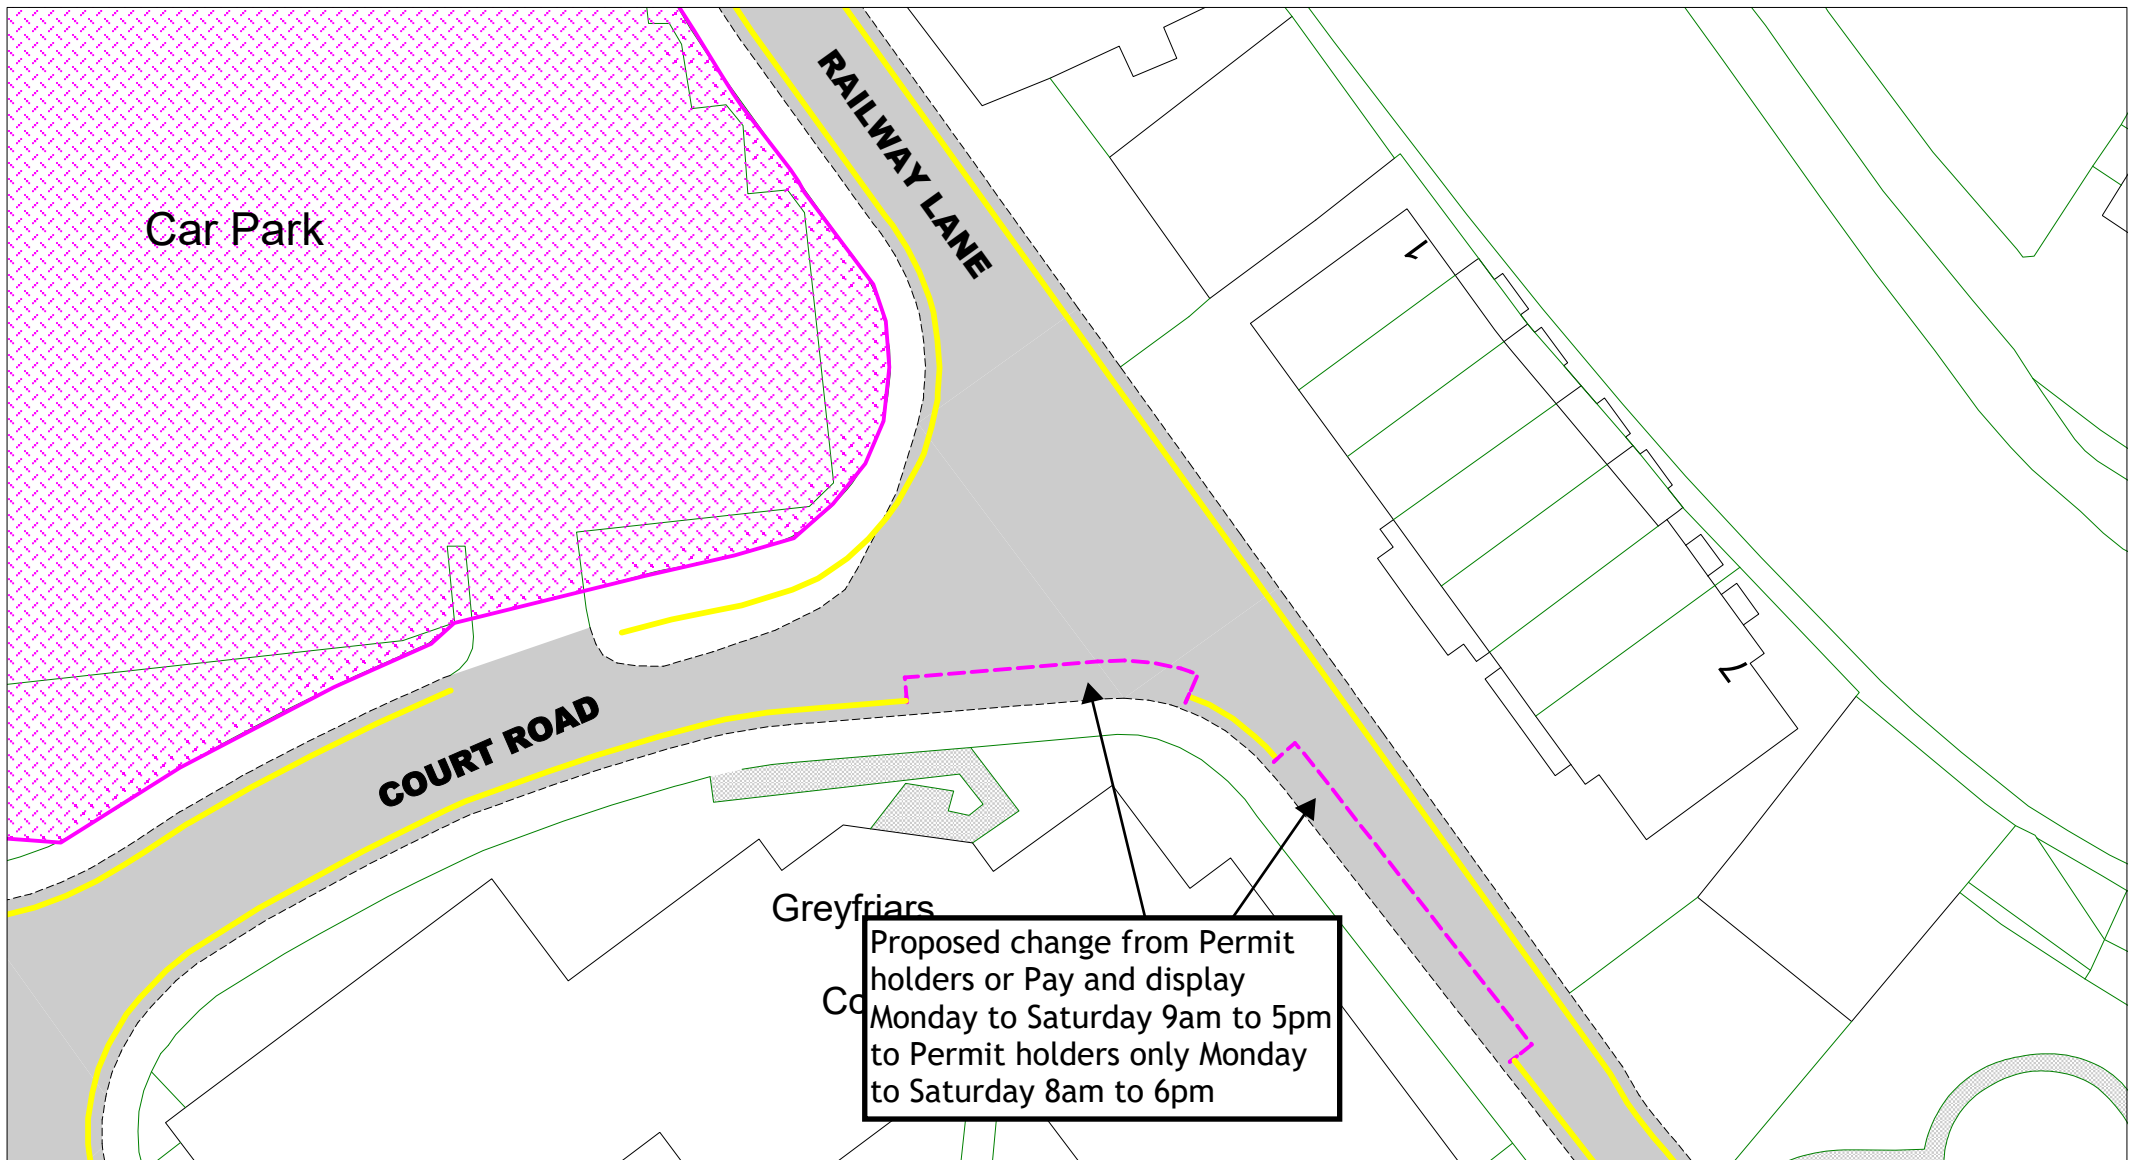

East Sussex
County Council

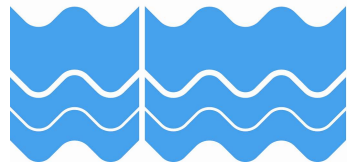

Railway Lane, Lewes

[Return to Index](#)

[Link to restrictions key](#)

SCALE

1 : 400

DATE


01/11/2023

DRAWING No.


LW23 30F

DRAWN BY

© Crown copyright. All rights reserved
East Sussex County Council
Licence No. 100019601 2023

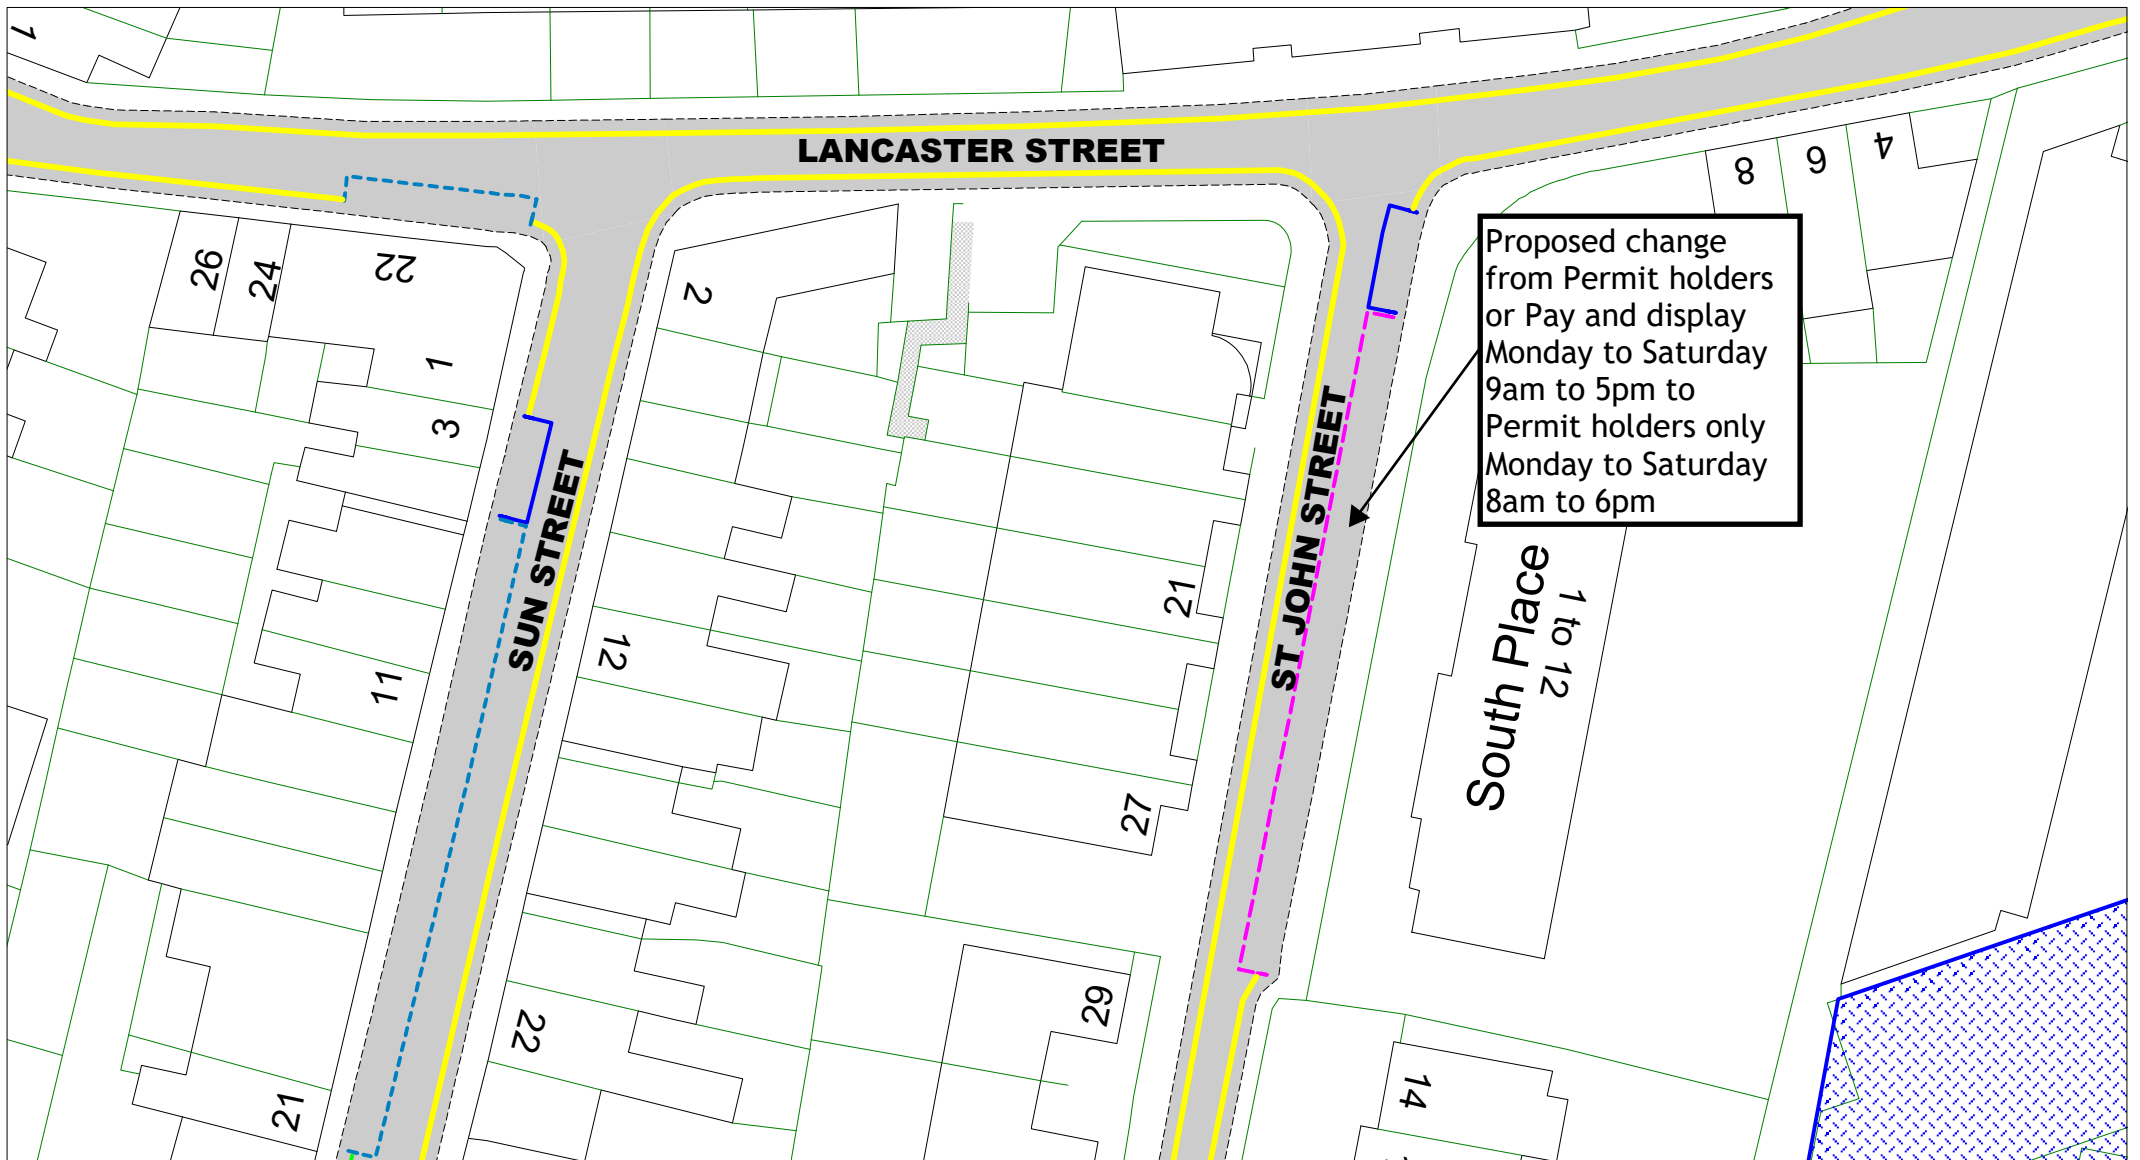

East Sussex
County Council

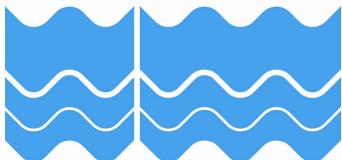

St John Street, Lewes

[Return to Index](#)


[Link to restrictions key](#)

SCALE	1 : 400
DATE	01/11/2023
DRAWING No.	LW23 31F
DRAWN BY	

© Crown copyright. All rights reserved
East Sussex County Council
Licence No. 100019601 2023



East Sussex
County Council

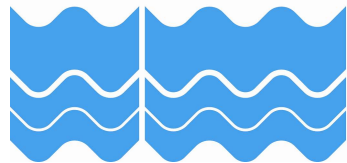

Talbot Terrace, Lewes

[Return to Index](#)

[Link to restrictions key](#)

SCALE	1 : 500
DATE	01/11/2023
DRAWING No.	LW23 32F
DRAWN BY	
© Crown copyright. All rights reserved East Sussex County Council Licence No. 100019601 2023	

Carr's Cottage

Proposed School Keep Clear
No Stopping Monday to
Friday 8am to 5pm on
entrance markings

WELLGREEN LANE

GOWS CROFT

Willowcote

New

6

12

13

14



Wellgreen Lane, Kingston

[Return to Index](#)

[Link to restrictions key](#)

SCALE

1 : 500

DATE

01/11/2023

DRAWING No.

LW23 33F

DRAWN BY

© Crown copyright. All rights reserved
East Sussex County Council
Licence No. 100019601 2023