

Lewes Parking Review 2022



Informal Consultation

Drawings



Lewes Parking Review 2022 - Informal consultation


[illegible]

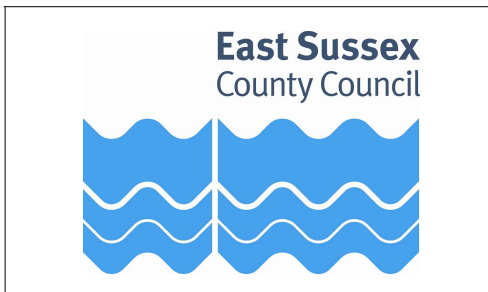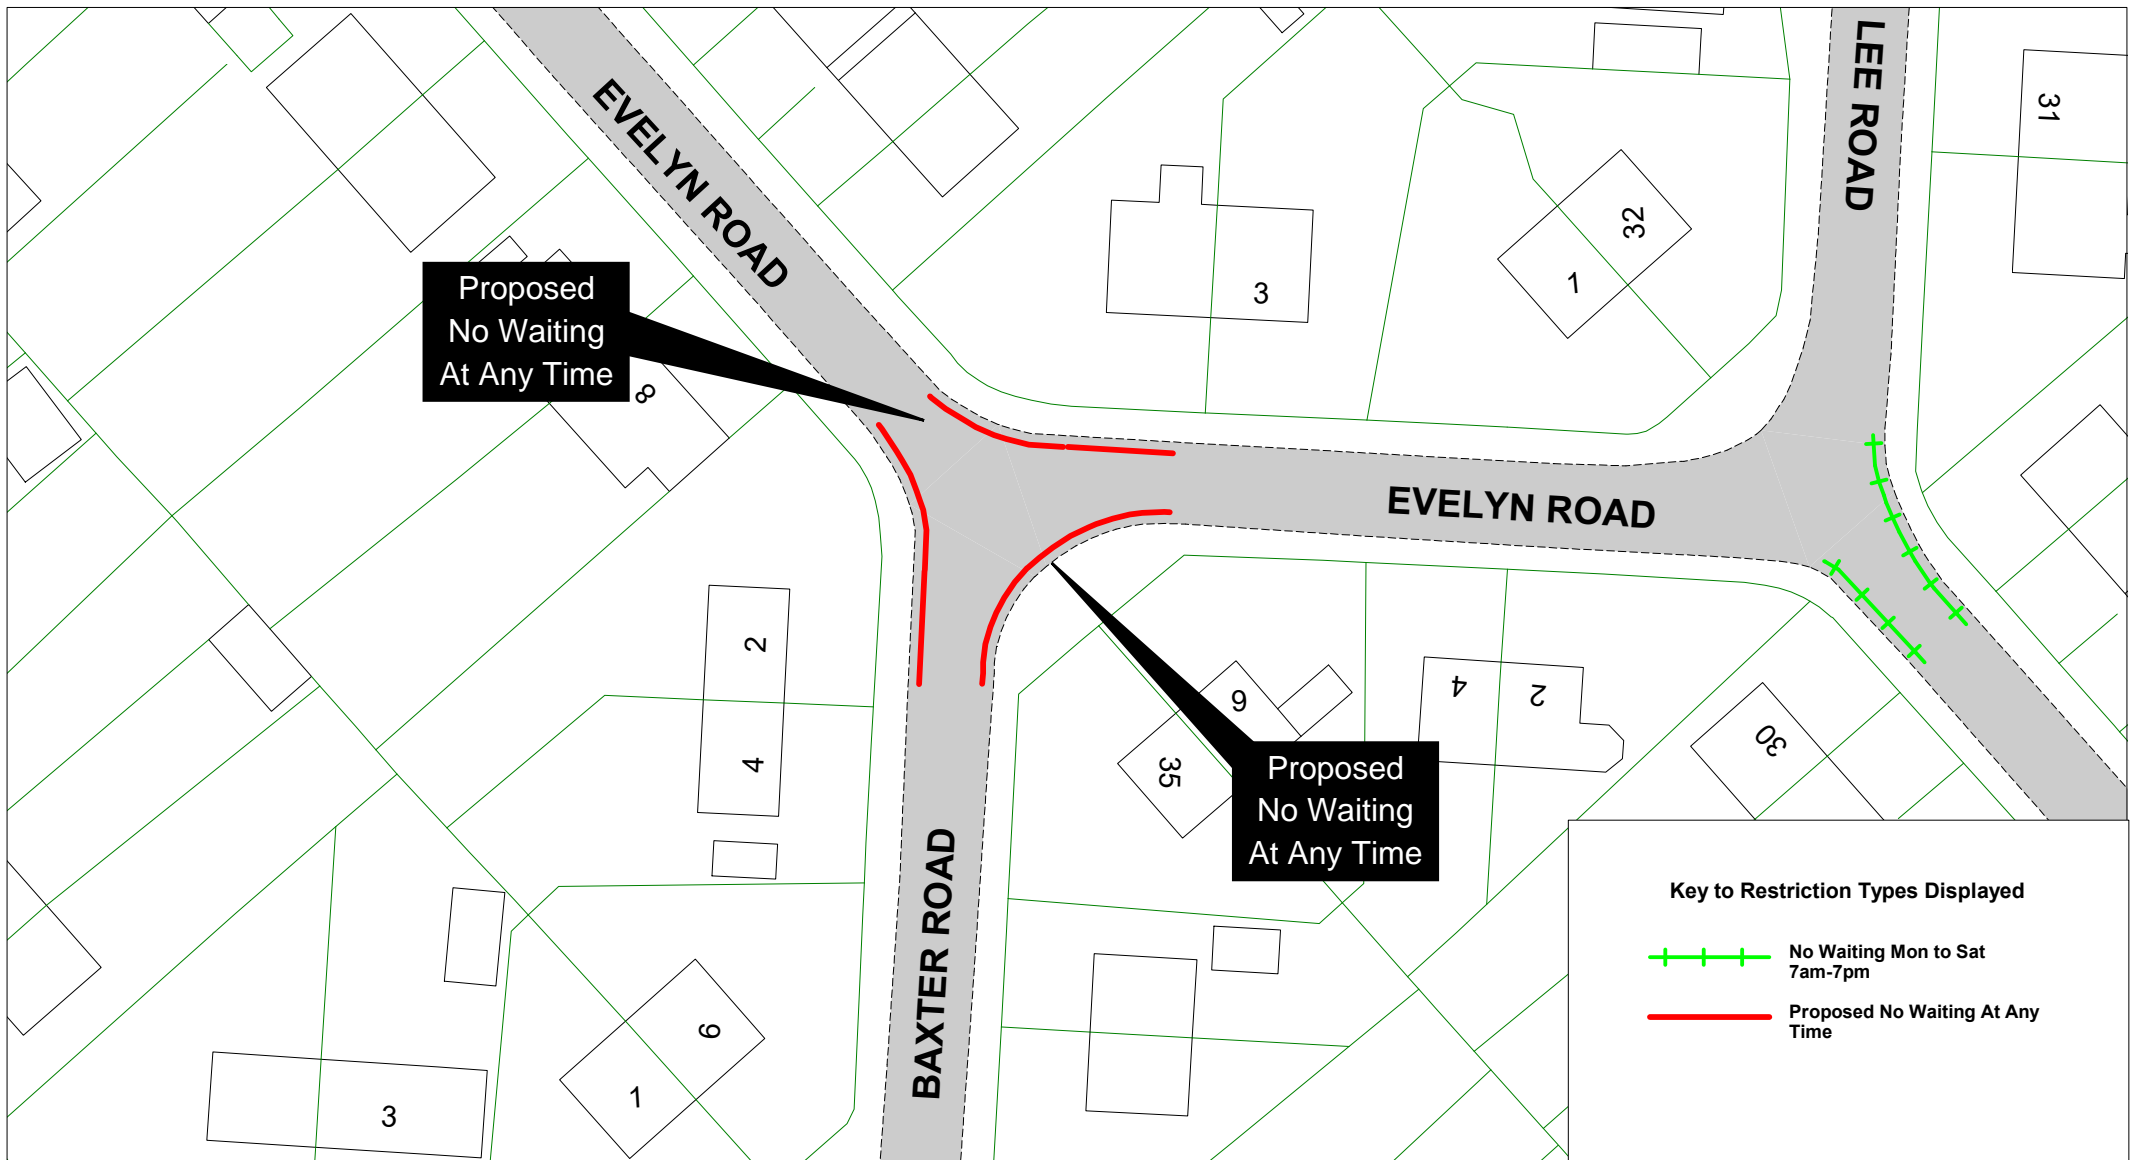

Evelyn Road and Baxter Road Lewes


SCALE	1 : 500
DATE	08/04/2022
DRAWING No.	LW22 01
DRAWN BY	
© Crown copyright. All rights reserved East Sussex County Council Licence No. 100019601 2022	

[Return to index](#)

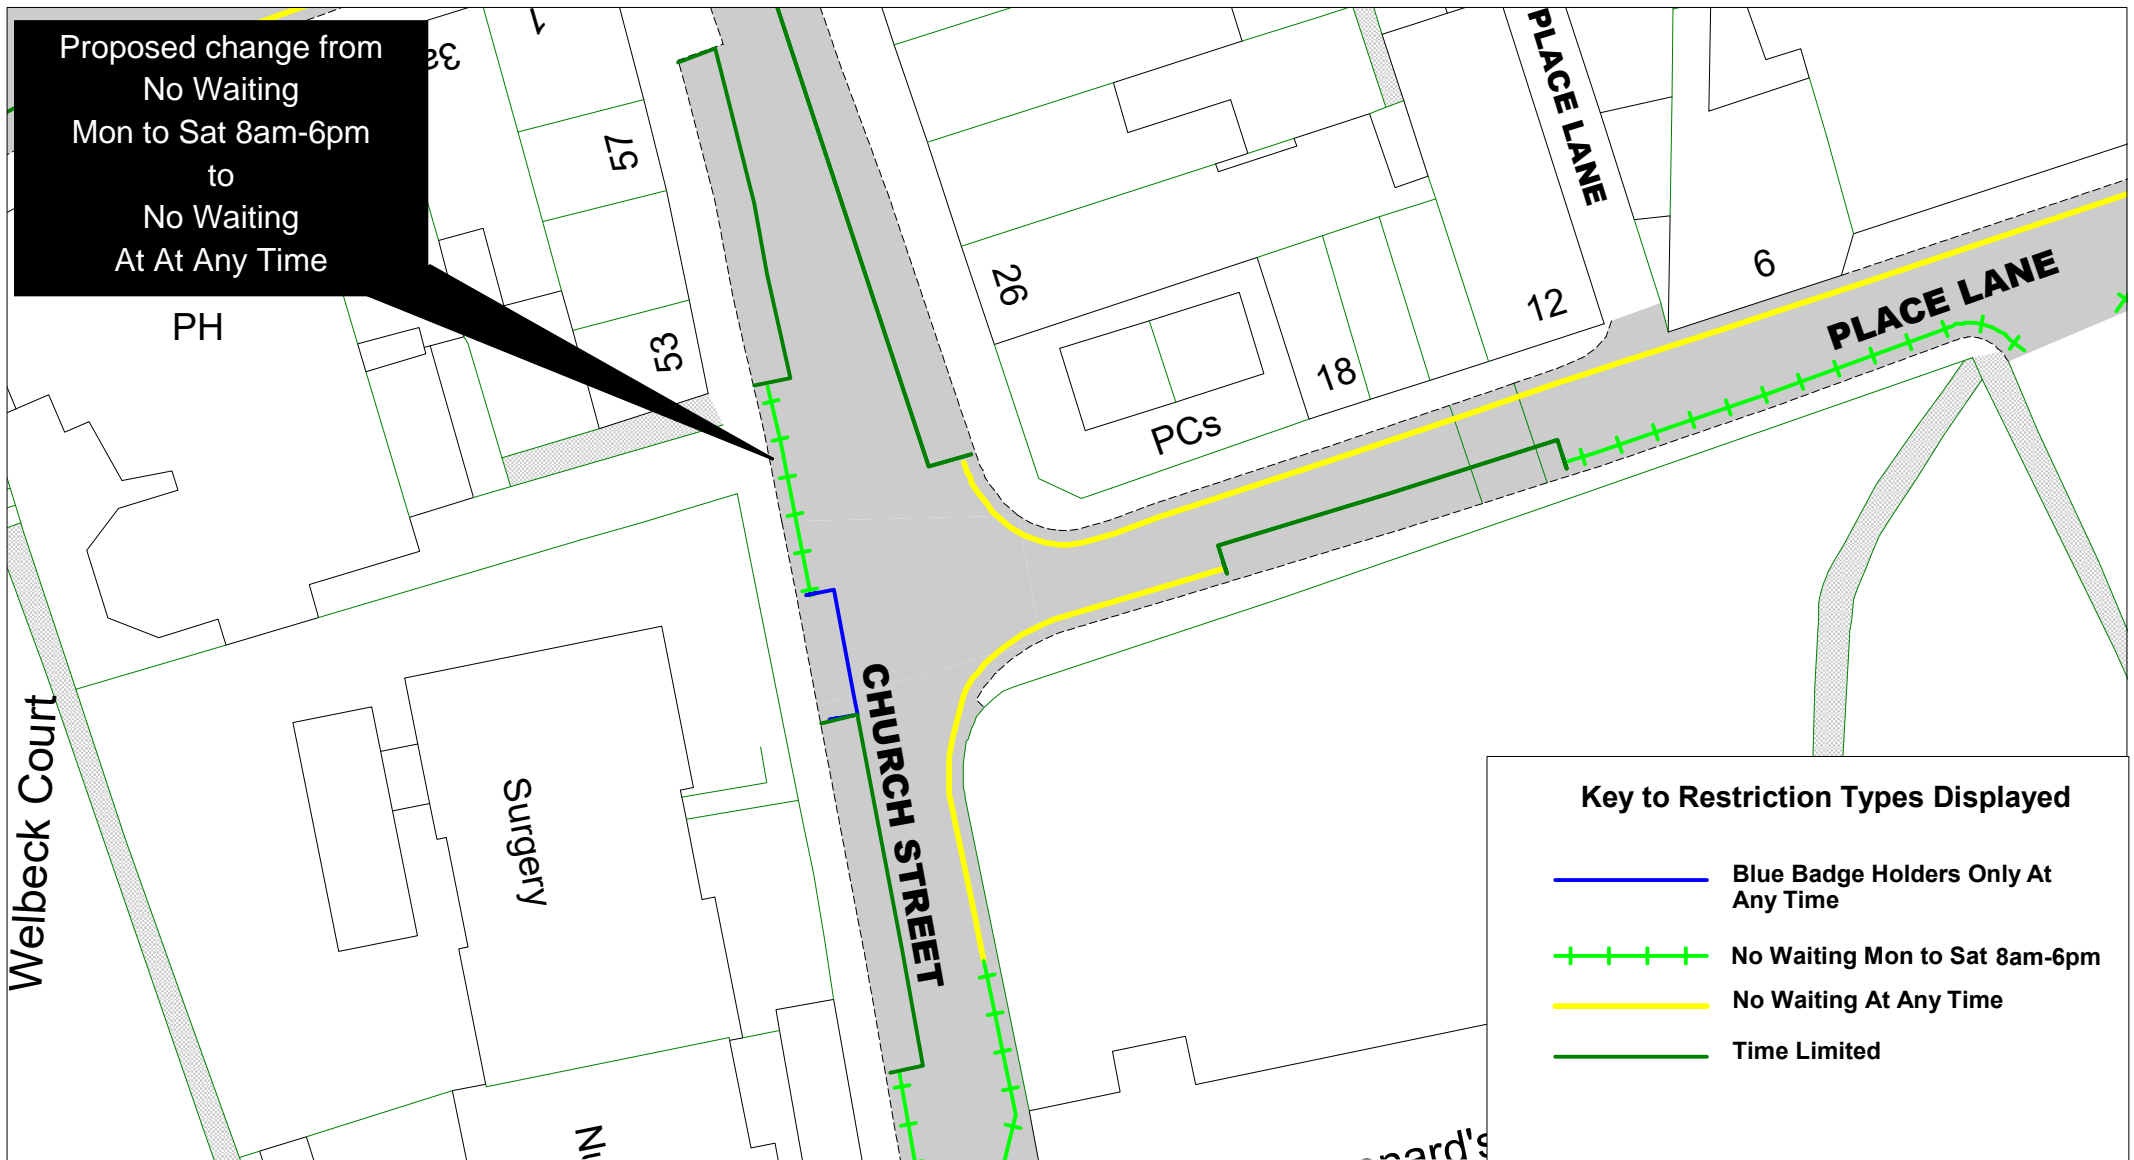

Cooksbridge

Proposed formalisation of
School Keep Clear
No Stopping
Mon to Fri
8am-9.30am and 2.30pm-4pm
Except August

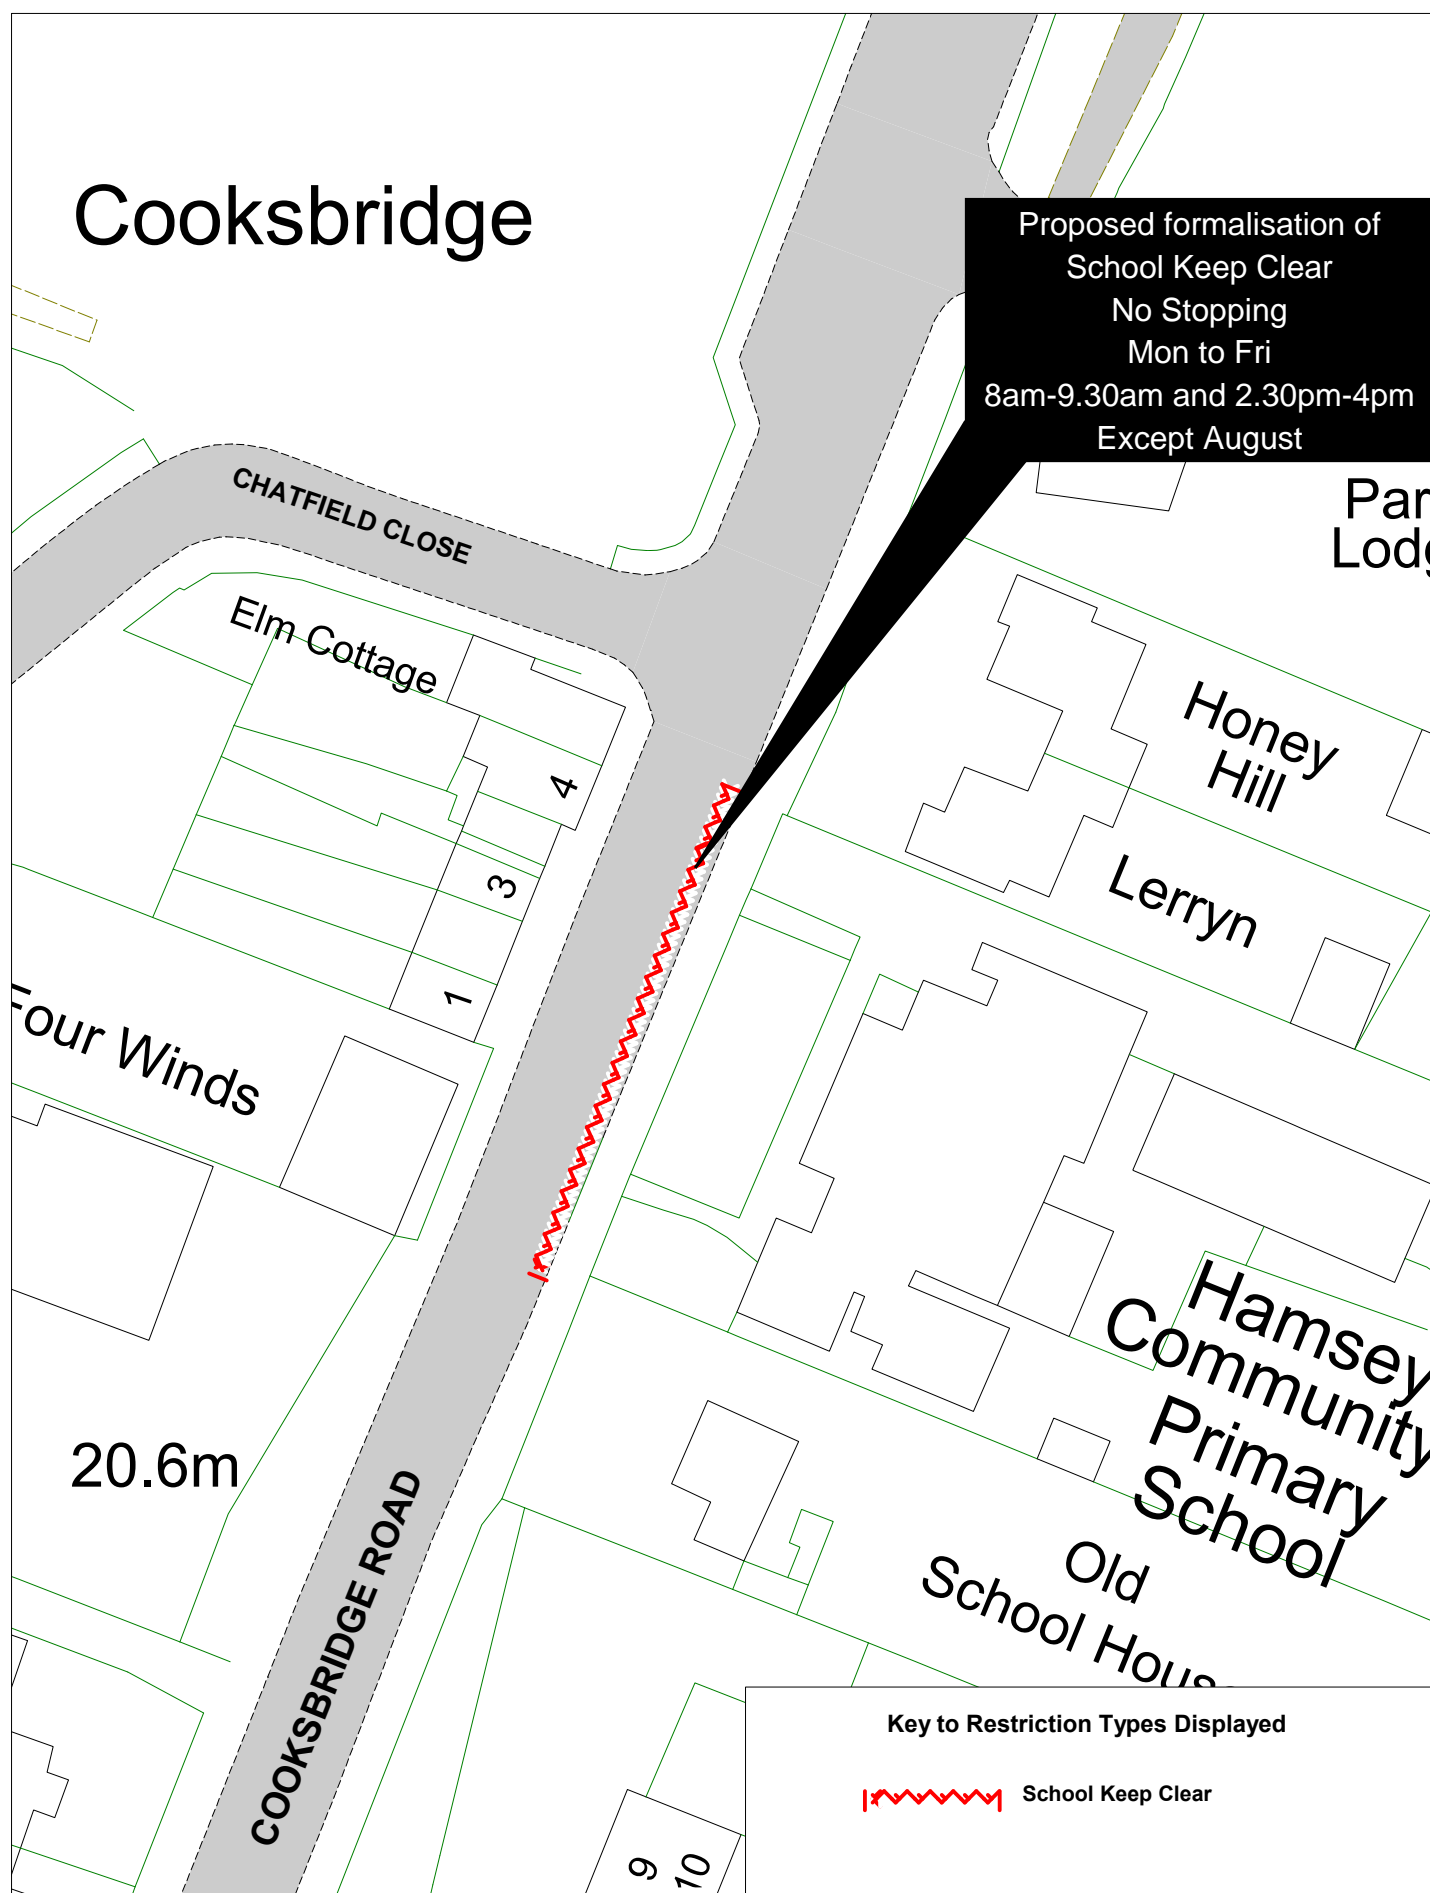

East Sussex
County Council




© Crown copyright. All rights reserved
East Sussex County Council
Licence No. 100019601 2022




Cooksbridge Road
Cooksbridge


SCALE	1 : 500
DATE	07/04/2022
DRAWING No.	LW22 03
DRAWN BY	


[Return to index](#)

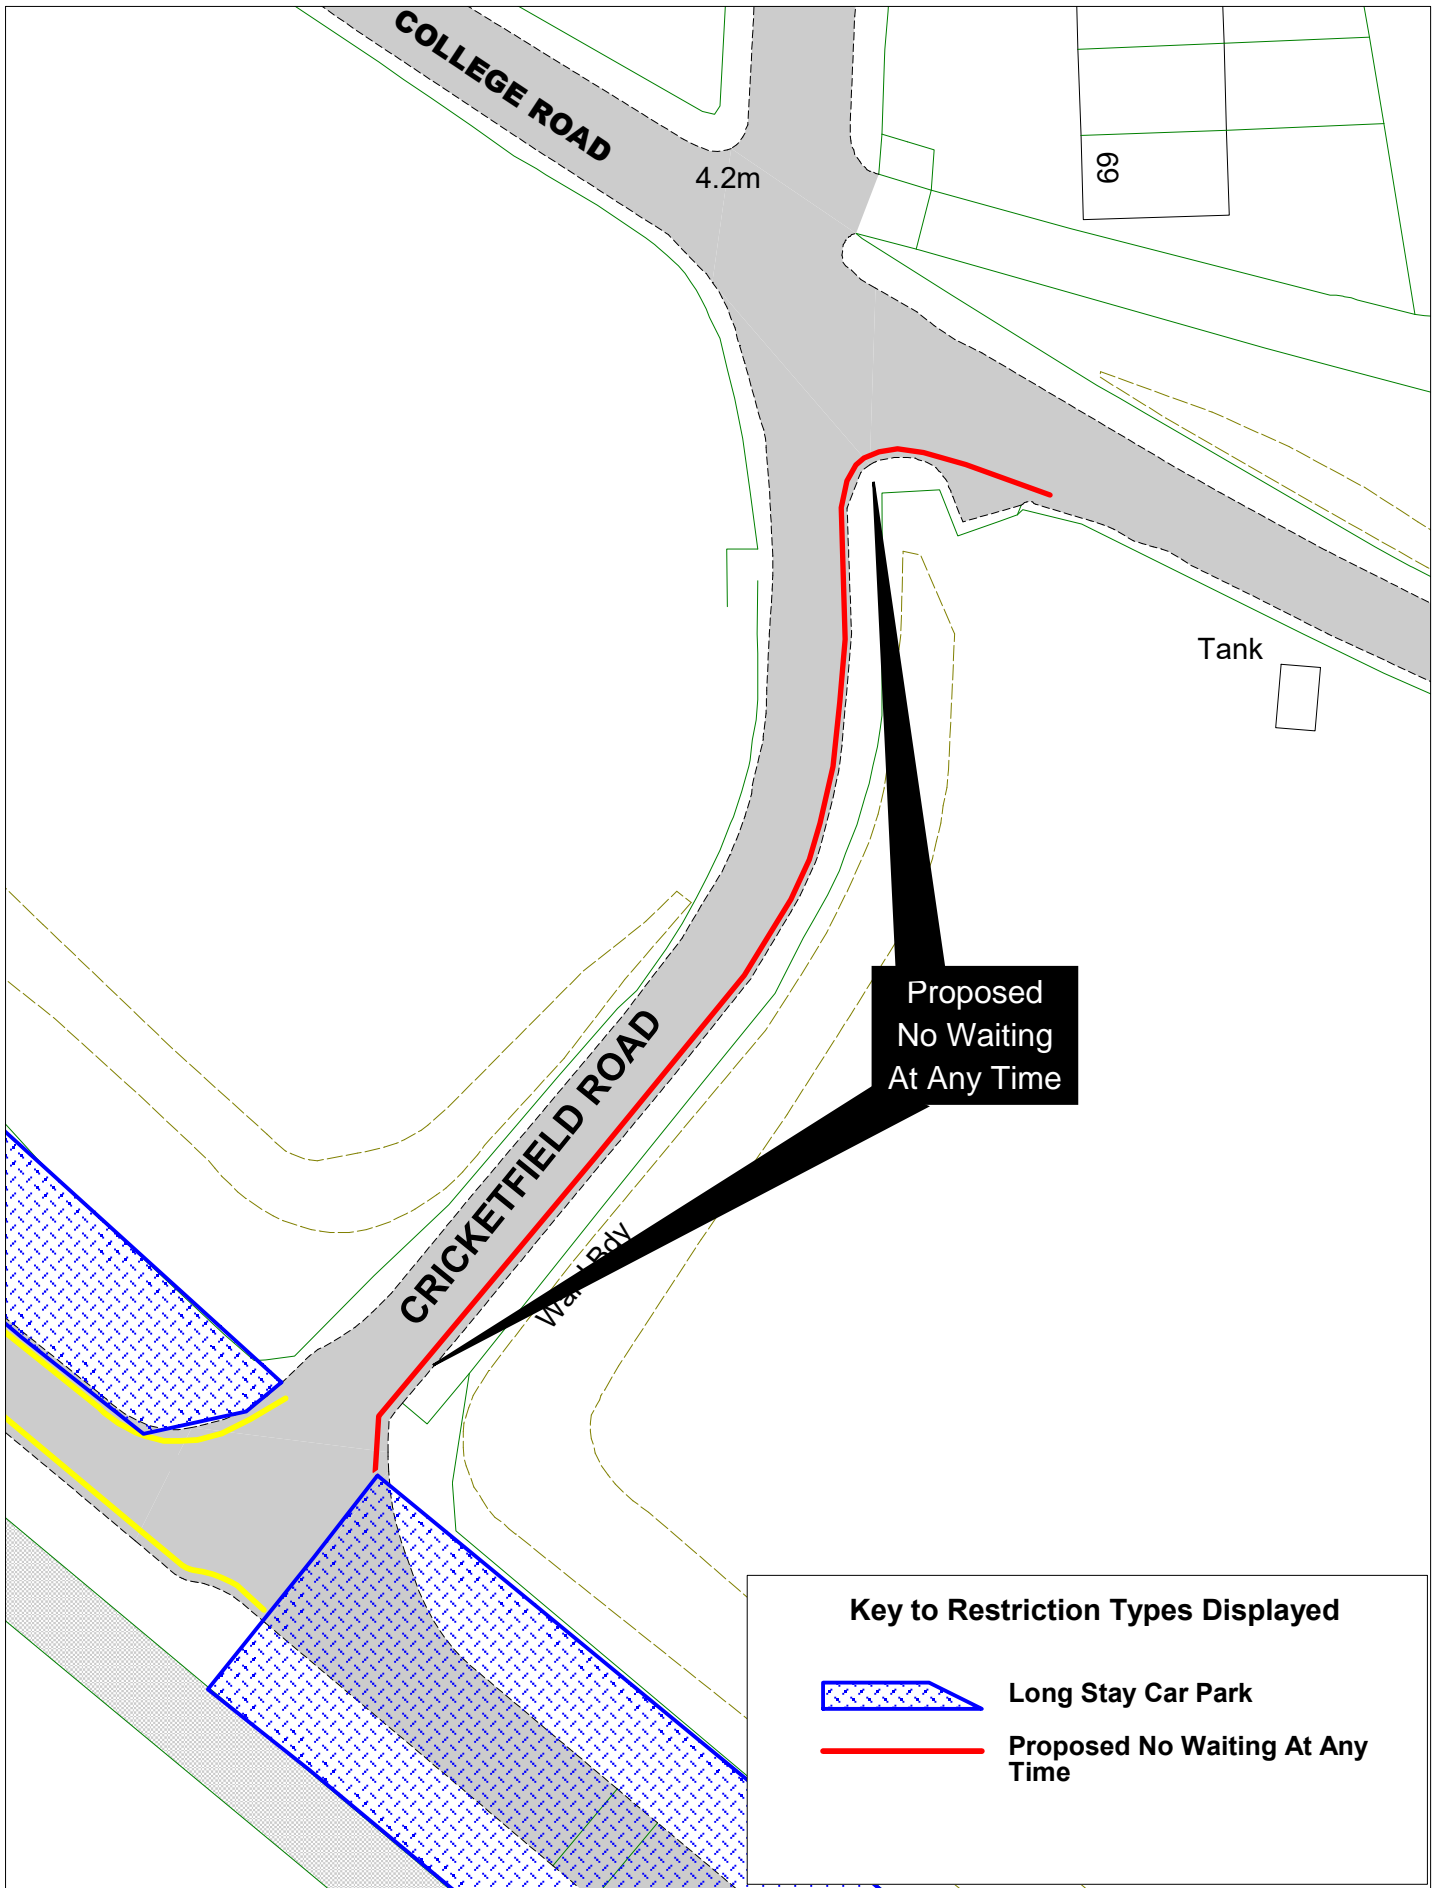



Key to Restriction Types Displayed


 Long Stay Car Park

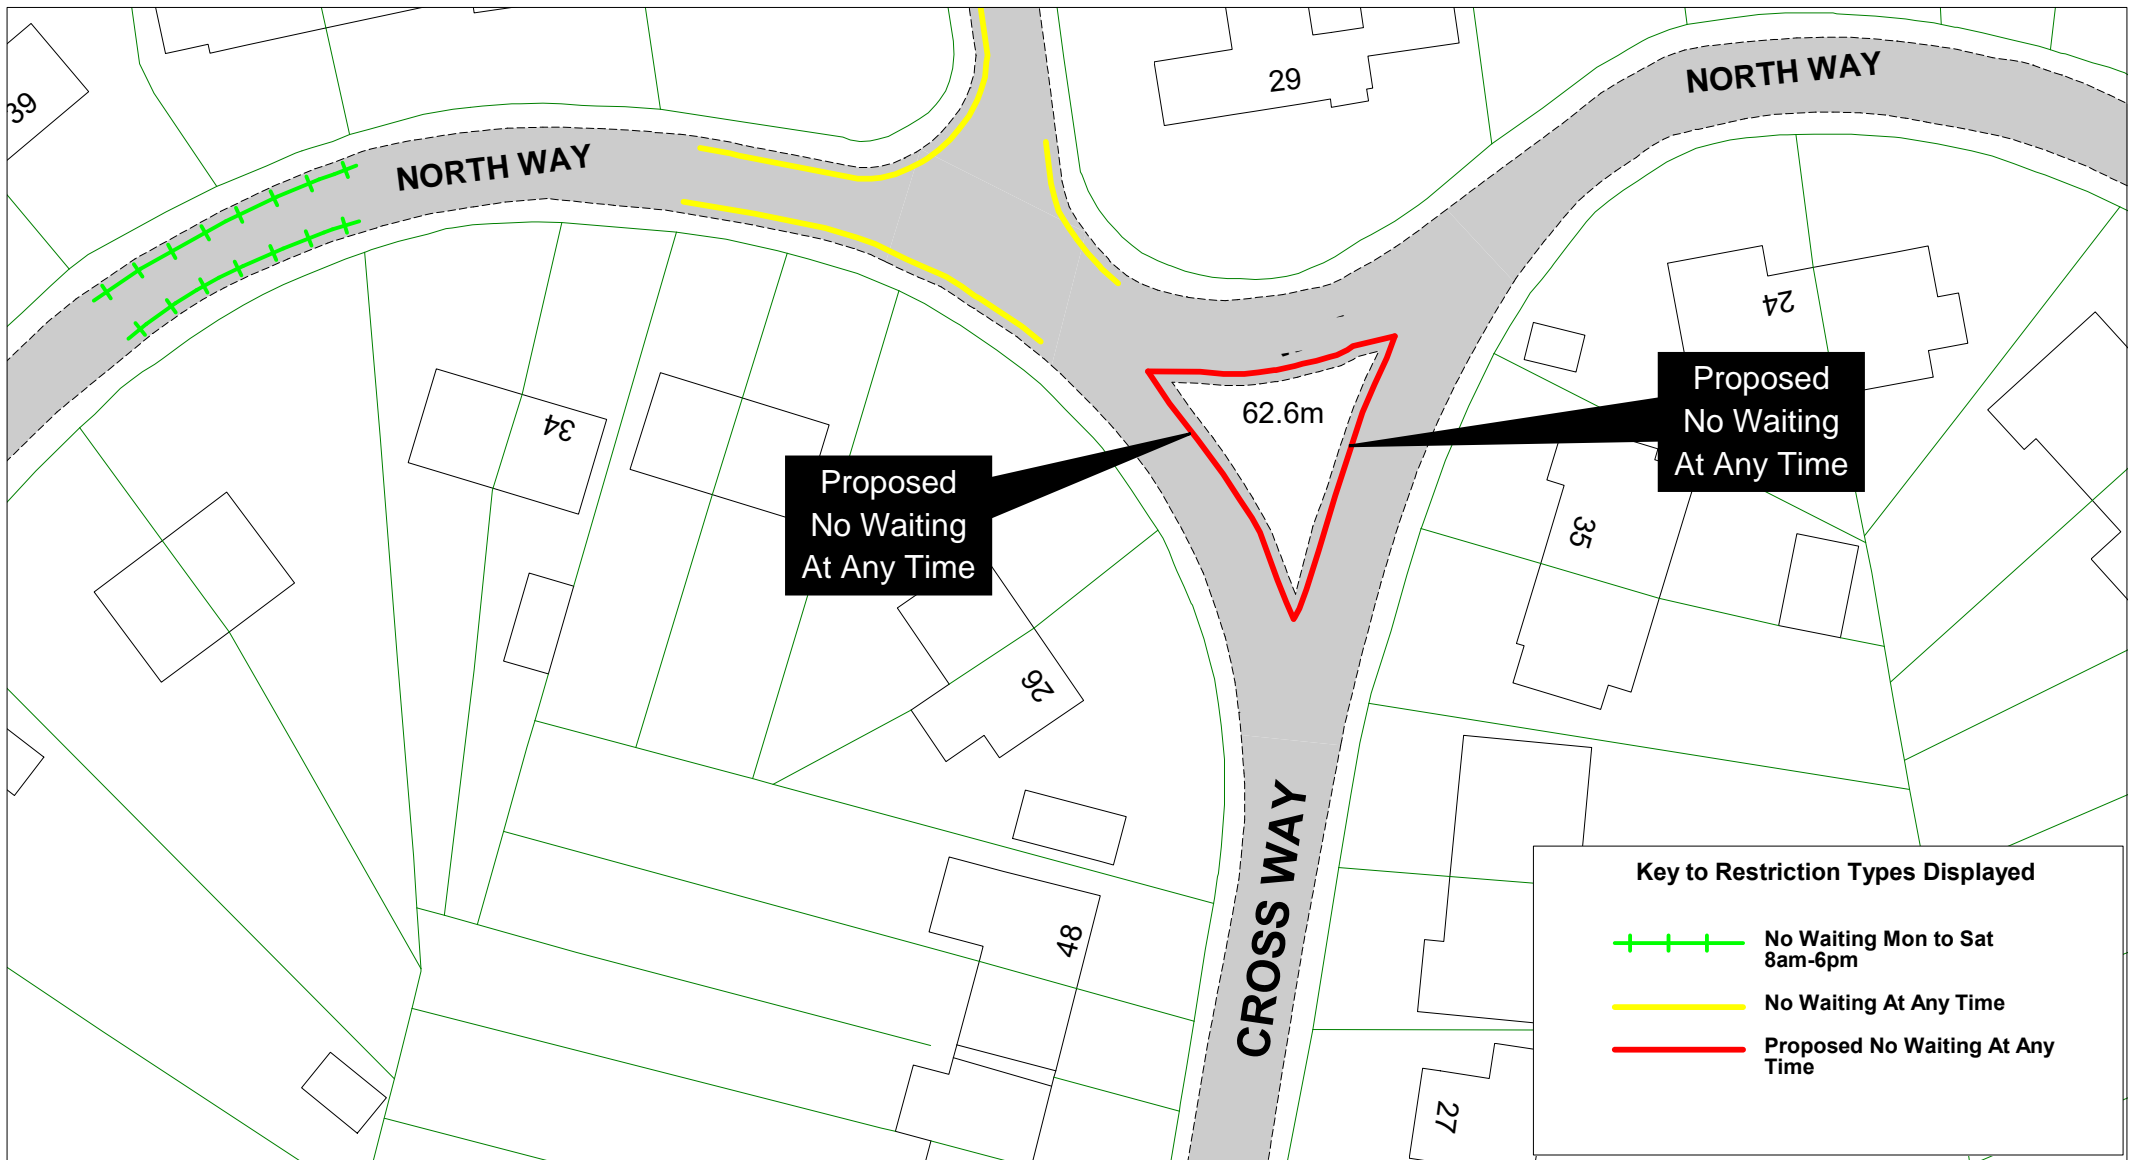

 Proposed No Waiting At Any Time

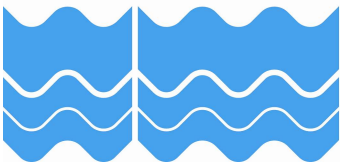


 <p>East Sussex County Council</p>		<p>Cross Way and North Way Lewes</p>		SCALE	1 : 500
				DATE	01/04/2022
				DRAWING No.	LW22 05
				DRAWN BY	
				<p>© Crown copyright. All rights reserved East Sussex County Council Licence No. 100019601 2022</p>	

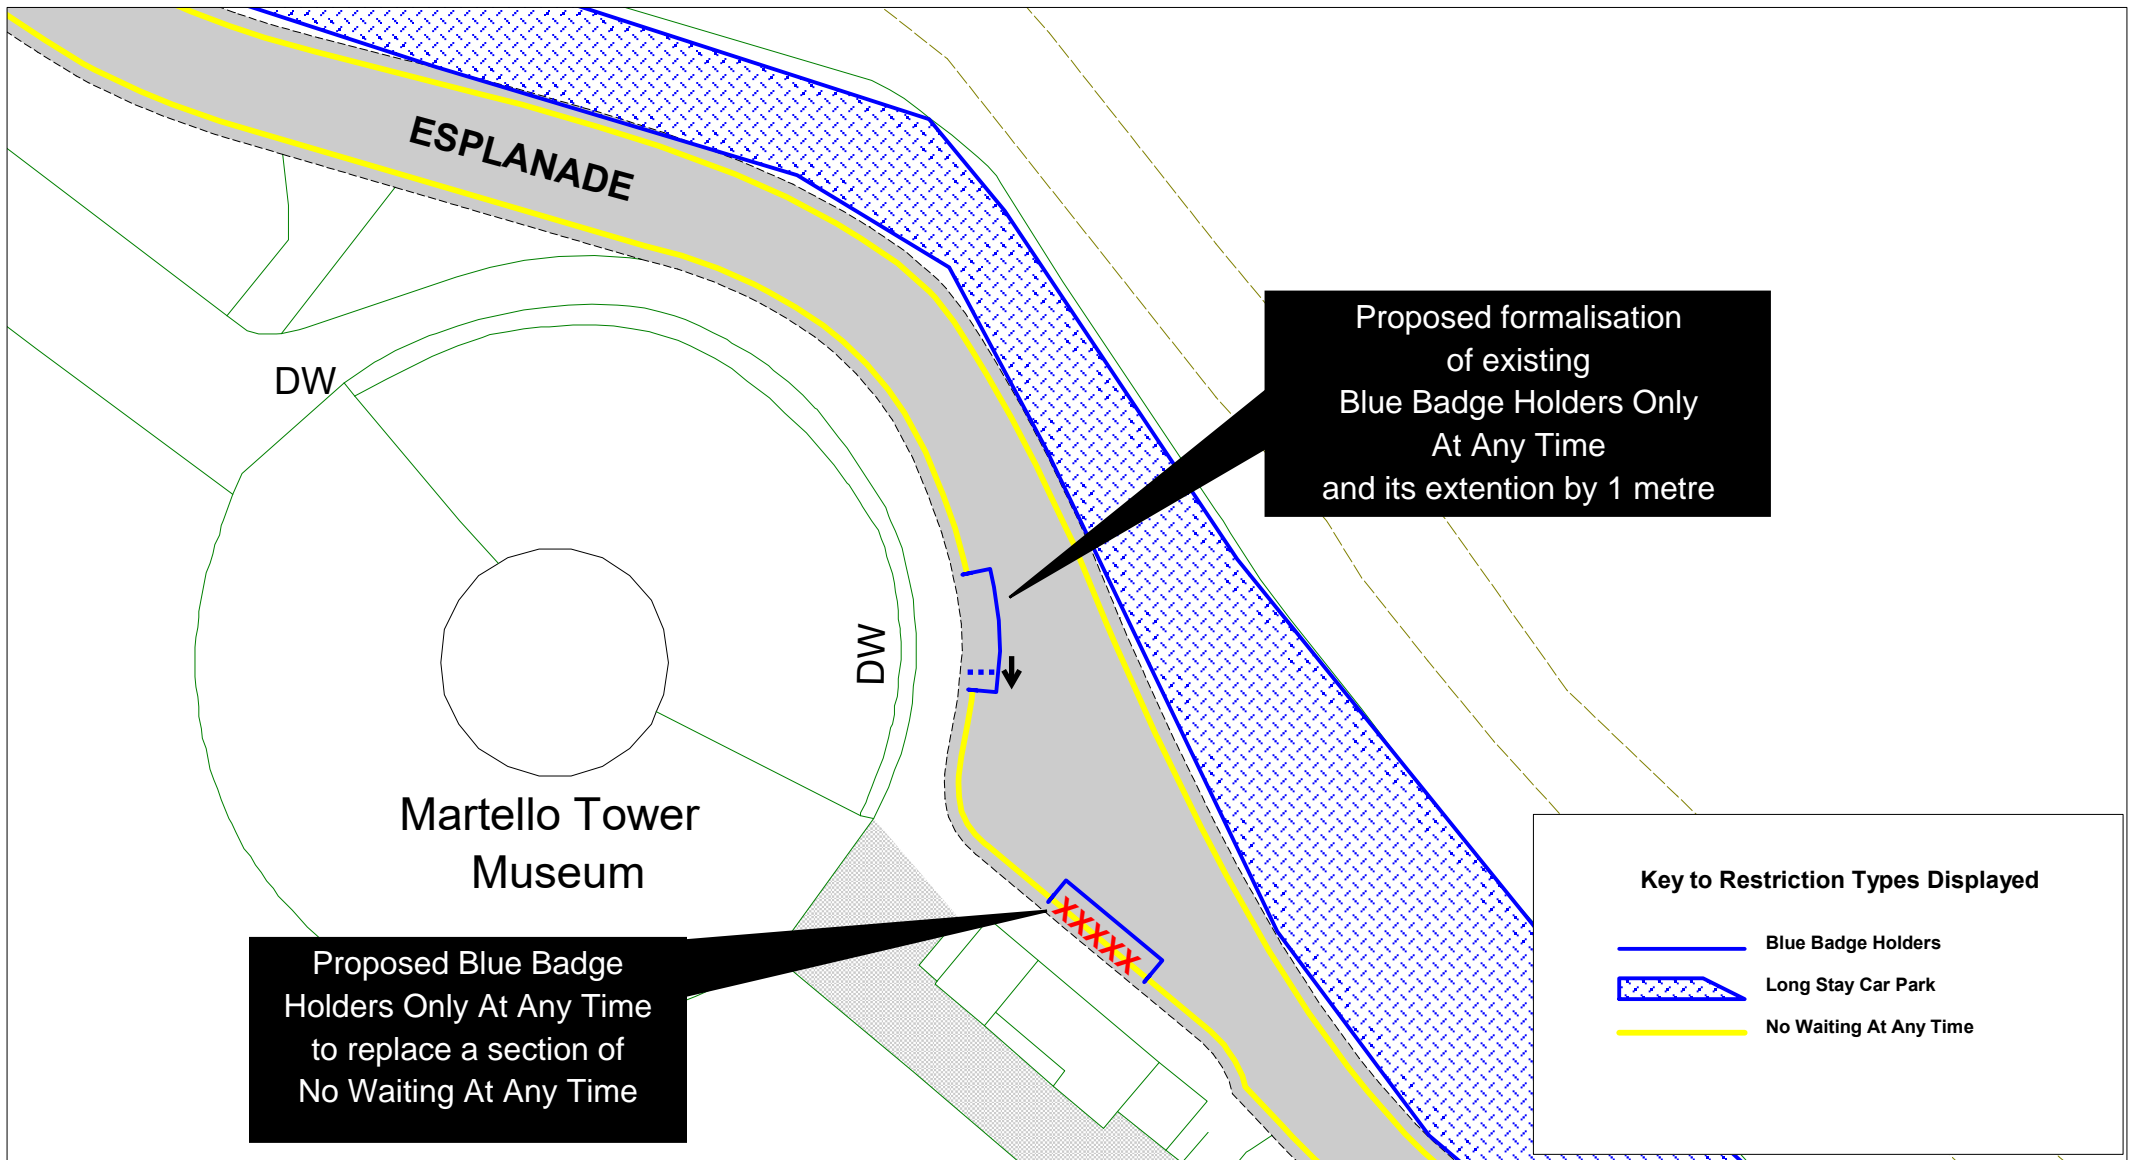[Return to index](#)






		<p>Esplanade Seaford</p>		SCALE	1 : 400
				DATE	08/04/2022
				DRAWING No.	LW22 06
				DRAWN BY	
				<small>© Crown copyright. All rights reserved East Sussex County Council Licence No. 100019601 2022</small>	

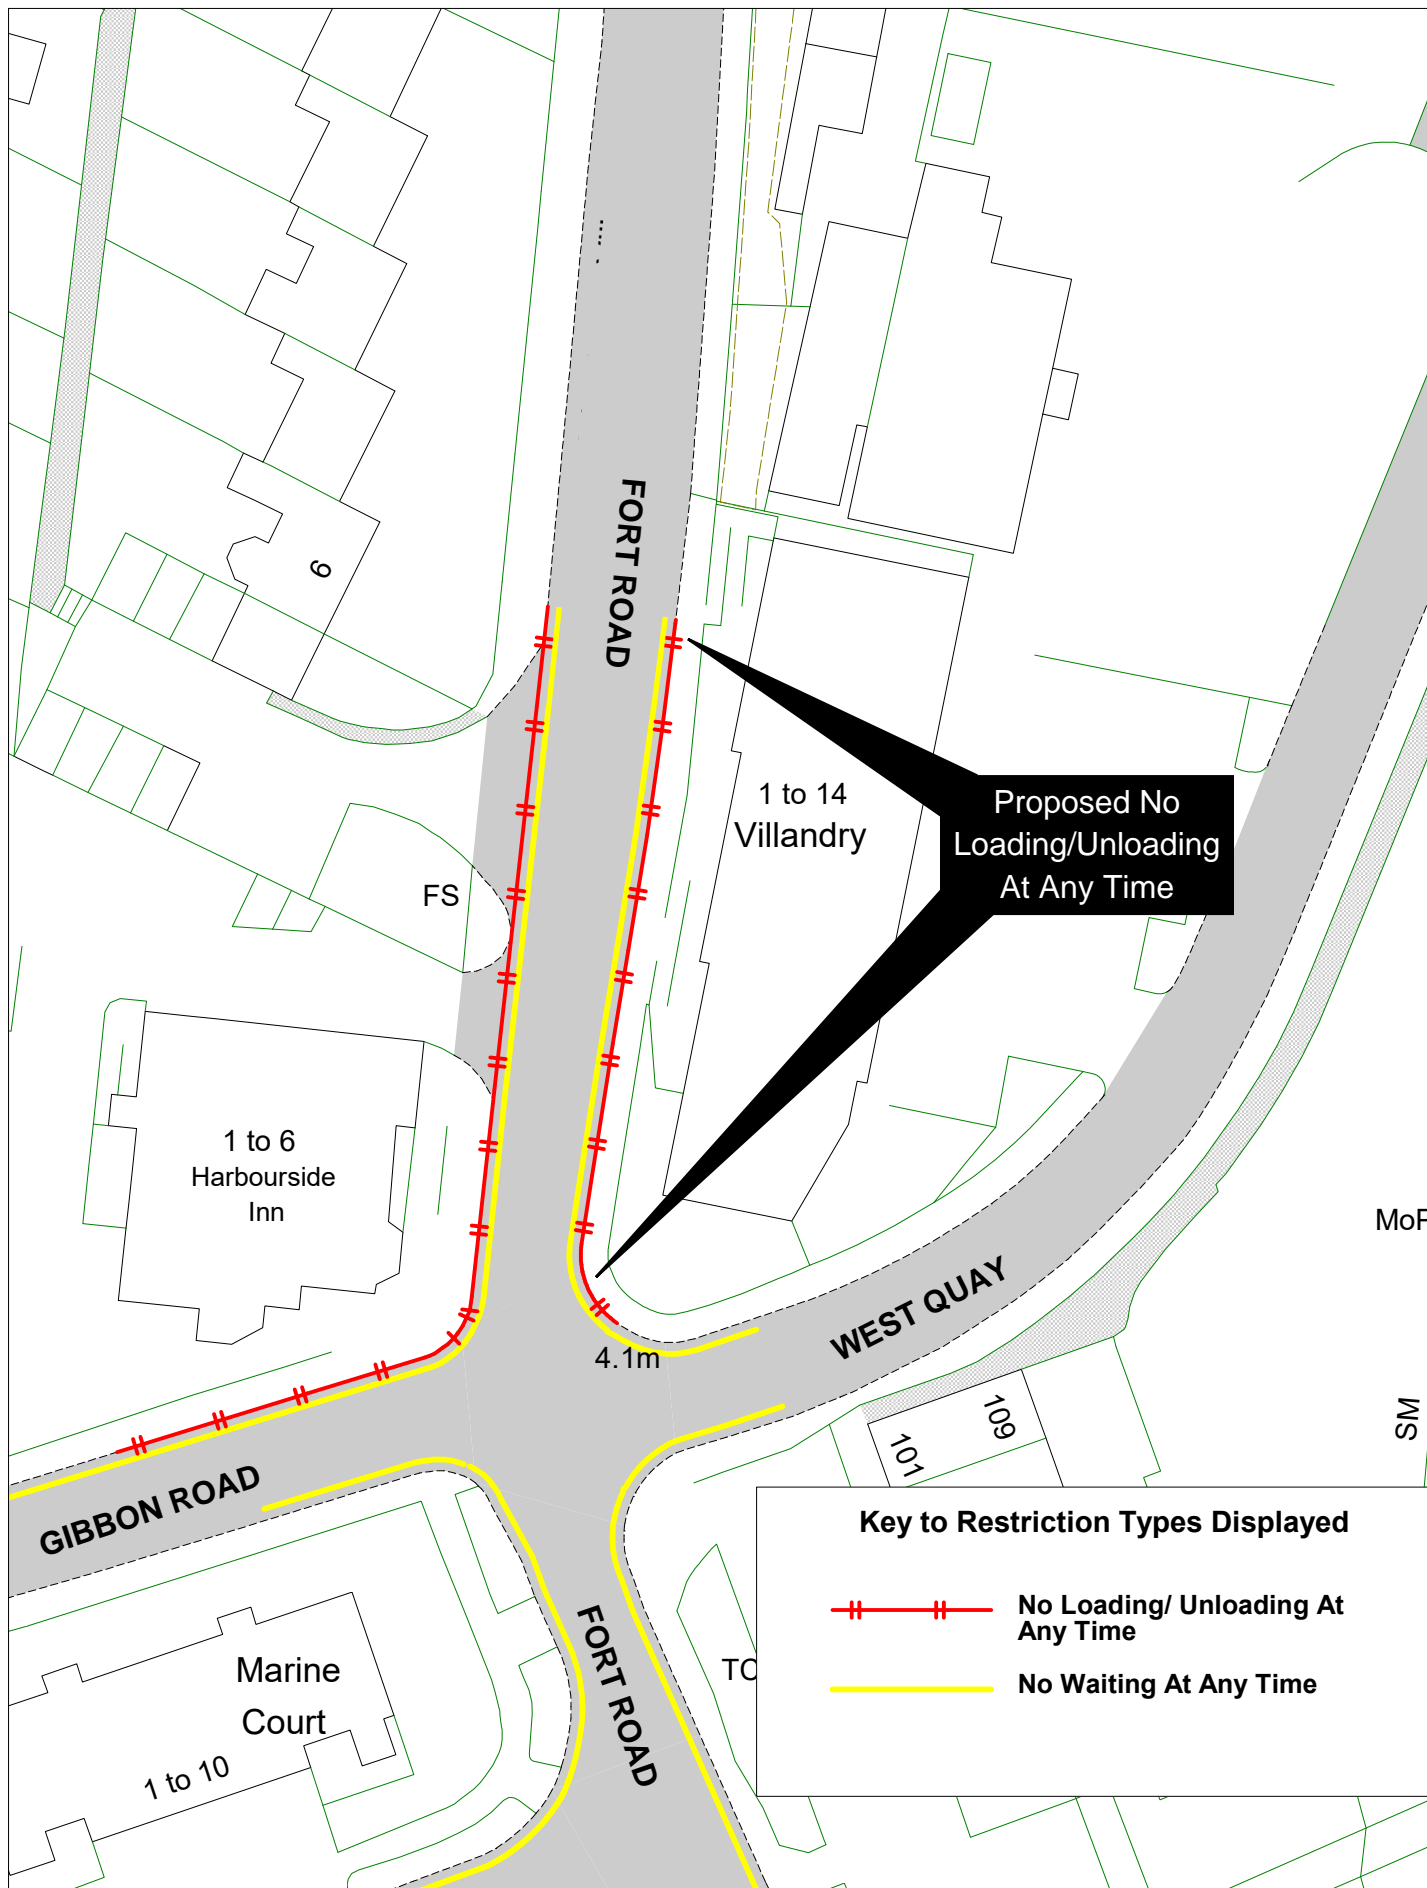[Return to index](#)



Key to Restriction Types Displayed

 **No Loading/ Unloading At Any Time**
 **No Waiting At Any Time**

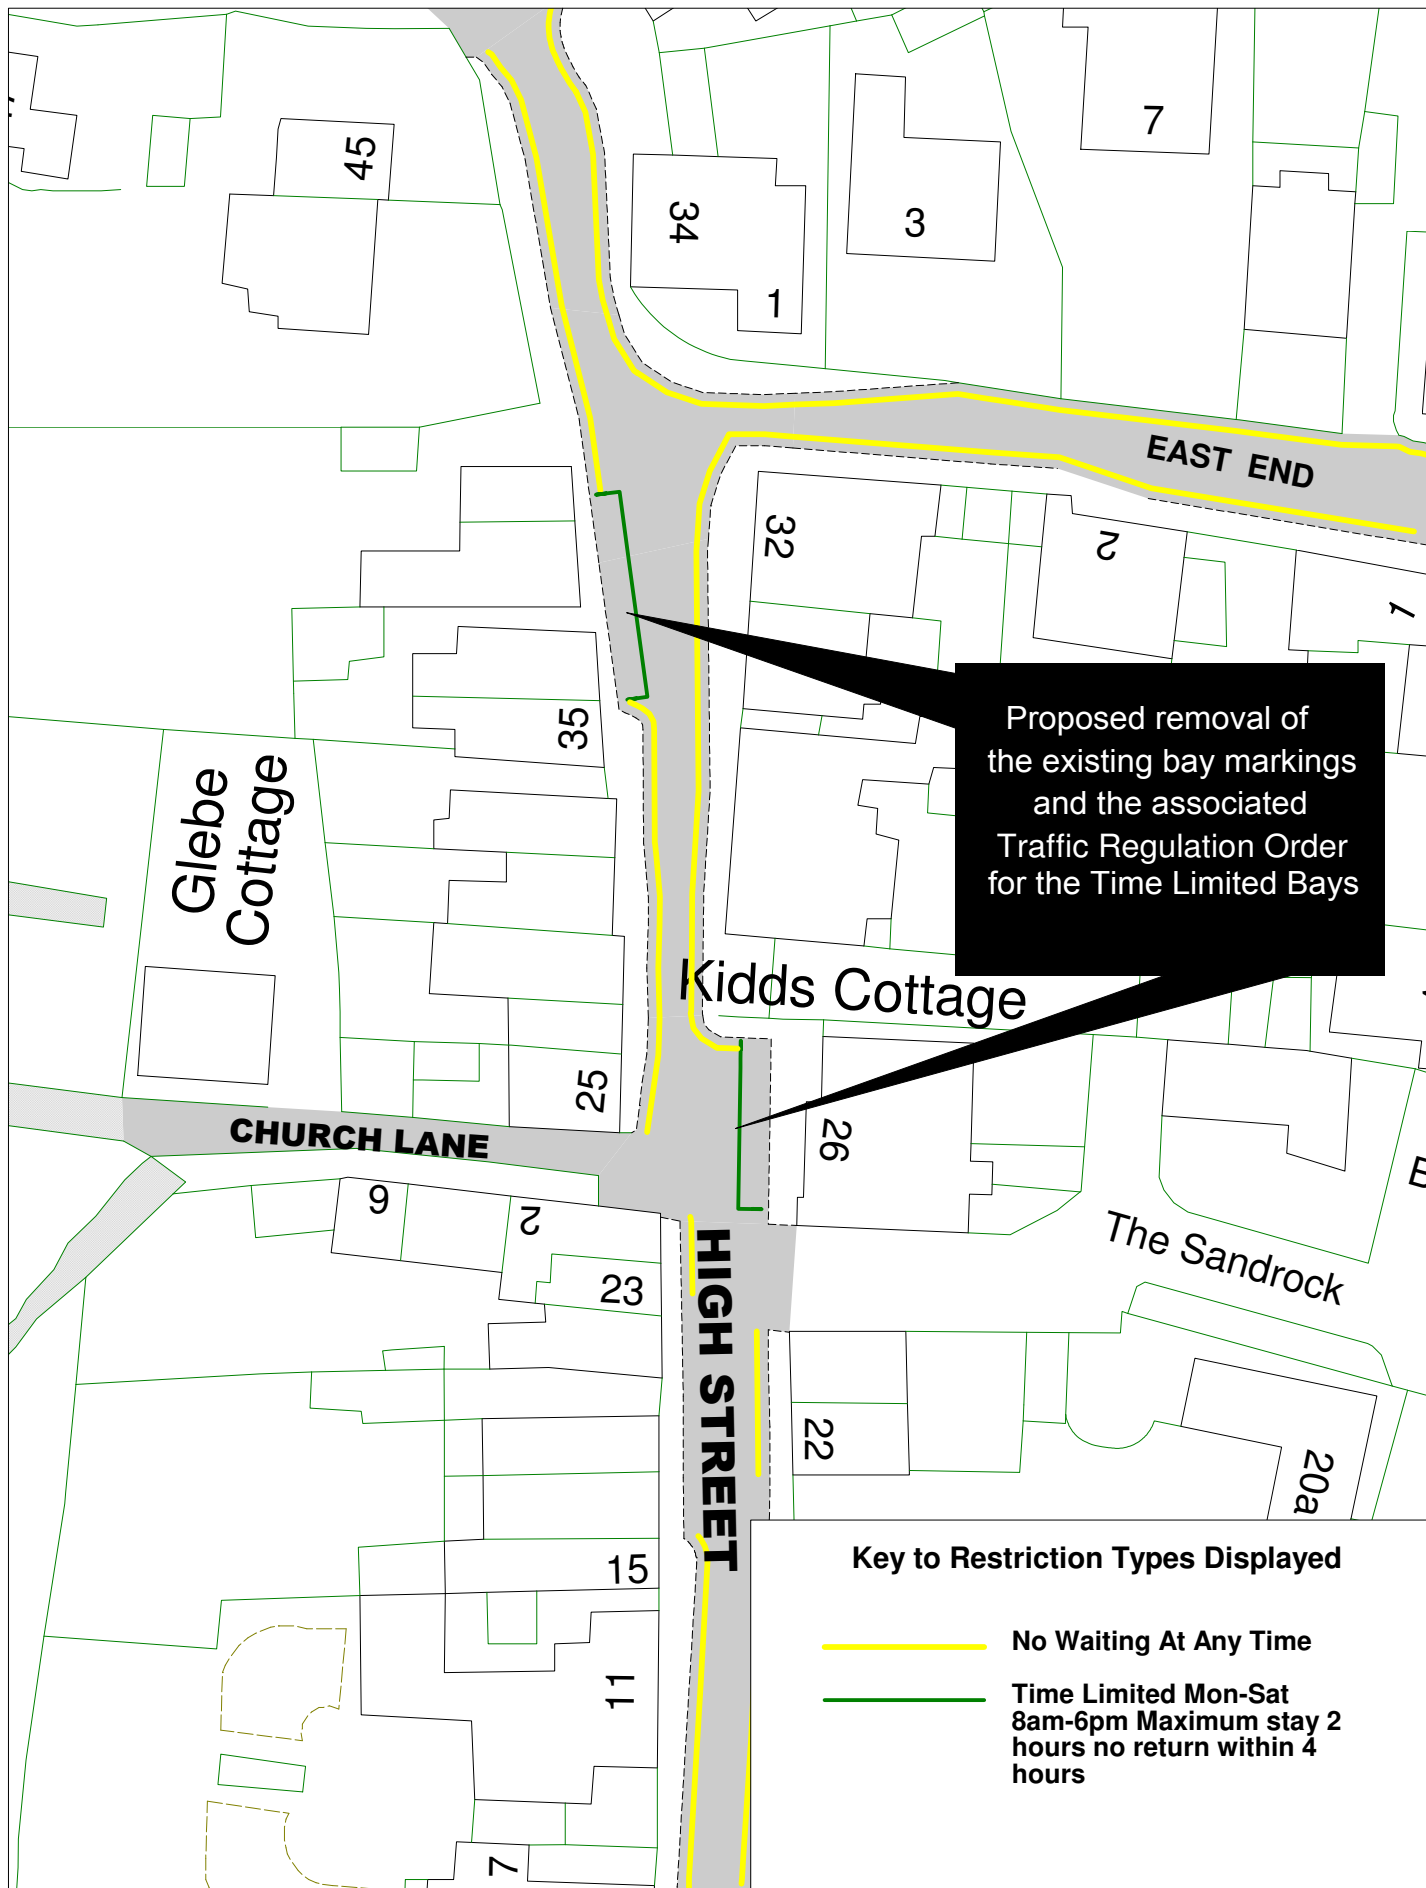


© Crown copyright. All rights reserved
East Sussex County Council
Licence No. 100019601 2022





High Street
Ditchling


SCALE	1 : 500
DATE	31/03/2022
DRAWING No.	LW22 09
DRAWN BY	

[Return to index](#)

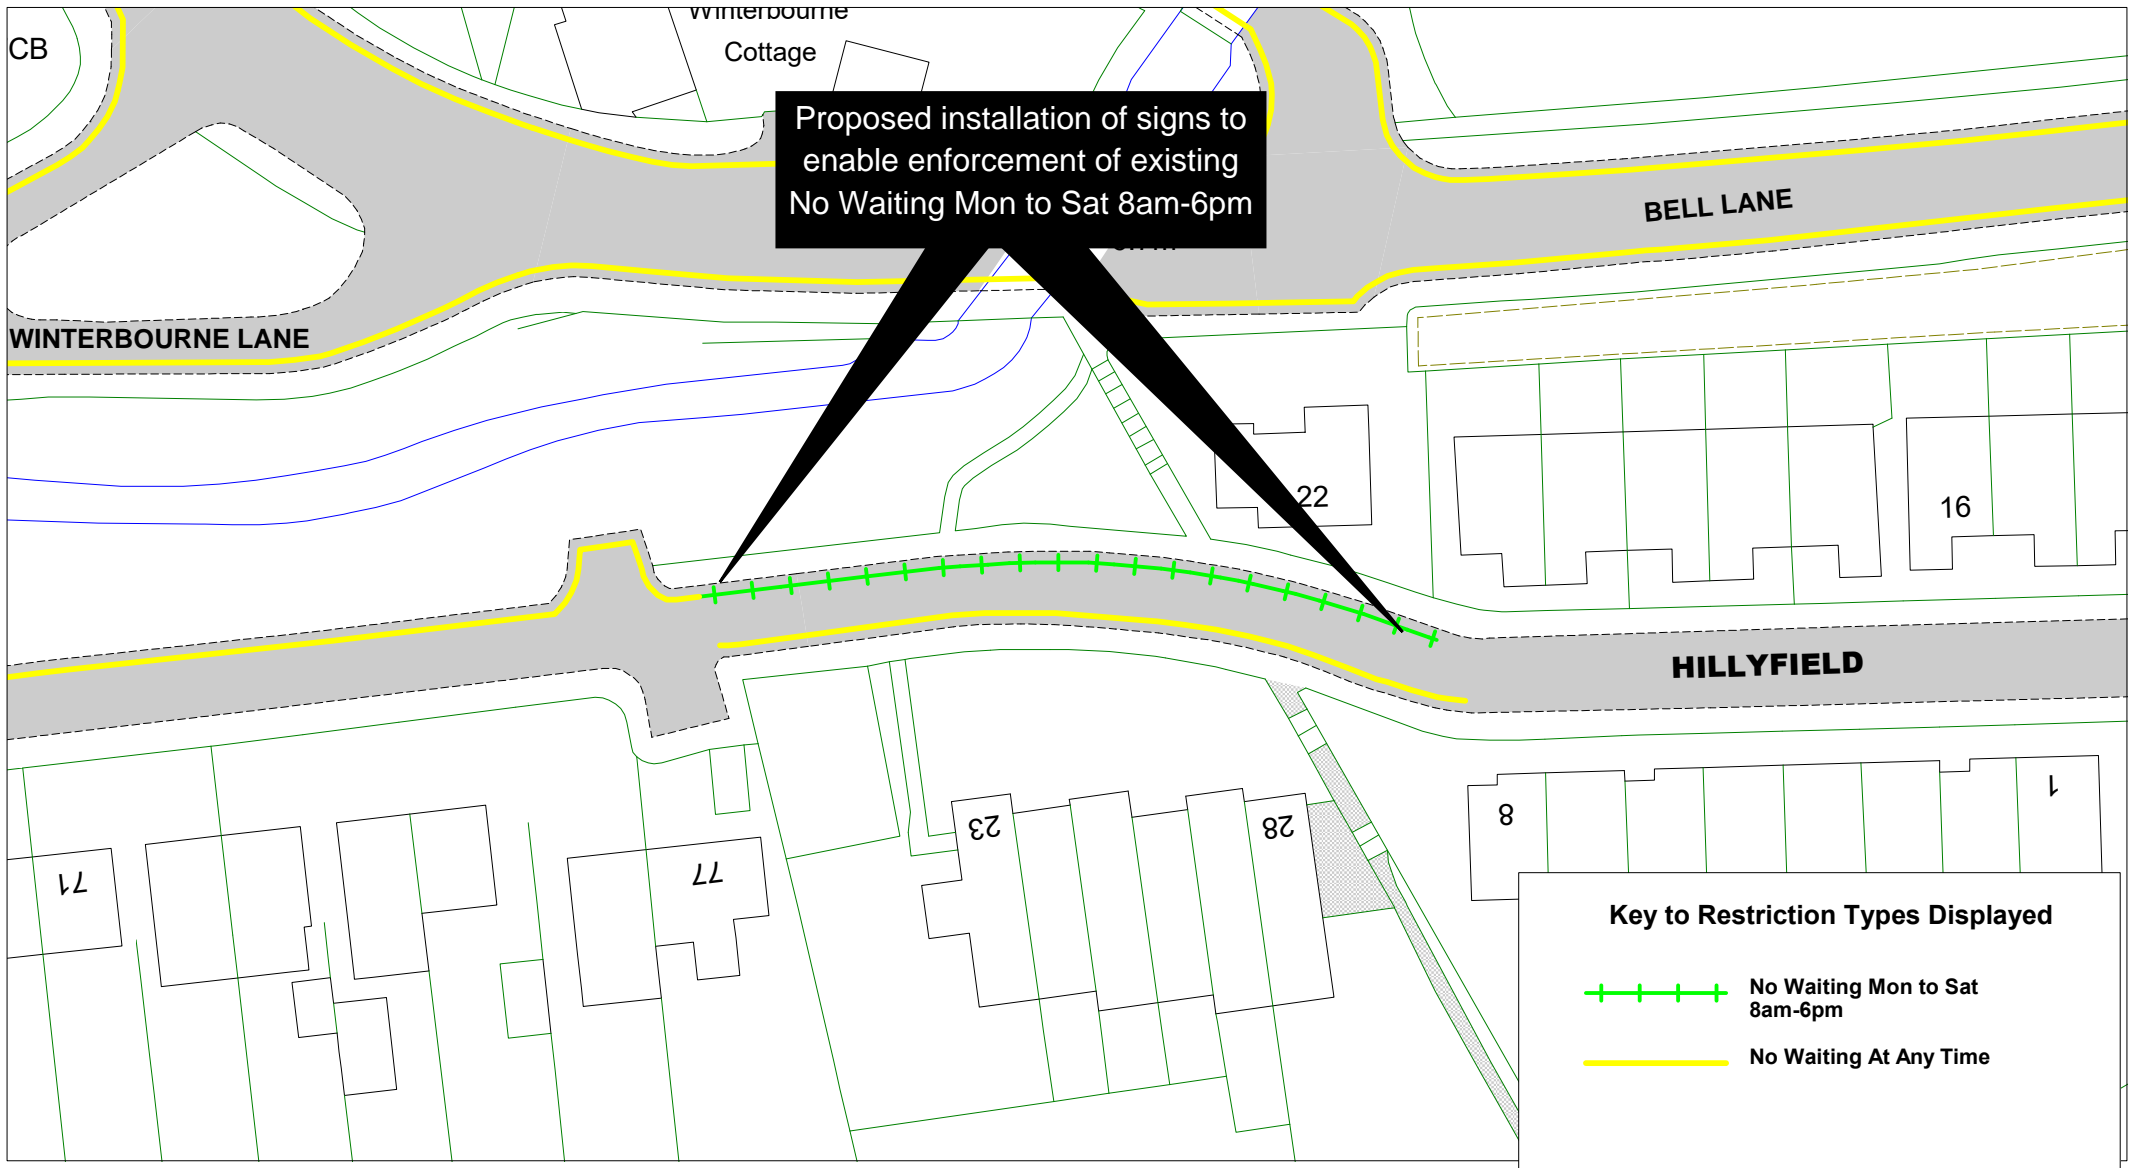

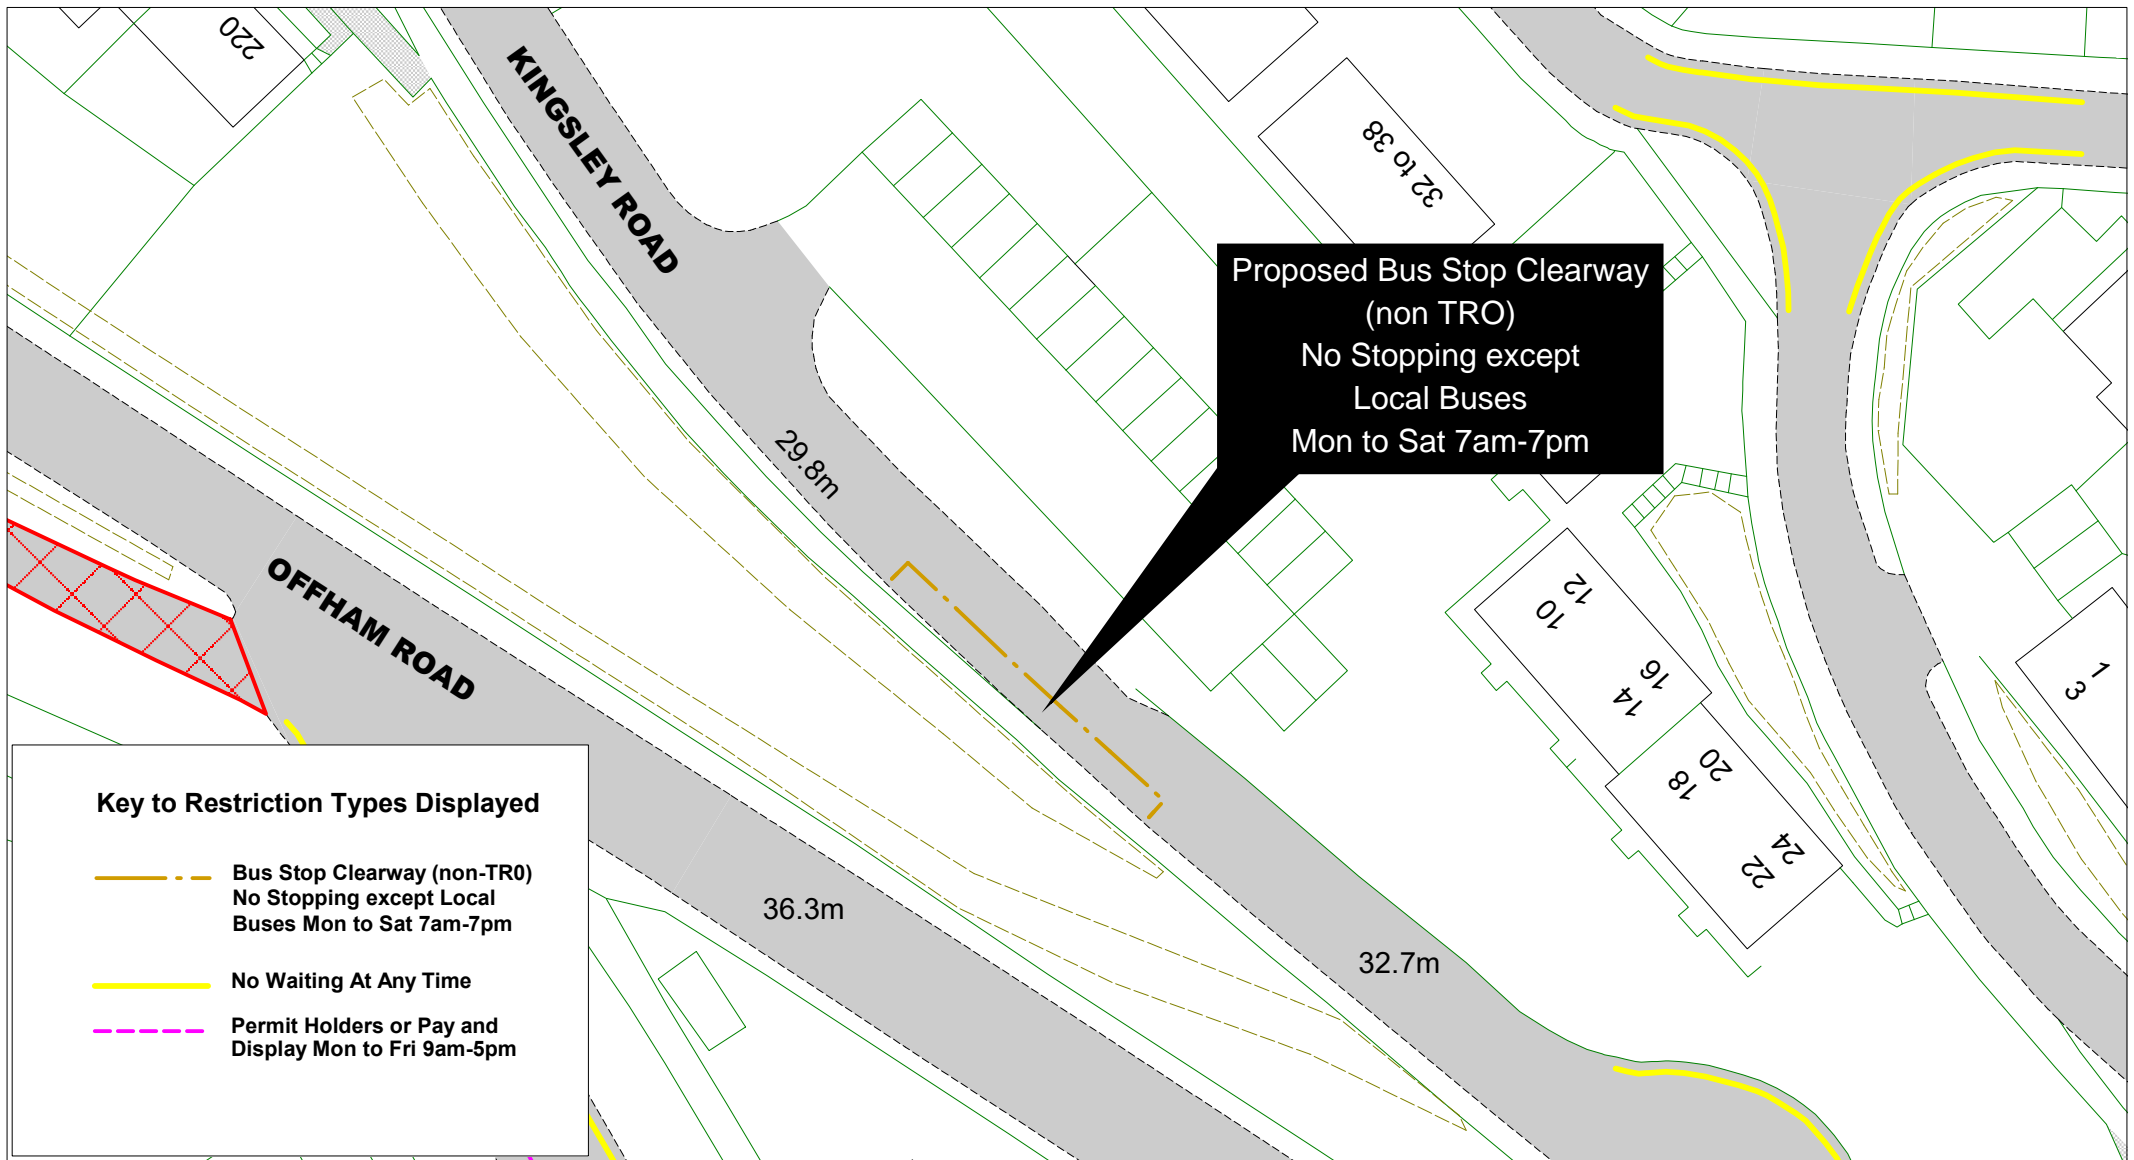

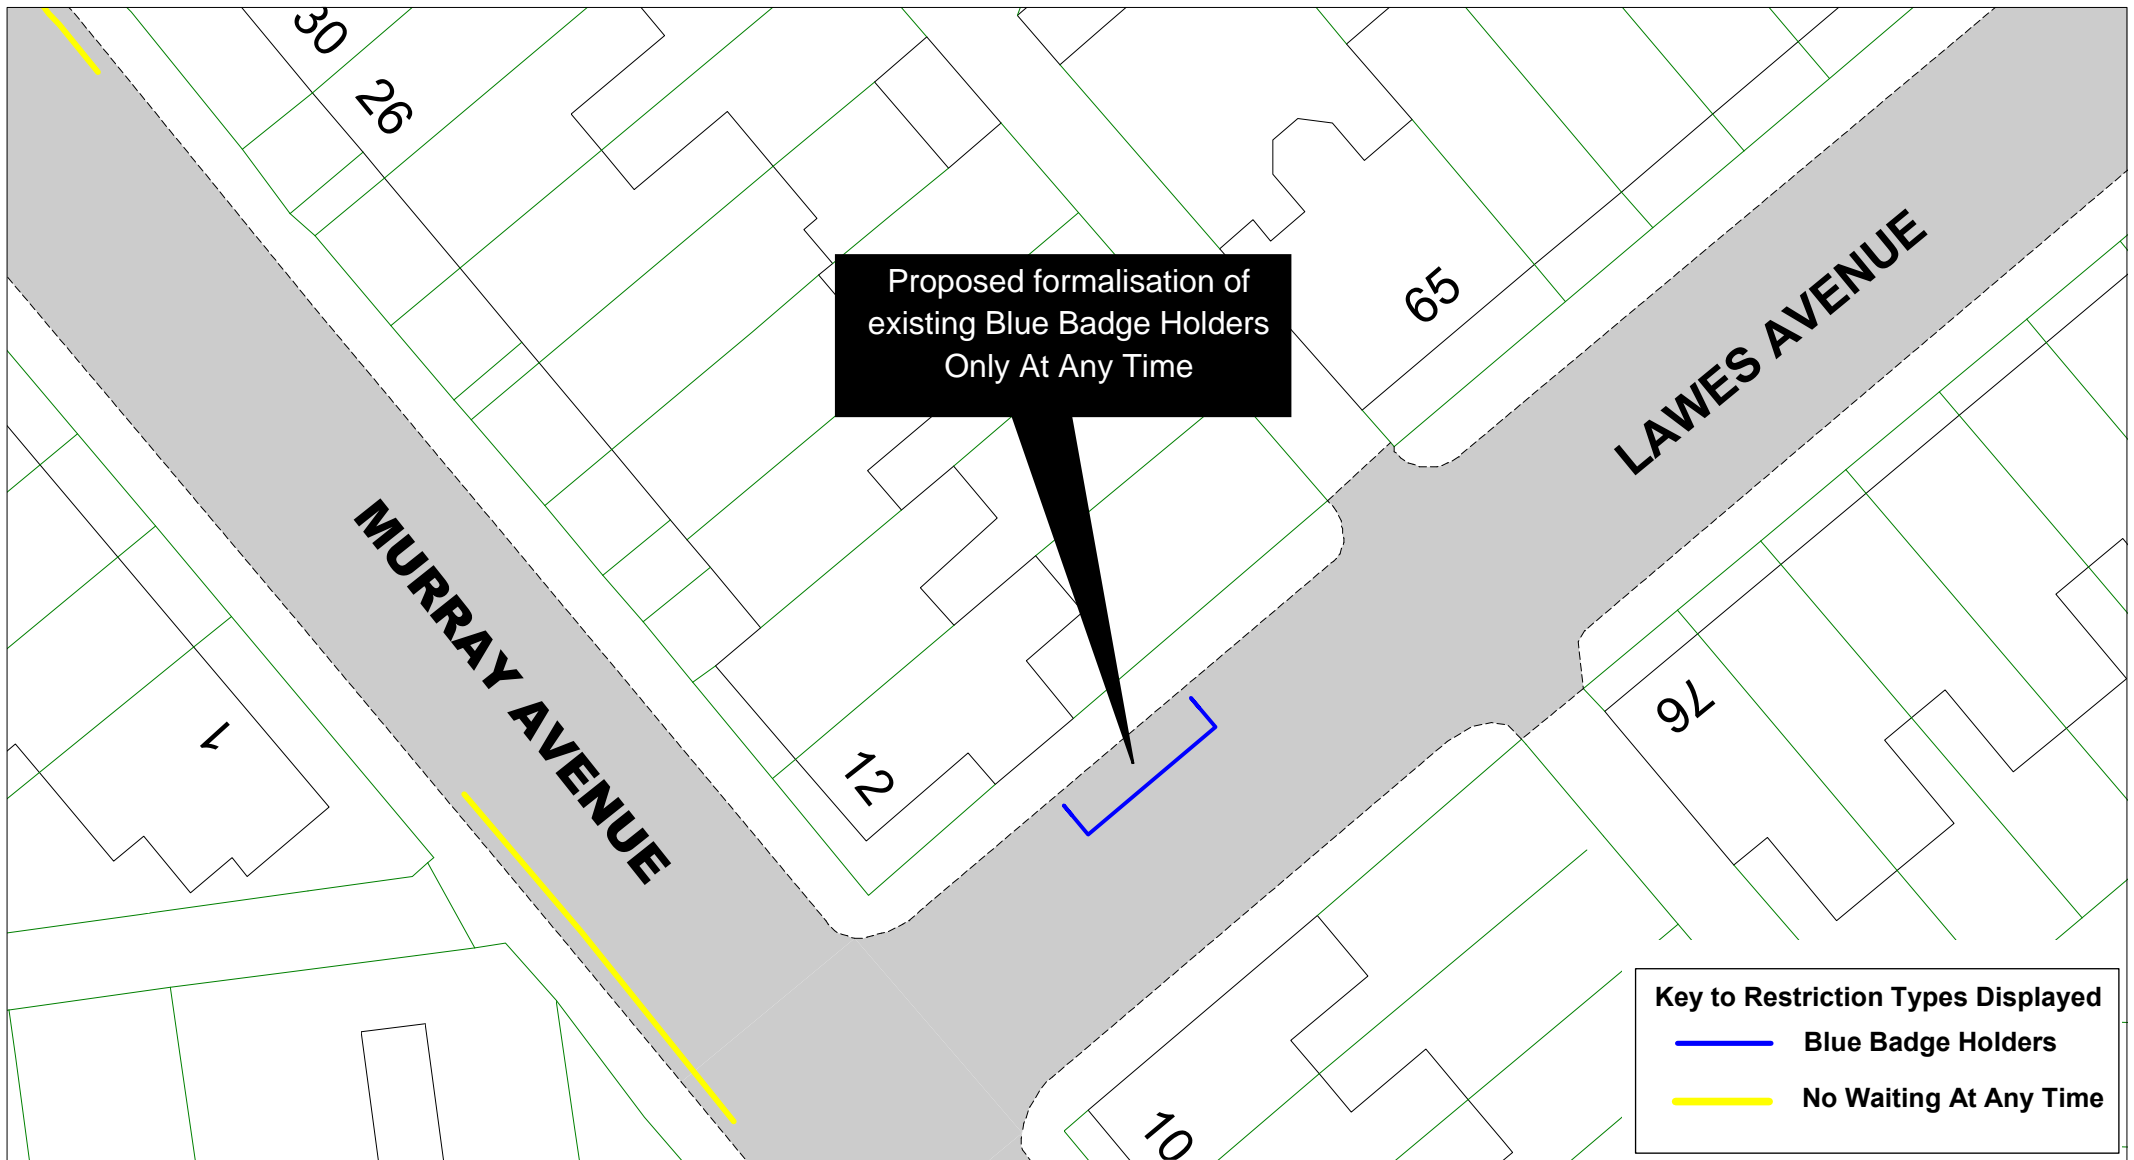

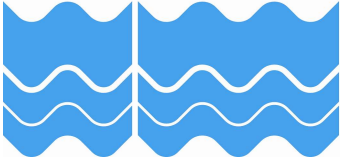


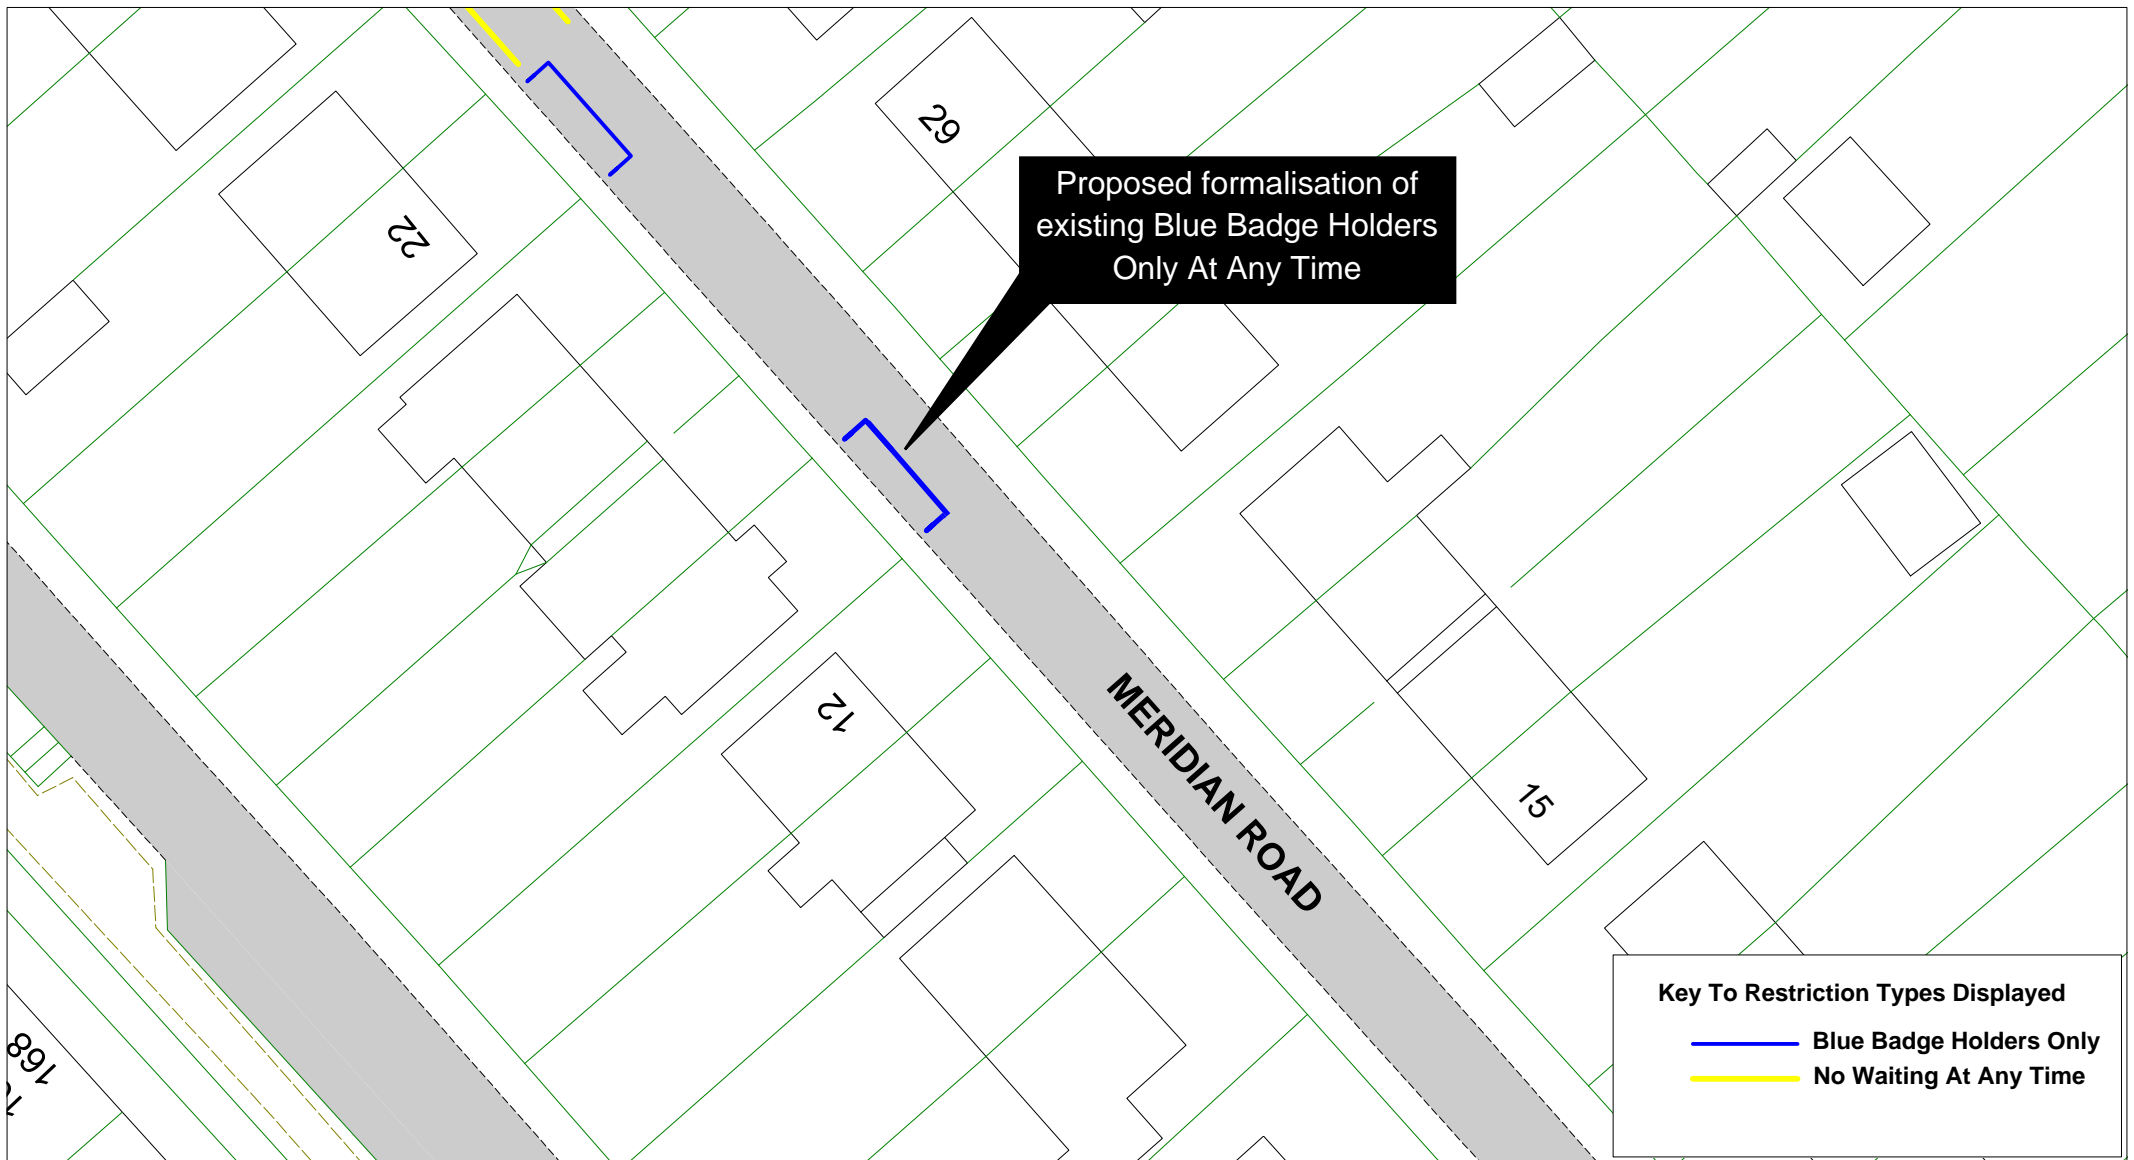
East Sussex
County Council






Lawes Avenue
Newhaven

SCALE	1 : 300
DATE	24/03/2022
DRAWING No.	LW22 12
DRAWN BY	
© Crown copyright. All rights reserved East Sussex County Council Licence No. 100019601 2022	



[Return to index](#)



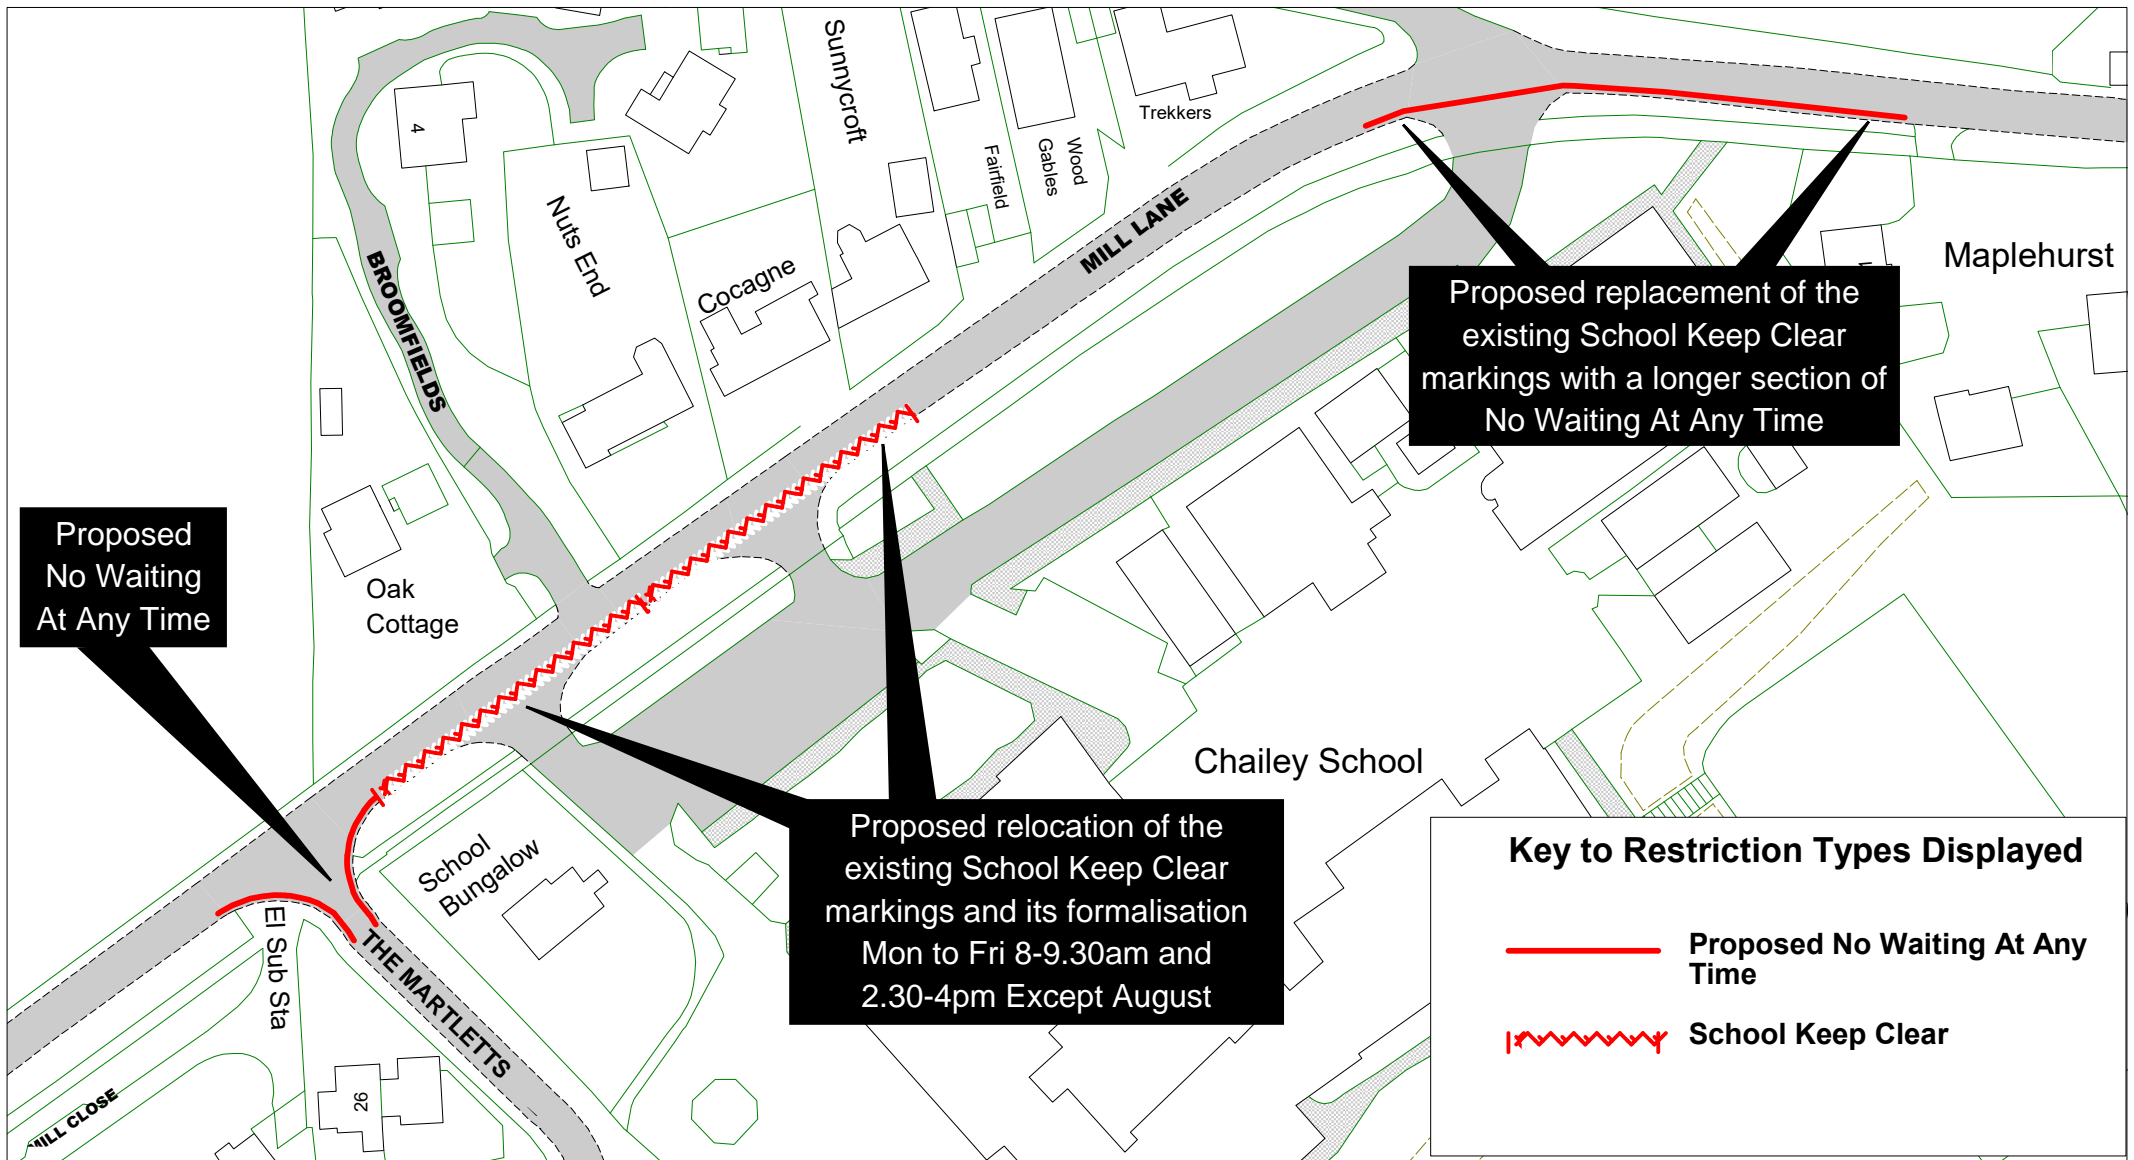

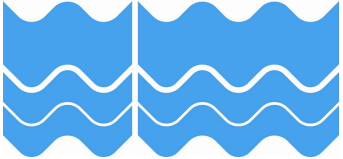 <p>East Sussex County Council</p>		<p>Mill Lane and The Martletts Chailey</p>		SCALE	1 : 1000
				DATE	25/03/2022
				DRAWING No.	LW22 14
				DRAWN BY	
				<p>© Crown copyright. All rights reserved East Sussex County Council Licence No. 100019601 2022</p>	


[Return to index](#)

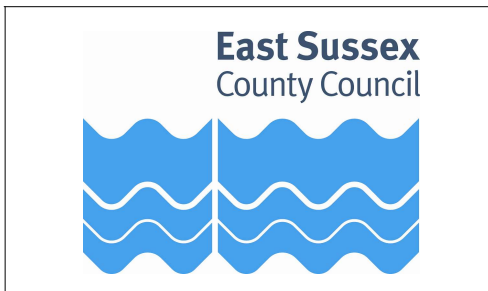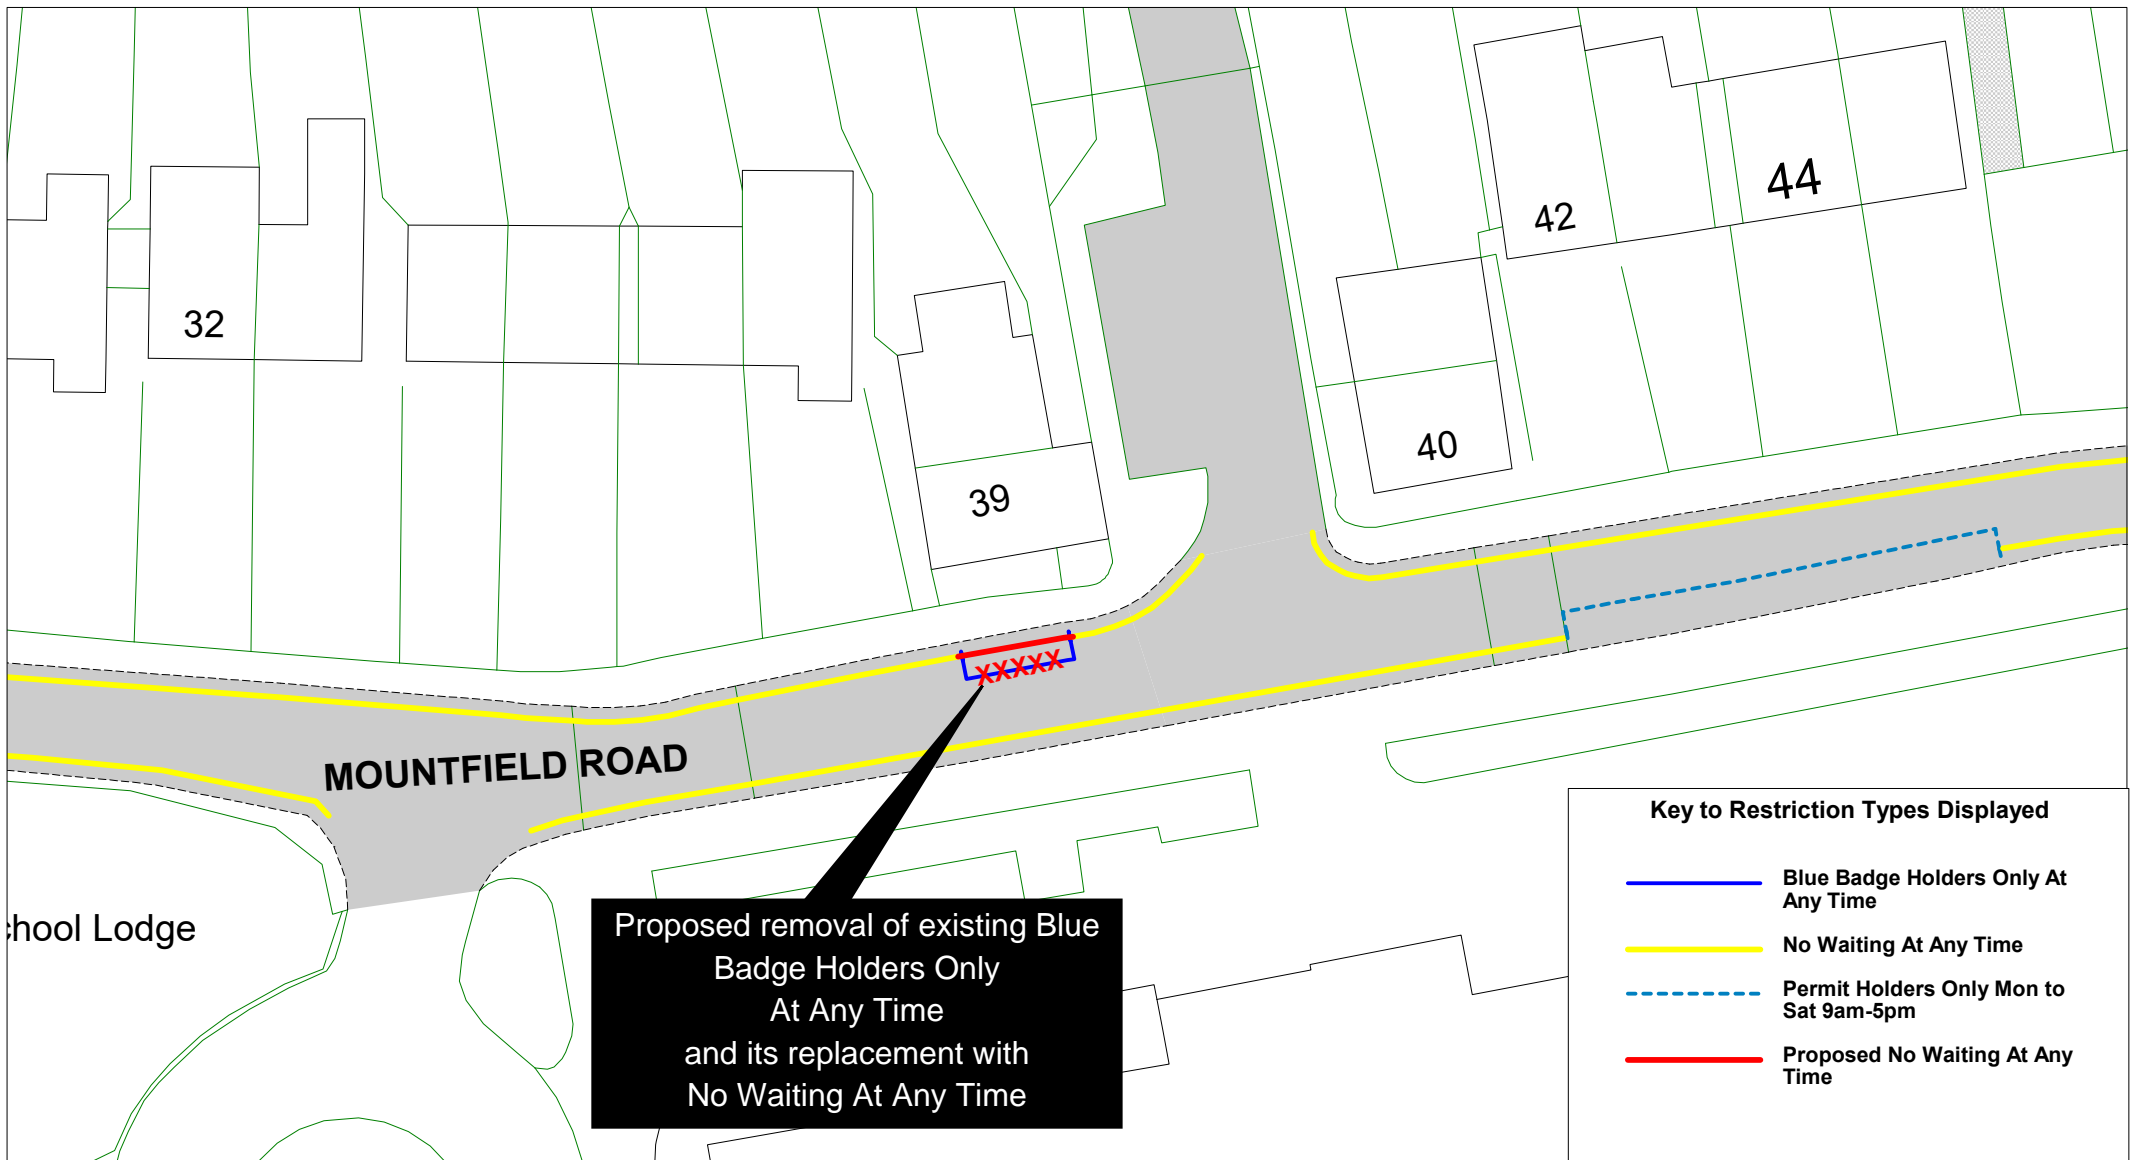

Mountfield Road
Lewes

SCALE	1 : 400
DATE	06/04/2022
DRAWING No.	LW22 15
DRAWN BY	
© Crown copyright. All rights reserved East Sussex County Council Licence No. 100019601 2022	

[Return to index](#)

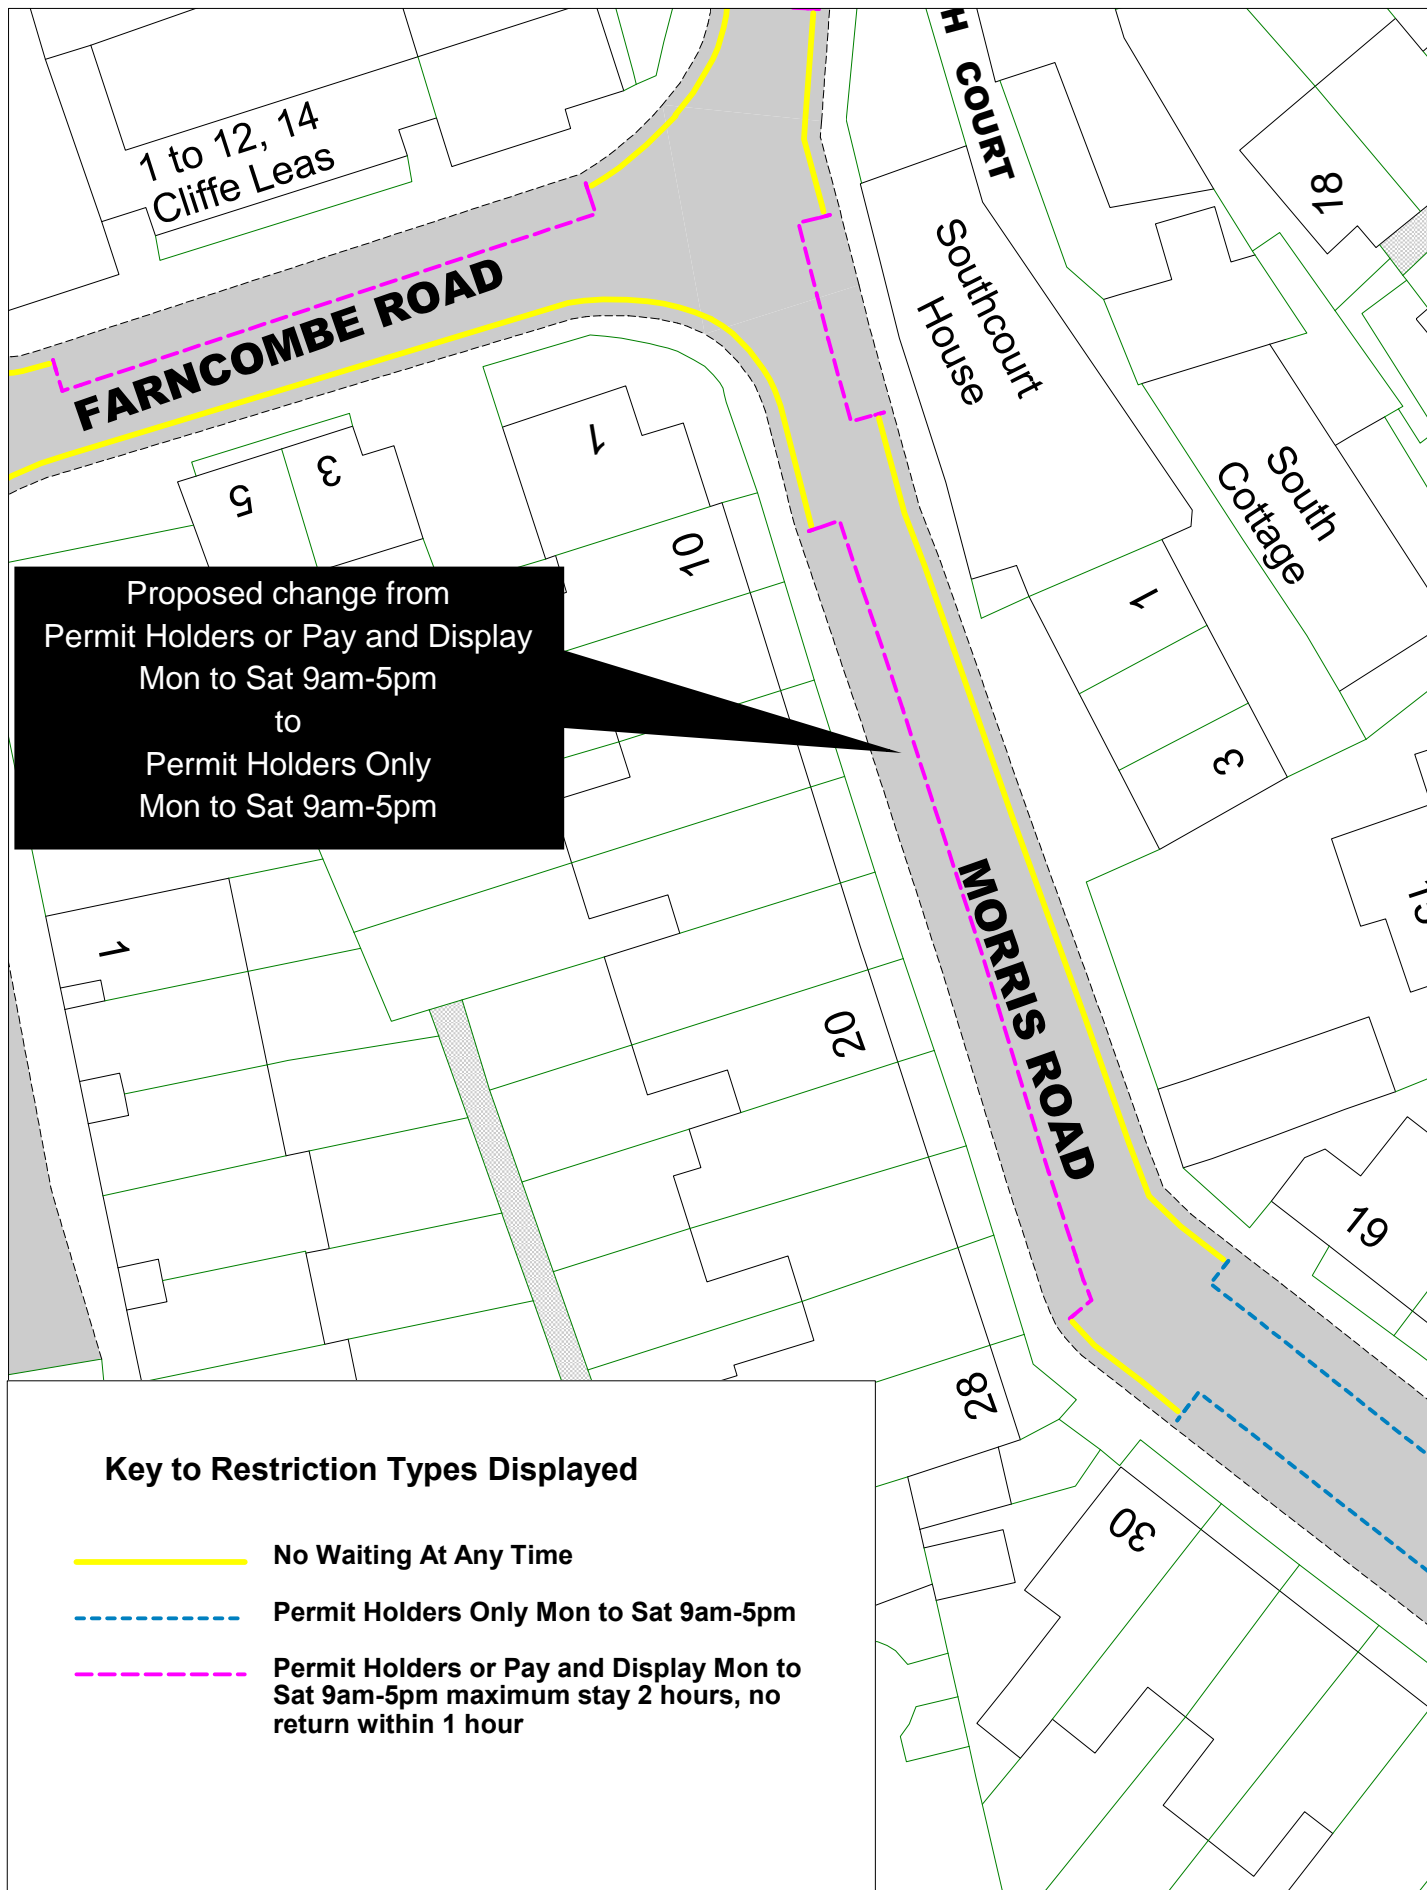


© Crown copyright. All rights reserved
 East Sussex County Council
 Licence No. 100019601 2022



Morris Road
Lewes



SCALE	1 : 350
DATE	08/04/2022
DRAWING No.	LW22 16
DRAWN BY	

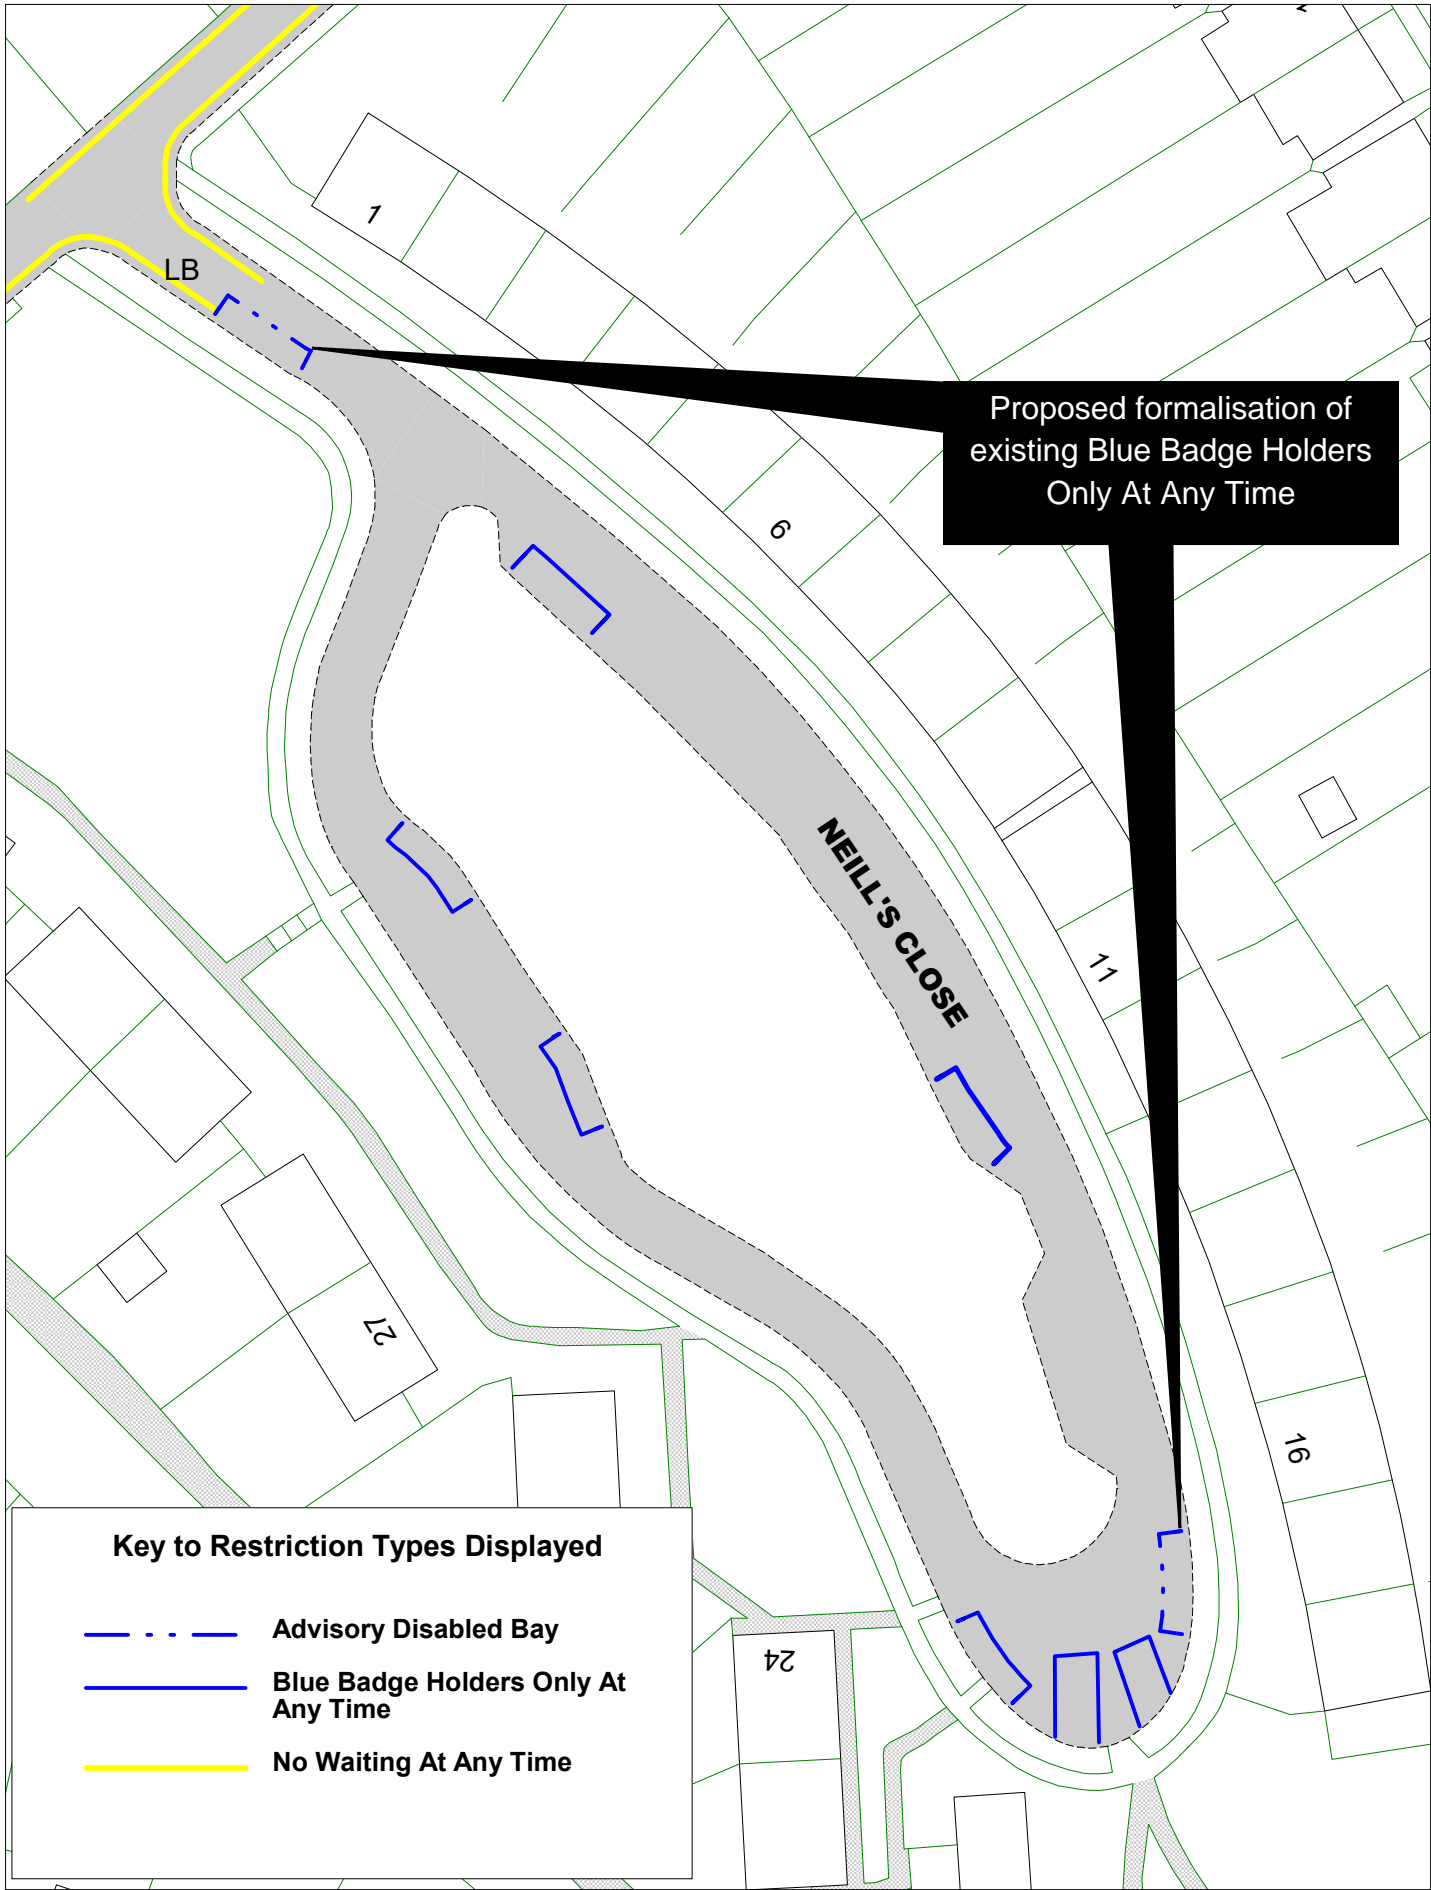[Return to index](#)





SCALE	1 : 500
DATE	06/04/2022
DRAWING No.	LW22 17
DRAWN BY	




		<p>Park Avenue Telscombe Cliffs</p>		SCALE	1 : 500
				DATE	07/04/2022
				DRAWING No.	LW22 19
				DRAWN BY	
				<small>© Crown copyright. All rights reserved East Sussex County Council Licence No. 100019601 2022</small>	


[Return to index](#)

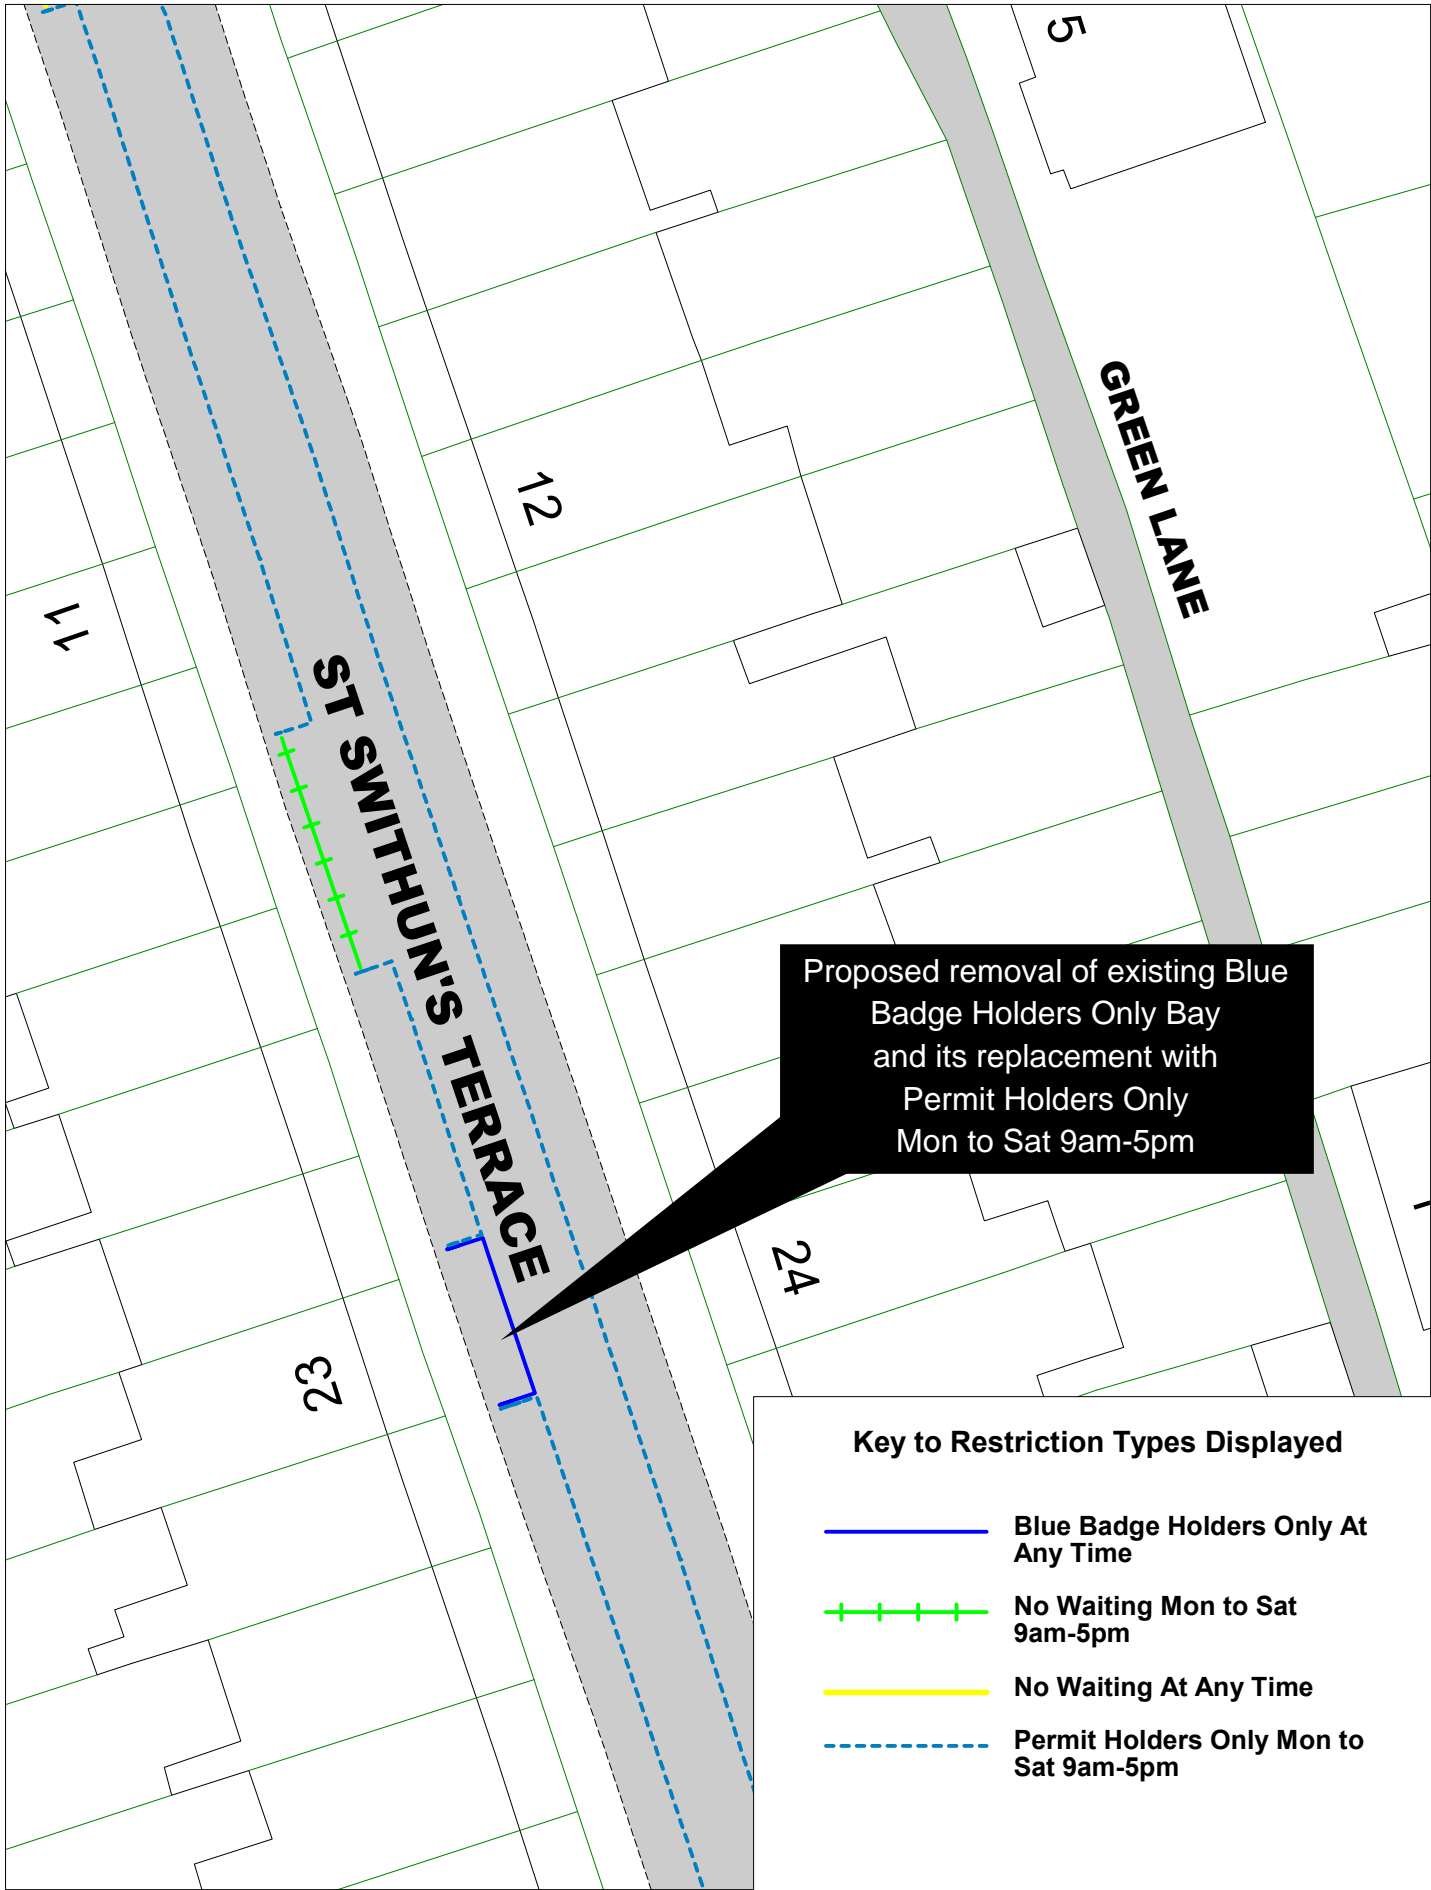

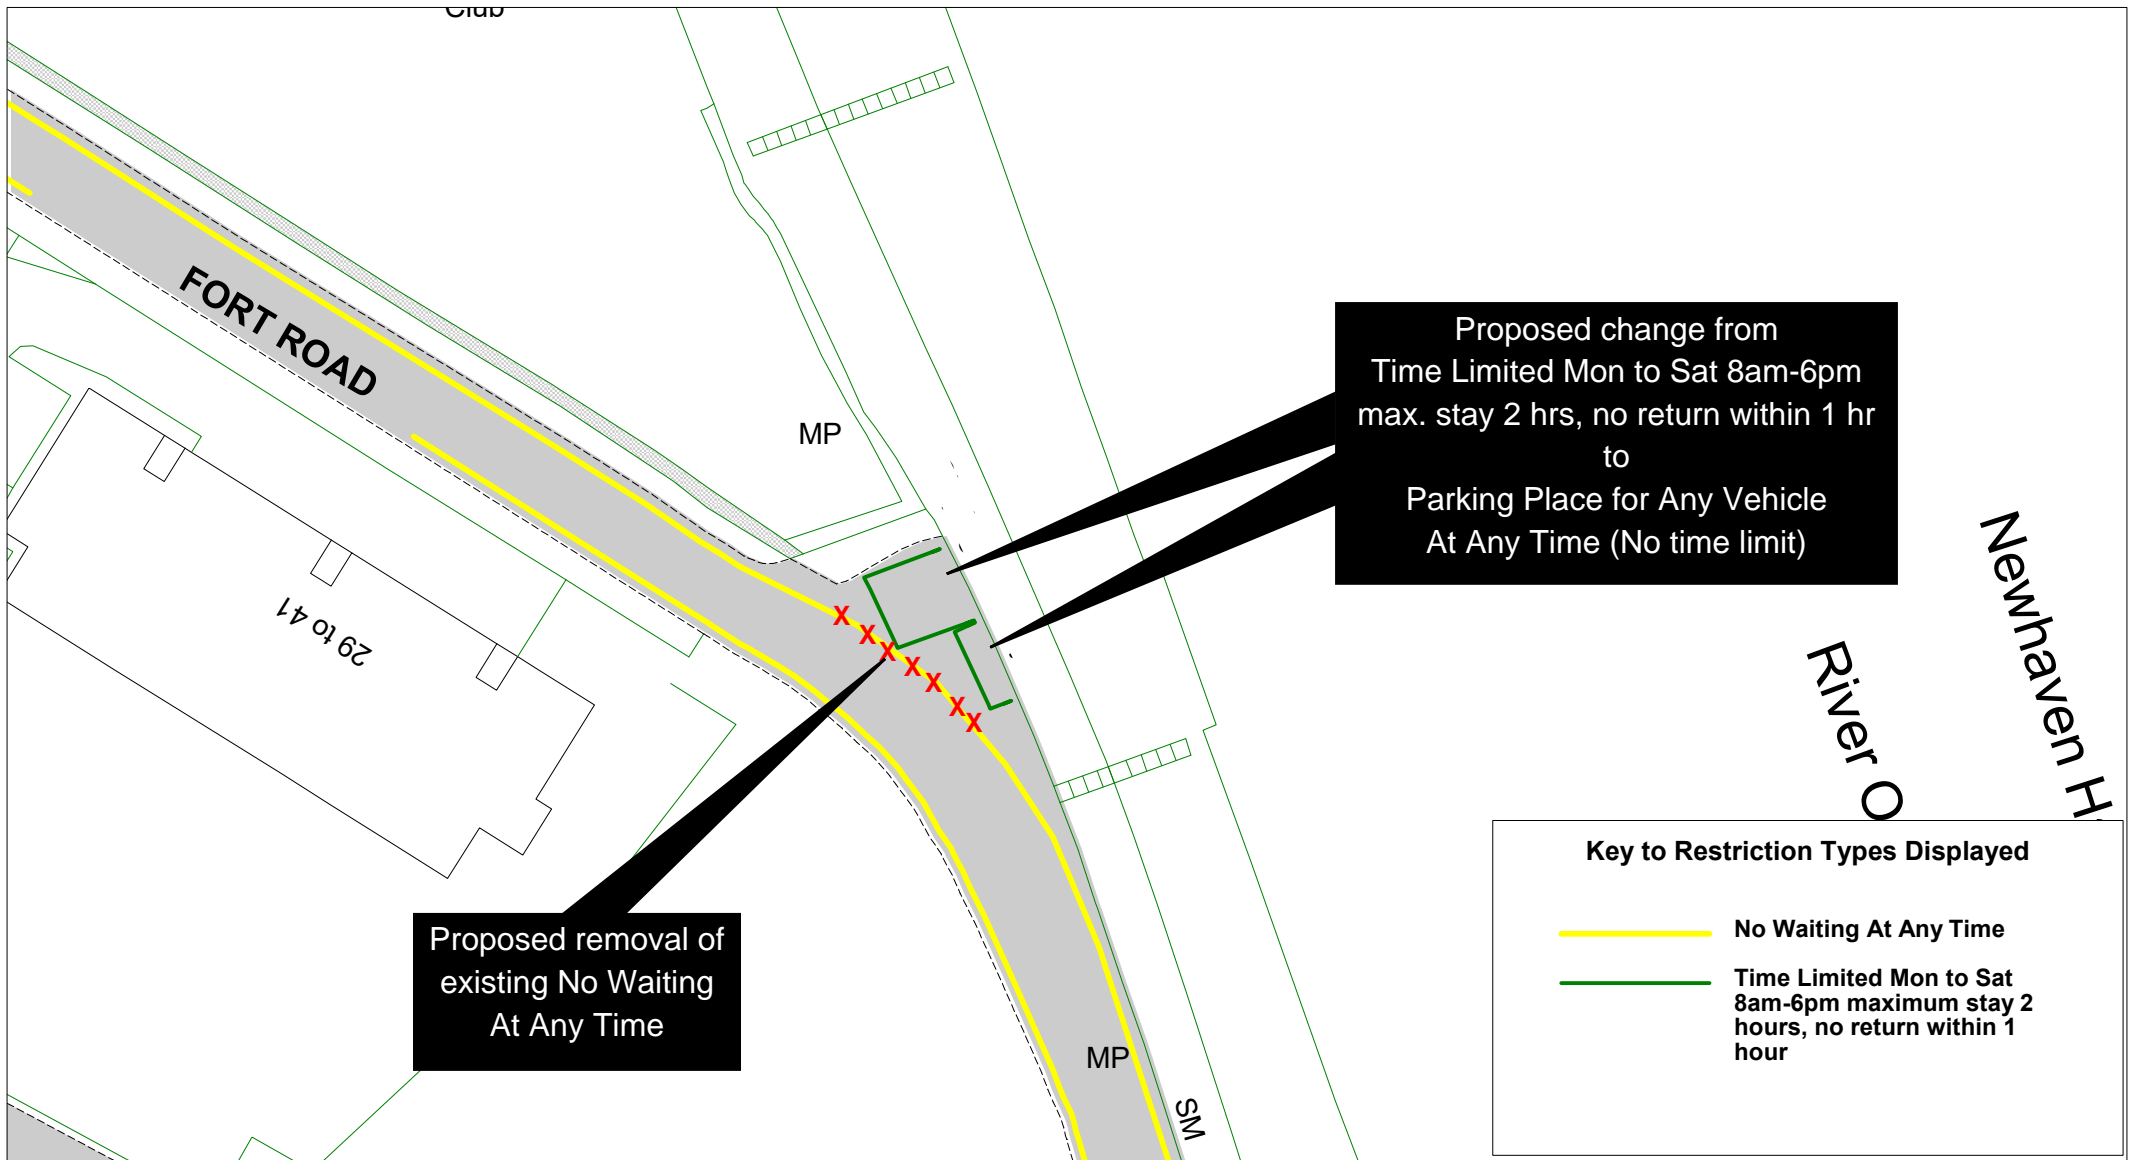

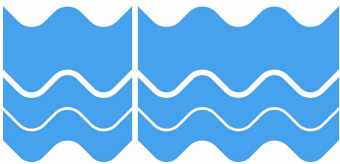

East Sussex
County Council



Fort Road
Newhaven

SCALE	1 : 500
DATE	01/04/2022
DRAWING No.	LW22 22
DRAWN BY	
<small>© Crown copyright. All rights reserved East Sussex County Council Licence No. 100019601 2022</small>	

Return to index