

# Lewes Parking Review 2023-2024

## Informal Consultation


## Drawings



Please note that a key for the restriction types shown on these drawings is available as a separate document titled:  
Key To Restriction Types Lewes Parking Review



## Informal consultation drawings

	Road Name	Drawing No.
1	Kiln Road, Ringmer	LW23 01
2	Wellgreen Lane, Kingston	LW23 02
3	Downs View, North Chailey	LW23 03
4	Cripps Avenue, Peacehaven	LW23 04
5	Fort Road, Newhaven	LW23 05
6	Broad Street, Seaford	LW23 06
7	Pelham Road, Seaford	LW23 07
8	Court Road, Lewes	LW23 08
9	Foundry Lane, Lewes	LW23 09
10	East Street and Albion Street, Lewes	LW23 10
11	Priory Street, Lewes	LW23 11
12	Talbot Terrace, Lewes	LW23 12
13	Castle Precincts, Lewes	LW23 13
14	Cleve Terrace, Lewes	LW23 14
15	Little East Street, Lewes	LW23 15
16	Railway Lane, Lewes	LW23 16
17	St Johns Street, Lewes	LW23 17
19	De Warrenne Road, Lewes	LW23 19
20	Gundreda Road and Ferrers Road, Lewes	LW23 20
21	Prince Edward's Road, Lewes	LW23 21
22	Esplanade (sea side only), Seaford	LW23 22
22.1	Esplanade Plan 1 (sea side only), Seaford	LW23 22.1
22.2	Esplanade Plan 2 (sea side only), Seaford	LW23 22.2
22.3	Esplanade Plan 3 (sea side only), Seaford	LW23 22.3
23	Marine Parade (sea side only), Seaford	LW23 23
23.1	Marine Parade Plan 1 (sea side only), Seaford	LW23 23.1
23.2	Marine Parade Plan 2 (sea side only), Seaford	LW23 23.2
23.3	Marine Parade Plan 3 (sea side only), Seaford	LW23 23.3

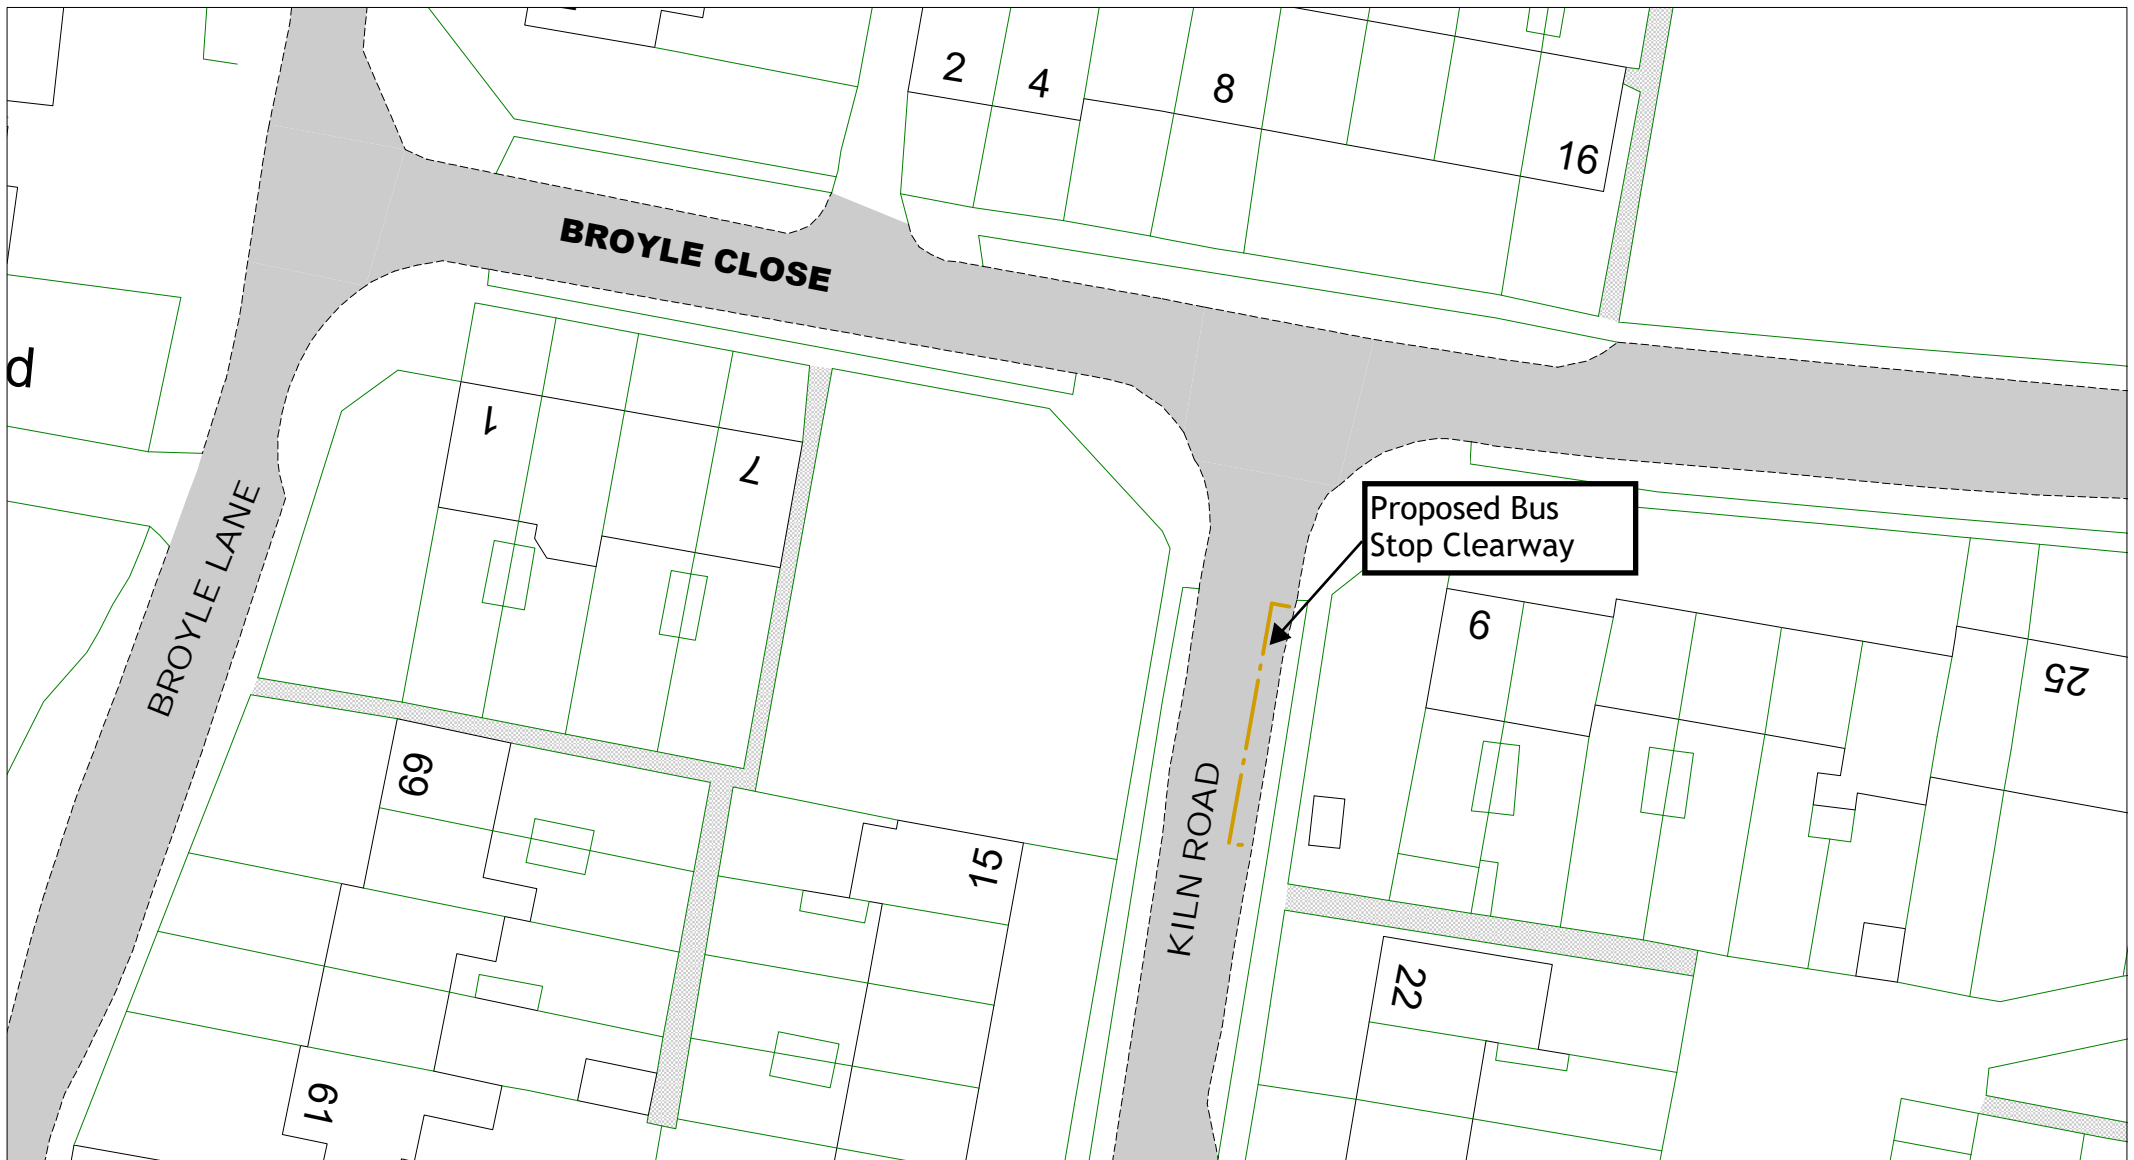

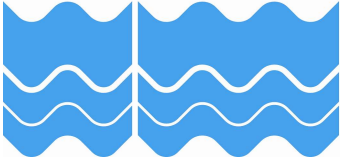 East Sussex County Council		Kiln Road, Ringmer		SCALE	1 : 500
		<a href="#">Return to Index</a>		DATE	25/08/2023
				DRAWING No.	LW23 01
				DRAWN BY	
				<a href="#">Link to restrictions key</a>	

Carr's Cottage

Traffic Regulation Order  
(TRO) amendment only, no  
physical change on site

WELLGREEN LANE

GOWS CROFT

Shelter

Willowcote

New

Holme

The Lea




Wellgreen Lane, Kingston

[Return to Index](#)


[Link to restrictions key](#)

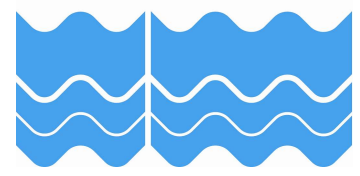

East Sussex  
County Council




SCALE	1 : 500
DATE	25/08/2023
DRAWING No.	LW23 02
DRAWN BY	
© Crown copyright. All rights reserved East Sussex County Council Licence No. 100019601 2023	

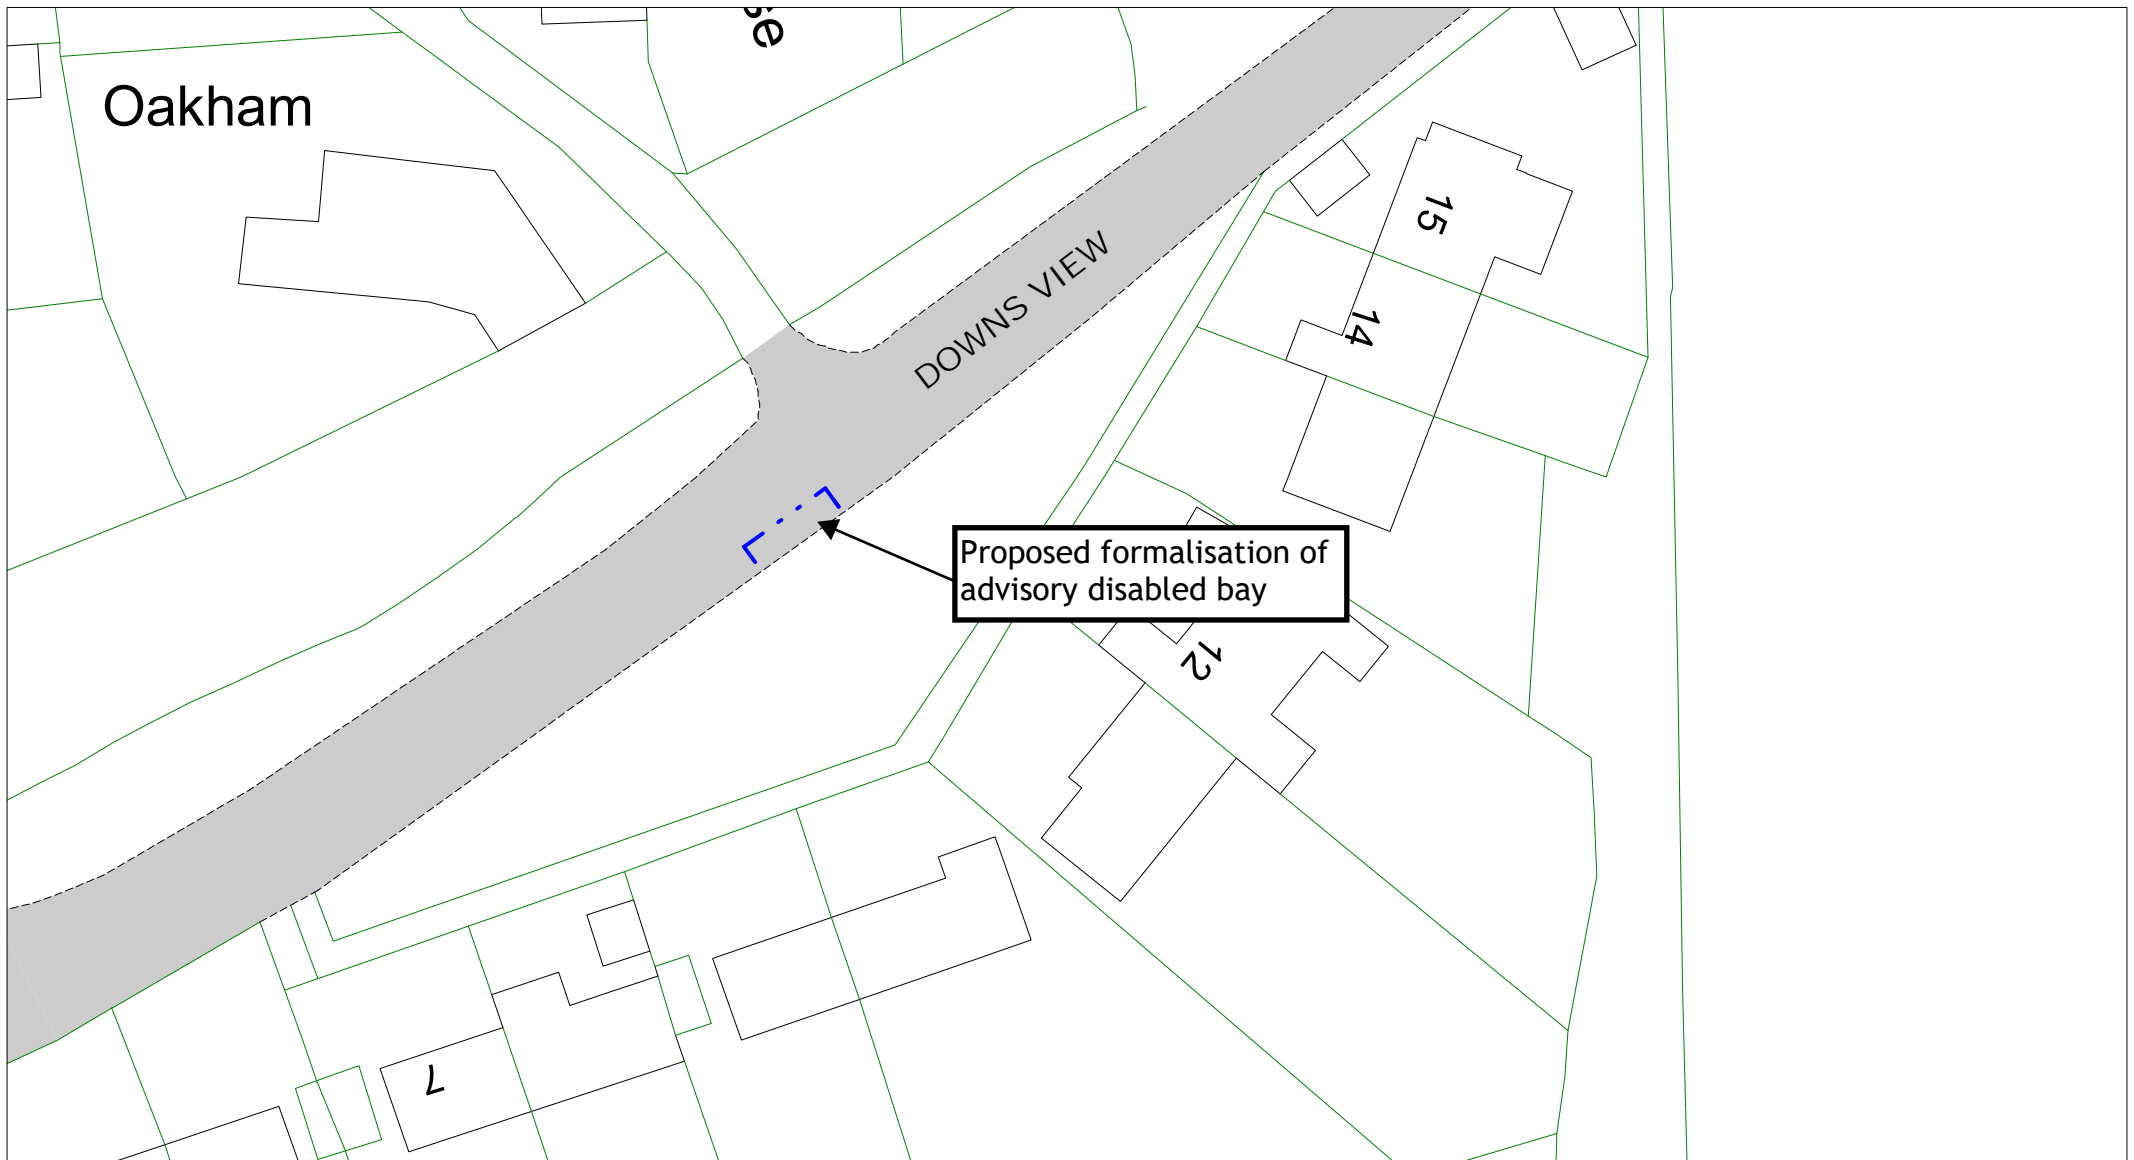




		<p>Downs View, North Chailey</p> <p><a href="#">Return to Index</a></p> <p><a href="#">Link to restrictions key</a></p>		SCALE	1 : 500
				DATE	25/08/2023
				DRAWING No.	LW23 03
				DRAWN BY	
				<small>© Crown copyright. All rights reserved East Sussex County Council Licence No. 100019601 2023</small>	

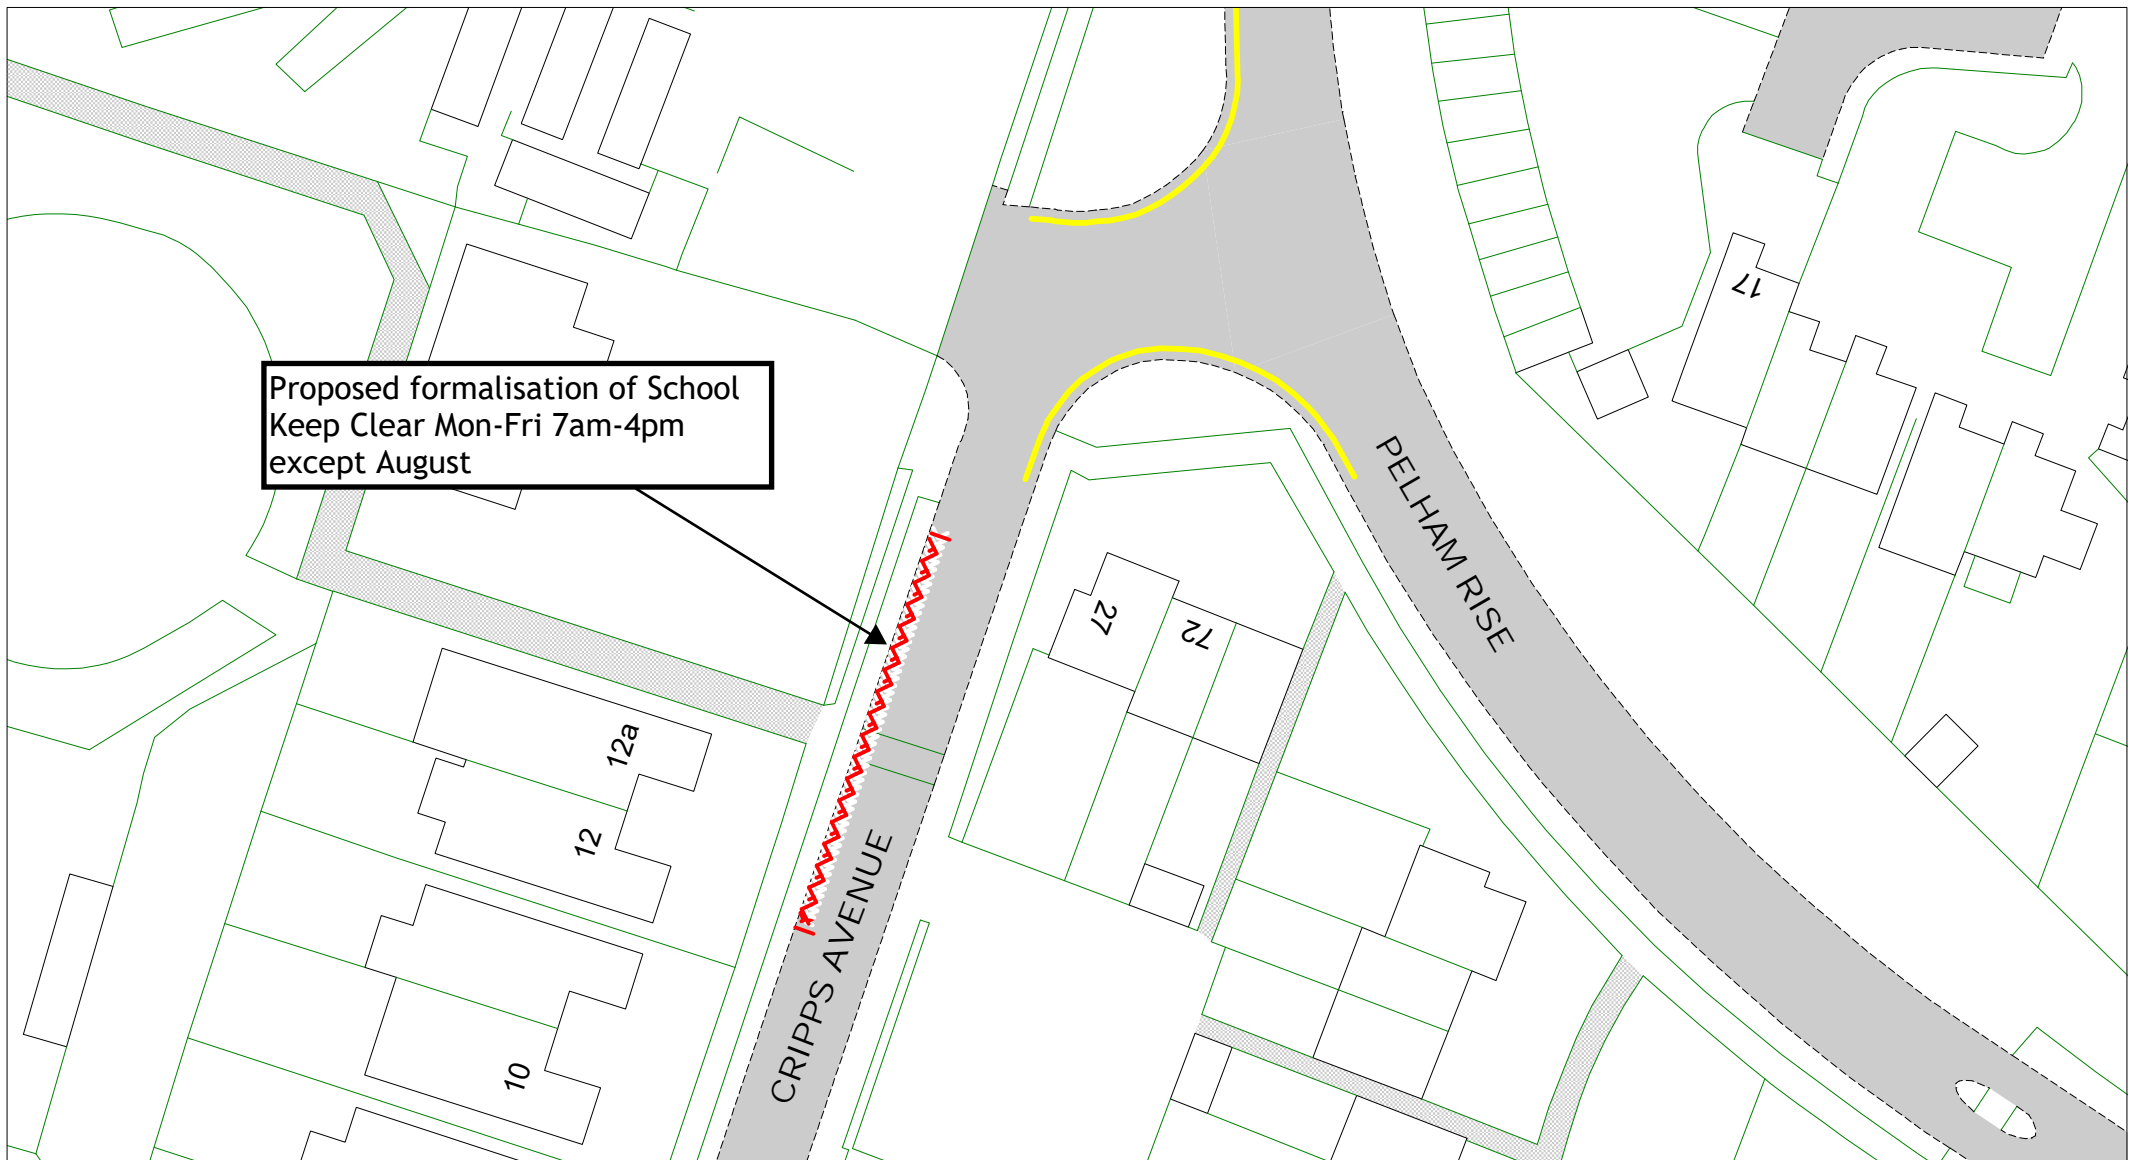

**East Sussex**  
County Council

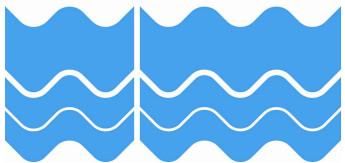



Cripps Avenue, Peacehaven

[Return to Index](#)

[Link to restrictions key](#)


SCALE	1 : 500
DATE	25/08/2023
DRAWING No.	LW23 04
DRAWN BY	
© Crown copyright. All rights reserved East Sussex County Council Licence No. 100019601 2023	

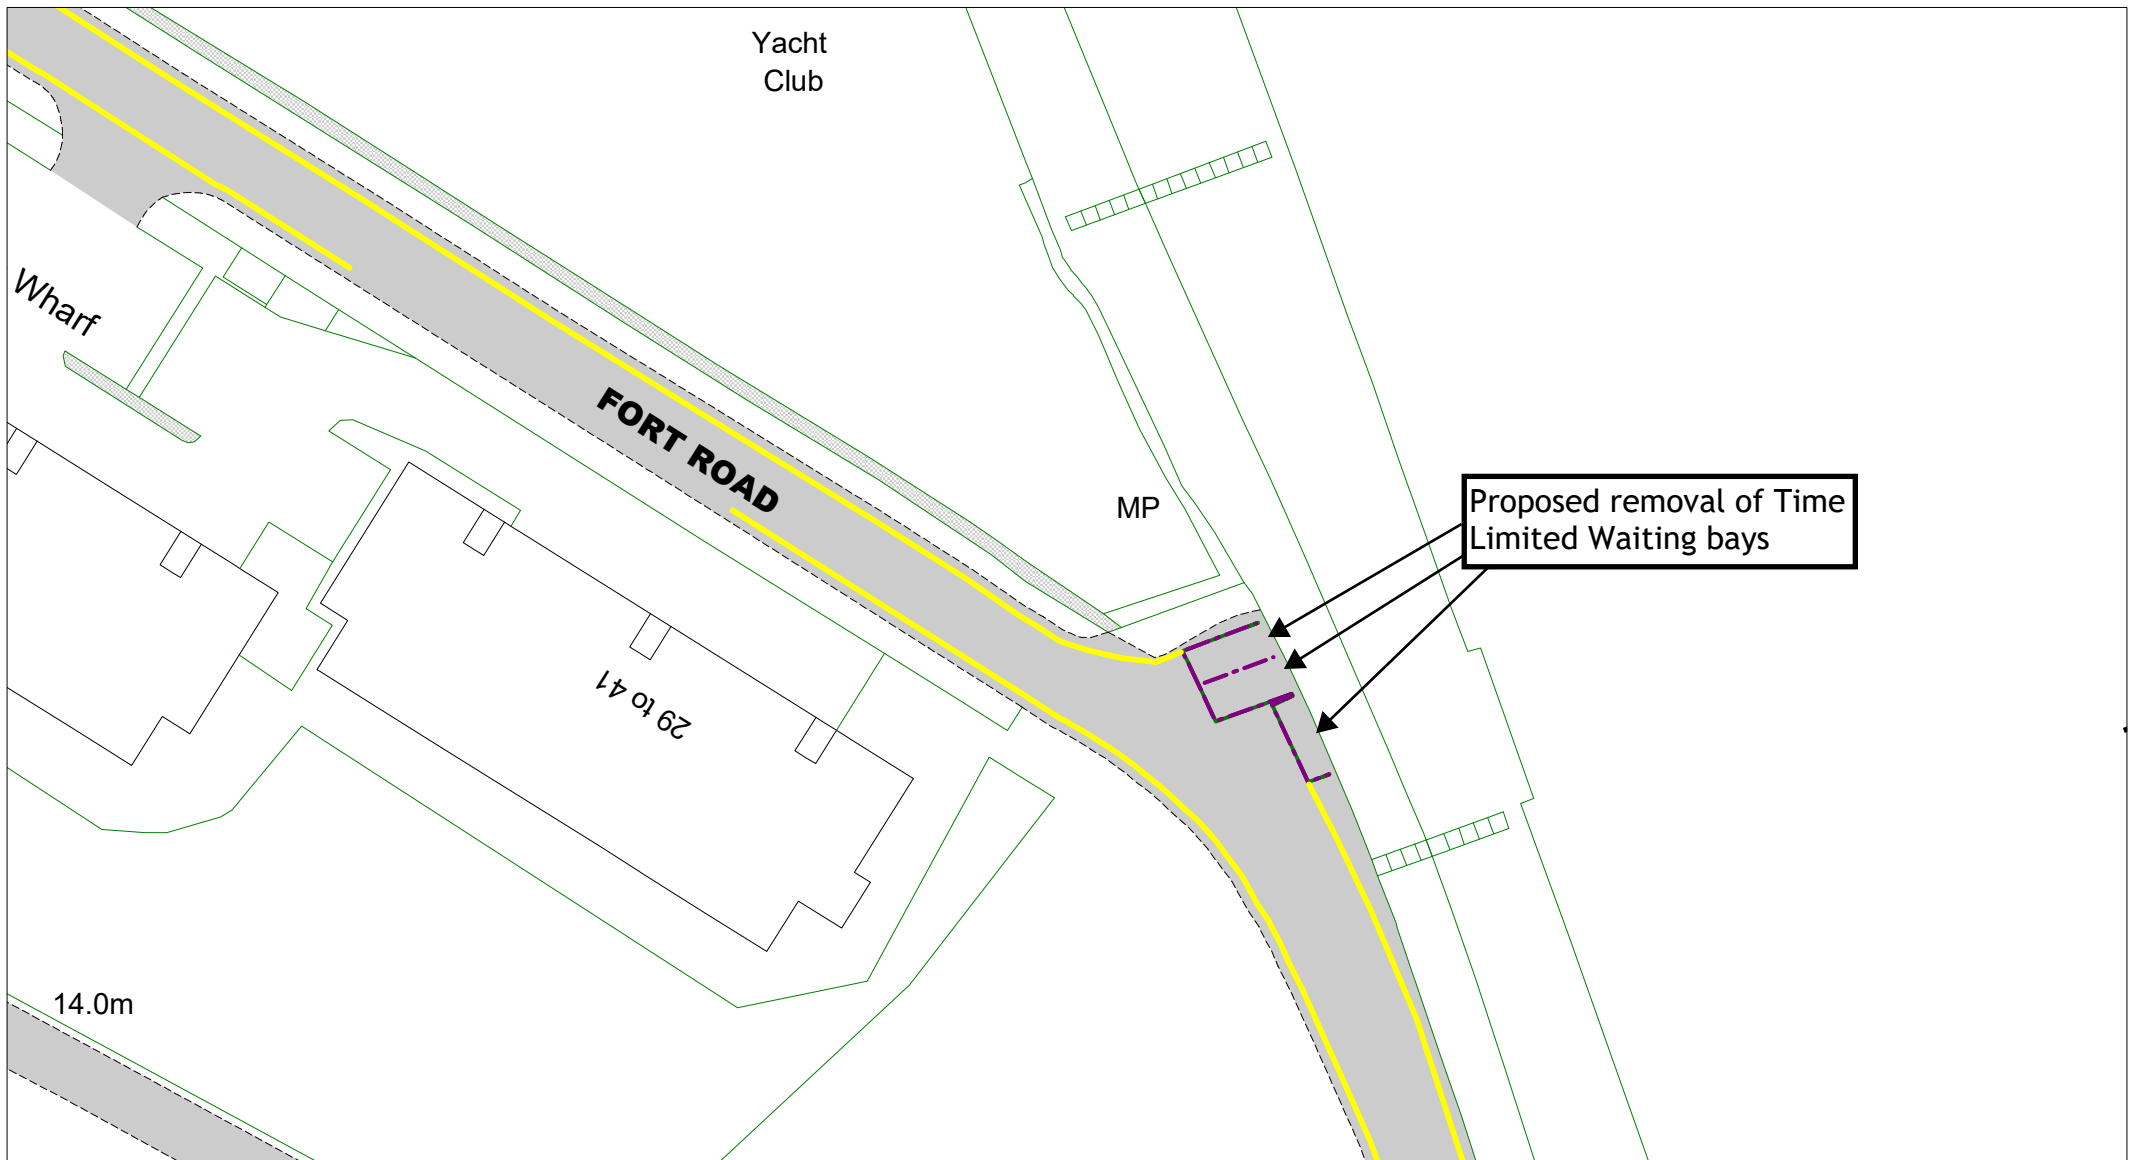


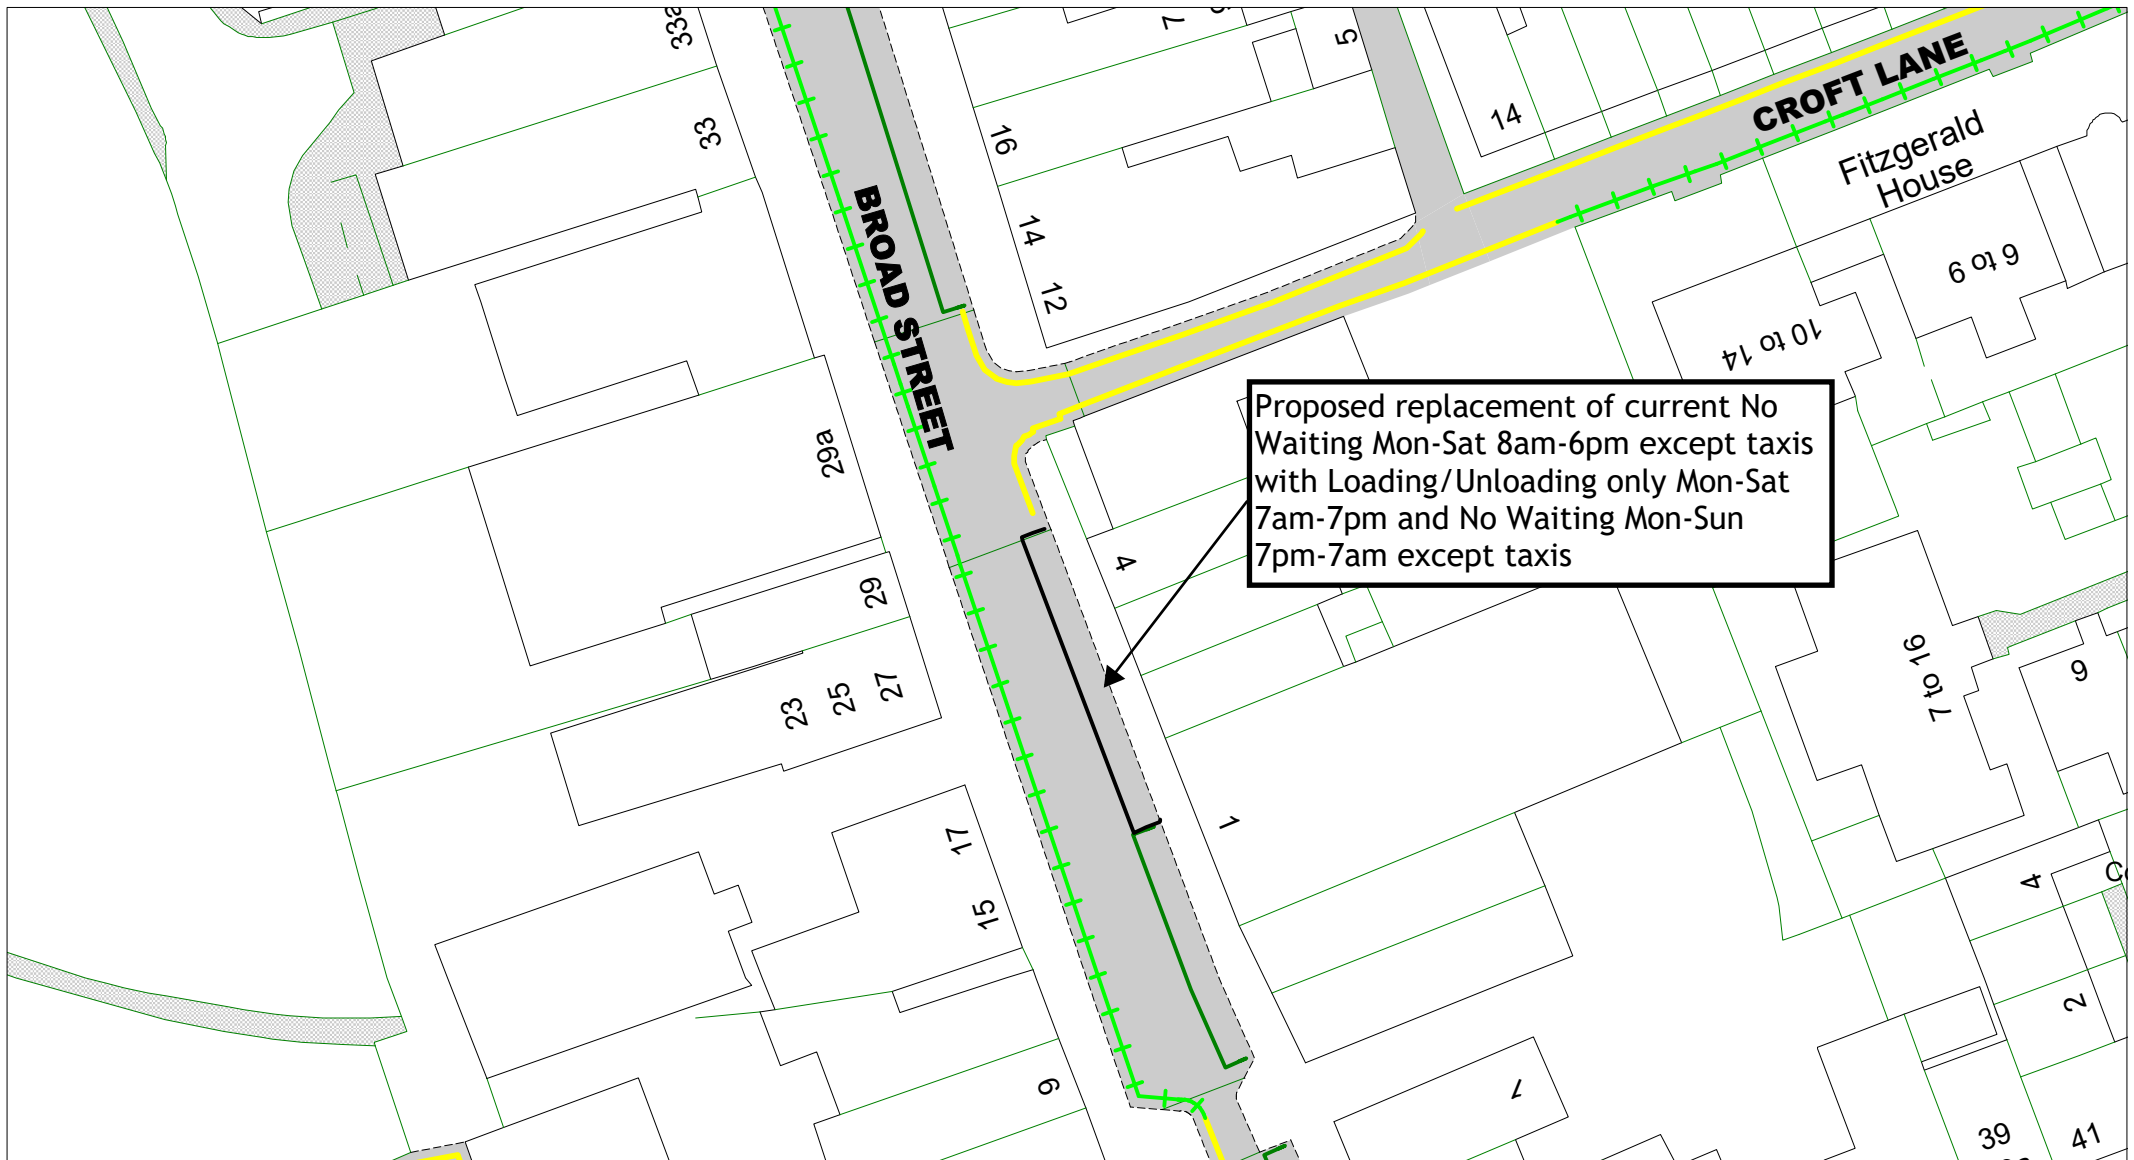


Proposed replacement of current No Waiting Mon-Sat 8am-6pm except taxis with Loading/Unloading only Mon-Sat 7am-7pm and No Waiting Mon-Sun 7pm-7am except taxis




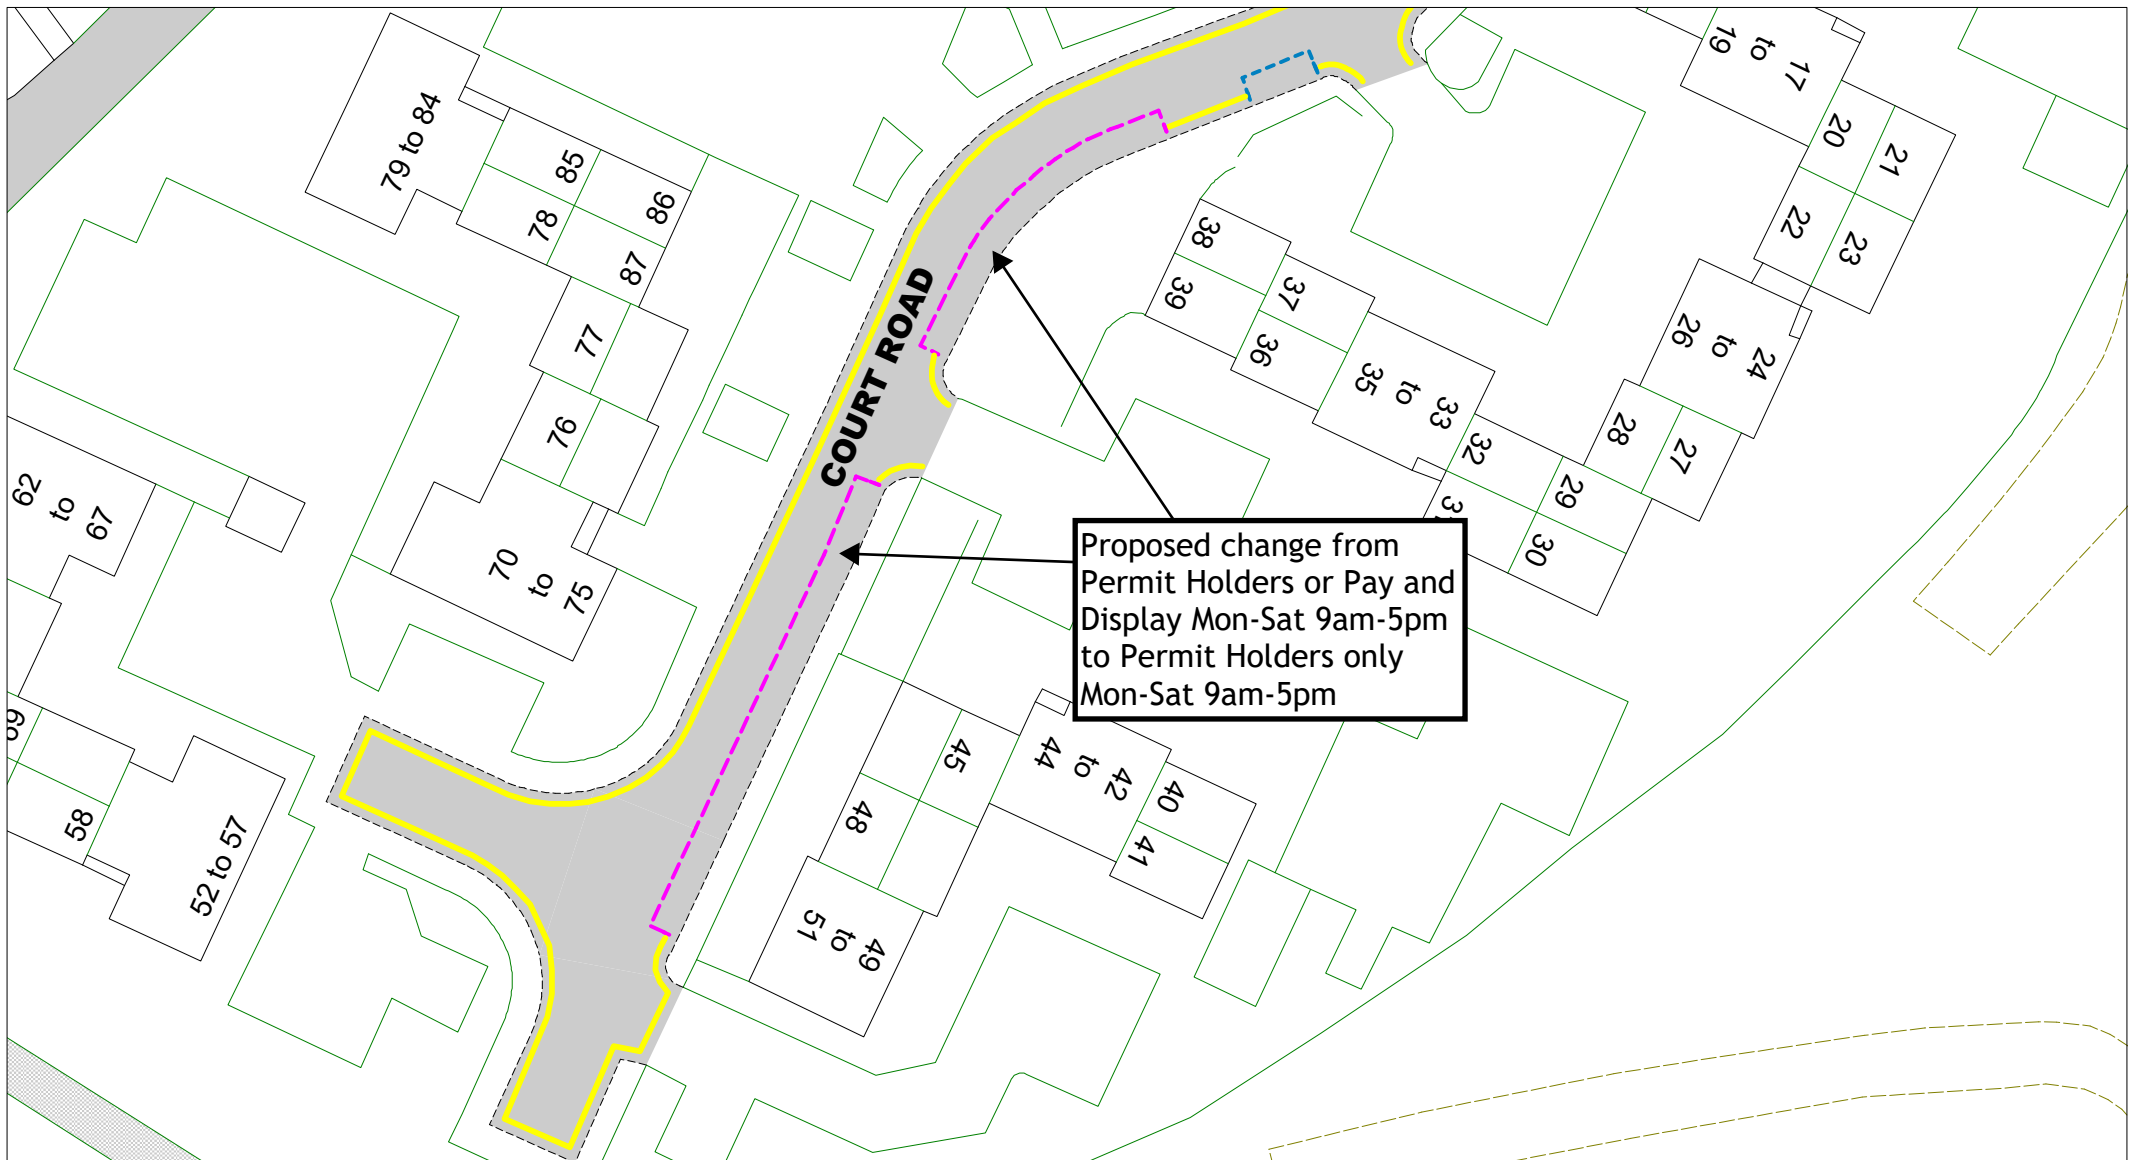

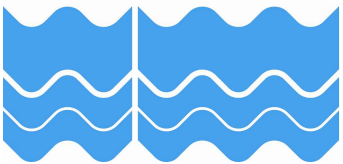
 <p><b>East Sussex</b> County Council</p>		<p>Court Road, Lewes</p> <p><a href="#">Return to Index</a></p> <p><a href="#">Link to restrictions key</a></p>		SCALE	1 : 500
				DATE	24/08/2023
				DRAWING No.	LW23 08
				DRAWN BY	
				<small>© Crown copyright. All rights reserved East Sussex County Council Licence No. 100019601 2023</small>	





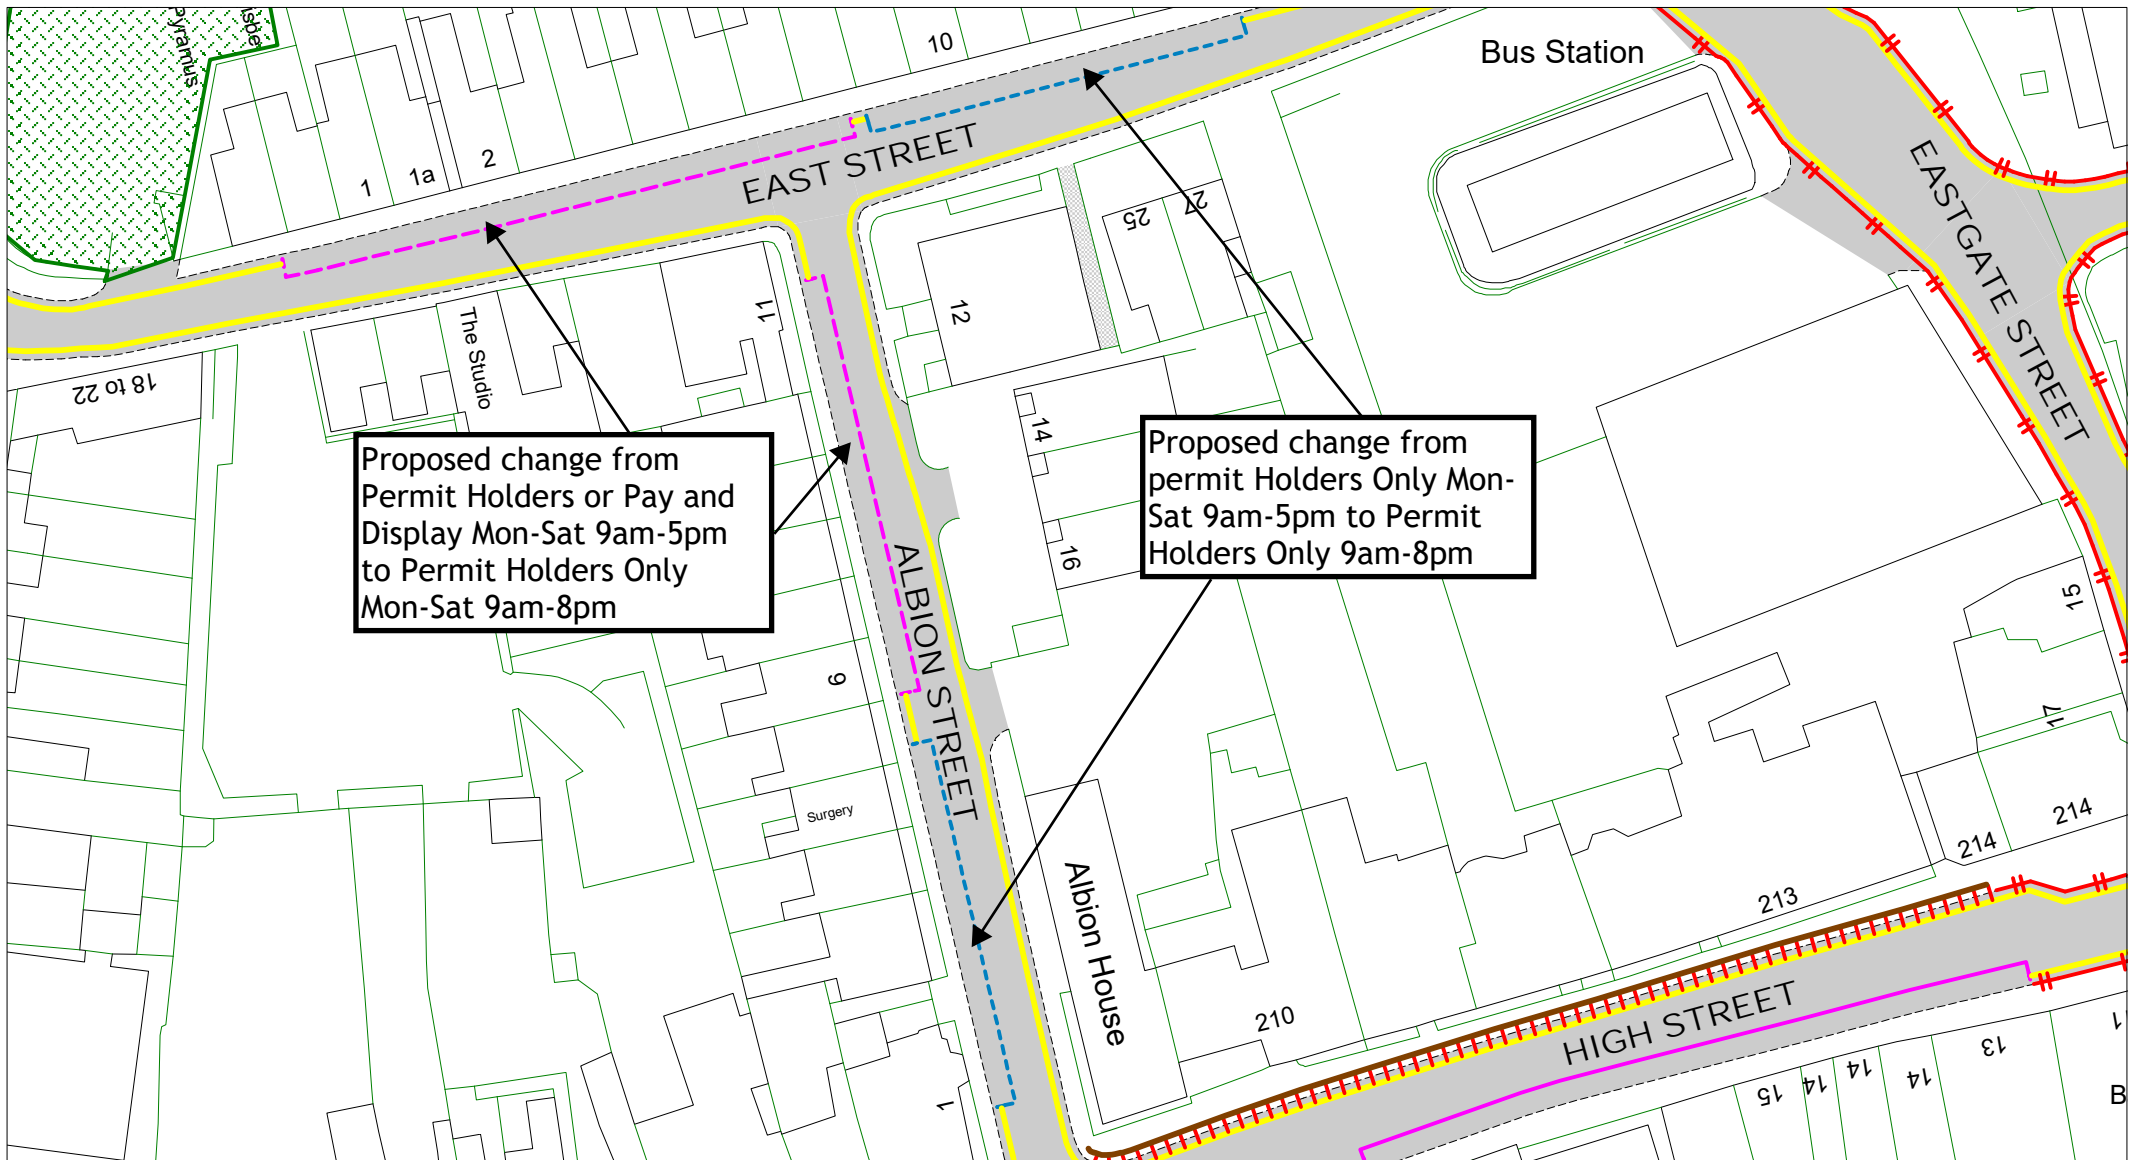

**East Sussex**  
County Council

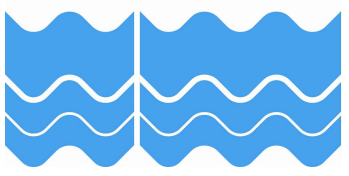


Albion Street and East Street, Lewes

[Return to Index](#)


[Link to restrictions key](#)

SCALE	1 : 650
DATE	25/08/2023
DRAWING No.	LW23 10
DRAWN BY	
© Crown copyright. All rights reserved East Sussex County Council Licence No. 100019601 2023	



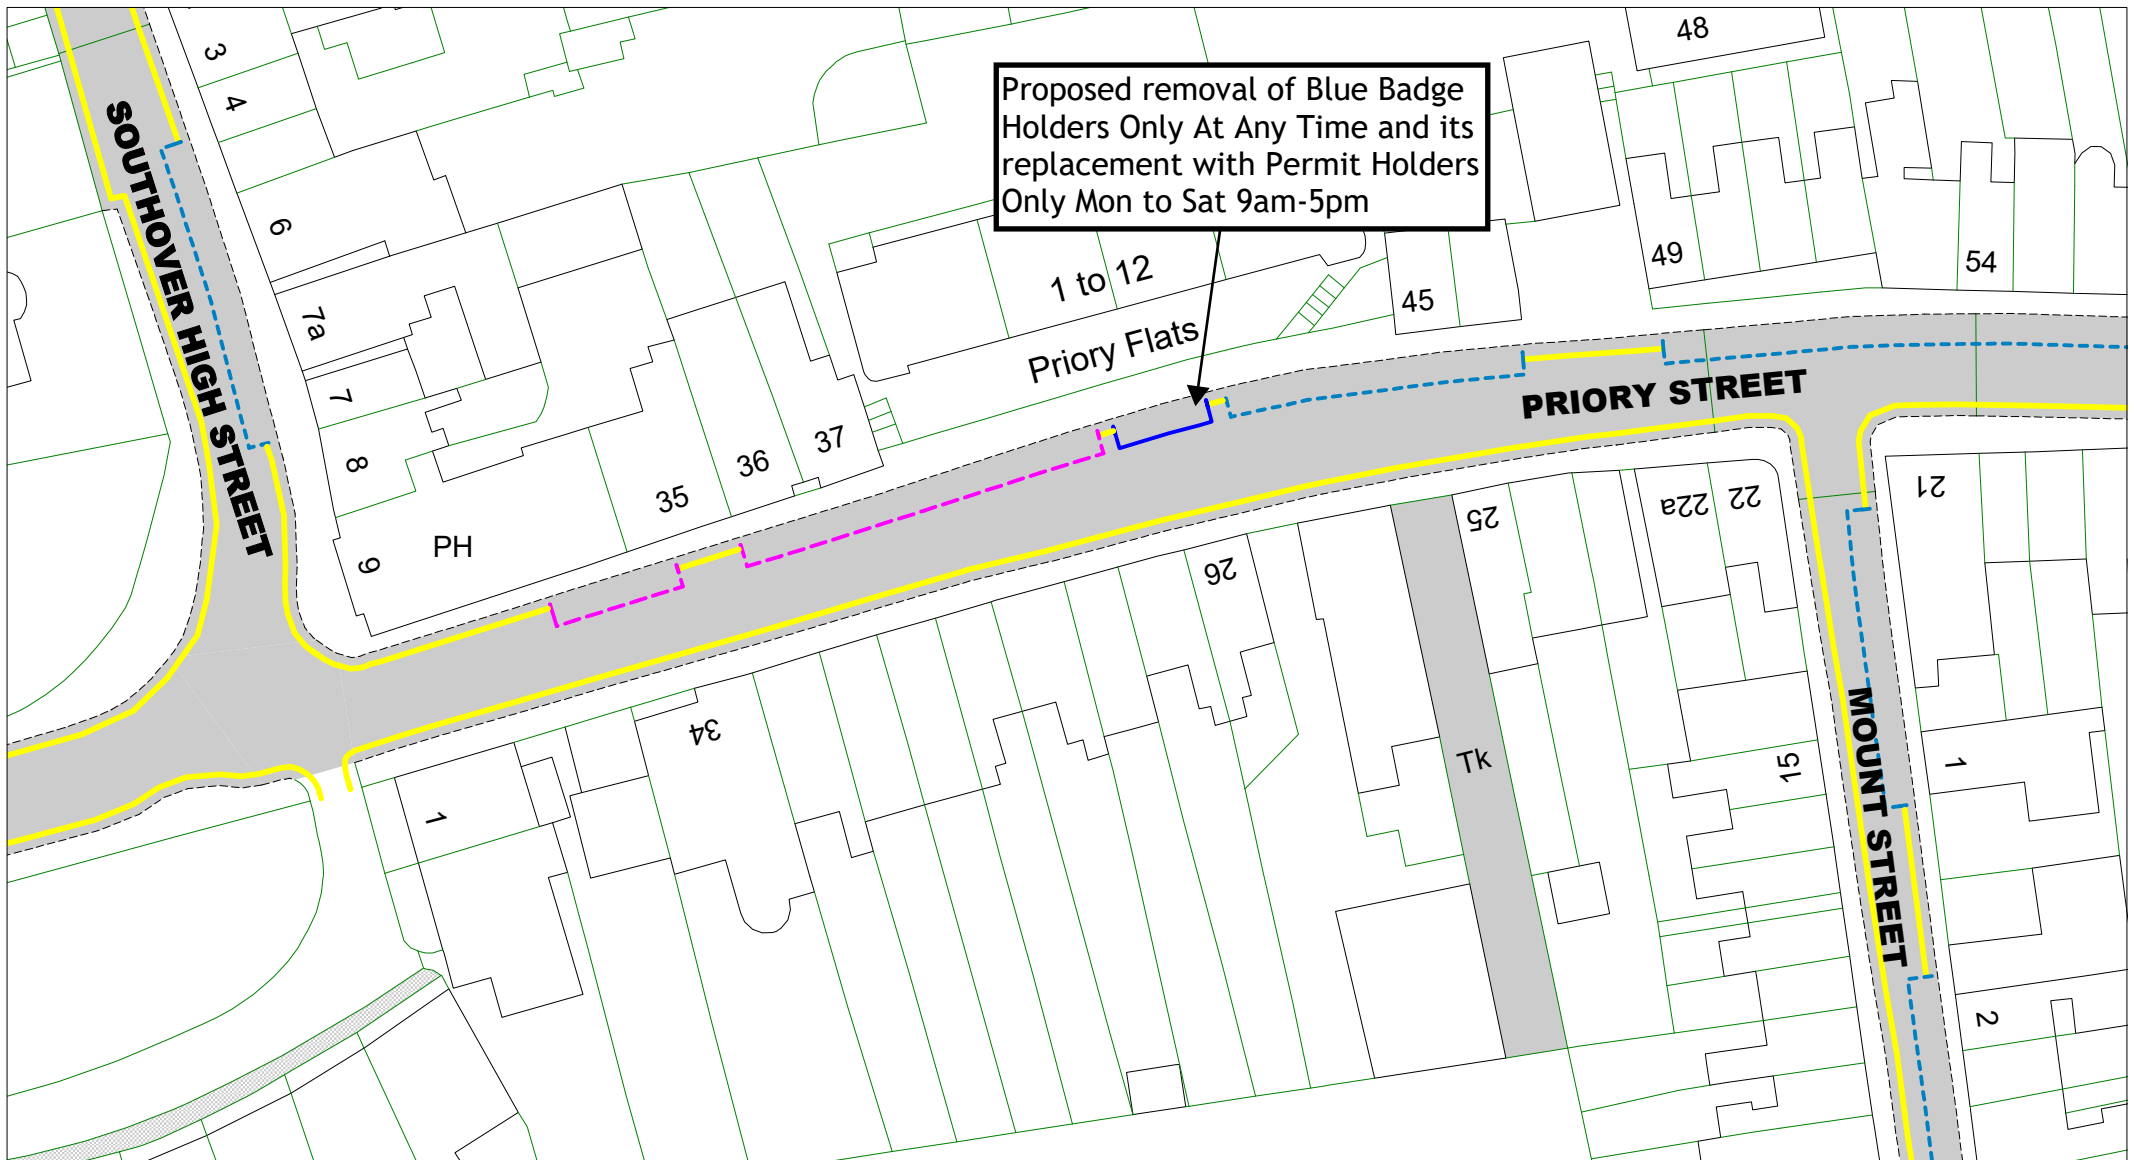

**East Sussex**  
County Council

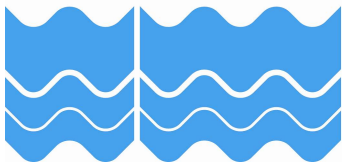

**Priory Street, Lewes**

[Return to Index](#)

[Link to restrictions key](#)

SCALE

**1 : 500**

DATE


**23/08/2023**



DRAWING No.


**LW23 11**

DRAWN BY


© Crown copyright. All rights reserved  
East Sussex County Council  
Licence No. 100019601 2023

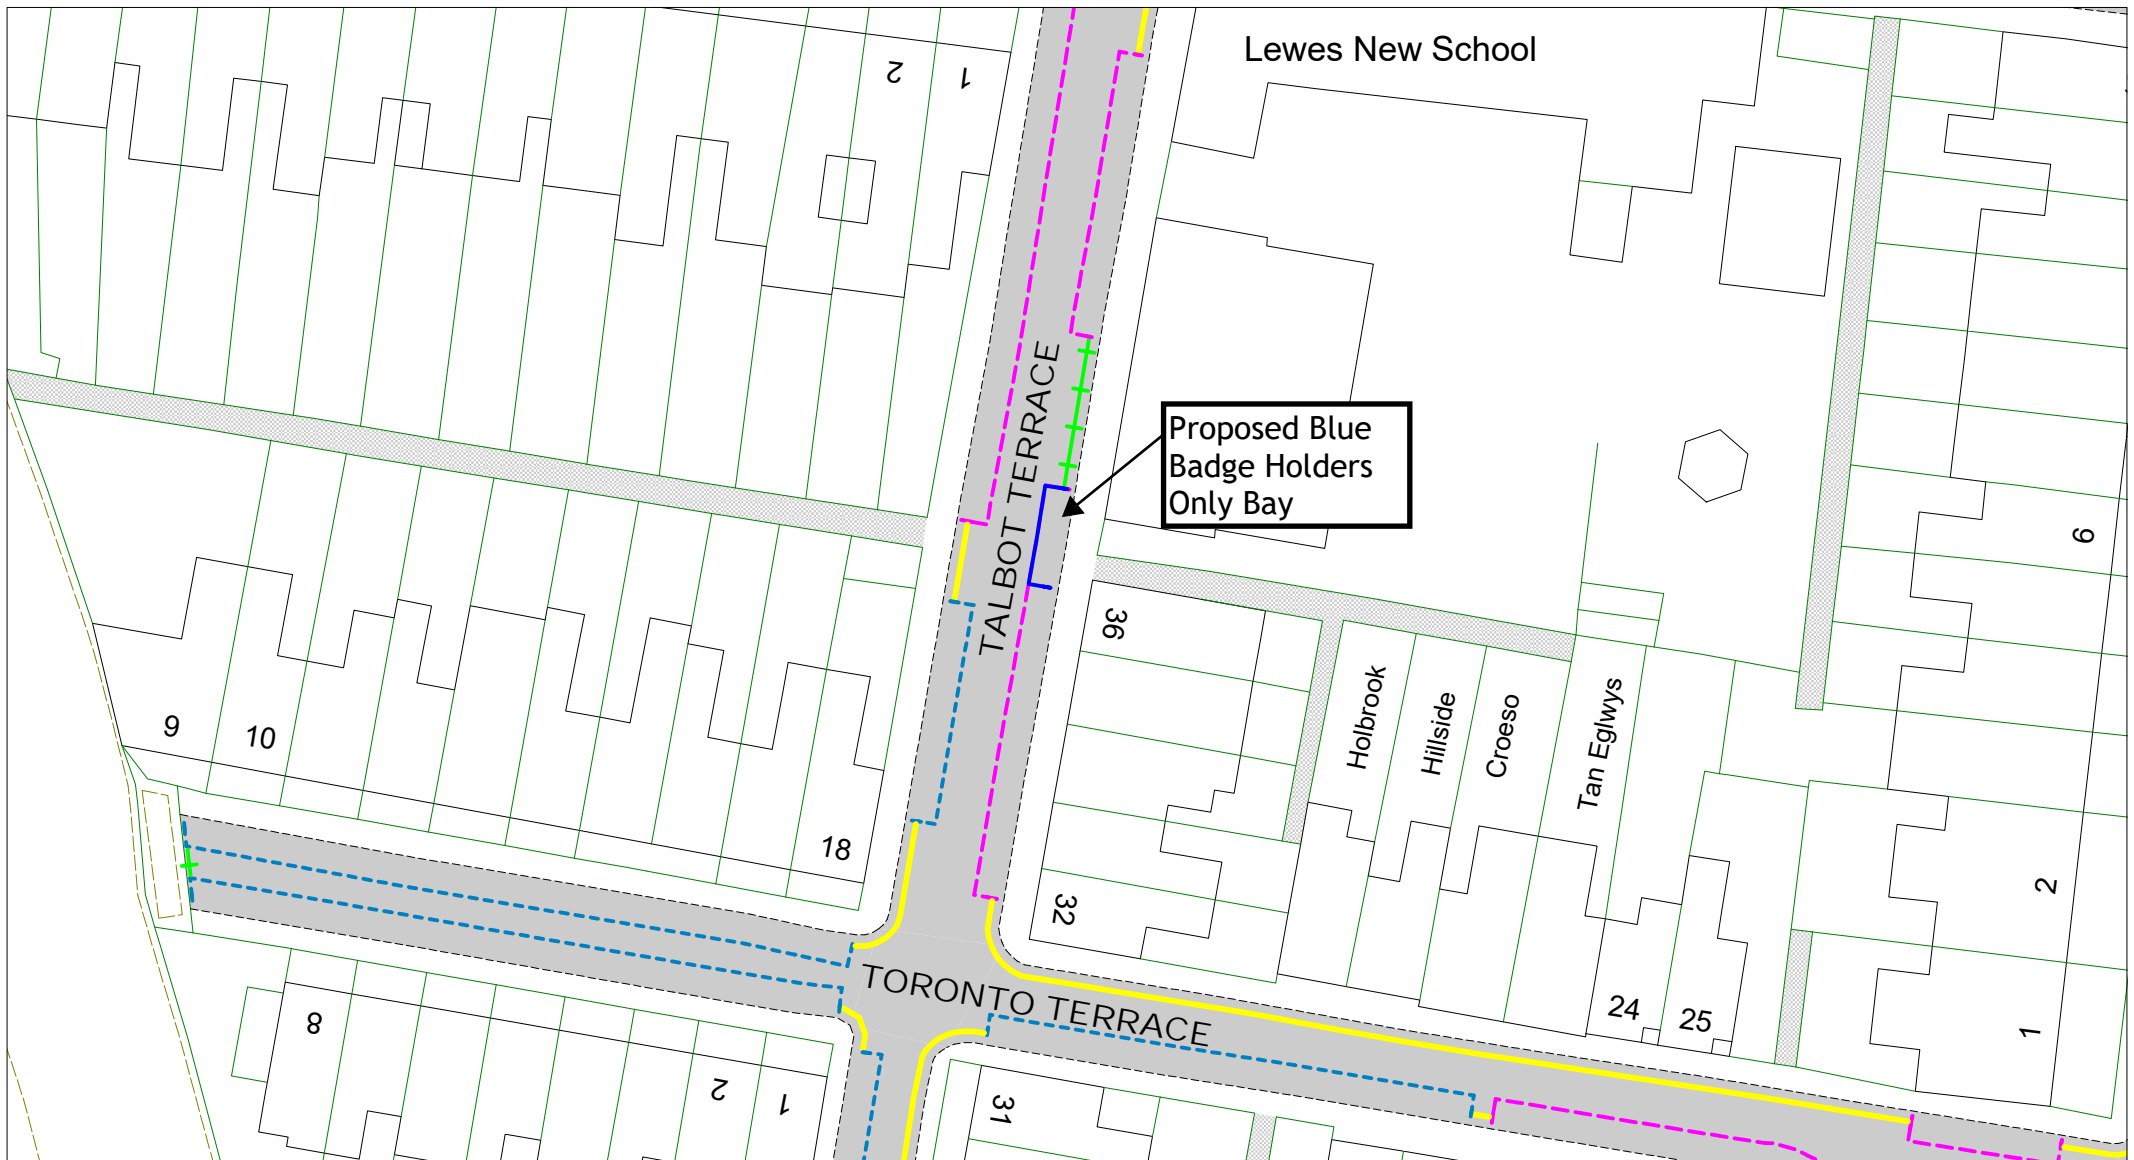

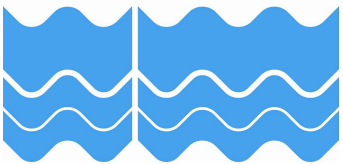 <p>East Sussex County Council</p>	 <p>Talbot Terrace, Lewes <a href="#">Return to Index</a></p>	SCALE	1 : 500
		DATE	25/08/2023
		DRAWING No.	LW23 12
		DRAWN BY	
		<a href="#">Link to restrictions key</a> <p>© Crown copyright. All rights reserved East Sussex County Council Licence No. 100019601 2023</p>	

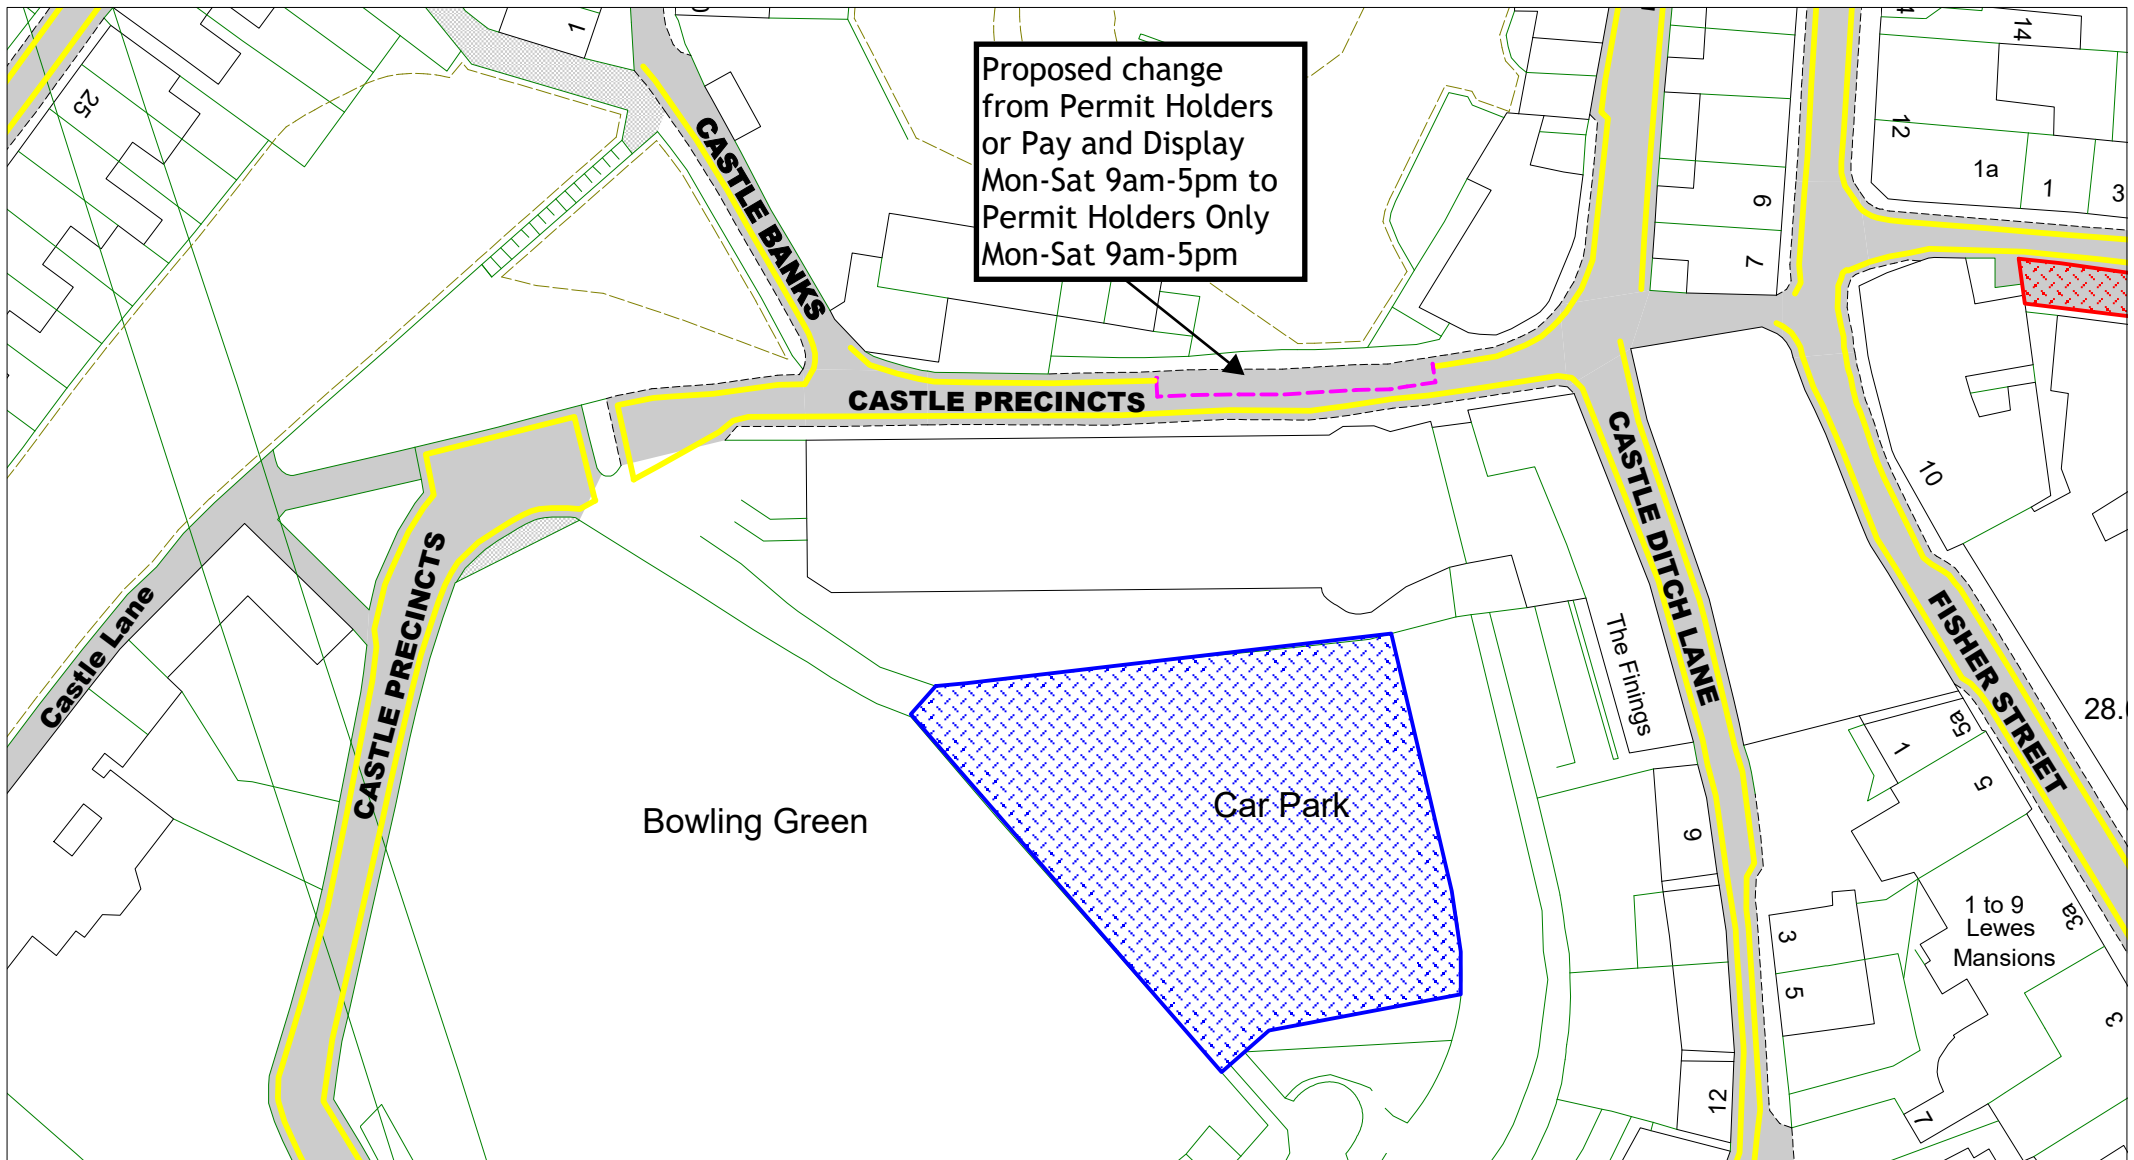

East Sussex  
County Council

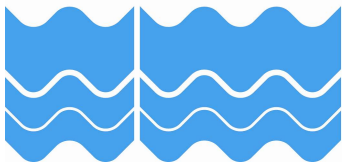


Castle Precincts, Lewes


[Return to Index](#)

[Link to restrictions key](#)


SCALE	1 : 600
DATE	23/08/2023
DRAWING No.	LW23 13
DRAWN BY	
© Crown copyright. All rights reserved East Sussex County Council Licence No. 100019601 2023	

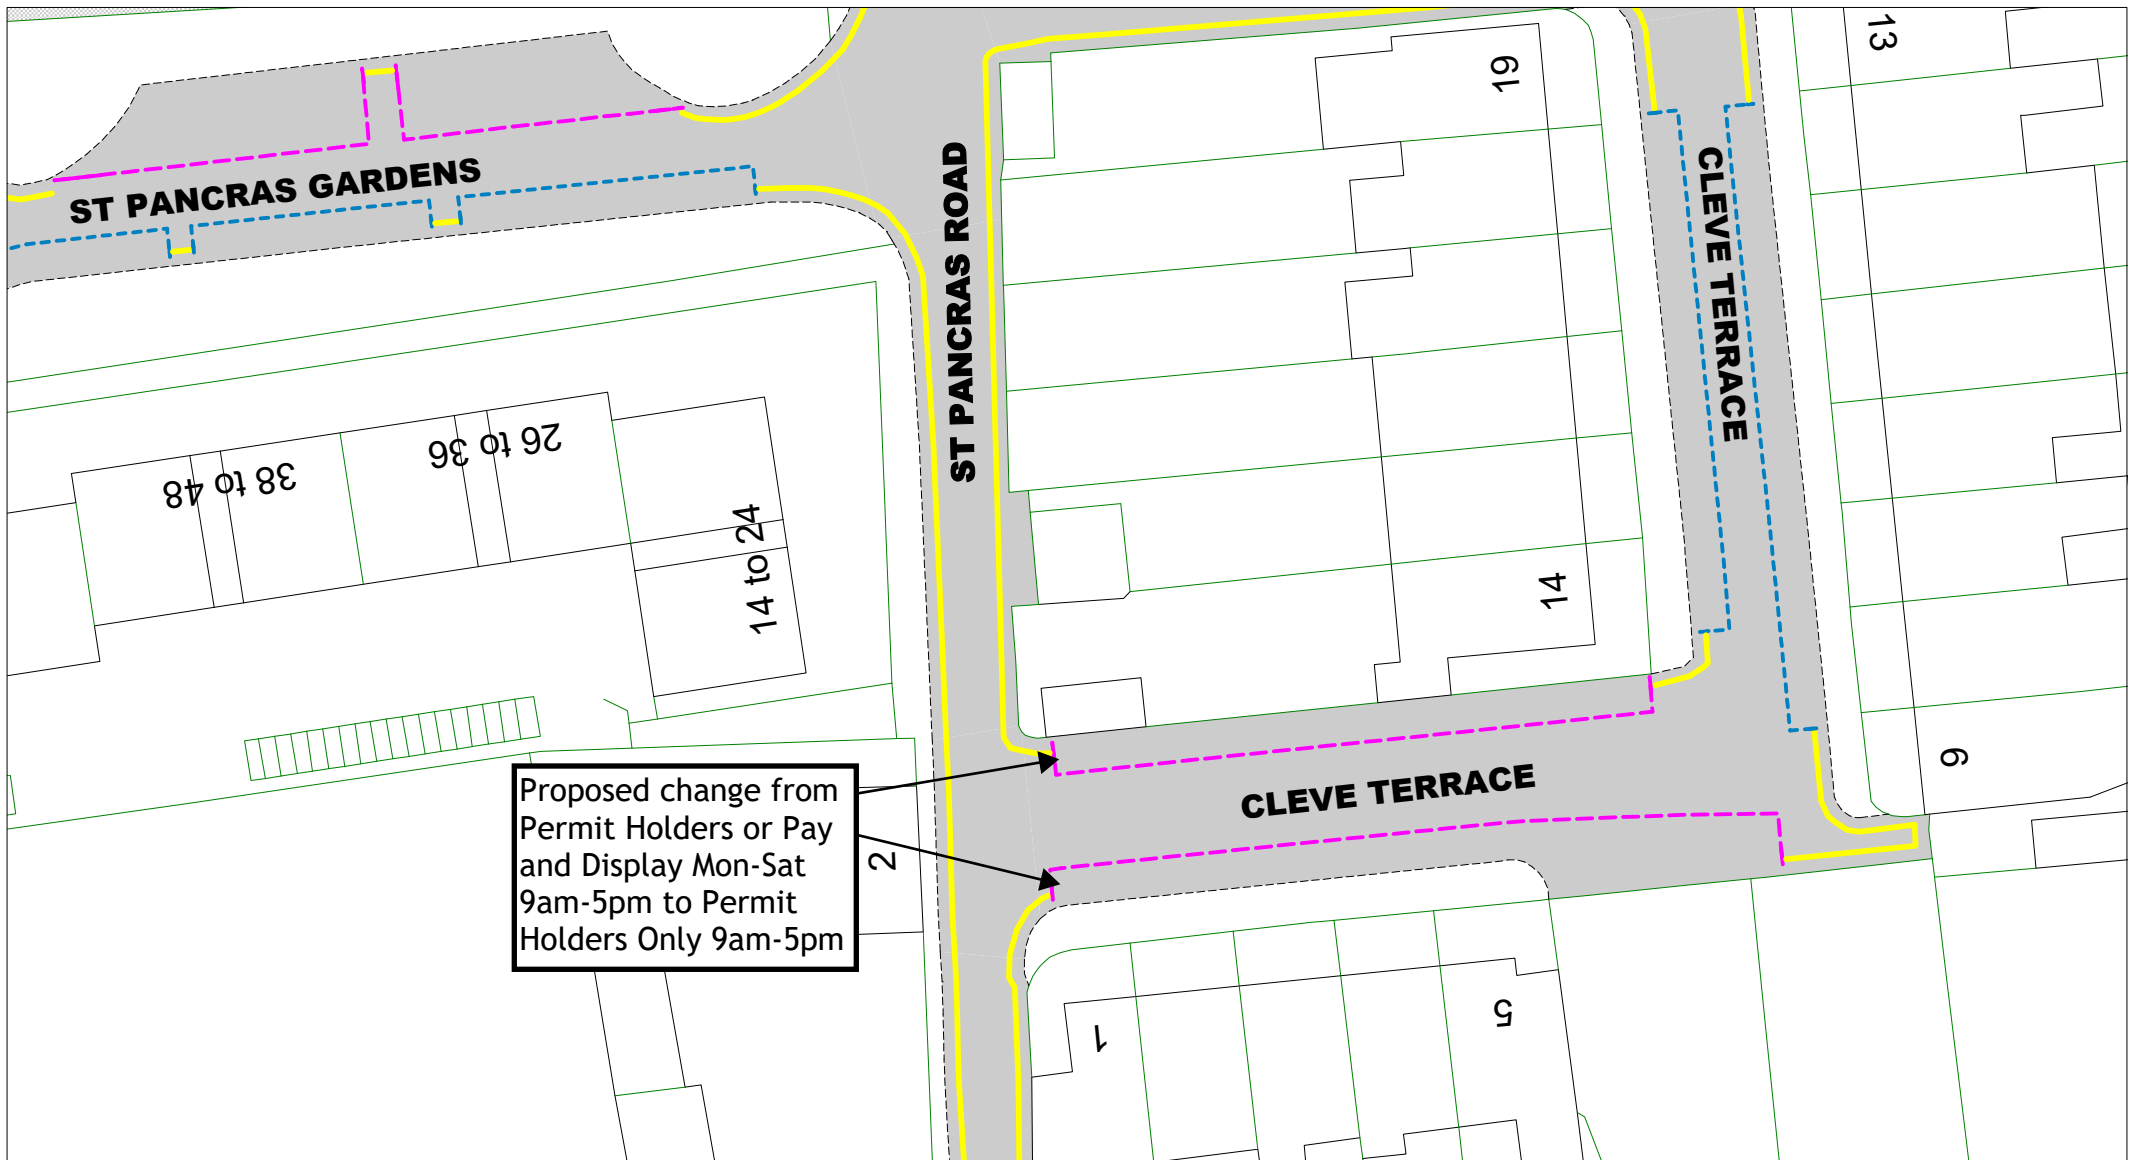

SCALE	1 : 400
DATE	24/08/2023
DRAWING No.	LW23 14
DRAWN BY	
© Crown copyright. All rights reserved East Sussex County Council Licence No. 100019601 2023	

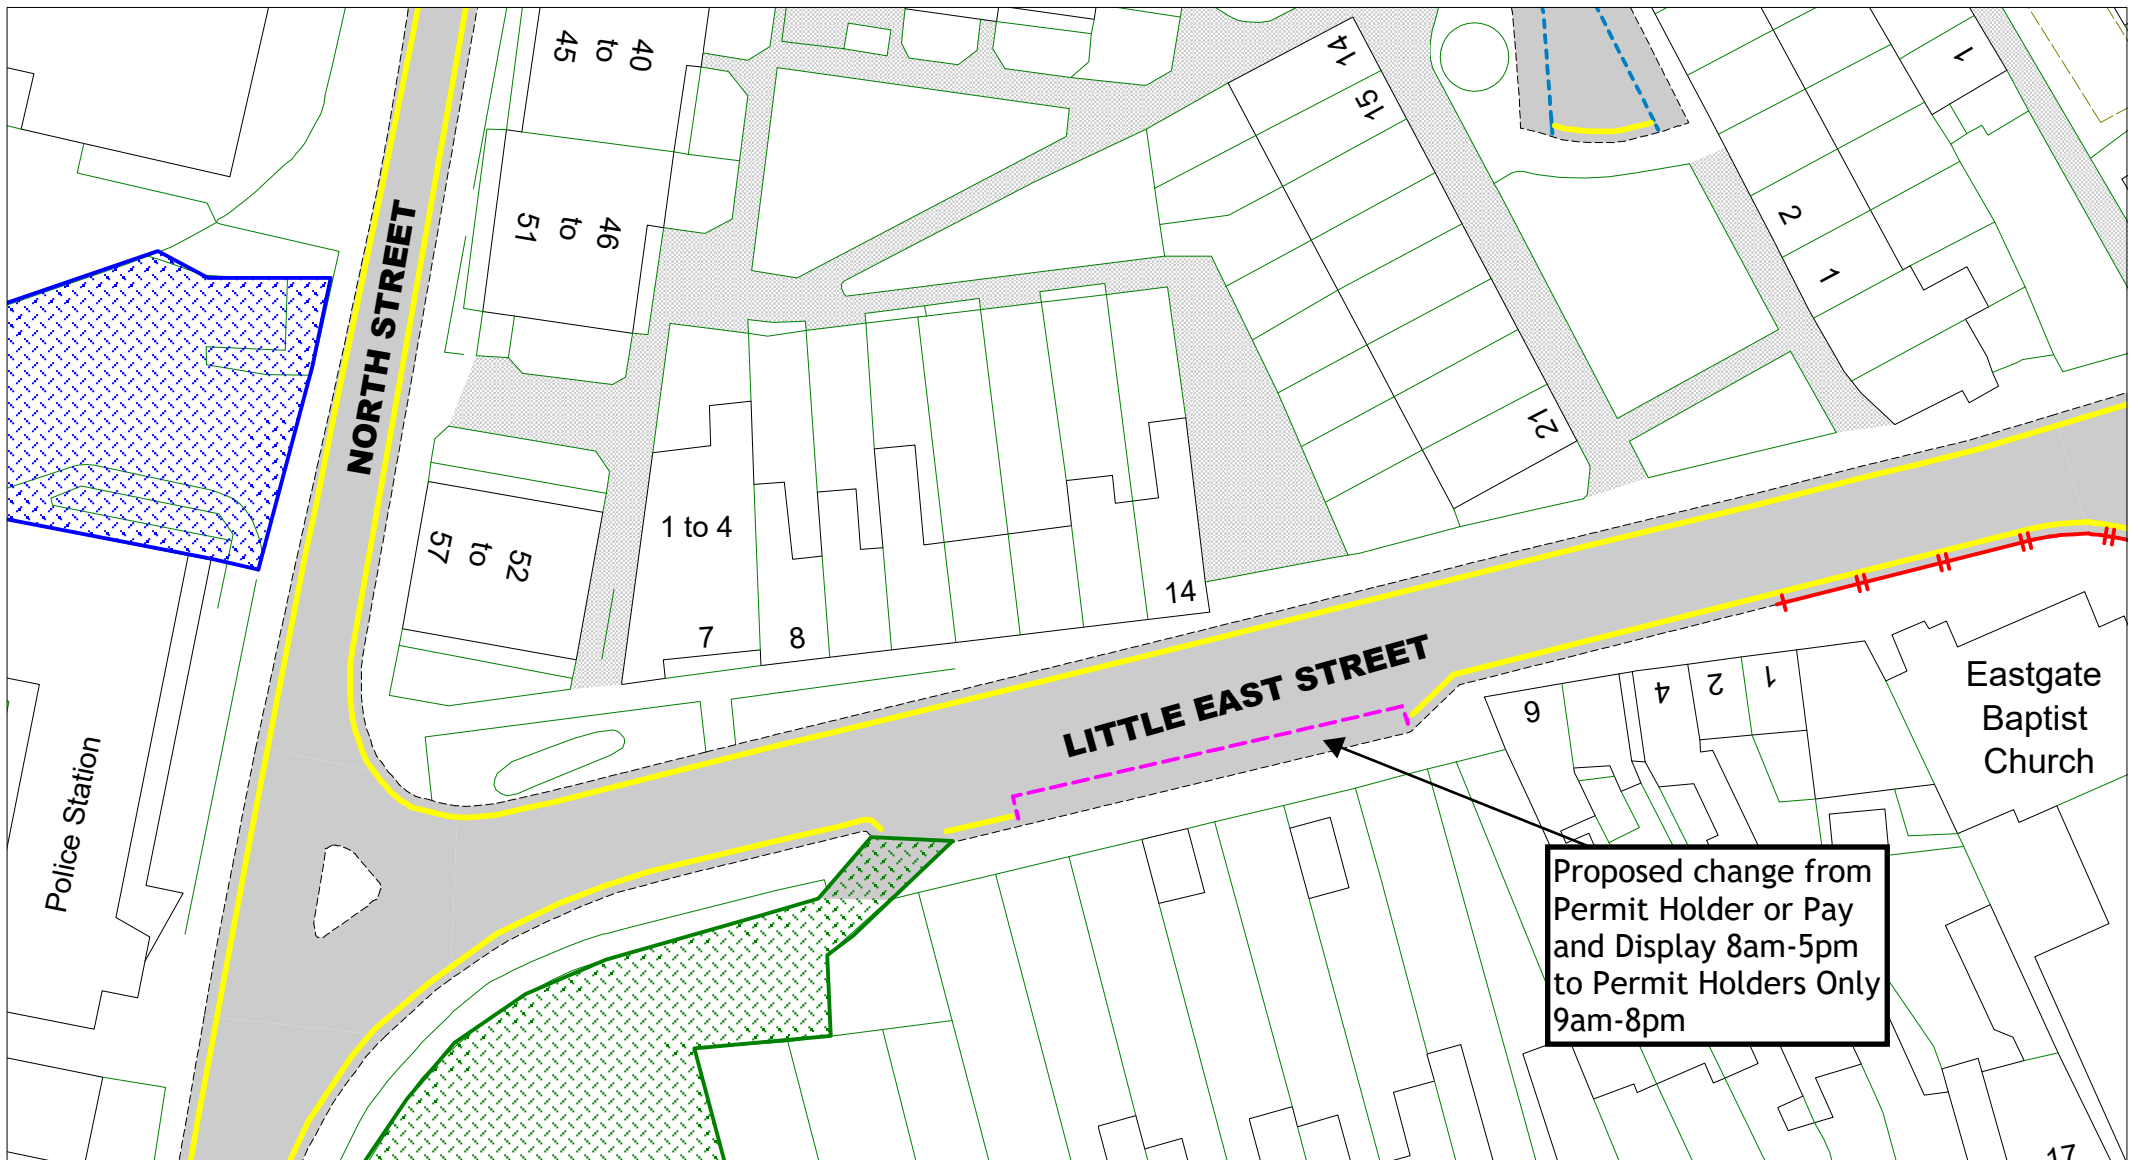

East Sussex  
County Council

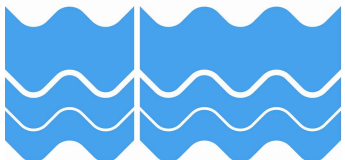

Little East Street, Lewes

[Return to Index](#)

SCALE

1 : 500

DATE

24/08/2023

DRAWING No.


LW23 15



DRAWN BY


© Crown copyright. All rights reserved  
East Sussex County Council  
Licence No. 100019601 2023



[Link to restrictions key](#)




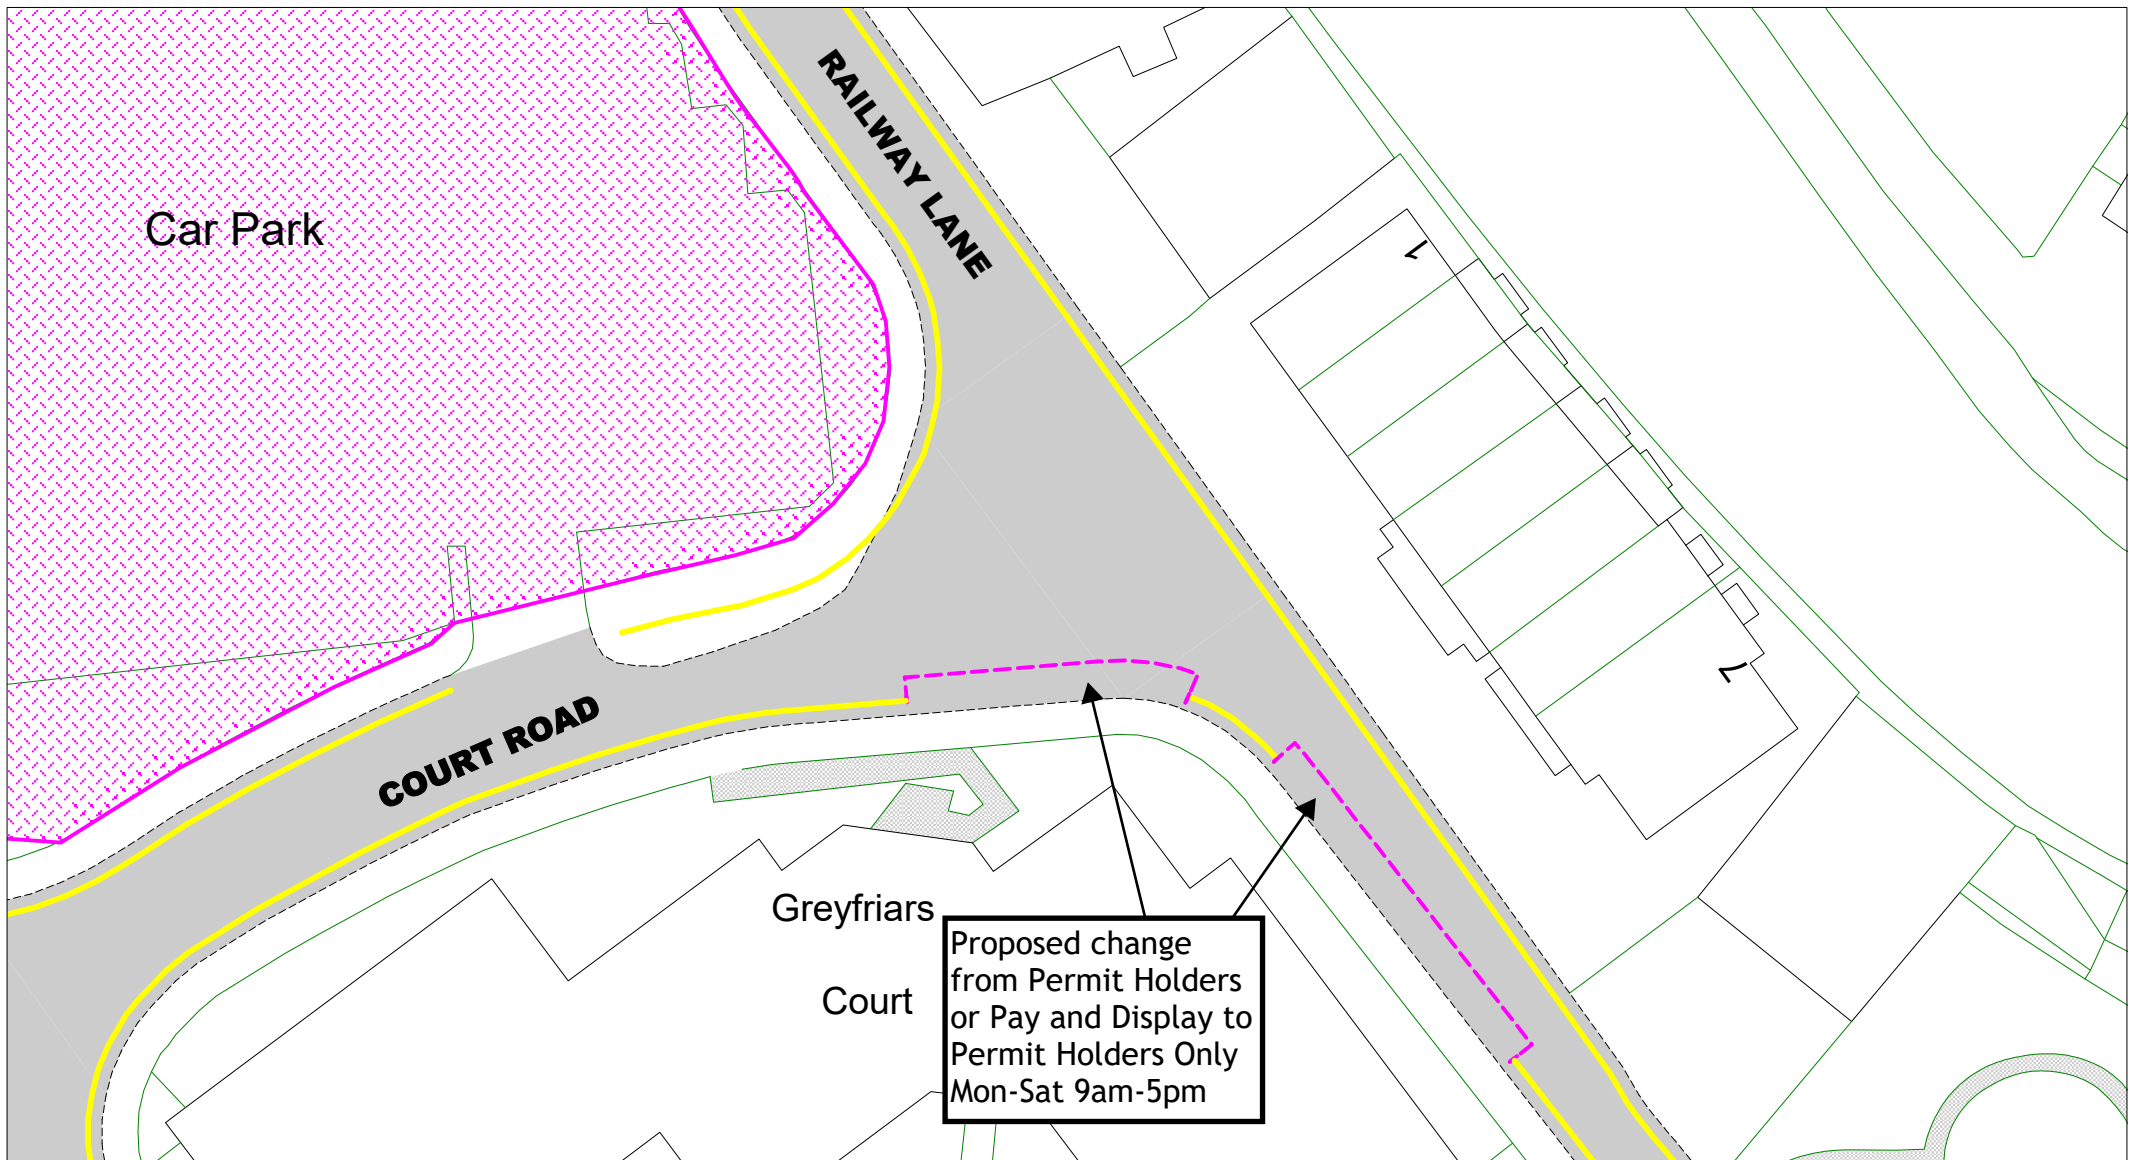


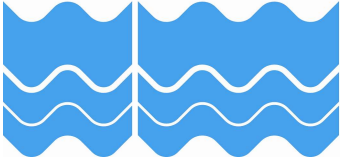 <p>East Sussex County Council</p>		<p>Railway Lane, Lewes</p> <p><a href="#">Return to Index</a></p> <p><a href="#">Link to restrictions key</a></p>		SCALE	1 : 400
				DATE	24/08/2023
				DRAWING No.	LW23 16
				DRAWN BY	
				<small>© Crown copyright. All rights reserved East Sussex County Council Licence No. 100019601 2023</small>	

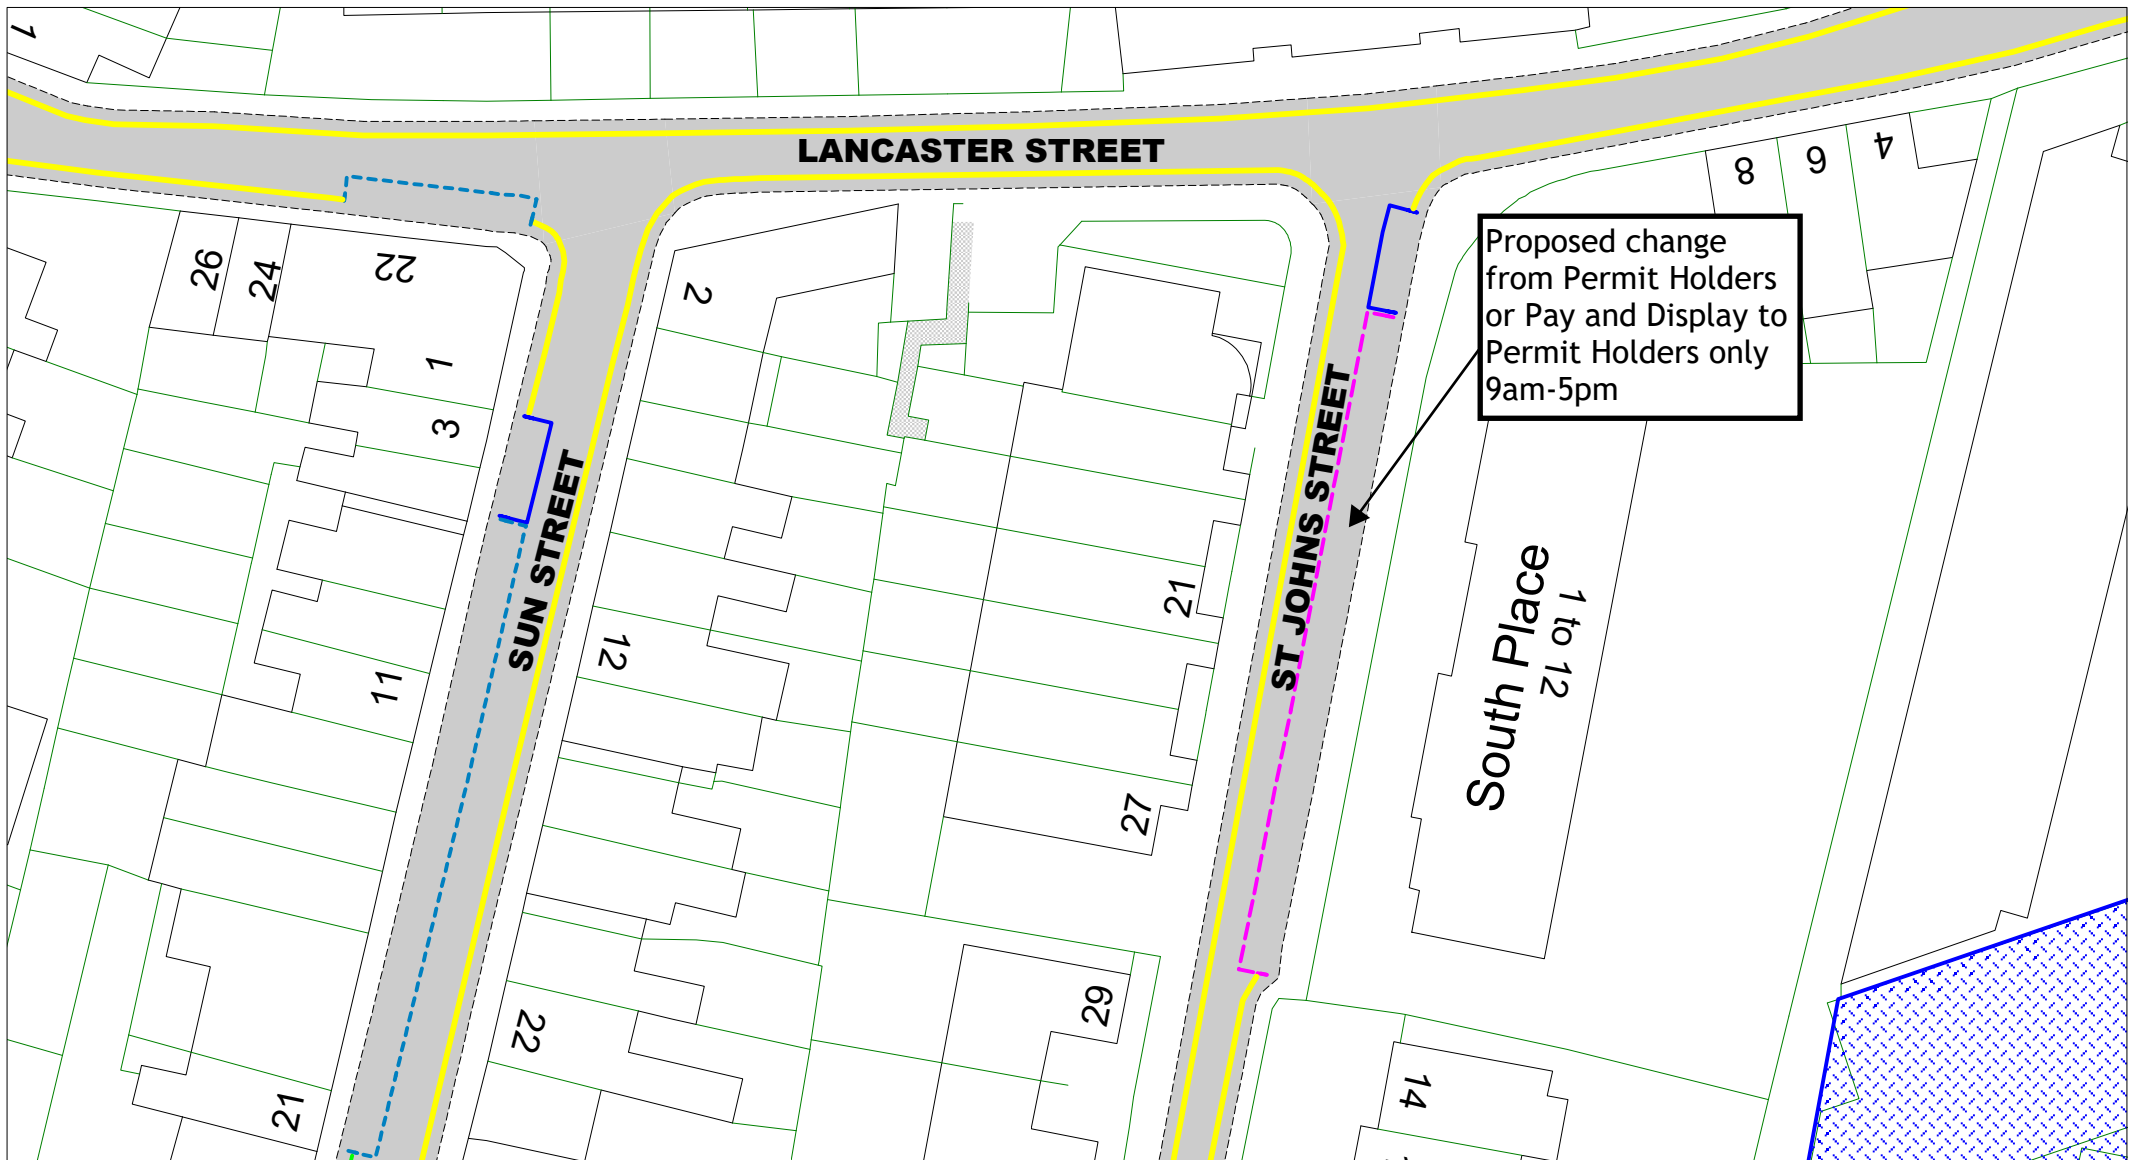

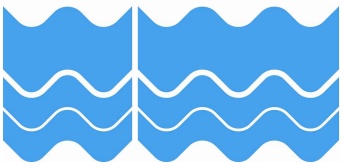
 <p><b>East Sussex</b> County Council</p>		<p>St John's Street, Lewes</p> <p><a href="#">Return to Index</a></p> <p><a href="#">Link to restrictions key</a></p>		SCALE	1 : 400
				DATE	23/08/2023
				DRAWING No.	LW23 17
				DRAWN BY	
				<small>© Crown copyright. All rights reserved East Sussex County Council Licence No. 100019601 2023</small>	

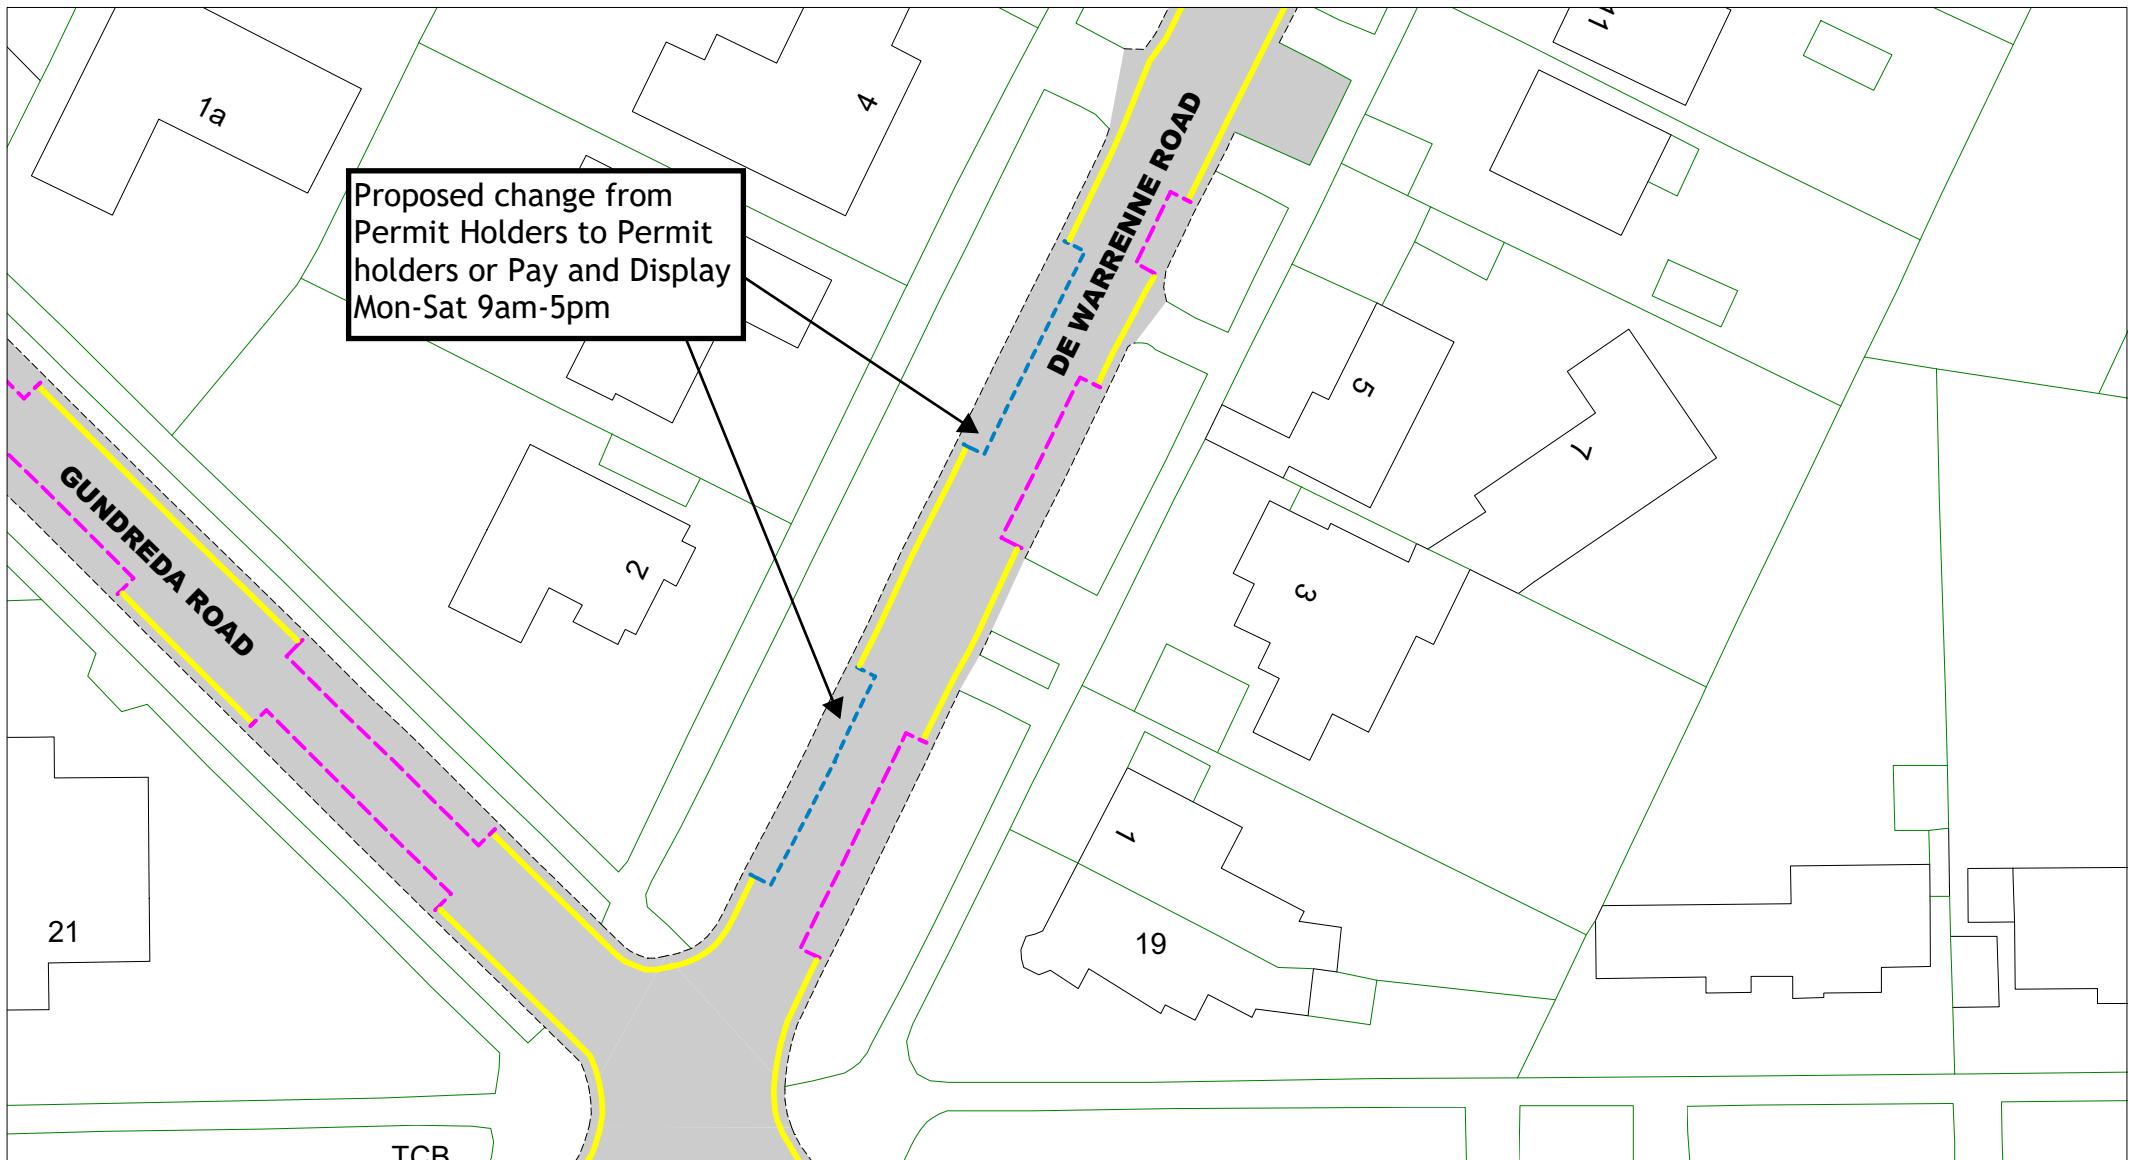

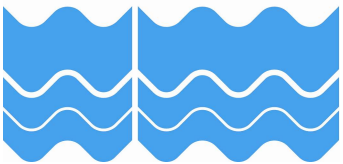

**East Sussex**  
County Council



N  
W E  
S


De Warrenne Road, Lewes



[Return to Index](#)


SCALE	1 : 500
DATE	25/08/2023
DRAWING No.	LW23 19
DRAWN BY	
© Crown copyright. All rights reserved East Sussex County Council Licence No. 100019601 2023	

[Link to restrictions key](#)




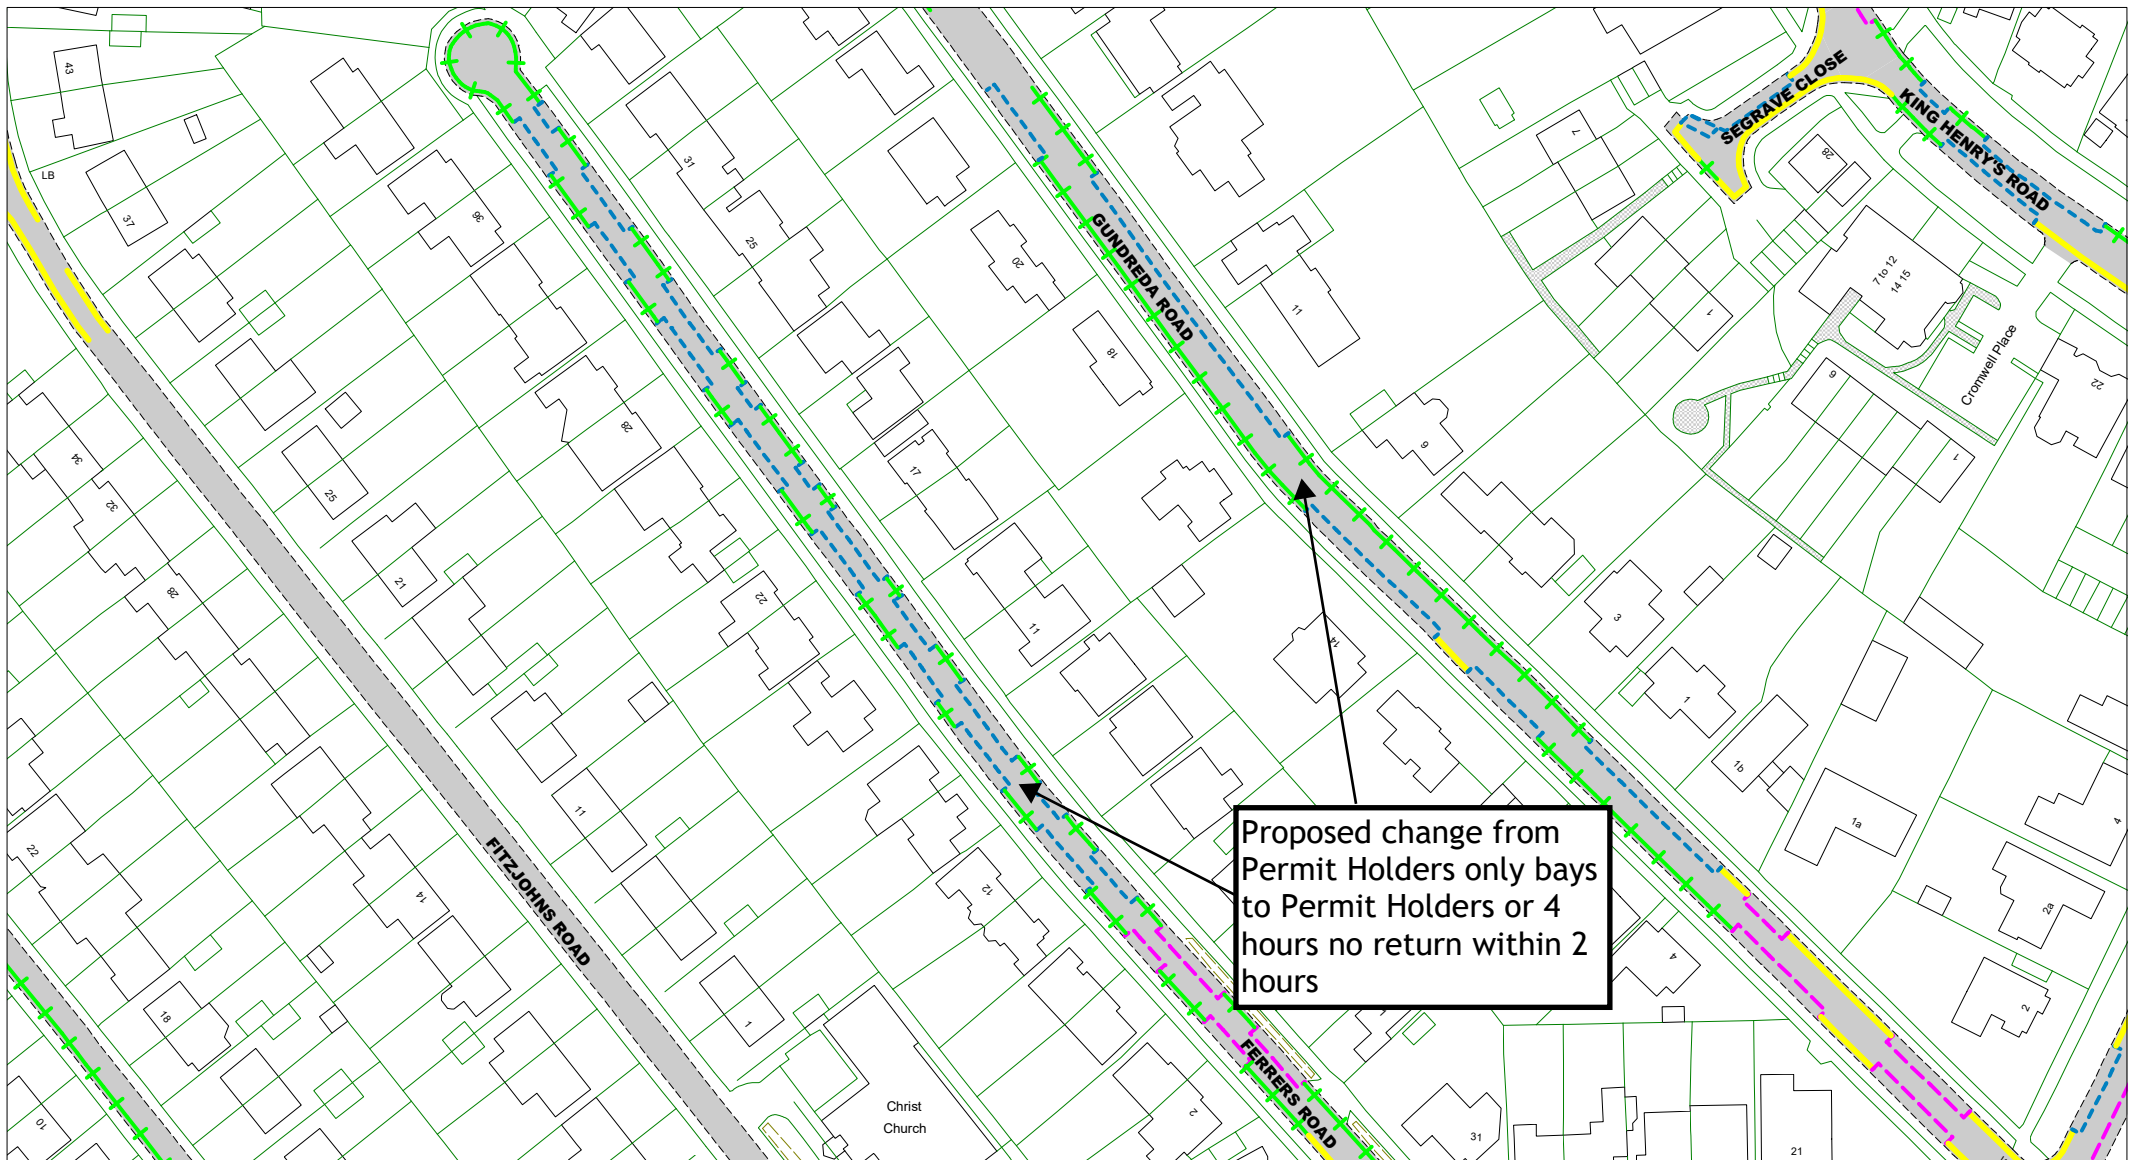

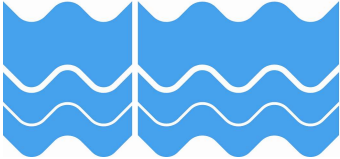		Gundreda Road and Ferrers Road, Lewes		SCALE	1 : 1250
		<a href="#">Return to Index</a>		DATE	30/08/2023
		<a href="#">Link to restrictions key</a>		DRAWING No.	LW23 20
				DRAWN BY	
				© Crown copyright. All rights reserved East Sussex County Council Licence No. 100019601 2023	

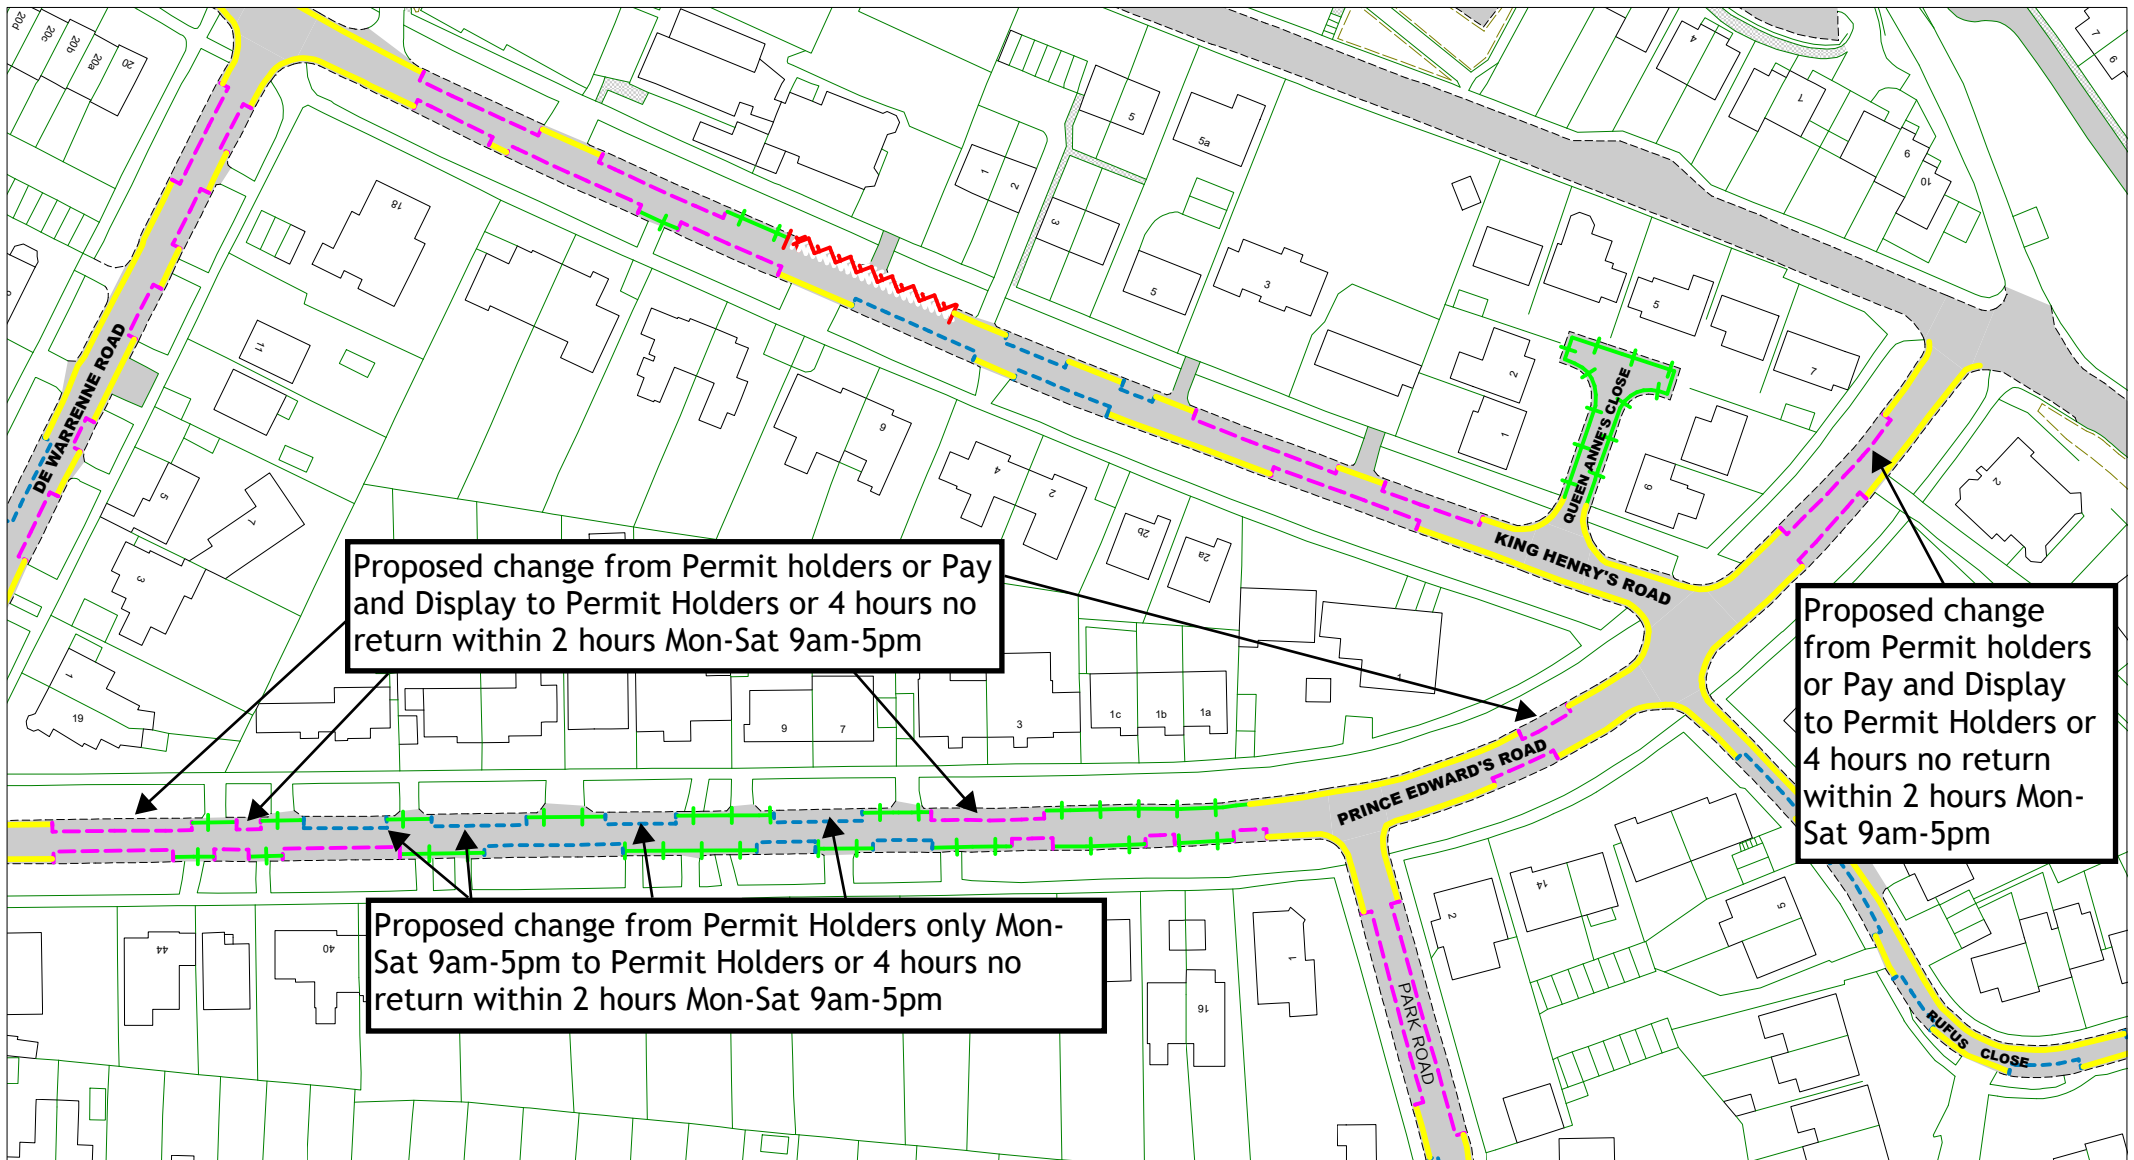

**East Sussex**  
County Council

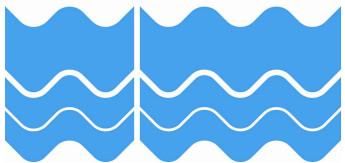




Prince Edward's Road, Lewes

[Return to Index](#)


[Link to restrictions key](#)

SCALE	1 : 1250
DATE	30/08/2023
DRAWING No.	LW23 21
DRAWN BY	
© Crown copyright. All rights reserved East Sussex County Council Licence No. 100019601 2023	

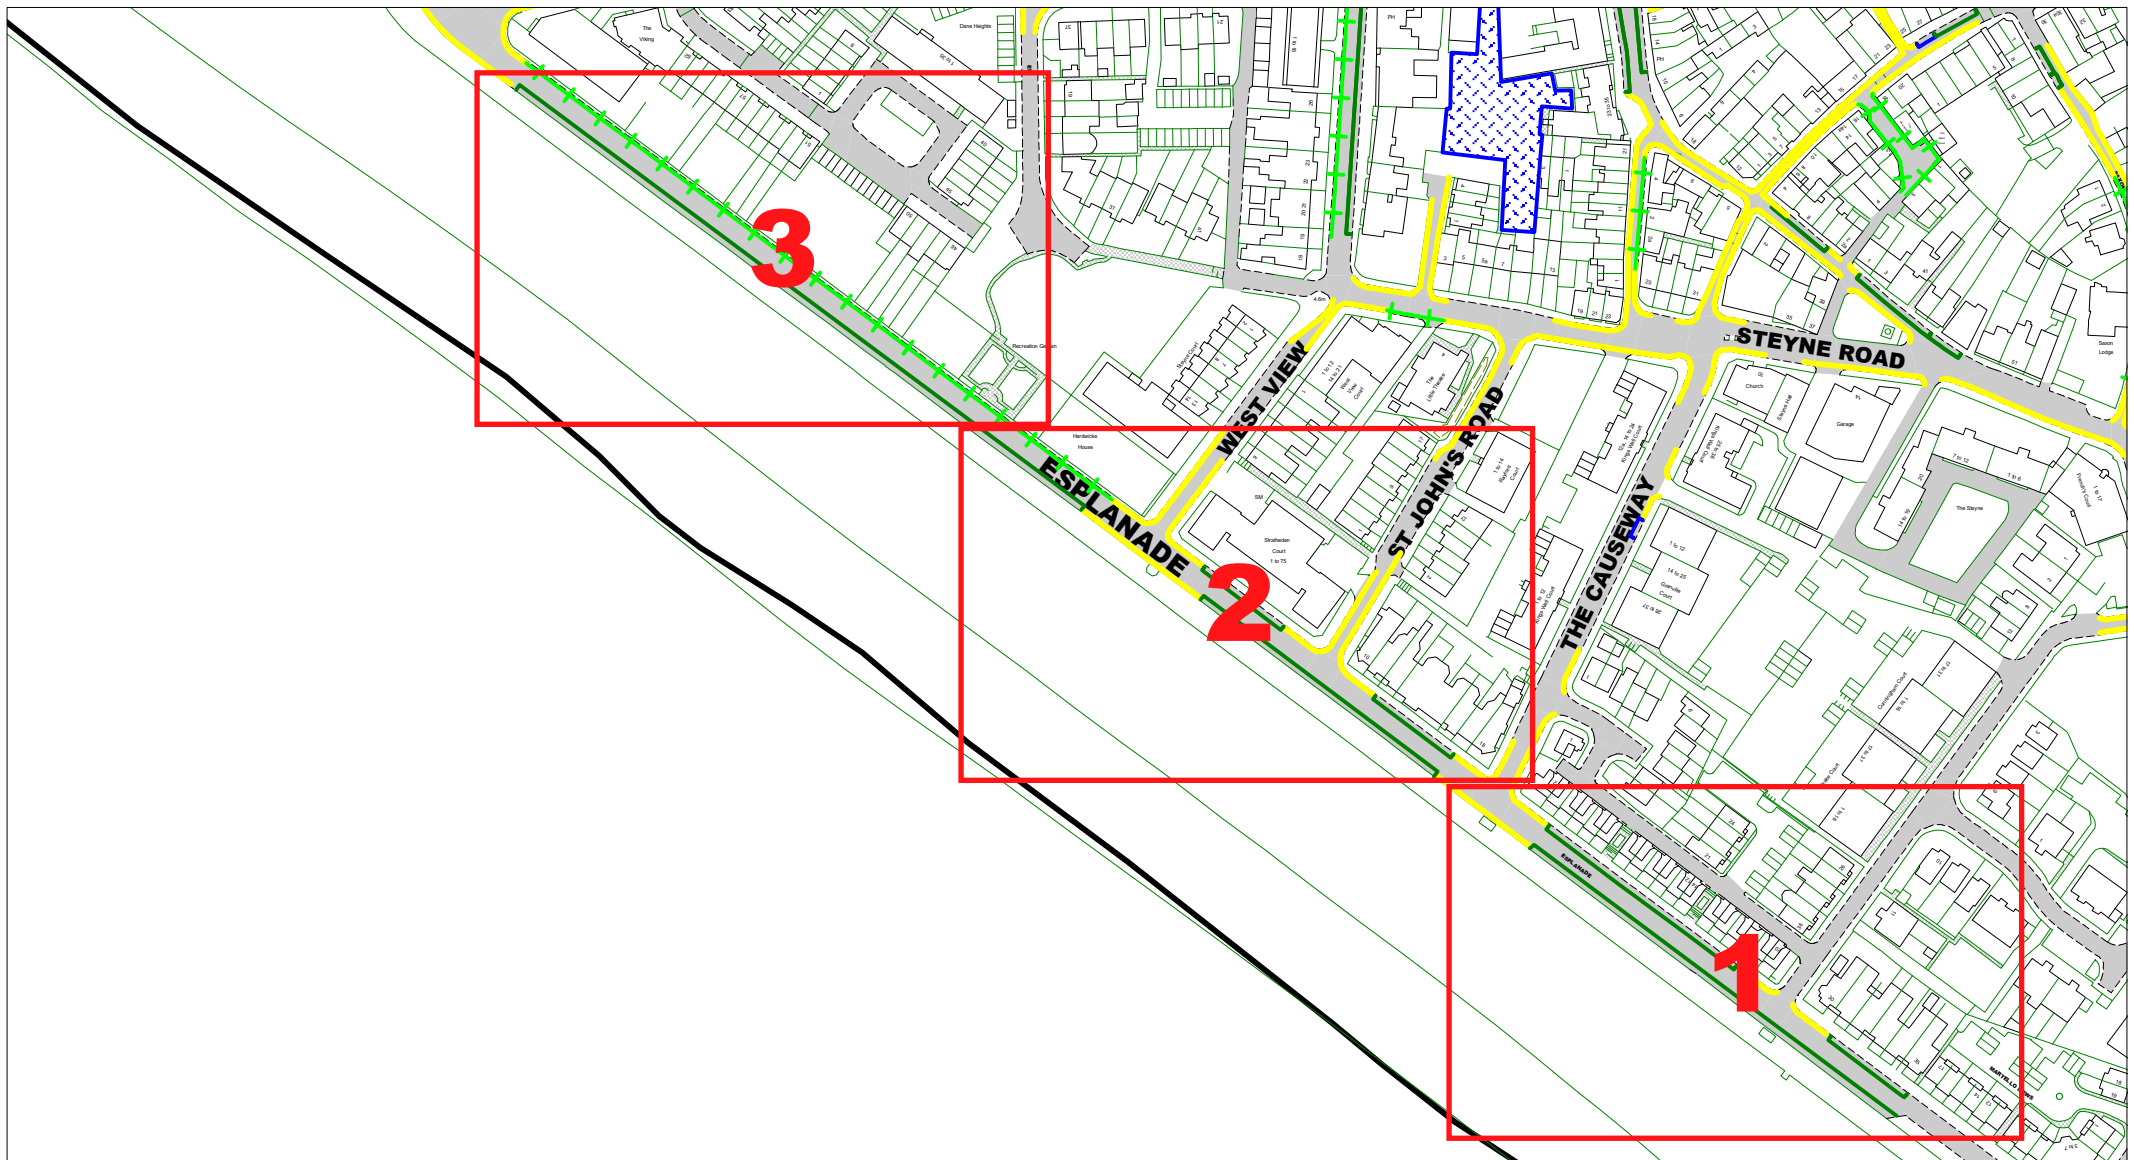

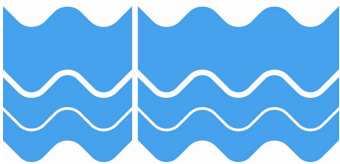
		<p>Esplanade, Seafood sea side only</p> <p>Overview plan in relation to LW23 22.1 LW23 22.2 LW23 22.3</p> <p><a href="#">Return to Index</a>   <a href="#">Link to restrictions key</a></p>		SCALE	1 : 2500
				DATE	08/09/2023
				DRAWING No.	LW23 22
				DRAWN BY	
				<p>© Crown copyright. All rights reserved East Sussex County Council Licence No. 100019601 2023</p>	



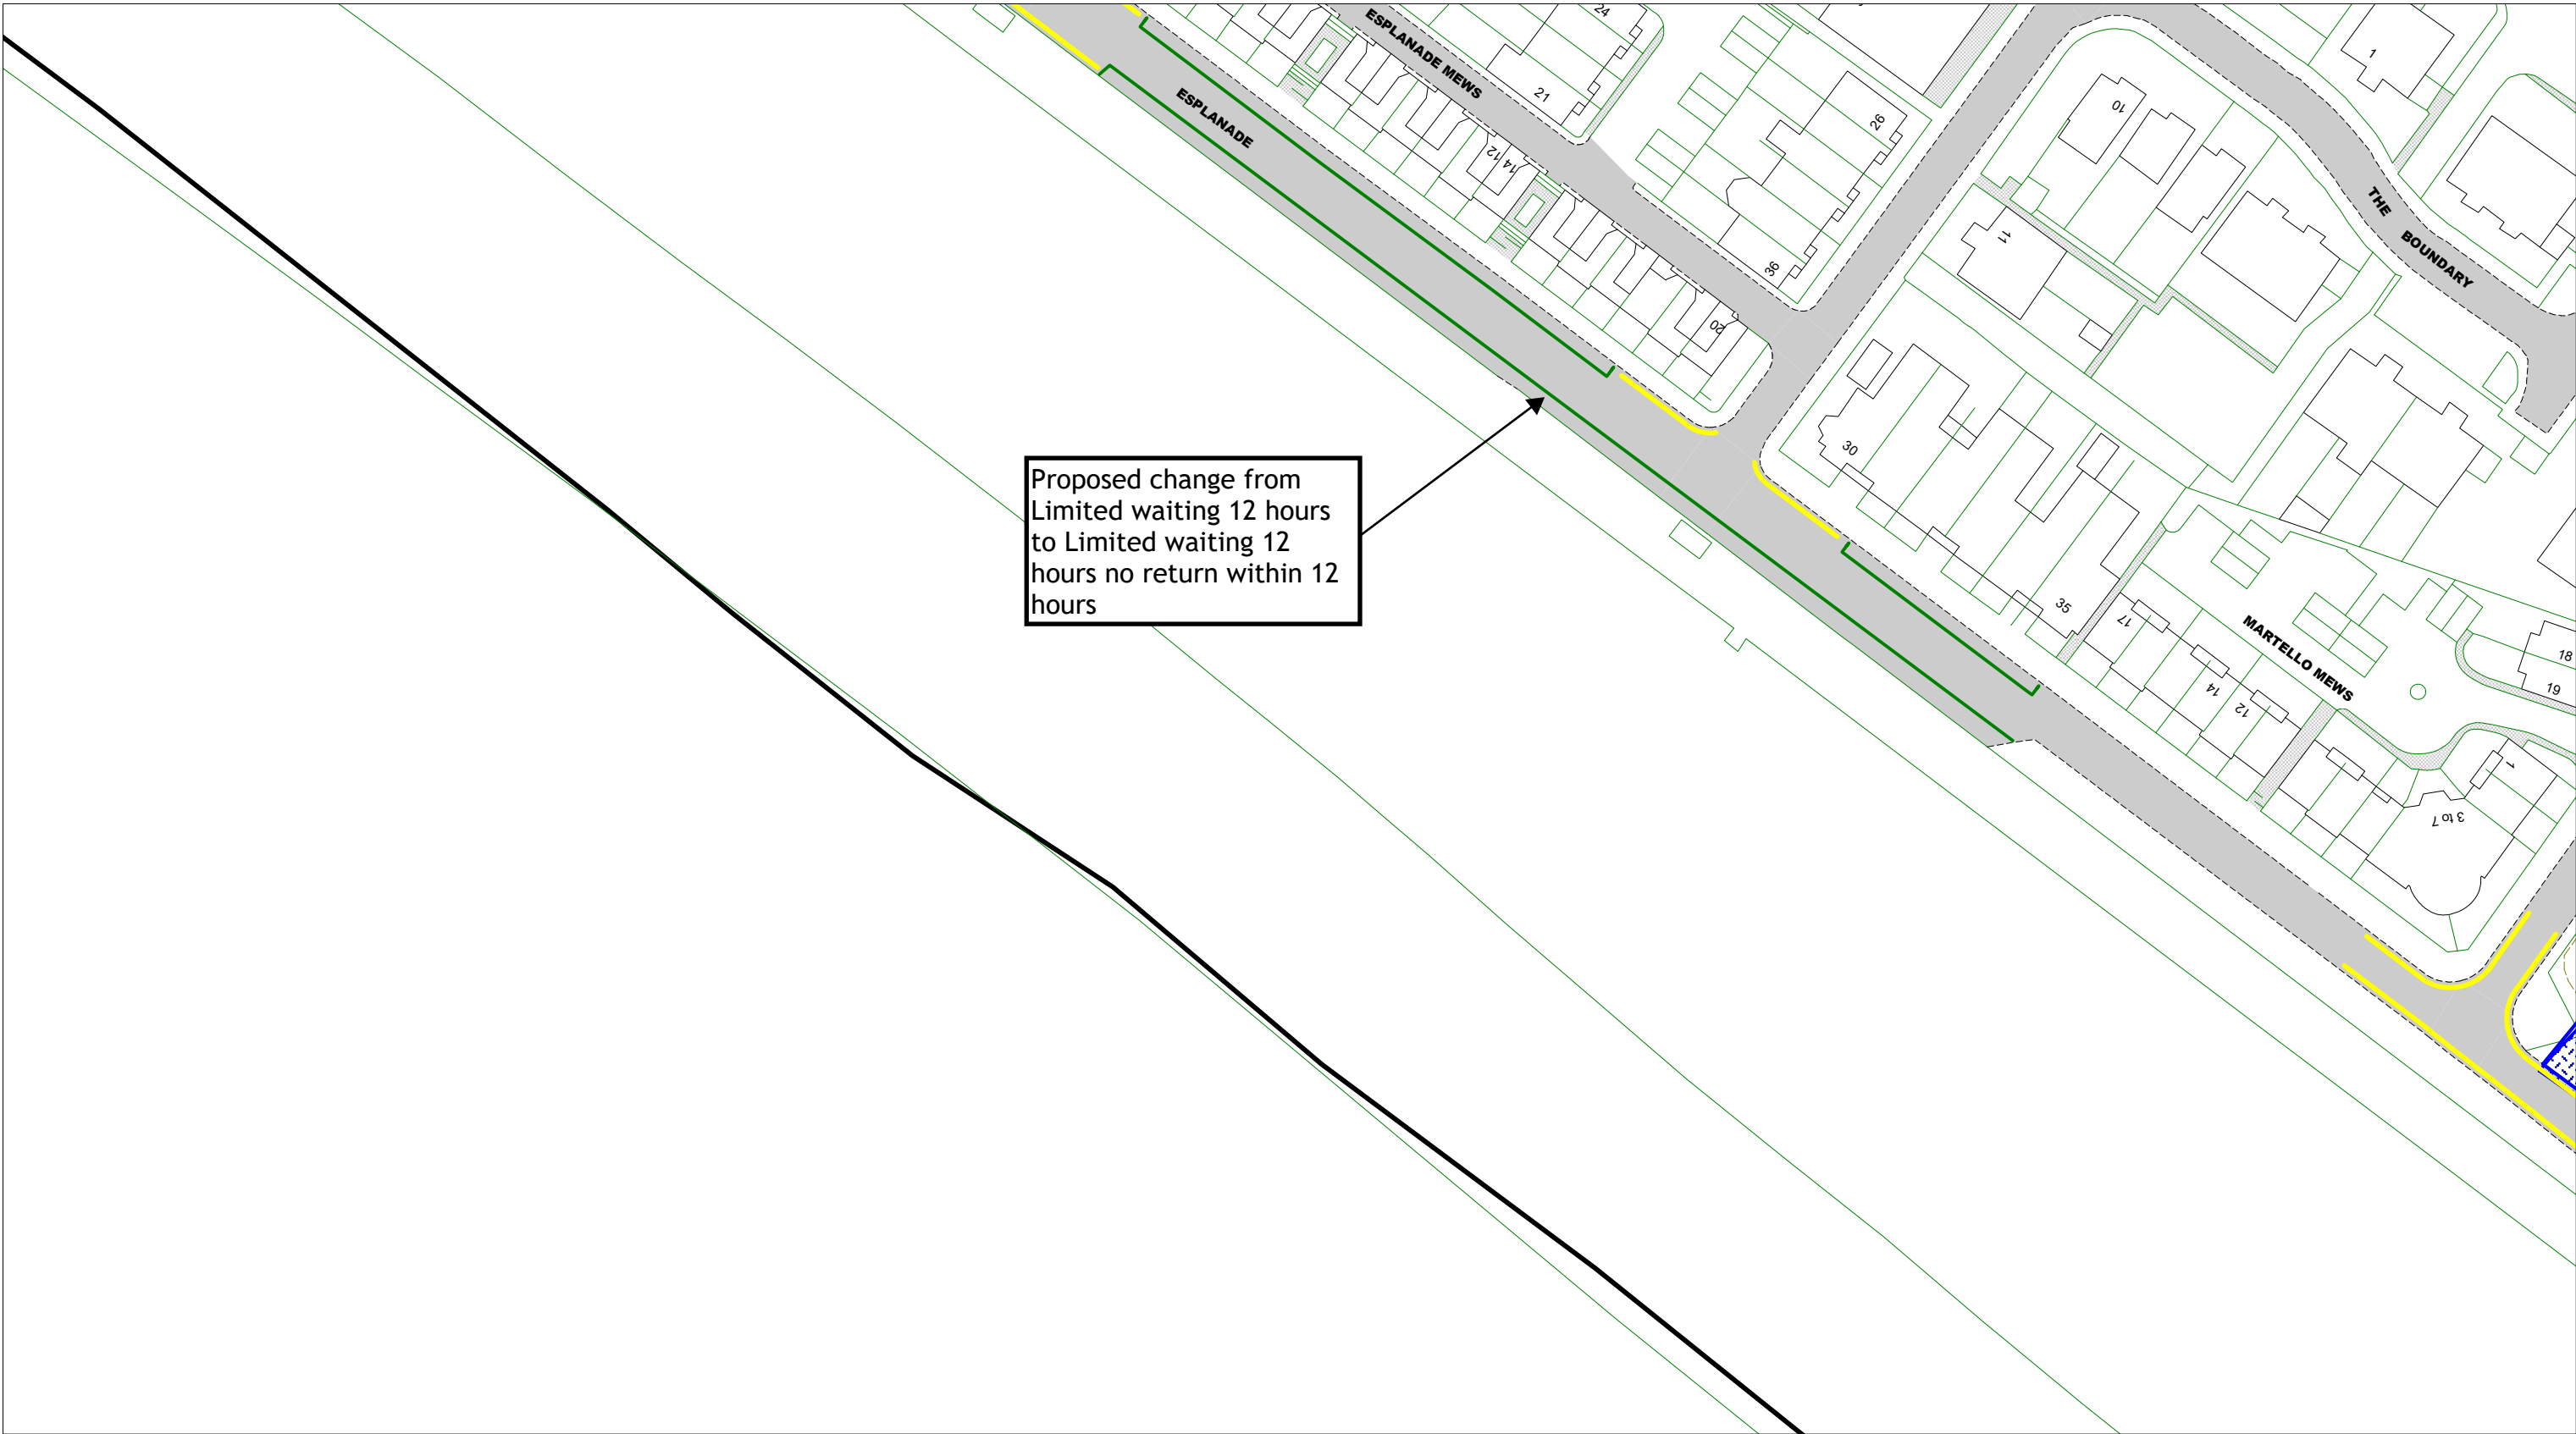

Proposed change from  
Limited waiting 12 hours  
to Limited waiting 12  
hours no return within 12  
hours

**East Sussex**  
County Council

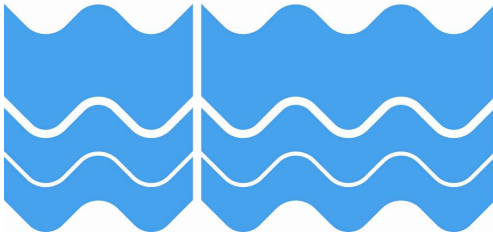


Esplanade, Seaford  
sea side only


[Return to Overview](#)

[Link to restrictions key](#)

SCALE	1 : 850
DATE	08/09/2023
DRAWING No.	LW23 22.1
DRAWN BY	
© Crown copyright. All rights reserved East Sussex County Council Licence No. 100019601 2023	

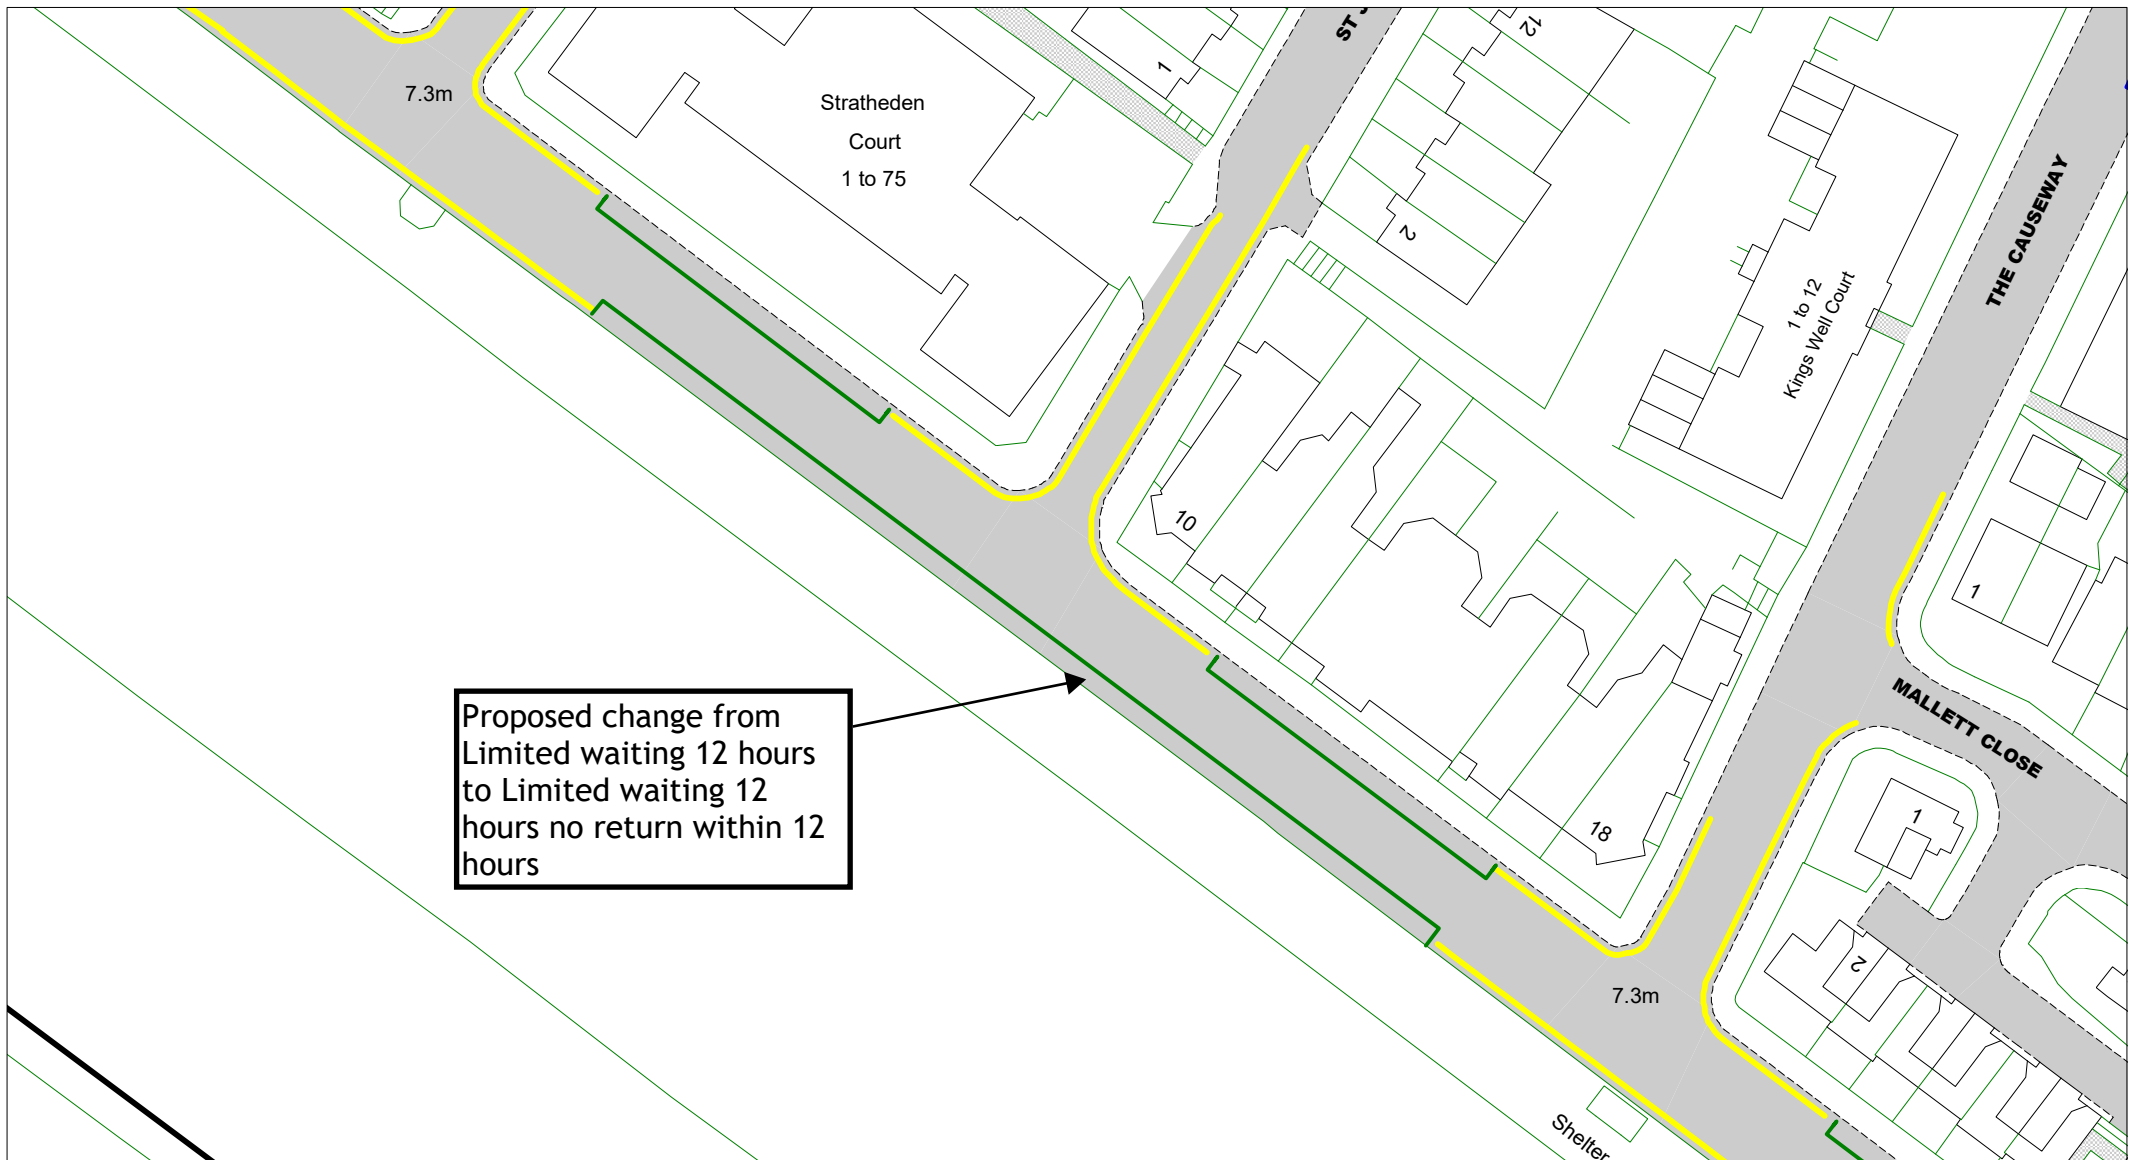

Proposed change from  
Limited waiting 12 hours  
to Limited waiting 12  
hours no return within 12  
hours

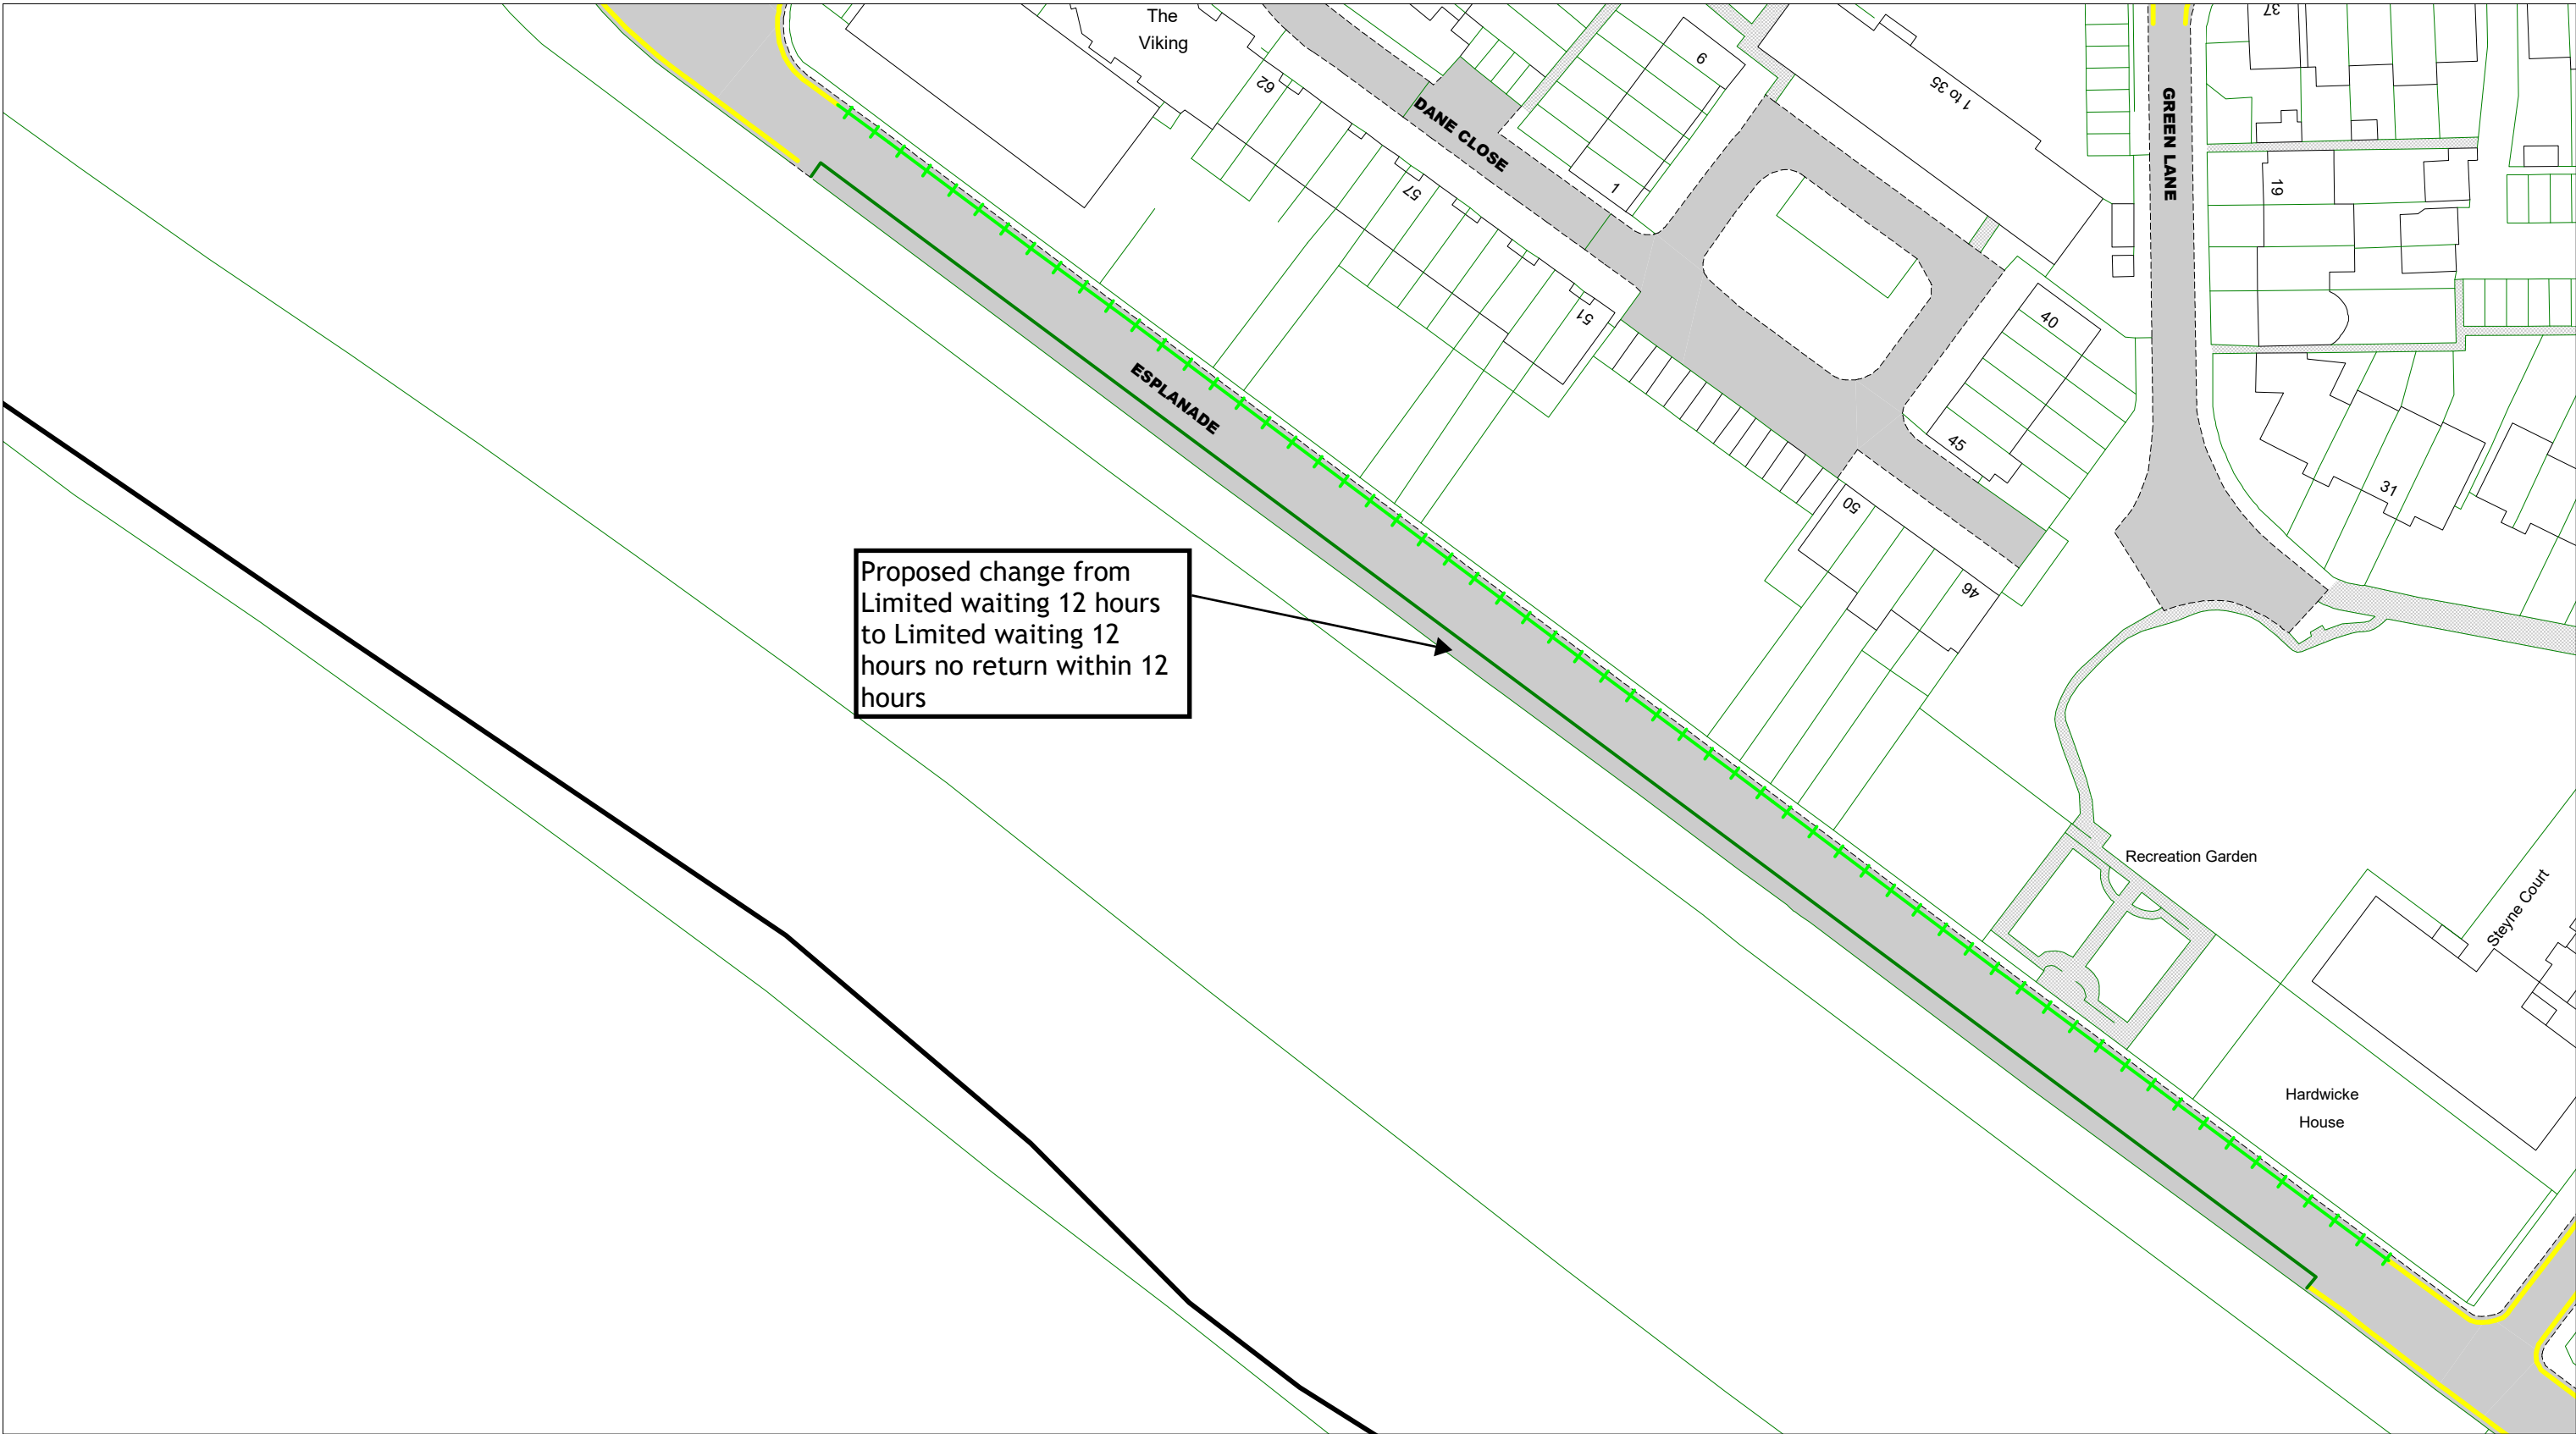


Esplanade, Seaford  
sea side only



[Return to Overview](#)


[Link to restrictions key](#)



SCALE	1 : 800
DATE	08/09/2023
DRAWING No.	LW23 22.3
DRAWN BY	
© Crown copyright. All rights reserved East Sussex County Council Licence No. 100019601 2023	



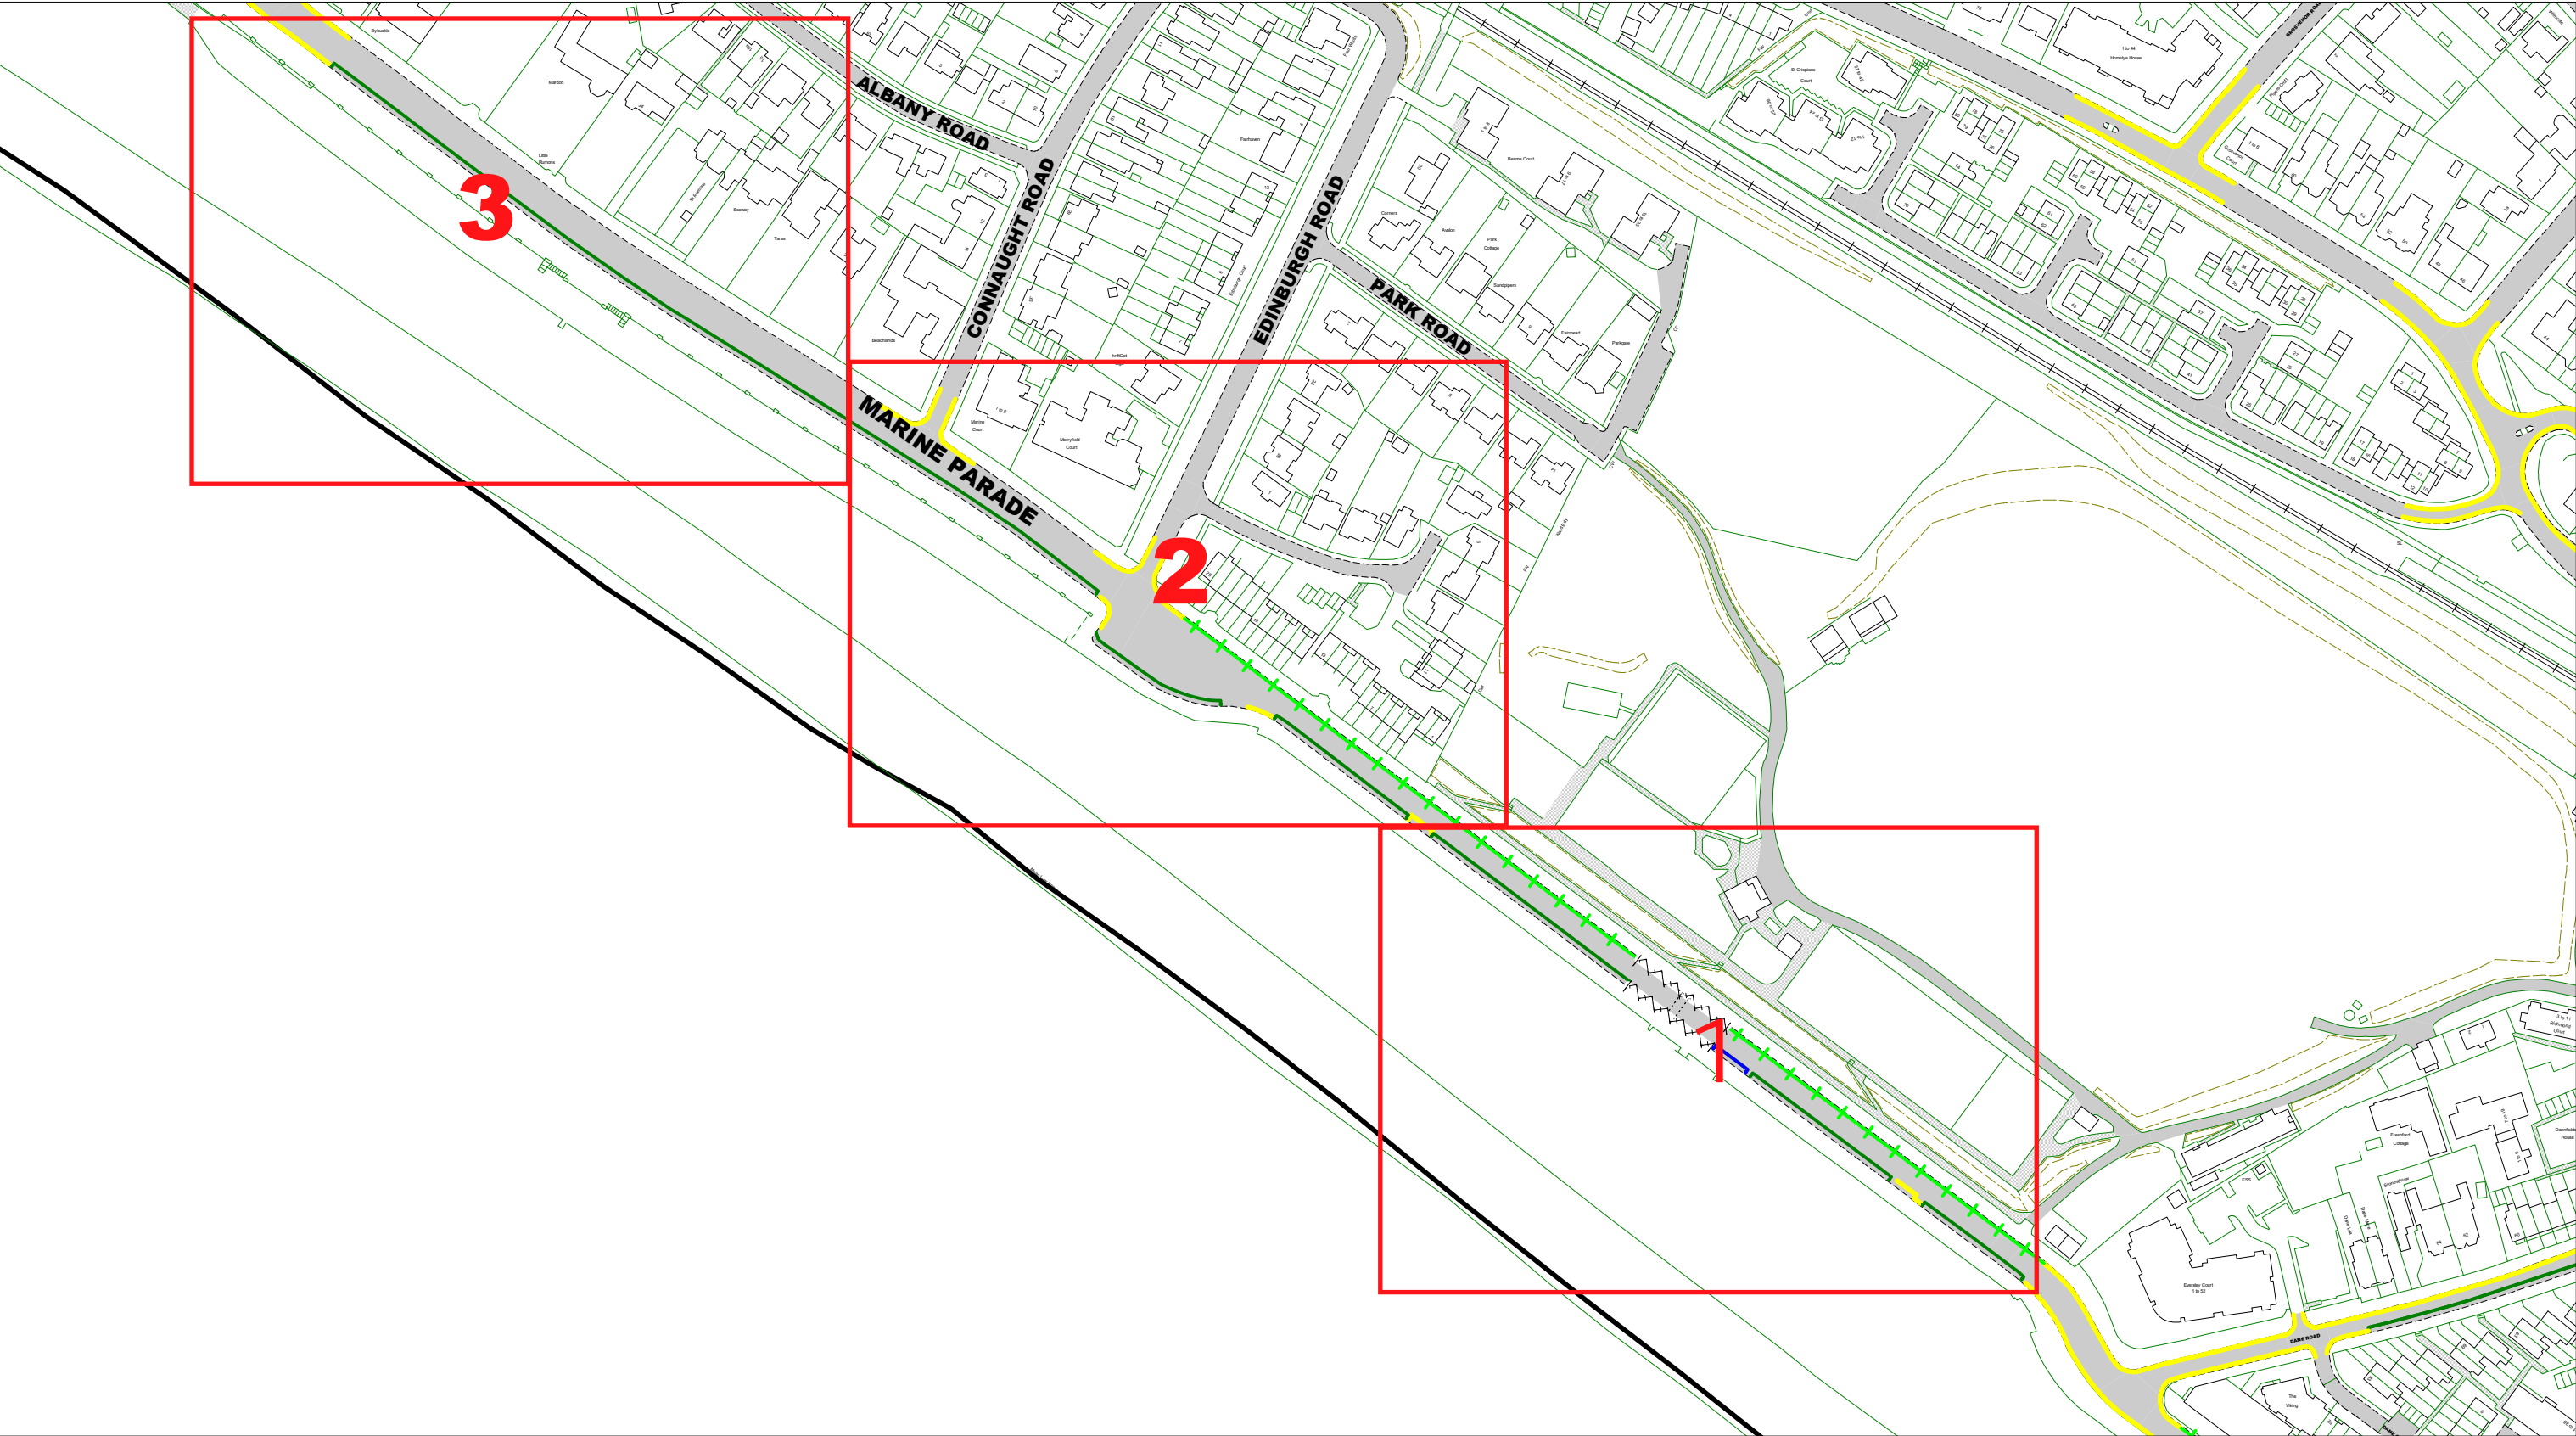


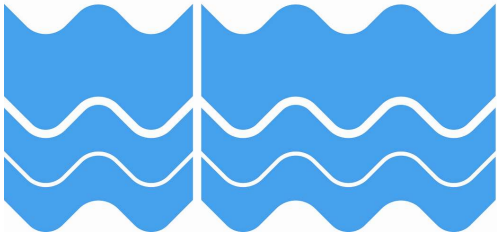
 <div>East Sussex County Council</div>		<div>Marine Parade, Seaford sea side only</div> <div>Overview plan in relation to LW23 23.1 LW23 23.2 LW23 23.3</div> <div><a href="#">Return to Index</a></div> <div><a href="#">Link to restrictions key</a></div>	SCALE	1 : 2300
			DATE	08/09/2023
			DRAWING No.	LW23 23
			DRAWN BY	
				© Crown copyright. All rights reserved East Sussex County Council Licence No. 100019601 2023

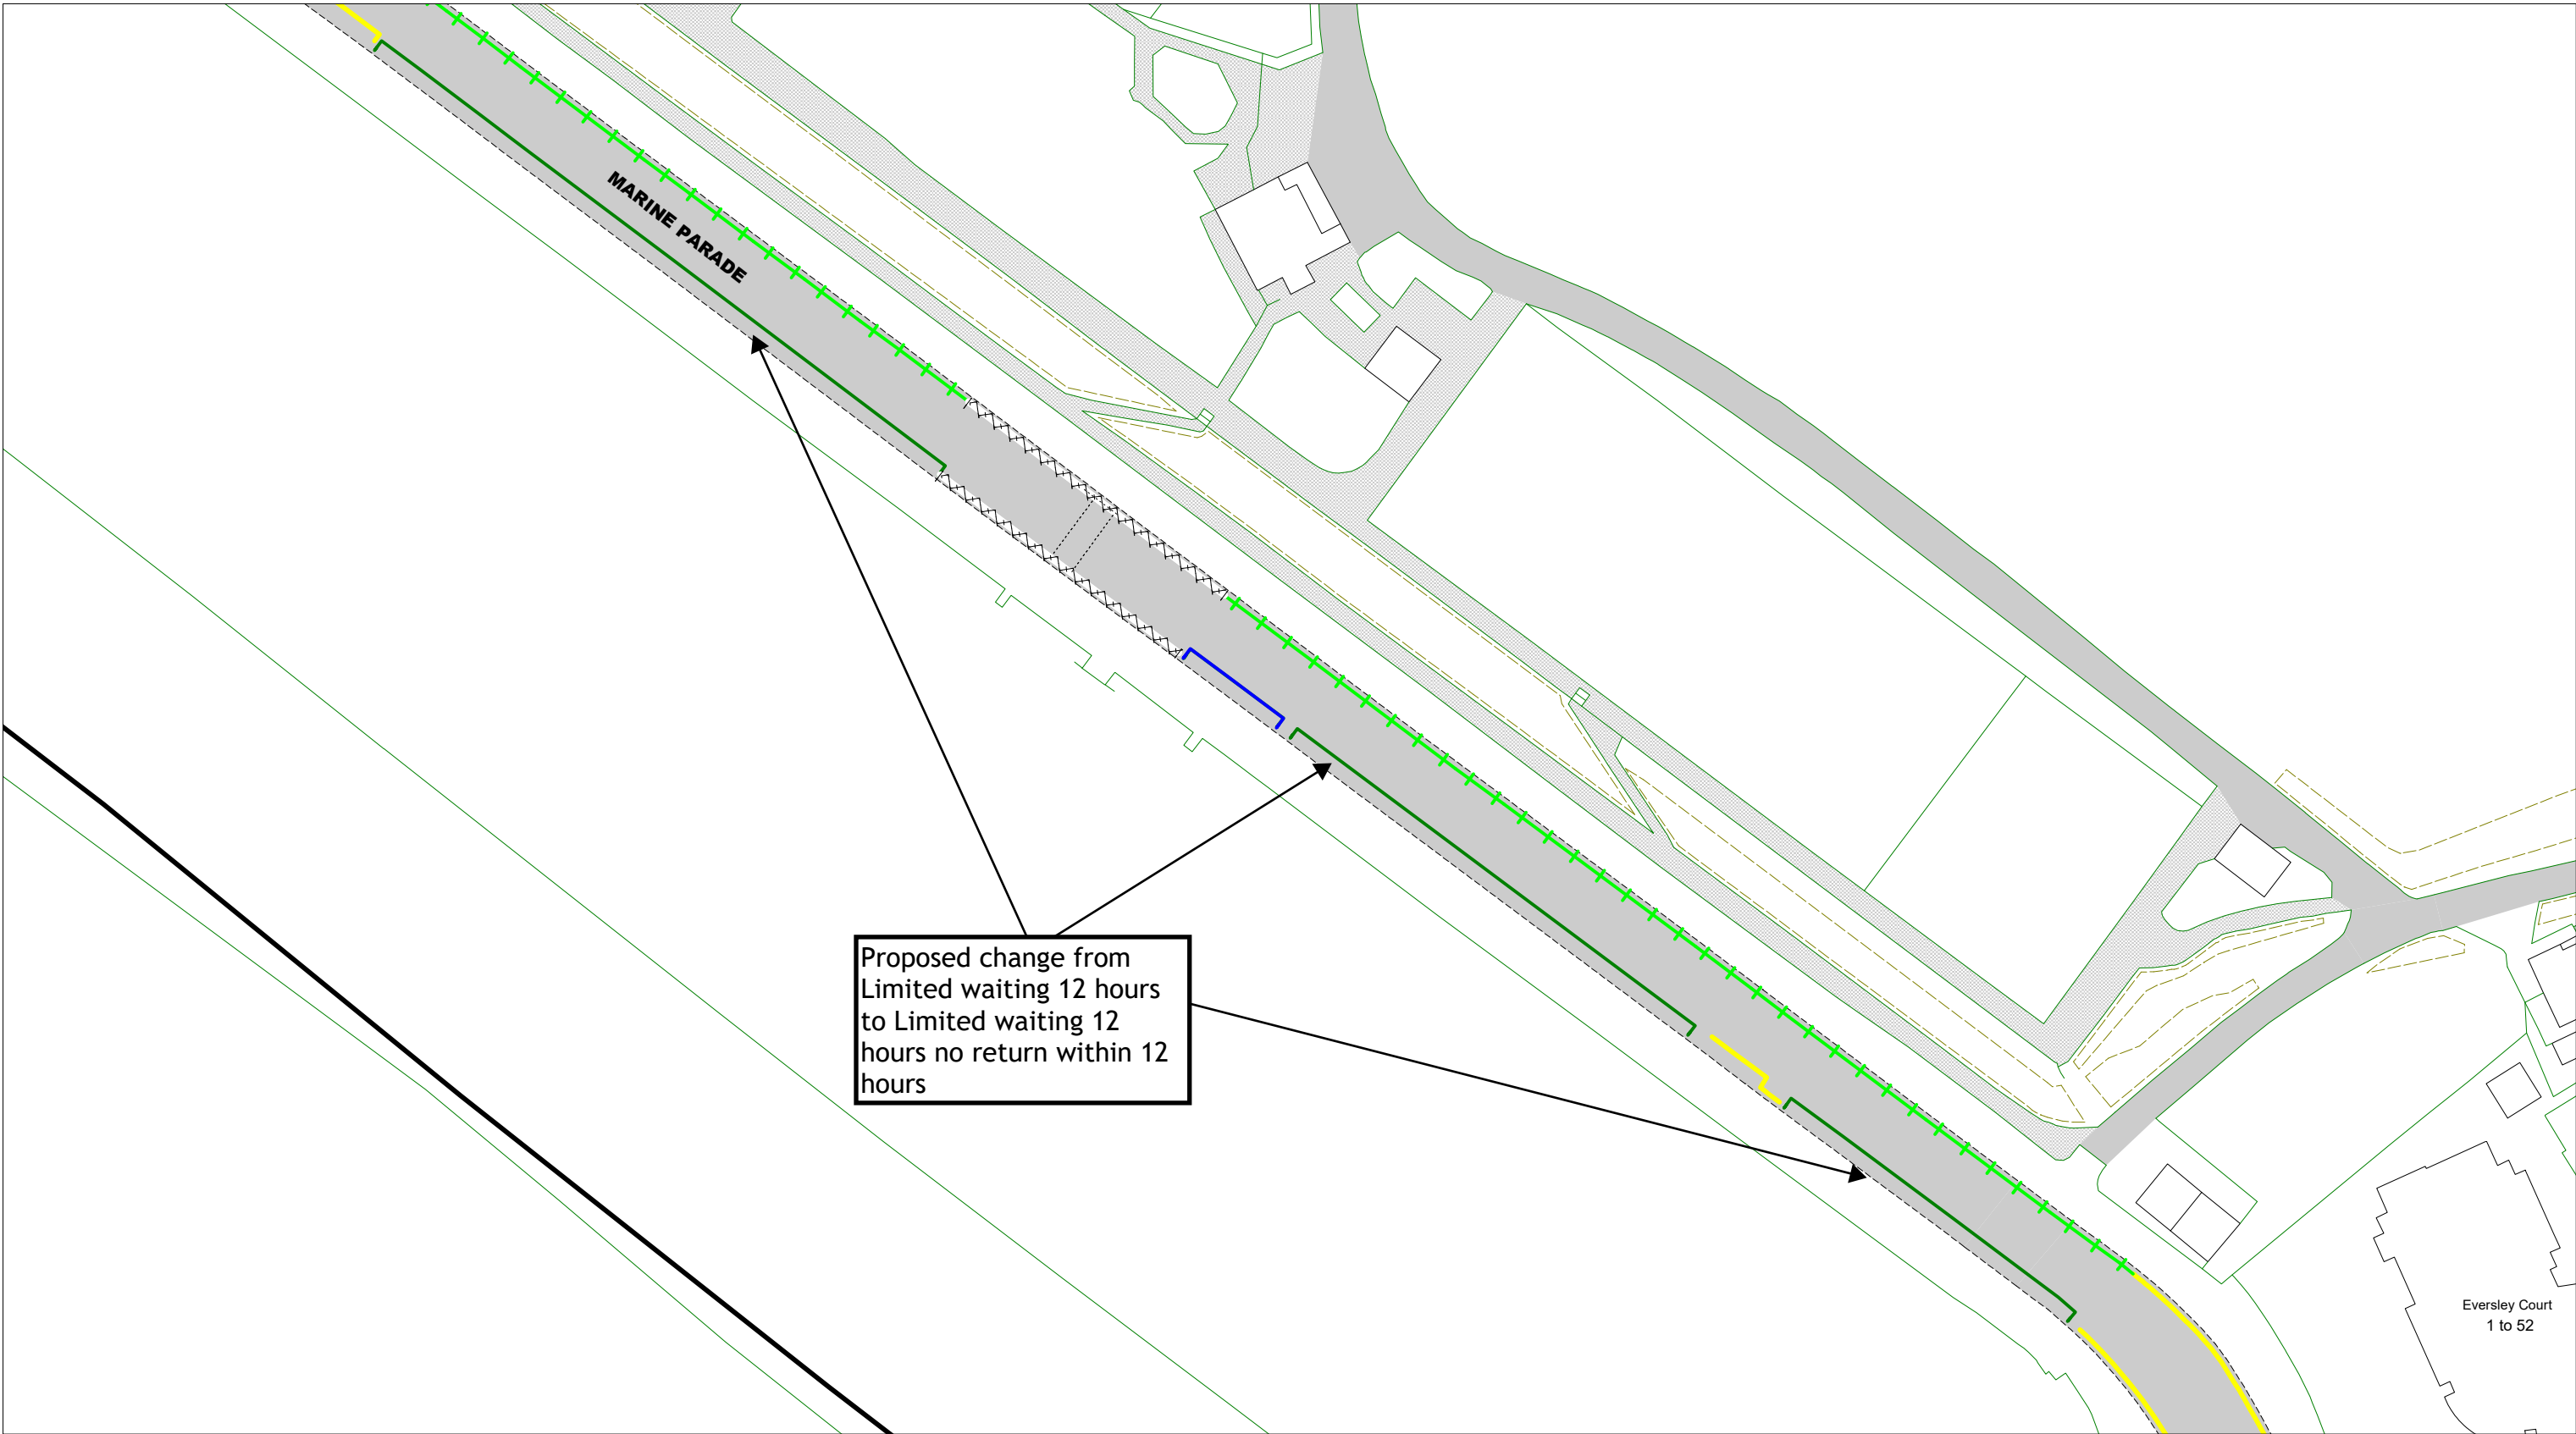


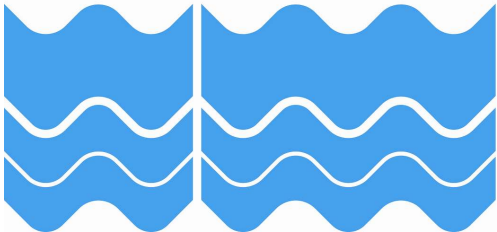



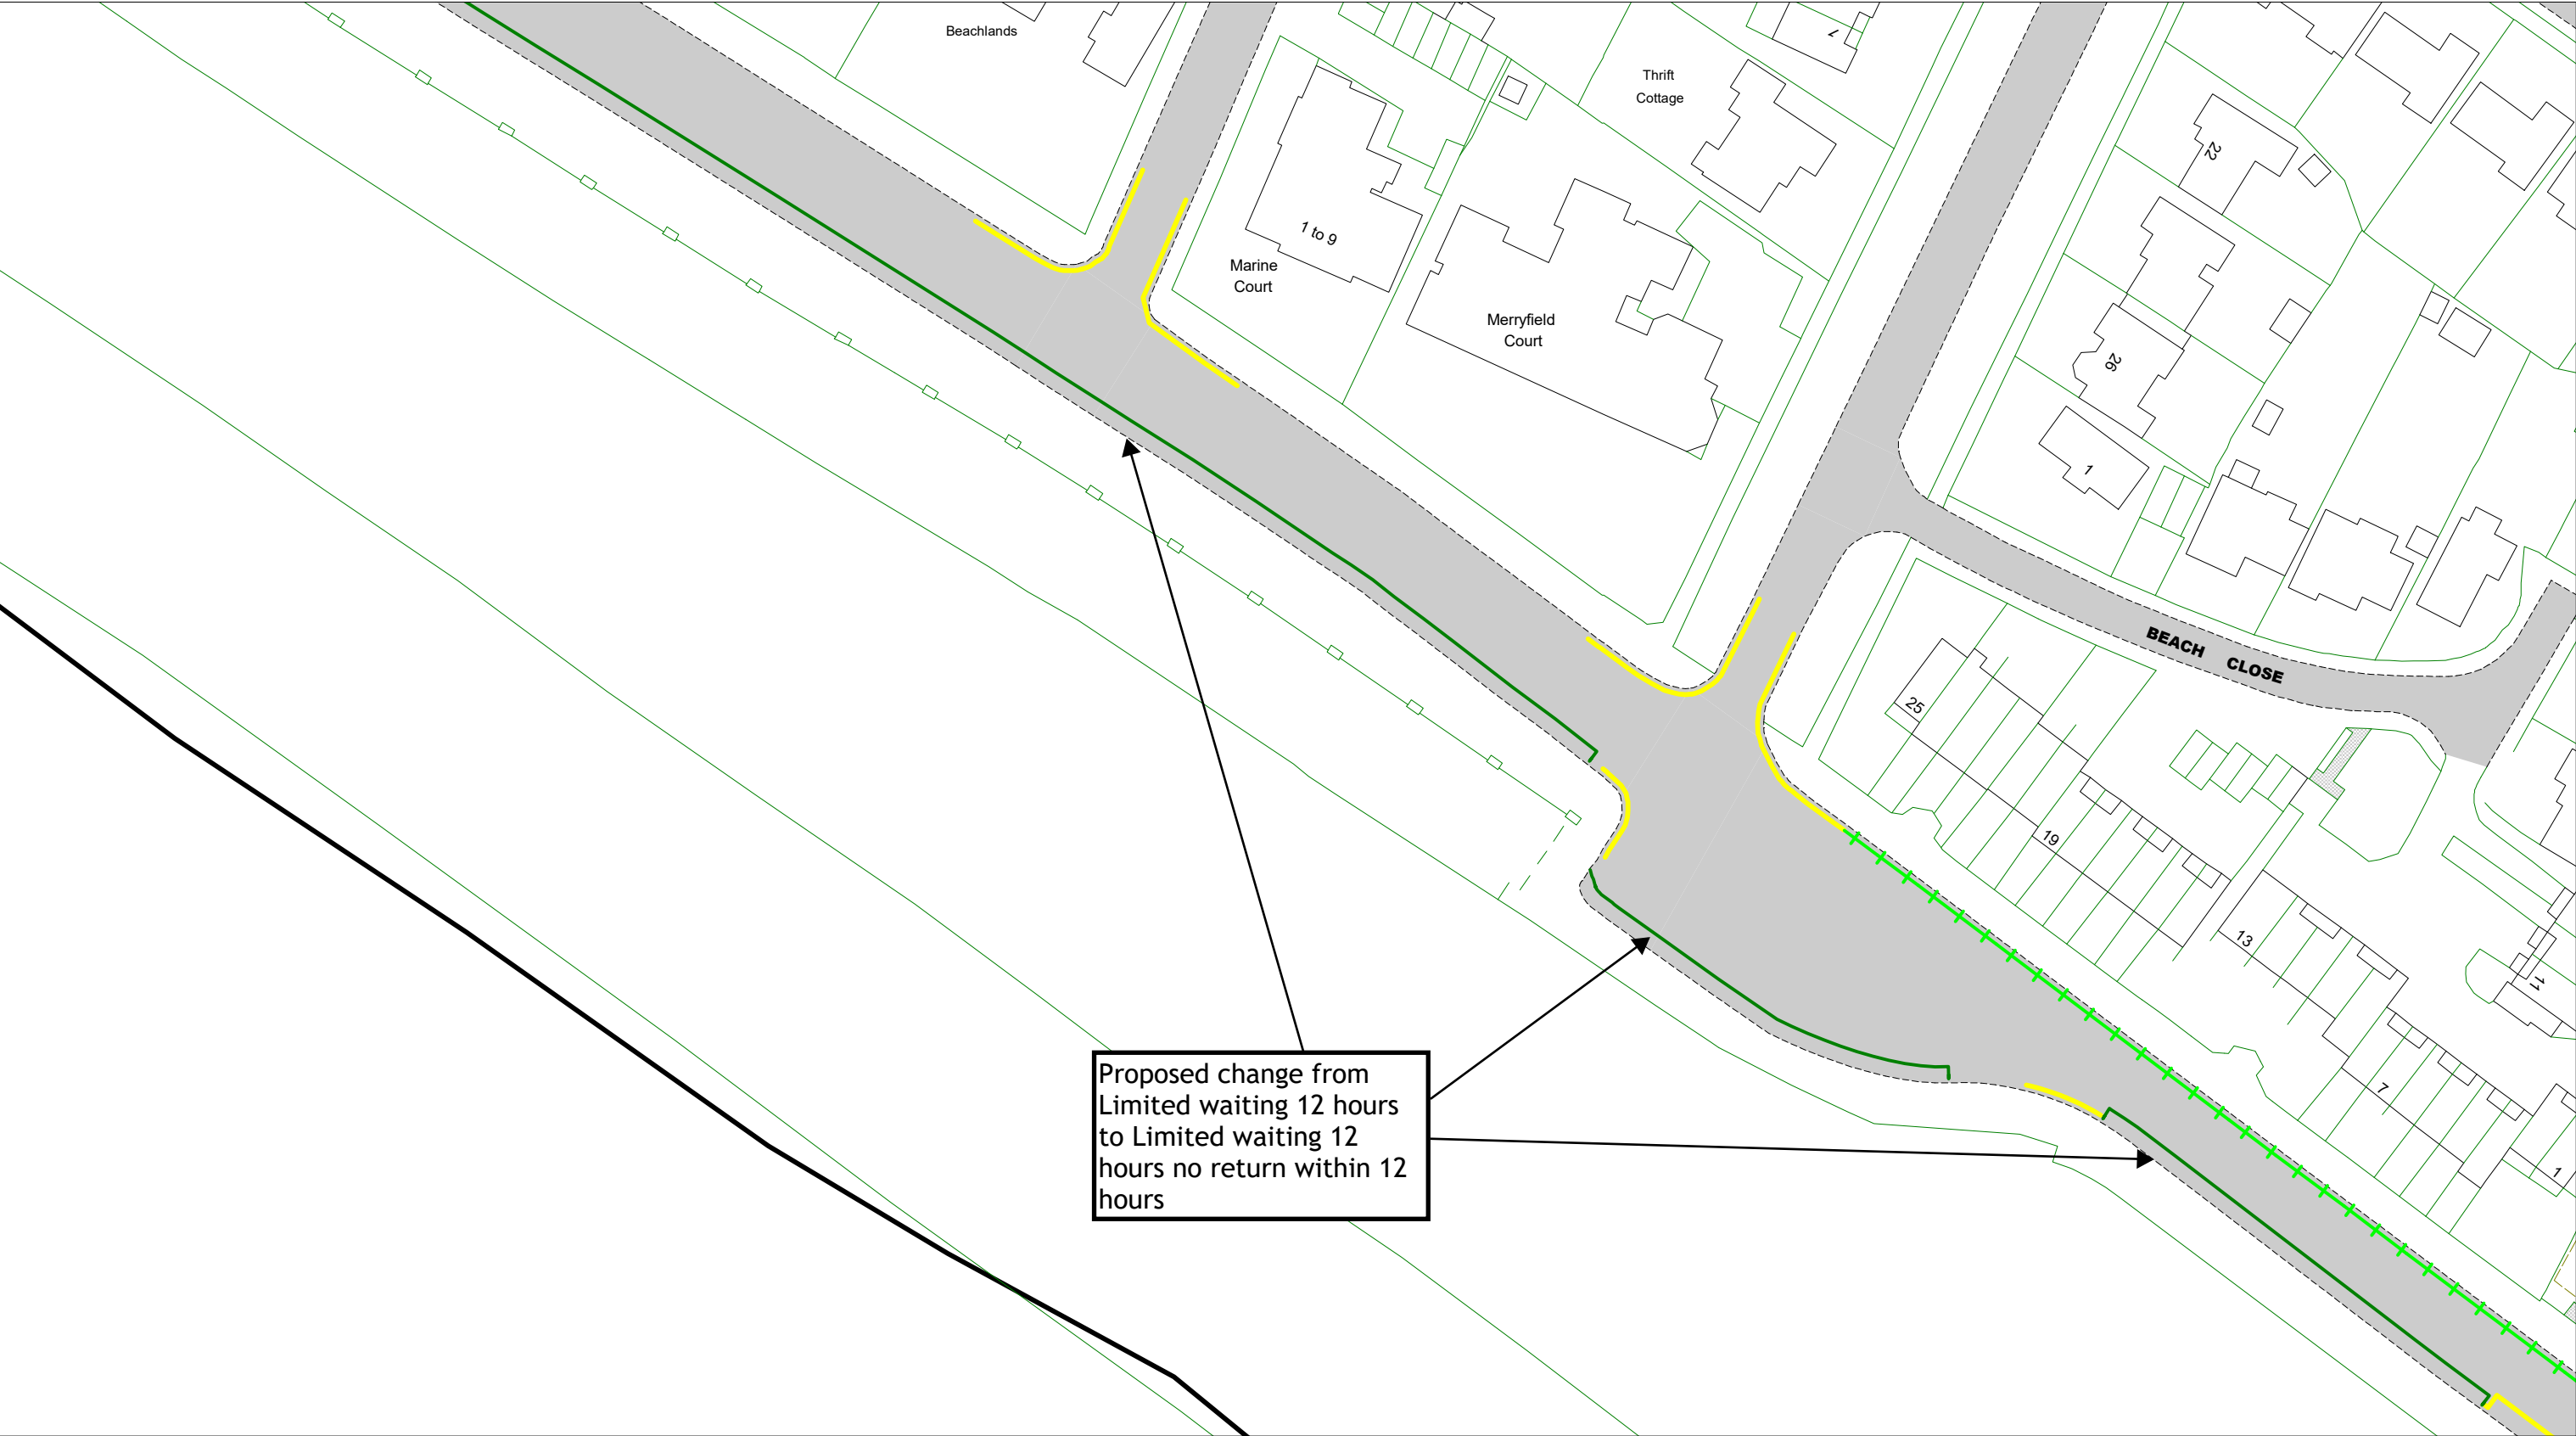

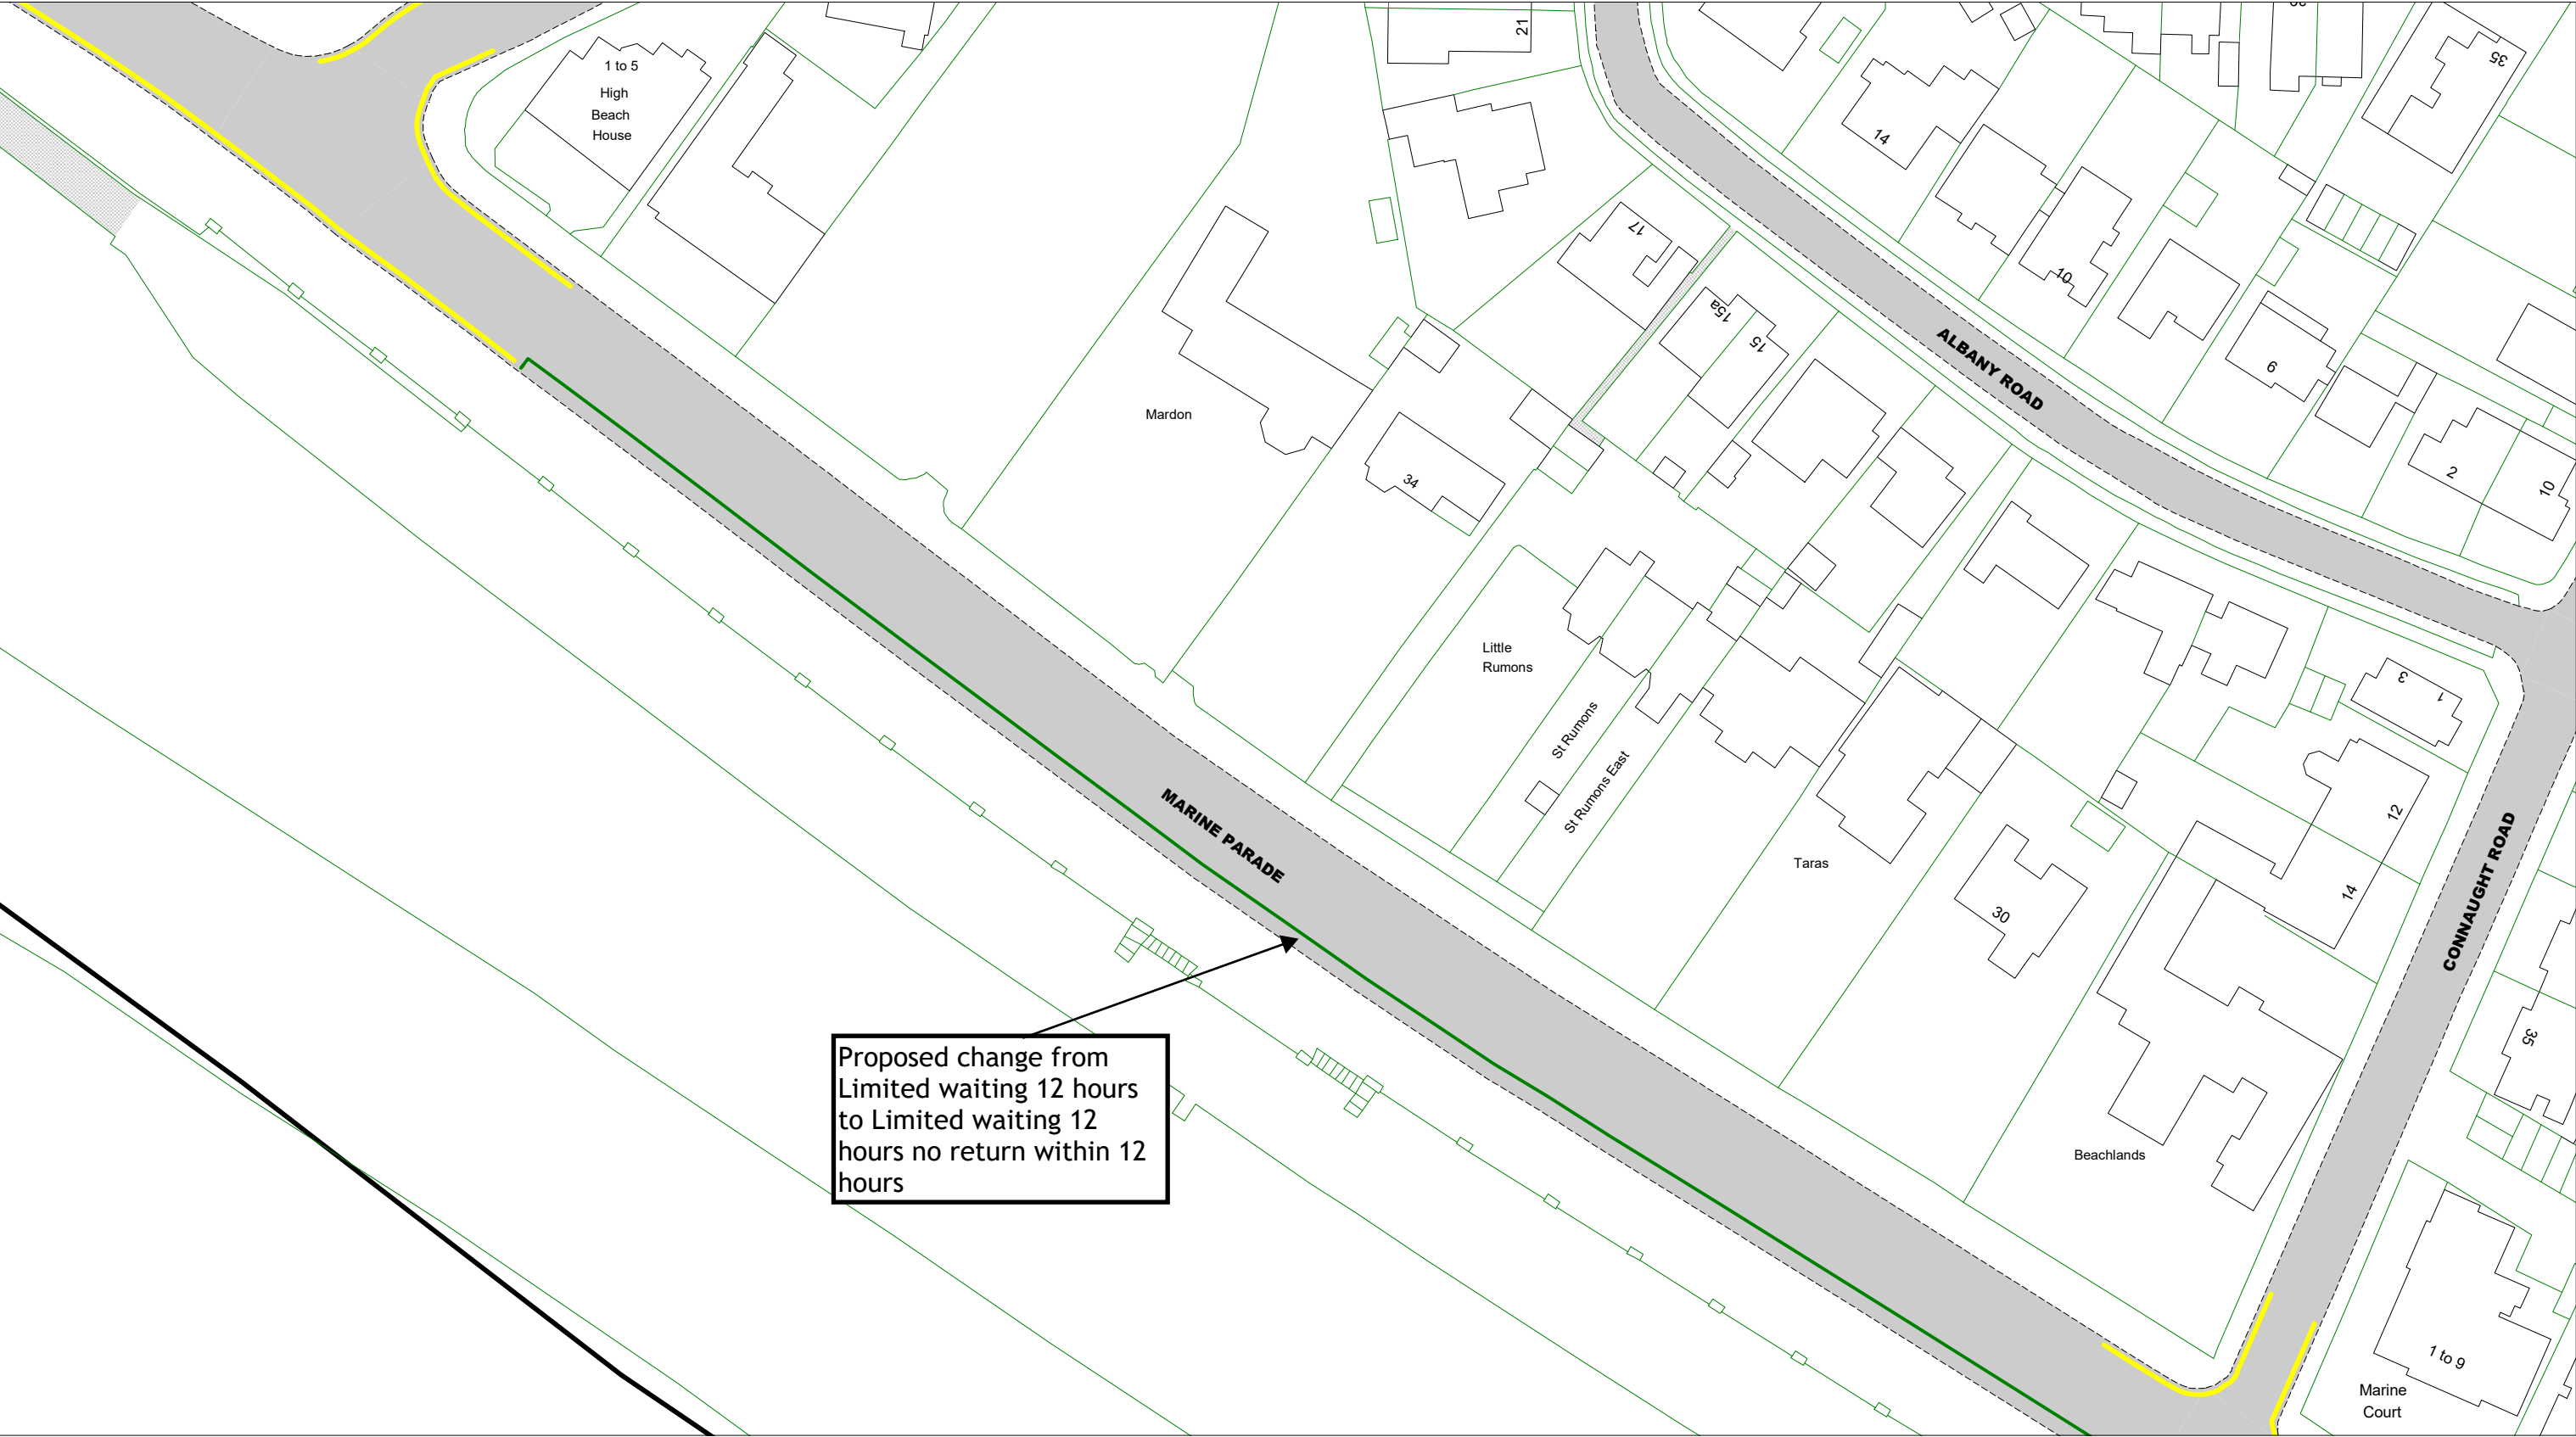

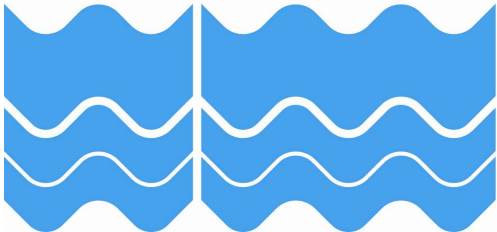
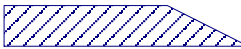















 <div>East Sussex County Council</div>		<div>Marine Parade, Seaford sea side only</div> <div><a href="#">Return to Overview</a></div>	SCALE	1 : 800
			DATE	08/09/2023
			DRAWING No.	LW23 23.1
			DRAWN BY	
			<div><a href="#">Link to restrictions key</a></div> <div>© Crown copyright. All rights reserved East Sussex County Council Licence No. 100019601 2023</div>	








 <div>East Sussex County Council</div>		<div>Marine Parade, Seaford sea side only</div> <div><a href="#">Return to Overview</a></div> <div><a href="#">Link to restrictions key</a></div>	SCALE	1 : 800
			DATE	08/09/2023
			DRAWING No.	LW23 23.3
			DRAWN BY	
			© Crown copyright. All rights reserved East Sussex County Council Licence No. 100019601 2023	

	Advisory Blue Badge Holders Only		No Waiting (single yellow line)
	Blue Badge Holders Only		No Waiting At Any Time (double yellow line)
	Ambulances Only At Any Time		Pay and Display
	Bus Stop Clearway		Pedestrian Crossing
	Bus Lanes		Permit Holders Only
	Buses Only		Permit Holders or Time Limited
	Doctor Permit Holders Only At Any Time		Permit Holders or Pay and Display
	Loading / Unloading Only		Police Vehicles Only At Any Time
	Motorcycles Only At Any Time		School Keep Clear
	No Loading / Unloading		Taxis Only
	No Loading / Unloading At Any Time		Time Limited
	No Stopping On Footway / Verge		No Waiting except Taxis or Loading or Unloading Only (time dependent)



**Long Stay Public Car Park**

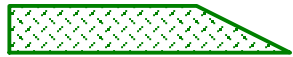

**Medium Stay Public Car Park**



**Short Stay Public Car Park**



**Car Park With Public Disabled Bay**



**Permit Holders Only Car Park**



**Restricted Parking Zone**

Responsibility for car park services is shared with Lewes District Council.

For more information about car parks in Lewes District, including opening times and pricing please visit [lewes-eastbourne.gov.uk/article/1817/Car-parking](https://lewes-eastbourne.gov.uk/article/1817/Car-parking)