




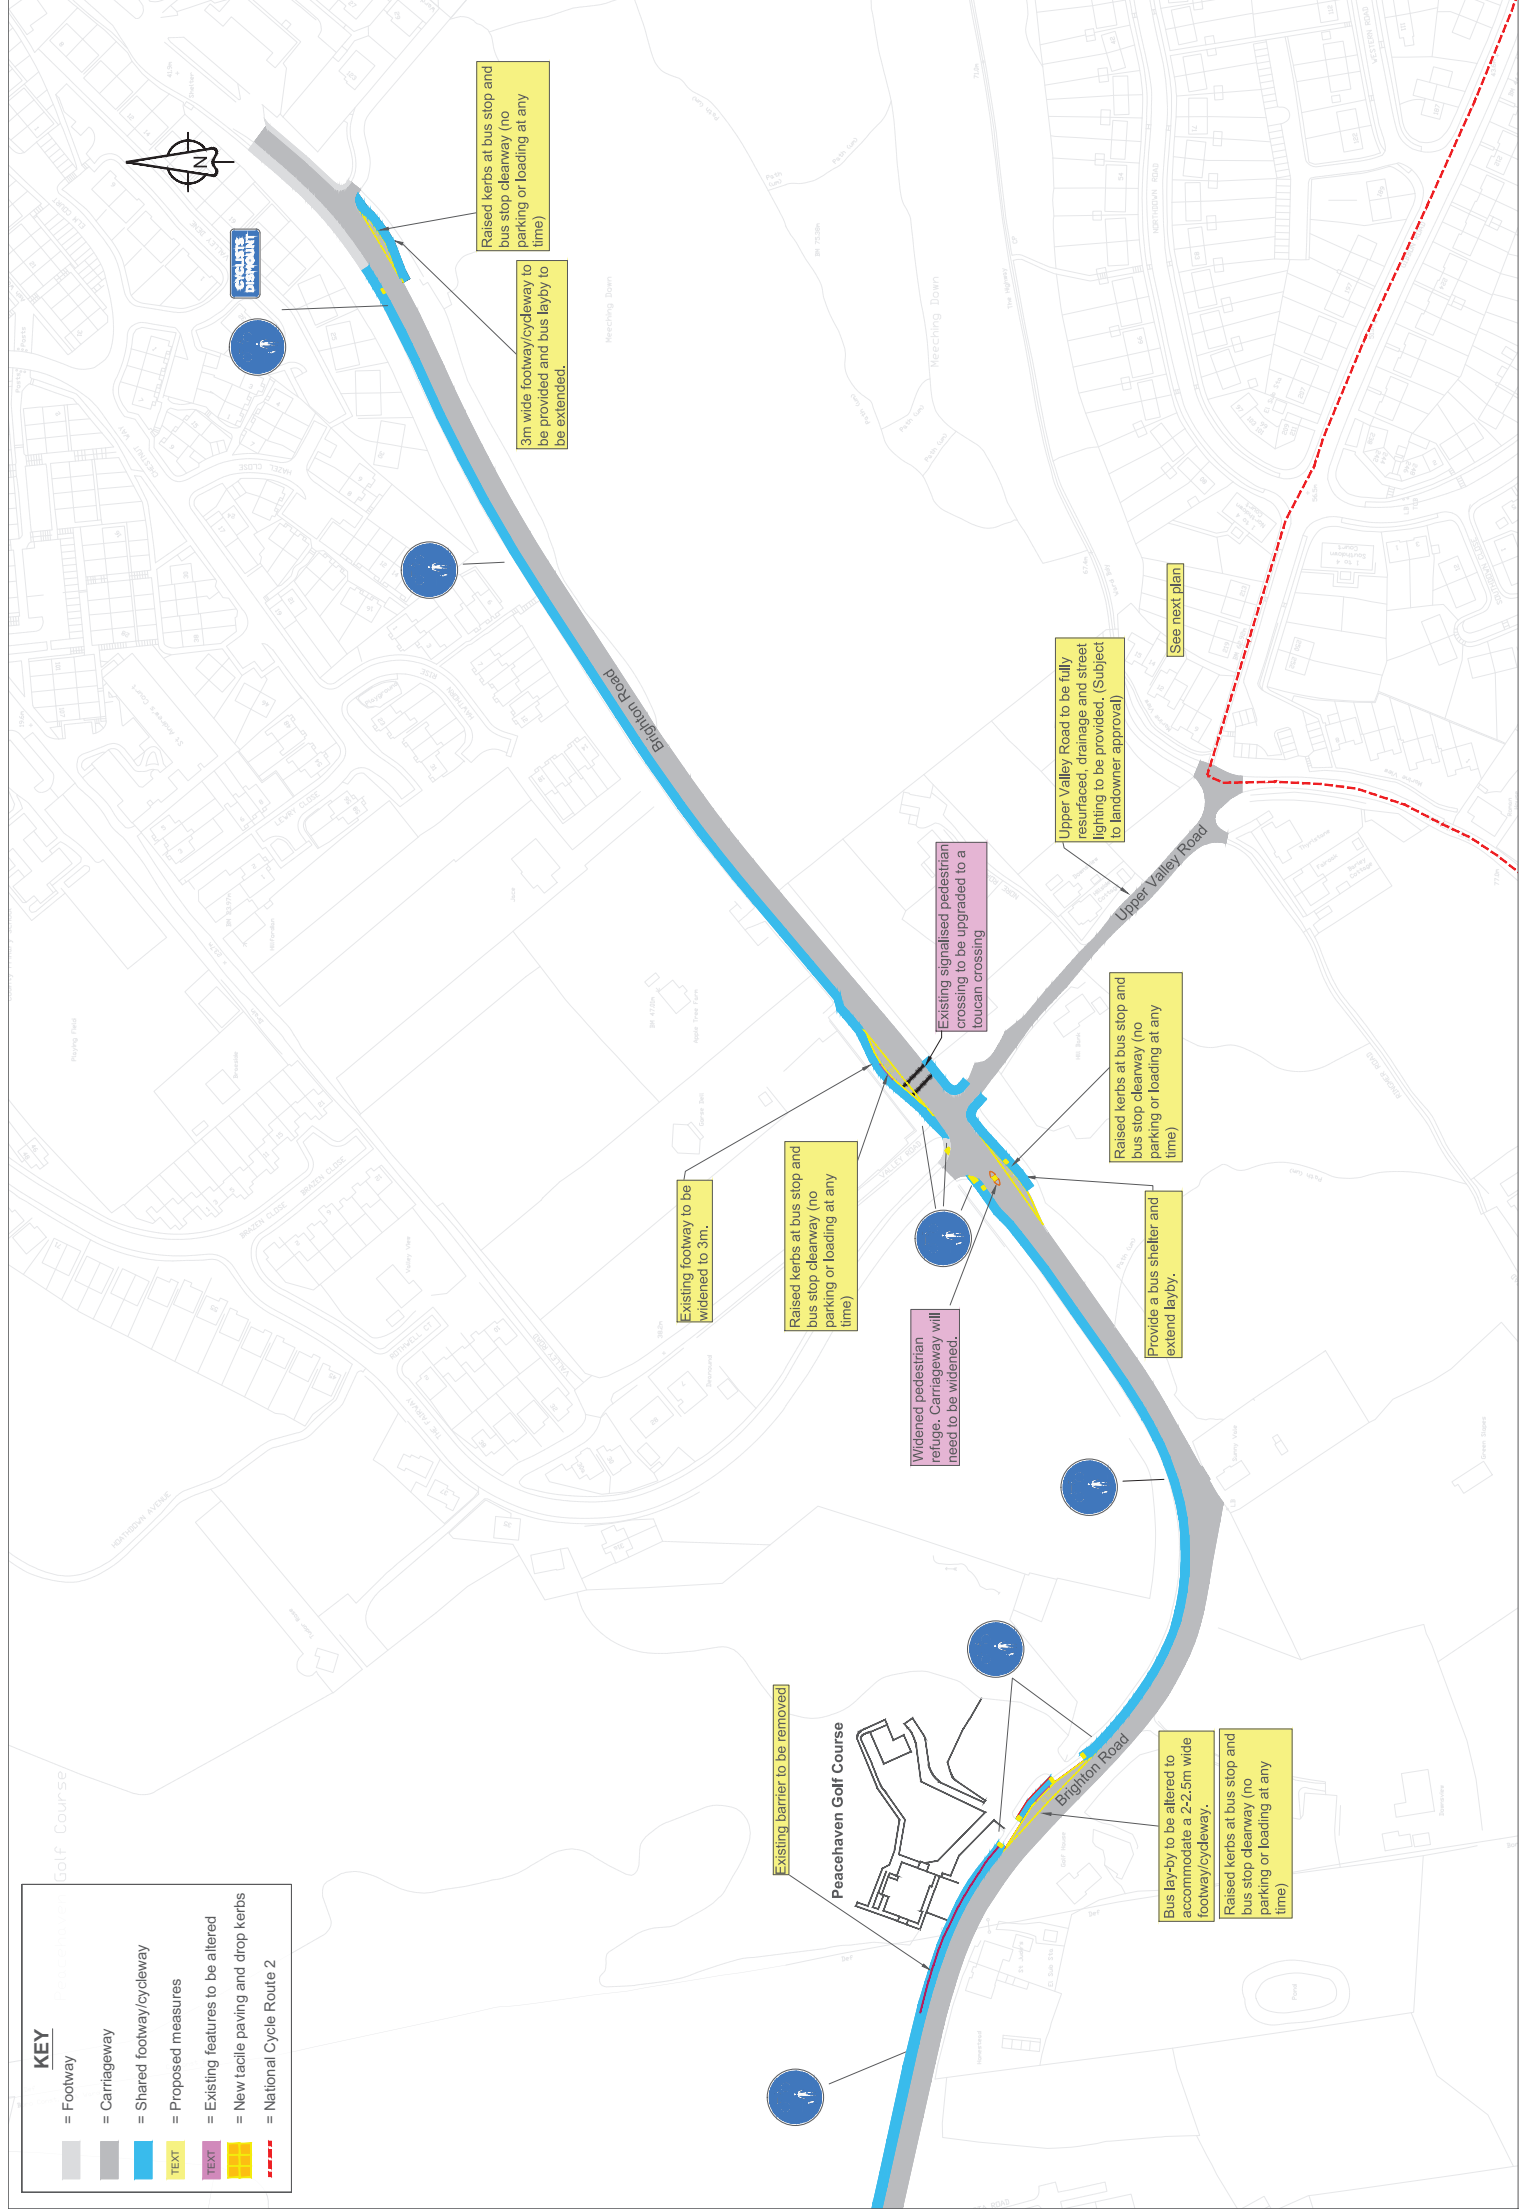

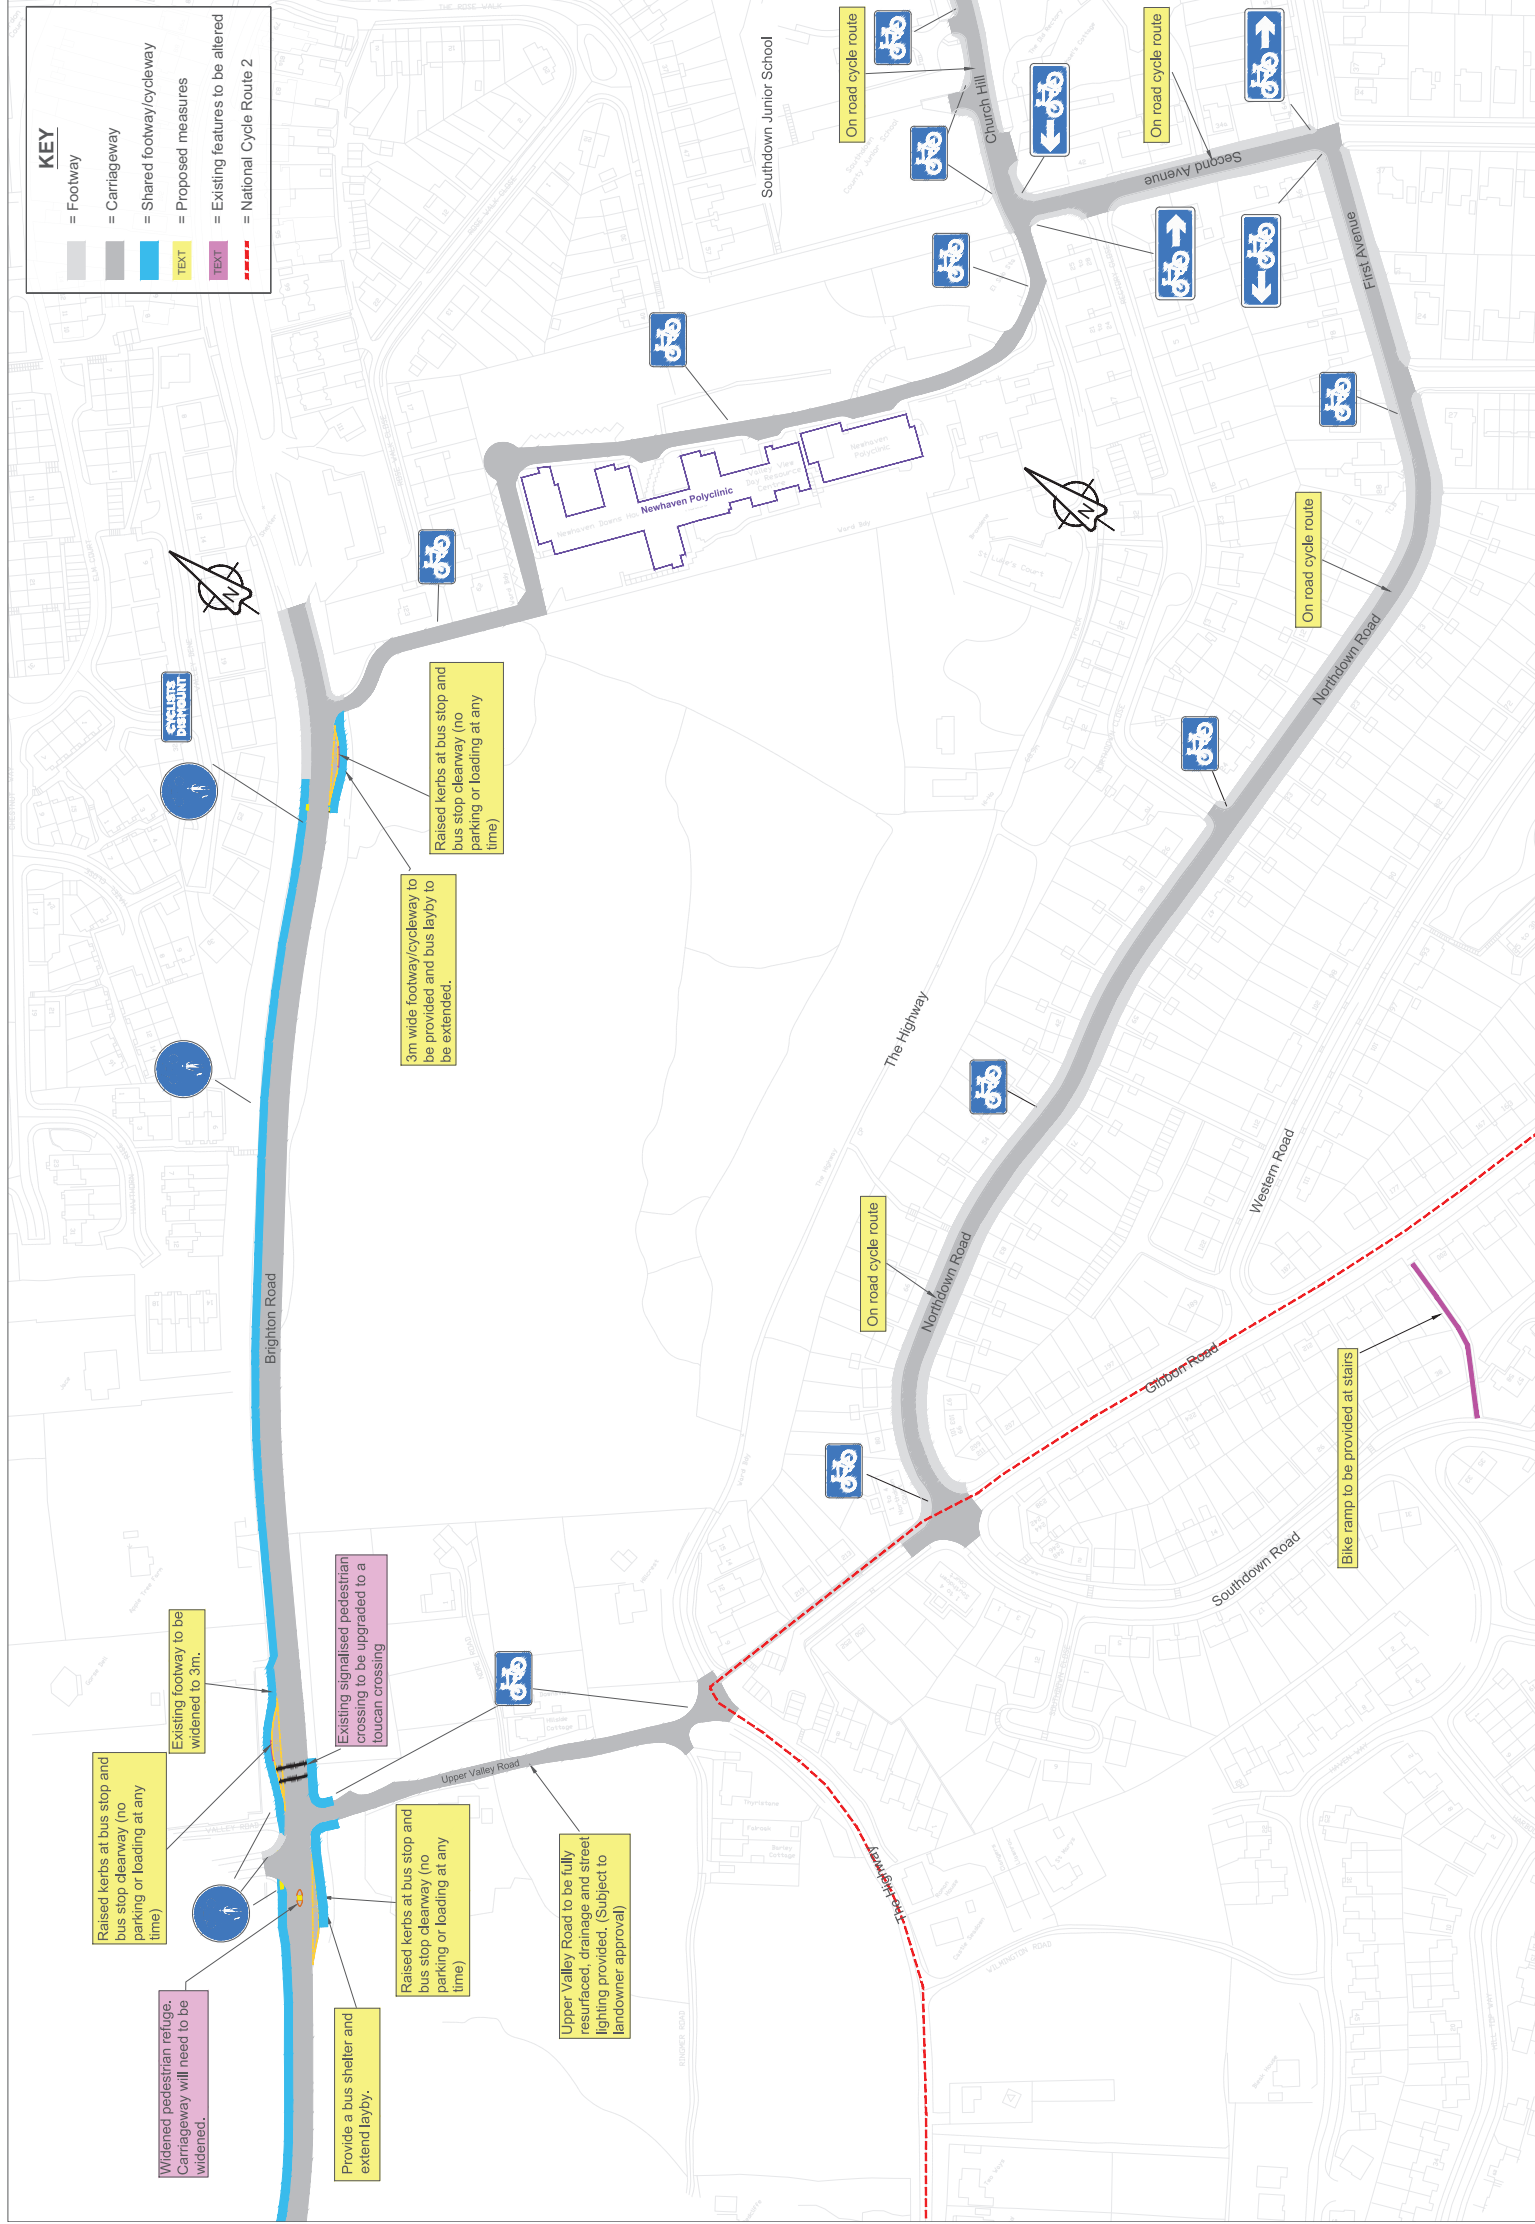

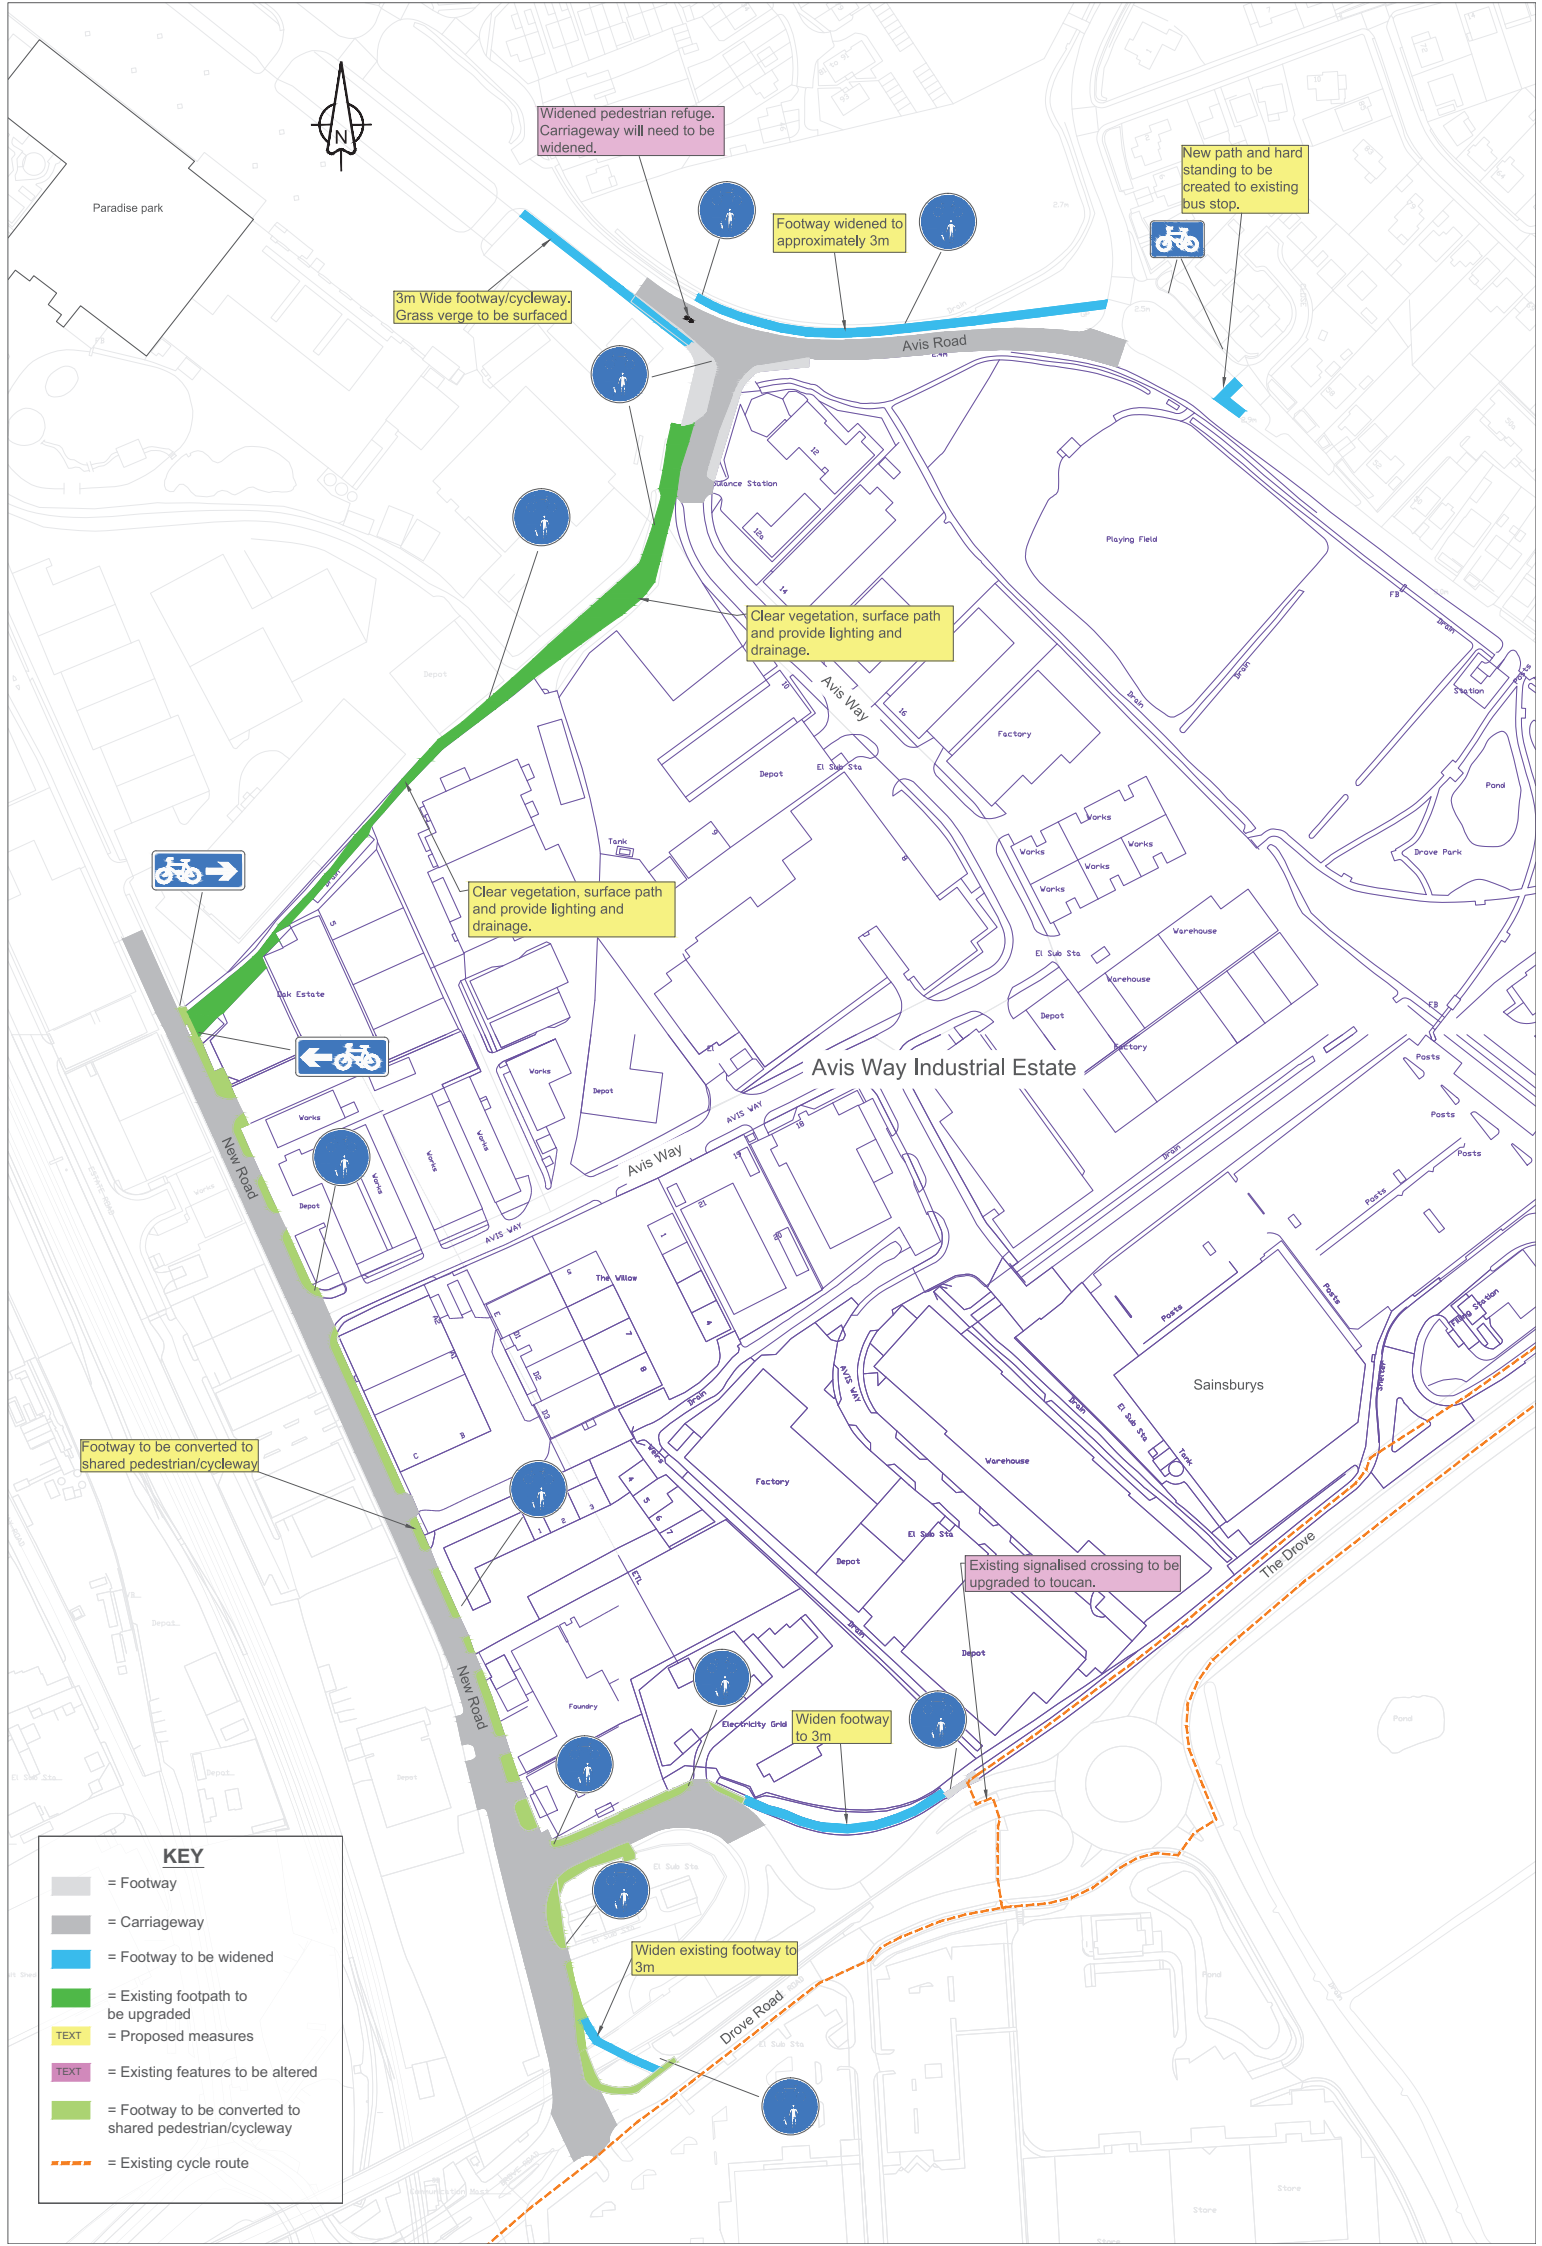

Widened pedestrian refuge.
Carriageway will need to be widened.

Footway widened to
approximately 3m

New path and hard
standing to be
created to existing
bus stop.

3m Wide footway/cycleway.
Grass verge to be surfaced

Clear vegetation, surface path
and provide lighting and
drainage.

Clear vegetation, surface path
and provide lighting and
drainage.

Footway to be converted to
shared pedestrian/cycleway

Existing signalised crossing to be
upgraded to toucan.

Widen existing footway to
3m

KEY

- = Footway
- = Carriageway
- = Footway to be widened
- = Existing footpath to be upgraded
- = Proposed measures
- = Existing features to be altered
- = Footway to be converted to shared pedestrian/cycleway
- = Existing cycle route

