

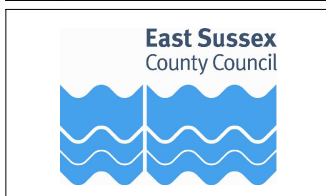


**Key to Restriction Types Displayed**

-  No Waiting Mon to Fri 8am-2pm (proposed)
-  No Waiting At Any Time (existing restriction to remain unchanged)

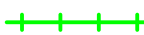


Site A - Western Avenue / Junction Street

© Crown copyright. All rights reserved  
 East Sussex County Council  
 Licence No. 100019601 2017



SCALE	1 : 500
DATE	30/10/2017
DRAWING No.	A
DRAWN BY	PW

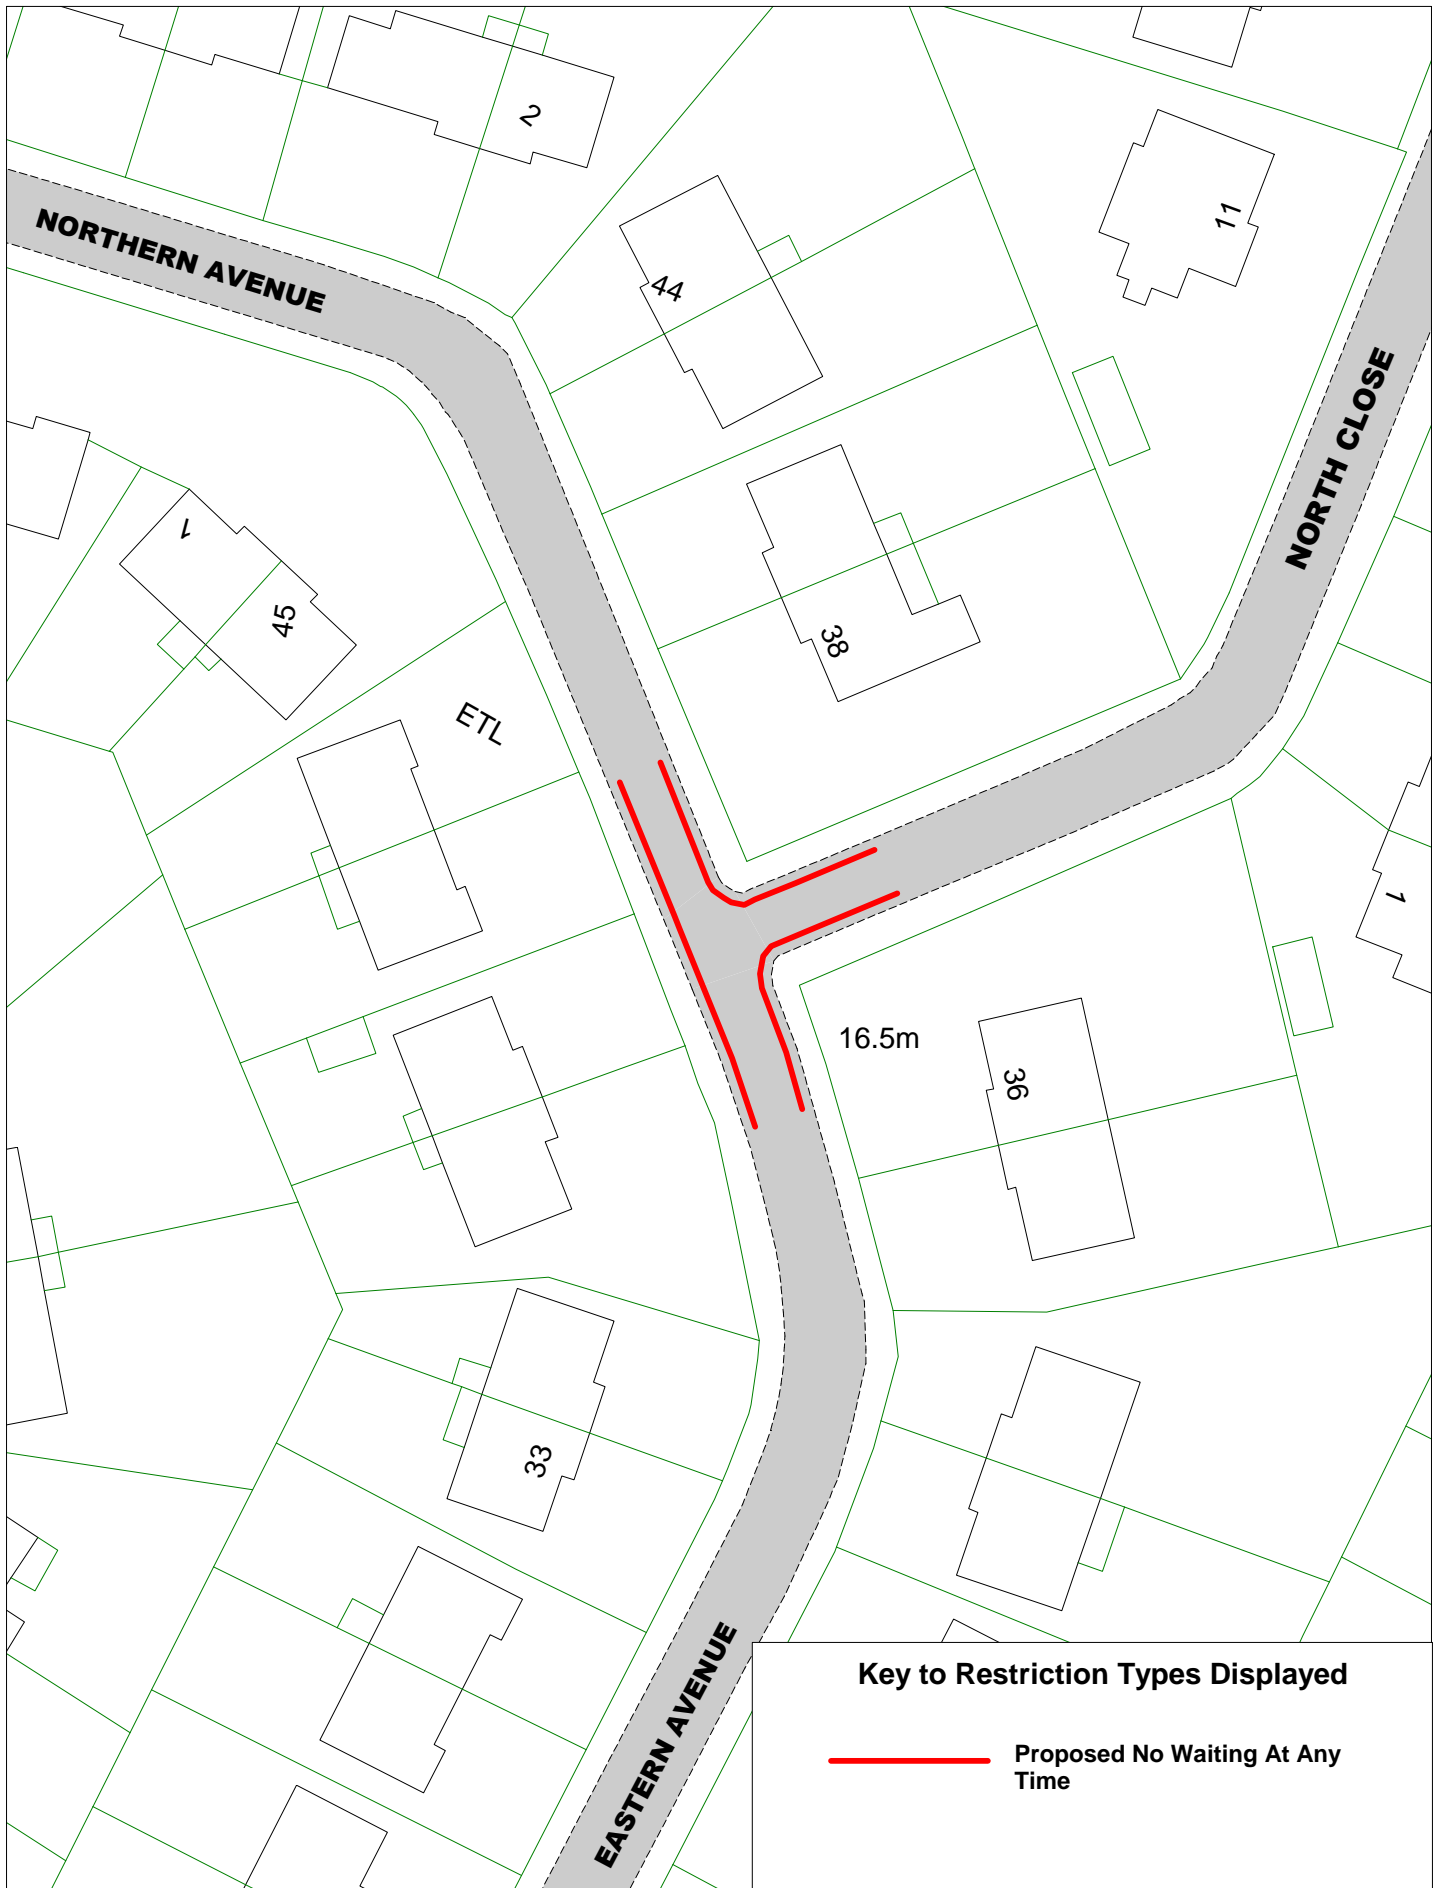


Site B - Northern Avenue / Eastern Avenue / North Close

© Crown copyright. All rights reserved  
 East Sussex County Council  
 Licence No. 100019601 2017




SCALE	1 : 500
DATE	30/10/2017
DRAWING No.	B
DRAWN BY	PW

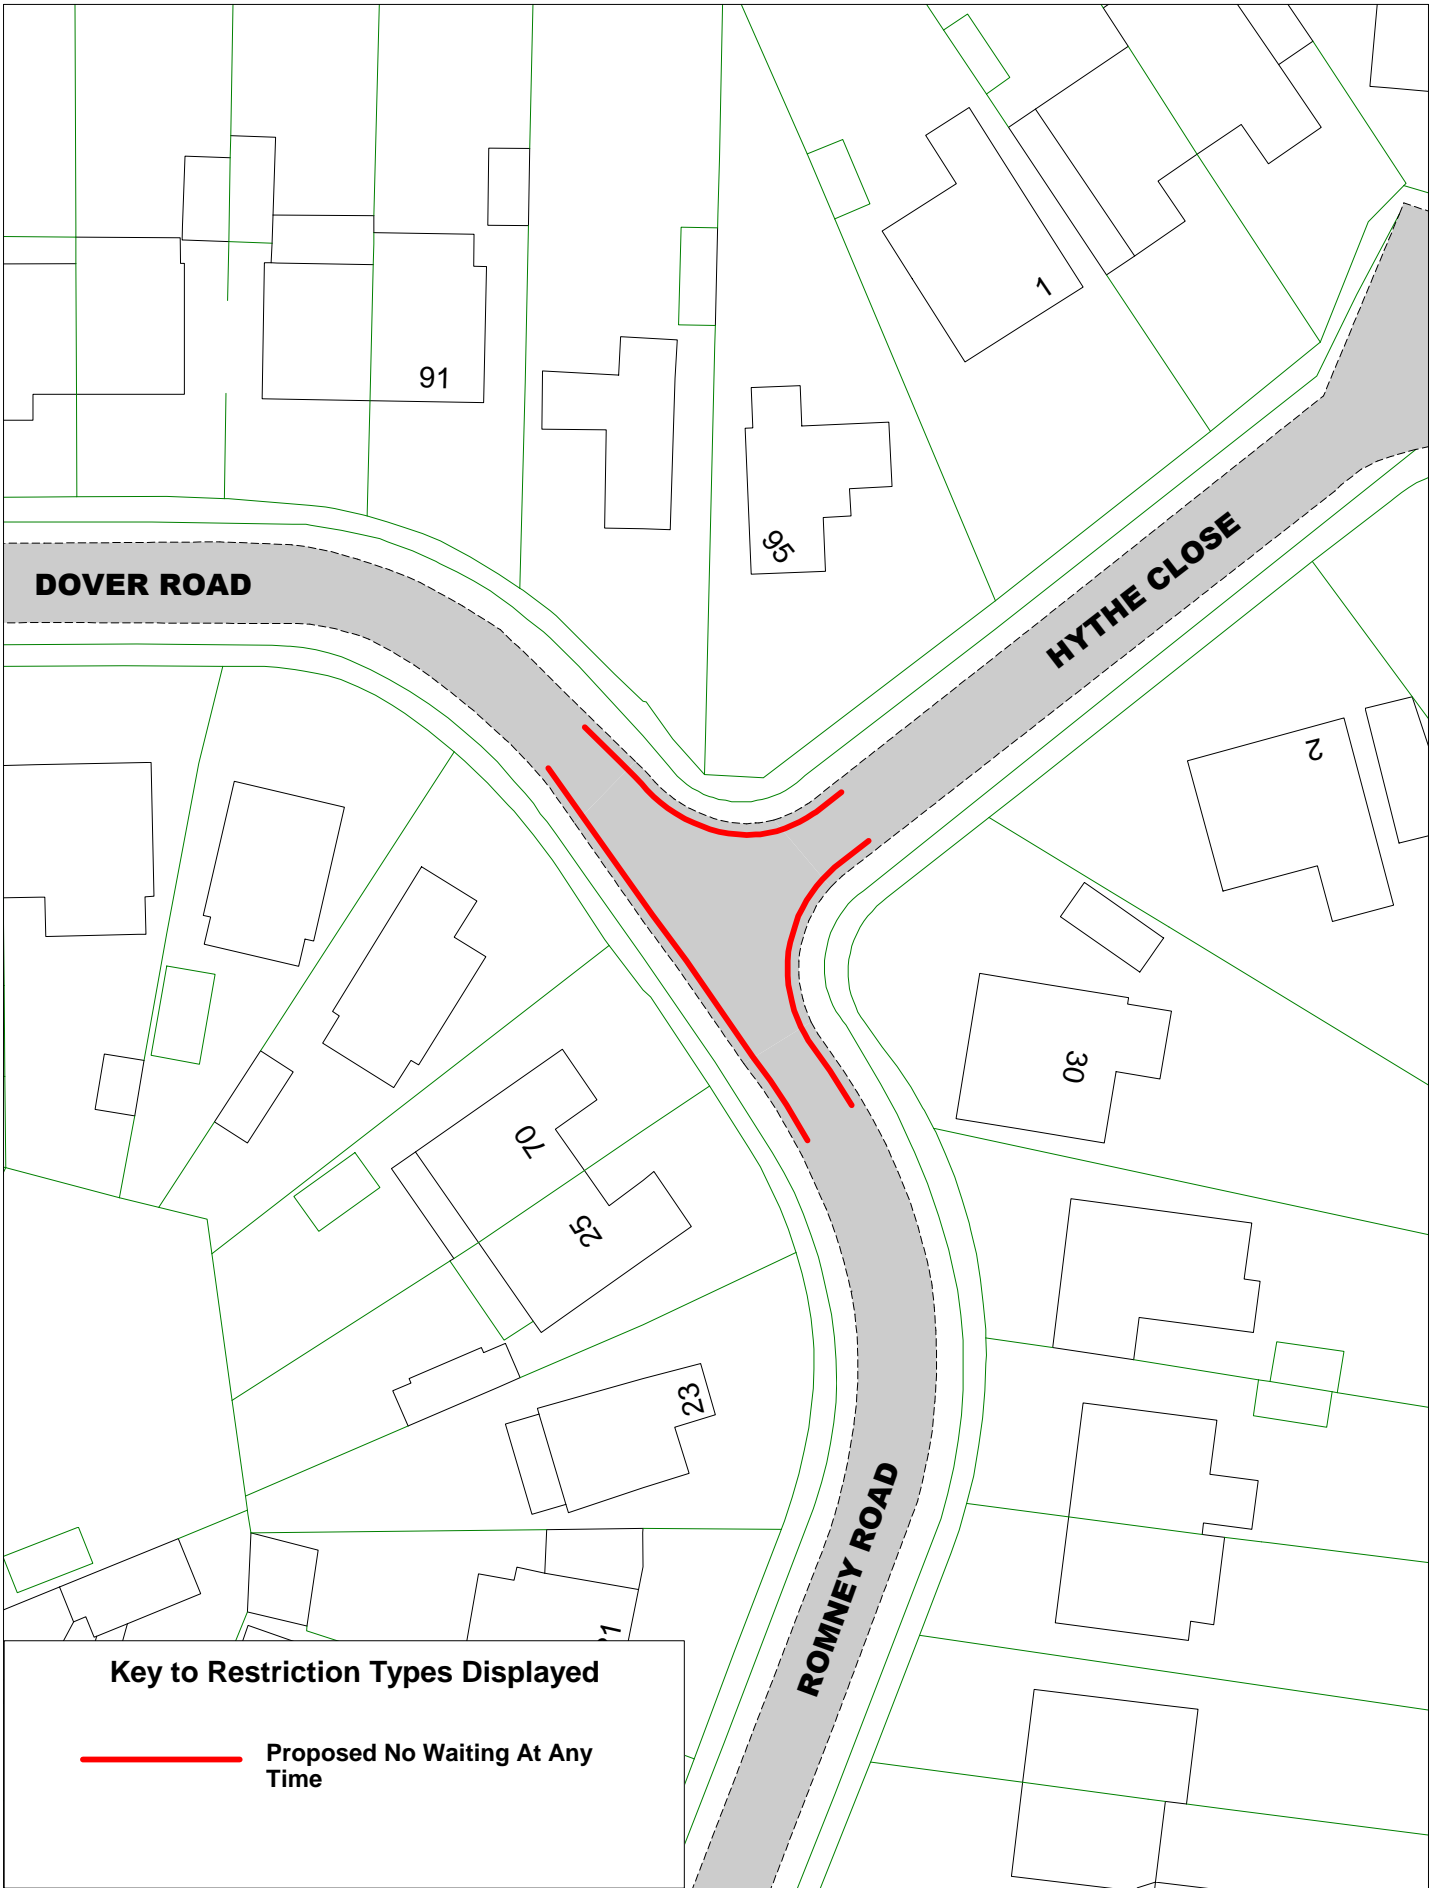

**Key to Restriction Types Displayed**

 **Proposed No Waiting At Any Time**

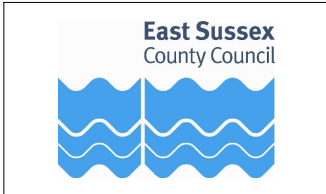


Site C - Dover Road, Romney Road, Hythe Close


© Crown copyright. All rights reserved  
East Sussex County Council  
Licence No. 100019601 2017



SCALE	1 : 500
DATE	09/03/2018
DRAWING No.	C
DRAWN BY	PW

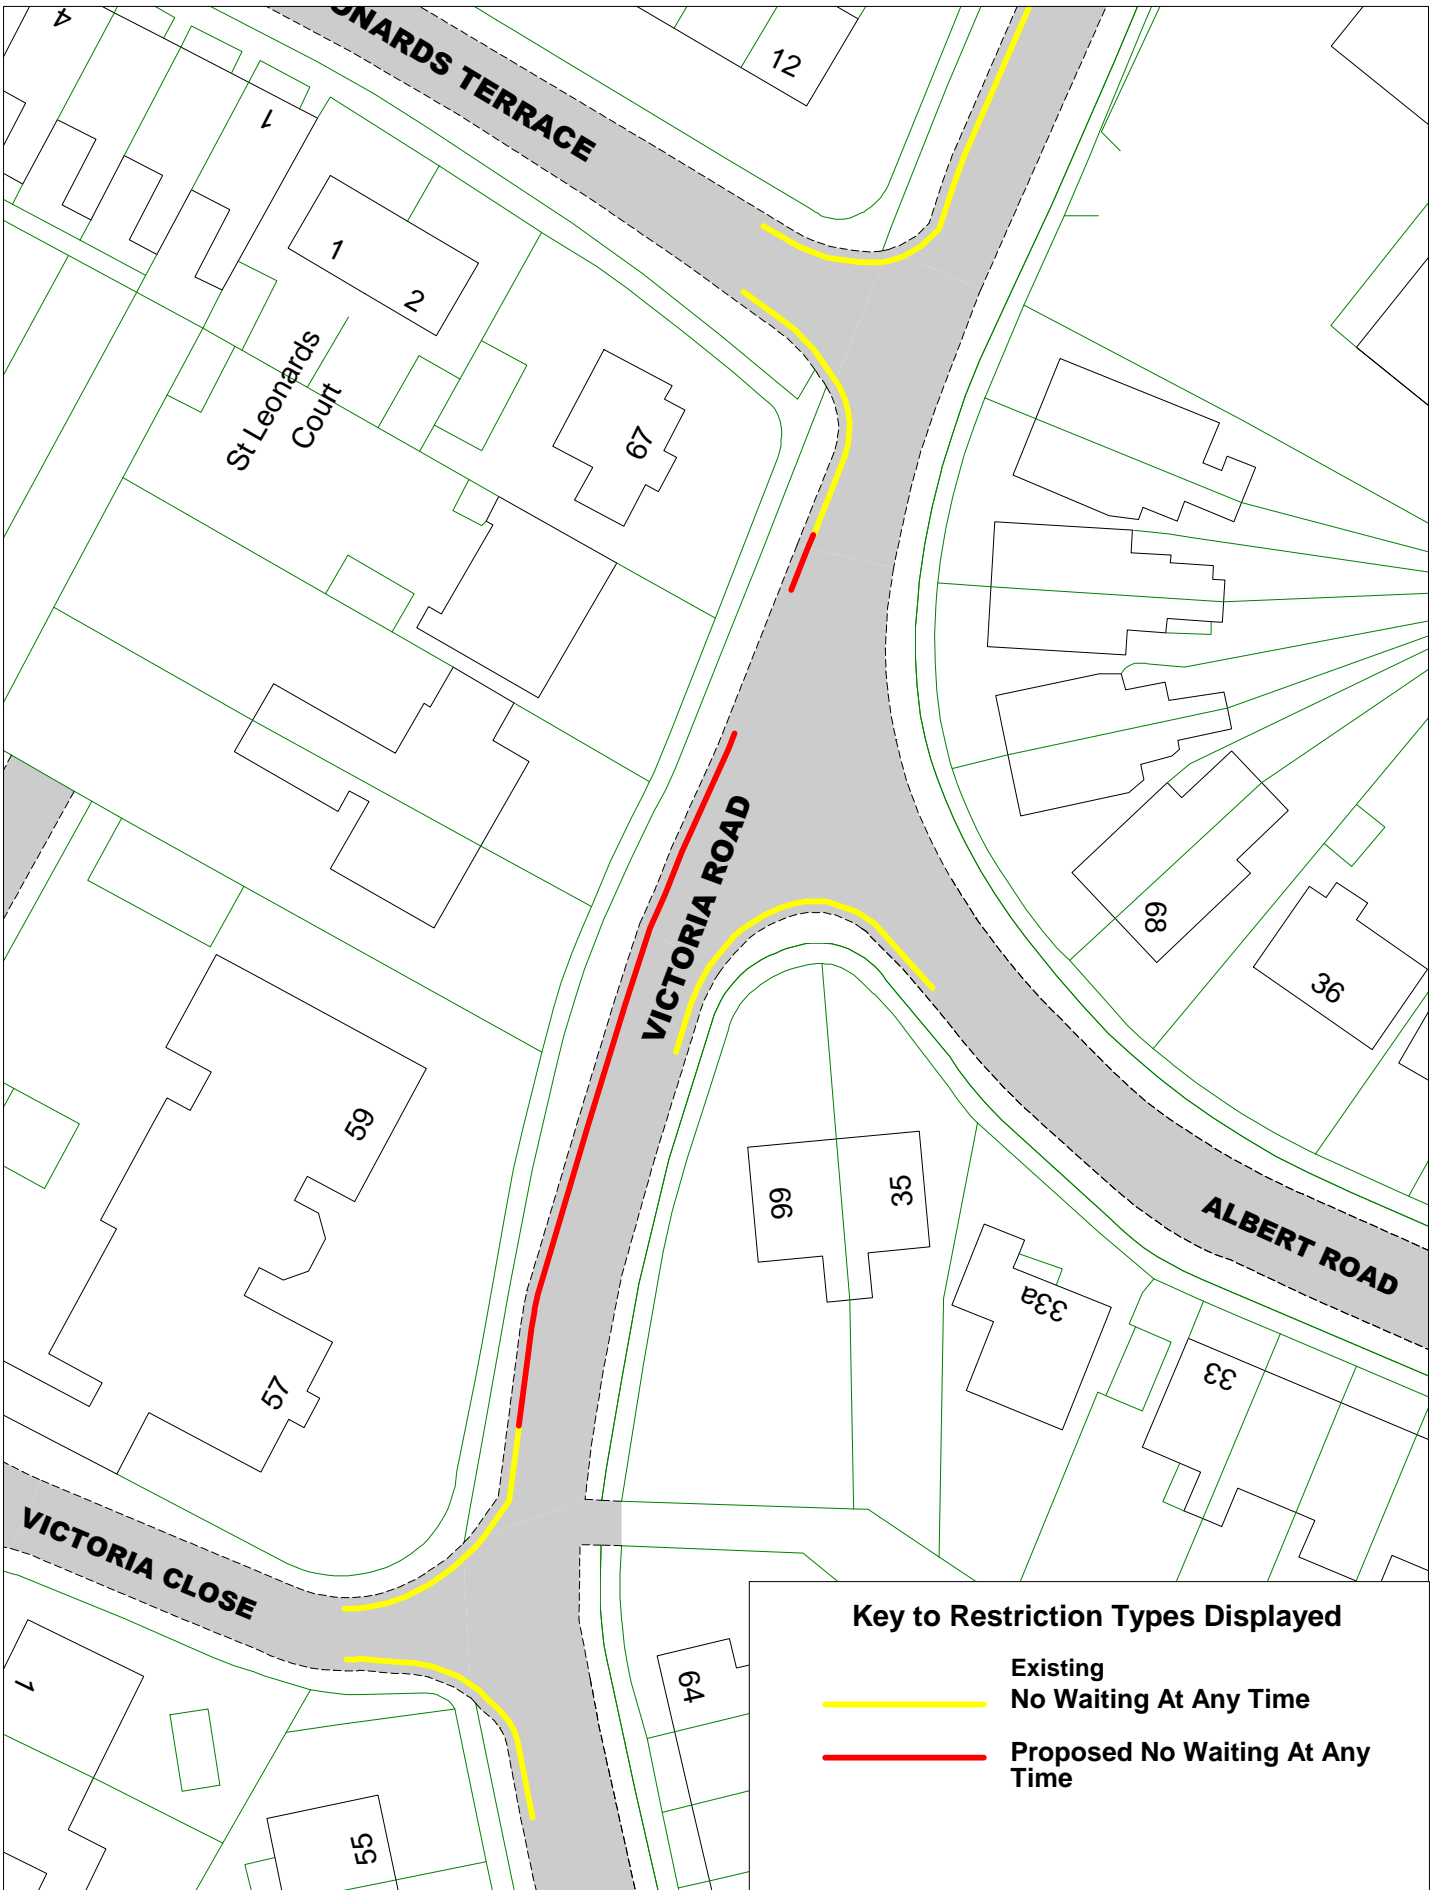

SCALE	1 : 500
DATE	30/10/2017
DRAWING No.	D
DRAWN BY	PW

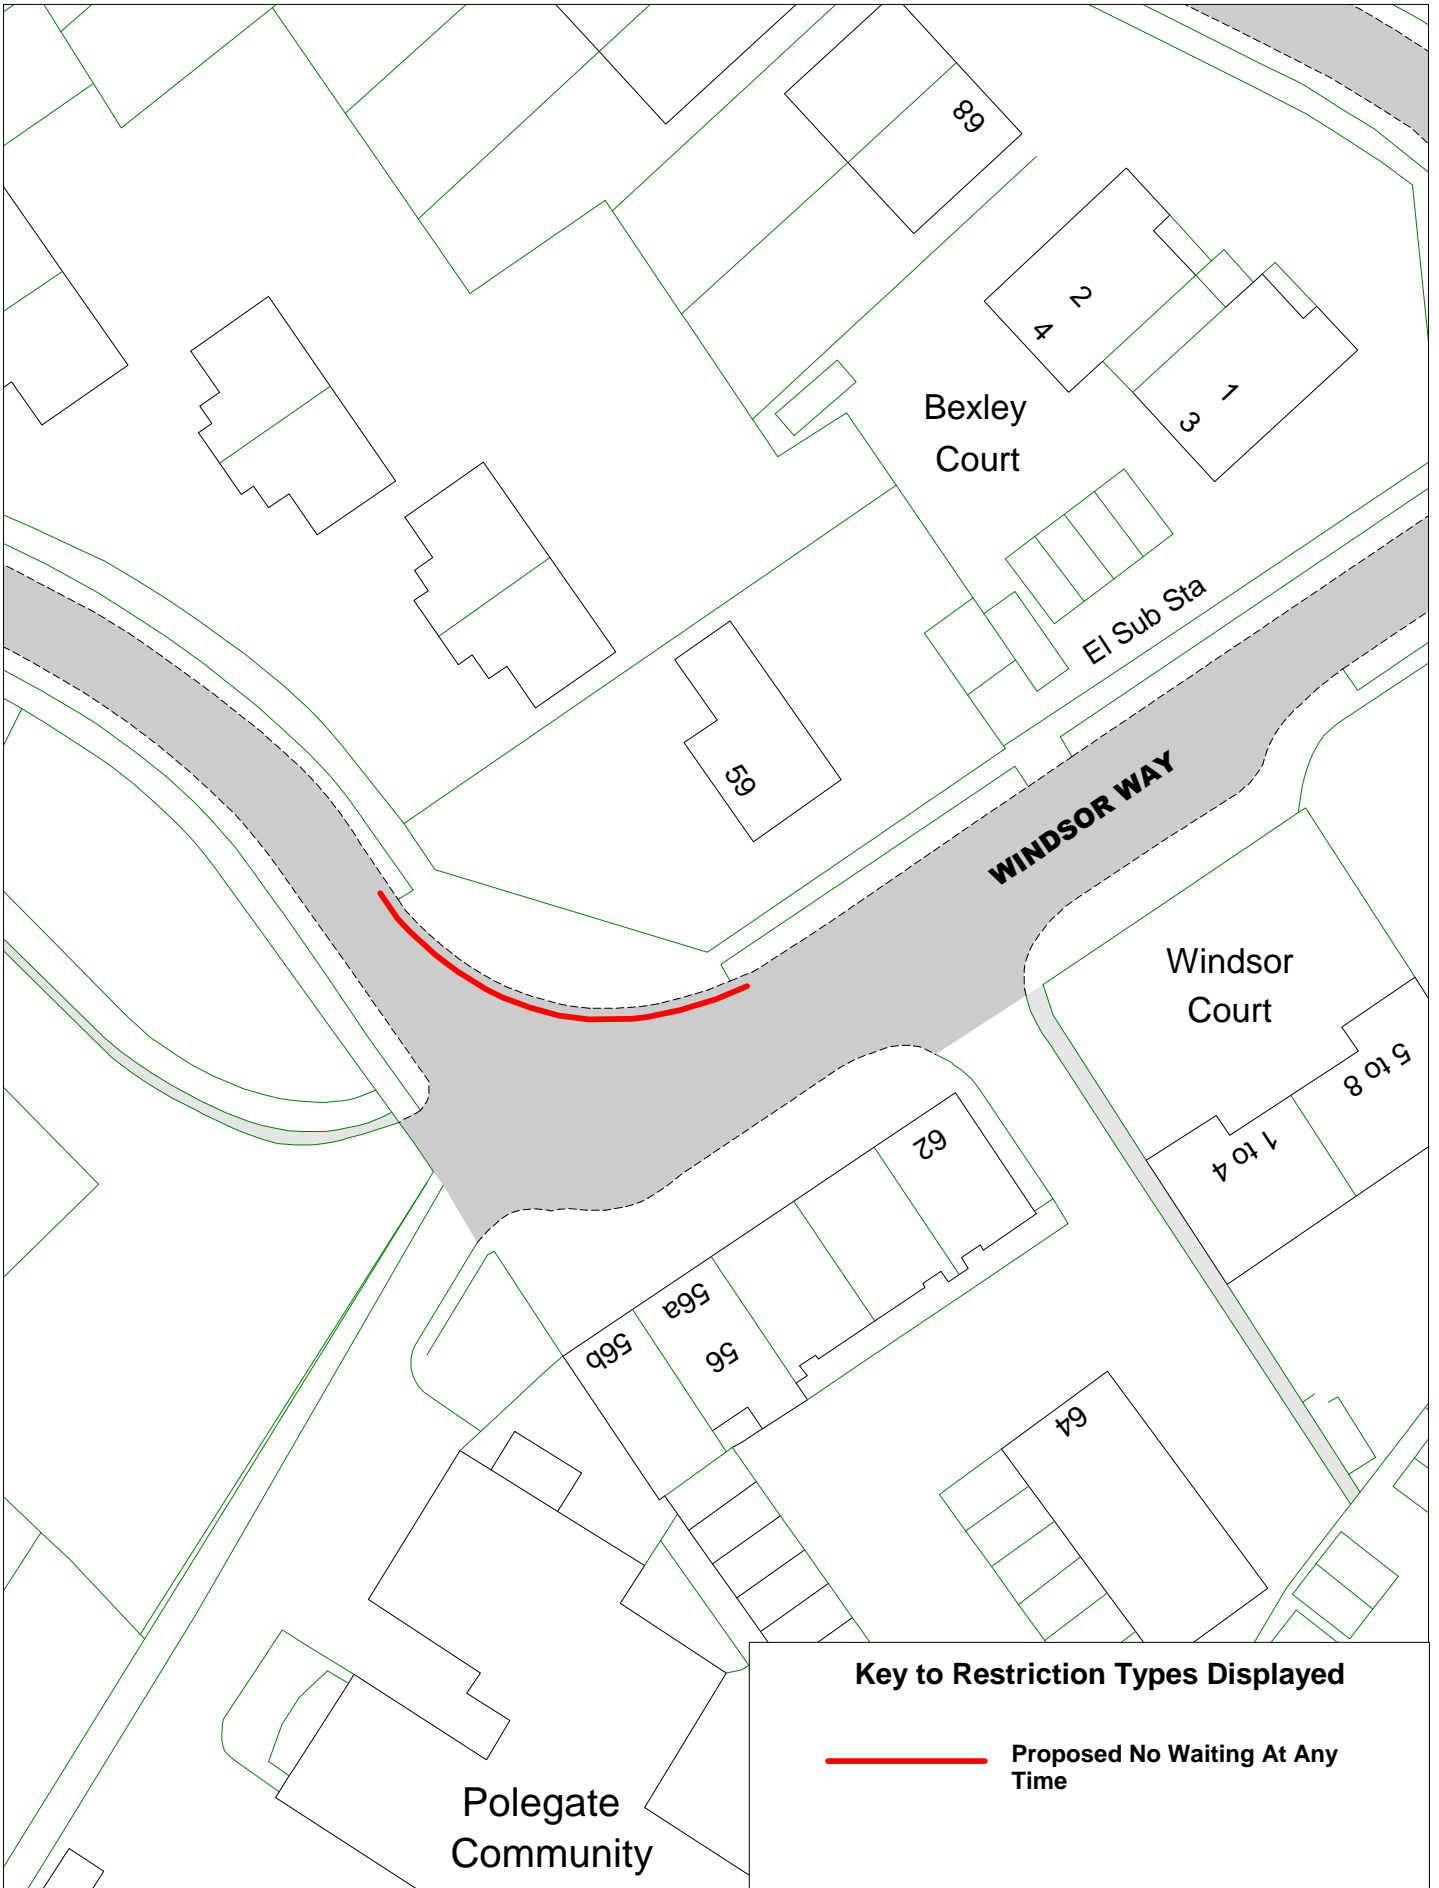

**Key to Restriction Types Displayed**

 **Proposed No Waiting At Any Time**



Site E - Windsor Way

© Crown copyright. All rights reserved  
 East Sussex County Council  
 Licence No. 100019601 2017



SCALE	1 : 500
DATE	30/10/2017
DRAWING No.	E
DRAWN BY	PW