

EAST SUSSEX COUNTY COUNCIL

CYCLE TRACKS ACT 1984

**EAST SUSSEX COUNTY COUNCIL (PUBLIC FOOTPATH HASTINGS 130 (PART))
CYCLE TRACK ORDER 2025**

The County Council of East Sussex, in exercise of the powers conferred upon it by section 3(1) of the Cycle Tracks Act 1984, having undertaken the consultations required by Regulation 3 of the Cycle Tracks Regulations 1984, hereby makes the following order:

- 1) The footpath described in the schedule to this order be designated a cycle track over which the public would have a right of way on pedal cycles (other than pedal cycles which are motor vehicles) and a right of way on foot.

Schedule

The section of public footpath Hastings 130 to be designated a cycle track begins at Whitworth Road TQ 7963 1307 (Point A) and runs in an east- southeasterly direction for 98.35 metres to TQ 7973 1306 at A21 (Sedlescombe Road North) (Point B).

THE COMMON SEAL of
EAST SUSSEX COUNTY COUNCIL

was hereunto affixed this
19th day of September 2025
in the presence of:-

AUTHORISED SIGNATORY



1032973

CONFIRMED AS AN UNOPPOSED ORDER


THE COMMON SEAL of
EAST SUSSEX COUNTY COUNCIL

was hereunto affixed this
24th day of October 2025
in the presence of:-

AUTHORISED SIGNATORY



1033175

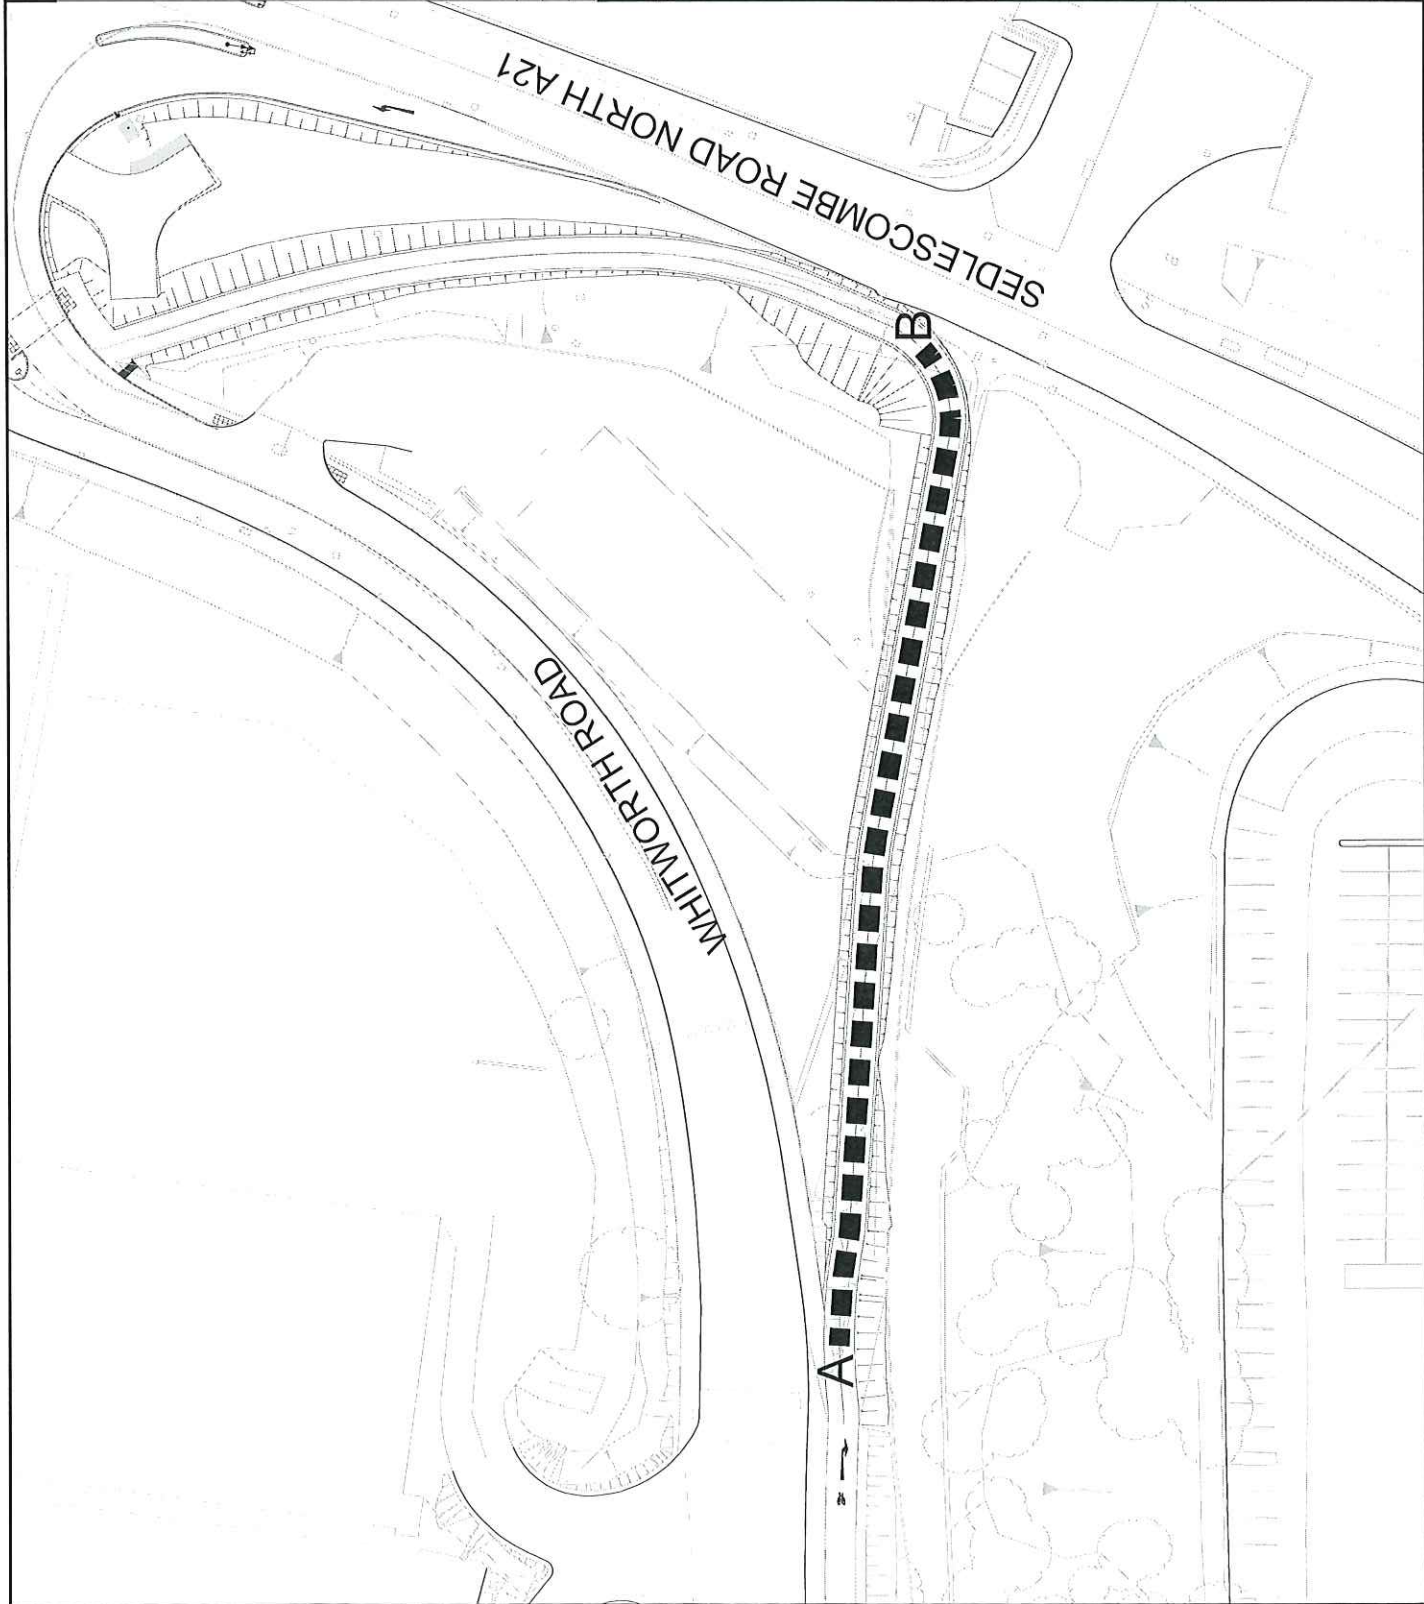

DO NOT SCALE

KEY

Length of public footpath

Hastings 130 to be designated

a cycle track = 98.35m

UNTIL TECHNICAL APPROVAL HAS BEEN OBTAINED FROM THE RELEVANT LOCAL AUTHORITIES OR STATUTORY BODIES, IT SHOULD BE UNDERSTOOD THAT ALL DRAWINGS ARE ISSUED AS PRELIMINARY AND NOT FOR CONSTRUCTION. SHOULD THE CONTRACTOR AND / OR EMPLOYER COMMENCE WORK PRIOR TO APPROVAL BEING GIVEN, IT IS ENTIRELY AT THEIR OWN RISK

P02	24/03/2025	EC	SECOND ISSUE	IT	TP
P01	31/10/2024	SP	FIRST ISSUE	LC	TP
REV	DATE	BY	DESCRIPTION	CHK	APP

DRAWING STATUS

S2 - FOR INFORMATION

2 London Square, Cross Lanes, Guildford, GU1 1UN, UK
T+44 (0) 1483 528 400
wsp.com

CLIENT

EAST SUSSEX COUNTY COUNCIL

ARCHITECT

PROJECT

QUEENSWAY GATEWAY ROAD

TITLE

CYCLE TRACK ORDER

SCALE @ A2	1:500	CHECKED	EC	APPROVED	TP
PROJECT No:	UK0029891.7594	DESIGNED	Campbell/Reinh	DATE	March 2025
DRAWING No:	WSP-UK0029891.7594-QGR-D004	REV:			P02

© WSP UK Ltd

F:\sname\WSP\PRJMAN\NET\GLO\BAL\GB\PROJECTS\UK\0029891.7594 - IM0090 QUEENSWAY GATEWAY\03 WIP\TO TRAFFIC ORDER\07 DRAWINGS\WSP-UK0029891.7594-QGR-D001-004 V2.DWG, printed on 24 March 2025 08:41:11, by Copp, Eillie