


File name \\CORP-PBW\AN.NET\GLOBAL\GB\PROJECTS\UK0029891.7594 - IM0090 QUEENSWAY GATEWAY\03 WIPTO TRAFFIC ORDERS\07 DRAWINGS\WSP-UK0029891.7594-QGR-D001-004 V2.DWG, printed on 24 March 2025 08:41:41, by Copp, Ellie

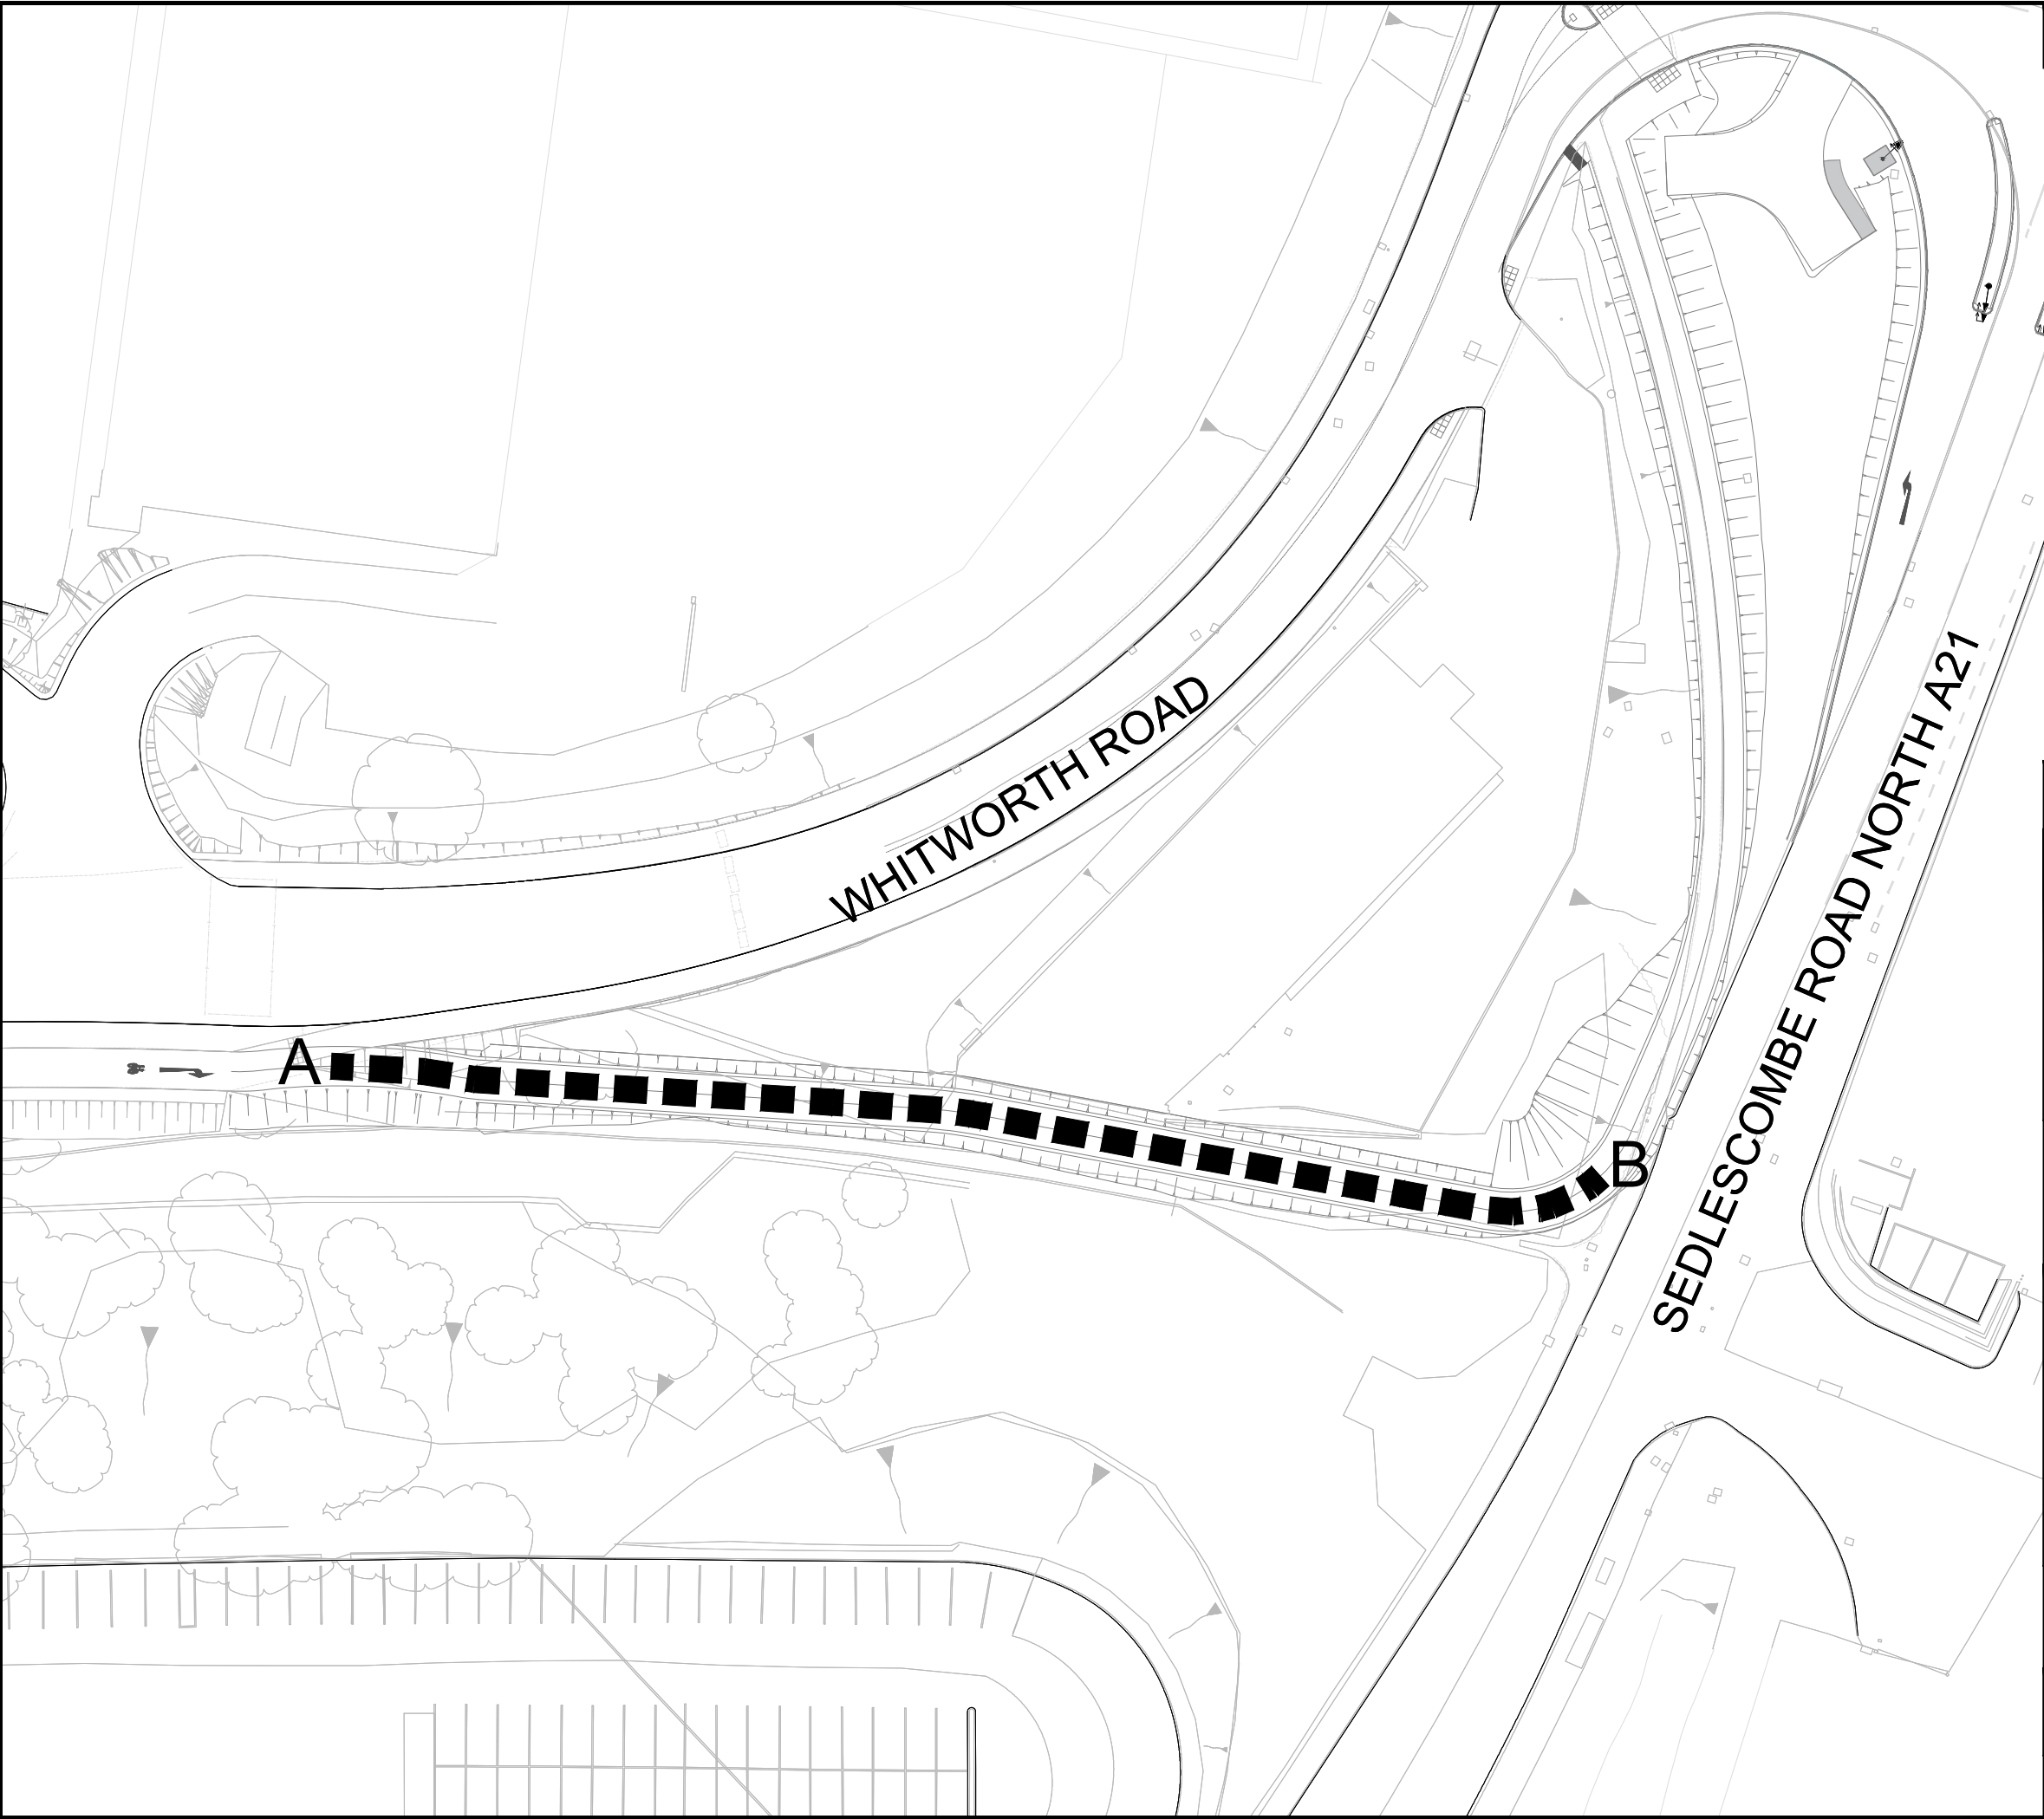

DO NOT SCALE

KEY

Length of public footpath
Hastings 130 to be designated
a cycle track = 98.35m

UNTIL TECHNICAL APPROVAL HAS BEEN OBTAINED FROM THE
RELEVANT LOCAL AUTHORITIES OR STATUTORY BODIES, IT SHOULD
BE UNDERSTOOD THAT ALL DRAWINGS ARE ISSUED AS
PRELIMINARY AND NOT FOR CONSTRUCTION. SHOULD THE
CONTRACTOR AND / OR EMPLOYER COMMENCE WORK PRIOR TO
APPROVAL BEING GIVEN, IT IS ENTIRELY AT THEIR OWN RISK

P02	24/03/2025	EC	SECOND ISSUE	TP	TP
P01	31/10/2024	SP	FIRST ISSUE	EC	TP
REV	DATE	BY	DESCRIPTION	CHK	APP

DRAWING STATUS: S2 - FOR INFORMATION



2 London Square, Cross Lanes, Guildford, GU1 1UN, UK
T+ 44 (0) 1483 528 400
wsp.com

CLIENT: EAST SUSSEX COUNTY COUNCIL

ARCHITECT:

PROJECT: QUEENSWAY GATEWAY ROAD

TITLE: CYCLE TRACK ORDER

SCALE @ A3: 1:500	CHECKED: EC	APPROVED: TP
PROJECT No: UK0029891.7594	DESIGNED: CampbellReith	DRAWN: SP
DATE: March 2025		REV: P02

© WSP UK Ltd