


File name Z:\GB\PROJECTS\UK0029891\7594 - IM0090 QUEENSWAY GATEWAY\03 WIP\TO TRAFFIC ORDERS\07 DRAWINGS\WSP-UK0029891\7594-QGR-D001-004.DWG, printed on 04 November 2024 09:55:33, by Copp, Ellie

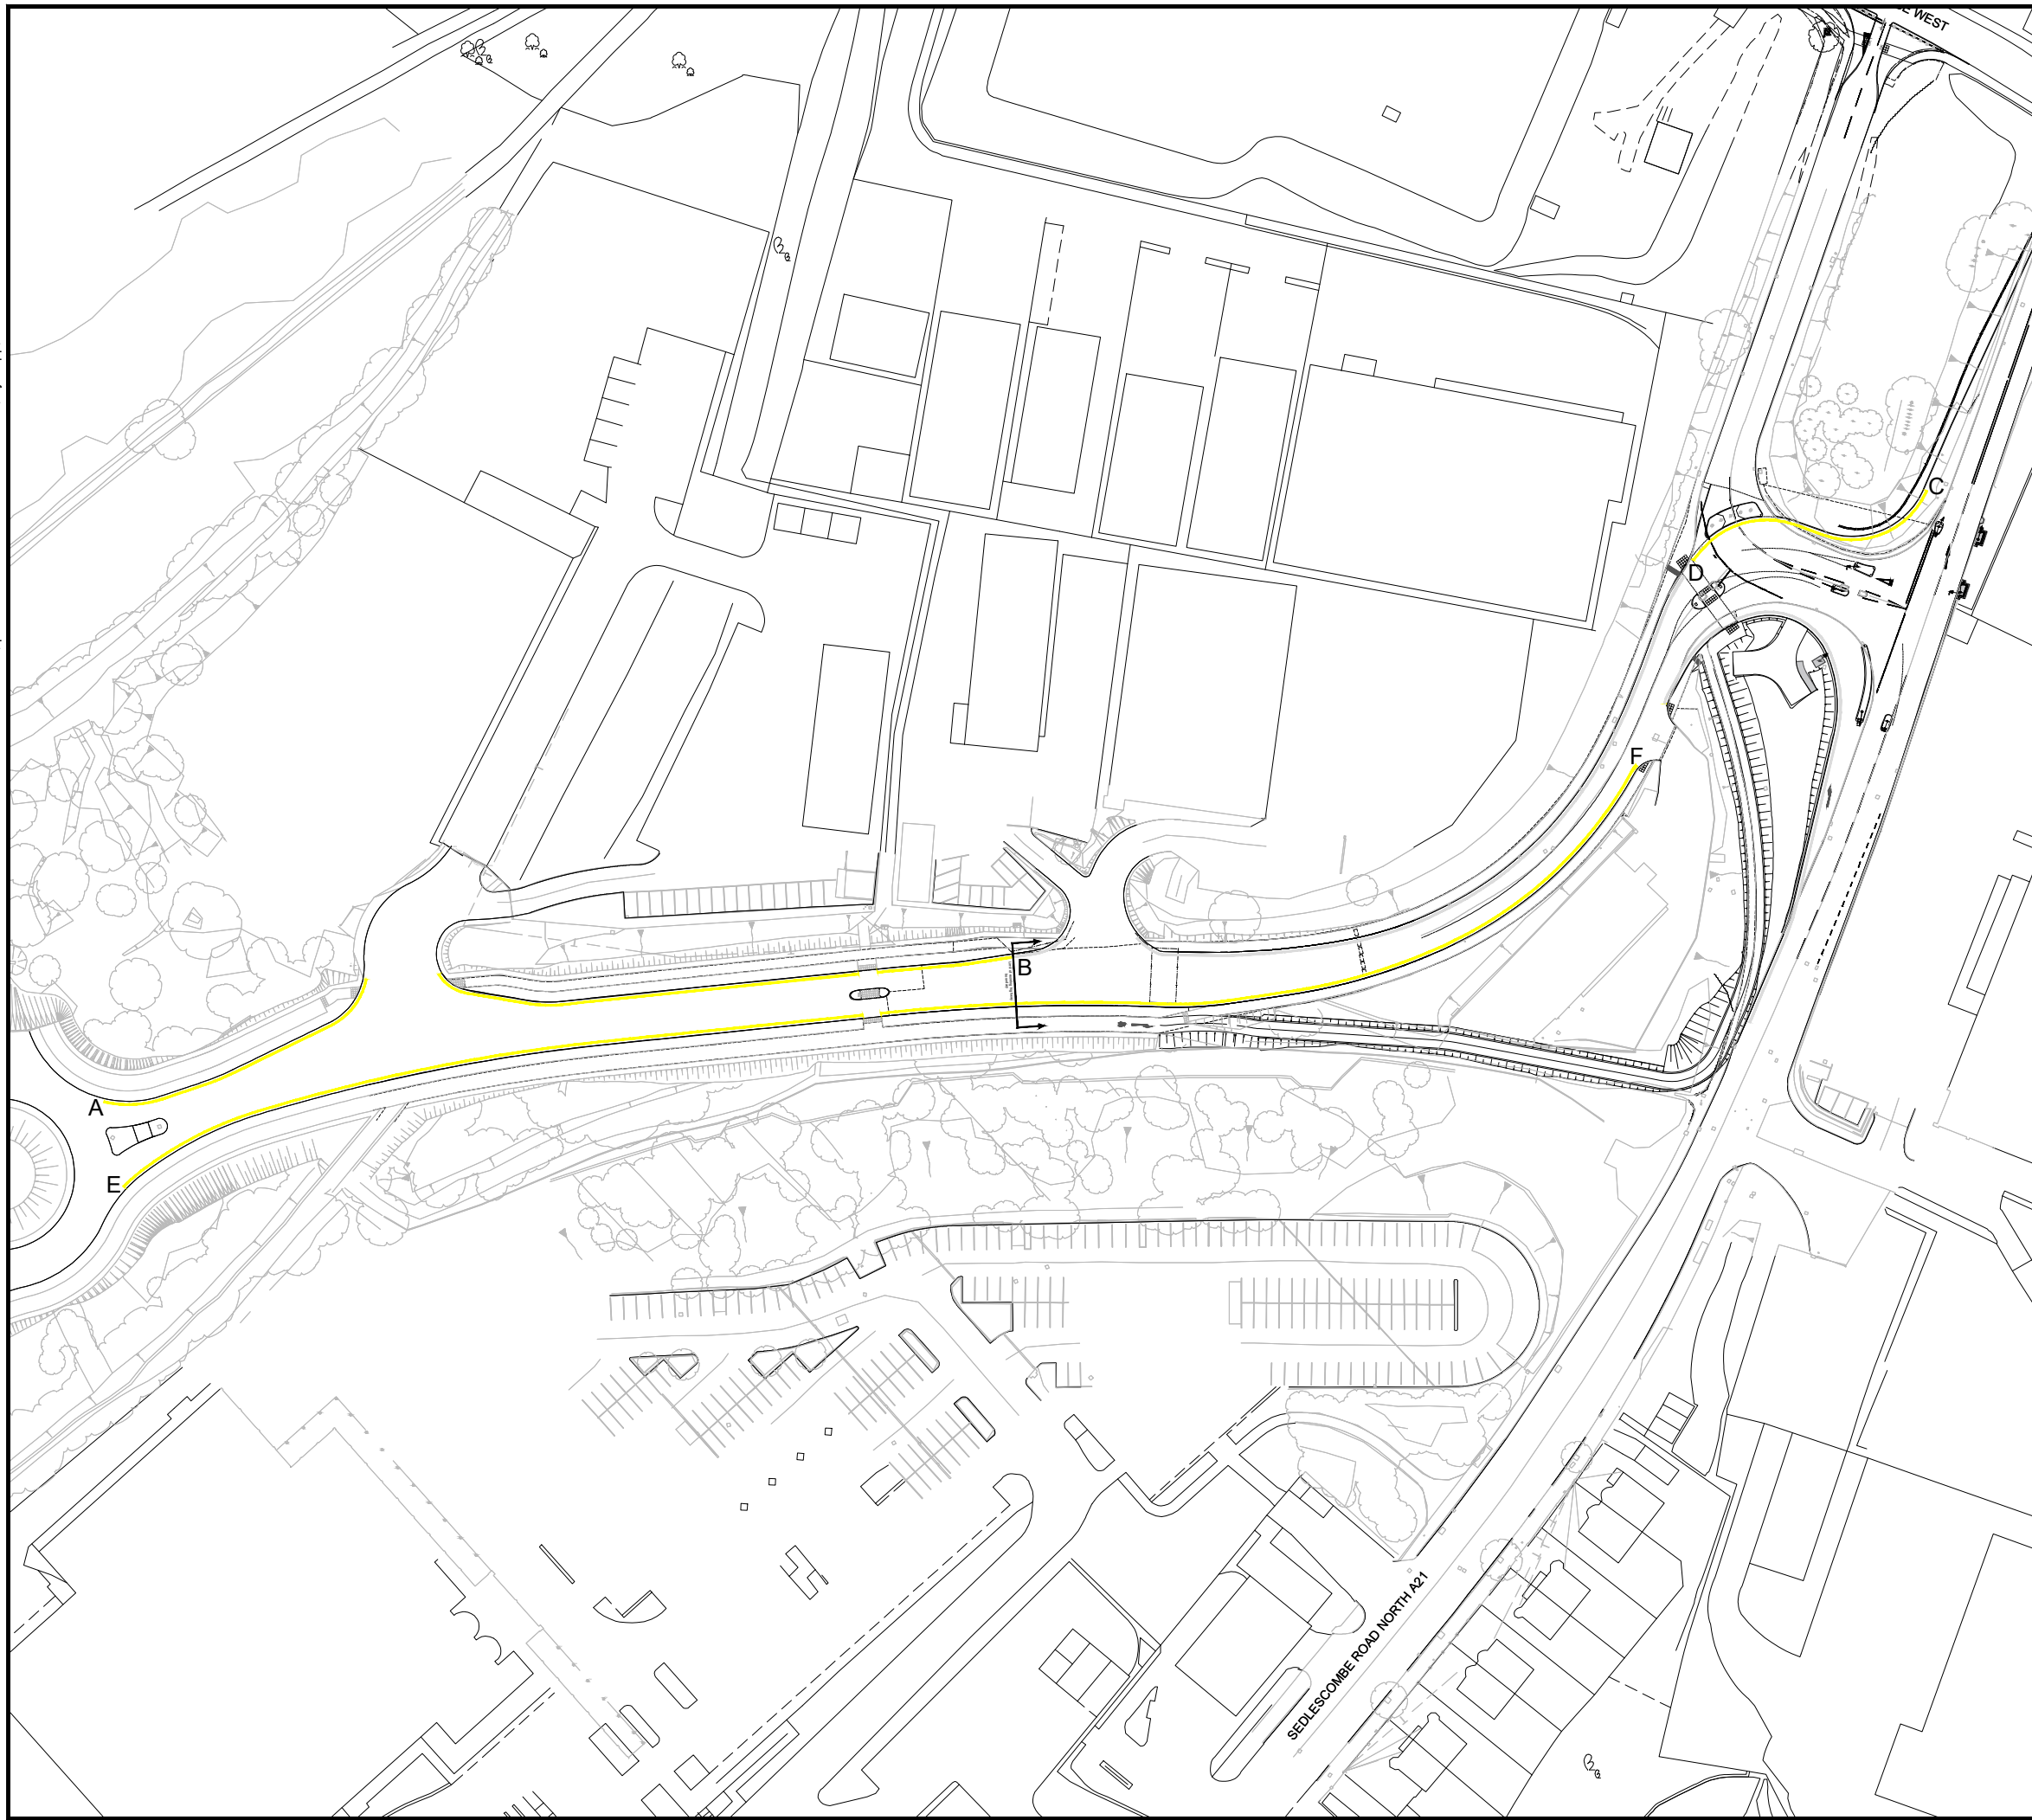

DO NOT SCALE

KEY:



Proposed Double Yellow Line - no waiting at any time

Northern marking lengths:
Point A to Point B = 178.43m
Point C to Point D = 51.44m

Southern marking length:
Point E to Point F = 418.76m



Existing double yellow lines to be refreshed

UNTIL TECHNICAL APPROVAL HAS BEEN OBTAINED FROM THE RELEVANT LOCAL AUTHORITIES OR STATUTORY BODIES, IT SHOULD BE UNDERSTOOD THAT ALL DRAWINGS ARE ISSUED AS PRELIMINARY AND NOT FOR CONSTRUCTION. SHOULD THE CONTRACTOR AND / OR EMPLOYER COMMENCE WORK PRIOR TO APPROVAL BEING GIVEN, IT IS ENTIRELY AT THEIR OWN RISK

P01	31/10/2024	SP	FIRST ISSUE	EC	TP
REV	DATE	BY	DESCRIPTION	CHK	APP

DRAWING STATUS: S2 - FOR INFORMATION



2 London Square, Cross Lanes, Guildford, GU1 1UN, UK
T+ 44 (0) 1483 528 400
wsp.com

CLIENT: EAST SUSSEX COUNTY COUNCIL

ARCHITECT:

PROJECT: QUEENSWAY GATEWAY ROAD

TITLE: TRAFFIC REGULATION ORDER
DOUBLE YELLOW LINES

SCALE @ A3: 1:1250	CHECKED: EC	APPROVED: TP
-----------------------	----------------	-----------------

PROJECT No: UK0029891.7594	DESIGNED: CampbellReith	DRAWN: SP	DATE: October 2024
-------------------------------	----------------------------	--------------	-----------------------

DRAWING No: WSP-UK0029891.7594-QGR-D001	REV: P01
--	-------------

© WSP UK Ltd