


File name Z:\GIS\PROJECTS\UK0029891\UK0029891.7594 - IM0090 QUEENSWAY GATEWAY03 WIPITO TRAFFIC ORDERS\07 DRAWINGS\WSP-UK0029891.7594-QGR-D001-004.DWG, printed on 20 November 2024 12:56:48, by Copp, Ellie

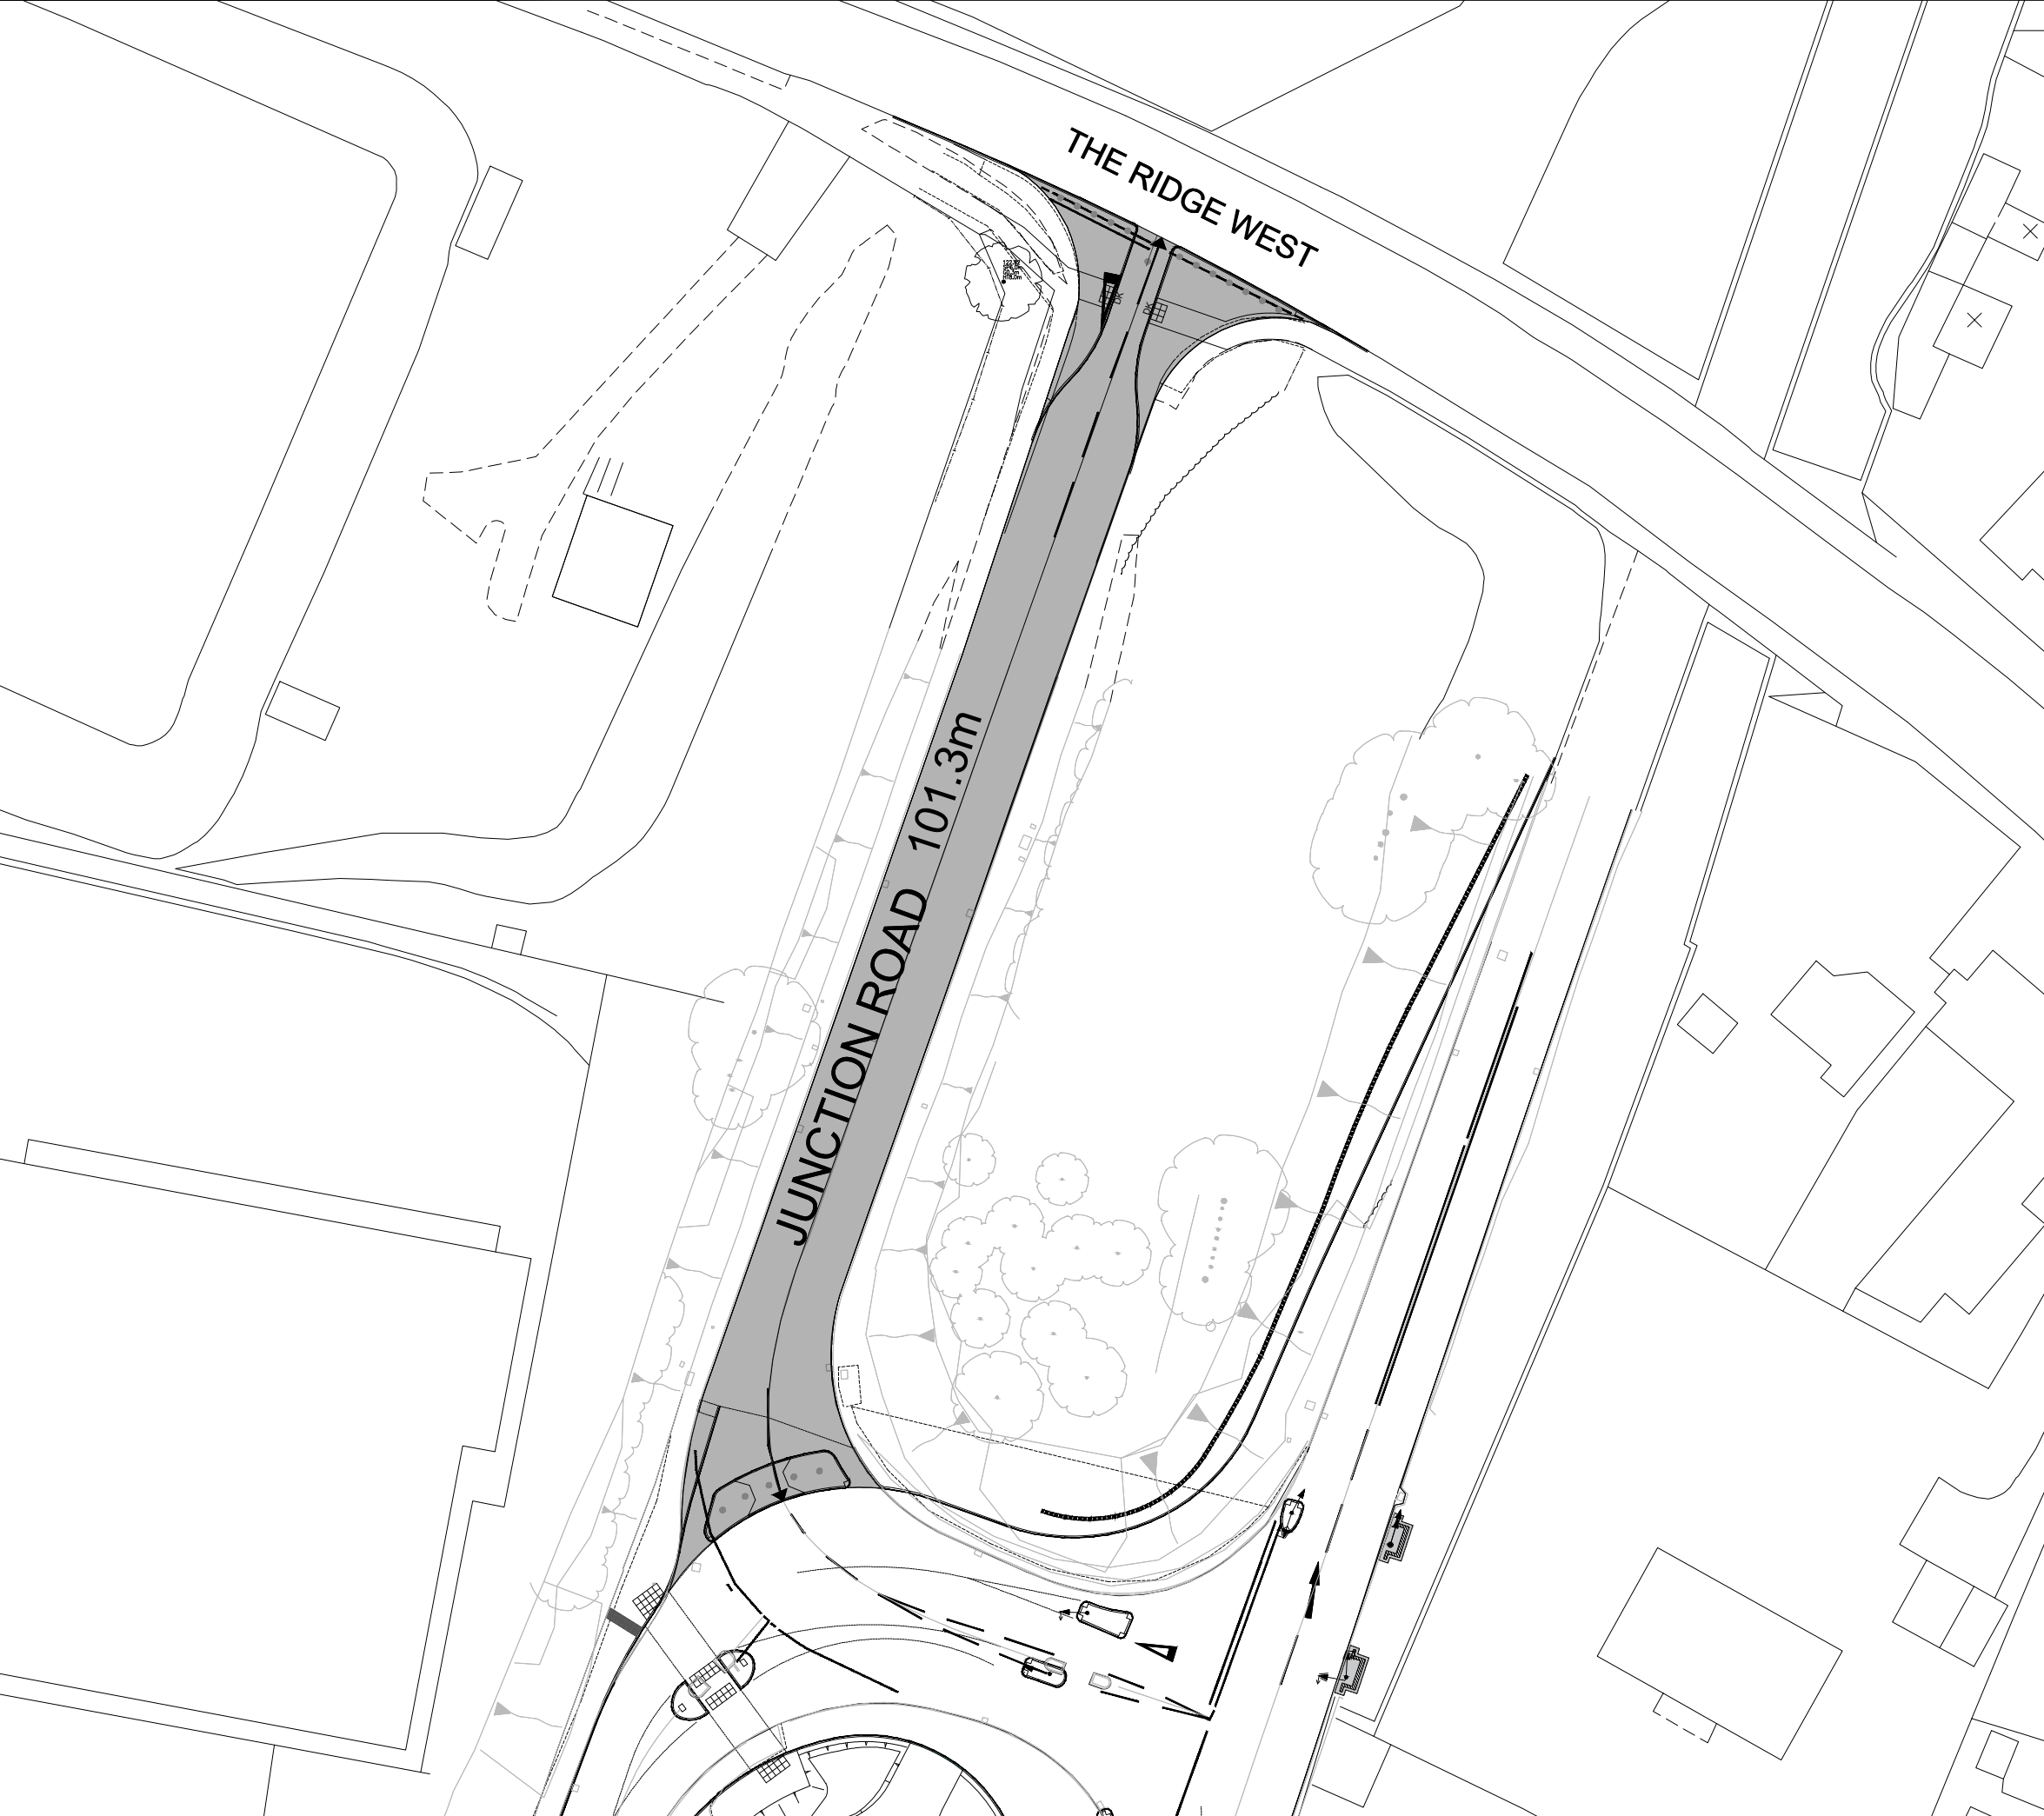

DO NOT SCALE

KEY:
 Length of Junction Road subject to the proposed Prohibition of Driving order = 101.3m

UNTIL TECHNICAL APPROVAL HAS BEEN OBTAINED FROM THE RELEVANT LOCAL AUTHORITIES OR STATUTORY BODIES, IT SHOULD BE UNDERSTOOD THAT ALL DRAWINGS ARE ISSUED AS PRELIMINARY AND NOT FOR CONSTRUCTION. SHOULD THE CONTRACTOR AND / OR EMPLOYER COMMENCE WORK PRIOR TO APPROVAL BEING GIVEN, IT IS ENTIRELY AT THEIR OWN RISK

| | | | | | |
|-----|------------|----|--------------|-----|-----|
| P02 | 28/11/2024 | SP | SECOND ISSUE | EC | TP |
| P01 | 31/10/2024 | SP | FIRST ISSUE | EC | TP |
| REV | DATE | BY | DESCRIPTION | CHK | APP |

DRAWING STATUS: **S2 - FOR INFORMATION**

2 London Square, Cross Lanes, Guildford, GU1 1UN, UK
T+ 44 (0) 1483 528 400
wsp.com

CLIENT: **EAST SUSSEX COUNTY COUNCIL**

ARCHITECT:

PROJECT: **QUEENSWAY GATEWAY ROAD**

TITLE: **PROHIBITION OF DRIVING ORDER**

| | | | |
|---|----------------------------|-----------------|------------------------|
| SCALE @ A3: 1:500 | CHECKED: EC | APPROVED: TP | |
| PROJECT No: UK0029891.7594 | DESIGNED: CampbellReith | DRAWN: SP | DATE: November 2024 |
| DRAWING No: WSP-UK0029891.7594-QGR-D002 | | | REV: P02 |

© WSP UK Ltd