

EAST SUSSEX COUNTY COUNCIL

ROAD TRAFFIC REGULATION ACT 1984, ROAD TRAFFIC ACT 1991 &
TRAFFIC MANAGEMENT ACT 2004

The East Sussex (Rother District) (Parking Places, Waiting, No Stopping and Loading Restrictions) Traffic Regulation Order 2020 Amendment No. 2 Order 2024

East Sussex County Council, in exercise of their powers under Sections 1(1), 2(1) to (4), 3(2), 4(2), 32, 35(1) and (3), 45, 46, 49, 51, 52 and 53 of, and Part IV of Schedule 9 to the Road Traffic Regulation Act 1984 (“the Act”), as amended, the Road Traffic Act 1991, as amended, Part 6 of the Traffic Management Act 2004, and of all other enabling powers and after consultation with the Chief Officer of Police in accordance with Part III of Schedule 9 to the Act hereby make the following Order:-

1. Commencement and citation

This Order may be cited as “The East Sussex (Rother District) (Parking Places, Waiting, No Stopping and Loading Restrictions) Traffic Regulation Order 2020 Amendment No. 2 Order 2024 and shall come into effect on 28 October 2024.

2. When this Order comes into effect:


- (i) The East Sussex (Rother District) (Parking Places, Waiting, No Stopping and Loading Restrictions) Traffic Regulation Order 2020 as amended, shall have effect except as hereinafter contained.
- (ii) The Order Plans shall be amended as follows:

The map tiles below shall be revoked	The map tiles below shall be inserted
Battle	
KE227	KE227 Revision: 2024
Bexhill Central	
MA225	MA225 Revision: 2024
MB225	MB225 Revision: 2024
	MB228
MC222	MC222 Revision: 2024
MC224	MC224 Revision: 2024
MD226	MD226 Revision: 2024
ME223	ME223 Revision: 2024
ME224	ME224 Revision: 2024
MF223	MF223 Revision: 2024
MF225	MF225 Revision: 2024
MF226	MF226 Revision: 2024
MG223	MG223 Revision: 2024
Bexhill Outer	
LP220	LP220 Revision: 2024
LQ219	LQ219 Revision: 2024
LQ220	LQ220 Revision: 2024
LS219	LS219 Revision: 2024
LS220	LS220 Revision: 2024
LS223	LS223 Revision: 2024

	LT220
	LT222
LY227	LY227 Revision: 2024
LZ222	LZ222 Revision: 2024
	LZ230
LZ231	LZ231 Revision: 2024
MA222	MA222 Revision: 2024
MB214	MB214 Revision: 2024
MC214	MC214 Revision: 2024
MC215	MC215 Revision: 2024
Bodiam	
HO237	HO237 Revision: 2024
Catsfield	
	KP217 Revision: 2024
Hurst Green	
	HE220
	HE221
Ticehurst	
	GK204
	GL205
Netherfield	
JH212	JH212 Revision: 2024
Rye and Rye Harbour	
JG294	JG294 Revision: 2024
Stonegate	
	GW197
	GX197

THE COMMON SEAL of
EAST SUSSEX COUNTY COUNCIL
was affixed hereto
on the 18th day of October
Two Thousand and Twenty Four
in the presence of:-

AUTHORISED SIGNATORY

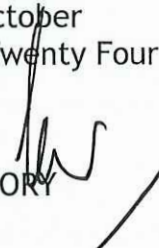

)
)
)
)
)
)
)



1030359


H & T Ctte. 2.4.74 - para 4.2 joint report of
Director of Legal & Community Services & County
Engineer - Para 4.

The East Sussex (Rother District) (Parking Places, Waiting, No Stopping and Loading Restrictions)

Traffic Regulation Order 2020 Amendment No. 2 Order 2024

The Order Plans

Amendments

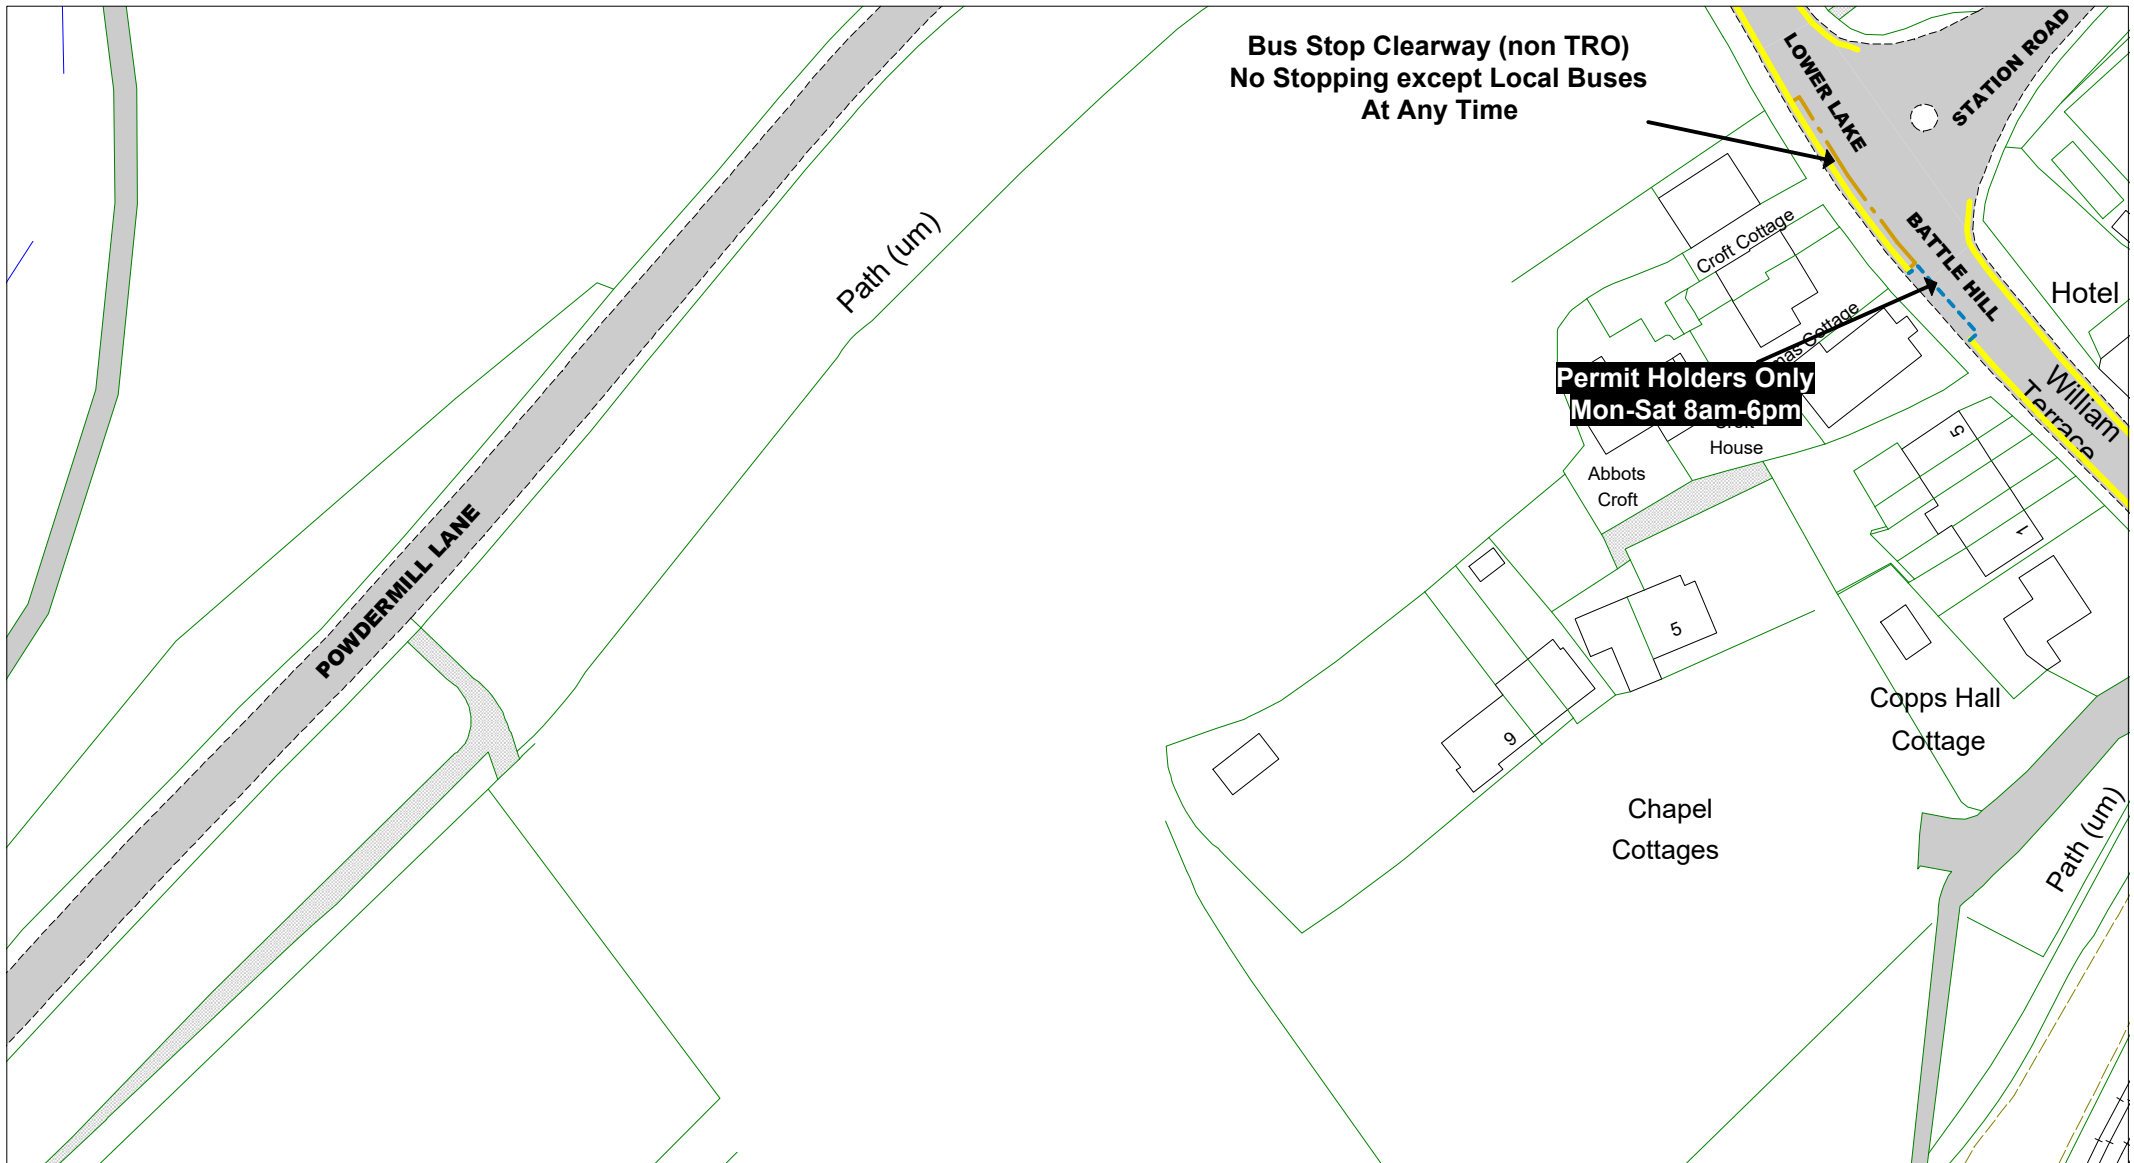


 
 
 
 

 
 
 
 
© Crown copyright. All rights reserved
 East Sussex County Council
 Licence No. AC0000808855 2024



The East Sussex (Rother District)
 (Parking Places, Waiting,
 No Stopping and
 Loading Restrictions)
 Traffic Regulation Order 2020
 Amendment No. 2 Order 2024




Battle

Key to TRO Restriction Types

-  No Waiting at Any Time
-  No Waiting
-  No Loading at Any Time
-  No Loading
-  Pay and Display
-  Permit Holders or Time Limited
-  Permit Holder Only Parking Area
-  Disabled Badge Holders Only
-  Loading/ Unloading Only
-  Taxi Only

 Bus Stop/ Taxi Clearway

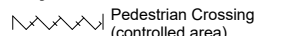Key to Non TRO Items

-  Pedestrian Crossing (controlled area)
-  Pedestrian Crossing Point
-  Bus Stop/ Stand Clearway

Key to Labels

ABCD Permanent TRO restriction

ABCD Non TRO item

Adjacent Map Tile


 **KD227**

 **KE228** 



SCALE	1 : 1000
DATE	28/10/2024

Tile Ref: KE227
 Revision: 2024

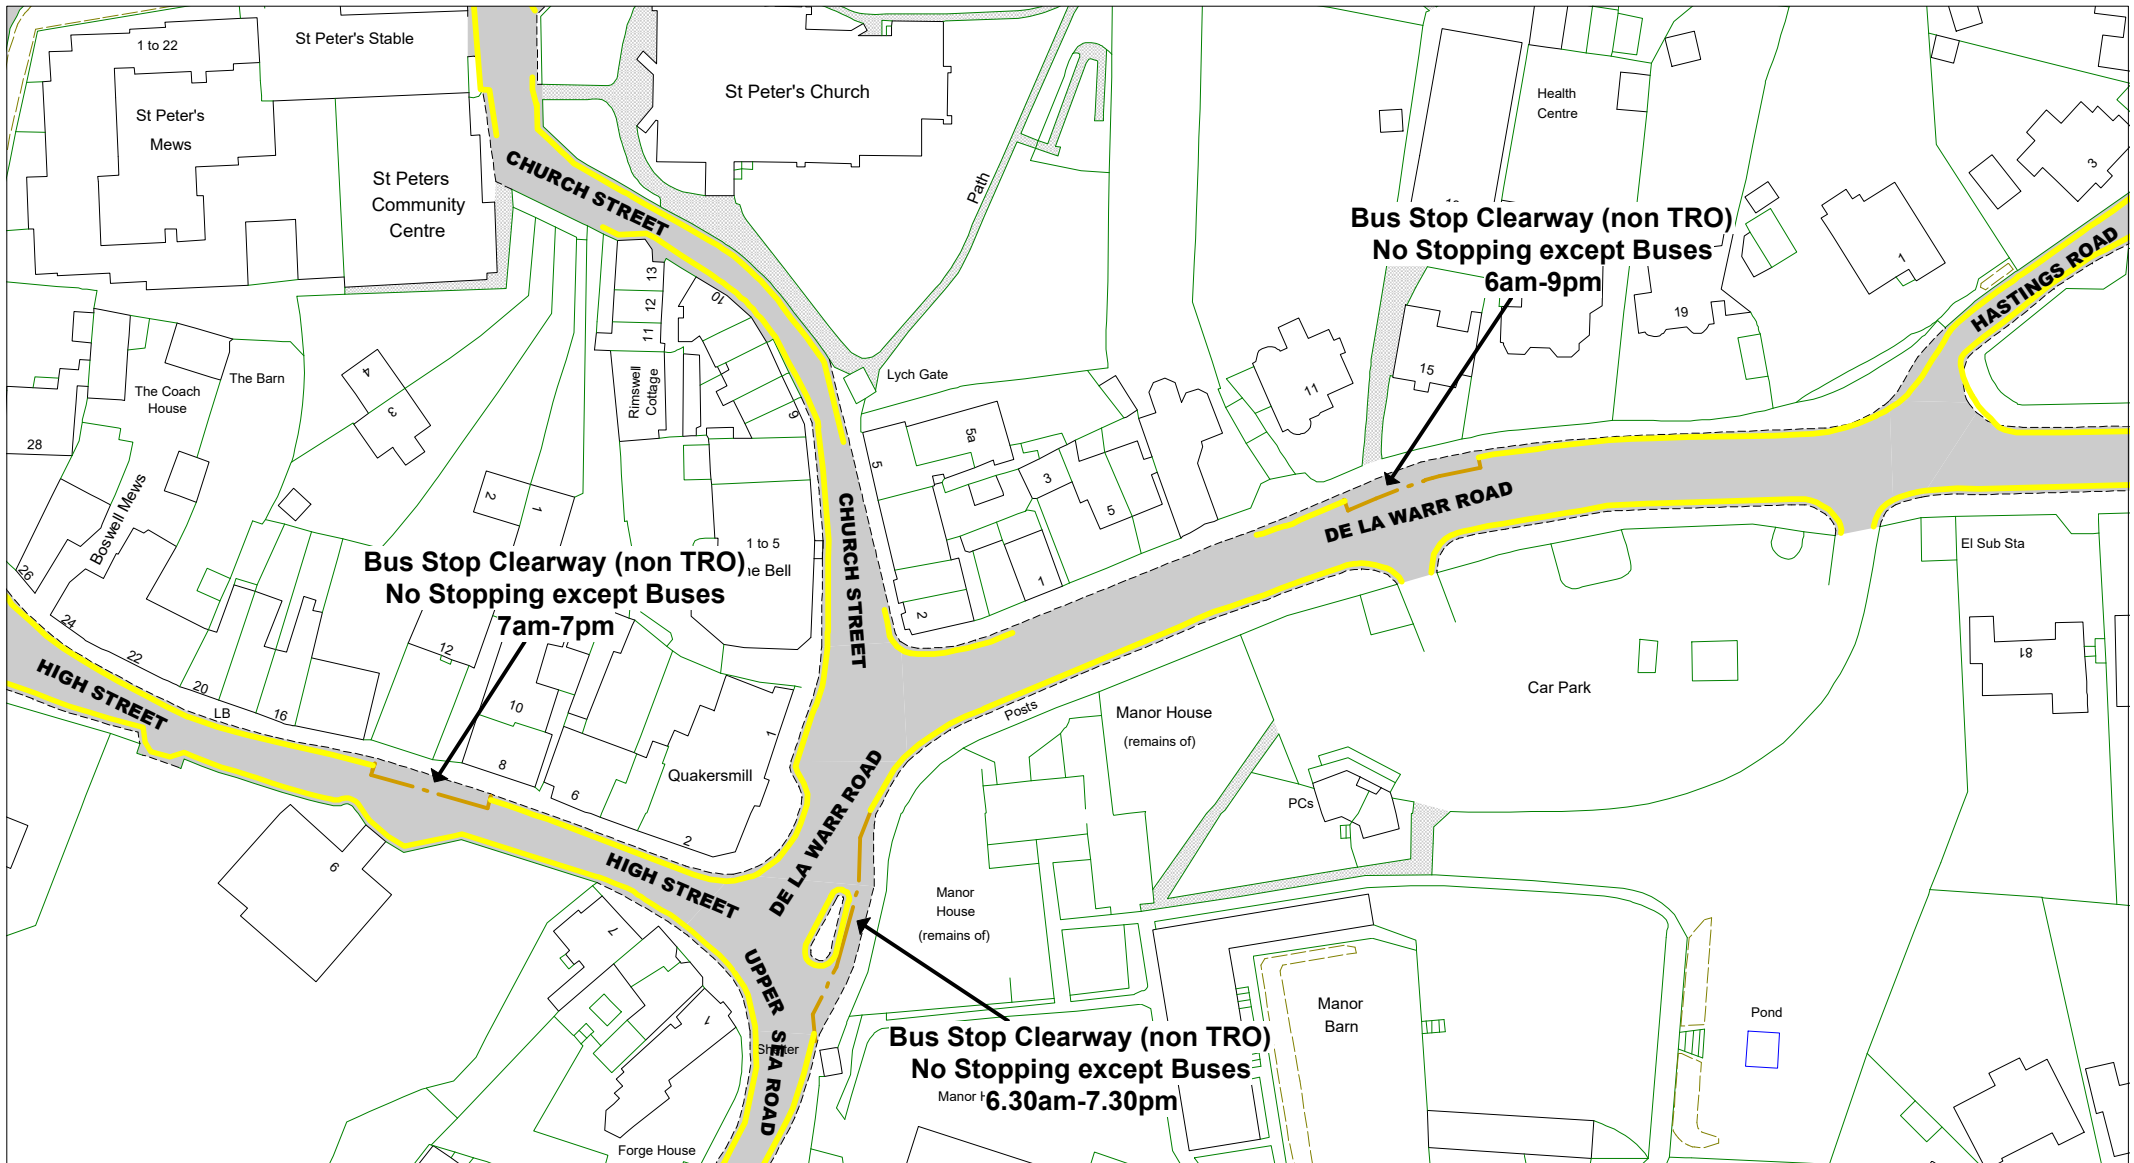

© Crown copyright. All rights reserved
 East Sussex County Council
 Licence No. AC0000808855 2024



The East Sussex (Rother District)
 (Parking Places, Waiting,
 No Stopping and
 Loading Restrictions)
 Traffic Regulation Order 2020
 Amendment No. 2 Order 2024

Bexhill - Central

Key to TRO Restriction Types

- No Waiting at Any Time
- No Waiting
- No Loading at Any Time
- No Loading
- Pay and Display
- Permit Holders or Time Limited
- Permit Holder Only Parking Area
- Disabled Badge Holders Only
- Loading/ Unloading Only
- Taxi Only

Bus Stop/ Taxi Clearway

Key to Non TRO Items

- Pedestrian Crossing (controlled area)
- Pedestrian Crossing Point
- Bus Stop/ Stand Clearway

Key to Labels

- Permanent TRO restriction
- Non TRO item


Adjacent Map Tile

-
-
-
-



SCALE 1 : 1000
 DATE 28/10/2024

Tile Ref: MA225
 Revision: 2024

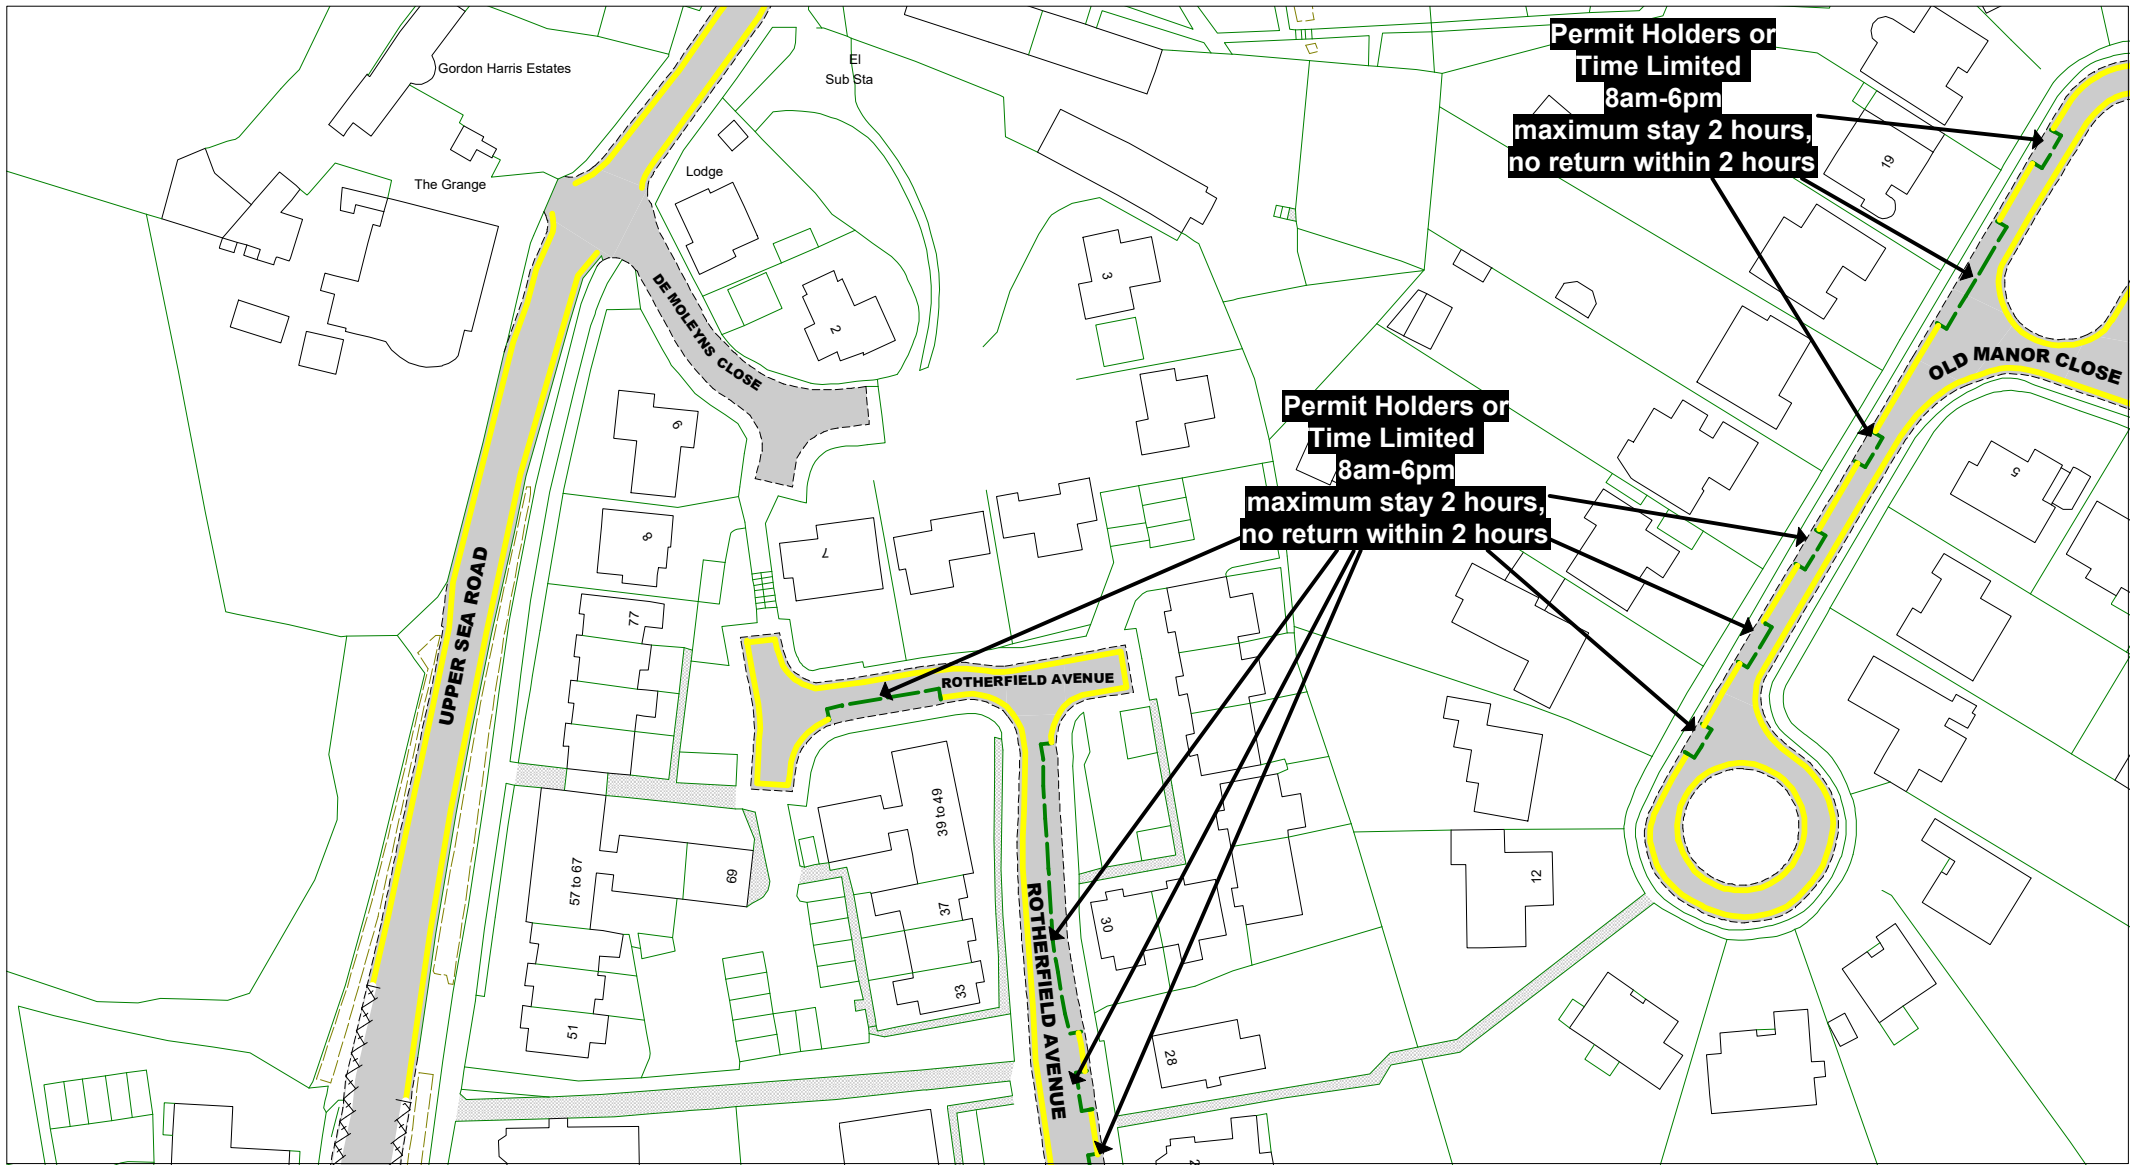

© Crown copyright. All rights reserved
 East Sussex County Council
 Licence No. AC0000808855 2024



The East Sussex (Rother District)
 (Parking Places, Waiting,
 No Stopping and
 Loading Restrictions)
 Traffic Regulation Order 2020
 Amendment No. 2 Order 2024

Bexhill - Central

Key to TRO Restriction Types

- No Waiting at Any Time
- No Waiting
- No Loading at Any Time
- No Loading
- Pay and Display
- Permit Holders or Time Limited
- Permit Holder Only Parking Area
- Disabled Badge Holders Only
- Loading/ Unloading Only
- Taxi Only

Bus Stop/ Taxi Clearway

Key to Non TRO Items

- Pedestrian Crossing (controlled area)
- Pedestrian Crossing Point
- Bus Stop/ Stand Clearway

Key to Labels

- Permanent TRO restriction
- Non TRO item


Adjacent Map Tile

- MA225
- MB224
- MB226
- MC225



SCALE	1 : 1000
DATE	28/10/2024

Tile Ref: MB225
 Revision: 2024

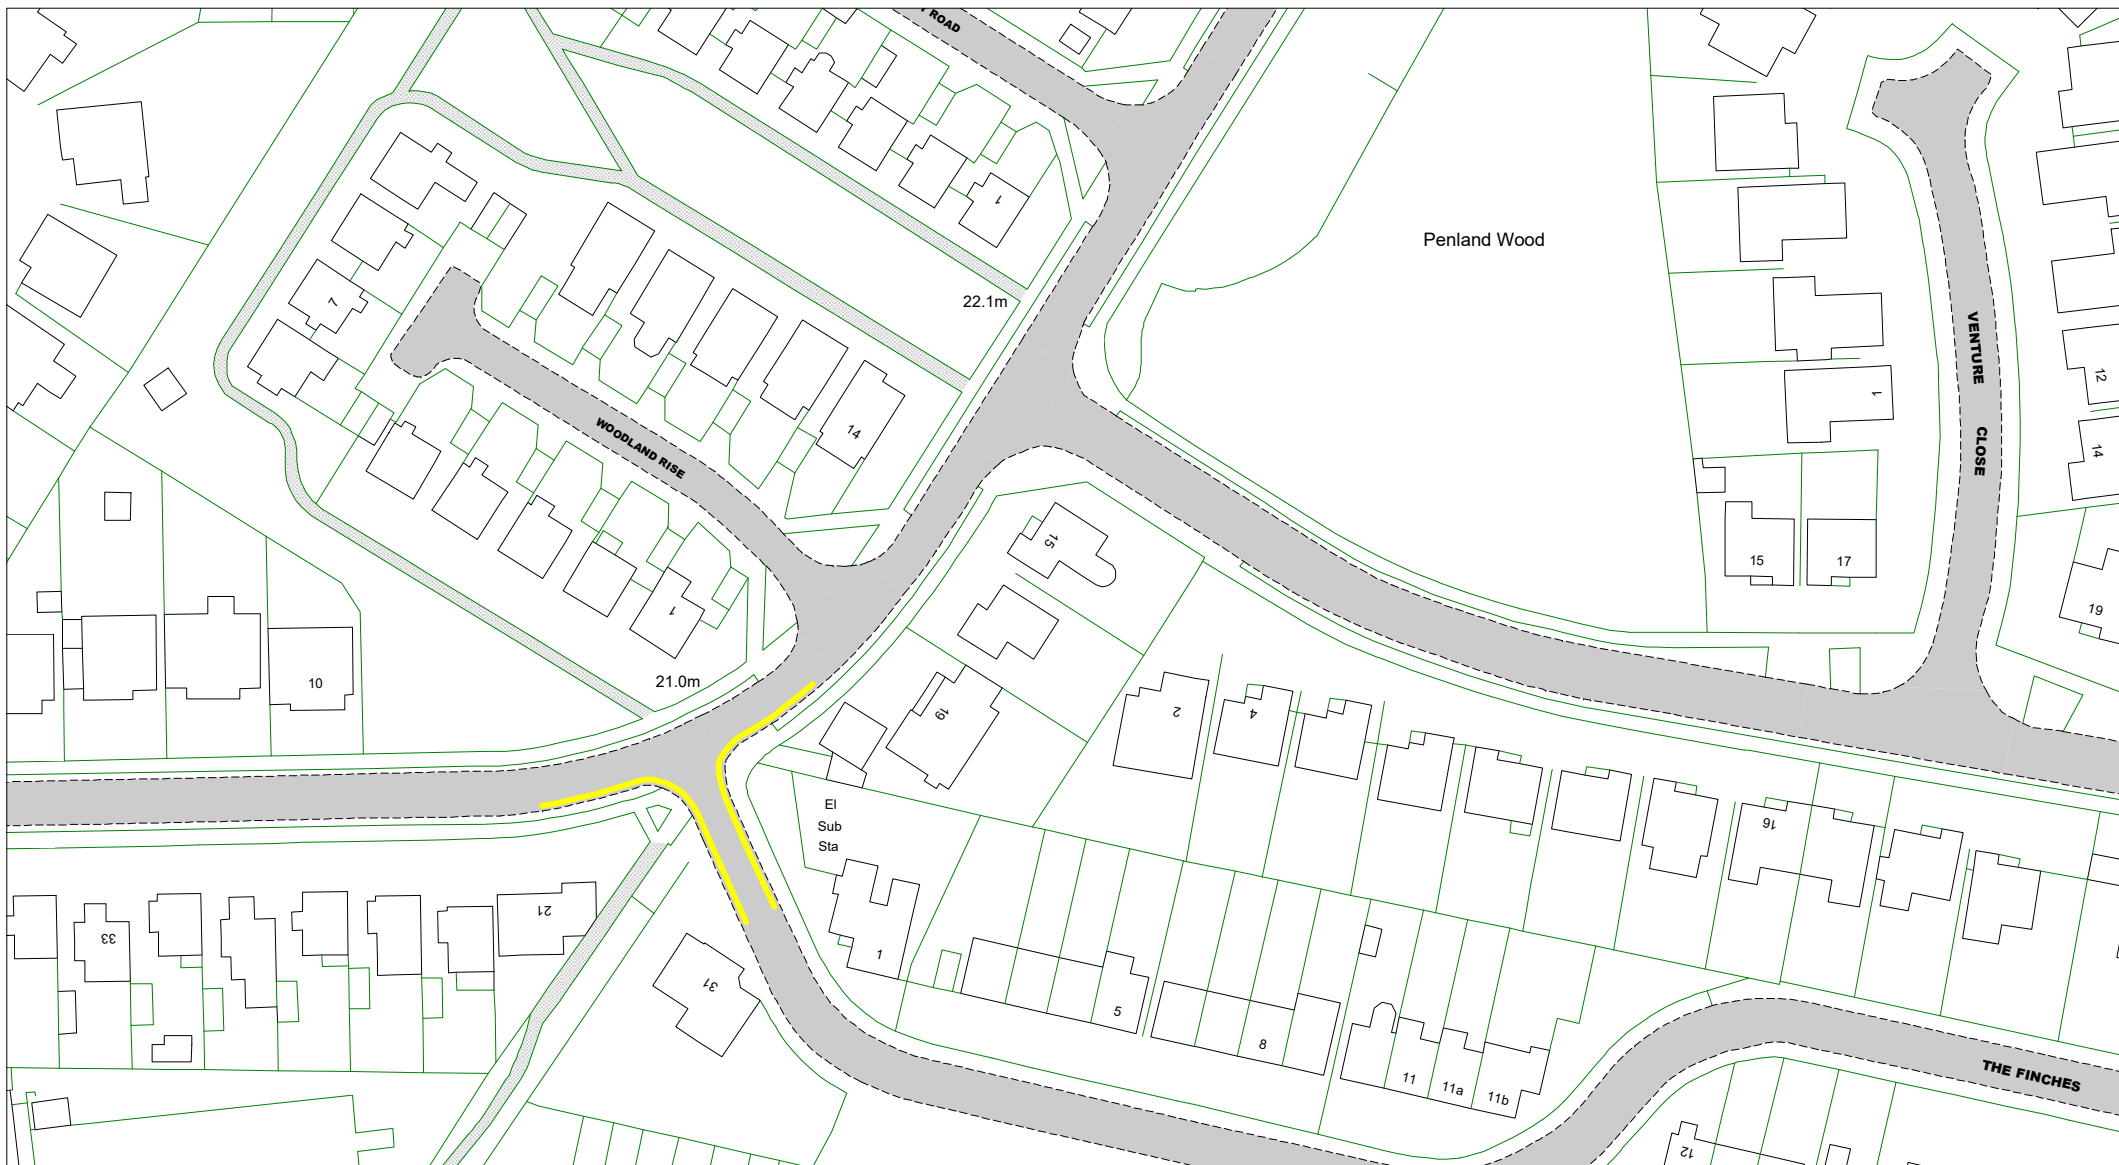











© Crown copyright. All rights reserved
 East Sussex County Council
 Licence No. AC0000808855 2024



The East Sussex (Rother District)
 (Parking Places, Waiting,
 No Stopping and
 Loading Restrictions)
 Traffic Regulation Order 2020
 Amendment No. 2 Order 2024




Bexhill - Central

         Key to TRO Restriction Types



-  No Waiting at Any Time
-  No Waiting
-  No Loading at Any Time
-  No Loading
-  Pay and Display
-  Permit Holders or Time Limited
-  Permit Holder Only Parking Area
-  Disabled Badge Holders Only
-  Loading/ Unloading Only
-  Taxi Only

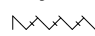   Bus Stop/ Taxi Clearway


Key to Non TRO Items

-  Pedestrian Crossing (controlled area)
-  Pedestrian Crossing Point
-  Bus Stop/ Stand Clearway

Key to Labels


-  Permanent TRO restriction
-  Non TRO item

Adjacent Map Tile

▲
 ◀

 ▼

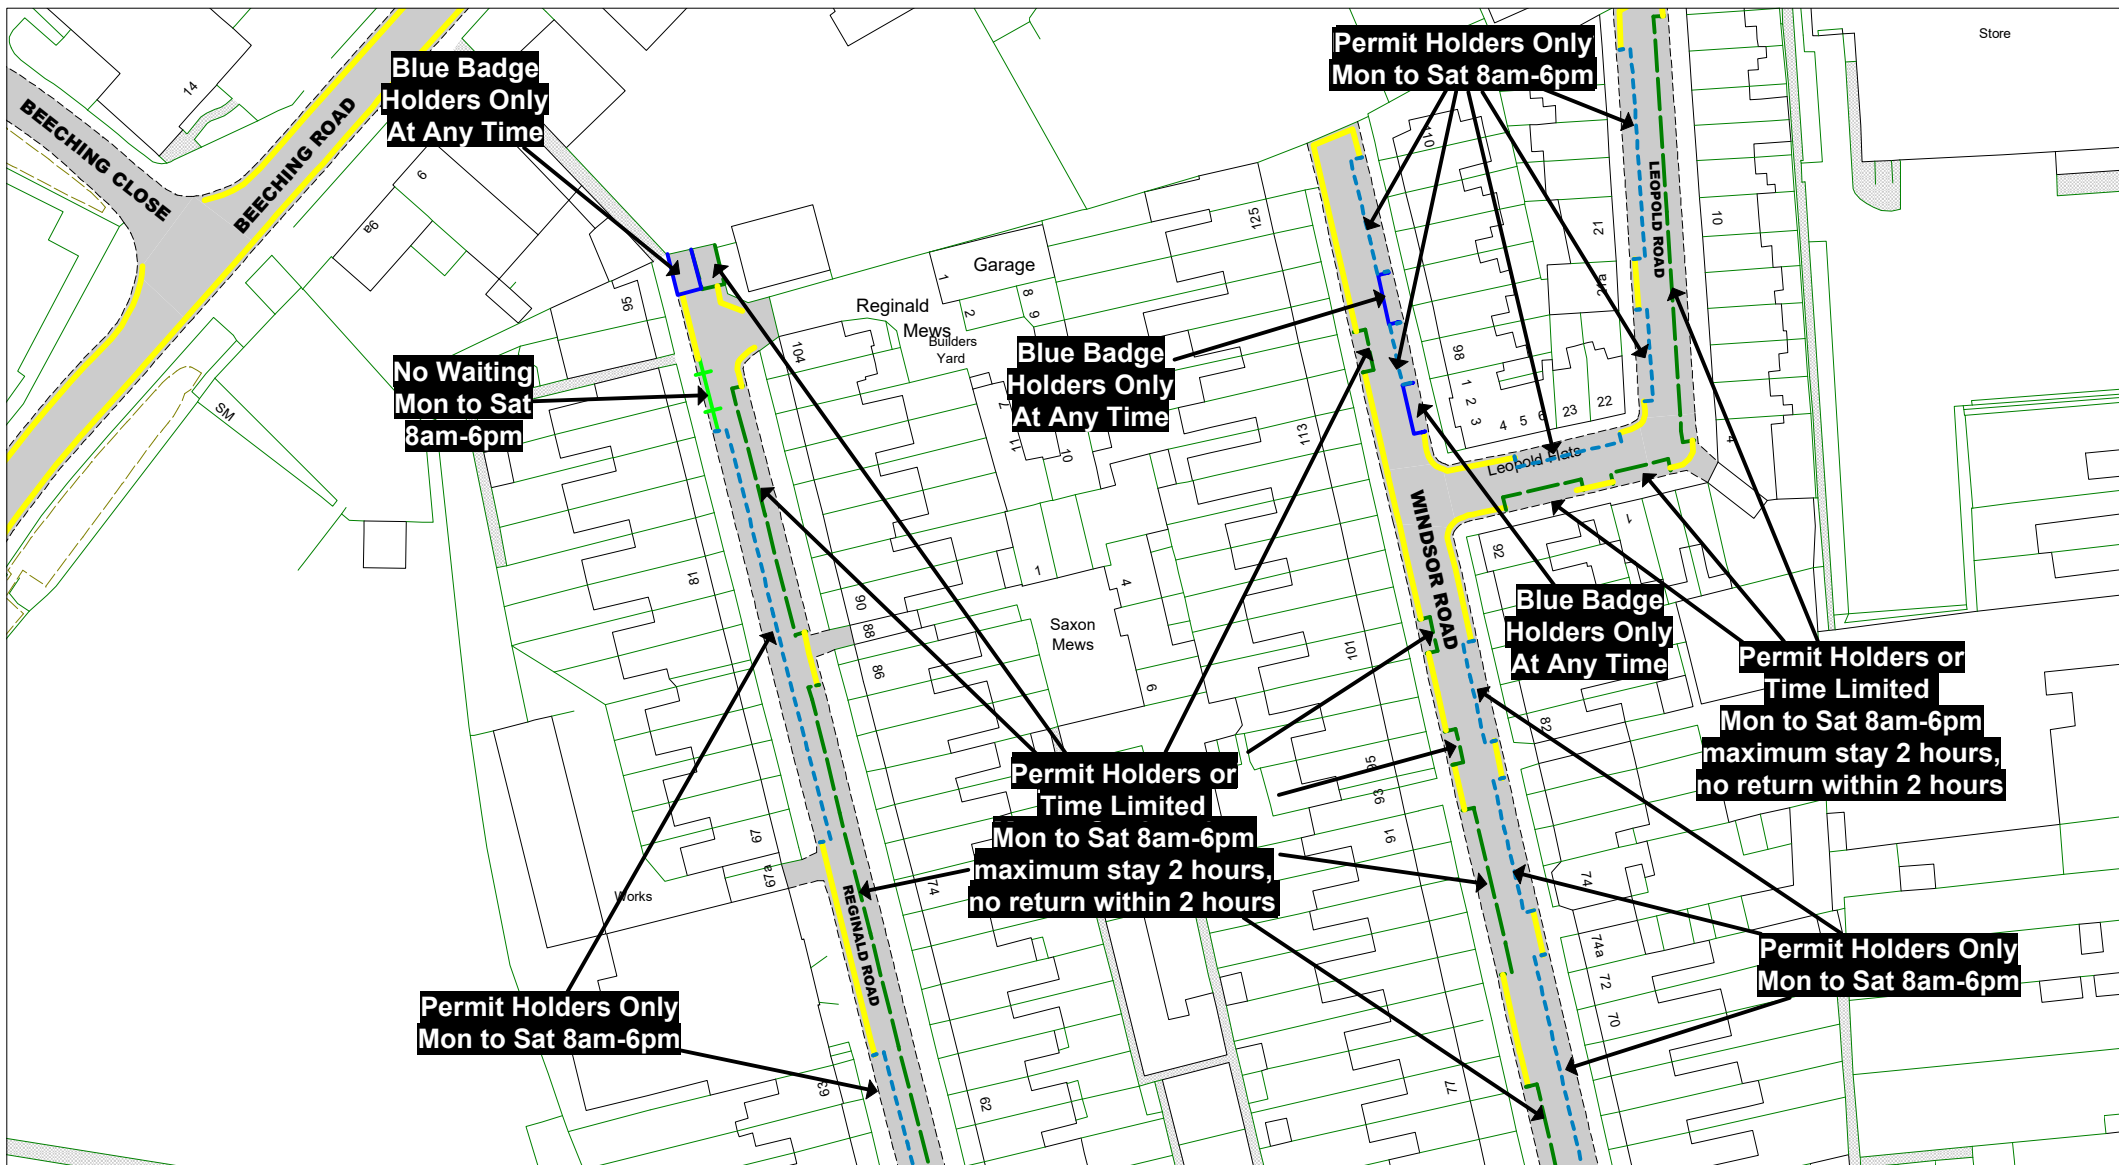

SCALE	1 : 1000
DATE	28/10/2024
Tile Ref: MB228	



© Crown copyright. All rights reserved
 East Sussex County Council
 Licence No. AC0000808855 2024



The East Sussex (Rother District)
 (Parking Places, Waiting,
 No Stopping and
 Loading Restrictions)
 Traffic Regulation Order 2020
 Amendment No. 2 Order 2024

Bexhill - Central

Key to TRO Restriction Types

- No Waiting at Any Time
- No Waiting
- No Loading at Any Time
- No Loading
- Pay and Display
- Permit Holders or Time Limited
- Permit Holder Only Parking Area
- Disabled Badge Holders Only
- Loading/ Unloading Only
- Taxi Only

Bus Stop/ Taxi Clearway

Key to Non TRO Items

- Pedestrian Crossing (controlled area)
- Pedestrian Crossing Point
- Bus Stop/ Stand Clearway

Key to Labels

- Permanent TRO restriction
- Non TRO item


Adjacent Map Tile

- MB222
- MC221
- MC223
- MD222



SCALE 1 : 1000
 DATE 28/10/2024

Tile Ref: MC222
 Revision: 2024

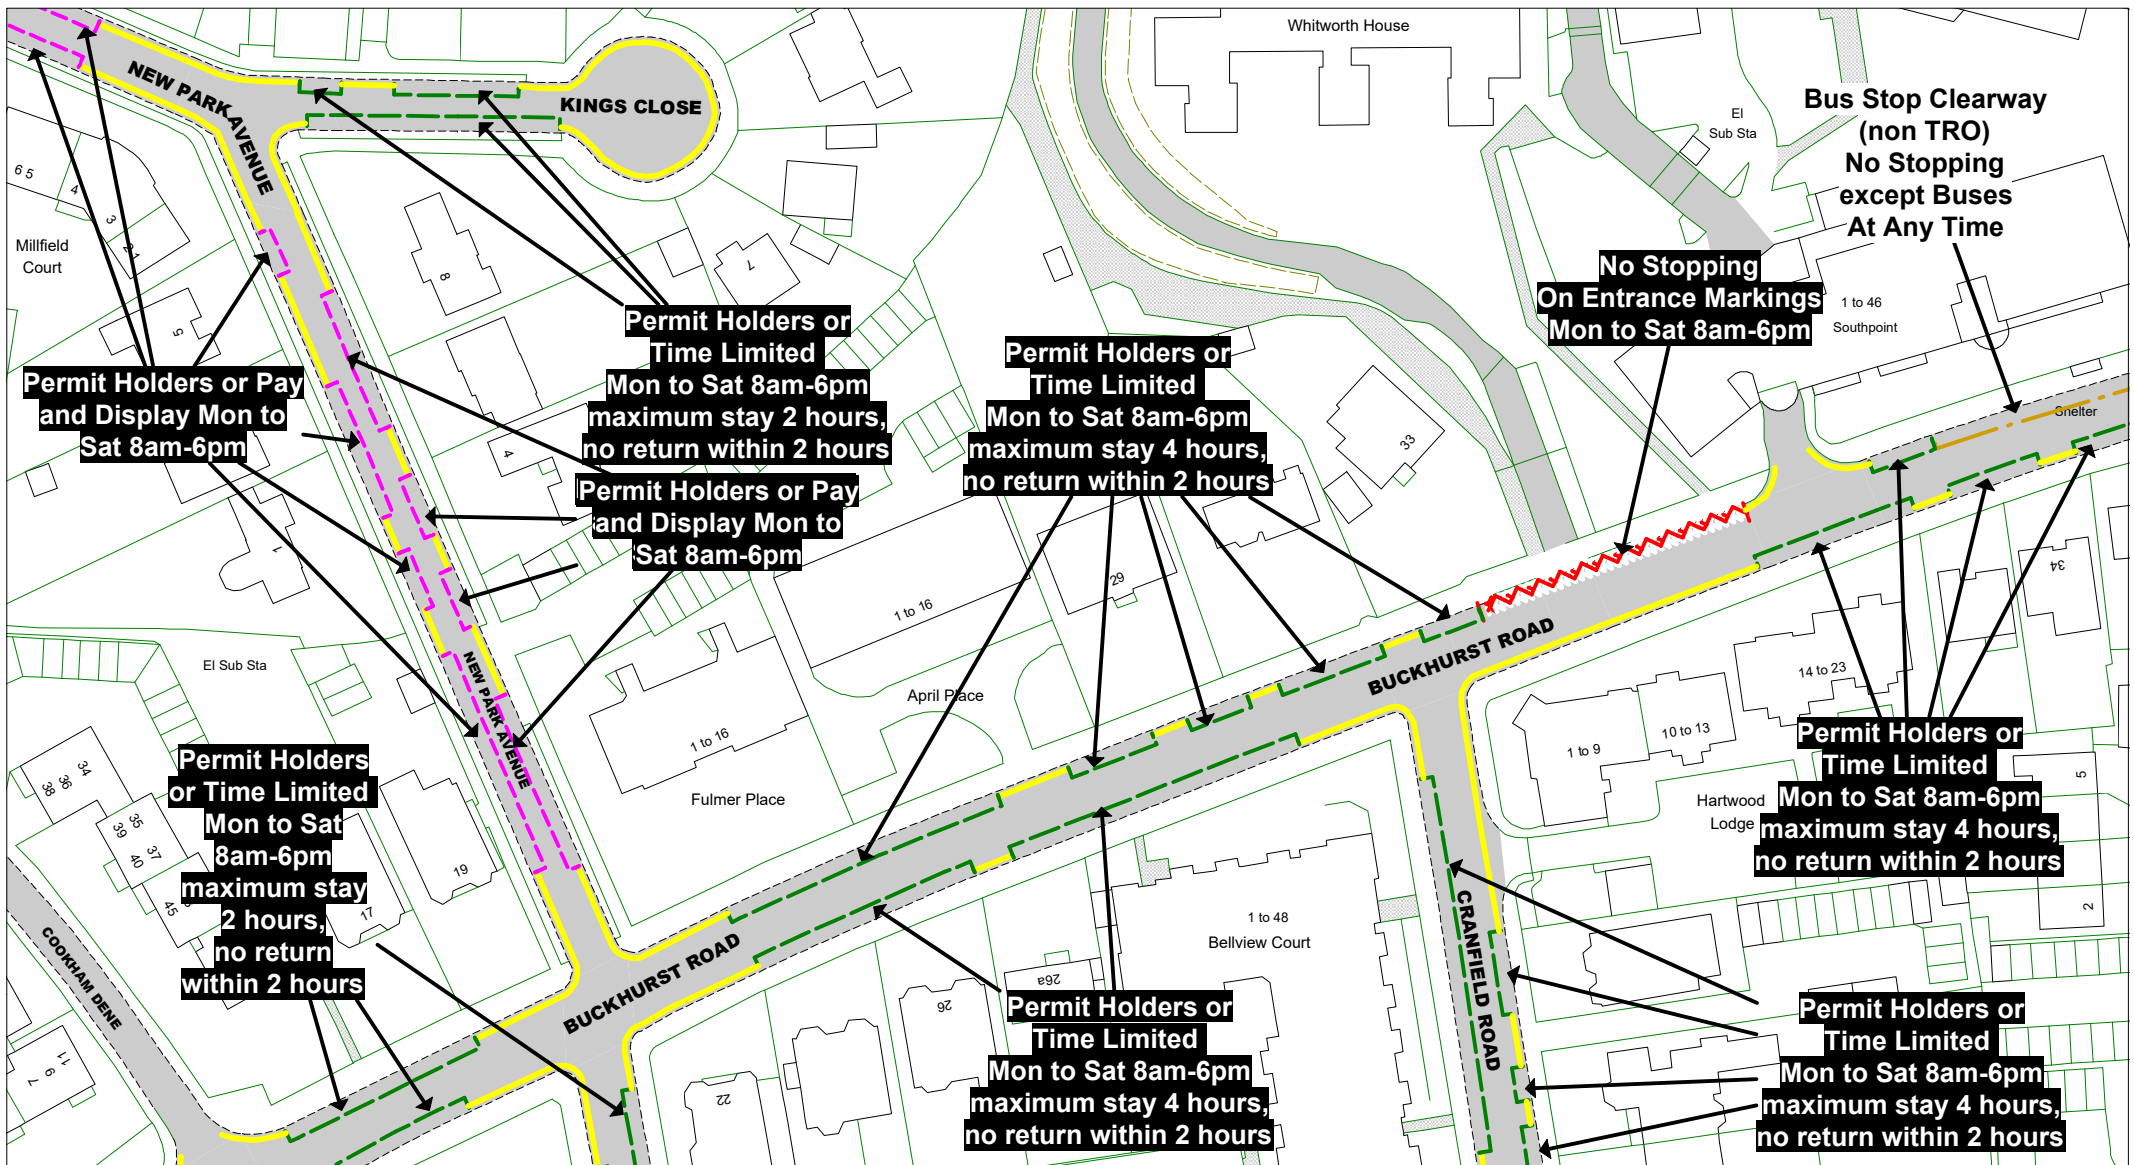

© Crown copyright. All rights reserved
 East Sussex County Council
 Licence No. AC0000808855 2024

East Sussex
 County Council



The East Sussex (Rother District)
 (Parking Places, Waiting,
 No Stopping and
 Loading Restrictions)
 Traffic Regulation Order 2020
 Amendment No. 2 Order 2024

Bexhill - Central

Key to TRO Restriction Types

- No Waiting at Any Time
- No Waiting
- No Loading at Any Time
- No Loading
- Pay and Display
- Permit Holders or Time Limited
- Permit Holder Only Parking Area
- Disabled Badge Holders Only
- Loading/ Unloading Only
- Taxi Only

Bus Stop/ Taxi Clearway

Key to Non TRO Items

- Pedestrian Crossing (controlled area)
- Pedestrian Crossing Point
- Bus Stop/ Stand Clearway

Key to Labels

ABCD Permanent TRO restriction

ABCD Non TRO item

Adjacent Map Tile

MB224

MC223

MC225


MD224



SCALE 1 : 1000

DATE 28/10/2024

Tile Ref: MC224
 Revision: 2024

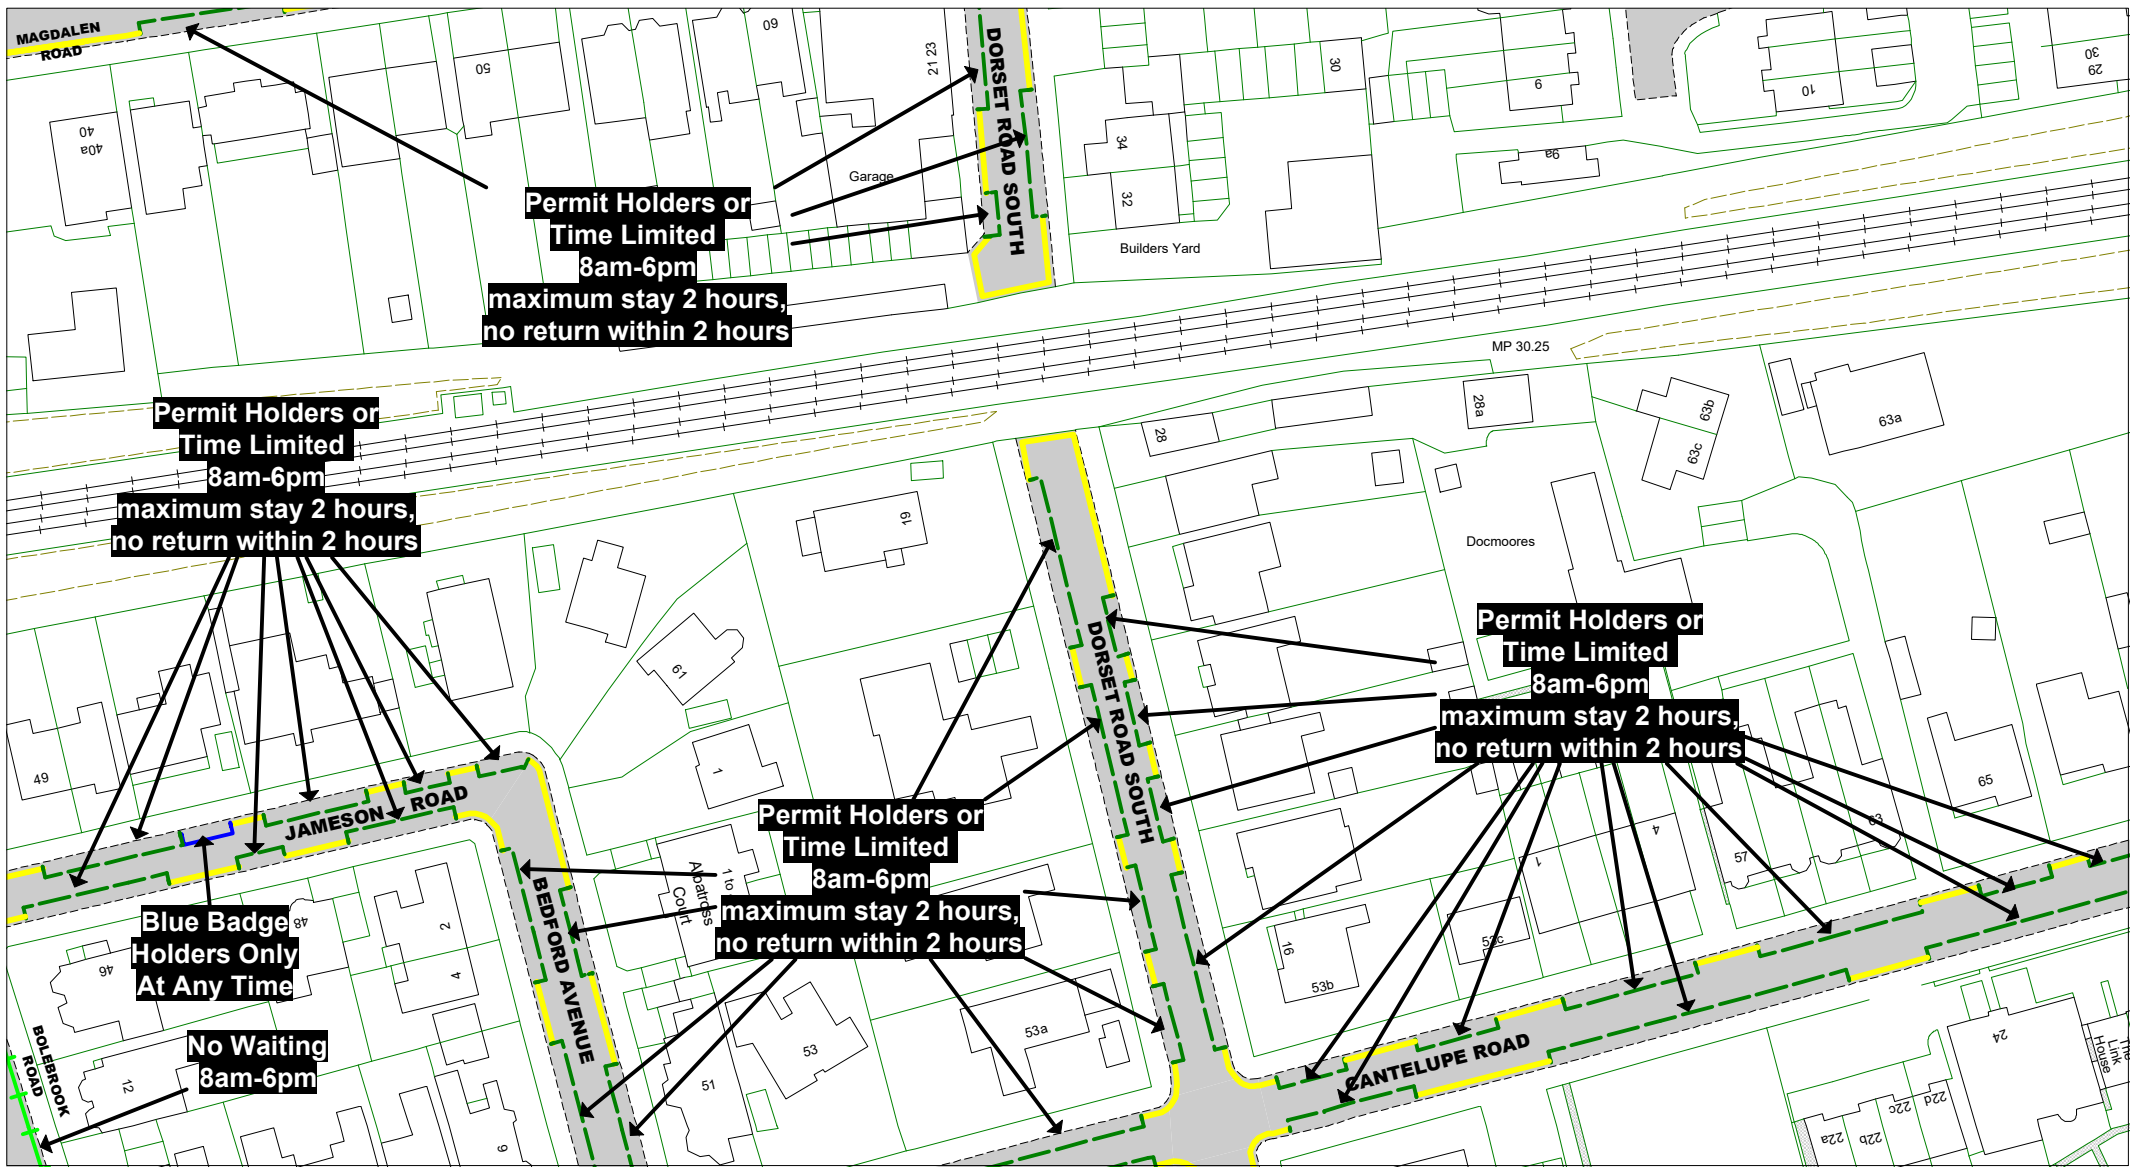

© Crown copyright. All rights reserved
 East Sussex County Council
 Licence No. AC0000808855 2024

East Sussex
 County Council



The East Sussex (Rother District)
 (Parking Places, Waiting,
 No Stopping and
 Loading Restrictions)
 Traffic Regulation Order 2020
 Amendment No. 2 Order 2024

Bexhill - Central

Key to TRO Restriction Types

- No Waiting at Any Time
- No Waiting
- No Loading at Any Time
- No Loading
- Pay and Display
- Permit Holders or Time Limited
- Permit Holder Only Parking Area
- Disabled Badge Holders Only
- Loading/ Unloading Only
- Taxi Only

Bus Stop/ Taxi Clearway

Key to Non TRO Items

- Pedestrian Crossing (controlled area)
- Pedestrian Crossing Point
- Bus Stop/ Stand Clearway

Key to Labels

ABCD Permanent TRO restriction

ABCD Non TRO item


Adjacent Map Tile

- MC226**
- MD225**
- MD227**
- ME226**



SCALE	1 : 1000
DATE	28/10/2024

Tile Ref: MD226
 Revision: 2024

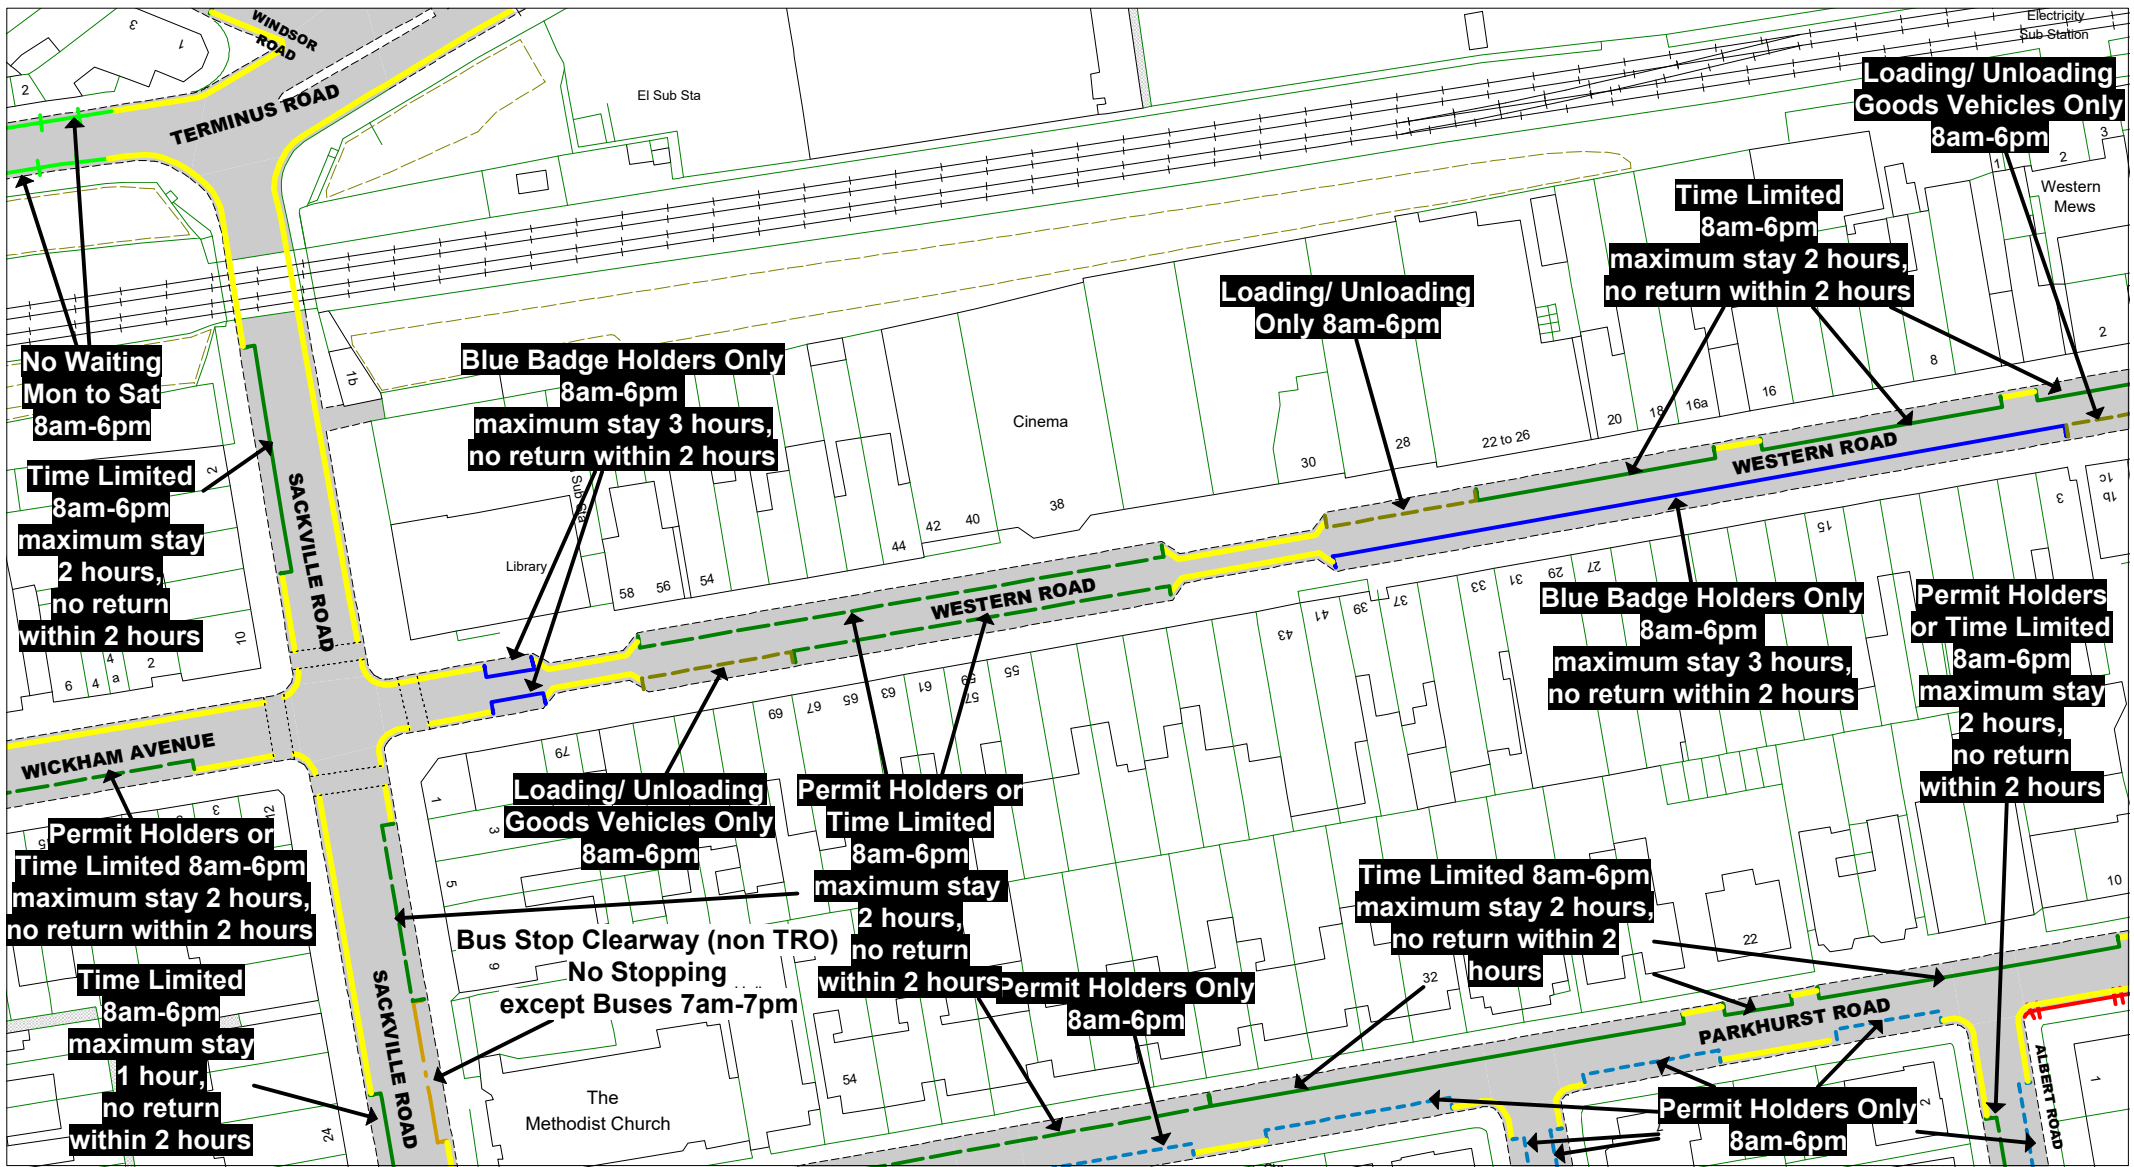

© Crown copyright. All rights reserved
 East Sussex County Council
 Licence No. AC0000808855 2024



The East Sussex (Rother District)
 (Parking Places, Waiting,
 No Stopping and
 Loading Restrictions)
 Traffic Regulation Order 2020
 Amendment No. 2 Order 2024

Bexhill - Central

Key to TRO Restriction Types

- No Waiting at Any Time
- No Waiting
- No Loading at Any Time
- No Loading
- Pay and Display
- Permit Holders or Time Limited
- Permit Holder Only Parking Area
- Disabled Badge Holders Only
- Loading/ Unloading Only
- Taxi Only

Bus Stop/ Taxi Clearway

Key to Non TRO Items

- Pedestrian Crossing (controlled area)
- Pedestrian Crossing Point
- Bus Stop/ Stand Clearway

Key to Labels

- Permanent TRO restriction
- Non TRO item

Adjacent Map Tile

- MD223**
- ME222**
- ME224**
- MF223**



SCALE 1 : 1000
 DATE 28/10/2024

Tile Ref: ME223
 Revision: 2024



© Crown copyright. All rights reserved
 East Sussex County Council
 Licence No. AC0000808855 2024

East Sussex
 County Council



The East Sussex (Rother District)
 (Parking Places, Waiting,
 No Stopping and
 Loading Restrictions)
 Traffic Regulation Order 2020
 Amendment No. 2 Order 2024

Bexhill - Central

Key to TRO Restriction Types

- No Waiting at Any Time
- No Waiting
- No Loading at Any Time
- No Loading
- Pay and Display
- Permit Holders or Time Limited
- Permit Holder Only Parking Area
- Disabled Badge Holders Only
- Loading/ Unloading Only
- Taxi Only

Bus Stop/ Taxi Clearway

Key to Non TRO Items

- Pedestrian Crossing (controlled area)
- Pedestrian Crossing Point
- Bus Stop/ Stand Clearway

Key to Labels

ABCD Permanent TRO restriction

ABCD Non TRO item

Adjacent Map Tile

- MD224**
- ME223**
- ME225**
- MF224**



SCALE 1 : 1000
 DATE 28/10/2024

Tile Ref: ME224
 Revision: 2024



© Crown copyright. All rights reserved
 East Sussex County Council
 Licence No. AC0000808855 2024

East Sussex
 County Council



The East Sussex (Rother District)
 (Parking Places, Waiting,
 No Stopping and
 Loading Restrictions)
 Traffic Regulation Order 2020
 Amendment No. 2 Order 2024

Bexhill - Central

Key to TRO Restriction Types

- No Waiting at Any Time
- No Waiting
- No Loading at Any Time
- No Loading
- Pay and Display
- Permit Holders or Time Limited
- Permit Holder Only Parking Area
- Disabled Badge Holders Only
- Loading/ Unloading Only
- Taxi Only

Bus Stop/ Taxi Clearway

Key to Non TRO Items

- Pedestrian Crossing (controlled area)
- Pedestrian Crossing Point
- Bus Stop/ Stand Clearway

Key to Labels

ABCD Permanent TRO restriction

ABCD Non TRO item


Adjacent Map Tile

- ME223**
- MF222**
- MF224**
- MG223**



SCALE 1 : 1000
 DATE 28/10/2024

Tile Ref: MF223
 Revision: 2024

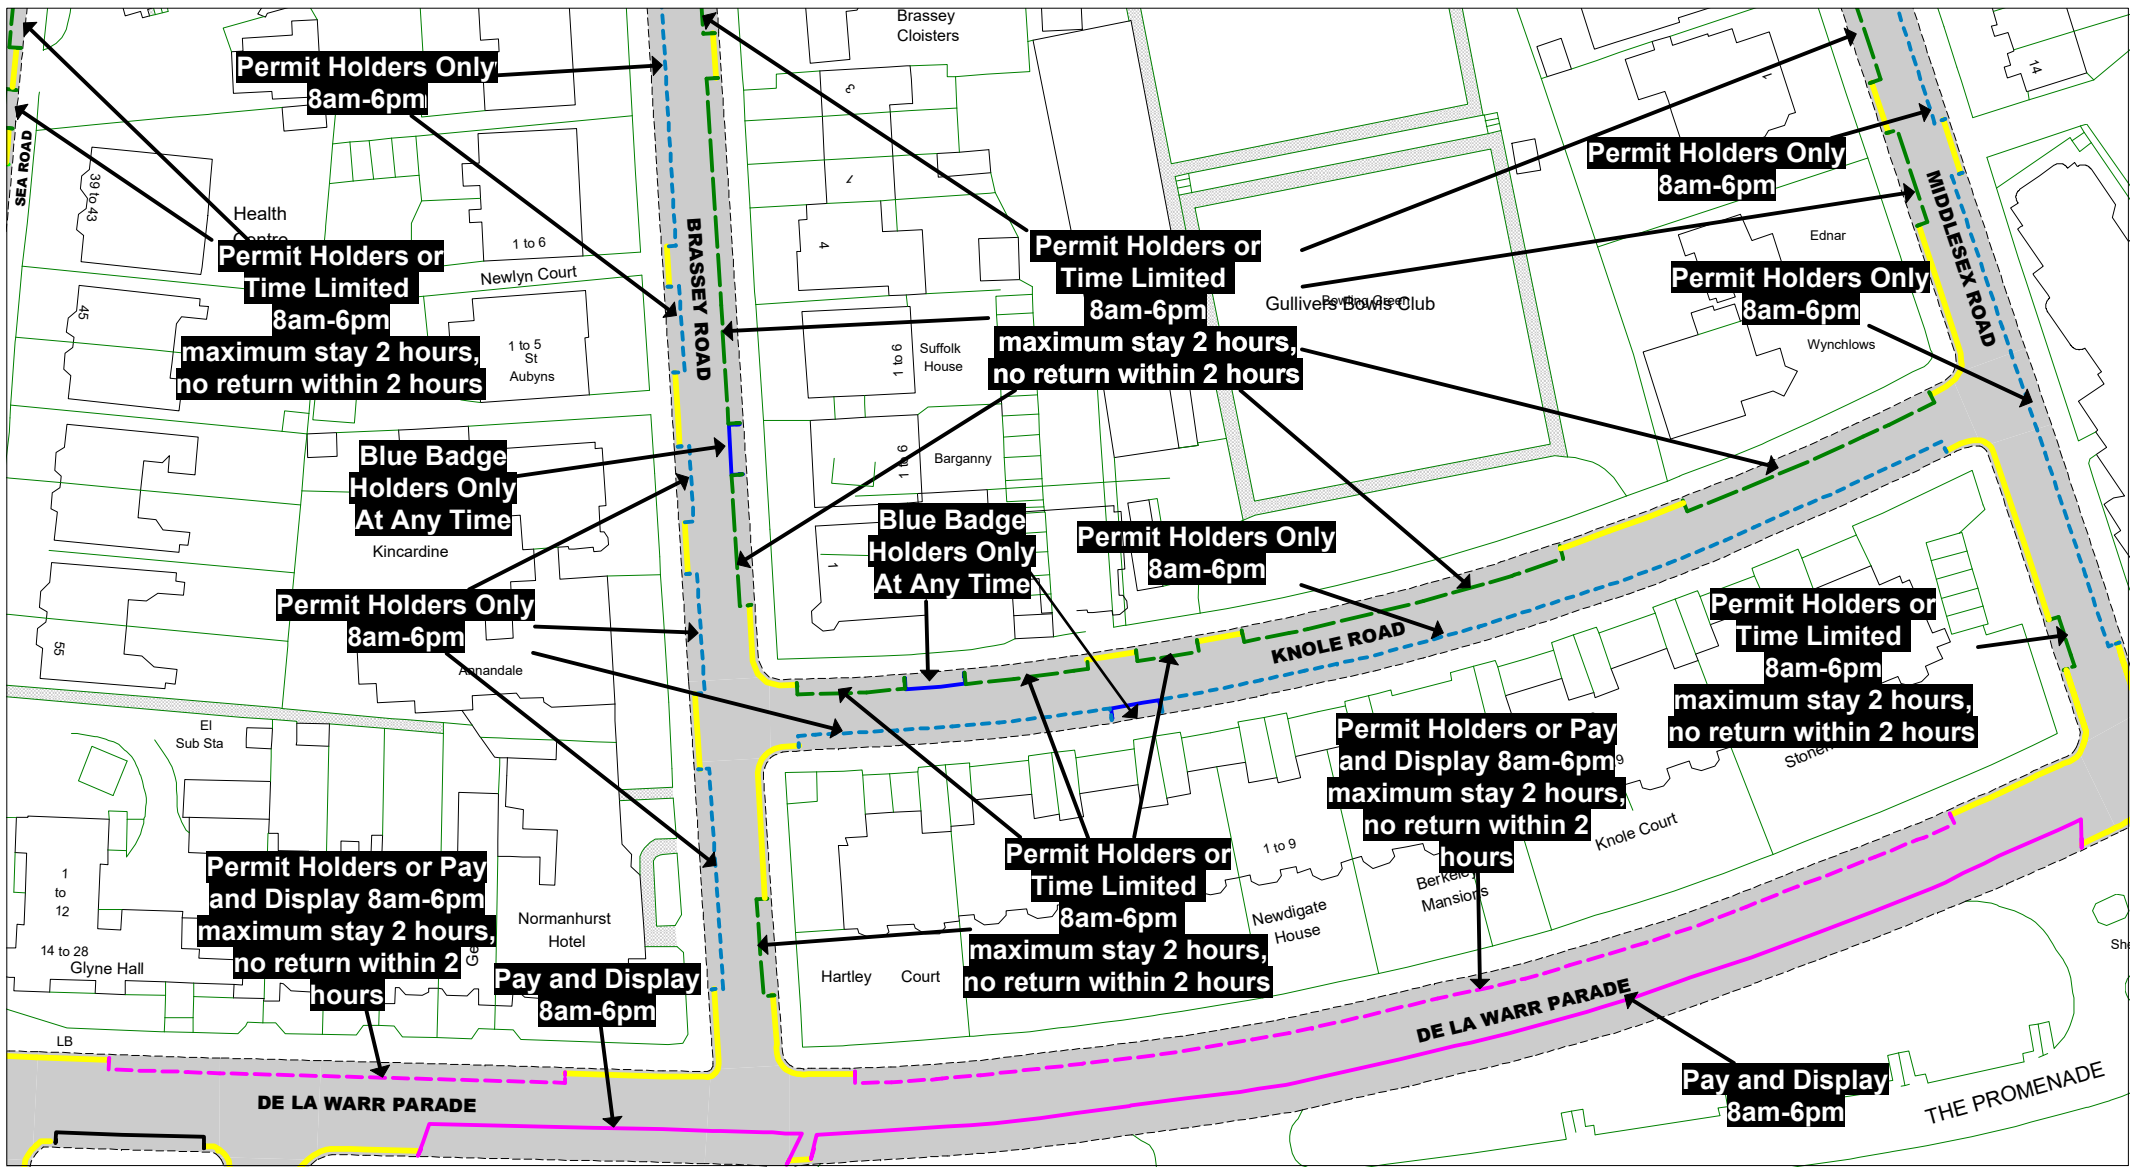

© Crown copyright. All rights reserved
 East Sussex County Council
 Licence No. AC0000808855 2024

East Sussex
 County Council



The East Sussex (Rother District)
 (Parking Places, Waiting,
 No Stopping and
 Loading Restrictions)
 Traffic Regulation Order 2020
 Amendment No. 2 Order 2024

Bexhill - Central

Key to TRO Restriction Types

- No Waiting at Any Time
- No Waiting
- No Loading at Any Time
- No Loading
- Pay and Display
- Permit Holders or Time Limited
- Permit Holder Only Parking Area
- Disabled Badge Holders Only
- Loading/ Unloading Only
- Taxi Only

Bus Stop/ Taxi Clearway

Key to Non TRO Items

- Pedestrian Crossing (controlled area)
- Pedestrian Crossing Point
- Bus Stop/ Stand Clearway

Key to Labels

- Permanent TRO restriction
- Non TRO item


Adjacent Map Tile

- ME225
- MF224
- MF226
- MG225



SCALE 1 : 1000
 DATE 28/10/2024

Tile Ref: MF225
 Revision: 2024

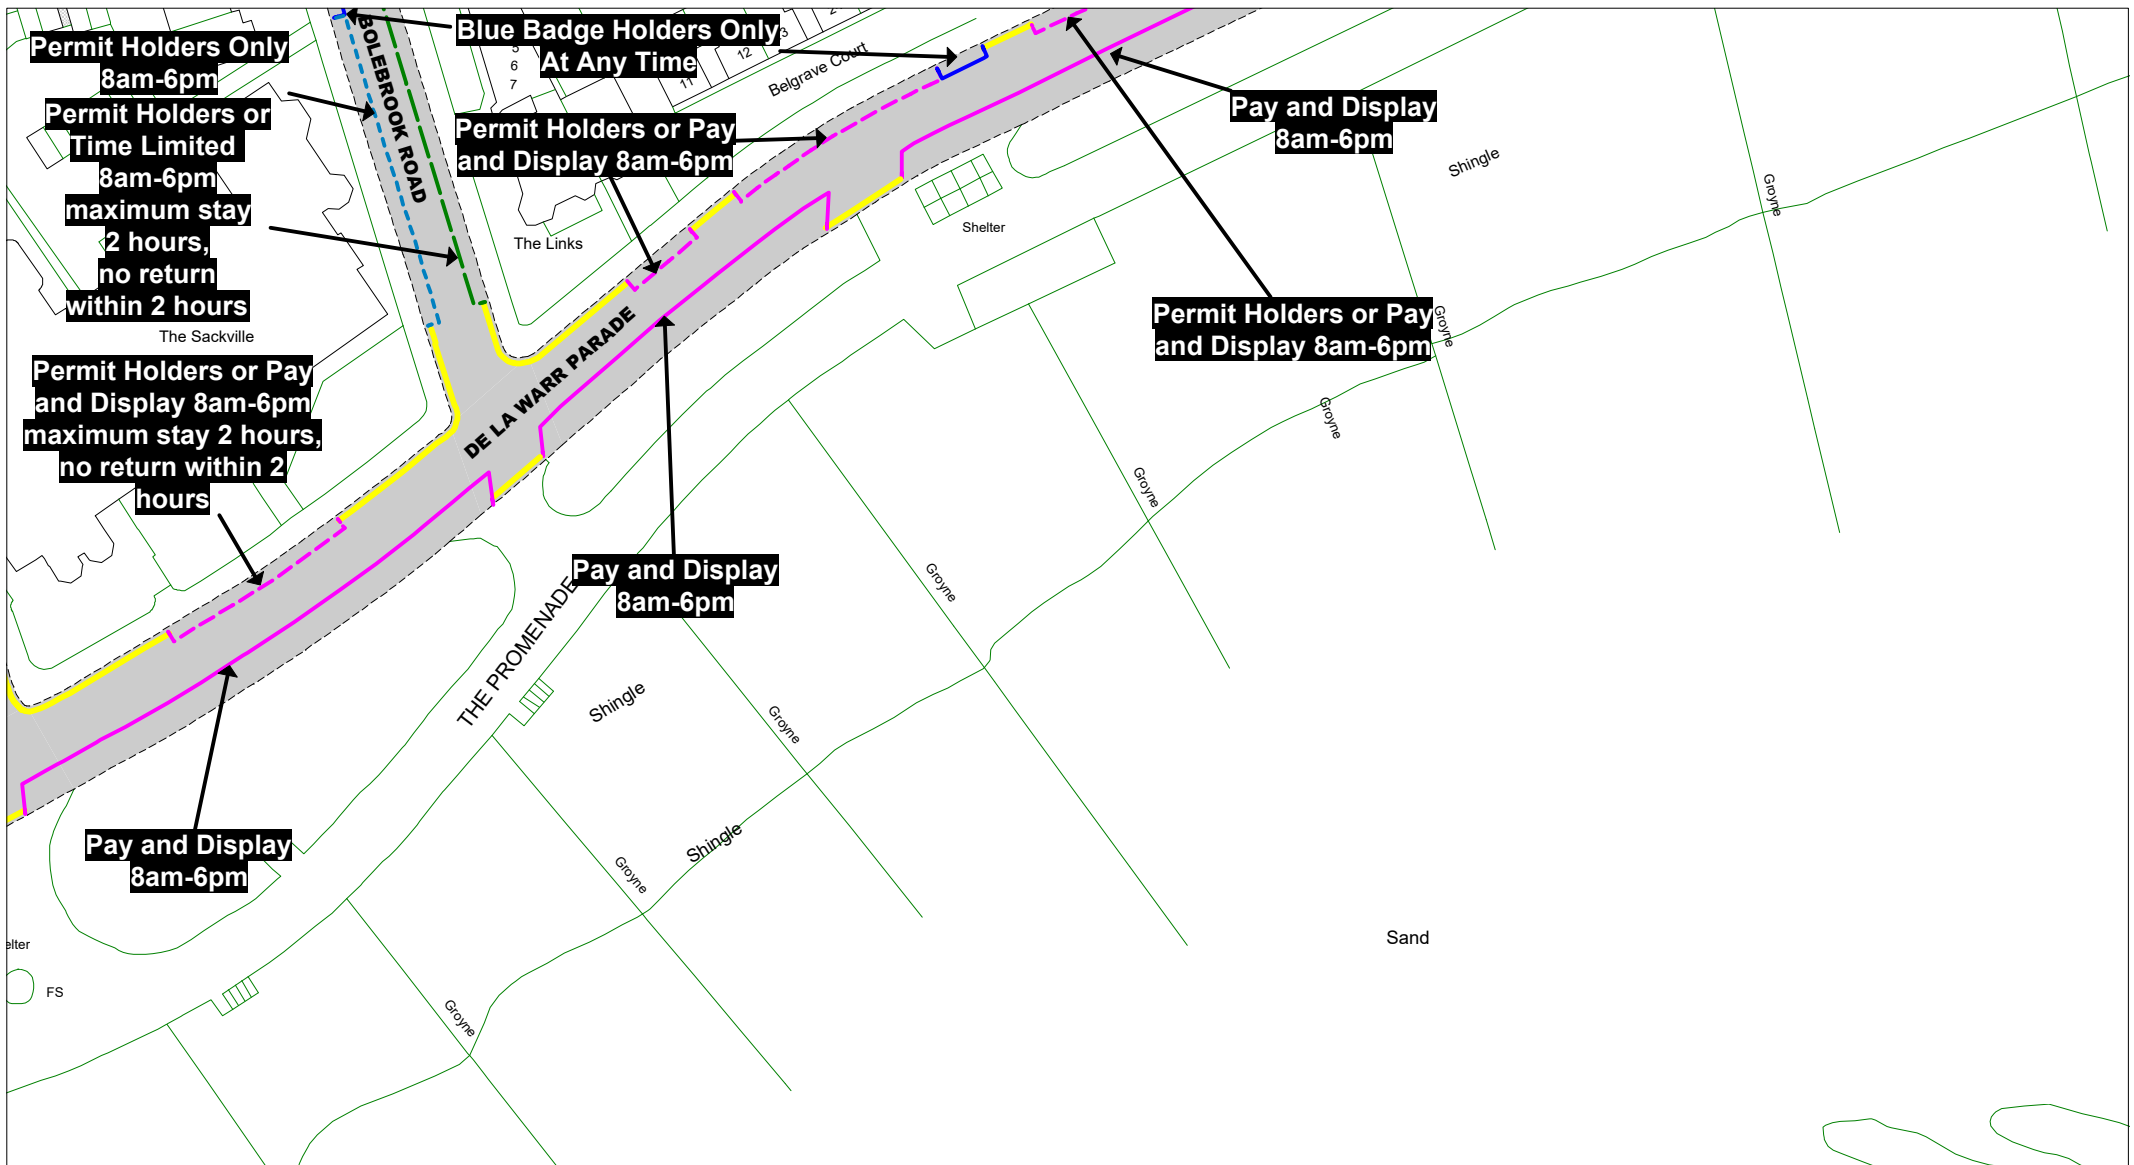


 
 
 
 

 
 
 
 
© Crown copyright. All rights reserved
 East Sussex County Council
 Licence No. AC0000808855 2024



The East Sussex (Rother District)
 (Parking Places, Waiting,
 No Stopping and
 Loading Restrictions)
 Traffic Regulation Order 2020
 Amendment No. 2 Order 2024


 
 
Bexhill - Central

Key to TRO Restriction Types

-  No Waiting at Any Time
-  No Waiting
-  No Loading at Any Time
-  No Loading
-  Pay and Display
-  Permit Holders or Time Limited
-  Permit Holder Only Parking Area
-  Disabled Badge Holders Only
-  Loading/ Unloading Only
-  Taxi Only

 Bus Stop/ Taxi Clearway

Key to Non TRO Items

-  Pedestrian Crossing (controlled area)
-  Pedestrian Crossing Point
-  Bus Stop/ Stand Clearway

Key to Labels

ABCD Permanent TRO restriction

ABCD Non TRO item


Adjacent Map Tile

 **ME226**
 **MF225**




SCALE	1 : 1000
DATE	28/10/2024

Tile Ref: MF226
 Revision: 2024

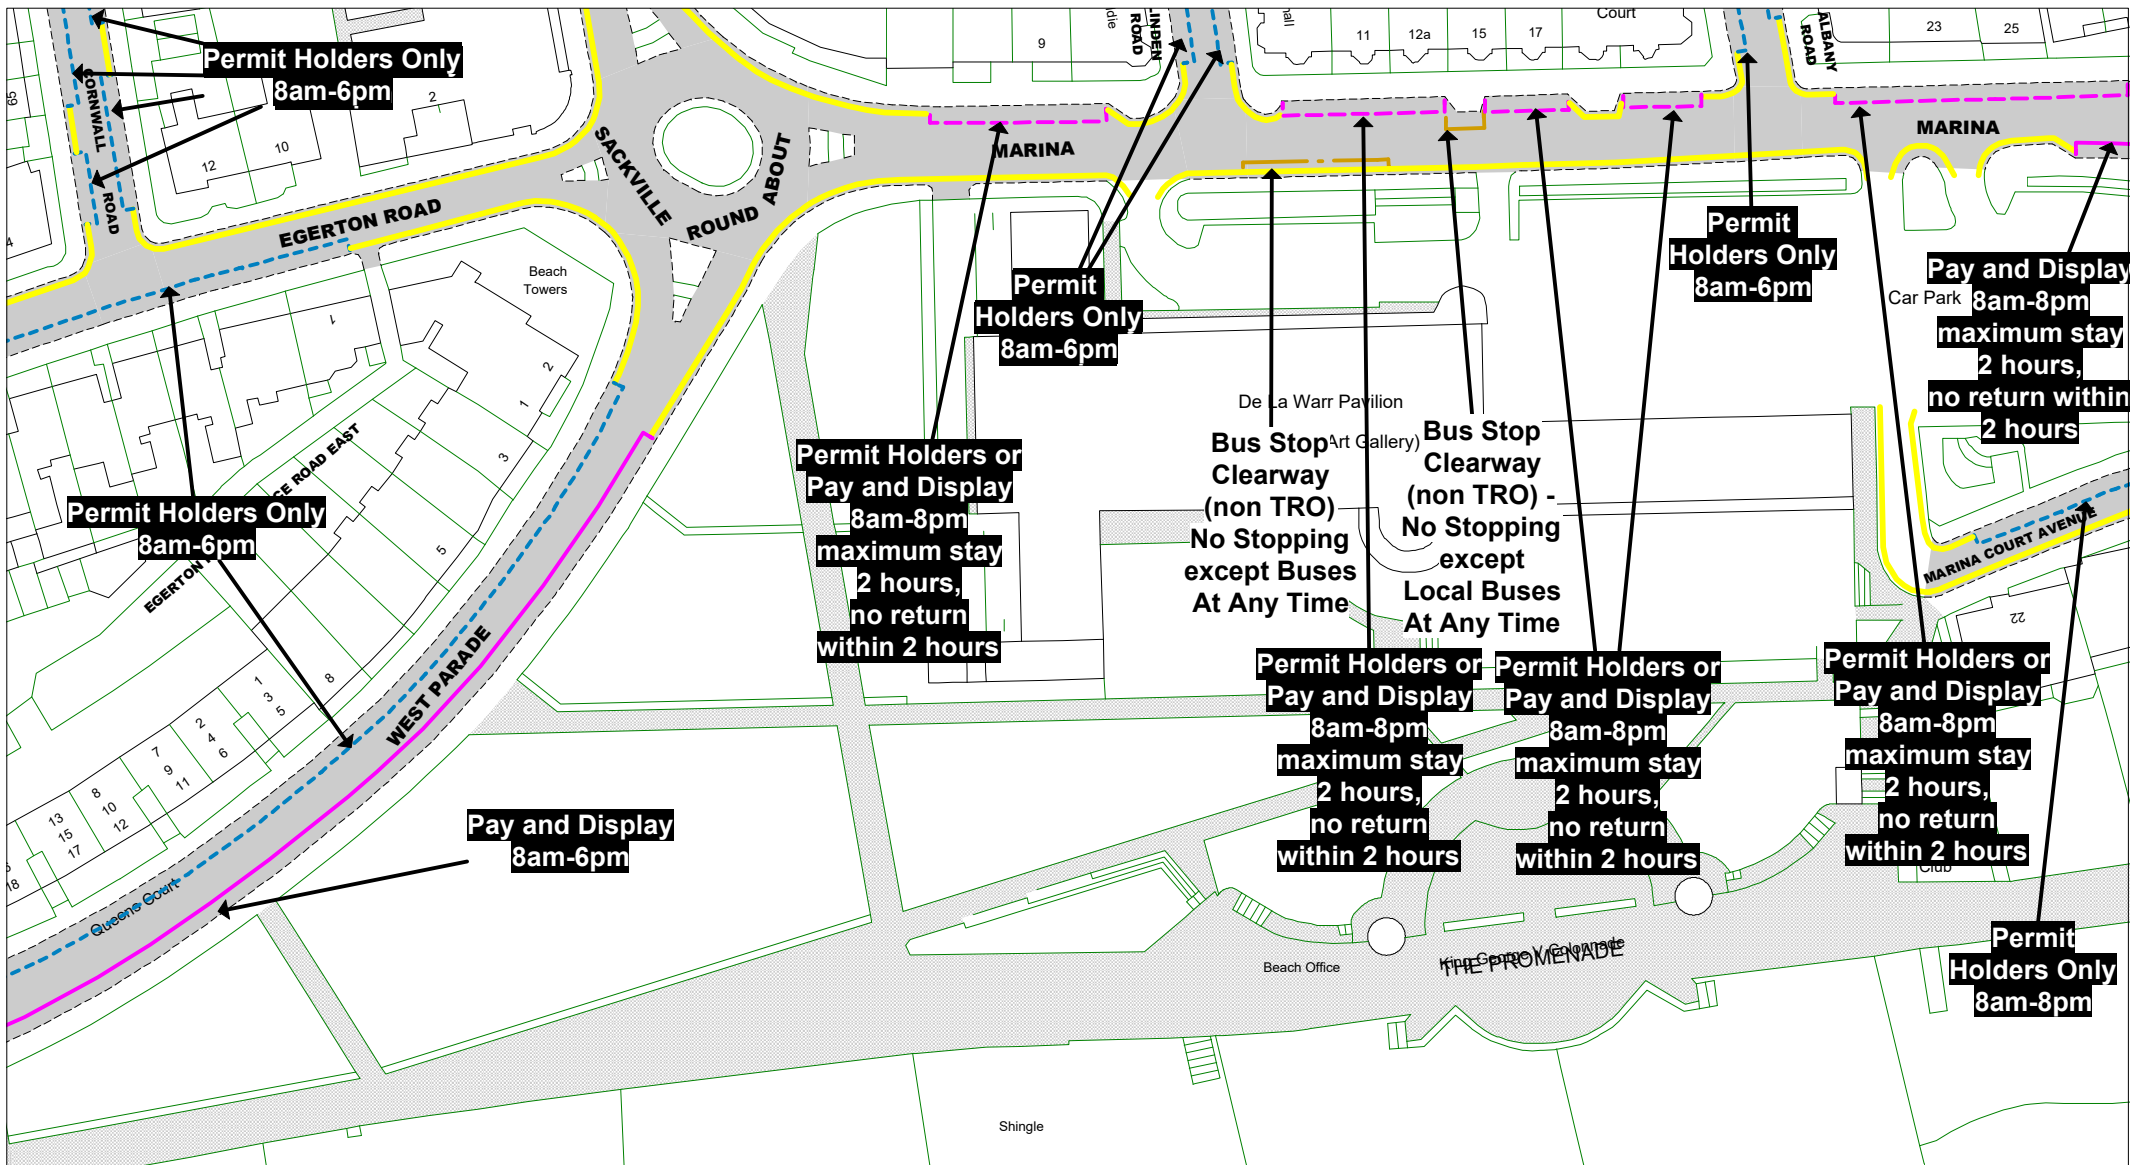

© Crown copyright. All rights reserved
 East Sussex County Council
 Licence No. AC0000808855 2024

East Sussex
 County Council



The East Sussex (Rother District)
 (Parking Places, Waiting,
 No Stopping and
 Loading Restrictions)
 Traffic Regulation Order 2020
 Amendment No. 2 Order 2024

Bexhill - Central

Key to TRO Restriction Types

- No Waiting at Any Time
- No Waiting
- No Loading at Any Time
- No Loading
- Pay and Display
- Permit Holders or Time Limited
- Permit Holder Only Parking Area
- Disabled Badge Holders Only
- Loading/ Unloading Only
- Taxi Only

Bus Stop/ Taxi Clearway

Key to Non TRO Items

- Pedestrian Crossing (controlled area)
- Pedestrian Crossing Point
- Bus Stop/ Stand Clearway

Key to Labels

ABCD Permanent TRO restriction

ABCD Non TRO item

Adjacent Map Tile

MF223

MG222


MG224



SCALE 1 : 1000

DATE 28/10/2024

Tile Ref: MG223
 Revision: 2024

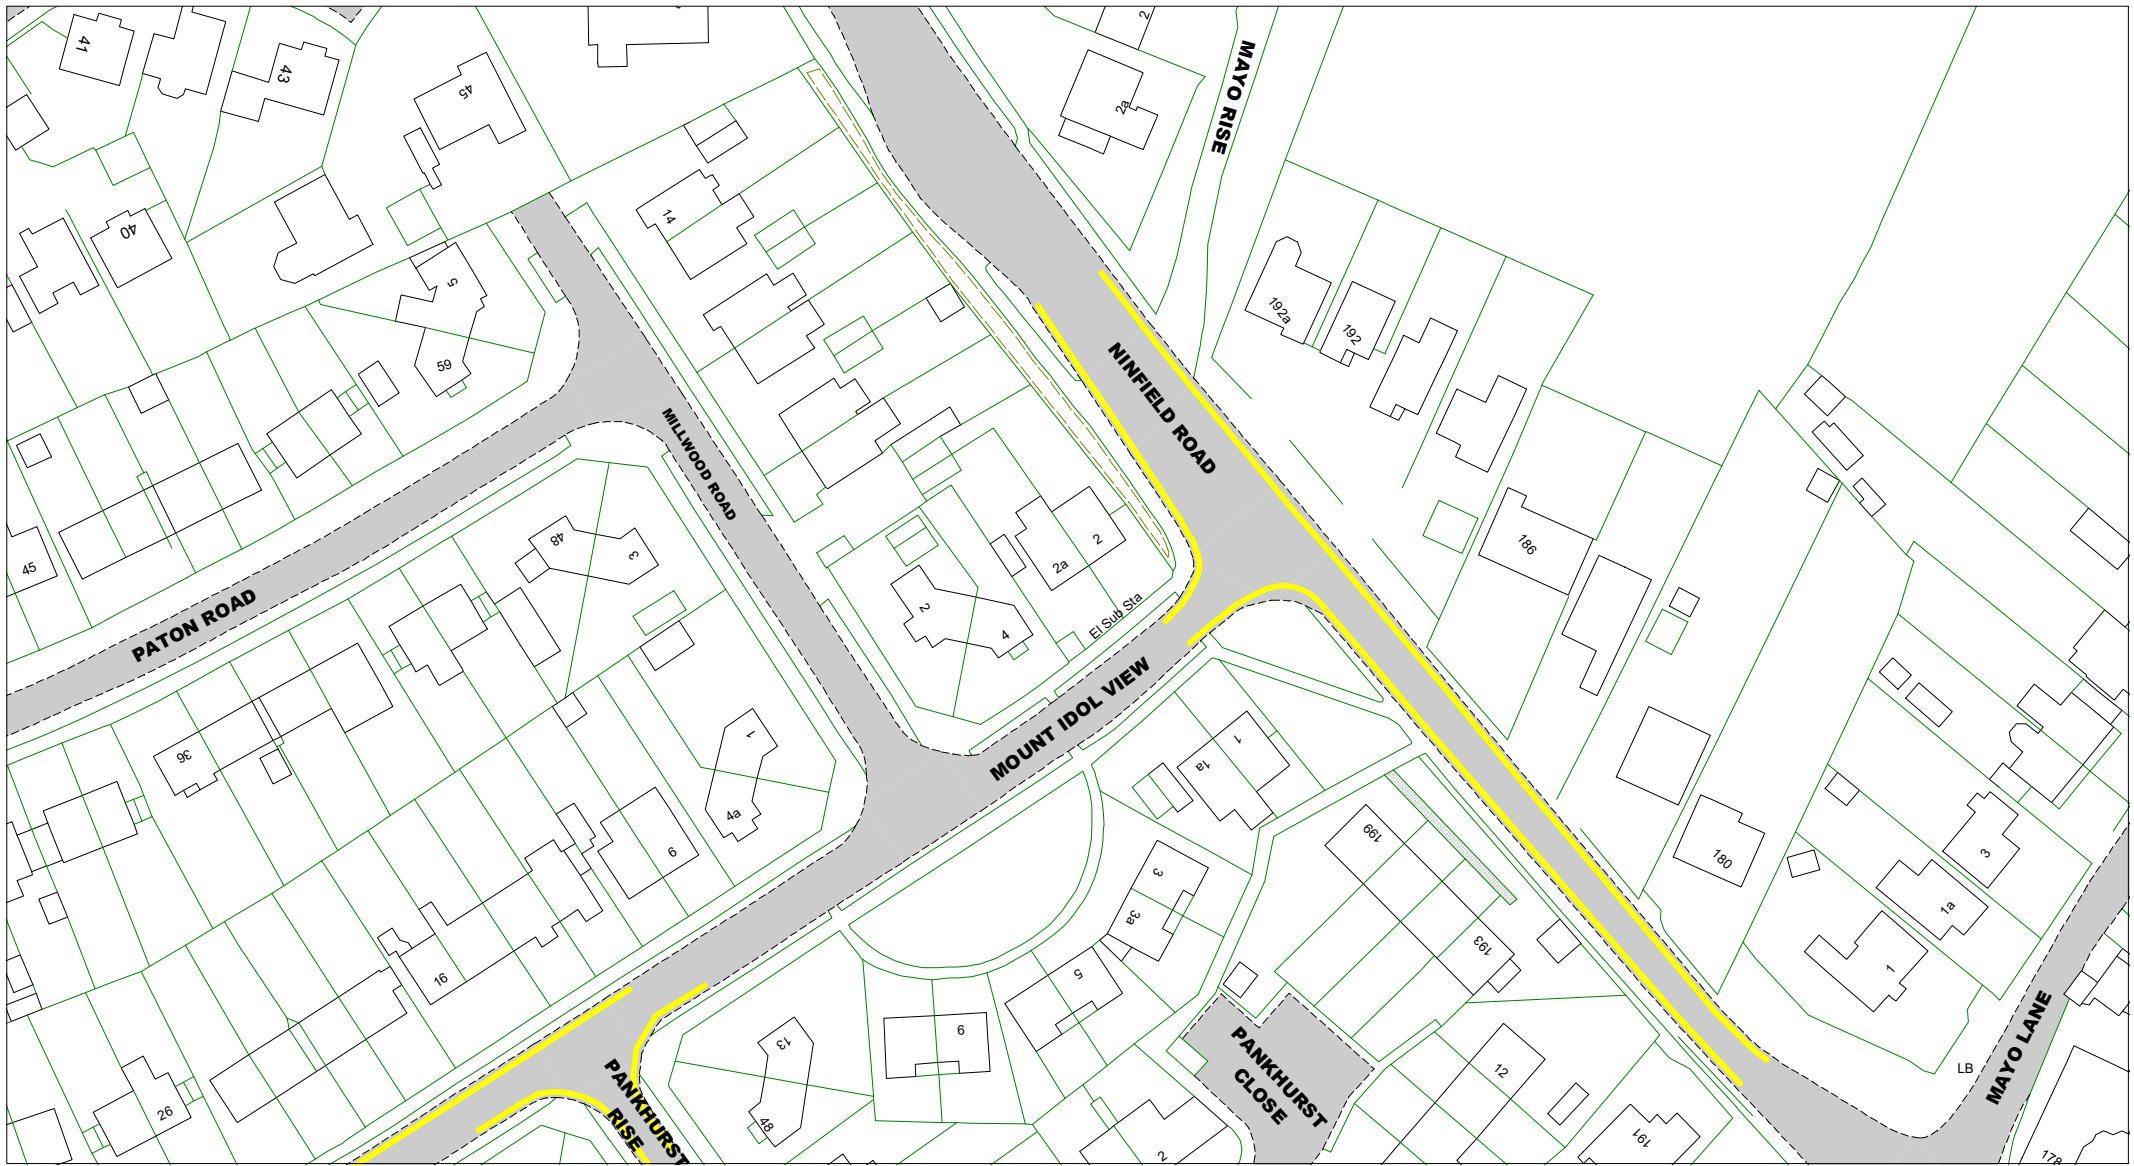


 
 
 
 

 
 
 
 
© Crown copyright. All rights reserved
 East Sussex County Council
 Licence No. AC0000808855 2024





The East Sussex (Rother District)
 (Parking Places, Waiting,
 No Stopping and
 Loading Restrictions)
 Traffic Regulation Order 2020
 Amendment No. 2 Order 2024




Bexhill - Outer

Key to TRO Restriction Types

-  No Waiting at Any Time
-  No Waiting
-  No Loading at Any Time
-  No Loading
-  Pay and Display
-  Permit Holders or Time Limited
-  Permit Holder Only Parking Area
-  Disabled Badge Holders Only
-  Loading/ Unloading Only
-  Taxi Only

   Bus Stop/ Taxi Clearway

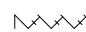Key to Non TRO Items





-  Pedestrian Crossing (controlled area)
-  Pedestrian Crossing Point
-  Bus Stop/ Stand Clearway

Key to Labels

ABCD Permanent TRO restriction

ABCD Non TRO item

Adjacent Map Tile


LQ220



SCALE 1 : 1000

DATE 28/10/2024

Tile Ref: LP220
 Revision: 2024

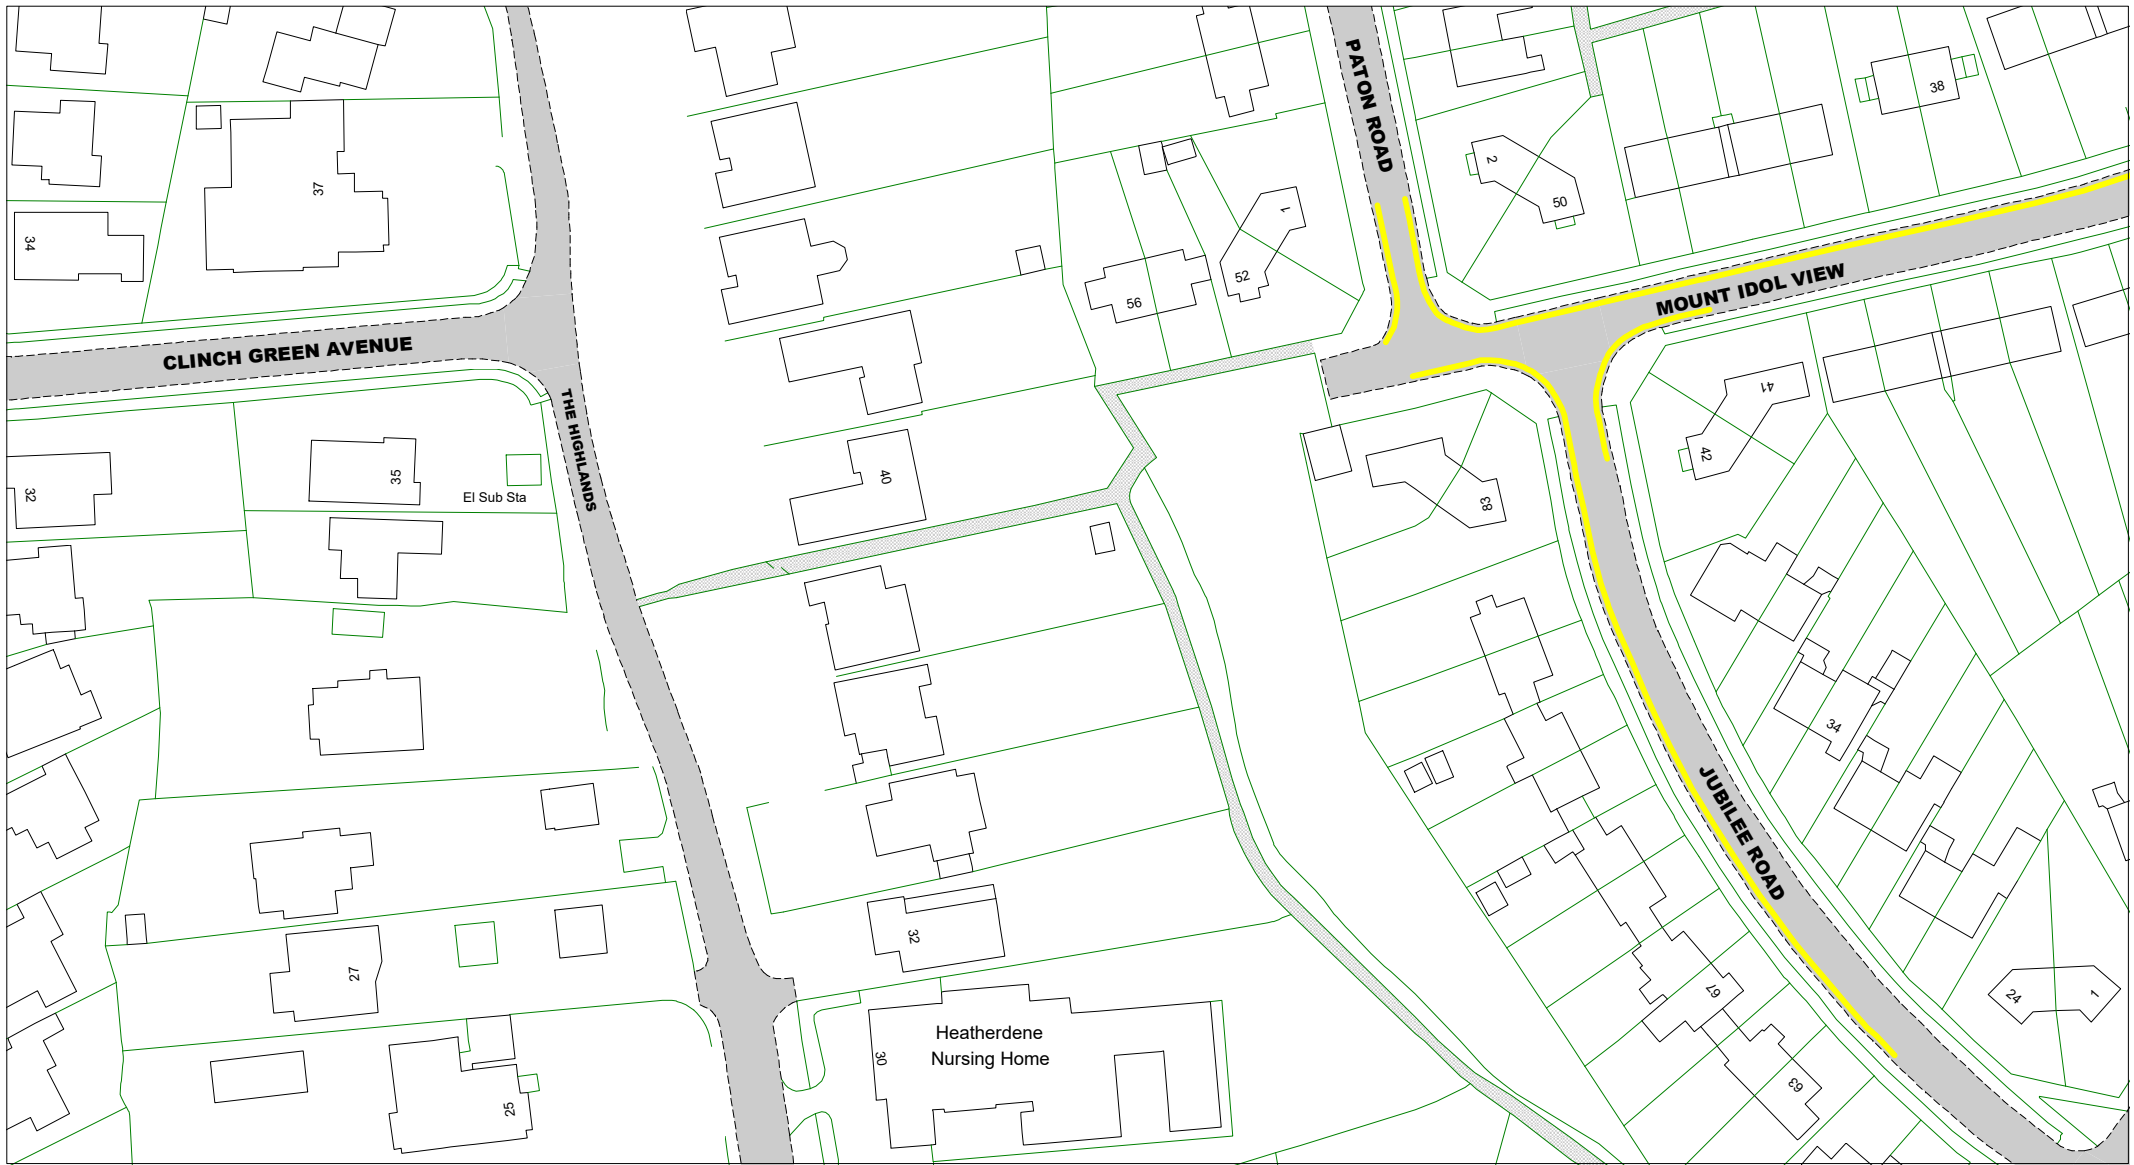

© Crown copyright. All rights reserved
 East Sussex County Council
 Licence No. AC0000808855 2024











East Sussex
 County Council



The East Sussex (Rother District)
 (Parking Places, Waiting,
 No Stopping and
 Loading Restrictions)
 Traffic Regulation Order 2020
 Amendment No. 2 Order 2024




Bexhill - Outer

        Key to TRO Restriction Types

-  No Waiting at Any Time
-  No Waiting
-  No Loading at Any Time
-  No Loading
-  Pay and Display
-  Permit Holders or Time Limited
-  Permit Holder Only Parking Area
-  Disabled Badge Holders Only
-  Loading/ Unloading Only
-  Taxi Only

   Bus Stop/ Taxi Clearway

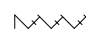Key to Non TRO Items





-  Pedestrian Crossing (controlled area)
-  Pedestrian Crossing Point
-  Bus Stop/ Stand Clearway

Key to Labels

ABCD Permanent TRO restriction

ABCD Non TRO item

Adjacent Map Tile

  **LQ220**  



SCALE 1 : 1000

DATE 28/10/2024

Tile Ref: LQ219
 Revision: 2024



© Crown copyright. All rights reserved
 East Sussex County Council
 Licence No. AC0000808855 2024



The East Sussex (Rother District)
 (Parking Places, Waiting,
 No Stopping and
 Loading Restrictions)
 Traffic Regulation Order 2020
 Amendment No. 2 Order 2024

Bexhill - Outer

Key to TRO Restriction Types

- No Waiting at Any Time
- No Waiting
- No Loading at Any Time
- No Loading
- Pay and Display
- Permit Holders or Time Limited
- Permit Holder Only Parking Area
- Disabled Badge Holders Only
- Loading/ Unloading Only
- Taxi Only

Bus Stop/ Taxi Clearway

Key to Non TRO Items

- Pedestrian Crossing (controlled area)
- Pedestrian Crossing Point
- Bus Stop/ Stand Clearway

Key to Labels

ABCD Permanent TRO restriction

ABCD Non TRO item


Adjacent Map Tile

- LP220**
- LQ219**
- LQ221**
- LR220**



SCALE	1 : 1000
DATE	28/10/2024

Tile Ref: LQ220
 Revision: 2024

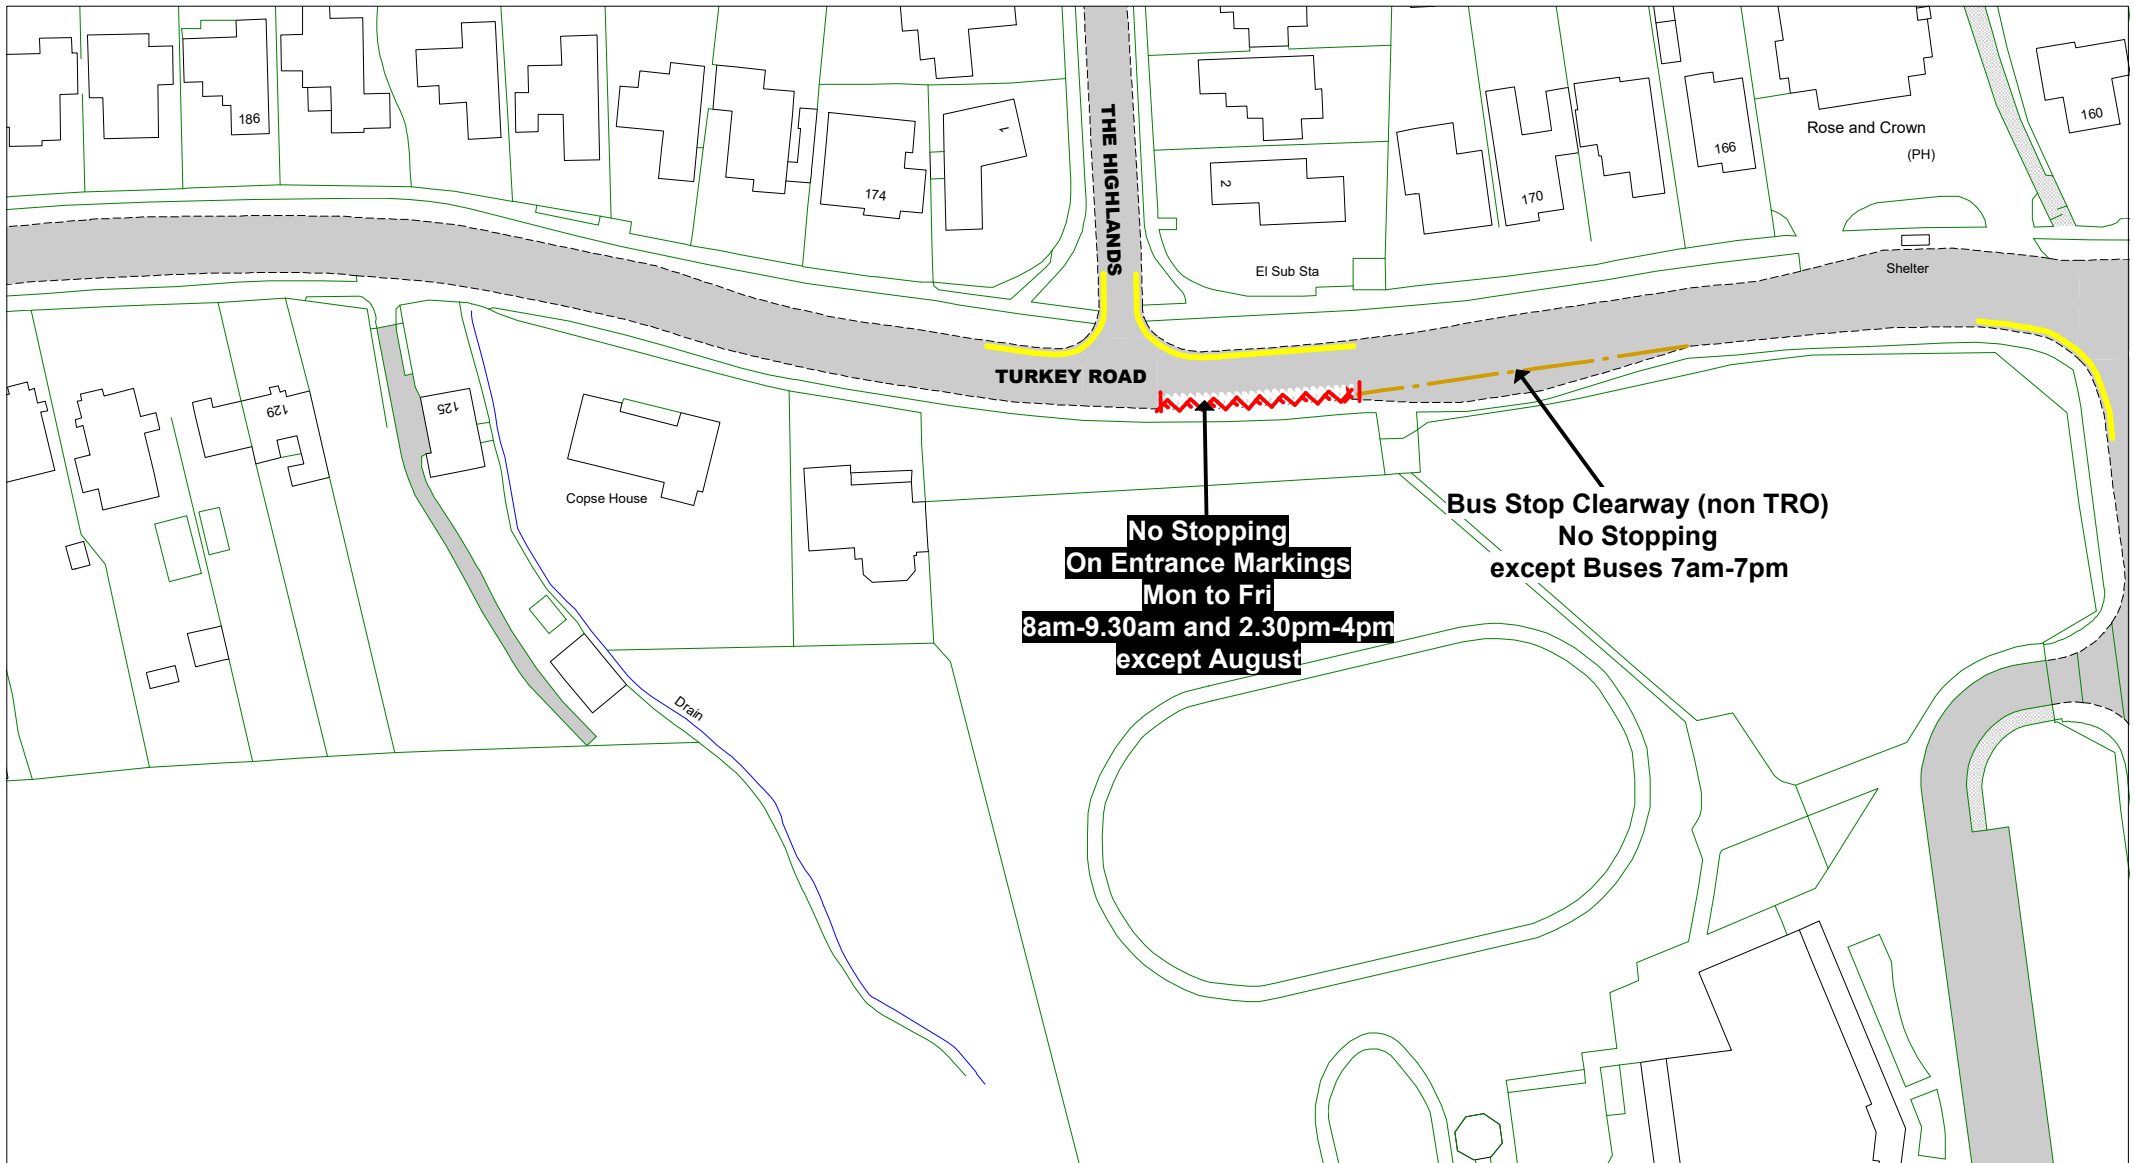

© Crown copyright. All rights reserved
 East Sussex County Council
 Licence No. AC0000808855 2024



The East Sussex (Rother District)
 (Parking Places, Waiting,
 No Stopping and
 Loading Restrictions)
 Traffic Regulation Order 2020
 Amendment No. 2 Order 2024

Bexhill - Outer

Key to TRO Restriction Types

- No Waiting at Any Time
- No Waiting
- No Loading at Any Time
- No Loading
- Pay and Display
- Permit Holders or Time Limited
- Permit Holder Only Parking Area
- Disabled Badge Holders Only
- Loading/ Unloading Only
- Taxi Only

Bus Stop/ Taxi Clearway

Key to Non TRO Items

- Pedestrian Crossing (controlled area)
- Pedestrian Crossing Point
- Bus Stop/ Stand Clearway

Key to Labels

ABCD Permanent TRO restriction

ABCD Non TRO item

Adjacent Map Tile

▲

◀


LS220 ▶

▼



SCALE 1 : 1000
 DATE 28/10/2024

Tile Ref: LS219
 Revision: 2024

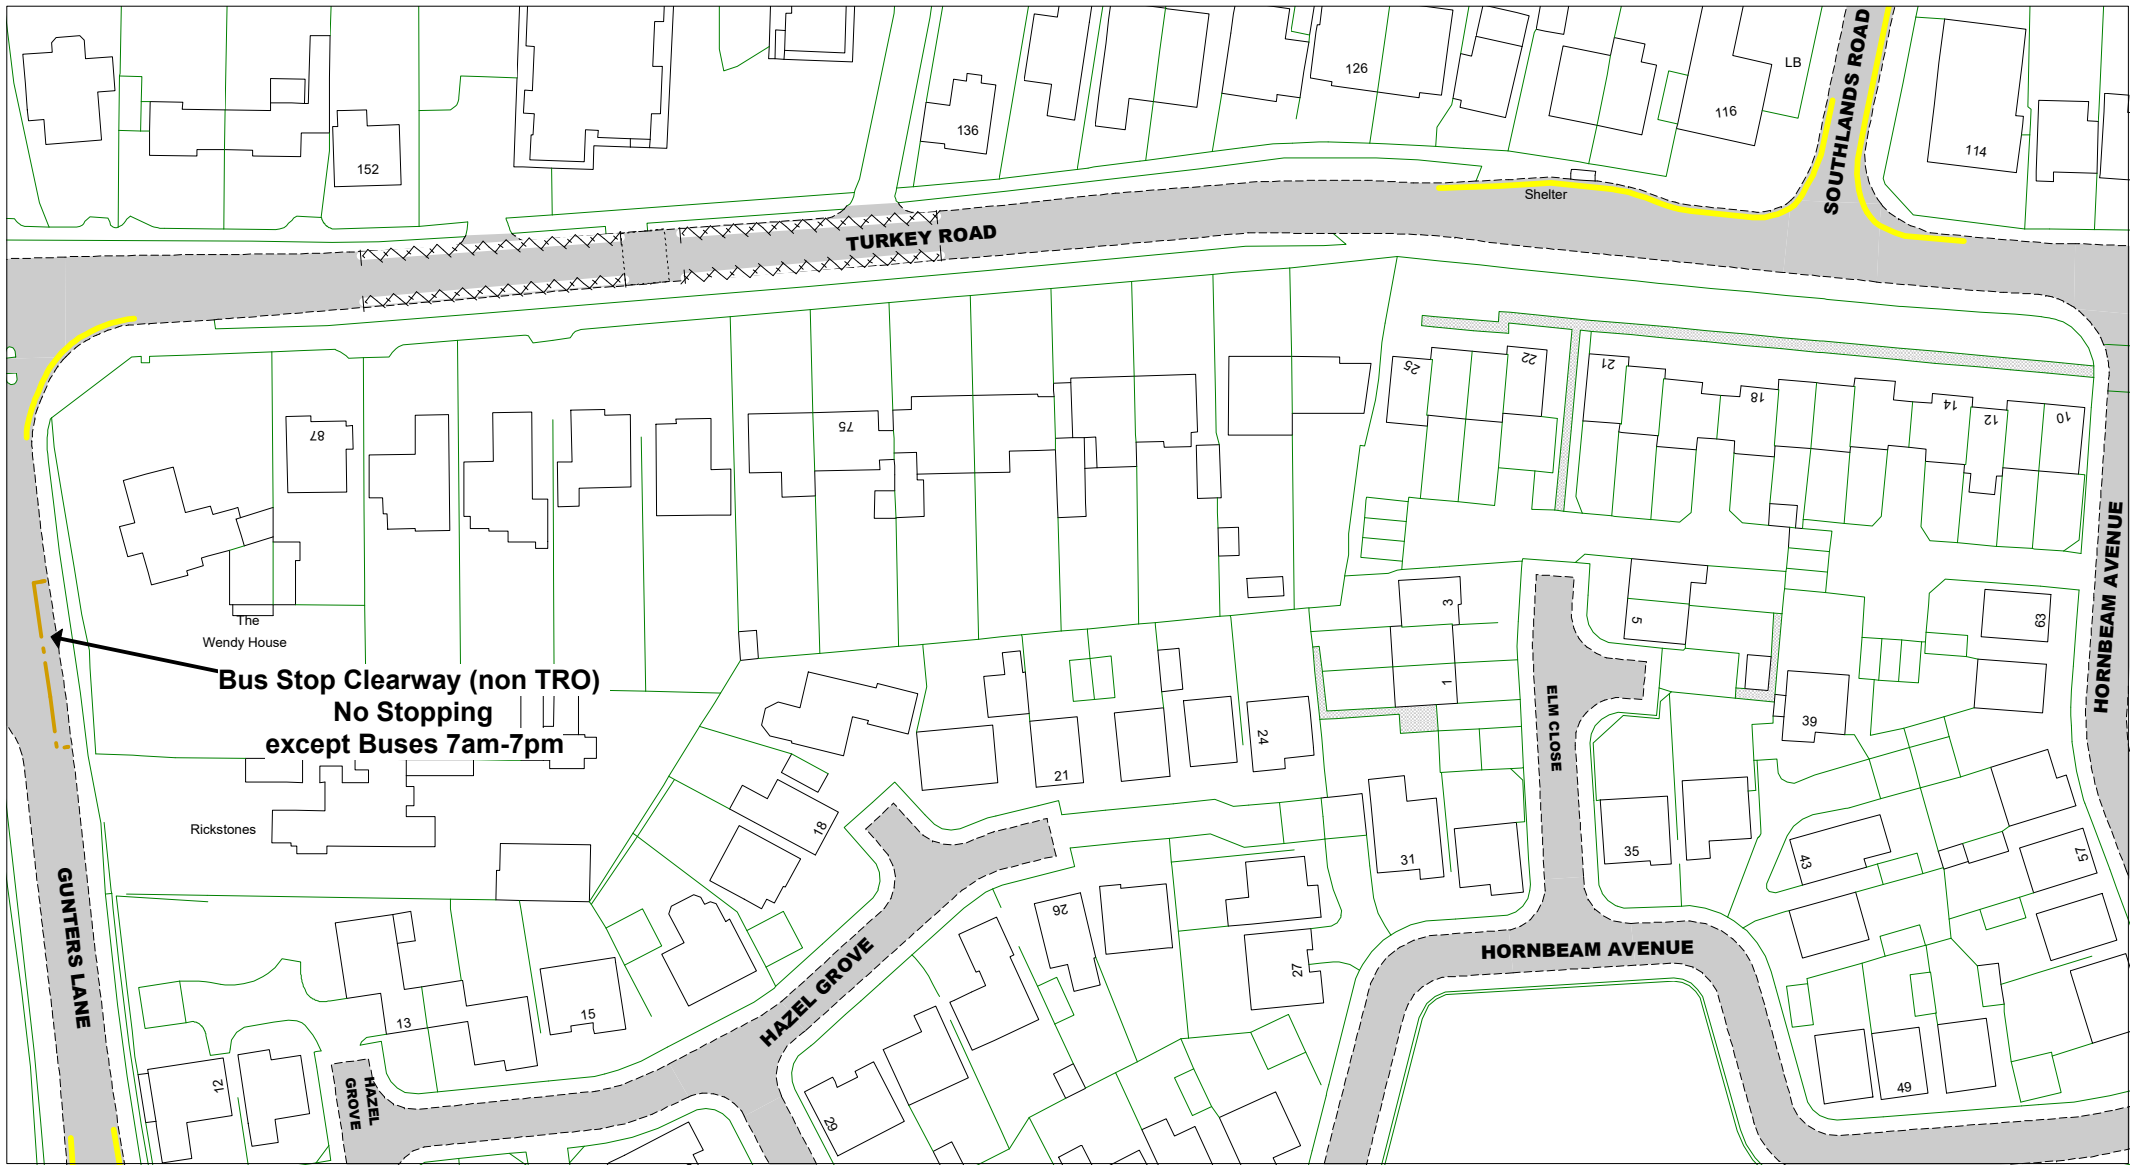

© Crown copyright. All rights reserved
 East Sussex County Council
 Licence No. AC0000808855 2024

East Sussex
 County Council



The East Sussex (Rother District)
 (Parking Places, Waiting,
 No Stopping and
 Loading Restrictions)
 Traffic Regulation Order 2020
 Amendment No. 2 Order 2024

Bexhill - Outer

Key to TRO Restriction Types

- No Waiting at Any Time
- No Waiting
- No Loading at Any Time
- No Loading
- Pay and Display
- Permit Holders or Time Limited
- Permit Holder Only Parking Area
- Disabled Badge Holders Only
- Loading/ Unloading Only
- Taxi Only

Bus Stop/ Taxi Clearway

Key to Non TRO Items

- Pedestrian Crossing (controlled area)
- Pedestrian Crossing Point
- Bus Stop/ Stand Clearway

Key to Labels

- Permanent TRO restriction
- Non TRO item


Adjacent Map Tile

- LR220
- LS219
- LS221
- LT220



SCALE 1 : 1000
 DATE 28/10/2024

Tile Ref: LS220
 Revision: 2024

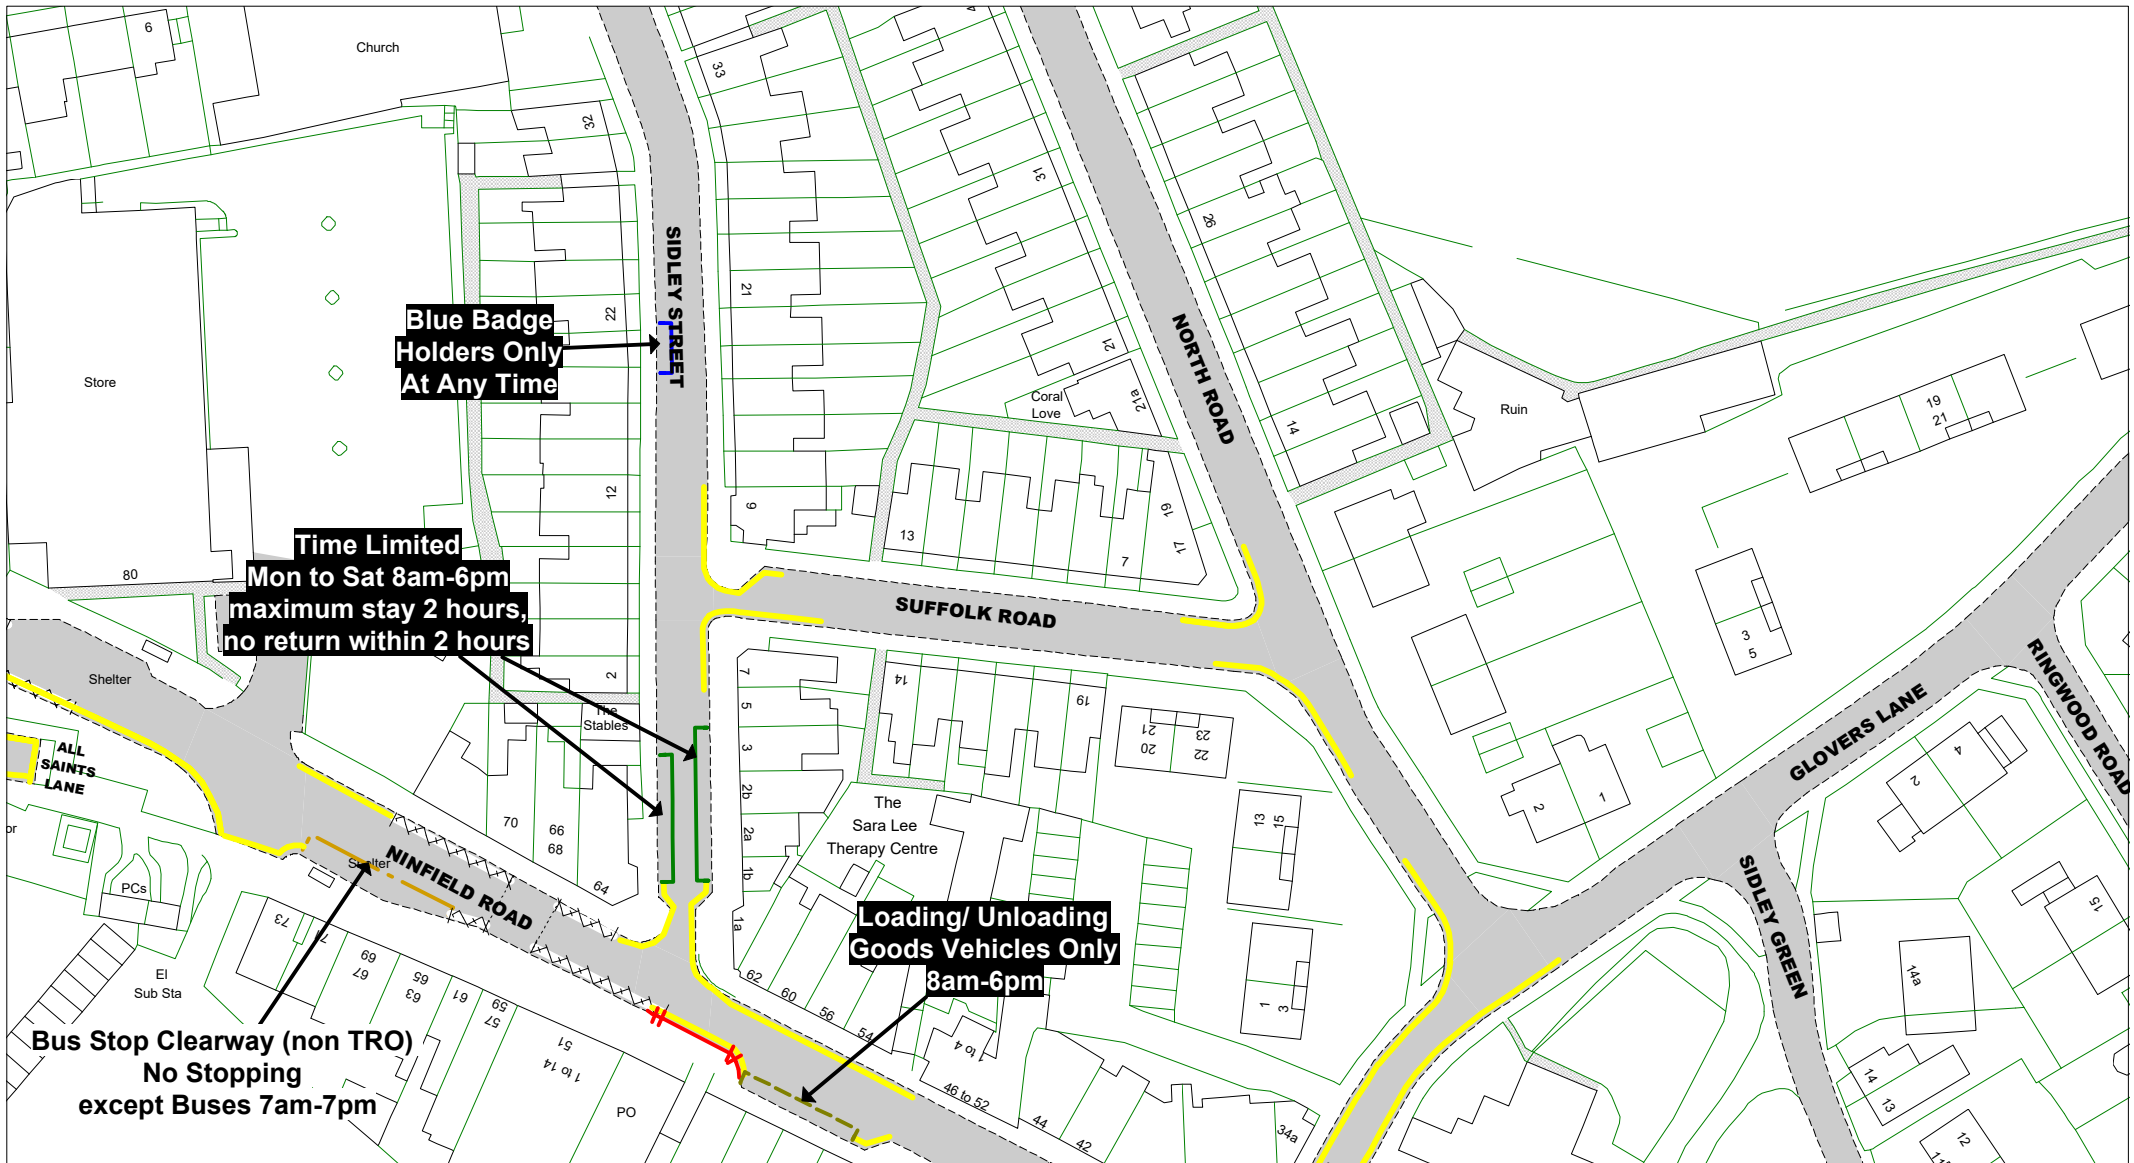

© Crown copyright. All rights reserved
 East Sussex County Council
 Licence No. AC0000808855 2024

East Sussex
 County Council



The East Sussex (Rother District)
 (Parking Places, Waiting,
 No Stopping and
 Loading Restrictions)
 Traffic Regulation Order 2020
 Amendment No. 2 Order 2024

Bexhill - Outer

Key to TRO Restriction Types

- No Waiting at Any Time
- No Waiting
- No Loading at Any Time
- No Loading
- Pay and Display
- Permit Holders or Time Limited
- Permit Holder Only Parking Area
- Disabled Badge Holders Only
- Loading/ Unloading Only
- Taxi Only

Bus Stop/ Taxi Clearway

Key to Non TRO Items

- Pedestrian Crossing (controlled area)
- Pedestrian Crossing Point
- Bus Stop/ Stand Clearway

Key to Labels

ABCD Permanent TRO restriction

ABCD Non TRO item

Adjacent Map Tile

▲

◀ **LS222**

LT223 ▶

▼



SCALE 1 : 1000

DATE 28/10/2024

Tile Ref: LS223
 Revision: 2024



© Crown copyright. All rights reserved
 East Sussex County Council
 Licence No. AC0000808855 2024



The East Sussex (Rother District)
 (Parking Places, Waiting,
 No Stopping and
 Loading Restrictions)
 Traffic Regulation Order 2020
 Amendment No. 2 Order 2024

Bexhill - Outer

Key to TRO Restriction Types

- No Waiting at Any Time
- No Waiting
- No Loading at Any Time
- No Loading
- Pay and Display
- Permit Holders or Time Limited
- Permit Holder Only Parking Area
- Disabled Badge Holders Only
- Loading/ Unloading Only
- Taxi Only

Bus Stop/ Taxi Clearway

Key to Non TRO Items

- Pedestrian Crossing (controlled area)
- Pedestrian Crossing Point
- Bus Stop/ Stand Clearway

Key to Labels

ABCD Permanent TRO restriction

ABCD Non TRO item

Adjacent Map Tile


LS220



SCALE 1 : 1000

DATE 28/10/2024

Tile Ref: LT220

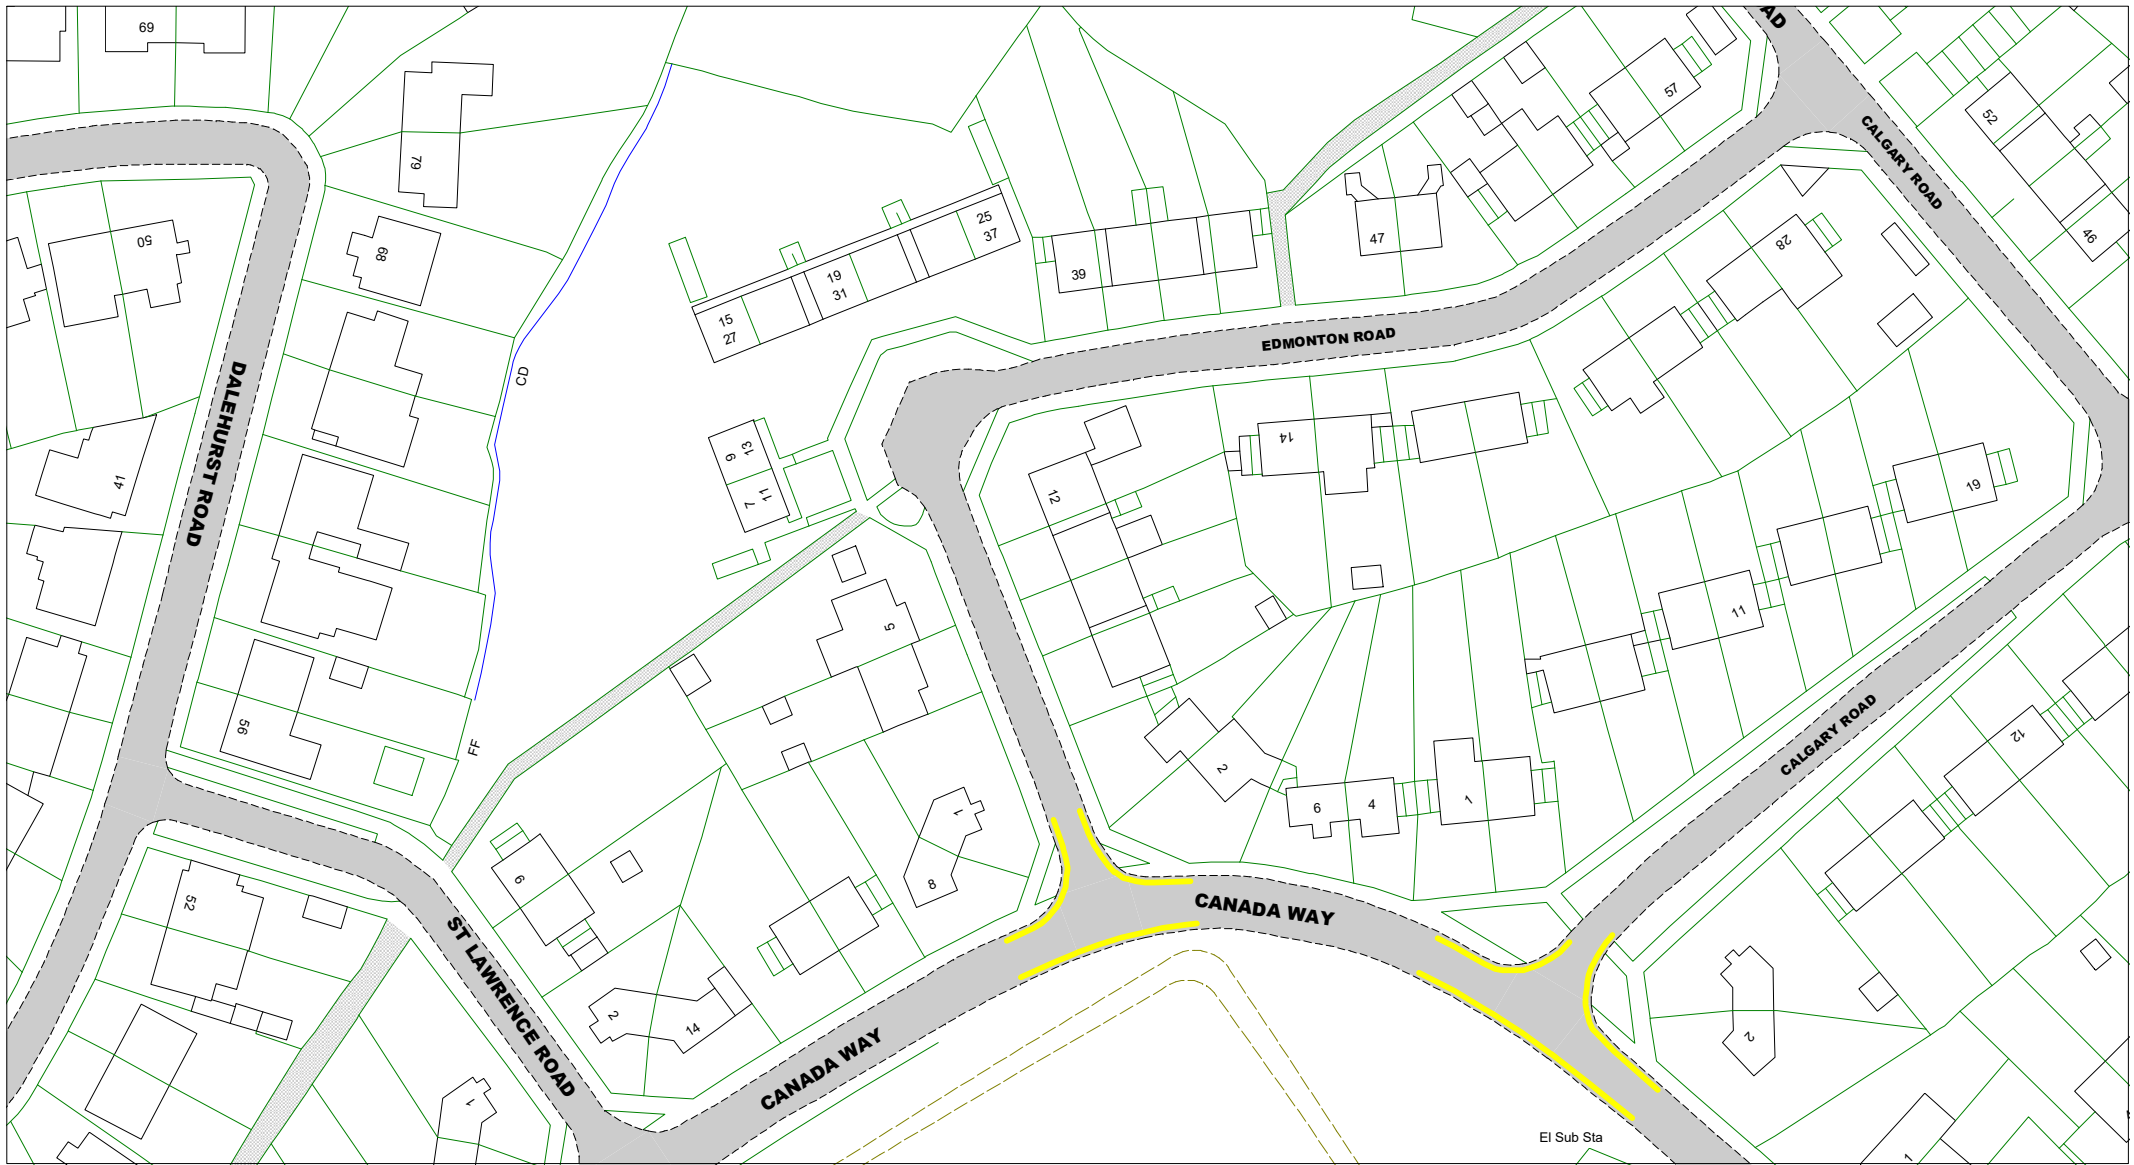

© Crown copyright. All rights reserved
East Sussex County Council
Licence No. AC0000808855 2024



The East Sussex (Rother District)
(Parking Places, Waiting,
No Stopping and
Loading Restrictions)
Traffic Regulation Order 2020
Amendment No. 2 Order 2024

Bexhill - Outer

Key to TRO Restriction Types

- No Waiting at Any Time
- No Waiting
- No Loading at Any Time
- No Loading
- Pay and Display
- Permit Holders or Time Limited
- Permit Holder Only Parking Area
- Disabled Badge Holders Only
- Loading/ Unloading Only
- Taxi Only

Bus Stop/ Taxi Clearway

Key to Non TRO Items

- Pedestrian Crossing (controlled area)
- Pedestrian Crossing Point
- Bus Stop/ Stand Clearway

Key to Labels

ABCD Permanent TRO restriction

ABCD Non TRO item

Adjacent Map Tile

LS222

LT223

LU222




SCALE 1 : 1000

DATE 28/10/2024

Tile Ref: LT222

El Sub Sta

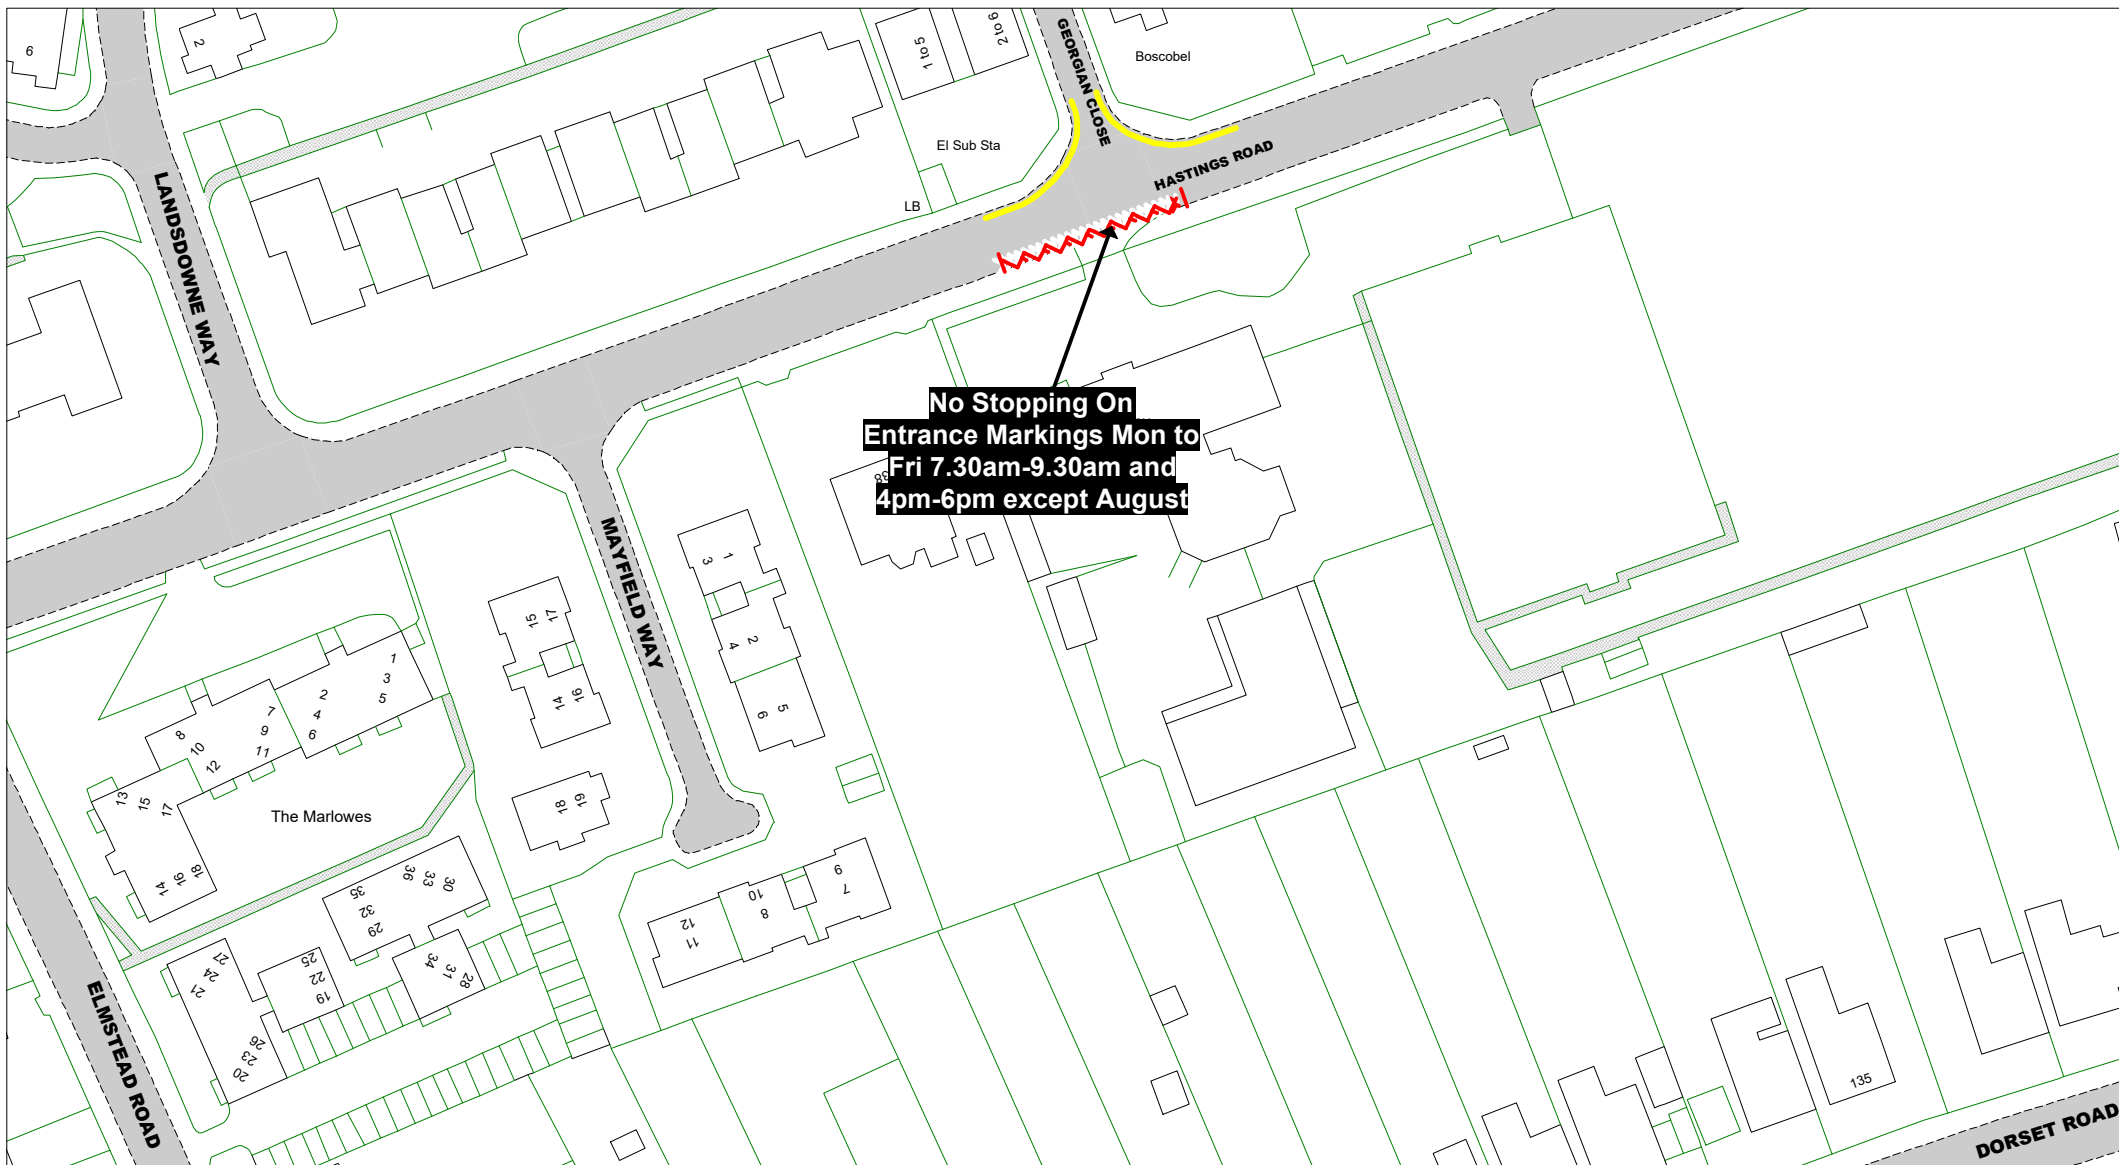

© Crown copyright. All rights reserved
 East Sussex County Council
 Licence No. AC0000808855 2024



The East Sussex (Rother District)
 (Parking Places, Waiting,
 No Stopping and
 Loading Restrictions)
 Traffic Regulation Order 2020
 Amendment No. 2 Order 2024

Bexhill - Outer

Key to TRO Restriction Types

- No Waiting at Any Time
- No Waiting
- No Loading at Any Time
- No Loading
- Pay and Display
- Permit Holders or Time Limited
- Permit Holder Only Parking Area
- Disabled Badge Holders Only
- Loading/ Unloading Only
- Taxi Only

Bus Stop/ Taxi Clearway

Key to Non TRO Items


- Pedestrian Crossing (controlled area)
- Pedestrian Crossing Point
- Bus Stop/ Stand Clearway

Key to Labels

ABCD Permanent TRO restriction


ABCD Non TRO item

Adjacent Map Tile

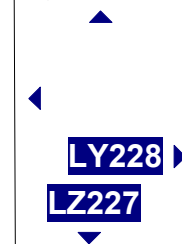

SCALE	1 : 1000
DATE	28/10/2024

Tile Ref: LY227
 Revision: 2024

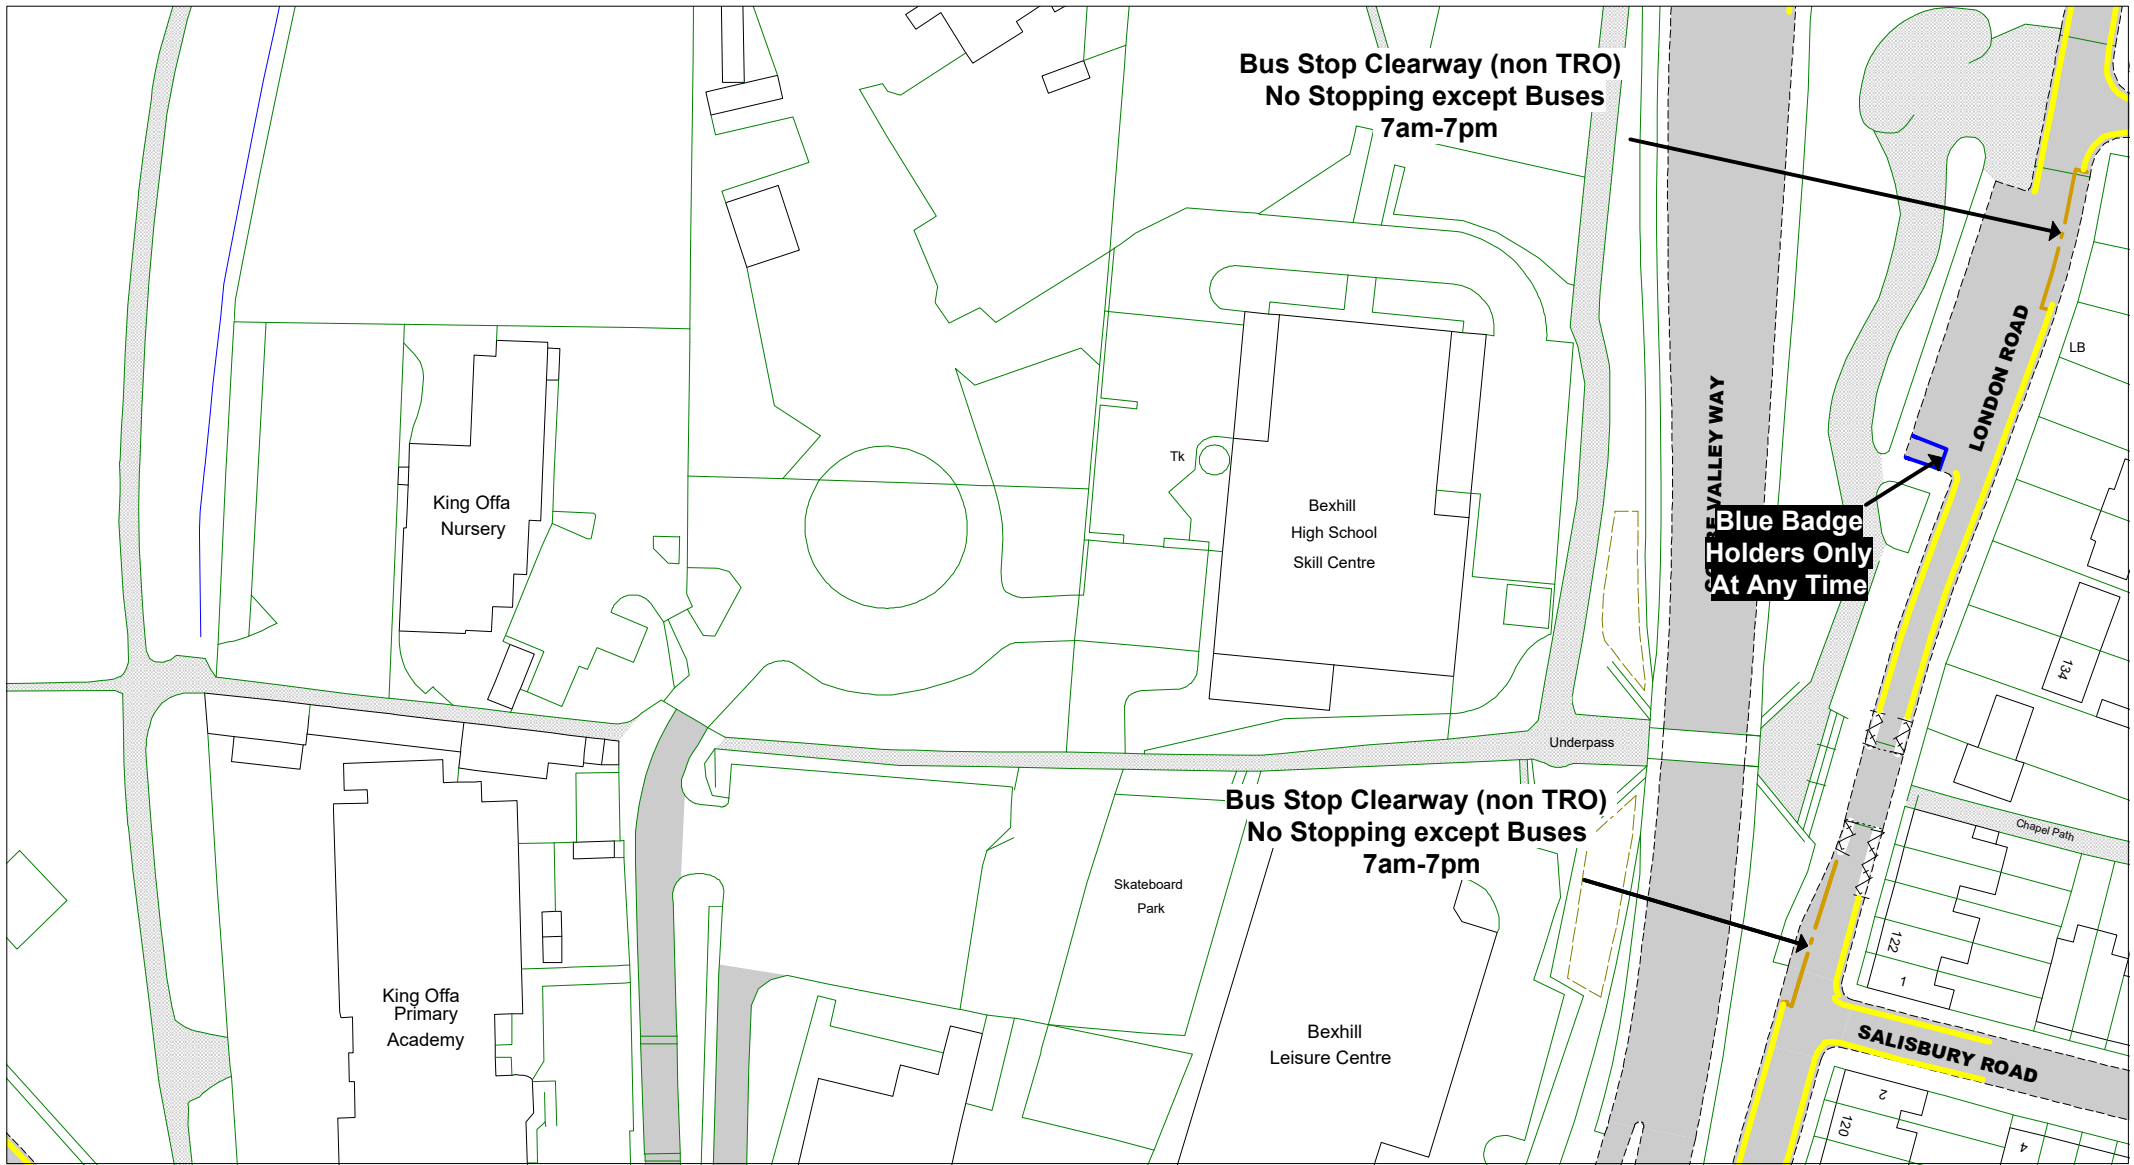

© Crown copyright. All rights reserved
 East Sussex County Council
 Licence No. AC0000808855 2024



The East Sussex (Rother District)
 (Parking Places, Waiting,
 No Stopping and
 Loading Restrictions)
 Traffic Regulation Order 2020
 Amendment No. 2 Order 2024

Bexhill - Outer

Key to TRO Restriction Types

- No Waiting at Any Time
- No Waiting
- No Loading at Any Time
- No Loading
- Pay and Display
- Permit Holders or Time Limited
- Permit Holder Only Parking Area
- Disabled Badge Holders Only
- Loading/ Unloading Only
- Taxi Only

Bus Stop/ Taxi Clearway

Key to Non TRO Items

- Pedestrian Crossing (controlled area)
- Pedestrian Crossing Point
- Bus Stop/ Stand Clearway

Key to Labels

Permanent TRO restriction

Non TRO item


Adjacent Map Tile

-
-
-
-



SCALE	1 : 1000
DATE	28/10/2024

Tile Ref: LZ222
 Revision: 2024

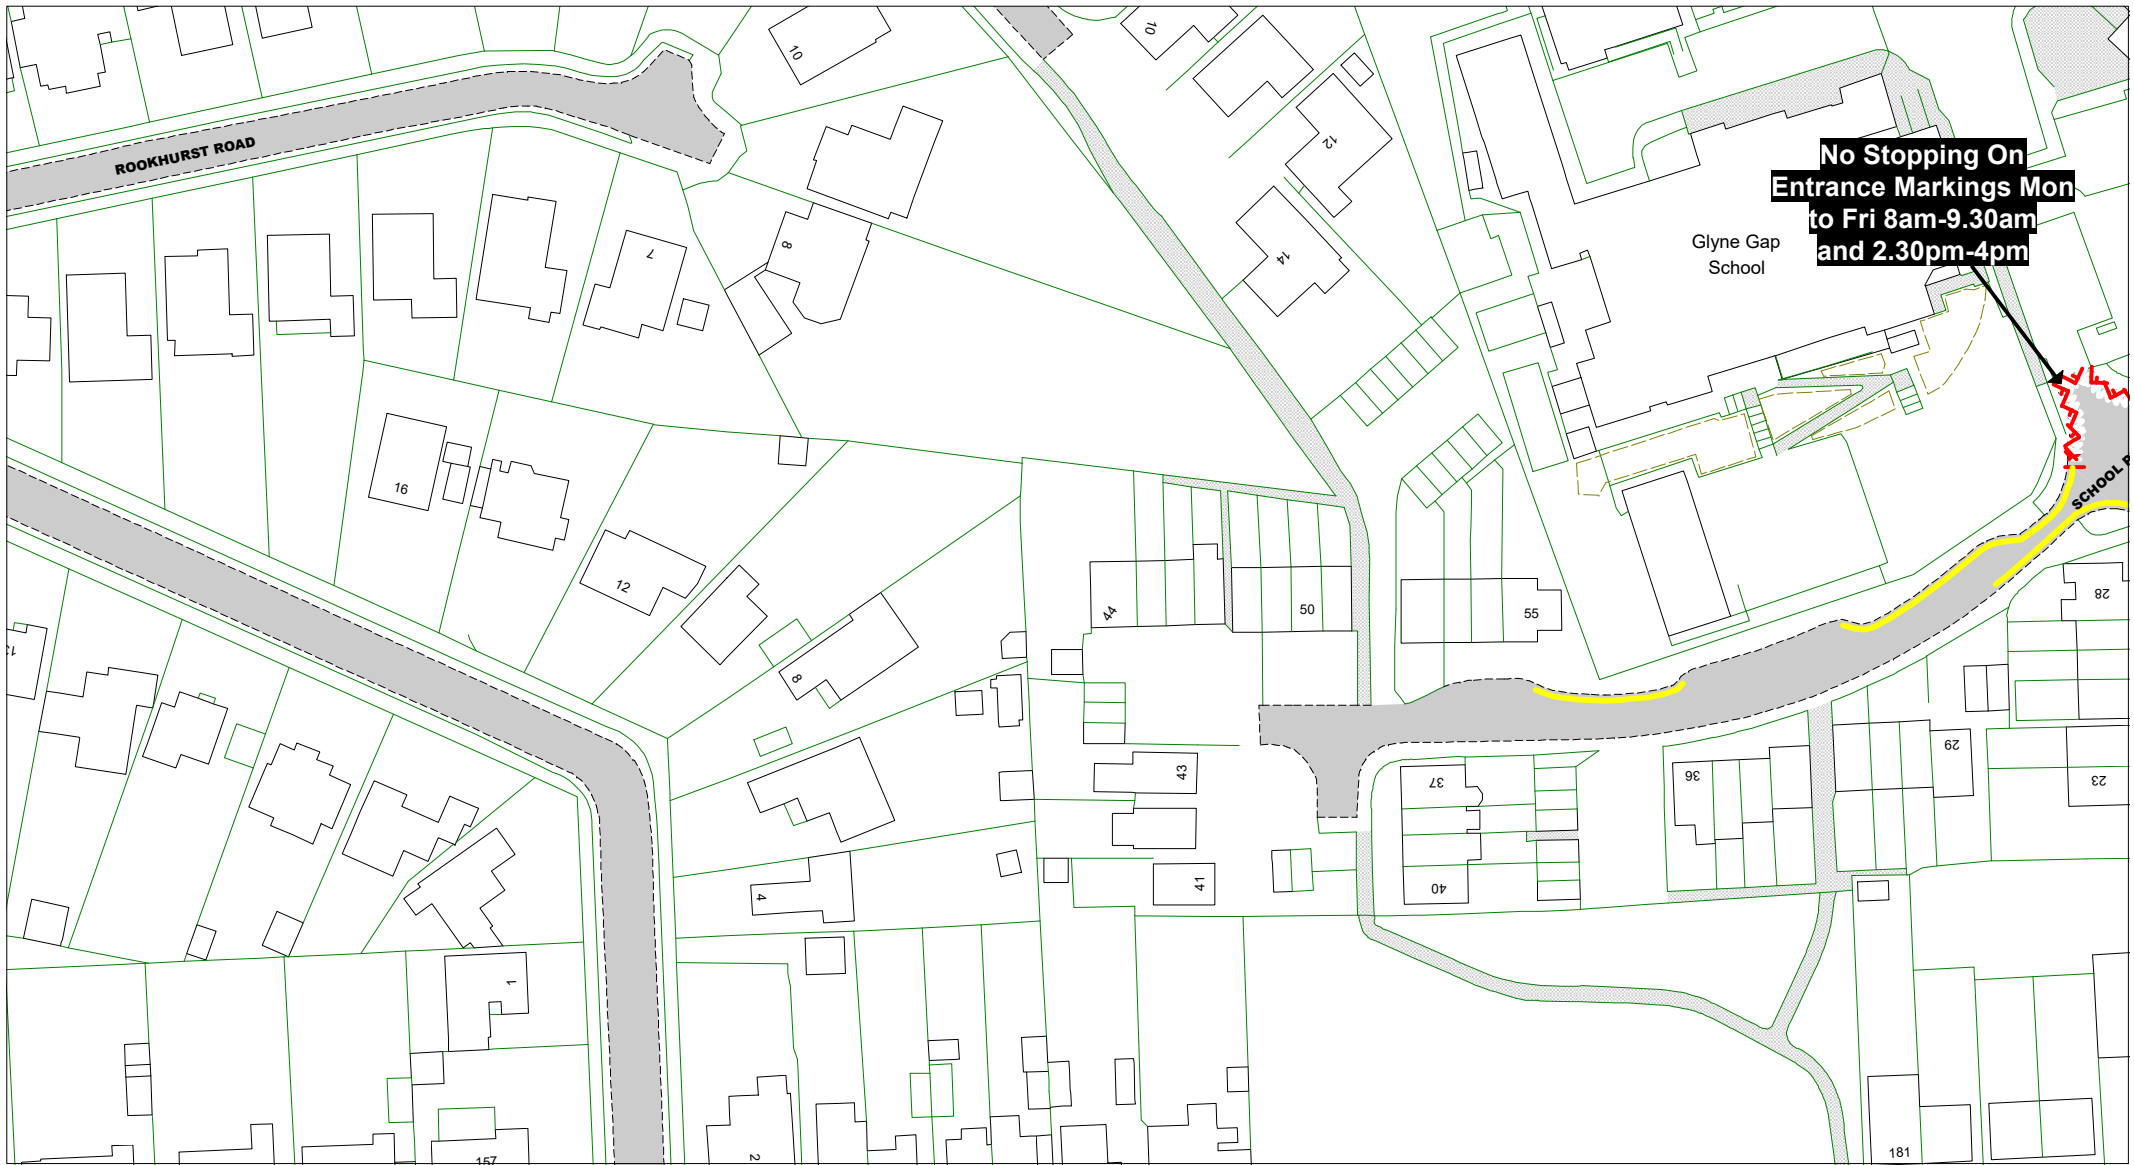

© Crown copyright. All rights reserved
 East Sussex County Council
 Licence No. AC0000808855 2024



The East Sussex (Rother District)
 (Parking Places, Waiting,
 No Stopping and
 Loading Restrictions)
 Traffic Regulation Order 2020
 Amendment No. 2 Order 2024

Bexhill - Outer

Key to TRO Restriction Types

- No Waiting at Any Time
- No Waiting
- No Loading at Any Time
- No Loading
- Pay and Display
- Permit Holders or Time Limited
- Permit Holder Only Parking Area
- Disabled Badge Holders Only
- Loading/ Unloading Only
- Taxi Only

Bus Stop/ Taxi Clearway

Key to Non TRO Items


- Pedestrian Crossing (controlled area)
- Pedestrian Crossing Point
- Bus Stop/ Stand Clearway

Key to Labels

ABCD Permanent TRO restriction

ABCD Non TRO item

Adjacent Map Tile

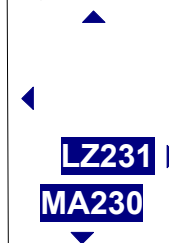

SCALE 1 : 1000

DATE 28/10/2024

Tile Ref: LZ230



© Crown copyright. All rights reserved
 East Sussex County Council
 Licence No. AC0000808855 2024

East Sussex
 County Council



The East Sussex (Rother District)
 (Parking Places, Waiting,
 No Stopping and
 Loading Restrictions)
 Traffic Regulation Order 2020
 Amendment No. 2 Order 2024

Bexhill - Outer

Key to TRO Restriction Types

- No Waiting at Any Time
- No Waiting
- No Loading at Any Time
- No Loading
- Pay and Display
- Permit Holders or Time Limited
- Permit Holder Only Parking Area
- Disabled Badge Holders Only
- Loading/ Unloading Only
- Taxi Only

Bus Stop/ Taxi Clearway

Key to Non TRO Items

- Pedestrian Crossing (controlled area)
- Pedestrian Crossing Point
- Bus Stop/ Stand Clearway

Key to Labels

ABCD Permanent TRO restriction

ABCD Non TRO item

Adjacent Map Tile

LY231

LZ230


MA231



SCALE 1 : 1000

DATE 28/10/2024

Tile Ref: LZ231
 Revision: 2024

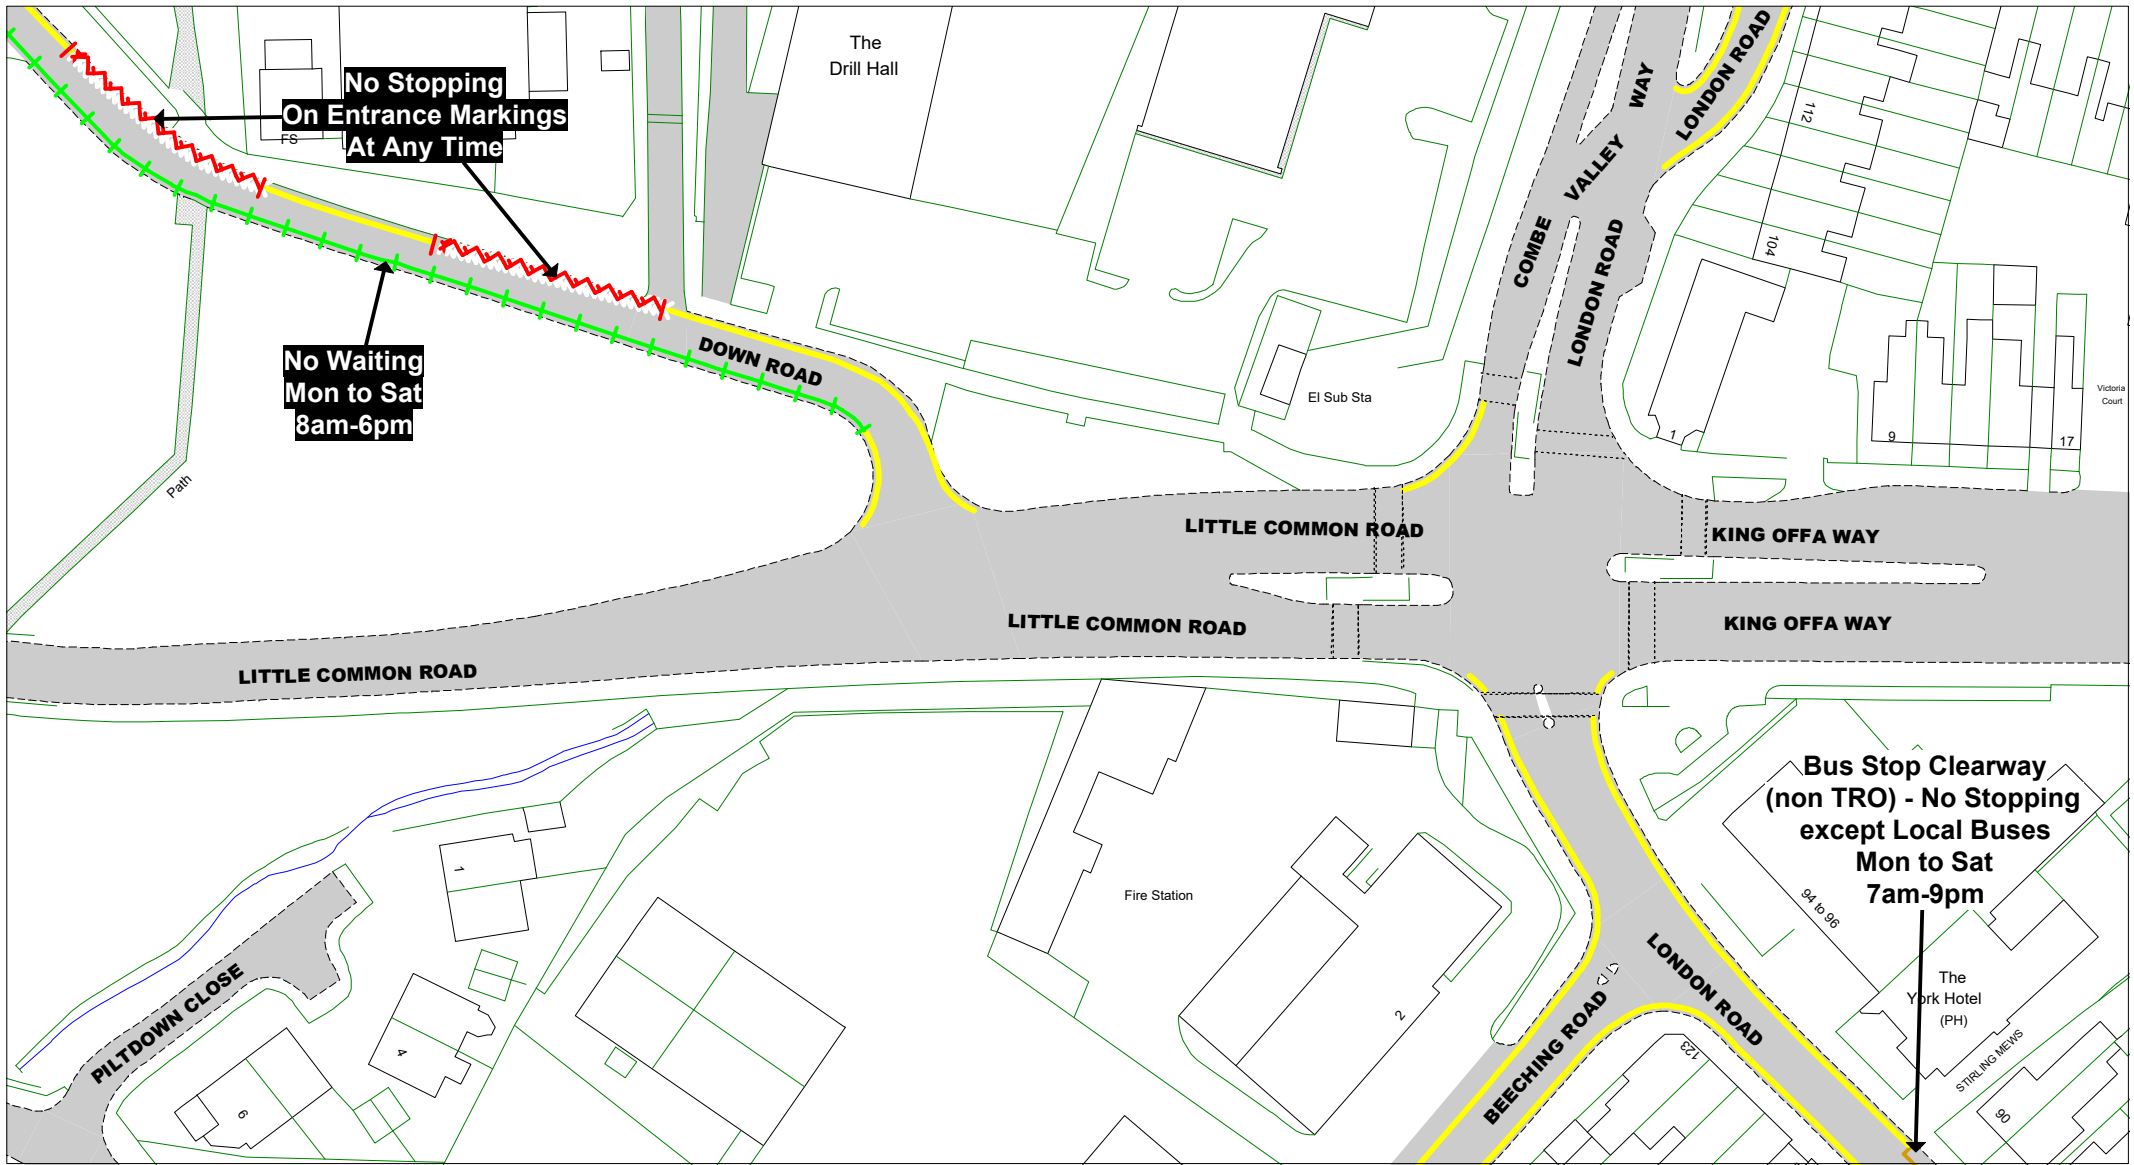

© Crown copyright. All rights reserved
 East Sussex County Council
 Licence No. AC0000808855 2024



The East Sussex (Rother District)
 (Parking Places, Waiting,
 No Stopping and
 Loading Restrictions)
 Traffic Regulation Order 2020
 Amendment No. 2 Order 2024

Bexhill - Outer

Key to TRO Restriction Types

- No Waiting at Any Time
- No Waiting
- No Loading at Any Time
- No Loading
- Pay and Display
- Permit Holders or Time Limited
- Permit Holder Only Parking Area
- Disabled Badge Holders Only
- Loading/ Unloading Only
- Taxi Only

Bus Stop/ Taxi Clearway

Key to Non TRO Items

- Pedestrian Crossing (controlled area)
- Pedestrian Crossing Point
- Bus Stop/ Stand Clearway

Key to Labels

- Permanent TRO restriction
- Non TRO item


Adjacent Map Tile

- LZ222
- MA221
- MA223
- MB222



SCALE 1 : 1000
 DATE 28/10/2024

Tile Ref: MA222
 Revision: 2024

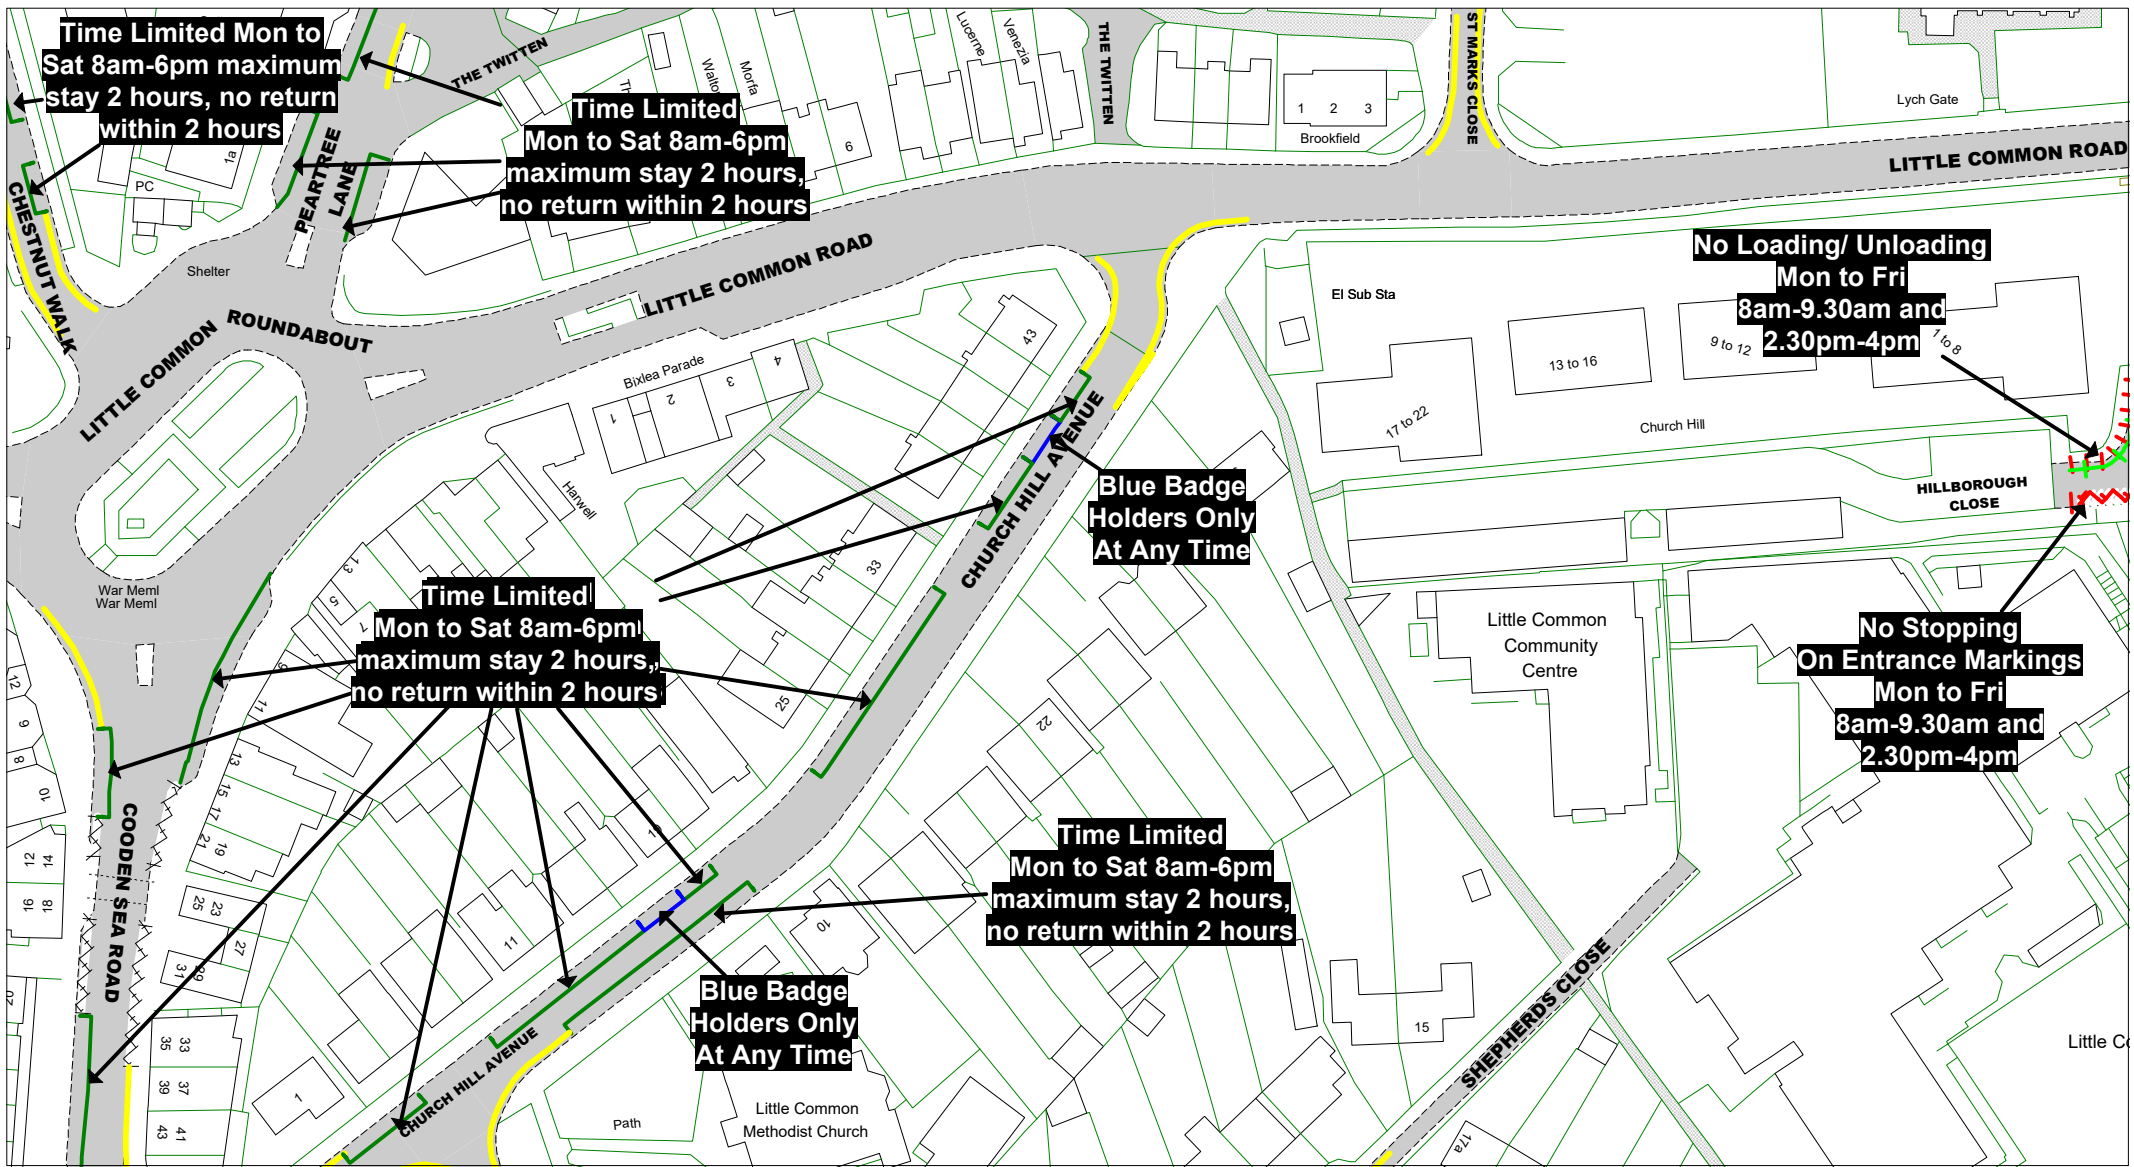

© Crown copyright. All rights reserved
 East Sussex County Council
 Licence No. AC0000808855 2024

East Sussex
 County Council



The East Sussex (Rother District)
 (Parking Places, Waiting,
 No Stopping and
 Loading Restrictions)
 Traffic Regulation Order 2020
 Amendment No. 2 Order 2024

Bexhill - Outer

Key to TRO Restriction Types

- No Waiting at Any Time
- No Waiting
- No Loading at Any Time
- No Loading
- Pay and Display
- Permit Holders or Time Limited
- Permit Holder Only Parking Area
- Disabled Badge Holders Only
- Loading/ Unloading Only
- Taxi Only

Bus Stop/ Taxi Clearway

Key to Non TRO Items

- Pedestrian Crossing (controlled area)
- Pedestrian Crossing Point
- Bus Stop/ Stand Clearway

Key to Labels

ABCD Permanent TRO restriction

ABCD Non TRO item


Adjacent Map Tile

- MA214**
- MB213**
- MB215**
- MC214**



SCALE 1 : 1000
 DATE 28/10/2024

Tile Ref: MB214
 Revision: 2024

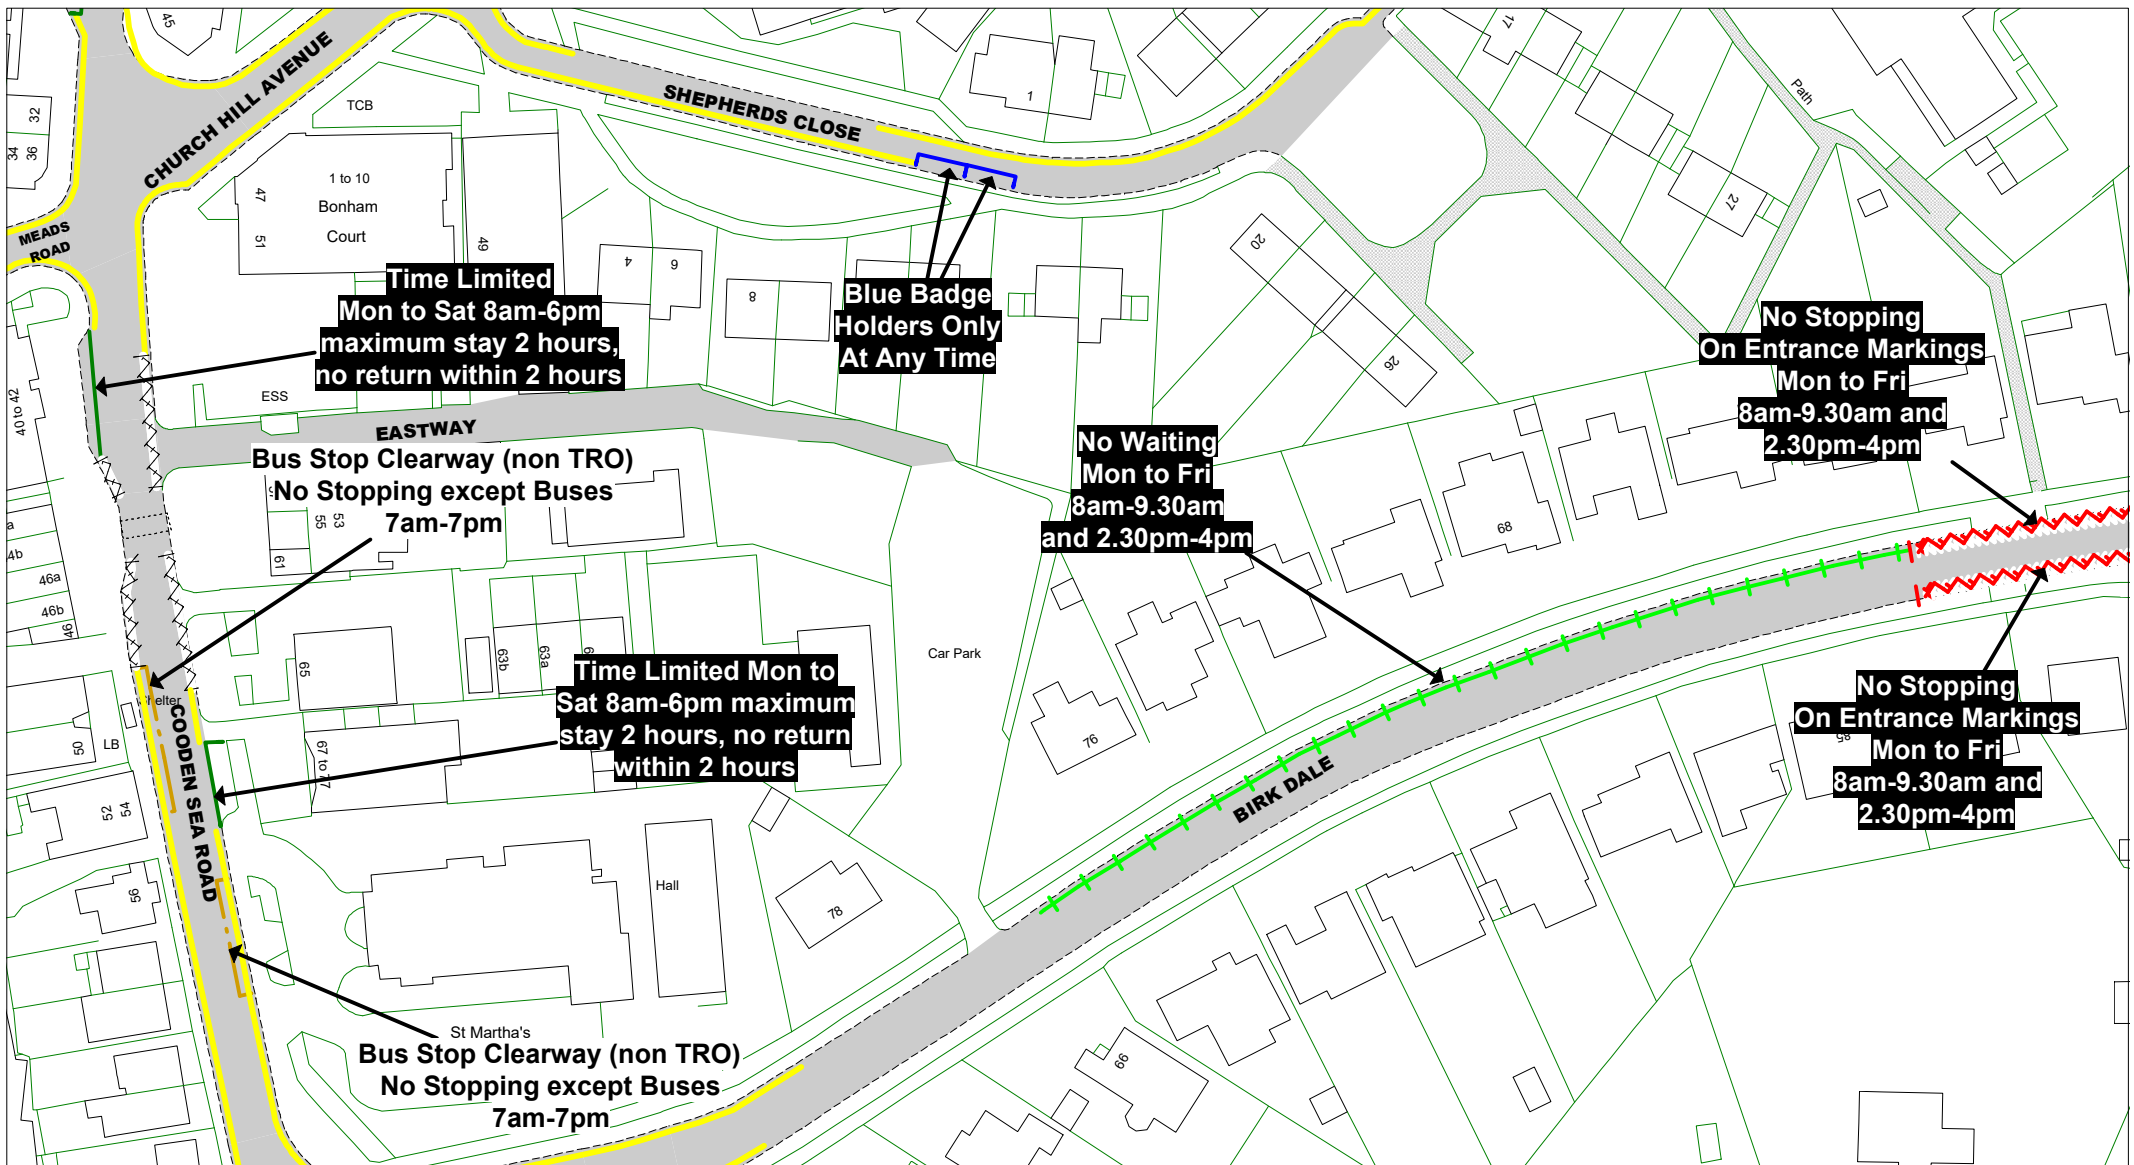

© Crown copyright. All rights reserved
 East Sussex County Council
 Licence No. AC0000808855 2024



The East Sussex (Rother District)
 (Parking Places, Waiting,
 No Stopping and
 Loading Restrictions)
 Traffic Regulation Order 2020
 Amendment No. 2 Order 2024

Bexhill - Outer

Key to TRO Restriction Types

- No Waiting at Any Time
- No Waiting
- No Loading at Any Time
- No Loading
- Pay and Display
- Permit Holders or Time Limited
- Permit Holder Only Parking Area
- Disabled Badge Holders Only
- Loading/ Unloading Only
- Taxi Only

Bus Stop/ Taxi Clearway

Key to Non TRO Items

- Pedestrian Crossing (controlled area)
- Pedestrian Crossing Point
- Bus Stop/ Stand Clearway

Key to Labels

ABCD Permanent TRO restriction

ABCD Non TRO item

Adjacent Map Tile

- MB214**
- MC213**
- MC215**
- MD214**



SCALE	1 : 1000
DATE	28/10/2024
Tile Ref: MC214	
Revision: 2024	



© Crown copyright. All rights reserved
 East Sussex County Council
 Licence No. AC0000808855 2024



The East Sussex (Rother District)
 (Parking Places, Waiting,
 No Stopping and
 Loading Restrictions)
 Traffic Regulation Order 2020
 Amendment No. 2 Order 2024

Bexhill - Outer

Key to TRO Restriction Types

- No Waiting at Any Time
- No Waiting
- No Loading at Any Time
- No Loading
- Pay and Display
- Permit Holders or Time Limited
- Permit Holder Only Parking Area
- Disabled Badge Holders Only
- Loading/ Unloading Only
- Taxi Only

Bus Stop/ Taxi Clearway

Key to Non TRO Items

- Pedestrian Crossing (controlled area)
- Pedestrian Crossing Point
- Bus Stop/ Stand Clearway

Key to Labels

- Permanent TRO restriction
- Non TRO item


Adjacent Map Tile

- MB215
- MC214
- MC216
- MD215



SCALE 1 : 1000
 DATE 28/10/2024

Tile Ref: MC215
 Revision: 2024

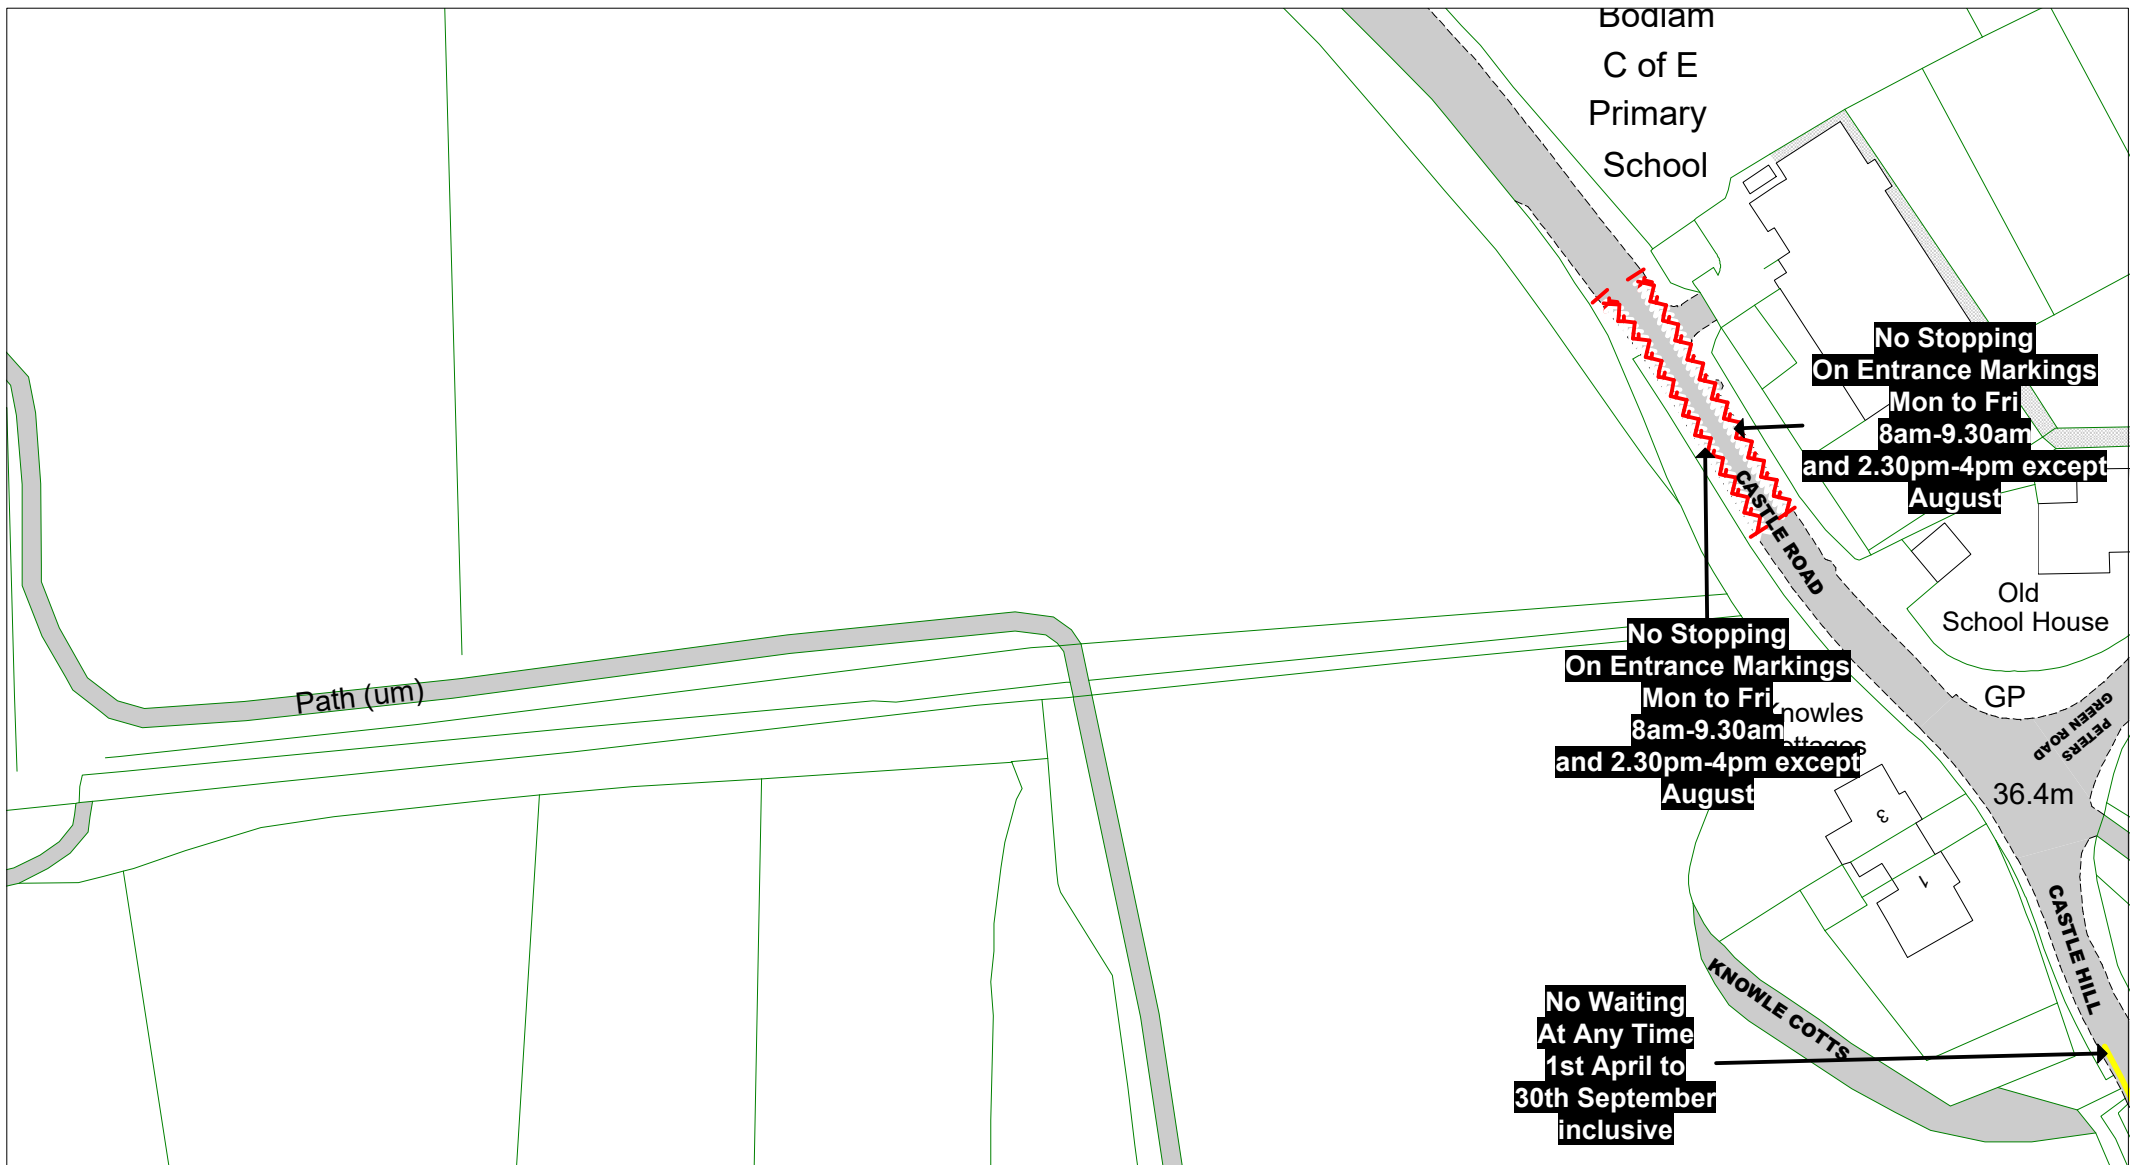

© Crown copyright. All rights reserved
 East Sussex County Council
 Licence No. AC0000808855 2024



The East Sussex (Rother District)
 (Parking Places, Waiting,
 No Stopping and
 Loading Restrictions)
 Traffic Regulation Order 2020
 Amendment No. 2 Order 2024

Bodiam

Key to TRO Restriction Types

- No Waiting at Any Time
- No Waiting
- No Loading at Any Time
- No Loading
- Pay and Display
- Permit Holders or Time Limited
- Permit Holder Only Parking Area
- Disabled Badge Holders Only
- Loading/ Unloading Only
- Taxi Only

Bus Stop/ Taxi Clearway

Key to Non TRO Items

- Pedestrian Crossing (controlled area)
- Pedestrian Crossing Point
- Bus Stop/ Stand Clearway

Key to Labels

ABCD Permanent TRO restriction

ABCD Non TRO item

Adjacent Map Tile

HO238




SCALE 1 : 1000
 DATE 28/10/2024

Tile Ref: HO237
 Revision: 2024

Catsfield

art

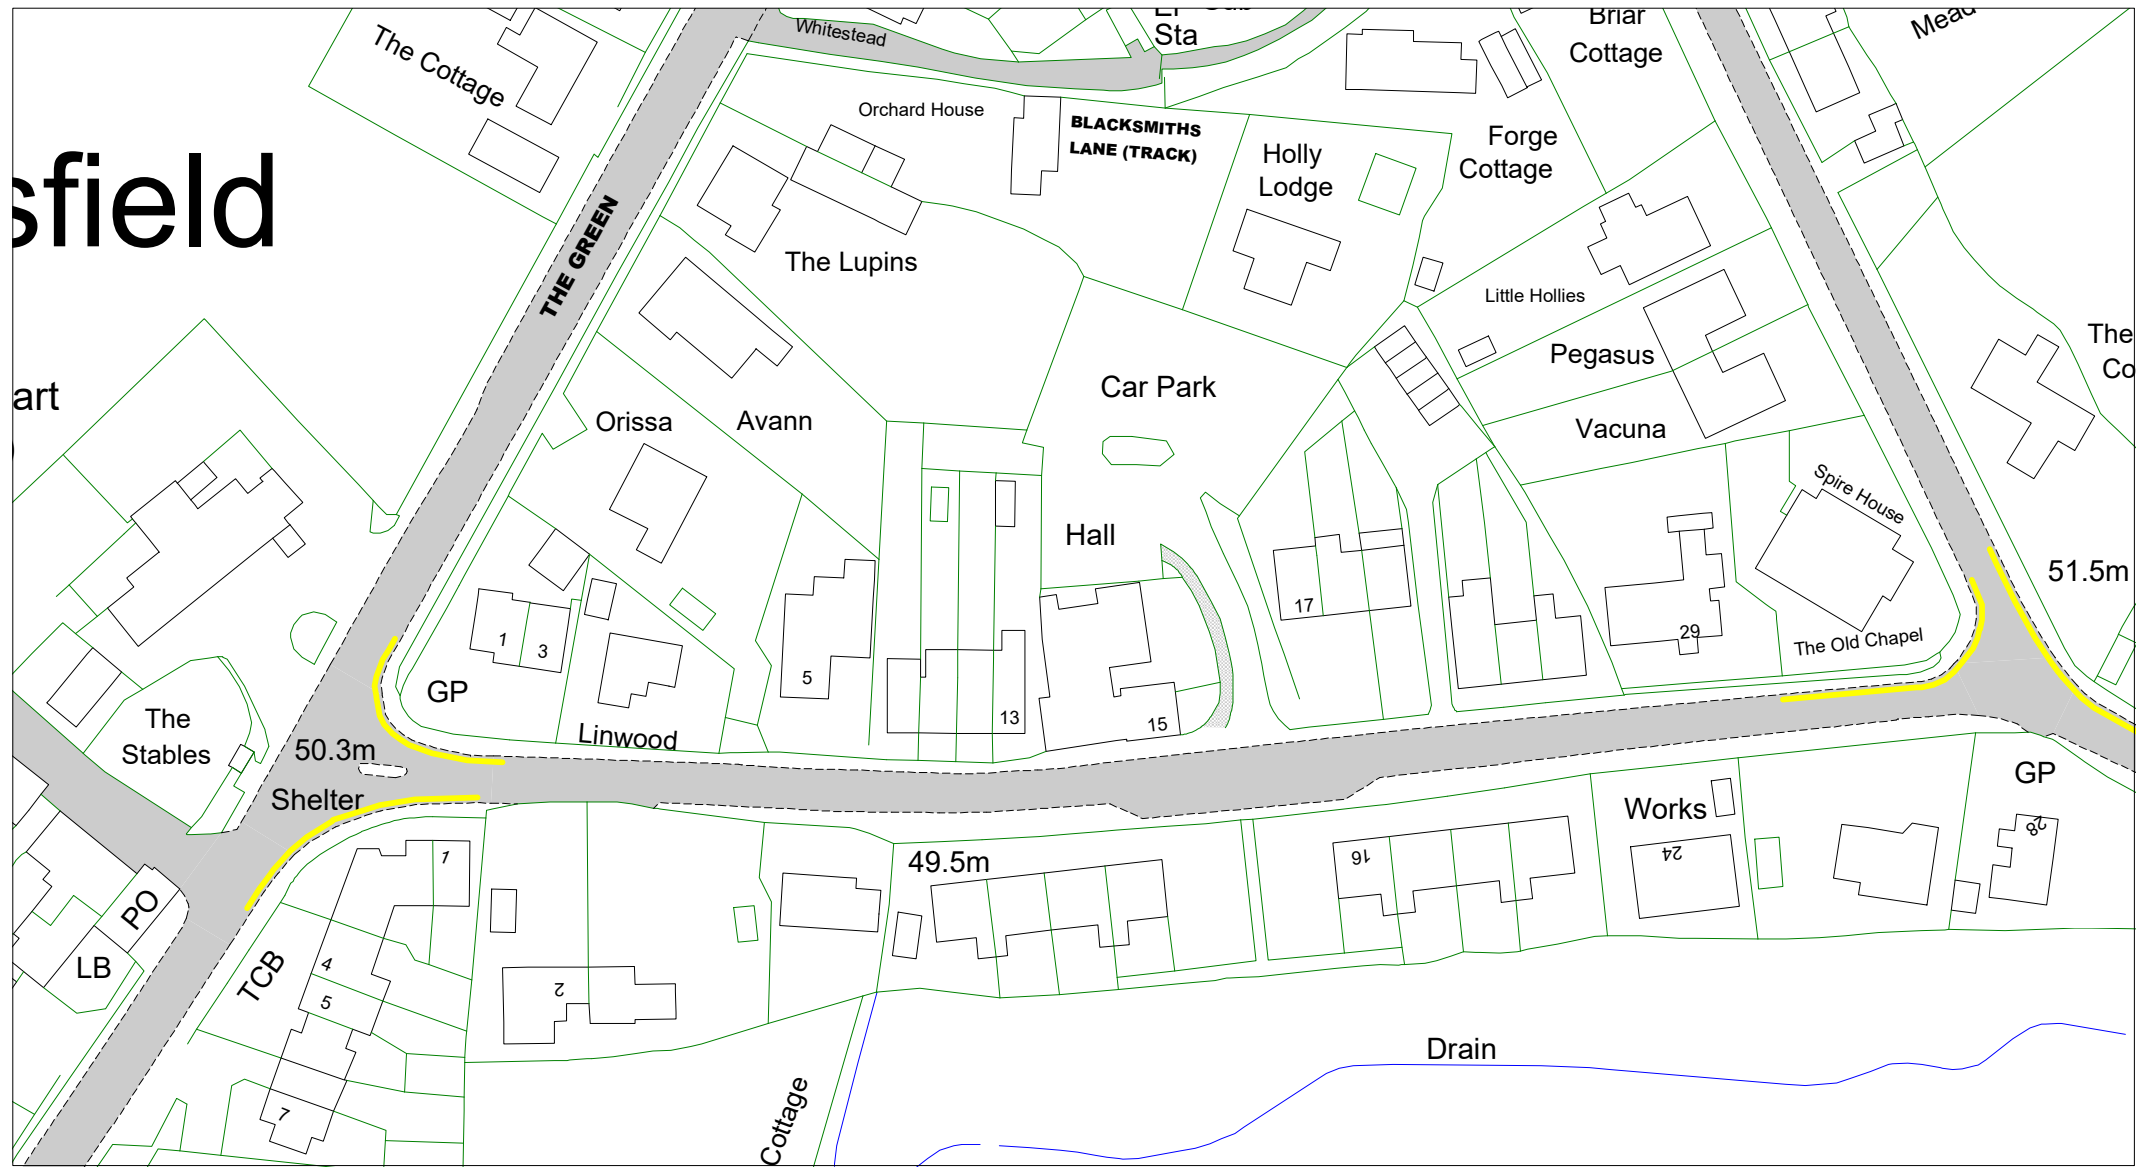

© Crown copyright. All rights reserved
East Sussex County Council
Licence No. AC0000808855 2024



The East Sussex (Rother District)
(Parking Places, Waiting,
No Stopping and
Loading Restrictions)
Traffic Regulation Order 2020
Amendment No. 2 Order 2024

Catsfield

Key to TRO Restriction Types

- No Waiting at Any Time
- No Waiting
- No Loading at Any Time
- No Loading
- Pay and Display
- Permit Holders or Time Limited
- Permit Holder Only Parking Area
- Disabled Badge Holders Only
- Loading/ Unloading Only
- Taxi Only
- Bus Stop/ Taxi Clearway

Key to Non TRO Items

- Pedestrian Crossing (controlled area)
- Pedestrian Crossing Point
- Bus Stop/ Stand Clearway

Key to Labels

- ABCD** Permanent TRO restriction
- ABCD** Non TRO item

Adjacent Map Tile

▲

◀


KP218 ▶

▼



SCALE	1 : 1000
DATE	28/10/2024

Tile Ref: KP217
Revision: 2024

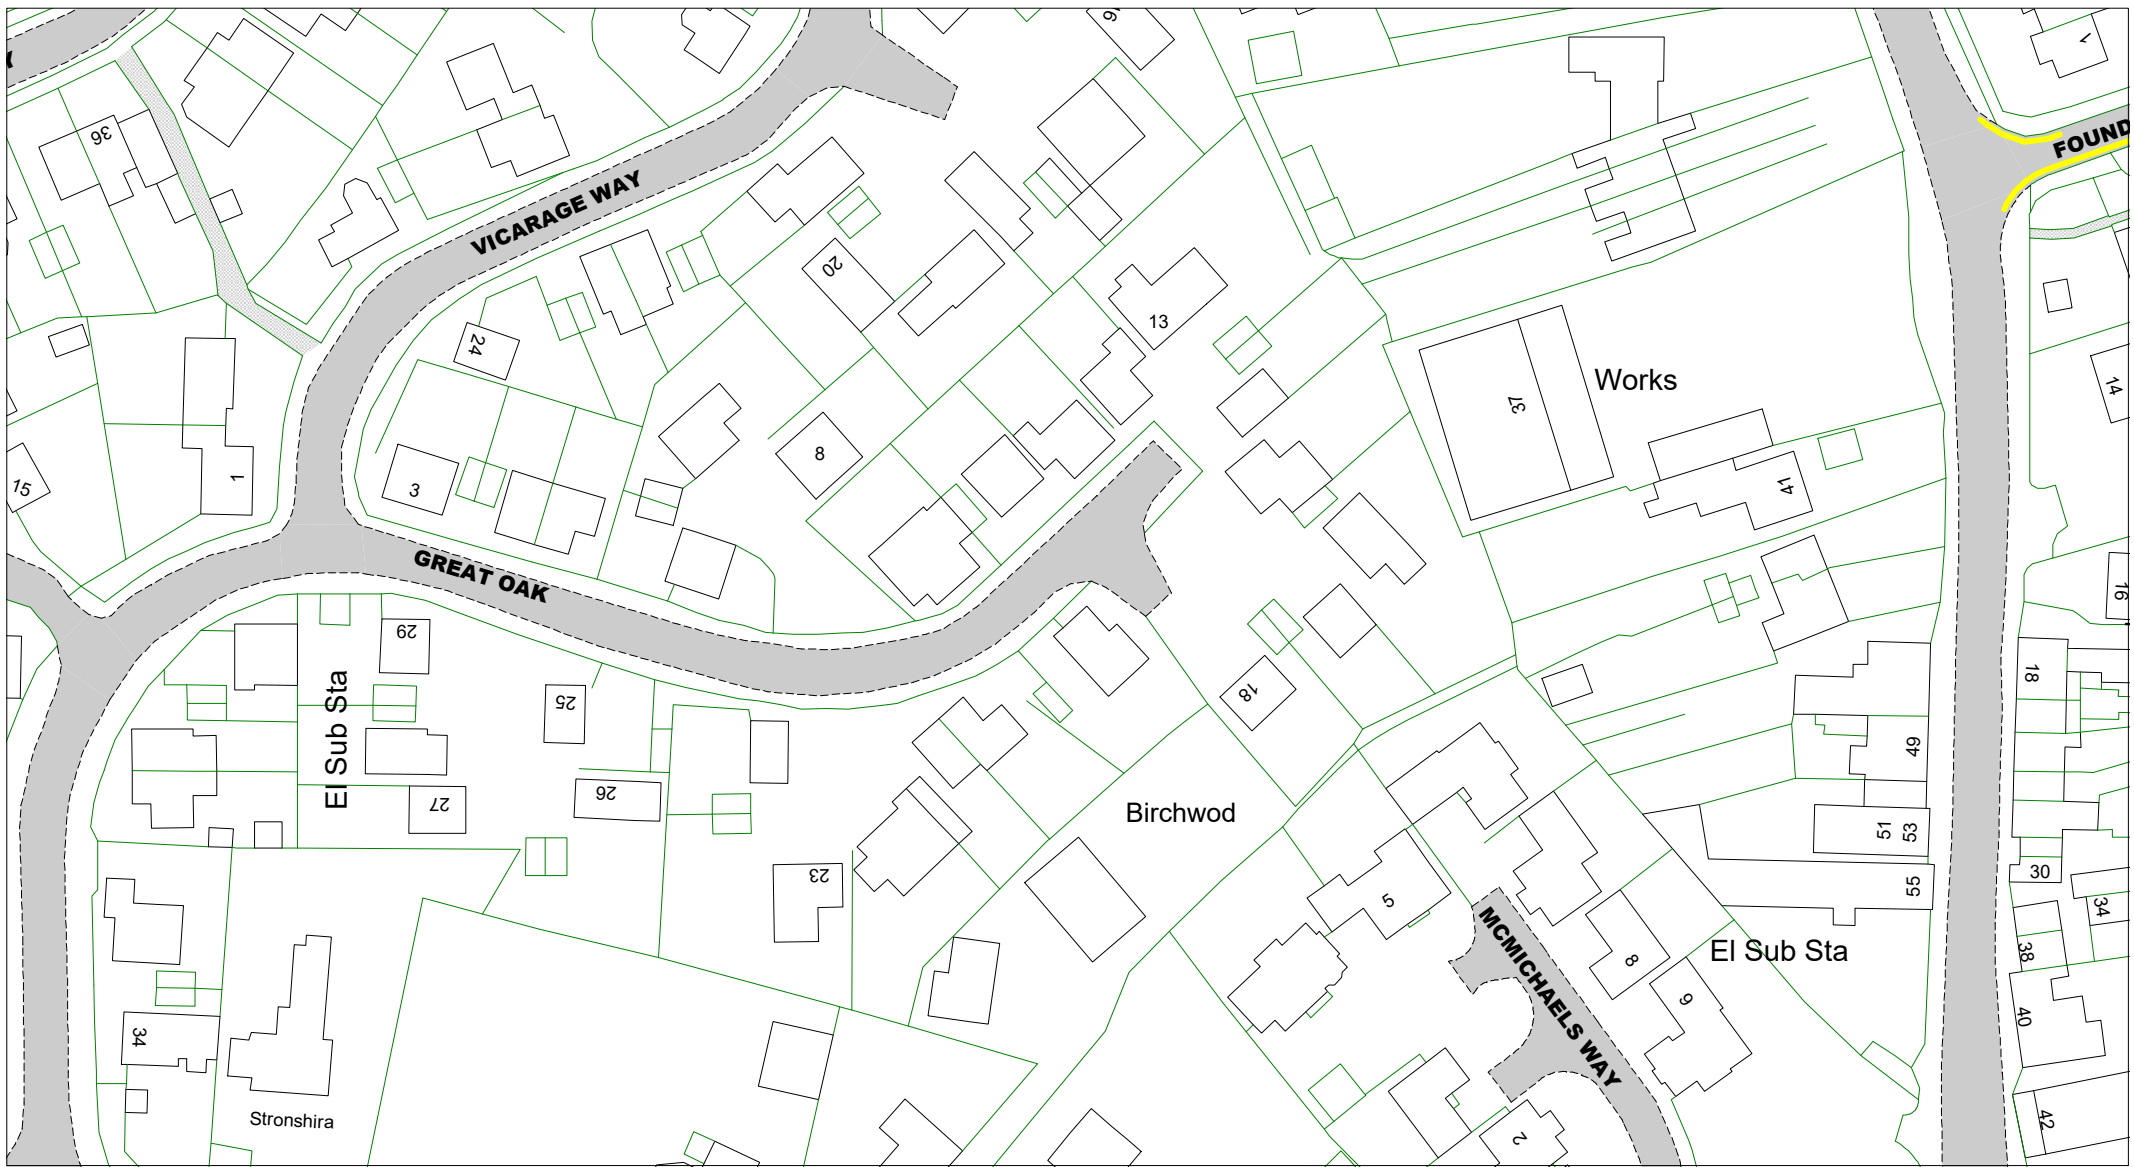

© Crown copyright. All rights reserved
 East Sussex County Council
 Licence No. AC0000808855 2024



The East Sussex (Rother District)
 (Parking Places, Waiting,
 No Stopping and
 Loading Restrictions)
 Traffic Regulation Order 2020
 Amendment No. 2 Order 2024

Hurst Green

Key to TRO Restriction Types

- No Waiting at Any Time
- No Waiting
- No Loading at Any Time
- No Loading
- Pay and Display
- Permit Holders or Time Limited
- Permit Holder Only Parking Area
- Disabled Badge Holders Only
- Loading/ Unloading Only
- Taxi Only

Bus Stop/ Taxi Clearway

Key to Non TRO Items

- Pedestrian Crossing (controlled area)
- Pedestrian Crossing Point
- Bus Stop/ Stand Clearway

Key to Labels

ABCD Permanent TRO restriction


ABCD Non TRO item

Adjacent Map Tile

HE221



SCALE	1 : 1000
DATE	28/10/2024
Tile Ref: HE220	

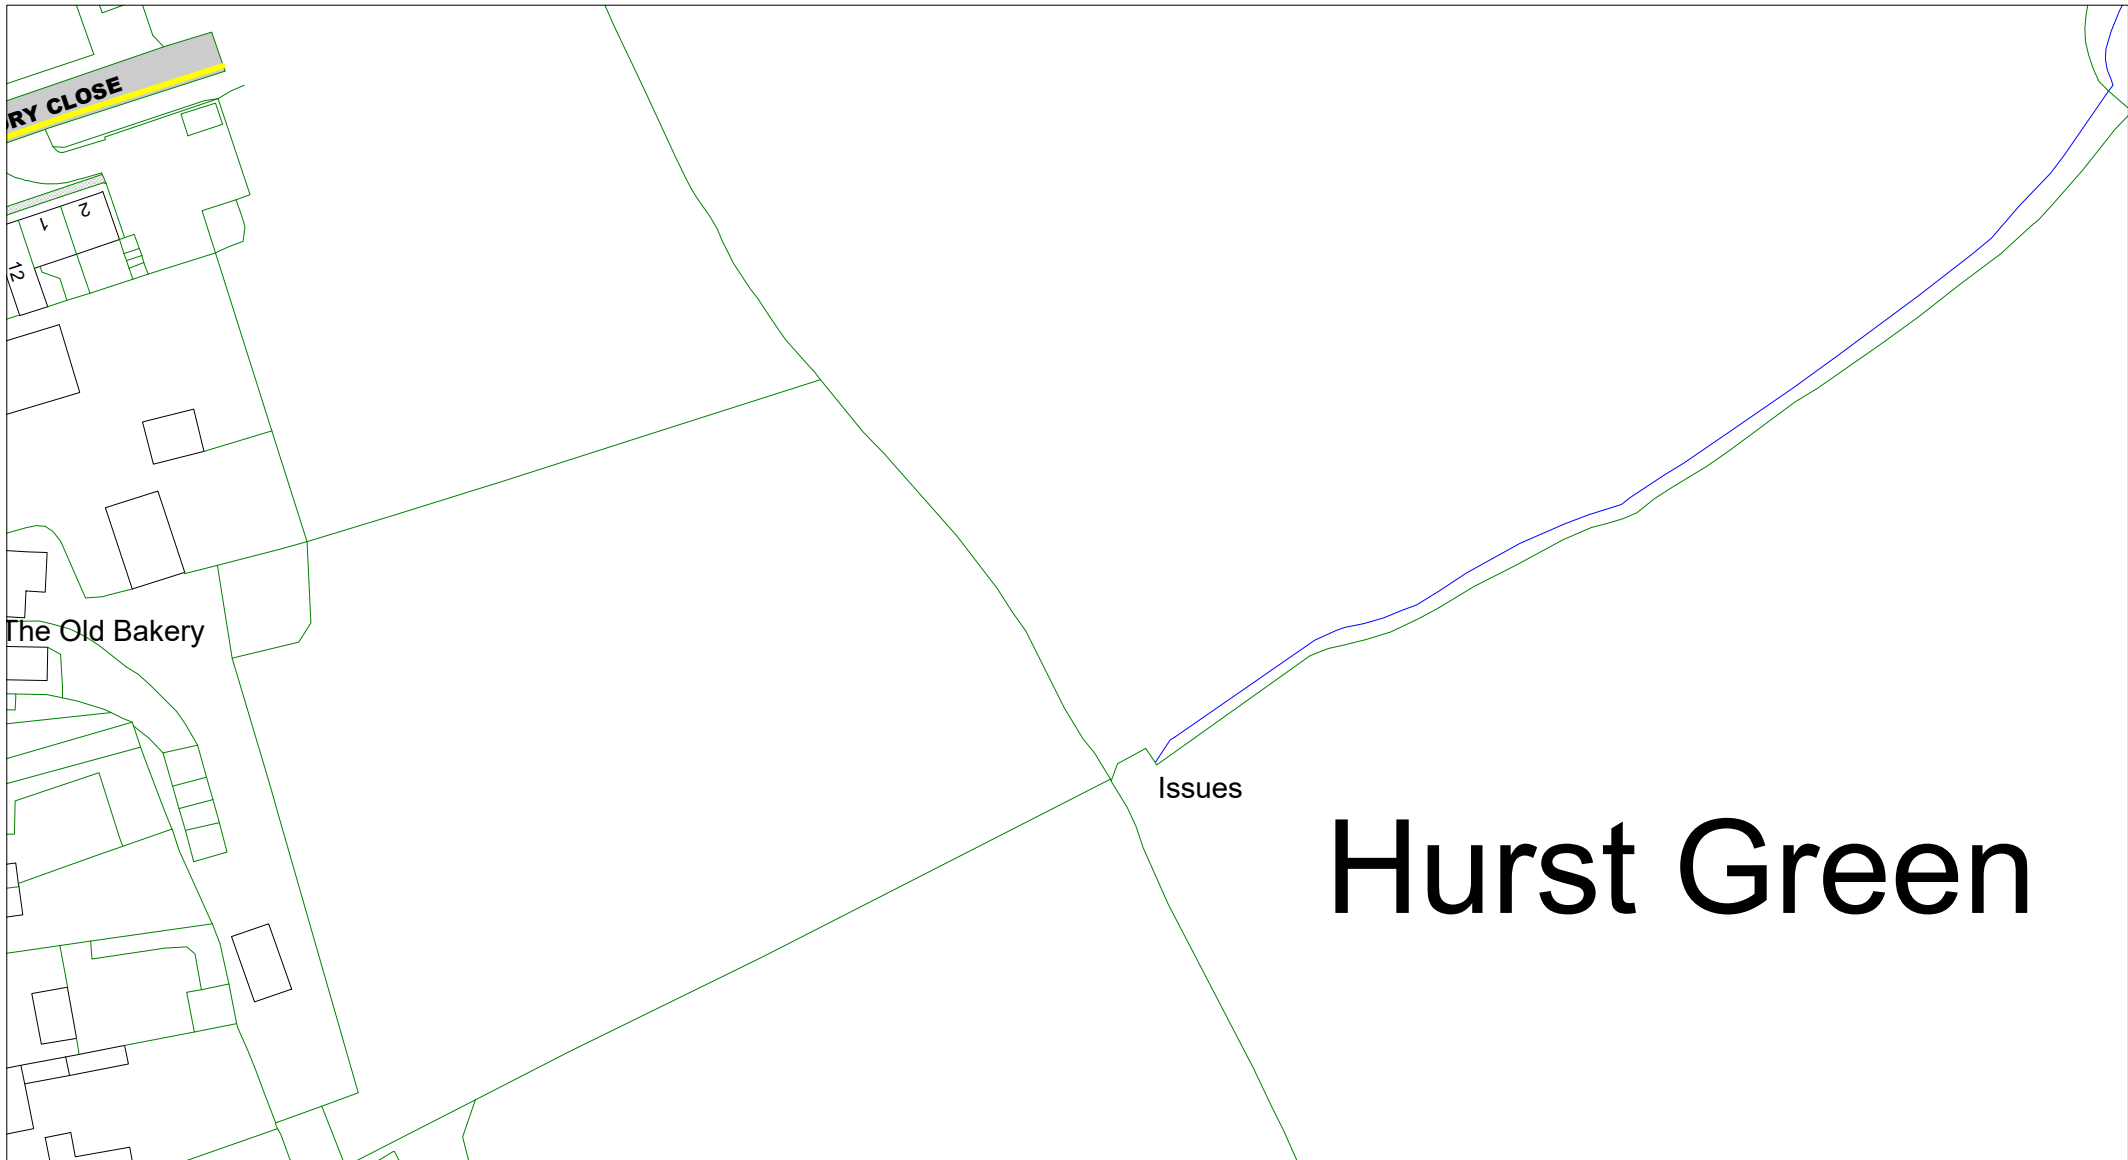


 
 
 
 

 
 
 
 
© Crown copyright. All rights reserved
 East Sussex County Council
 Licence No. AC0000808855 2024




The East Sussex (Rother District)
 (Parking Places, Waiting,
 No Stopping and
 Loading Restrictions)
 Traffic Regulation Order 2020
 Amendment No. 2 Order 2024



 
Hurst Green

Key to TRO Restriction Types

-  No Waiting at Any Time
-  No Waiting
-  No Loading at Any Time
-  No Loading
-  Pay and Display
-  Permit Holders or Time Limited
-  Permit Holder Only Parking Area
-  Disabled Badge Holders Only
-  Loading/ Unloading Only
-  Taxi Only

 Bus Stop/ Taxi Clearway

Key to Non TRO Items

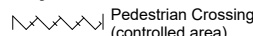-  Pedestrian Crossing (controlled area)
-  Pedestrian Crossing Point
-  Bus Stop/ Stand Clearway

Key to Labels

ABCD Permanent TRO restriction

ABCD Non TRO item

Adjacent Map Tile

▲

HE220

▼



SCALE	1 : 1000
DATE	28/10/2024

Tile Ref: HE221



© Crown copyright. All rights reserved
 East Sussex County Council
 Licence No. AC0000808855 2024



The East Sussex (Rother District)
 (Parking Places, Waiting,
 No Stopping and
 Loading Restrictions)
 Traffic Regulation Order 2020
 Amendment No. 2 Order 2024

Ticehurst

Key to TRO Restriction Types

- No Waiting at Any Time
- No Waiting
- No Loading at Any Time
- No Loading
- Pay and Display
- Permit Holders or Time Limited
- Permit Holder Only Parking Area
- Disabled Badge Holders Only
- Loading/ Unloading Only
- Taxi Only

Bus Stop/ Taxi Clearway

Key to Non TRO Items


- Pedestrian Crossing (controlled area)
- Pedestrian Crossing Point
- Bus Stop/ Stand Clearway

Key to Labels

ABCD Permanent TRO restriction


ABCD Non TRO item

Adjacent Map Tile

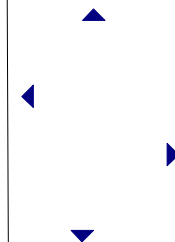

SCALE	1 : 1000
DATE	28/10/2024

Tile Ref: GK204

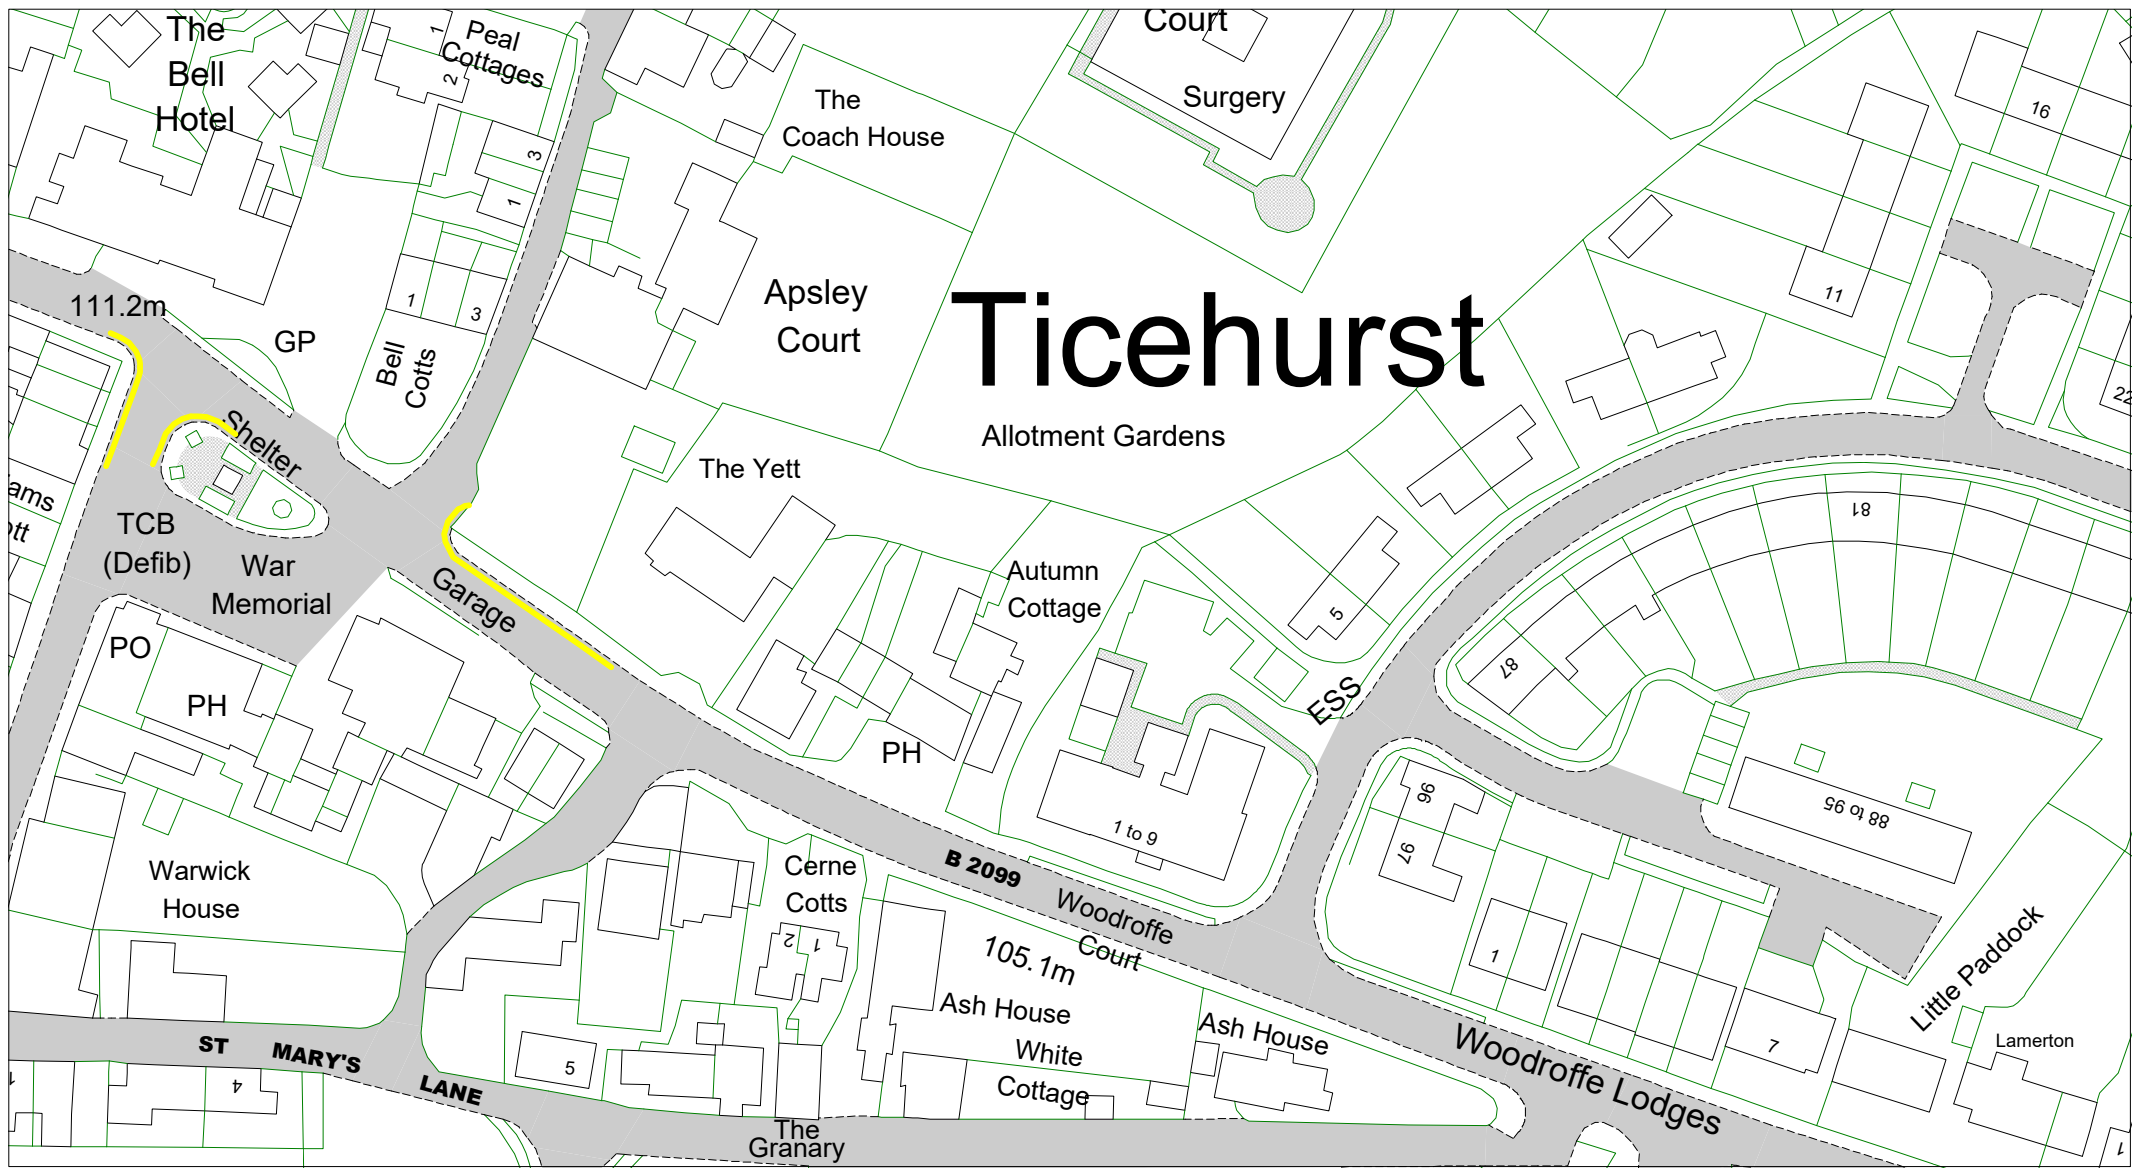

Ticehurst

© Crown copyright. All rights reserved
 East Sussex County Council
 Licence No. AC0000808855 2024



The East Sussex (Rother District)
 (Parking Places, Waiting,
 No Stopping and
 Loading Restrictions)
 Traffic Regulation Order 2020
 Amendment No. 2 Order 2024

Ticehurst

Key to TRO Restriction Types

- No Waiting at Any Time
- No Waiting
- No Loading at Any Time
- No Loading
- Pay and Display
- Permit Holders or Time Limited
- Permit Holder Only Parking Area
- Disabled Badge Holders Only
- Loading/ Unloading Only
- Taxi Only

Bus Stop/ Taxi Clearway


Key to Non TRO Items

- Pedestrian Crossing (controlled area)
- Pedestrian Crossing Point
- Bus Stop/ Stand Clearway

Key to Labels


- ABCD** Permanent TRO restriction
- ABCD Non TRO item

Adjacent Map Tile

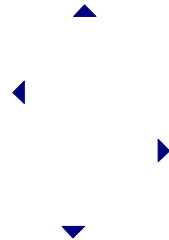

SCALE 1 : 1000
 DATE 28/10/2024

Tile Ref: GL205

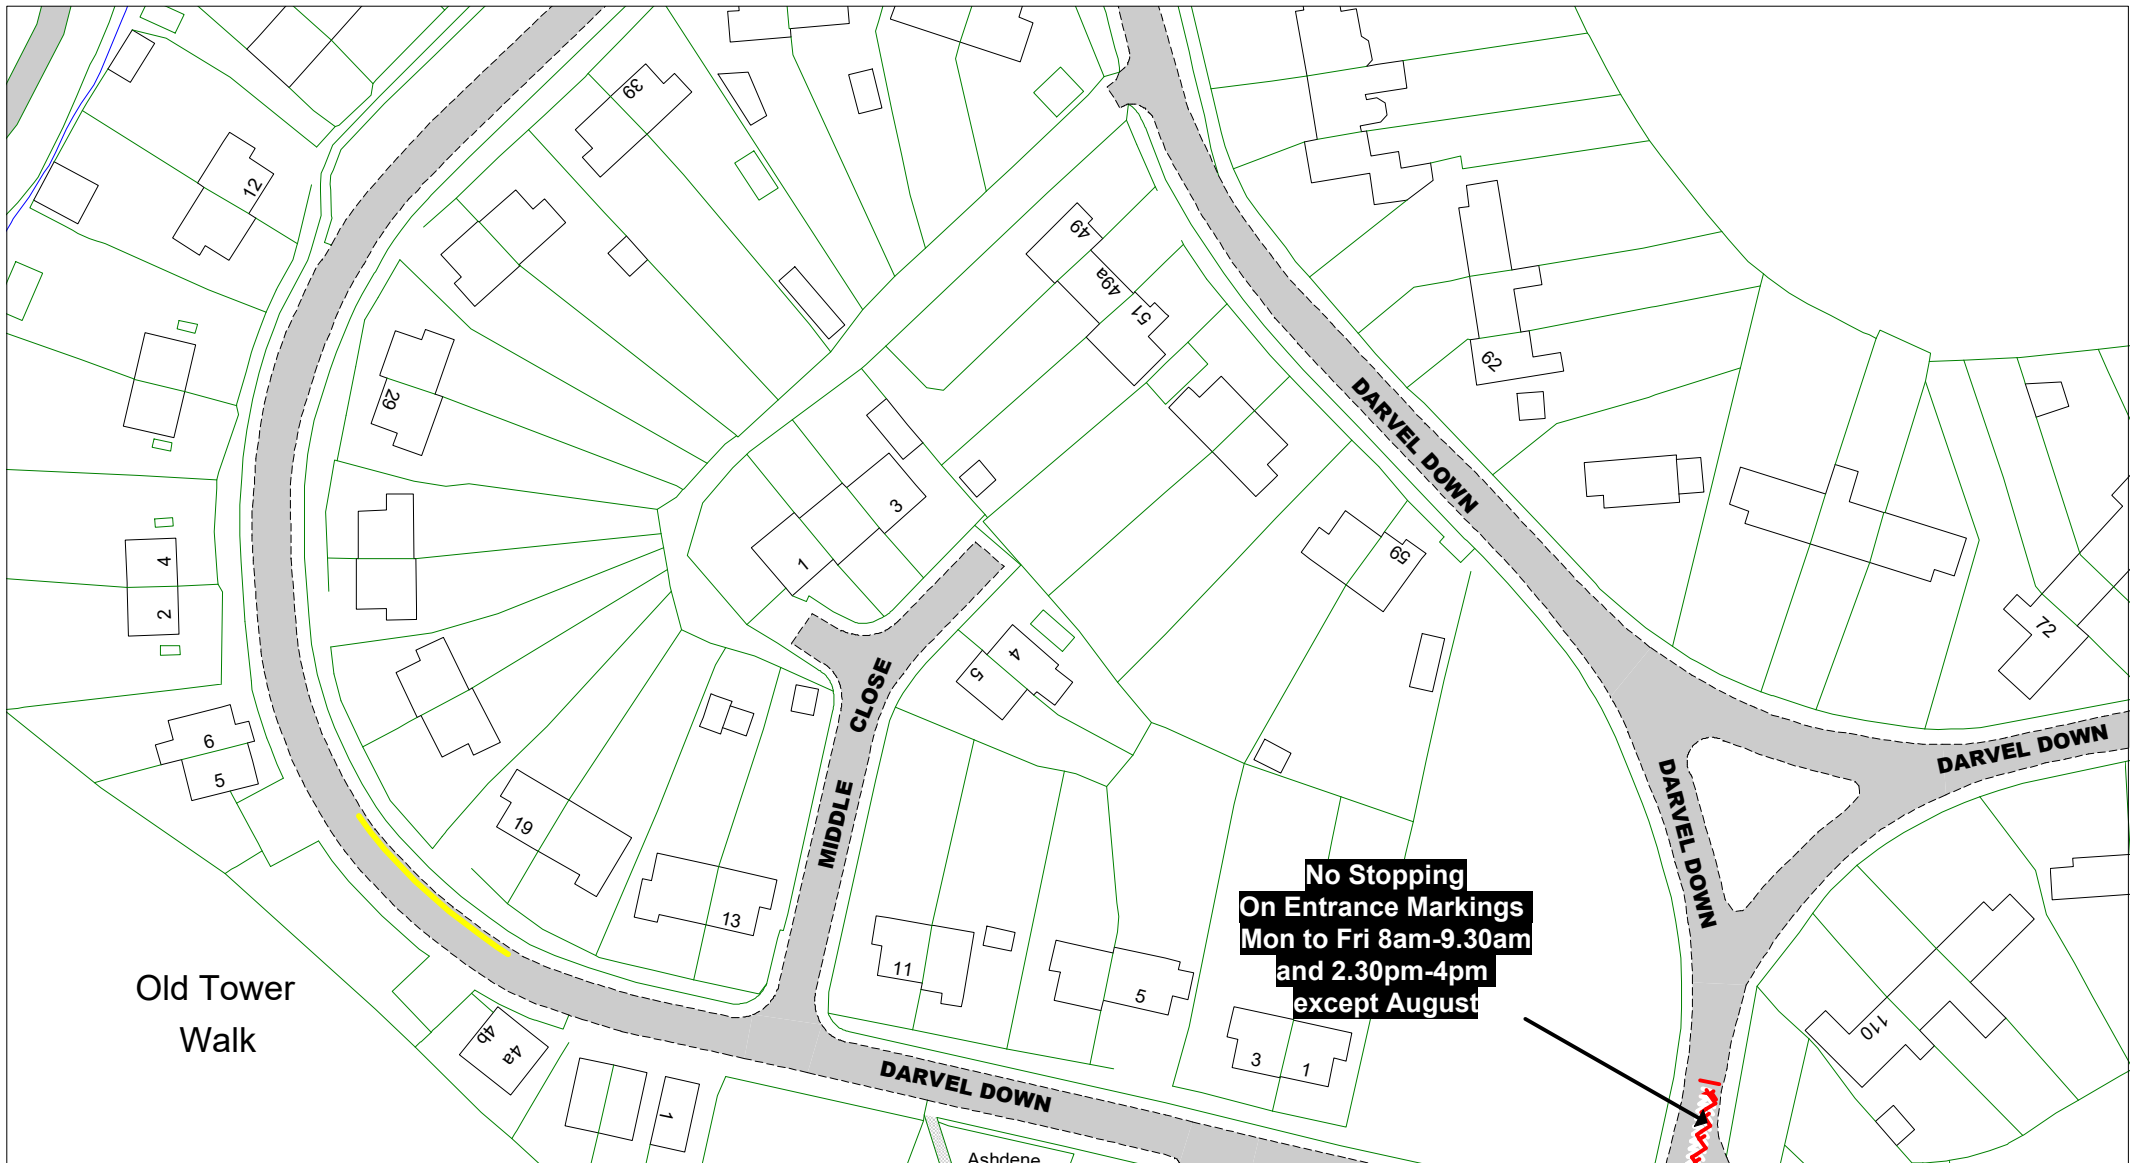

© Crown copyright. All rights reserved
 East Sussex County Council
 Licence No. AC0000808855 2024

East Sussex
 County Council



The East Sussex (Rother District)
 (Parking Places, Waiting,
 No Stopping and
 Loading Restrictions)
 Traffic Regulation Order 2020
 Amendment No. 2 Order 2024

Netherfield

Key to TRO Restriction Types

- No Waiting at Any Time
- No Waiting
- No Loading at Any Time
- No Loading
- Pay and Display
- Permit Holders or Time Limited
- Permit Holder Only Parking Area
- Disabled Badge Holders Only
- Loading/ Unloading Only
- Taxi Only

Bus Stop/ Taxi Clearway

Key to Non TRO Items

- Pedestrian Crossing (controlled area)
- Pedestrian Crossing Point
- Bus Stop/ Stand Clearway

Key to Labels

ABCD Permanent TRO restriction

ABCD Non TRO item

Adjacent Map Tile

▲

◀

J1212

▼



SCALE 1 : 1000

DATE 28/10/2024

Tile Ref: JH212
 Revision: 2024



© Crown copyright. All rights reserved
 East Sussex County Council
 Licence No. AC0000808855 2024



The East Sussex (Rother District)
 (Parking Places, Waiting,
 No Stopping and
 Loading Restrictions)
 Traffic Regulation Order 2020
 Amendment No. 2 Order 2024

Rye and Rye Harbour

Key to TRO Restriction Types

- No Waiting at Any Time
- No Waiting
- No Loading at Any Time
- No Loading
- Pay and Display
- Permit Holders or Time Limited
- Permit Holder Only Parking Area
- Disabled Badge Holders Only
- Loading/ Unloading Only
- Taxi Only

Bus Stop/ Taxi Clearway

Key to Non TRO Items

- Pedestrian Crossing (controlled area)
- Pedestrian Crossing Point
- Bus Stop/ Stand Clearway

Key to Labels

ABCD Permanent TRO restriction

ABCD Non TRO item

Adjacent Map Tile

JF294


JH294



SCALE 1 : 1000

DATE 28/10/2024

Tile Ref: JG294
 Revision: 2024

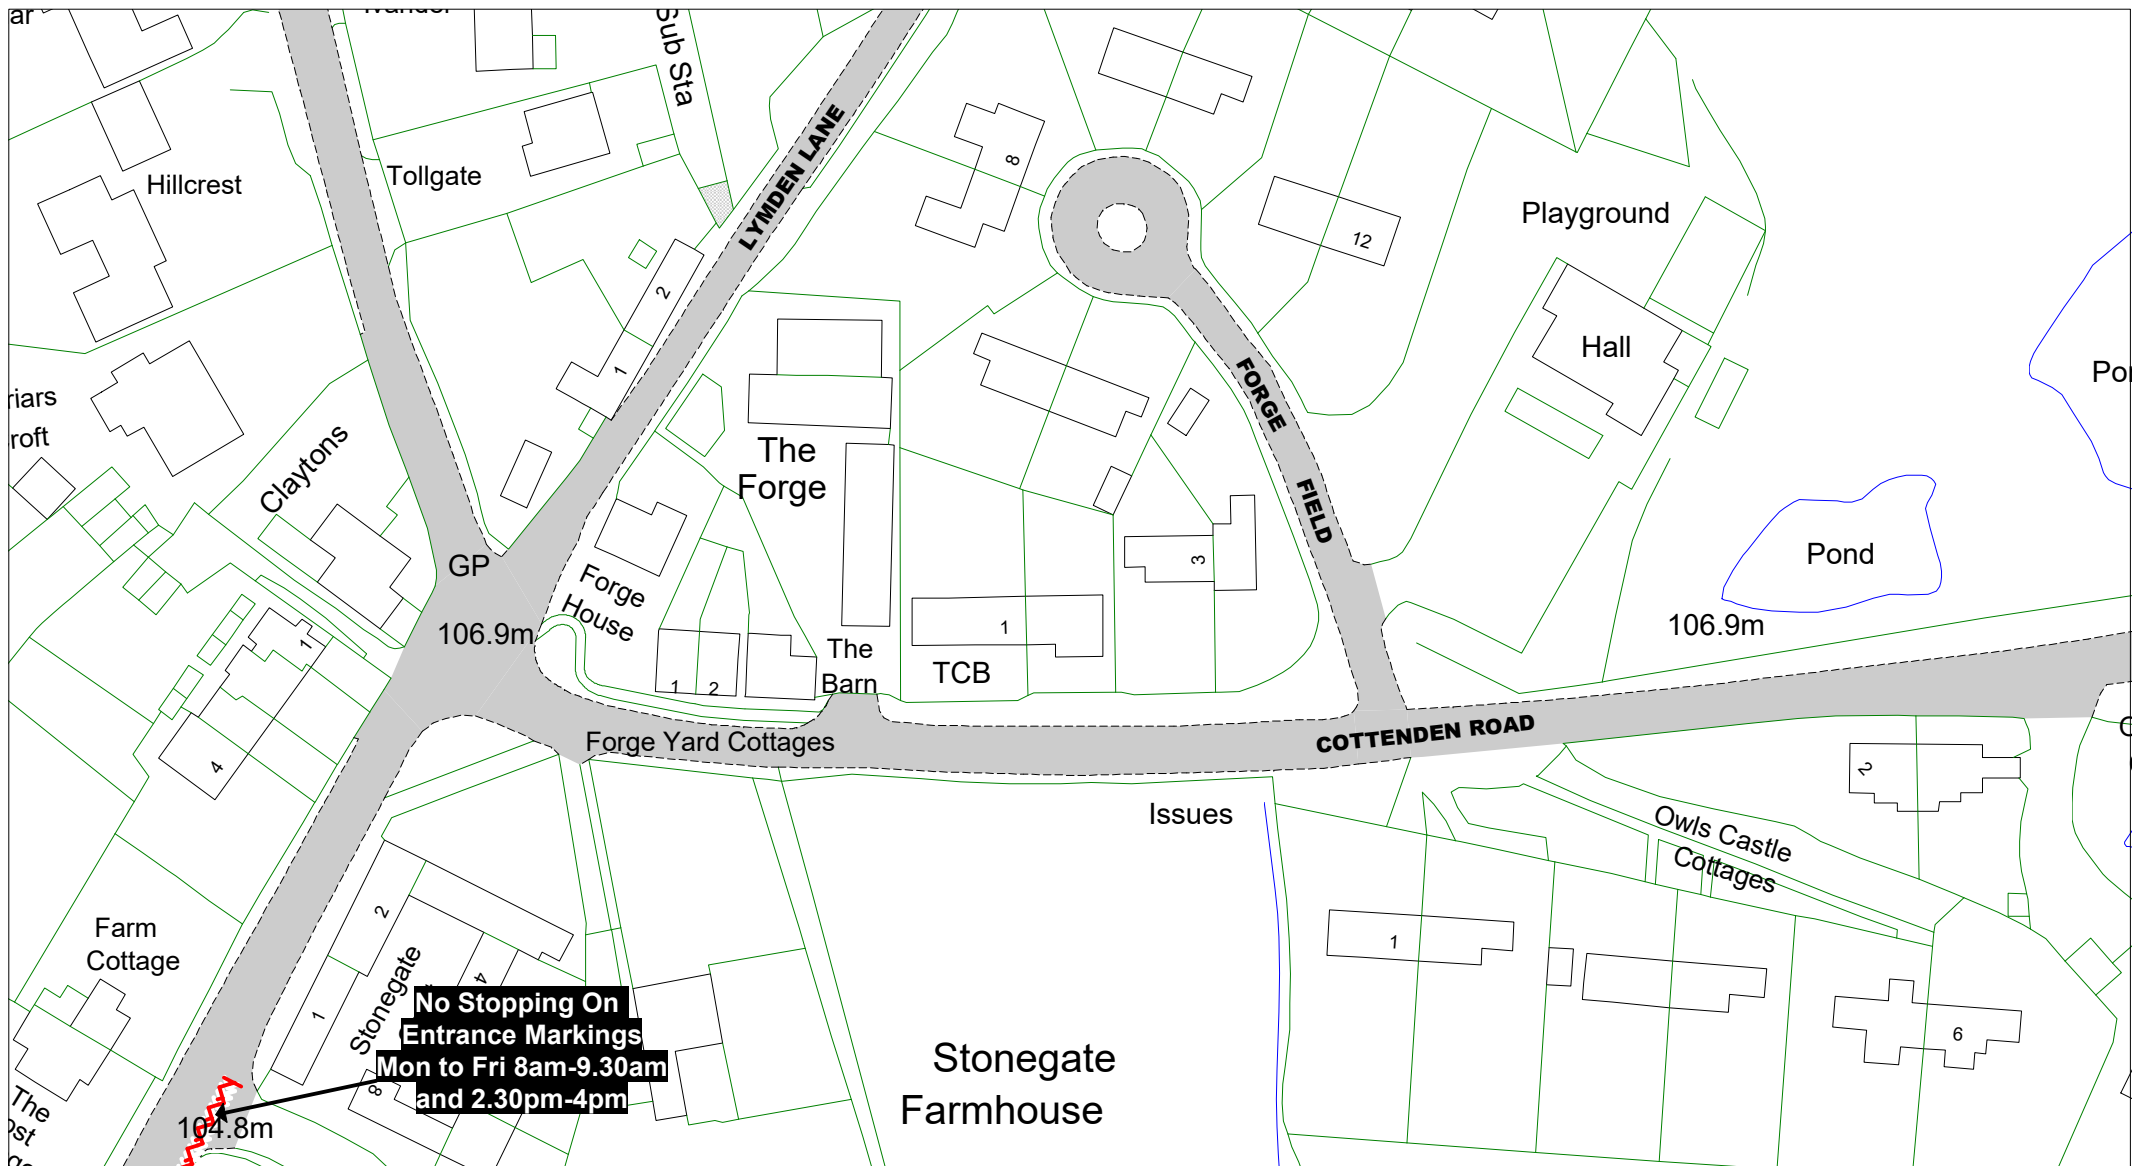

© Crown copyright. All rights reserved
 East Sussex County Council
 Licence No. AC0000808855 2024



The East Sussex (Rother District)
 (Parking Places, Waiting,
 No Stopping and
 Loading Restrictions)
 Traffic Regulation Order 2020
 Amendment No. 2 Order 2024

Stonegate

Key to TRO Restriction Types

- No Waiting at Any Time
- No Waiting
- No Loading at Any Time
- No Loading
- Pay and Display
- Permit Holders or Time Limited
- Permit Holder Only Parking Area
- Disabled Badge Holders Only
- Loading/ Unloading Only
- Taxi Only

Bus Stop/ Taxi Clearway

Key to Non TRO Items

- Pedestrian Crossing (controlled area)
- Pedestrian Crossing Point
- Bus Stop/ Stand Clearway

Key to Labels

- ABCD** Permanent TRO restriction
- ABCD** Non TRO item


Adjacent Map Tile

▲
 ◀
 ▶
 ▼

GX197



SCALE	1 : 1000
DATE	28/10/2024
Tile Ref: GW197	

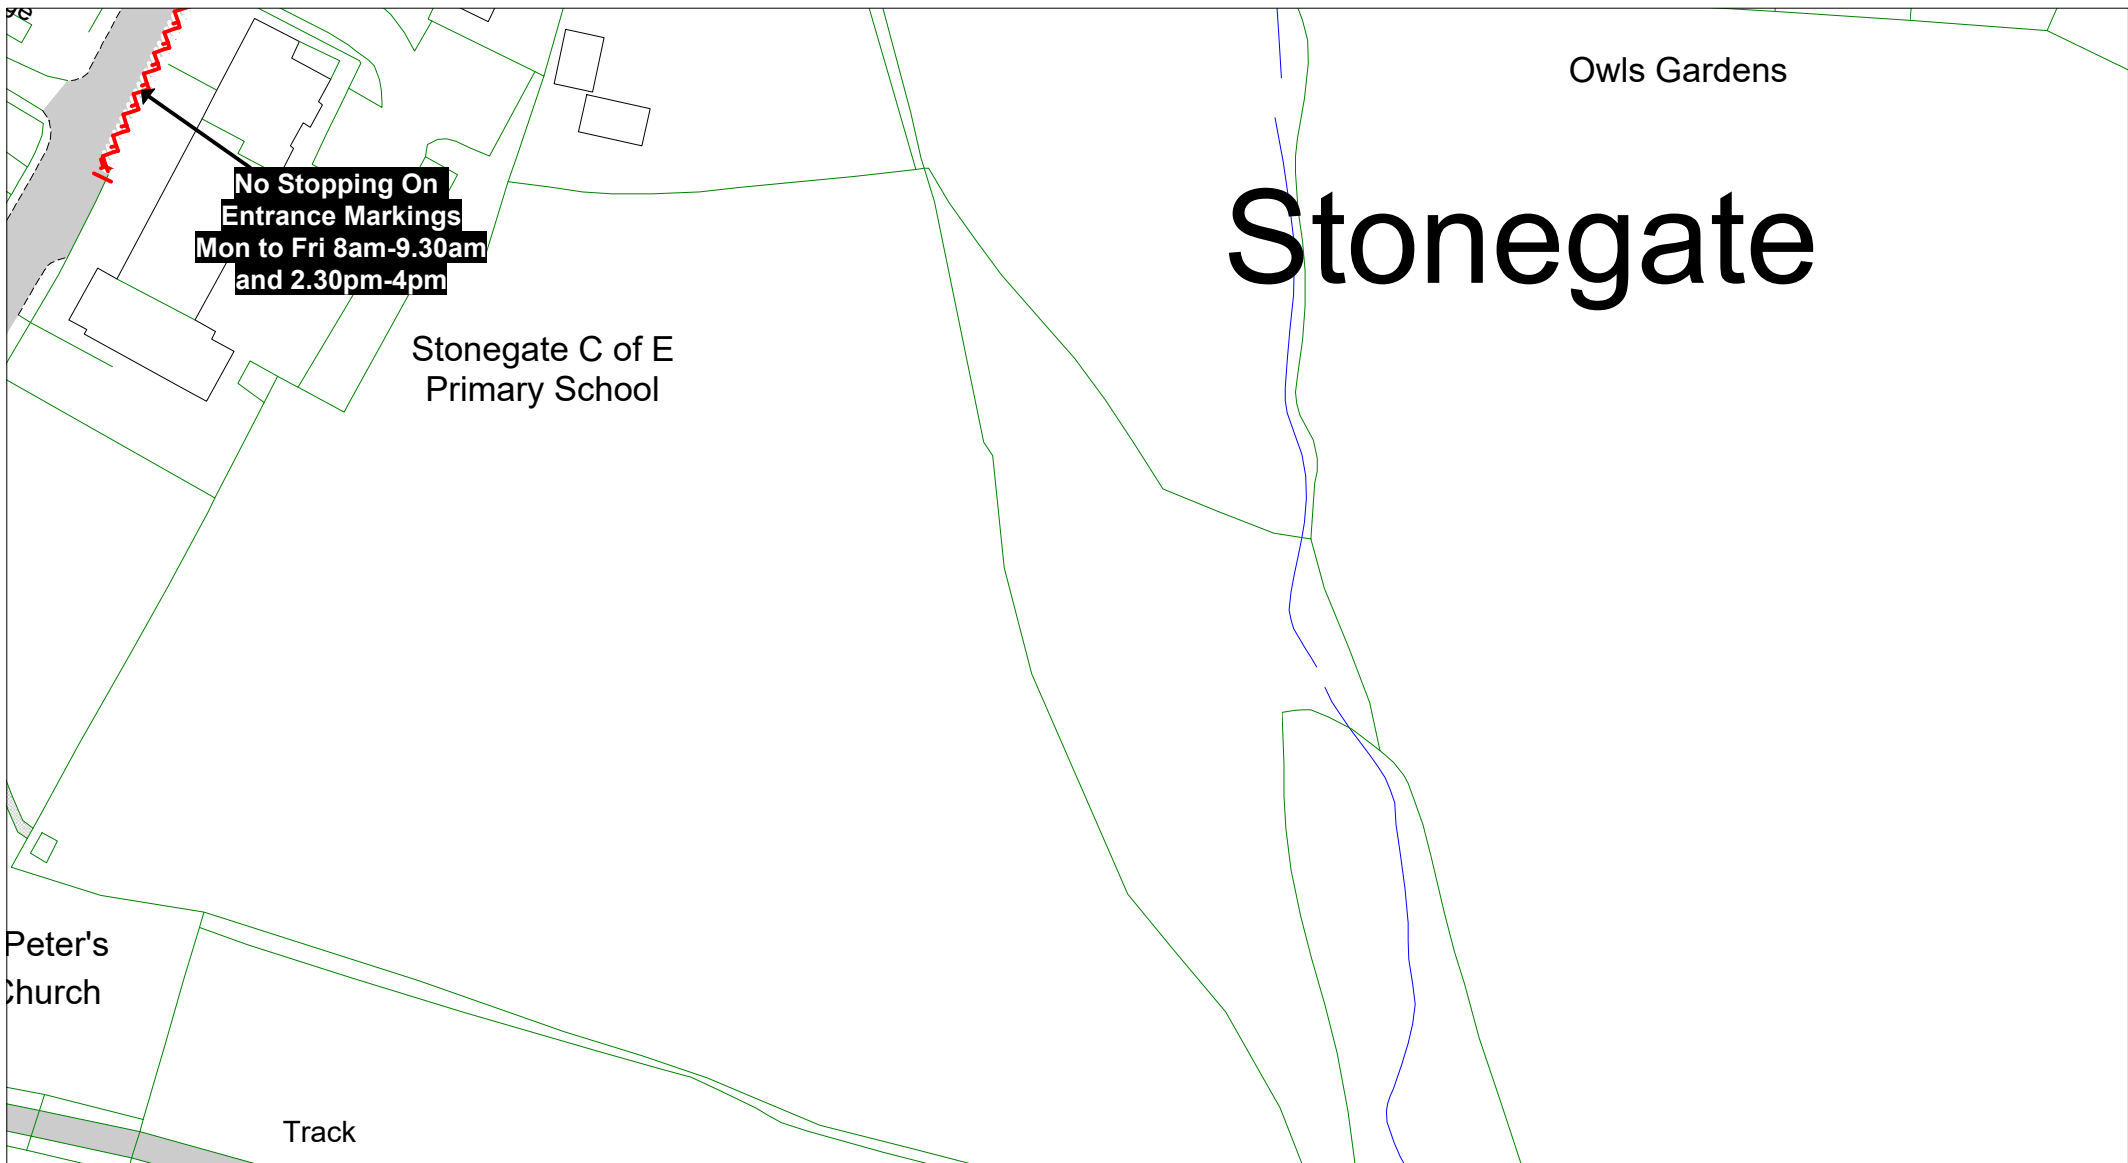


 
 
 
 

 
 
 
 
© Crown copyright. All rights reserved
East Sussex County Council
Licence No. AC0000808855 2024



The East Sussex (Rother District)
(Parking Places, Waiting,
No Stopping and
Loading Restrictions)
Traffic Regulation Order 2020
Amendment No. 2 Order 2024




Stonegate

Key to TRO Restriction Types

-  No Waiting at Any Time
-  No Waiting
-  No Loading at Any Time
-  No Loading
-  Pay and Display
-  Permit Holders or Time Limited
-  Permit Holder Only Parking Area
-  Disabled Badge Holders Only
-  Loading/ Unloading Only
-  Taxi Only

   Bus Stop/ Taxi Clearway

Key to Non TRO Items

-  Pedestrian Crossing (controlled area)
-  Pedestrian Crossing Point
-  Bus Stop/ Stand Clearway

Key to Labels

ABCD Permanent TRO restriction

ABCD Non TRO item

Adjacent Map Tile

GW197



SCALE 1 : 1000

DATE 28/10/2024

Tile Ref: GX197