

Rother Parking Review 2

Informal Consultation



Drawings

Please note that a key for the restriction types shown on these drawings is available as a separate document titled:
Key To Restriction Types



Rother Parking Review 2
Informal consultation drawings

	Road name	Town	Drawing no.
1	Lower Lake	Battle	RR23 01
2	Birk Dale	Bexhill	RR23 02
3	Canda Way	Bexhill	RR23 03
4	Church Street	Bexhill	RR23 04
5	Cooden Sea Road	Bexhill	RR23 05
6	De La Warr Parade	Bexhill	RR23 06
7	Dorset Road South	Bexhill	RR23 07
8	Gunters Lane	Bexhill	RR23 08
9	Hastings Road	Bexhill	RR23 09
10	Jameson Road	Bexhill	RR23 10
11	Jubilee Road, Mount Idol View and Pankhurst Rise	Bexhill	RR23 11
12	Kings Close	Bexhill	RR23 12
13	London Road	Bexhill	RR23 13
14	Reginald Road	Bexhill	RR23 14
15	Sackville Road	Bexhill	RR23 15
16	School Place	Bexhill	RR23 16
17	Sidley Street	Bexhill	RR23 17
18	Sutton Place	Bexhill	RR23 18
19	Turkey Road	Bexhill	RR23 19
20	Western Road	Bexhill	RR23 20
21	Main Road	Bodiam	RR23 21
22	High Street and Church Street	Ticehurst	RR23 22
23	Dogs Hill Road	Winchelsea	RR23 23
24	Dogs Hill Road	Winchelsea	RR23 24
25	Tollgates	Battle	RR23 25
26	Knole Road	Bexhill	RR23 26
27	Darvel Down	Netherfield	RR23 27

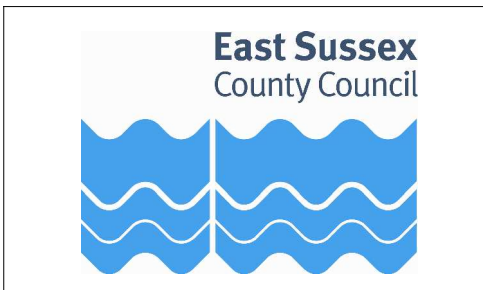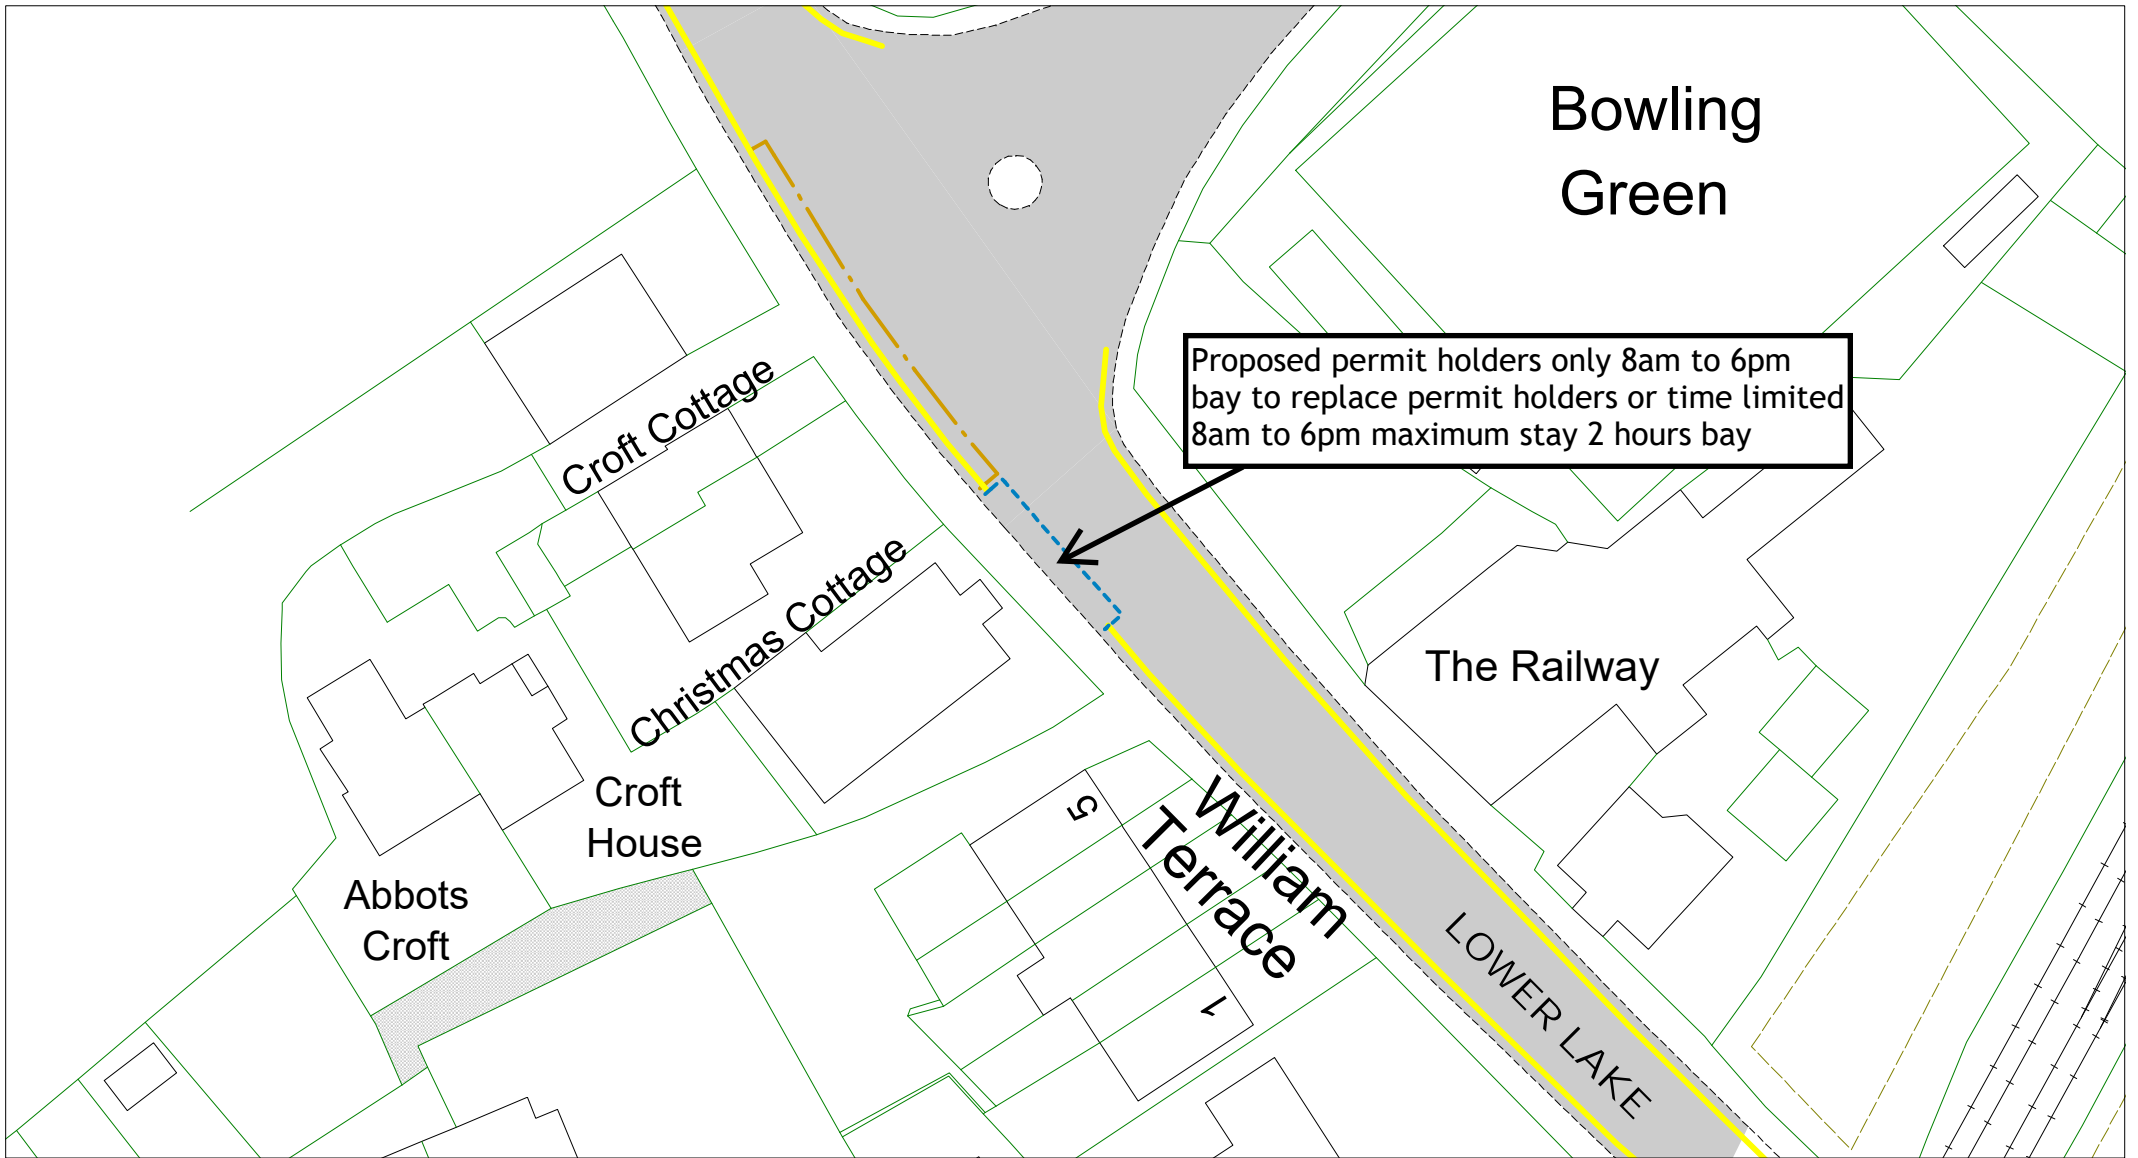


Lower Lake, Battle

[Return to index](#)

Key to restriction types




SCALE	1 : 500
DATE	29/01/2024
DRAWING No.	RR23 01
DRAWN BY	
<small>© Crown copyright. All rights reserved East Sussex County Council Licence No. AC0000808855 2024</small>	

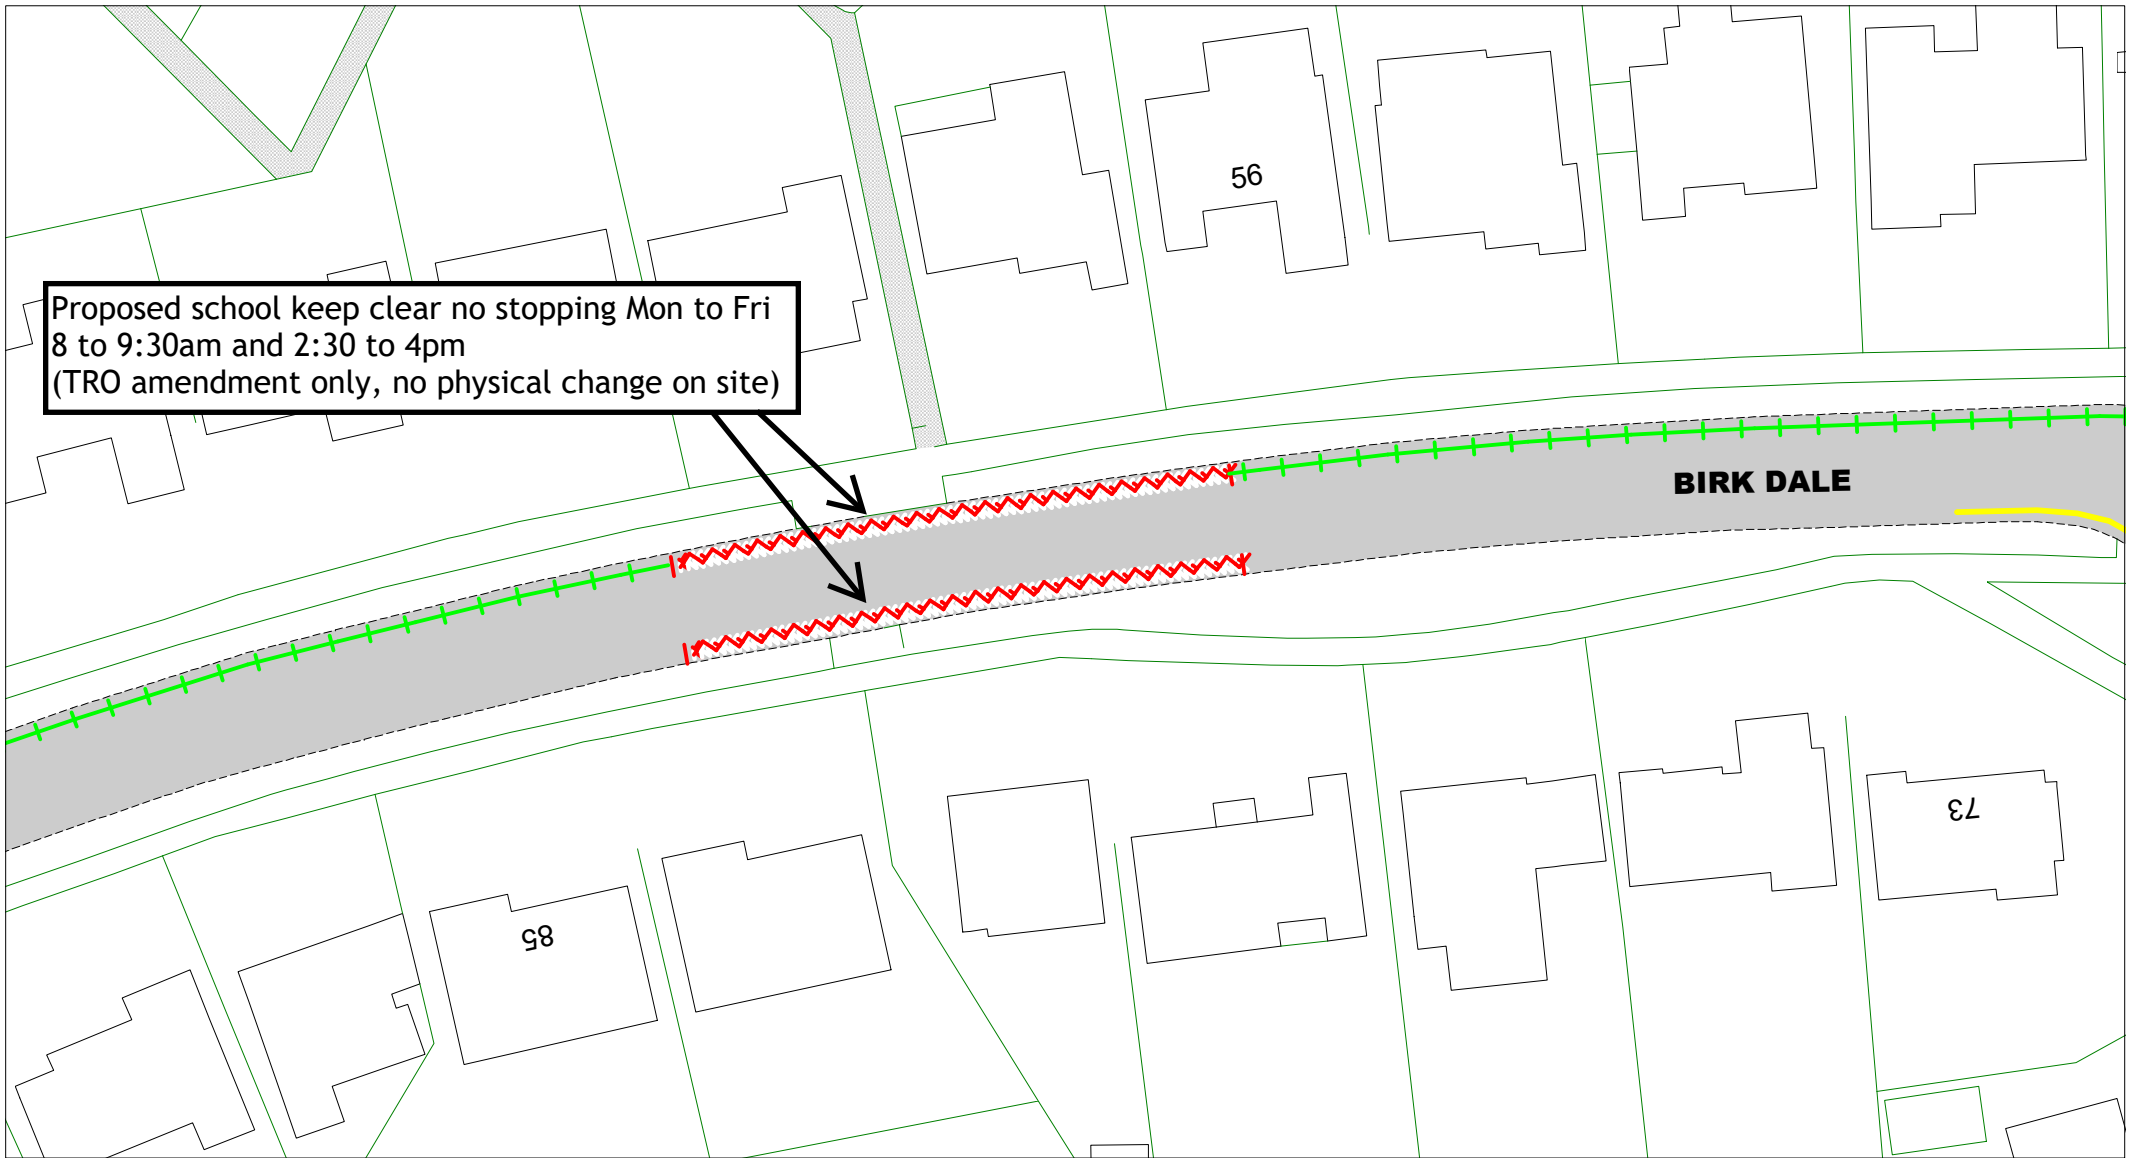

Proposed school keep clear no stopping Mon to Fri
 8 to 9:30am and 2:30 to 4pm
 (TRO amendment only, no physical change on site)

BIRK DALE


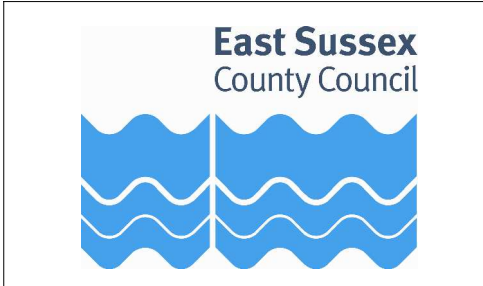


Birk Dale, Bexhill

Return to index

Key to restriction types

SCALE	1 : 500
DATE	22/01/2024
DRAWING No.	RR23 02
DRAWN BY	
© Crown copyright. All rights reserved East Sussex County Council Licence No. AC0000808855 2024	

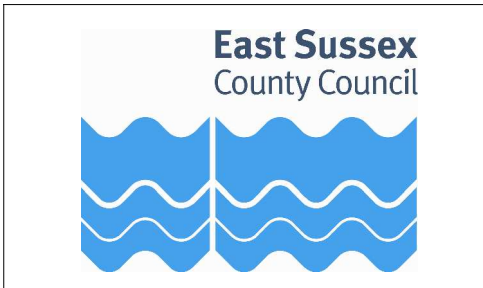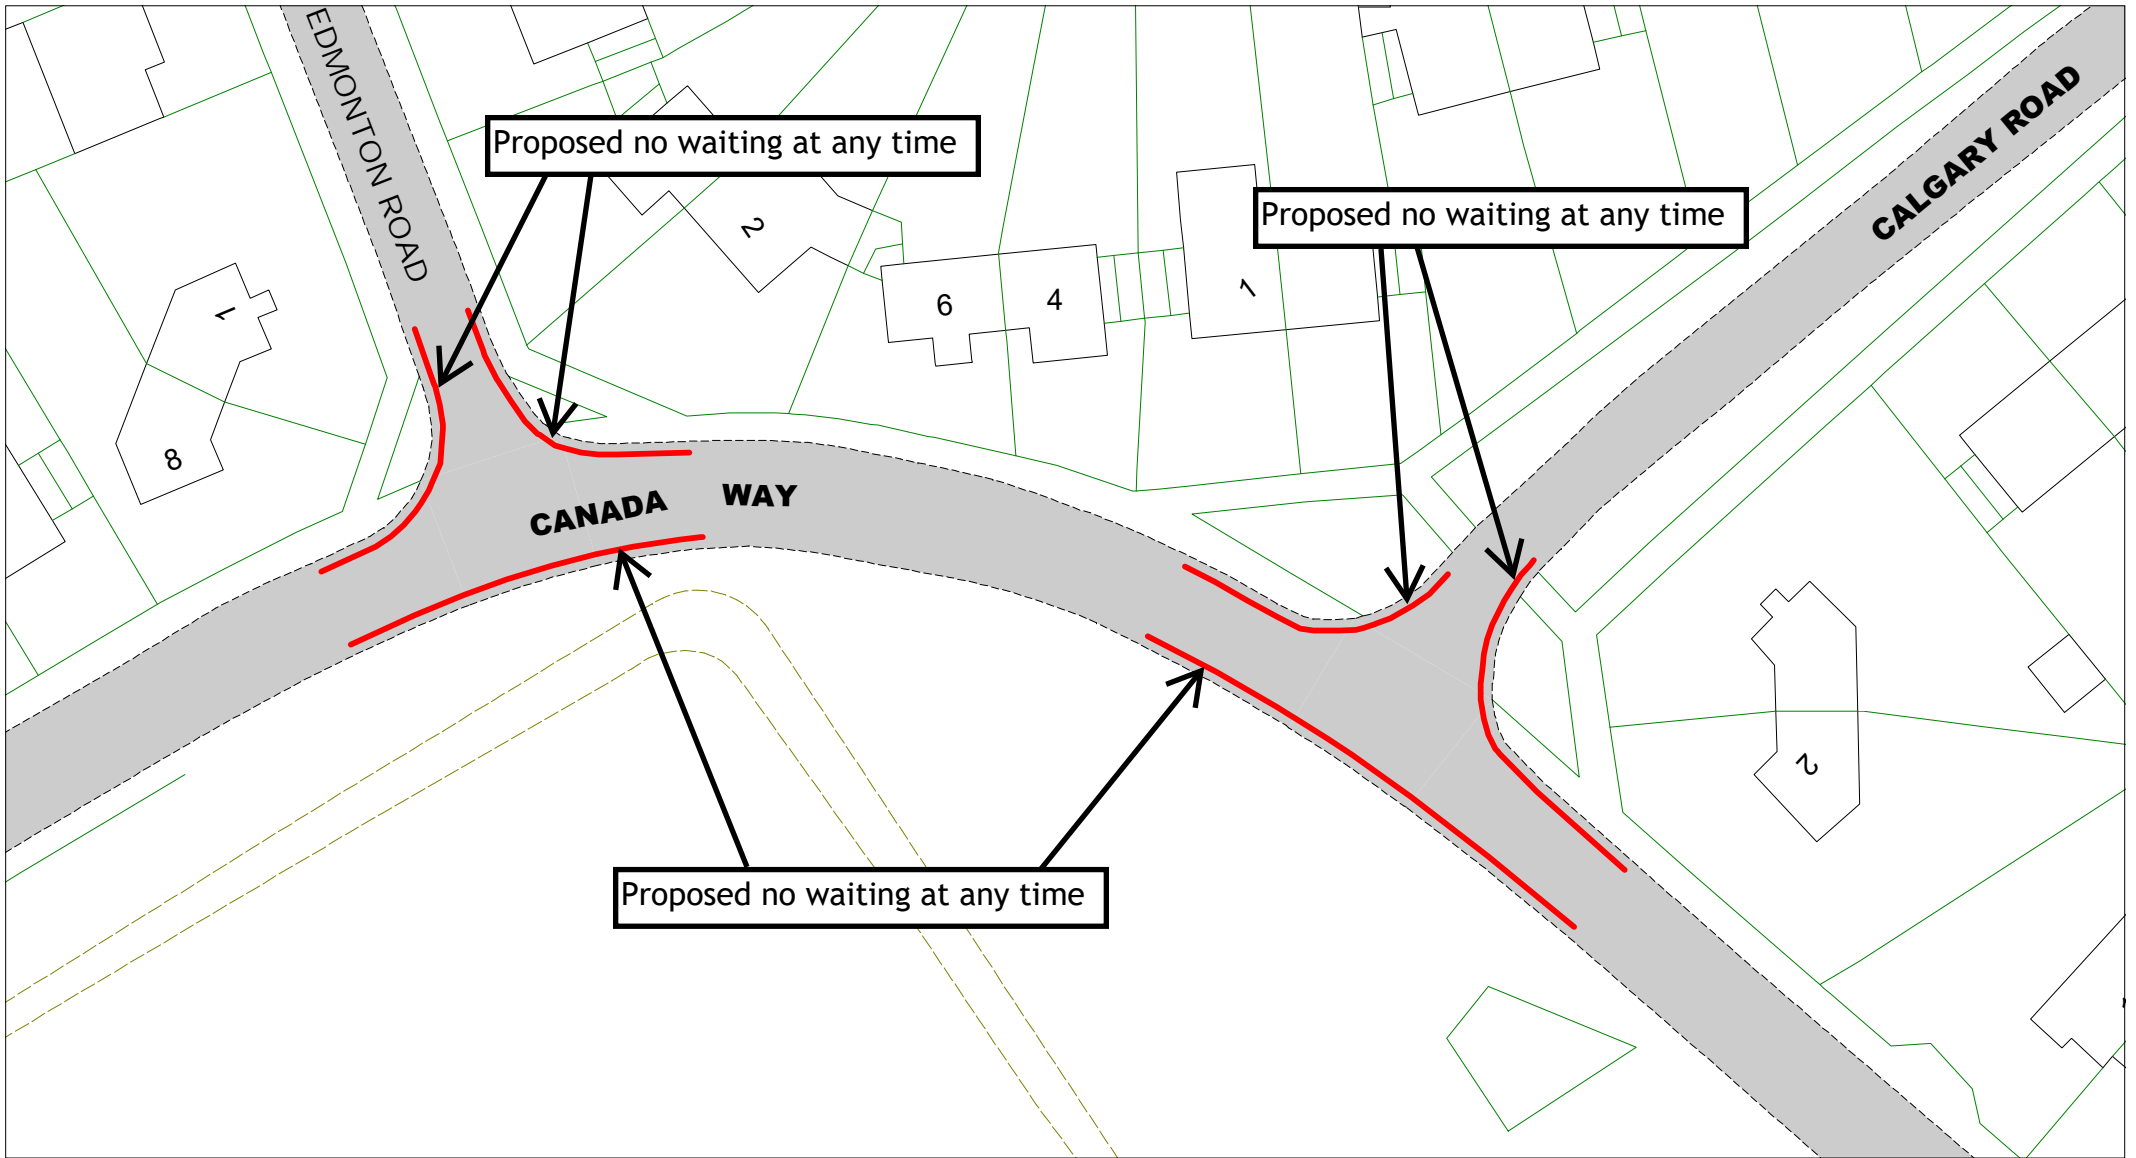



Canada Way, Bexhill

[Return to index](#)

Key to restriction types



SCALE	1 : 500
DATE	04/01/2024
DRAWING No.	RR23 03
DRAWN BY	
<small>© Crown copyright. All rights reserved East Sussex County Council Licence No. AC0000808855 2024</small>	

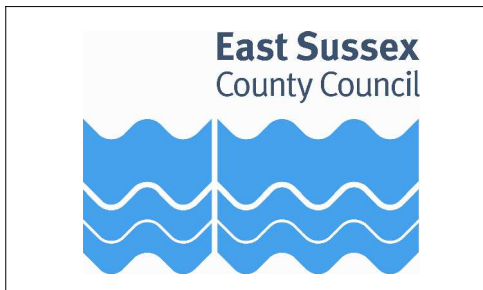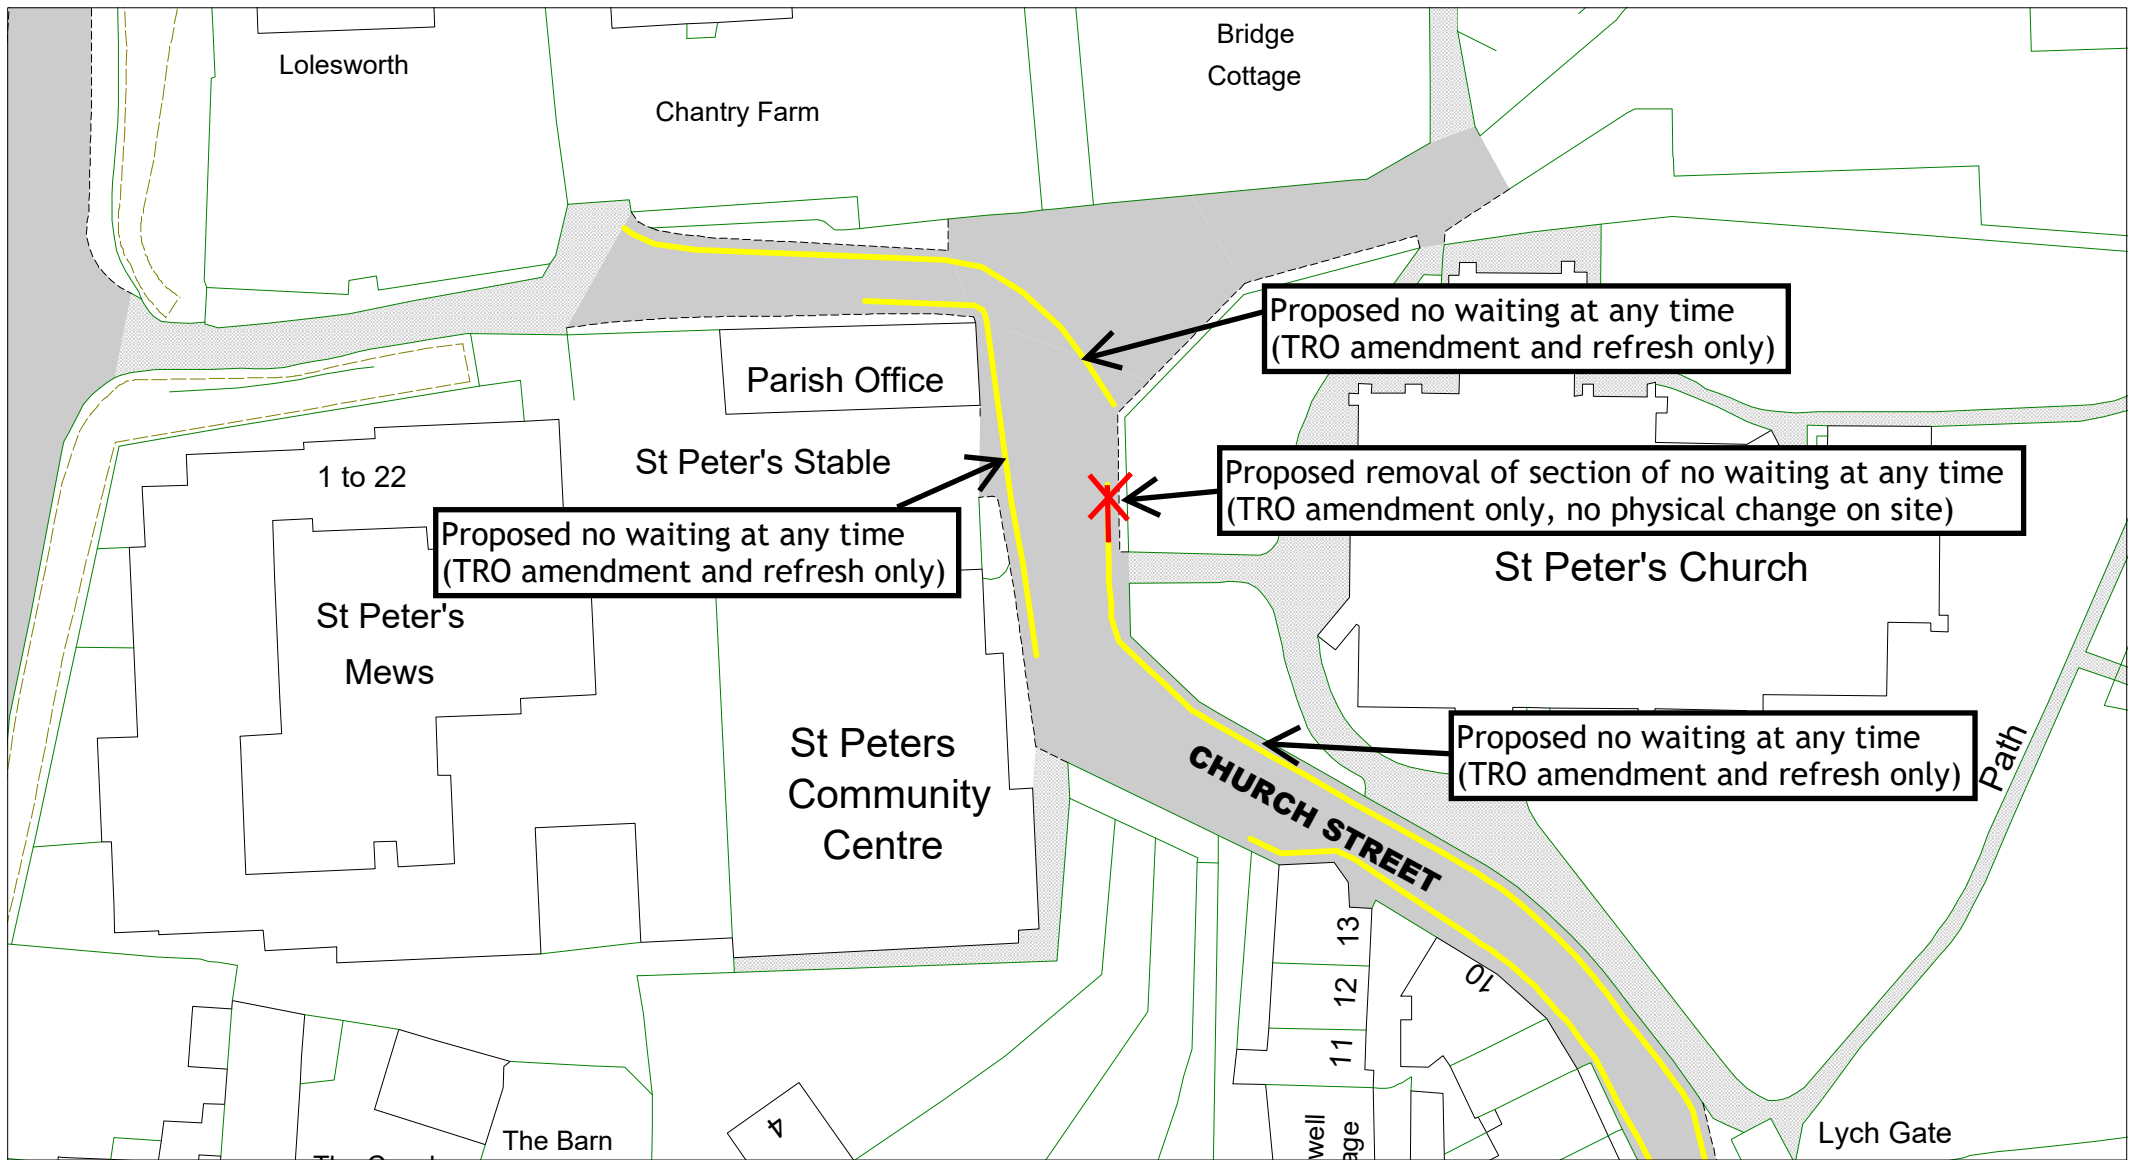



Church Street, Bexhill

[Return to index](#)

Key to restriction types



SCALE	1 : 500
DATE	16/01/2024
DRAWING No.	RR23 04
DRAWN BY	
© Crown copyright. All rights reserved East Sussex County Council Licence No. AC0000808855 2024	

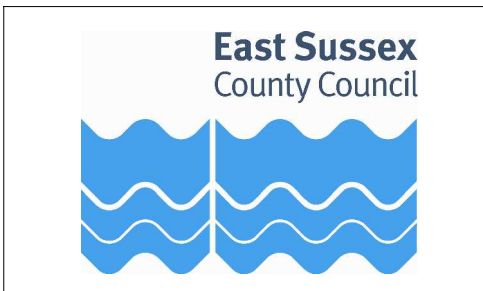
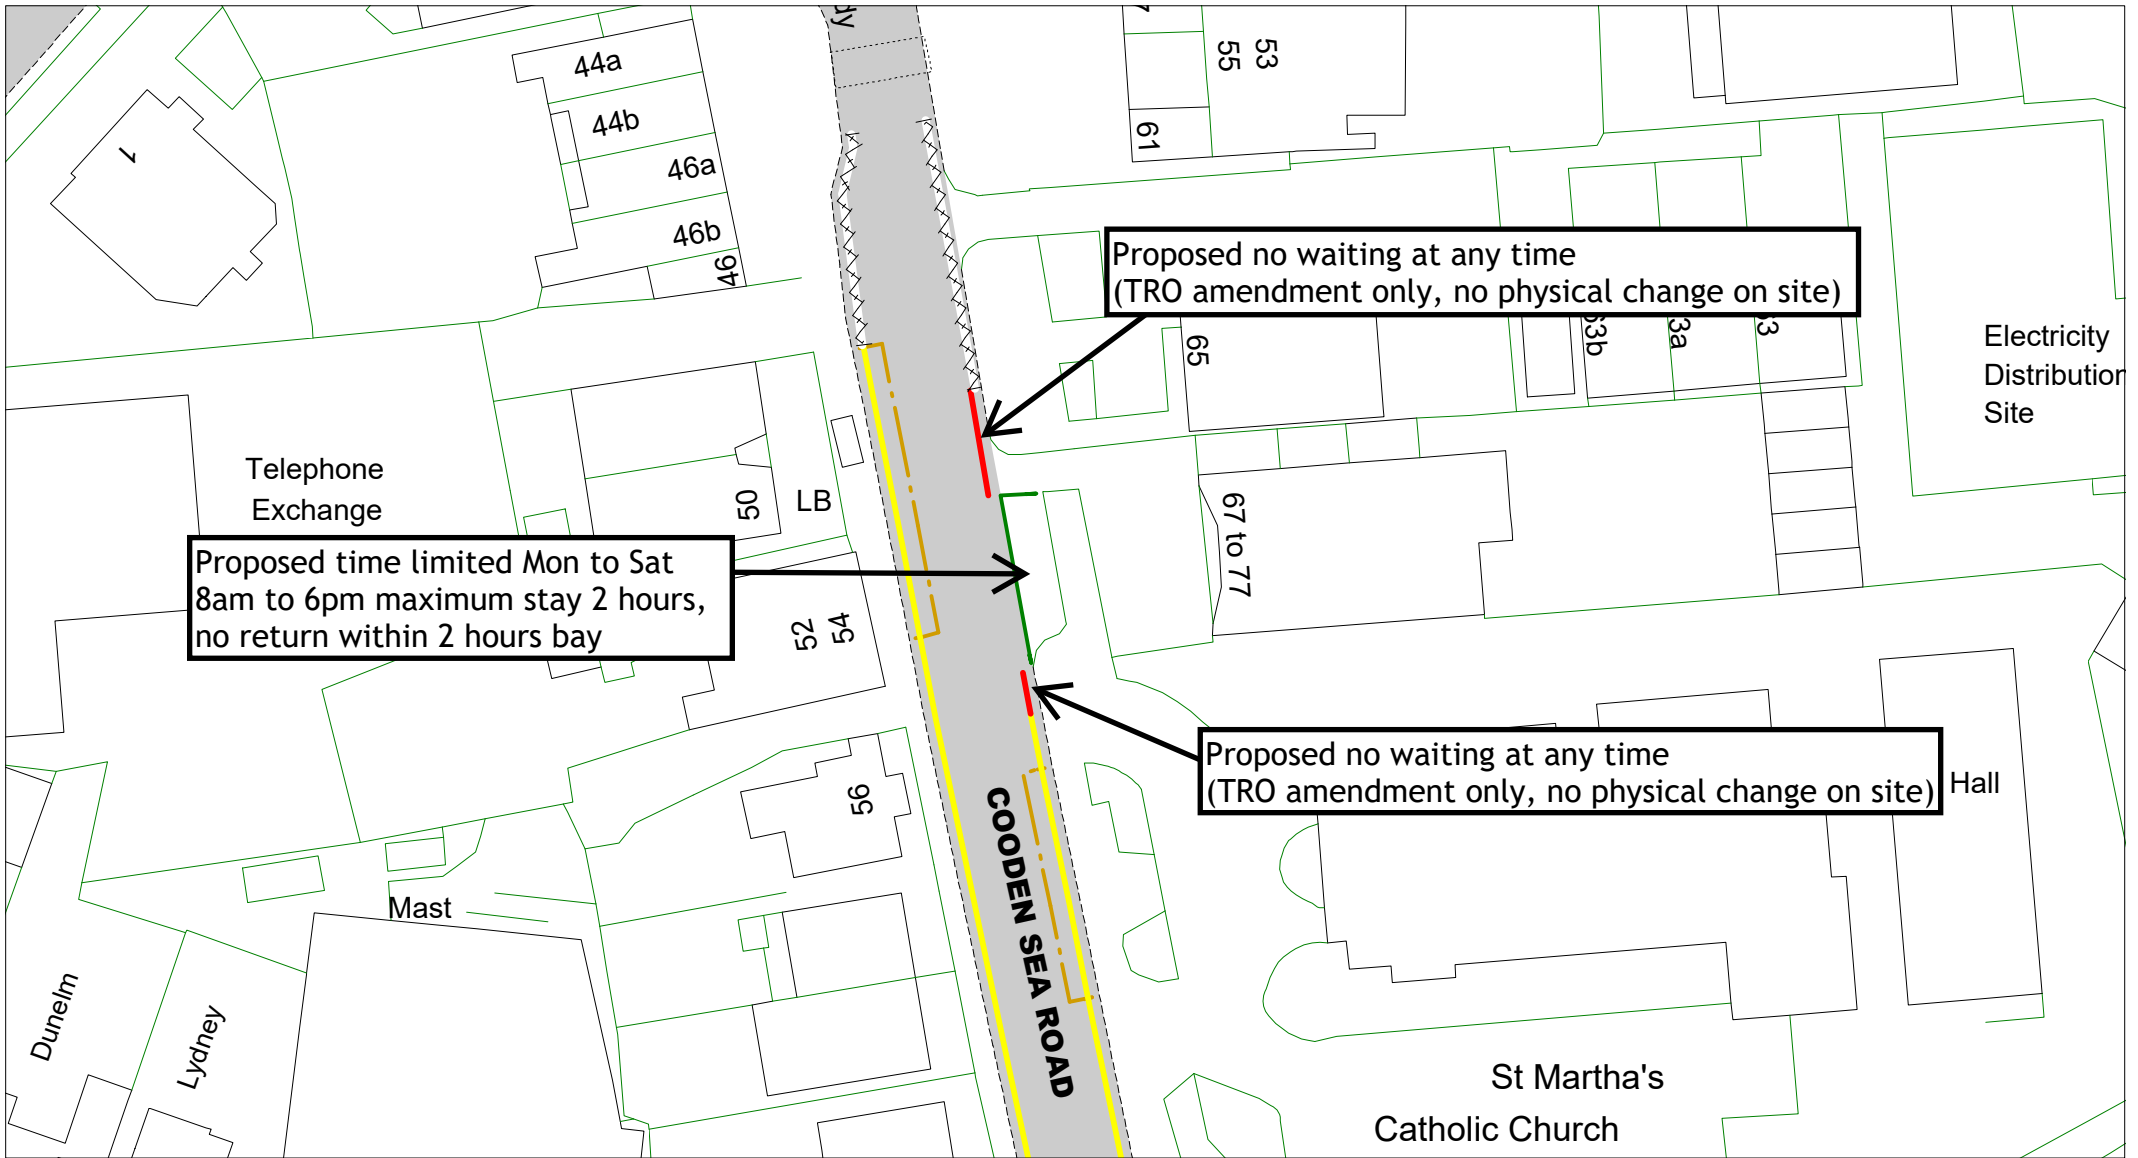


Cooden Sea Road, Bexhill

Return to index

Key to restriction types

SCALE	1 : 500
DATE	04/01/2024
DRAWING No.	RR23 05
DRAWN BY	
© Crown copyright. All rights reserved East Sussex County Council Licence No. AC0000808855 2024	

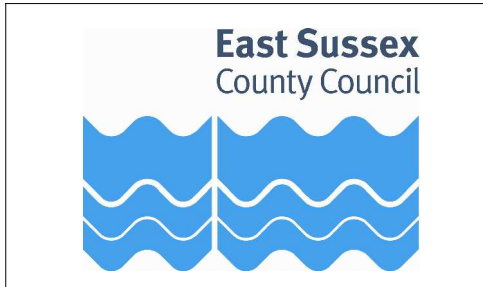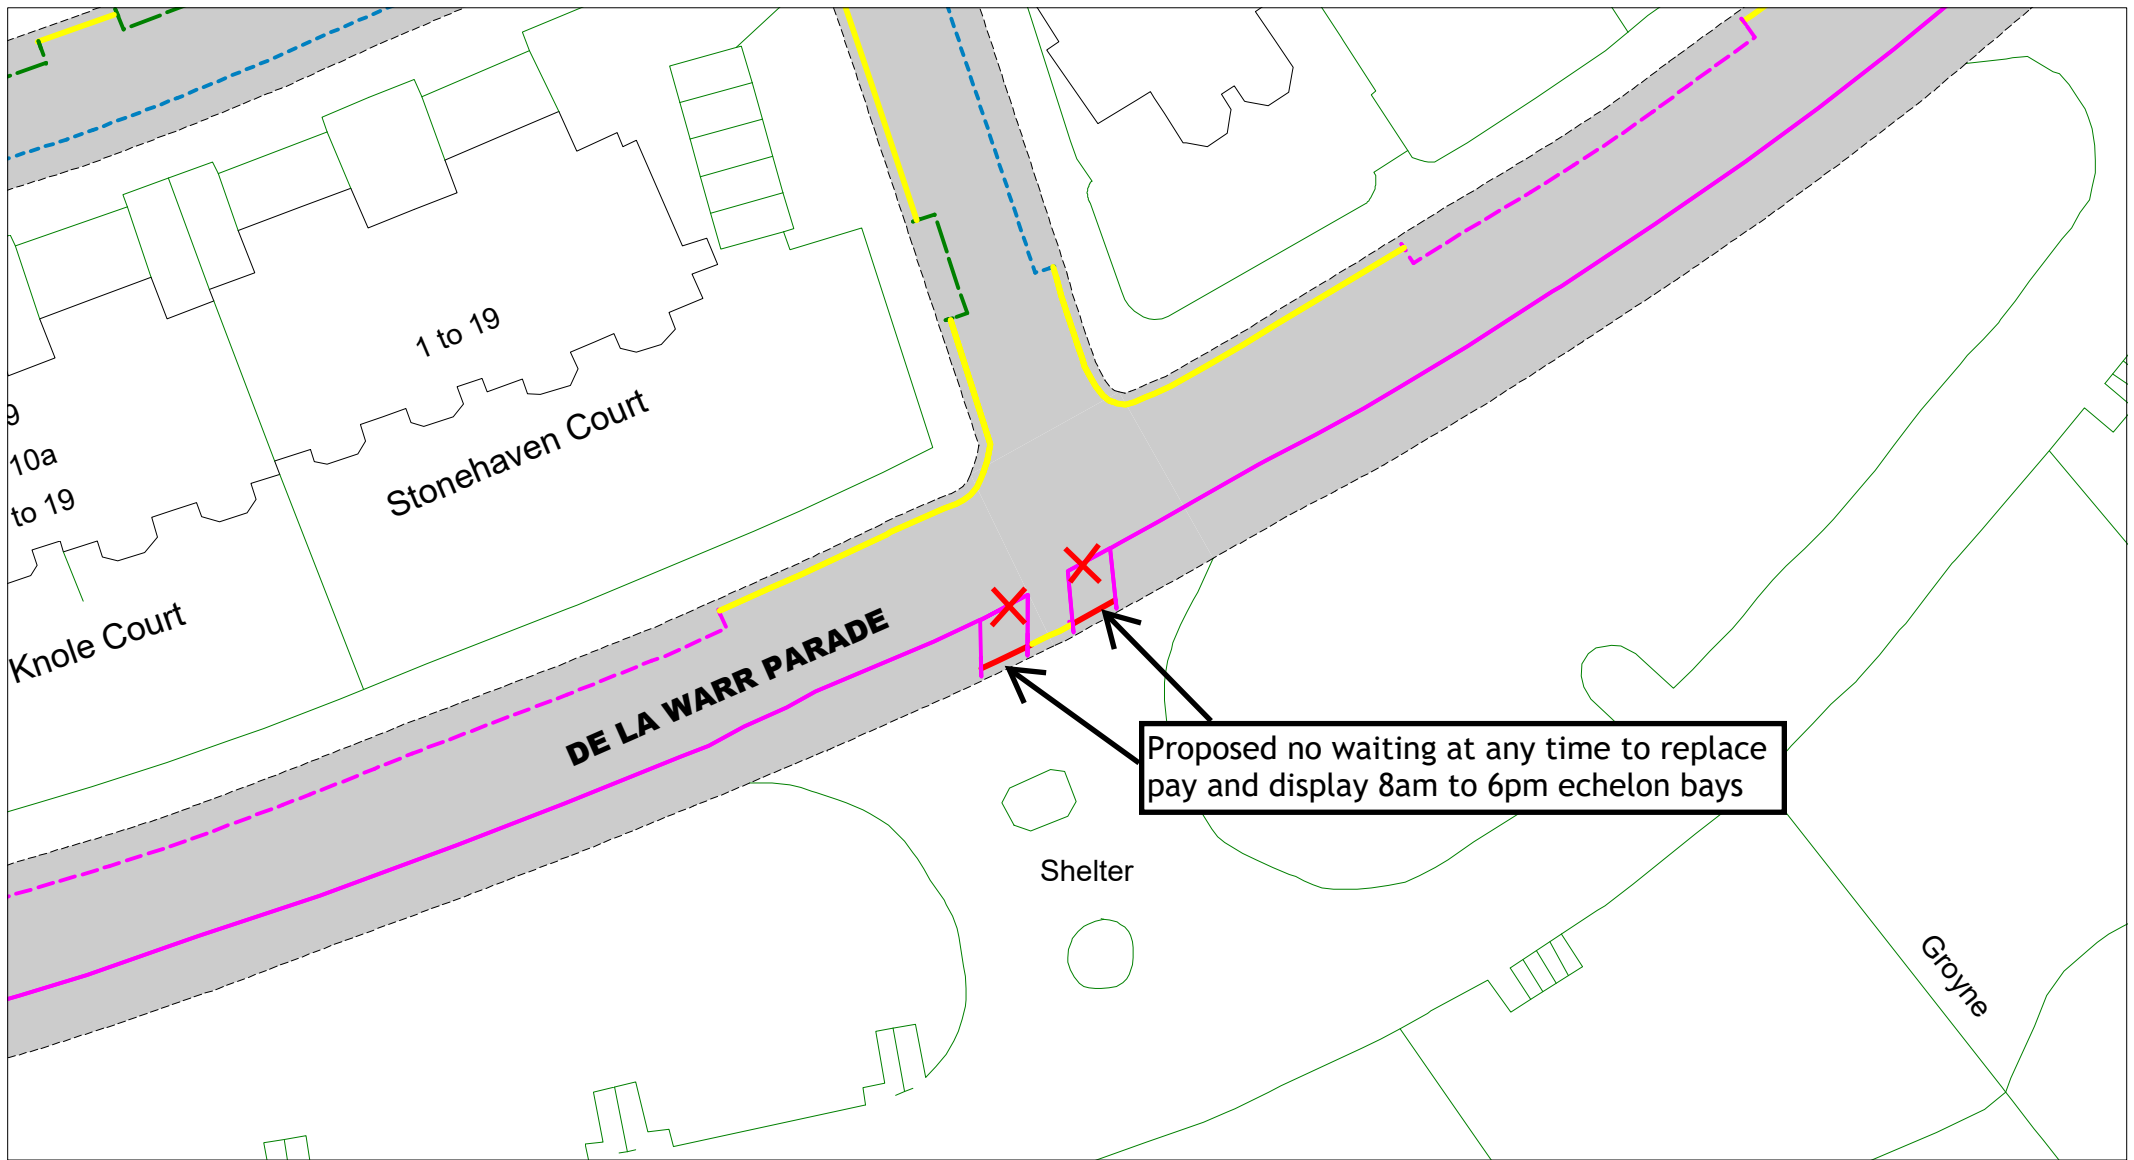


De La Warr Parade, Bexhill

Return to index

Key to restriction types



SCALE	1 : 500
DATE	04/01/2024
DRAWING No.	RR23 06
DRAWN BY	
© Crown copyright. All rights reserved East Sussex County Council Licence No. AC0000808855 2024	

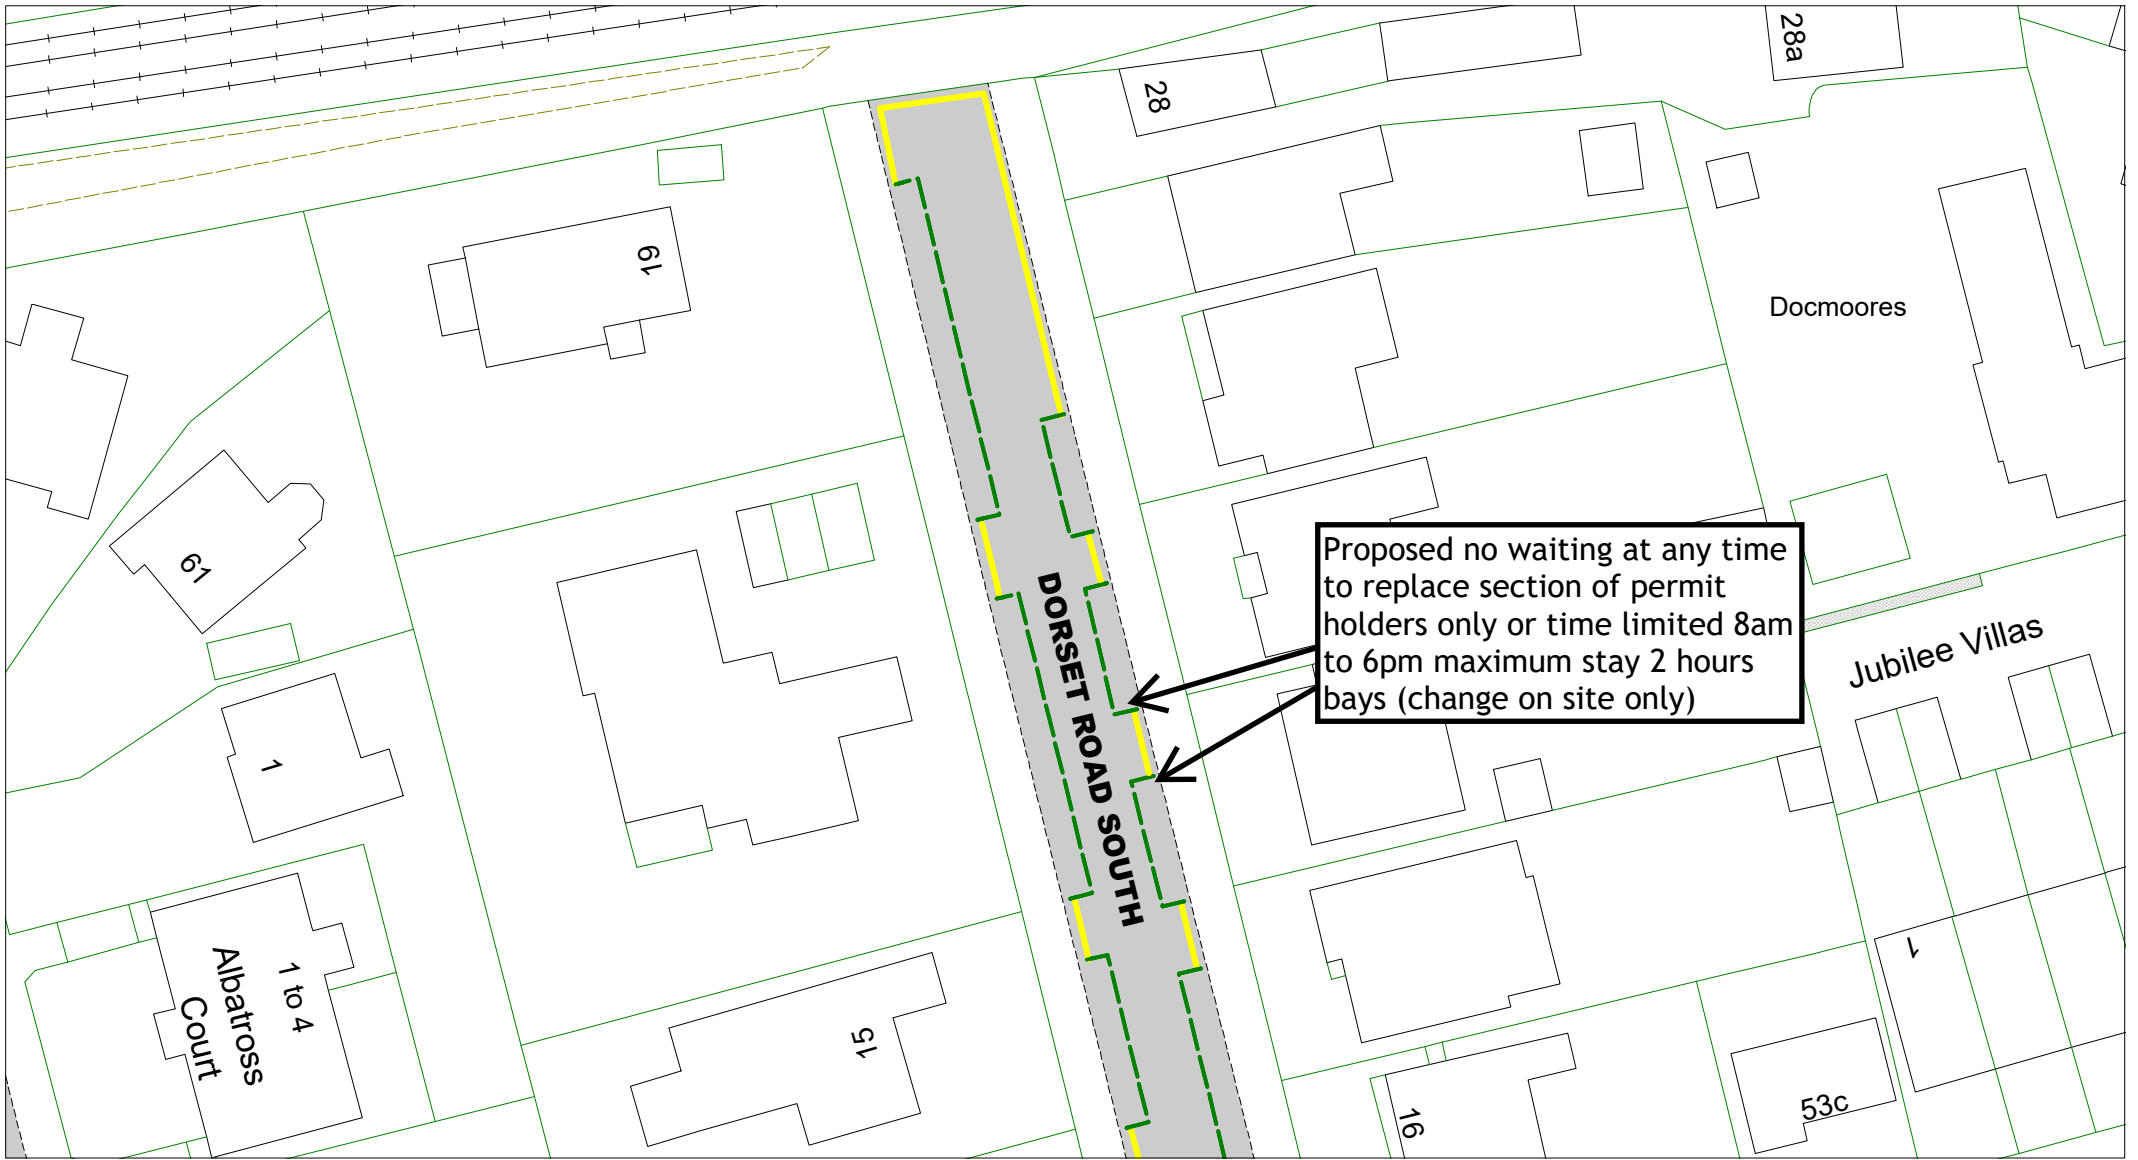

East Sussex
County Council





Dorset Road South, Bexhill

[Return to index](#)

Key to restriction types

SCALE	1 : 500
DATE	04/01/2024
DRAWING No.	RR23 07
DRAWN BY	
© Crown copyright. All rights reserved East Sussex County Council Licence No. AC0000808855 2024	

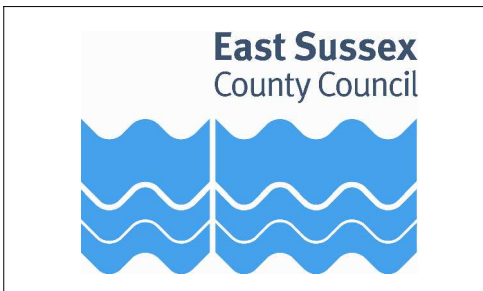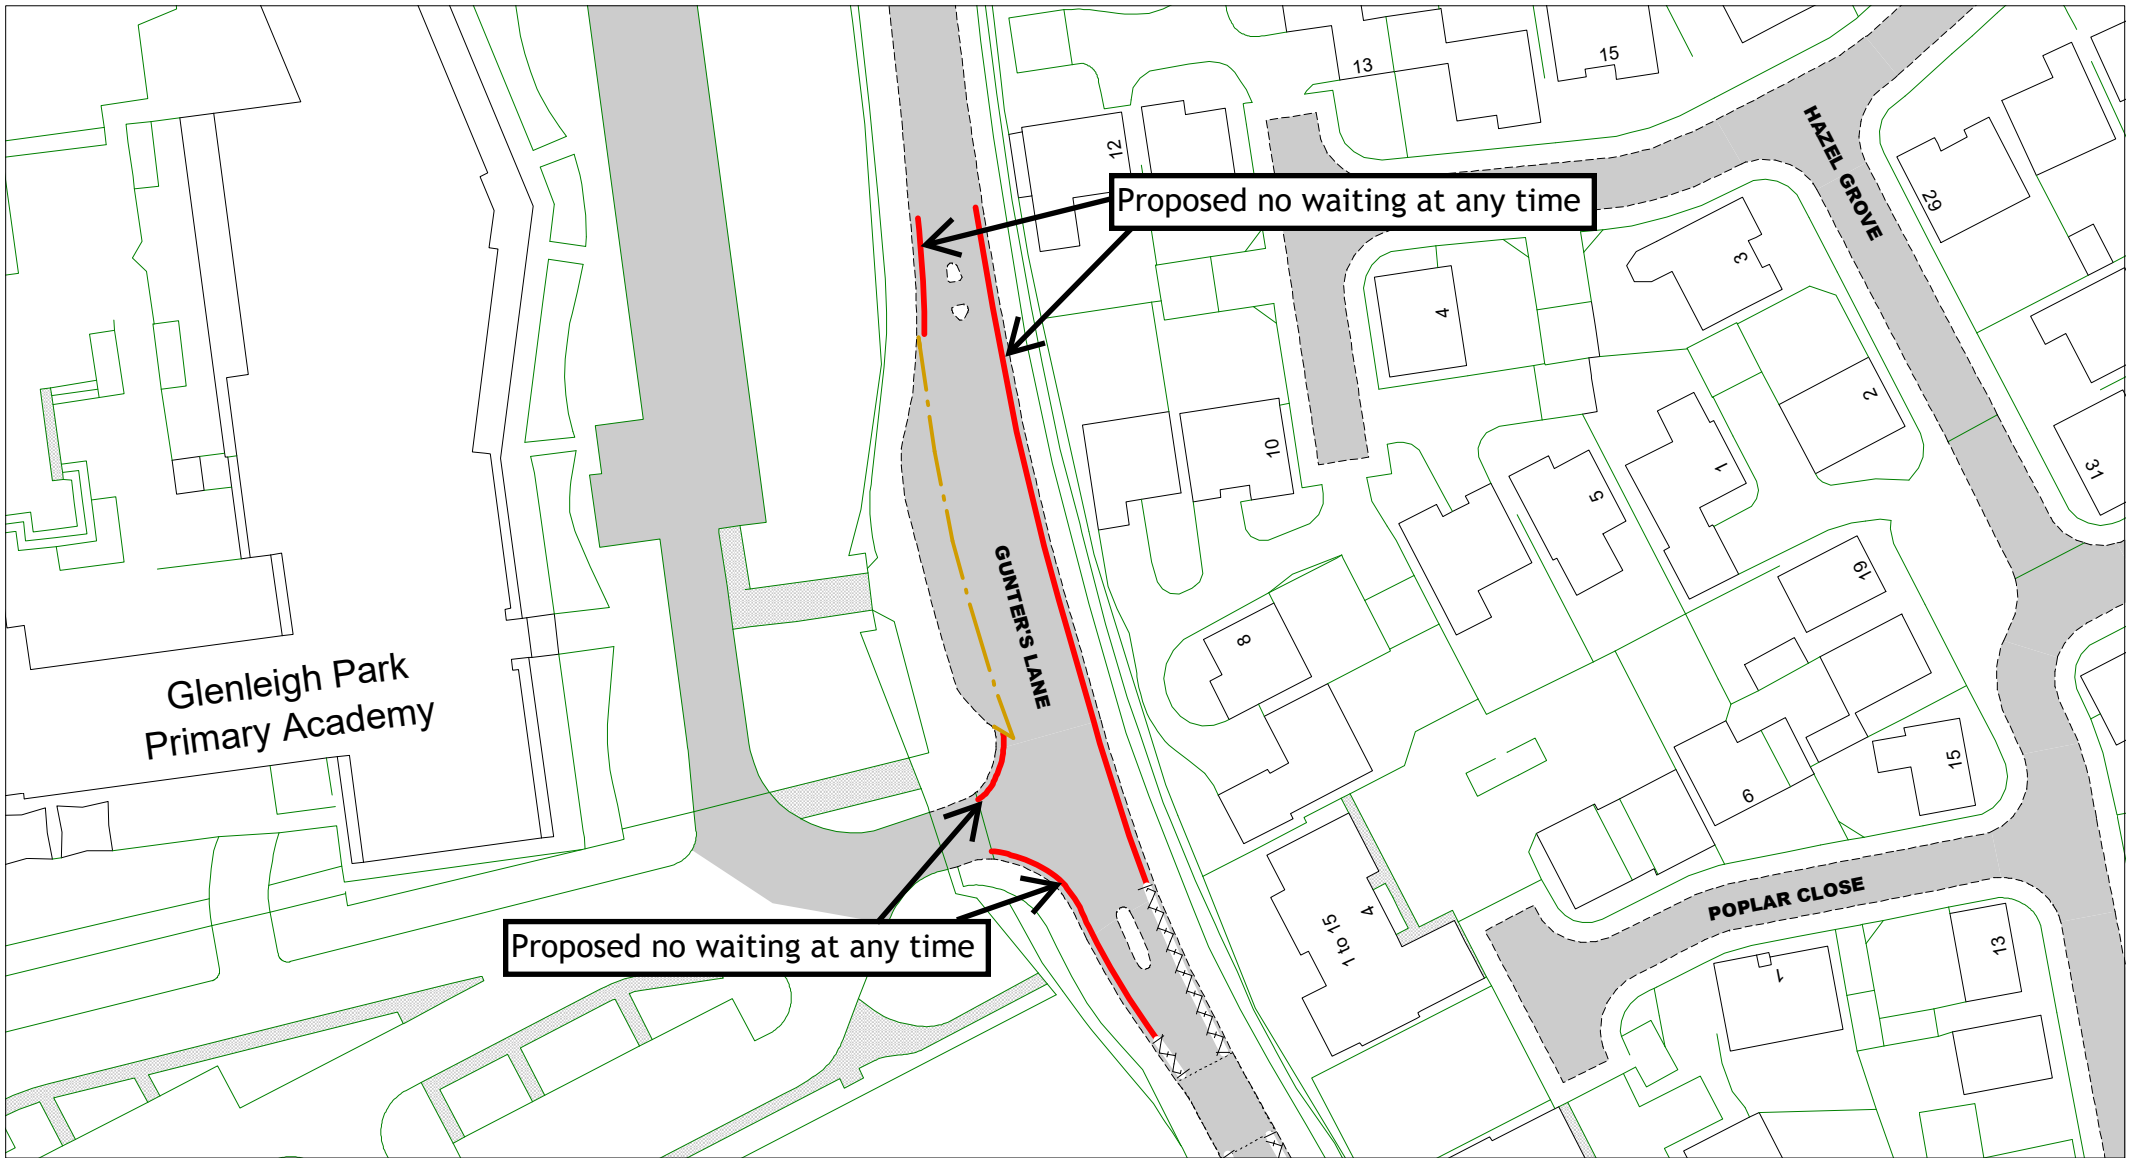



Gunters Lane, Bexhill

[Return to index](#)

Key to restriction types



SCALE	1 : 750
DATE	26/01/2024
DRAWING No.	RR23 08
DRAWN BY	
<small>© Crown copyright. All rights reserved East Sussex County Council Licence No. AC0000808855 2024</small>	

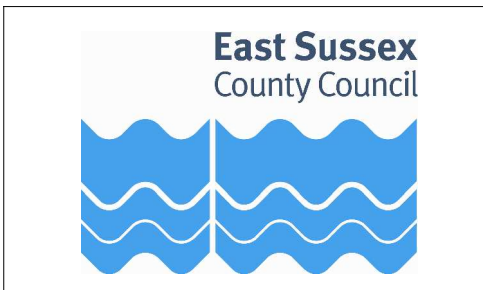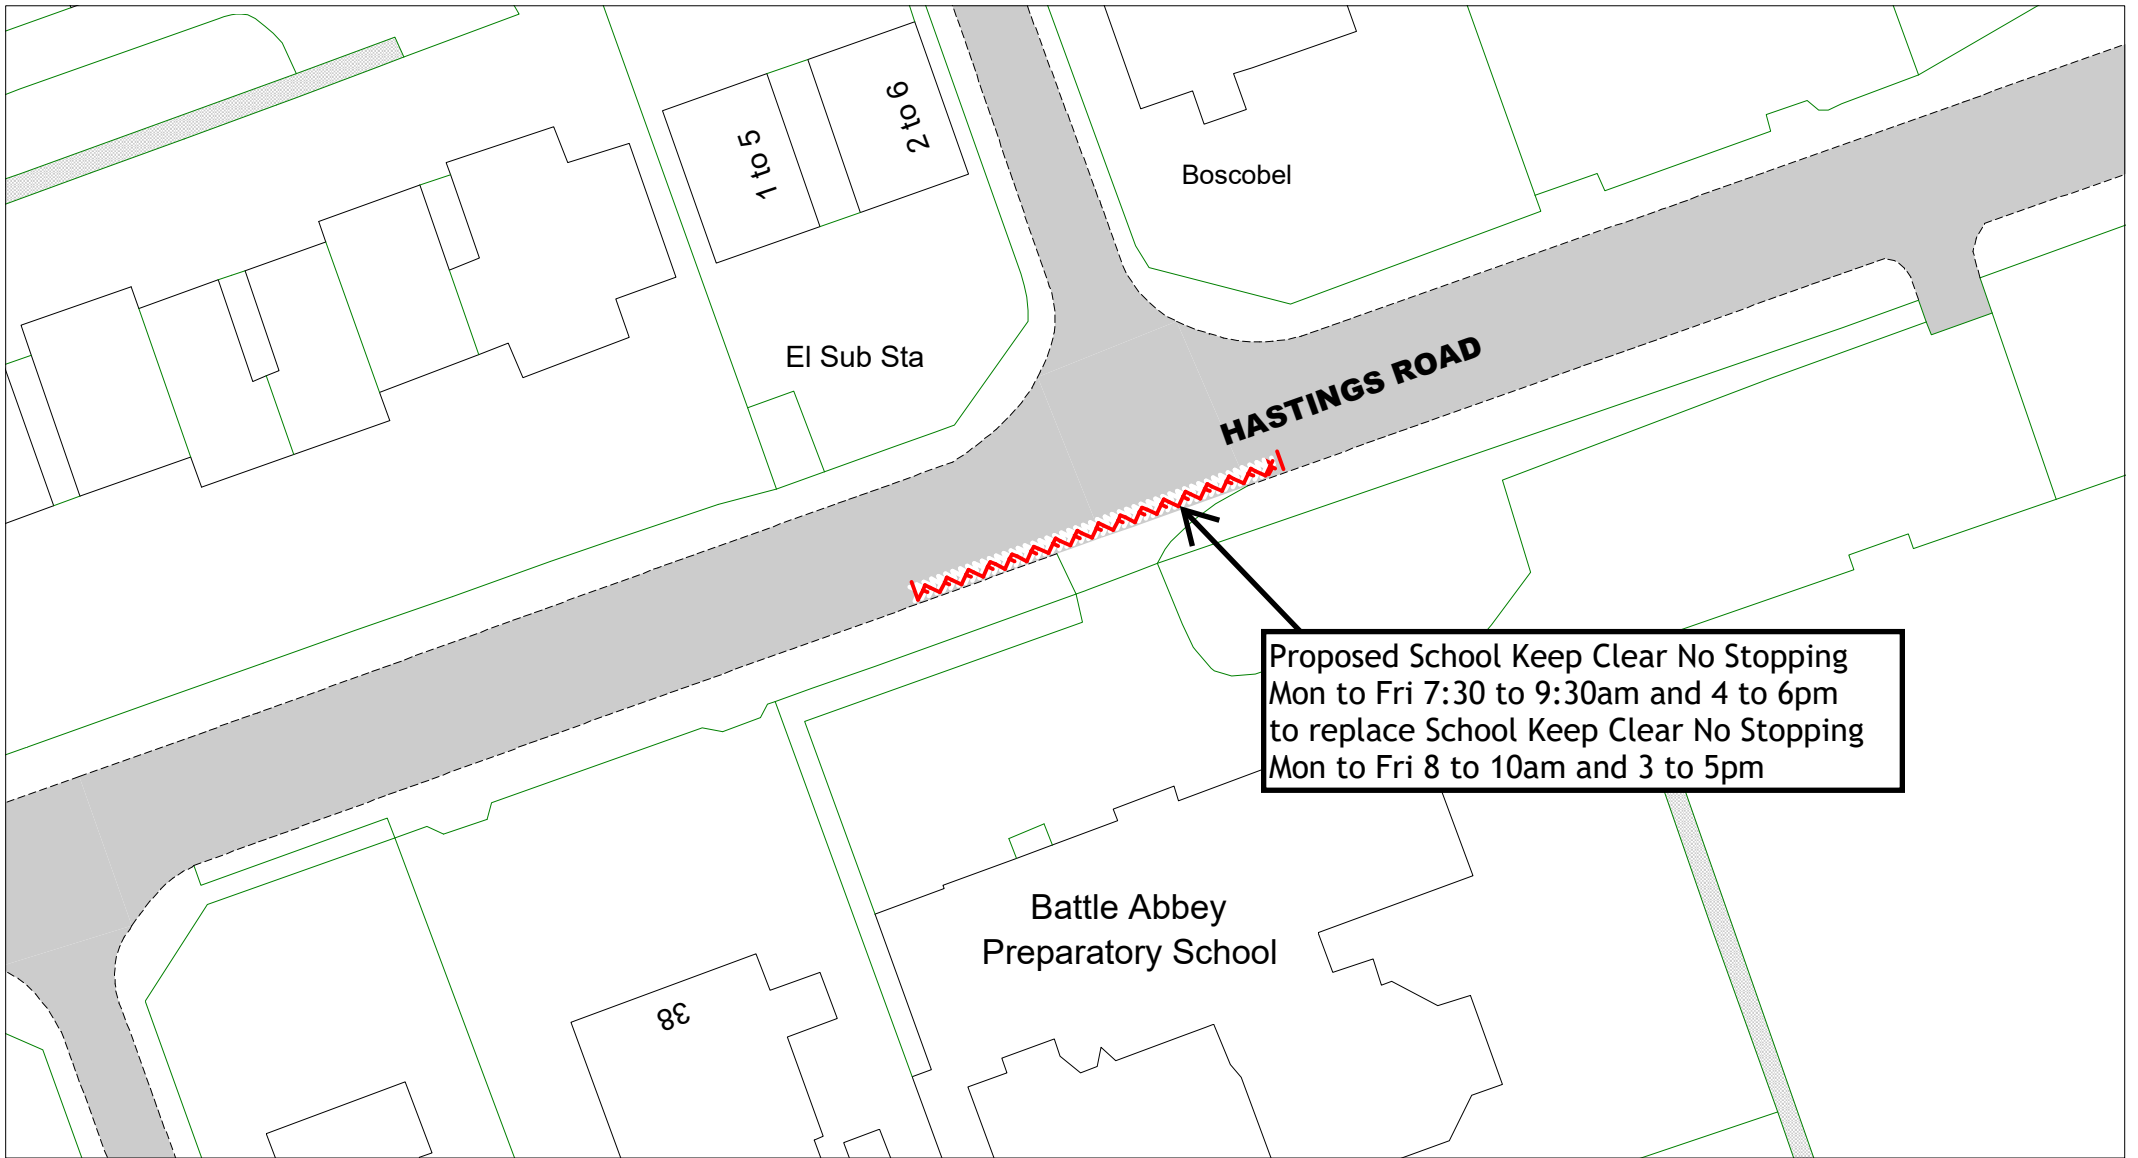


Hastings Road, Bexhill

[Return to index](#)


Key to restriction types



SCALE	1 : 500
DATE	04/01/2024
DRAWING No.	RR23 09
DRAWN BY	
<small>© Crown copyright. All rights reserved East Sussex County Council Licence No. AC0000808855 2024</small>	

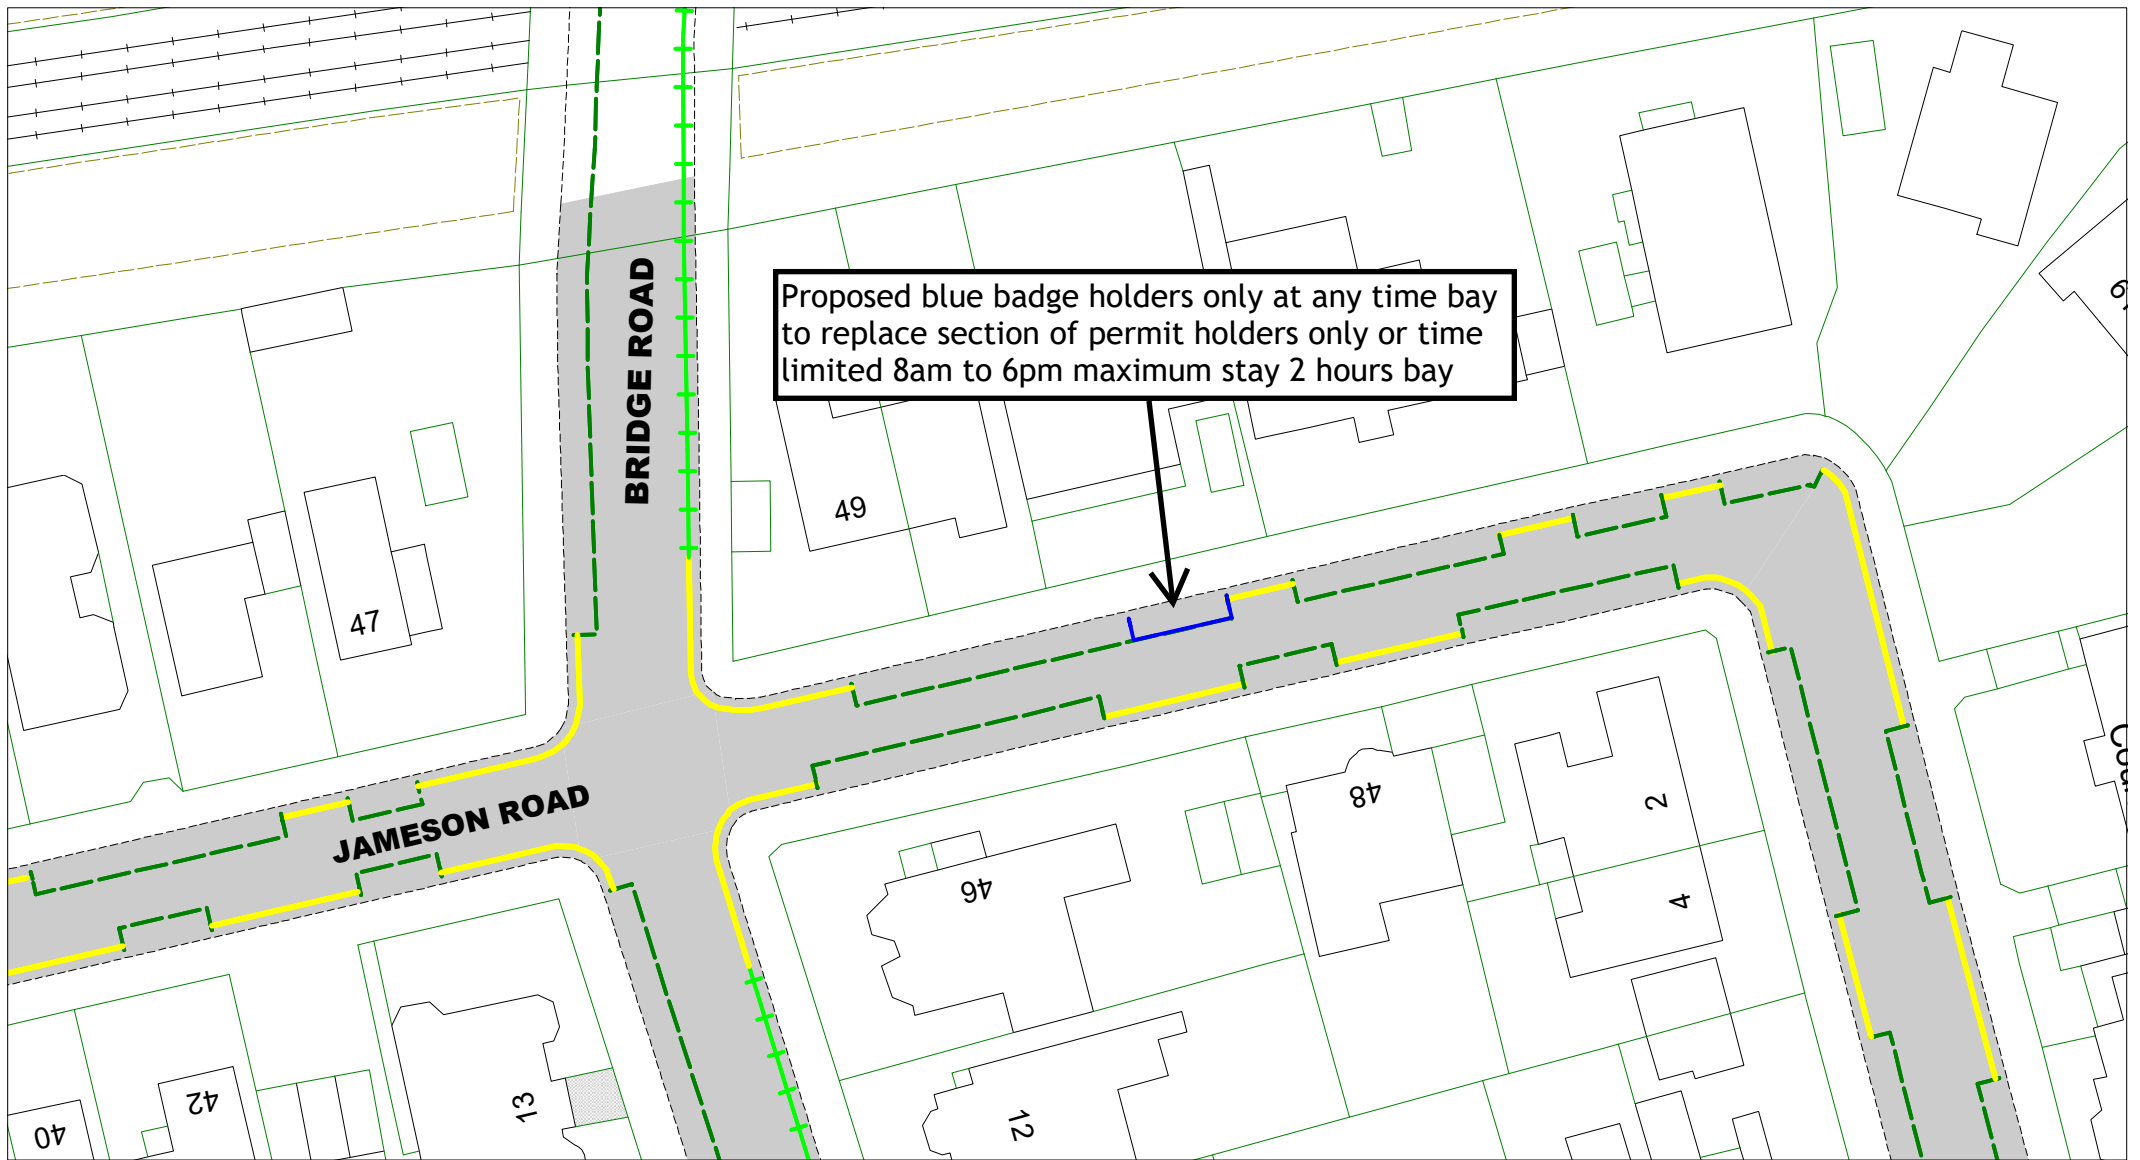

East Sussex
County Council

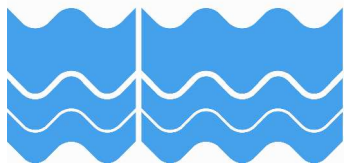

Jameson Road, Bexhill

[Return to index](#)

Key to restriction types

SCALE

1 : 500

DATE


04/01/2024

DRAWING No.


RR23 10

DRAWN BY

© Crown copyright. All rights reserved
East Sussex County Council
Licence No. AC0000808855 2024

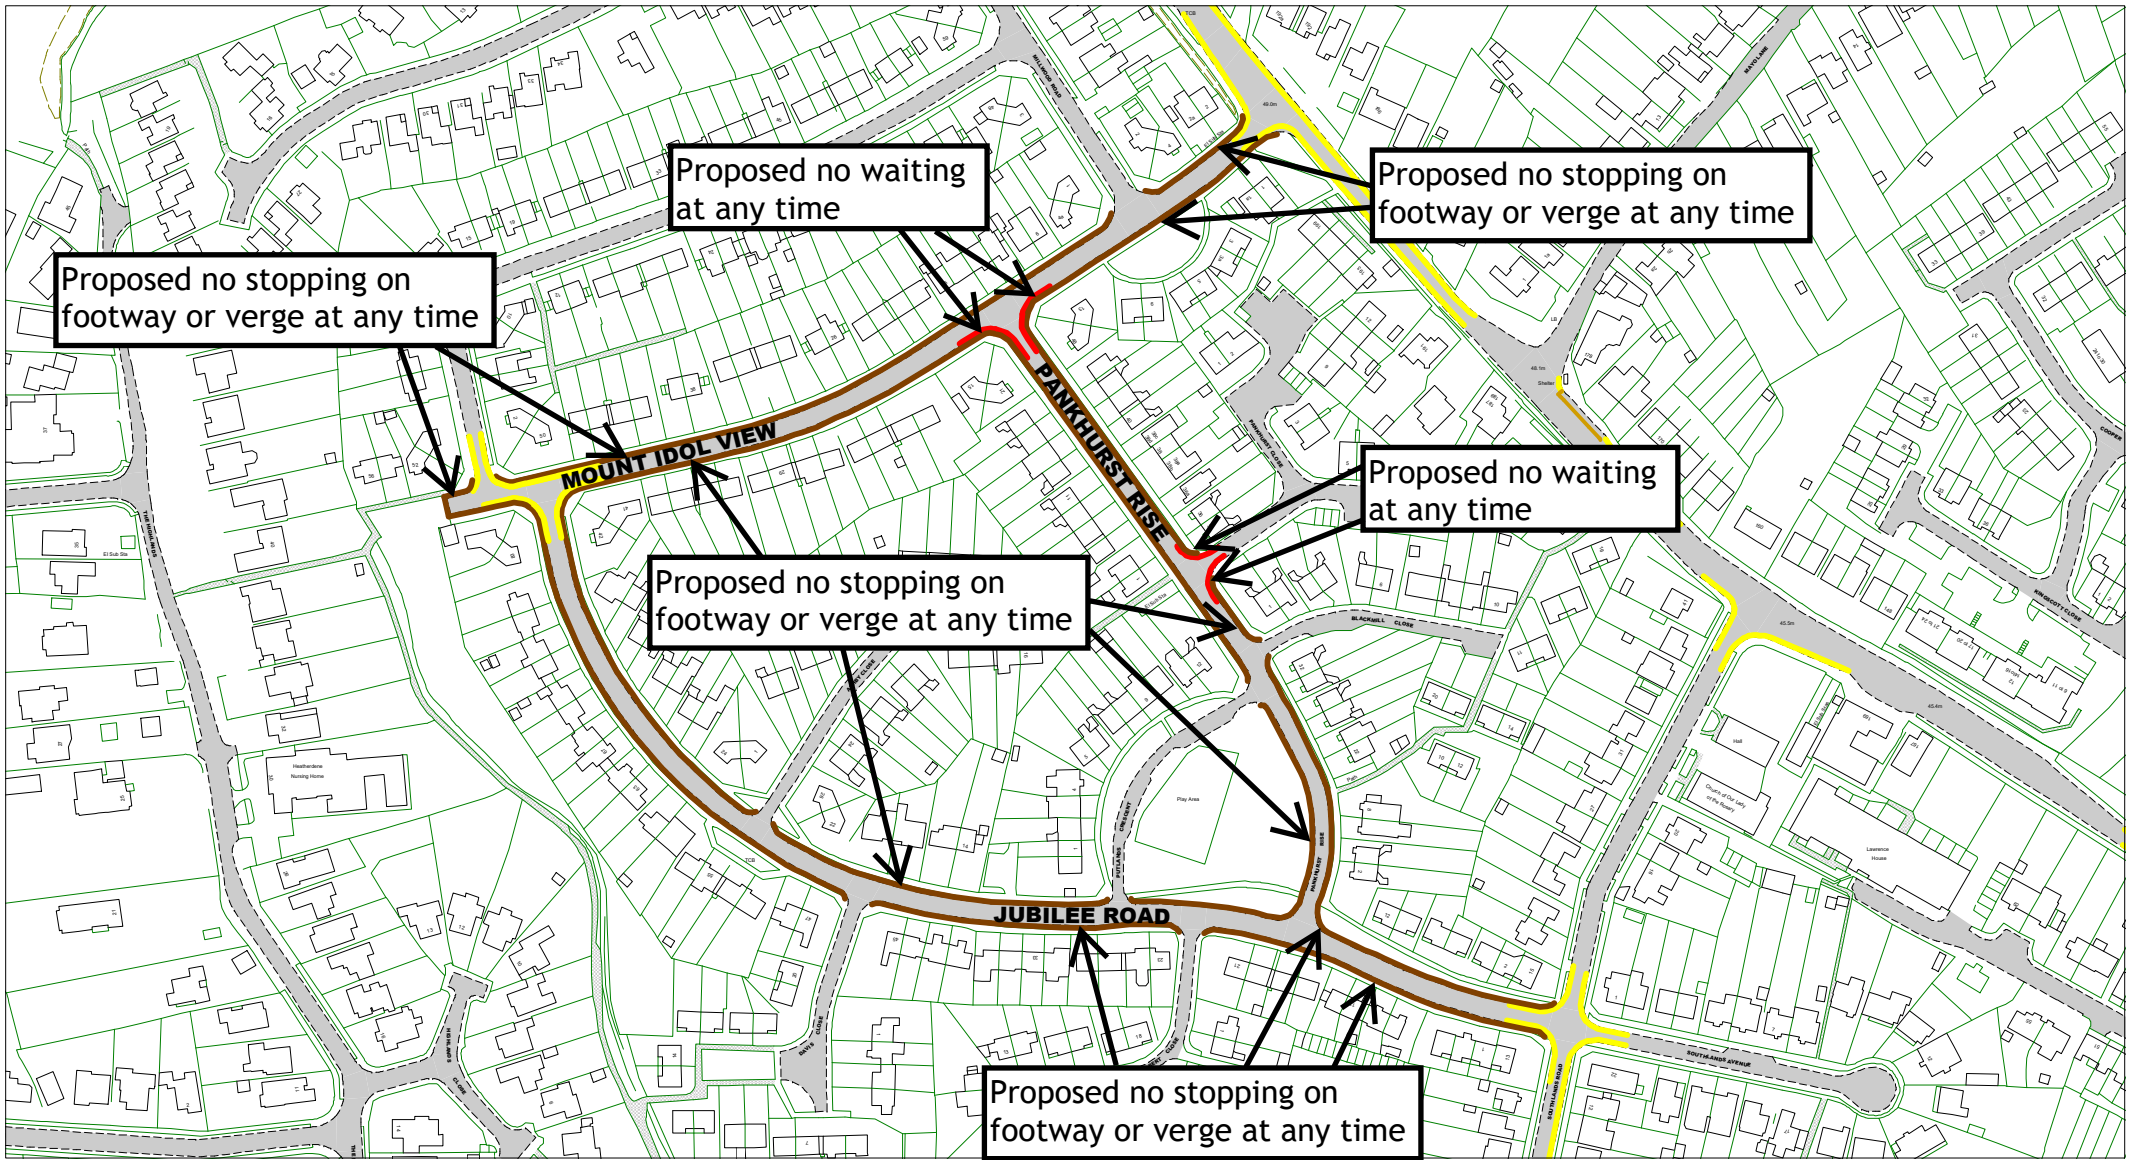

East Sussex
County Council


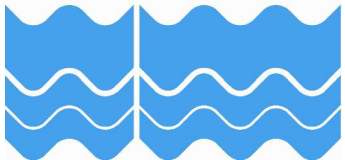


Jubilee Road, Mount Idol View
and Pankhurst Rise, Bexhill

[Return to index](#)

Key to restriction types

SCALE	1 : 2500
DATE	26/01/2024
DRAWING No.	RR23 11
DRAWN BY	
© Crown copyright. All rights reserved East Sussex County Council Licence No. AC0000808855 2024	

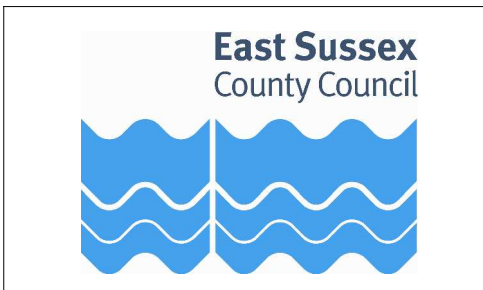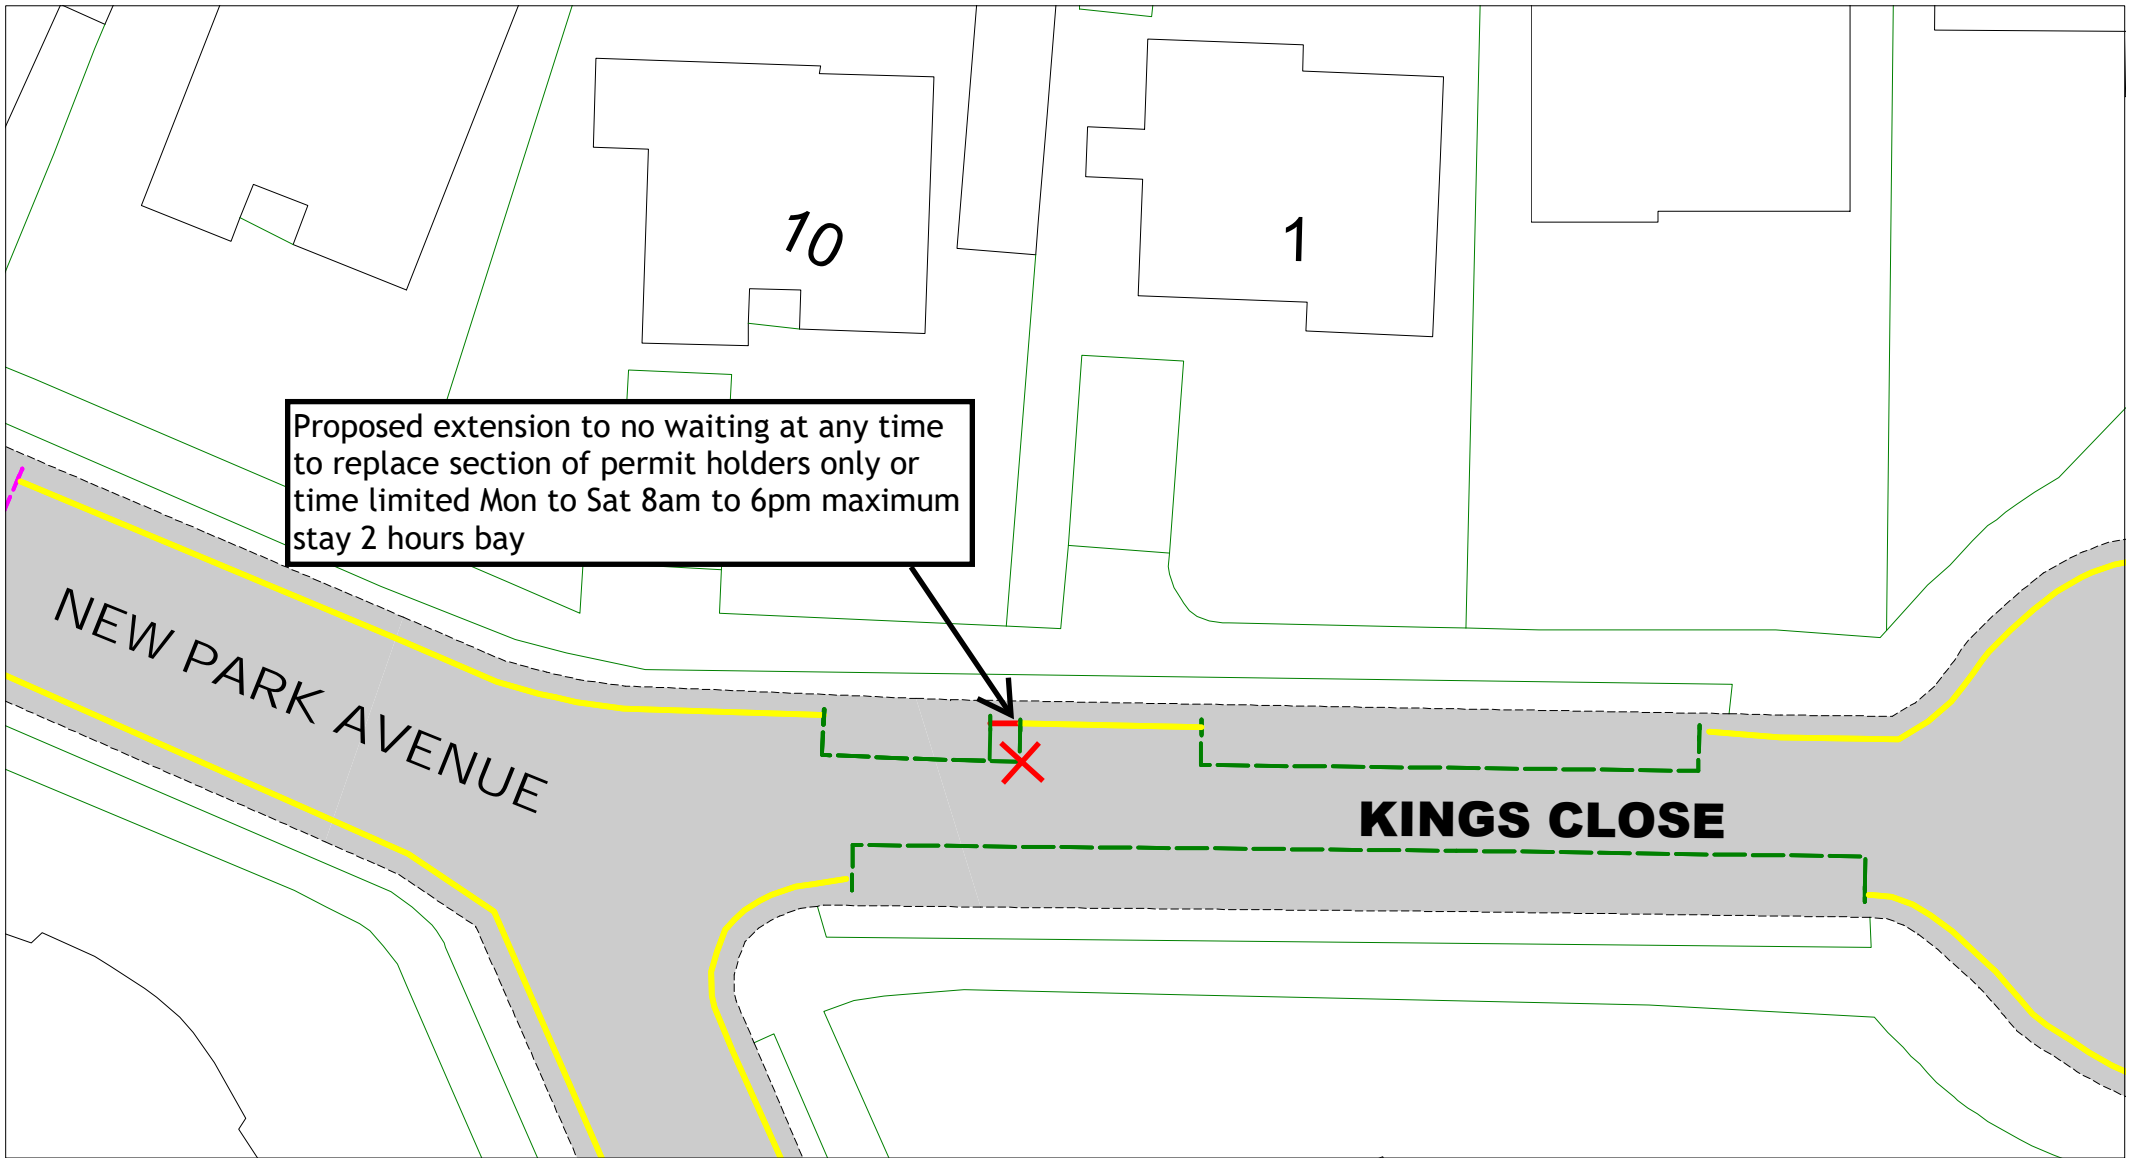


Kings Close, Bexhill

Return to index


Key to restriction types

SCALE	1 : 250
DATE	04/01/2024
DRAWING No.	RR23 12
DRAWN BY	
© Crown copyright. All rights reserved East Sussex County Council Licence No. AC0000808855 2024	

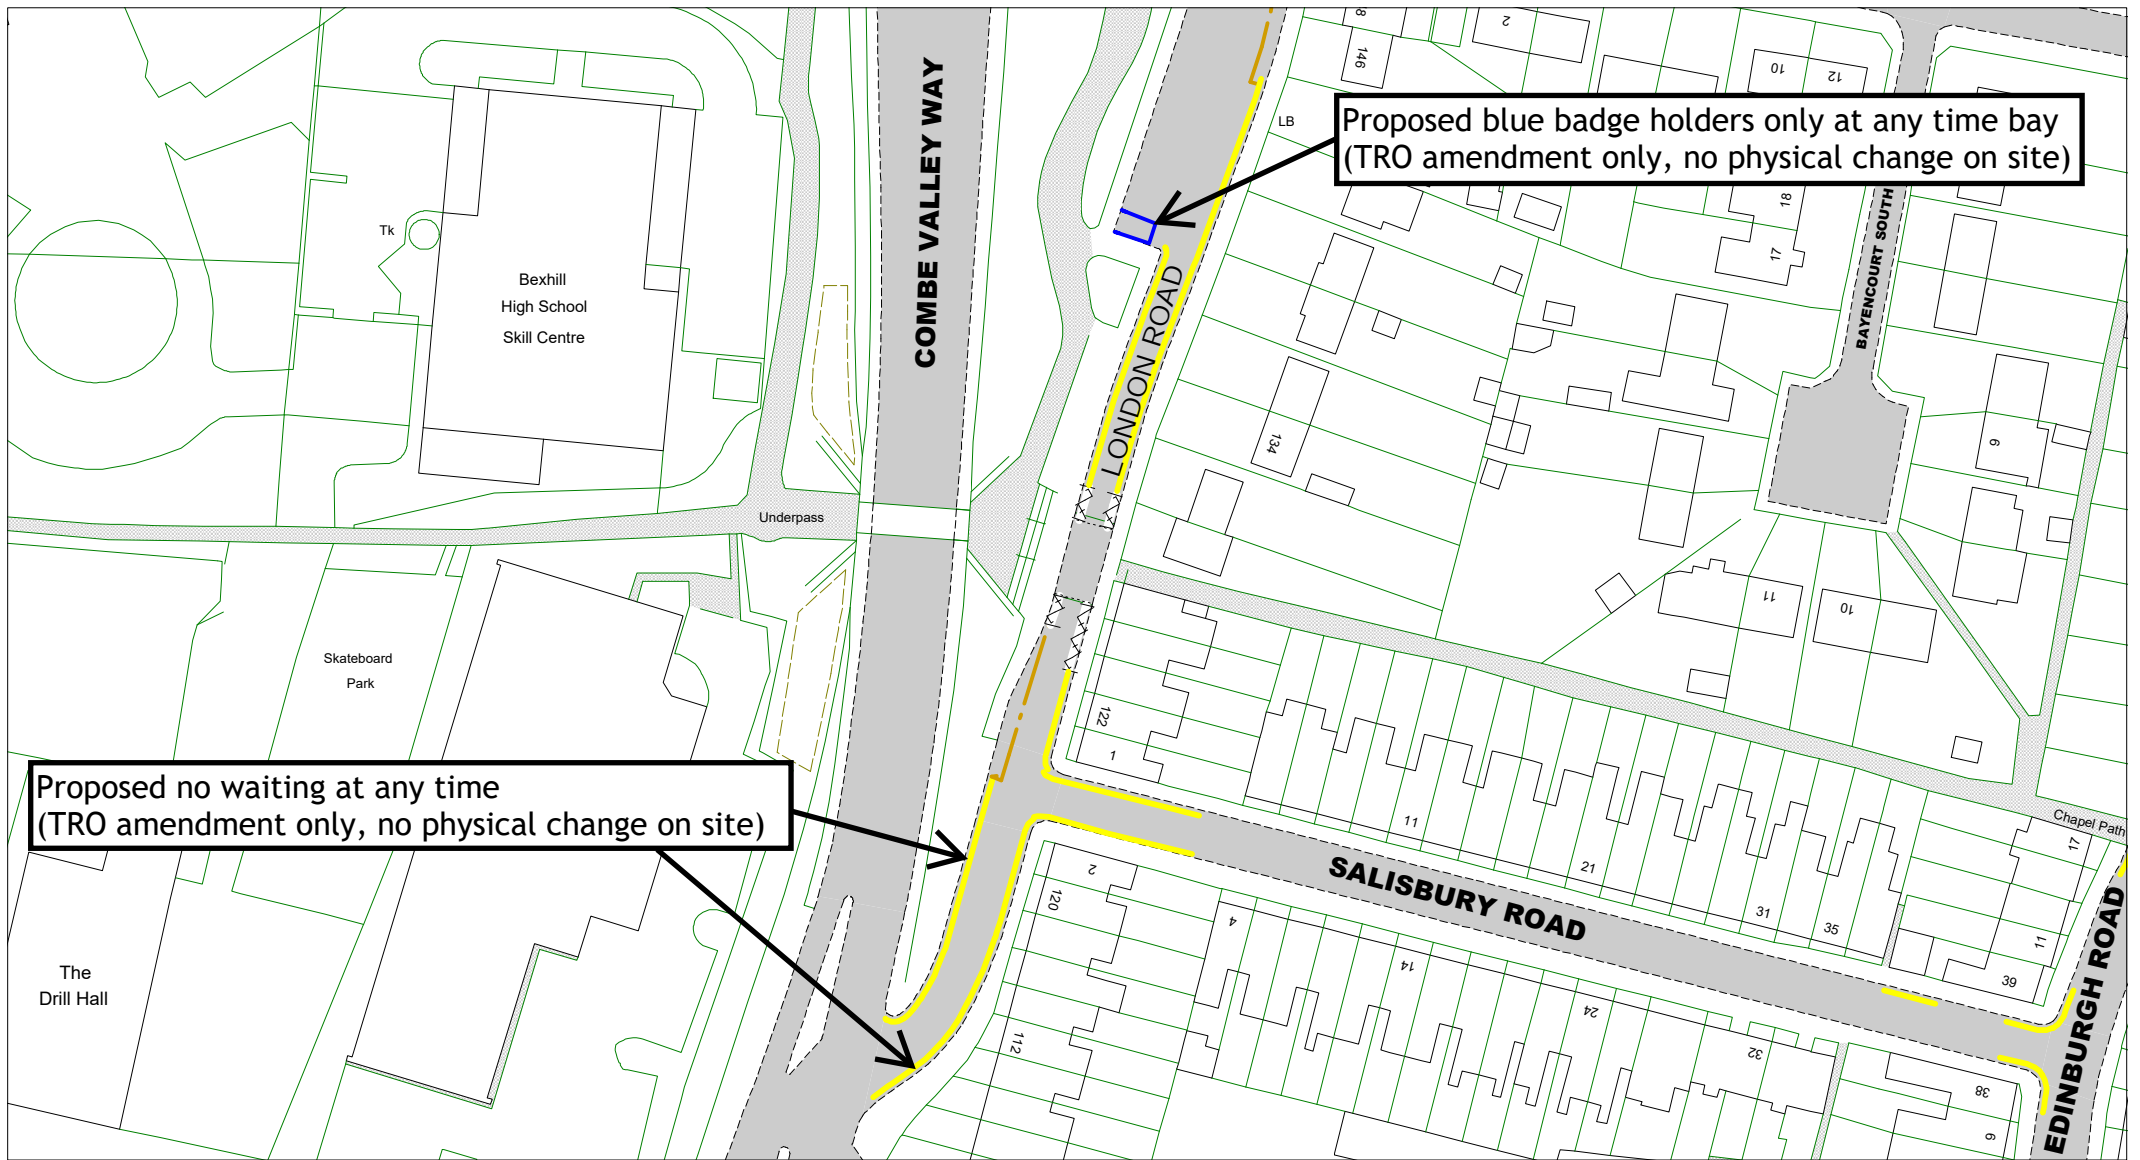

Proposed blue badge holders only at any time bay
(TRO amendment only, no physical change on site)

Proposed no waiting at any time
(TRO amendment only, no physical change on site)

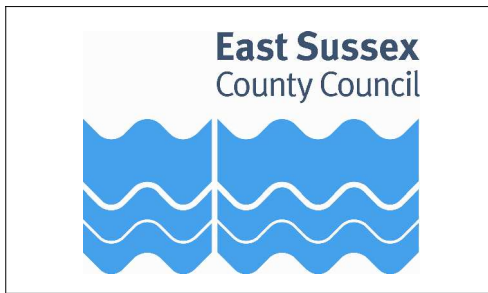


London Road, Bexhill

[Return to index](#)


Key to restriction types



SCALE	1 : 1000
DATE	22/01/2024
DRAWING No.	RR23 13
DRAWN BY	
© Crown copyright. All rights reserved East Sussex County Council Licence No. AC0000808855 2024	

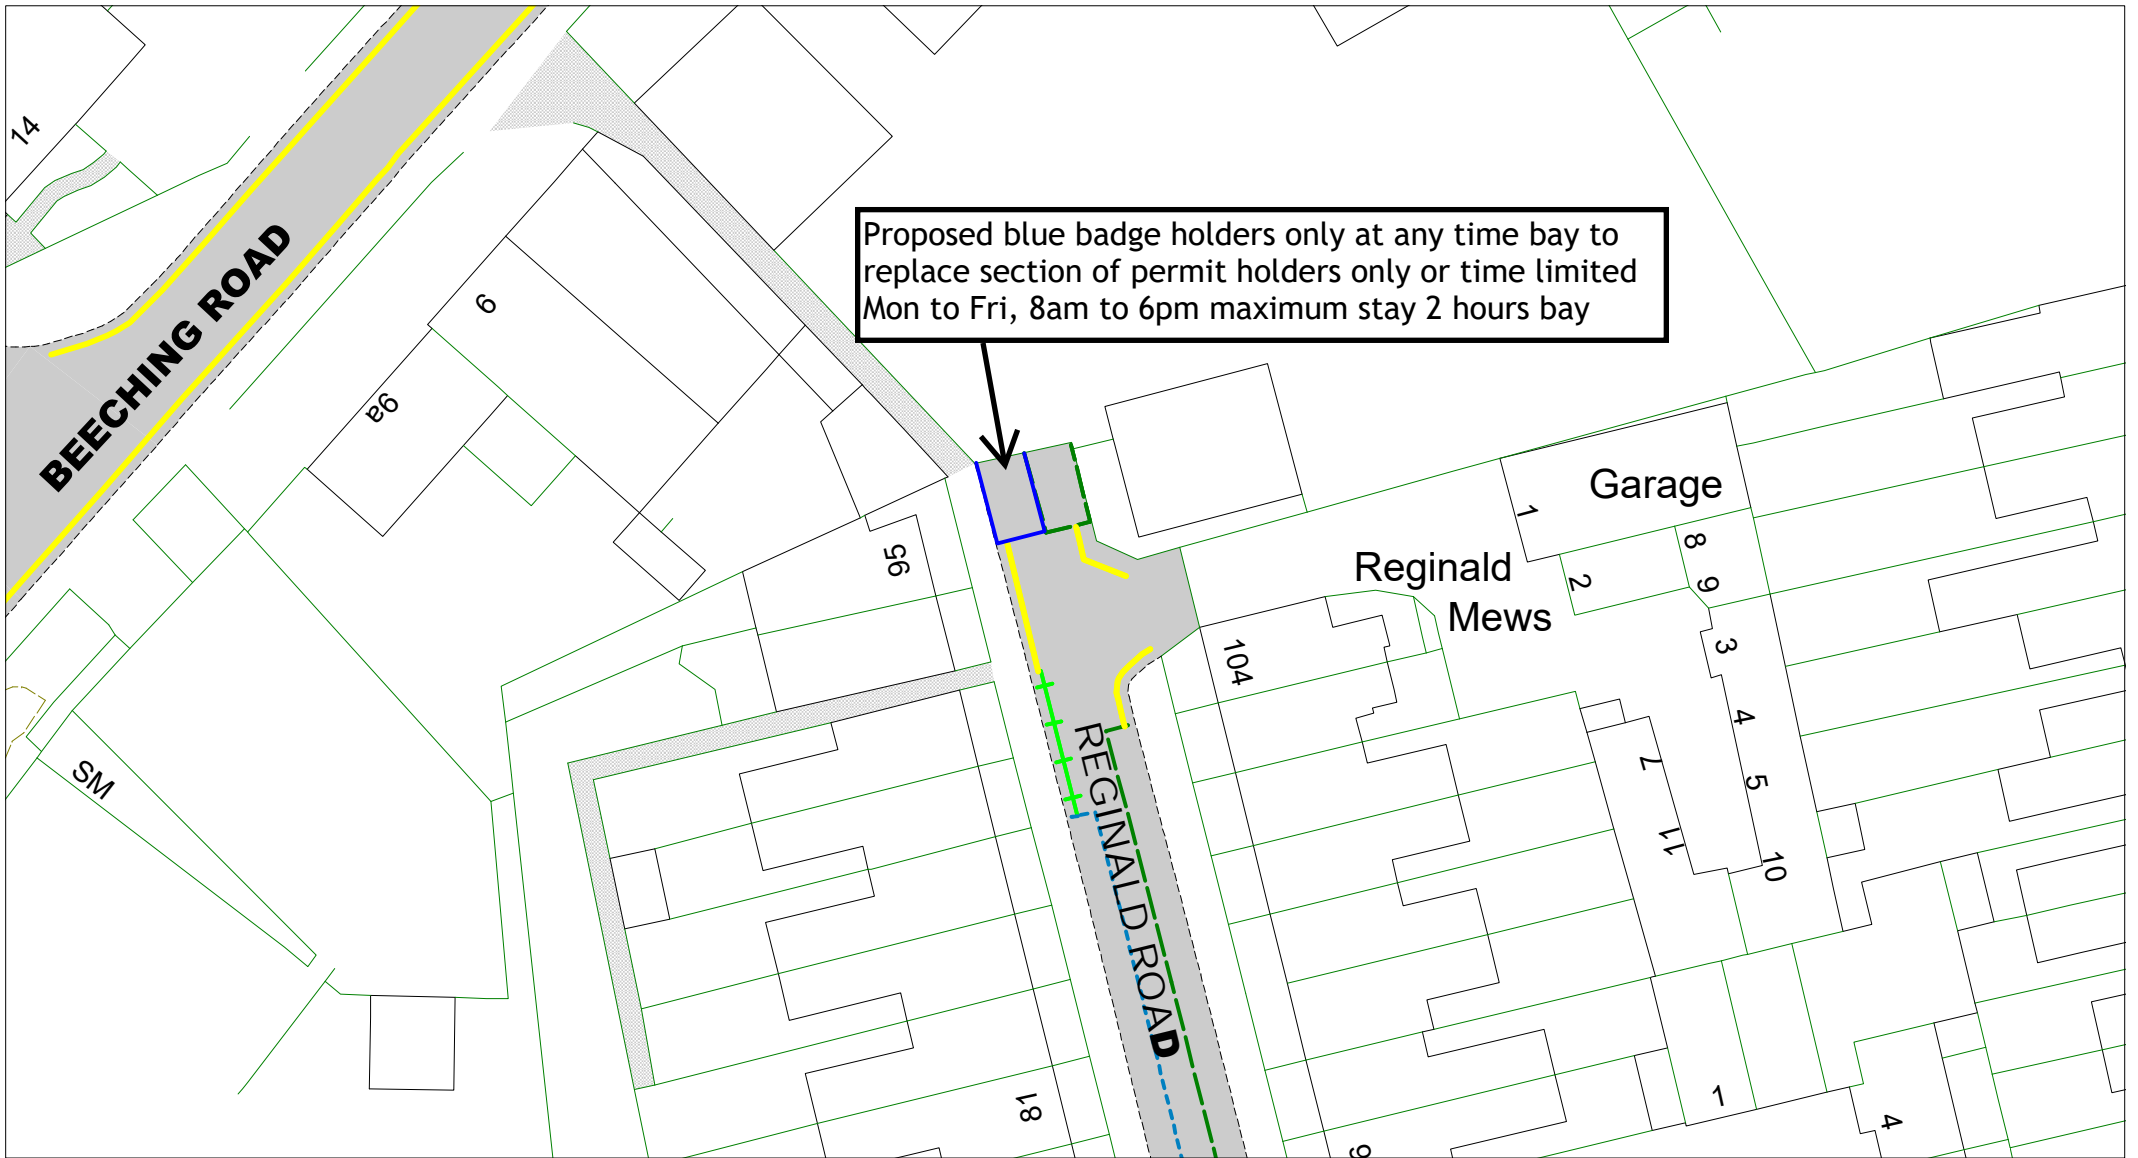

Proposed blue badge holders only at any time bay to replace section of permit holders only or time limited Mon to Fri, 8am to 6pm maximum stay 2 hours bay

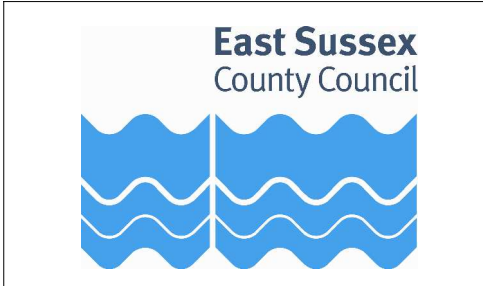


Reginald Road, Bexhill

Return to index


Key to restriction types



SCALE	1 : 500
DATE	19/01/2024
DRAWING No.	RR23 14
DRAWN BY	
<small>© Crown copyright. All rights reserved East Sussex County Council Licence No. AC0000808855 2024</small>	

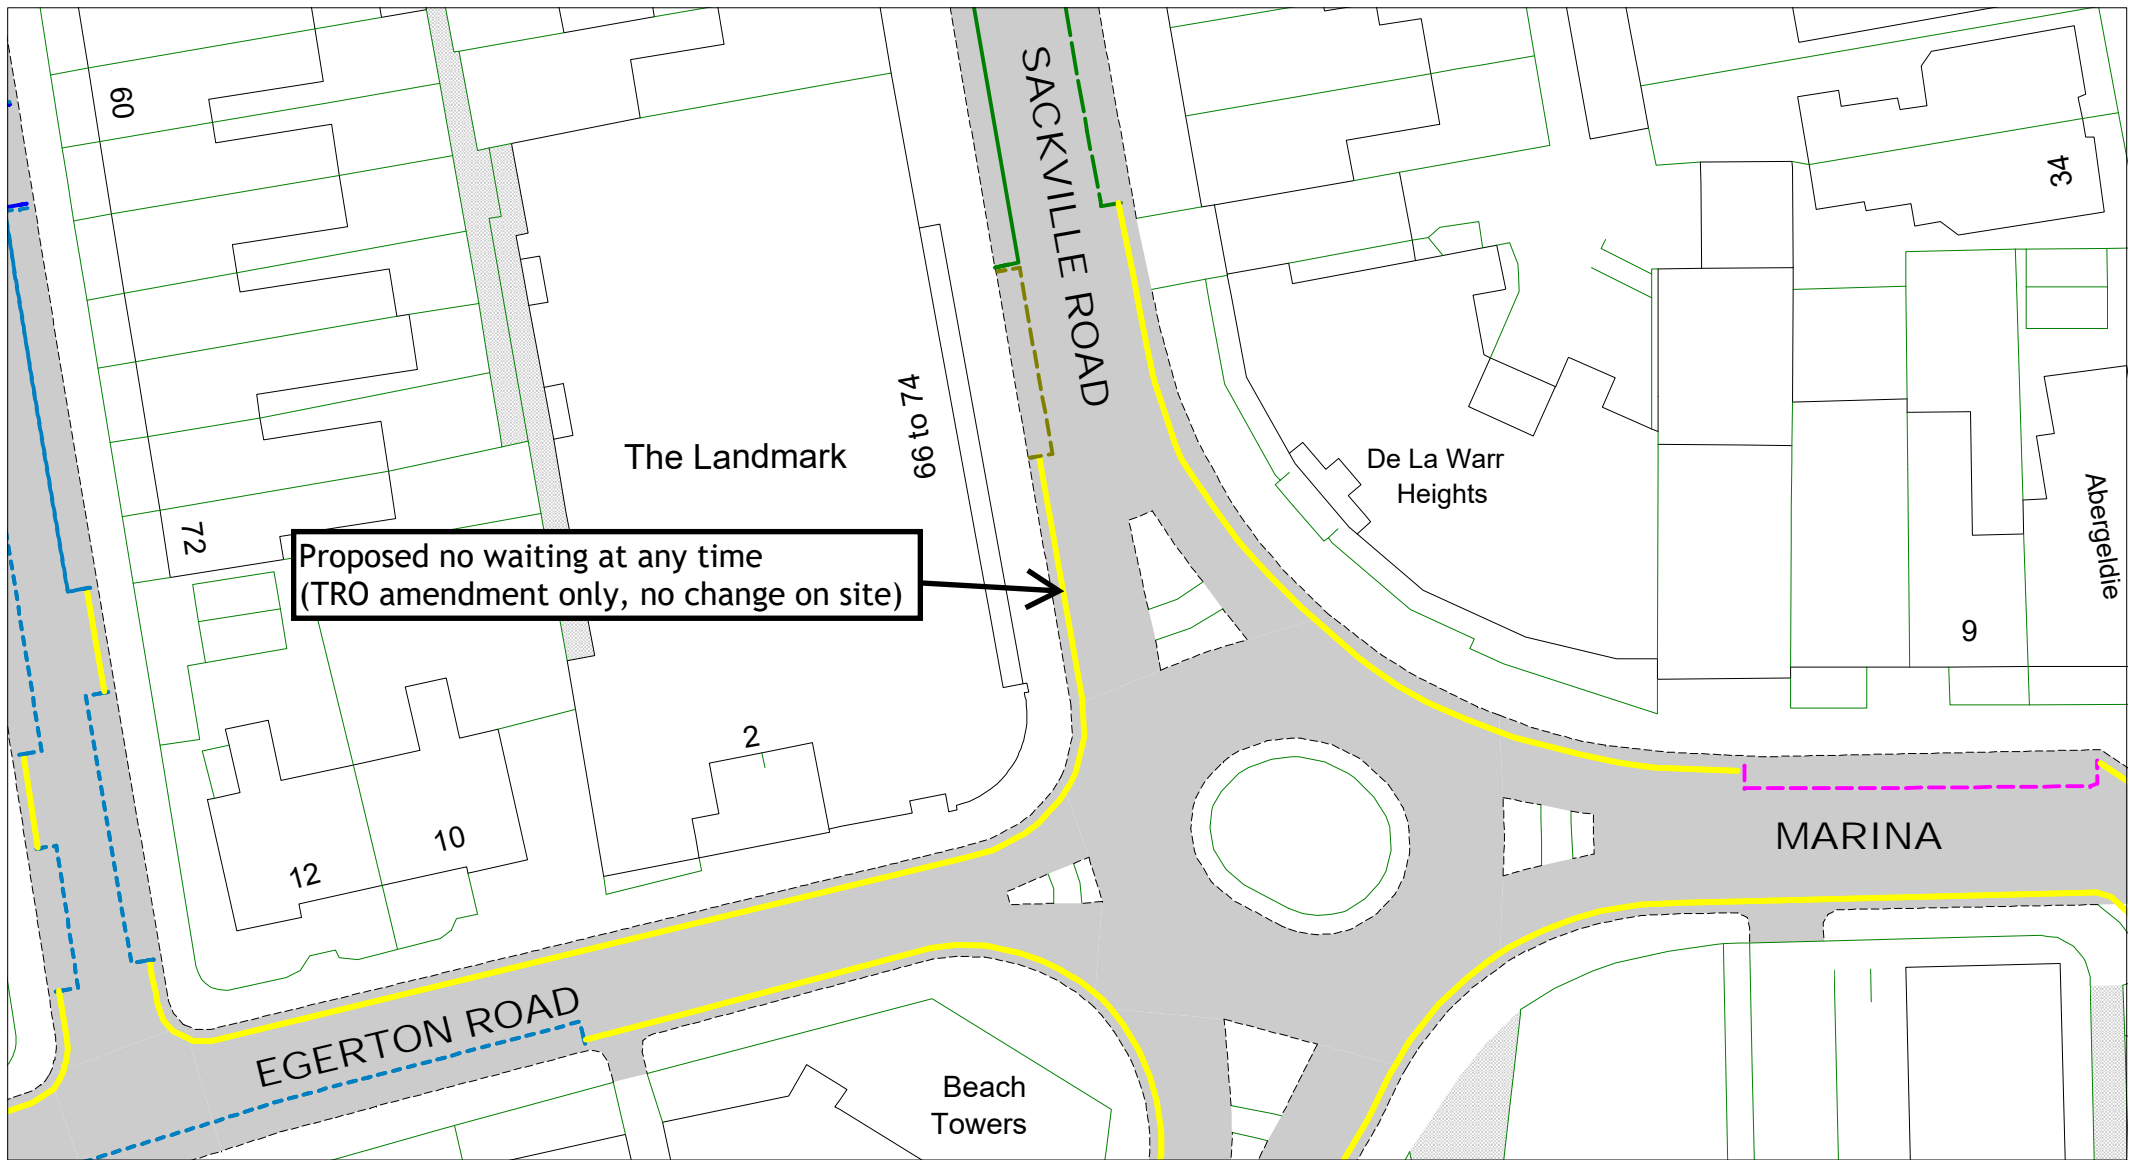

Proposed no waiting at any time
(TRO amendment only, no change on site)

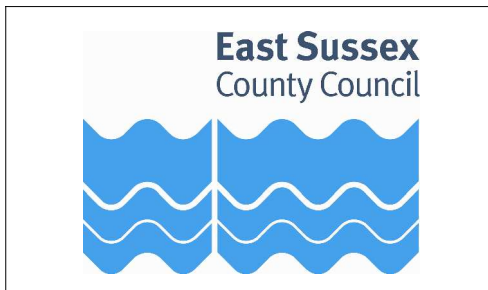



Sackville Road, Bexhill

[Return to index](#)

Key to restriction types



SCALE	1 : 500
DATE	22/01/2024
DRAWING No.	RR23 15
DRAWN BY	
© Crown copyright. All rights reserved East Sussex County Council Licence No. AC0000808855 2024	

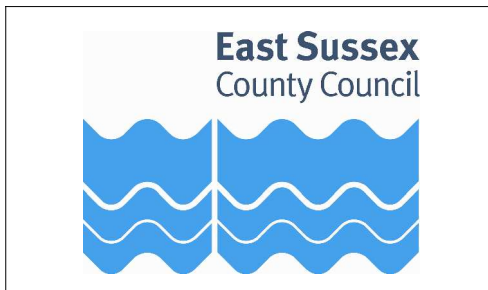
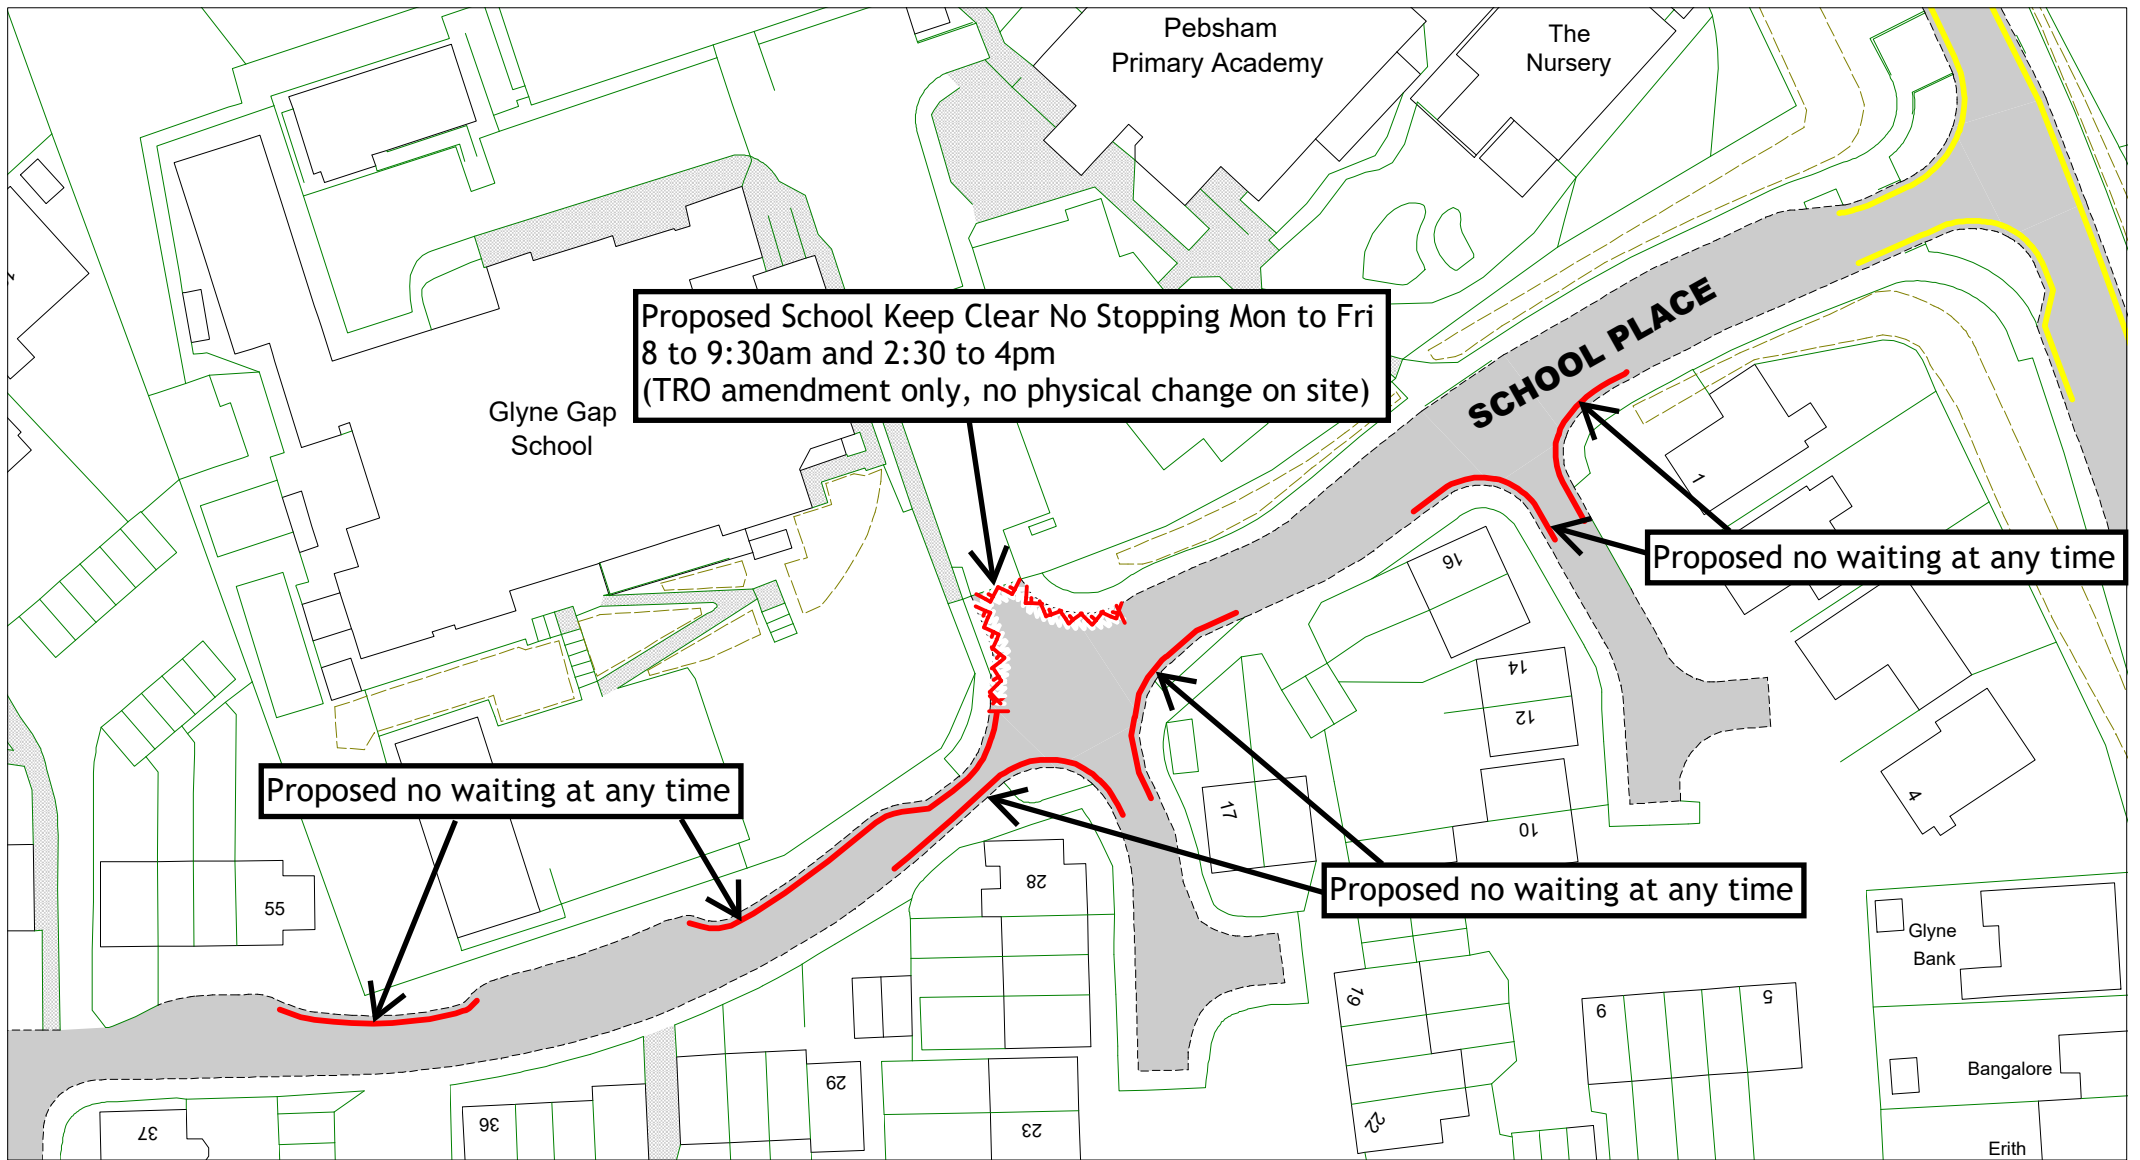


School Place, Bexhill

[Return to index](#)

Key to restriction types

SCALE	1 : 750
DATE	04/01/2024
DRAWING No.	RR23 16
DRAWN BY	
© Crown copyright. All rights reserved East Sussex County Council Licence No. AC0000808855 2024	

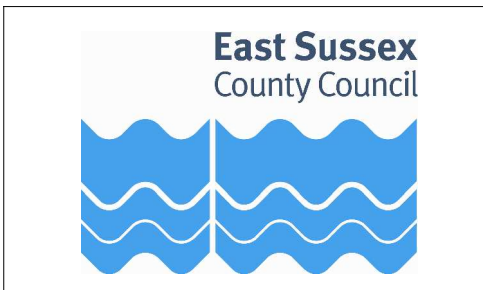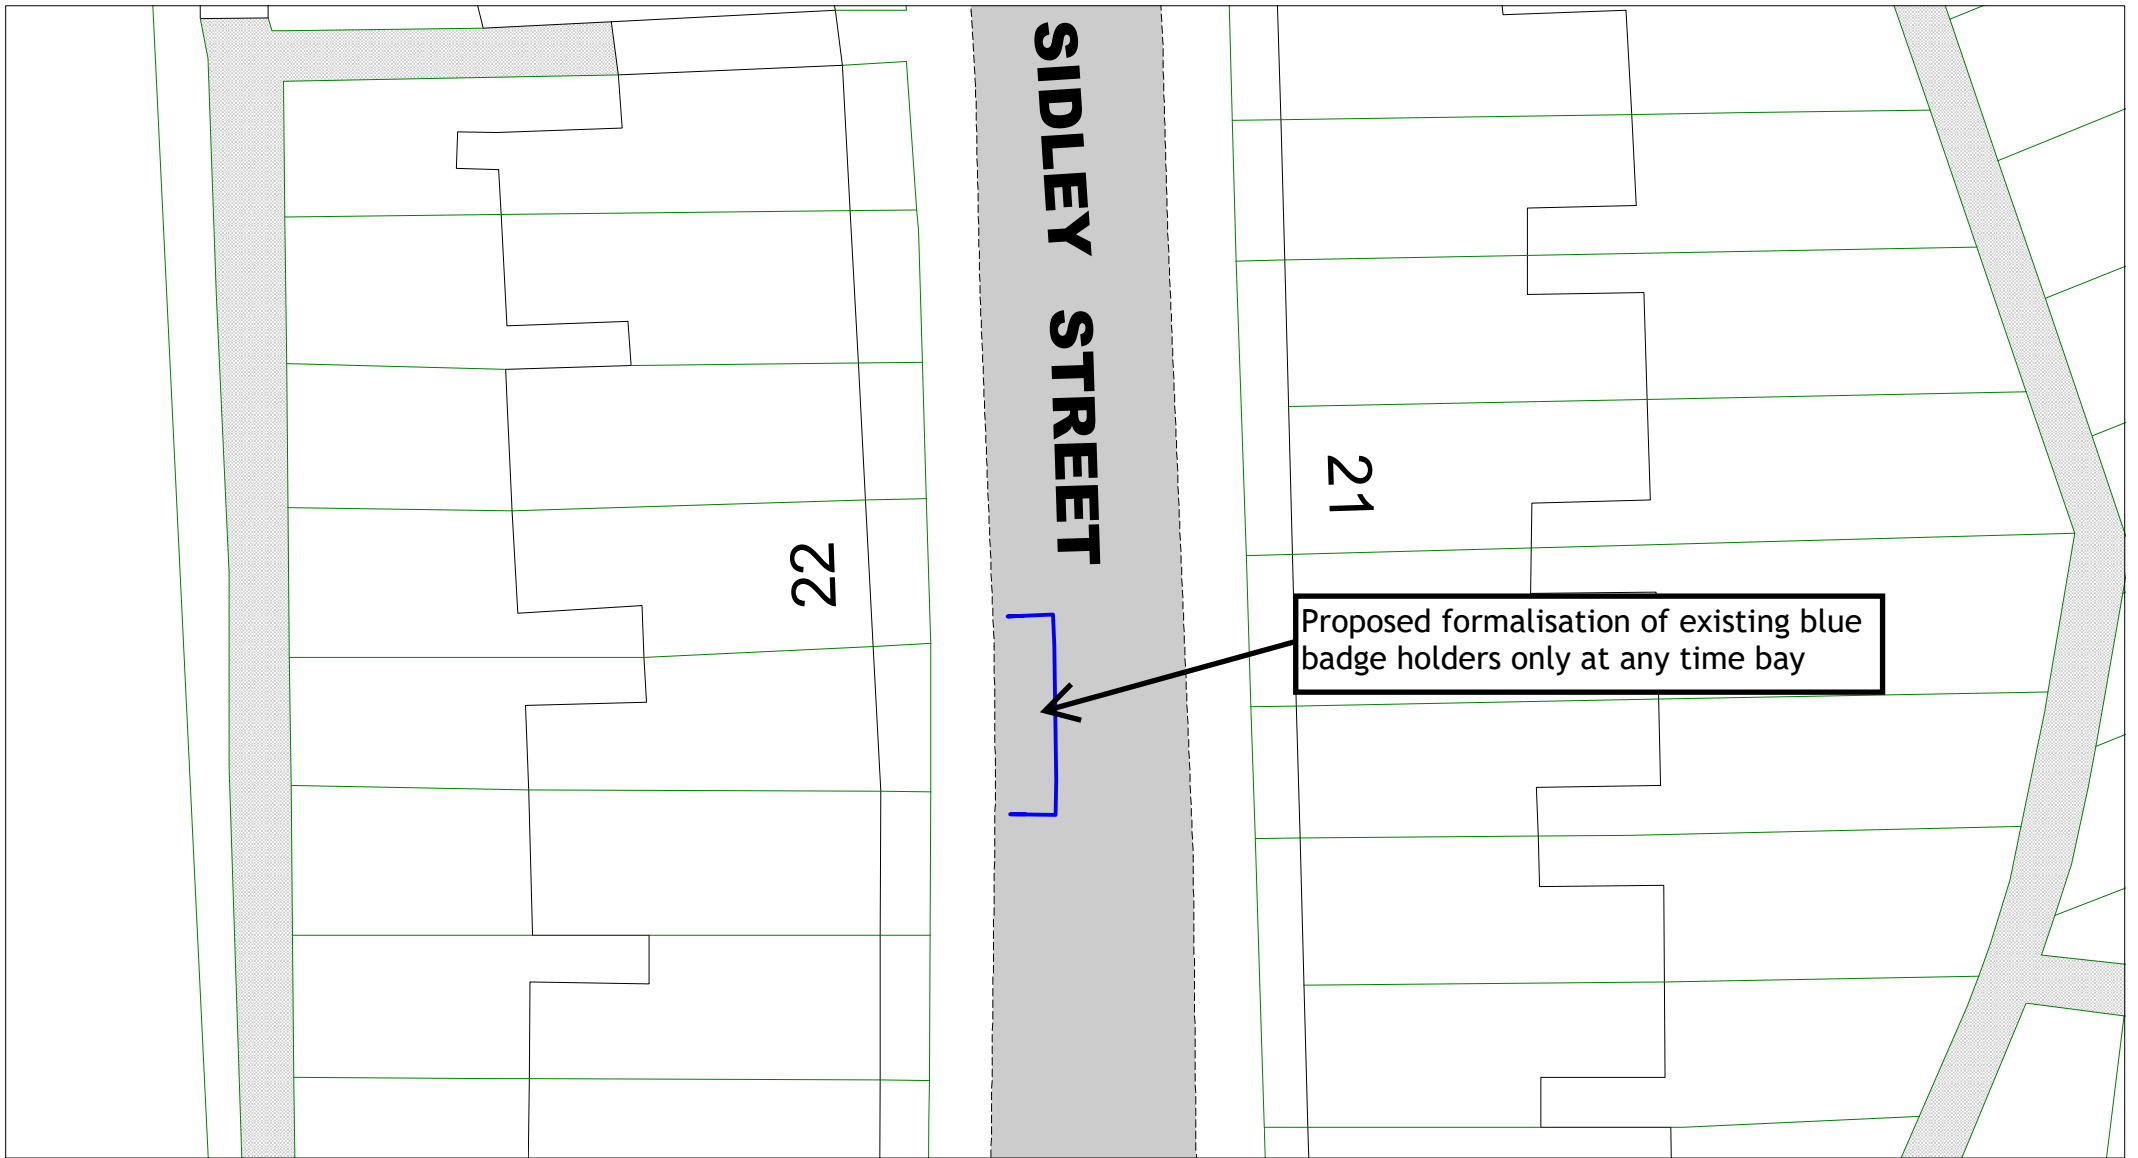



Sidley Street, Bexhill

[Return to index](#)

Key to restriction types



SCALE	1 : 250
DATE	04/01/2024
DRAWING No.	RR23 17
DRAWN BY	
<small>© Crown copyright. All rights reserved East Sussex County Council Licence No. AC0000808855 2024</small>	

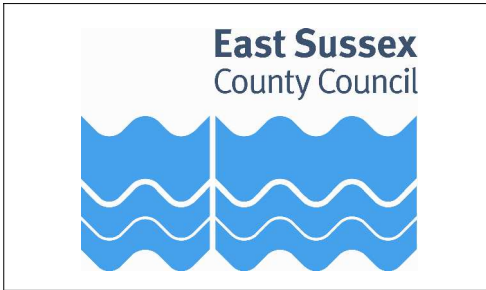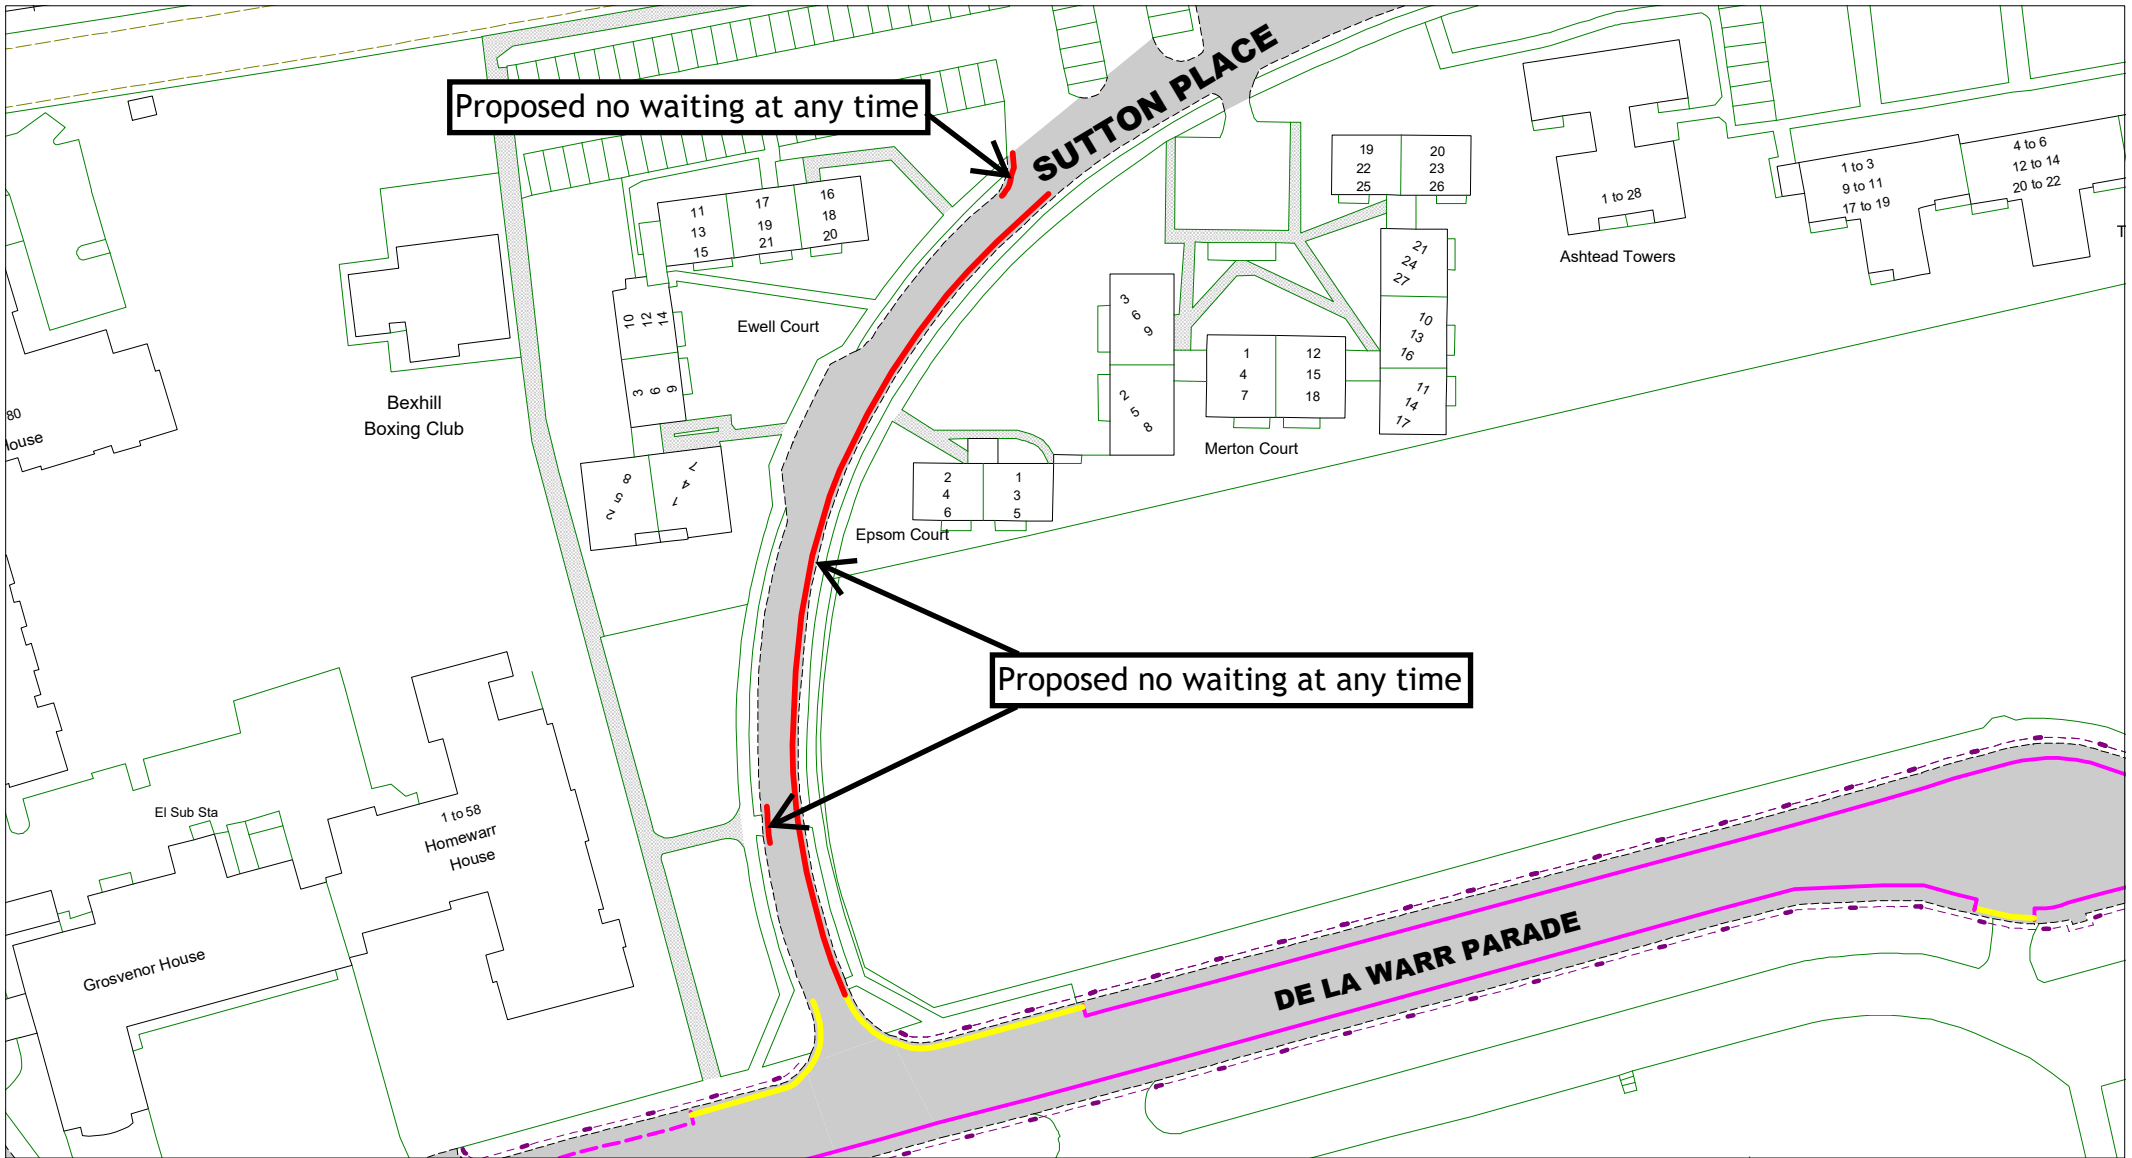


Sutton Place, Bexhill

Return to index

Key to restriction types



SCALE	1 : 1000
DATE	04/01/2024
DRAWING No.	RR23 18
DRAWN BY	
<small>© Crown copyright. All rights reserved East Sussex County Council Licence No. AC0000808855 2024</small>	

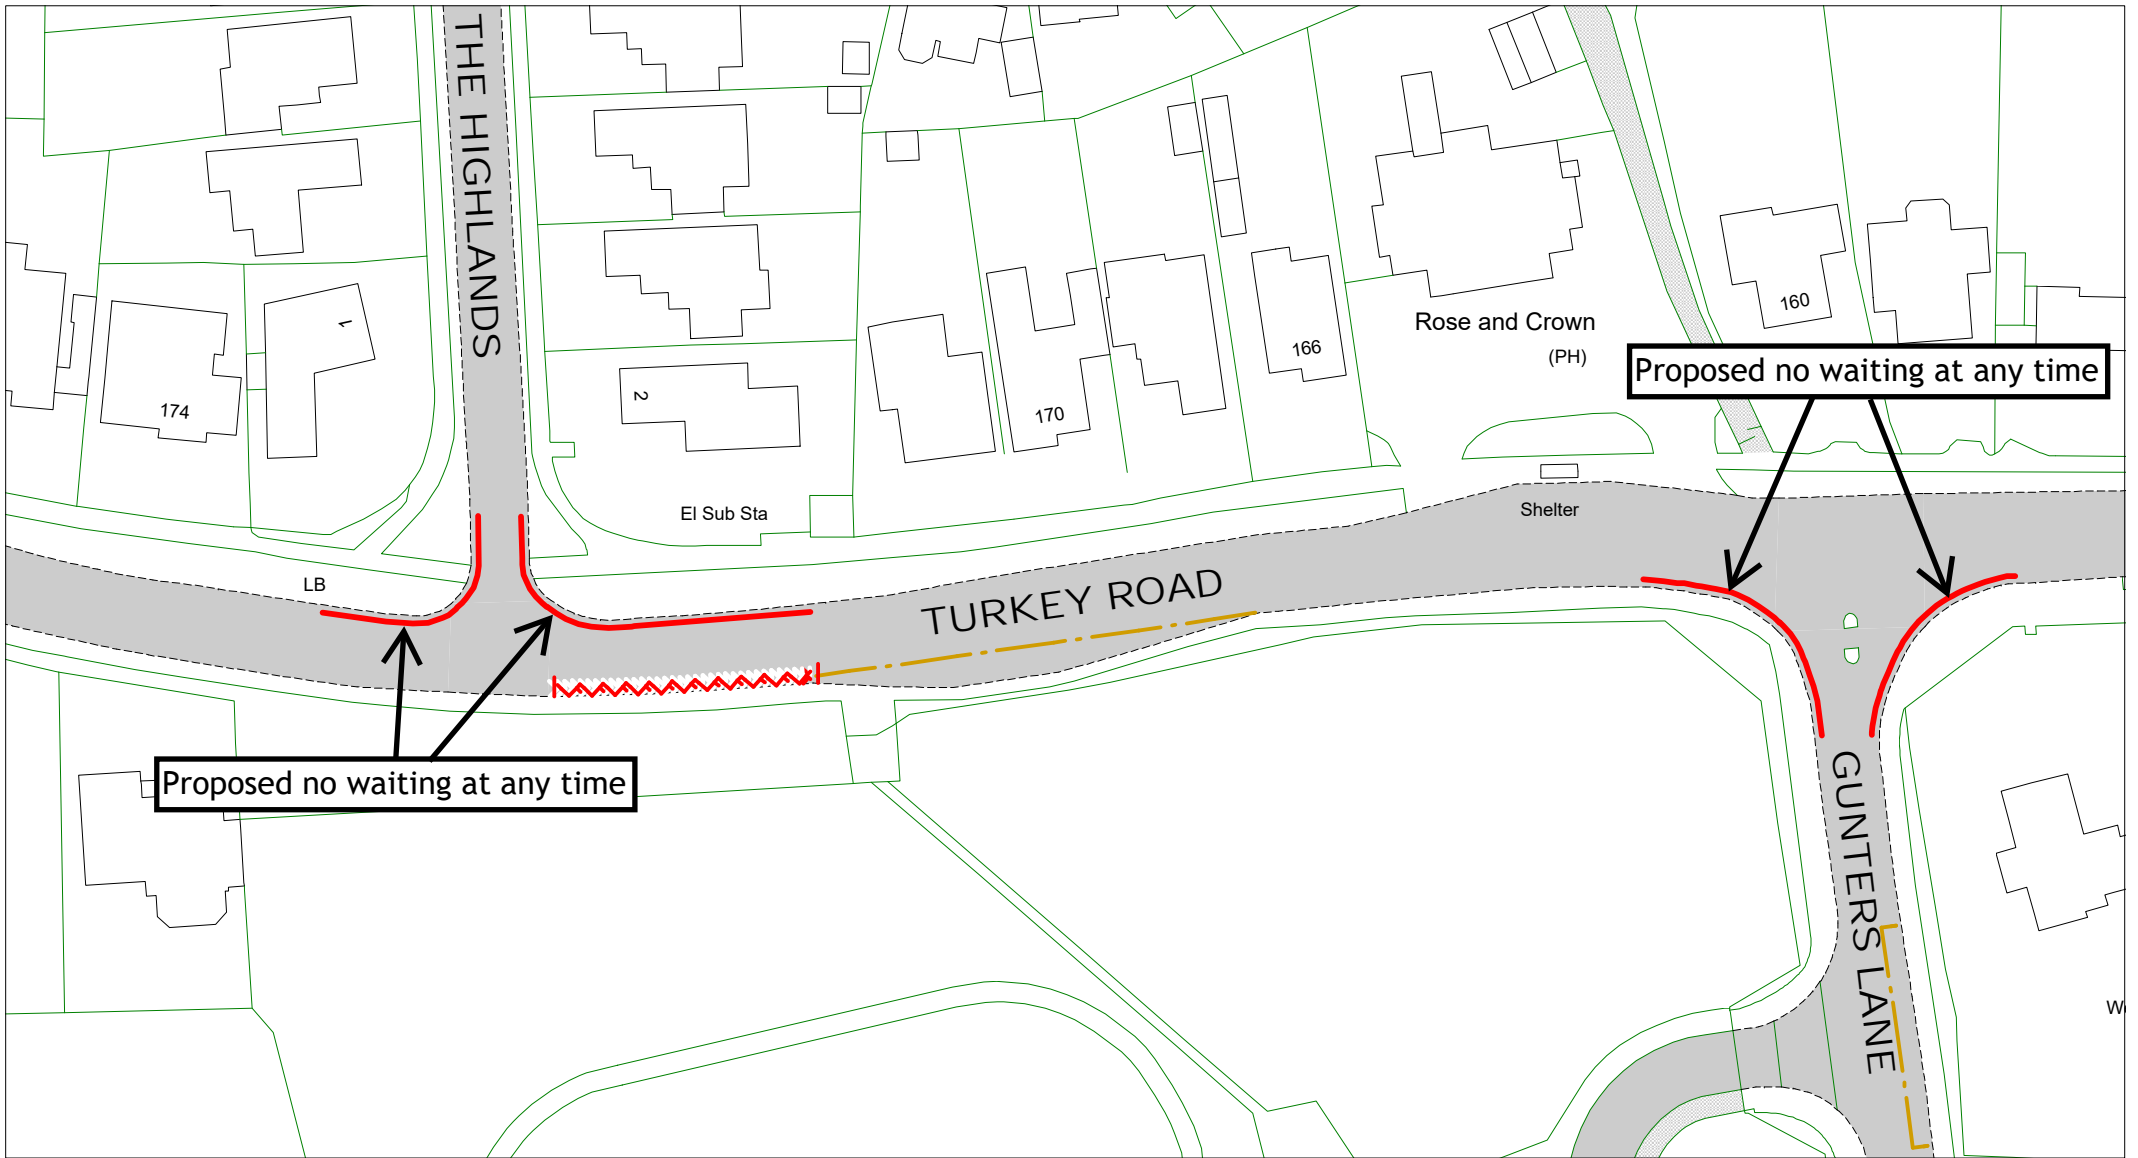

Proposed no waiting at any time

Proposed no waiting at any time





Turkey Road, Bexhill

[Return to index](#)

Key to restriction types

SCALE	1 : 750
DATE	16/01/2024
DRAWING No.	RR23 19
DRAWN BY	
© Crown copyright. All rights reserved East Sussex County Council Licence No. AC0000808855 2024	

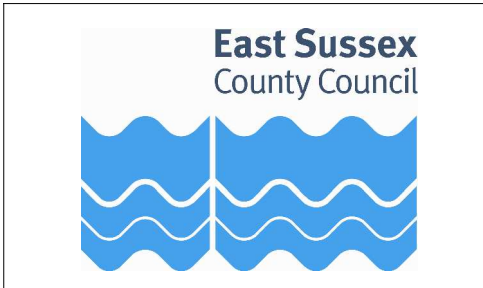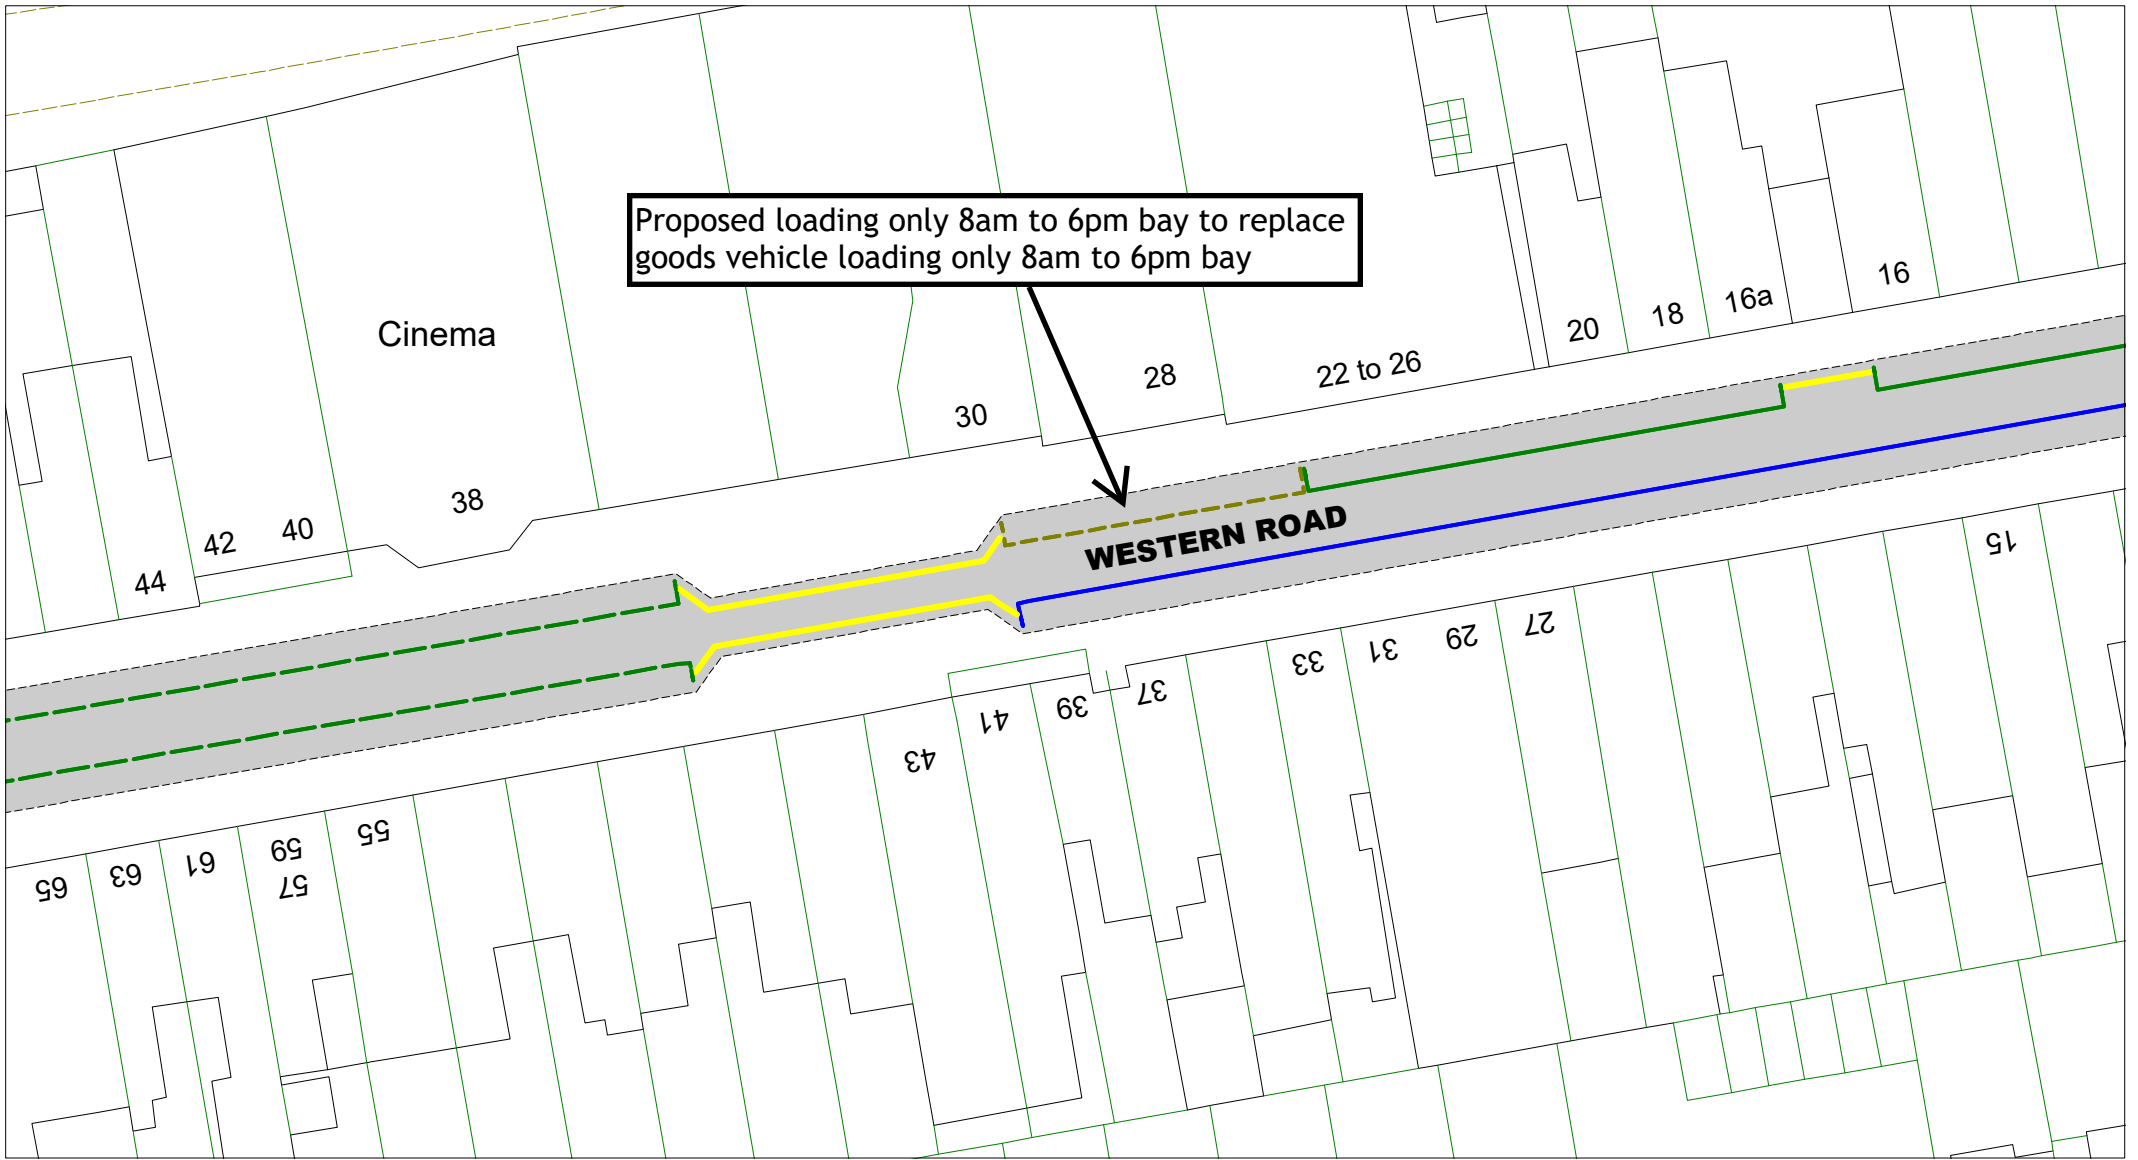



Western Road, Bexhill

[Return to index](#)

Key to restriction types



SCALE	1 : 500
DATE	04/01/2024
DRAWING No.	RR23 20
DRAWN BY	
© Crown copyright. All rights reserved East Sussex County Council Licence No. AC0000808855 2024	

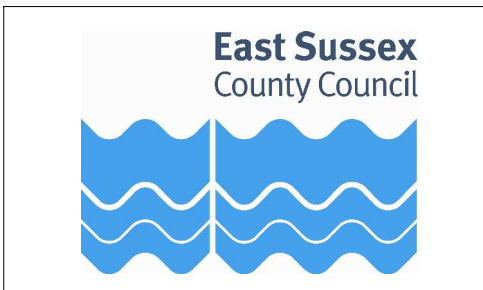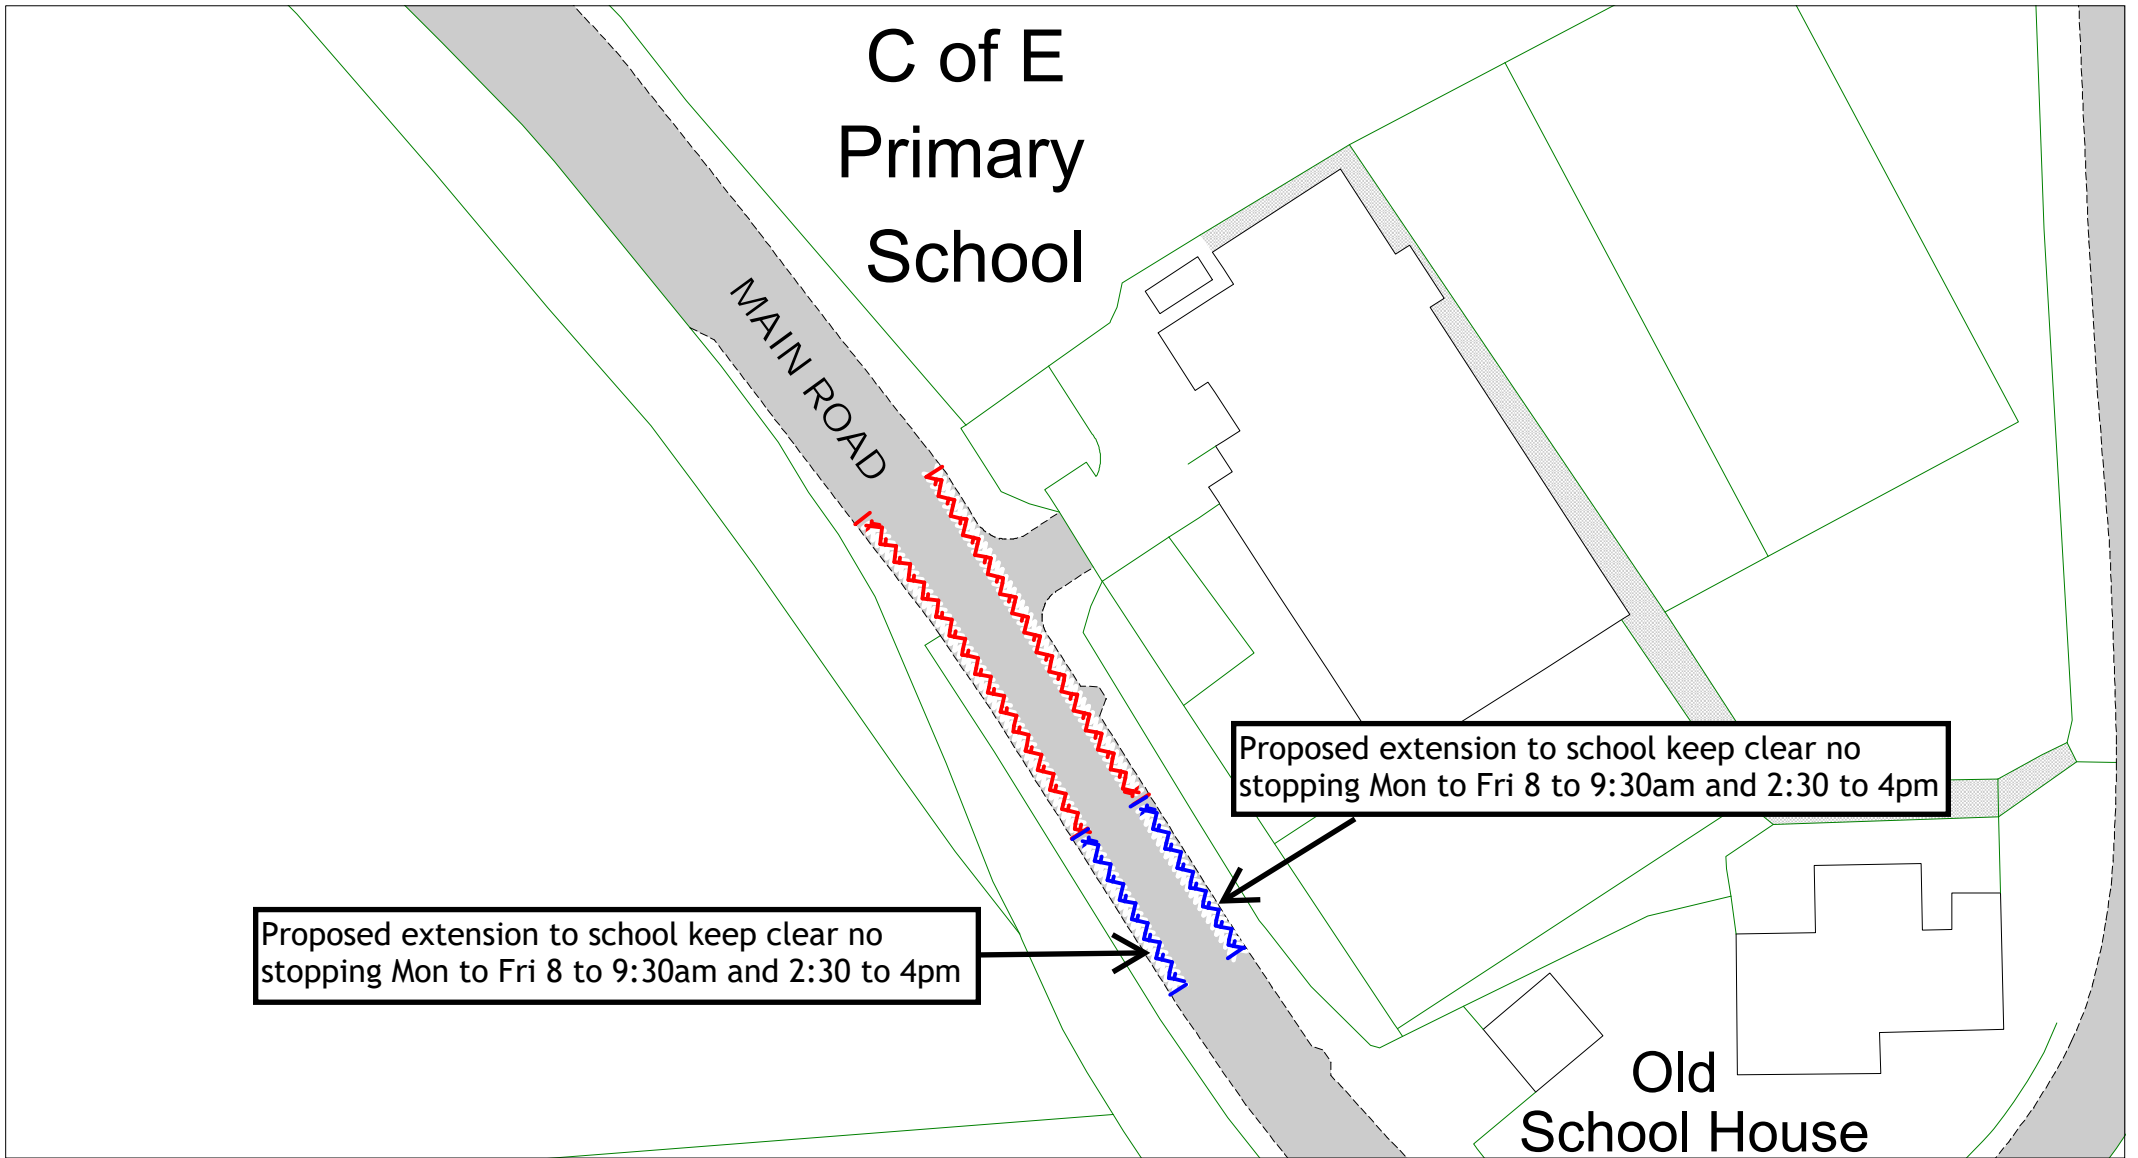


Main Road, Bodiam

[Return to index](#)

Key to restriction types



SCALE	1 : 500
DATE	05/01/2024
DRAWING No.	RR23 21
DRAWN BY	
© Crown copyright. All rights reserved East Sussex County Council Licence No. AC0000808855 2024	

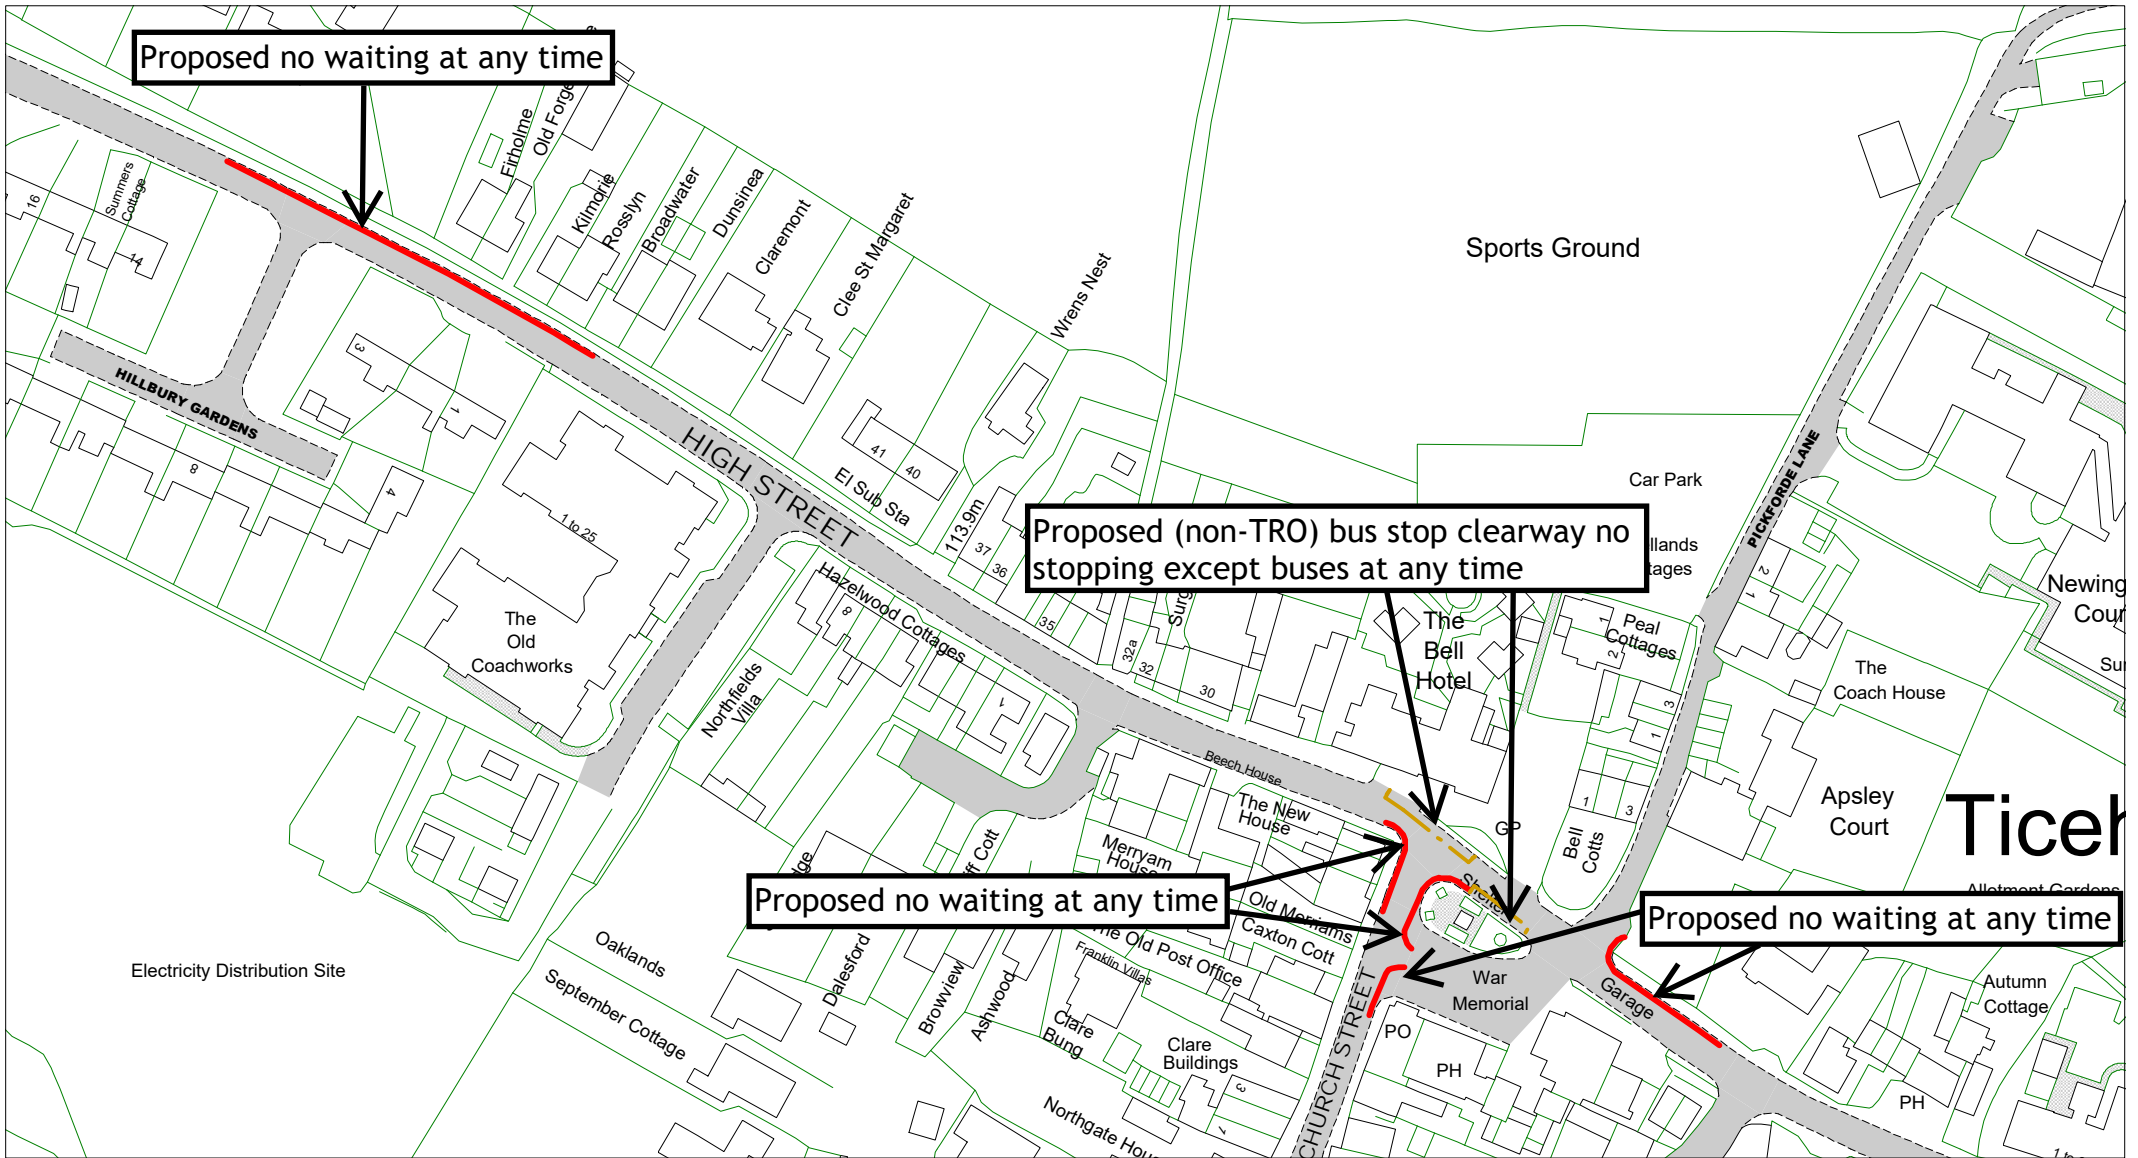


Proposed no waiting at any time

Proposed (non-TRO) bus stop clearway no stopping except buses at any time

Proposed no waiting at any time

Proposed no waiting at any time

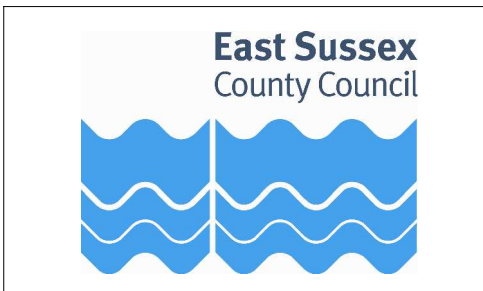



High Street and Church Street, Ticehurst

[Return to index](#)

Key to restriction types

SCALE	1 : 1500
DATE	26/01/2024
DRAWING No.	RR23 22
DRAWN BY	
© Crown copyright. All rights reserved East Sussex County Council Licence No. AC0000808855 2024	

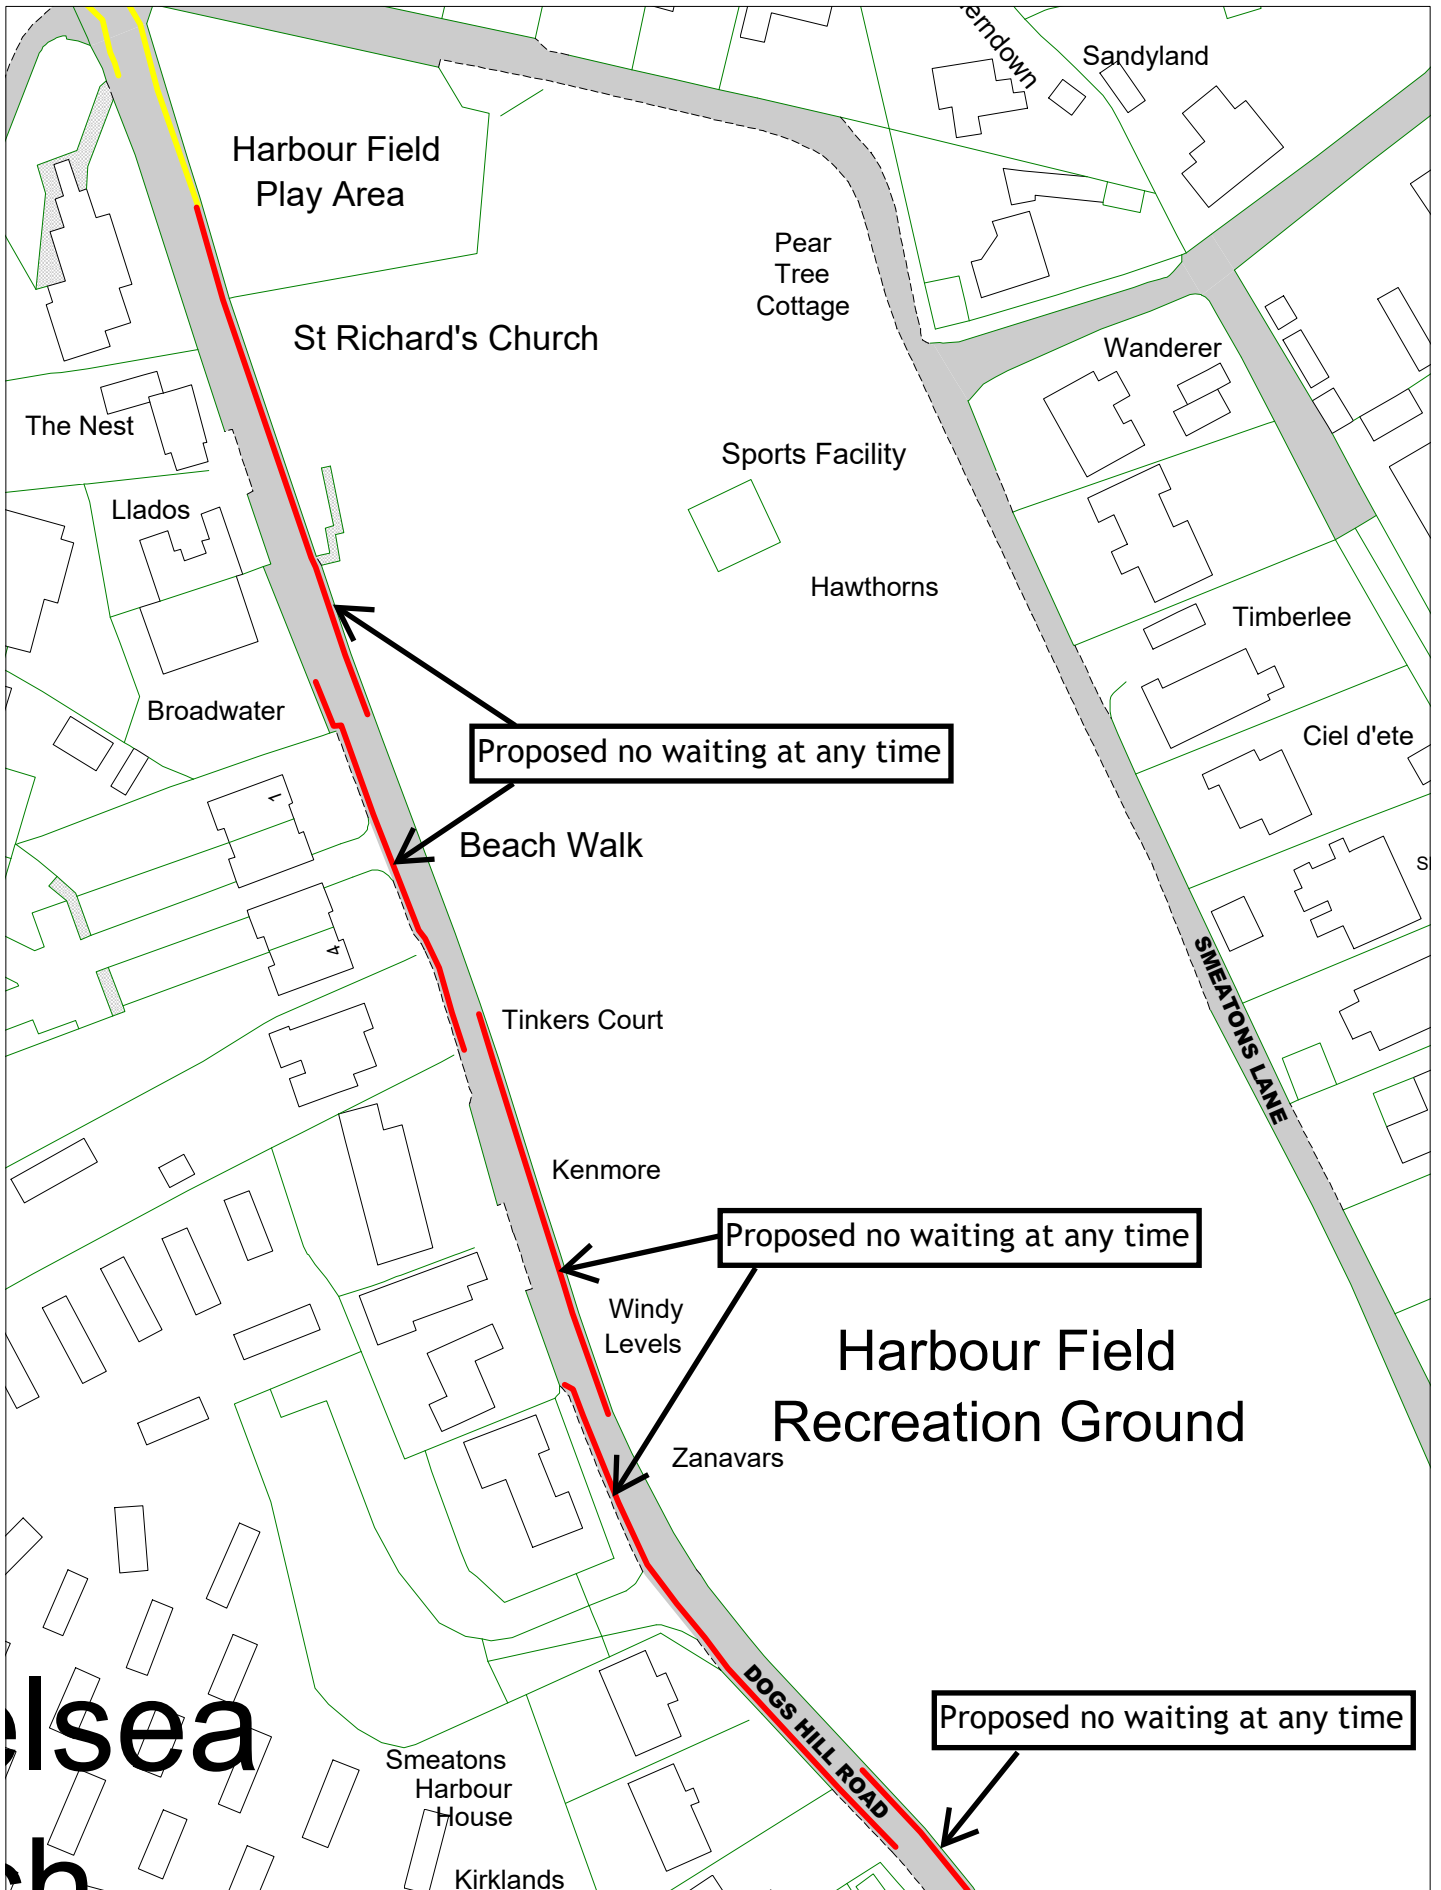

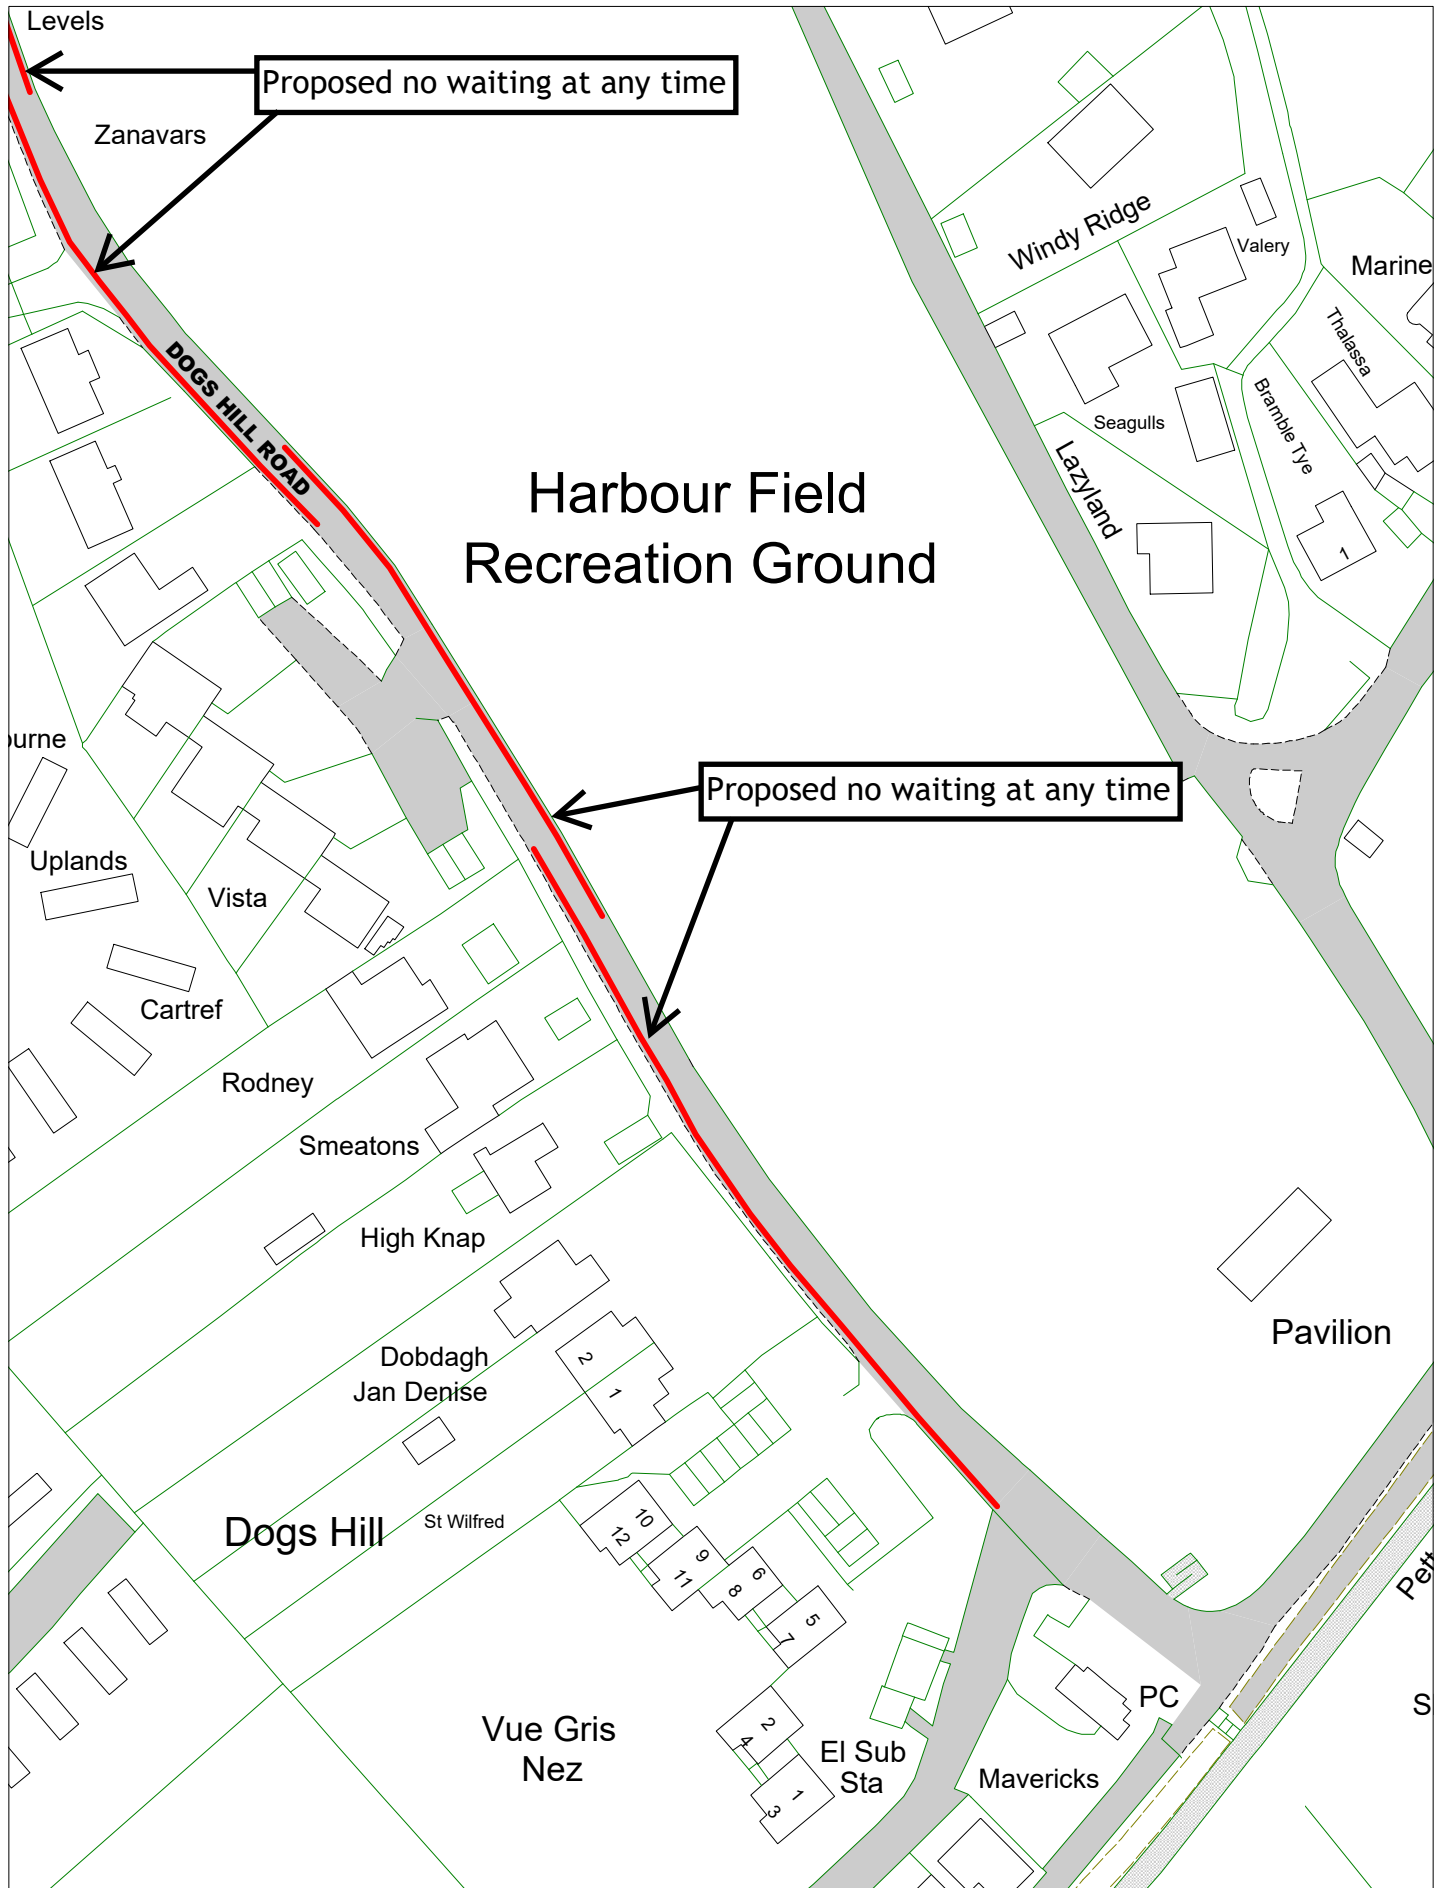


© Crown copyright. All rights reserved
 East Sussex County Council
 Licence No. AC0000808855 2024

Dogs Hill Road, Winchelsea


Key to restriction types

[Return to index](#)

SCALE	1 : 1000
DATE	26/01/2024
DRAWING No.	RR23 24
DRAWN BY	

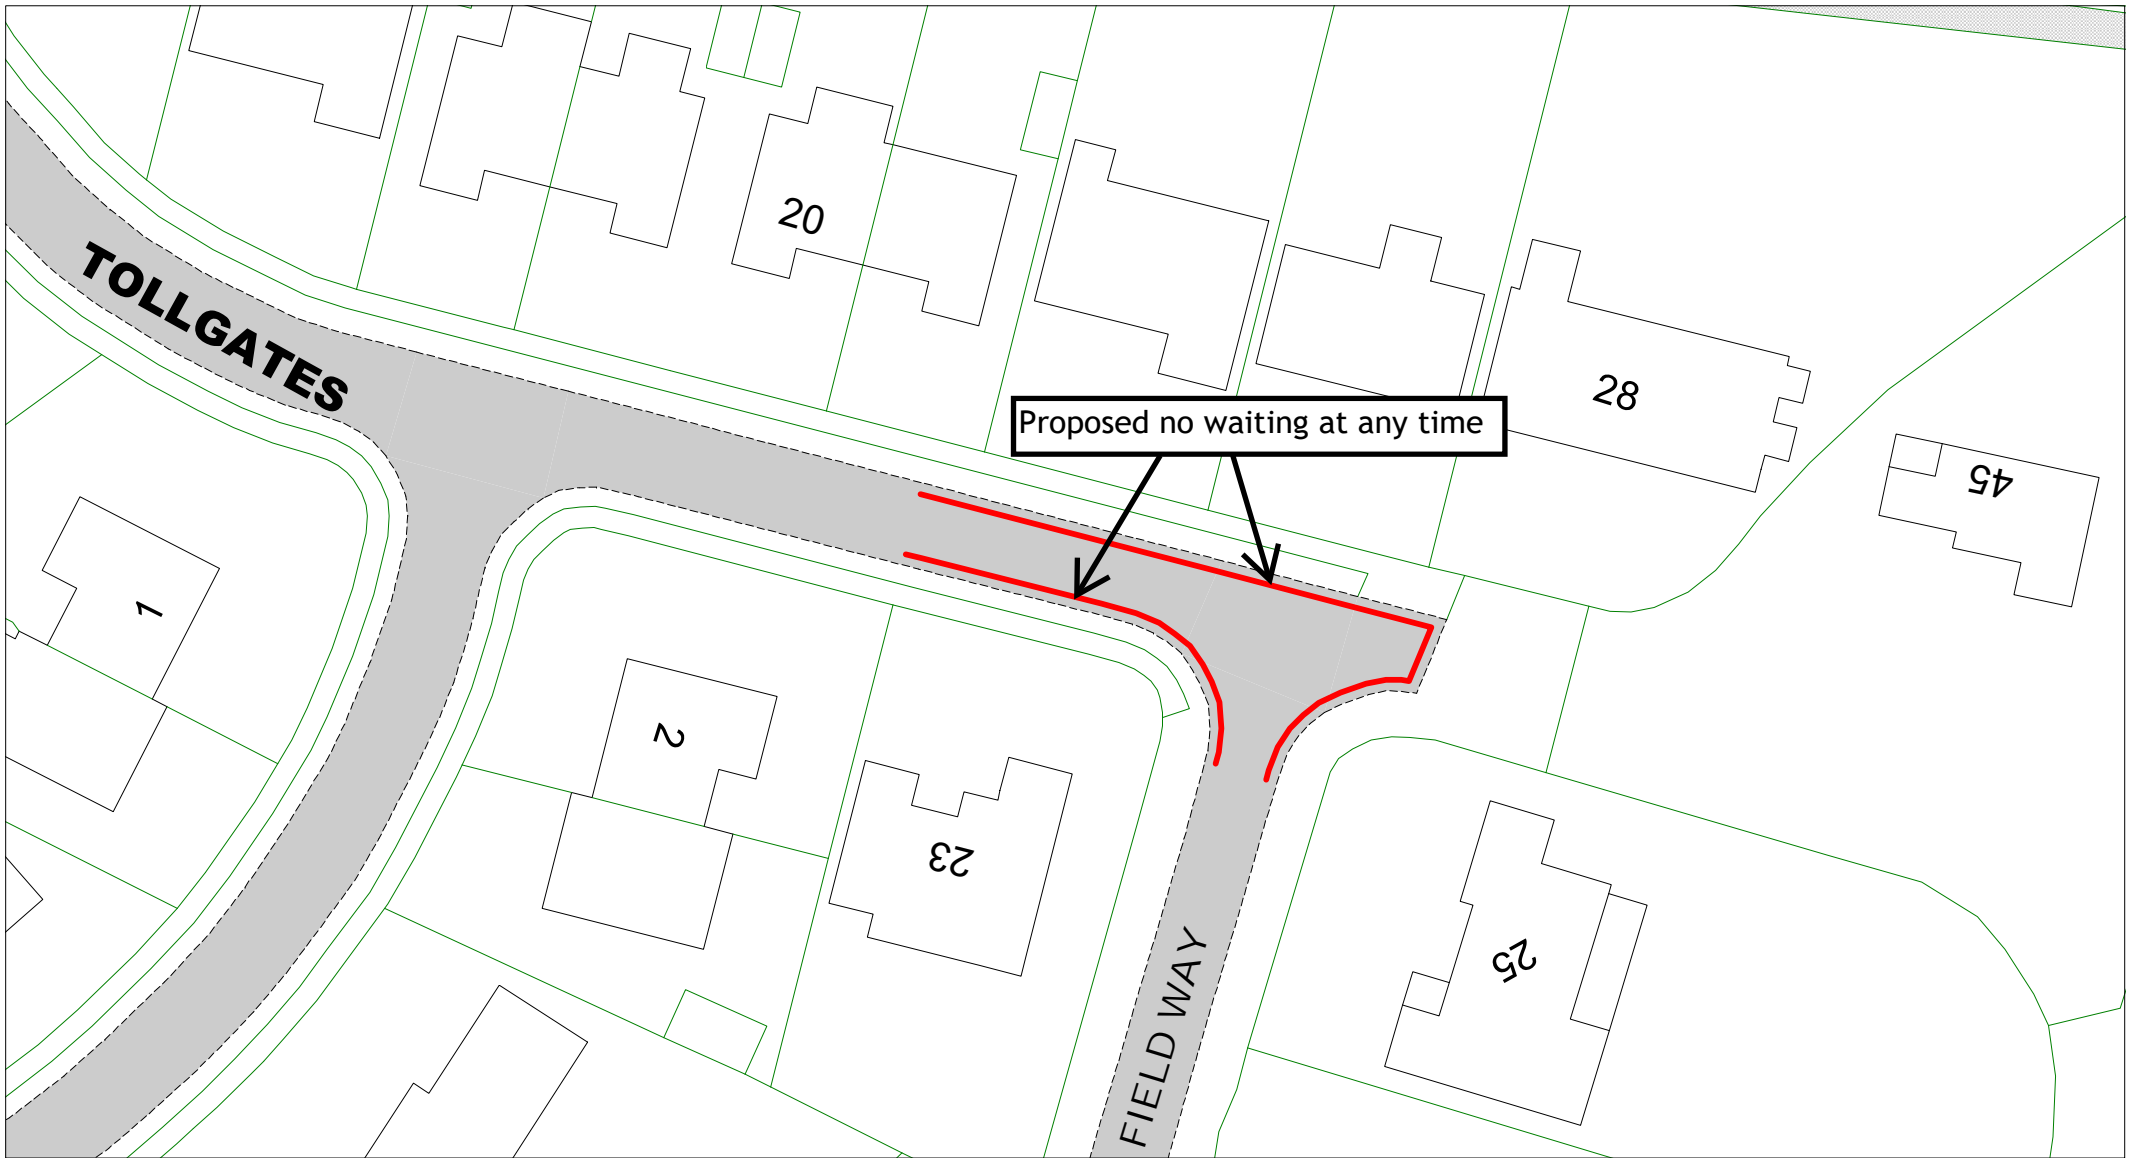

Proposed no waiting at any time

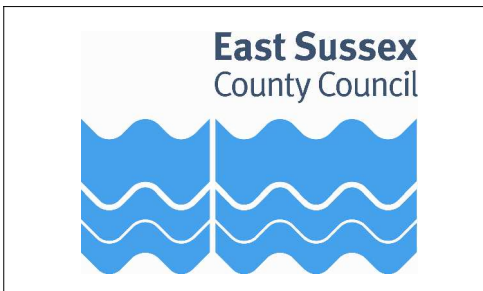


Tollgates, Battle


Return to index

Key to restriction types

SCALE	1 : 500
DATE	02/02/2024
DRAWING No.	RR23 25
DRAWN BY	
© Crown copyright. All rights reserved East Sussex County Council Licence No. AC0000808855 2024	

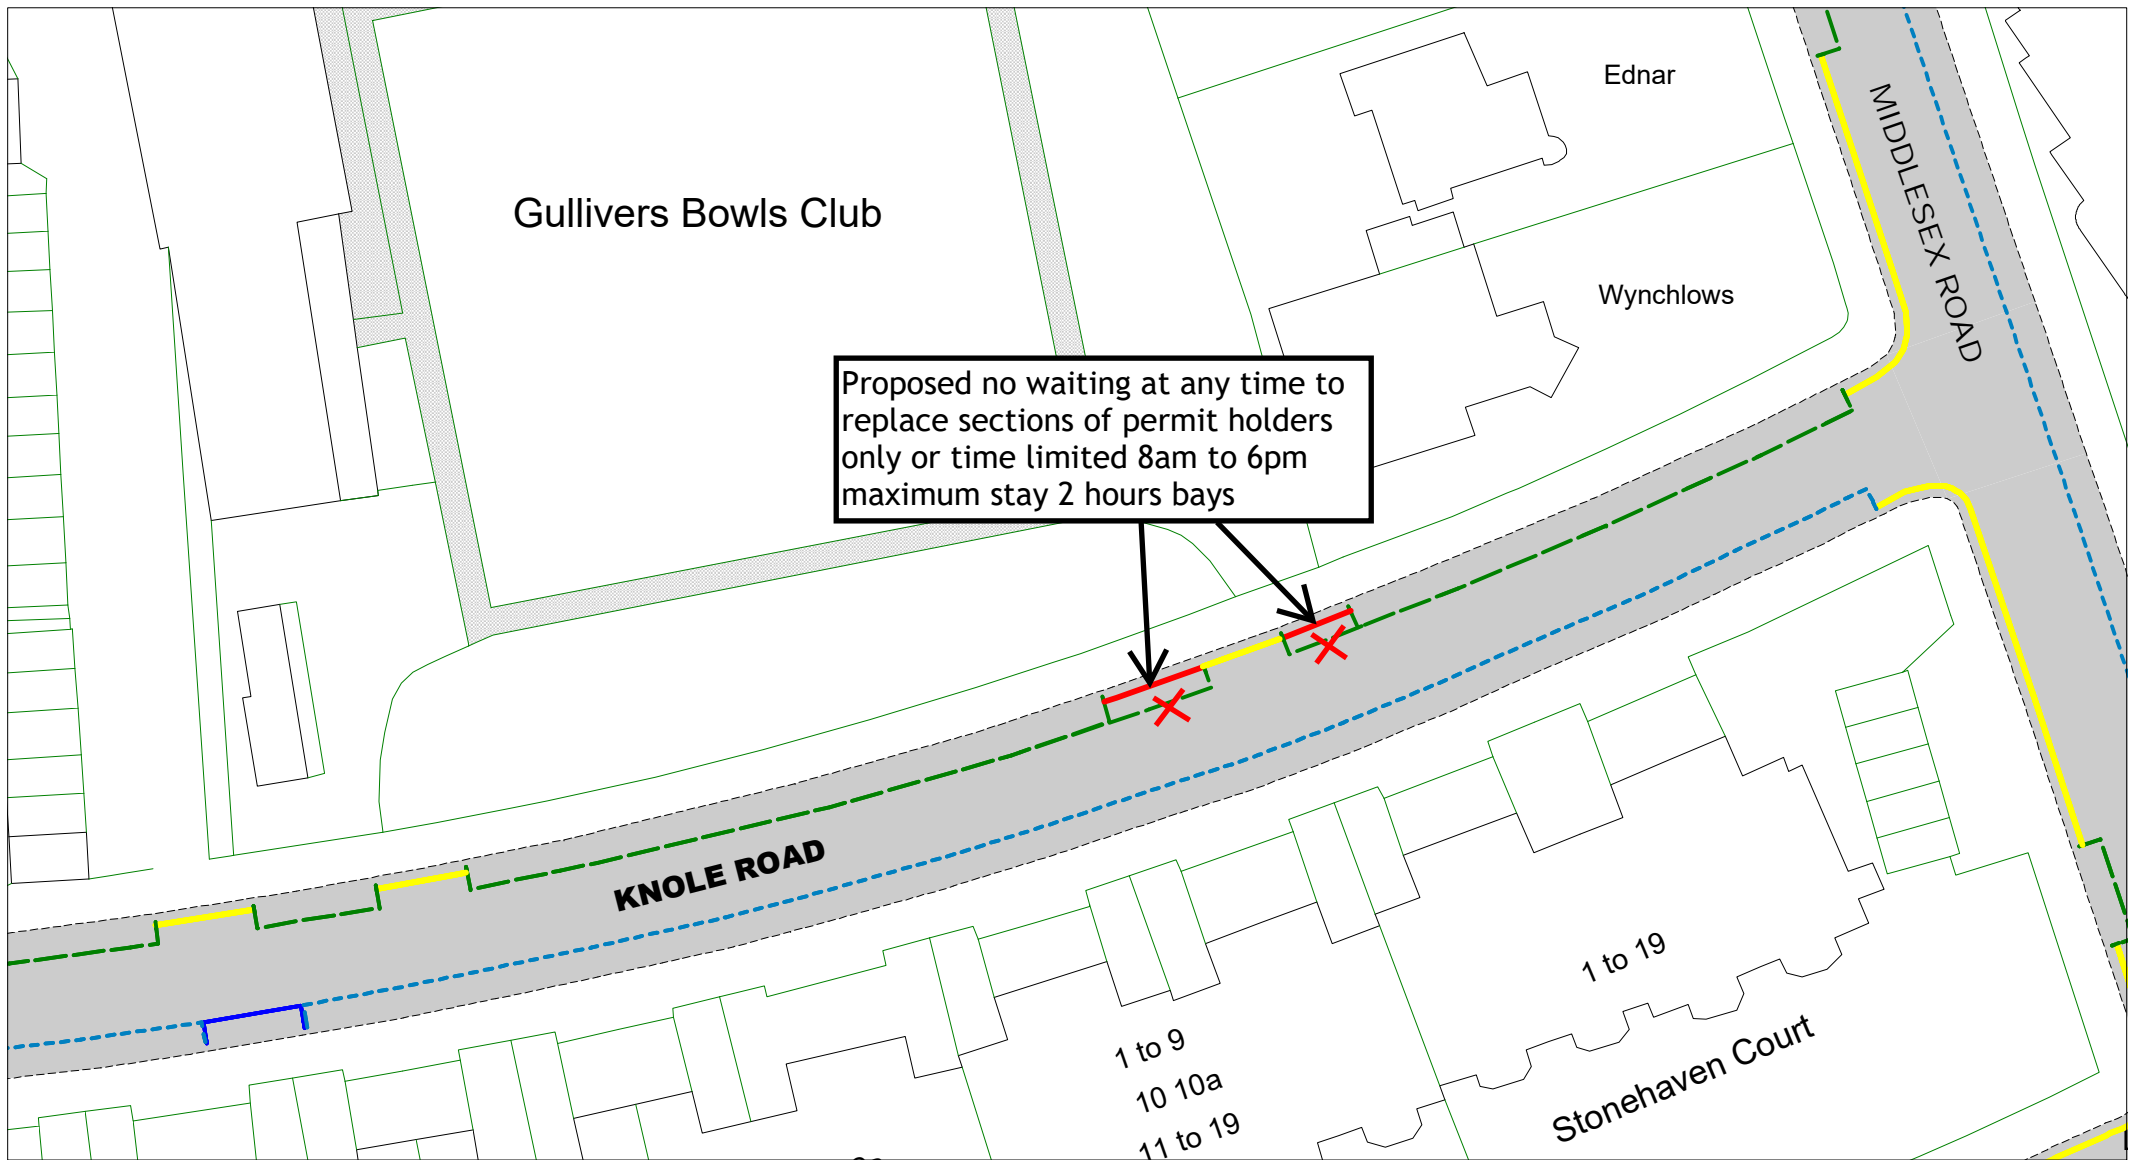

Proposed no waiting at any time to replace sections of permit holders only or time limited 8am to 6pm maximum stay 2 hours bays

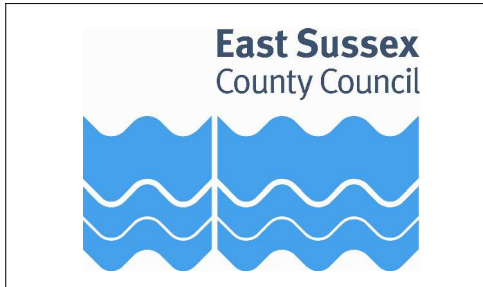


Knole Road, Bexhill

[Return to index](#)

Key to restriction types




SCALE	1 : 500
DATE	02/02/2024
DRAWING No.	RR23 26
DRAWN BY	
© Crown copyright. All rights reserved East Sussex County Council Licence No. AC0000808855 2024	

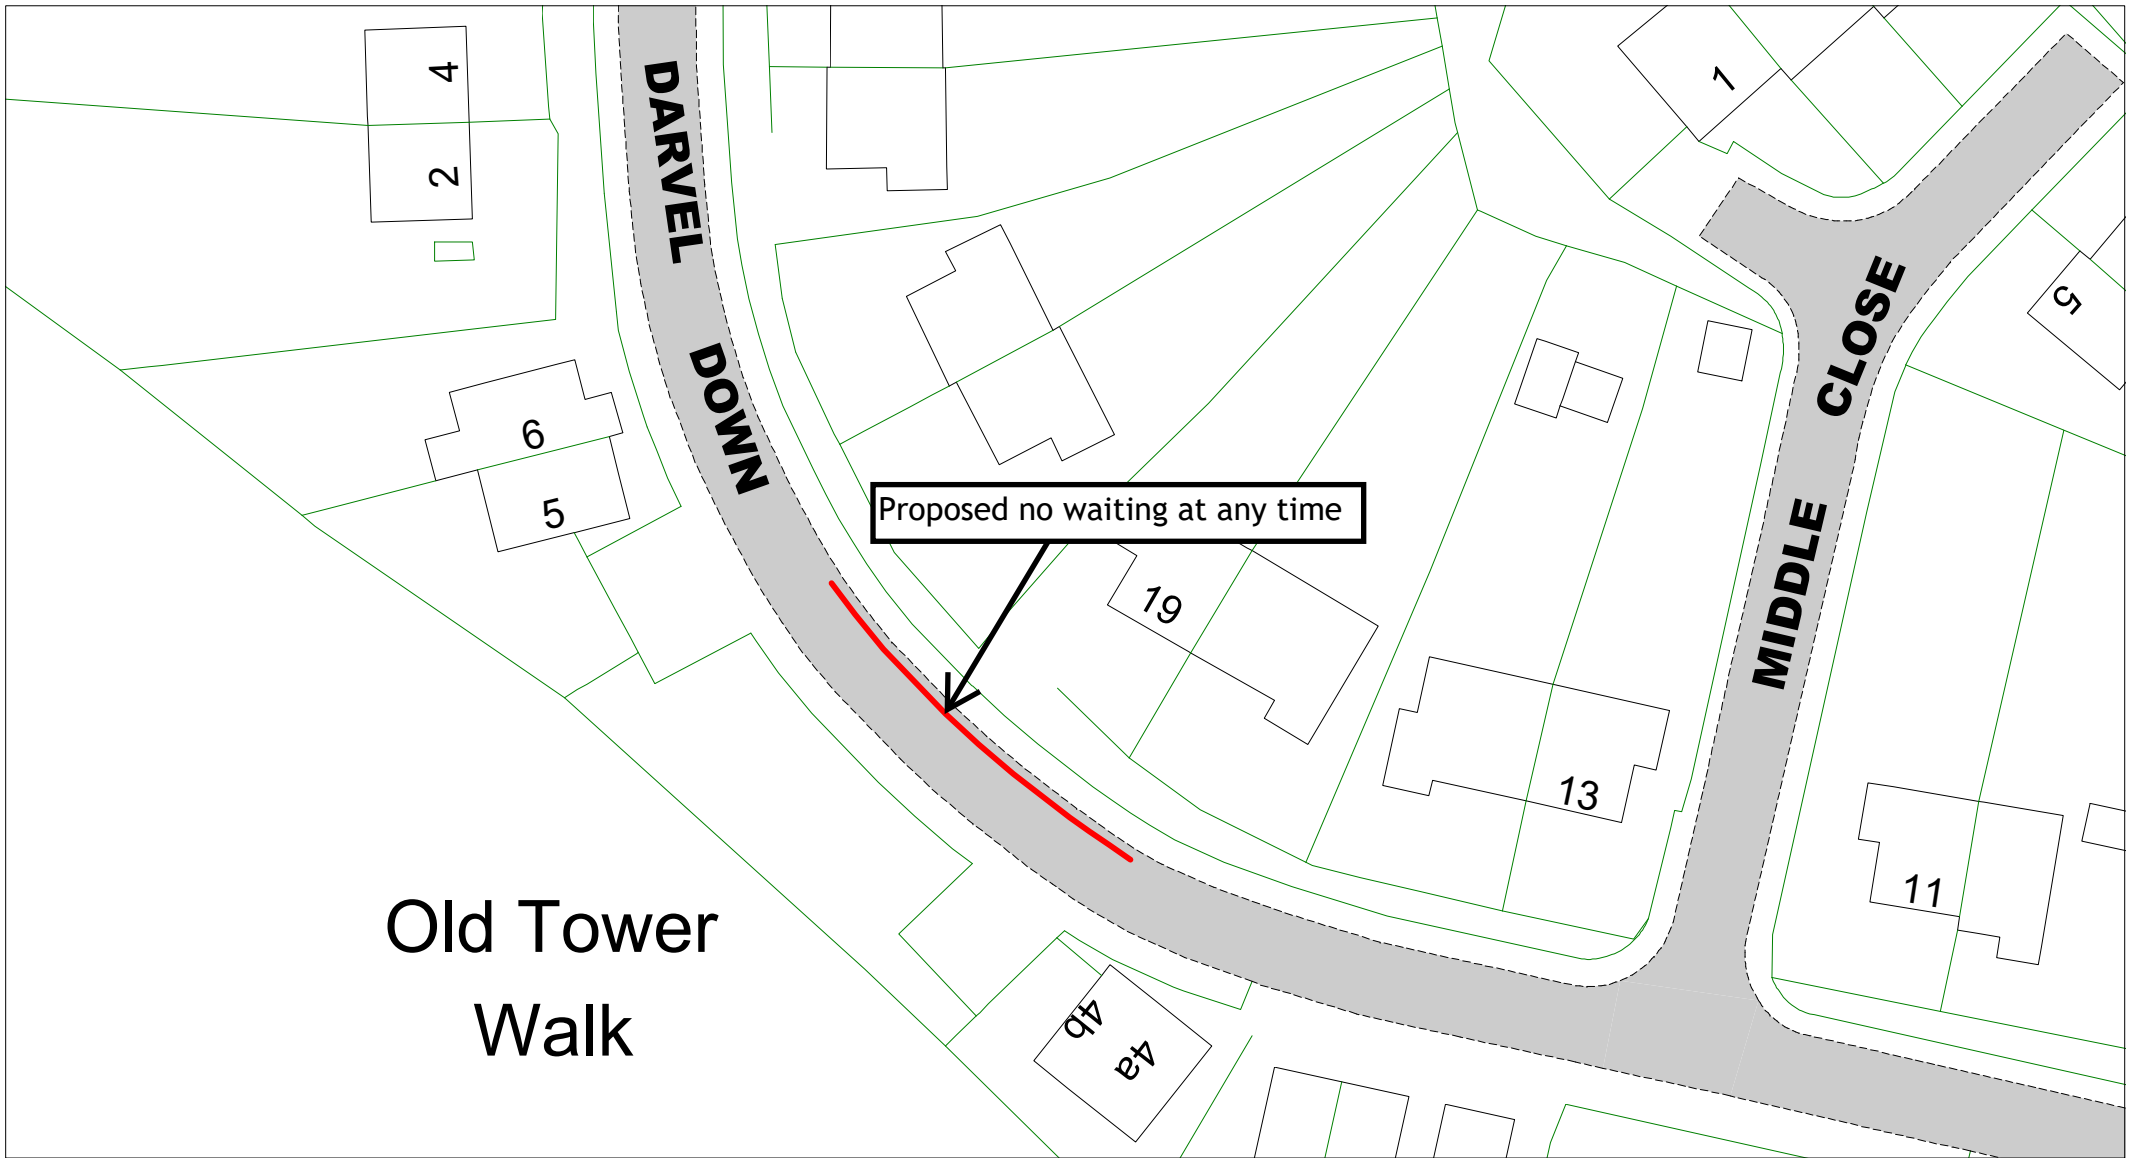

Old Tower
Walk

Proposed no waiting at any time

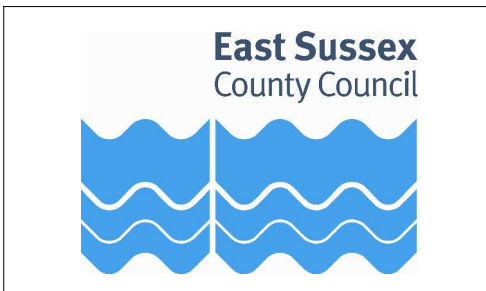

Darvel Down, Netherfield

[Return to index](#)

Key to restriction types

SCALE	1 : 500
DATE	02/02/2024
DRAWING No.	RR23 27
DRAWN BY	
© Crown copyright. All rights reserved East Sussex County Council Licence No. AC0000808855 2024	

 **Advisory Blue Badge Holders Only**

 **Blue Badge Holders Only**

 **Ambulances Only At Any Time**

 **Bus Stop Clearway**

 **Bus Lanes**

 **Buses Only**

 **Doctor Permit Holders Only At Any Time**

 **Loading / Unloading Only**

 **Motorcycles Only At Any Time**

 **No Loading / Unloading**

 **No Loading / Unloading At Any Time**

 **No Stopping On Footway / Verge**

 **No Waiting (single yellow line)**

 **No Waiting At Any Time (double yellow line)**

 **Pay and Display**

 **Pedestrian Crossing**

 **Permit Holders Only**

 **Permit Holders or Time Limited**


 **Permit Holders or Pay and Display**

 **Police Vehicles Only At Any Time**

 **School Keep Clear**

 **Taxis Only**

 **Time Limited**

 **No Waiting except Taxis or Loading or Unloading Only (time dependent)**



Key To Restriction Types

Rother Parking Review

[Return to index](#)

© Crown copyright. All rights reserved
East Sussex County Council
License No. 100019601 2024