

EAST SUSSEX COUNTY COUNCIL

ROAD TRAFFIC REGULATION ACT 1984, ROAD TRAFFIC ACT 1991 &
TRAFFIC MANAGEMENT ACT 2004

EAST SUSSEX COUNTY COUNCIL (PROHIBITION AND RESTRICTION OF WAITING, NO STOPPING, LOADING, UNLOADING AND PARKING PLACES) (ROTHER DISTRICT CONSOLIDATION) ORDER 2025 AMENDMENT NO 1 2026

East Sussex County Council, in exercise of their powers under Sections 1(1), 2(1) to (4), 3(2), 4(2), 32, 35(1) and (3), 45, 46, 49, 51, 52 and 53 of, and Part IV of Schedule 9 to the Road Traffic Regulation Act 1984 ("the Act"), as amended, the Road Traffic Act 1991, as amended, Part 6 of the Traffic Management Act 2004, and of all other enabling powers and after consultation with the Chief Officer of Police in accordance with Part III of Schedule 9 to the Act hereby make the following Order:-

1. Commencement and citation

This Order may be cited as "EAST SUSSEX COUNTY COUNCIL (PROHIBITION AND RESTRICTION OF WAITING, NO STOPPING, LOADING, UNLOADING AND PARKING PLACES) (ROTHER DISTRICT CONSOLIDATION) ORDER 2025 AMENDMENT NO 1 2026" and shall come into effect on 4 August 2026.

2. When this Order comes into effect:

- (i) EAST SUSSEX COUNTY COUNCIL (PROHIBITION AND RESTRICTION OF WAITING, NO STOPPING, LOADING, UNLOADING AND PARKING PLACES) (ROTHER DISTRICT CONSOLIDATION) ORDER 2025 as amended, shall have effect except as hereinafter contained.

Without prejudice to the validity of anything done prior or to any liability incurred in respect of any act or omission before the coming into operation of this Order, EAST SUSSEX COUNTY COUNCIL (PROHIBITION AND RESTRICTION OF WAITING, NO STOPPING, LOADING, UNLOADING AND PARKING PLACES) (ROTHER DISTRICT CONSOLIDATION) ORDER 2025 AMENDMENT No * 202*, have effect subject to the variations, insertions, substitutions, removals, and additions specified in the map schedules and map schedule legends of this Order:-

- 1) Map schedule legend and map schedule for TRO/528 consisting of;

Map 1 of 27	Map 2 of 27	Map 3 of 27	Map 4 of 27
Map 5a of 27	Map 5b of 27	Map 6 of 27	Map 7 of 27
Map 8 of 27	Map 9 of 27	Map 10 of 27	Map 11 of 27
Map 12 of 27	Map 13 of 27	Map 14 of 27	Map 15 of 27
Map 16 of 27	Map 17 of 27	Map 18 of 27	Map 19 of 27
Map 20 of 27	Map 21 of 27	Map 22 of 27	Map 23 of 27
Map 24 of 27	Map 25 of 27	Map 26 of 27	Map 27 of 27

- (ii) Part I - Arrangement of Articles shall be amended as follows:

Exemptions from the parking charge	23
------------------------------------	----

shall be replaced with:

Issue of a Resident's Permit	23
------------------------------	----

(iii) Part II - Preliminary - Interpretation shall be amended as follows:

1. The following definition for "doctor's permit" shall be replaced with:

"doctor's permit" means a permit issued under the provisions of Article 4;

2. The following definition for "doctor's permit holder" shall be replaced with:

"doctor's permit holder" means a person to who a doctor's permit is issued under the provisions of Article 4;

3. The following definition for "the Council" shall be inserted:

"the Council" means East Sussex County Council

(iv) Part III - Waiting and Loading restrictions and designation of Parking Place shall be amended by replacing the following definition:

4	(14)	Each parking place referred to in the Order Plans as being Doctors parking places may be used, subject to the provisions of this Order and charge specified in Schedule G1, for the leaving during the permitted hours of such vehicles displaying a valid Doctor's permit issued by East Sussex County Council.
---	------	--

(v) Part IV - Surrender, withdrawal and validity of business permits shall be amended by replacing the following definition:

Surrender, withdrawal and validity of business permits			
27	(1)	(d)	the vehicle in respect of which such business permit was issued being adapted or used in such a manner that it is not a vehicle of the class specified in Article (1);

(vi) Part V - Refunds of charges paid for resident's permits and business permits shall be amended by replacing the following definition:

Refunds of charges paid for resident permits, business permits and doctor's permits	
31	A resident Permit Holder, a business Permit Holder or a doctor's Permit Holder who surrenders a resident permit, a business permit or a doctor's permit respectively to the Council or authorised agent, shall be entitled to a refund of the charge paid or part of the charge paid, in accordance with the provisions set out in Schedule G6.

- (vii) Structure of Tariffs - Schedule G6 shall be amended by adding the following definition:

Schedule G6 - Refunds relating to Resident, Business and Doctor's Permits

Where a permit is surrendered after it becomes valid there is a £5 administration fee for processing refunds, which will be deducted from the refund amount.


3. Revocations

The following Orders and associated Amendment Orders are hereby revoked in their entirety:

The East Sussex (Rother District) (Parking Places, Waiting, No Stopping and Loading Restrictions) Traffic Regulation Order 2020 Amendment Order 2025 No1


THE COMMON SEAL of
EAST SUSSEX COUNTY COUNCIL
was affixed hereto
on the 24th day of July
Two Thousand and Twenty Six
in the presence of:-

)
)
)
)
)
)

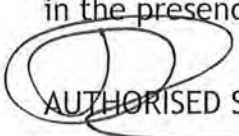
AUTHORISED SIGNATORY



1035198

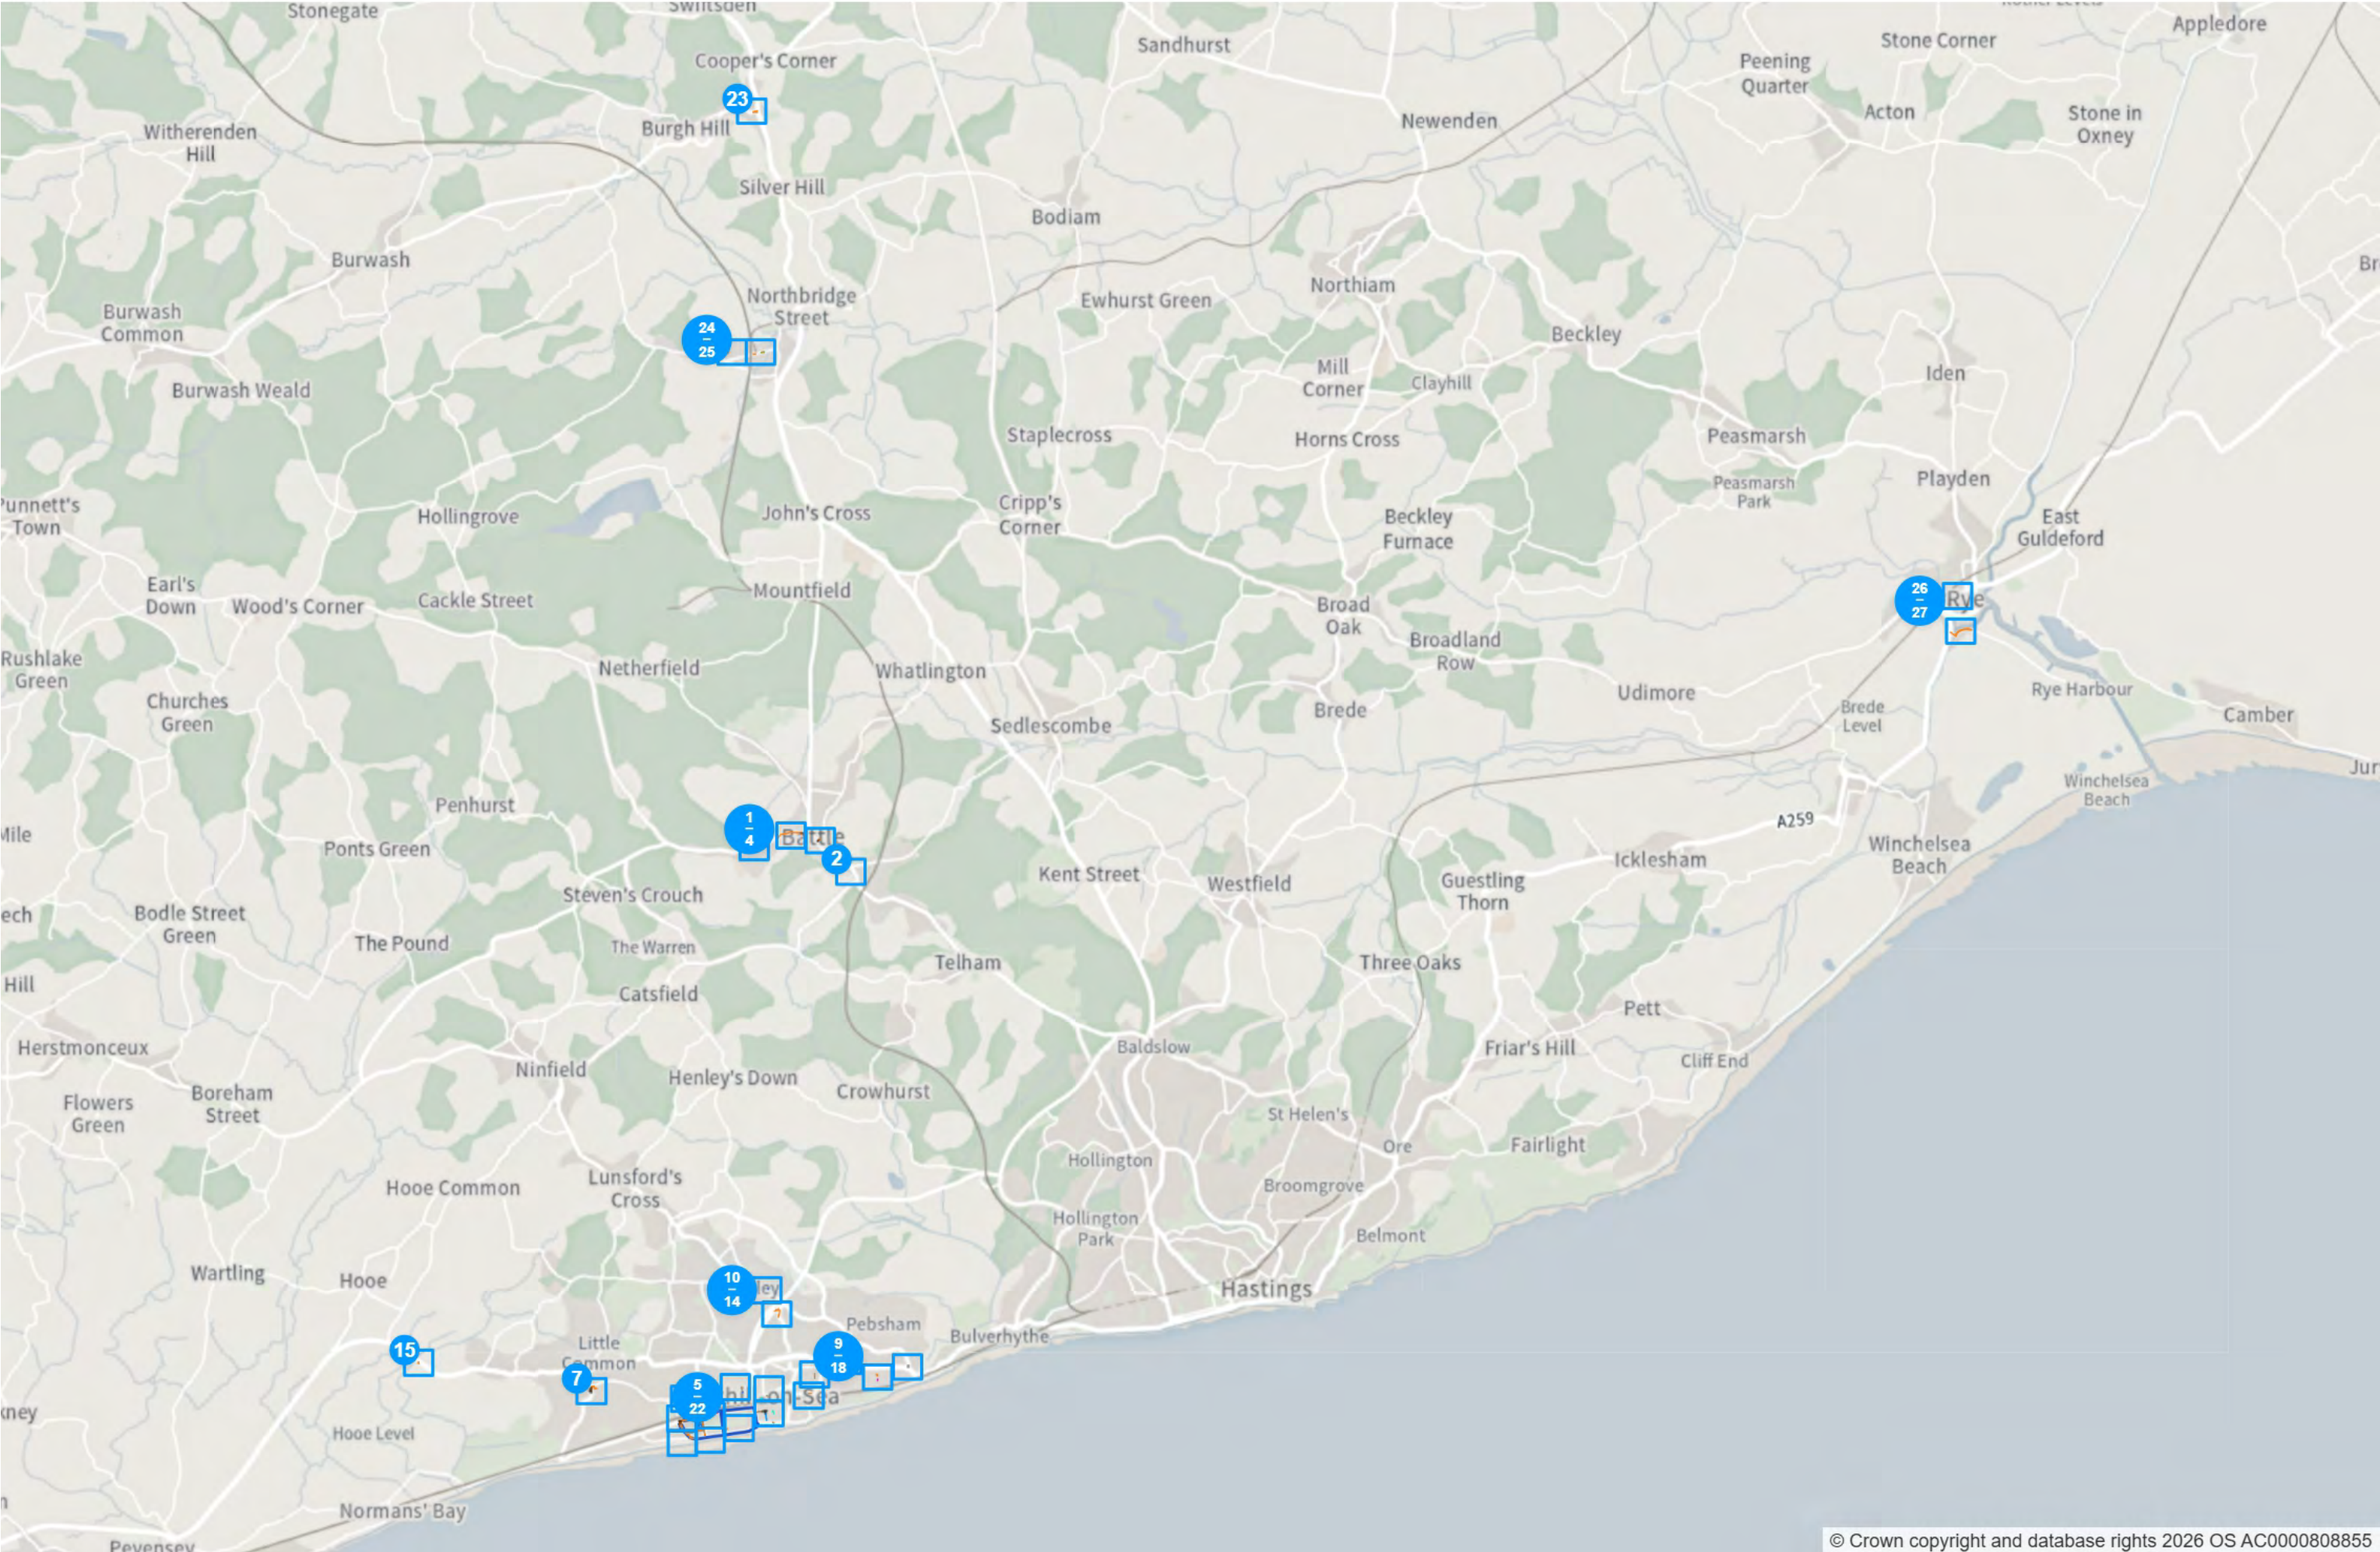

Static Order Guide

Map page indicator

Shows current map number against total and indicates if the legend is split over multiple pages eg. 2a, 2b, 2c

Change type

Indicates whether restrictions have been Added, Modified or Removed

Coloured spots


Restrictions with different attributes are marked with a lettered spot

Restriction icons

⊕ Min stay ⊕ Max stay ⊘ No return ⌚ Tariff hours
📅 Up to ⛽ Fuel surcharge Ⓔ Event day ⓘ Emissions pricing

Restriction durations

Where no months or days are specified, restrictions apply all year and all week

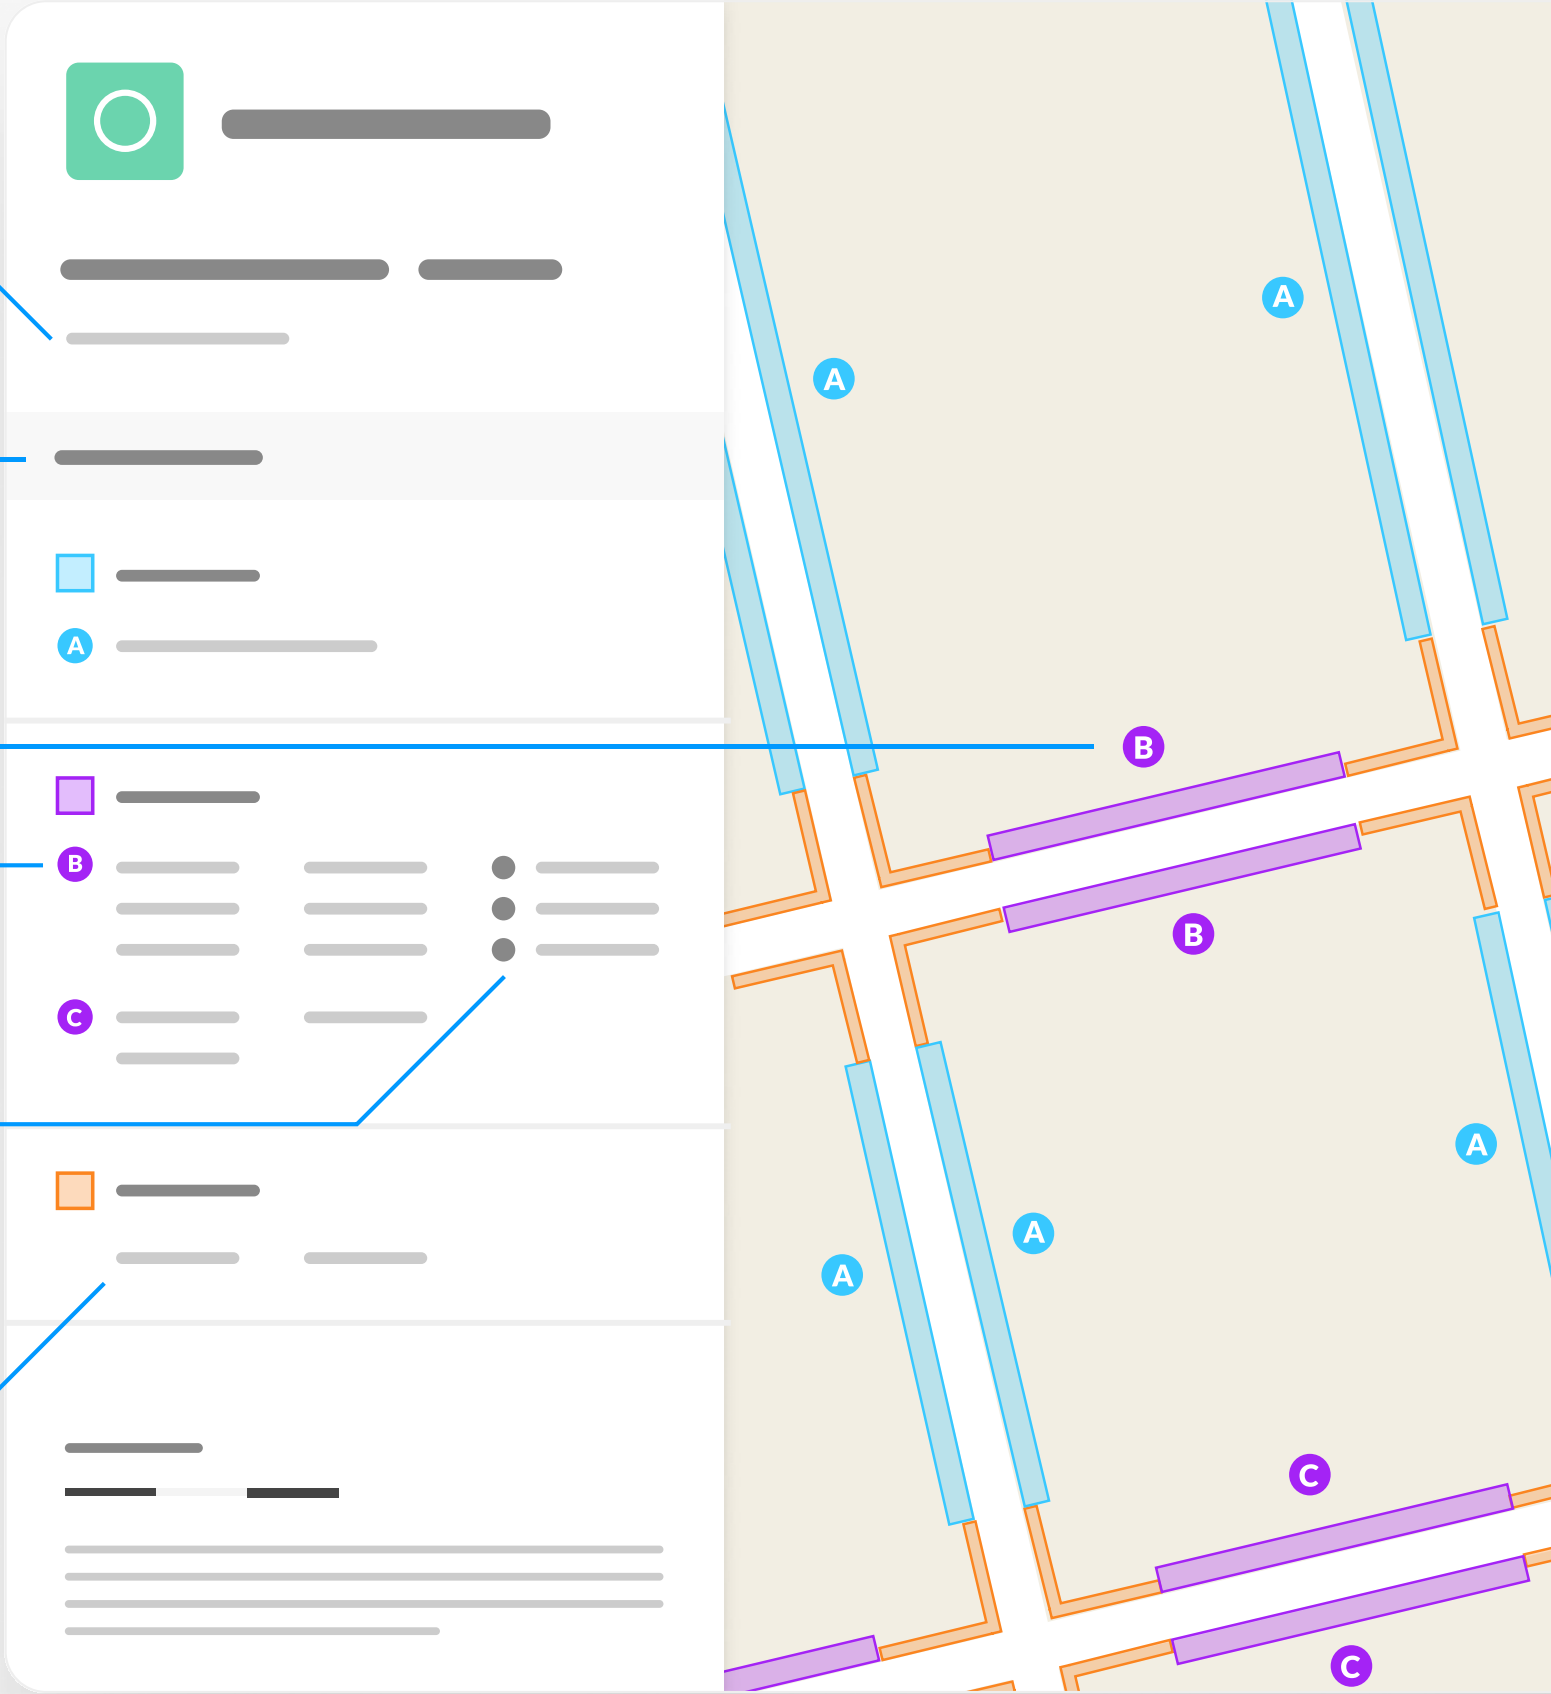

EAST SUSSEX COUNTY COUNCIL (PROHIBITION AND
RESTRICTION OF WAITING, NO STOPPING, LOADING,
UNLOADING AND PARKING PLACES) (ROTHER DISTRICT
CONSOLIDATION) ORDER 2025 AMENDMENT NO 1
2026


Map 1 of 27

Made 24/07/26 - Operational 03/08/26

ADDED

No waiting at any time

A At all times

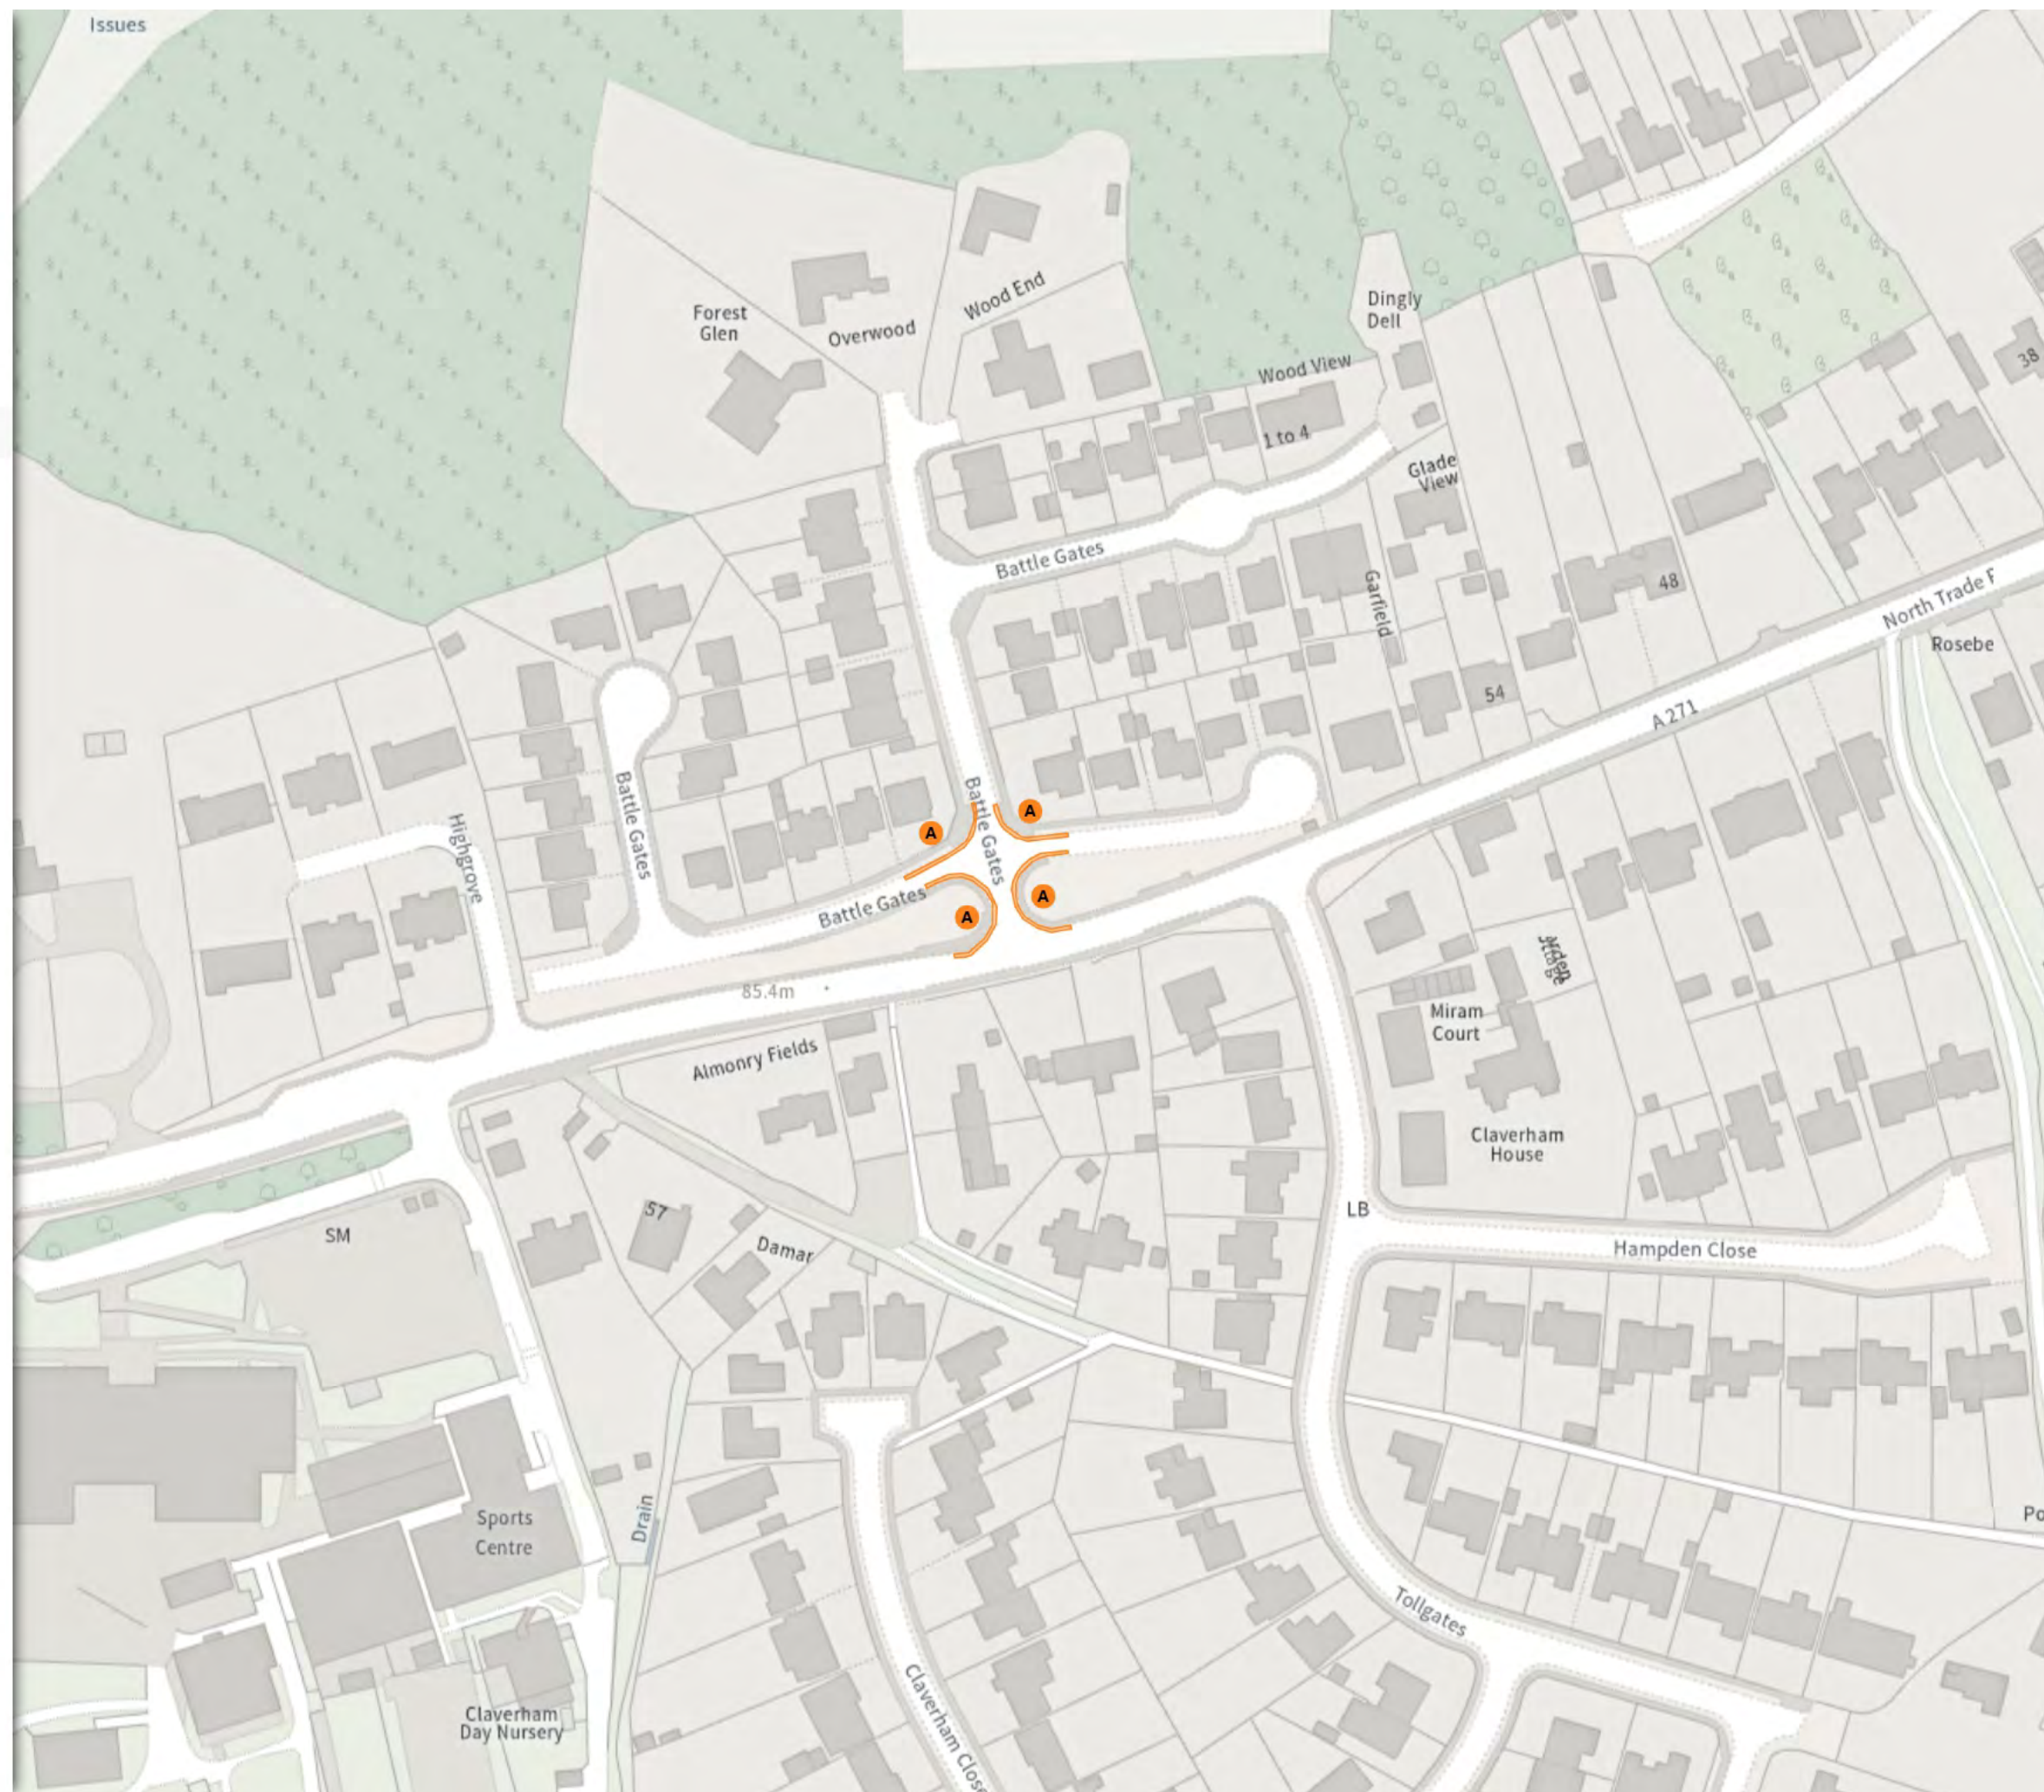

Scale: 1:1250 0 20 40 60m

NW 573455.704, 116142.53 SE 573907.971, 115773.695

© Crown copyright and database rights 2026 Ordnance Survey.
You are not permitted to copy, sub-license, distribute or sell any of this
data to third parties in any form. Licence number AC0000808855

EAST SUSSEX COUNTY COUNCIL (PROHIBITION AND
RESTRICTION OF WAITING, NO STOPPING, LOADING,
UNLOADING AND PARKING PLACES) (ROTHER DISTRICT
CONSOLIDATION) ORDER 2025 AMENDMENT NO 1
2026

Map 2 of 27

Made 24/07/26 - Operational 03/08/26

ADDED


No waiting at any time

At all times

Scale: 1:1250 0 20 40 60m

NW 574958.214, 115826.129 SE 575410.621, 115457.396

© Crown copyright and database rights 2026 Ordnance Survey.
You are not permitted to copy, sub-license, distribute or sell any of this
data to third parties in any form. Licence number AC0000808855

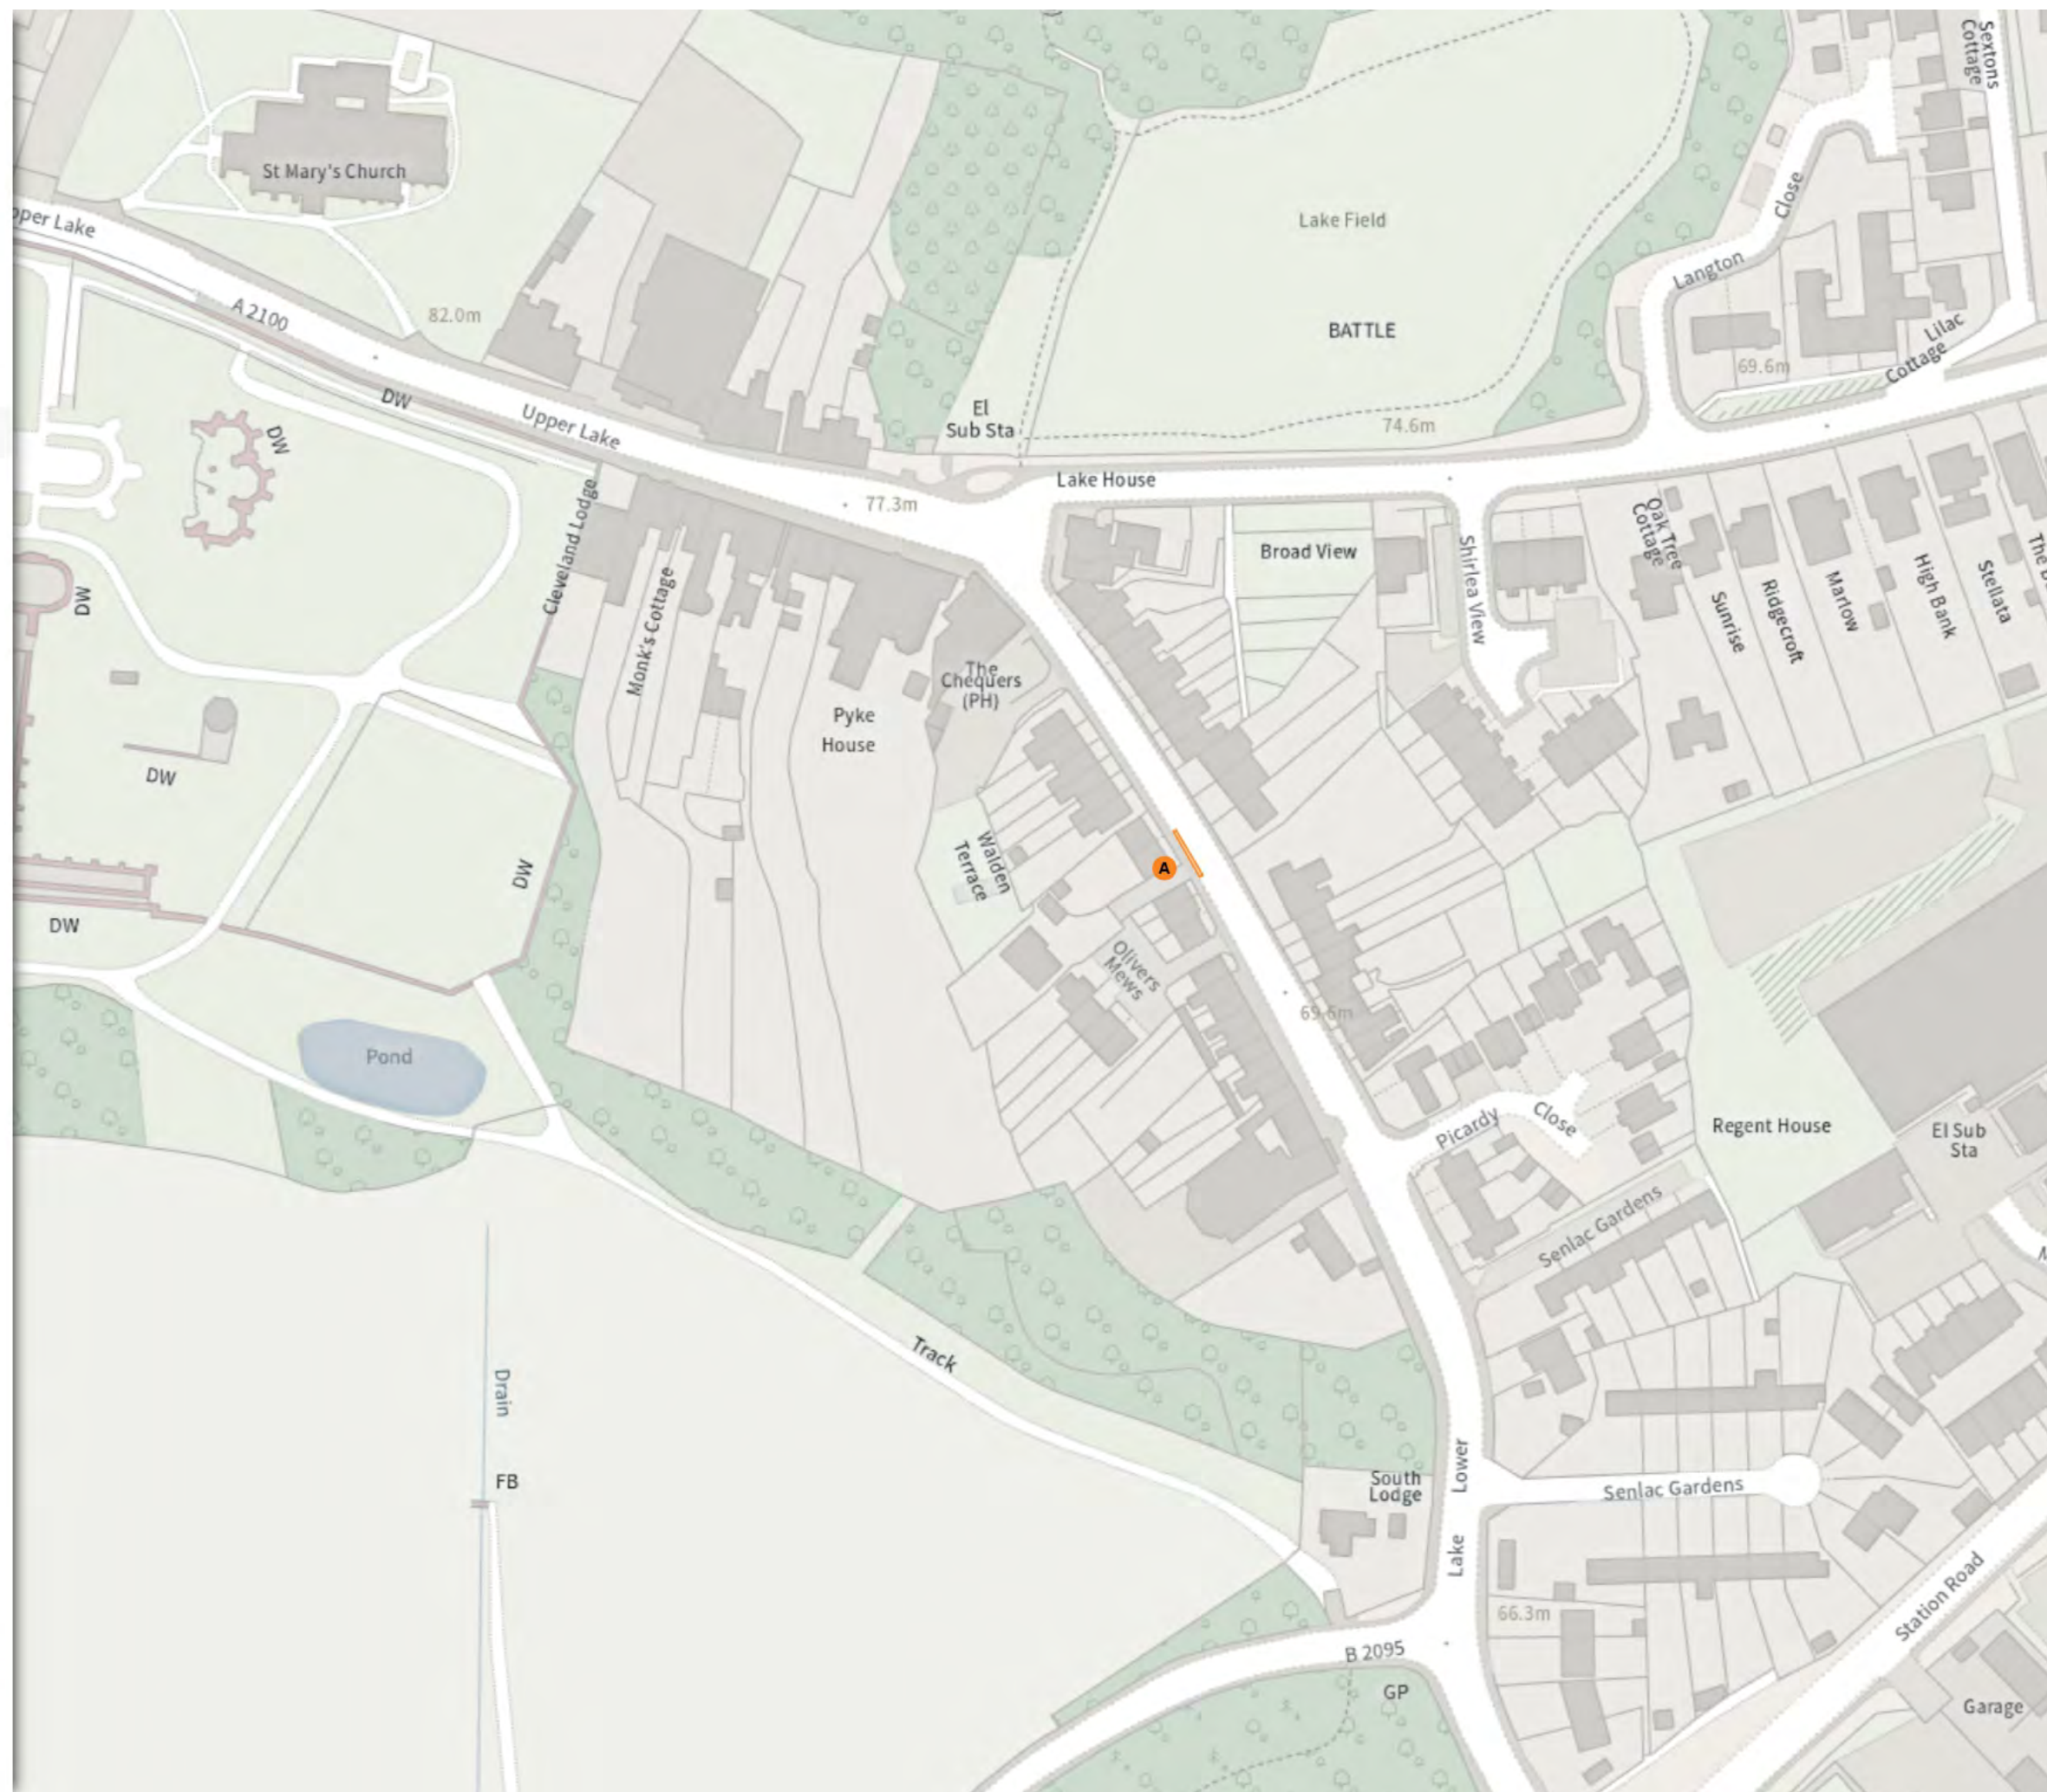

EAST SUSSEX COUNTY COUNCIL (PROHIBITION AND RESTRICTION OF WAITING, NO STOPPING, LOADING, UNLOADING AND PARKING PLACES) (ROTHER DISTRICT CONSOLIDATION) ORDER 2025 AMENDMENT NO 1 2026

Map 3 of 27

Made 24/07/26 - Operational 03/08/26

ADDED

No waiting at any time

At all times

MODIFIED

No waiting at any time

At all times

REMOVED

No waiting at any time

At all times

Scale: 1:1250 0 20 40 60m

NW 574020.816, 116348.16 SE 574473.109, 115979.388

© Crown copyright and database rights 2026 Ordnance Survey.
You are not permitted to copy, sub-license, distribute or sell any of this data to third parties in any form. Licence number AC0000808855





EAST SUSSEX COUNTY COUNCIL (PROHIBITION AND RESTRICTION OF WAITING, NO STOPPING, LOADING, UNLOADING AND PARKING PLACES) (ROTHER DISTRICT CONSOLIDATION) ORDER 2025 AMENDMENT NO 1 2026

Map 4 of 27
Made 24/07/26 - Operational 03/08/26

ADDED

- No waiting at any time
- At all times

- Shared
- No waiting at any time
- At all times

- No loading at any time
- At all times

MODIFIED

- No waiting at any time
- At all times


REMOVED

- No waiting at any time
- At all times

Scale: 1:1250 0 20 40 60m

NW 574467.09, 116281.841 SE 574919.422, 115913.101

© Crown copyright and database rights 2026 Ordnance Survey.
You are not permitted to copy, sub-license, distribute or sell any of this data to third parties in any form. Licence number AC0000808855

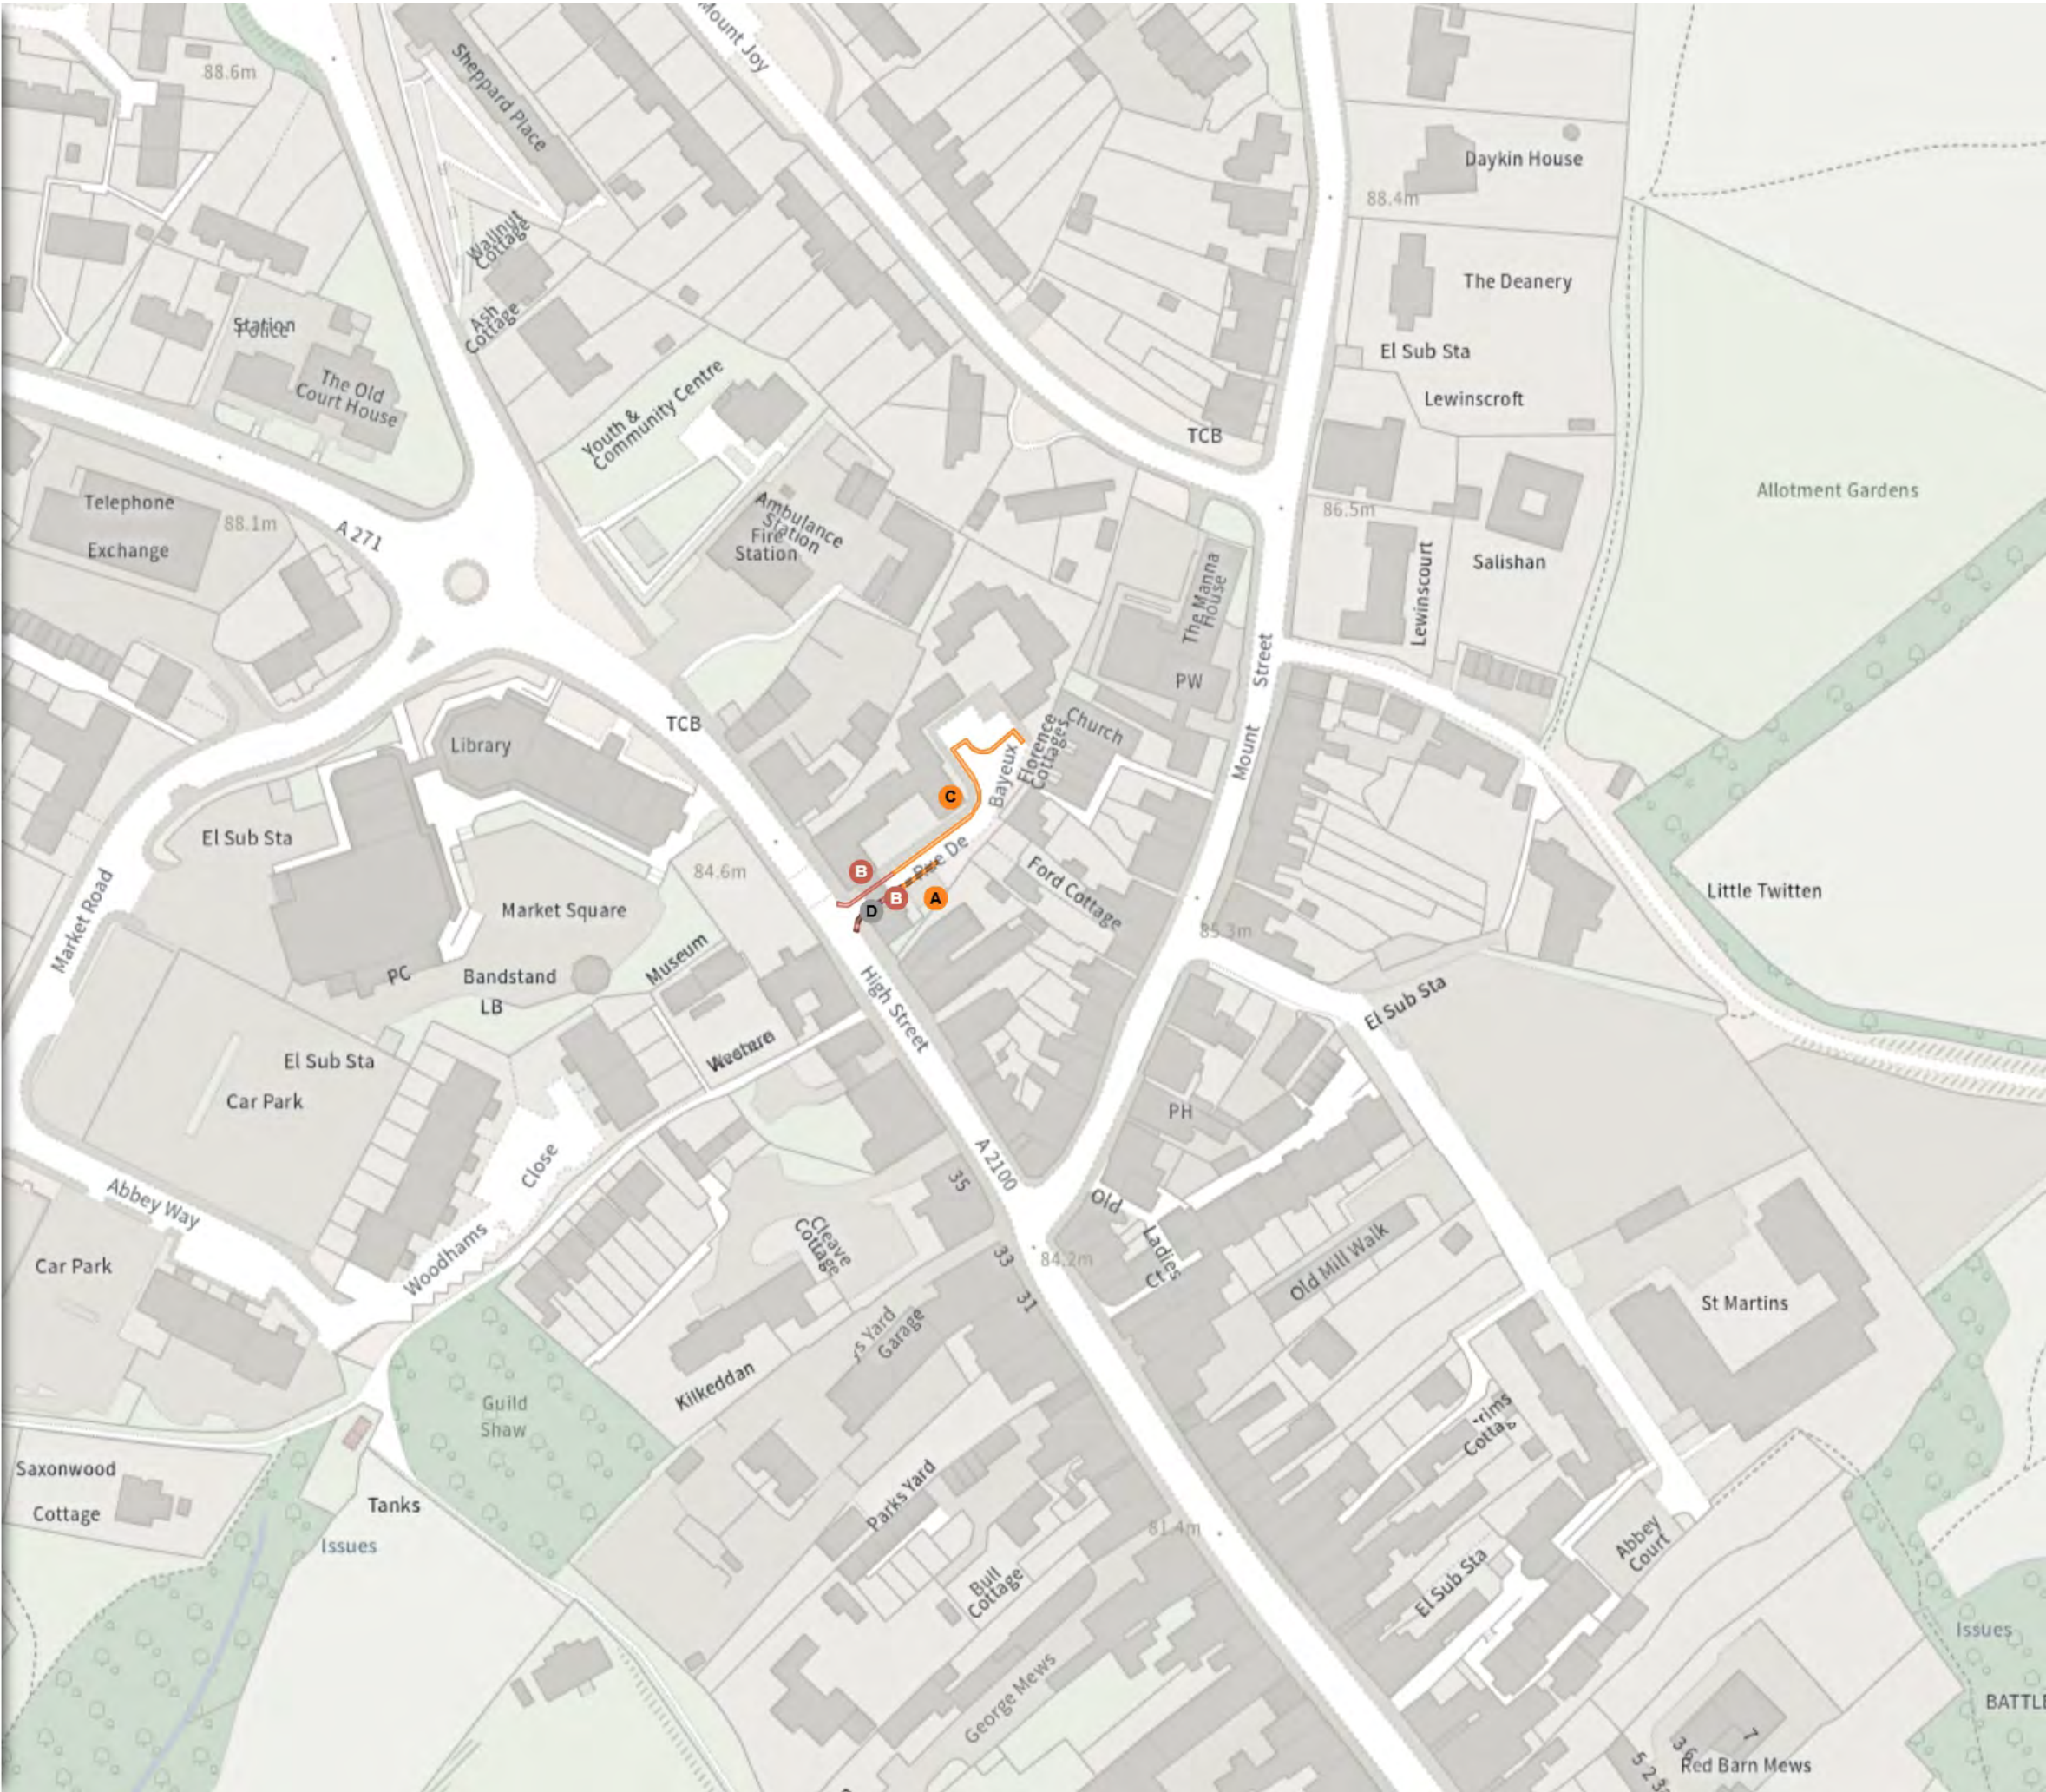

EAST SUSSEX COUNTY COUNCIL (PROHIBITION AND RESTRICTION OF WAITING, NO STOPPING, LOADING, UNLOADING AND PARKING PLACES) (ROTHER DISTRICT CONSOLIDATION) ORDER 2025 AMENDMENT NO 1 2026

Map 5a of 27

Made 24/07/26 - Operational 03/08/26

ADDED

Shared

A No stopping on the verge

At all times

A No stopping on the footway

At all times

MODIFIED

Permit holders parking place (C)

B 08:00-18:00

Shared

C Free parking place

08:00-18:00 2h 2h

C Permit holders parking place (C)

08:00-18:00

Taxi stopping area (no stopping)

D 08:00-18:00

REMOVED


Disabled persons' badge holders parking place

E At all times

Scale: 1:1250 0 20 40 60m

NW 573974.186, 107510.257 SE 574427.209, 107140.815

© Crown copyright and database rights 2026 Ordnance Survey.
You are not permitted to copy, sub-license, distribute or sell any of this data to third parties in any form. Licence number AC0000808855

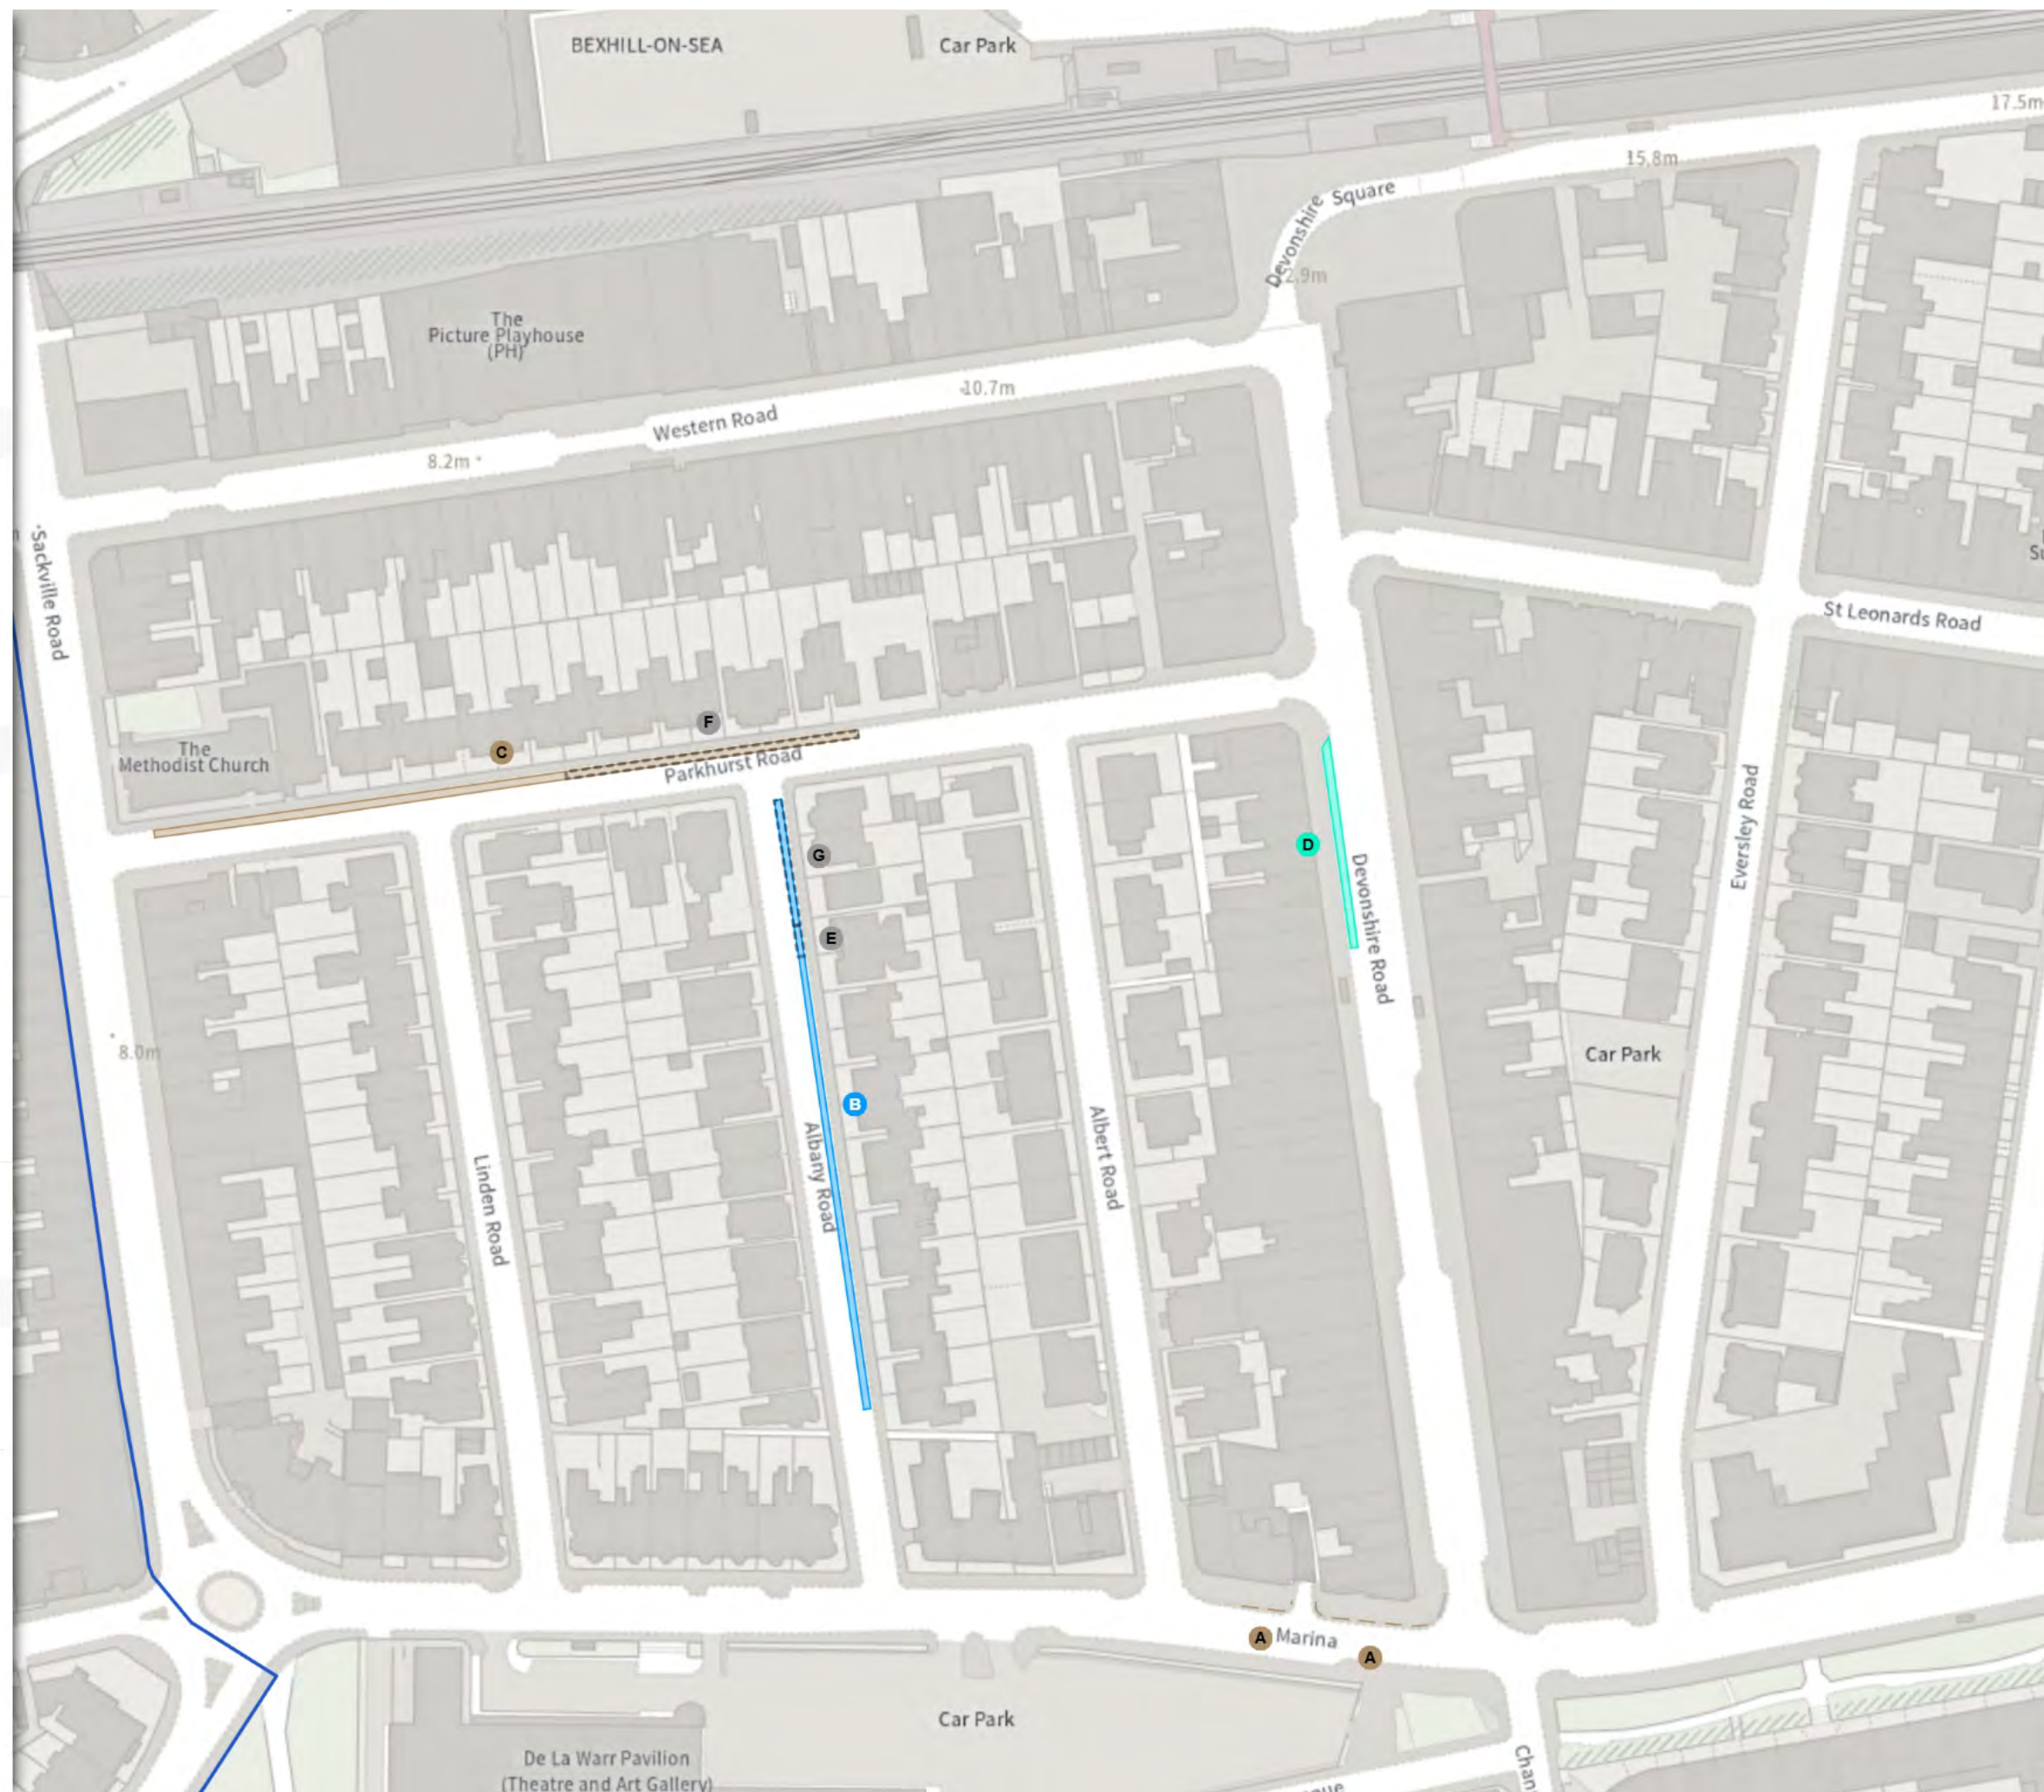

EAST SUSSEX COUNTY COUNCIL (PROHIBITION AND
RESTRICTION OF WAITING, NO STOPPING, LOADING,
UNLOADING AND PARKING PLACES) (ROTHER DISTRICT
CONSOLIDATION) ORDER 2025 AMENDMENT NO 1
2026

Map 5b of 27

Made 24/07/26 - Operational 03/08/26

REMOVED

Free parking place

08:00-18:00 2h 2h


Permit holders parking place (C)

08:00-18:00

Scale: 1:1250 0 20 40 60m

NW 573974.186, 107510.257 SE 574427.209, 107140.815

© Crown copyright and database rights 2026 Ordnance Survey.
You are not permitted to copy, sub-license, distribute or sell any of this
data to third parties in any form. Licence number AC0000808855

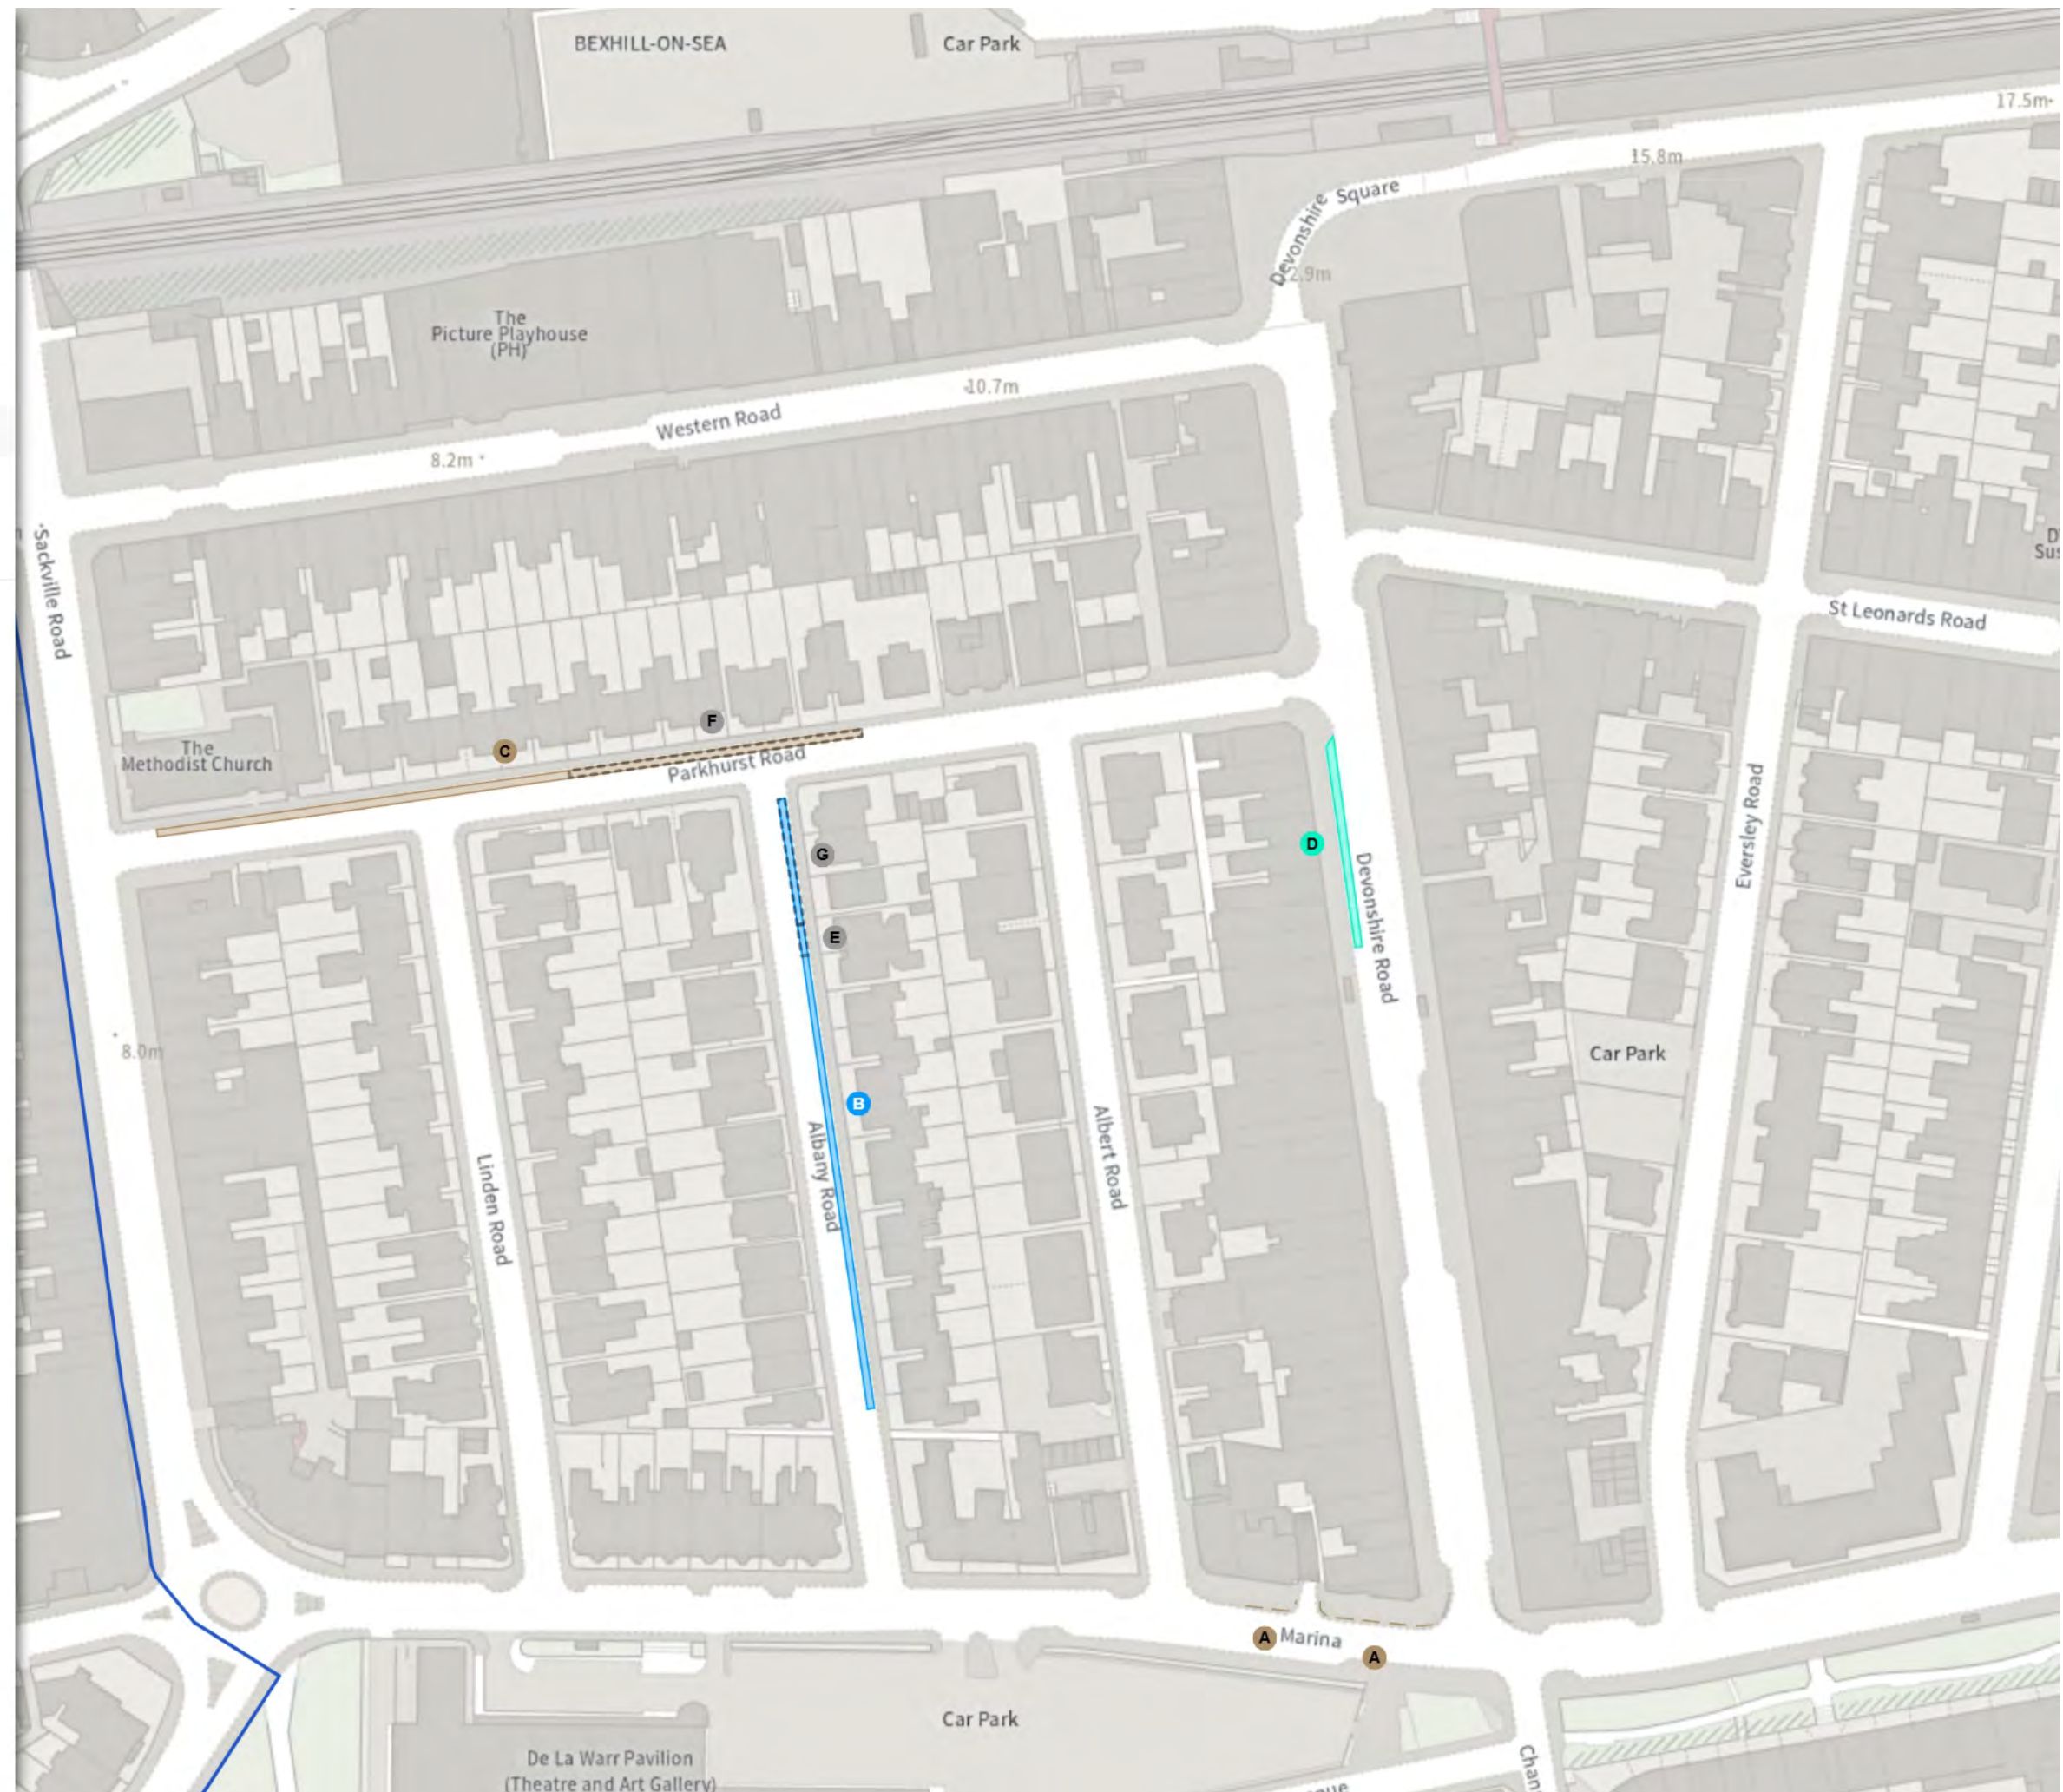



EAST SUSSEX COUNTY COUNCIL (PROHIBITION AND RESTRICTION OF WAITING, NO STOPPING, LOADING, UNLOADING AND PARKING PLACES) (ROTHER DISTRICT CONSOLIDATION) ORDER 2025 AMENDMENT NO 1 2026

Map 6 of 27
Made 24/07/26 - Operational 03/08/26

ADDED

- Disabled persons' badge holders parking place
- At all times

- Shared
- Free parking place
Mon-Sat 08:00-18:00 2h 2h
- Permit holders parking place (N)
Mon-Sat 08:00-18:00

MODIFIED

- Taxi stopping area
- 08:00-18:00


REMOVED

- Shared
- Free parking place
Mon-Sat 08:00-18:00 2h 2h
- Permit holders parking place (N)
Mon-Sat 08:00-18:00

Scale: 1:1250 0 20 40 60m

NW 573963.216, 107877.882 SE 574416.208, 107508.466

© Crown copyright and database rights 2026 Ordnance Survey.
You are not permitted to copy, sub-license, distribute or sell any of this data to third parties in any form. Licence number AC0000808855

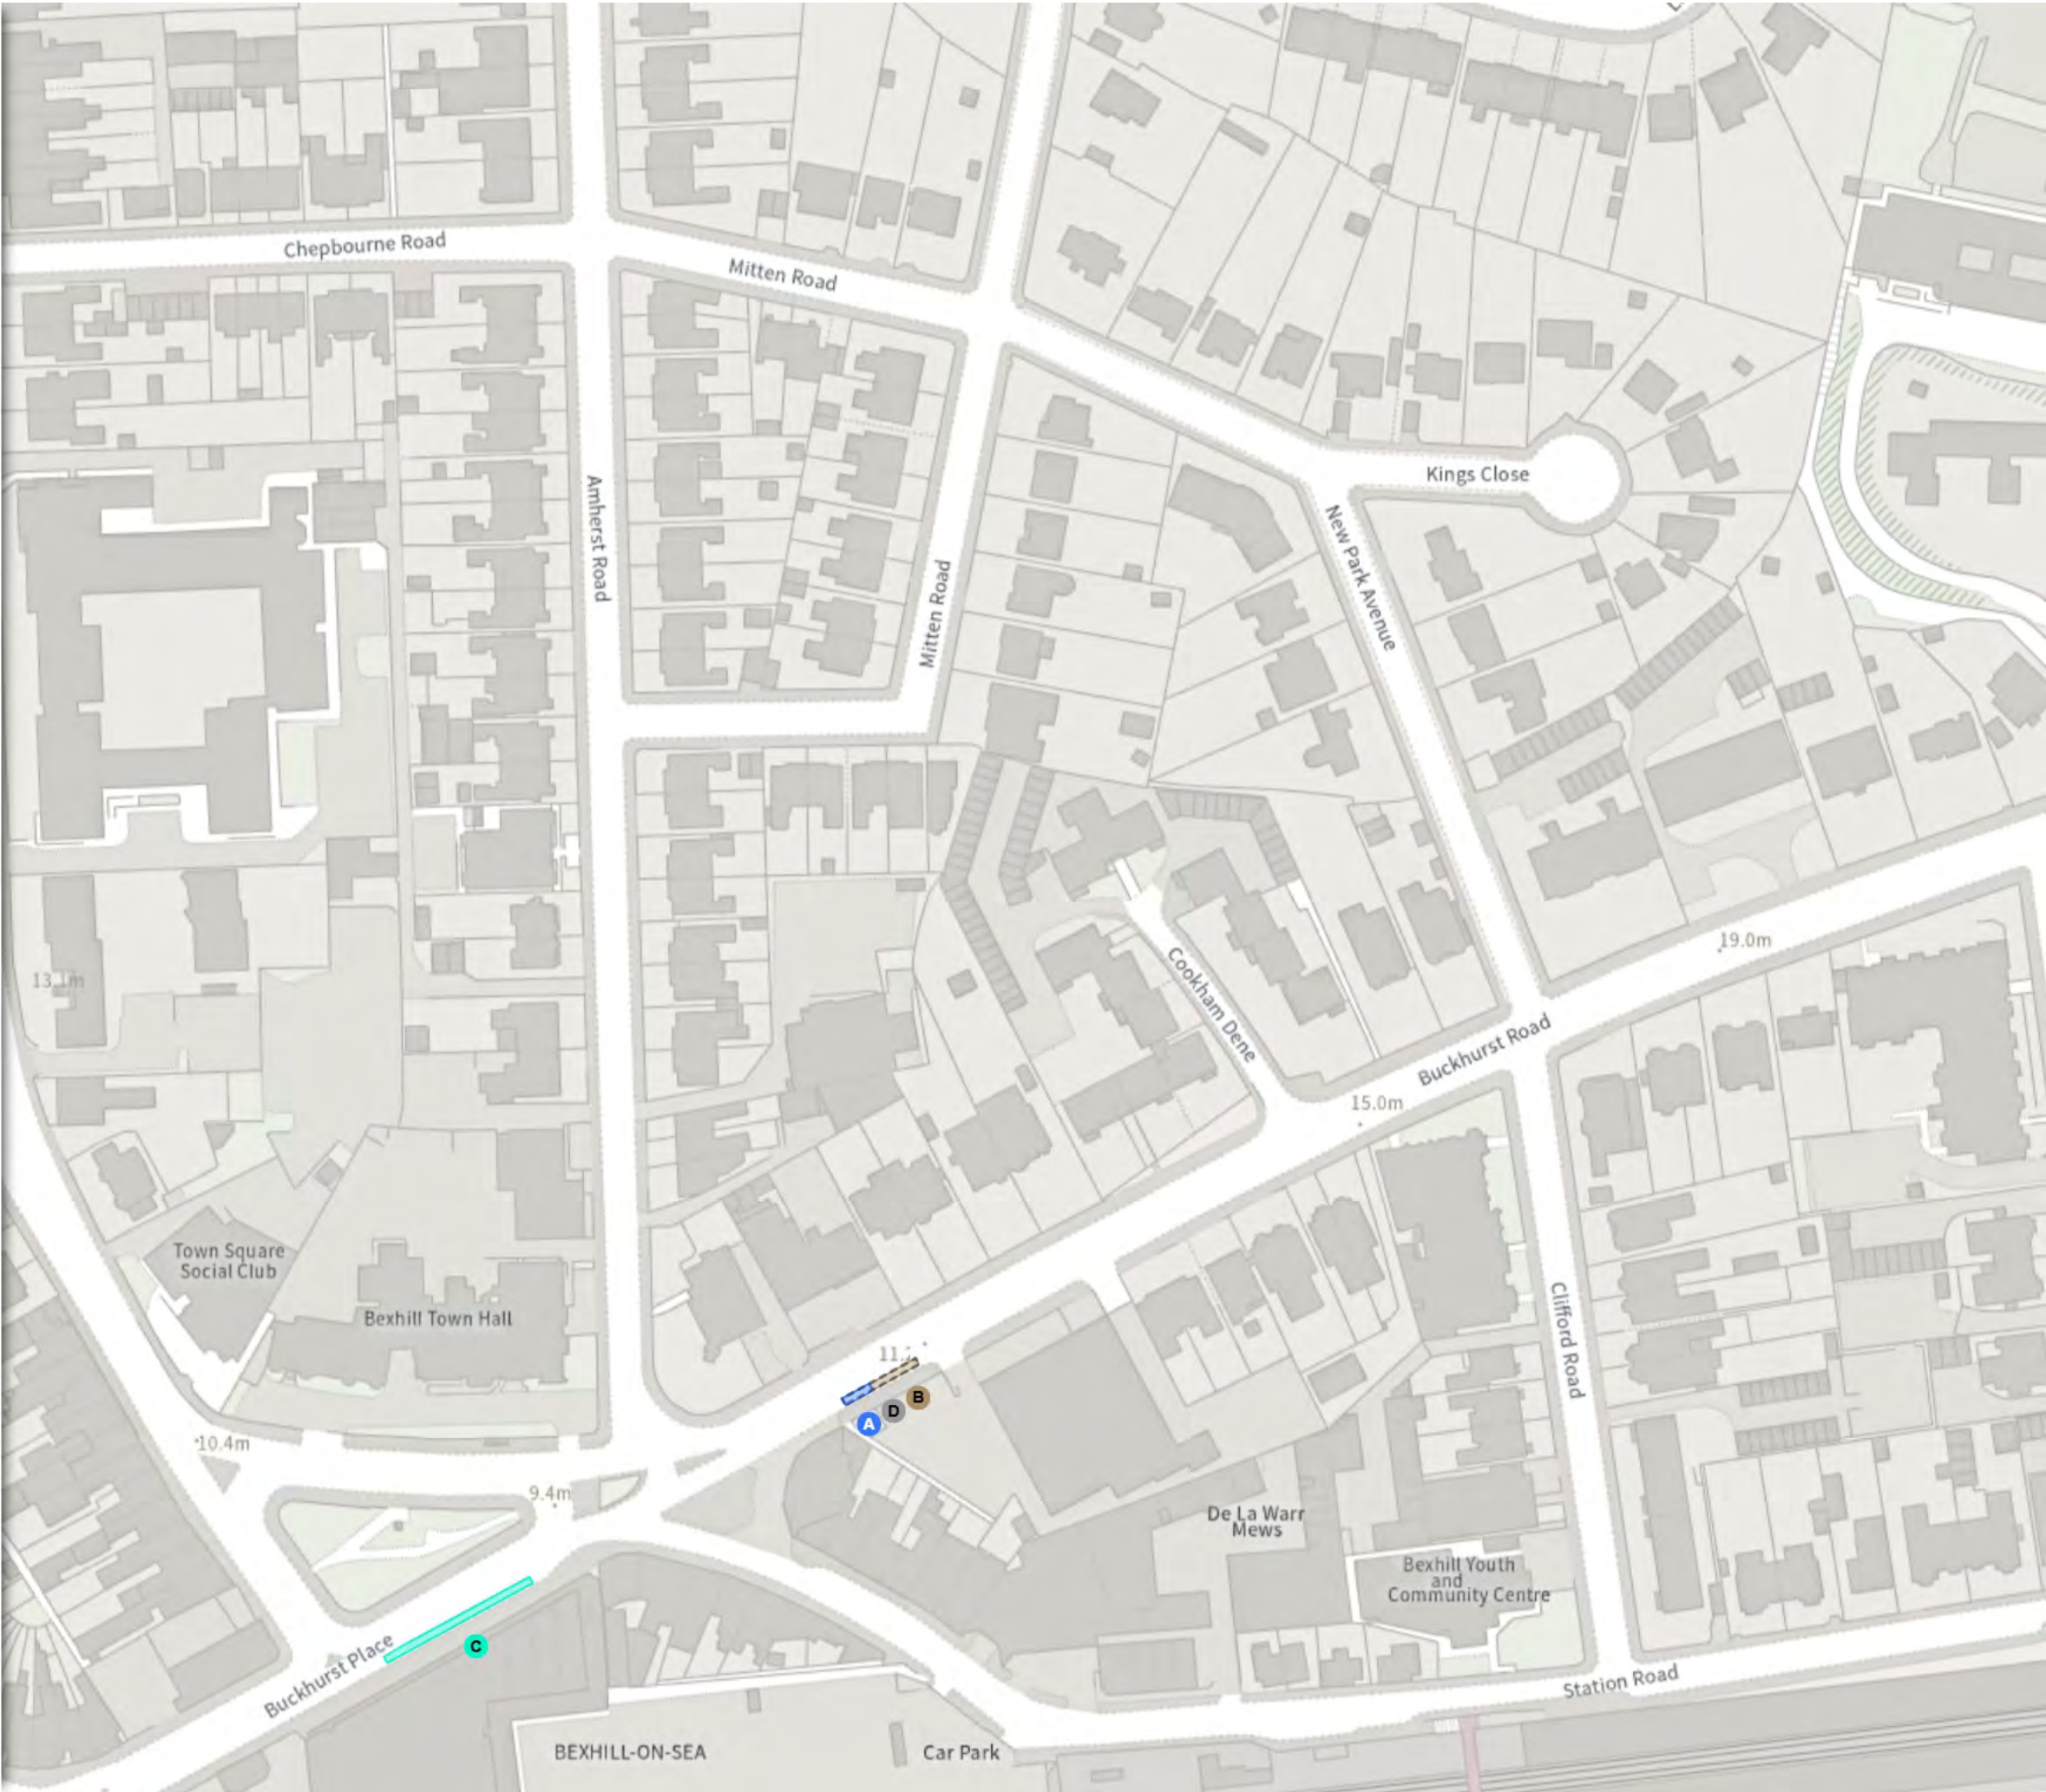



EAST SUSSEX COUNTY COUNCIL (PROHIBITION AND RESTRICTION OF WAITING, NO STOPPING, LOADING, UNLOADING AND PARKING PLACES) (ROTHER DISTRICT CONSOLIDATION) ORDER 2025 AMENDMENT NO 1 2026

Map 7 of 27

Made 24/07/26 - Operational 03/08/26

ADDED

No waiting at any time

At all times

MODIFIED

No waiting at any time

At all times

REMOVED


No waiting at any time

At all times

Scale: 1:1250 0 20 40 60m

NW 571239.08, 107752.815 SE 571691.876, 107383.163

© Crown copyright and database rights 2026 Ordnance Survey.
You are not permitted to copy, sub-license, distribute or sell any of this data to third parties in any form. Licence number AC0000808855

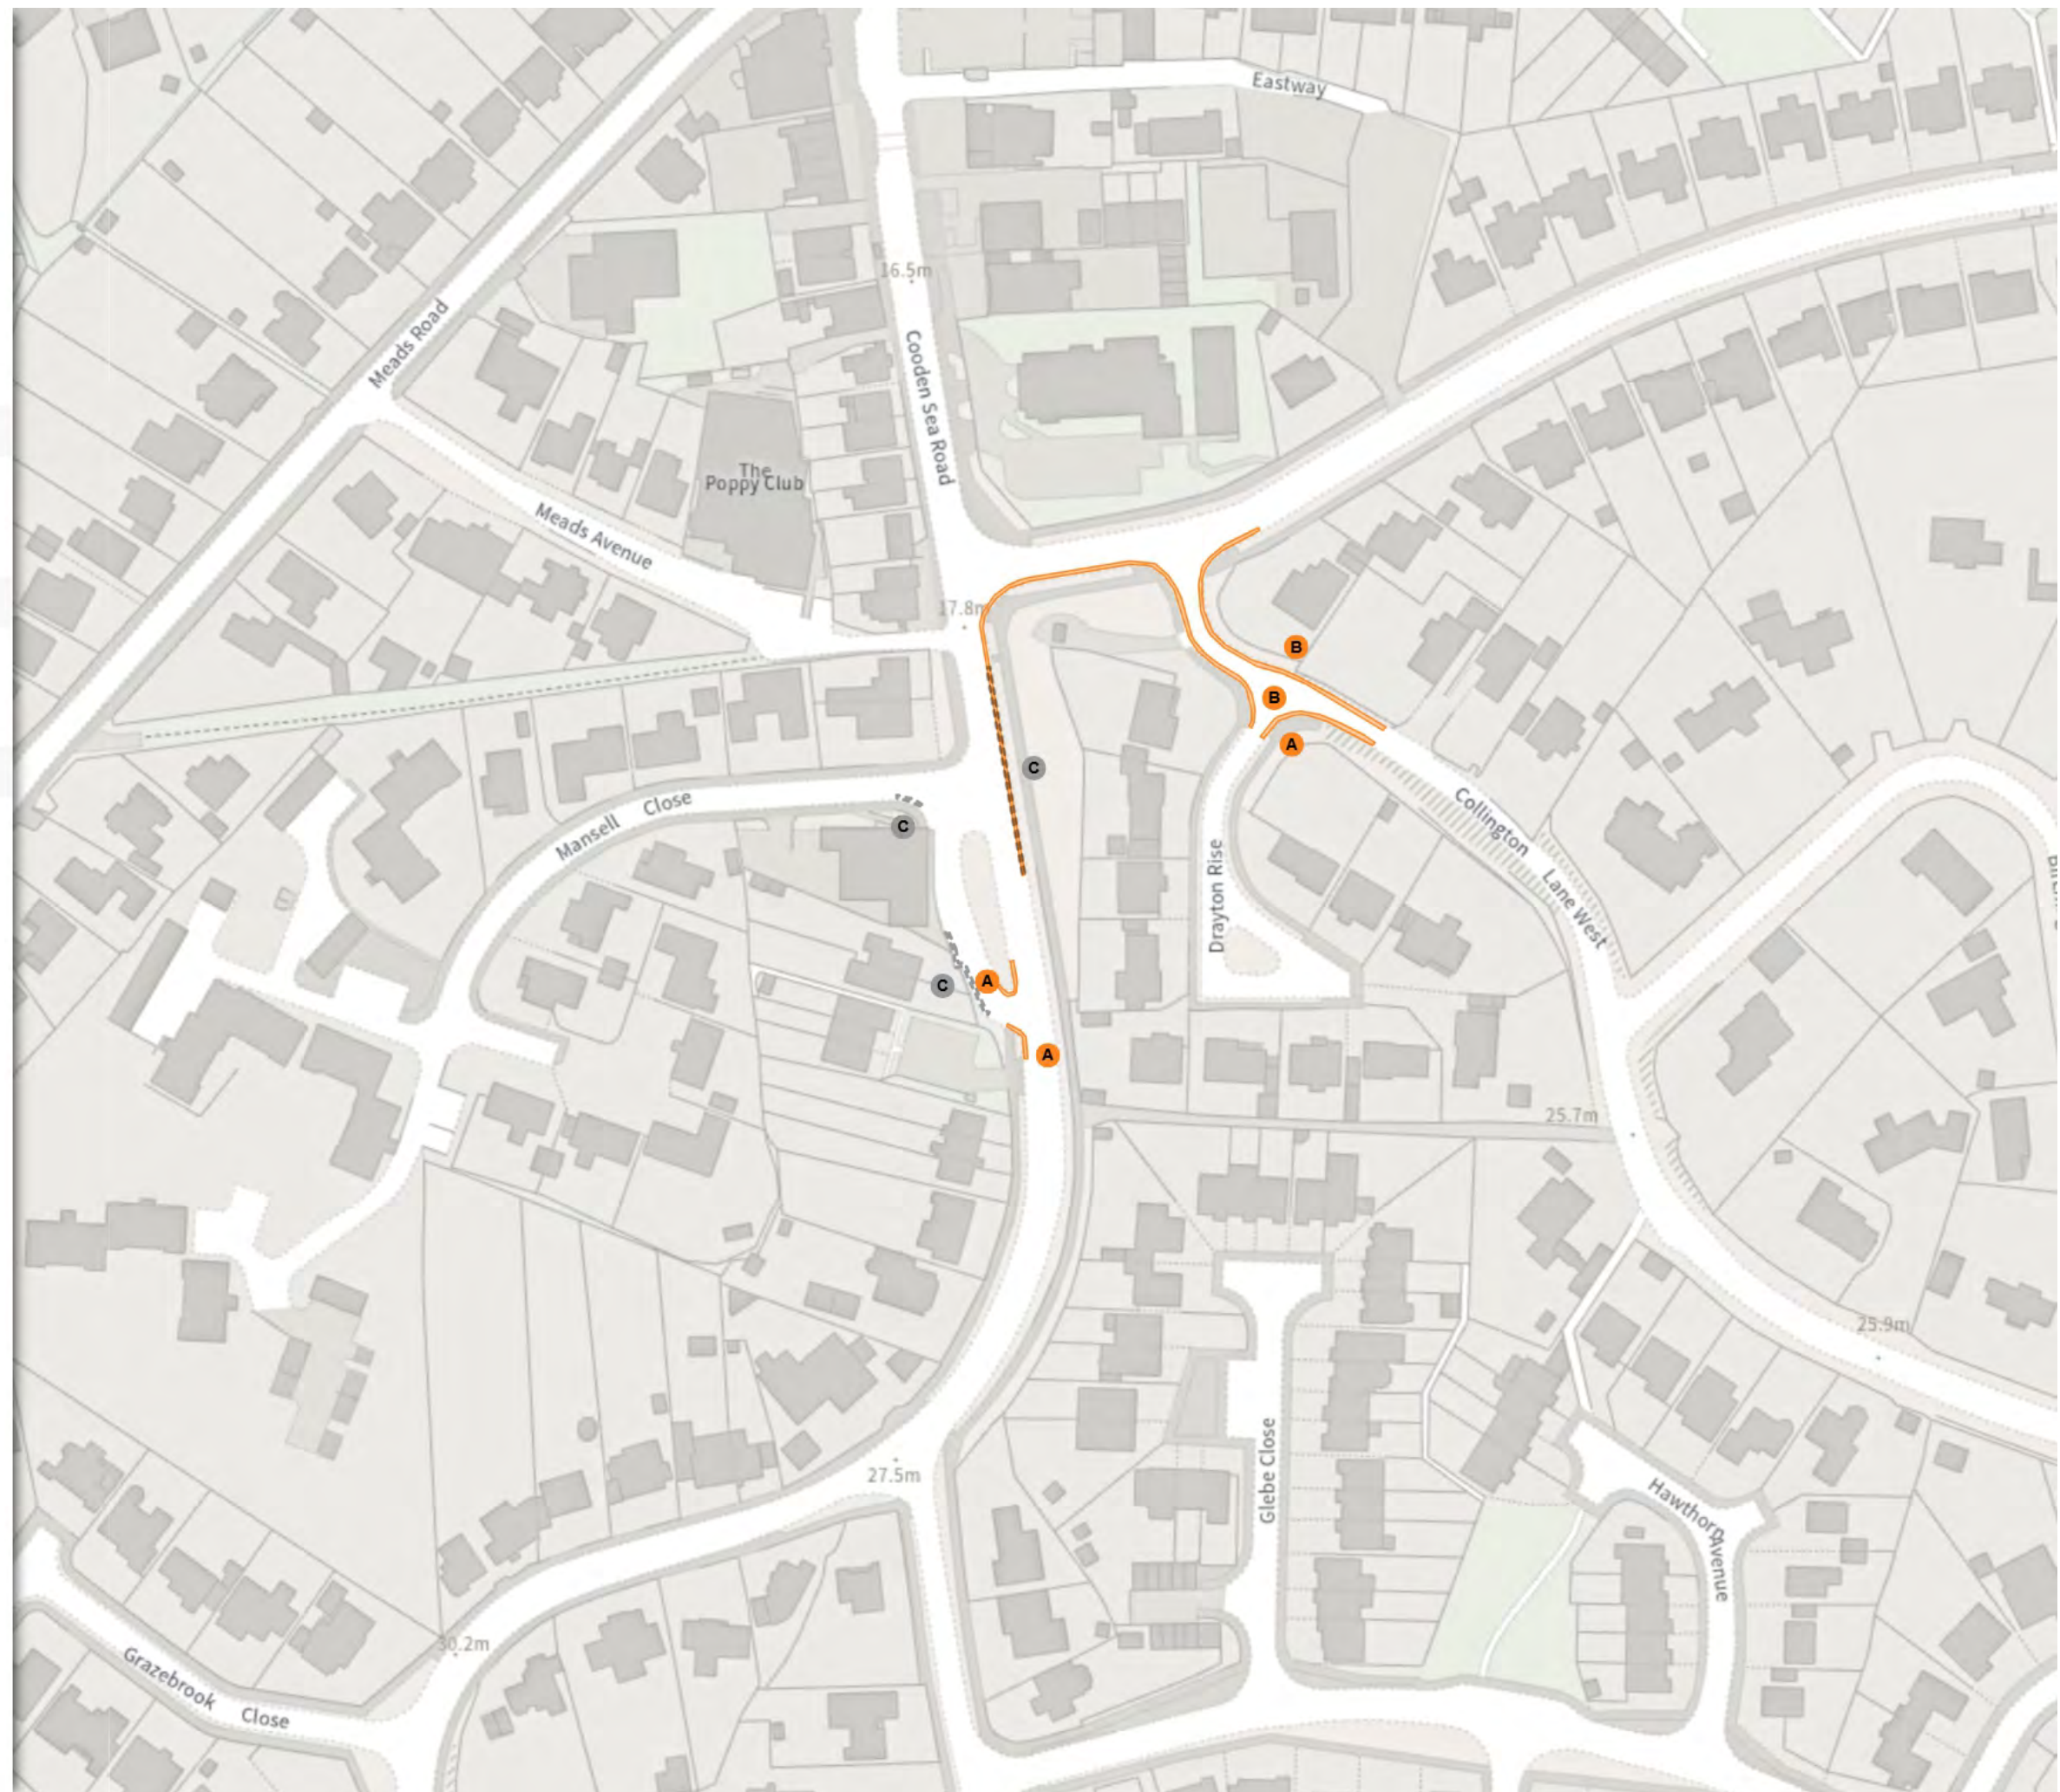



EAST SUSSEX COUNTY COUNCIL (PROHIBITION AND RESTRICTION OF WAITING, NO STOPPING, LOADING, UNLOADING AND PARKING PLACES) (ROTHER DISTRICT CONSOLIDATION) ORDER 2025 AMENDMENT NO 1 2026

Map 8 of 27

Made 24/07/26 - Operational 03/08/26

MODIFIED

No waiting at any time

At all times

REMOVED

No waiting at any time

At all times


Permit holders parking place (W)

08:00-18:00

Scale: 1:1250 0 20 40 60m

NW 573518.566, 107268.052 SE 573971.575, 106898.554

© Crown copyright and database rights 2026 Ordnance Survey.
You are not permitted to copy, sub-license, distribute or sell any of this data to third parties in any form. Licence number AC0000808855

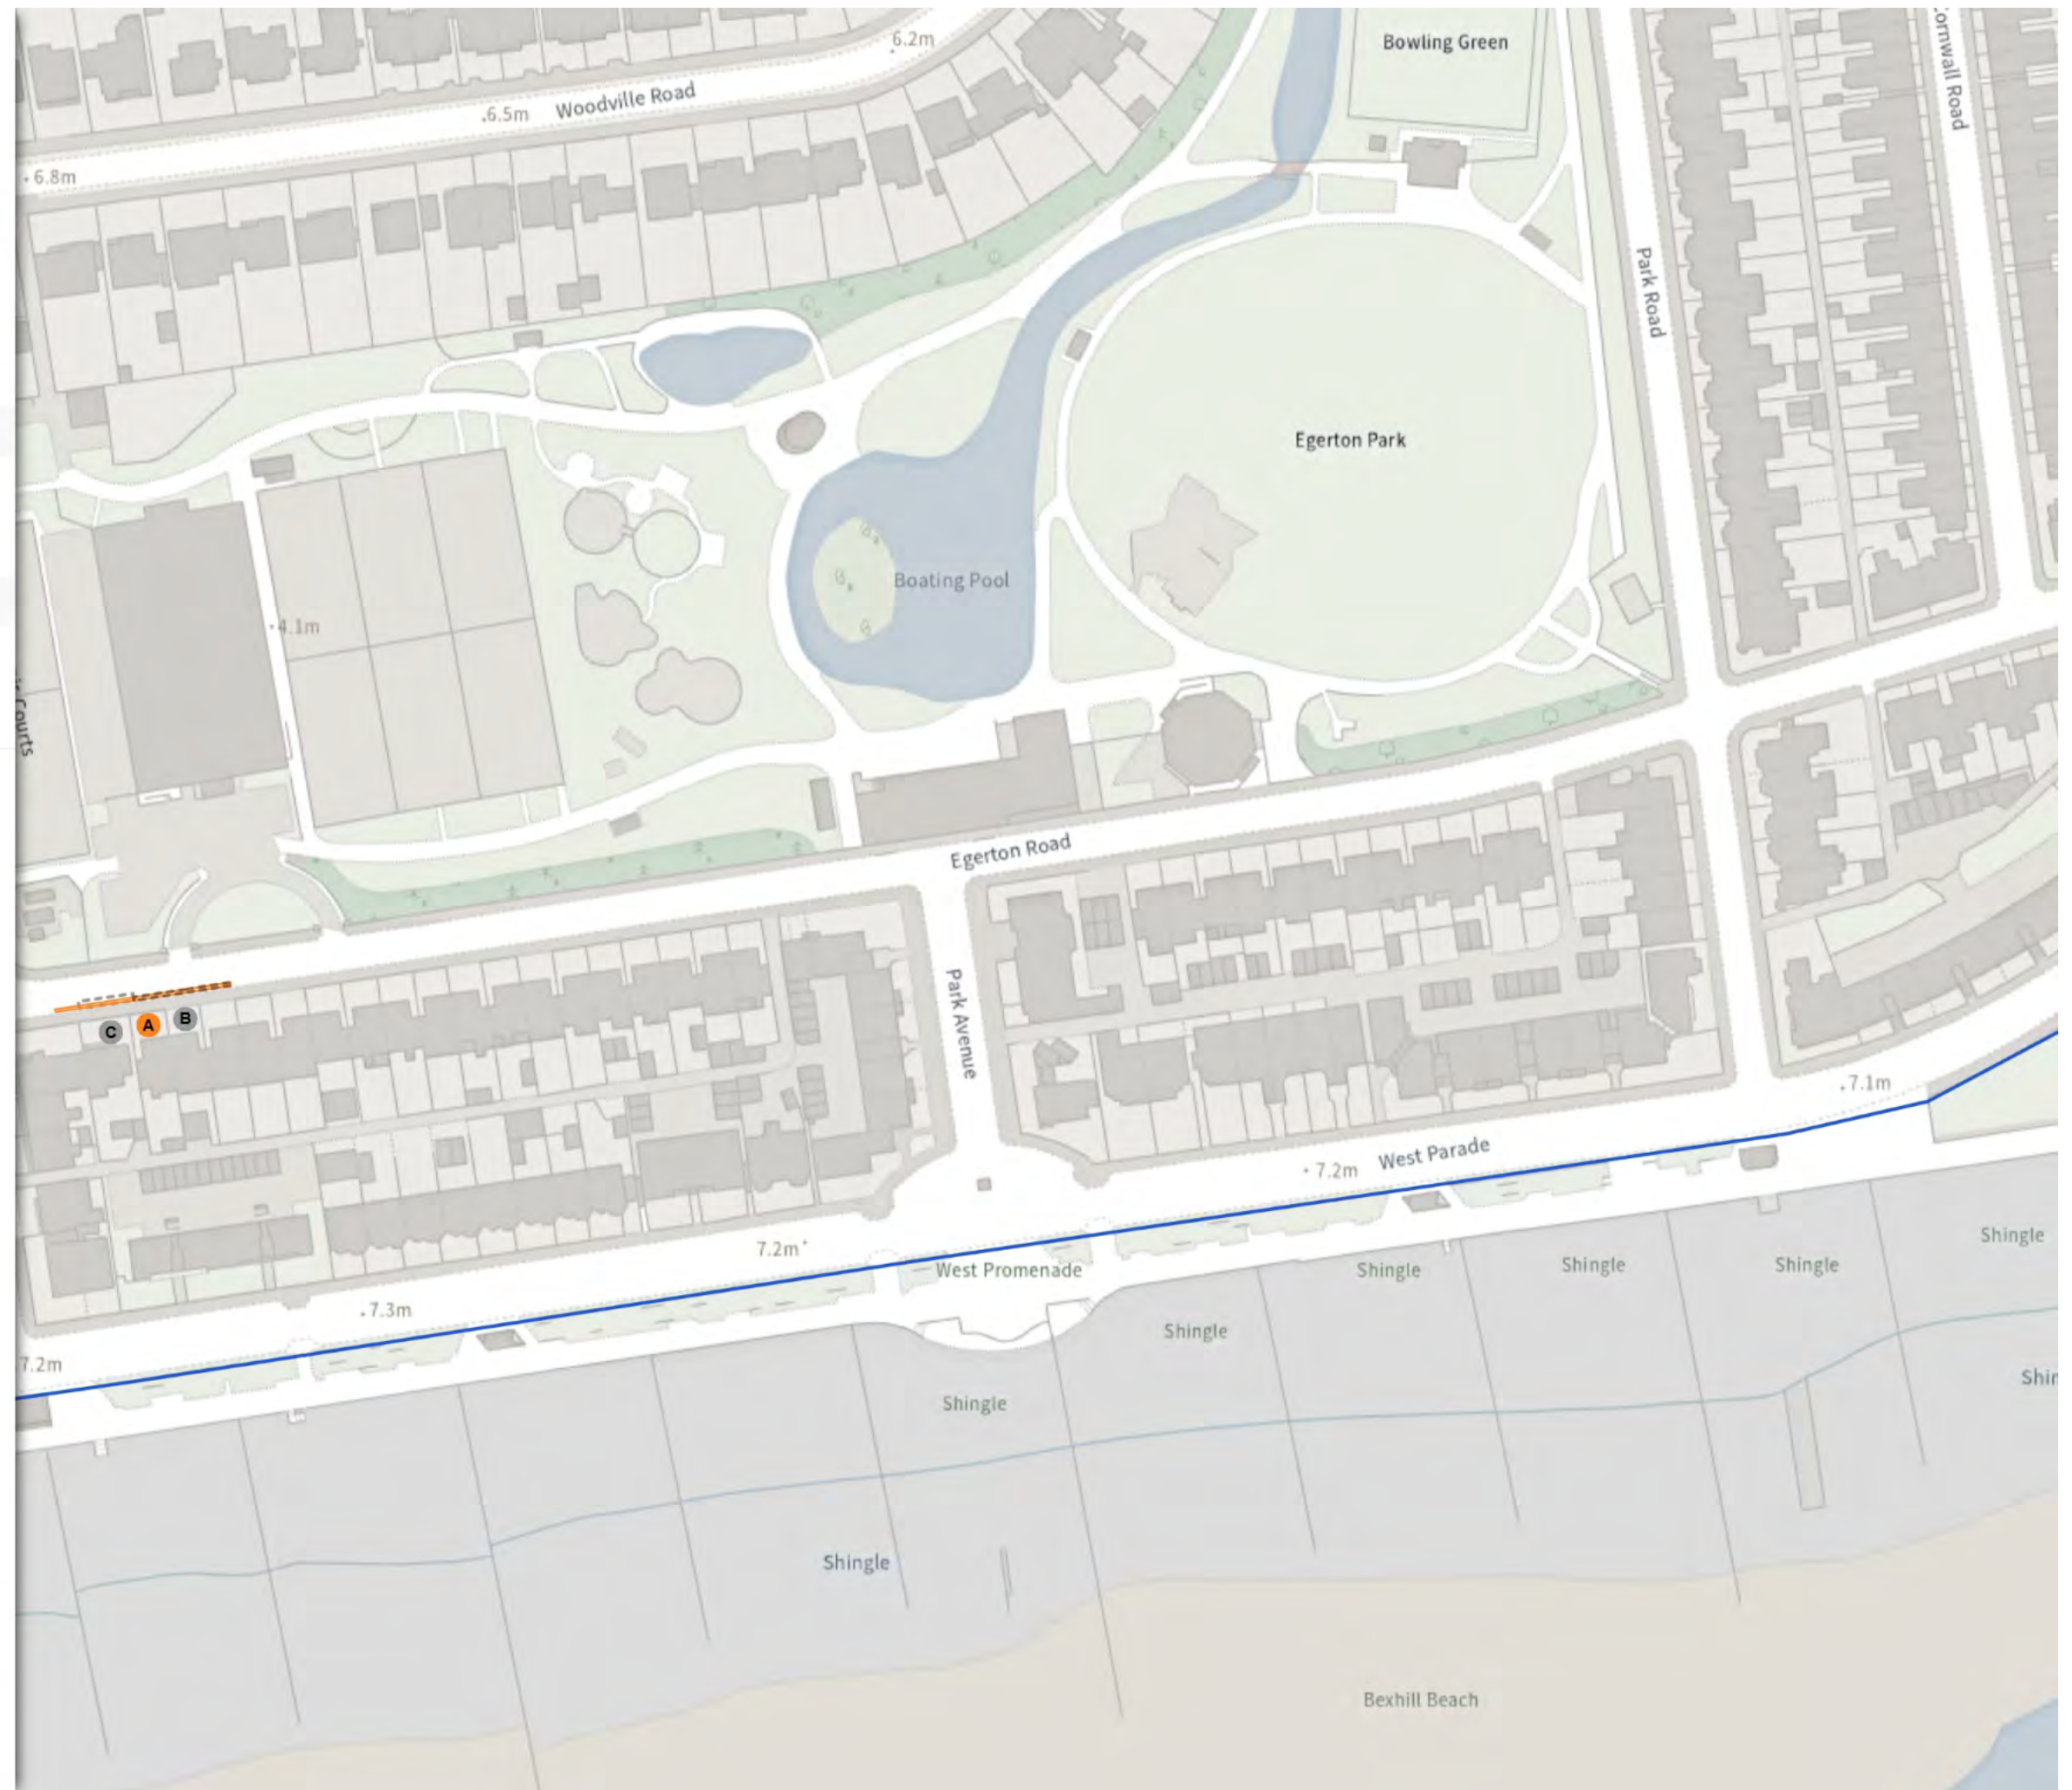

EAST SUSSEX COUNTY COUNCIL (PROHIBITION AND
RESTRICTION OF WAITING, NO STOPPING, LOADING,
UNLOADING AND PARKING PLACES) (ROTHER DISTRICT
CONSOLIDATION) ORDER 2025 AMENDMENT NO 1
2026

Map 9 of 27

Made 24/07/26 - Operational 03/08/26

REMOVED

No waiting at any time

At all times



Scale: 1:1250 0 20 40 60m

NW 576081.195, 108286.388 SE 576534.314, 107917.179

© Crown copyright and database rights 2026 Ordnance Survey.
You are not permitted to copy, sub-license, distribute or sell any of this
data to third parties in any form. Licence number AC0000808855



EAST SUSSEX COUNTY COUNCIL (PROHIBITION AND RESTRICTION OF WAITING, NO STOPPING, LOADING, UNLOADING AND PARKING PLACES) (ROTHER DISTRICT CONSOLIDATION) ORDER 2025 AMENDMENT NO 1 2026

Map 10 of 27

Made 24/07/26 - Operational 03/08/26

MODIFIED


No waiting at any time

A At all times

Scale: 1:1250 0 20 40 60m

NW 574040.684, 109025.38 SE 574493.587, 108656.058

© Crown copyright and database rights 2026 Ordnance Survey.
You are not permitted to copy, sub-license, distribute or sell any of this data to third parties in any form. Licence number AC0000808855

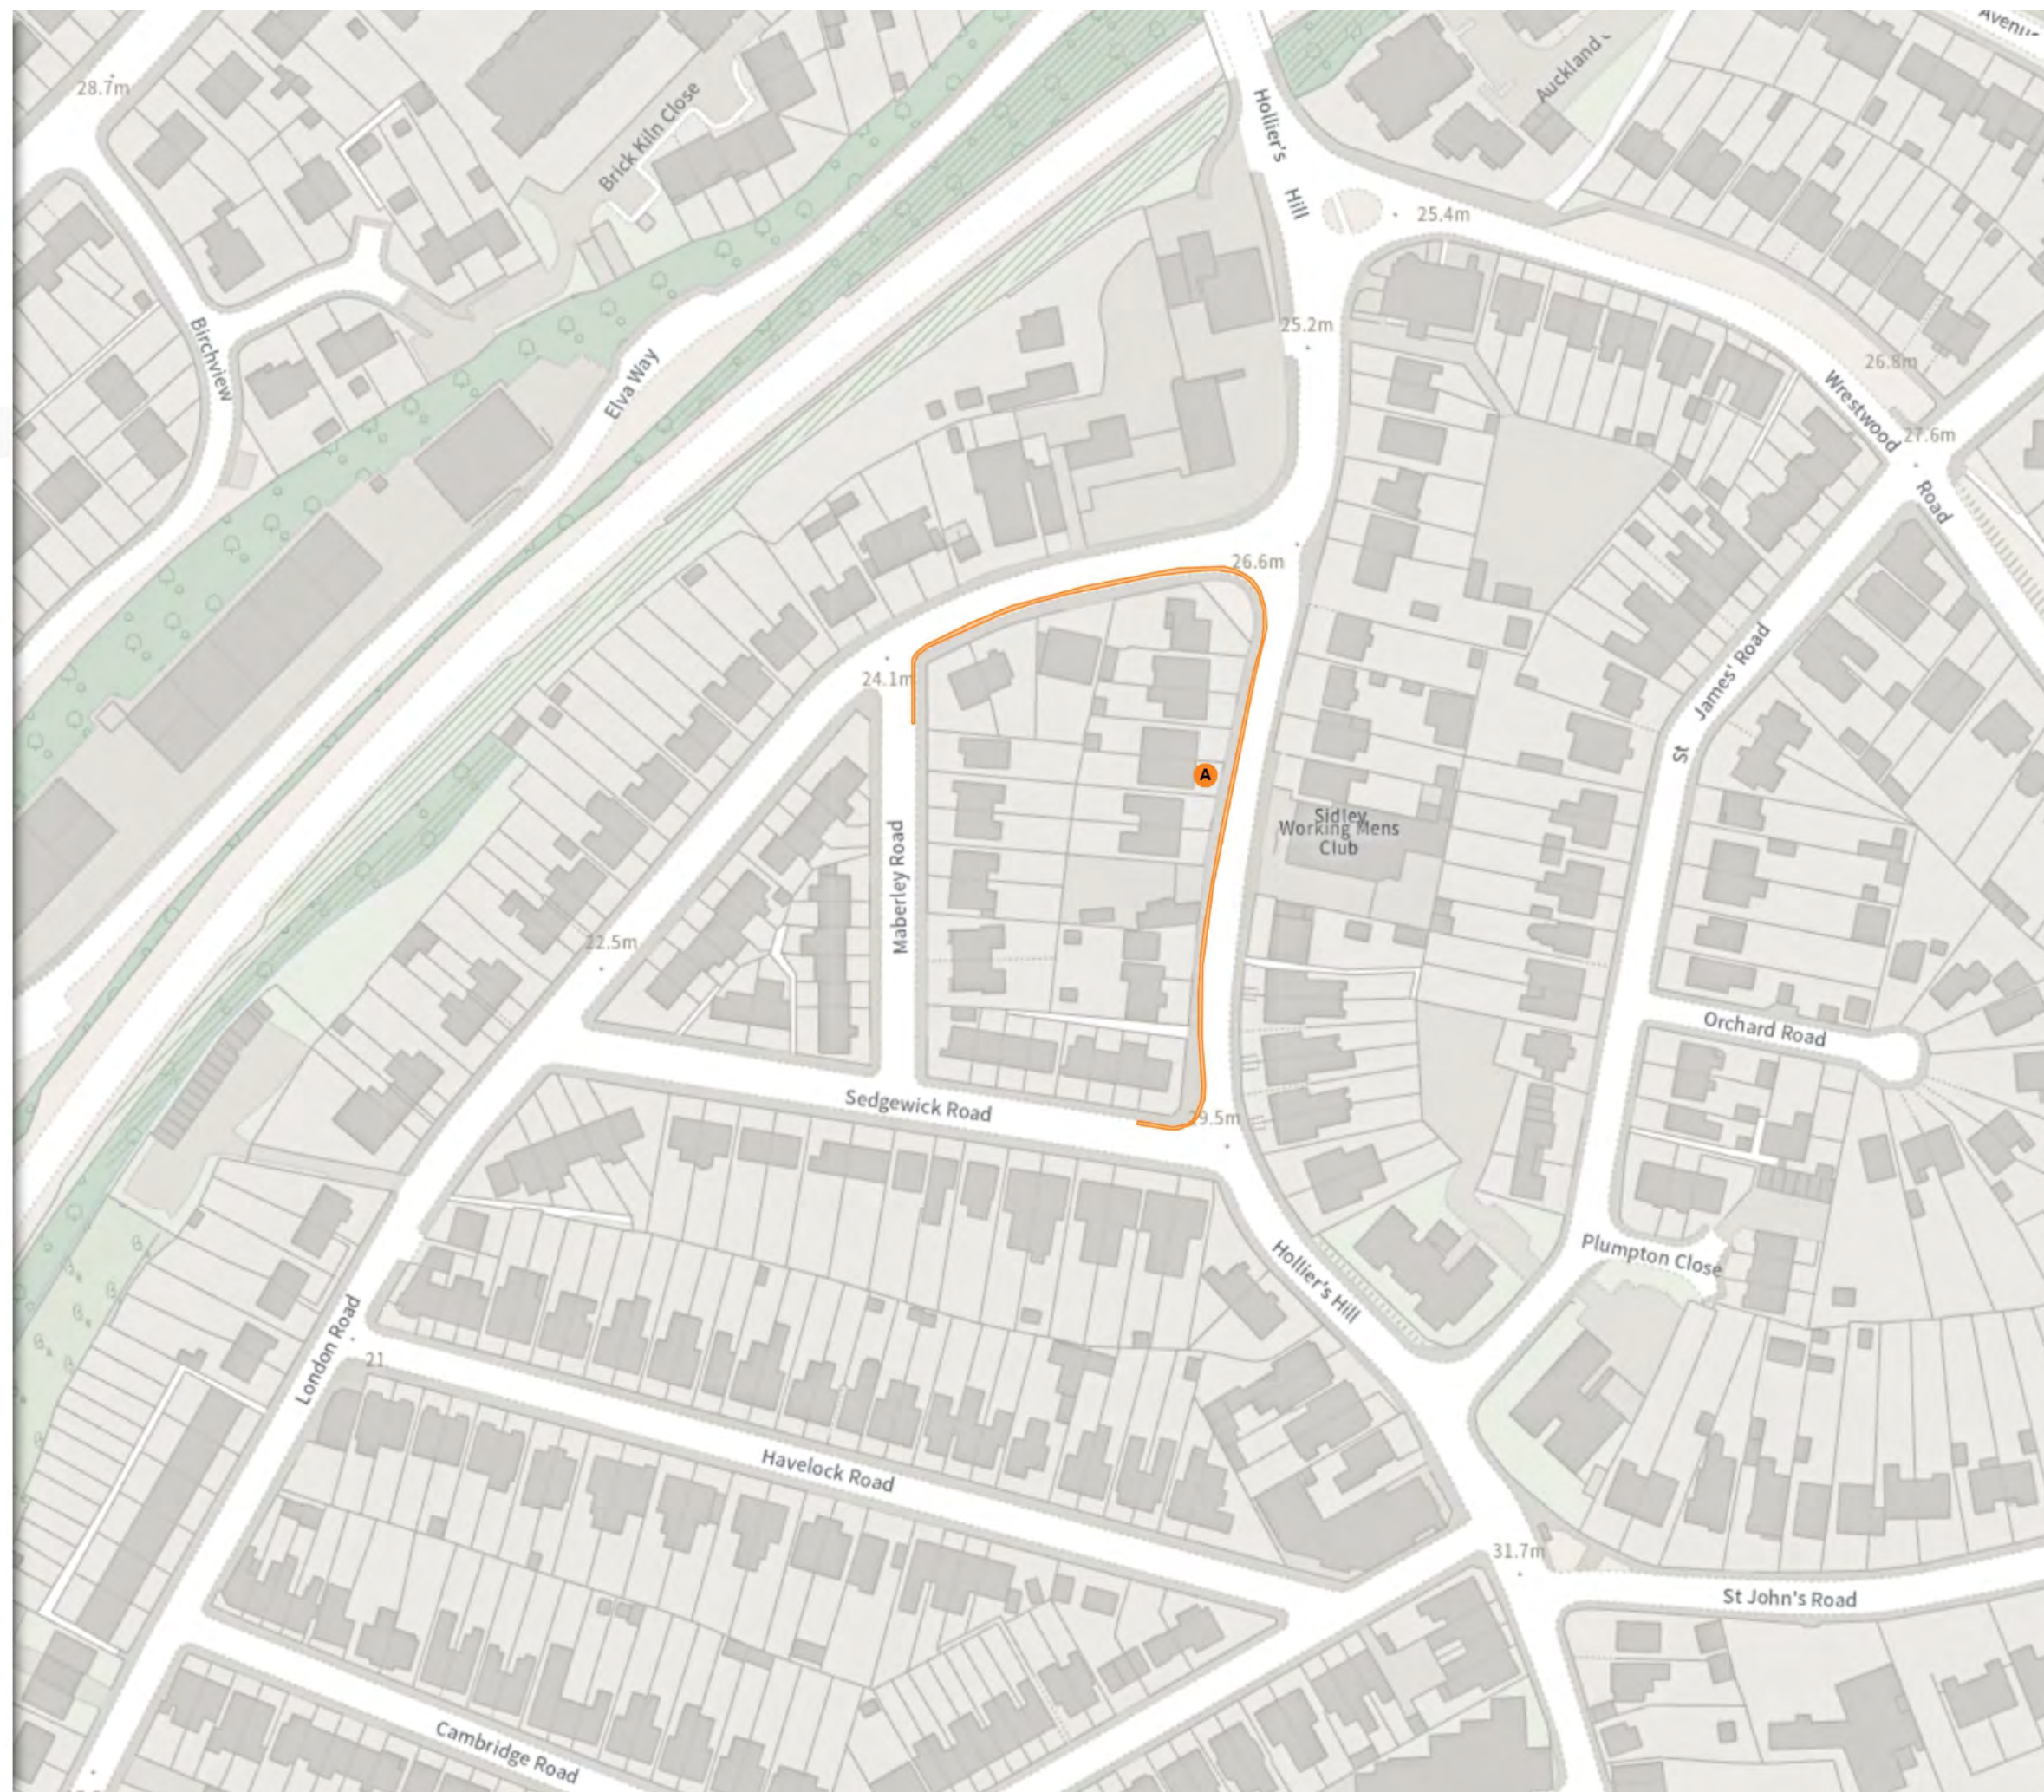



EAST SUSSEX COUNTY COUNCIL (PROHIBITION AND RESTRICTION OF WAITING, NO STOPPING, LOADING, UNLOADING AND PARKING PLACES) (ROTHER DISTRICT CONSOLIDATION) ORDER 2025 AMENDMENT NO 1 2026

Map 11 of 27

Made 24/07/26 - Operational 03/08/26

MODIFIED

No waiting at any time

At all times

Shared

Free parking place

08:00-18:00 2h 2h

Permit holders parking place (E)

08:00-18:00

Scale: 1:1250 0 20 40 60m

NW 574577.073, 107795.893 SE 575030.118, 107426.522

© Crown copyright and database rights 2026 Ordnance Survey.
You are not permitted to copy, sub-license, distribute or sell any of this data to third parties in any form. Licence number AC0000808855





EAST SUSSEX COUNTY COUNCIL (PROHIBITION AND RESTRICTION OF WAITING, NO STOPPING, LOADING, UNLOADING AND PARKING PLACES) (ROTHER DISTRICT CONSOLIDATION) ORDER 2025 AMENDMENT NO 1 2026

Map 12 of 27

Made 24/07/26 - Operational 03/08/26

MODIFIED

Shared

A Free parking place

08:00-18:00 2h 2h

A Permit holders parking place (E)

08:00-18:00

REMOVED

Disabled persons' badge holders parking place

B At all times

Shared

C Free parking place

08:00-18:00 2h 2h


C Permit holders parking place (E)

08:00-18:00

Scale: 1:1250 0 20 40 60m

NW 574658.042, 108126.057 SE 575111.066, 107756.718

© Crown copyright and database rights 2026 Ordnance Survey.
You are not permitted to copy, sub-license, distribute or sell any of this data to third parties in any form. Licence number AC0000808855

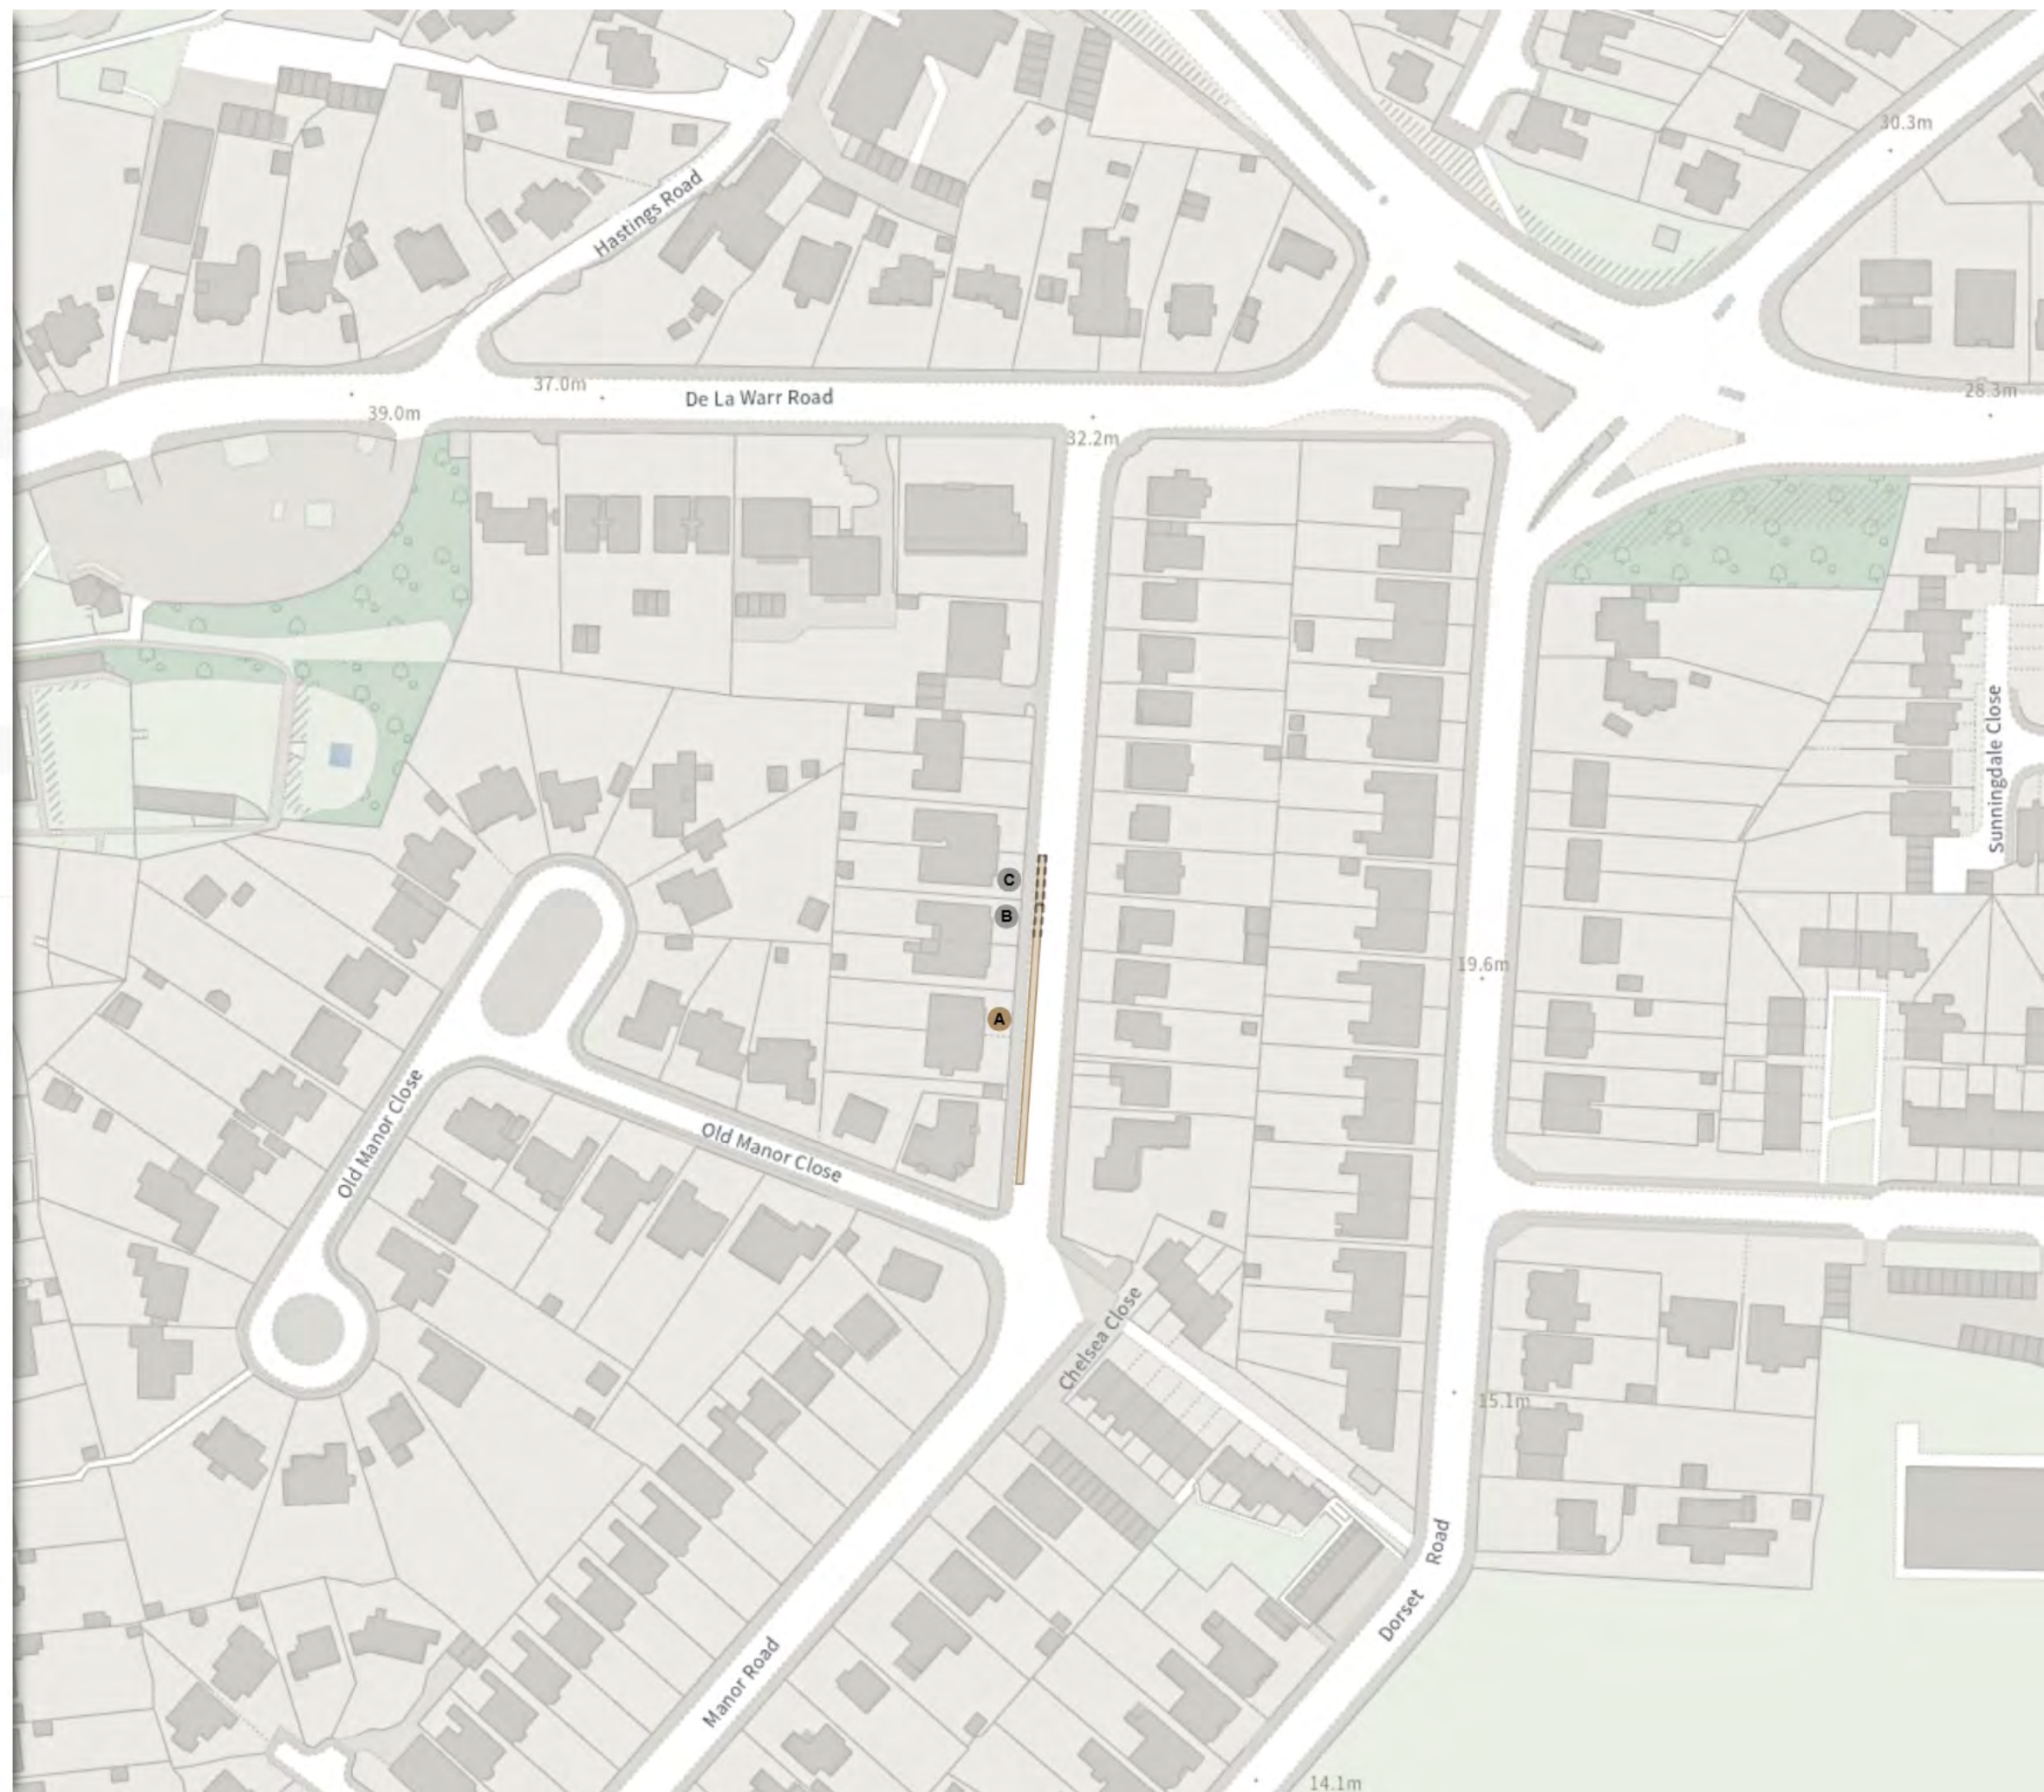

EAST SUSSEX COUNTY COUNCIL (PROHIBITION AND
RESTRICTION OF WAITING, NO STOPPING, LOADING,
UNLOADING AND PARKING PLACES) (ROTHER DISTRICT
CONSOLIDATION) ORDER 2025 AMENDMENT NO 1
2026

Map 13 of 27

Made 24/07/26 - Operational 03/08/26

REMOVED

Disabled persons' badge holders parking place

At all times

Scale: 1:1250 0 20 40 60m

NW 572683.275, 107681.599 SE 573136.186, 107312.063

© Crown copyright and database rights 2026 Ordnance Survey.
You are not permitted to copy, sub-license, distribute or sell any of this
data to third parties in any form. Licence number AC0000808855





EAST SUSSEX COUNTY COUNCIL (PROHIBITION AND RESTRICTION OF WAITING, NO STOPPING, LOADING, UNLOADING AND PARKING PLACES) (ROTHER DISTRICT CONSOLIDATION) ORDER 2025 AMENDMENT NO 1 2026

Map 14 of 27

Made 24/07/26 - Operational 03/08/26

ADDED

Disabled persons' badge holders parking place

At all times

Scale: 1:1250 0 20 40 60m

NW 573874.249, 109385.436 SE 574327.109, 109016.127

© Crown copyright and database rights 2026 Ordnance Survey.
You are not permitted to copy, sub-license, distribute or sell any of this data to third parties in any form. Licence number AC0000808855



EAST SUSSEX COUNTY COUNCIL (PROHIBITION AND
RESTRICTION OF WAITING, NO STOPPING, LOADING,
UNLOADING AND PARKING PLACES) (ROTHER DISTRICT
CONSOLIDATION) ORDER 2025 AMENDMENT NO 1
2026

Map 15 of 27

Made 24/07/26 - Operational 03/08/26

ADDED


No waiting at any time

At all times

Scale: 1:1250 0 20 40 60m

NW 568568.311, 108103.846 SE 569020.875, 107733.999

© Crown copyright and database rights 2026 Ordnance Survey.
You are not permitted to copy, sub-license, distribute or sell any of this
data to third parties in any form. Licence number AC0000808855

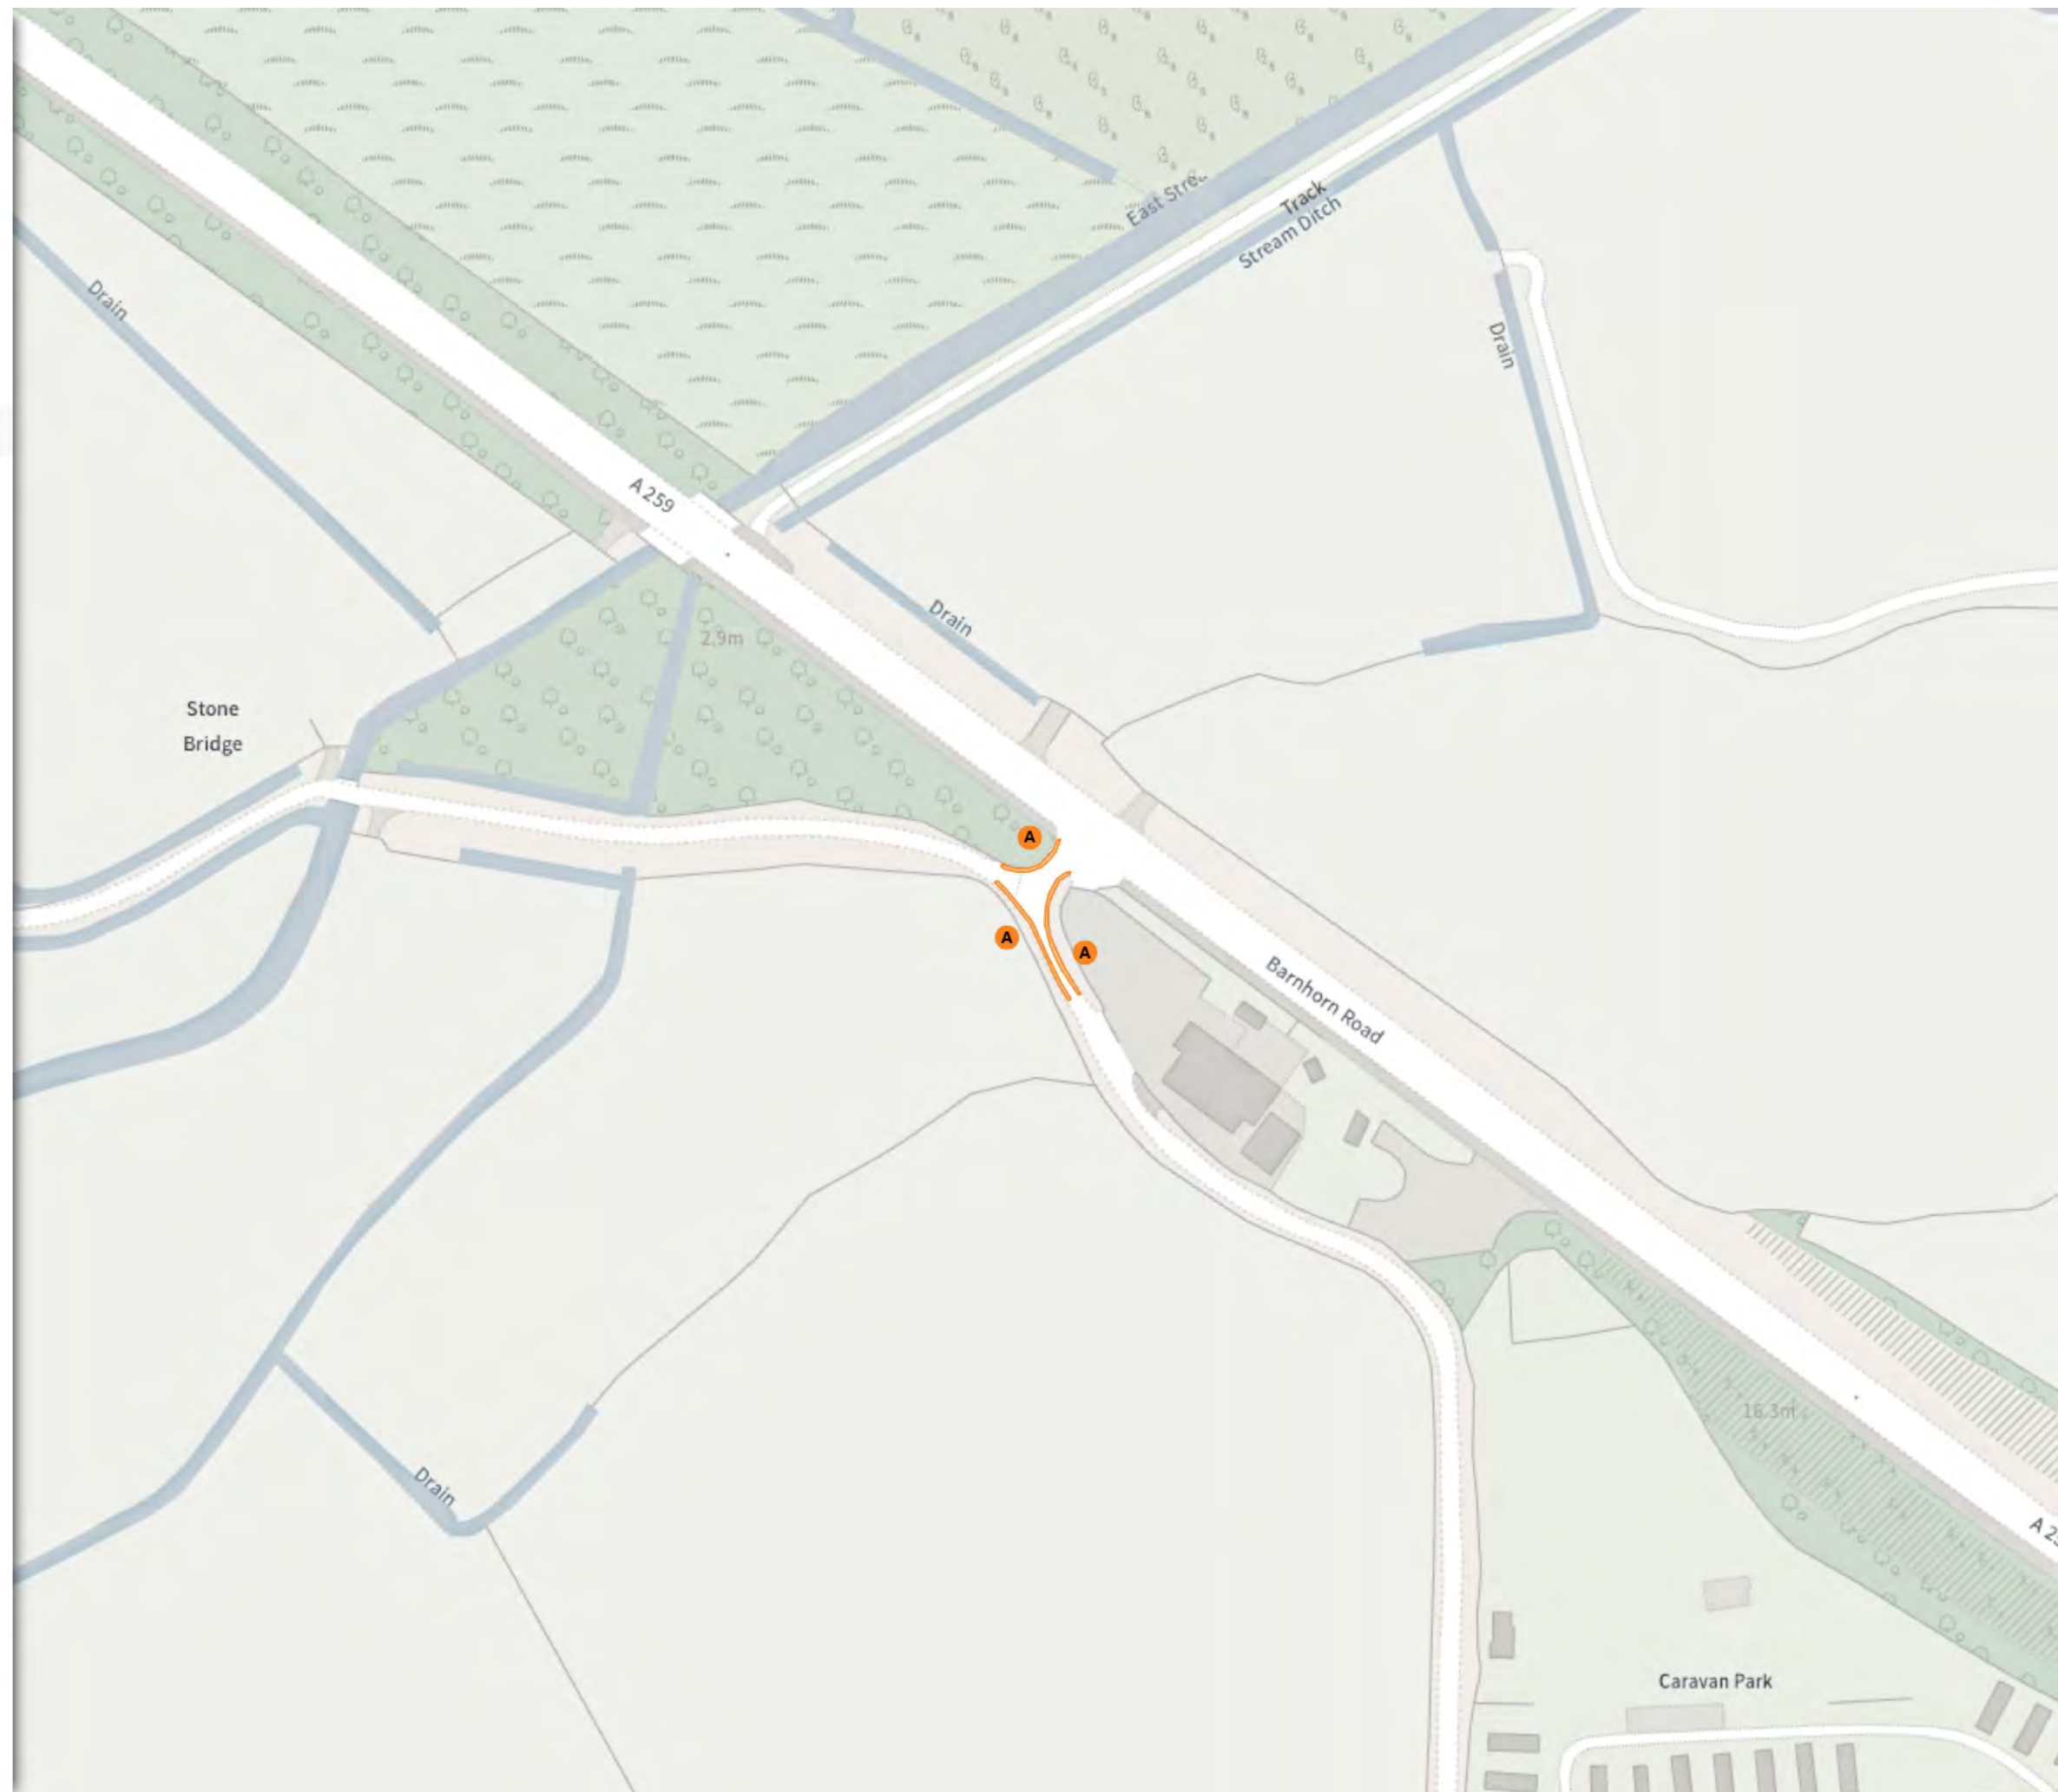



EAST SUSSEX COUNTY COUNCIL (PROHIBITION AND RESTRICTION OF WAITING, NO STOPPING, LOADING, UNLOADING AND PARKING PLACES) (ROTHER DISTRICT CONSOLIDATION) ORDER 2025 AMENDMENT NO 1 2026

Map 16 of 27
Made 24/07/26 - Operational 03/08/26

ADDED

- Disabled persons' badge holders parking place
- At all times


MODIFIED

- Shared
- Free parking place
Mon-Sat 08:00-18:00 2h 2h
- Permit holders parking place (N)
Mon-Sat 08:00-18:00

Scale: 1:1250 0 20 40 60m

NW 573441.432, 107891.941 SE 573894.384, 107522.483

© Crown copyright and database rights 2026 Ordnance Survey.
You are not permitted to copy, sub-license, distribute or sell any of this data to third parties in any form. Licence number AC0000808855

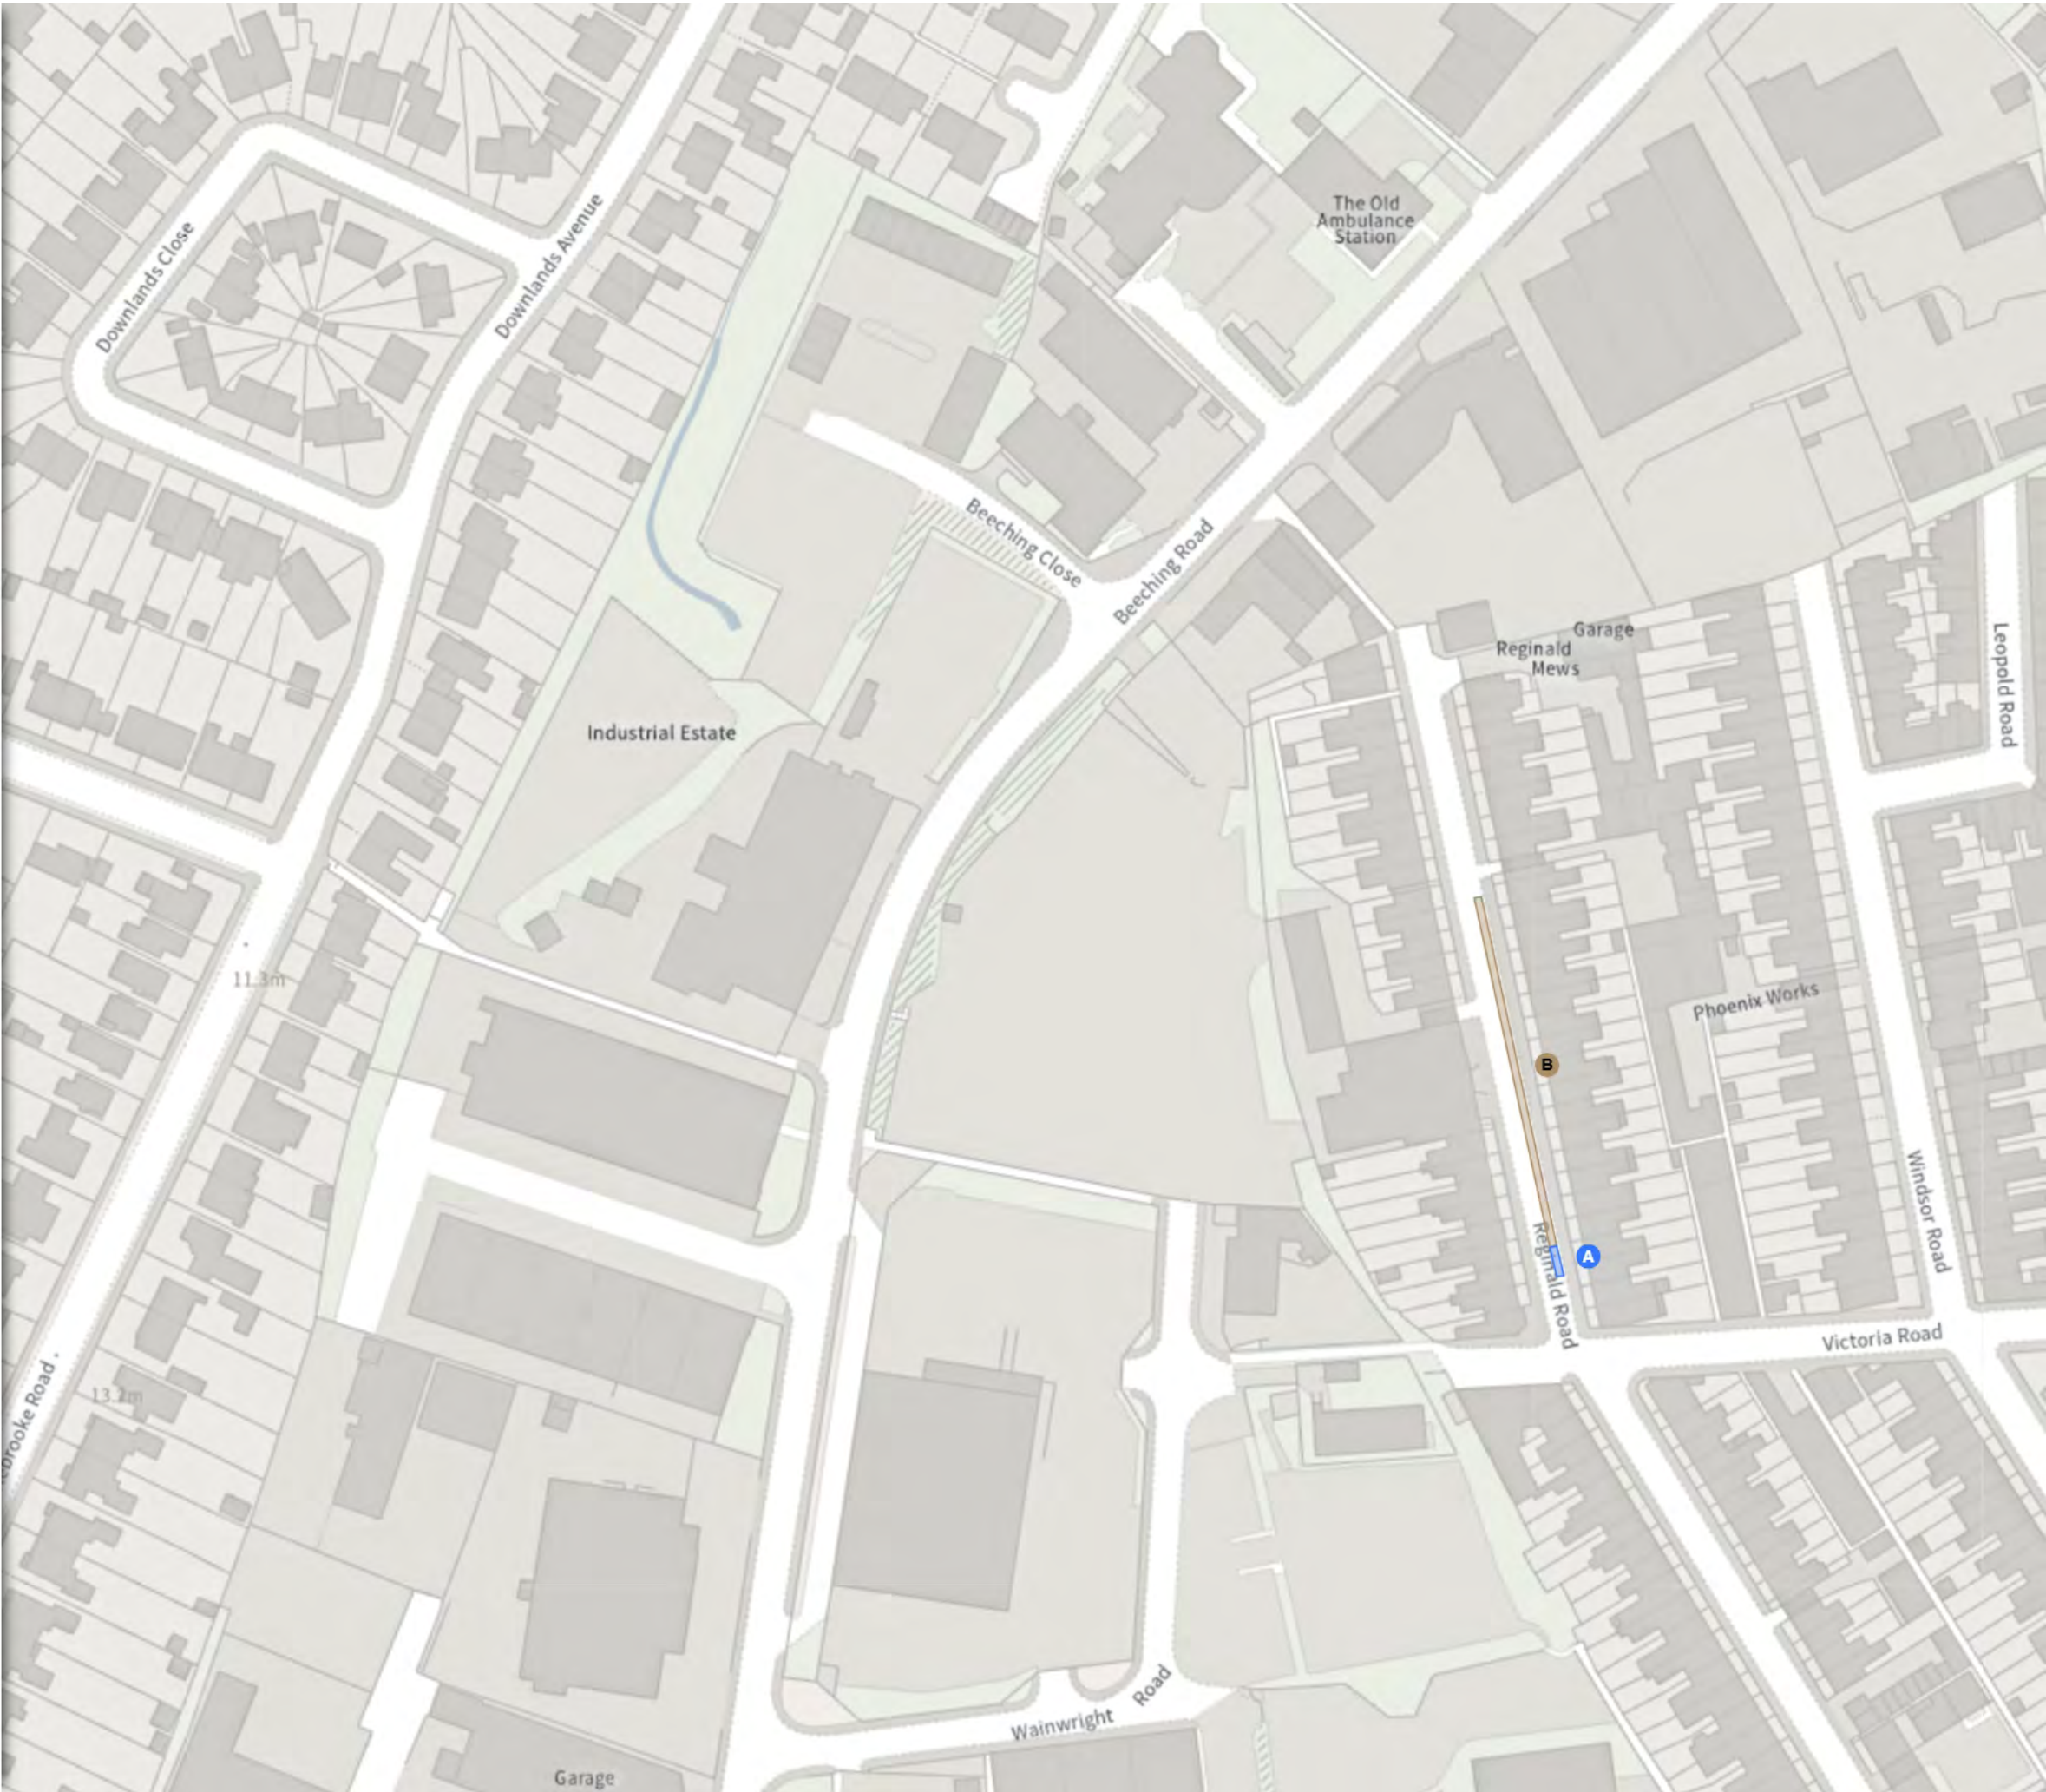

EAST SUSSEX COUNTY COUNCIL (PROHIBITION AND
RESTRICTION OF WAITING, NO STOPPING, LOADING,
UNLOADING AND PARKING PLACES) (ROTHER DISTRICT
CONSOLIDATION) ORDER 2025 AMENDMENT NO 1
2026

Map 17 of 27

Made 24/07/26 - Operational 03/08/26

ADDED

No waiting at any time

A At all times

Bus stop


B Mon-Sat 09:30-15:30

Non-TRO Item

Scale: 1:1250 0 20 40 60m

NW 575620.587, 108112.469 SE 576073.685, 107743.209

© Crown copyright and database rights 2026 Ordnance Survey.
You are not permitted to copy, sub-license, distribute or sell any of this
data to third parties in any form. Licence number AC0000808855

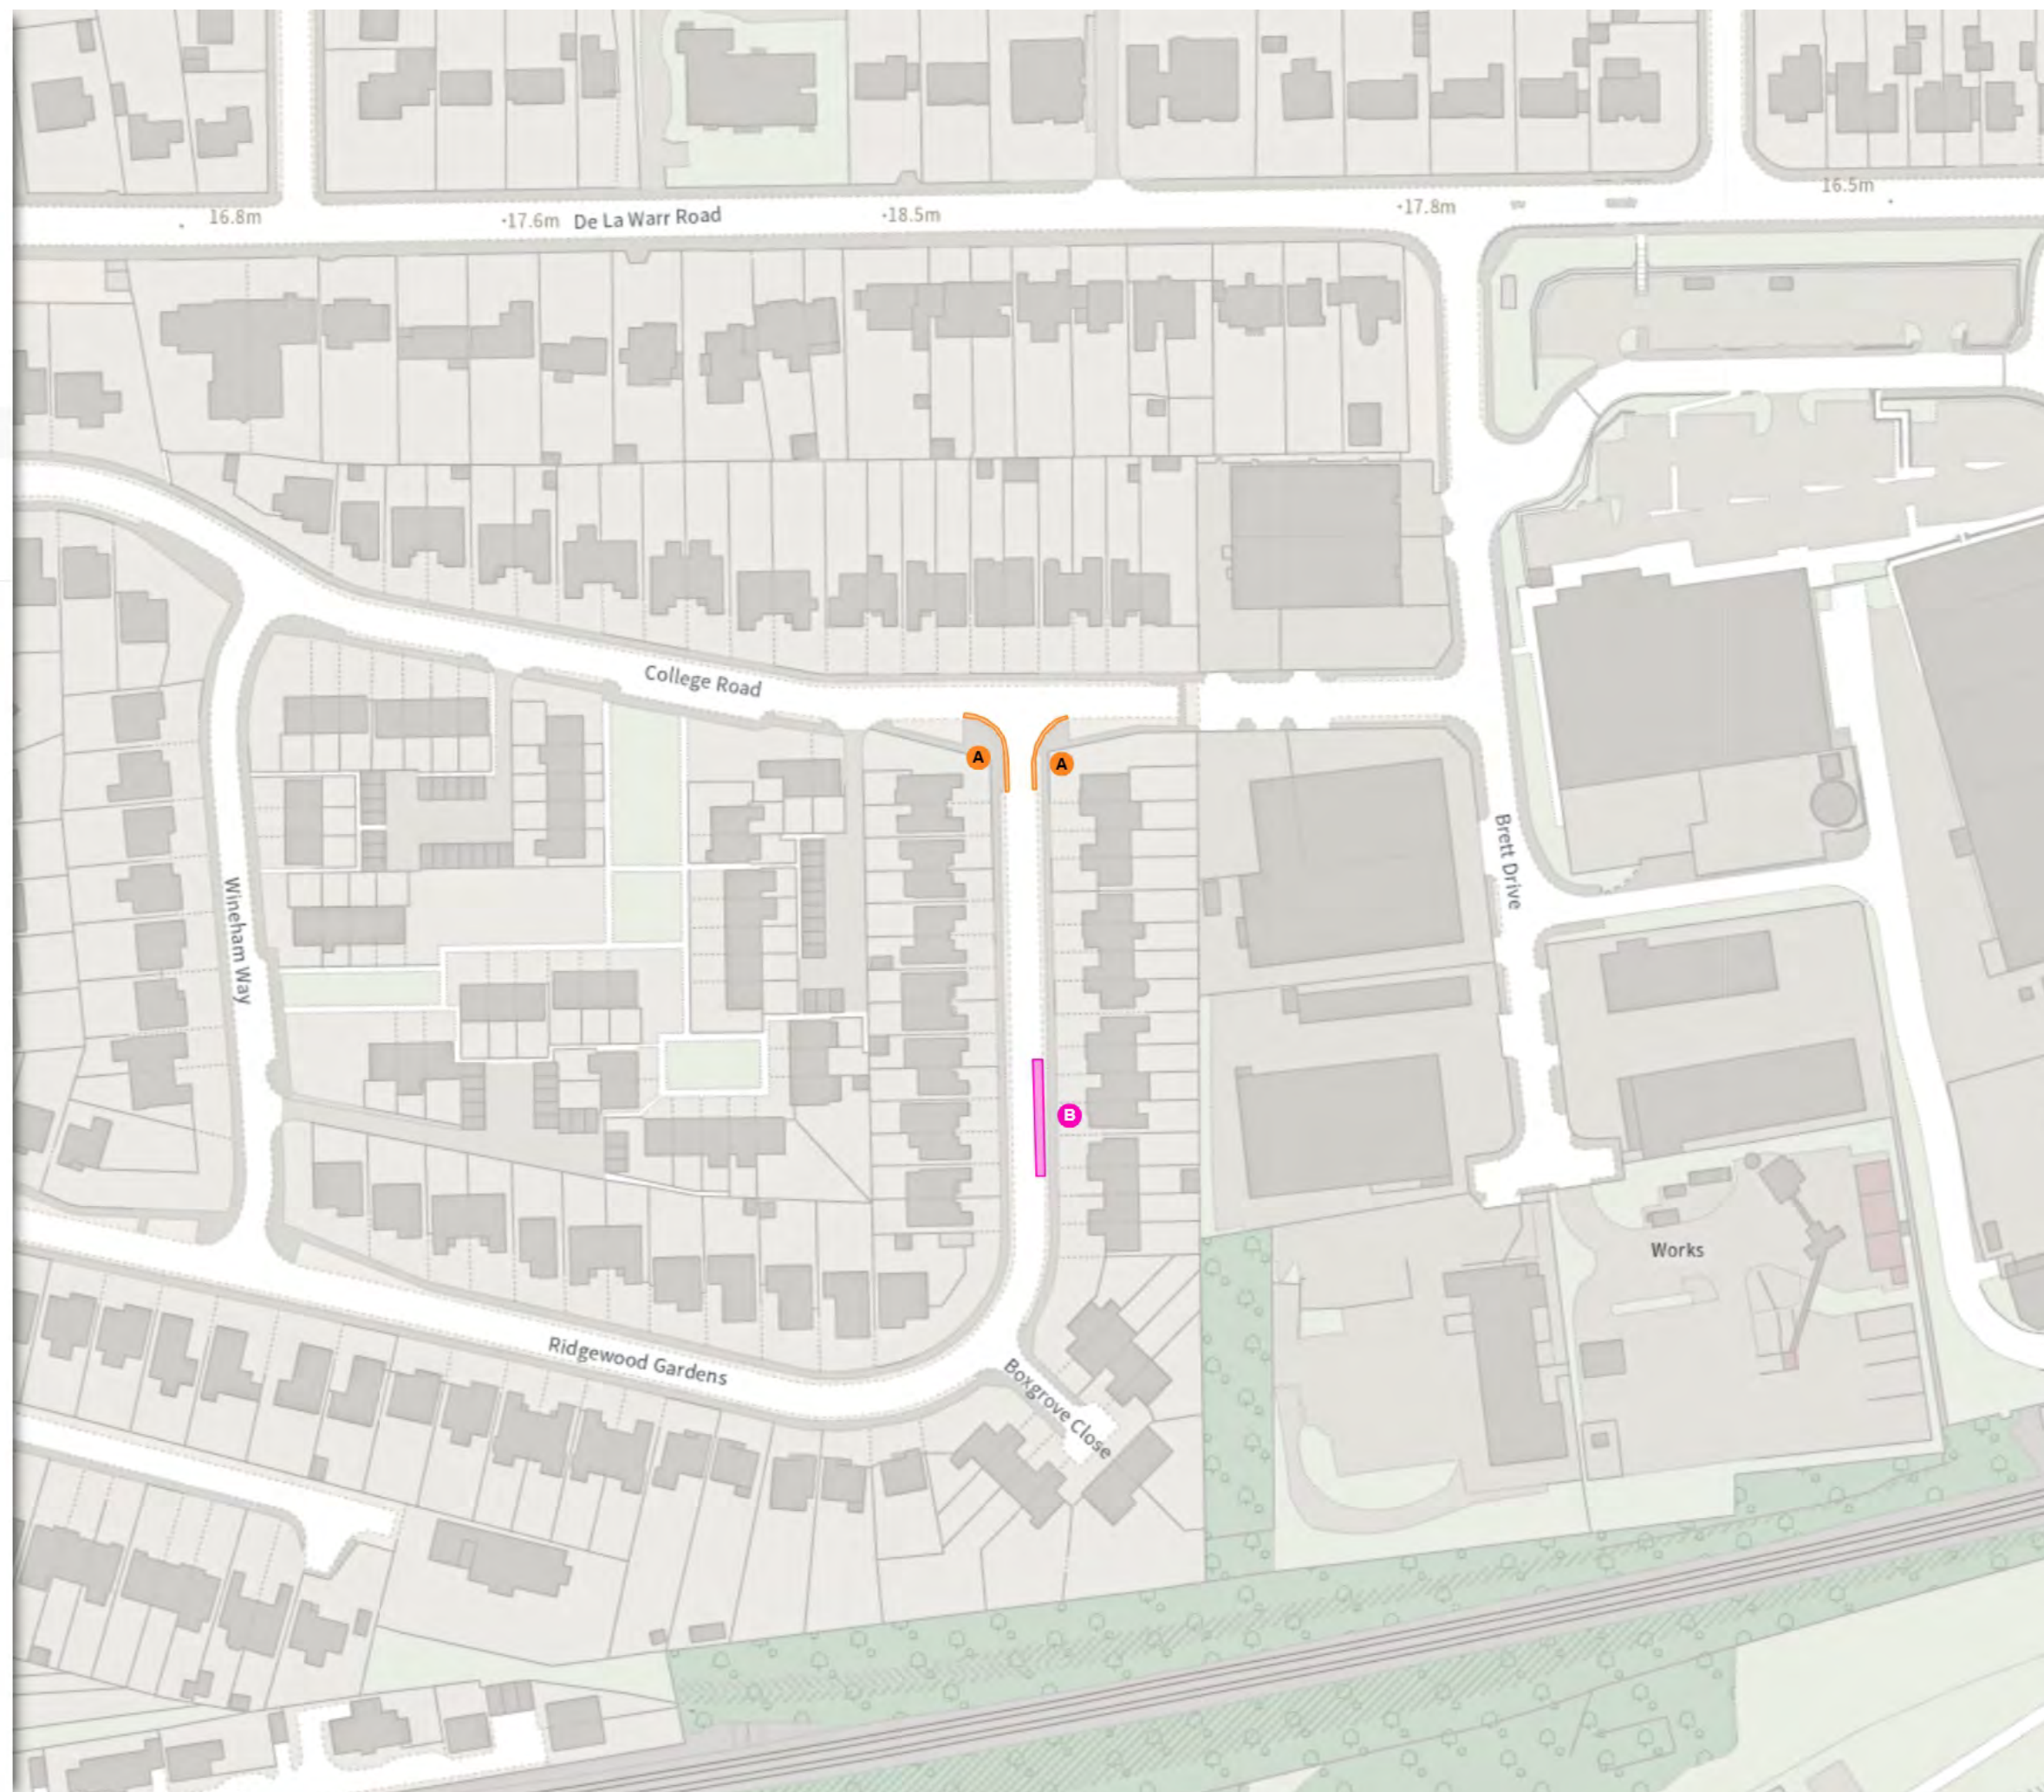

EAST SUSSEX COUNTY COUNCIL (PROHIBITION AND
RESTRICTION OF WAITING, NO STOPPING, LOADING,
UNLOADING AND PARKING PLACES) (ROTHER DISTRICT
CONSOLIDATION) ORDER 2025 AMENDMENT NO 1
2026

Map 18 of 27

Made 24/07/26 - Operational 03/08/26

ADDED


No waiting at any time

A At all times

Scale: 1:1250 0 20 40 60m

NW 575148.799, 108337.095 SE 575601.843, 107967.813

© Crown copyright and database rights 2026 Ordnance Survey.
You are not permitted to copy, sub-license, distribute or sell any of this
data to third parties in any form. Licence number AC0000808855

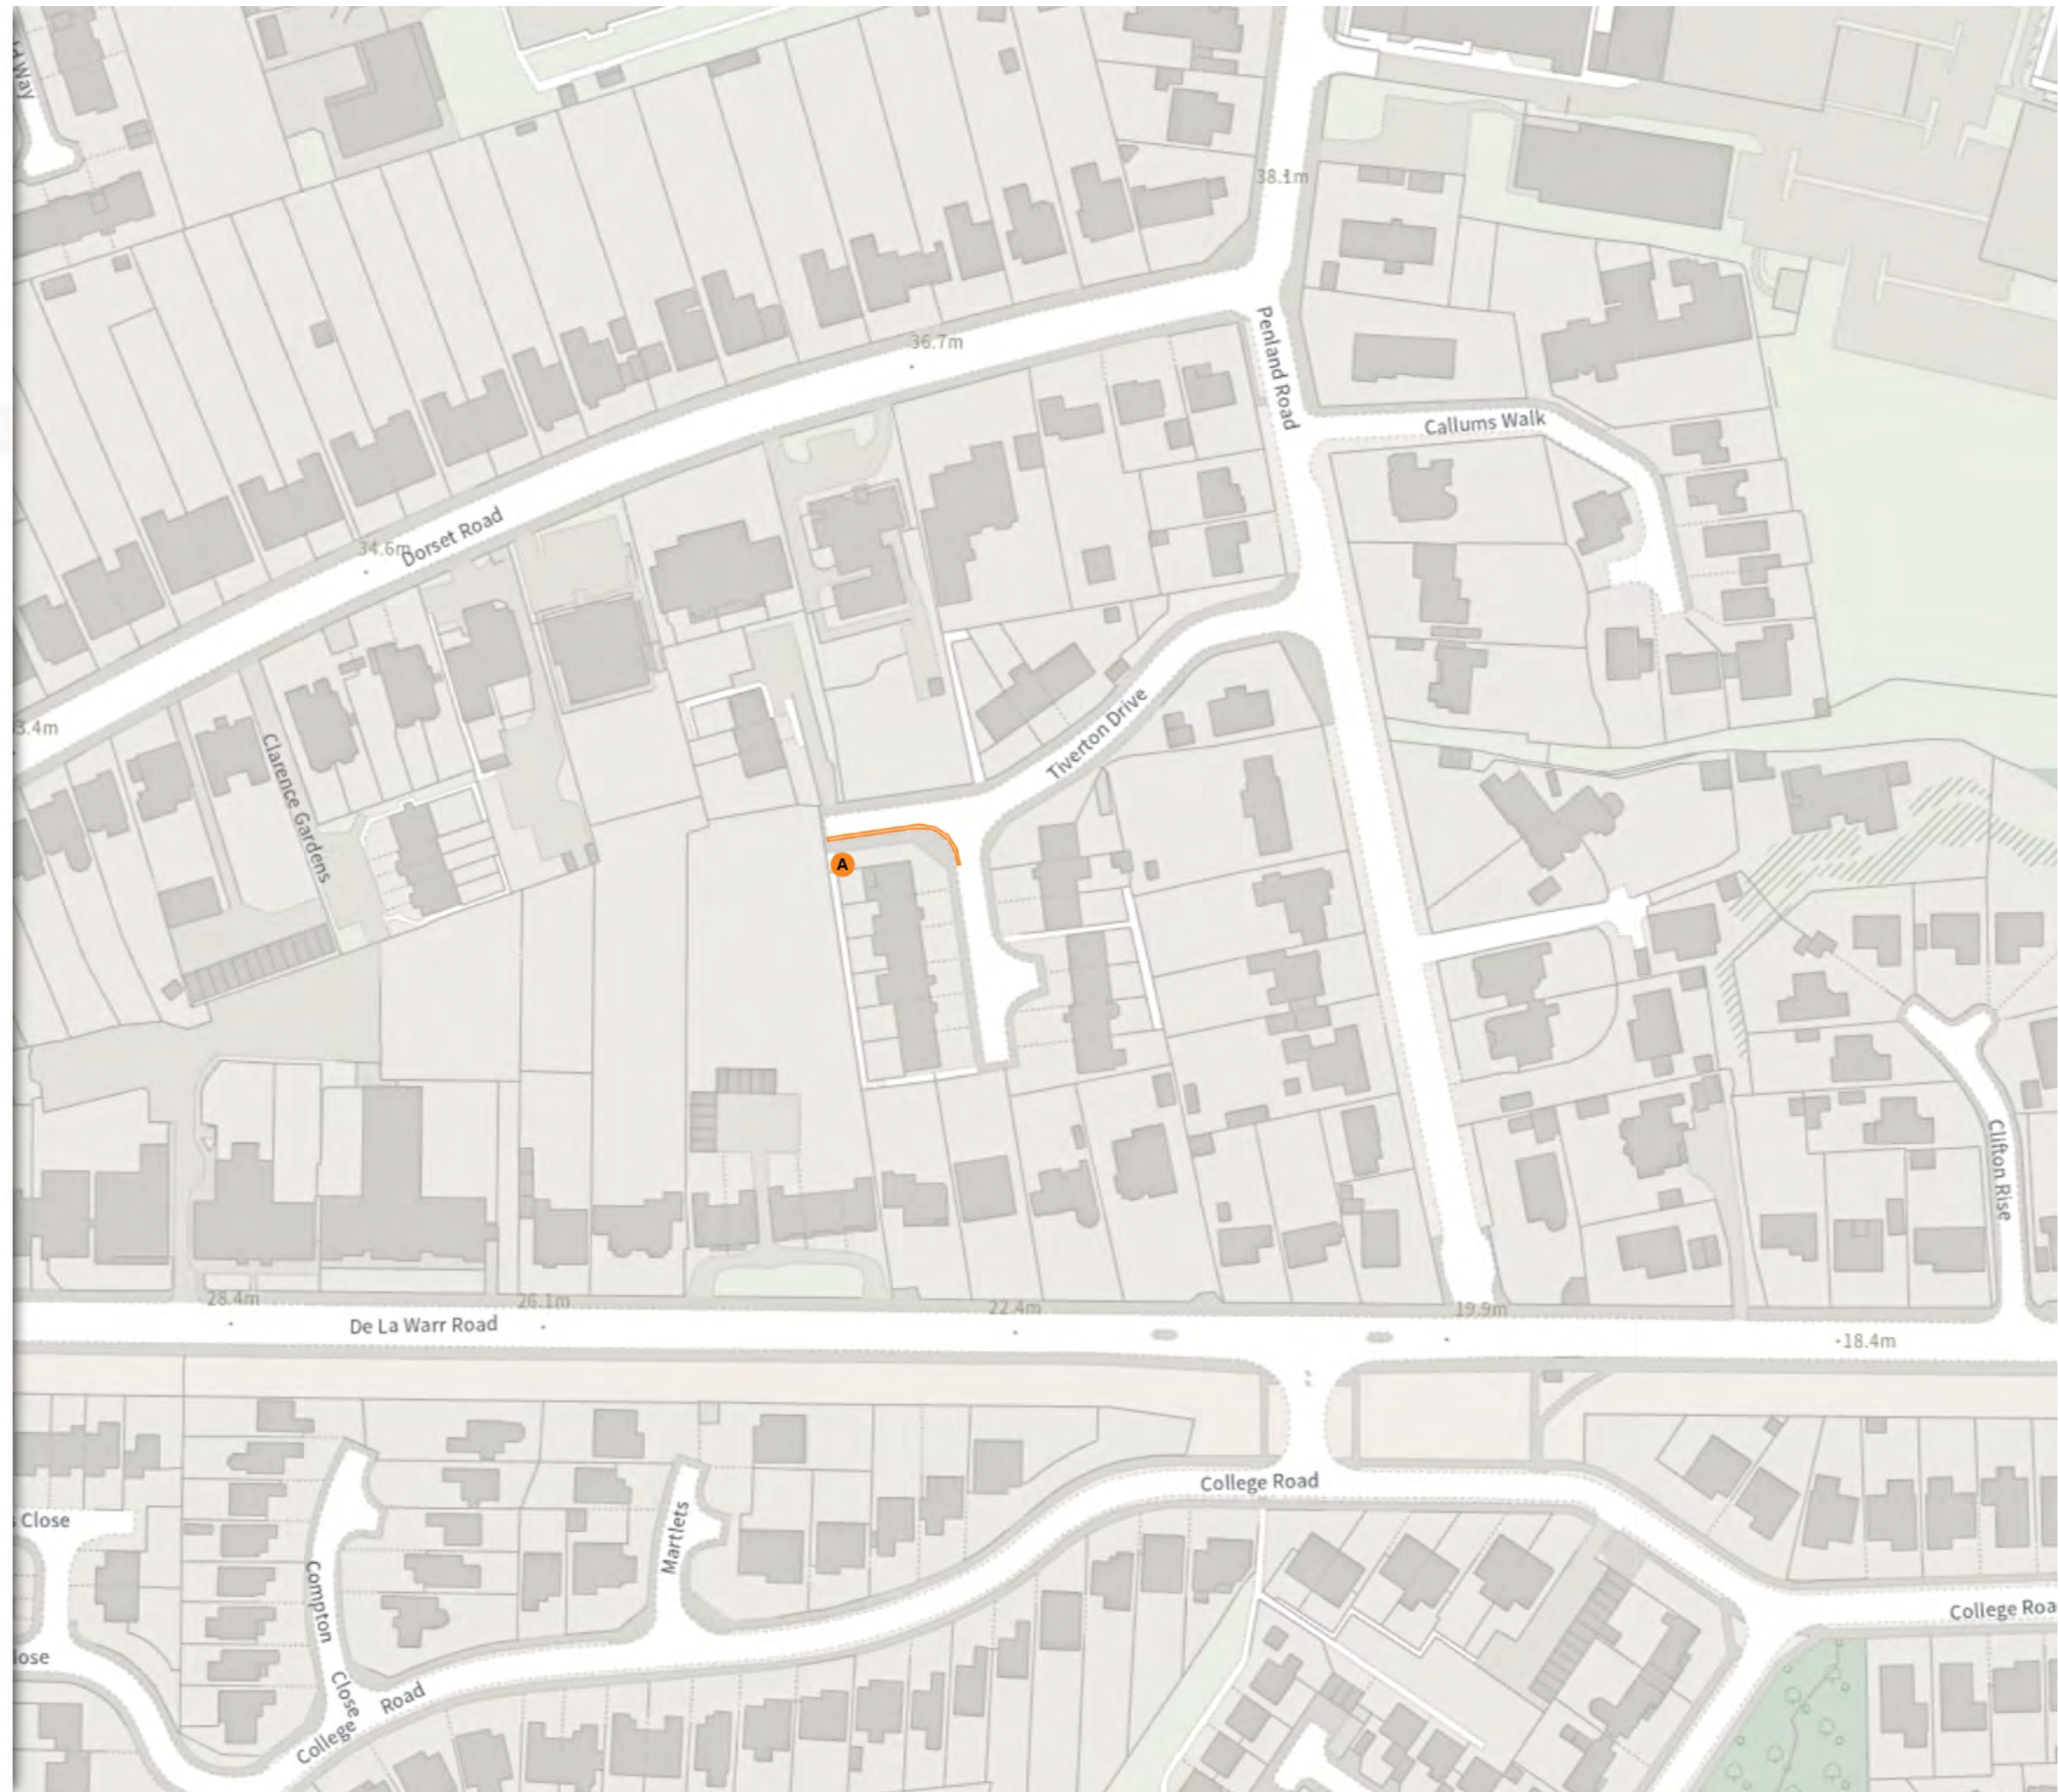



EAST SUSSEX COUNTY COUNCIL (PROHIBITION AND RESTRICTION OF WAITING, NO STOPPING, LOADING, UNLOADING AND PARKING PLACES) (ROTHER DISTRICT CONSOLIDATION) ORDER 2025 AMENDMENT NO 1 2026

Map 19 of 27
Made 24/07/26 - Operational 03/08/26

ADDED

- No waiting at any time
- A At all times

- Shared
- B Paid-for parking place (F)
08:00-18:00
- B Permit holders parking place (F)
08:00-18:00


MODIFIED

- No waiting at any time
- C At all times

REMOVED

- No waiting at any time
- D At all times

Scale: 1:1250
NW 572636.628, 107378.416 SE 573089.56, 107008.853
© Crown copyright and database rights 2026 Ordnance Survey.
You are not permitted to copy, sub-license, distribute or sell any of this data to third parties in any form. Licence number AC0000808855

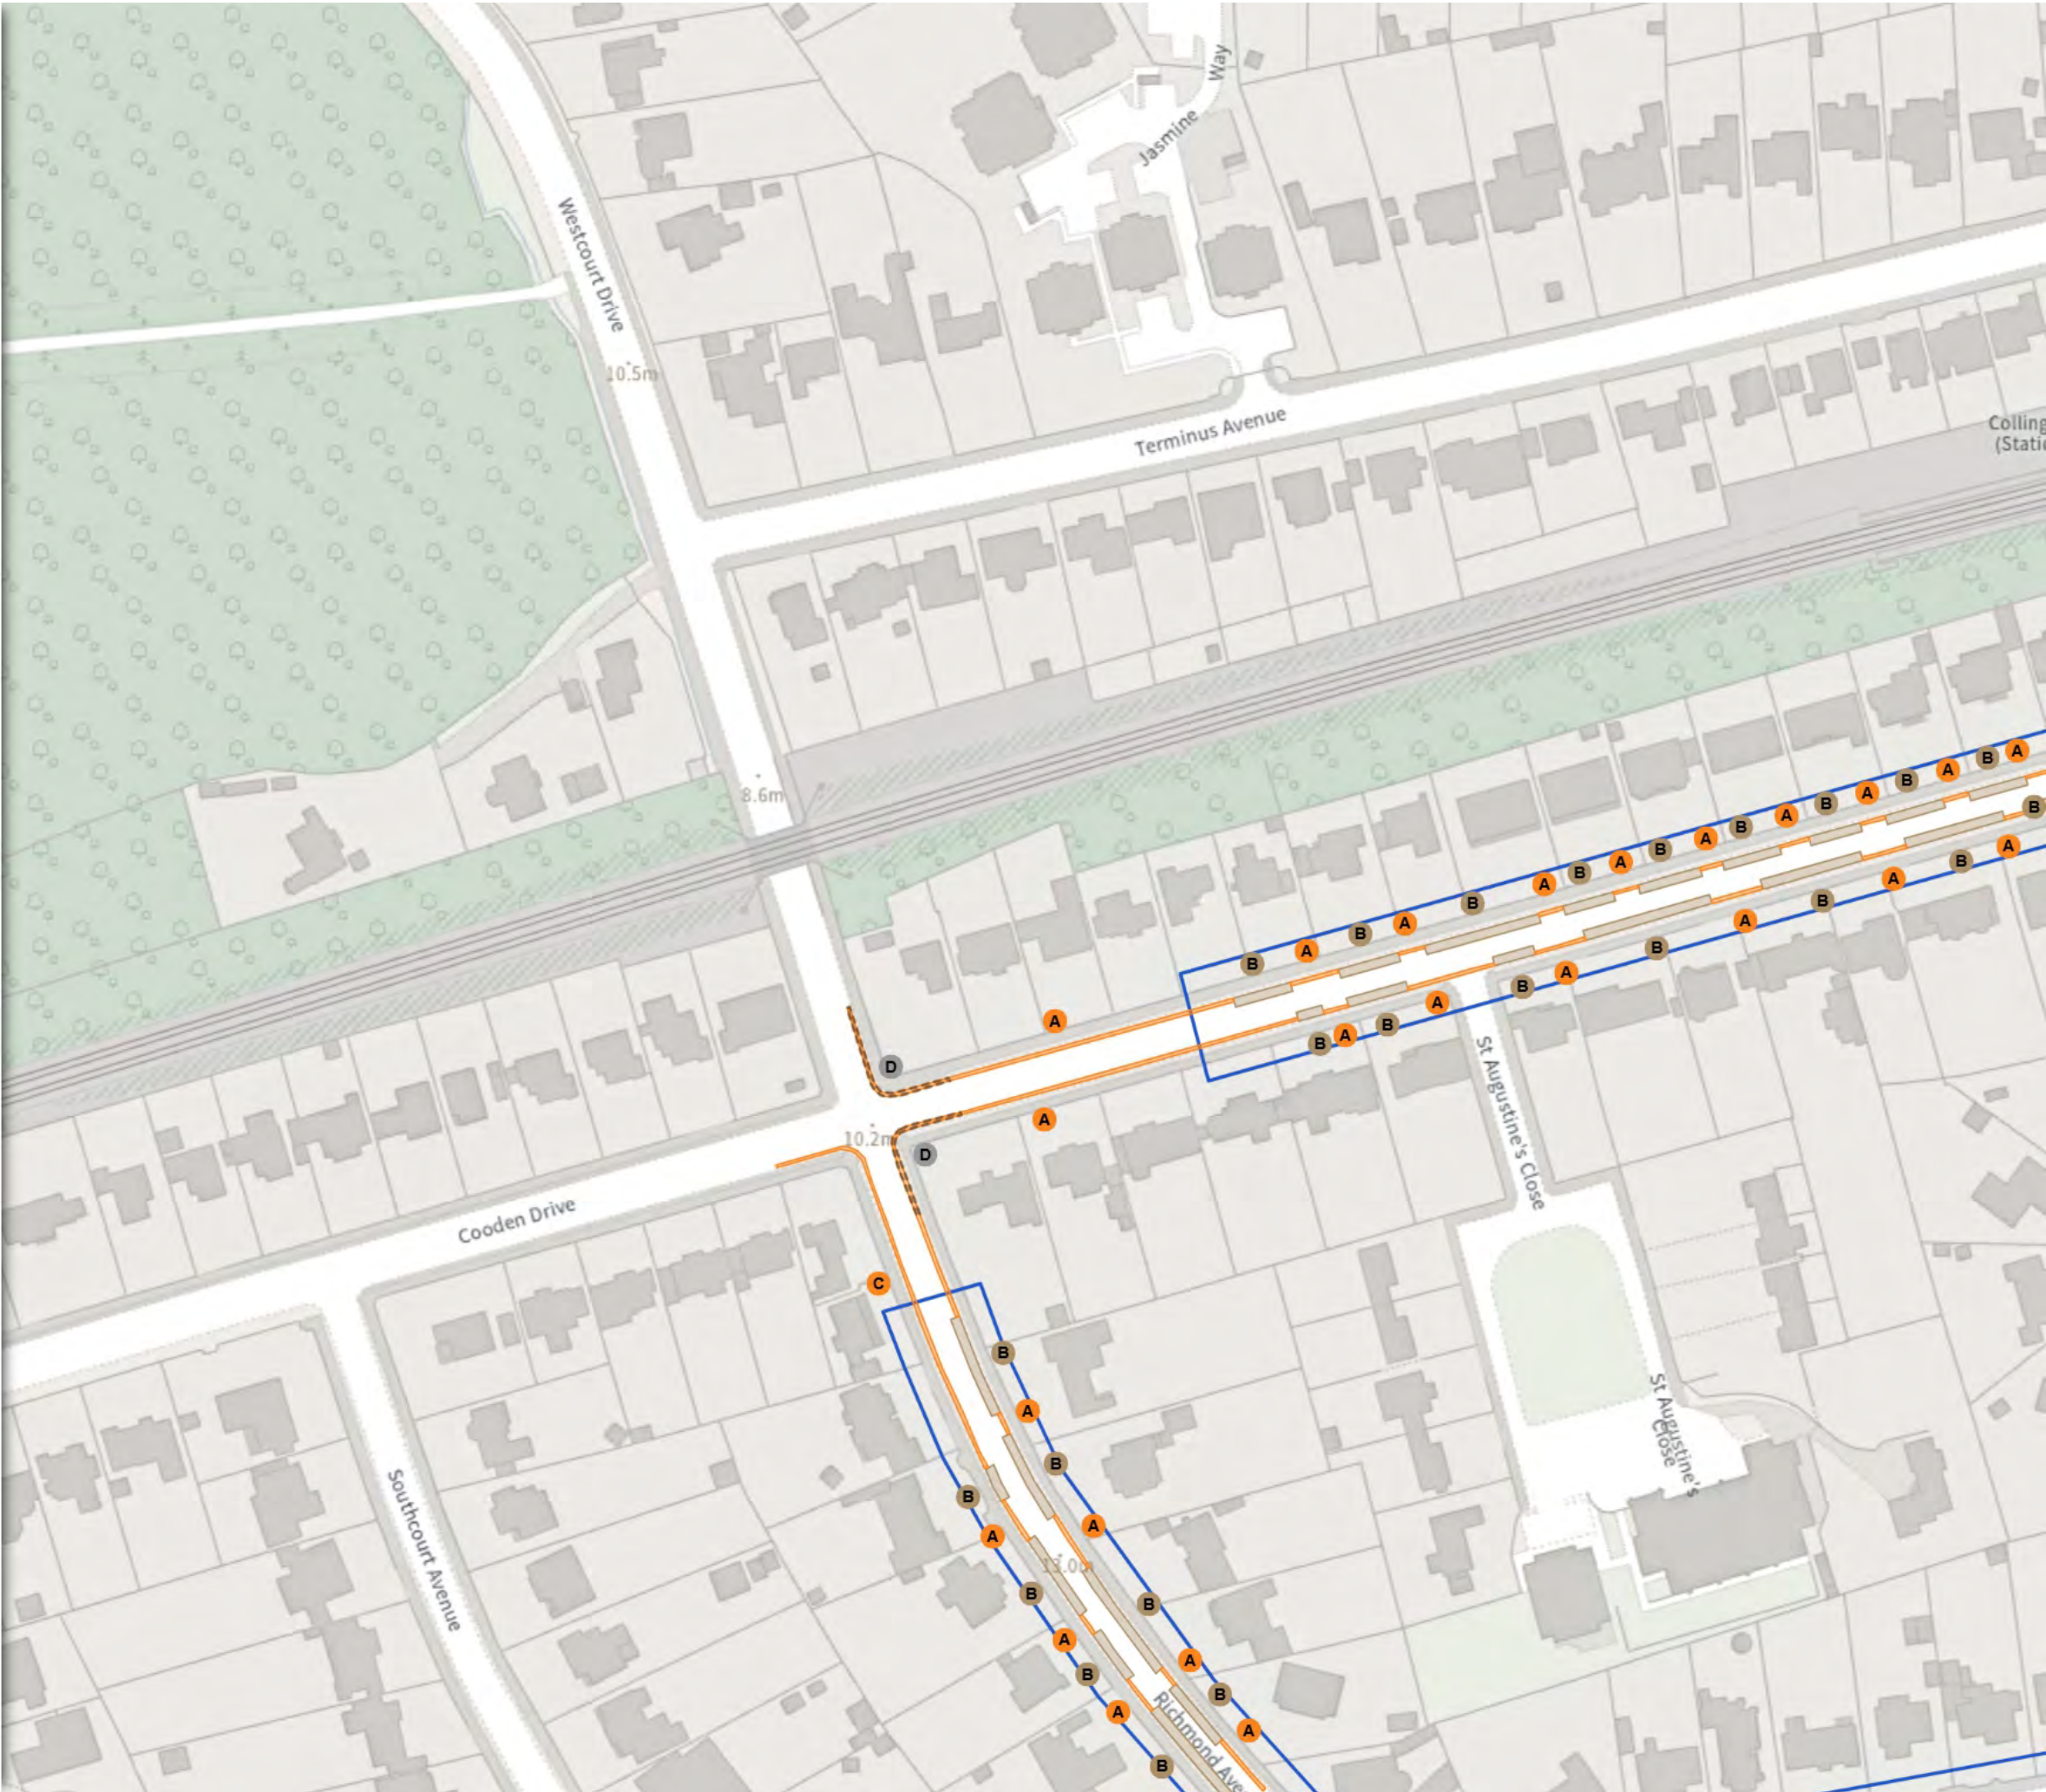



EAST SUSSEX COUNTY COUNCIL (PROHIBITION AND RESTRICTION OF WAITING, NO STOPPING, LOADING, UNLOADING AND PARKING PLACES) (ROTHER DISTRICT CONSOLIDATION) ORDER 2025 AMENDMENT NO 1 2026

Map 20 of 27
Made 24/07/26 - Operational 03/08/26

ADDED

- No waiting at any time
- At all times

- Permit holders parking place (F)
- 08:00-18:00

- Shared
- Paid-for parking place (F)
08:00-18:00
- Permit holders parking place (F)
08:00-18:00

- Permit Parking Area (Richmond Close)
- Permit holders parking place (Richmond Close)
08:00-18:00

- Bus stop
 - At all times
- Non-TRO Item


MODIFIED

- No waiting at any time
- At all times

Scale: 1:1250 0 20 40 60m

NW 573068.442, 107439.139 SE 573521.403, 107069.617

© Crown copyright and database rights 2026 Ordnance Survey.
You are not permitted to copy, sub-license, distribute or sell any of this data to third parties in any form. Licence number AC0000808855

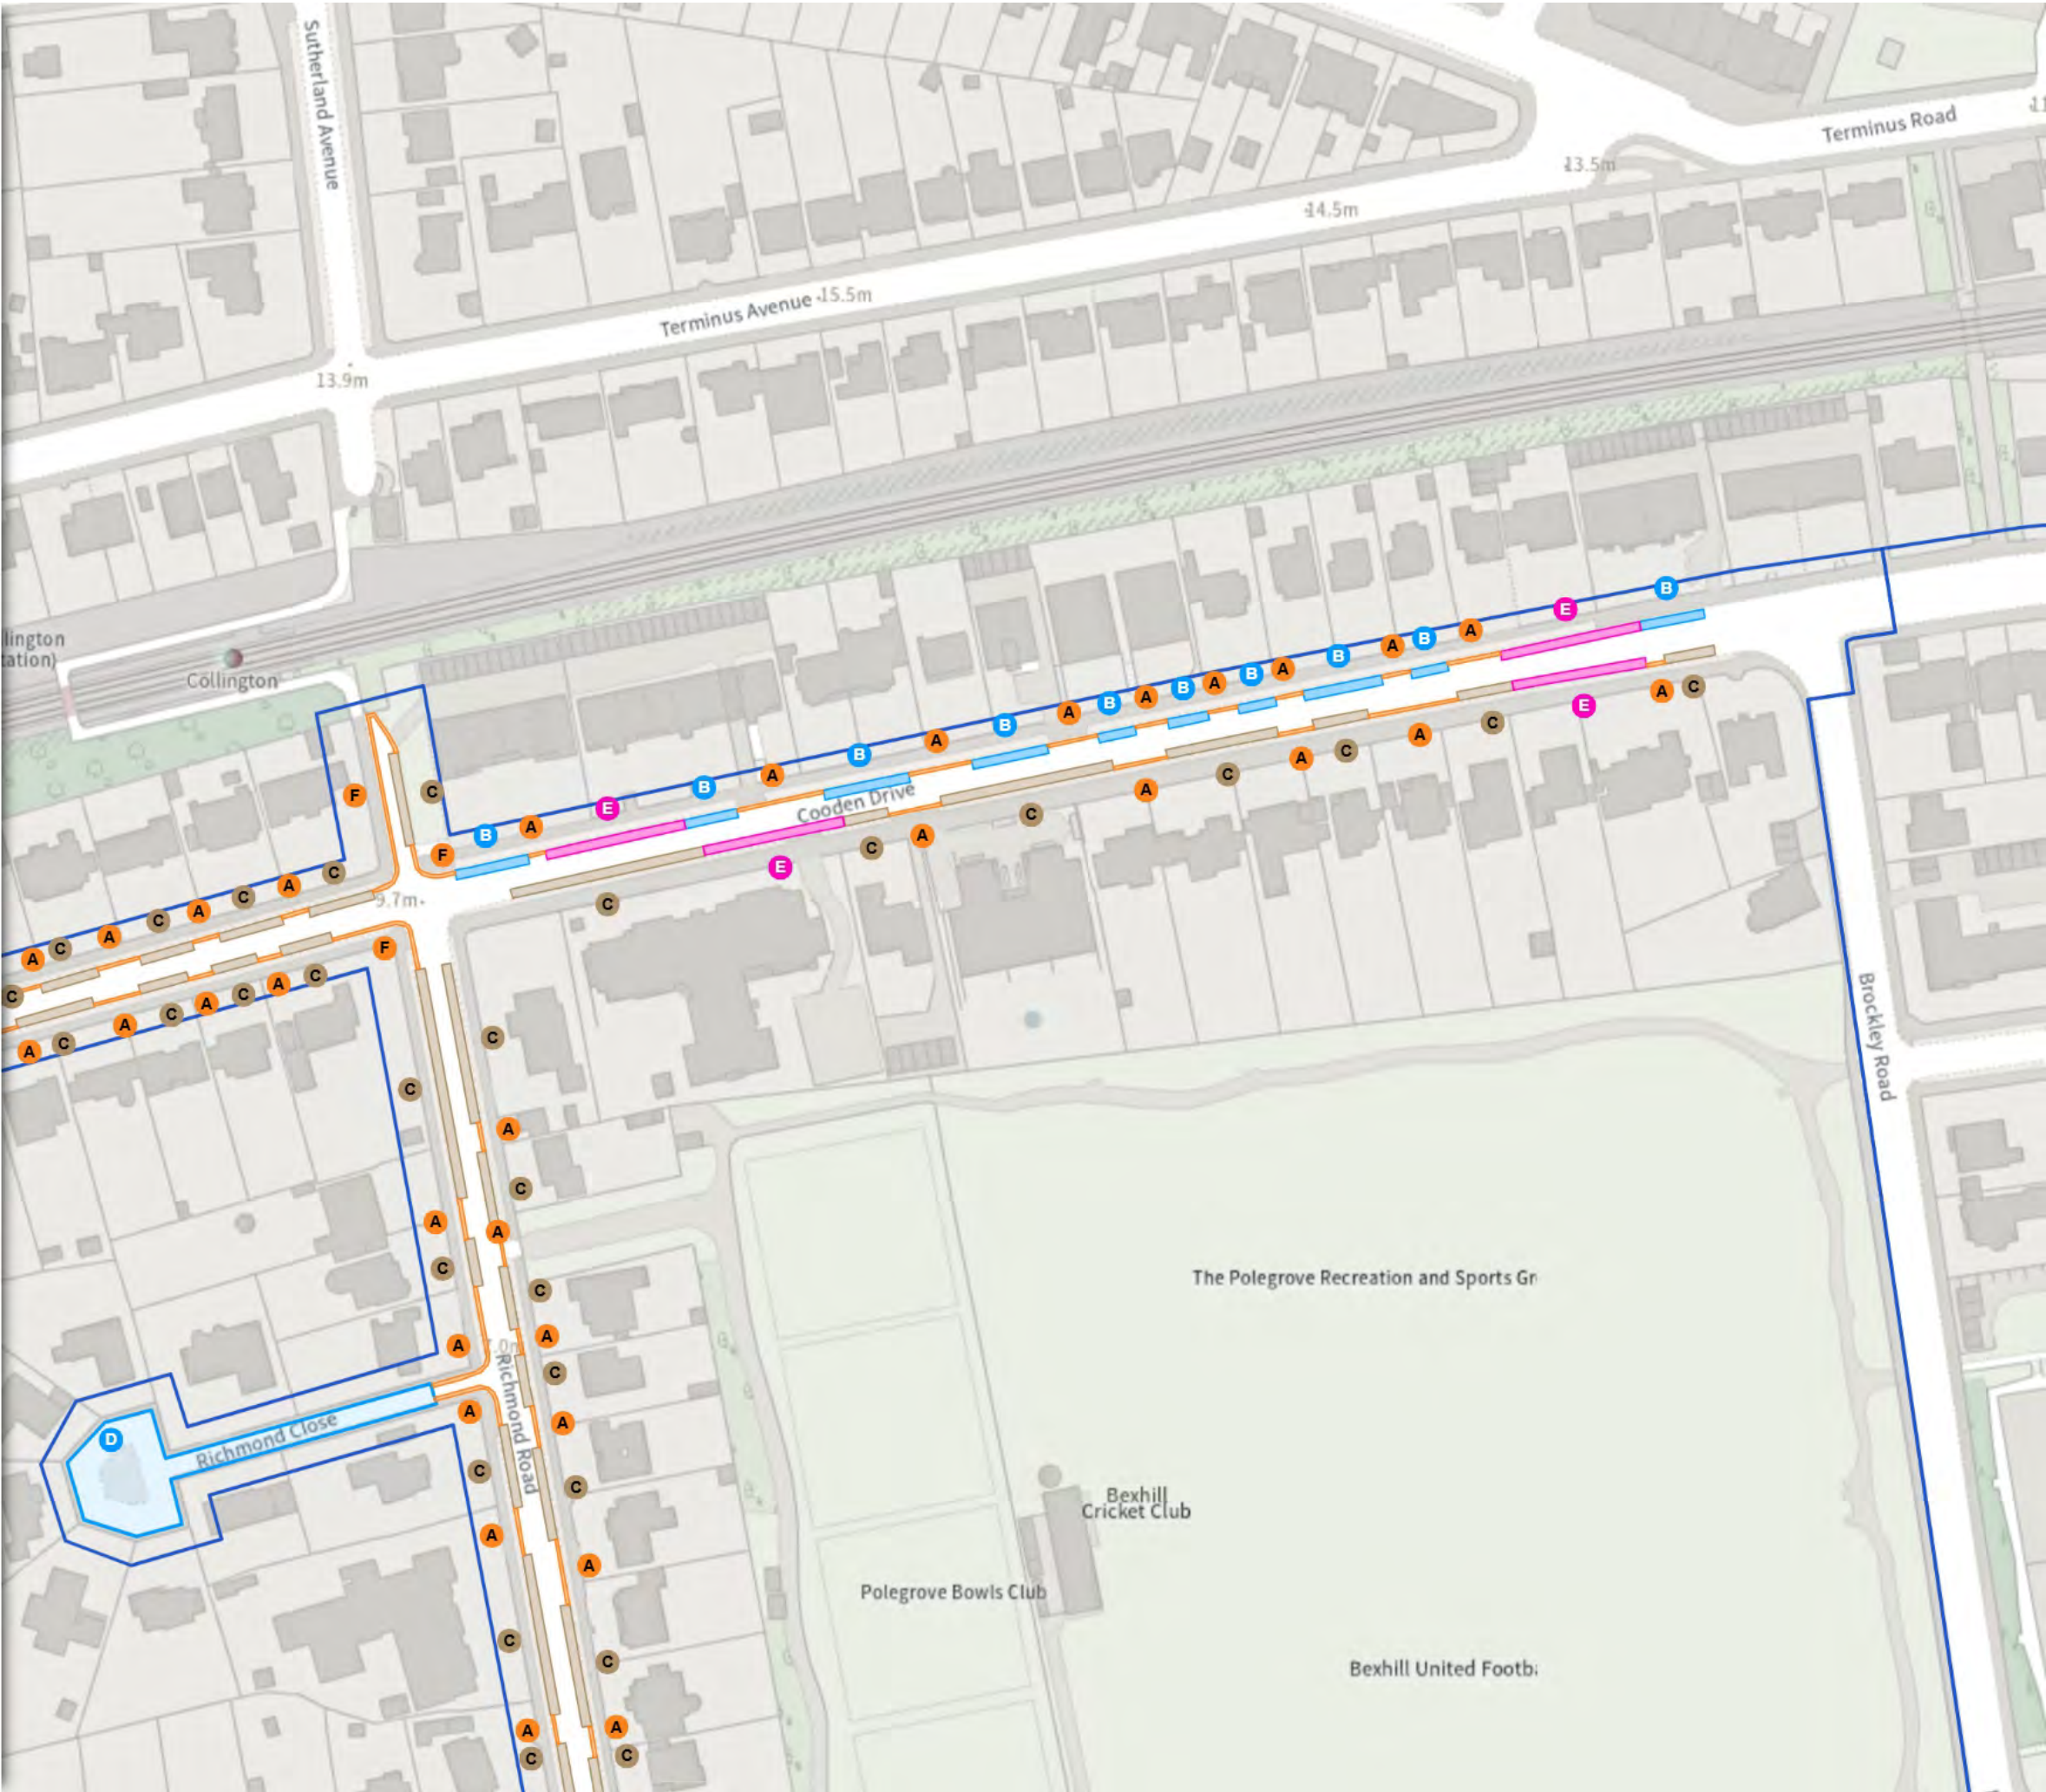



EAST SUSSEX COUNTY COUNCIL (PROHIBITION AND RESTRICTION OF WAITING, NO STOPPING, LOADING, UNLOADING AND PARKING PLACES) (ROTHER DISTRICT CONSOLIDATION) ORDER 2025 AMENDMENT NO 1 2026

Map 21 of 27
Made 24/07/26 - Operational 03/08/26

ADDED

- No waiting at any time
- At all times

- Shared
- Paid-for parking place (F)
08:00-18:00
- Permit holders parking place (F)
08:00-18:00

MODIFIED

- No waiting at any time
- At all times



Scale: 1:1250 0 20 40 60m

NW 572655.792, 107005.943 SE 573108.757, 106636.353

© Crown copyright and database rights 2026 Ordnance Survey.
You are not permitted to copy, sub-license, distribute or sell any of this data to third parties in any form. Licence number AC0000808855



EAST SUSSEX COUNTY COUNCIL (PROHIBITION AND RESTRICTION OF WAITING, NO STOPPING, LOADING, UNLOADING AND PARKING PLACES) (ROTHER DISTRICT CONSOLIDATION) ORDER 2025 AMENDMENT NO 1 2026

Map 22 of 27
Made 24/07/26 - Operational 03/08/26

ADDED

- No waiting at any time
- At all times

- Shared
- Paid-for parking place (F)
08:00-18:00
- Permit holders parking place (F)
08:00-18:00

MODIFIED

- No waiting at any time
- At all times

Scale: 1:1250 0 20 40 60m

NW 573080.599, 107062.289 SE 573533.592, 106692.739
© Crown copyright and database rights 2026 Ordnance Survey.
You are not permitted to copy, sub-license, distribute or sell any of this data to third parties in any form. Licence number AC0000808855





EAST SUSSEX COUNTY COUNCIL (PROHIBITION AND RESTRICTION OF WAITING, NO STOPPING, LOADING, UNLOADING AND PARKING PLACES) (ROTHER DISTRICT CONSOLIDATION) ORDER 2025 AMENDMENT NO 1 2026

Map 23 of 27

Made 24/07/26 - Operational 03/08/26

ADDED


No waiting at any time

At all times

Scale: 1:1250 0 20 40 60m

NW 573044.42, 127377.891 SE 573495.721, 127009.871

© Crown copyright and database rights 2026 Ordnance Survey.
You are not permitted to copy, sub-license, distribute or sell any of this data to third parties in any form. Licence number AC0000808855

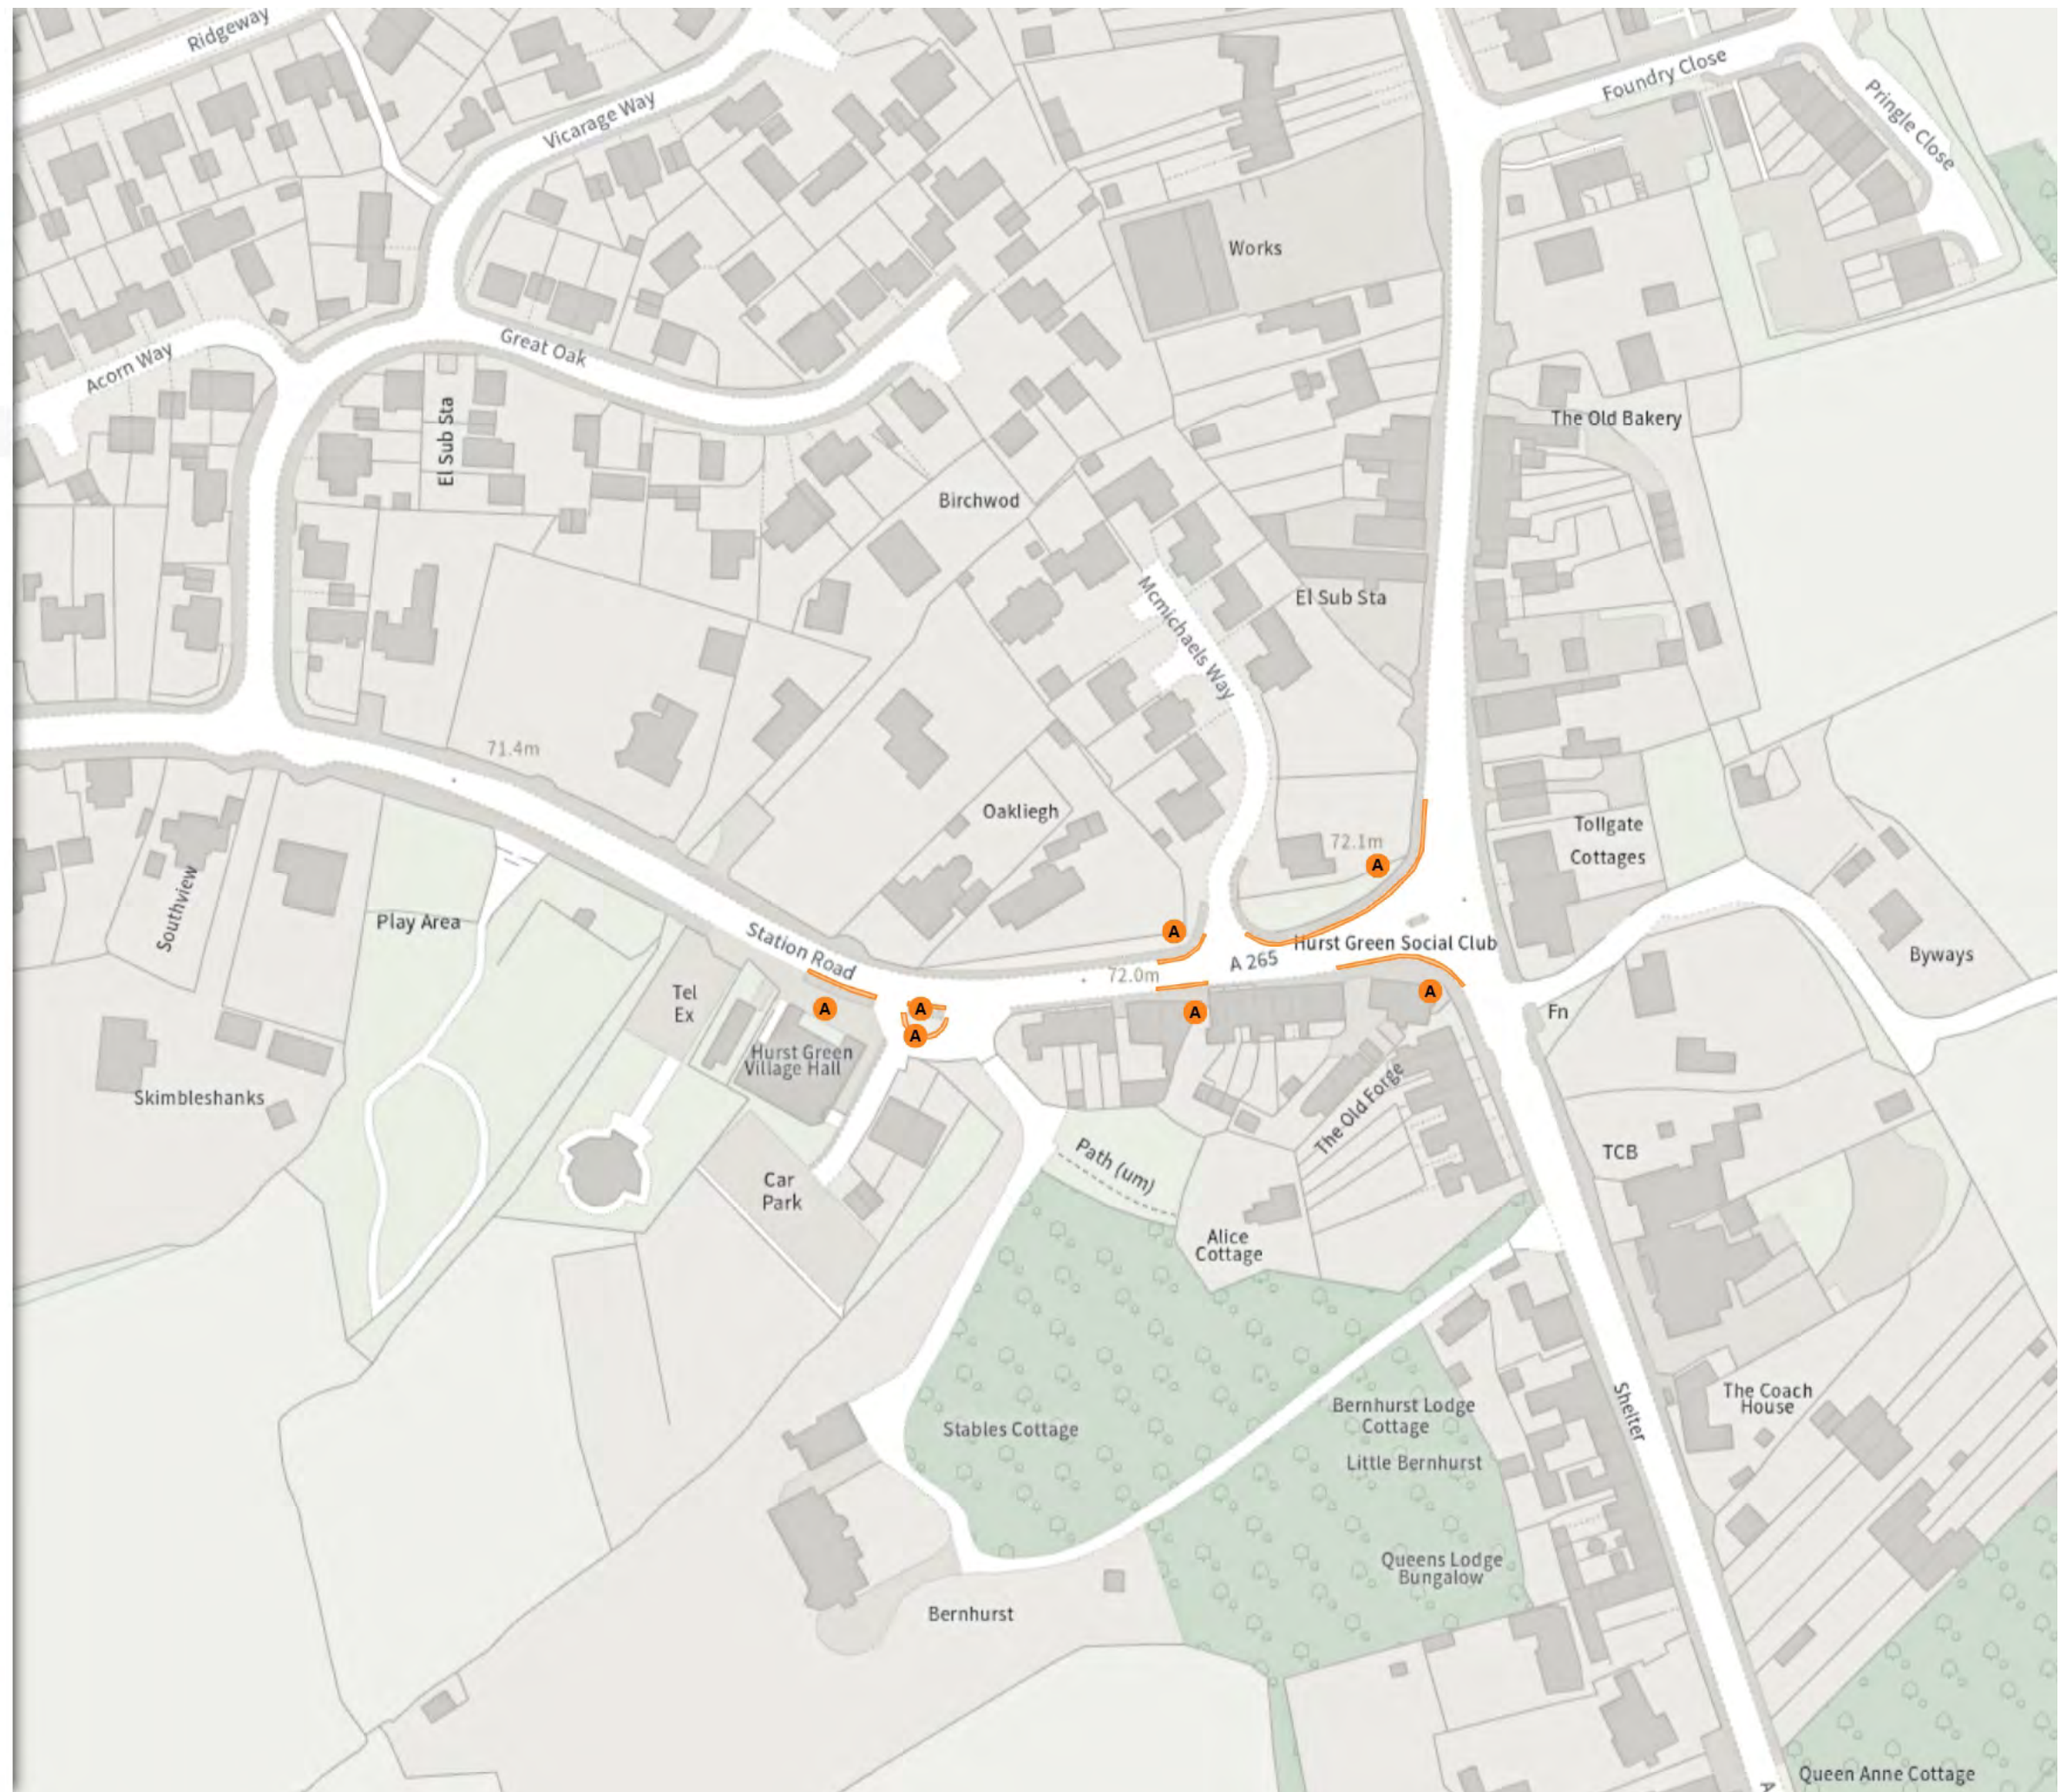

EAST SUSSEX COUNTY COUNCIL (PROHIBITION AND RESTRICTION OF WAITING, NO STOPPING, LOADING, UNLOADING AND PARKING PLACES) (ROTHER DISTRICT CONSOLIDATION) ORDER 2025 AMENDMENT NO 1 2026

Map 24 of 27

Made 24/07/26 - Operational 03/08/26

ADDED


 No waiting at any time

 At all times

Scale: 1:1250 0 20 40 60m

NW 572866.594, 123693.166 SE 573318.189, 123324.853

© Crown copyright and database rights 2026 Ordnance Survey.
You are not permitted to copy, sub-license, distribute or sell any of this data to third parties in any form. Licence number AC0000808855

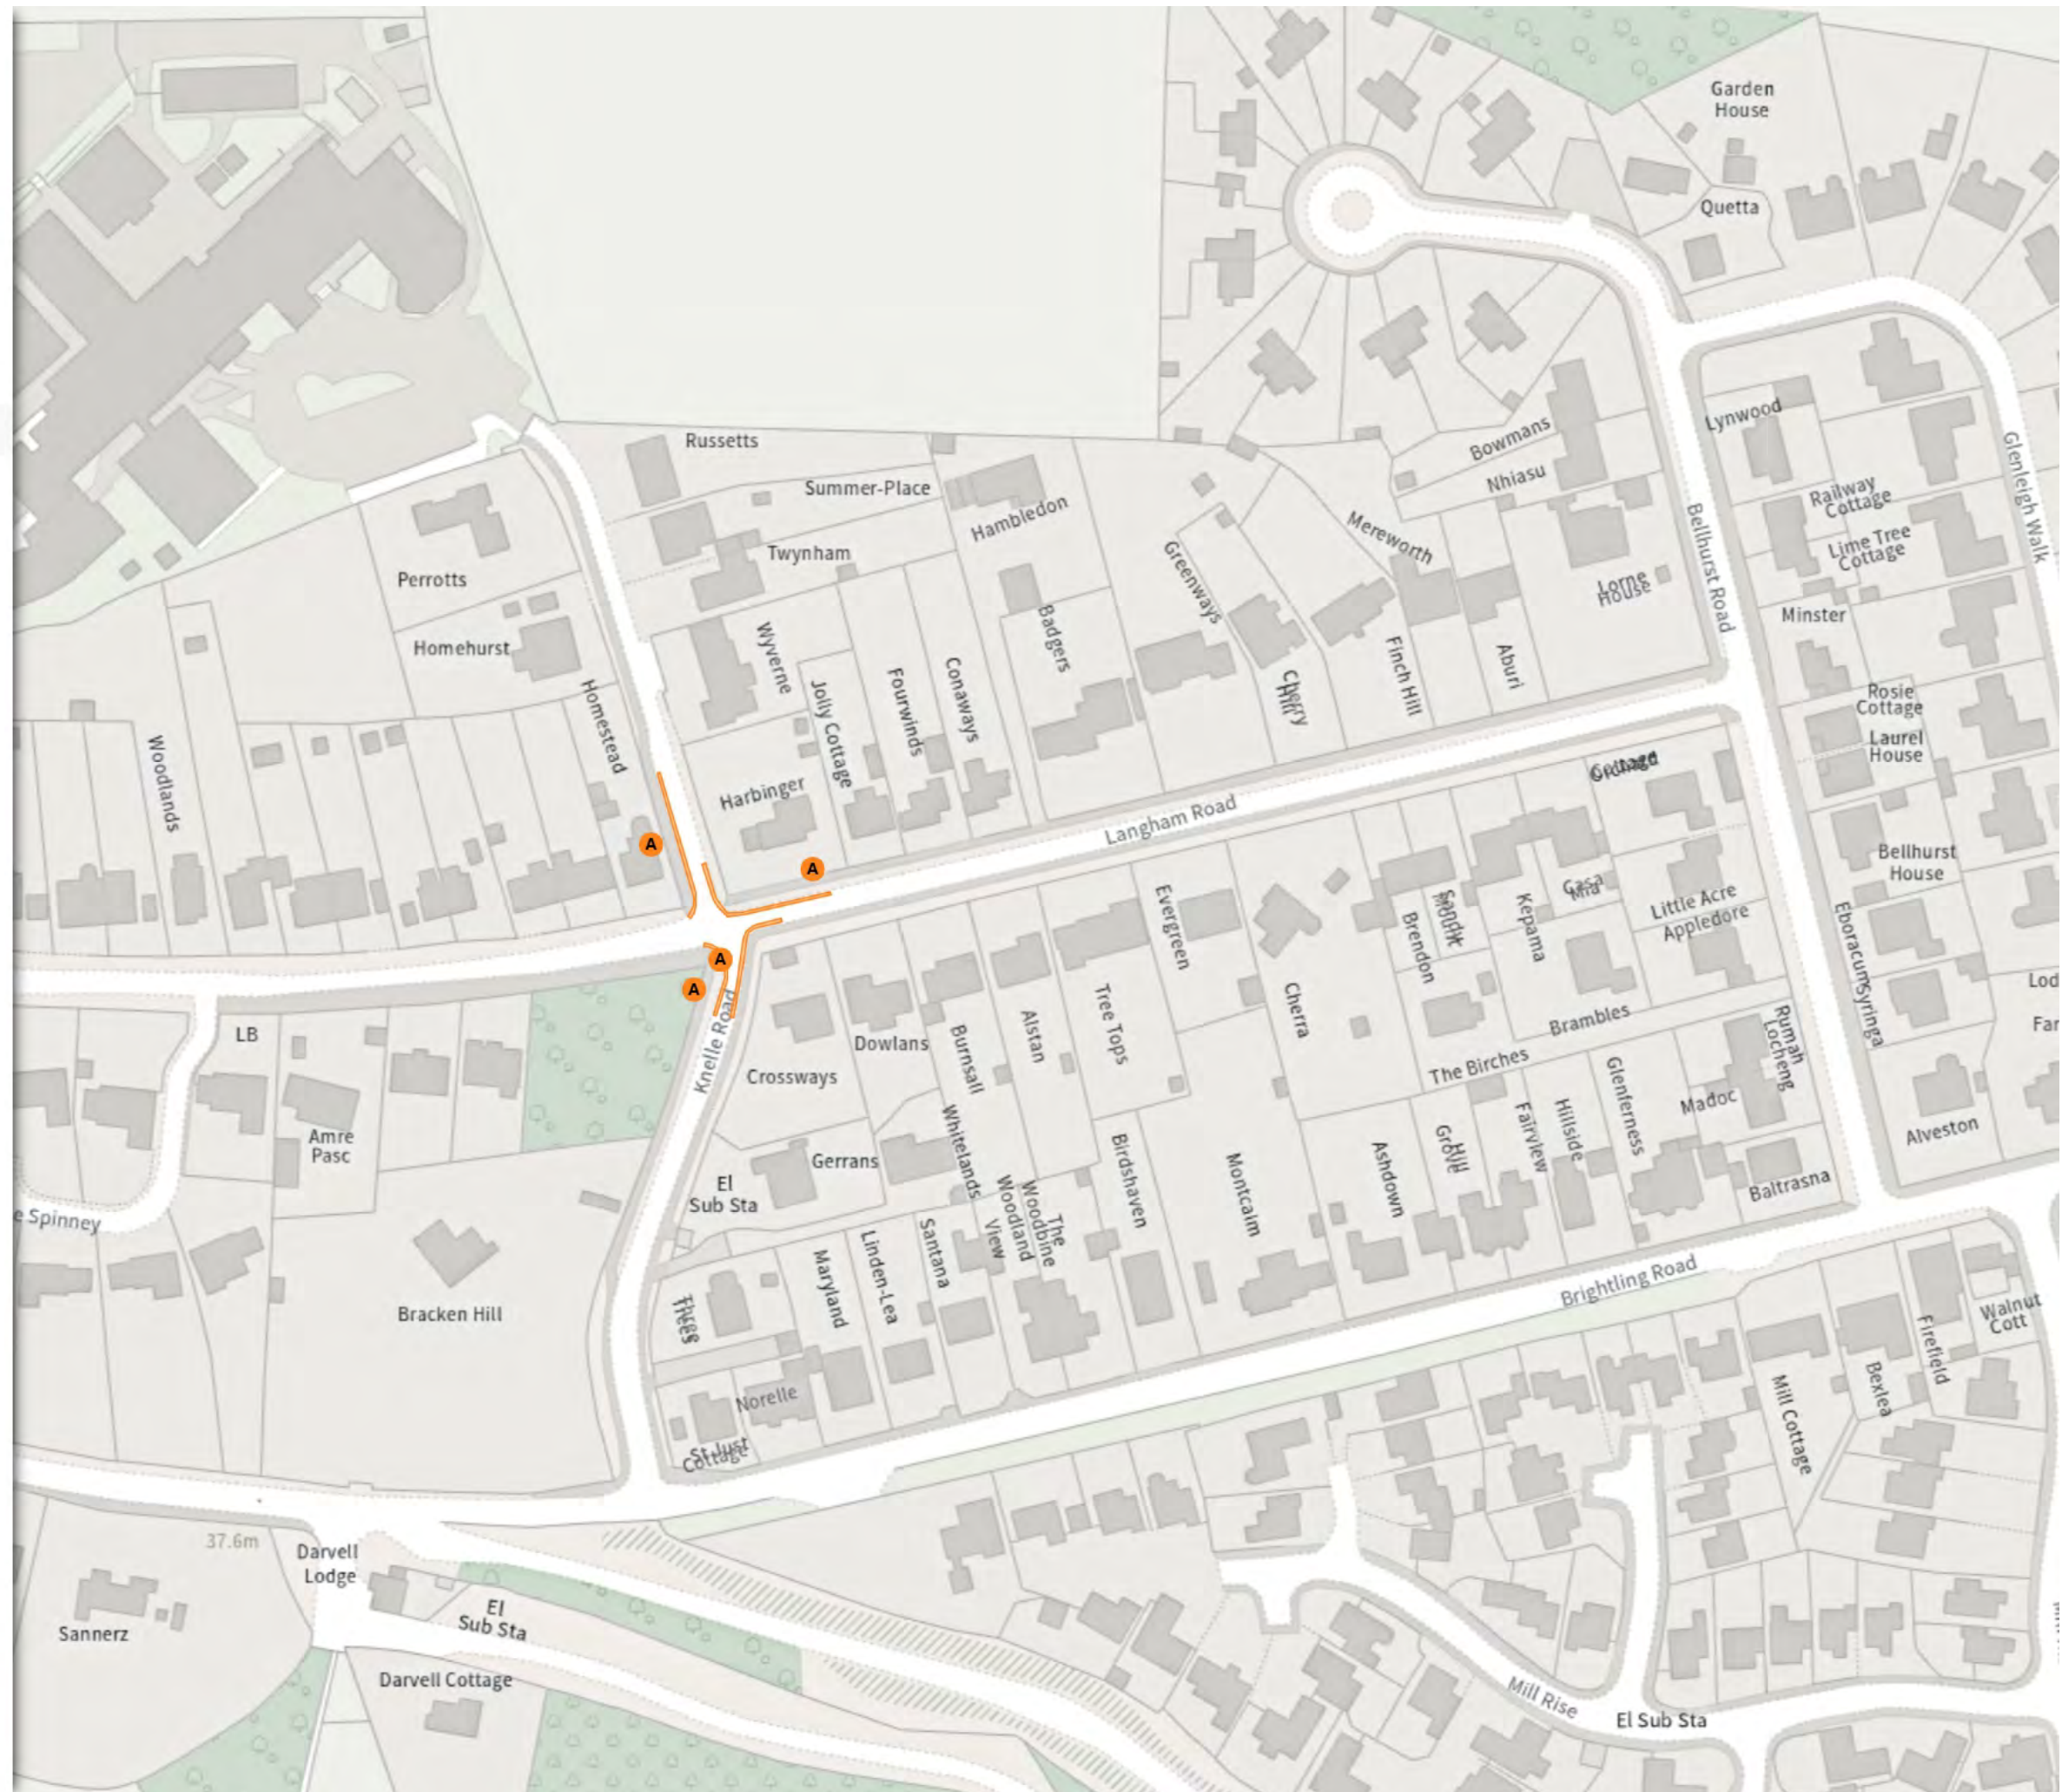



EAST SUSSEX COUNTY COUNCIL (PROHIBITION AND RESTRICTION OF WAITING, NO STOPPING, LOADING, UNLOADING AND PARKING PLACES) (ROTHER DISTRICT CONSOLIDATION) ORDER 2025 AMENDMENT NO 1 2026

Map 25 of 27
Made 24/07/26 - Operational 03/08/26

ADDED


Free parking place
Mon-Fri 09:00-17:00 1h 1h

No waiting at any time
At all times

MODIFIED

Free parking place
Mon-Fri 09:00-17:00 1h 1h

No waiting at any time
At all times

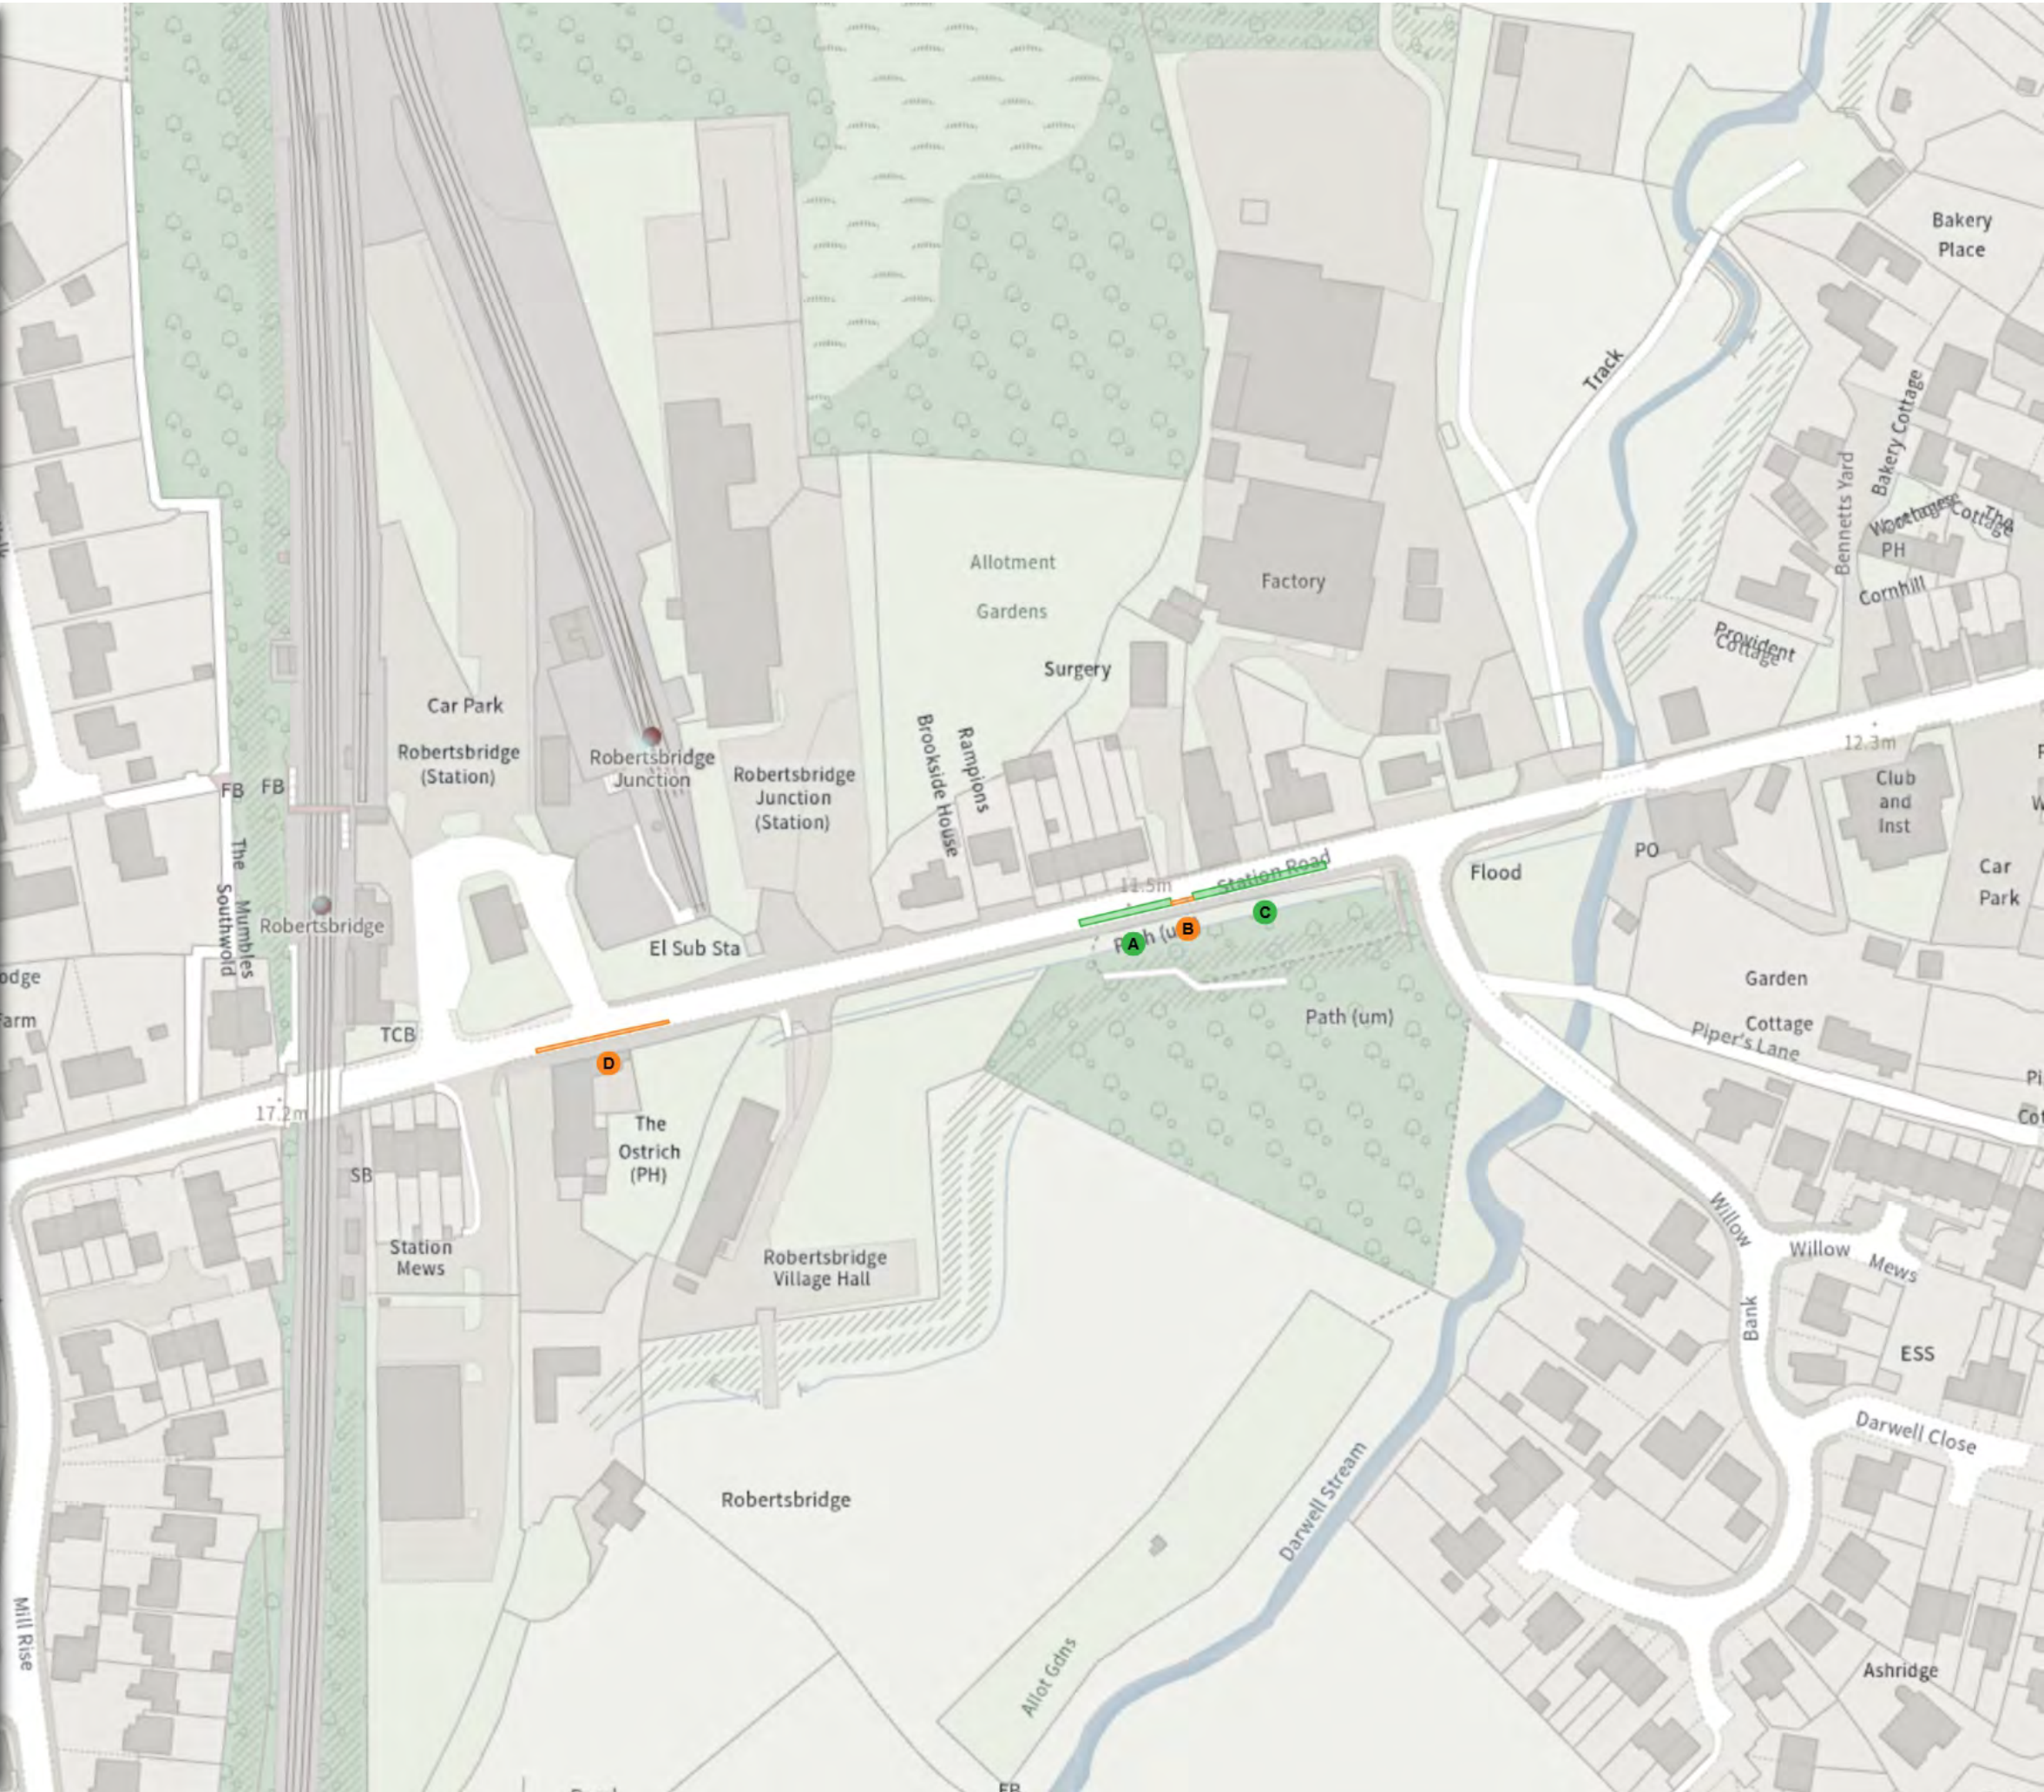

REMOVED

- ❑ No waiting at any time

A At all times



NW 591756.902, 120630.941 SE 592210.186, 120263.967

© Crown copyright and database rights 2026 Ordnance Survey.
You are not permitted to copy, sub-license, distribute or sell any of this
data to third parties in any form. Licence number AC0000808855



MODIFIED

- ☐ No waiting at any time
- ☒ At all times



NW 591833.784, 120103.087 SE 592287.118, 119736.079

© Crown copyright and database rights 2026 Ordnance Survey.
You are not permitted to copy, sub-license, distribute or sell any of this
data to third parties in any form. Licence number AC0000808855

