

The East Sussex (Rother District) (Parking Places, Waiting, No Stopping and Loading Restrictions) Traffic Regulation Order 2020 Amendment No.* Order 202*

Statement of Reasons

The County Council has a duty under section 122 of the Road Traffic Regulation Act 1984 when making TROs to consider the expeditious, convenient and safe movement of traffic and other traffic (including pedestrians) and the provision of suitable and adequate parking facilities on and off the highway. The East Sussex County Council as traffic authority propose to make the above-named order:

- a) For safety reasons in order to prohibit waiting at all times at certain junctions to preserve sight lines facilitate turning movements.
- b) To improve the air quality by improving traffic flow and reducing congestion.
- c) To ensure and facilitate free flow of traffic and access/egress
- d) To improve levels of available parking and manage parking demands.
- e) For preserving or improving the amenities of the area through which the road runs:
as indicated in the documents and map deposited.

These proposals are being promoted under the provisions of the Road Traffic Regulation Act 1984 which allows the Council to take measures under Section 1 where it appears to the authority in making the order that it is expedient to make it—

- (a) for avoiding danger to persons or other traffic using the road or any other road or for preventing the likelihood of any such danger arising, or
- (b) for preventing damage to the road or to any building on or near the road, or
- (c) for facilitating the passage on the road or any other road of any class of traffic (including pedestrians), or
- (d) for preventing the use of the road by vehicular traffic of a kind which, or its use by vehicular traffic in a manner which, is unsuitable having regard to the existing character of the road or adjoining property, or
- (e) (without prejudice to the generality of paragraph (d) above) for preserving the character of the road in a case where it is specially suitable for use by persons on horseback or on foot, or
- (f) for preserving or improving the amenities of the area through which the road runs or
- (g) for any of the purposes specified in paragraphs (a) to (c) of subsection (1) of section 87 of the Environment Act 1995 (air quality).

EAST SUSSEX COUNTY COUNCIL
ROAD TRAFFIC REGULATION ACT 1984, ROAD TRAFFIC ACT 1991 &
TRAFFIC MANAGEMENT ACT 2004

The East Sussex (Rother District) (Parking Places, Waiting, No Stopping and Loading Restrictions) Traffic Regulation Order 2020 Amendment No.* Order 202*

Notice is hereby given that East Sussex County Council propose to make the above Order under the relevant sections of the Road Traffic Regulation Act 1984, as amended, and of all other enabling powers which will introduce new or revise the existing parking, waiting and loading restrictions along the following lengths of road:-

Changes to **Prohibition of Waiting At Any Time** in **BEXHILL** - Egerton Road Service Road, Millfield Rise, Reginald Road, Sidley Street, Wickham Avenue.

Changes to **No Waiting 8am-6pm** in **BEXHILL** - Bridge Road.

Changes to **Pay and Display 8am-6pm** in **BEXHILL** - De La Warr Parade, South Cliff, West Parade.

Changes to **Pay and Display 8am-6pm maximum stay 2 hours no return within 2 hours** in **BEXHILL** - Devonshire Road; **RYE** - Landgate.

Changes to **Time Limited 8am-6pm maximum stay 1 hours no return within 2 hours** in **BEXHILL** - Sea Road.

Changes to **Pay and Display Mon-Sat 8am-6pm maximum stay 2 hours no return within 2 hours** in **BATTLE** - High Street.

Changes to **Permit Holders Only Parking Places, 8am-6pm** in **BEXHILL** - Cornwall Road, Egerton Road, Wilton Road.

Changes to **Permit Holders Only Parking Places, Mon-Sat 8am-6pm** in **RYE** - Bridge Place.

Changes to **Permit Holder or Time Limited 8am-6pm maximum stay 2 hours no return within 2 hours** in **BATTLE** - St Mary's Terrace; **BEXHILL** - Albany Road, Bedford Avenue, Bolebrooke Road, Brassey Road, Bridge Road, De La Warr Parade, Eversley Road, Jameson Road, Knole Road, Linden Road, Middlesex Road, Wilton Road.

Changes to **Permit Holders or Time Limited Mon-Sat 8am-6pm maximum stay 2 hours no return within 2 hours** in **BATTLE** - Glengorse; **BEXHILL** - Clifford Road, Leopold Road, Mitten Road, New Park Avenue, Reginald Road, Victoria Road, Windsor Road.

Changes to **Time Limited Mon-Sat 8am-6pm maximum stay 2 hours no return within 2 hours** in **BEXHILL** - Church Hill Avenue, Peartree Lane.

Changes to **Loading/Unloading Goods Vehicles Only At Any Time** in **BEXHILL** - Ninfield Road, Sackville Road, Western Road.

Changes to **Loading/Unloading Only At Any Time** in **BEXHILL** - Devonshire Road, Parkhurst Road, St Leonards Road.

Changes to **Loading/Unloading Goods Vehicles Only Mon-Sat 6am-5pm** in **BATTLE**: High Street.

Changes to School Keep Clear No Stopping On Entrance Markings At Any Time in NORTHIAM - Main Street.

Introduction of Loading/Unloading Only 8am-6pm in BEXHILL - Devonshire Road, Parkhurst Road, Sea Road, St Leonards Road, Wickham Avenue.

Introduction of Loading/Unloading Goods Vehicles Only 8am-6pm in BEXHILL - Ninfield Road, Sackville Road, Western Road.

Introduction of Loading/Unloading Goods Vehicles Only 6am-5pm in BATTLE - High Street.

Introduction of Loading/Unloading only Mon to Sat 8am-6pm in RYE - Landgate.

Introduction of and changes to Disabled Persons Parking Places in BATTLE - High Street, St Mary's Terrace; BEXHILL - Amherst Road, Church Hill Avenue, Clifford Road, Cornwall Road, De La Warr Parade, Dorset Road South, Egerton Road, London Road, Millfield Rise, Mitten Road, Shepherds Close, Sidley Street, St. James' Road, Sutton Place, Wickham Avenue; RYE - Bridge Place.

Introduction of Permit Holders Only Mon to Sat 8am-6pm in BEXHILL - Amherst Road, Bedford Avenue, Leopold Road, Millfield Rise, Reginald Road, Terminus Road, Victoria Road, Windsor Road; RYE - Military Road, North Salts.

Introduction of Permit Holders Only 8am-6pm in BEXHILL - Albany Road, Bethune Road, Bolebrook Road, Brassey Road, Eversley Road, Knole Road, Linden Road, Middlesex Road, Sutton Place, Wickham Avenue, Wilton Road, Woodville Road.

Introduction of Permit Holders or Pay and Display Mon-Sat 8am-6pm in BATTLE - Glengorse; BEXHILL - Amherst Road, Larkhill, Millfield Rise, Mitten Road, New Park Avenue.

Introduction of Permit Holders or Pay and Display 8am-6pm in BEXHILL - De La Warr Parade, South Cliff, West Parade

Introduction of Permit Holders or Pay and Display 8am-6pm maximum stay 4 hours no return within 2 hours in BEXHILL - Brockley Road, Egerton Road, Park Road.

Introduction of Permit Holders or Pay and Display 8am-6pm Mon-Sat maximum stay 4 hours no return within 2 hours in RYE - Military Road.

Introduction of Permit Holders or Time Limited 8am-6pm maximum stay 2 hours no return within 2 hours in BEXHILL - Brookfield Road, Cantelupe Road, Dorset Road South, Lionel Road, Wickham Avenue, Woodville Road.

Introduction of Permit Holders or Time Limited Mon-Sat 8am-6pm maximum stay 2 hours no return within 2 hours in BEXHILL - Clifford Road, Mitten Road.

Introduction of Pay and Display Mon to Sat 8am-6pm maximum stay 4 hours no return within 2 hours in RYE - Military Road.

Introduction of School Keep Clear Mon-Fri 8am-9:30am and 2:30pm-4pm in BEXHILL - All Saints Lane.

Introduction of **Prohibition of Waiting at Any Time** in **BATTLE** - Hastings Road, North Trade Road, Starrs Green Lane, Starrs Mead, Sunny Rise, The Spinney; **BEXHILL** - Abbey View, All Saints Lane, Amherst Road, Barrack Road, Brockley Road, Brookfield Road, Cantelupe Road, Chantry Avenue, Church Hill Avenue, Church Vale Road, Clifford Road, Cooden Drive, Crowmere Avenue, De La Warr Road, Dorset Road, Egerton Road, Hanover Close, Herbrand Walk, Holliers's Hill, Jacobs Acre, Jameson Road, Larkhill, Lionel Road, London Road, Millfield Rise, Ninfield Road, Penland Road, Richmond Avenue, Richmond Grove, Royston Gardens, Sedgewick Road, Silvester Road, Sutton Place, Terminus Road, Third Avenue, Turkey Road, Warwick Road, Westcourt Drive, West Parade, Wickham Avenue, Wilton Road, Windsor Road, Wrestwood Road, Woodville Road; **CAMBER** - Badger Way, Baker Way, Denham Way, Linnet Lane, Peter James Close, Scotts Acre, Whitesand Drive; **NORTHAM** - Main Street; **ROBERTSBRIDGE** - Blenheim Court, George Close, George Hill; **RYE** - Harbour Road, Military Road, North Salts; **STAPLECROSS** - Bodiam Road, Weald View, Sheringham Close; **WESTFIELD** - Cottage Lane, Main Road, Moor Lane, Wheel Lane, Workhouse Lane.

Introduction of **No Waiting Mon-Sat 8am-6pm** in **BEXHILL** - All Saints Lane.

A copy of the draft Order, plans showing the lengths of road and a statement of the Council's reasons for proposing the Order along with a copy of the Order being amended can be viewed in Reception, East Sussex County Council, County Hall, St. Anne's Crescent, Lewes BN7 1UE on Monday to Friday between 9am and 4pm or online at consultation.eastsussex.gov.uk/economy-transport-environment/rother-formal-2021-23

Any person wishing to make an objection or other representation concerning this proposal must do so in writing, together with the grounds on which it is made, to Communities Economy & Transport, Parking, B Floor, East Sussex County Council, County Hall, St. Anne's Crescent, Lewes BN7 1UE, email parking.escc@eastsussex.gov.uk or online at consultation.eastsussex.gov.uk/economy-transport-environment/rother-formal-2021-23 quoting reference TRO/478 to arrive no later than 17 March 2023.

If you have any questions, require further information or would like paper copies of the proposals please telephone Parking Services on 01323 466244 or email parking.escc@eastsussex.gov.uk

Phillip Baker, Assistant Chief Executive
Governance Services Department, County Hall, Lewes, East Sussex, BN7 1UE

24 February 2023

EAST SUSSEX COUNTY COUNCIL

ROAD TRAFFIC REGULATION ACT 1984, ROAD TRAFFIC ACT 1991 & TRAFFIC MANAGEMENT ACT 2004

The East Sussex (Rother District) (Parking Places, Waiting, No Stopping and Loading Restrictions) Traffic Regulation Order 2020 Amendment No.* Order 202*

East Sussex County Council, in exercise of their powers under Sections 1(1), 2(1) to (4), 3(2), 4(2), 32, 35(1) and (3), 45, 46, 49, 51, 52 and 53 of, and Part IV of Schedule 9 to the Road Traffic Regulation Act 1984 (“the Act”), as amended, the Road Traffic Act 1991, as amended, Part 6 of the Traffic Management Act 2004, and of all other enabling powers and after consultation with the Chief Officer of Police in accordance with Part III of Schedule 9 to the Act hereby make the following Order:-

1. Commencement and citation

This Order may be cited as “The East Sussex (Rother District) (Parking Places, Waiting, No Stopping and Loading Restrictions) Traffic Regulation Order 2020 Amendment No. * Order 202* and shall come into effect on xxxxxx

2. When this Order comes into effect:

- (i) The East Sussex (Rother District) (Parking Places, Waiting, No Stopping and Loading Restrictions) Traffic Regulation Order 202* as amended, shall have effect except as hereinafter contained.
- (ii) The Order Plans shall be amended as follows:

The map tiles below shall be revoked	The map tiles below shall be inserted
Battle	
	KA220
KA225	KA225 Revision
	KB220
KB226	KB226 Revision
KE228	KE228 Revision
	KE229
KF229	KF229 Revision
KG229	KG229 Revision
Bexhill Central	
MA219	MA219 Revision
MA223	MA223 Revision
MA224	MA224 Revision
MA226	MA226 Revision
MB223	MB223 Revision
MB224	MB224 Revision
MB226	MB226 Revision
MC222 Revision: 1	MC222 Revision
MC223 Revision: 1	MC223 Revision
MC224	MC224 Revision
MC226 Revision: 1	MC226 Revision
MC228	MC228 Revision

MD222	MD222 Revision
MD223	MD223 Revision
MD224	MD224 Revision
MD225	MD225 Revision
MD226	MD226 Revision
MD227	MD227 Revision
MD228	MD228 Revision
ME221	ME221 Revision
ME222 Revision: 1	ME222 Revision
ME223	ME223 Revision
ME224	ME224 Revision
ME225 Revision: 1	ME225 Revision
ME226 Revision: 1	ME226 Revision
ME227	ME227 Revision
	MF220
	MF221
MF222 Revision: 1	MF222 Revision
MF223 Revision: 1	MF223 Revision
MF224 Revision: 1	MF224 Revision
MF225 Revision: 1	MF225 Revision
MF226	MF226 Revision
	MG218
	MG219
	MG220
MG221	MG221 Revision
MG222	MG222 Revision
MG223	MG223 Revision
MH220	MH220 Revision
MH221	MH221 Revision
Bexhill Outer	
LR222	LR222 Revision
LS222	LS222 Revision
LS223	LS223 Revision
LU223	LU223 Revision
LU224	LU224 Revision
LV223	LV223 Revision
LV225	LV225 Revision
LX224	LX224 Revision
LX229	LX229 Revision
LY224	LY224 Revision
LY228	LY228 Revision
LZ224	LZ224 Revision
MA214	MA214 Revision
MB214	MB214 Revision
MC214	MC214 Revision
MN207	MN207 Revision
Camber	
JH302	JH302 Revision
	JF301
JG301	JG301 Revision
JG302	JG302 Revision

Northiam	
HX255	HX255 Revision
HY255	HY255 Revision
Robertsbridge	
ID222	ID222 Revision
	IE222
Rye & Rye Harbour	
	IR289
	IS288
	IS289
	IT288
IU288	IU288 Revision
IV288	IV288 Revision
IW288	IW288 Revision
	JA286
	JA287
	JB286
	JB287
Staplecross	
	IJ237
	IJ238
Westfield	
	KE248
	KD248
KD249	KD249 Revision
KC249	KC249 Revision

- (iii) Schedule G5 - Charges relating to pay and display tickets shall be amended by adding the following in Rye *8 and Bexhill *9:

Schedule G5 - Charges relating to pay and display tickets

		BEXHILL								
		Town Centre *1	Marina *2	West Parade *3	Seafront *4	Station *5	Battle *6	Rye *7	Rye *8	Bexhill *9
Maximum stay Length of stay		2 hours	2 hours	4 hours	All Day	All Day	1 hour	2 hours	4 hours	All Day
Up to 5 Minutes		5p	15p	5p	5p	5p	5p	5p	5p	5p
Up to 7 Minutes		5p	15p	5p	5p	5p	5p	5p	5p	5p
Up to 10 Minutes		5p	30p	5p	5p	5p	5p	5p	5p	5p
Up to 15 Minutes		10p	45p	10p	10p	10p	10p	10p	10p	10p
Up to 30 Minutes		20p	90p	20p	20p	20p	20p	20p	20p	20p

Up to 1 hours	40p	£1.70	40p	40p	40p	40p	40p	40p	40p
Up to 2 hours	80p	£2.70	70p	70p	80p	N/A	80p	80p	70p
Up to 3 hours	N/A	N/A	£1.05	£1.05	£1.20	N/A	N/A	£1.20	£1.05
Up to 4 hours	N/A	N/A	£1.40	£1.40	£1.60	N/A	N/A	£1.60	£1.40
Up to 5 hours	N/A	N/A	N/A	£1.70	£2.00	N/A	N/A	N/A	£1.70
Up to 6 hours	N/A	N/A	N/A	£2.00	£2.40	N/A	N/A	N/A	£2.00
Up to 7 hours	N/A	N/A	N/A	£2.00	£2.80	N/A	N/A	N/A	£2.00
Up to 8 hours	N/A	N/A	N/A	£2.00	£3.20	N/A	N/A	N/A	£2.00
Up to 9 hours	N/A	N/A	N/A	£2.00	£3.60	N/A	N/A	N/A	£2.00
Up to 10 hours	N/A	N/A	N/A	£2.00	£4.00	N/A	N/A	N/A	£2.00
Up to 12 Hours	N/A	N/A	N/A	N/A	N/A	N/A	N/A	N/A	£2.00

- (iv) ***1** Tariff structure in Chepbourne Road, Devonshire Road, London Road, Station Road (west end), Town Hall Square and Victoria Road
- (v) ***2** Tariff structure in Marina and De La Warr Parade (north side)
- (vi) ***3** Tariff structure in Brockley Road, Egerton Road, Park Road and West Parade (north side) between Brockley Road and Park Road
- (vii) ***4** Tariff structure in South Cliff, De La Warr Parade and West Parade
- (viii) ***5** Tariff structure in Endwell Road and Station Road
- (ix) ***6** Tariff structure in High Street
- (x) ***7** Tariff structure in Cinque Ports Street, Cyprus Place, East Street, Hilders Cliff, High Street, Landgate, Market Road, Market Street, Rope Walk, The Mint, The Strand, Tower Street, Wish Street and Wish Ward
- (xi) ***8** Tariff structure in Military Road
- (xii) ***9** Tariff structure in Amherst Road, Millfield Rise, Larkhill, Mitten Road and New Park Avenue



© Crown copyright. All rights reserved
East Sussex County Council
Licence No. 100019601 2022



The East Sussex (Rother District)
(Parking Places, Waiting,
No Stopping and
Loading Restrictions)
Traffic Regulation Order 2020
Amendment Order 202* No 1

Battle

Key to TRO Restriction Types

- No Waiting at Any Time
- No Waiting
- No Loading at Any Time
- No Loading
- Pay and Display
- Permit Holders or Time Limited
- Permit Holder Only Parking Area
- Disabled Badge Holders Only
- Loading/ Unloading Only
- Taxi Only

- Bus Stop/ Taxi Clearway
- Proposed No Waiting at Any Time
- Proposed removal of No Waiting at Any Time


Key to Non TRO Items

- Pedestrian Crossing (controlled area)
- Pedestrian Crossing Point
- Bus Stop/ Stand Clearway

Key to Labels

- ABCD Proposed New or Change to Existing Permanent TRO restriction
- ABCD Proposed (existing) Permanent TRO restriction
- ABCD Proposed New or Change to Existing Non TRO item
- ABCD Non TRO item

Adjacent Map Tile

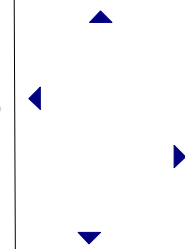


SCALE

1 : 1000

DATE

Tile Ref: KA220

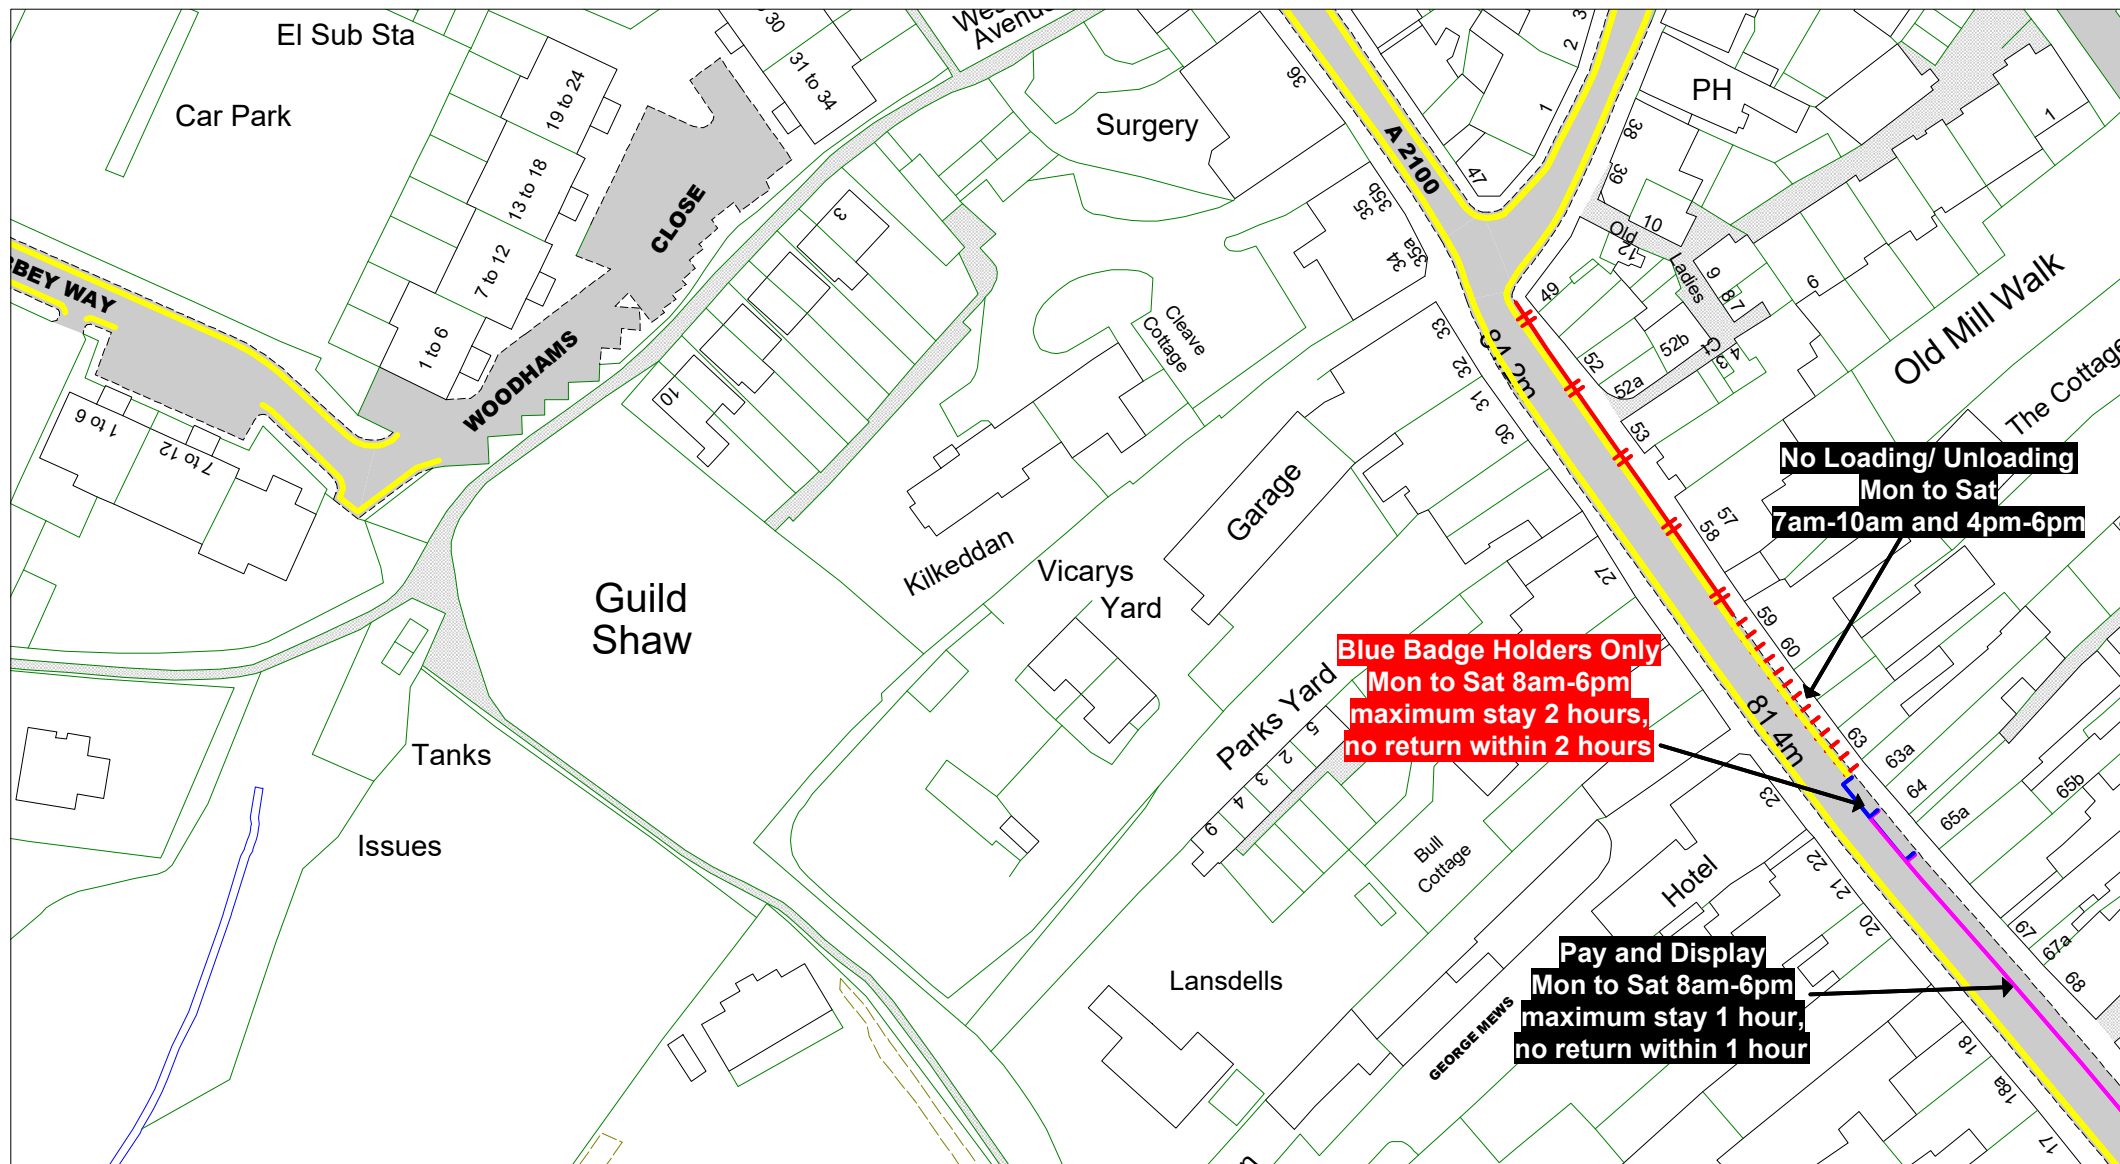

© Crown copyright. All rights reserved
East Sussex County Council
Licence No. 100019601 2022



The East Sussex (Rother District)
(Parking Places, Waiting,
No Stopping and
Loading Restrictions)
Traffic Regulation Order 2020
Amendment Order 2022* No 1

Battle

Key to TRO Restriction Types

- No Waiting at Any Time
- No Waiting
- No Loading at Any Time
- No Loading
- Pay and Display
- Permit Holders or Time Limited
- Permit Holder Only Parking Area
- Disabled Badge Holders Only
- Loading/ Unloading Only
- Taxi Only

- Bus Stop/ Taxi Clearway
- Proposed No Waiting at Any Time
- Proposed removal of No Waiting at Any Time

Key to Non TRO Items

- Pedestrian Crossing (controlled area)
- Pedestrian Crossing Point
- Bus Stop/ Stand Clearway

Key to Labels

- ABCD Proposed New or Change to Existing Permanent TRO restriction
- ABCD Proposed (existing) Permanent TRO restriction
- ABCD Proposed New or Change to Existing Non TRO item
- ABCD Non TRO item


Adjacent Map Tile

- ▲
- ▲
- ▲

SCALE 1 : 1000

DATE

Tile Ref: KA225
Revision

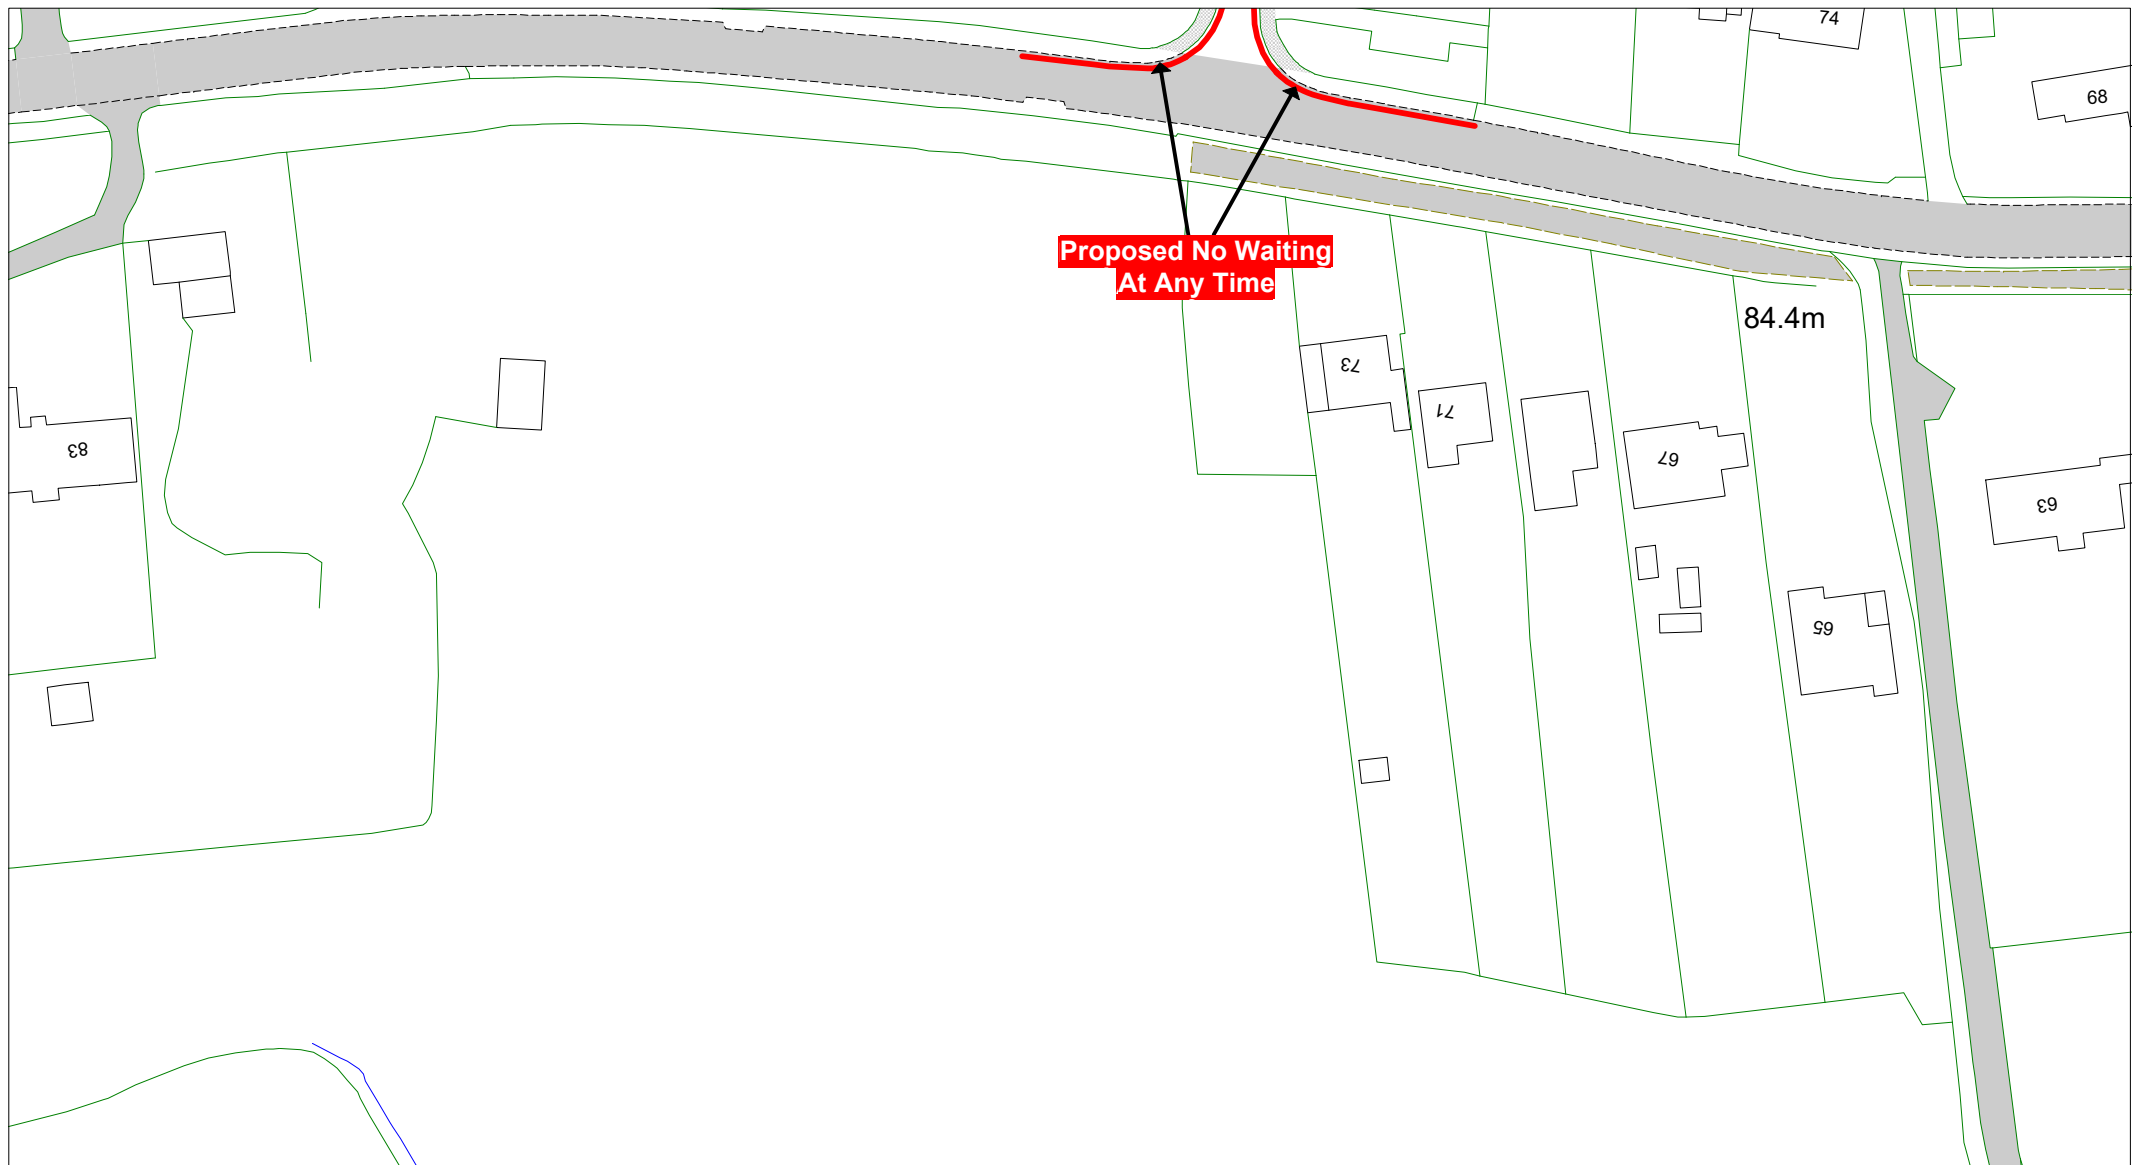

© Crown copyright. All rights reserved
East Sussex County Council
Licence No. 100019601 2022



The East Sussex (Rother District)
(Parking Places, Waiting,
No Stopping and
Loading Restrictions)
Traffic Regulation Order 2020
Amendment Order 202* No 1

Battle

Key to TRO Restriction Types

- No Waiting at Any Time
- No Waiting
- No Loading at Any Time
- No Loading
- Pay and Display
- Permit Holders or Time Limited
- Permit Holder Only Parking Area
- Disabled Badge Holders Only
- Loading/ Unloading Only
- Taxi Only

- ■ ■ Bus Stop/ Taxi Clearway
- Proposed No Waiting at Any Time
- Proposed removal of No Waiting at Any Time


Key to Non TRO Items

- Pedestrian Crossing (controlled area)
- Pedestrian Crossing Point
- Bus Stop/ Stand Clearway

Key to Labels

- ABCD Proposed New or Change to Existing Permanent TRO restriction
- ABCD Proposed (existing) Permanent TRO restriction
- ABCD Proposed New or Change to Existing Non TRO item
- ABCD Non TRO item

Adjacent Map Tile

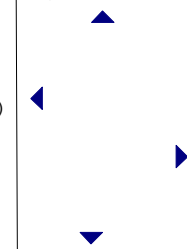


SCALE

1 : 1000

DATE

Tile Ref: KB220

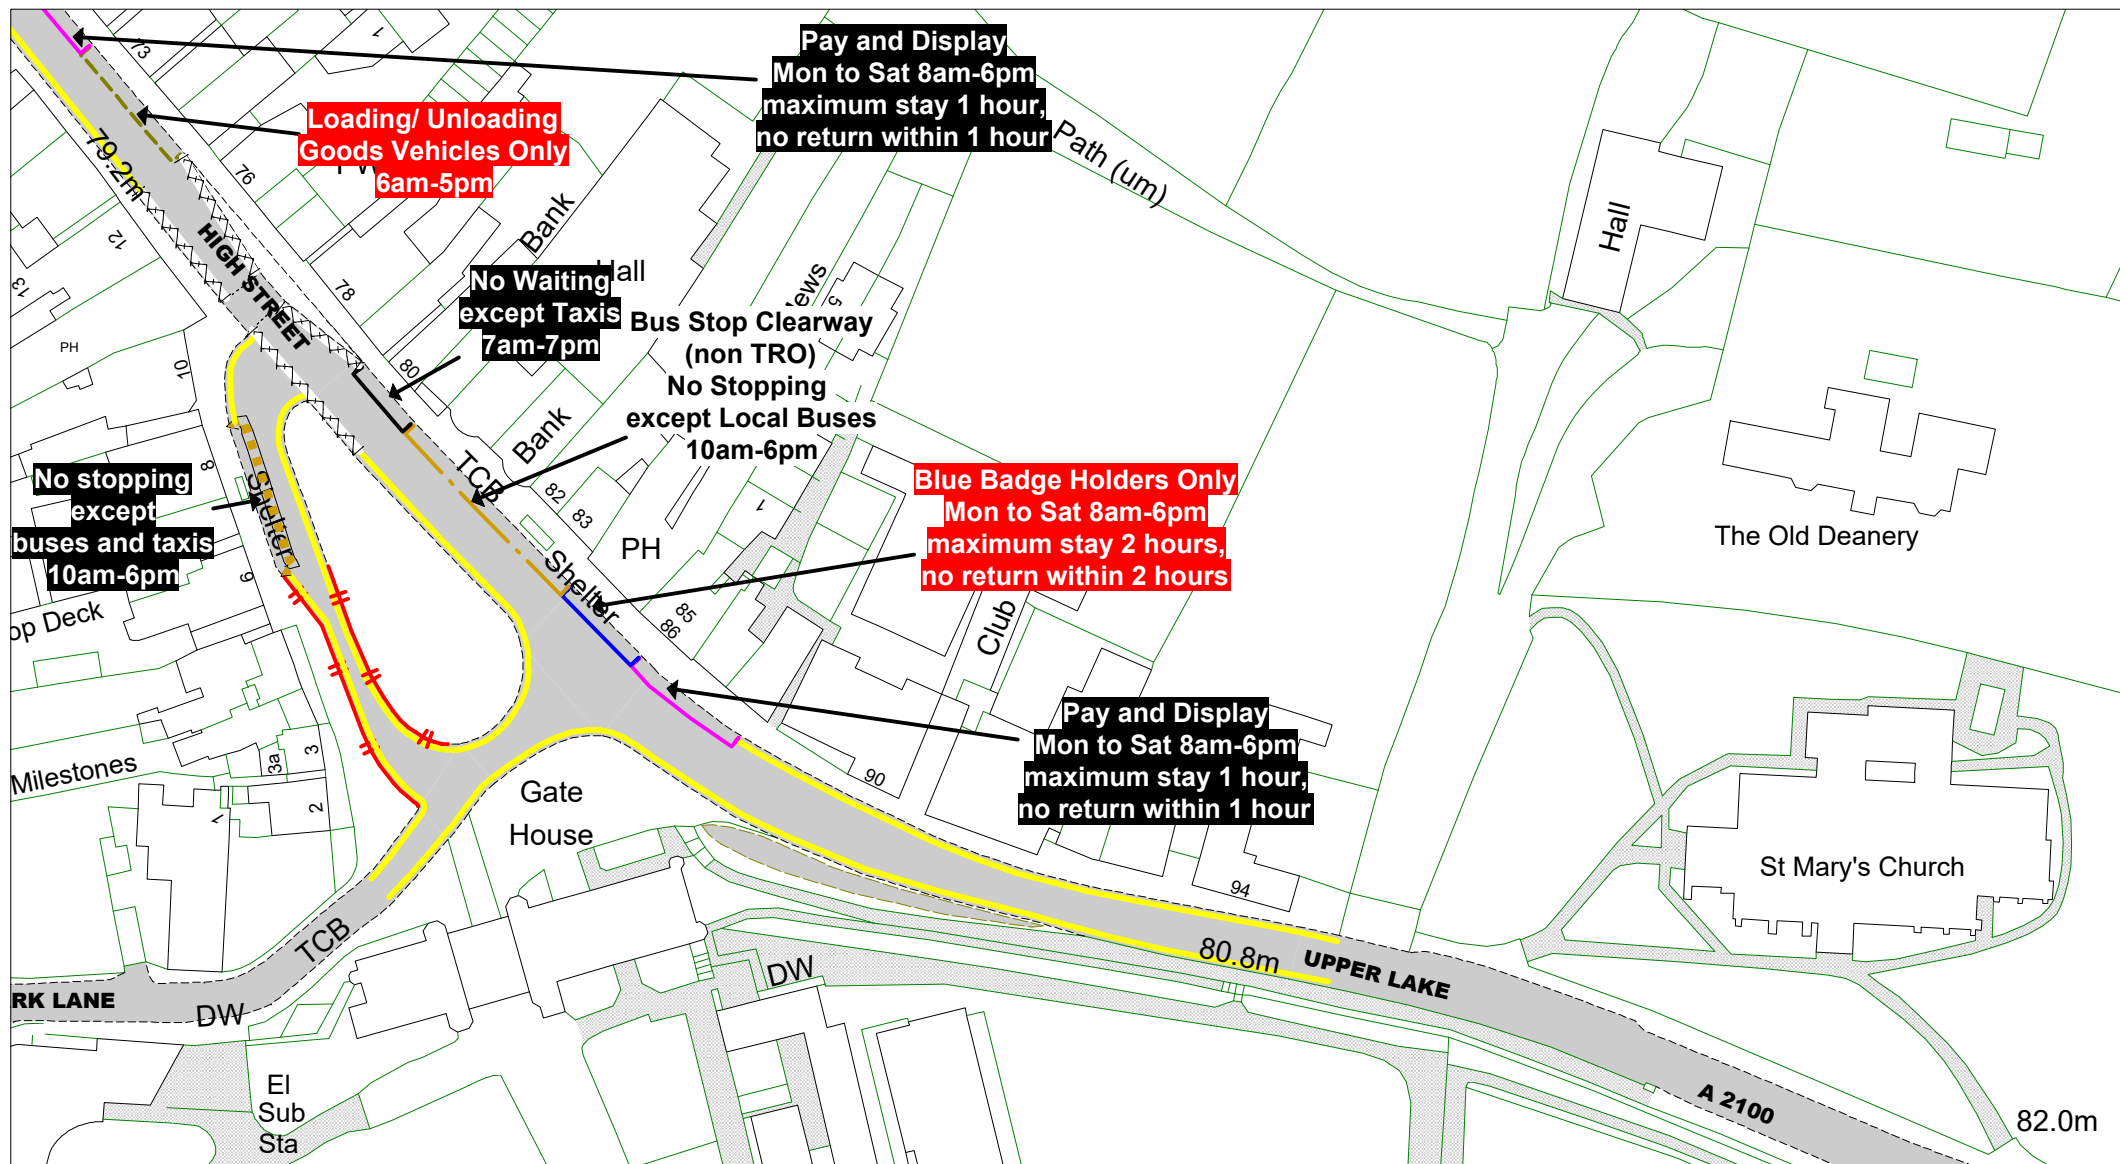

© Crown copyright. All rights reserved
East Sussex County Council
Licence No. 100019601 2022

East Sussex
County Council



The East Sussex (Rother District)
(Parking Places, Waiting,
No Stopping and
Loading Restrictions)
Traffic Regulation Order 2020
Amendment Order 202* No 1

Battle

Key to TRO Restriction Types

- No Waiting at Any Time
- No Waiting
- No Loading at Any Time
- No Loading
- Pay and Display
- Permit Holders or Time Limited
- Permit Holder Only Parking Area
- Disabled Badge Holders Only
- Loading/ Unloading Only
- Taxi Only

- Bus Stop/ Taxi Clearway
- Proposed No Waiting at Any Time
- Proposed removal of
No Waiting at Any Time

Key to Non TRO Items

- Pedestrian Crossing
(controlled area)
- Pedestrian Crossing Point
- Bus Stop/ Stand Clearway

Key to Labels

- ABCD Proposed New or
Change to Existing
Permanent
TRO restriction
- ABCD Proposed (existing)
Permanent
TRO restriction
- ABCD Proposed New or
Change to Existing
Non TRO item
- ABCD Non TRO item

Adjacent Map Tile


- ▲
- ◀
- ▶
- ▼

SCALE

1 : 1000

DATE

Tile Ref: KB226
Revision

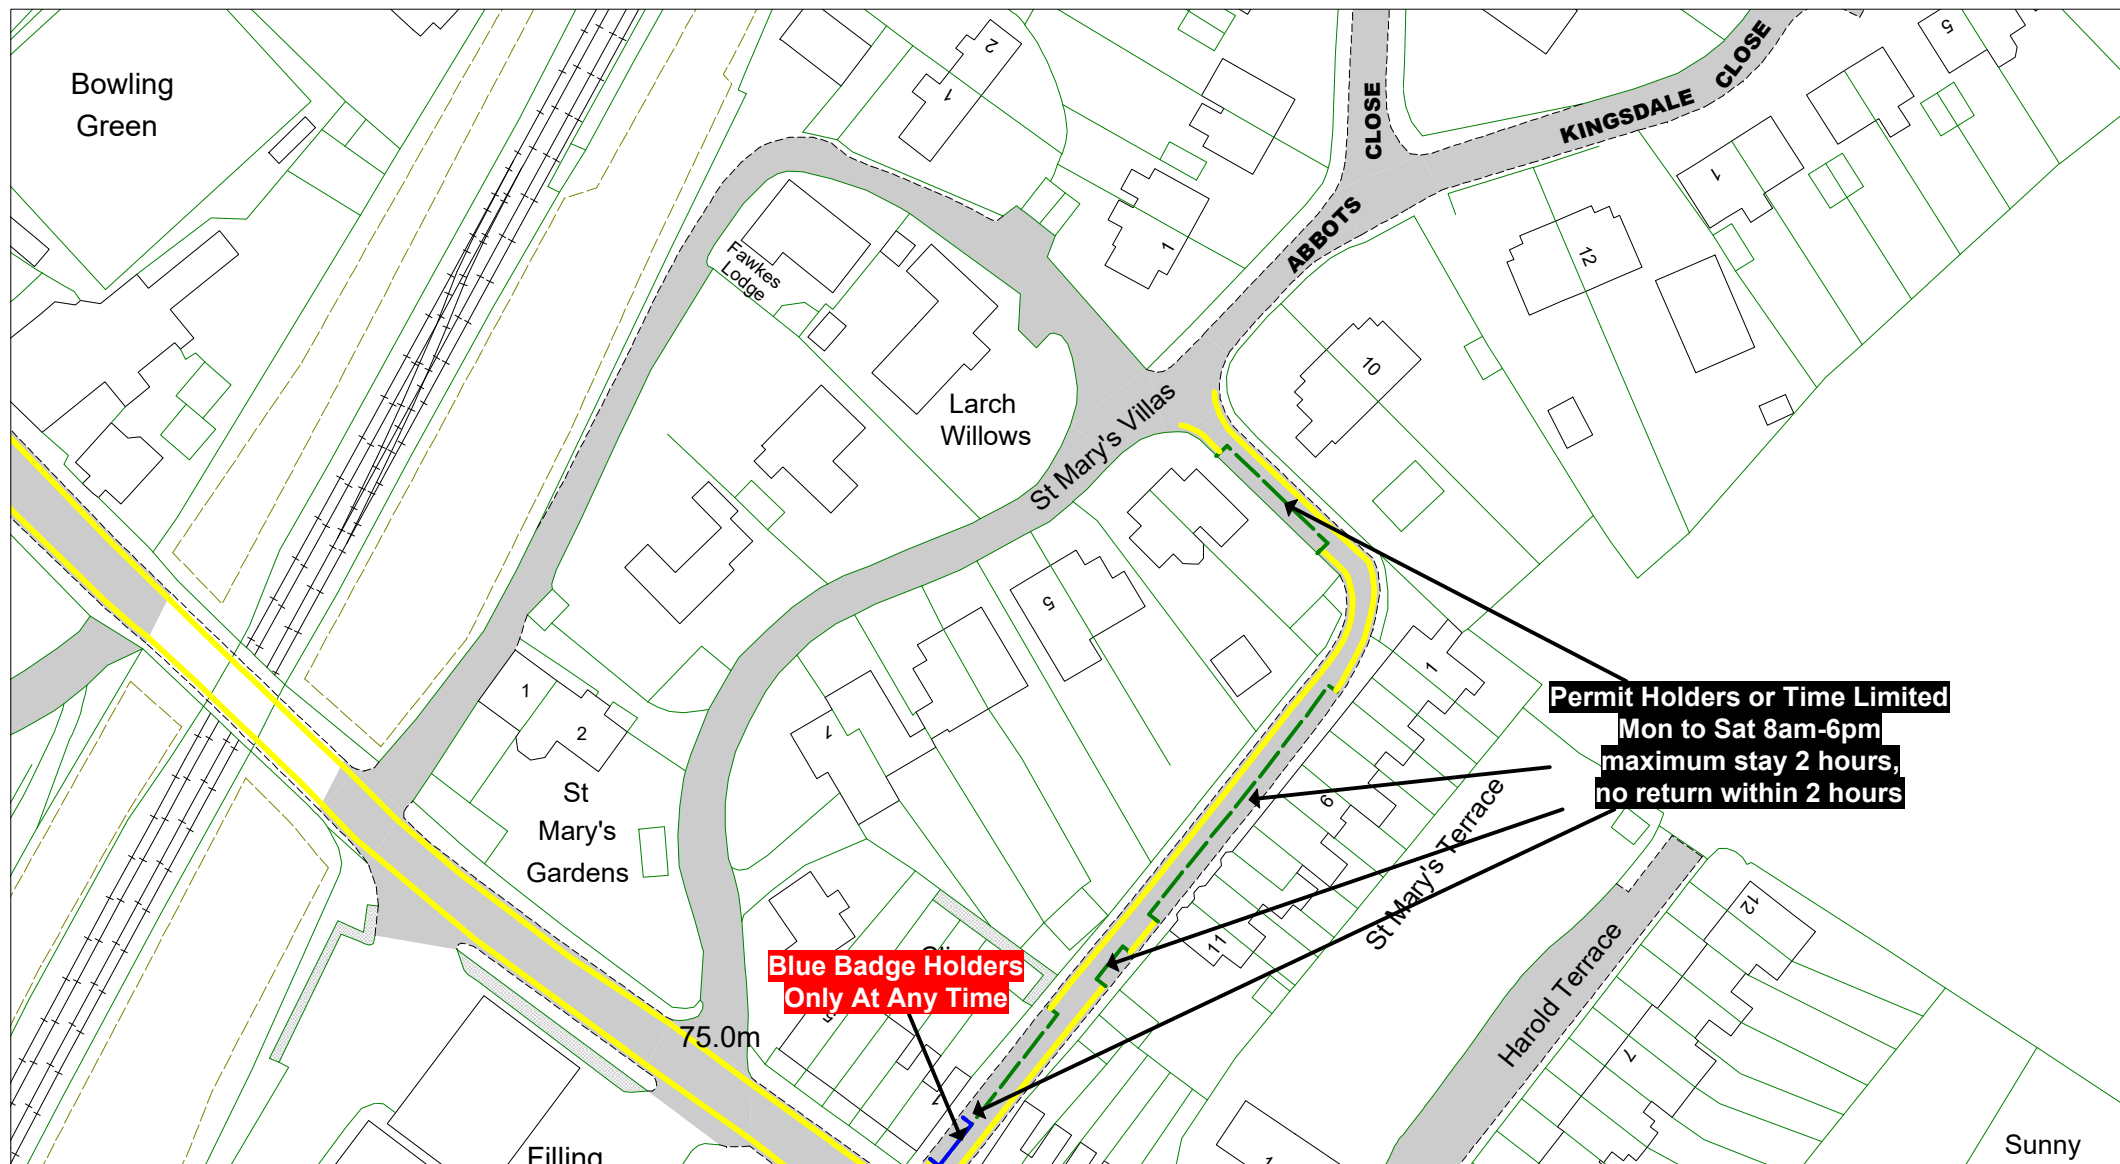

© Crown copyright. All rights reserved
East Sussex County Council
Licence No. 100019601 2022



The East Sussex (Rother District)
(Parking Places, Waiting,
No Stopping and
Loading Restrictions)
Traffic Regulation Order 2020
Amendment Order 202* No 1

Battle

Key to TRO Restriction Types

- No Waiting at Any Time
- No Waiting
- No Loading at Any Time
- No Loading
- Pay and Display
- Permit Holders or Time Limited
- Permit Holder Only Parking Area
- Disabled Badge Holders Only
- Loading/ Unloading Only
- Taxi Only

- Bus Stop/ Taxi Clearway
- Proposed No Waiting at Any Time
- Proposed removal of No Waiting at Any Time

Key to Non TRO Items

- Pedestrian Crossing (controlled area)
- Pedestrian Crossing Point
- Bus Stop/ Stand Clearway

Key to Labels

- ABCD Proposed New or Change to Existing Permanent TRO restriction
- ABCD Proposed (existing) Permanent TRO restriction
- ABCD Proposed New or Change to Existing Non TRO item
- ABCD Non TRO item


Adjacent Map Tile

- ▲
- ▲
- ▲


SCALE 1 : 1000

DATE

Tile Ref: KE228
Revision

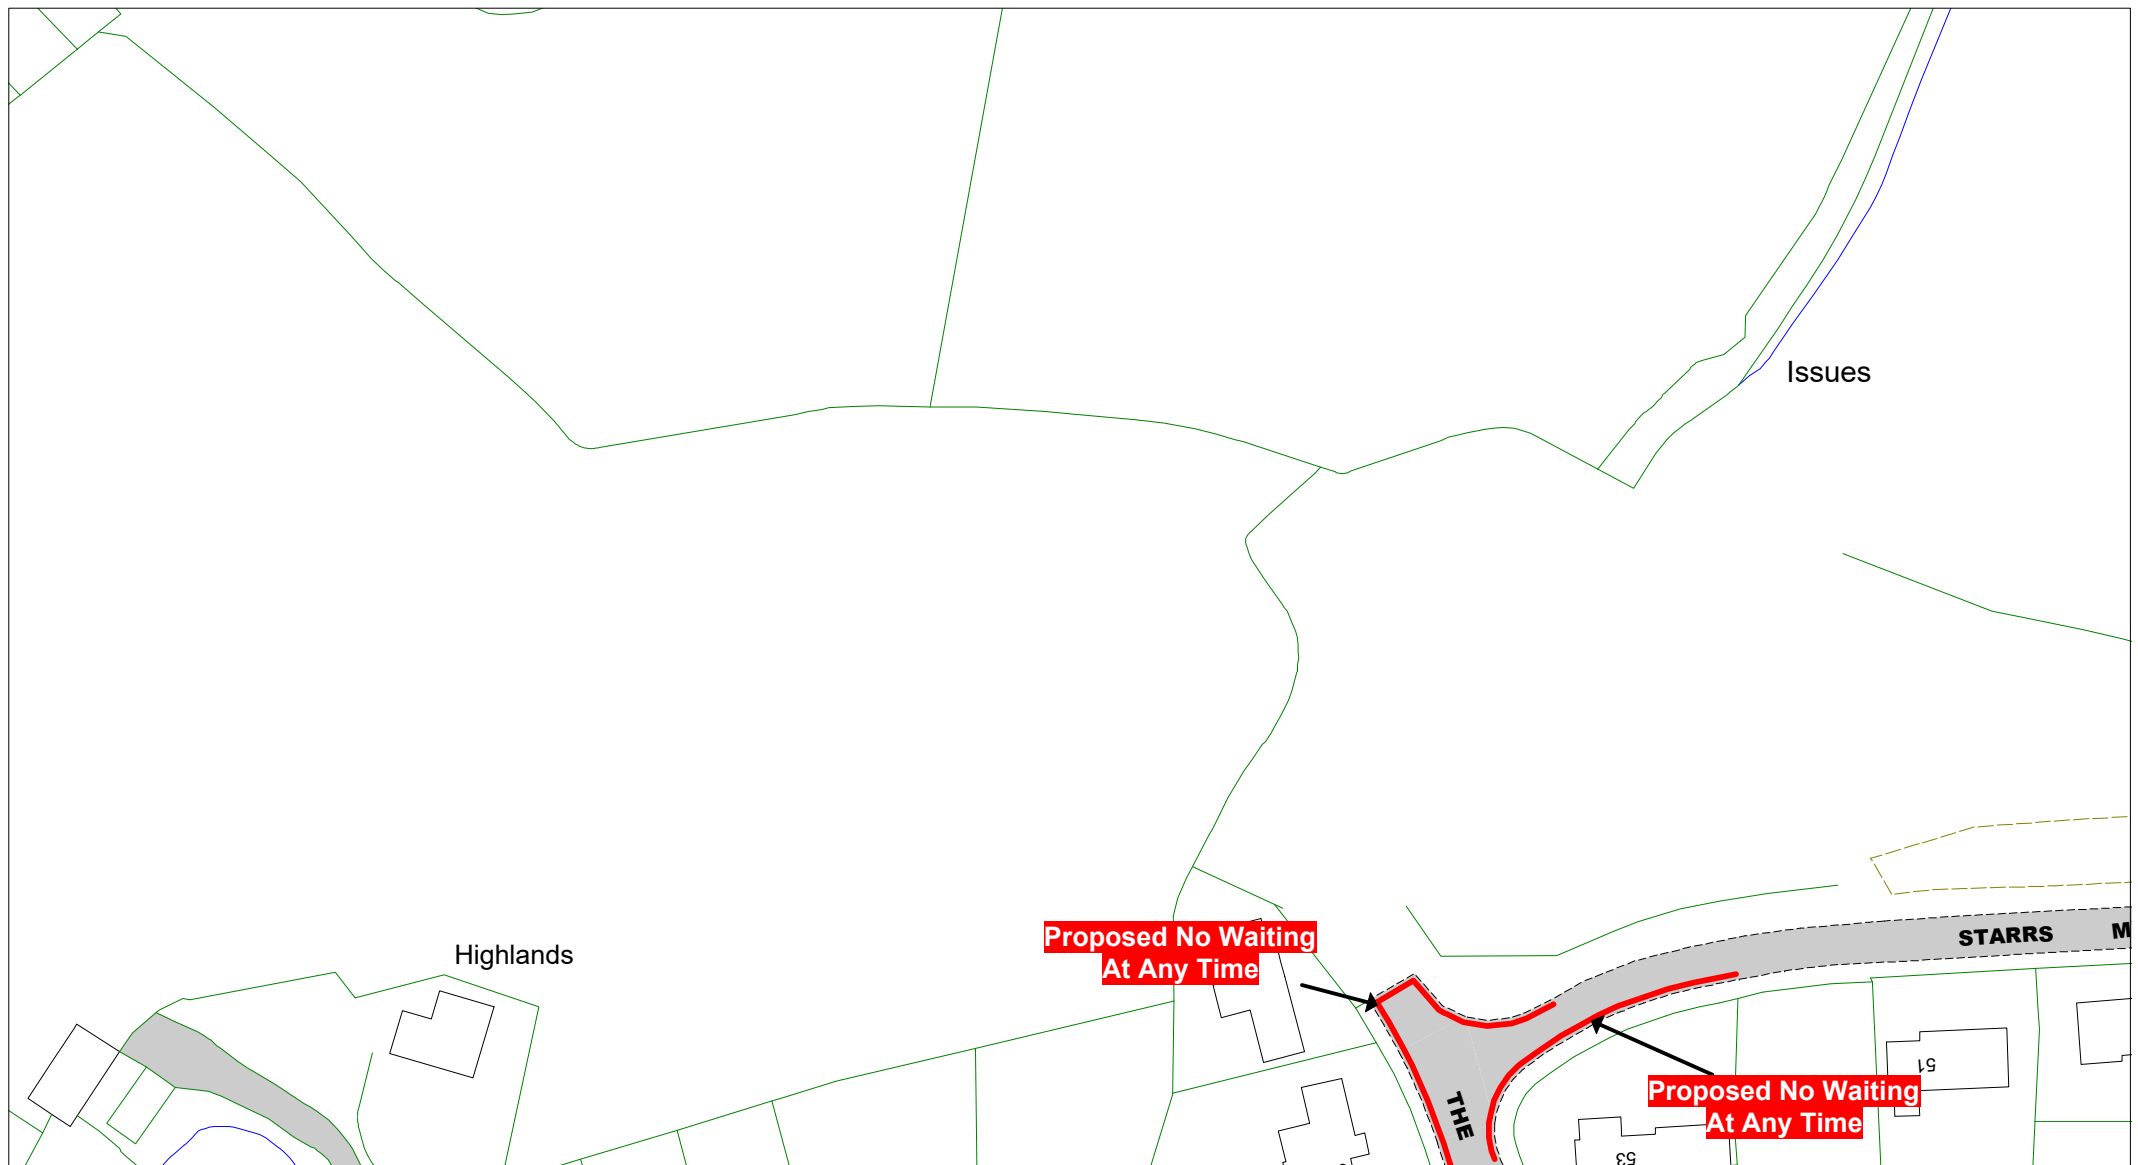

© Crown copyright. All rights reserved
East Sussex County Council
Licence No. 100019601 2022

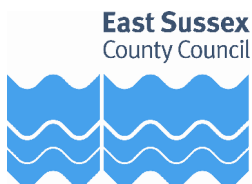

The East Sussex (Rother District)
(Parking Places, Waiting,
No Stopping and
Loading Restrictions)
Traffic Regulation Order 2020
Amendment Order 202* No 1

Battle

Key to TRO Restriction Types

- No Waiting at Any Time
- No Waiting
- No Loading at Any Time
- No Loading
- Pay and Display
- Permit Holders or Time Limited
- Permit Holder Only Parking Area
- Disabled Badge Holders Only
- Loading/ Unloading Only
- Taxi Only

- Bus Stop/ Taxi Clearway
- Proposed No Waiting at Any Time
- Proposed removal of No Waiting at Any Time

Key to Non TRO Items

- Pedestrian Crossing (controlled area)
- Pedestrian Crossing Point
- Bus Stop/ Stand Clearway

Key to Labels

- ABCD Proposed New or Change to Existing Permanent TRO restriction
- ABCD Proposed (existing) Permanent TRO restriction
- ABCD Proposed New or Change to Existing Non TRO item
- ABCD Non TRO item

Adjacent Map Tile


- ▲
- ▲
- ▲

SCALE

1 : 1000

DATE

Tile Ref: KE229

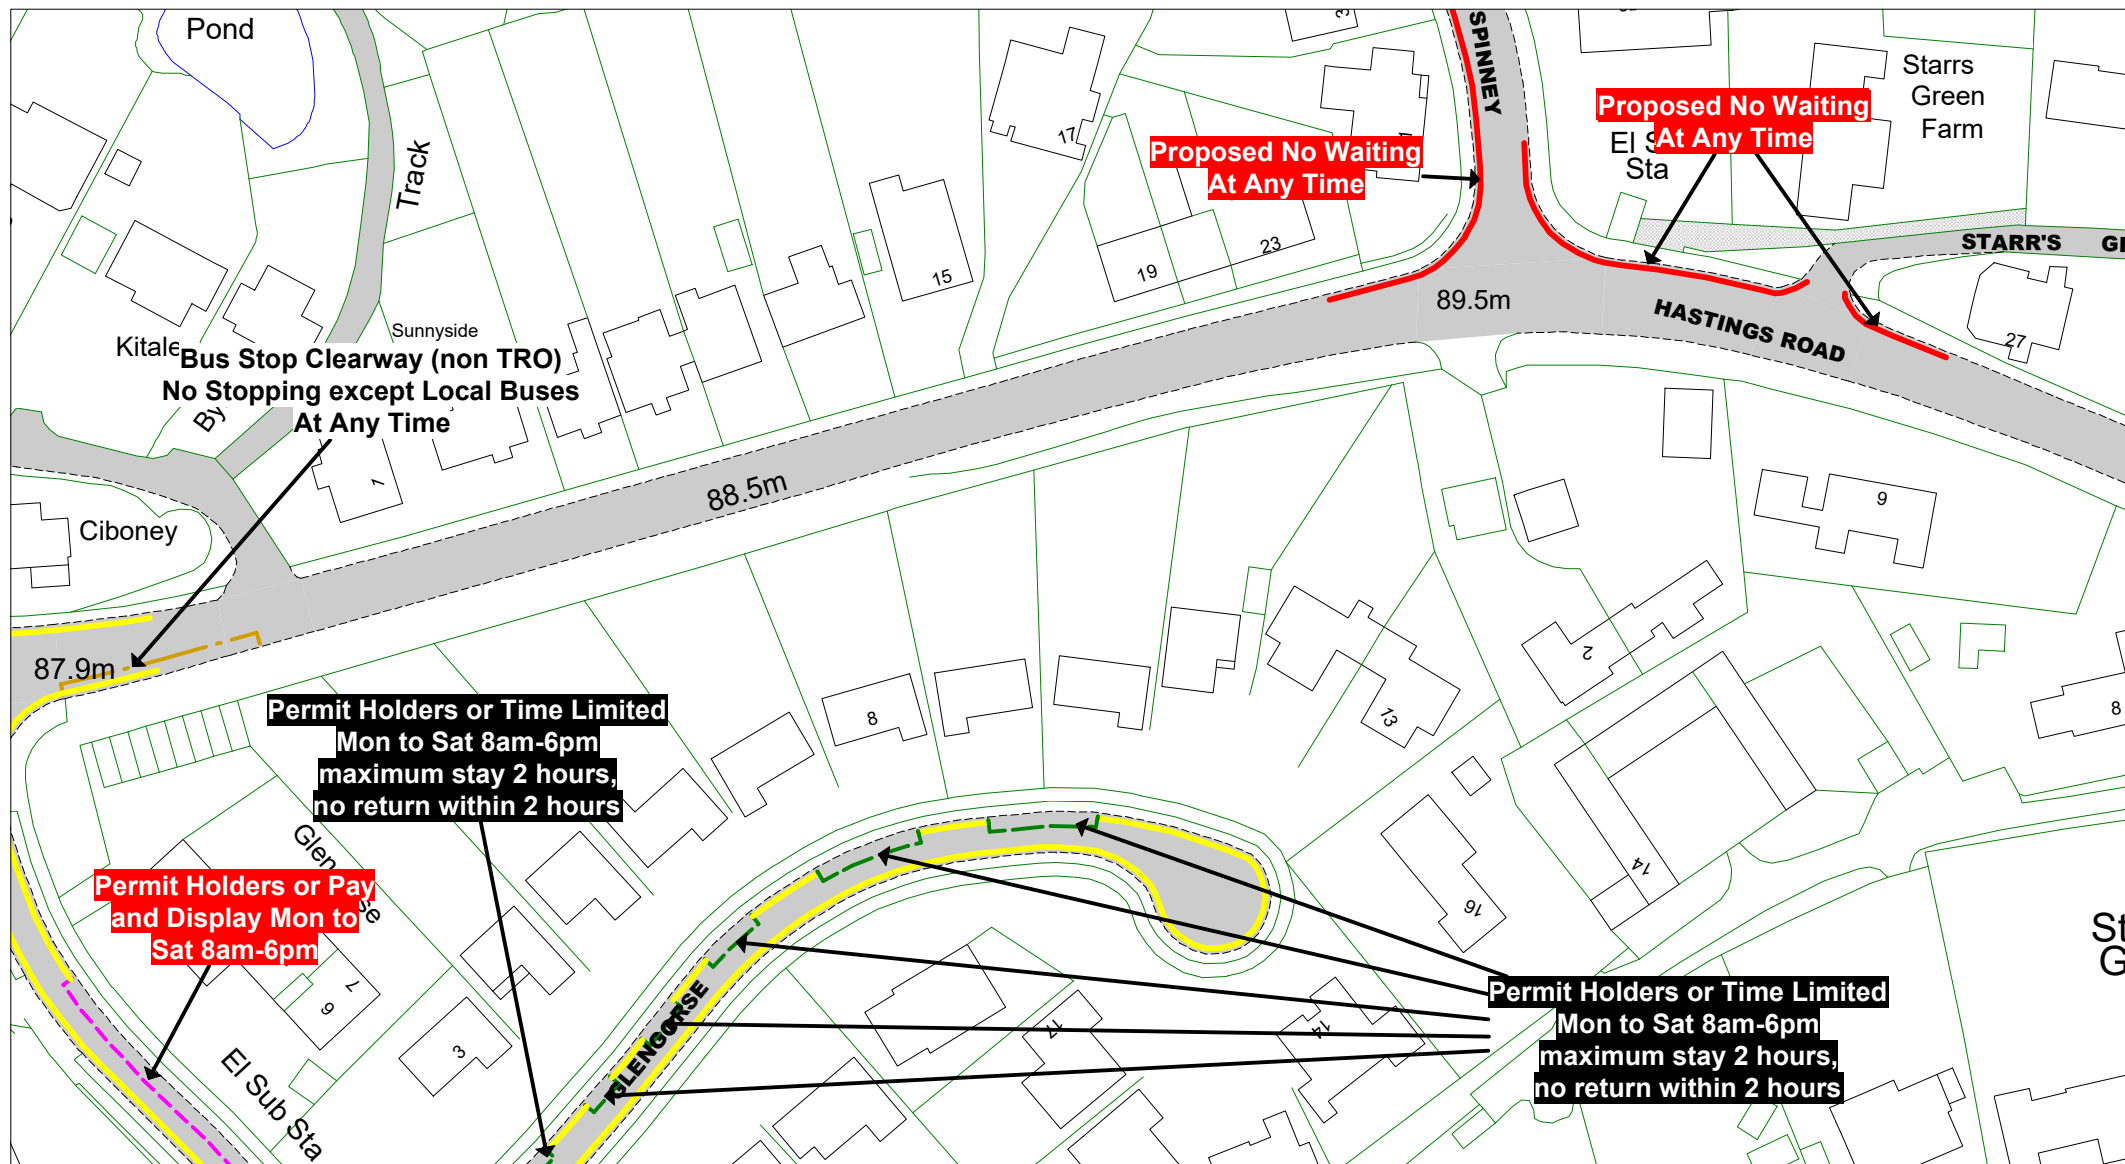

© Crown copyright. All rights reserved
East Sussex County Council
Licence No. 100019601 2022

East Sussex
County Council



The East Sussex (Rother District)
(Parking Places, Waiting,
No Stopping and
Loading Restrictions)
Traffic Regulation Order 2020
Amendment Order 202* No 1

Battle

Key to TRO Restriction Types

- No Waiting at Any Time
- No Waiting
- No Loading at Any Time
- No Loading
- Pay and Display
- Permit Holders or Time Limited
- Permit Holder Only Parking Area
- Disabled Badge Holders Only
- Loading/ Unloading Only
- Taxi Only

- Bus Stop/ Taxi Clearway
- Proposed No Waiting at Any Time
- Proposed removal of No Waiting at Any Time

Key to Non TRO Items

- Pedestrian Crossing (controlled area)
- Pedestrian Crossing Point
- Bus Stop/ Stand Clearway

Key to Labels

- ABCD Proposed New or Change to Existing Permanent TRO restriction
- ABCD Proposed (existing) Permanent TRO restriction
- ABCD Proposed New or Change to Existing Non TRO item
- ABCD Non TRO item

Adjacent Map Tile


- ▲
- ◀
- ▶
- ▼

SCALE

1 : 1000

DATE

Tile Ref: KF229
Revision

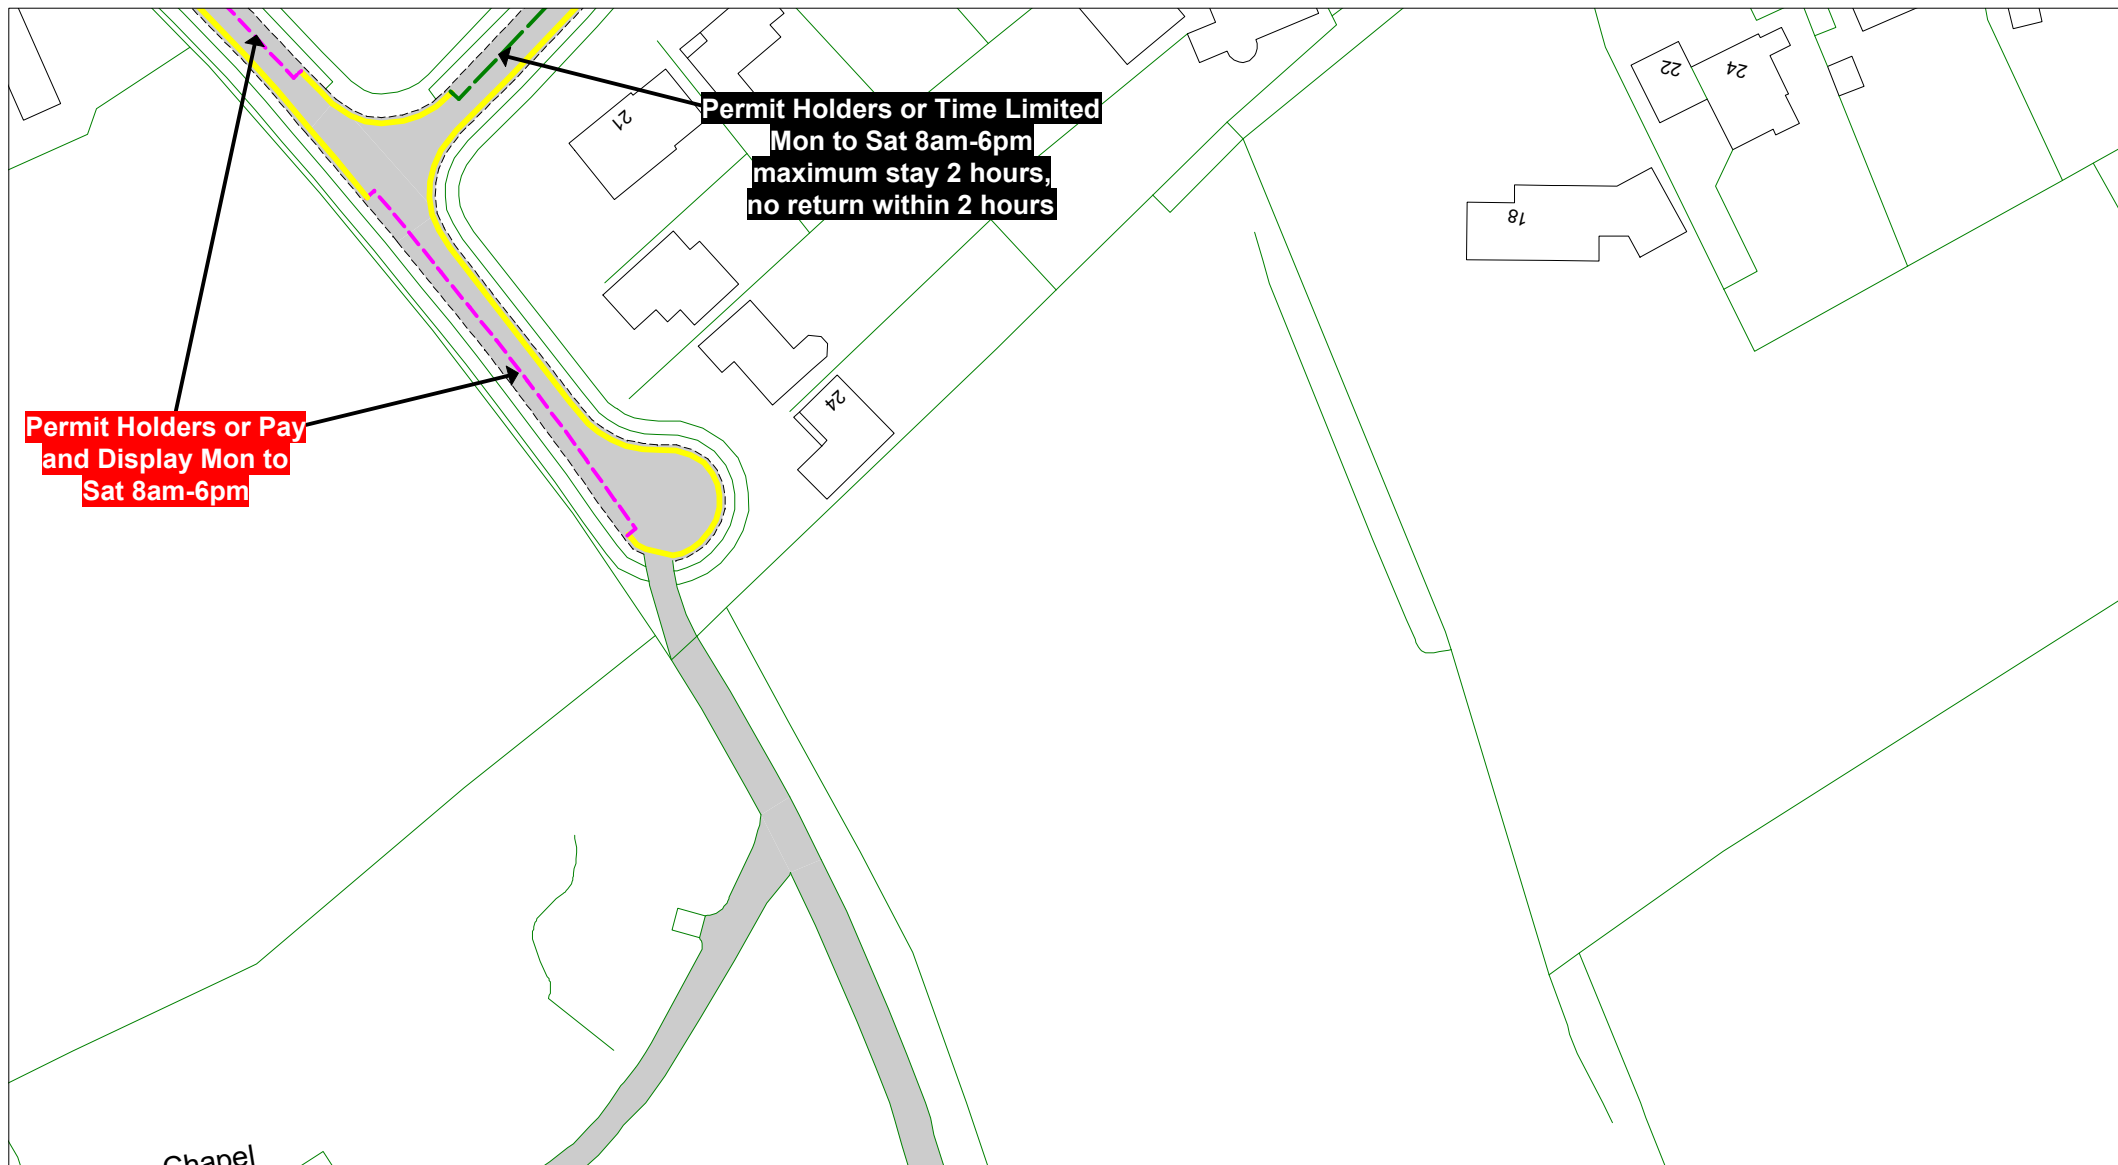

© Crown copyright. All rights reserved
East Sussex County Council
Licence No. 100019601 2022



The East Sussex (Rother District)
(Parking Places, Waiting,
No Stopping and
Loading Restrictions)
Traffic Regulation Order 2020
Amendment Order 2022* No 1

Battle

Key to TRO Restriction Types

- No Waiting at Any Time
- No Waiting
- No Loading at Any Time
- No Loading
- Pay and Display
- Permit Holders or Time Limited
- Permit Holder Only Parking Area
- Disabled Badge Holders Only
- Loading/ Unloading Only
- Taxi Only

- Bus Stop/ Taxi Clearway
- Proposed No Waiting at Any Time
- Proposed removal of No Waiting at Any Time

Key to Non TRO Items

- Pedestrian Crossing (controlled area)
- Pedestrian Crossing Point
- Bus Stop/ Stand Clearway

Key to Labels

- ABCD Proposed New or Change to Existing Permanent TRO restriction
- ABCD Proposed (existing) Permanent TRO restriction
- ABCD Proposed New or Change to Existing Non TRO item
- ABCD Non TRO item

Adjacent Map Tile


- ▲
- ▲
- ▲

SCALE

1 : 1000

DATE

Tile Ref: KG229
Revision

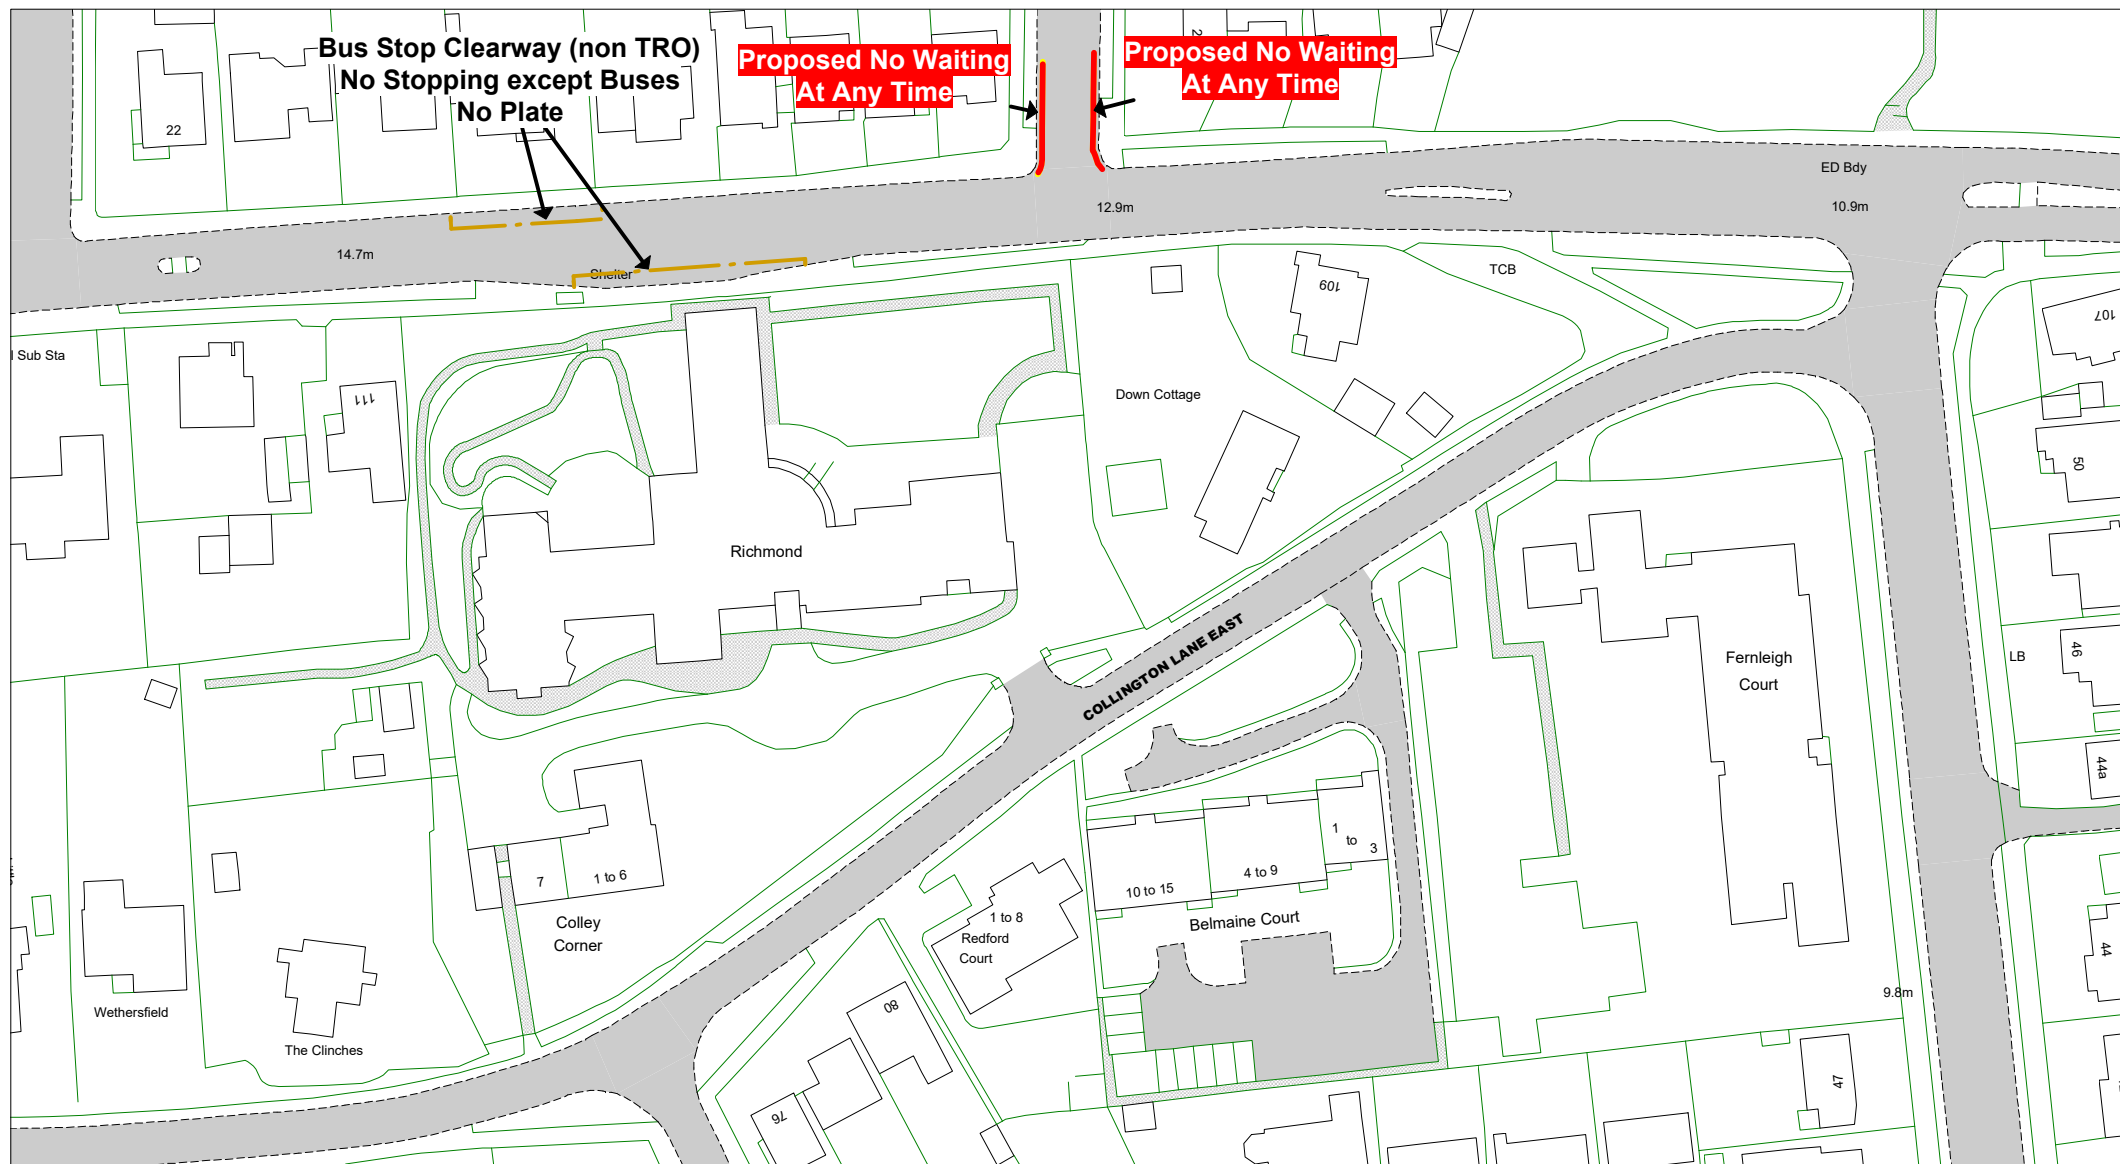

© Crown copyright. All rights reserved
East Sussex County Council
Licence No. 100019601 2022



The East Sussex (Rother District)
(Parking Places, Waiting,
No Stopping and
Loading Restrictions)
Traffic Regulation Order 2020
Amendment Order 202* No 1

Bexhill - Central

Key to TRO Restriction Types

- No Waiting at Any Time
- No Waiting
- No Loading at Any Time
- No Loading
- Pay and Display
- Permit Holders or Time Limited
- Permit Holder Only Parking Area
- Disabled Badge Holders Only
- Loading/ Unloading Only
- Taxi Only

- Bus Stop/ Taxi Clearway
- Proposed No Waiting at Any Time
- Proposed removal of No Waiting at Any Time

Key to Non TRO Items

- Pedestrian Crossing (controlled area)
- Pedestrian Crossing Point
- Bus Stop/ Stand Clearway

Key to Labels

- ABCD** Proposed New or Change to Existing Permanent TRO restriction
- ABCD** Proposed (existing) Permanent TRO restriction
- ABCD** Proposed New or Change to Existing Non TRO item
- ABCD** Non TRO item

Adjacent Map Tile


- ▲
- ◀
- ▶
- ▼

SCALE


1 : 1000

DATE

Tile Ref: MA219
Revision

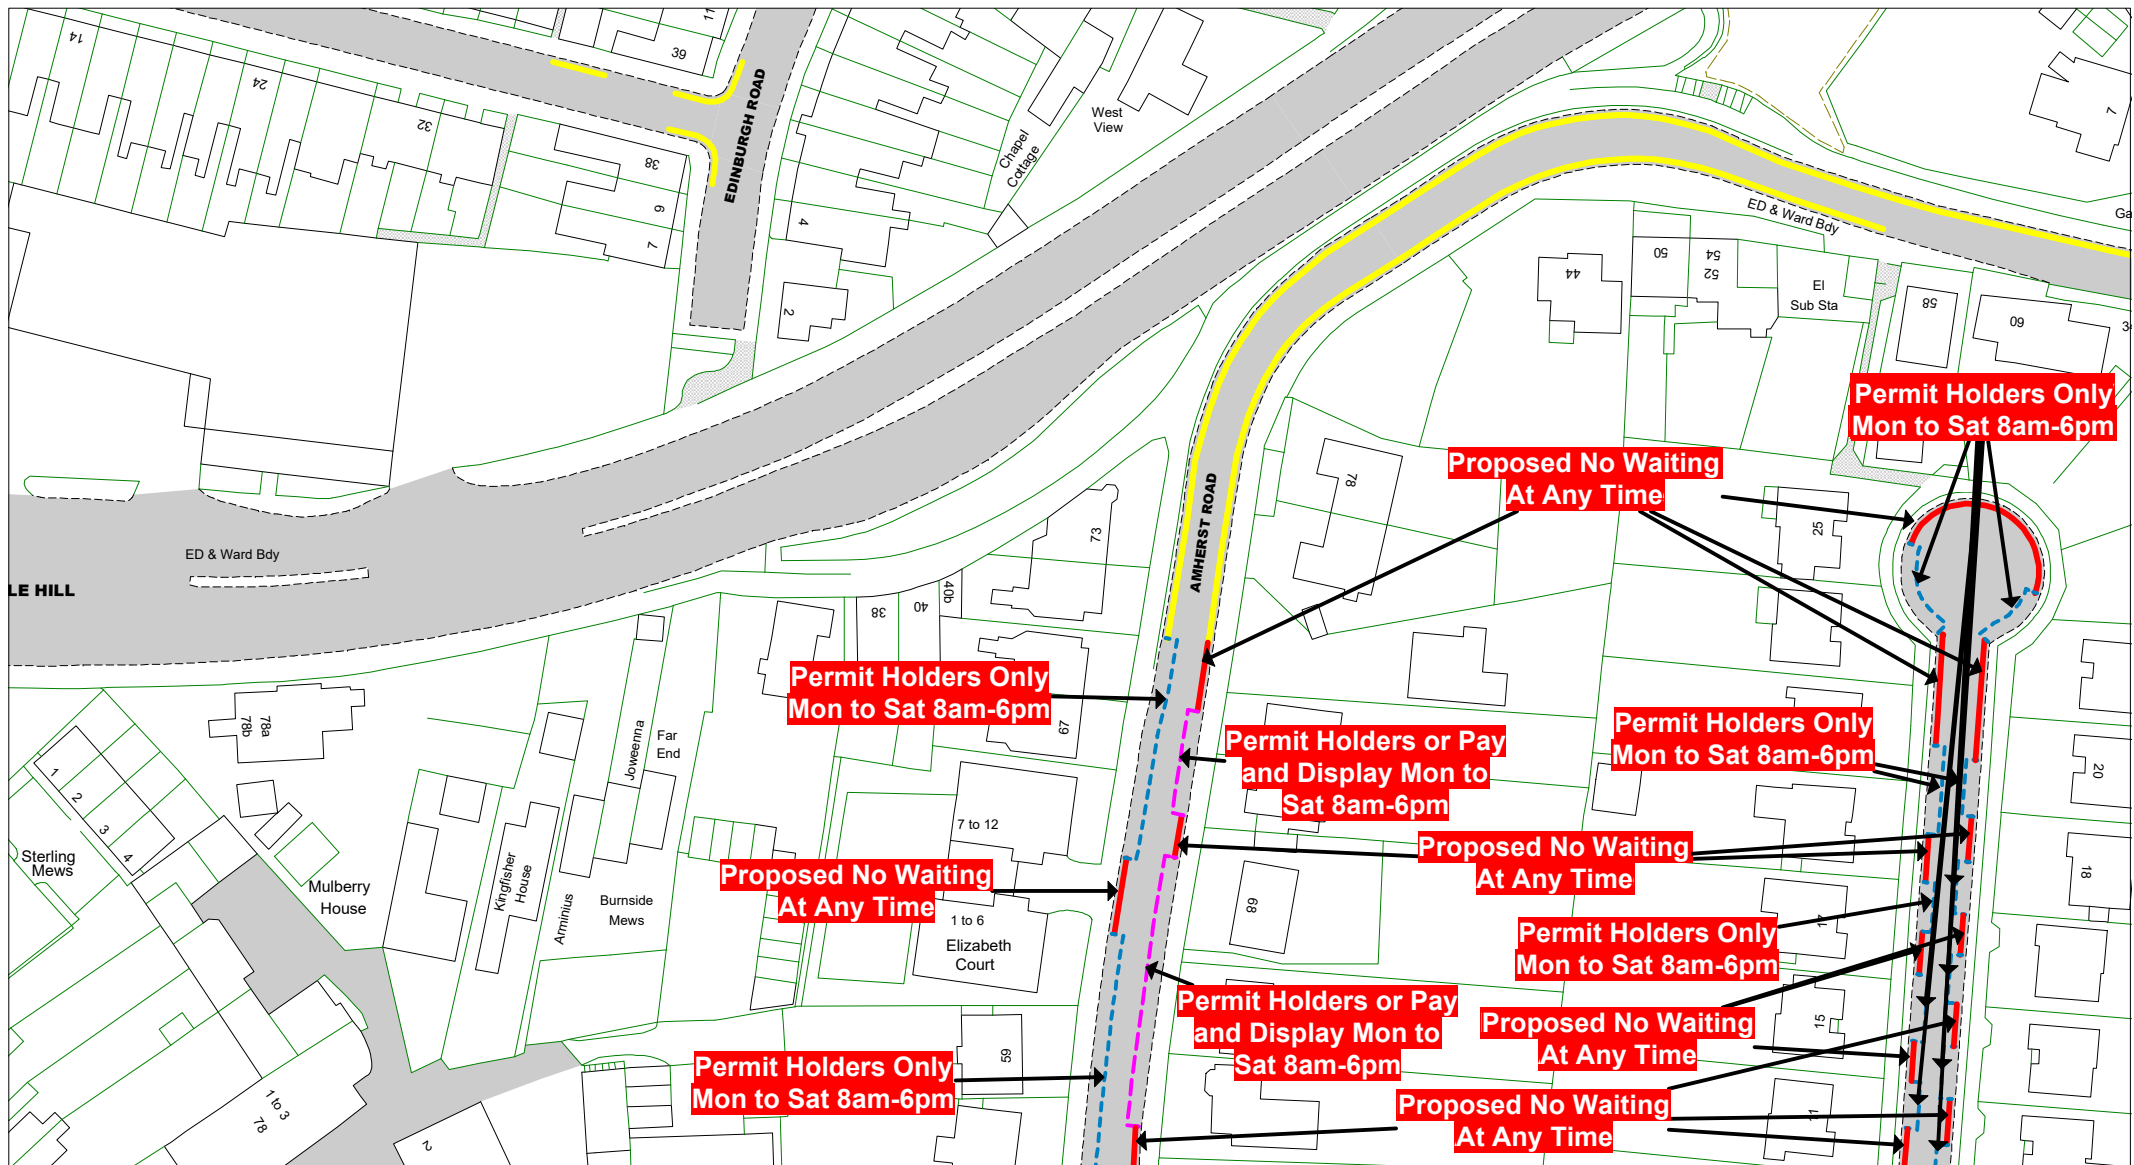

© Crown copyright. All rights reserved
East Sussex County Council
Licence No. 100019601 2022

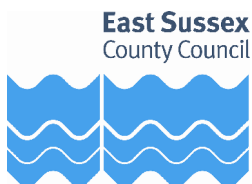

The East Sussex (Rother District)
(Parking Places, Waiting,
No Stopping and
Loading Restrictions)
Traffic Regulation Order 2020
Amendment Order 202* No 1

Bexhill - Central

Key to TRO Restriction Types

- No Waiting at Any Time
- No Waiting
- No Loading at Any Time
- No Loading
- Pay and Display
- Permit Holders or Time Limited
- Permit Holder Only Parking Area
- Disabled Badge Holders Only
- Loading/ Unloading Only
- Taxi Only

- Bus Stop/ Taxi Clearway
- Proposed No Waiting at Any Time
- Proposed removal of No Waiting at Any Time

Key to Non TRO Items

- Pedestrian Crossing (controlled area)
- Pedestrian Crossing Point
- Bus Stop/ Stand Clearway

Key to Labels

- ABCD Proposed New or Change to Existing Permanent TRO restriction
- ABCD Proposed (existing) Permanent TRO restriction
- ABCD Proposed New or Change to Existing Non TRO item
- ABCD Non TRO item

Adjacent Map Tile


- ▲
- ◀
- ▶
- ▼

SCALE

1 : 1000

DATE

Tile Ref: MA223
Revision

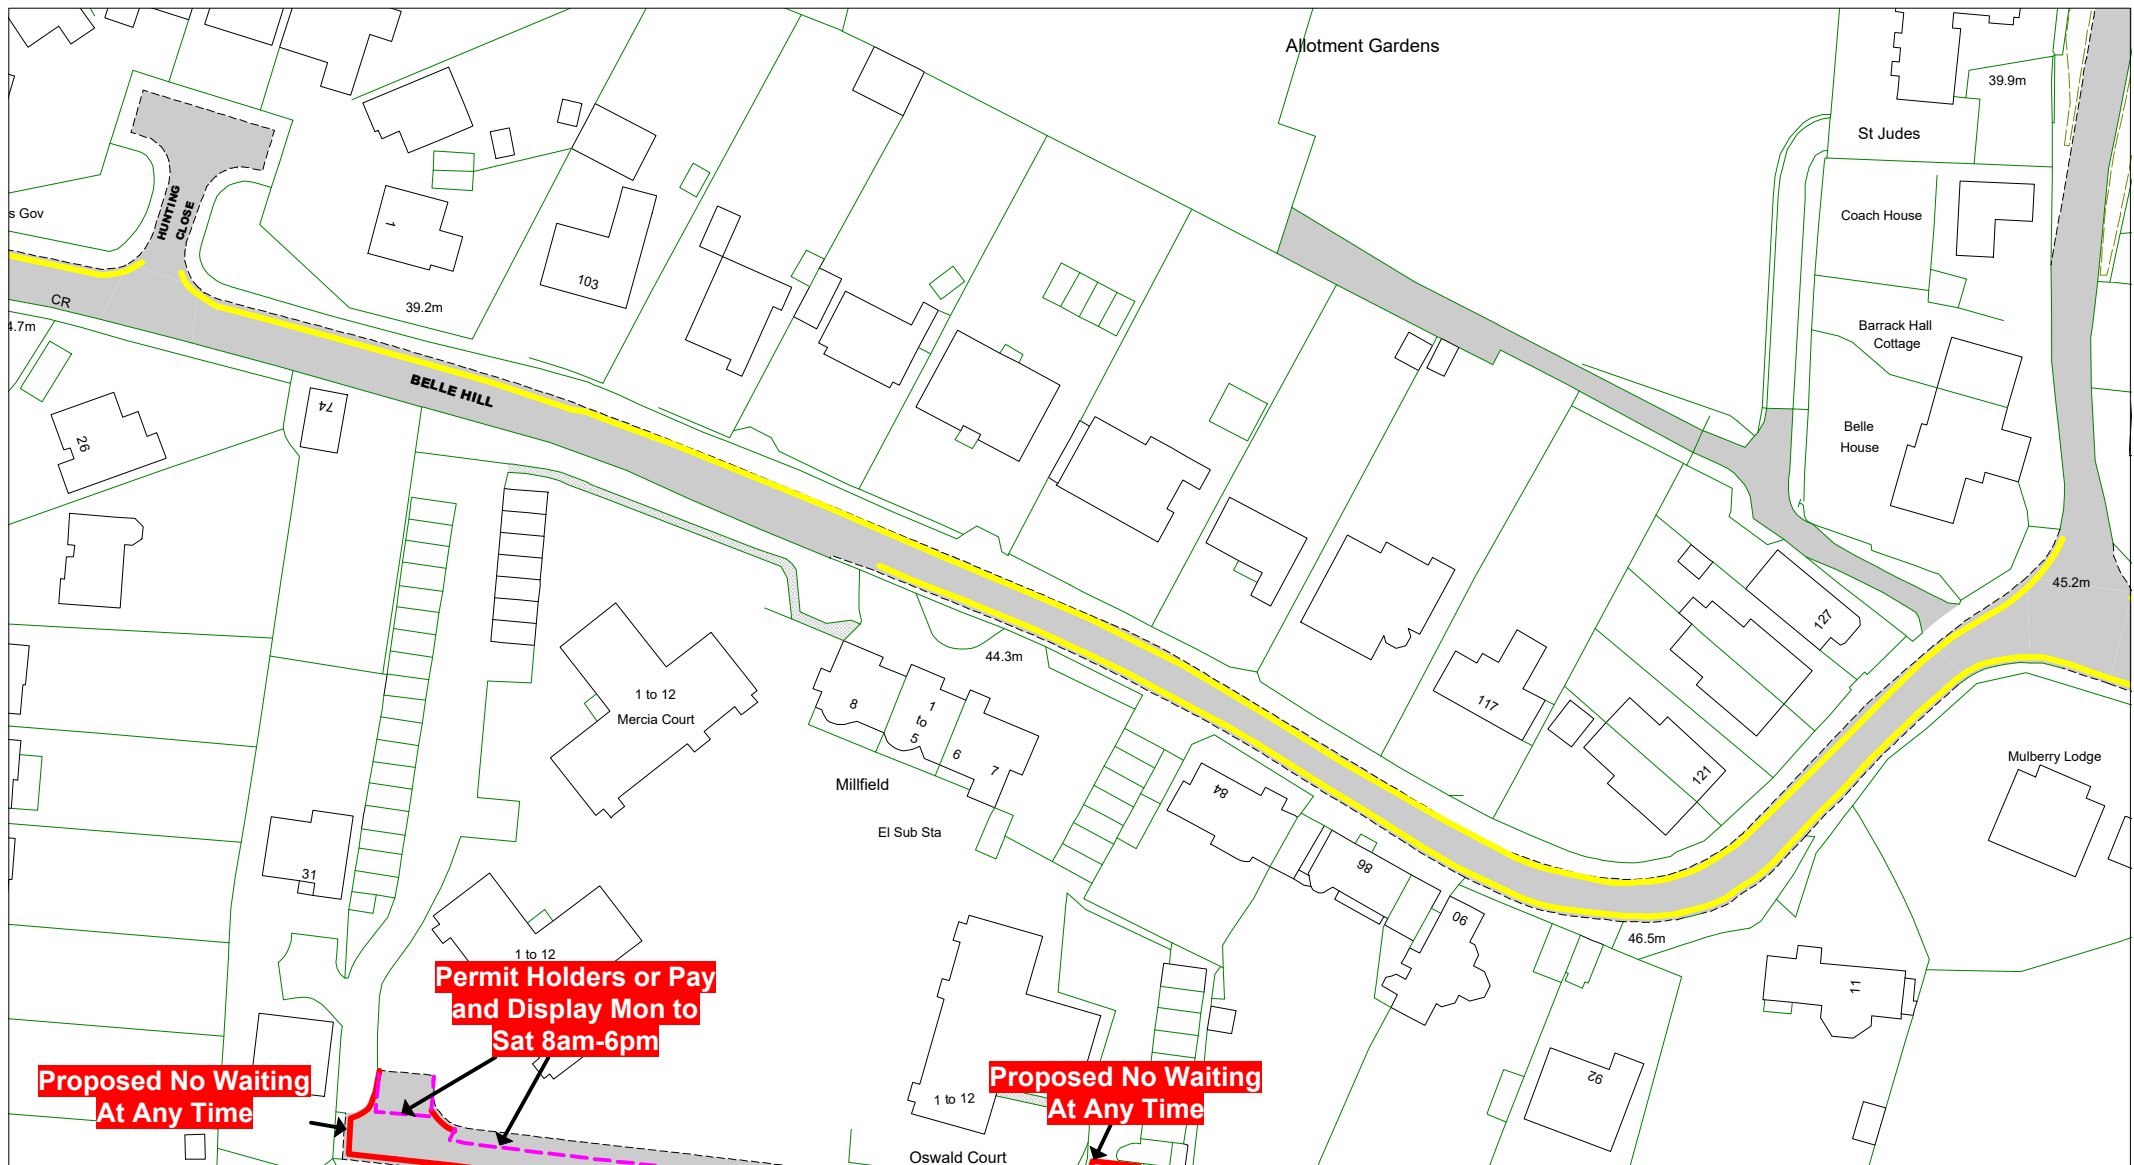

© Crown copyright. All rights reserved
East Sussex County Council
Licence No. 100019601 2022



The East Sussex (Rother District)
(Parking Places, Waiting,
No Stopping and
Loading Restrictions)
Traffic Regulation Order 2020
Amendment Order 202* No 1

Bexhill - Central

Key to TRO Restriction Types

- No Waiting at Any Time
- No Waiting
- No Loading at Any Time
- No Loading
- Pay and Display
- Permit Holders or Time Limited
- Permit Holder Only Parking Area
- Disabled Badge Holders Only
- Loading/ Unloading Only
- Taxi Only

- Bus Stop/ Taxi Clearway
- Proposed No Waiting at Any Time
- Proposed removal of No Waiting at Any Time

Key to Non TRO Items

- Pedestrian Crossing (controlled area)
- Pedestrian Crossing Point
- Bus Stop/ Stand Clearway

Key to Labels

- ABCD** Proposed New or Change to Existing Permanent TRO restriction
- ABCD** Proposed (existing) Permanent TRO restriction
- ABCD** Proposed New or Change to Existing Non TRO item
- ABCD** Non TRO item

Adjacent Map Tile


- ▲
- ◀
- ▶
- ▼

SCALE

1 : 1000

DATE

Tile Ref: MA224
Revision

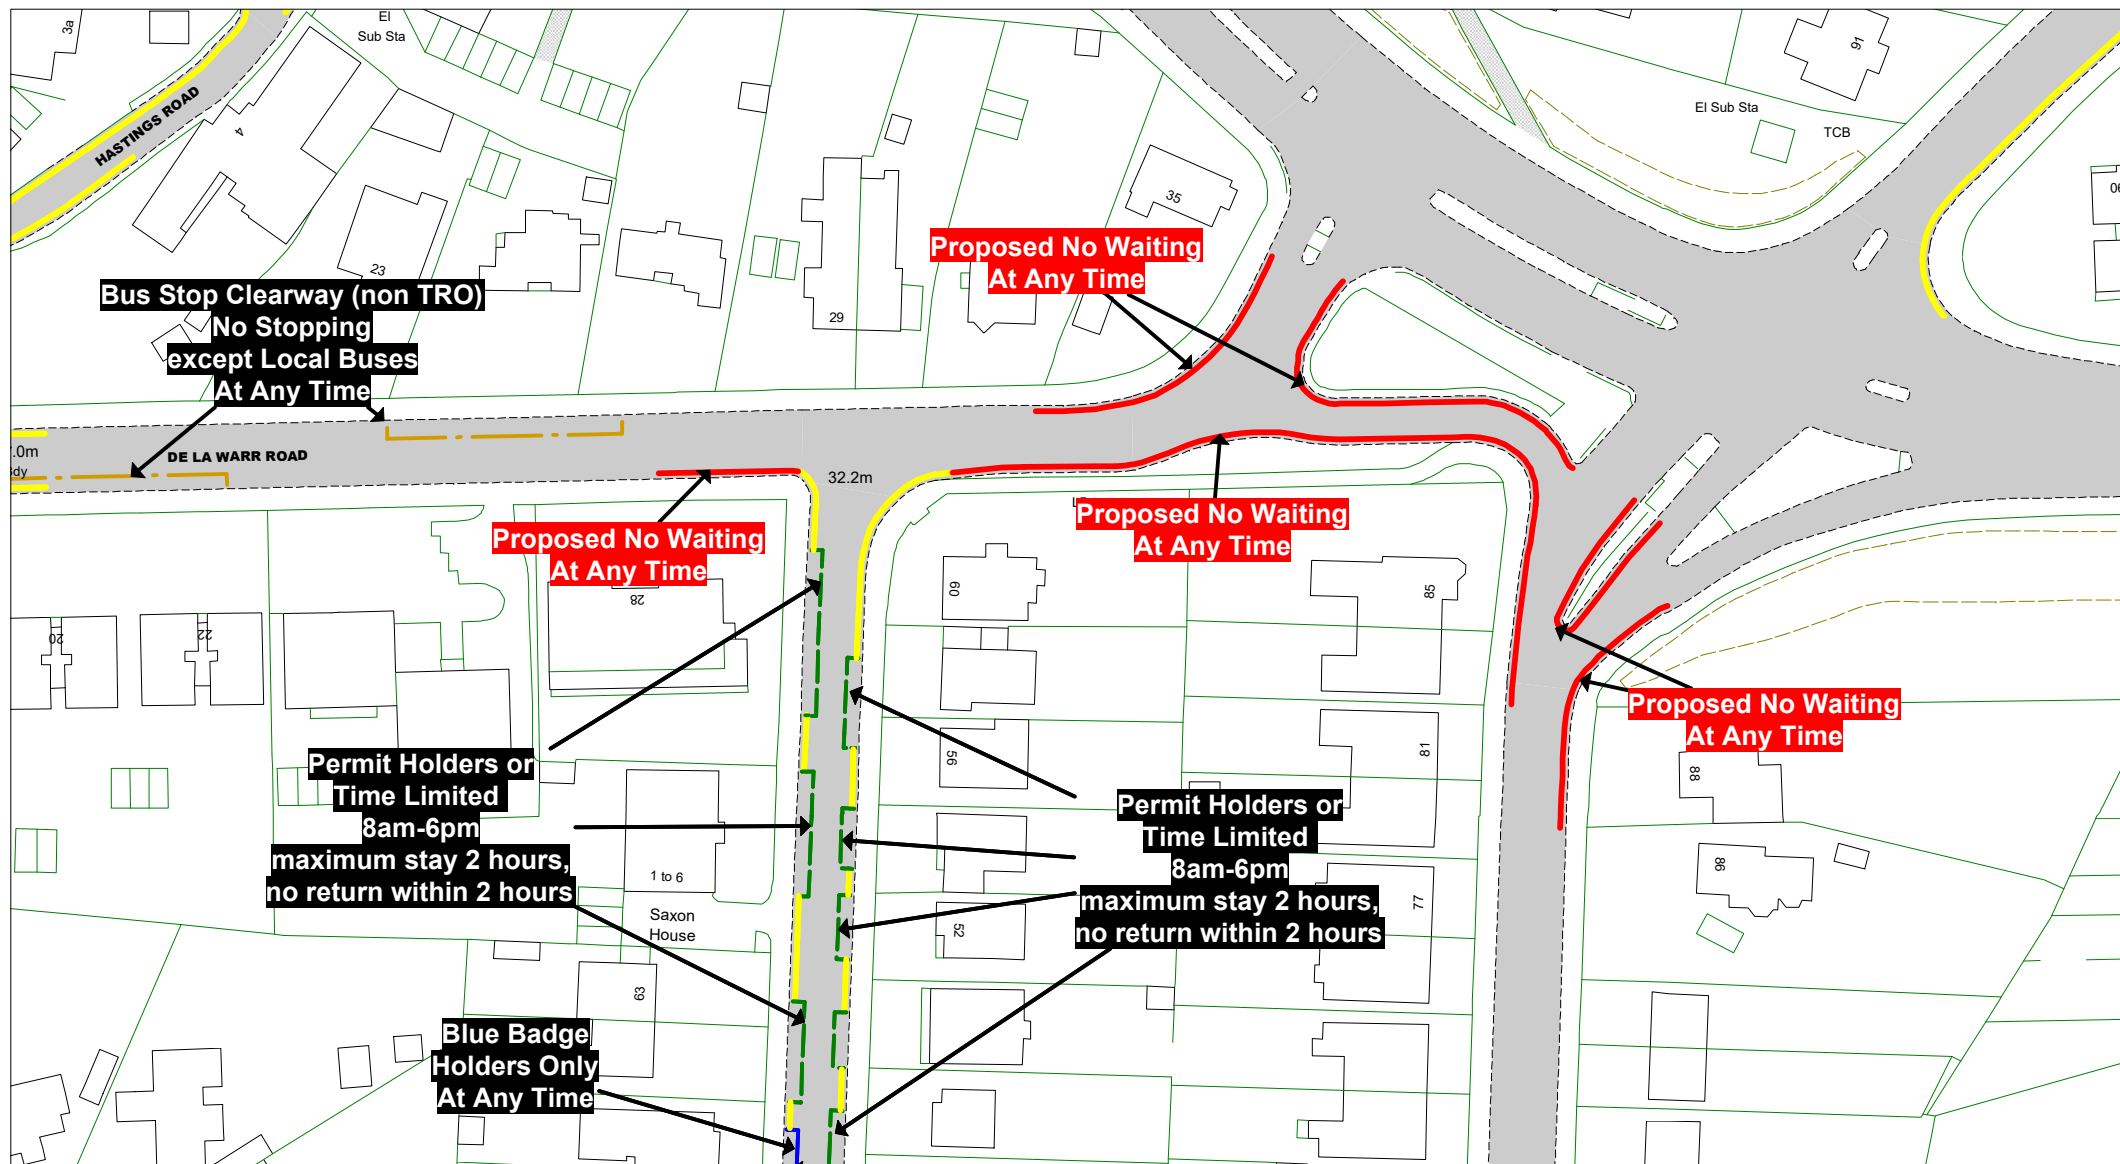

© Crown copyright. All rights reserved
East Sussex County Council
Licence No. 100019601 2022



The East Sussex (Rother District)
(Parking Places, Waiting,
No Stopping and
Loading Restrictions)
Traffic Regulation Order 2020
Amendment Order 202* No 1

Bexhill - Central

Key to TRO Restriction Types

- No Waiting at Any Time
- No Waiting
- No Loading at Any Time
- No Loading
- Pay and Display
- Permit Holders or Time Limited
- Permit Holder Only Parking Area
- Disabled Badge Holders Only
- Loading/ Unloading Only
- Taxi Only

- Bus Stop/ Taxi Clearway
- Proposed No Waiting at Any Time
- Proposed removal of No Waiting at Any Time

Key to Non TRO Items

- Pedestrian Crossing (controlled area)
- Pedestrian Crossing Point
- Bus Stop/ Stand Clearway

Key to Labels

- ABCD** Proposed New or Change to Existing Permanent TRO restriction
- ABCD** Proposed (existing) Permanent TRO restriction
- ABCD** Proposed New or Change to Existing Non TRO item
- ABCD** Non TRO item


Adjacent Map Tile

- ▲
- ◀
- ▶
- ▼

SCALE 1 : 1000

DATE

Tile Ref: MA226
Revision

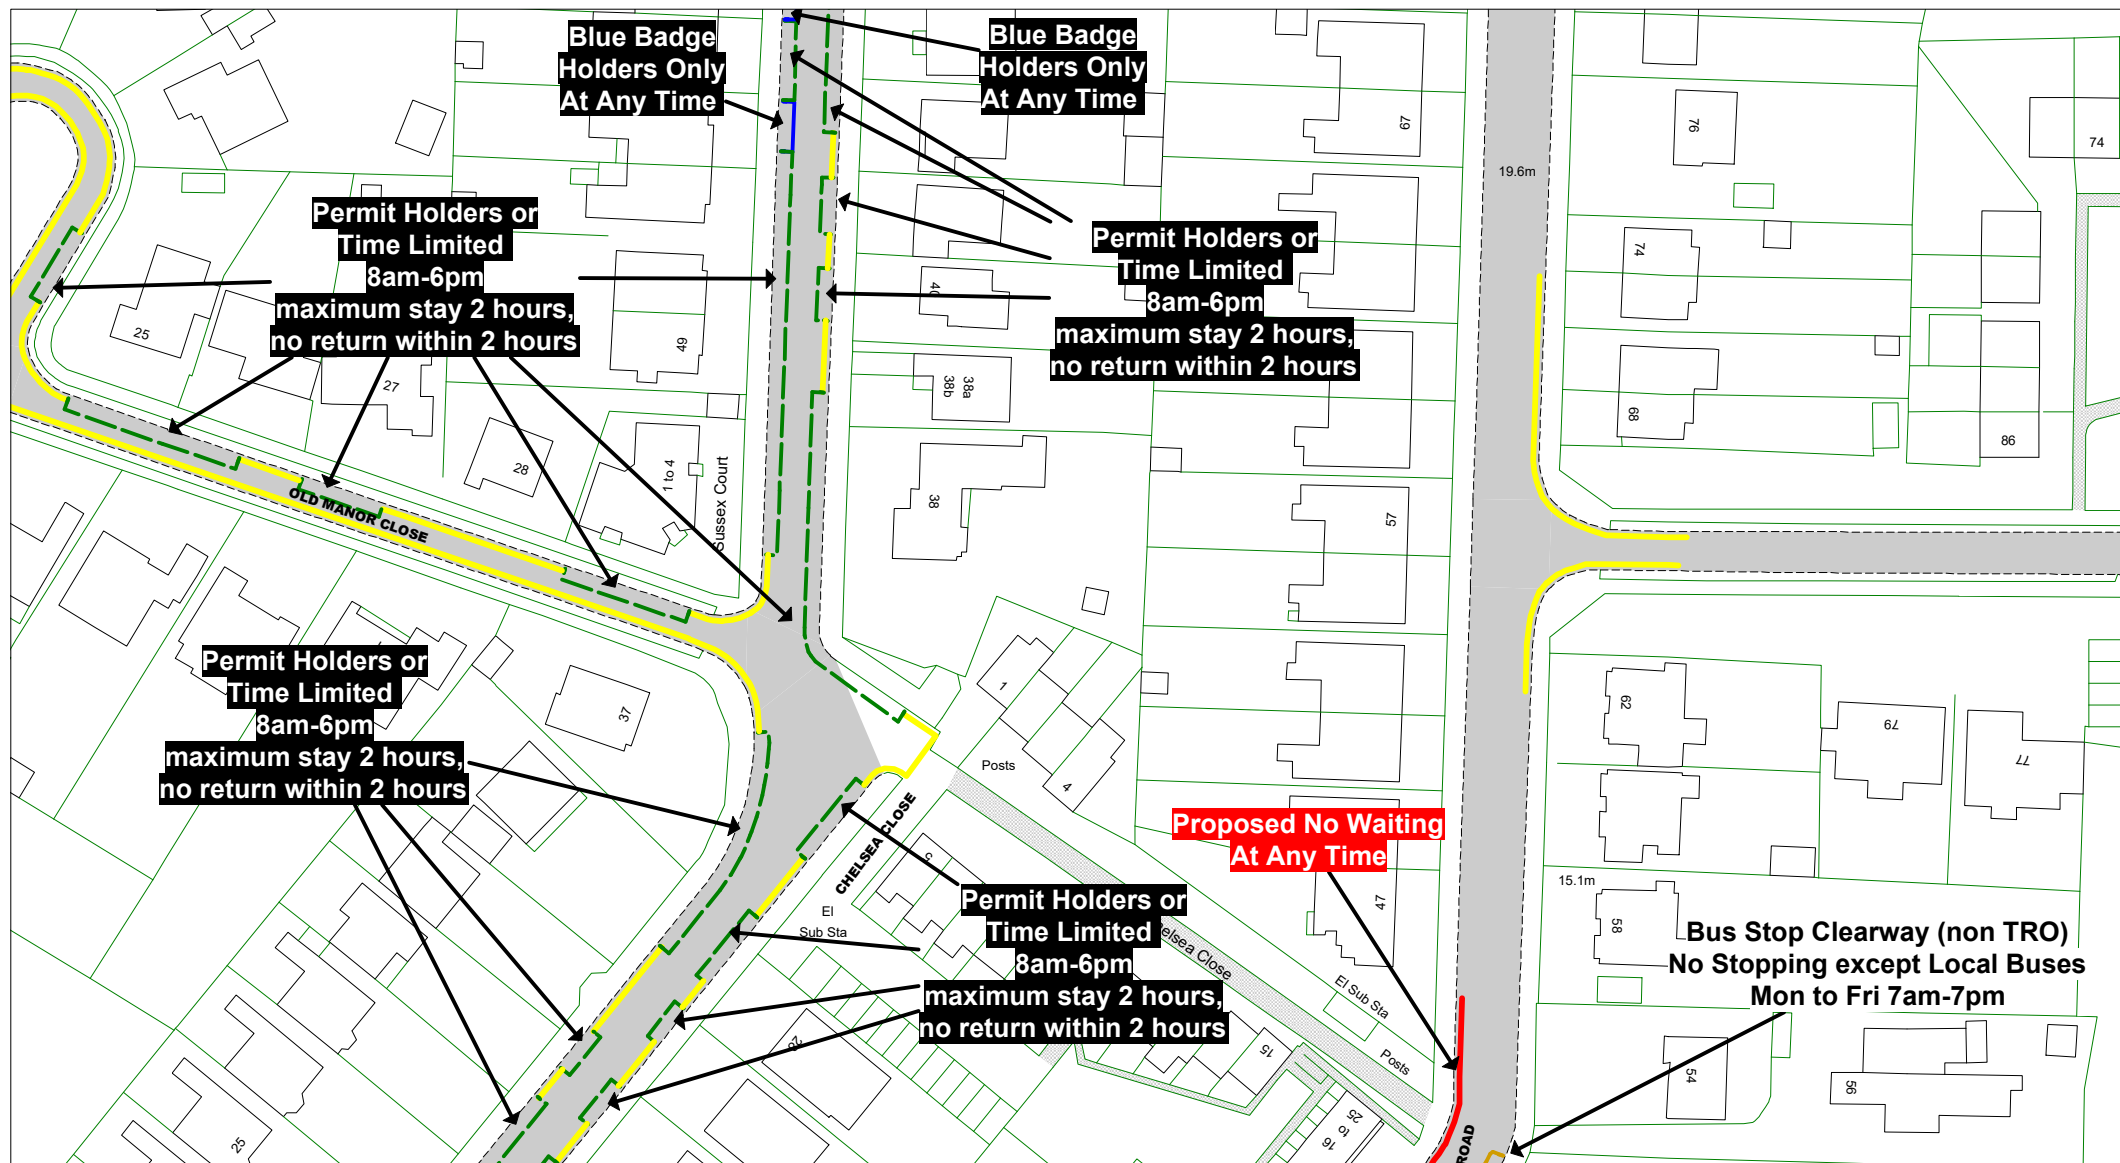

© Crown copyright. All rights reserved
East Sussex County Council
Licence No. 100019601 2022



The East Sussex (Rother District)
(Parking Places, Waiting,
No Stopping and
Loading Restrictions)
Traffic Regulation Order 2020
Amendment Order 2022* No 1

Bexhill - Central

Key to TRO Restriction Types

- No Waiting at Any Time
- No Waiting
- No Loading at Any Time
- No Loading
- Pay and Display
- Permit Holders or Time Limited
- Permit Holder Only Parking Area
- Disabled Badge Holders Only
- Loading/ Unloading Only
- Taxi Only

- Bus Stop/ Taxi Clearway
- Proposed No Waiting at Any Time
- Proposed removal of No Waiting at Any Time

Key to Non TRO Items

- Pedestrian Crossing (controlled area)
- Pedestrian Crossing Point
- Bus Stop/ Stand Clearway

Key to Labels

- ABCD** Proposed New or Change to Existing Permanent TRO restriction
- ABCD** Proposed (existing) Permanent TRO restriction
- ABCD** Proposed New or Change to Existing Non TRO item
- ABCD** Non TRO item


Adjacent Map Tile

- ▲
- ▲
- ▲


SCALE 1 : 1000

DATE

Tile Ref: MB226
Revision

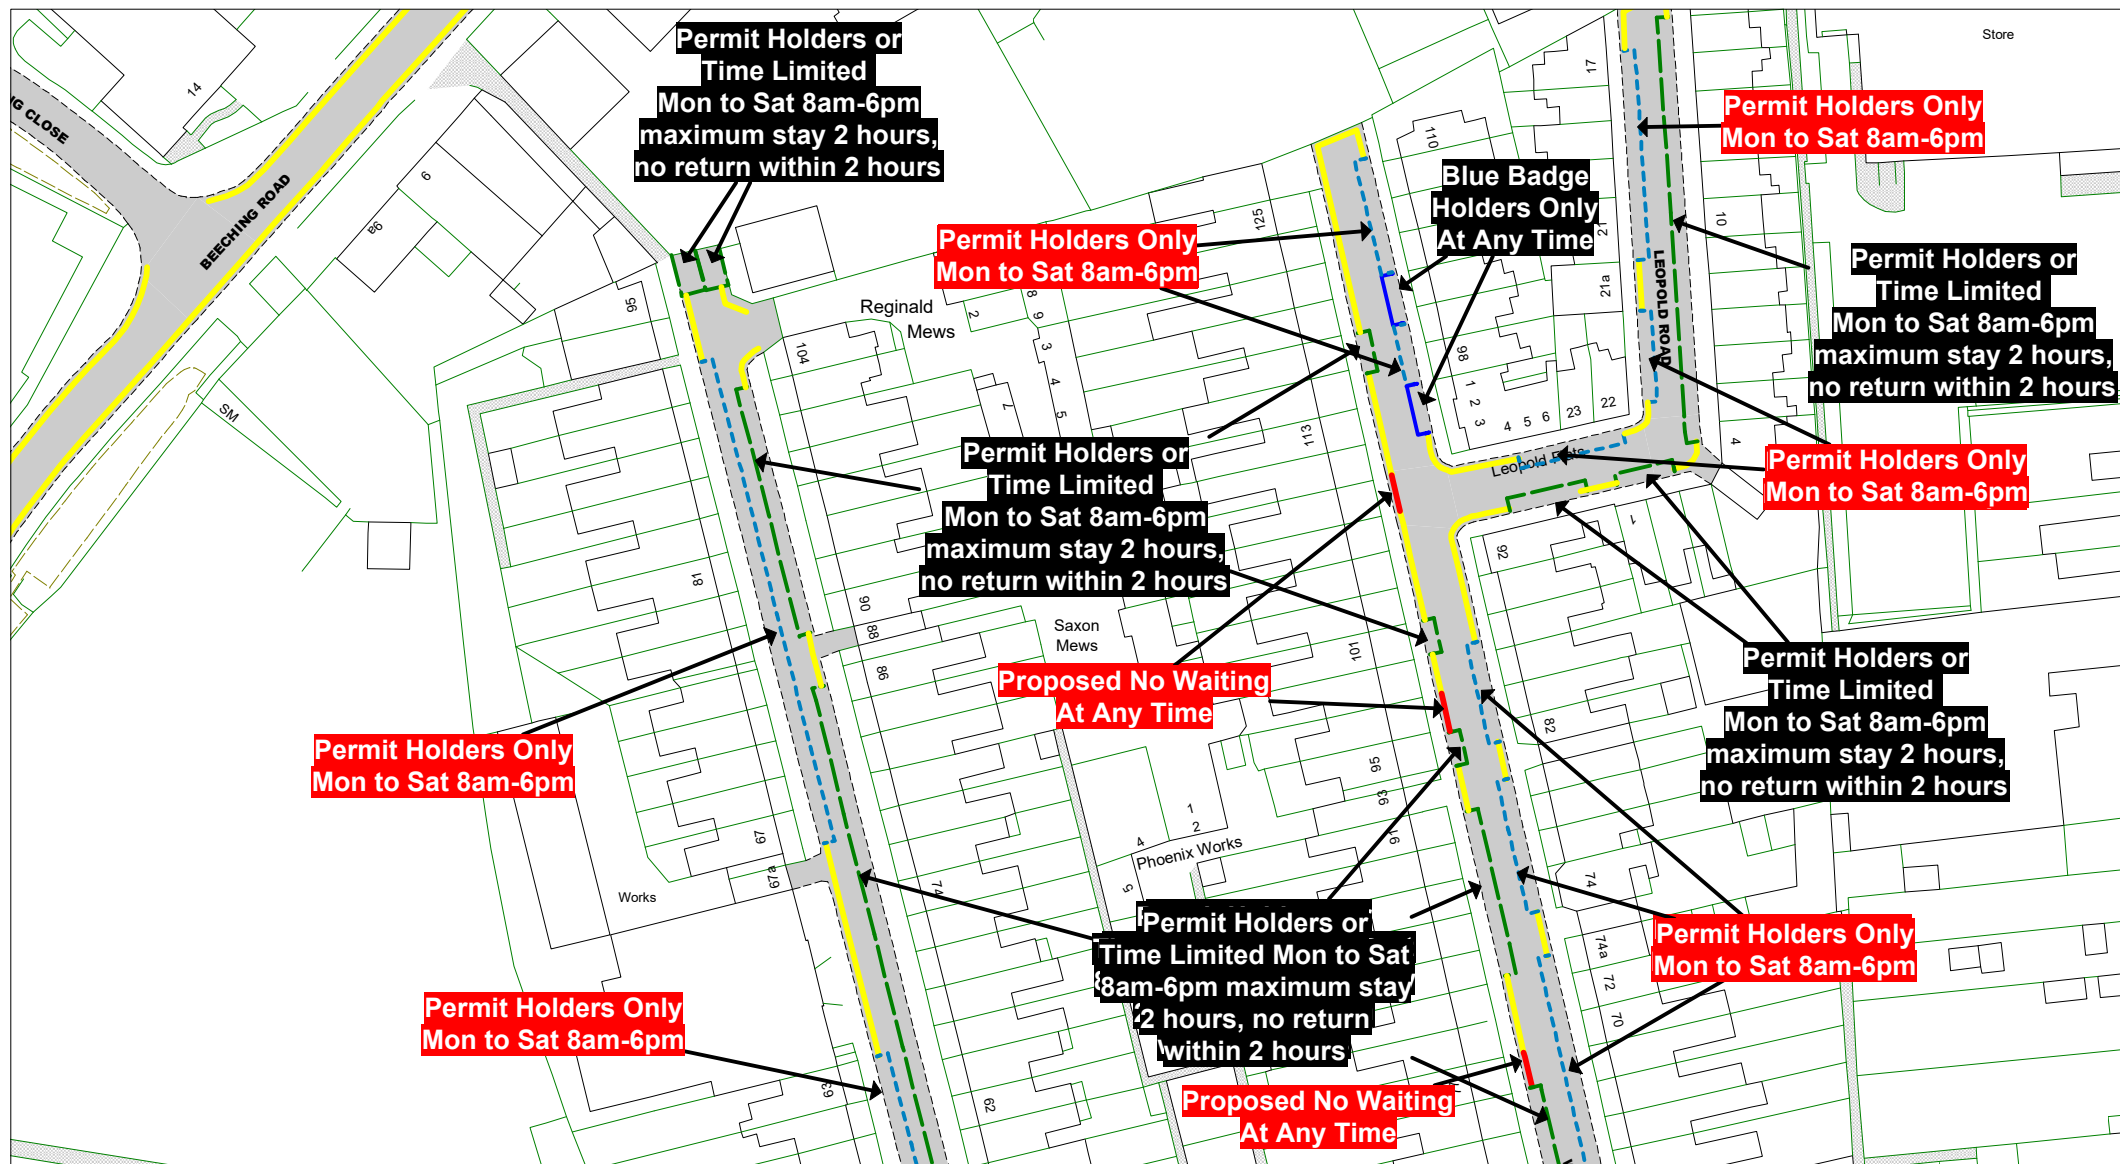

© Crown copyright. All rights reserved
East Sussex County Council
Licence No. 100019601 2022

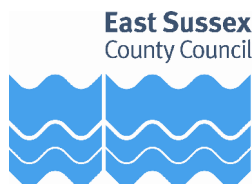

The East Sussex (Rother District)
(Parking Places, Waiting,
No Stopping and
Loading Restrictions)
Traffic Regulation Order 2020
Amendment Order 2022* No 1

Bexhill - Central

Key to TRO Restriction Types

- No Waiting at Any Time
- No Waiting
- No Loading at Any Time
- No Loading
- Pay and Display
- Permit Holders or Time Limited
- Permit Holder Only Parking Area
- Disabled Badge Holders Only
- Loading/ Unloading Only
- Taxi Only

- Bus Stop/ Taxi Clearway
- Proposed No Waiting at Any Time
- Proposed removal of No Waiting at Any Time

Key to Non TRO Items

- Pedestrian Crossing (controlled area)
- Pedestrian Crossing Point
- Bus Stop/ Stand Clearway

Key to Labels

- Proposed New or Change to Existing Permanent TRO restriction
- Proposed (existing) Permanent TRO restriction
- Proposed New or Change to Existing Non TRO item
- Non TRO item


Adjacent Map Tile

-
-
-
-


SCALE 1 : 1000

DATE

Tile Ref: MC222
Revision

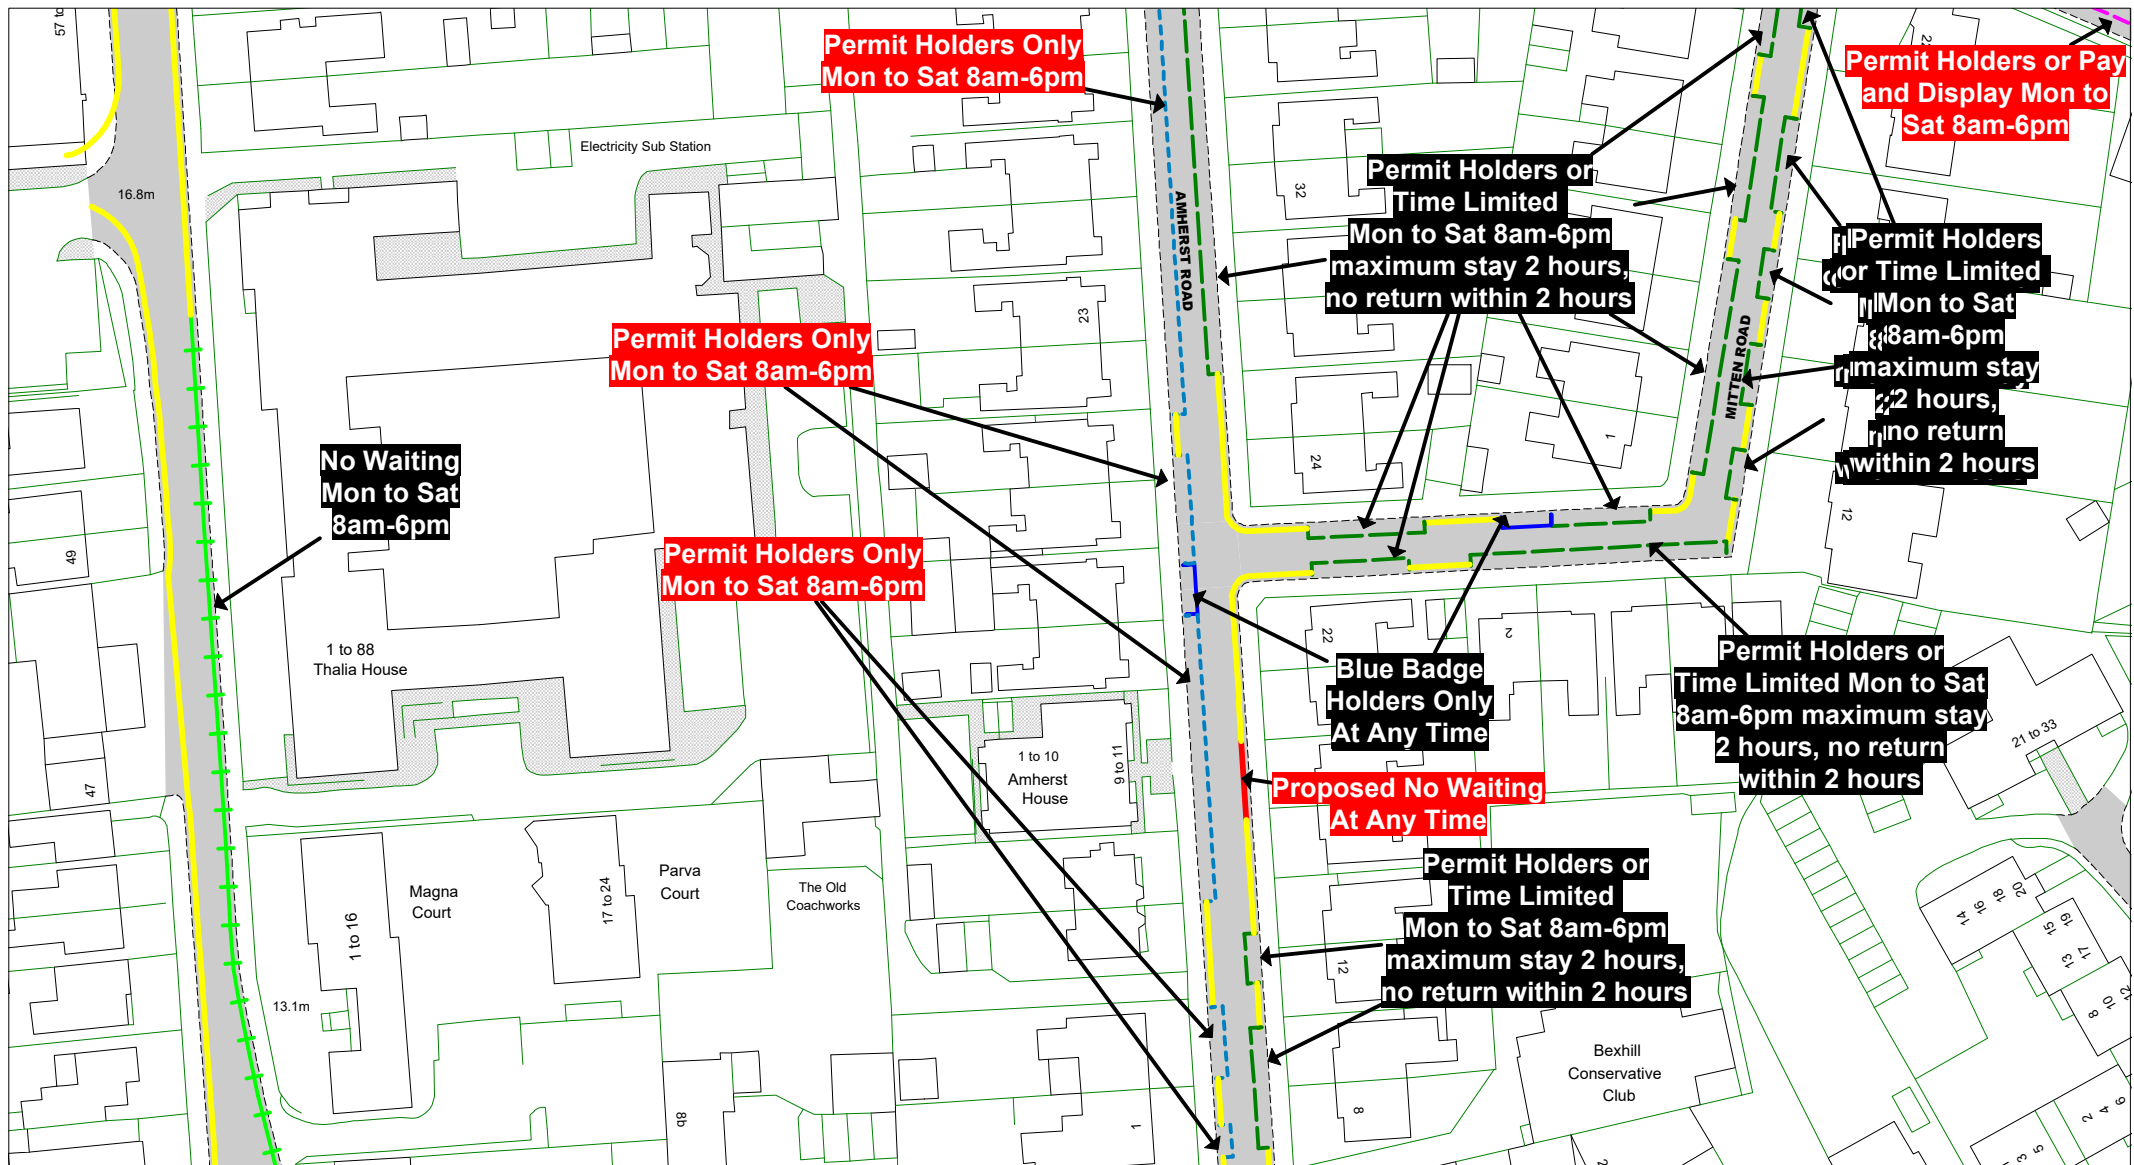

© Crown copyright. All rights reserved
East Sussex County Council
Licence No. 100019601 2022

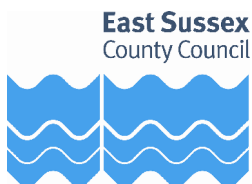

The East Sussex (Rother District)
(Parking Places, Waiting,
No Stopping and
Loading Restrictions)
Traffic Regulation Order 2020
Amendment Order 202* No 1

Bexhill - Central

Key to TRO Restriction Types

- No Waiting at Any Time
- No Waiting
- No Loading at Any Time
- No Loading
- Pay and Display
- Permit Holders or Time Limited
- Permit Holder Only Parking Area
- Disabled Badge Holders Only
- Loading/ Unloading Only
- Taxi Only

- Bus Stop/ Taxi Clearway
- Proposed No Waiting at Any Time
- Proposed removal of No Waiting at Any Time

Key to Non TRO Items

- Pedestrian Crossing (controlled area)
- Pedestrian Crossing Point
- Bus Stop/ Stand Clearway

Key to Labels

- ABCD Proposed New or Change to Existing Permanent TRO restriction
- ABCD Proposed (existing) Permanent TRO restriction
- ABCD Proposed New or Change to Existing Non TRO item
- ABCD Non TRO item

Adjacent Map Tile


- ▲
- ▲
- ▲

SCALE

1 : 1000

DATE

Tile Ref: MC223
Revision

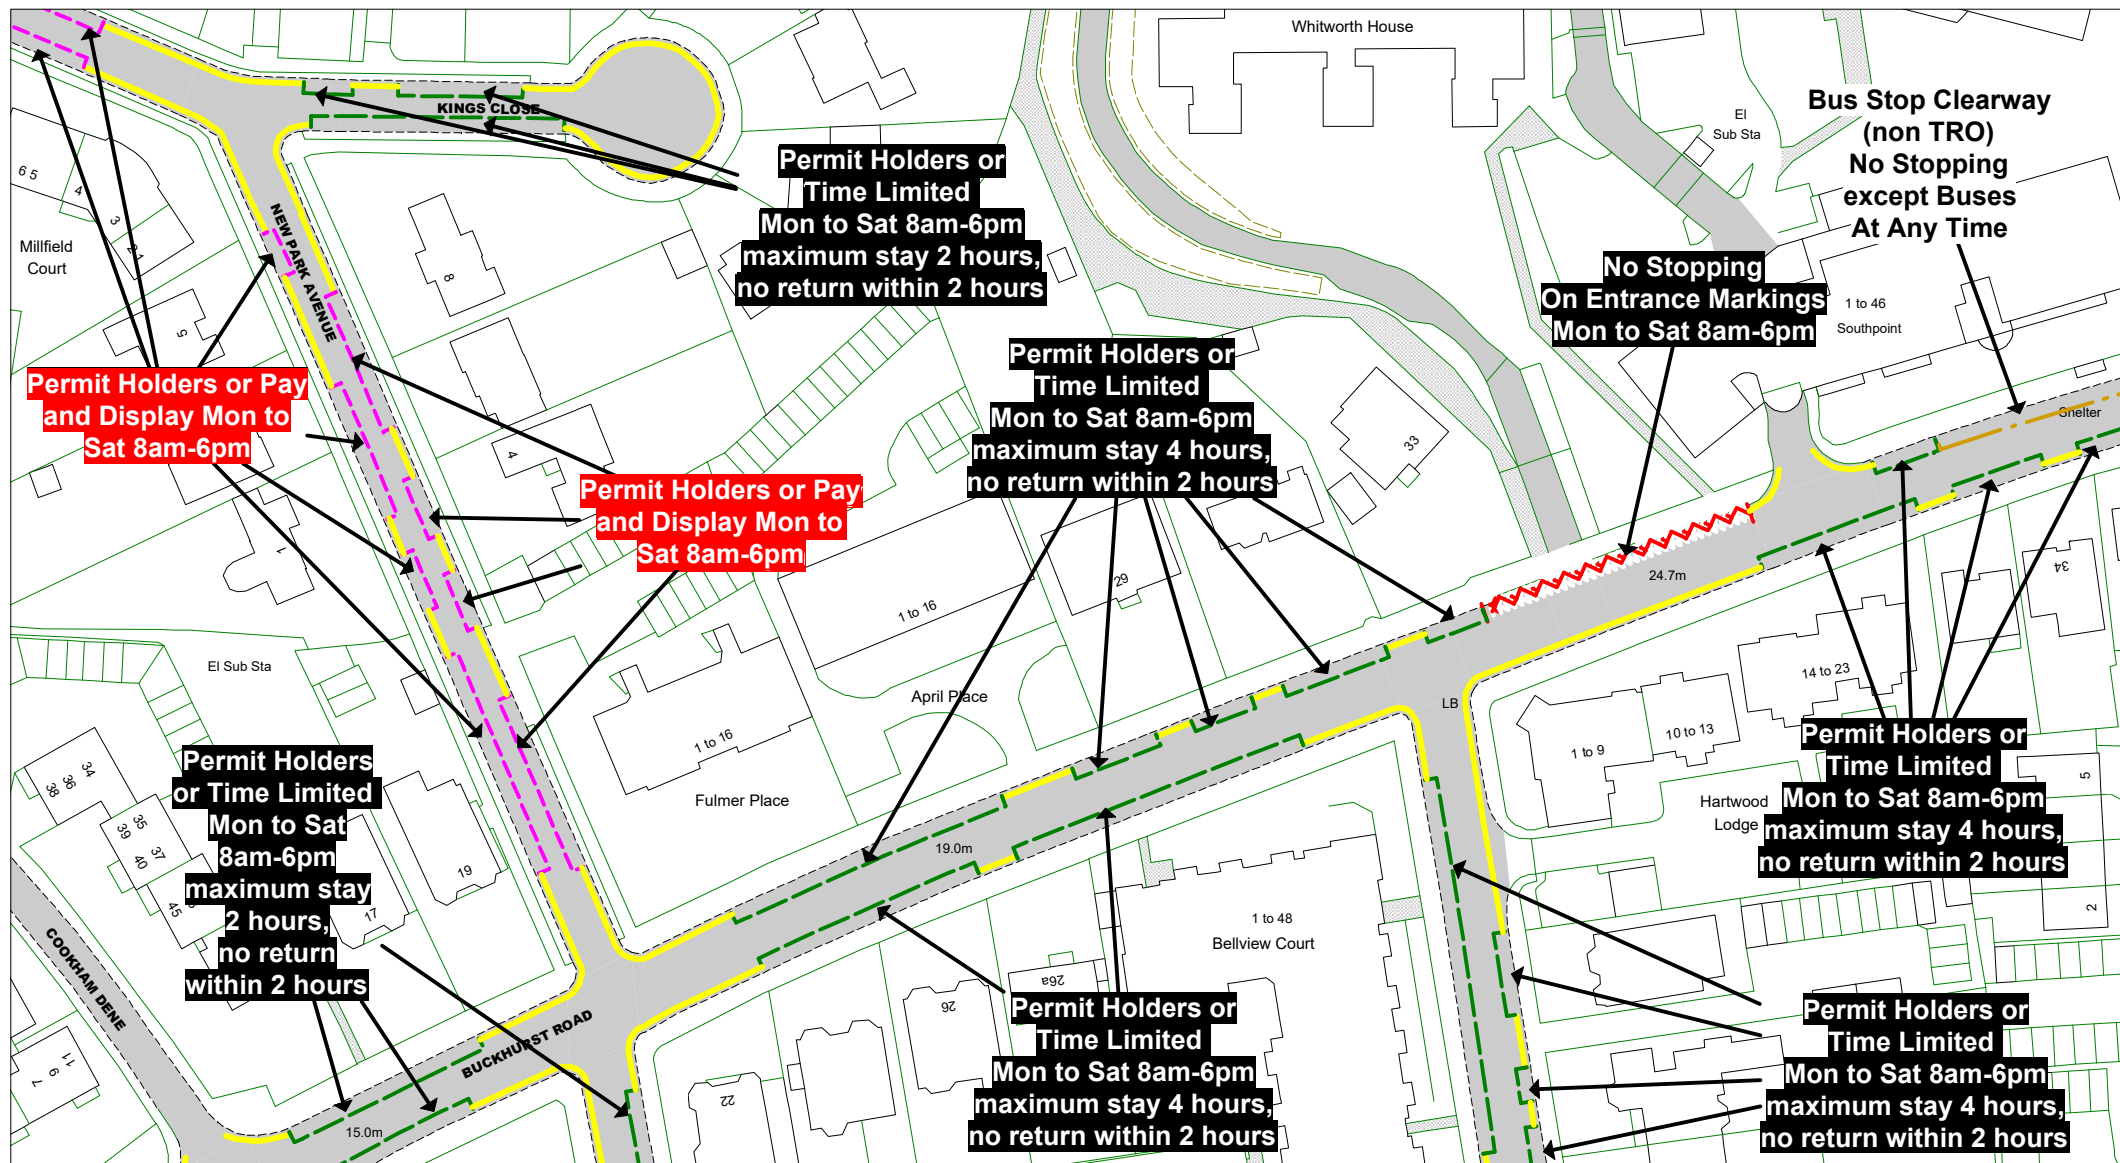

© Crown copyright. All rights reserved
East Sussex County Council
Licence No. 100019601 2022

East Sussex
County Council



The East Sussex (Rother District)
(Parking Places, Waiting,
No Stopping and
Loading Restrictions)
Traffic Regulation Order 2020
Amendment Order 202* No 1

Bexhill - Central

Key to TRO Restriction Types

- No Waiting at Any Time
- No Waiting
- No Loading at Any Time
- No Loading
- Pay and Display
- Permit Holders or Time Limited
- Permit Holder Only Parking Area
- Disabled Badge Holders Only
- Loading/ Unloading Only
- Taxi Only

- Bus Stop/ Taxi Clearway
- Proposed No Waiting at Any Time
- Proposed removal of No Waiting at Any Time

Key to Non TRO Items

- Pedestrian Crossing (controlled area)
- Pedestrian Crossing Point
- Bus Stop/ Stand Clearway

Key to Labels

- ABCD** Proposed New or Change to Existing Permanent TRO restriction
- ABCD** Proposed (existing) Permanent TRO restriction
- ABCD** Proposed New or Change to Existing Non TRO item
- ABCD** Non TRO item


Adjacent Map Tile

- ▲
- ◀
- ▶
- ▼

SCALE 1 : 1000

DATE

Tile Ref: MC224
Revision

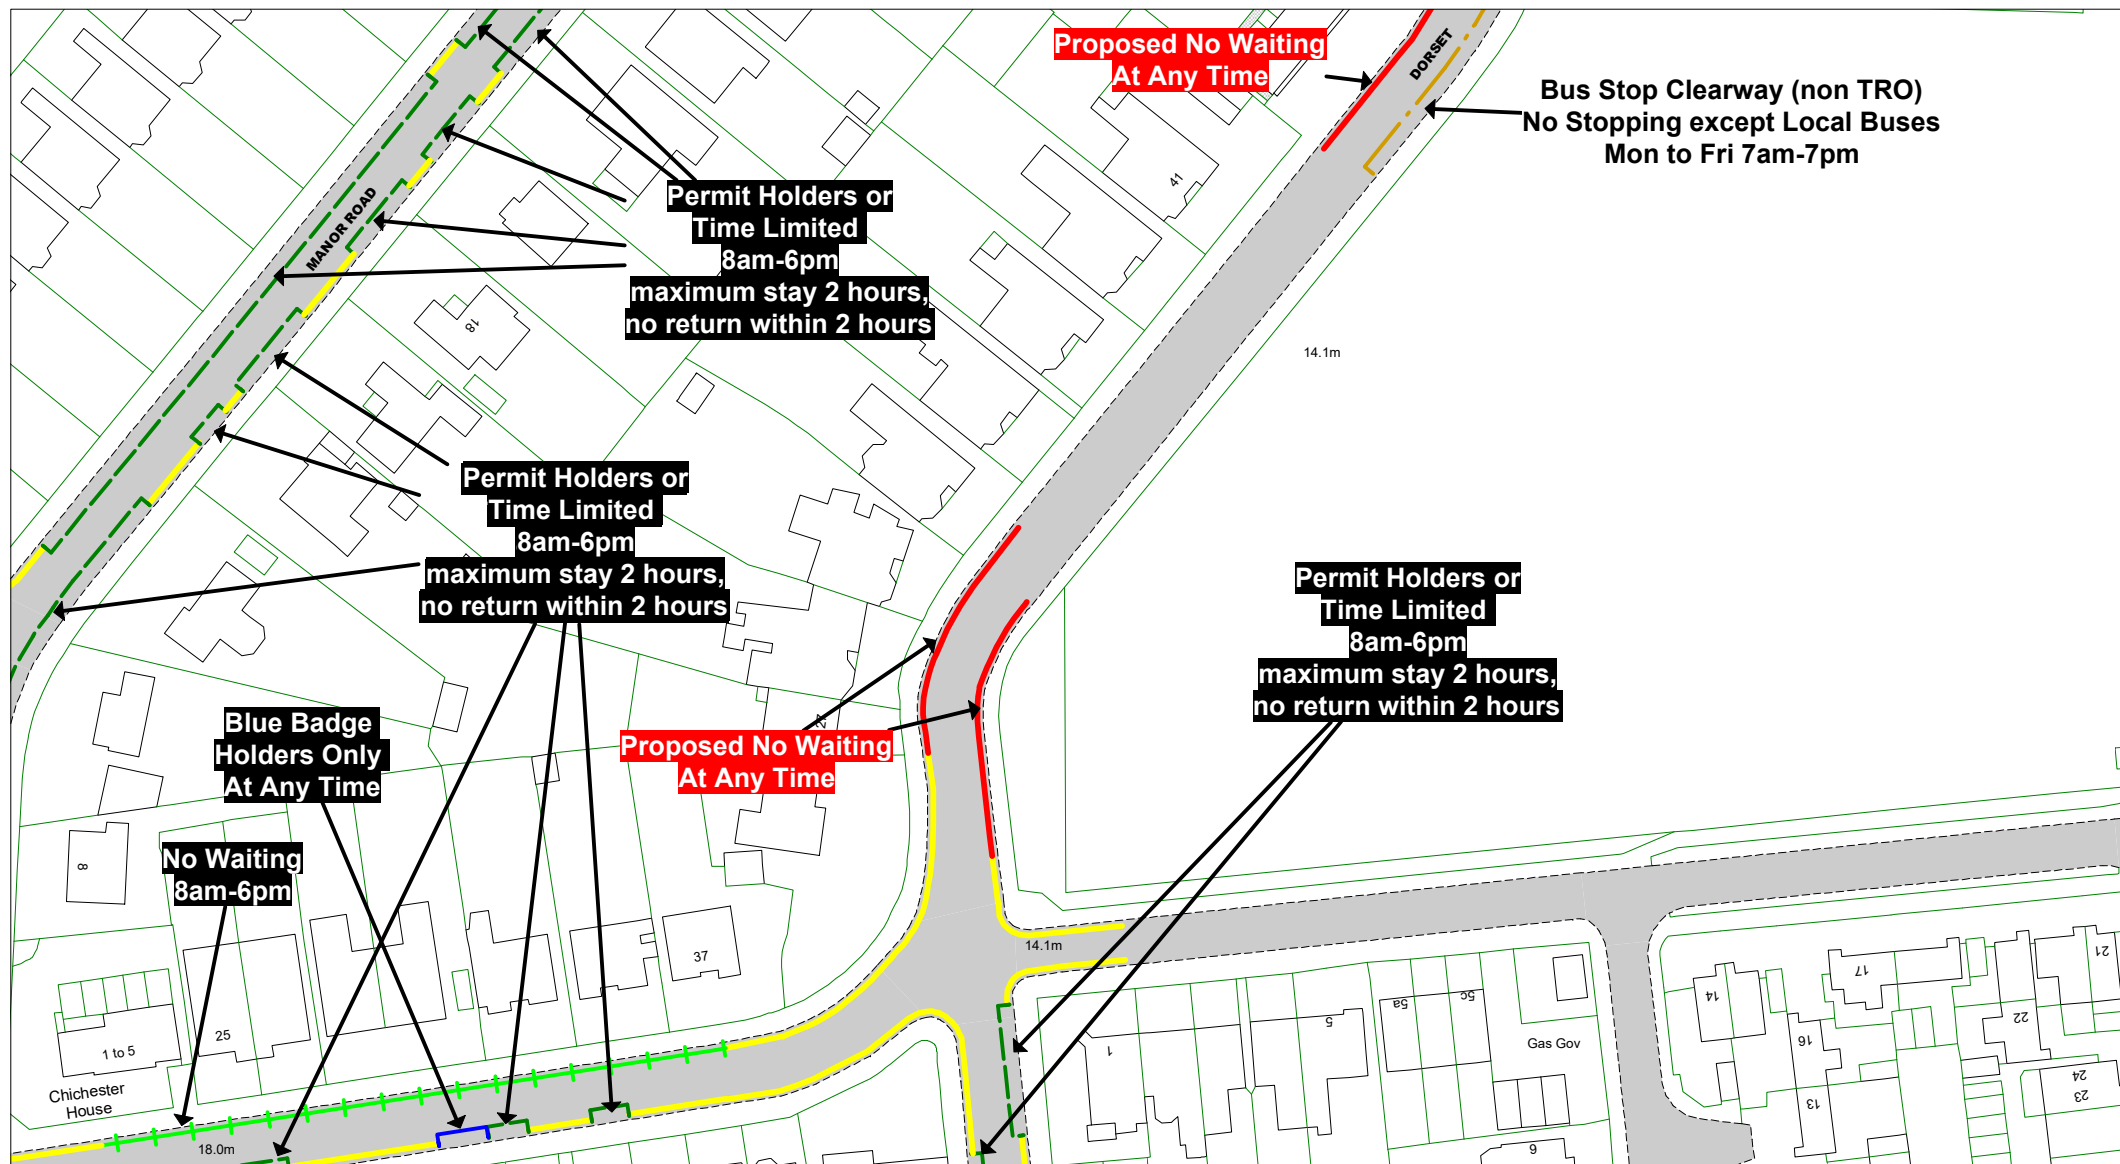

© Crown copyright. All rights reserved
East Sussex County Council
Licence No. 100019601 2022



The East Sussex (Rother District)
(Parking Places, Waiting,
No Stopping and
Loading Restrictions)
Traffic Regulation Order 2020
Amendment Order 202* No 1

Bexhill - Central

Key to TRO Restriction Types

- No Waiting at Any Time
- No Waiting
- No Loading at Any Time
- No Loading
- Pay and Display
- Permit Holders or Time Limited
- Permit Holder Only Parking Area
- Disabled Badge Holders Only
- Loading/ Unloading Only
- Taxi Only

- Bus Stop/ Taxi Clearway
- Proposed No Waiting at Any Time
- Proposed removal of No Waiting at Any Time

Key to Non TRO Items

- Pedestrian Crossing (controlled area)
- Pedestrian Crossing Point
- Bus Stop/ Stand Clearway

Key to Labels

- ABCD Proposed New or Change to Existing Permanent TRO restriction
- ABCD Proposed (existing) Permanent TRO restriction
- ABCD Proposed New or Change to Existing Non TRO item
- ABCD Non TRO item

Adjacent Map Tile


- ▲
- ◀
- ▶
- ▼

SCALE


1 : 1000

DATE

Tile Ref: MC226
Revision

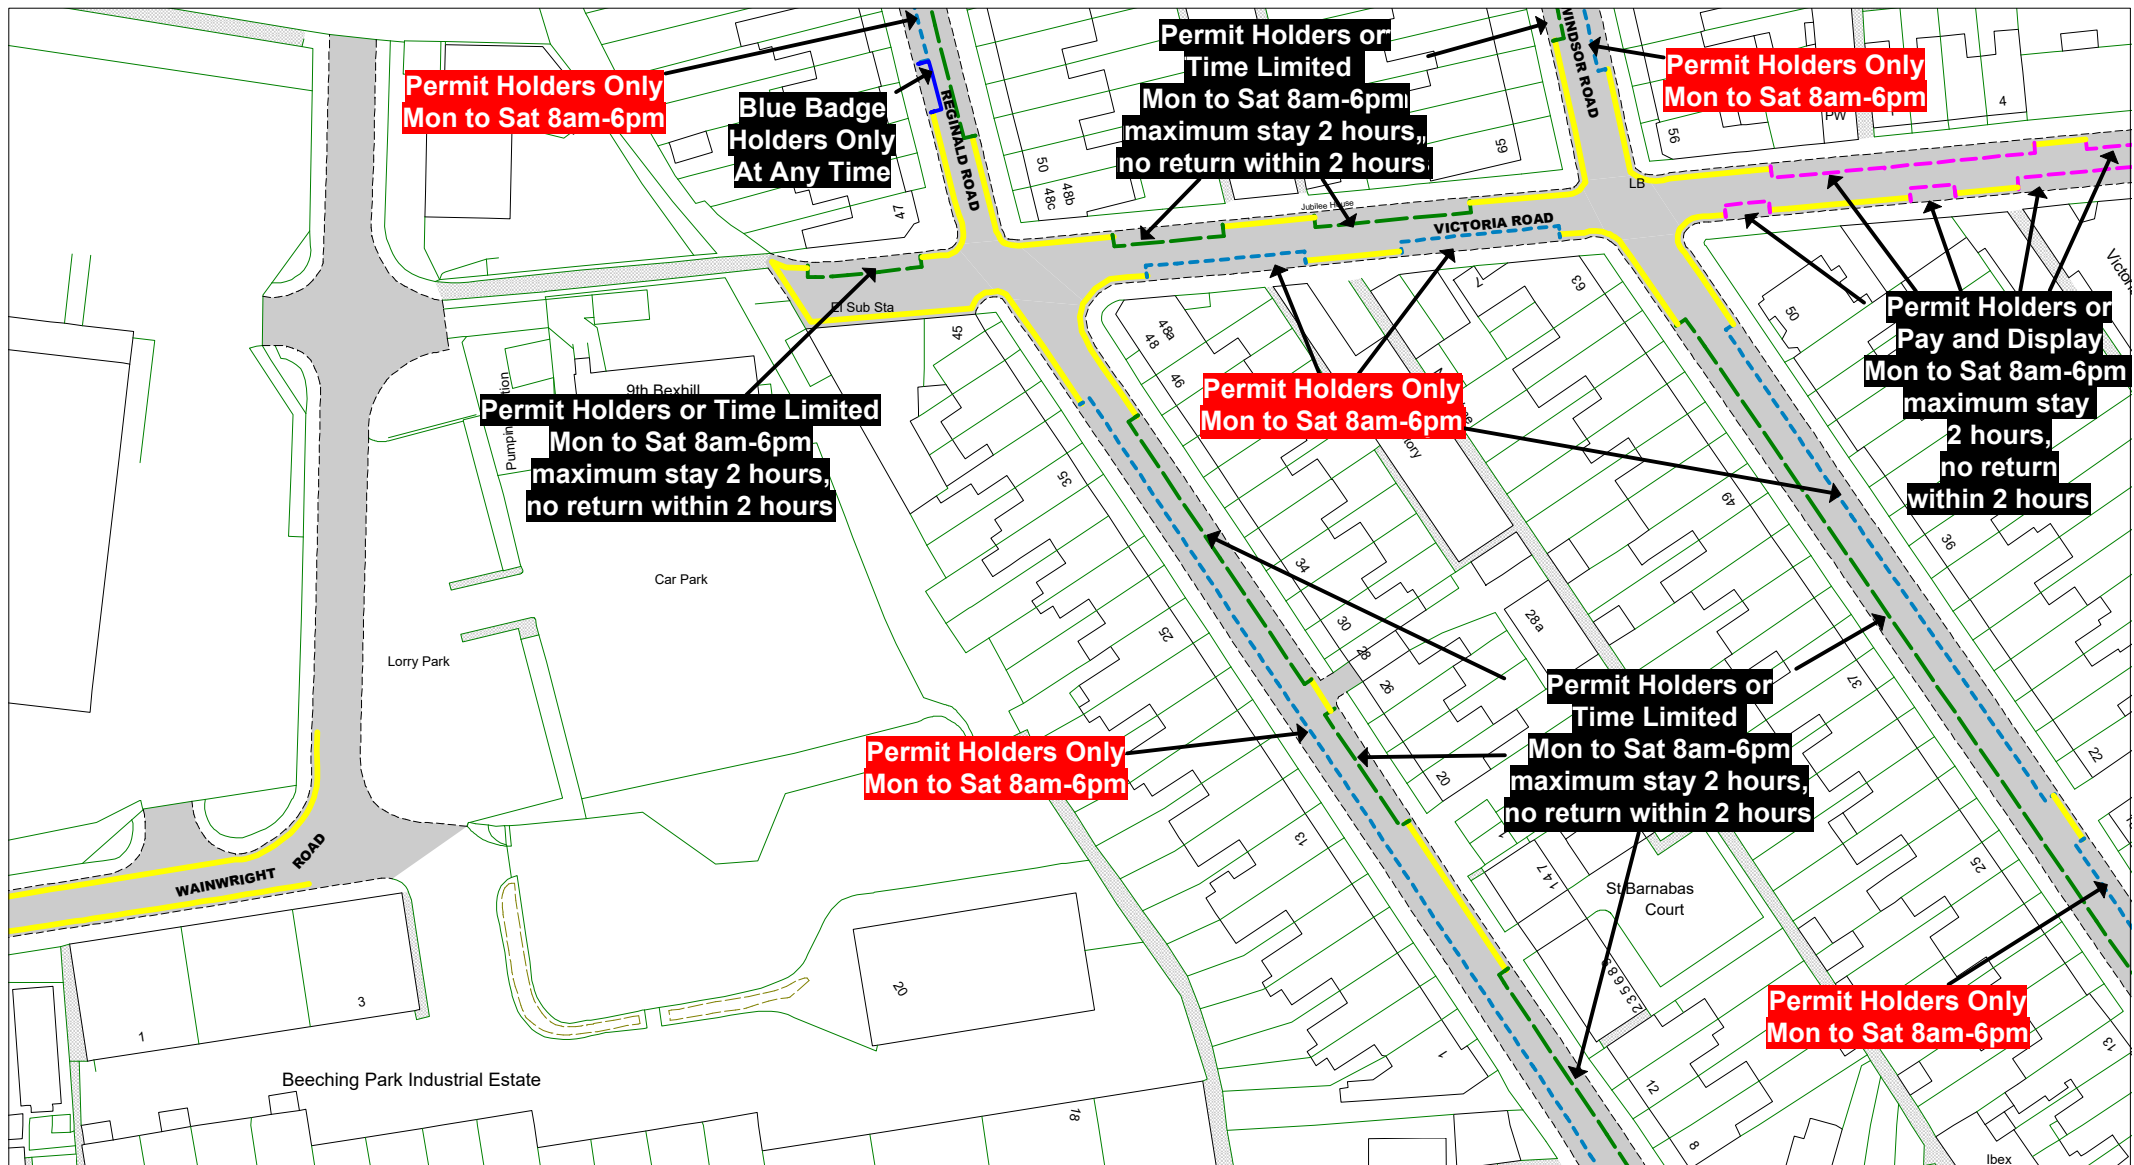

© Crown copyright. All rights reserved
East Sussex County Council
Licence No. 100019601 2022

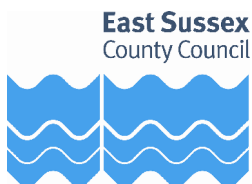

The East Sussex (Rother District)
(Parking Places, Waiting,
No Stopping and
Loading Restrictions)
Traffic Regulation Order 2020
Amendment Order 202* No 1

Bexhill - Central

Key to TRO Restriction Types

- No Waiting at Any Time
- No Waiting
- No Loading at Any Time
- No Loading
- Pay and Display
- Permit Holders or Time Limited
- Permit Holder Only Parking Area
- Disabled Badge Holders Only
- Loading/ Unloading Only
- Taxi Only

- Bus Stop/ Taxi Clearway
- Proposed No Waiting at Any Time
- Proposed removal of No Waiting at Any Time

Key to Non TRO Items

- Pedestrian Crossing (controlled area)
- Pedestrian Crossing Point
- Bus Stop/ Stand Clearway

Key to Labels

- ABCD Proposed New or Change to Existing Permanent TRO restriction
- ABCD Proposed (existing) Permanent TRO restriction
- ABCD Proposed New or Change to Existing Non TRO item
- ABCD Non TRO item


Adjacent Map Tile

- ▲
- ▲
- ▲
- ▲

SCALE 1 : 1000

DATE

Tile Ref: MD222
Revision

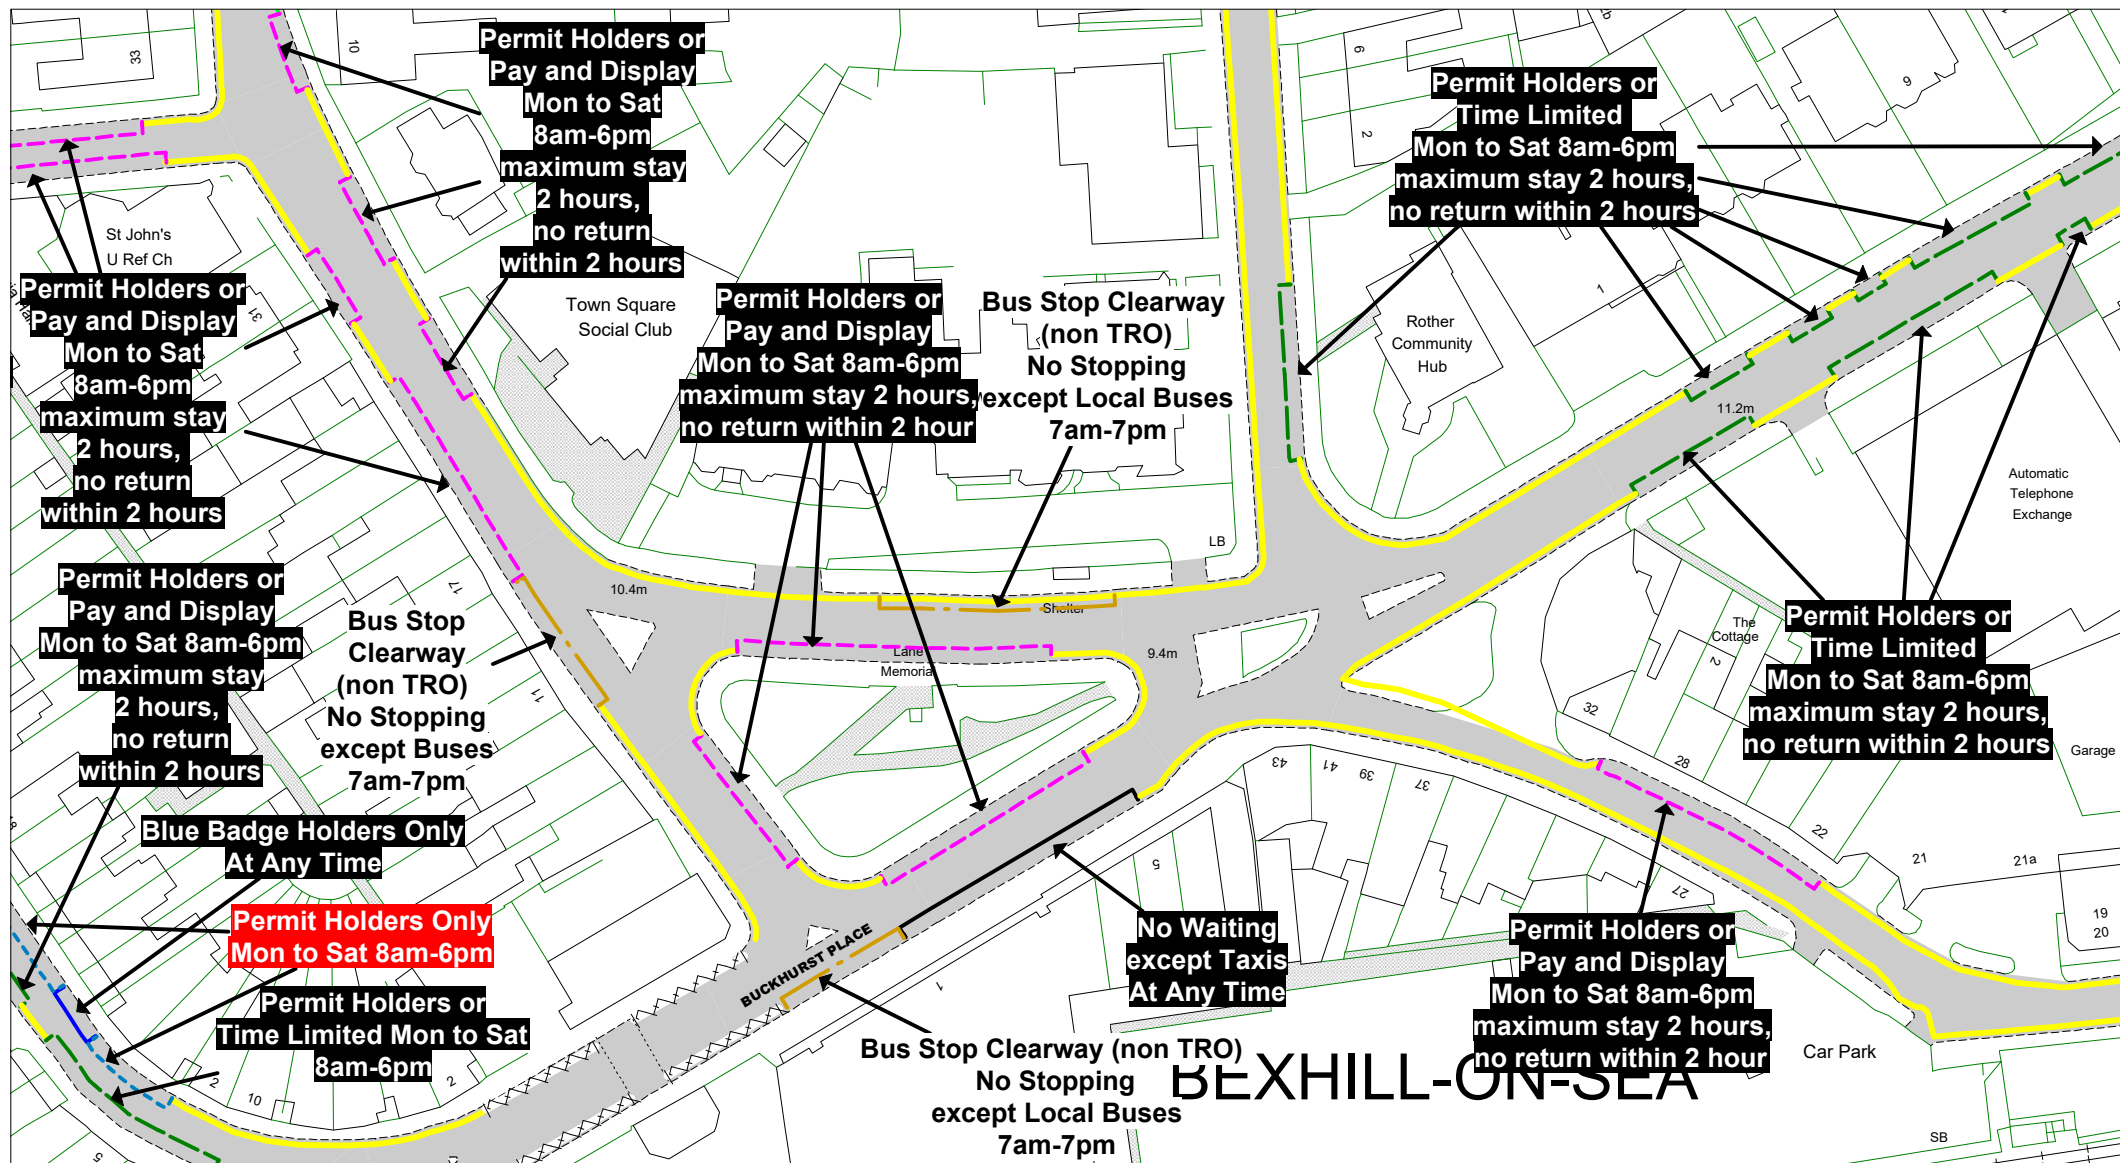

© Crown copyright. All rights reserved
East Sussex County Council
Licence No. 100019601 2022

East Sussex
County Council



The East Sussex (Rother District)
(Parking Places, Waiting,
No Stopping and
Loading Restrictions)
Traffic Regulation Order 2020
Amendment Order 202* No 1

Bexhill - Central

Key to TRO Restriction Types

- No Waiting at Any Time
- No Waiting
- No Loading at Any Time
- No Loading
- Pay and Display
- Permit Holders or Time Limited
- Permit Holder Only Parking Area
- Disabled Badge Holders Only
- Loading/ Unloading Only
- Taxi Only

- Bus Stop/ Taxi Clearway
- Proposed No Waiting at Any Time
- Proposed removal of No Waiting at Any Time

Key to Non TRO Items

- Pedestrian Crossing (controlled area)
- Pedestrian Crossing Point
- Bus Stop/ Stand Clearway

Key to Labels

- ABCD Proposed New or Change to Existing Permanent TRO restriction
- ABCD Proposed (existing) Permanent TRO restriction
- ABCD Proposed New or Change to Existing Non TRO item
- ABCD Non TRO item


Adjacent Map Tile

- ▲
- ◀
- ▶
- ▼

SCALE 1 : 1000

DATE

Tile Ref: MD223
Revision

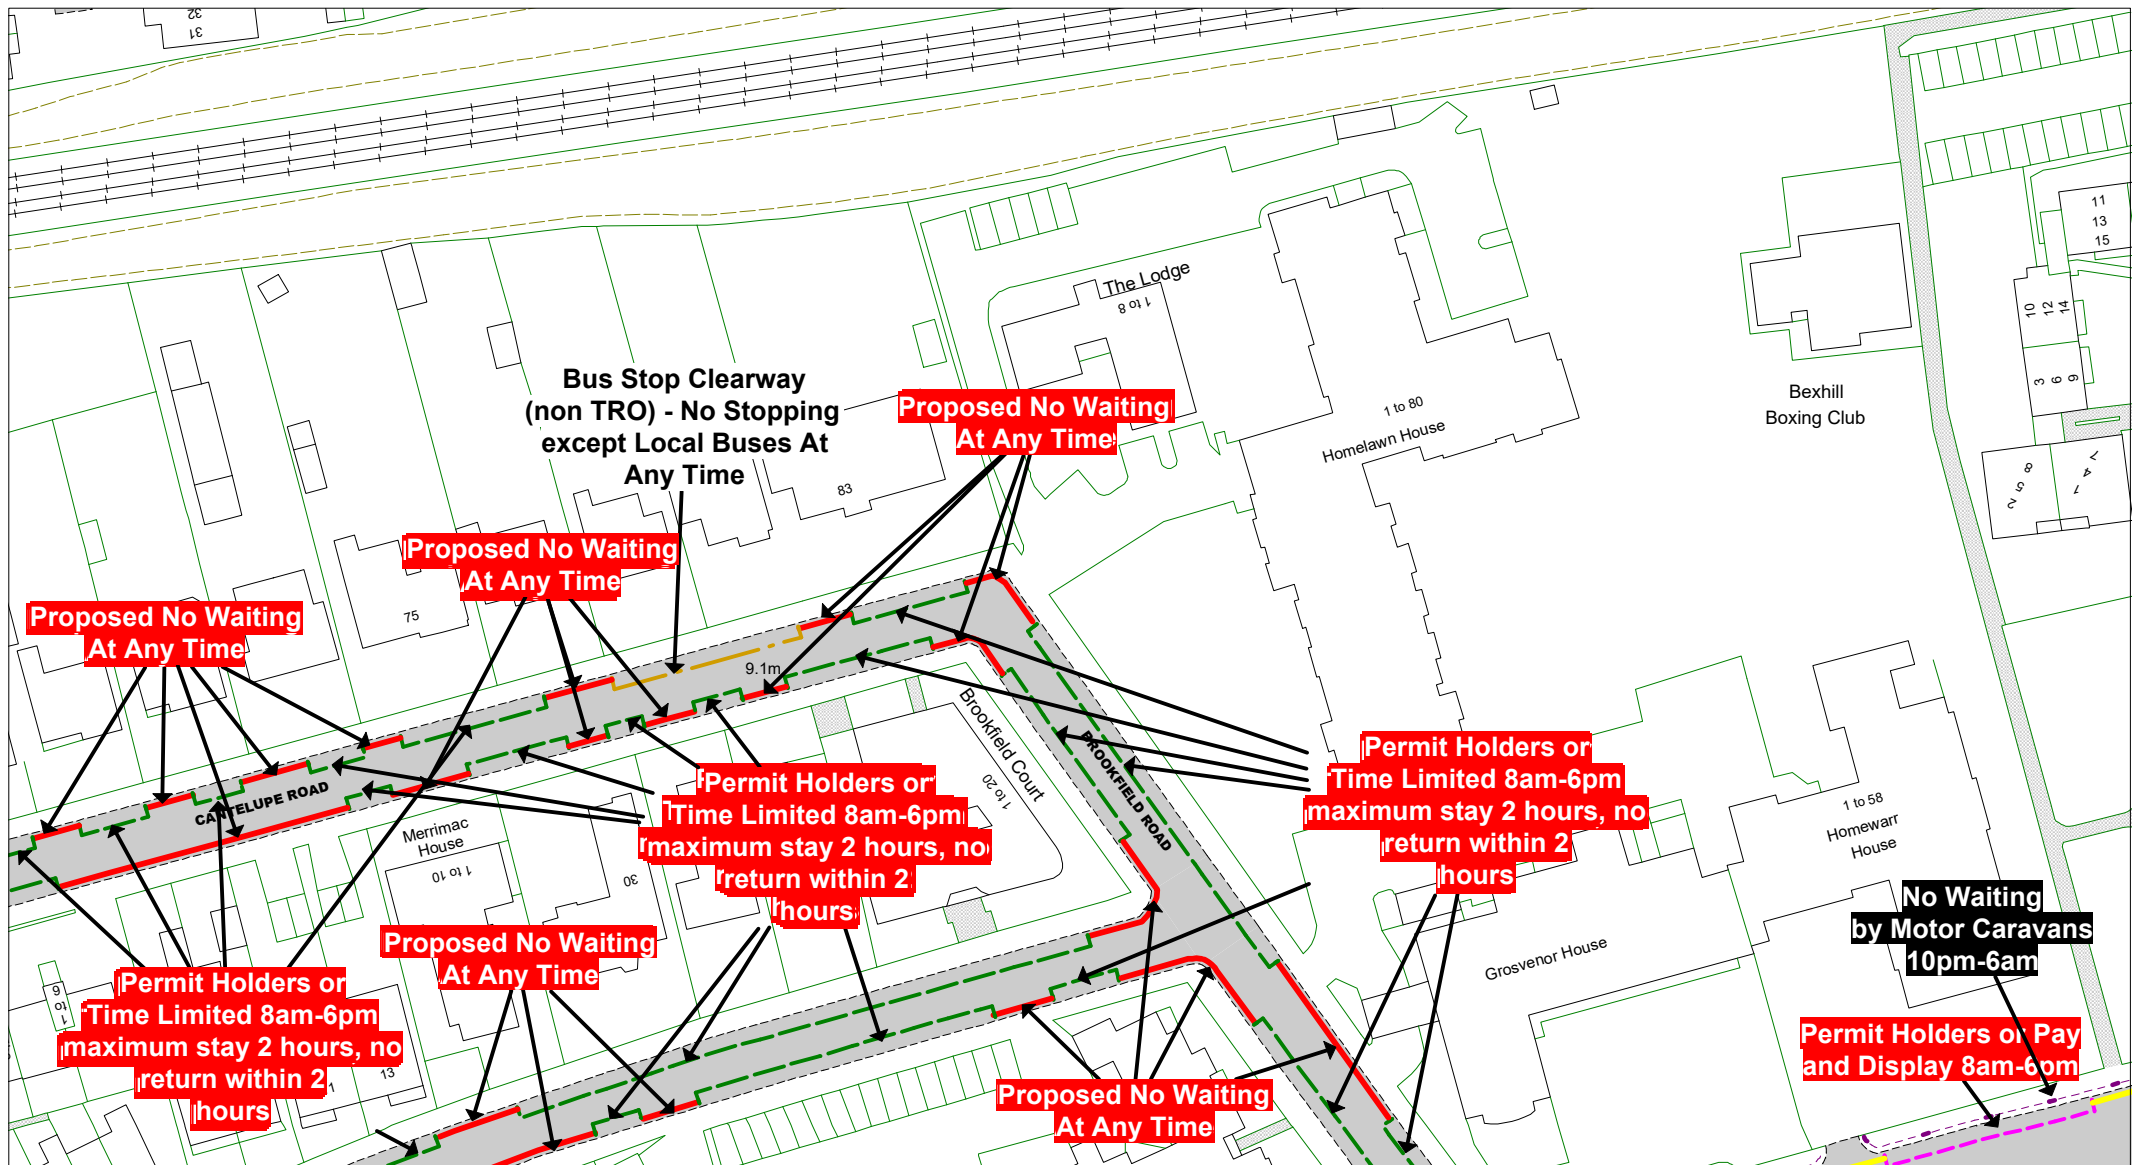

© Crown copyright. All rights reserved
East Sussex County Council
Licence No. 100019601 2022



The East Sussex (Rother District)
(Parking Places, Waiting,
No Stopping and
Loading Restrictions)
Traffic Regulation Order 2020
Amendment Order 202* No 1

Bexhill - Central

Key to TRO Restriction Types

- No Waiting at Any Time
- No Waiting
- No Loading at Any Time
- No Loading
- Pay and Display
- Permit Holders or Time Limited
- Permit Holder Only Parking Area
- Disabled Badge Holders Only
- Loading/ Unloading Only
- Taxi Only

- Bus Stop/ Taxi Clearway
- Proposed No Waiting at Any Time
- Proposed removal of No Waiting at Any Time

Key to Non TRO Items

- Pedestrian Crossing (controlled area)
- Pedestrian Crossing Point
- Bus Stop/ Stand Clearway

Key to Labels

- ABCD Proposed New or Change to Existing Permanent TRO restriction
- ABCD Proposed (existing) Permanent TRO restriction
- ABCD Proposed New or Change to Existing Non TRO item
- ABCD Non TRO item

Adjacent Map Tile


- ▲
- ◀
- ▶
- ▼

SCALE

1 : 1000

DATE

Tile Ref: MD227
Revision

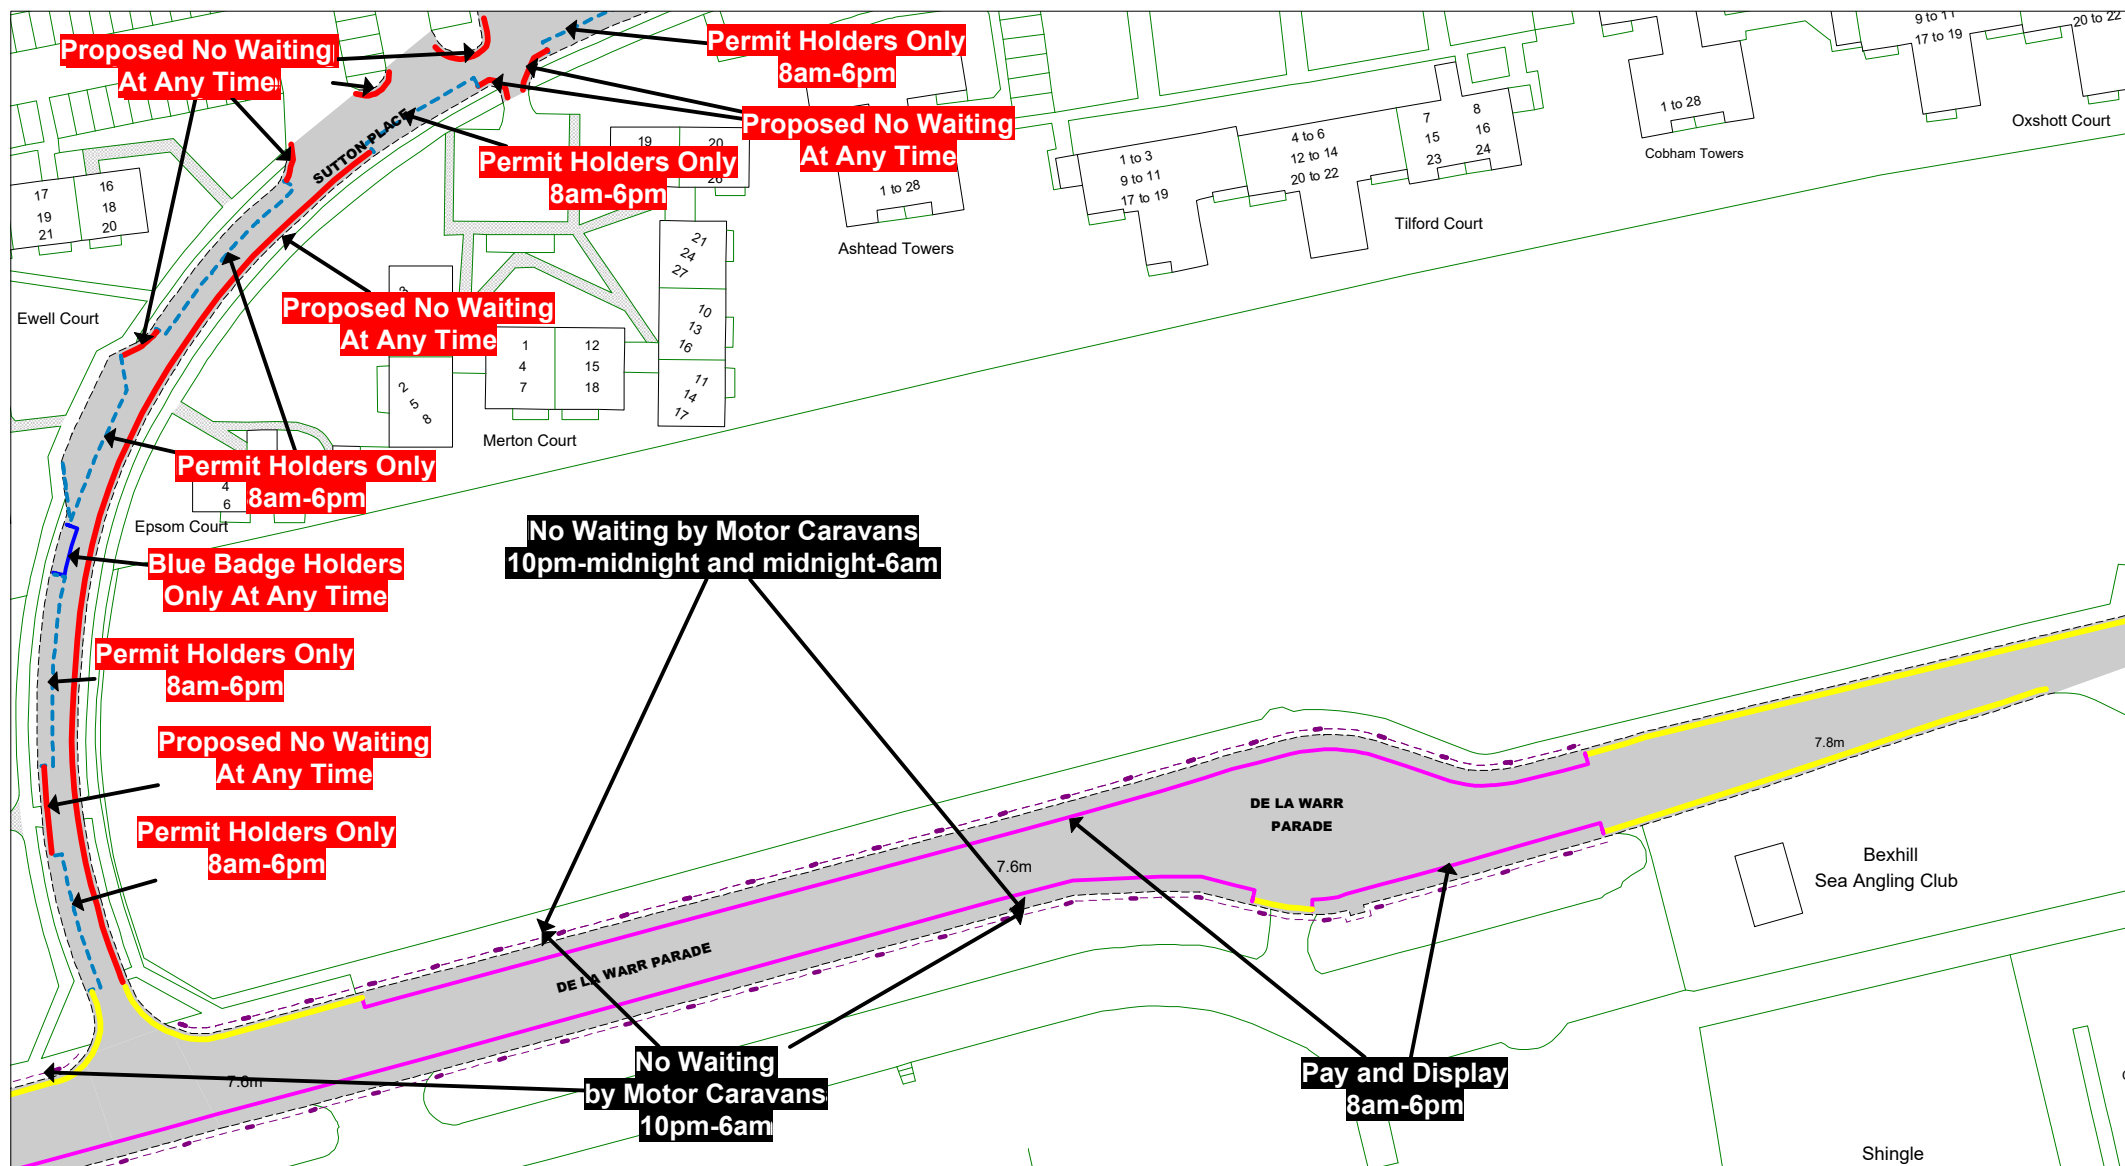

© Crown copyright. All rights reserved
East Sussex County Council
Licence No. 100019601 2022



The East Sussex (Rother District)
(Parking Places, Waiting,
No Stopping and
Loading Restrictions)
Traffic Regulation Order 2020
Amendment Order 2022* No 1

Bexhill - Central

Key to TRO Restriction Types

- No Waiting at Any Time
- No Waiting
- No Loading at Any Time
- No Loading
- Pay and Display
- Permit Holders or Time Limited
- Permit Holder Only Parking Area
- Disabled Badge Holders Only
- Loading/ Unloading Only
- Taxi Only

- Bus Stop/ Taxi Clearway
- Proposed No Waiting at Any Time
- Proposed removal of No Waiting at Any Time

Key to Non TRO Items

- Pedestrian Crossing (controlled area)
- Pedestrian Crossing Point
- Bus Stop/ Stand Clearway

Key to Labels

- ABCD Proposed New or Change to Existing Permanent TRO restriction
- ABCD Proposed (existing) Permanent TRO restriction
- ABCD Proposed New or Change to Existing Non TRO item
- ABCD Non TRO item

Adjacent Map Tile


- ▲
- ◀
- ▶
- ▼

SCALE

1 : 1000

DATE

Tile Ref: MD228
Revision

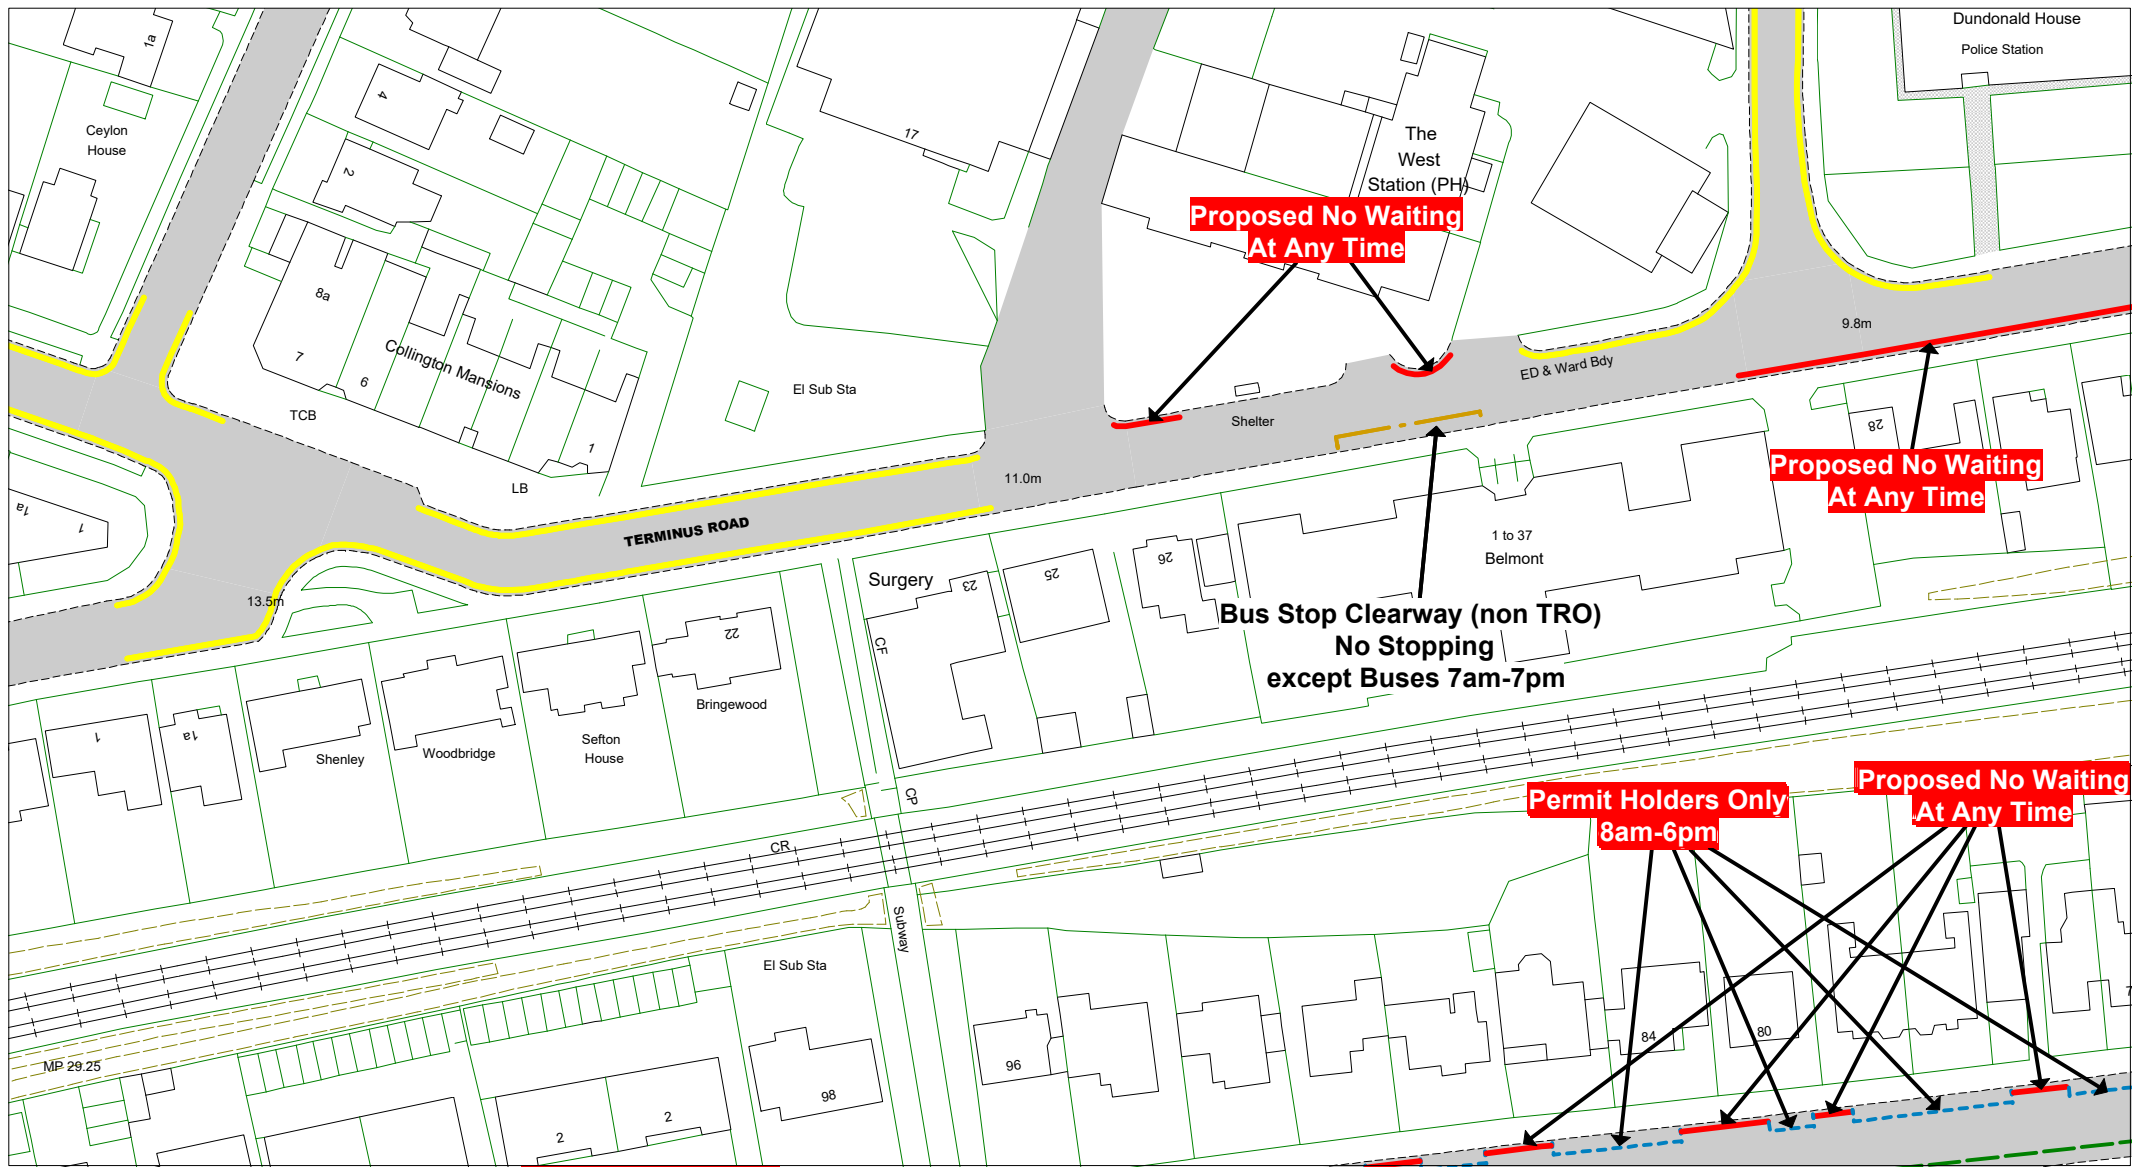

© Crown copyright. All rights reserved
East Sussex County Council
Licence No. 100019601 2022



The East Sussex (Rother District)
(Parking Places, Waiting,
No Stopping and
Loading Restrictions)
Traffic Regulation Order 2020
Amendment Order 202* No 1

Bexhill - Central

Key to TRO Restriction Types

- No Waiting at Any Time
- No Waiting
- No Loading at Any Time
- No Loading
- Pay and Display
- Permit Holders or Time Limited
- Permit Holder Only Parking Area
- Disabled Badge Holders Only
- Loading/ Unloading Only
- Taxi Only

- Bus Stop/ Taxi Clearway
- Proposed No Waiting at Any Time
- Proposed removal of No Waiting at Any Time

Key to Non TRO Items

- Pedestrian Crossing (controlled area)
- Pedestrian Crossing Point
- Bus Stop/ Stand Clearway

Key to Labels

- ABCD Proposed New or Change to Existing Permanent TRO restriction
- ABCD Proposed (existing) Permanent TRO restriction
- ABCD Proposed New or Change to Existing Non TRO item
- ABCD Non TRO item


Adjacent Map Tile

- ▲
- ◀
- ▶
- ▼

SCALE 1 : 1000

DATE

Tile Ref: ME221
Revision

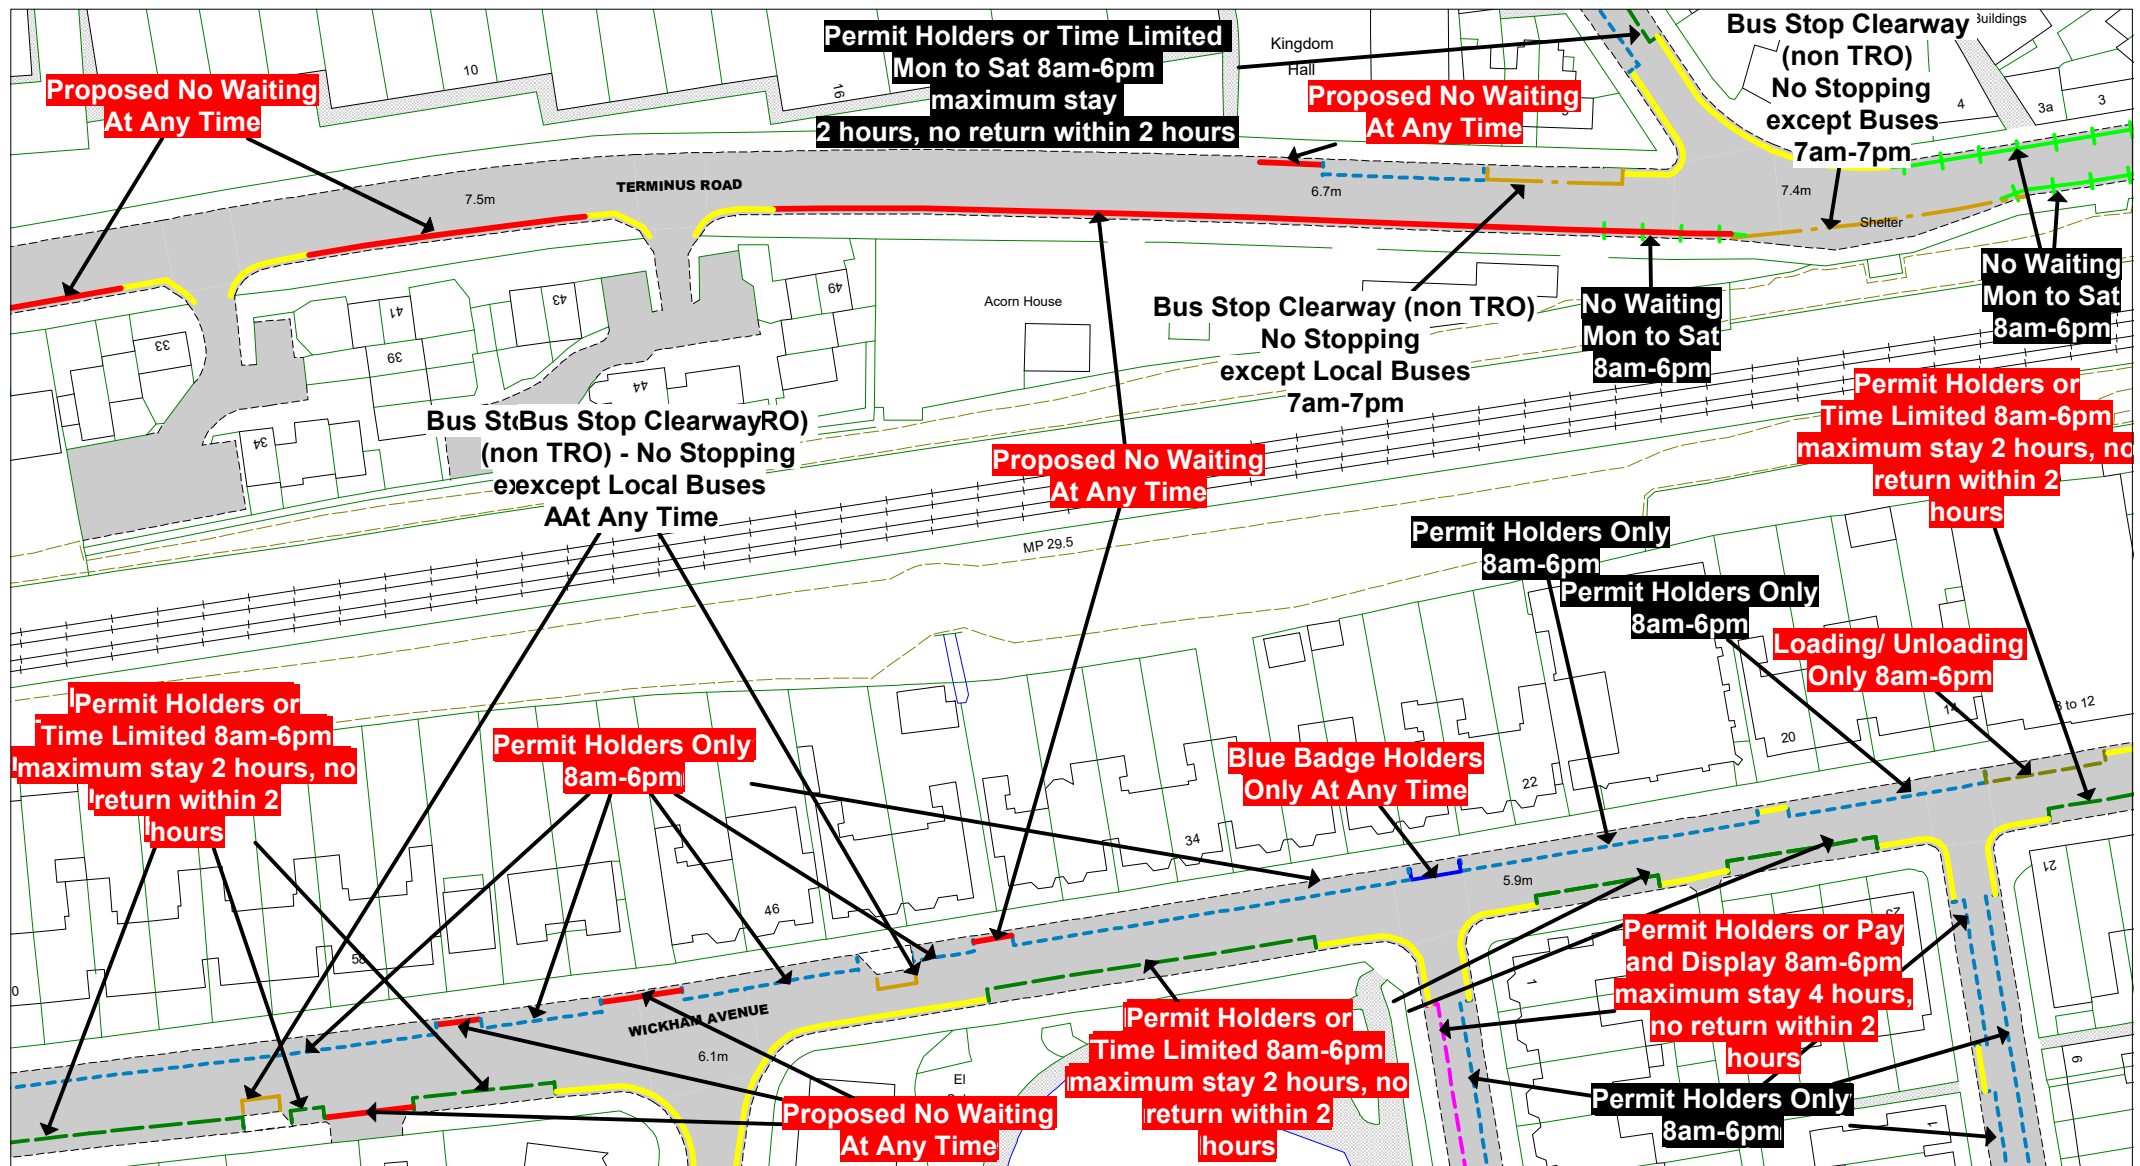

© Crown copyright. All rights reserved
East Sussex County Council
Licence No. 100019601 2022



The East Sussex (Rother District)
(Parking Places, Waiting,
No Stopping and
Loading Restrictions)
Traffic Regulation Order 2020
Amendment Order 202* No 1

Bexhill - Central

Key to TRO Restriction Types

- No Waiting at Any Time
- +— No Waiting
- No Loading at Any Time
- +— No Loading
- Pay and Display
- Permit Holders or Time Limited
- Permit Holder Only Parking Area
- Disabled Badge Holders Only
- Loading/ Unloading Only
- Taxi Only

- Bus Stop/ Taxi Clearway
- Proposed No Waiting at Any Time
- Proposed removal of No Waiting at Any Time

Key to Non TRO Items

- Pedestrian Crossing (controlled area)
- Pedestrian Crossing Point
- Bus Stop/ Stand Clearway

Key to Labels

- ABCD Proposed New or Change to Existing Permanent TRO restriction
- ABCD Proposed (existing) Permanent TRO restriction
- ABCD Proposed New or Change to Existing Non TRO item
- ABCD Non TRO item


Adjacent Map Tile

- ▲
- ◀
- ▶
- ▼

SCALE 1 : 1000

DATE

Tile Ref: ME222
Revision

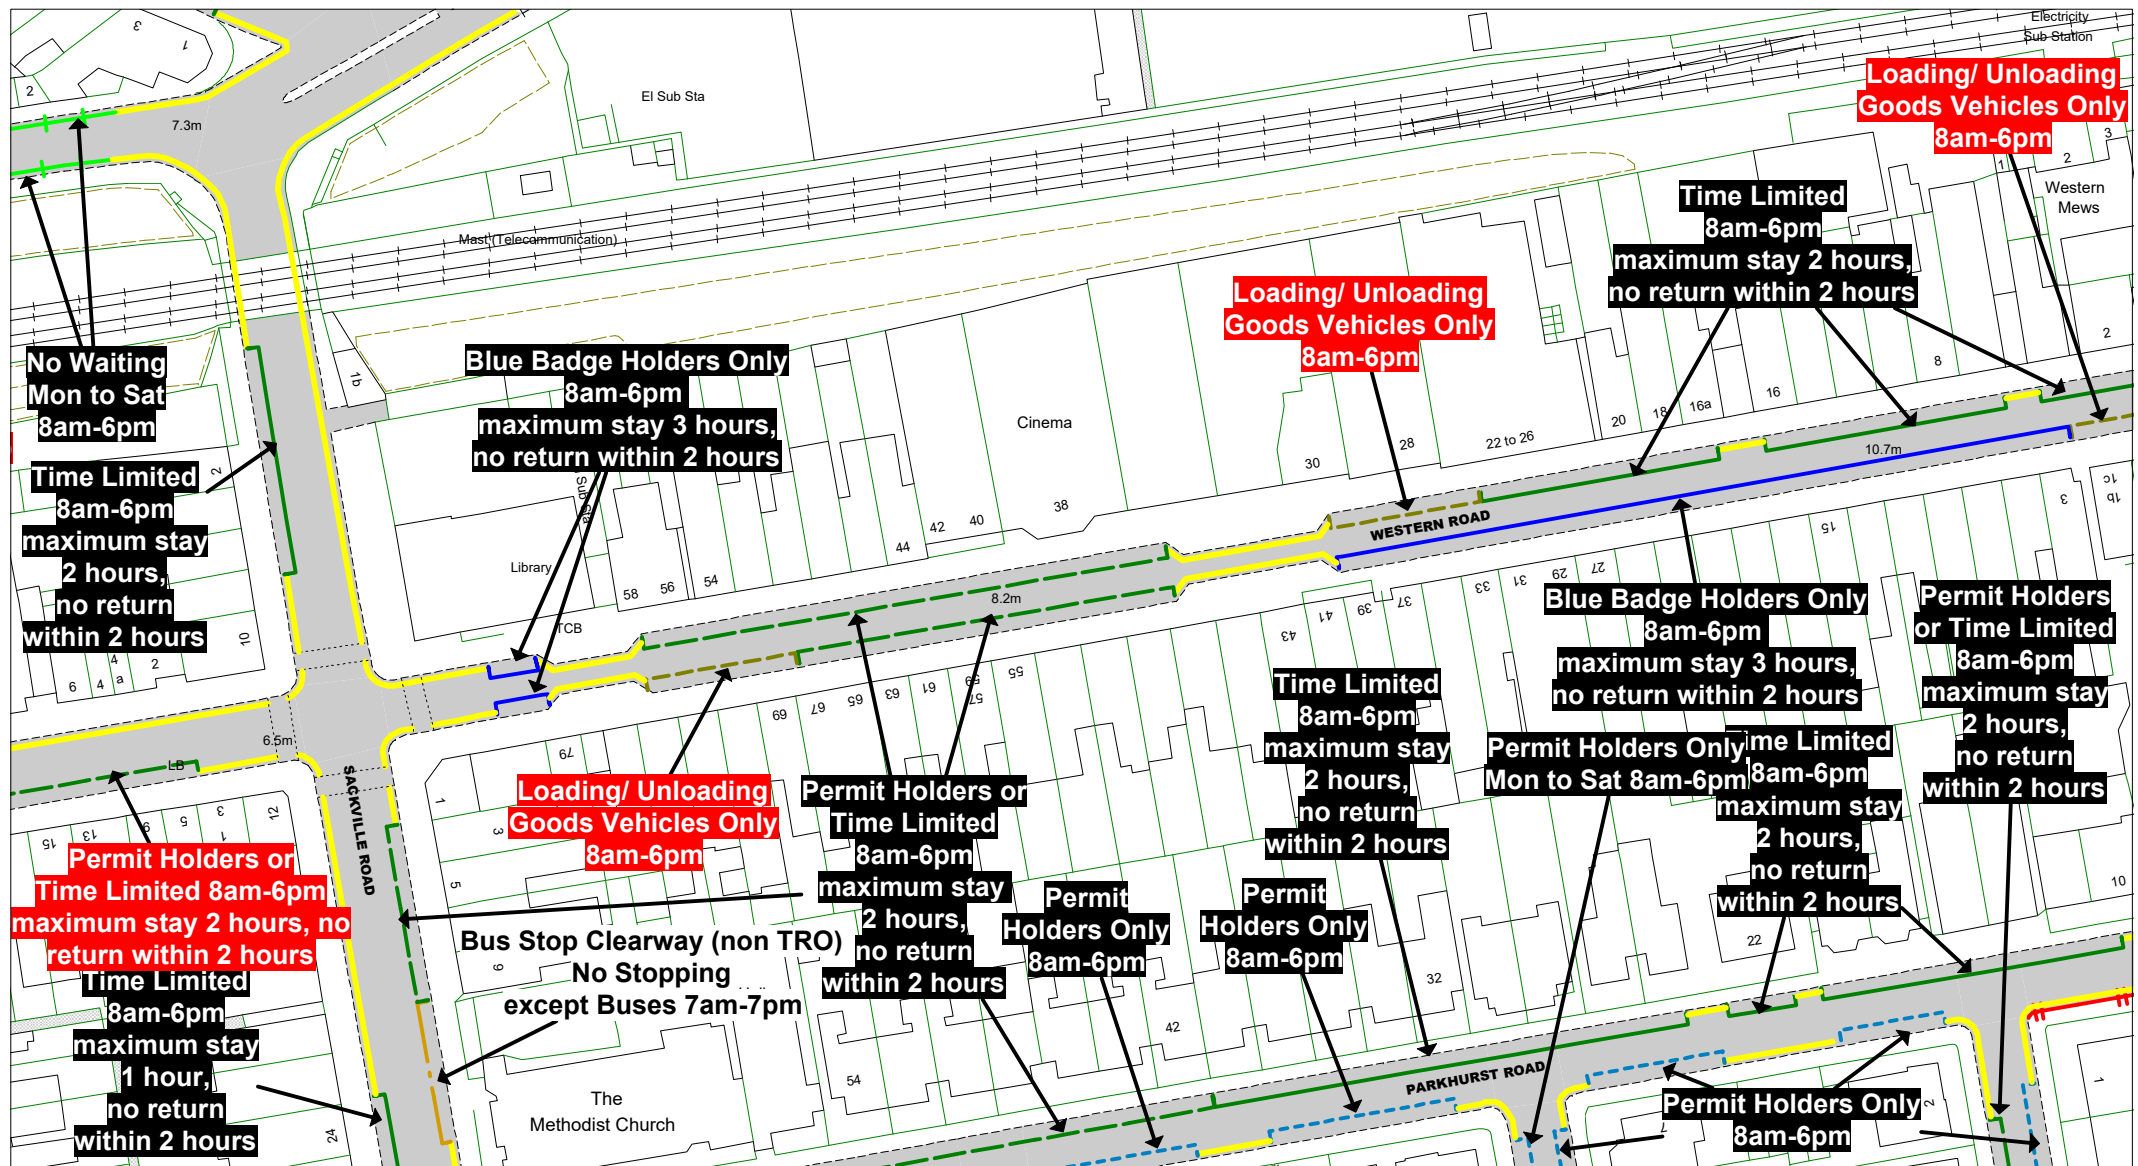

© Crown copyright. All rights reserved
East Sussex County Council
Licence No. 100019601 2022

East Sussex
County Council



The East Sussex (Rother District)
(Parking Places, Waiting,
No Stopping and
Loading Restrictions)
Traffic Regulation Order 2020
Amendment Order 202* No 1

Bexhill - Central

Key to TRO Restriction Types

- No Waiting at Any Time
- No Waiting
- No Loading at Any Time
- No Loading
- Pay and Display
- Permit Holders or Time Limited
- Permit Holder Only Parking Area
- Disabled Badge Holders Only
- Loading/ Unloading Only
- Taxi Only

- Bus Stop/ Taxi Clearway
- Proposed No Waiting at Any Time
- Proposed removal of No Waiting at Any Time

Key to Non TRO Items

- Pedestrian Crossing (controlled area)
- Pedestrian Crossing Point
- Bus Stop/ Stand Clearway

Key to Labels

- ABCD Proposed New or Change to Existing Permanent TRO restriction
- ABCD Proposed (existing) Permanent TRO restriction
- ABCD Proposed New or Change to Existing Non TRO item
- ABCD Non TRO item


Adjacent Map Tile

- ▲
- ◀
- ▶
- ▼

SCALE 1 : 1000

DATE

Tile Ref: ME223
Revision

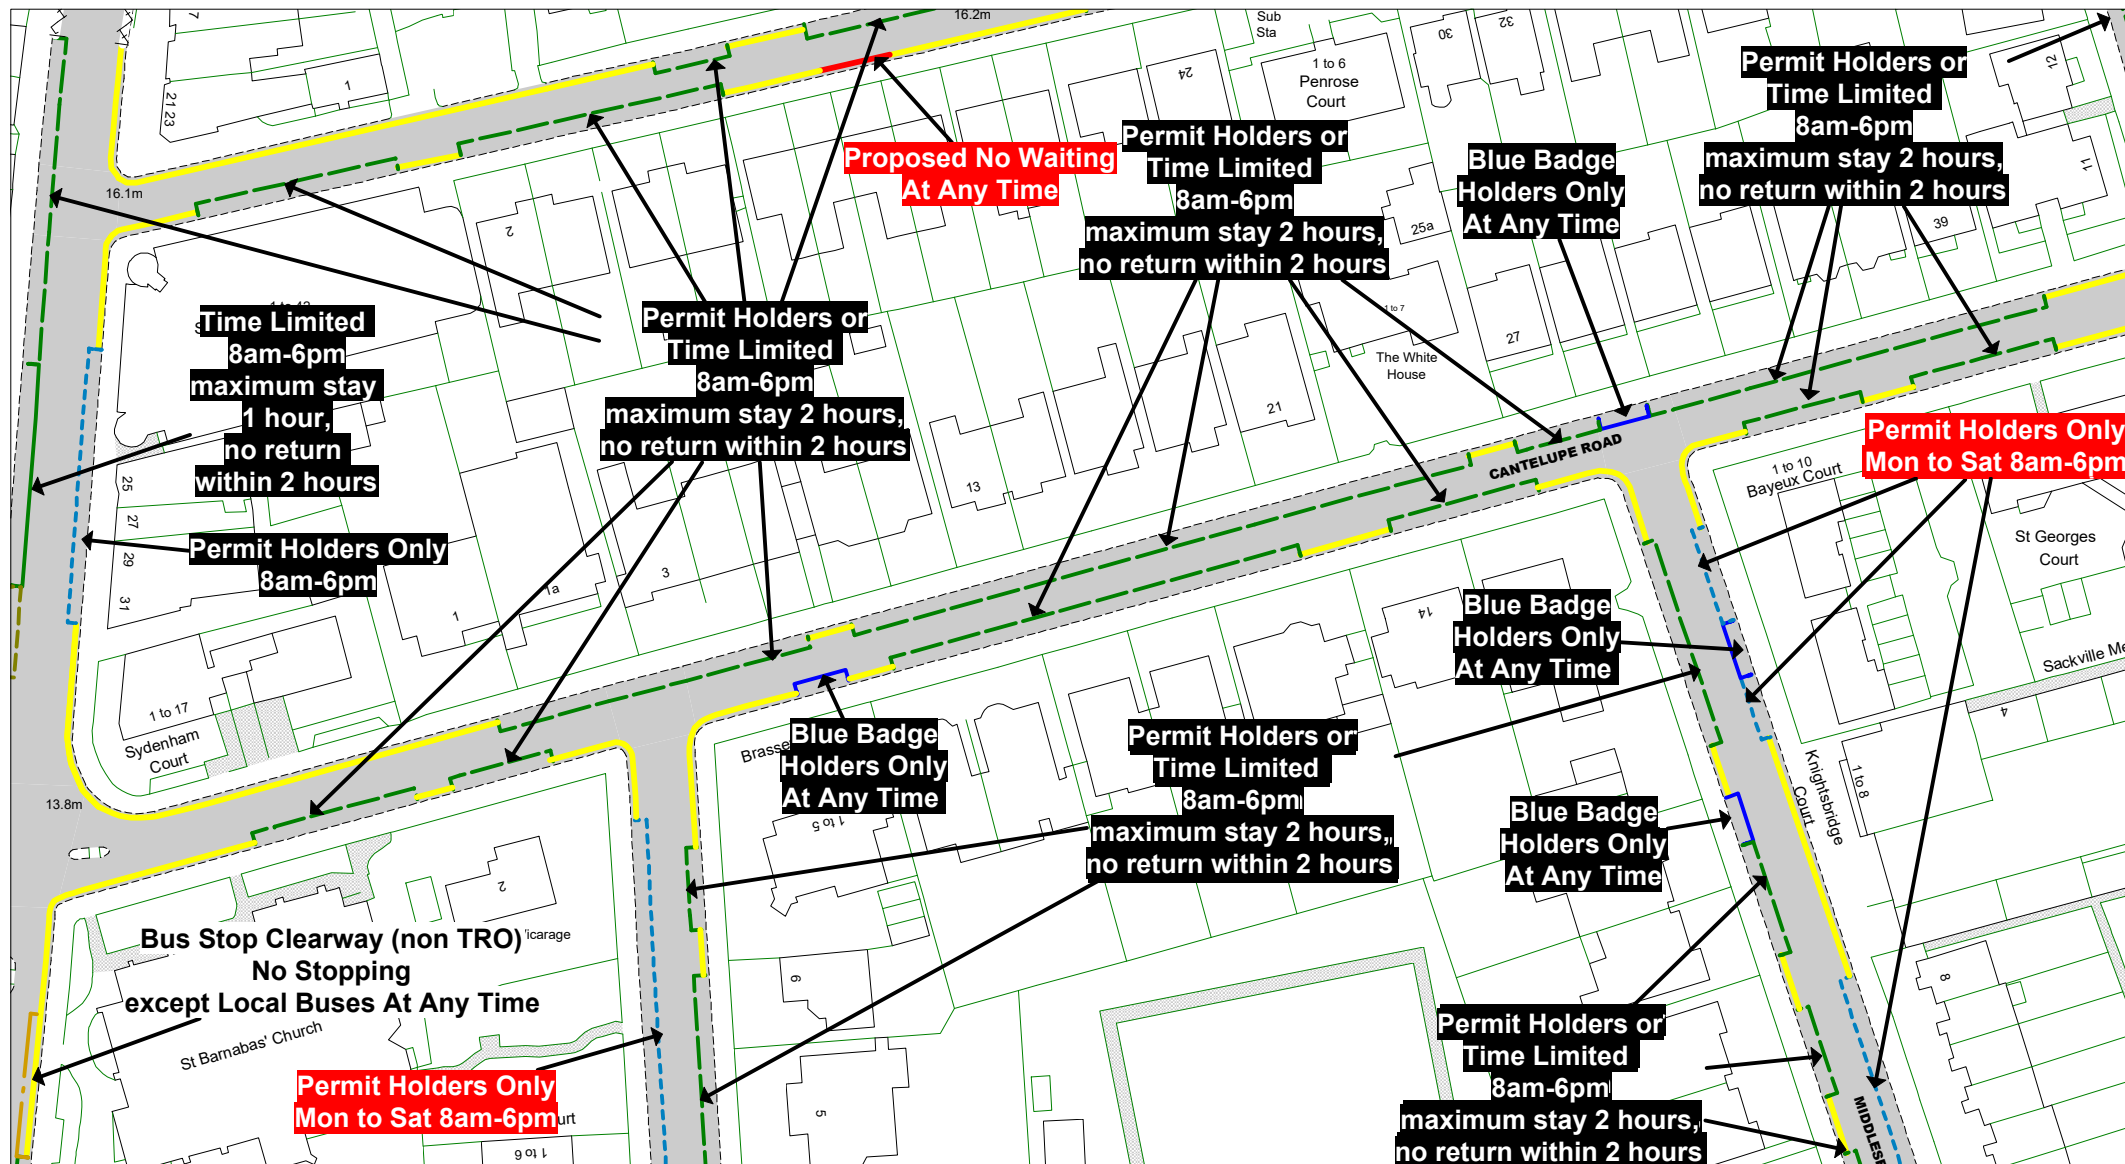

© Crown copyright. All rights reserved
East Sussex County Council
Licence No. 100019601 2022



The East Sussex (Rother District)
(Parking Places, Waiting,
No Stopping and
Loading Restrictions)
Traffic Regulation Order 2020
Amendment Order 202* No 1

Bexhill - Central

Key to TRO Restriction Types

- No Waiting at Any Time
- No Waiting
- No Loading at Any Time
- No Loading
- Pay and Display
- Permit Holders or Time Limited
- Permit Holder Only Parking Area
- Disabled Badge Holders Only
- Loading/ Unloading Only
- Taxi Only

- Bus Stop/ Taxi Clearway
- Proposed No Waiting at Any Time
- Proposed removal of No Waiting at Any Time

Key to Non TRO Items

- Pedestrian Crossing (controlled area)
- Pedestrian Crossing Point
- Bus Stop/ Stand Clearway

Key to Labels

- ABCD** Proposed New or Change to Existing Permanent TRO restriction
- ABCD** Proposed (existing) Permanent TRO restriction
- ABCD** Proposed New or Change to Existing Non TRO item
- ABCD** Non TRO item


Adjacent Map Tile

- ▲
- ◀
- ▶
- ▼

SCALE 1 : 1000

DATE

Tile Ref: ME225
Revision

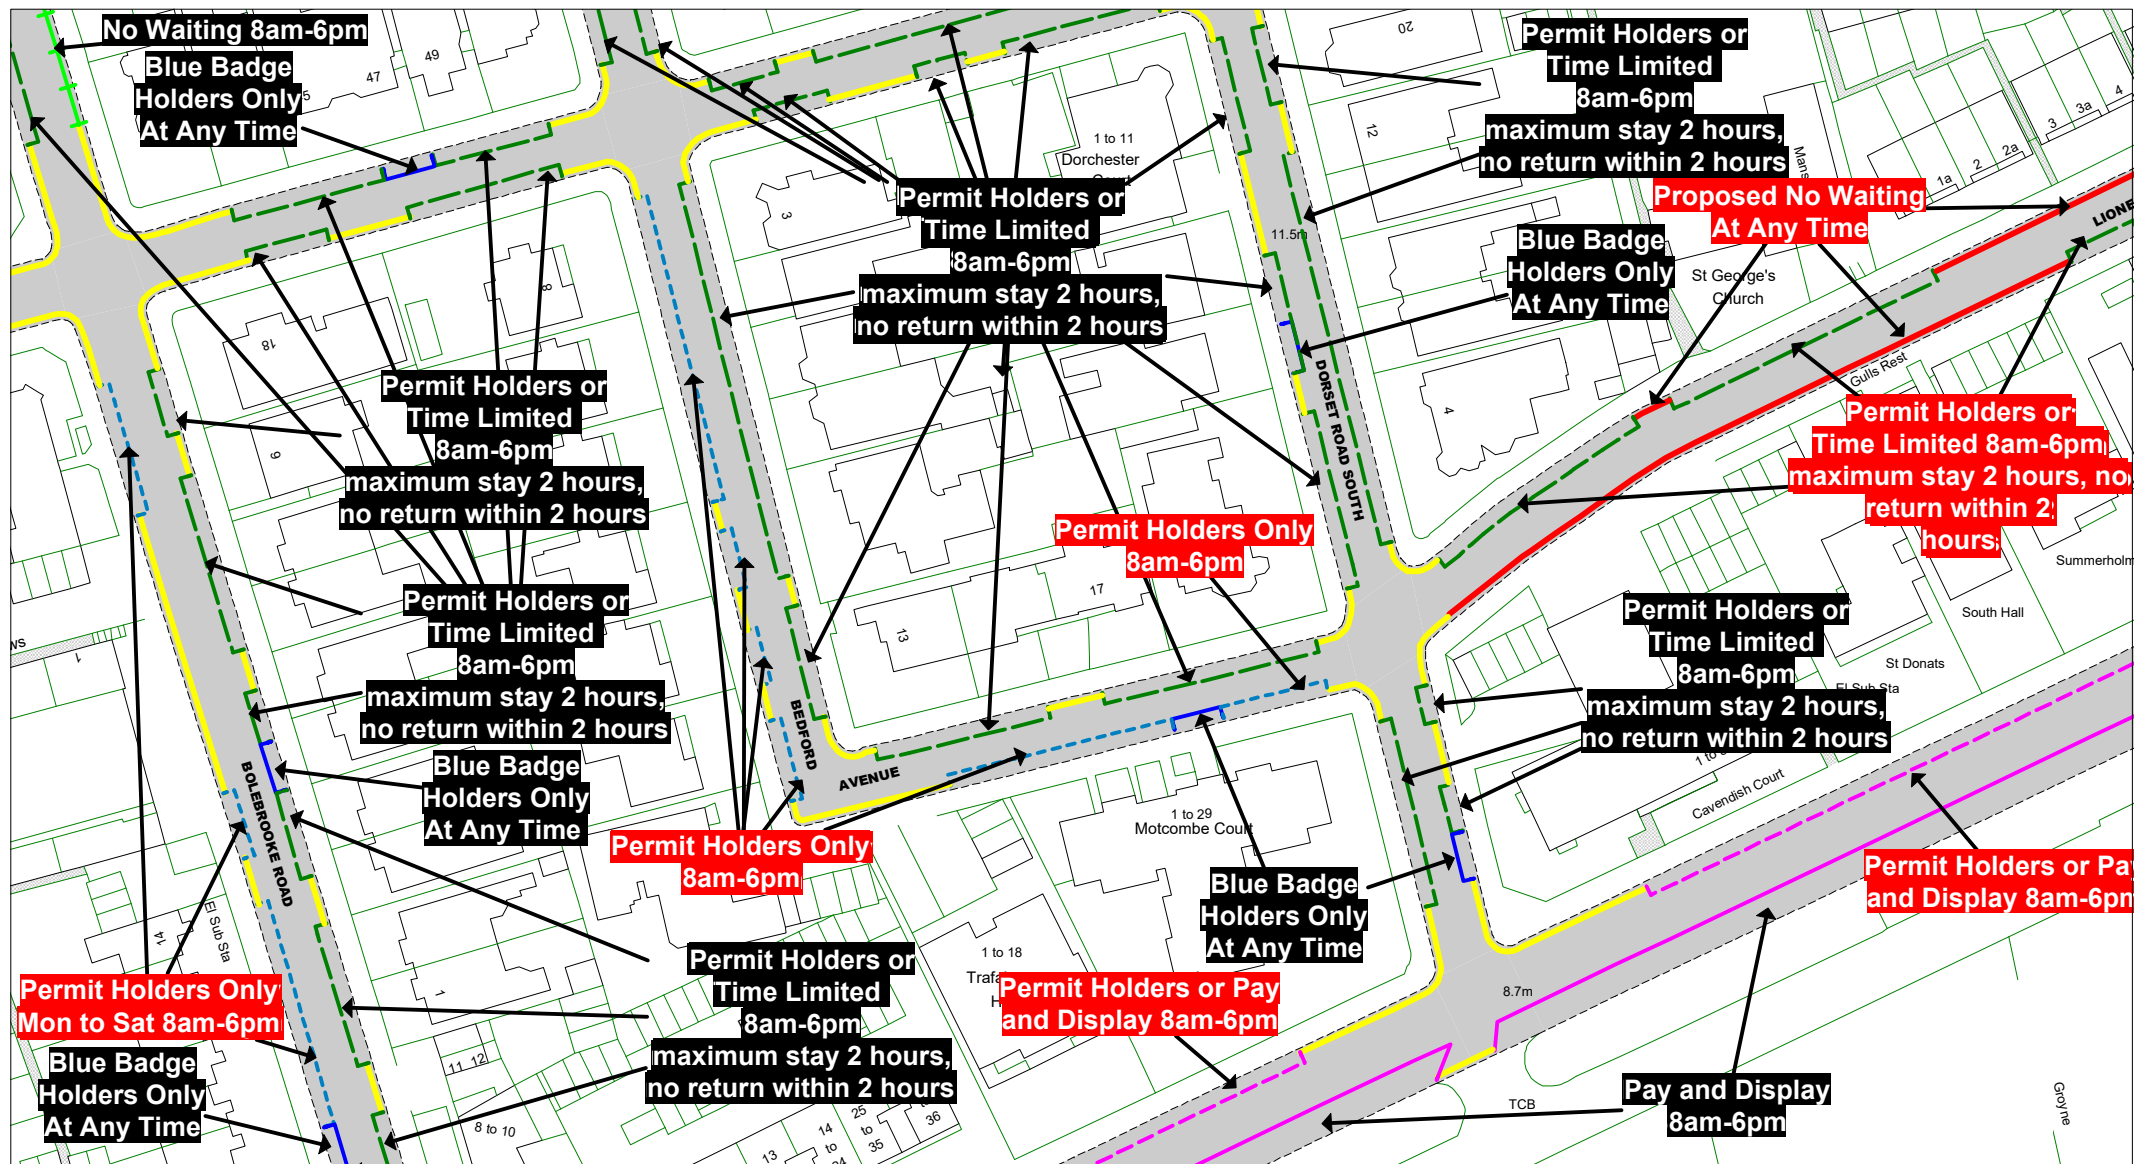

© Crown copyright. All rights reserved
East Sussex County Council
Licence No. 100019601 2022



The East Sussex (Rother District)
(Parking Places, Waiting,
No Stopping and
Loading Restrictions)
Traffic Regulation Order 2020
Amendment Order 202* No 1

Bexhill - Central

Key to TRO Restriction Types

- No Waiting at Any Time
- No Waiting
- No Loading at Any Time
- No Loading
- Pay and Display
- Permit Holders or Time Limited
- Permit Holder Only Parking Area
- Disabled Badge Holders Only
- Loading/ Unloading Only
- Taxi Only

- Bus Stop/ Taxi Clearway
- Proposed No Waiting at Any Time
- Proposed removal of No Waiting at Any Time

Key to Non TRO Items

- Pedestrian Crossing (controlled area)
- Pedestrian Crossing Point
- Bus Stop/ Stand Clearway

Key to Labels

- ABCD Proposed New or Change to Existing Permanent TRO restriction
- ABCD Proposed (existing) Permanent TRO restriction
- ABCD Proposed New or Change to Existing Non TRO item
- ABCD Non TRO item

Adjacent Map Tile


- ▲
- ◀
- ▶
- ▼

SCALE

1 : 1000

DATE

Tile Ref: ME226
Revision

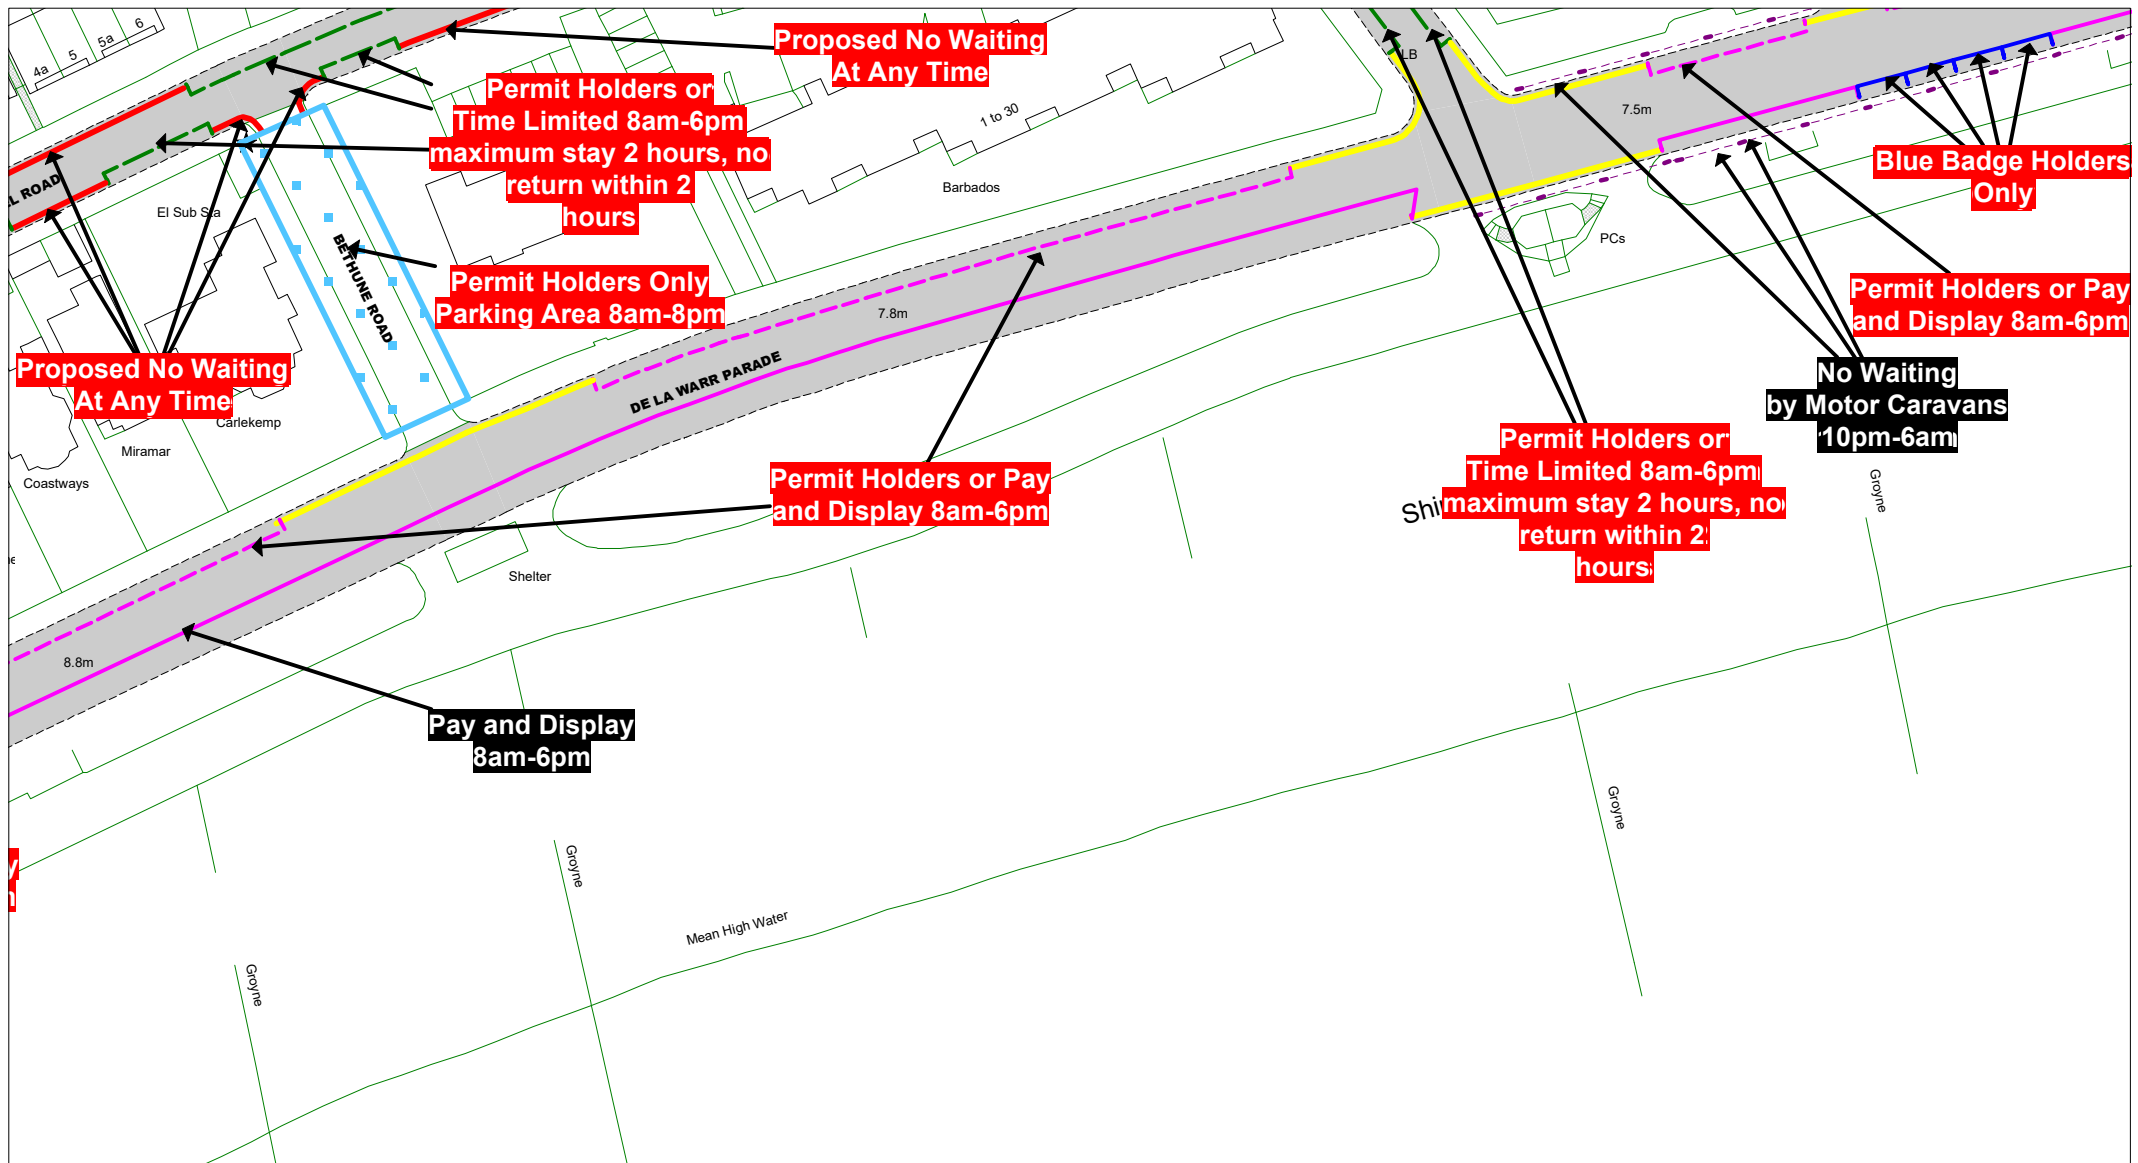

© Crown copyright. All rights reserved
East Sussex County Council
Licence No. 100019601 2022



The East Sussex (Rother District)
(Parking Places, Waiting,
No Stopping and
Loading Restrictions)
Traffic Regulation Order 2020
Amendment Order 2022* No 1

Bexhill - Central

Key to TRO Restriction Types

- No Waiting at Any Time
- No Waiting
- No Loading at Any Time
- No Loading
- Pay and Display
- Permit Holders or Time Limited
- Permit Holder Only Parking Area
- Disabled Badge Holders Only
- Loading/ Unloading Only
- Taxi Only

- Bus Stop/ Taxi Clearway
- Proposed No Waiting at Any Time
- Proposed removal of No Waiting at Any Time

Key to Non TRO Items

- Pedestrian Crossing (controlled area)
- Pedestrian Crossing Point
- Bus Stop/ Stand Clearway

Key to Labels

- ABCD** Proposed New or Change to Existing Permanent TRO restriction
- ABCD** Proposed (existing) Permanent TRO restriction
- ABCD** Proposed New or Change to Existing Non TRO item
- ABCD** Non TRO item

Adjacent Map Tile


- ▲
- ◀
- ▶
- ▼

SCALE

1 : 1000

DATE

Tile Ref: ME227
Revision

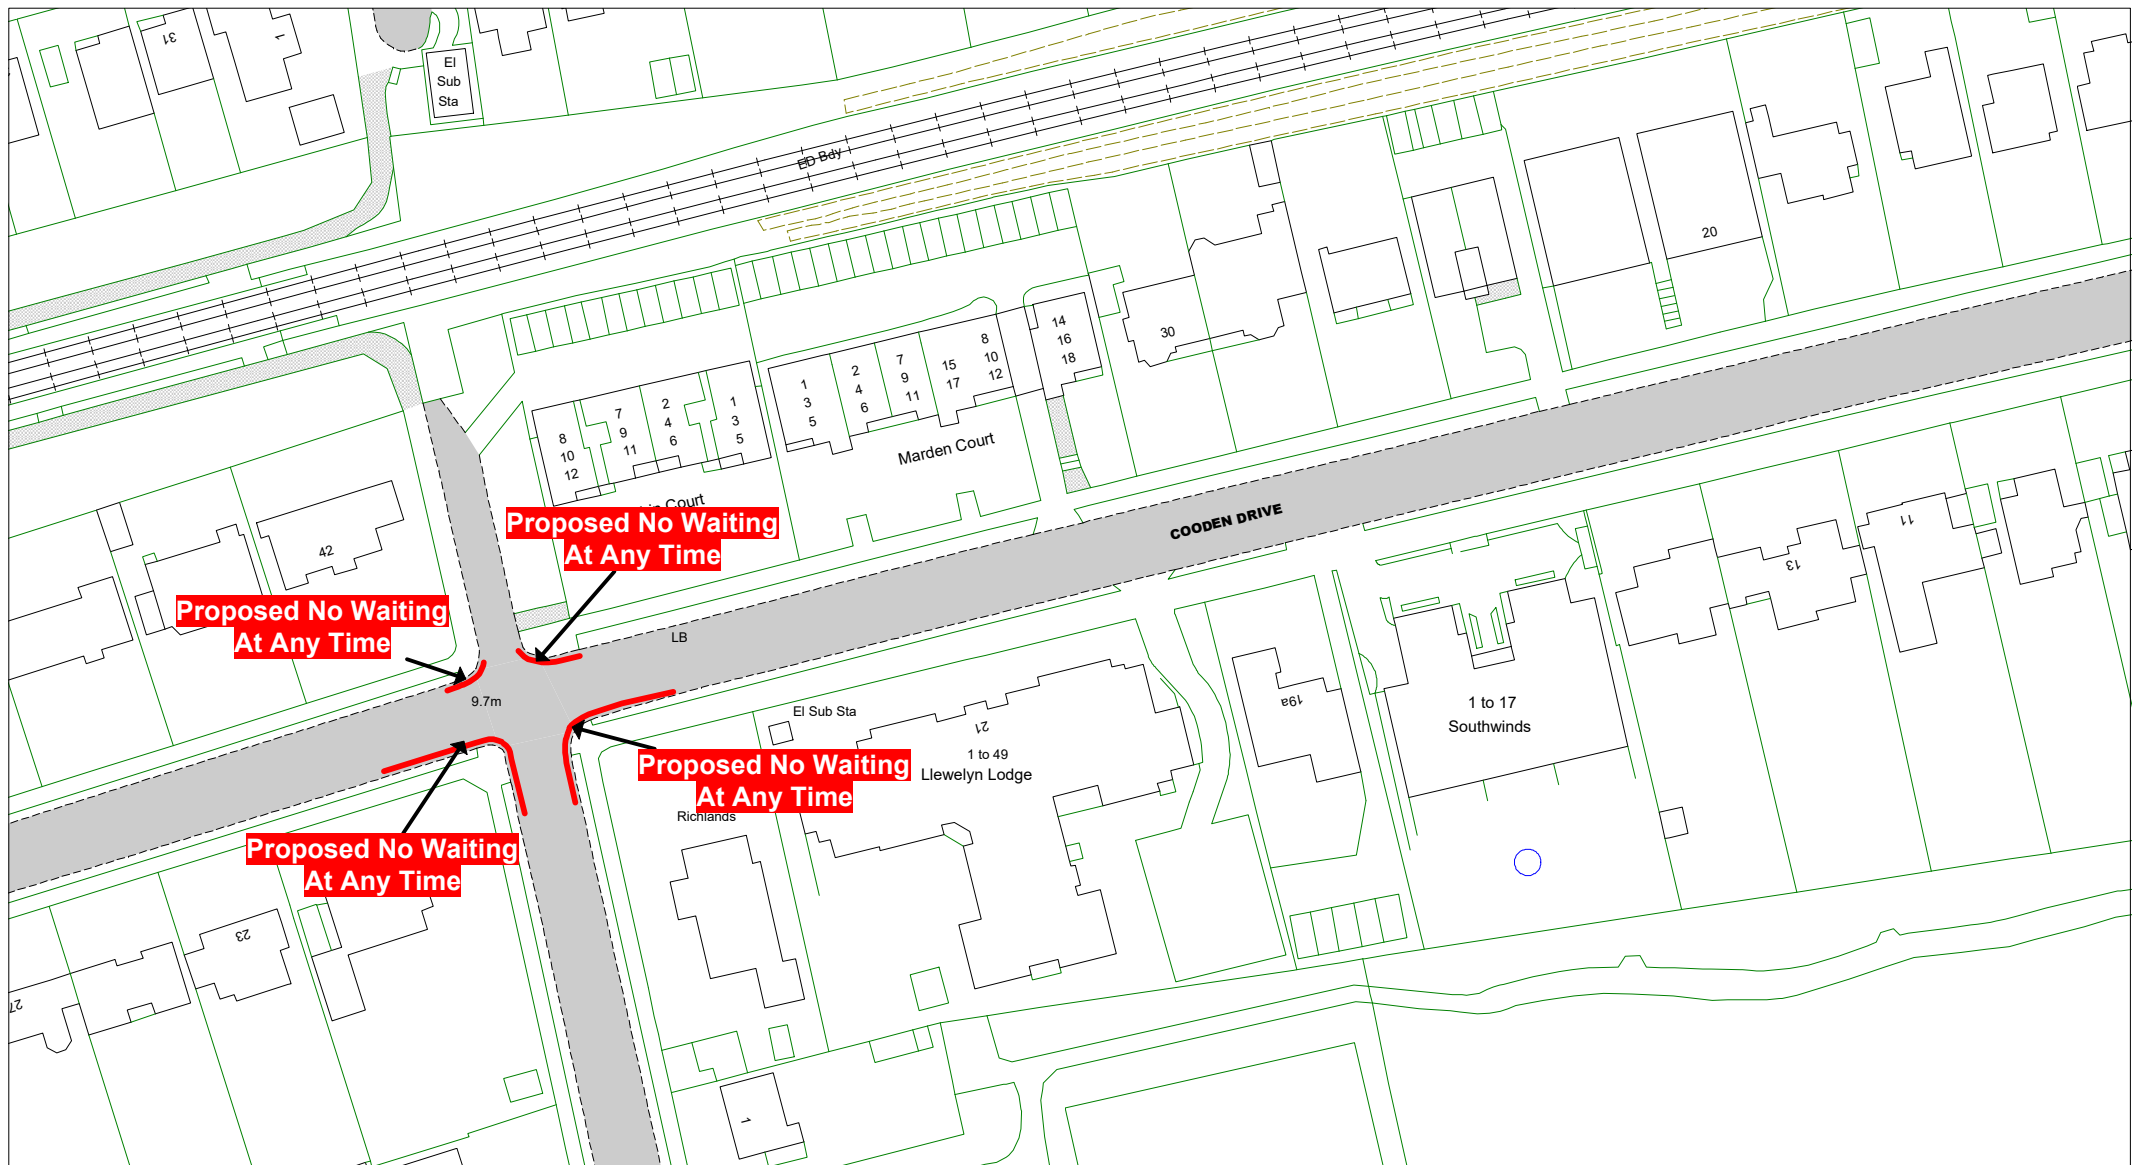

© Crown copyright. All rights reserved
East Sussex County Council
Licence No. 100019601 2022



The East Sussex (Rother District)
(Parking Places, Waiting,
No Stopping and
Loading Restrictions)
Traffic Regulation Order 2020
Amendment Order 202* No 1

Bexhill - Central

Key to TRO Restriction Types

- No Waiting at Any Time
- No Waiting
- No Loading at Any Time
- No Loading
- Pay and Display
- Permit Holders or Time Limited
- Permit Holder Only Parking Area
- Disabled Badge Holders Only
- Loading/ Unloading Only
- Taxi Only

- Bus Stop/ Taxi Clearway
- Proposed No Waiting at Any Time
- Proposed removal of No Waiting at Any Time


Key to Non TRO Items

- Pedestrian Crossing (controlled area)
- Pedestrian Crossing Point
- Bus Stop/ Stand Clearway

Key to Labels

- ABCD Proposed New or Change to Existing Permanent TRO restriction
- ABCD Proposed (existing) Permanent TRO restriction
- ABCD Proposed New or Change to Existing Non TRO item
- ABCD Non TRO item

Adjacent Map Tile

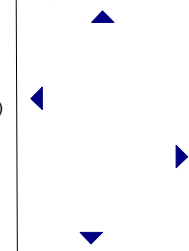


SCALE

1 : 1000

DATE

Tile Ref: MF220

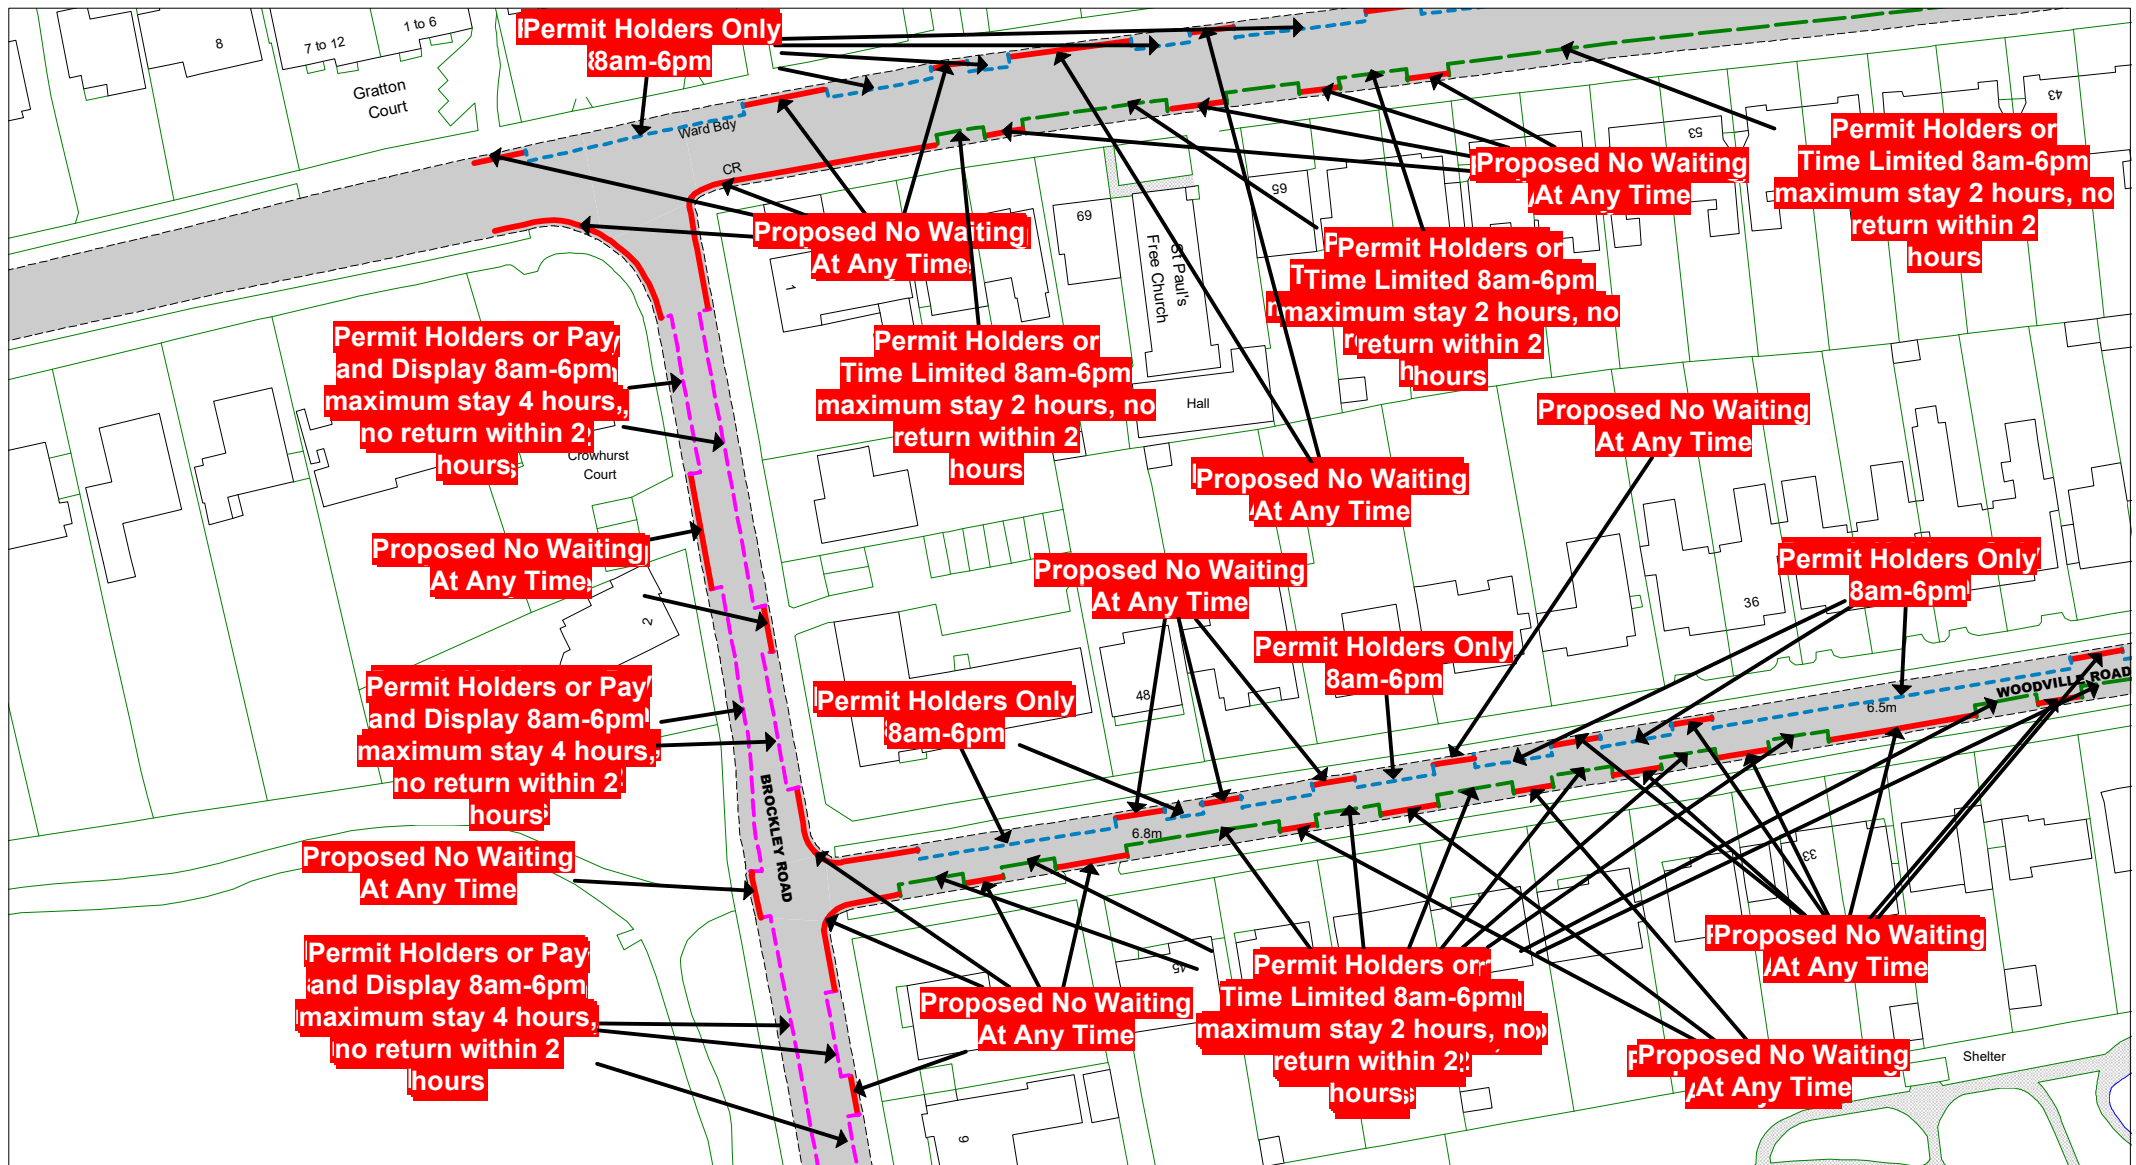

© Crown copyright. All rights reserved
East Sussex County Council
Licence No. 100019601 2022



The East Sussex (Rother District)
(Parking Places, Waiting,
No Stopping and
Loading Restrictions)
Traffic Regulation Order 2020
Amendment Order 202* No 1

Bexhill - Central

Key to TRO Restriction Types

- No Waiting at Any Time
- +— No Waiting
- No Loading at Any Time
- +— No Loading
- Pay and Display
- Permit Holders or Time Limited
- Permit Holder Only Parking Area
- Disabled Badge Holders Only
- Loading/ Unloading Only
- Taxi Only

- Bus Stop/ Taxi Clearway
- Proposed No Waiting at Any Time
- Proposed removal of No Waiting at Any Time

Key to Non TRO Items

- Pedestrian Crossing (controlled area)
- Pedestrian Crossing Point
- Bus Stop/ Stand Clearway

Key to Labels

- ABCD Proposed New or Change to Existing Permanent TRO restriction
- ABCD Proposed (existing) Permanent TRO restriction
- ABCD Proposed New or Change to Existing Non TRO item
- ABCD Non TRO item

Adjacent Map Tile

- ▲
- ◀
- ▶
- ▼

SCALE

1 : 1000

DATE

Tile Ref: MF221



© Crown copyright. All rights reserved
East Sussex County Council
Licence No. 100019601 2022

East Sussex
County Council



The East Sussex (Rother District)
(Parking Places, Waiting,
No Stopping and
Loading Restrictions)
Traffic Regulation Order 2020
Amendment Order 202* No 1

Bexhill - Central

Key to TRO Restriction Types

- No Waiting at Any Time
- No Waiting
- No Loading at Any Time
- No Loading
- Pay and Display
- Permit Holders or Time Limited
- Permit Holder Only Parking Area
- Disabled Badge Holders Only
- Loading/ Unloading Only
- Taxi Only

- Bus Stop/ Taxi Clearway
- Proposed No Waiting at Any Time
- Proposed removal of No Waiting at Any Time

Key to Non TRO Items

- Pedestrian Crossing (controlled area)
- Pedestrian Crossing Point
- Bus Stop/ Stand Clearway

Key to Labels

- ABCD Proposed New or Change to Existing Permanent TRO restriction
- ABCD Proposed (existing) Permanent TRO restriction
- ABCD Proposed New or Change to Existing Non TRO item
- ABCD Non TRO item

Adjacent Map Tile


- ▲
- ◀
- ▶
- ▼

SCALE

1 : 1000

DATE

Tile Ref: MF224
Revision

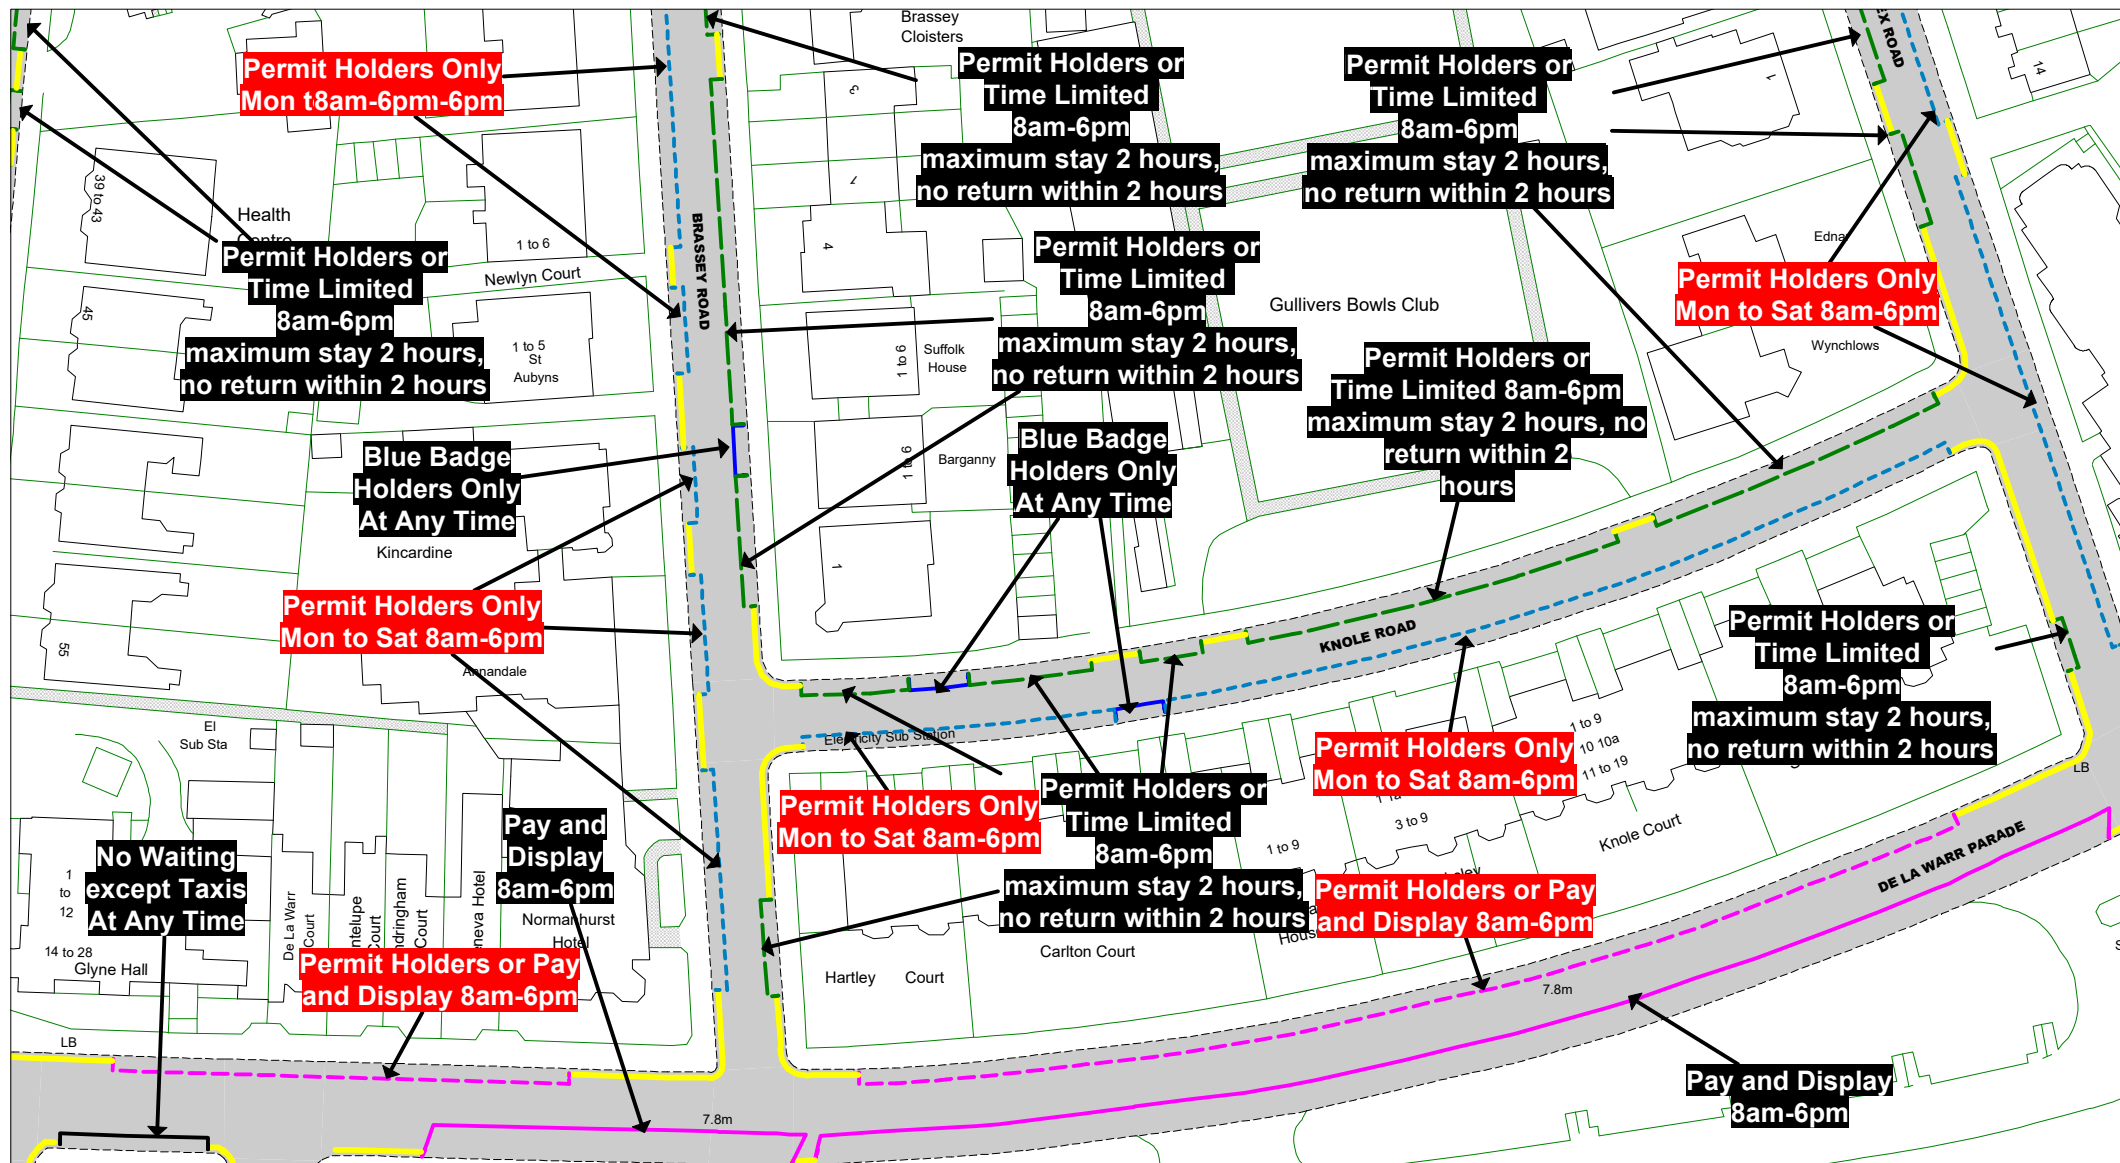

© Crown copyright. All rights reserved
East Sussex County Council
Licence No. 100019601 2022

East Sussex
County Council



The East Sussex (Rother District)
(Parking Places, Waiting,
No Stopping and
Loading Restrictions)
Traffic Regulation Order 2020
Amendment Order 202* No 1

Bexhill - Central

Key to TRO Restriction Types

- No Waiting at Any Time
- No Waiting
- No Loading at Any Time
- No Loading
- Pay and Display
- Permit Holders or Time Limited
- Permit Holder Only Parking Area
- Disabled Badge Holders Only
- Loading/ Unloading Only
- Taxi Only

- Bus Stop/ Taxi Clearway
- Proposed No Waiting at Any Time
- Proposed removal of No Waiting at Any Time

Key to Non TRO Items

- Pedestrian Crossing (controlled area)
- Pedestrian Crossing Point
- Bus Stop/ Stand Clearway

Key to Labels

- ABCD** Proposed New or Change to Existing Permanent TRO restriction
- ABCD** Proposed (existing) Permanent TRO restriction
- ABCD** Proposed New or Change to Existing Non TRO item
- ABCD** Non TRO item

Adjacent Map Tile


- ▲
- ◀
- ▶
- ▼

SCALE

1 : 1000

DATE

Tile Ref: MF225
Revision

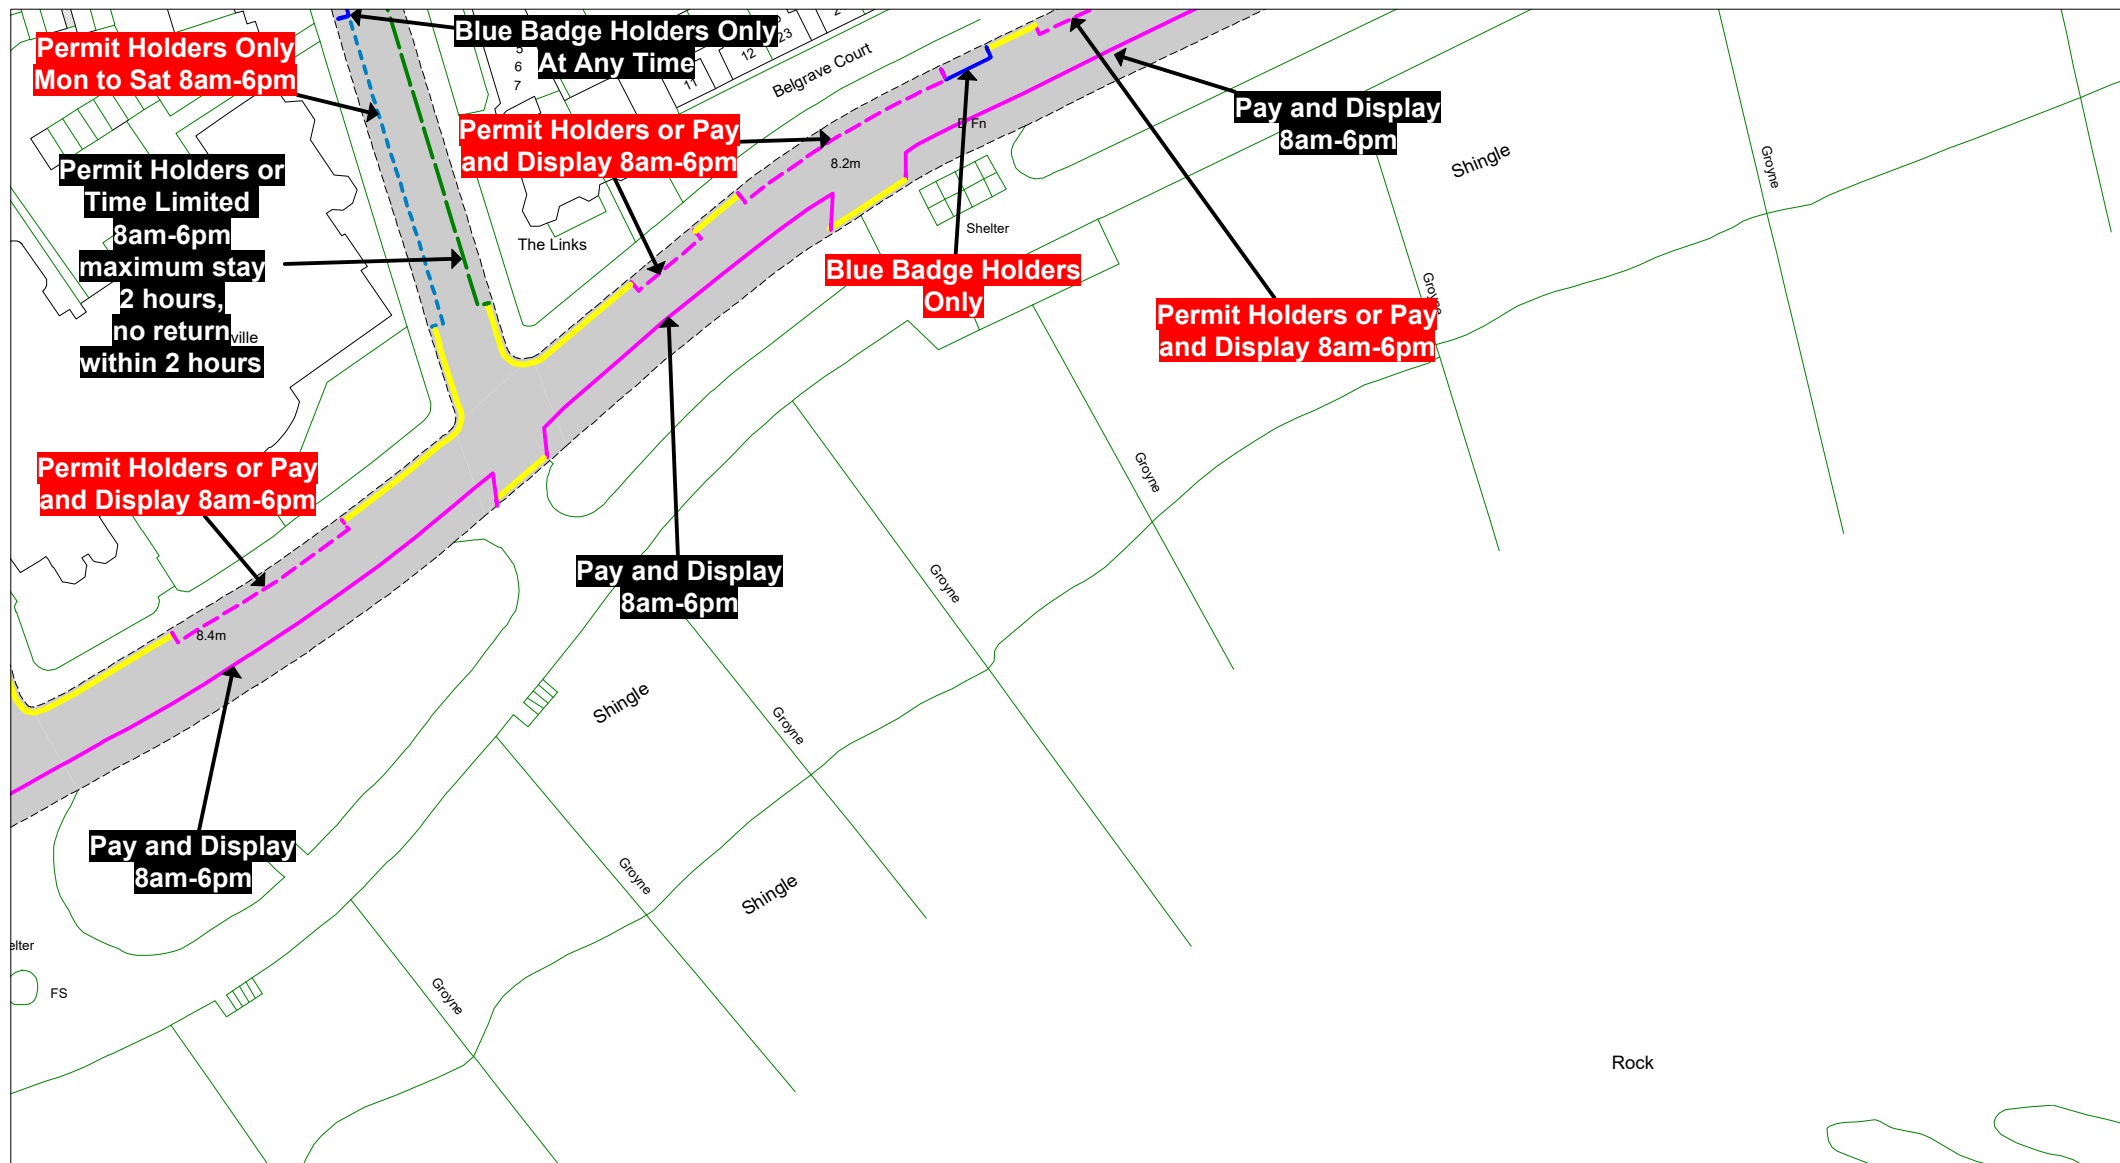

© Crown copyright. All rights reserved
East Sussex County Council
Licence No. 100019601 2022



The East Sussex (Rother District)
(Parking Places, Waiting,
No Stopping and
Loading Restrictions)
Traffic Regulation Order 2020
Amendment Order 202* No 1

Bexhill - Central

Key to TRO Restriction Types

- No Waiting at Any Time
- No Waiting
- No Loading at Any Time
- No Loading
- Pay and Display
- Permit Holders or Time Limited
- Permit Holder Only Parking Area
- Disabled Badge Holders Only
- Loading/ Unloading Only
- Taxi Only

- Bus Stop/ Taxi Clearway
- Proposed No Waiting at Any Time
- Proposed removal of No Waiting at Any Time


Key to Non TRO Items

- Pedestrian Crossing (controlled area)
- Pedestrian Crossing Point
- Bus Stop/ Stand Clearway

Key to Labels

- ABCD Proposed New or Change to Existing Permanent TRO restriction
- ABCD Proposed (existing) Permanent TRO restriction
- ABCD Proposed New or Change to Existing Non TRO item
- ABCD Non TRO item

Adjacent Map Tile

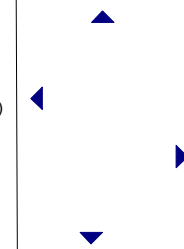


SCALE

1 : 1000

DATE

Tile Ref: MF226
Revision

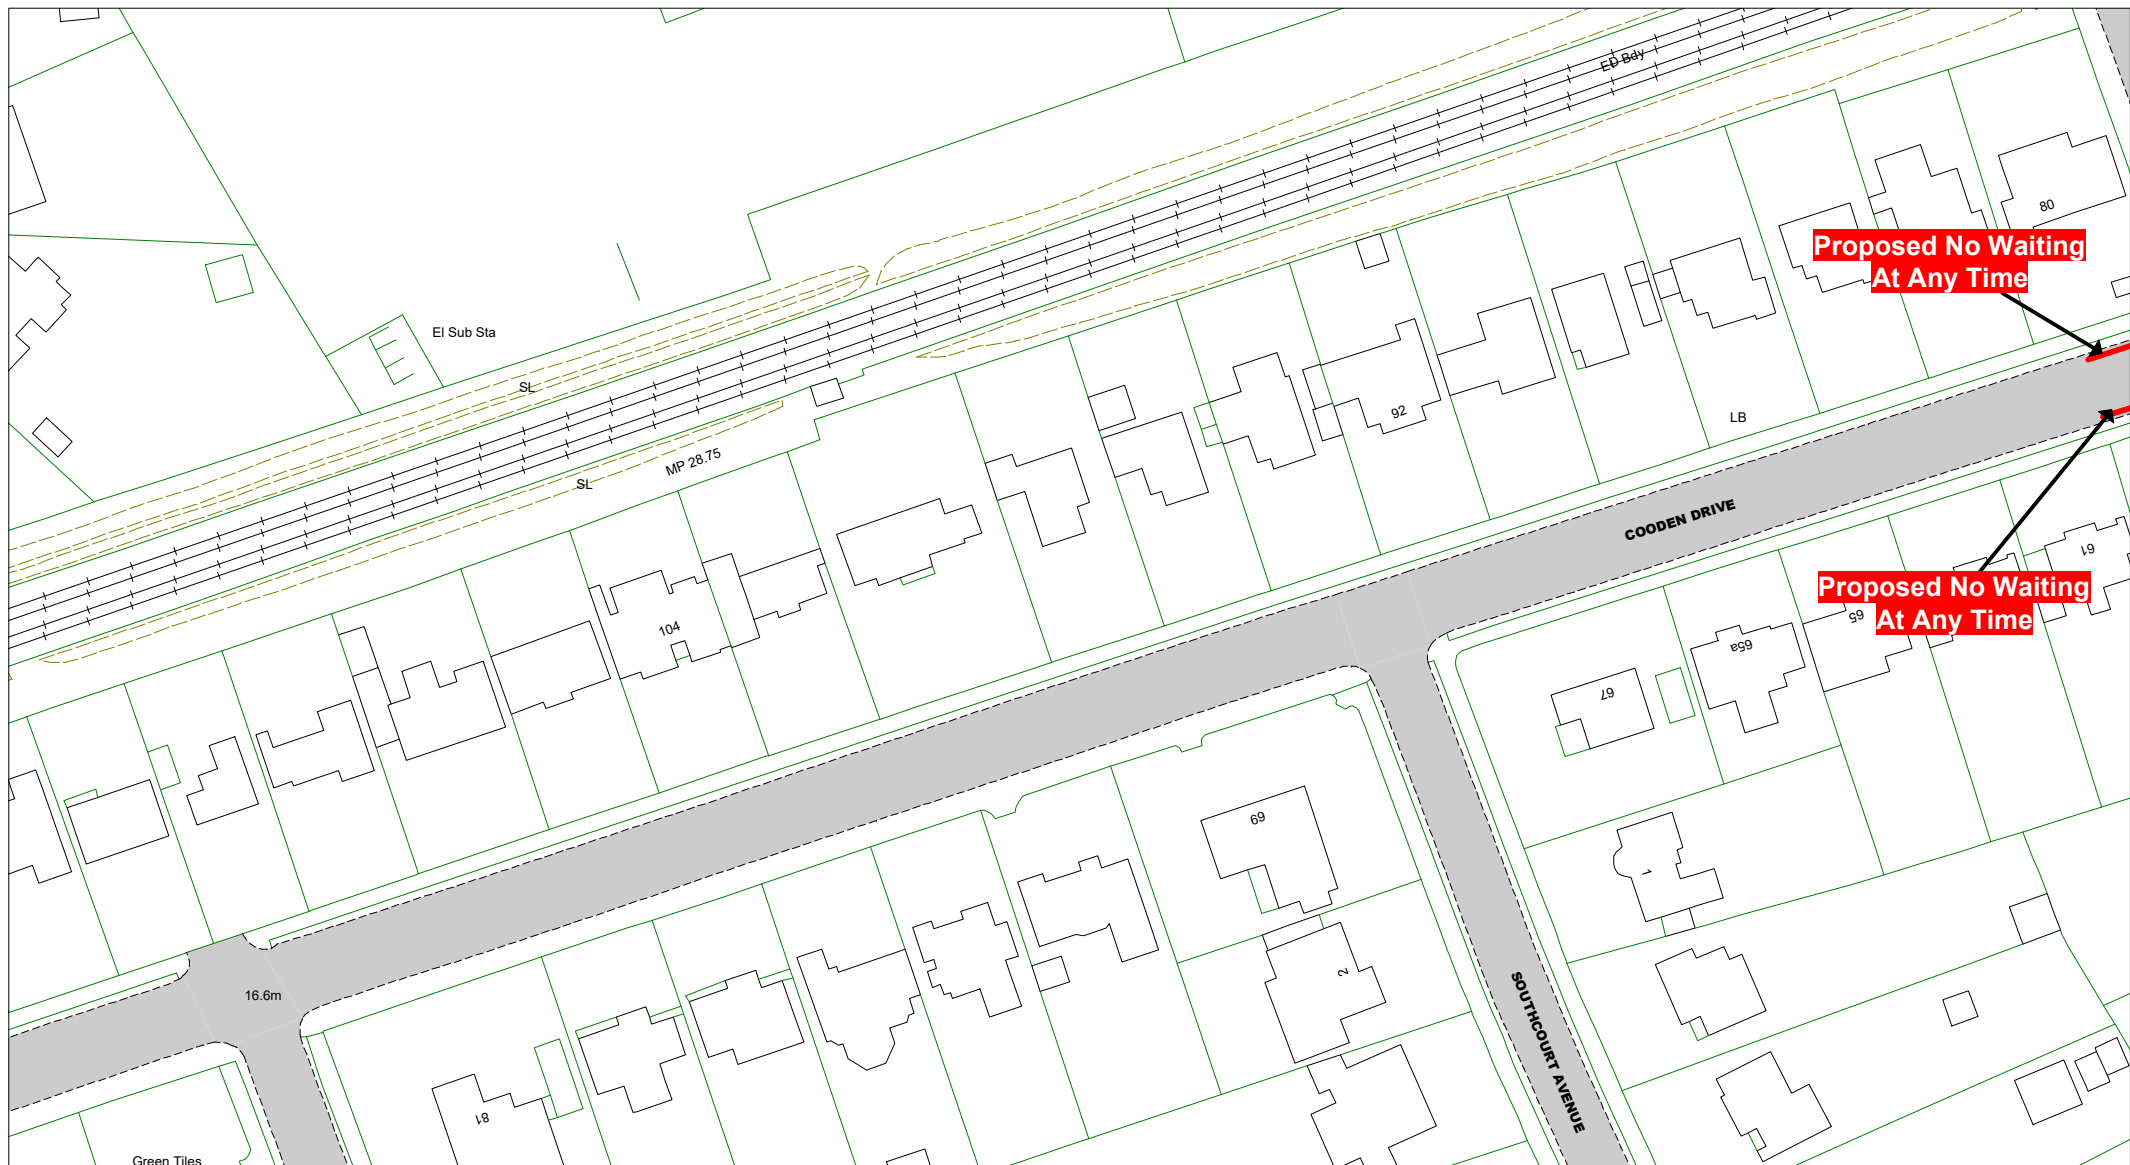

© Crown copyright. All rights reserved
East Sussex County Council
Licence No. 100019601 2022



The East Sussex (Rother District)
(Parking Places, Waiting,
No Stopping and
Loading Restrictions)
Traffic Regulation Order 2020
Amendment Order 202* No 1

Bexhill - Central

Key to TRO Restriction Types

- No Waiting at Any Time
- No Waiting
- No Loading at Any Time
- No Loading
- Pay and Display
- Permit Holders or Time Limited
- Permit Holder Only Parking Area
- Disabled Badge Holders Only
- Loading/ Unloading Only
- Taxi Only

- Bus Stop/ Taxi Clearway
- Proposed No Waiting at Any Time
- Proposed removal of No Waiting at Any Time


Key to Non TRO Items

- Pedestrian Crossing (controlled area)
- Pedestrian Crossing Point
- Bus Stop/ Stand Clearway

Key to Labels

- ABCD** Proposed New or Change to Existing Permanent TRO restriction
- ABCD** Proposed (existing) Permanent TRO restriction
- ABCD** Proposed New or Change to Existing Non TRO item
- ABCD** Non TRO item

Adjacent Map Tile

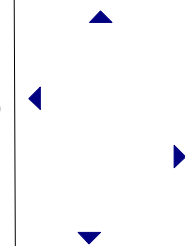


SCALE

1 : 1000

DATE

Tile Ref: MG218

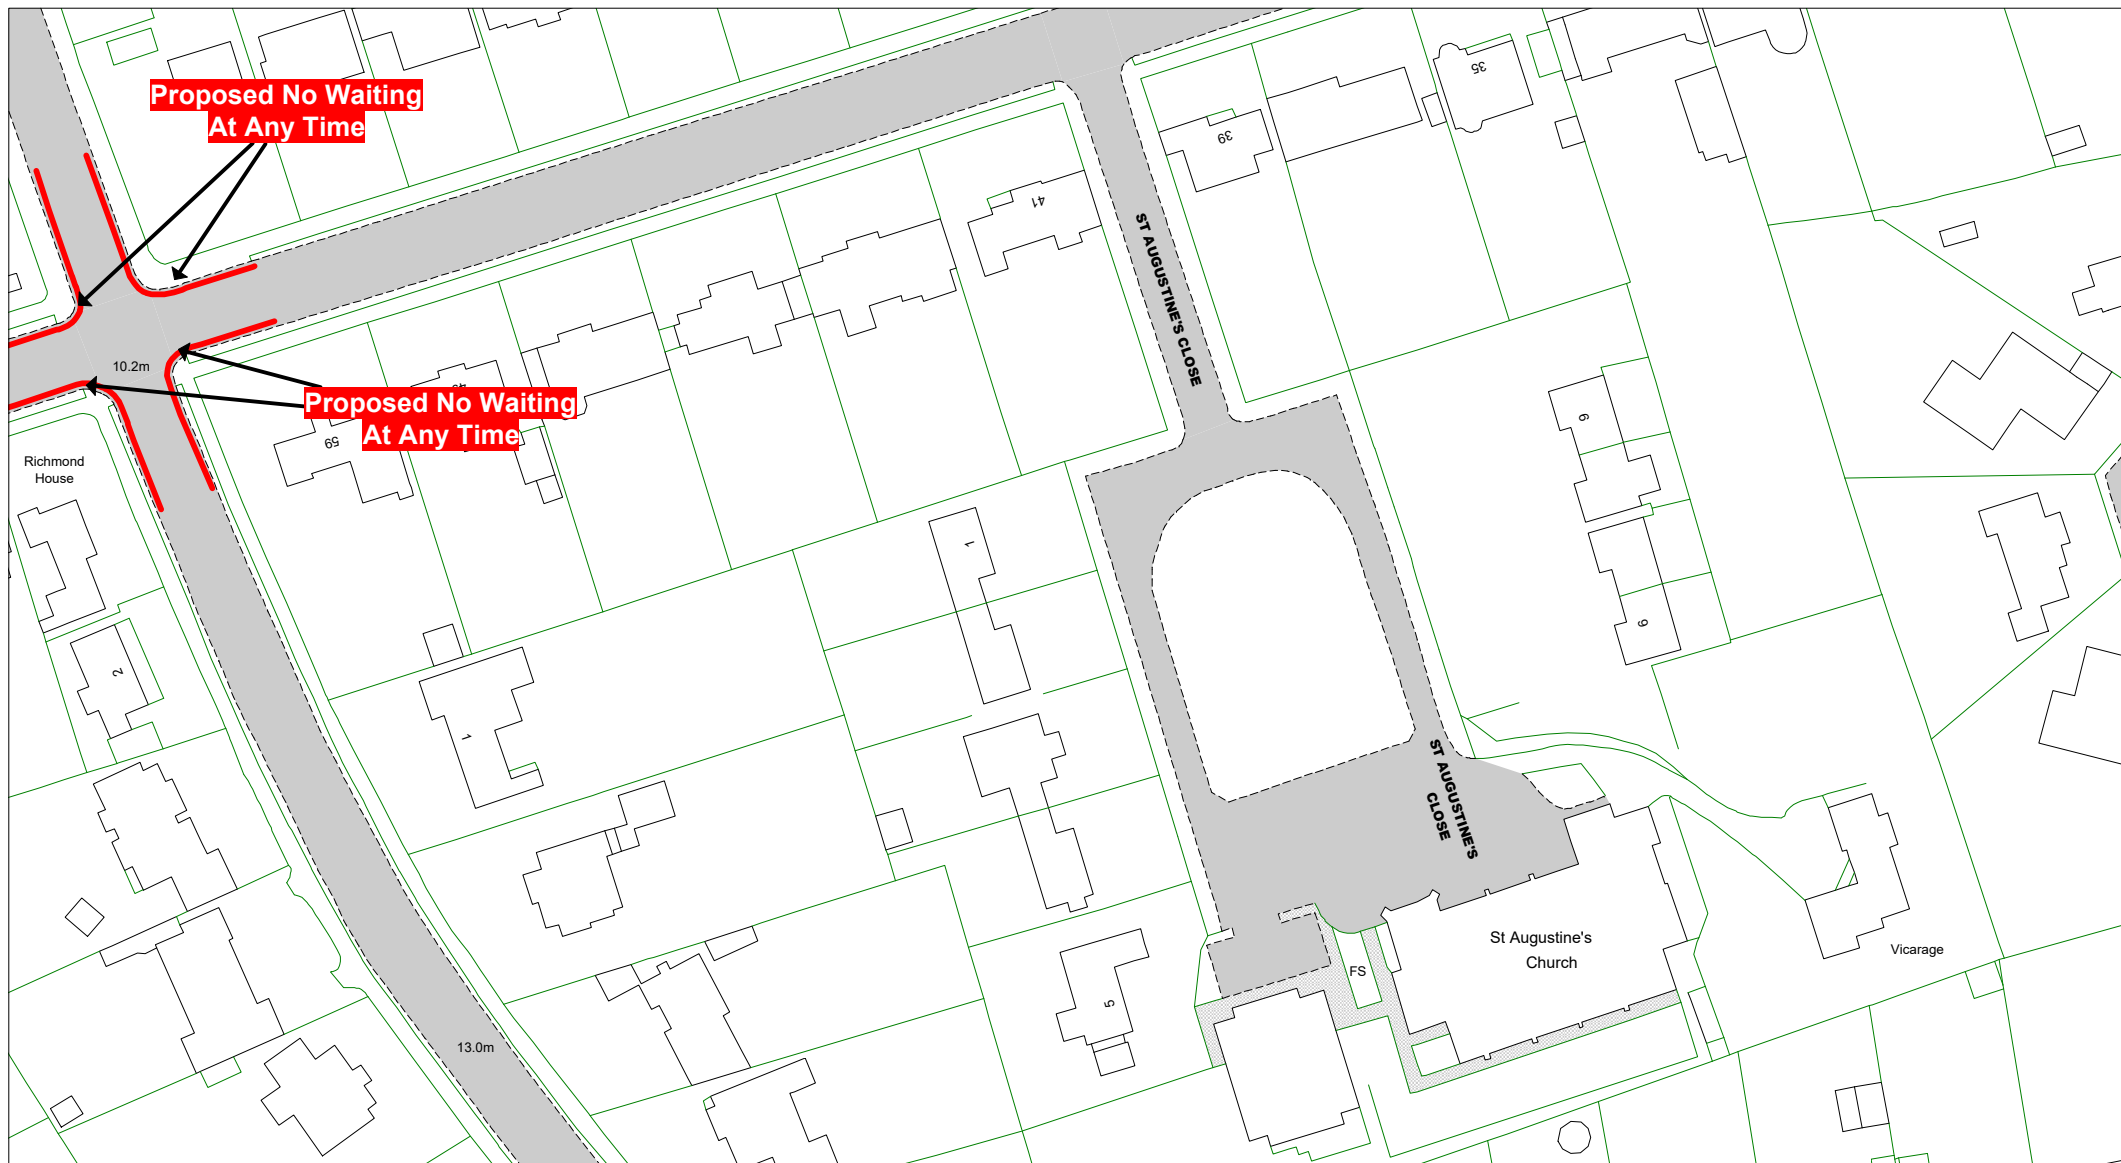

© Crown copyright. All rights reserved
East Sussex County Council
Licence No. 100019601 2022



The East Sussex (Rother District)
(Parking Places, Waiting,
No Stopping and
Loading Restrictions)
Traffic Regulation Order 2020
Amendment Order 202* No 1

Bexhill - Central

Key to TRO Restriction Types

- No Waiting at Any Time
- No Waiting
- No Loading at Any Time
- No Loading
- Pay and Display
- Permit Holders or Time Limited
- Permit Holder Only Parking Area
- Disabled Badge Holders Only
- Loading/ Unloading Only
- Taxi Only

- Bus Stop/ Taxi Clearway
- Proposed No Waiting at Any Time
- Proposed removal of No Waiting at Any Time


Key to Non TRO Items

- Pedestrian Crossing (controlled area)
- Pedestrian Crossing Point
- Bus Stop/ Stand Clearway

Key to Labels

- ABCD** Proposed New or Change to Existing Permanent TRO restriction
- ABCD** Proposed (existing) Permanent TRO restriction
- ABCD** Proposed New or Change to Existing Non TRO item
- ABCD** Non TRO item

Adjacent Map Tile

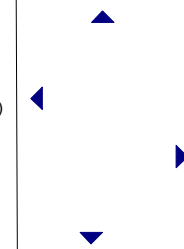


SCALE

1 : 1000

DATE

Tile Ref: MG219

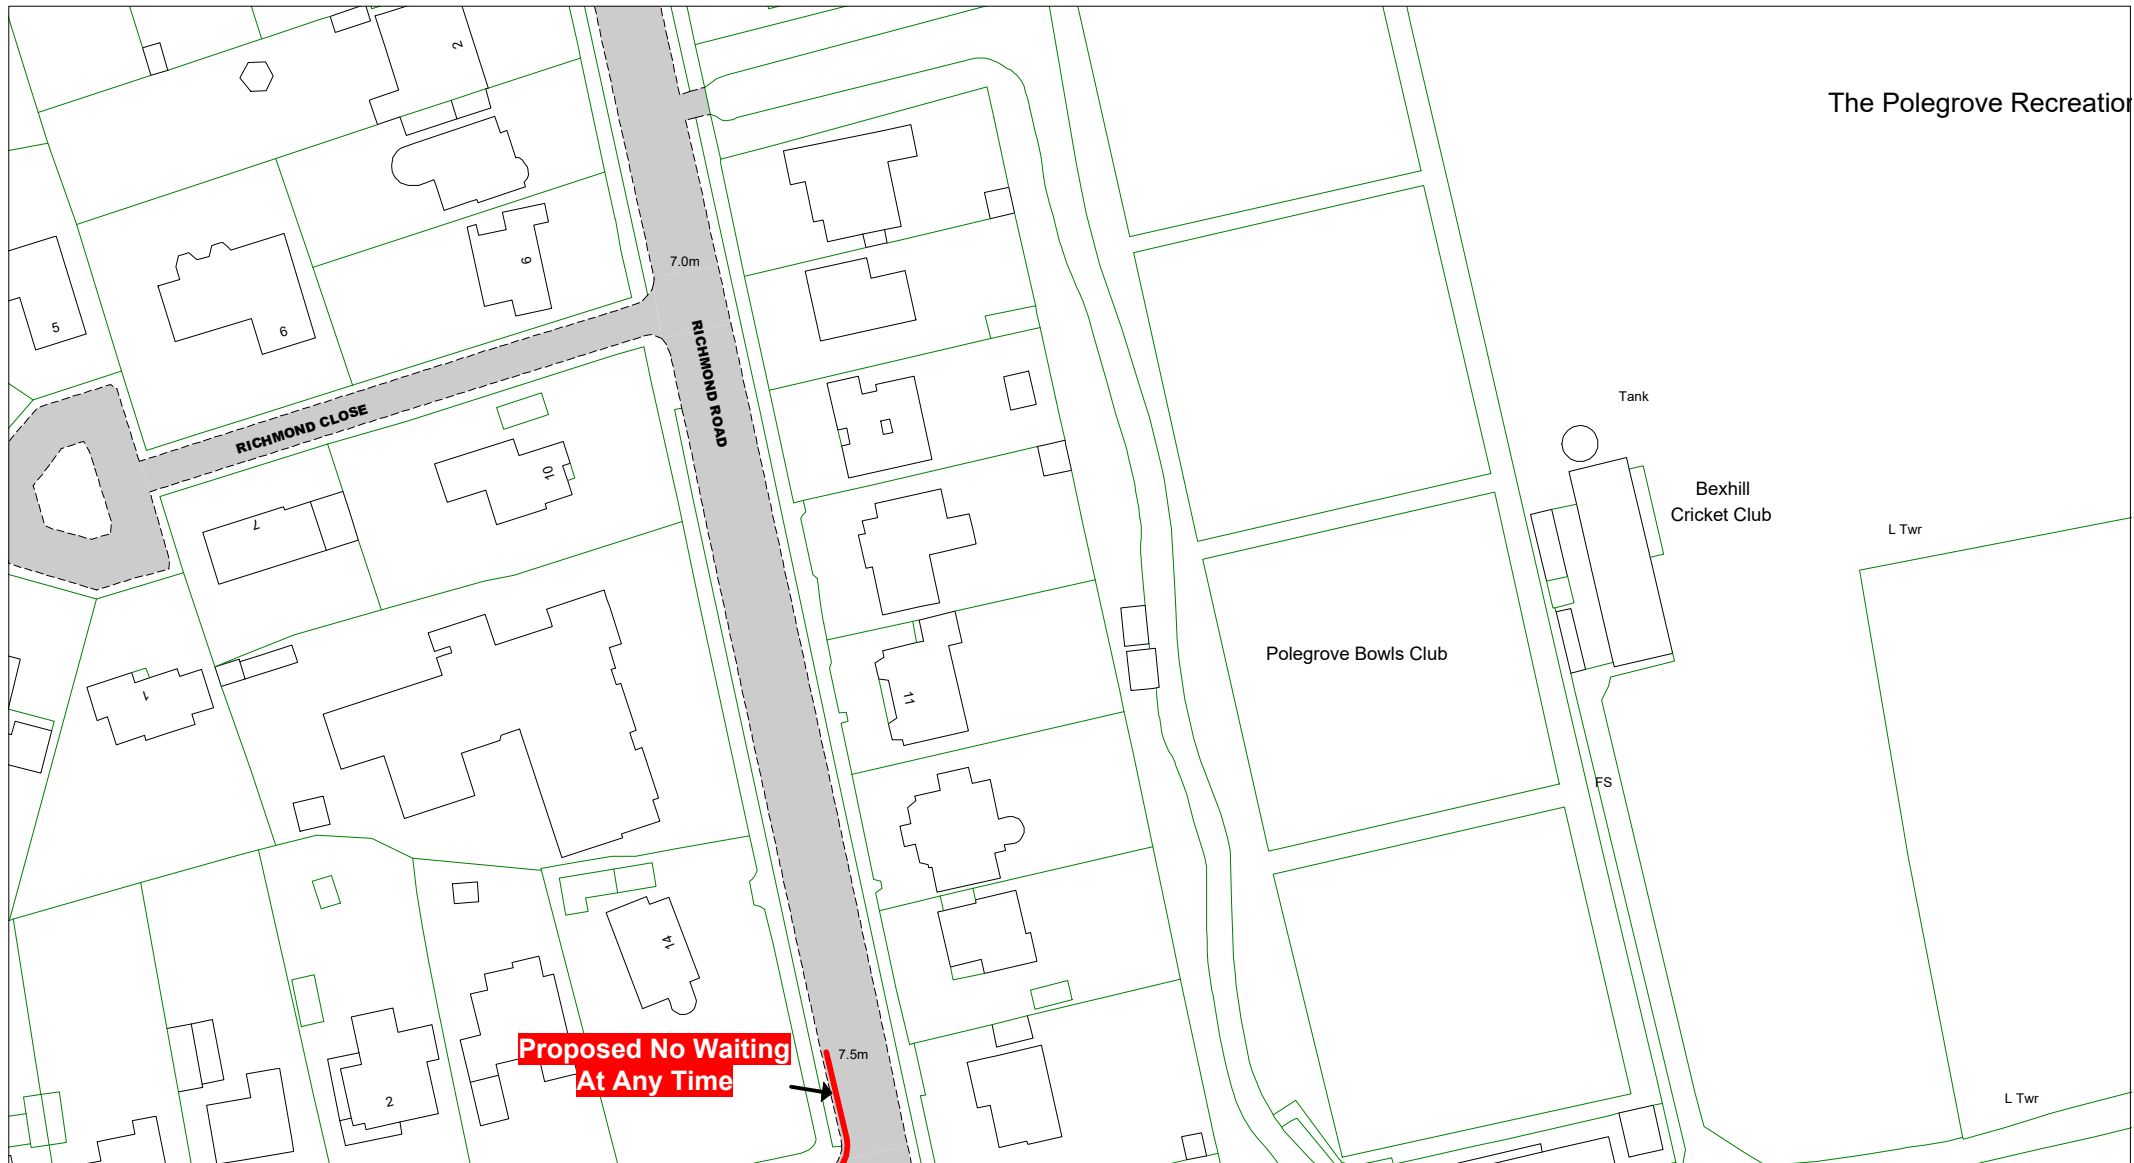

© Crown copyright. All rights reserved
East Sussex County Council
Licence No. 100019601 2022



The East Sussex (Rother District)
(Parking Places, Waiting,
No Stopping and
Loading Restrictions)
Traffic Regulation Order 2020
Amendment Order 202* No 1

Bexhill - Central

Key to TRO Restriction Types

- No Waiting at Any Time
- No Waiting
- No Loading at Any Time
- No Loading
- Pay and Display
- Permit Holders or Time Limited
- Permit Holder Only Parking Area
- Disabled Badge Holders Only
- Loading/ Unloading Only
- Taxi Only

- Bus Stop/ Taxi Clearway
- Proposed No Waiting at Any Time
- Proposed removal of No Waiting at Any Time

Key to Non TRO Items

- Pedestrian Crossing (controlled area)
- Pedestrian Crossing Point
- Bus Stop/ Stand Clearway


Key to Labels

- ABCD Proposed New or Change to Existing Permanent TRO restriction
- ABCD Proposed (existing) Permanent TRO restriction
- ABCD Proposed New or Change to Existing Non TRO item
- ABCD Non TRO item

Adjacent Map Tile

- ▲
- ▲
- ▲

SCALE	1 : 1000
DATE	
Tile Ref: MG220	

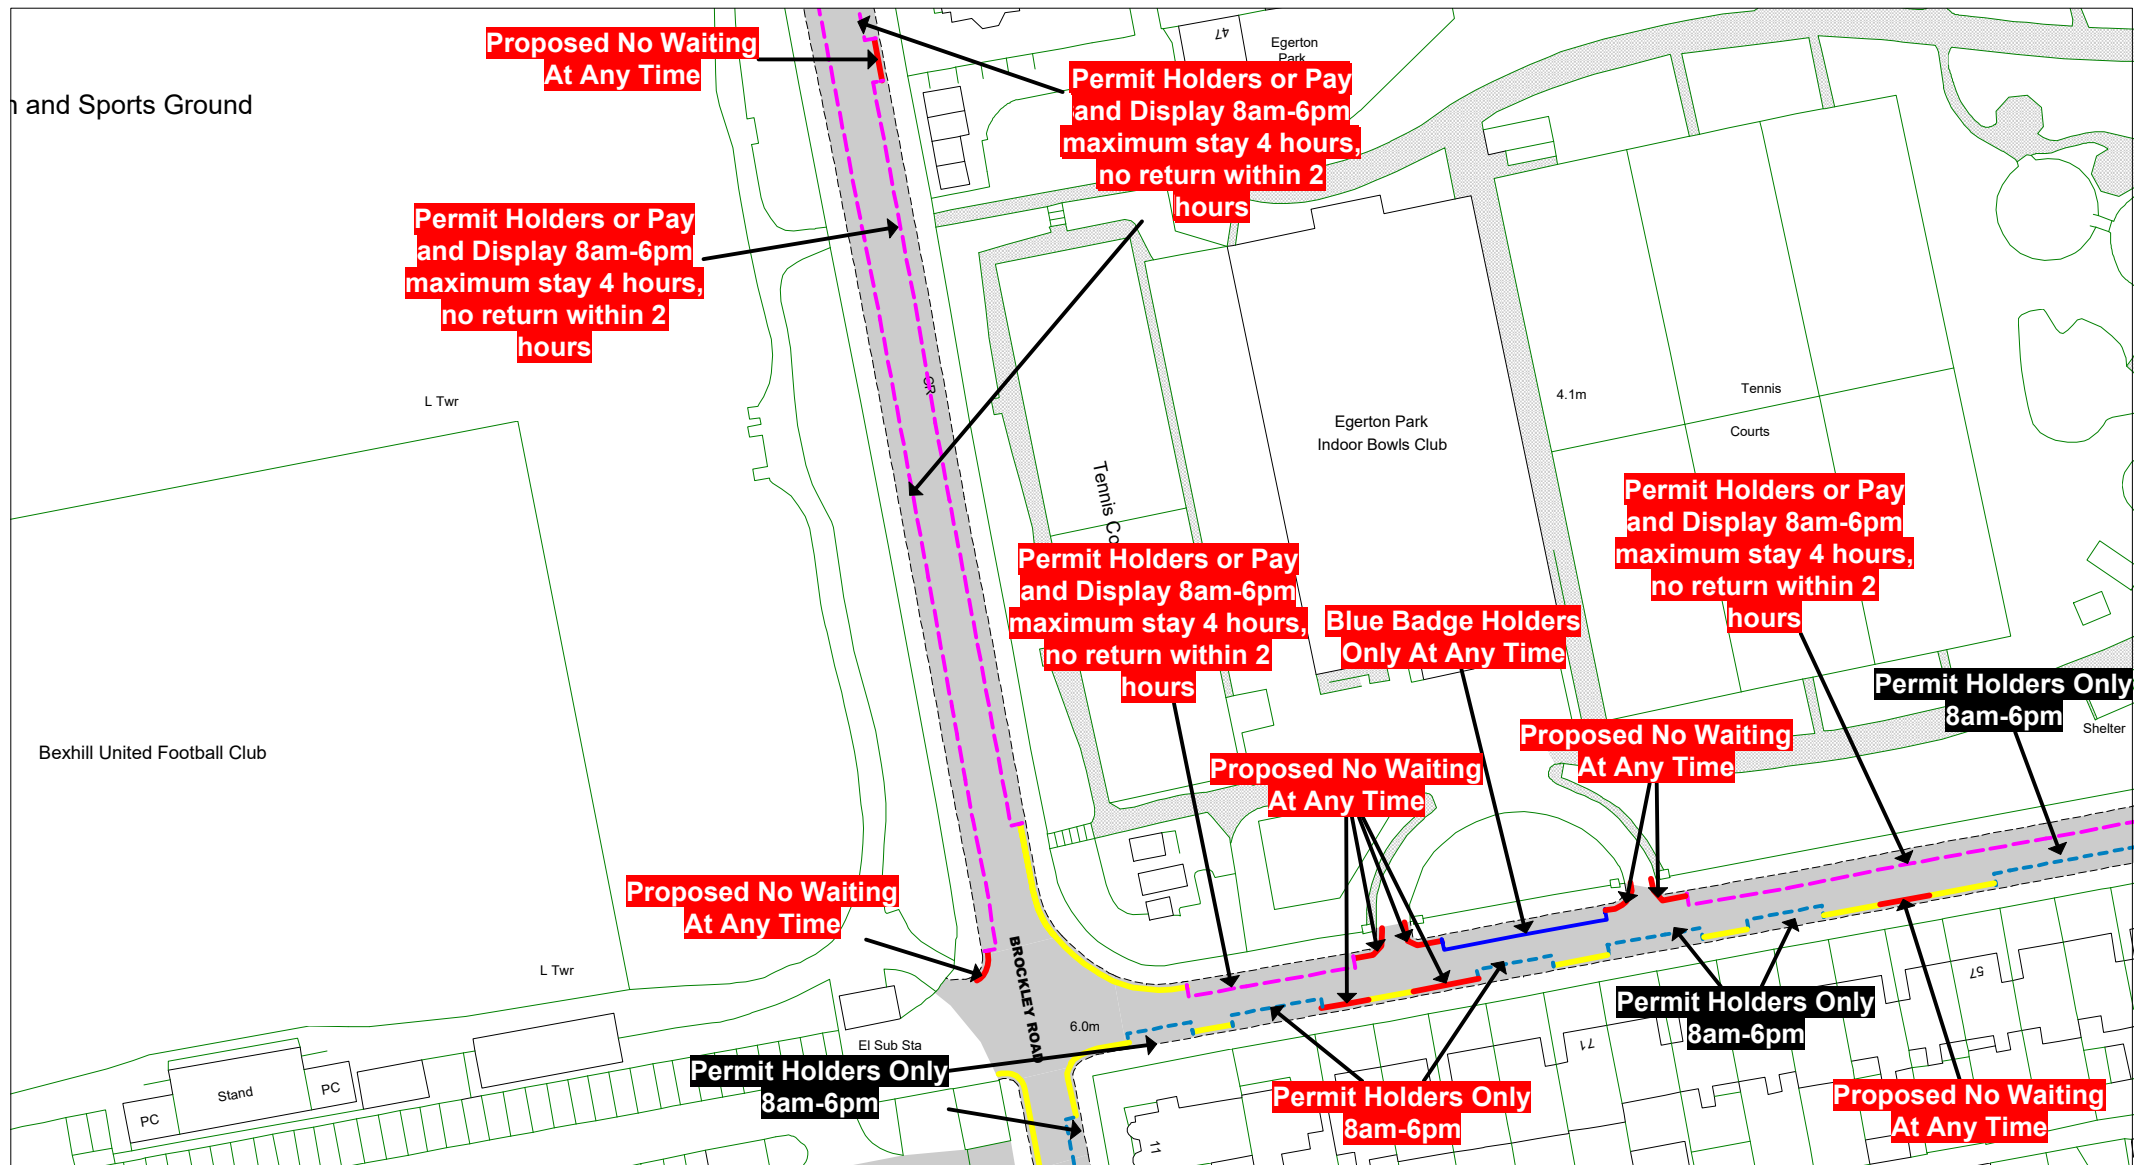

© Crown copyright. All rights reserved
East Sussex County Council
Licence No. 100019601 2022



The East Sussex (Rother District)
(Parking Places, Waiting,
No Stopping and
Loading Restrictions)
Traffic Regulation Order 2020
Amendment Order 202* No 1

Bexhill - Central

Key to TRO Restriction Types

- No Waiting at Any Time
- No Waiting
- No Loading at Any Time
- No Loading
- Pay and Display
- Permit Holders or Time Limited
- Permit Holder Only Parking Area
- Disabled Badge Holders Only
- Loading/ Unloading Only
- Taxi Only

- Bus Stop/ Taxi Clearway
- Proposed No Waiting at Any Time
- Proposed removal of No Waiting at Any Time

Key to Non TRO Items

- Pedestrian Crossing (controlled area)
- Pedestrian Crossing Point
- Bus Stop/ Stand Clearway


Key to Labels

- ABCD Proposed New or Change to Existing Permanent TRO restriction
- ABCD Proposed (existing) Permanent TRO restriction
- ABCD Proposed New or Change to Existing Non TRO item
- ABCD Non TRO item

Adjacent Map Tile

- ▲
- ◀
- ▶
- ▼

SCALE	1 : 1000
DATE	
Tile Ref: MG221	
Revision	

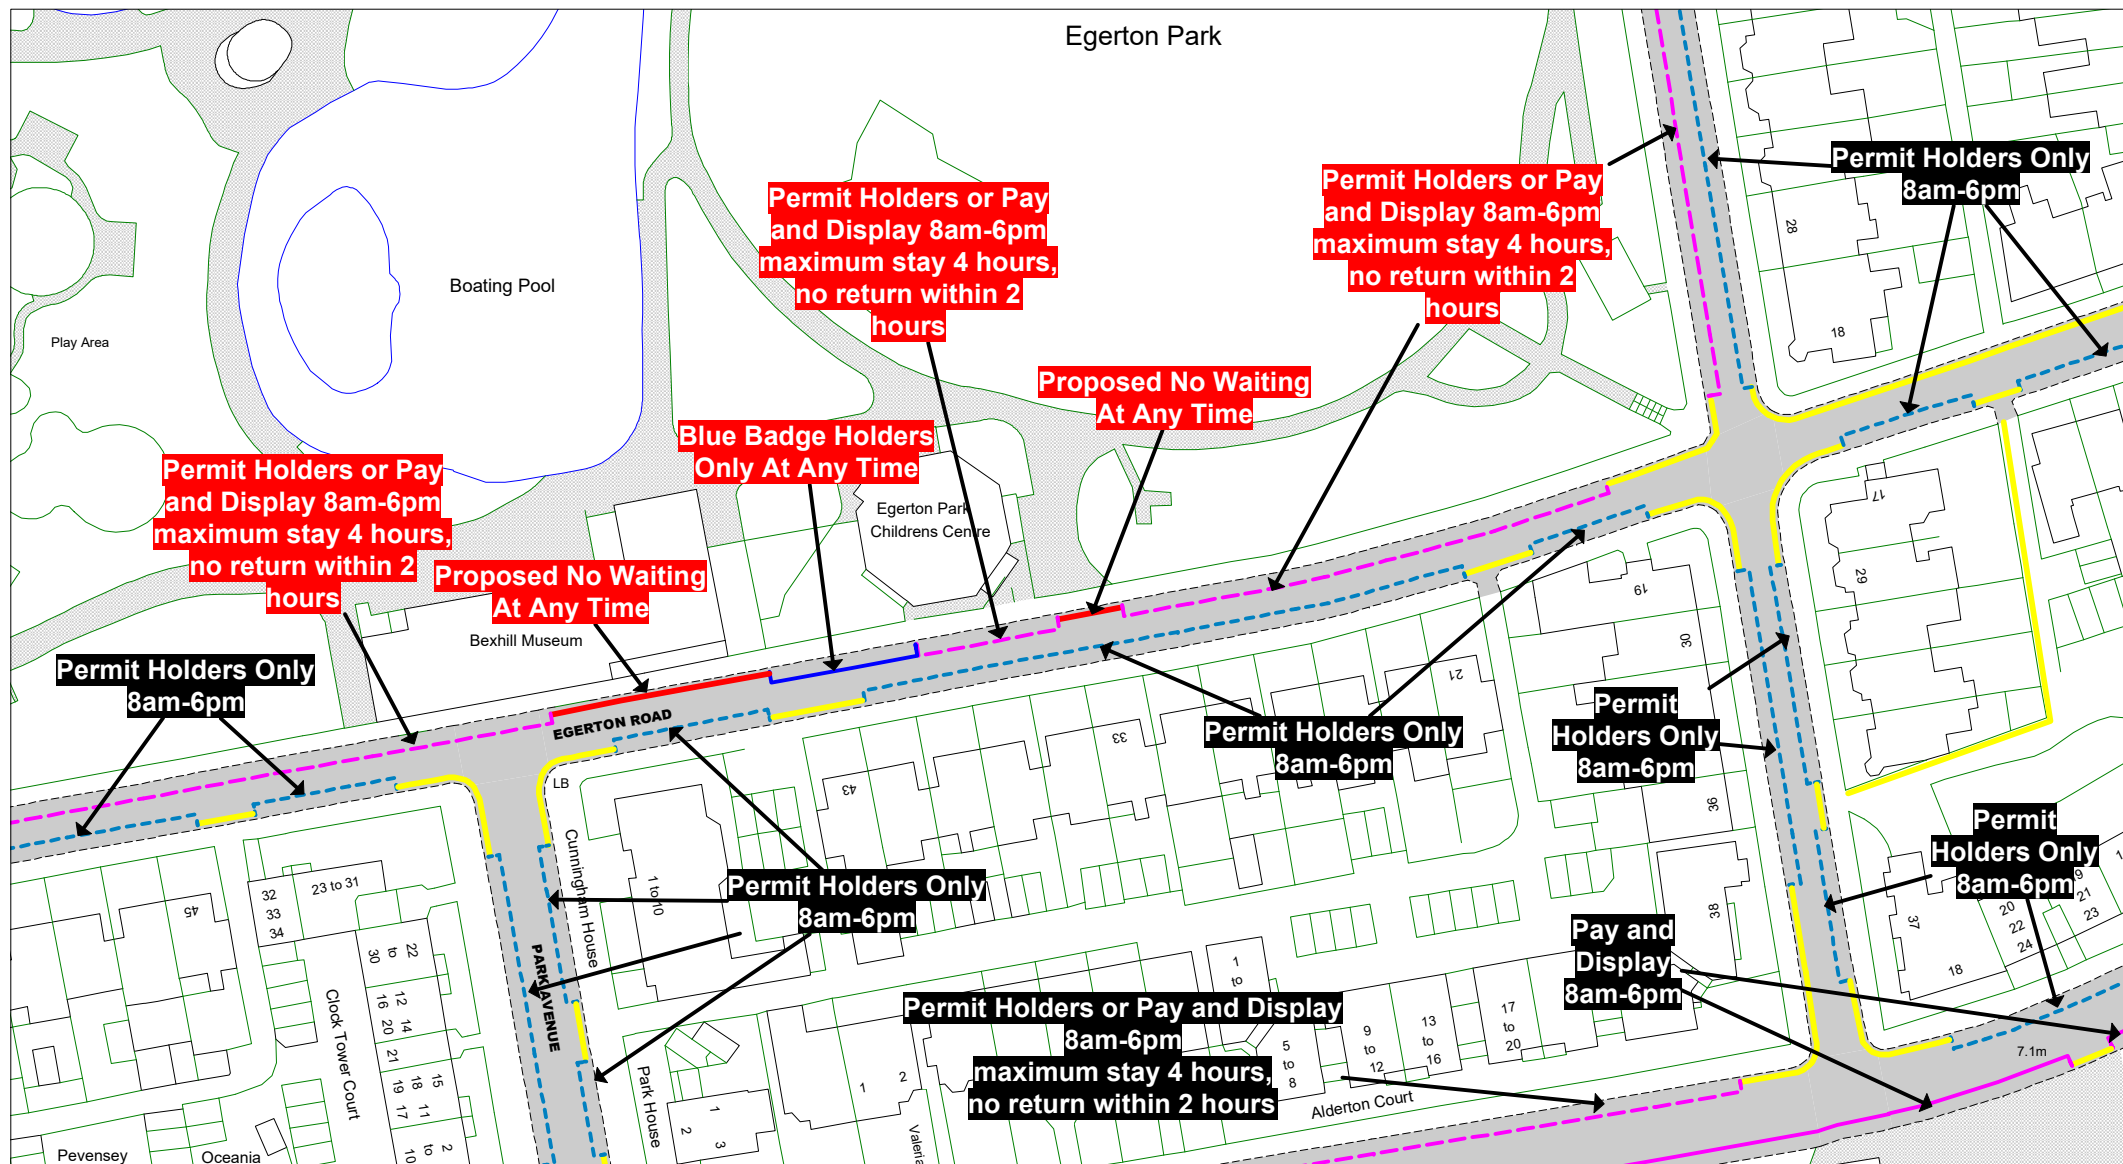

© Crown copyright. All rights reserved
East Sussex County Council
Licence No. 100019601 2022

East Sussex
County Council



The East Sussex (Rother District)
(Parking Places, Waiting,
No Stopping and
Loading Restrictions)
Traffic Regulation Order 2020
Amendment Order 202* No 1

Bexhill - Central

Key to TRO Restriction Types

- No Waiting at Any Time
- No Waiting
- No Loading at Any Time
- No Loading
- Pay and Display
- Permit Holders or Time Limited
- Permit Holder Only Parking Area
- Disabled Badge Holders Only
- Loading/ Unloading Only
- Taxi Only

- Bus Stop/ Taxi Clearway
- Proposed No Waiting at Any Time
- Proposed removal of No Waiting at Any Time

Key to Non TRO Items

- Pedestrian Crossing (controlled area)
- Pedestrian Crossing Point
- Bus Stop/ Stand Clearway

Key to Labels

- ABCD Proposed New or Change to Existing Permanent TRO restriction
- ABCD Proposed (existing) Permanent TRO restriction
- ABCD Proposed New or Change to Existing Non TRO item
- ABCD Non TRO item

Adjacent Map Tile


- ▲
- ◀
- ▶
- ▼



SCALE 1 : 1000

DATE

Tile Ref: MG222
Revision

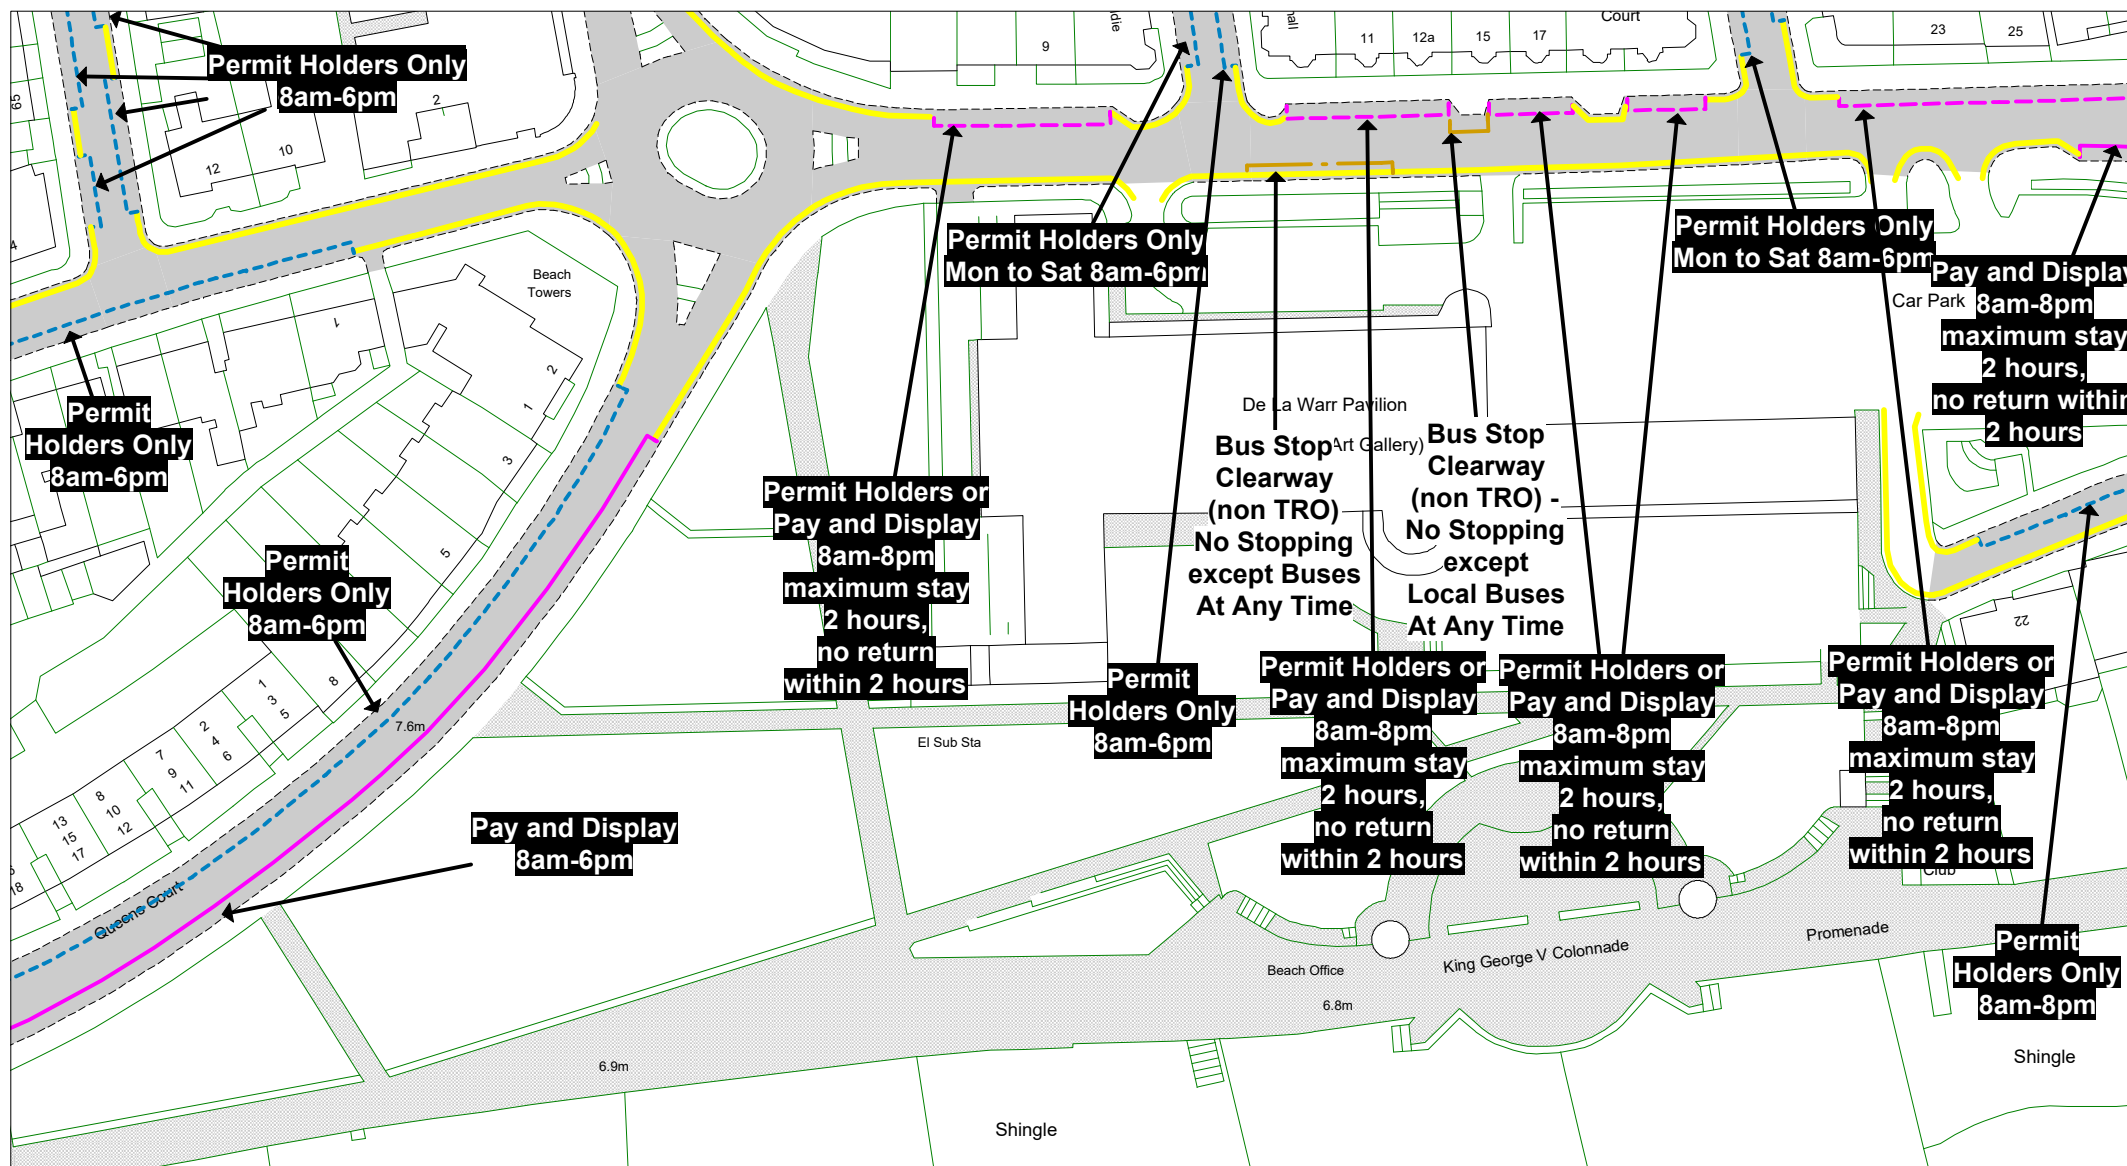

© Crown copyright. All rights reserved
East Sussex County Council
Licence No. 100019601 2022

East Sussex
County Council



The East Sussex (Rother District)
(Parking Places, Waiting,
No Stopping and
Loading Restrictions)
Traffic Regulation Order 2020
Amendment Order 202* No 1

Bexhill - Central

Key to TRO Restriction Types

- No Waiting at Any Time
- No Waiting
- No Loading at Any Time
- No Loading
- Pay and Display
- Permit Holders or Time Limited
- Permit Holder Only Parking Area
- Disabled Badge Holders Only
- Loading/ Unloading Only
- Taxi Only

- Bus Stop/ Taxi Clearway
- Proposed No Waiting at Any Time
- Proposed removal of No Waiting at Any Time

Key to Non TRO Items

- Pedestrian Crossing (controlled area)
- Pedestrian Crossing Point
- Bus Stop/ Stand Clearway

Key to Labels

- ABCD Proposed New or Change to Existing Permanent TRO restriction
- ABCD Proposed (existing) Permanent TRO restriction
- ABCD Proposed New or Change to Existing Non TRO item
- ABCD Non TRO item

Adjacent Map Tile


- ▲
- ◀
- ▶
- ▼



SCALE 1 : 1000

DATE

Tile Ref: MG223
Revision

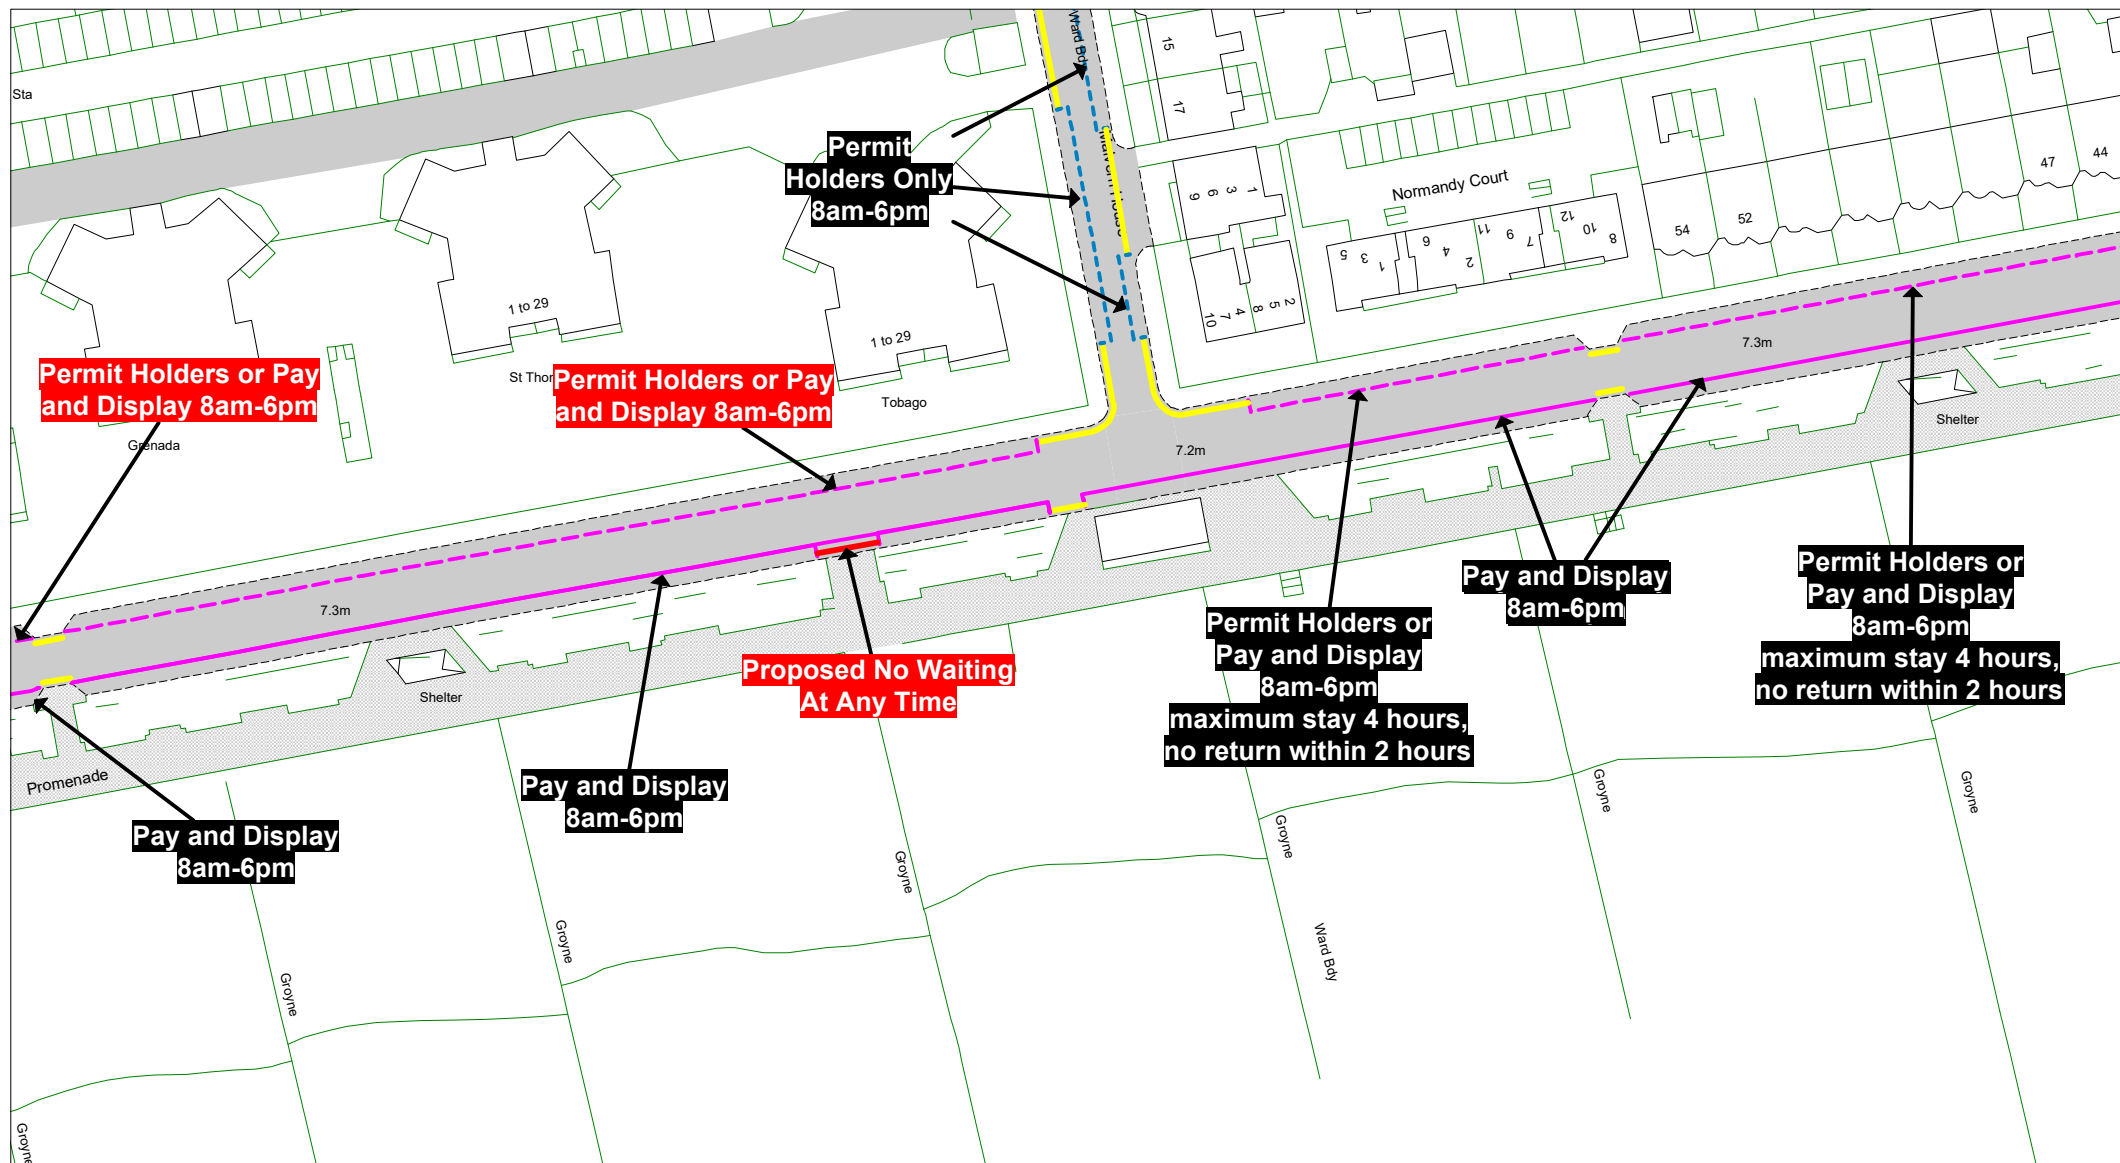

© Crown copyright. All rights reserved
East Sussex County Council
Licence No. 100019601 2022



The East Sussex (Rother District)
(Parking Places, Waiting,
No Stopping and
Loading Restrictions)
Traffic Regulation Order 2020
Amendment Order 2021* No 1

Bexhill - Central

Key to TRO Restriction Types

- No Waiting at Any Time
- No Waiting
- No Loading at Any Time
- No Loading
- Pay and Display
- Permit Holders or Time Limited
- Permit Holder Only Parking Area
- Disabled Badge Holders Only
- Loading/ Unloading Only
- Taxi Only

- Bus Stop/ Taxi Clearway
- Proposed No Waiting at Any Time
- Proposed removal of No Waiting at Any Time

Key to Non TRO Items

- Pedestrian Crossing (controlled area)
- Pedestrian Crossing Point
- Bus Stop/ Stand Clearway

Key to Labels

- ABCD Proposed New or Change to Existing Permanent TRO restriction
- ABCD Proposed (existing) Permanent TRO restriction
- ABCD Proposed New or Change to Existing Non TRO item
- ABCD Non TRO item

Adjacent Map Tile


- ▲
- ◀
- ▶
- ▼



SCALE 1 : 1000

DATE

Tile Ref: MH221
Revision

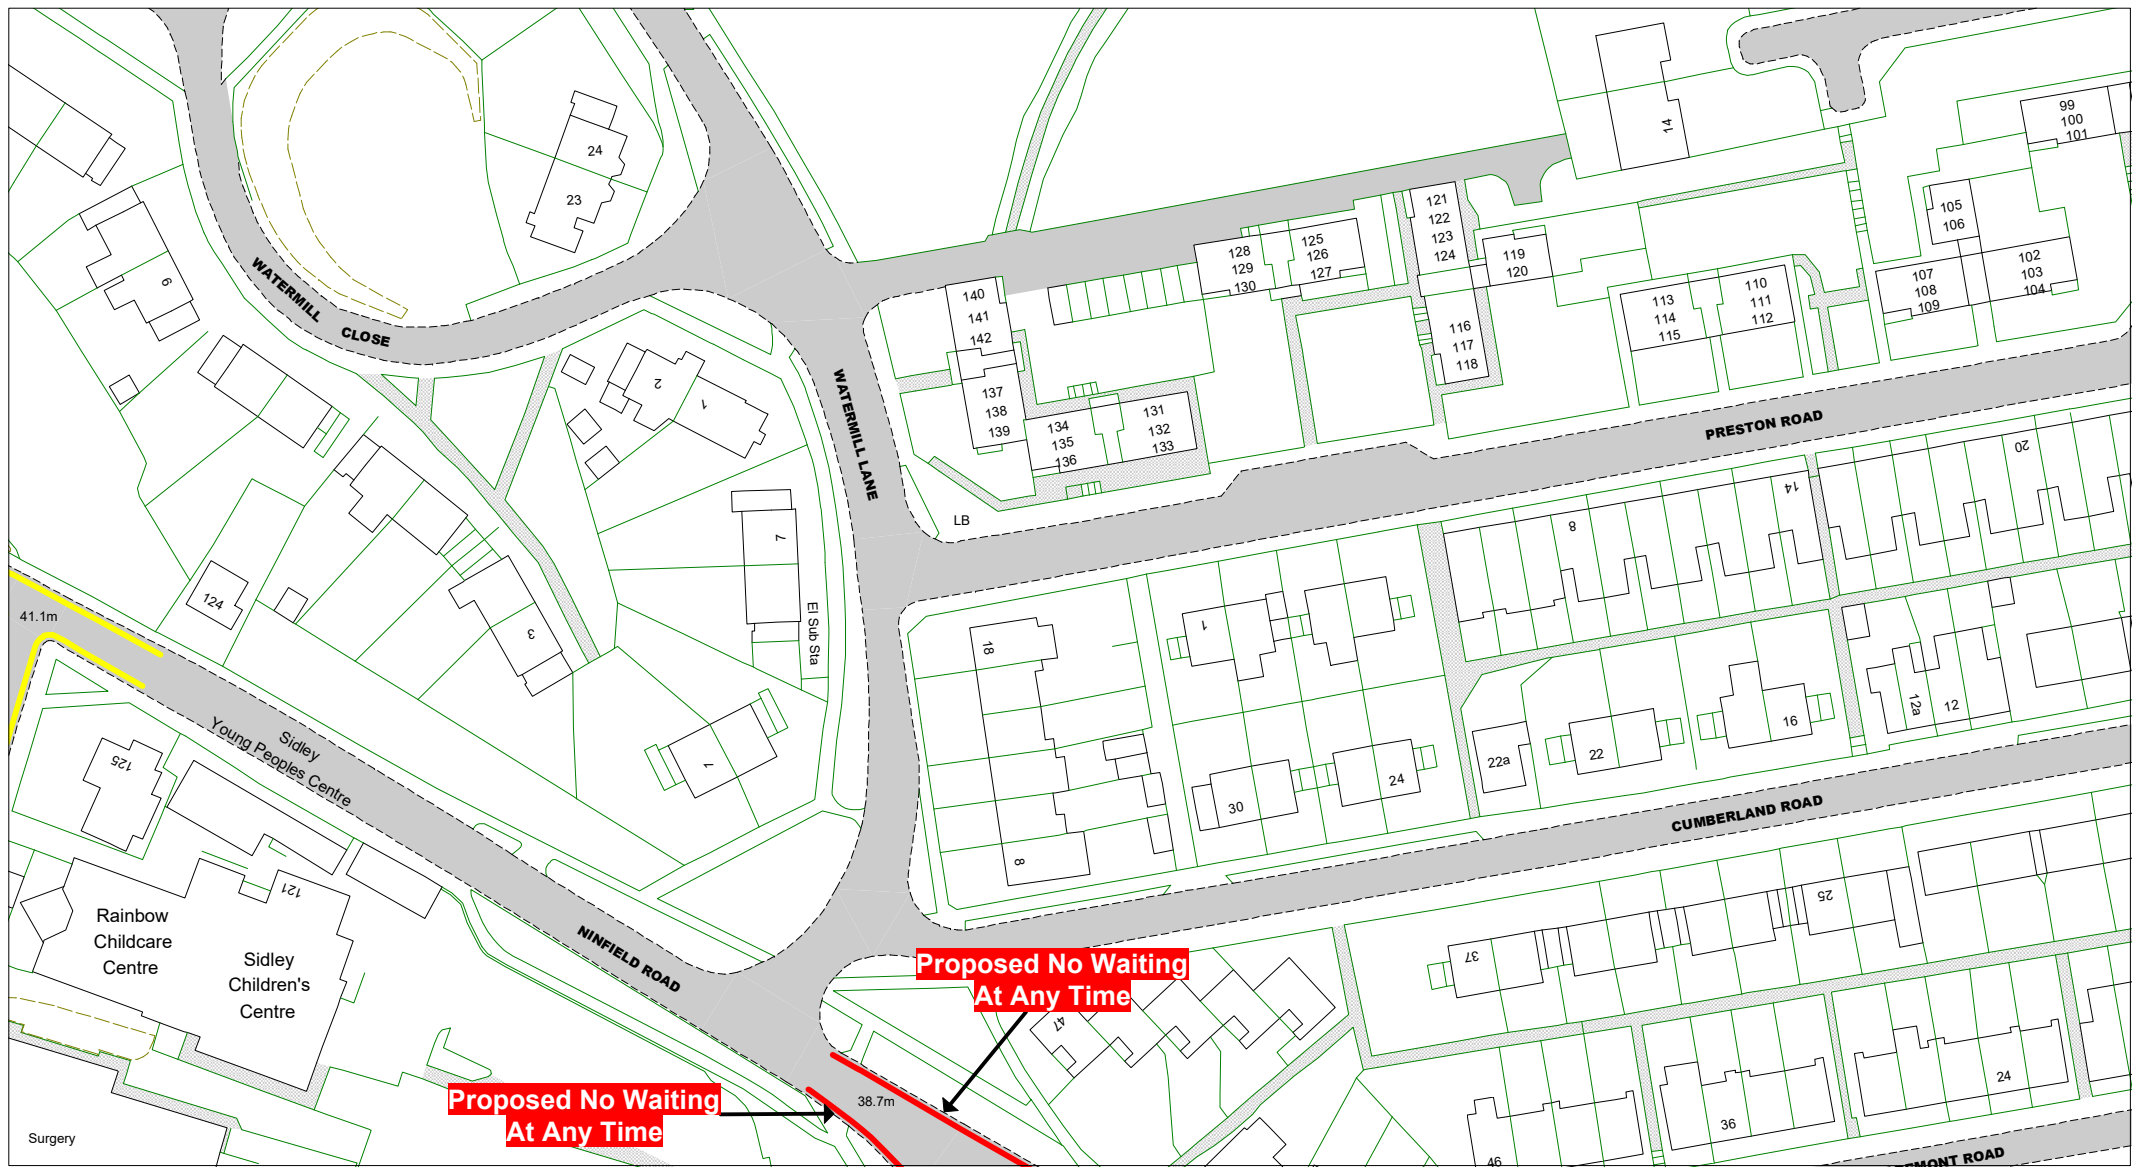

© Crown copyright. All rights reserved
East Sussex County Council
Licence No. 100019601 2022



The East Sussex (Rother District)
(Parking Places, Waiting,
No Stopping and
Loading Restrictions)
Traffic Regulation Order 2020
Amendment Order 202* No 1

Bexhill - Outer

Key to TRO Restriction Types

- No Waiting at Any Time
- No Waiting
- No Loading at Any Time
- No Loading
- Pay and Display
- Permit Holders or Time Limited
- Permit Holder Only Parking Area
- Disabled Badge Holders Only
- Loading/ Unloading Only
- Taxi Only

- Bus Stop/ Taxi Clearway
- Proposed No Waiting at Any Time
- Proposed removal of No Waiting at Any Time

Key to Non TRO Items

- Pedestrian Crossing (controlled area)
- Pedestrian Crossing Point
- Bus Stop/ Stand Clearway

Key to Labels

- ABCD** Proposed New or Change to Existing Permanent TRO restriction
- ABCD** Proposed (existing) Permanent TRO restriction
- ABCD** Proposed New or Change to Existing Non TRO item
- ABCD** Non TRO item

Adjacent Map Tile


- ▲
- ◀
- ▶
- ▼



SCALE 1 : 1000

DATE

Tile Ref: LR222
Revision

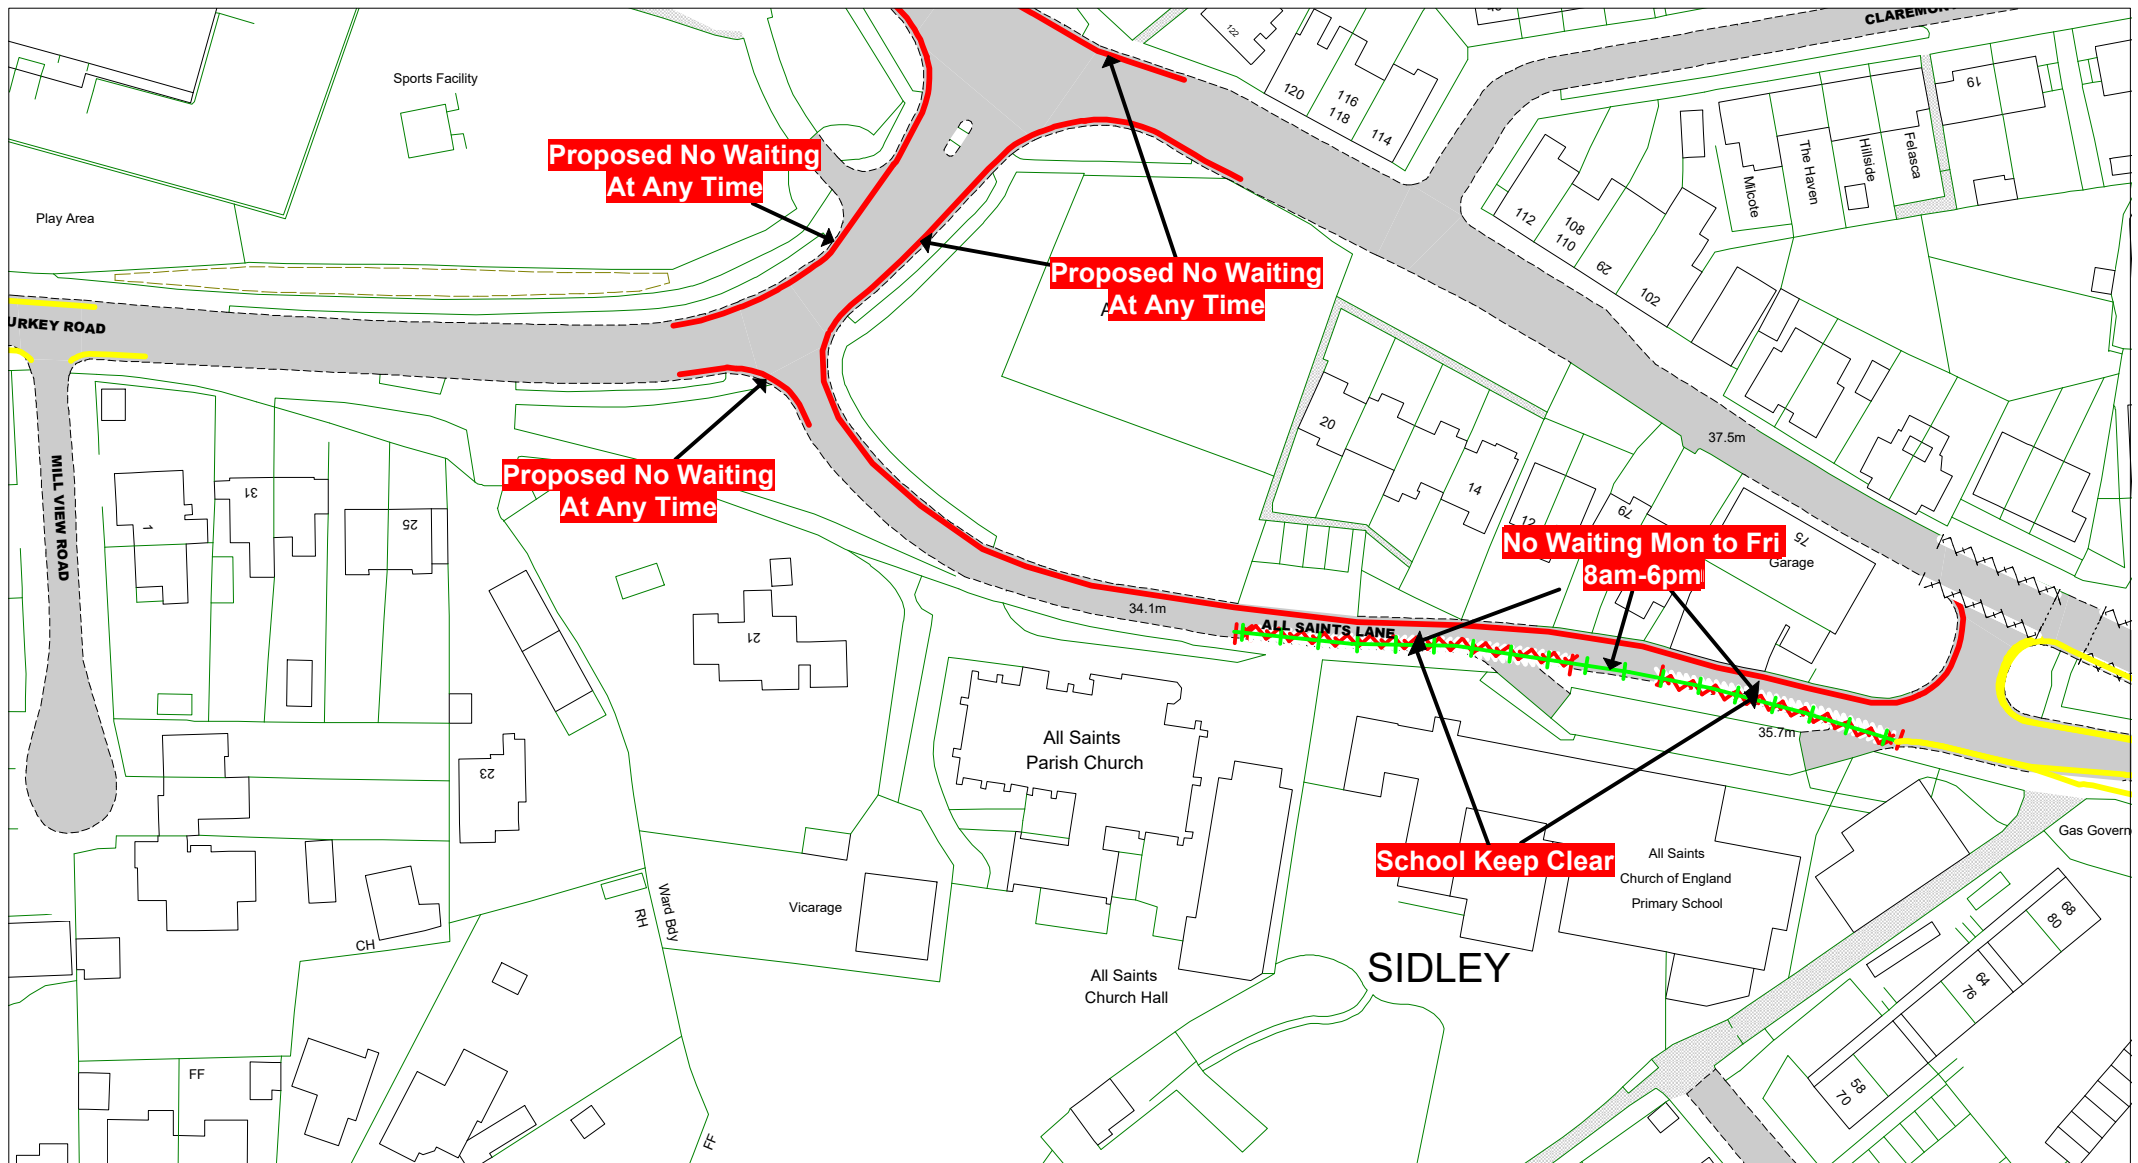

© Crown copyright. All rights reserved
East Sussex County Council
Licence No. 100019601 2022

East Sussex
County Council



The East Sussex (Rother District)
(Parking Places, Waiting,
No Stopping and
Loading Restrictions)
Traffic Regulation Order 2020
Amendment Order 202* No 1

Bexhill - Outer

Key to TRO Restriction Types

- No Waiting at Any Time
- No Waiting
- No Loading at Any Time
- No Loading
- Pay and Display
- Permit Holders or Time Limited
- Permit Holder Only Parking Area
- Disabled Badge Holders Only
- Loading/ Unloading Only
- Taxi Only

- Bus Stop/ Taxi Clearway
- Proposed No Waiting at Any Time
- Proposed removal of No Waiting at Any Time

Key to Non TRO Items

- Pedestrian Crossing (controlled area)
- Pedestrian Crossing Point
- Bus Stop/ Stand Clearway

Key to Labels

- ABCD Proposed New or Change to Existing Permanent TRO restriction
- ABCD Proposed (existing) Permanent TRO restriction
- ABCD Proposed New or Change to Existing Non TRO item
- ABCD Non TRO item

Adjacent Map Tile


- ▲
- ◀
- ▶
- ▼



SCALE 1 : 1000

DATE

Tile Ref: LS222
Revision

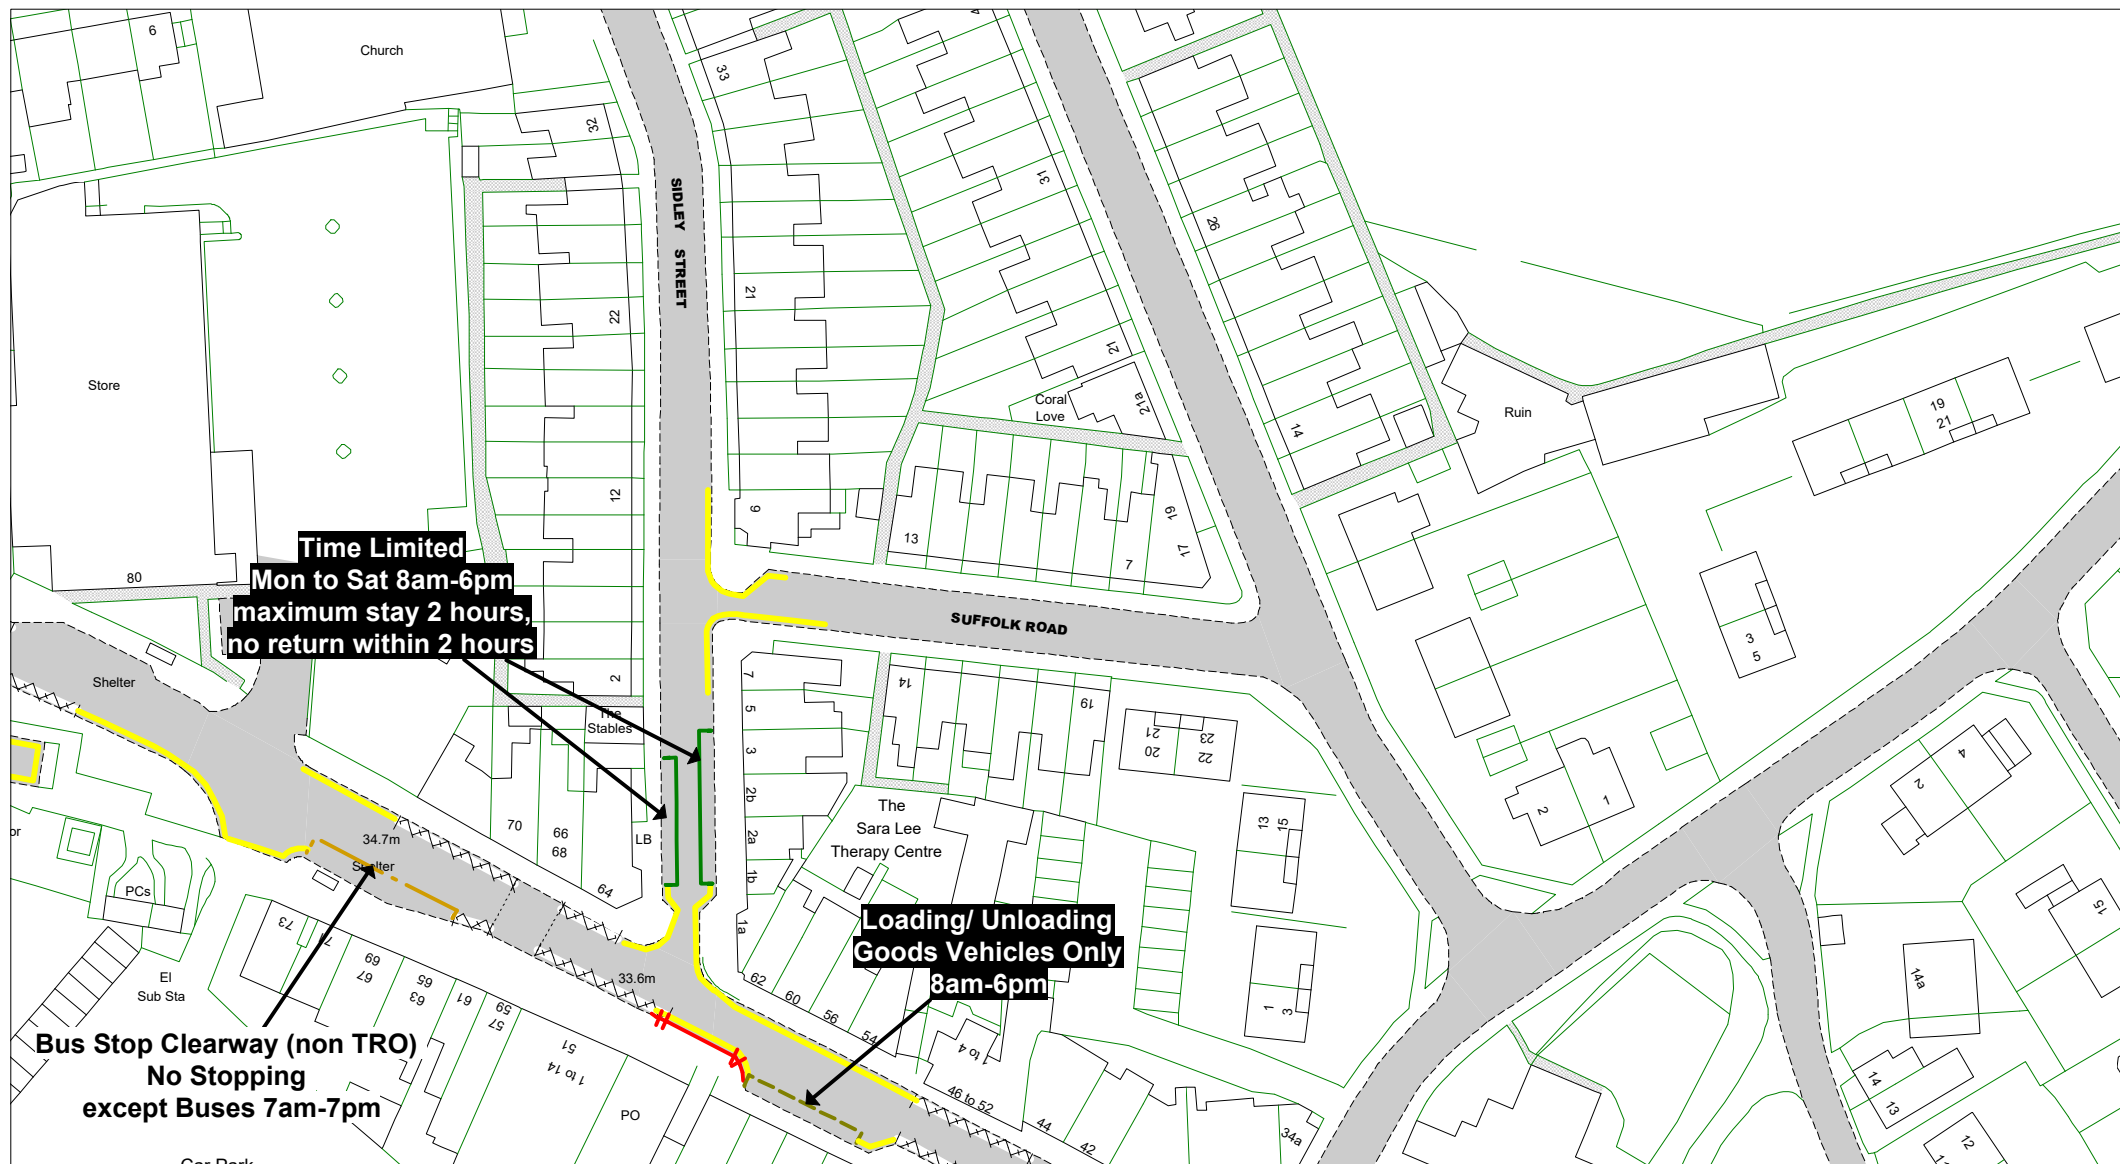

© Crown copyright. All rights reserved
East Sussex County Council
Licence No. 100019601 2022



The East Sussex (Rother District)
(Parking Places, Waiting,
No Stopping and
Loading Restrictions)
Traffic Regulation Order 2020
Amendment Order 202* No 1

Bexhill - Outer

Key to TRO Restriction Types

- No Waiting at Any Time
- No Waiting
- No Loading at Any Time
- No Loading
- Pay and Display
- Permit Holders or Time Limited
- Permit Holder Only Parking Area
- Disabled Badge Holders Only
- Loading/ Unloading Only
- Taxi Only

- Bus Stop/ Taxi Clearway
- Proposed No Waiting at Any Time
- Proposed removal of No Waiting at Any Time

Key to Non TRO Items

- Pedestrian Crossing (controlled area)
- Pedestrian Crossing Point
- Bus Stop/ Stand Clearway

Key to Labels

- ABCD** Proposed New or Change to Existing Permanent TRO restriction
- ABCD** Proposed (existing) Permanent TRO restriction
- ABCD** Proposed New or Change to Existing Non TRO item
- ABCD** Non TRO item

Adjacent Map Tile

- ▲
- ▲
- ▲



SCALE 1 : 1000

DATE

Tile Ref: LS223
Revision



© Crown copyright. All rights reserved
East Sussex County Council
Licence No. 100019601 2022



The East Sussex (Rother District)
(Parking Places, Waiting,
No Stopping and
Loading Restrictions)
Traffic Regulation Order 2020
Amendment Order 202* No 1

Bexhill - Outer

Key to TRO Restriction Types

- No Waiting at Any Time
- No Waiting
- No Loading at Any Time
- No Loading
- Pay and Display
- Permit Holders or Time Limited
- Permit Holder Only Parking Area
- Disabled Badge Holders Only
- Loading/ Unloading Only
- Taxi Only

- Bus Stop/ Taxi Clearway
- Proposed No Waiting at Any Time
- Proposed removal of No Waiting at Any Time

Key to Non TRO Items

- Pedestrian Crossing (controlled area)
- Pedestrian Crossing Point
- Bus Stop/ Stand Clearway

Key to Labels

- ABCD Proposed New or Change to Existing Permanent TRO restriction
- ABCD Proposed (existing) Permanent TRO restriction
- ABCD Proposed New or Change to Existing Non TRO item
- ABCD Non TRO item

Adjacent Map Tile


- ▲
- ▲
- ▲



SCALE 1 : 1000

DATE

Tile Ref: LU223
Revision

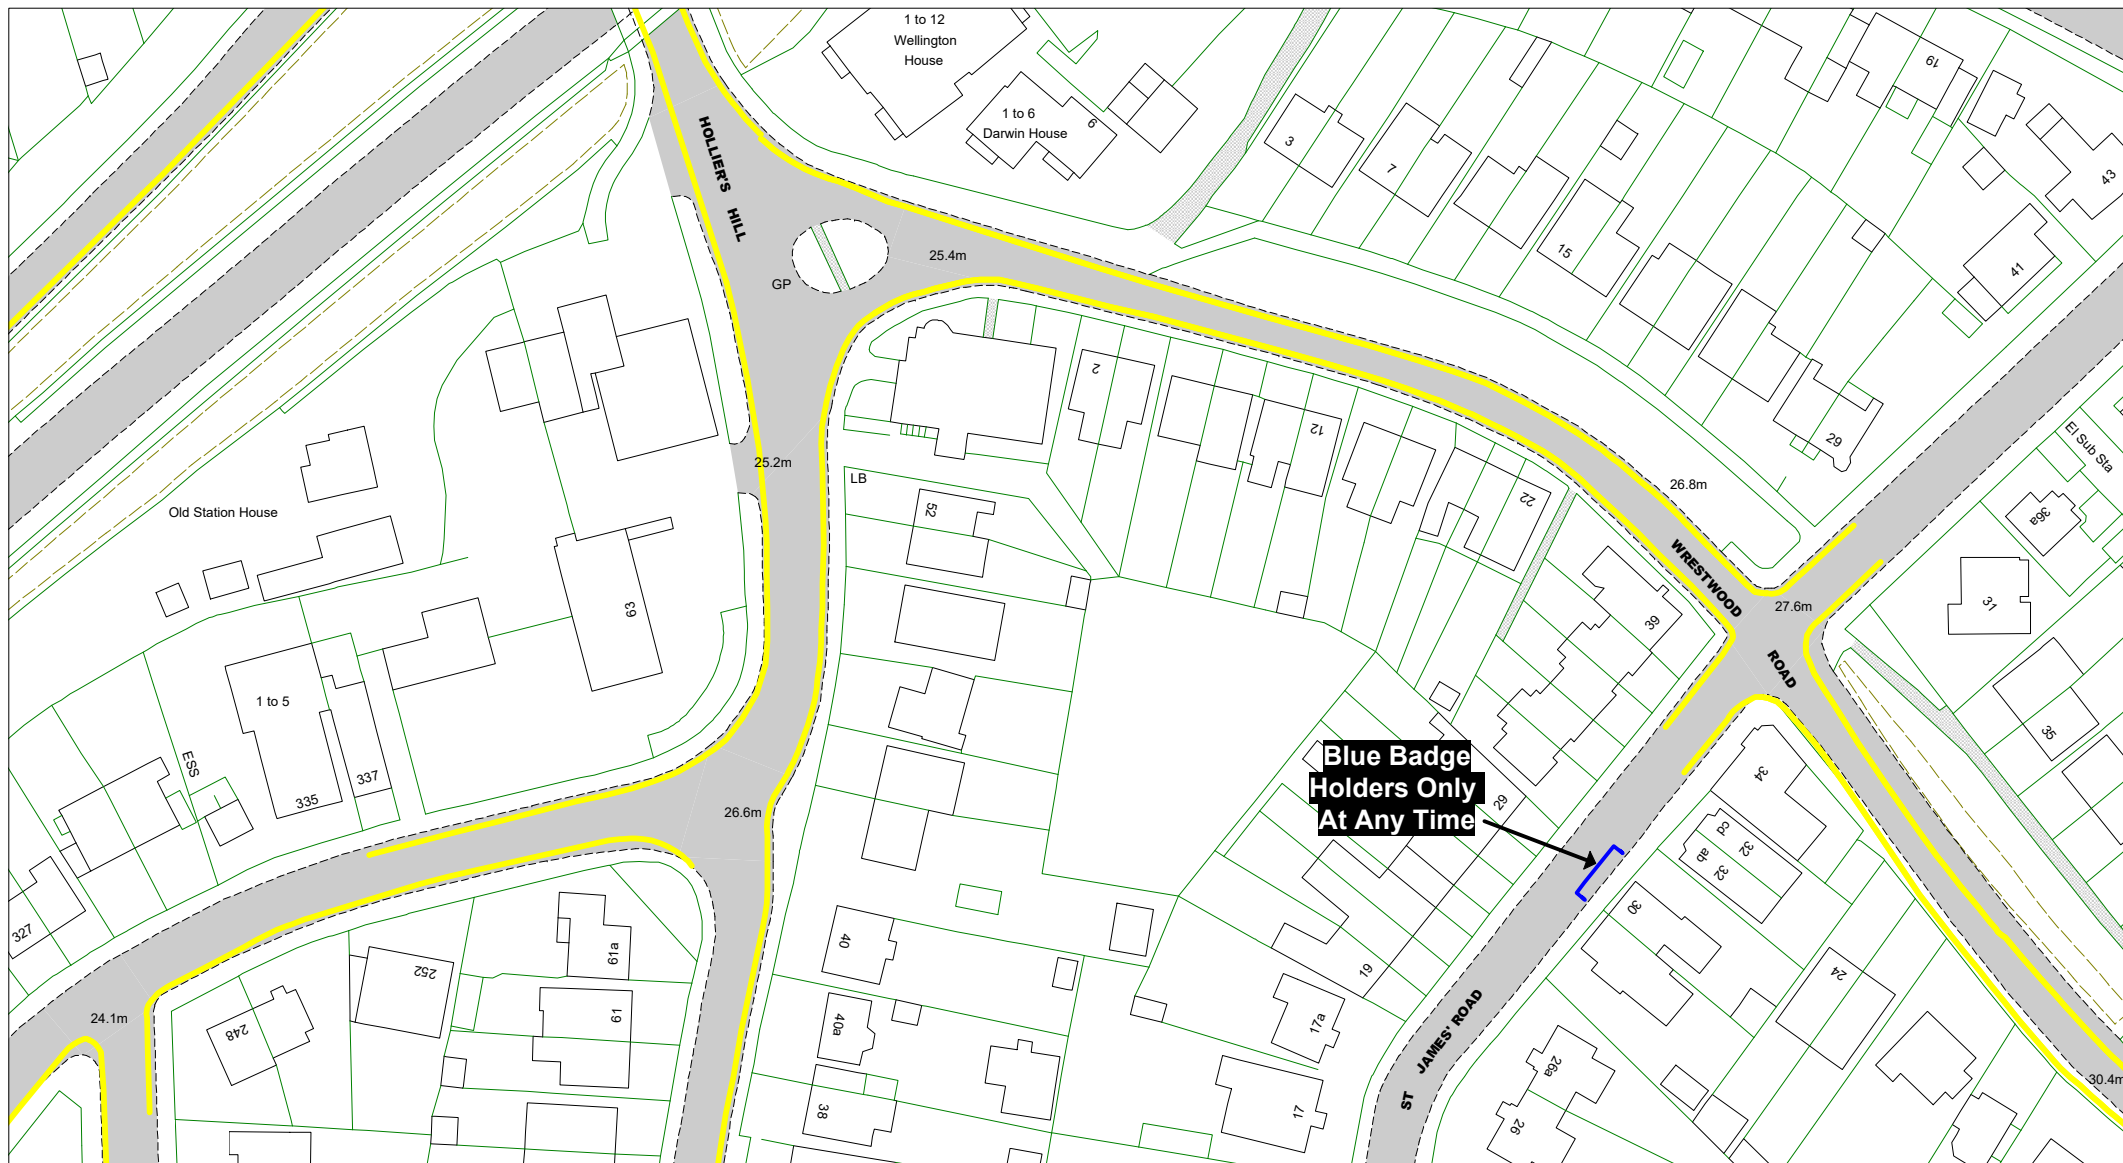

© Crown copyright. All rights reserved
East Sussex County Council
Licence No. 100019601 2022



The East Sussex (Rother District)
(Parking Places, Waiting,
No Stopping and
Loading Restrictions)
Traffic Regulation Order 2020
Amendment Order 2021* No 1

Bexhill - Outer

Key to TRO Restriction Types

- No Waiting at Any Time
- No Waiting
- No Loading at Any Time
- No Loading
- Pay and Display
- Permit Holders or Time Limited
- Permit Holder Only Parking Area
- Disabled Badge Holders Only
- Loading/ Unloading Only
- Taxi Only

- Bus Stop/ Taxi Clearway
- Proposed No Waiting at Any Time
- Proposed removal of No Waiting at Any Time

Key to Non TRO Items

- Pedestrian Crossing (controlled area)
- Pedestrian Crossing Point
- Bus Stop/ Stand Clearway

Key to Labels

- ABCD Proposed New or Change to Existing Permanent TRO restriction
- ABCD Proposed (existing) Permanent TRO restriction
- ABCD Proposed New or Change to Existing Non TRO item
- ABCD Non TRO item

Adjacent Map Tile


- ▲
- ▲
- ▲




SCALE 1 : 1000

DATE

Tile Ref: LU224
Revision

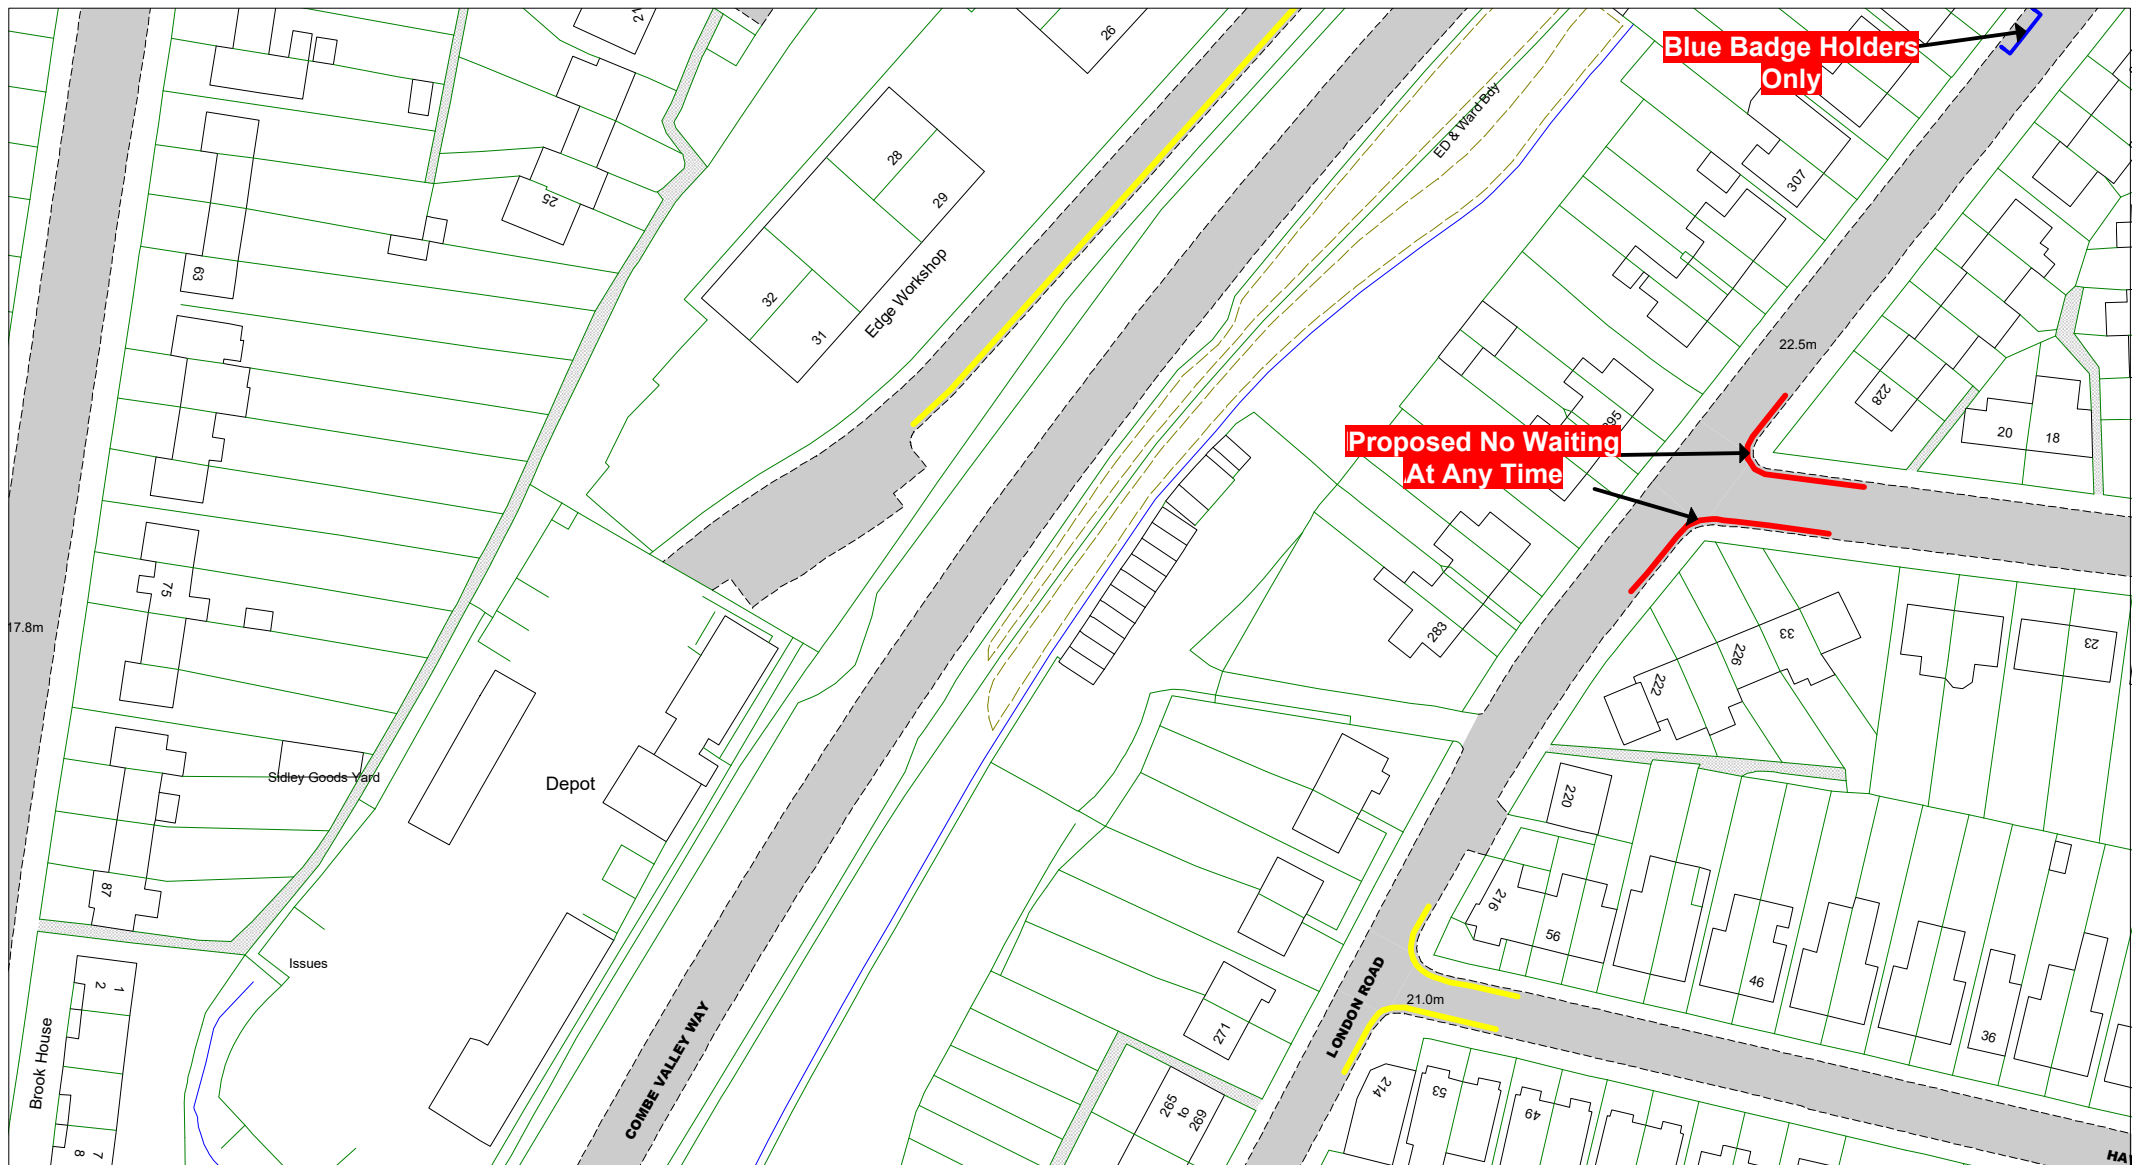

© Crown copyright. All rights reserved
East Sussex County Council
Licence No. 100019601 2022

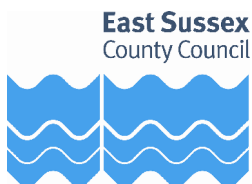

The East Sussex (Rother District)
(Parking Places, Waiting,
No Stopping and
Loading Restrictions)
Traffic Regulation Order 2020
Amendment Order 202* No 1

Bexhill - Outer

Key to TRO Restriction Types

- No Waiting at Any Time
- No Waiting
- No Loading at Any Time
- No Loading
- Pay and Display
- Permit Holders or Time Limited
- Permit Holder Only Parking Area
- Disabled Badge Holders Only
- Loading/ Unloading Only
- Taxi Only

- Bus Stop/ Taxi Clearway
- Proposed No Waiting at Any Time
- Proposed removal of No Waiting at Any Time

Key to Non TRO Items

- Pedestrian Crossing (controlled area)
- Pedestrian Crossing Point
- Bus Stop/ Stand Clearway

Key to Labels

- ABCD Proposed New or Change to Existing Permanent TRO restriction
- ABCD Proposed (existing) Permanent TRO restriction
- ABCD Proposed New or Change to Existing Non TRO item
- ABCD Non TRO item

Adjacent Map Tile


- ▲
- ▲
- ▲




SCALE 1 : 1000

DATE

Tile Ref: LV223
Revision

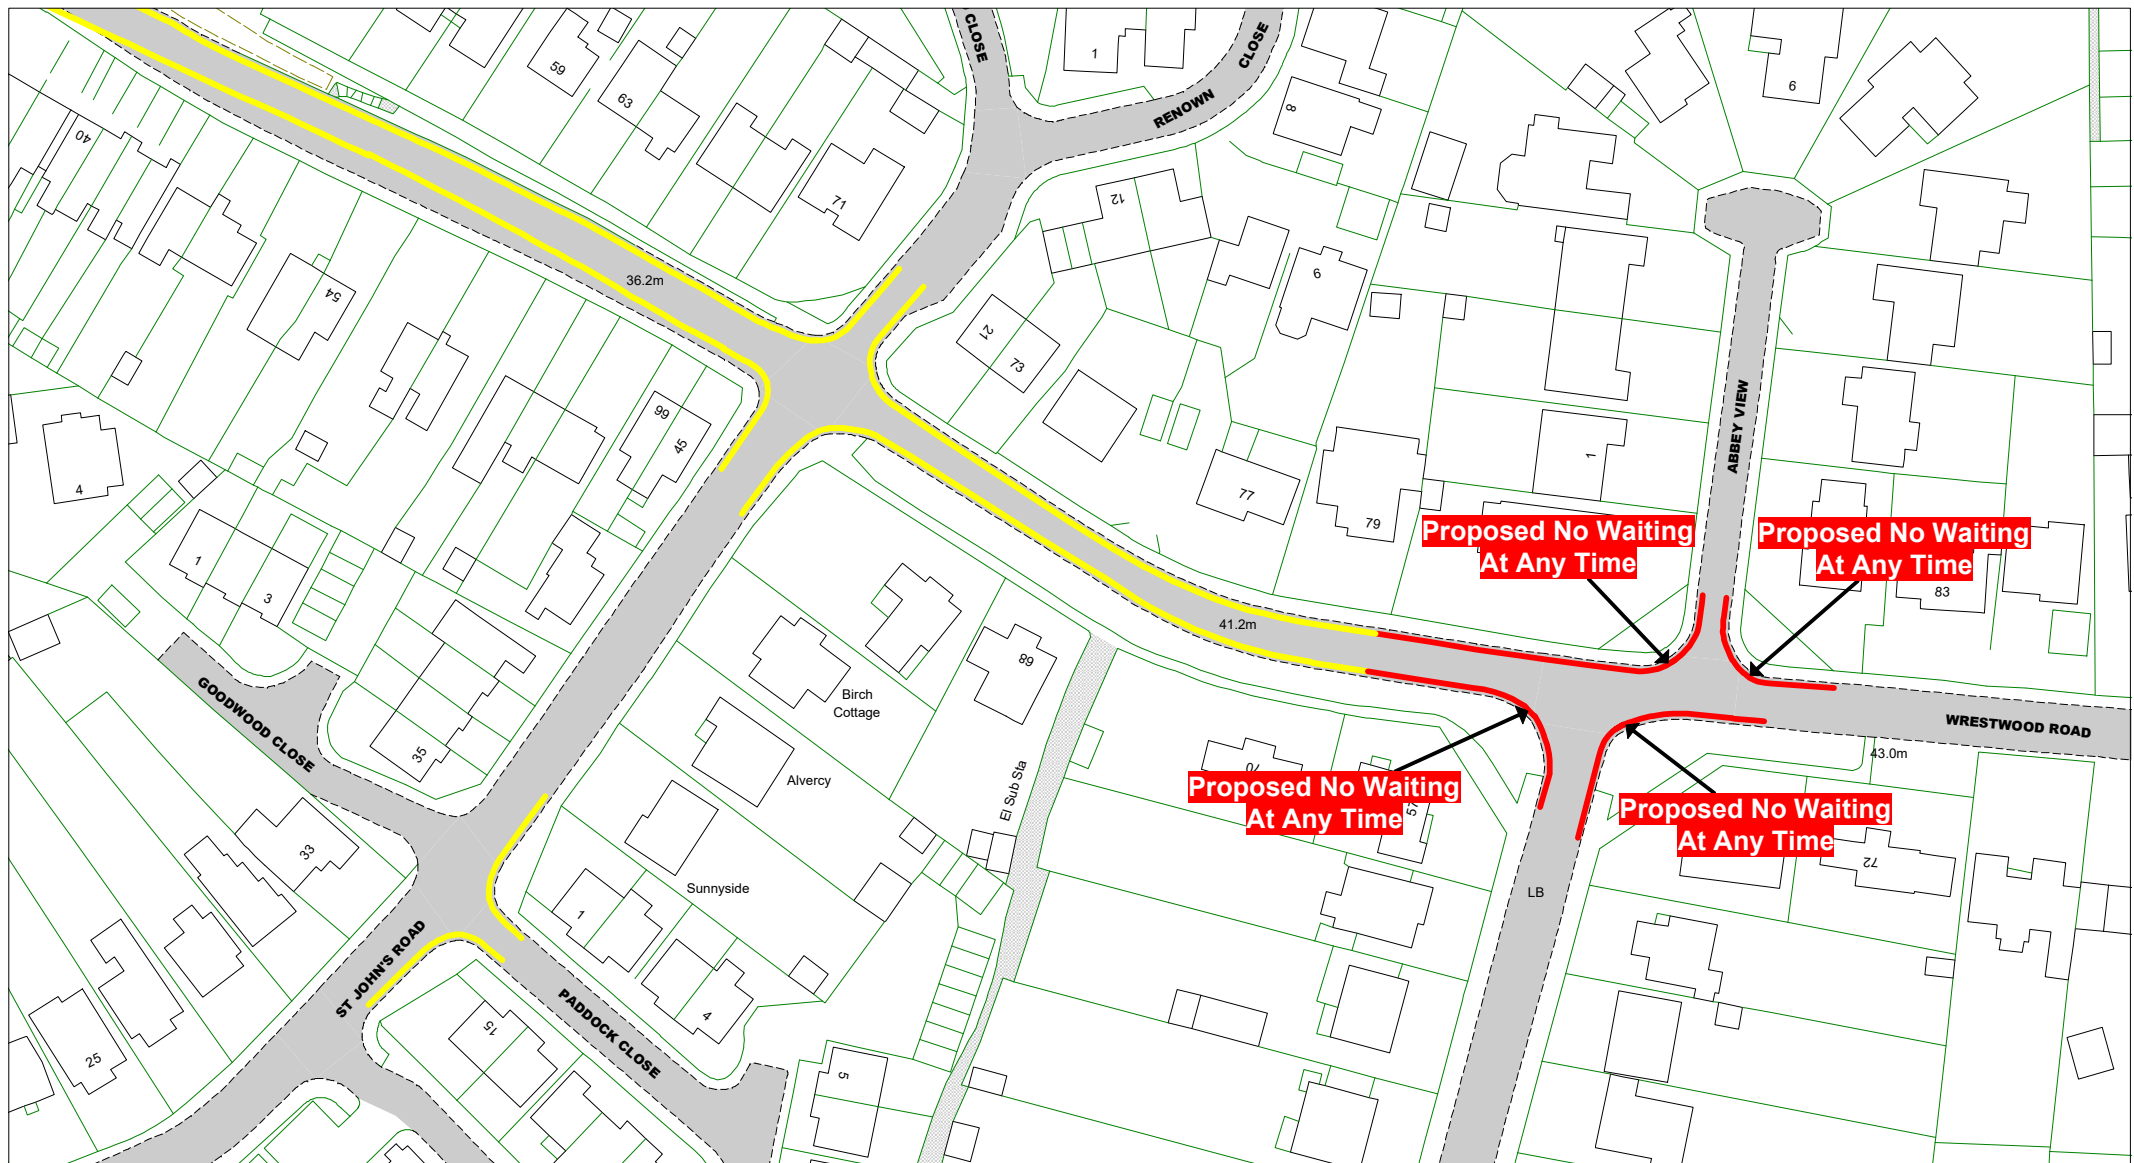

© Crown copyright. All rights reserved
East Sussex County Council
Licence No. 100019601 2022

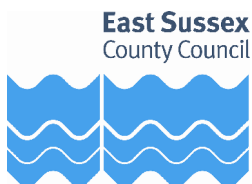

The East Sussex (Rother District)
(Parking Places, Waiting,
No Stopping and
Loading Restrictions)
Traffic Regulation Order 2020
Amendment Order 202* No 1

Bexhill - Outer

Key to TRO Restriction Types

- No Waiting at Any Time
- No Waiting
- No Loading at Any Time
- No Loading
- Pay and Display
- Permit Holders or Time Limited
- Permit Holder Only Parking Area
- Disabled Badge Holders Only
- Loading/ Unloading Only
- Taxi Only

- Bus Stop/ Taxi Clearway
- Proposed No Waiting at Any Time
- Proposed removal of No Waiting at Any Time

Key to Non TRO Items

- Pedestrian Crossing (controlled area)
- Pedestrian Crossing Point
- Bus Stop/ Stand Clearway

Key to Labels

- ABCD Proposed New or Change to Existing Permanent TRO restriction
- ABCD Proposed (existing) Permanent TRO restriction
- ABCD Proposed New or Change to Existing Non TRO item
- ABCD Non TRO item

Adjacent Map Tile


- ▲
- ▲
- ▲




SCALE 1 : 1000

DATE

Tile Ref: LV225
Revision

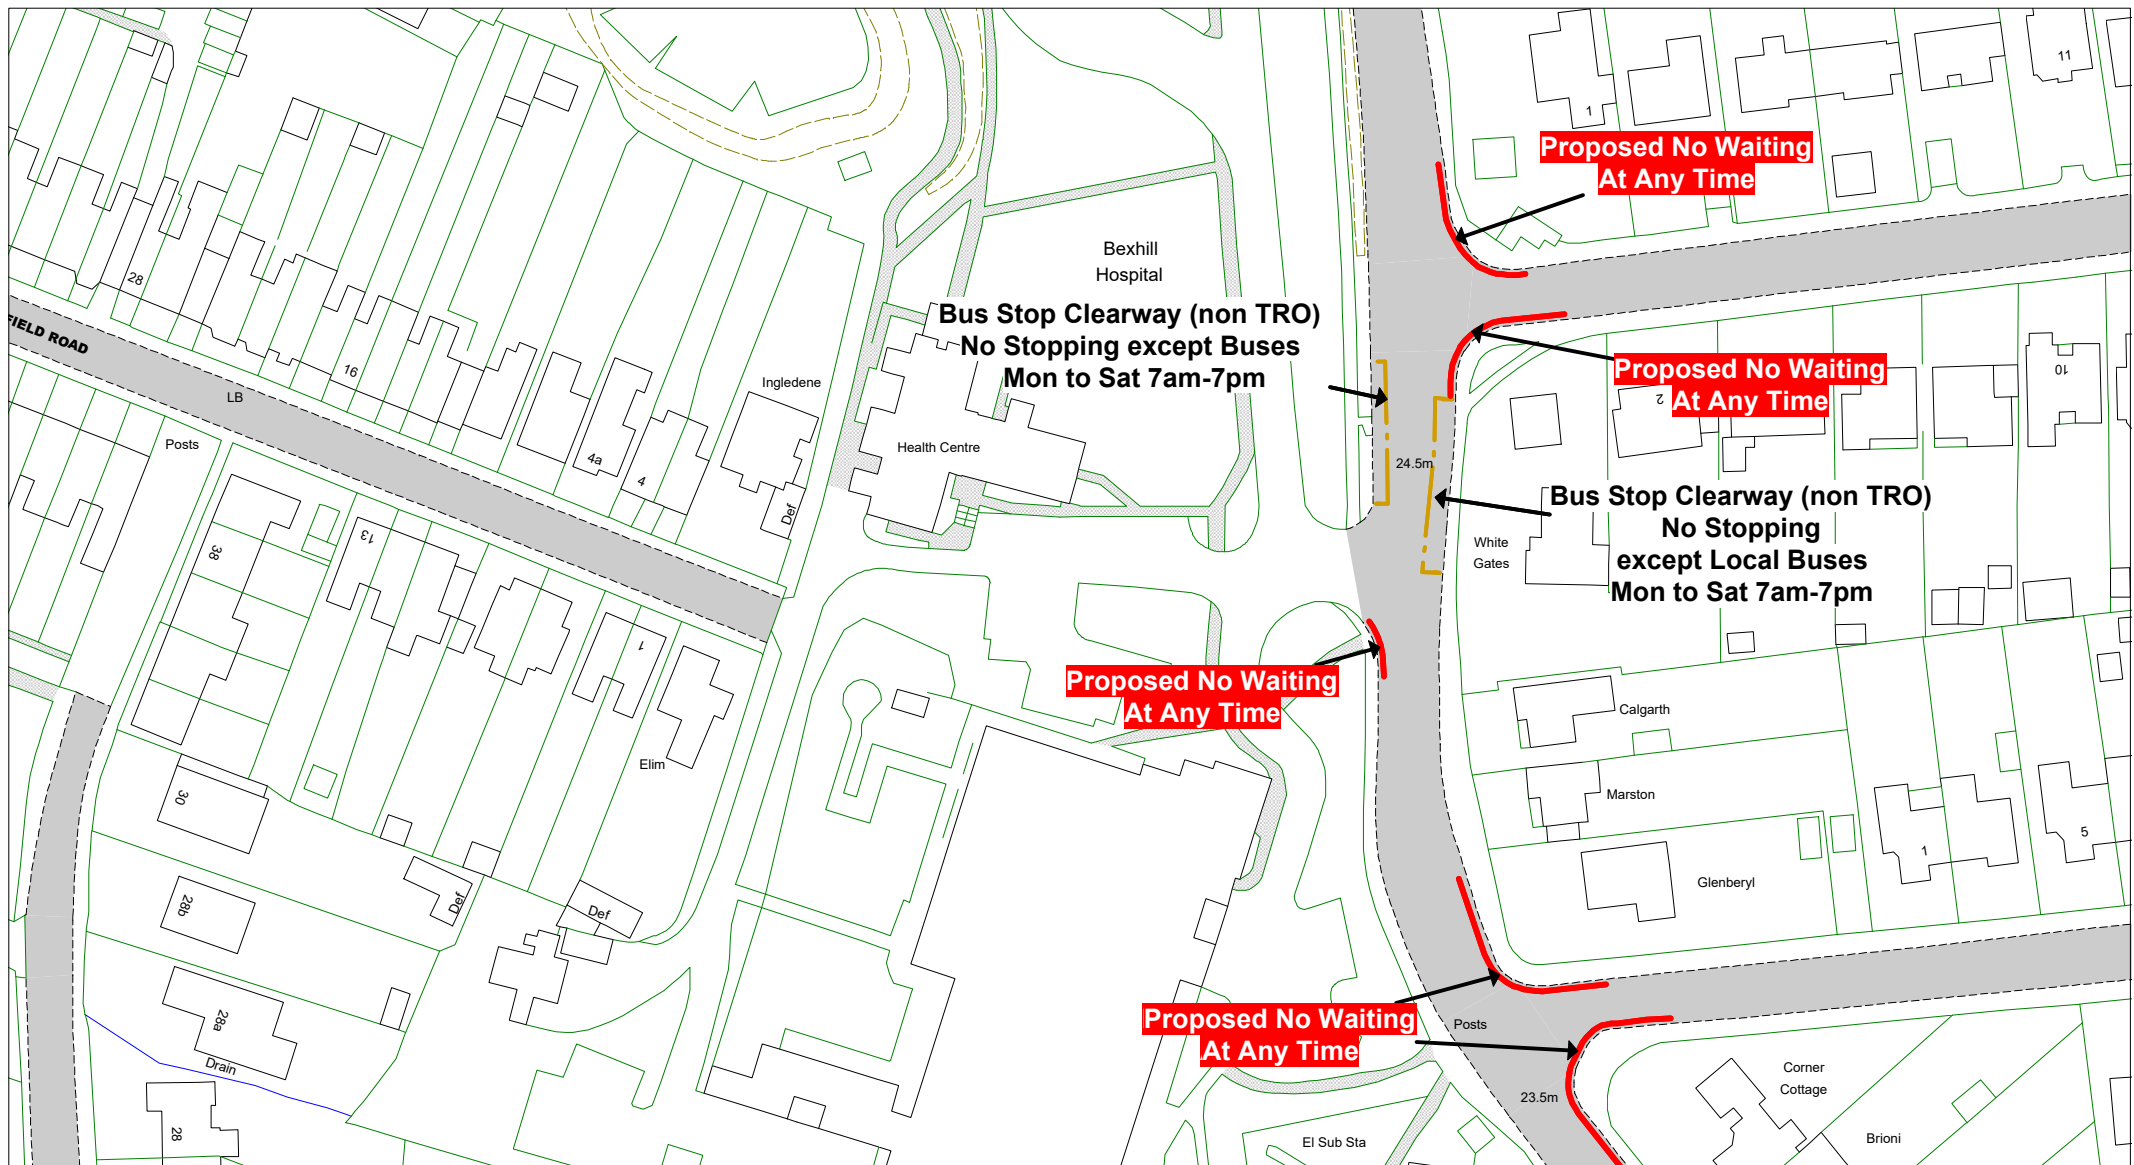

© Crown copyright. All rights reserved
East Sussex County Council
Licence No. 100019601 2022

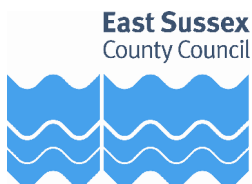

The East Sussex (Rother District)
(Parking Places, Waiting,
No Stopping and
Loading Restrictions)
Traffic Regulation Order 2020
Amendment Order 202* No 1

Bexhill - Outer

Key to TRO Restriction Types

- No Waiting at Any Time
- No Waiting
- No Loading at Any Time
- No Loading
- Pay and Display
- Permit Holders or Time Limited
- Permit Holder Only Parking Area
- Disabled Badge Holders Only
- Loading/ Unloading Only
- Taxi Only

- Bus Stop/ Taxi Clearway
- Proposed No Waiting at Any Time
- Proposed removal of No Waiting at Any Time

Key to Non TRO Items

- Pedestrian Crossing (controlled area)
- Pedestrian Crossing Point
- Bus Stop/ Stand Clearway

Key to Labels

- ABCD** Proposed New or Change to Existing Permanent TRO restriction
- ABCD** Proposed (existing) Permanent TRO restriction
- ABCD** Proposed New or Change to Existing Non TRO item
- ABCD** Non TRO item

Adjacent Map Tile


- ▲
- ▲
- ▲



SCALE 1 : 1000

DATE

Tile Ref: LX224
Revision

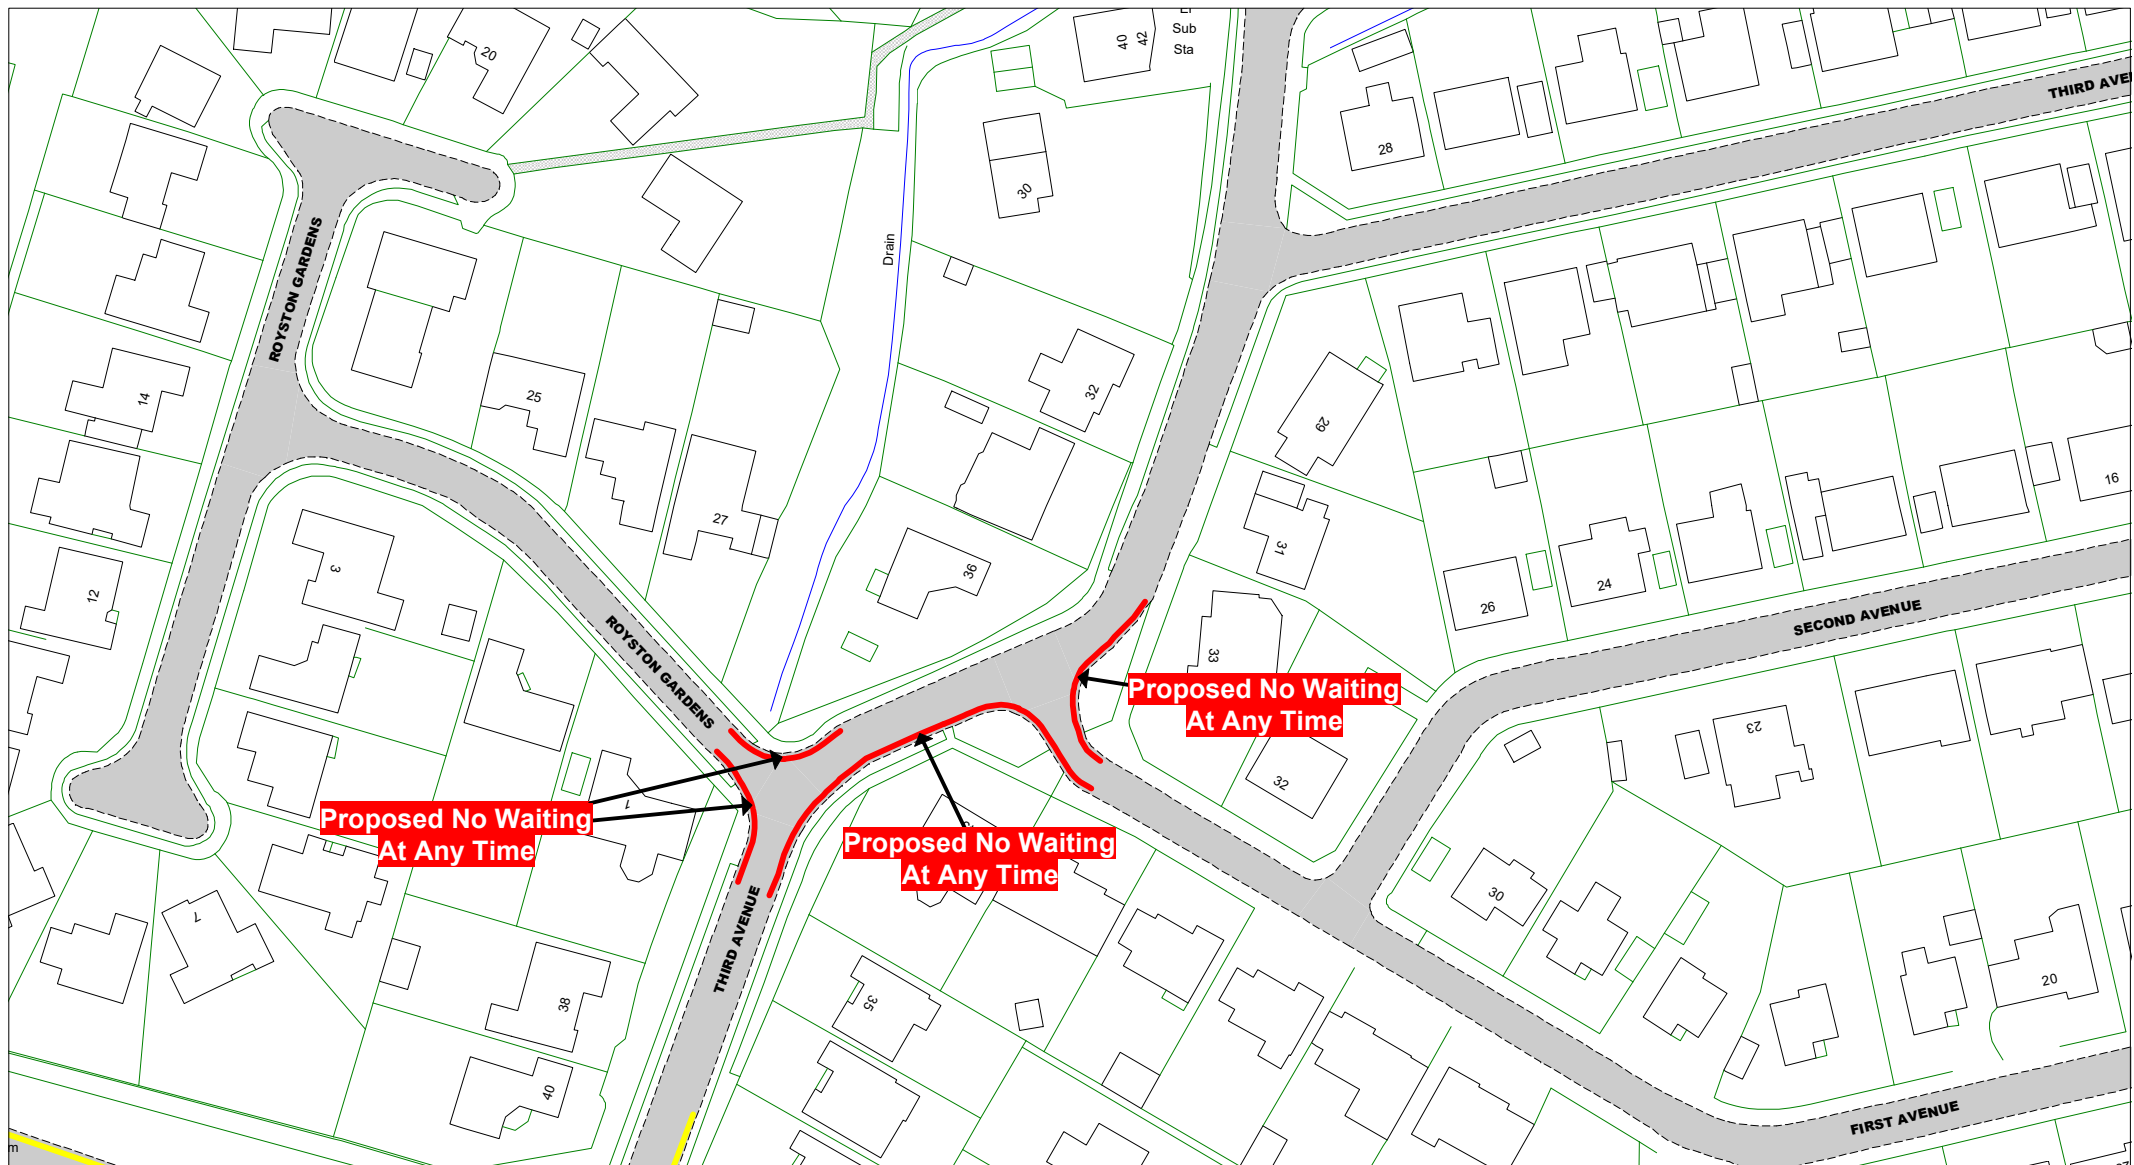

© Crown copyright. All rights reserved
East Sussex County Council
Licence No. 100019601 2022



The East Sussex (Rother District)
(Parking Places, Waiting,
No Stopping and
Loading Restrictions)
Traffic Regulation Order 2020
Amendment Order 202* No 1

Bexhill - Outer

Key to TRO Restriction Types

- No Waiting at Any Time
- No Waiting
- No Loading at Any Time
- No Loading
- Pay and Display
- Permit Holders or Time Limited
- Permit Holder Only Parking Area
- Disabled Badge Holders Only
- Loading/ Unloading Only
- Taxi Only

- Bus Stop/ Taxi Clearway
- Proposed No Waiting at Any Time
- Proposed removal of No Waiting at Any Time

Key to Non TRO Items

- Pedestrian Crossing (controlled area)
- Pedestrian Crossing Point
- Bus Stop/ Stand Clearway

Key to Labels

- ABCD Proposed New or Change to Existing Permanent TRO restriction
- ABCD Proposed (existing) Permanent TRO restriction
- ABCD Proposed New or Change to Existing Non TRO item
- ABCD Non TRO item

Adjacent Map Tile


- ▲
- ◀
- ▶
- ▼



SCALE 1 : 1000

DATE

Tile Ref: LX229
Revision

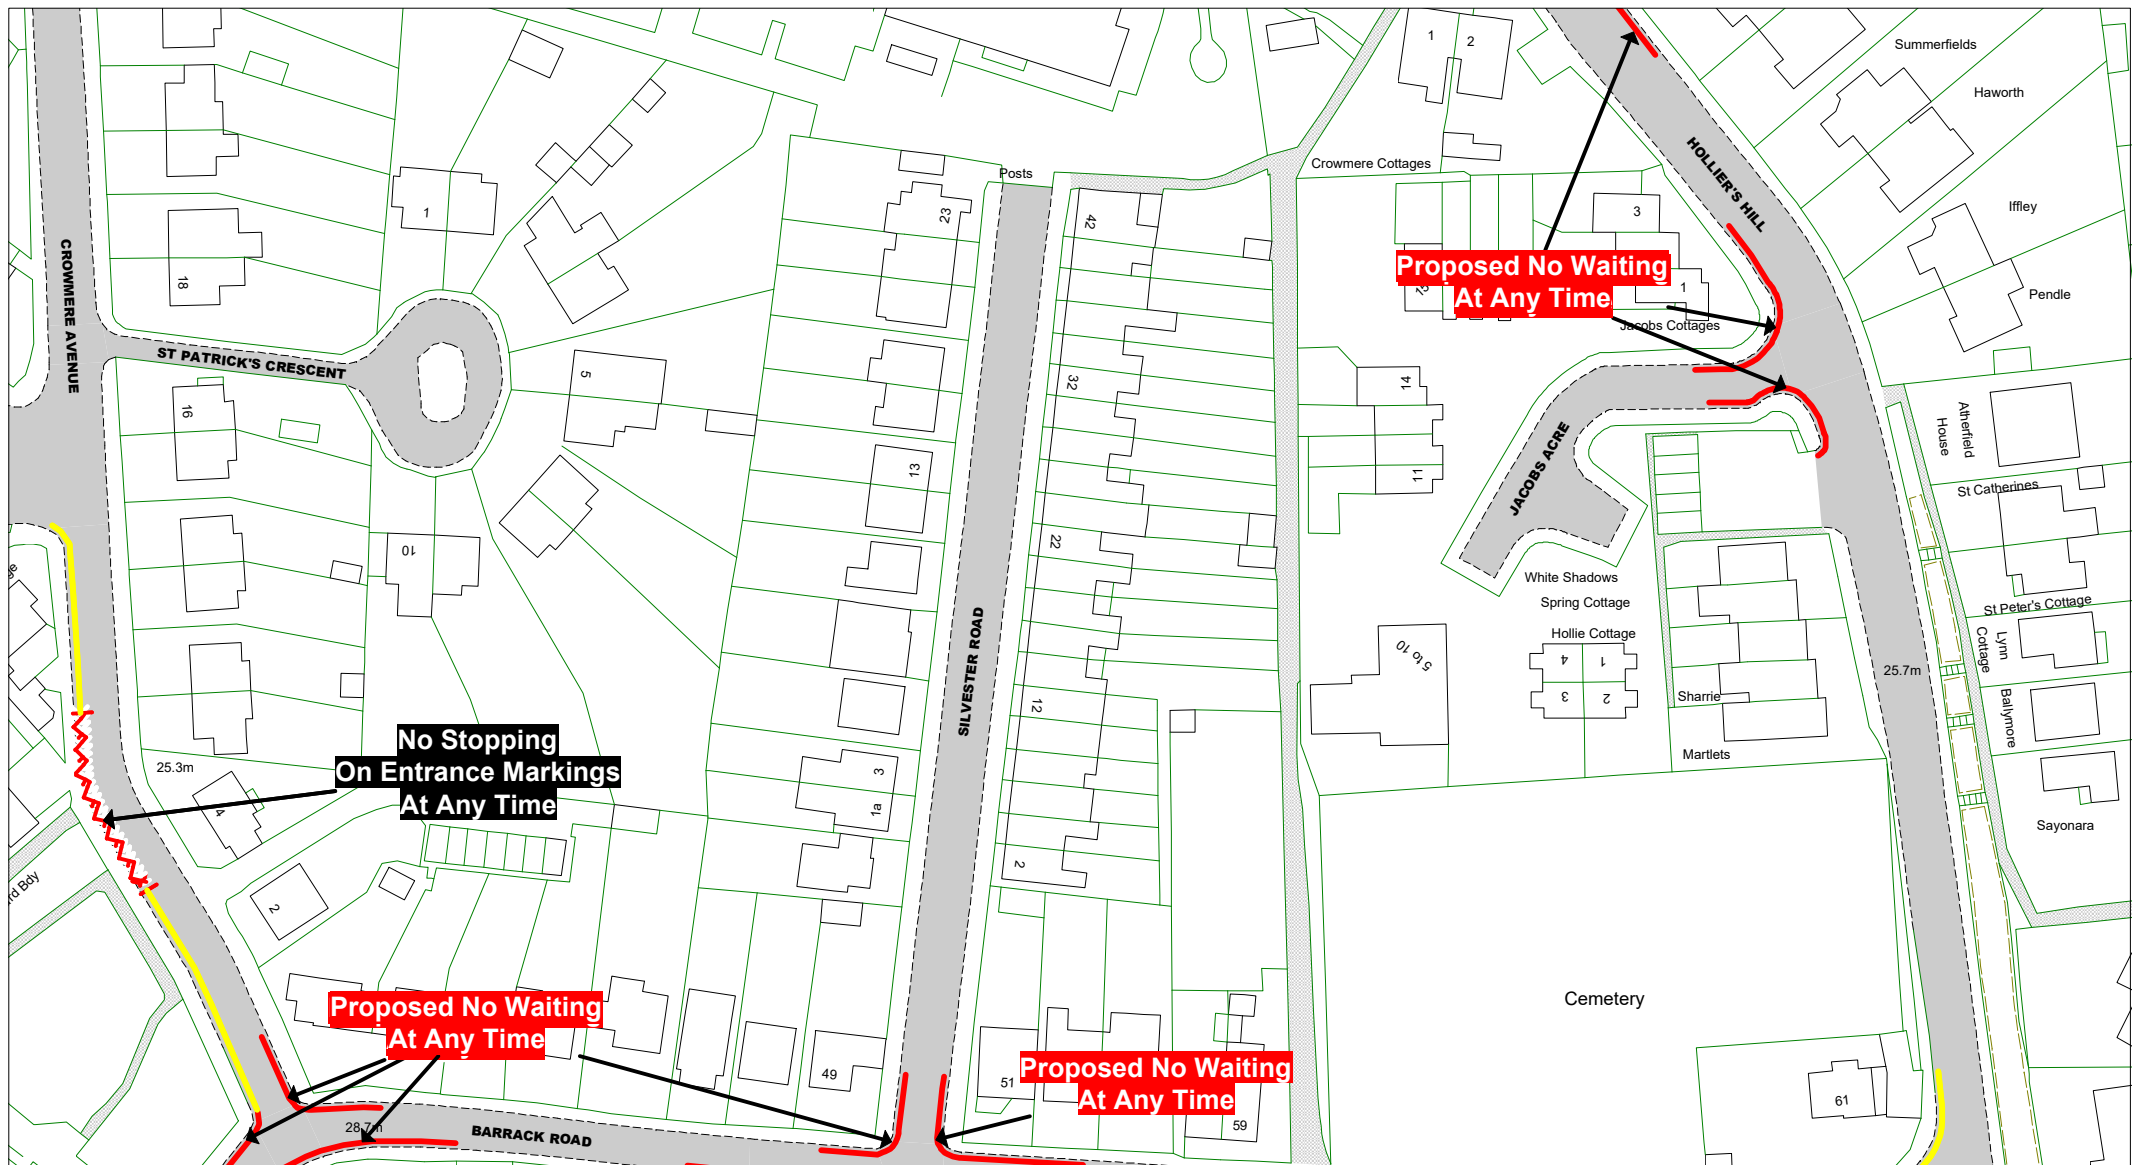

© Crown copyright. All rights reserved
East Sussex County Council
Licence No. 100019601 2022



The East Sussex (Rother District)
(Parking Places, Waiting,
No Stopping and
Loading Restrictions)
Traffic Regulation Order 2020
Amendment Order 202* No 1

Bexhill - Outer

Key to TRO Restriction Types

- No Waiting at Any Time
- No Waiting
- No Loading at Any Time
- No Loading
- Pay and Display
- Permit Holders or Time Limited
- Permit Holder Only Parking Area
- Disabled Badge Holders Only
- Loading/ Unloading Only
- Taxi Only

- Bus Stop/ Taxi Clearway
- Proposed No Waiting at Any Time
- Proposed removal of No Waiting at Any Time

Key to Non TRO Items

- Pedestrian Crossing (controlled area)
- Pedestrian Crossing Point
- Bus Stop/ Stand Clearway

Key to Labels

- ABCD Proposed New or Change to Existing Permanent TRO restriction
- ABCD Proposed (existing) Permanent TRO restriction
- ABCD Proposed New or Change to Existing Non TRO item
- ABCD Non TRO item

Adjacent Map Tile


- ▲
- ◀
- ▶
- ▼




SCALE 1 : 1000

DATE

Tile Ref: LY224
Revision

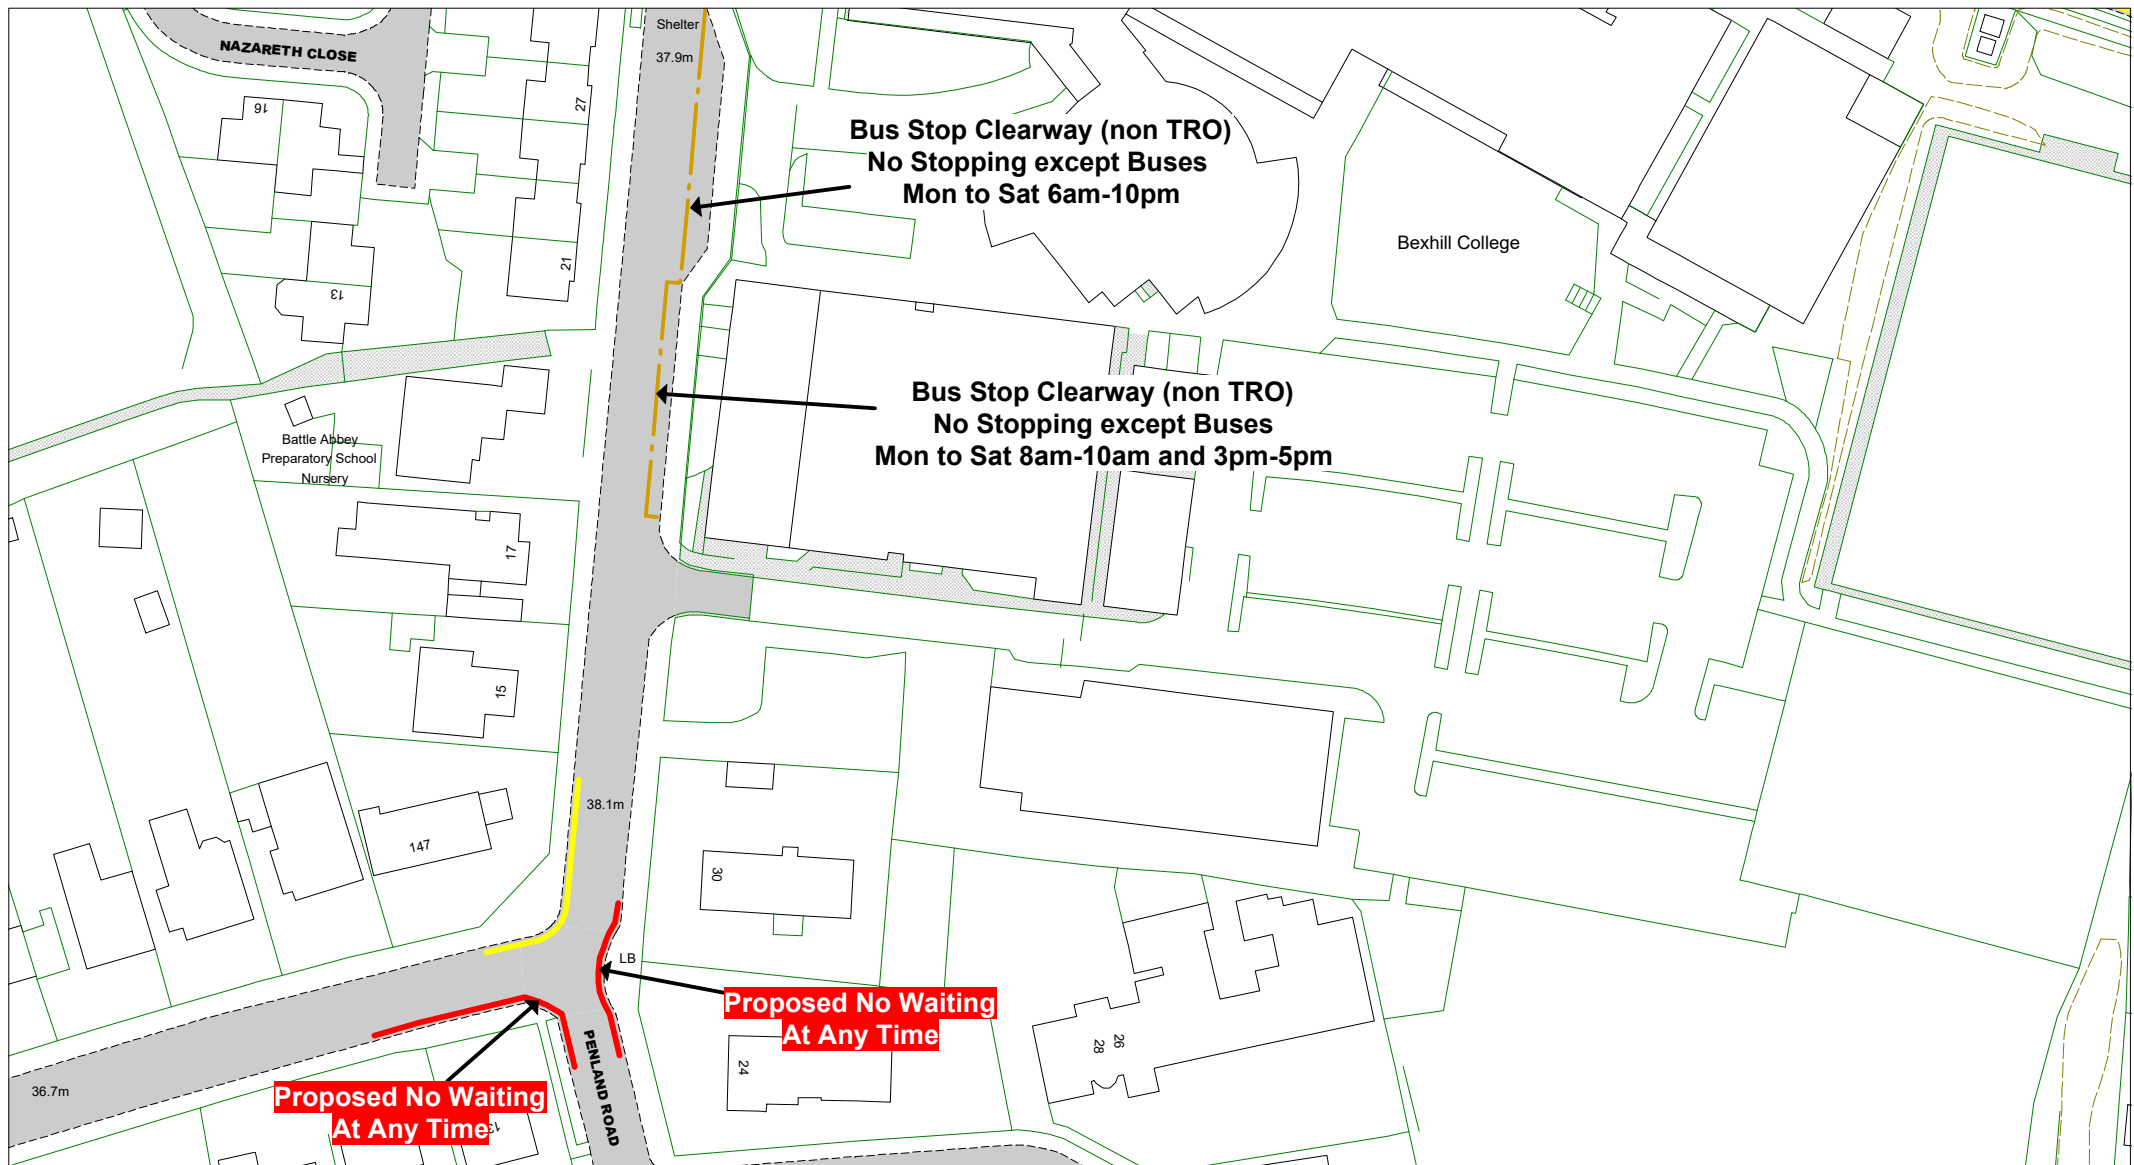

© Crown copyright. All rights reserved
East Sussex County Council
Licence No. 100019601 2022

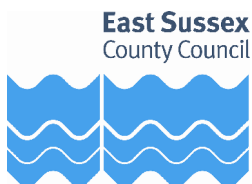

The East Sussex (Rother District)
(Parking Places, Waiting,
No Stopping and
Loading Restrictions)
Traffic Regulation Order 2020
Amendment Order 202* No 1

Bexhill - Outer

Key to TRO Restriction Types

- No Waiting at Any Time
- No Waiting
- No Loading at Any Time
- No Loading
- Pay and Display
- Permit Holders or Time Limited
- Permit Holder Only Parking Area
- Disabled Badge Holders Only
- Loading/ Unloading Only
- Taxi Only

- Bus Stop/ Taxi Clearway
- Proposed No Waiting at Any Time
- Proposed removal of No Waiting at Any Time

Key to Non TRO Items

- Pedestrian Crossing (controlled area)
- Pedestrian Crossing Point
- Bus Stop/ Stand Clearway

Key to Labels

- ABCD Proposed New or Change to Existing Permanent TRO restriction
- ABCD Proposed (existing) Permanent TRO restriction
- ABCD Proposed New or Change to Existing Non TRO item
- ABCD Non TRO item

Adjacent Map Tile


- ▲
- ◀
- ▶
- ▼




SCALE 1 : 1000

DATE

Tile Ref: LY228
Revision

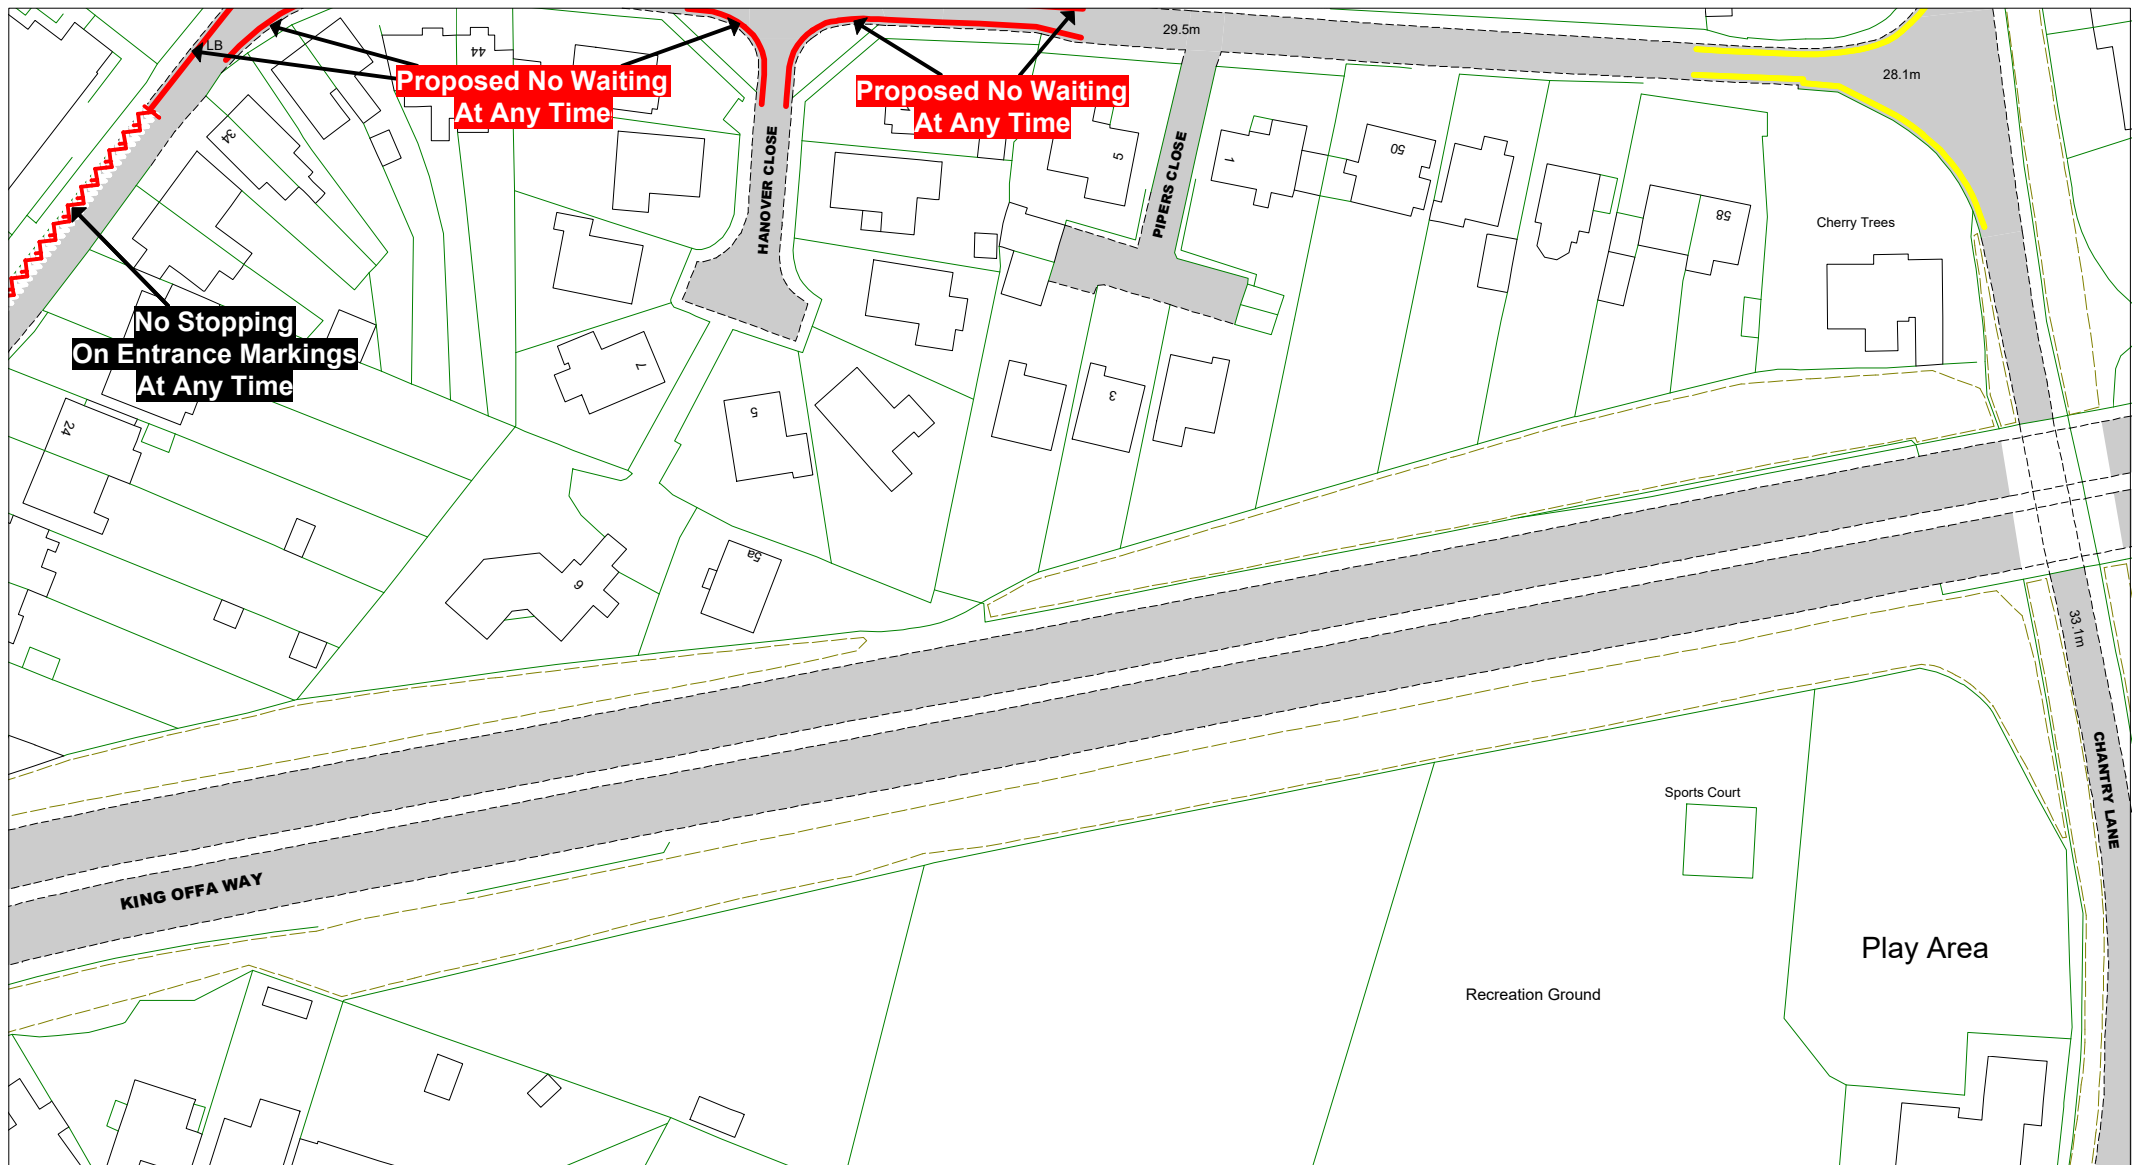

© Crown copyright. All rights reserved
East Sussex County Council
Licence No. 100019601 2022

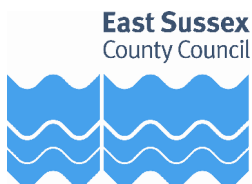

The East Sussex (Rother District)
(Parking Places, Waiting,
No Stopping and
Loading Restrictions)
Traffic Regulation Order 2020
Amendment Order 202* No 1

Bexhill - Outer

Key to TRO Restriction Types

- No Waiting at Any Time
- No Waiting
- No Loading at Any Time
- No Loading
- Pay and Display
- Permit Holders or Time Limited
- Permit Holder Only Parking Area
- Disabled Badge Holders Only
- Loading/ Unloading Only
- Taxi Only

- Bus Stop/ Taxi Clearway
- Proposed No Waiting at Any Time
- Proposed removal of No Waiting at Any Time

Key to Non TRO Items

- Pedestrian Crossing (controlled area)
- Pedestrian Crossing Point
- Bus Stop/ Stand Clearway

Key to Labels

- ABCD** Proposed New or Change to Existing Permanent TRO restriction
- ABCD** Proposed (existing) Permanent TRO restriction
- ABCD** Proposed New or Change to Existing Non TRO item
- ABCD** Non TRO item

Adjacent Map Tile

- ▲
- ◀
- ▶
- ▼



SCALE 1 : 1000

DATE

Tile Ref: LZ224
Revision



© Crown copyright. All rights reserved
East Sussex County Council
Licence No. 100019601 2022



The East Sussex (Rother District)
(Parking Places, Waiting,
No Stopping and
Loading Restrictions)
Traffic Regulation Order 2020
Amendment Order 202* No 1

Bexhill - Outer

Key to TRO Restriction Types

- No Waiting at Any Time
- No Waiting
- No Loading at Any Time
- No Loading
- Pay and Display
- Permit Holders or Time Limited
- Permit Holder Only Parking Area
- Disabled Badge Holders Only
- Loading/ Unloading Only
- Taxi Only

- Bus Stop/ Taxi Clearway
- Proposed No Waiting at Any Time
- Proposed removal of No Waiting at Any Time

Key to Non TRO Items

- Pedestrian Crossing (controlled area)
- Pedestrian Crossing Point
- Bus Stop/ Stand Clearway

Key to Labels

- ABCD Proposed New or Change to Existing Permanent TRO restriction
- ABCD Proposed (existing) Permanent TRO restriction
- ABCD Proposed New or Change to Existing Non TRO item
- ABCD Non TRO item

Adjacent Map Tile


- ▲
- ◀
- ▶
- ▼



SCALE 1 : 1000

DATE

Tile Ref: MA214
Revision

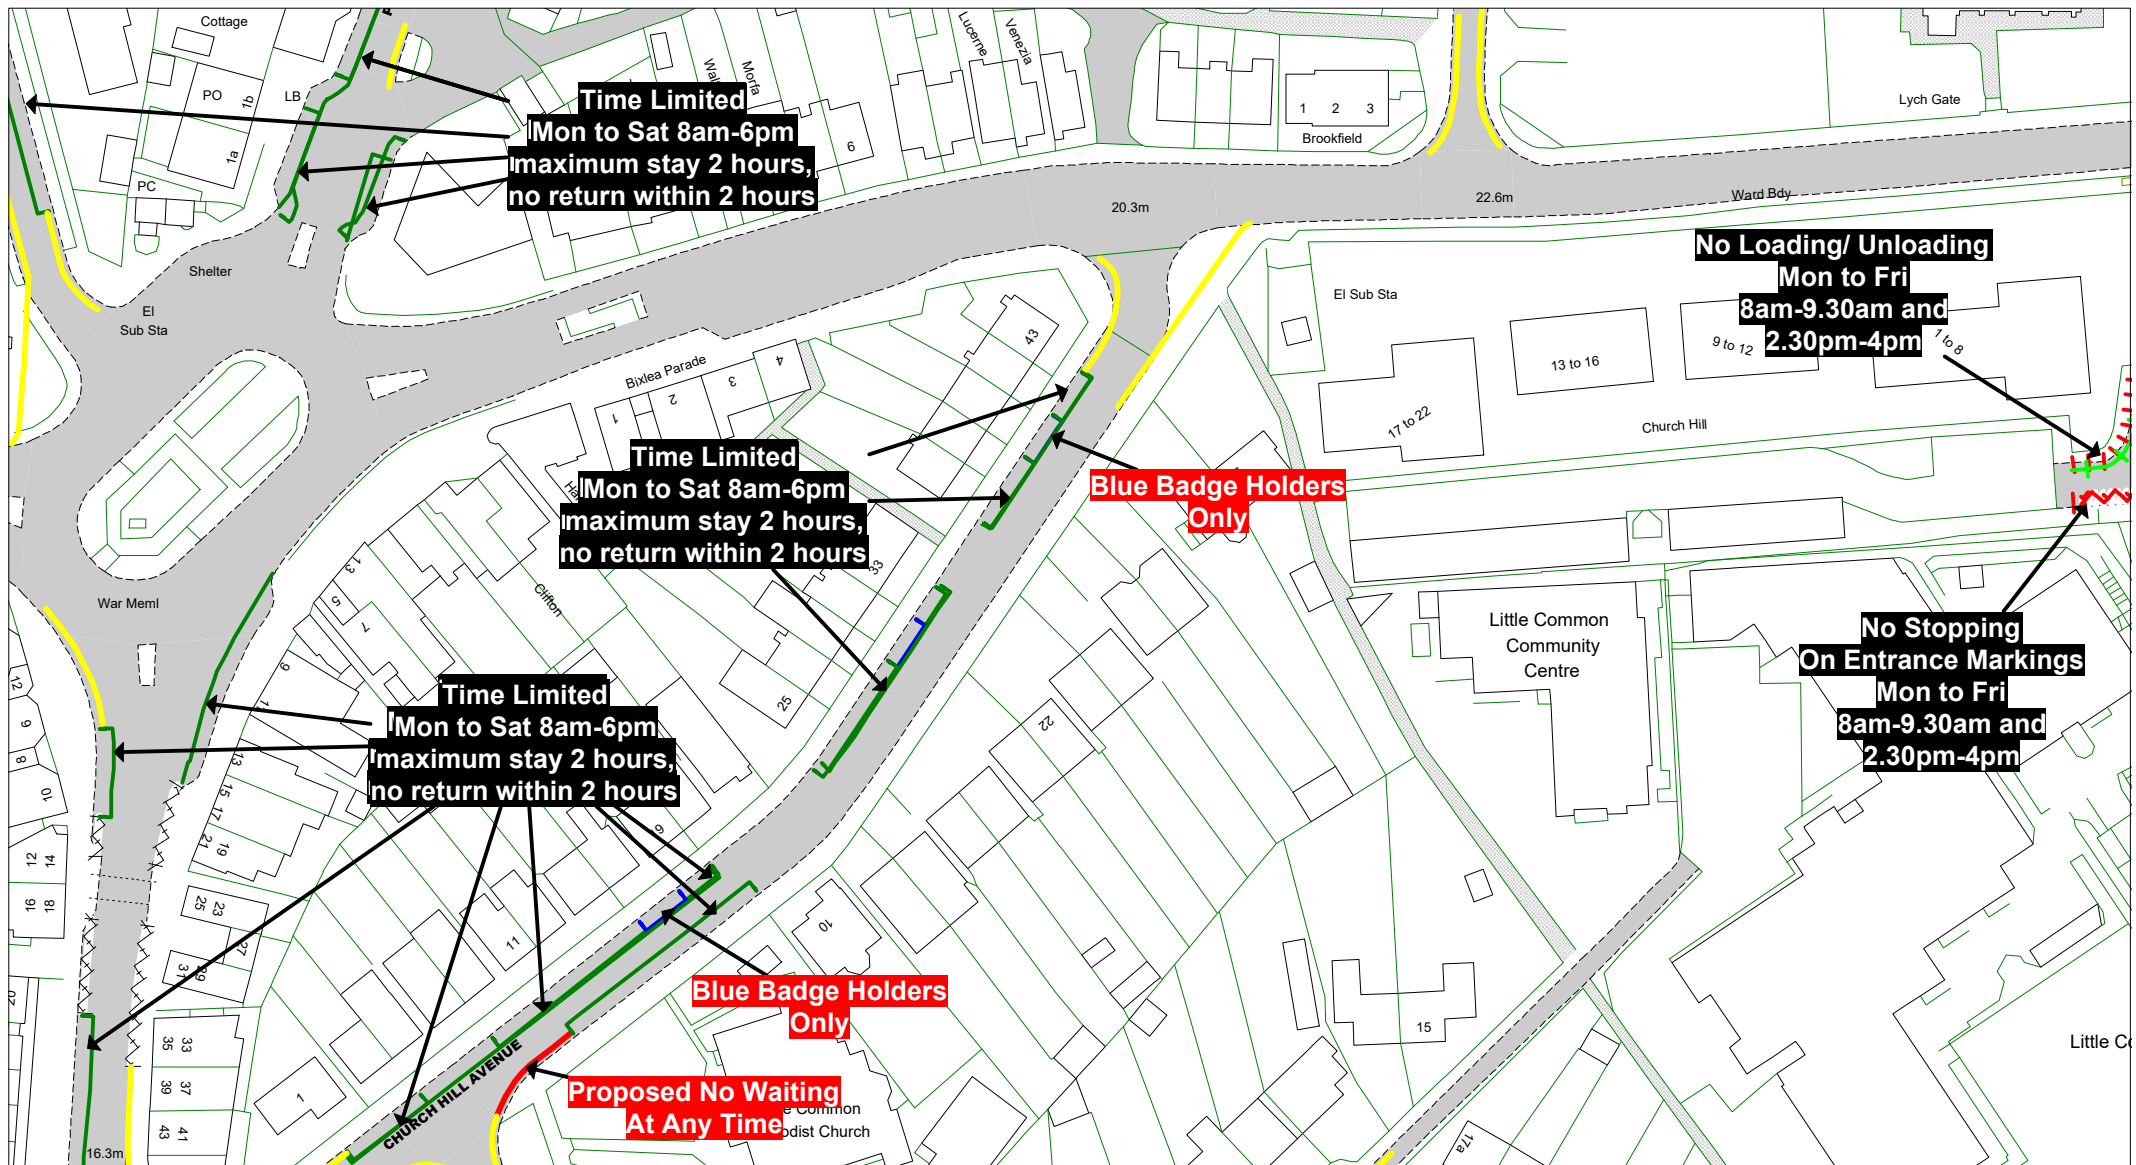

© Crown copyright. All rights reserved
East Sussex County Council
Licence No. 100019601 2022



The East Sussex (Rother District)
(Parking Places, Waiting,
No Stopping and
Loading Restrictions)
Traffic Regulation Order 2020
Amendment Order 202* No 1

Bexhill - Outer

Key to TRO Restriction Types

- No Waiting at Any Time
- No Waiting
- No Loading at Any Time
- No Loading
- Pay and Display
- Permit Holders or Time Limited
- Permit Holder Only Parking Area
- Disabled Badge Holders Only
- Loading/ Unloading Only
- Taxi Only

- Bus Stop/ Taxi Clearway
- Proposed No Waiting at Any Time
- Proposed removal of No Waiting at Any Time

Key to Non TRO Items

- Pedestrian Crossing (controlled area)
- Pedestrian Crossing Point
- Bus Stop/ Stand Clearway

Key to Labels

- ABCD Proposed New or Change to Existing Permanent TRO restriction
- ABCD Proposed (existing) Permanent TRO restriction
- ABCD Proposed New or Change to Existing Non TRO item
- ABCD Non TRO item

Adjacent Map Tile


- ▲
- ◀
- ▶
- ▼



SCALE 1 : 1000

DATE

Tile Ref: MB214
Revision

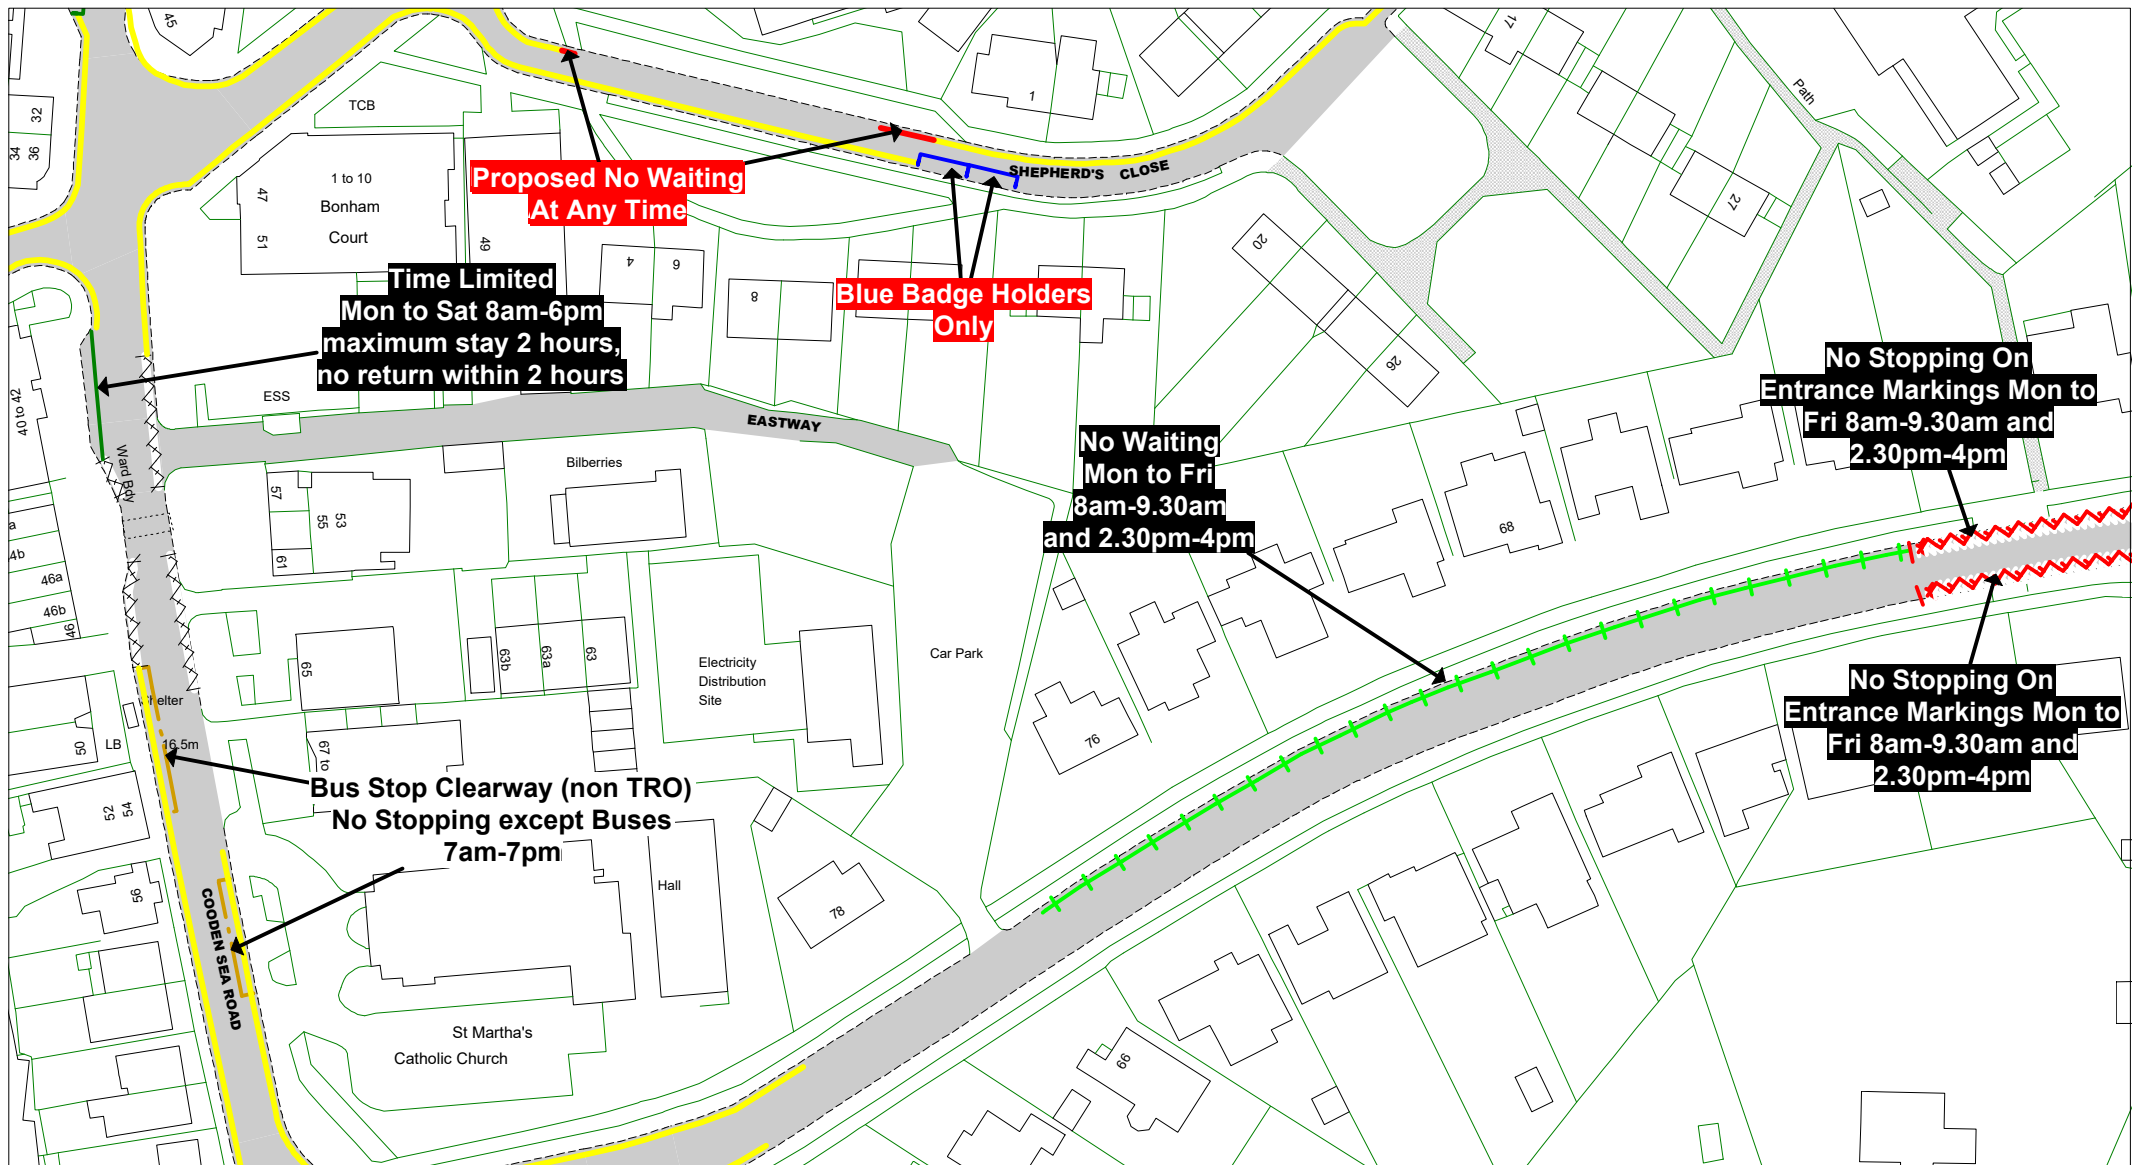

© Crown copyright. All rights reserved
East Sussex County Council
Licence No. 100019601 2022



The East Sussex (Rother District)
(Parking Places, Waiting,
No Stopping and
Loading Restrictions)
Traffic Regulation Order 2020
Amendment Order 202* No 1

Bexhill - Outer

Key to TRO Restriction Types

- No Waiting at Any Time
- No Waiting
- No Loading at Any Time
- No Loading
- Pay and Display
- Permit Holders or Time Limited
- Permit Holder Only Parking Area
- Disabled Badge Holders Only
- Loading/ Unloading Only
- Taxi Only

- Bus Stop/ Taxi Clearway
- Proposed No Waiting at Any Time
- Proposed removal of No Waiting at Any Time

Key to Non TRO Items

- Pedestrian Crossing (controlled area)
- Pedestrian Crossing Point
- Bus Stop/ Stand Clearway

Key to Labels

- ABCD** Proposed New or Change to Existing Permanent TRO restriction
- ABCD** Proposed (existing) Permanent TRO restriction
- ABCD** Proposed New or Change to Existing Non TRO item
- ABCD** Non TRO item

Adjacent Map Tile


- ▲
- ◀
- ▶
- ▼




SCALE 1 : 1000

DATE

Tile Ref: MC214
Revision

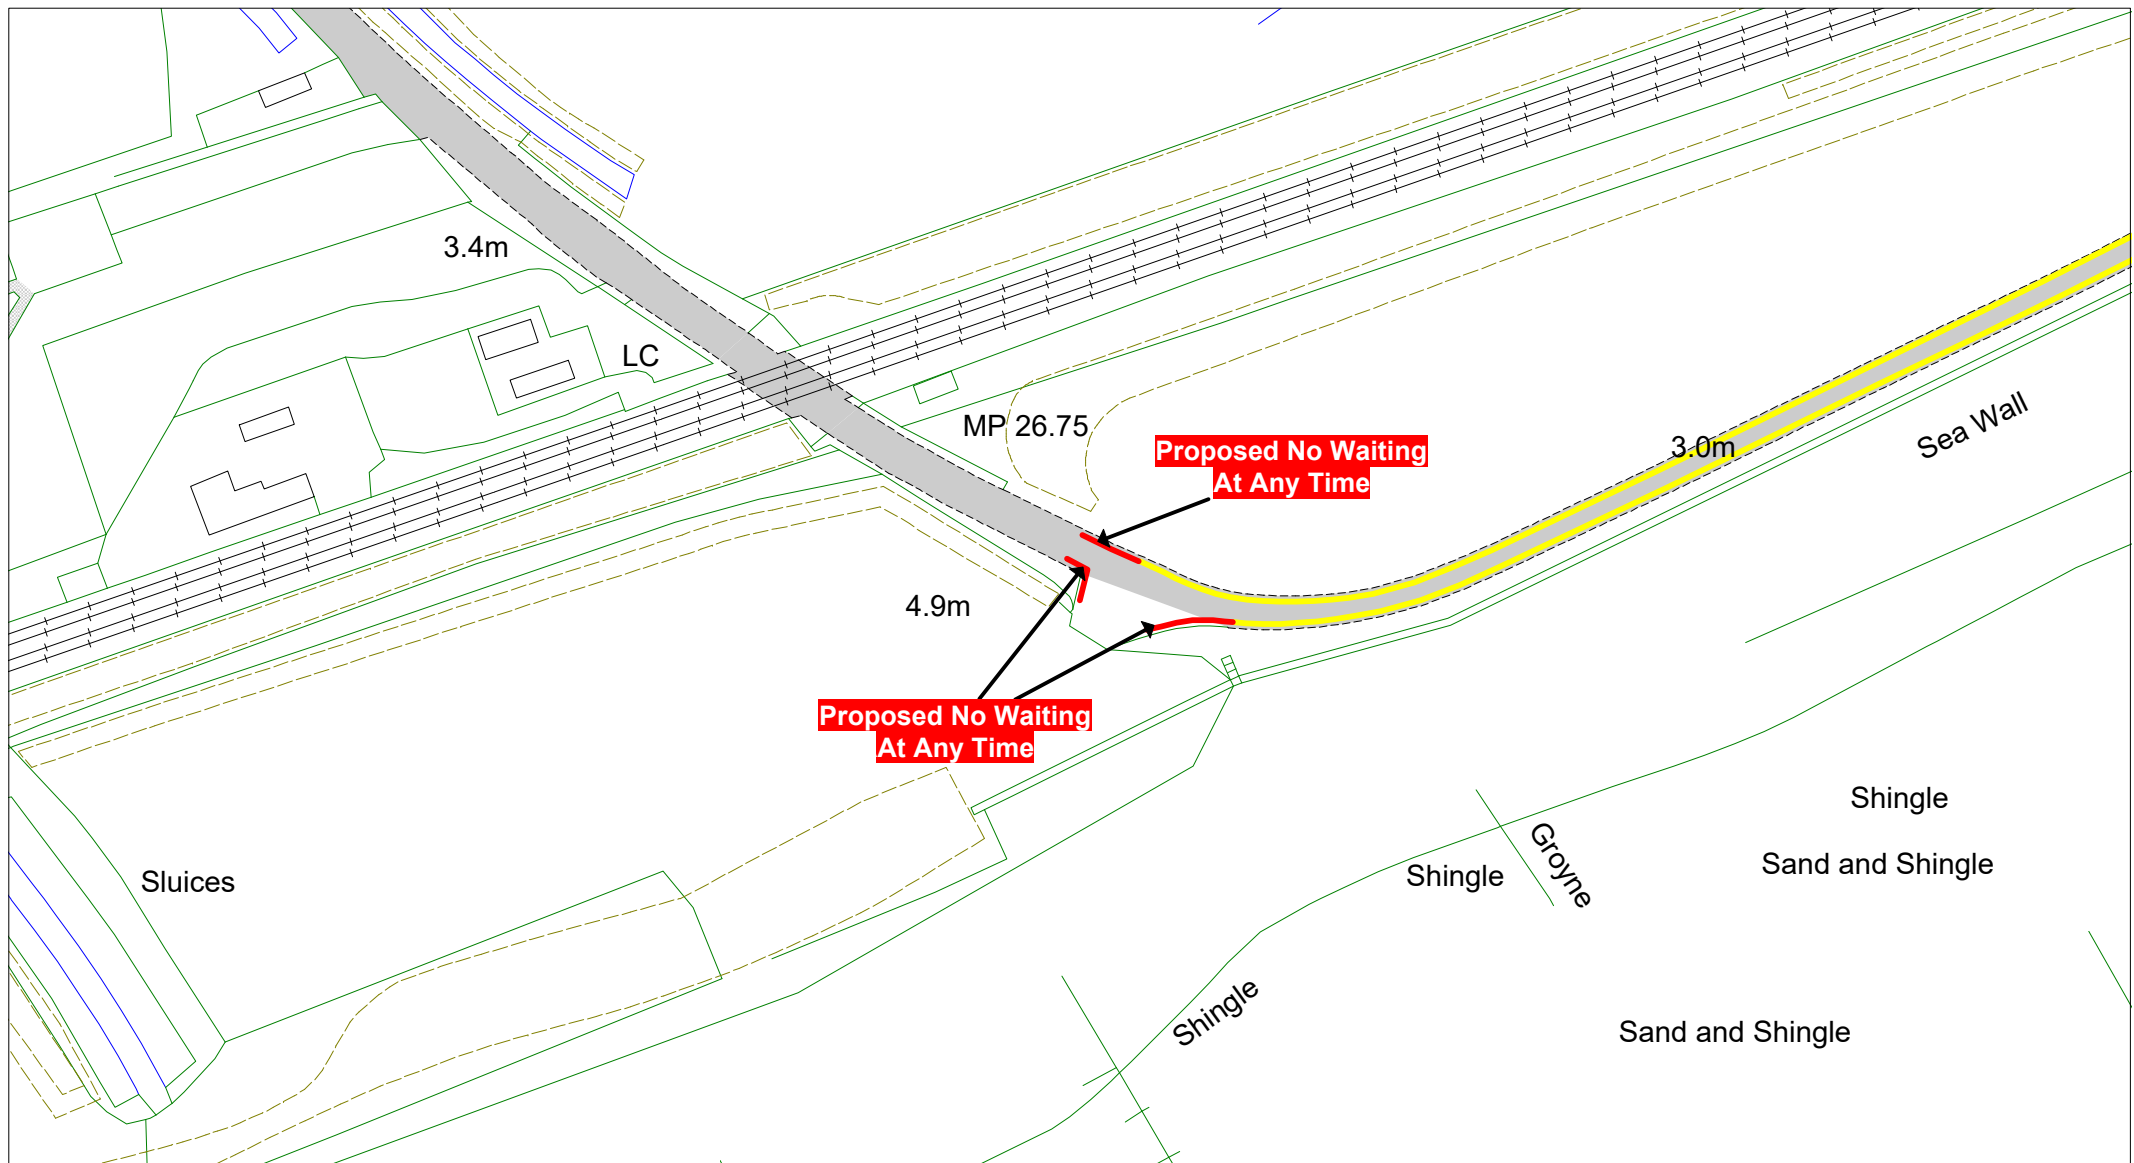

© Crown copyright. All rights reserved
East Sussex County Council
Licence No. 100019601 2022

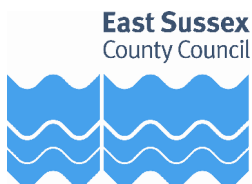

The East Sussex (Rother District)
(Parking Places, Waiting,
No Stopping and
Loading Restrictions)
Traffic Regulation Order 2020
Amendment Order 2022* No 1

Bexhill - Outer

Key to TRO Restriction Types

- No Waiting at Any Time
- No Waiting
- No Loading at Any Time
- No Loading
- Pay and Display
- Permit Holders or Time Limited
- Permit Holder Only Parking Area
- Disabled Badge Holders Only
- Loading/ Unloading Only
- Taxi Only

- Bus Stop/ Taxi Clearway
- Proposed No Waiting at Any Time
- Proposed removal of No Waiting at Any Time

Key to Non TRO Items

- Pedestrian Crossing (controlled area)
- Pedestrian Crossing Point
- Bus Stop/ Stand Clearway

Key to Labels


- ABCD Proposed New or Change to Existing Permanent TRO restriction
- ABCD Proposed (existing) Permanent TRO restriction
- ABCD Proposed New or Change to Existing Non TRO item
- ABCD Non TRO item

Adjacent Map Tile

- ▲
- ◀
- ▶
- ▼



SCALE	1 : 1000
DATE	
Tile Ref: MN207 Revision	

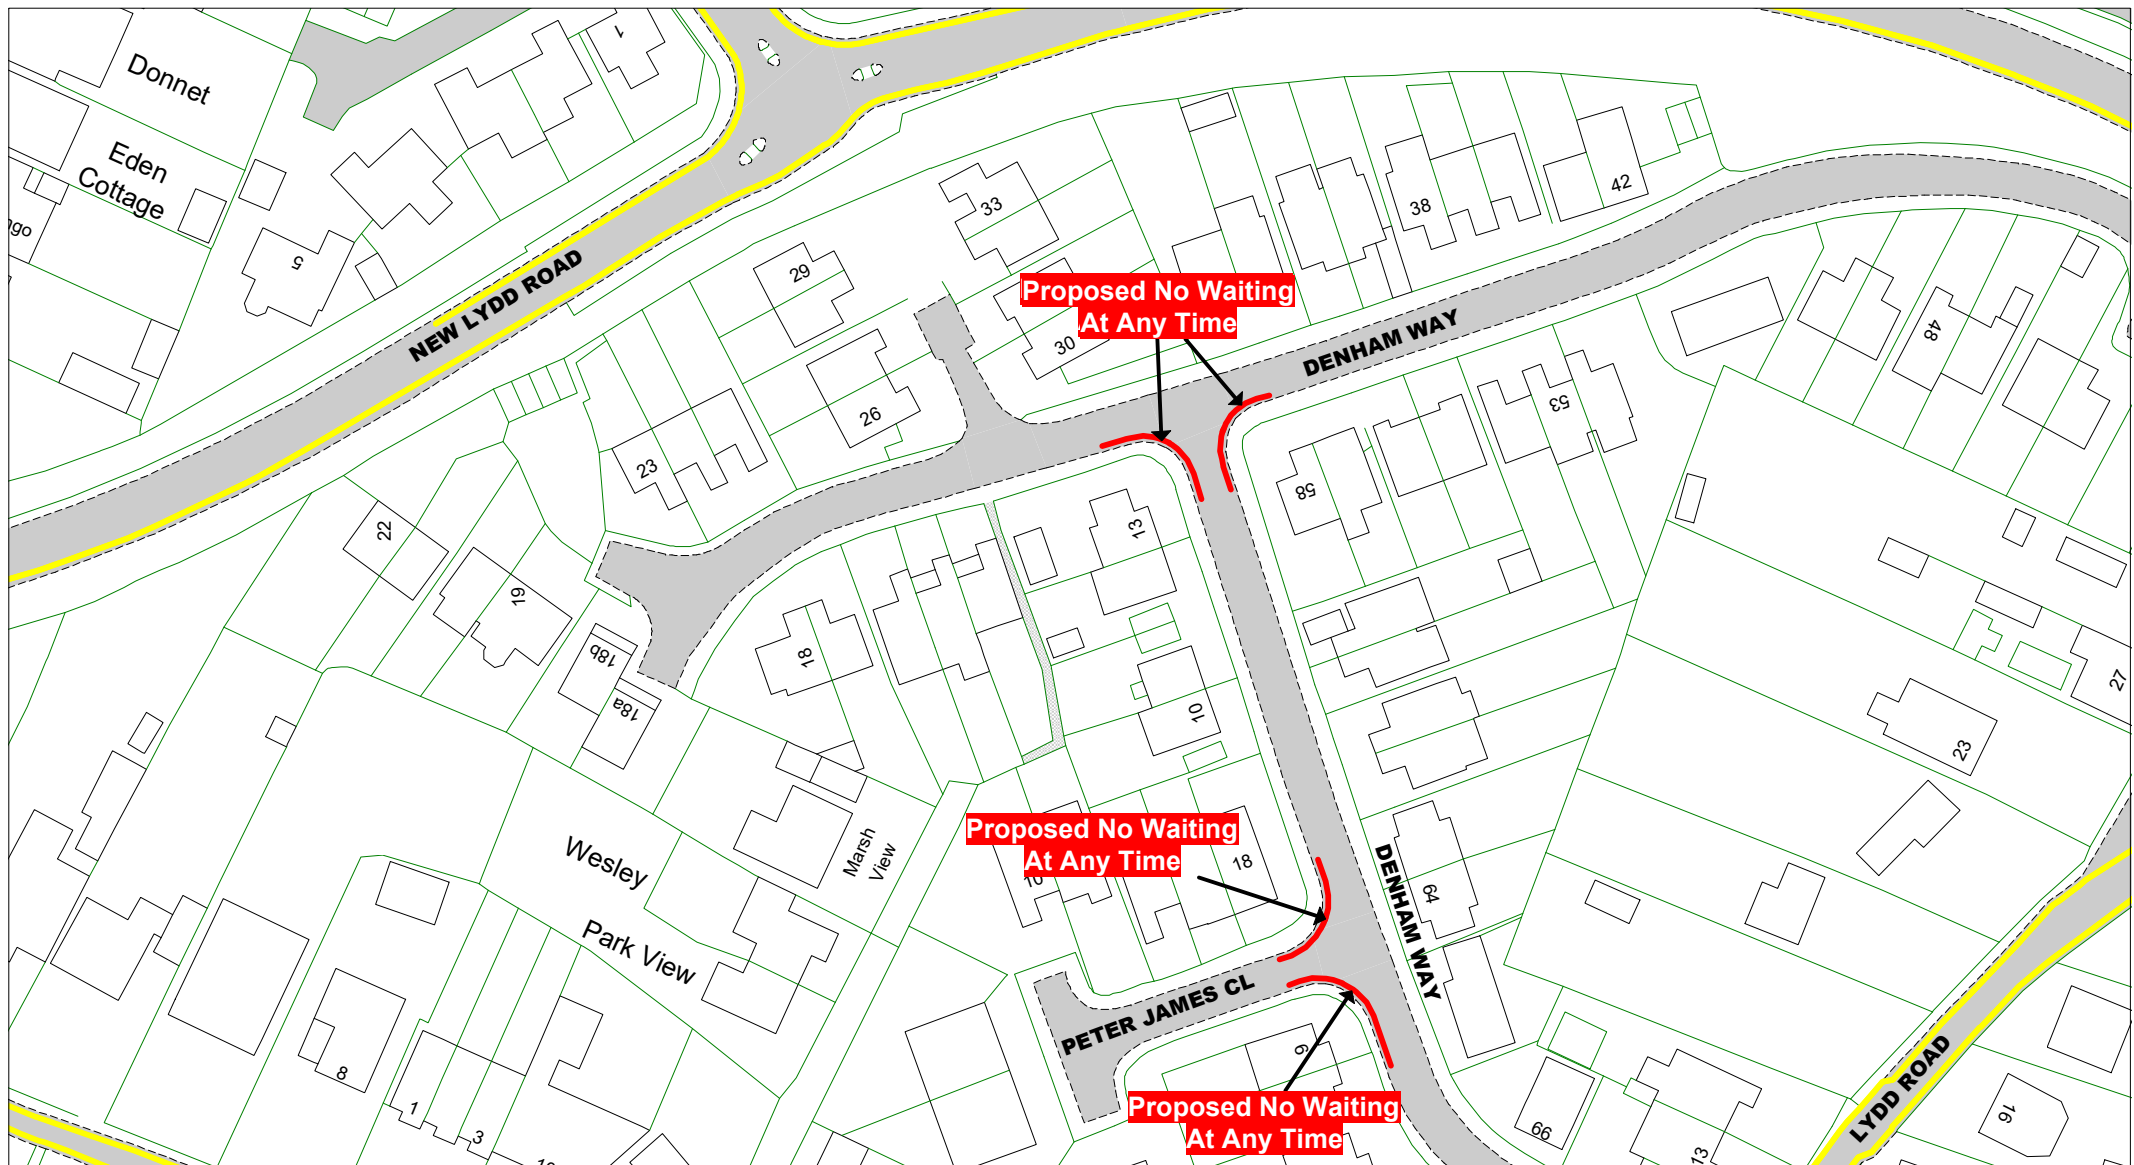

© Crown copyright. All rights reserved
East Sussex County Council
Licence No. 100019601 2022



The East Sussex (Rother District)
(Parking Places, Waiting,
No Stopping and
Loading Restrictions)
Traffic Regulation Order 2020
Amendment Order 202* No 1

Camber

Key to TRO Restriction Types

- No Waiting at Any Time
- No Waiting
- No Loading at Any Time
- No Loading
- Pay and Display
- Permit Holders or Time Limited
- Permit Holder Only Parking Area
- Disabled Badge Holders Only
- Loading/ Unloading Only
- Taxi Only

- Bus Stop/ Taxi Clearway
- Proposed No Waiting at Any Time
- Proposed removal of No Waiting at Any Time

Key to Non TRO Items

- Pedestrian Crossing (controlled area)
- Pedestrian Crossing Point
- Bus Stop/ Stand Clearway

Key to Labels

- ABCD Proposed New or Change to Existing Permanent TRO restriction
- ABCD Proposed (existing) Permanent TRO restriction
- ABCD Proposed New or Change to Existing Non TRO item
- ABCD Non TRO item

Adjacent Map Tile


- ▲
- ◀
- ▶
- ▼



SCALE 1 : 1000

DATE

Tile Ref: JH302
Revision

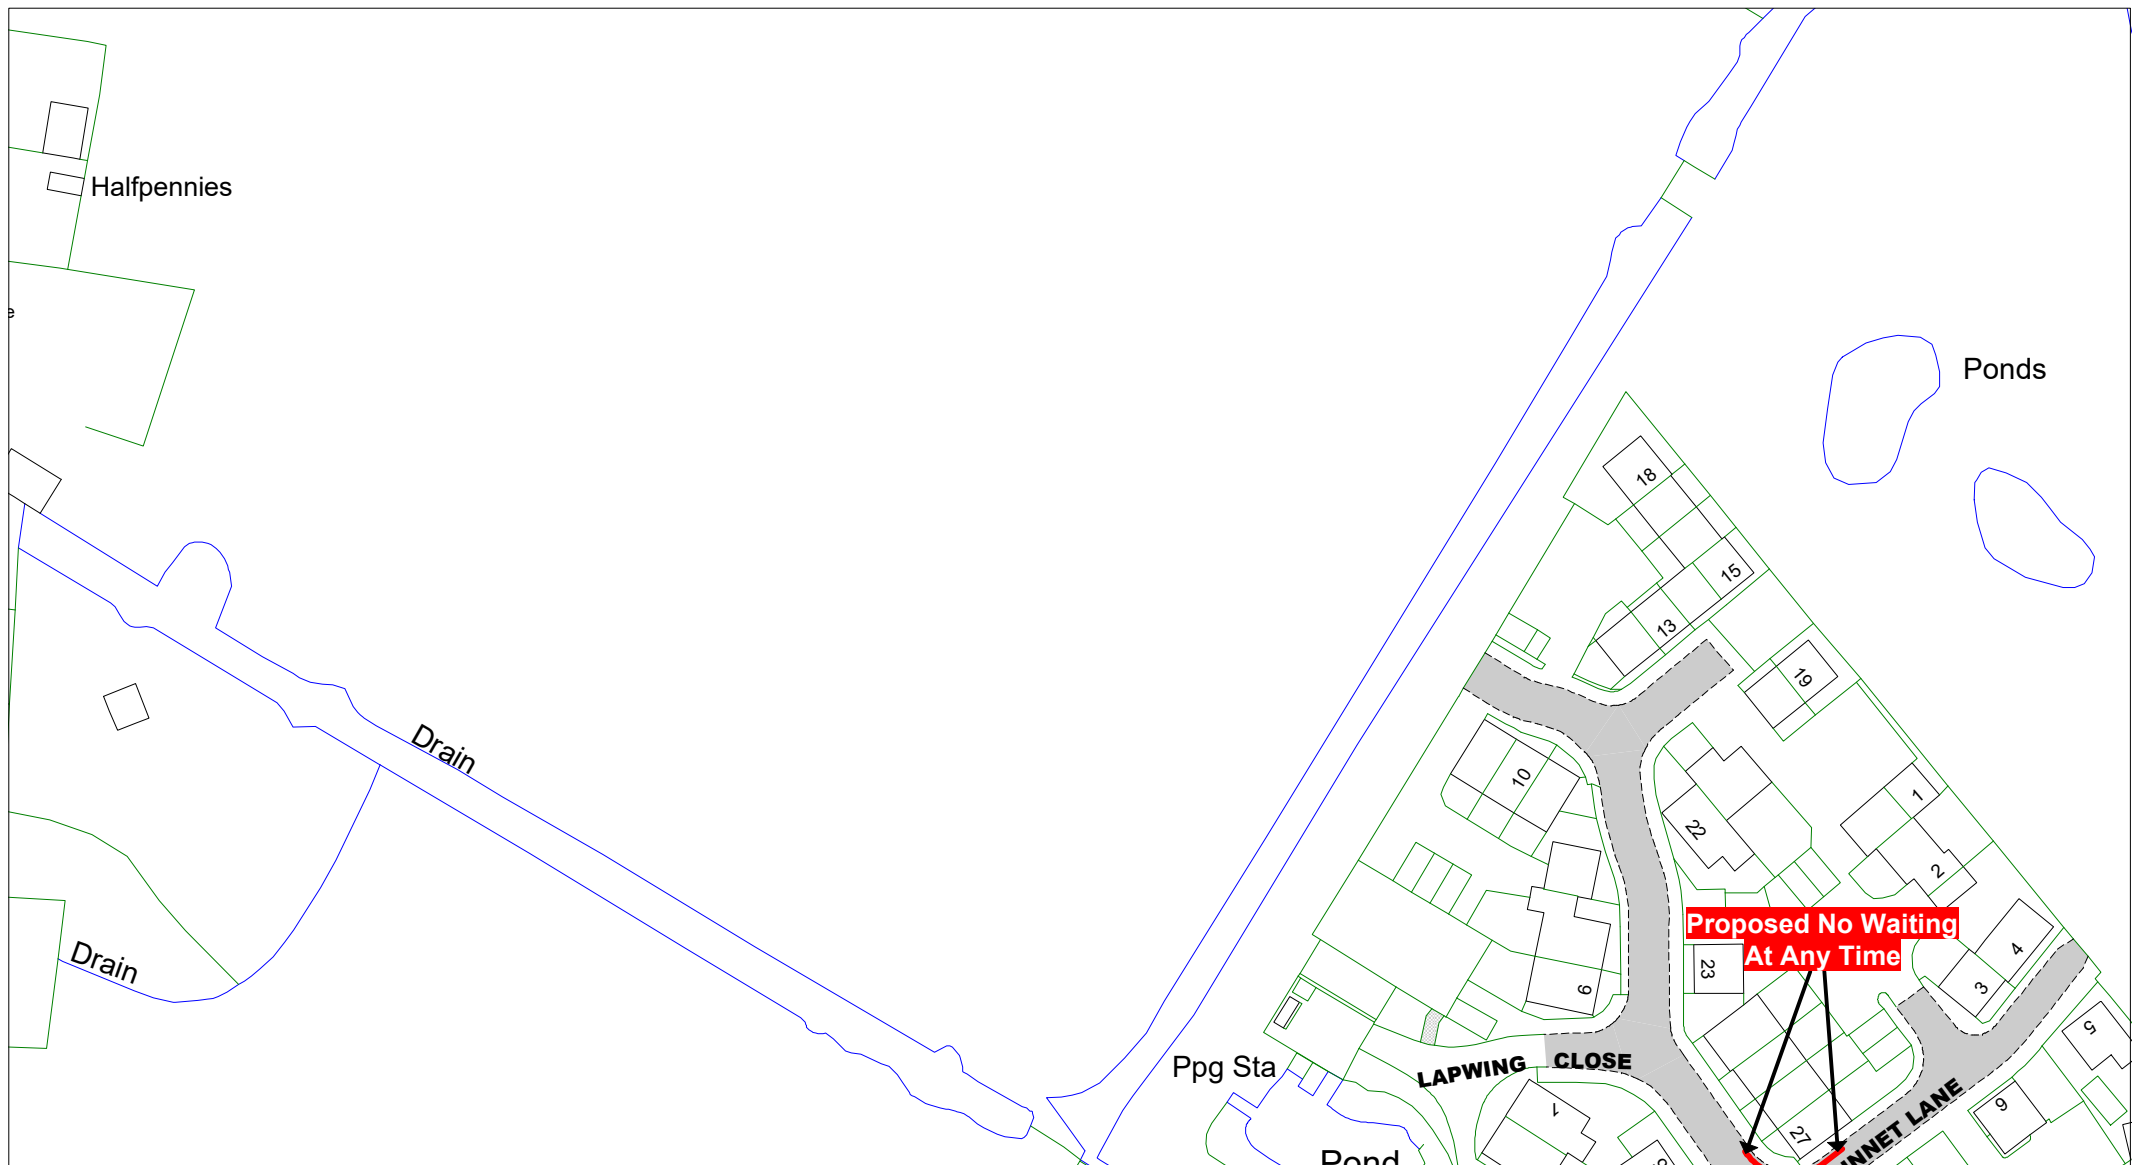

© Crown copyright. All rights reserved
East Sussex County Council
Licence No. 100019601 2022



The East Sussex (Rother District)
(Parking Places, Waiting,
No Stopping and
Loading Restrictions)
Traffic Regulation Order 2020
Amendment Order 202* No 1

Camber

Key to TRO Restriction Types

- No Waiting at Any Time
- No Waiting
- No Loading at Any Time
- No Loading
- Pay and Display
- Permit Holders or Time Limited
- Permit Holder Only Parking Area
- Disabled Badge Holders Only
- Loading/ Unloading Only
- Taxi Only

- ■ ■ Bus Stop/ Taxi Clearway
- Proposed No Waiting at Any Time
- Proposed removal of No Waiting at Any Time


Key to Non TRO Items

- Pedestrian Crossing (controlled area)
- Pedestrian Crossing Point
- Bus Stop/ Stand Clearway

Key to Labels

- ABCD Proposed New or Change to Existing Permanent TRO restriction
- ABCD Proposed (existing) Permanent TRO restriction
- ABCD Proposed New or Change to Existing Non TRO item
- ABCD Non TRO item


Adjacent Map Tile

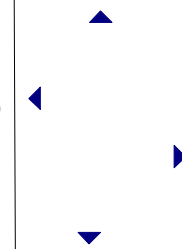


SCALE 1 : 1000

DATE

Tile Ref: JF301

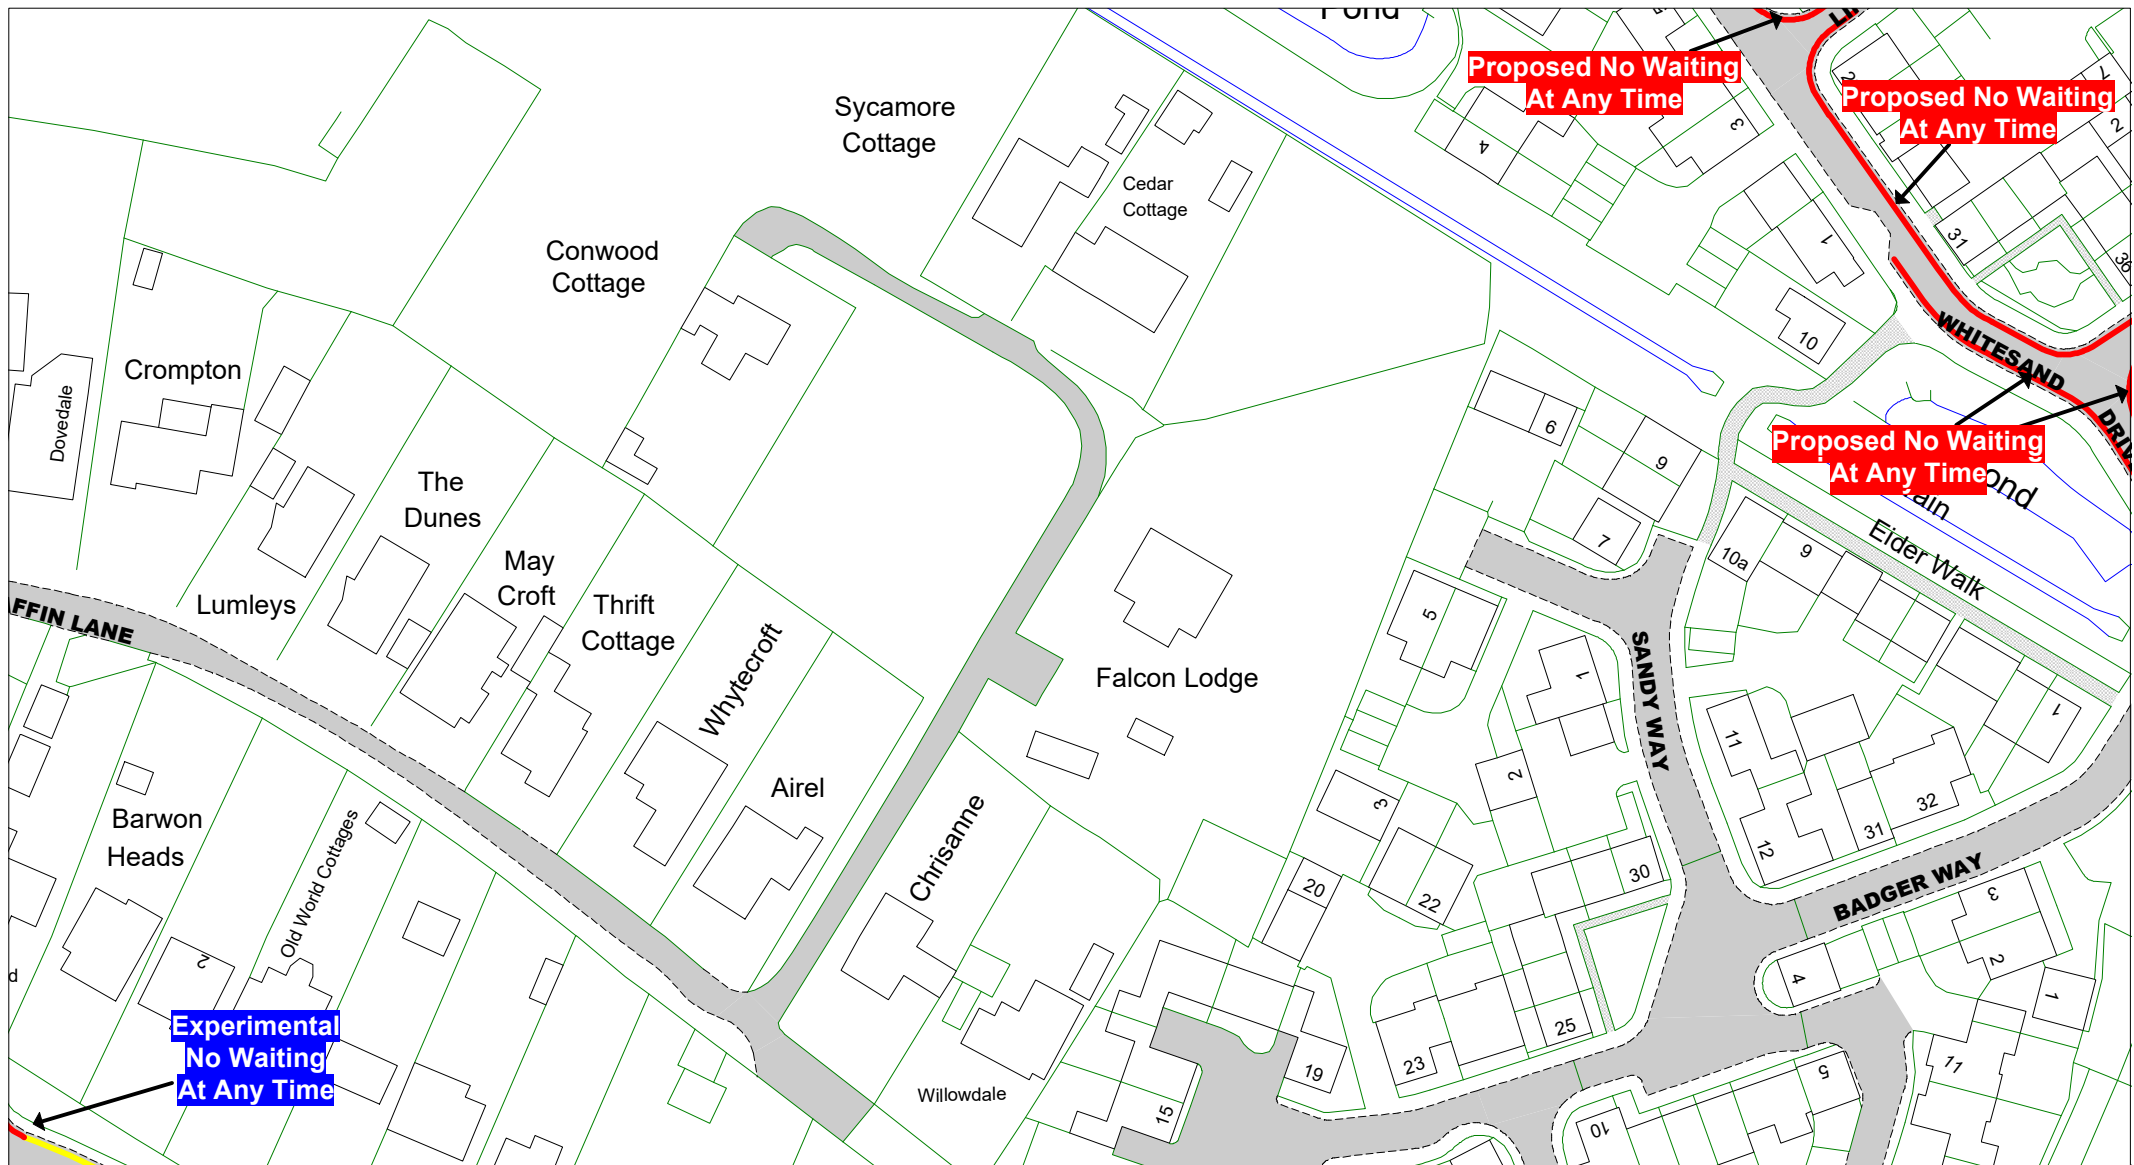

© Crown copyright. All rights reserved
East Sussex County Council
Licence No. 100019601 2022

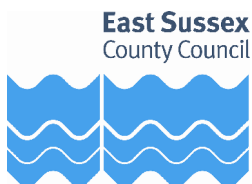

The East Sussex (Rother District)
(Parking Places, Waiting,
No Stopping and
Loading Restrictions)
Traffic Regulation Order 2020
Amendment Order 2021* No 1

Camber

Key to TRO Restriction Types

- No Waiting at Any Time
- No Waiting
- No Loading at Any Time
- No Loading
- Pay and Display
- Permit Holders or Time Limited
- Permit Holder Only Parking Area
- Disabled Badge Holders Only
- Loading/ Unloading Only
- Taxi Only

- Bus Stop/ Taxi Clearway
- Proposed No Waiting at Any Time
- Proposed removal of No Waiting at Any Time

Key to Non TRO Items

- Pedestrian Crossing (controlled area)
- Pedestrian Crossing Point
- Bus Stop/ Stand Clearway

Key to Labels

- ABCD Proposed New or Change to Existing Permanent TRO restriction
- ABCD Proposed (existing) Permanent TRO restriction
- ABCD Proposed New or Change to Existing Non TRO item
- ABCD Non TRO item

Adjacent Map Tile


- ▲
- ◀
- ▶
- ▼



SCALE 1 : 1000

DATE

Tile Ref: JG301
Revision

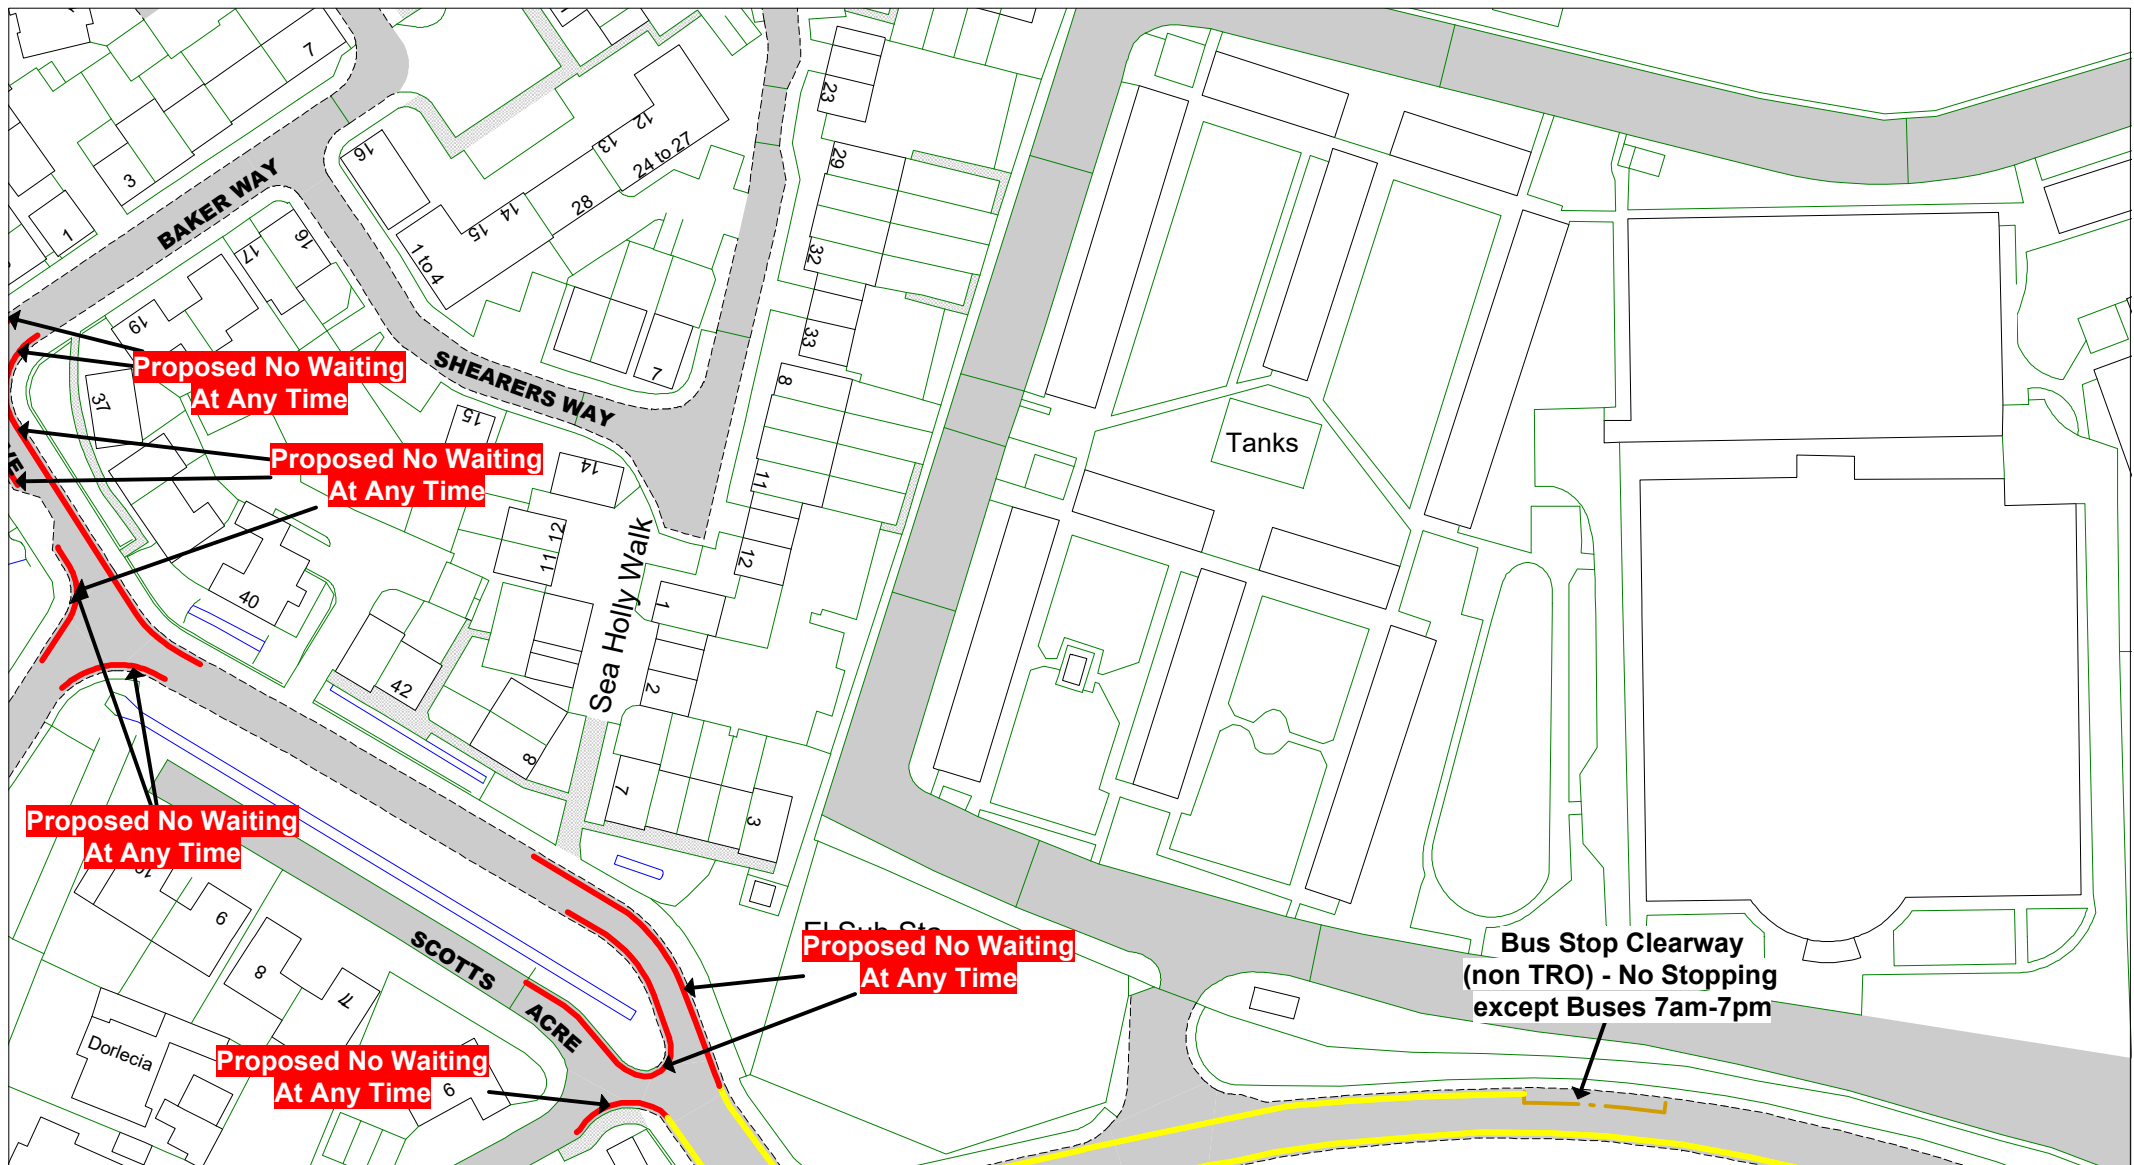

© Crown copyright. All rights reserved
East Sussex County Council
Licence No. 100019601 2022



The East Sussex (Rother District)
(Parking Places, Waiting,
No Stopping and
Loading Restrictions)
Traffic Regulation Order 2020
Amendment Order 202* No 1

Camber

Key to TRO Restriction Types

- No Waiting at Any Time
- No Waiting
- No Loading at Any Time
- No Loading
- Pay and Display
- Permit Holders or Time Limited
- Permit Holder Only Parking Area
- Disabled Badge Holders Only
- Loading/ Unloading Only
- Taxi Only

- Bus Stop/ Taxi Clearway
- Proposed No Waiting at Any Time
- Proposed removal of No Waiting at Any Time

Key to Non TRO Items

- Pedestrian Crossing (controlled area)
- Pedestrian Crossing Point
- Bus Stop/ Stand Clearway

Key to Labels

- ABCD Proposed New or Change to Existing Permanent TRO restriction
- ABCD Proposed (existing) Permanent TRO restriction
- ABCD Proposed New or Change to Existing Non TRO item
- ABCD Non TRO item

Adjacent Map Tile


- ▲
- ◀
- ▶
- ▼



SCALE 1 : 1000

DATE

Tile Ref: JG302
Revision

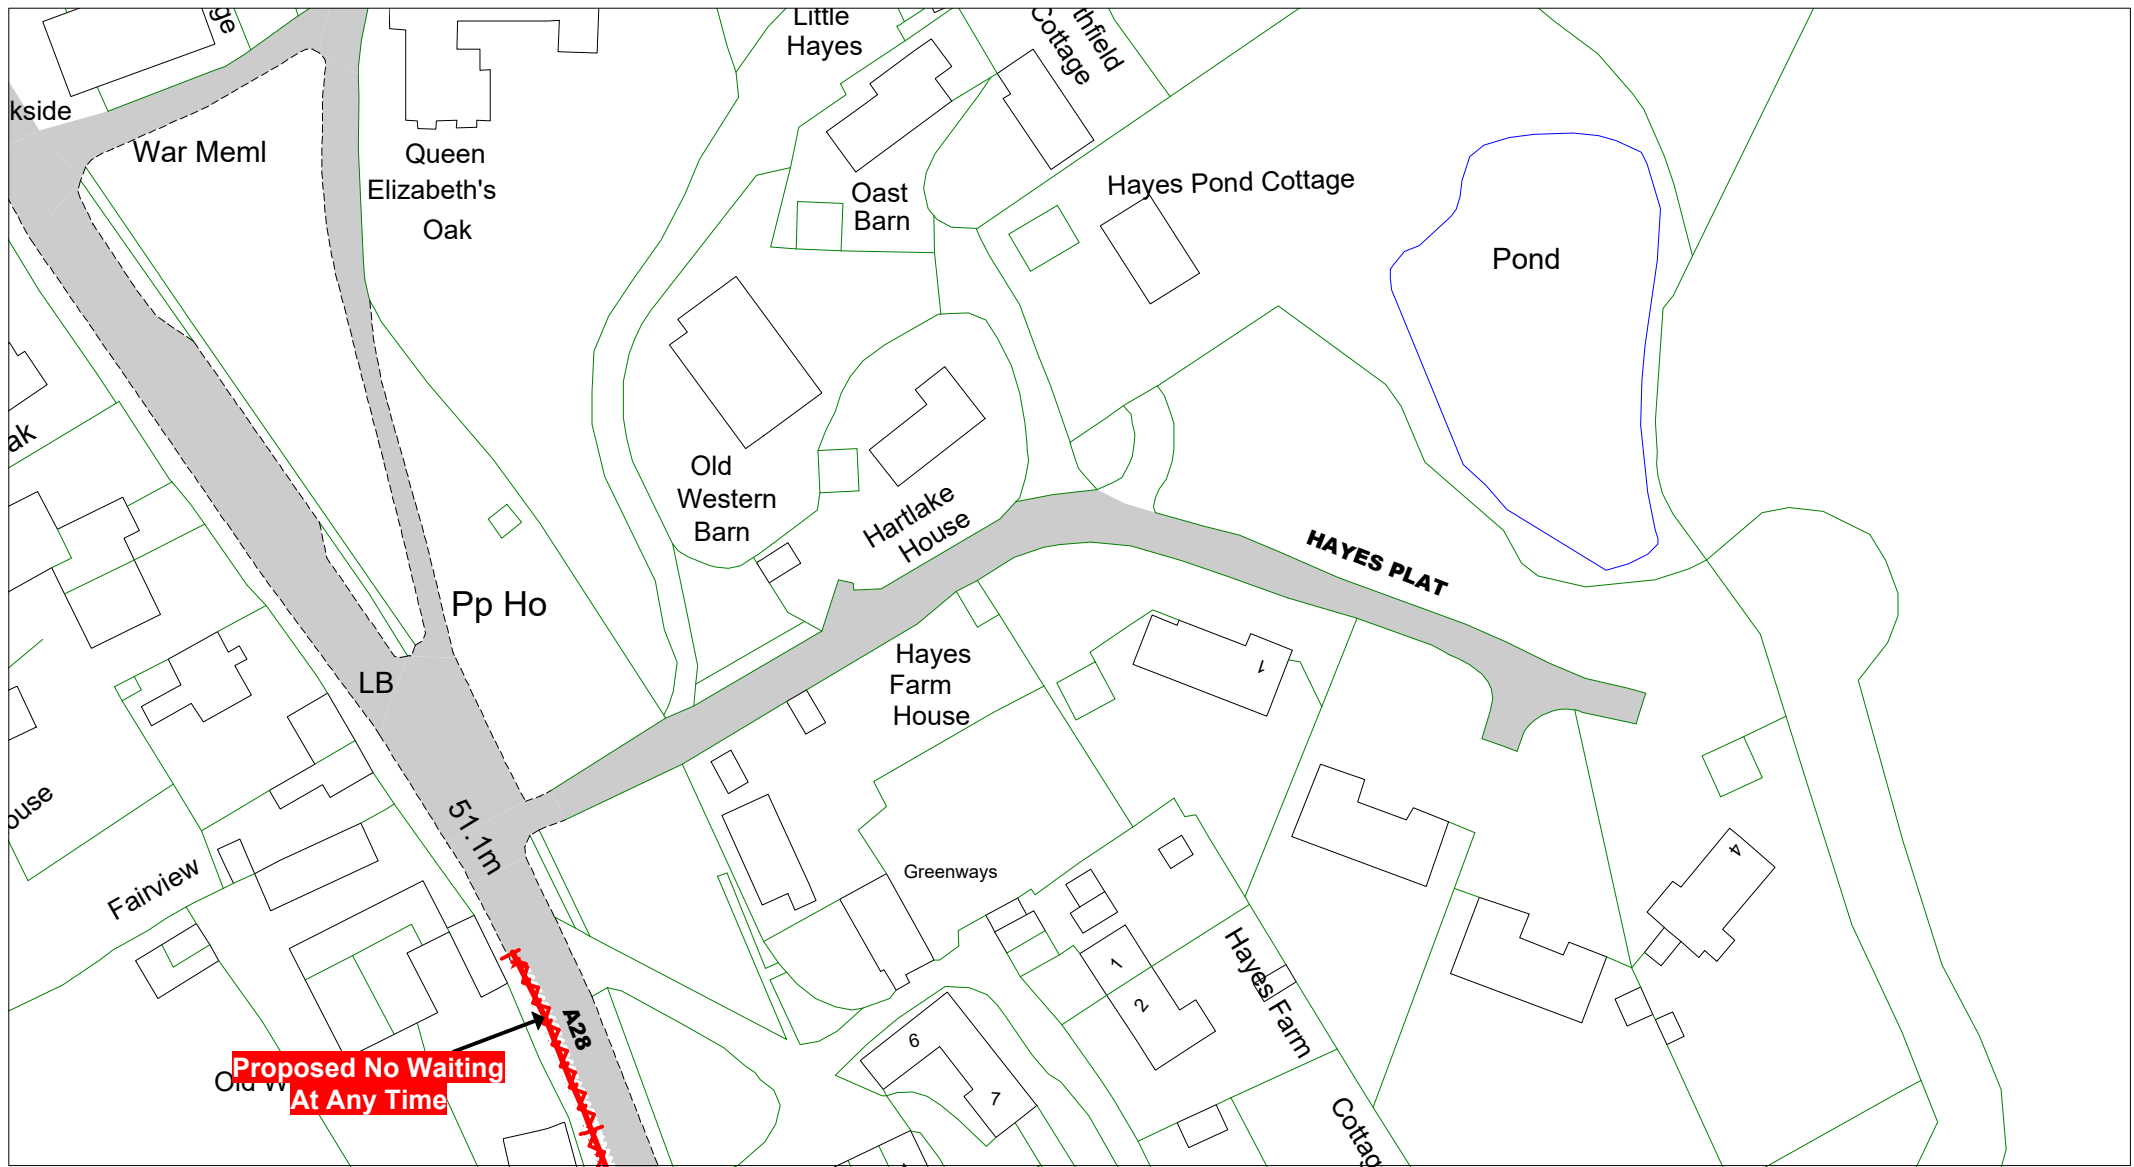

© Crown copyright. All rights reserved
East Sussex County Council
Licence No. 100019601 2022



The East Sussex (Rother District)
(Parking Places, Waiting,
No Stopping and
Loading Restrictions)
Traffic Regulation Order 2020
Amendment Order 202* No 1

Northiam

Key to TRO Restriction Types

- No Waiting at Any Time
- No Waiting
- No Loading at Any Time
- No Loading
- Pay and Display
- Permit Holders or Time Limited
- Permit Holder Only Parking Area
- Disabled Badge Holders Only
- Loading/ Unloading Only
- Taxi Only

- Bus Stop/ Taxi Clearway
- Proposed No Waiting at Any Time
- Proposed removal of No Waiting at Any Time

Key to Non TRO Items

- Pedestrian Crossing (controlled area)
- Pedestrian Crossing Point
- Bus Stop/ Stand Clearway

Key to Labels

- ABCD** Proposed New or Change to Existing Permanent TRO restriction
- ABCD** Proposed (existing) Permanent TRO restriction
- ABCD** Proposed New or Change to Existing Non TRO item
- ABCD** Non TRO item

Adjacent Map Tile


- ▲
- ◀
- ▶
- ▼



SCALE 1 : 1000

DATE

Tile Ref: HX255
Revision

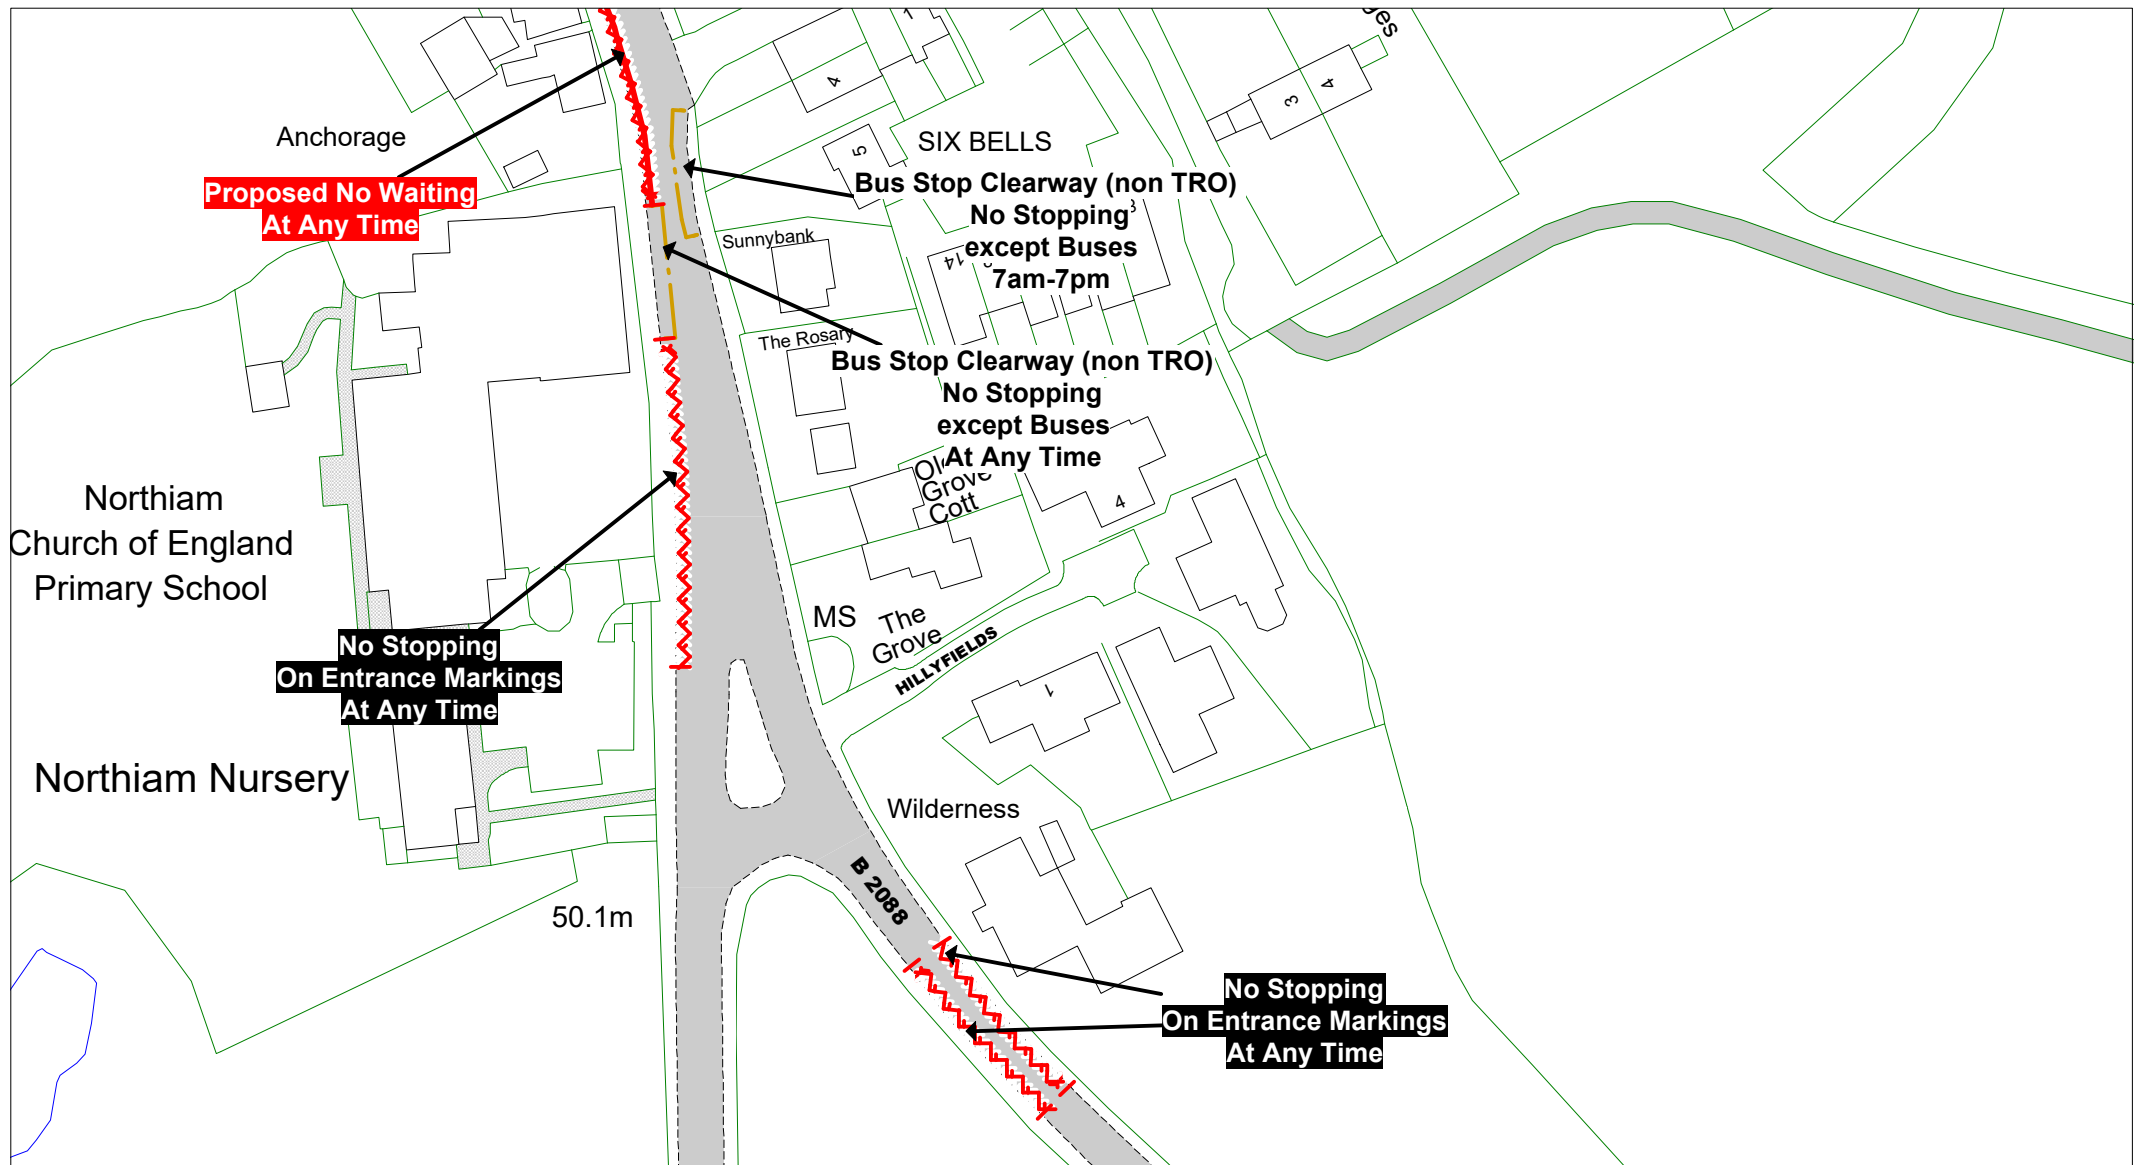

© Crown copyright. All rights reserved
East Sussex County Council
Licence No. 100019601 2022



The East Sussex (Rother District)
(Parking Places, Waiting,
No Stopping and
Loading Restrictions)
Traffic Regulation Order 2020
Amendment Order 202* No 1

Northiam

Key to TRO Restriction Types

- No Waiting at Any Time
- No Waiting
- No Loading at Any Time
- No Loading
- Pay and Display
- Permit Holders or Time Limited
- Permit Holder Only Parking Area
- Disabled Badge Holders Only
- Loading/ Unloading Only
- Taxi Only

- Bus Stop/ Taxi Clearway
- Proposed No Waiting at Any Time
- Proposed removal of No Waiting at Any Time

Key to Non TRO Items

- Pedestrian Crossing (controlled area)
- Pedestrian Crossing Point
- Bus Stop/ Stand Clearway

Key to Labels

- ABCD** Proposed New or Change to Existing Permanent TRO restriction
- ABCD** Proposed (existing) Permanent TRO restriction
- ABCD** Proposed New or Change to Existing Non TRO item
- ABCD** Non TRO item

Adjacent Map Tile


- ▲
- ◀
- ▶
- ▼



SCALE 1 : 1000

DATE

Tile Ref: HY255
Revision

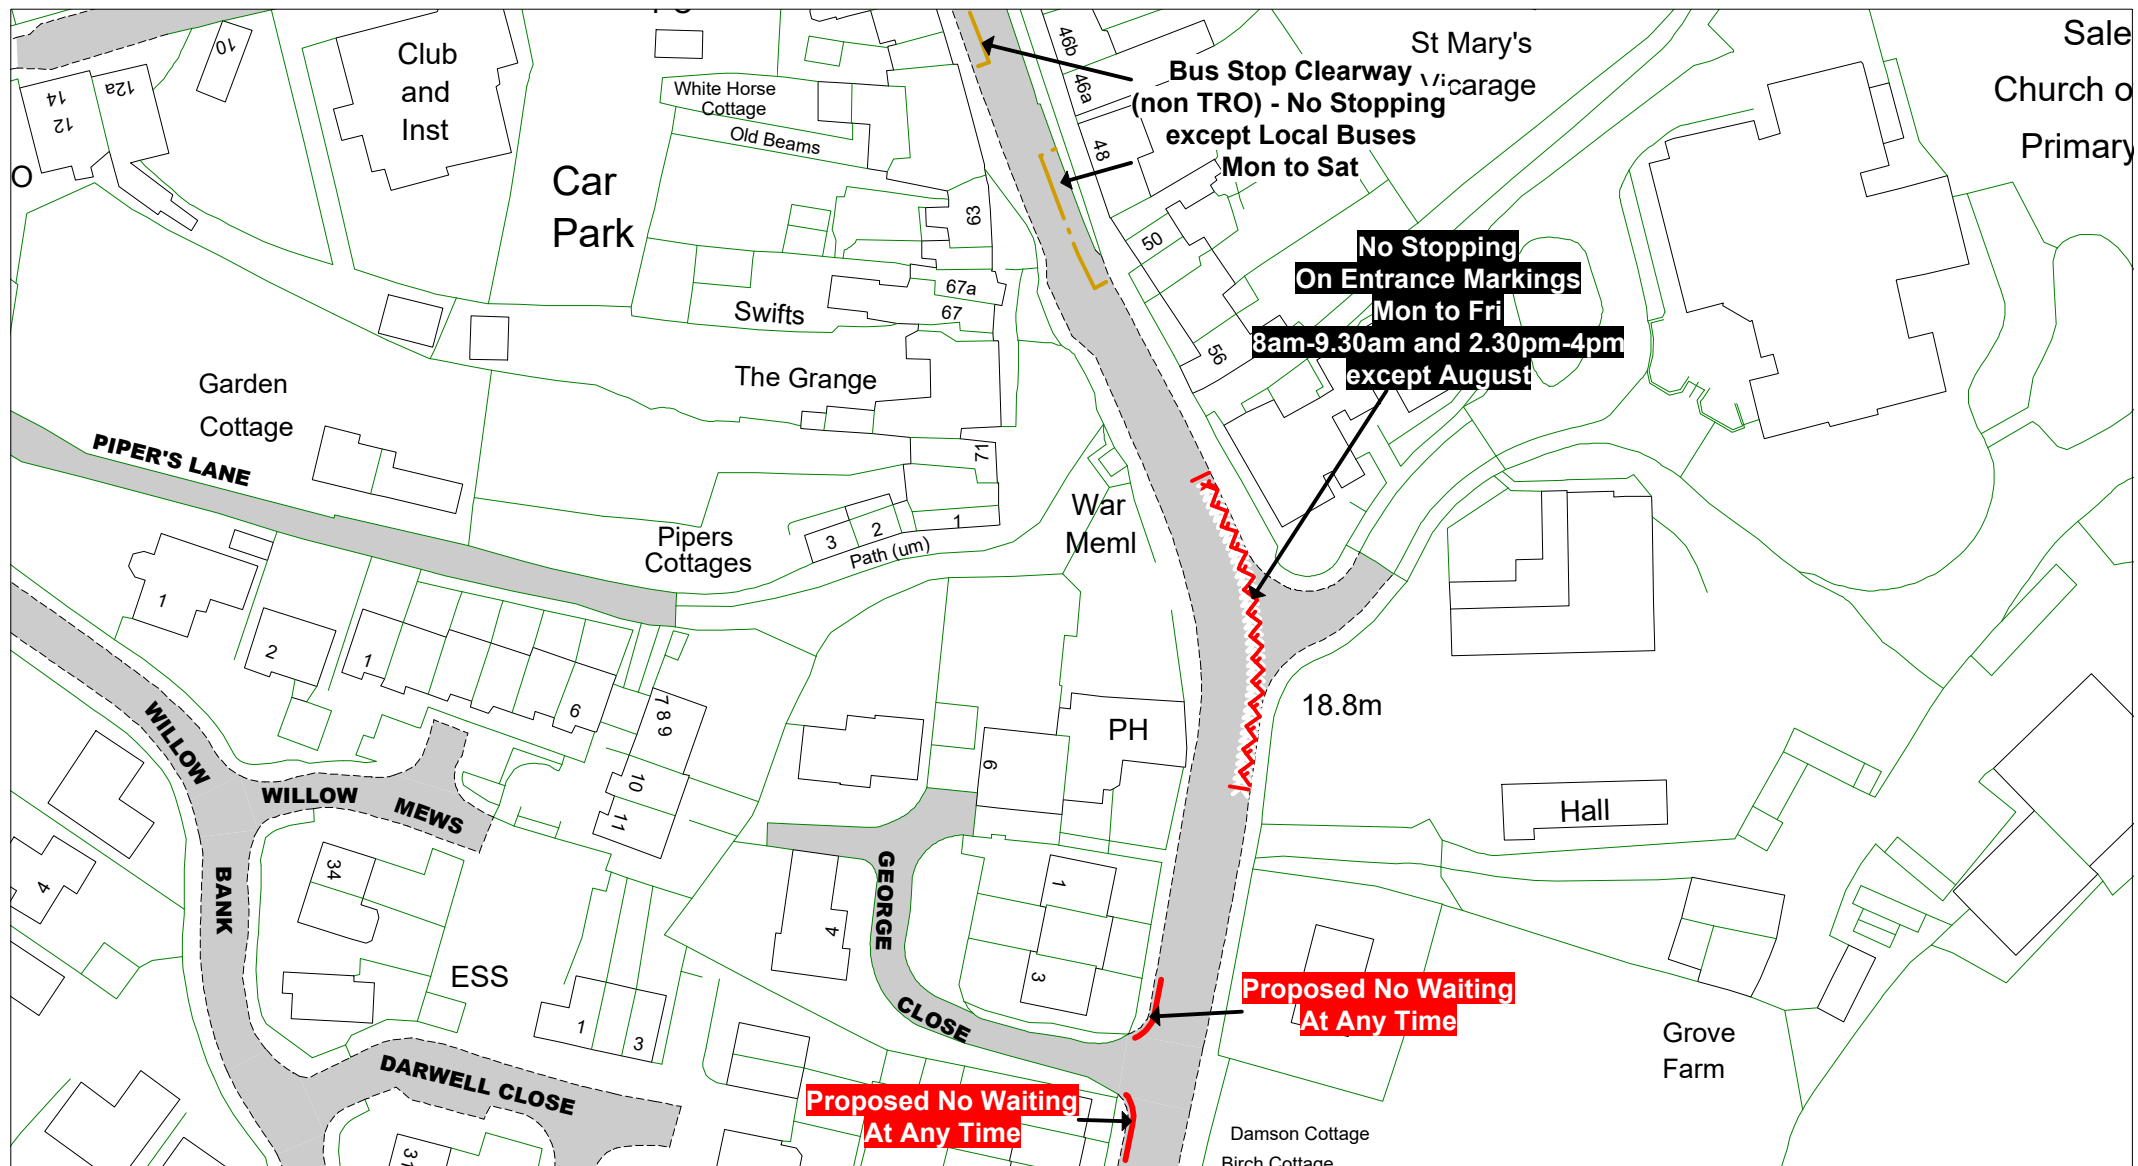

© Crown copyright. All rights reserved
East Sussex County Council
Licence No. 100019601 2022



The East Sussex (Rother District)
(Parking Places, Waiting,
No Stopping and
Loading Restrictions)
Traffic Regulation Order 2020
Amendment Order 202* No 1

Robertsbridge

Key to TRO Restriction Types

- No Waiting at Any Time
- No Waiting
- No Loading at Any Time
- No Loading
- Pay and Display
- Permit Holders or Time Limited
- Permit Holder Only Parking Area
- Disabled Badge Holders Only
- Loading/ Unloading Only
- Taxi Only

- Bus Stop/ Taxi Clearway
- Proposed No Waiting at Any Time
- Proposed removal of No Waiting at Any Time

Key to Non TRO Items

- Pedestrian Crossing (controlled area)
- Pedestrian Crossing Point
- Bus Stop/ Stand Clearway

Key to Labels

- ABCD Proposed New or Change to Existing Permanent TRO restriction
- ABCD Proposed (existing) Permanent TRO restriction
- ABCD Proposed New or Change to Existing Non TRO item
- ABCD Non TRO item

Adjacent Map Tile


- ▲
- ◀
- ▶
- ▼



SCALE 1 : 1000

DATE

Tile Ref: ID222
Revision

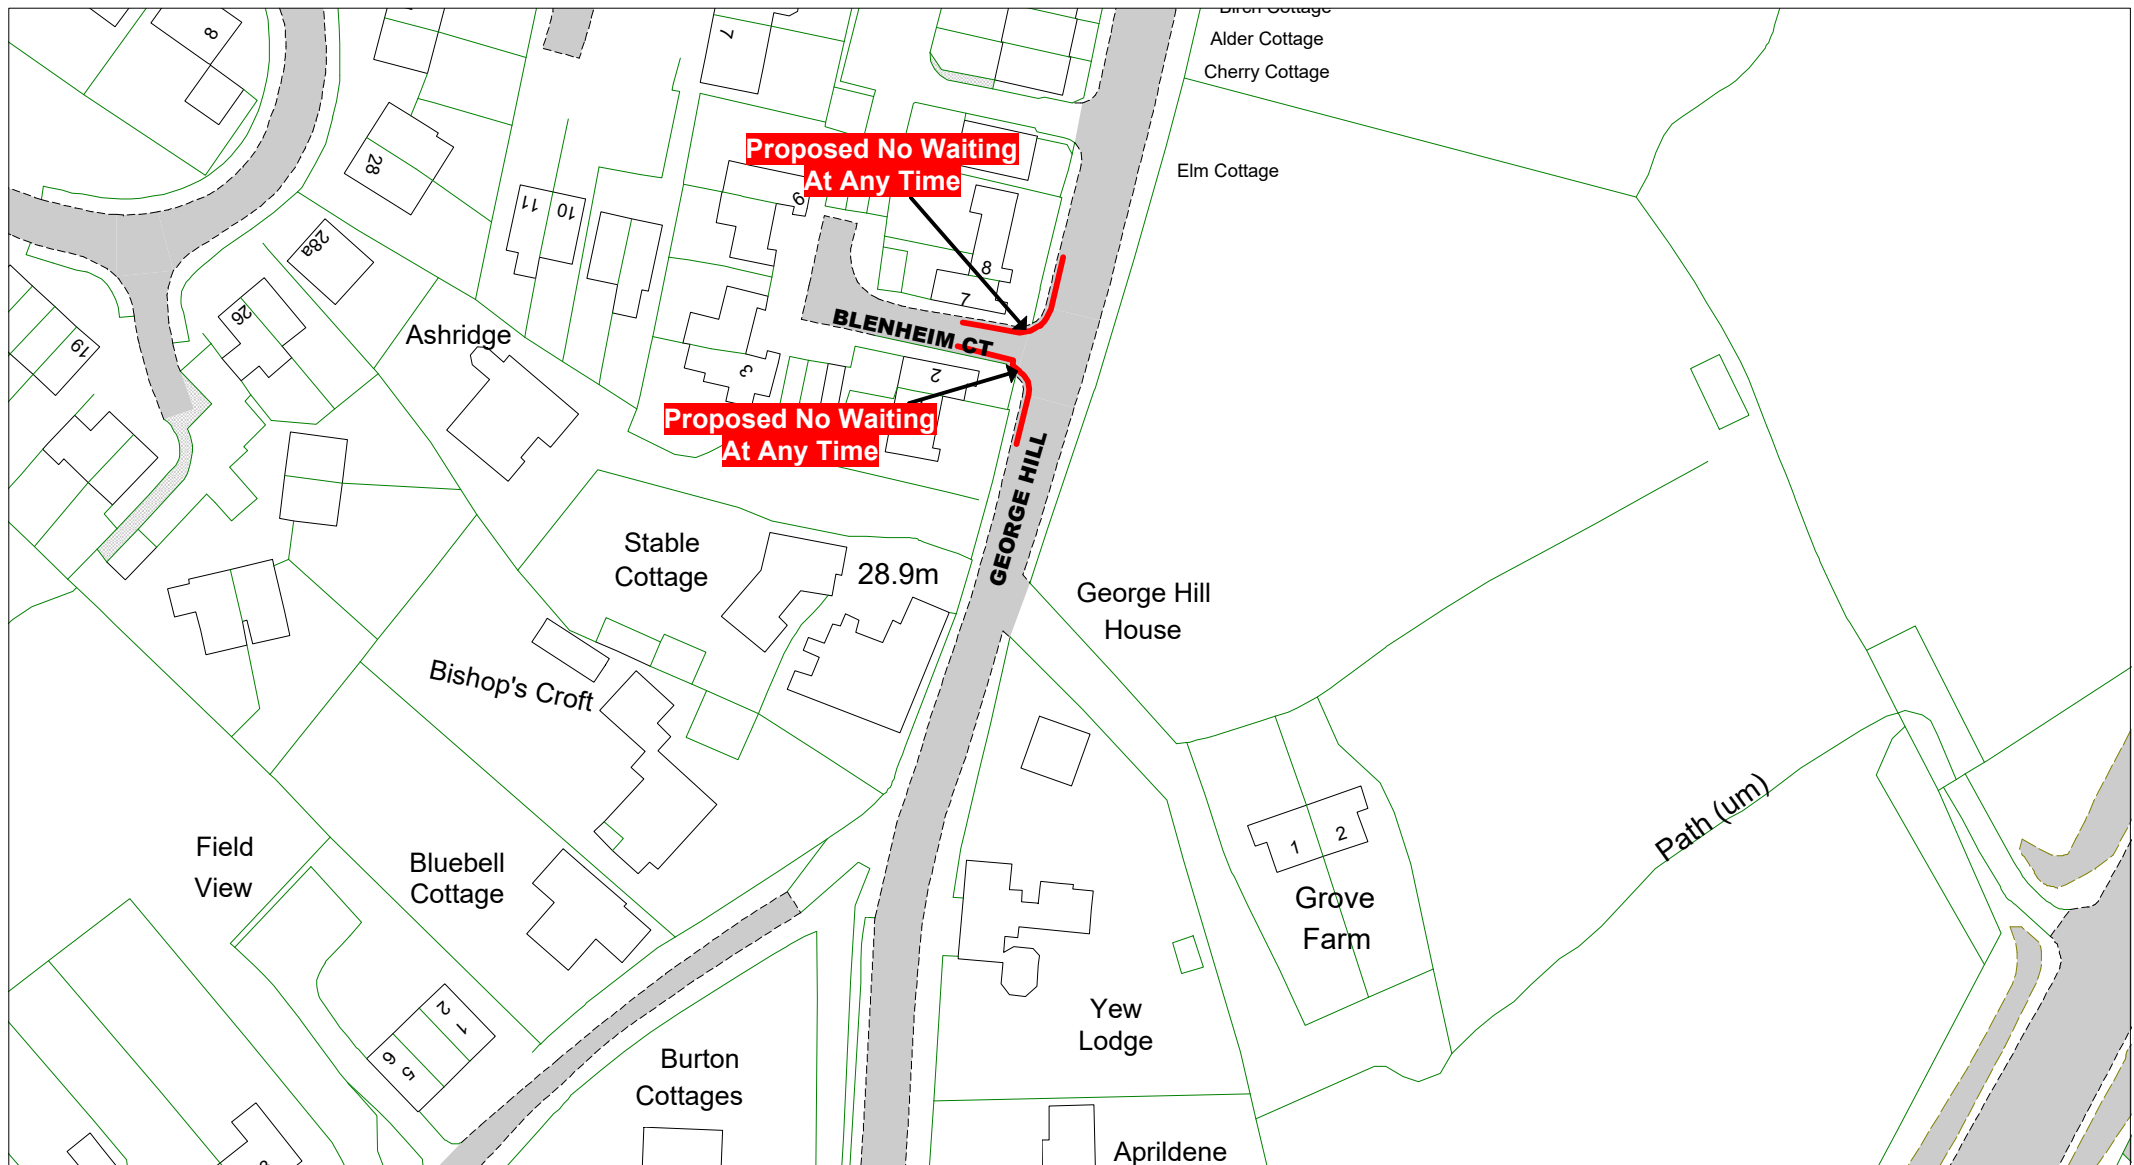

© Crown copyright. All rights reserved
East Sussex County Council
Licence No. 100019601 2022



The East Sussex (Rother District)
(Parking Places, Waiting,
No Stopping and
Loading Restrictions)
Traffic Regulation Order 2020
Amendment Order 202* No 1

Robertsbridge

Key to TRO Restriction Types

- No Waiting at Any Time
- No Waiting
- No Loading at Any Time
- No Loading
- Pay and Display
- Permit Holders or Time Limited
- Permit Holder Only Parking Area
- Disabled Badge Holders Only
- Loading/ Unloading Only
- Taxi Only

- Bus Stop/ Taxi Clearway
- Proposed No Waiting at Any Time
- Proposed removal of No Waiting at Any Time

Key to Non TRO Items

- Pedestrian Crossing (controlled area)
- Pedestrian Crossing Point
- Bus Stop/ Stand Clearway

Key to Labels

- ABCD Proposed New or Change to Existing Permanent TRO restriction
- ABCD Proposed (existing) Permanent TRO restriction
- ABCD Proposed New or Change to Existing Non TRO item
- ABCD Non TRO item

Adjacent Map Tile


- ▲
- ◀
- ▶
- ▼



SCALE 1 : 1000

DATE

Tile Ref: IE222

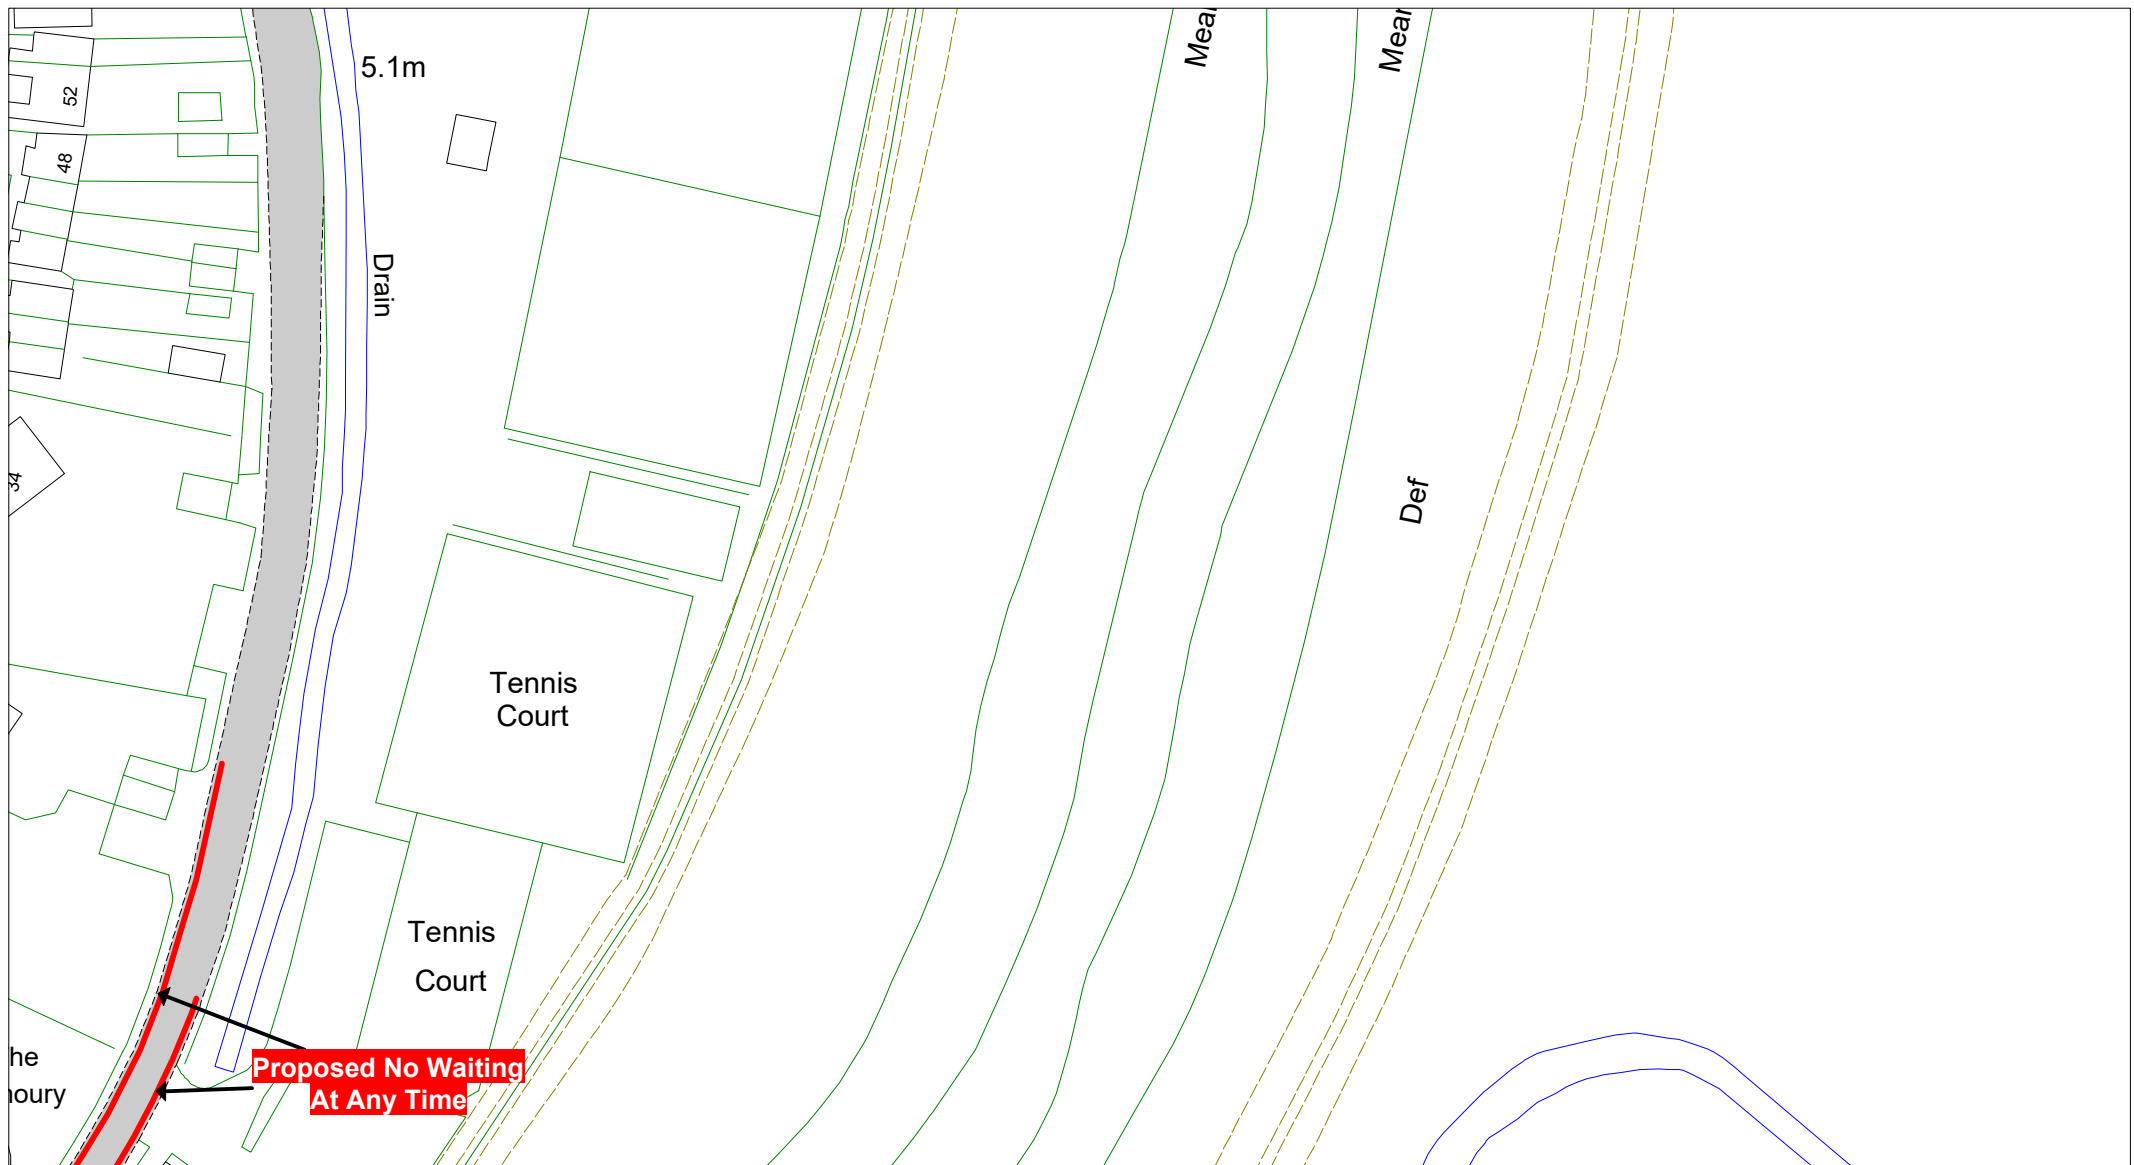

© Crown copyright. All rights reserved
East Sussex County Council
Licence No. 100019601 2022



The East Sussex (Rother District)
(Parking Places, Waiting,
No Stopping and
Loading Restrictions)
Traffic Regulation Order 2020
Amendment Order 202* No 1

Rye and Rye Harbour

Key to TRO Restriction Types

- No Waiting at Any Time
- No Waiting
- No Loading at Any Time
- No Loading
- Pay and Display
- Permit Holders or Time Limited
- Permit Holder Only Parking Area
- Disabled Badge Holders Only
- Loading/ Unloading Only
- Taxi Only

- Bus Stop/ Taxi Clearway
- Proposed No Waiting at Any Time
- Proposed removal of No Waiting at Any Time


Key to Non TRO Items

- Pedestrian Crossing (controlled area)
- Pedestrian Crossing Point
- Bus Stop/ Stand Clearway

Key to Labels

- ABCD** Proposed New or Change to Existing Permanent TRO restriction
- ABCD** Proposed (existing) Permanent TRO restriction
- ABCD** Proposed New or Change to Existing Non TRO item
- ABCD** Non TRO item

Adjacent Map Tile

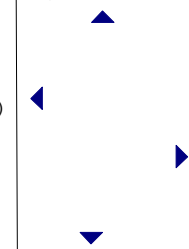


SCALE

1 : 1000

DATE

Tile Ref: IR289

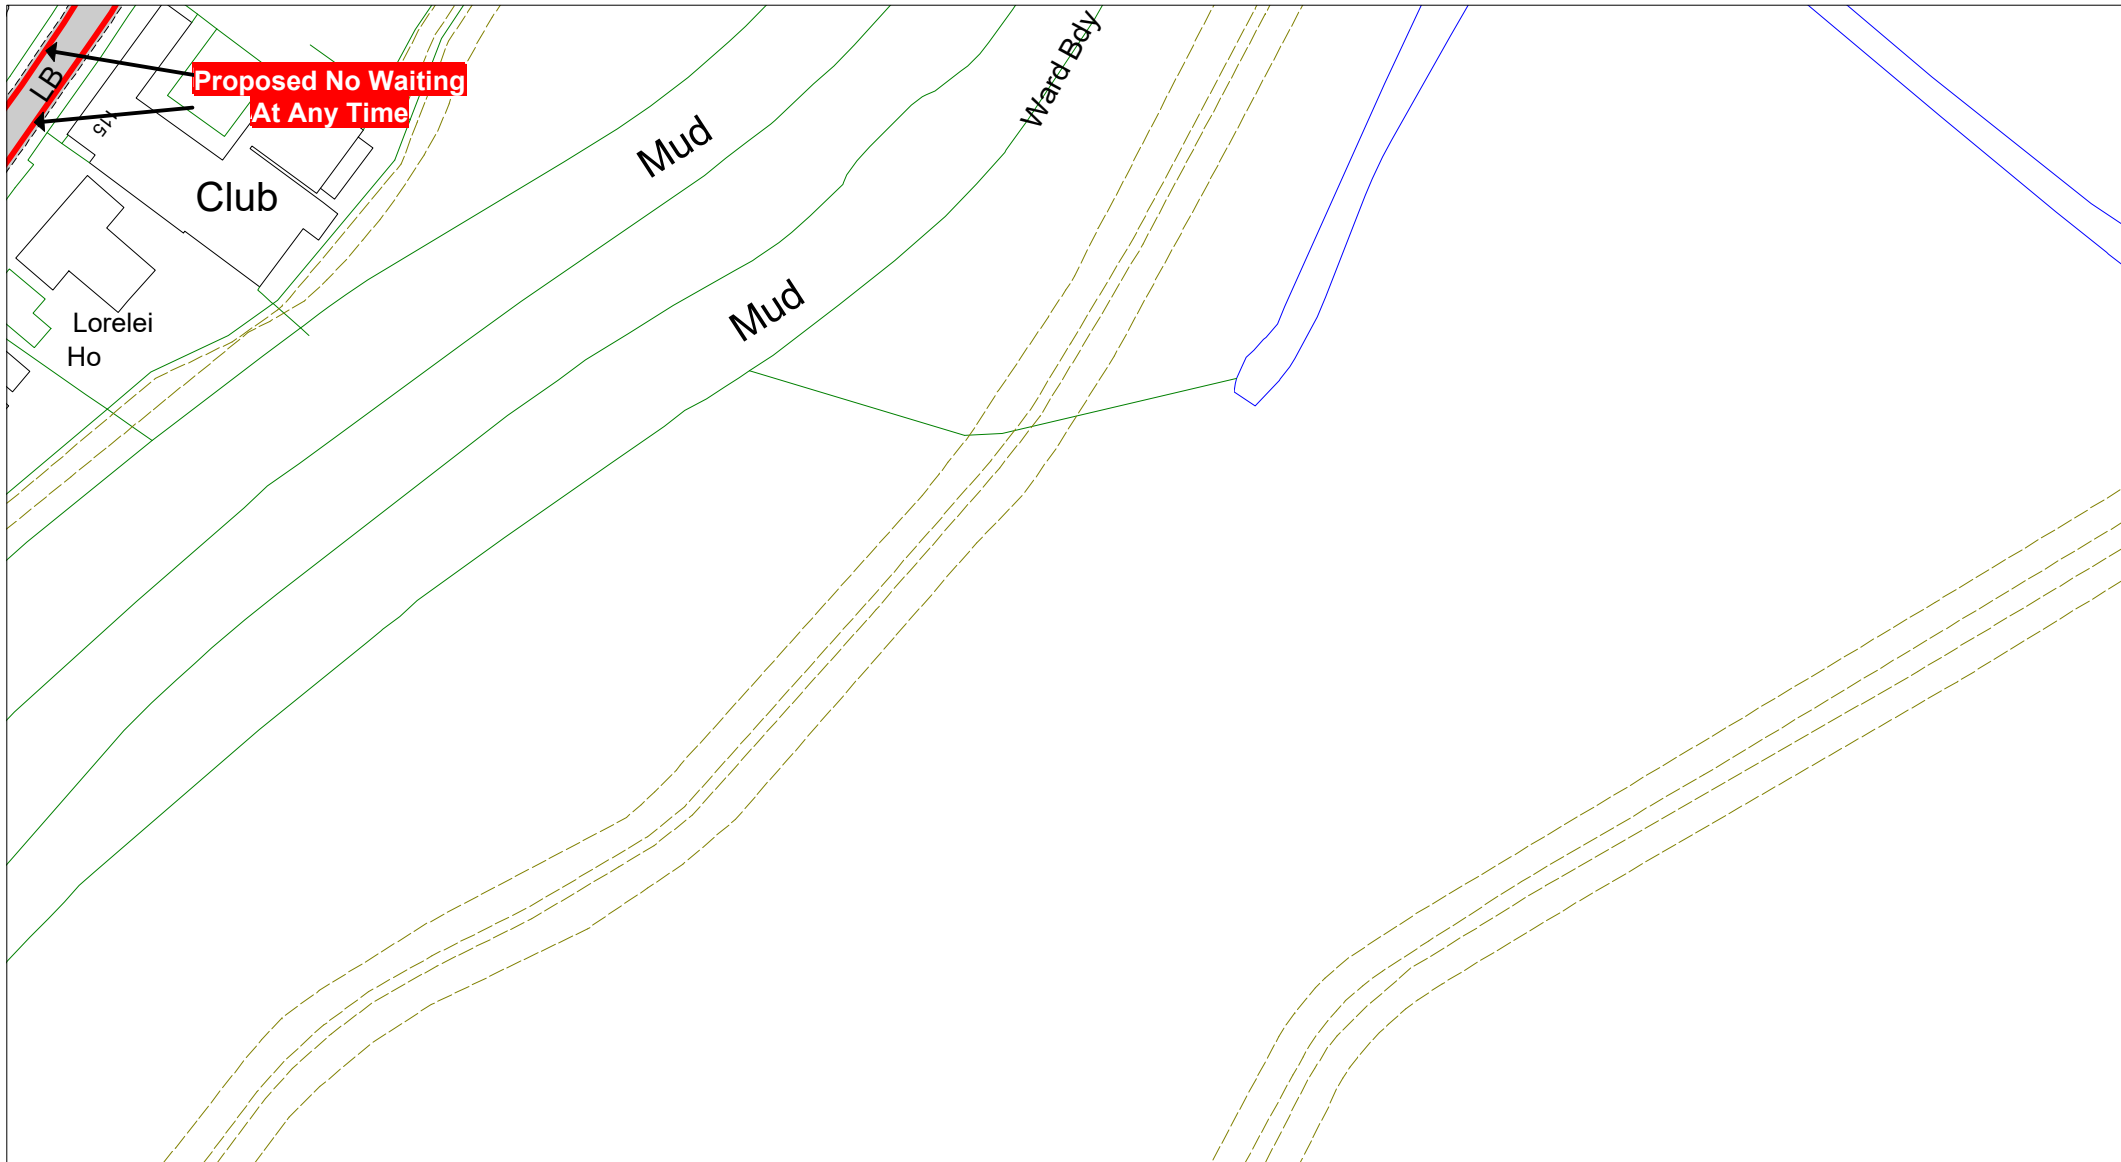

© Crown copyright. All rights reserved
East Sussex County Council
Licence No. 100019601 2022



The East Sussex (Rother District)
(Parking Places, Waiting,
No Stopping and
Loading Restrictions)
Traffic Regulation Order 2020
Amendment Order 202* No 1

Rye and Rye Harbour

Key to TRO Restriction Types

- No Waiting at Any Time
- No Waiting
- No Loading at Any Time
- No Loading
- Pay and Display
- Permit Holders or Time Limited
- Permit Holder Only Parking Area
- Disabled Badge Holders Only
- Loading/ Unloading Only
- Taxi Only

- Bus Stop/ Taxi Clearway
- Proposed No Waiting at Any Time
- Proposed removal of No Waiting at Any Time

Key to Non TRO Items

- Pedestrian Crossing (controlled area)
- Pedestrian Crossing Point
- Bus Stop/ Stand Clearway

Key to Labels

- Proposed New or Change to Existing Permanent TRO restriction
- Proposed (existing) Permanent TRO restriction
- Proposed New or Change to Existing Non TRO item
- Non TRO item

Adjacent Map Tile

-
-
-
-




SCALE


1 : 1000

DATE

Tile Ref: IS289

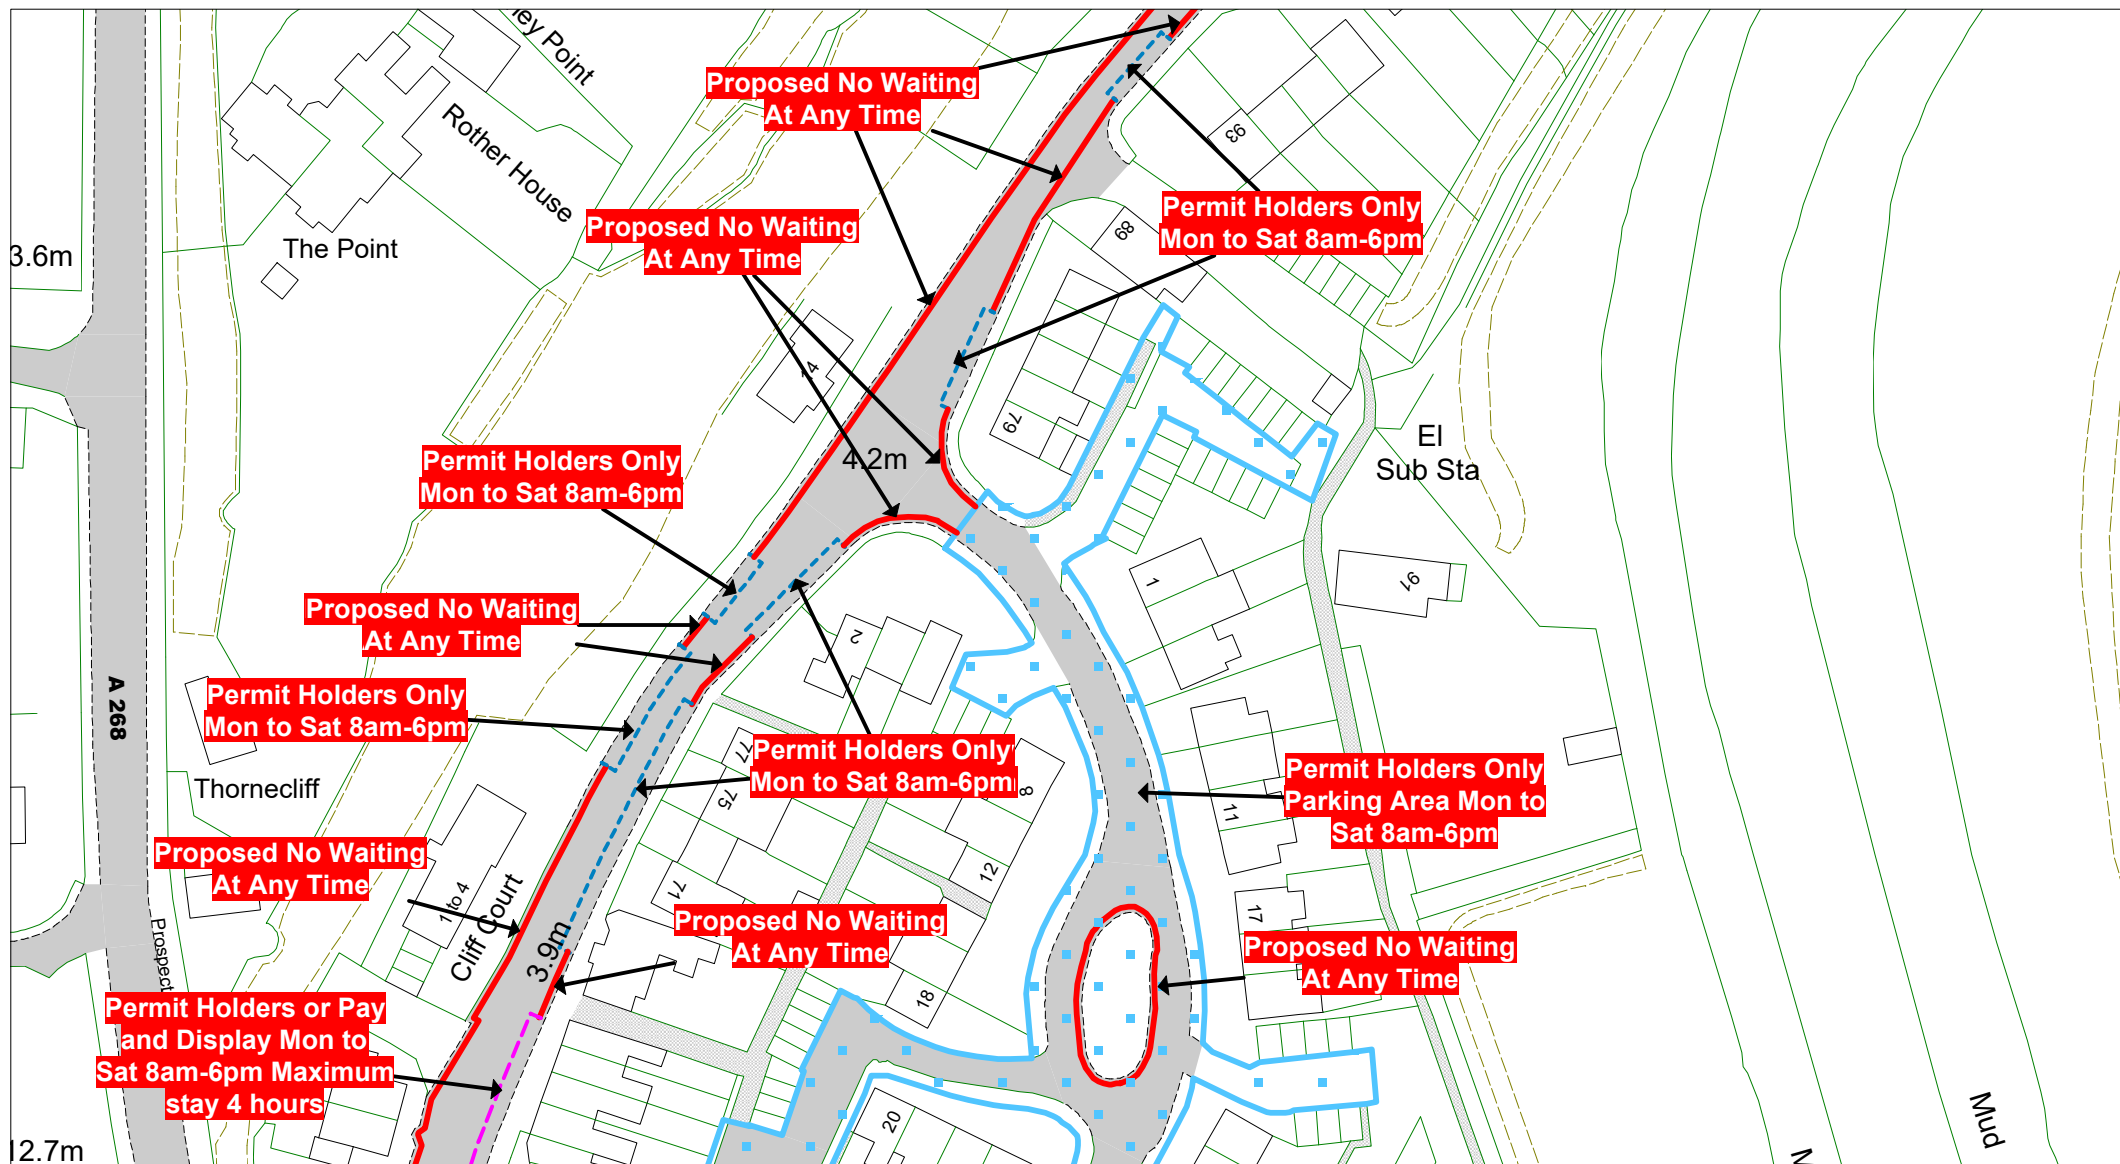

© Crown copyright. All rights reserved
East Sussex County Council
Licence No. 100019601 2022

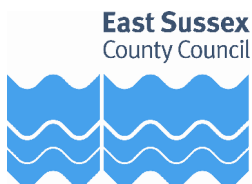

The East Sussex (Rother District)
(Parking Places, Waiting,
No Stopping and
Loading Restrictions)
Traffic Regulation Order 2020
Amendment Order 202* No 1

Rye and Rye Harbour

Key to TRO Restriction Types

- No Waiting at Any Time
- No Waiting
- No Loading at Any Time
- No Loading
- Pay and Display
- Permit Holders or Time Limited
- Permit Holder Only Parking Area
- Disabled Badge Holders Only
- Loading/ Unloading Only
- Taxi Only

- Bus Stop/ Taxi Clearway
- Proposed No Waiting at Any Time
- Proposed removal of No Waiting at Any Time

Key to Non TRO Items

- Pedestrian Crossing (controlled area)
- Pedestrian Crossing Point
- Bus Stop/ Stand Clearway

Key to Labels

- ABCD Proposed New or Change to Existing Permanent TRO restriction
- ABCD Proposed (existing) Permanent TRO restriction
- ABCD Proposed New or Change to Existing Non TRO item
- ABCD Non TRO item

Adjacent Map Tile


- ▲
- ◀
- ▶
- ▼



SCALE 1 : 1000

DATE

Tile Ref: IT288

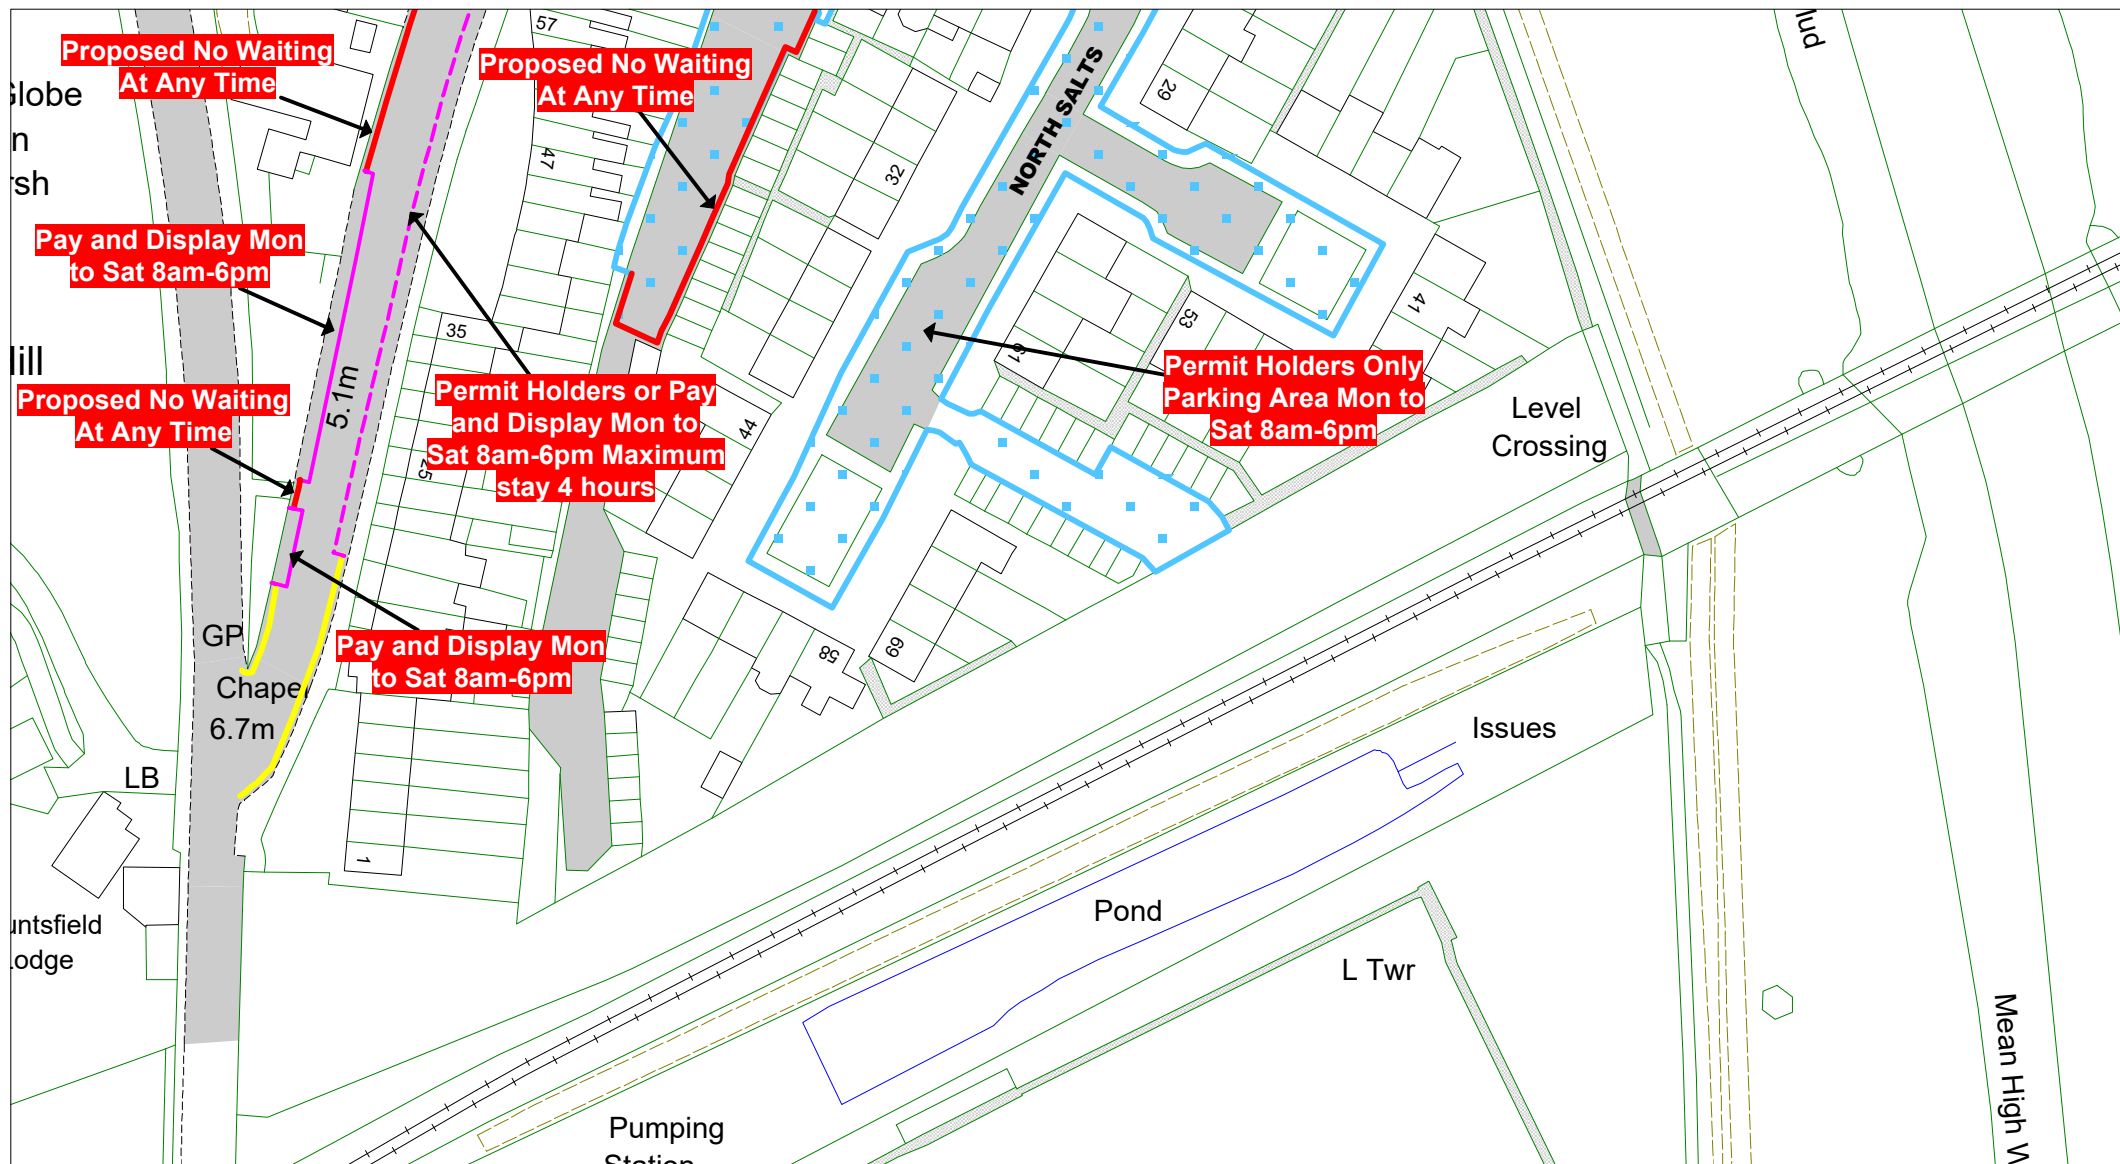

© Crown copyright. All rights reserved
East Sussex County Council
Licence No. 100019601 2022



The East Sussex (Rother District)
(Parking Places, Waiting,
No Stopping and
Loading Restrictions)
Traffic Regulation Order 2020
Amendment Order 2021* No 1

Rye and Rye Harbour

Key to TRO Restriction Types

- No Waiting at Any Time
- No Waiting
- No Loading at Any Time
- No Loading
- Pay and Display
- Permit Holders or Time Limited
- Permit Holder Only Parking Area
- Disabled Badge Holders Only
- - - Loading/ Unloading Only
- Taxi Only

- Bus Stop/ Taxi Clearway
- Proposed No Waiting at Any Time
- Proposed removal of No Waiting at Any Time


Key to Non TRO Items

- Pedestrian Crossing (controlled area)
- - - Pedestrian Crossing Point
- - - Bus Stop/ Stand Clearway

Key to Labels

- ABCD Proposed New or Change to Existing Permanent TRO restriction
- ABCD Proposed (existing) Permanent TRO restriction
- ABCD Proposed New or Change to Existing Non TRO item
- ABCD Non TRO item


Adjacent Map Tile

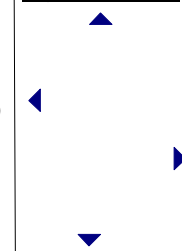

SCALE 1 : 1000

DATE

Tile Ref: IU288
Revision

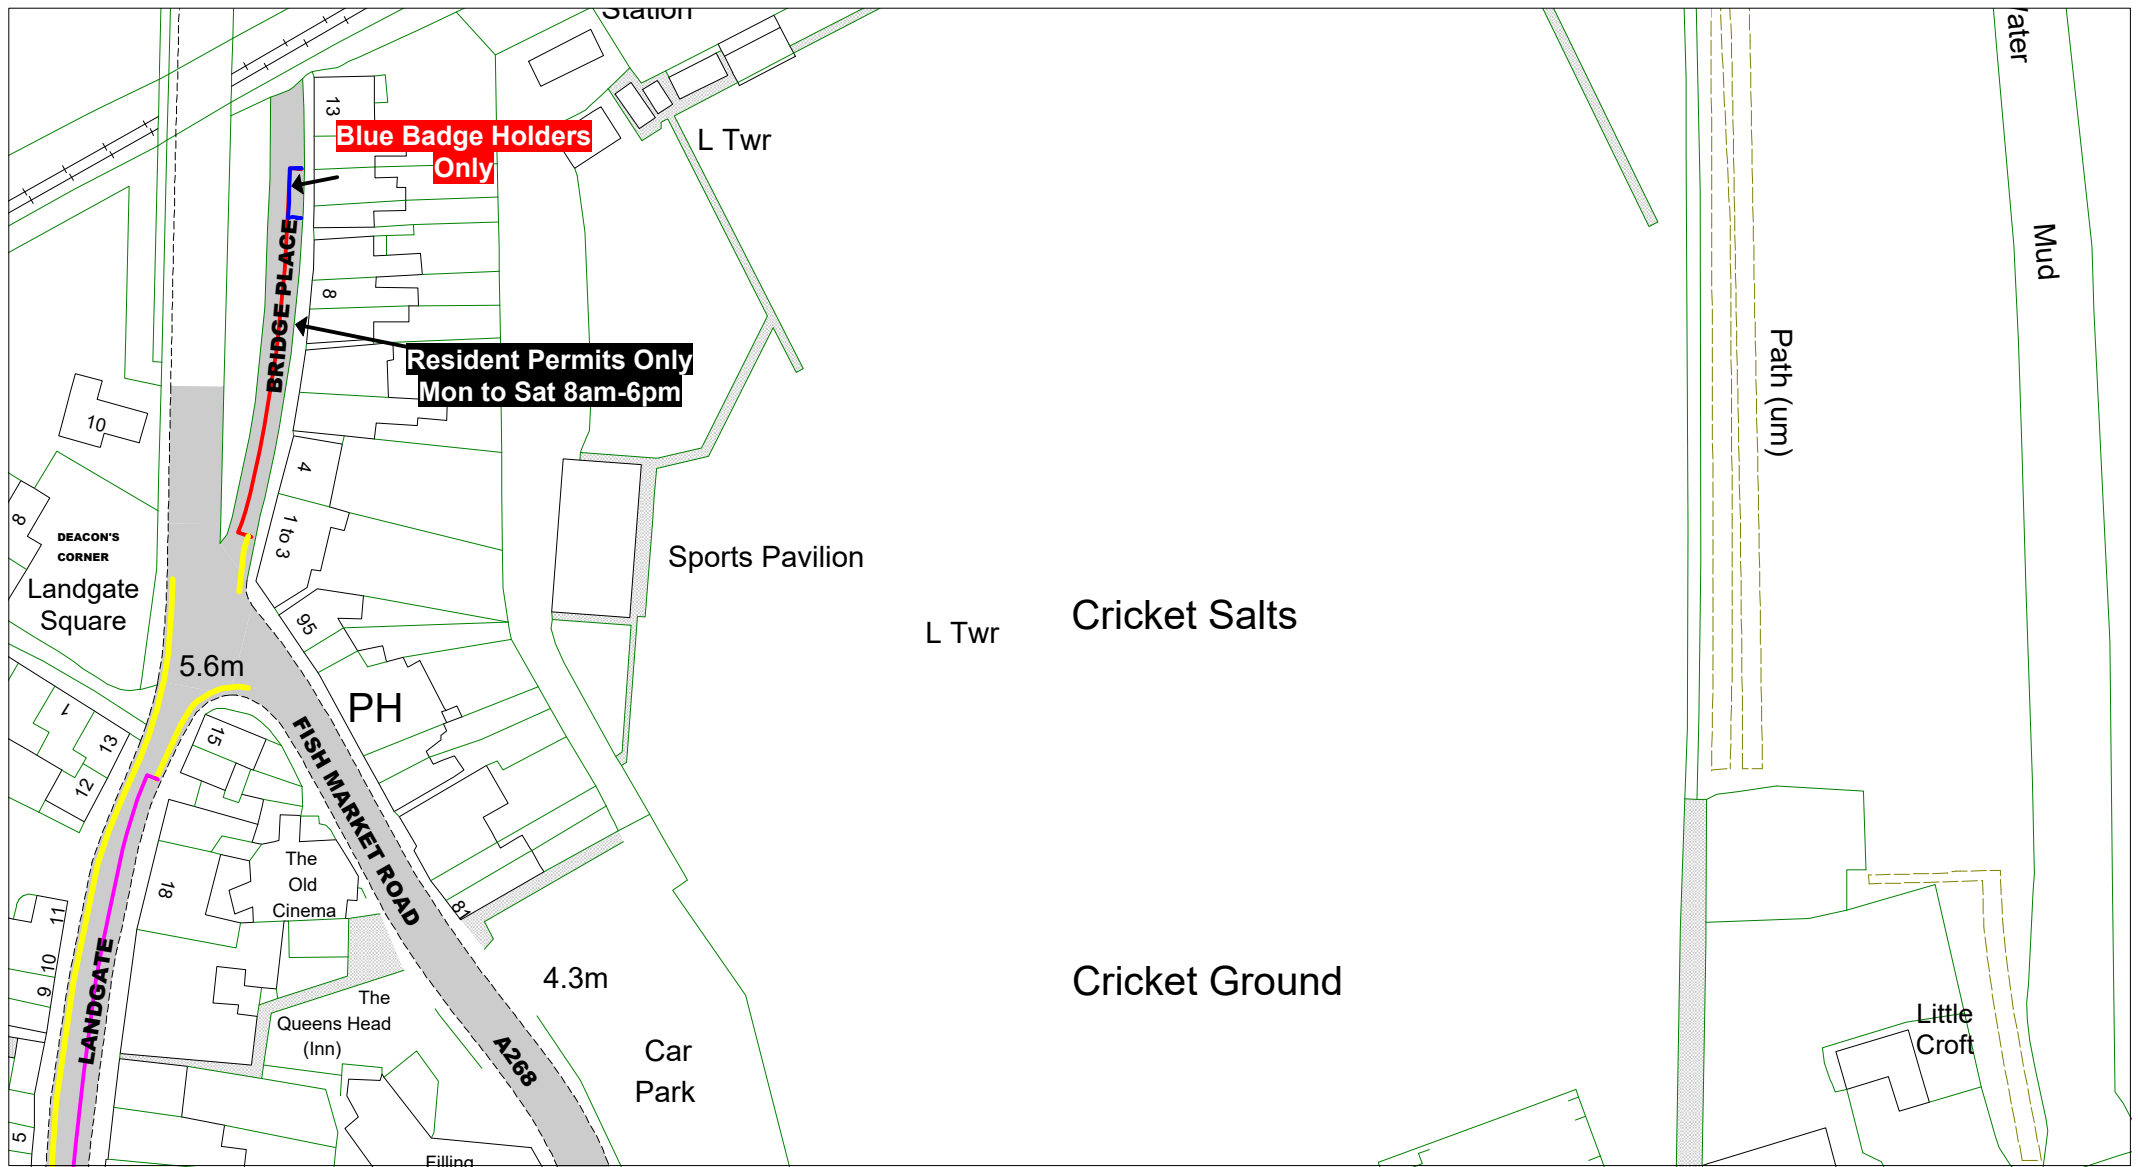

© Crown copyright. All rights reserved
East Sussex County Council
Licence No. 100019601 2022



The East Sussex (Rother District)
(Parking Places, Waiting,
No Stopping and
Loading Restrictions)
Traffic Regulation Order 2020
Amendment Order 202* No 1

Rye and Rye Harbour

Key to TRO Restriction Types

- No Waiting at Any Time
- No Waiting
- No Loading at Any Time
- No Loading
- Pay and Display
- Permit Holders or Time Limited
- Permit Holder Only Parking Area
- Disabled Badge Holders Only
- Loading/ Unloading Only
- Taxi Only

- Bus Stop/ Taxi Clearway
- Proposed No Waiting at Any Time
- Proposed removal of No Waiting at Any Time

Key to Non TRO Items

- Pedestrian Crossing (controlled area)
- Pedestrian Crossing Point
- Bus Stop/ Stand Clearway

Key to Labels

- ABCD Proposed New or Change to Existing Permanent TRO restriction
- ABCD Proposed (existing) Permanent TRO restriction
- ABCD Proposed New or Change to Existing Non TRO item
- ABCD Non TRO item

Adjacent Map Tile


- ▲
- ◀
- ▶
- ▼




SCALE 1 : 1000

DATE

Tile Ref: IV288
Revision

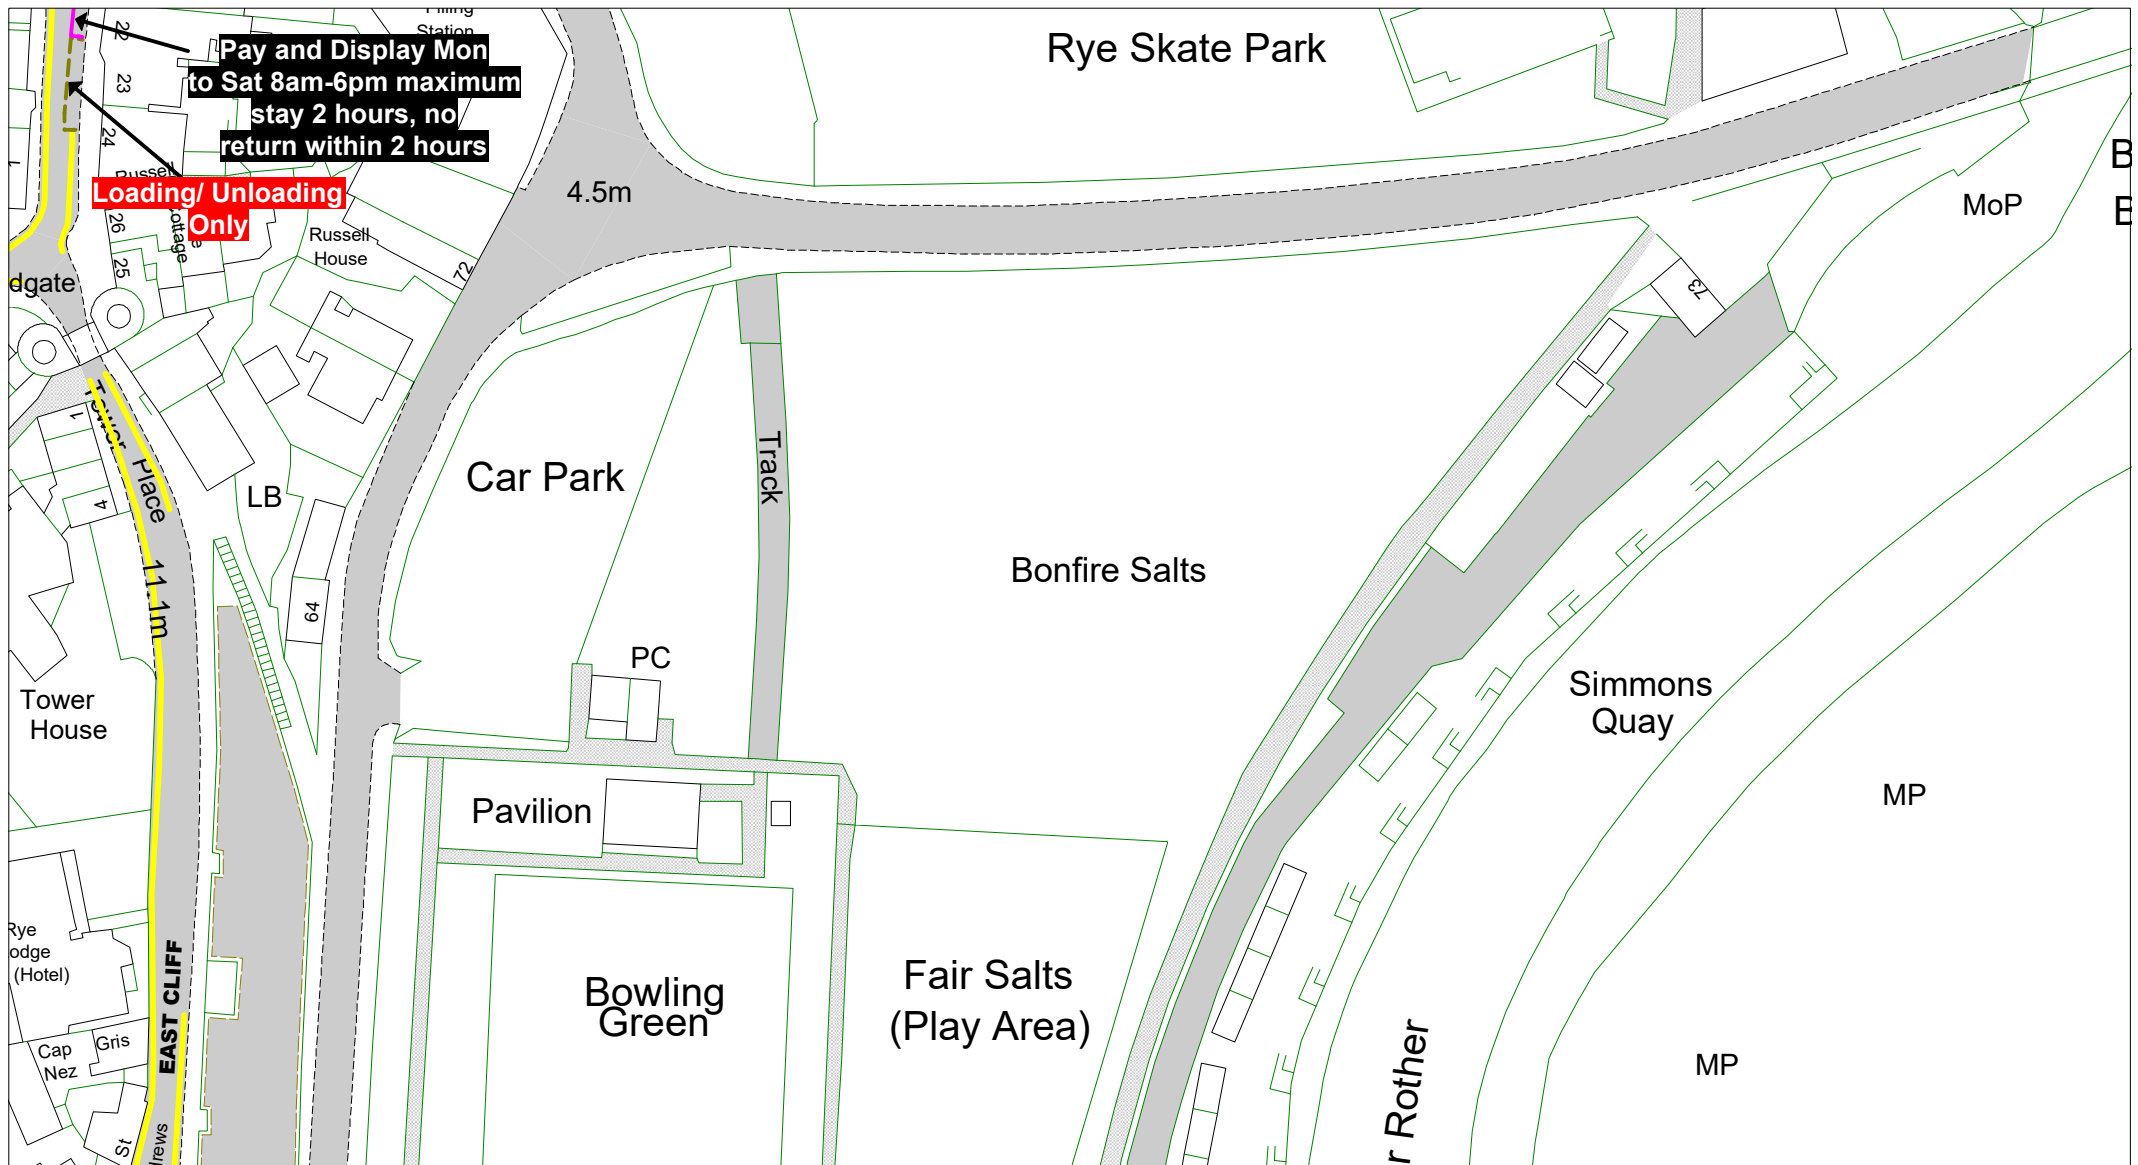

© Crown copyright. All rights reserved
East Sussex County Council
Licence No. 100019601 2022

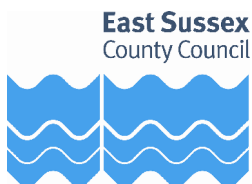

The East Sussex (Rother District)
(Parking Places, Waiting,
No Stopping and
Loading Restrictions)
Traffic Regulation Order 2020
Amendment Order 202* No 1

Rye and Rye Harbour

Key to TRO Restriction Types

- No Waiting at Any Time
- No Waiting
- No Loading at Any Time
- No Loading
- Pay and Display
- Permit Holders or Time Limited
- Permit Holder Only Parking Area
- Disabled Badge Holders Only
- Loading/ Unloading Only
- Taxi Only

- Bus Stop/ Taxi Clearway
- Proposed No Waiting at Any Time
- Proposed removal of No Waiting at Any Time

Key to Non TRO Items

- Pedestrian Crossing (controlled area)
- Pedestrian Crossing Point
- Bus Stop/ Stand Clearway

Key to Labels

- ABCD Proposed New or Change to Existing Permanent TRO restriction
- ABCD Proposed (existing) Permanent TRO restriction
- ABCD Proposed New or Change to Existing Non TRO item
- ABCD Non TRO item

Adjacent Map Tile

- ▲
- ◀
- ▶
- ▼



SCALE 1 : 1000

DATE

Tile Ref: IW288
Revision

orough Farm



© Crown copyright. All rights reserved
East Sussex County Council
Licence No. 100019601 2022



The East Sussex (Rother District)
(Parking Places, Waiting,
No Stopping and
Loading Restrictions)
Traffic Regulation Order 2020
Amendment Order 202* No 1

Rye and Rye Harbour

Key to TRO Restriction Types

- No Waiting at Any Time
- No Waiting
- No Loading at Any Time
- No Loading
- Pay and Display
- Permit Holders or Time Limited
- Permit Holder Only Parking Area
- Disabled Badge Holders Only
- Loading/ Unloading Only
- Taxi Only

- Bus Stop/ Taxi Clearway
- Proposed No Waiting at Any Time
- Proposed removal of No Waiting at Any Time

Key to Non TRO Items

- Pedestrian Crossing (controlled area)
- Pedestrian Crossing Point
- Bus Stop/ Stand Clearway

Key to Labels

- ABCD** Proposed New or Change to Existing Permanent TRO restriction
- ABCD** Proposed (existing) Permanent TRO restriction
- ABCD** Proposed New or Change to Existing Non TRO item
- ABCD** Non TRO item

Adjacent Map Tile


- ▲
- ◀
- ▶
- ▼



SCALE 1 : 1000

DATE

Tile Ref: JA286

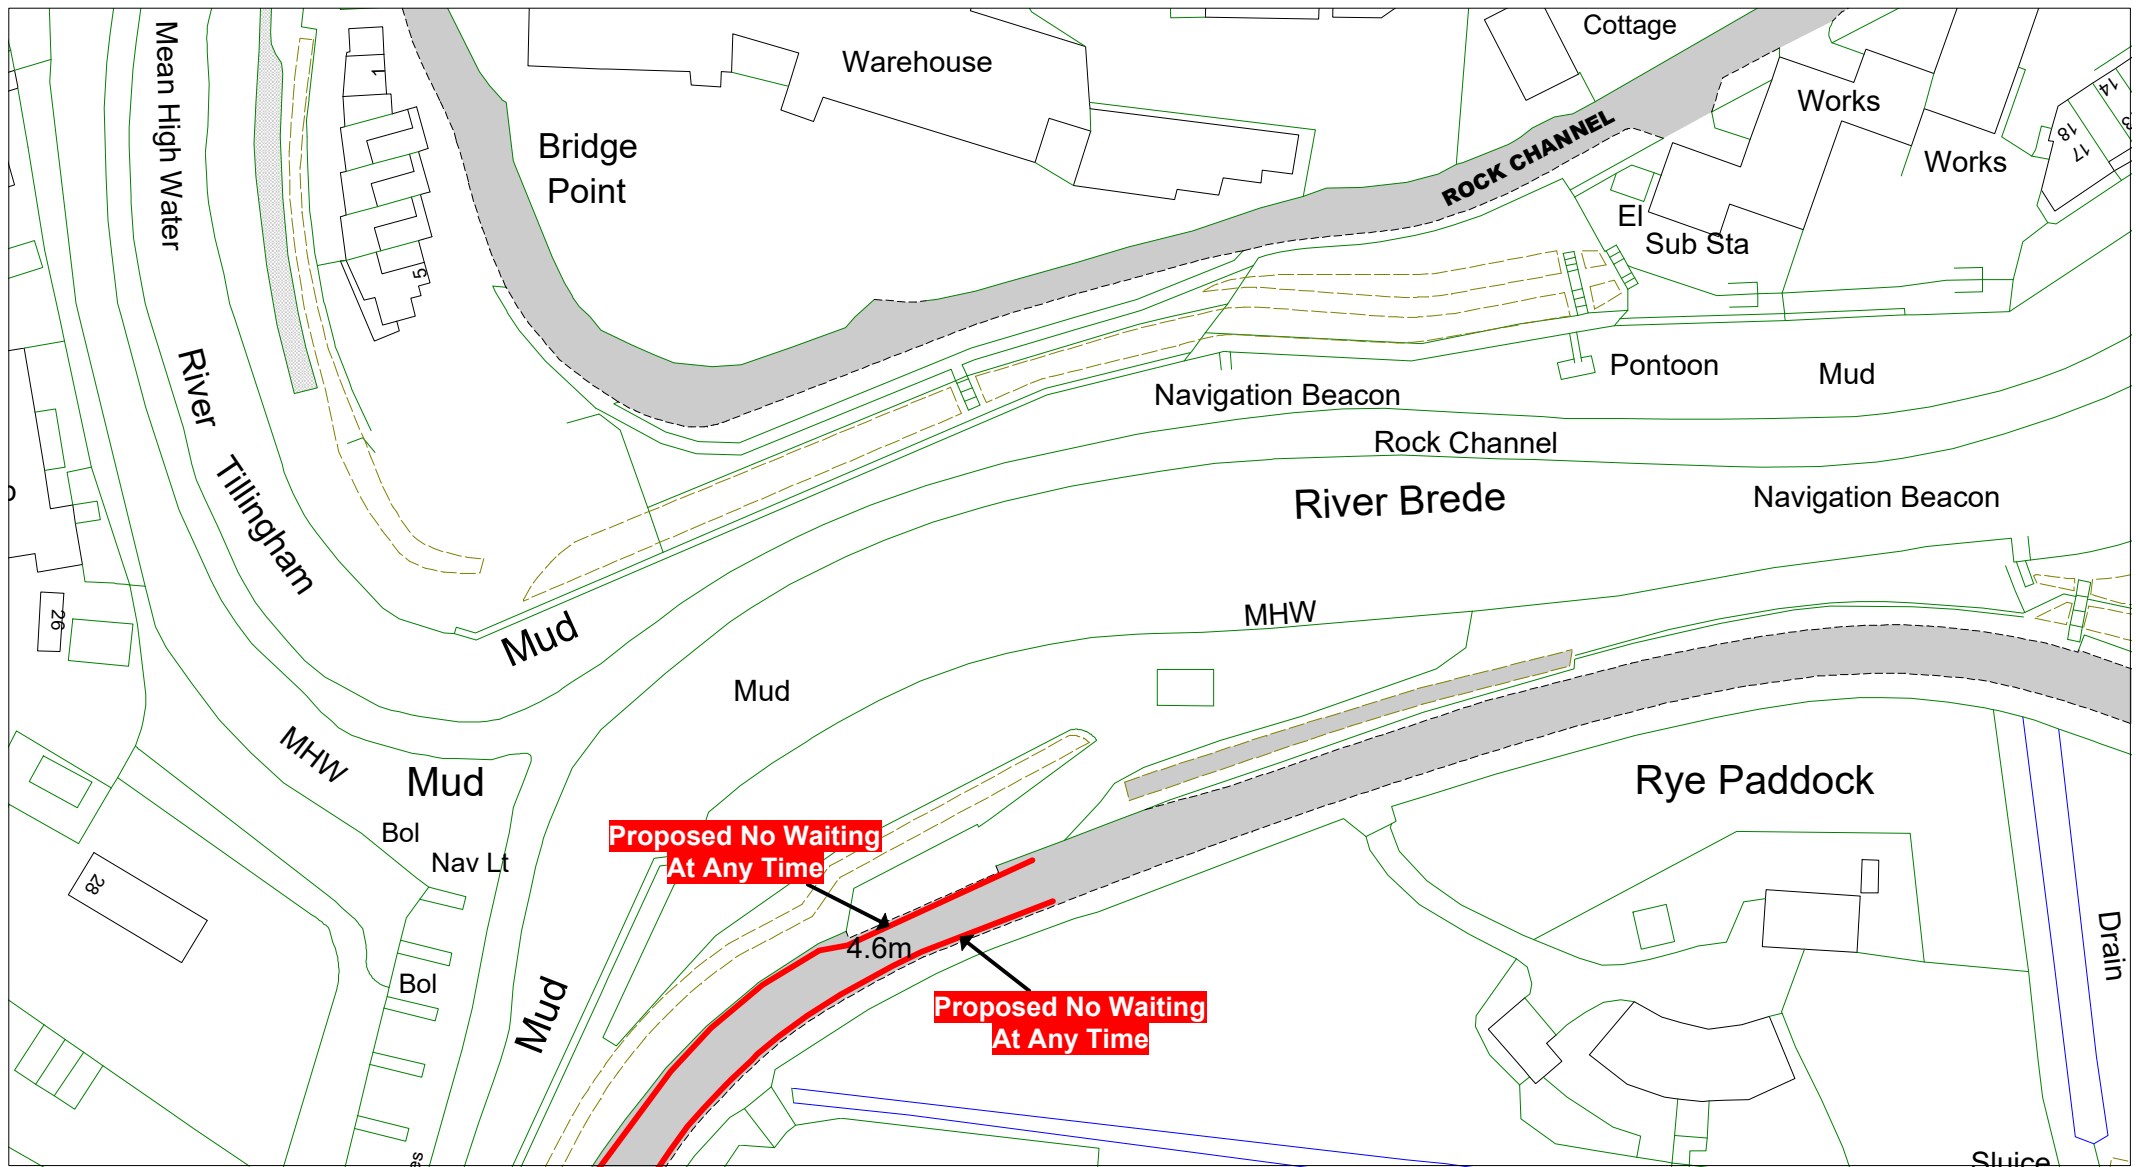

© Crown copyright. All rights reserved
East Sussex County Council
Licence No. 100019601 2022



The East Sussex (Rother District)
(Parking Places, Waiting,
No Stopping and
Loading Restrictions)
Traffic Regulation Order 2020
Amendment Order 202* No 1

Rye and Rye Harbour

Key to TRO Restriction Types

- No Waiting at Any Time
- No Waiting
- No Loading at Any Time
- No Loading
- Pay and Display
- Permit Holders or Time Limited
- Permit Holder Only Parking Area
- Disabled Badge Holders Only
- Loading/ Unloading Only
- Taxi Only

- Bus Stop/ Taxi Clearway
- Proposed No Waiting at Any Time
- Proposed removal of No Waiting at Any Time

Key to Non TRO Items

- Pedestrian Crossing (controlled area)
- Pedestrian Crossing Point
- Bus Stop/ Stand Clearway

Key to Labels

- ABCD** Proposed New or Change to Existing Permanent TRO restriction
- ABCD** Proposed (existing) Permanent TRO restriction
- ABCD** Proposed New or Change to Existing Non TRO item
- ABCD** Non TRO item

Adjacent Map Tile


- ▲
- ▲
- ▲



SCALE 1 : 1000

DATE

Tile Ref: JA287

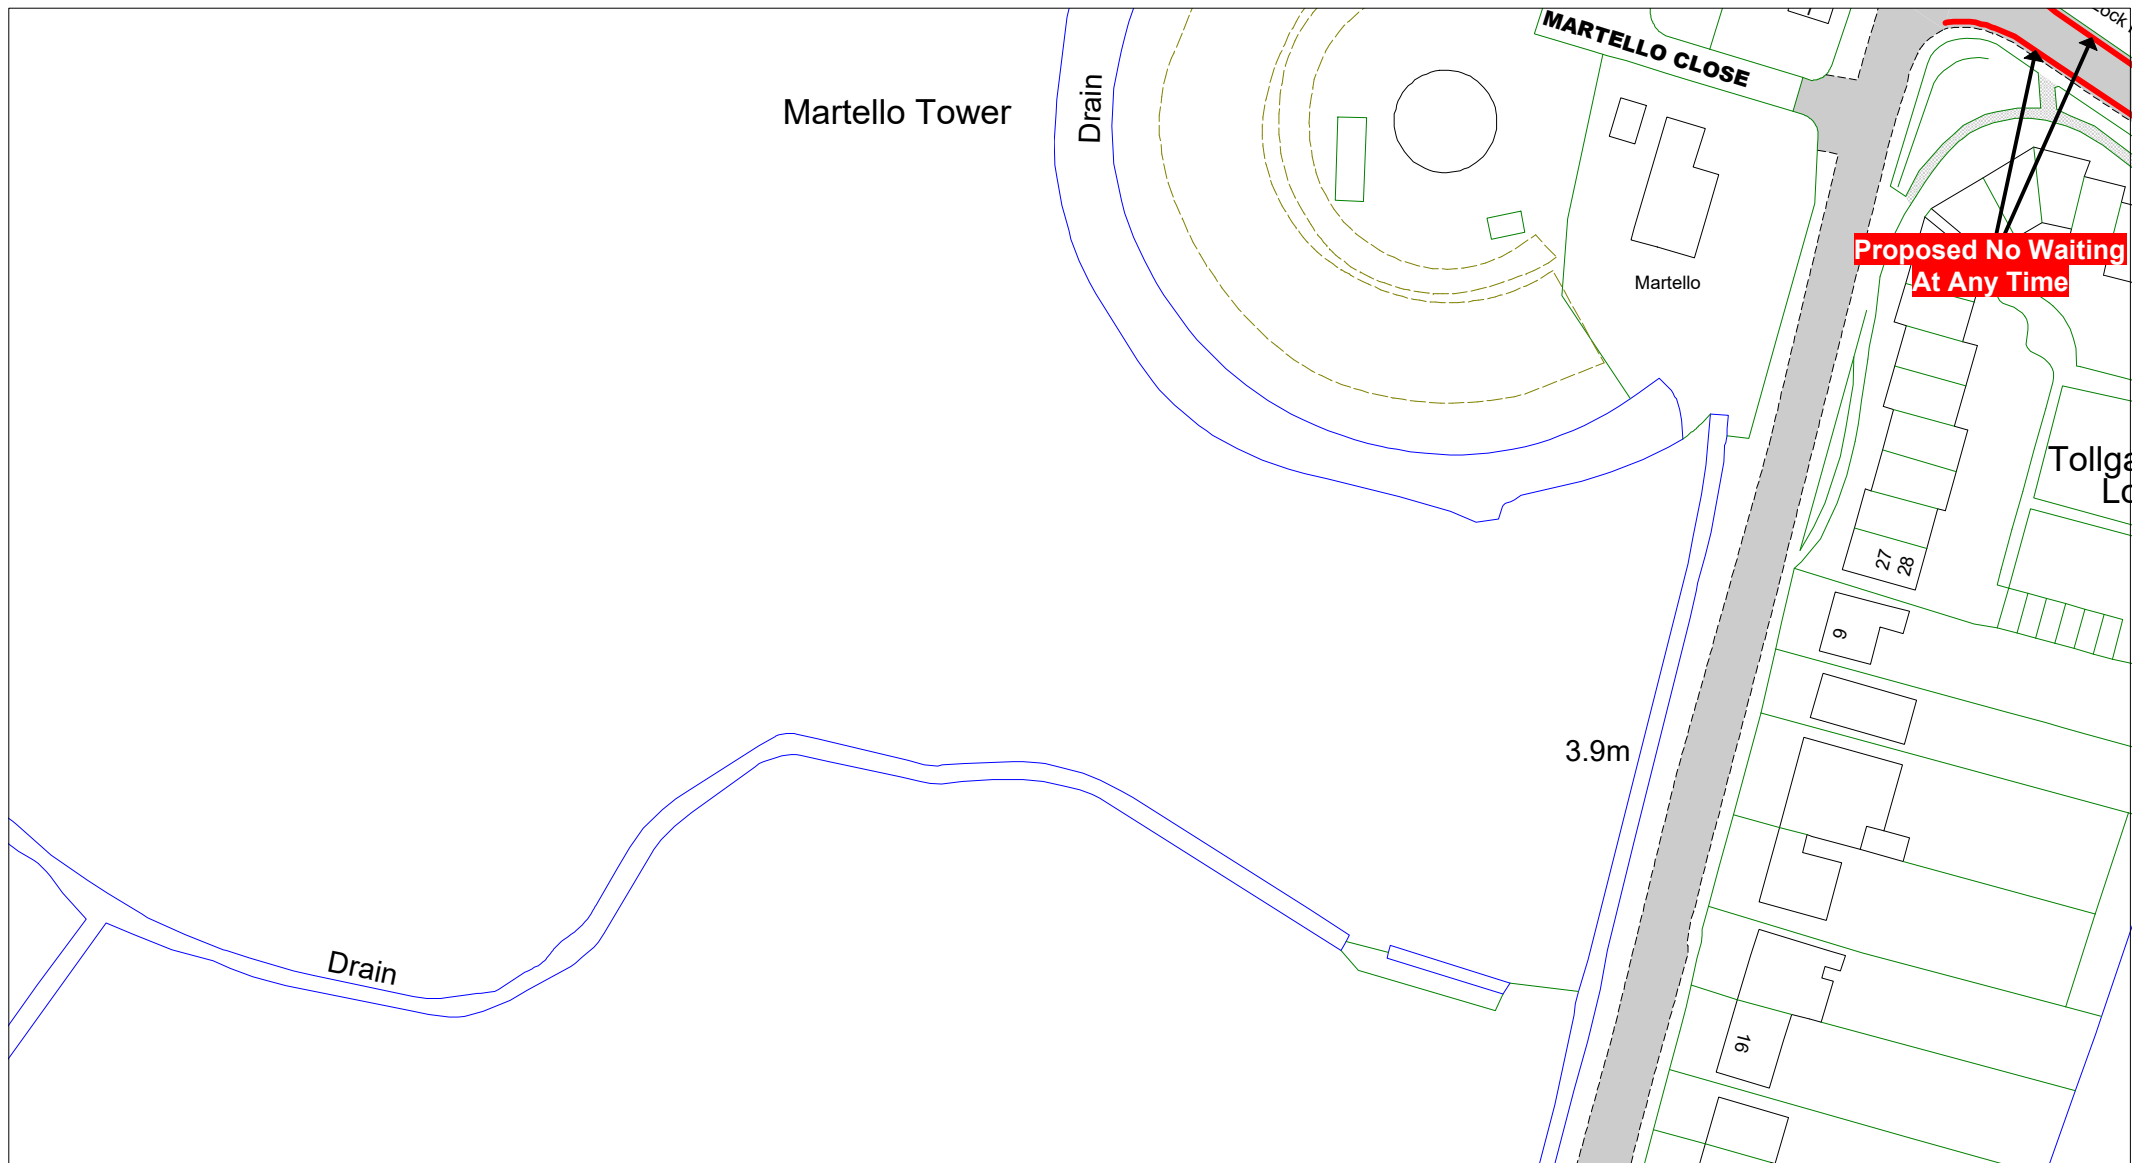

© Crown copyright. All rights reserved
East Sussex County Council
Licence No. 100019601 2022



The East Sussex (Rother District)
(Parking Places, Waiting,
No Stopping and
Loading Restrictions)
Traffic Regulation Order 2020
Amendment Order 202* No 1

Rye and Rye Harbour

Key to TRO Restriction Types

- No Waiting at Any Time
- No Waiting
- No Loading at Any Time
- No Loading
- Pay and Display
- Permit Holders or Time Limited
- Permit Holder Only Parking Area
- Disabled Badge Holders Only
- Loading/ Unloading Only
- Taxi Only

- Bus Stop/ Taxi Clearway
- Proposed No Waiting at Any Time
- Proposed removal of No Waiting at Any Time

Key to Non TRO Items

- Pedestrian Crossing (controlled area)
- Pedestrian Crossing Point
- Bus Stop/ Stand Clearway

Key to Labels

- ABCD Proposed New or Change to Existing Permanent TRO restriction
- ABCD Proposed (existing) Permanent TRO restriction
- ABCD Proposed New or Change to Existing Non TRO item
- ABCD Non TRO item

Adjacent Map Tile


- ▲
- ▲
- ▲




SCALE 1 : 1000

DATE

Tile Ref: JB286

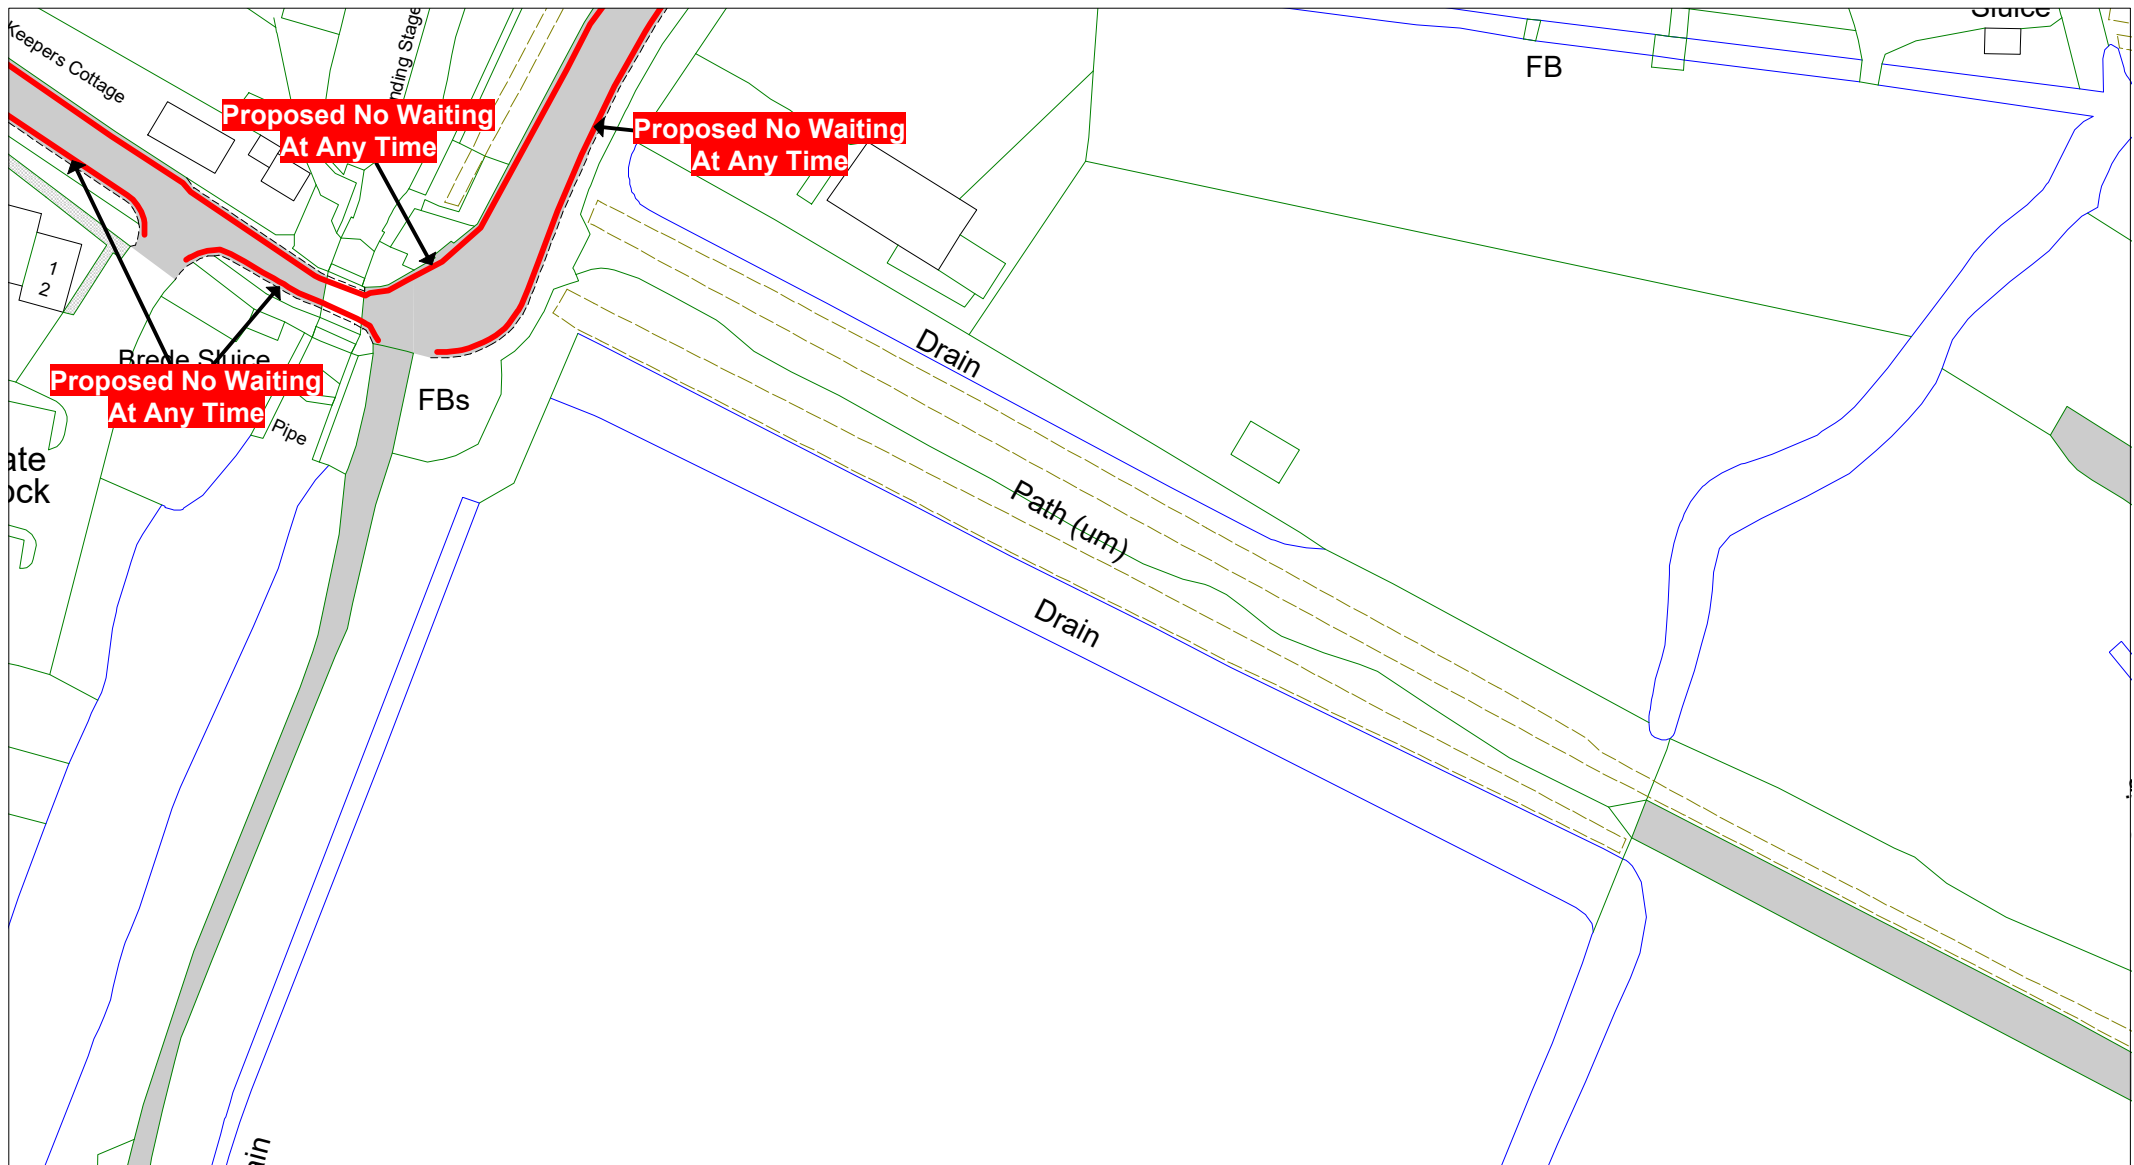

© Crown copyright. All rights reserved
East Sussex County Council
Licence No. 100019601 2022

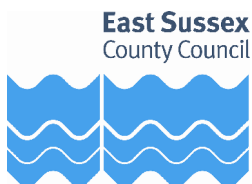

The East Sussex (Rother District)
(Parking Places, Waiting,
No Stopping and
Loading Restrictions)
Traffic Regulation Order 2020
Amendment Order 202* No 1

Rye and Rye Harbour

Key to TRO Restriction Types

- No Waiting at Any Time
- No Waiting
- No Loading at Any Time
- No Loading
- Pay and Display
- Permit Holders or Time Limited
- Permit Holder Only Parking Area
- Disabled Badge Holders Only
- Loading/ Unloading Only
- Taxi Only

- Bus Stop/ Taxi Clearway
- Proposed No Waiting at Any Time
- Proposed removal of No Waiting at Any Time

Key to Non TRO Items

- Pedestrian Crossing (controlled area)
- Pedestrian Crossing Point
- Bus Stop/ Stand Clearway

Key to Labels

- ABCD Proposed New or Change to Existing Permanent TRO restriction
- ABCD Proposed (existing) Permanent TRO restriction
- ABCD Proposed New or Change to Existing Non TRO item
- ABCD Non TRO item

Adjacent Map Tile


- ▲
- ◀
- ▶
- ▼



SCALE 1 : 1000

DATE

Tile Ref: JB287

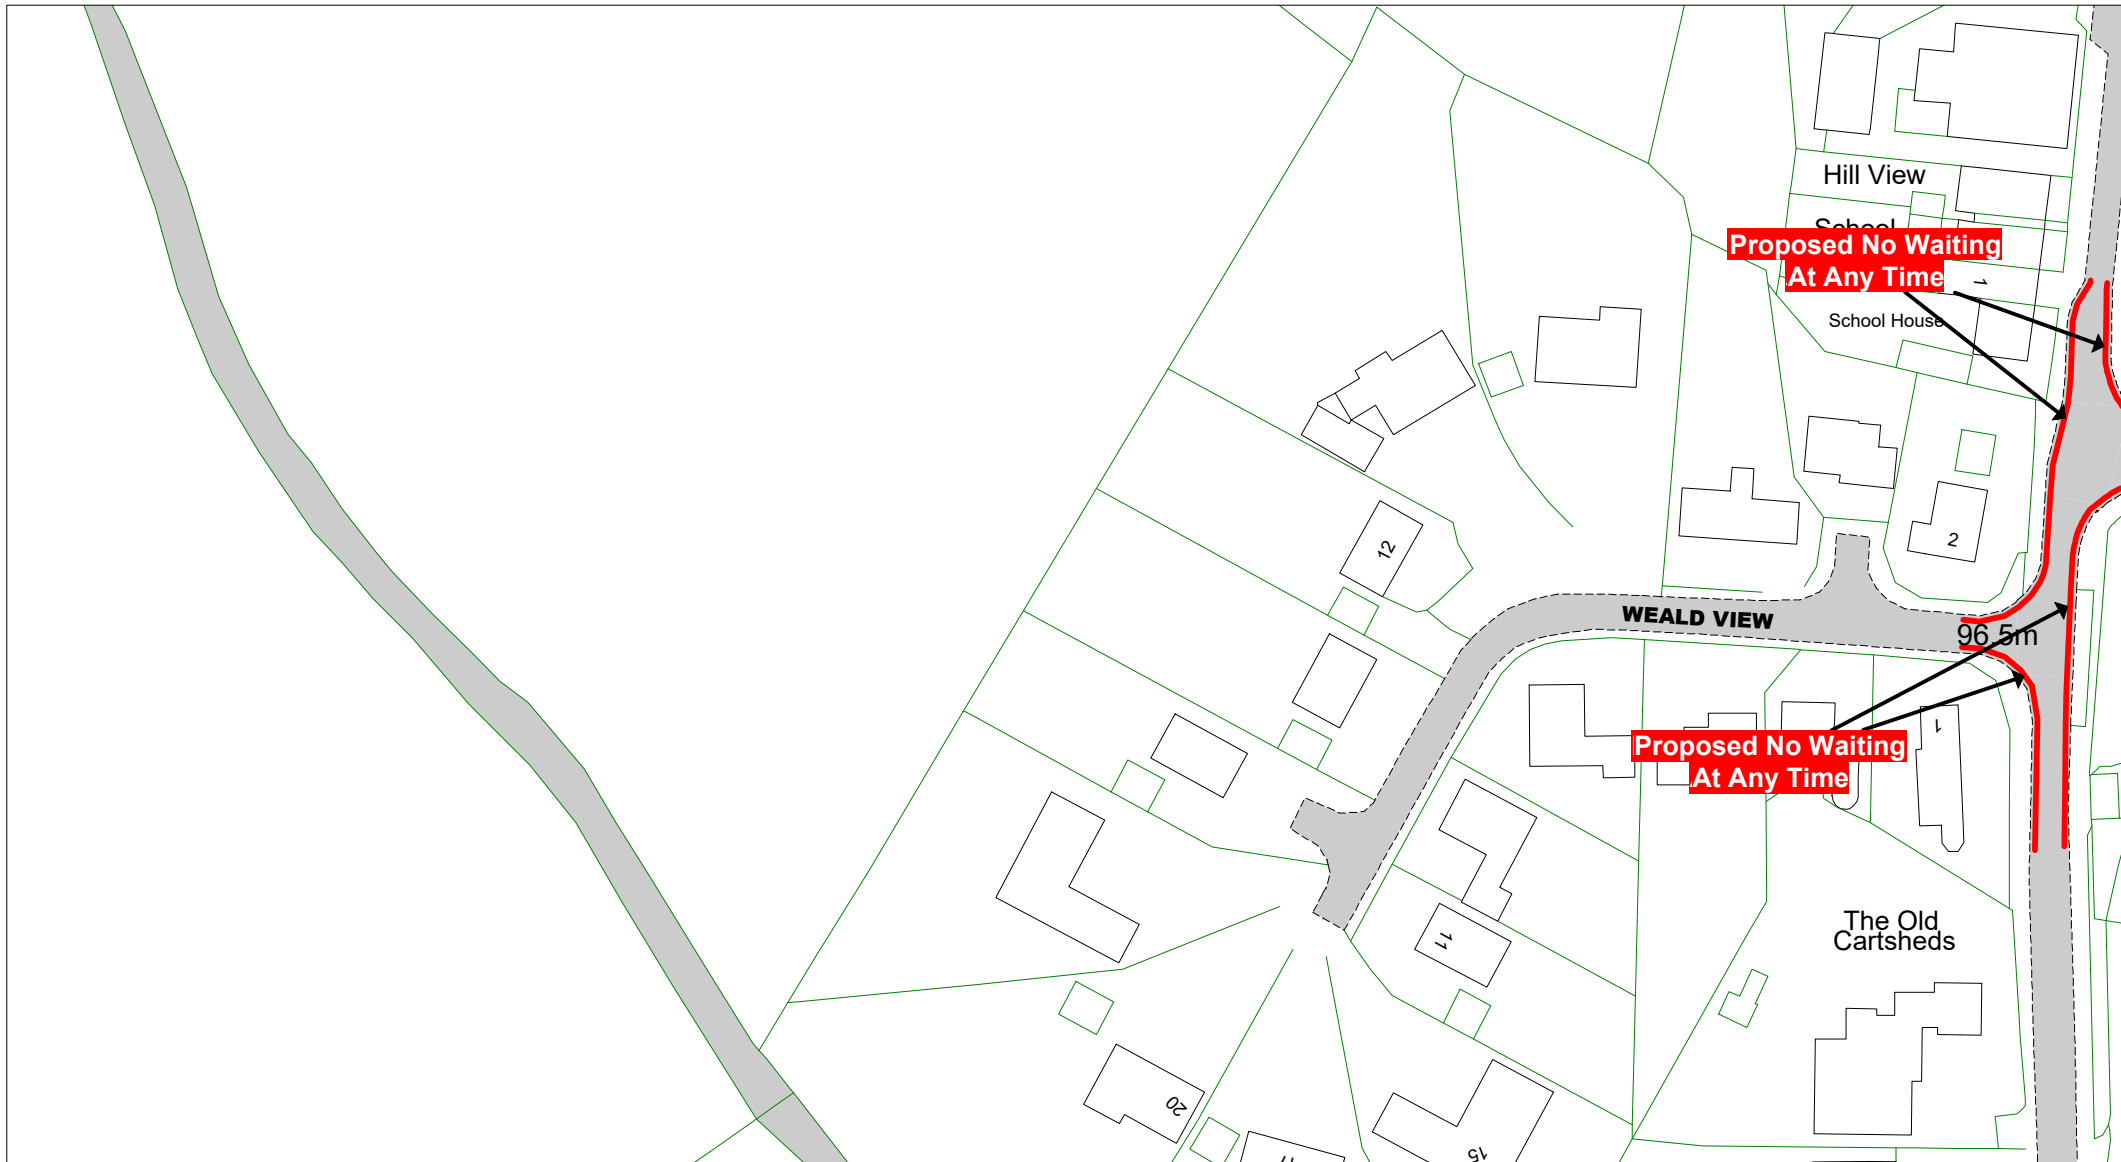

© Crown copyright. All rights reserved
East Sussex County Council
Licence No. 100019601 2022



The East Sussex (Rother District)
(Parking Places, Waiting,
No Stopping and
Loading Restrictions)
Traffic Regulation Order 2020
Amendment Order 2022* No 1

Staplecross

Key to TRO Restriction Types

- No Waiting at Any Time
- No Waiting
- No Loading at Any Time
- No Loading
- Pay and Display
- Permit Holders or Time Limited
- Permit Holder Only Parking Area
- Disabled Badge Holders Only
- Loading/ Unloading Only
- Taxi Only

- Bus Stop/ Taxi Clearway
- Proposed No Waiting at Any Time
- Proposed removal of No Waiting at Any Time

Key to Non TRO Items

- Pedestrian Crossing (controlled area)
- Pedestrian Crossing Point
- Bus Stop/ Stand Clearway

Key to Labels

- ABCD Proposed New or Change to Existing Permanent TRO restriction
- ABCD Proposed (existing) Permanent TRO restriction
- ABCD Proposed New or Change to Existing Non TRO item
- ABCD Non TRO item

Adjacent Map Tile

- ▲
- ◀
- ▶
- ▼



SCALE 1 : 1000

DATE

Tile Ref: IJ237



© Crown copyright. All rights reserved
East Sussex County Council
Licence No. 100019601 2022

East Sussex
County Council



The East Sussex (Rother District)
(Parking Places, Waiting,
No Stopping and
Loading Restrictions)
Traffic Regulation Order 2020
Amendment Order 2021 No 1

Staplecross

Key to TRO Restriction Types

- No Waiting at Any Time
- No Waiting
- No Loading at Any Time
- No Loading
- Pay and Display
- Permit Holders or Time Limited
- Permit Holder Only Parking Area
- Disabled Badge Holders Only
- Loading/ Unloading Only
- Taxi Only

Key to Non TRO Items

- Bus Stop/ Taxi Clearway
- Proposed No Waiting at Any Time
- Proposed removal of No Waiting at Any Time
- Pedestrian Crossing (controlled area)
- Pedestrian Crossing Point
- Bus Stop/ Stand Clearway

Key to Labels

ABCD Proposed New or Change to Existing Permanent TRO restriction

ABCD Proposed (existing) Permanent TRO restriction

ABCD Proposed New or Change to Existing Non TRO item

ABCD Non TRO item


Adjacent Map Tile

▲

◀

▶


▼



SCALE 1 : 1000

DATE

Tile Ref: IJ238

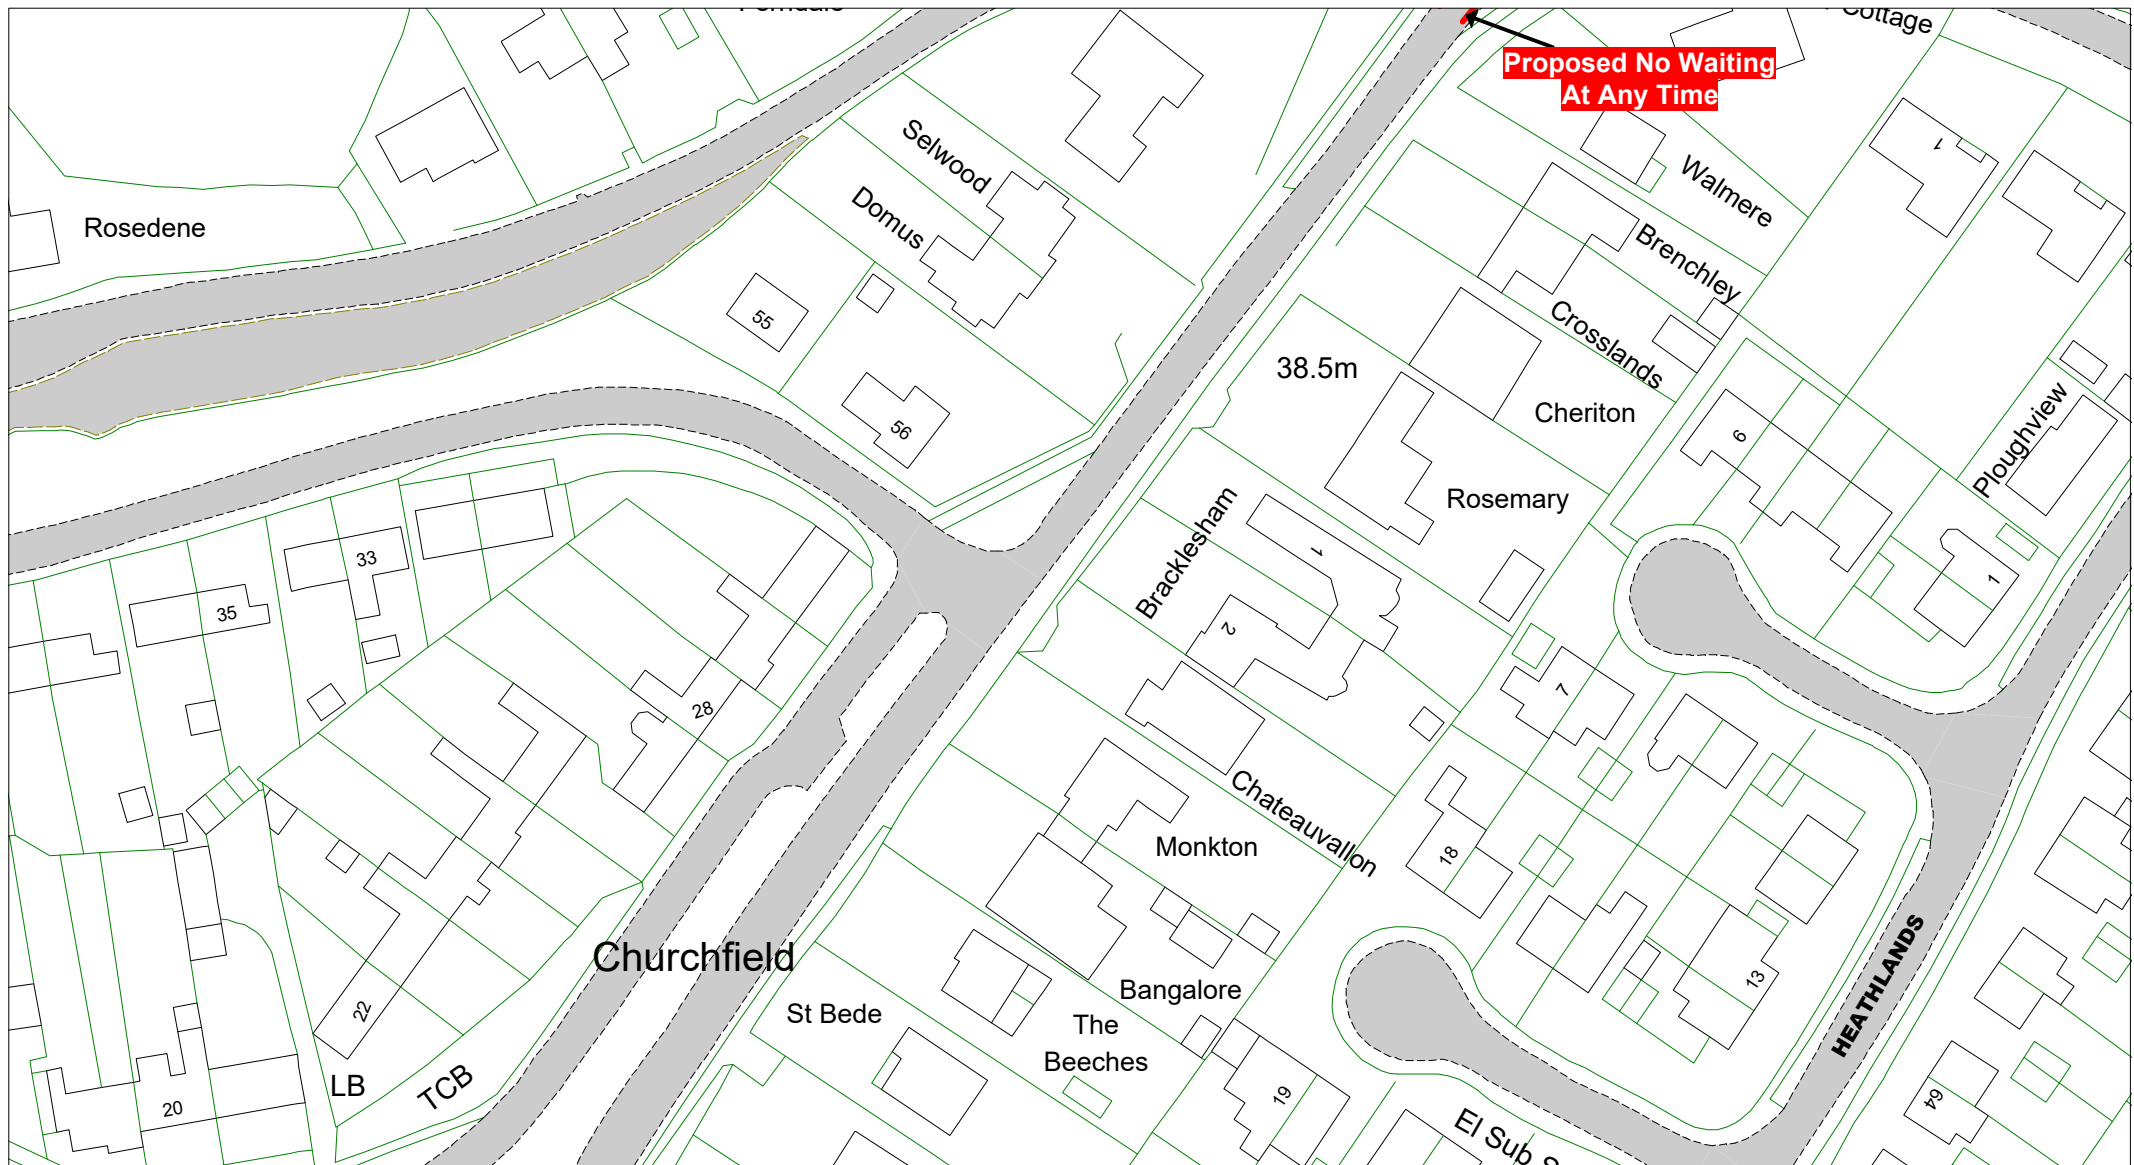

© Crown copyright. All rights reserved
East Sussex County Council
Licence No. 100019601 2022



The East Sussex (Rother District)
(Parking Places, Waiting,
No Stopping and
Loading Restrictions)
Traffic Regulation Order 2020
Amendment Order 202* No 1

Westfield

Key to TRO Restriction Types

- No Waiting at Any Time
- No Waiting
- No Loading at Any Time
- No Loading
- Pay and Display
- Permit Holders or Time Limited
- Permit Holder Only Parking Area
- Disabled Badge Holders Only
- Loading/ Unloading Only
- Taxi Only

- Bus Stop/ Taxi Clearway
- Proposed No Waiting at Any Time
- Proposed removal of No Waiting at Any Time

Key to Non TRO Items

- Pedestrian Crossing (controlled area)
- Pedestrian Crossing Point
- Bus Stop/ Stand Clearway

Key to Labels

- ABCD** Proposed New or Change to Existing Permanent TRO restriction
- ABCD** Proposed (existing) Permanent TRO restriction
- ABCD** Proposed New or Change to Existing Non TRO item
- ABCD** Non TRO item

Adjacent Map Tile


- ▲
- ◀
- ▶
- ▼



SCALE 1 : 1000

DATE

Tile Ref: KE248

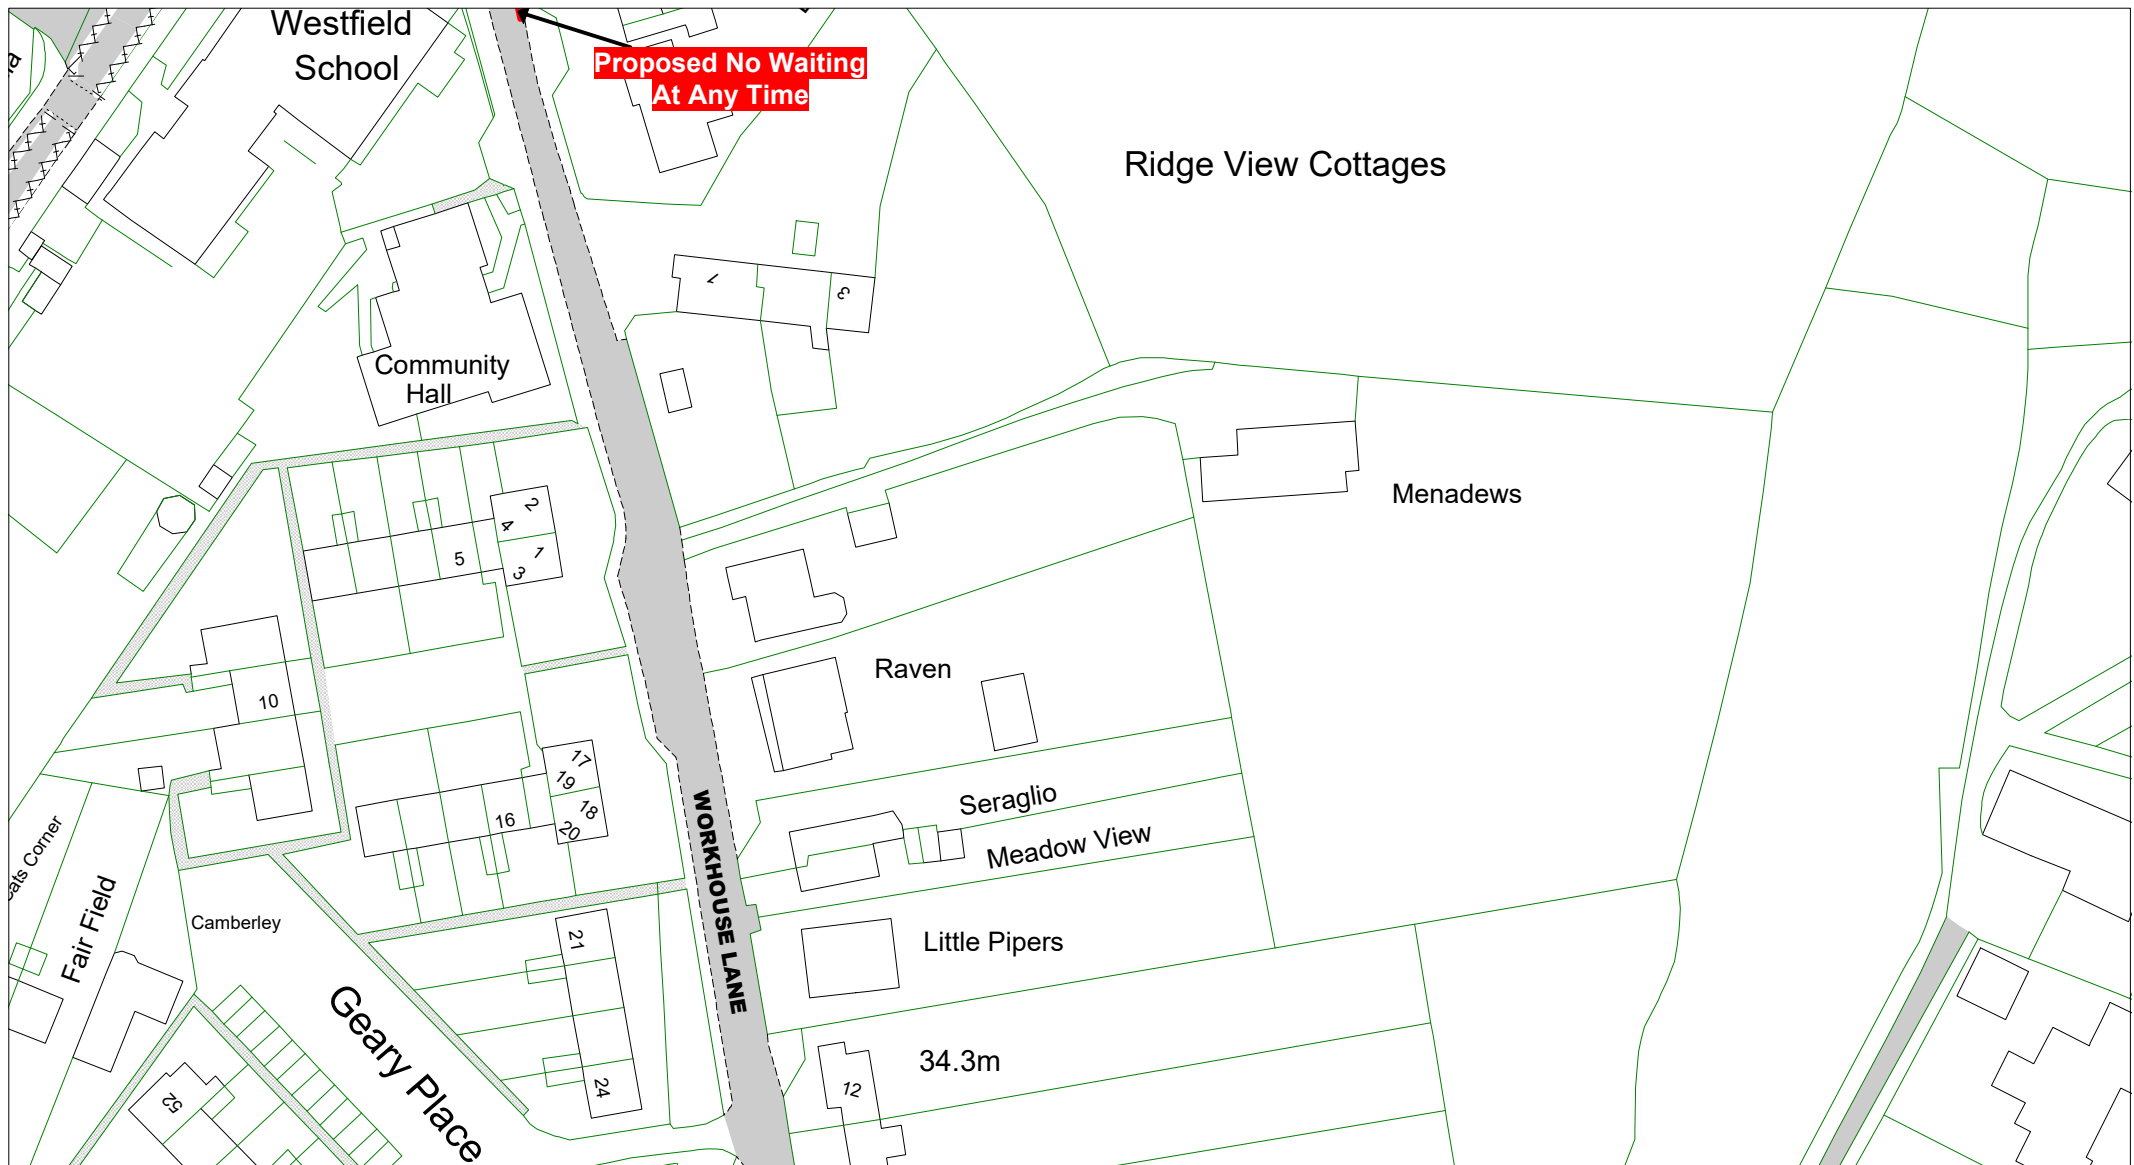

© Crown copyright. All rights reserved
East Sussex County Council
Licence No. 100019601 2022



The East Sussex (Rother District)
(Parking Places, Waiting,
No Stopping and
Loading Restrictions)
Traffic Regulation Order 2020
Amendment Order 202* No 1

Westfield

Key to TRO Restriction Types

- No Waiting at Any Time
- No Waiting
- No Loading at Any Time
- No Loading
- Pay and Display
- Permit Holders or Time Limited
- Permit Holder Only Parking Area
- Disabled Badge Holders Only
- Loading/ Unloading Only
- Taxi Only

- Bus Stop/ Taxi Clearway
- Proposed No Waiting at Any Time
- Proposed removal of No Waiting at Any Time

Key to Non TRO Items

- Pedestrian Crossing (controlled area)
- Pedestrian Crossing Point
- Bus Stop/ Stand Clearway

Key to Labels

- ABCD Proposed New or Change to Existing Permanent TRO restriction
- ABCD Proposed (existing) Permanent TRO restriction
- ABCD Proposed New or Change to Existing Non TRO item
- ABCD Non TRO item

Adjacent Map Tile

- ▲
- ▶
- ▼



SCALE 1 : 1000

DATE

Tile Ref: KD249
Revision



© Crown copyright. All rights reserved
East Sussex County Council
Licence No. 100019601 2022



The East Sussex (Rother District)
(Parking Places, Waiting,
No Stopping and
Loading Restrictions)
Traffic Regulation Order 2020
Amendment Order 202* No 1

Westfield

Key to TRO Restriction Types

- No Waiting at Any Time
- No Waiting
- No Loading at Any Time
- No Loading
- Pay and Display
- Permit Holders or Time Limited
- Permit Holder Only Parking Area
- Disabled Badge Holders Only
- Loading/ Unloading Only
- Taxi Only

- Bus Stop/ Taxi Clearway
- Proposed No Waiting at Any Time
- Proposed removal of No Waiting at Any Time

Key to Non TRO Items

- Pedestrian Crossing (controlled area)
- Pedestrian Crossing Point
- Bus Stop/ Stand Clearway

Key to Labels

- ABCD** Proposed New or Change to Existing Permanent TRO restriction
- ABCD** Proposed (existing) Permanent TRO restriction
- ABCD** Proposed New or Change to Existing Non TRO item
- ABCD** Non TRO item

Adjacent Map Tile

- ▲
- ◀
- ▶
- ▼



SCALE 1 : 1000

DATE

Tile Ref: KC249
Revision

THE COMMON SEAL of)
EAST SUSSEX COUNTY COUNCIL)
was affixed hereto)
on the xx day of xxxxxxxx)
Two Thousand and xxxxxx)
in the presence of:-)

AUTHORISED SIGNATORY

H & T Ctte. 2.4.74 - para 4.2 joint report of
Director of Legal & Community Services & County
Engineer - Para 4.