






Rother Parking Review 2022/23 - formal consultation drawings
Bexhill-on-Sea
Zone E


	Road Name	Drawing Number				
1	Bedford Avenue	RR22 BZE001				
2	Bethune Road	RR22 BZE007	RR22 BZE010			
3	Bridge Road	RR22 BZE002				
4	Brookfield Road	RR22 BZE003				
5	Cantelupe Road	RR22 BZE004	RR22 BZE005	RR22 BZE006		
6	De La Warr Parade	RR22 BZE007	RR22 BZE008	RR22 BZE009	RR22 BZE010	RR22 BZE011
7	Dorset Road South	RR22 BZE012				
8	Lionel Road	RR22 BZE013	RR22 BZE014	RR22 BZE015		
9	Sutton Place	RR22 BZE016	RR22 BZE017	RR22 BZE018	RR22 BZE019	RR22 BZE020

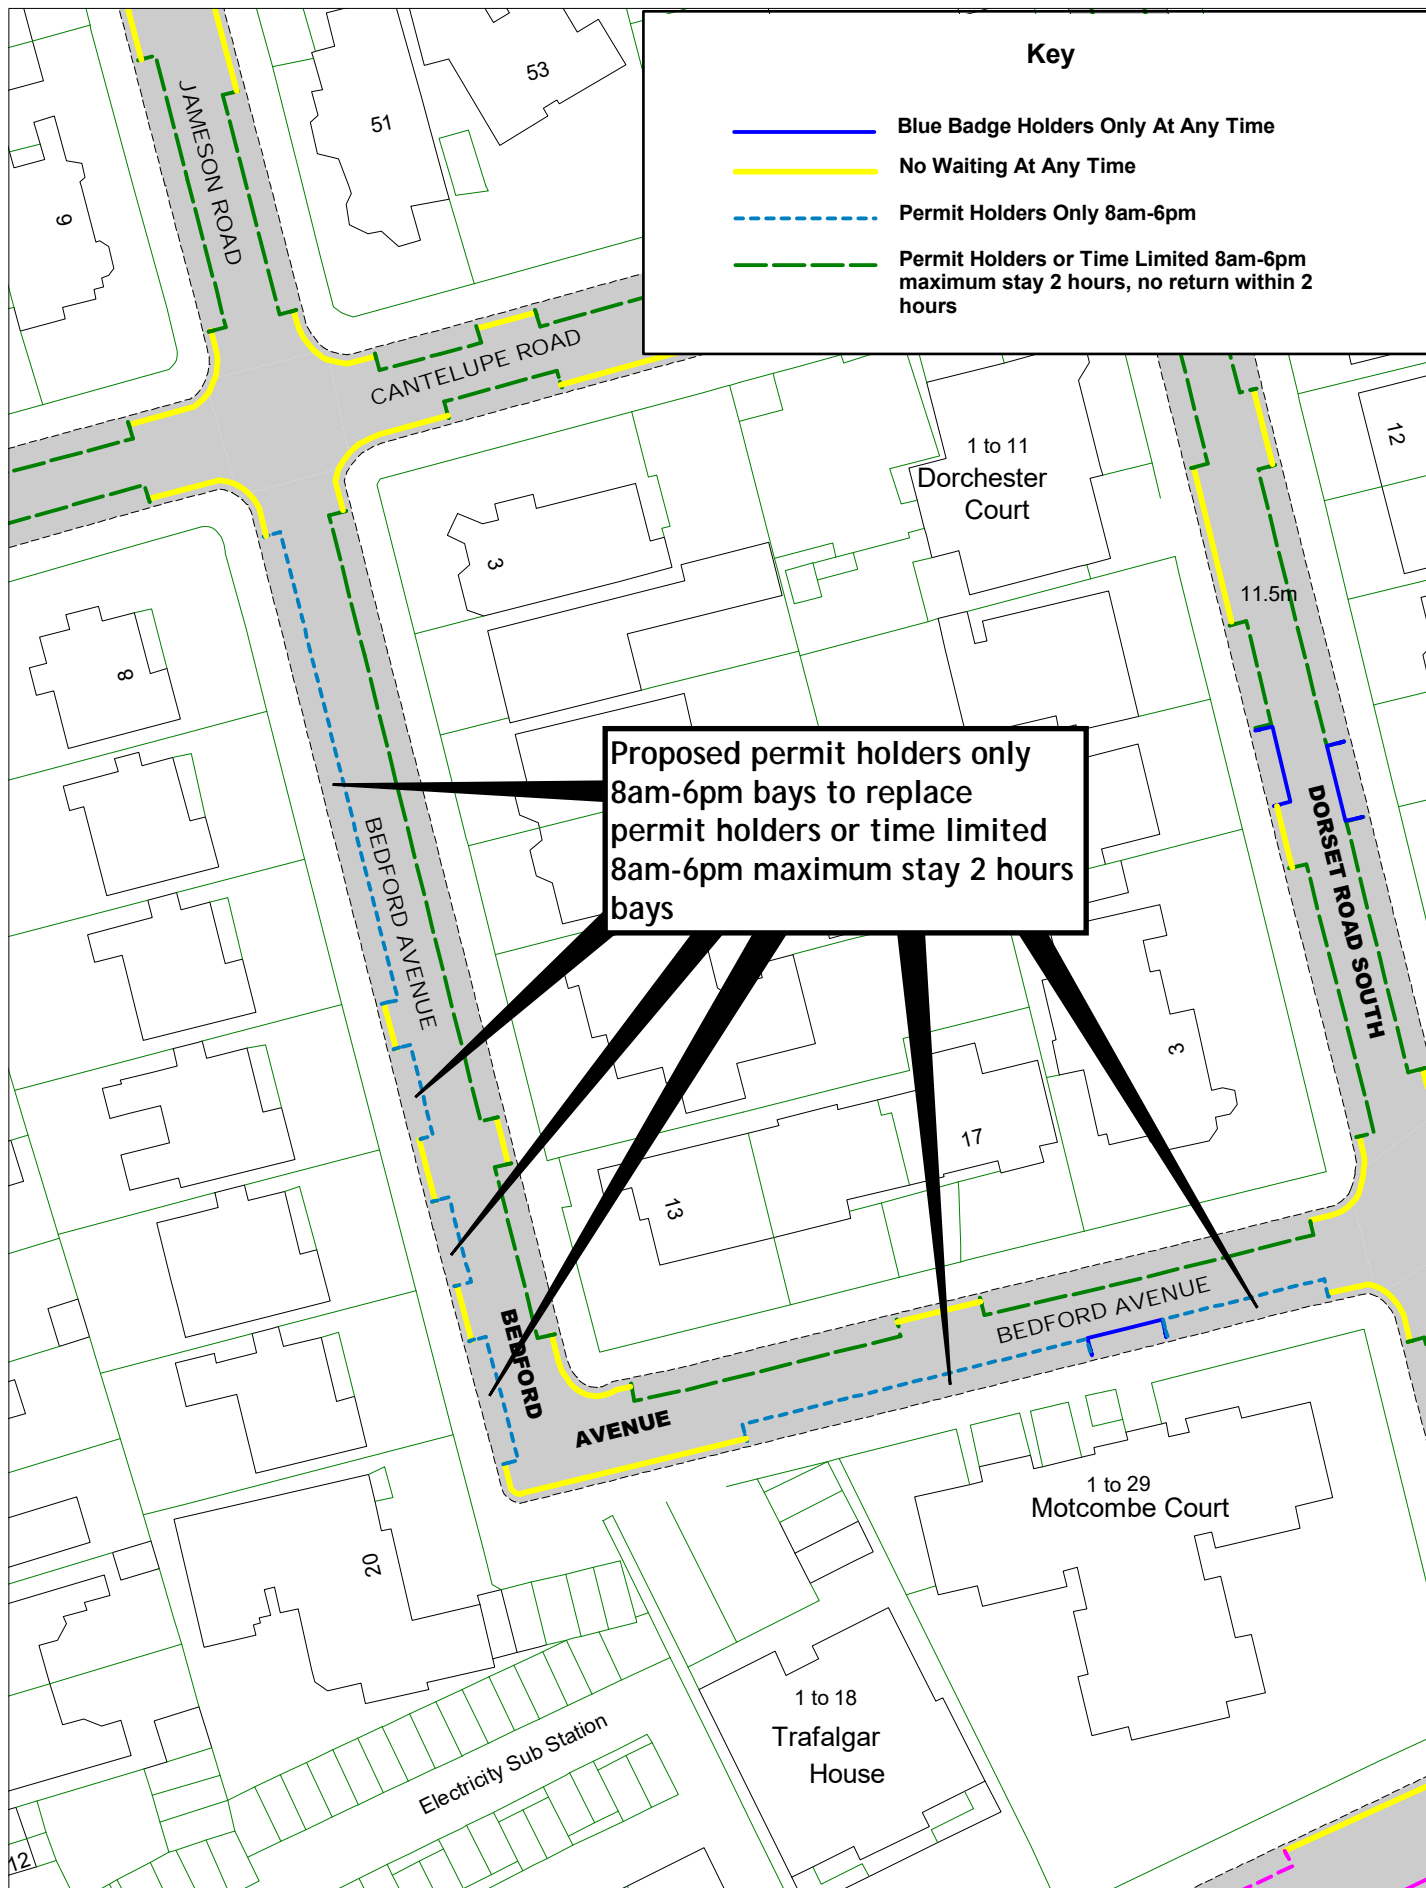

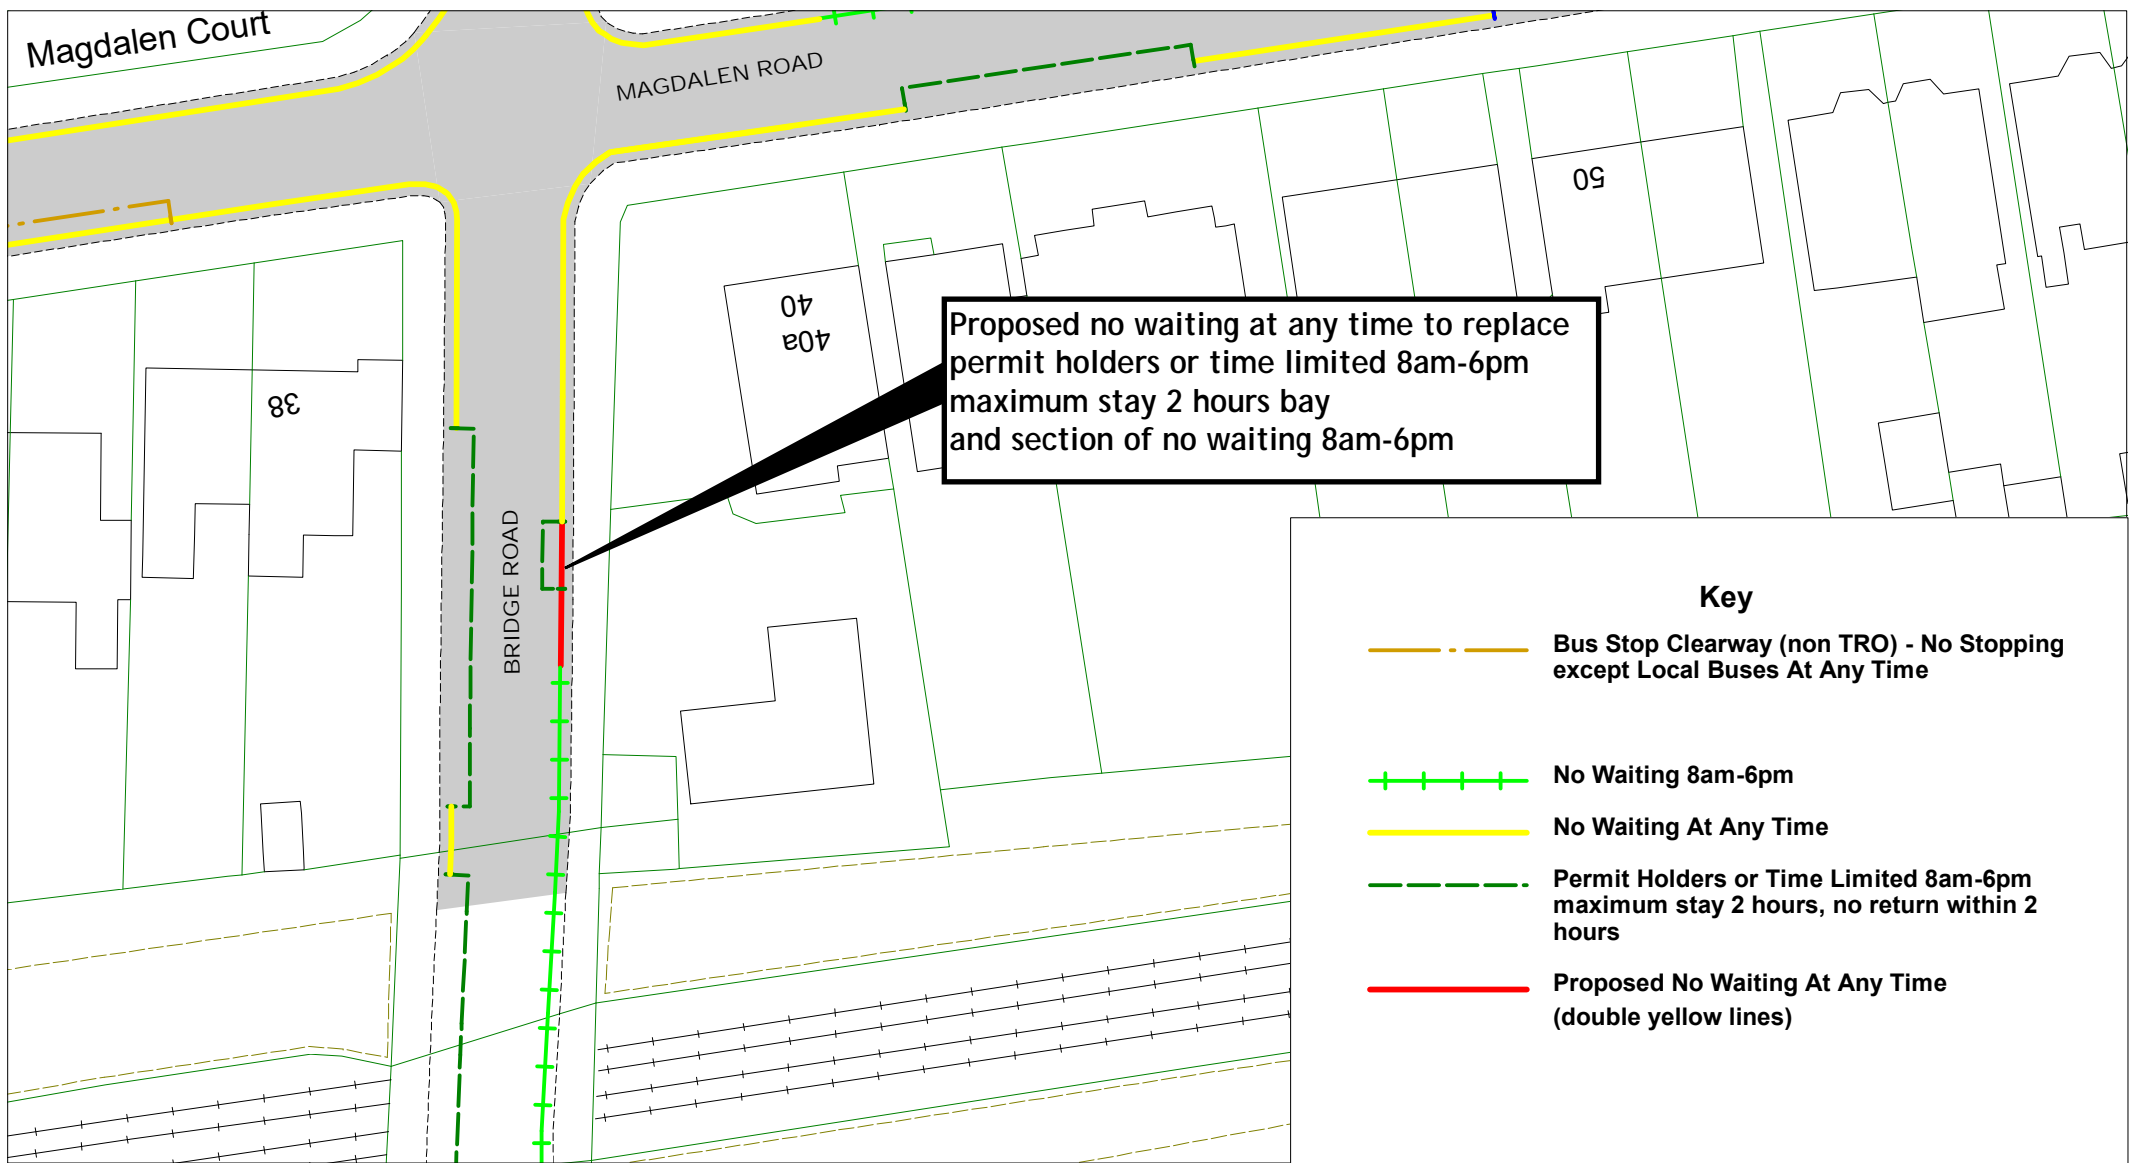

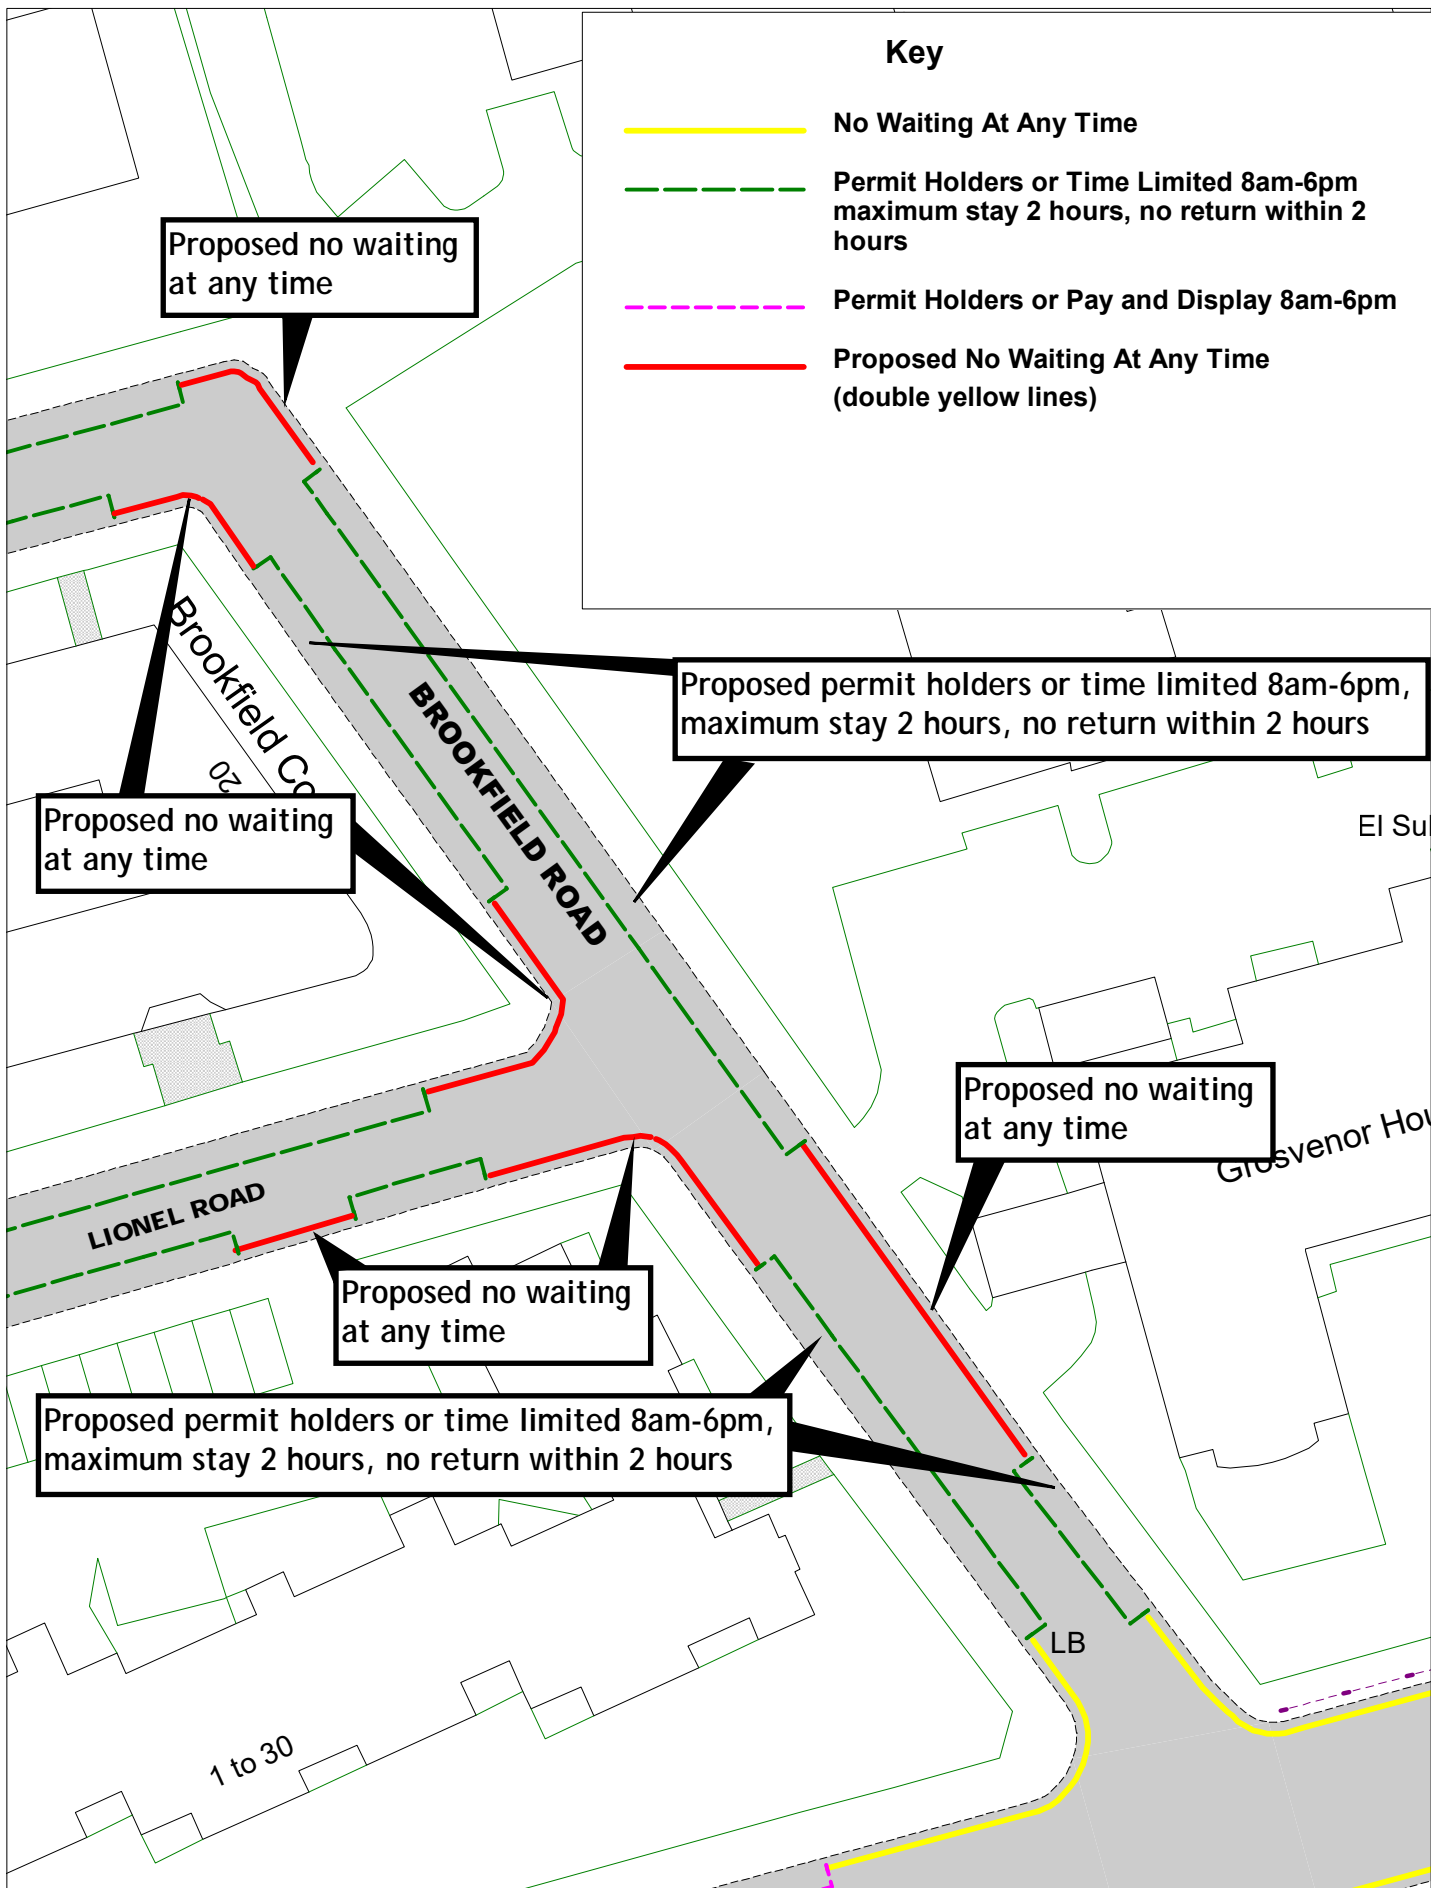


		<p>Bridge Road Zone E</p>		SCALE	1 : 500
				DATE	25 / 11 / 2022
				DRAWING No.	RR22 BZE002
				DRAWN BY	
				<p>© Crown copyright. All rights reserved East Sussex County Council Licence No. 100019601 2022</p>	

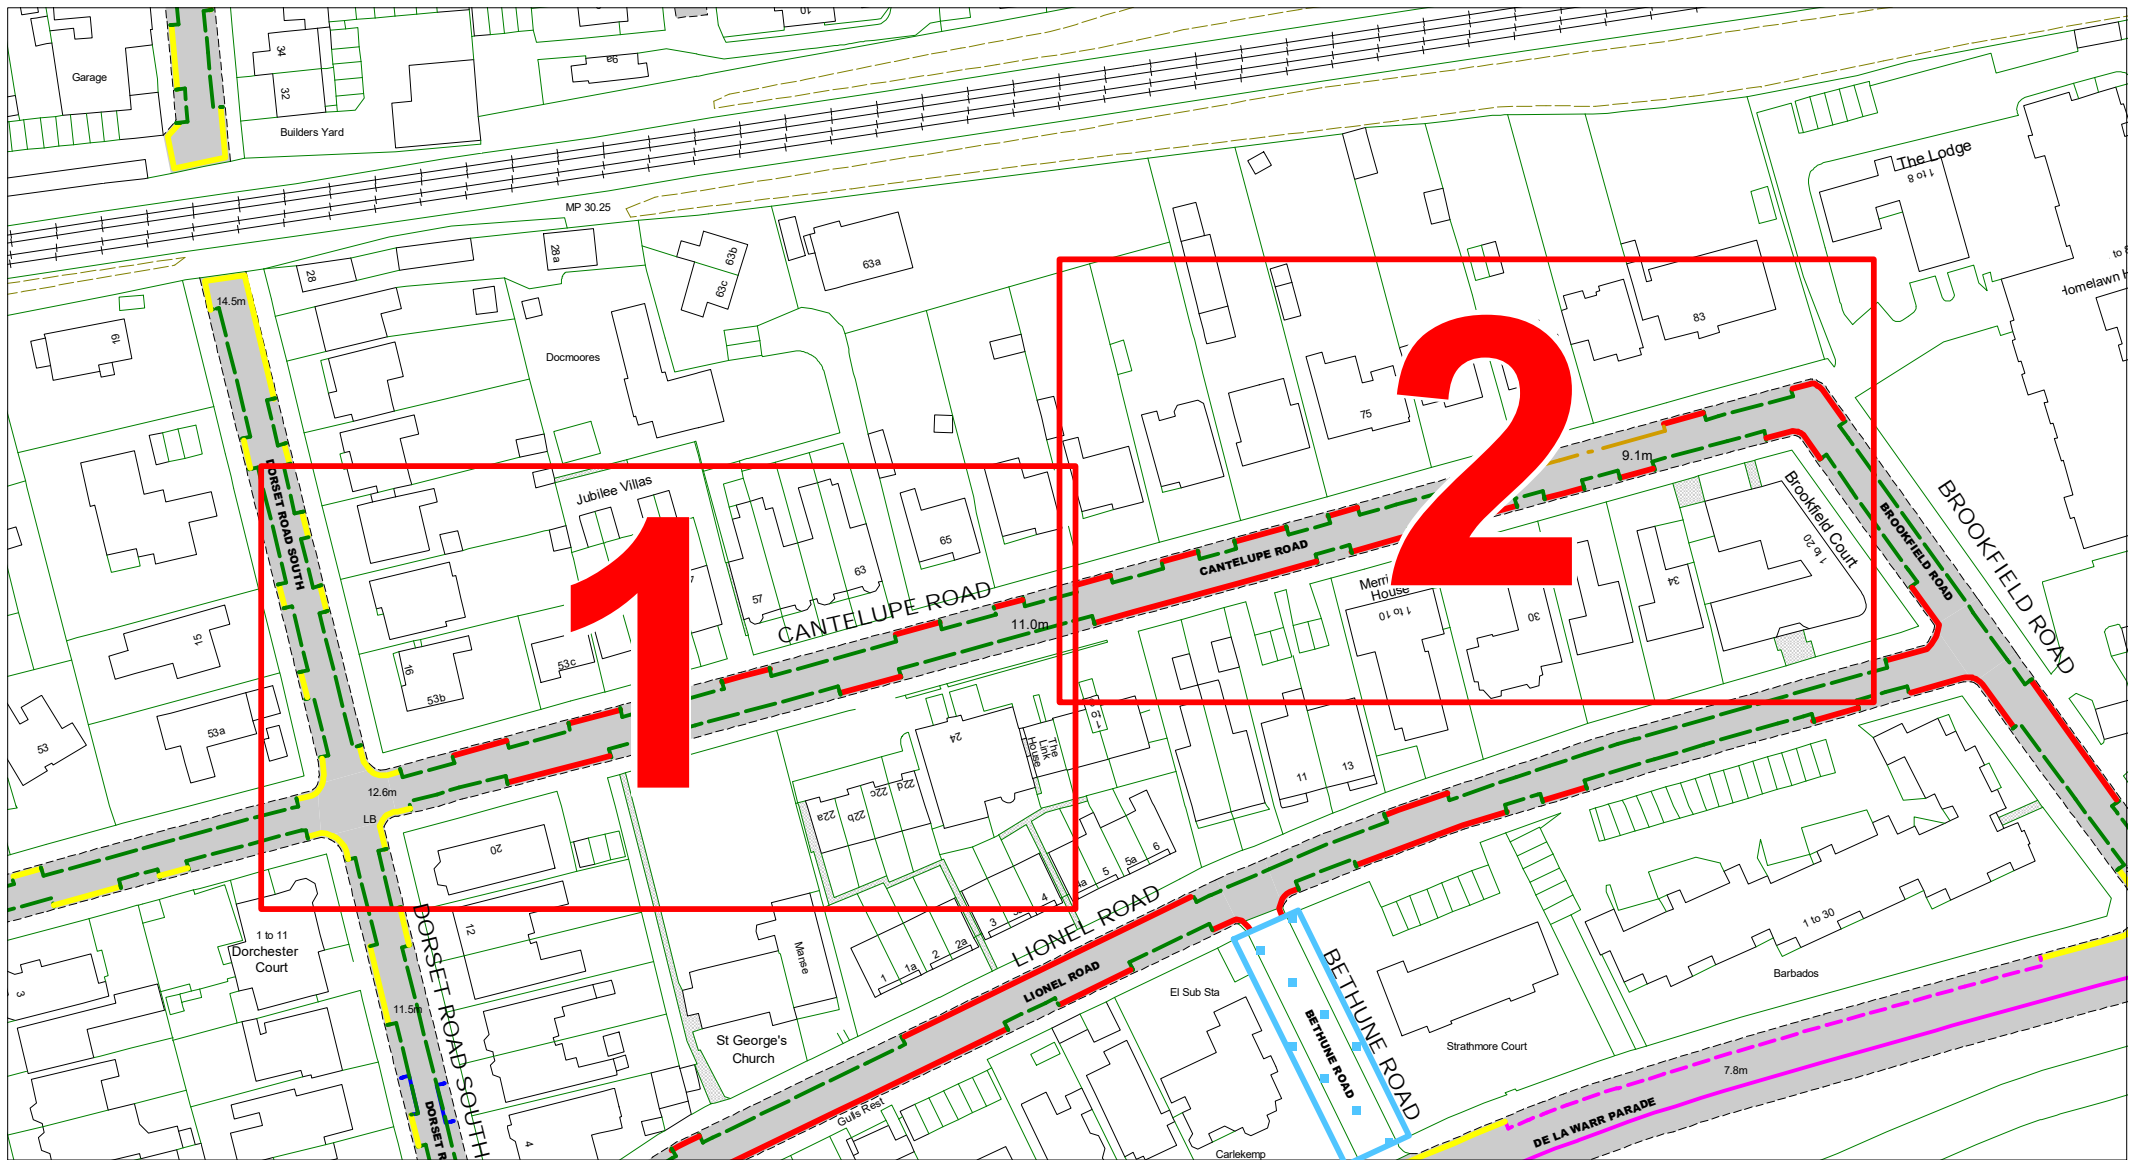





		<p>Overview</p> <p>Cantelupe Road Zone E</p>	SCALE	1 : 1300
			DATE	25 / 11 / 2022
			DRAWING No.	RR22 BZE004
			DRAWN BY	
			© Crown copyright. All rights reserved East Sussex County Council Licence No. 100019601 2022	

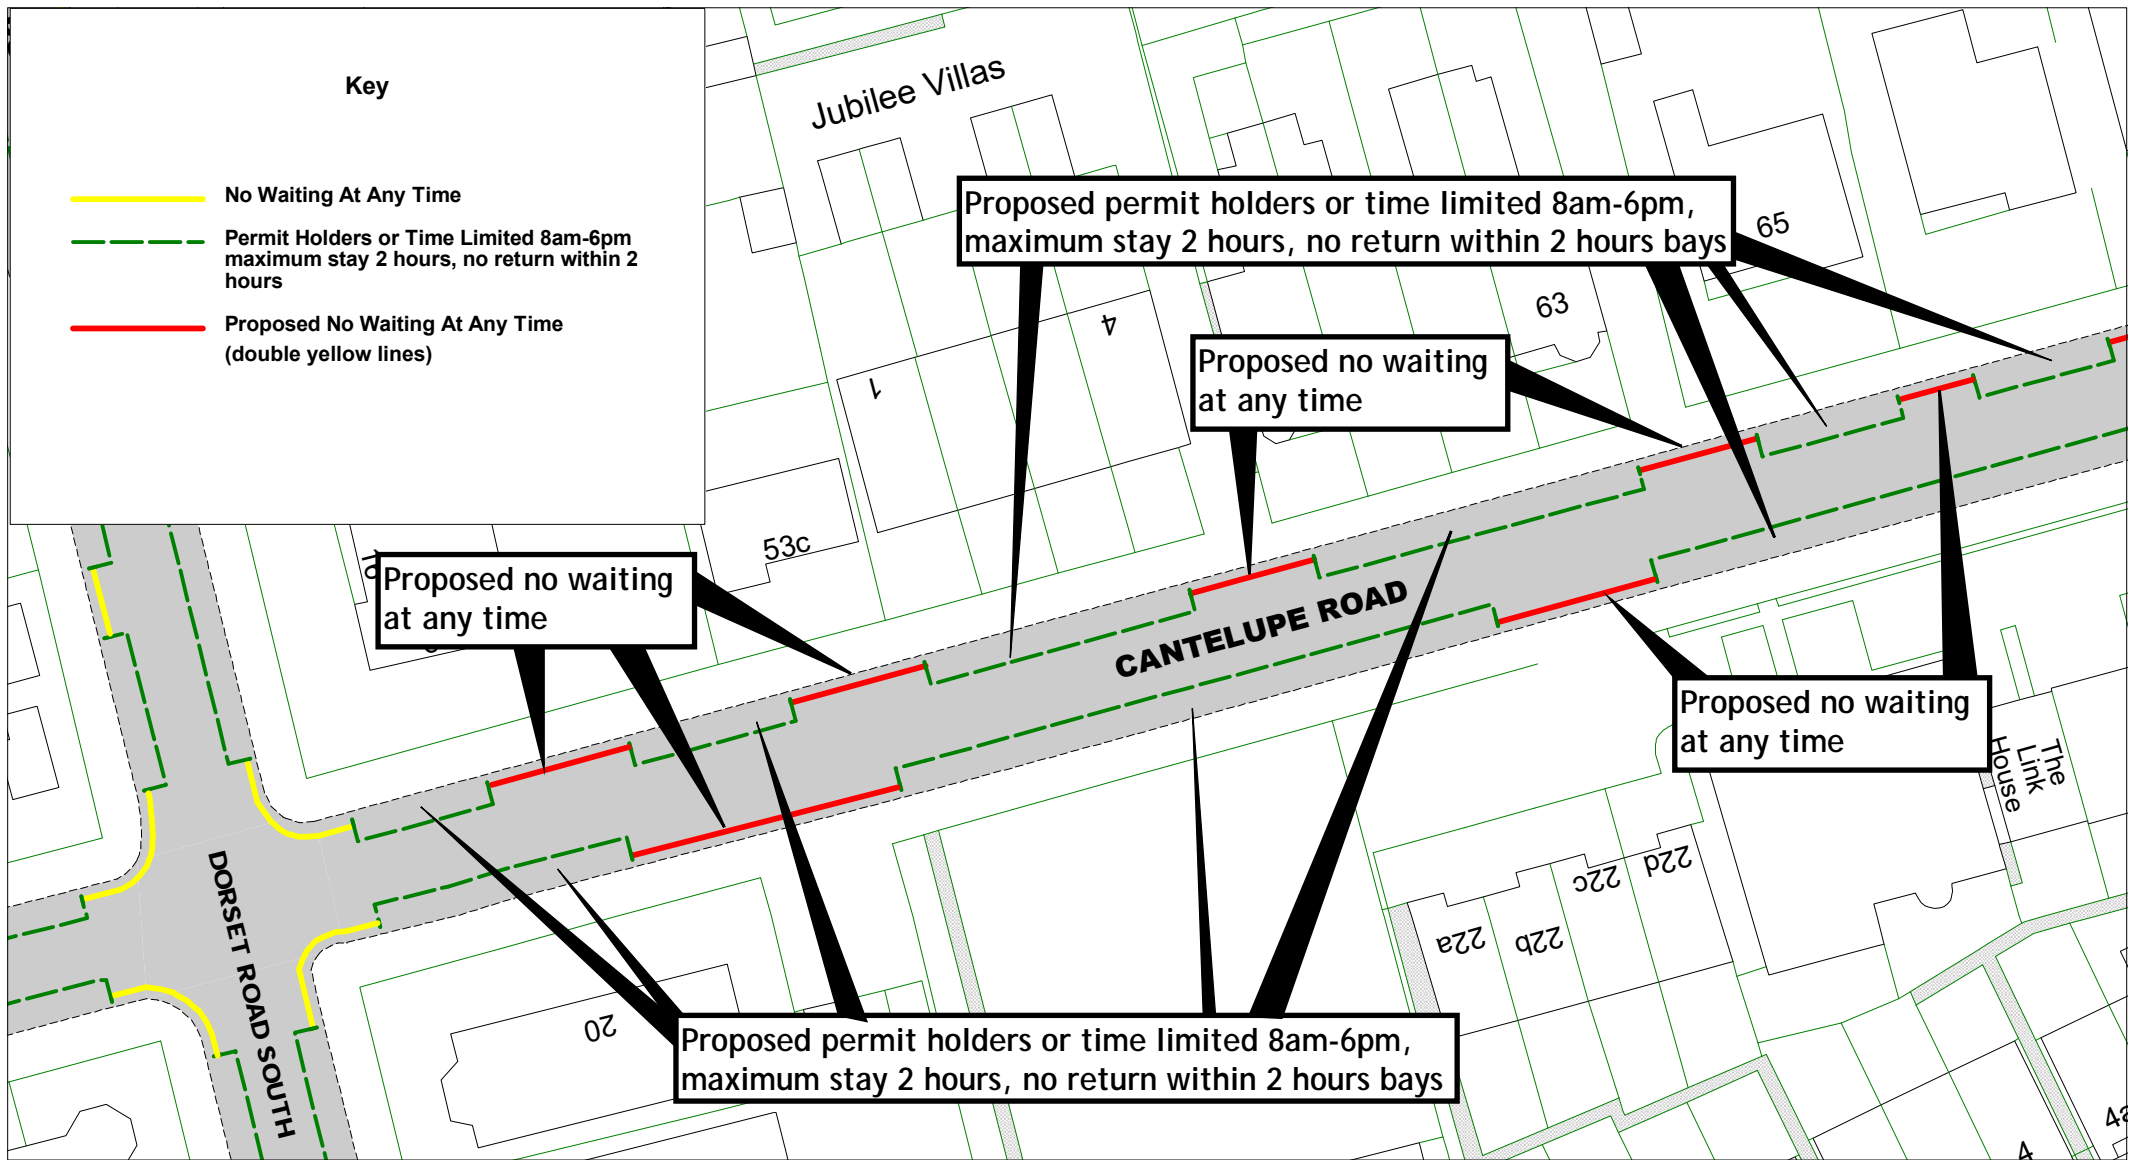[Return to index](#)





East Sussex
County Council






W N E S


Frame 1



Cantelupe Road
Zone E

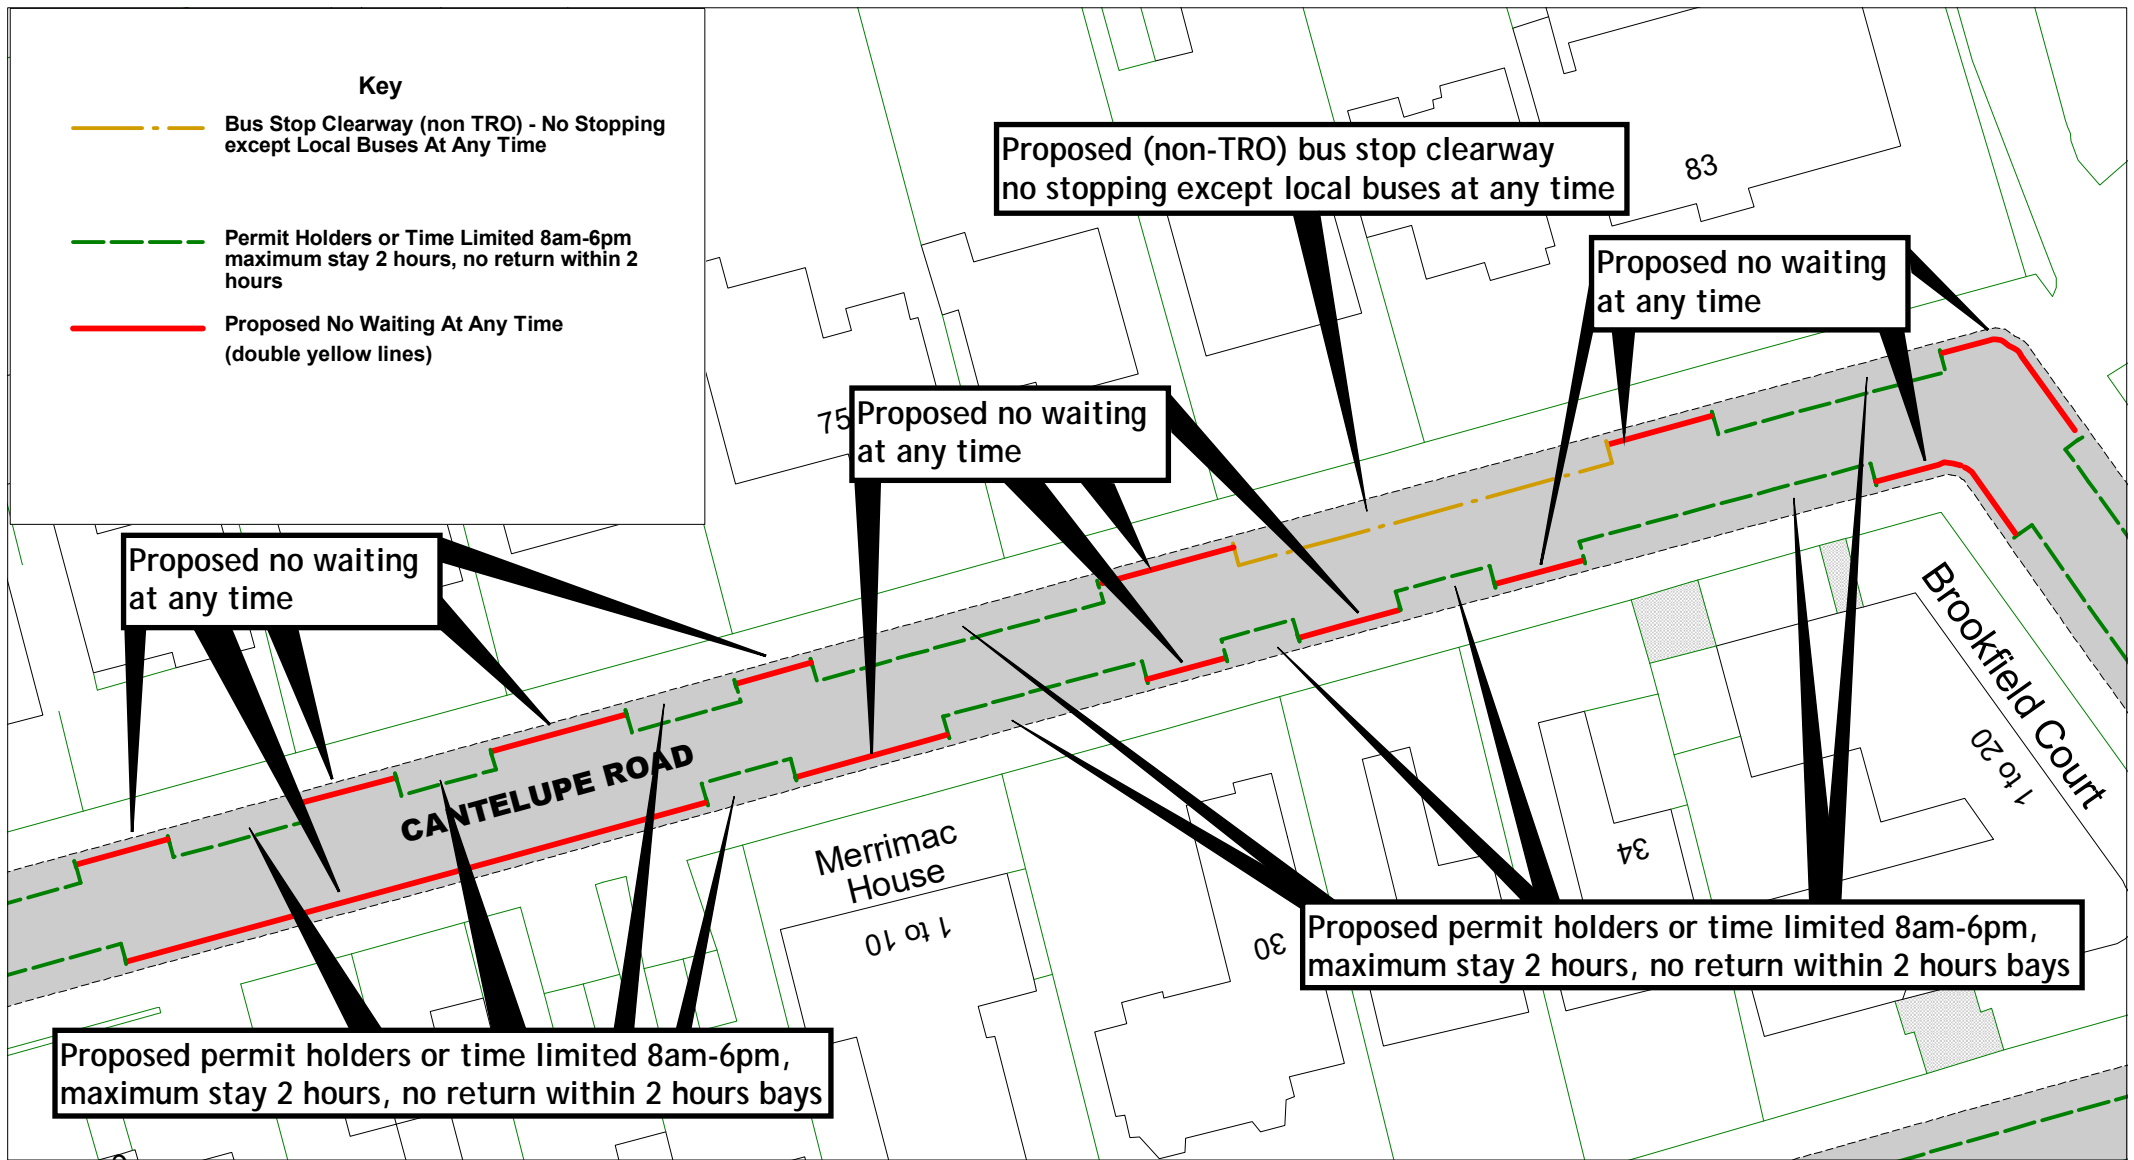SCALE	1 : 500
DATE	25 / 11 / 2022
DRAWING No.	RR22 BZE005
DRAWN BY	
© Crown copyright. All rights reserved East Sussex County Council Licence No. 100019601 2022	





		<p>Frame 2</p> <p>Cantelupe Road Zone E</p>	SCALE	1 : 500
			DATE	25 / 11 / 2022
			DRAWING No.	RR22 BZE006
			DRAWN BY	
			© Crown copyright. All rights reserved East Sussex County Council Licence No. 100019601 2022	

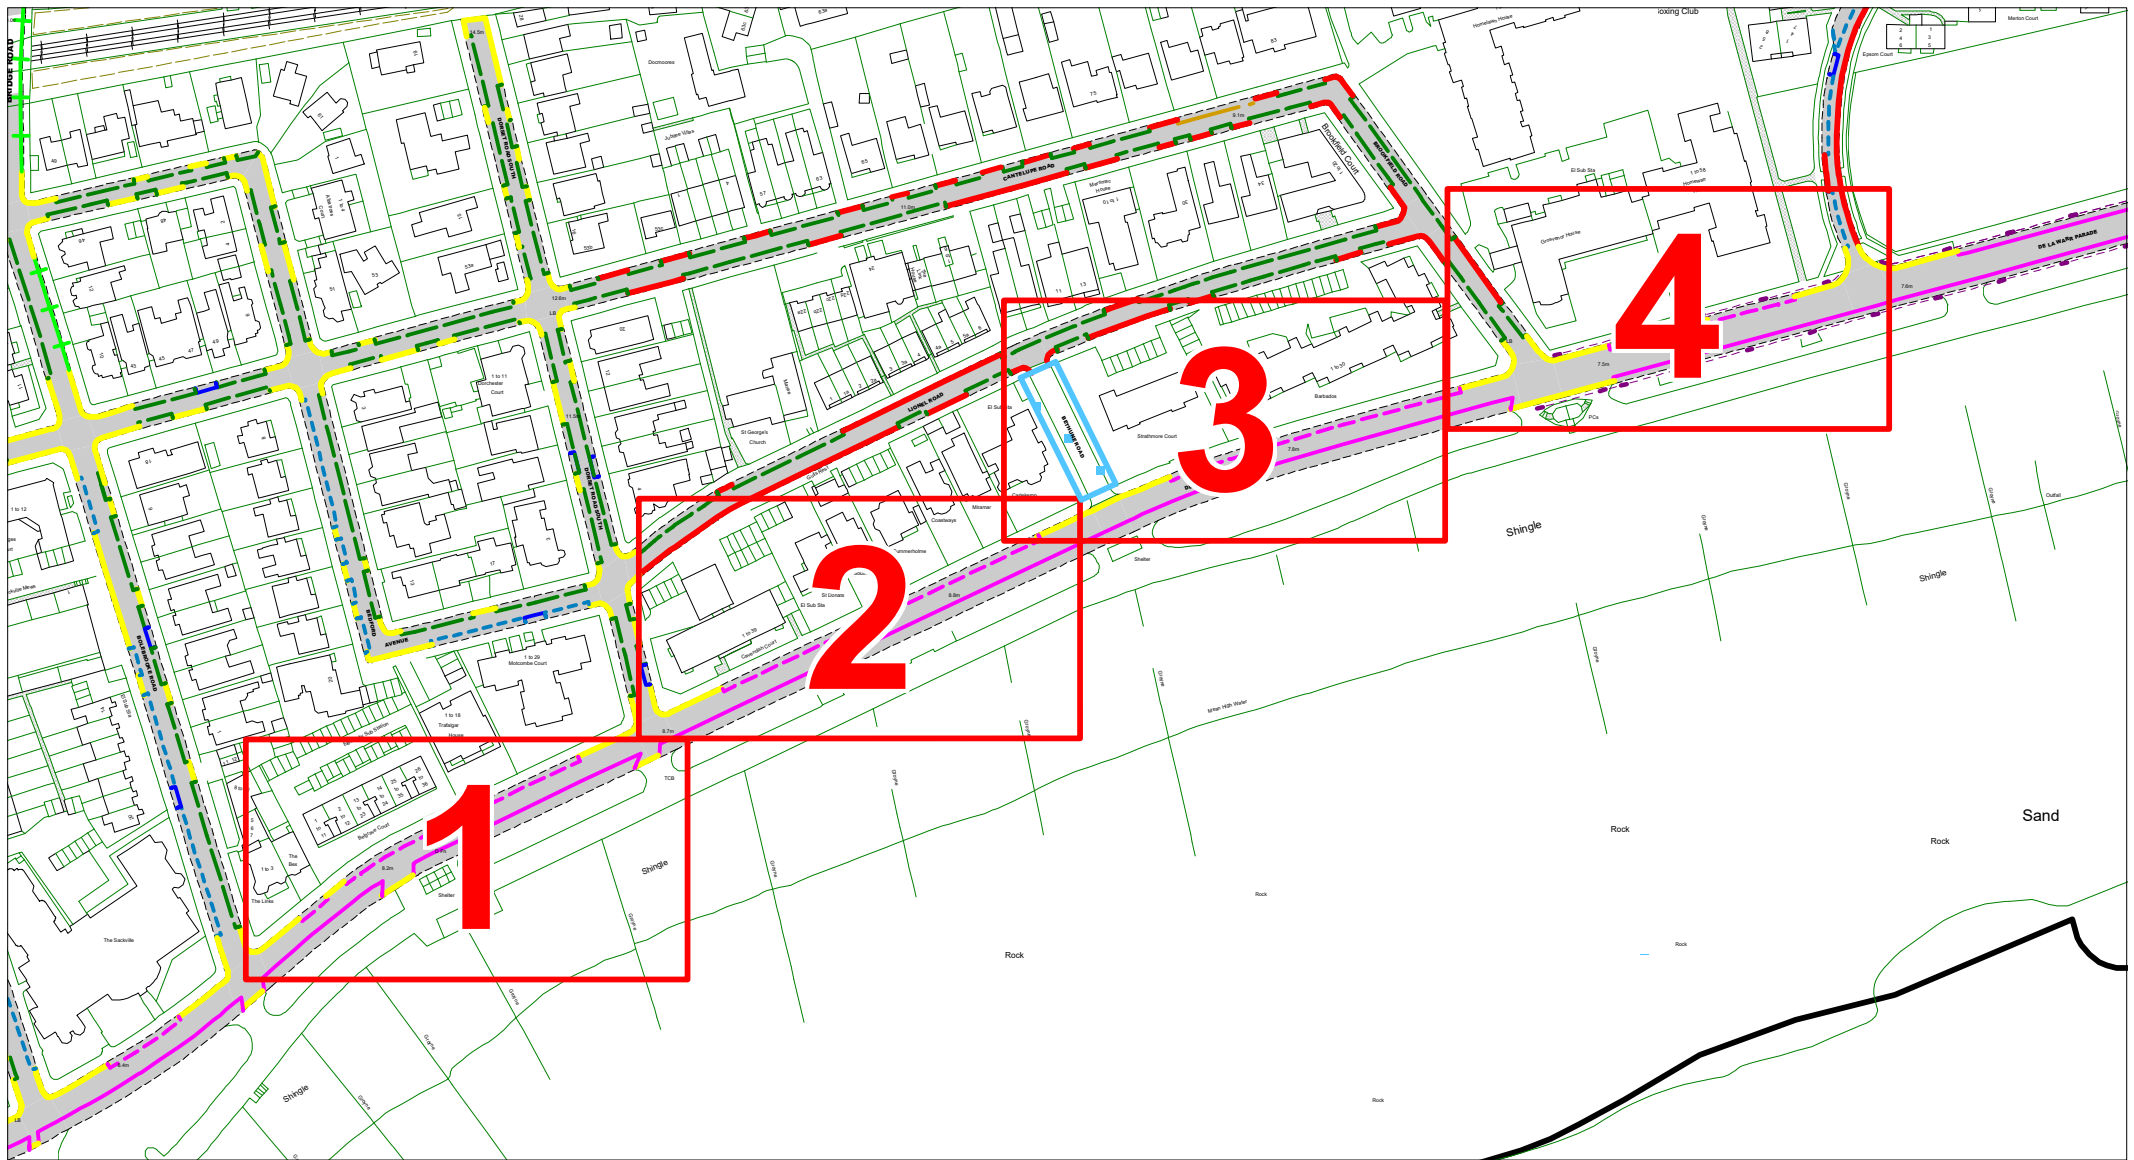


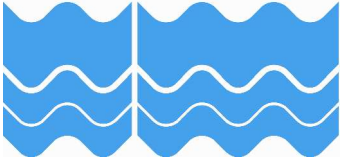

		<p>De La Warr Parade and Bethune Road Zone E</p>	<p>Overview</p>	SCALE	1 : 2400
				DATE	25 / 11 / 2022
				DRAWING No.	RR22 BZE007
				DRAWN BY	
				<p>© Crown copyright. All rights reserved East Sussex County Council Licence No. 100019601 2022</p>	

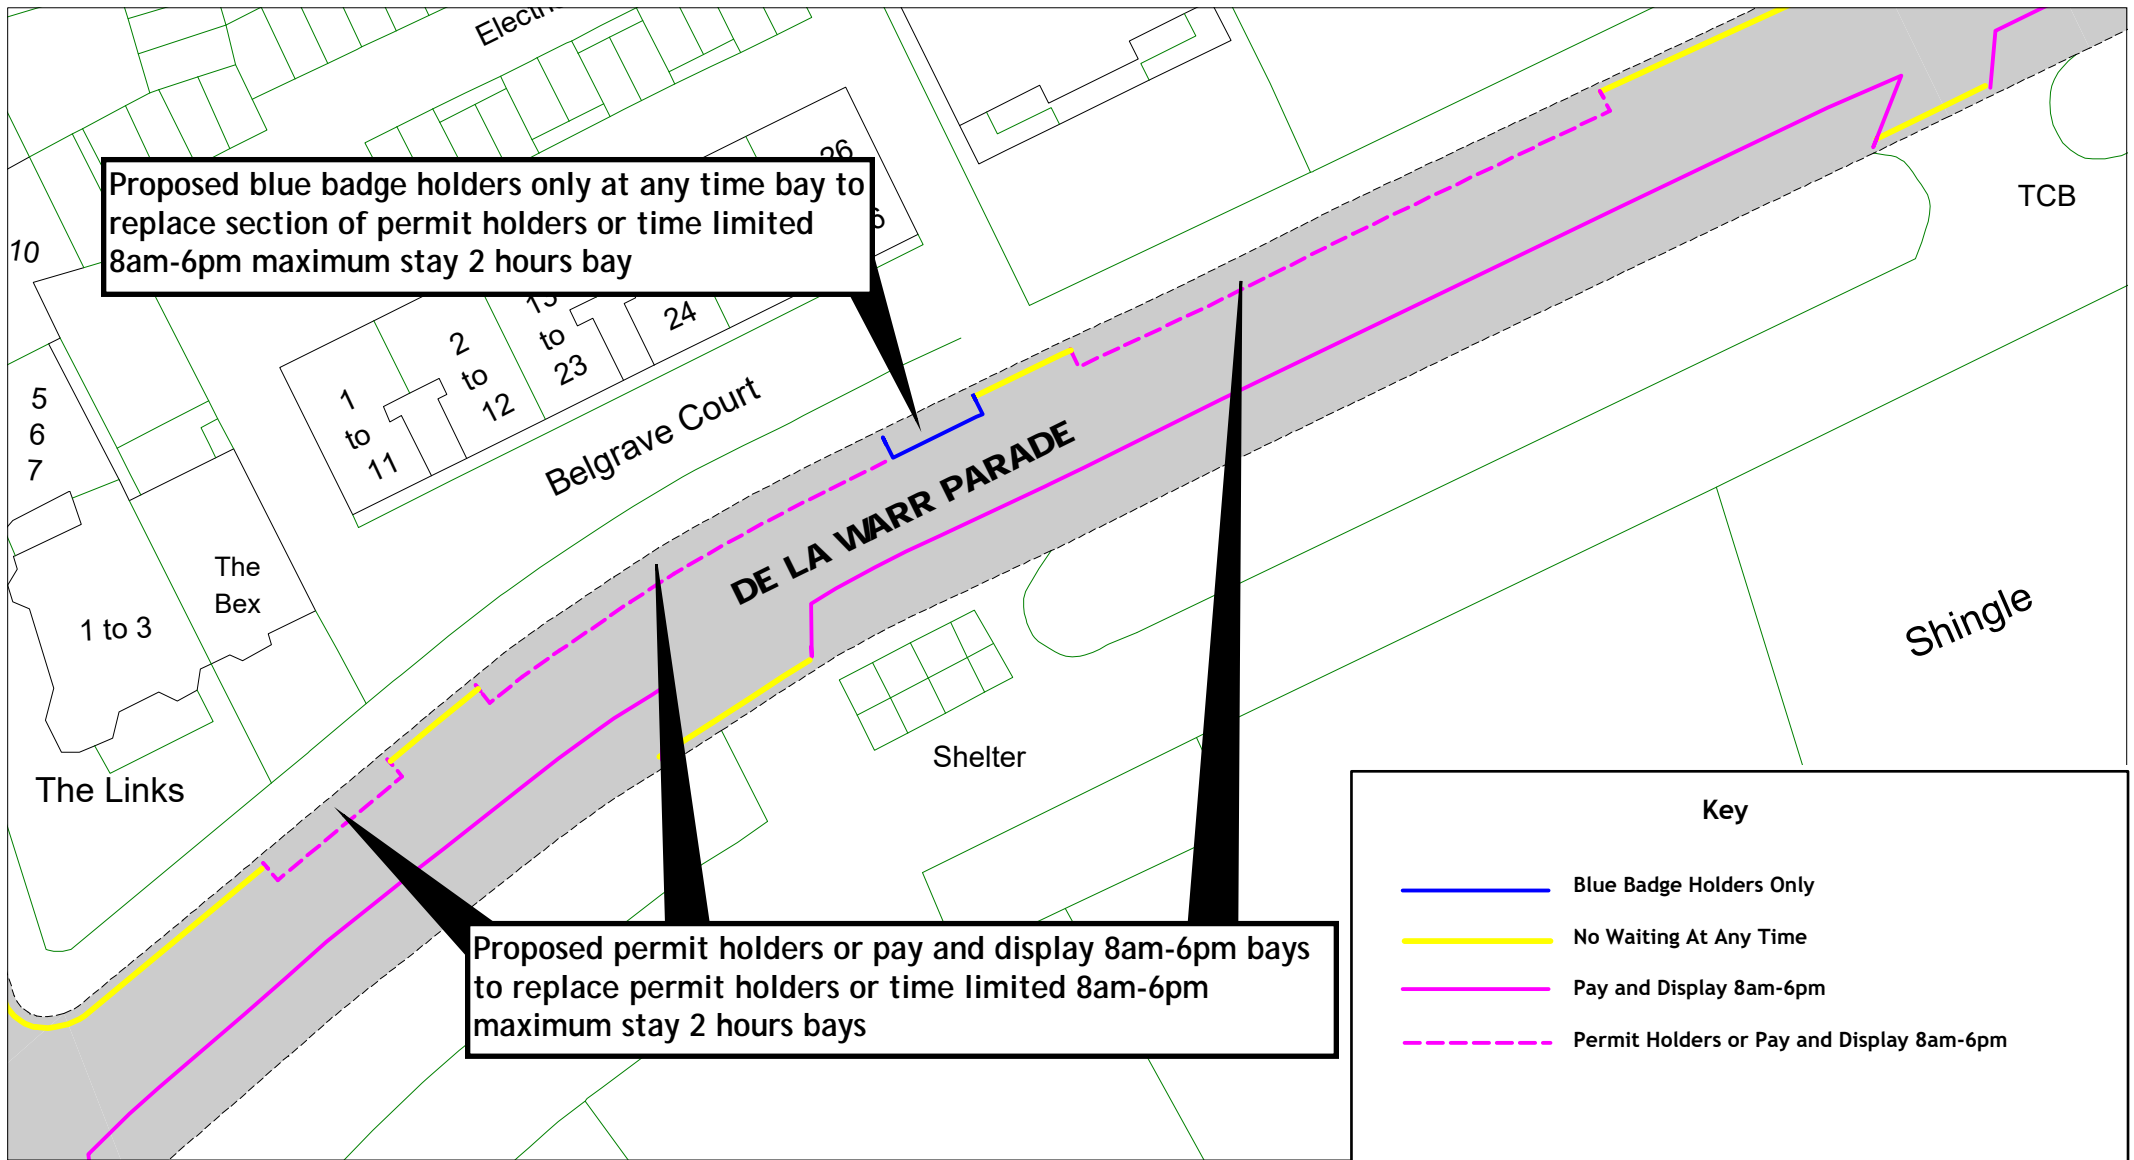
[Return to index](#)



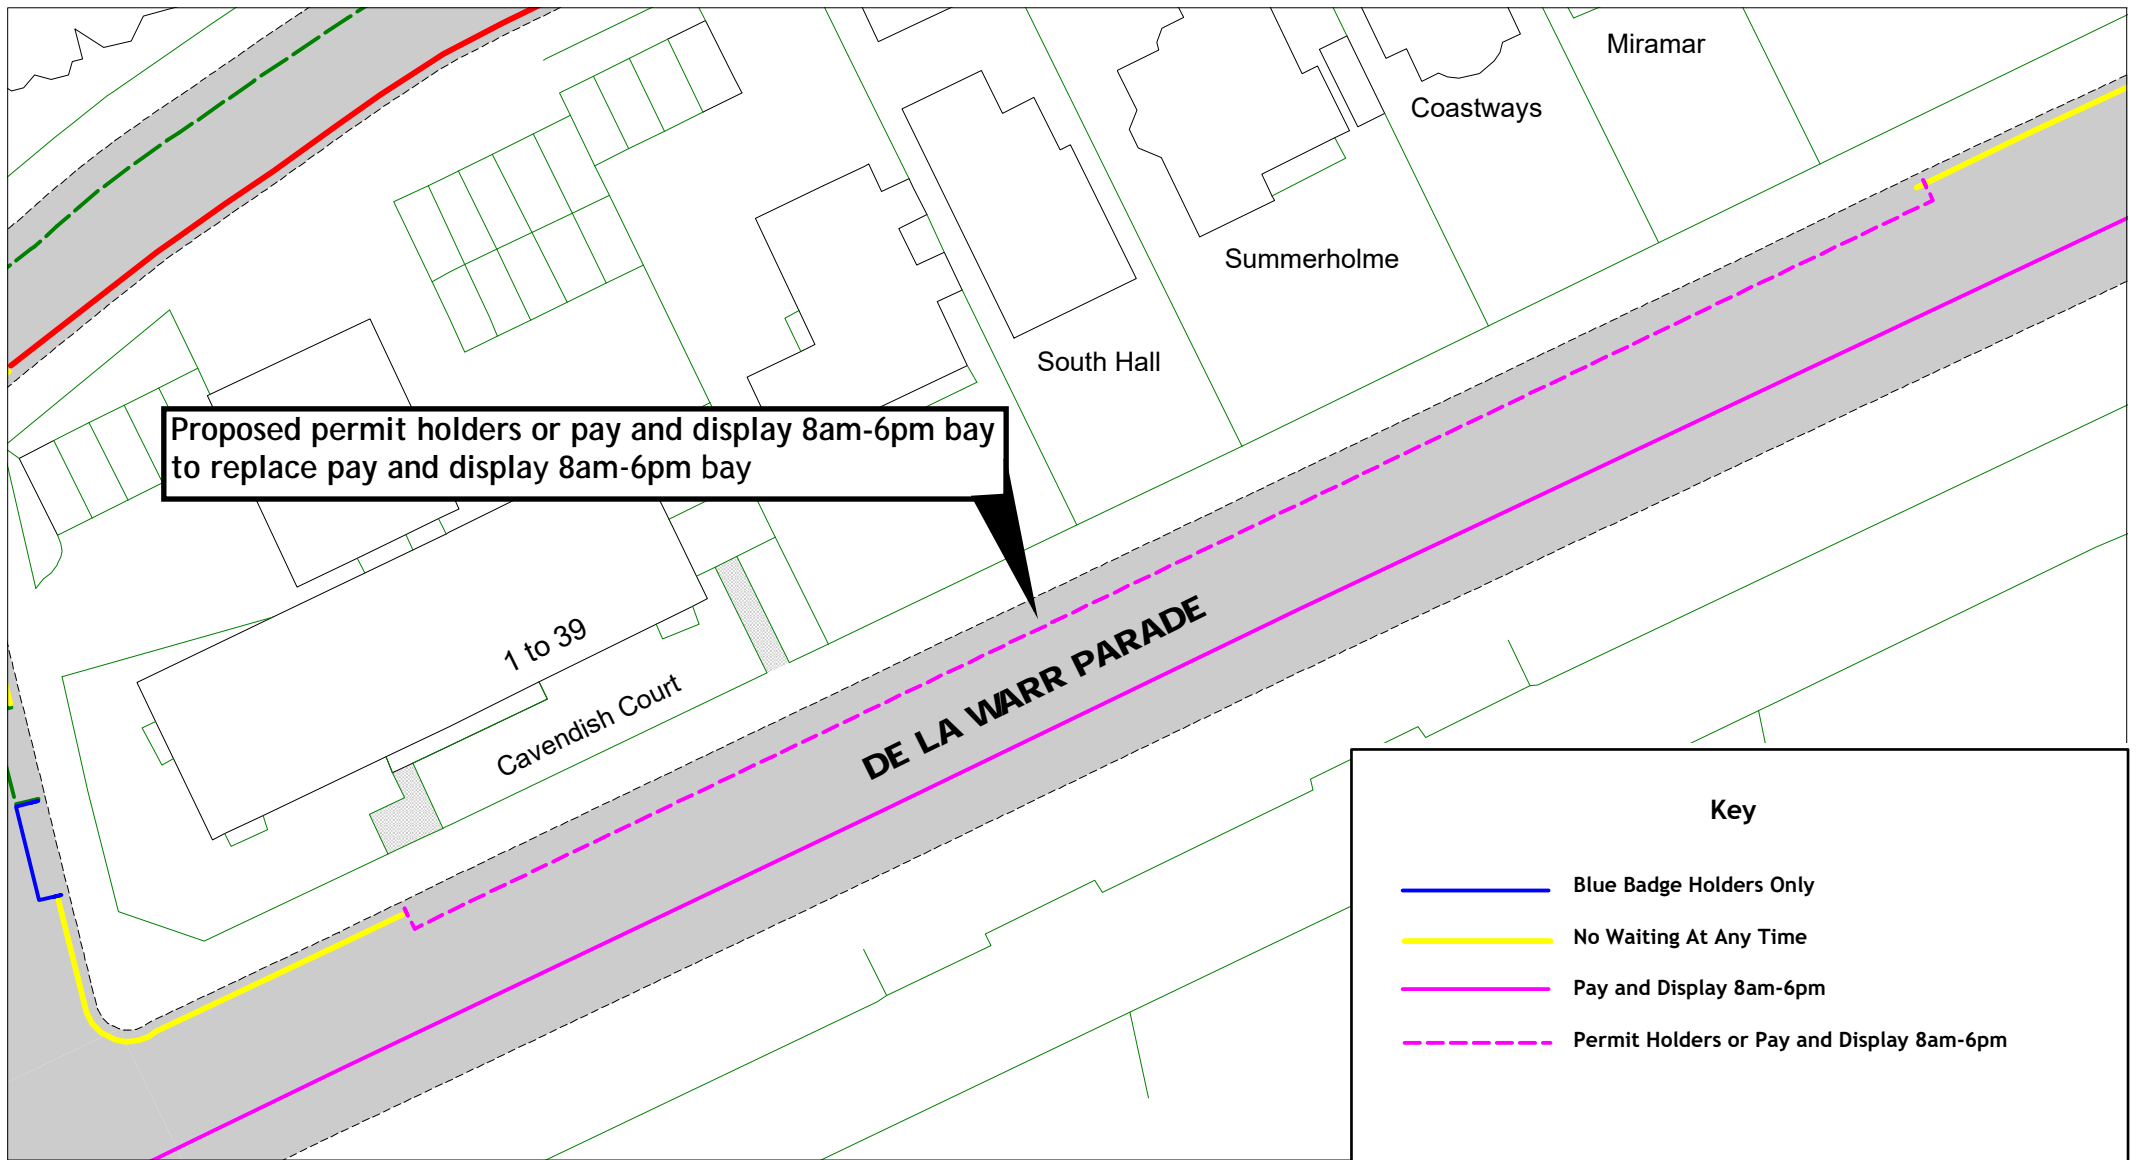


		<p>De La Warr Parade Zone E</p>		Frame 1	SCALE	1 : 500
					DATE	25 / 11 / 2022
					DRAWING No.	RR22 BZE008
					DRAWN BY	
				<small>© Crown copyright. All rights reserved East Sussex County Council Licence No. 100019601 2022</small>		



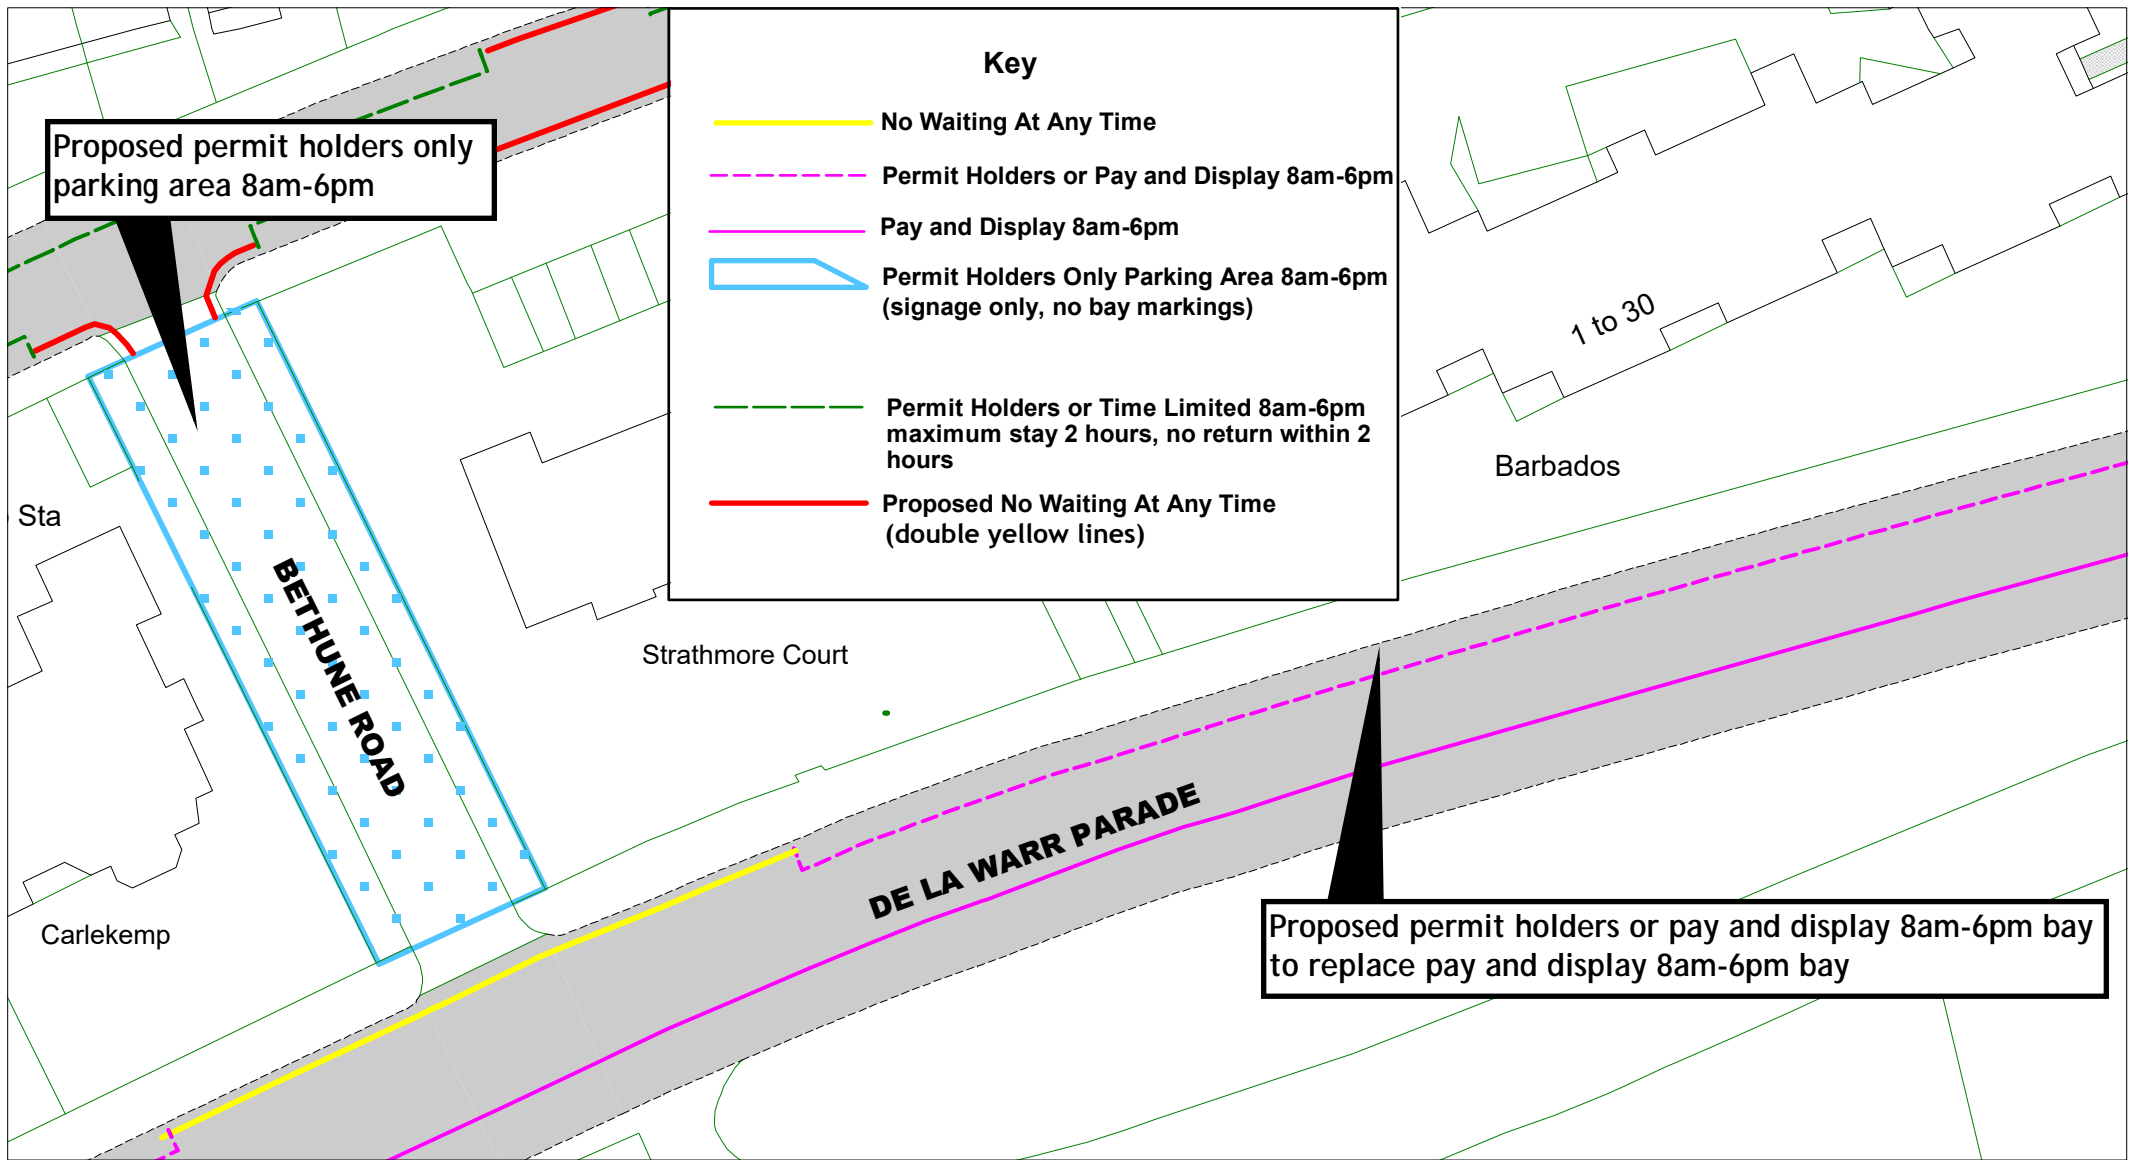


		<p>De La Warr Parade Zone E</p>	<p>Frame 2</p>	SCALE	1 : 500
				DATE	25 / 11 / 2022
				DRAWING No.	RR22 BZE009
				DRAWN BY	
				<p>© Crown copyright. All rights reserved East Sussex County Council Licence No. 100019601 2022</p>	



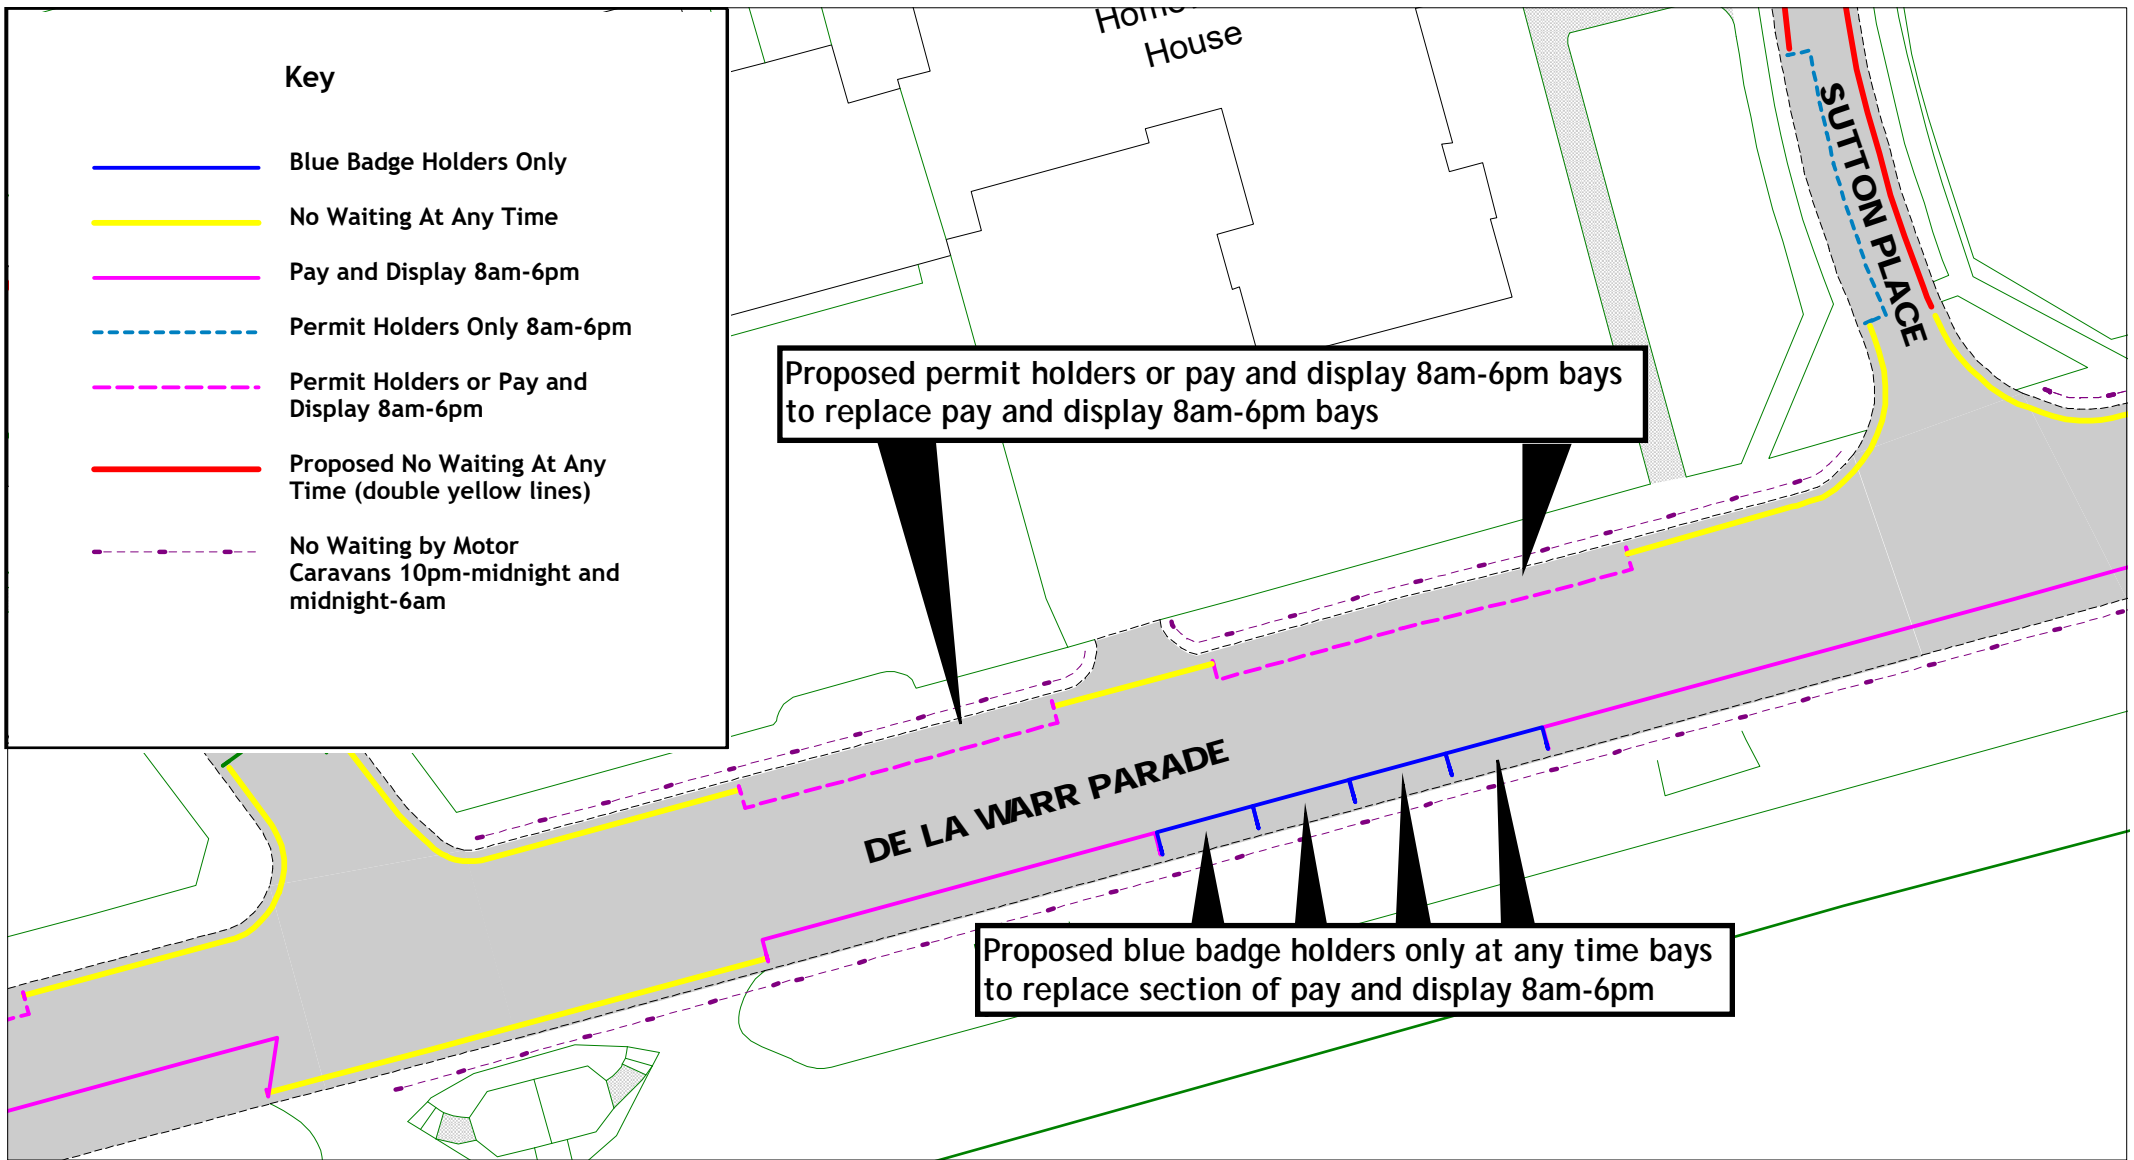


		<p>De La Warr Parade and Bethune Road Zone E</p>	<p>Frame 3</p>	SCALE	1 : 500
				DATE	25 / 11 / 2022
				DRAWING No.	RR22 BZE010
				DRAWN BY	
				<small>© Crown copyright. All rights reserved East Sussex County Council Licence No. 100019601 2022</small>	



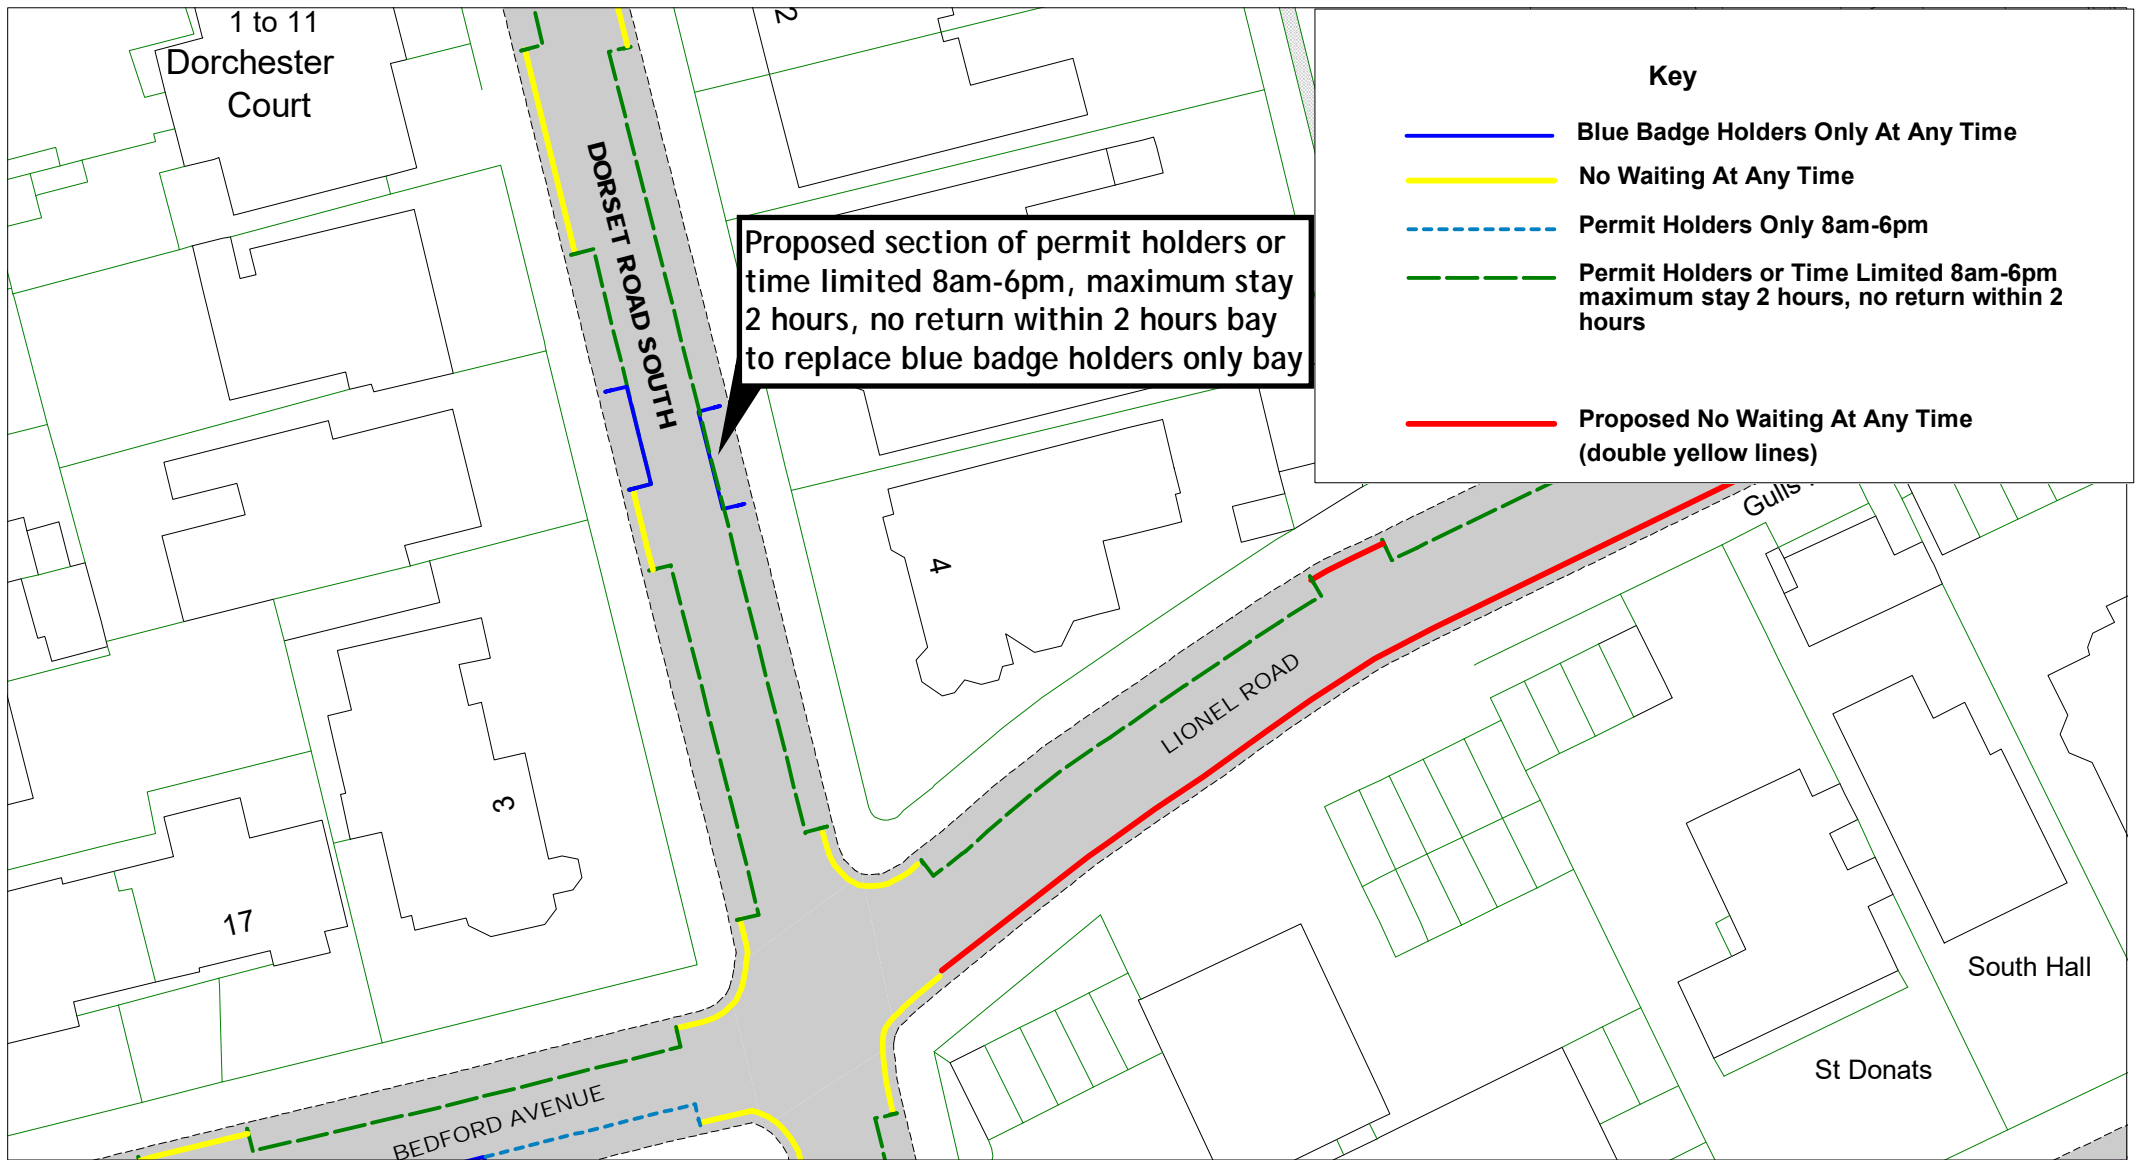

		<p>De La Warr Parade Zone E</p>	<p>Frame 4</p>	SCALE	1 : 500
				DATE	25 / 11 / 2022
				DRAWING No.	RR22 BZE011
				DRAWN BY	
				<p>© Crown copyright. All rights reserved East Sussex County Council Licence No. 100019601 2022</p>	




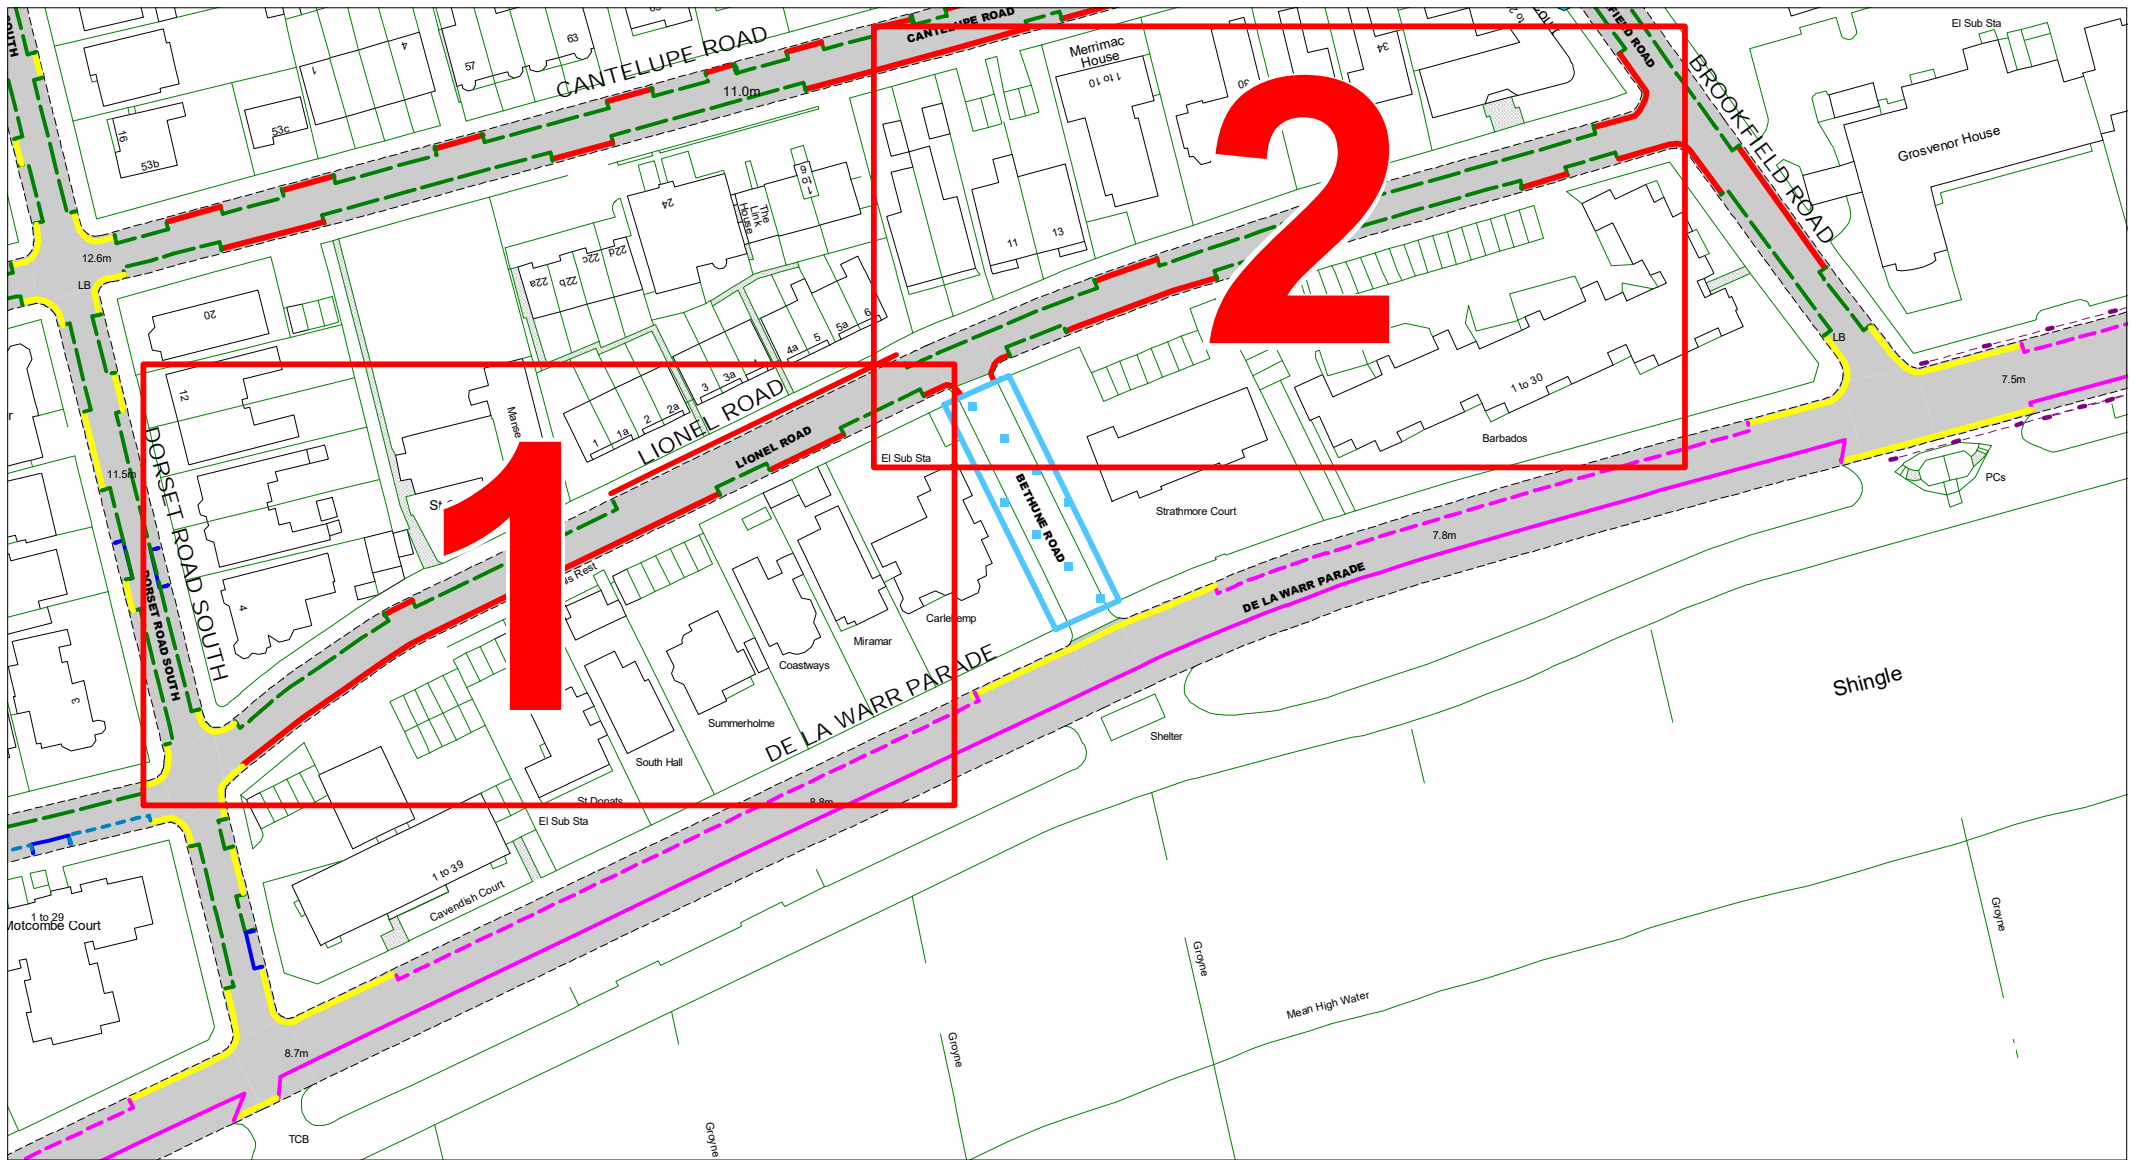

		Dorset Road South Zone E		SCALE	1 : 500
				DATE	25 / 11 / 2022
				DRAWING No.	RR22 BZE012
				DRAWN BY	
				© Crown copyright. All rights reserved East Sussex County Council Licence No. 100019601 2022	





		<p>Lionel Road Zone E</p>	Overview	SCALE	1 : 1100
				DATE	25 / 11 / 2022
				DRAWING No.	RR22 BZE013
				DRAWN BY	
				© Crown copyright. All rights reserved East Sussex County Council Licence No. 100019601 2022	

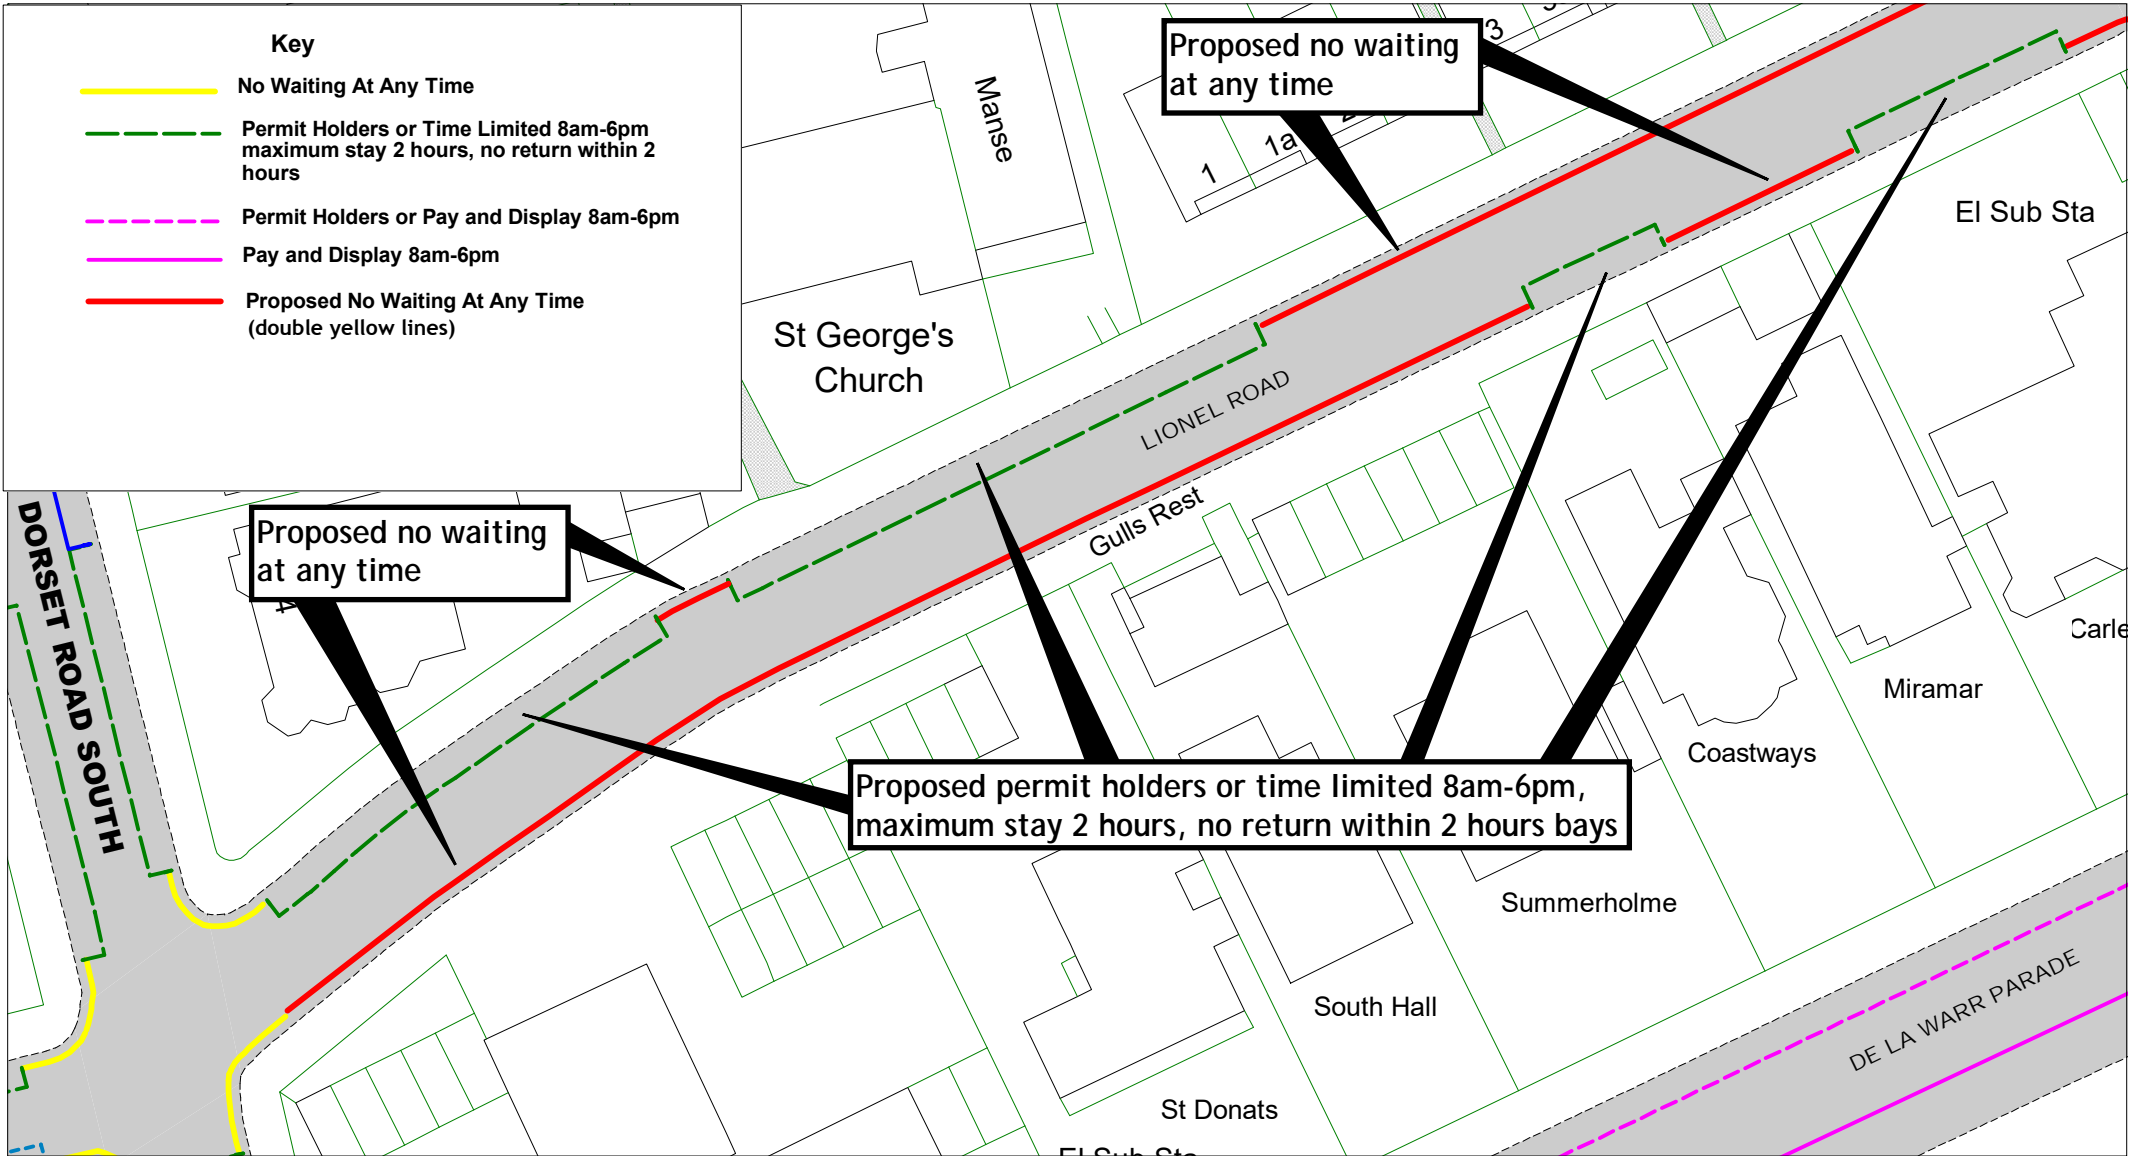[Return to index](#)




		<p>Lionel Road Zone E</p>	Frame 1	SCALE	1 : 500
				DATE	25 / 11 / 2022
				DRAWING No.	RR22 BZE014
				DRAWN BY	
				<small>© Crown copyright. All rights reserved East Sussex County Council Licence No. 100019601 2022</small>	

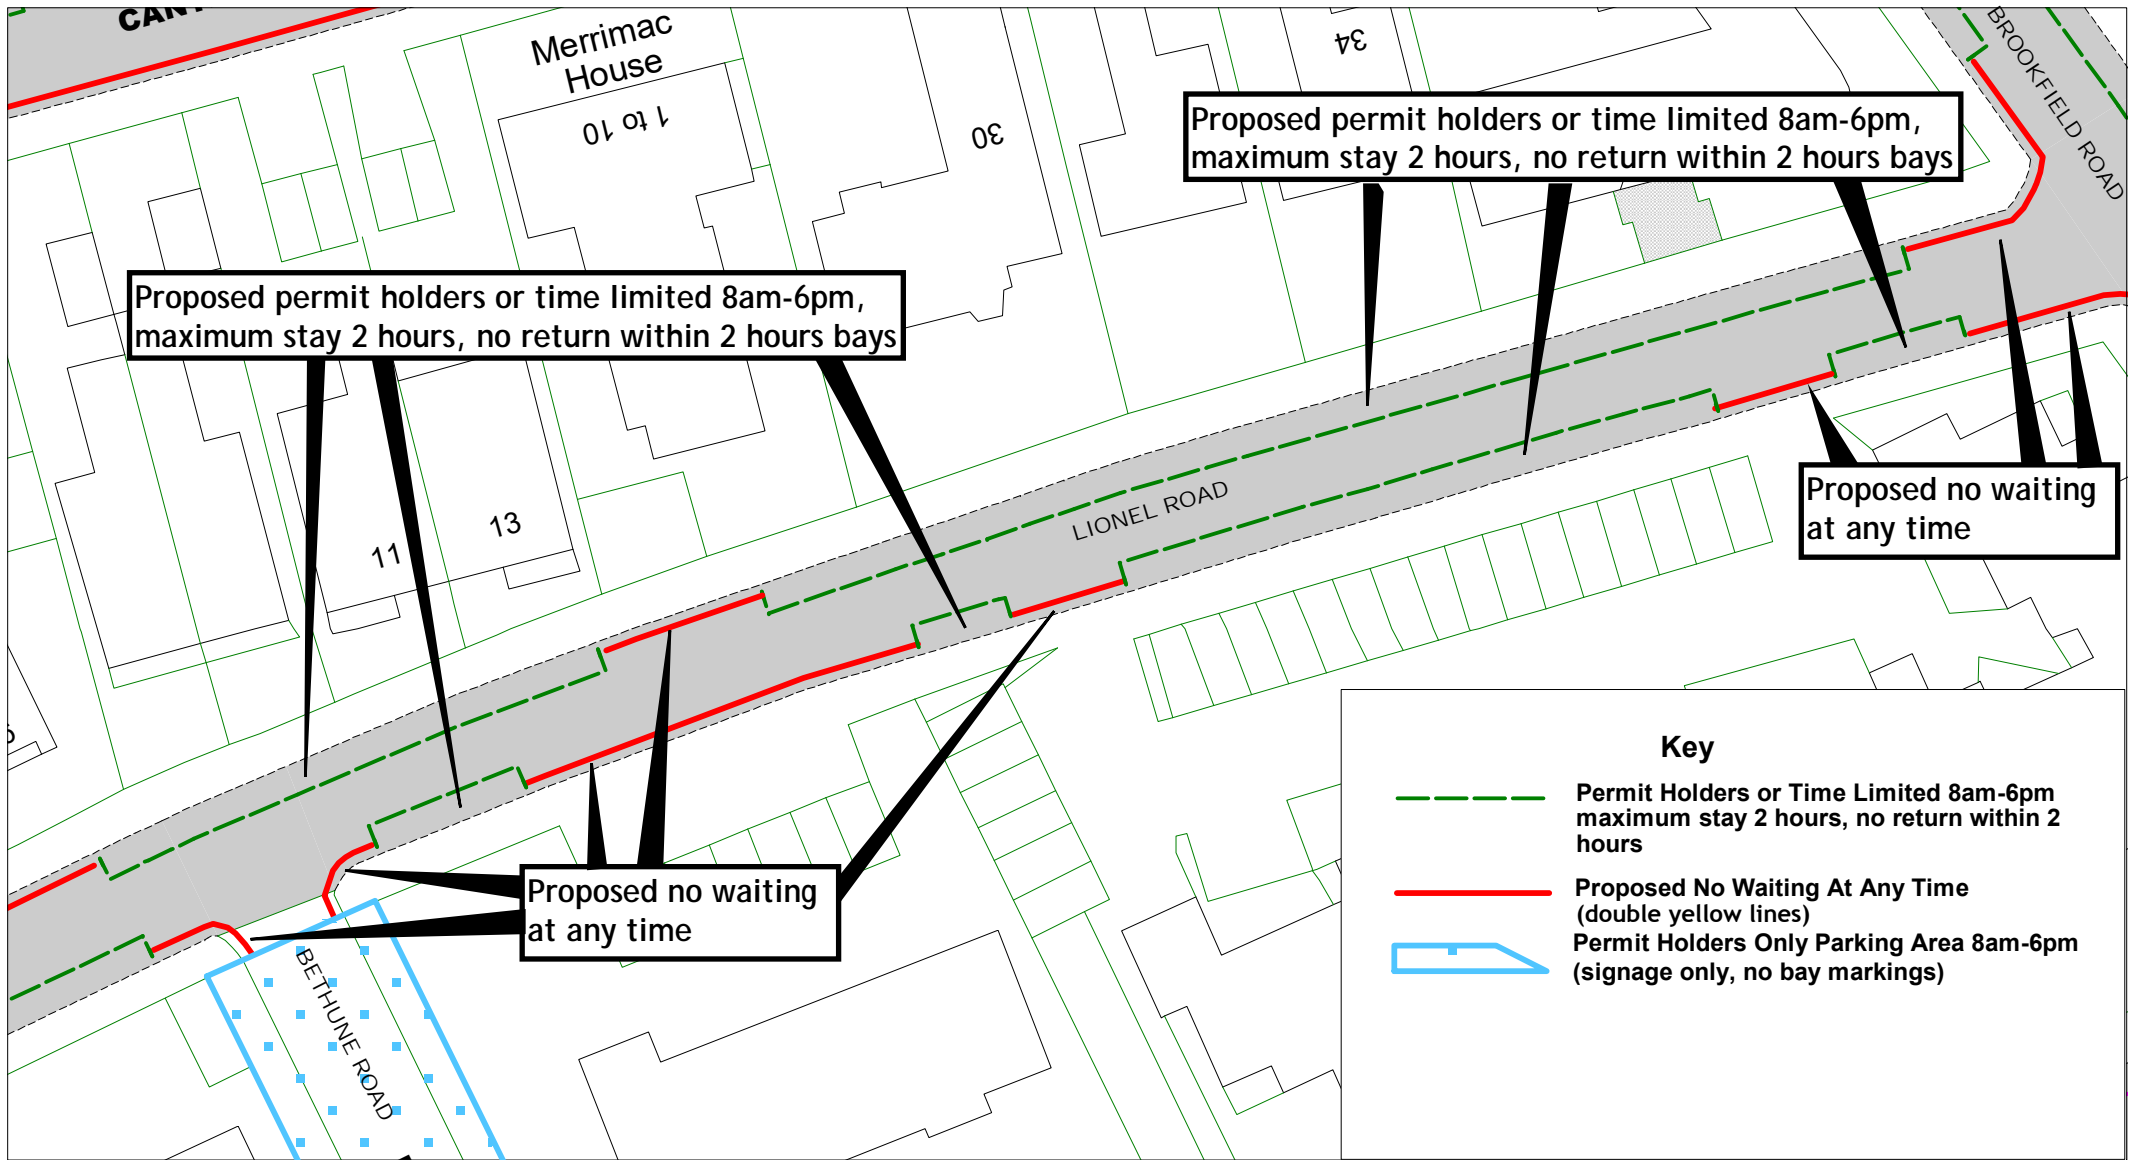



East Sussex
County Council






N
W E
S

Frame 2


Lionel Road
Zone E

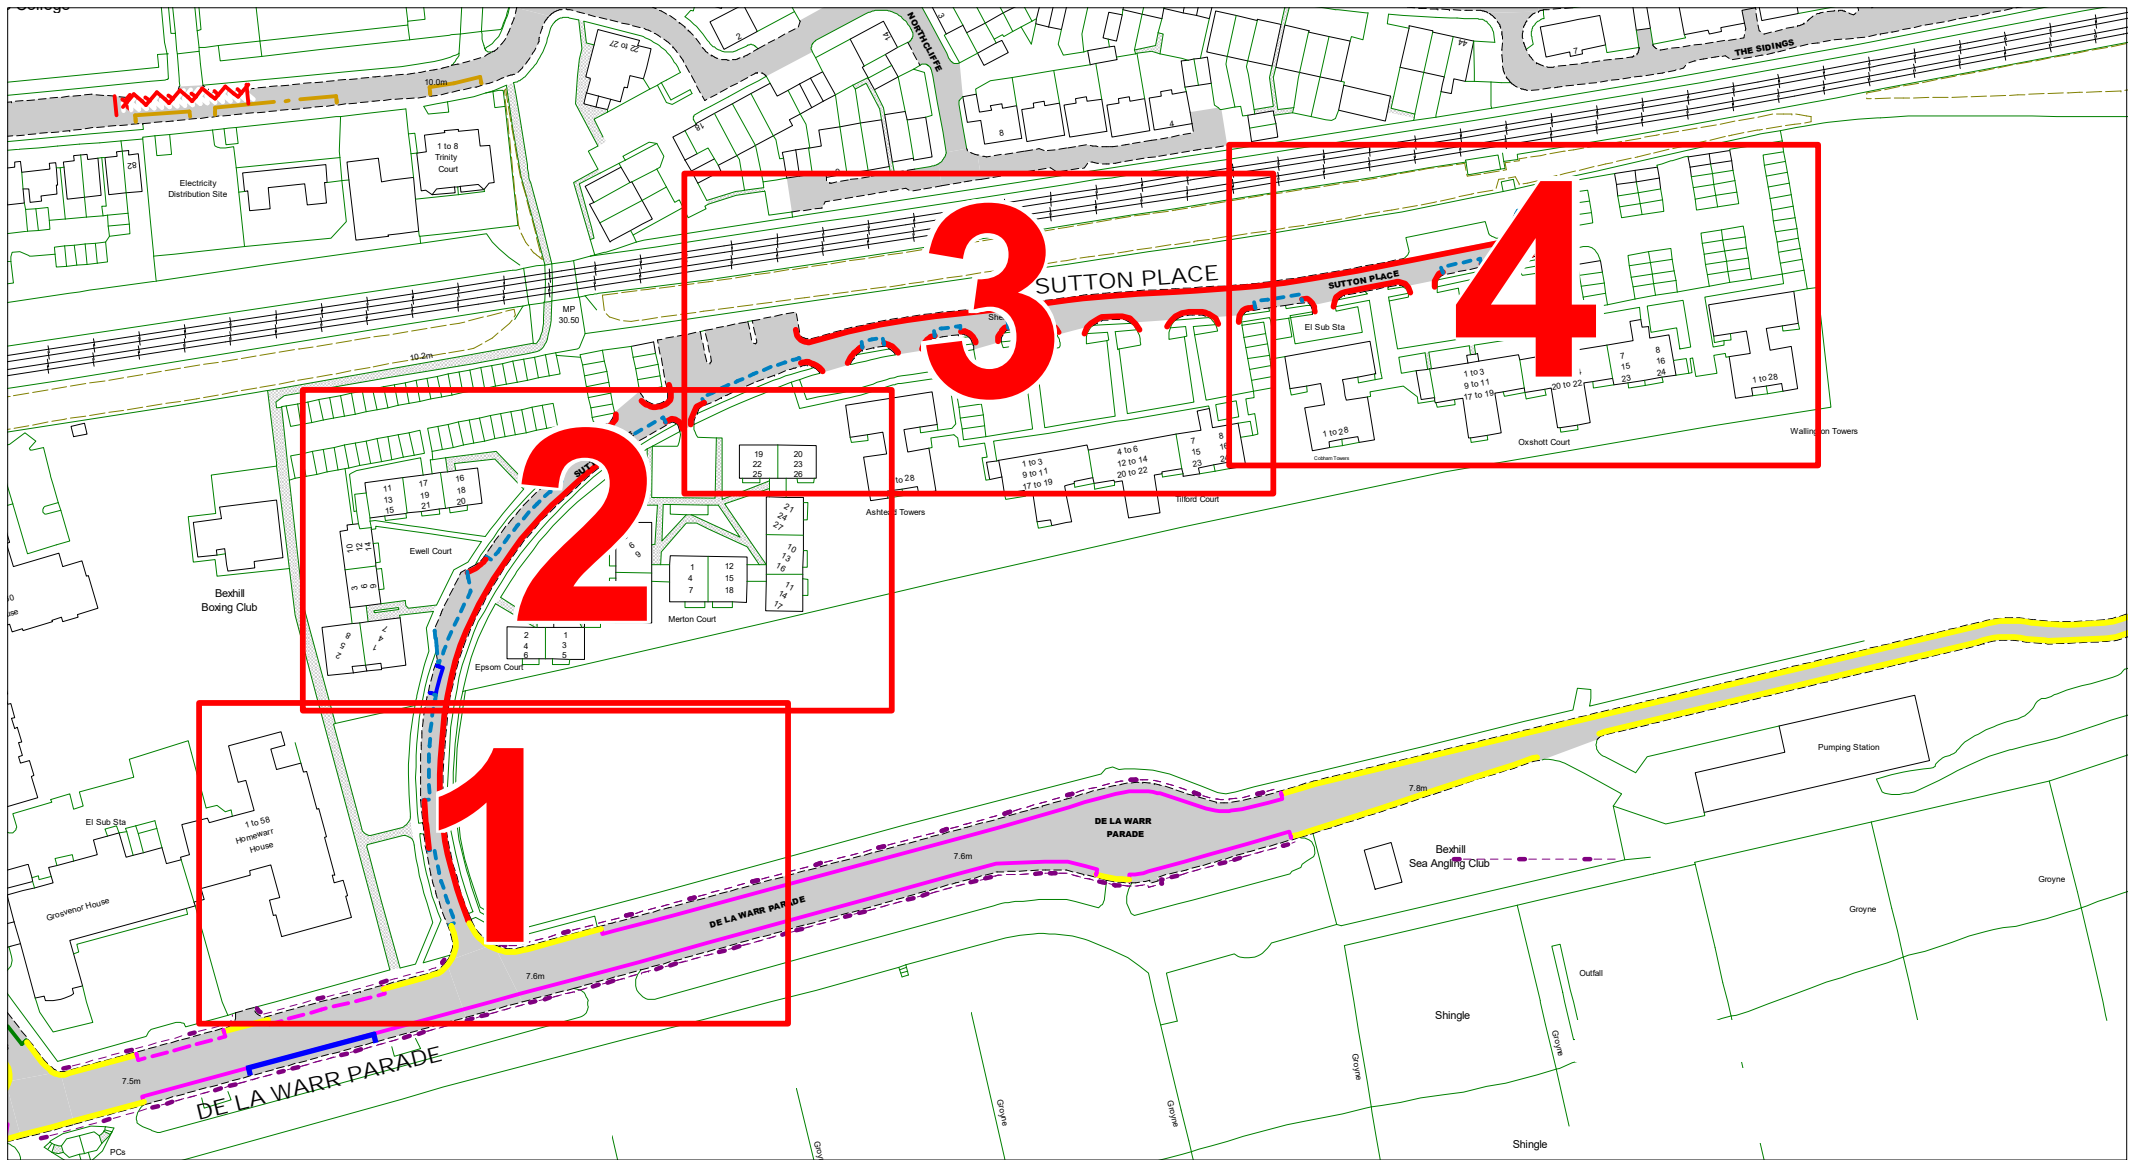

SCALE	1 : 500
DATE	25 / 11 / 2022
DRAWING No.	RR22 BZE015
DRAWN BY	
© Crown copyright. All rights reserved East Sussex County Council Licence No. 100019601 2022	




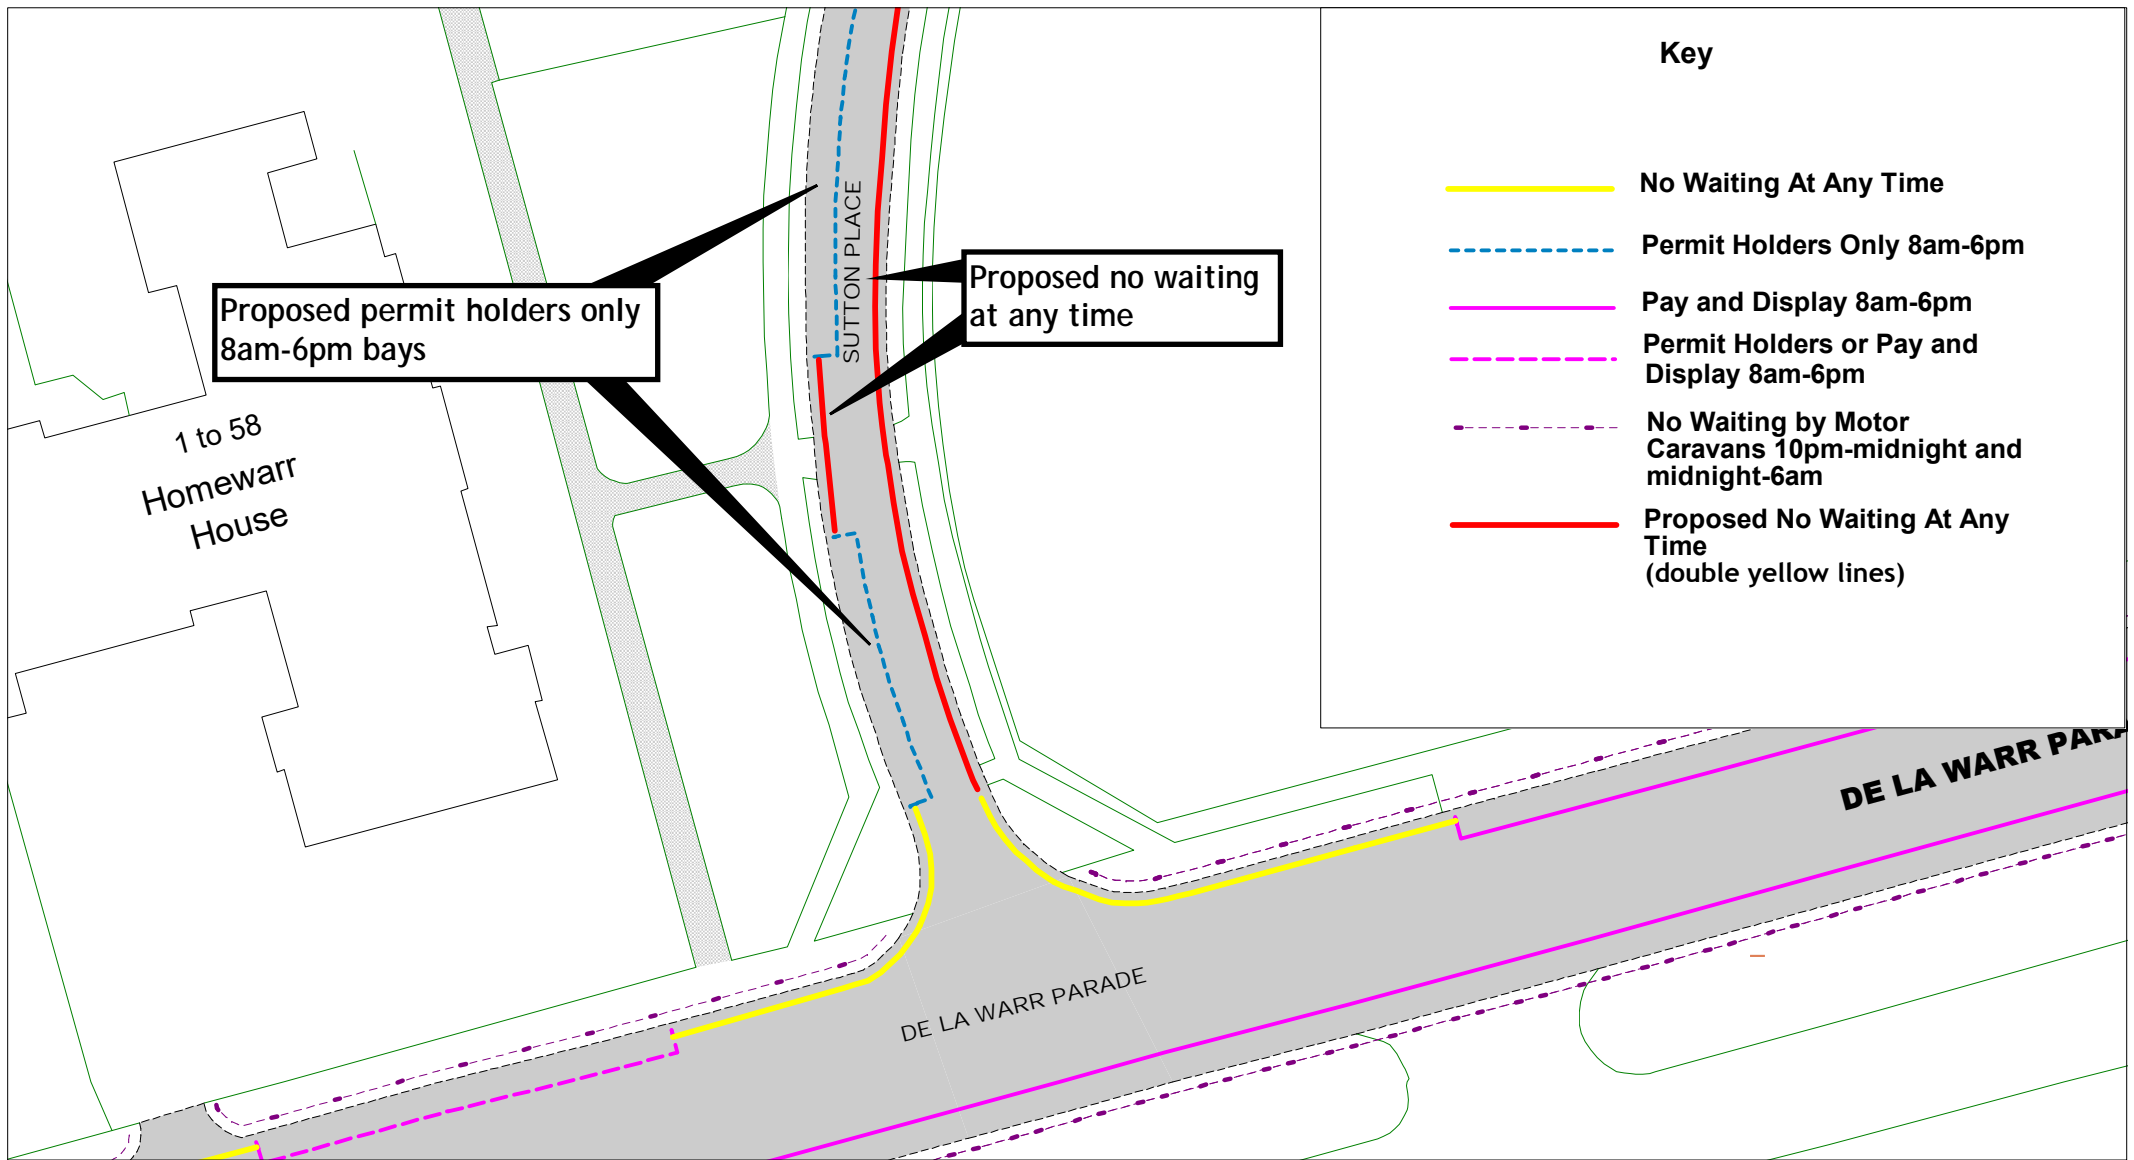

		<p>Sutton Place Zone E</p>	<p>Overview</p>	SCALE	1 : 1800
				DATE	25 / 11 / 2022
				DRAWING No.	RR22 BZE016
				DRAWN BY	
				<p>© Crown copyright. All rights reserved East Sussex County Council Licence No. 100019601 2022</p>	

[Return to index](#)

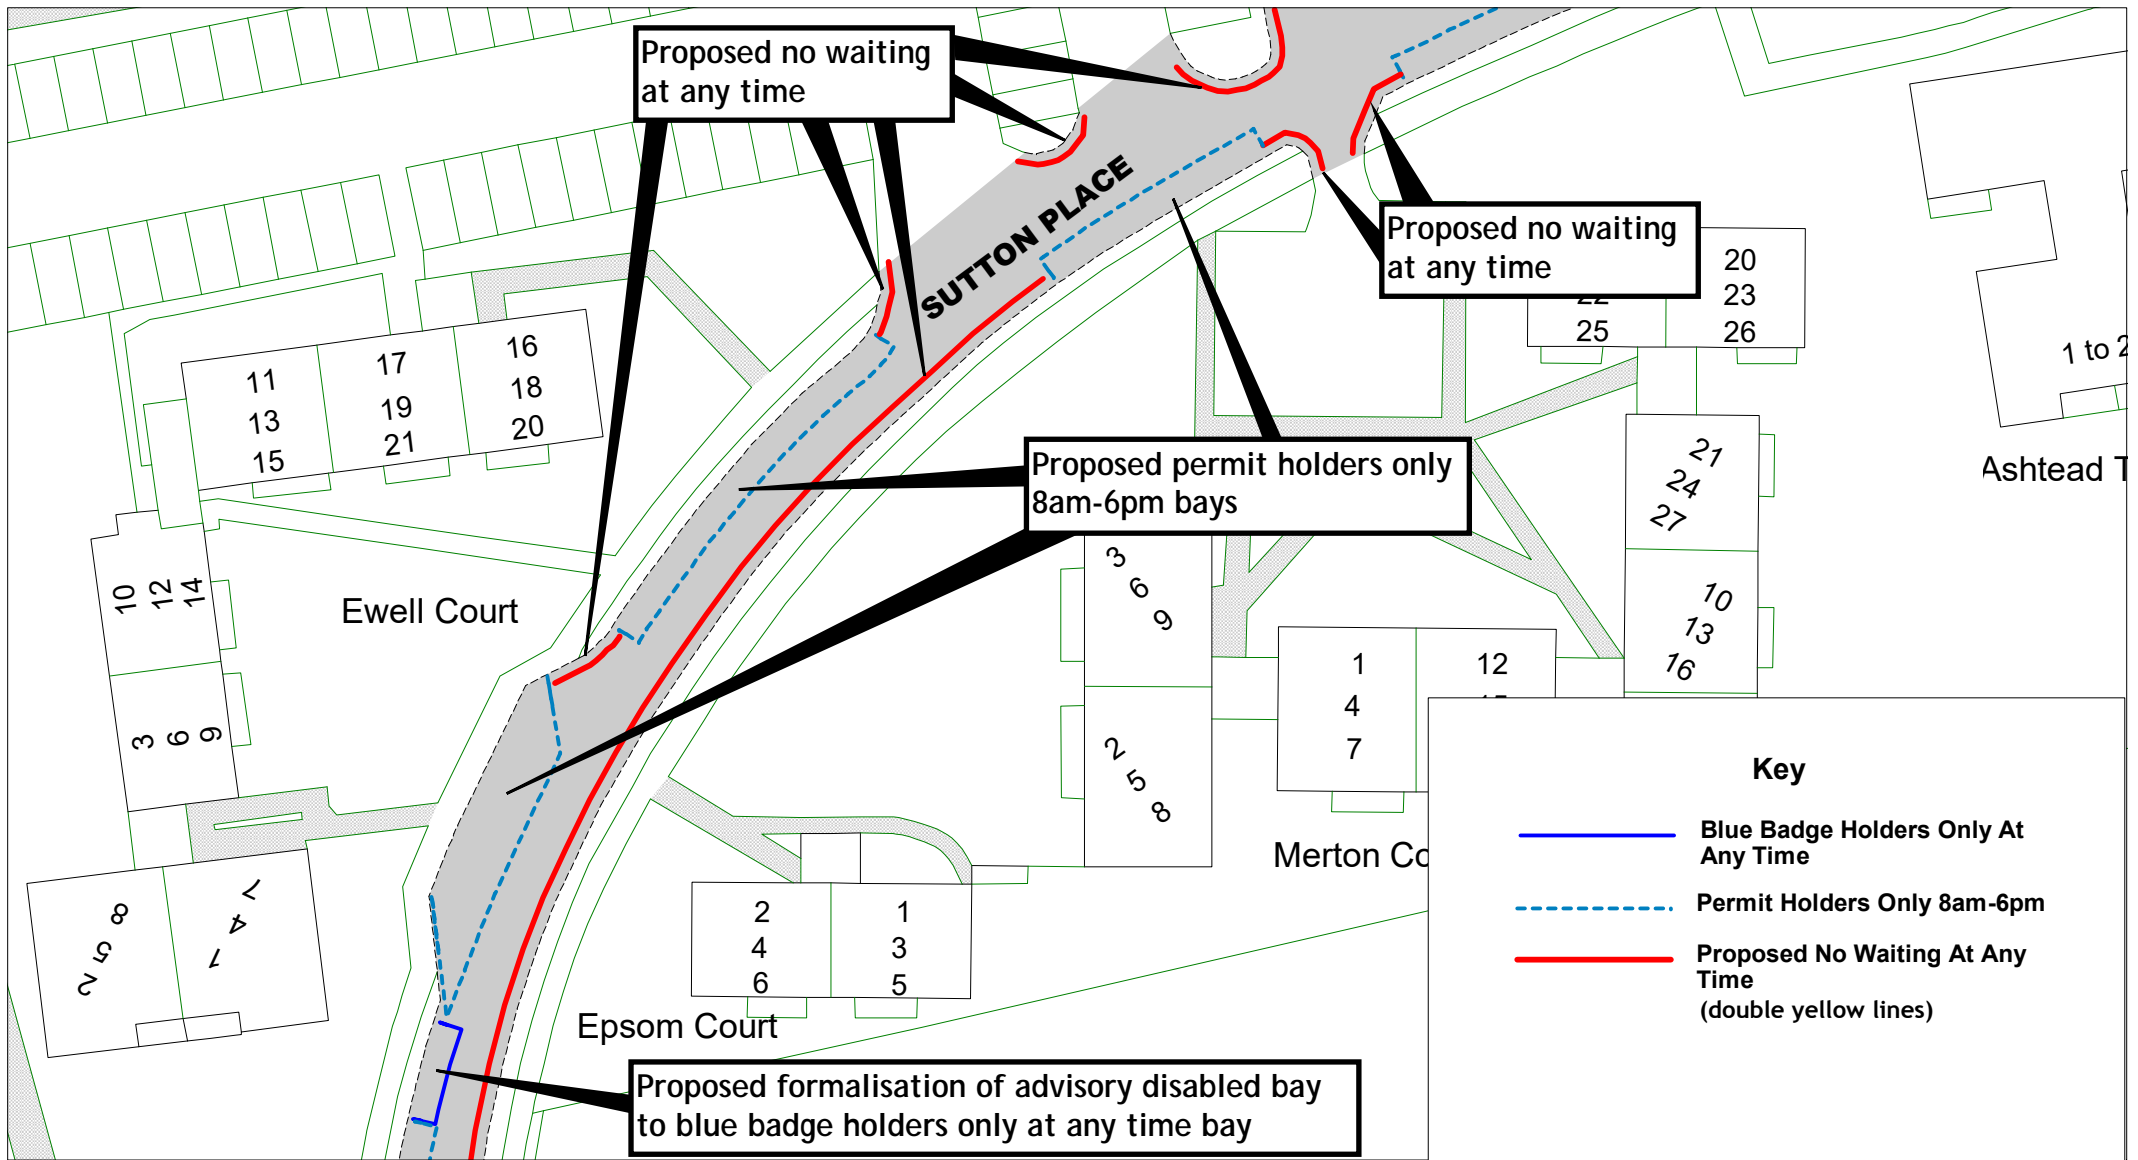


		<p>Sutton Place Zone E</p>	Frame 1	SCALE	1 : 500
				DATE	25 / 11 / 2022
				DRAWING No.	RR22 BZE017
				DRAWN BY	
				© Crown copyright. All rights reserved East Sussex County Council Licence No. 100019601 2022	




		<p>Sutton Place Zone E</p>	Frame 2	SCALE	1 : 500
				DATE	25 / 11 / 2022
				DRAWING No.	RR22 BZE018
				DRAWN BY	
				<small>© Crown copyright. All rights reserved East Sussex County Council Licence No. 100019601 2022</small>	

Key

- Permit Holders Only 8am-6pm
- Proposed No Waiting At Any Time
(double yellow lines)

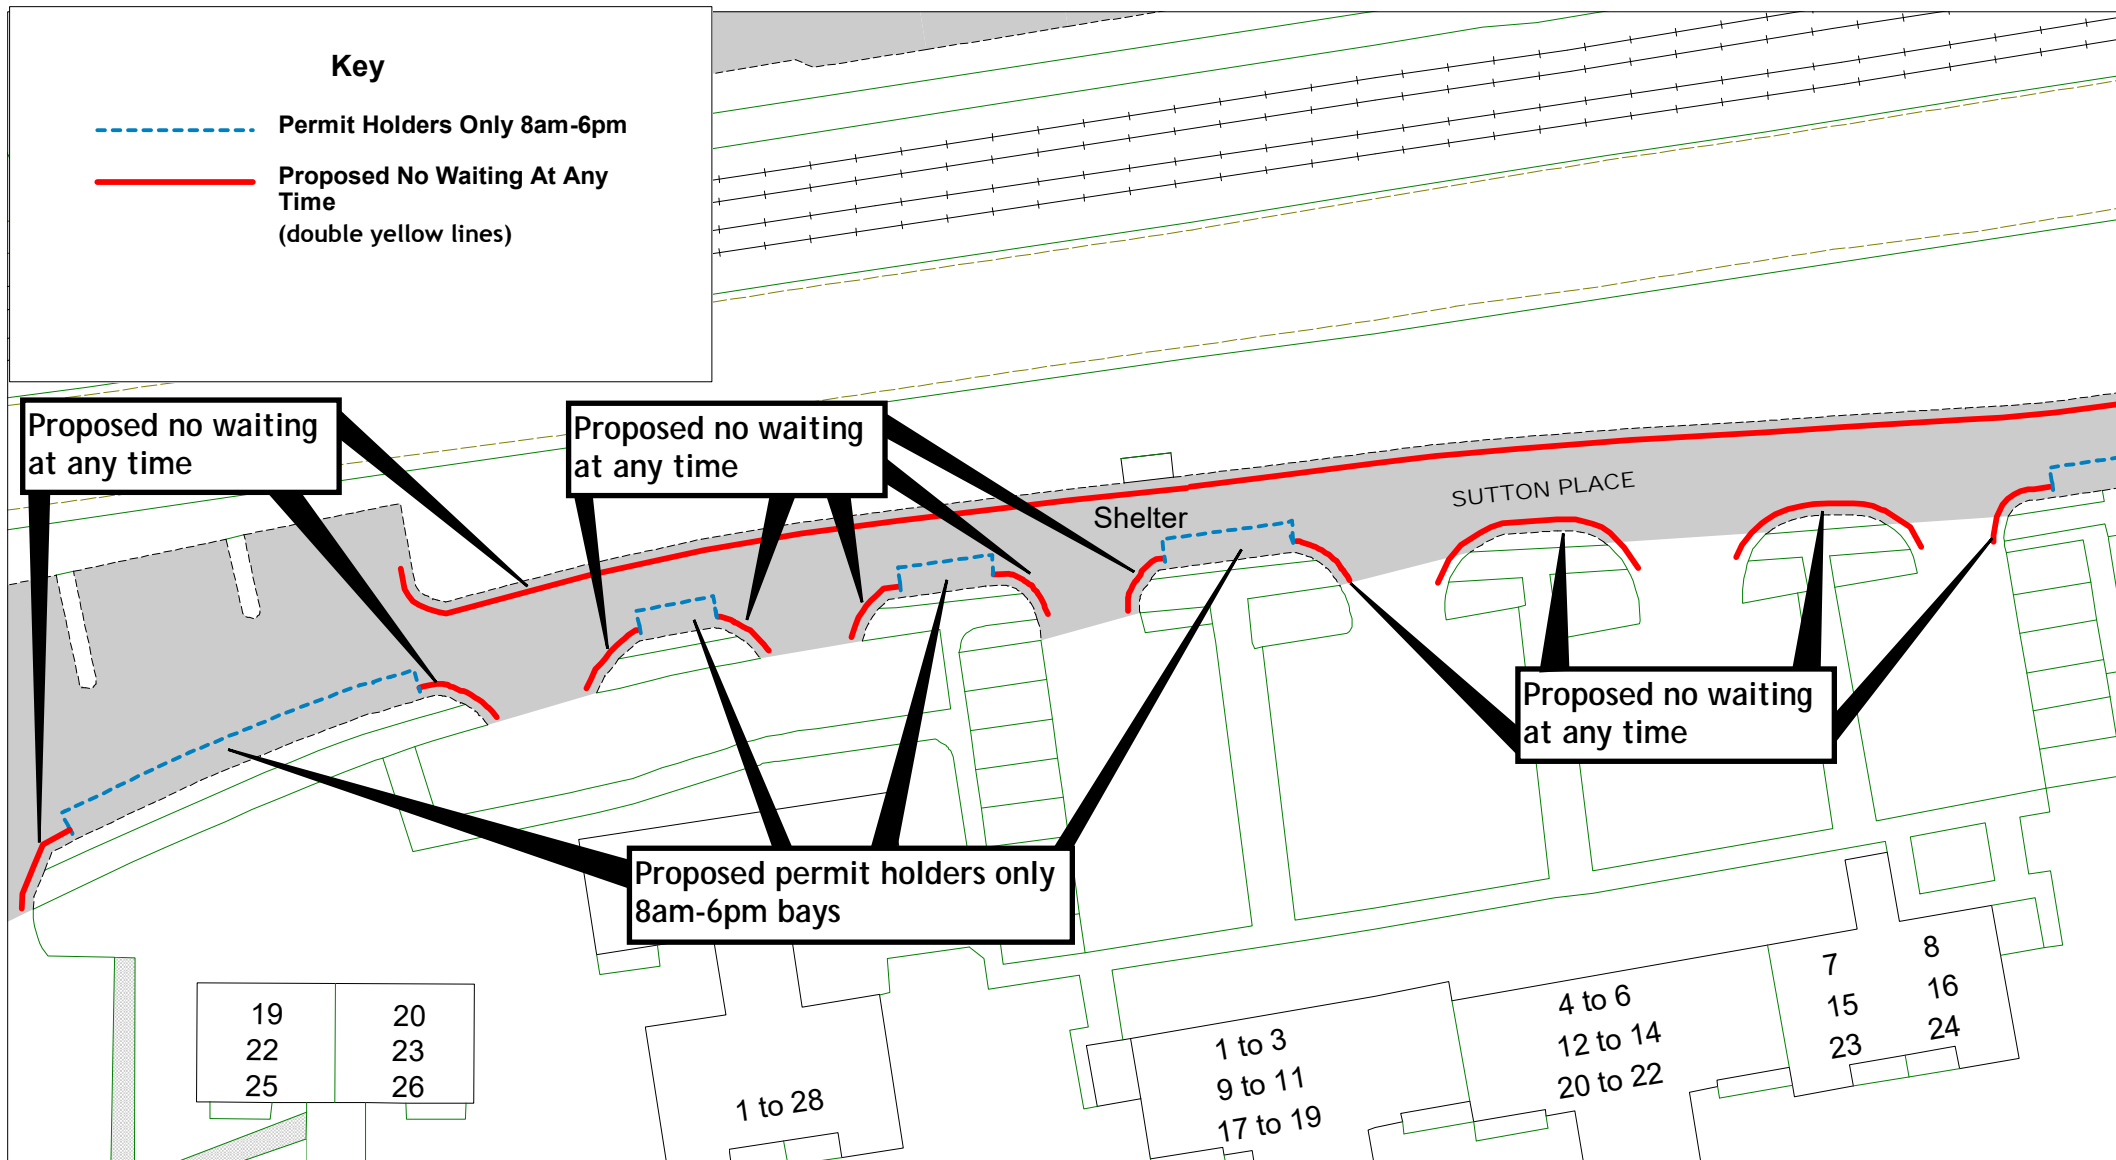

East Sussex
County Council

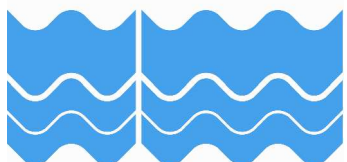

Sutton Place
Zone E

Frame 3

SCALE

1 : 500

DATE

25 / 11 / 2022



DRAWING No.

RR22 BZE019

DRAWN BY

© Crown copyright. All rights reserved
East Sussex County Council
Licence No. 100019601 2022

[Return to index](#)

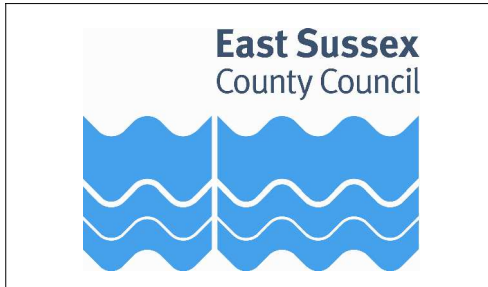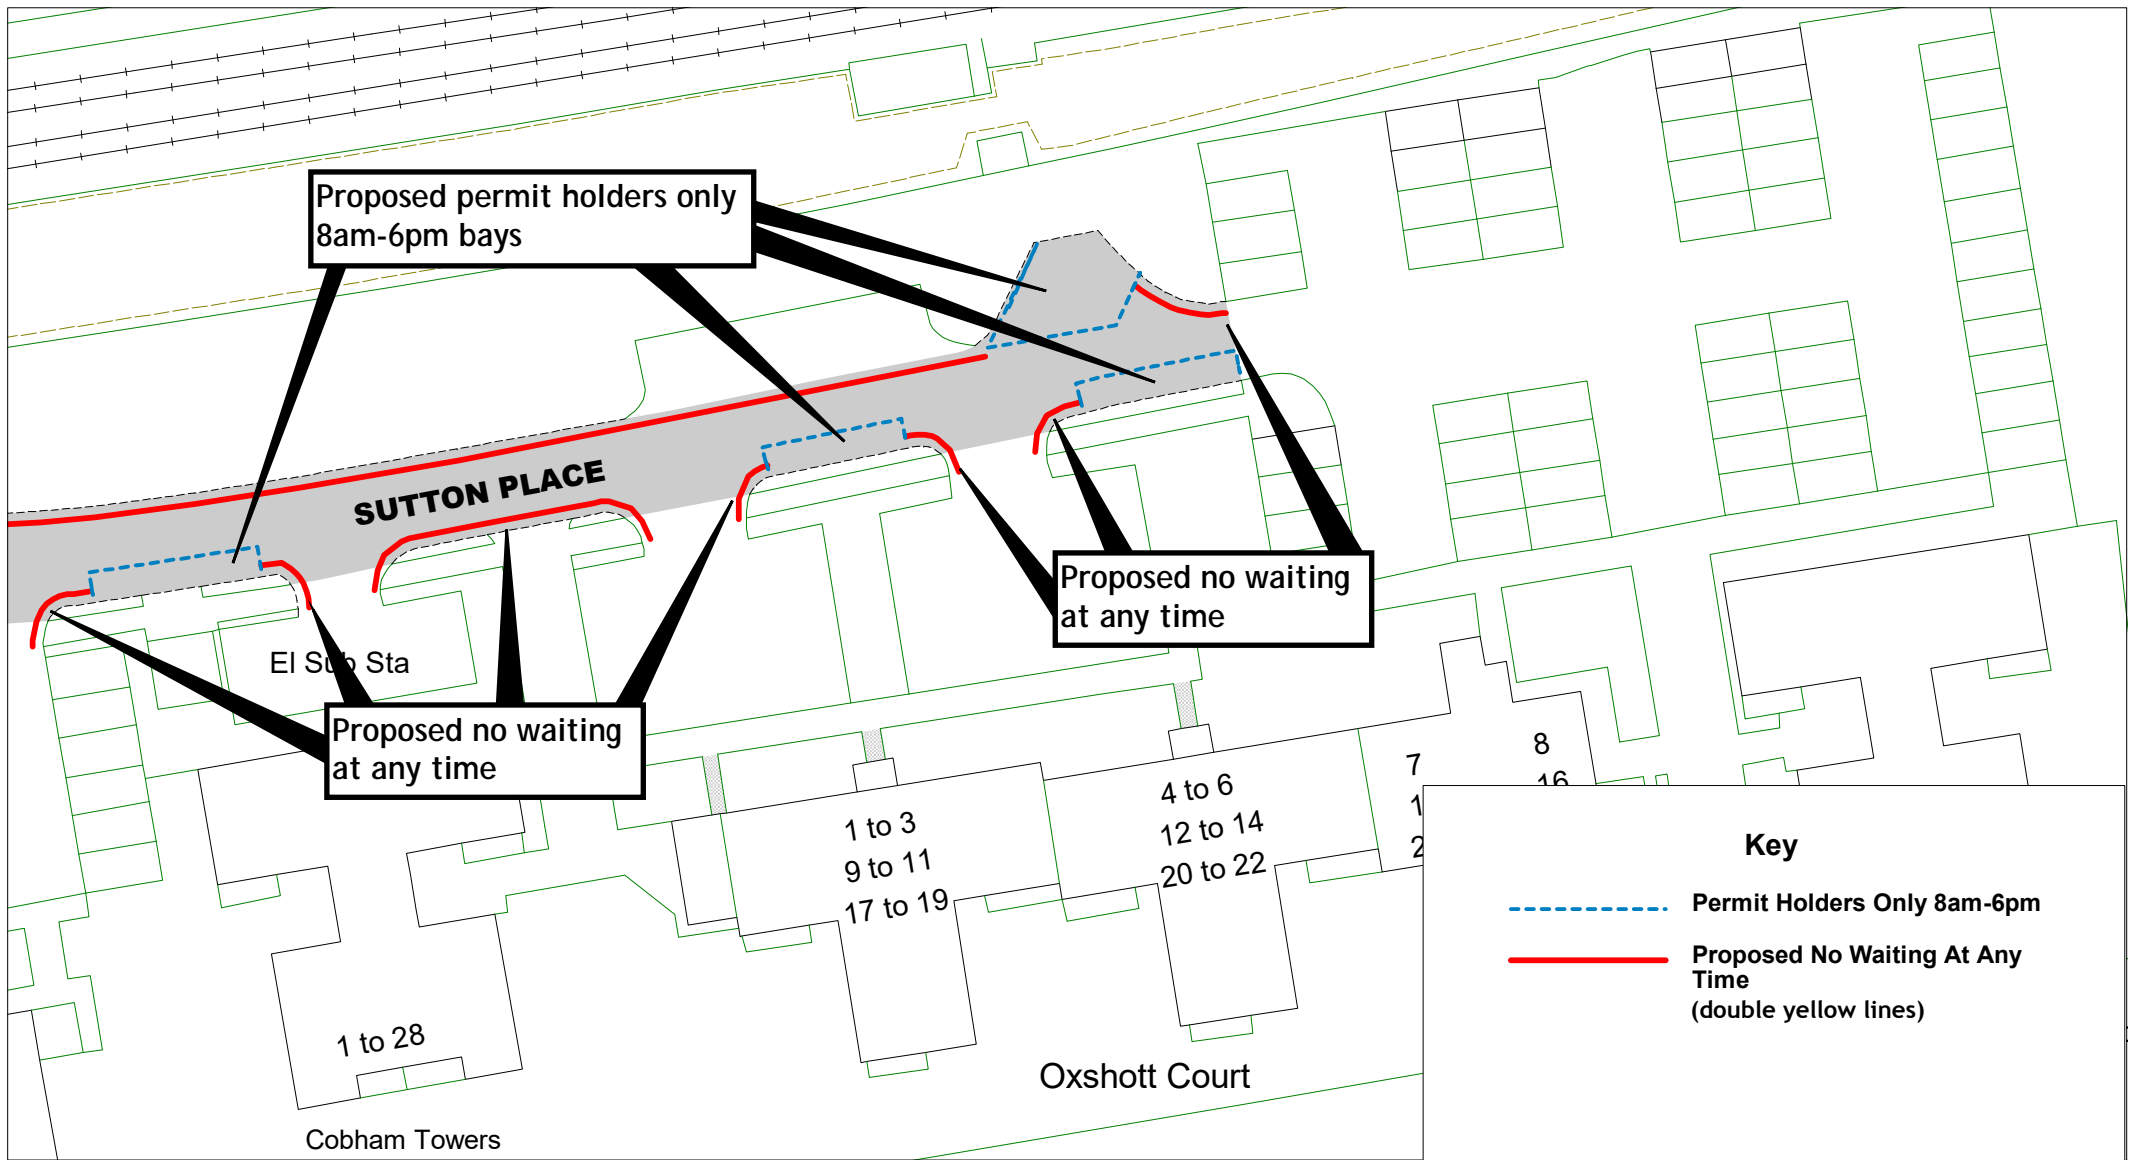

Sutton Place
Zone E

Frame 4

SCALE

1 : 500

DATE

25 / 11 / 2022

DRAWING No.

RR22 BZE020

DRAWN BY

© Crown copyright. All rights reserved
East Sussex County Council
Licence No. 100019601 2022

[Return to index](#)