





Rother Parking Review 2022/23 - formal consultation drawings  
Bexhill-on-Sea  
Zone N

	Road Name	Drawing Number				
1	Amherst Road	RR22 BZN001	RR22 BZN002	RR22 BZN003	RR22 BZN004	RR22 BZN005
2	Clifford Road	RR22 BZN006				
3	Larkhill	RR22 BZN007	RR22 BZN008	RR22 BZN009	RR22 BZN010	
4	Leopold Road	RR22 BZN018	RR22 BZN019			
5	Millfield Rise	RR22 BZN011	RR22 BZN012	RR22 BZN013		
6	Mitten Road	RR22 BZN004	RR22 BZN014	RR22 BZN015		
7	New Park Avenue	RR22 BZN014	RR22 BZN015	RR22 BZN016	RR22 BZN017	
8	Reginald Road	RR22 BZN018	RR22 BZN019	RR22 BZN020	RR22 BZN021	RR22 BZN022
9	Terminus Road	RR22 BZN018	RR22 BZN022			
10	Victoria Road	RR22 BZN018	RR22 BZN021			
11	Windsor Road	RR22 BZN018	RR22 BZN019	RR22 BZN020	RR22 BZN021	RR22 BZN022


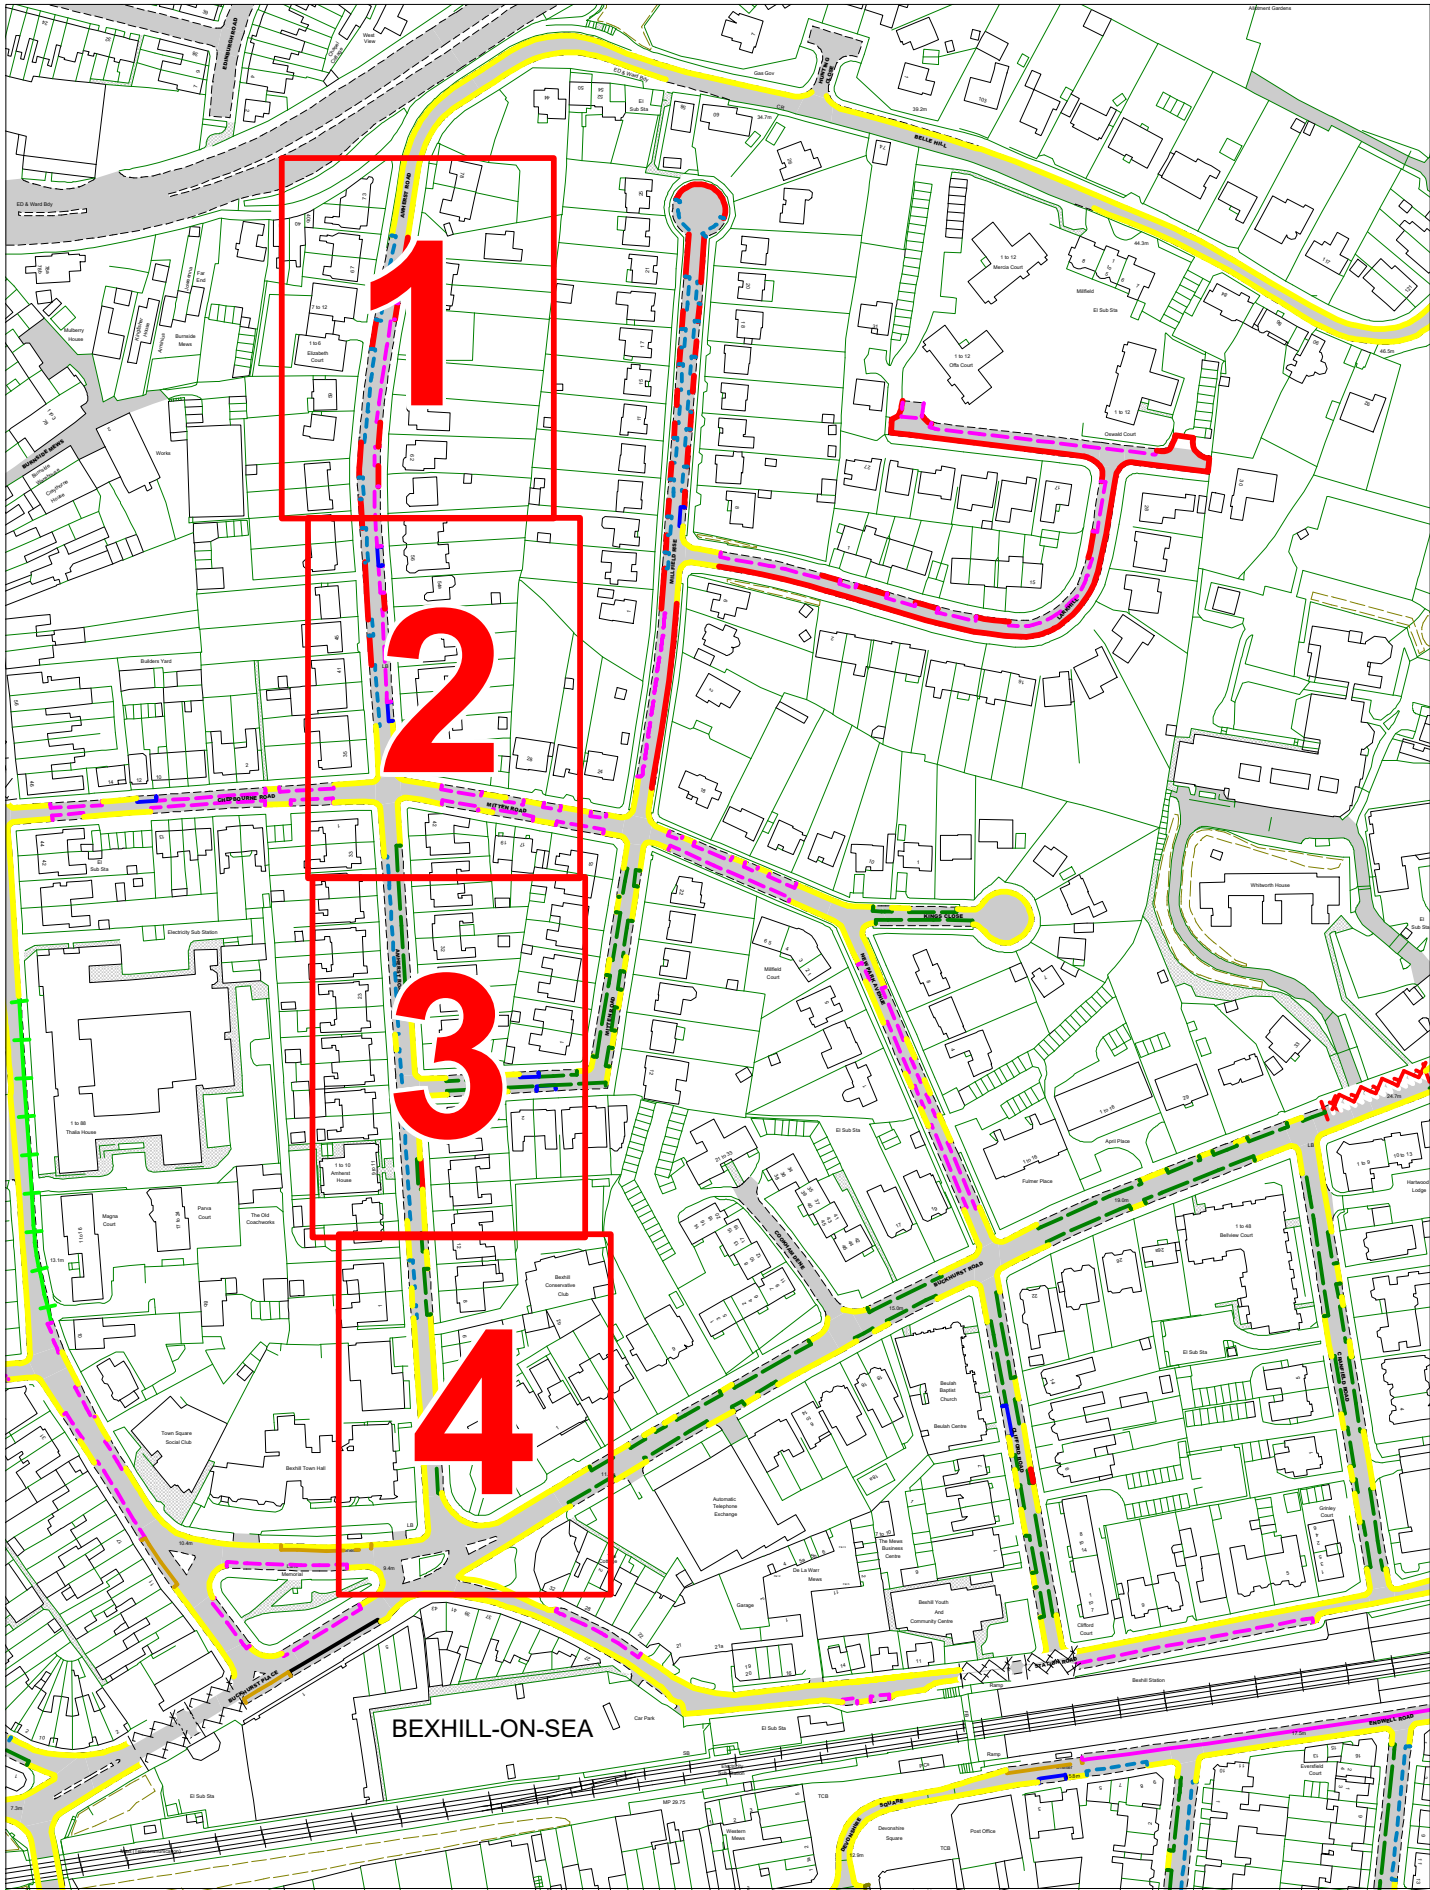


 East Sussex County Council		<p>© Crown copyright. All rights reserved East Sussex County Council Licence No. 100019601 2023</p> <p><b>Overview</b></p> <p><b>Amherst Road and Mitten Road</b></p> <p><b>Zone N</b></p>		SCALE	1 : 2600
				DATE	05 / 01 / 2023
				DRAWING No.	RR22 BZN001
				DRAWN BY	


[Return to index](#)

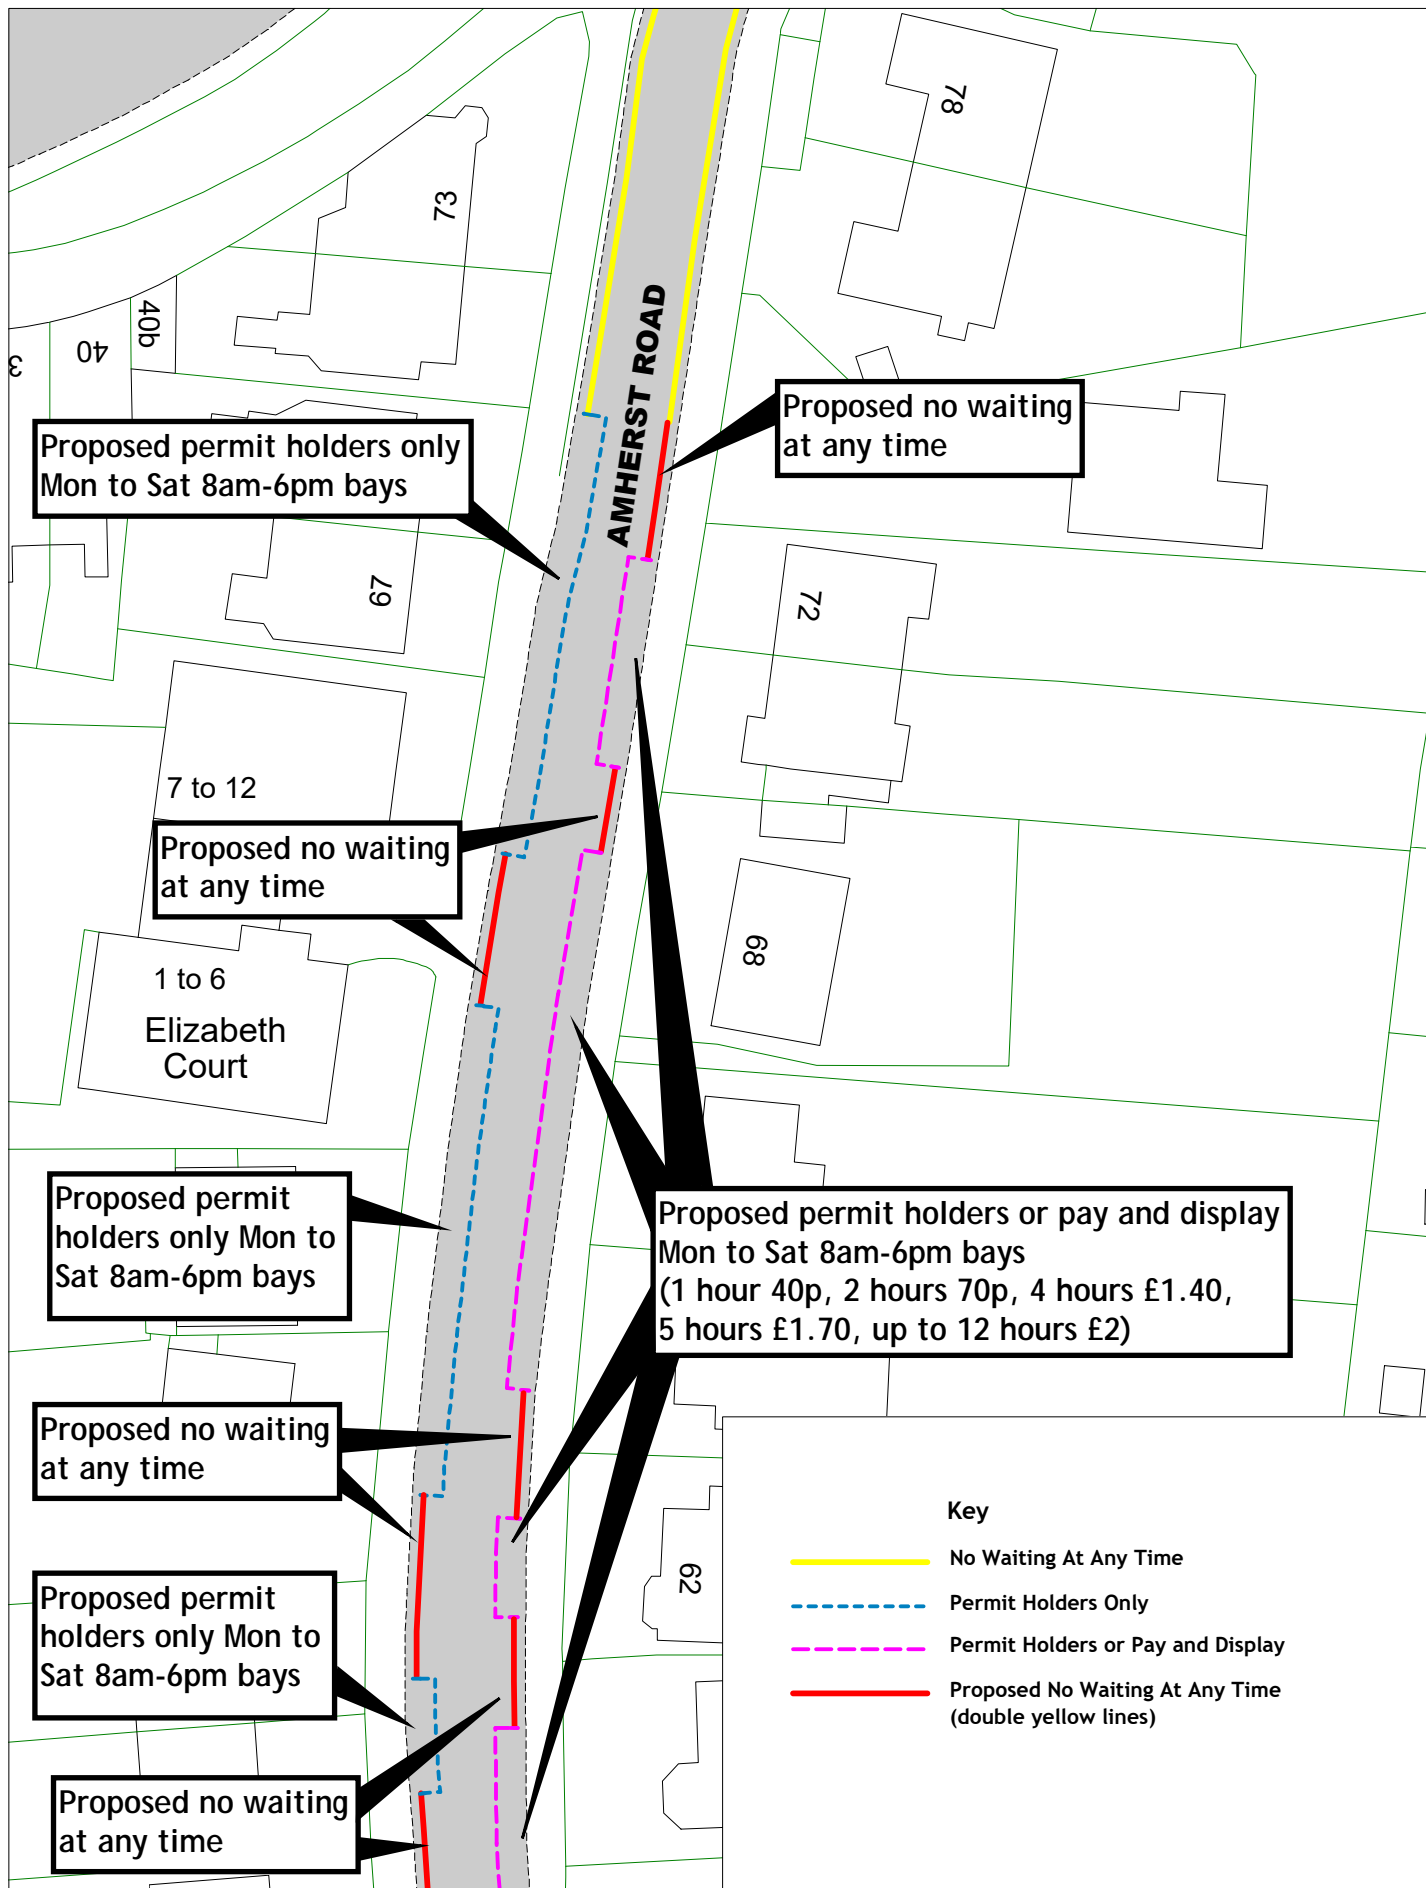

SCALE	1 : 500
DATE	05 / 01 / 2023
DRAWING No.	RR22 BZN002
DRAWN BY	

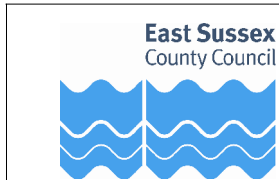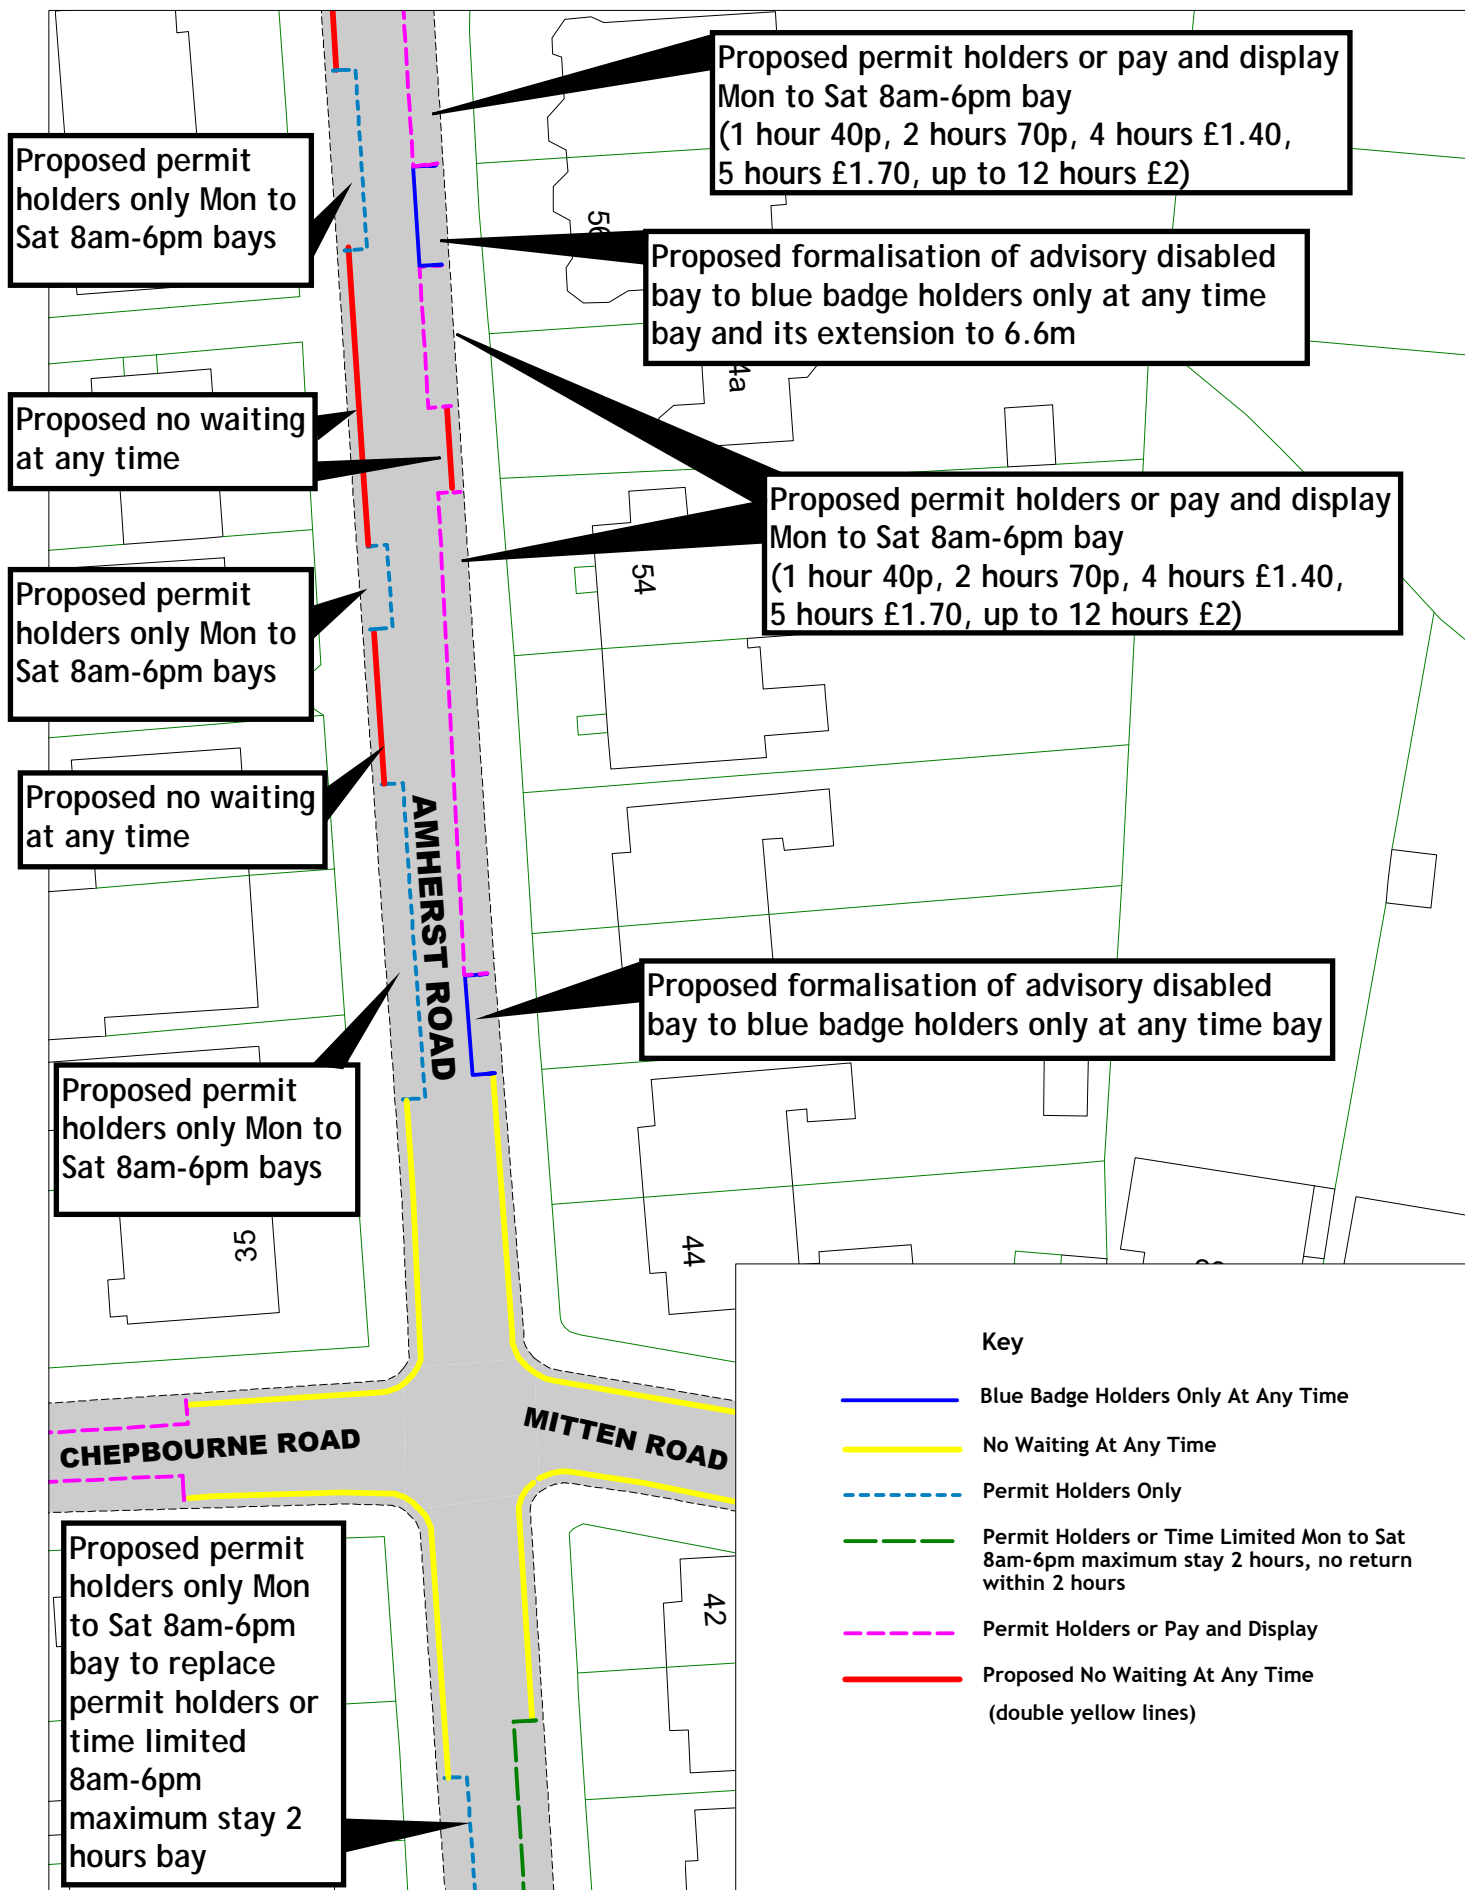


© Crown copyright. All rights reserved  
East Sussex County Council  
Licence No. 100019601 2023

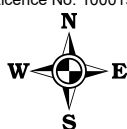

## Amherst Road Zone N

Frame 2

SCALE	1 : 500
DATE	05 / 01 / 2023
DRAWING No.	RR22 BZN003
DRAWN BY	

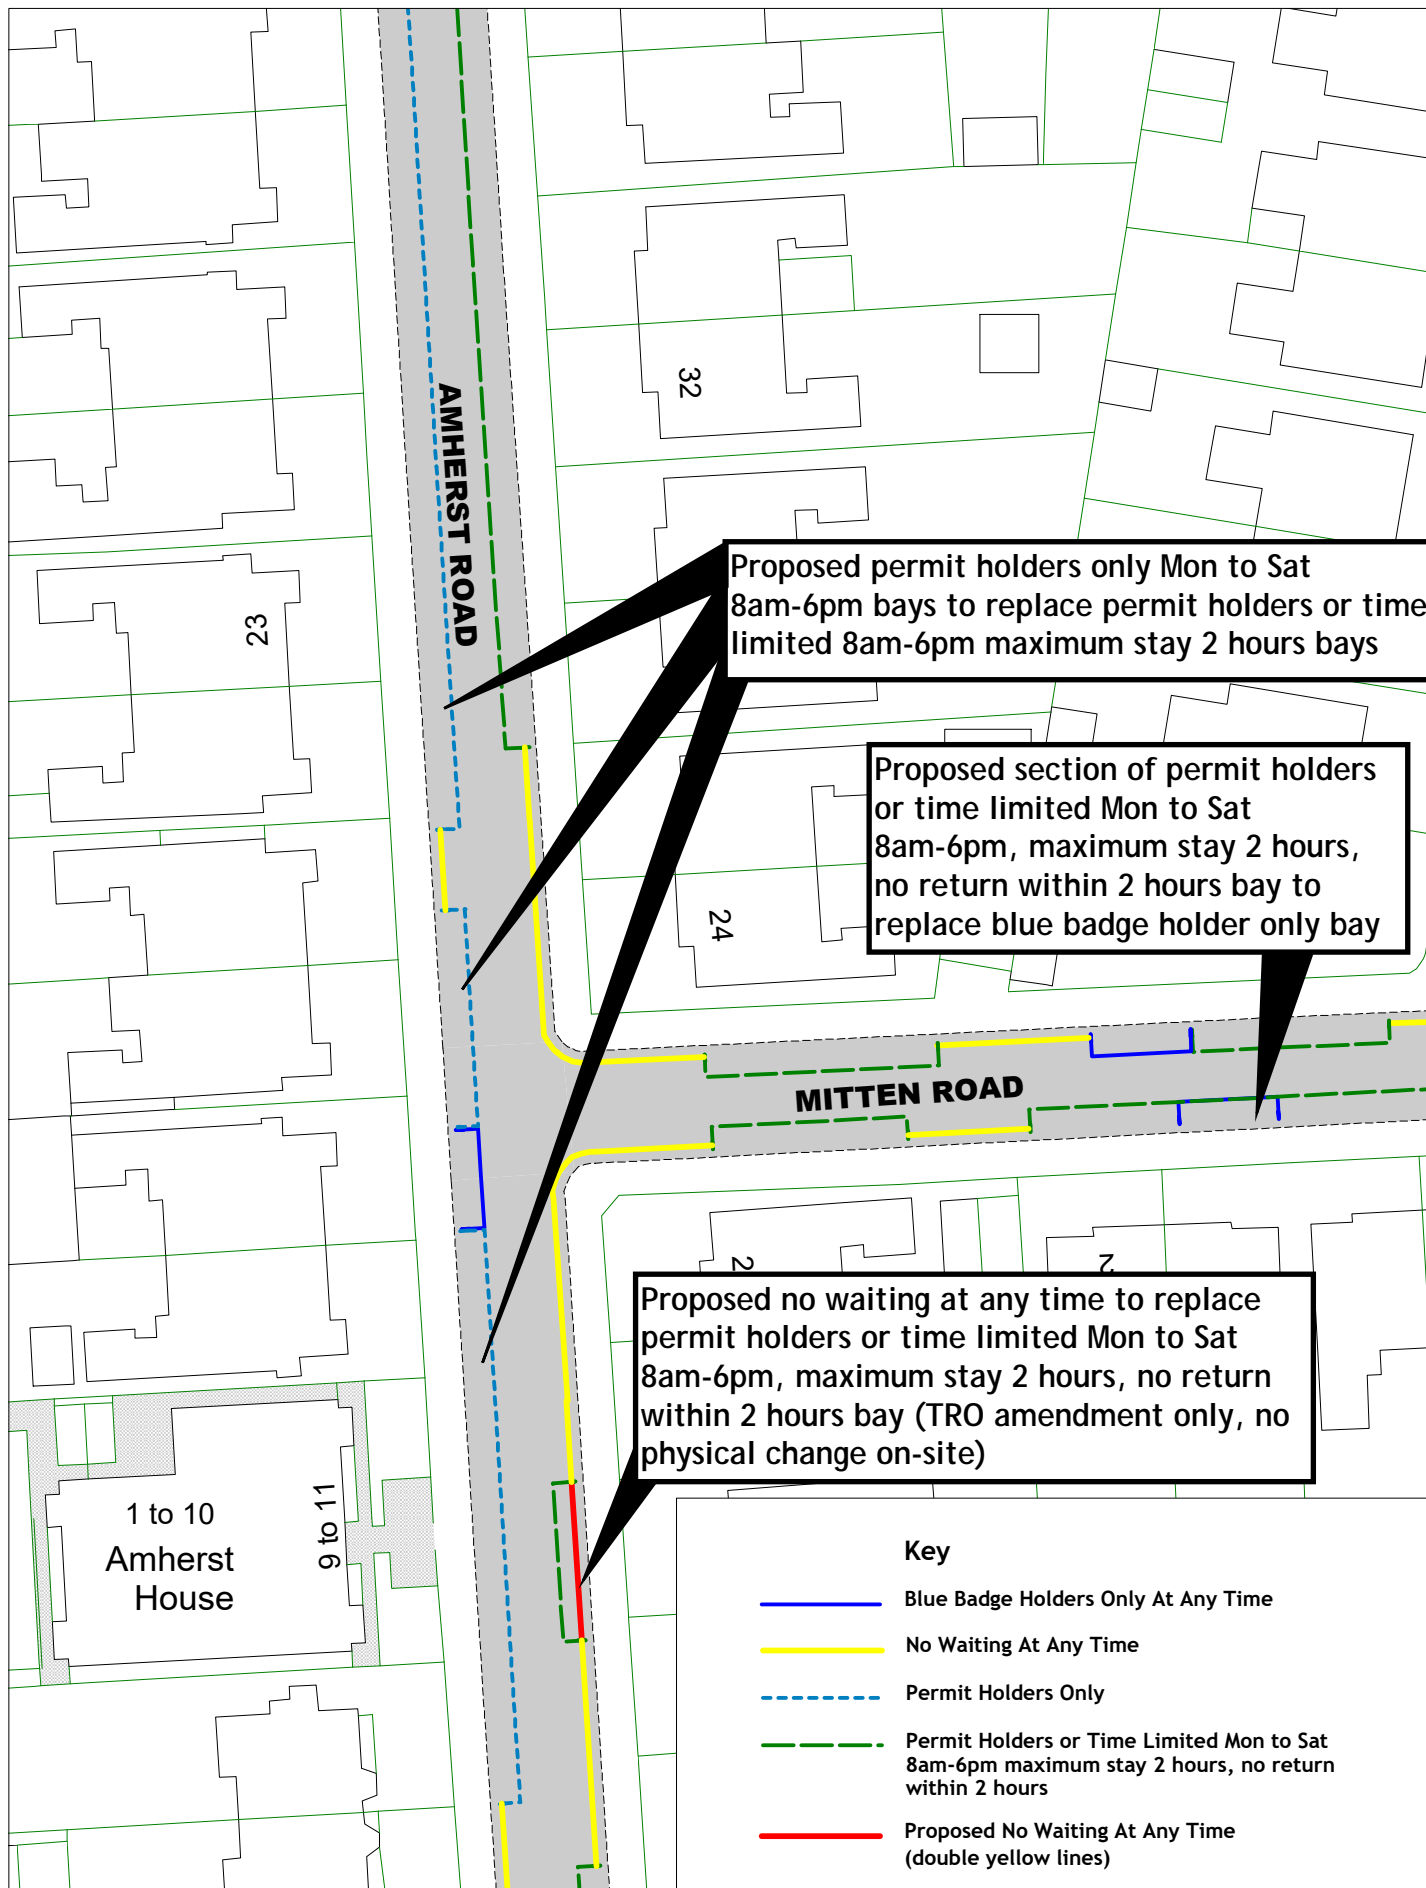

East Sussex  
County Council



© Crown copyright. All rights reserved  
East Sussex County Council  
Licence No. 100019601 2023



Amherst Road and Mitten Road  
Zone N

Frame 3

SCALE

1 : 500

DATE


05 / 01 / 2023

DRAWING No.

RR22 BZN004


DRAWN BY


[Return to index](#)

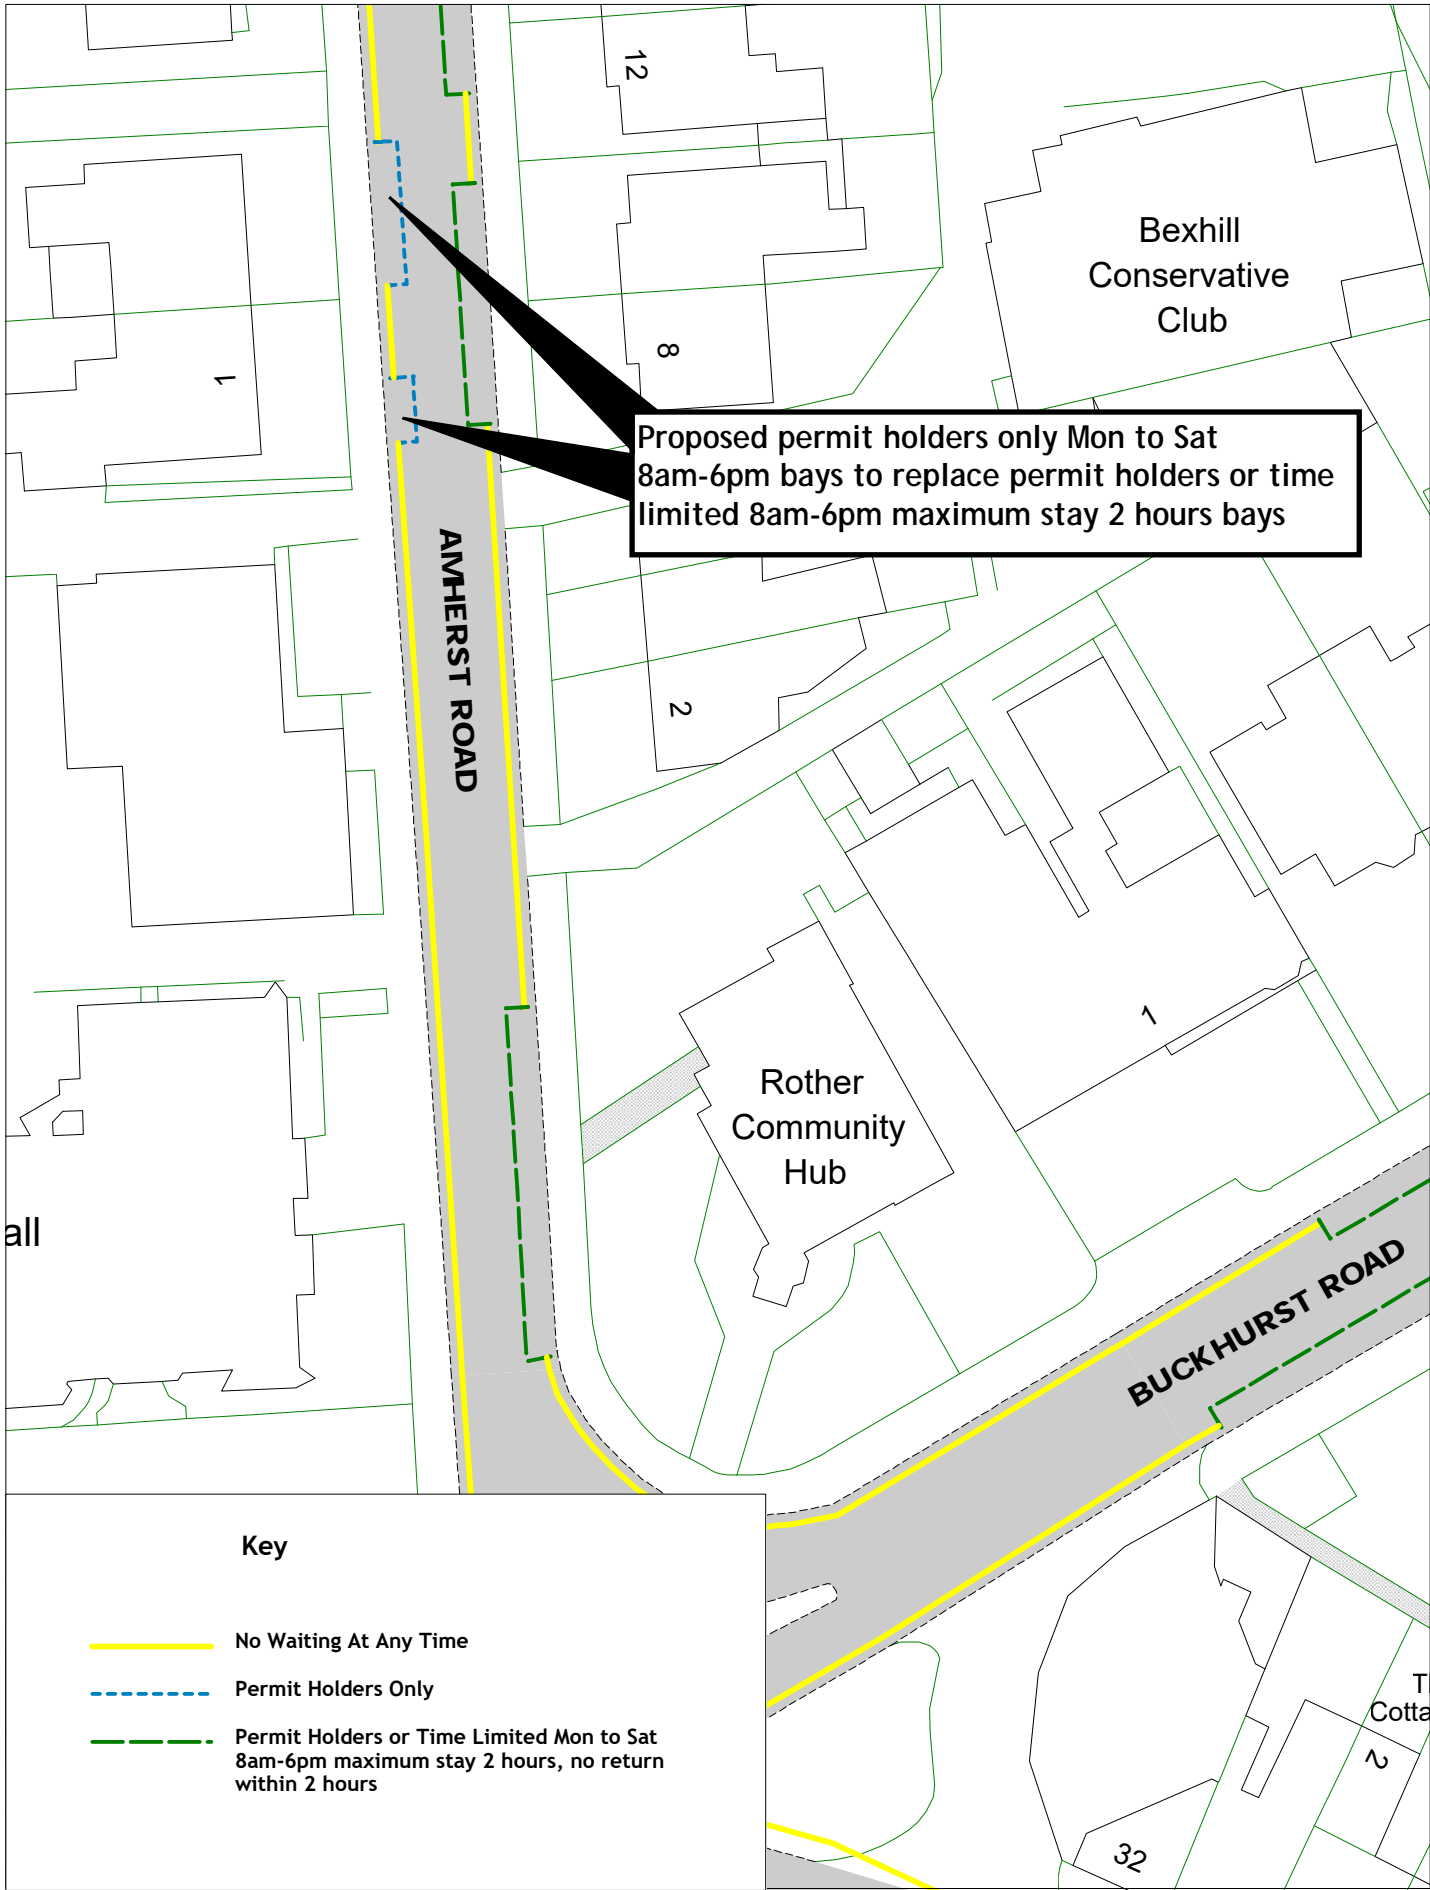


SCALE	1 : 500
DATE	05 / 01 / 2023
DRAWING No.	RR22 BZN005
DRAWN BY	



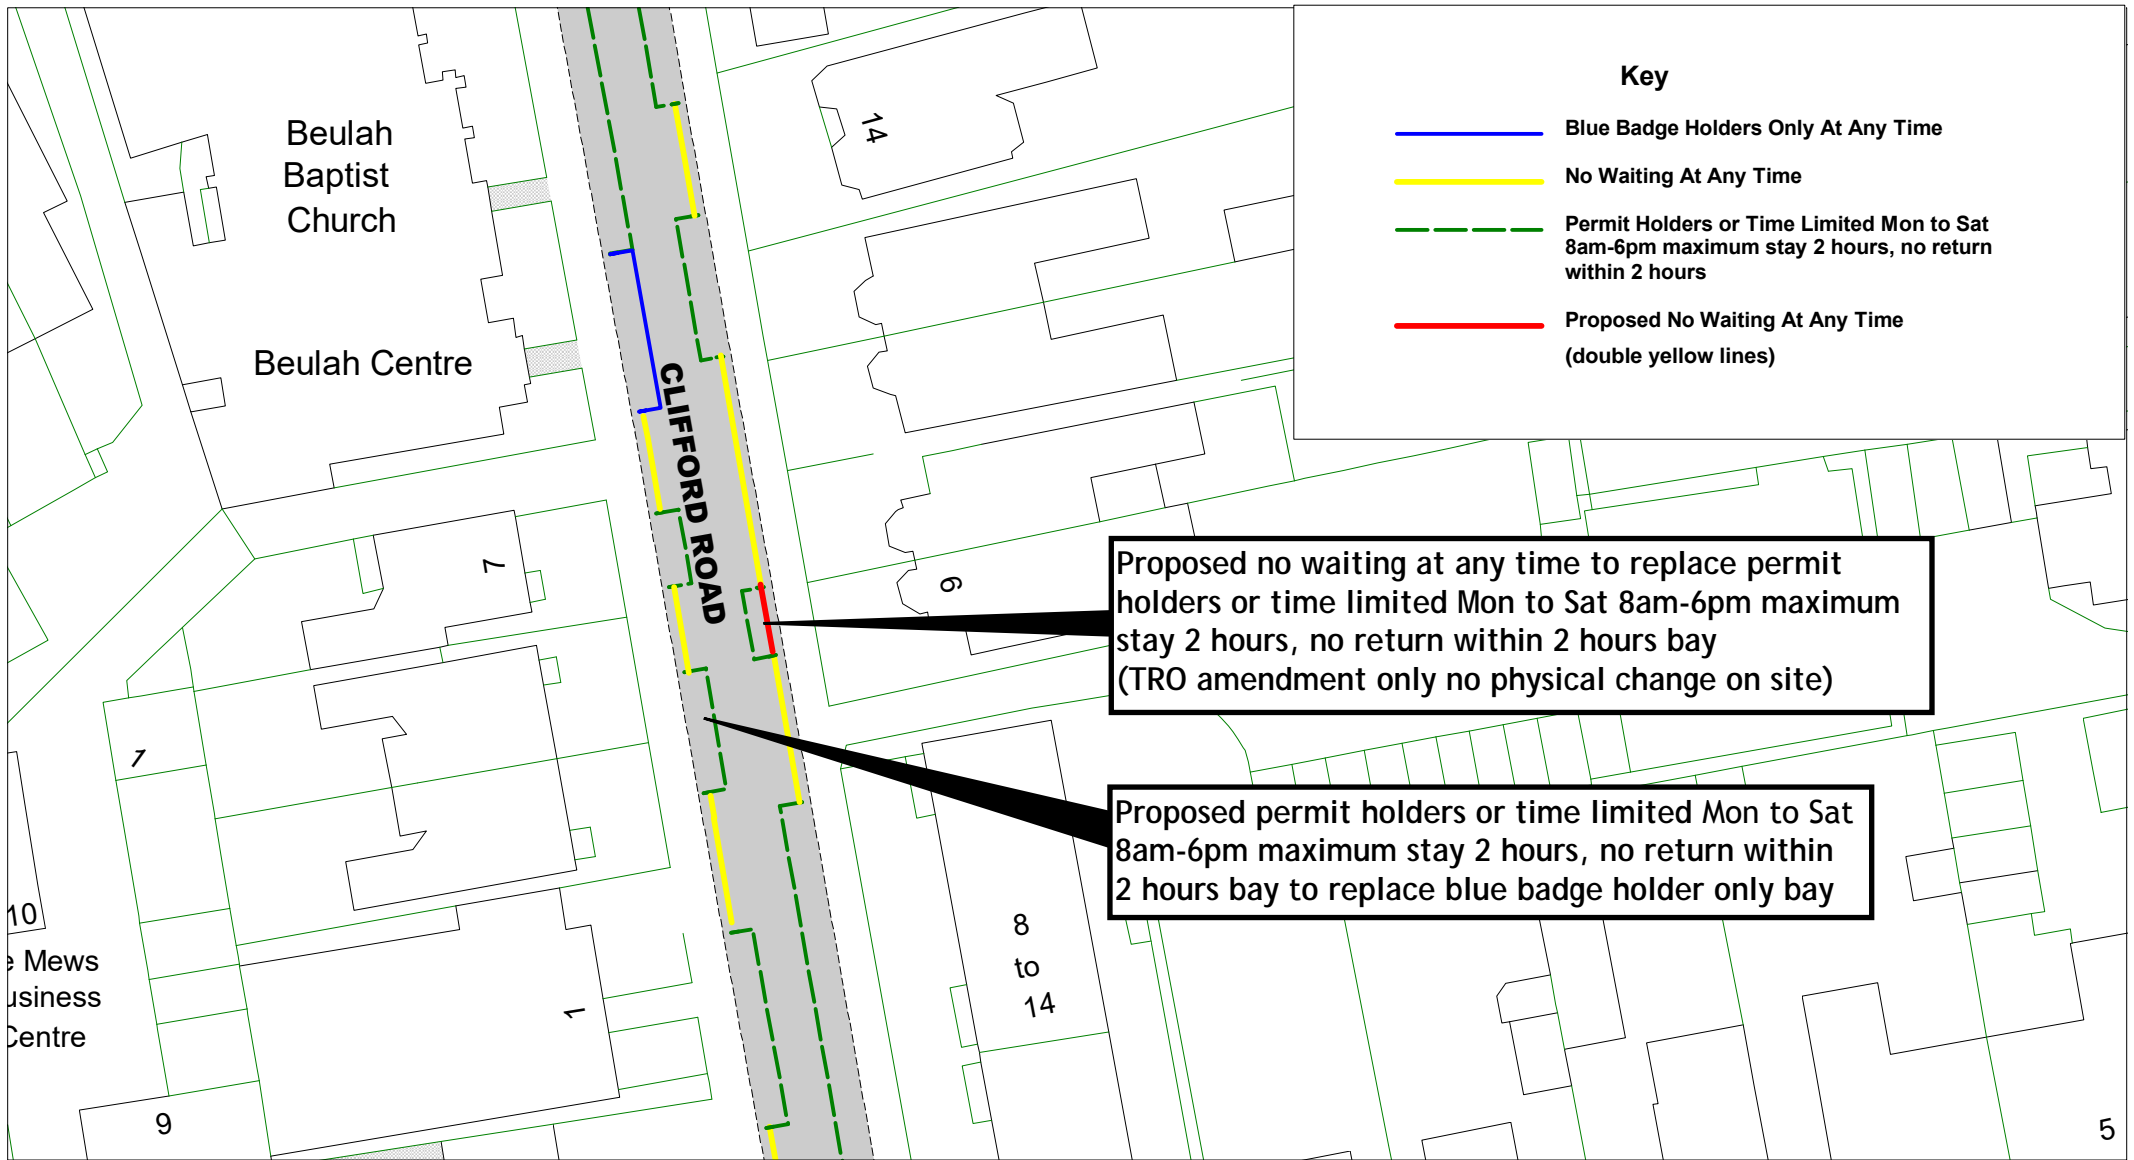









Clifford Road  
Zone N

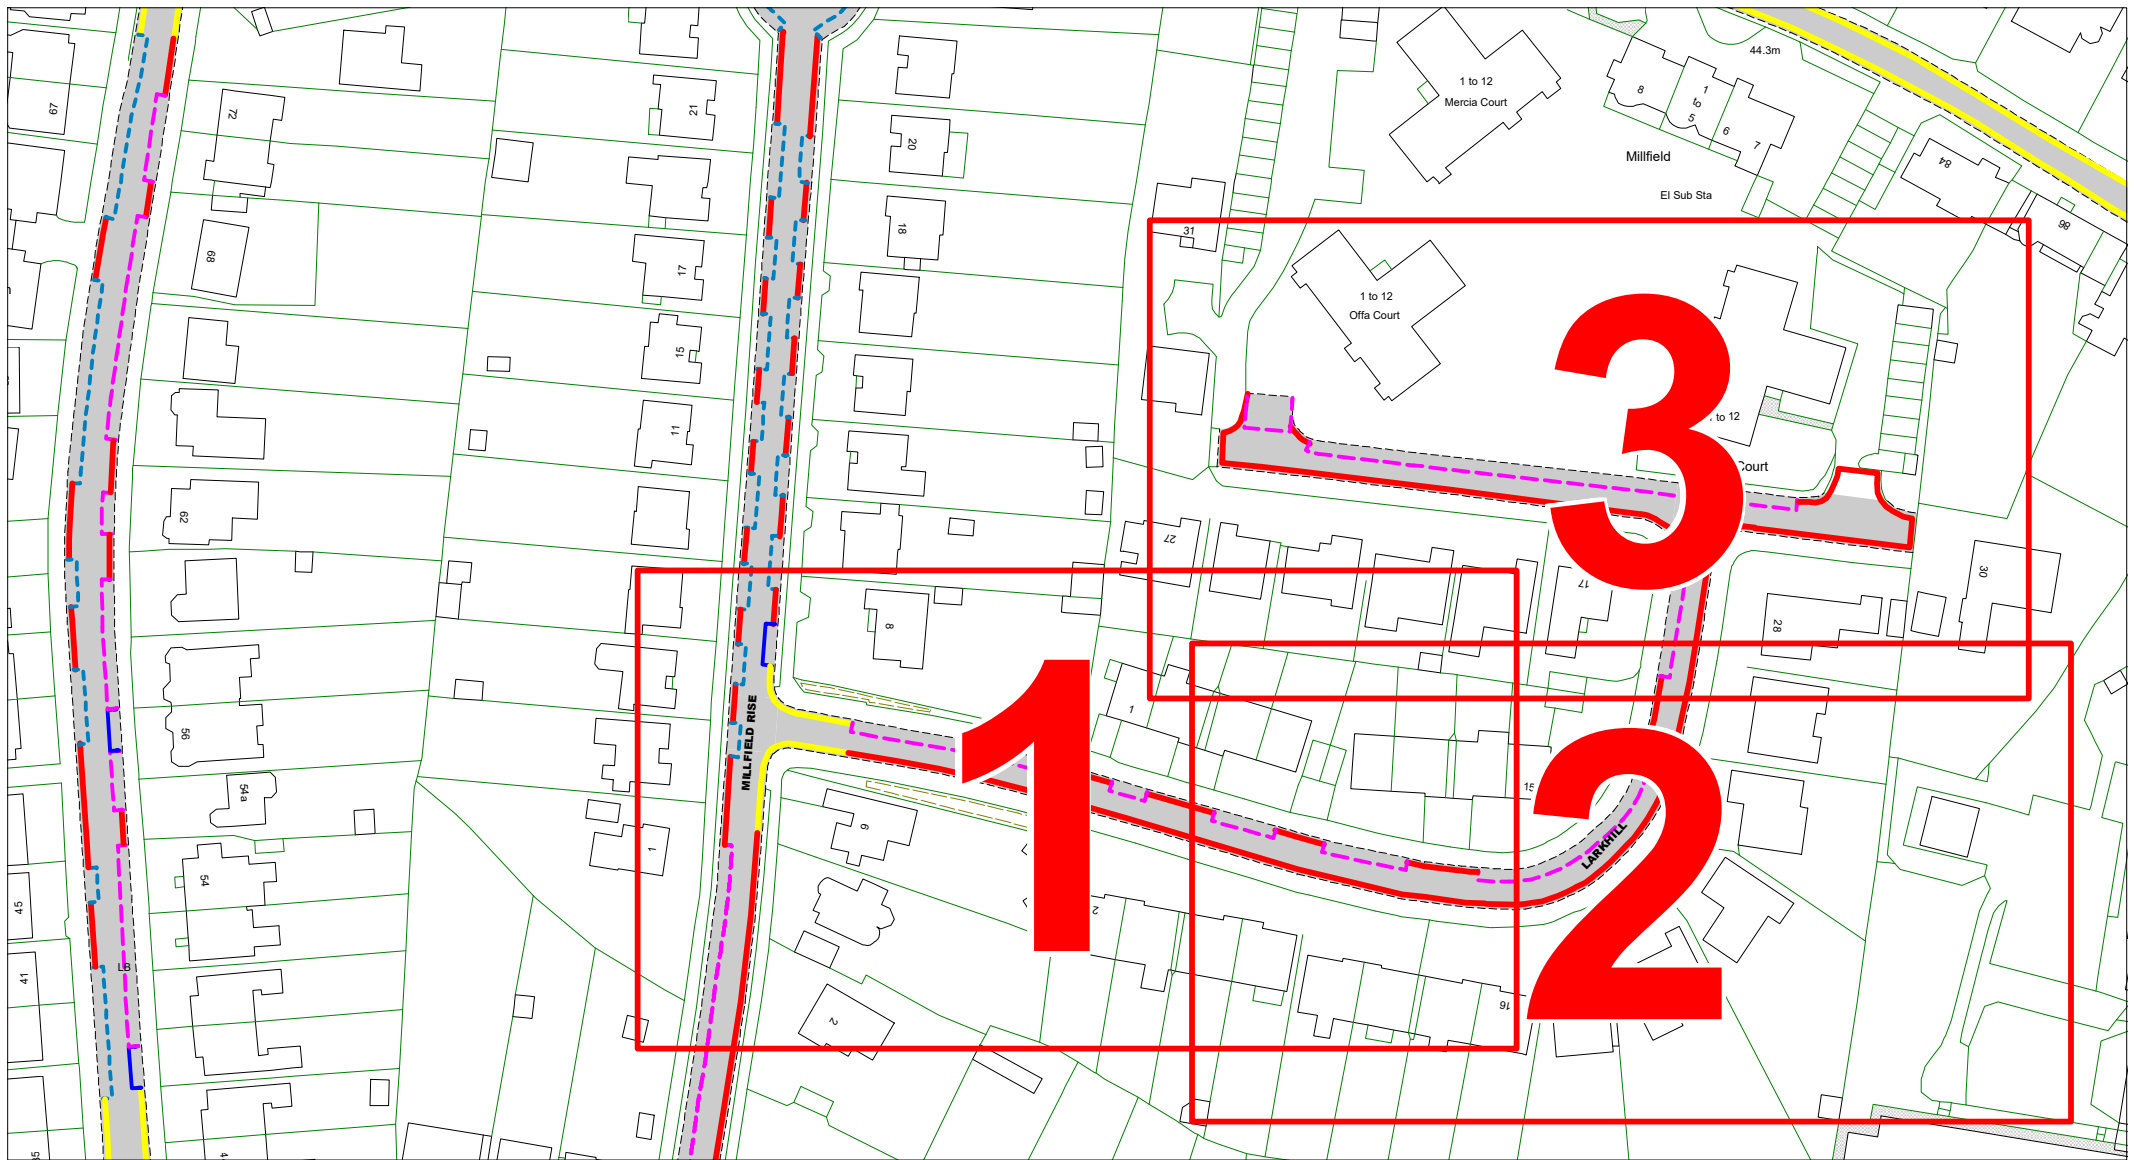
SCALE	1 : 500
DATE	05 / 01 / 2023
DRAWING No.	RR22 BZN006
DRAWN BY	
© Crown copyright. All rights reserved East Sussex County Council Licence No. 100019601 2023	




		<p>Larkhill Zone N</p>	<p>Overview</p>	SCALE	1 : 1200
				DATE	05 / 01 / 2023
				DRAWING No.	RR22 BZN007
				DRAWN BY	
				<p>© Crown copyright. All rights reserved East Sussex County Council Licence No. 100019601 2023</p>	



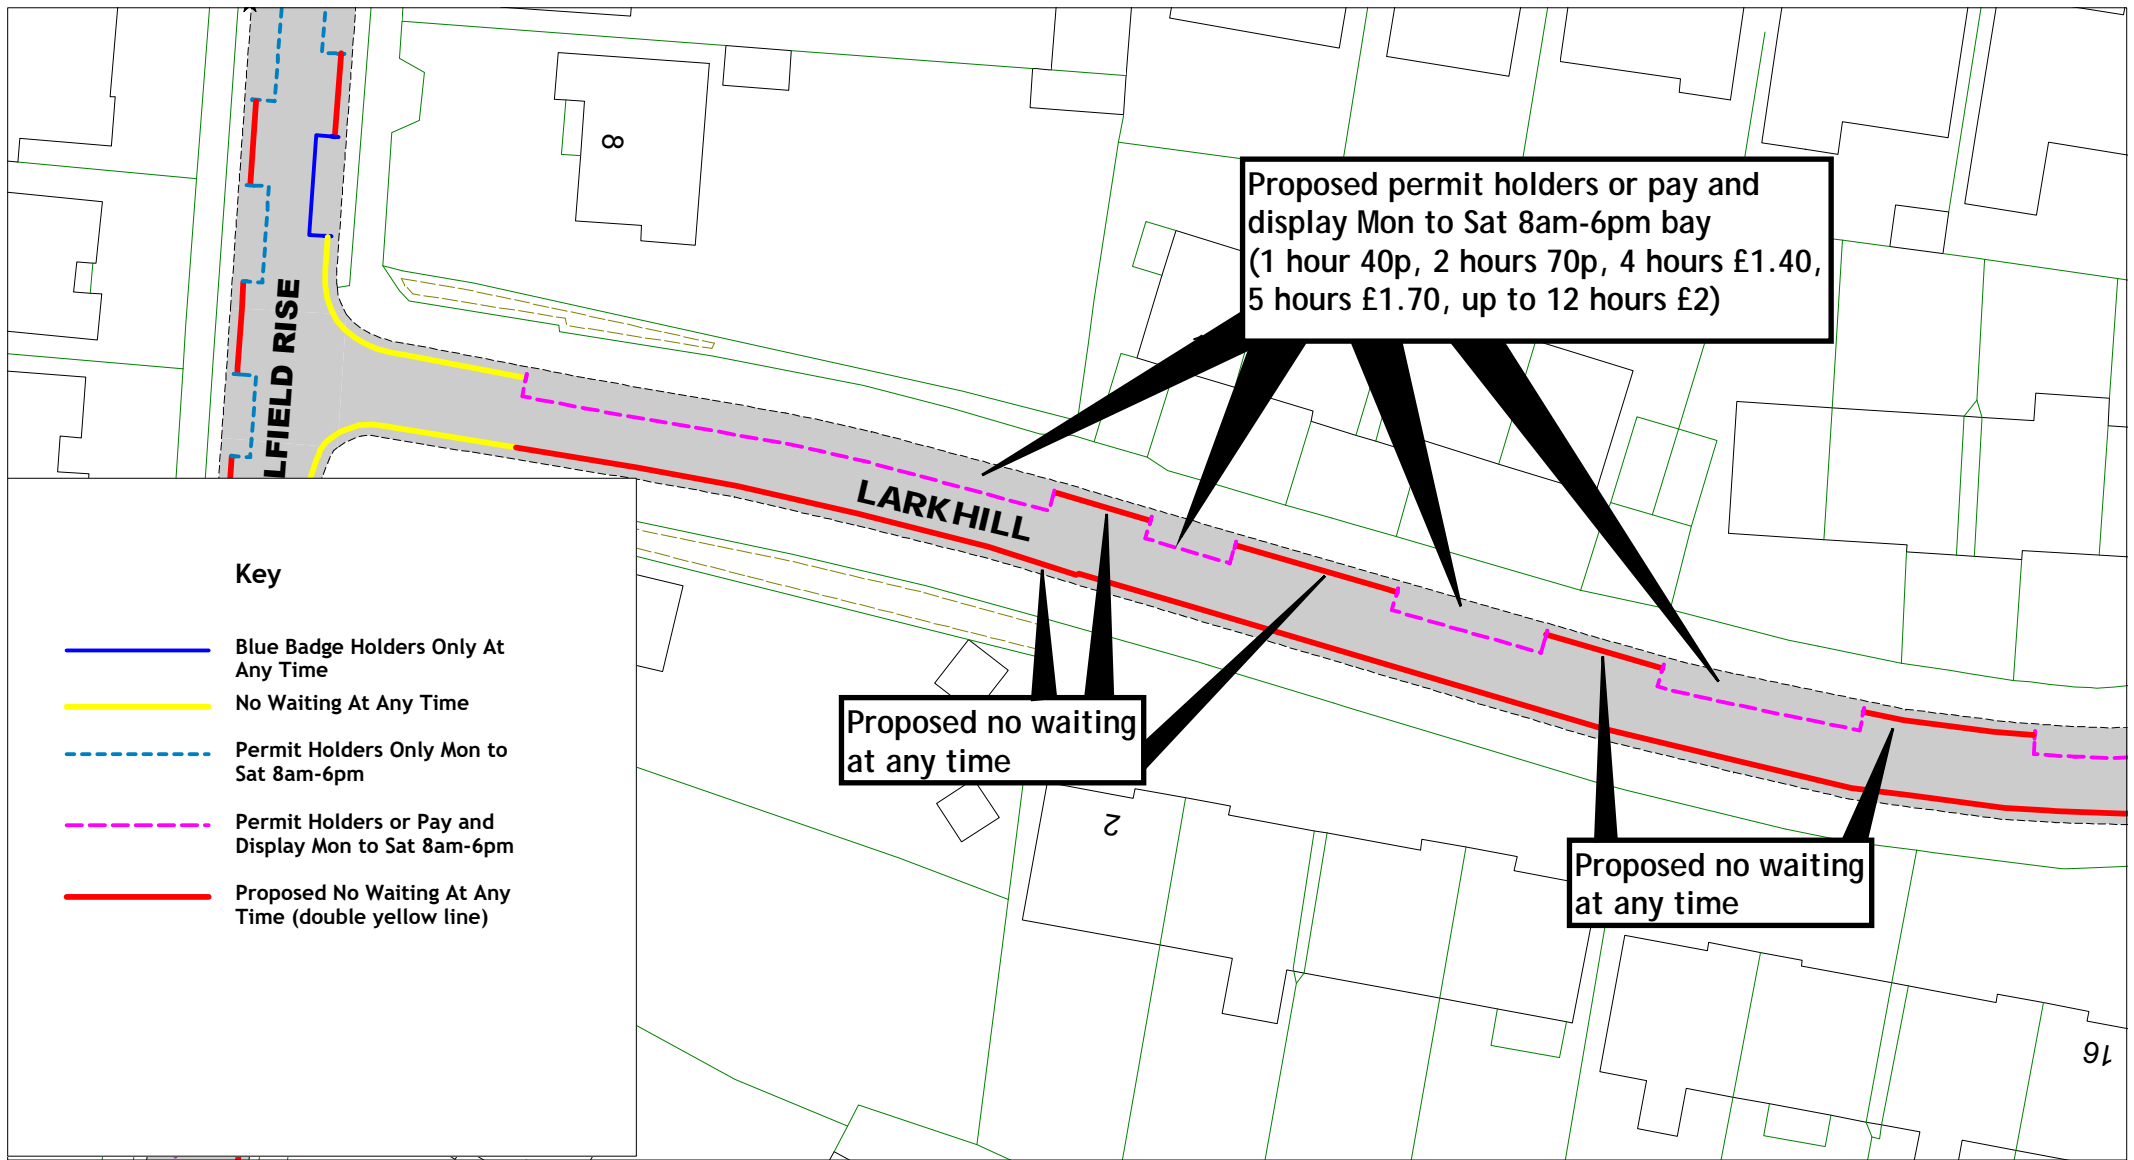



**East Sussex**  
County Council






N  
W E  
S


Larkhill  
Zone N


Frame 1

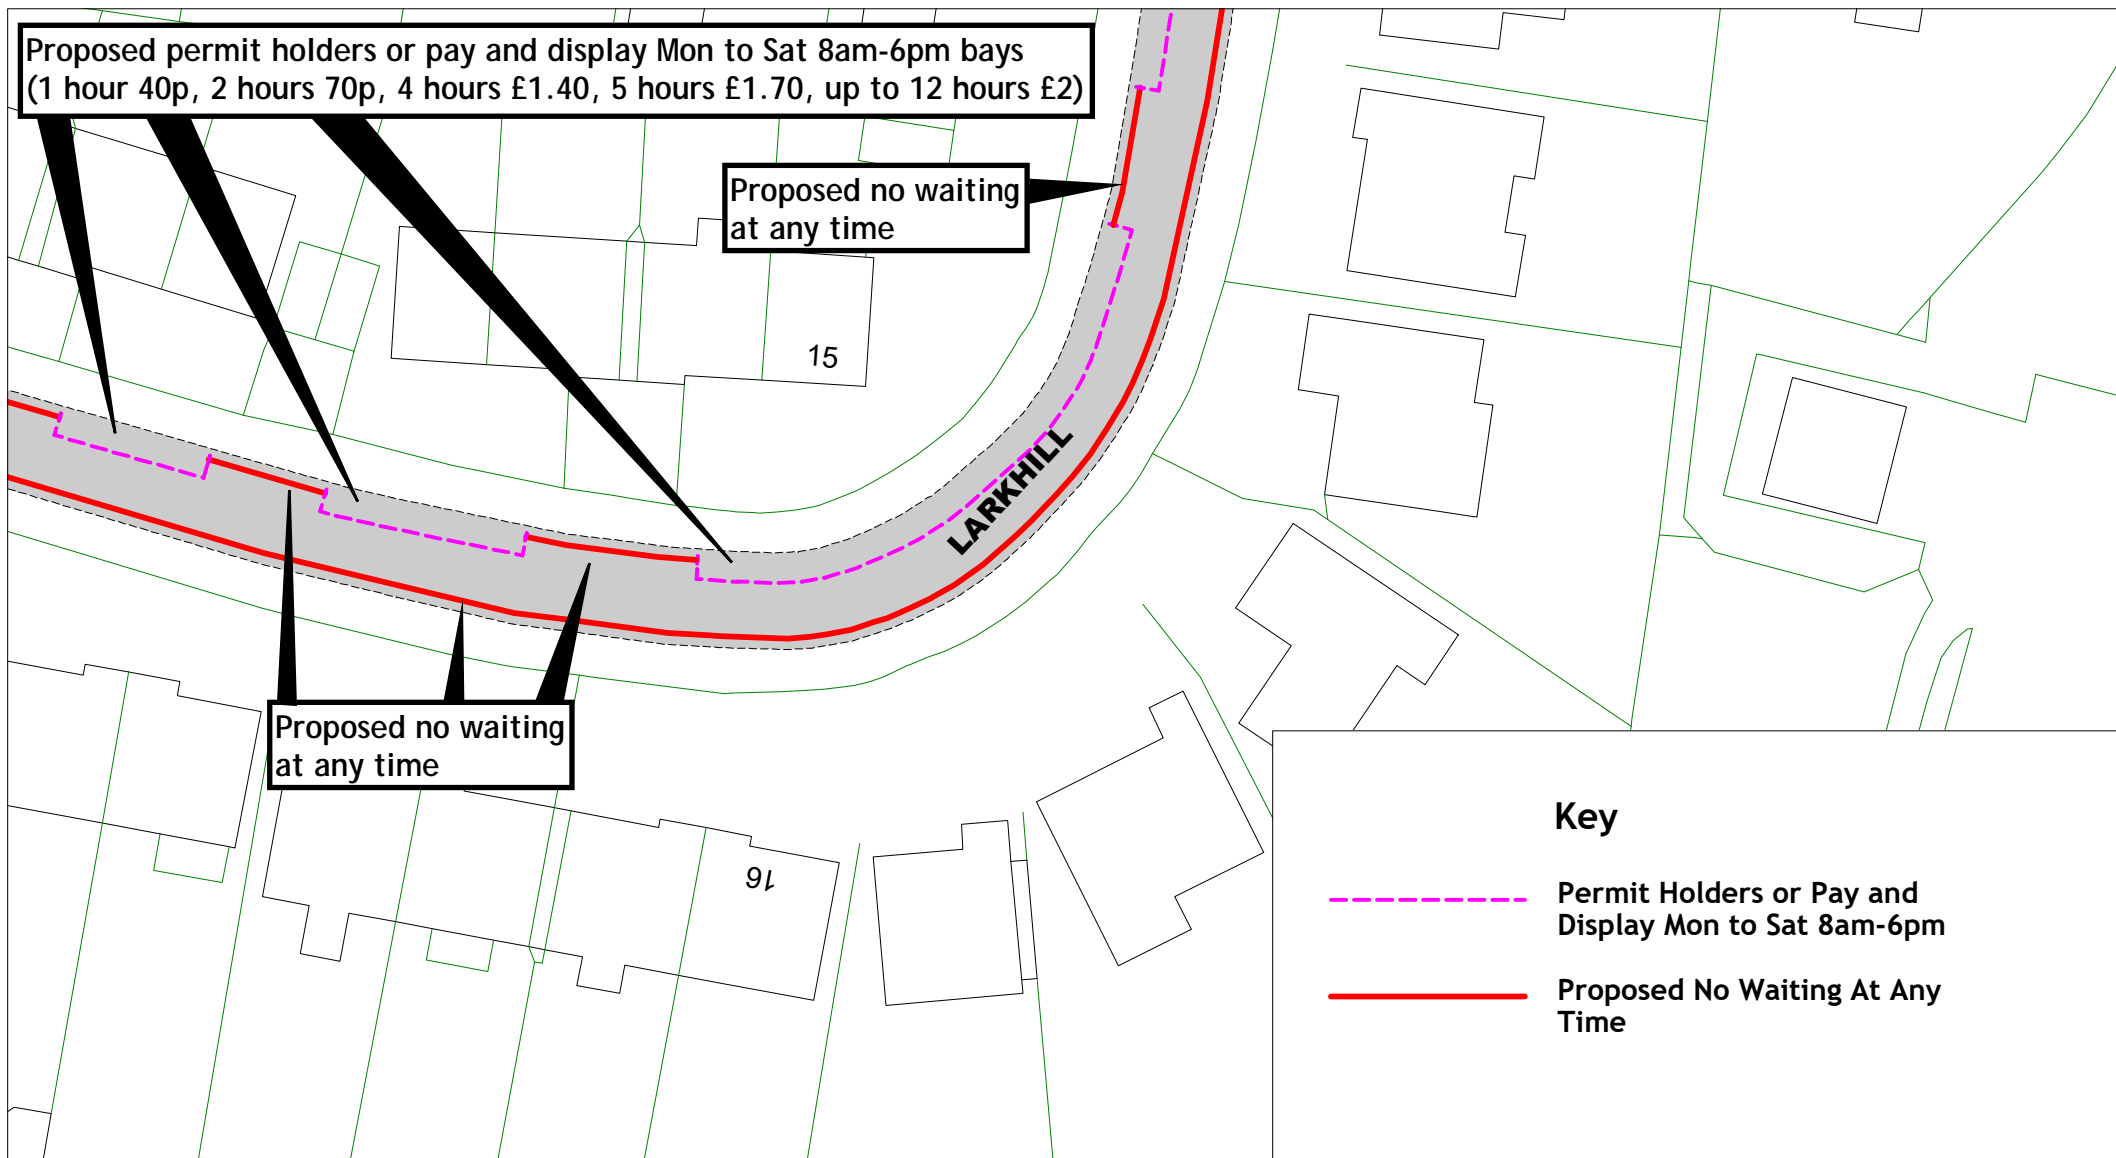SCALE	1 : 500
DATE	05 / 01 / 2023
DRAWING No.	RR22 BZN008
DRAWN BY	
© Crown copyright. All rights reserved East Sussex County Council Licence No. 100019601 2023	




			<p>Larkhill Zone N</p>		<p>Frame 2</p>		SCALE	1 : 500
							DATE	05 / 01 / 2023
							DRAWING No.	RR22 BZN009
							DRAWN BY	
							<small>© Crown copyright. All rights reserved East Sussex County Council Licence No. 100019601 2023</small>	

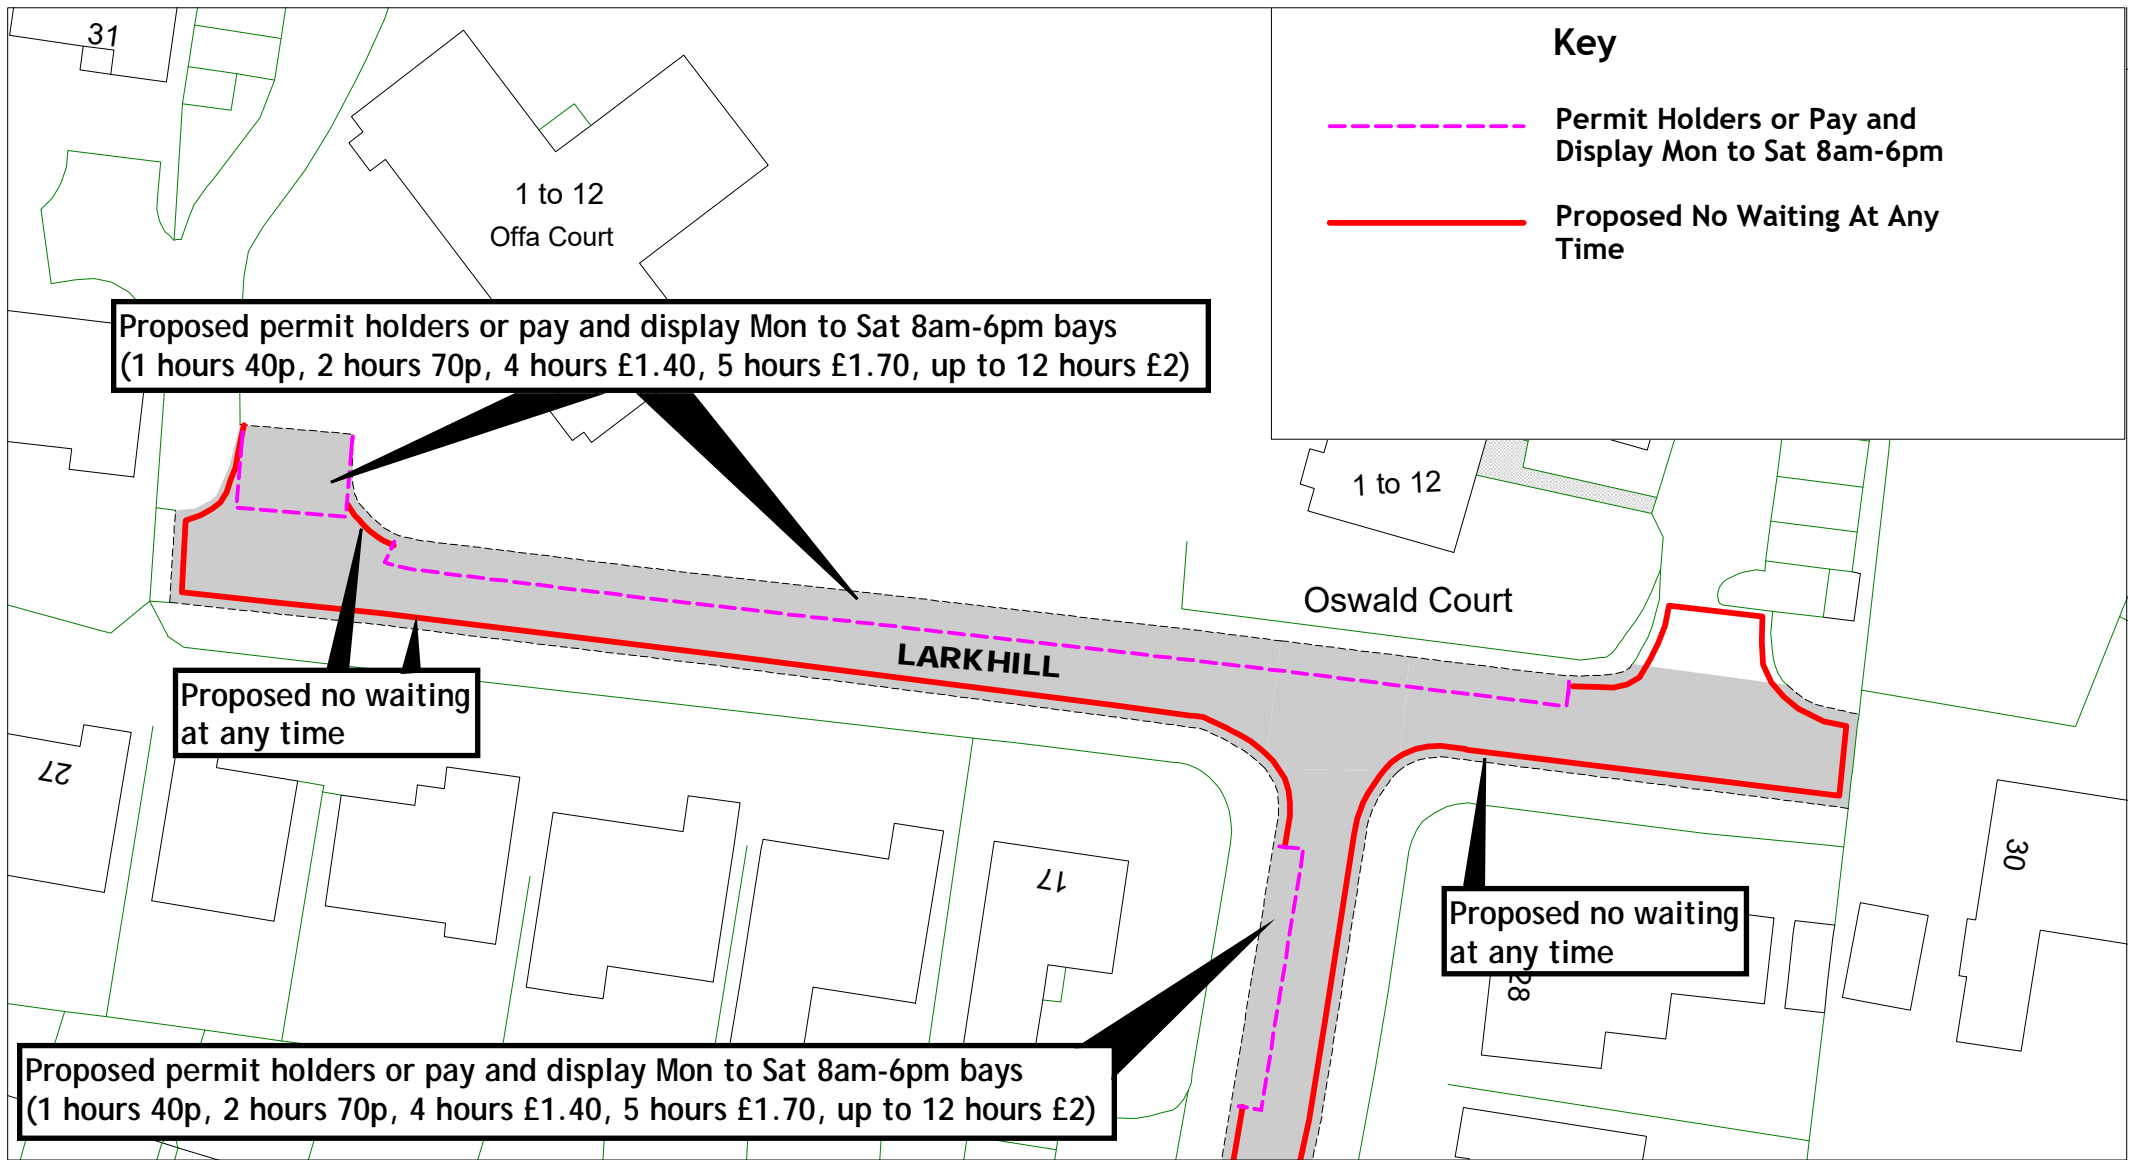



**East Sussex**  
County Council





N  
W E  
S

Larkhill  
Zone N

Frame 3

SCALE	1 : 500
DATE	05 / 01 / 2023
DRAWING No.	RR22 BZN010
DRAWN BY	
© Crown copyright. All rights reserved East Sussex County Council Licence No. 100019601 2023	

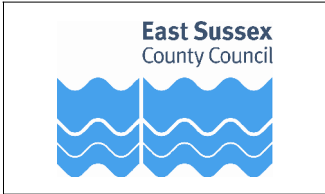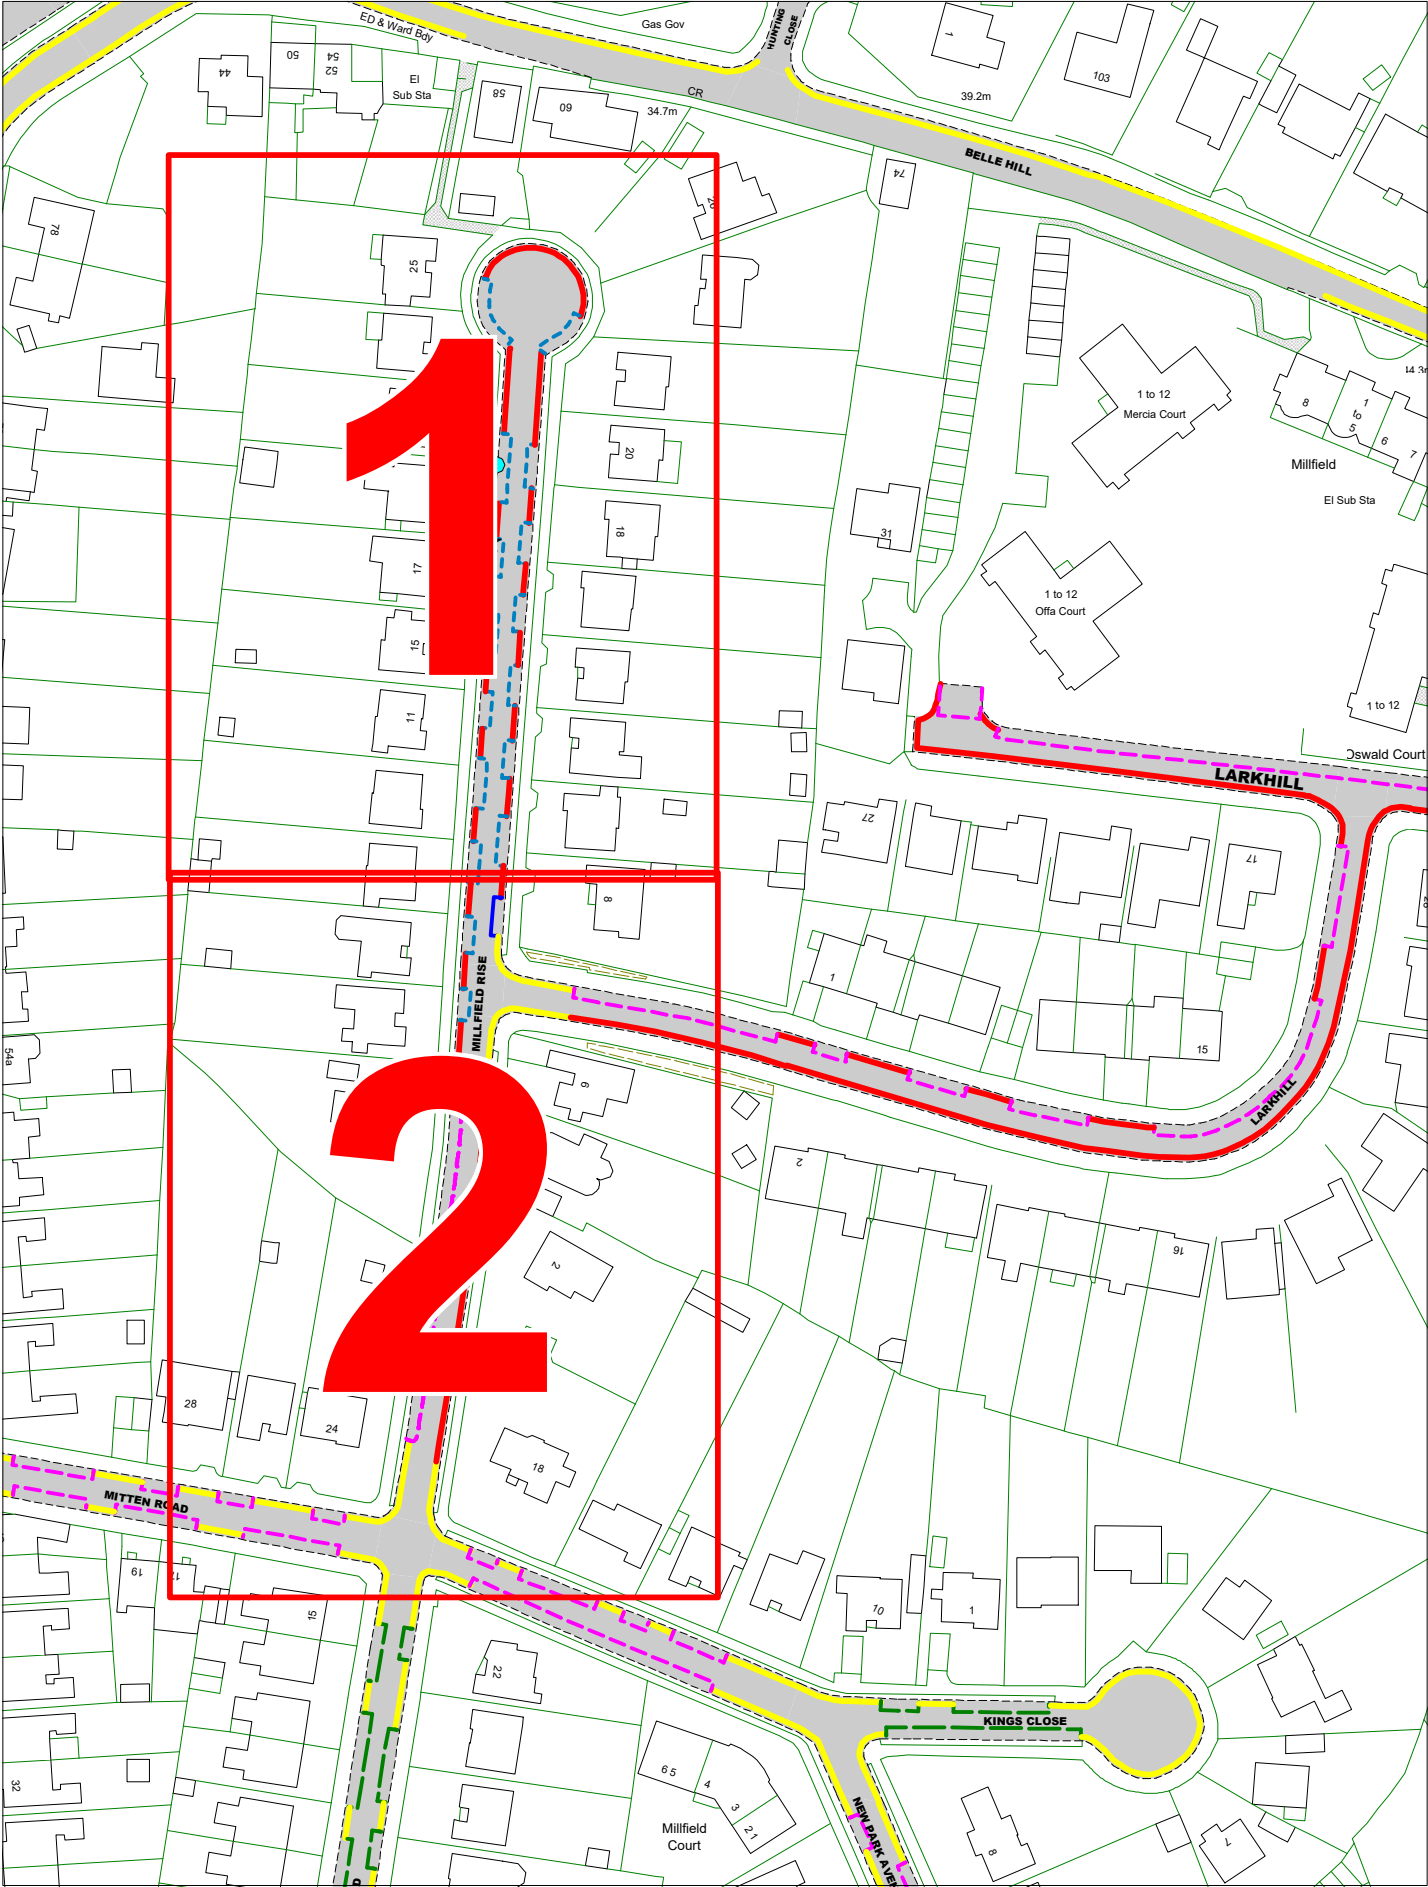

© Crown copyright. All rights reserved  
East Sussex County Council  
Licence No. 100019601 2023



Millfield Rise  
Zone N

Overview

SCALE	1 : 1300
DATE	05 / 01 / 2023
DRAWING No.	RR22 BZN011
DRAWN BY	

# Key

- Permit Holders Only Mon to Sat 8am-6pm
- Proposed No Waiting At Any Time (double yellow lines)

Proposed no waiting at any time

Proposed permit holders only Mon to Sat 8am-6pm bays

Proposed permit holders only Mon to Sat 8am-6pm bays

Proposed no waiting at any time

Proposed permit holders only Mon to Sat 8am-6pm bays

Proposed no waiting at any time

Proposed permit holders only Mon to Sat 8am-6pm bays

Proposed no waiting at any time

Proposed permit holders only Mon to Sat 8am-6pm bays

Proposed no waiting at any time

Proposed permit holders only Mon to Sat 8am-6pm bays

Proposed no waiting at any time

Proposed permit holders only Mon to Sat 8am-6pm bays

Proposed no waiting at any time

Proposed permit holders only Mon to Sat 8am-6pm bays

Proposed no waiting at any time

Proposed permit holders only Mon to Sat 8am-6pm bays

Proposed no waiting at any time

Proposed permit holders only Mon to Sat 8am-6pm bays

Proposed no waiting at any time

Proposed permit holders only Mon to Sat 8am-6pm bays

Proposed no waiting at any time

Proposed permit holders only Mon to Sat 8am-6pm bays

Proposed no waiting at any time

Proposed permit holders only Mon to Sat 8am-6pm bays

Proposed no waiting at any time

Proposed permit holders only Mon to Sat 8am-6pm bays

MILLFIELD RISE

East Sussex  
County Council



© Crown copyright. All rights reserved  
East Sussex County Council  
Licence No. 100019601 2023




Millfield Rise  
Zone N

Frame 1


SCALE	1 : 500
DATE	05 / 01 / 2023
DRAWING No.	RR22 BZN12
DRAWN BY	

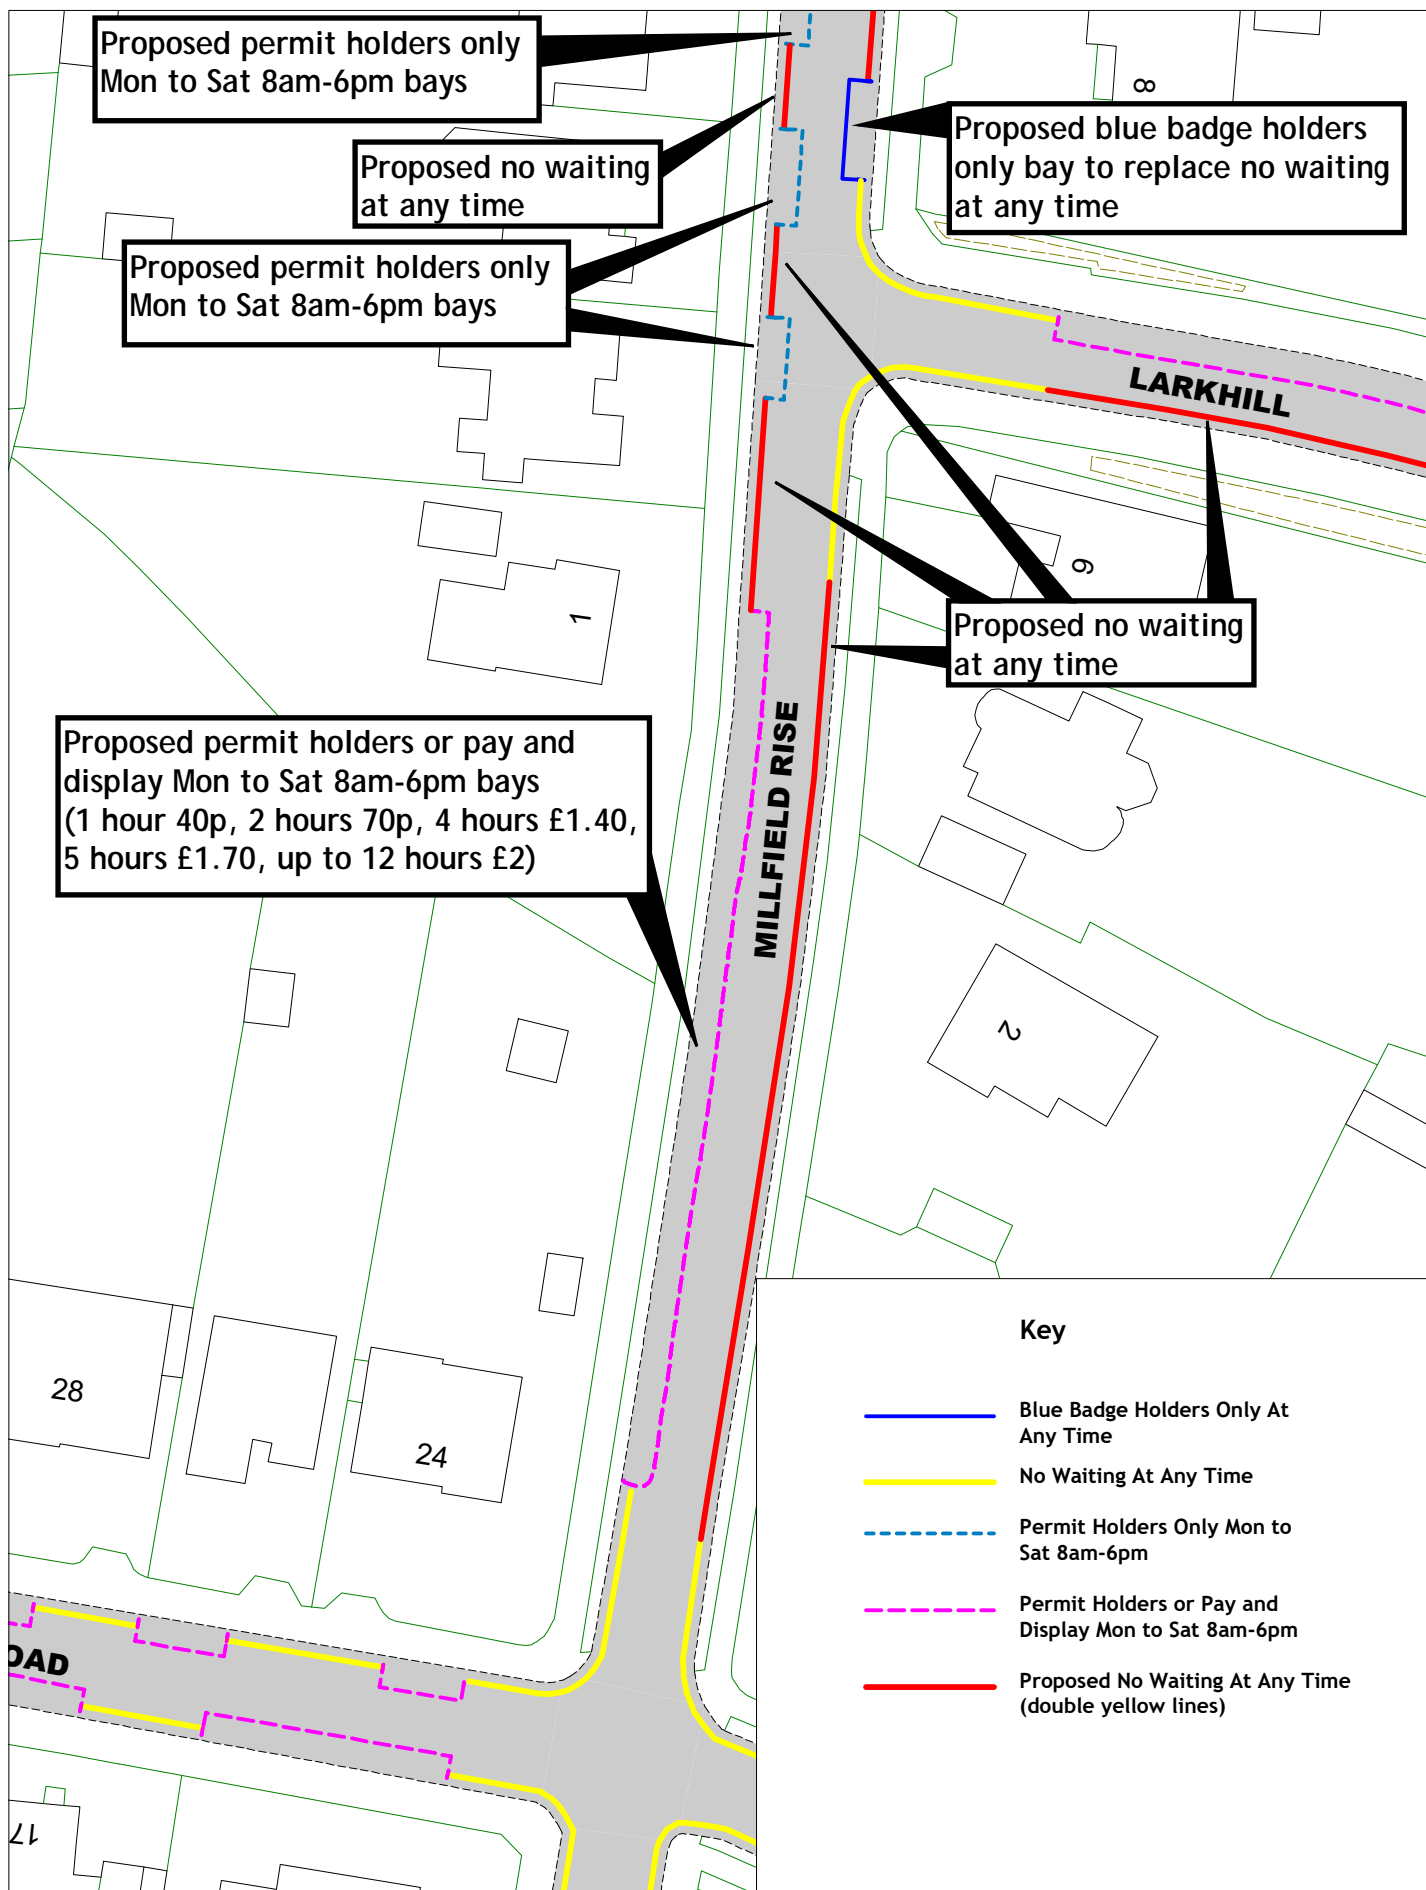

[Return to index](#)




SCALE	1 : 500
DATE	05 / 01 / 2023
DRAWING No.	RR22 BZN13
DRAWN BY	

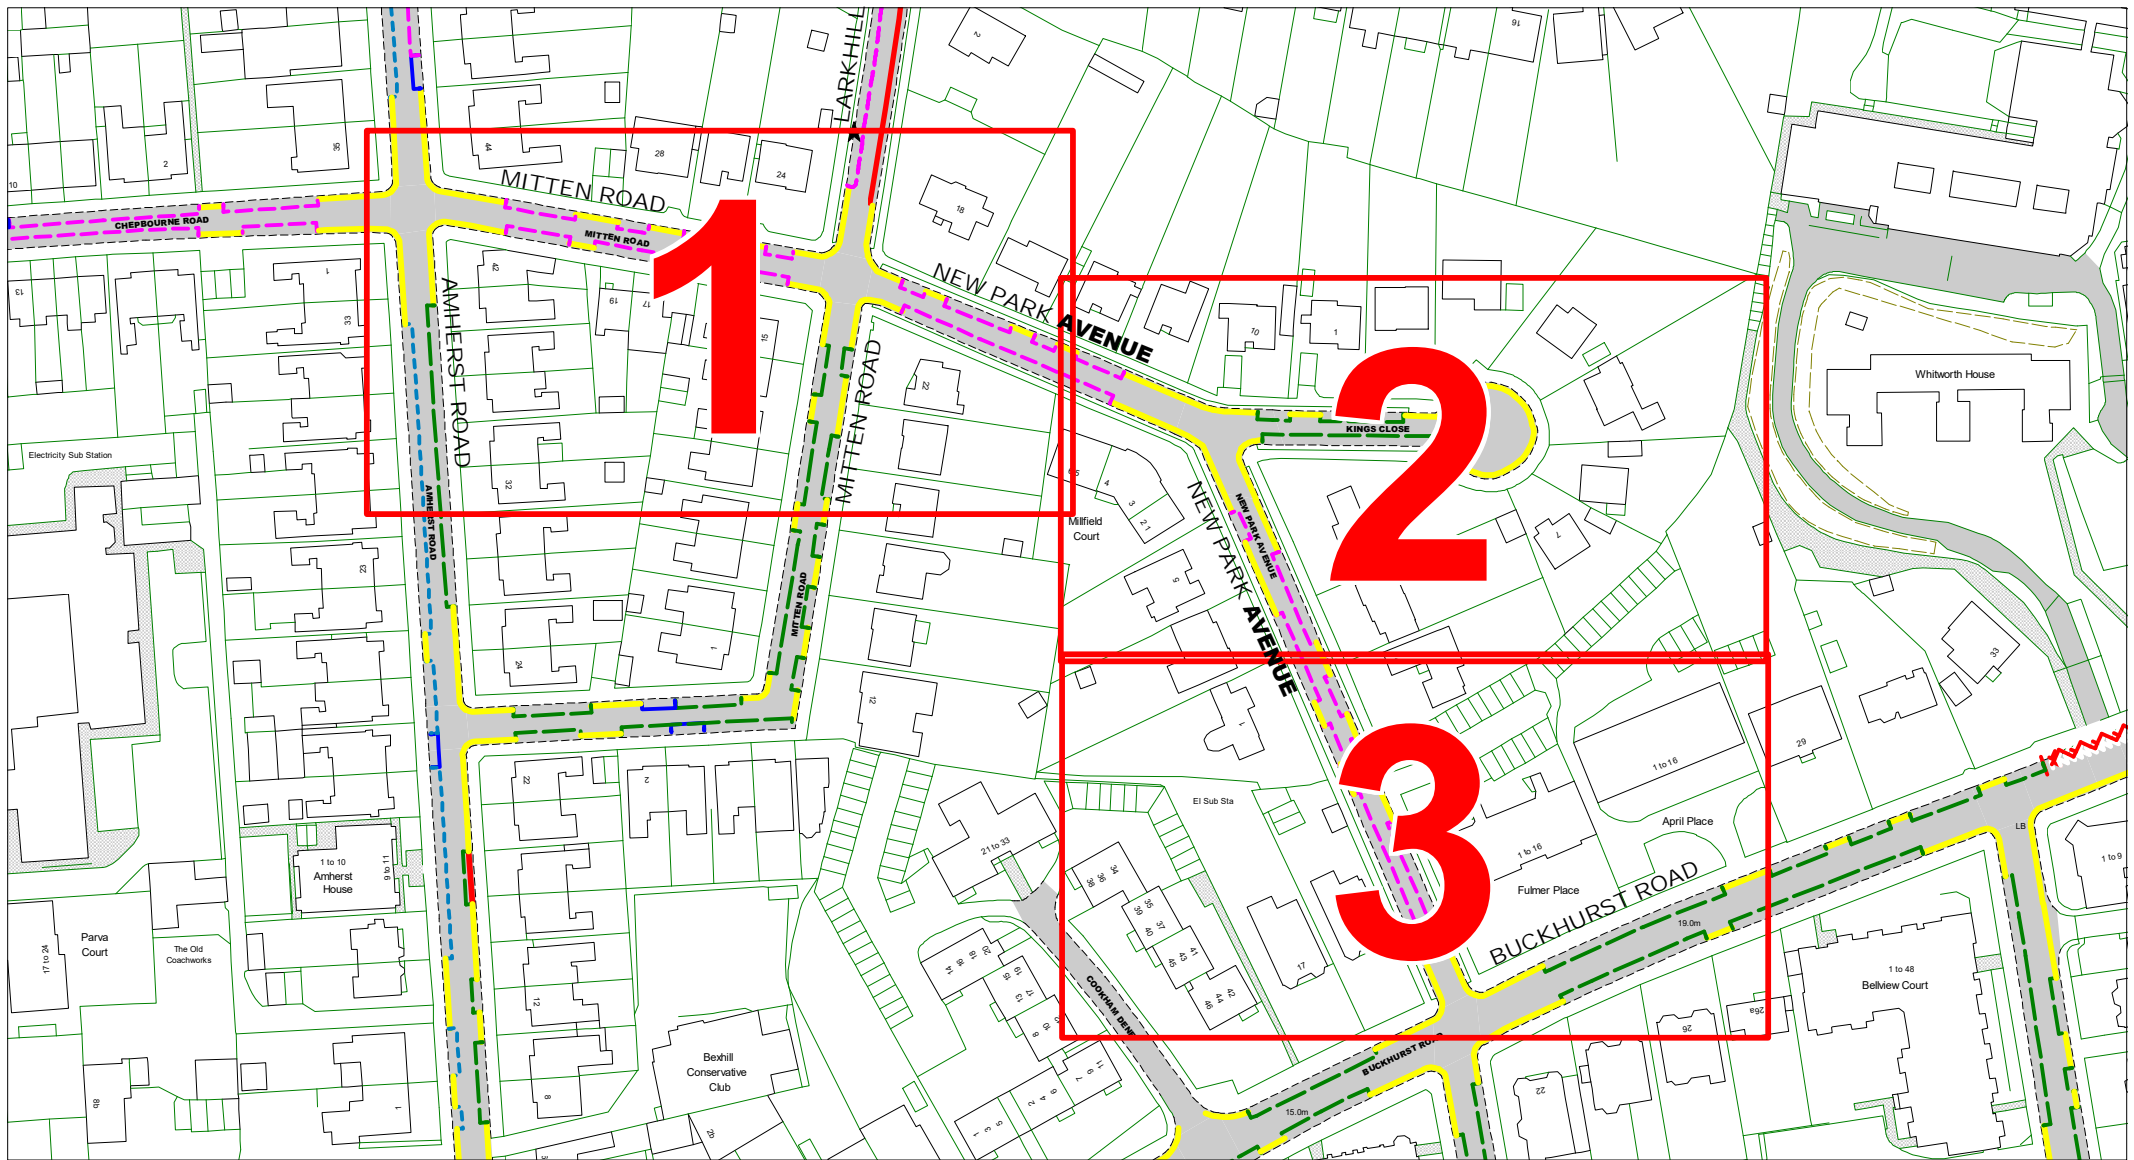






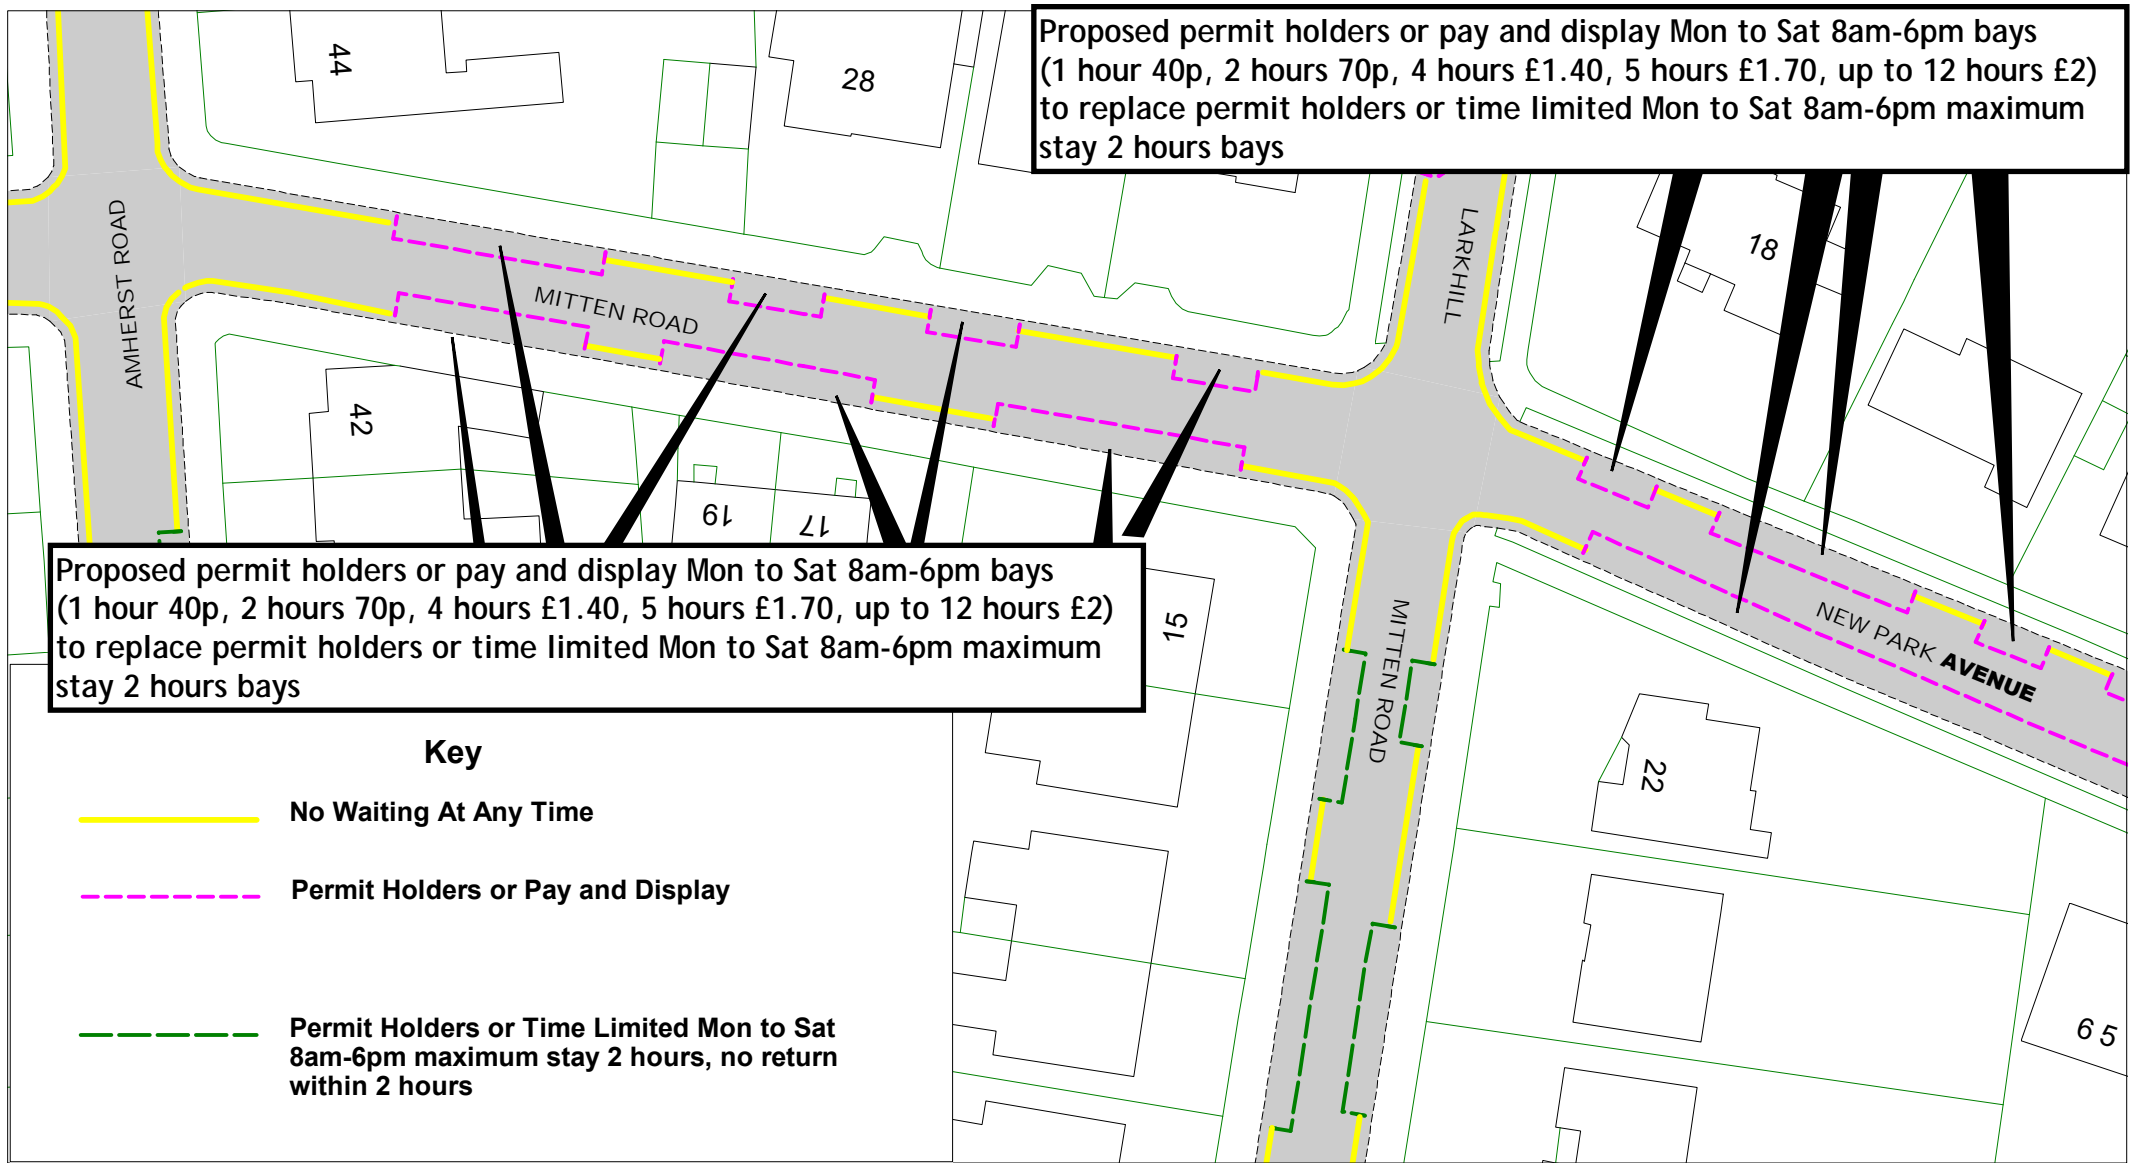

		<p>Overview</p> <p>Mitten Road and New Park Avenue Zone N</p>		SCALE	1 : 1500
				DATE	10 / 01 / 2023
				DRAWING No.	RR22 BZN014
				DRAWN BY	
				<p>© Crown copyright. All rights reserved East Sussex County Council Licence No. 100019601 2023</p>	



[Return to index](#)

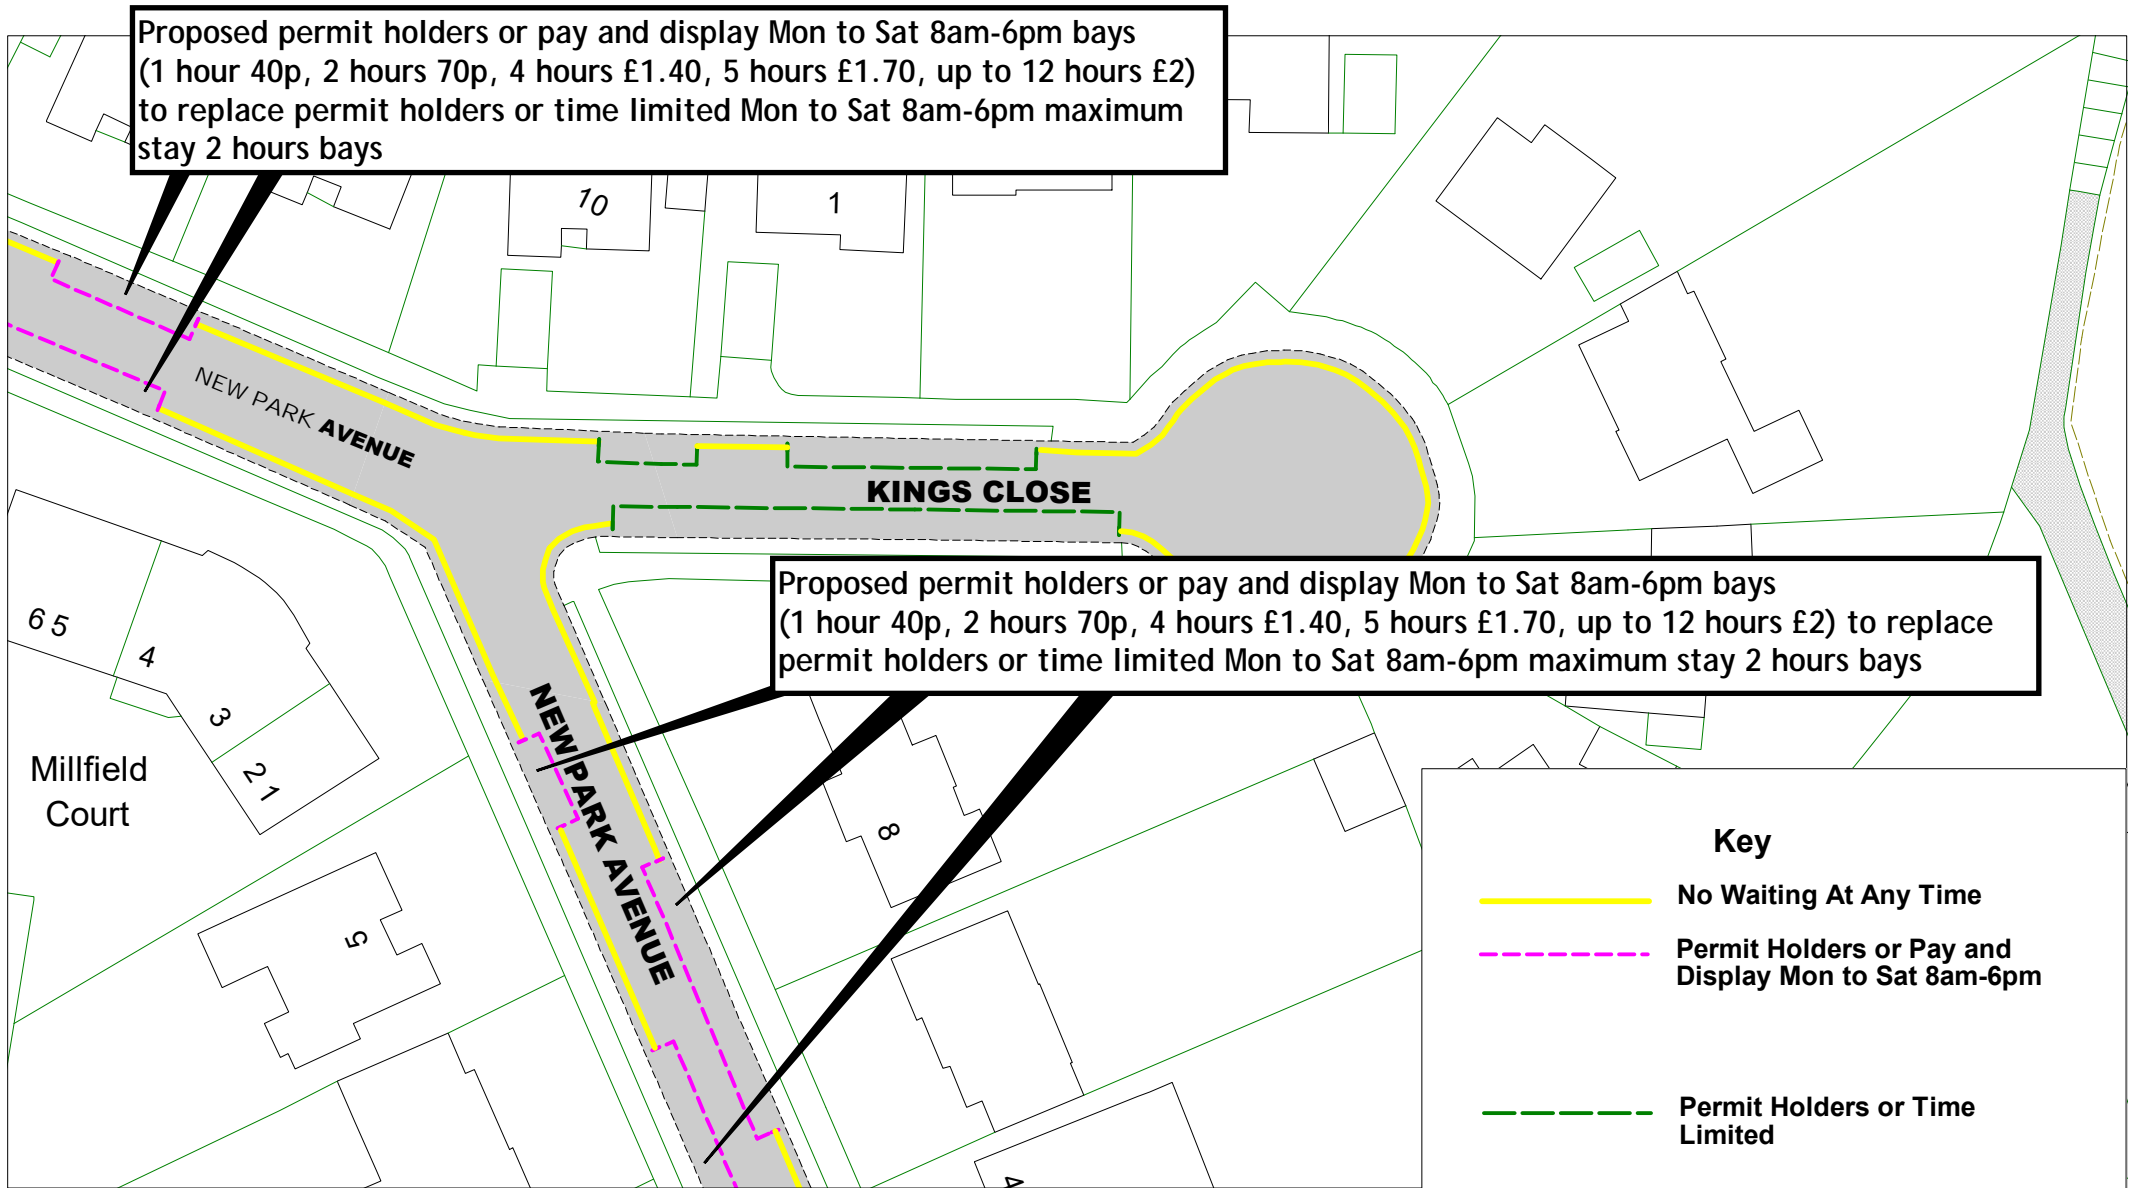

		<p>Mitten Road and New Park Avenue Zone N</p>		Frame 1	SCALE	1 : 500
					DATE	10 / 01 / 2023
					DRAWING No.	RR22 BZN015
					DRAWN BY	
				<p>© Crown copyright. All rights reserved East Sussex County Council Licence No. 100019601 2023</p>		



		<p>New Park Avenue Zone N</p>	<p>Frame 2</p>	SCALE	1 : 500
				DATE	10 / 01 / 2023
				DRAWING No.	RR22 BZN016
				DRAWN BY	
				<p>© Crown copyright. All rights reserved East Sussex County Council Licence No. 100019601 2023</p>	

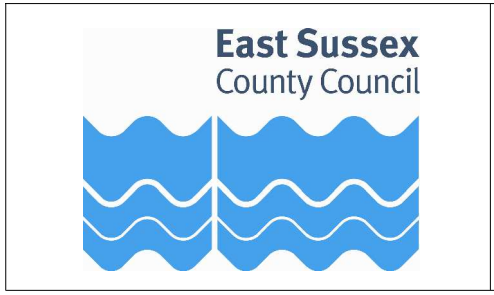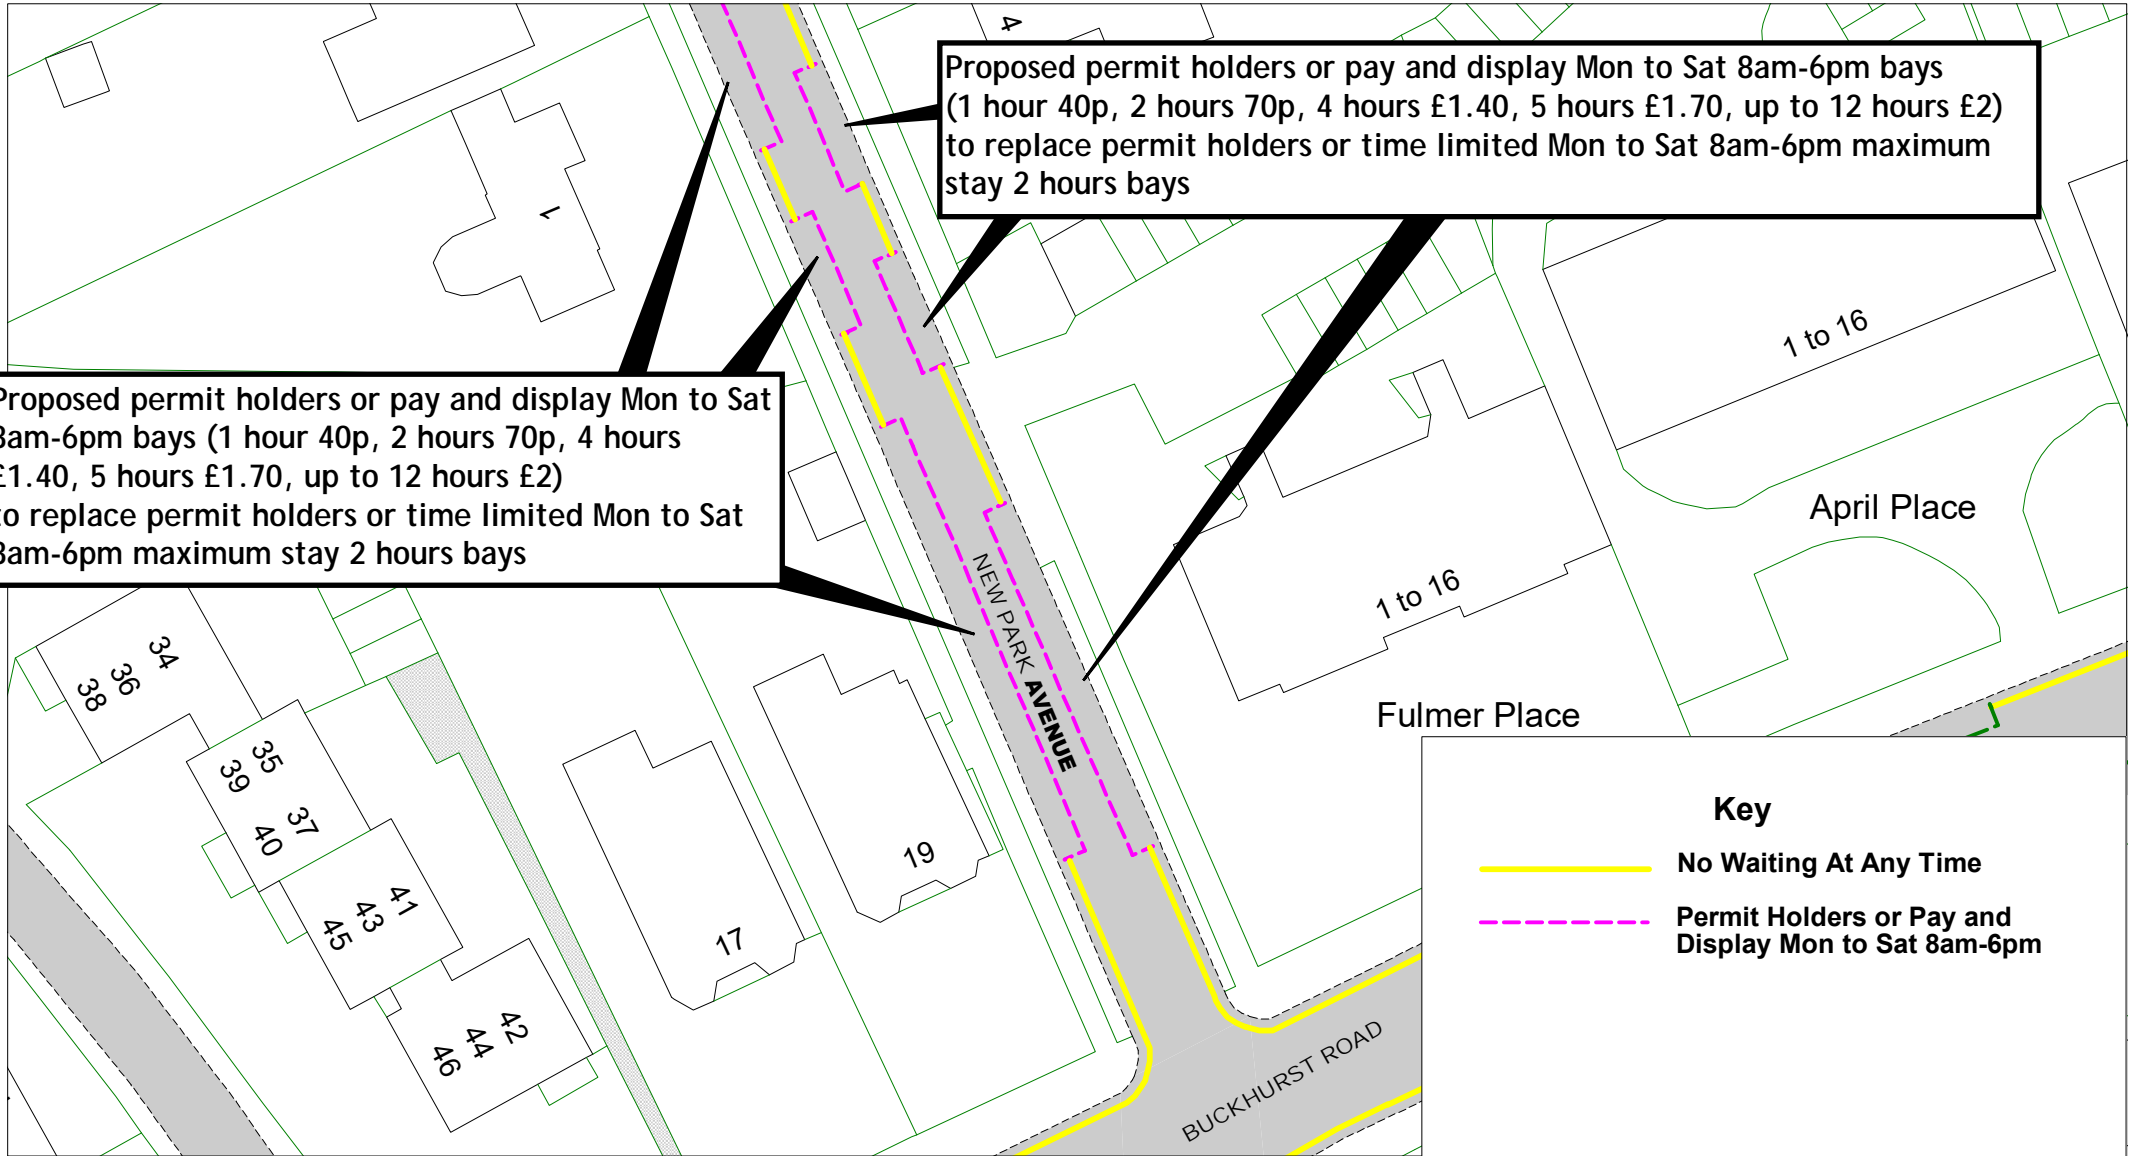


New Park Avenue  
Zone N



Frame 3


SCALE	1 : 500
DATE	10 / 01 / 2023
DRAWING No.	RR22 BZN017
DRAWN BY	
© Crown copyright. All rights reserved East Sussex County Council Licence No. 100019601-2023	

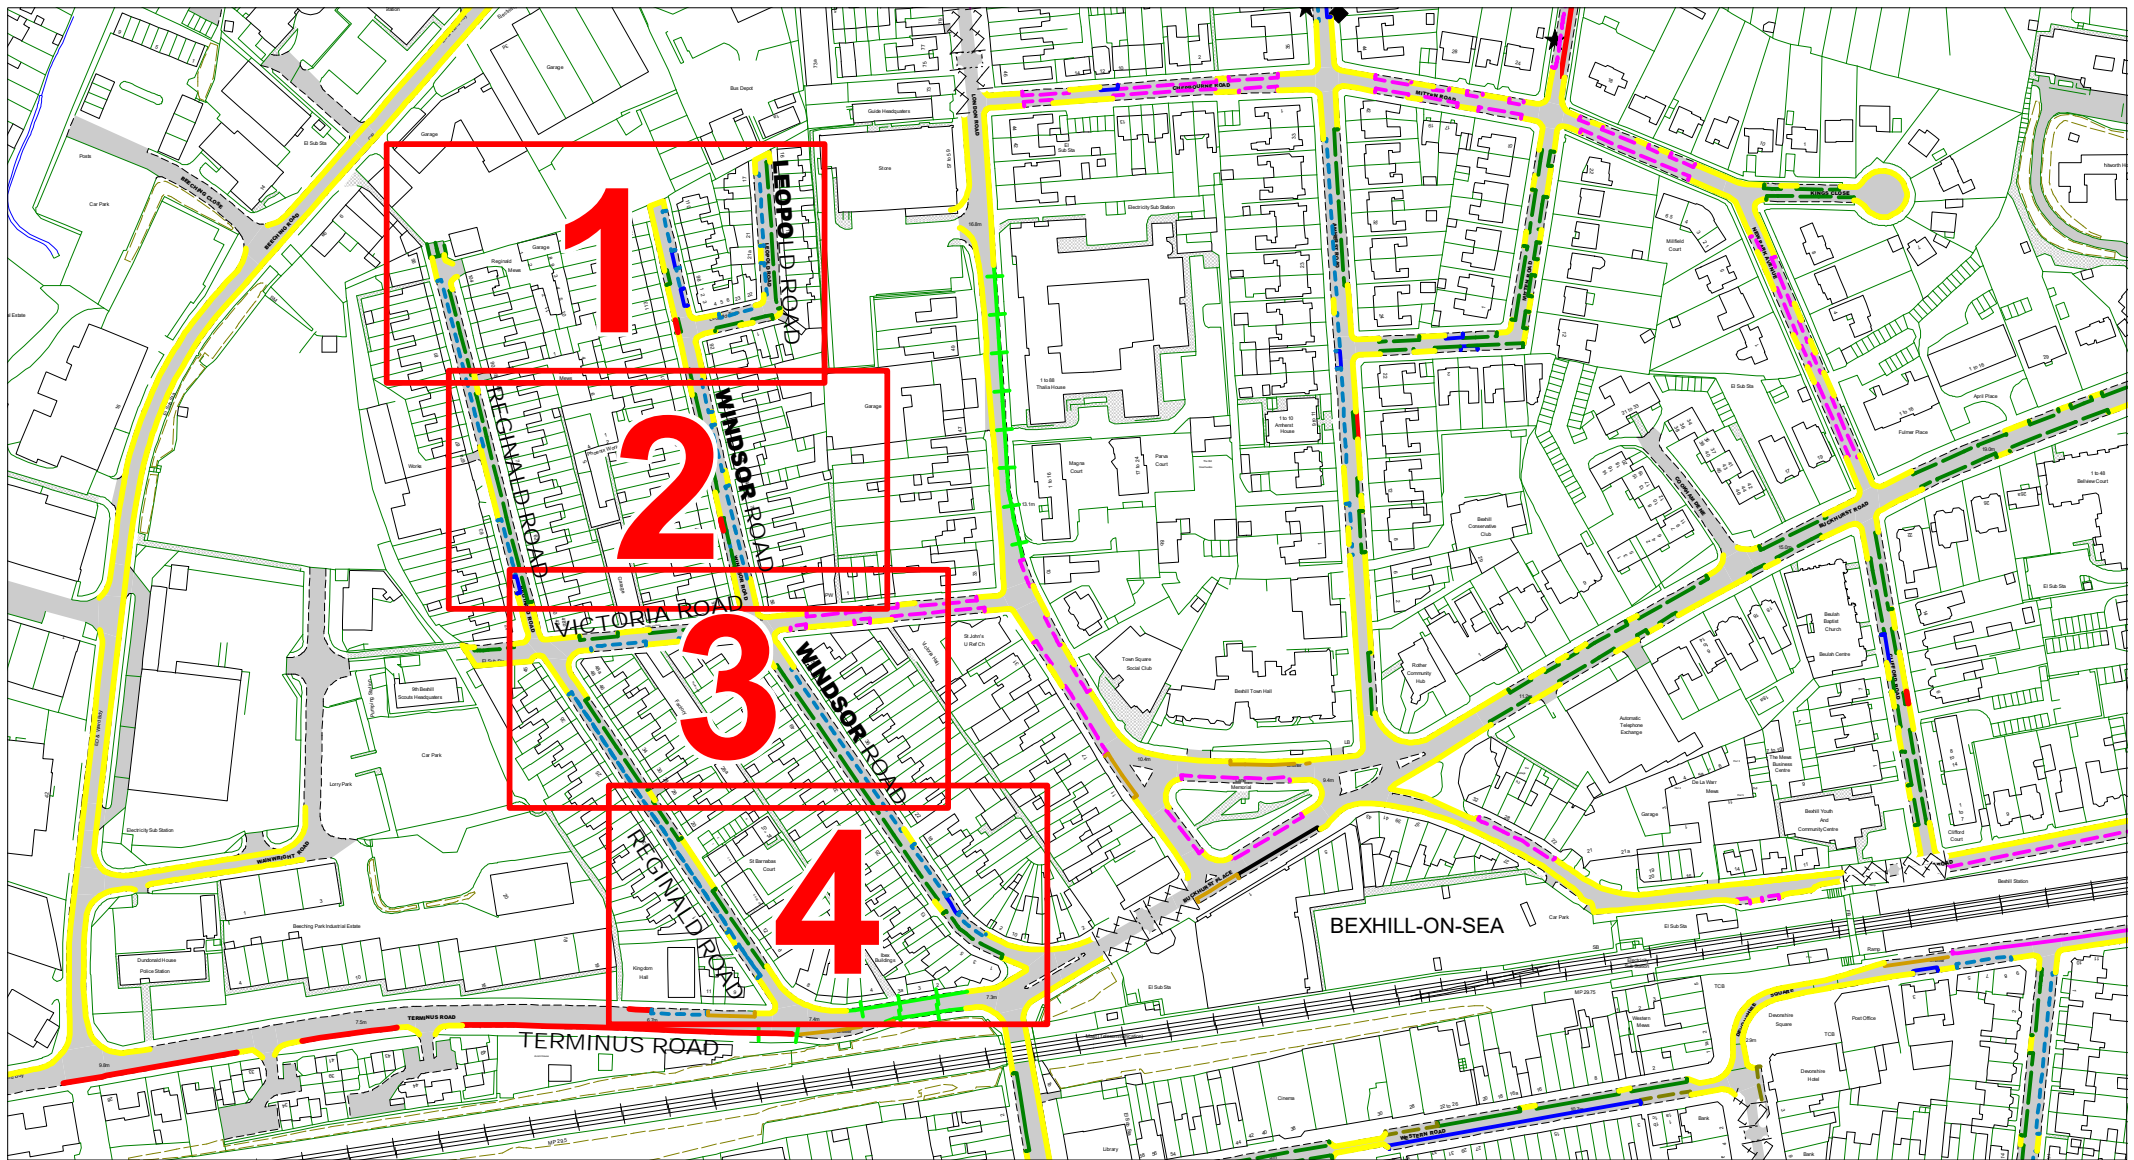

[Return to index](#)



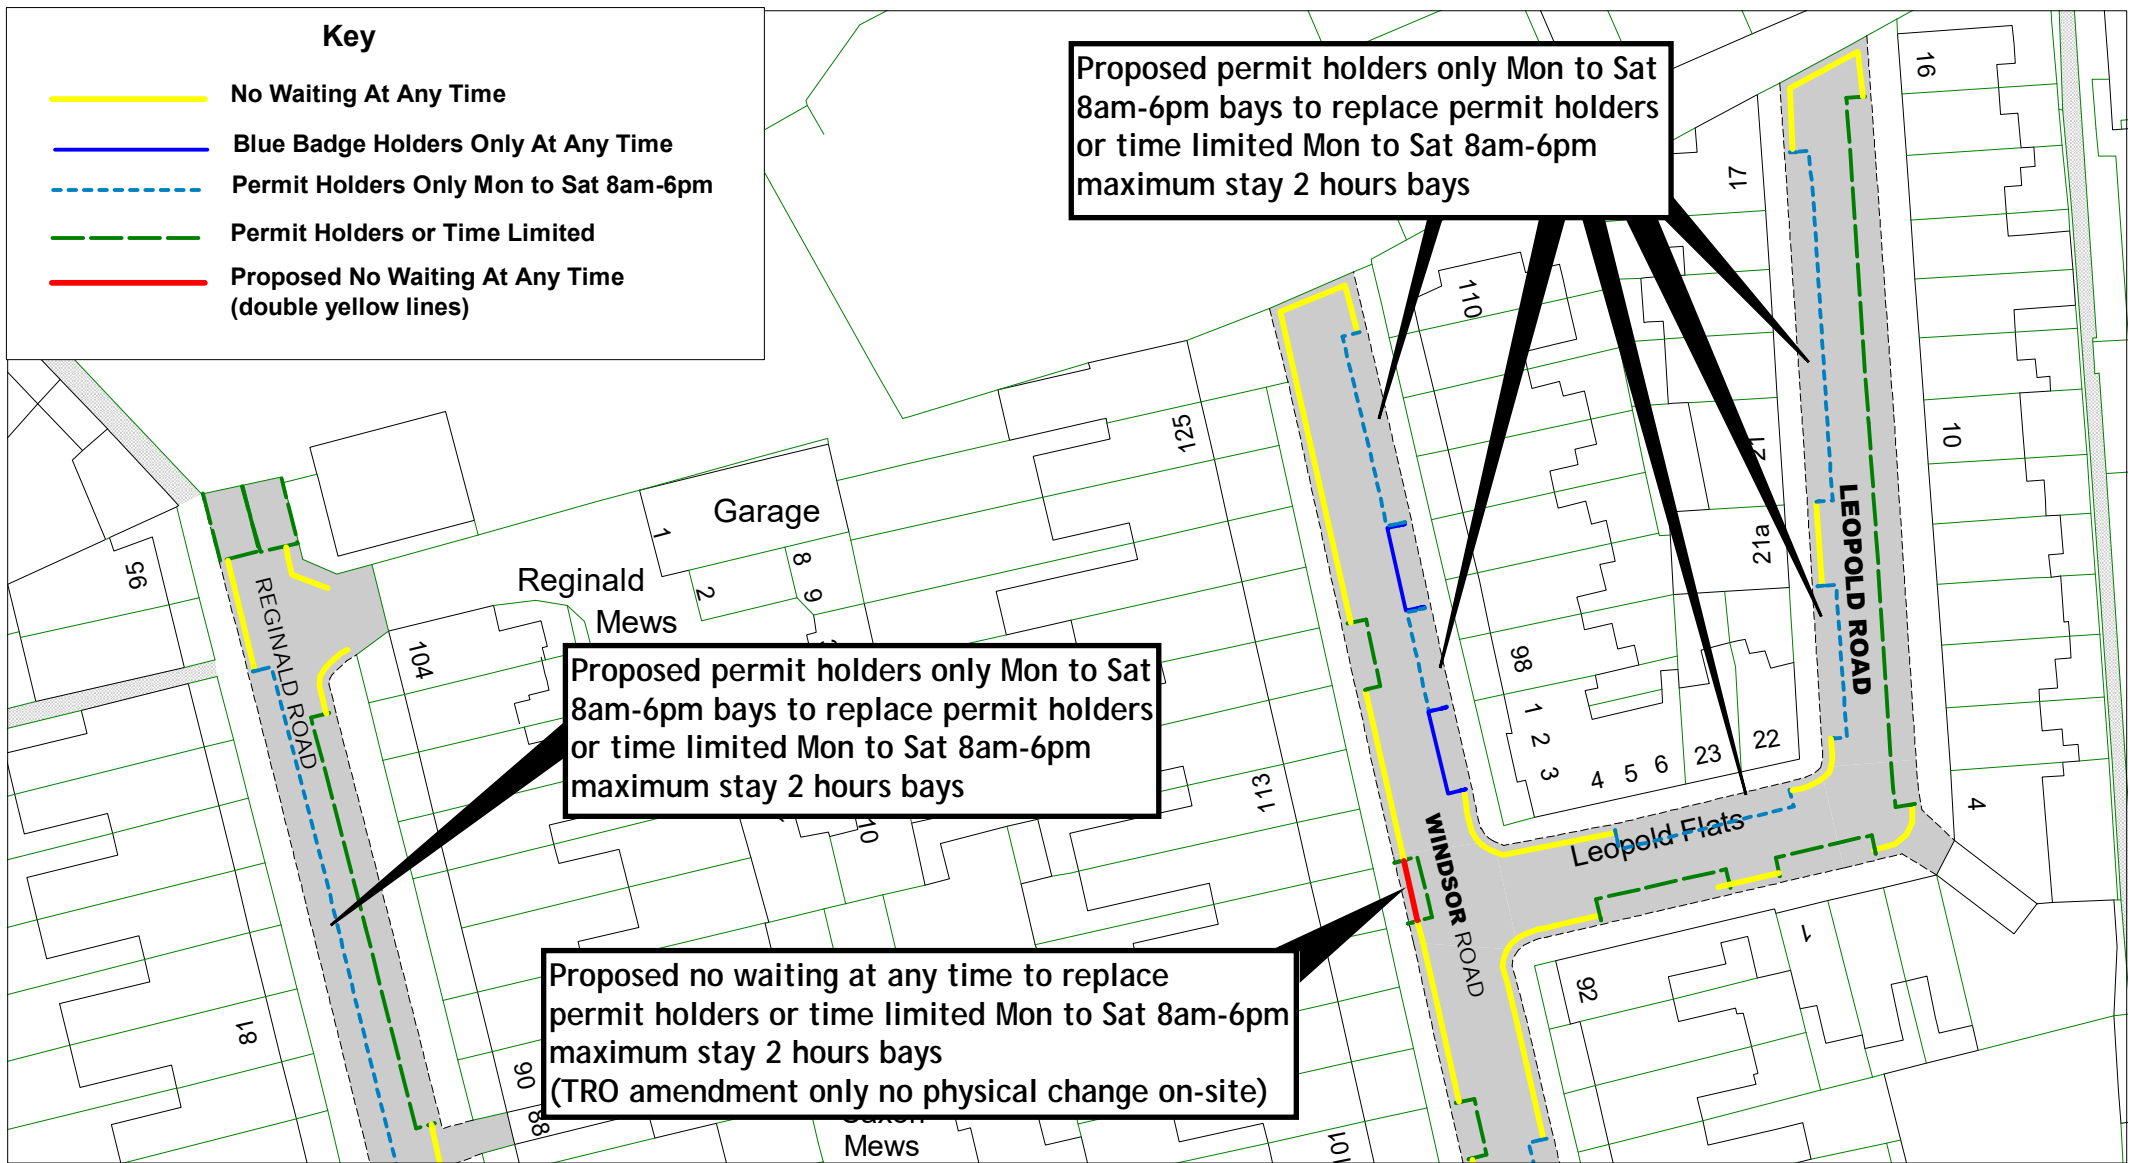



		<p>Overview</p> <p>Reginald Road, Windsor Road, Leopold Road, Victoria Road and Terminus Road</p> <p>Zone N</p>		SCALE	1 : 2900
				DATE	04 / 01 / 2023
				DRAWING No.	RR22 BZN018
				DRAWN BY	
				<p>© Crown copyright. All rights reserved East Sussex County Council Licence No. 100019601 2023</p>	




		<p>Reginald Road, Windsor Road and Leopold Road Zone N</p>	Frame 1	SCALE	1 : 600
				DATE	04 / 01 / 2023
				DRAWING No.	RR22 BZN019
				DRAWN BY	
				© Crown copyright. All rights reserved East Sussex County Council Licence No. 100019601 2023	



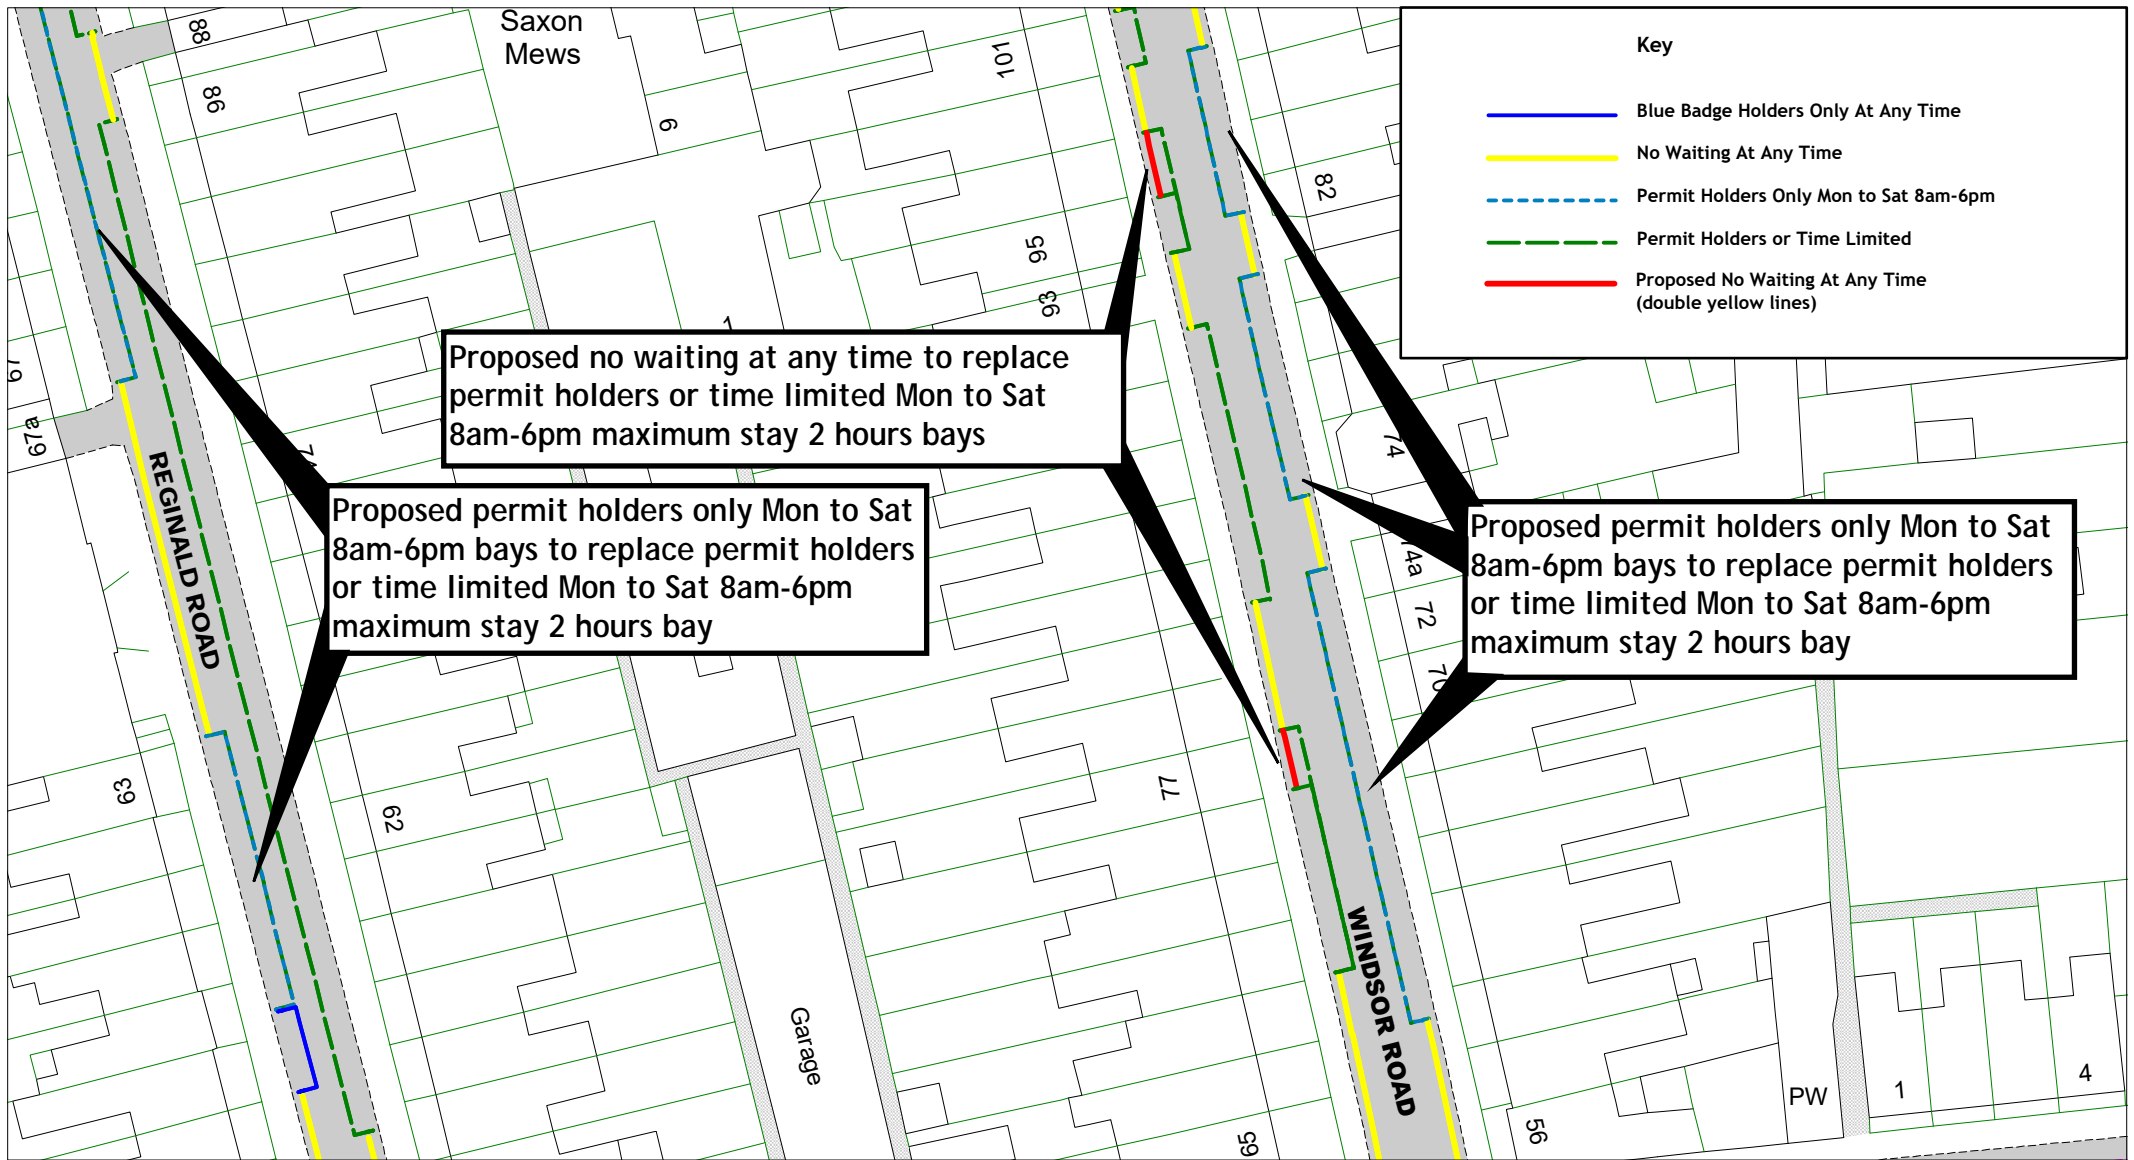




**East Sussex**  
County Council






**Reginald Road and Windsor Road  
Zone N**

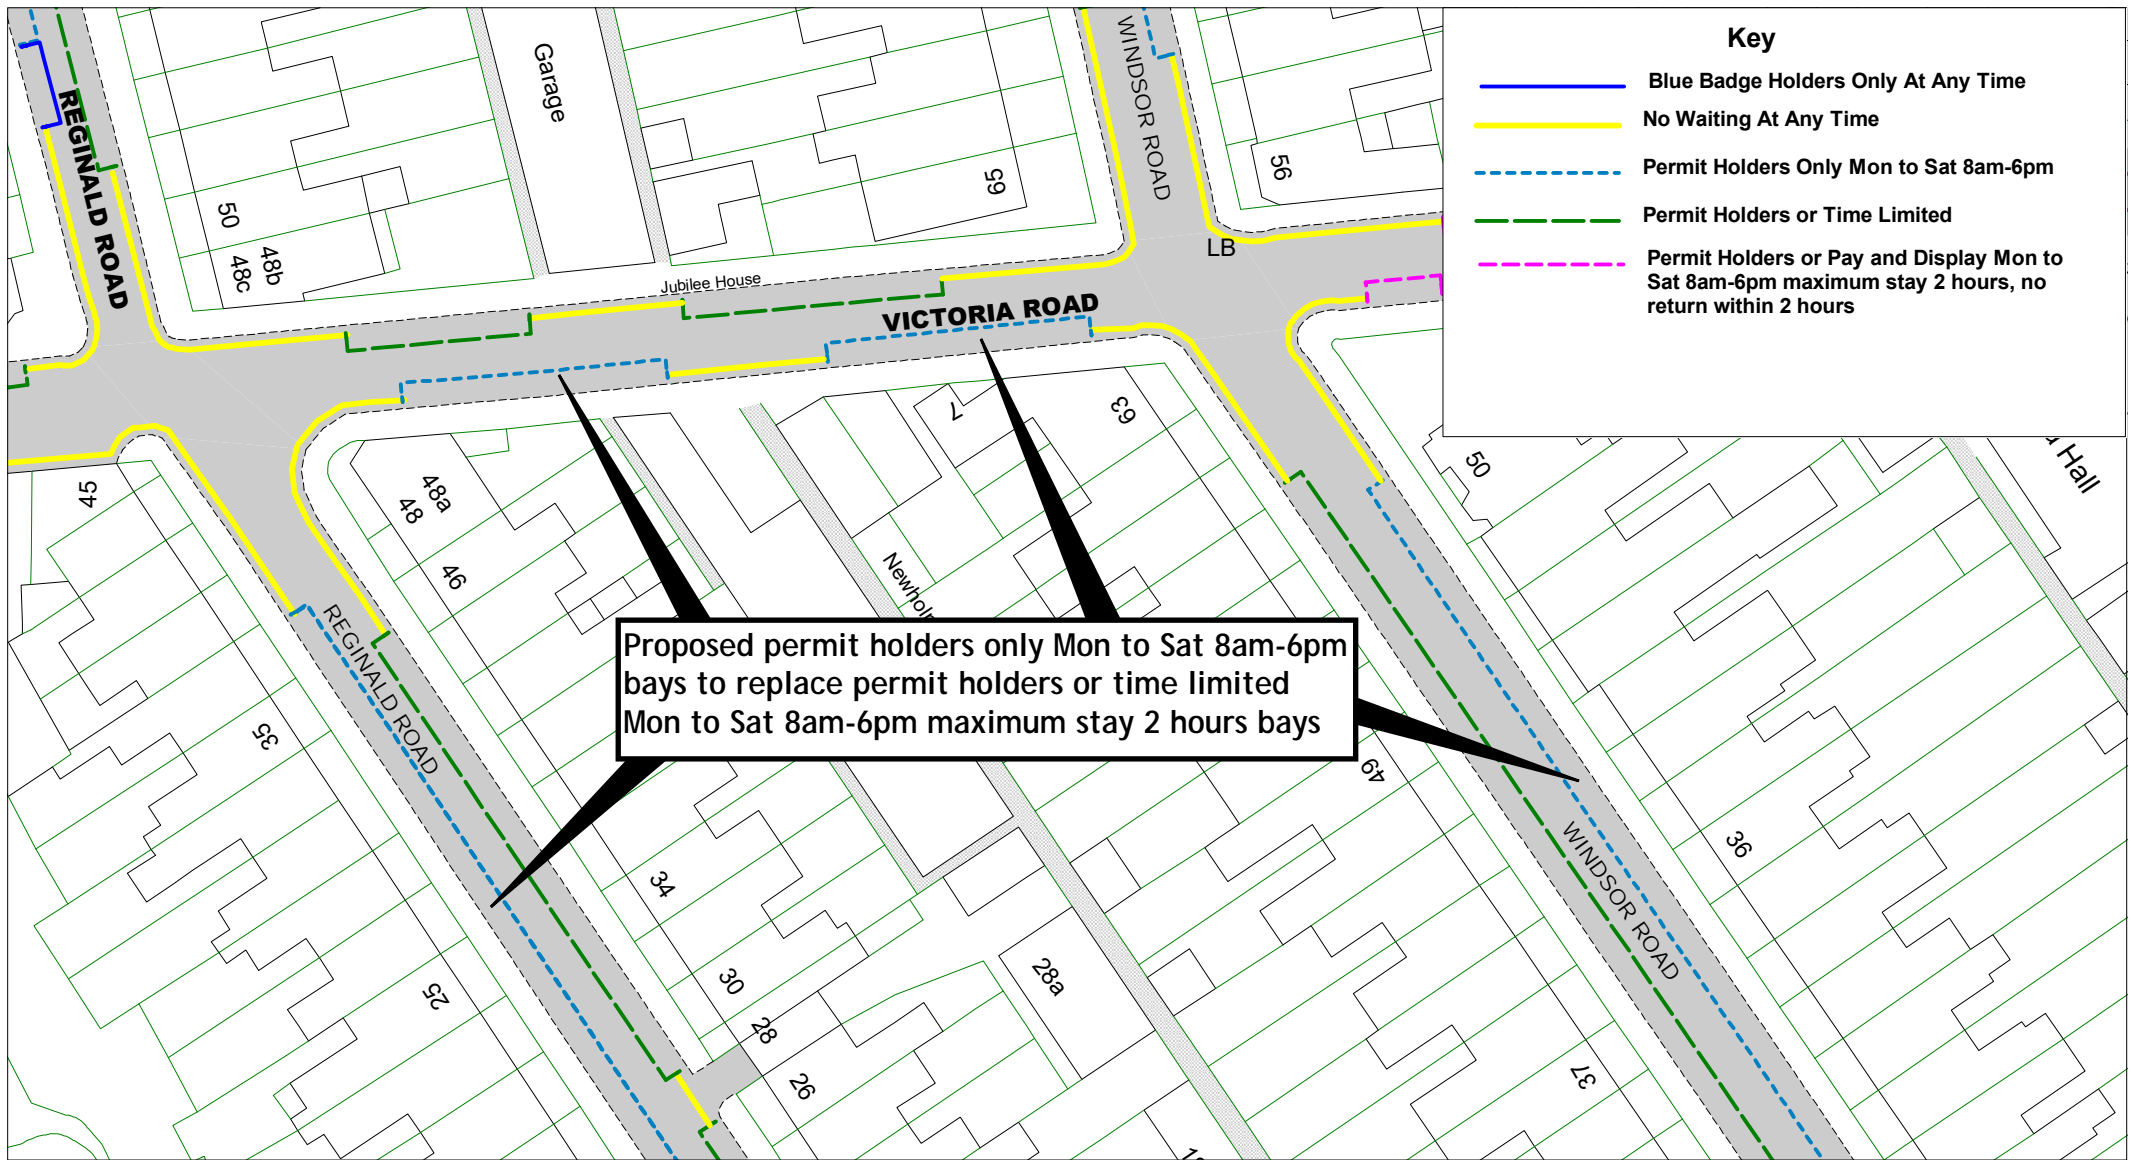

Frame 2

SCALE	1 : 600
DATE	04 / 01 / 2023
DRAWING No.	RR22 BZN020
DRAWN BY	
© Crown copyright. All rights reserved East Sussex County Council Licence No. 100019601 2023	

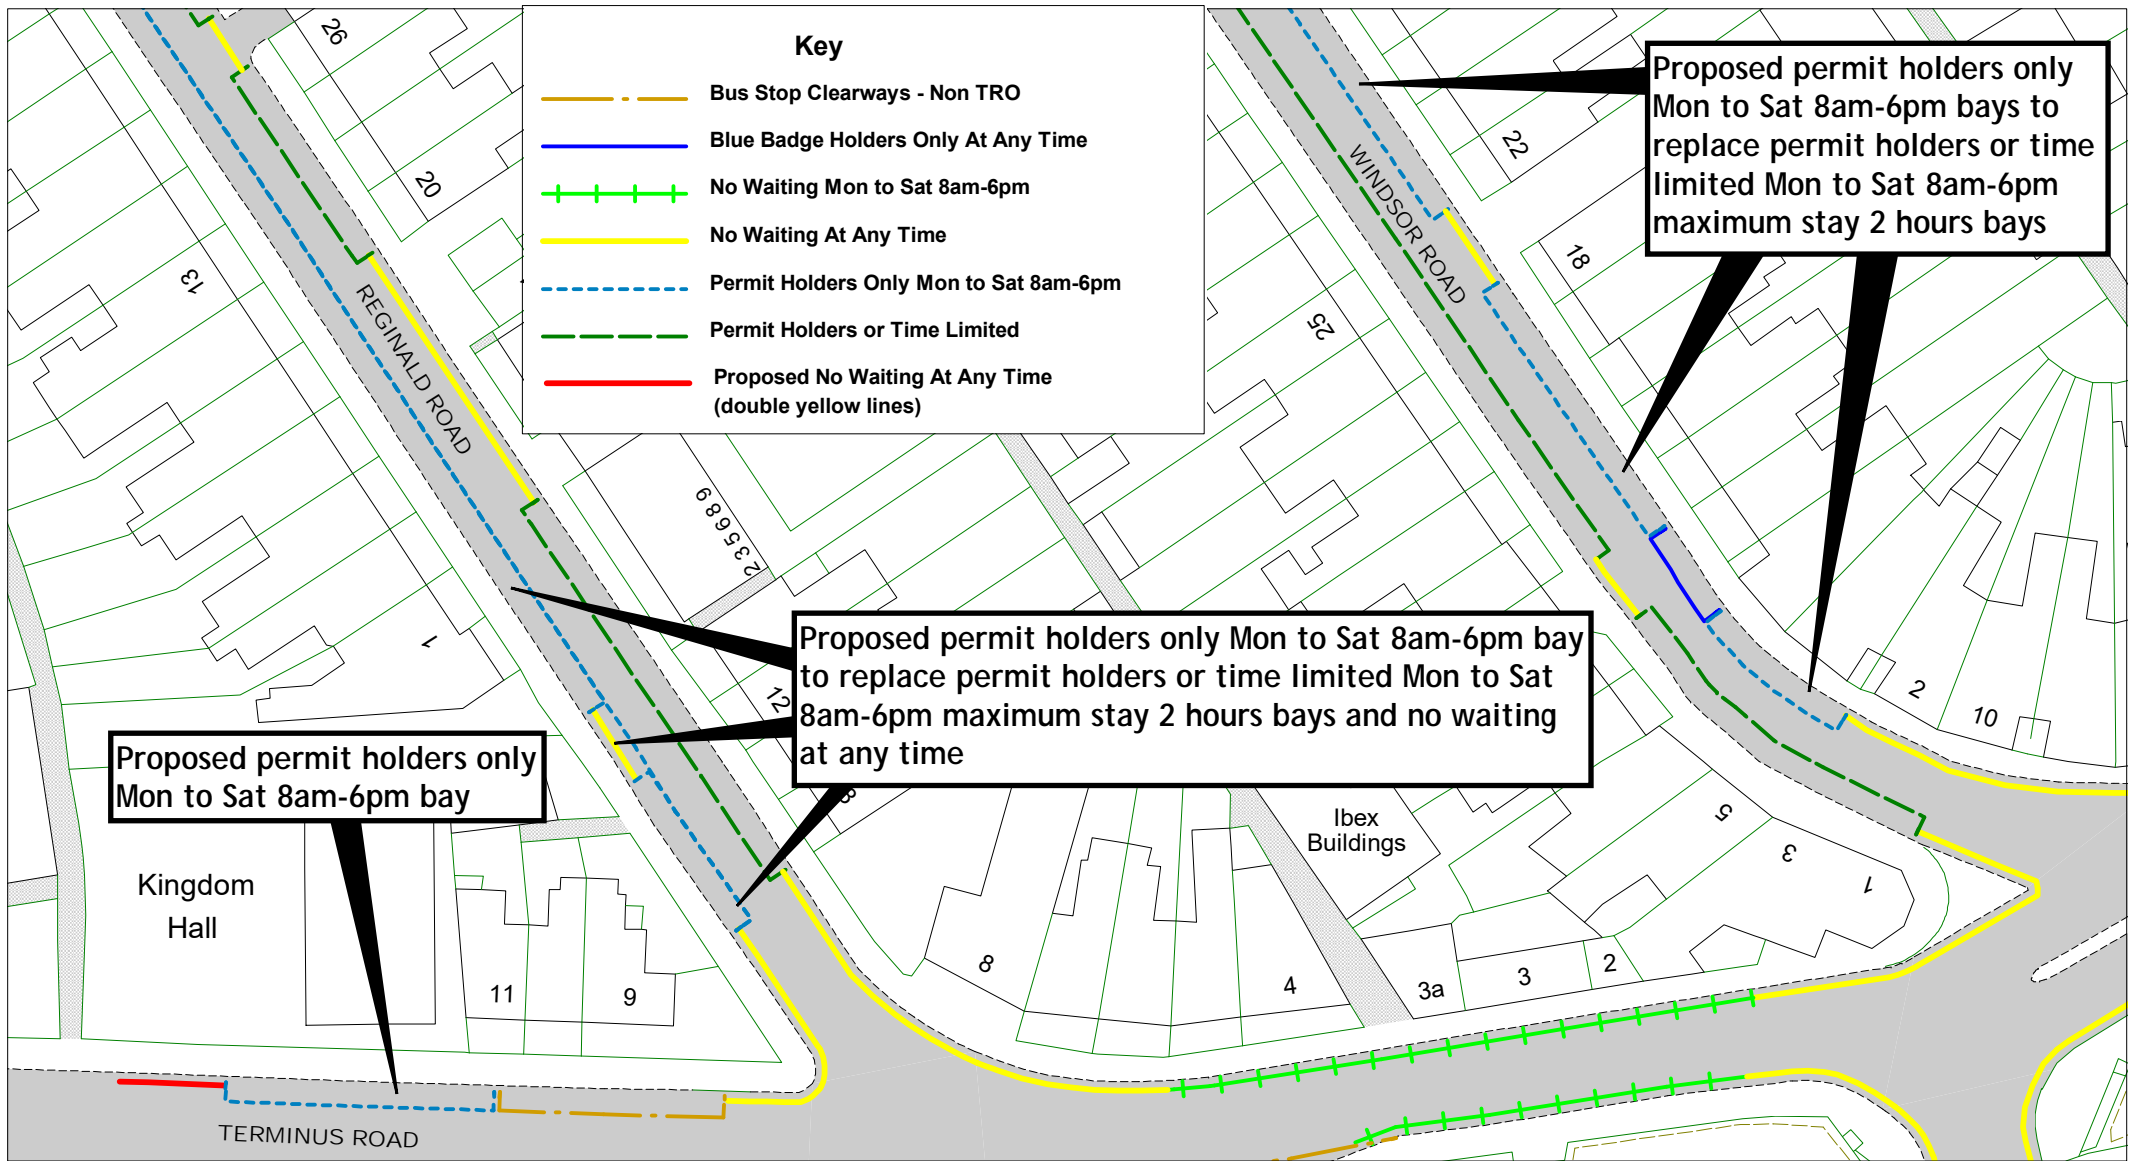

		<p>Reginald Road, Windsor Road and Victoria Road Zone N</p>	<p>Frame 3</p>	SCALE	1 : 600
				DATE	04 / 01 / 2023
				DRAWING No.	RR22 BZN021
				DRAWN BY	
				<p>© Crown copyright. All rights reserved East Sussex County Council Licence No. 100019601 2023</p>	



		<p>Reginald Road, Windsor Road and Terminus Road Zone N</p>	<p>Frame 4</p>	SCALE	1 : 600
				DATE	04 / 01 / 2023
				DRAWING No.	RR22 BZN022
				DRAWN BY	
				<p>© Crown copyright. All rights reserved East Sussex County Council Licence No. 100019601 2023</p>	