


Rother Parking Review 2022/23 - formal consultation drawings
Bexhill-on-Sea
Zone W

	Road Name	Drawing Number				
1	Brockley Road	RR22 BZW001	RR22 BZW002	RR22 BZW003		
2	Cornwall Road	RR22 BZW004				
3	Egerton Road	RR22 BZW005	RR22 BZW006	RR22 BZW007	RR22 BZW008	
4	Park Road	RR22 BZW009	RR22 BZW010	RR22 BZW011		
5	South Cliff	RR22 BZW012	RR22 BZW013			
6	West Parade	RR22 BZW012	RR22 BZW013	RR22 BZW014		
7	Wickham Avenue	RR22 BZW015	RR22 BZW016	RR22 BZW017	RR22 BZW018	RR22 BZW019
8	Woodville Road	RR22 BZW020	RR22 BZW021	RR22 BZW022	RR22 BZW023	

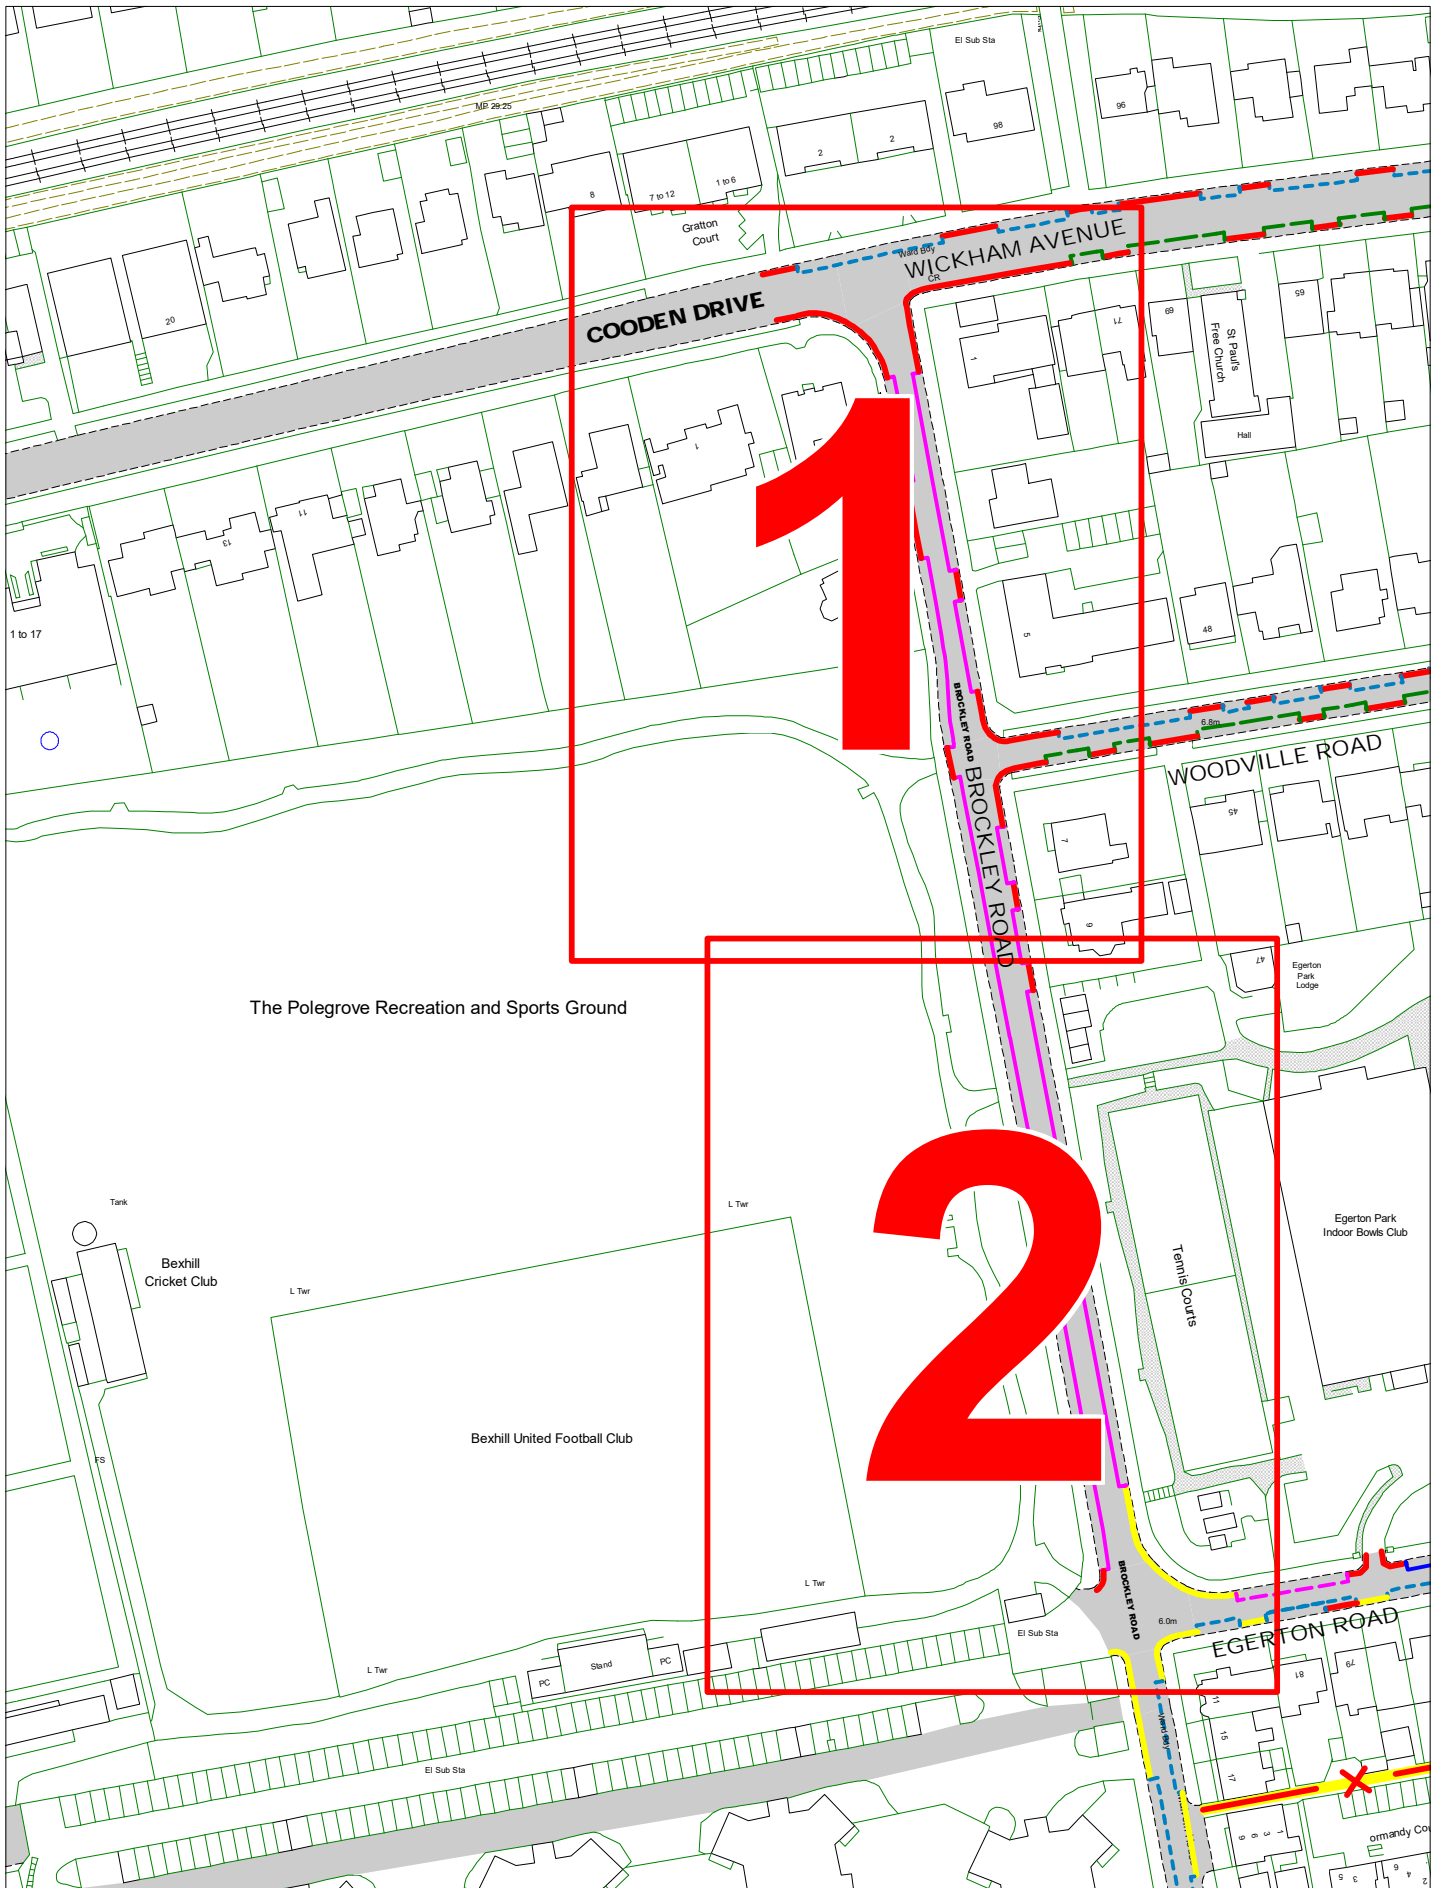

The Polegrove Recreation and Sports Ground

East Sussex
County Council



© Crown copyright. All rights reserved
East Sussex County Council
Licence No. 100019601 2022





Brockley Road
Zone W


Overview

SCALE	1 : 1500
DATE	14 / 12 / 2022
DRAWING No.	RR22 BZW001
DRAWN BY	

[Return to index](#)

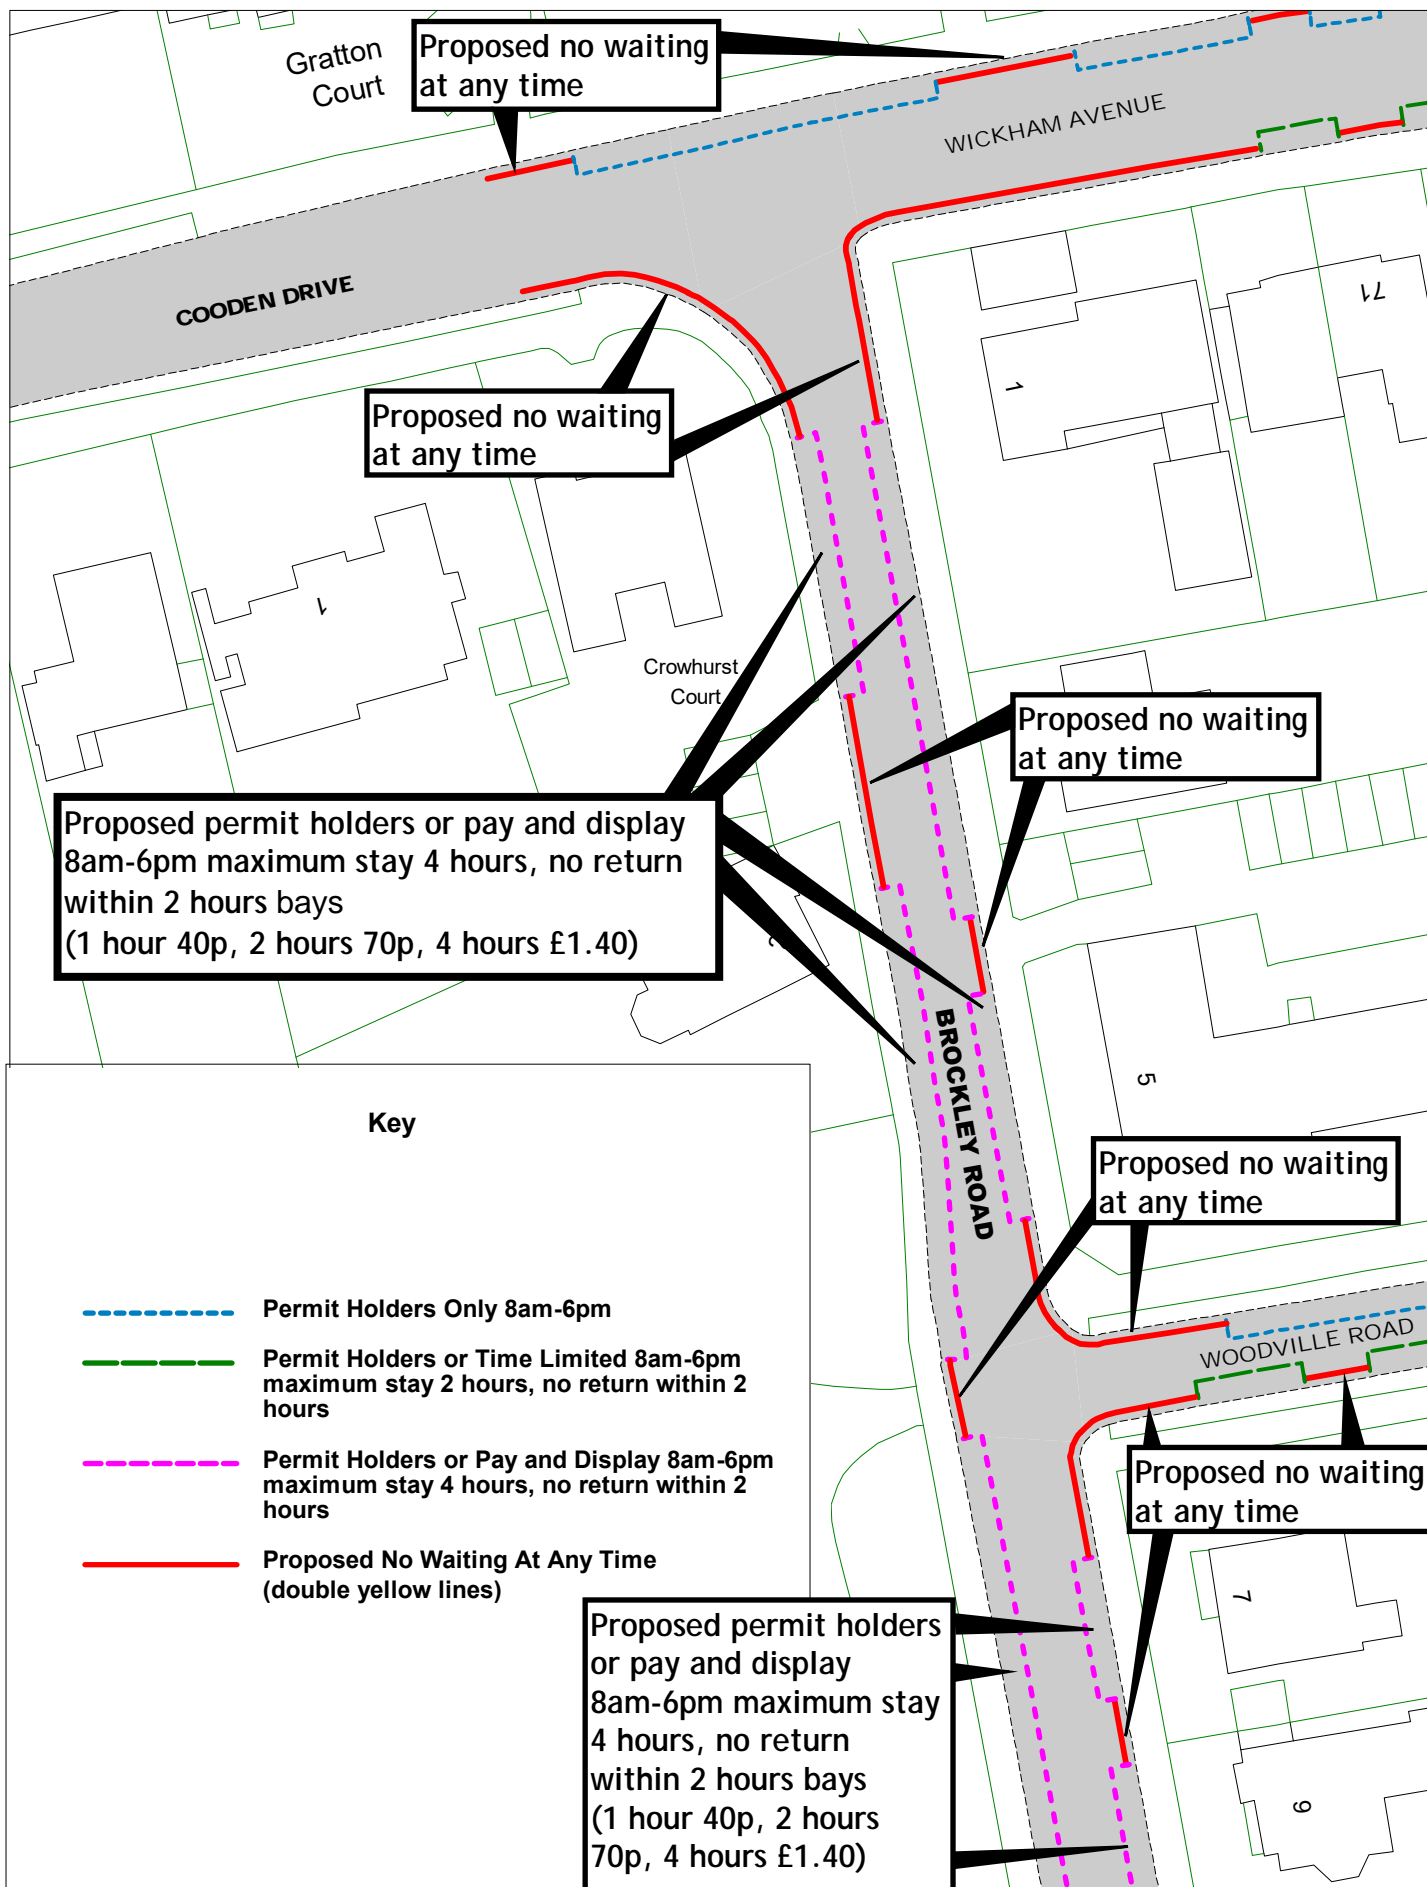

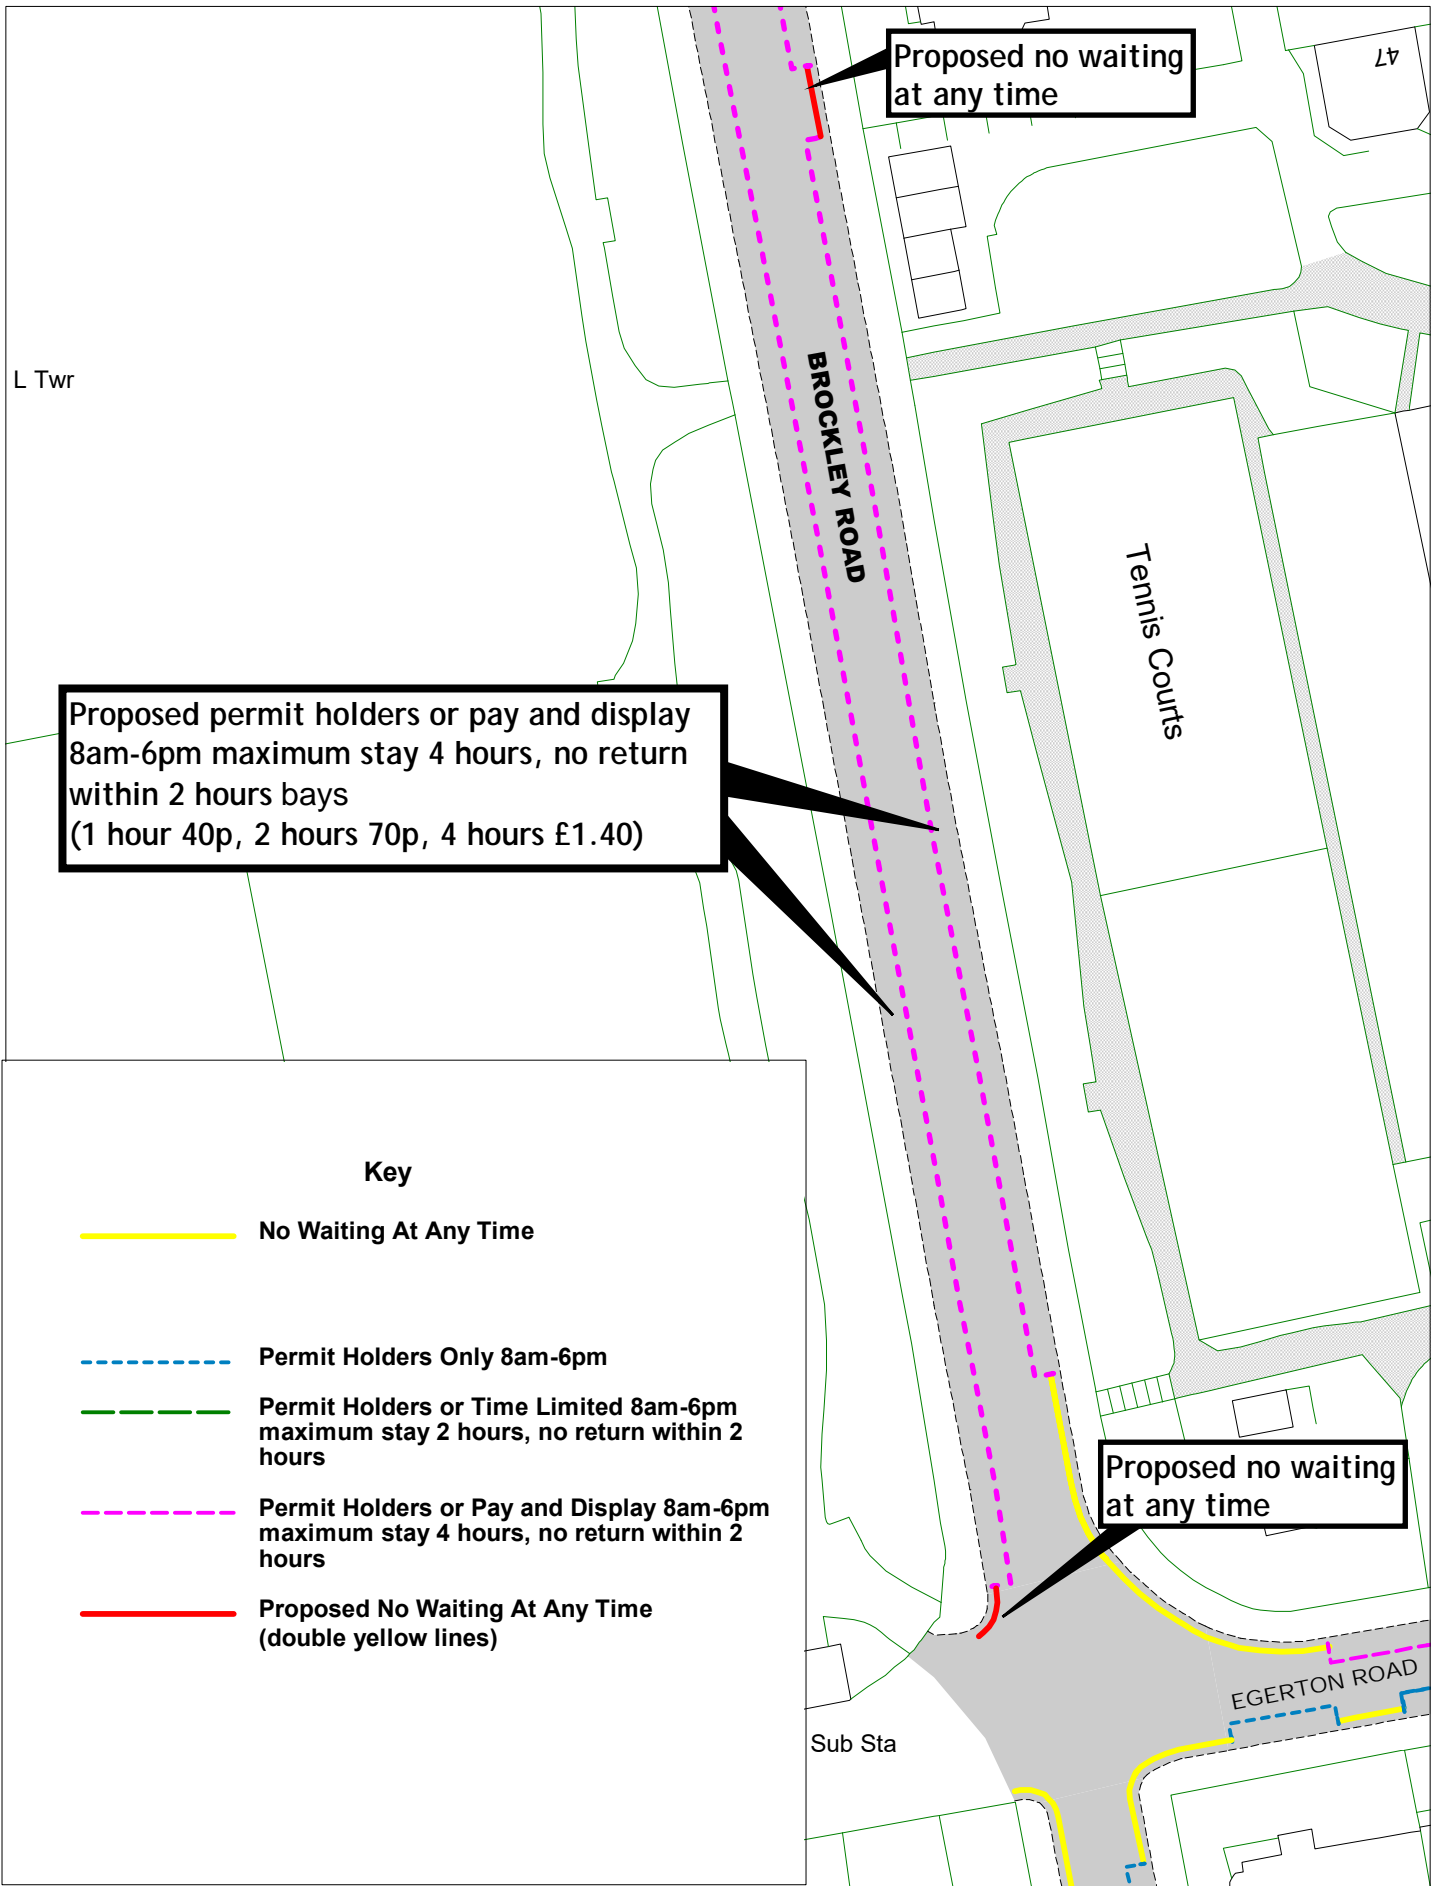

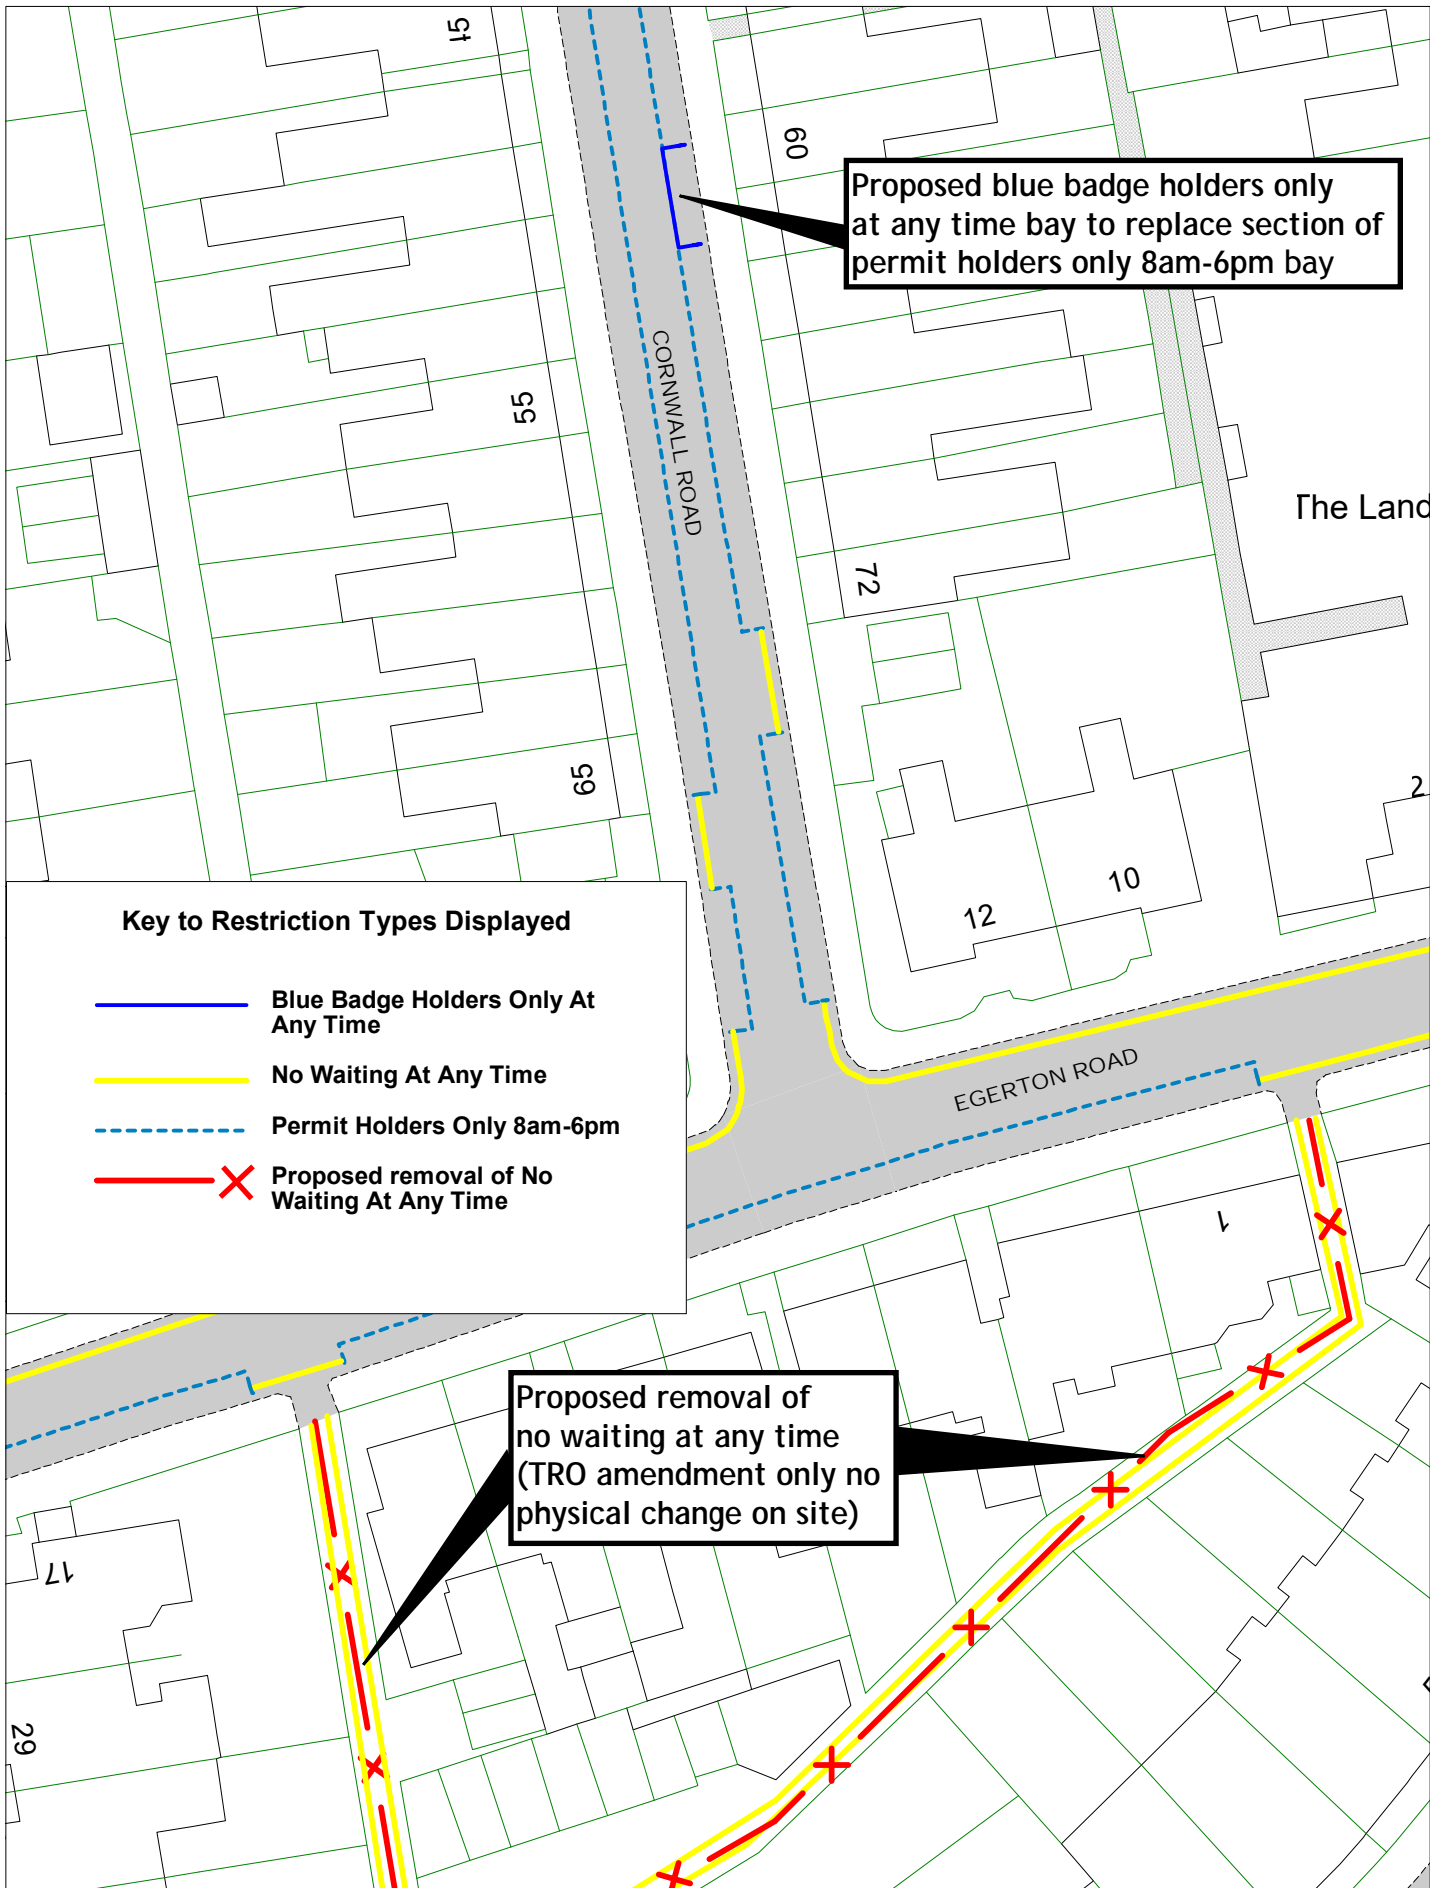

Key to Restriction Types Displayed

- Blue Badge Holders Only At Any Time
- No Waiting At Any Time
- - - Permit Holders Only 8am-6pm
- X Proposed removal of No Waiting At Any Time

East Sussex
County Council



© Crown copyright. All rights reserved
East Sussex County Council
Licence No. 100019601 2022



**Cornwall Road
Zone W**

SCALE

1 : 500


DATE



14 / 12 / 2022

DRAWING No.


RR22 BZW004

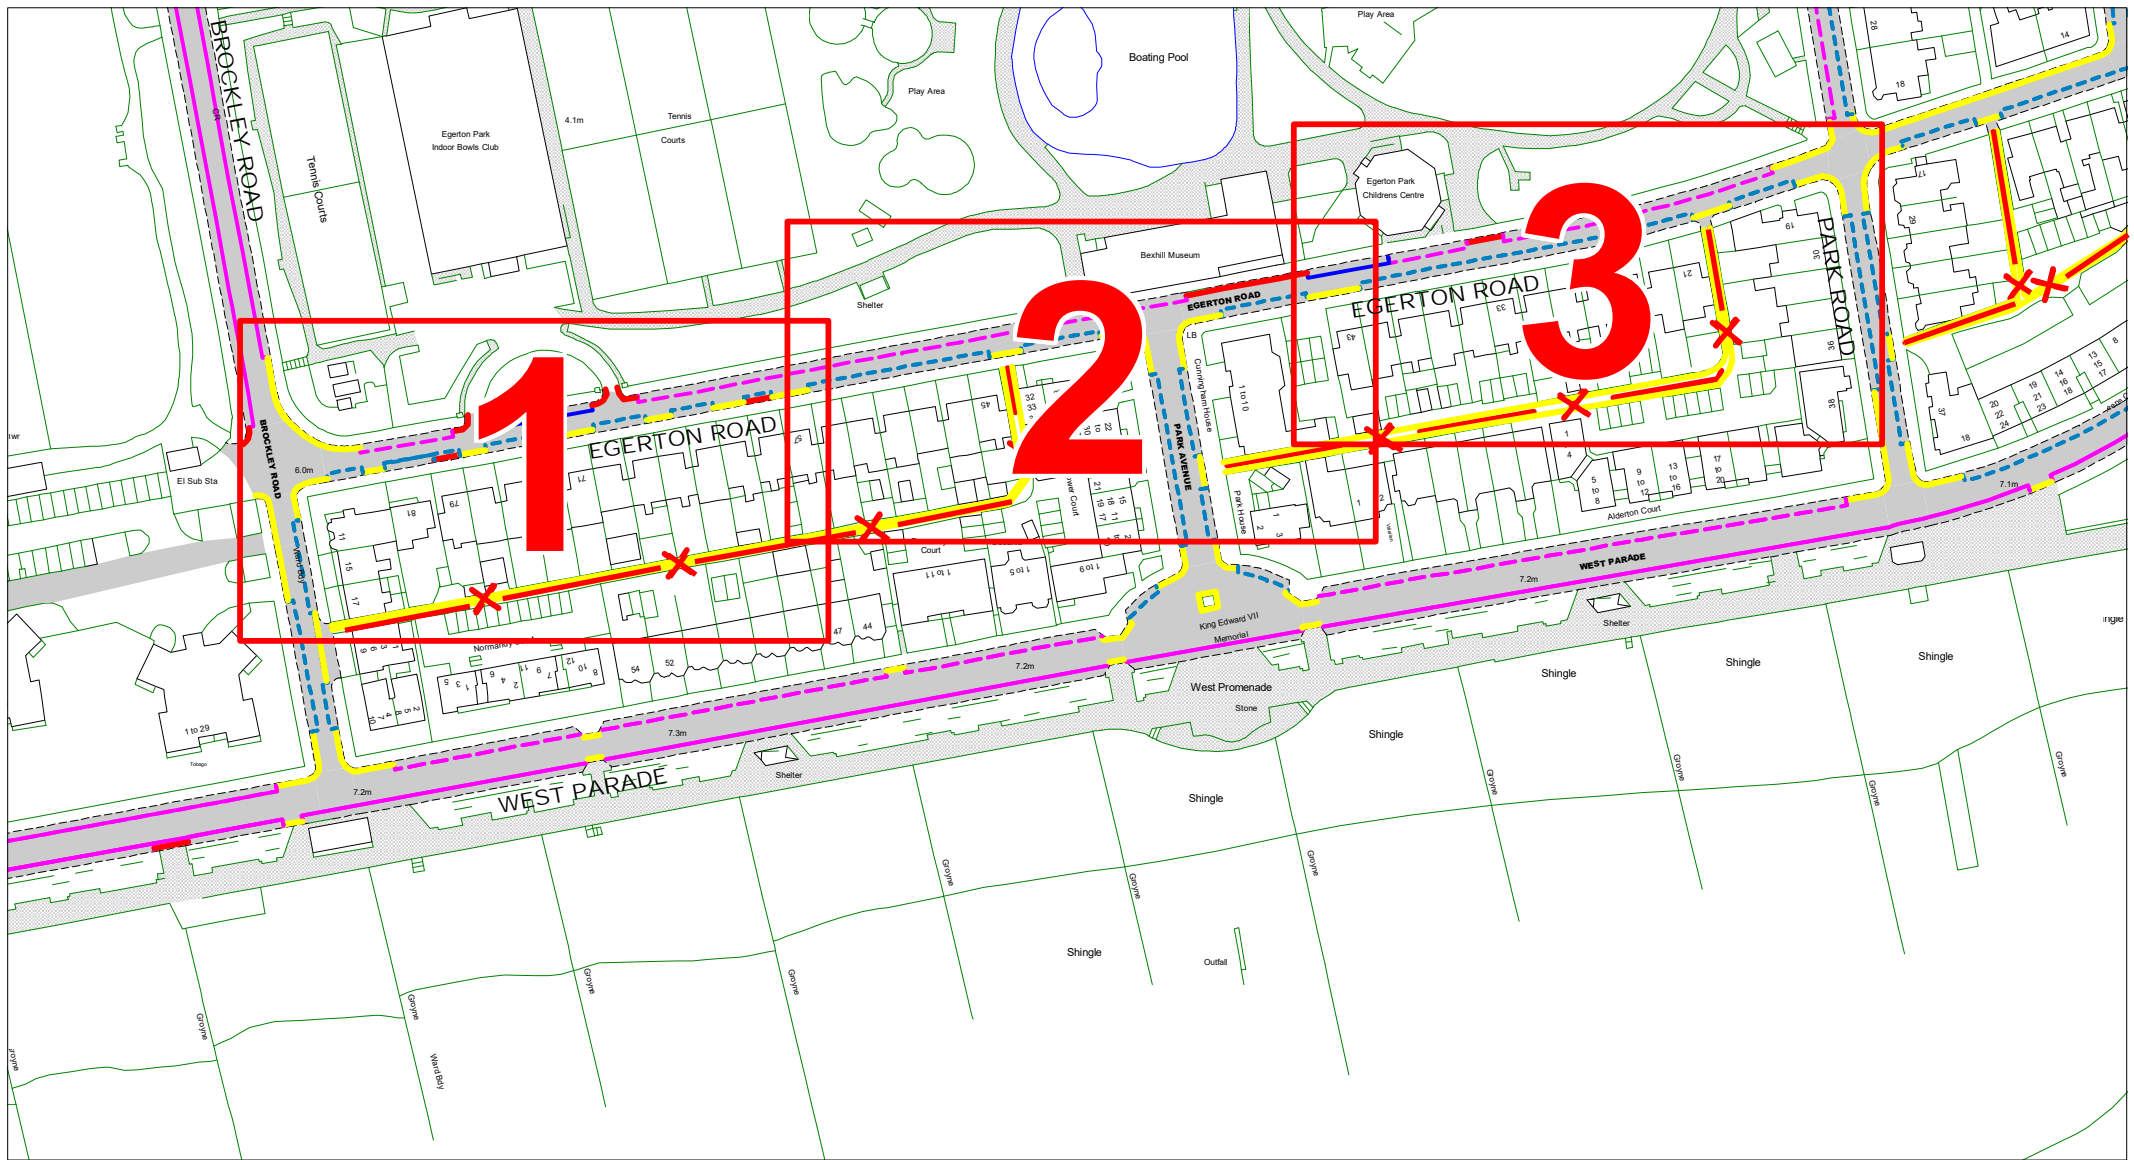
DRAWN BY




		<p>Egerton Road Zone W</p>	<p>Overview</p>	SCALE	1 : 1800
				DATE	14 / 12 / 2022
				DRAWING No.	RR22 BZW005
				DRAWN BY	
				<p>© Crown copyright. All rights reserved East Sussex County Council Licence No. 100019601 2022</p>	


[Return to index](#)

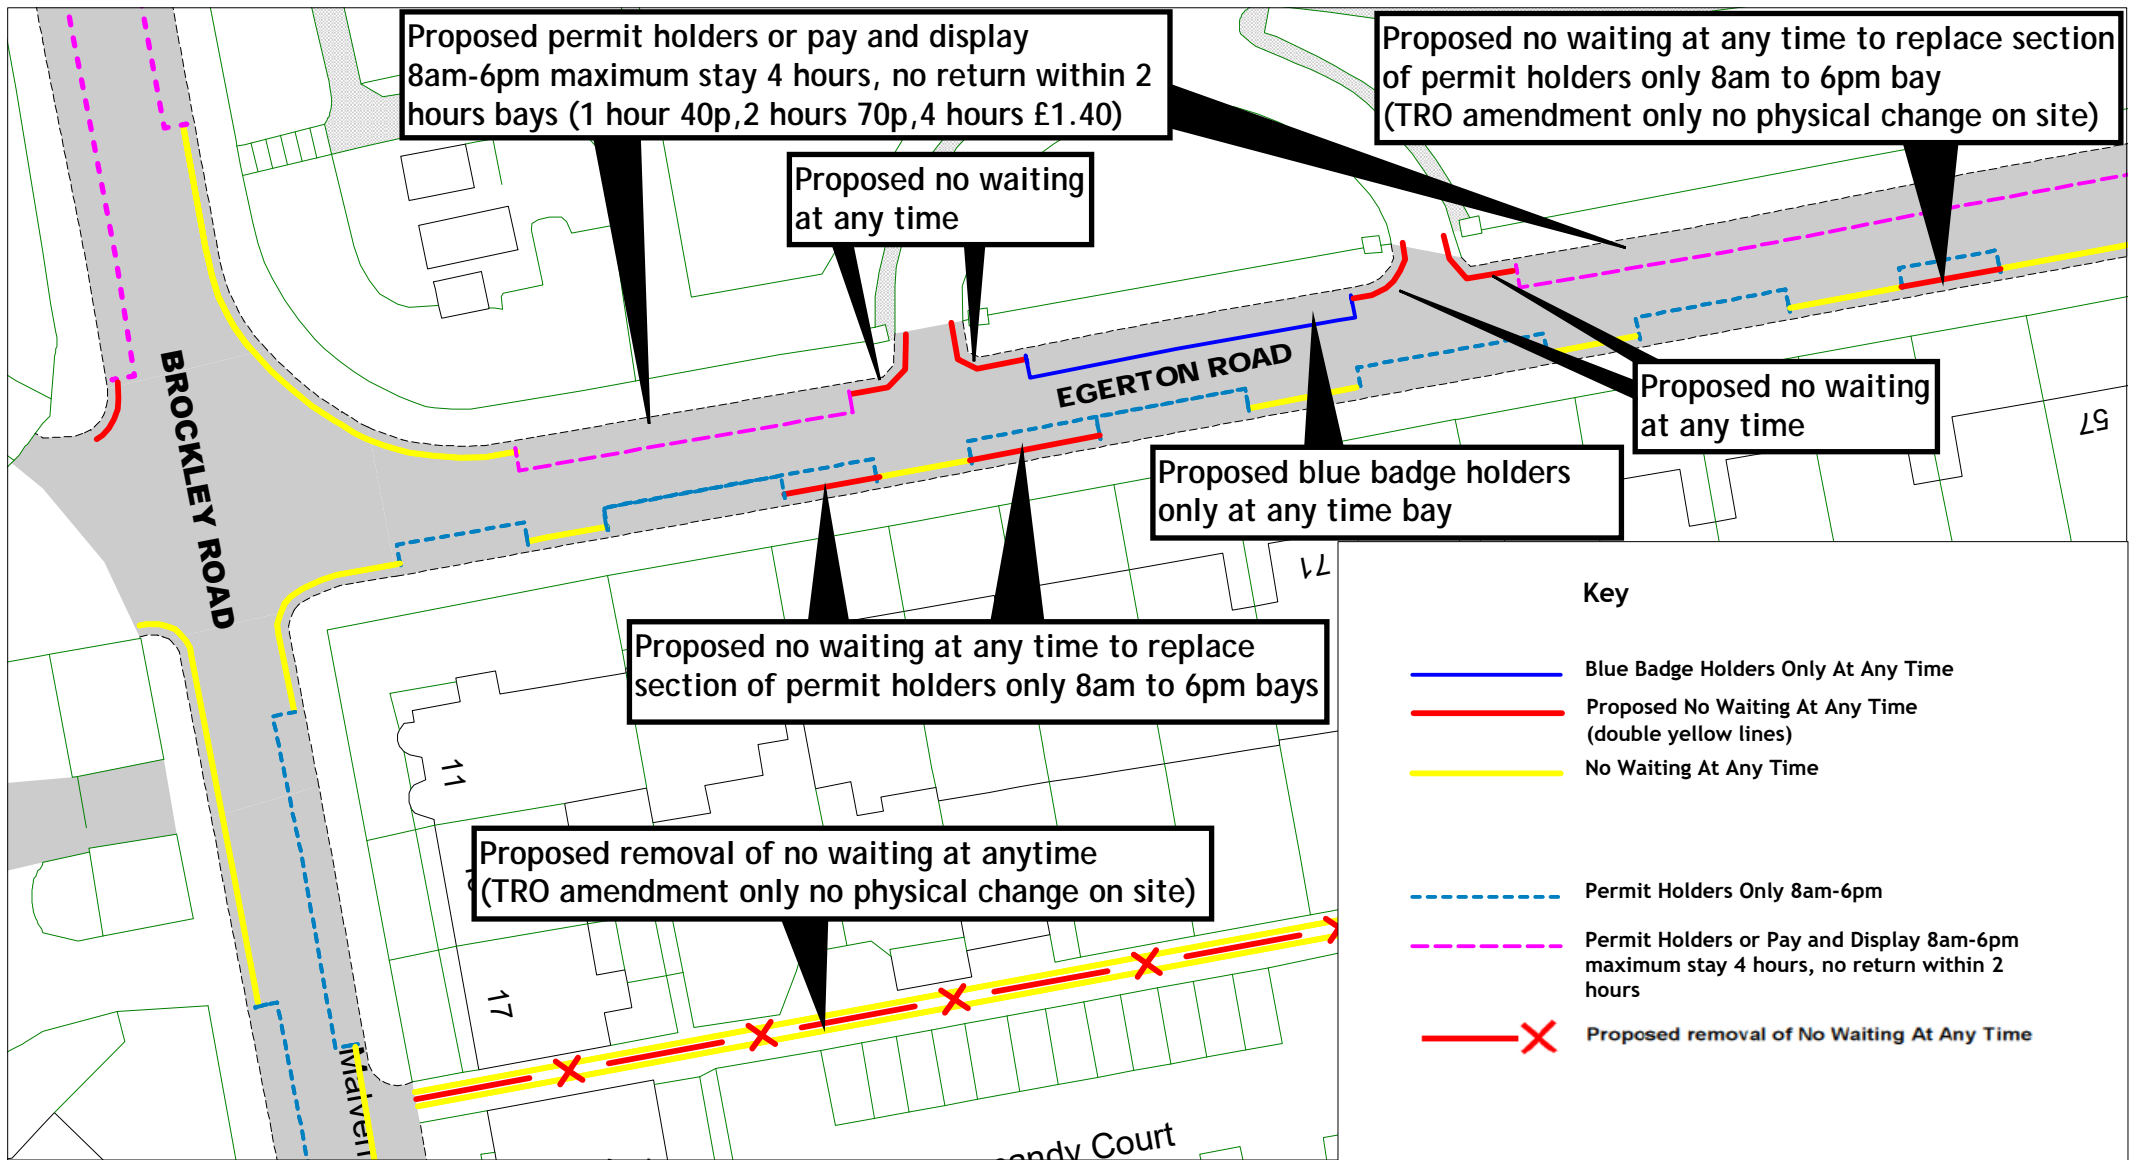

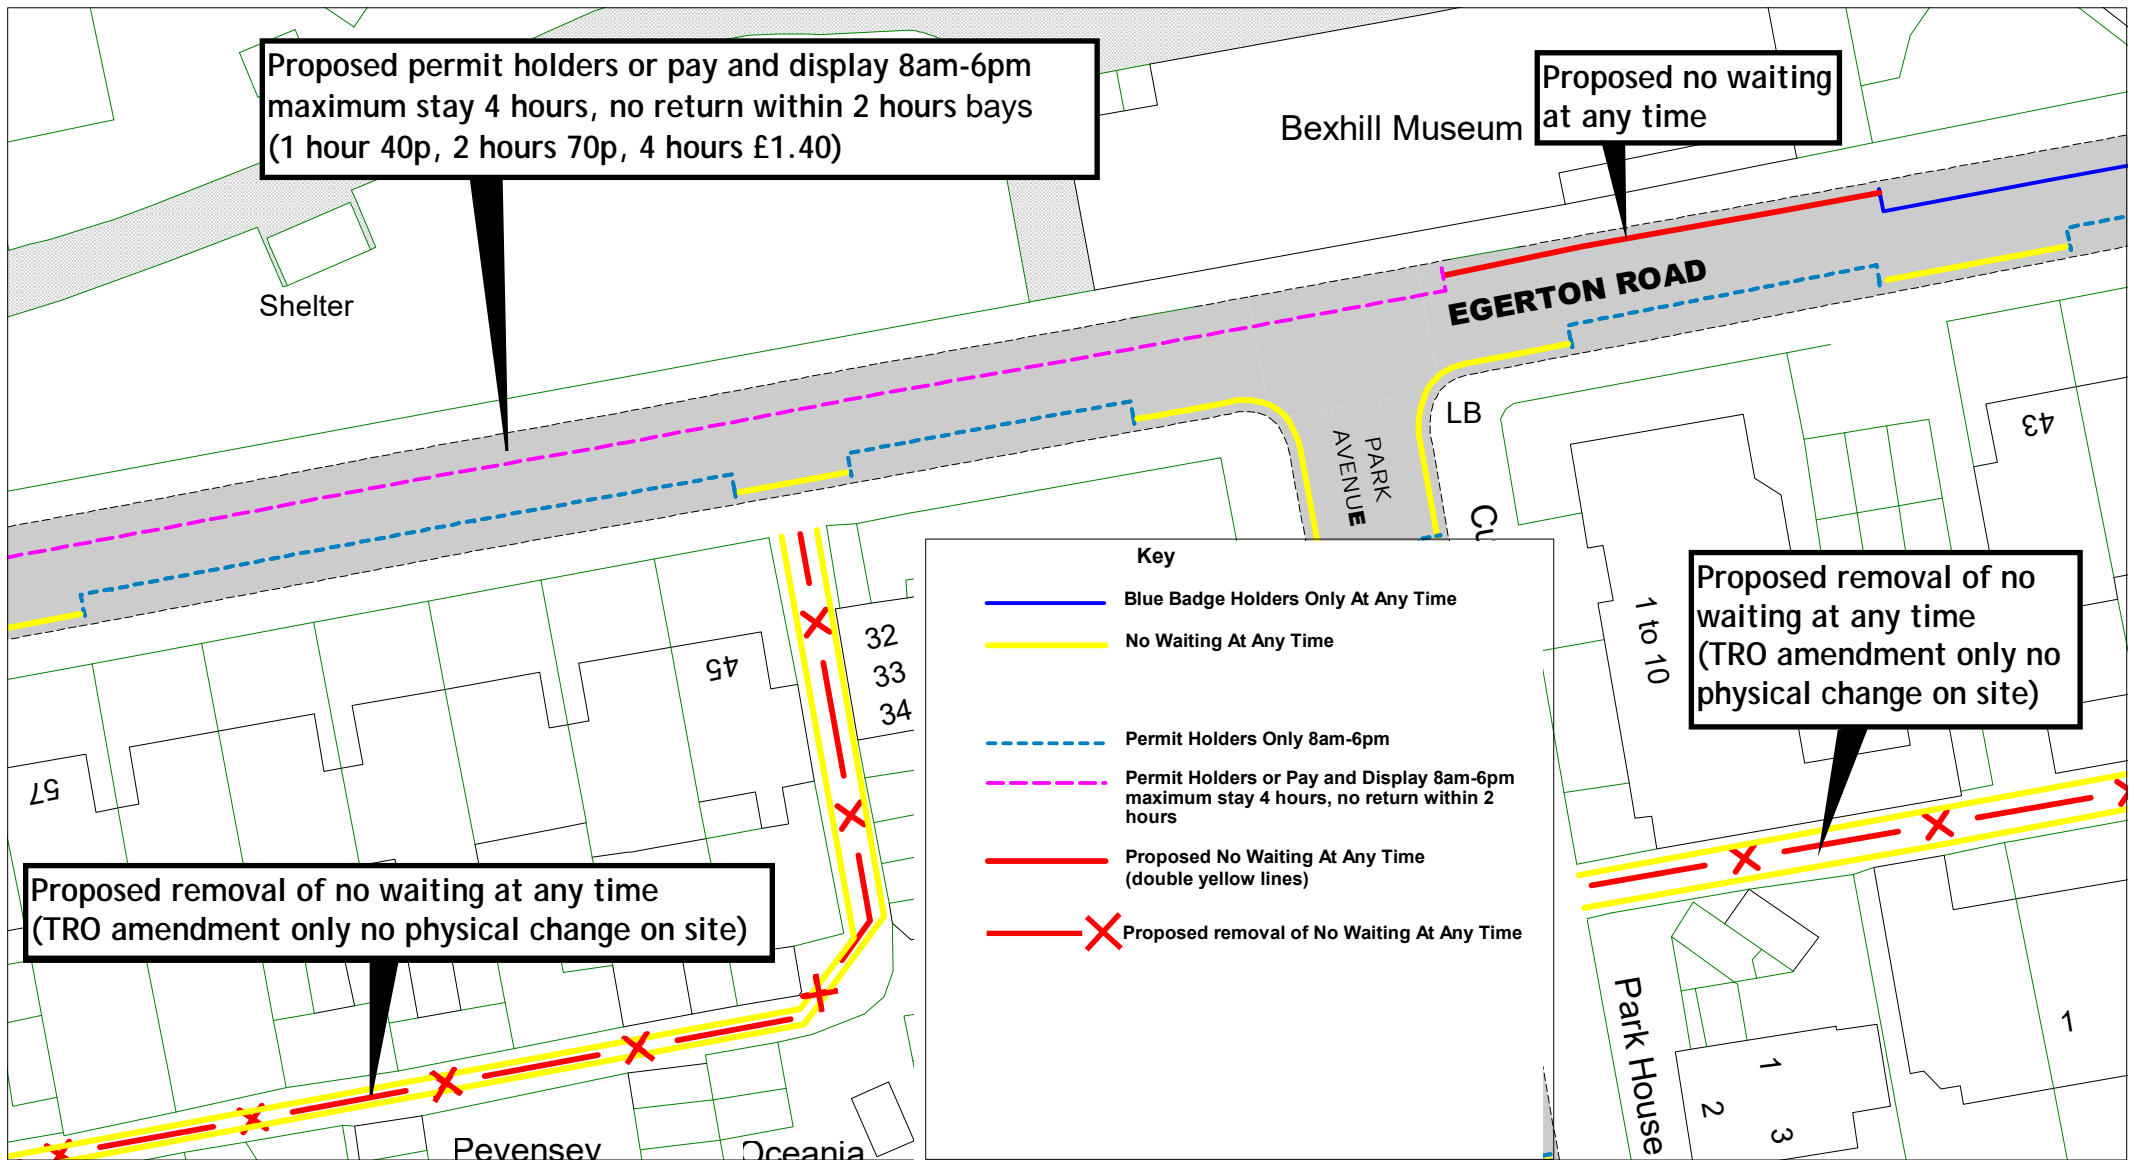


SCALE	1 : 500
DATE	14 / 12 / 2022
DRAWING No.	RR22 BZW007
DRAWN BY	
© Crown copyright. All rights reserved East Sussex County Council Licence No. 100019601 2022	

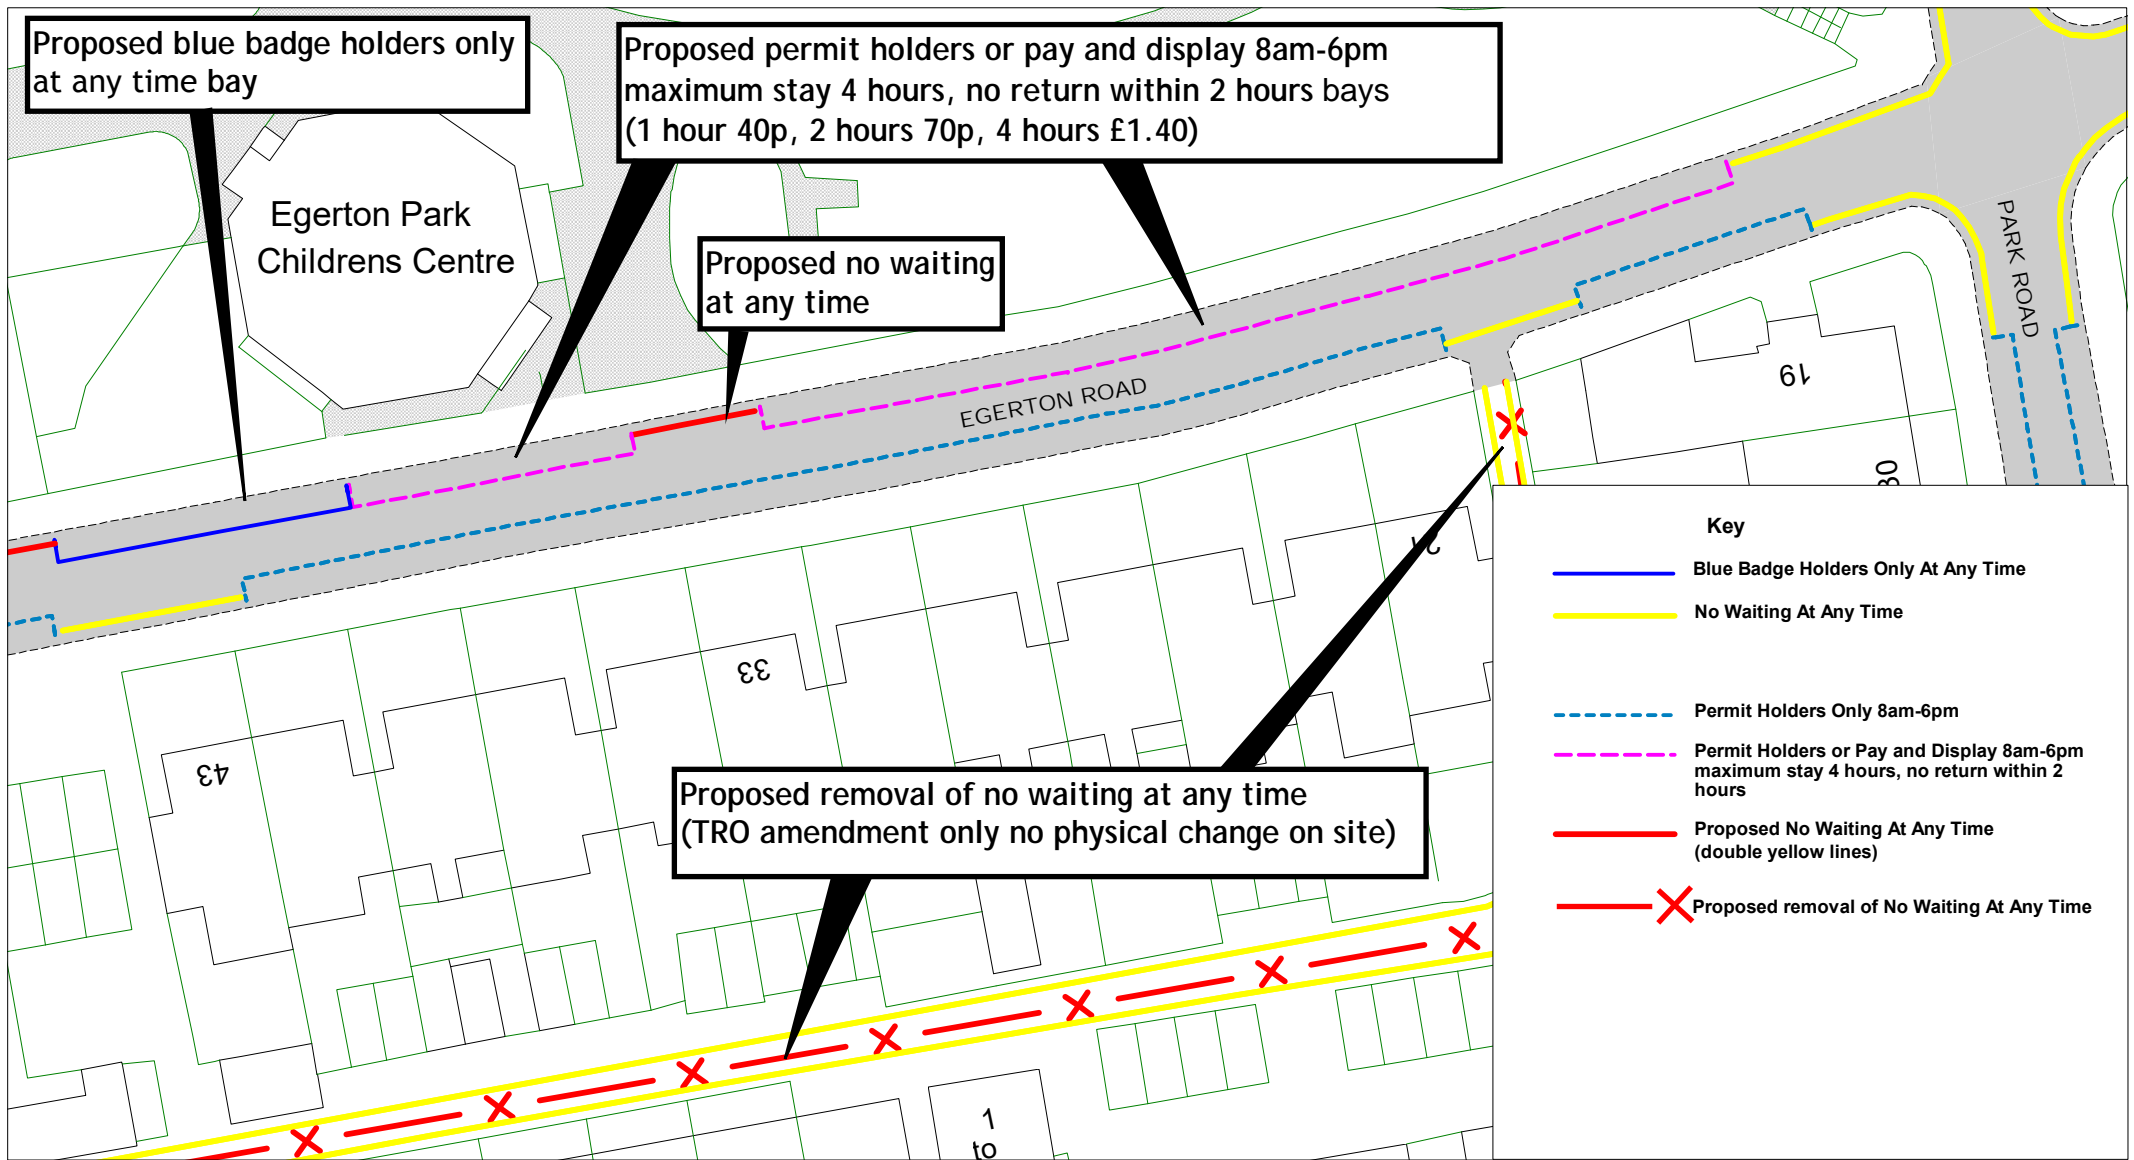



East Sussex
County Council






N
W E
S

Egerton Road
Zone W


Frame 3

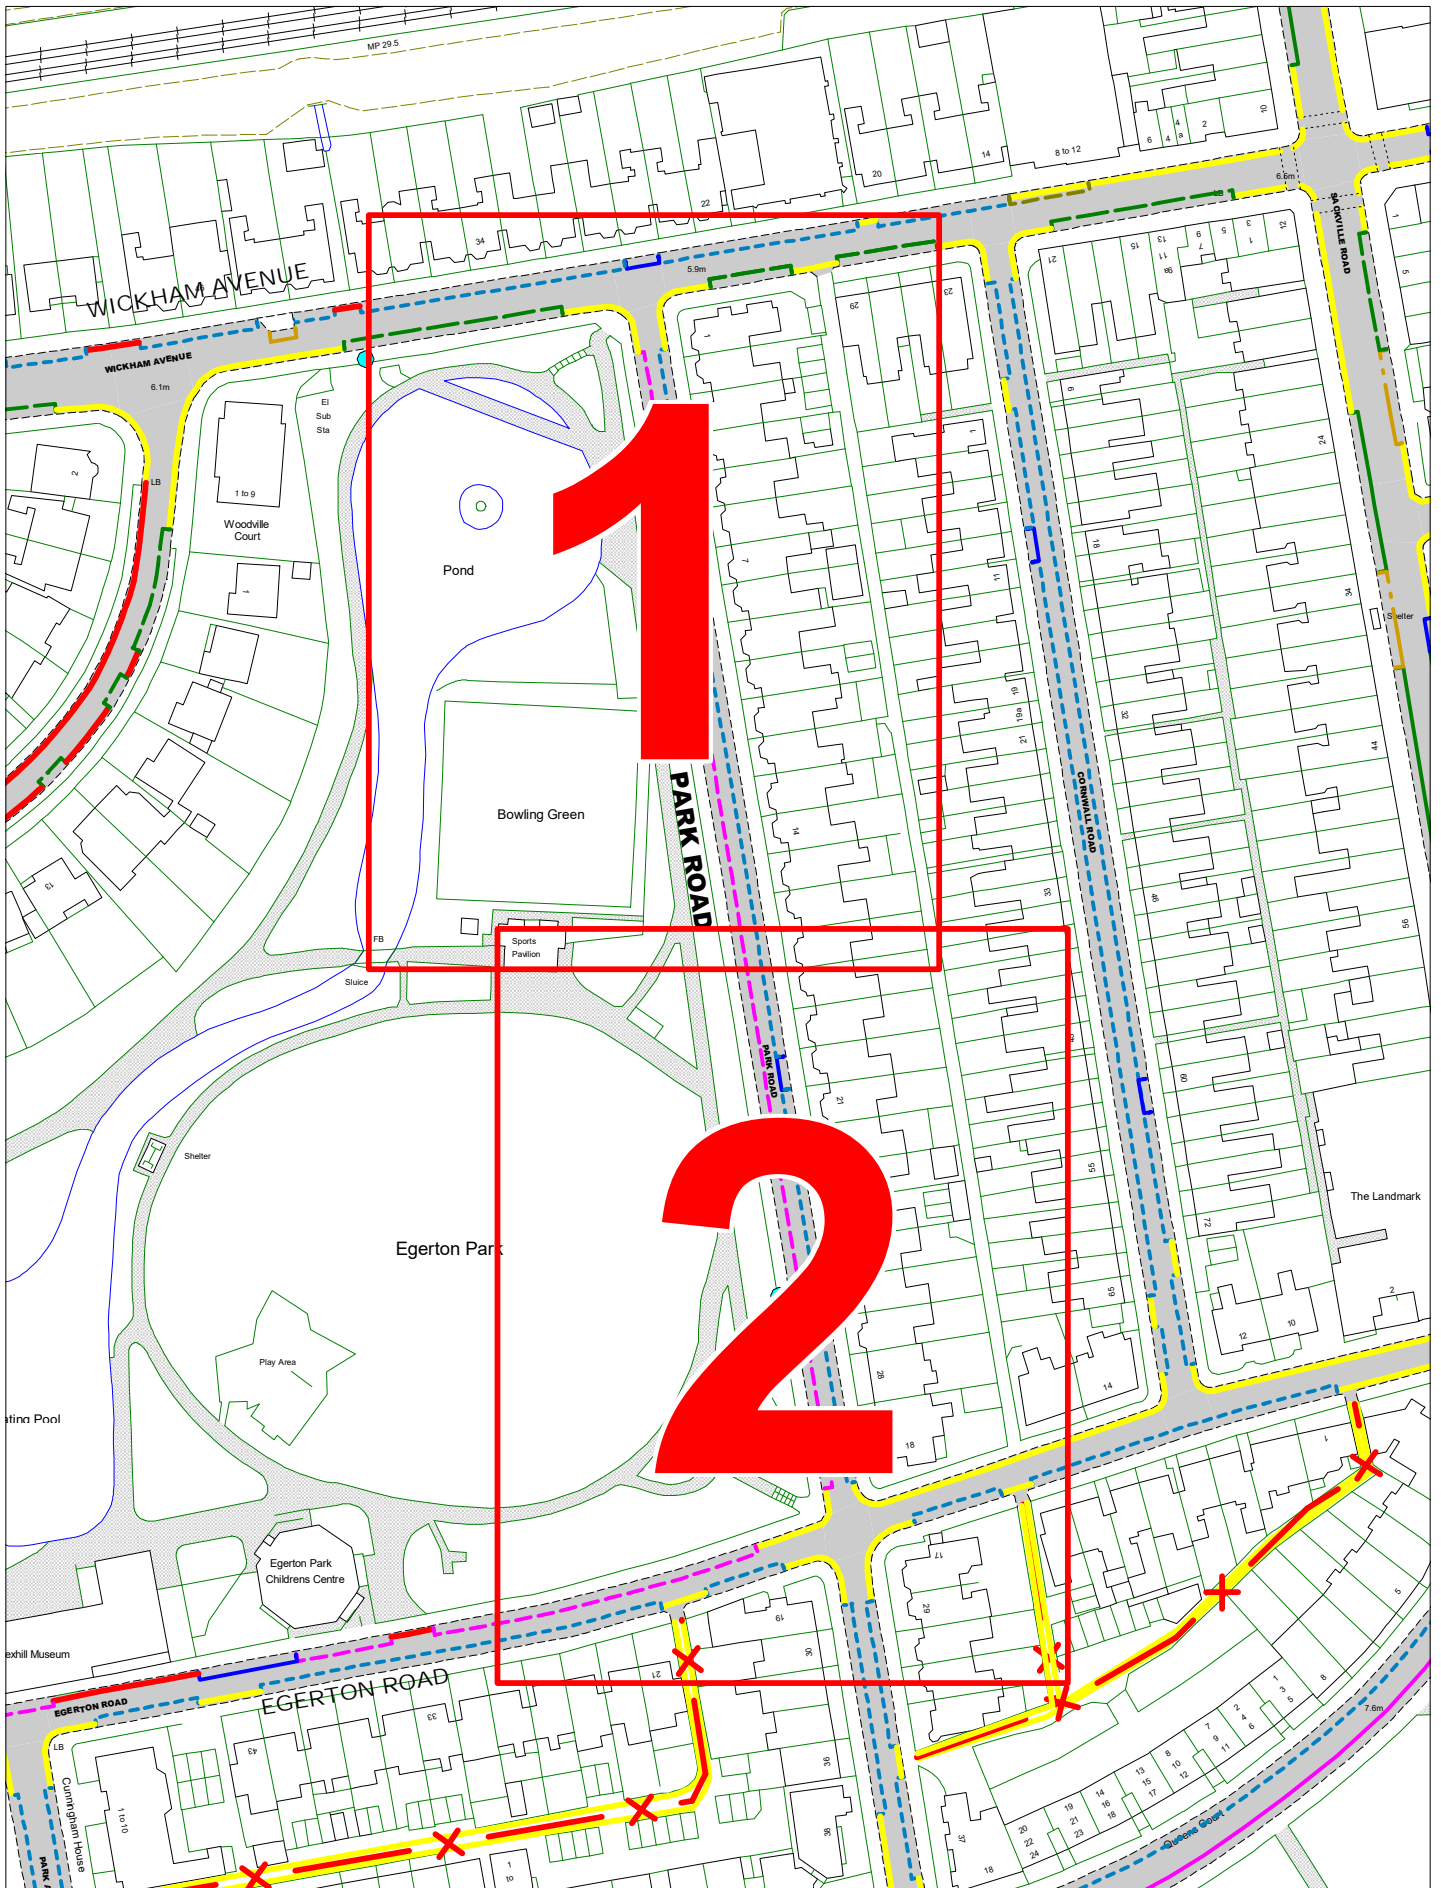SCALE	1 : 500
DATE	14 / 12 / 2022
DRAWING No.	RR22 BZW008
DRAWN BY	
© Crown copyright. All rights reserved East Sussex County Council Licence No. 100019601 2022	




<div><div><div>East Sussex County Council</div></div><div><div>© Crown copyright. All rights reserved East Sussex County Council Licence No. 100019601 20</div><div></div></div></div>	<div>Park Road Zone W</div>	Overview	
		SCALE	1 : 1500
		DATE	14 / 12 / 2022
		DRAWING No.	RR22 BZW009
		DRAWN BY	

[Return to index](#)

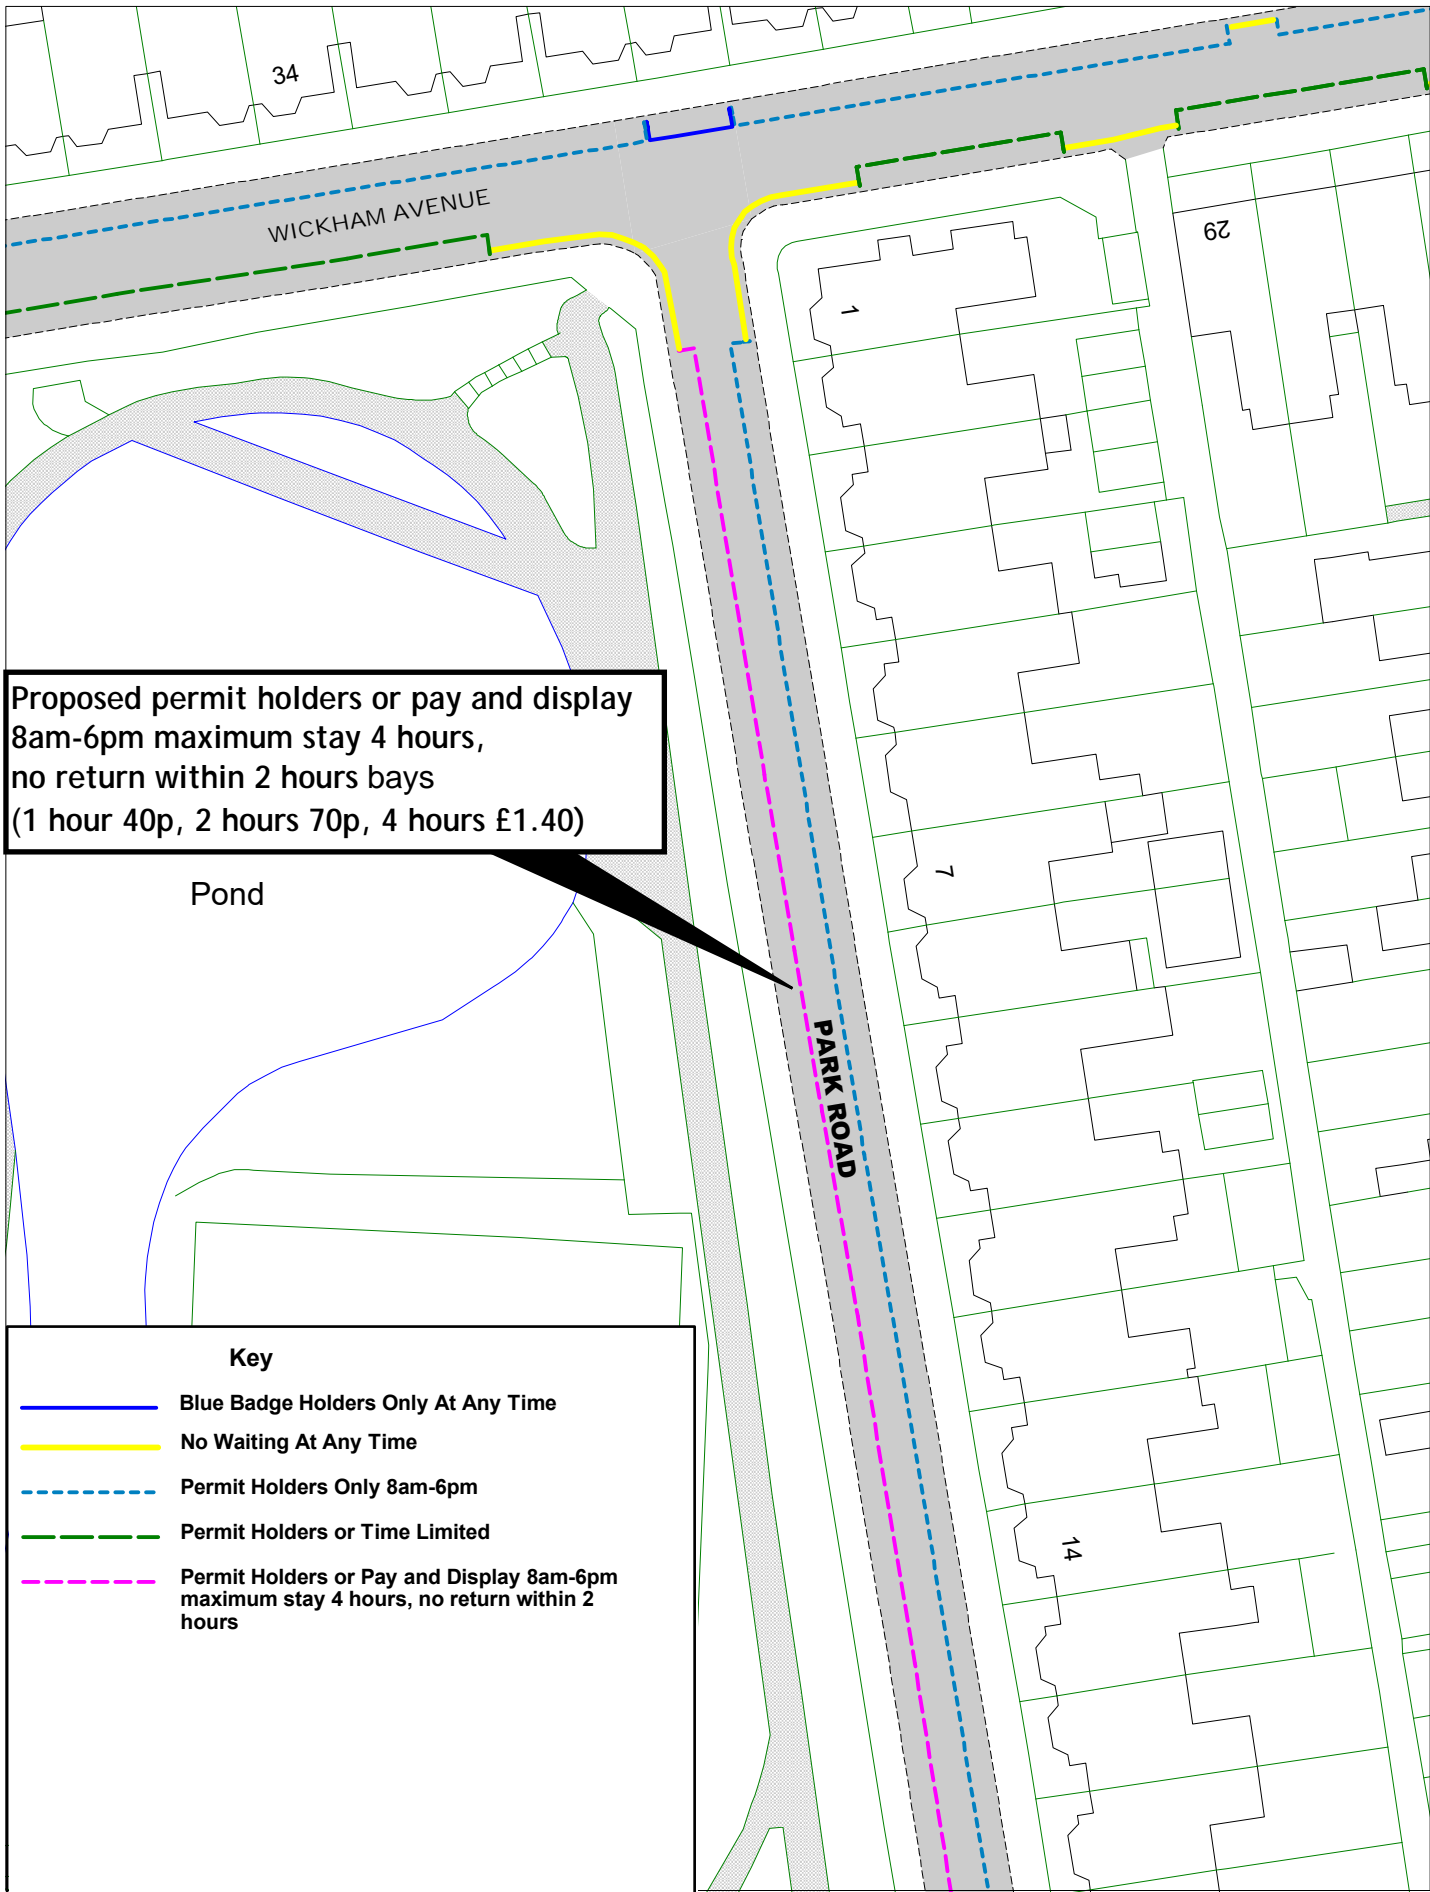

Key

- Blue Badge Holders Only At Any Time
- No Waiting At Any Time
- Permit Holders Only 8am-6pm
- Permit Holders or Time Limited
- Permit Holders or Pay and Display 8am-6pm maximum stay 4 hours, no return within 2 hours

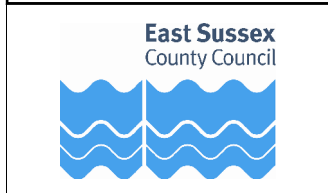

© Crown copyright. All rights reserved
East Sussex County Council
Licence No. 100019601 2022



Park Road
Zone W

Frame 1

SCALE	1 : 600
DATE	14 / 12 / 2022
DRAWING No.	RR22 BZW010
DRAWN BY	

Proposed permit holders or pay and display 8am-6pm maximum stay 4 hours, no return within 2 hours bays (1 hour 40p, 2 hours 70p, 4 hours £1.40)

Key

Blue Badge Holders Only At Any Time



No Waiting At Any Time

Permit Holders Only 8am-6pm

Permit Holders or Pay and Display 8am-6pm maximum stay 4 hours, no return within 2 hours

Proposed removal of No Waiting At Any Time (double yellow lines)


Proposed removal of no waiting at any time (TRO amendment only no physical change on site)

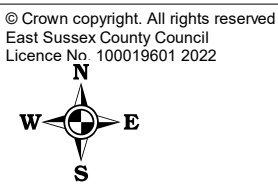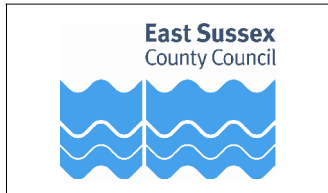



Park Road
Zone W


Frame 2

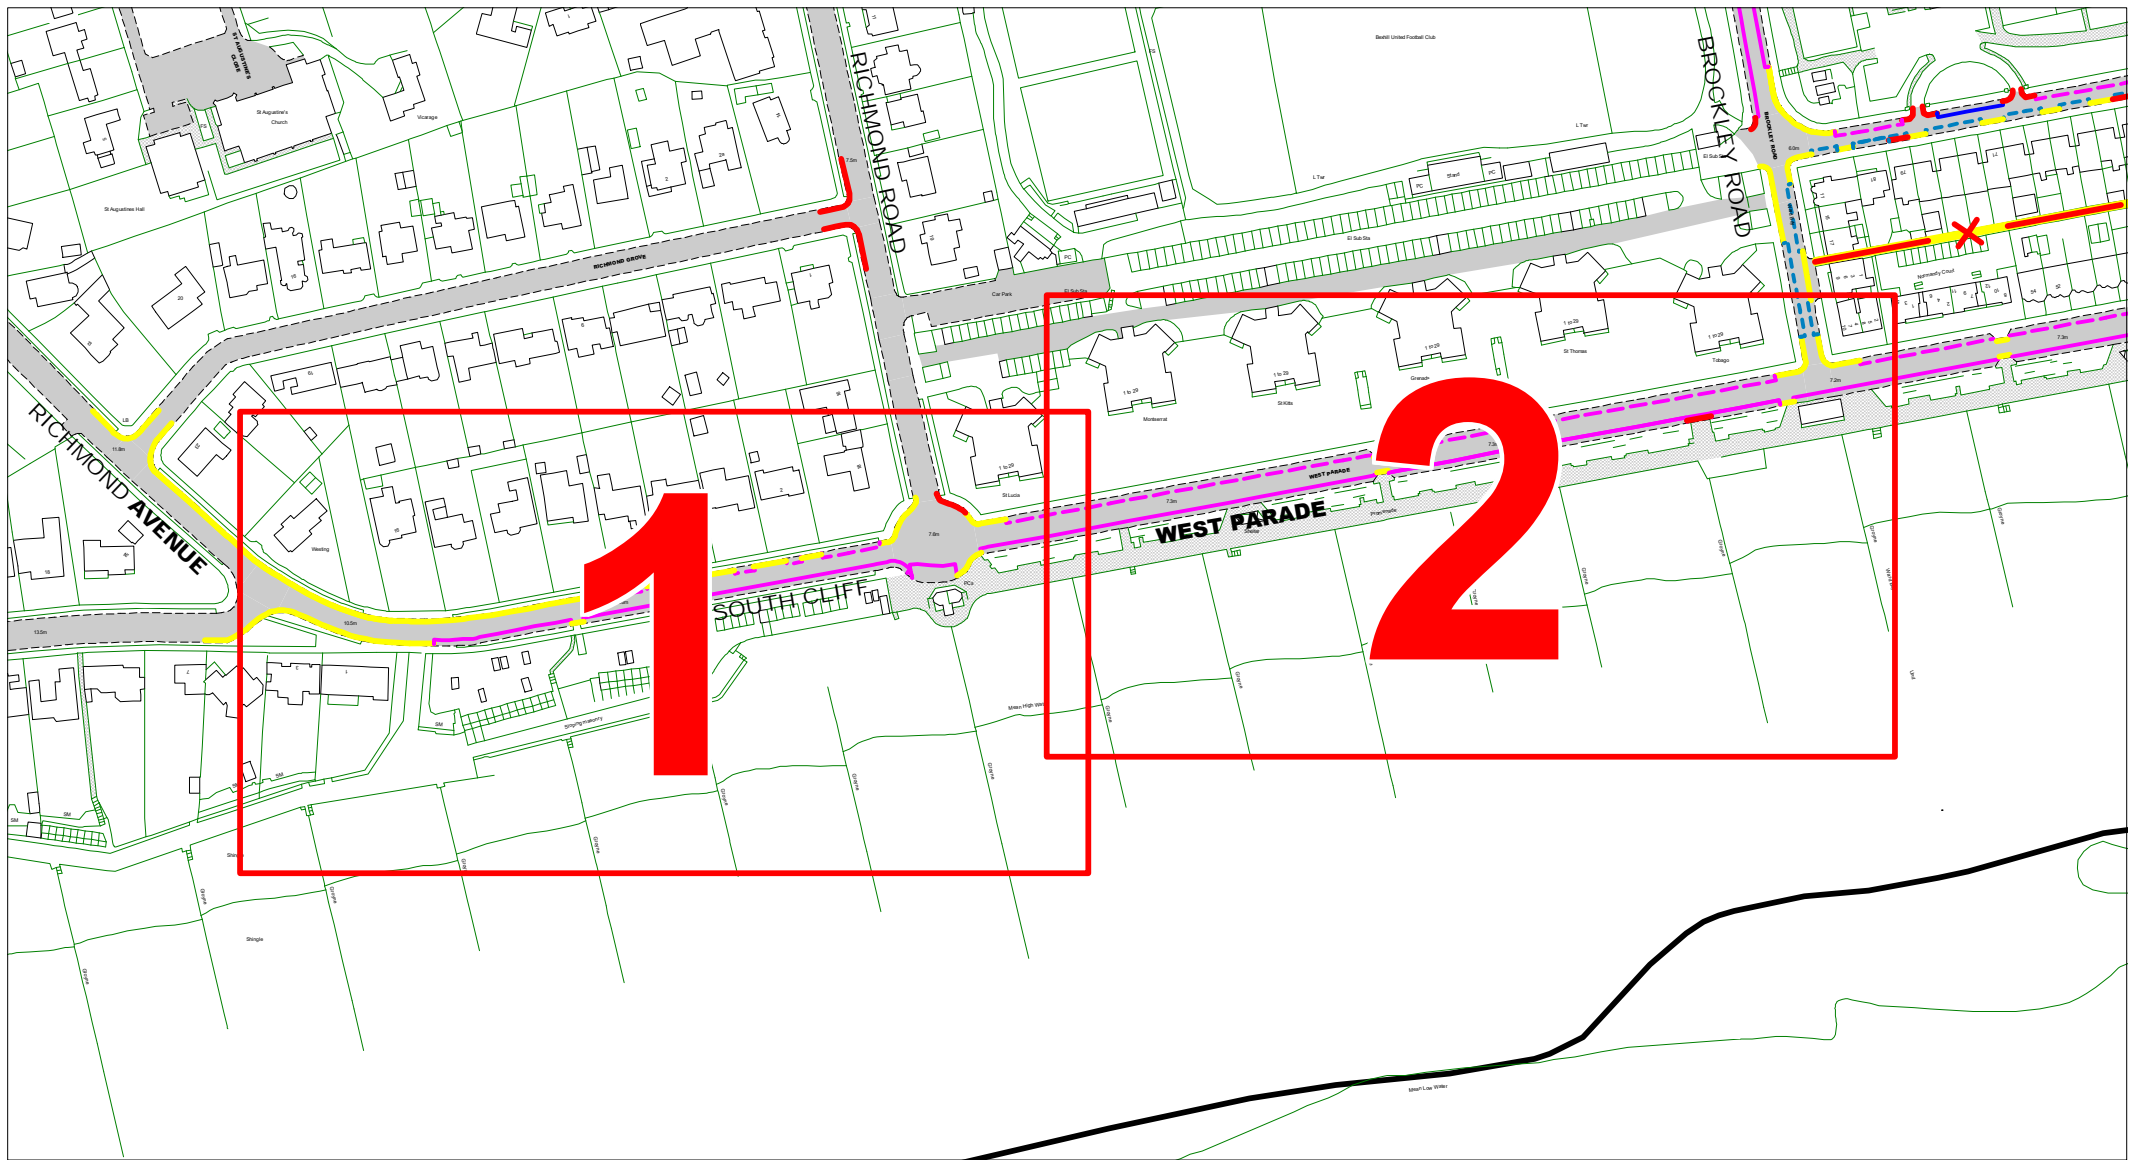SCALE	1 : 600
DATE	14 / 12 / 2022
DRAWING No.	RR22 BZW011
DRAWN BY	



		<p>West Parade & South Cliff Zone W</p>	<p>Overview</p>	SCALE	1 : 2500
				DATE	14 / 12 / 2022
				DRAWING No.	RR22 BZW012
				DRAWN BY	
				<p>© Crown copyright. All rights reserved East Sussex County Council Licence No. 100019601 2022</p>	


[Return to index](#)

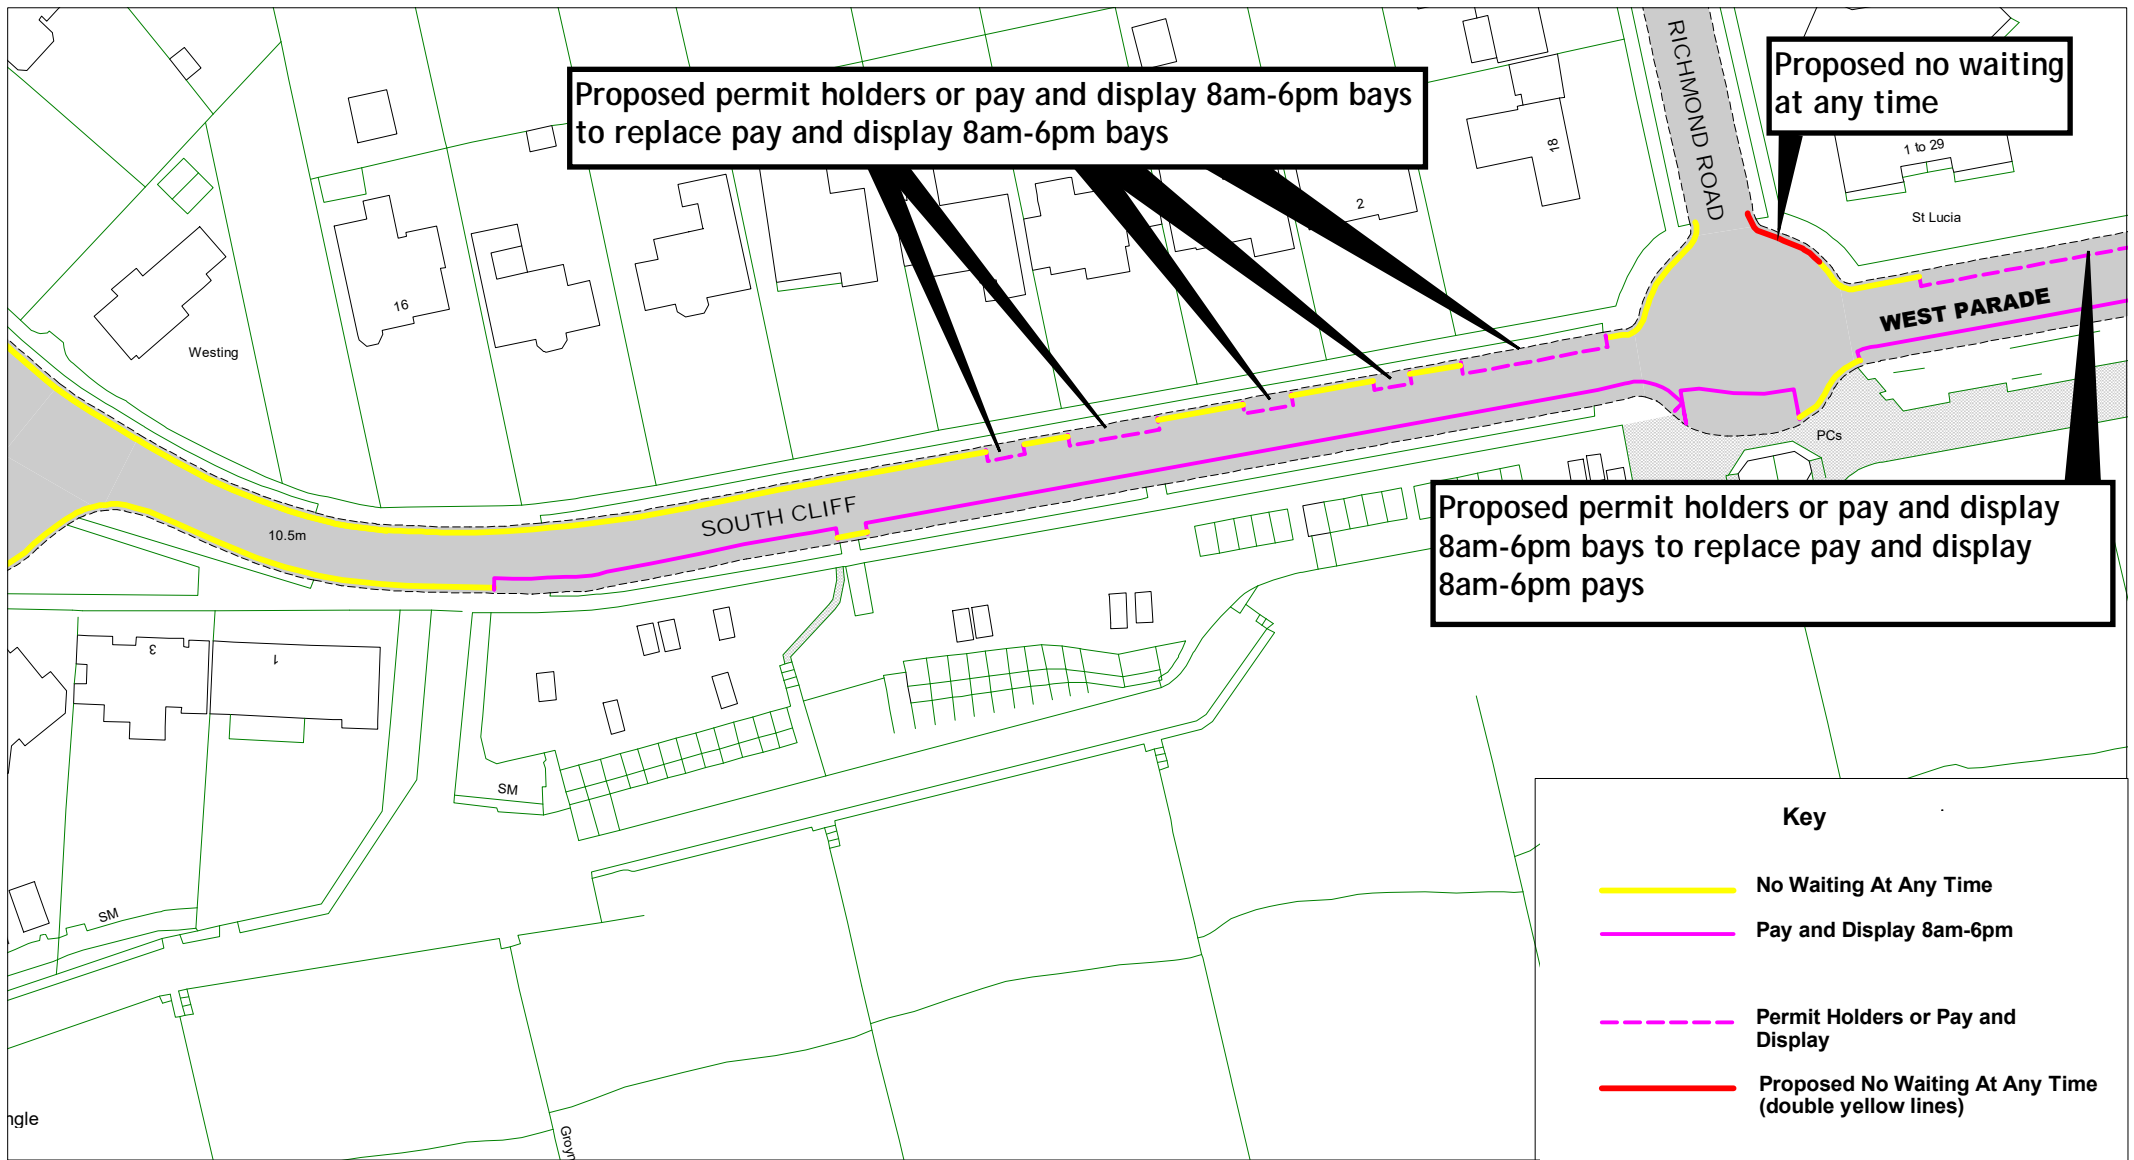

Key

- No Waiting At Any Time
- Pay and Display 8am-6pm
- - - - Permit Holders or Pay and Display
- Proposed No Waiting At Any Time (double yellow lines)

East Sussex
County Council


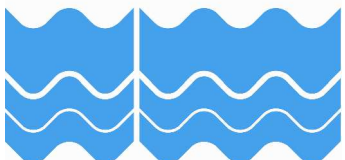


West Parade & South Cliff
Zone W

Frame 1

SCALE	1 : 1000
DATE	14 / 12 / 2022
DRAWING No.	RR22 BZW013
DRAWN BY	
© Crown copyright. All rights reserved East Sussex County Council Licence No. 100019601 2022	

[Return to index](#)

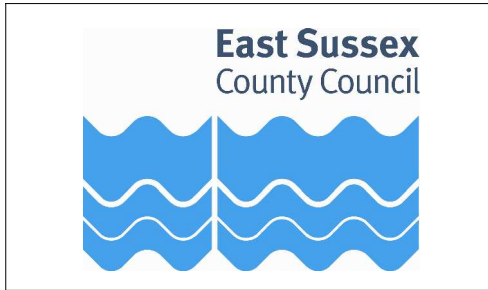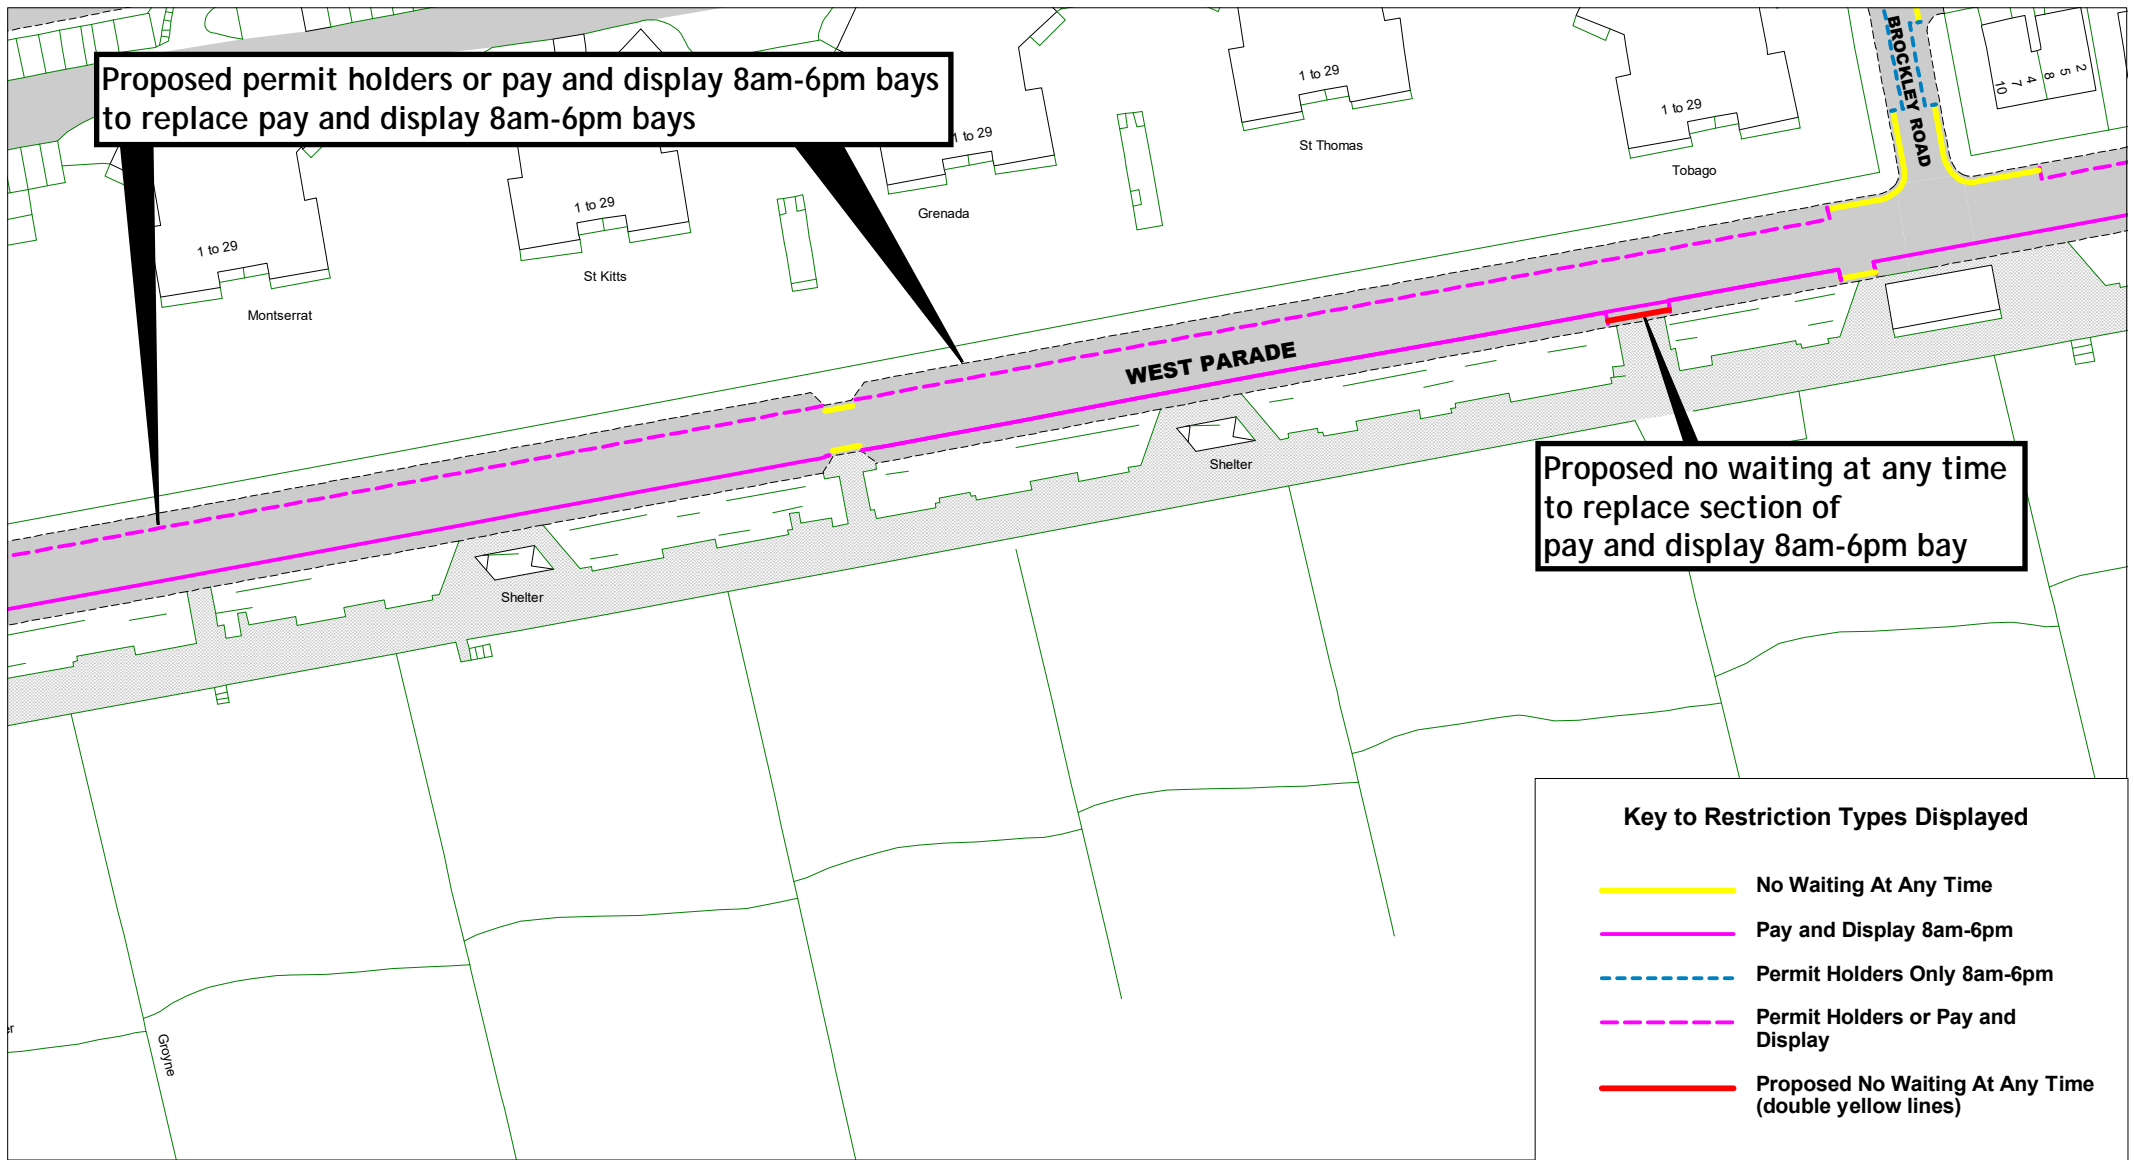




West Parade
Zone W

Frame 2


SCALE	1 : 1000
DATE	14 / 12 / 2022
DRAWING No.	RR22 BZW014
DRAWN BY	
© Crown copyright. All rights reserved East Sussex County Council Licence No. 100019601 2022	

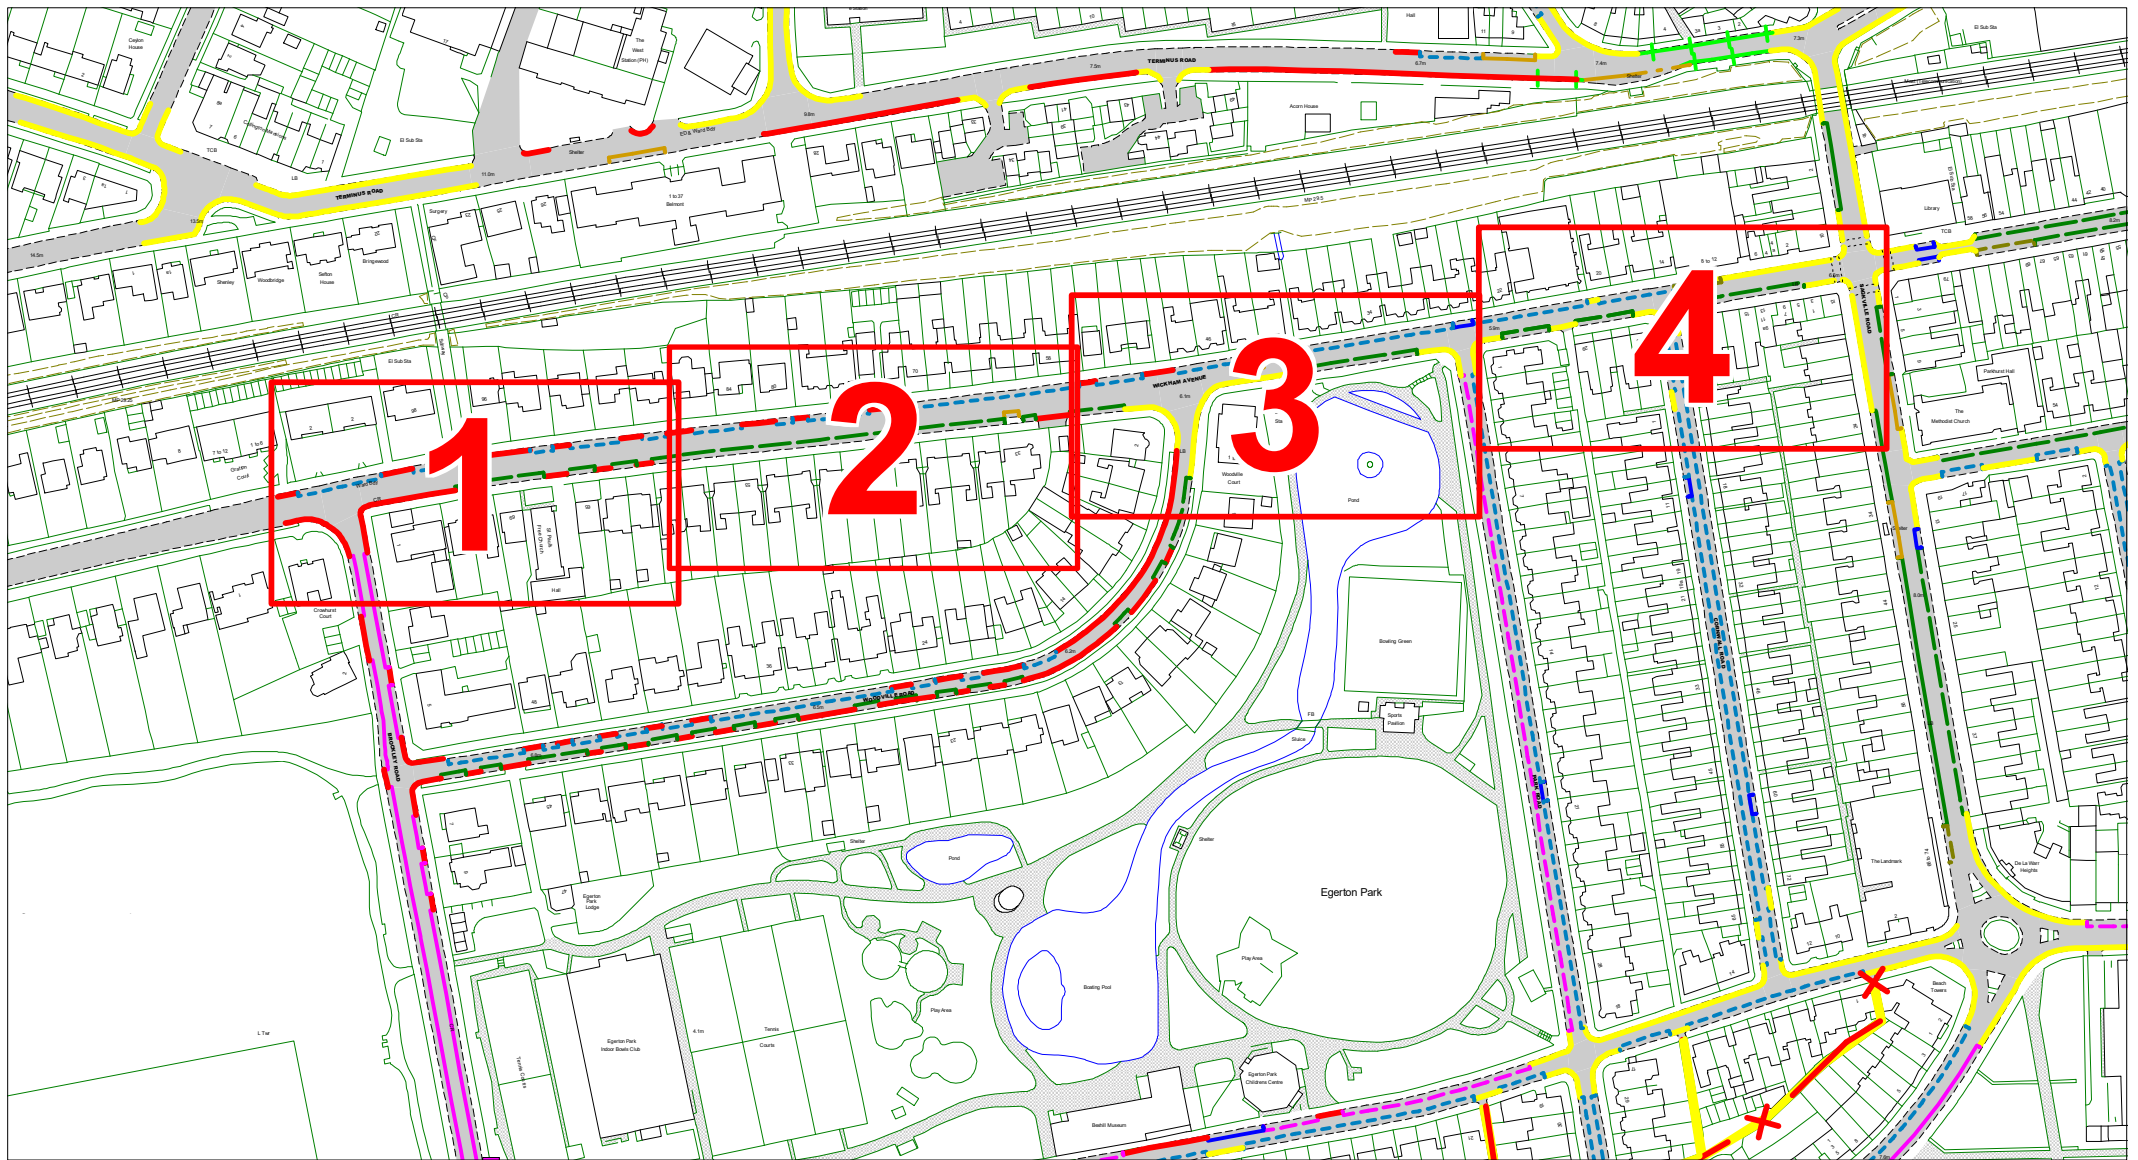
[Return to index](#)





		<p>Wickham Avenue Zone W</p>	<p>Overview</p>	SCALE	1 : 2600
				DATE	14 / 12 / 2022
				DRAWING No.	RR22 BZW015
				DRAWN BY	
				<p>© Crown copyright. All rights reserved East Sussex County Council Licence No. 100019601 2022</p>	

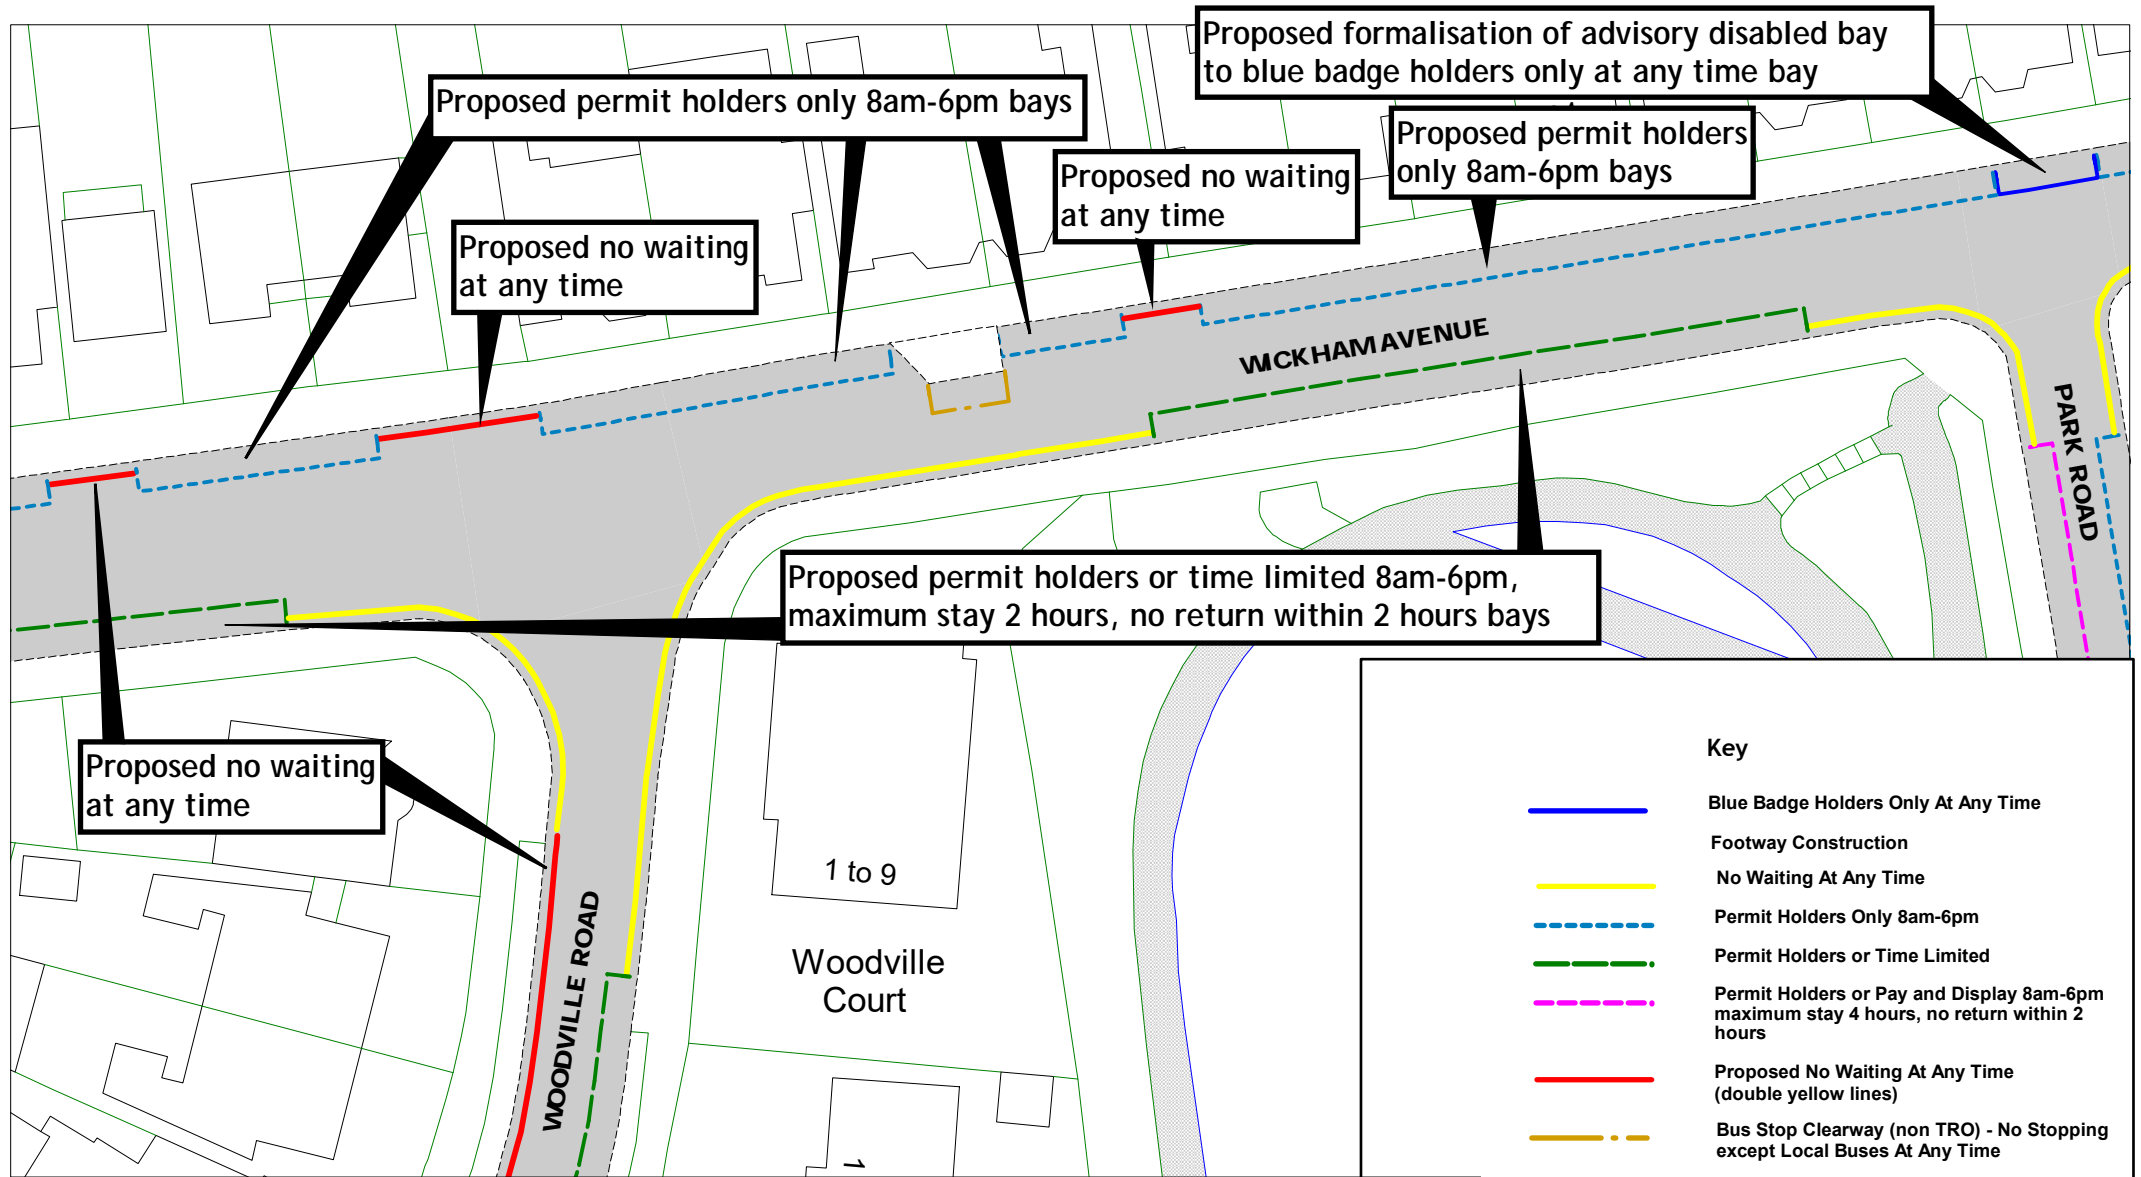
[Return to index](#)

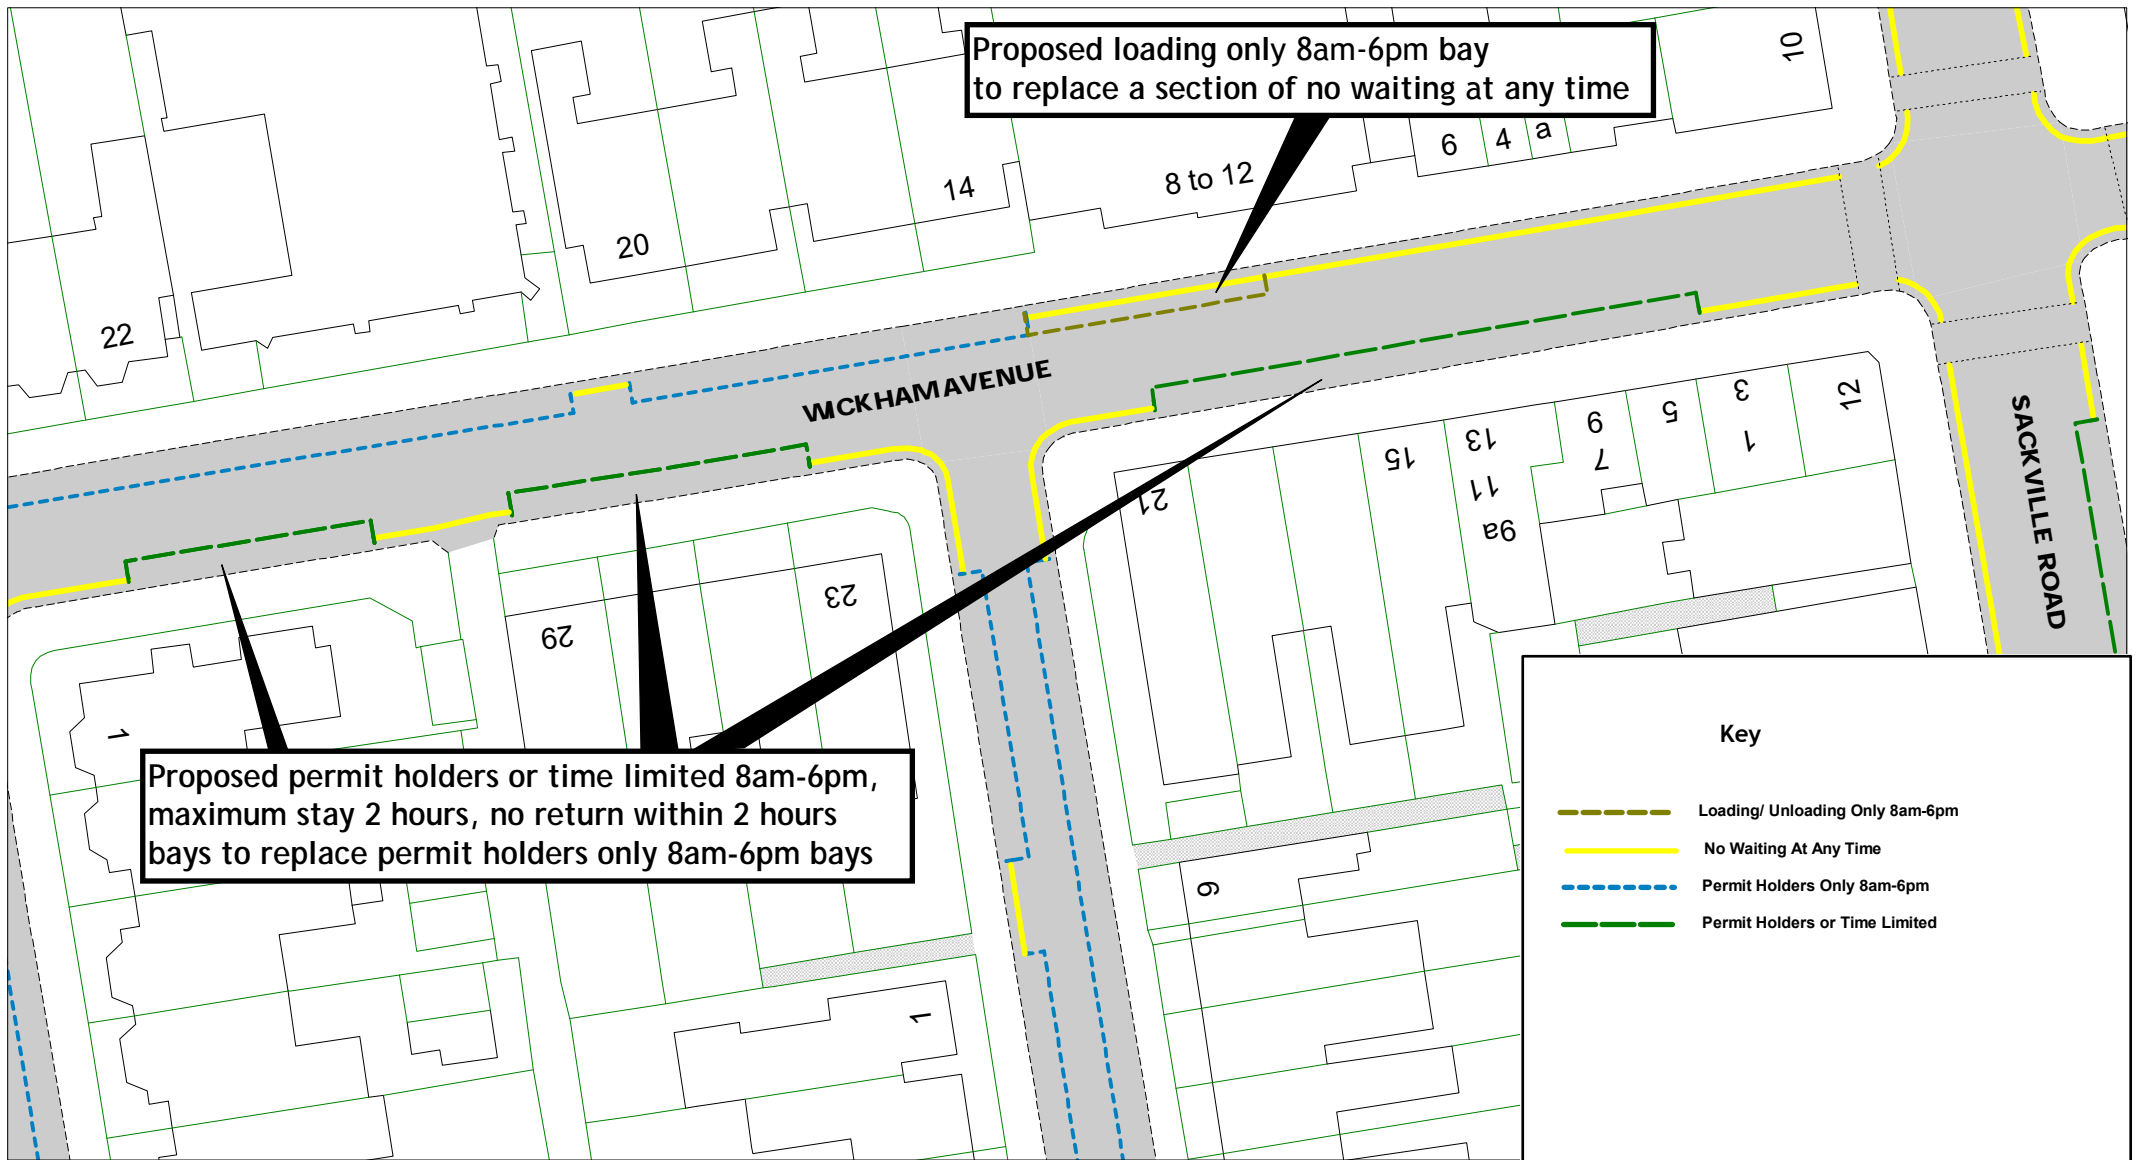





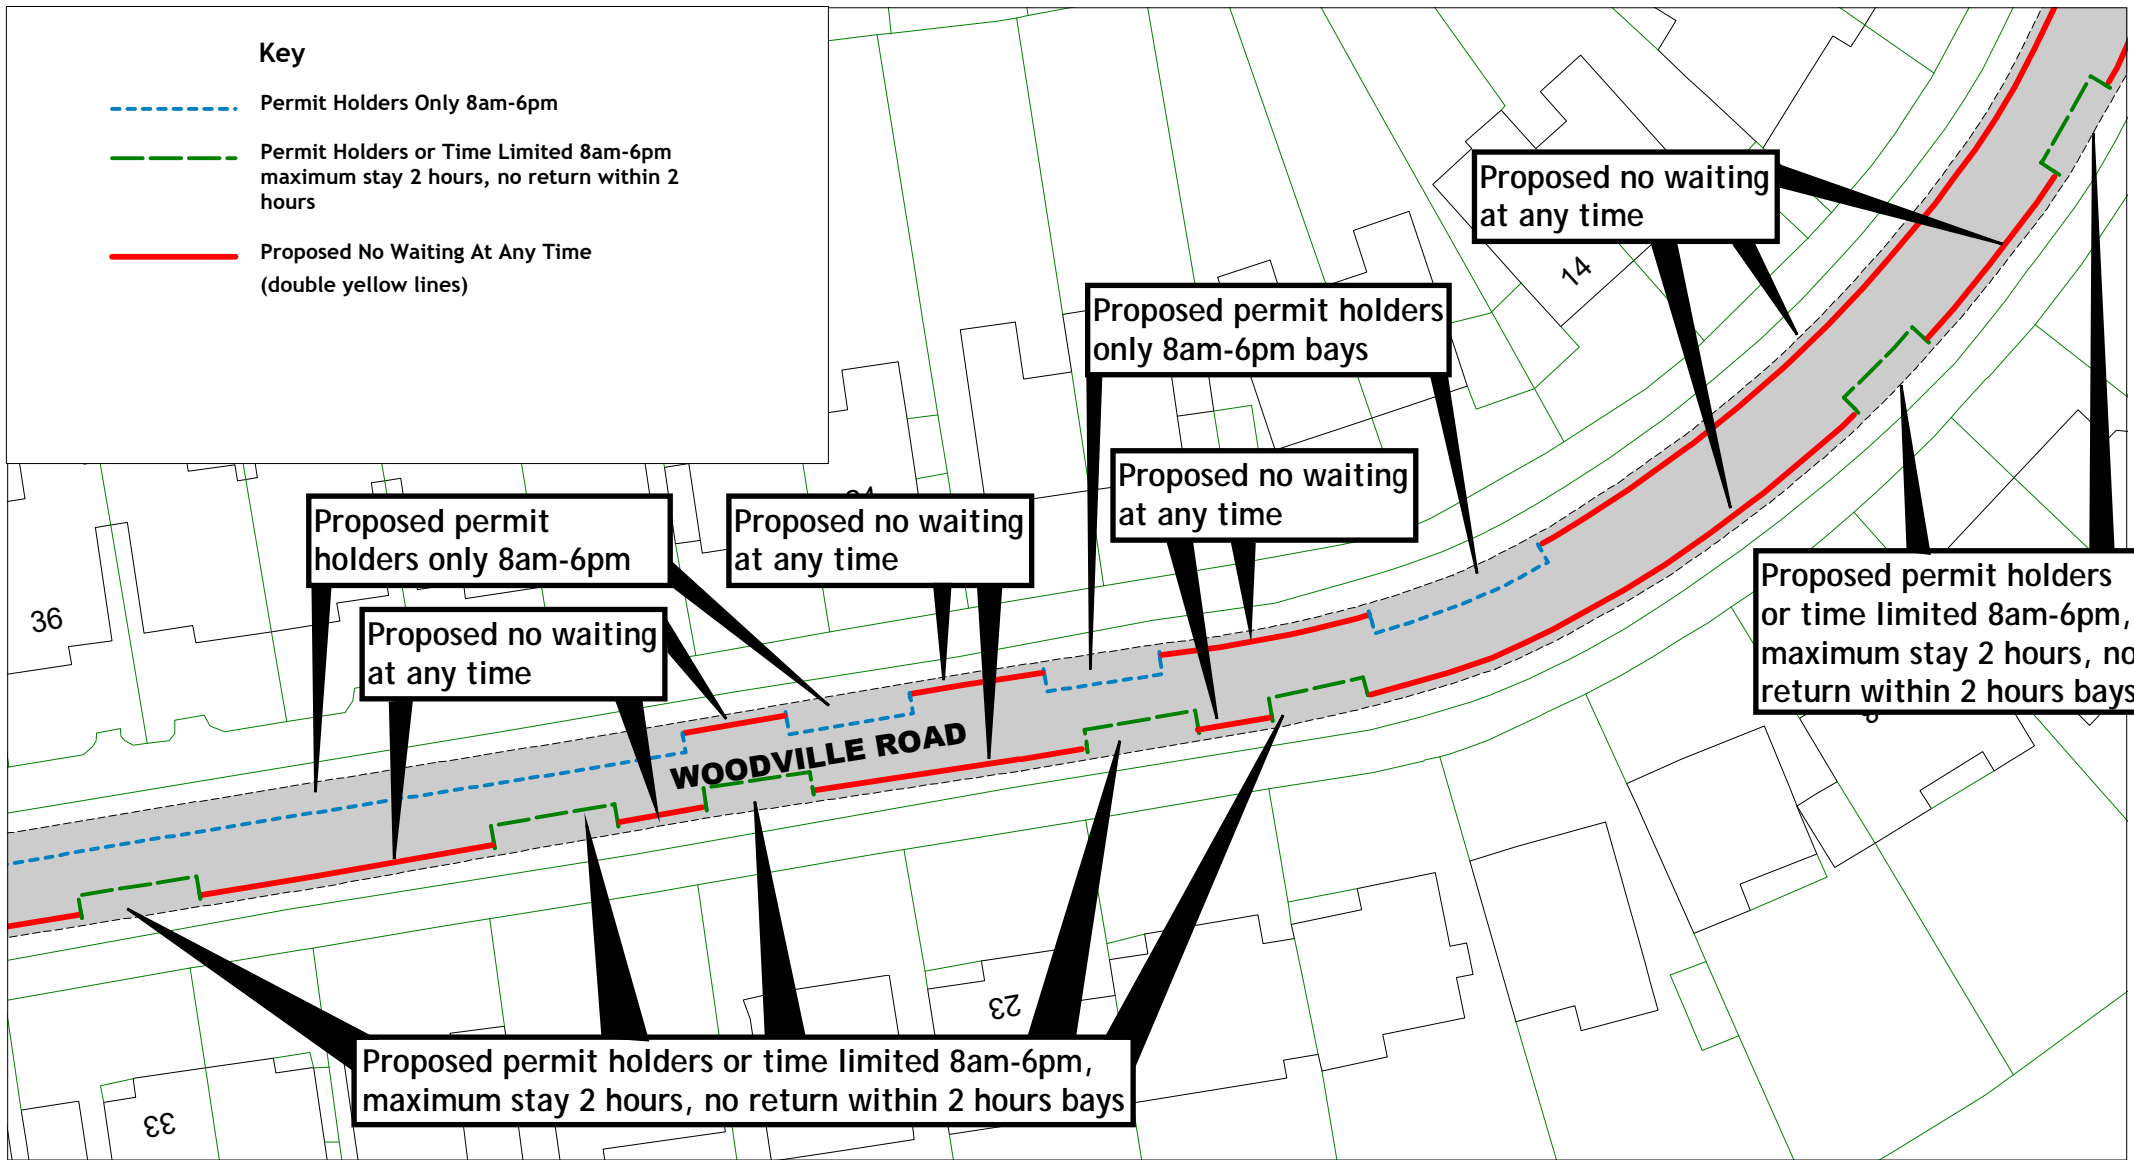
		<p>Wickham Avenue Zone W</p>	<p>Frame 4</p>	SCALE	1 : 500
				DATE	14 / 12 / 2022
				DRAWING No.	RR22 BZW019
				DRAWN BY	
				<p>© Crown copyright. All rights reserved East Sussex County Council Licence No. 100019601 2022</p>	

[Return to index](#)

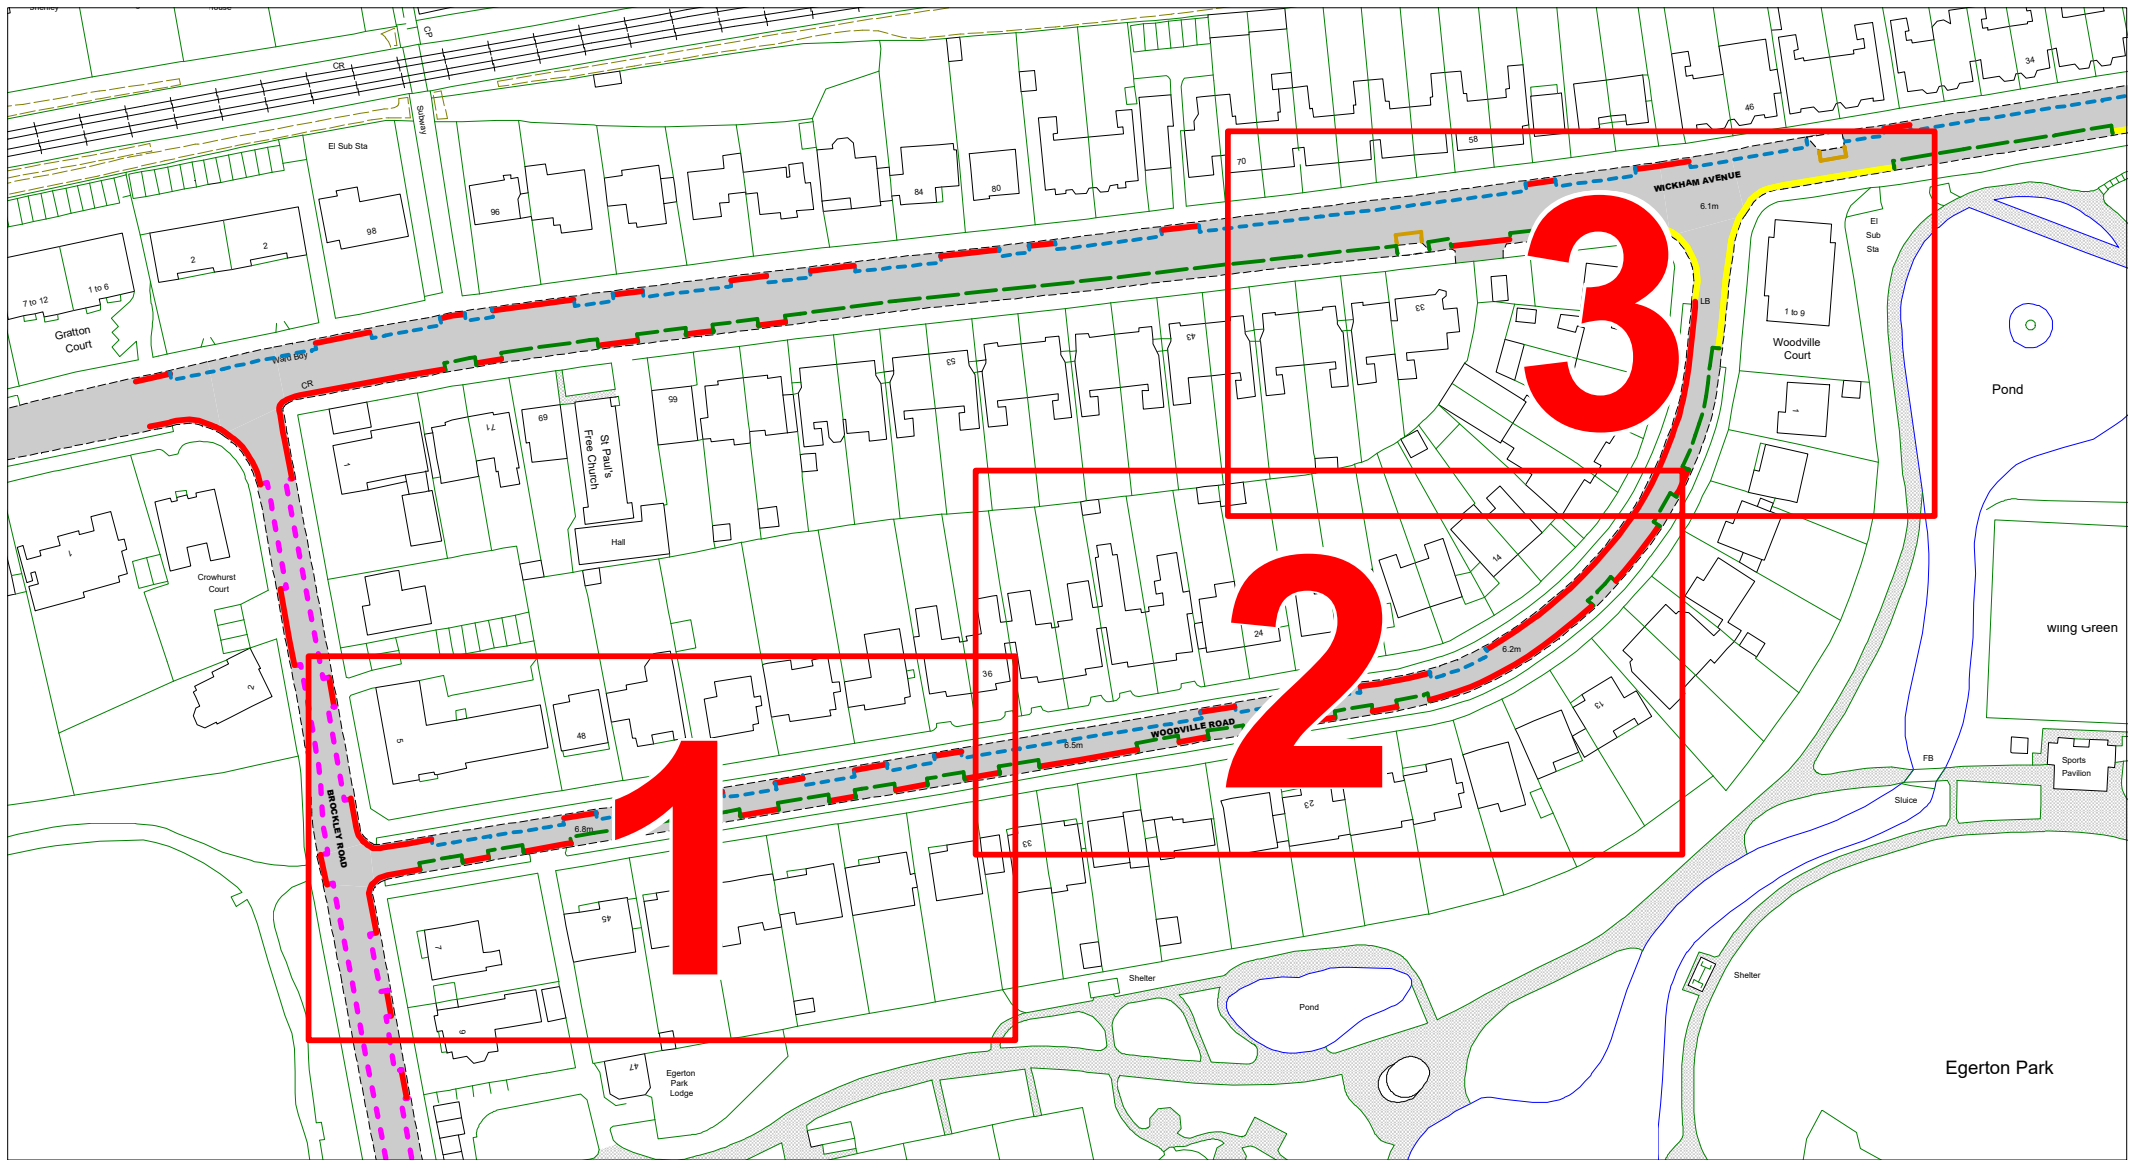


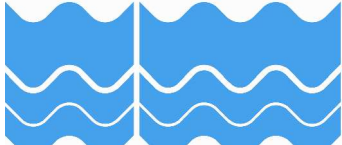
<div><div><div>East Sussex</div><div>County Council</div></div><div></div></div>	<div><div><div>N</div><div>W</div><div>E</div><div>S</div></div></div>	<div>Woodville Road</div> <div>Zone W</div>		Overview	
				SCALE	1 : 1500
				DATE	14 / 12 / 2022
				DRAWING No.	RR22 BZW020
				DRAWN BY	
		© Crown copyright. All rights reserved East Sussex County Council Licence No. 100019601 2022			

[Return to index](#)




SCALE	1 : 500
DATE	14 / 12 / 2022
DRAWING No.	RR22 BZW022
DRAWN BY	
© Crown copyright. All rights reserved East Sussex County Council Licence No. 100019601 2022	

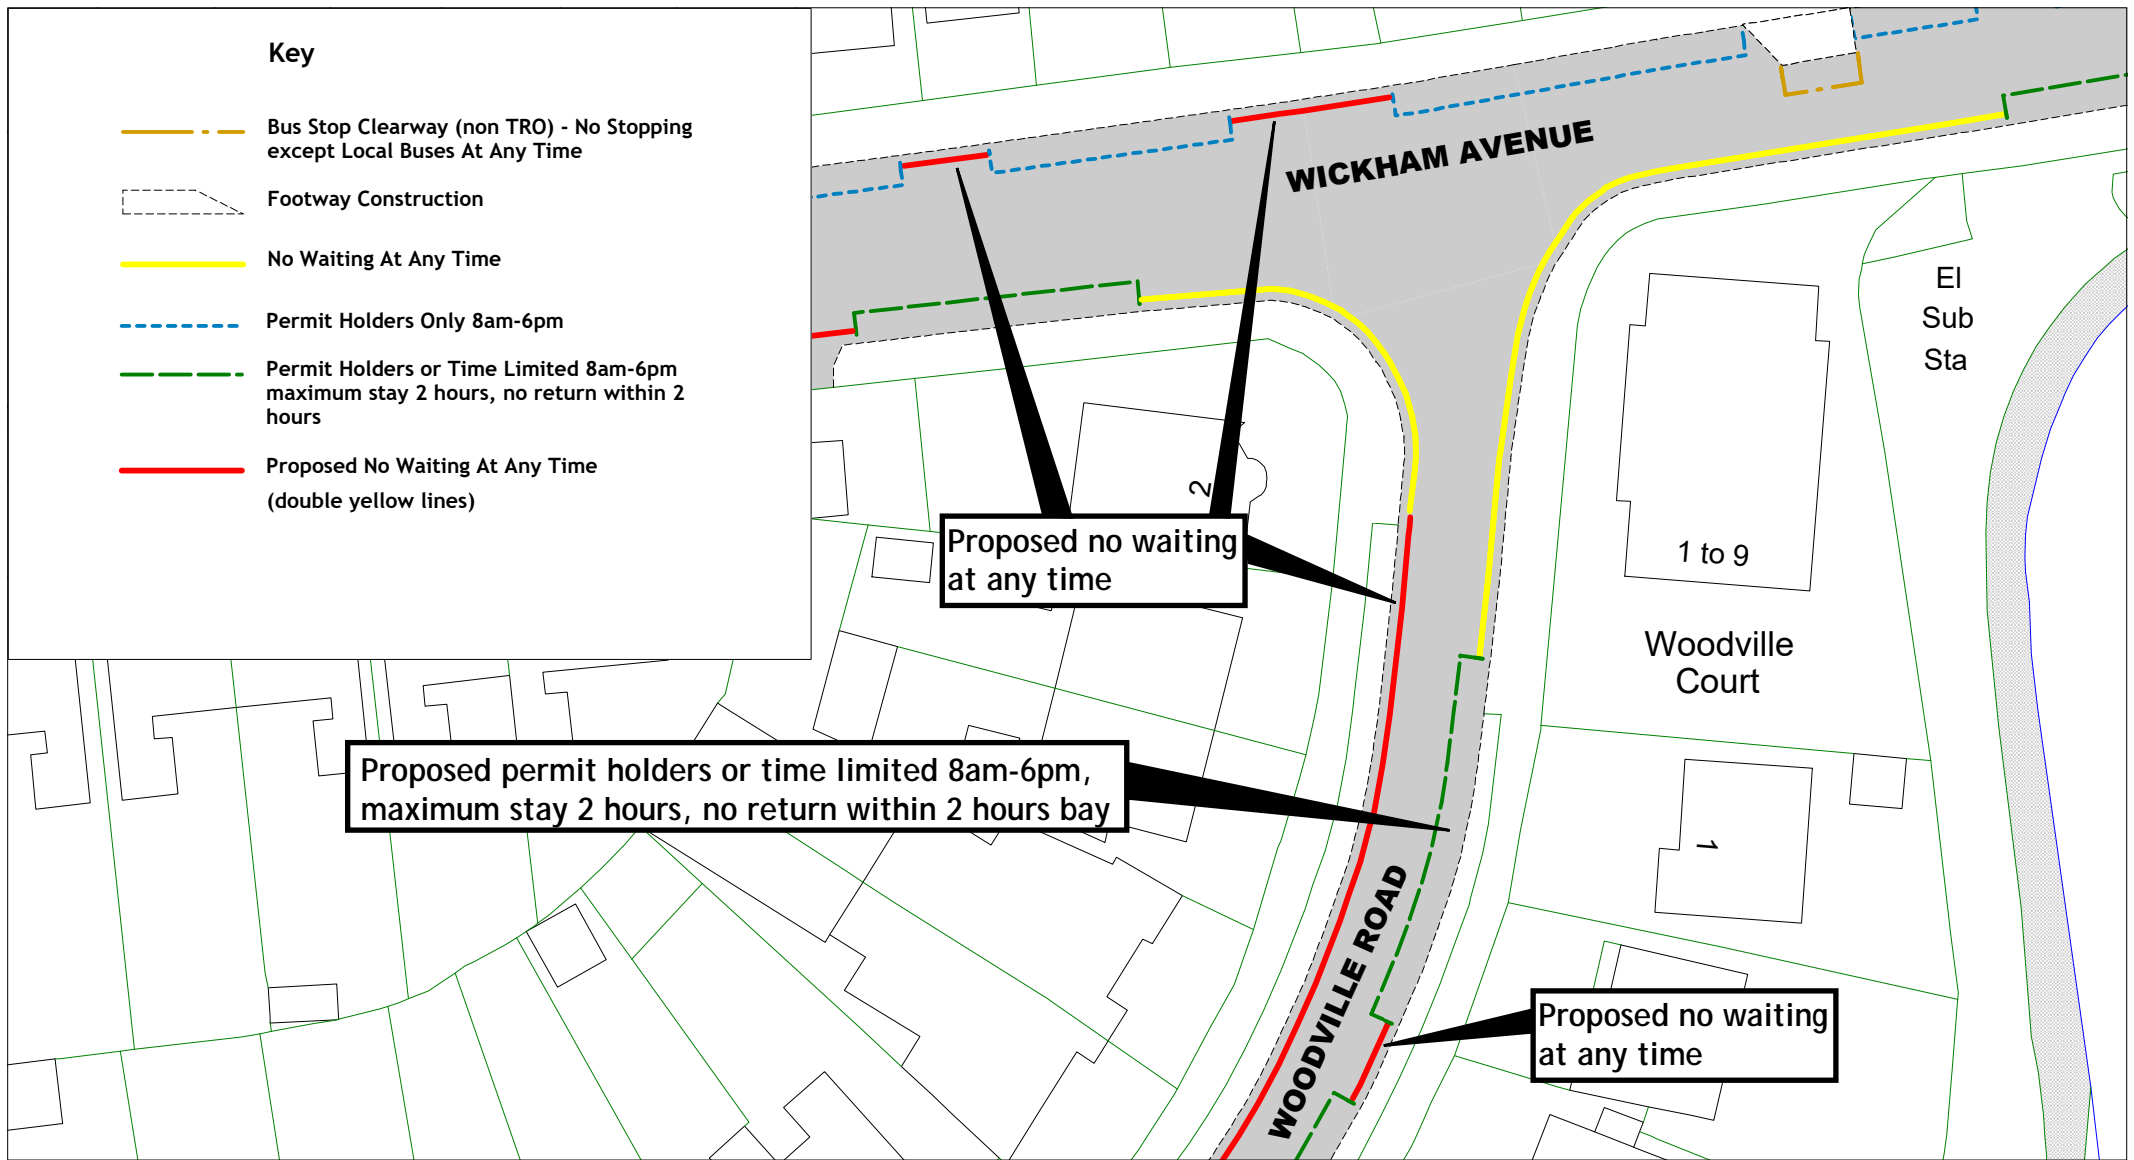



East Sussex
County Council



Woodville Road
Zone W

Frame 3

SCALE	1 : 500
DATE	14 / 12 / 2022
DRAWING No.	RR22 BZW023
DRAWN BY	
© Crown copyright. All rights reserved East Sussex County Council Licence No. 100019601 2022	