


Rother Parking Review 2022 - informal consultation drawings


Bexhill zone C

	Road Name	Drawing Number			
1	Overview				
2	Overview- frame 1				
3	Overview- frame 2				
4	Overview- frame 3				
5	Sackville Road	RR22 BZC017			
6	Albany Road	RR22 BZC013	RR22 BZC014	RR22 BZC015	RR22 BZC016
7	Bolebrooke Road	RR22 BZC004	RR22 BZC005	RR22 BZC006	RR22 BZC007
8	Brassey Road	RR22 BZC001	RR22 BZC002	RR22 BZC003	
9	De La Warr Parade	RR22 BZC008	RR22 BZC009	RR22 BZC010	RR22 BZC011
10	Knole Road	RR22 BZC012			
11	Linden Road	RR22 BZC013	RR22 BZC014	RR22 BZC015	RR22 BZC016
12	Middlesex Road	RR22 BZC004	RR22 BZC005	RR22 BZC006	RR22 BZC007
13	Sea Road	RR22 BZC018	RR22 BZC019	RR22 BZC020	
14	St Leonards Road	RR22 BZC018	RR22 BZC019	RR22 BZC020	
15	Western Road	RR22 BZC021	RR22 BZC022	RR22 BZC023	
16	Wilton Road	RR22 BZC018	RR22 BZC019	RR22 BZC020	

Bexhill Zone C proposed changes overview

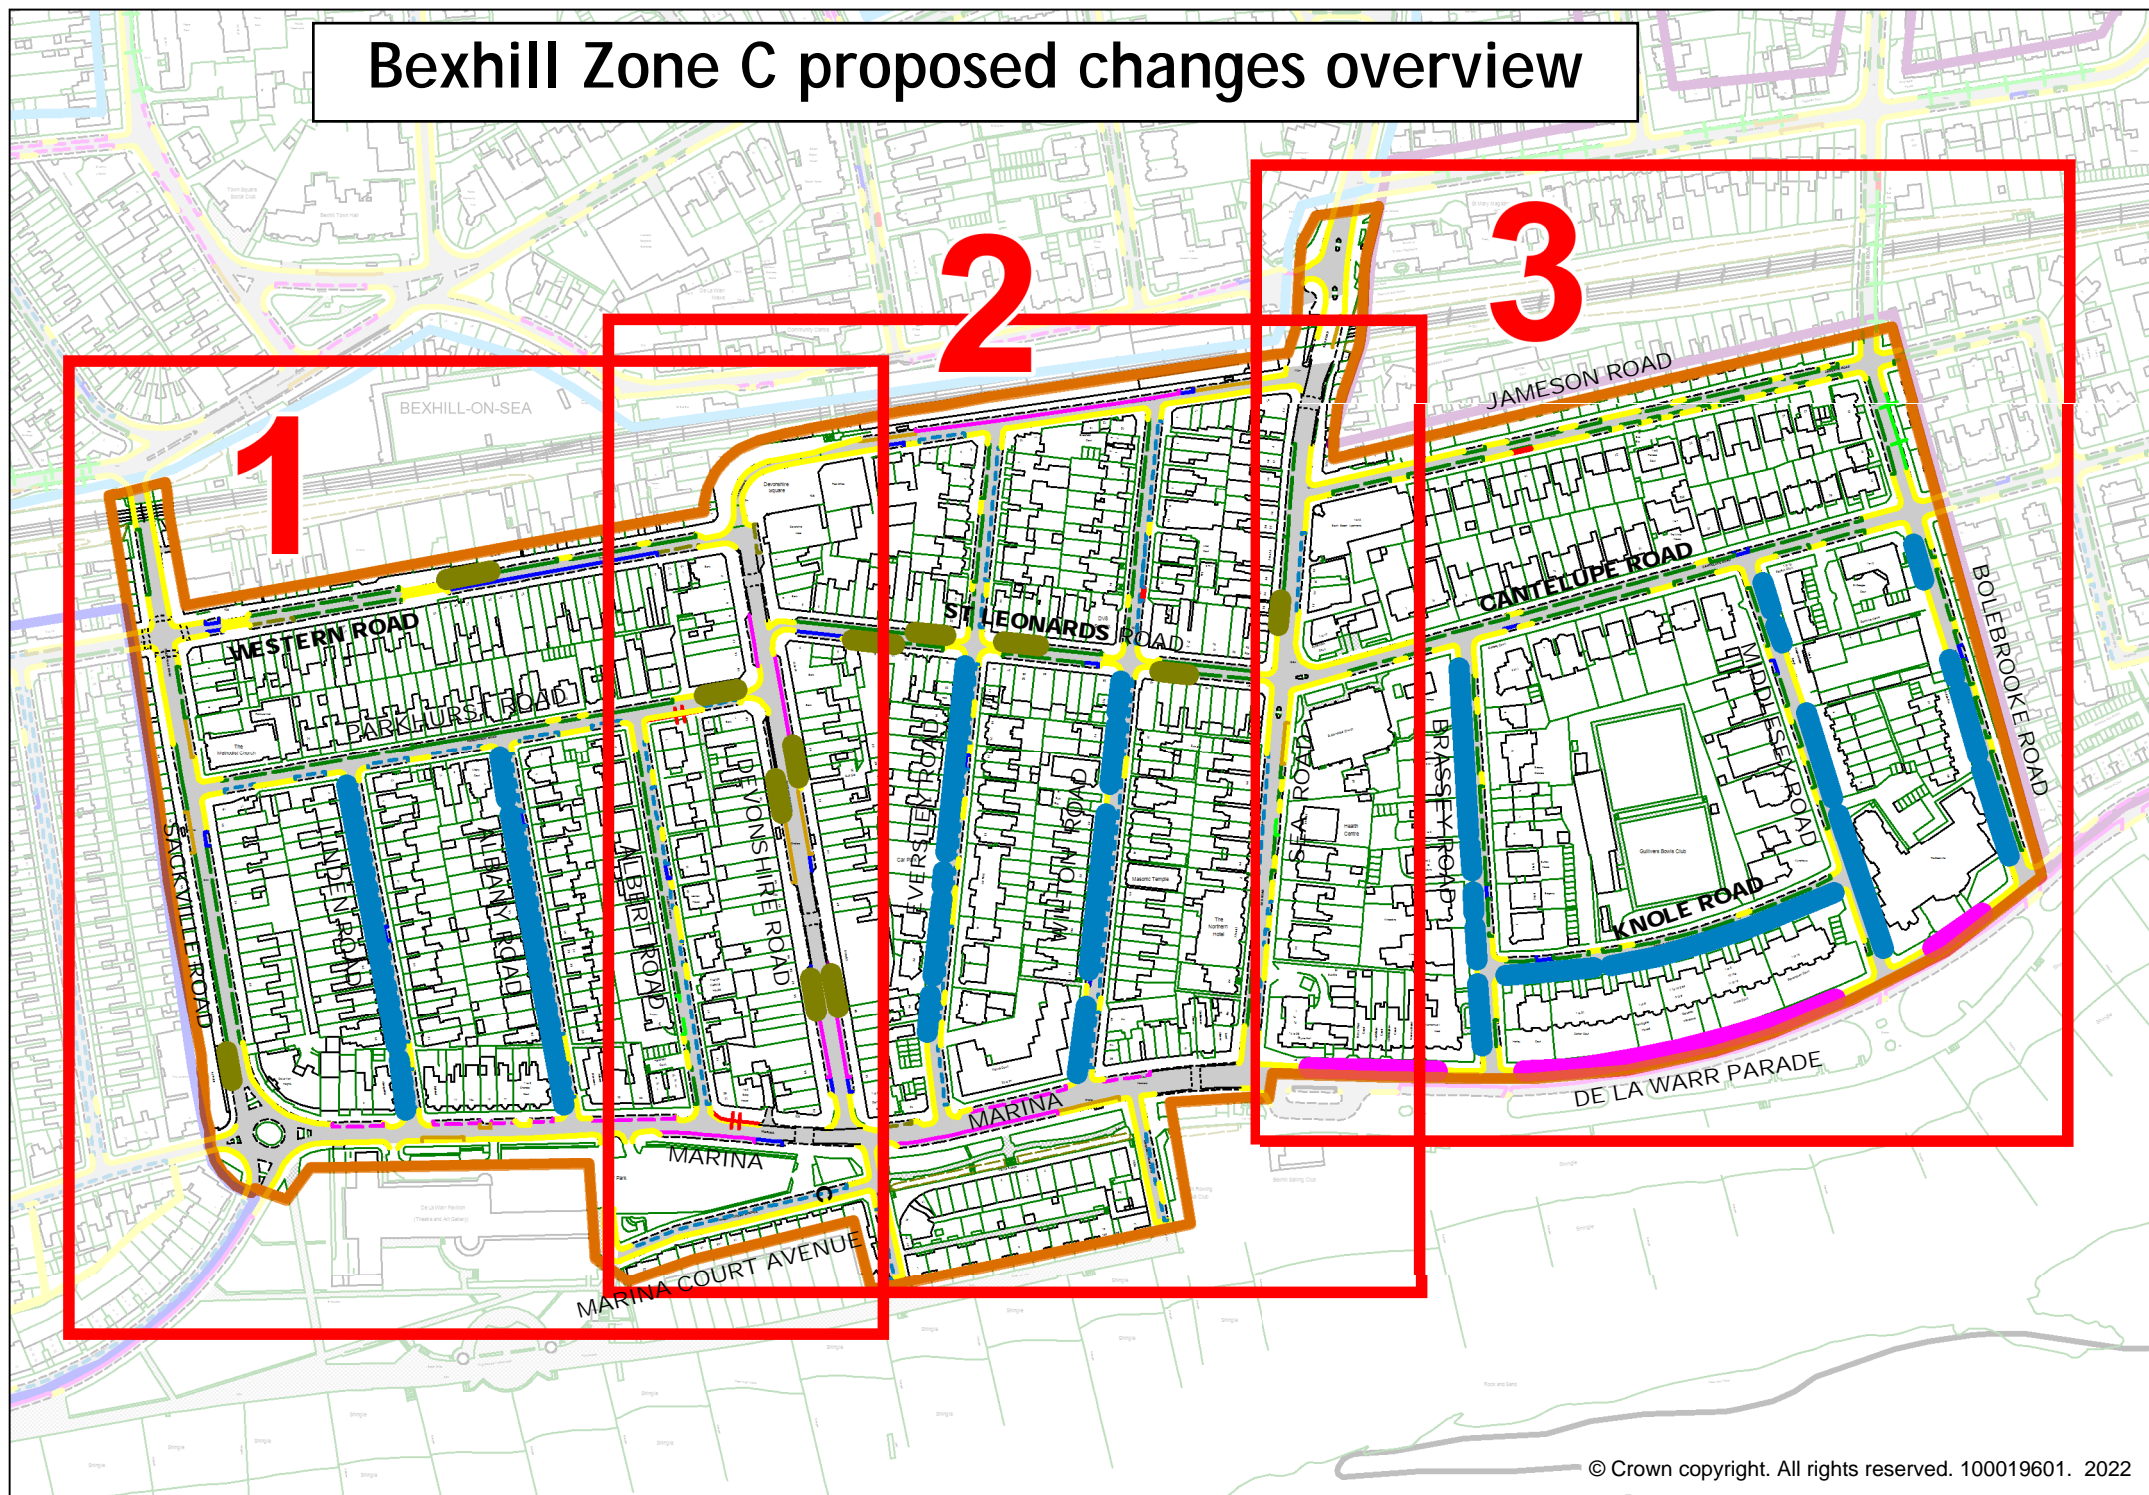

Bexhill Zone C proposed changes overview - frame 1

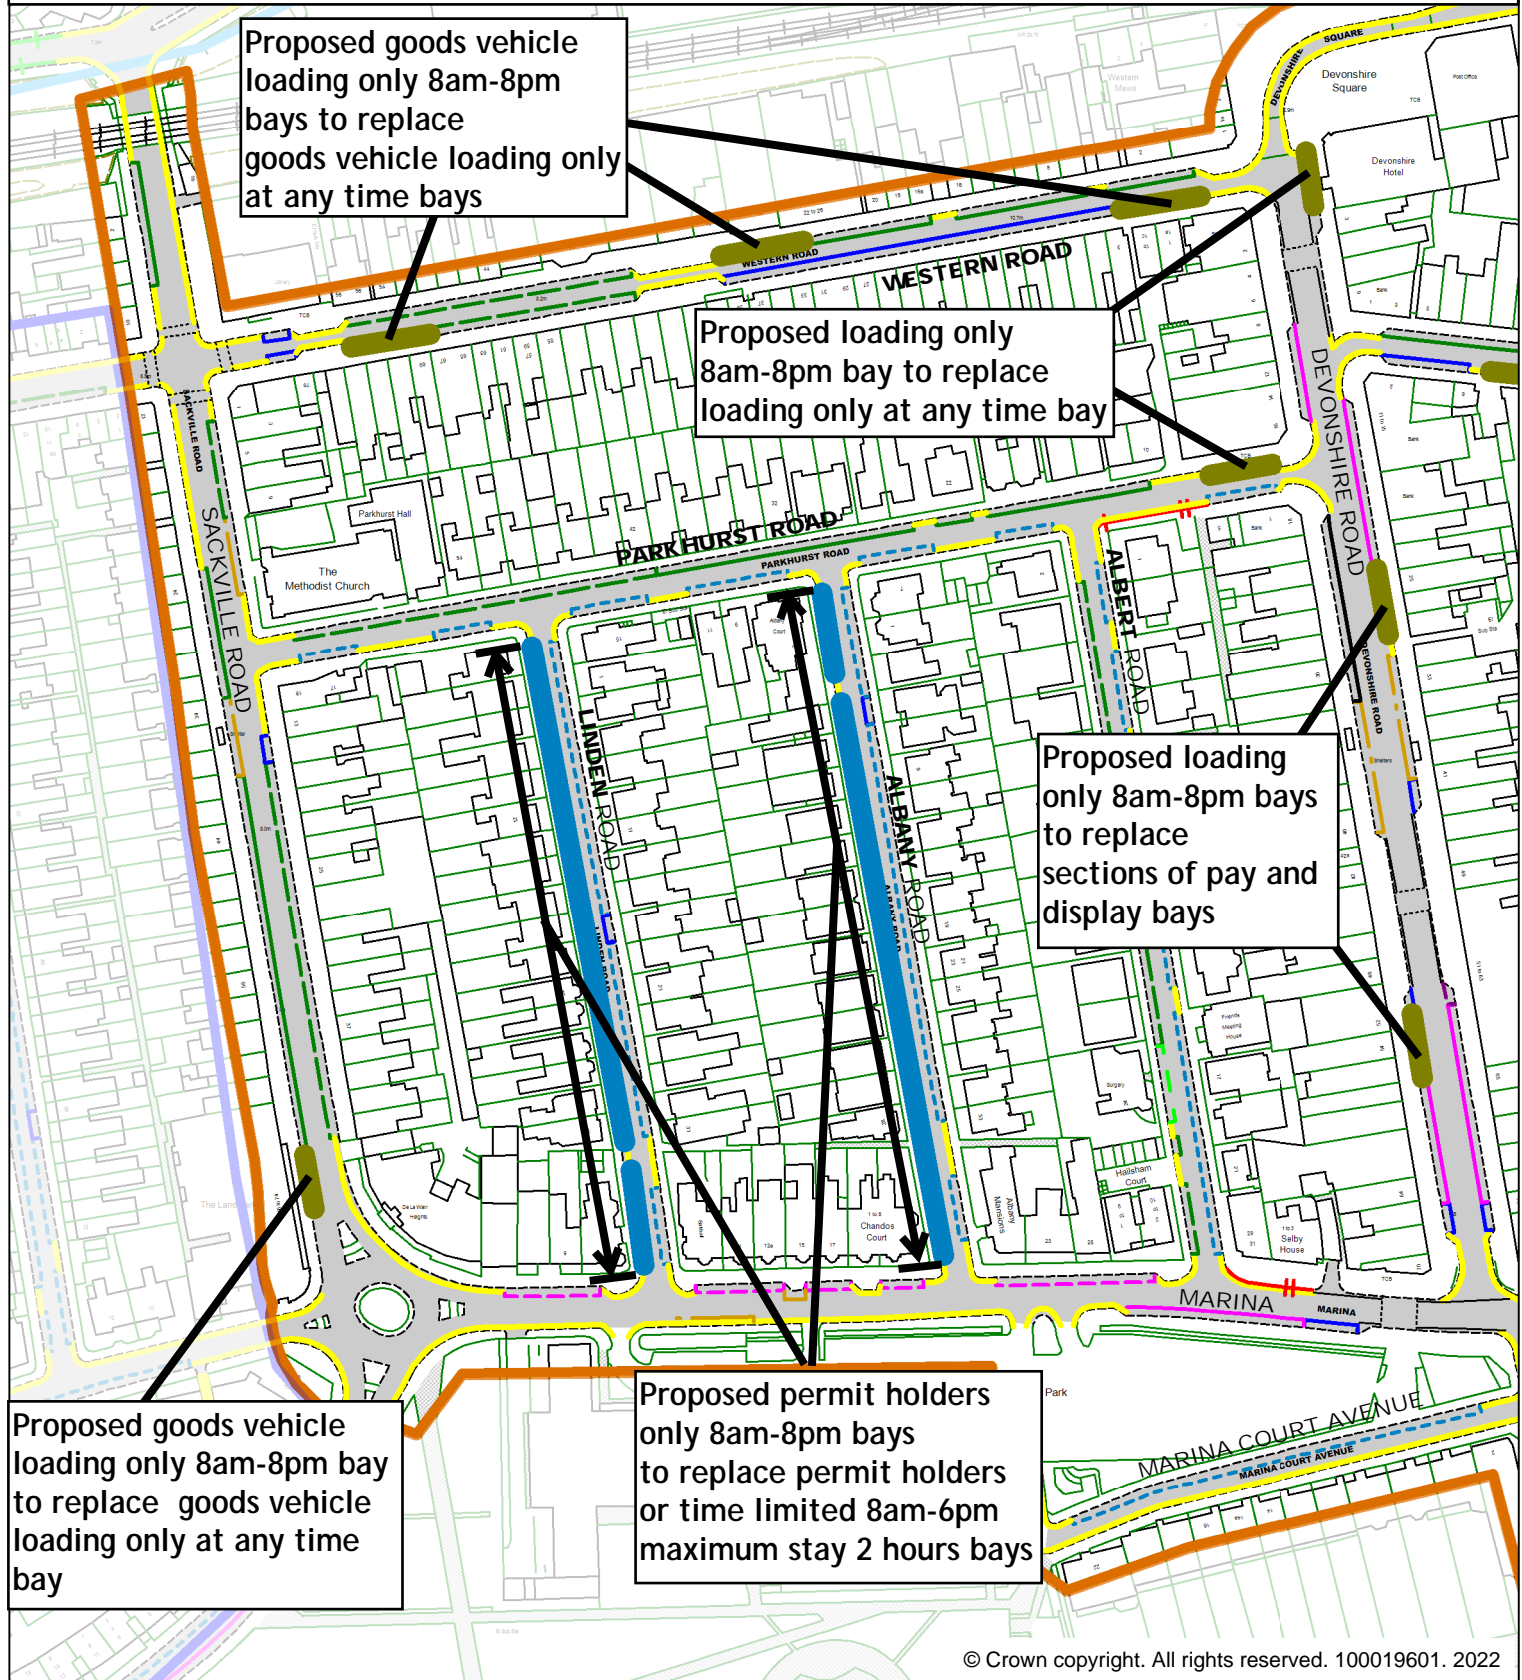

Key

	Bus Stop Clearways - Non TRO		Permit Holders Only 8am-8pm
	Blue Badge Holders Only		Permit Holders or Time Limited 8am-8pm maximum stay 2 hours, no return within 2 hours
	Doctors Only At Any Time		Permit Holders or Pay and Display 8am-8pm maximum stay 2 hours, no return within 2 hours
	Loading/Unloading Only		No Stopping except Taxis At Any Time
	Motorcycles Only At Any Time		Time Limited
	No Loading/Unloading At Any Time		Pedestrian Crossing (controlled area)
	No Waiting At Any Time		Pedestrian Crossing (crossing point)
	Pay and Display		

Proposed No Waiting At Any Time (double yellow lines)


Proposed Permit Holders Only 8am-8pm

Proposed Loading Only



Proposed change of times of operation to 8am-8pm for all existing bays which are 8am-6pm

Bexhill Zone C proposed changes overview - frame 2

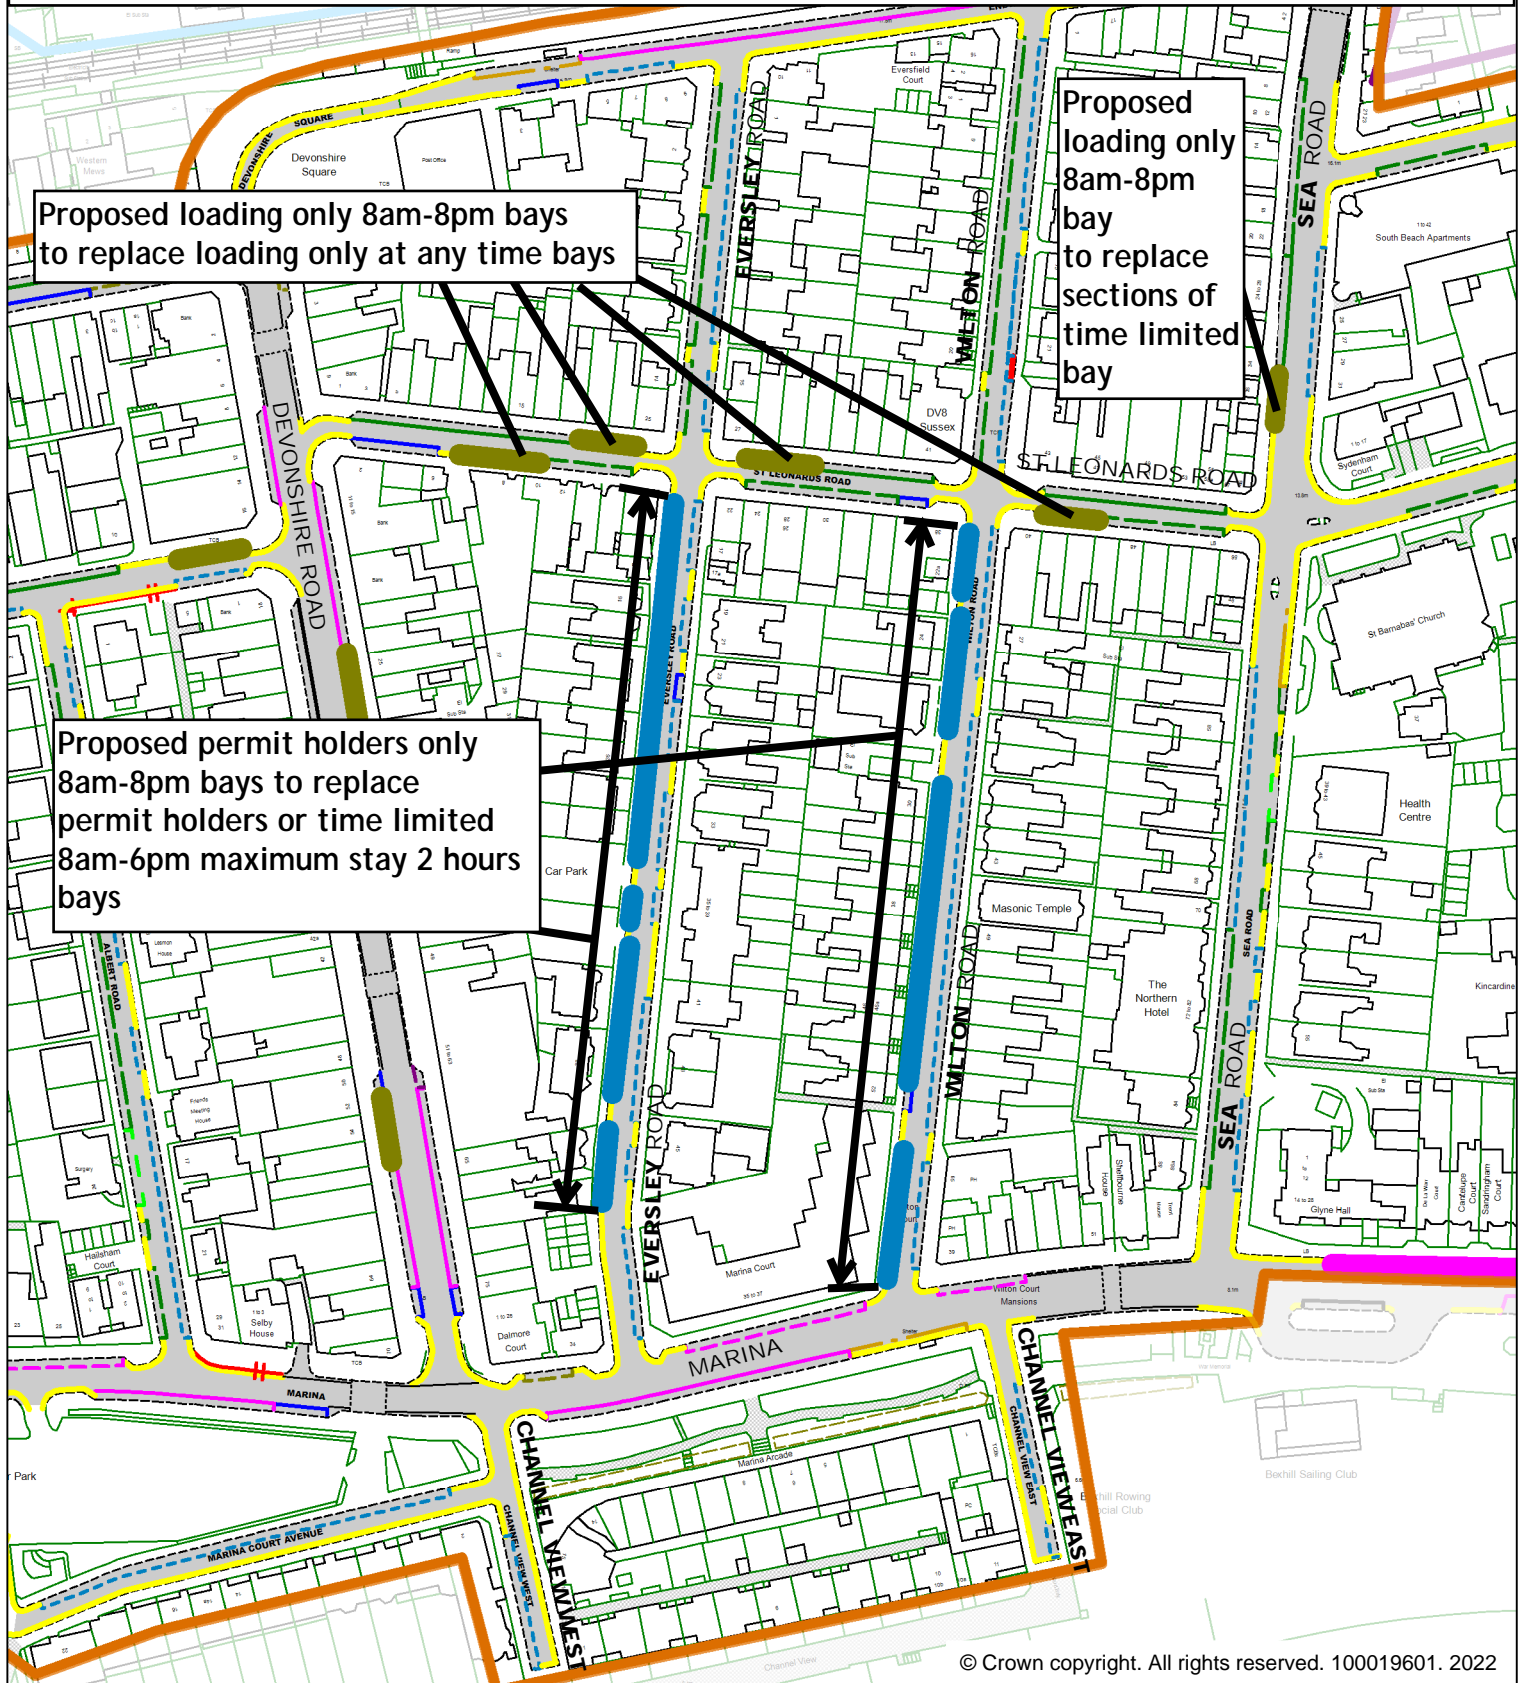

Key

- | | |
|-----------------------------------|--|
| Bus Stop Clearways - Non TRO | Permit Holders Only 8am-8pm |
| Blue Badge Holders Only | Permit Holders or Time Limited 8am-8pm maximum stay 2 hours, no return within 2 hours |
| Doctors Only At Any Time | Permit Holders or Pay and Display 8am-8pm maximum stay 2 hours, no return within 2 hours |
| Loading/ Unloading Only | No Stopping except Taxis At Any Time |
| Motorcycles Only At Any Time | Time Limited |
| No Loading/ Unloading At Any Time | Pedestrian Crossing (controlled area) |
| No Waiting At Any Time | Pedestrian Crossing (crossing point) |
| Pay and Display | |

Proposed No Waiting At Any Time (double yellow lines)


Proposed Permit Holders Only 8am-8pm

Proposed Loading Only



Proposed change of times of operation to 8am-8pm for all existing bays which are 8am-6pm

Bexhill Zone C proposed changes overview - frame 3

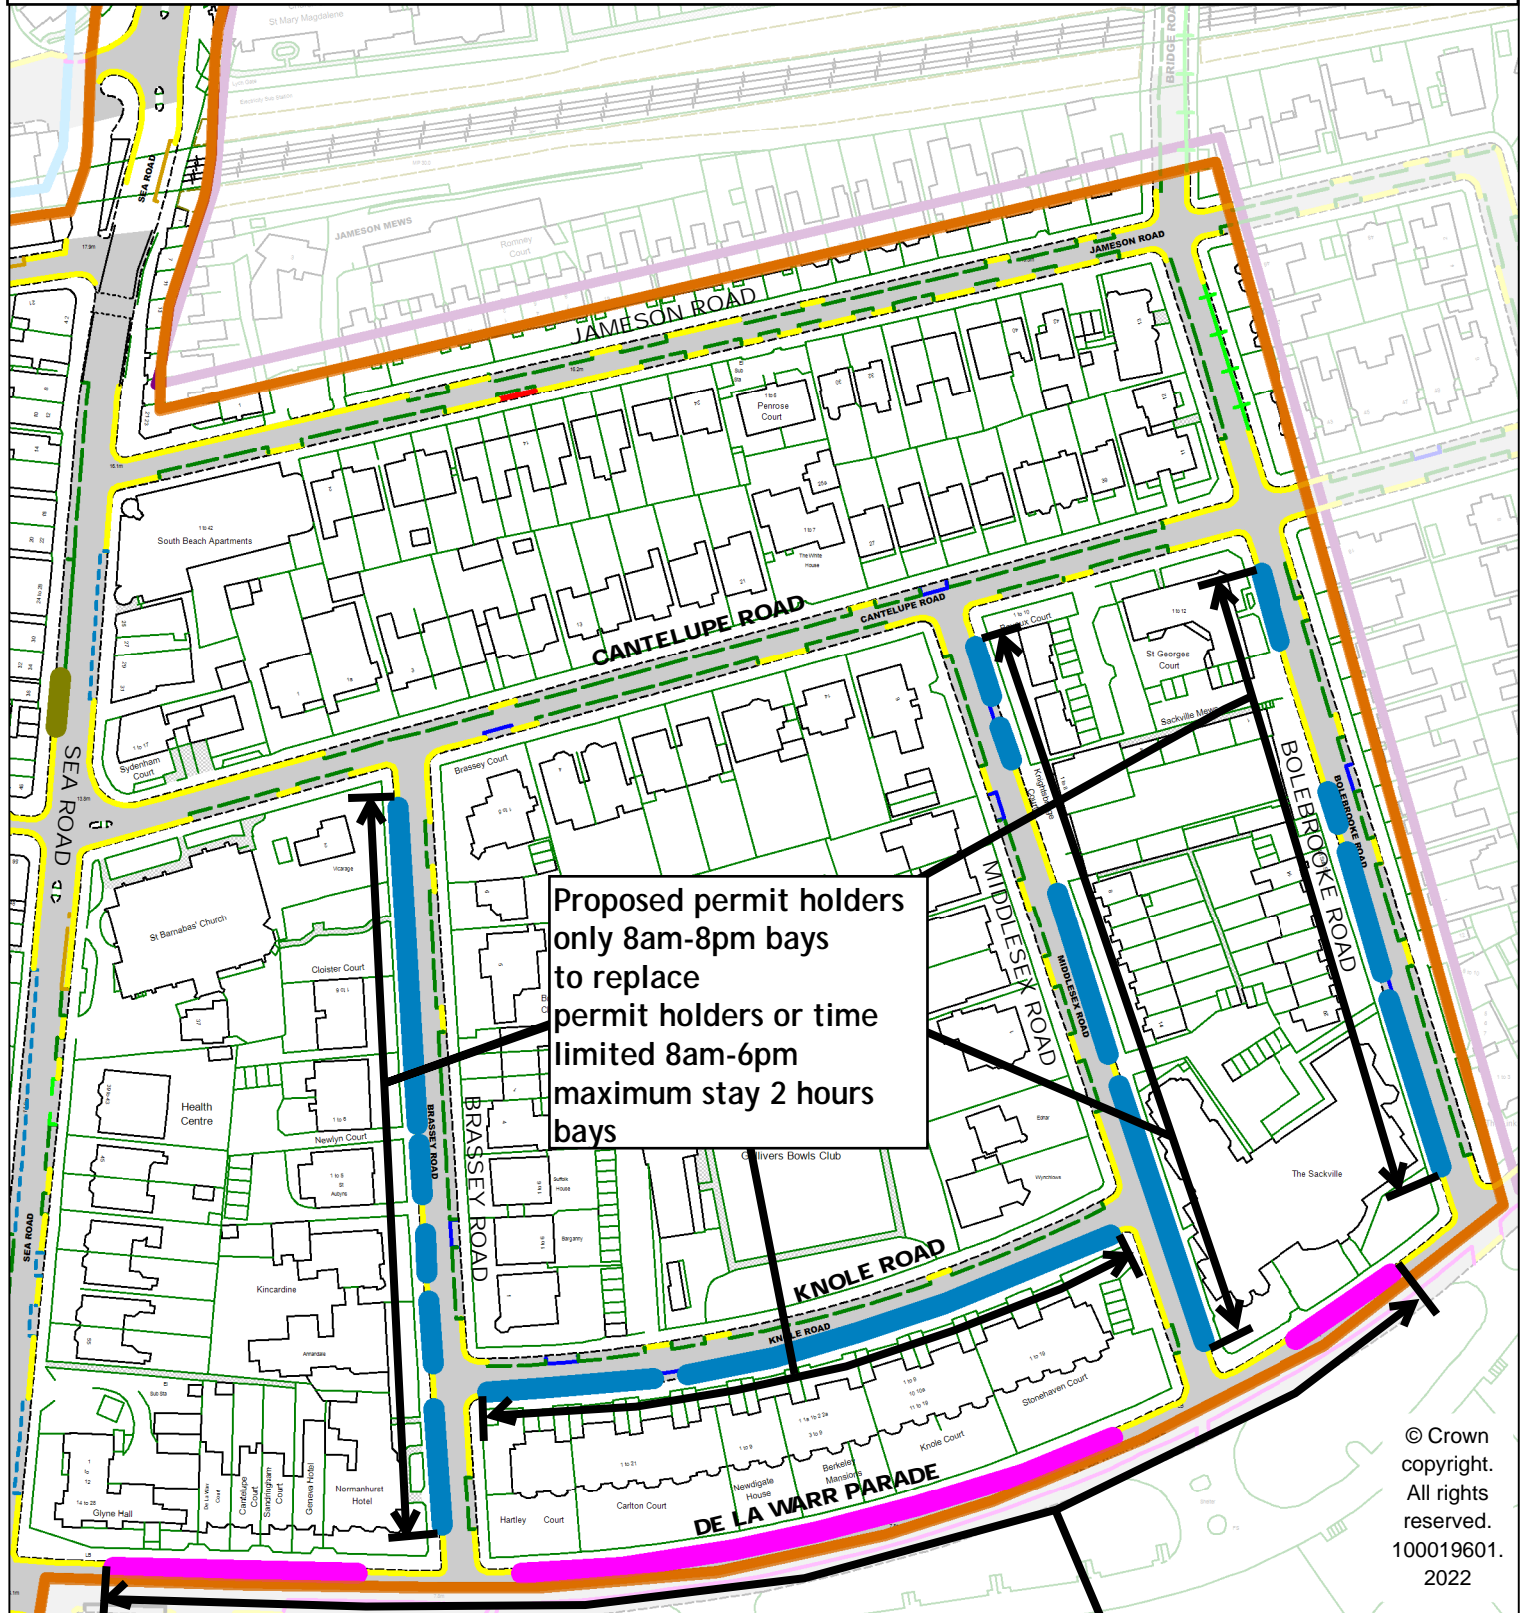

Key

- Bus Stop Clearways - Non TRO
- Blue Badge Holders Only
- Doctors Only At Any Time
- Loading/ Unloading Only
- No Loading/ Unloading At Any Time
- No Waiting At Any Time
- No Waiting
- Permit Holders Only 8am-8pm
- Permit Holders or Time Limited 8am-8pm maximum stay 2 hours, no return within 2 hours
- No Stopping except Taxis At Any Time
- Time Limited
- Pay and Display
- Pedestrian Crossing (controlled area)
- Pedestrian Crossing (crossing point)

- Proposed No Waiting At Any Time (double yellow lines)
- Proposed Permit Holders Only 8am-8pm
- Proposed Permit Holder or Pay and Display 8am-8pm, Maximum stay 2 hours




Proposed change of times of operation to 8am-8pm for all existing bays which are 8am-6pm

Key to Restriction Types Displayed

- Blue Badge Holders Only At Any Time
- No Waiting At Any Time
- Pay and Display 8am-8pm
- Permit Holders Only 8am-8pm
- Permit Holders or Time Limited 8am-6pm maximum stay 2 hours, no return within 2 hours
- Permit Holders or Pay and Display 8am-8pm


Proposed change of times of operation to 8am-8pm for all existing bays which are 8am-6pm

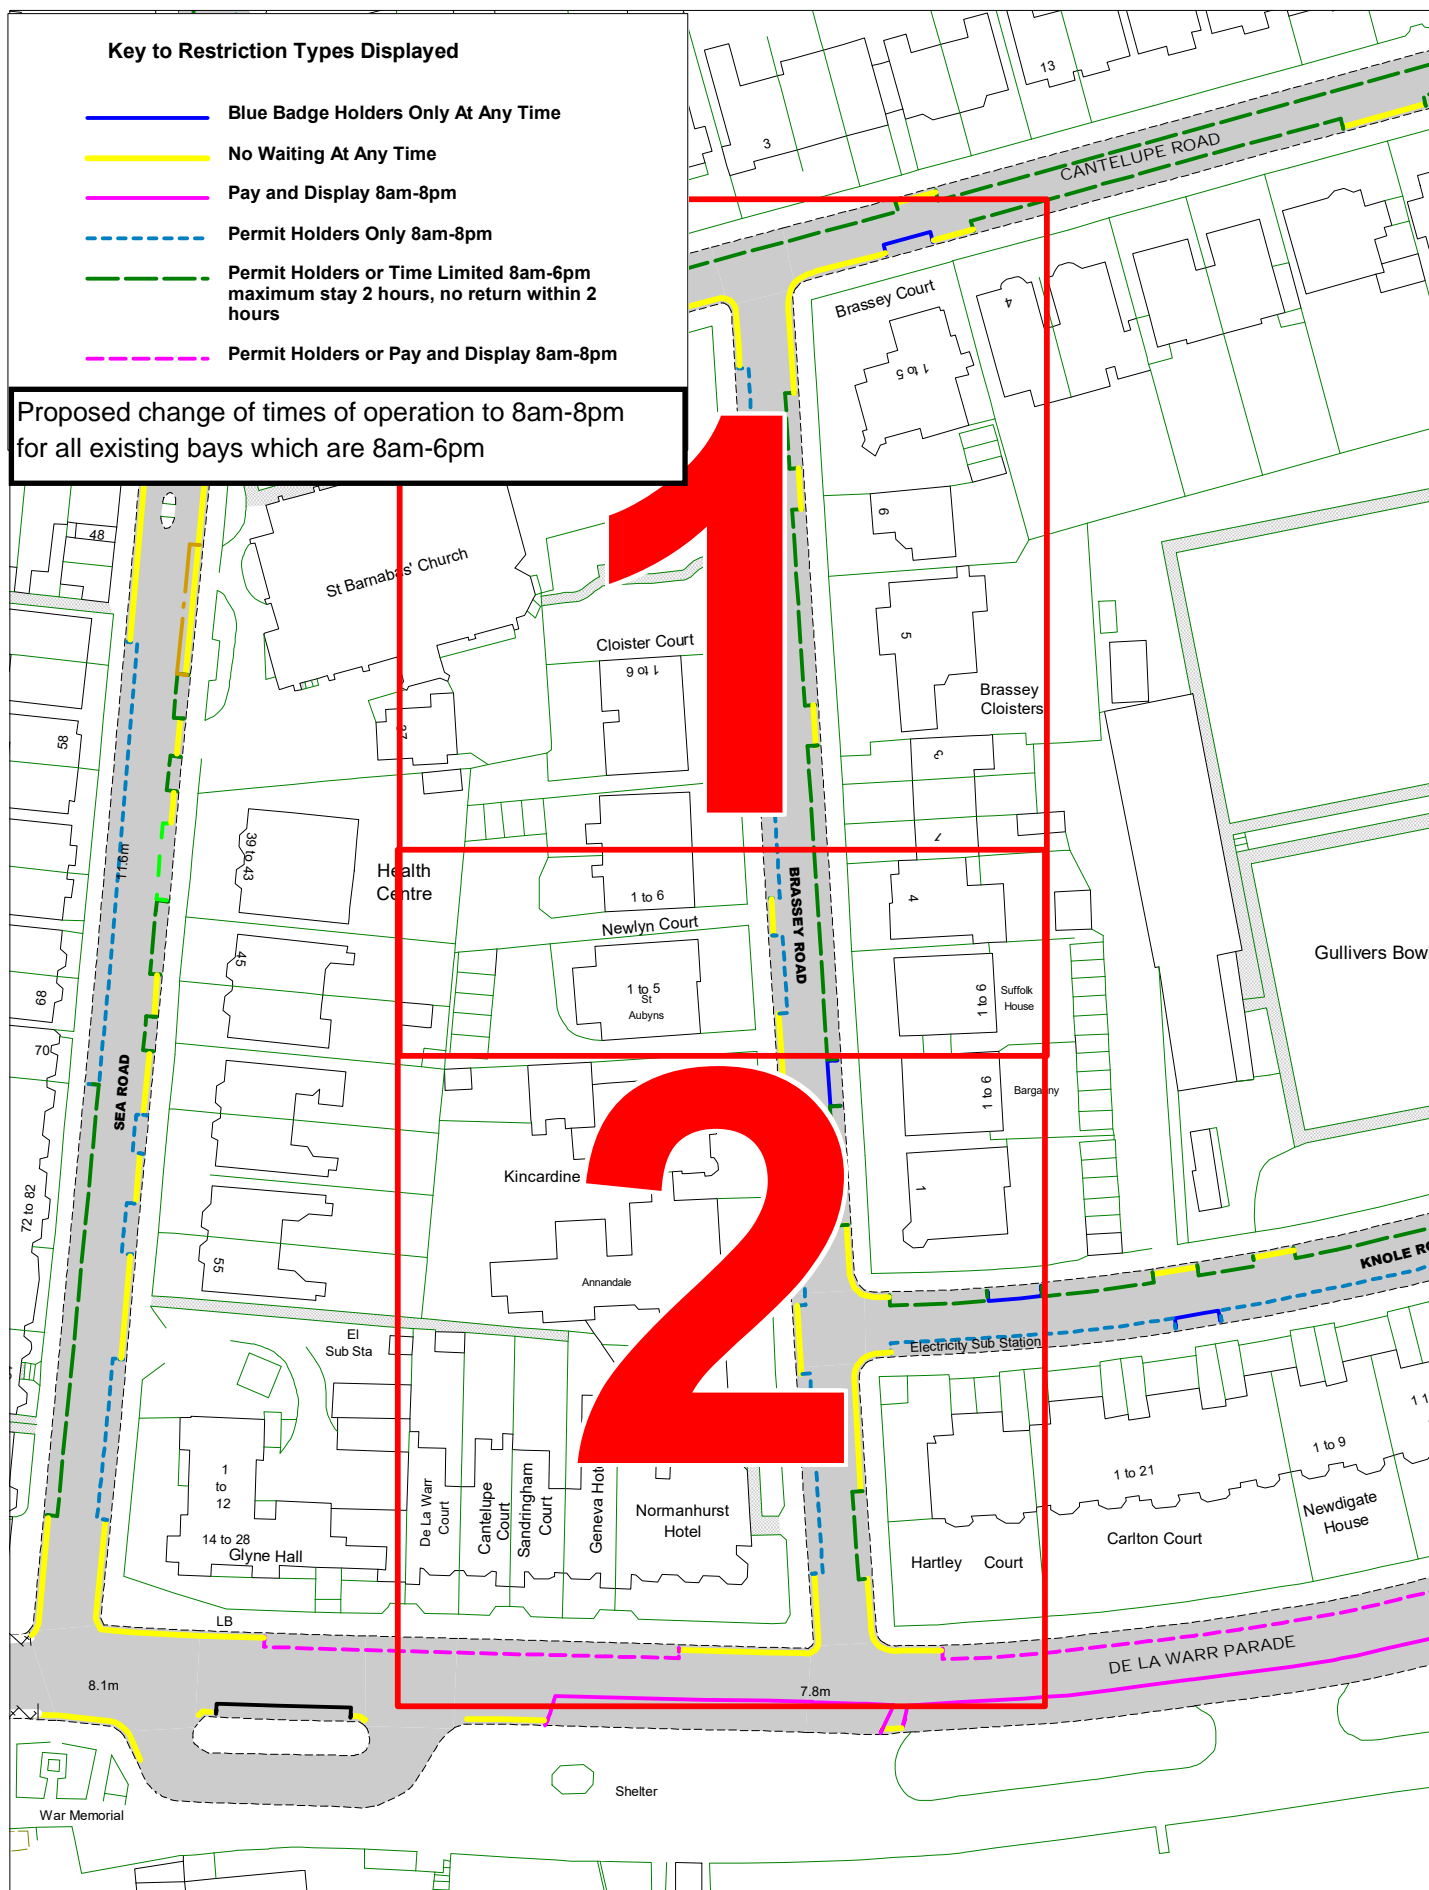

East Sussex
County Council



© Crown copyright. All rights reserved
East Sussex County Council
Licence No. 100019601 2022

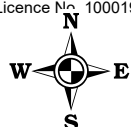

Brassey Road, Bexhill - Zone C

Overview


SCALE	1 : 1100
DATE	17/06/2022
DRAWING No.	RR22 BZC 001
DRAWN BY	

[Return to index](#)

Key to Restriction Types Displayed

- Blue Badge Holders Only At Any Time
- No Waiting At Any Time
- Pay and Display 8am-8pm
- Permit Holders Only 8am-8pm
- Permit Holders or Time Limited 8am-8pm maximum stay 2 hours, no return within 2 hours
- Permit Holders or Pay and Display 8am-8pm

Proposed change of times of operation to 8am-8pm for all existing bays which are 8am-6pm

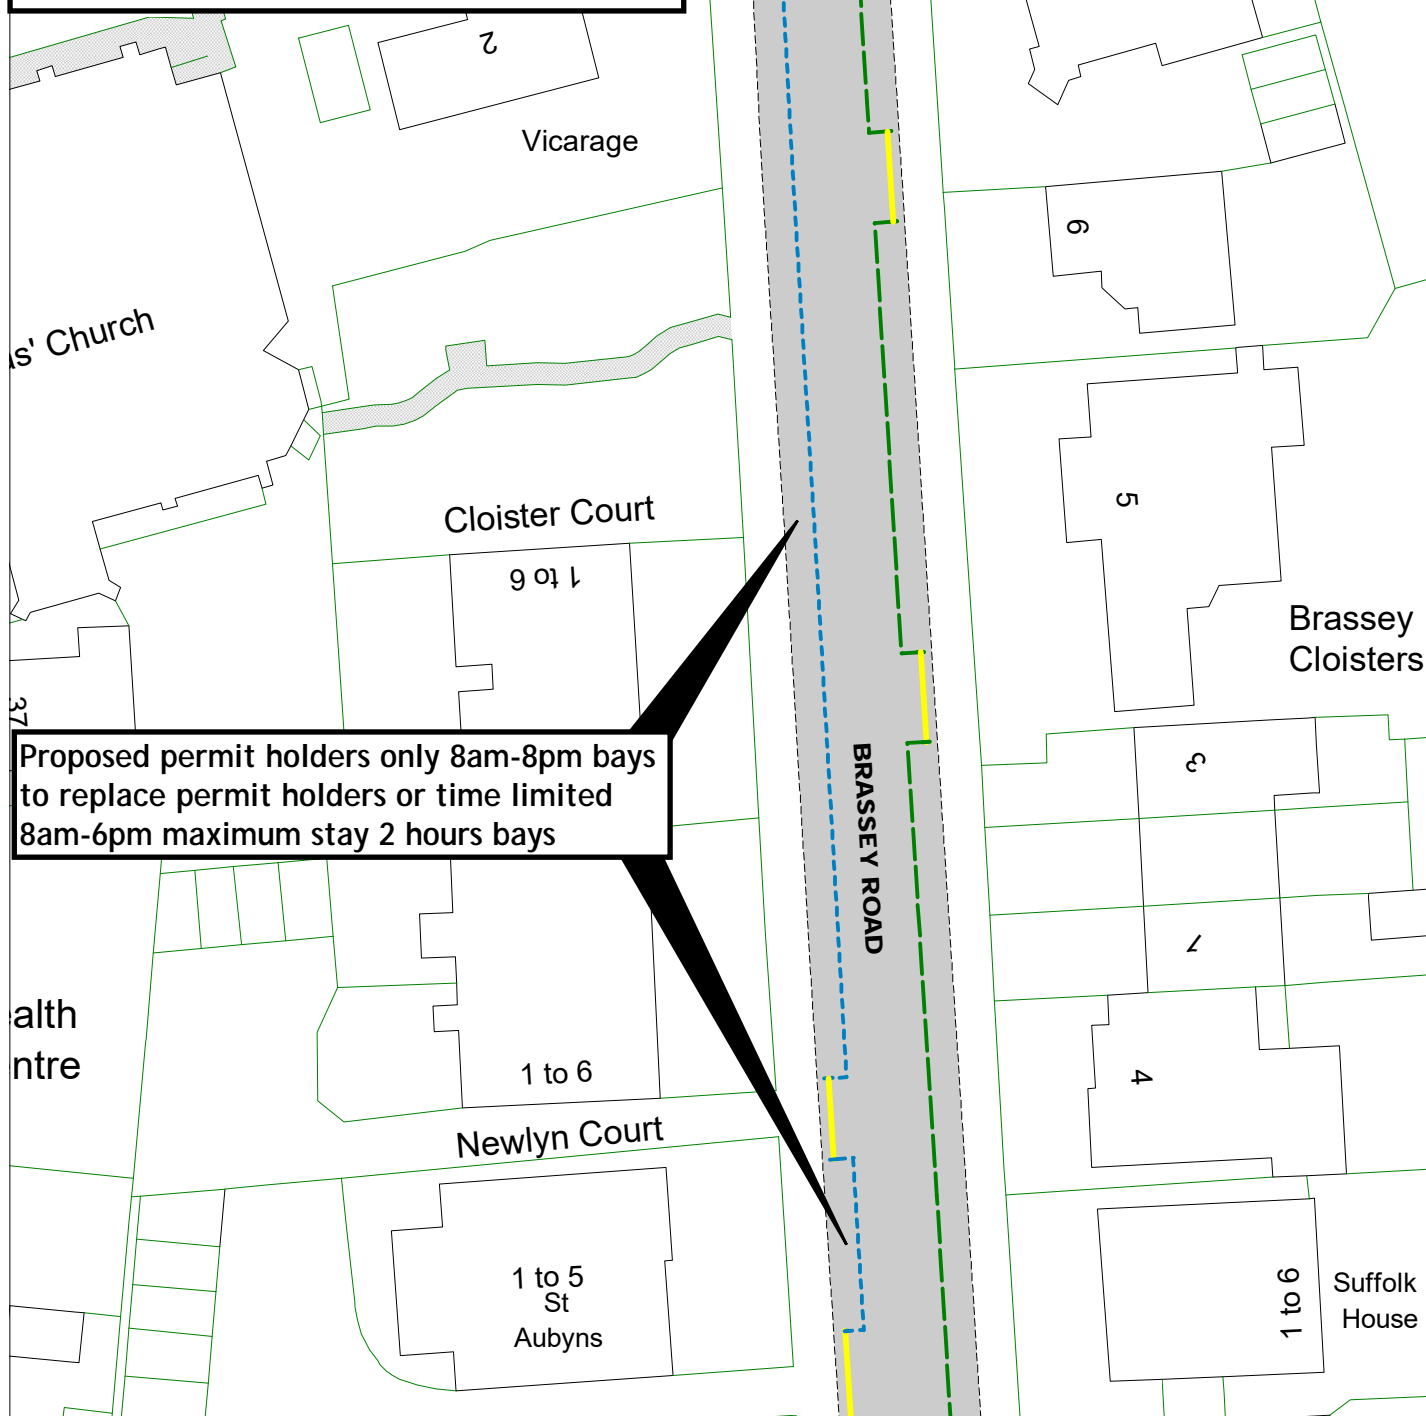

Proposed permit holders only 8am-8pm bays to replace permit holders or time limited 8am-6pm maximum stay 2 hours bays

East Sussex
County Council



© Crown copyright. All rights reserved
East Sussex County Council
Licence No. 100019601 2022



Brassey Road, Bexhill - Zone C

Frame 1

SCALE	1 : 500
DATE	17/06/2022
DRAWING No.	RR22 BZC 002
DRAWN BY	


[Return to index](#)

Key to Restriction Types Displayed

- Blue Badge Holders Only At Any Time
- No Waiting At Any Time
- Pay and Display 8am-8pm
- - - Permit Holders Only 8am-8pm
- - - Permit Holders or Time Limited 8am-8pm maximum stay 2 hours, no return within 2 hours
- - - Permit Holders or Pay and Display 8am-8pm

Proposed change of times of operation to 8am-8pm for all existing bays which are 8am-6pm

Proposed permit holders only 8am-8pm bays to replace permit holders or time limited 8am-6pm maximum stay 2 hours bays

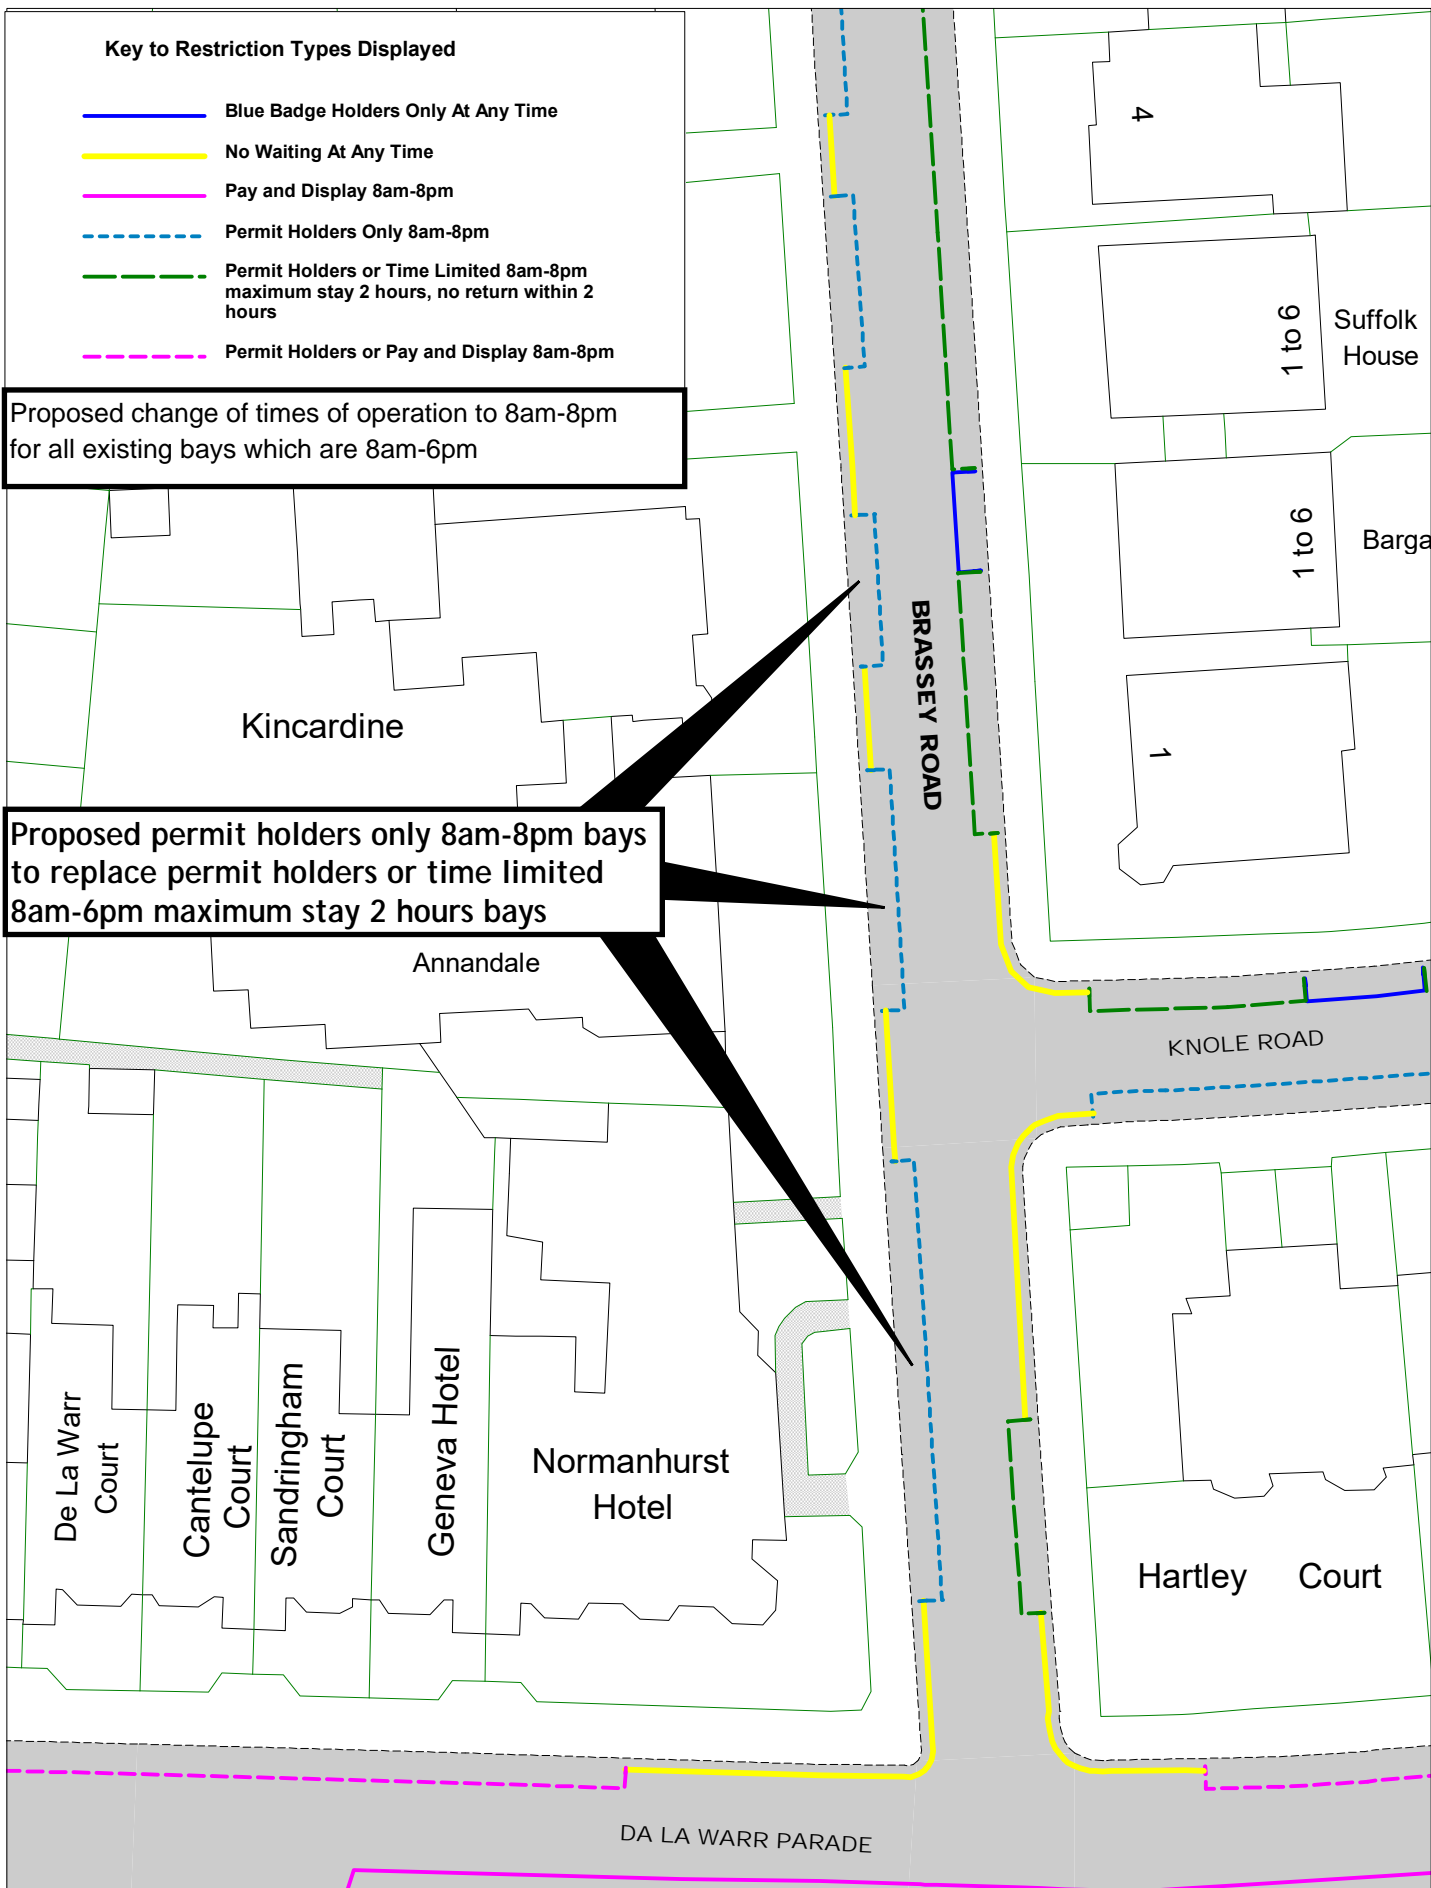

East Sussex
County Council



© Crown copyright. All rights reserved
East Sussex County Council
Licence No. 100019601 2022






Brassey Road, Bexhill - Zone C

Frame 2


SCALE	1 : 500
DATE	17/06/2022
DRAWING No.	RR22 BZC003
DRAWN BY	

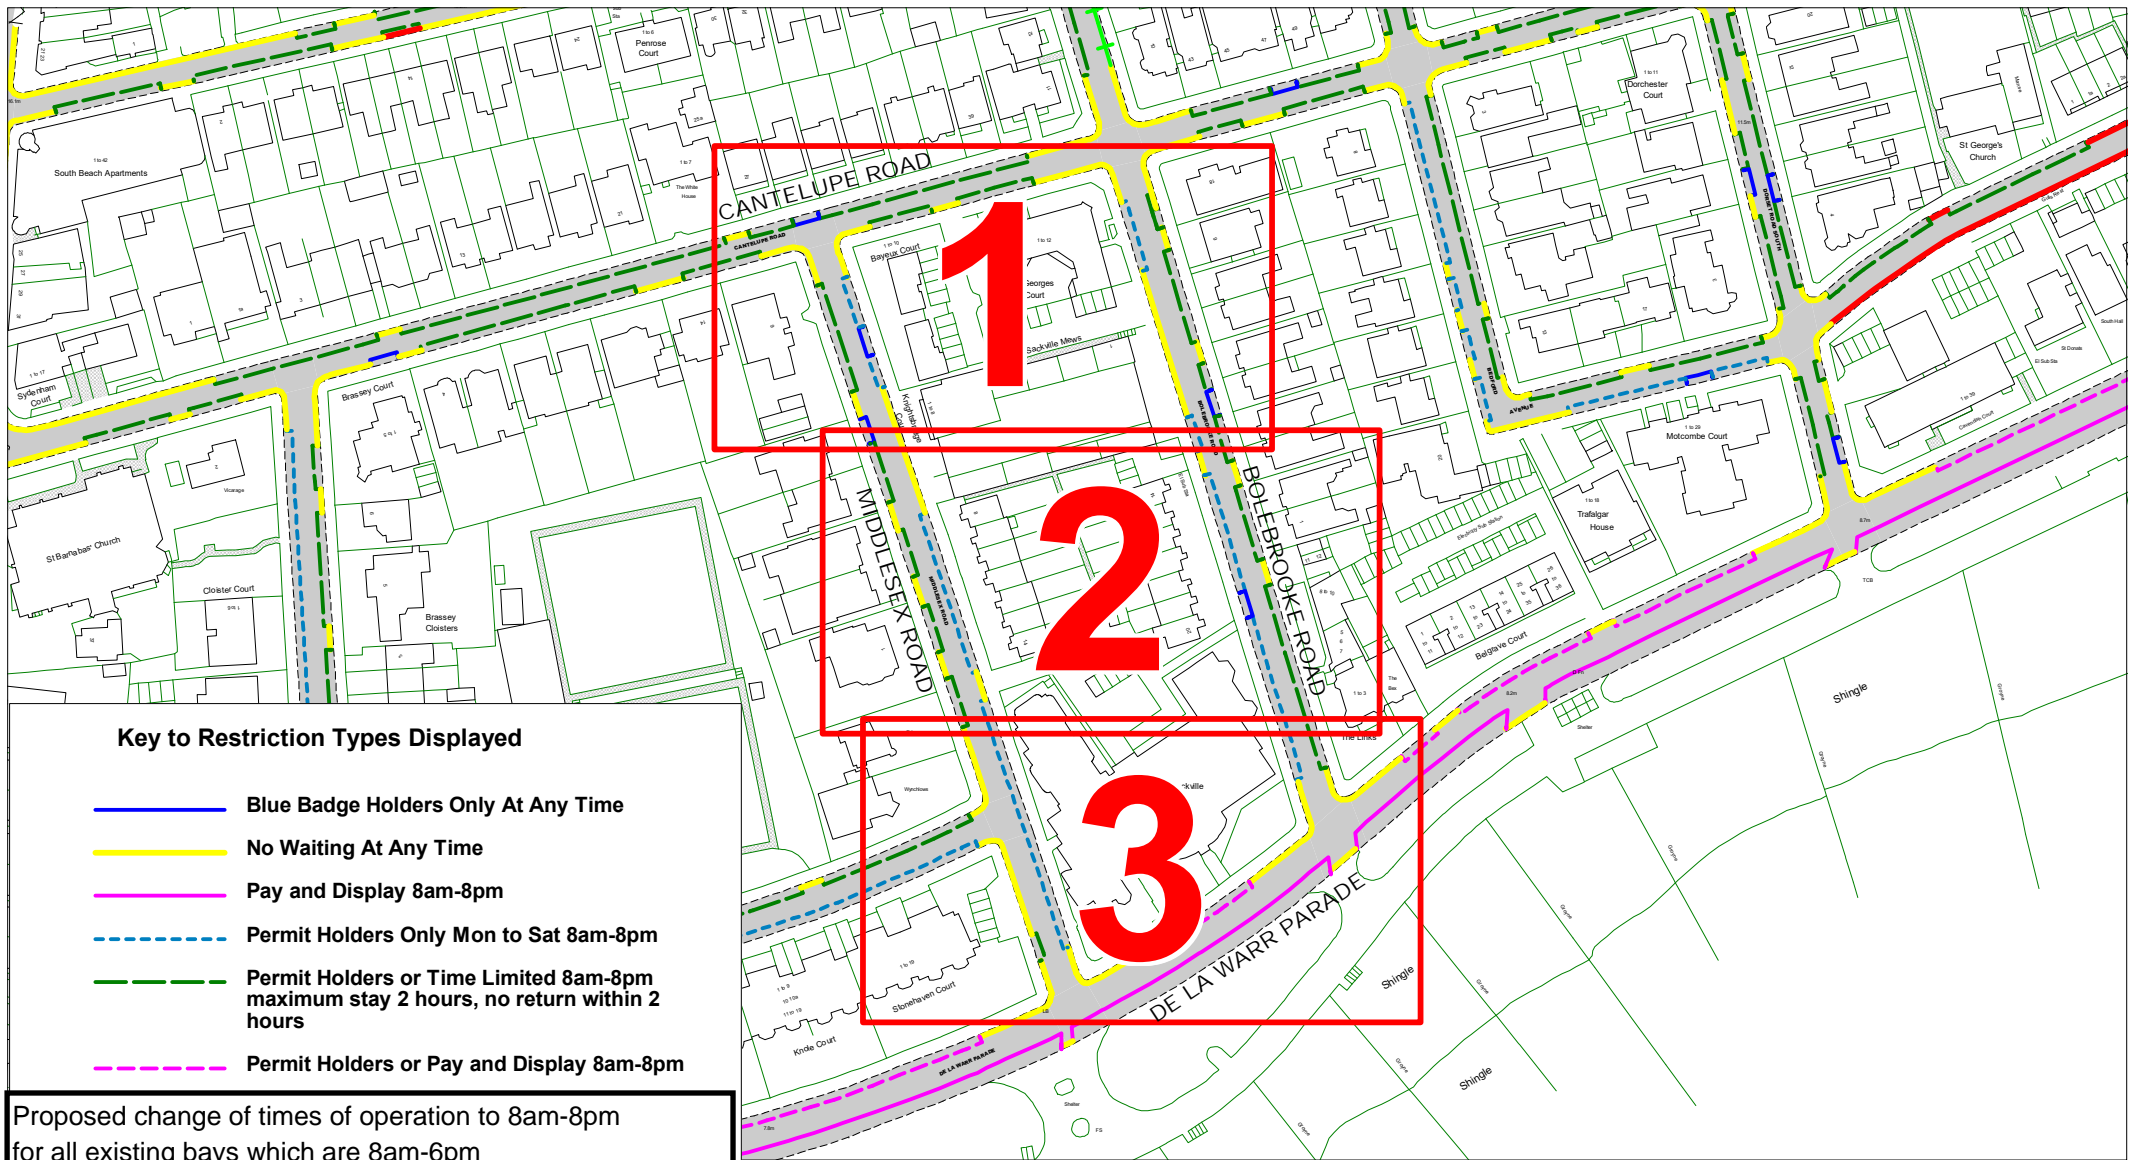

[Return to index](#)




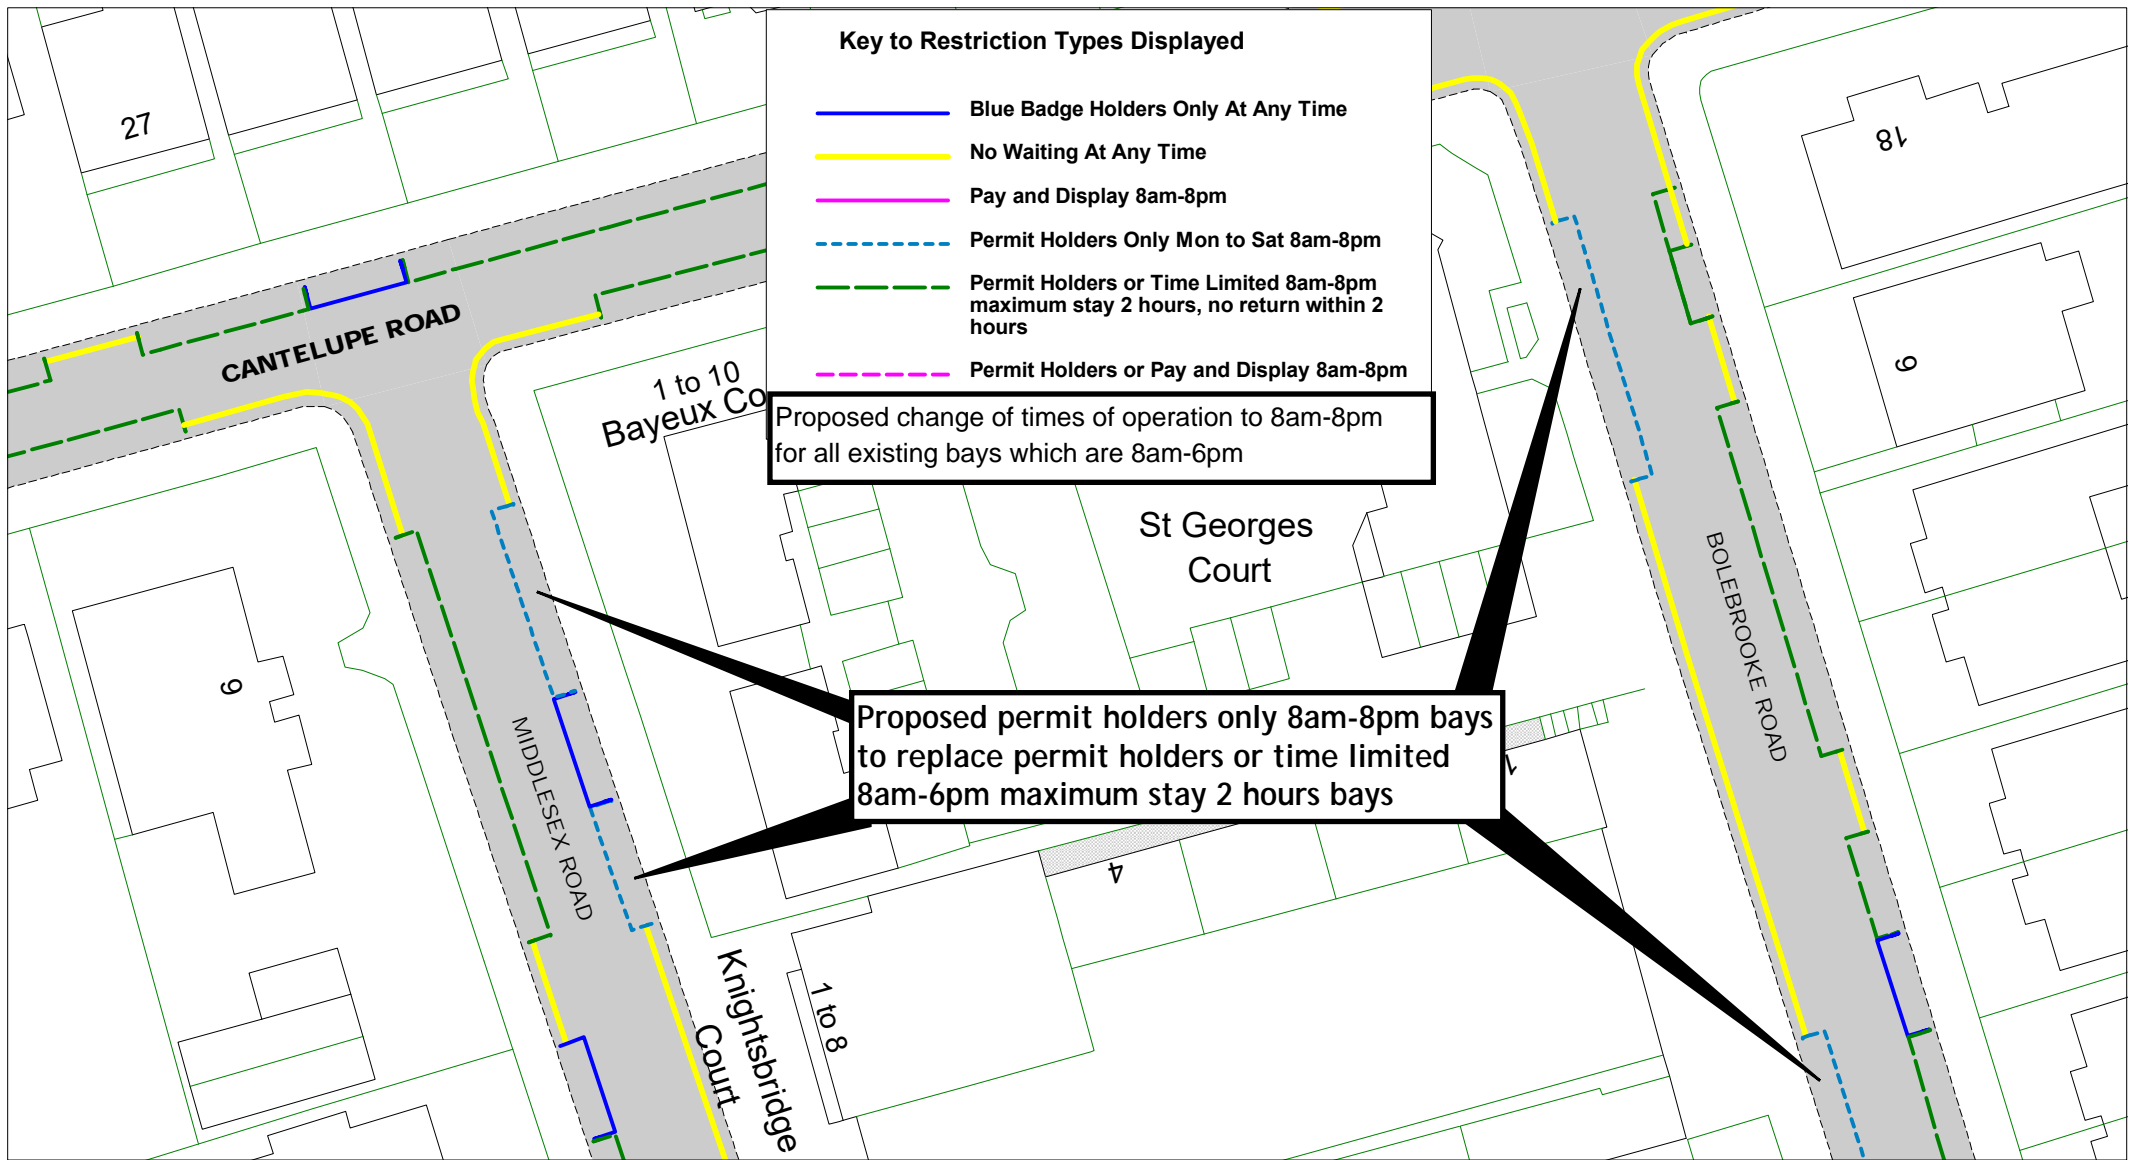

		<p>Overview</p> <p>Bolebrooke Road and Middlesex Road, Bexhill - Zone C</p>	SCALE	1:1900
			DATE	17/06/2022
			DRAWING No.	RR22 BZC004
			DRAWN BY	
			© Crown copyright. All rights reserved East Sussex County Council Licence No. 100019601 2022	


[Return to index](#)

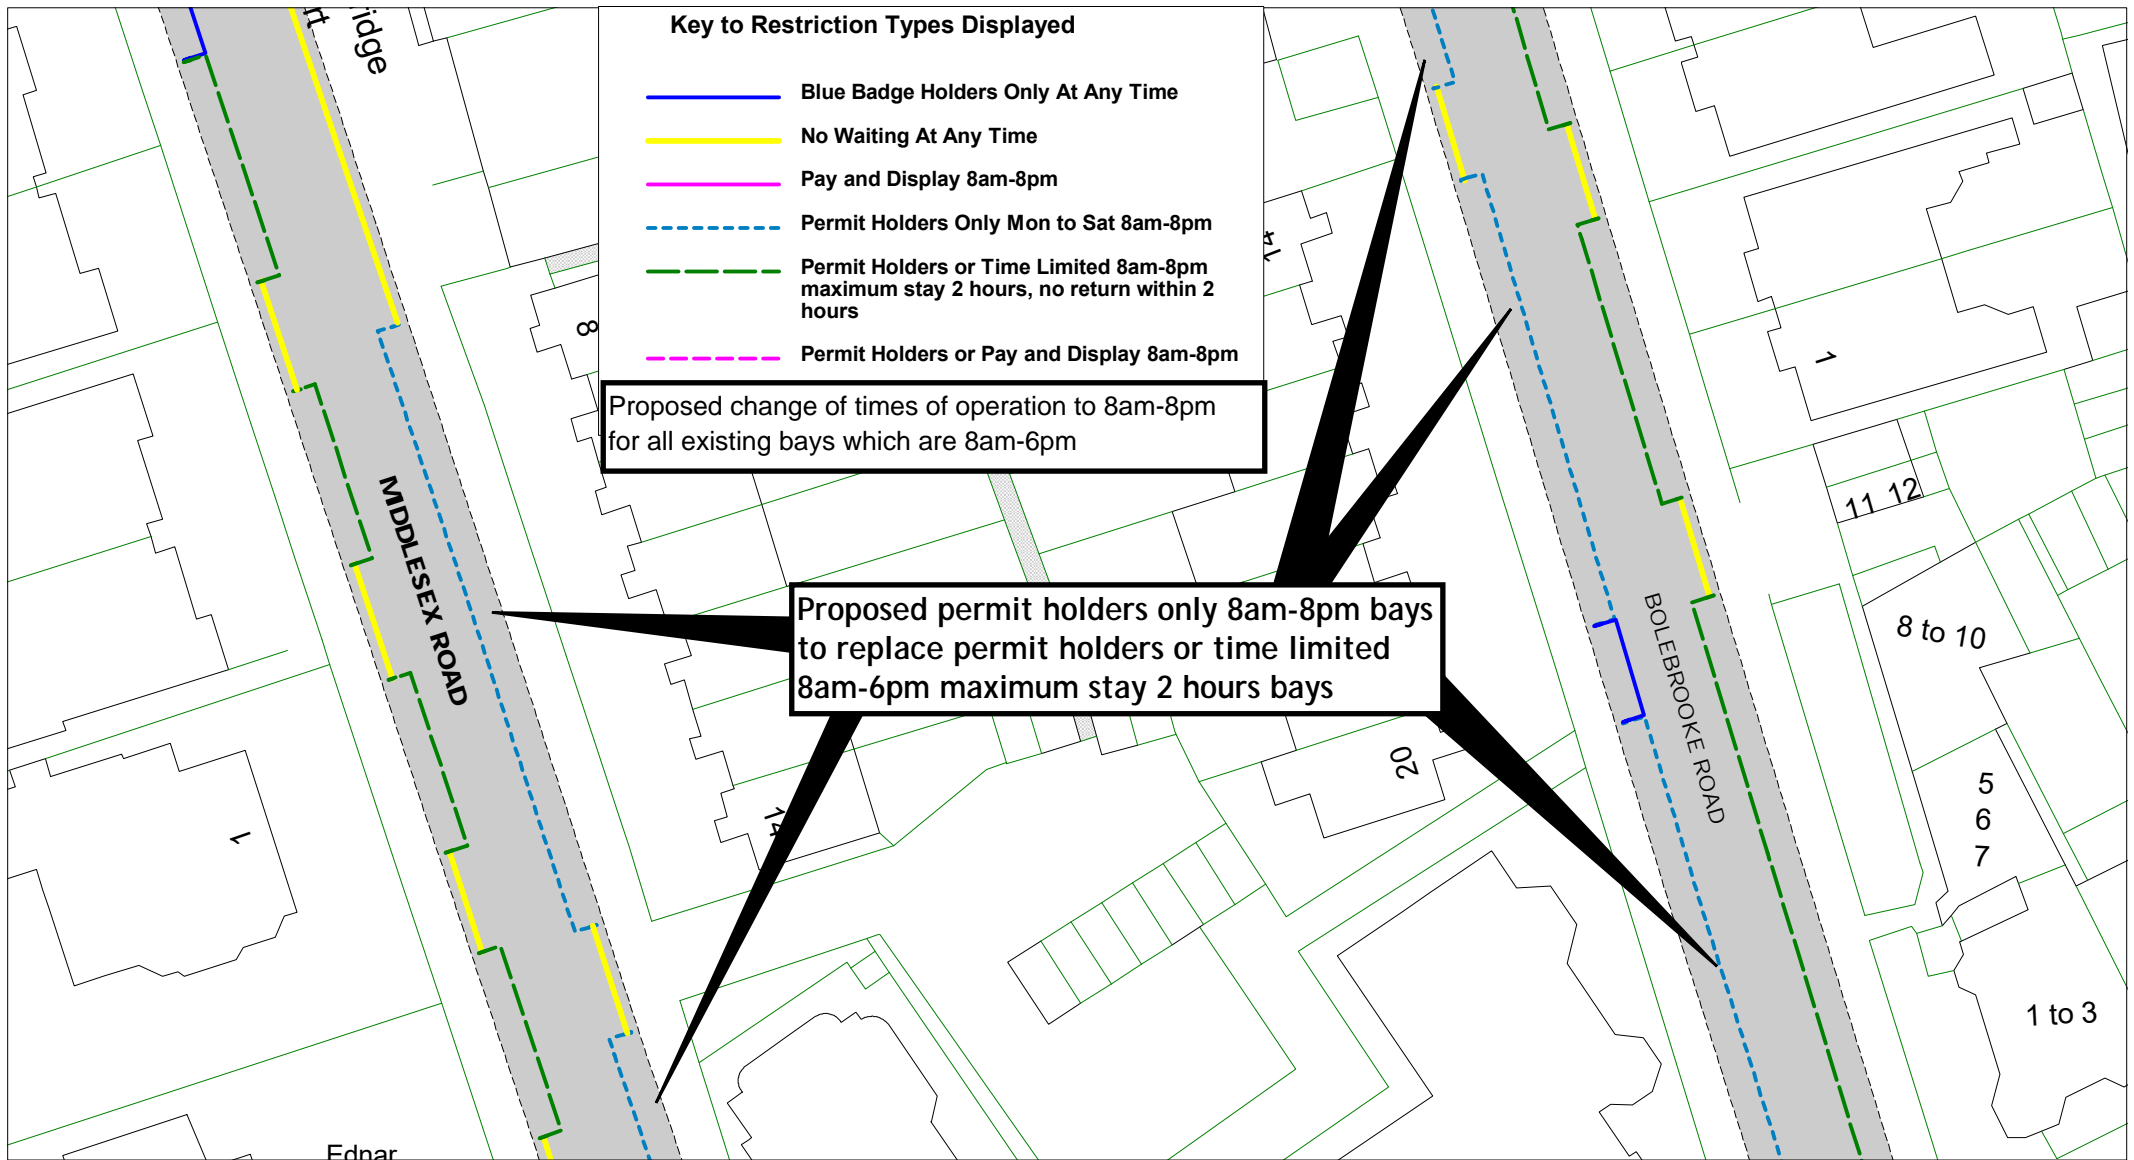

		<p>Fame 1</p> <p>Bolebrooke Road and Middlesex Road, Bexhill - Zone C</p>	SCALE	1:500
			DATE	17/06/2022
			DRAWING No.	RR22 BZC005
			DRAWN BY	
			<p>© Crown copyright. All rights reserved East Sussex County Council Licence No. 100019601 2022</p>	



		<p>Fame 2</p> <p>Bolebrooke Road and Middlesex Road, Bexhill - Zone C</p>	SCALE	1:500
			DATE	17/06/2022
			DRAWING No.	RR22 BZC006
			DRAWN BY	
			<p>© Crown copyright. All rights reserved East Sussex County Council Licence No. 100019601 2022</p>	

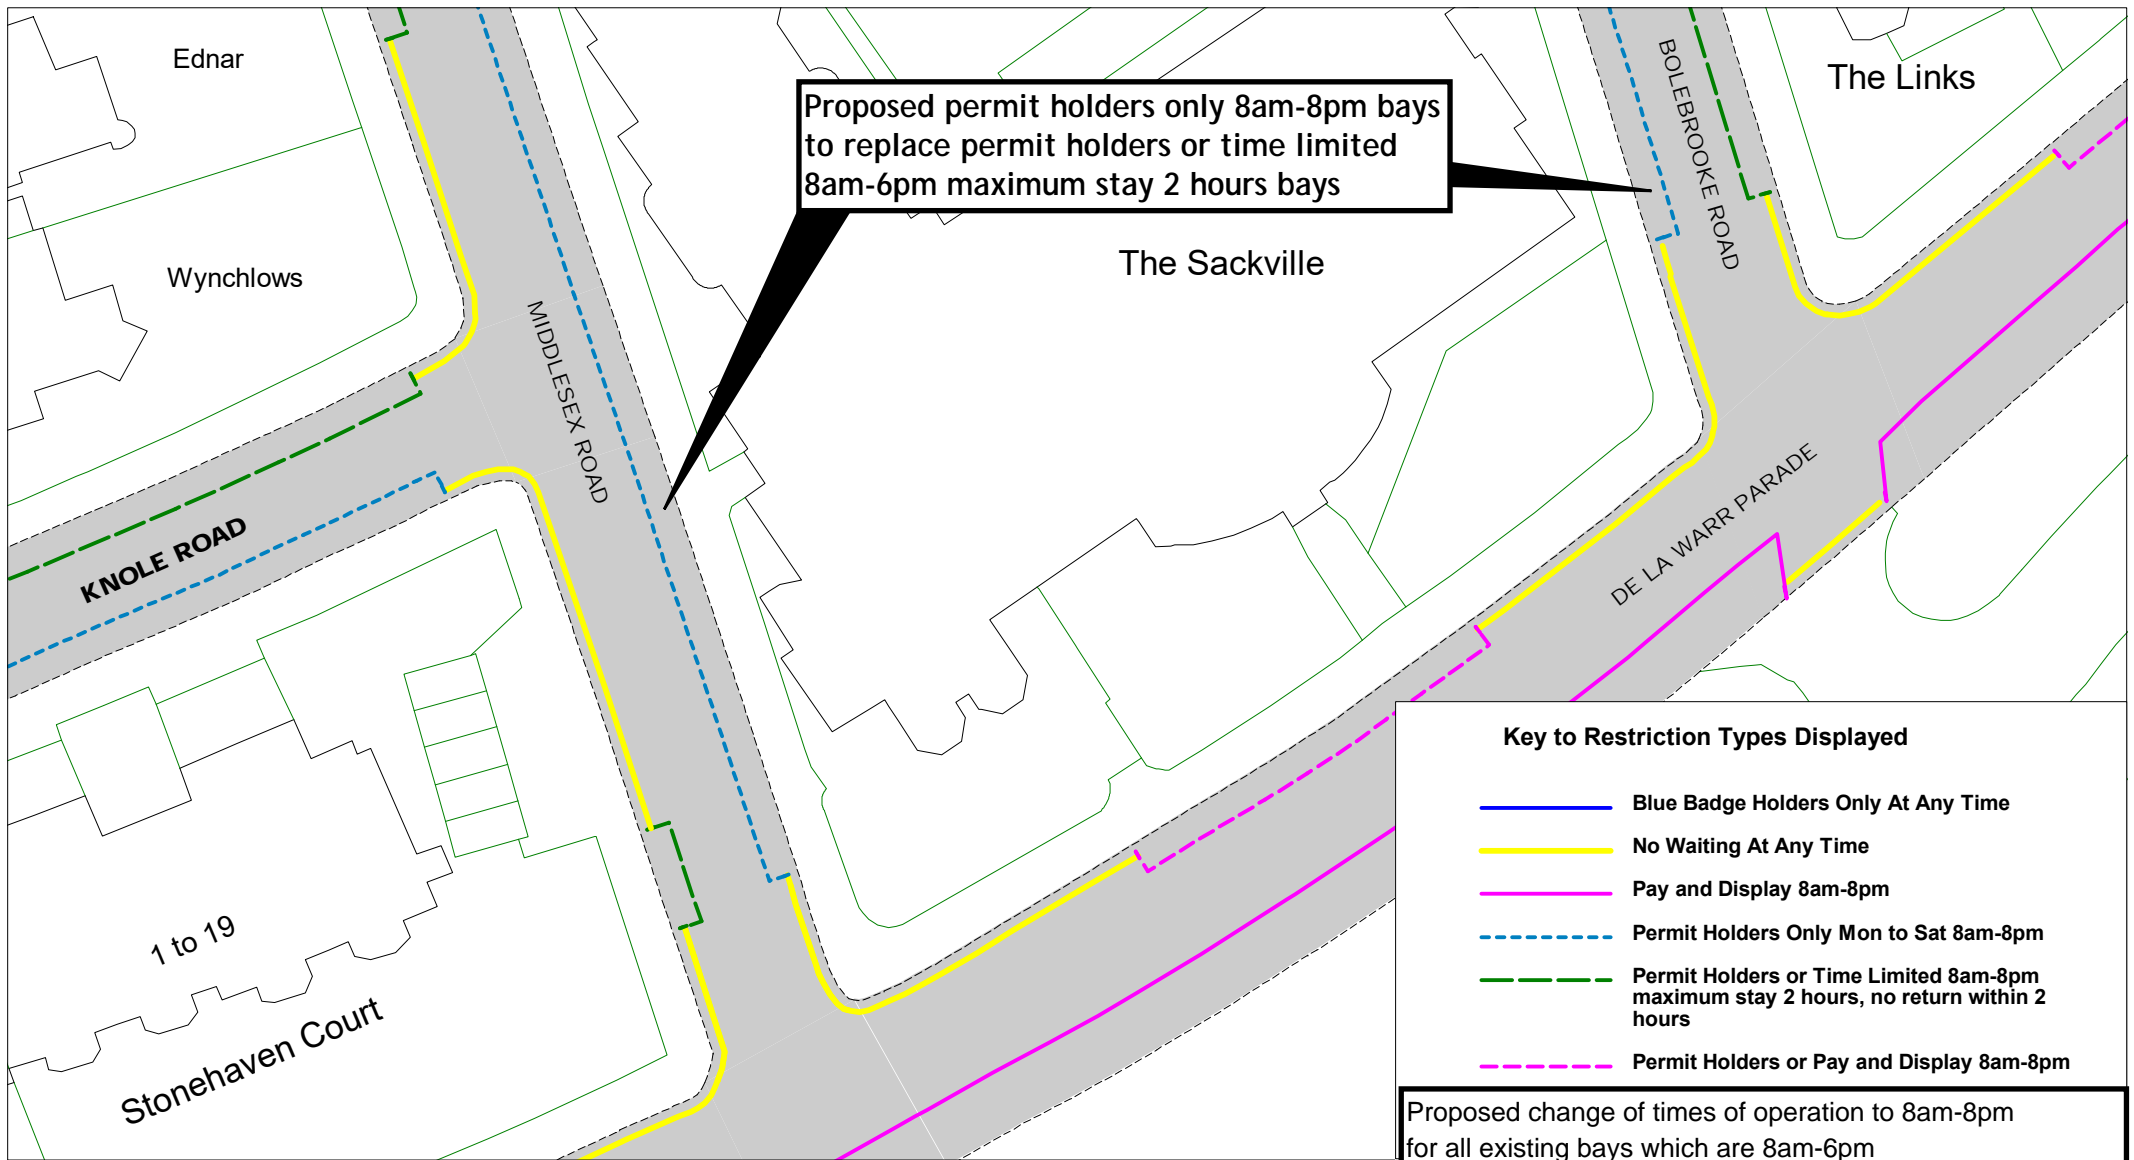

Key to Restriction Types Displayed

- Blue Badge Holders Only At Any Time
- No Waiting At Any Time
- Pay and Display 8am-8pm
- - - - - Permit Holders Only Mon to Sat 8am-8pm
- - - - - Permit Holders or Time Limited 8am-8pm maximum stay 2 hours, no return within 2 hours
- - - - - Permit Holders or Pay and Display 8am-8pm



Proposed change of times of operation to 8am-8pm for all existing bays which are 8am-6pm



Bolebrooke Road and Middlesex Road, Bexhill - Zone C

Fame 3


SCALE	1:500
DATE	17/06/2022
DRAWING No.	RR22 BZC007
DRAWN BY	
© Crown copyright. All rights reserved East Sussex County Council Licence No. 100019601 2022	

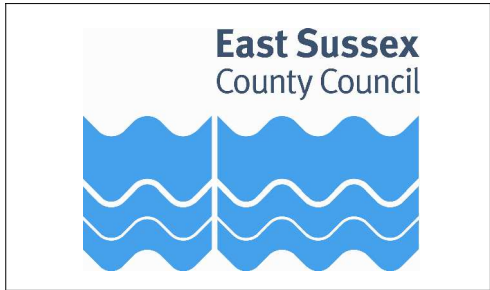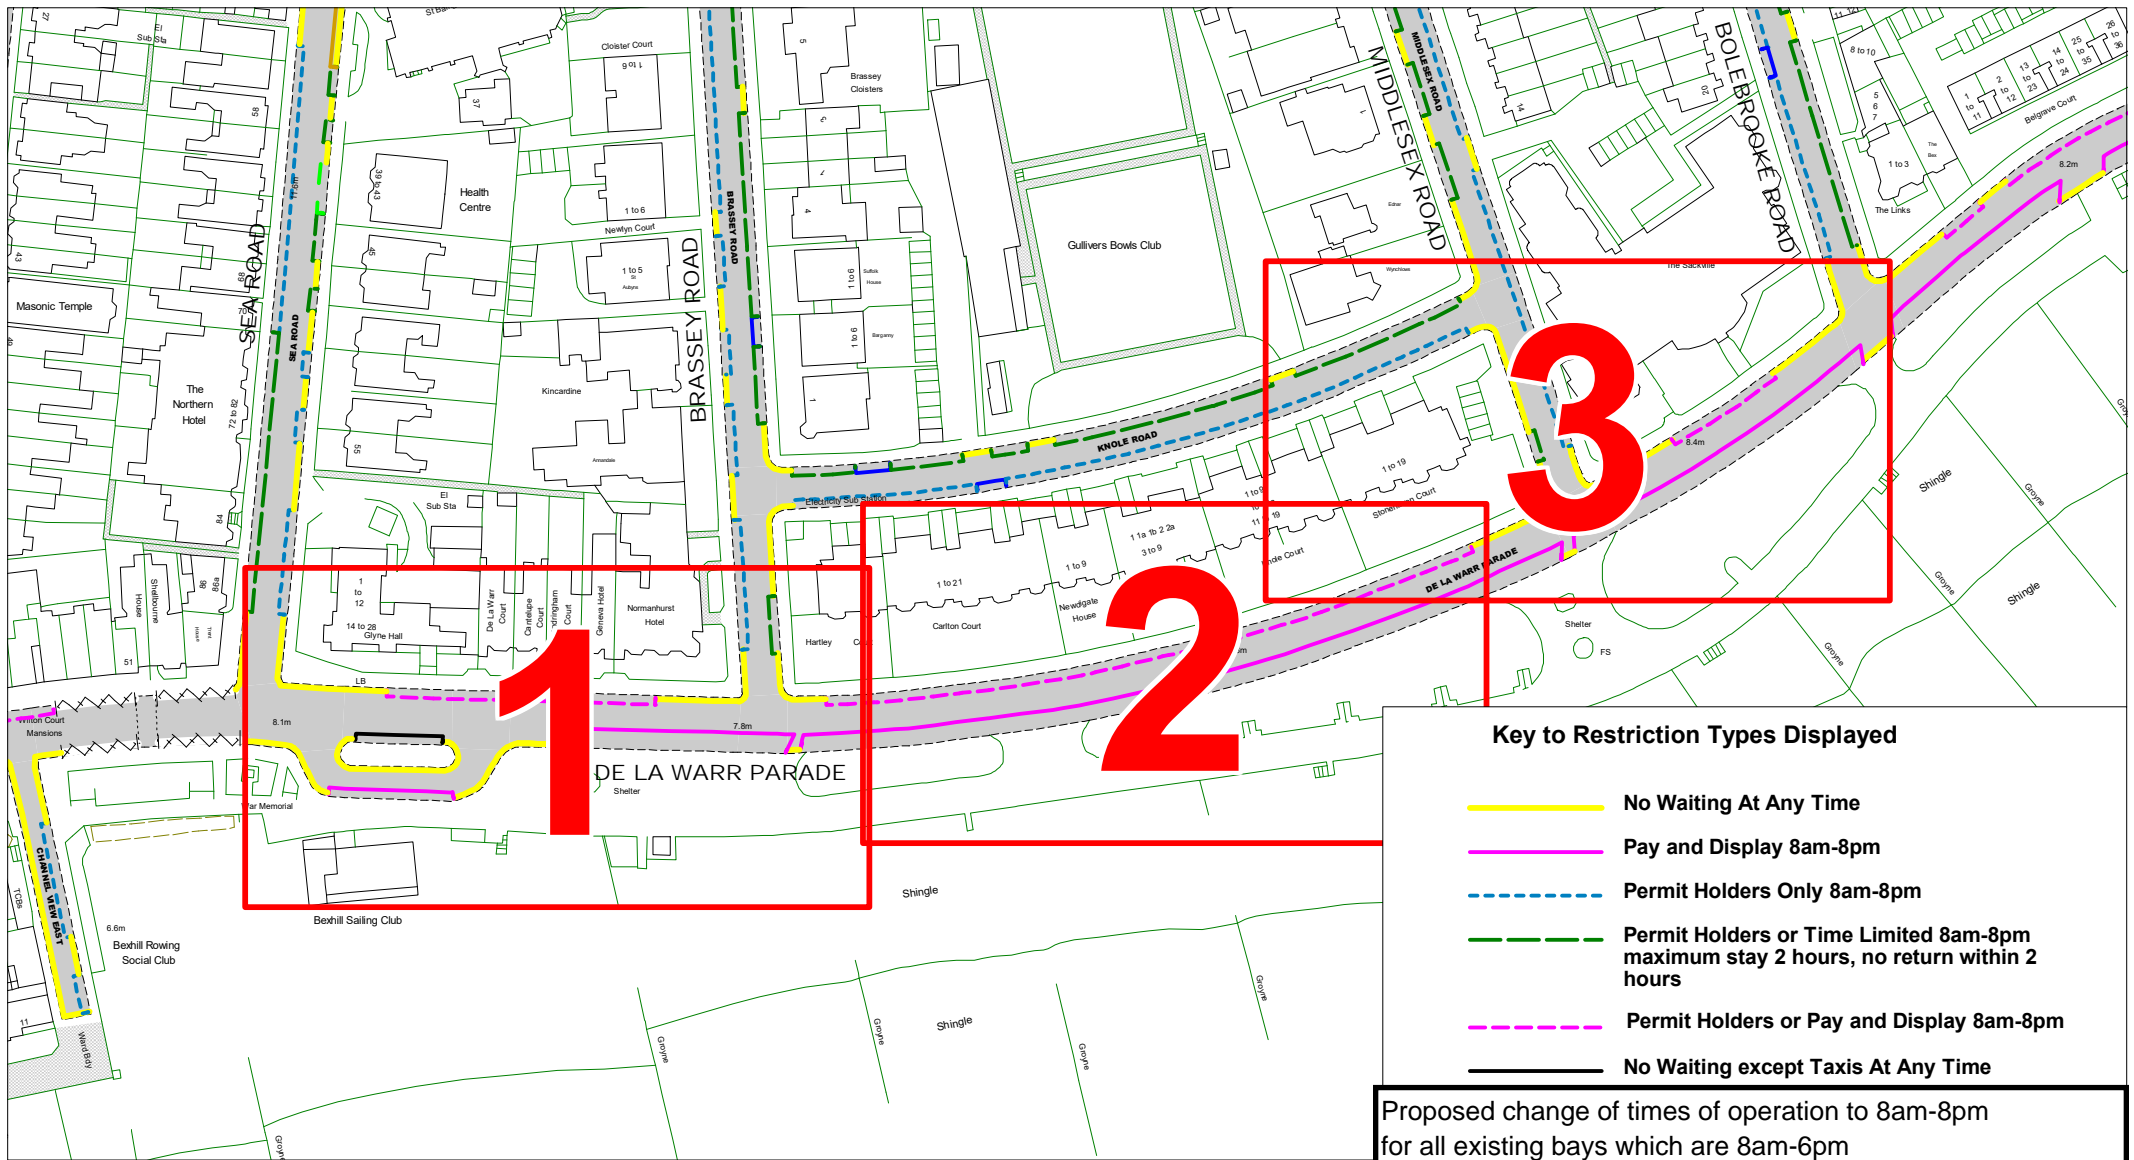


De La Warr Parade, Bexhill - Zone C



Overview

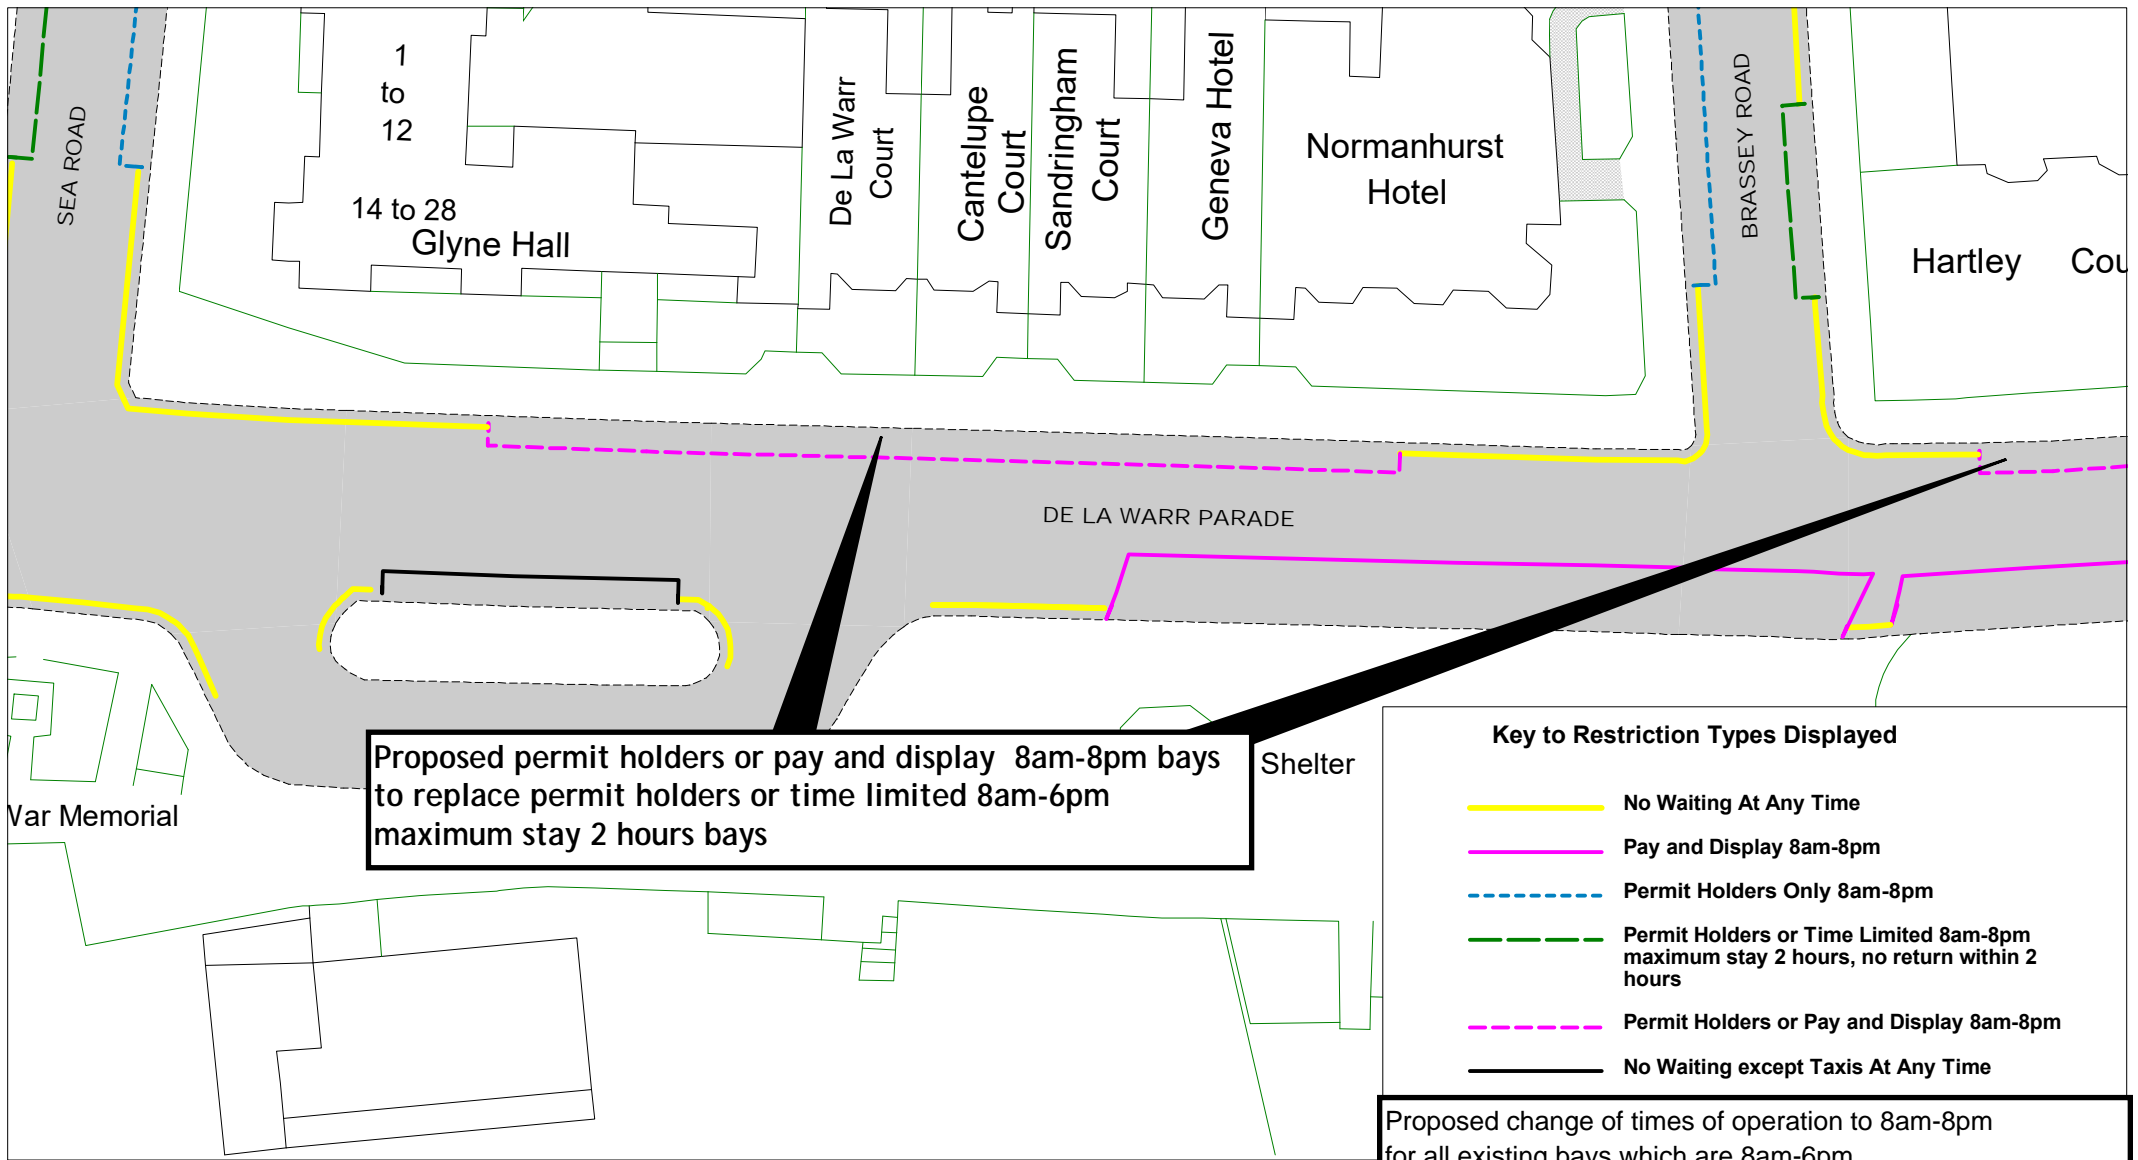
SCALE	1:1700
DATE	17/06/2022
DRAWING No.	RR22 BZC008
DRAWN BY	
© Crown copyright. All rights reserved East Sussex County Council Licence No. 100019601 2022	



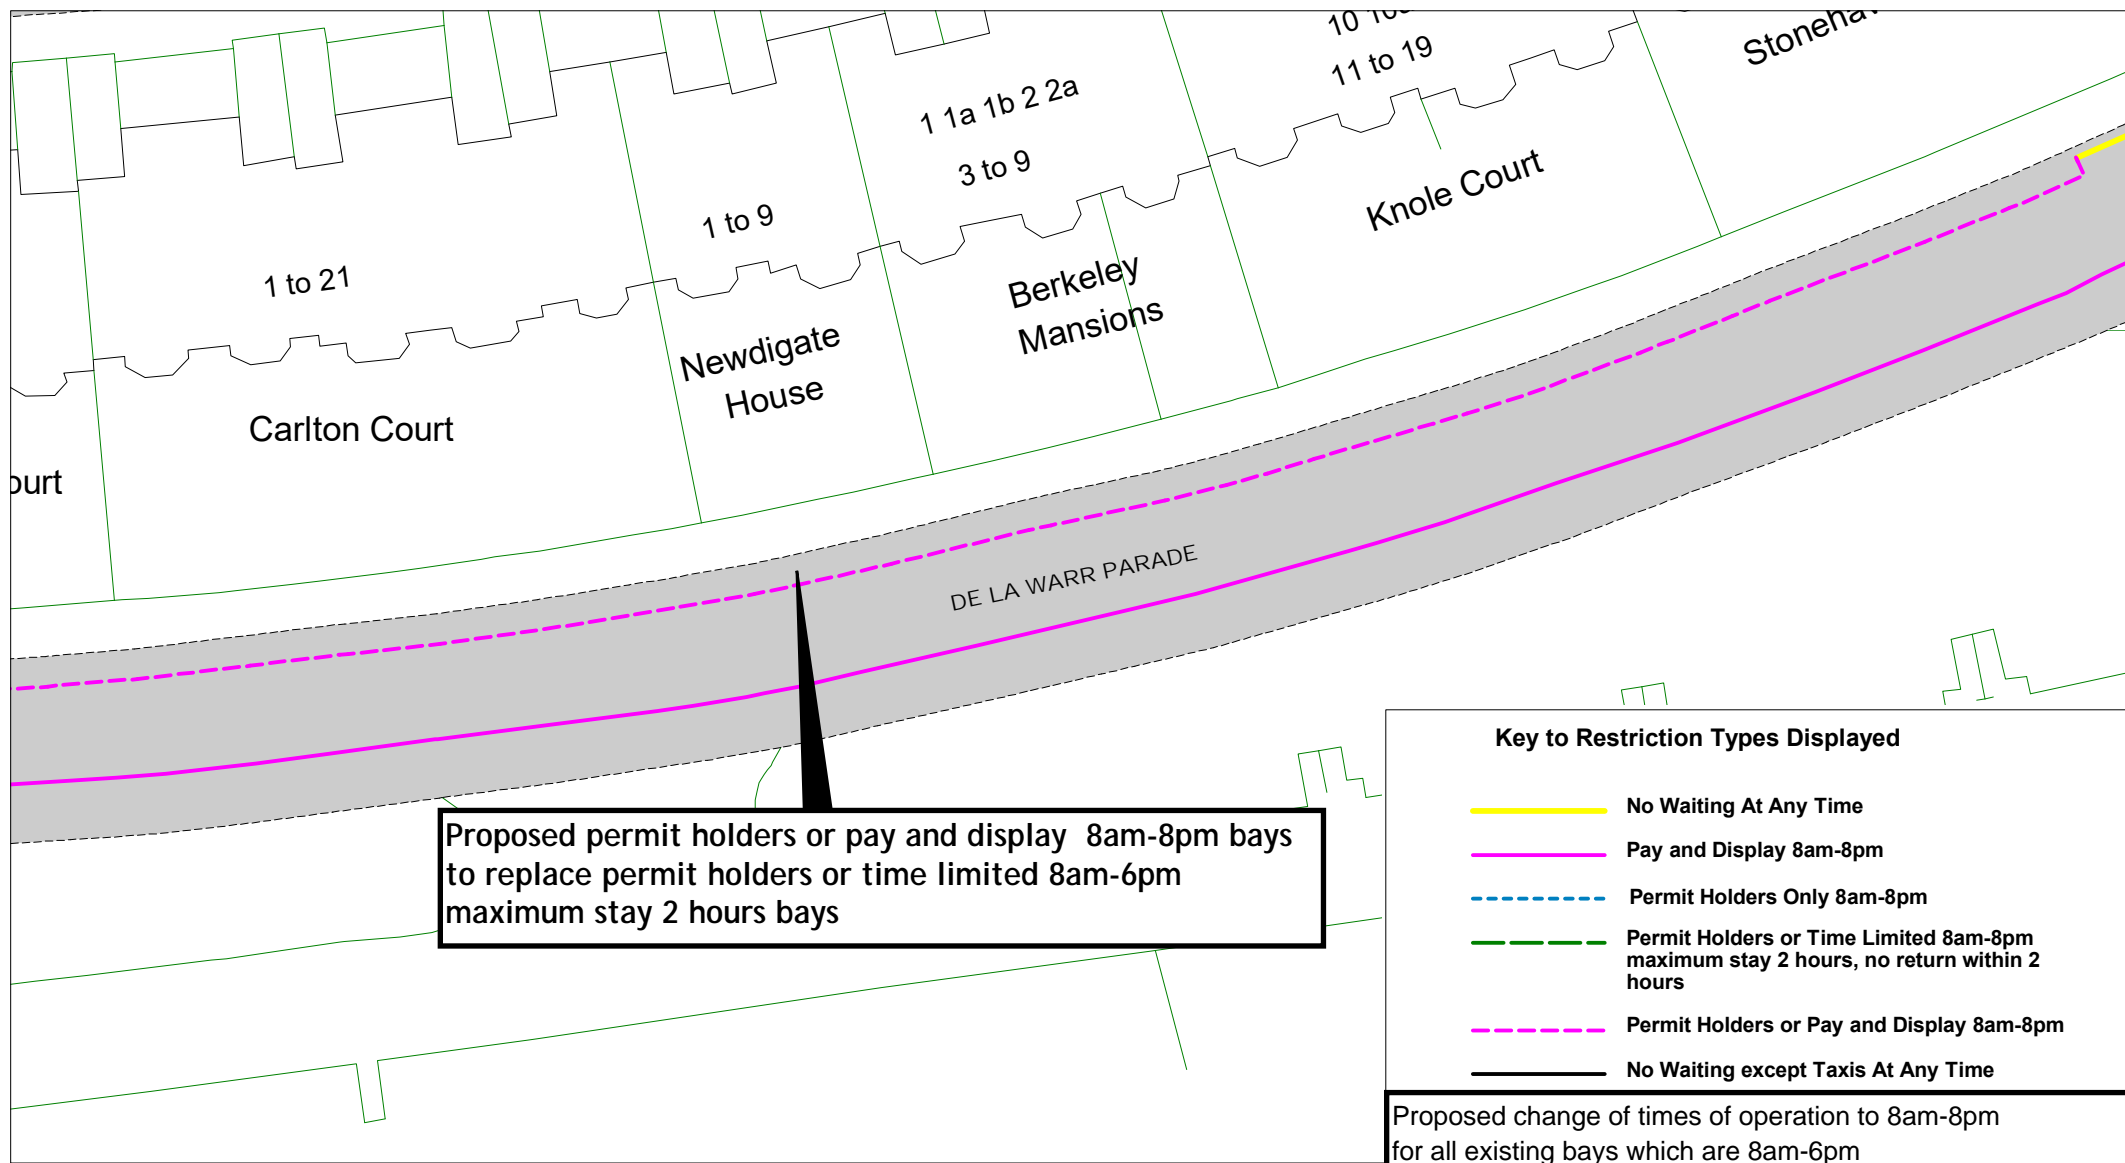


SCALE	1:500
DATE	17/06/2022
DRAWING No.	RR22 BZC009
DRAWN BY	
© Crown copyright. All rights reserved East Sussex County Council Licence No. 100019601 2022	

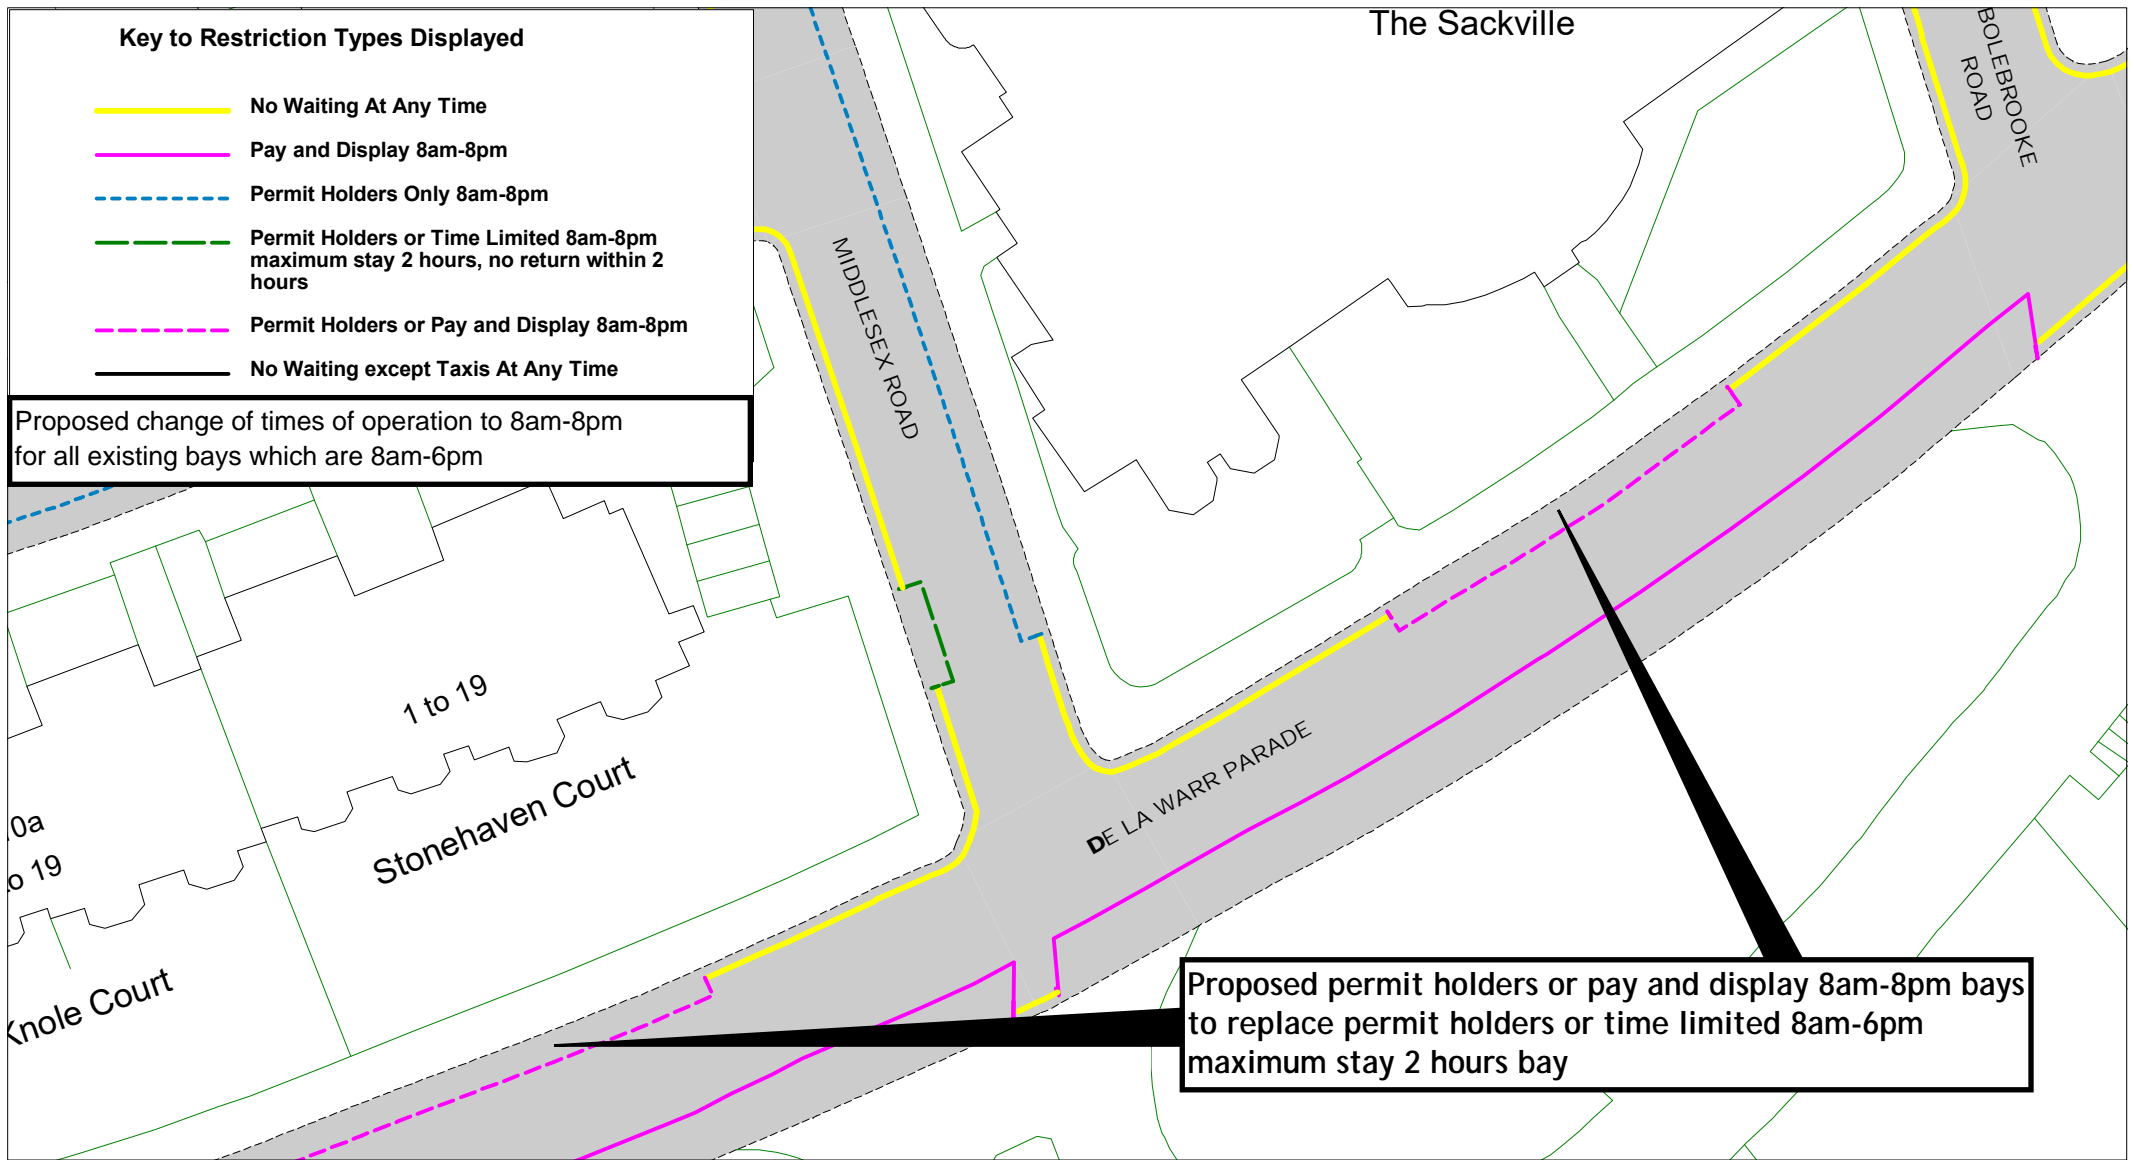


		De La Warr Parade, Bexhill - Zone C	Frame 2	SCALE	1:500
				DATE	17/06/2022
				DRAWING No.	RR22 BZC010
				DRAWN BY	
				© Crown copyright. All rights reserved East Sussex County Council Licence No. 100019601 2022	



		<p>Da La Warr Parade, Bexhill - Zone C</p>	<p>Frame 3</p>	SCALE	1:500
				DATE	17/06/2022
				DRAWING No.	RR22 BZC011
				DRAWN BY	
				<p>© Crown copyright. All rights reserved East Sussex County Council Licence No. 100019601 2022</p>	

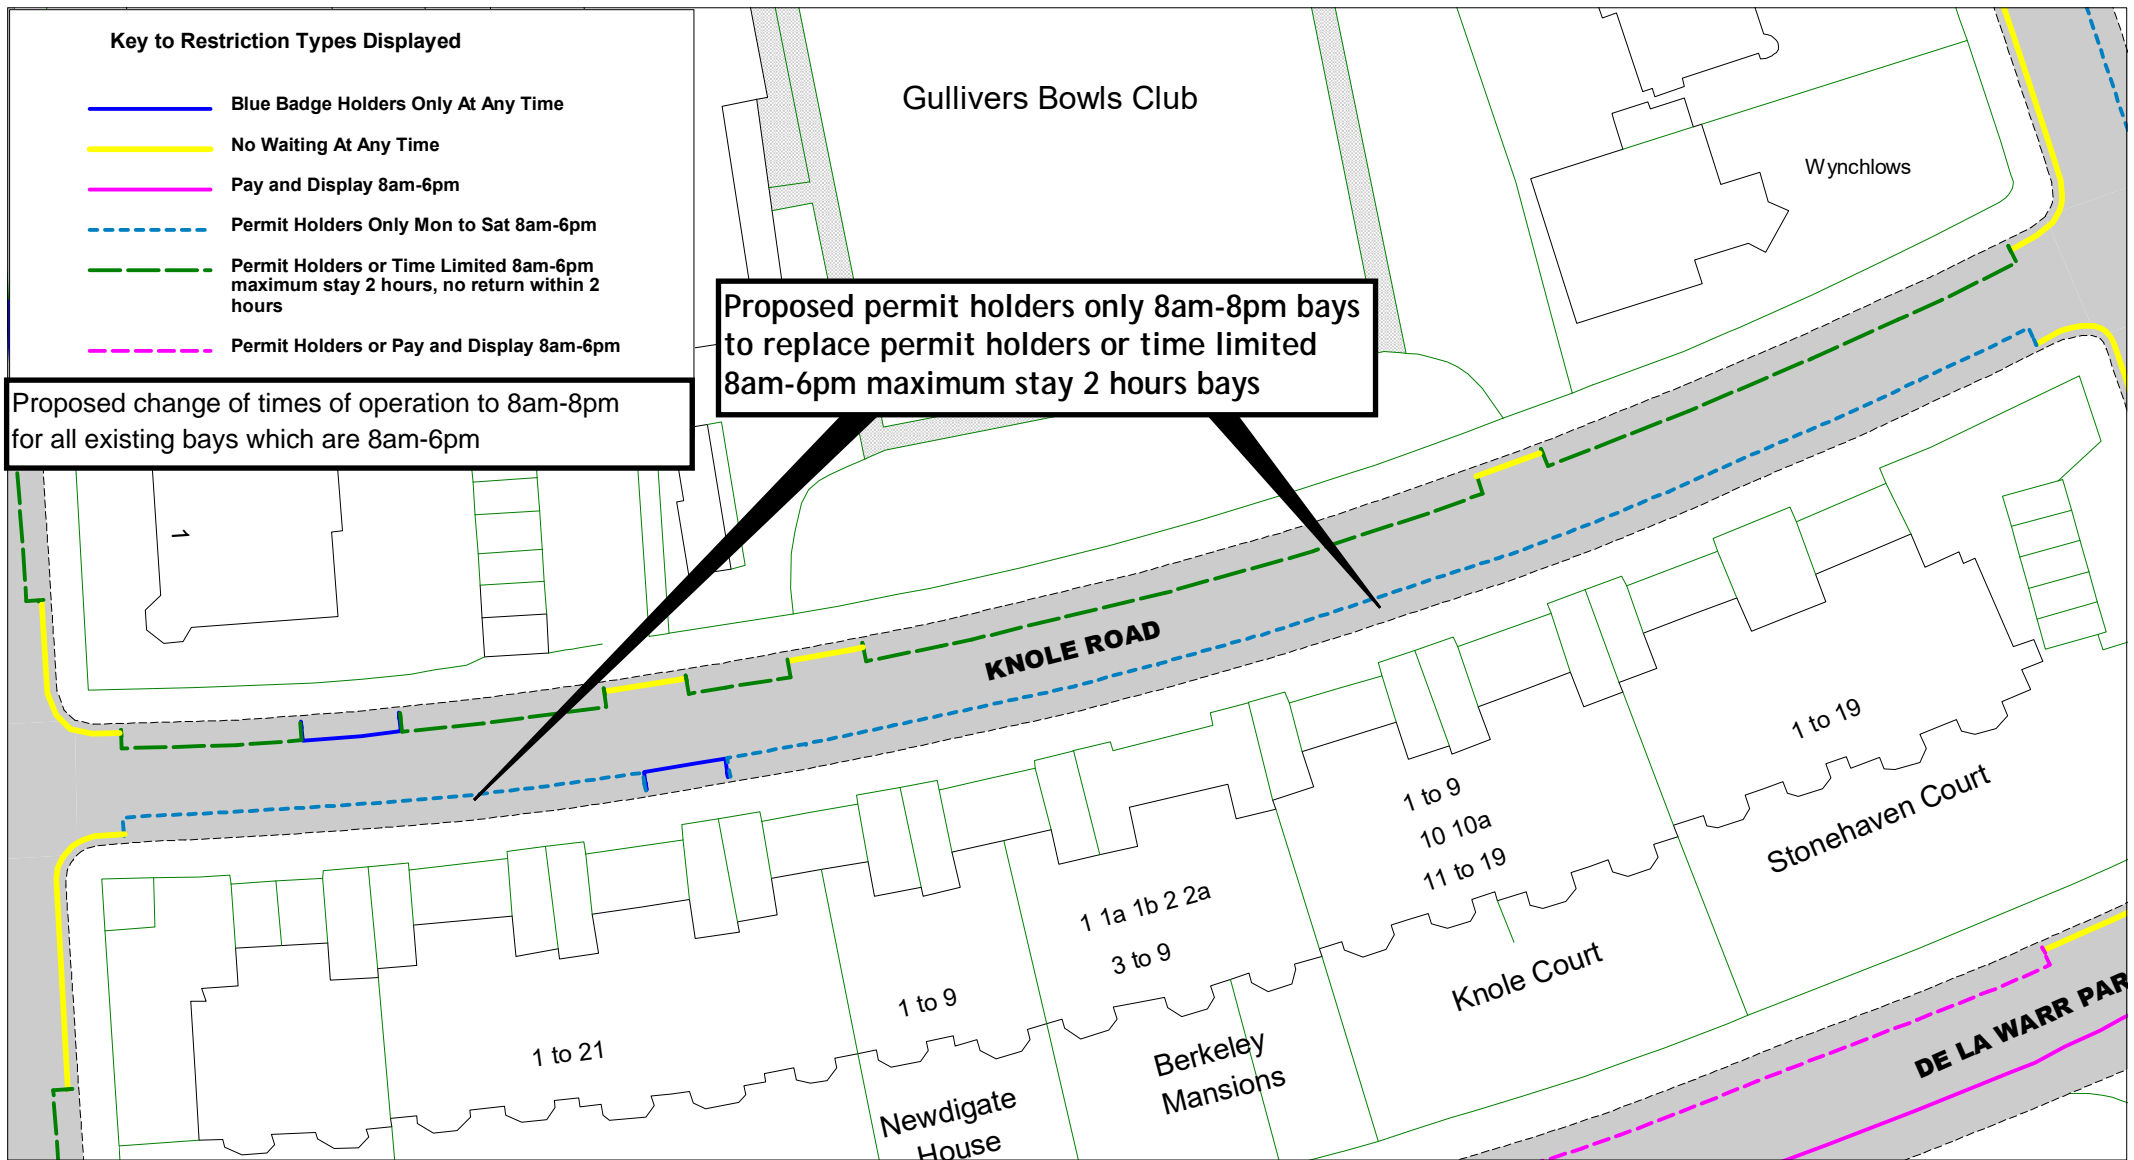


		<p>Knole Road, Bexhill - Zone C</p>		SCALE	1 : 600
				DATE	17/06/2022
				DRAWING No.	RR22 BZC012
				DRAWN BY	
				<p>© Crown copyright. All rights reserved East Sussex County Council Licence No. 100019601 2022</p>	


Key to Restriction Types Displayed

- Bus Stop Clearways - Non TRO
- Blue Badge Holders Only At Any Time
- No Waiting At Any Time
- Permit Holders Only 8am-8pm
- Permit Holders or Time Limited 8am-8pm maximum stay 2 hours, no return within 2 hours
- Permit Holders or Pay and Display 8am-8pm maximum stay 2 hours, no return within 2 hours
- Time Limited 8am-8pm maximum stay 2 hours, no return within 2 hours

Proposed change of times of operation to 8am-8pm for all existing bays which are 8am-6pm

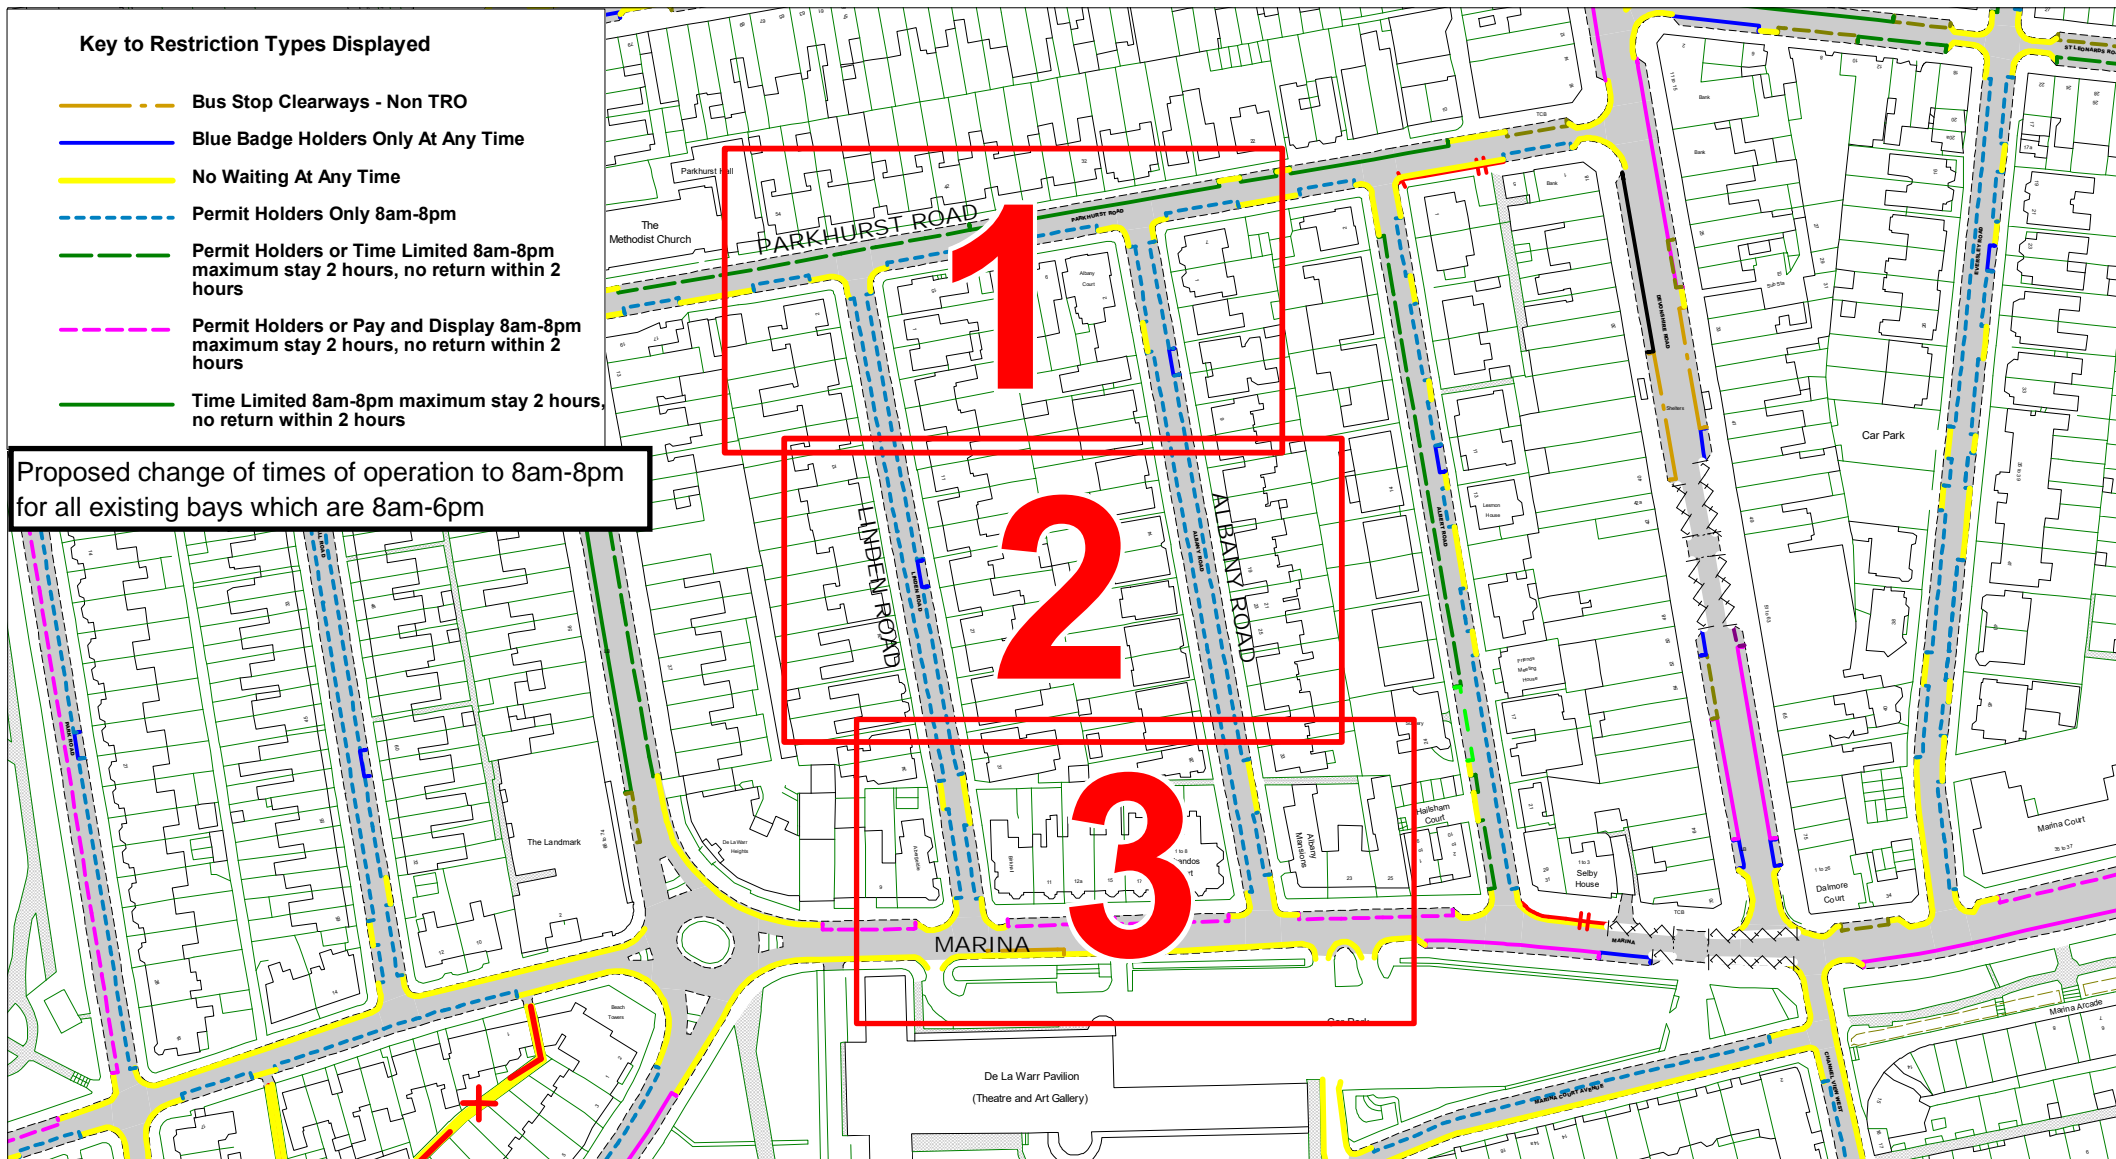

East Sussex
County Council

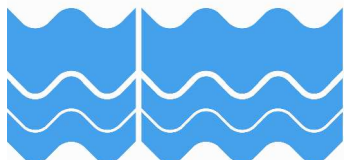

Linden Road and Albany Road, Bexhill - Zone C

Overview

SCALE

1:1900

DATE

17/06/2022


DRAWING No.



RR22 BZC013


DRAWN BY

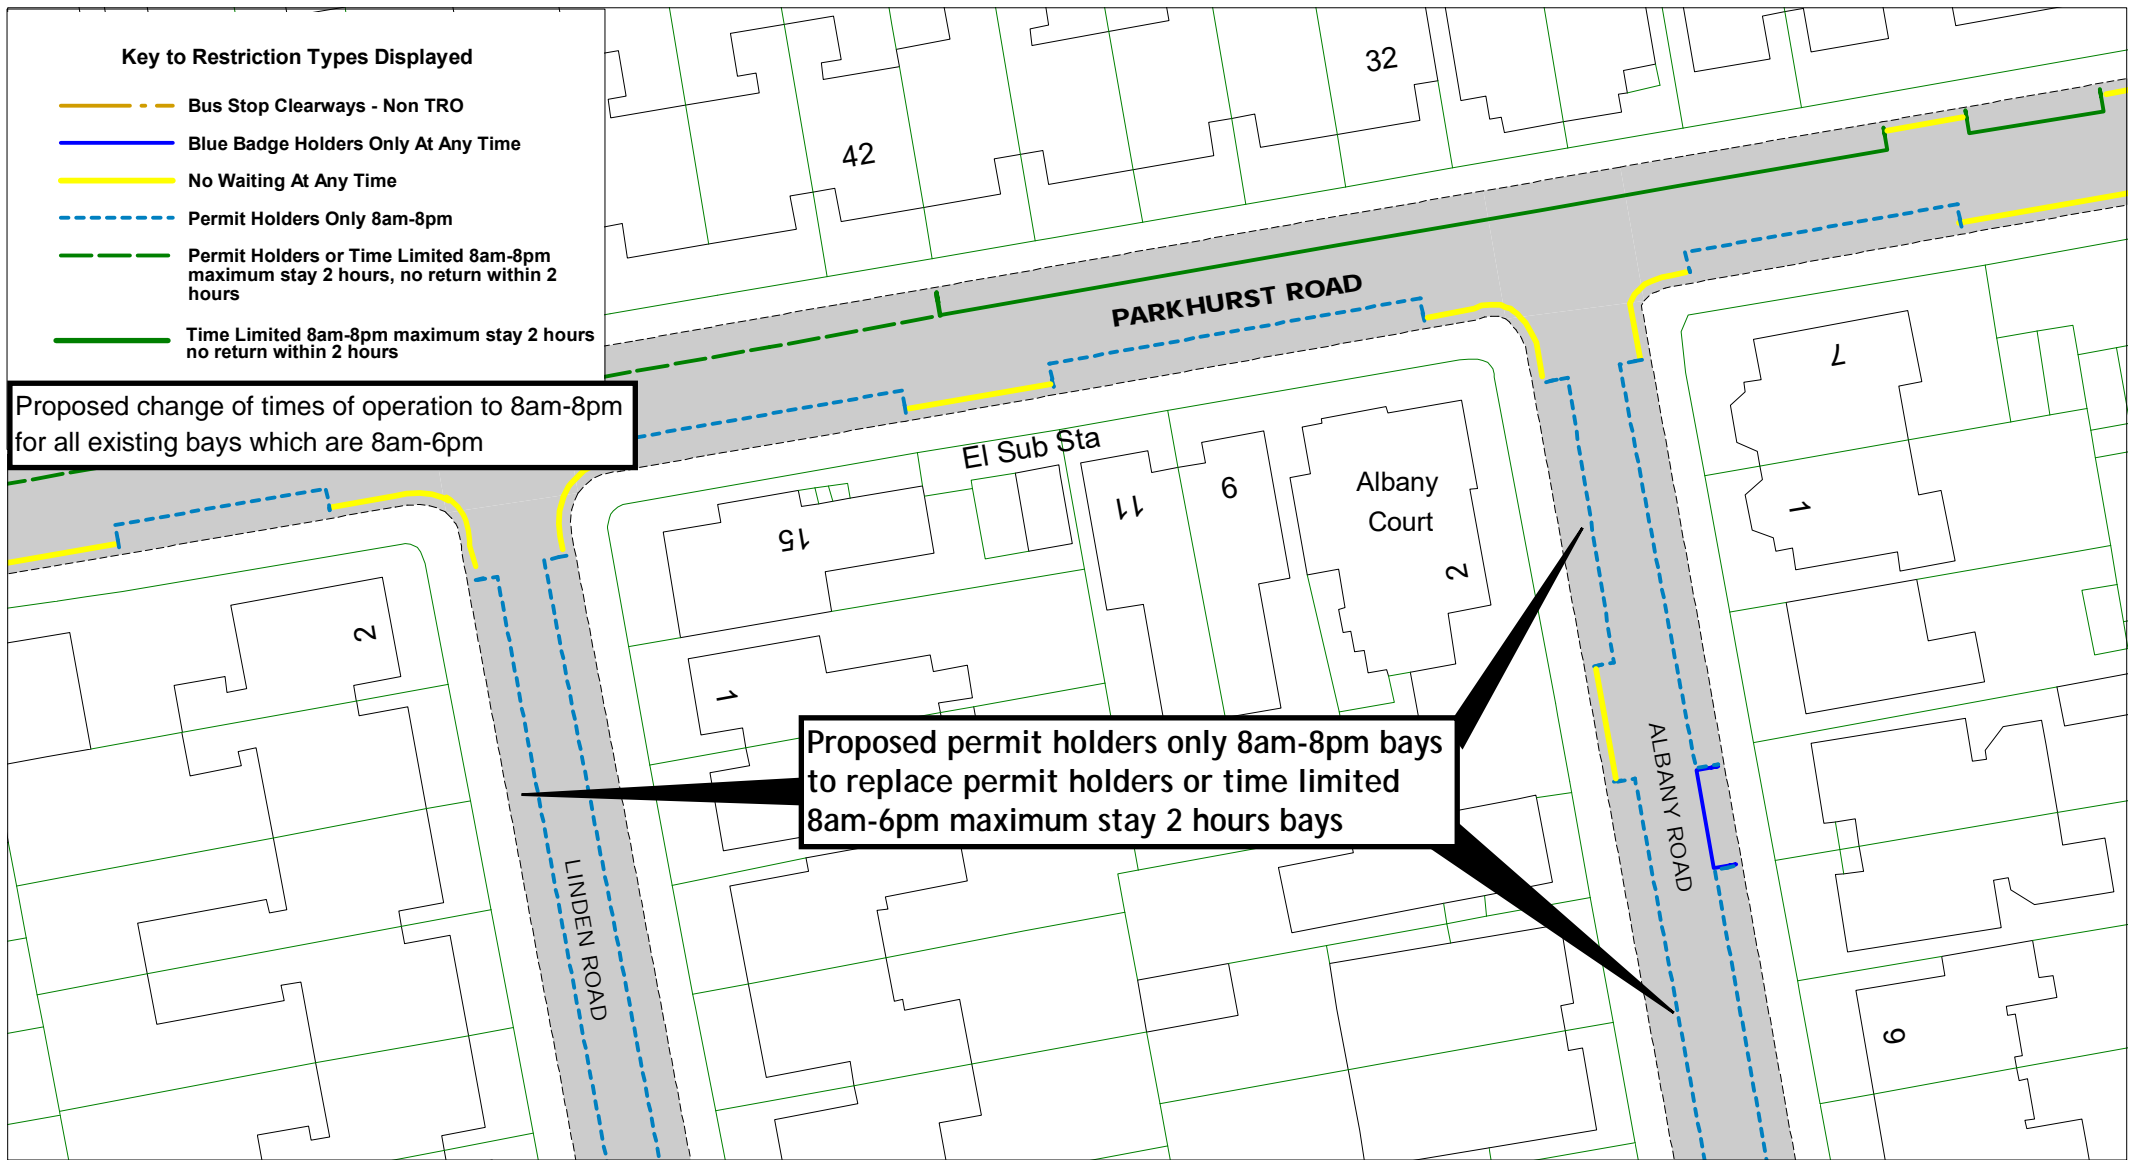

© Crown copyright. All rights reserved
East Sussex County Council
Licence No. 100019601 2022


[Return to index](#)



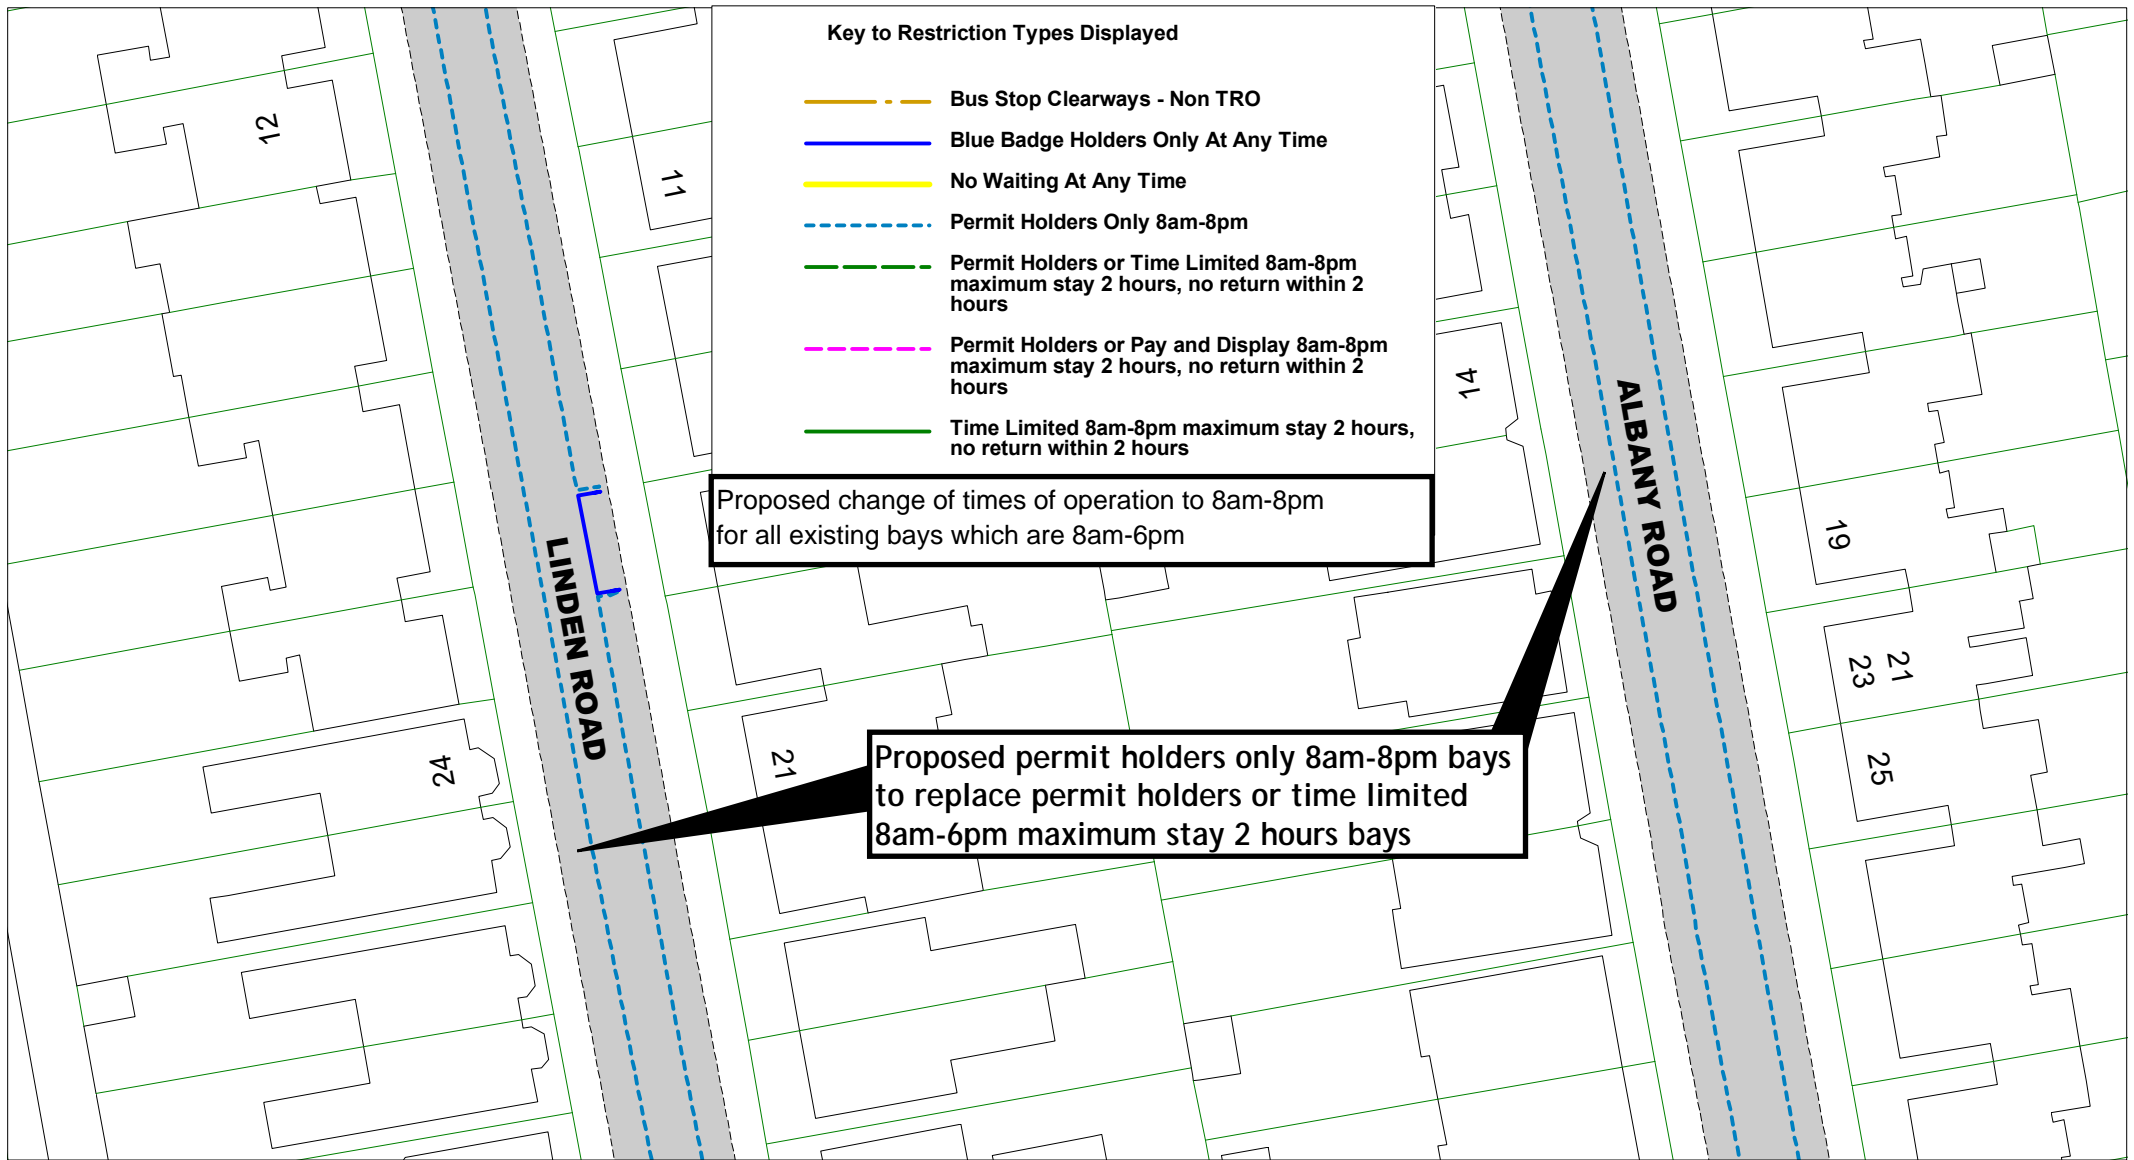


		<p>Linden Road and Albany Road, Bexhill - Zone C</p>	Frame 1	SCALE	1:500
				DATE	17/06/2022
				DRAWING No.	RR22 BZC014
				DRAWN BY	
				© Crown copyright. All rights reserved East Sussex County Council Licence No. 100019601 2022	

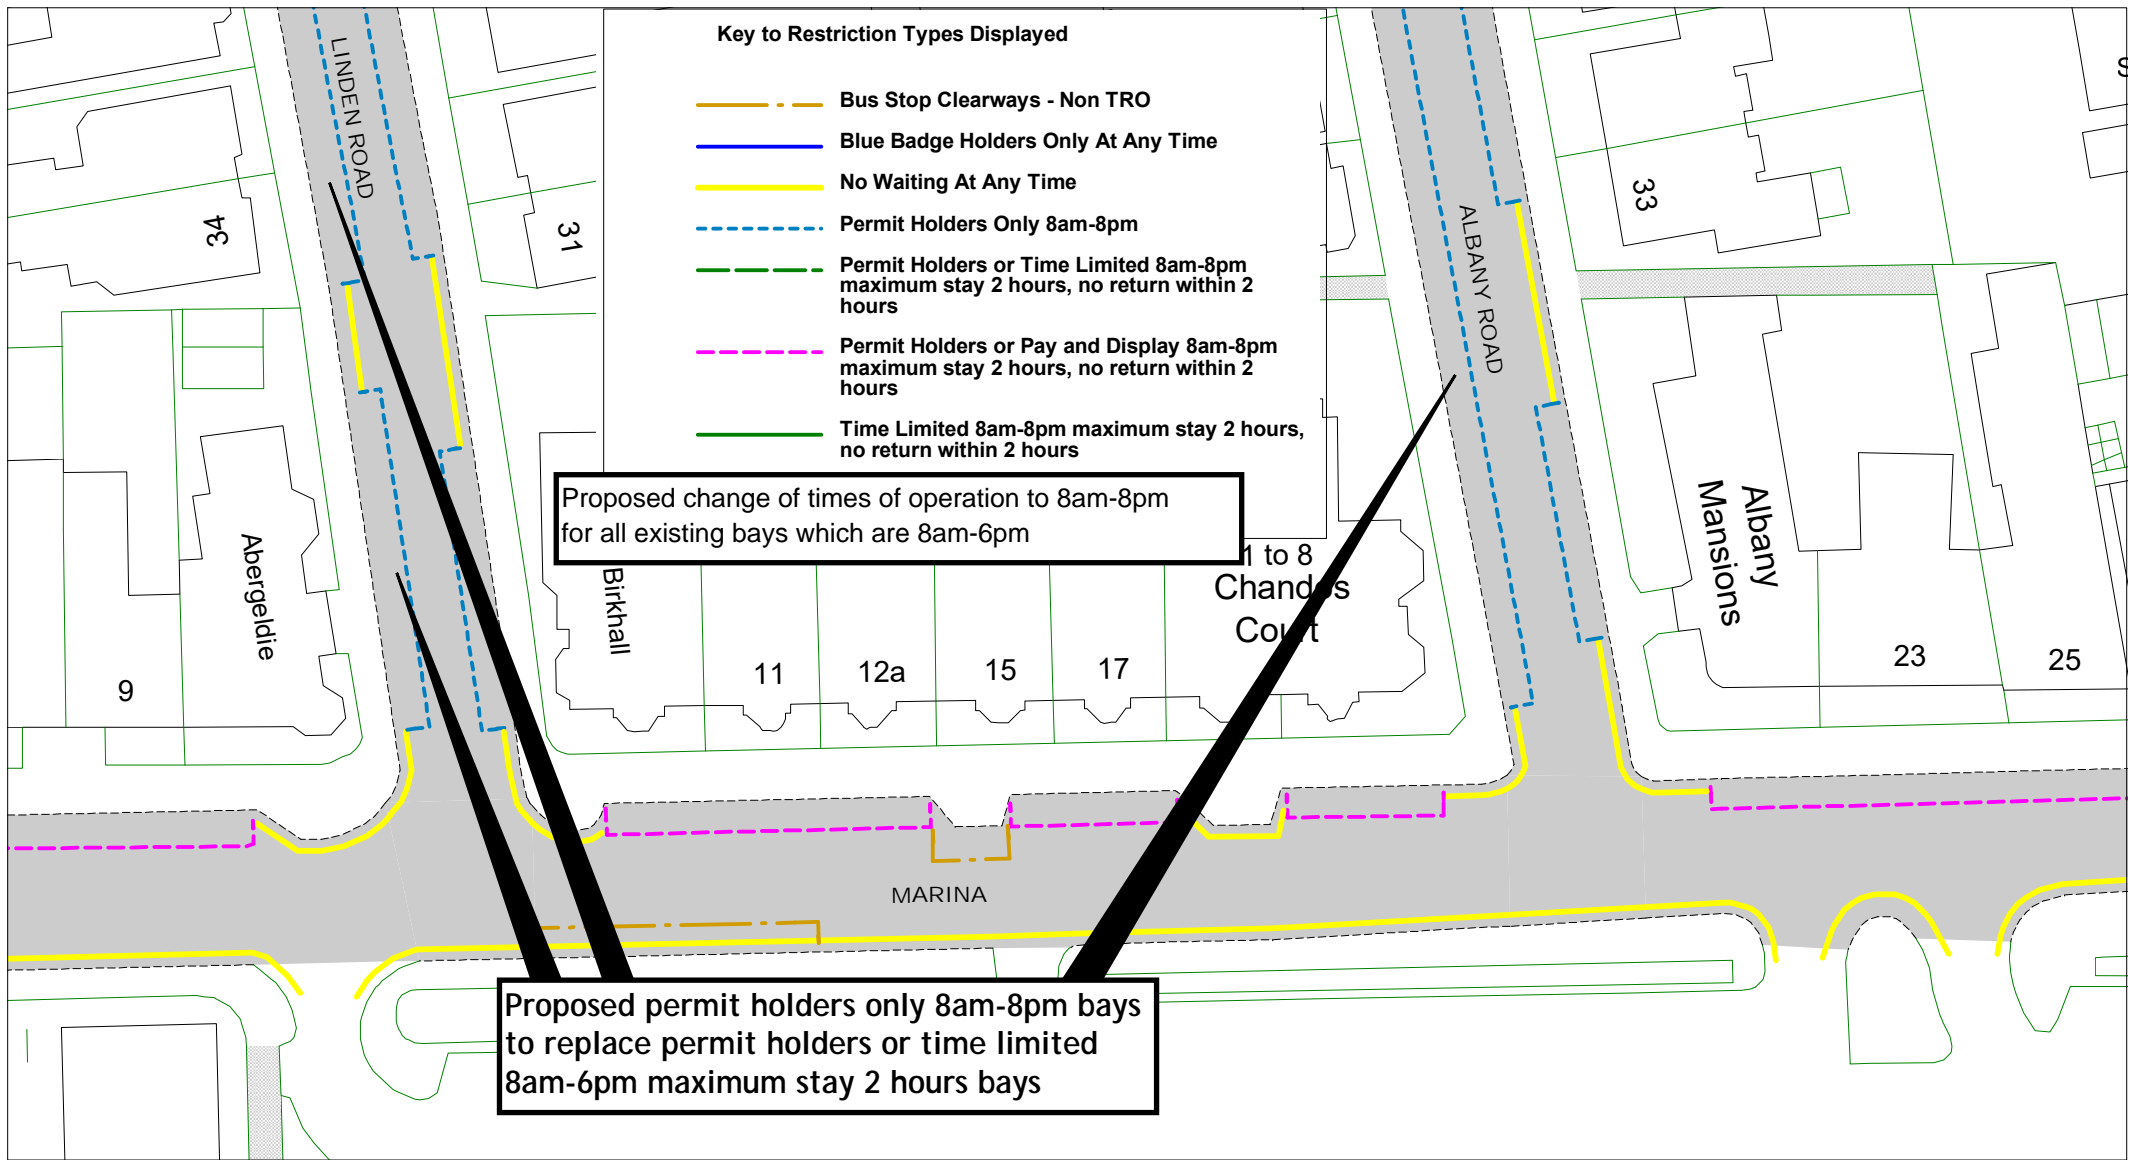

		<p>Frame 2</p> <p>Linden Road and Albany Road, Bexhill - Zone C</p>	SCALE	1 : 500
			DATE	27/06/2022
			DRAWING No.	RR22 BZC015
			DRAWN BY	
			© Crown copyright. All rights reserved East Sussex County Council Licence No. 100019601 2022	



		<p>Frame 3</p> <p>Linden Road and Albany Road, Bexhill - Zone C</p>		SCALE	1:500
				DATE	27/06/2022
				DRAWING No.	RR22 BZC016
				DRAWN BY	
				<p>© Crown copyright. All rights reserved East Sussex County Council Licence No. 100019601 2022</p>	

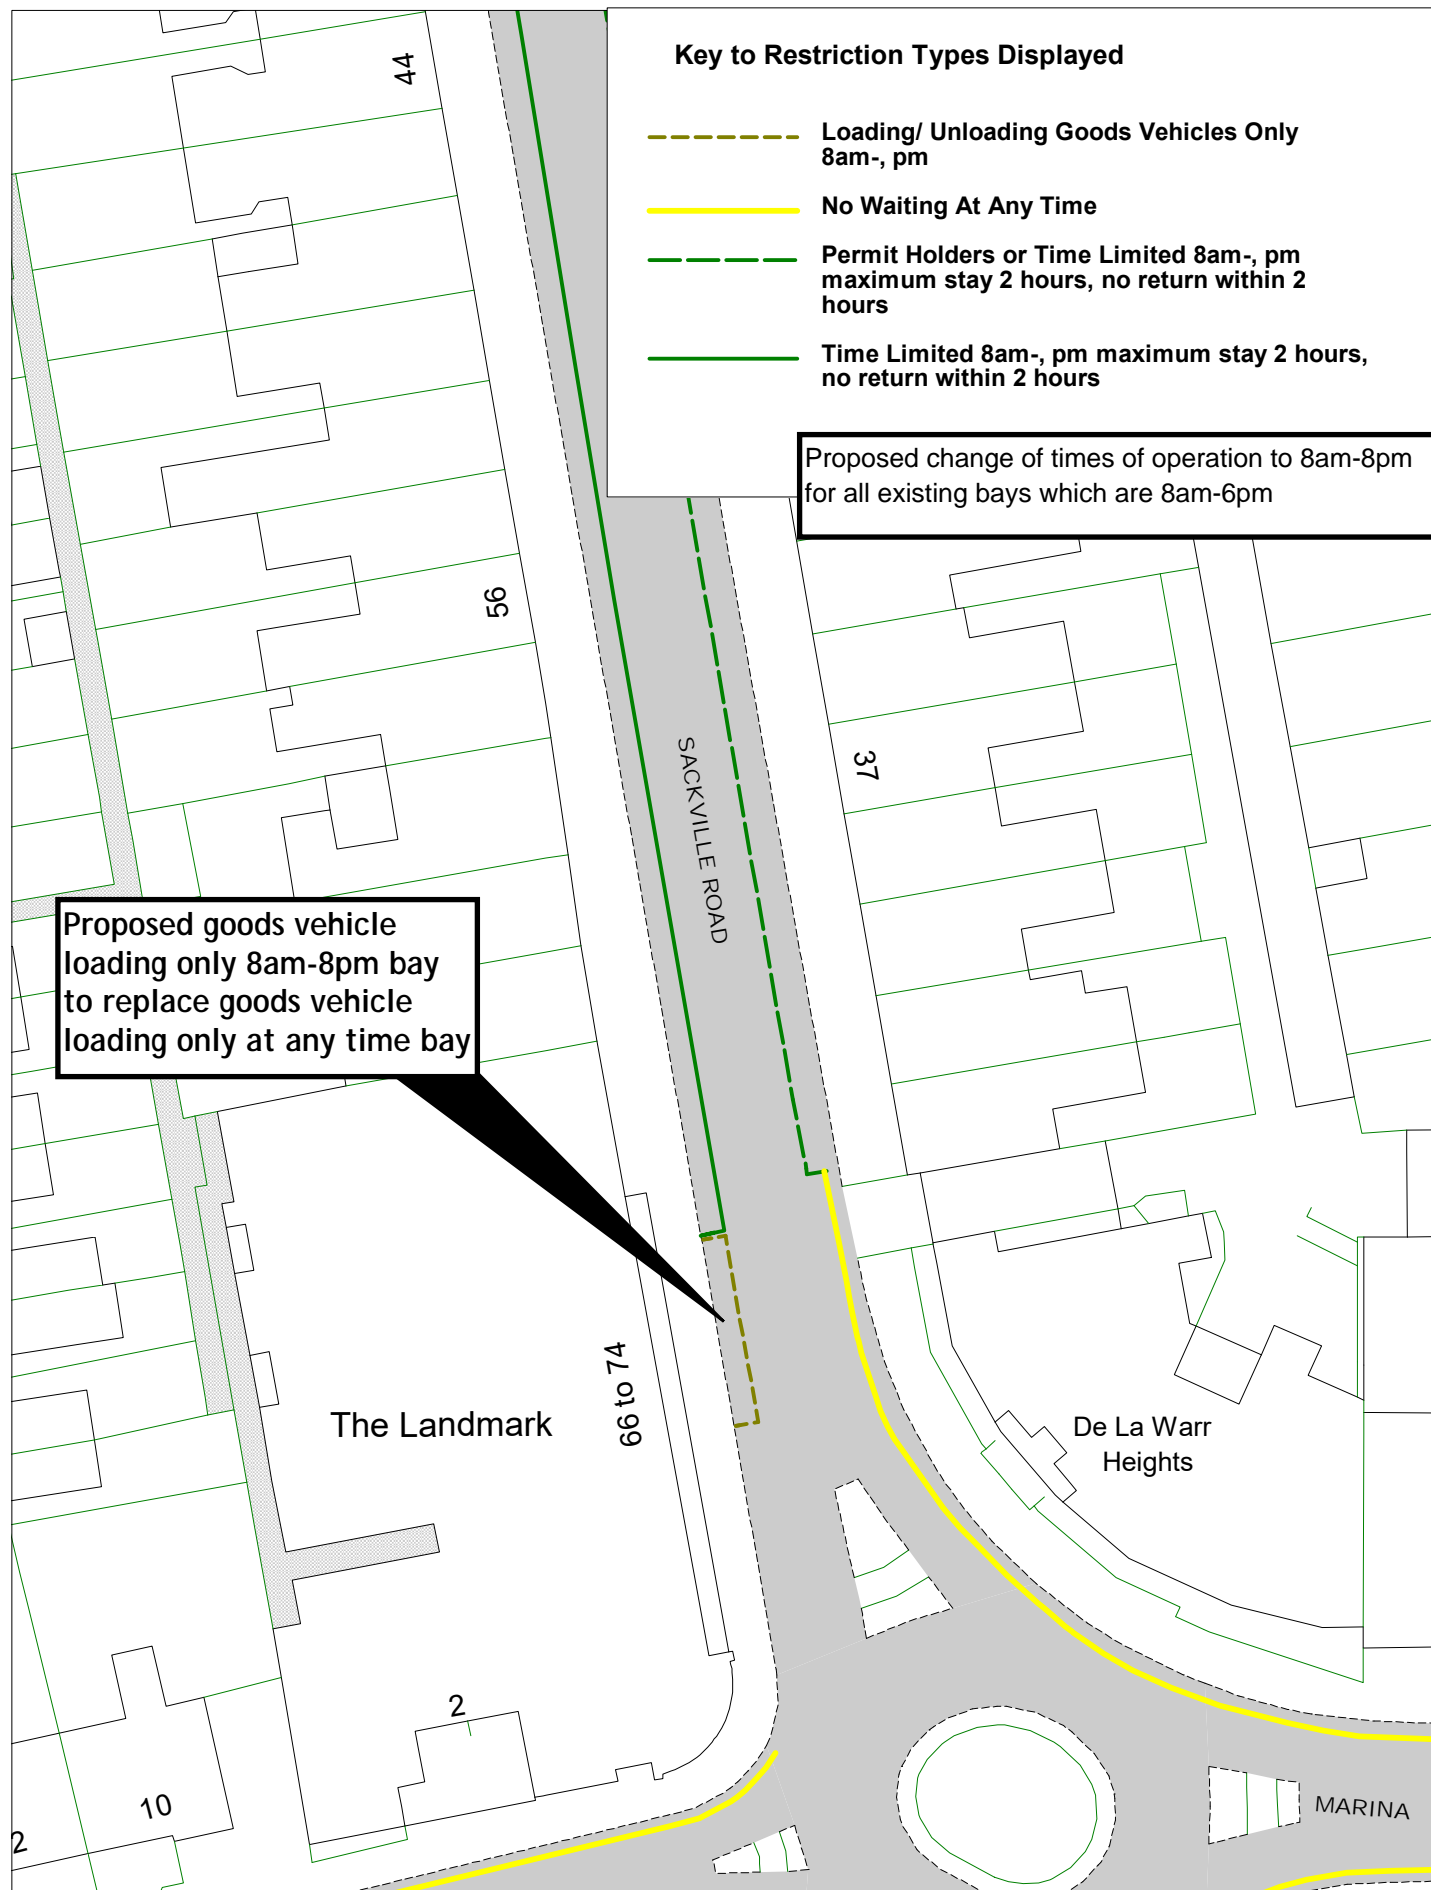

East Sussex
County Council



© Crown copyright. All rights reserved
East Sussex County Council
Licence No. 100019601 2022



Sackville Road, Bexhill - Zone C

SCALE

1 : 500

DATE


17/06/2022

DRAWING No.

RR22 BZC017


DRAWN BY

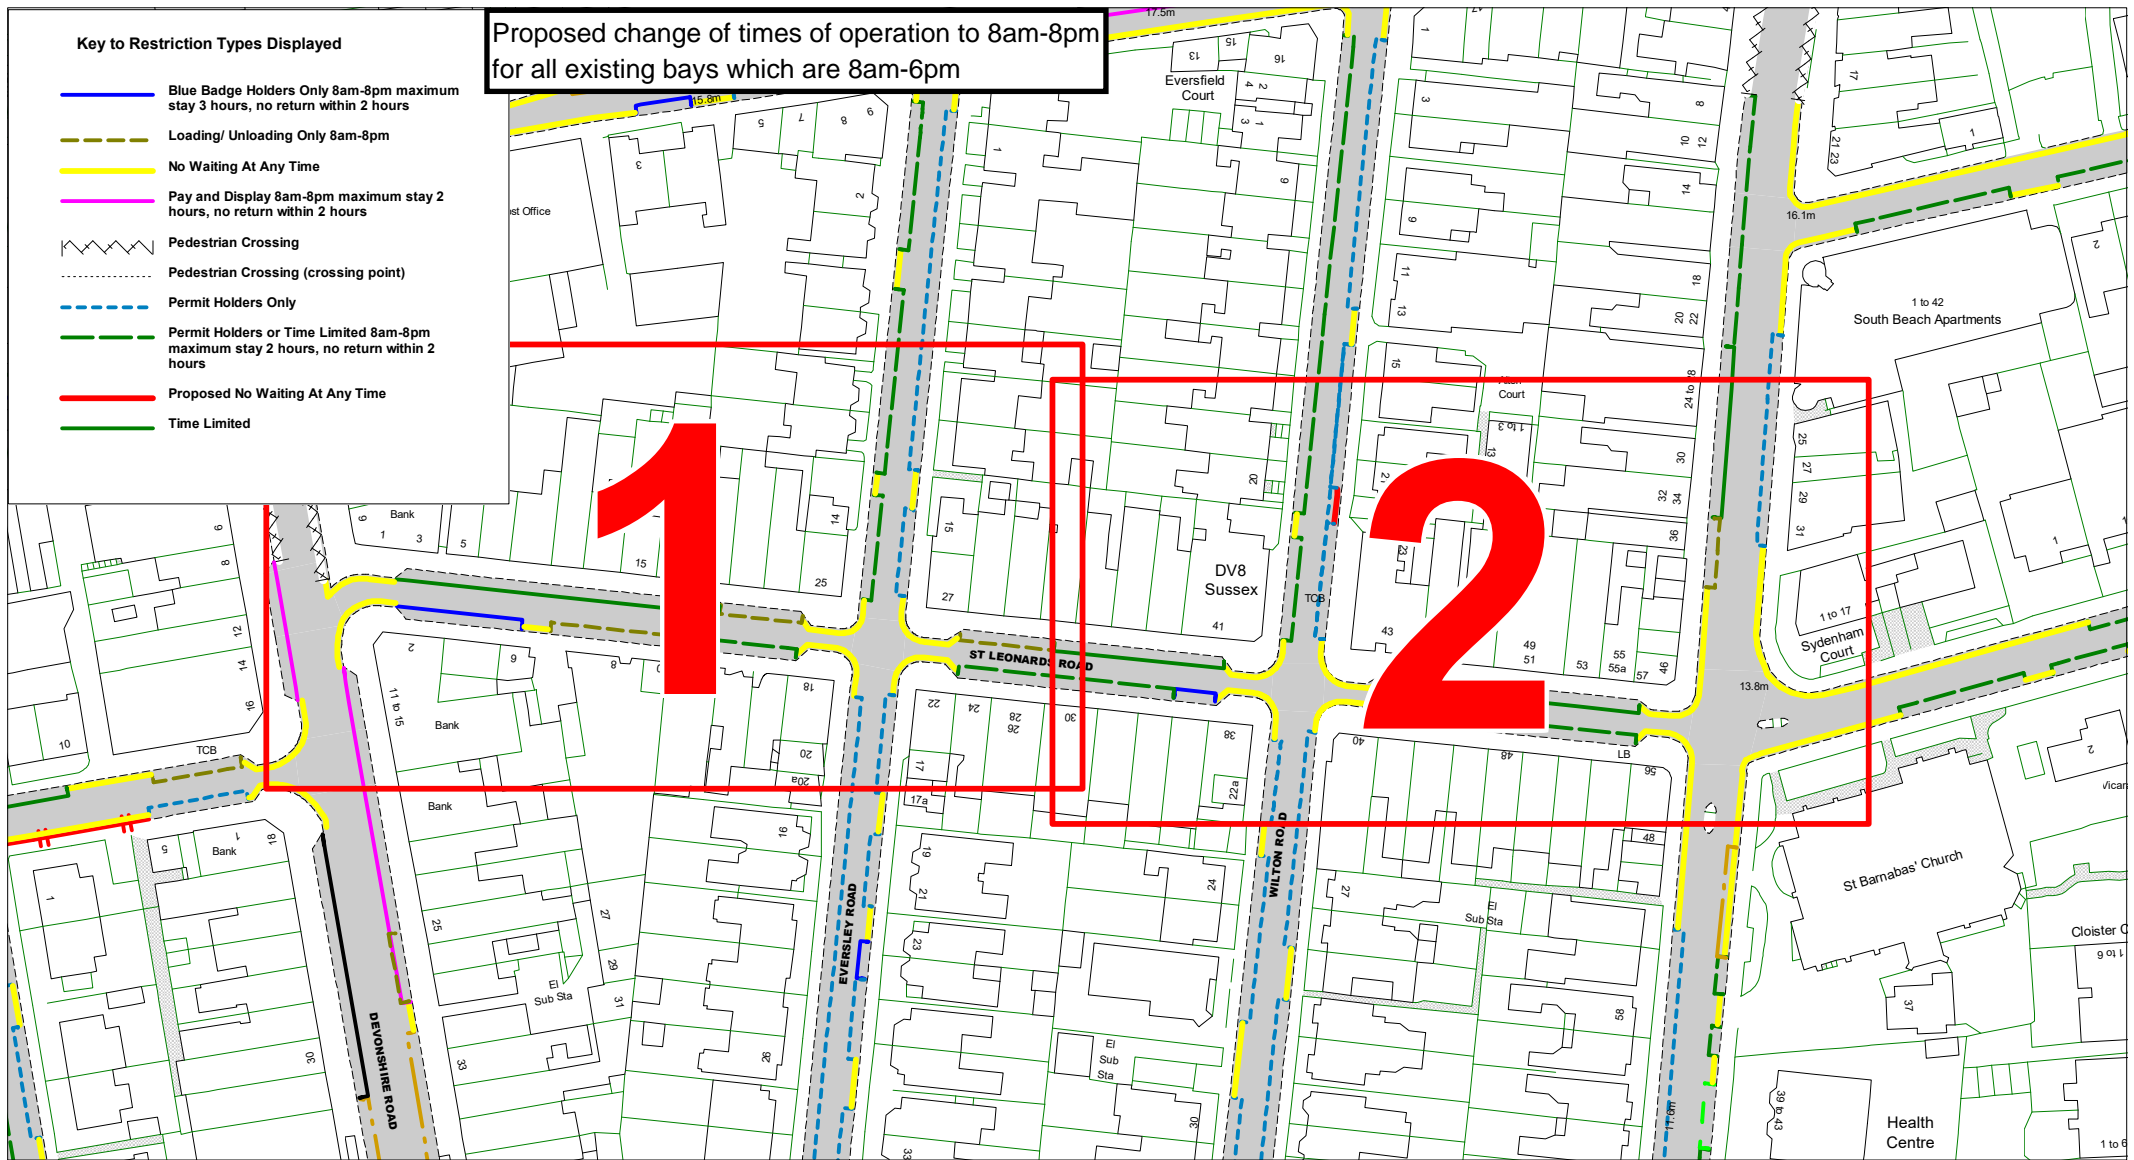

[Return to index](#)





		<p>St Leonards Road, Wilton Road & Sea Road Bexhill - Zone C</p>	Overview	SCALE	1:1300
				DATE	17/06/2022
				DRAWING No.	RR22 BZC018
				DRAWN BY	
				© Crown copyright. All rights reserved East Sussex County Council Licence No. 100019601 2022	

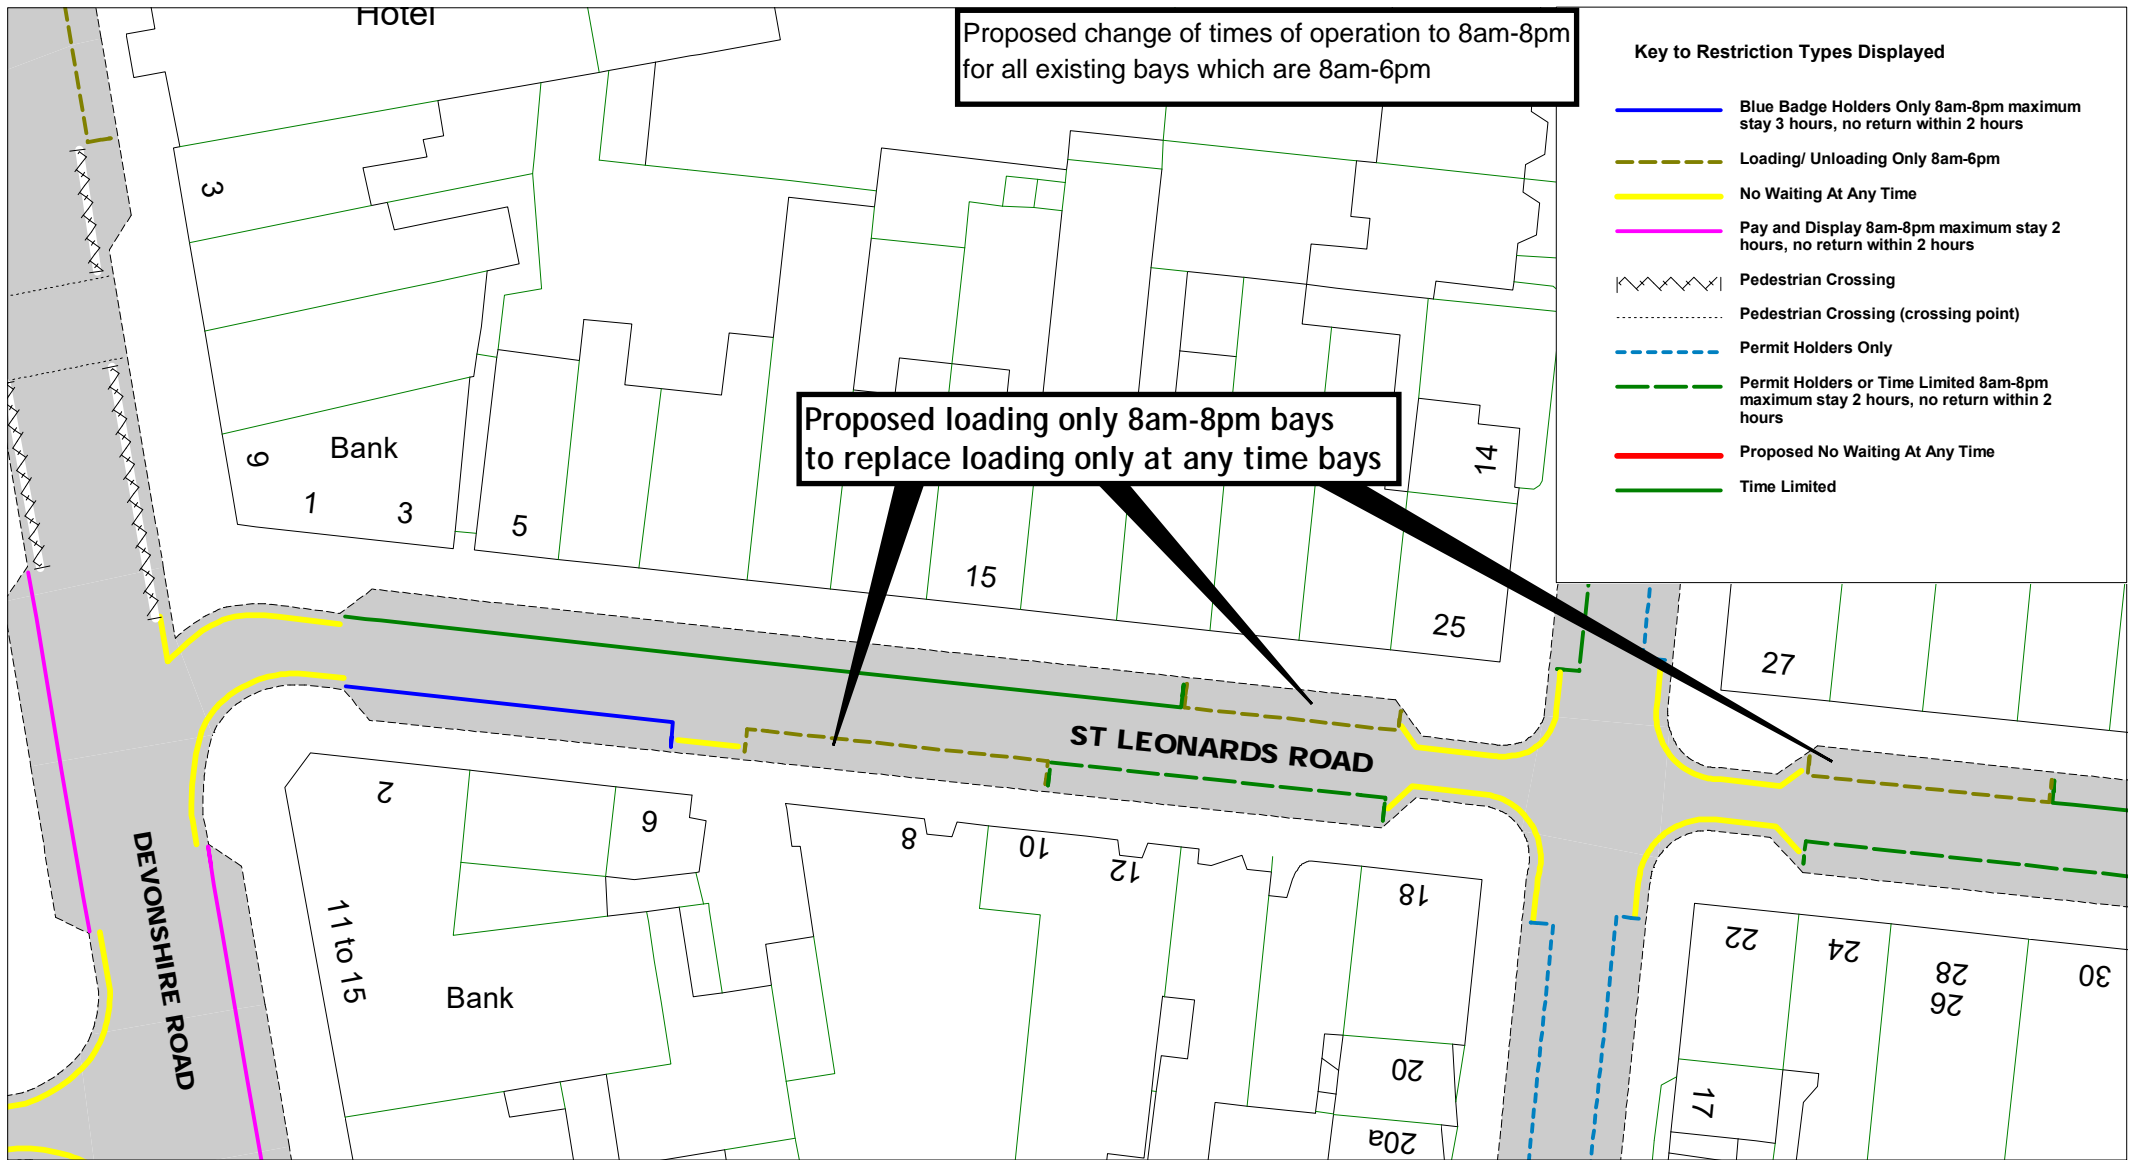[Return to index](#)




		<p>St Leonards Road, Wilton Road & Sea Road Bexhill - Zone C</p>	Frame 1	SCALE	1 : 500
				DATE	17/06/2022
				DRAWING No.	RR22 BZC019
				DRAWN BY	
				© Crown copyright. All rights reserved East Sussex County Council Licence No. 100019601 2022	


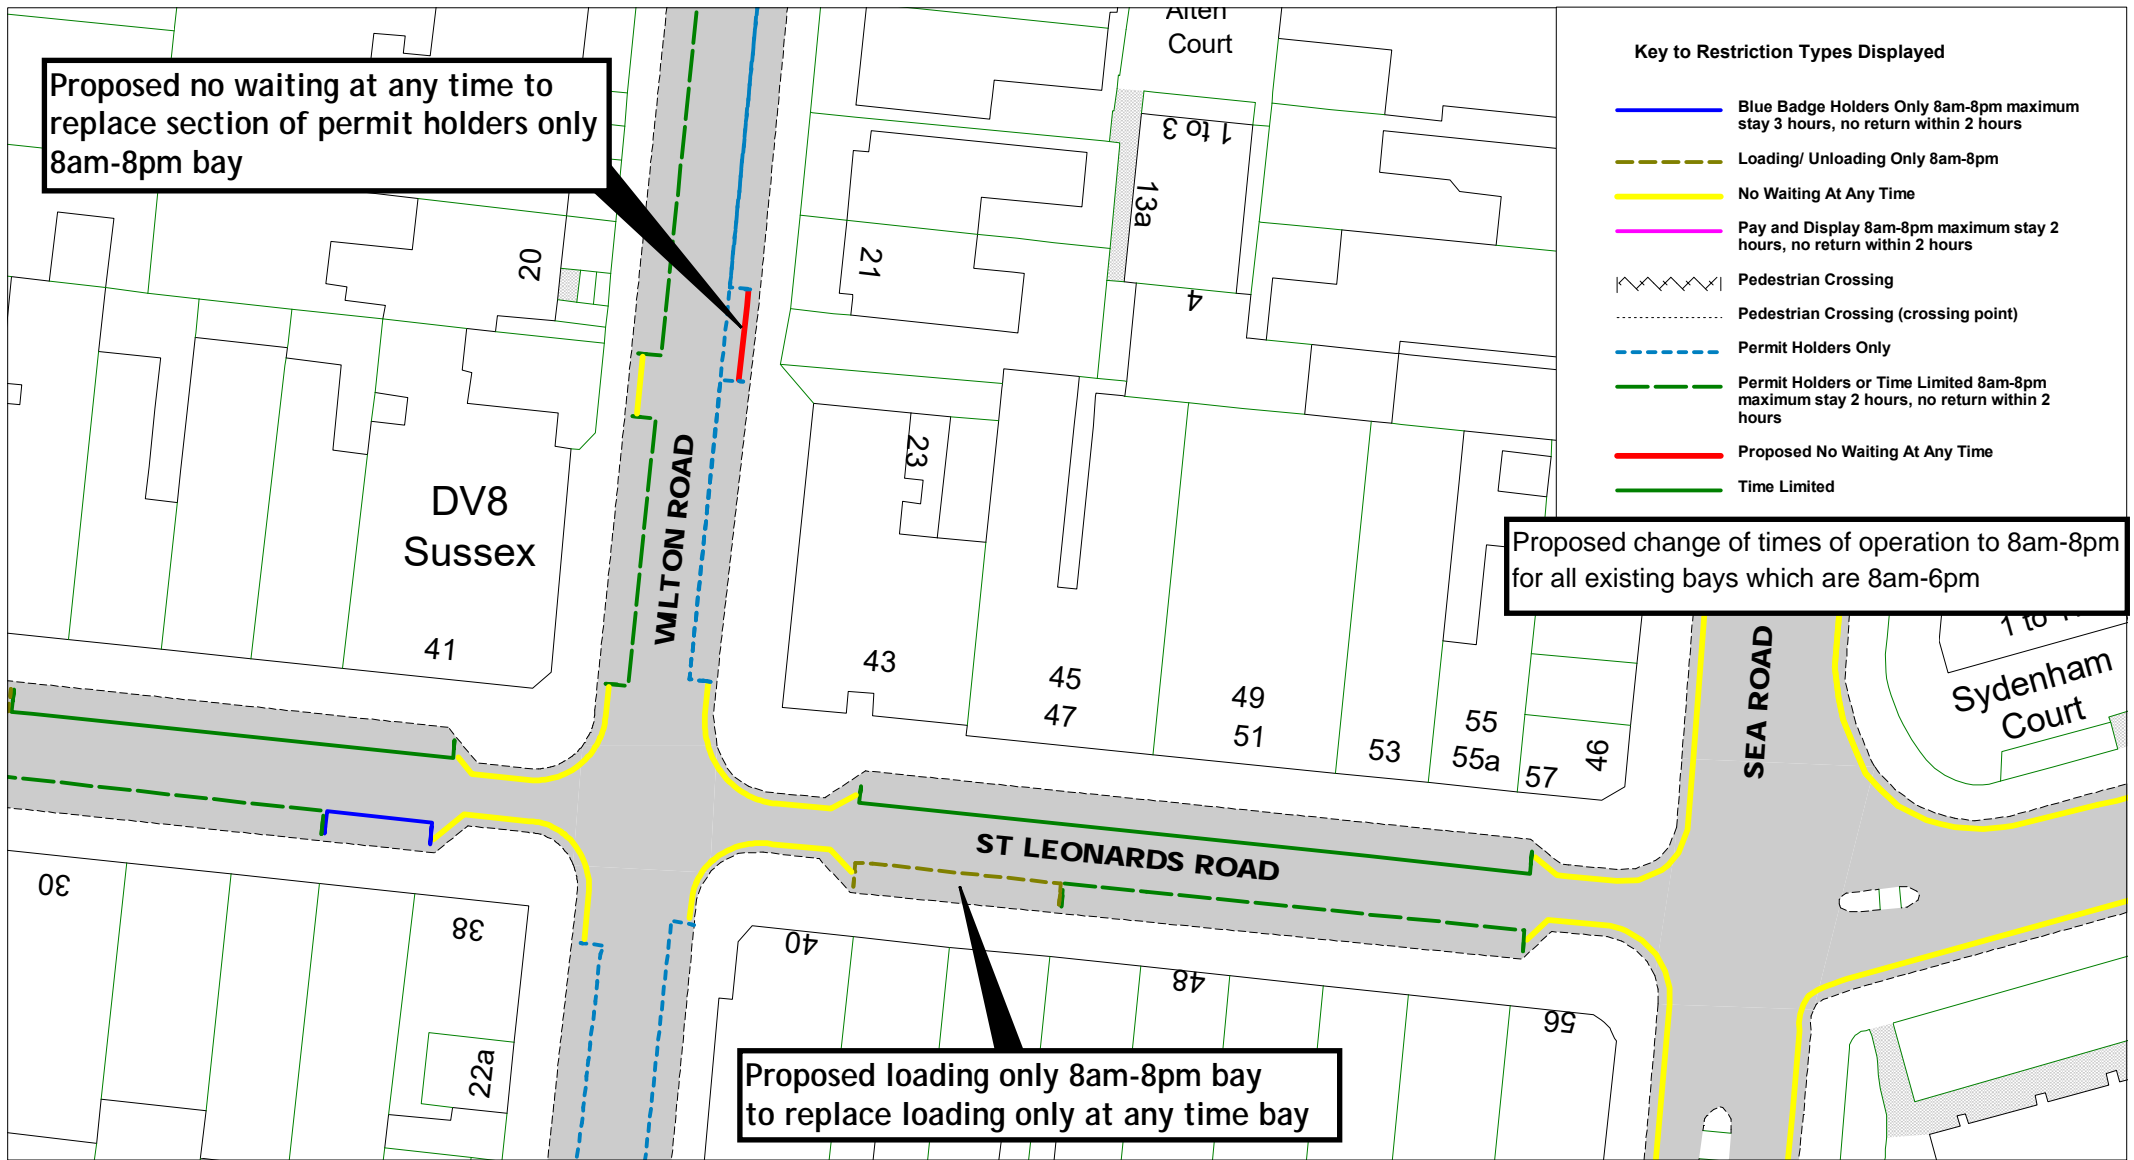


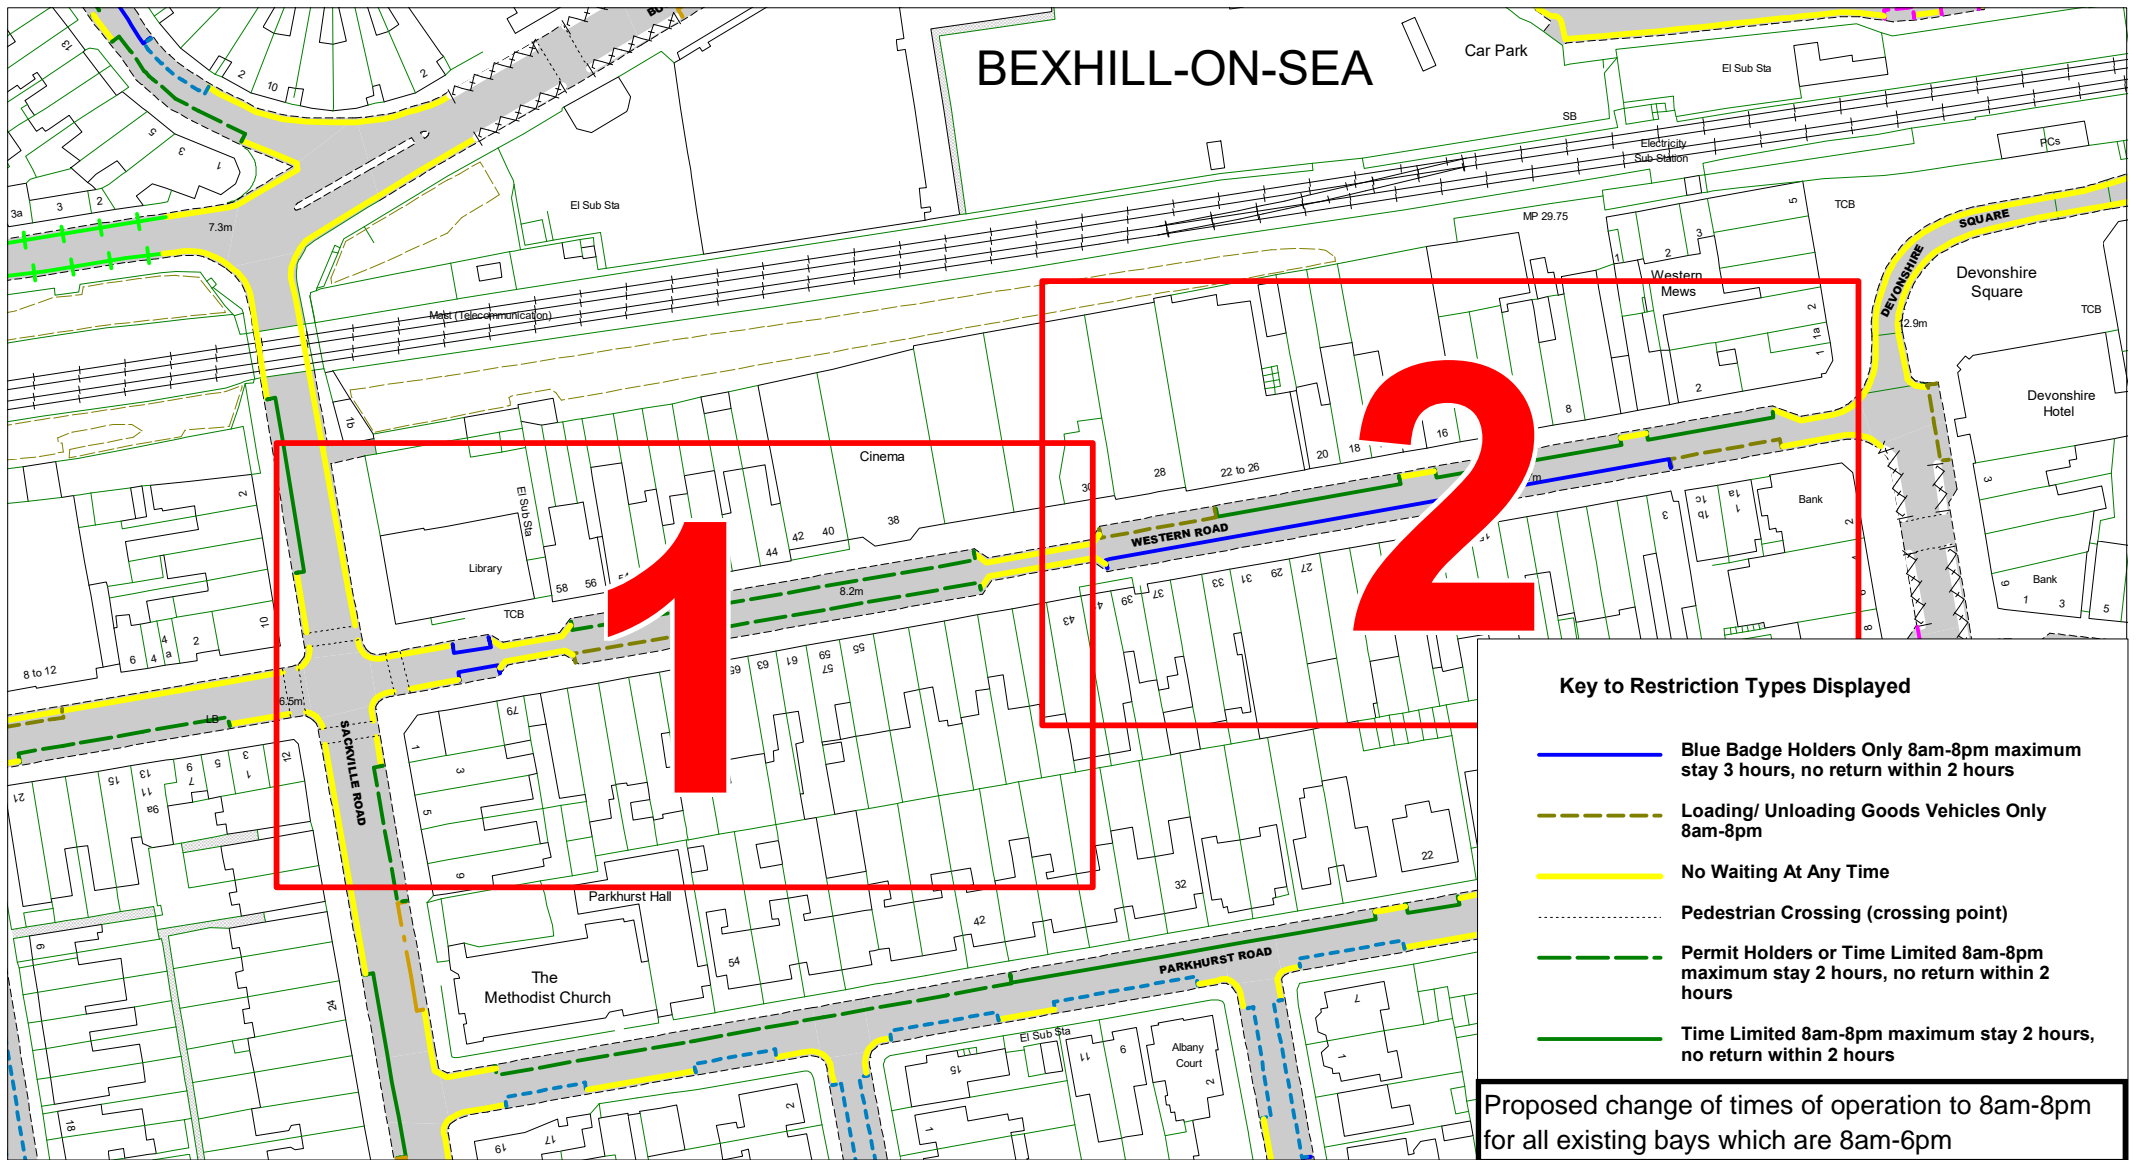

		Overview		SCALE	1:1300
		Western Road, Bexhill - Zone C		DATE	17/06/2022
				DRAWING No.	RR22 BZC021
				DRAWN BY	
				© Crown copyright. All rights reserved East Sussex County Council Licence No. 100019601 2022	

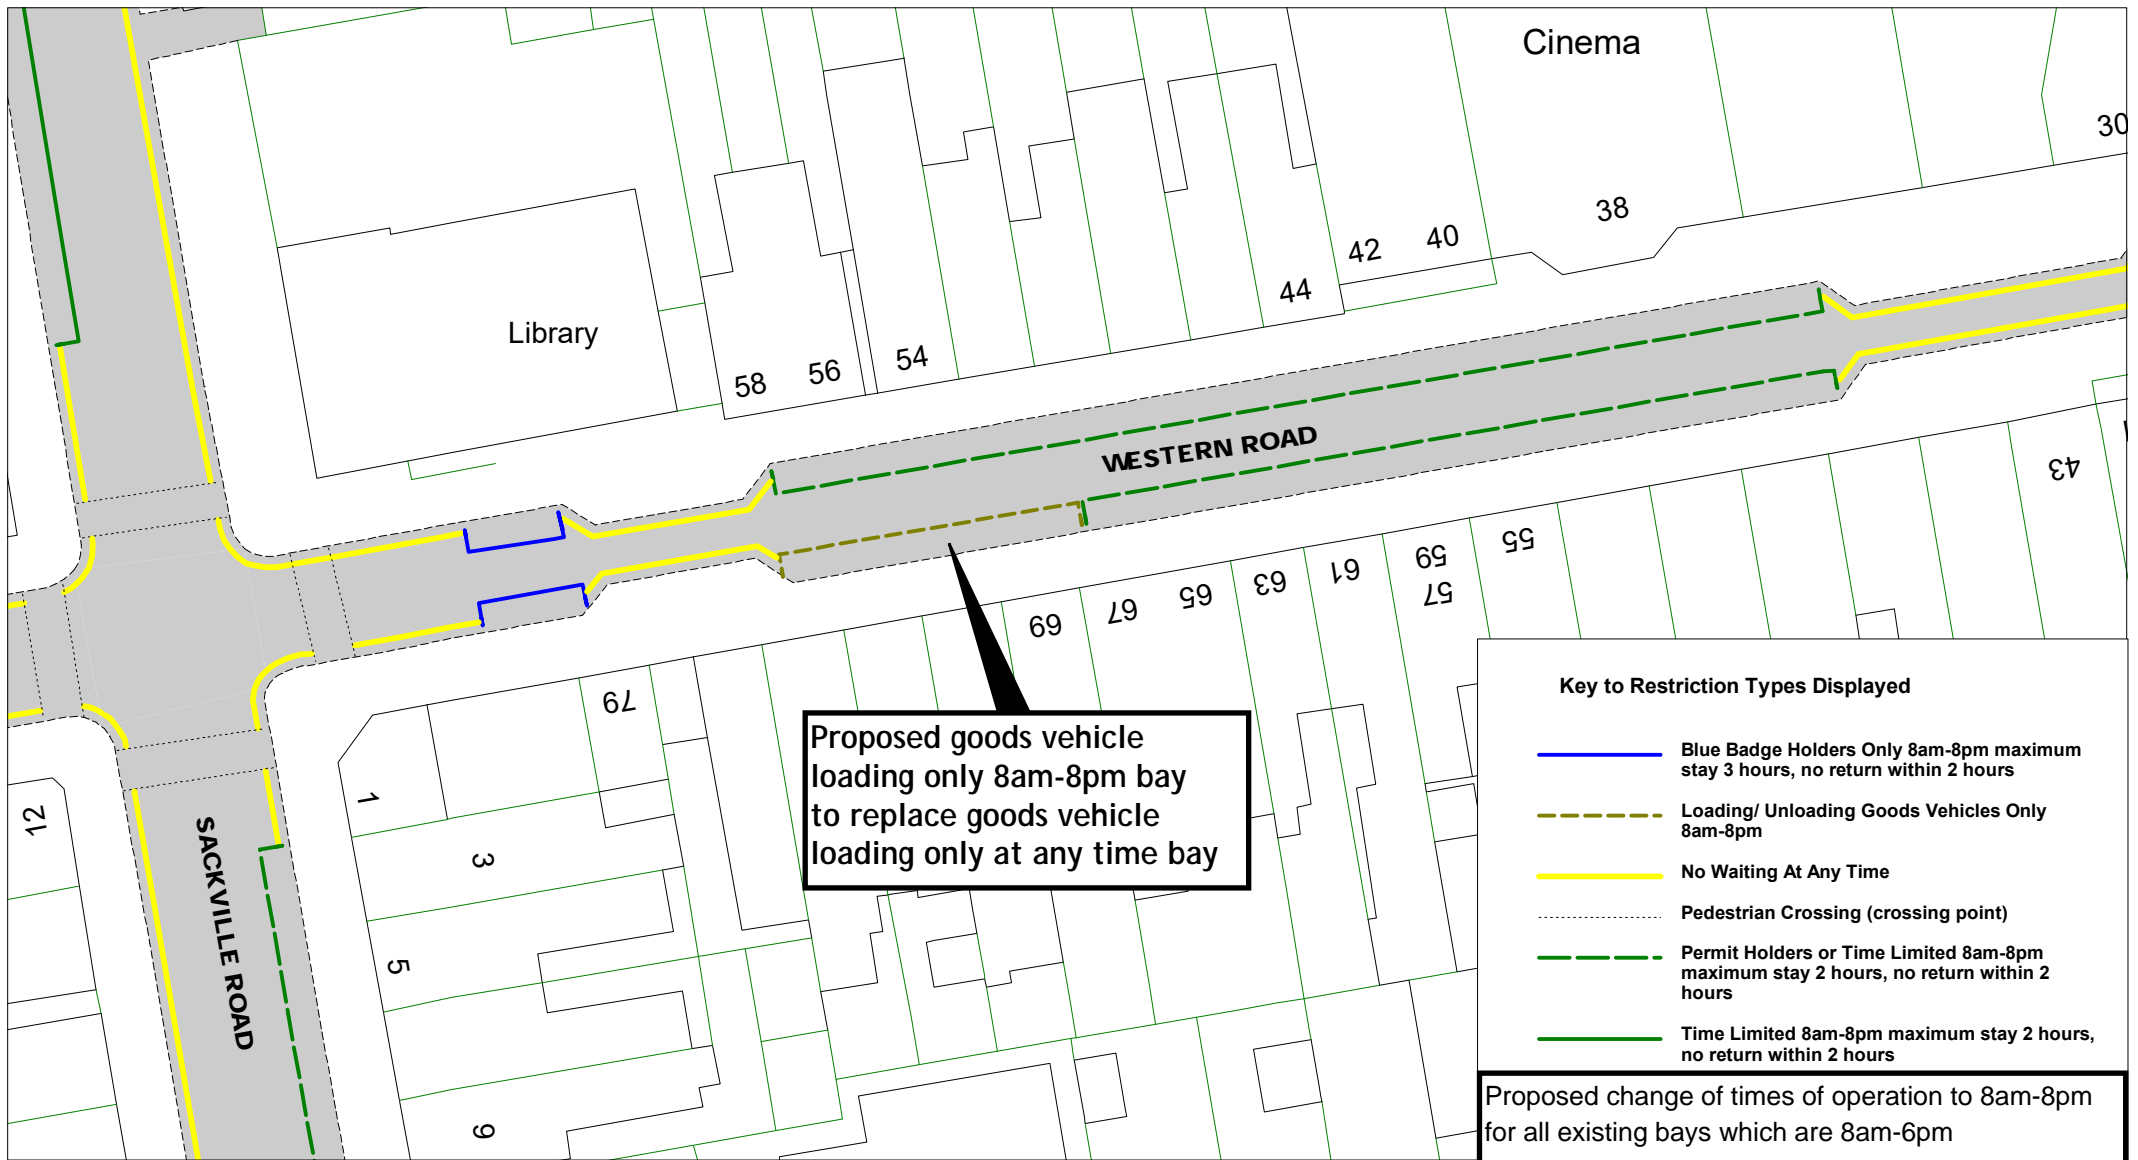

SCALE	1 : 500
DATE	17/06/2022
DRAWING No.	RR22 BZC022
DRAWN BY	
© Crown copyright. All rights reserved East Sussex County Council Licence No. 100019601-2022	

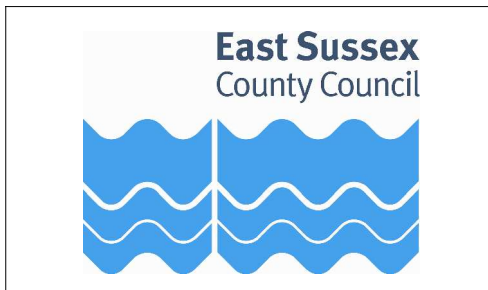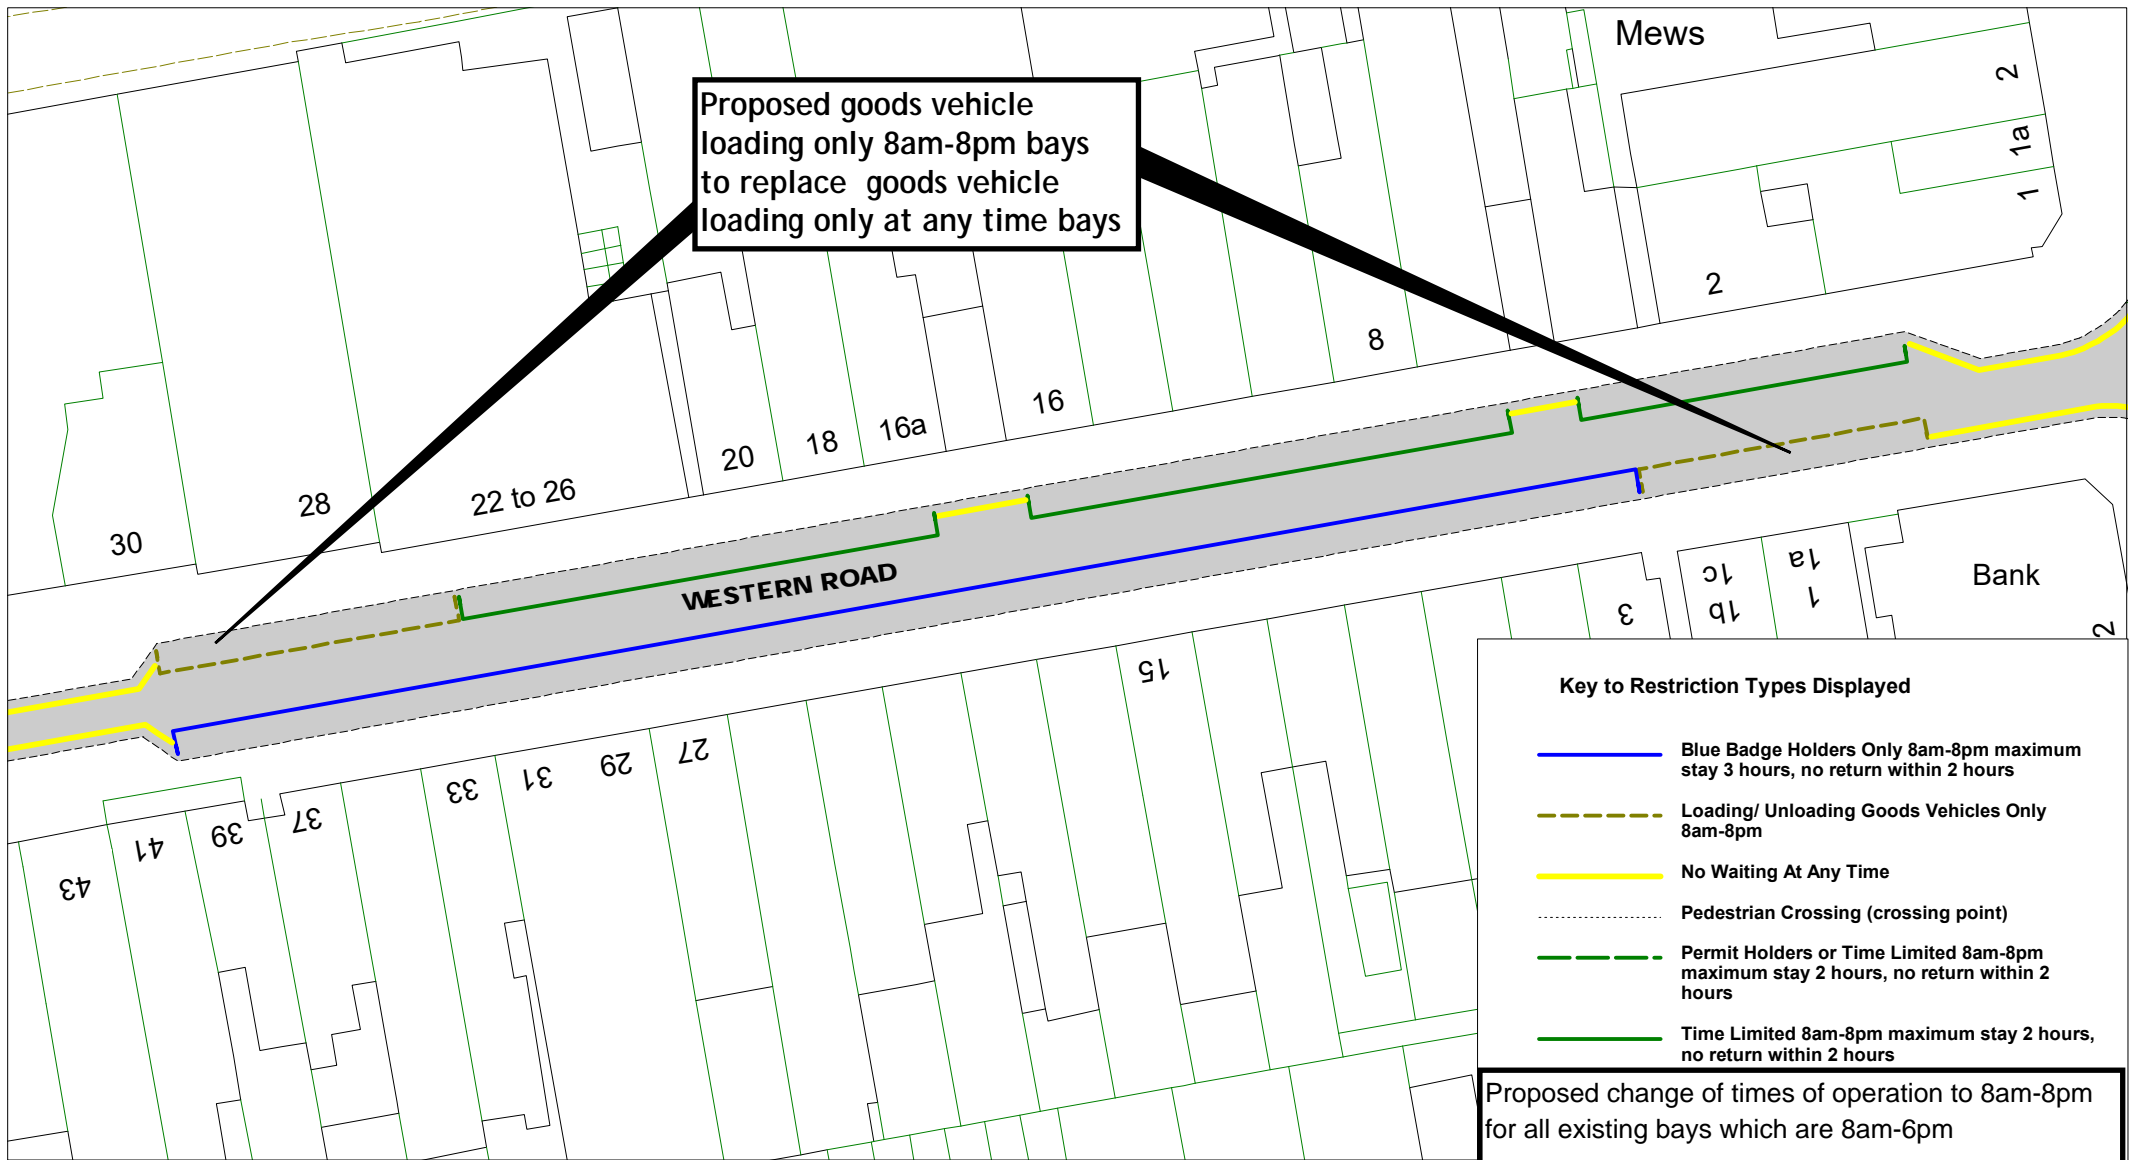

Western Road, Bexhill - Zone C

Fame 2

SCALE	1:500
DATE	17/06/2022
DRAWING No.	RR22 BZC023
DRAWN BY	
© Crown copyright. All rights reserved East Sussex County Council Licence No. 100019601 2022	