



Rother Parking Review 2022 - informal consultation drawings  
Bexhill zone E

	Road Name	Drawing Number			
1	Overview				
2	Overview- frame 1				
3	Overview- frame 2				
4	Bedford Avenue	RR22 BZE001			
5	Bethune Road	RR22 BZE007	RR22 BZE008	RR22 BZE009	RR22 BZE010
6	Bridge Road	RR22 BZE002			
7	Brookfield Road	RR22 BZE003			
8	Cantelupe Road	RR22 BZE004	RR22 BZE005	RR22 BZE006	
9	De La Warr Parade	RR22 BZE007	RR22 BZE008	RR22 BZE009	RR22 BZE010
10	Dorset Road South	RR22 BZE011			
11	Lionel Road	RR22 BZE012	RR22 BZE013	RR22 BZE014	
12	Sutton Place	RR22 BZE015	RR22 BZE016	RR22 BZE017	RR22 BZE018
		RR22 BZE019			

# Bexhill Zone E changes overview

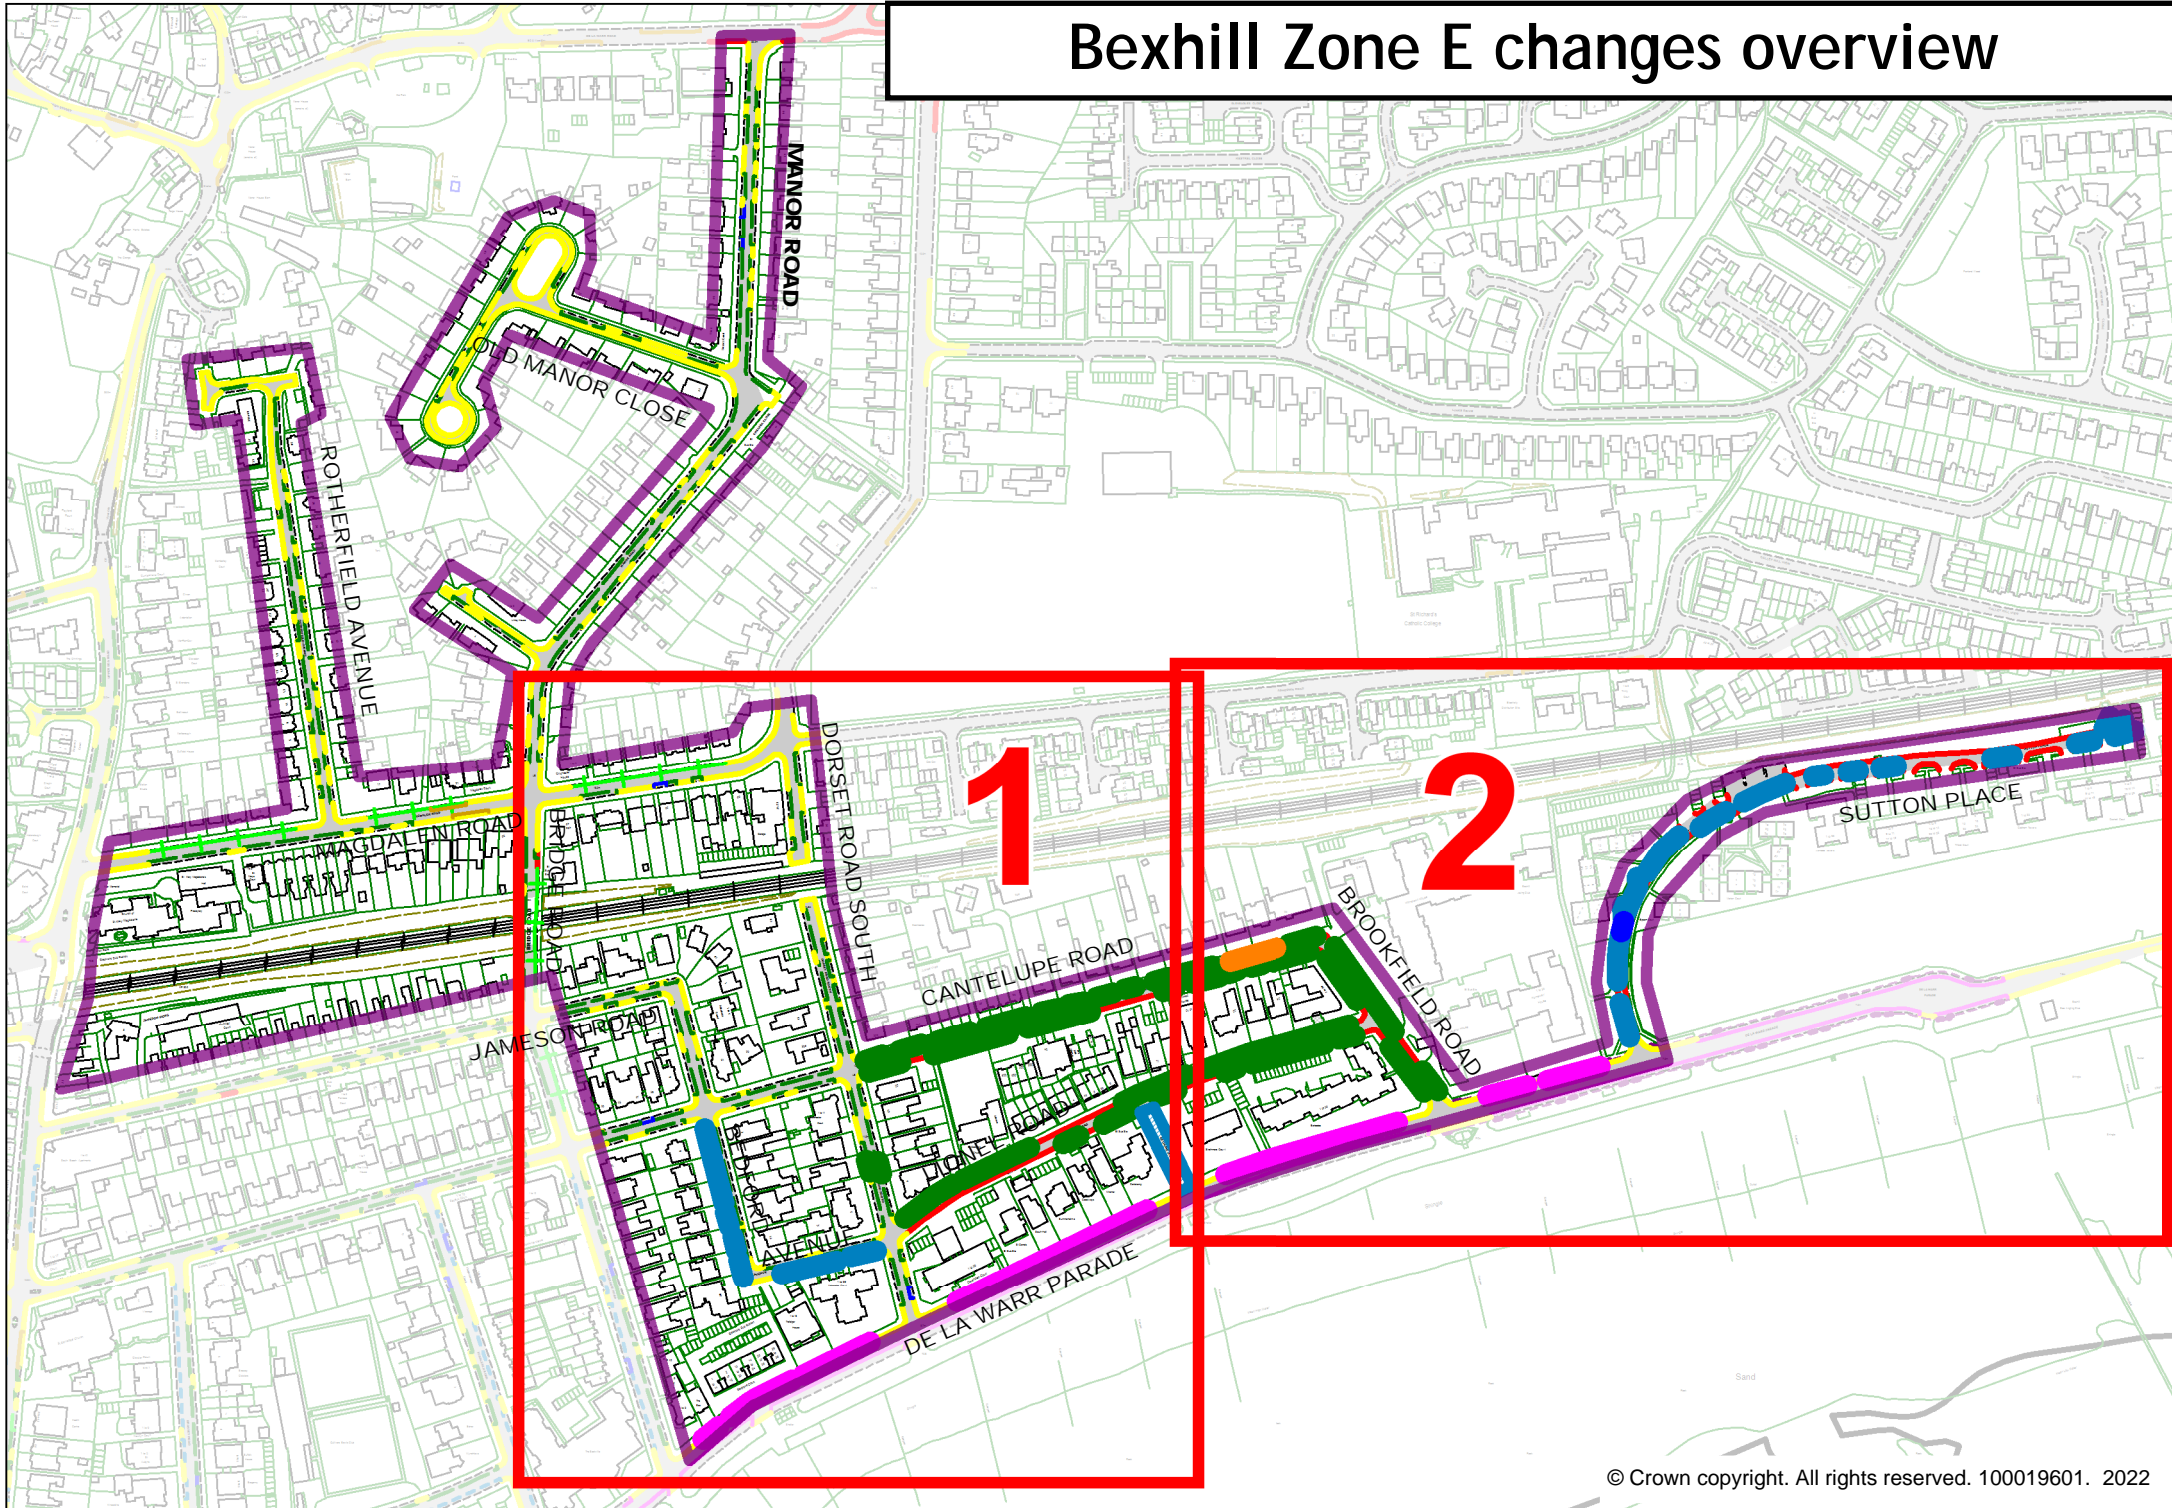

# Bexhill Zone E proposed changes overview - frame 1

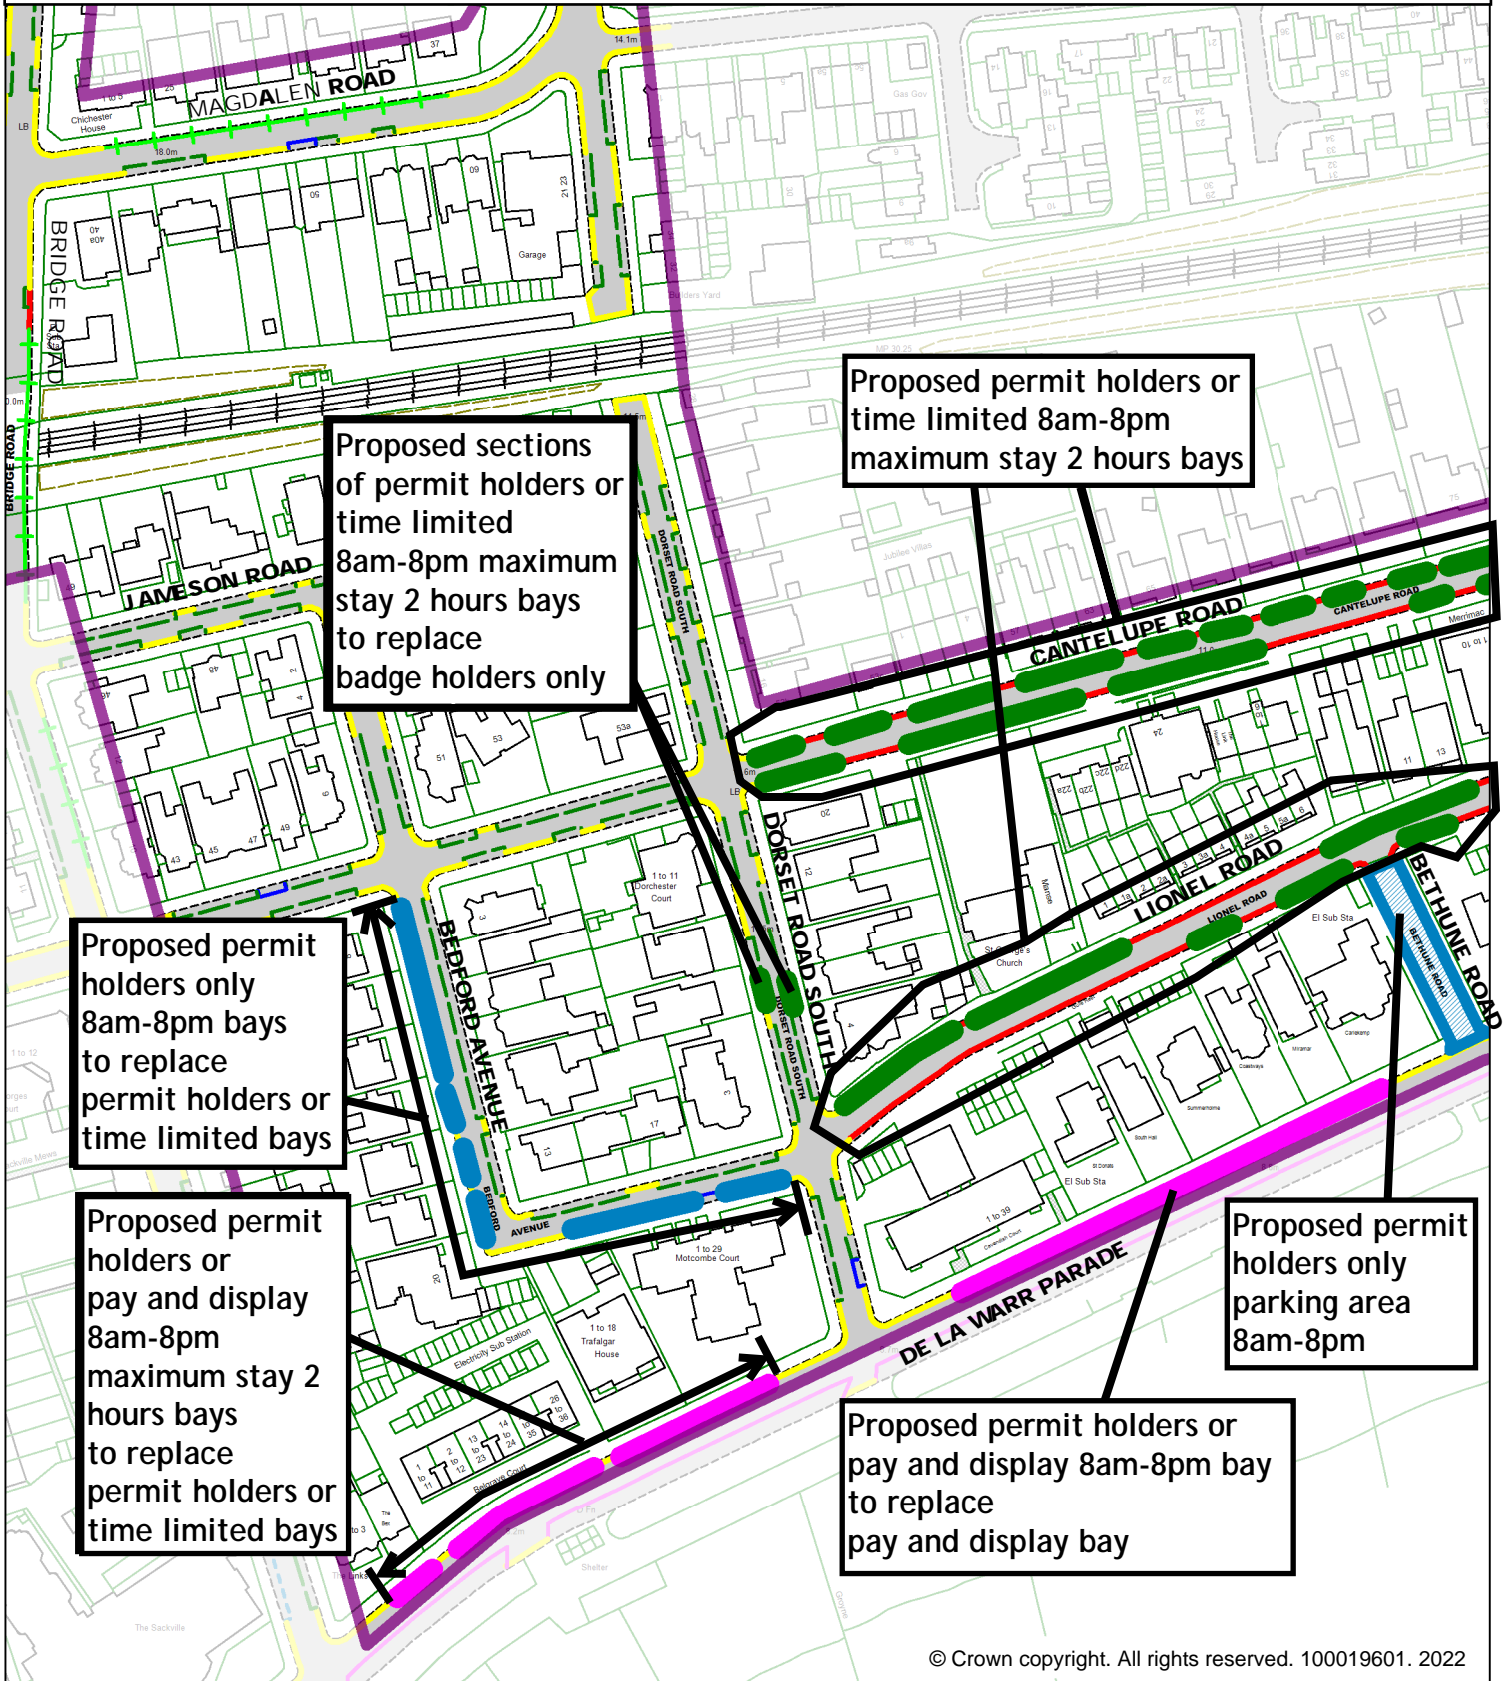

© Crown copyright. All rights reserved. 100019601. 2022

## Key

- Blue Badge Holders Only
- - - Permit Holders or Time Limited 8am-8pm, maximum stay 2 hours no return within 2 hours
- Pay and Display
- No Waiting At Any Time
- + + + No Waiting
- Proposed No Waiting At Any Time (double yellow lines)
- Proposed Permit Holders Only 8am-8pm
- ▨ Proposed Permit Holders Only 8am-8pm area
- Proposed Permit Holder or Time Limited 8am-8pm, Maximum stay 2 hours
- Proposed Permit Holder or Pay and Display 8am-8pm, Maximum stay 2 hours



Proposed change of times of operation to 8am-8pm for all existing bays which are 8am-6pm

# Bexhill Zone E changes overview - frame 2


Proposed formalisation of advisory disabled bay to blue badge holders only at any time bay

Proposed bus stop clearway no stopping except local buses at any time

Proposed permit holders or time limited 8am-8pm maximum stay 2 hours bays

Proposed permit holders only 8am-8pm bays

Proposed permit holders or pay and display 8am-8pm bays to replace pay and display bays

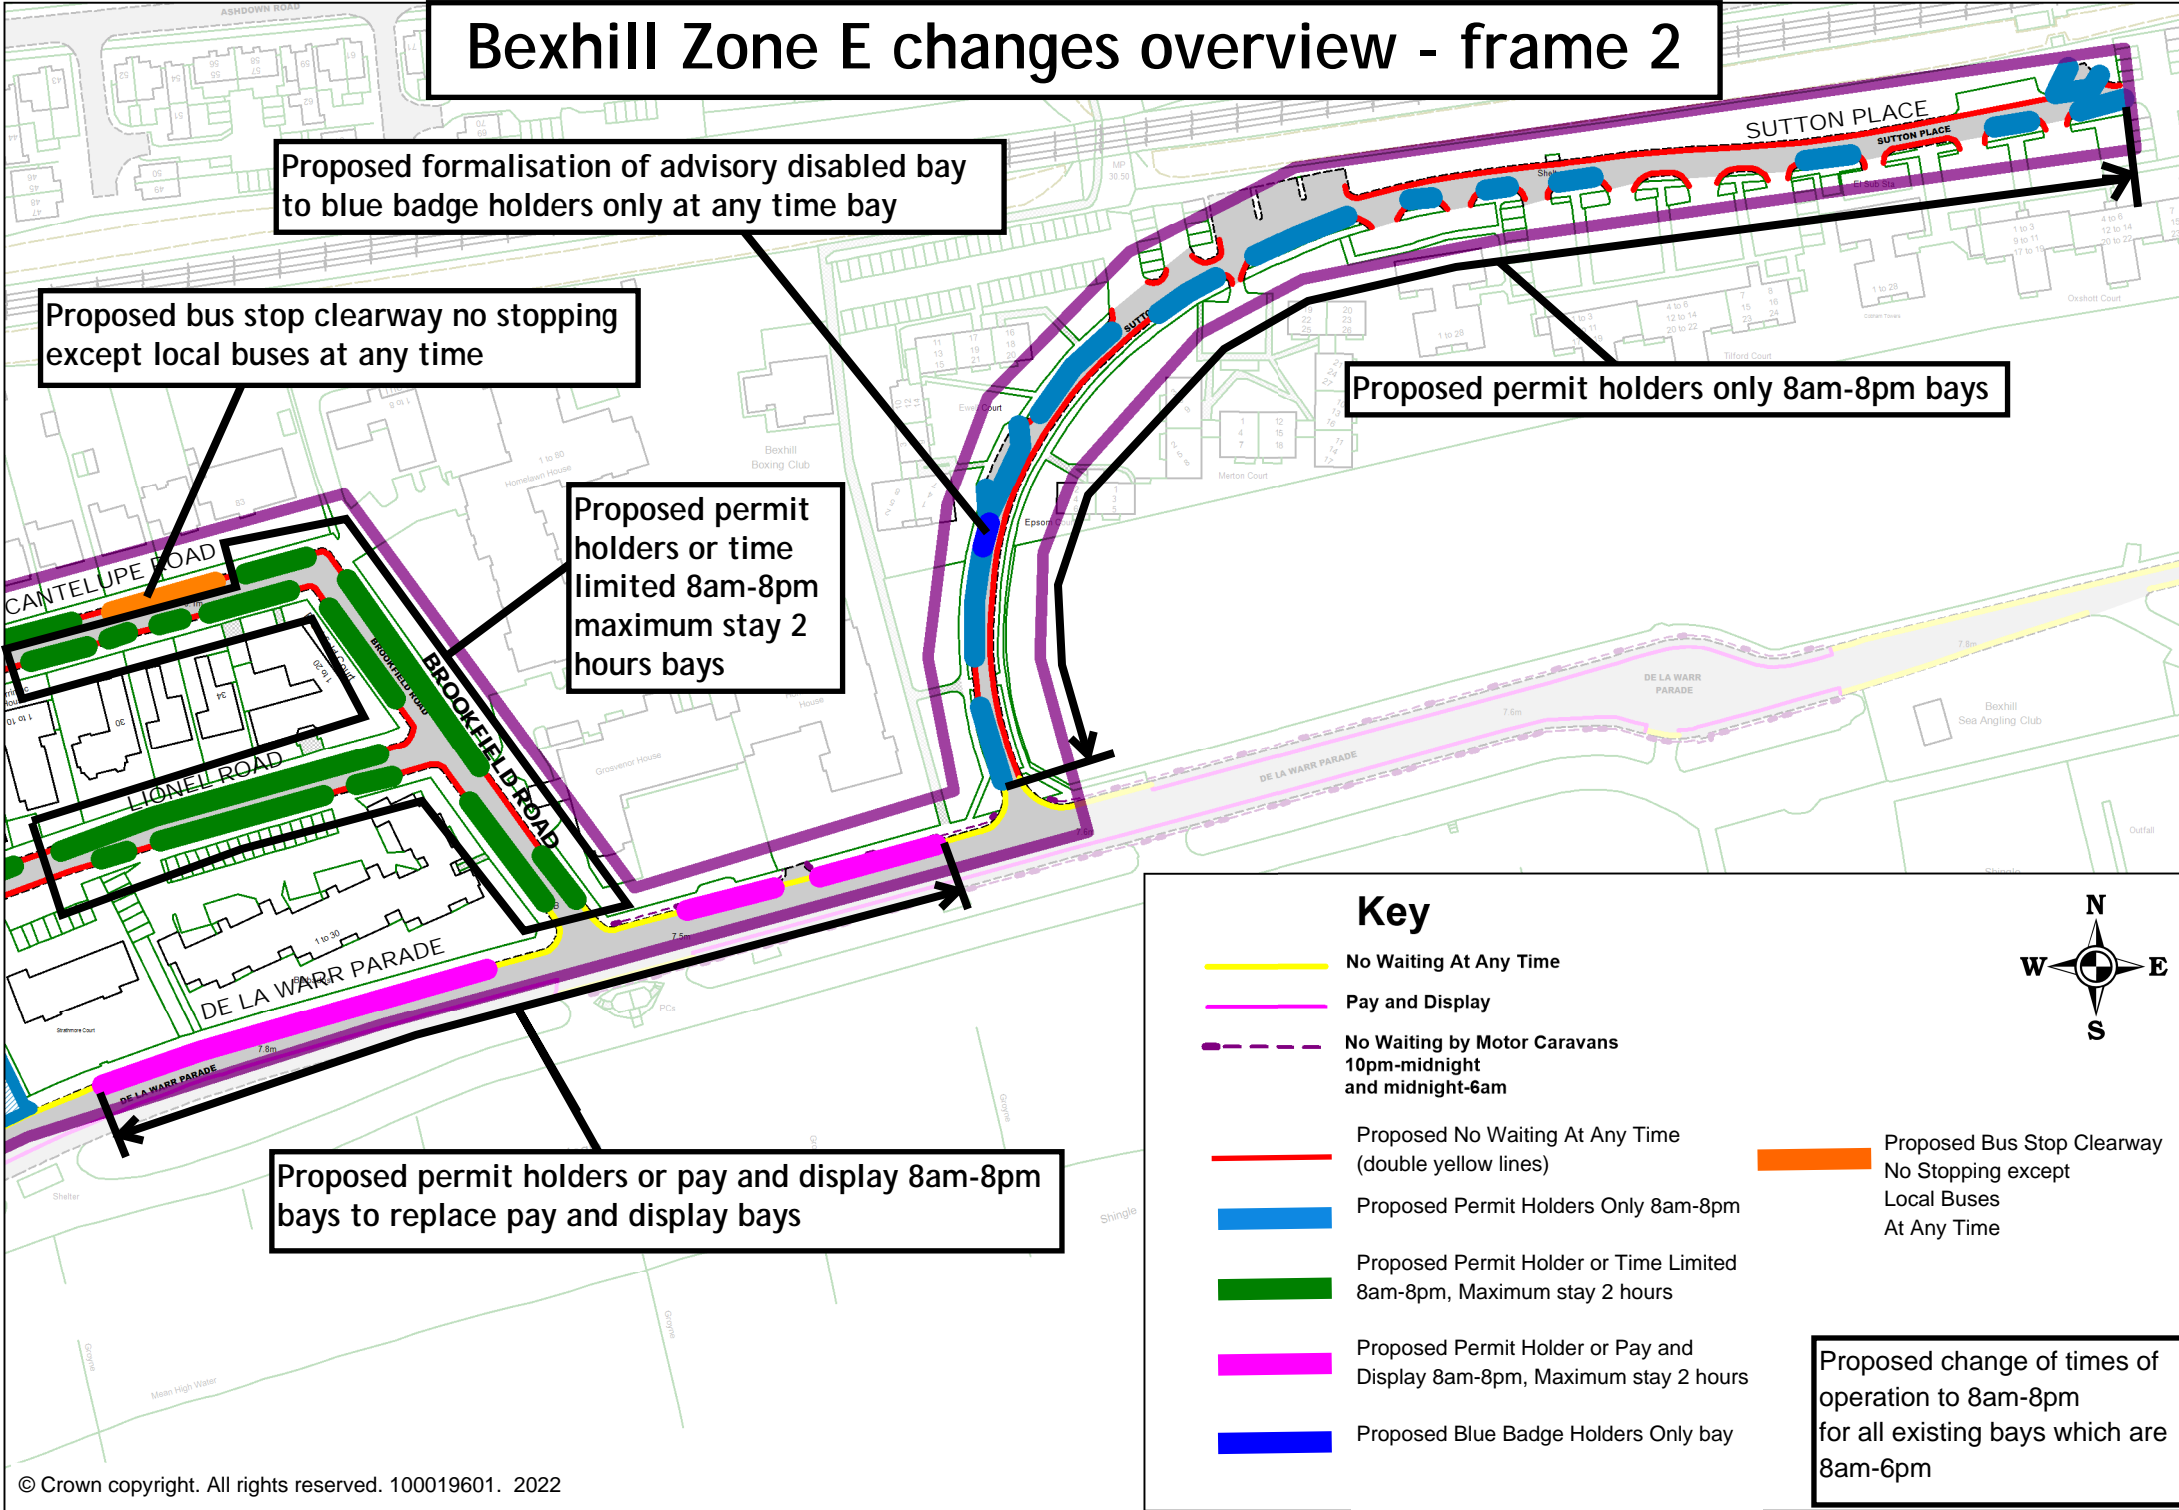

## Key

- No Waiting At Any Time
- Pay and Display
- - - No Waiting by Motor Caravans 10pm-midnight and midnight-6am
- Proposed No Waiting At Any Time (double yellow lines)
- Proposed Permit Holders Only 8am-8pm
- Proposed Permit Holder or Time Limited 8am-8pm, Maximum stay 2 hours
- Proposed Permit Holder or Pay and Display 8am-8pm, Maximum stay 2 hours
- Proposed Blue Badge Holders Only bay

— Proposed Bus Stop Clearway No Stopping except Local Buses At Any Time




Proposed change of times of operation to 8am-8pm for all existing bays which are 8am-6pm

**Key to Restriction Types Displayed**

- Blue Badge Holders Only At Any Time
- No Waiting At Any Time
- - - Permit Holders Only Mon to Sat 8am-8pm
- - - Permit Holders or Time Limited 8am-8pm maximum stay 2 hours, no return within 2 hours

Proposed change of times of operation to 8am-8pm for all existing bays which are 8am-6pm

Proposed permit holders only 8am-8pm bays to replace permit holders or time limited 8am-6pm maximum stay 2 hours bays

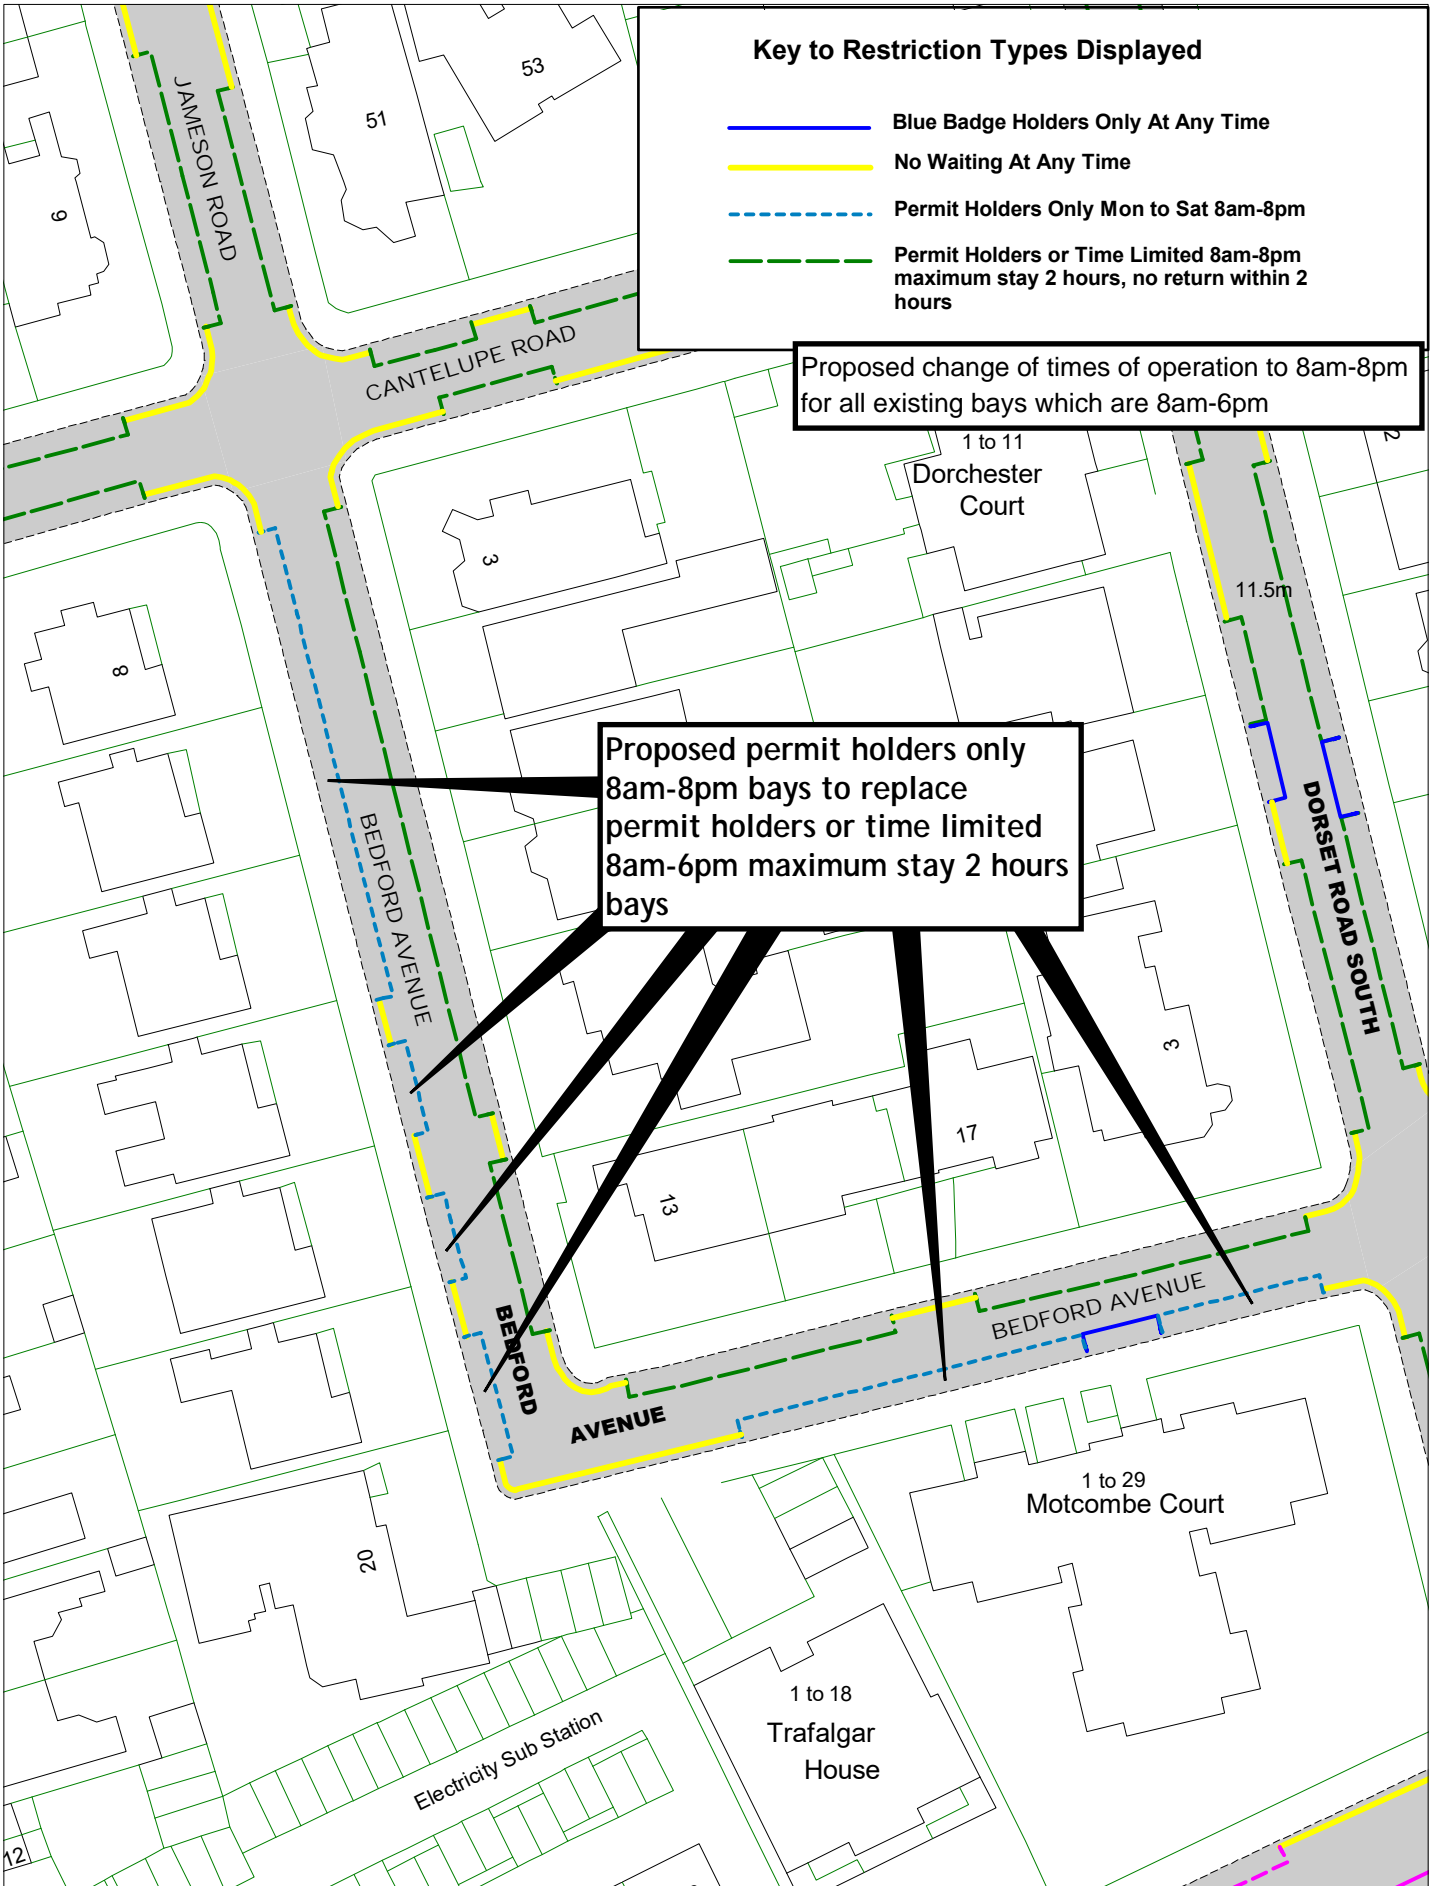

East Sussex  
County Council





© Crown copyright. All rights reserved  
East Sussex County Council  
Licence No. 100019601 2022



**Bedford Avenue - Zone E**

SCALE	1 : 650
DATE	04/07/2022
DRAWING No.	RR22 BZE001
DRAWN BY	

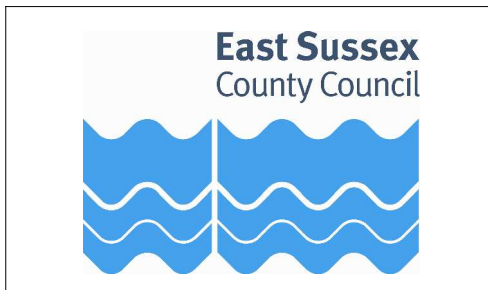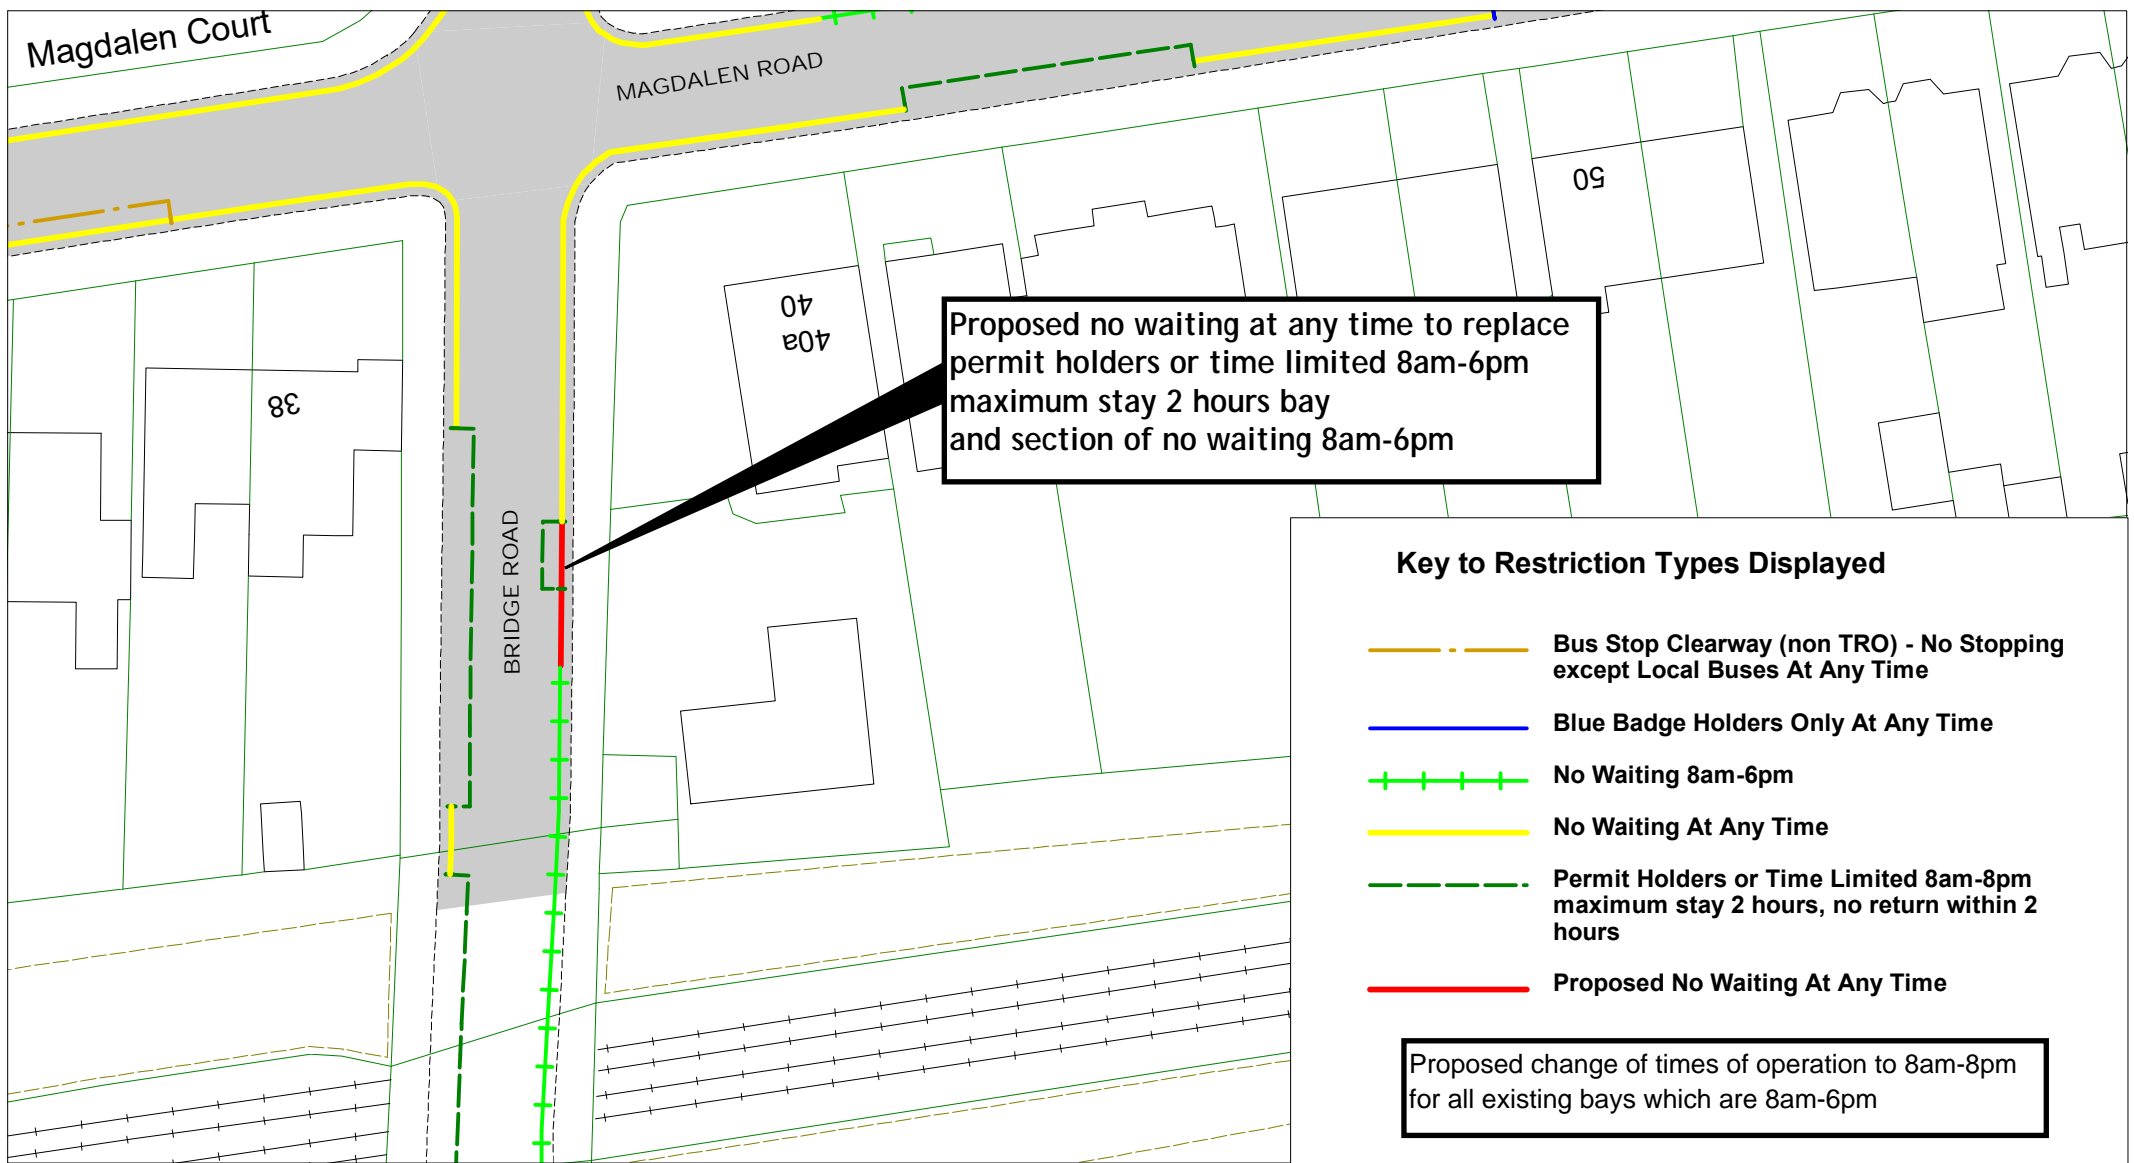



Bridge Road - Zone E

SCALE	1 : 500
DATE	04/07/2022
DRAWING No.	RR22 BZE002
DRAWN BY	
© Crown copyright. All rights reserved East Sussex County Council Licence No. 100019601 2022	

### Key

- No Waiting At Any Time
- - - Permit Holders or Time Limited 8am-8pm maximum stay 2 hours, no return within 2 hours
- - - Permit Holders or Pay and Display 8am-8pm
- Proposed No Waiting At Any Time

- ★ Proposed sign location on new post
- Proposed sign location on existing Lamp Column
- ★ Proposed sign location on new post or wall

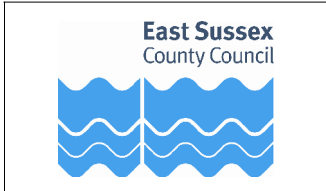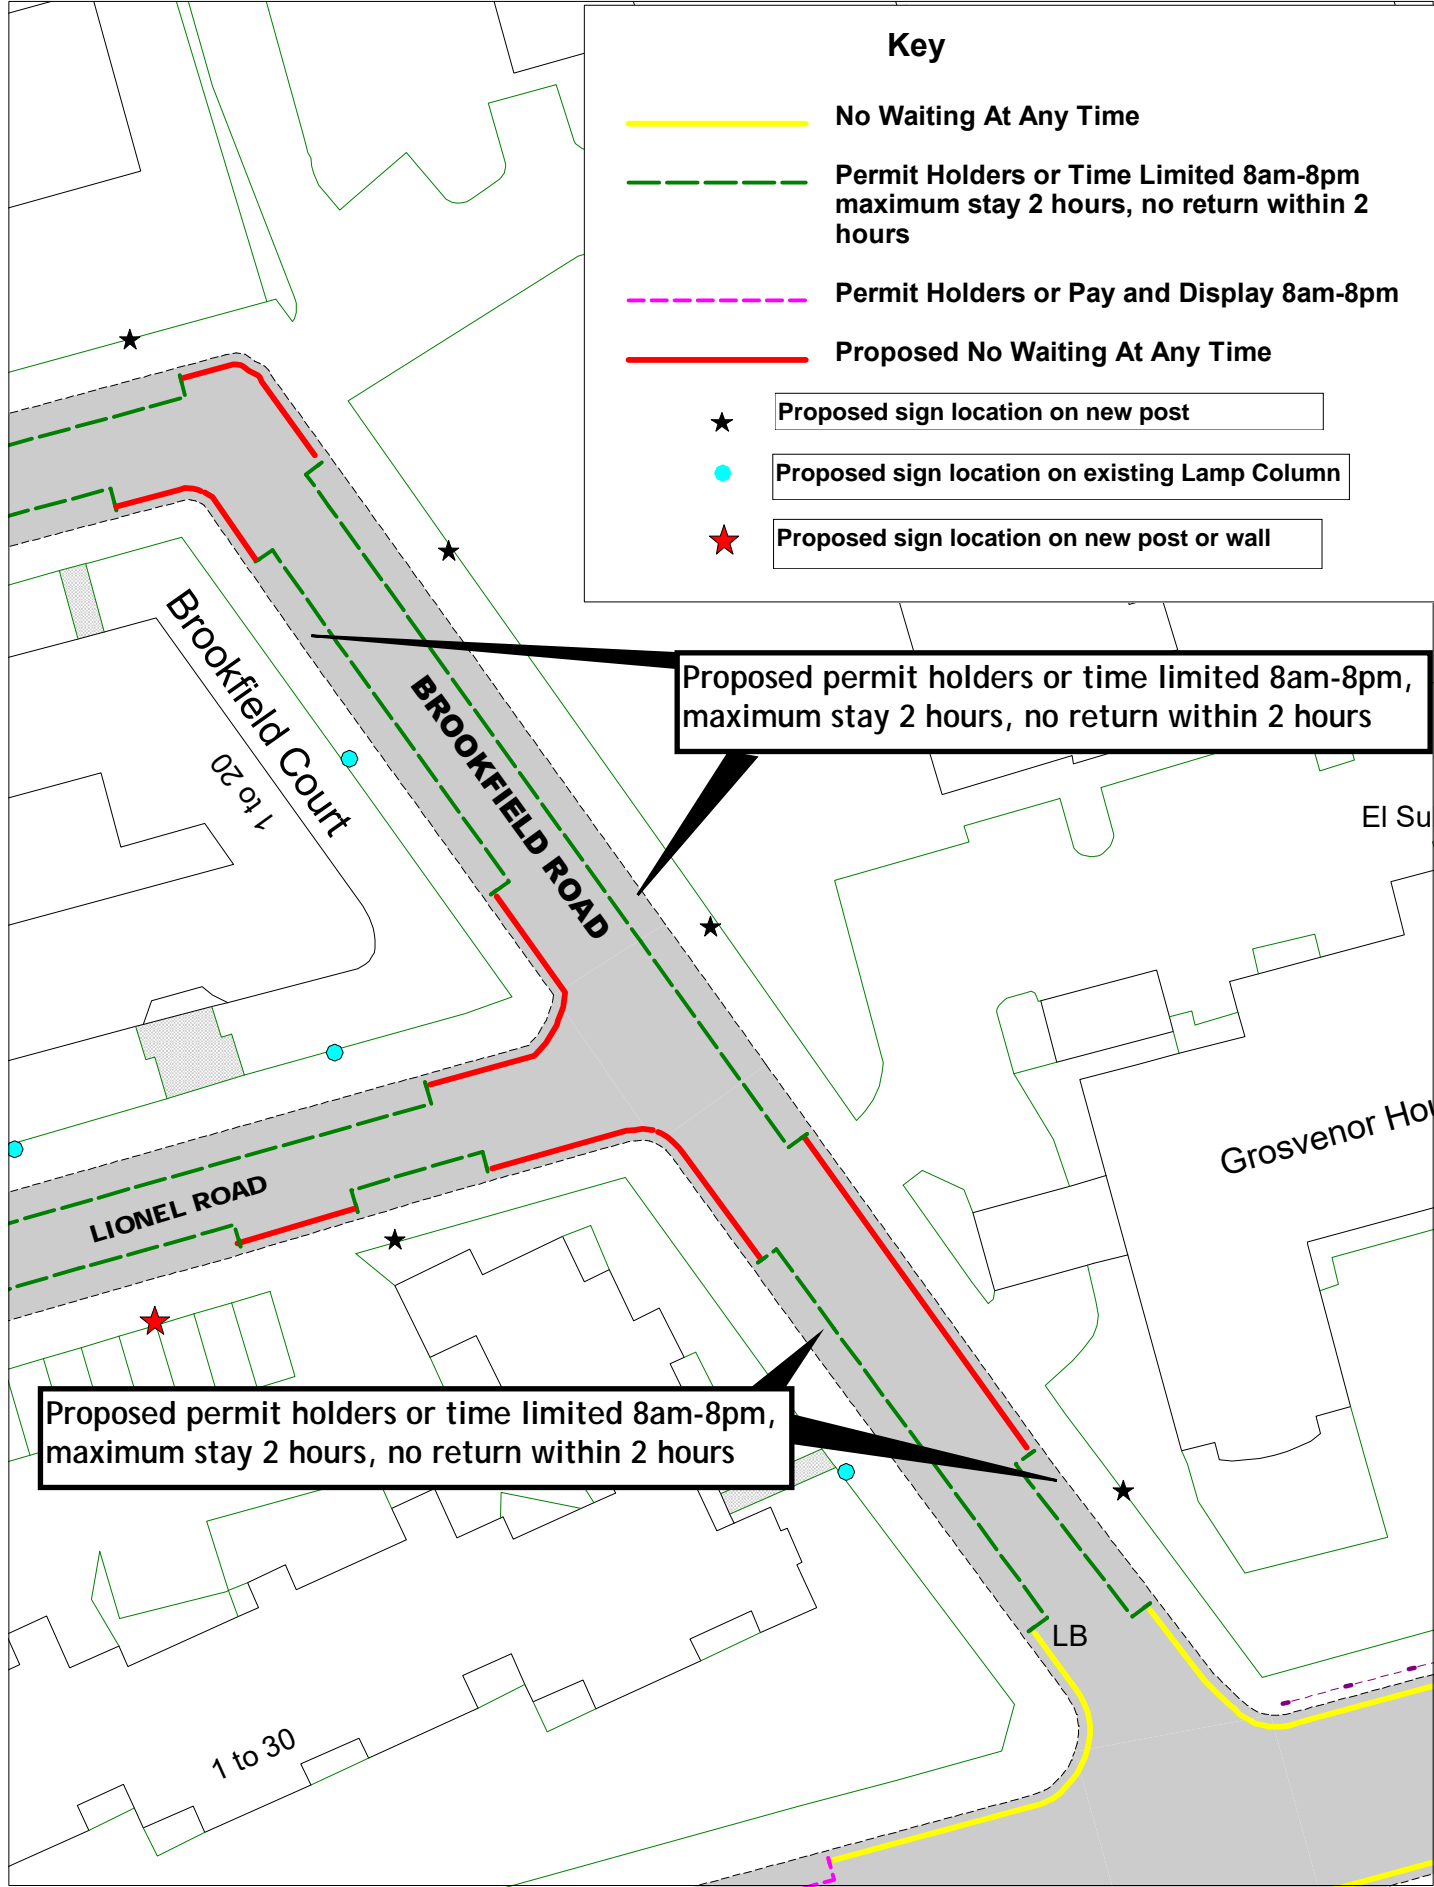





© Crown copyright. All rights reserved  
 East Sussex County Council  
 Licence No. 100019601 2022




### Brookfield Road - Zone E

SCALE	1 : 500
DATE	04/07/2022
DRAWING No.	RR22 BZE003
DRAWN BY	


**Key**

-  Bus Stop Clearway (non TRO) - No Stopping except Local Buses At Any Time
-  No Waiting At Any Time
-  Permit Holders or Time Limited 8am-8pm maximum stay 2 hours, no return within 2 hours
-  Proposed No Waiting At Any Time
-  Proposed sign location on new post
-  Proposed sign location on existing lamp column
-  Proposed sign location on new post or wall

Proposed change of times of operation to 8am-8pm for all existing bays which are 8am-6pm

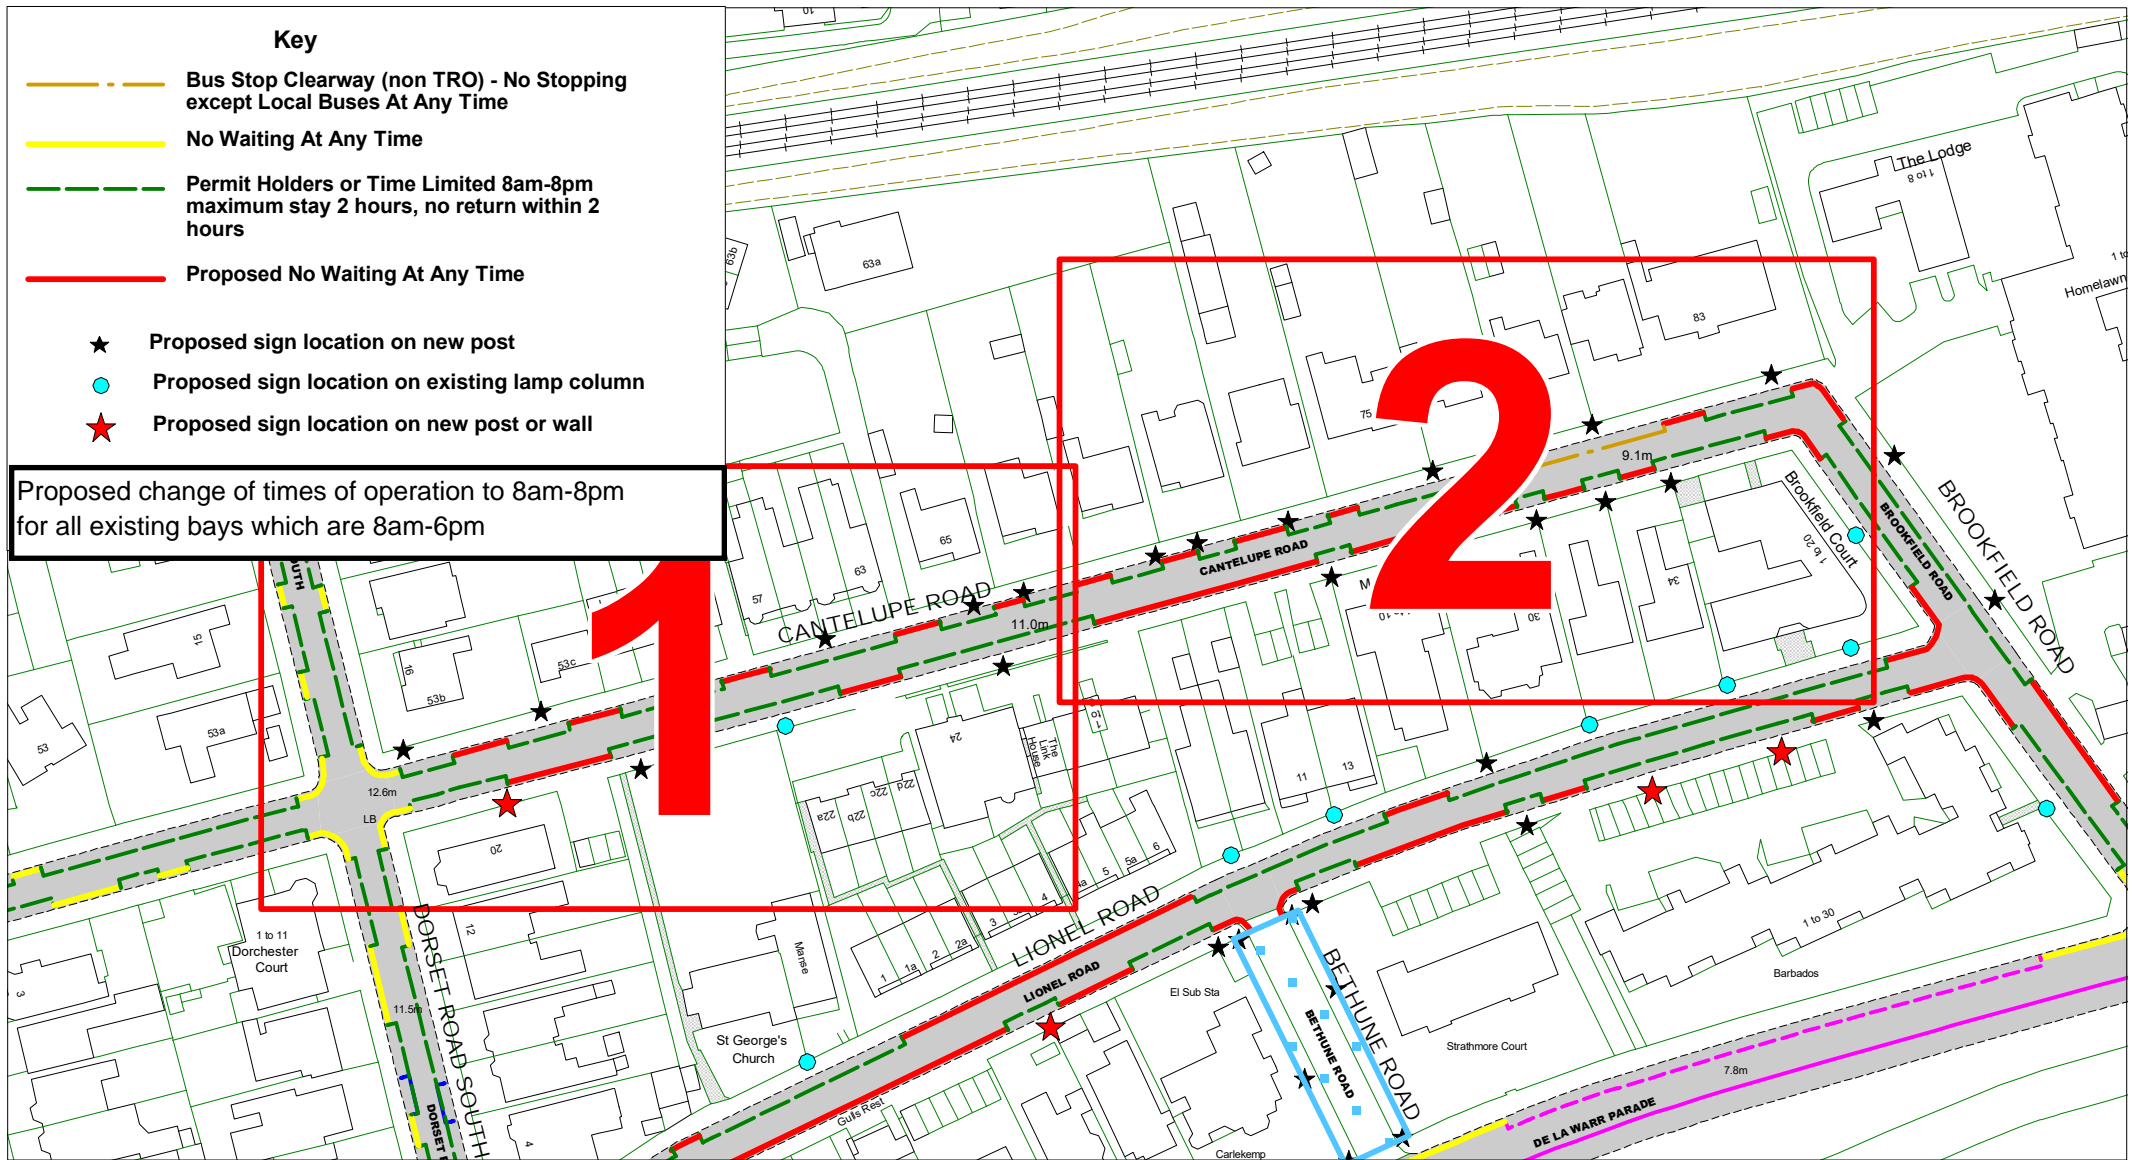

**East Sussex**  
County Council

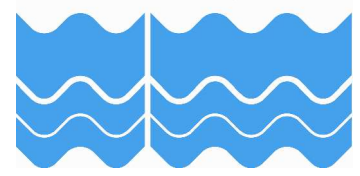

**Cantelupe Road - Zone E**






Overview

SCALE	1 : 1300
DATE	06/07/2022
DRAWING No.	RR22 BZE004
DRAWN BY	
© Crown copyright. All rights reserved East Sussex County Council Licence No. 100019601 2022	


[Return to index](#)




**Key to Restriction Types Displayed**

-  Bus Stop Clearway (non TRO) - No Stopping except Local Buses At Any Time
-  No Waiting At Any Time
-  Permit Holders or Time Limited 8am-8pm maximum stay 2 hours, no return within 2 hours
-  Proposed No Waiting At Any Time
-  Proposed sign location on new post
-  Proposed sign location on existing lamp column
-  Proposed sign location on new post or wall

Proposed change of times of operation to 8am-8pm for all existing bays which are 8am-6pm

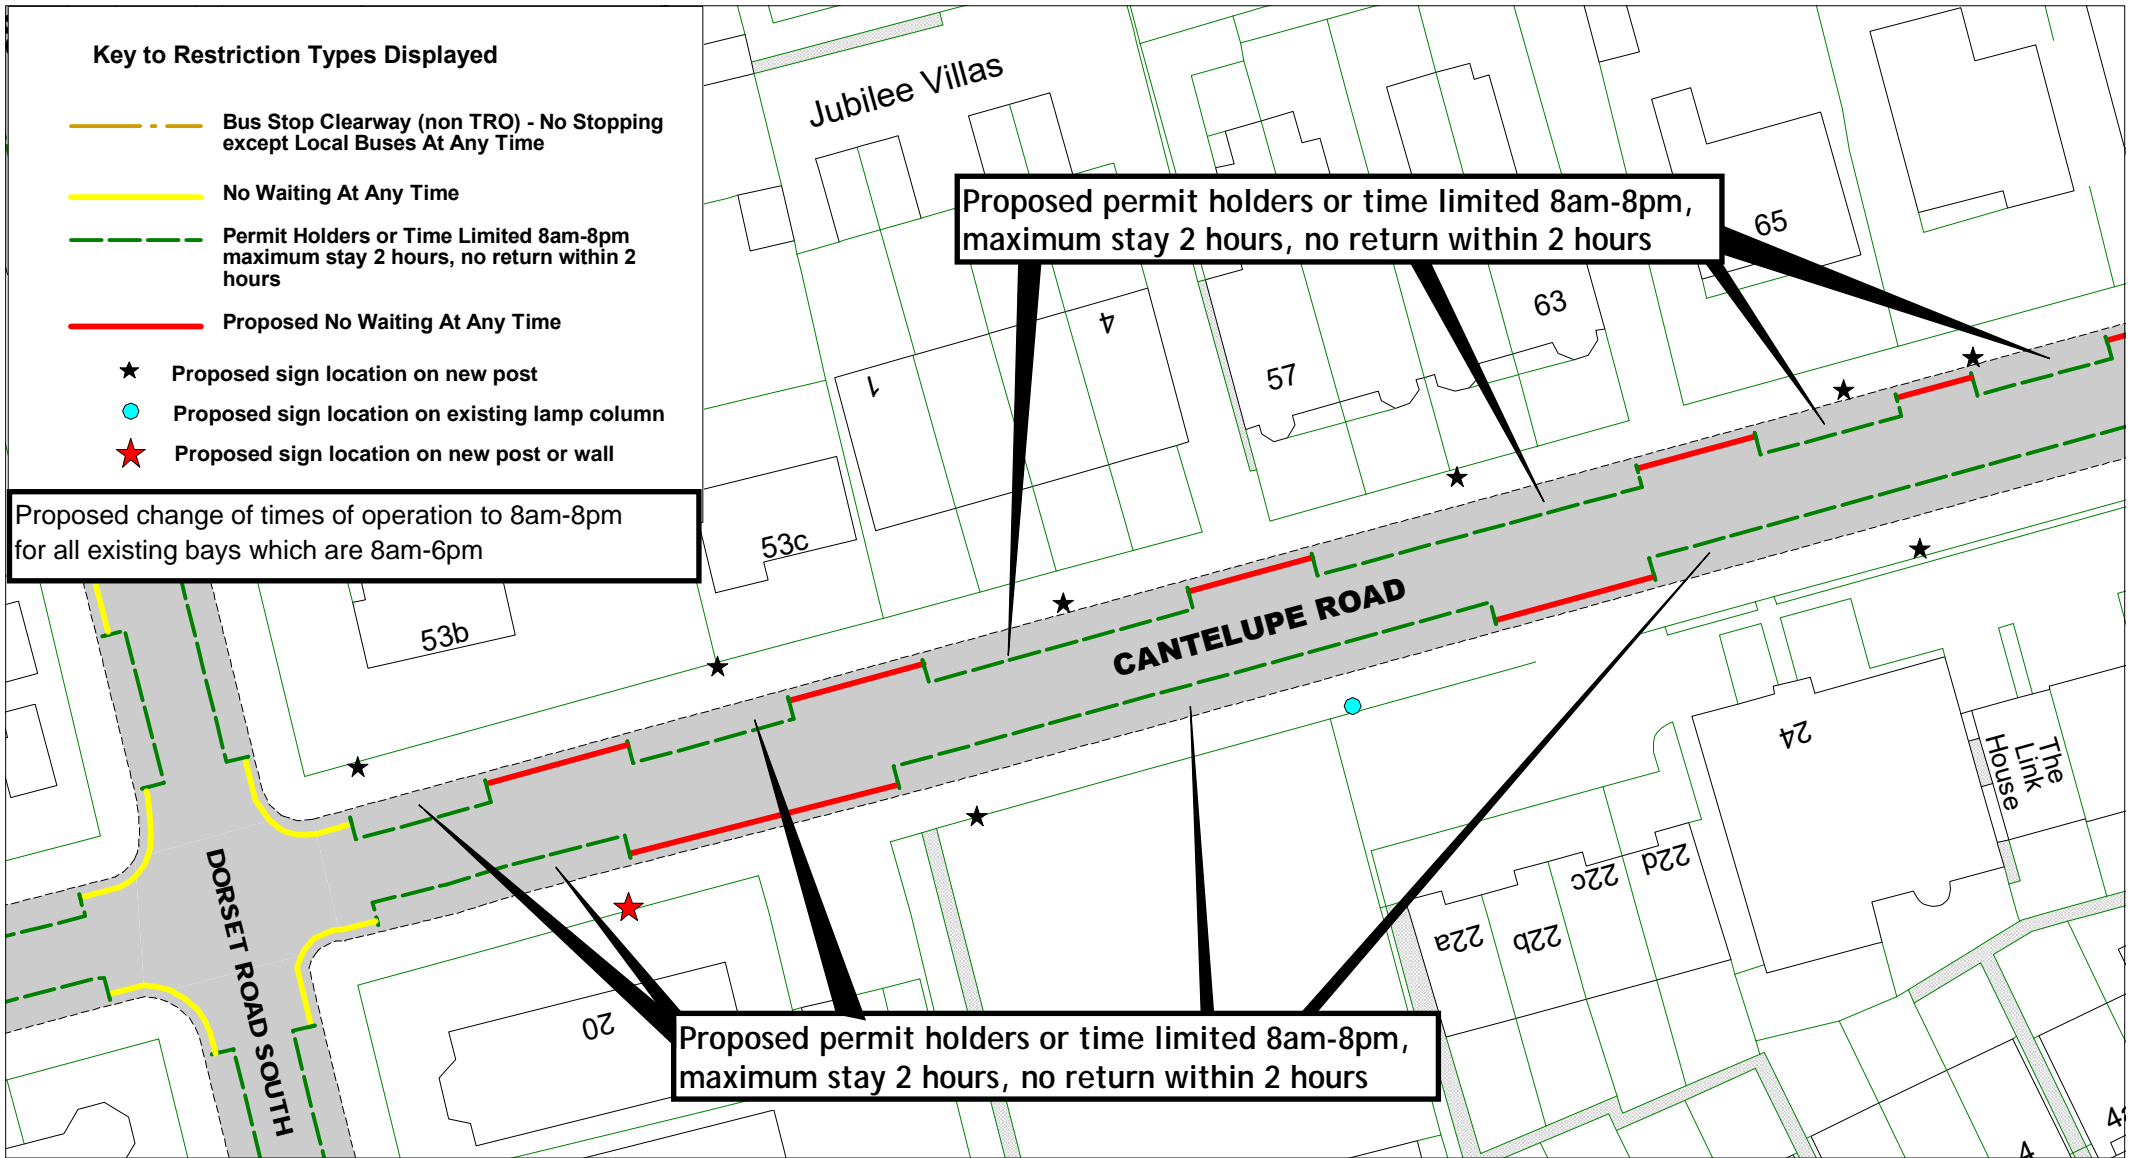

**East Sussex**  
County Council

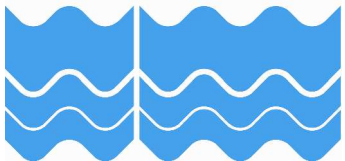

Cantelupe Road - Zone E







Frame 1


SCALE	1 : 500
DATE	04/07/2022
DRAWING No.	RR22 BZE005
DRAWN BY	

© Crown copyright. All rights reserved  
East Sussex County Council  
Licence No. 100019601 2022

[Return to index](#)

**Key to Restriction Types Displayed**

-  Bus Stop Clearway (non TRO) - No Stopping except Local Buses At Any Time
-  No Waiting At Any Time
-  Permit Holders or Time Limited 8am-8pm maximum stay 2 hours, no return within 2 hours
-  Proposed No Waiting At Any Time
-  Proposed sign location on new post
-  Proposed sign location on existing lamp column
-  Proposed sign location on new post or wall

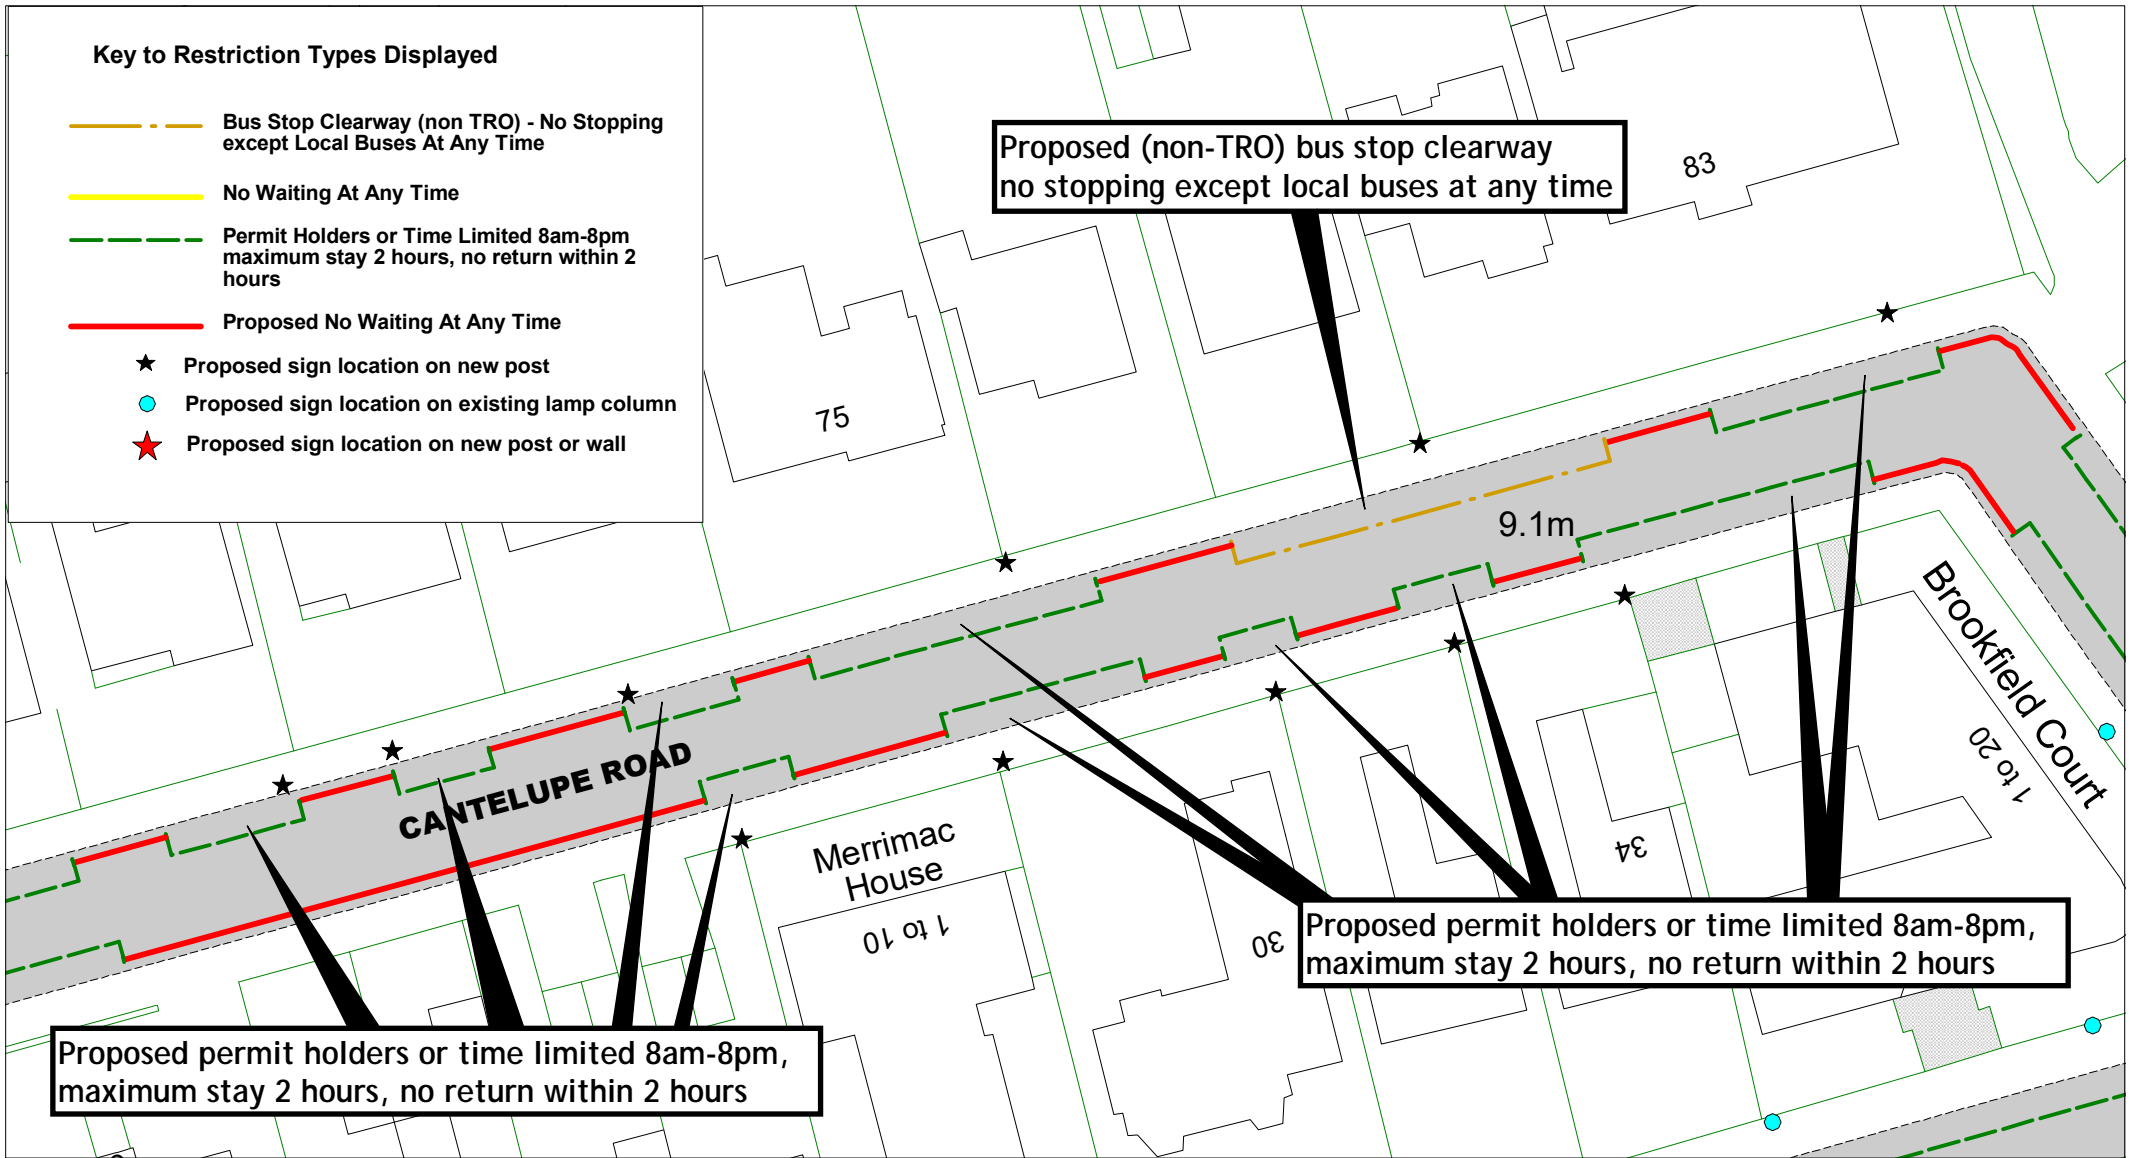



Cantelupe Road - Zone E

Frame 2

SCALE	1 : 500
DATE	04/07/2022
DRAWING No.	RR22 BZE006
DRAWN BY	

© Crown copyright. All rights reserved  
East Sussex County Council  
Licence No. 100019601 2022



[Return to index](#)

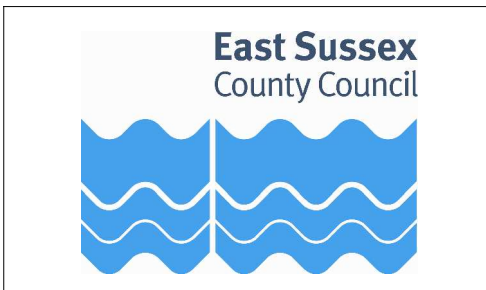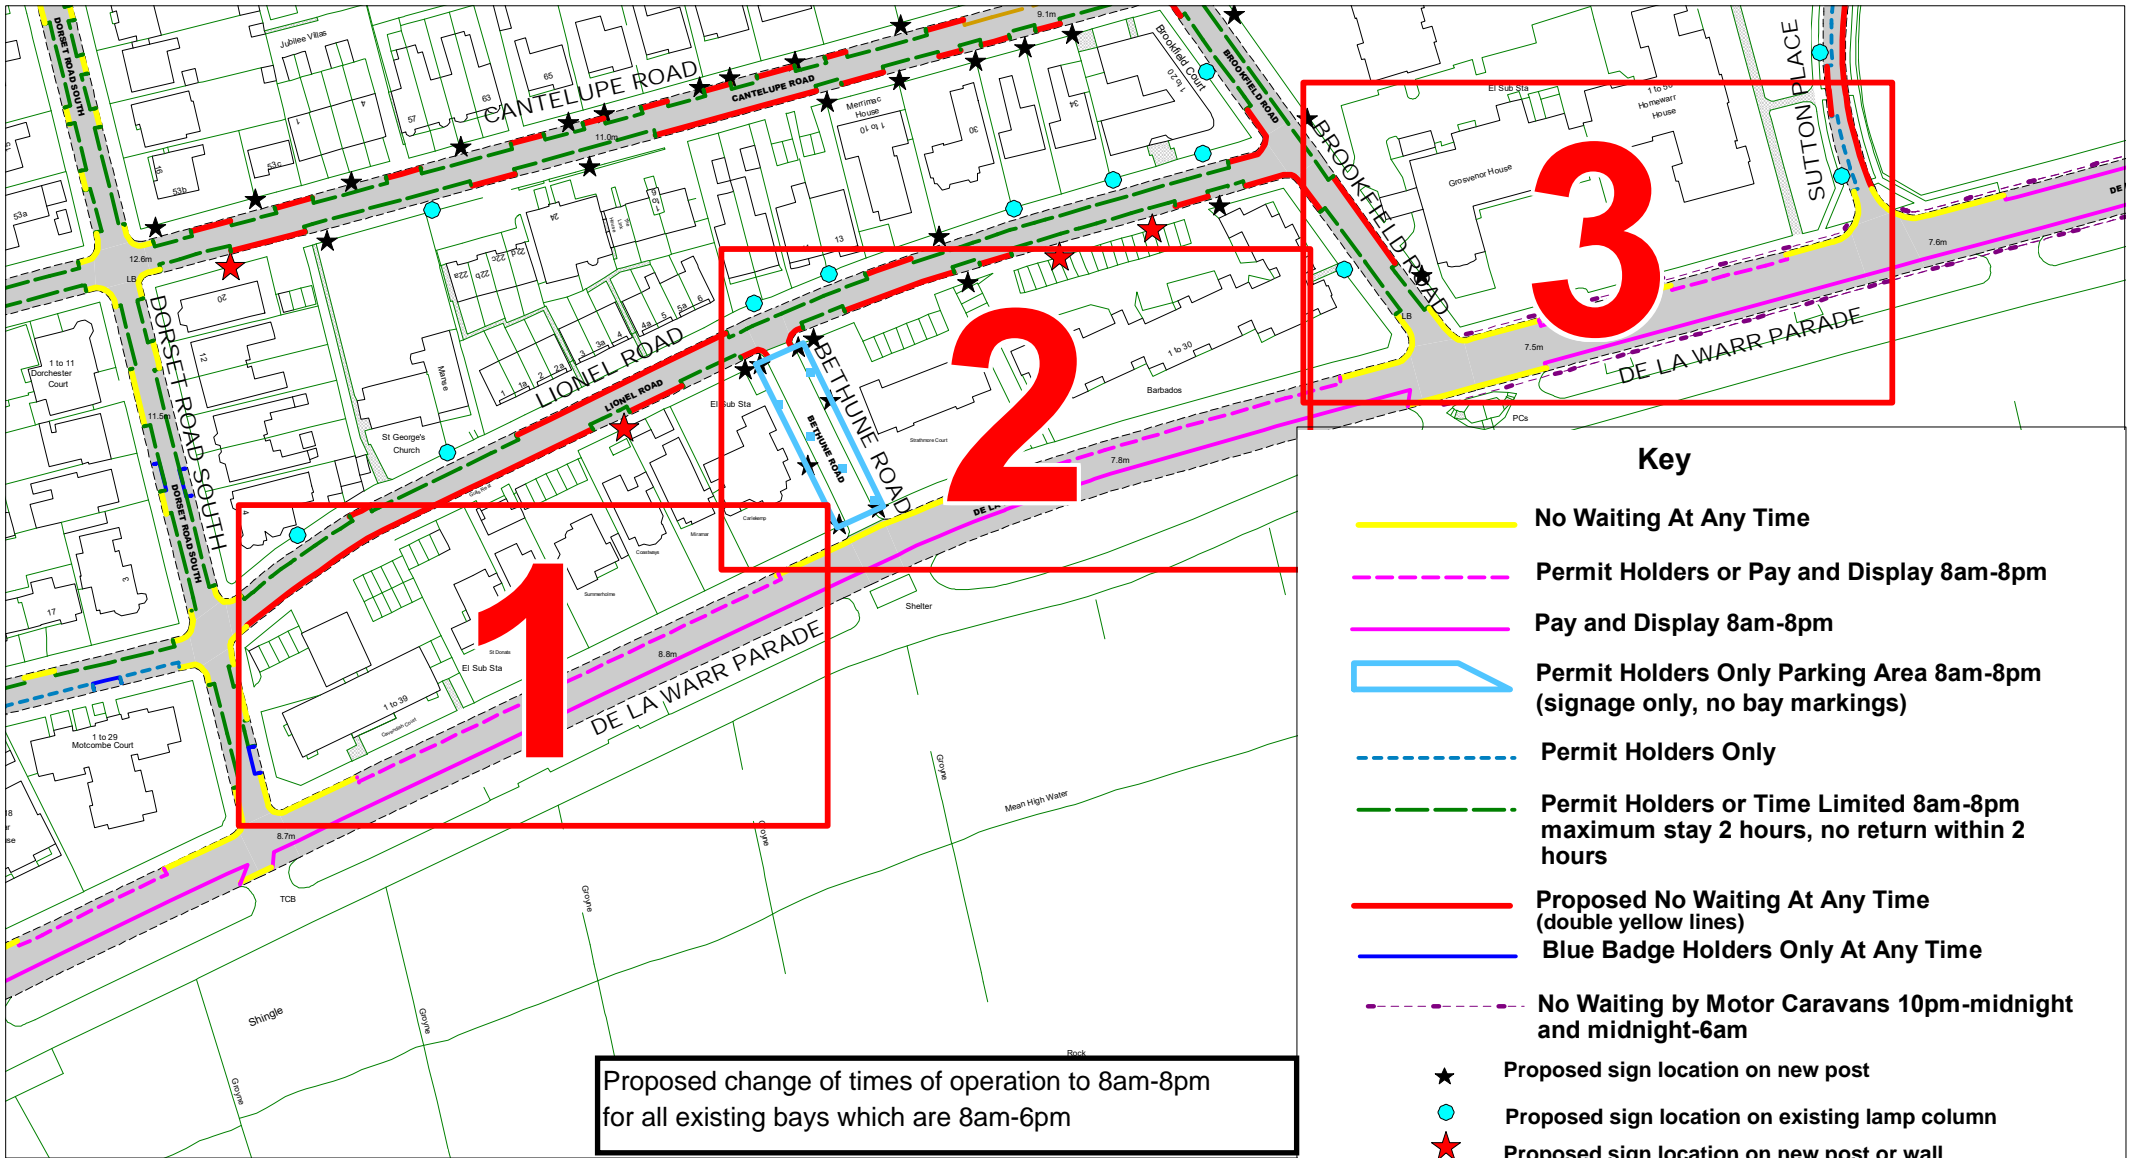

De La Warr Parade and Bethune Road - Zone E

Overview

SCALE	1 : 1800
DATE	06/07/2022
DRAWING No.	RR22 BZE007
DRAWN BY	
© Crown copyright. All rights reserved East Sussex County Council Licence No. 100019601 2022	

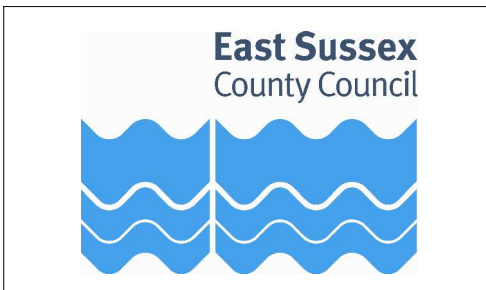
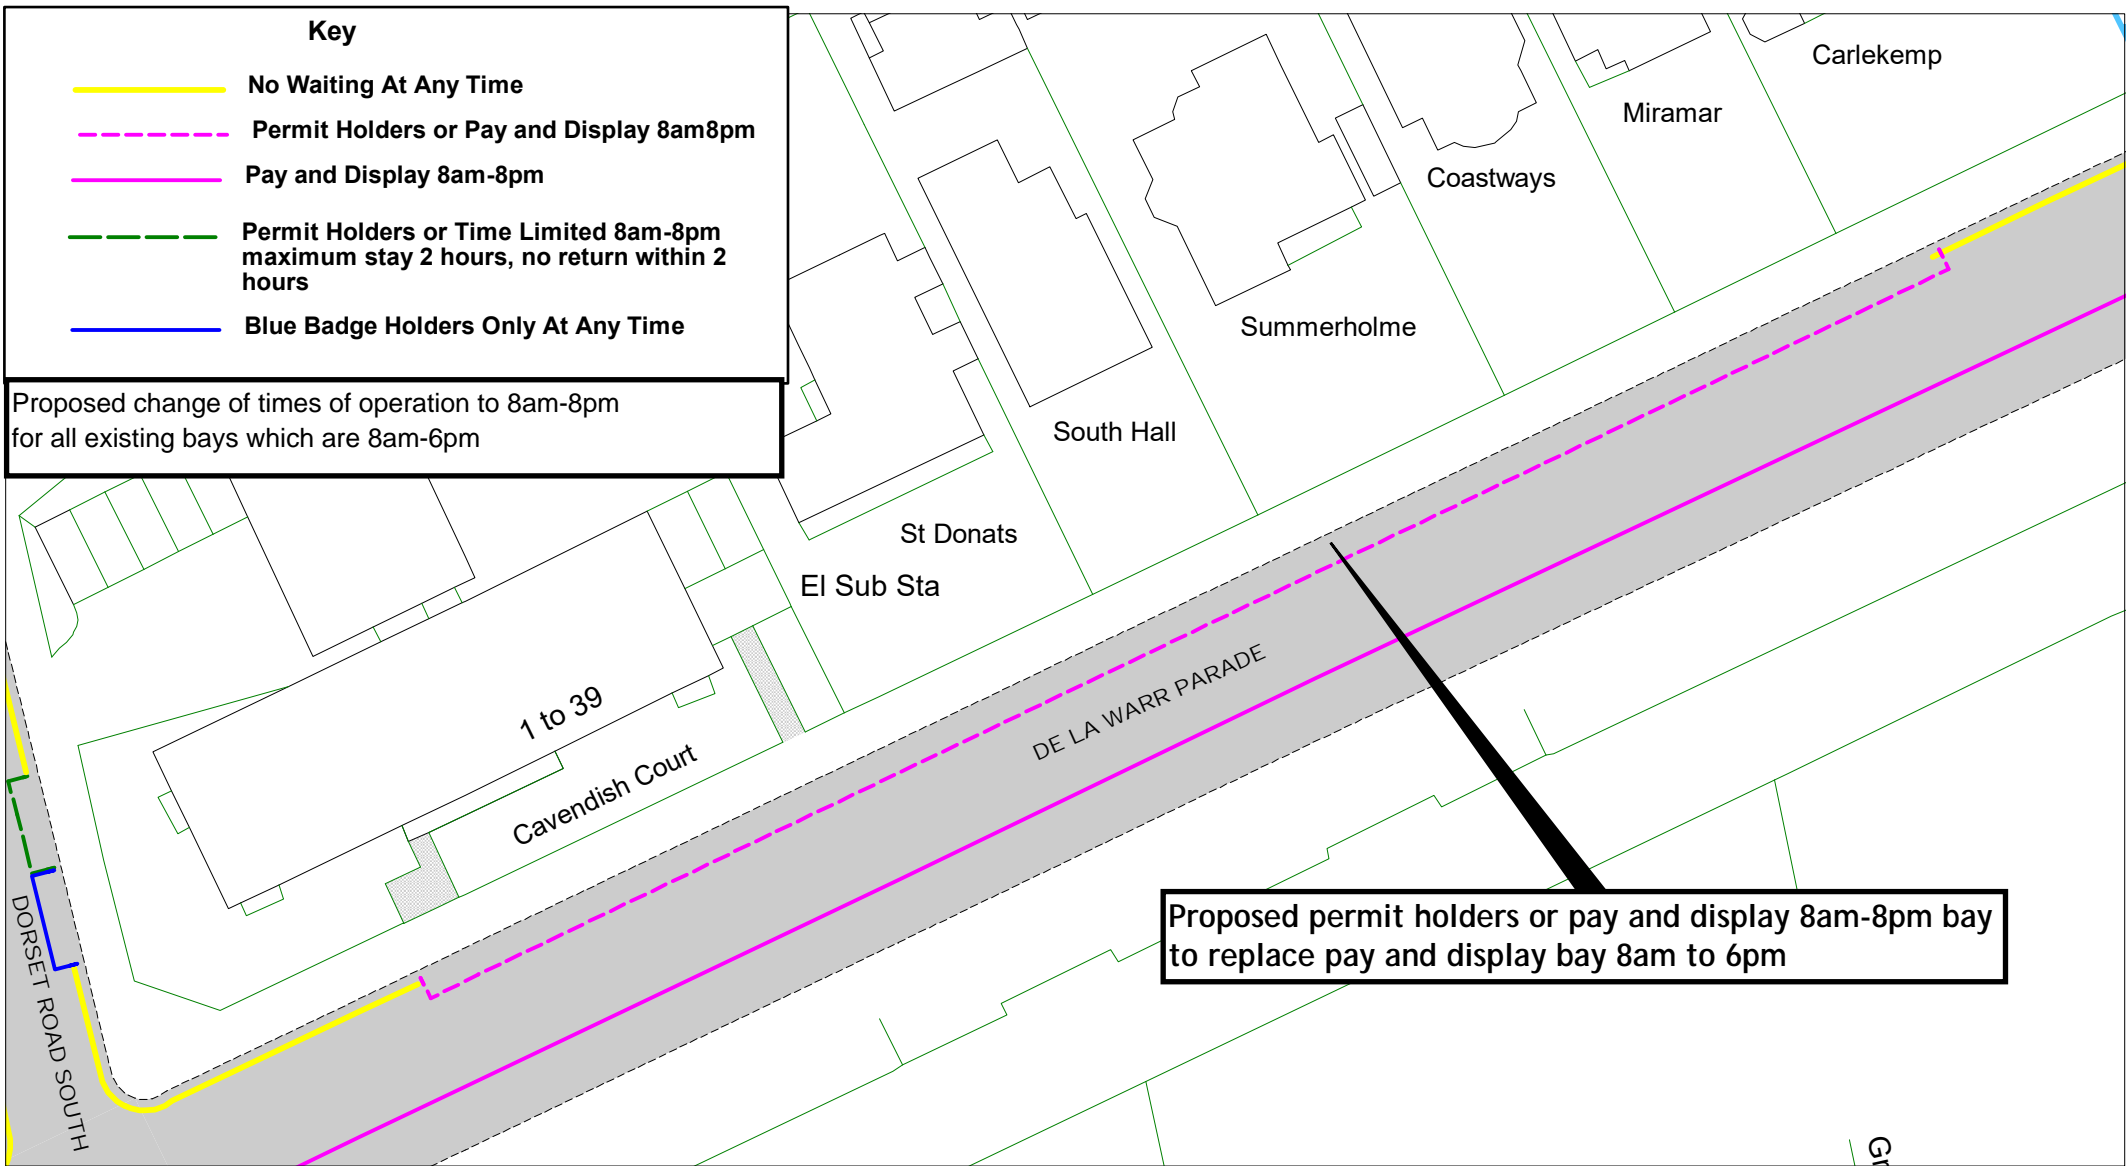


De La Warr Parade and Bethune Road - Zone E

Frame 1

SCALE	1 : 500
DATE	06/07/2022
DRAWING No.	RR22 BZE008
DRAWN BY	
© Crown copyright. All rights reserved East Sussex County Council Licence No. 100019601 2022	



[Return to index](#)

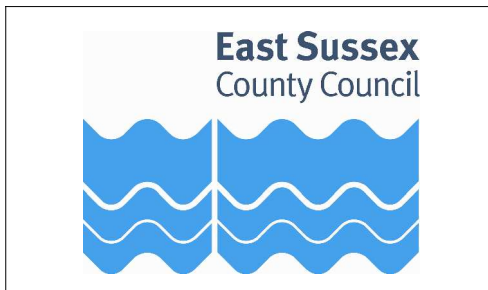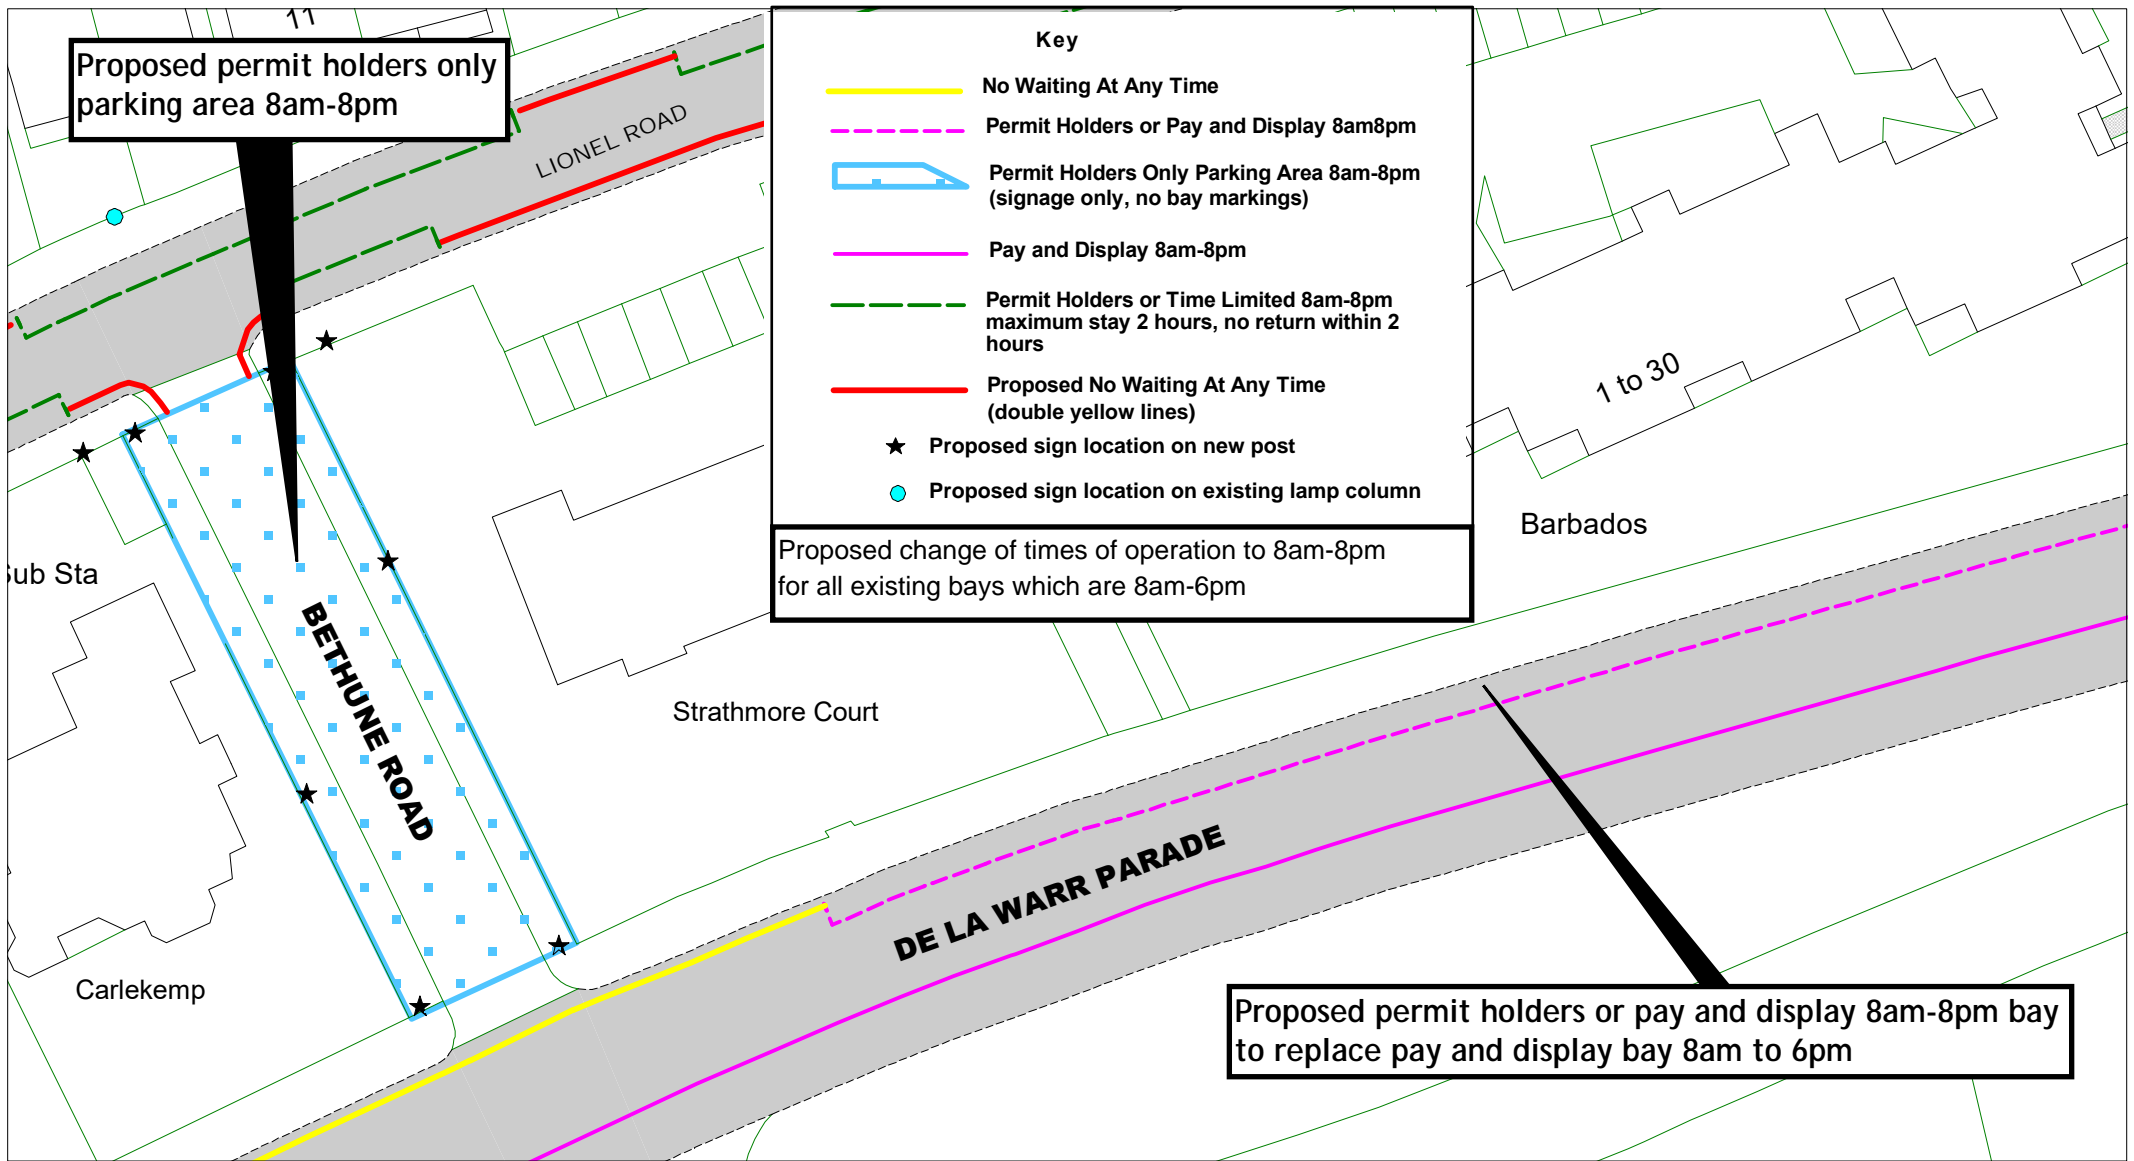

De La Warr Parade and Bethune Road - Zone E

Frame 2

SCALE	1 : 500
DATE	06/07/2022
DRAWING No.	RR22 BZE009
DRAWN BY	
© Crown copyright. All rights reserved East Sussex County Council Licence No. 100019601 2022	

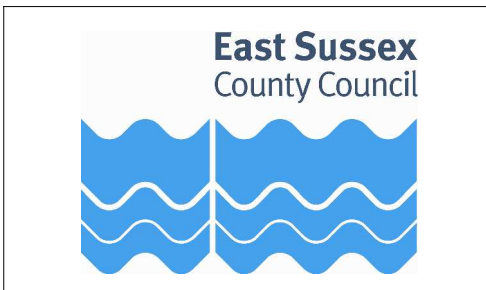
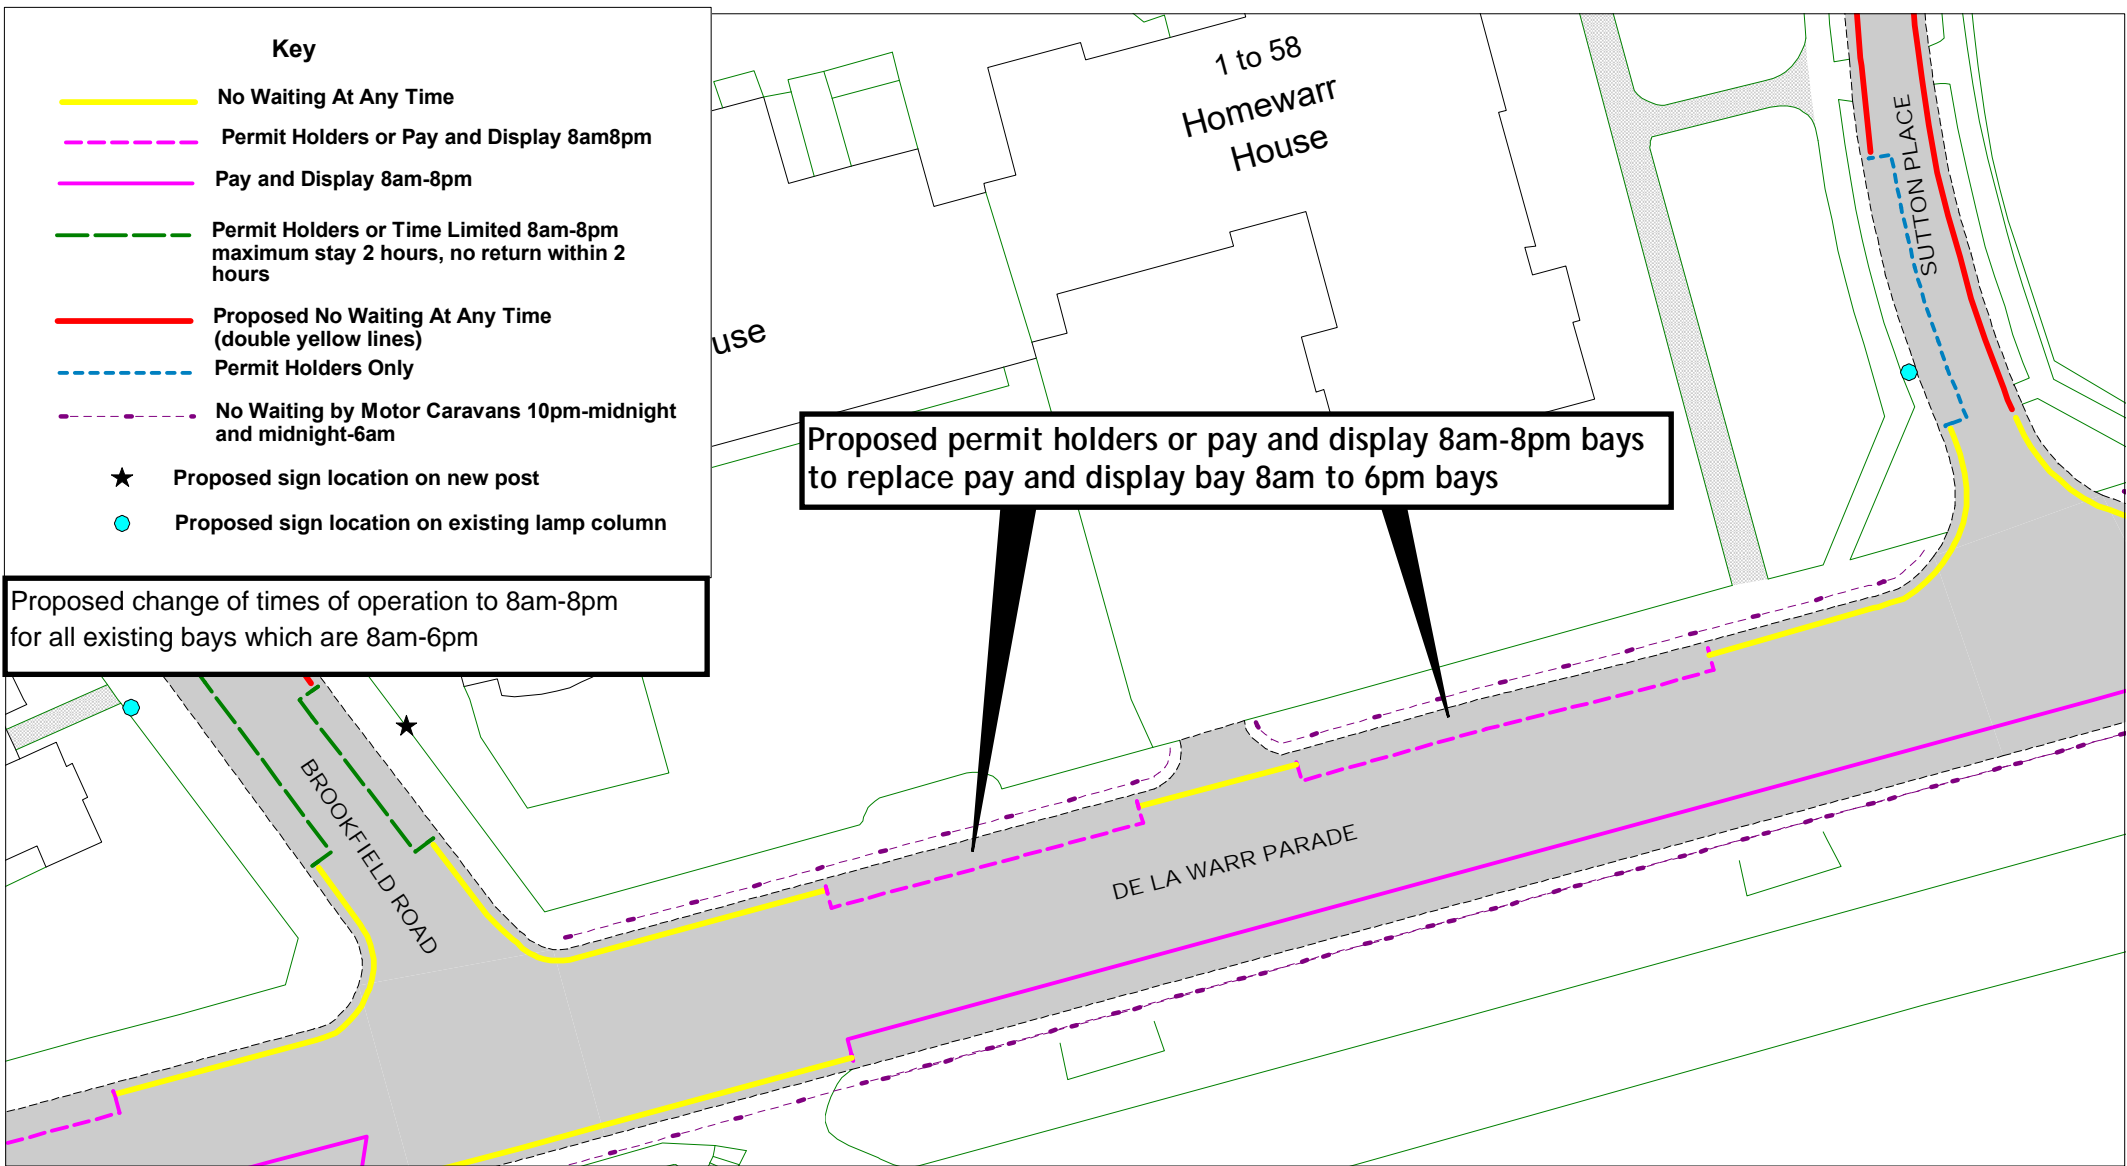


De La Warr Parade and Bethune Road - Zone E

Frame 3

SCALE	1 : 500
DATE	06/07/2022
DRAWING No.	RR22 BZE010
DRAWN BY	
© Crown copyright. All rights reserved East Sussex County Council Licence No. 100019601 2022	



[Return to index](#)

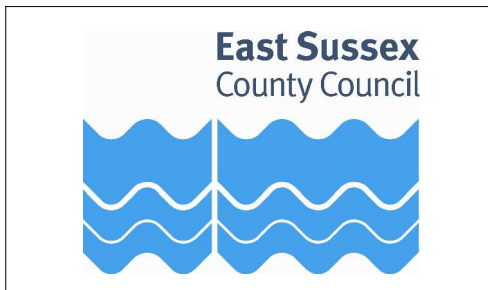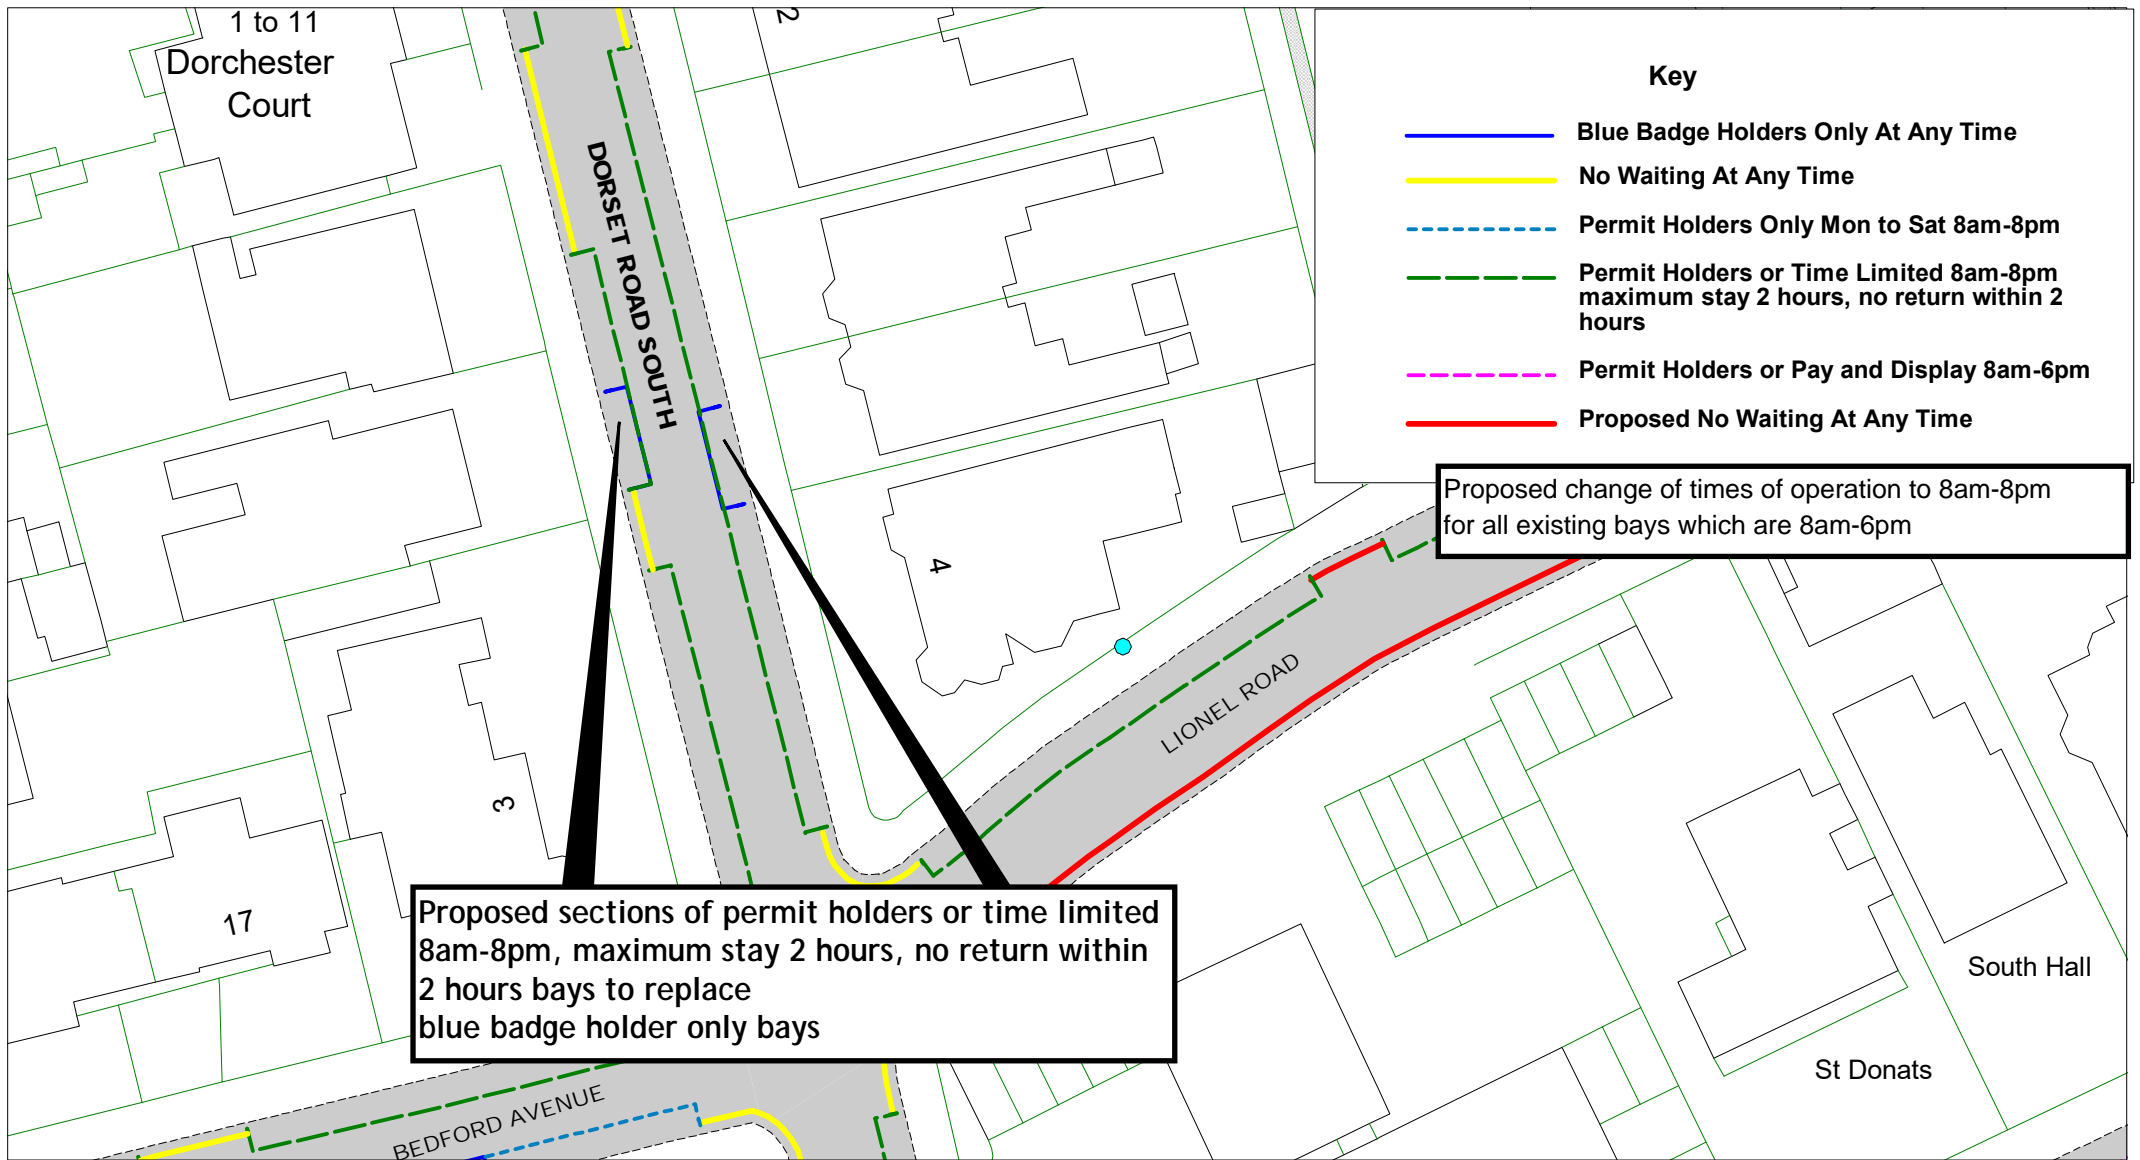

Dorset Road South - Zone E

SCALE	1 : 500
DATE	04/07/2022
DRAWING No.	RR22 BZE011
DRAWN BY	
© Crown copyright. All rights reserved East Sussex County Council Licence No. 100019601 2022	

[Return to index](#)

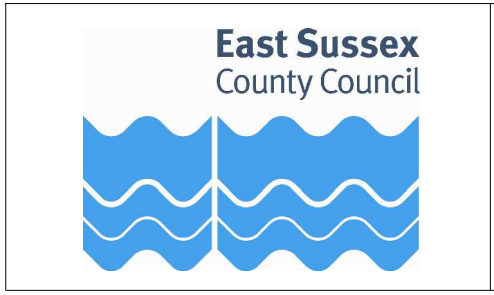
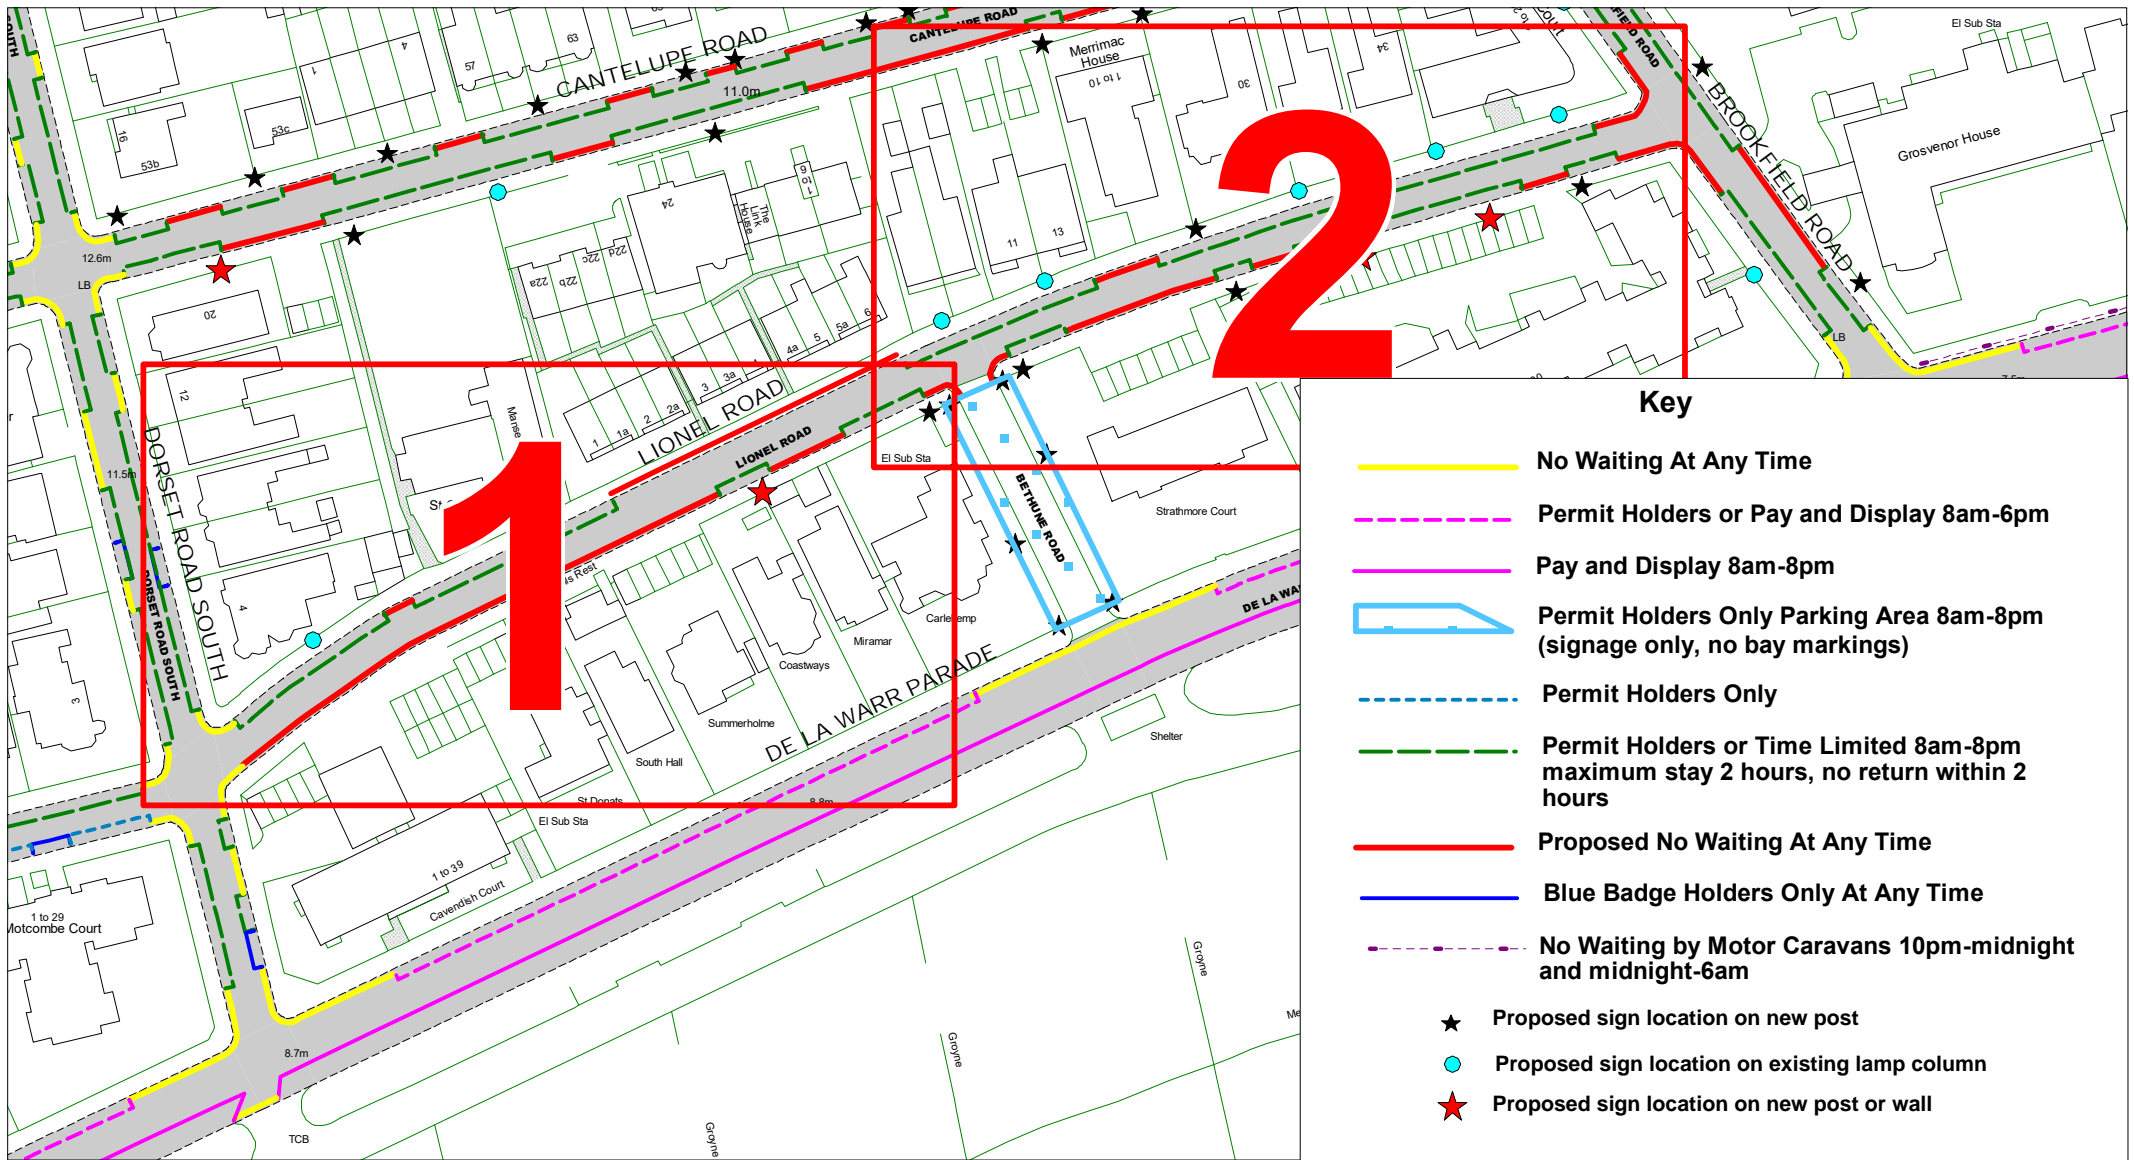


Lionel Road - Zone E

Overview	SCALE	1 : 1100
	DATE	06/07/2022
	DRAWING No.	RR22 BZE012
	DRAWN BY	
		© Crown copyright. All rights reserved East Sussex County Council Licence No. 100019601 2022

[Return to index](#)





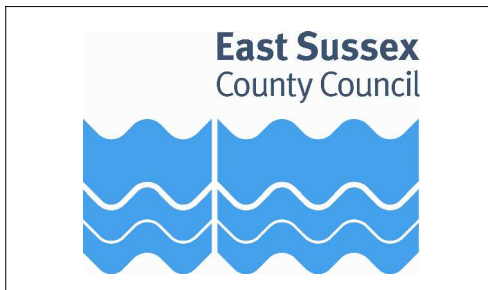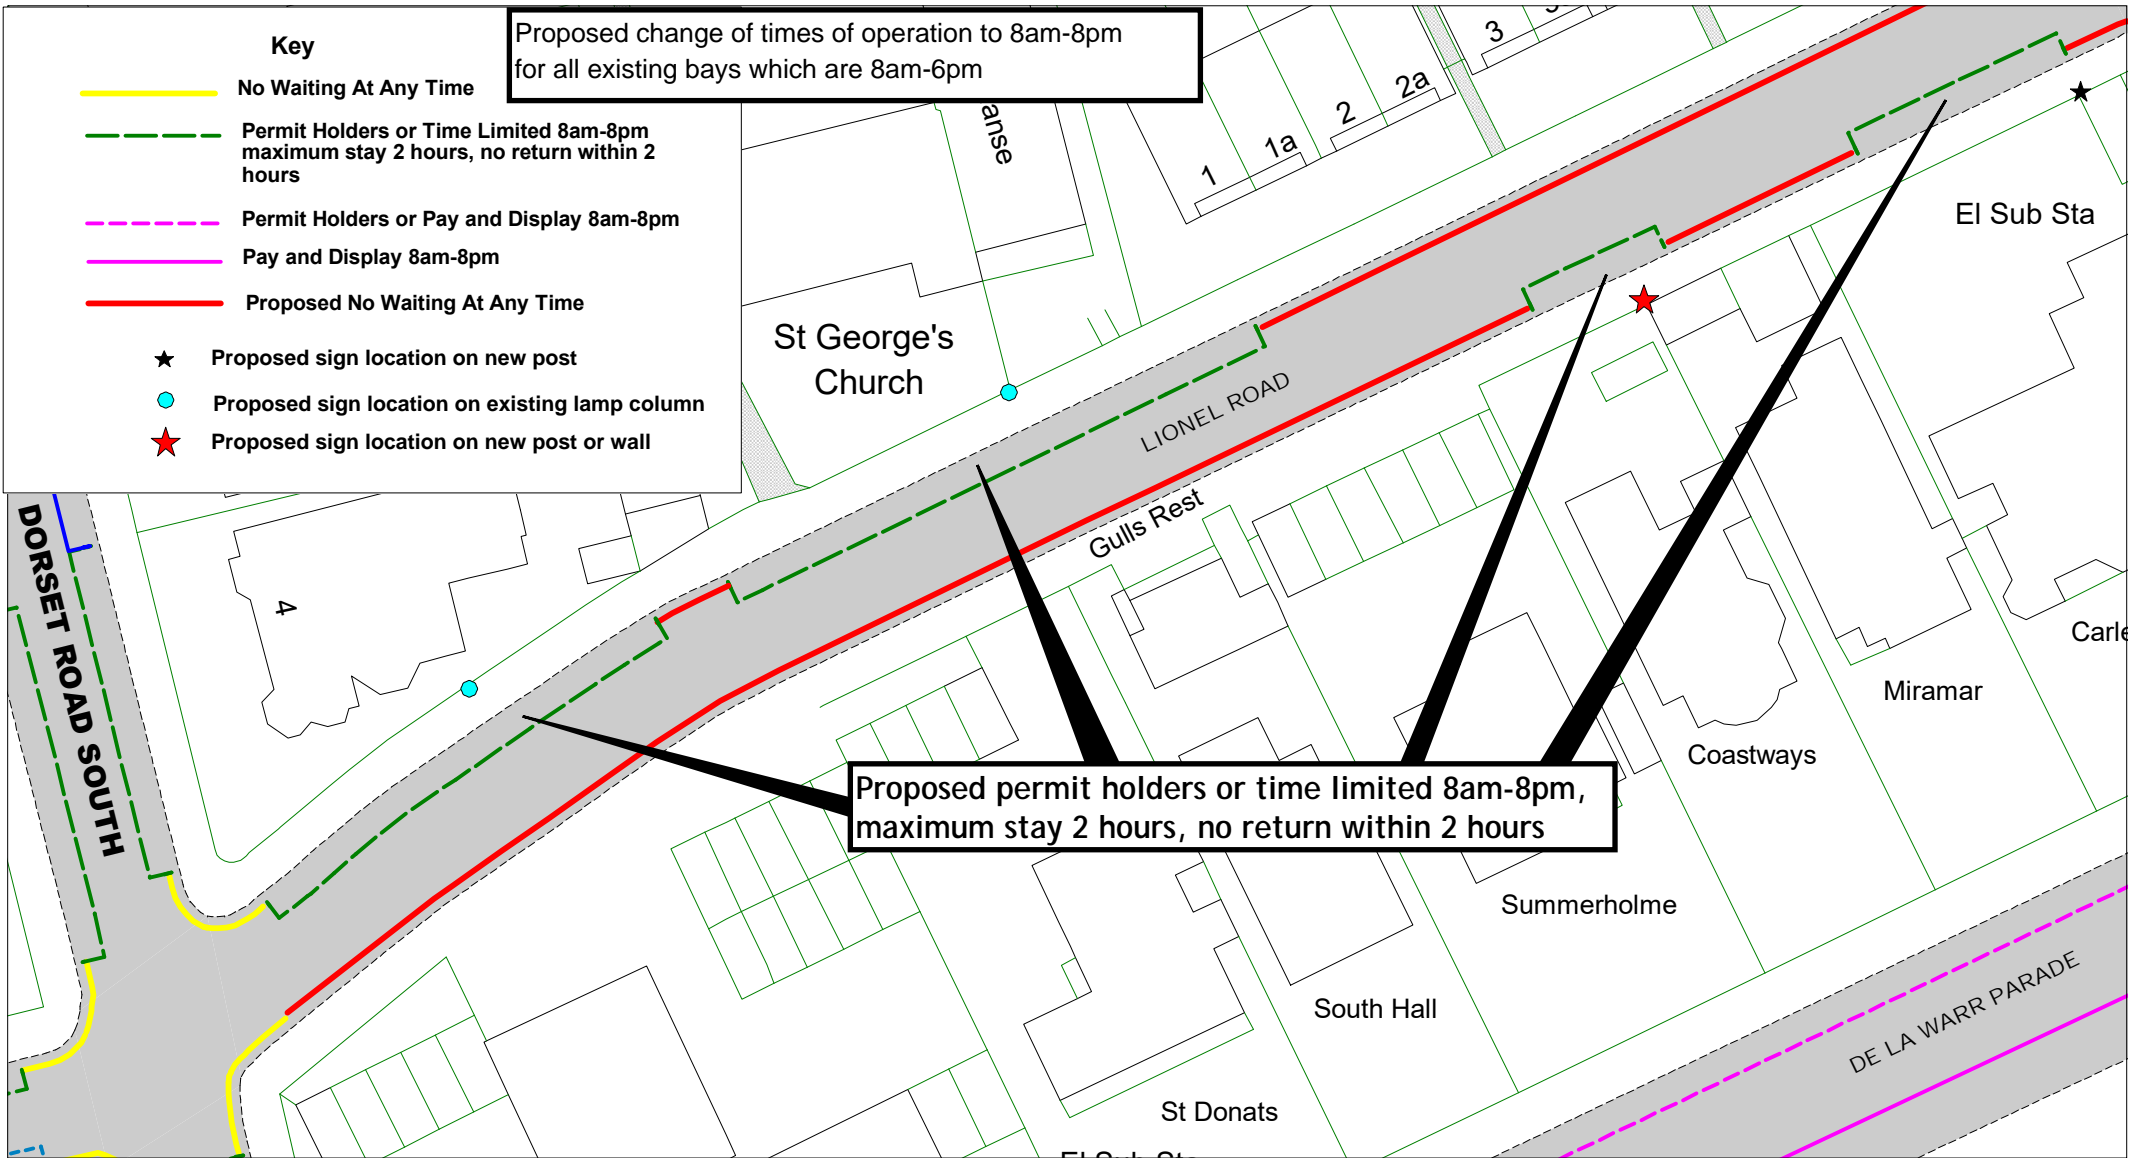

Lionel Road - Zone E

Frame 1

SCALE	1 : 500
DATE	04/07/2022
DRAWING No.	RR22 BZE013
DRAWN BY	
© Crown copyright. All rights reserved East Sussex County Council Licence No. 100019601 2022	

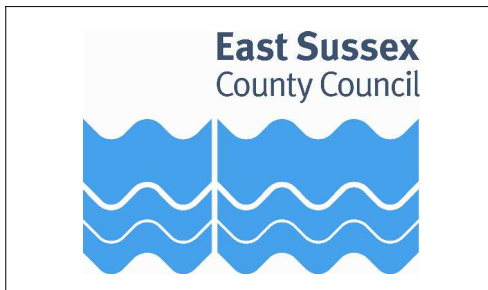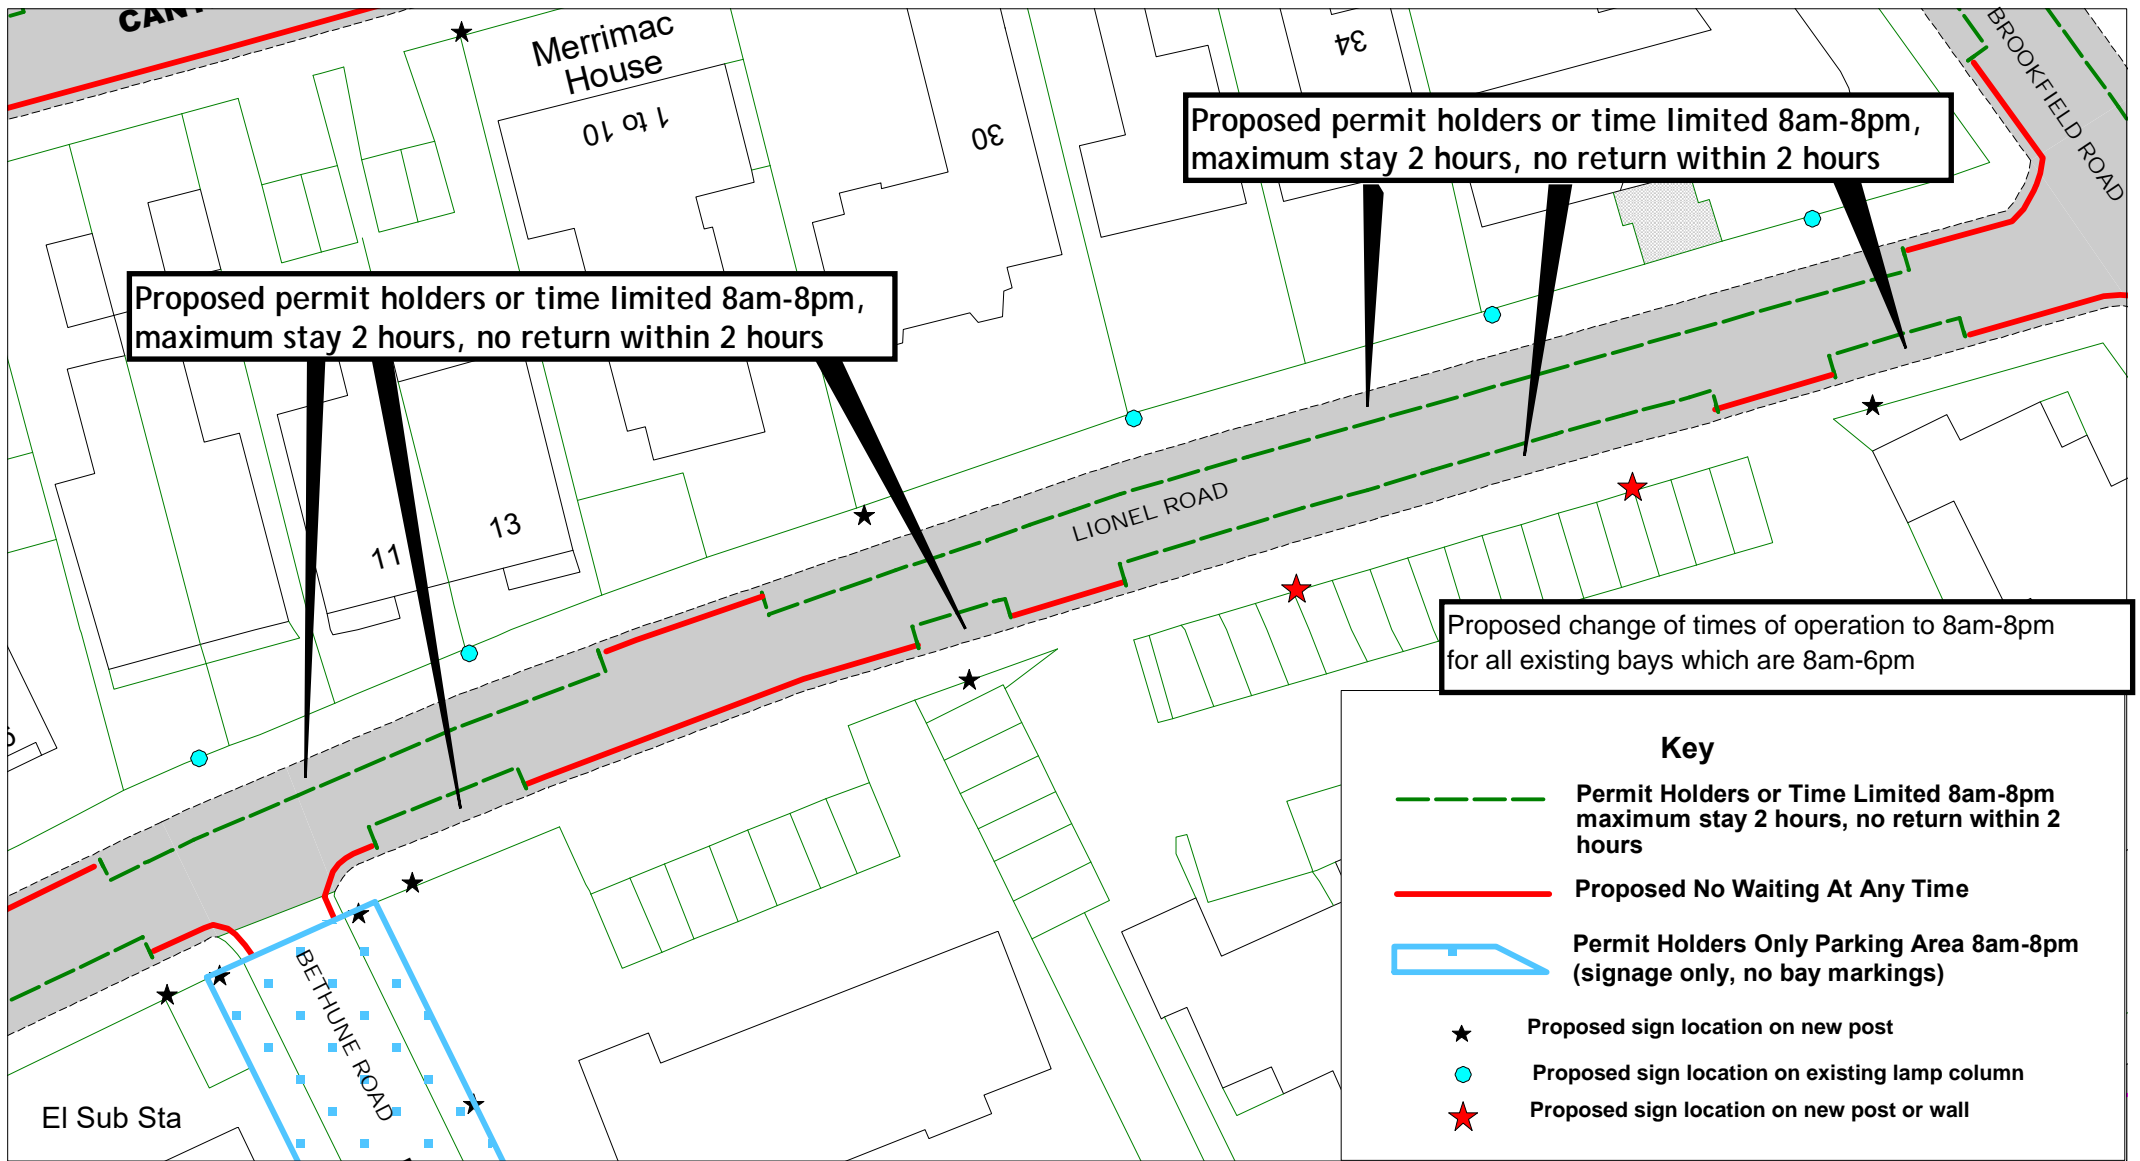

Lionel Road - Zone E

Frame 2

SCALE

1 : 500

DATE

06/07/2022


DRAWING No.

RR22 BZE014

DRAWN BY

© Crown copyright. All rights reserved  
East Sussex County Council  
Licence No. 100019601 2022


[Return to index](#)

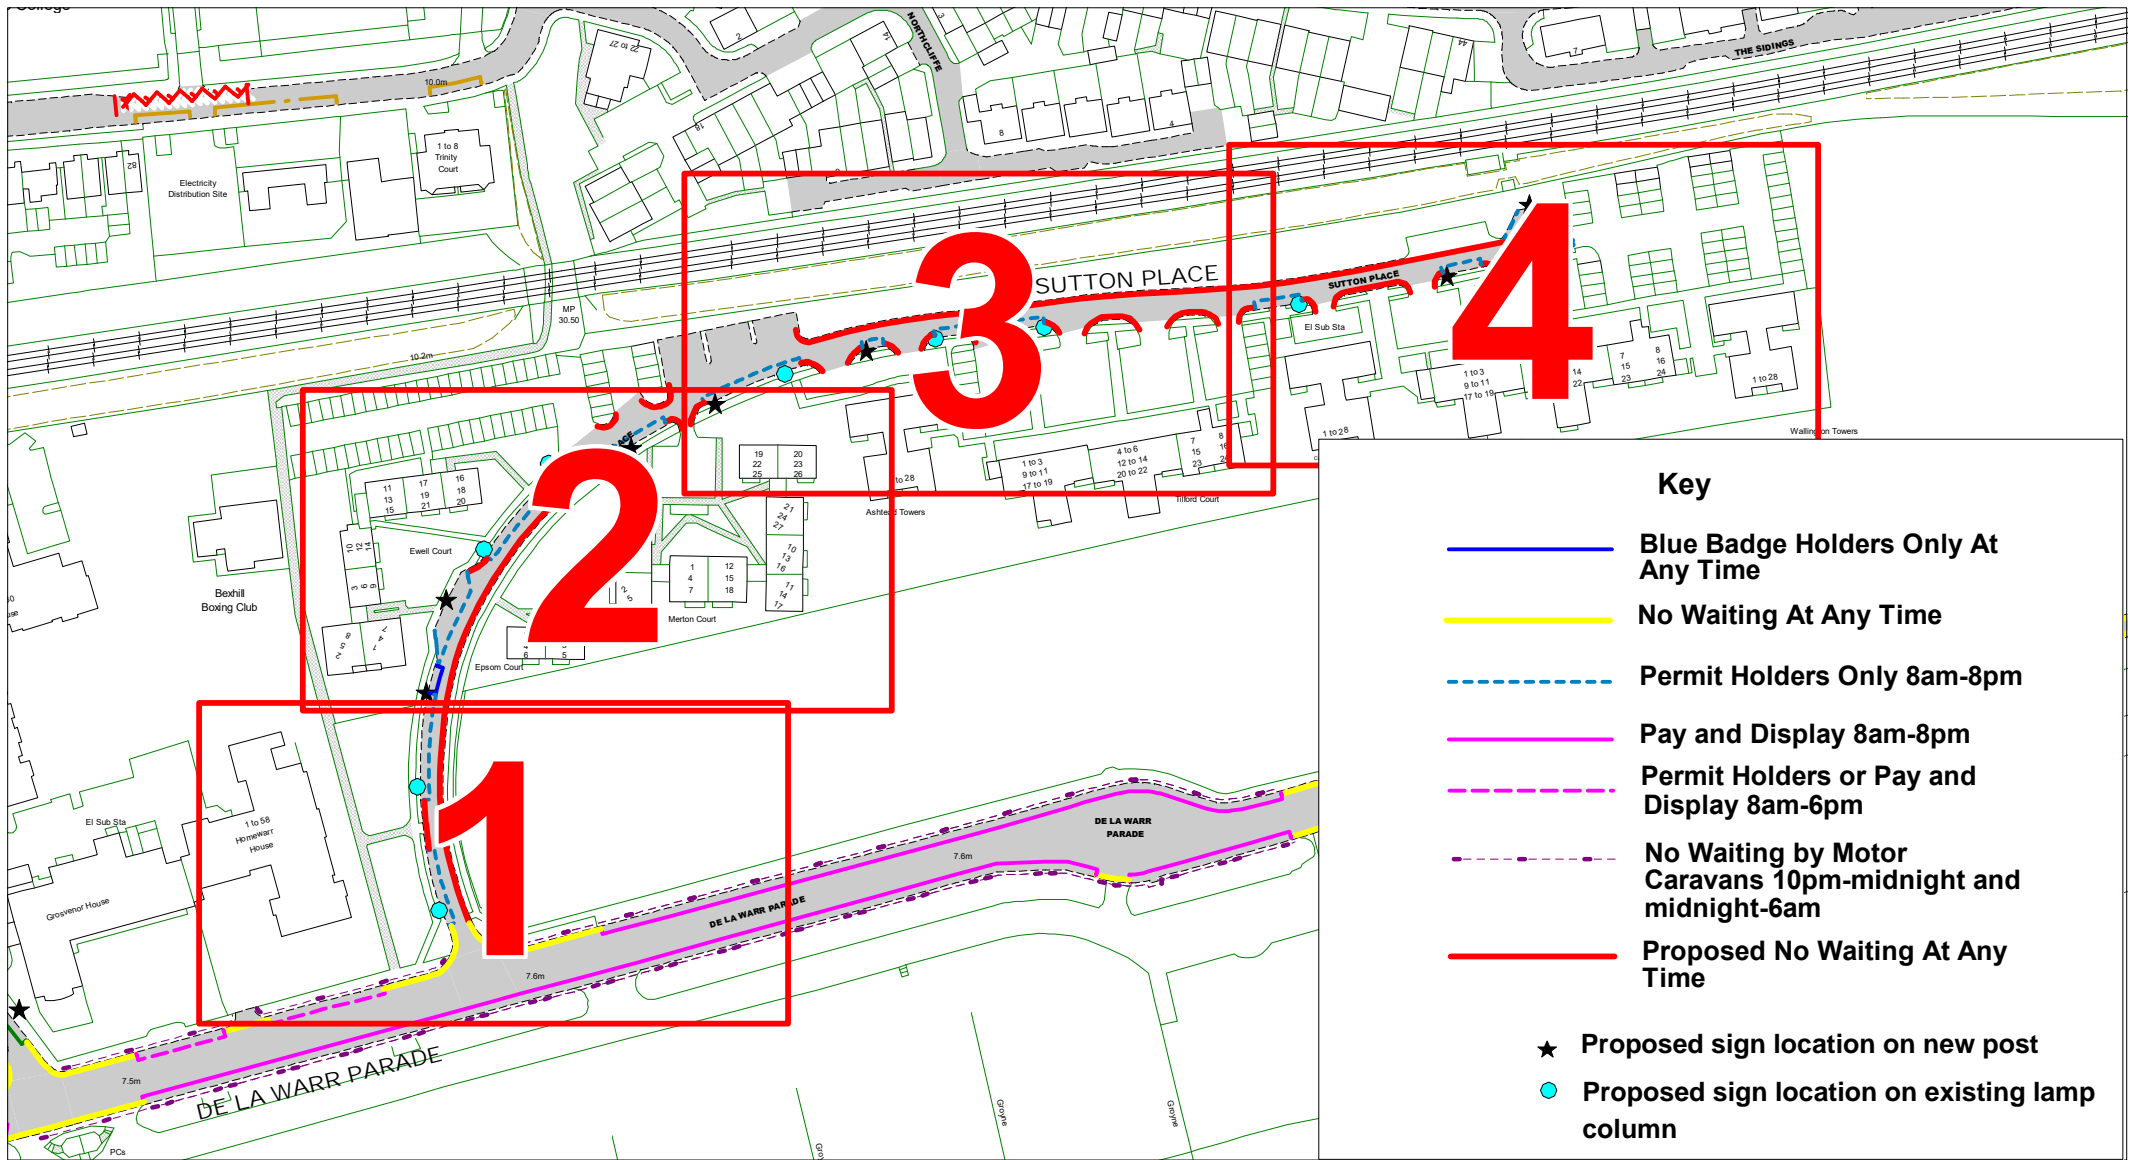

Sutton Road - Zone E

Overview	SCALE	1 : 1800
	DATE	04/07/2022
	DRAWING No.	RR22 BZE015
	DRAWN BY	
		© Crown copyright. All rights reserved East Sussex County Council Licence No. 100019601 2022

[Return to index](#)

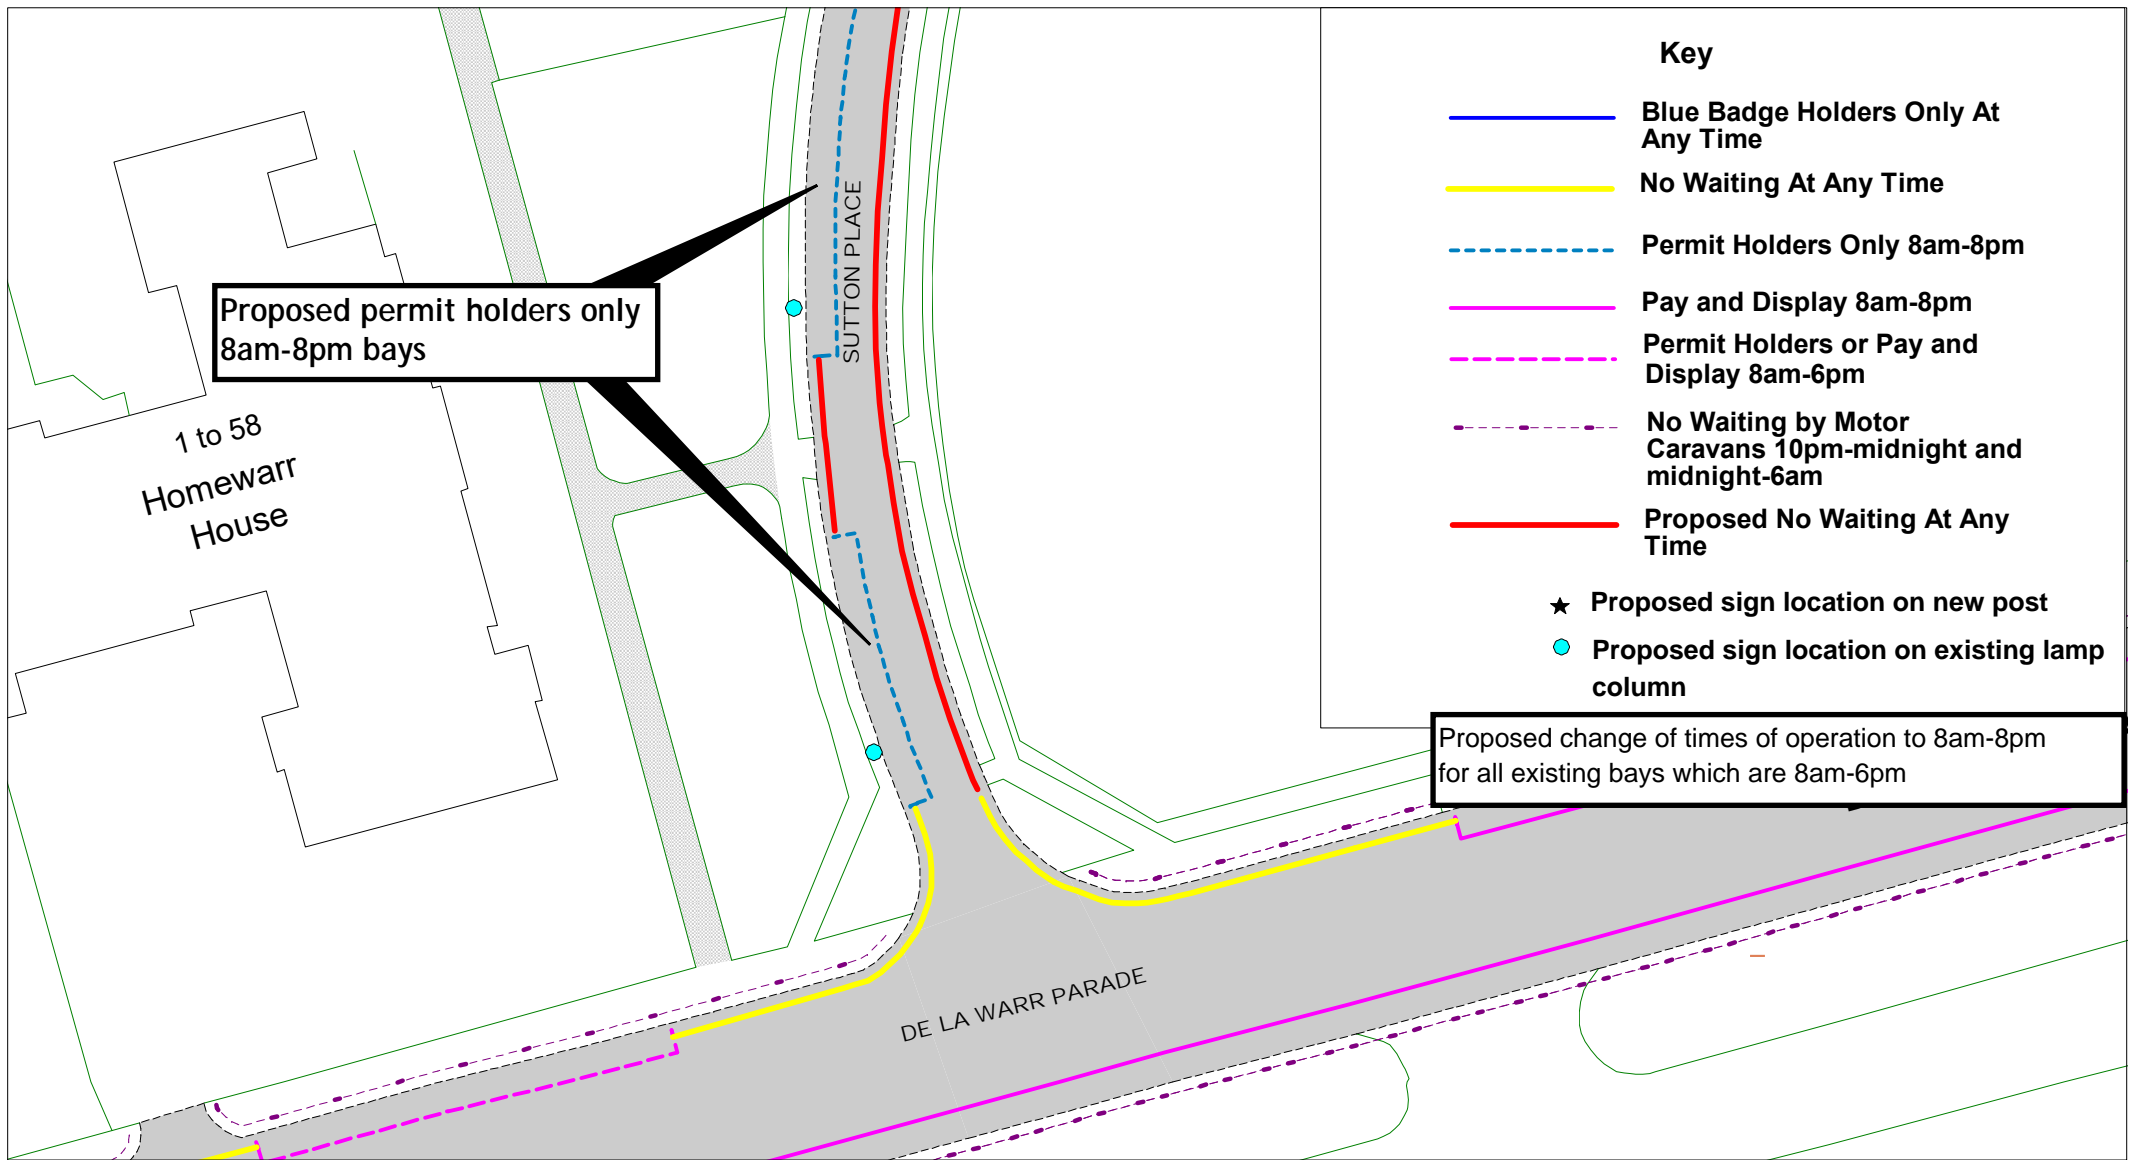


Proposed permit holders only  
8am-8pm bays

**Key**

- Blue Badge Holders Only At Any Time
- No Waiting At Any Time
- - - Permit Holders Only 8am-8pm
- Pay and Display 8am-8pm
- - - Permit Holders or Pay and Display 8am-6pm
- - - No Waiting by Motor Caravans 10pm-midnight and midnight-6am
- Proposed No Waiting At Any Time
- ★ Proposed sign location on new post
- Proposed sign location on existing lamp column



Proposed change of times of operation to 8am-8pm for all existing bays which are 8am-6pm

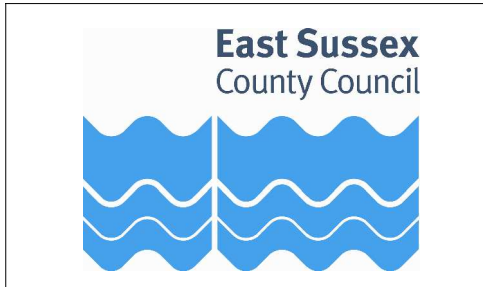

Sutton Road - Zone E

Fame 1

SCALE	1 : 500
DATE	04/07/2022
DRAWING No.	RR22 BZE016
DRAWN BY	
© Crown copyright. All rights reserved East Sussex County Council Licence No. 100019601 2022	

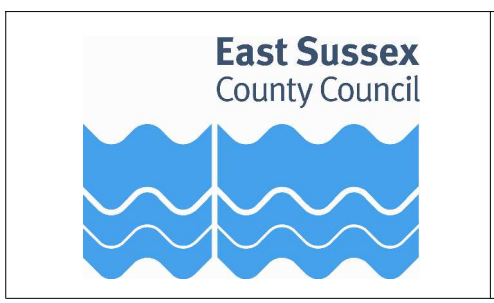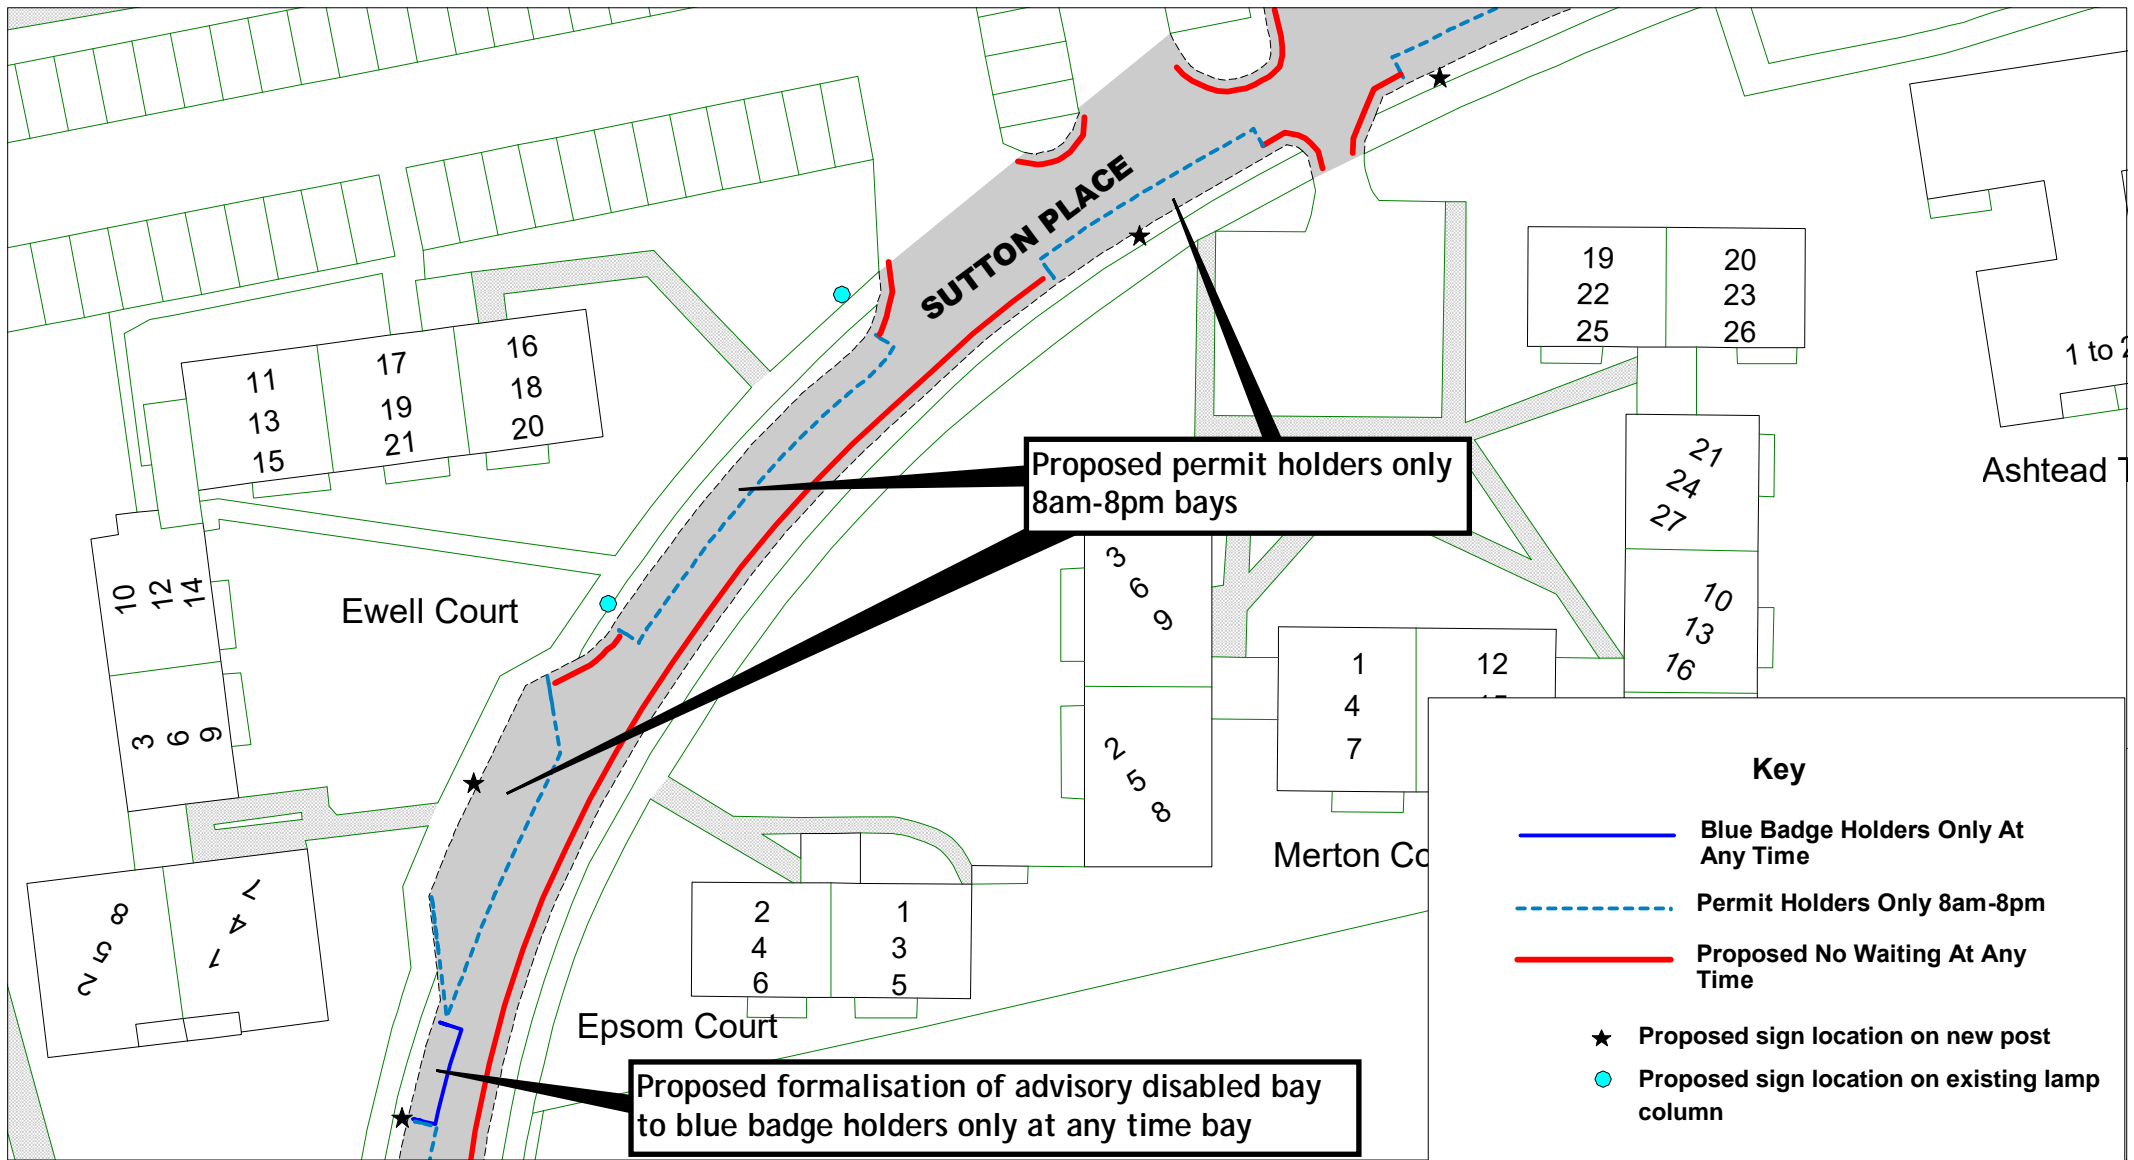

Sutton Road - Zone E

Frame 2	SCALE	1 : 500
	DATE	04/07/2022
	DRAWING No.	RR22 BZE017
	DRAWN BY	
	© Crown copyright. All rights reserved East Sussex County Council Licence No. 100019601 2022	


**Key**

----- Permit Holders Only 8am-8pm


———— Proposed No Waiting At Any Time

★ Proposed sign location on new post

● Proposed sign location on existing lamp column

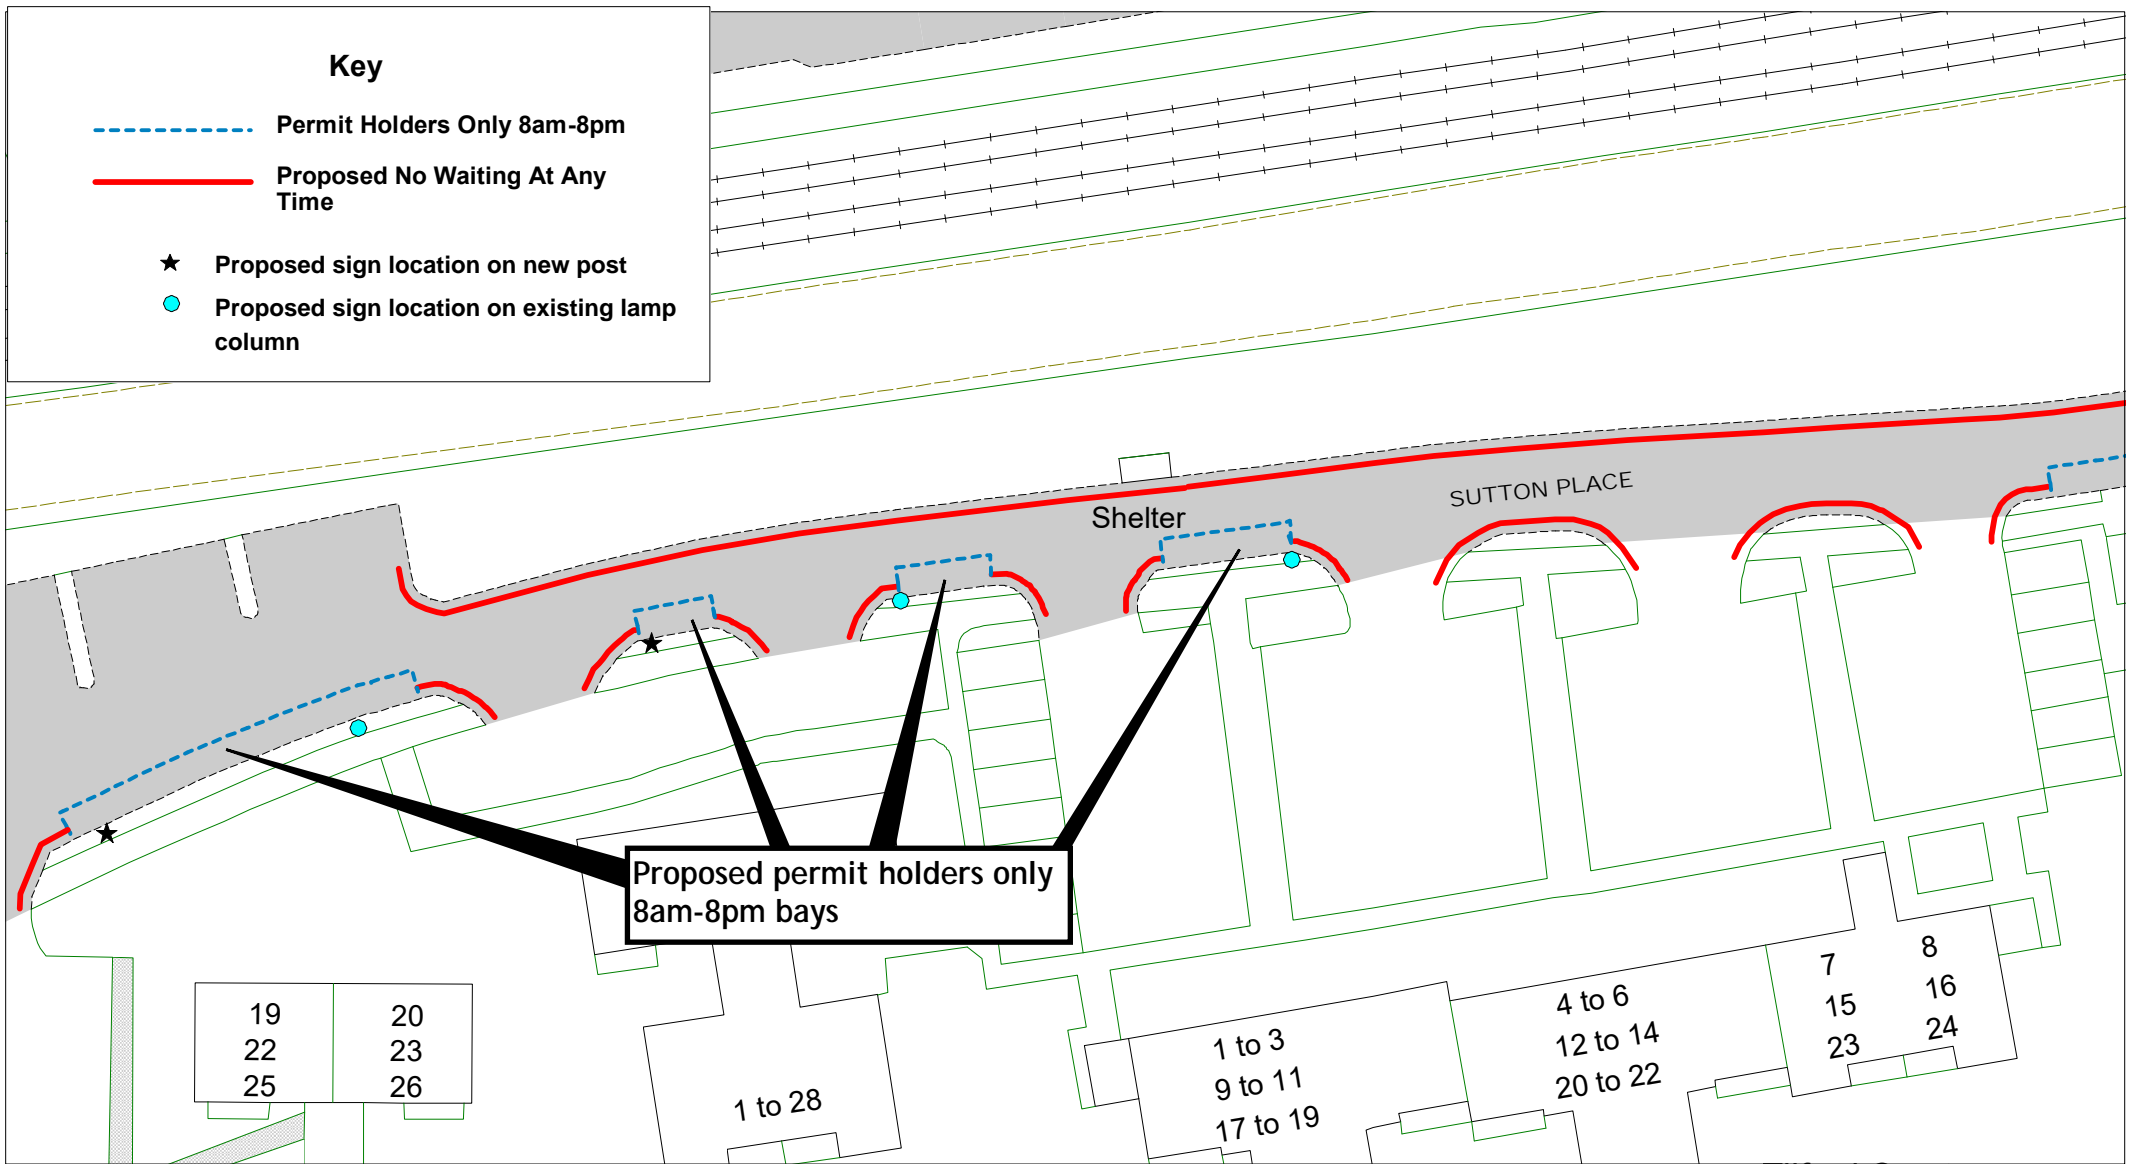

**East Sussex**  
County Council

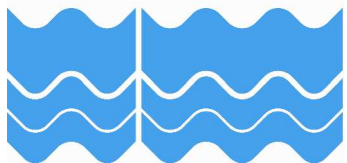

Sutton Place - Zone E

Frame 3

SCALE

1 : 500

DATE



04/07/2022

DRAWING No.

RR22 BZE018

DRAWN BY

© Crown copyright. All rights reserved  
East Sussex County Council  
Licence No. 100019601 2022

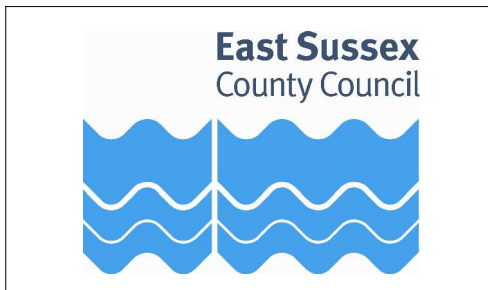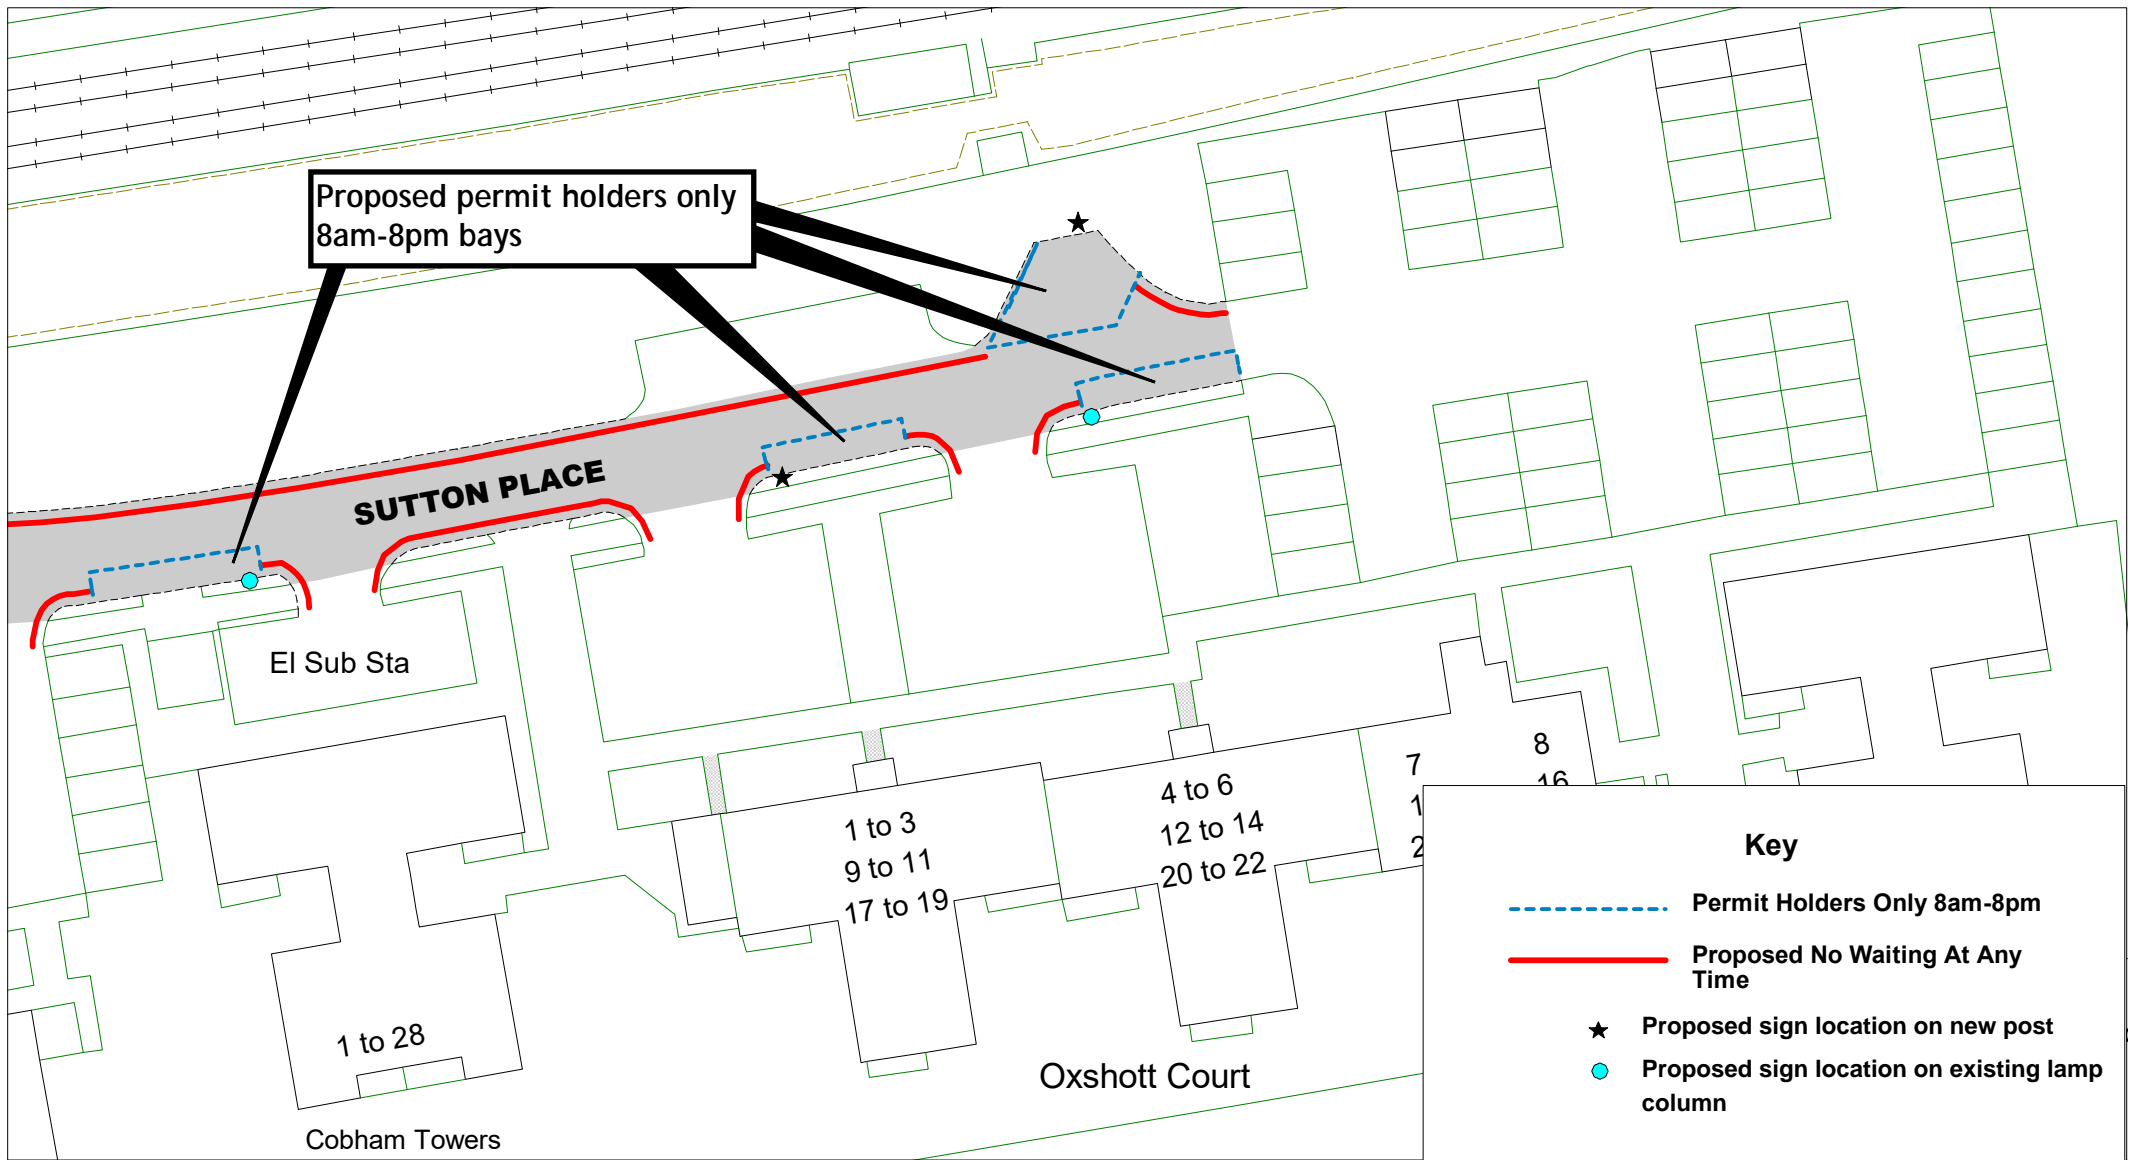

Sutton Place - Zone E

Frame 4

SCALE	1 : 500
DATE	04/07/2022
DRAWING No.	RR22 BZE019
DRAWN BY	
© Crown copyright. All rights reserved East Sussex County Council Licence No. 100019601 2022	