


Rother Parking Review 2022 - informal consultation drawings  
Bexhill zone N


	Road Name	Drawing Number				
1	Overview					
2	Overview- frame 1					
3	Overview- frame 2					
4	Overview- frame 3					
5	Amherst Road	RR22 BZN000	RR22 BZN001	RR22 BZN002	RR22 BZN003	RR22 BZN004
6	Clifford Road	RR22 BZN005				
7	Larkhill	RR22 BZN006	RR22 BZN007	RR22 BZN008	RR22 BZN009	
8	Leopold Road	RR22 BZN017	RR22 BZN018	RR22 BZN019	RR22 BZN020	RR22 BZN021
9	Milfield Rise	RR22 BZN010	RR22 BZN011	RR22 BZN012		
10	Mitten Road	RR22 BZN001	RR22 BZN002	RR22 BZN003	RR22 BZN004	
11	Mitten Road	RR22 BZN013	RR22 BZN014	RR22 BZN015	RR22 BZN016	
12	New Park Avenue	RR22 BZN013	RR22 BZN014	RR22 BZN015	RR22 BZN016	
13	Reginald Road	RR22 BZN017	RR22 BZN018	RR22 BZN019	RR22 BZN020	RR22 BZN021
14	Terminus Road	RR22 BZN017	RR22 BZN018	RR22 BZN019	RR22 BZN020	RR22 BZN021
15	Victoria Road	RR22 BZN017	RR22 BZN018	RR22 BZN019	RR22 BZN020	RR22 BZN021
16	Windsor Road	RR22 BZN017	RR22 BZN018	RR22 BZN019	RR22 BZN020	RR22 BZN021

# Bexhill Zone N proposed changes overview

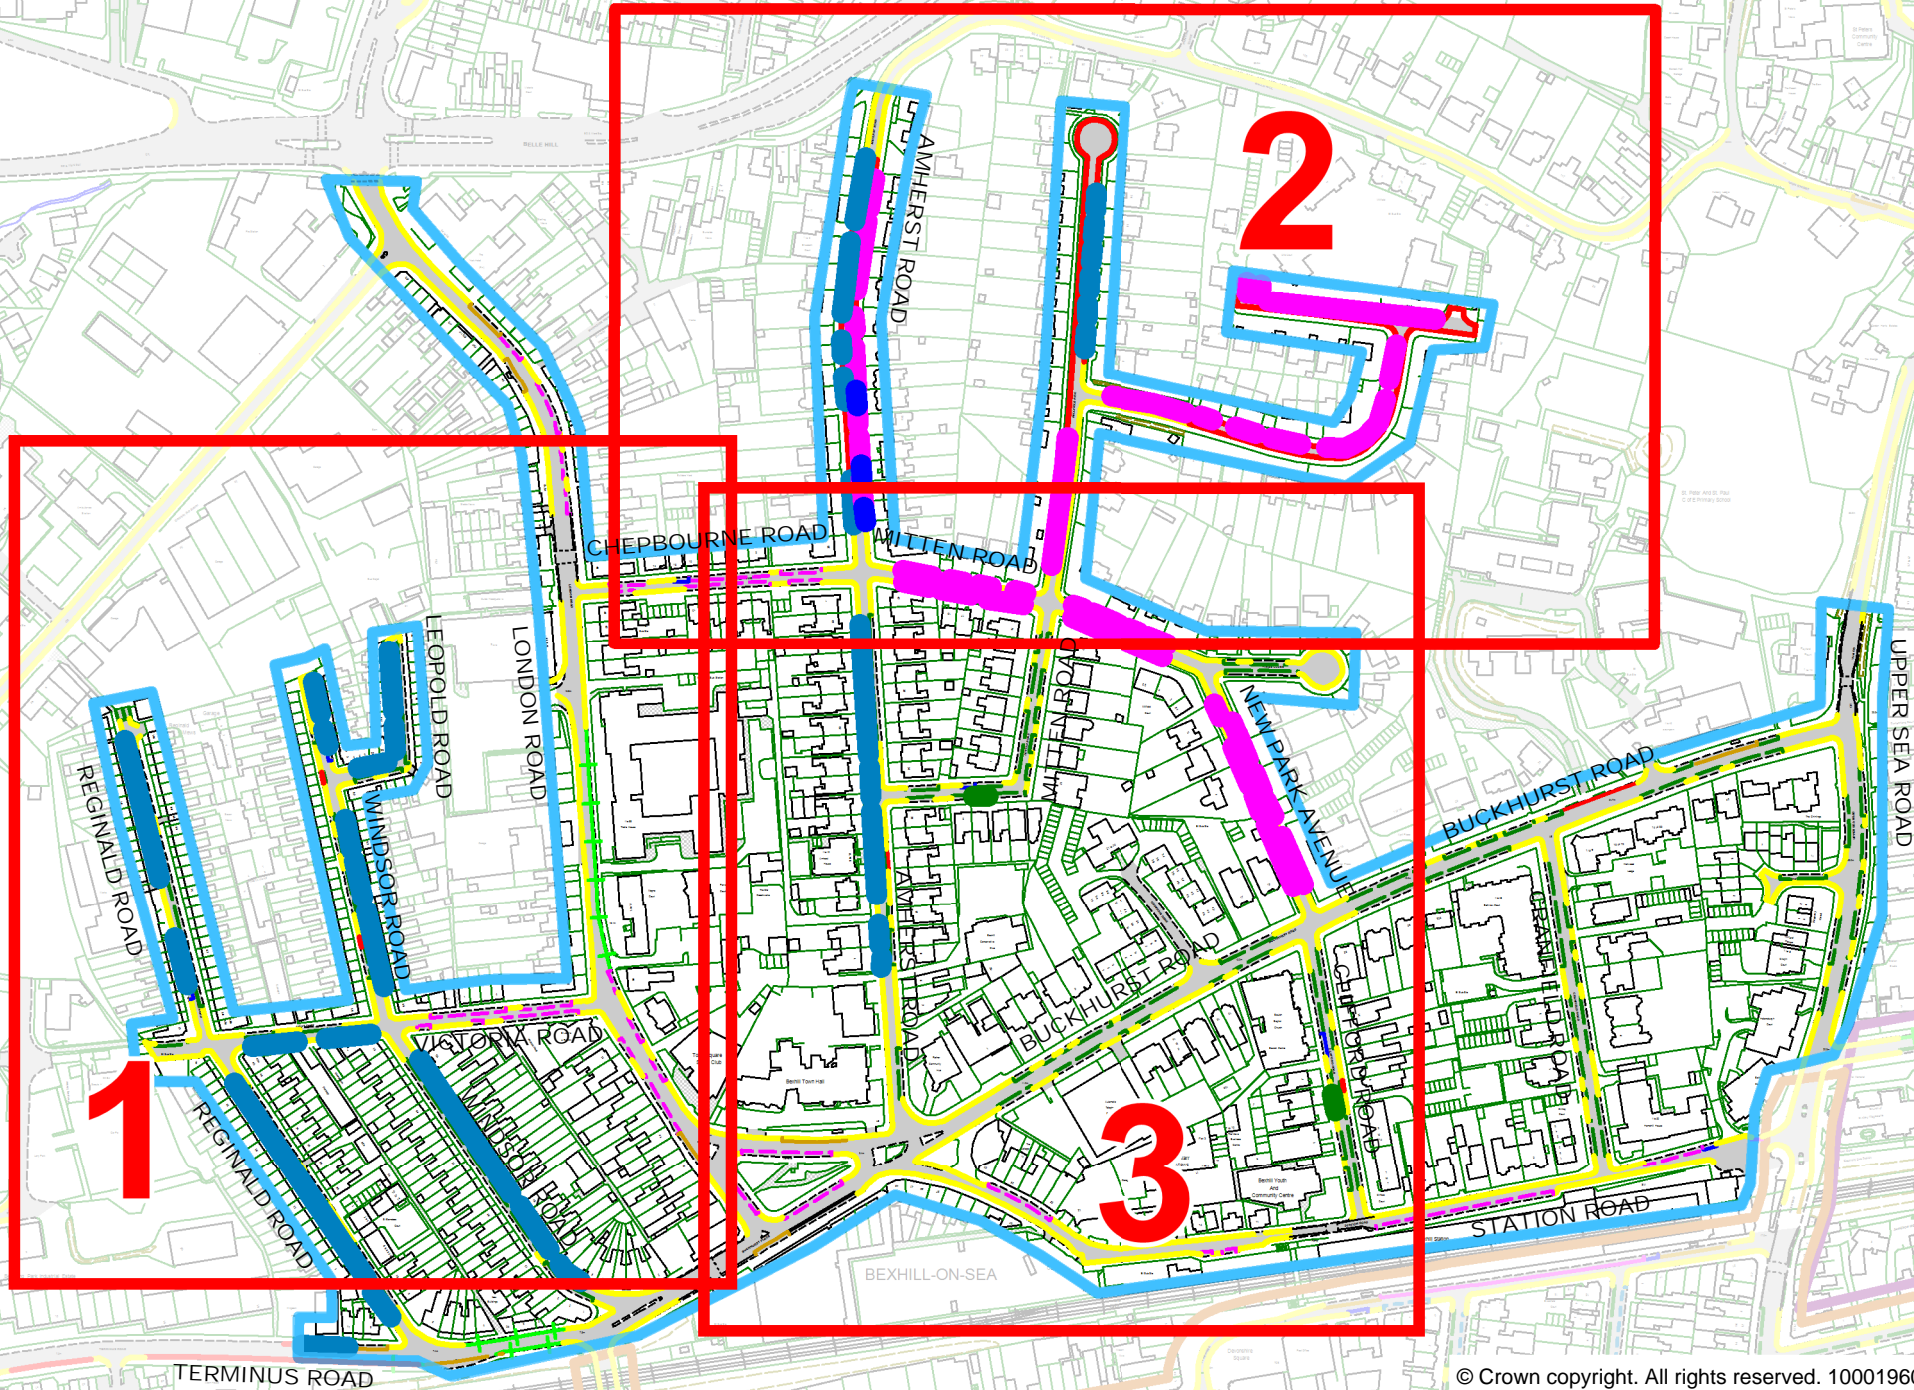



# Bexhill Zone N proposed changes overview - frame 1

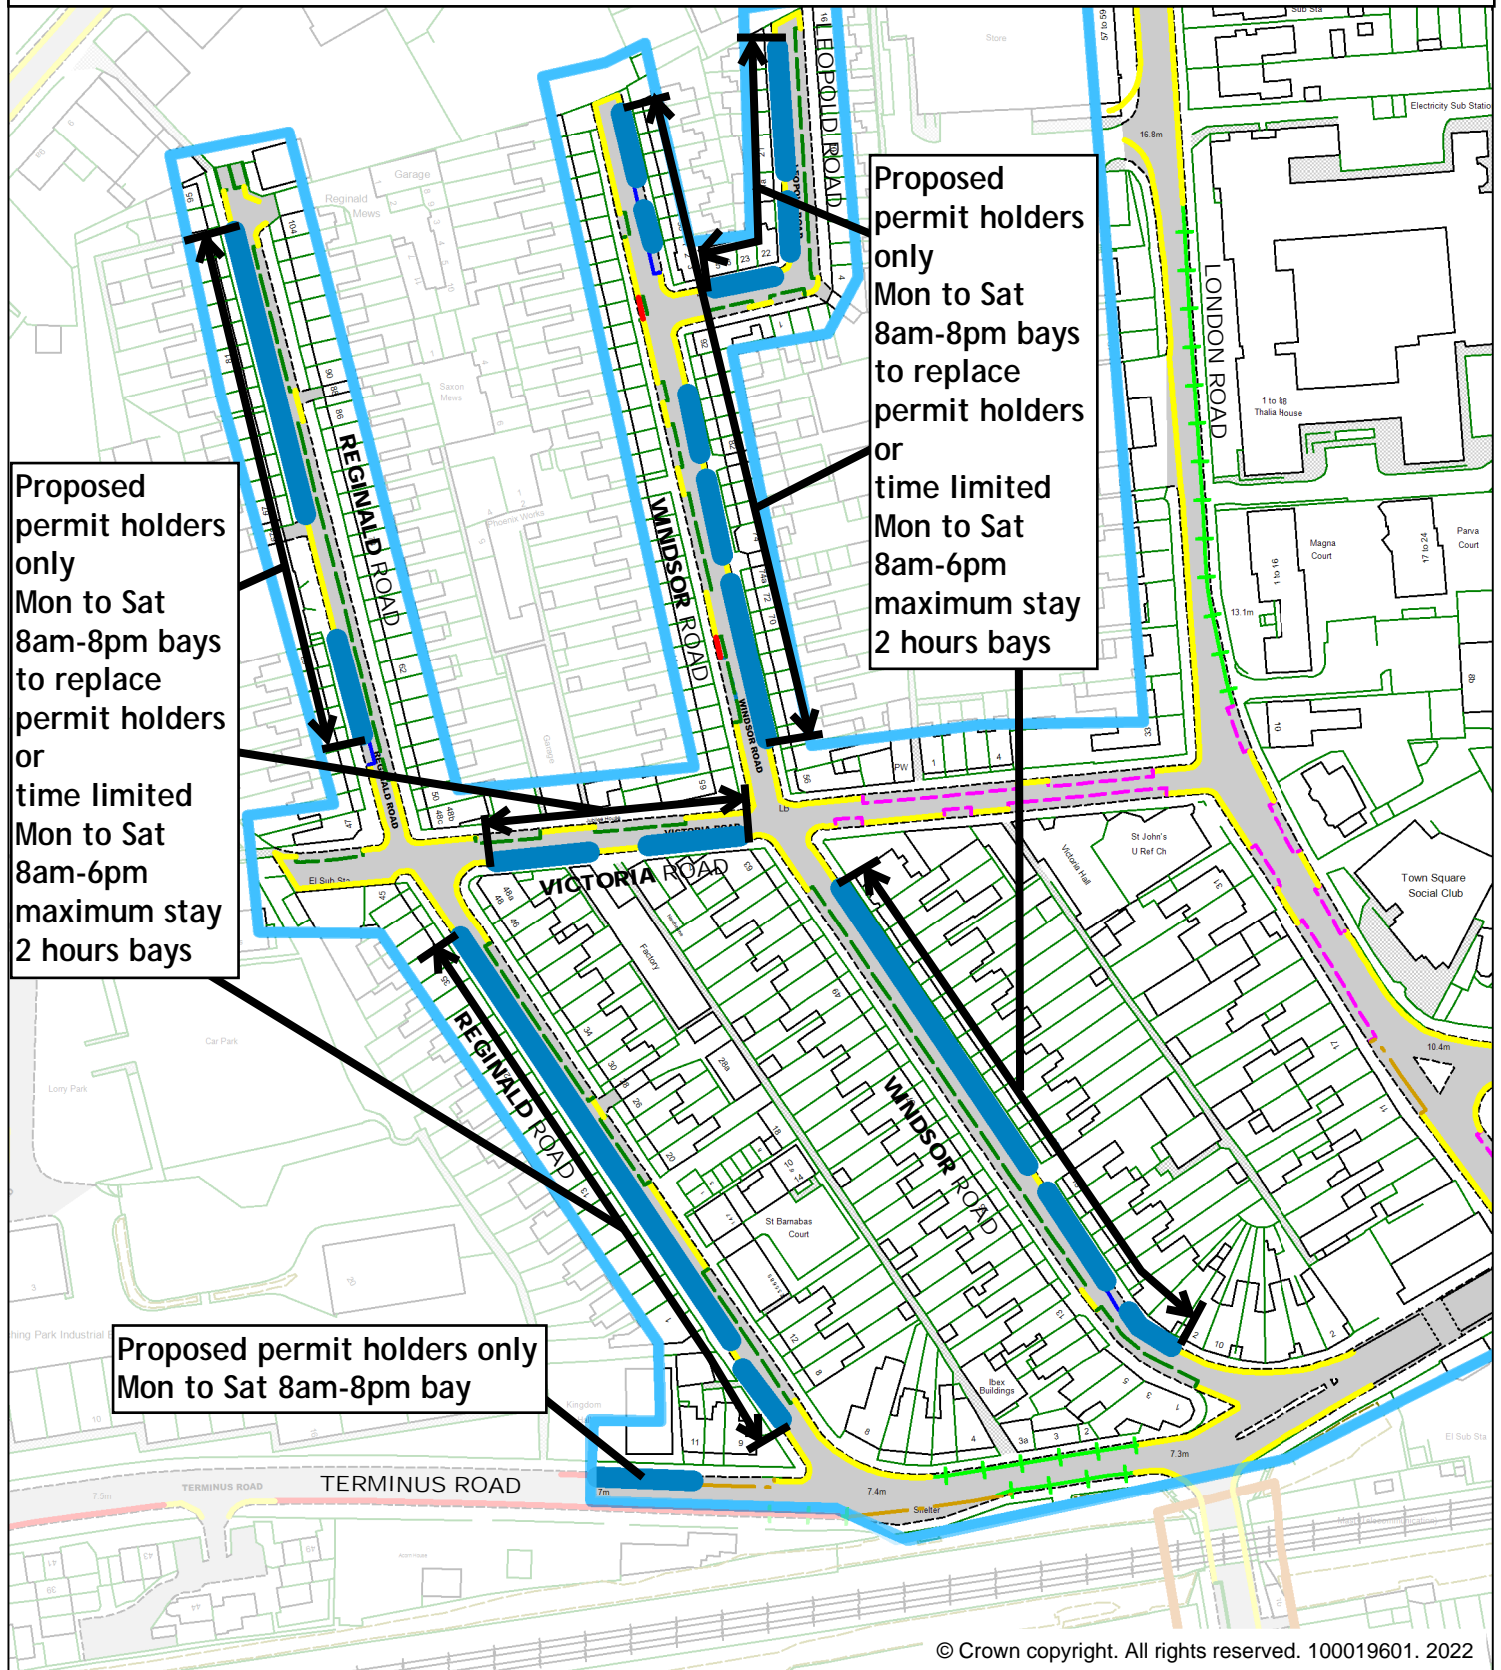


## Key

- |  |                                       |   |
|--|---------------------------------------|---|
| Bus Stop Clearways - Non TRO   | Pedestrian Crossing (controlled area) | Proposed No Waiting At Any Time (double yellow lines) |
| Blue Badge Holders Only  | Pedestrian Crossing (crossing point)  | Proposed Permit Holders Only Mon to Sat 8am-8pm       |
| Loading/ Unloading Only  |                                       |   |
| No Waiting At Any Time   |                                       |   |
| No Waiting except Taxis At Any Time  |                                       |   |
| Permit Holders Only 8am-8pm  |                                       |   |
| Permit Holders or Time Limited   |                                       |   |
| Permit Holders or Pay and Display Mon to Sat 8am-8pm, maximum stay 2 hours, no return within 2 hours |                                       |   |



Proposed change of times of operation to 8am-8pm for all existing bays which are 8am-6pm

# Bexhill Zone N proposed changes overview - frame 2

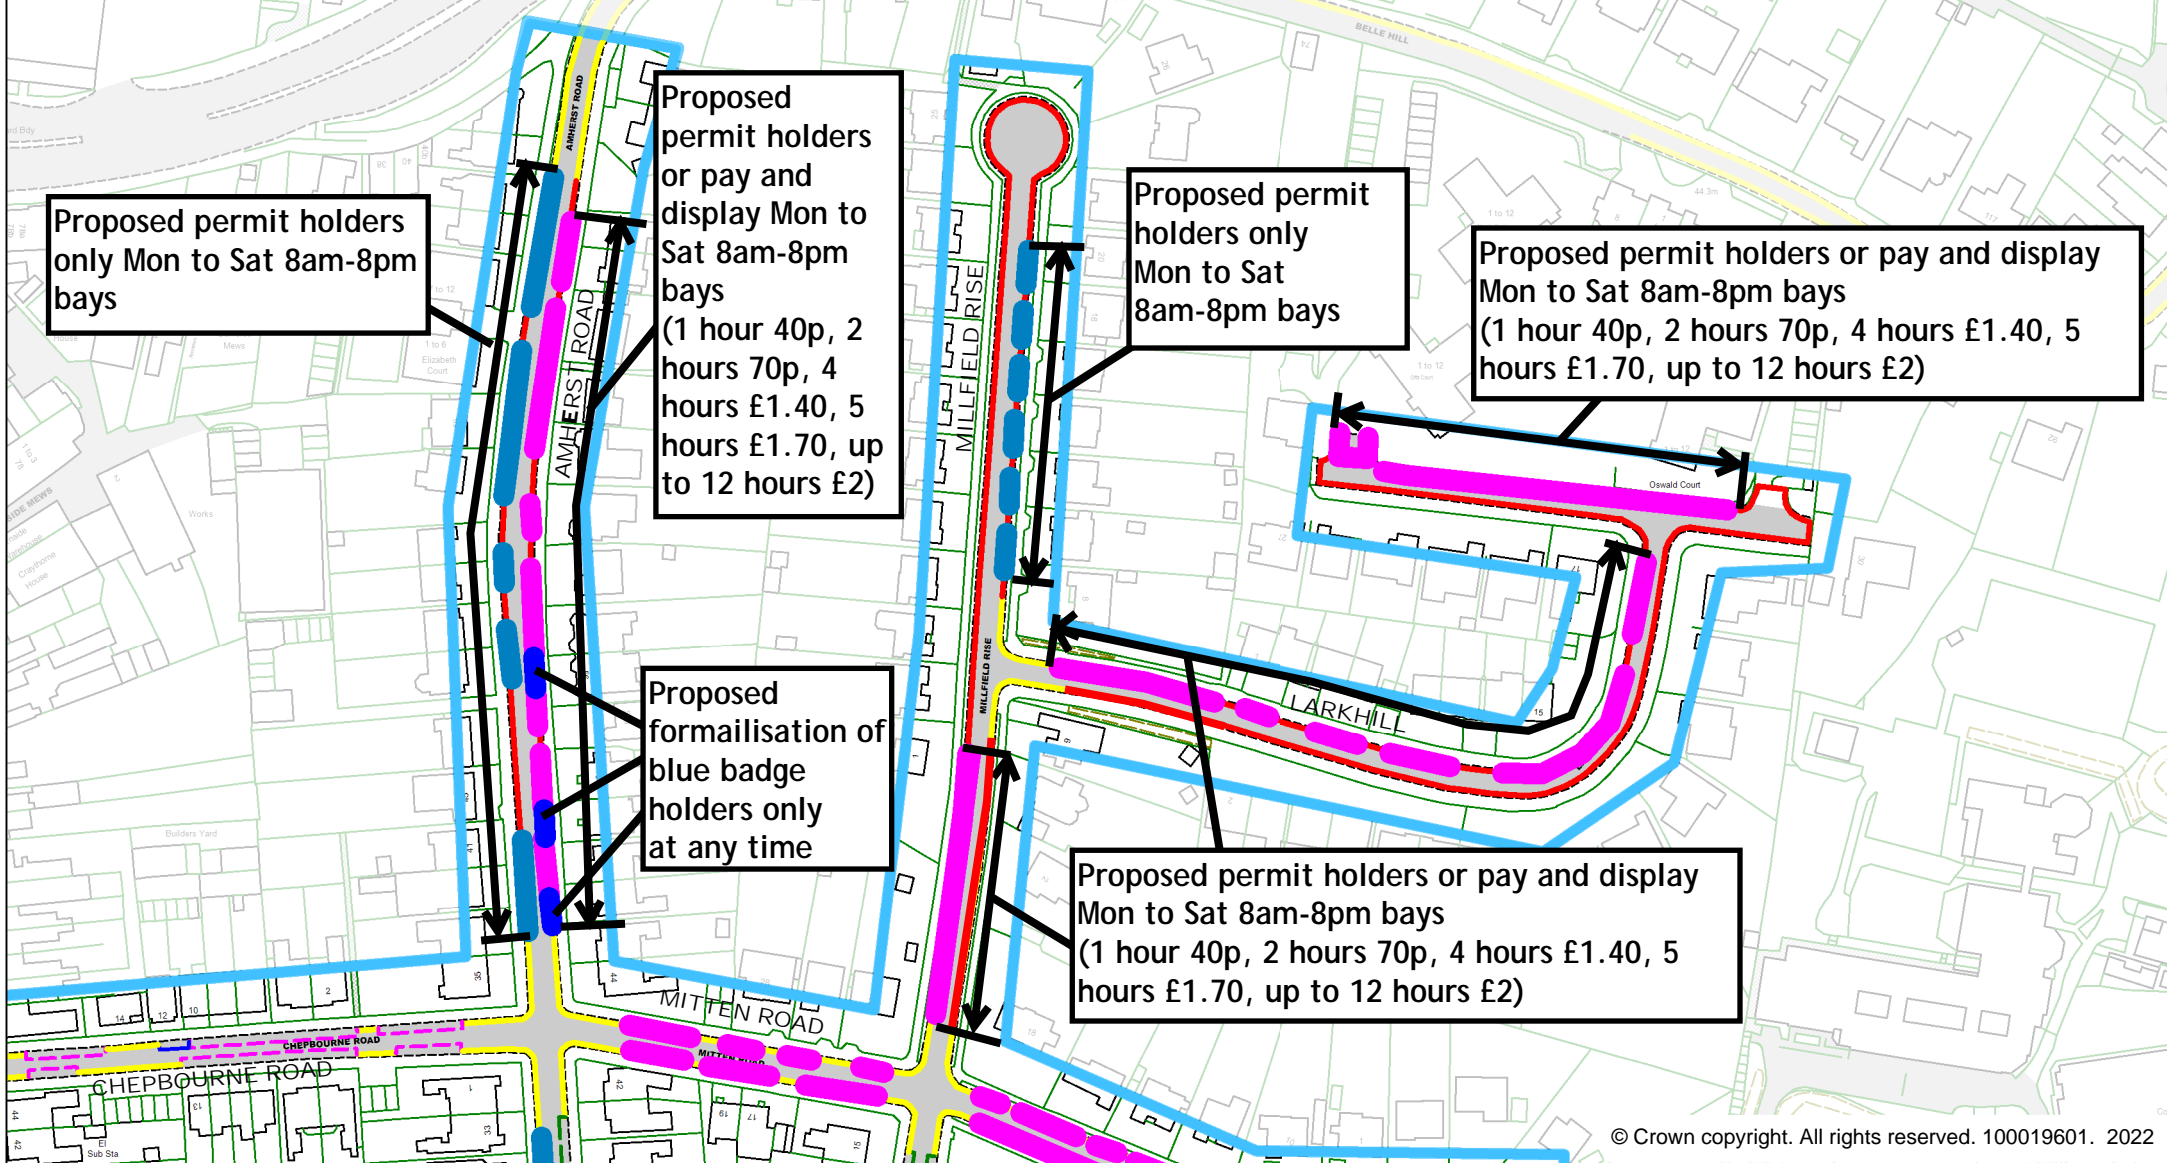

© Crown copyright. All rights reserved. 100019601. 2022

## Key

- Bus Stop Clearways - Non TRO
- Blue Badge Holders Only
- No Waiting At Any Time
- Permit Holders Only 8am-8pm
- Permit Holders or Time Limited
- Permit Holders or Pay and Display Mon to Sat 8am-8pm, maximum stay 2 hours, no return within 2 hours
- Pedestrian Crossing (controlled area)
- Pedestrian Crossing (crossing point)


- Proposed No Waiting At Any Time (double yellow lines)
- Proposed Permit Holders Only Mon to Sat 8am-8pm
- Proposed Permit Holders or Pay and Display Mon to Sat 8am-8pm
- Proposed Blue Badge Holders Only At Any Time

Proposed change of times of operation to 8am-8pm for all existing bays which are 8am-6pm





# Bexhill Zone N proposed changes overview - frame 3

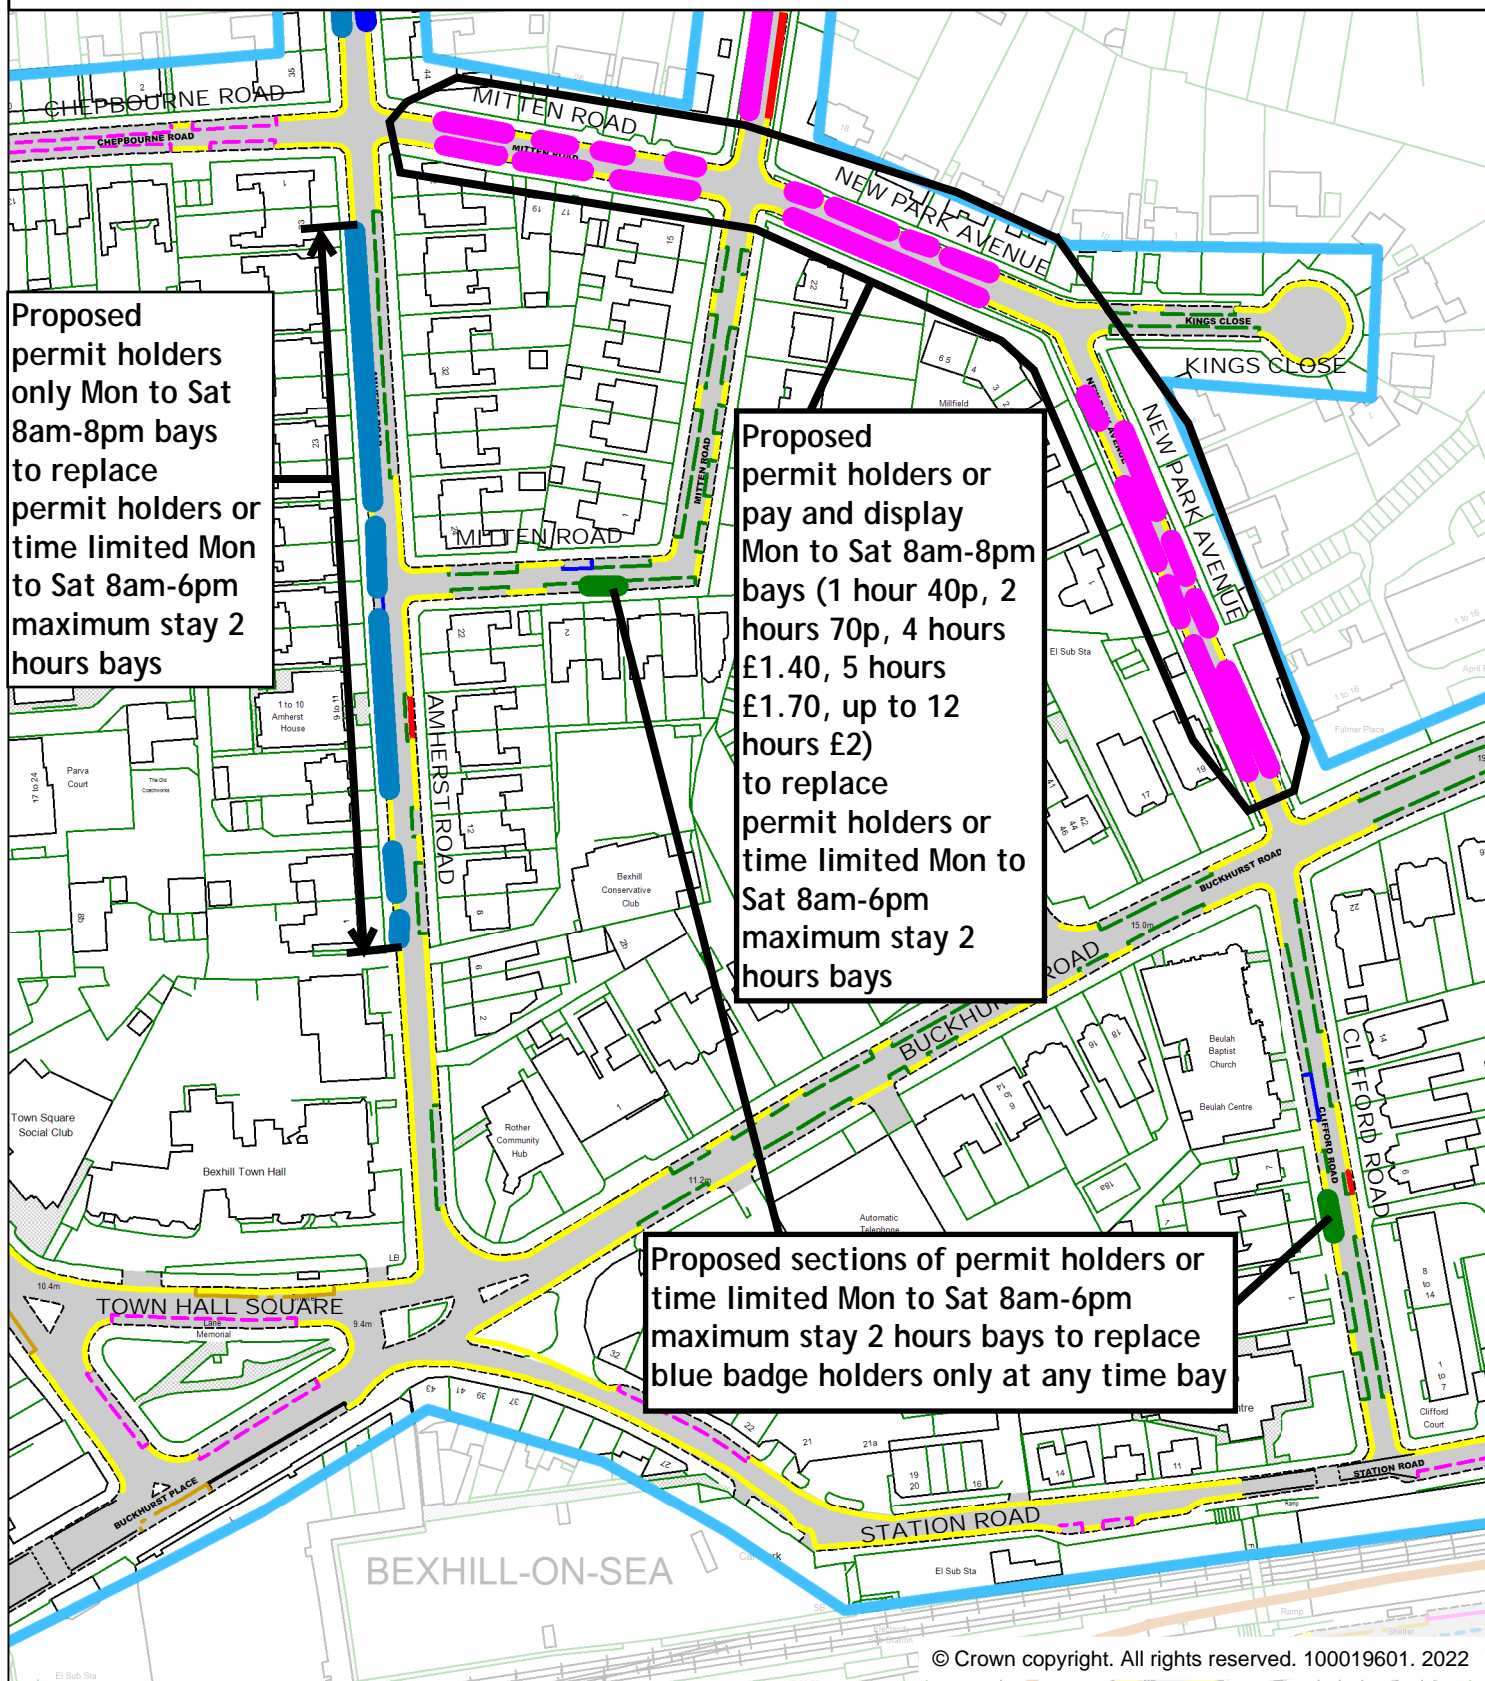


## Key

- Bus Stop Clearways - Non TRO
- Blue Badge Holders Only
- No Waiting At Any Time
- No Waiting except Taxis At Any Time
- - - Permit Holders Only 8am-8pm
- - - Permit Holders or Time Limited
- - - Permit Holders or Pay and Display Mon to Sat 8am-8pm, maximum stay 2 hours, no return within 2 hours
- - - Pedestrian Crossing (controlled area)
- - - - - Pedestrian Crossing (crossing point)
- Proposed No Waiting At Any Time (double yellow lines)
- Proposed Permit Holders Only Mon to Sat 8am-8pm
- Proposed Permit Holder or Pay and Display Mon to Sat 8am-8pm,
- Proposed Permit Holder or Time Limited Mon to Sat 8am-8pm, Maximum stay 2 hours



**Proposed change of times of operation to 8am-8pm for all existing bays which are 8am-6pm**

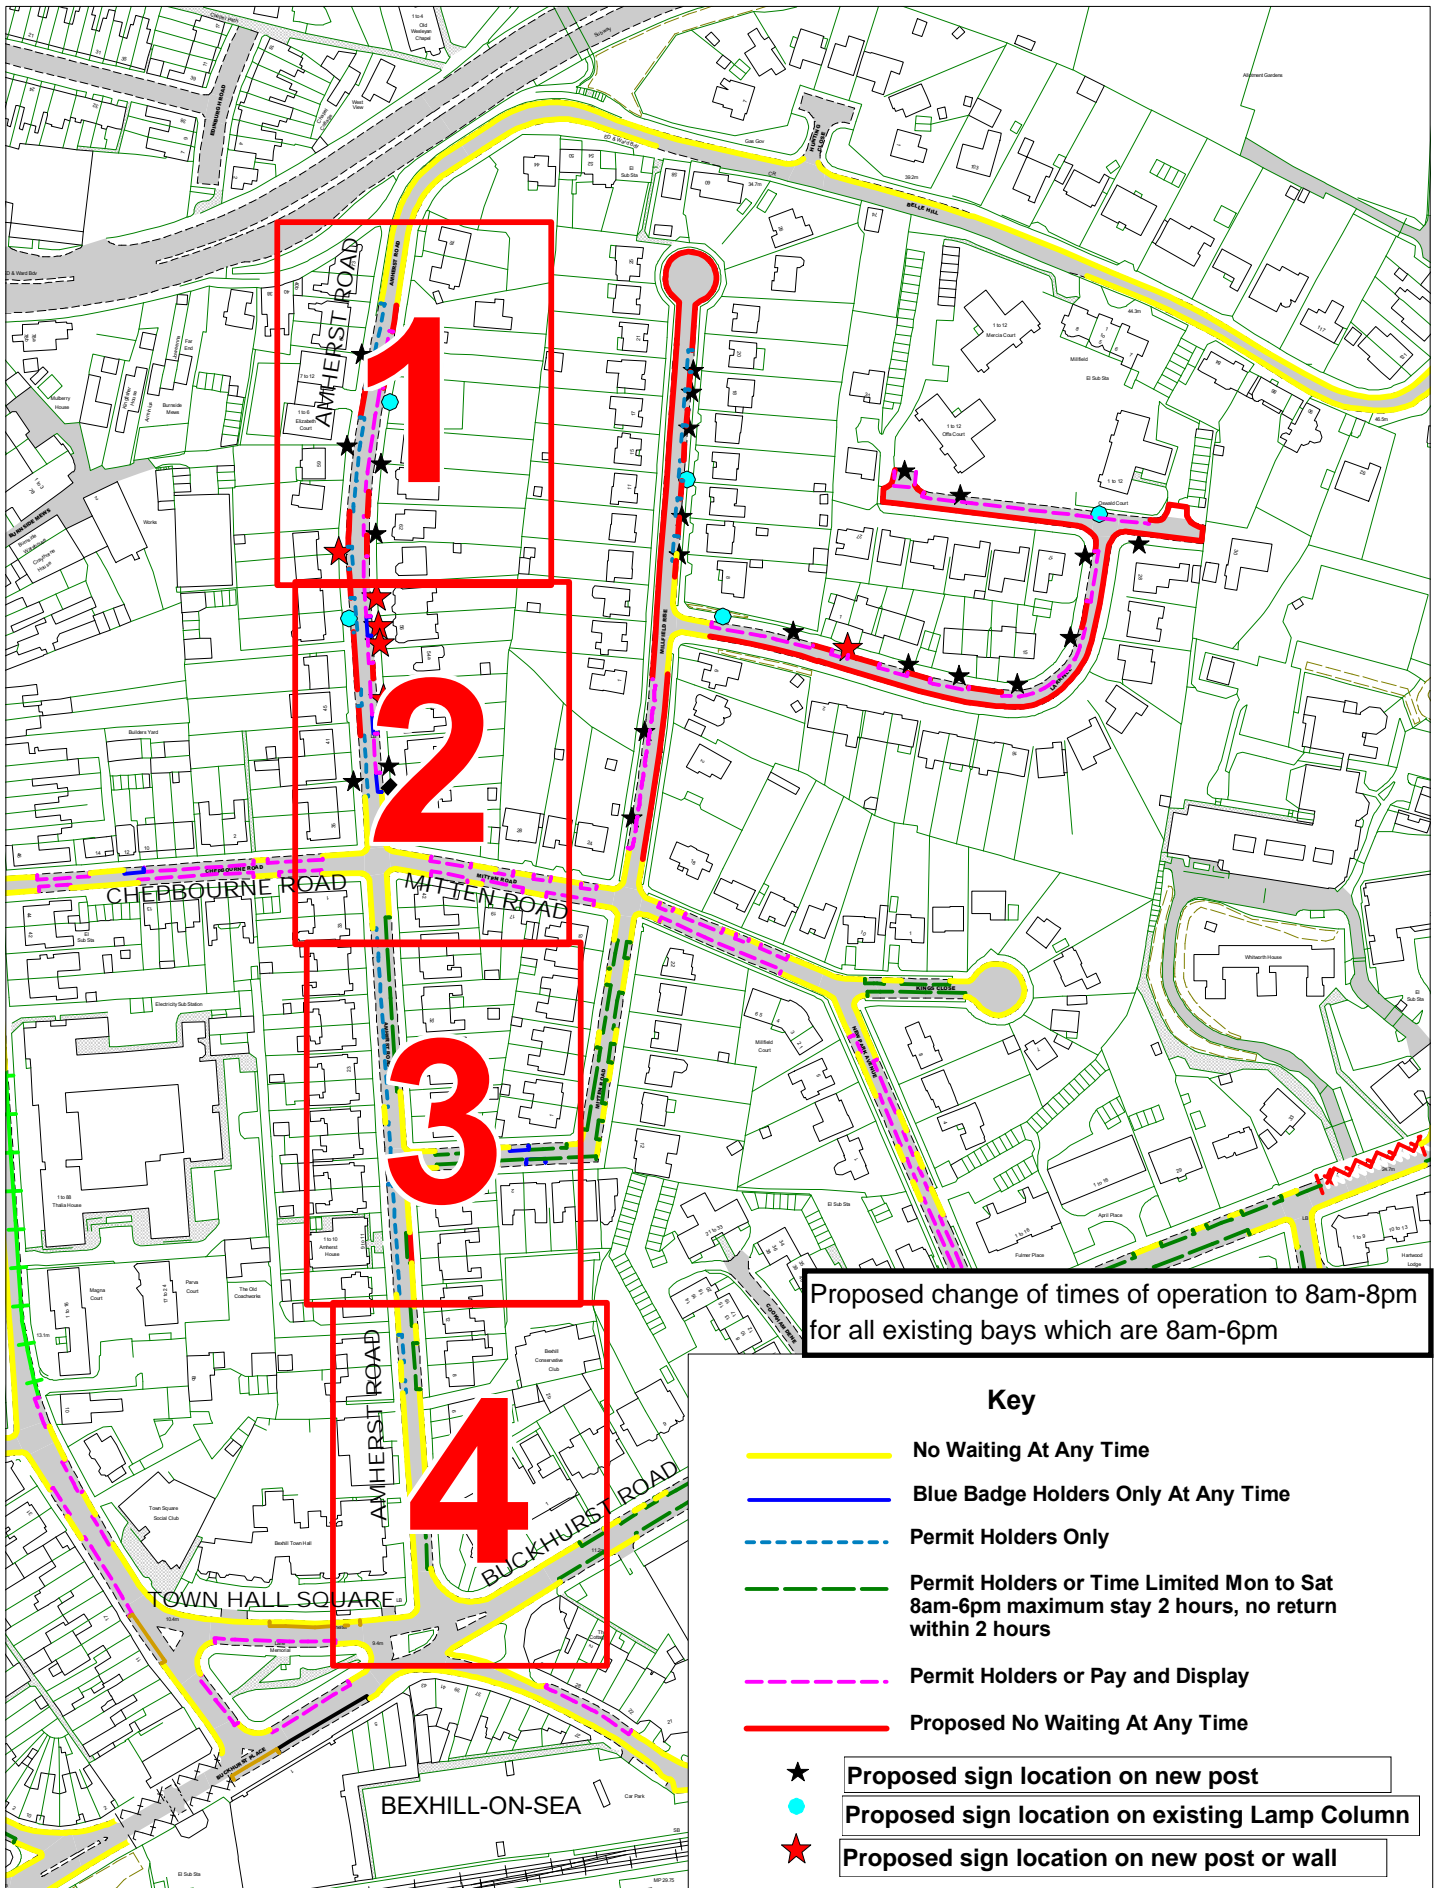

Proposed change of times of operation to 8am-8pm  
for all existing bays which are 8am-6pm

### Key

- No Waiting At Any Time
- Blue Badge Holders Only At Any Time
- Permit Holders Only
- Permit Holders or Time Limited Mon to Sat  
8am-6pm maximum stay 2 hours, no return  
within 2 hours
- Permit Holders or Pay and Display
- Proposed No Waiting At Any Time
- ★ Proposed sign location on new post
- ★ Proposed sign location on existing Lamp Column
- ★ Proposed sign location on new post or wall

East Sussex  
County Council



© Crown copyright. All rights reserved  
East Sussex County Council  
Licence No. 100019601 2022




## Amherst Road and Mitten Road zone N

### Overview

SCALE	1 : 2600
DATE	14/07/2022
DRAWING No.	RR22 BZN000
DRAWN BY	

[Return to index](#)

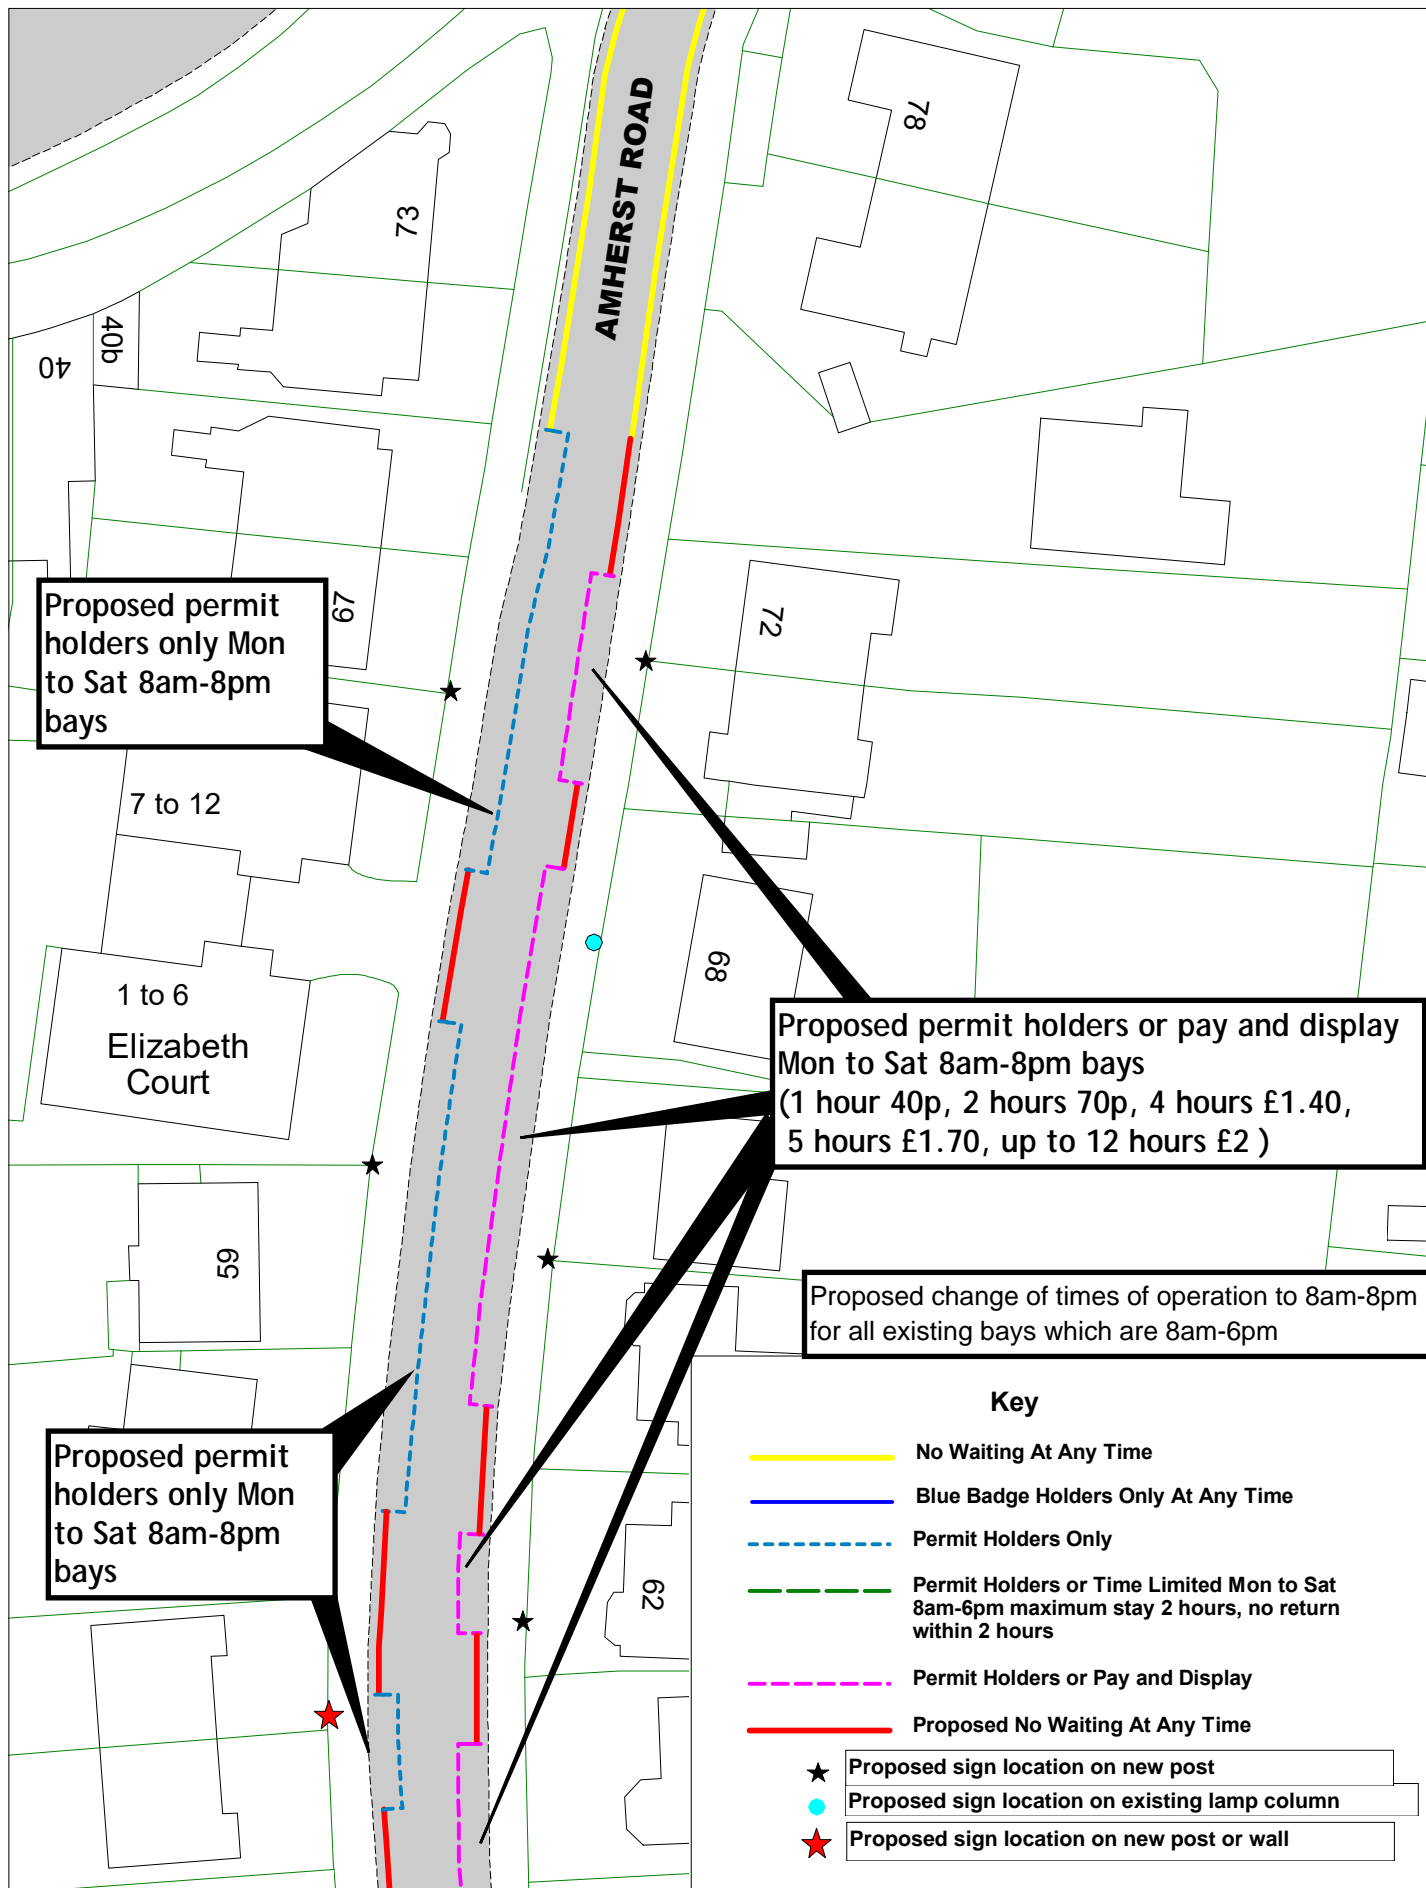

East Sussex  
County Council



© Crown copyright. All rights reserved  
East Sussex County Council  
Licence No. 100019601 2022




## Amherst Road and Mitten Road zone N

Frame 1

SCALE	1 : 500
DATE	14/07/2022
DRAWING No.	RR22 BZN001
DRAWN BY	




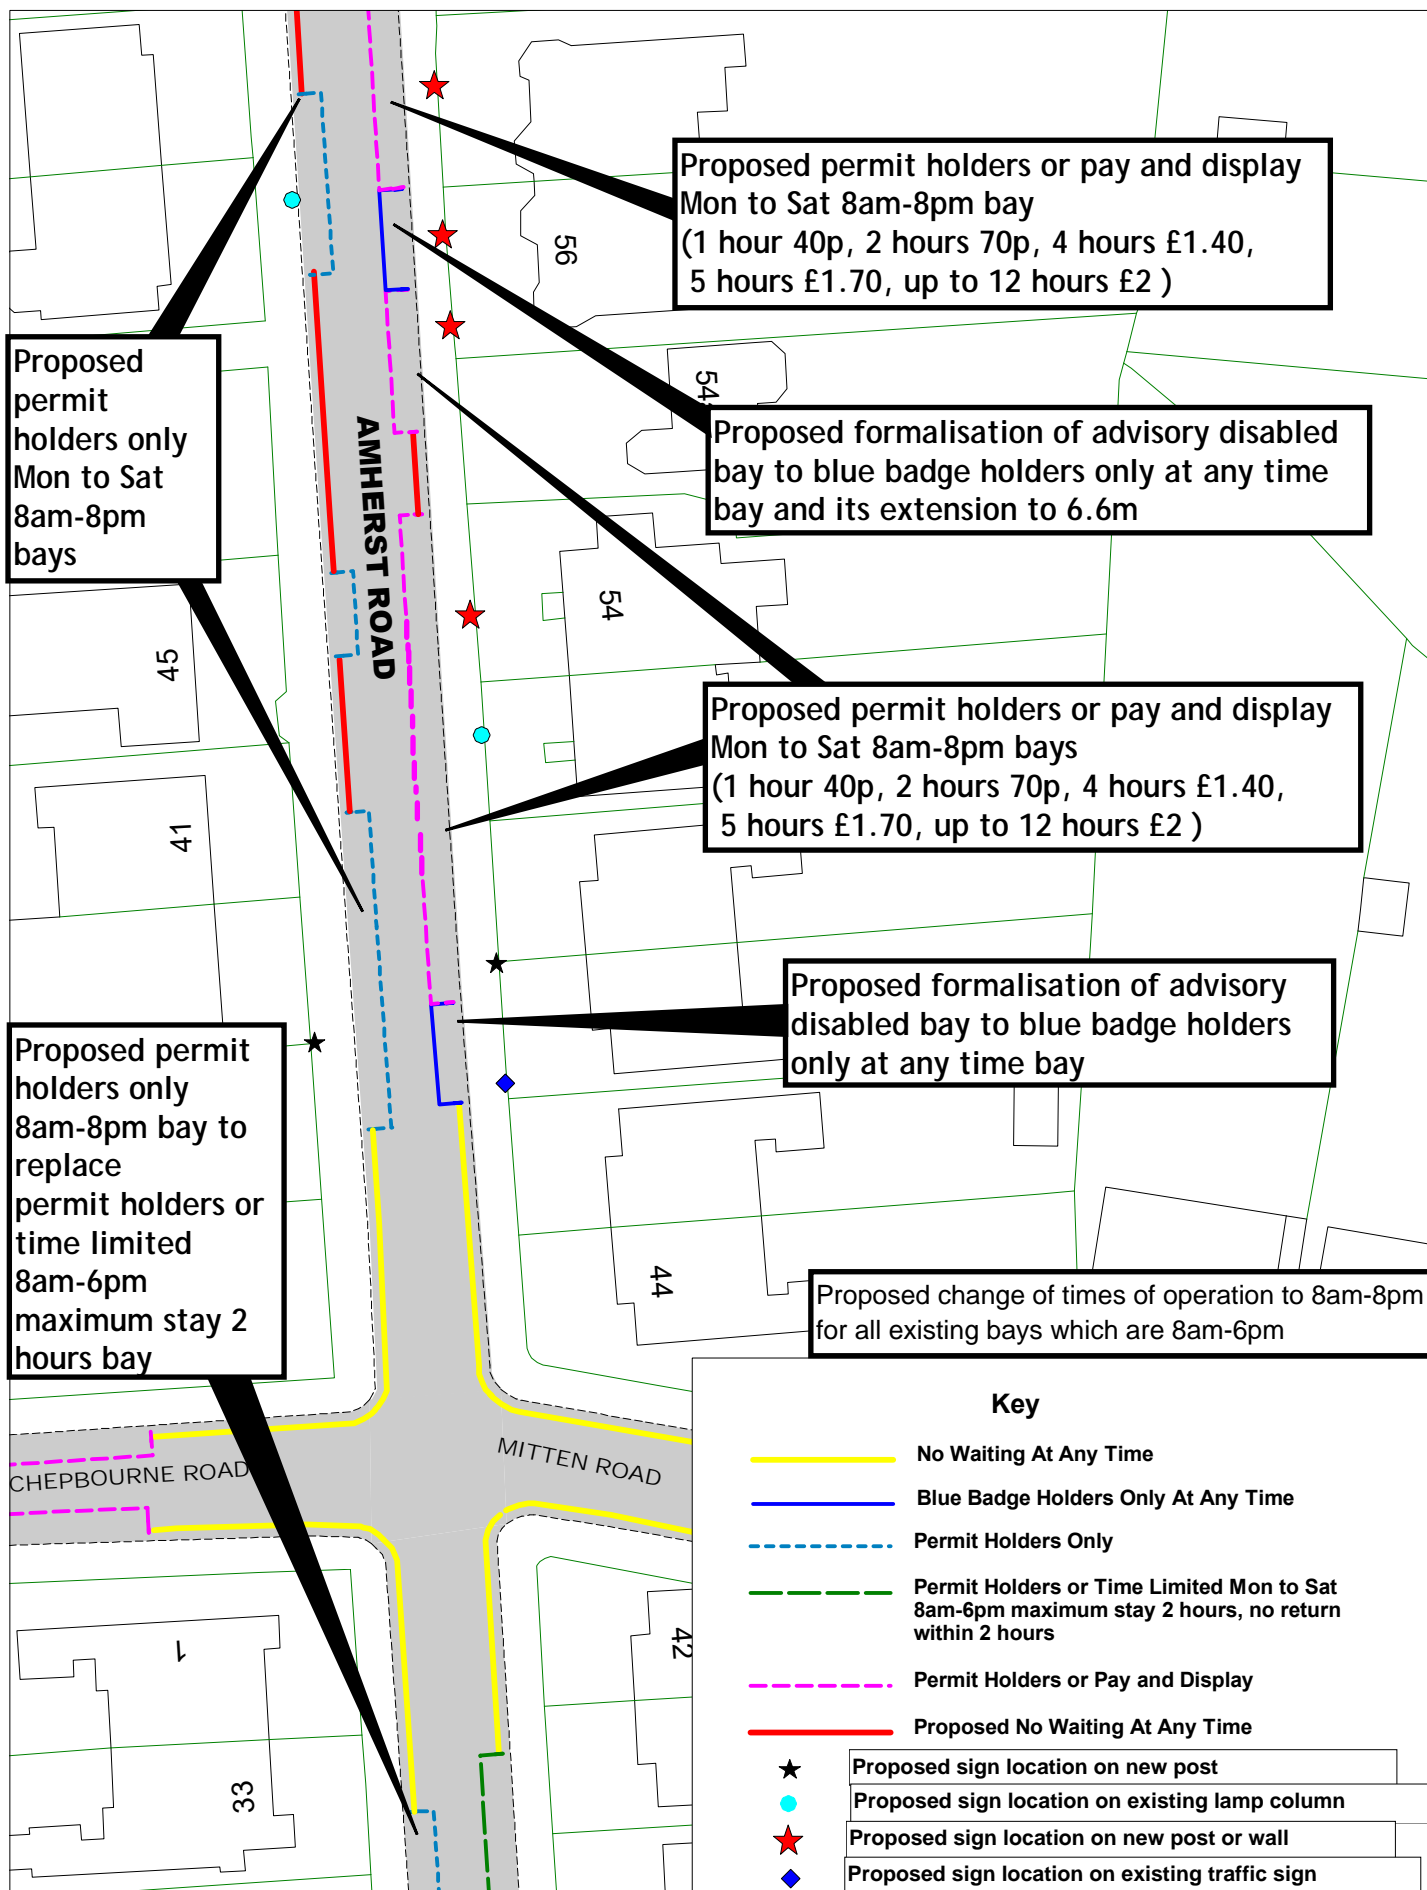

East Sussex  
County Council



© Crown copyright. All rights reserved  
East Sussex County Council  
Licence No. 100019601 2022

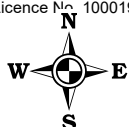

## Amherst Road and Mitten Road zone N

Frame 2

SCALE

1 : 500

DATE


14/07/2022


DRAWING No.

RR22 BZN002


DRAWN BY



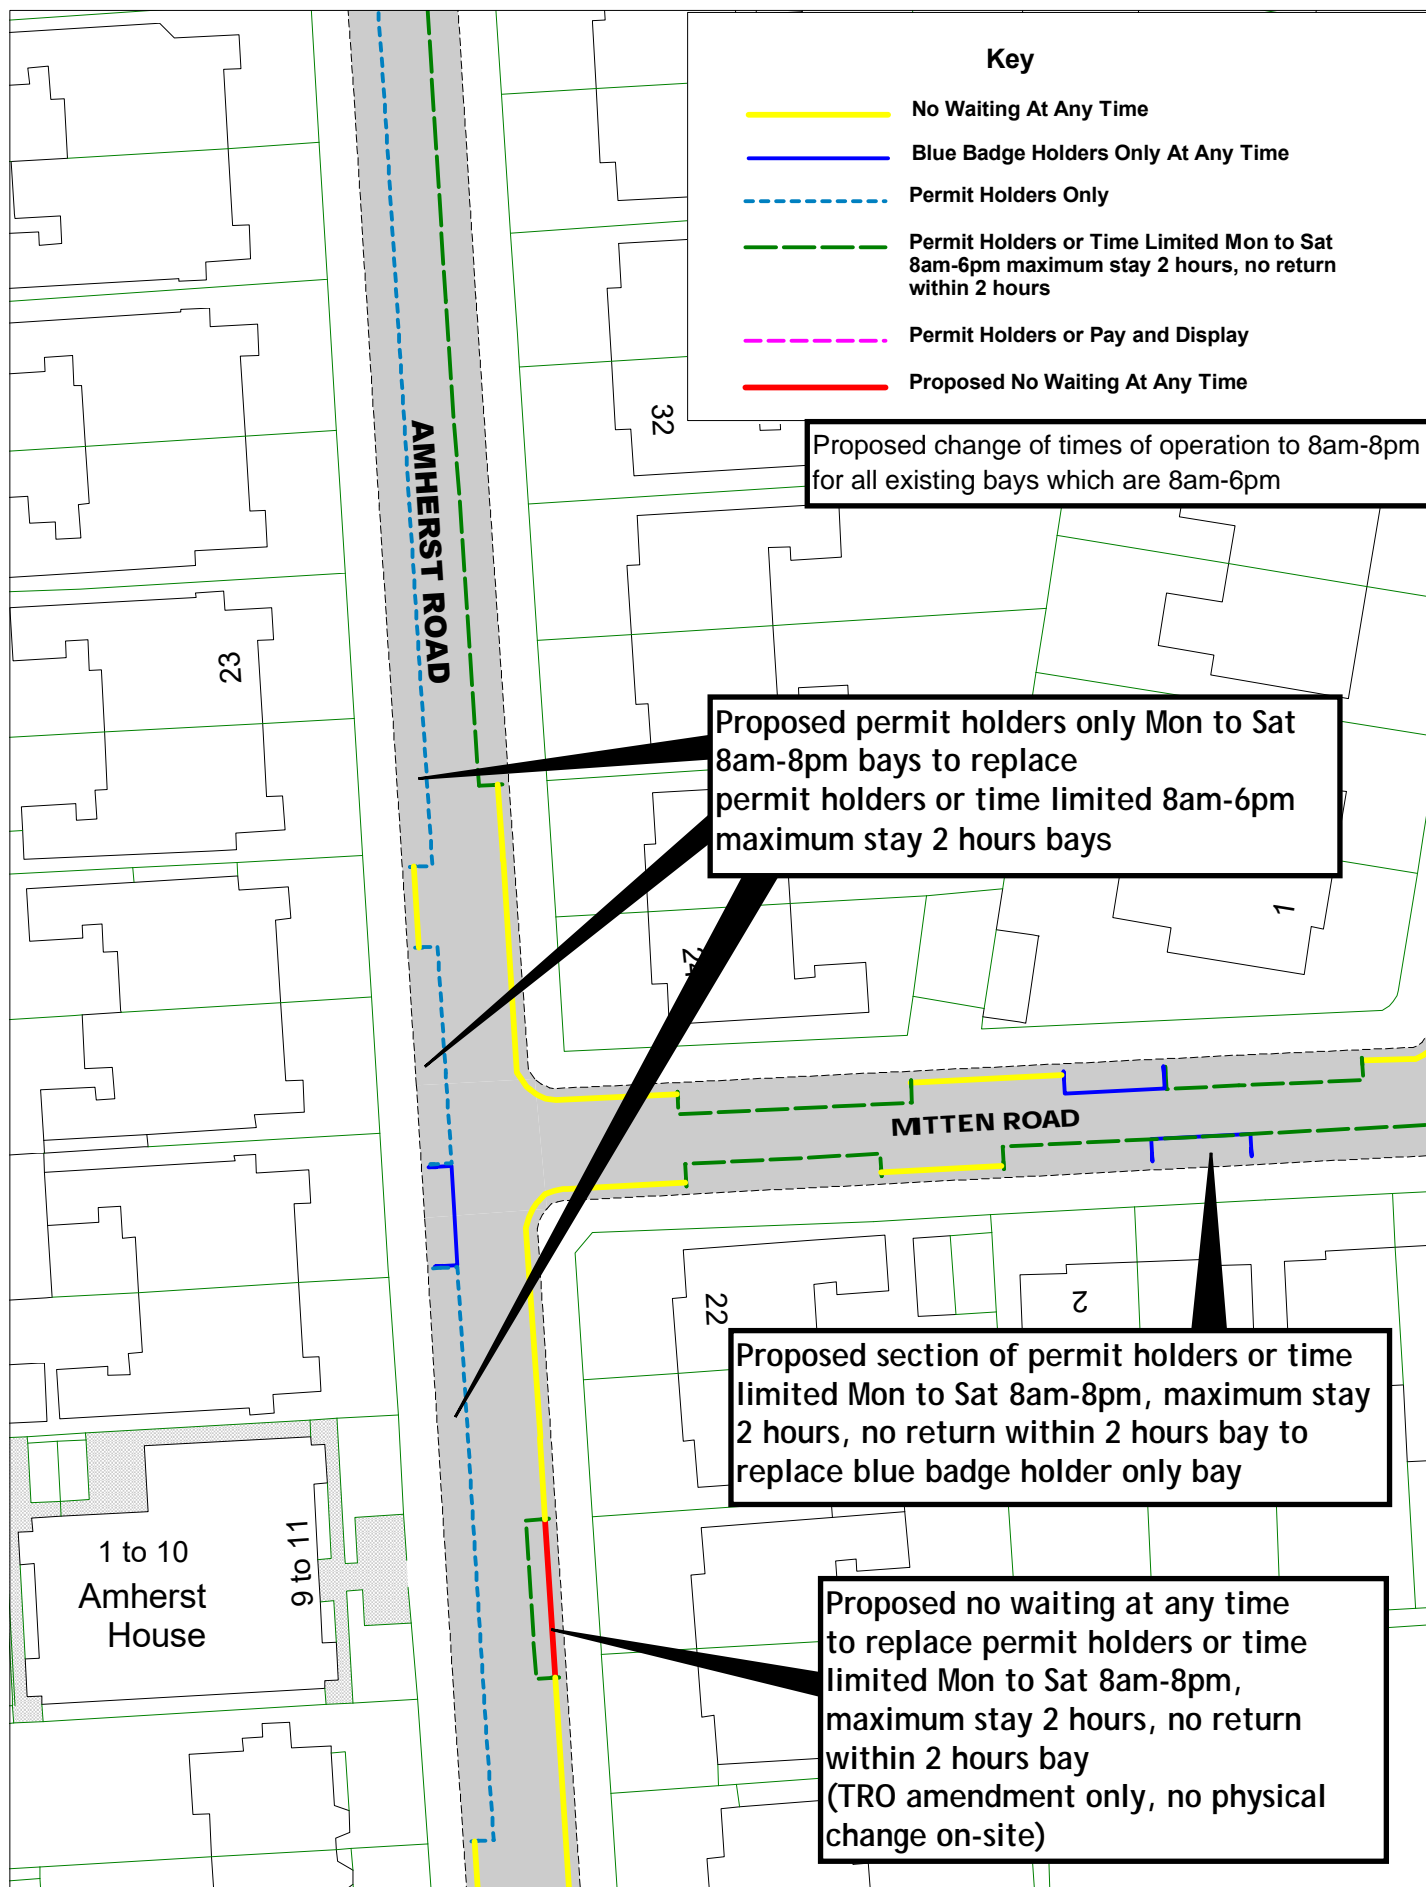

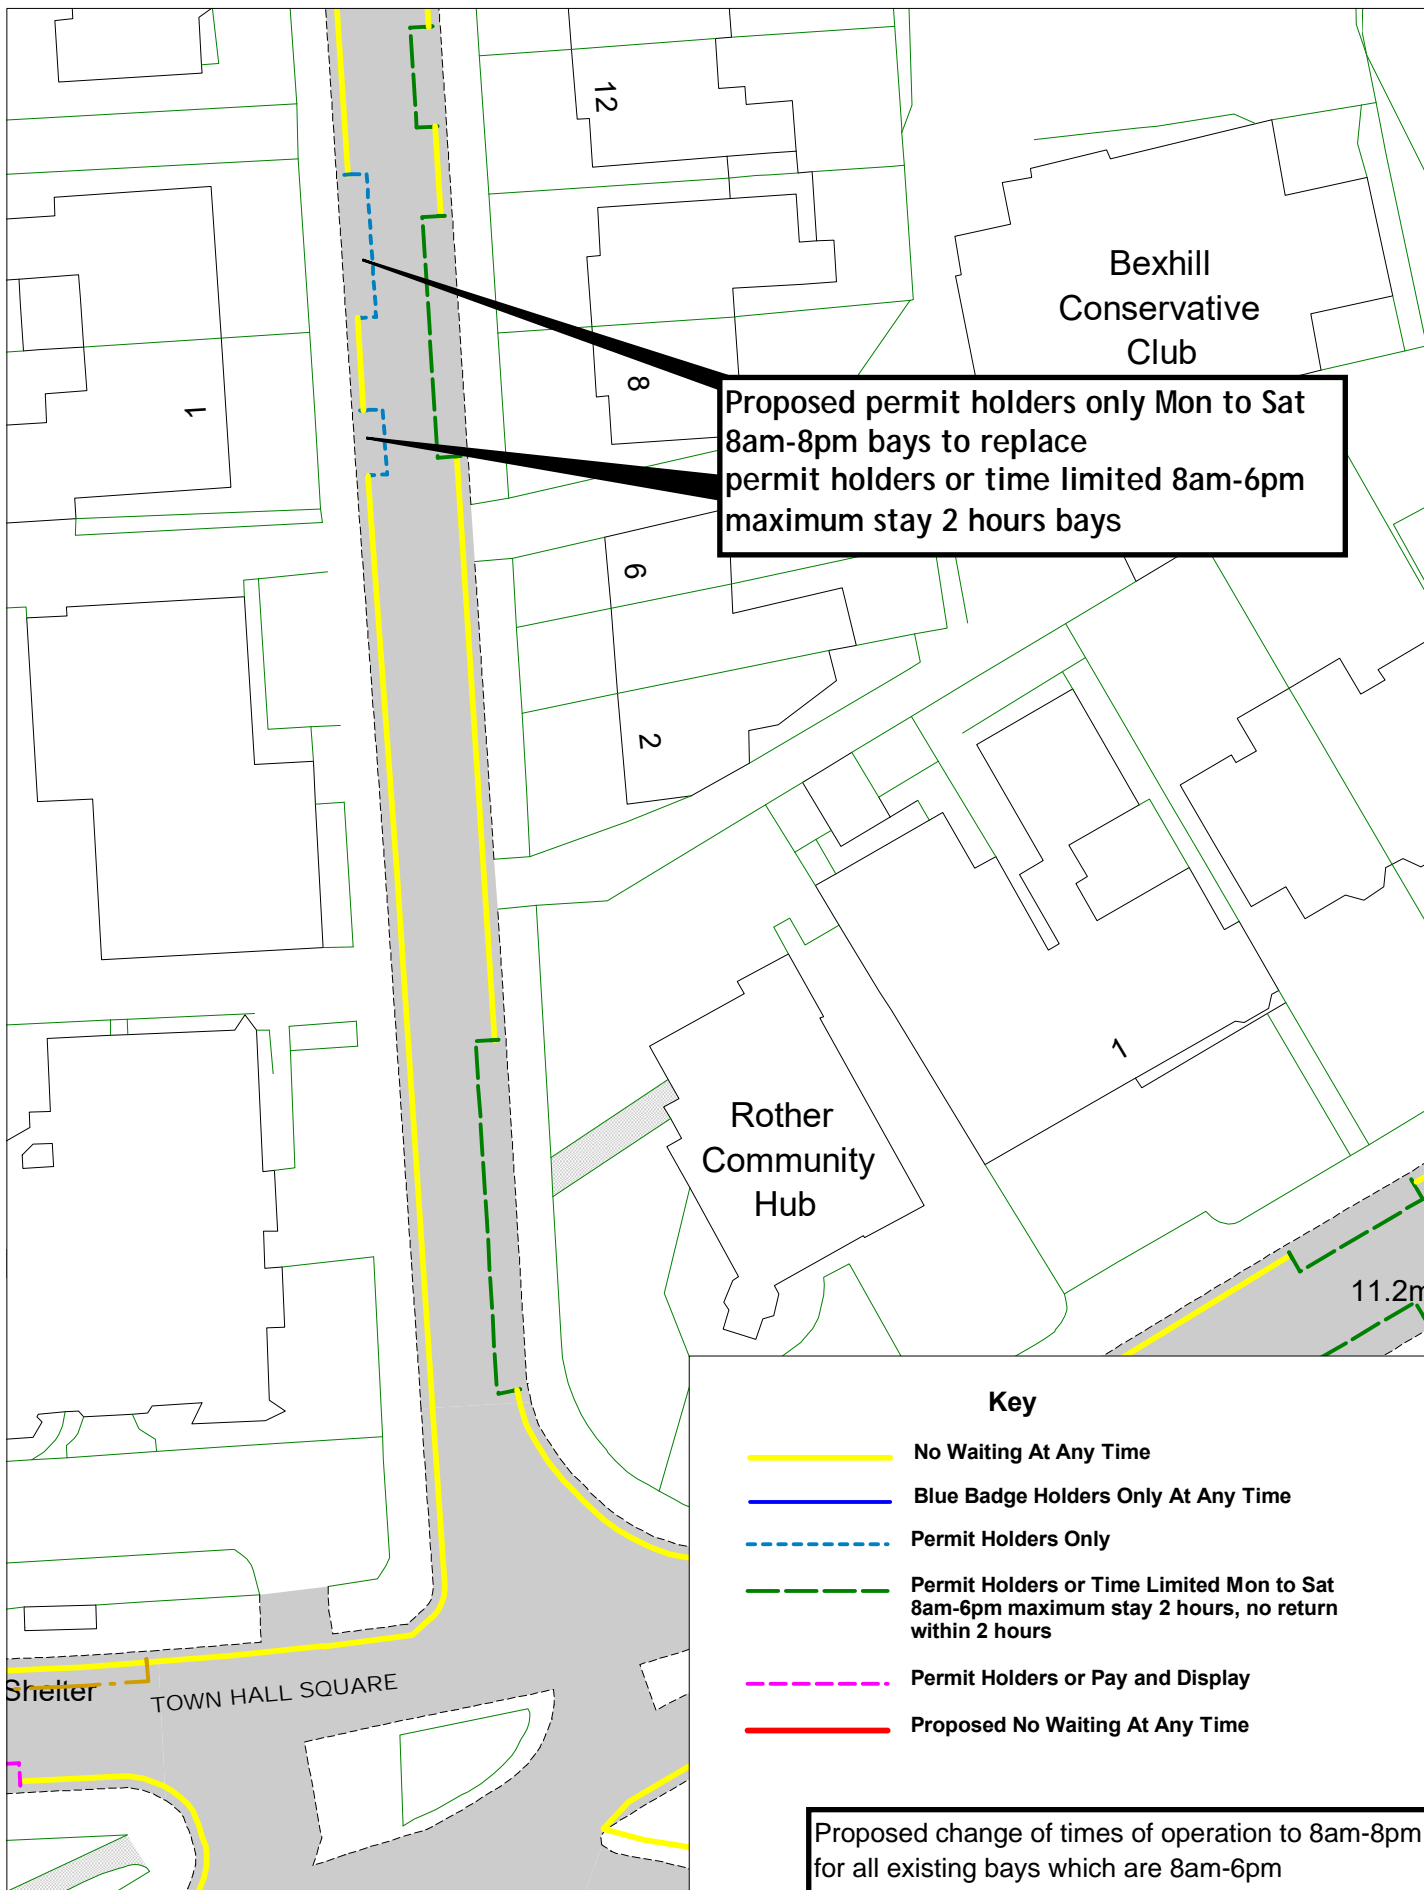

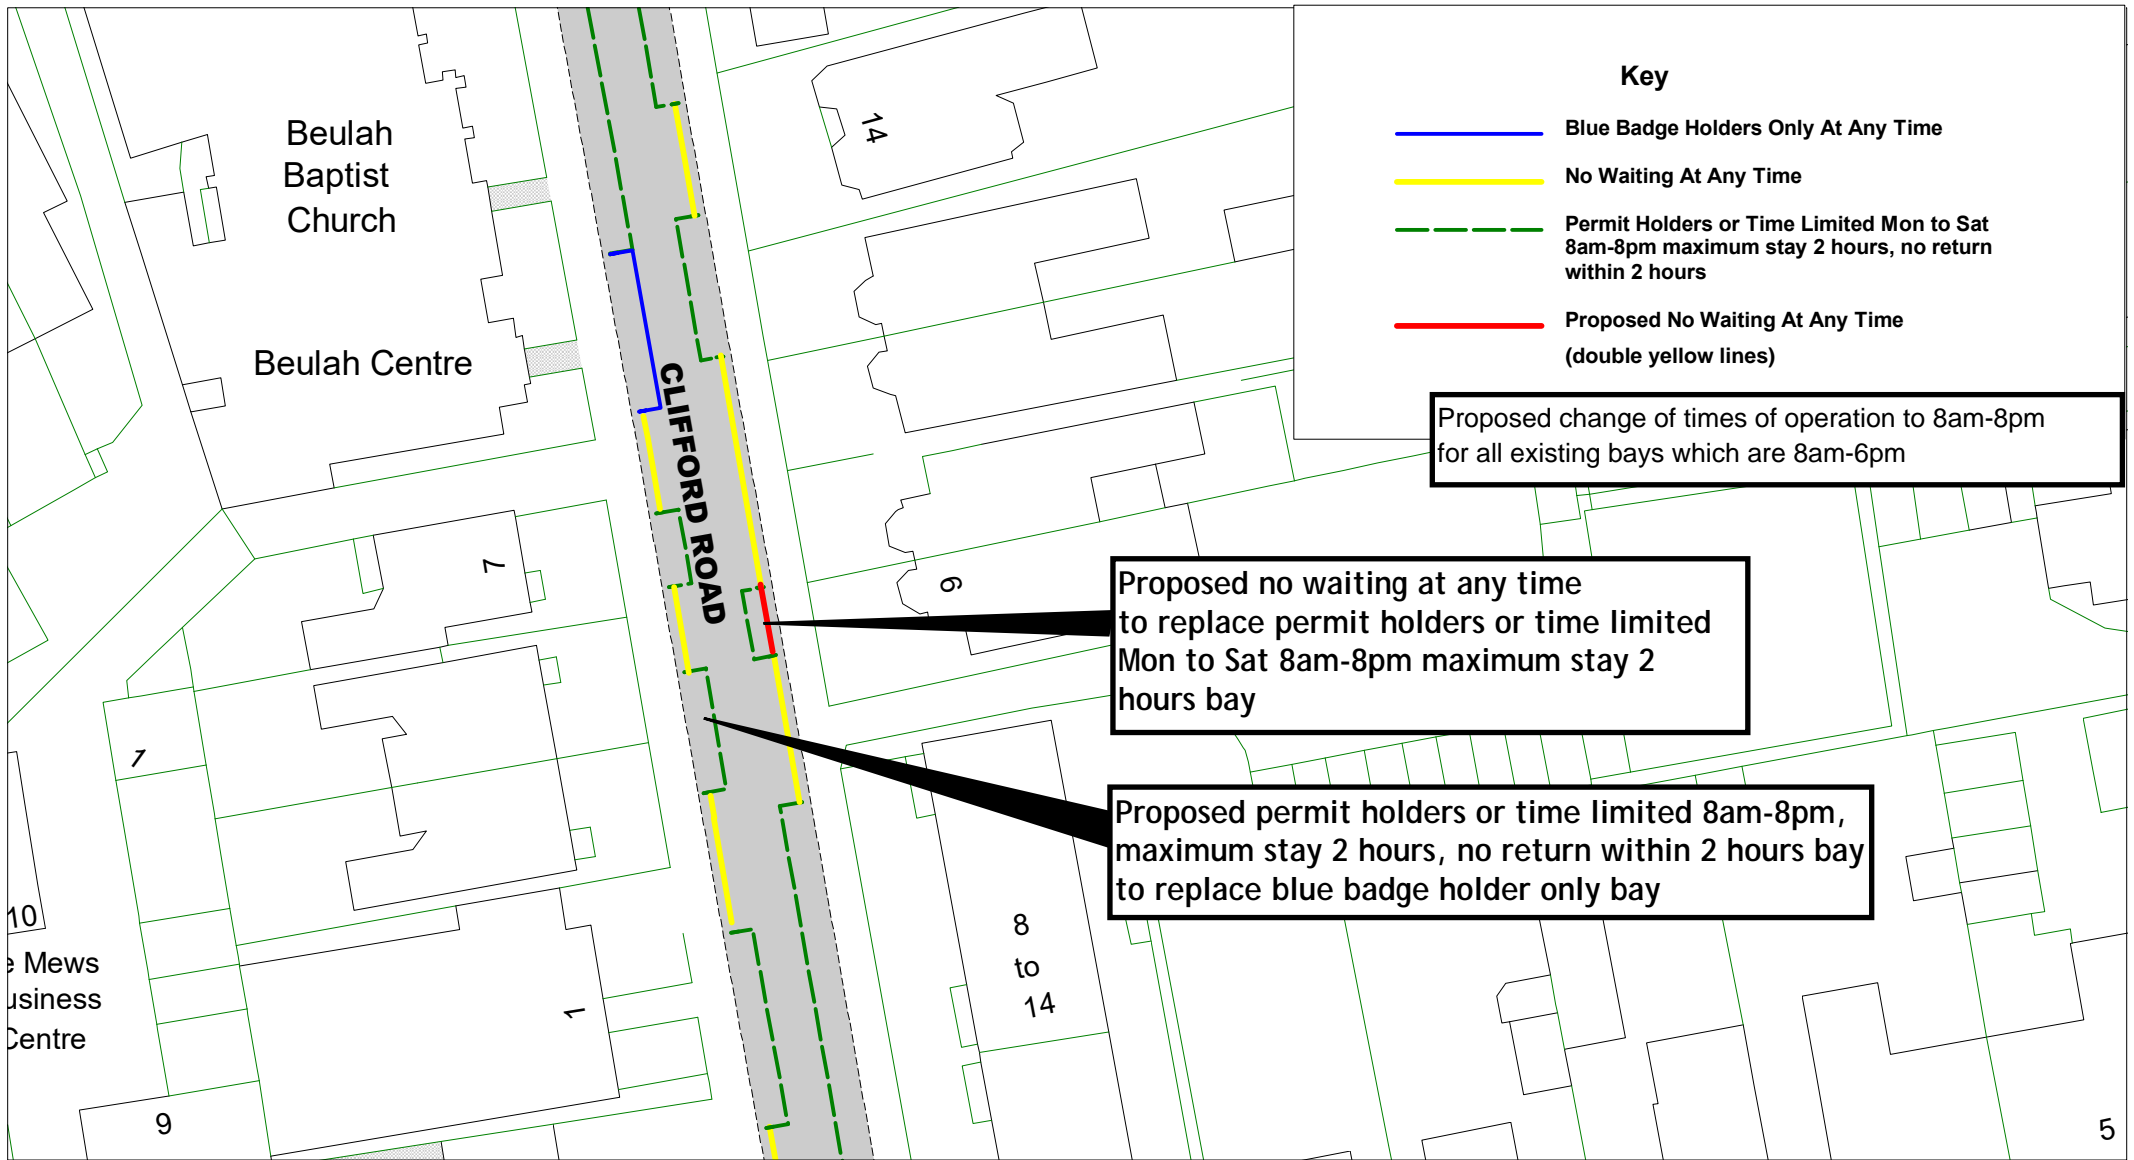

SCALE	1 : 500
DATE	14/07/2022
DRAWING No.	RR22 BZN004
DRAWN BY	






**East Sussex**  
County Council



Clifford Road - Zone N

SCALE	1 : 500
DATE	07/07/2022
DRAWING No.	RR22 BZN005
DRAWN BY	
© Crown copyright. All rights reserved East Sussex County Council Licence No. 100019601 2022	




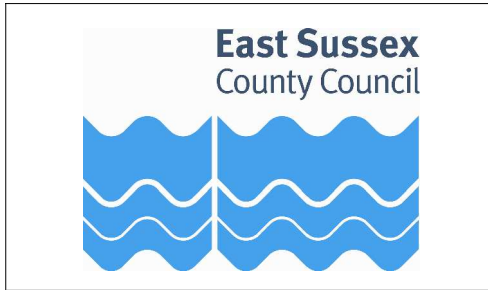



### Larkhill - Zone N

#### Overview

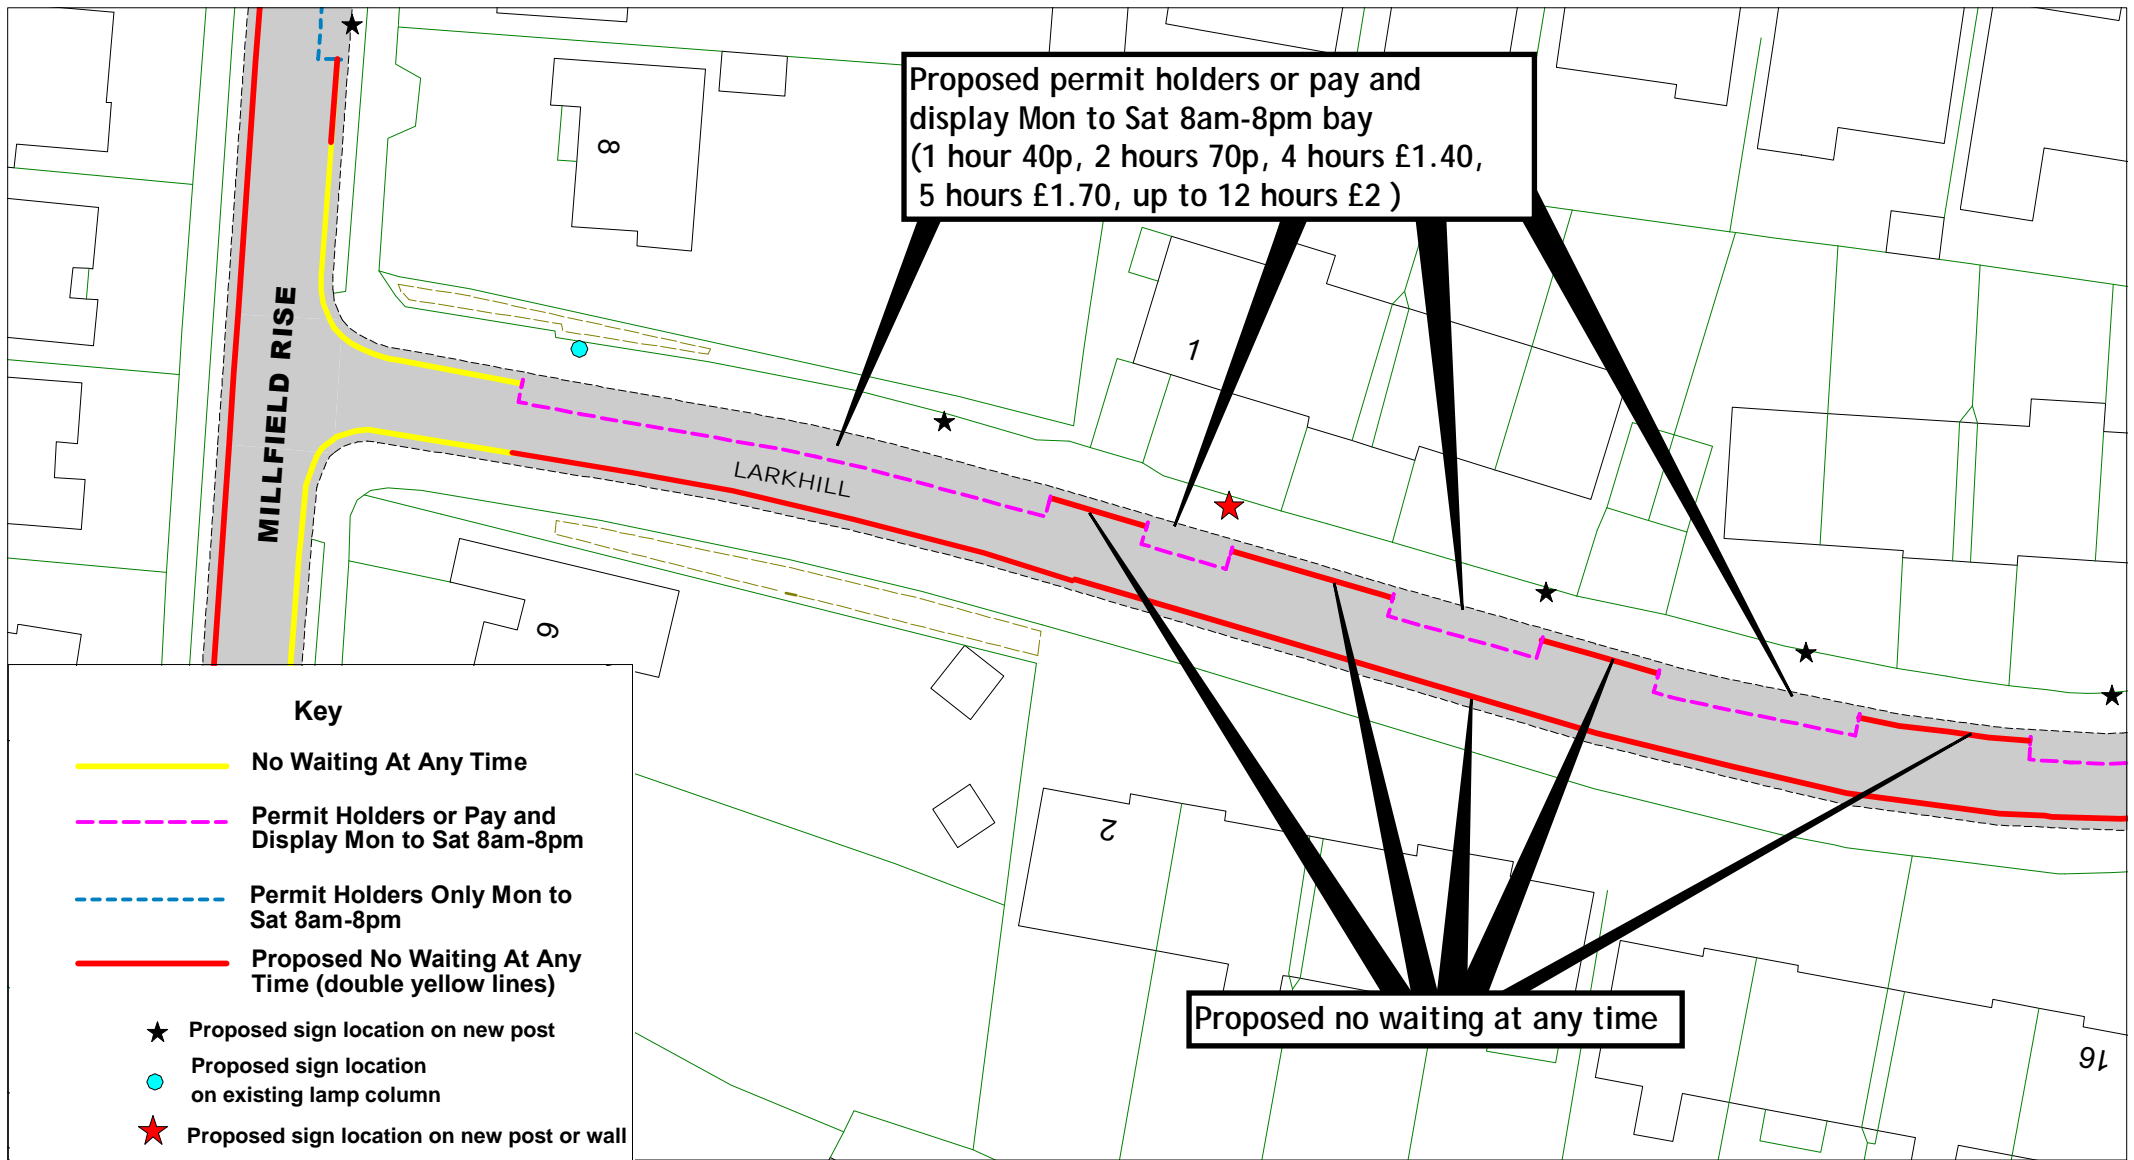SCALE	1 : 1200
DATE	07/07/2022
DRAWING No.	RR22 BZN006
DRAWN BY	
© Crown copyright. All rights reserved East Sussex County Council Licence No. 100019601 2022	



		<p>Larkhill - Zone N</p>	<p>Fame 1</p>	SCALE	1 : 500
				DATE	07/07/2022
				DRAWING No.	RR22 BZN007
				DRAWN BY	
				<p>© Crown copyright. All rights reserved          East Sussex County Council          Licence No. 100019601 2022</p>	

Proposed permit holders or pay and display Mon to Sat 8am-8pm bays  
(1 hour 40p, 2 hours 70p, 4 hours £1.40, 5 hours £1.70, up to 12 hours £2)

Proposed no waiting at any time


Proposed change of times of operation to 8am-8pm  
for all existing bays which are 8am-6pm

Proposed no waiting at any time

### Key

- No Waiting At Any Time
- - - Permit Holders or Pay and Display Mon to Sat 8am-8pm
- - - Permit Holders Only Mon to Sat 8am-8pm
- Proposed No Waiting At Any Time
- ★ Proposed sign location on new post
- Proposed sign location on existing lamp column

**East Sussex**  
County Council

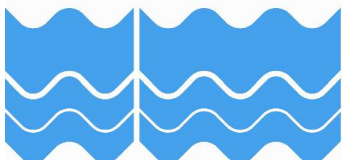


Larkhill - Zone N



Fame 2


SCALE	1 : 500
DATE	07/07/2022
DRAWING No.	RR22 BZN008
DRAWN BY	
© Crown copyright. All rights reserved East Sussex County Council Licence No. 100019601 2022	


[Return to index](#)

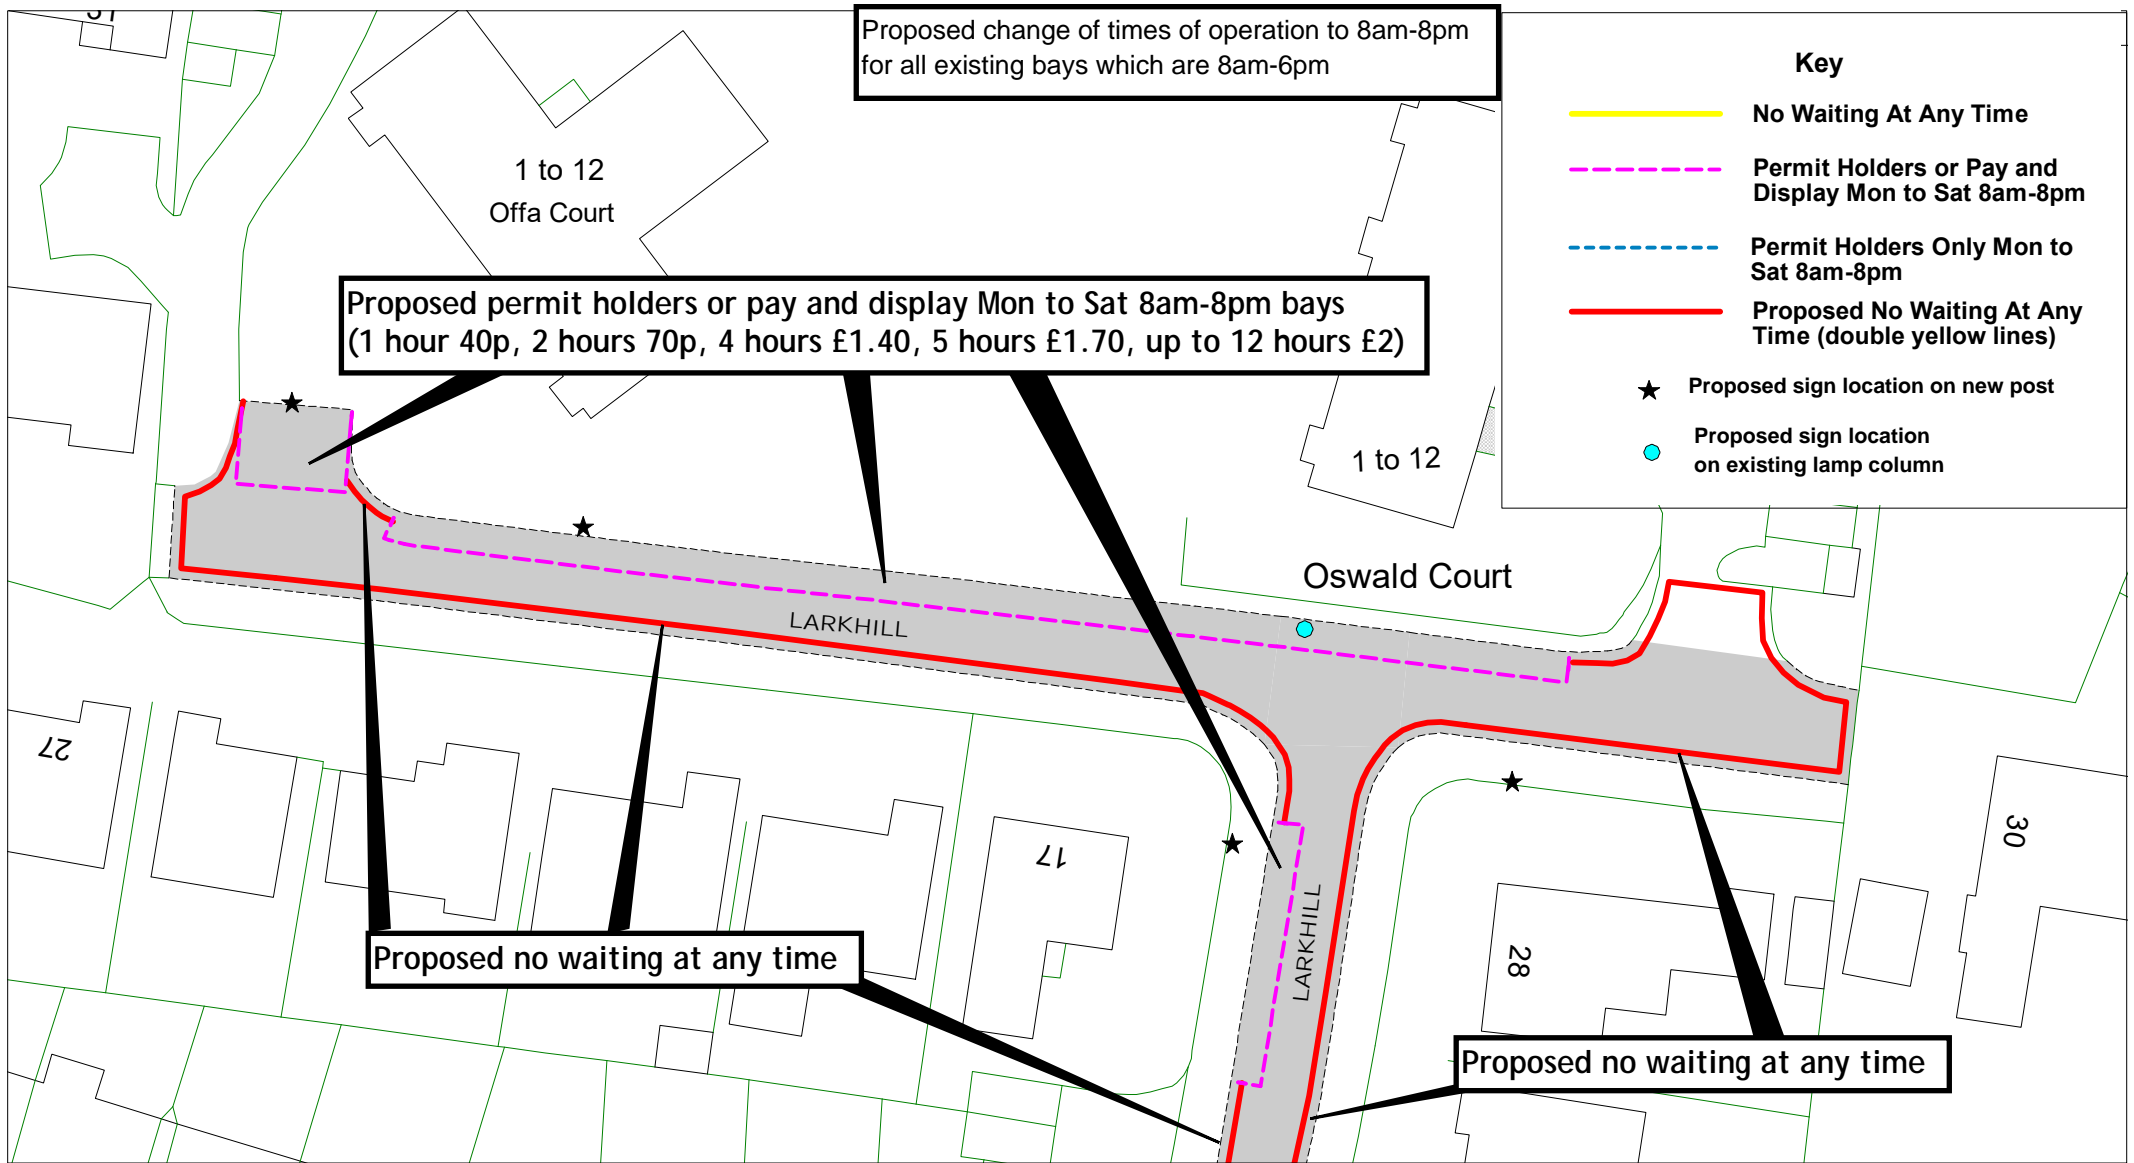





		<p>Larkhill - Zone N</p>	Frame 1	SCALE	1 : 500
				DATE	07/07/2022
				DRAWING No.	RR22 BZN009
				DRAWN BY	
				© Crown copyright. All rights reserved East Sussex County Council Licence No. 100019601 2022	

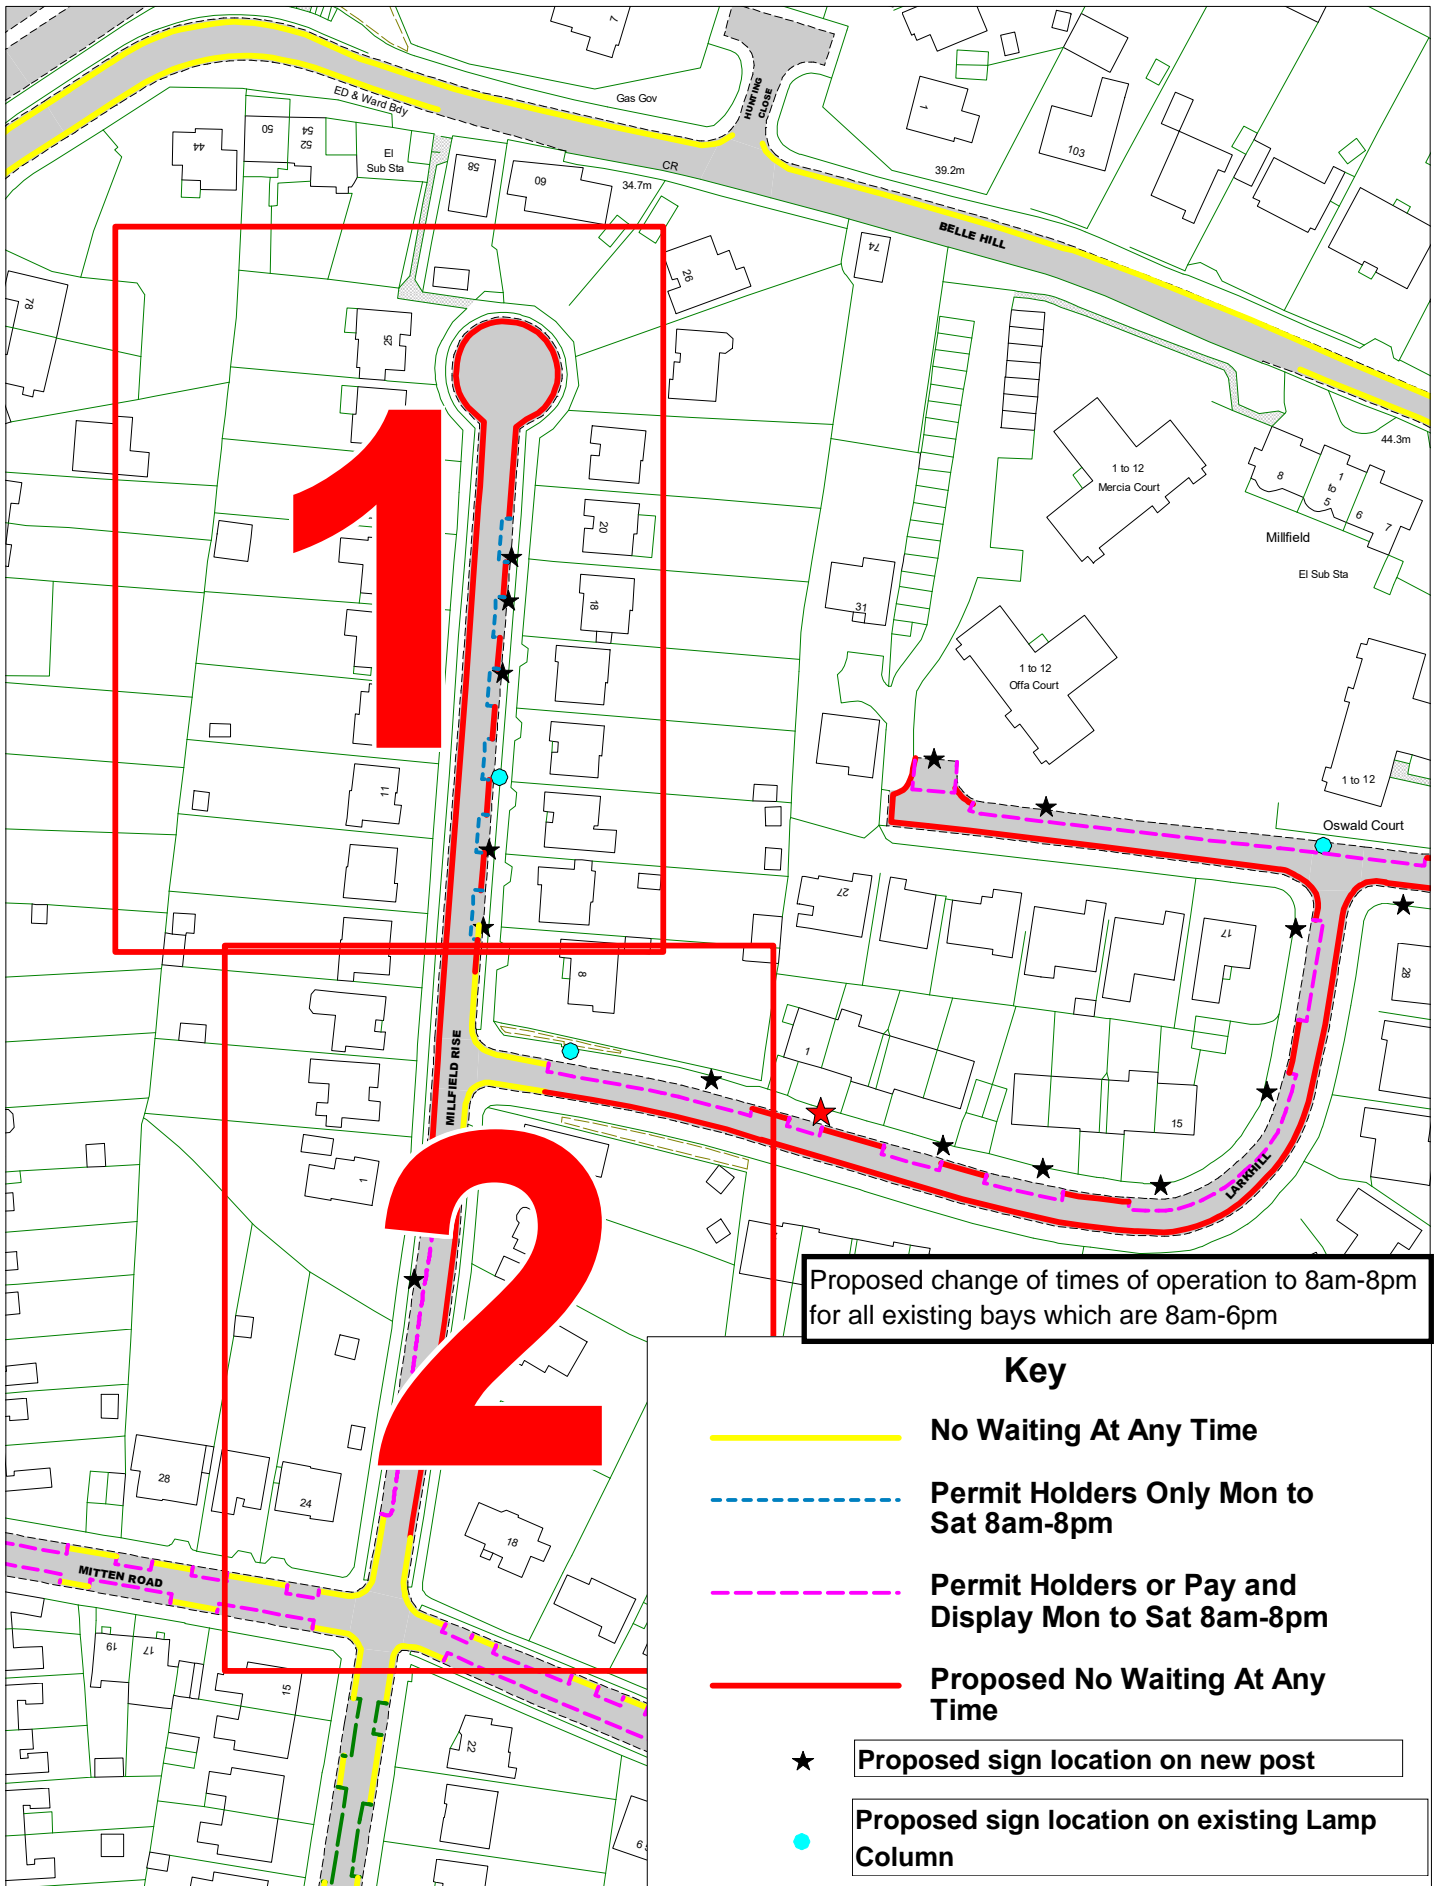

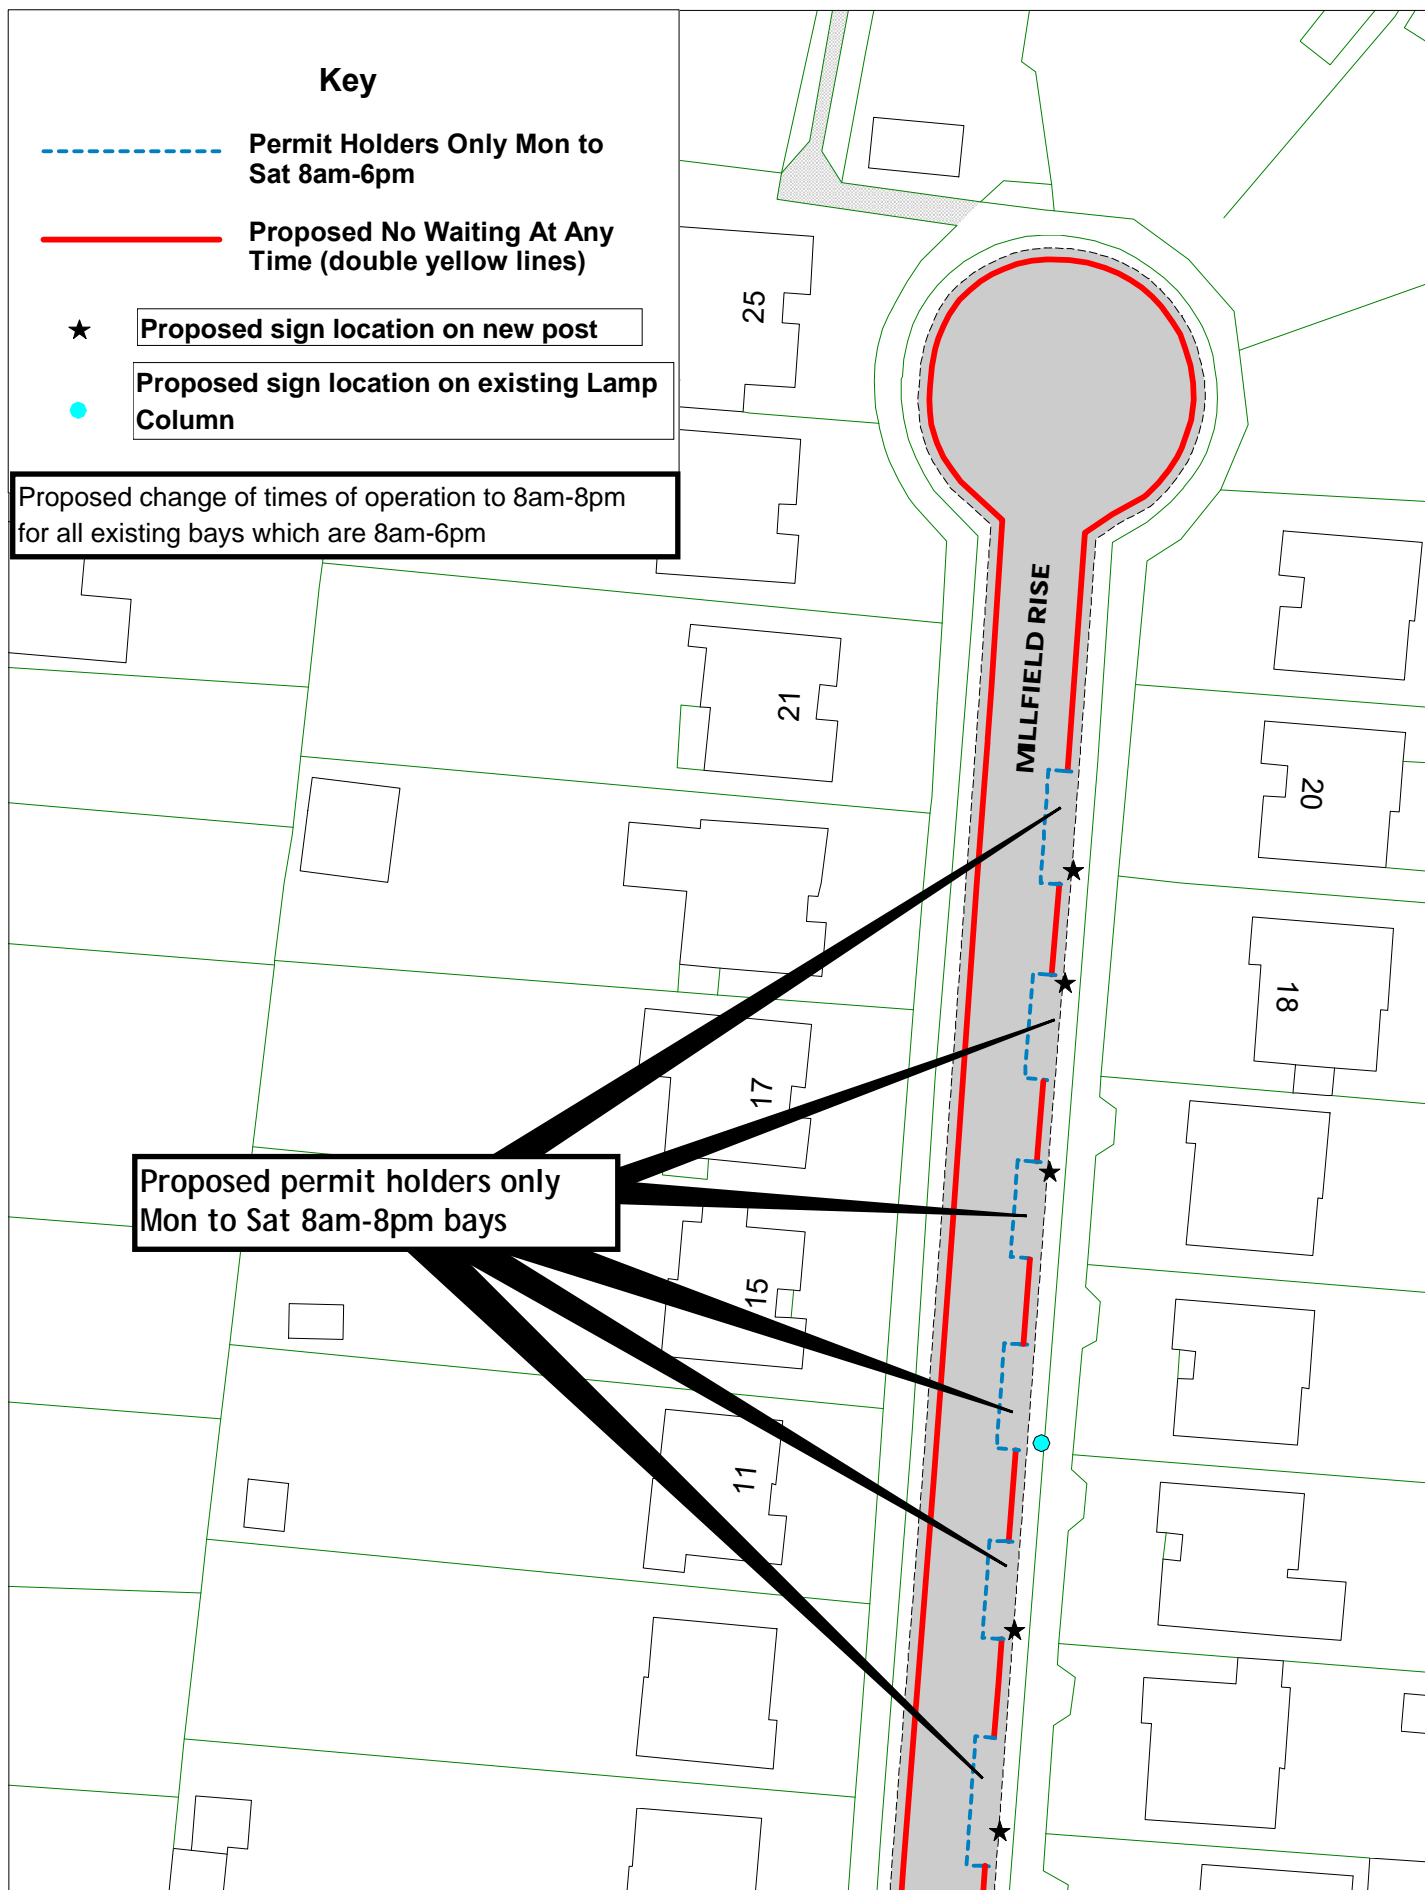





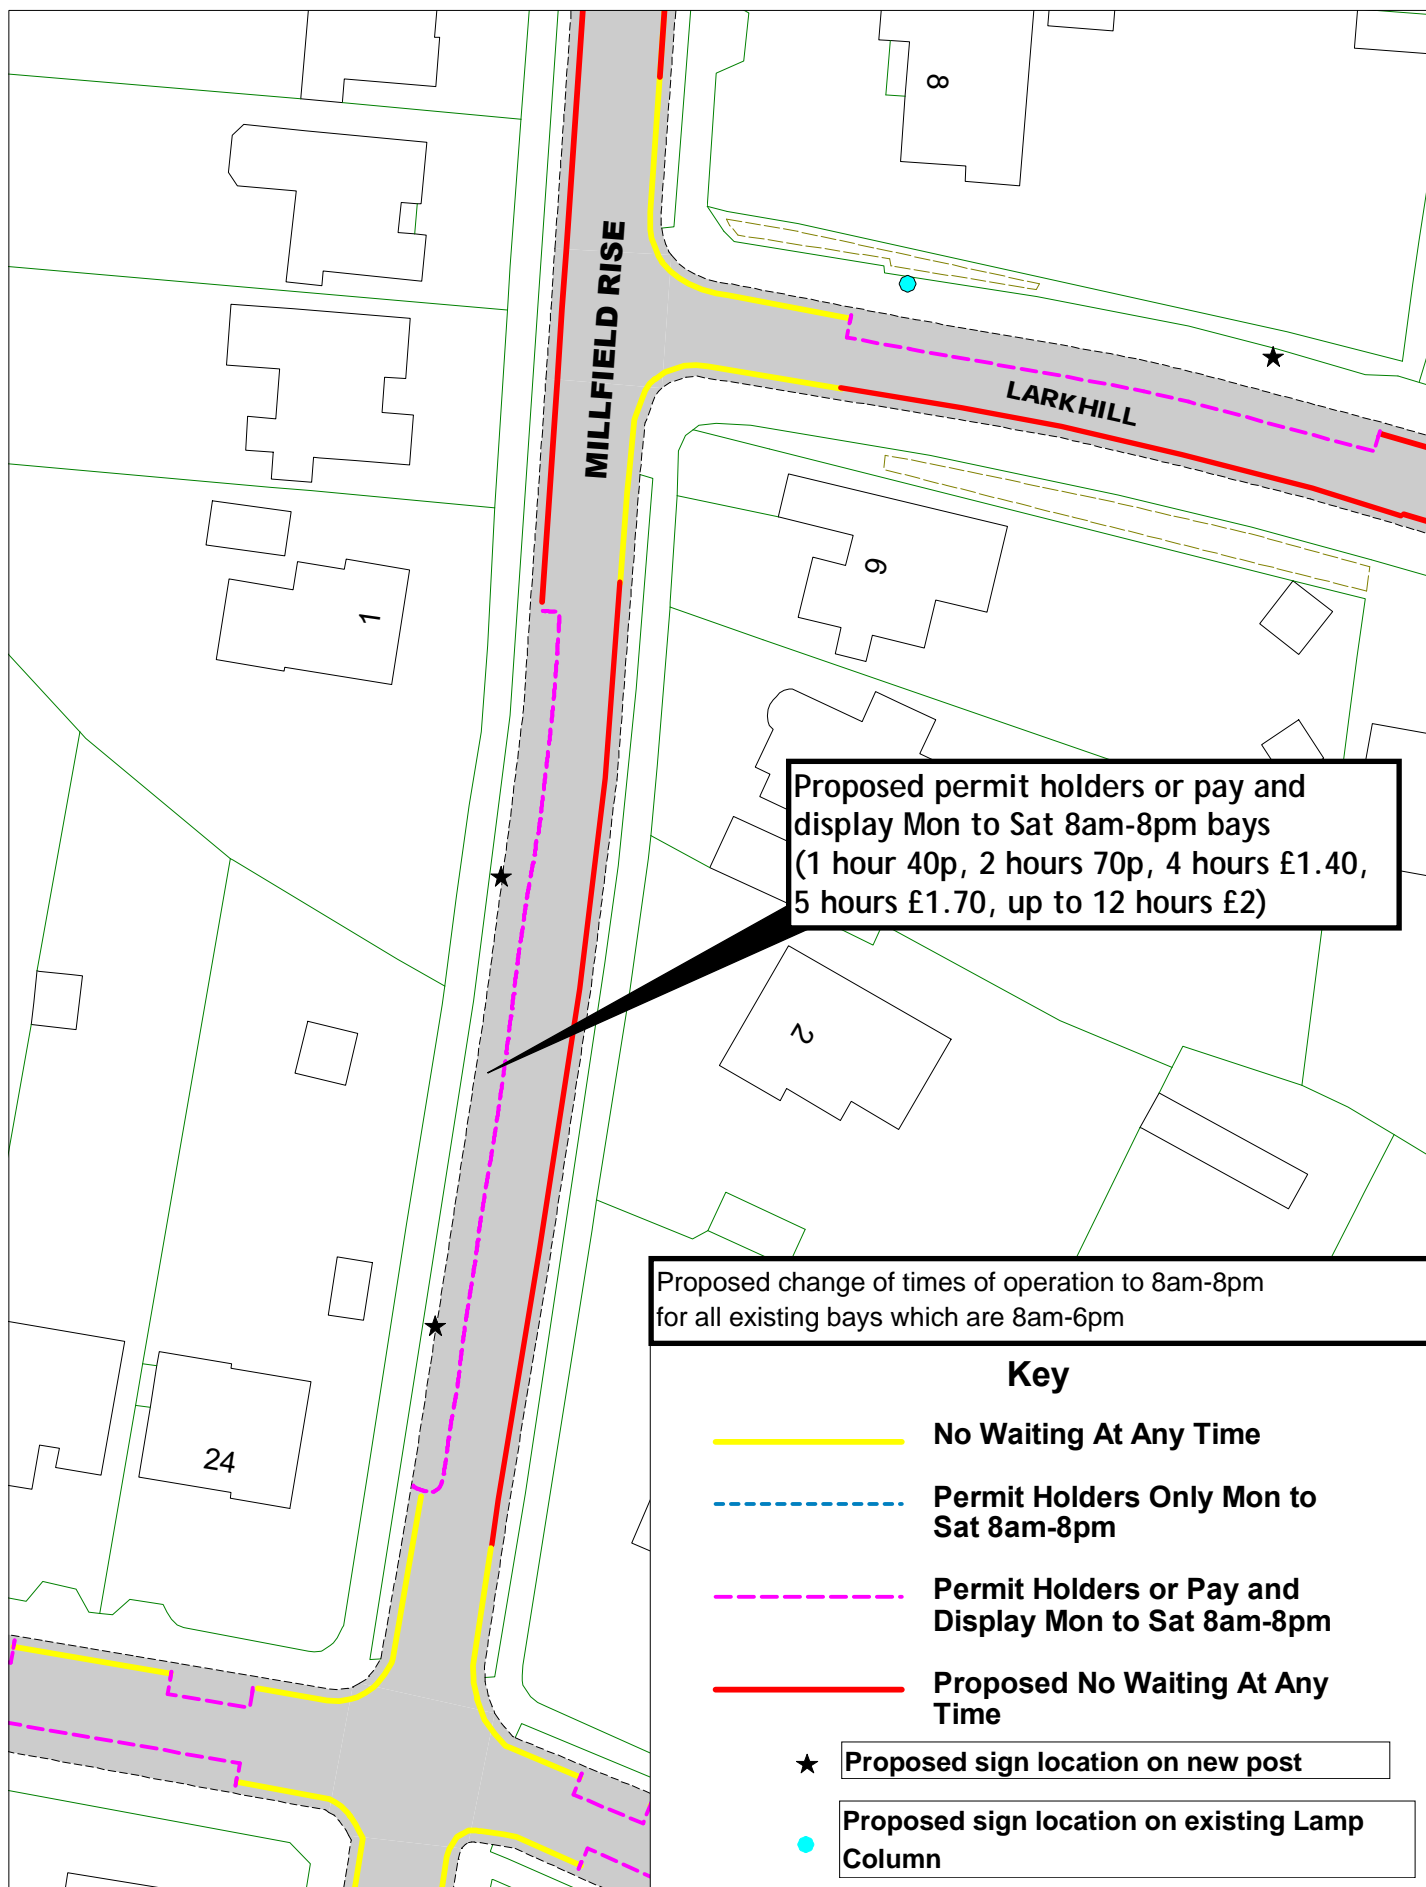

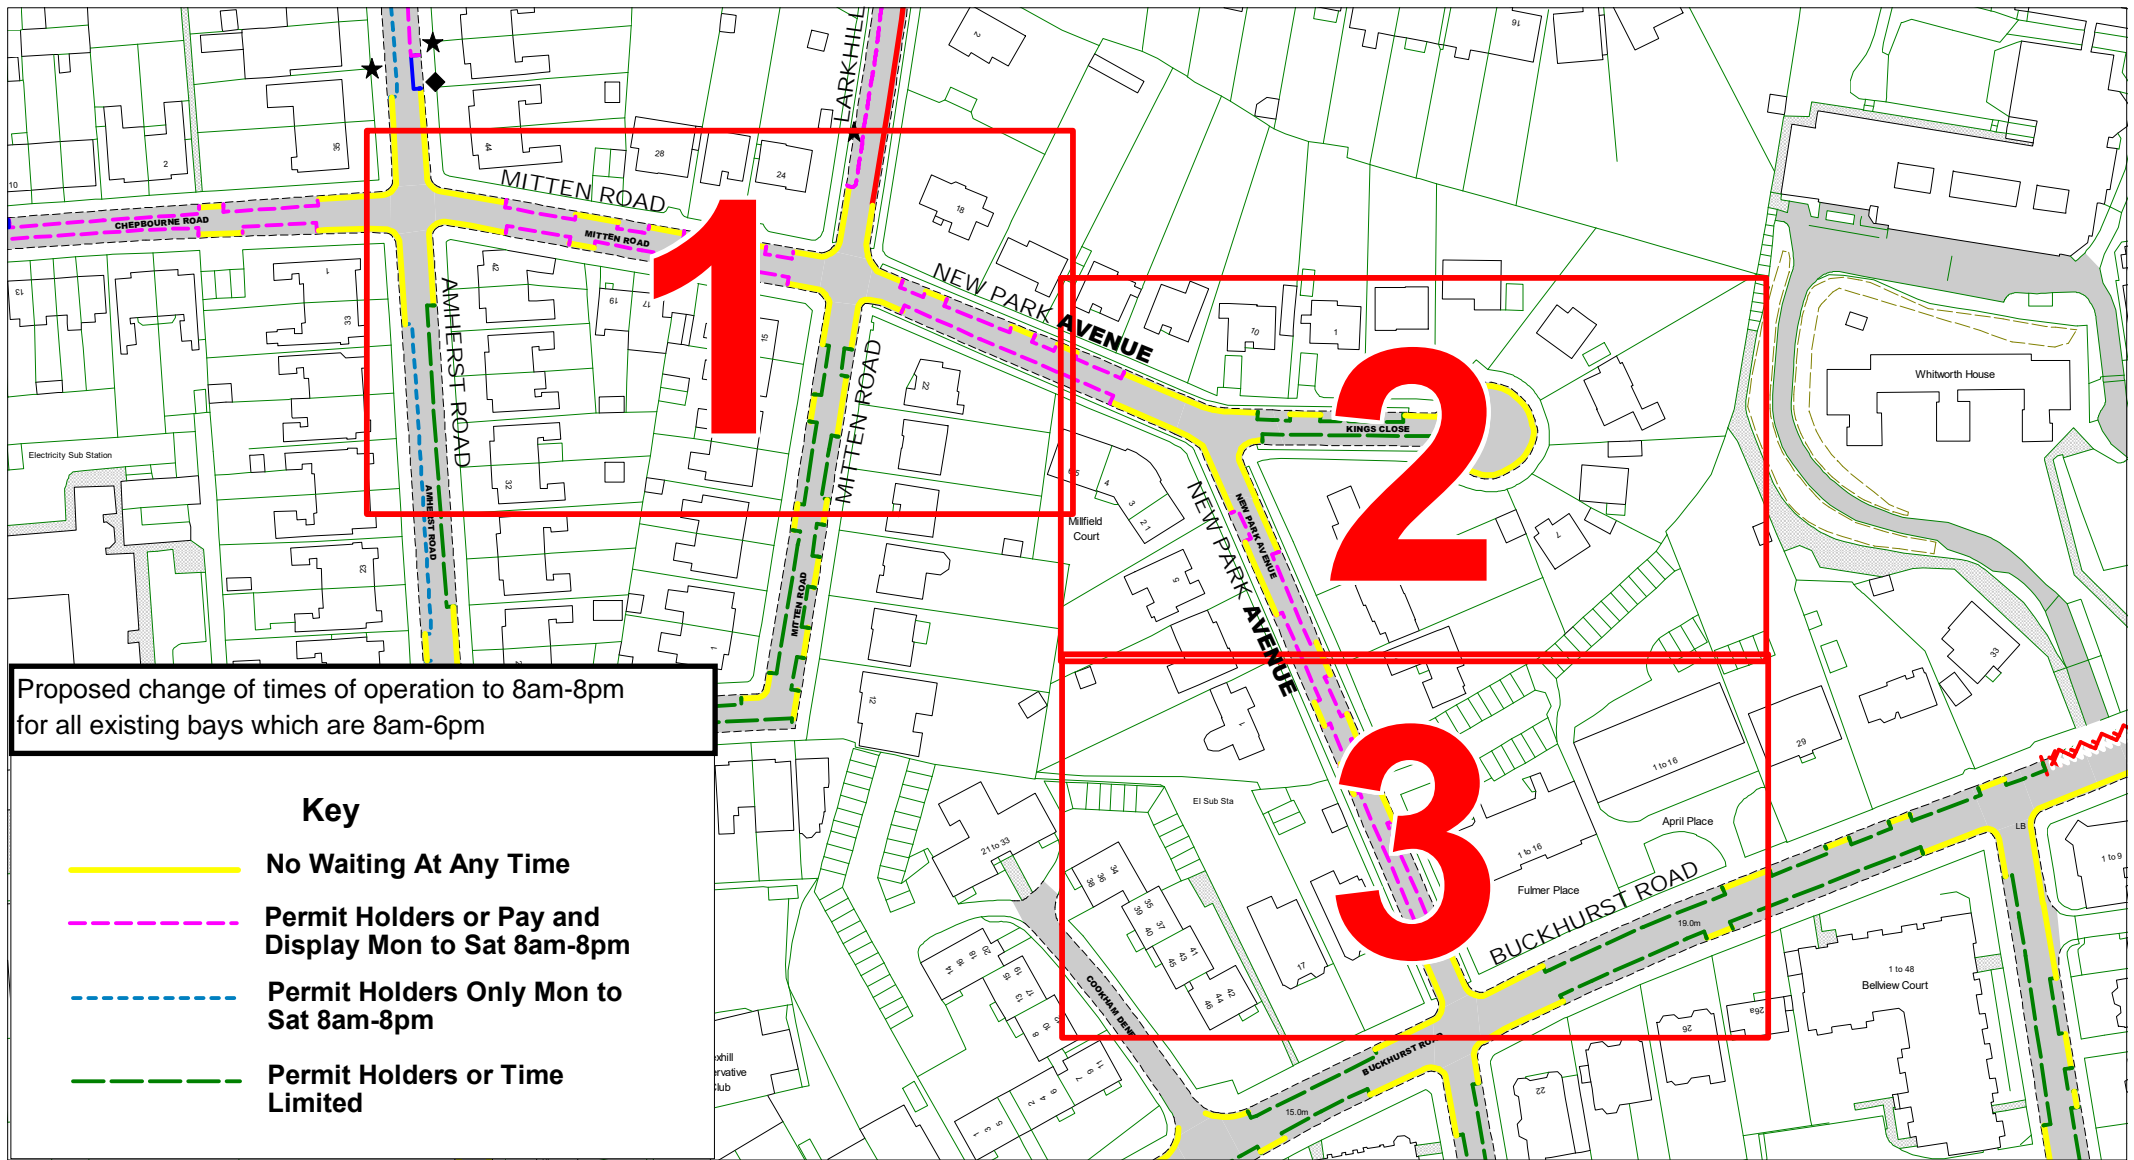



		<div>Overview</div> <div>Mitten Road and New Park Avenue - Zone N</div>	SCALE	1 : 1500
			DATE	07/07/2022
			DRAWING No.	RR22 BZN013
			DRAWN BY	
			© Crown copyright. All rights reserved East Sussex County Council Licence No. 100019601 2022	

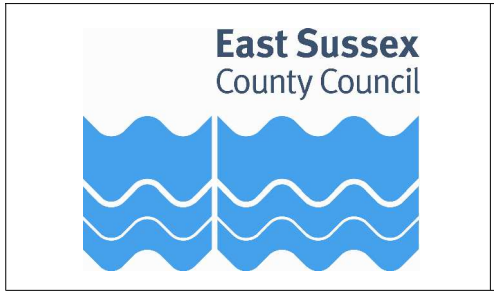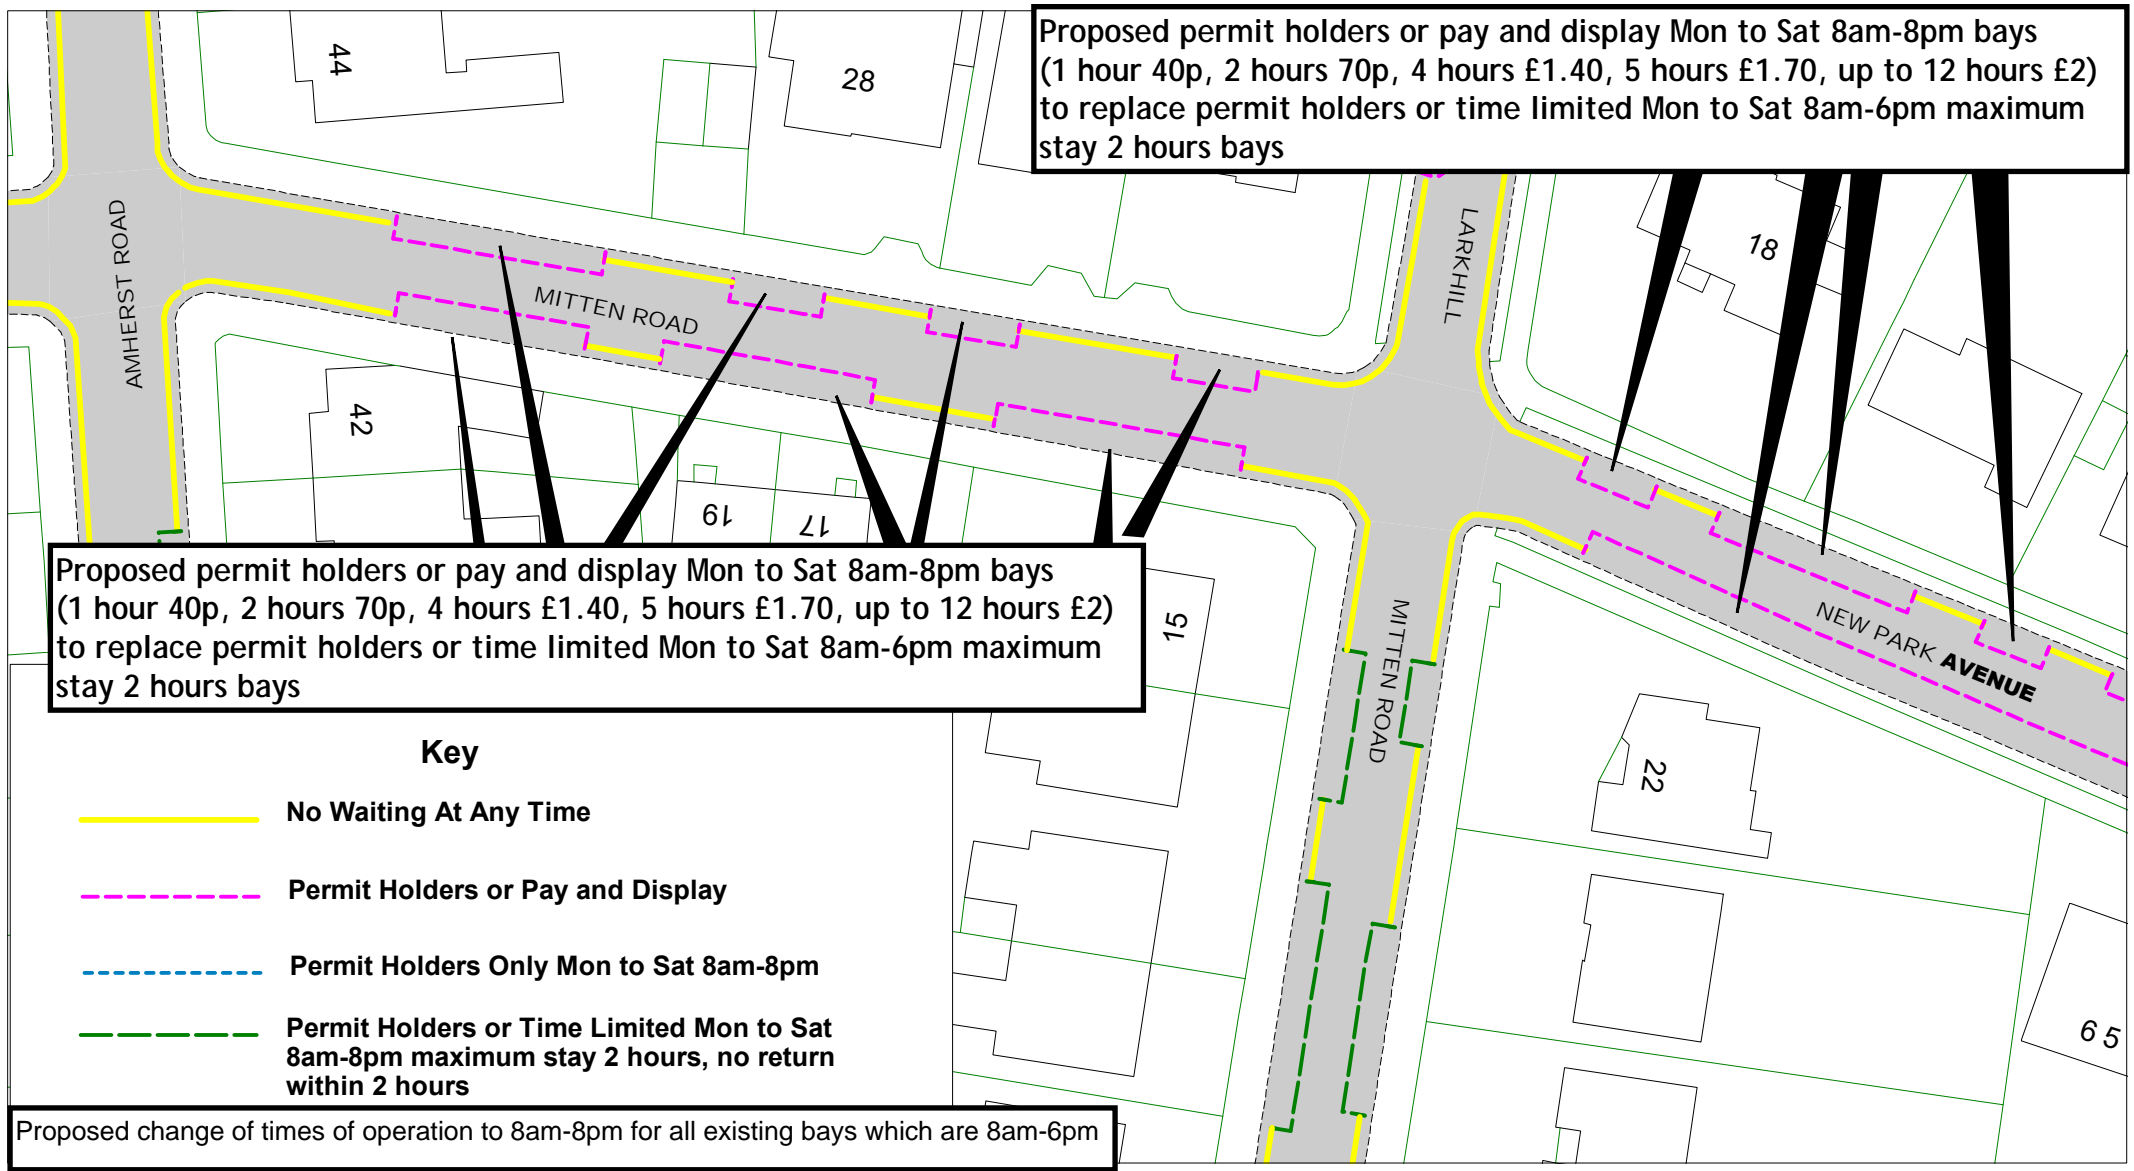




Frame 1



**Mitten Road and New Park Avenue - Zone N**

SCALE	1 : 500
DATE	08/07/2022
DRAWING No.	RR22 BZN014
DRAWN BY	
© Crown copyright. All rights reserved East Sussex County Council Licence No. 100019601 2022	

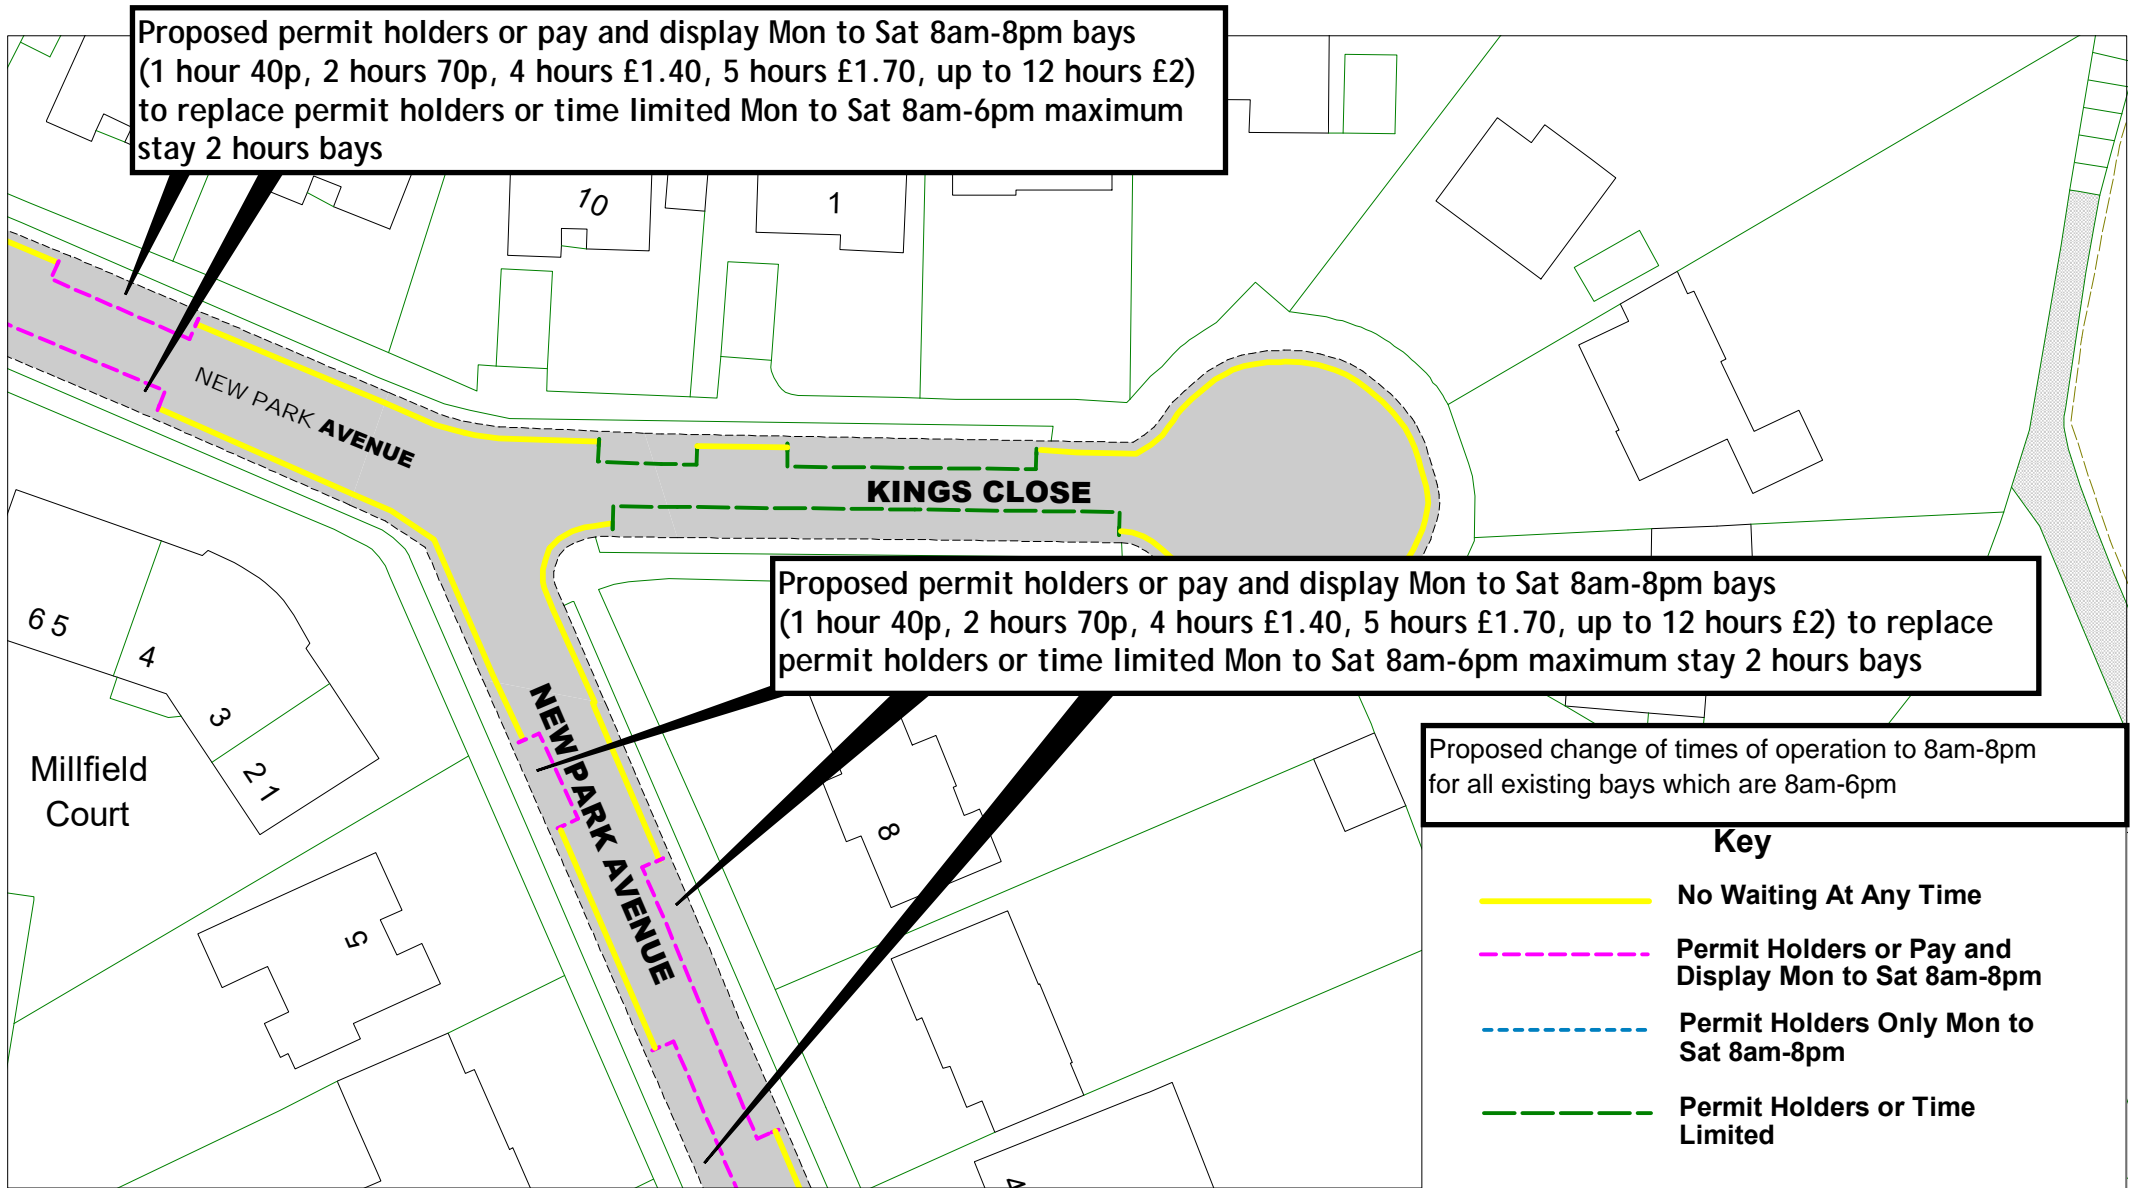




		<p>Frame2</p> <p>Mitten Road and New Park Avenue - Zone N</p>		SCALE	1 : 500
				DATE	07/07/2022
				DRAWING No.	RR22 BZN015
				DRAWN BY	
				<small>© Crown copyright. All rights reserved East Sussex County Council Licence No. 100019601 2022</small>	

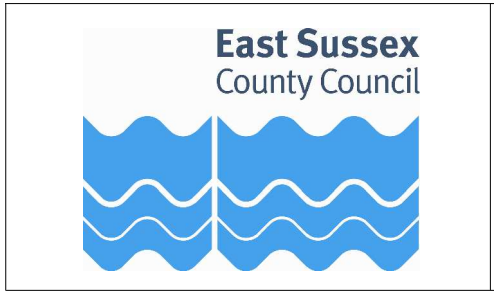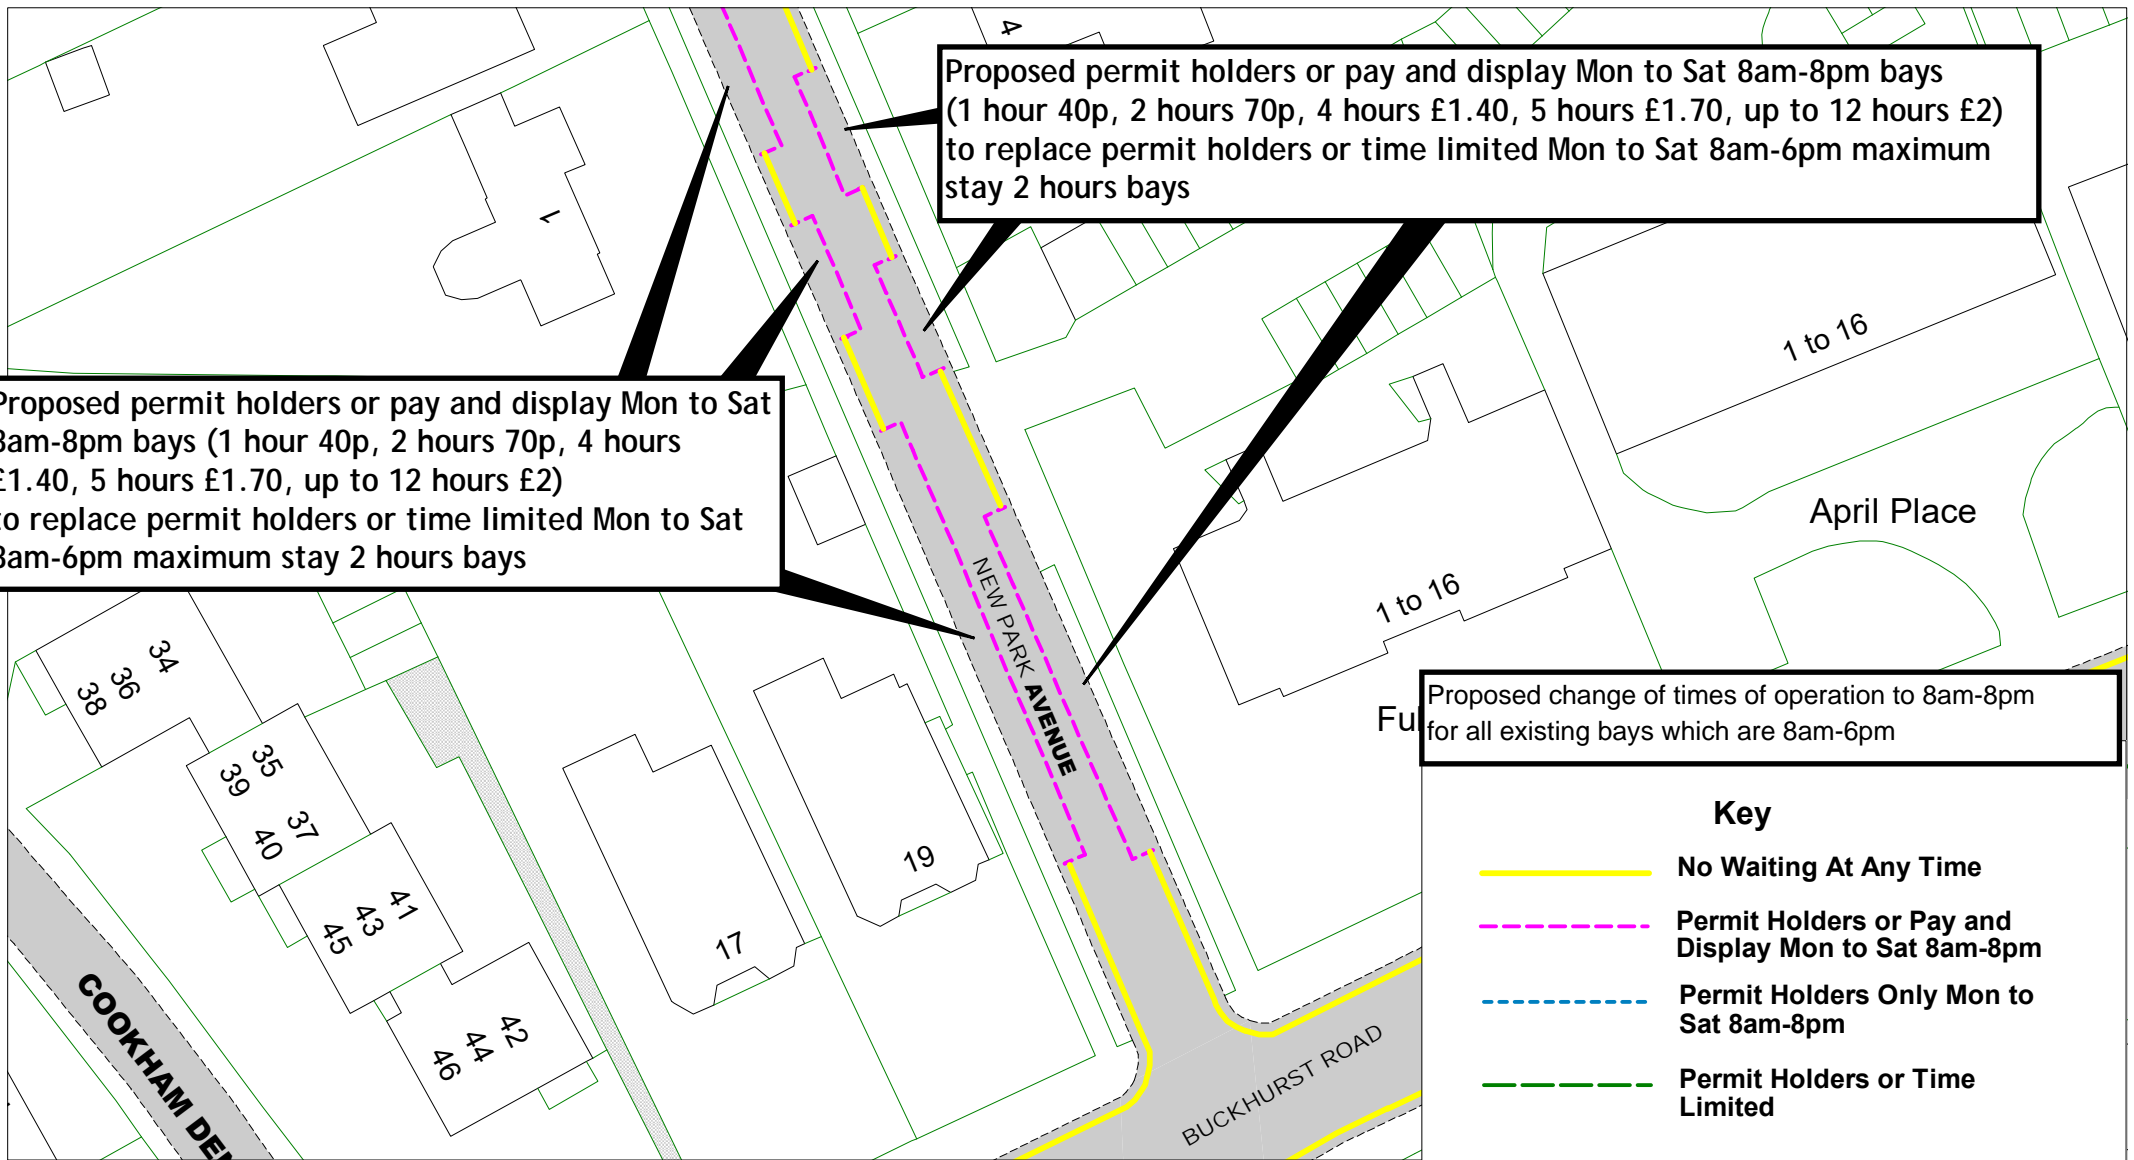


Mitten Road and New Park Avenue - Zone N



Frame 3

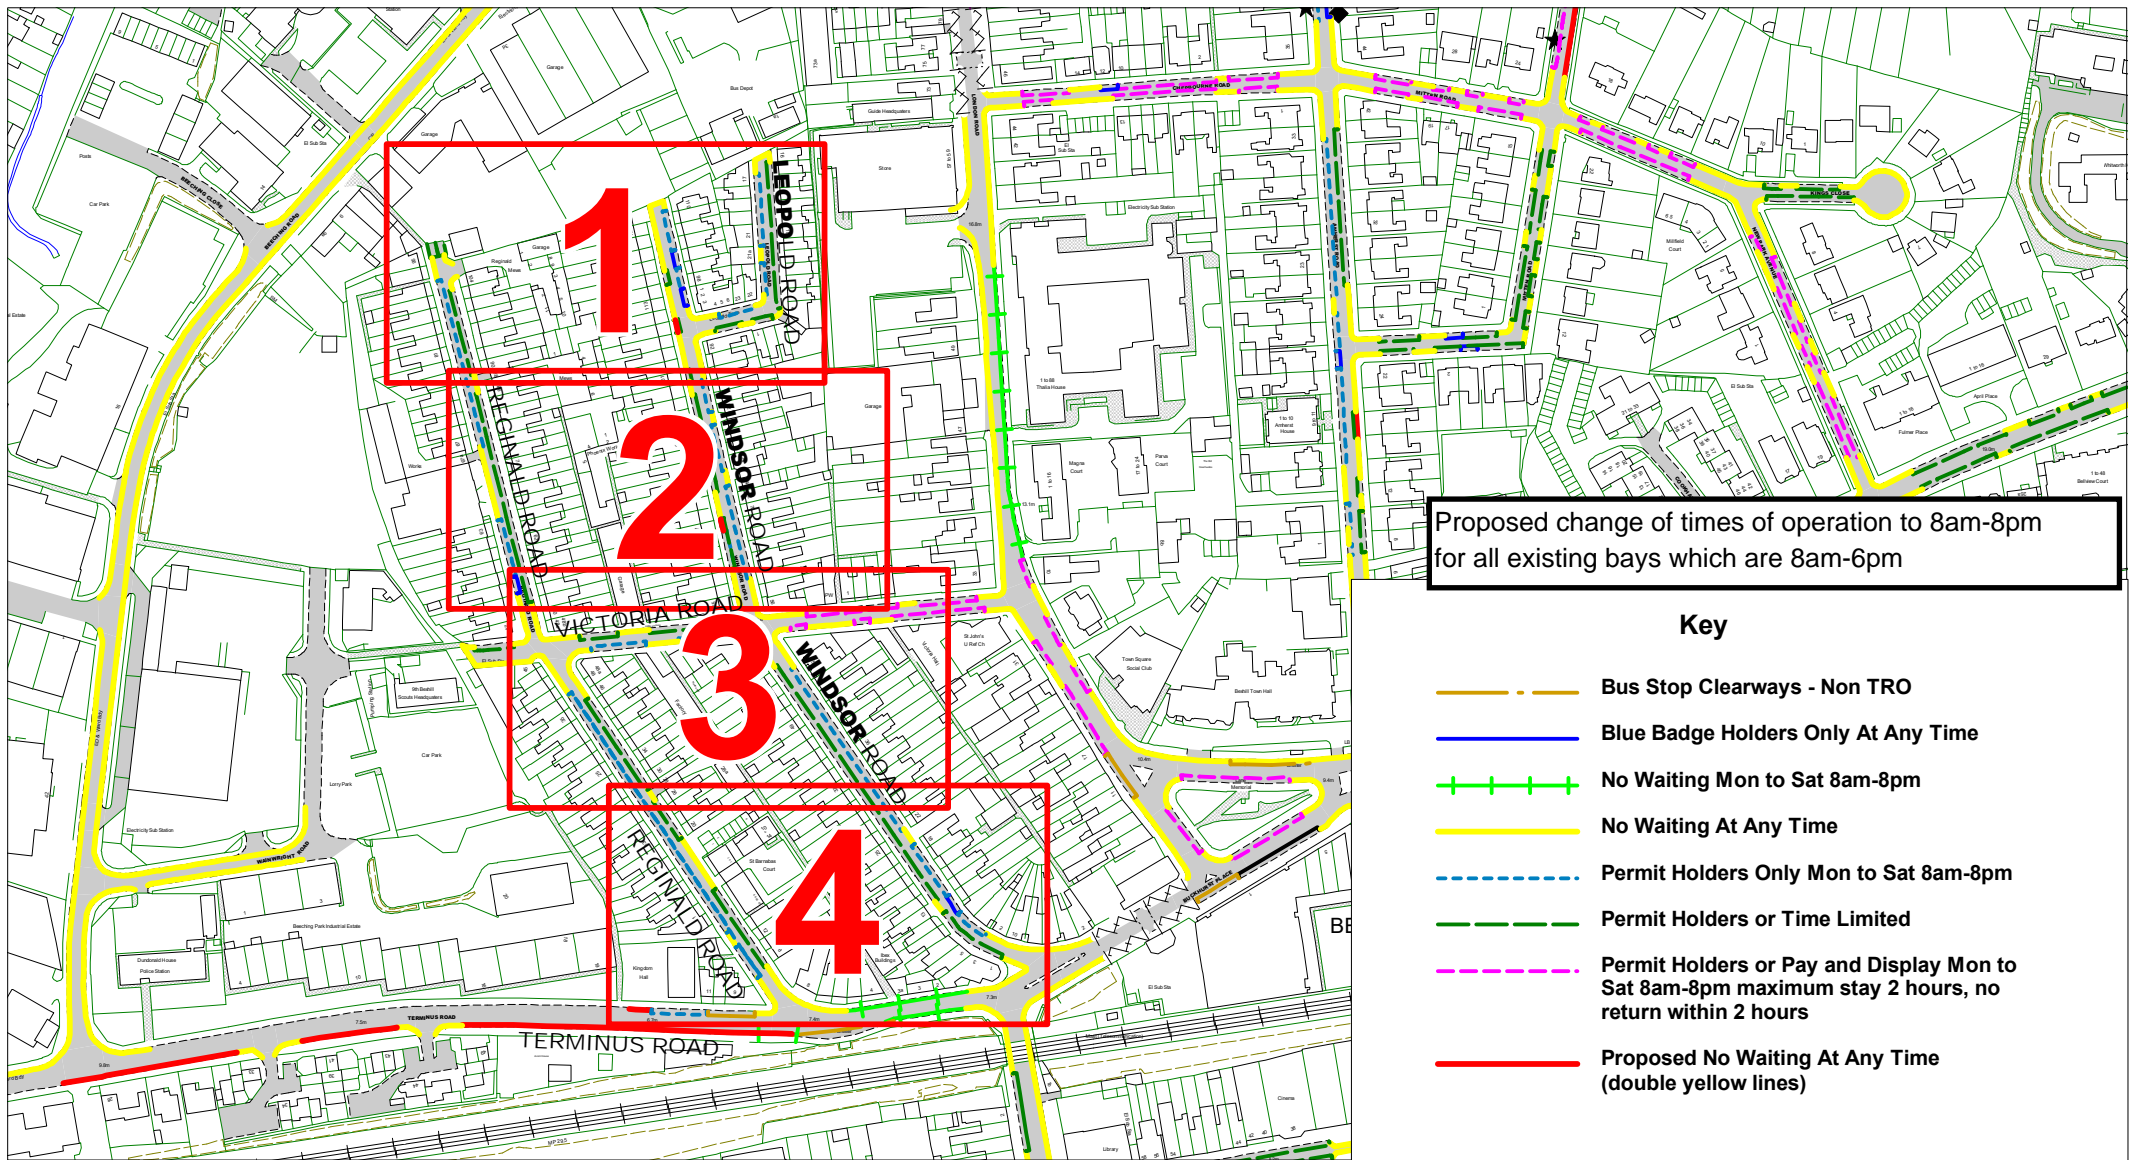SCALE	1 : 500
DATE	07/07/2022
DRAWING No.	RR22 BZN016
DRAWN BY	
© Crown copyright. All rights reserved East Sussex County Council Licence No. 100019601 2022	

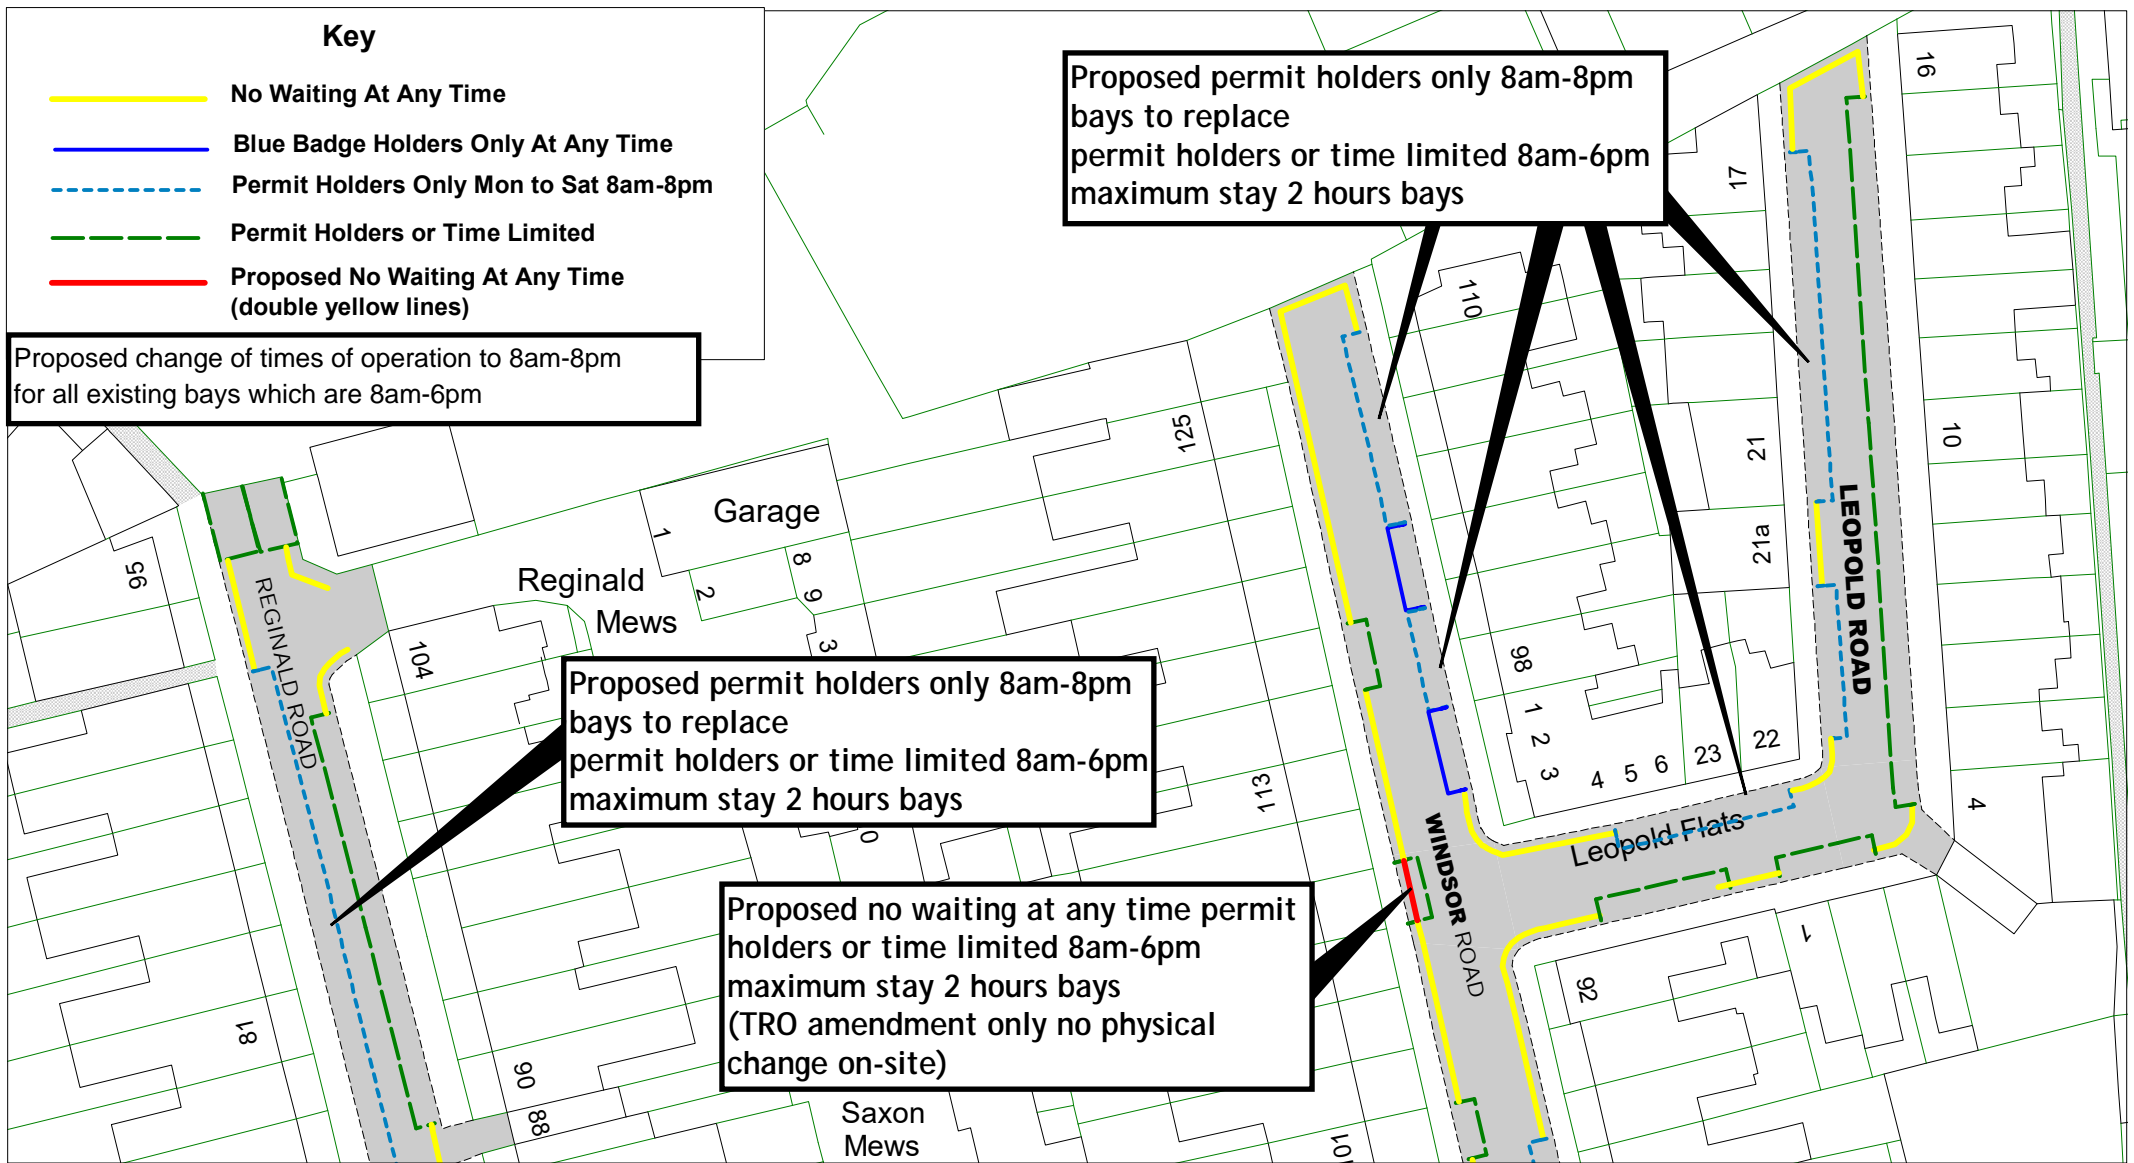



	Overview	
	SCALE	1 : 2900
	DATE	07/07/2022
	DRAWING No.	RR22 BZN017
	DRAWN BY	
© Crown copyright. All rights reserved East Sussex County Council Licence No. 100019601 2022		






		Frame 1		SCALE	1 : 600
		Reginal Road, Windsor Road, Leopold Road, Victoria Road and Terminus Road Zone N		DATE	07/07/2022
				DRAWING No.	RR22 BZN018
				DRAWN BY	
				© Crown copyright. All rights reserved East Sussex County Council Licence No. 100019601 2022	

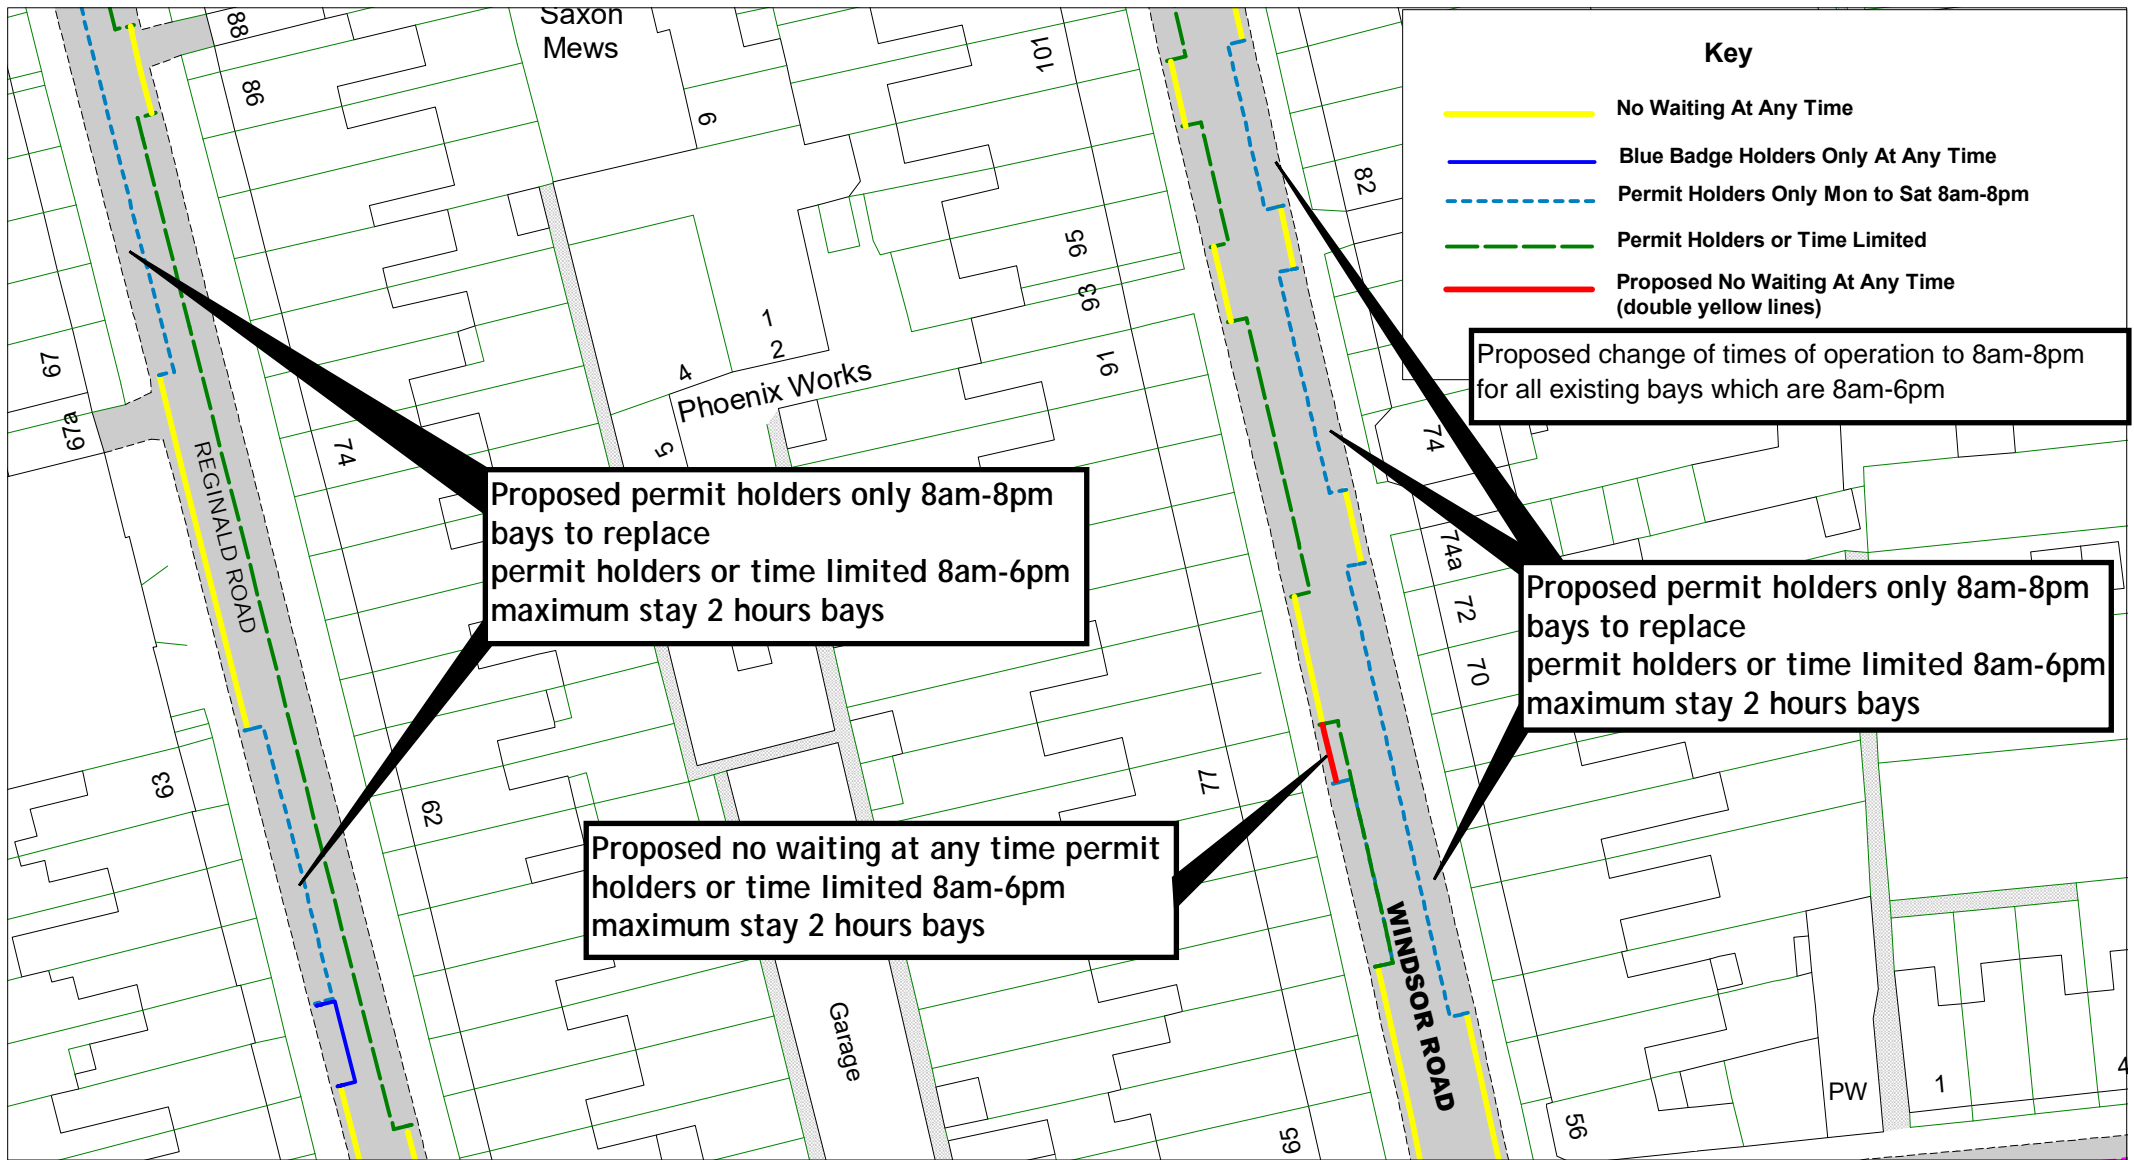

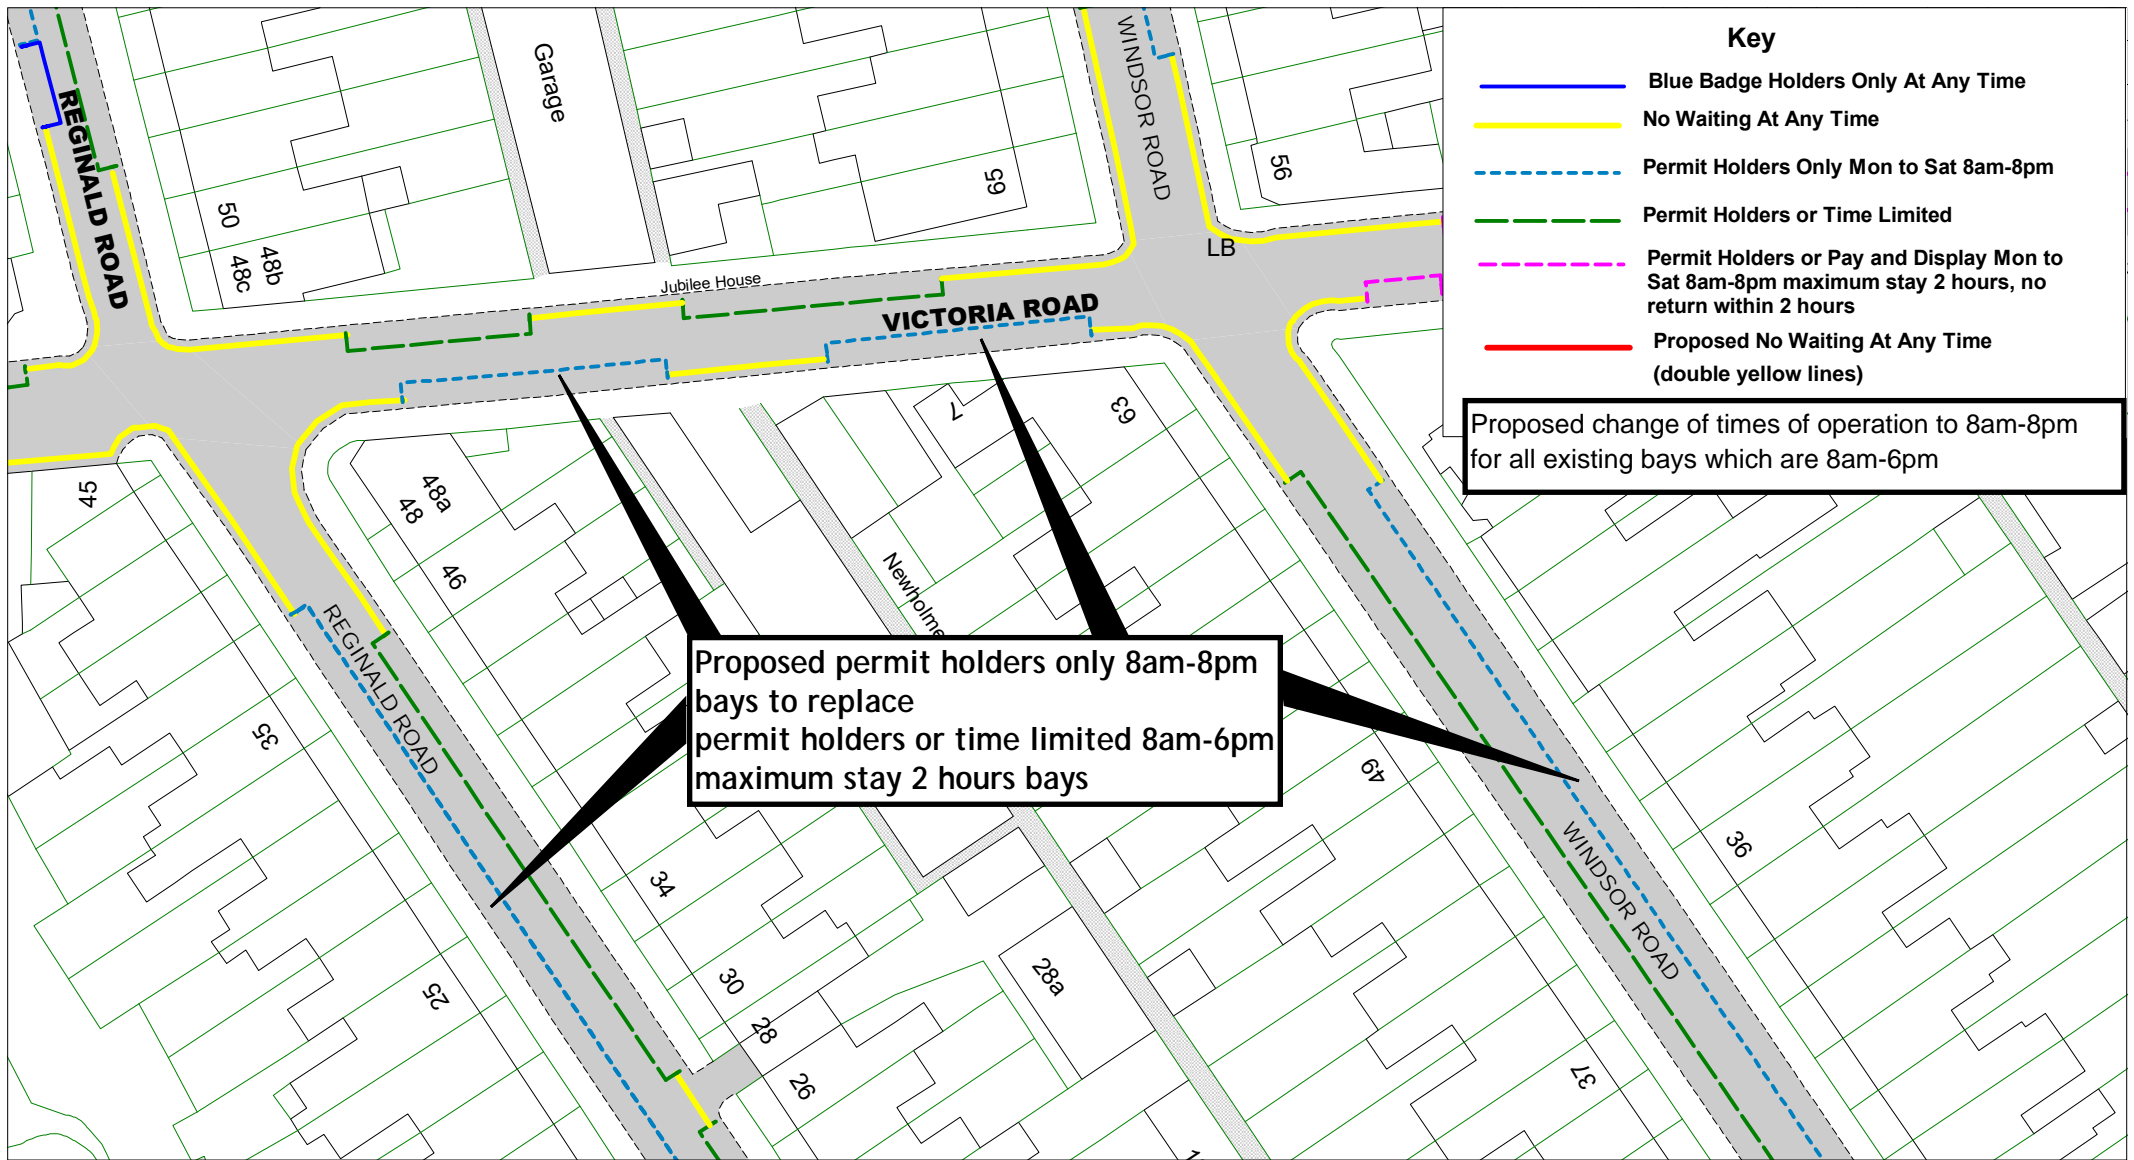



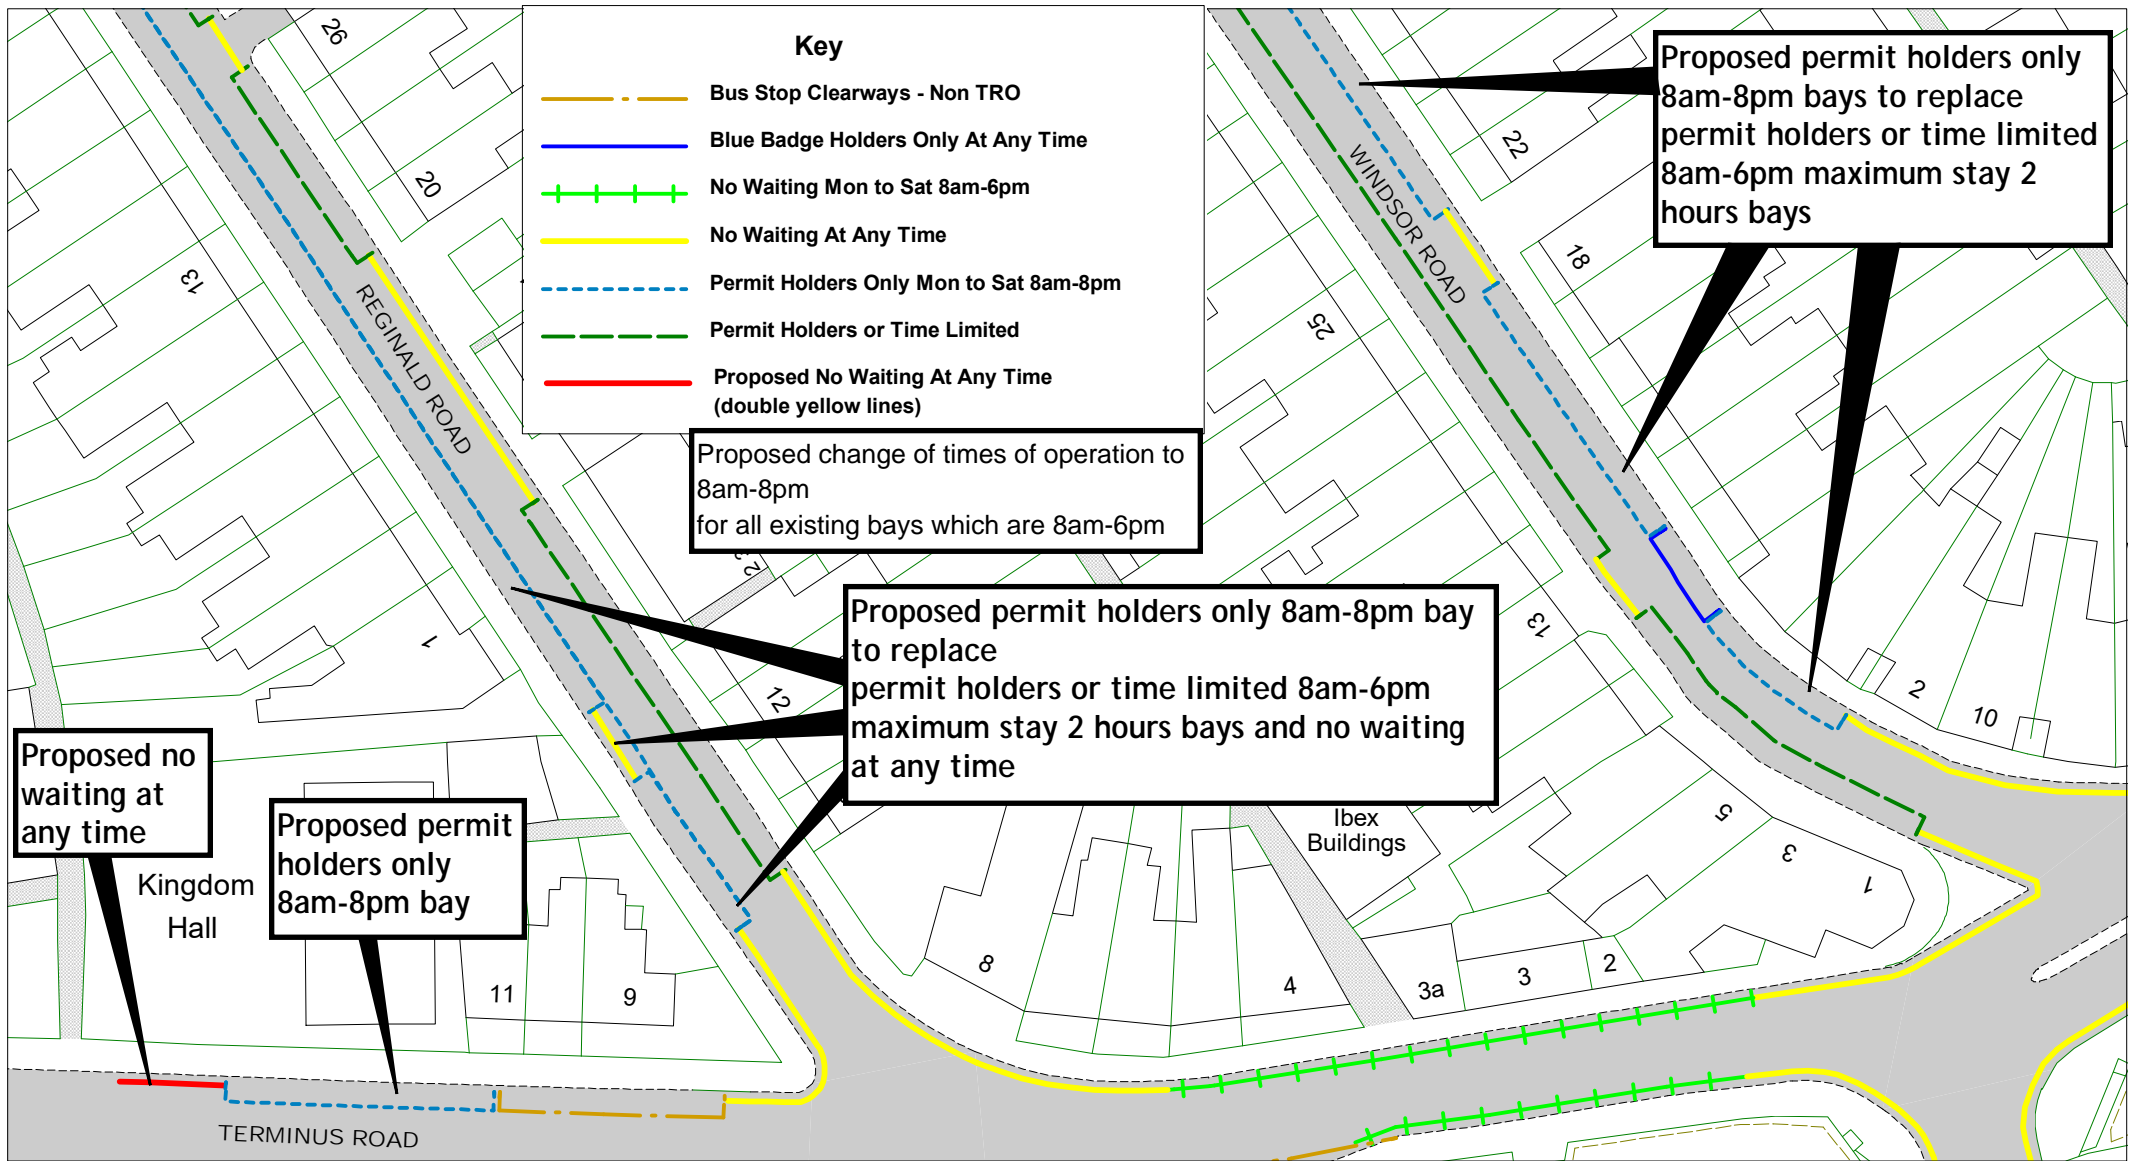

		<p>Reginald Road, Windsor Road, Leopold Road, Victoria Road and Terminus Road Zone N</p>	<p>Fame 3</p>	SCALE	1 : 600
				DATE	06/07/2022
				DRAWING No.	RR22 BZN020
				DRAWN BY	
				<p>© Crown copyright. All rights reserved East Sussex County Council Licence No. 100019601 2022</p>	



		<p>Reginal Road, Windsor Road, Leopold Road, Victoria Road and Terminus Road Zone N</p>	Fame 4	SCALE	1 : 600
				DATE	06/07/2022
				DRAWING No.	RR22 BZN021
				DRAWN BY	
				<p>© Crown copyright. All rights reserved East Sussex County Council Licence No. 100019601 2022</p>	