


Rother Parking Review 2022 - informal consultation drawings  
Bexhill zone W

	Road Name	Drawing Number				
1	Overview					
2	Overview- frames 1 & 2					
3	Overview- frame 3					
4	Overview- frame 4					
5	South Cliff	RR22 BZW012	RR22 BZW013	RR22 BZW014		
8	Brockley Road	RR22 BZW001	RR22 BZW002	RR22 BZW003		
6	Cornwall Road	RR22 BZW004				
7	Egerton Road	RR22 BZW005	RR22 BZW006	RR22 BZW007	RR22 BZW008	
9	Park Road	RR22 BZW009	RR22 BZW010	RR22 BZW011		
10	West Parade	RR22 BZW012	RR22 BZW013	RR22 BZW014		
11	Wickham Avenue	RR22 BZW015	RR22 BZW016	RR22 BZW017	RR22 BZW018	RR22 BZW019
12	Woodville Road	RR22 BZW020	RR22 BZW021	RR22 BZW022	RR22 BZW023	

# Bexhill Zone W proposed changes overview

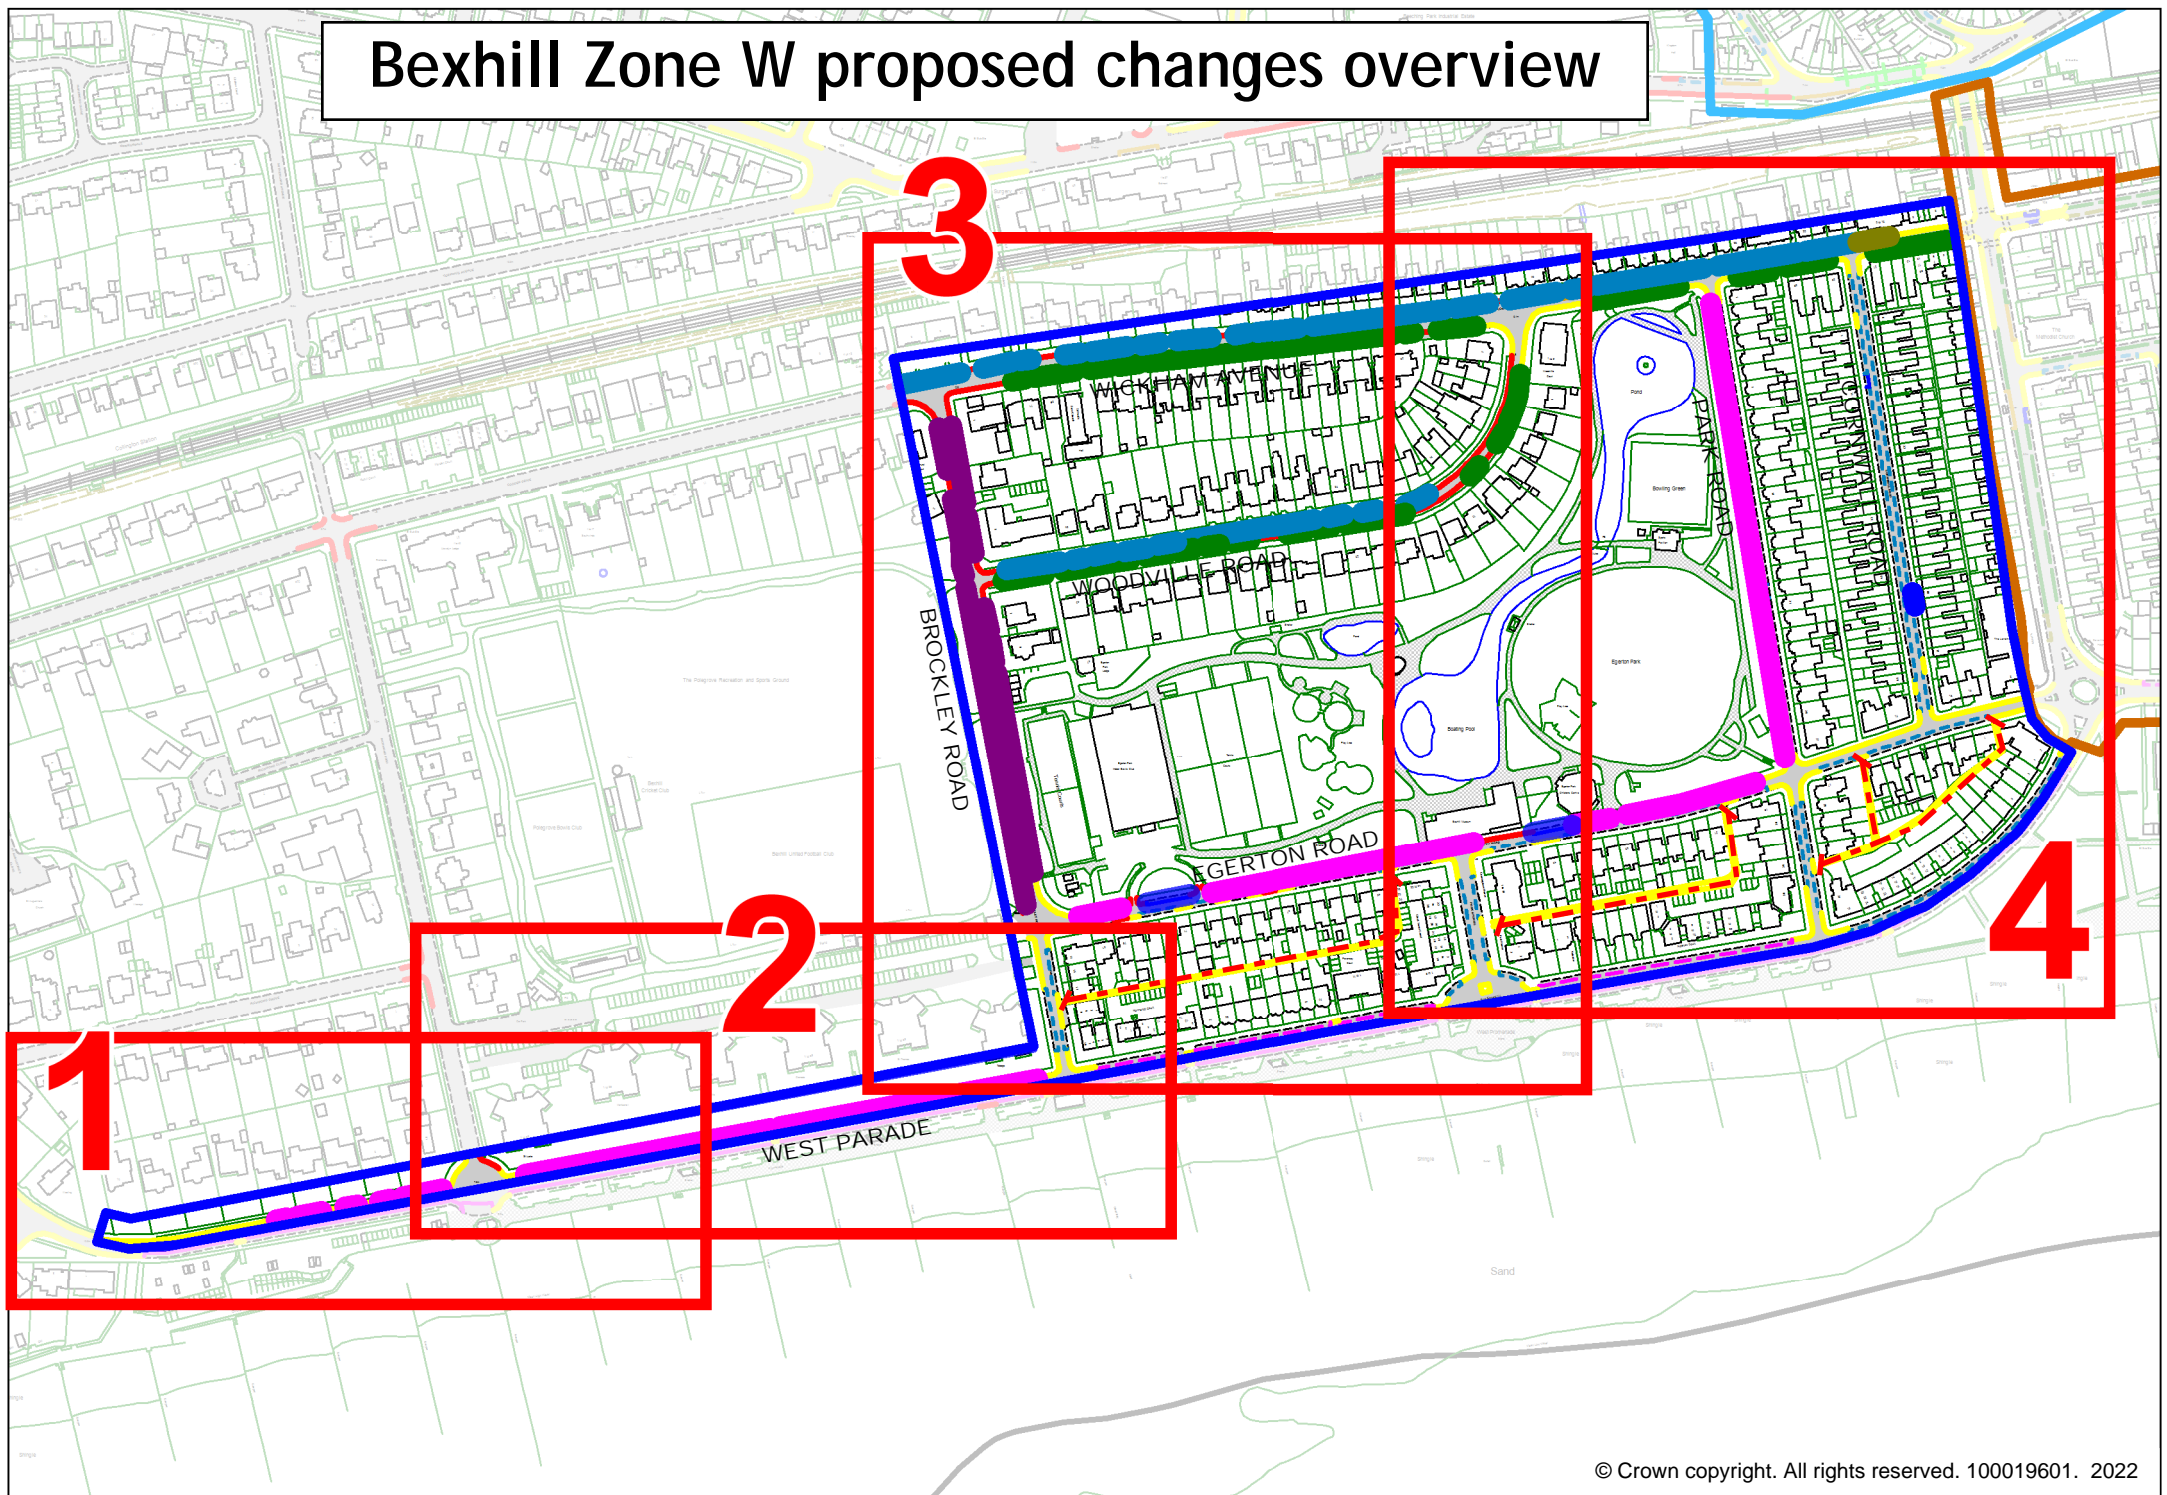

# Bexhill Zone W proposed changes overview frames 1 & 2

Proposed permit holders or pay and display  
8am-8pm bays on northern side of West Parade  
and their inclusion in Zone W  
to replace pay and display 8am-6pm bays

Frame 1






 



© Crown copyright. All rights reserved. 100019601. 2022

Proposed permit holders or pay and display 8am-8pm bays  
on northern side of West Parade and their inclusion in Zone W  
to replace pay and display 8am-6pm bays

Frame 2

© Crown copyright. All rights reserved. 100019601. 2022

## Key


- |   |                                   |   |  |
|---|-----------------------------------|---|--|
|  | Bus Stop Clearways - Non TRO      |  | Proposed No Waiting At Any Time<br>(double yellow lines) |
|  | Blue Badge Holders Only           |  | Proposed Permit Holder or Pay and Display<br>8am-8pm     |
|  | No Loading/ Unloading At Any Time |   |  |
|  | No Waiting At Any Time            |   |  |
|  | Pay and Display                   |   |  |
|  | Permit Holders Only               |   |  |
|  | Permit Holders or Pay and Display |   |  |



Proposed change of times of  
operation to 8am-8pm  
for all existing bays which are  
8am-6pm



# Bexhill Zone W proposed changes overview - frame 3

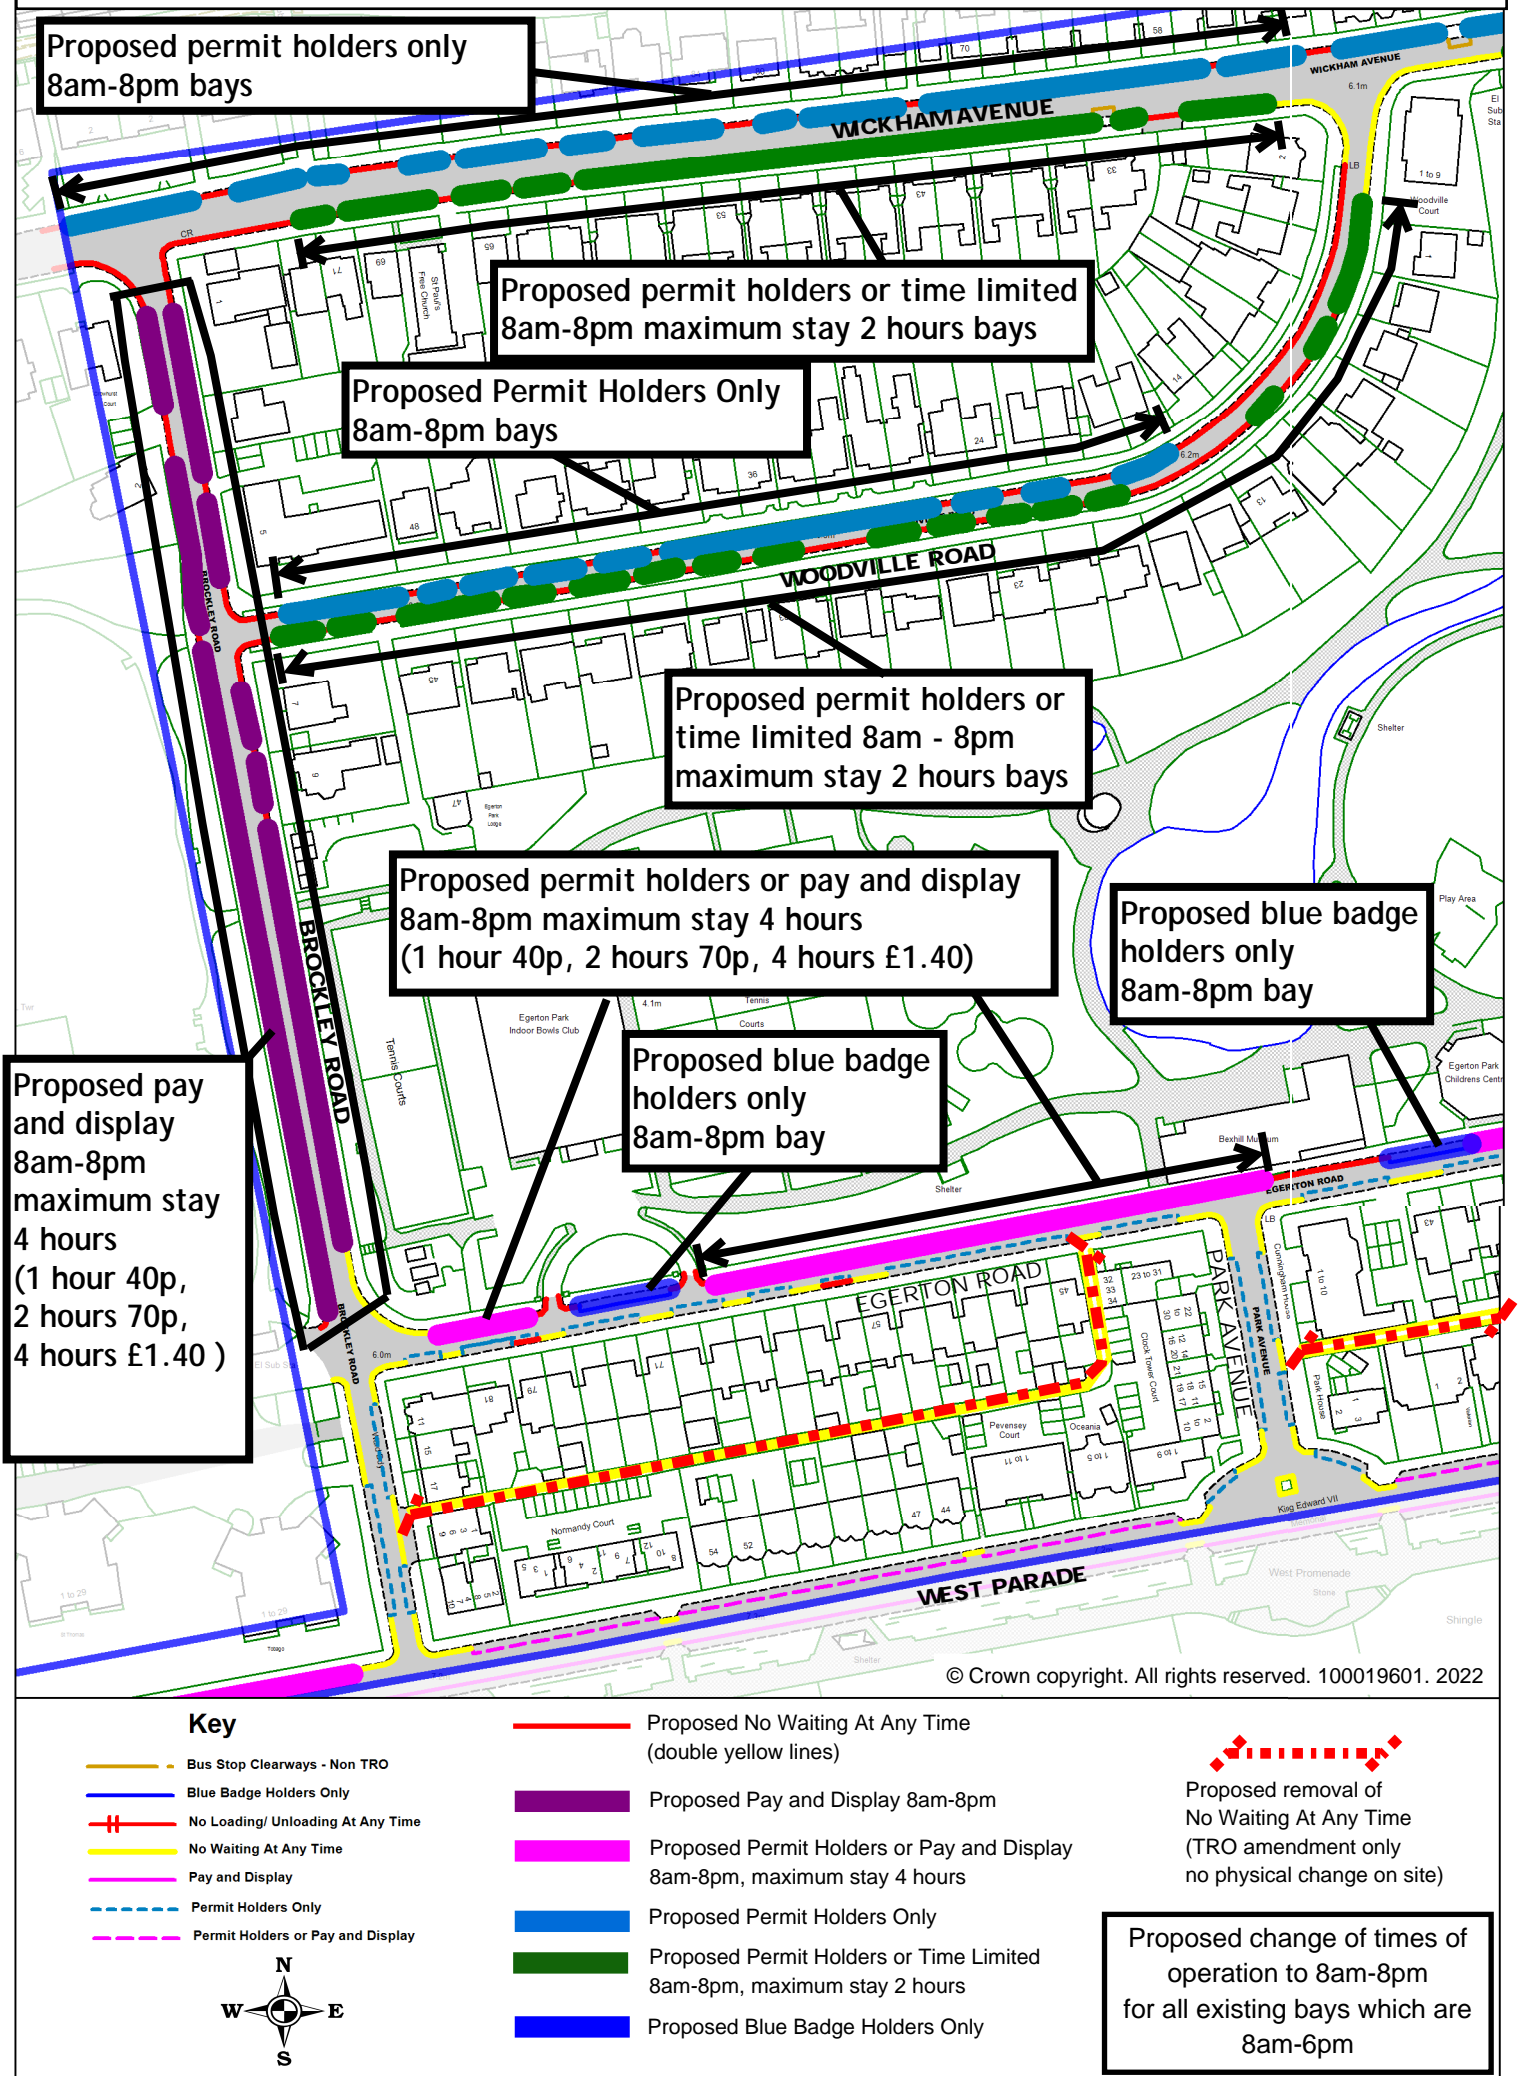

# Bexhill Zone W proposed changes overview - frame 4

Proposed Permit Holders Only 8am-8pm bays

Proposed loading only at any time bay to replace a section of no waiting at any time


Proposed permit holders or time limited 8am - 8pm maximum stay 2 hours bays

Proposed permit holders or time limited 8am-8pm, maximum stay 2 hours bays to replace permit holders only 8am-6pm bays

Proposed blue badge holders only at any time bay to replace section of permit holders only bay

Proposed permit holders or pay and display 8am-8pm maximum stay 4 hours (1 hour 40p, 2 hours 70p, 4 hours £1.40)

Proposed blue badge holders only 8am-8pm bay

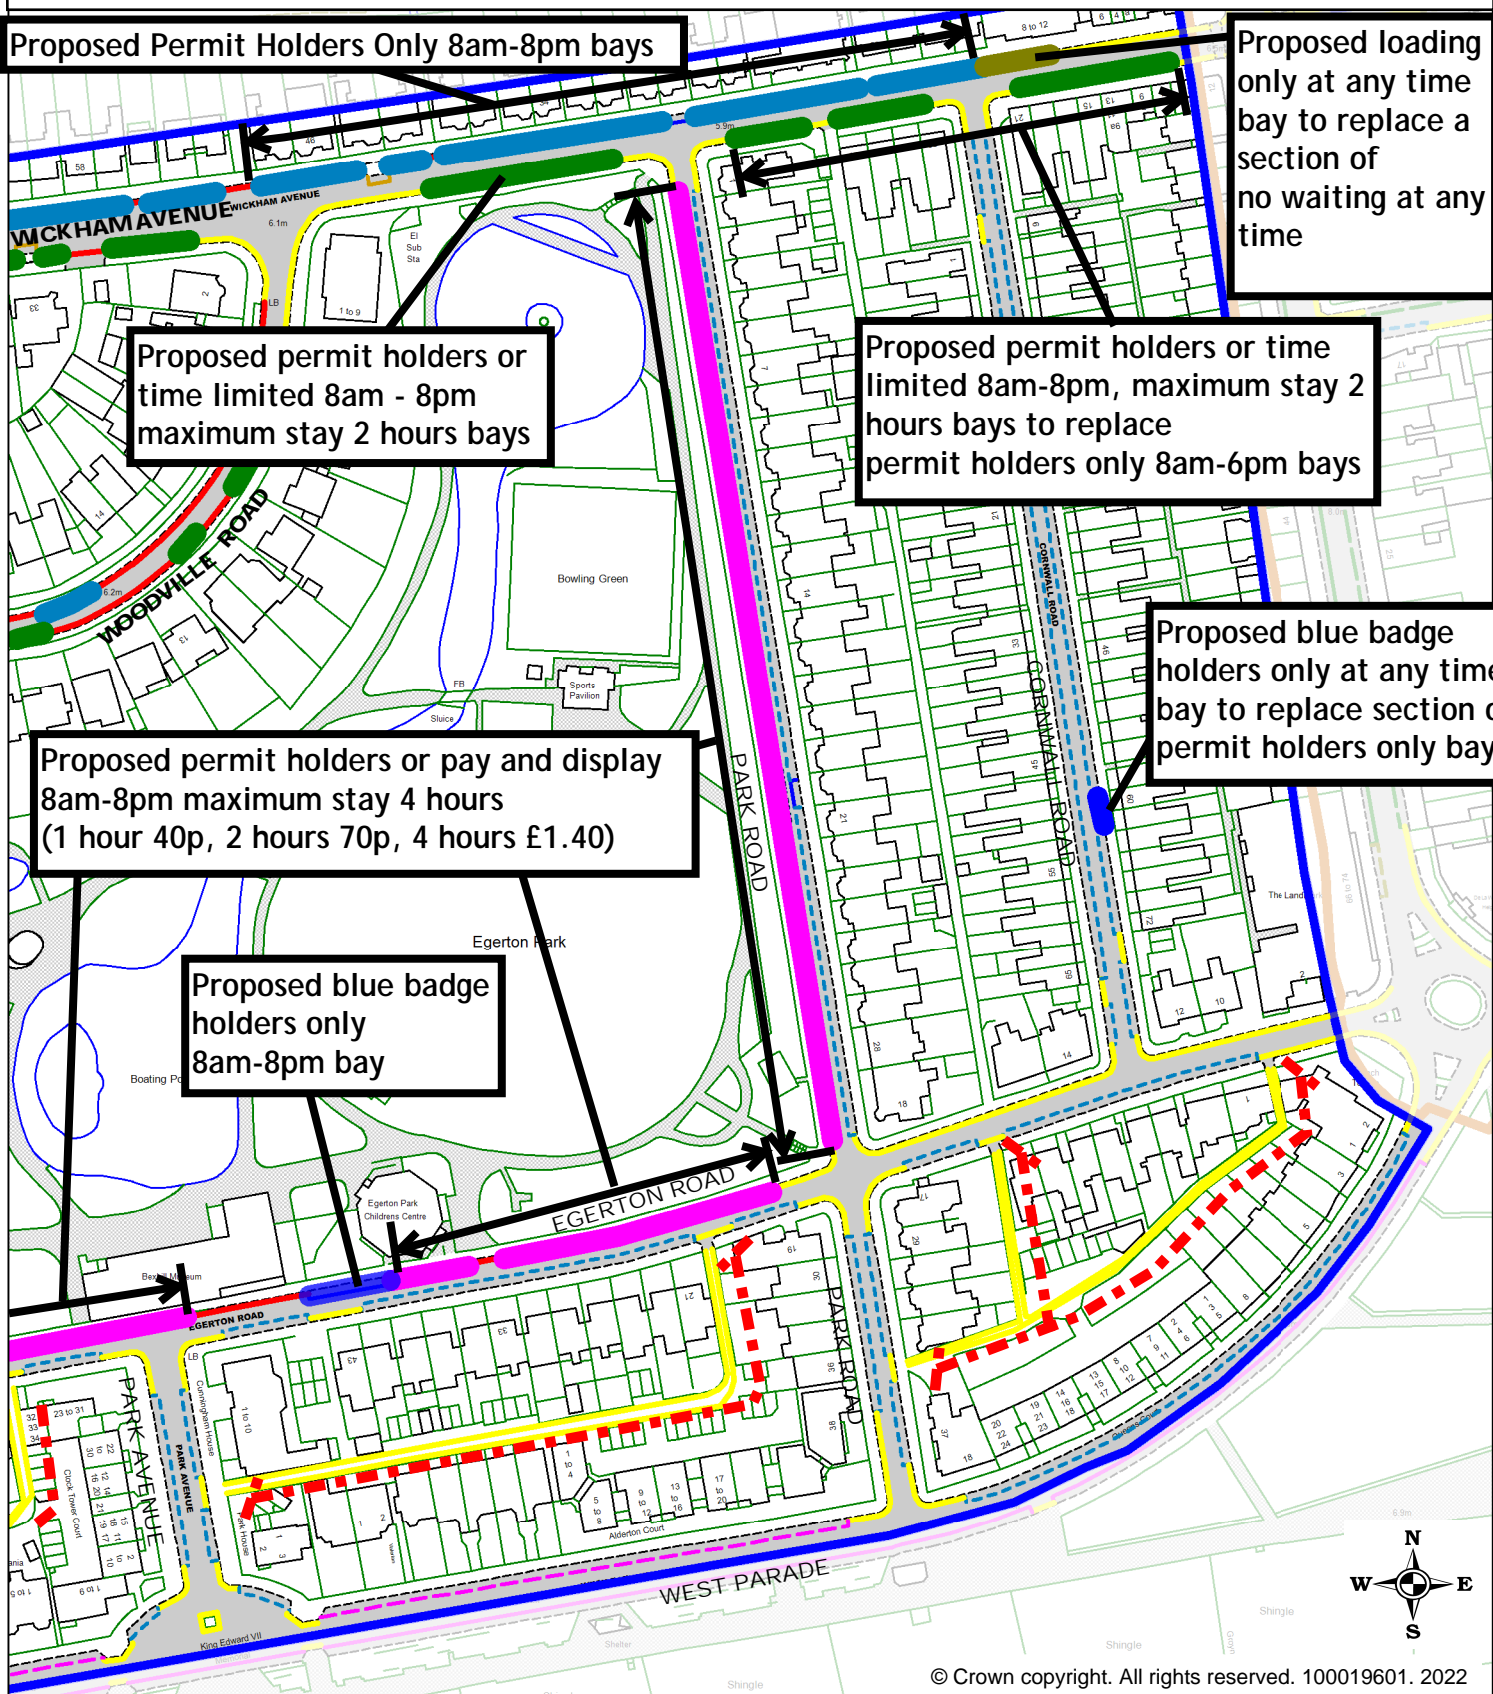

© Crown copyright. All rights reserved. 100019601. 2022

## Key

Bus Stop Clearways - Non TRO

Blue Badge Holders Only

No Loading/ Unloading At Any Time

No Waiting At Any Time

Pay and Display

Permit Holders Only

Permit Holders or Pay and Display

Proposed No Waiting At Any Time (double yellow lines)

Proposed Permit Holders or Pay and Display 8am-8pm, maximum stay 4 hours

Proposed Permit Holders Only 8am-8pm


Proposed Permit Holders or Time Limited 8am-8pm, maximum stay 2 hours

Proposed Blue Badge Holders Only

Proposed Loading/ Unloading At Any Time

Proposed removal of No Waiting At Any Time (TRO amendment only no physical change on site)


Proposed change of times of operation to 8am-8pm for all existing bays which are 8am-6pm

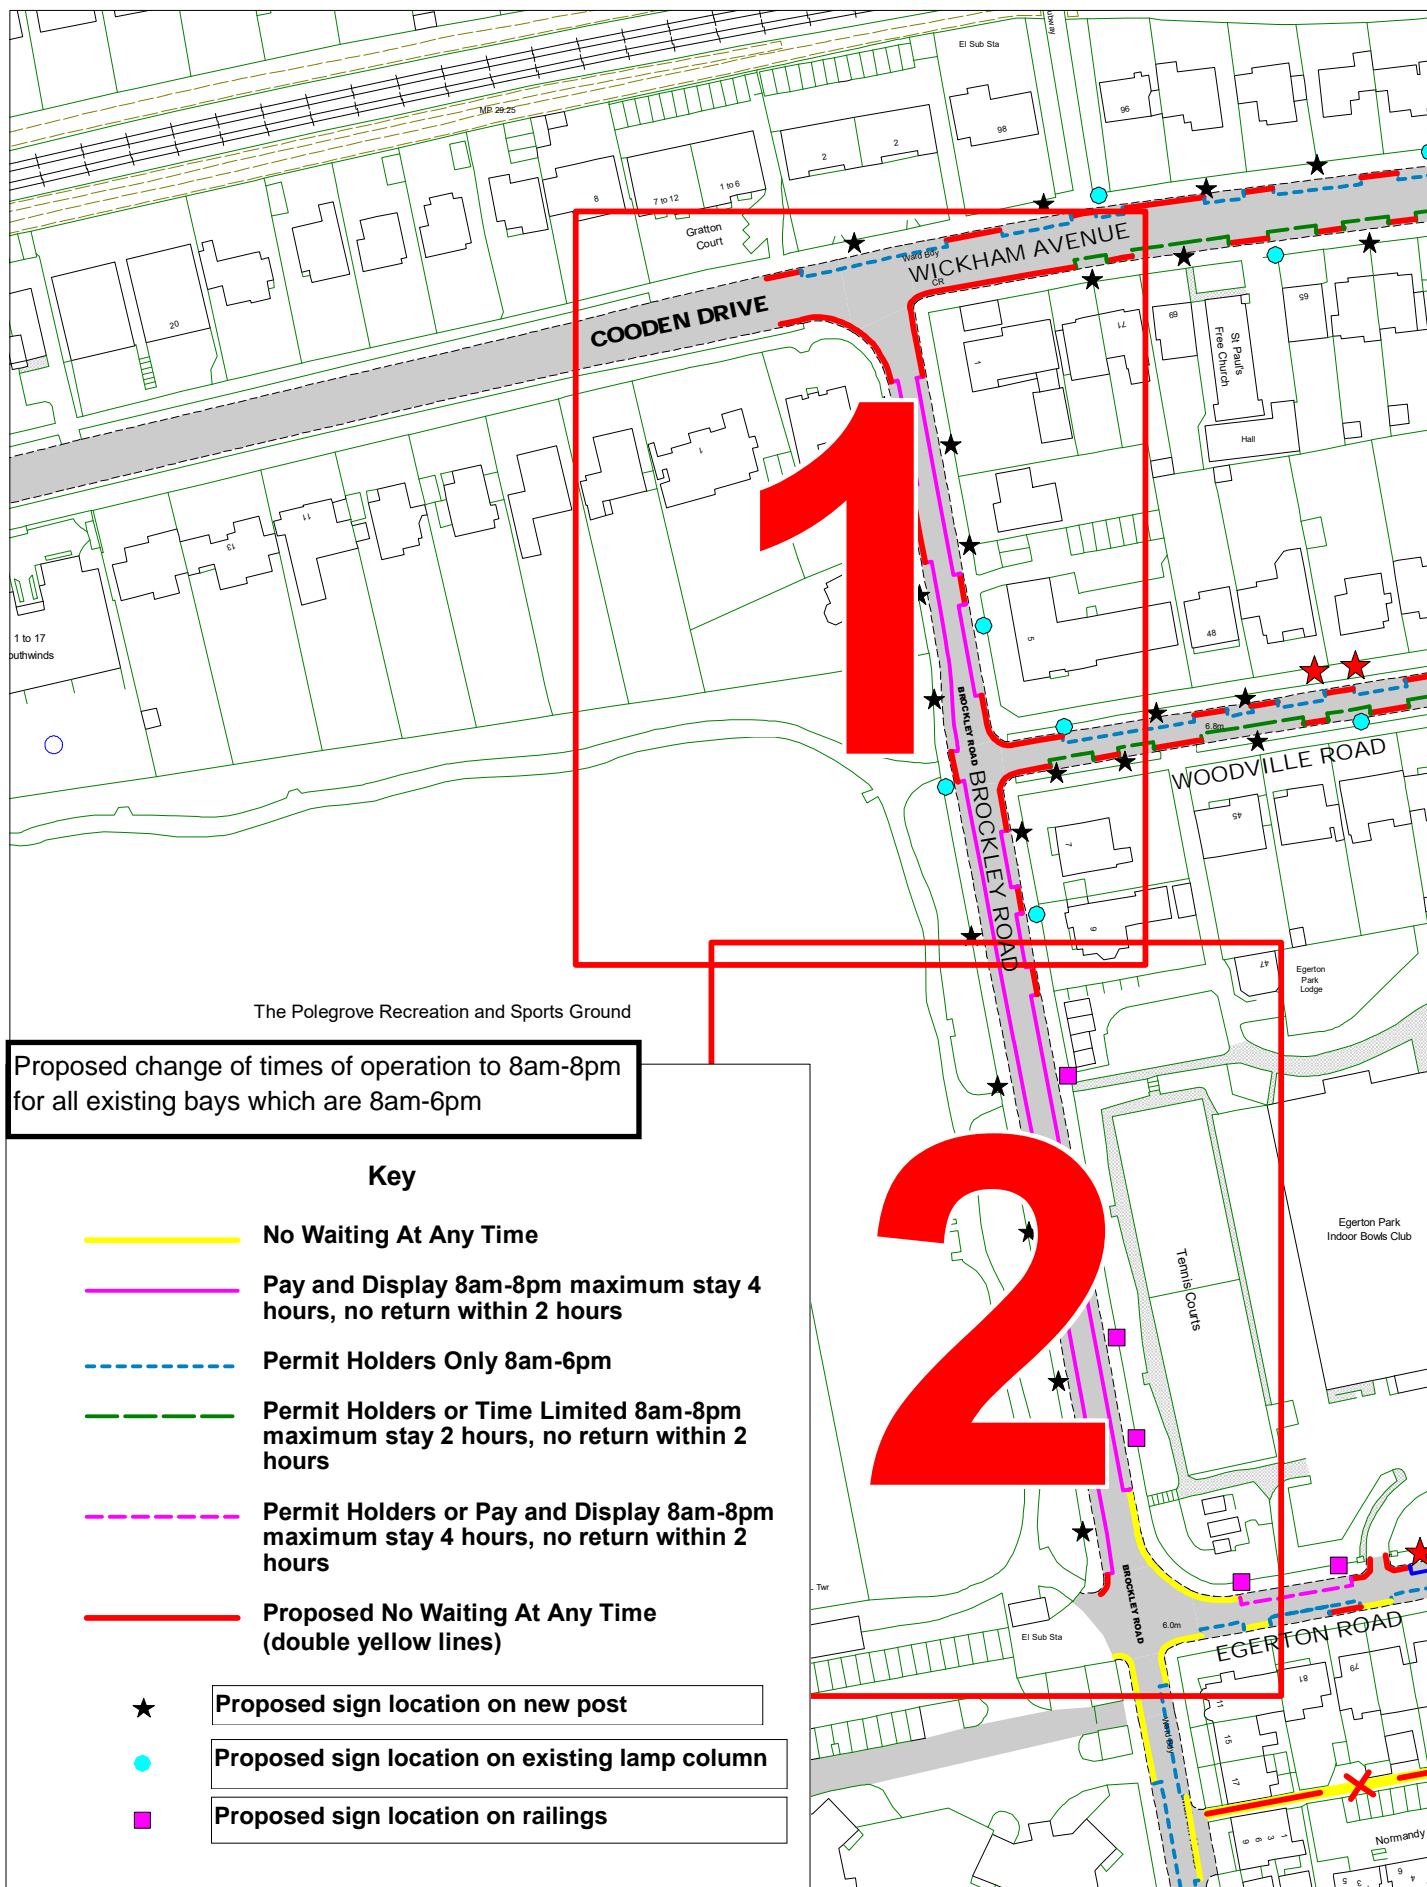

East Sussex  
County Council



© Crown copyright. All rights reserved  
East Sussex County Council  
Licence No. 100019601 2022

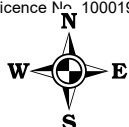

Brockley Road, Bexhill - Zone W

Overview

SCALE

1 : 1500

DATE

29/06/2022


DRAWING No.

RR22 BZW001

DRAWN BY


[Return to index](#)




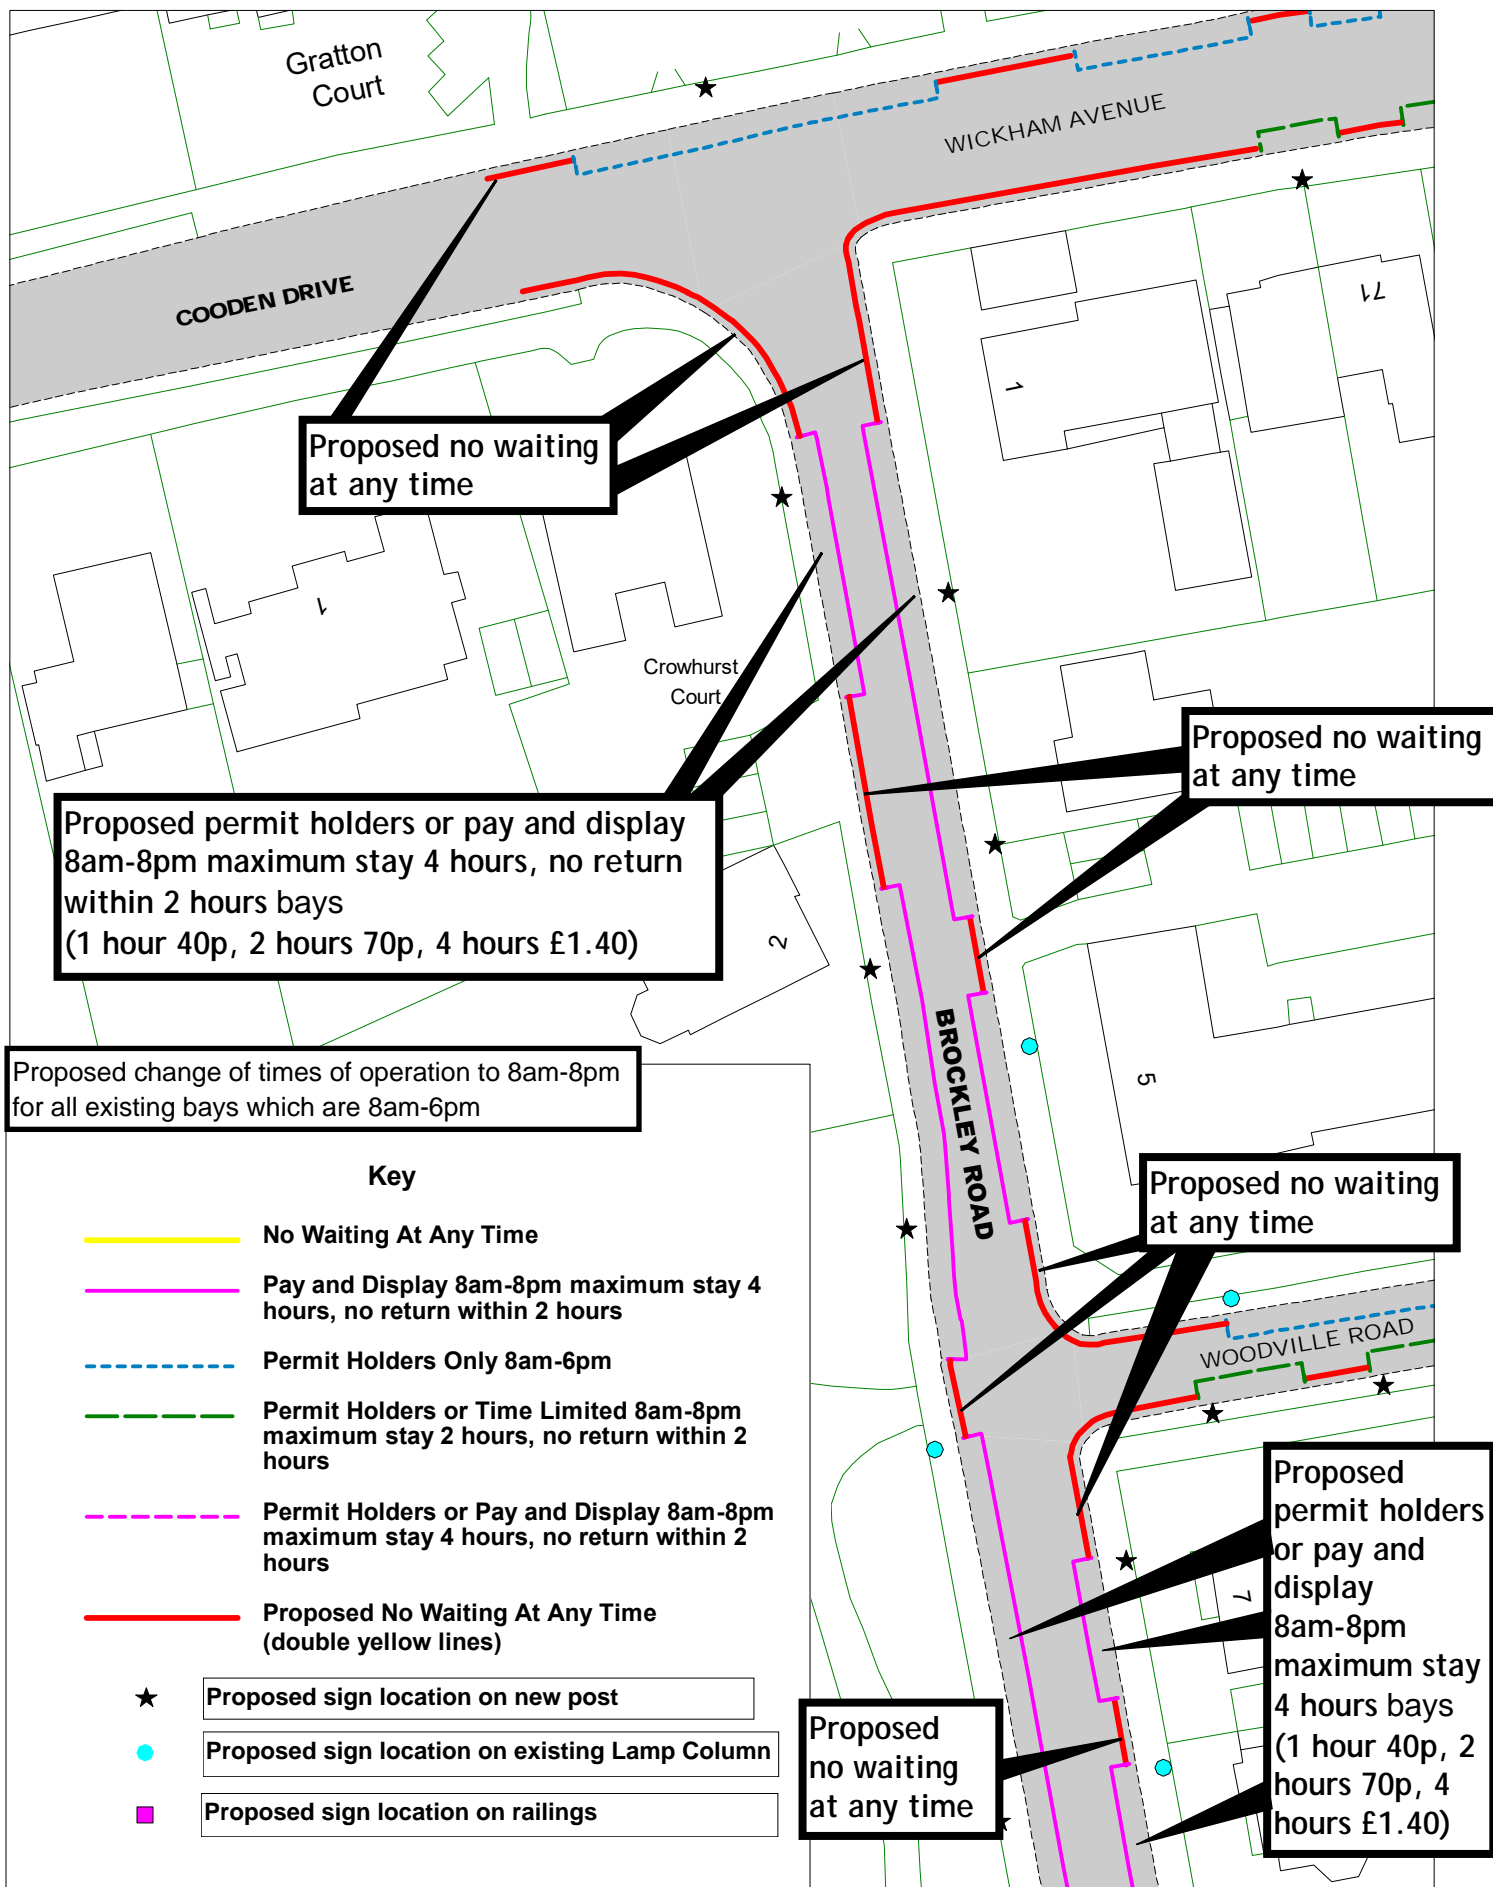






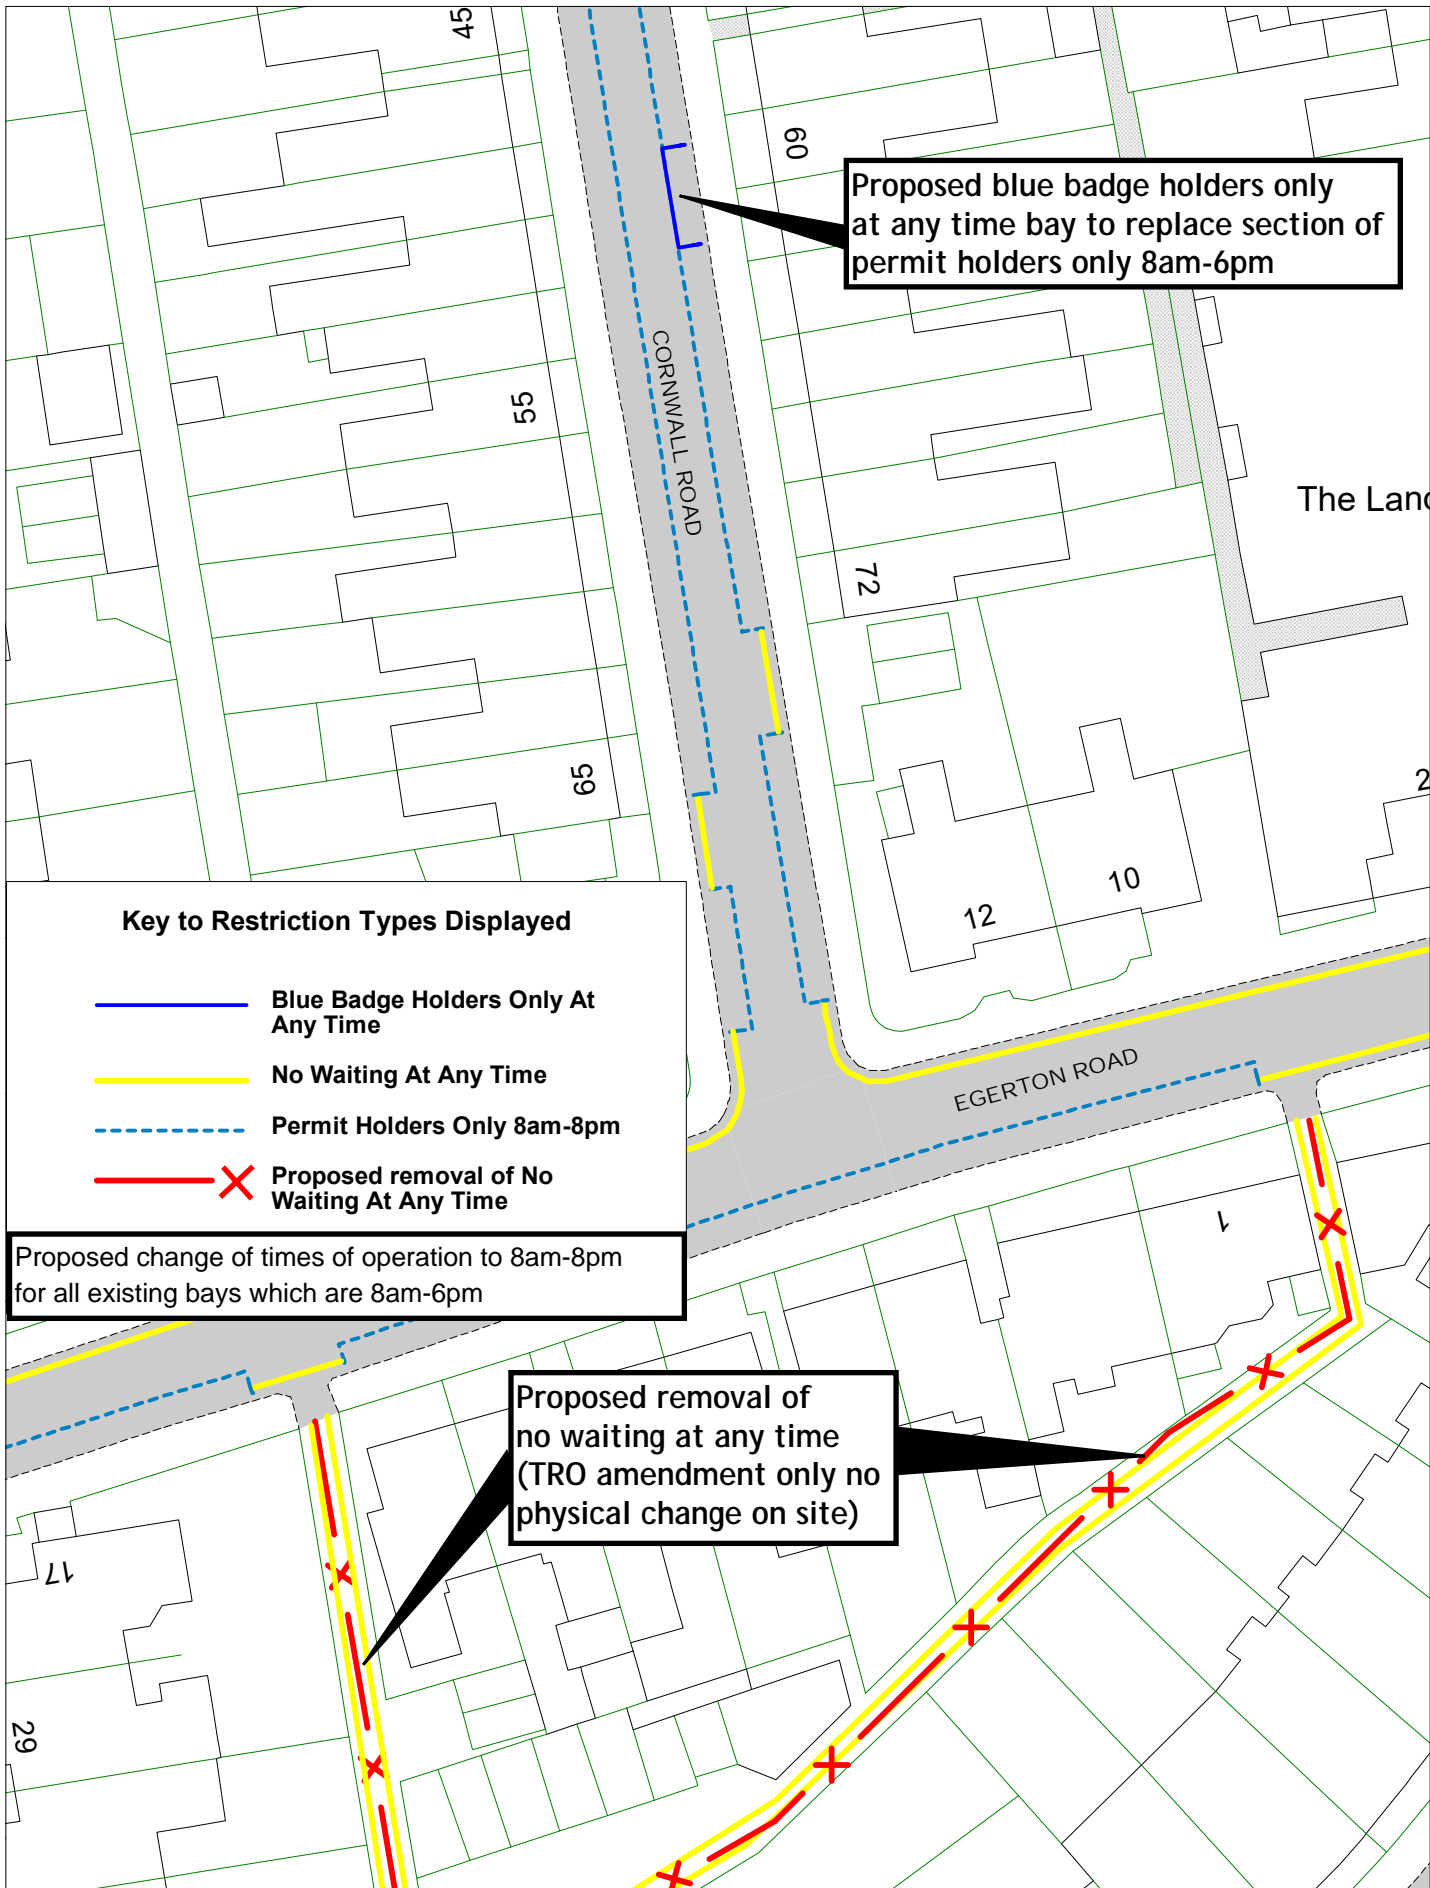

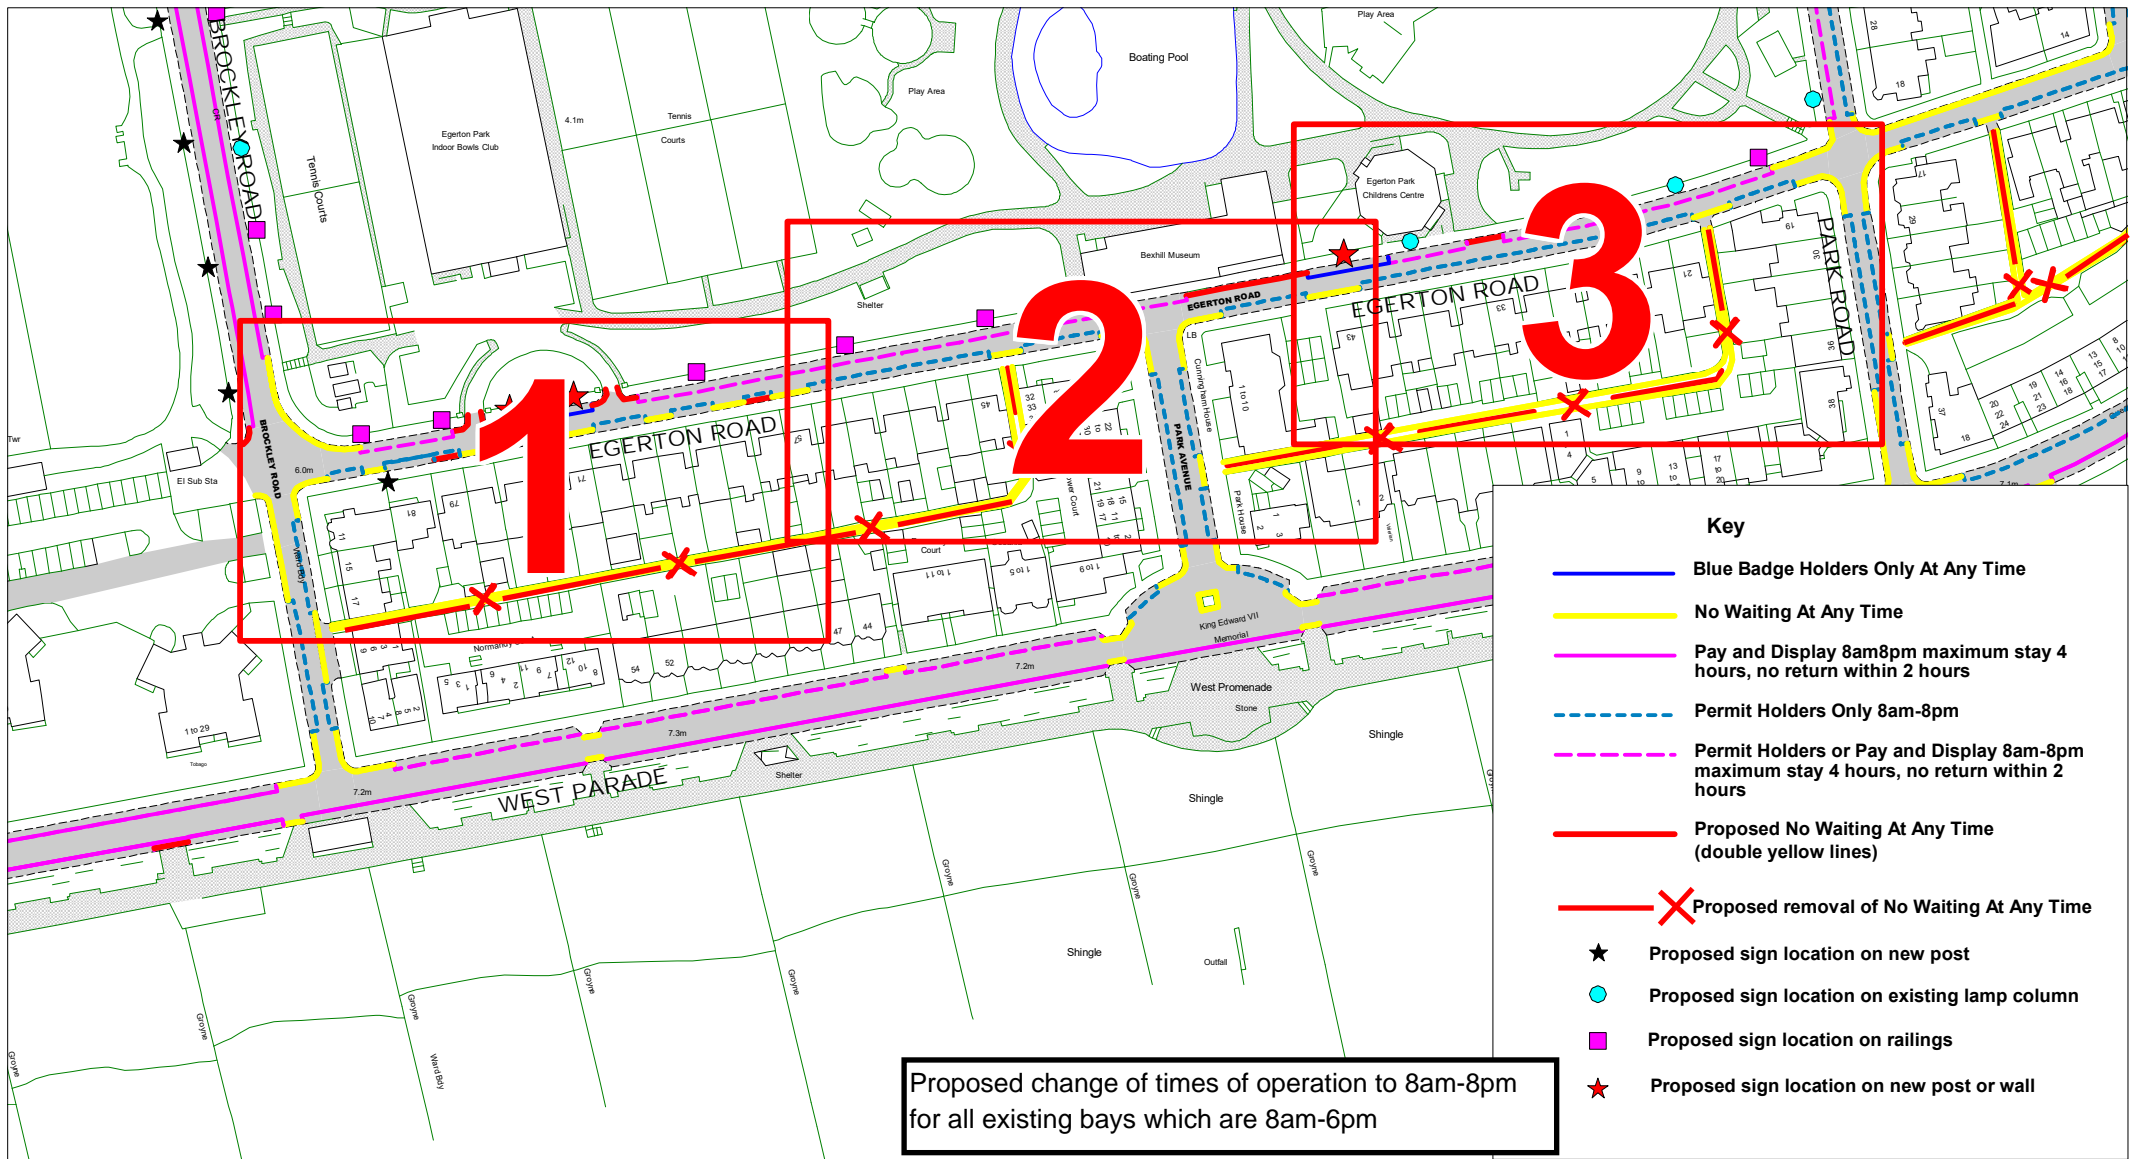


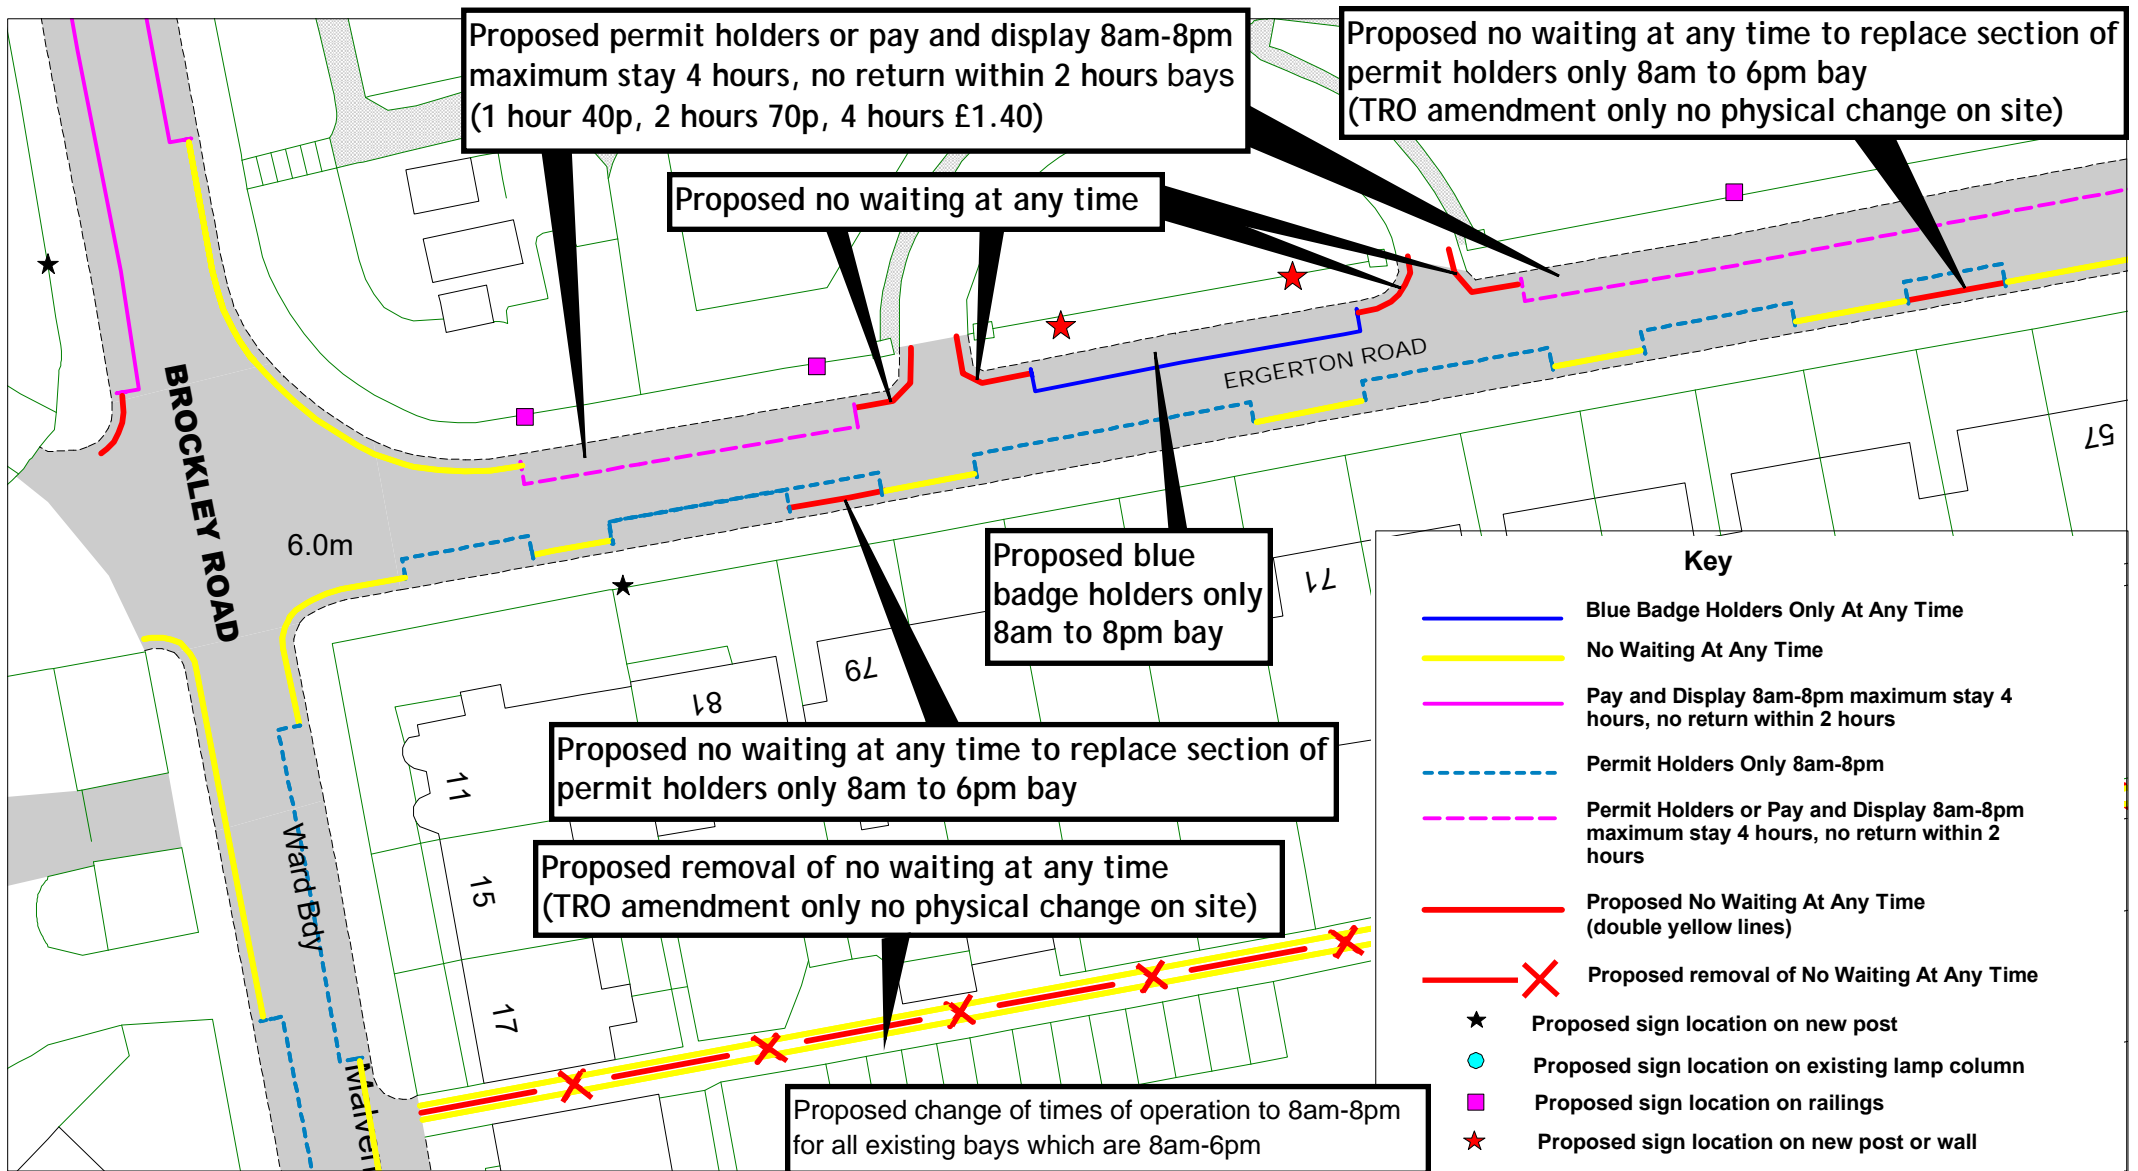


		<p>Overview</p> <p>Egerton Road, Bexhill - Zone W</p>	SCALE	1 : 1800
			DATE	29/06/2022
			DRAWING No.	RR22 BZW005
			DRAWN BY	
			© Crown copyright. All rights reserved East Sussex County Council Licence No. 100019601 2022	





		Egerton Road, Bexhill - Zone W	Frame 1	SCALE	1 : 500
			DATE	29/06/2022	
			DRAWING No.	RR22 BZW006	
			DRAWN BY		
			© Crown copyright. All rights reserved East Sussex County Council Licence No. 100019601 2022		


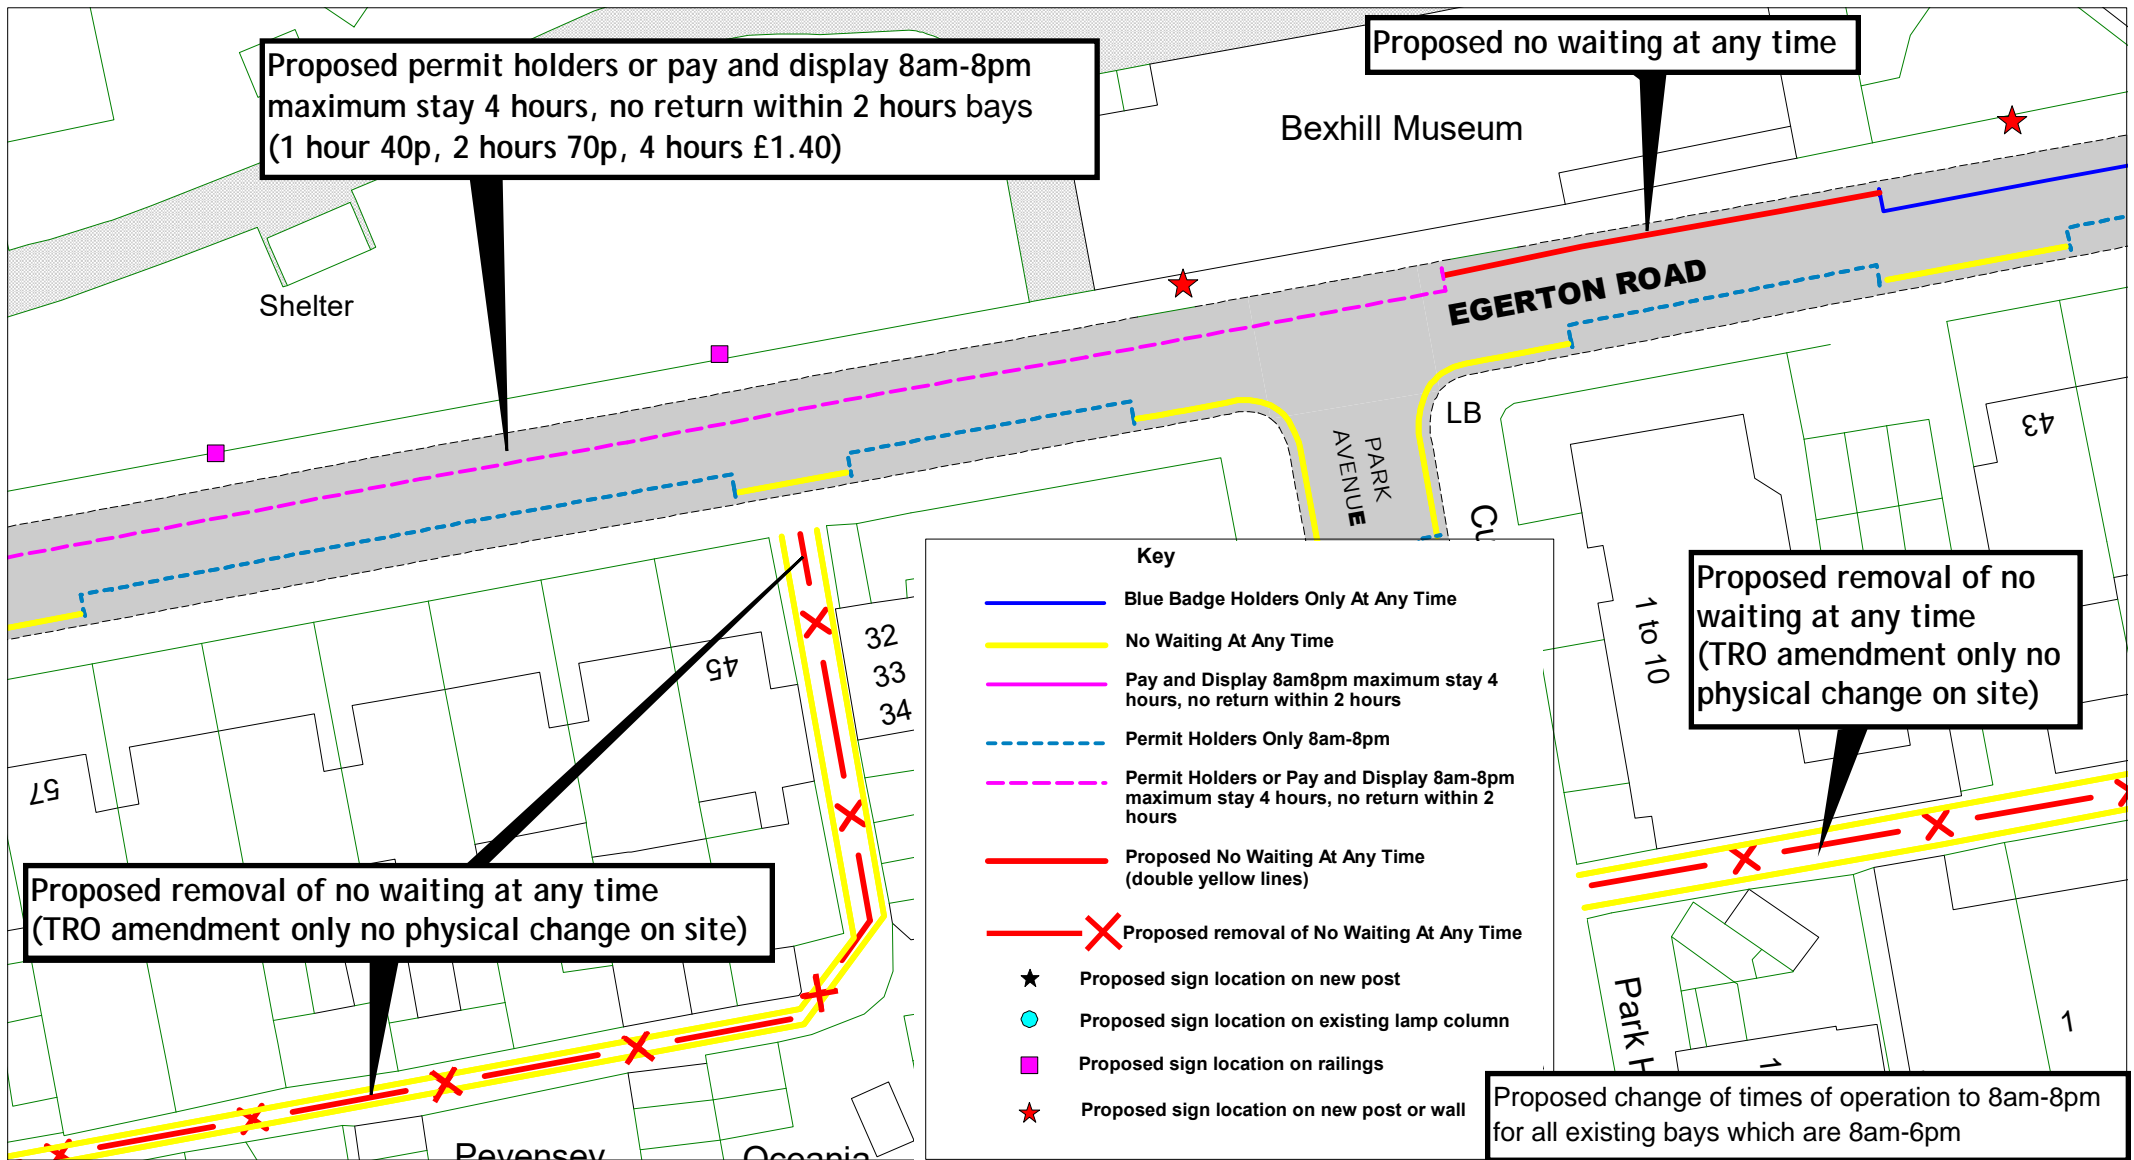




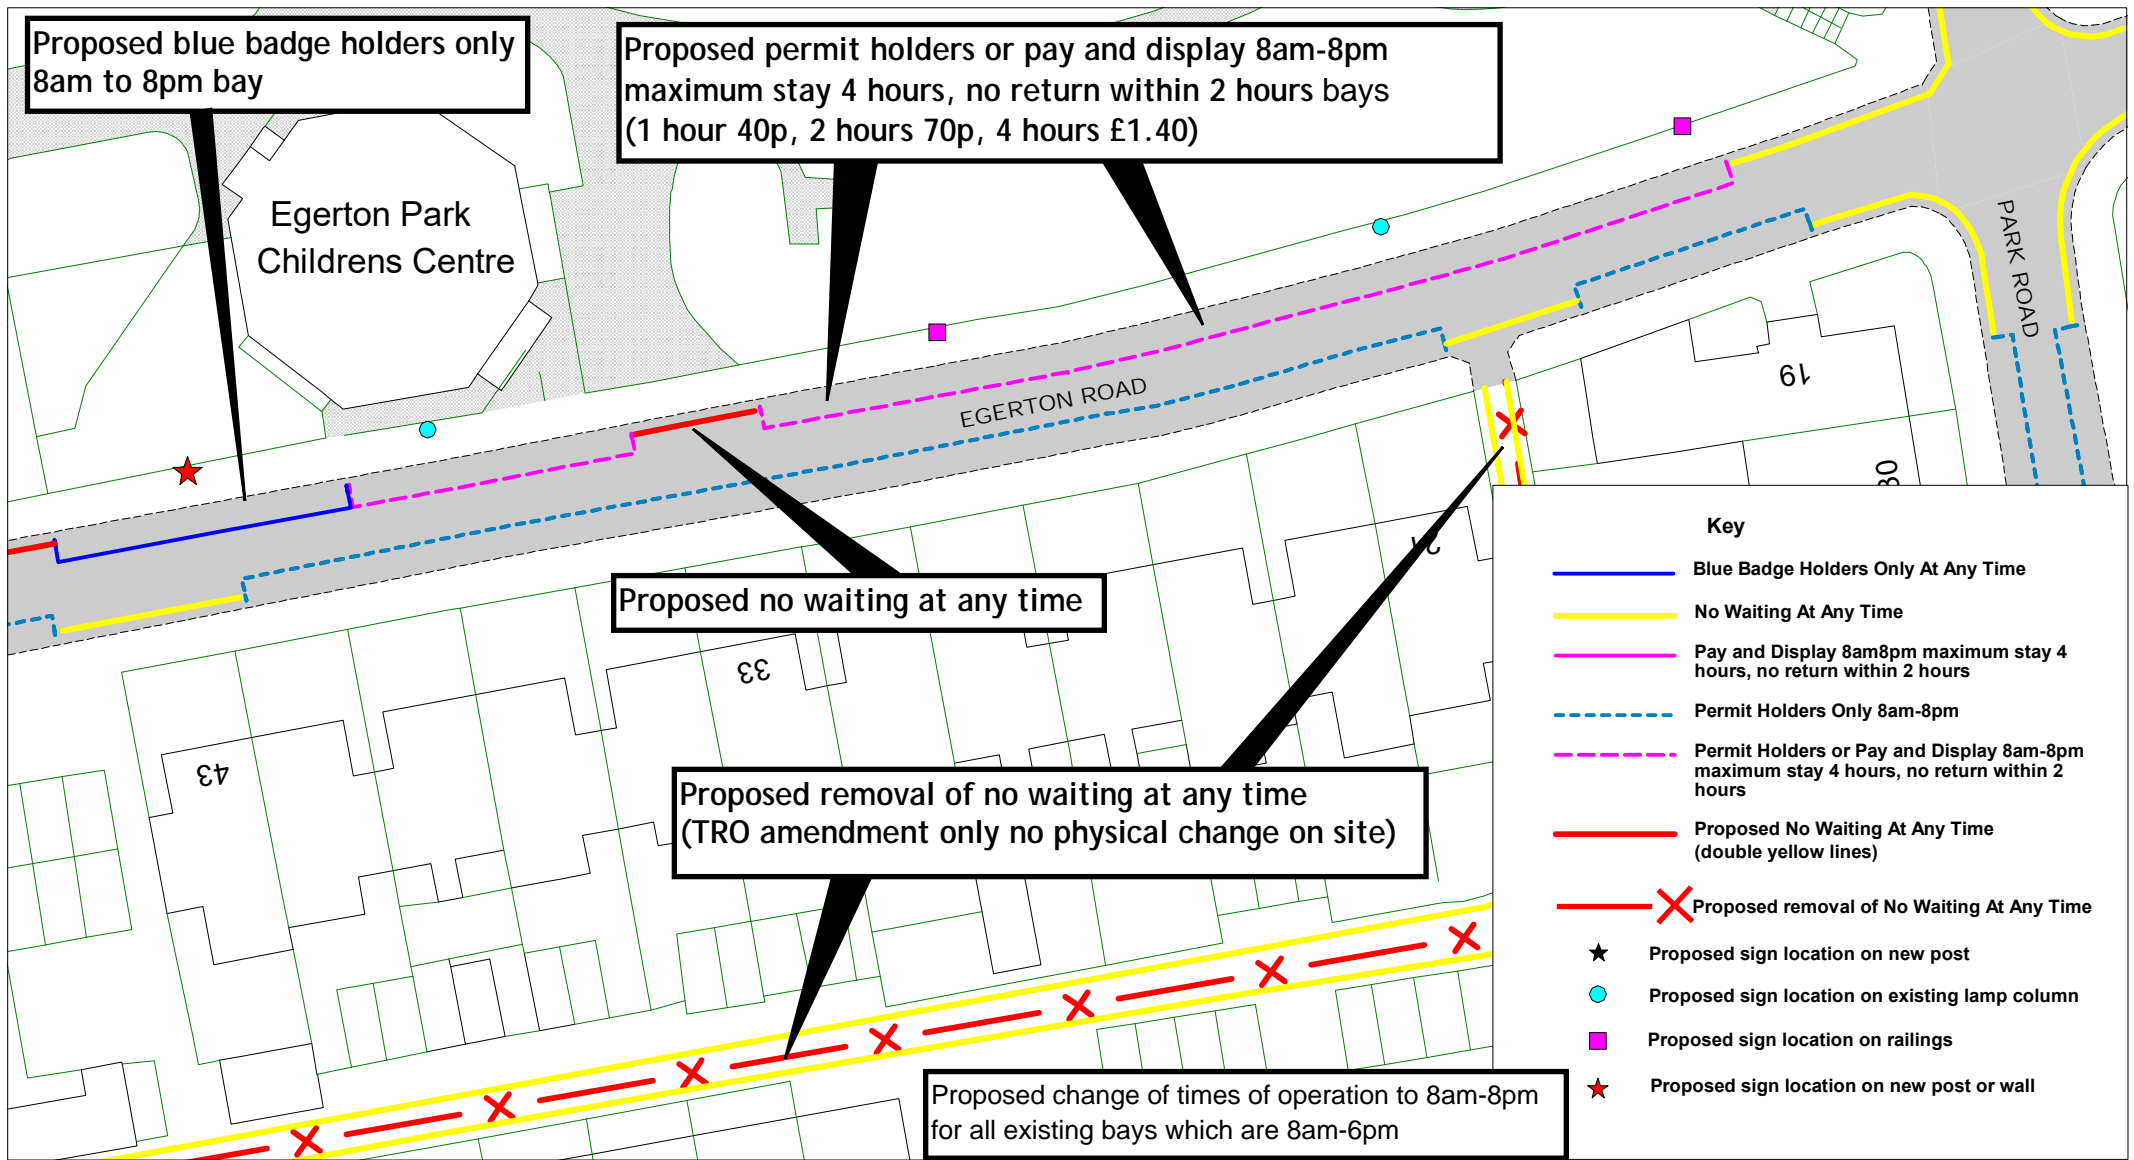


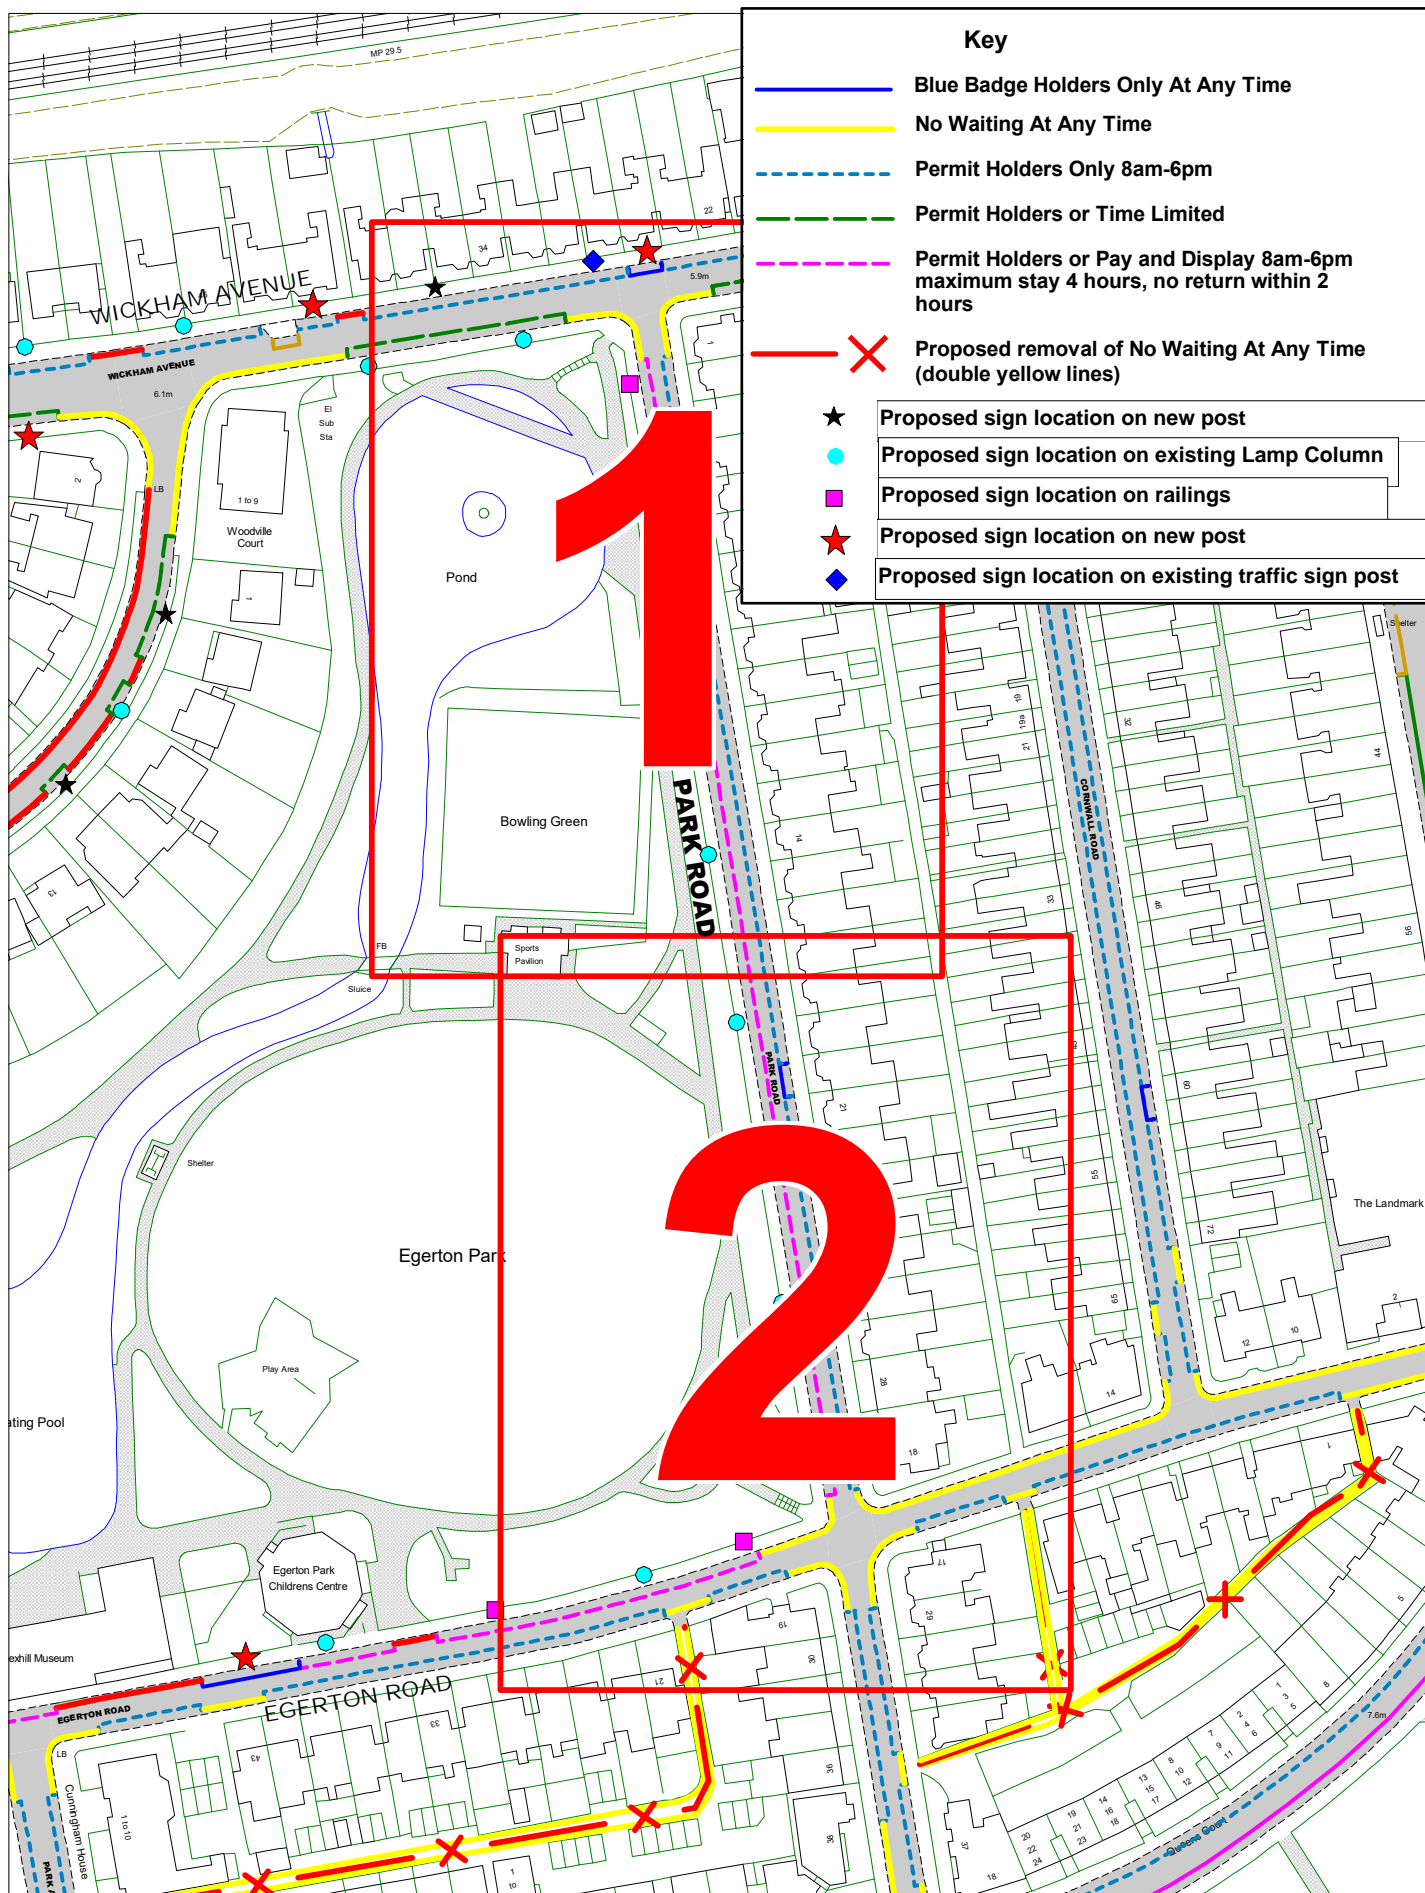


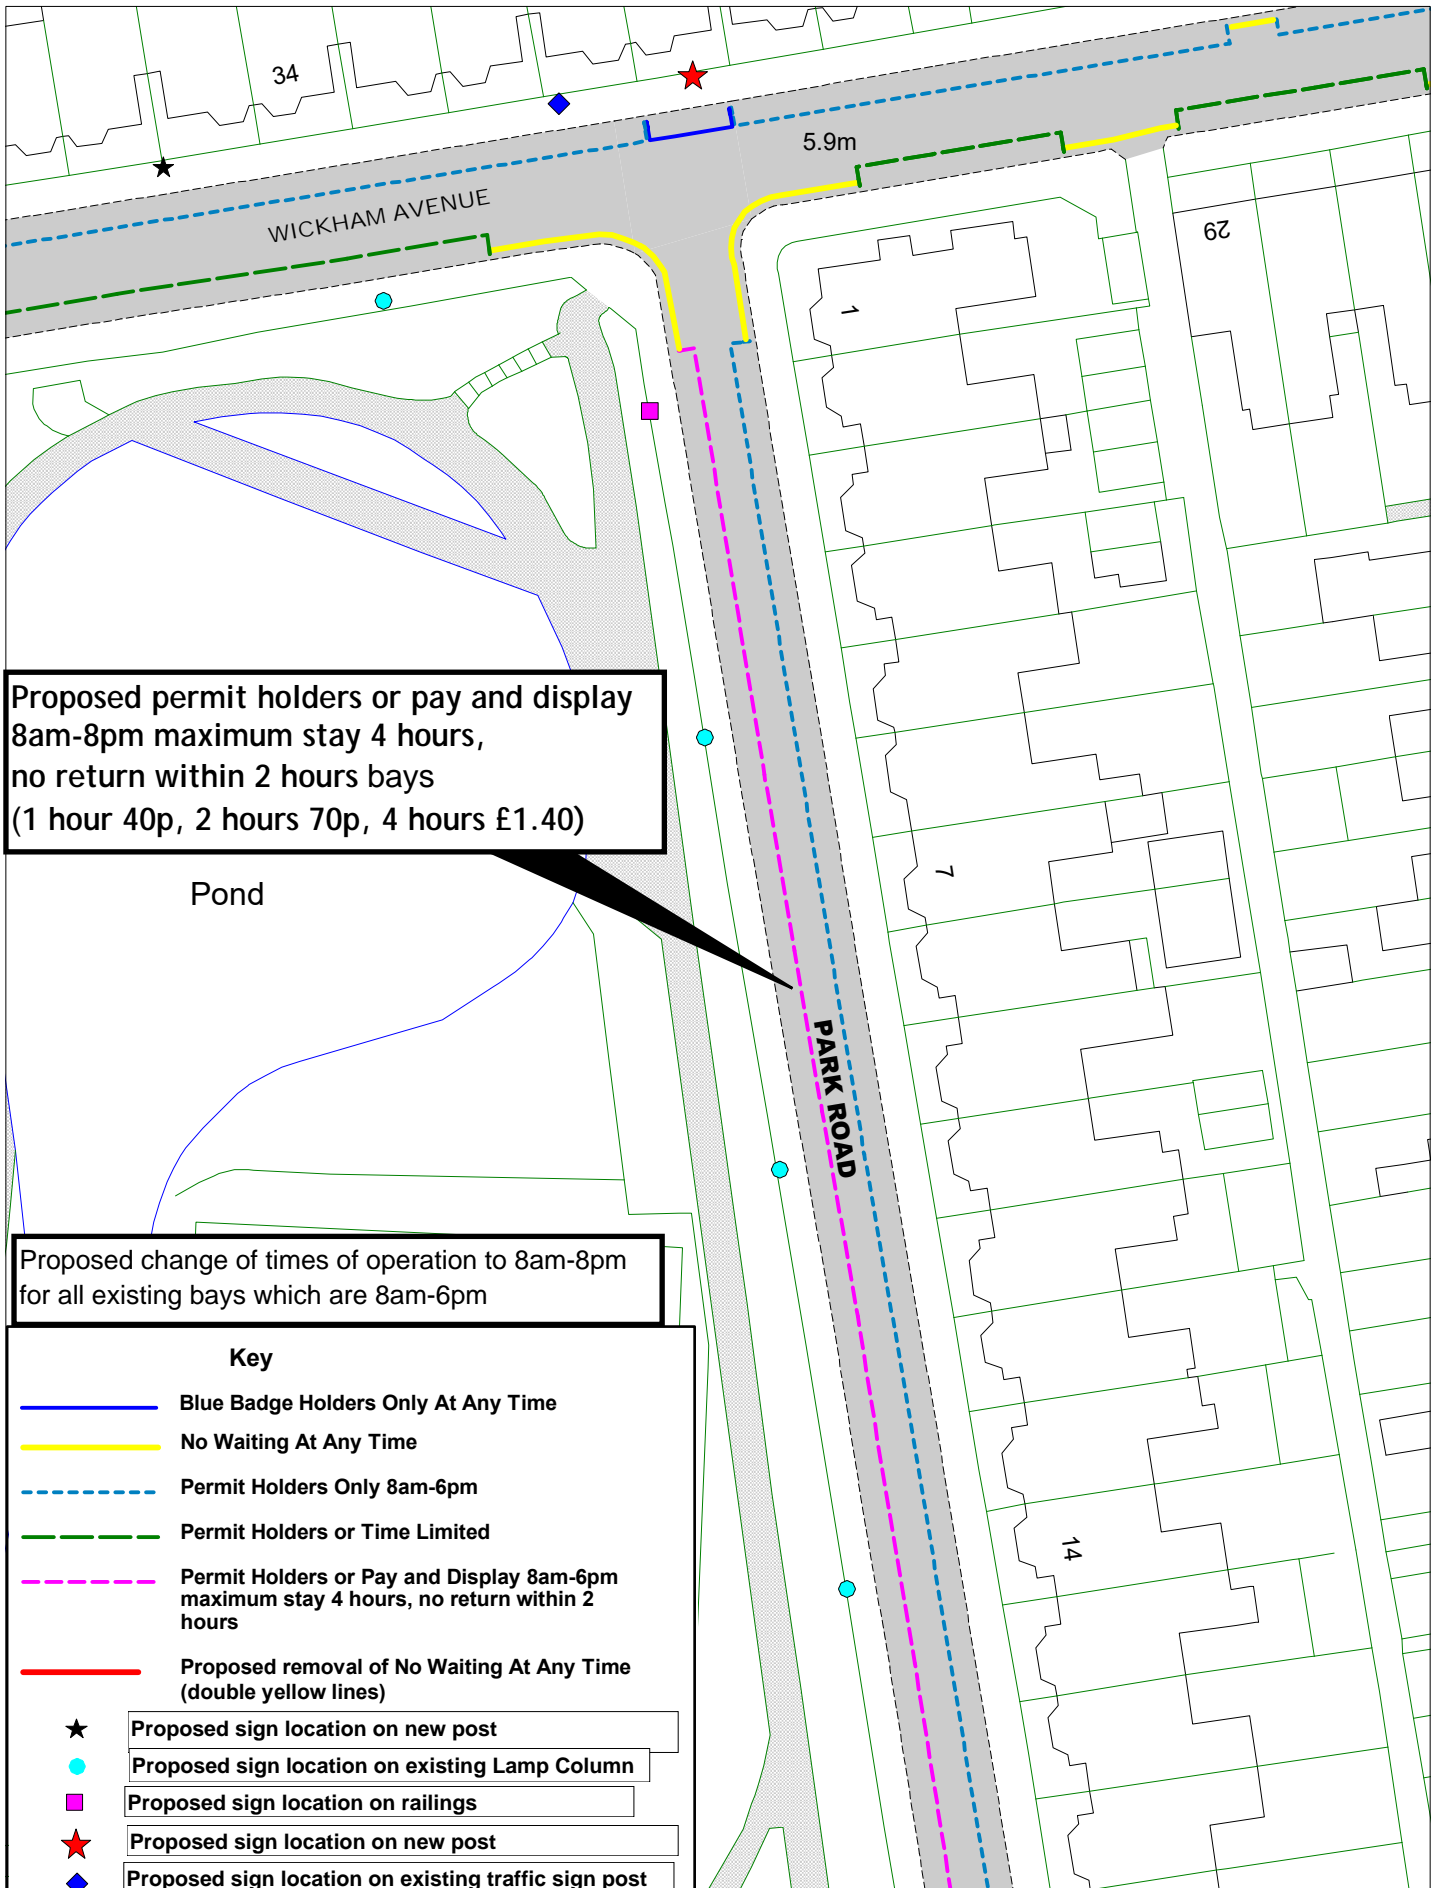

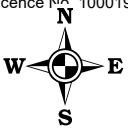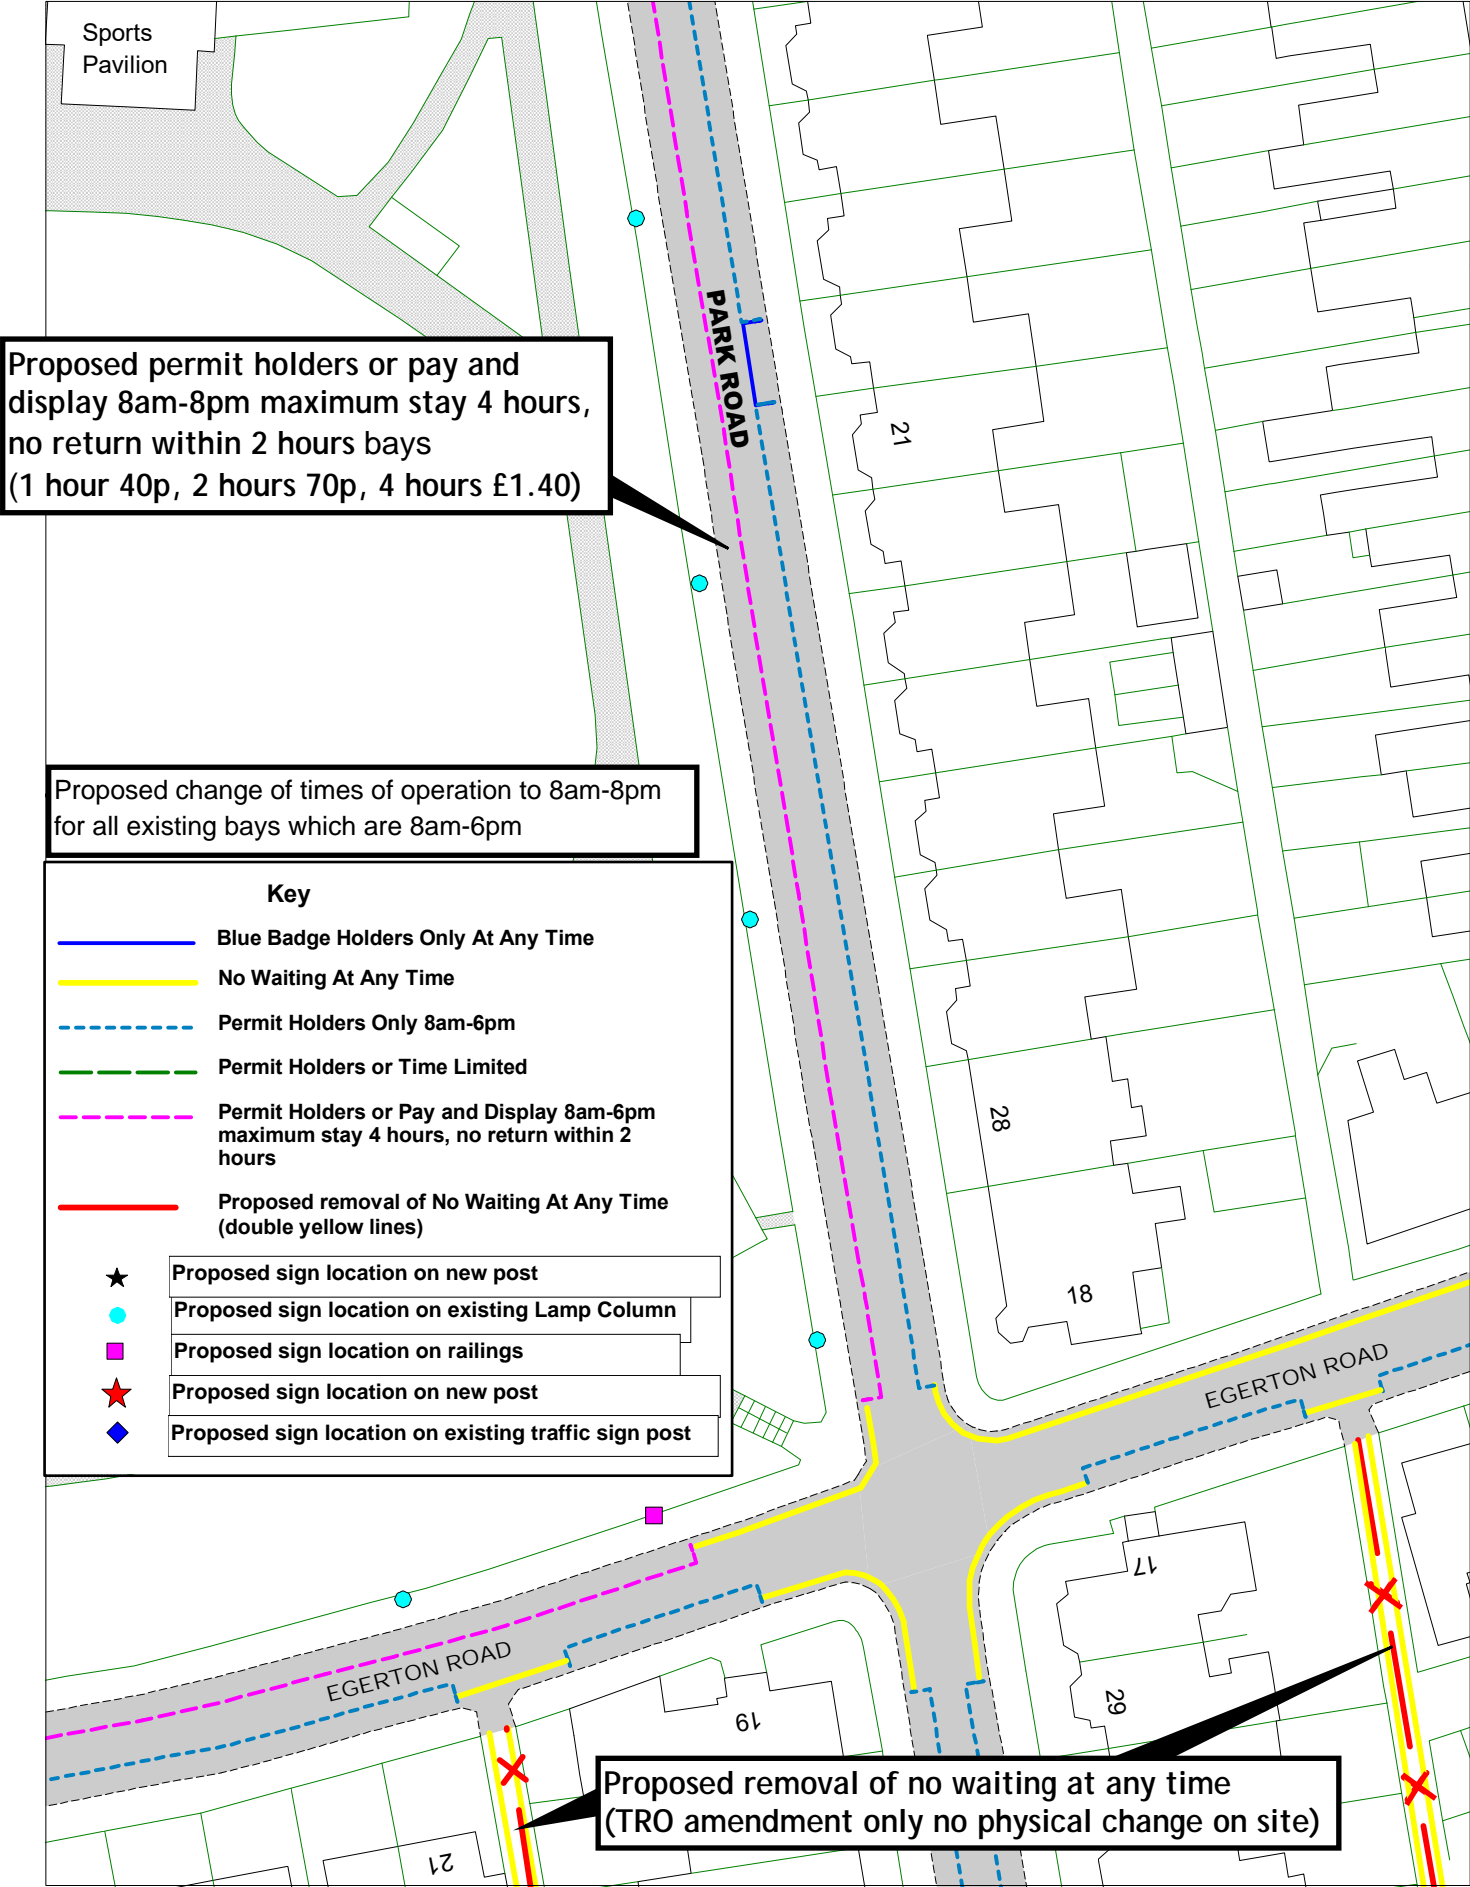

SCALE	1 : 600
DATE	30/06/2022
DRAWING No.	RR22 BZW011
DRAWN BY	





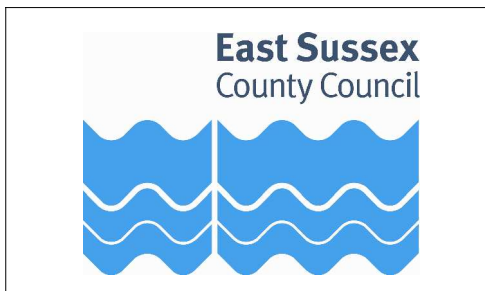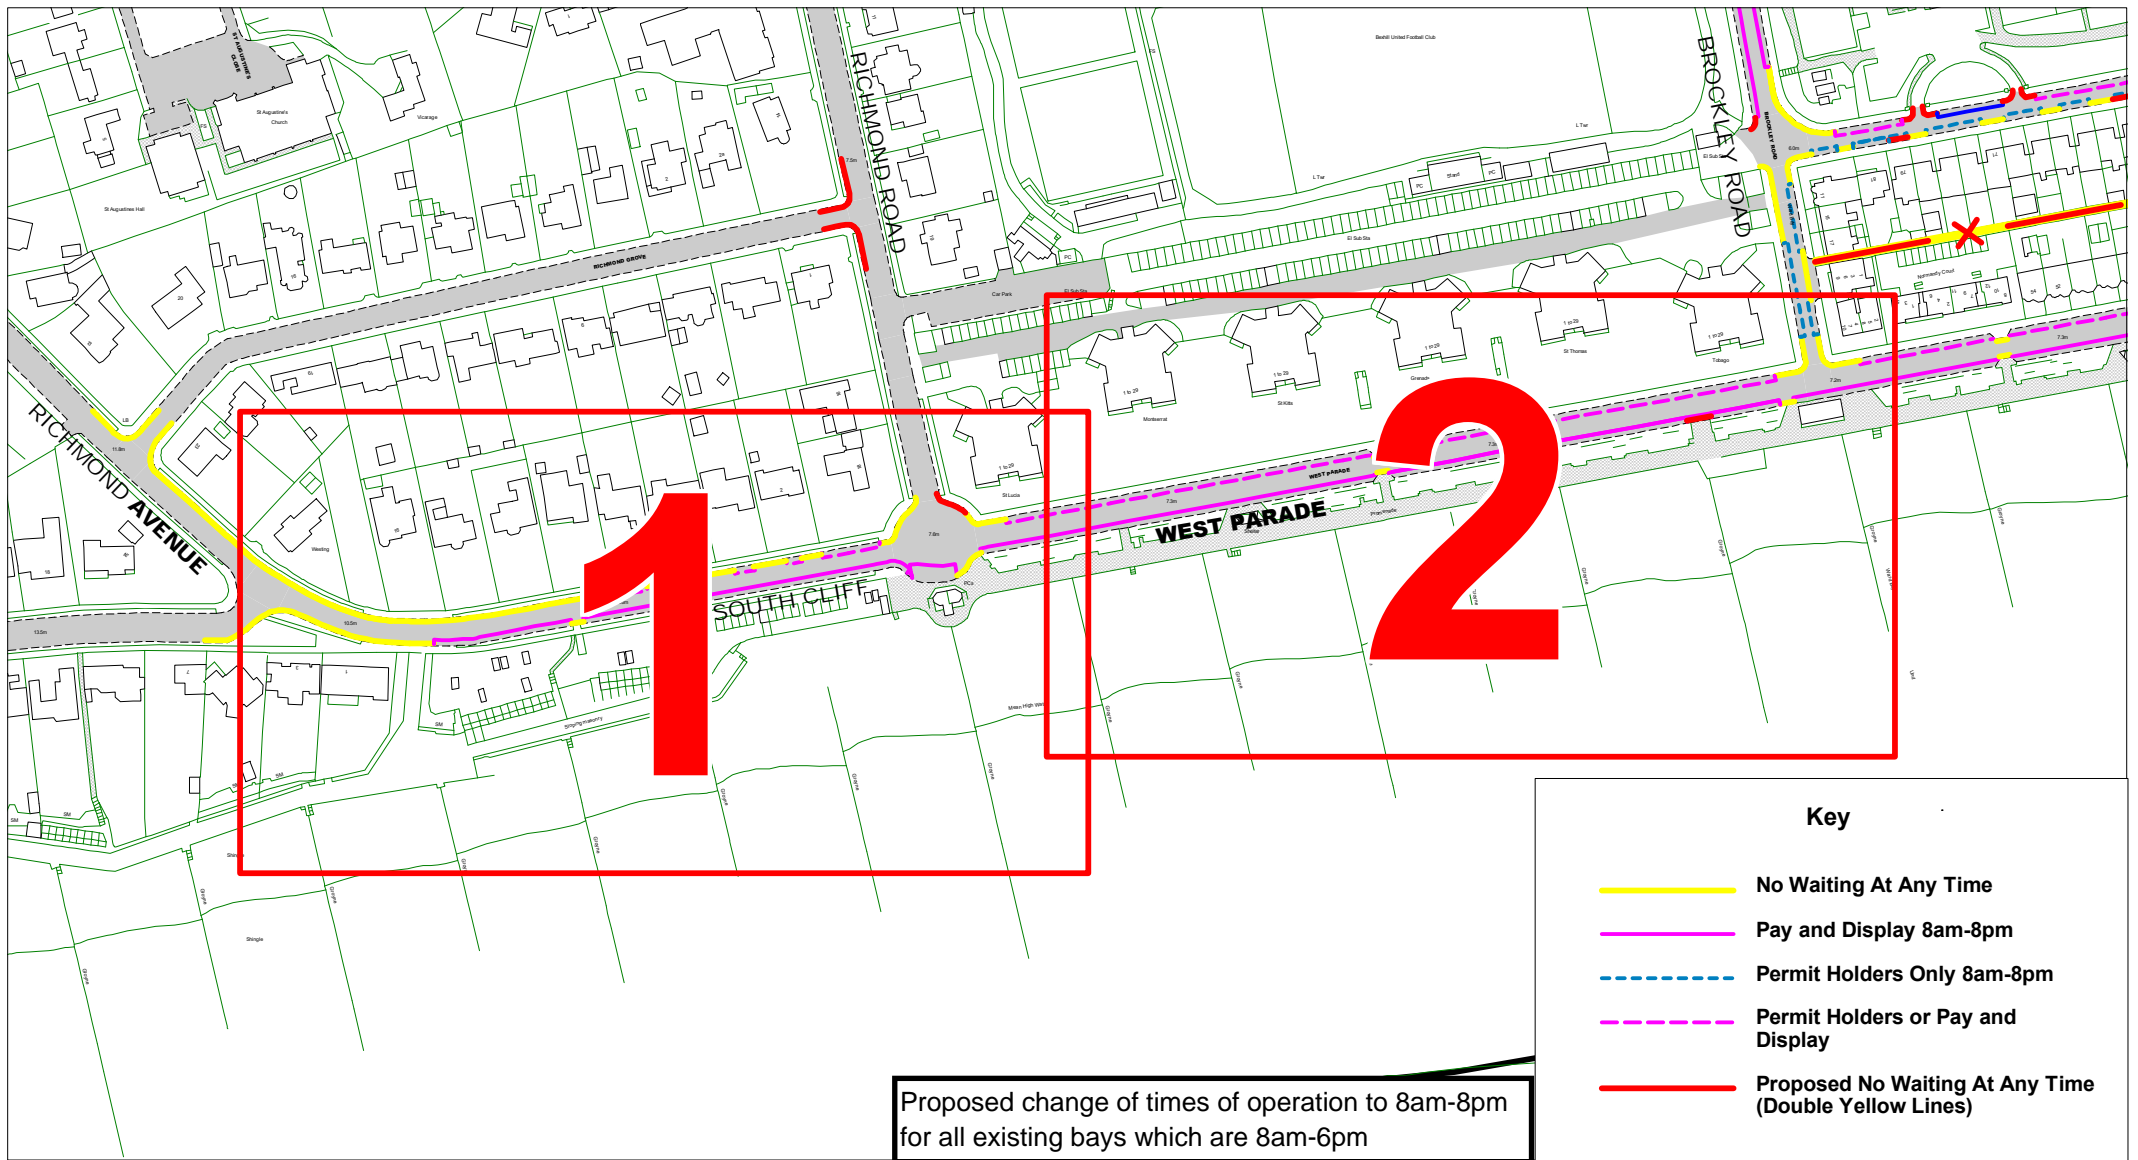

## West Parade & South Cliff, Bexhill - Zone W

Overview



SCALE	1:2500
DATE	20/06/2022
DRAWING No.	RR22 BZW012
DRAWN BY	
© Crown copyright. All rights reserved East Sussex County Council Licence No. 100019601 2022	

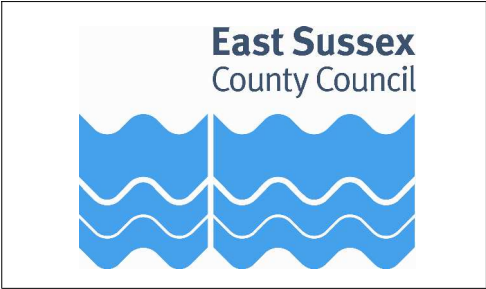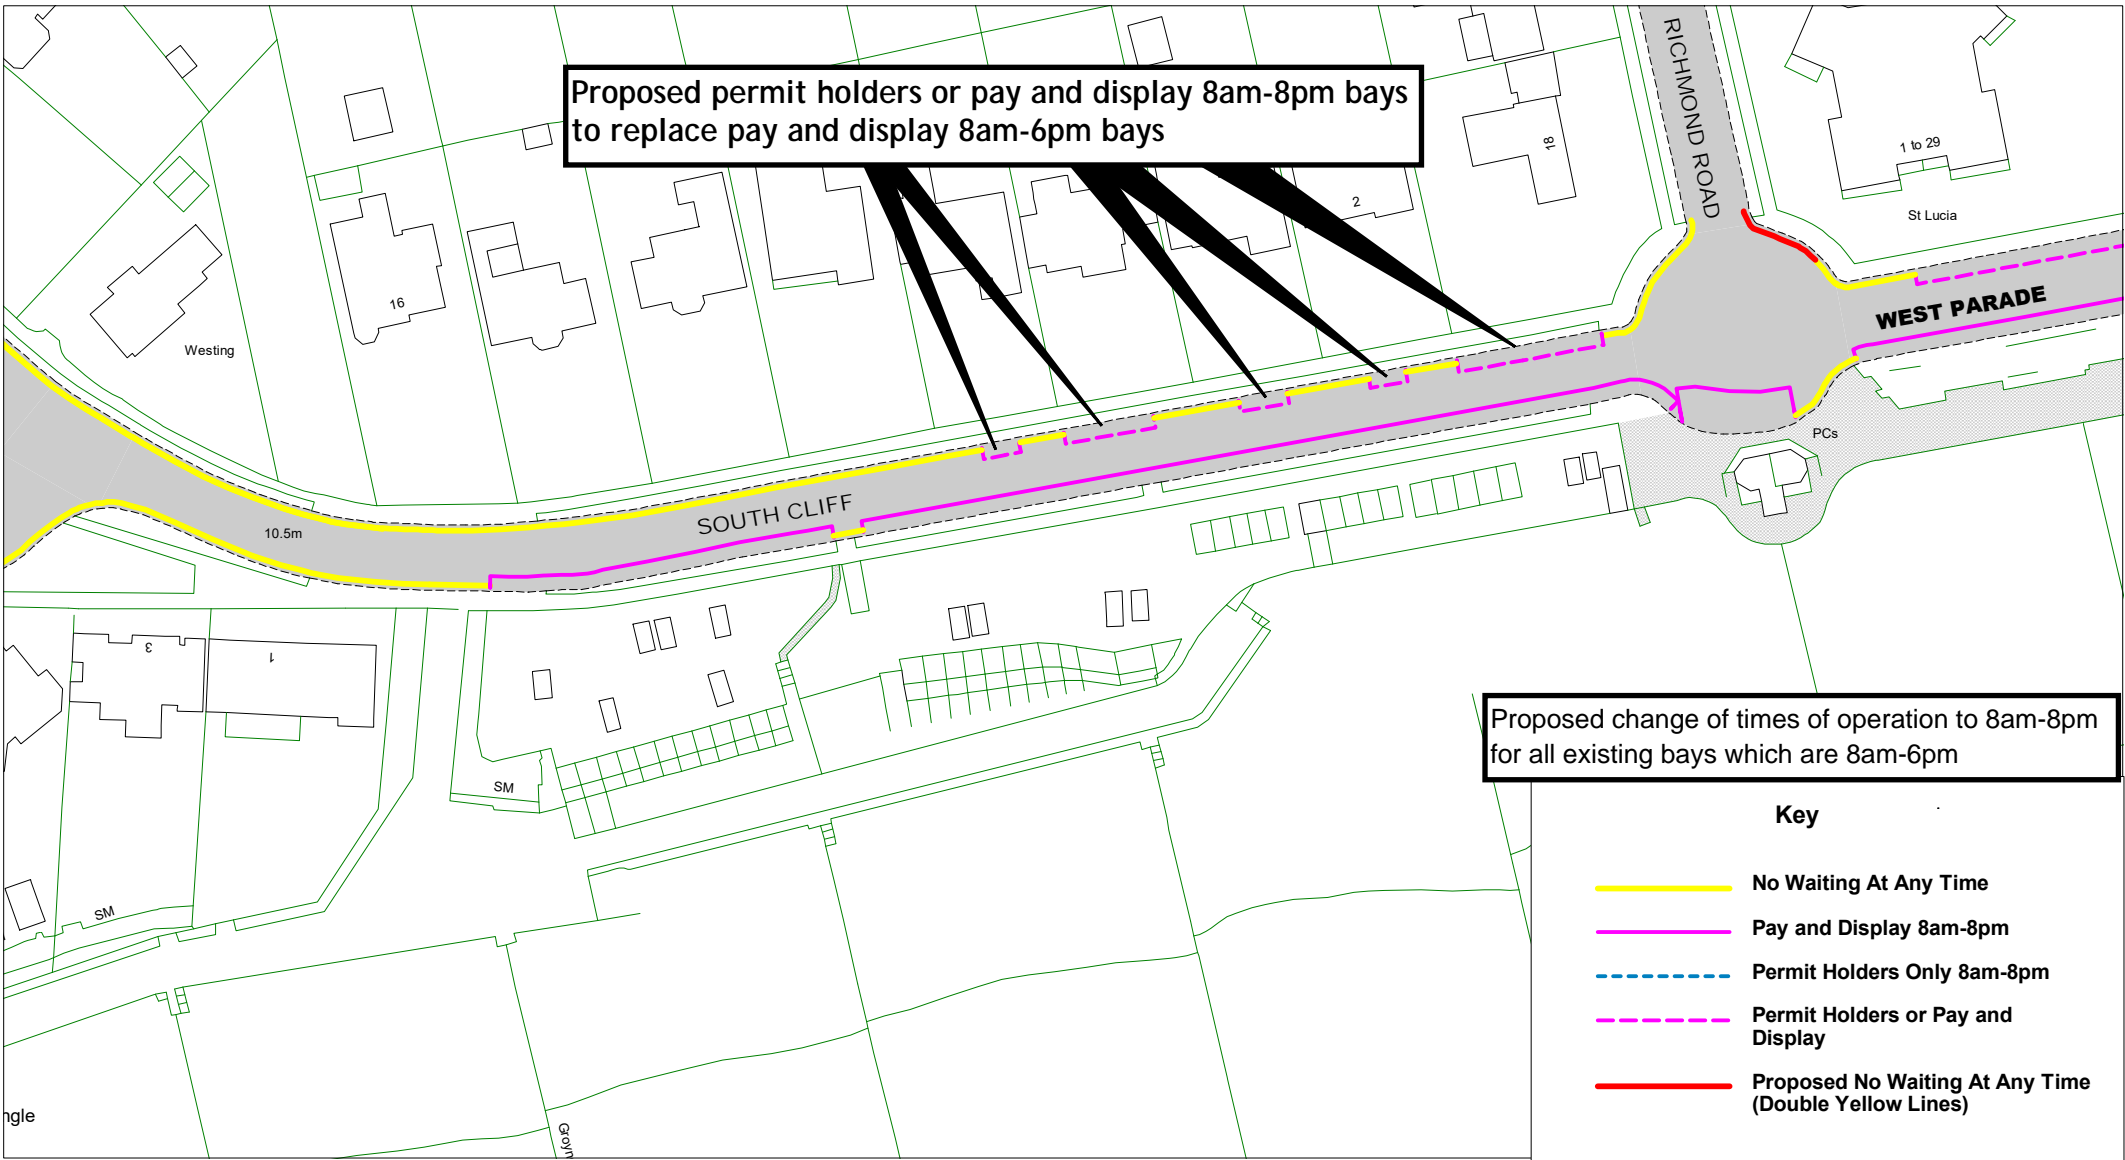

# West Parade & South Cliff, Bexhill - Zone W

Frame 1

SCALE	1:1000
DATE	20/06/2022
DRAWING No.	RR22 BZW013
DRAWN BY	
© Crown copyright. All rights reserved East Sussex County Council Licence No. 100019601 2022	

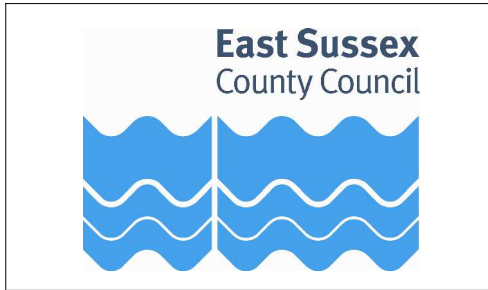
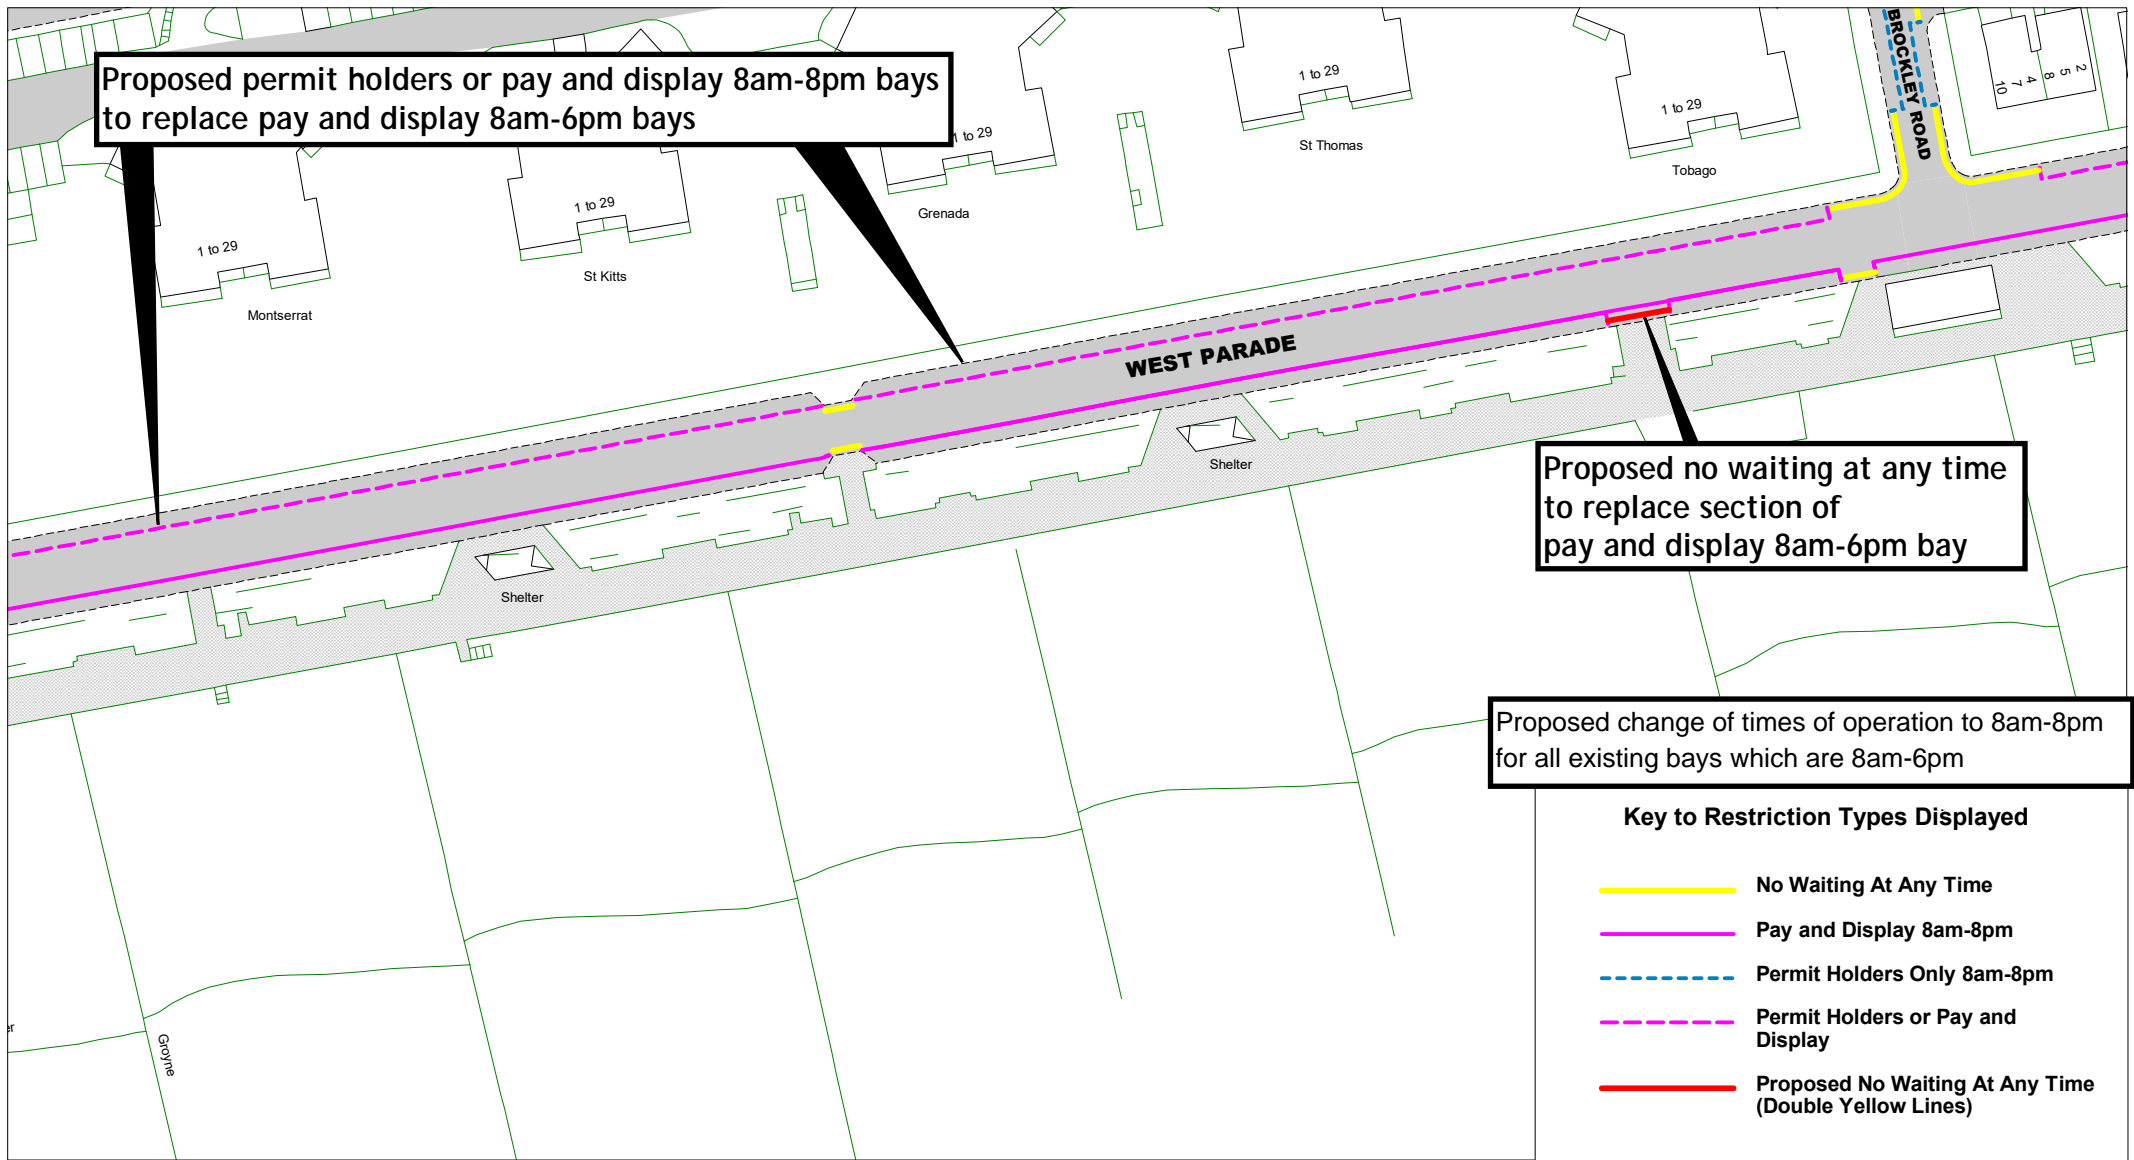


### West Parade & South Cliff, Bexhill - Zone W

Frame 2

SCALE	1:1000
DATE	20/06/2022
DRAWING No.	RR22 BZW014
DRAWN BY	
© Crown copyright. All rights reserved East Sussex County Council Licence No. 100019601 2022	

[Return to index](#)

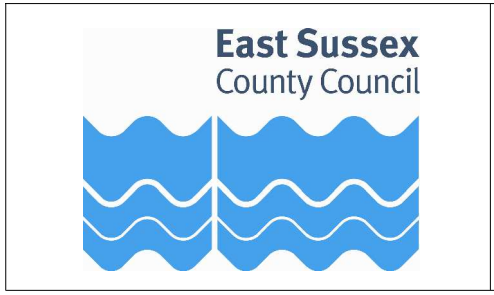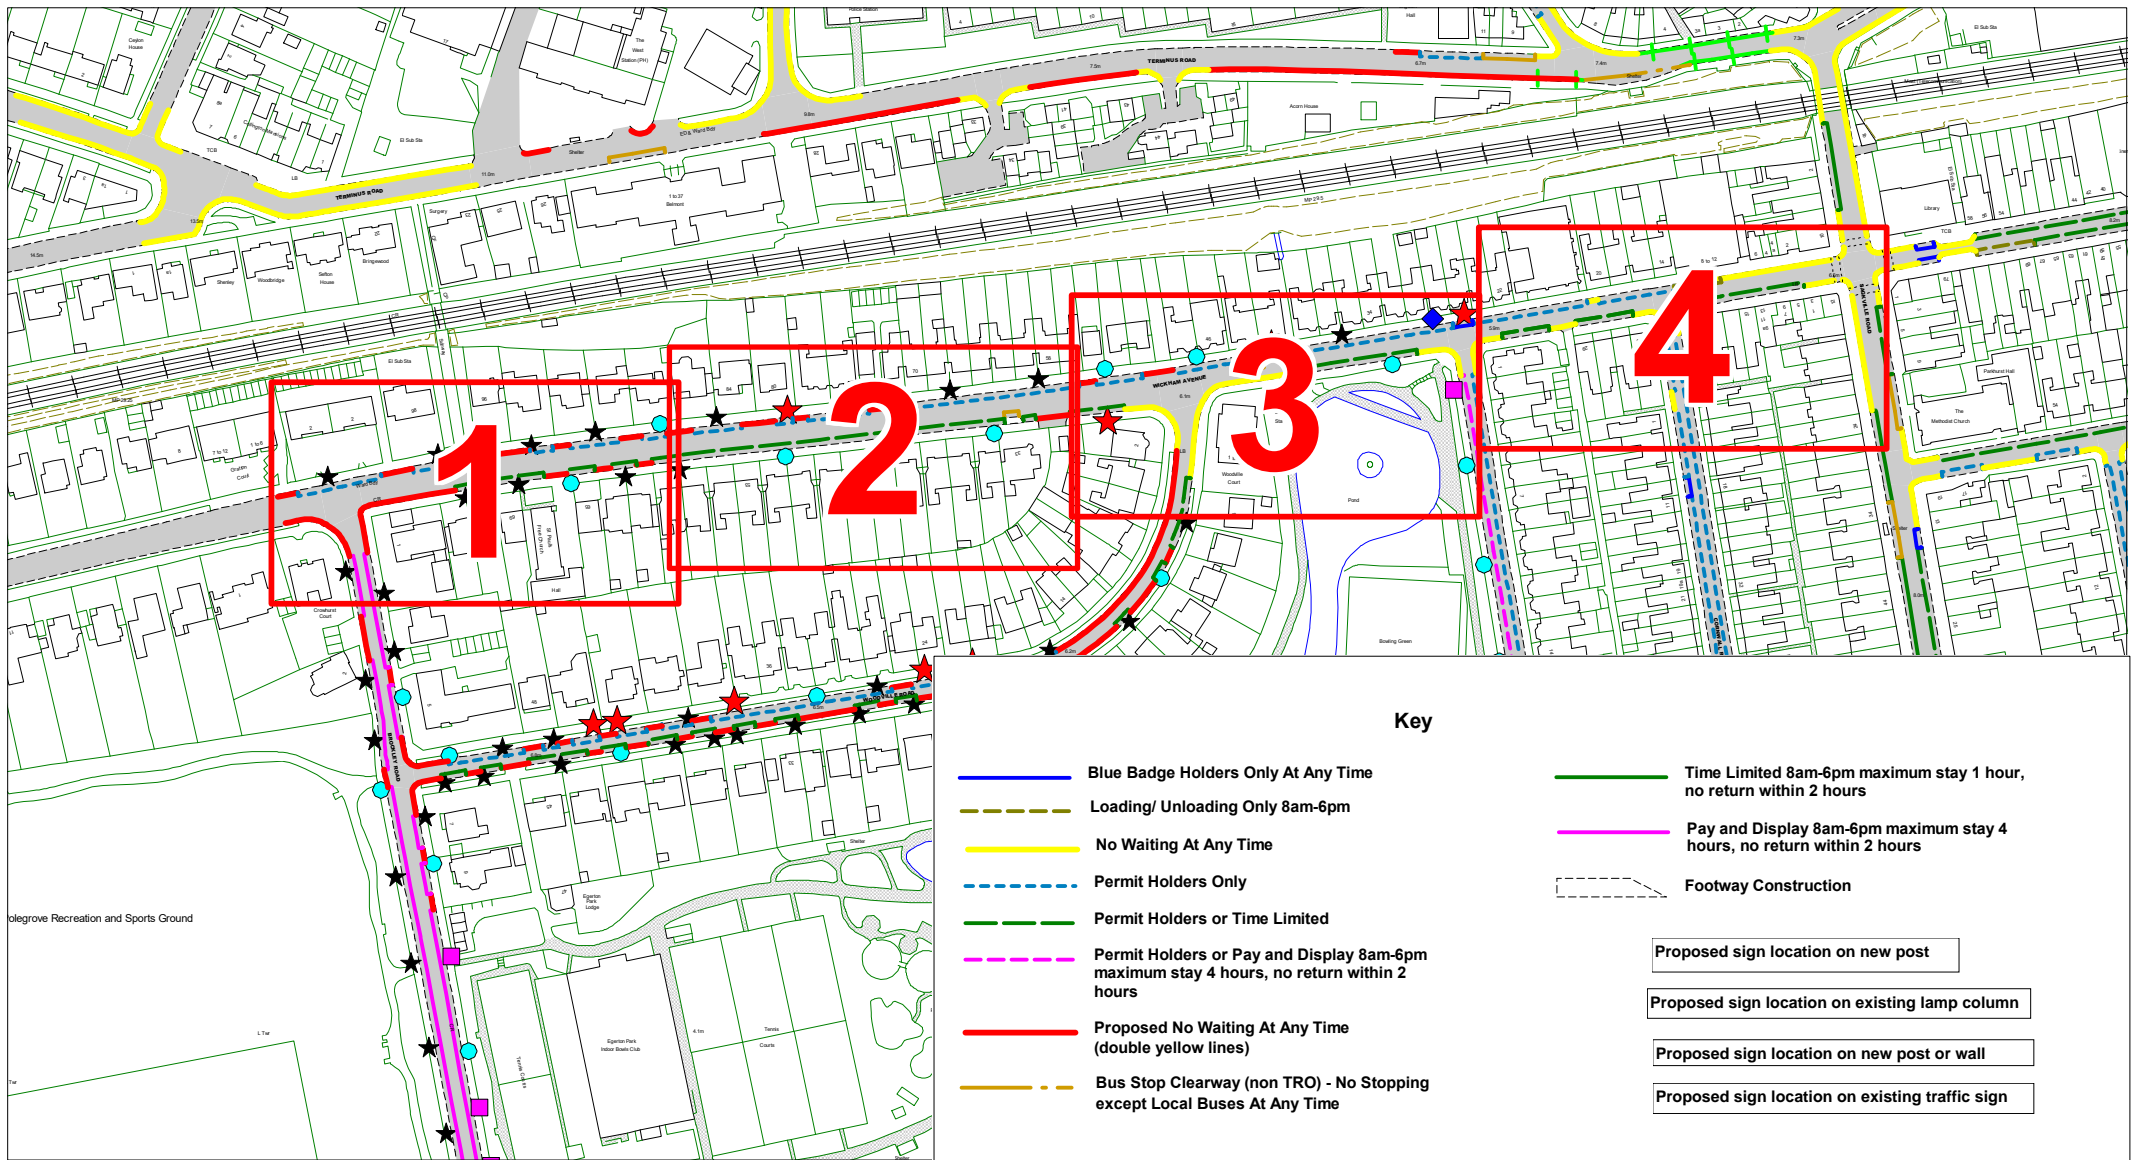




## Wickham Avenue, Bexhill - Zone W


Overview

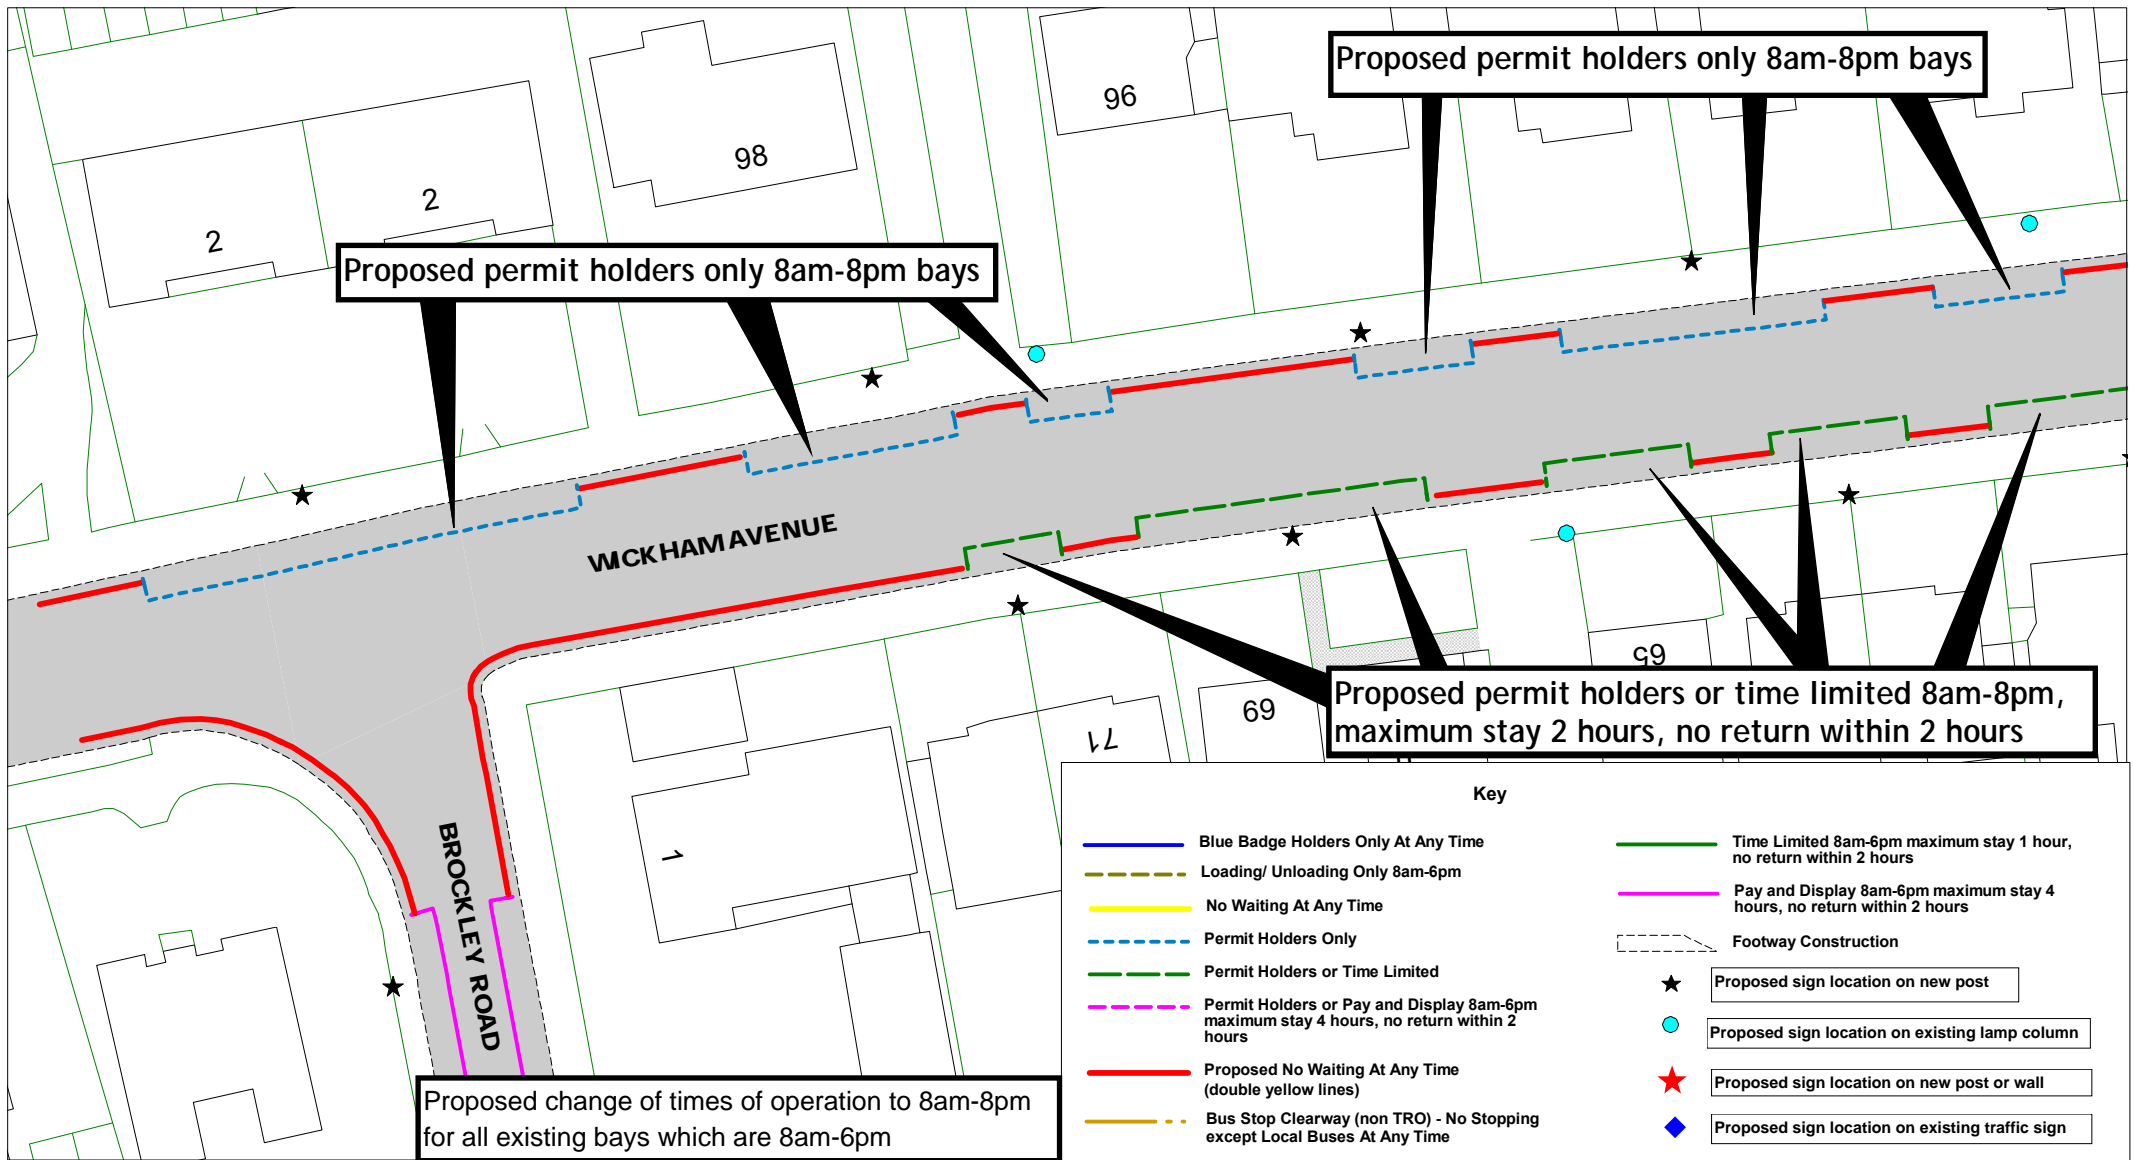

SCALE	1 : 2600
DATE	30/06/2022
DRAWING No.	RR22 BZW015
DRAWN BY	
© Crown copyright. All rights reserved East Sussex County Council Licence No. 100019601 2022	




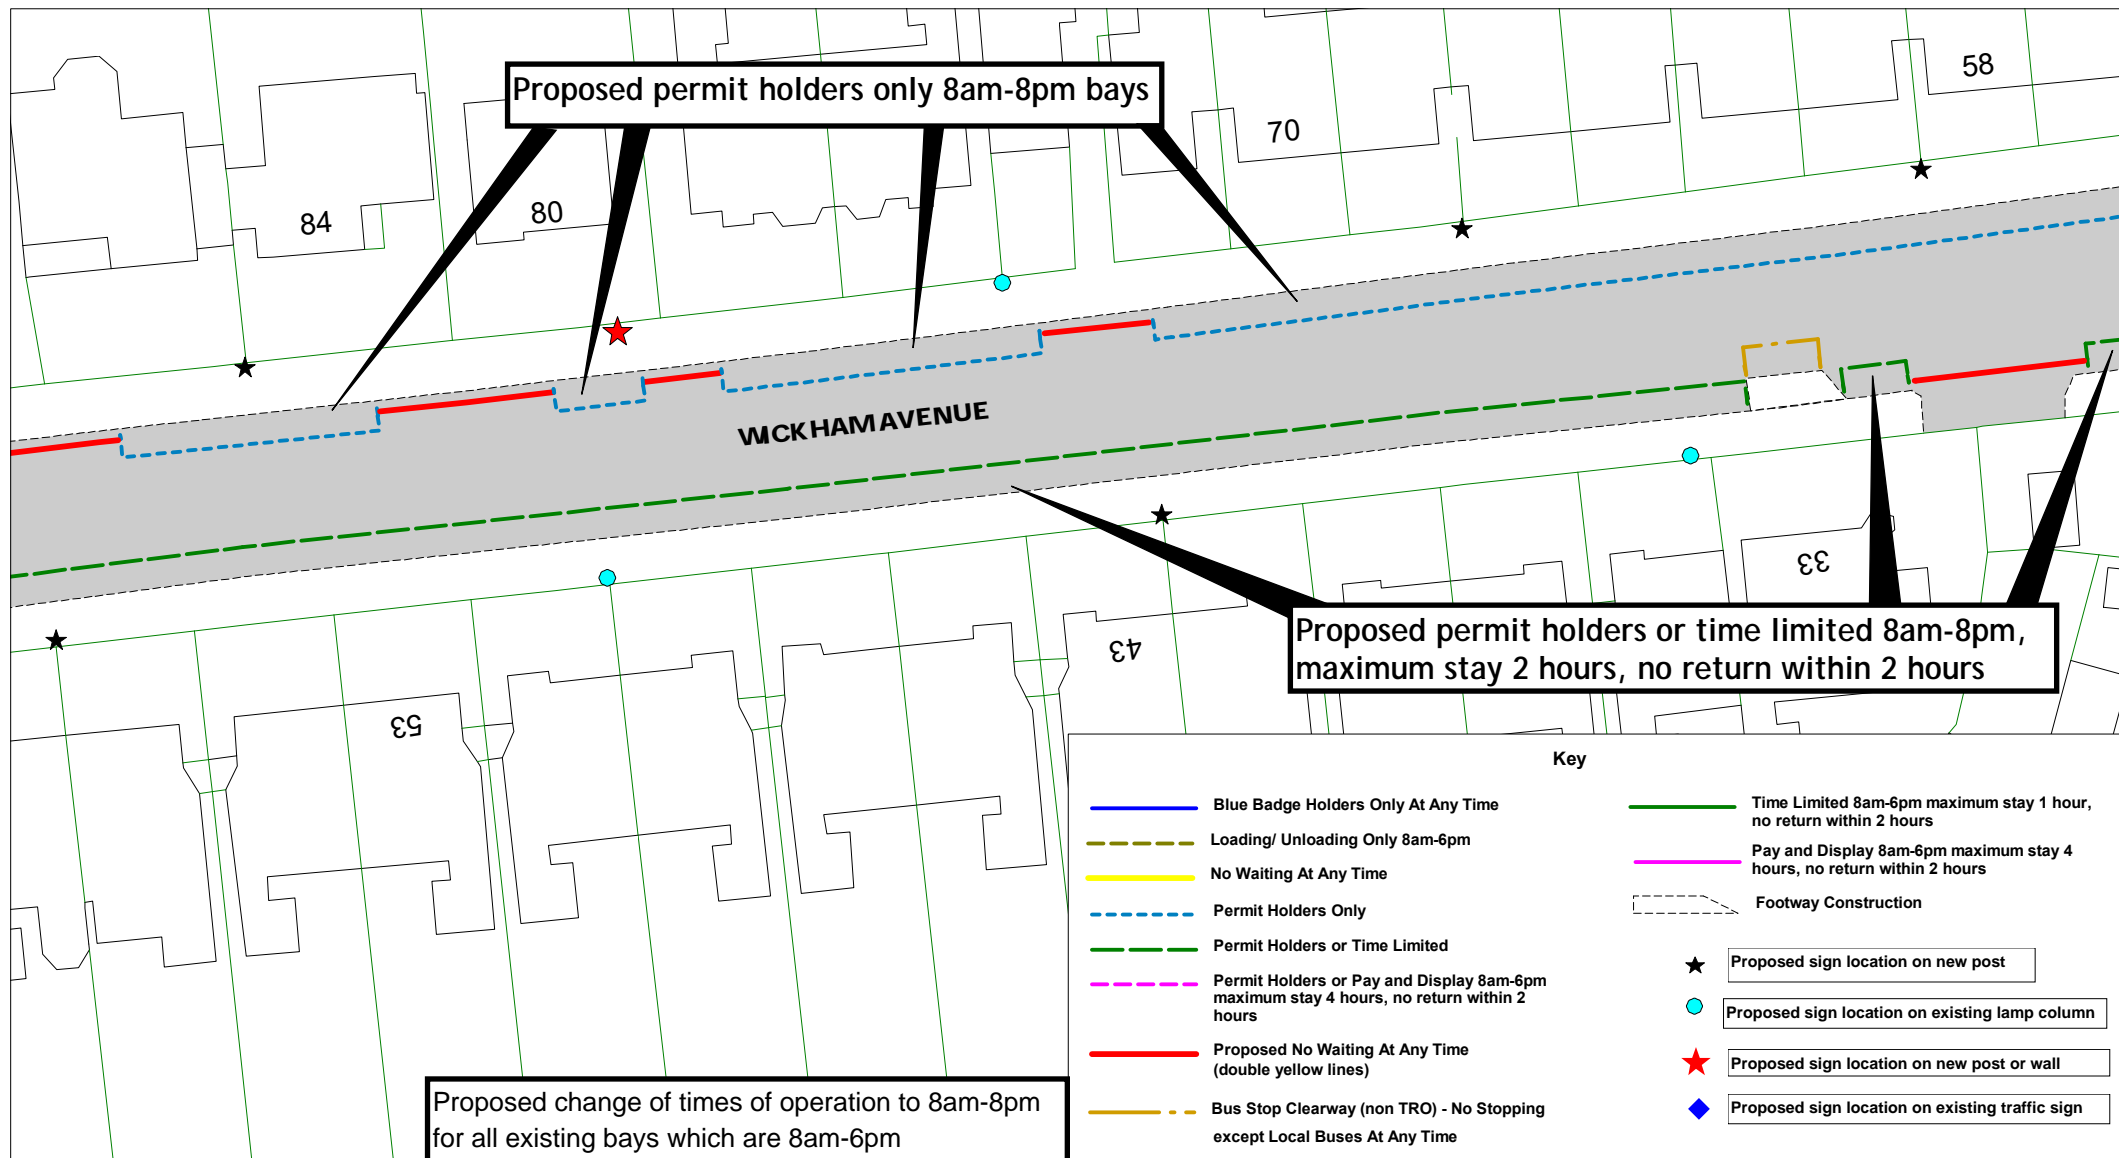



		Frame 1		SCALE	1 : 500
		Wickham Avenue, Bexhill - Zone W		DATE	30/06/2022
				DRAWING No.	RR22 BZW016
				DRAWN BY	
				© Crown copyright. All rights reserved East Sussex County Council Licence No. 100019601 2022	




		<p>Wickham Avenue, Bexhill - Zone W</p>	Frame 2	SCALE	1 : 500
				DATE	30/06/2022
				DRAWING No.	RR22 BZW017
				DRAWN BY	
				© Crown copyright. All rights reserved East Sussex County Council Licence No. 100019601 2022	

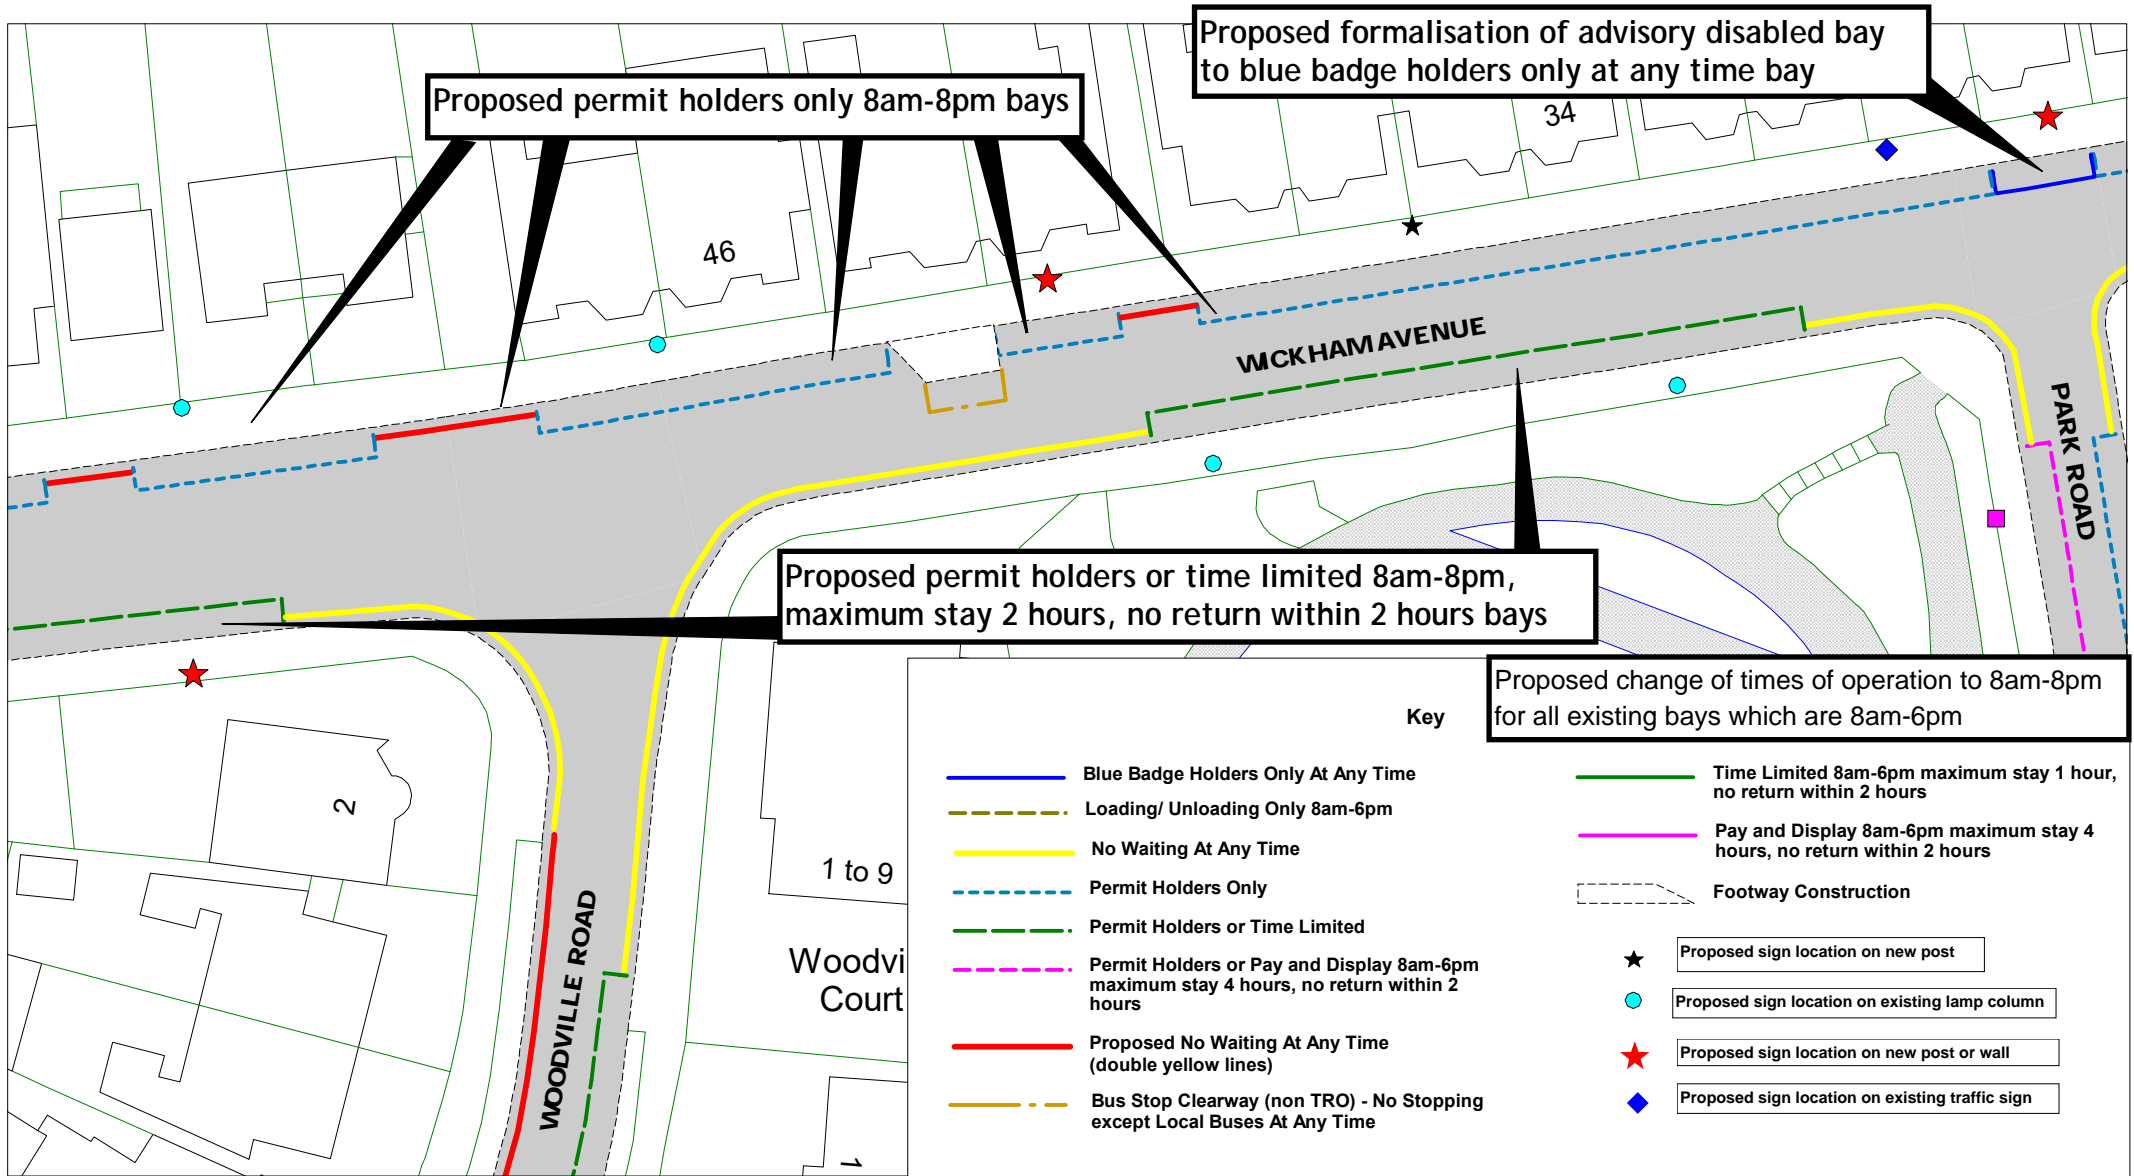

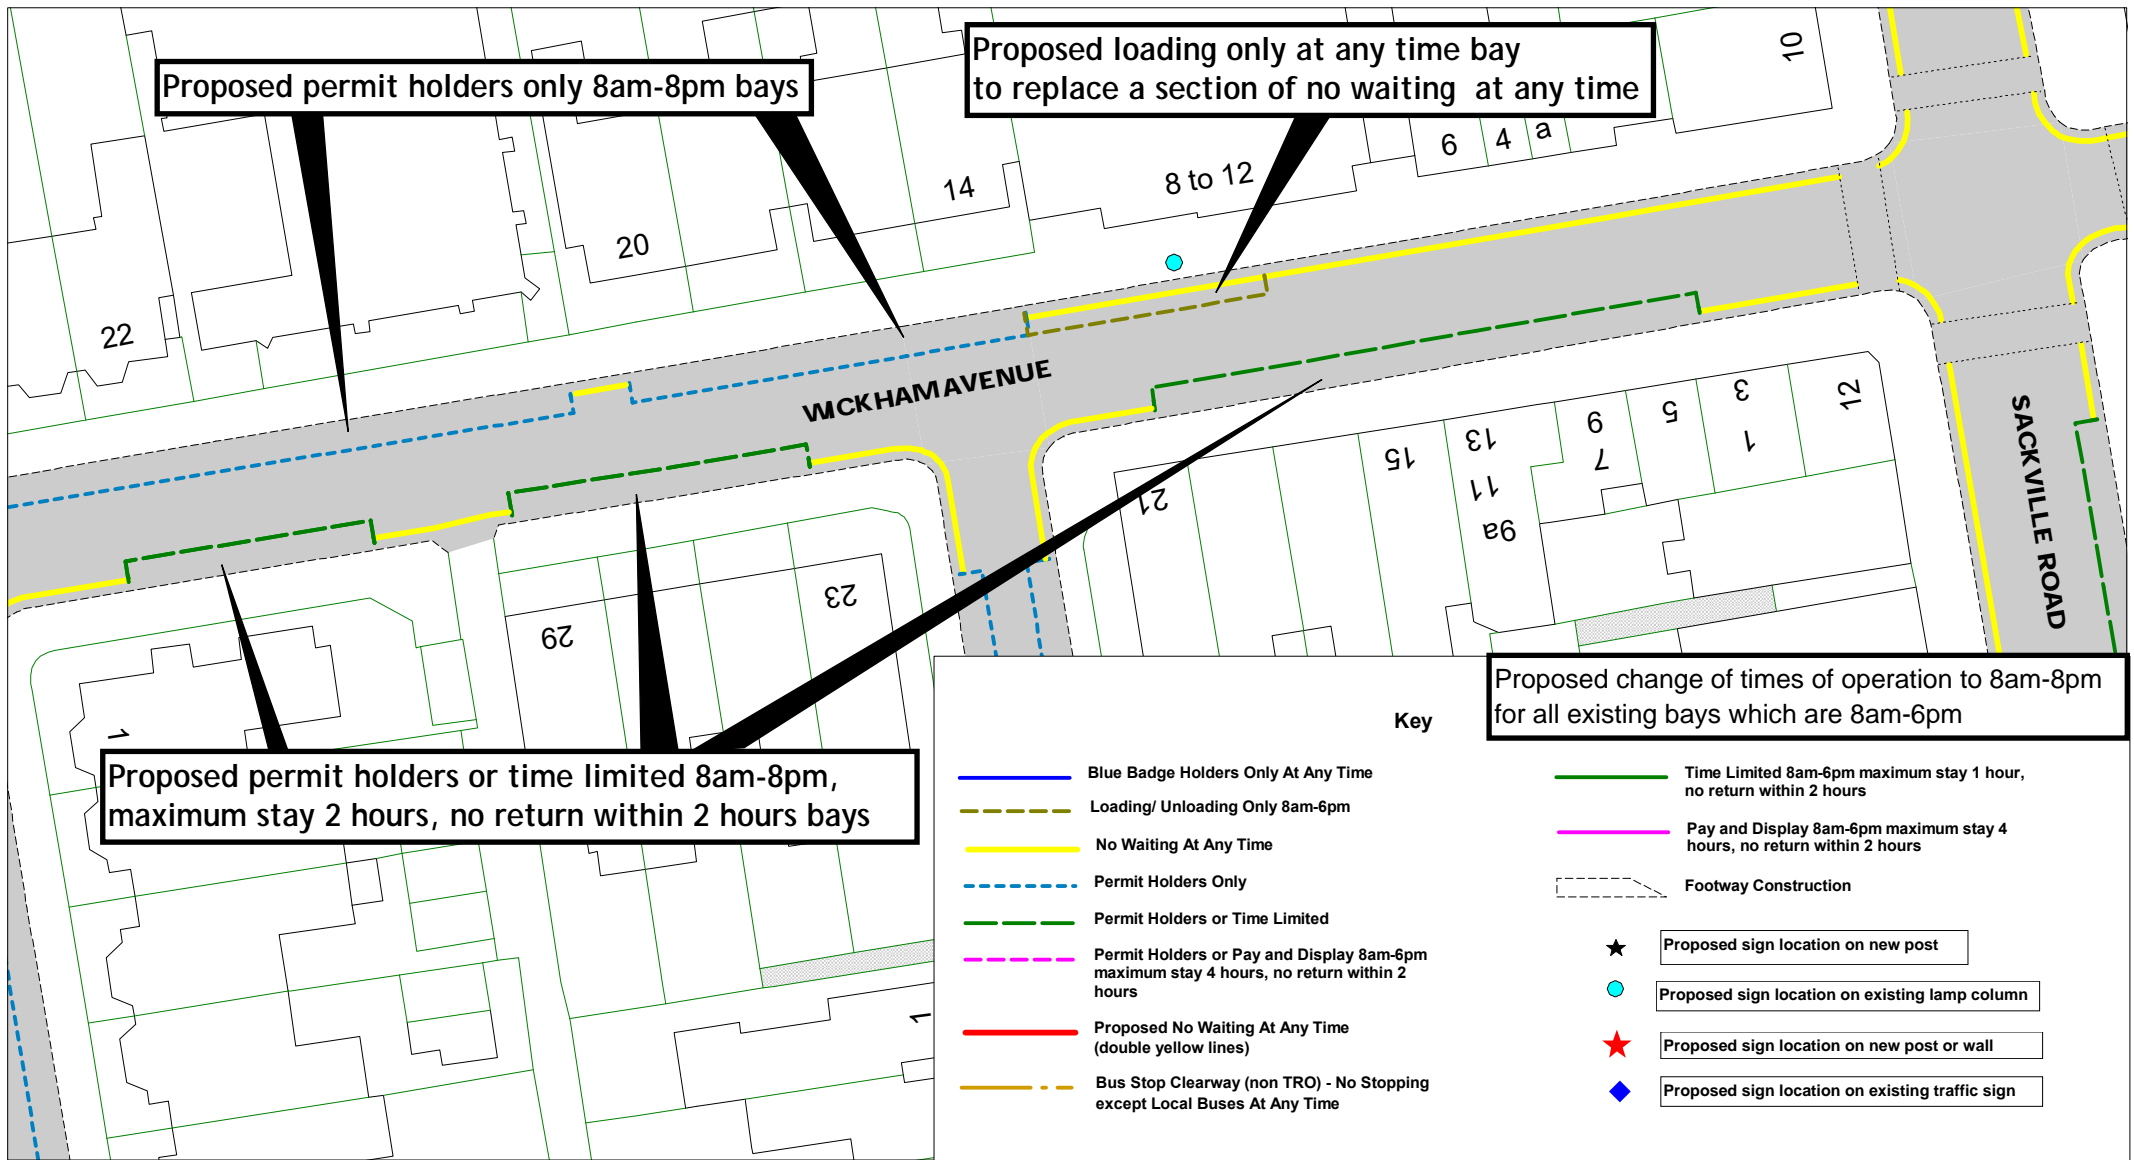



**East Sussex**  
County Council




N  
W E  
S



Frame 4


Wickham Avenue, Bexhill - Zone W

SCALE	1 : 500
DATE	30/06/2022
DRAWING No.	RR22 BZW019
DRAWN BY	
© Crown copyright. All rights reserved East Sussex County Council Licence No. 100019601 2022	

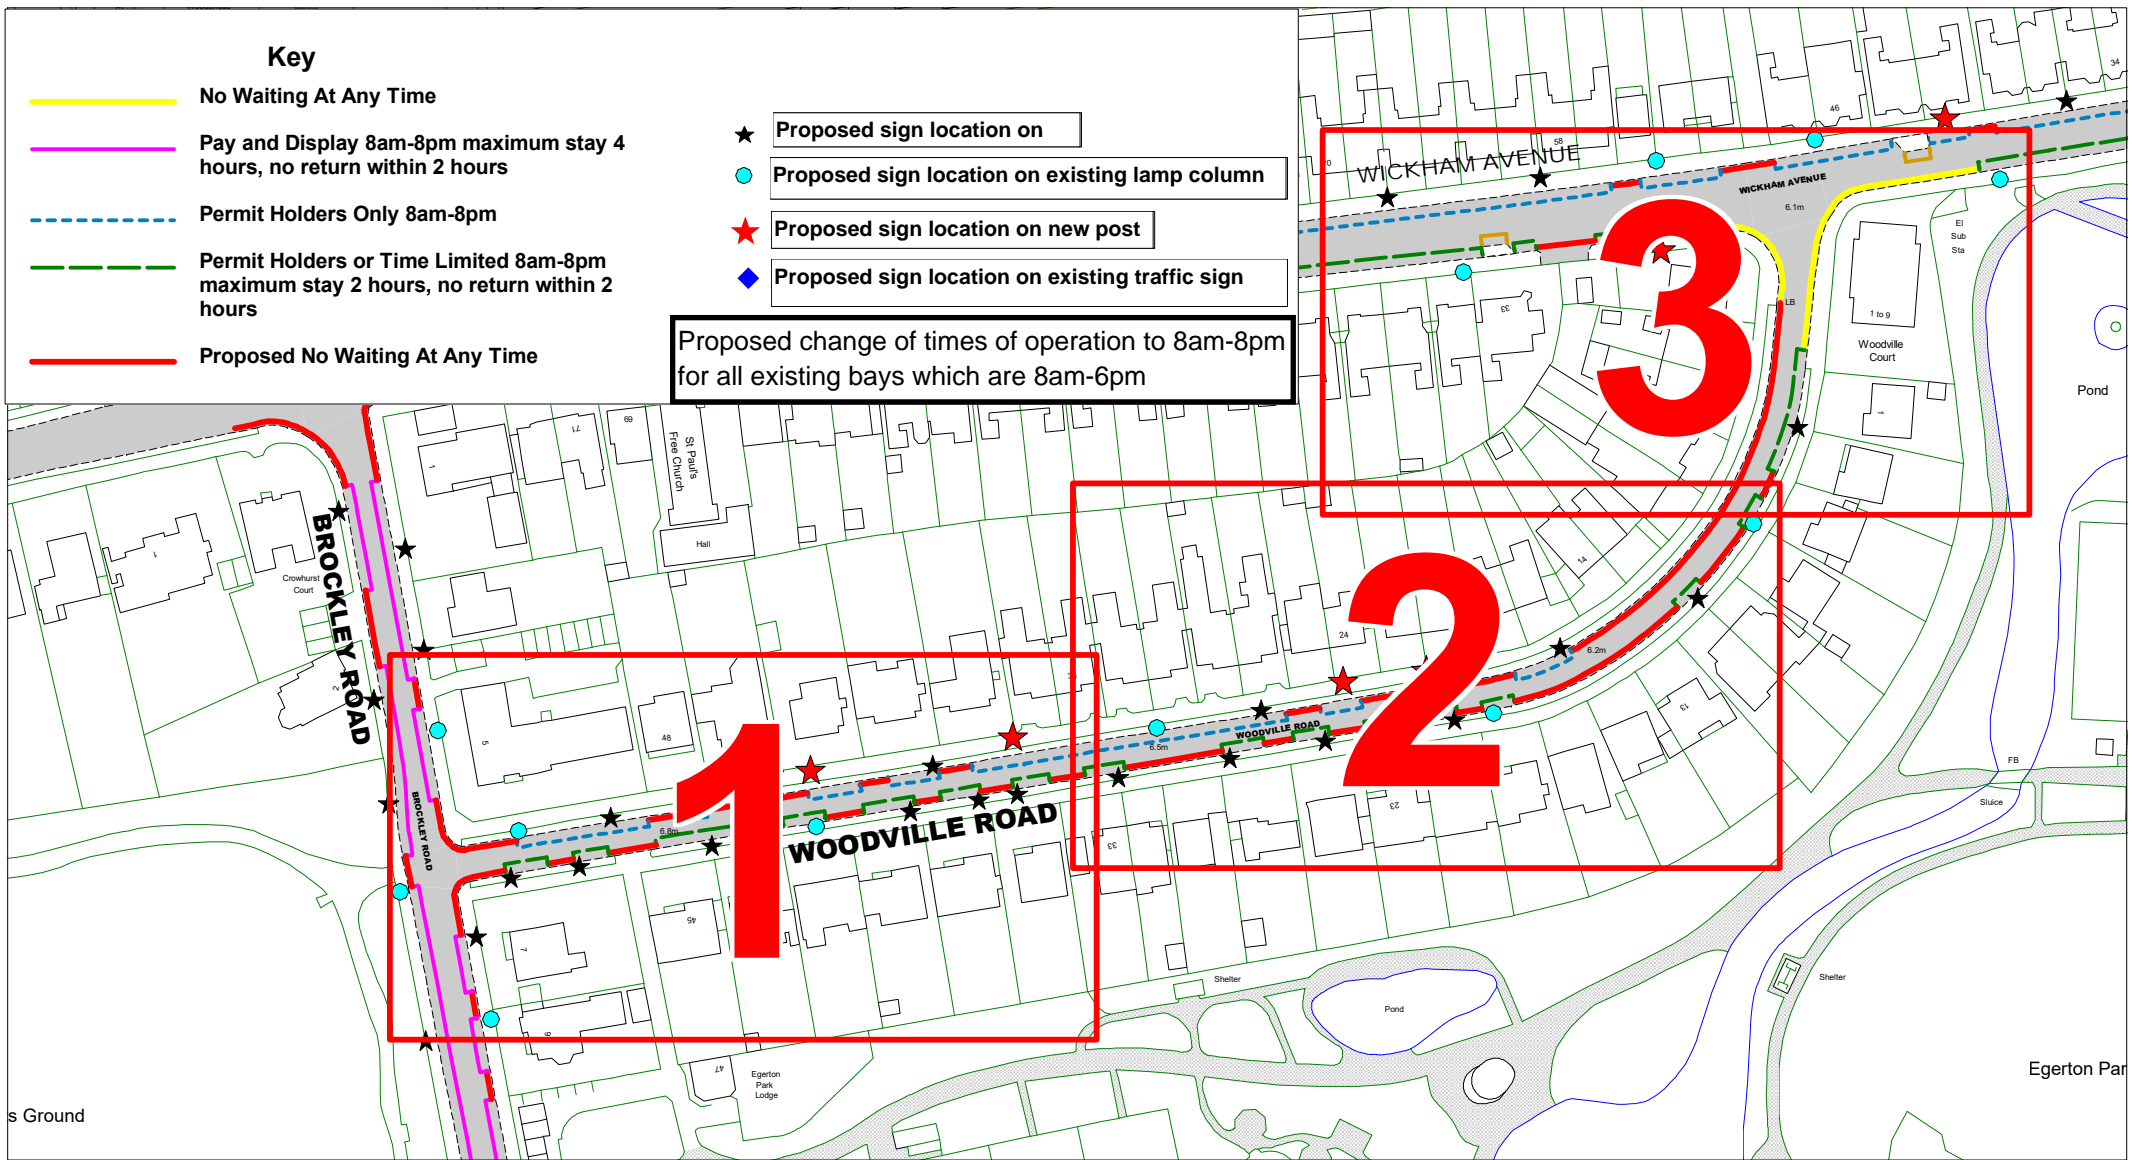




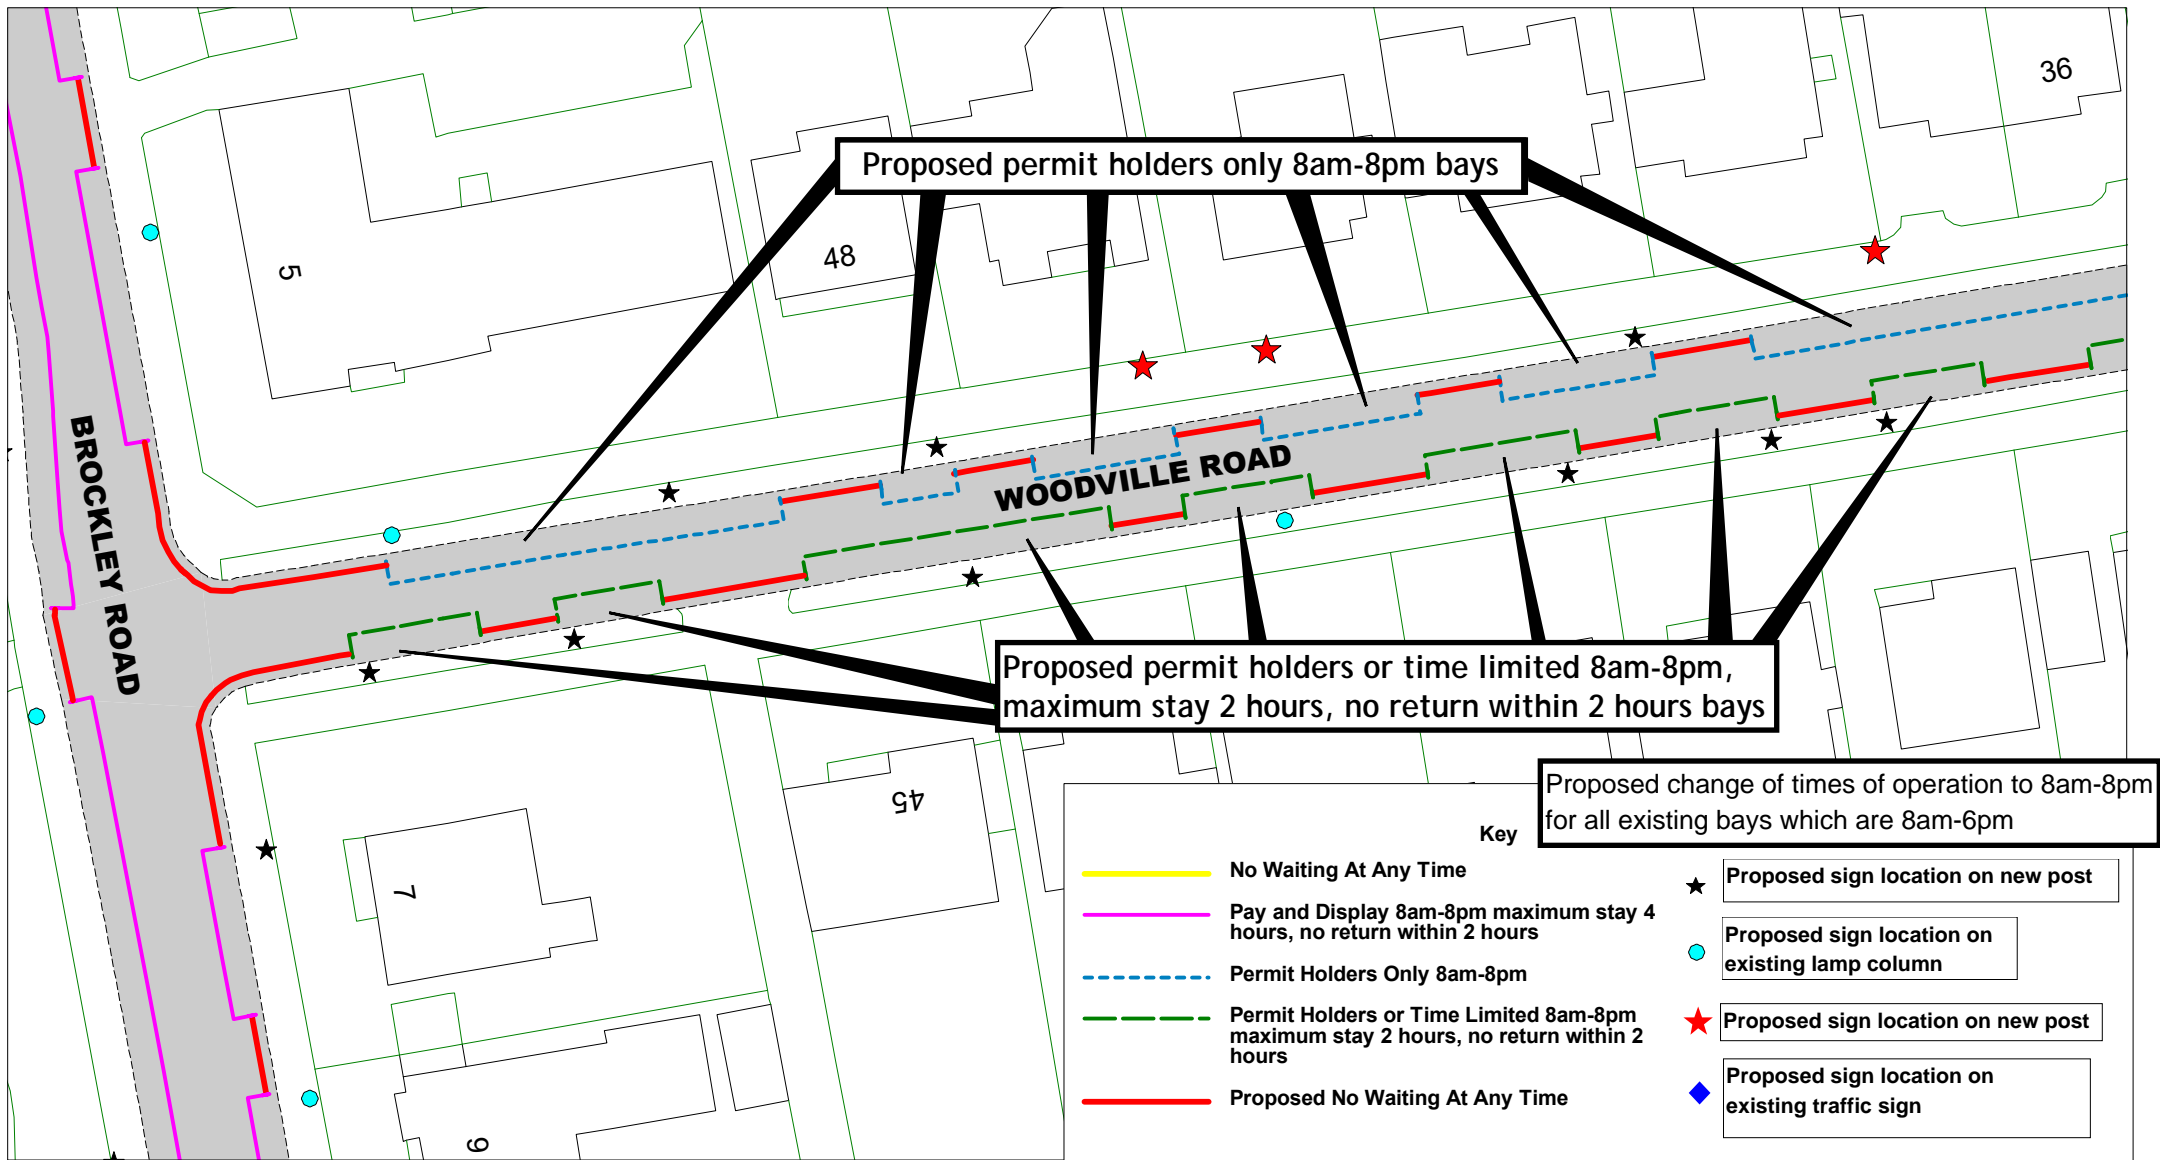


		<p>Overview</p> <p>Woodville Road, Bexhill - Zone W</p>	SCALE	1:1600
			DATE	1/07/2022
			DRAWING No.	RR22 BZW020
			DRAWN BY	
			© Crown copyright. All rights reserved East Sussex County Council Licence No. 100019601 2022	



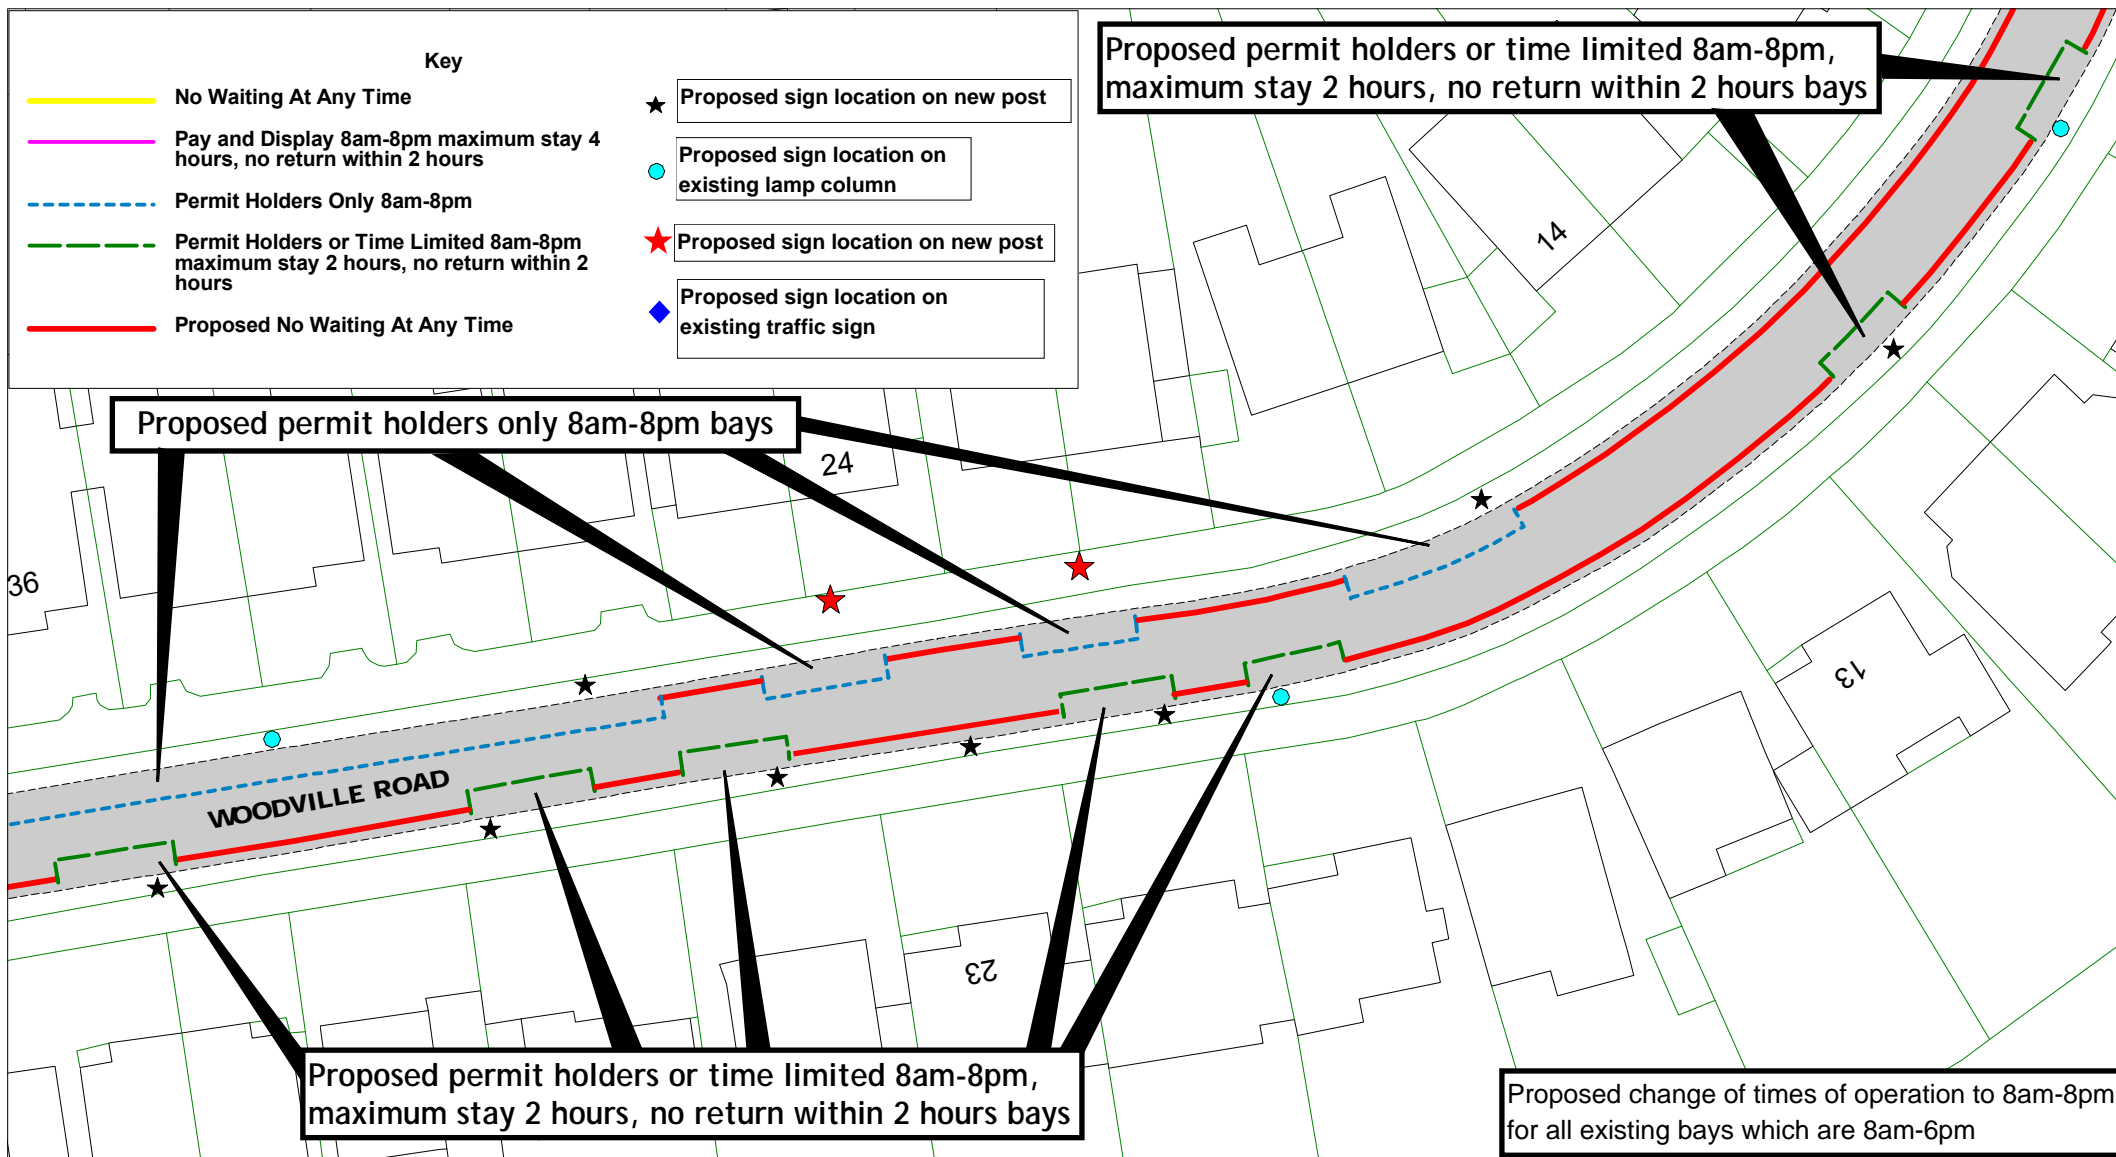

SCALE	1 : 500
DATE	01/07/2022
DRAWING No.	RR22 BZW021
DRAWN BY	
© Crown copyright. All rights reserved East Sussex County Council Licence No. 100019601 2022	

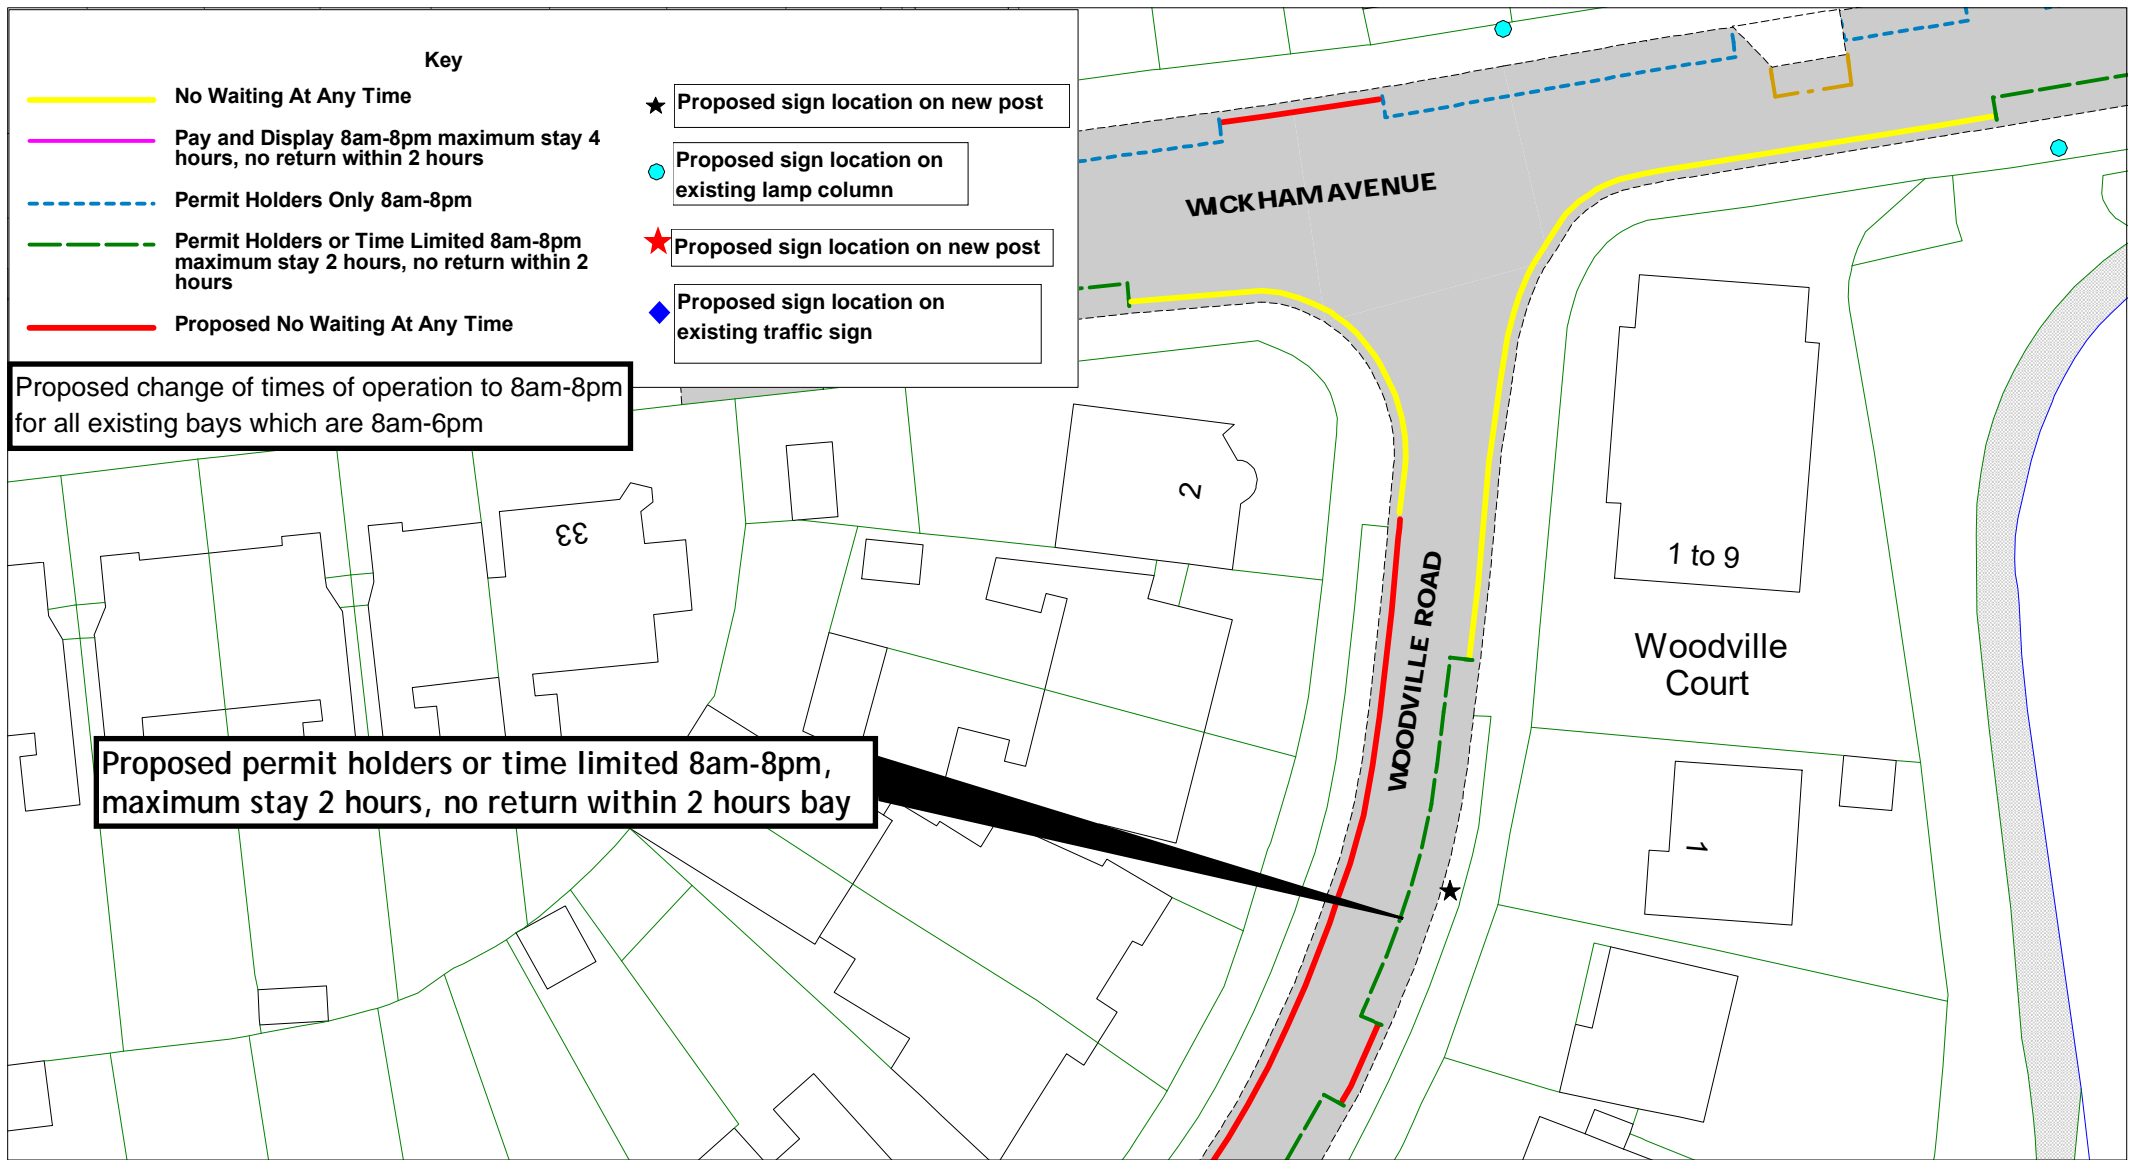

		Frame 2	Woodville Road, Bexhill - Zone W	SCALE	1 : 500
				DATE	01/07/2022
				DRAWING No.	RR22 BZW022
				DRAWN BY	
				© Crown copyright. All rights reserved East Sussex County Council Licence No. 100019601 2022	



		<p>Frame 3</p> <p>Woodville Road, Bexhill - Zone W</p>	SCALE	1 : 500
			DATE	01/07/2022
			DRAWING No.	RR22 BZW023
			DRAWN BY	
			<small>© Crown copyright. All rights reserved East Sussex County Council Licence No. 100019601 2022</small>	