



Existing no waiting at any time

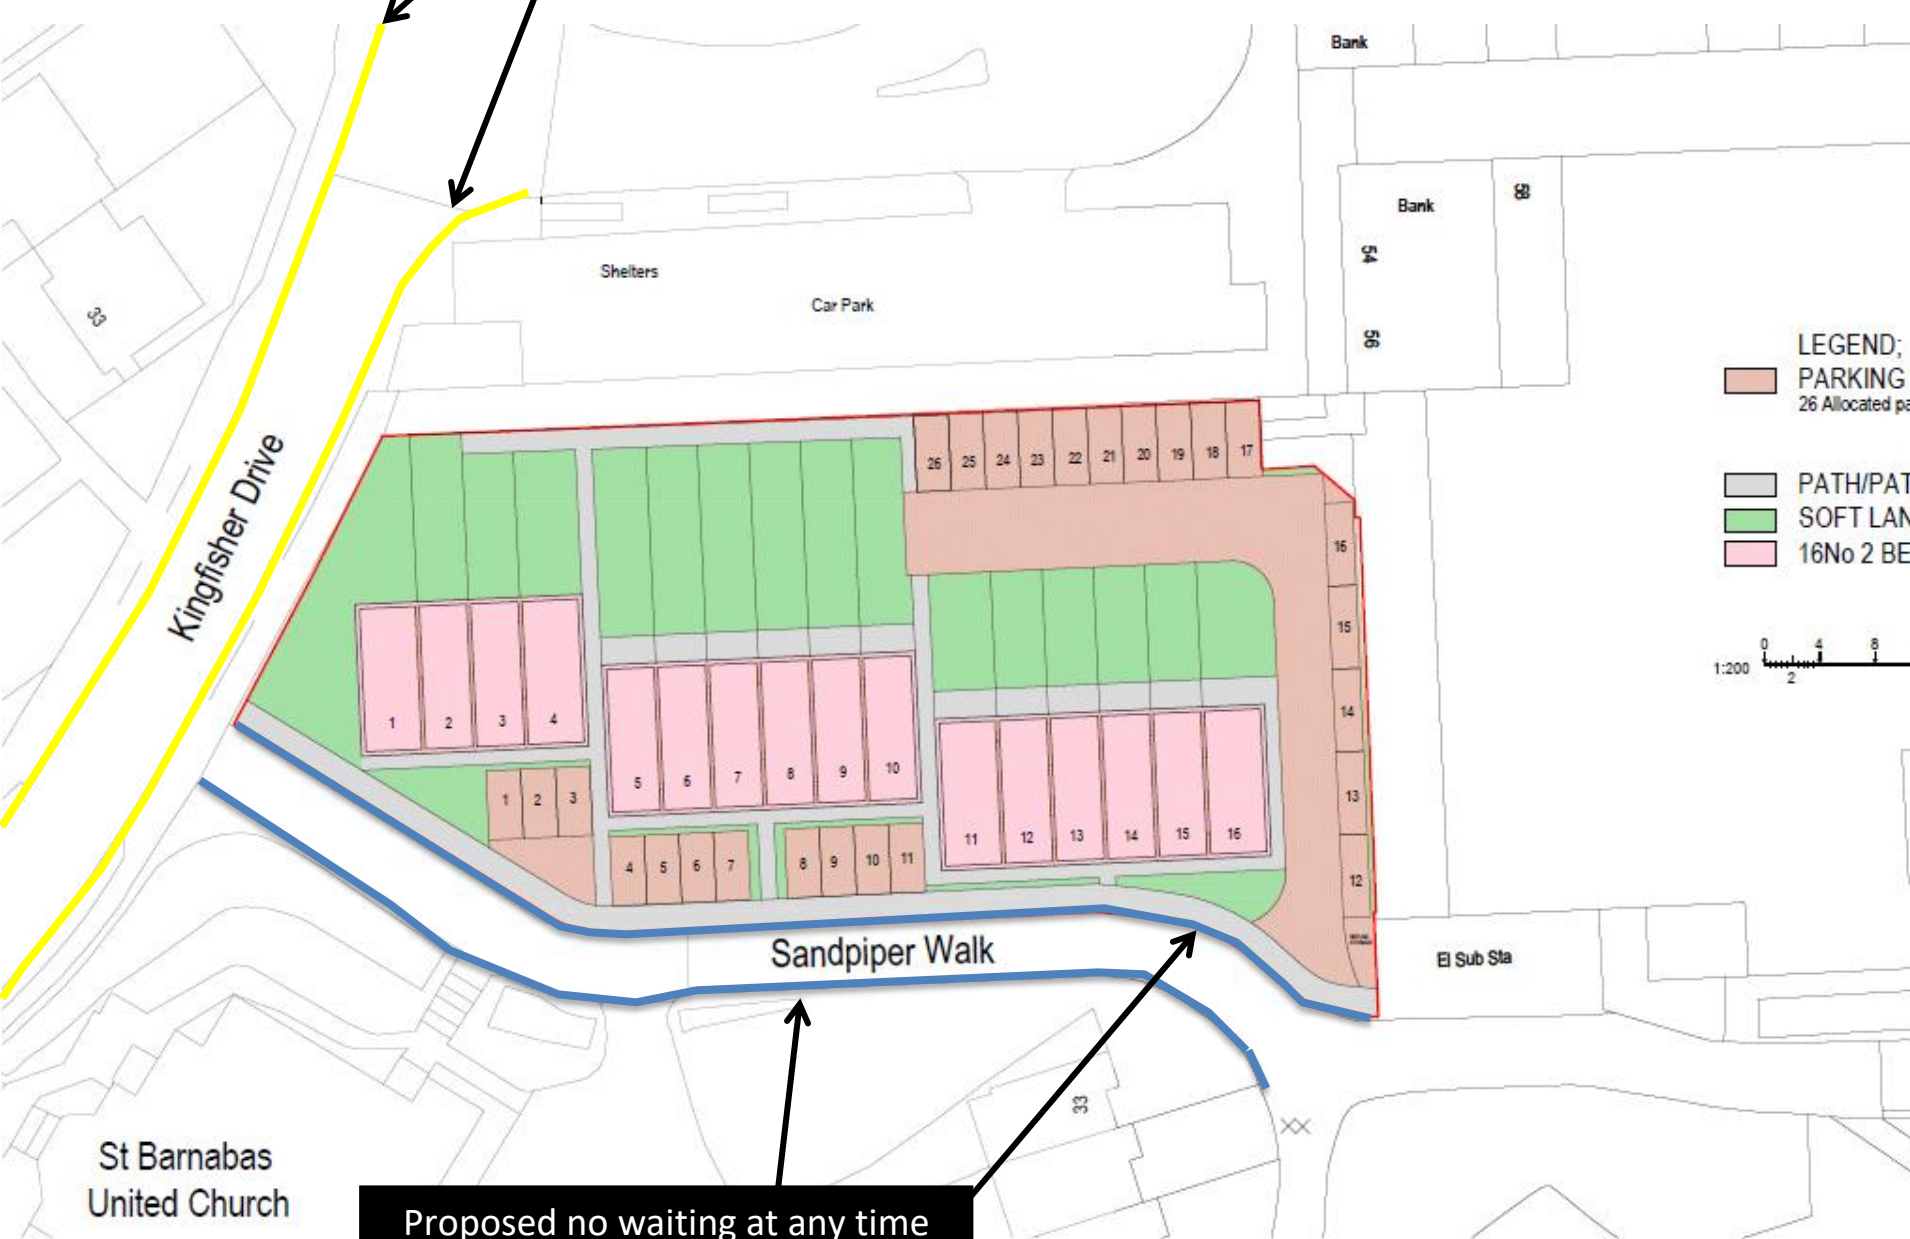

Proposed no waiting at any time

- LEGEND;**
- PARKING SPACES / DRIVE
26 Allocated parking spaces
 - PATH/PATIO
 - SOFT LANDSCAPING
 - 16No 2 BED DWELLINGS

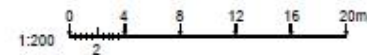

LAND AT SANDPIPER WALK KINGFISHER DRIVE EASTBOURNE for The Park Lane Group					
<small>PROPOSED BLOCK PLAN & STREET SCENE</small>					
<small>DRAWN BY - MATTHEW GERSEN</small>					
<small>DATE - NOVEMBER 2019</small>					
<small>SCALE - 1:200 @ A1</small>					
<small>DRAWING No. 6270 / 100</small>					

St Barnabas
United Church