


NOTES

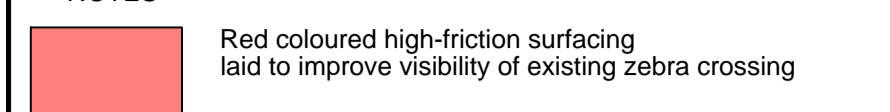

Existing zebra crossing to be re-marked to improve visibility

Existing zebra crossing belisha beacons are to be re-painted with enhanced reflective white stripes


Localised footway re-surfacing, red in colour, to match existing

Localised carriageway re-surfacing (shown in grey)


GREEN STREET

VICTORIA DRIVE

Proposed illuminated traffic sign & supplementary plate to be located on existing lighting column



Proposed illuminated traffic sign & supplementary plate to be located on existing lighting column

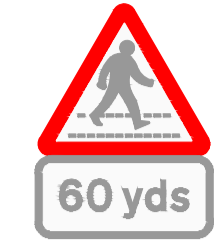

(Out of the drawing)

0 5 10 20  
SCALE 1:200 (A1)  
SCALE 1:400 (A3)  
METRES

Rev	Status	Rev. Date	Purpose of revision	Drawn	Chck'd	Apprv'd

**East Sussex Highways**  
A partnership between:  
COSTAIN CH2M  
EAST SUSSEX COUNCIL

EAST SUSSEX HIGHWAYS  
RINGMER DEPOT, THE BROYLE  
RINGMER, EAST SUSSEX, BN8 5NP  
Tel. 0345 60 80 193 www.eastsussexhighways.com

Project	VICTORIA DRIVE, EASTBOURNE		
Drawing title	Pedestrian Improvements Victoria Drive / Green Street junction Consultation Drawing		

Status		Revision	
Scale	1:200	Date	09/07/2017
Drawn By	N. Bodle		
Checked By	N. Bodle		
Approved By	M. Reid		
Project No.	3520000	Originator	ESH
Drawing number	Volume 1 Design Alt. 1 Type 1 Role 1 Number	Original Size	A1
GEN-SCH0063-DR-CH-0002			