



NOTES
All Signs to TSRGD 2016.



Rev	Status	Rev. Date	Purpose of revision	Drawn	Check'd	Apprv'd
P01	S2	11/05/22	First Issue	HM	AM	AM

East Sussex Highways
A partnership between:

EAST SUSSEX HIGHWAYS
RINGMER DEPOT, THE BROYLE
RINGMER, EAST SUSSEX, BN8 5NP
Tel. 0345 60 80 193 www.eastsussexhighways.com

Project	A27 DRUSILLAS SIGNAGE, ALFRISTON		
Drawing title	PROPOSED SIGNAGE		

Status	PRELIMINARY	Revision	P0
Scale	NTS	Date	APR 2022
Drawn By	HM		
Checked By	AM		
Approved By	AM		
Project No.	3520000	Originator	ESH
Drawing number	Volume Design Alt. Type Role Number	Original Size	A1
3520000-HGN-SCH0149-DR-CH-0002			

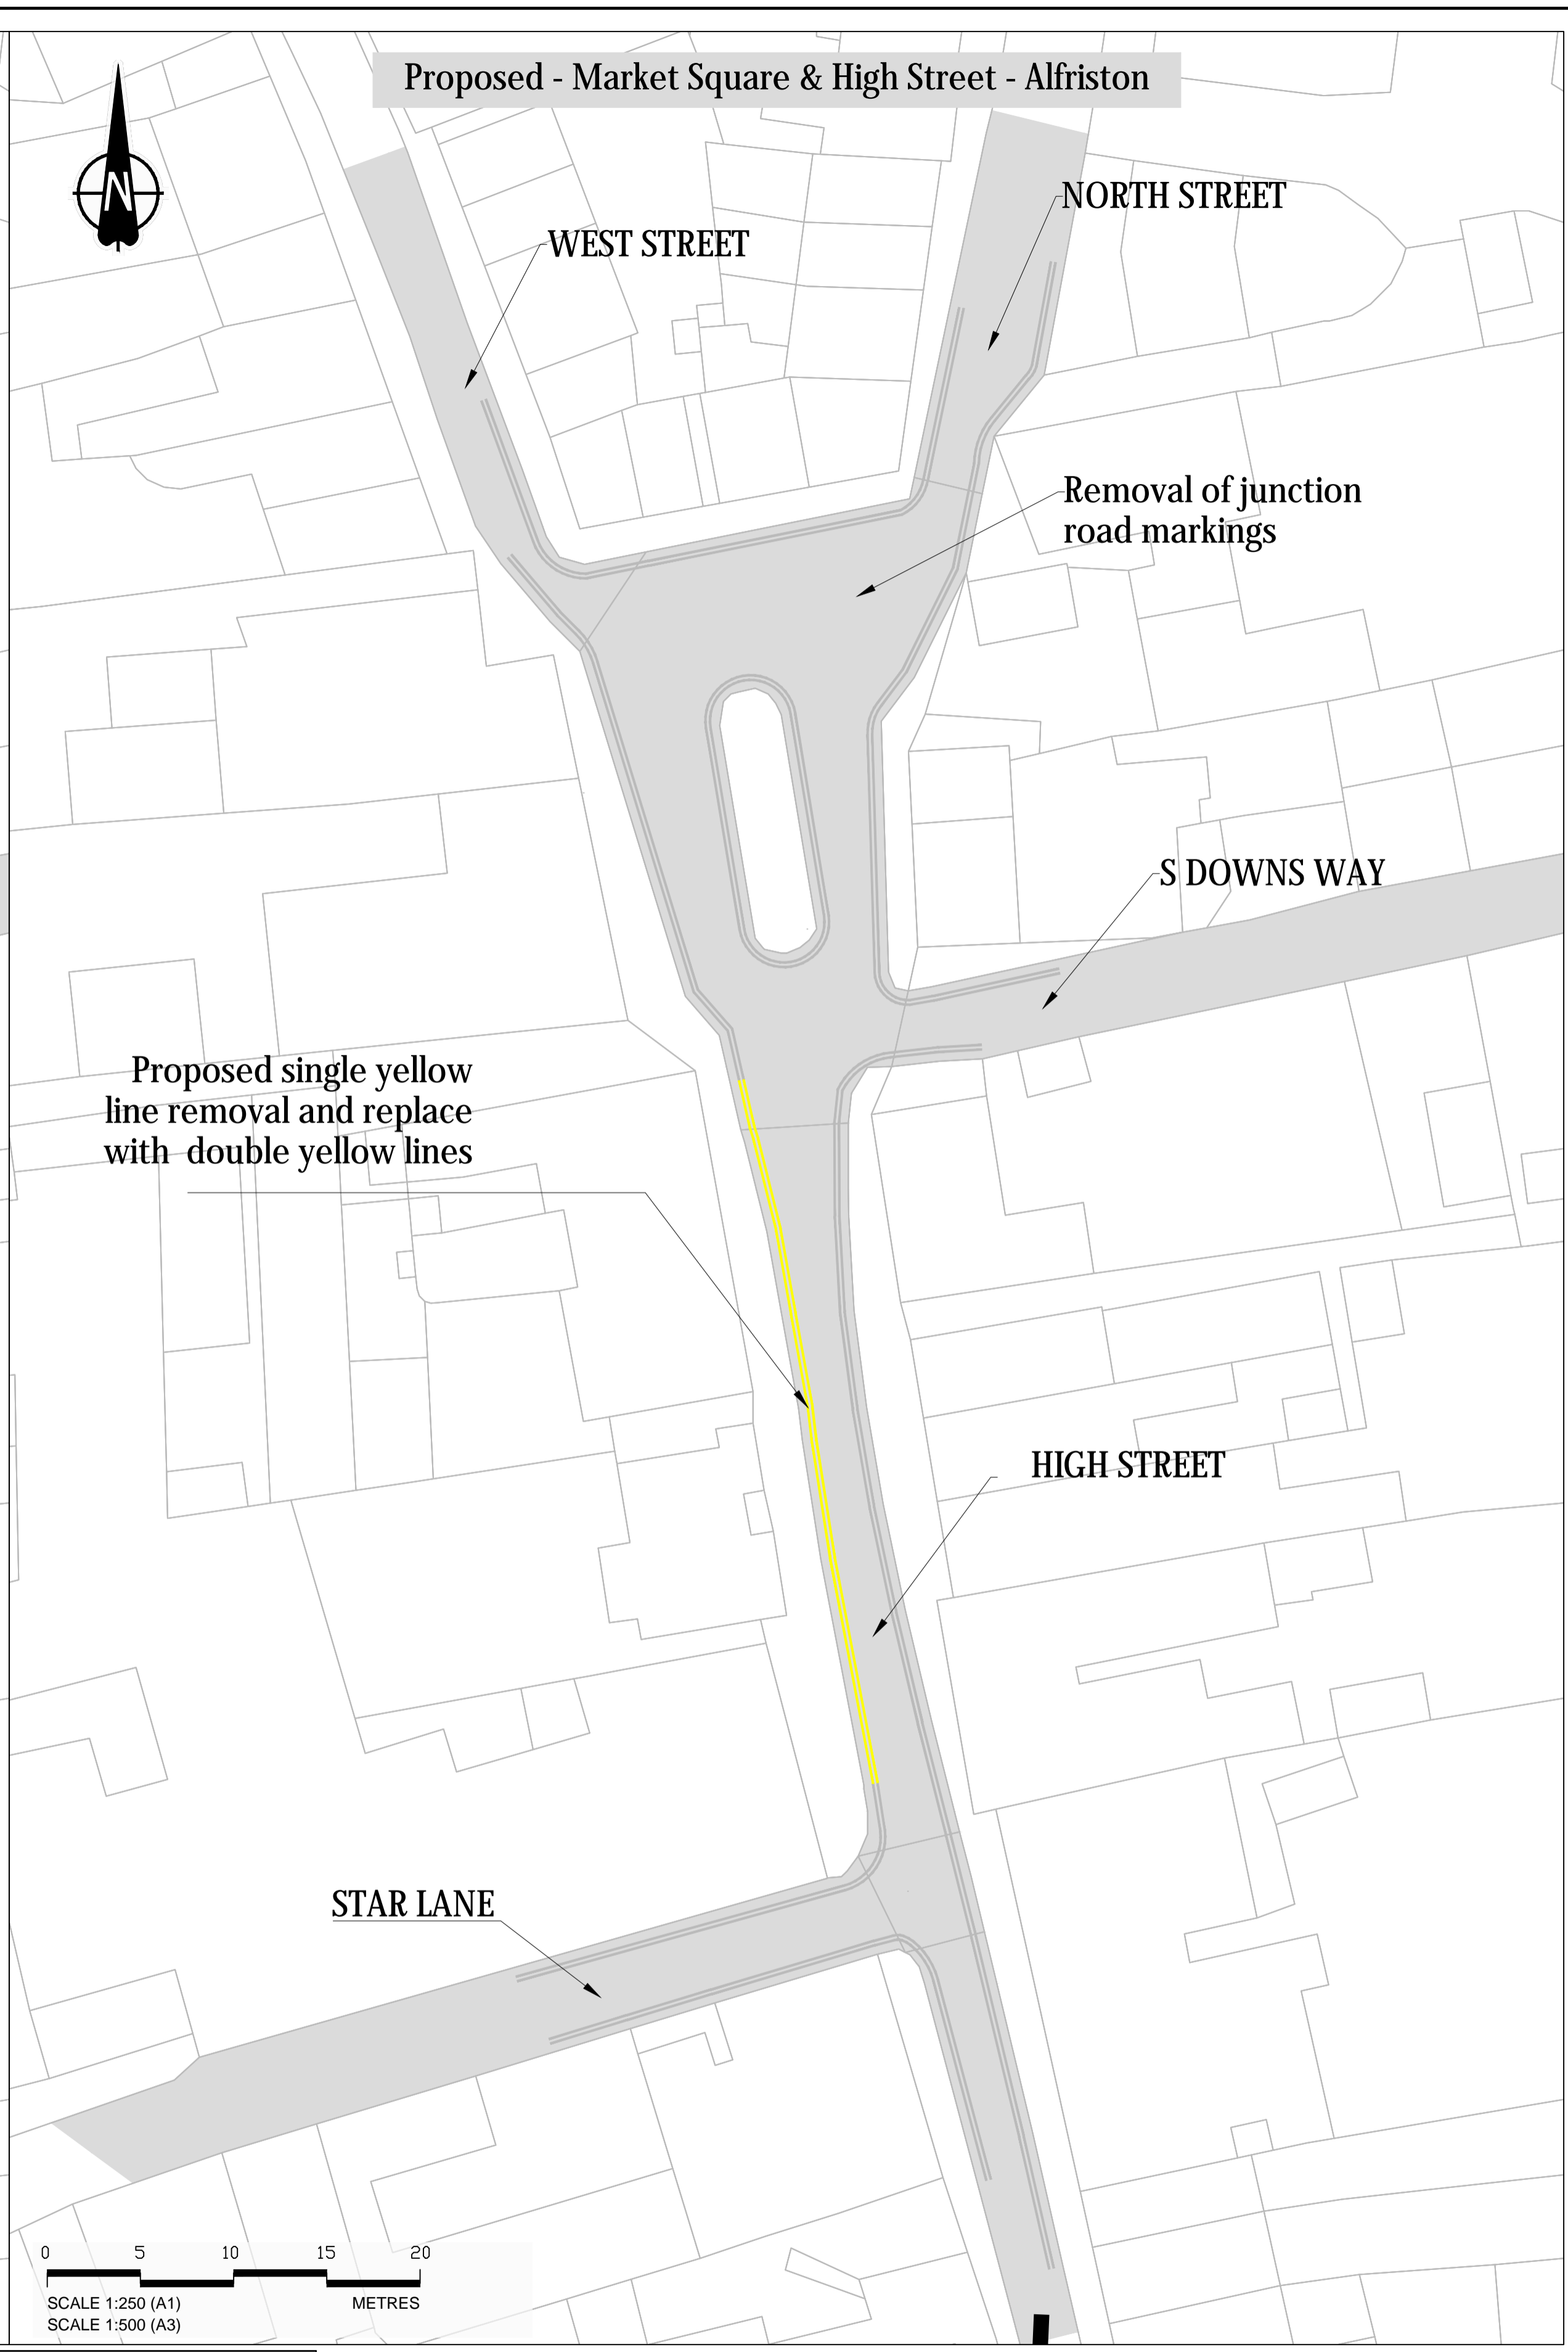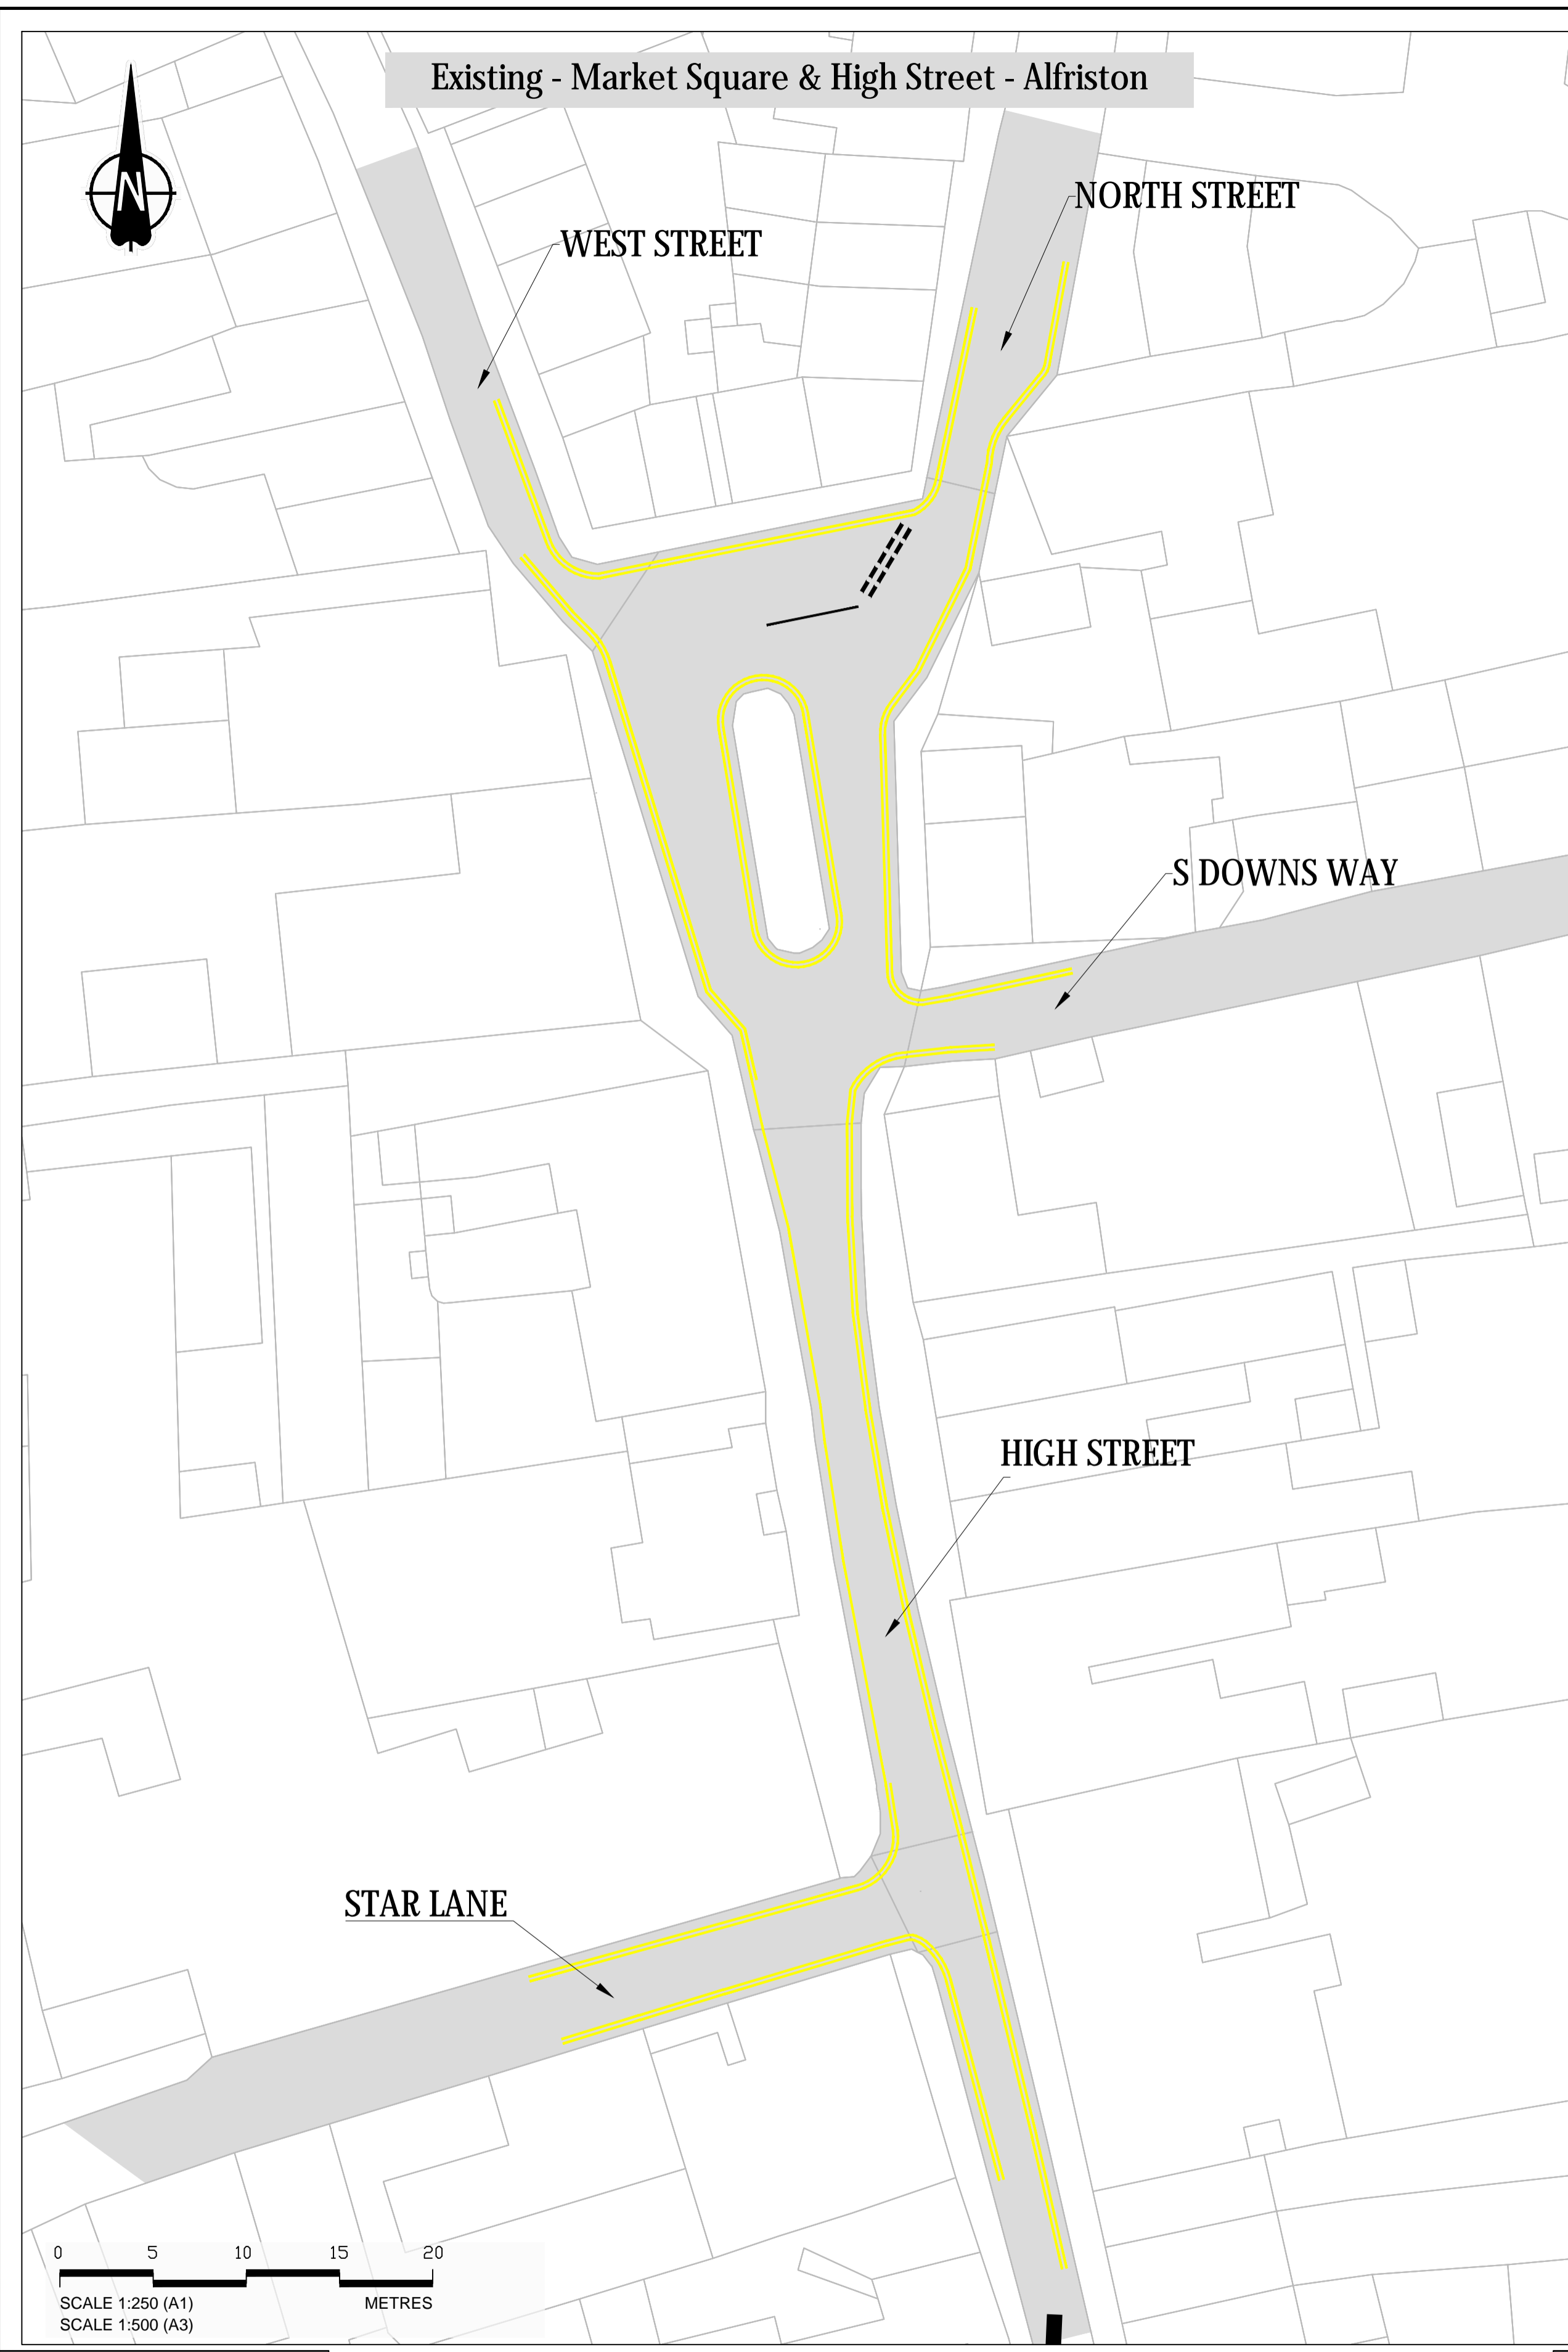

NOTES:

Rev	Status	Rev. Date	Purpose of revision	Drawn	Chkd	Apprv'd

KEY PLAN:

EAST SUSSEX HIGHWAYS
RINGMER DEPOT, THE BROYLE
RINGMER, EAST SUSSEX, BN8 5NP
Tel. 0345 60 80 193 www.eastsussexhighways.com

Project: Alfriston Village 20mph Study
Drawing title: Preliminary design of village-wide 20-mph speed limit
Market Square - High Street road markings

Status	DRAFT	Revision	P0
Scale	1:2000, 1:200	Date	SEP 2021
Drawn By	J. ZABŁOCKI		
Checked By	A. BEN-EGHAN		
Approved By	A. MILEHAM		
Project No.	678223	Originator	ESH
Original Size	A1		
Drawing number	678223-CH2-XX-XXX-DR-0001		