




Trial Traffic Signal and 20mph speed limit scheme, Alfriston

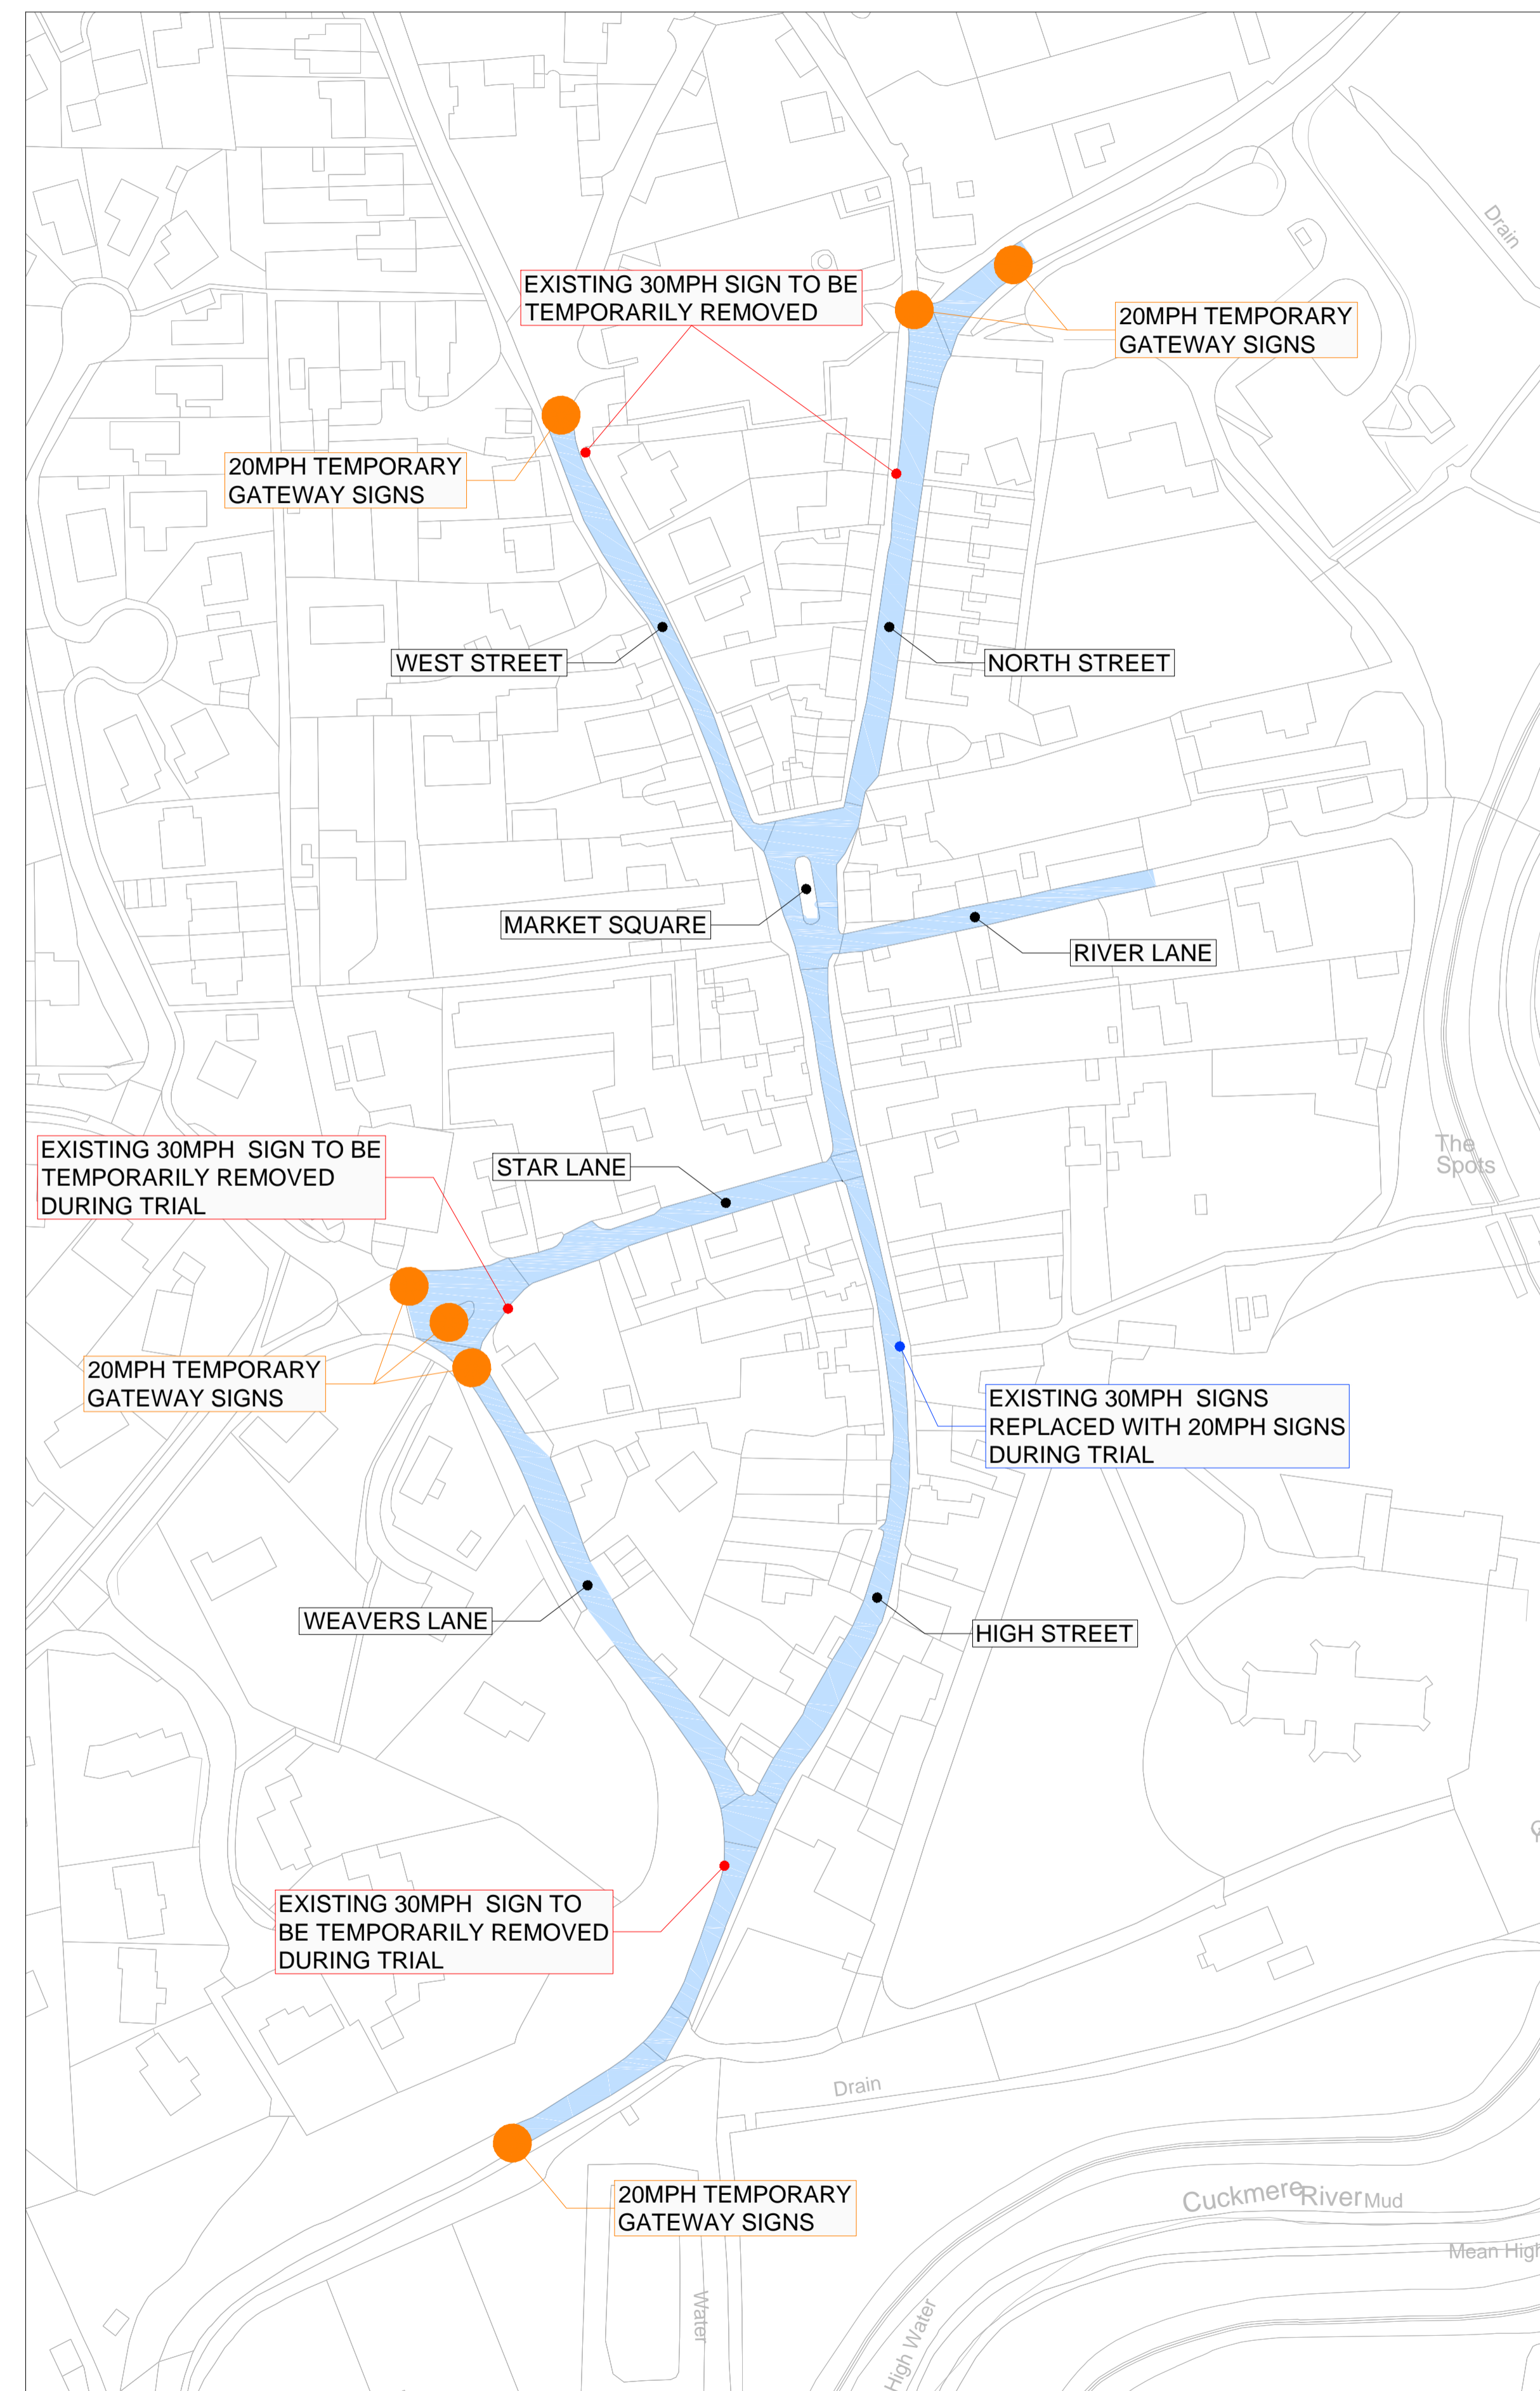

Proposed Extents of Temporary 20mph Speed Limit

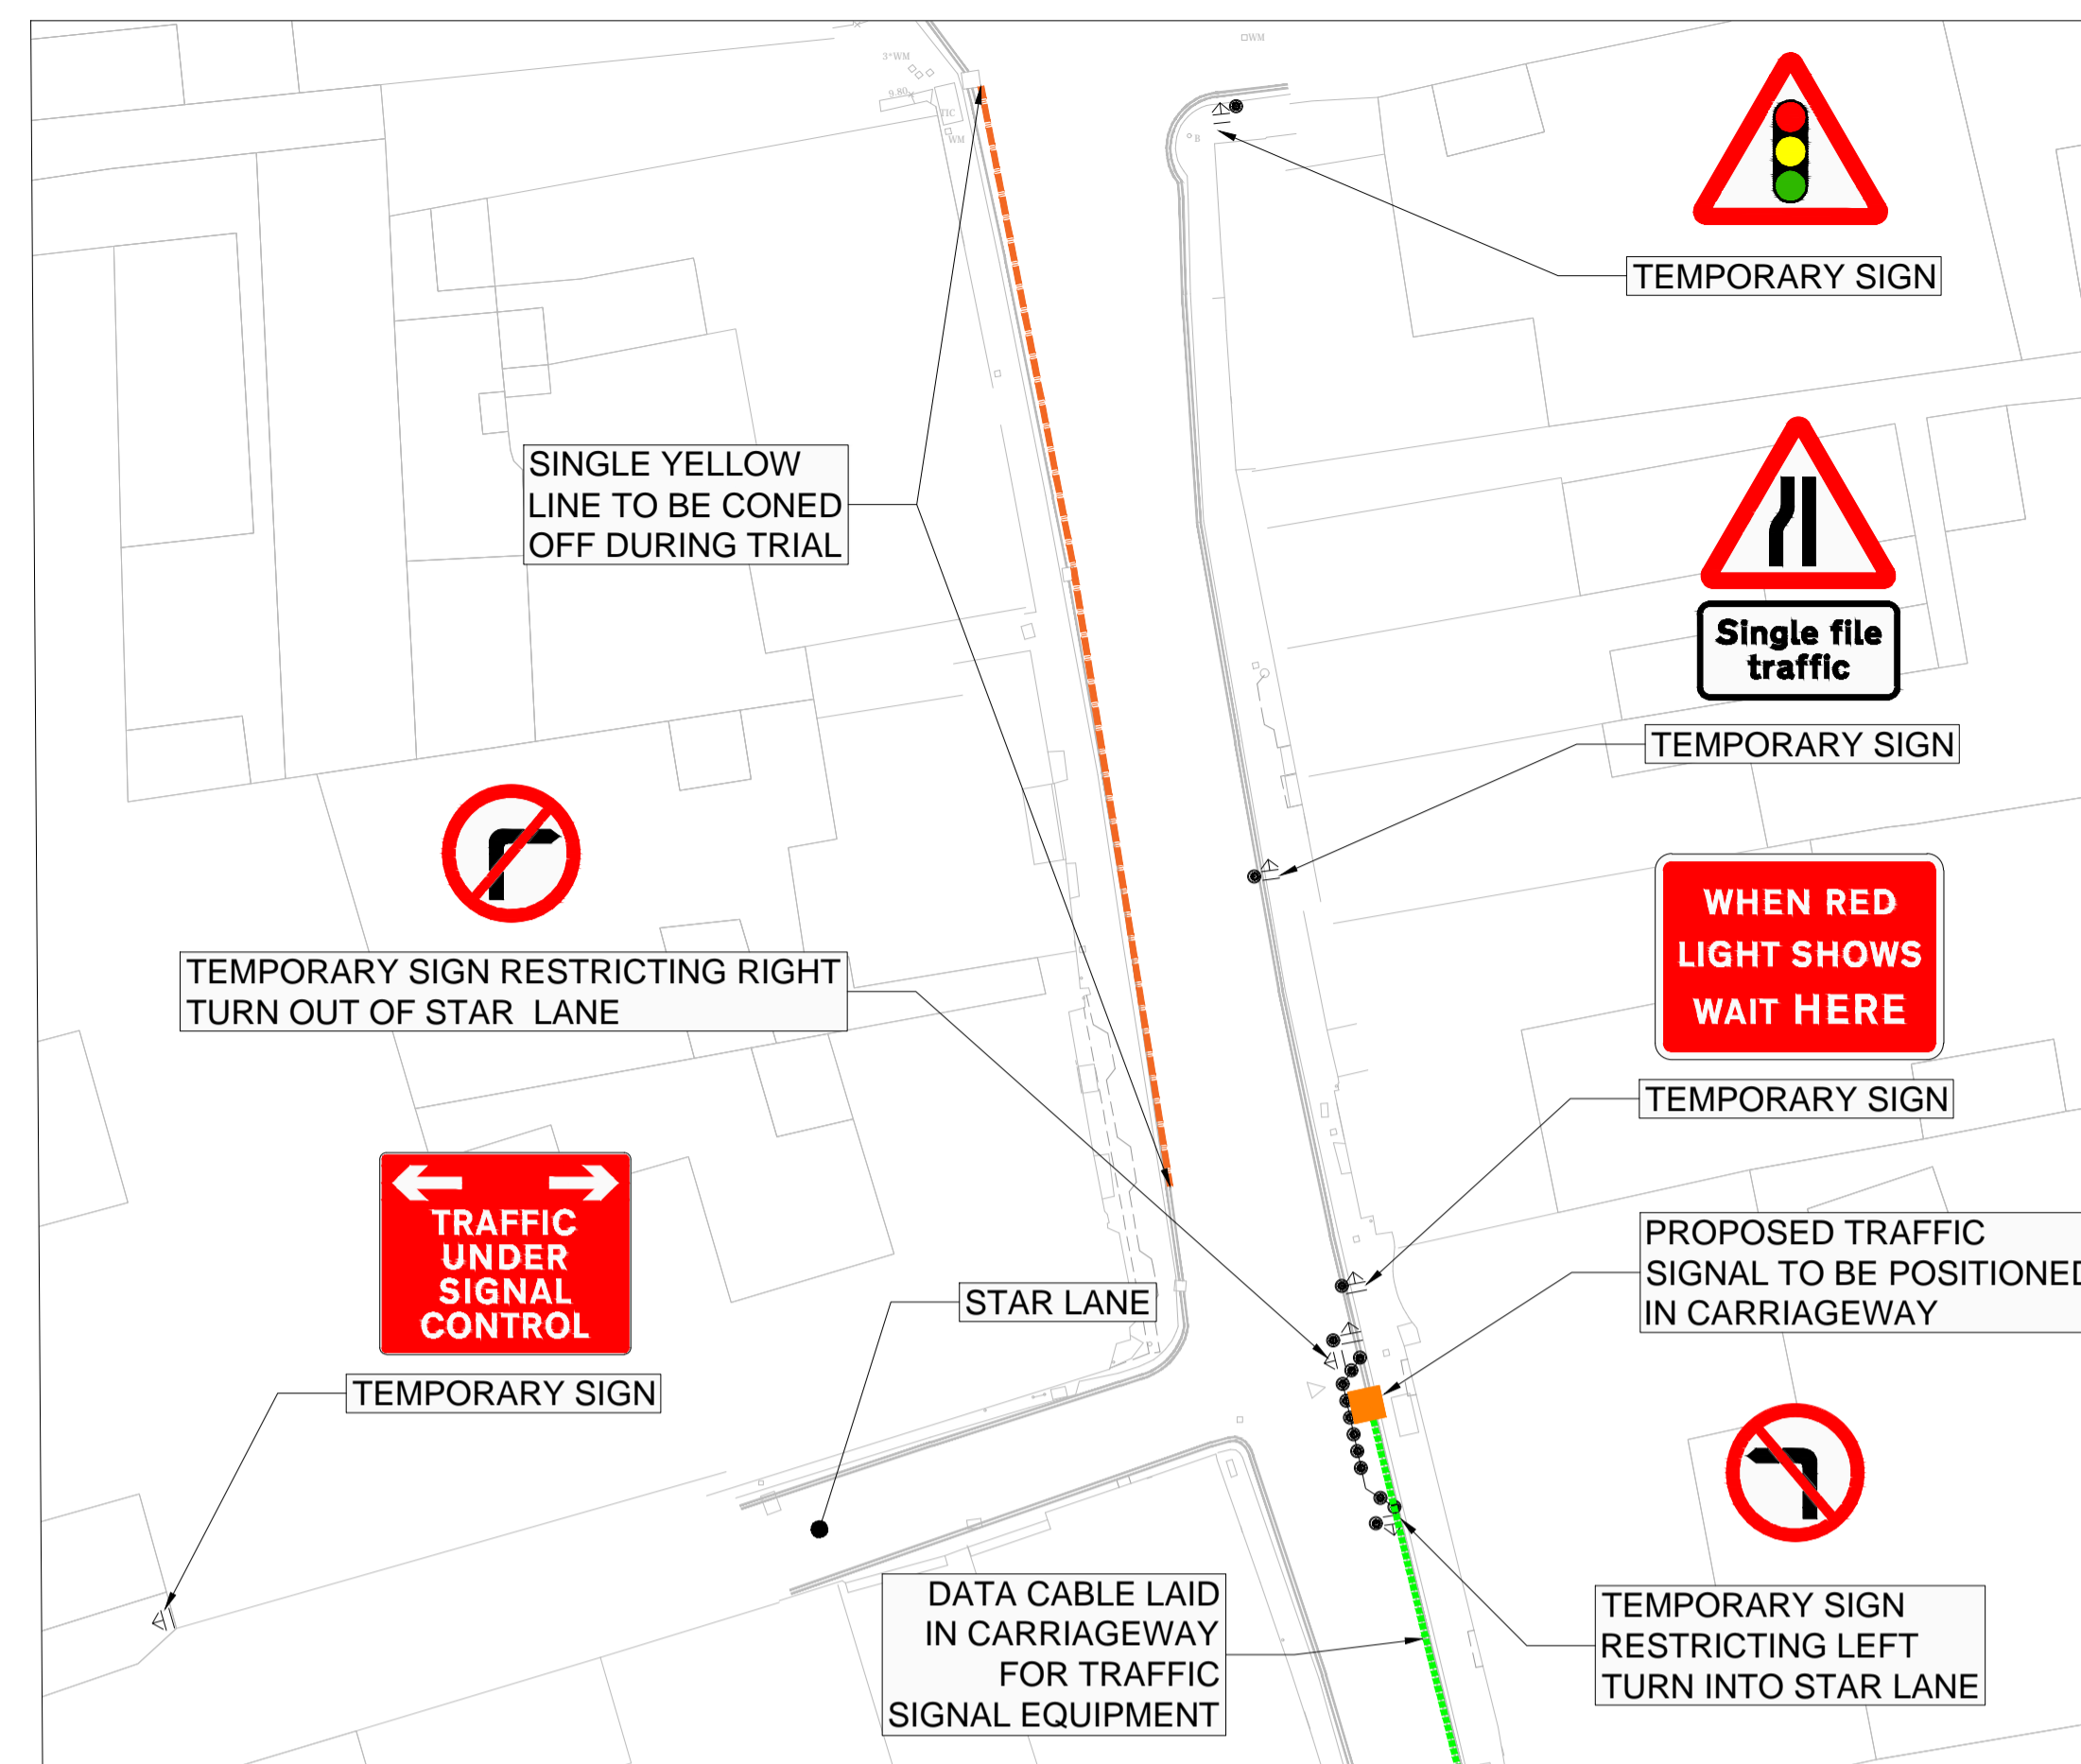

Temporary Traffic Signal Layout at Star Lane Junction

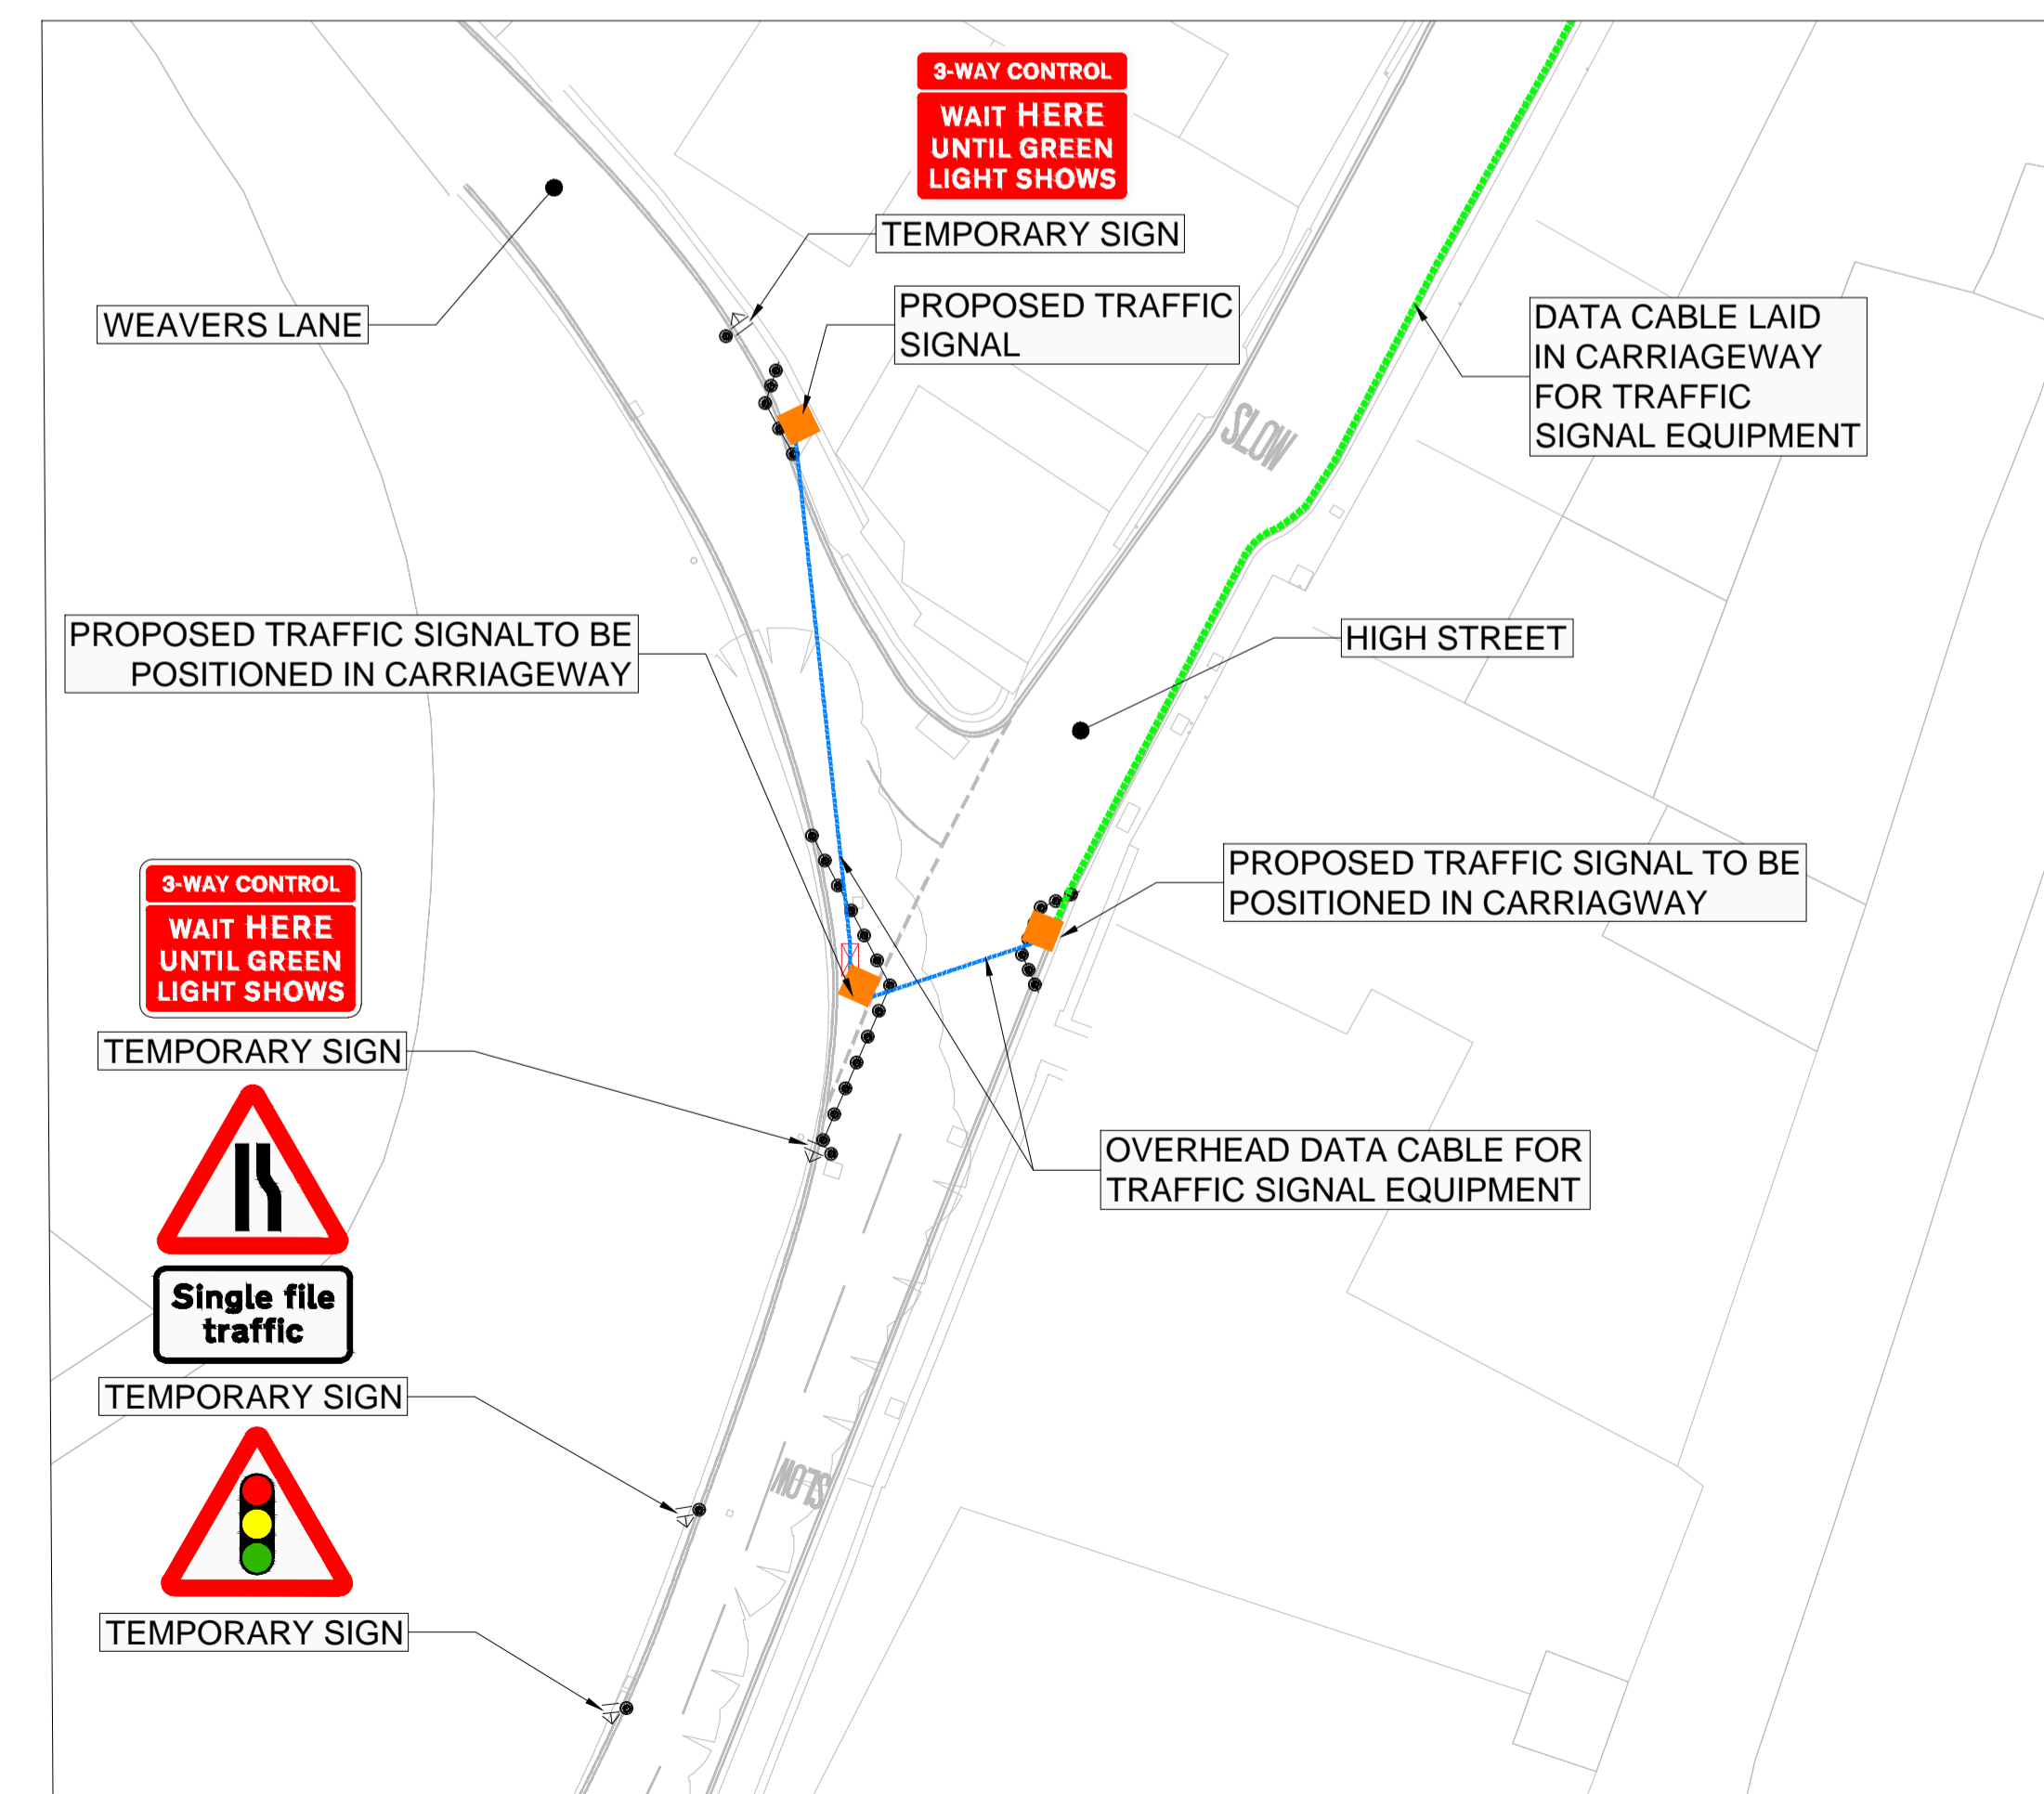

Temporary Traffic Signal Layout at Weavers Lane Junction



Example of Temporary Signal to be used for trial.