



GEN-SCH0026-A-DR-CH-0001 A

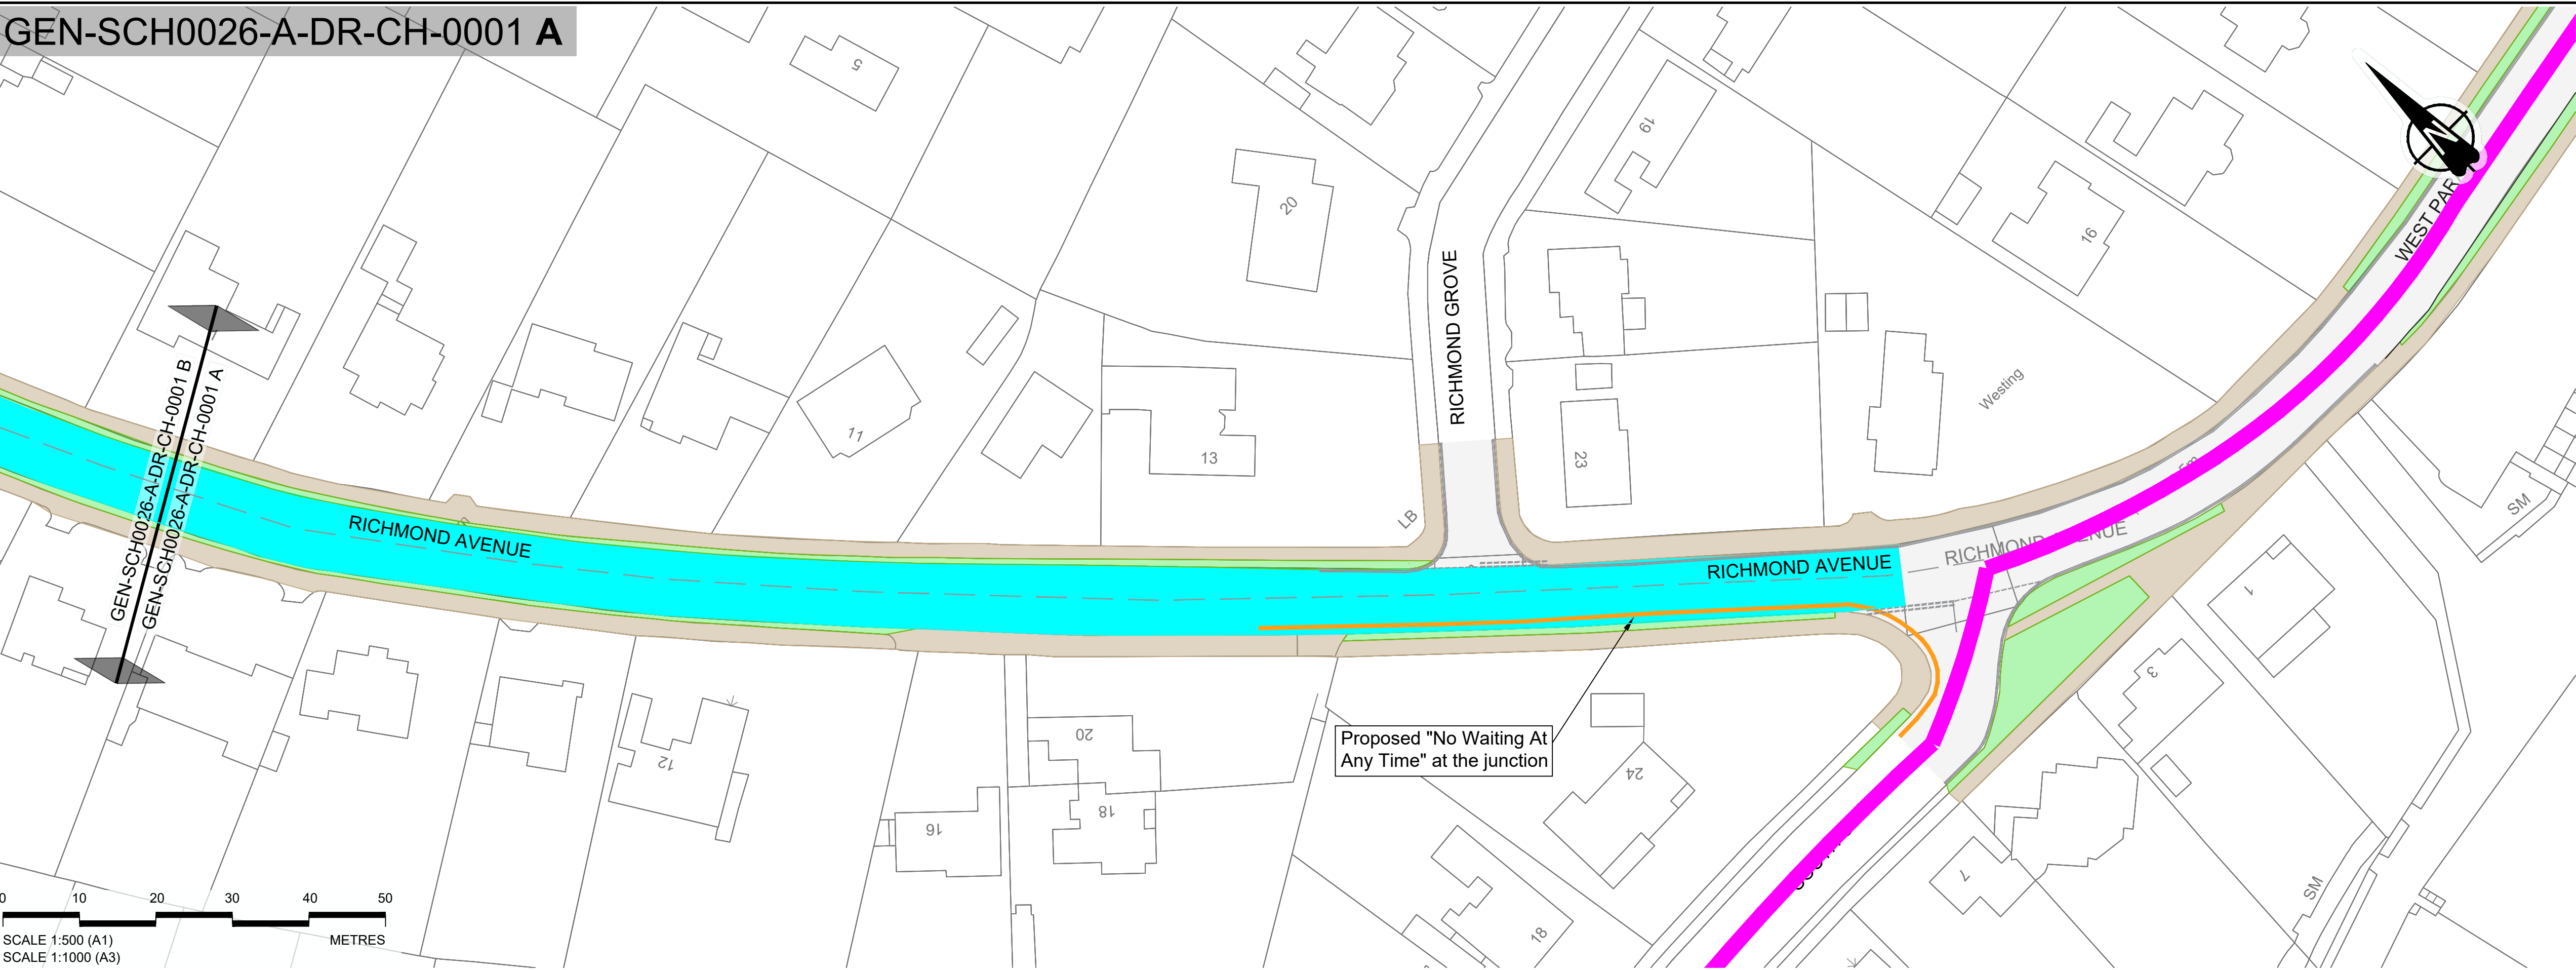

- LEGEND:
- On road cycle route
  - New parking/stopping restrictions
  - Existing verge
  - Existing footway
  - Existing carriageway
  - Existing National Cycle Route No.2

GEN-SCH0026-A-DR-CH-0001 B

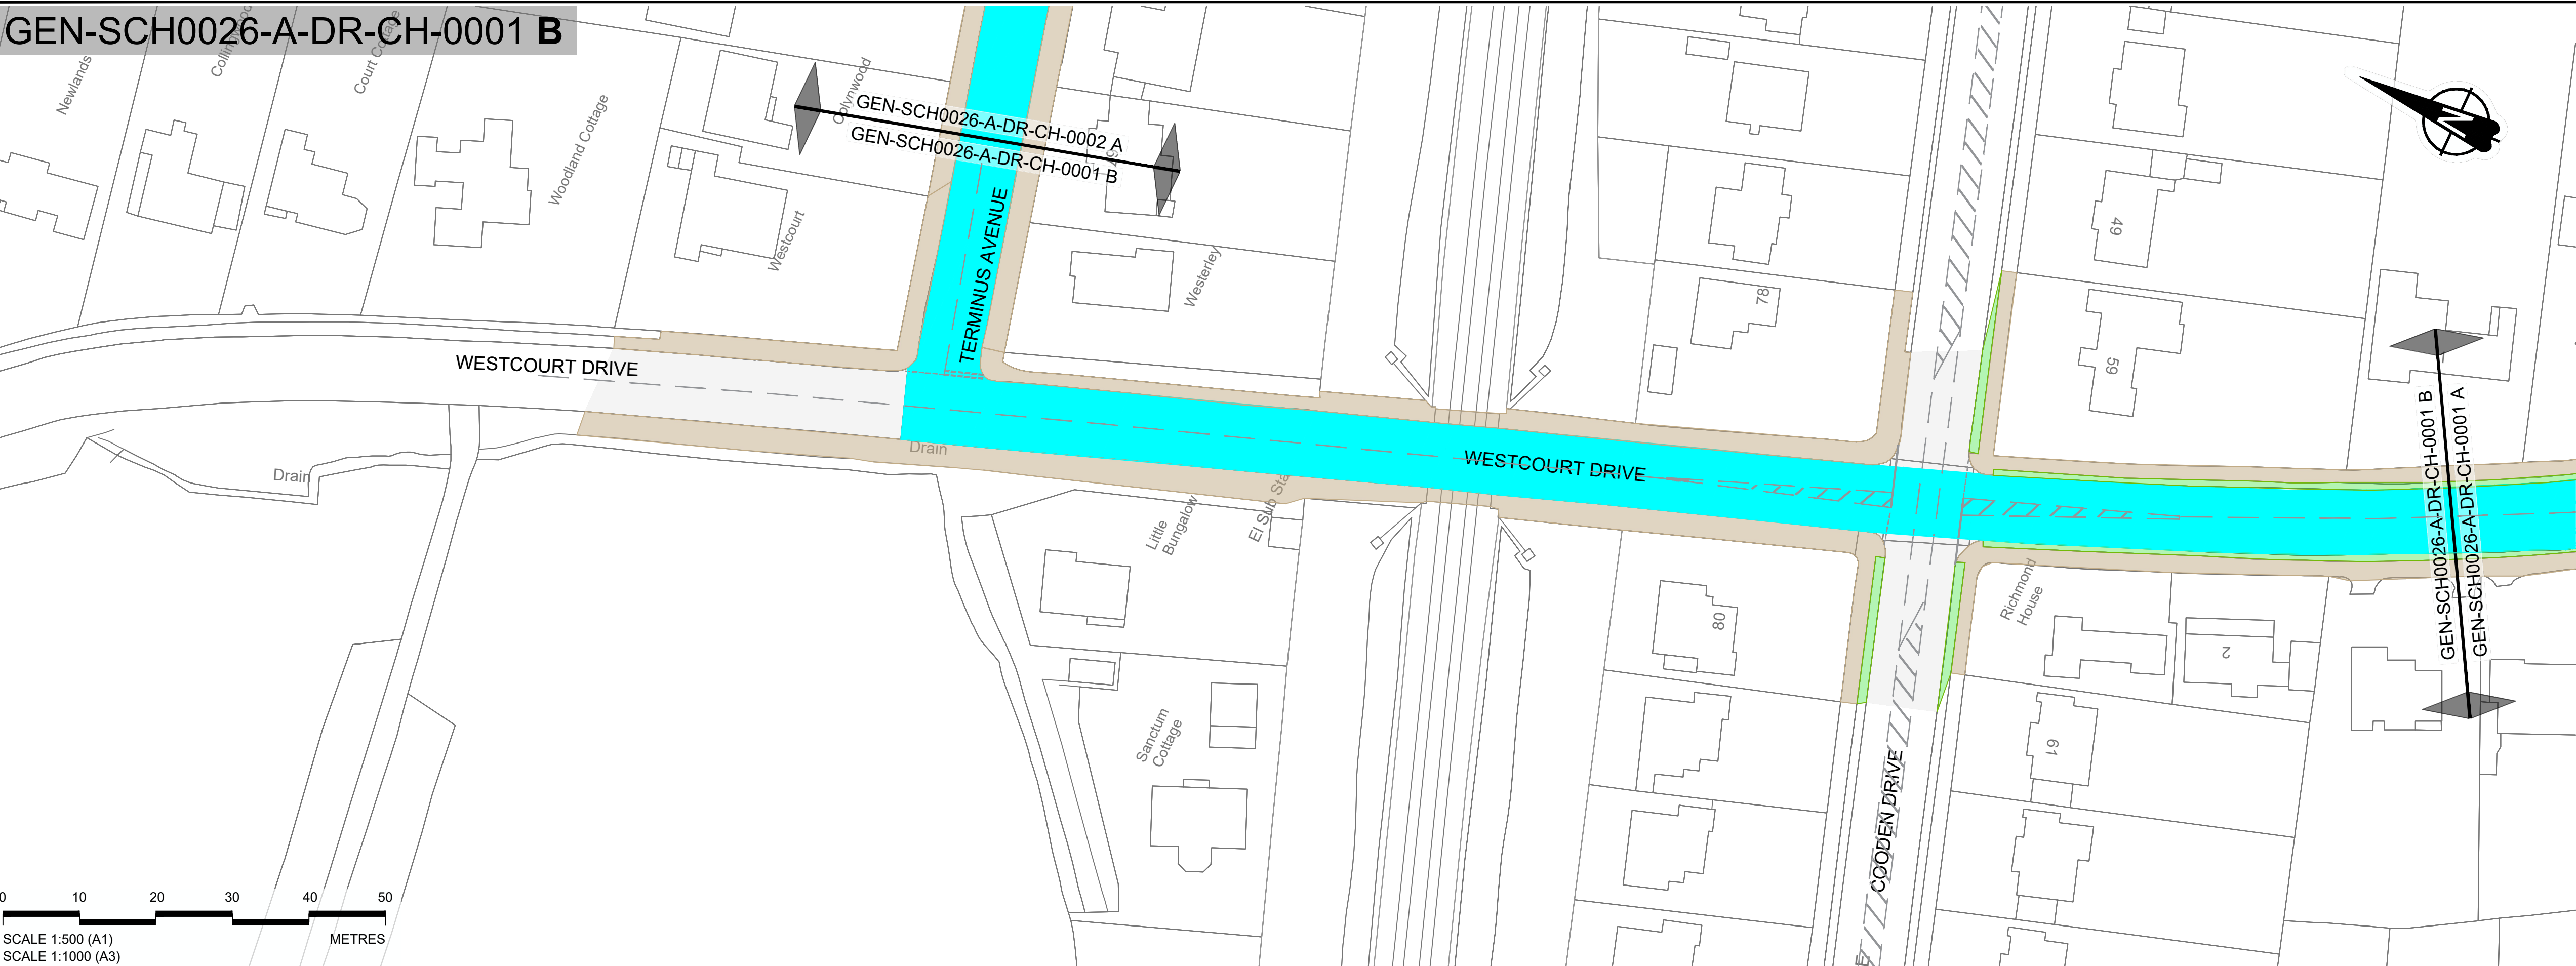

- Note:
- An assessment of the street lighting along the cycle route will be carried out during the detailed design stage. Lighting columns will either be upgraded or repositioned as required.
  - Not all existing parking restrictions are shown for clarity.
  - Proposed road signs are not shown for clarity. Typical signage associated with the new cycle route will include:



P05	S2	15/11/2021	Change in title	CK	IMT	CE
P04	S2	21/10/2021	Change in title	CK	IMT	CE
P03	S2	15/07/2021	Change in outline	CK	IMT	CE
P02	S2	17/06/2021	Footway colour changed	CK	IMT	CE
P01	S2	27/04/2021	First Issue	CK	IMT	CE
Rev	Status	Rev. Date	Purpose of revision	Drawn	Chk'd	Appr'd



Project  
Bexhill Cycling Strategy

Drawing title  
Route A - Collington to Worsham  
01 - Richmond Avenue to Terminus Avenue  
Public Consultation

Status	S2	Revision	P05
Scale	1:500 in A1	Date	22/03/2021
Drawn By	C Kwok		
Checked By	I Tingley		
Approved By	C Emeanuwa		
Project No.	3520000	Originator	ESH
Drawing number	GEN-SCH0026-A-DR-CH-0001	Original Size	A1