


GEN-SCH0026-A-DR-CH-0003 A



GEN-SCH0026-A-DR-CH-0003 B

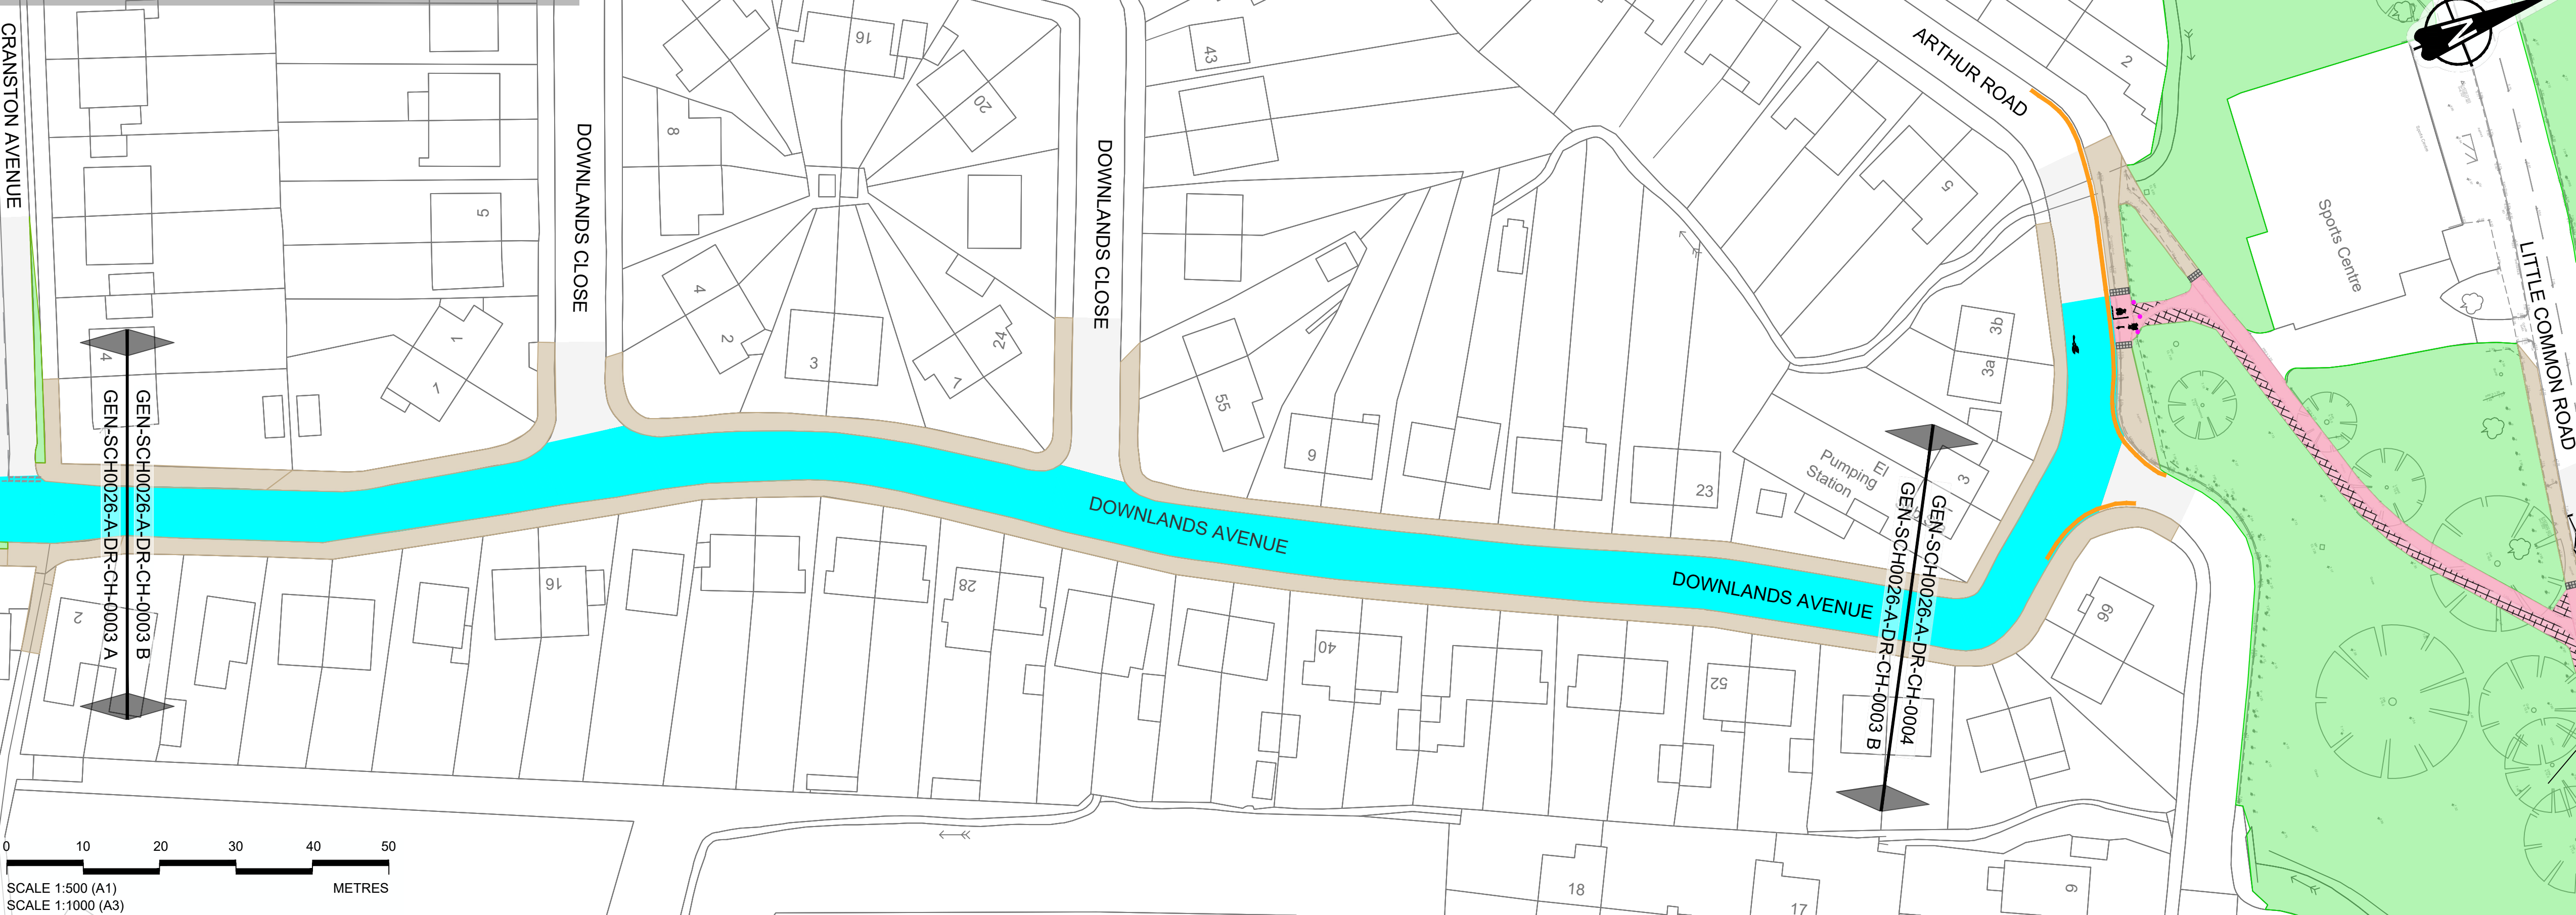

- LEGEND:
- On road cycle route
 - Existing footway converted to shared use
 - Proposed footway widening to form part of shared use, minimum 3.0m wide
 - Proposed Corduroy tactile paving
 - New parking/stopping restrictions
 - Existing verge/grass area/woodland
 - Existing footway
 - Existing carriageway

- Note:
- An assessment of the street lighting along the cycle route will be carried out during the detailed design stage. Lighting columns will either be upgraded or repositioned as required.
 - Not all existing parking restrictions are shown for clarity.
 - Proposed road signs are not shown for clarity. Typical signage associated with the new cycle route will include:



P05	S2	21/10/2021	Change in title	CK	IMT	CE
P04	S2	15/07/2021	Change in legend and outline	CK	IMT	CE
P03	S2	09/07/2021	Additional DYLS	CK	IMT	CE
P02	S2	17/06/2021	Footway colour changed	CK	IMT	CE
P01	S2	27/04/2021	First Issue	CK	IMT	CE
Rev	Status	Rev. Date	Purpose of revision	Drawn	Chk'd	Appr'd

East Sussex
Highways
A partnership between:
East Sussex Highways
RINGMER DEPOT, THE BROYLE
RINGMER, EAST SUSSEX, BN8 5NP
Tel. 0345 60 80 193 www.eastsussexhighways.com

Project
Bexhill Cycling Strategy
Drawing title
Route A - Collington to Worsham
03 - Colebrooke Road & Downlands Avenue
Public Consultation

Status	S2	Revision	P05
Scale	1:500	Date	22/03/2021
Drawn By	C Kwok		
Checked By	I Tingley		
Approved By	C Emeanuwa		
Project No.	3520000	Originator	ESH
Drawing number	Volume Design Alt. Type Role Number	Original Size	A1
	GEN-SCH0026-A-DR-CH-0003		