


GEN-SCH0026-A-DR-CH-0005 A

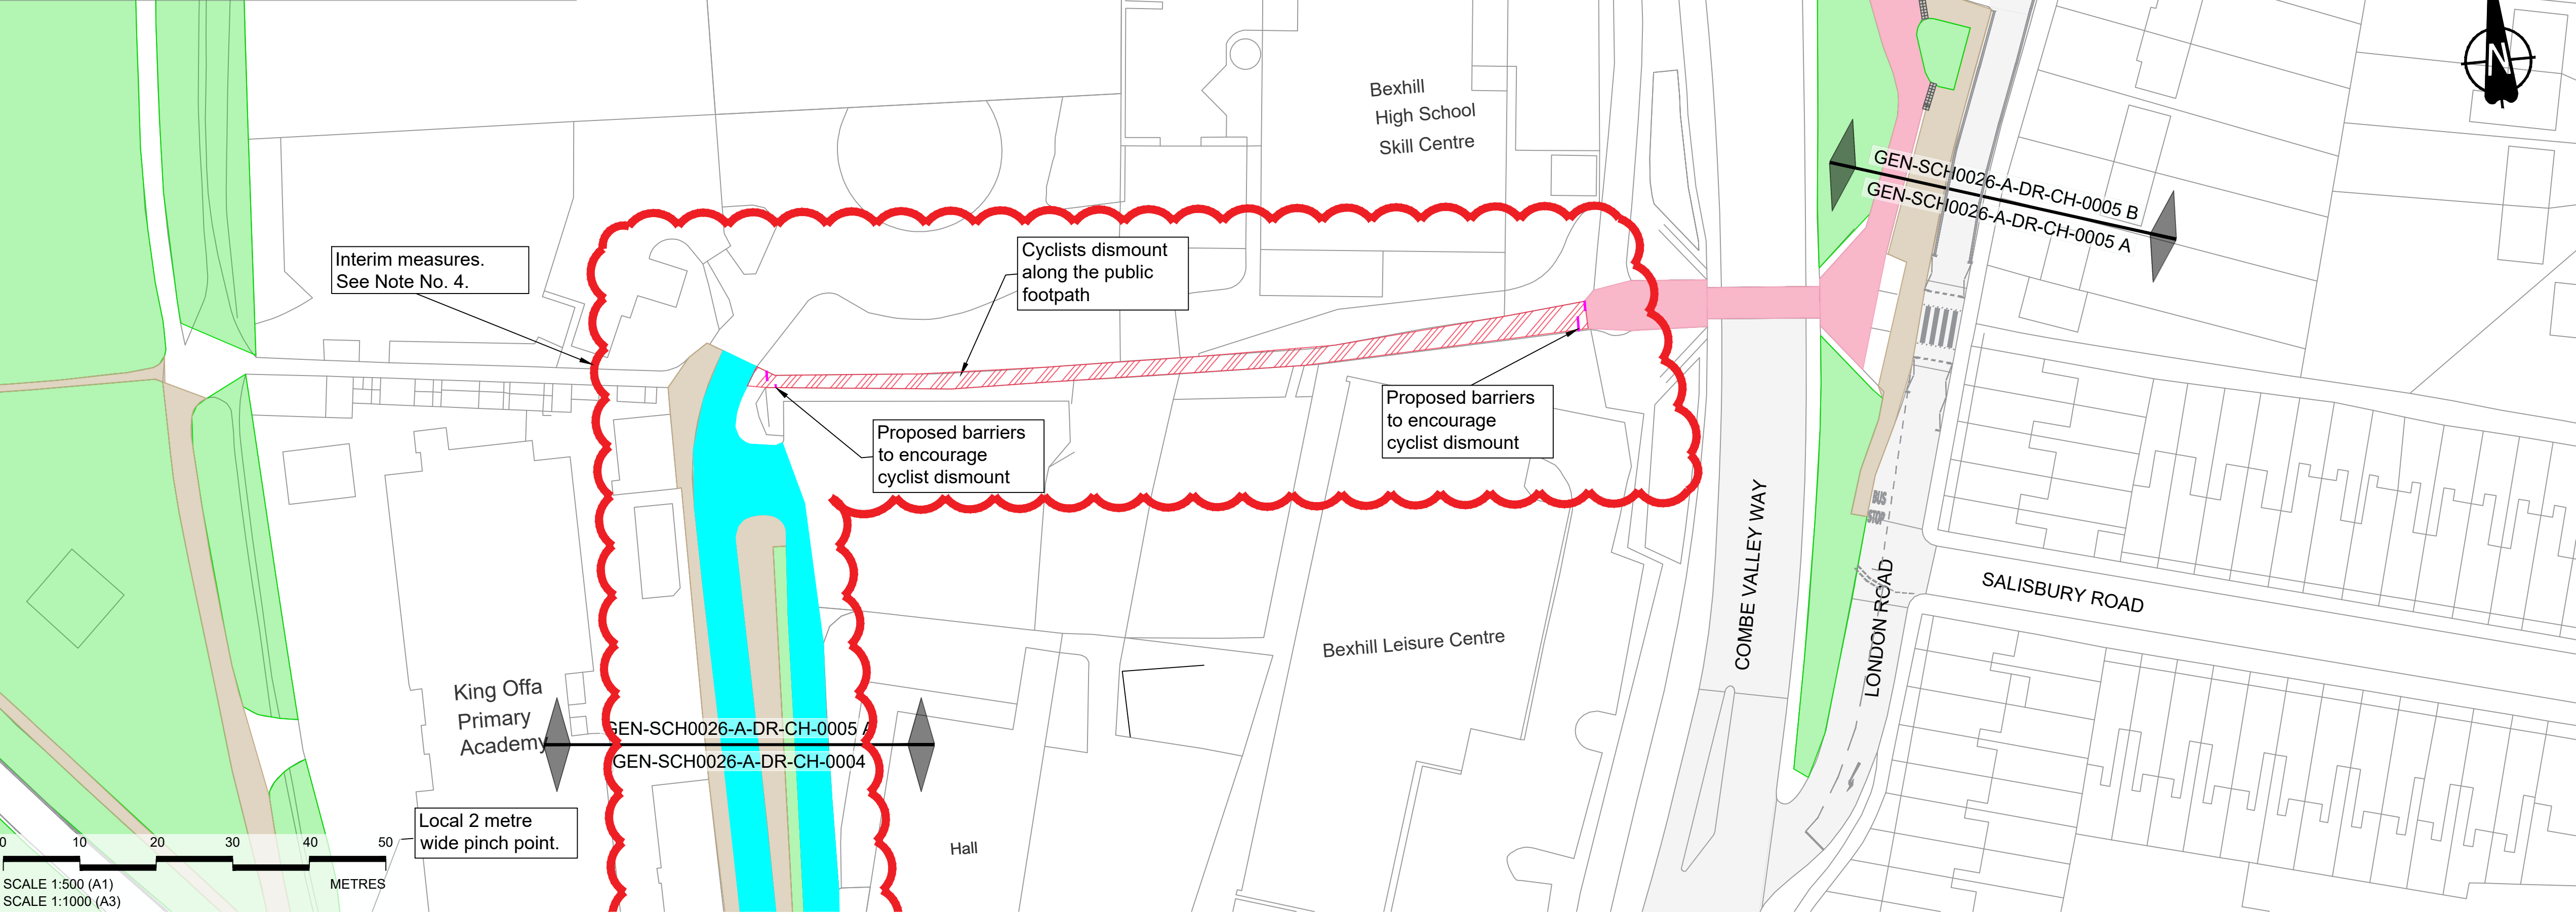

LEGEND:

- On road cycle route
- Existing footpath converted to shared use
- Proposed footpath widening to form part of shared use, minimum 3.0m wide (subject to third party agreement)
- Section of proposed route where cyclists will be required to dismount as an interim measure. See Note 4.
- Proposed corduroy tactile paving
- Proposed pedestrian barrier
- Existing verge/grass area
- Existing footway
- Existing carriageway

GEN-SCH0026-A-M2-DR-0005 B



- Note:**
- An assessment of the street lighting along the cycle route will be carried out during the detailed design stage. Lighting columns will either be upgraded or repositioned as required.
 - Not all existing parking restrictions are shown for clarity.
 - Proposed road signs are not shown for clarity. Typical signage associated with the new cycle route will include:
 - The section of route near the Bexhill Leisure Centre is subject to a new housing development. East Sussex County Council is liaising with Rother District Council and other third parties to develop suitable cycle/pedestrian facility in this location.

P06	S2	26/10/2021	Change in text	CK	IMT	CE
P05	S2	21/10/2021	Change in title	CK	IMT	CE
P04	S2	29/07/2021	Legend changed	CK	CE	CE
P03	S2	15/07/2021	Change in legend and outline	CK	IMT	CE
P02	S2	17/06/2021	Footway colour changed	CK	IMT	CE
P01	S2	27/04/2021	First issue	CK	IMT	CE
Rev	Status	Rev. Date	Purpose of revision	Drawn	Chk'd	Appr'd

East Sussex Highways
A partnership between:

EAST SUSSEX HIGHWAYS
RINGMER DEPOT, THE BROYLE
RINGMER, EAST SUSSEX, BN8 5NP
Tel. 0345 60 80 193 www.eastsussexhighways.com

Project	Bexhill Cycling Strategy
Drawing title	Route A - Collington to Worsham 05 - Hillside to Bancroft Rd Public Consultation

Status	S2	Revision	P06
Scale	1:500 in A1	Date	22/03/2021
Drawn By	C Kwok		
Checked By	I Tingley		
Approved By	C Emeanuwa		
Project No.	3520000	Originator	ESH
Drawing number	GEN-SCH0026-A-DR-CH-0005	Volume Design Alt. Type Role Number	A1