



GEN-SCH0026-A-DR-CH-0006 A

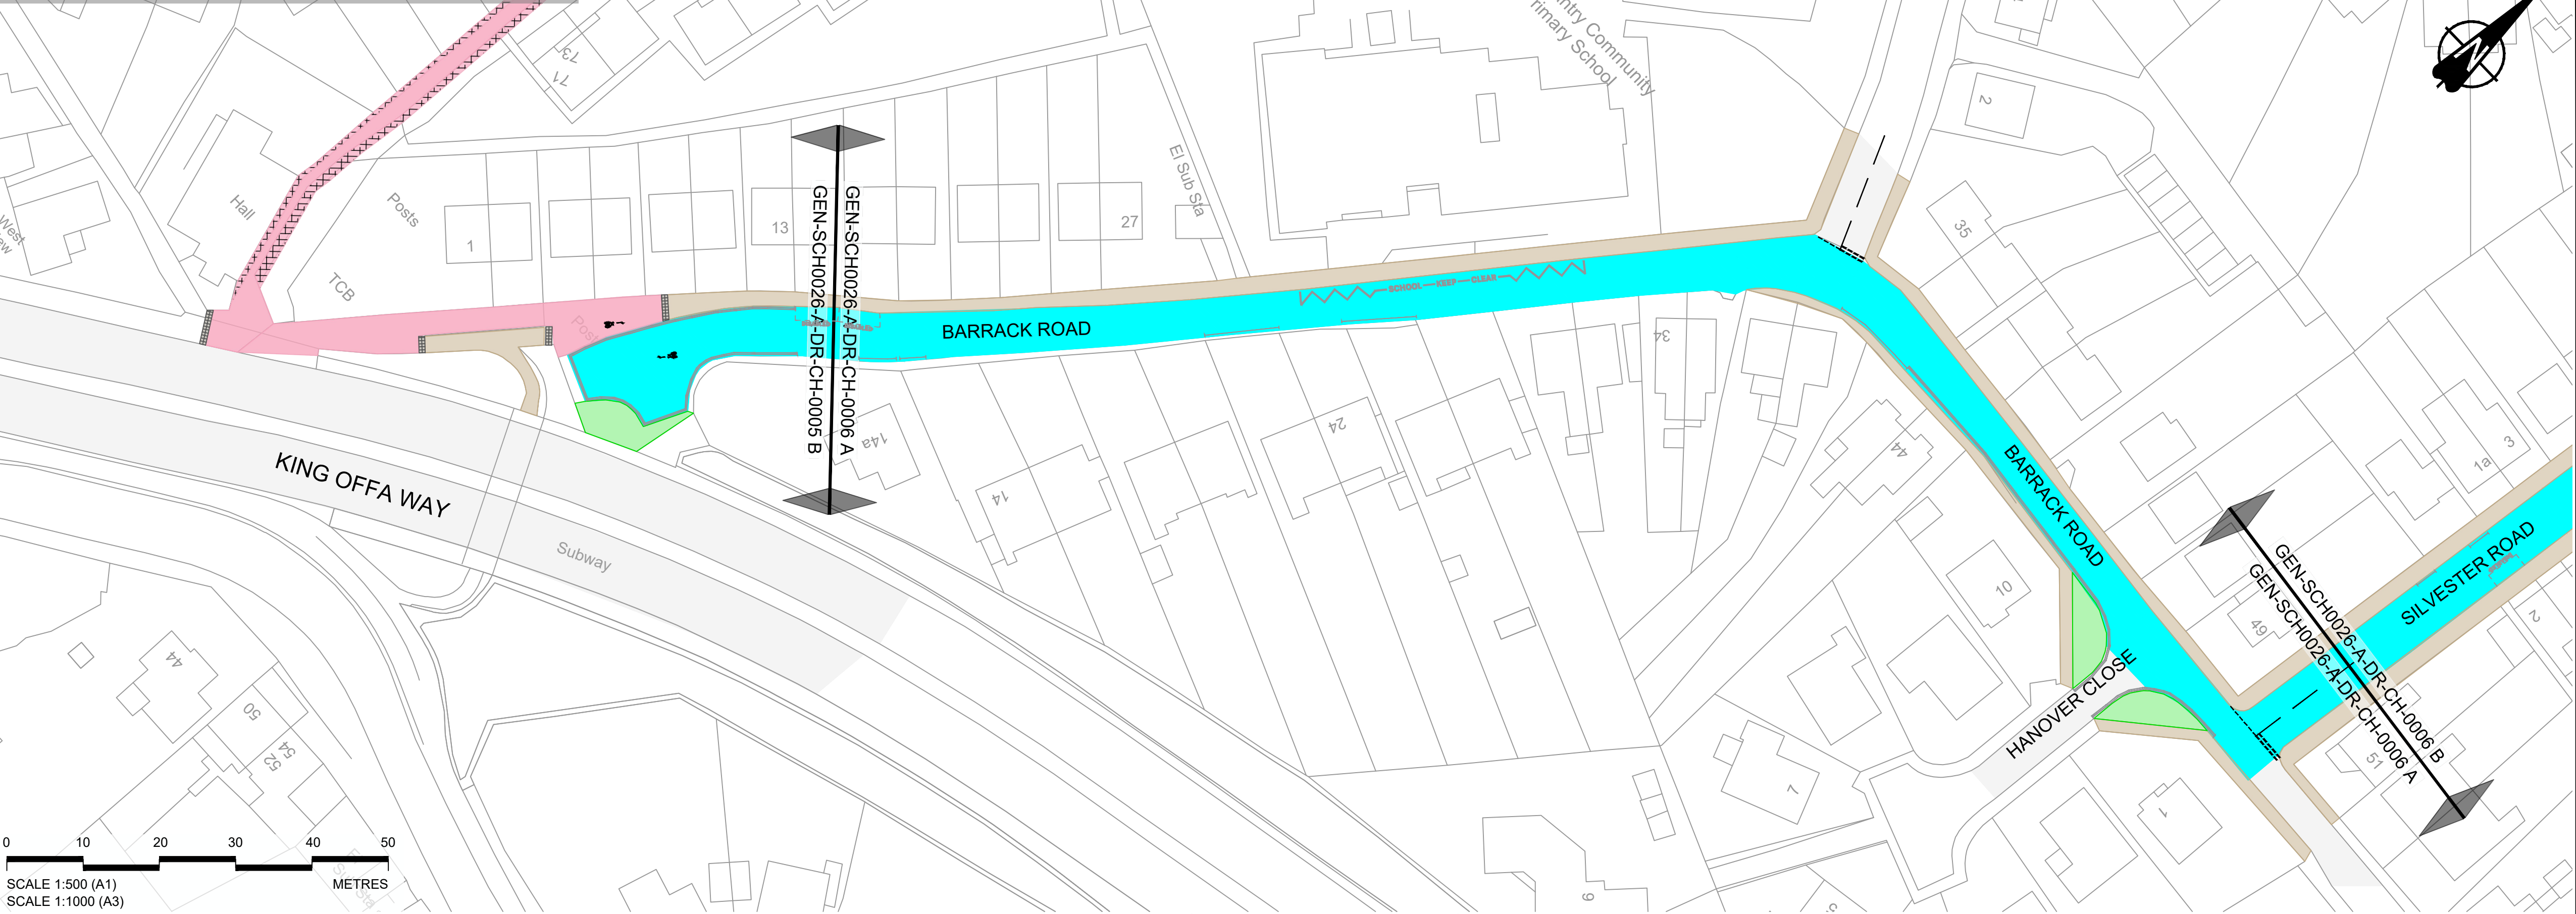

GEN-SCH0026-A-DR-CH-0006 B

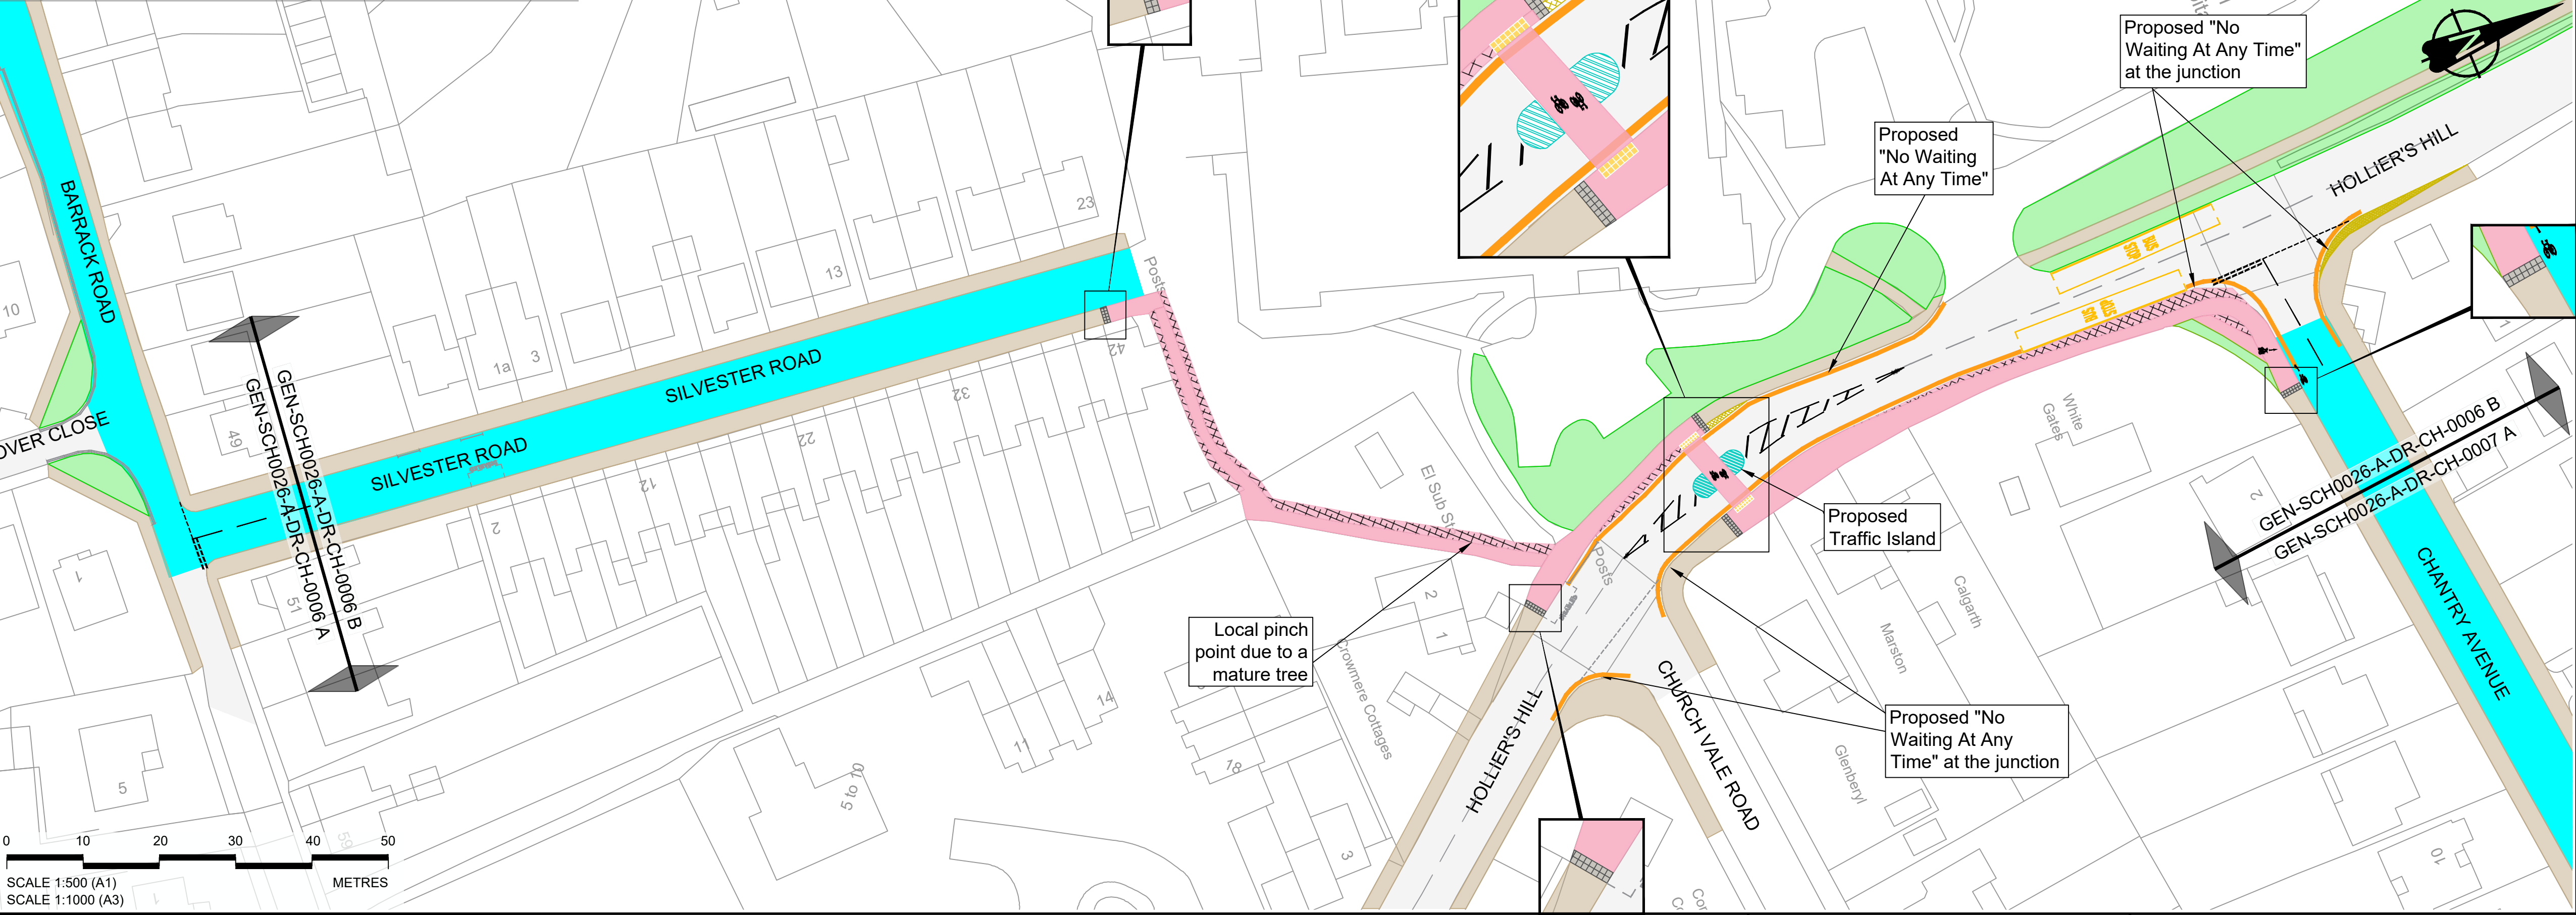

- LEGEND:
- On road cycle route
  - Existing footway converted to shared use
  - Proposed footway widening to form part of shared use, minimum 3.0m wide (some areas subject to third party agreement)
  - Proposed traffic island
  - Proposed footway widening
  - Proposed corduroy tactile paving
  - Proposed buff tactile paving
  - Proposed new parking/stopping restriction
  - Existing verge
  - Existing footway
  - Existing carriageway

- Note:
- An assessment of the street lighting along the cycle route will be carried out during the detailed design stage. Lighting columns will either be upgraded or repositioned as required.
  - Not all existing parking restrictions are shown for clarity.
  - Proposed road signs are not shown for clarity. Typical signage associated with the new cycle route will include:



P04	S2	21/10/2021	Change in title	CK	IMT	CE
P03	S2	15/07/2021	Change in legend and outline	CK	IMT	CE
P02	S2	17/06/2021	Footway colour changed	CK	IMT	CE
P01	S2	27/04/2021	First issue	CK	IMT	CE
Rev	Status	Rev. Date	Purpose of revision	Drawn	Check'd	Appr'd



Project	Bexhill Cycling Strategy
Drawing title	Route A - Collington to Worsham 06 - Chantry Avenue to Barrack Rd Public Consultation

Status	S2	Revision	P04
Scale	1:500 in A1	Date	22/03/2021
Drawn By	C Kwok		
Checked By	I Tingley		
Approved By	C Emeanuwa		
Project No.	3520000	Originator	
Drawing number	Volume 1   Design Alt. 1   Type 1 Role 1 Number	Original Size	A1
	GEN-SCH0026-A-DR-CH-0006		