



GEN-SCH0026-A-DR-CH-0007 A

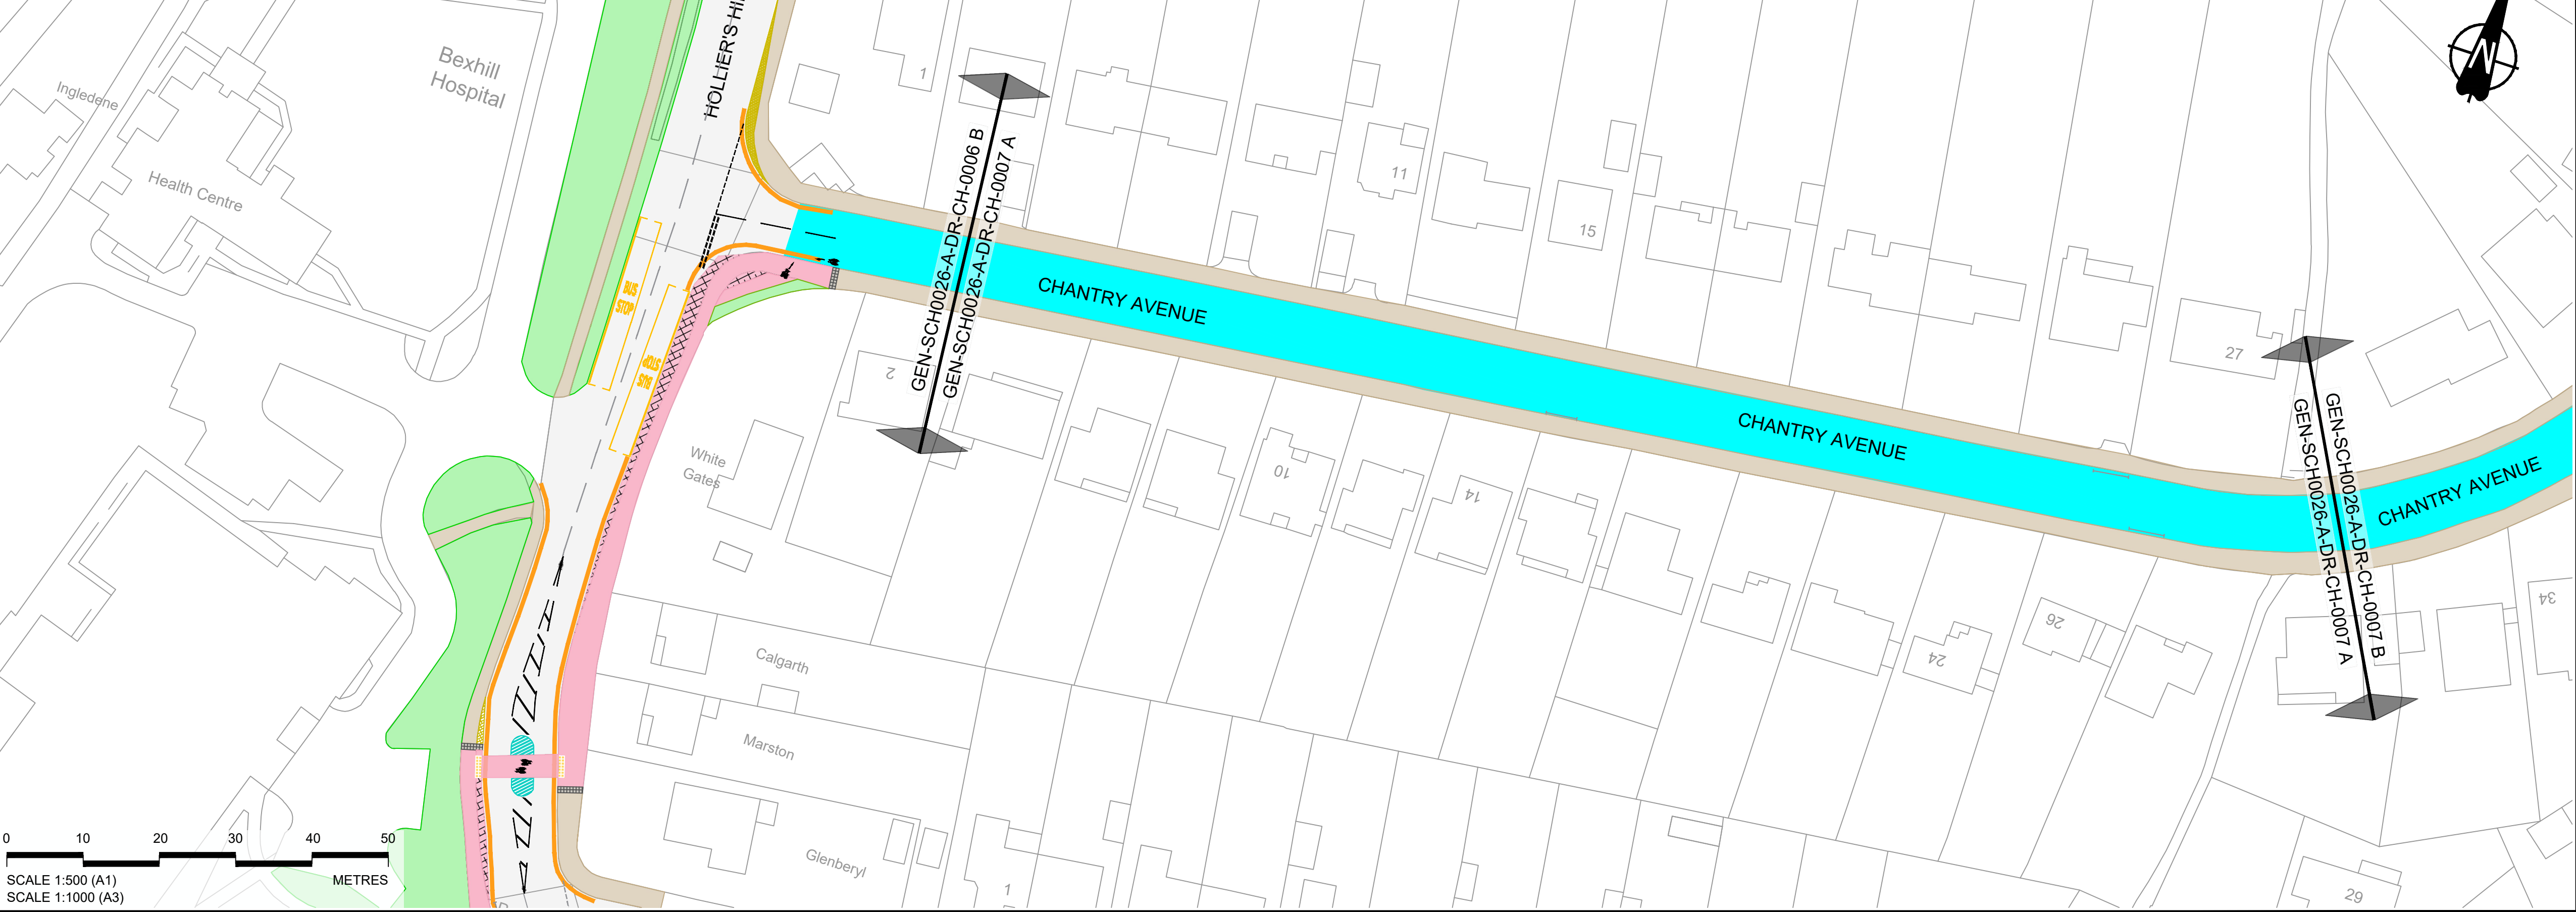

GEN-SCH0026-A-DR-CH-0007 B

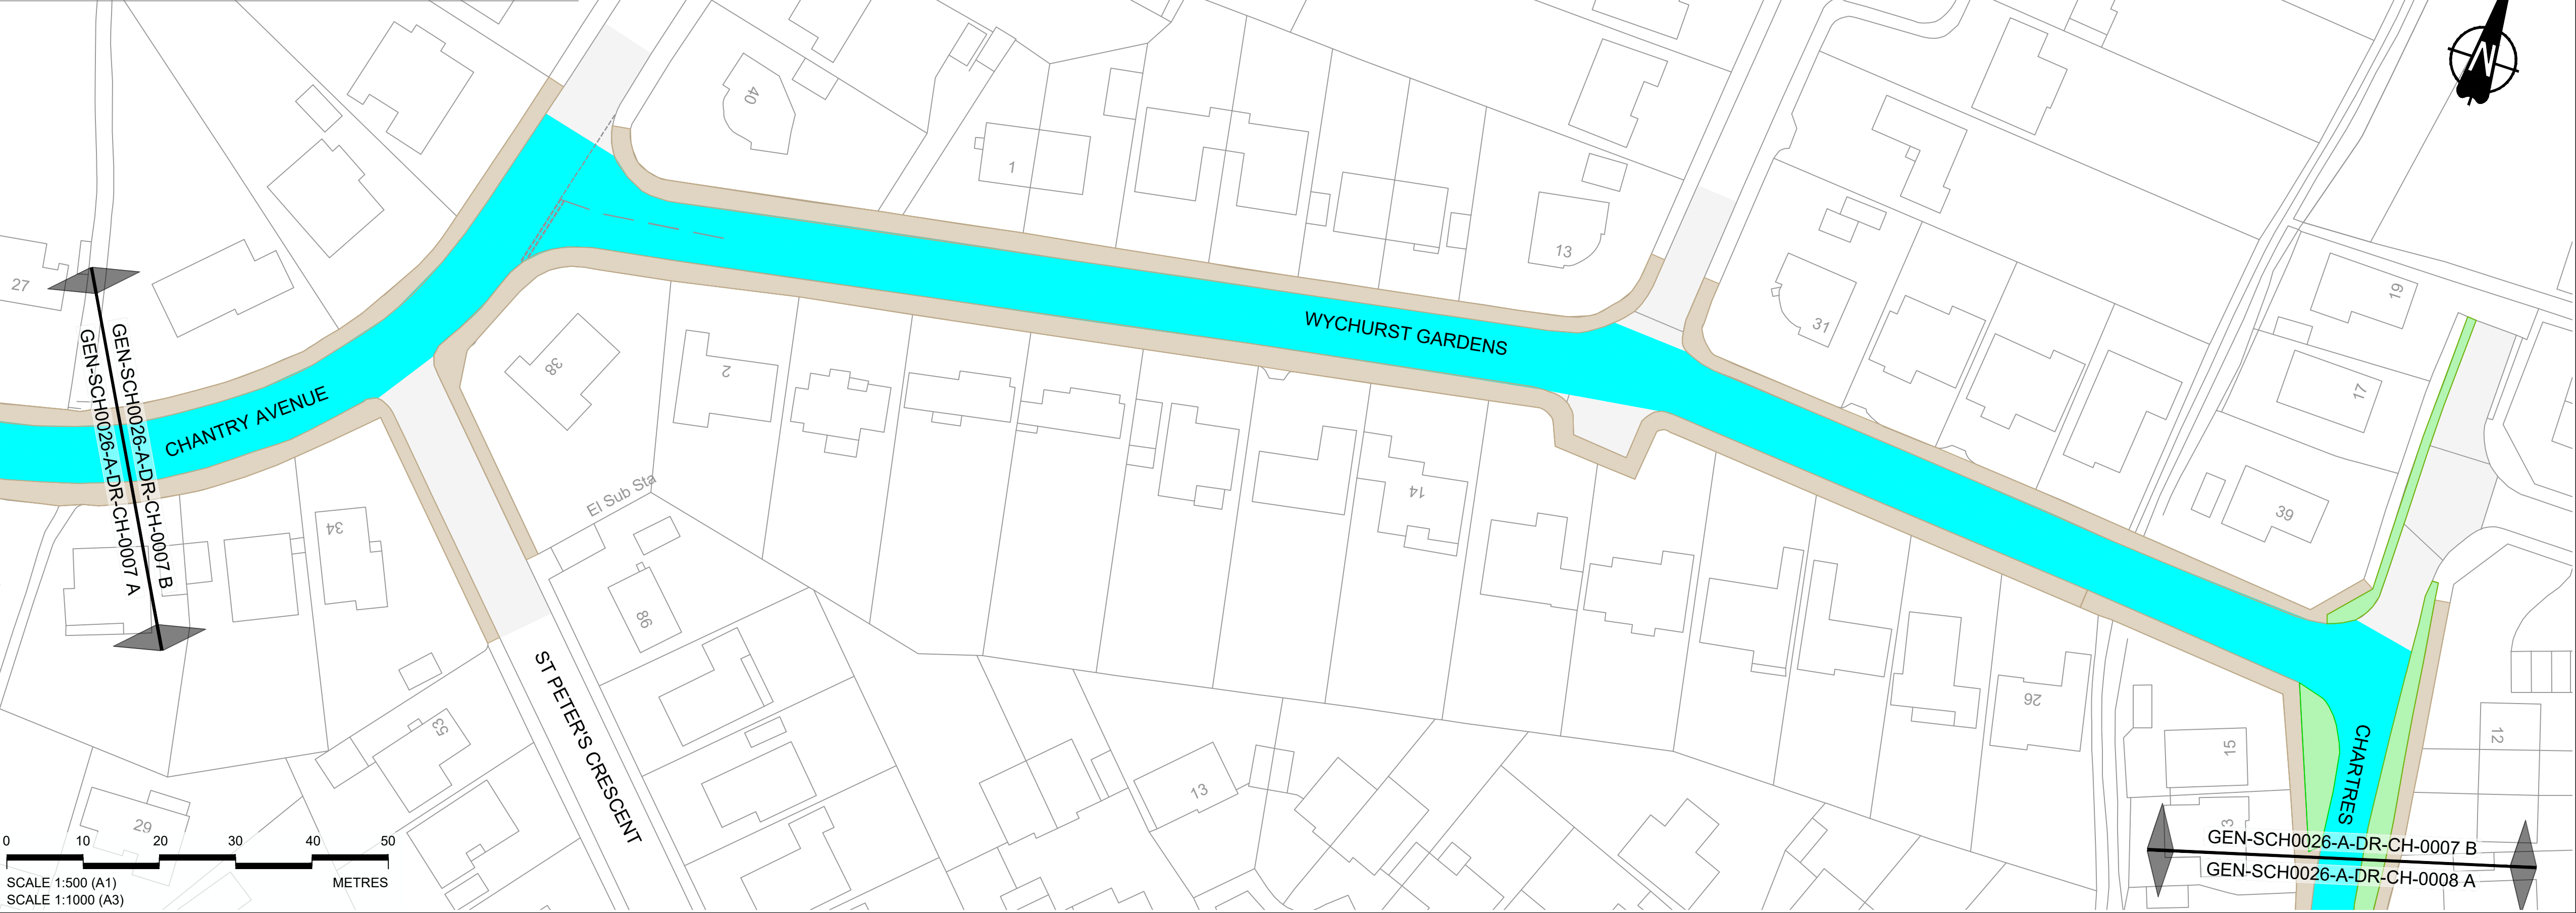

- LEGEND:
- On road cycle route
 - Existing footway converted to shared use
 - Proposed footway widening to form part of shared use, minimum 3.0m wide
 - Proposed traffic island
 - Proposed footway widening
 - Proposed corduroy tactile paving
 - Proposed buff tactile paving
 - Proposed new parking/stopping restriction
 - Existing verge
 - Existing footway
 - Existing carriageway

- Note:
- An assessment of the street lighting along the cycle route will be carried out during the detailed design stage. Lighting columns will either be upgraded or repositioned as required.
 - Not all existing parking restrictions are shown for clarity.
 - Proposed road signs are not shown for clarity. Typical signage associated with the new cycle route will include:

P04	S2	21/10/2021	Change in title	CK	IMT	CE
P03	S2	15/07/2021	Change in legend and outline	CK	IMT	CE
P02	S2	17/06/2021	Footway colour changed	CK	IMT	CE
P01	S2	27/04/2021	First issue	CK	IMT	CE
Rev	Status	Rev. Date	Purpose of revision	Drawn	Chk'd	Appr'd

East Sussex
Highways

A partnership between:

EAST SUSSEX HIGHWAYS
RINGMER DEPOT, THE BROYLE
RINGMER, EAST SUSSEX, BN8 5NP
Tel. 0345 60 80 193 www.eastsussexhighways.com

Project
Bexhill Cycling Strategy

Drawing title
Route A - Collington to Worsham
07 - Chantry Ave. to Wychurst G.
Public Consultation

Status	S2	Revision	P04
Scale	1:500 in A1	Date	22/03/2021
Drawn By	C Kwok		
Checked By	I Tingley		
Approved By	C Emeanuwa		
Project No.	3520000	Originator	
Drawing number	Volume 1 Design Alt. 1 Type 1 Role 1 Number	Original Size	A1
	GEN-SCH0026-A-DR-CH-0007		