



Phase 3 New layout of Sackville Road roundabout

The following improvements are included within Phase 3:

New roundabout layout

To help reduce vehicle speeds at the roundabout

Widening of the footways and upgrading the crossing facilities


To encourage greater pedestrian movement between the seafront and the town centre

New and upgraded street lighting

To improve the safety of all those travelling through Sackville Roundabout

The estimated construction cost of introducing these measures is **£250,000**.

Parking: there will be no overall change to the number of on-street parking spaces available.

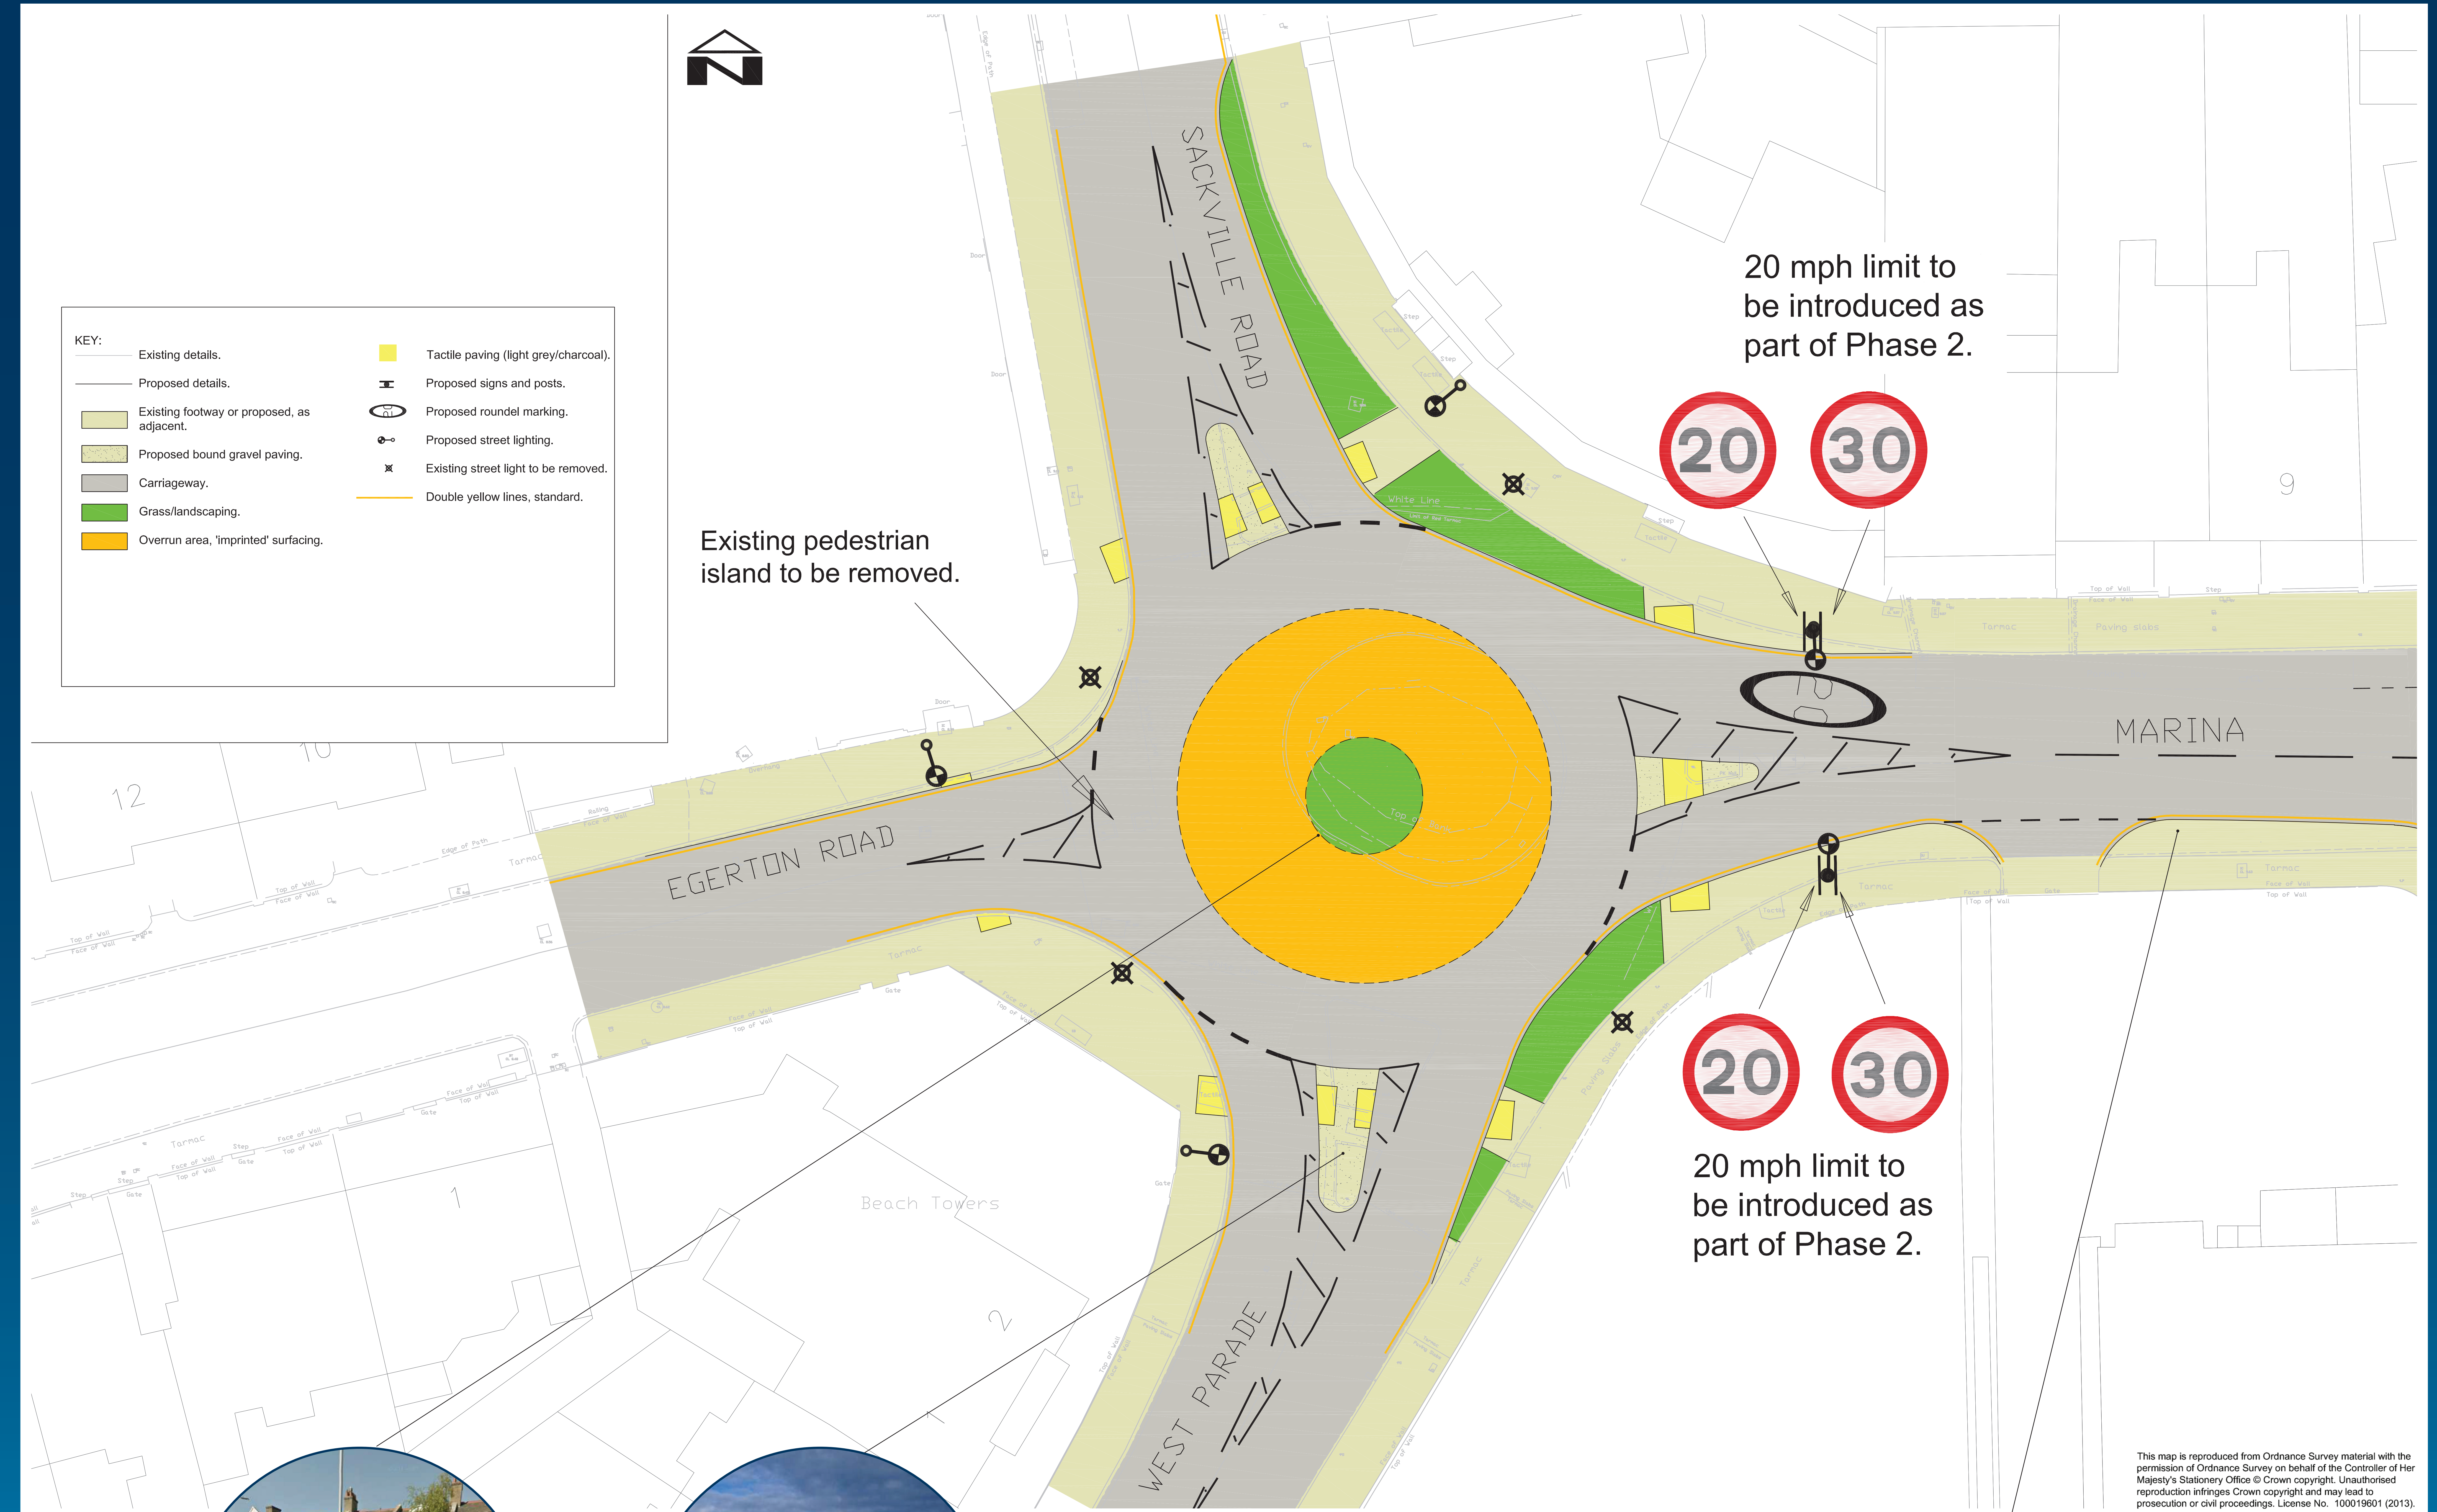

Example of roundabout with overrun area.



Example of bound gravel surfacing to be laid on all 3 pedestrian islands – colour and type as per Phase 1.

Existing footways to be widened and new materials to match existing, where applicable.