

DO NOT SCALE

- KEY
- BSC** BUS STOP CLEARWAY
 - DOUBLE KERB BLIPS
NO LOADING "AT ANY TIME"
 - DOUBLE YELLOW LINE
NO WAITING "AT ANY TIME"
 - NO U-TURNS
 - PHO** PERMIT HOLDERS ONLY MON - SAT 8 AM - 6 PM

UNTIL TECHNICAL APPROVAL HAS BEEN OBTAINED FROM THE RELEVANT LOCAL AUTHORITIES OR STATUTORY BODIES, IT SHOULD BE UNDERSTOOD THAT ALL DRAWINGS ARE ISSUED AS PRELIMINARY AND NOT FOR CONSTRUCTION. SHOULD THE CONTRACTOR AND / OR EMPLOYER COMMENCE WORK PRIOR TO APPROVAL BEING GIVEN, IT IS ENTIRELY AT THEIR OWN RISK

P01	06/02/2025	SM	FIRST ISSUE	DP	ND
REV	DATE	BY	DESCRIPTION	CHK	APP

DRAWING STATUS:	S2 - FOR INFORMATION
-----------------	----------------------

Grosvenor House, 2 Grosvenor Square, Southampton, SO15 2BE, UK
T+ 44 (0) 2380 101 700
wsp.com

CLIENT:	EAST SUSSEX COUNTY COUNCIL
---------	----------------------------

ARCHITECT:	
------------	--

SITE/PROJECT:	EAST SUSSEX BUS SERVICE IMPROVEMENT PLAN EASTBOURNE STATION AREA
---------------	---


TITLE:	TRAFFIC REGULATION ORDER EXISTING LAYOUT SHEET 01 OF 03
--------	---

SCALE @ A1:	1:250	CHECKED:	DP	APPROVED:	ND
PROJECT NO:		DESIGNED:	SM	DRAWN:	SM
				DATE:	February 25

DRAWING NO:	70122252-WSP-XX-XX-DR-LP-1202	REV:	P01
-------------	-------------------------------	------	-----

© WSP UK Ltd

File name: C:\Users\G85M13319\OneDrive\Documents\70122252-WSP-XX-XX-DR-LP-1202.DWG, printed on 06 February 2025 14:08:21, by: Masha_Sam

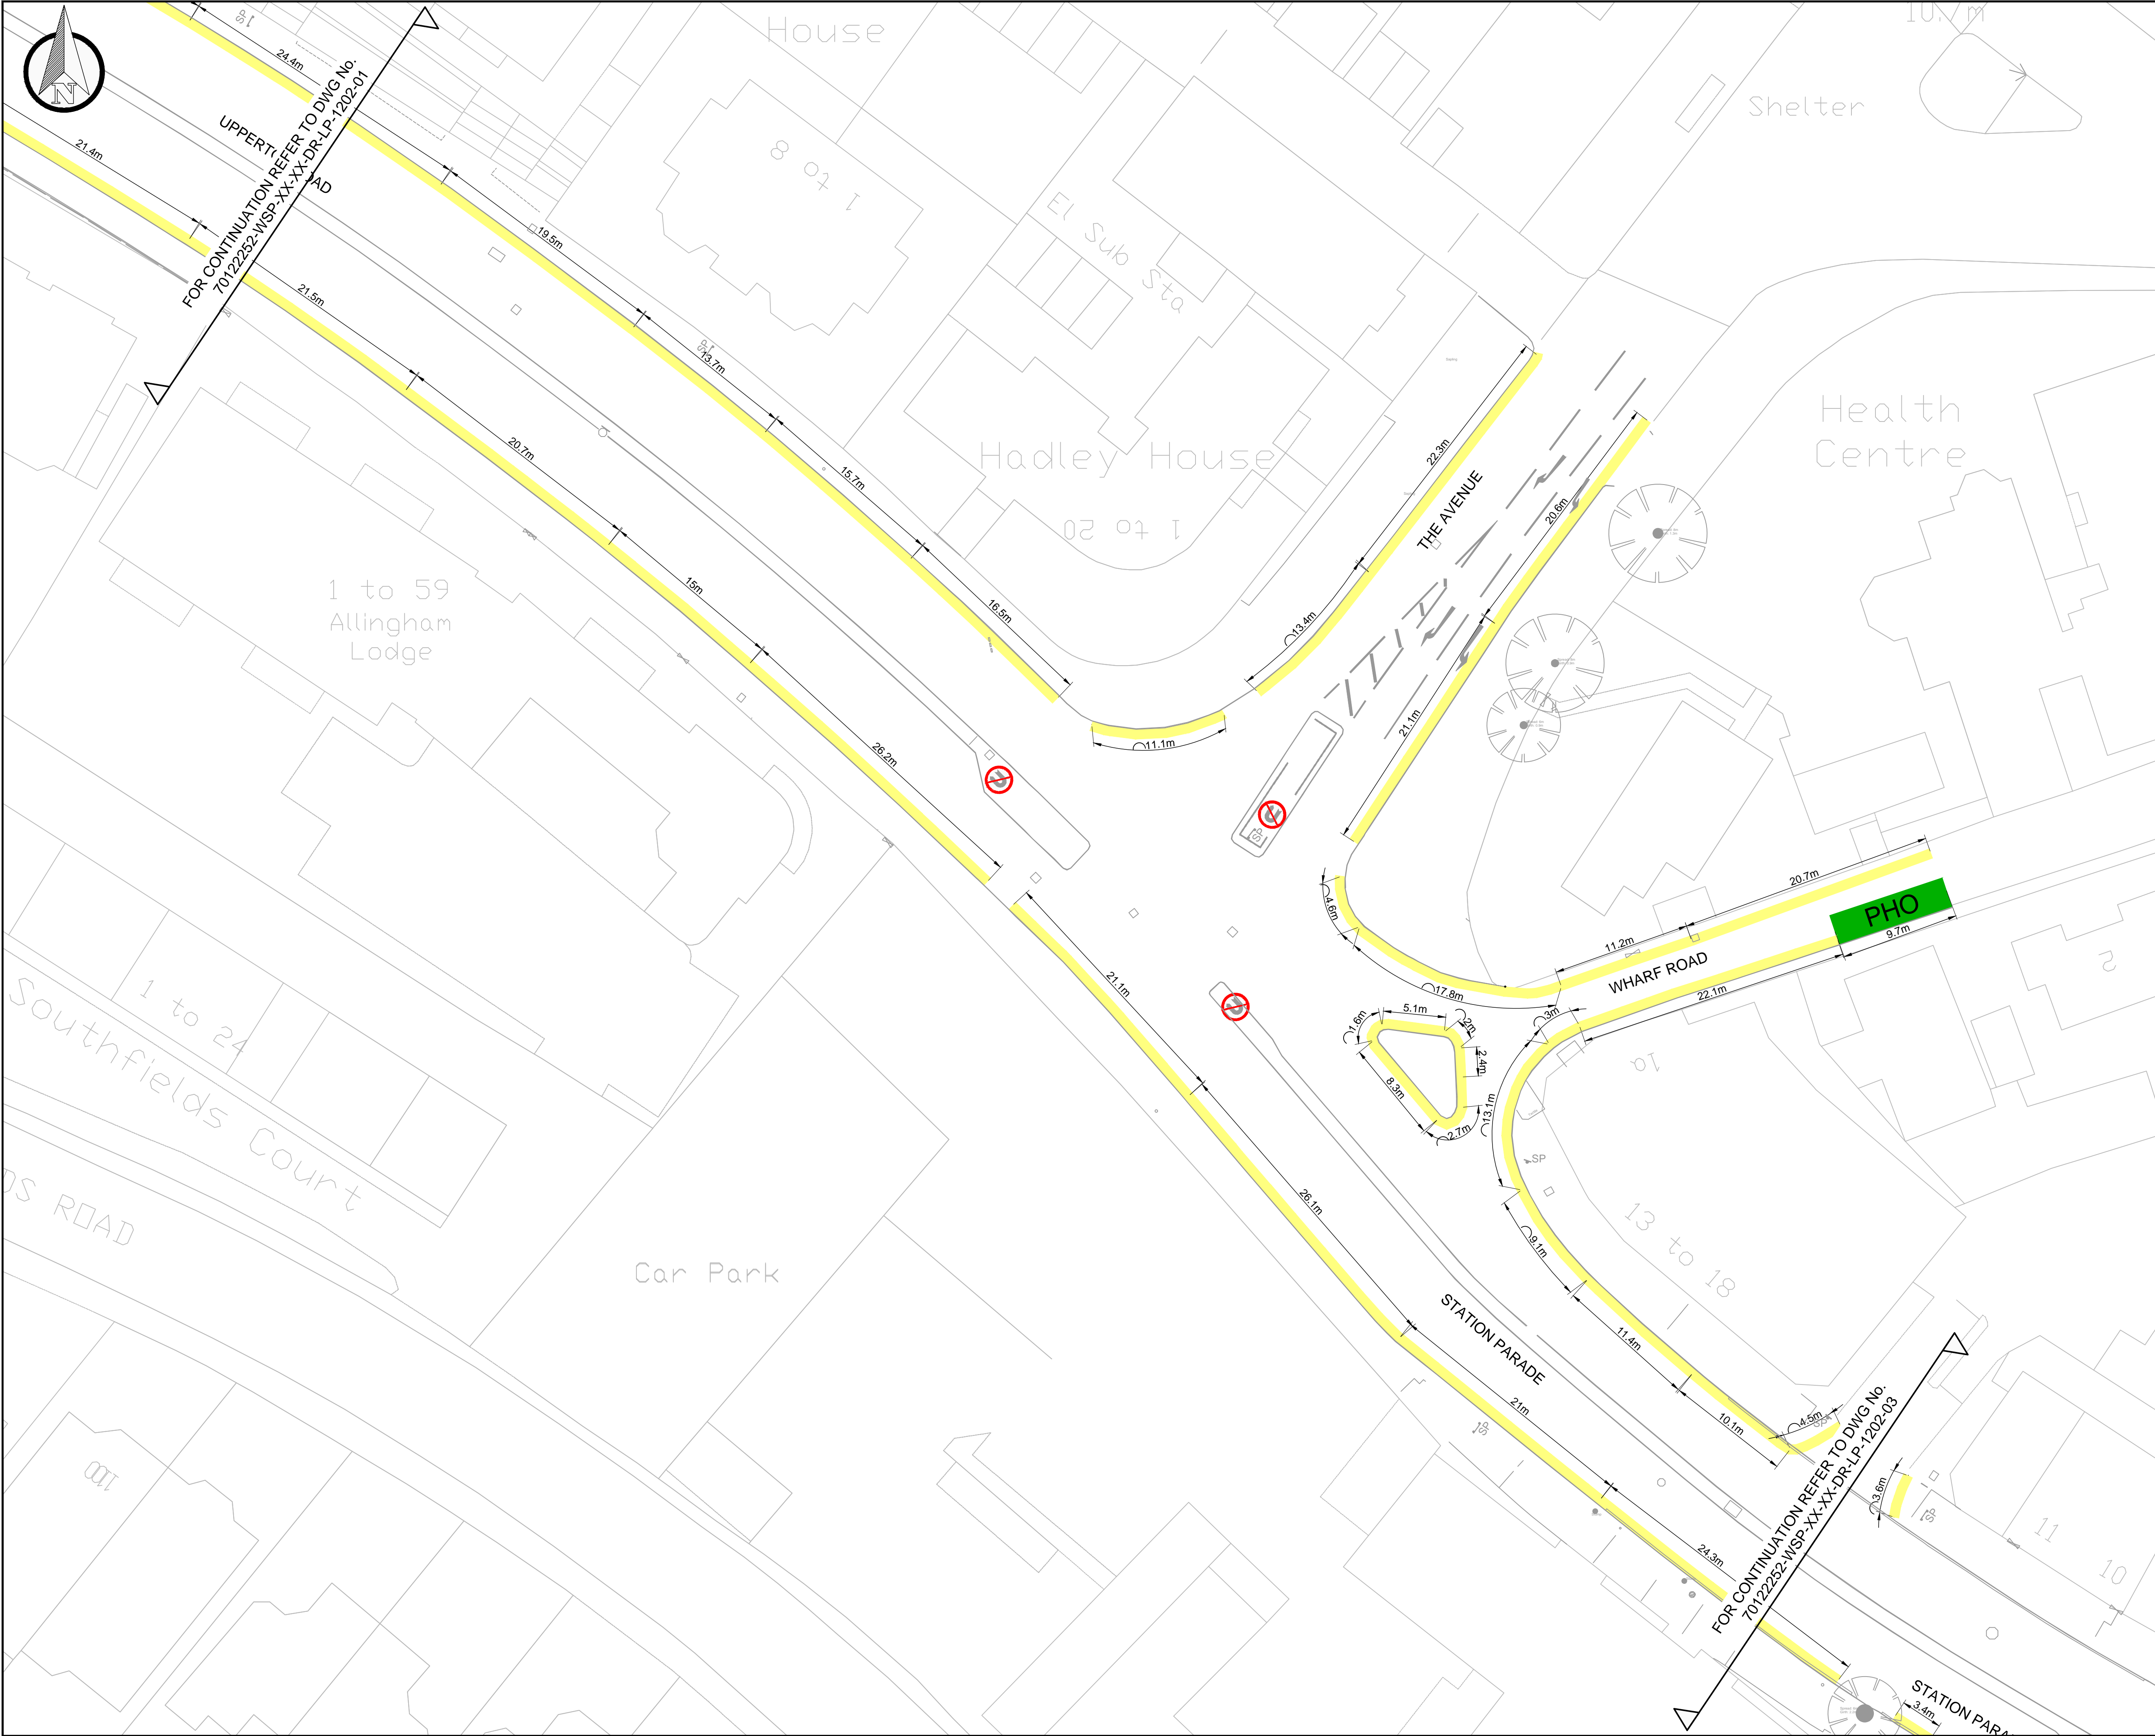

FOR CONTINUATION REFER TO DWG No.
70122252-WSP-XX-XX-DR-LP-1202-01
UPPERT

FOR CONTINUATION REFER TO DWG No.
70122252-WSP-XX-XX-DR-LP-1202-03
DOWN

DO NOT SCALE

- KEY
- BSC** BUS STOP CLEARWAY
 - DOUBLE KERB BLIPS
NO LOADING 'AT ANY TIME'
 - DOUBLE YELLOW LINE
NO WAITING 'AT ANY TIME'
 - NO U-TURNS
 - PHO** PERMIT HOLDERS ONLY MON - SAT 8 AM - 6 PM

UNTIL TECHNICAL APPROVAL HAS BEEN OBTAINED FROM THE RELEVANT LOCAL AUTHORITIES OR STATUTORY BODIES, IT SHOULD BE UNDERSTOOD THAT ALL DRAWINGS ARE ISSUED AS PRELIMINARY AND NOT FOR CONSTRUCTION. SHOULD THE CONTRACTOR AND / OR EMPLOYER COMMENCE WORK PRIOR TO APPROVAL BEING GIVEN, IT IS ENTIRELY AT THEIR OWN RISK

P01	06/02/2025	SM	FIRST ISSUE	DP	ND
REV	DATE	BY	DESCRIPTION	CHK	APP

DRAWING STATUS: S2 - FOR INFORMATION



Grosvenor House, 2 Grosvenor Square, Southampton, SO15 2BE, UK
T+ 44 (0) 2380 101 700
wsp.com

CLIENT: EAST SUSSEX COUNTY COUNCIL

ARCHITECT:

SITE/PROJECT: EAST SUSSEX BUS SERVICE IMPROVEMENT PLAN
EASTBOURNE STATION AREA

TITLE: TRAFFIC REGULATION ORDER
EXISTING LAYOUT
SHEET 02 OF 03

SCALE @ A1: 1:250	CHECKED: DP	APPROVED: ND
PROJECT NO:	DESIGNED: SM	DRAWN: SM
		DATE: February 25

DRAWING No: 70122252-WSP-XX-XX-DR-LP-1202	REV: P01
---	----------

© WSP UK Ltd

