


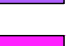








KEY	
	BUS LANE "BUSES AND CYCLISTS ONLY"
	BUS STOP CLEARWAY
	EXISTING MARKINGS
	PROPOSED MARKINGS
	DOUBLE KERB BLIPS NO LOADING "AT ANY TIME"
	DOUBLE YELLOW LINE NO WAITING "AT ANY TIME"
	LEFT TURN ONLY
	NO RIGHT TURN
	NO U-TURNS
	PERMIT HOLDERS ONLY MON - SAT 8 AM - 6 PM

UNTIL TECHNICAL APPROVAL HAS BEEN OBTAINED FROM THE RELEVANT LOCAL AUTHORITIES OR STATUTORY BODIES, IT SHOULD BE UNDERSTOOD THAT ALL DRAWINGS ARE ISSUED AS PRELIMINARY AND NOT FOR CONSTRUCTION. SHOULD THE CONTRACTOR AND / OR EMPLOYER COMMENCE WORK PRIOR TO APPROVAL BEING GIVEN, IT IS ENTIRELY AT THEIR OWN RISK

P04	20/05/2025	SM	FORTH ISSUE	HL	NA
P03	30/04/2025	SM	THIRD ISSUE	DP	NA
P02	03/04/2025	SM	SECOND ISSUE	DP	NA
P01	06/02/2025	SM	FIRST ISSUE	DP	NA
REV	DATE	BY	DESCRIPTION	CHK	AP

DRAWING STATUS: S2 - FOR INFORMATION



CLIENT: EAST SUSSEX COUNTY COUNCIL

ARCHITECT: _____

SITE/PROJECT: _____

EAST SUSSEX BUS SERVICE IMPROVEMENT PLAN
EASTBOURNE STATION AREA


TITLE: TRAFFIC REGULATION ORDER
PROPOSED LAYOUT
SHEET 01 OF 03

SCALE @ A1: 1:250	CHECKED: DP	APPROVED: ND
PROJECT NO: 70122252	DESIGNED: SM	DRAWN: SM
		DATE: April 25

DRAWING No:	REV:
70122252-WSP-XX-XX-DR-LP-1203	P04

© WSP UK Ltd

File name: C:\Users\GBSM133197\WP\0365\UK029891_2252 - MG-BB\PESSC - IN-0003 BSP - EASTBOURNE STATION AREA-7012252 - 02-INITIAL DESIGN\7012252-NSP-XX-XX-DR-IP-1203.DWG, printed on 30-April-2025 16:12:36, by Mbella Sim

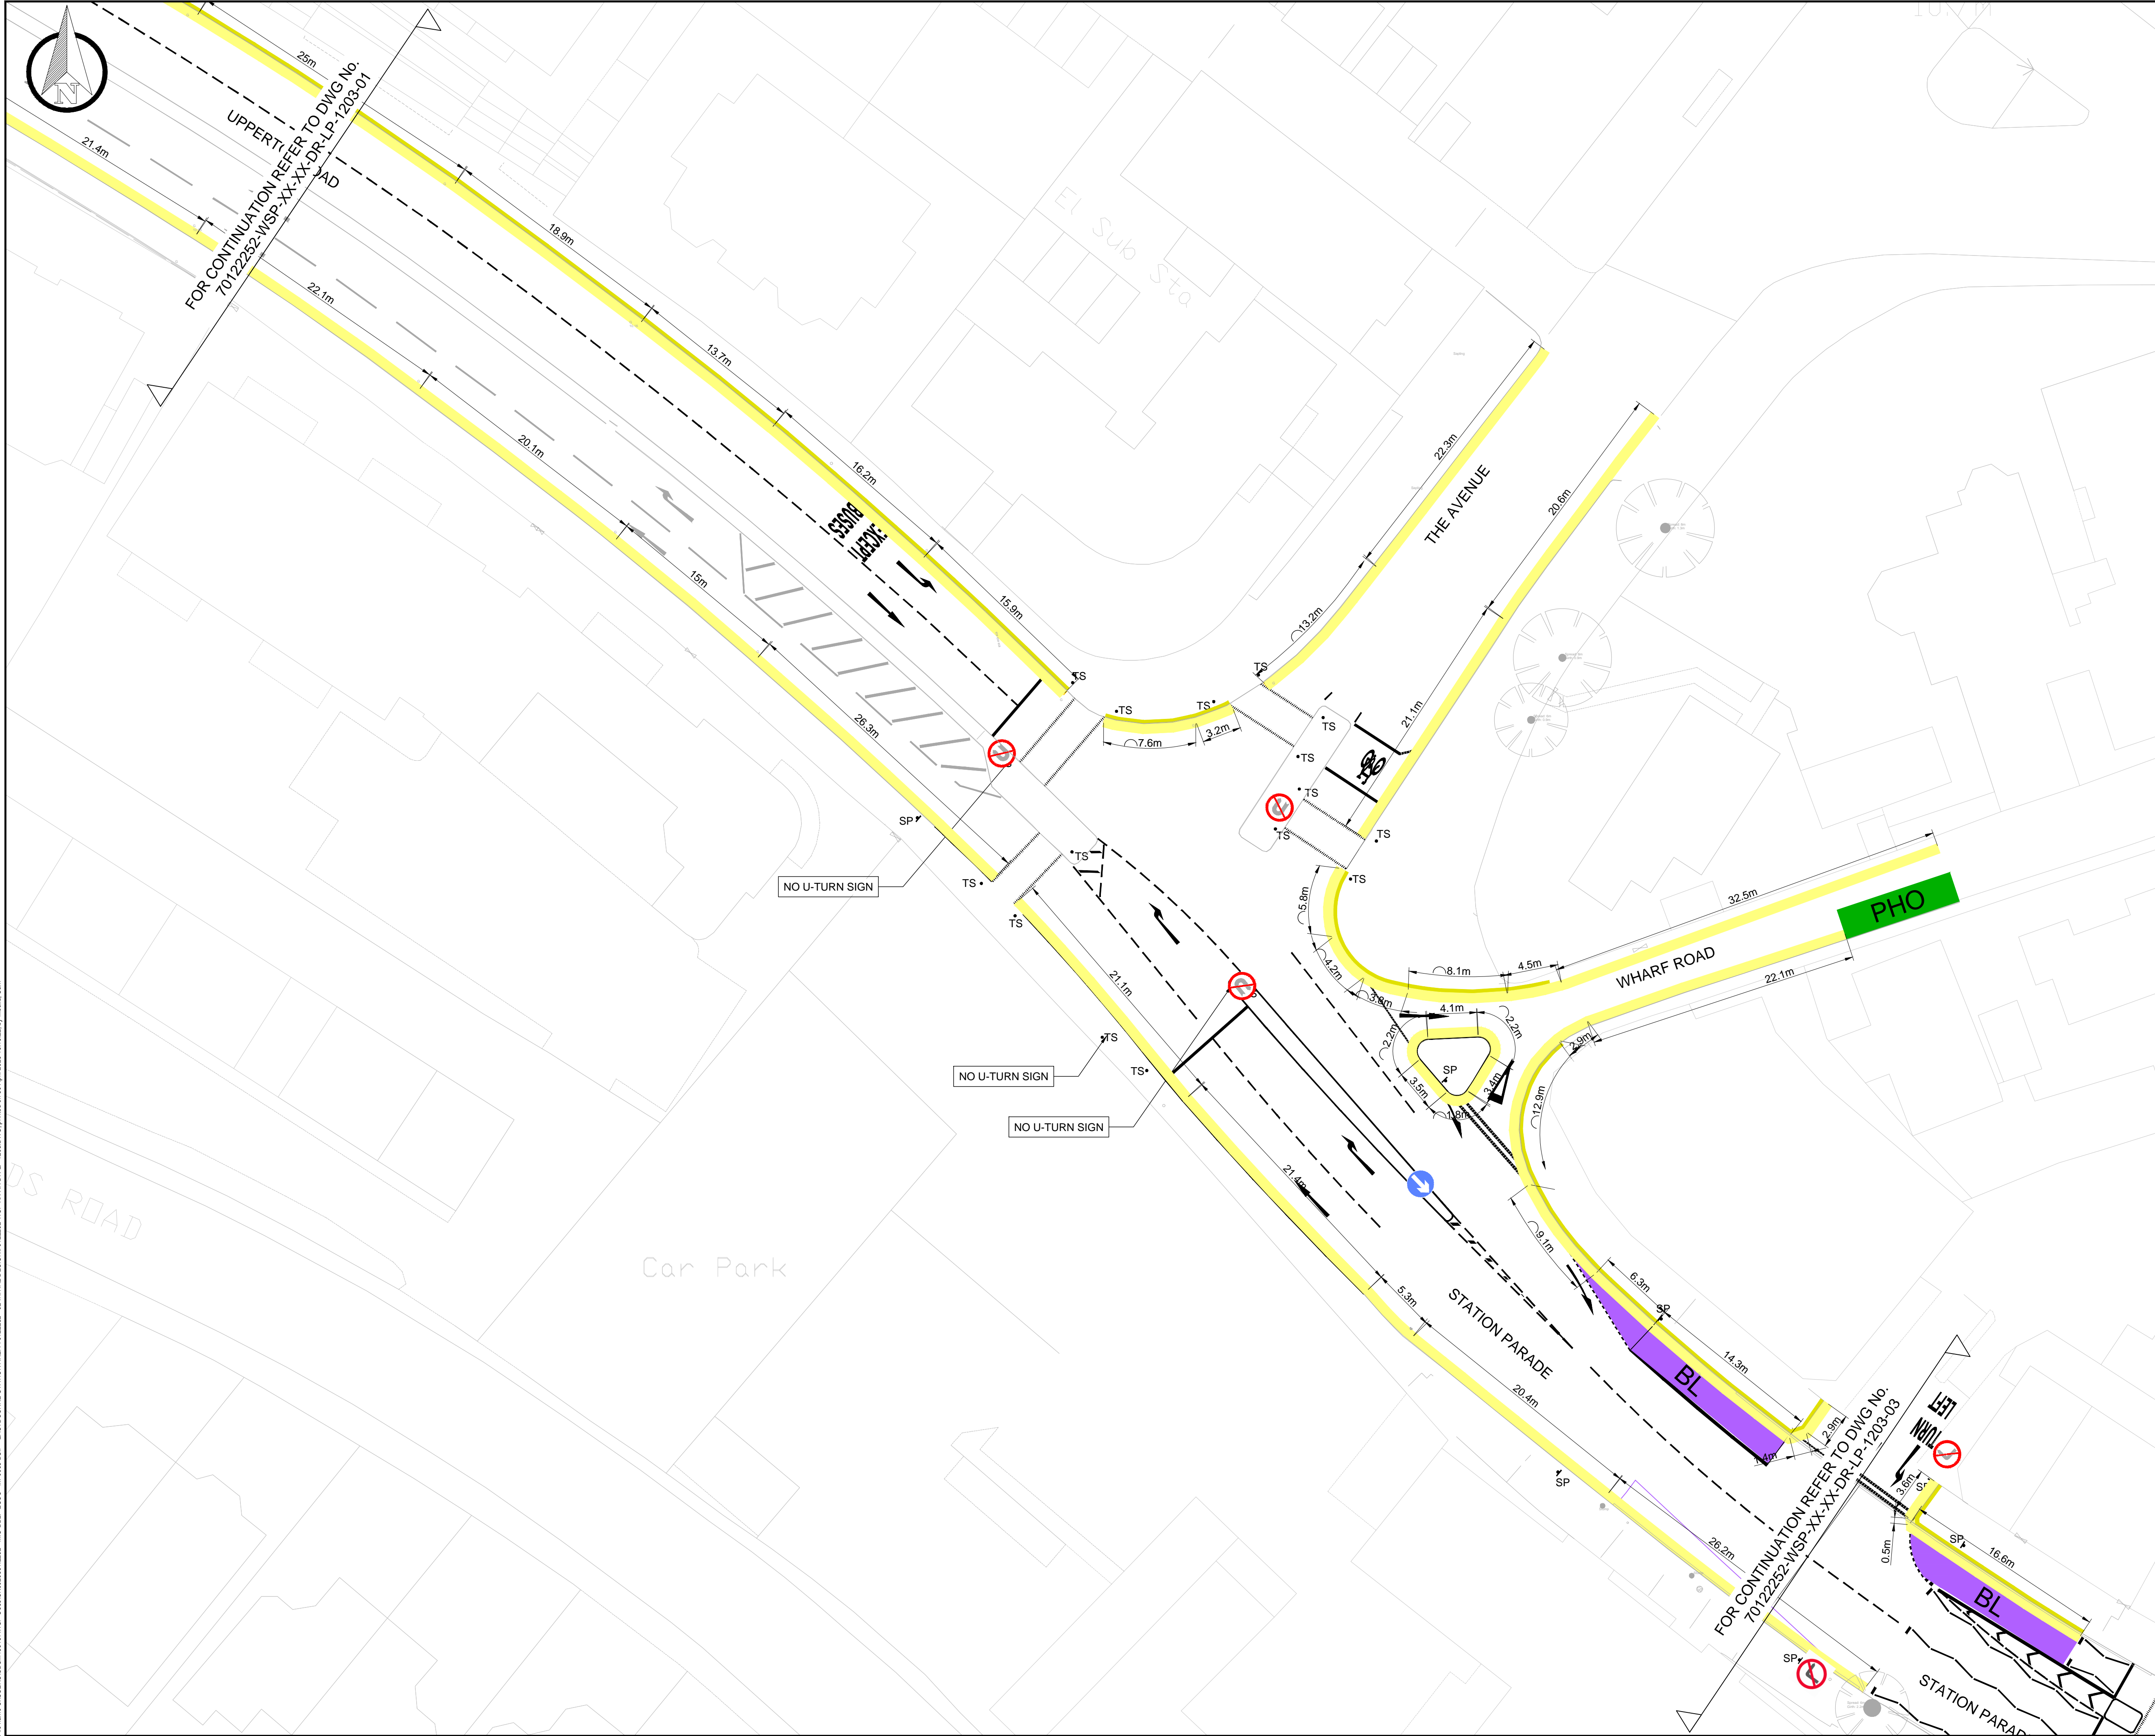

DO NOT SCALE

KEY

BL

BUS LANE "BUSES AND CYCLISTS ONLY"

BSC

BUS STOP CLEARWAY

EXISTING MARKINGS

PROPOSED MARKINGS

DOUBLE KERB BLIPS
NO LOADING "AT ANY TIME"

DOUBLE YELLOW LINE
NO WAITING "AT ANY TIME"

LEFT TURN ONLY

NO RIGHT TURN

NO U-TURNS

PHO

PERMIT HOLDERS ONLY MON - SAT 8 AM - 6 PM

UNTIL TECHNICAL APPROVAL HAS BEEN OBTAINED FROM THE RELEVANT LOCAL AUTHORITIES OR STATUTORY BODIES, IT SHOULD BE UNDERSTOOD THAT ALL DRAWINGS ARE ISSUED AS PRELIMINARY AND NOT FOR CONSTRUCTION. SHOULD THE CONTRACTOR AND / OR EMPLOYER COMMENCE WORK PRIOR TO APPROVAL BEING GIVEN, IT IS ENTIRELY AT THEIR OWN RISK

P04	20/05/2025	SM	FORTH ISSUE	HL	ND
P03	03/04/2025	SM	THIRD ISSUE	DP	ND
P02	03/04/2025	SM	SECOND ISSUE	DP	ND
P01	06/02/2025	SM	FIRST ISSUE	DP	ND
REV	DATE	BY	DESCRIPTION	CHK	APP

DRAWING STATUS: S2 - FOR INFORMATION

wsp

Grosvenor House, 2 Grosvenor Square, Southampton, SO15 2BE, UK
T+ 44 (0) 2380 101 700
wsp.com

CLIENT: EAST SUSSEX COUNTY COUNCIL

ARCHITECT:


SITE/PROJECT: EAST SUSSEX BUS SERVICE IMPROVEMENT PLAN
EASTBOURNE STATION AREA

TITLE: TRAFFIC REGULATION ORDER
PROPOSED LAYOUT
SHEET 02 OF 03

SCALE @ A1: 1:250	CHECKED: DP	APPROVED: ND
PROJECT NO: 70122252	DESIGNED: SM	DRAWN: SM DATE: April 25
DRAWING NO: 70122252-WSP-XX-XX-DR-LP-1203		REV: P04

© WSP UK Ltd

File name: C:\Users\G85M13319\OneDrive\Documents\70122252-WSP-XX-XX-DR-LP-1203.DWG, printed on 30 April 2025 16:13:22 by Nballa, Sam

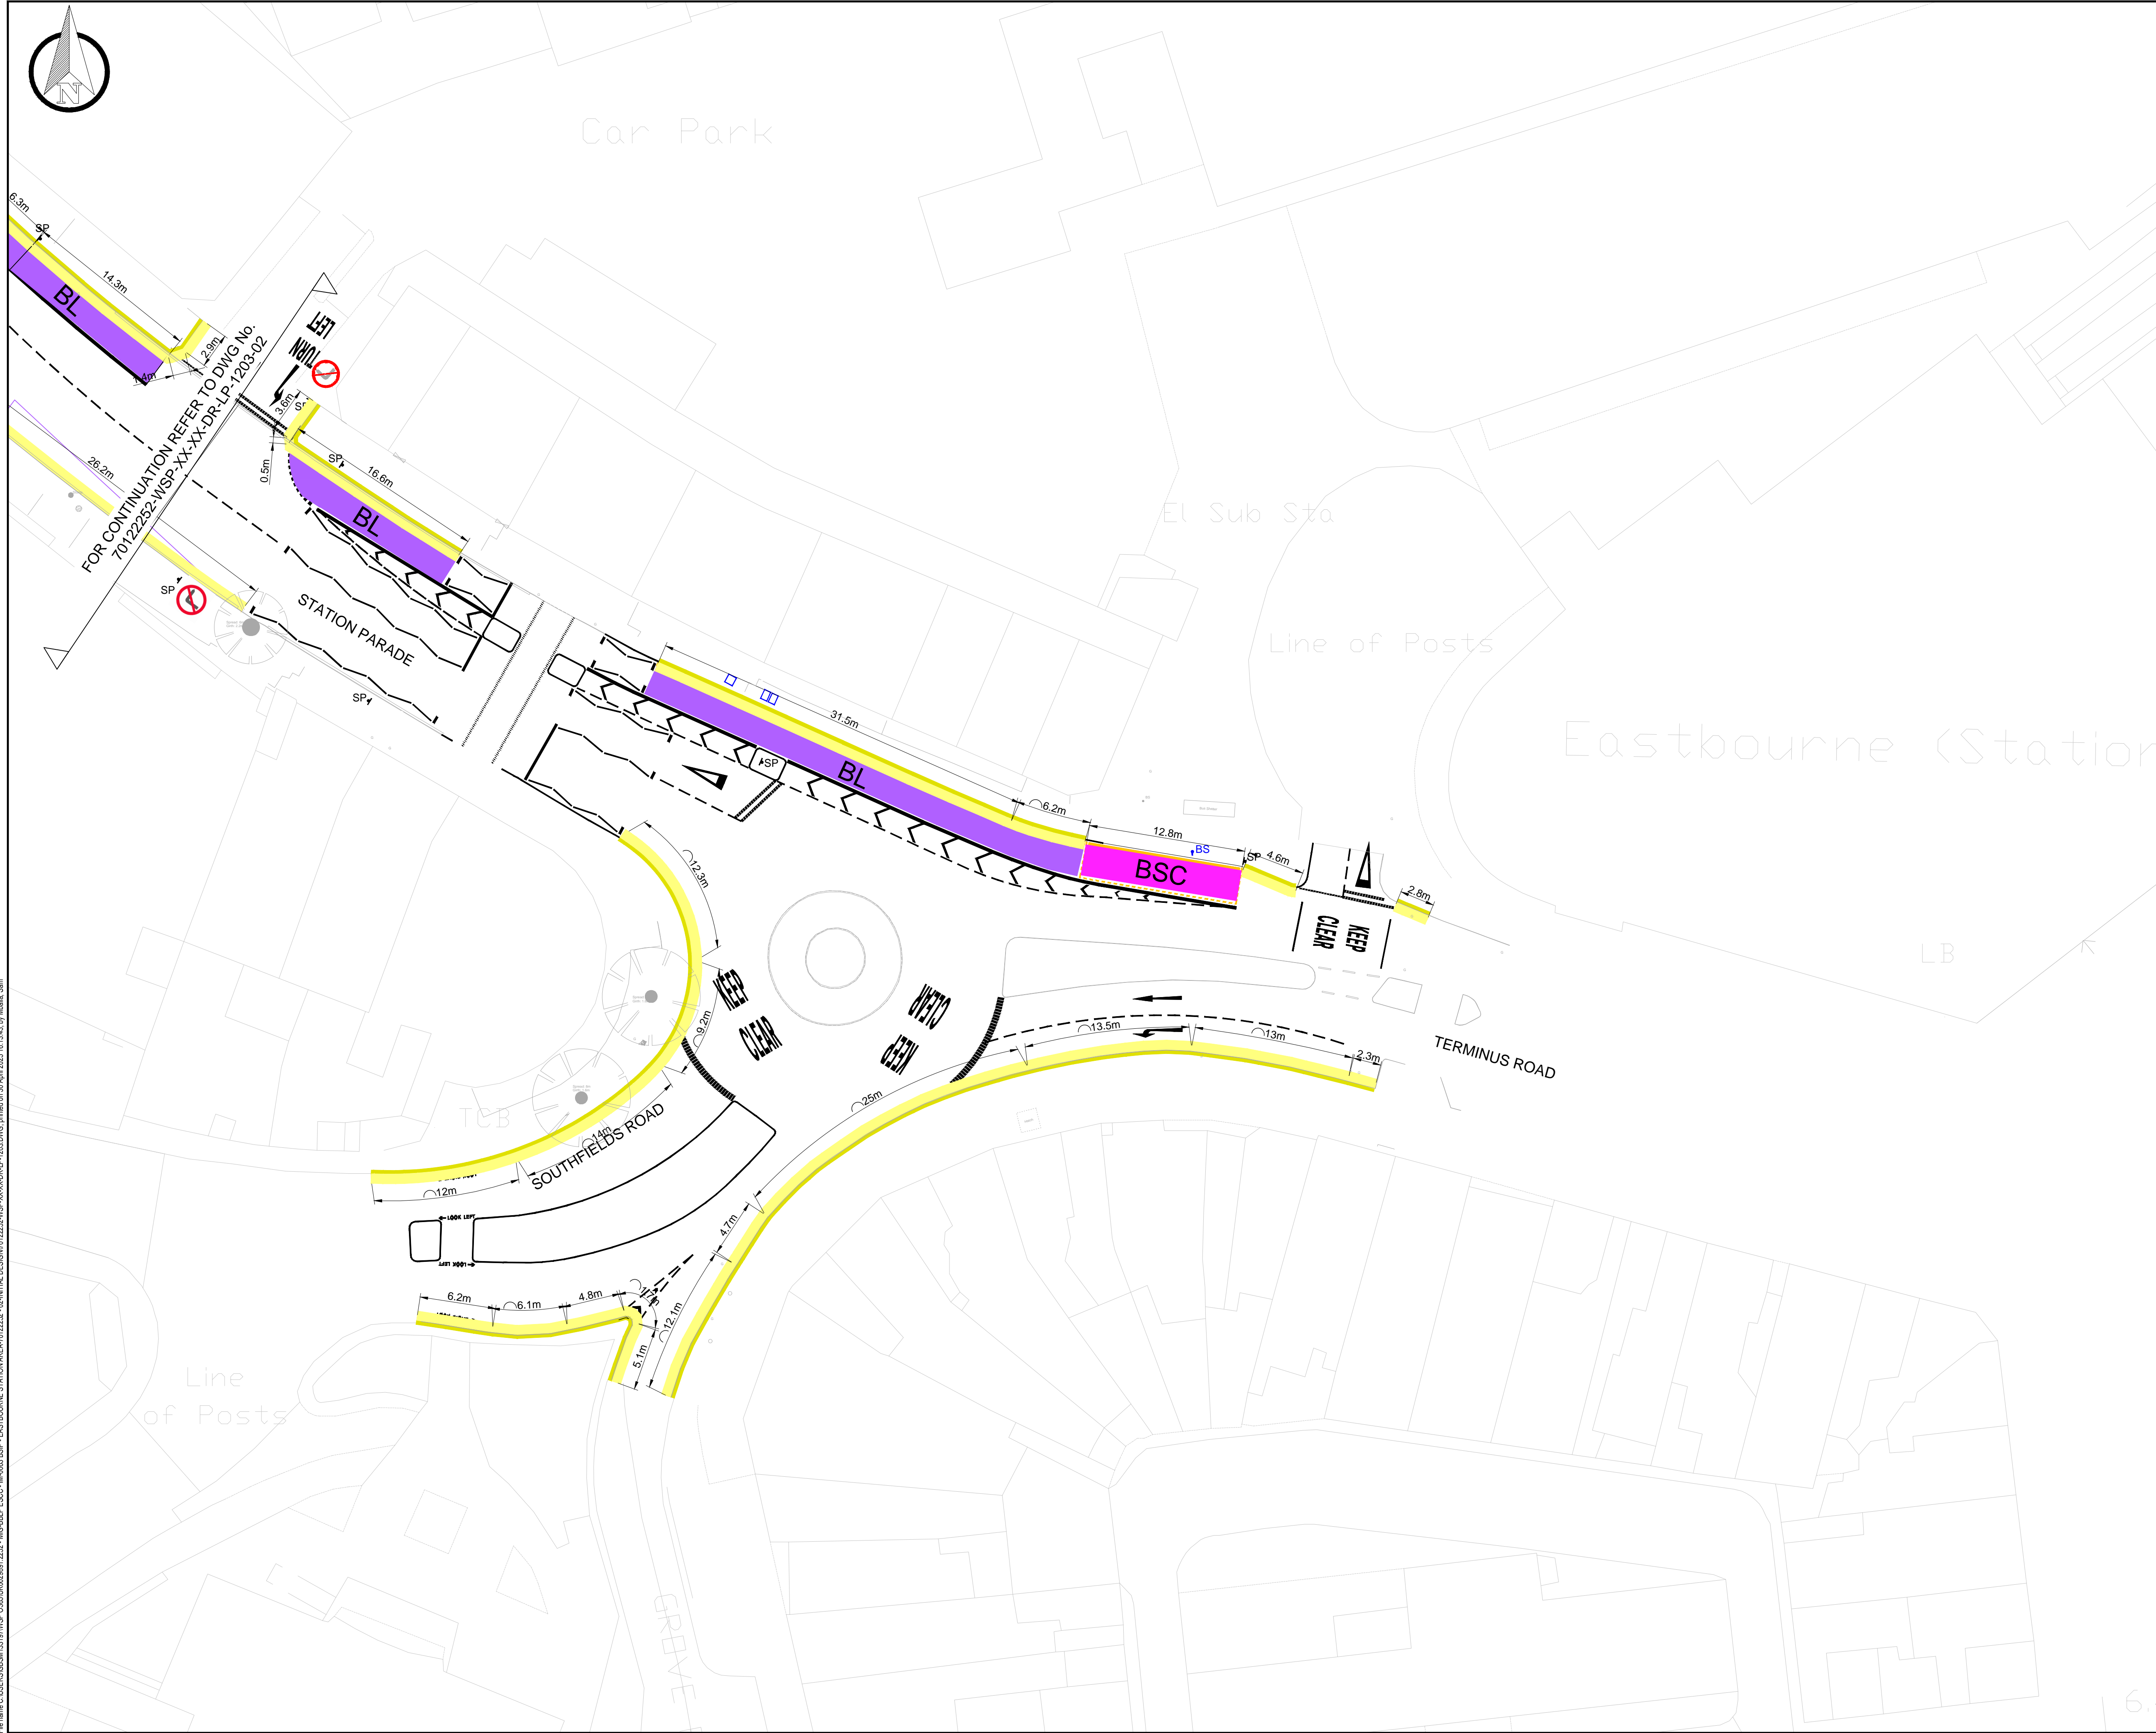

DO NOT SCALE

- KEY
- BL** BUS LANE "BUSES AND CYCLISTS ONLY"
 - BSC** BUS STOP CLEARWAY
 - EXISTING MARKINGS
 - PROPOSED MARKINGS
 - DOUBLE KERB BLIPS
NO LOADING "AT ANY TIME"
 - DOUBLE YELLOW LINE
NO WAITING "AT ANY TIME"
 - LEFT TURN ONLY
 - NO RIGHT TURN
 - NO U-TURNS
 - PHO** PERMIT HOLDERS ONLY MON - SAT 8 AM - 6 PM

UNTIL TECHNICAL APPROVAL HAS BEEN OBTAINED FROM THE RELEVANT LOCAL AUTHORITIES OR STATUTORY BODIES, IT SHOULD BE UNDERSTOOD THAT ALL DRAWINGS ARE ISSUED AS PRELIMINARY AND NOT FOR CONSTRUCTION. SHOULD THE CONTRACTOR AND / OR EMPLOYER COMMENCE WORK PRIOR TO APPROVAL BEING GIVEN, IT IS ENTIRELY AT THEIR OWN RISK

P04	20/05/2025	SM	FORTH ISSUE	HL	ND
P03	30/04/2025	SM	THIRD ISSUE	DP	ND
P02	03/04/2025	SM	SECOND ISSUE	DP	ND
P01	06/02/2025	SM	FIRST ISSUE	DP	ND
REV	DATE	BY	DESCRIPTION	CHK	APP

DRAWING STATUS:	S2 - FOR INFORMATION
-----------------	----------------------



Grosvenor House, 2 Grosvenor Square, Southampton, SO15 2BE, UK
T+ 44 (0) 2380 101 700
wsp.com

CLIENT: EAST SUSSEX COUNTY COUNCIL

ARCHITECT:

SITE/PROJECT: EAST SUSSEX BUS SERVICE IMPROVEMENT PLAN
EASTBOURNE STATION AREA

TITLE: TRAFFIC REGULATION ORDER
PROPOSED LAYOUT
SHEET 03 OF 03

SCALE @ A1: 1:250	CHECKED: DP	APPROVED: ND
PROJECT NO: 70122252	DESIGNED: SM	DRAWN: SM DATE: April 25

DRAWING NO: 70122252-WSP-XX-XX-DR-LP-1203	REV: P04
---	----------

© WSP UK Ltd

File name: C:\USERS\G8534133\7012252-0386\UK0023861-2252-MG-B8-LP-ESC-1N-0065-B8-LP-ESC-EASTBOURNE STATION AREA-7012252-02\INITIAL DESIGN\7012252-WSP-XX-XX-DR-LP-1203.DWG, printed on 30 April 2025 16:13:43, by Niballa, Sam