


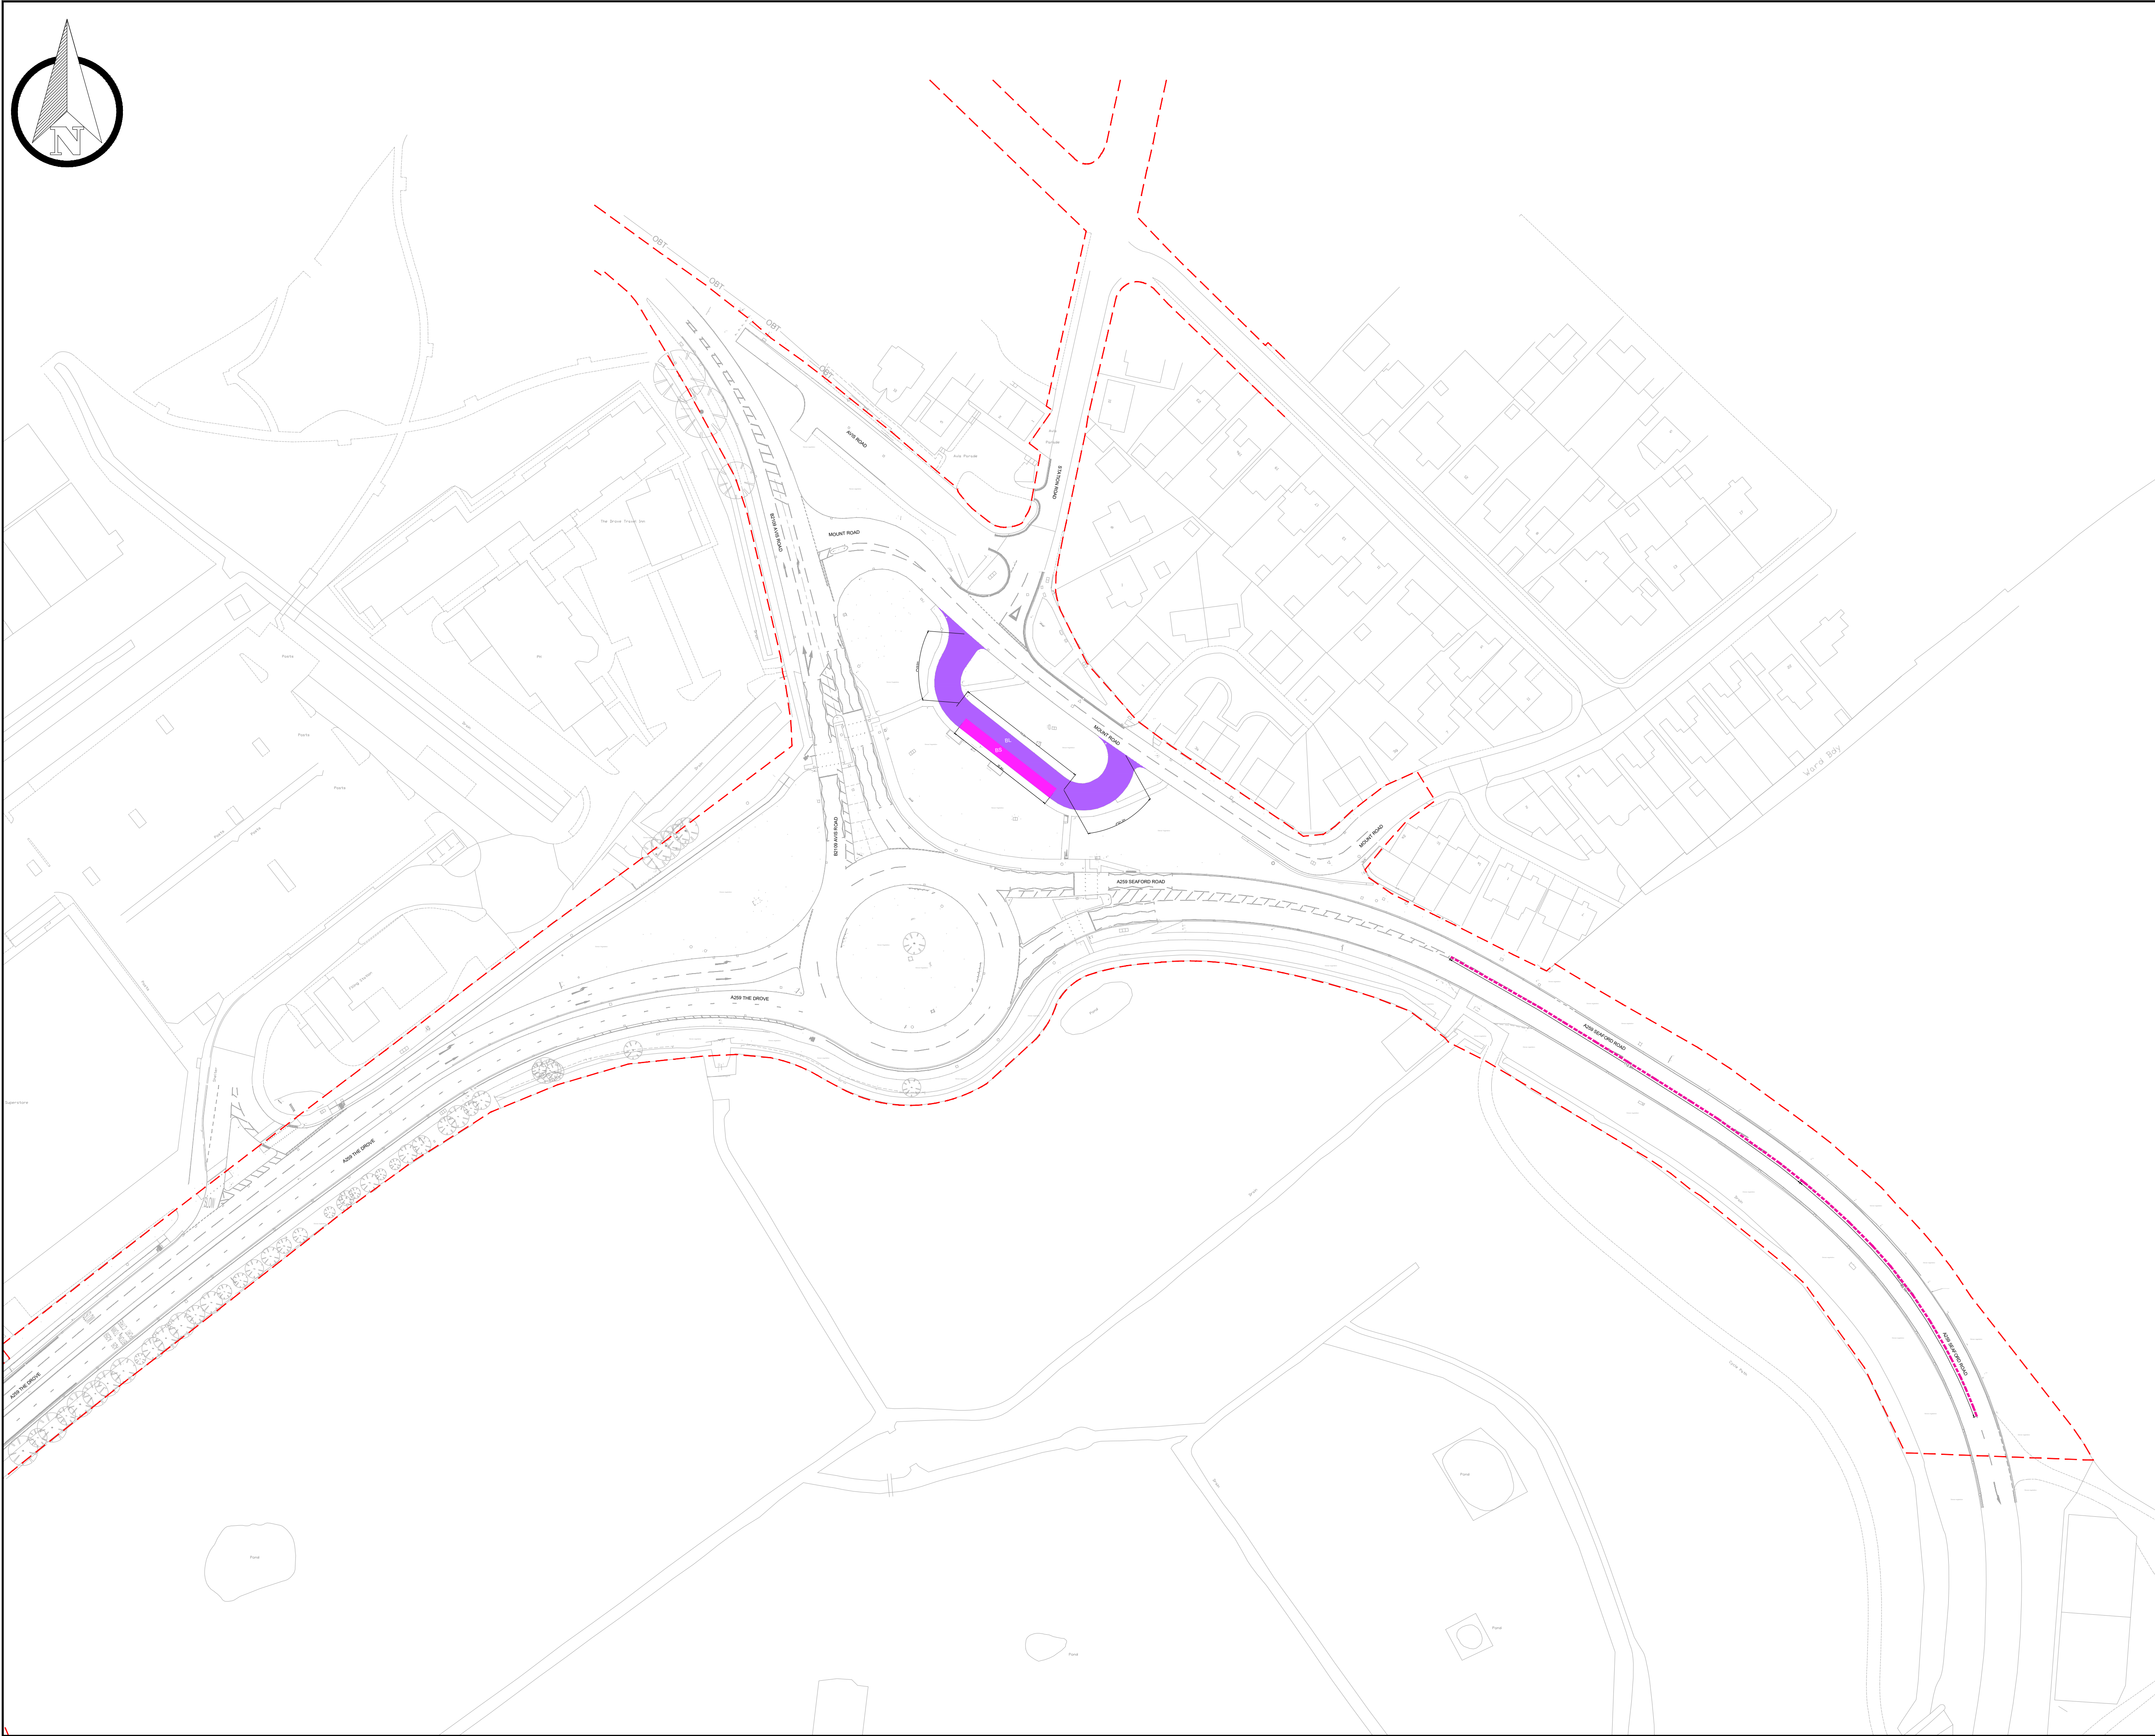

File name: C:\USERS\NINROAG\1\WSP_OBISAMHAR_NISHA - EAST SUSSEX\NEWHAVEN\TOWN\DRAWING\0029891-2257-WSP-XX-XX-DR-LP-1202-00_04.DWG, printed on 22 October 2025 09:00:38, by Rithaveen Nithyanandan

DO NOT SCALE

KEY	
	HIGHWAY BOUNDARY
	EXISTING NATIONAL SPEED LIMIT
	DOUBLE YELLOW LINES NO WAITING "AT ANY TIME"
BL	BUS LANE
BS	BUS STOP

- NOTES
- REFER TO DRAWING 0029891-2259-WSP-XX-XX-DR-LP-1203 FOR PROPOSED TRAFFIC MANAGEMENT ORDER

P01	22/10/2025	NR	FIRST ISSUE	DP	NR
REV	DATE	BY	DESCRIPTION	CHK	APP

DRAWING STATUS: S2 - FOR INFORMATION



Grosvenor House, 2 Grosvenor Square, Southampton, SO15 2BE, UK
T+ 44 (0) 2380 101 700
wsp.com

CLIENT:

East Sussex County Council,
County Hall,
St Anne's Crescent
Lewes
East Sussex
BN7 1UE
(01273) 481261



SITE/PROJECT:
EAST SUSSEX BUS SERVICE IMPROVEMENT PLAN
A259 NEWHAVEN TOWN AREA, DROVE ROAD

TITLE:
TRAFFIC REGULATION ORDER
EXISTING LAYOUT
OVERVIEW


SCALE @ A1:	1:250	CHECKED:	DP	APPROVED:	ND
PROJECT NO:	0029891.2257	DESIGNED:	NR	DRAWN:	NR
				DATE:	OCTOBER 2025

DRAWING No:	0029891-2257-WSP-XX-XX-DR-LP-1202-00	REV:	P01
-------------	--------------------------------------	------	-----



KEY	
	HIGHWAY BOUNDARY
	EXISTING NATIONAL SPEED LIMIT
	DOUBLE YELLOW LINES NO WAITING "AT ANY TIME"
	BUS LANE
	BUS STOP

1. REFER TO DRAWING 0029891-2259-WSP-XX-XX-DR-LP-1203
FOR PROPOSED TRAFFIC MANAGEMENT ORDER

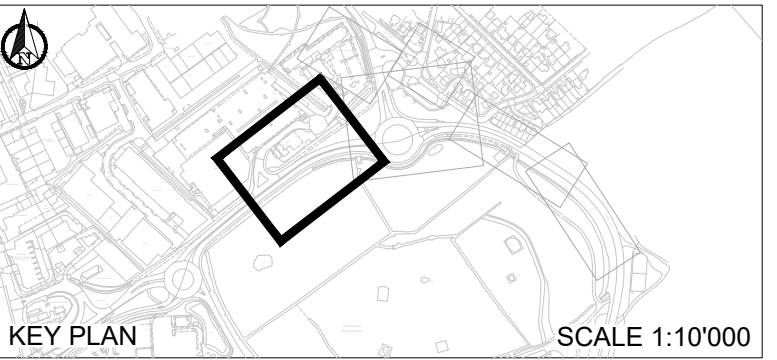

DRAWING STATUS: S2 - FOR INFORMATION



East Sussex County Council,
County Hall,
St Anne's Crescent
Lewes
East Sussex
BN7 1UE
(01273) 481261



EAST SUSSEX BUS SERVICE IMPROVEMENT PLAN



A259 NEWHAVEN TOWN AREA, DROVE ROAD

TRAFFIC REGULATION ORDER
EXISTING LAYOUT
SHEET 01 OF 04

SCALE @ A1: 1:250	CHECKED: DP		APPROVED: ND
PROJECT NO: 0029891.2257	DESIGNED: NR	DRAWN: NR	DATE: OCTOBER 2025

DRAWING No:	REV:
0029891-2257-WSP-XX-XX-DR-LP-1202-02	P01

© WSP UK Ltd

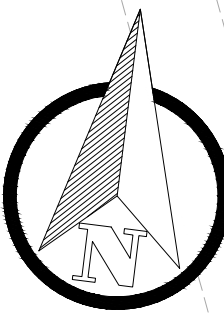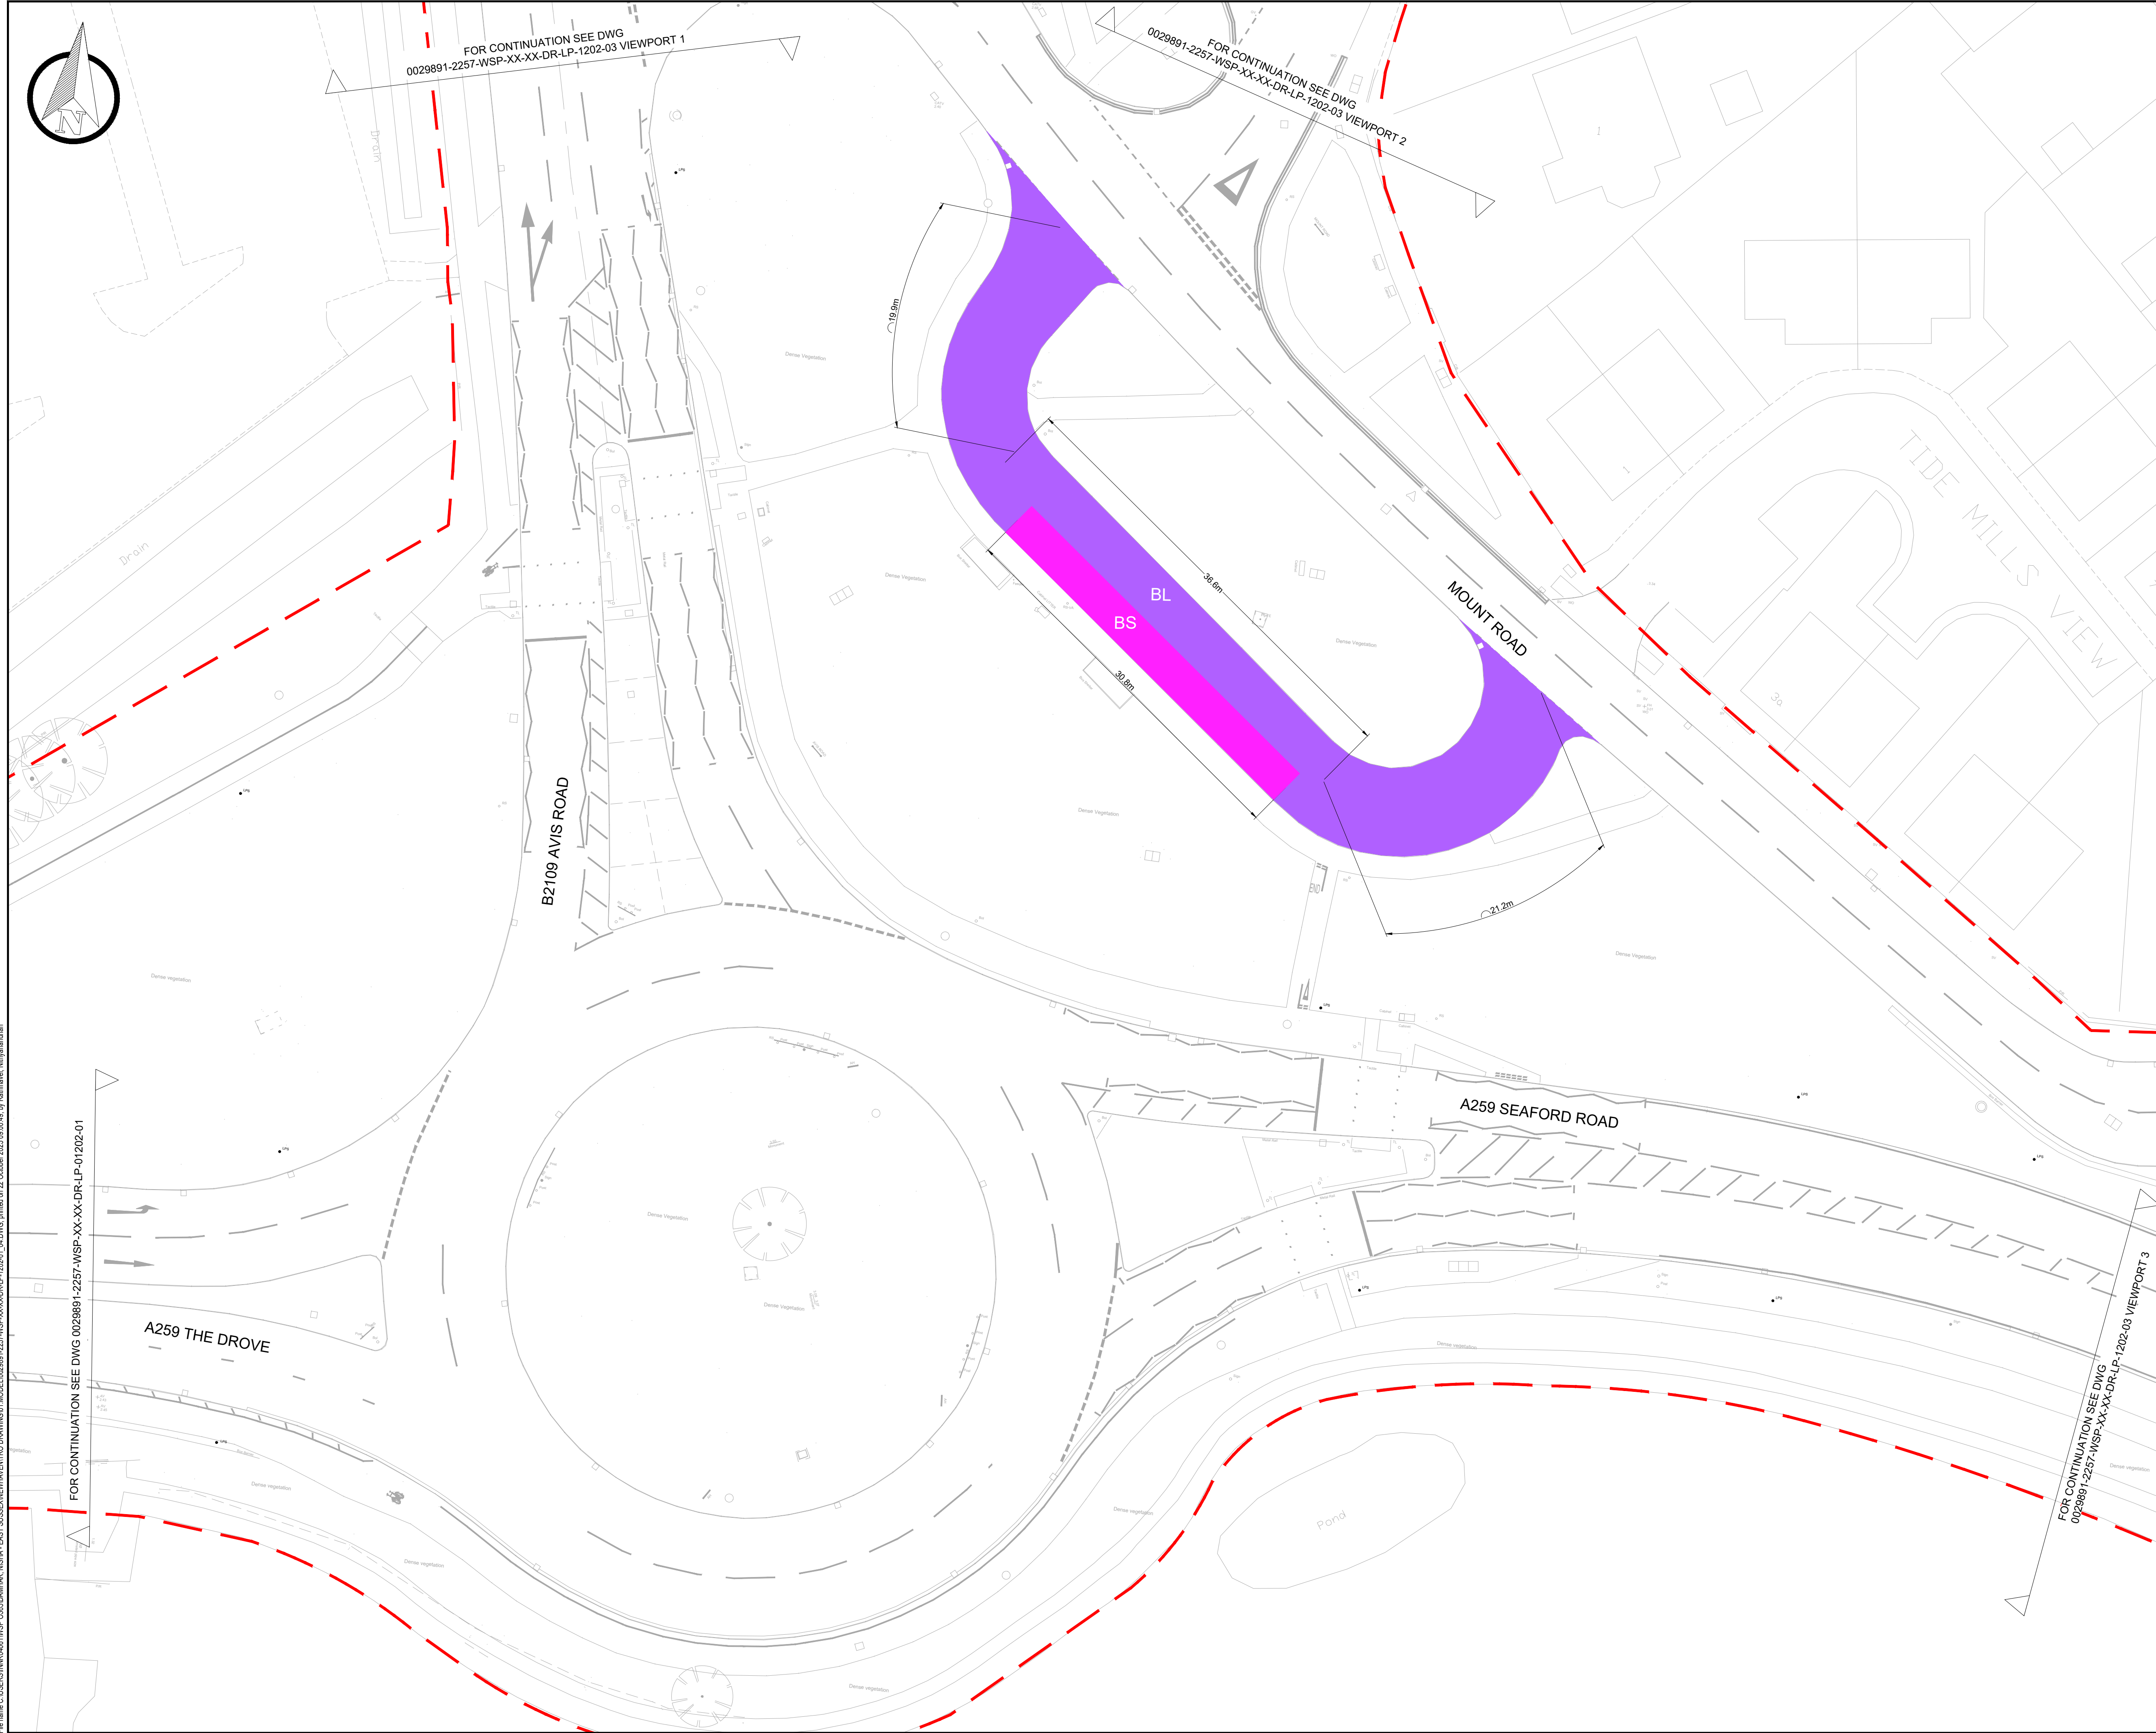

DO NOT SCALE

KEY

HIGHWAY BOUNDARY

EXISTING NATIONAL SPEED LIMIT

DOUBLE YELLOW LINES
NO WAITING "AT ANY TIME"

BL

BUS LANE

BS

BUS STOP

NOTES

1. REFER TO DRAWING 0029891-2259-WSP-XX-XX-DR-LP-1203 FOR PROPOSED TRAFFIC MANAGEMENT ORDER

KEY PLAN

SCALE 1:10'000

P01	22/10/2025	NR	FIRST ISSUE	DP	NR
REV	DATE	BY	DESCRIPTION	CHK	APP

DRAWING STATUS: S2 - FOR INFORMATION

WSP

Grosvenor House, 2 Grosvenor Square, Southampton, SO15 2BE, UK
T+ 44 (0) 2380 101 700
wsp.com

CLIENT:

East Sussex County Council,
County Hall,
St Anne's Crescent
Lewes
East Sussex
BN7 1UE
(01273) 481261

East Sussex
County Council

SITE/PROJECT:

EAST SUSSEX BUS SERVICE IMPROVEMENT PLAN
A259 NEWHAVEN TOWN AREA, DROVE ROAD

TITLE:

TRAFFIC REGULATION ORDER
EXISTING LAYOUT
SHEET 02 OF 04


SCALE @ A1: 1:250	CHECKED: DP	APPROVED: ND
PROJECT NO: 0029891.2257	DESIGNED: NR	DRAWN: NR
DATE: OCTOBER 2025		REV:

DRAWING No:
0029891-2257-WSP-XX-XX-DR-LP-1202-03

P01

© WSP UK Ltd

File name: C:\USERS\NINROD\WSP\0029891-2257-WSP-XX-XX-DR-LP-1202-03_04.DWG, printed on 22 October 2025 09:00:48, by Rithayee, Nihayandam

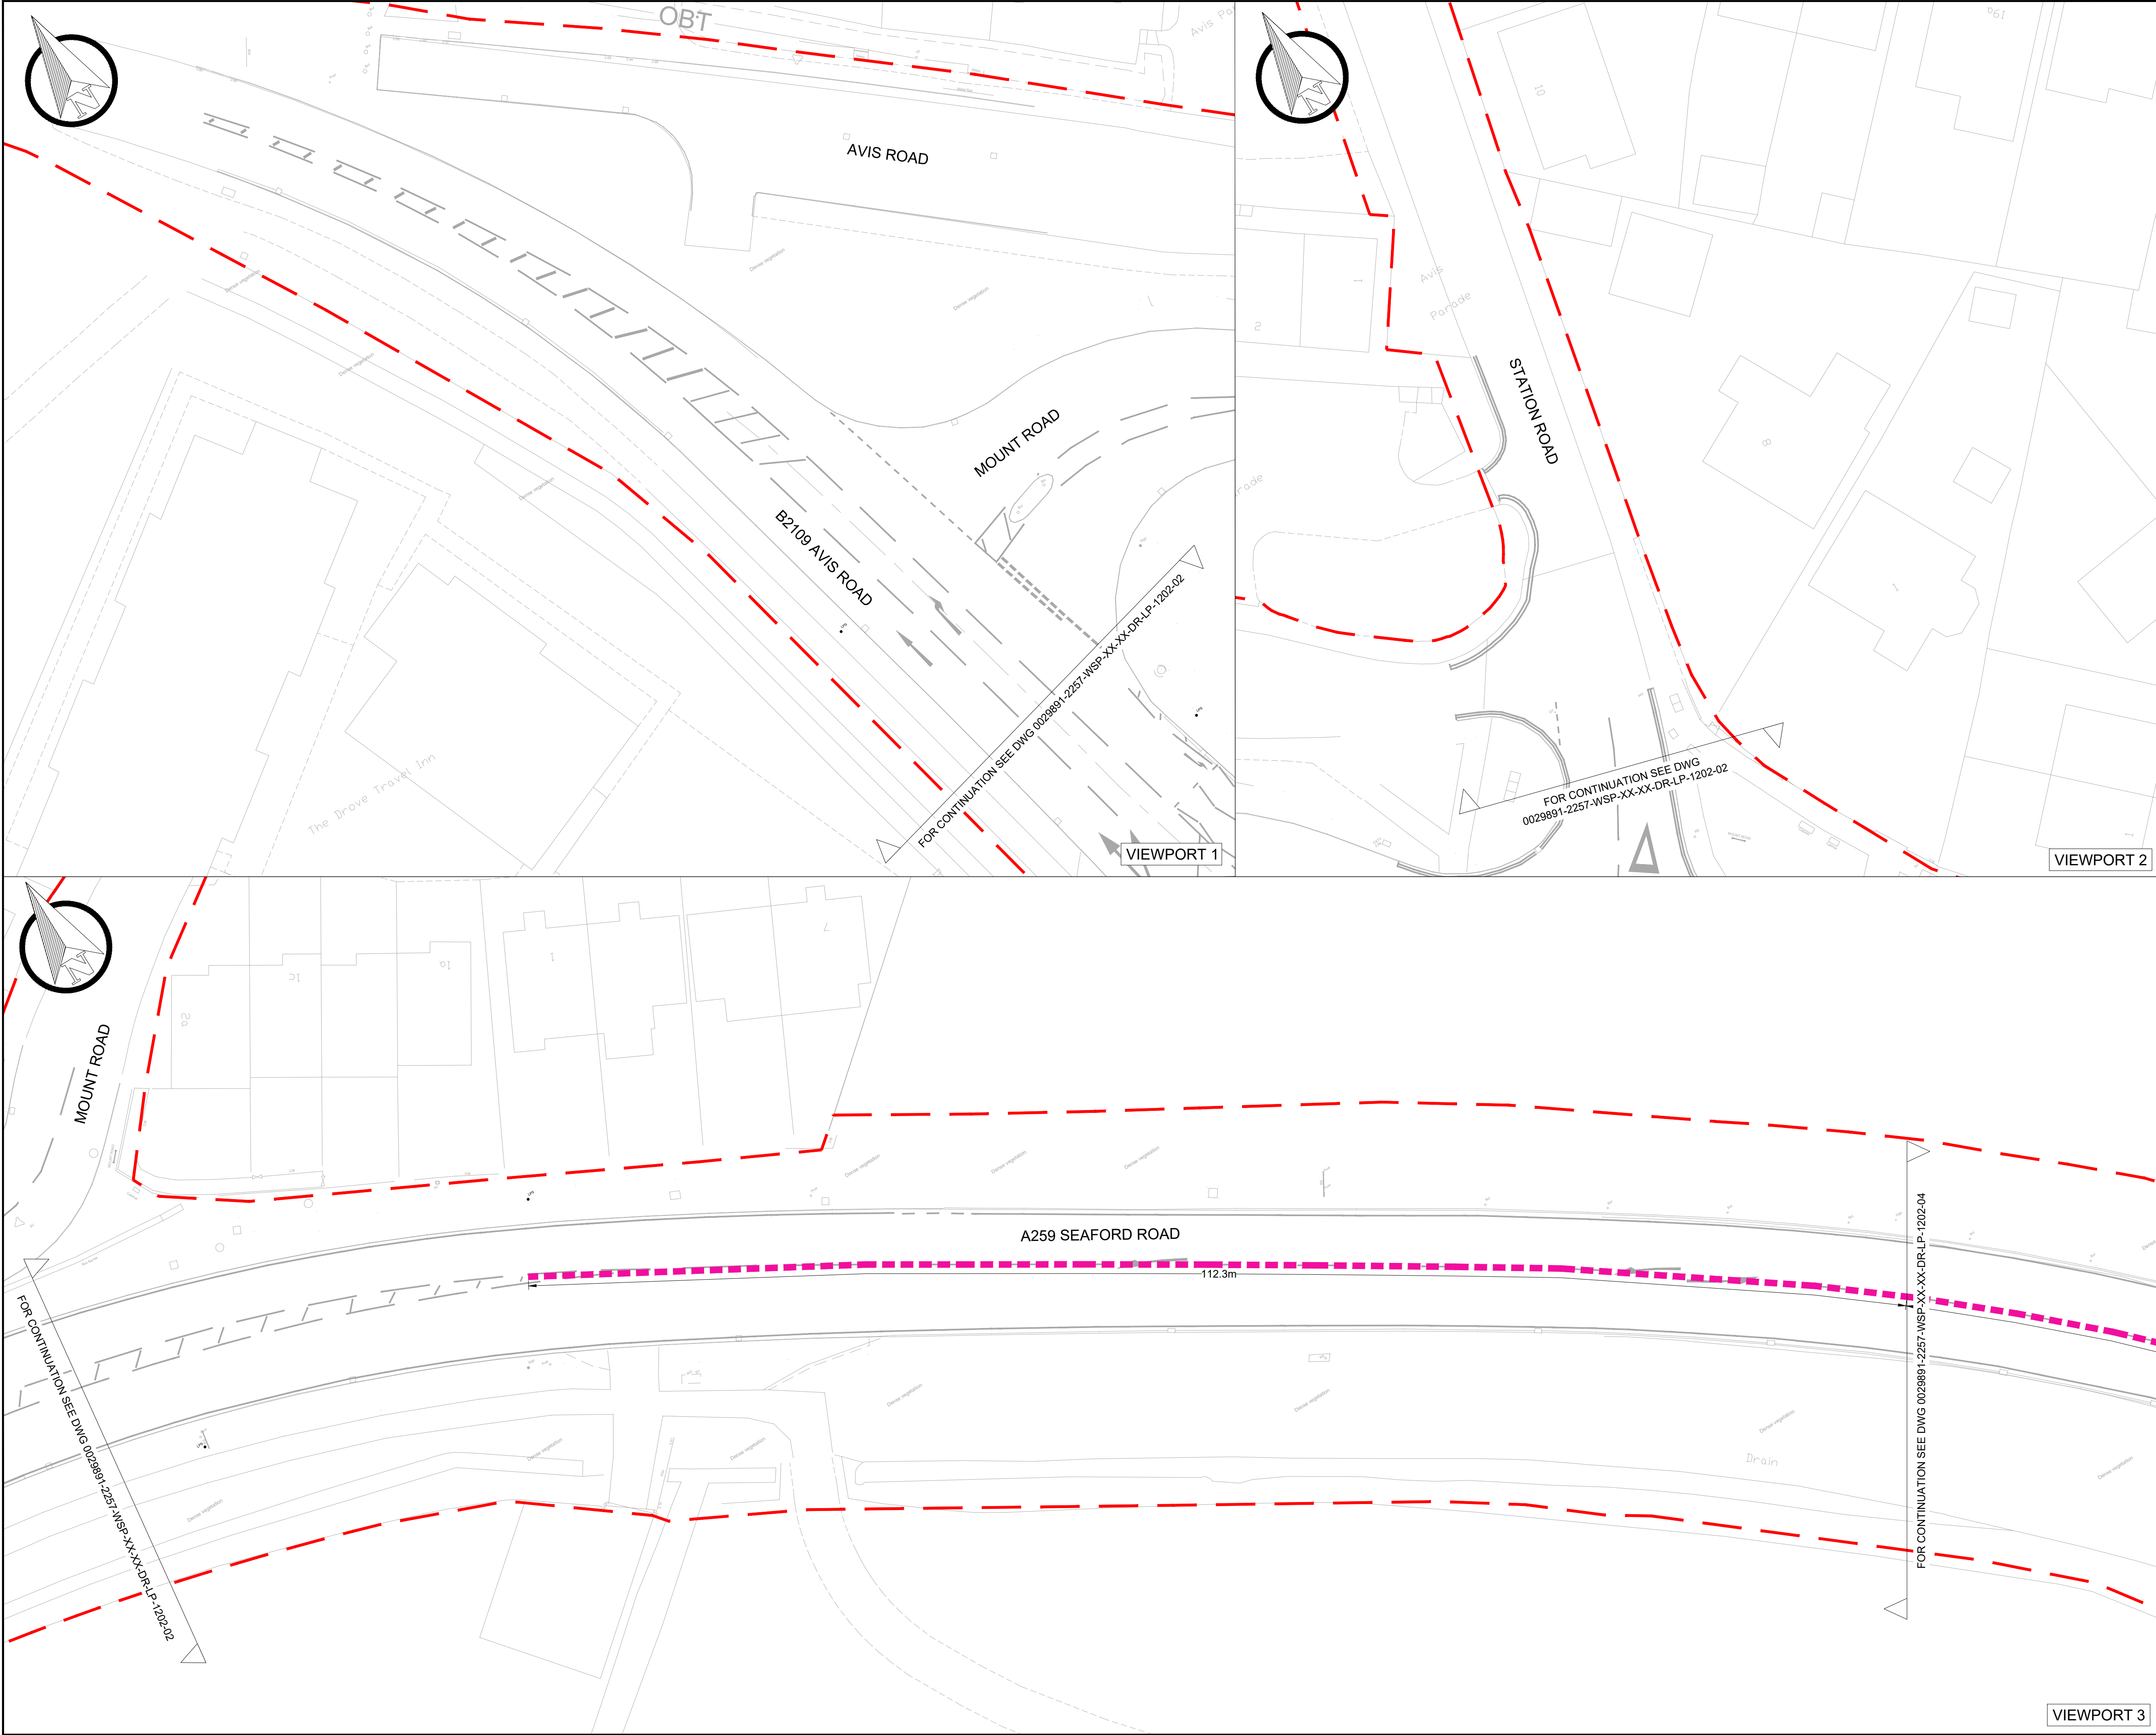

DO NOT SCALE

KEY

	HIGHWAY BOUNDARY
	EXISTING NATIONAL SPEED LIMIT
	DOUBLE YELLOW LINES NO WAITING "AT ANY TIME"
	BUS LANE
	BUS STOP

NOTES

1. REFER TO DRAWING 0029891-2259-WSP-XX-XX-DR-LP-1203 FOR PROPOSED TRAFFIC MANAGEMENT ORDER

KEY PLAN

SCALE 1:10'000

P01	22/10/2025	NR	FIRST ISSUE	DP	NR
REV	DATE	BY	DESCRIPTION	CHK	APP

DRAWING STATUS:

S2 - FOR INFORMATION

Grosvenor House, 2 Grosvenor Square, Southampton, SO15 2BE, UK
T+ 44 (0) 2380 101 700
wsp.com

CLIENT:

East Sussex County Council,
County Hall,
St Anne's Crescent
Lewes
East Sussex
BN7 1UE
(01273) 481261

SITE/PROJECT:

EAST SUSSEX BUS SERVICE IMPROVEMENT PLAN
A259 NEWHAVEN TOWN AREA, DROVE ROAD

TITLE:



TRAFFIC REGULATION ORDER
EXISTING LAYOUT
SHEET 03 OF 04

SCALE @ A1:	1:250	CHECKED:	DP	APPROVED:	ND
PROJECT NO:	0029891.2257	DESIGNED:	NR	DRAWN:	NR
				DATE:	OCTOBER 2025

DRAWING No:	0029891-2257-WSP-XX-XX-DR-LP-1202-04	REV:	P01
-------------	--------------------------------------	------	-----

© WSP UK Ltd

File name: C:\USERS\NINROD\WSP\0029891-2257-WSP-XX-XX-DR-LP-1202-04\04.DWG, printed on 22 October 2025 09:01:00, by Rithawee Ninyanandam

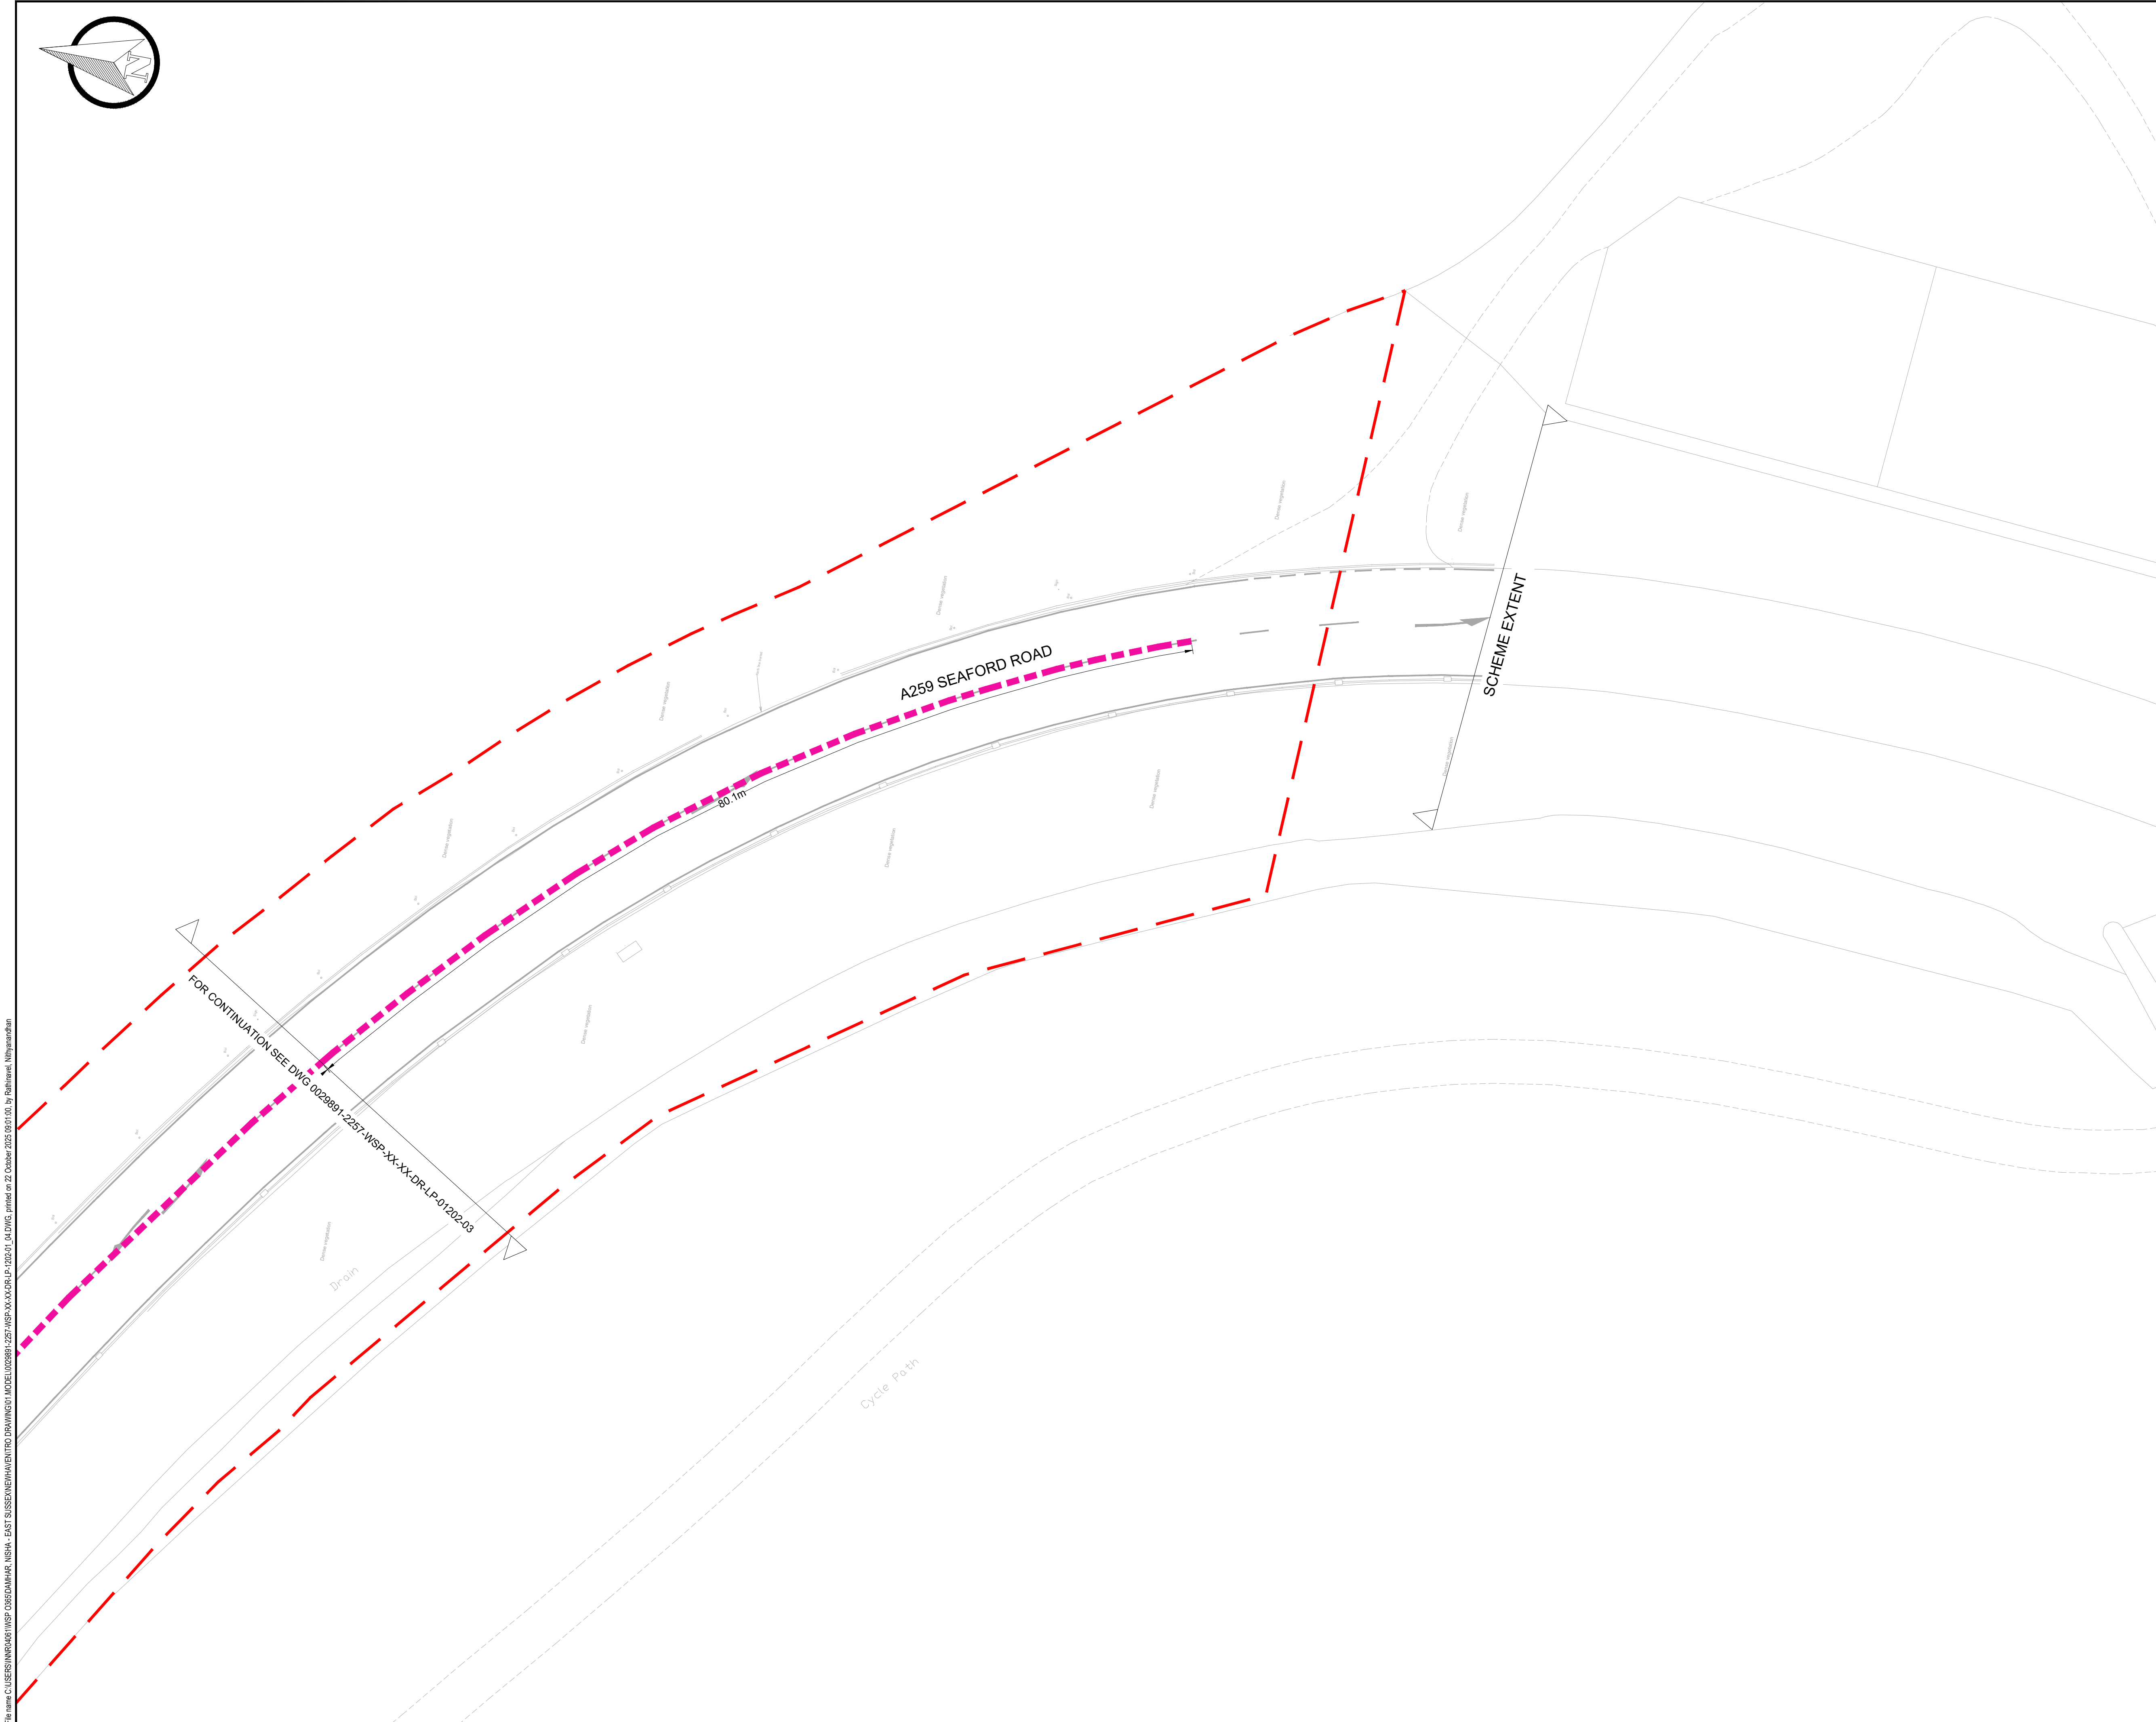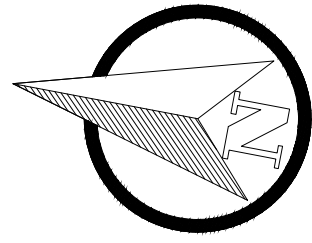

DO NOT SCALE

KEY	
	HIGHWAY BOUNDARY
	EXISTING NATIONAL SPEED LIMIT
	DOUBLE YELLOW LINES NO WAITING "AT ANY TIME"
	BUS LANE
	BUS STOP

- NOTES
- REFER TO DRAWING 0029891-2259-WSP-XX-XX-DR-LP-1203 FOR PROPOSED TRAFFIC MANAGEMENT ORDER



P01	22/10/2025	NR	FIRST ISSUE	DP	NP
REV	DATE	BY	DESCRIPTION	CHK	APP

DRAWING STATUS: S2 - FOR INFORMATION



Grosvenor House, 2 Grosvenor Square, Southampton, SO15 2BE, UK
T+ 44 (0) 2380 101 700
wsp.com

CLIENT:
East Sussex County Council,
County Hall,
St Anne's Crescent
Lewes
East Sussex
BN7 1UE
(01273) 481261



SITE/PROJECT:
EAST SUSSEX BUS SERVICE IMPROVEMENT PLAN
A259 NEWHAVEN TOWN AREA, DROVE ROAD

TITLE:
TRAFFIC REGULATION ORDER
EXISTING LAYOUT
SHEET 04 OF 04

SCALE @ A1: 1:250	CHECKED: DP	APPROVED: ND
PROJECT NO: 0029891.2257	DESIGNED: NR	DRAWN: NR
	DATE: OCTOBER 2025	

DRAWING No: 0029891-2257-WSP-XX-XX-DR-LP-1202-04	REV: P01
---	-------------

© WSP UK Ltd