



DO NOT SCALE

KEY

HIGHWAY BOUNDARY

DOUBLE YELLOW LINES
NO WAITING "AT ANY TIME"

ACCESS PROTECTION
MARKING

BSC

BUS STOP CLEARWAY

BL

BUS LANE
BUSES AND CYCLISTS ONLY

DB

DISABLED PARKING

Amb

AMBULANCE PARKING

NOTE

1.REFER TO DRAWING
UK0029891.1902-WSP-XX-ES-DR-LP-01203 FOR
PROPOSED LAYOUT

P01	03/07/2025	NR	FIRST ISSUE	DP	NR
REV	DATE	BY	DESCRIPTION	CHK	APP

DRAWING STATUS:

S2 - FOR INFORMATION

Grosvenor House, 2 Grosvenor Square, Southampton, SO15 2BE, UK
T+ 44 (0) 2380 101 700
wsp.com

East Sussex
County Council

CLIENT:

East Sussex County Council,
County Hall,
St Anne's Crescent
Lewes
East Sussex
BN7 1UE
(01273) 481261

SITE/PROJECT:

EAST SUSSEX BUS SERVICE IMPROVEMENT PLAN
A259 SEASIDE AND ST ANTHONY'S AVENUE


TITLE:

PRELIMINARY DESIGN
EXISTING TRAFFIC REGULATION ORDER
SHEET 01-07

SCALE @ A1:	1:250	CHECKED:	DP	APPROVED:	ND
PROJECT NO:	UK0029891.1902	DESIGNED:	NR	DRAWN:	NR
				DATE:	July 25
DRAWING No:	UK0029891.1902-WSP-XX-ES-DR-LP-1202-01				REV:
					P01

© WSP UK Ltd

File name: C:\USERS\NINROUB\WSP\0355AMHAR_NISHA - EAST SUSSEX\EA\TRAFFIC SEASIDE\TRAFFIC DRAWINGS\CAD FILES\UK0029891.1902-WSP-XX-ES-DR-LP-1202.DWG, printed on 03 July 2025 15:52:02, by Raimund Nishanathan

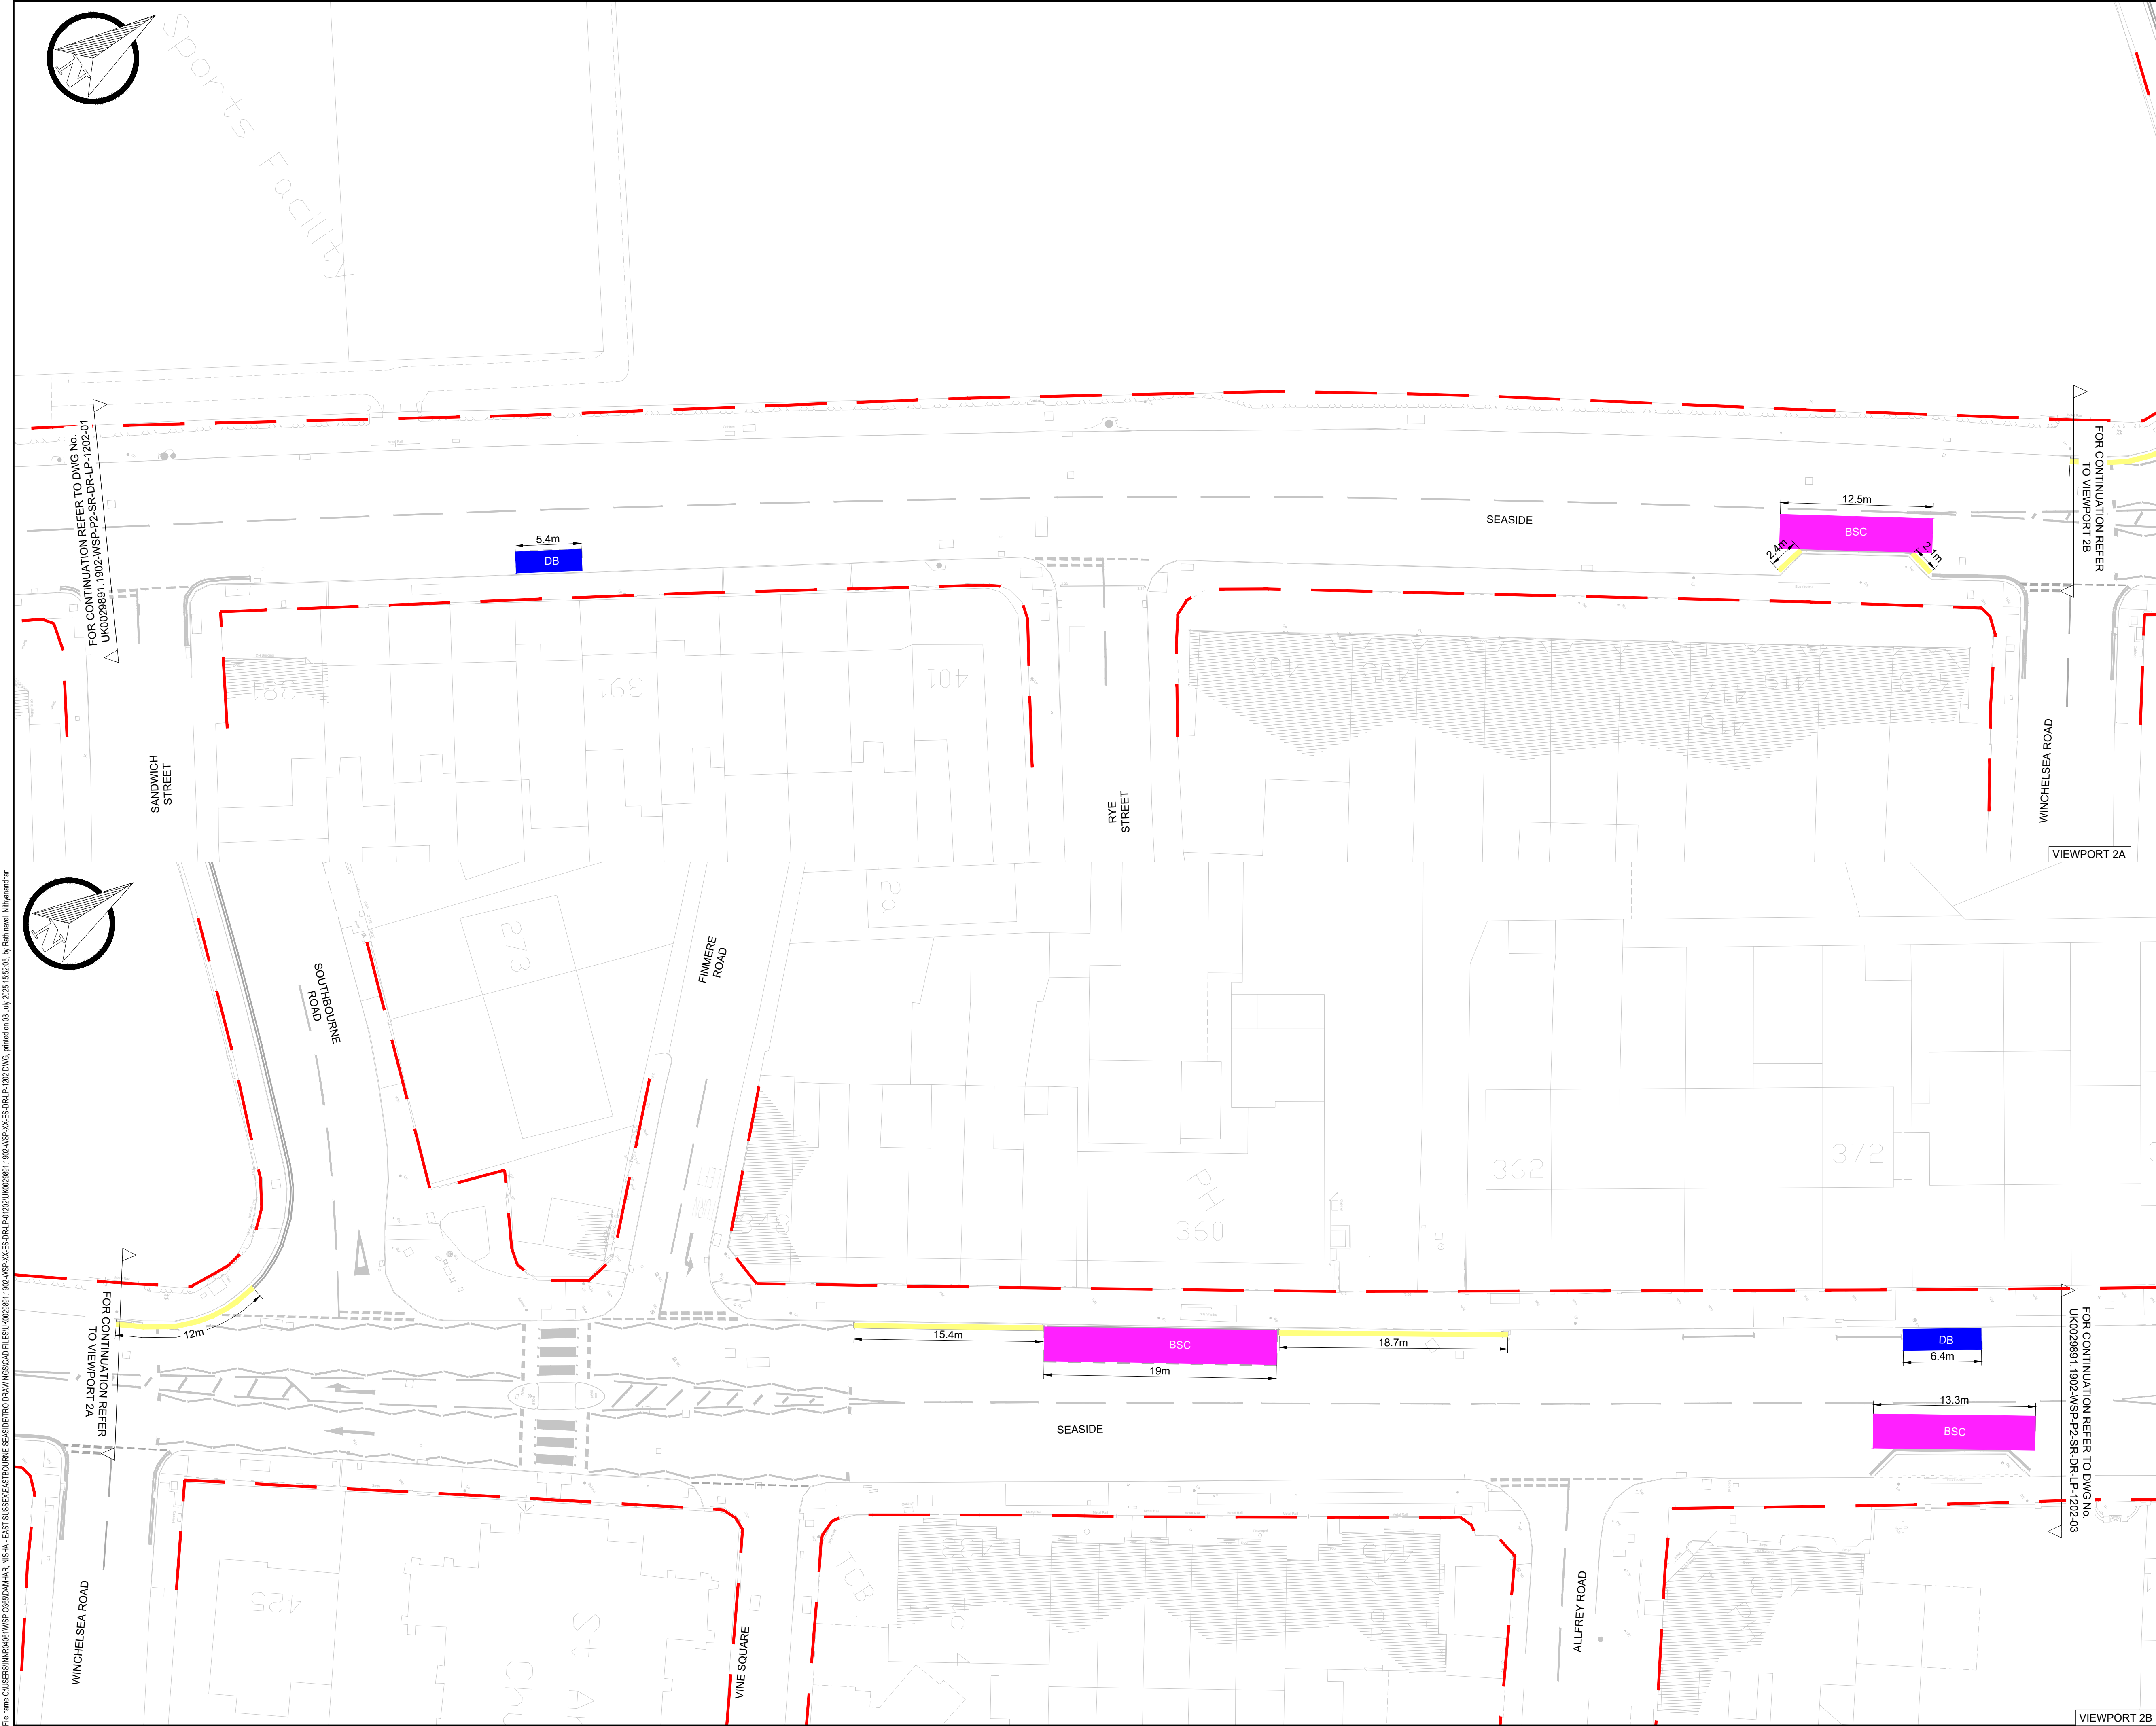

DO NOT SCALE

KEY

HIGHWAY BOUNDARY

DOUBLE YELLOW LINES
NO WAITING "AT ANY TIME"

ACCESS PROTECTION
MARKING

BSC

BUS STOP CLEARWAY

BL

BUS LANE
BUSES AND CYCLISTS ONLY

DB

DISABLED PARKING

Amb

AMBULANCE PARKING

NOTE

1. REFER TO DRAWING
UK0029891.1902-WSP-XX-ES-DR-LP-01203 FOR
PROPOSED LAYOUT

P01	03/07/2025	NR	FIRST ISSUE	DP	NR
REV	DATE	BY	DESCRIPTION	CHK	APP

DRAWING STATUS:

S2 - FOR INFORMATION

Grosvenor House, 2 Grosvenor Square, Southampton, SO15 2BE, UK
T+ 44 (0) 2380 101 700
wsp.com

East Sussex
County Council

SITE/PROJECT:

EAST SUSSEX BUS SERVICE IMPROVEMENT PLAN
A259 SEASIDE AND ST ANTHONY'S AVENUE

TITLE:

PRELIMINARY DESIGN
EXISTING TRAFFIC REGULATION ORDER
SHEET 02-07

SCALE @ A1:	CHECKED:	APPROVED:
1:250	DP	ND
PROJECT NO:	DESIGNED:	DRAWN:
UK0029891.1902	NR	NR
DATE:	July 25	
DRAWING NO:	REV:	
UK0029891.1902-WSP-XX-ES-DR-LP-1202-02	P01	

© WSP UK Ltd



DO NOT SCALE

KEY

HIGHWAY BOUNDARY

DOUBLE YELLOW LINES
NO WAITING "AT ANY TIME"

ACCESS PROTECTION
MARKING

BSC

BUS STOP CLEARWAY

BL

BUS LANE
BUSES AND CYCLISTS ONLY

DB

DISABLED PARKING

Amb

AMBULANCE PARKING

NOTE

1.REFER TO DRAWING
UK0029891.1902-WSP-XX-ES-DR-LP-01203 FOR
PROPOSED LAYOUT

P01	03/07/2025	NR	FIRST ISSUE	DP	NP
REV	DATE	BY	DESCRIPTION	CHK	APP

DRAWING STATUS:

S2 - FOR INFORMATION

wsp

Grosvenor House, 2 Grosvenor Square, Southampton, SO15 2BE, UK
T+ 44 (0) 2380 101 700
wsp.com

CLIENT:

East Sussex County Council,
County Hall,
St Anne's Crescent
Lewes
East Sussex
BN7 1UE
(01273) 481261

East Sussex
County Council

SITE/PROJECT:


EAST SUSSEX BUS SERVICE IMPROVEMENT PLAN
A259 SEASIDE AND ST ANTHONY'S AVENUE

TITLE:

PRELIMINARY DESIGN
EXISTING TRAFFIC REGULATION ORDER
SHEET 04-07

SCALE @ A1:	1:250	CHECKED:	DP	APPROVED:	ND
PROJECT NO:	UK0029891.1902	DESIGNED:	NR	DRAWN:	NR
				DATE:	July 25
DRAWING No:	UK0029891.1902-WSP-XX-ES-DR-LP-1202-04				REV:
					P01

© WSP UK Ltd

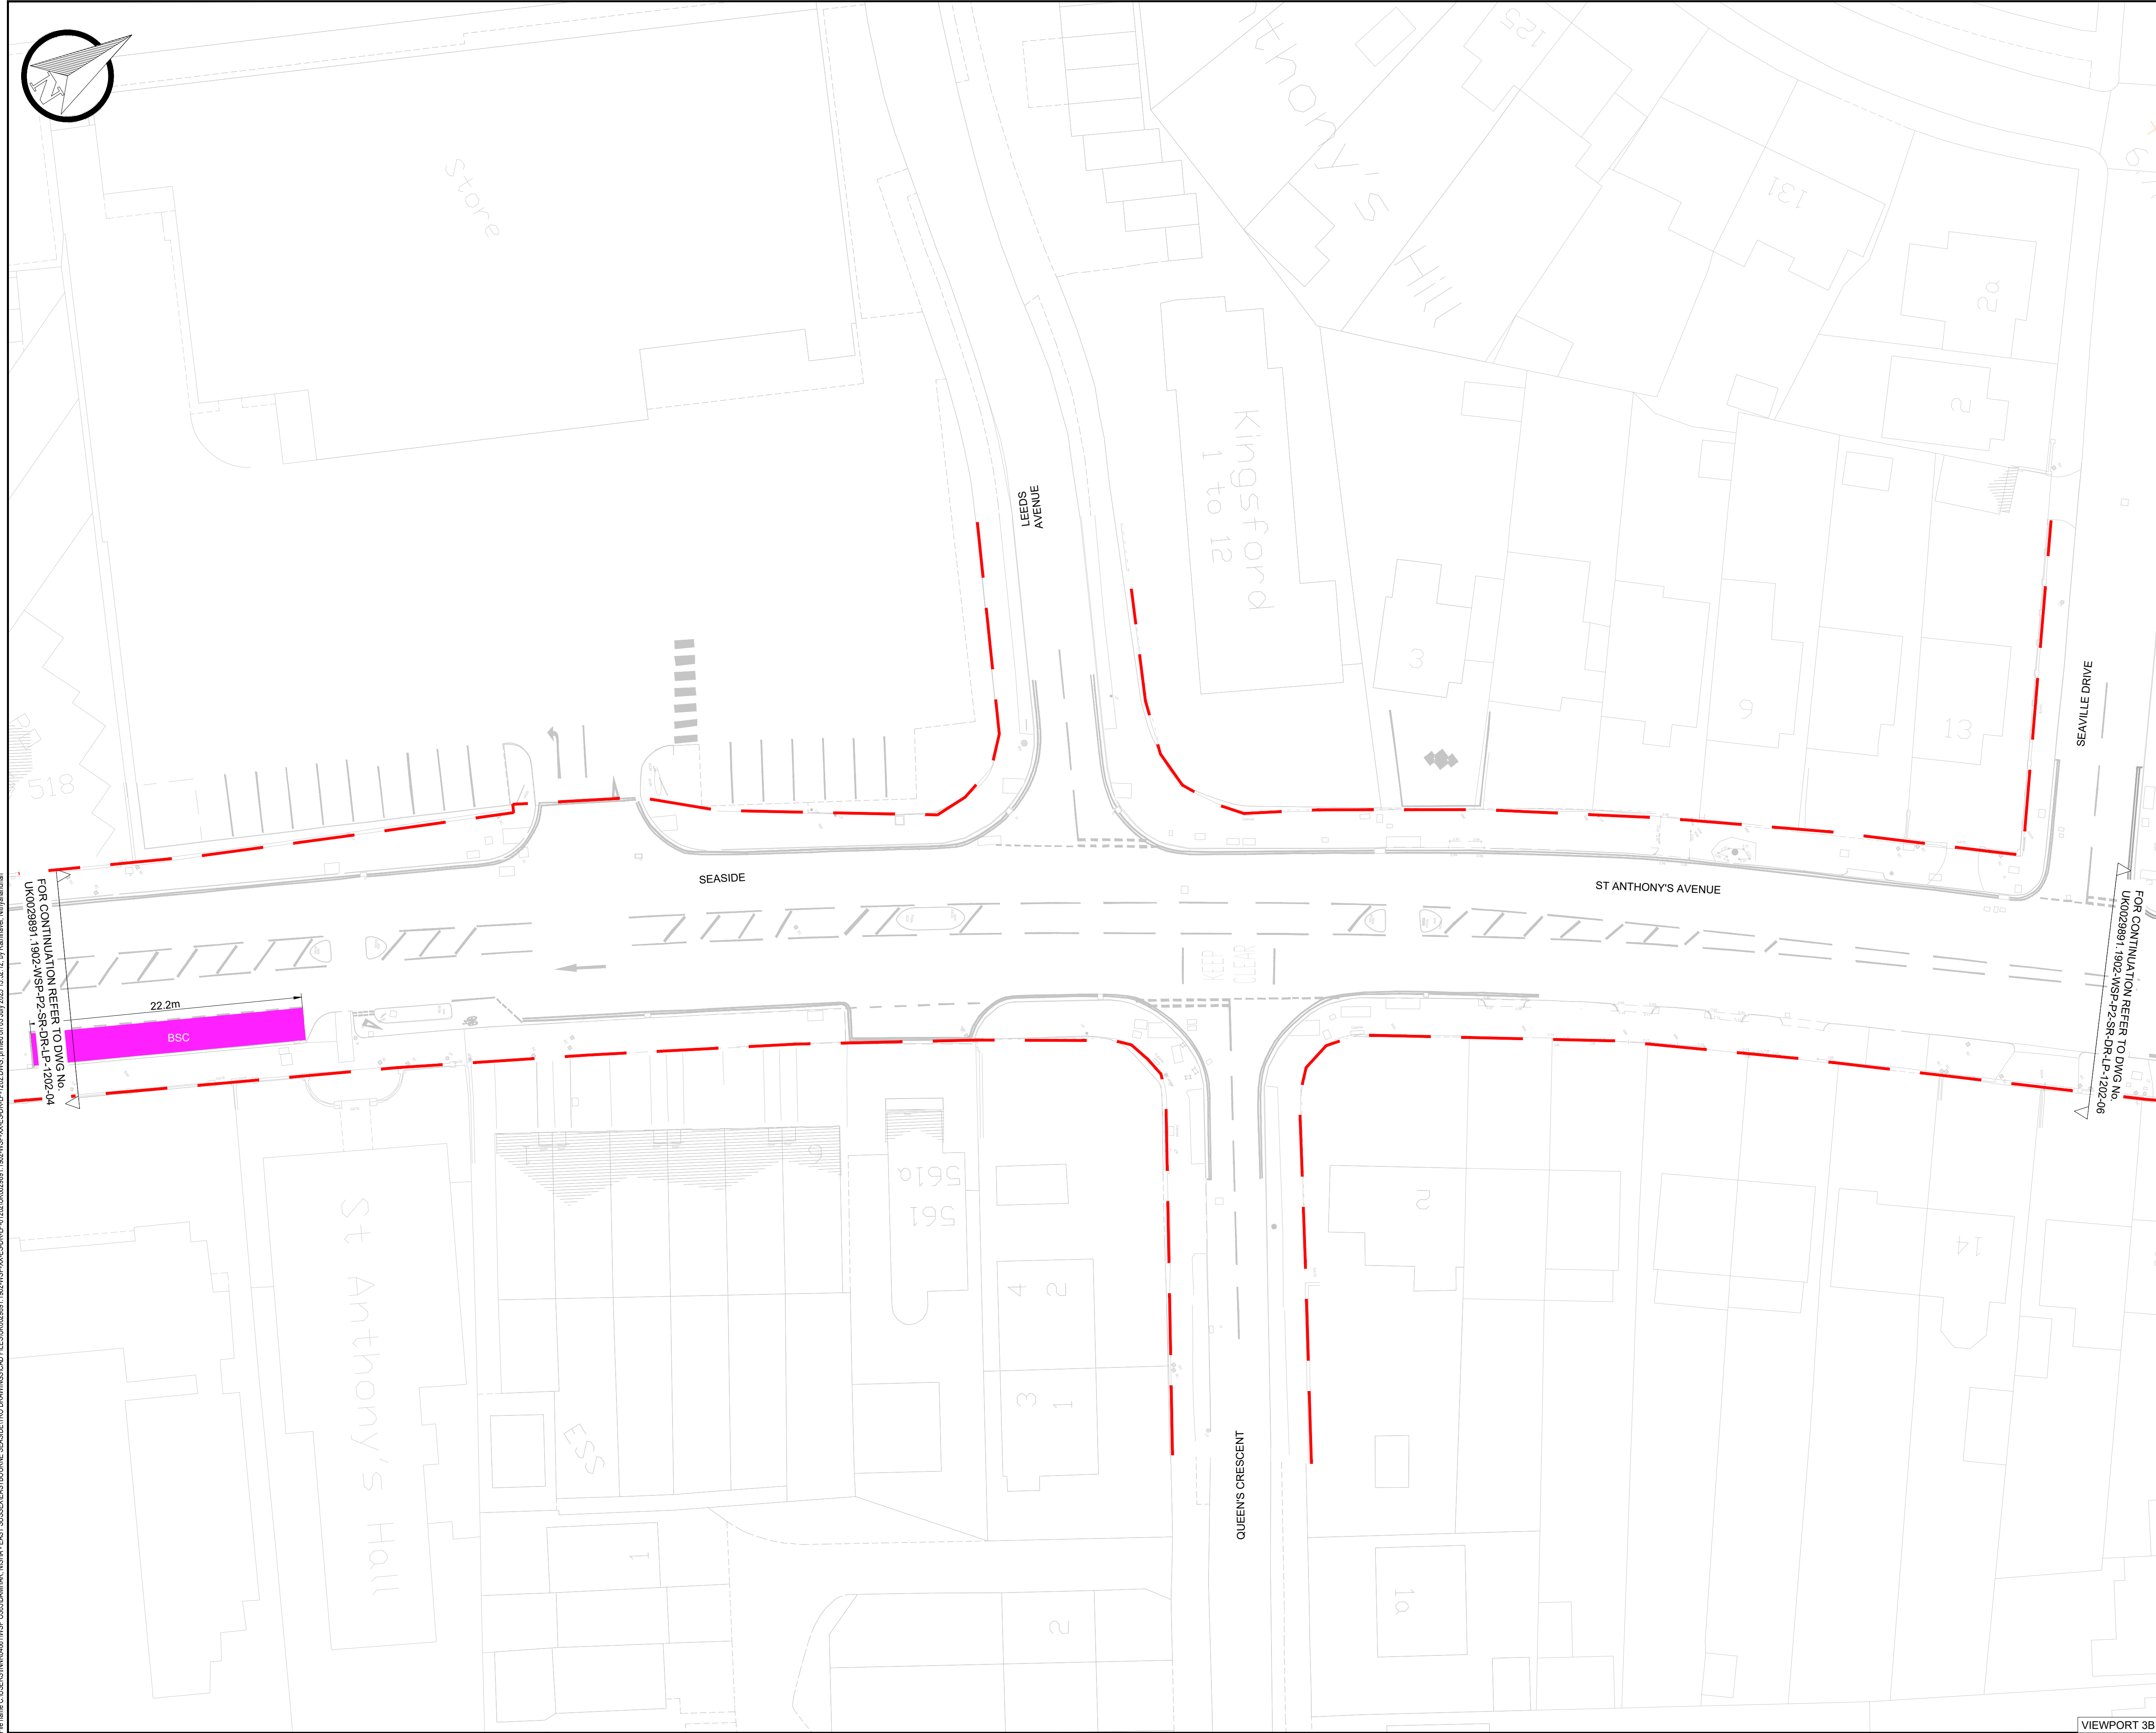

KEY

HIGHWAY BOUNDARY

DOUBLE YELLOW LINES
NO WAITING "AT ANY TIME"

ACCESS PROTECTION MARKING

BSC

US STOP CLEARWAY

BL

BUS LANE
USES AND CYCLISTS ONLY

DB

DISABLED PARKING

Amb

AMBULANCE PARKING

NOTE

1. REFER TO DRAWING
UK0029891.1902-WSP-XX-ES-DR-LP-01203 FOR
PROPOSED LAYOUT

P01	03/07/2025	NR	FIRST ISSUE	DP	ND
REV	DATE	BY	DESCRIPTION	CHK	APP

DRAWING STATUS:

S2 - FOR INFORMATION



CLIENT:

East Sussex County Council,
County Hall,
St Anne's Crescent
Lewes
East Sussex
BN7 1UE
(01273) 481261



SITE/PROJECT:

AST SUSSEX BUS SERVICE IMPROVEMENT PLAN A259 SEASIDE AND ST ANTHONY'S AVENUE


TITLE:

PRELIMINARY DESIGN
EXISTING TRAFFIC REGULATION ORDER
SHEET 05-07

SCALE @ A1: 1:250	CHECKED: DP		APPROVED: ND
PROJECT NO: UK0029891.1902	DESIGNED: NR	DRAWN: NR	DATE: July 25

DRAWING No:	REV:
UK0029891.1902-WSP-XX-ES-DR-LP-1202-05	P01

© WSP UK Ltd

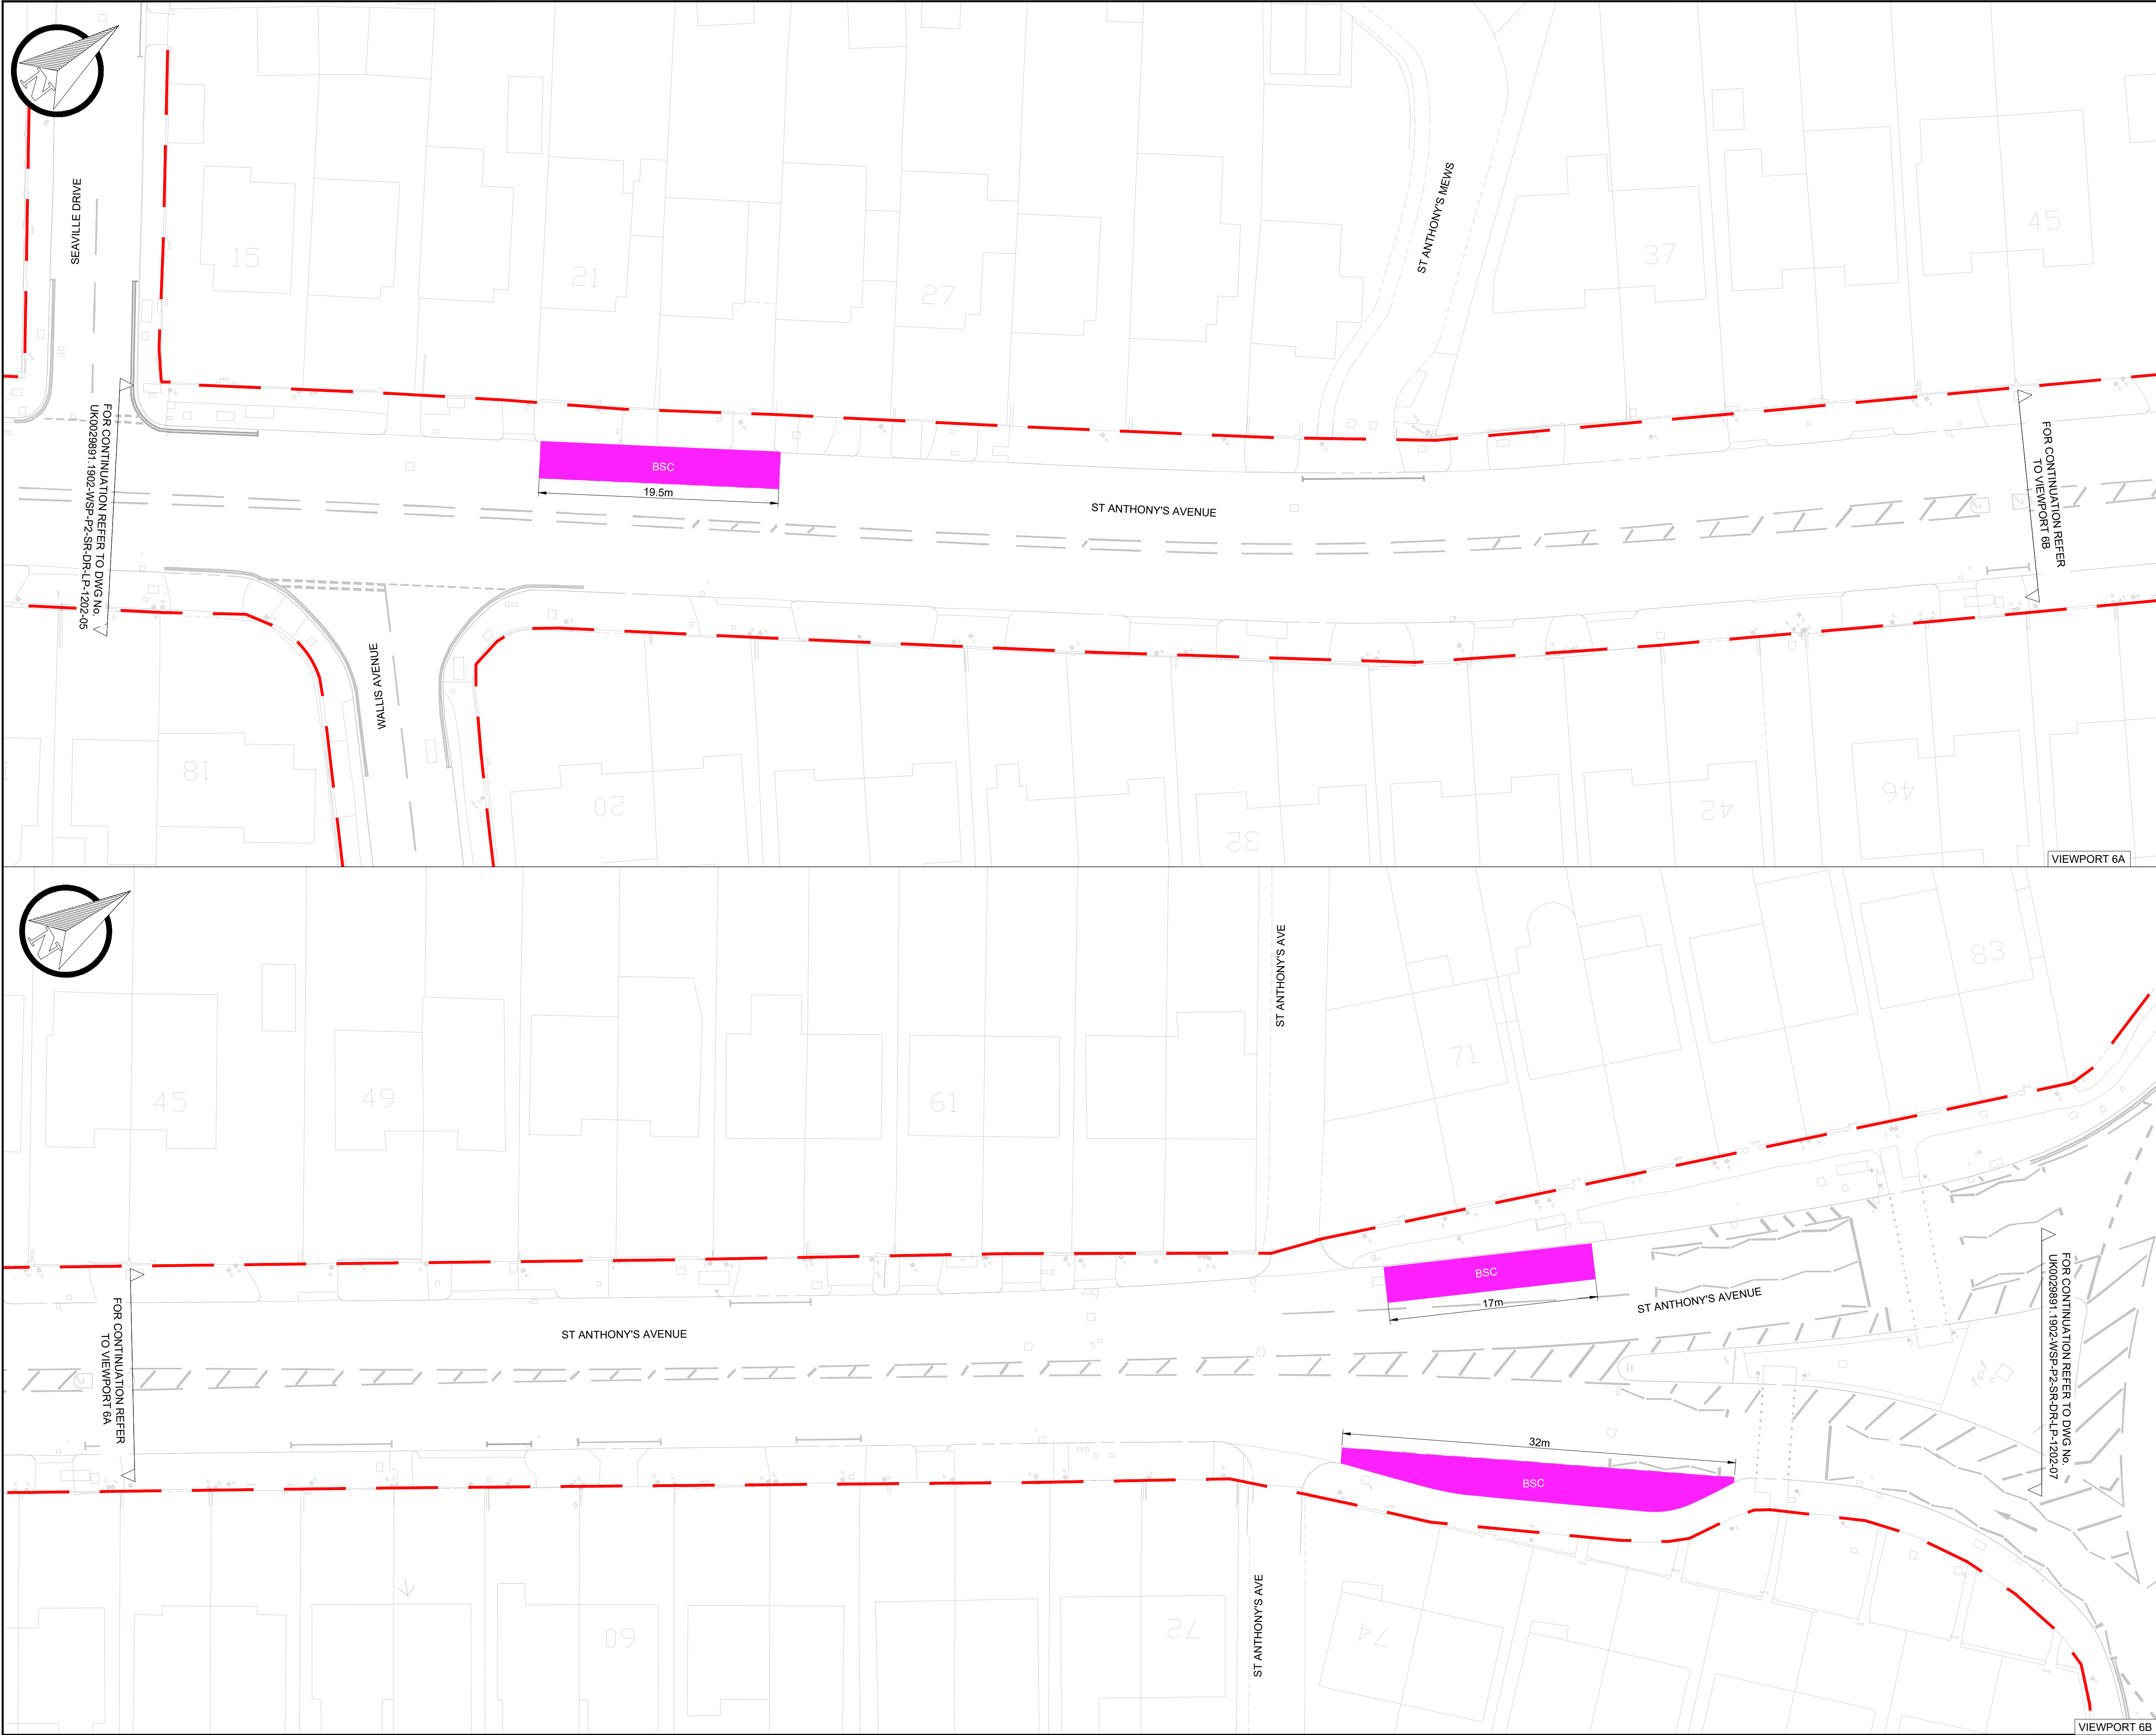

DO NOT SCALE

KEY

HIGHWAY BOUNDARY

DOUBLE YELLOW LINES
NO WAITING "AT ANY TIME"

ACCESS PROTECTION
MARKING

BSC

BUS STOP CLEARWAY

BL

BUS LANE
BUSES AND CYCLISTS ONLY

DB

DISABLED PARKING

Amb

AMBULANCE PARKING

NOTE

1.REFER TO DRAWING
UK0029891.1902-WSP-XX-ES-DR-LP-01203 FOR
PROPOSED LAYOUT

P01	03/07/2025	NR	FIRST ISSUE	DP	NR
REV	DATE	BY	DESCRIPTION	CHK	APP

DRAWING STATUS:

S2 - FOR INFORMATION

Grosvenor House, 2 Grosvenor Square, Southampton, SO15 2BE, UK
T+ 44 (0) 2380 101 700
wsp.com

CLIENT:

East Sussex County Council,
County Hall,
St Anne's Crescent
Lewes
East Sussex
BN7 1UE
(01273) 481261

East Sussex
County Council

SITE/PROJECT:


EAST SUSSEX BUS SERVICE IMPROVEMENT PLAN
A259 SEASIDE AND ST ANTHONY'S AVENUE

TITLE:

PRELIMINARY DESIGN
EXISTING TRAFFIC REGULATION ORDER
SHEET 06-07

SCALE @ A1:	1:250	CHECKED:	DP	APPROVED:	ND
PROJECT NO:	UK0029891.1902	DESIGNED:	NR	DATE:	July 25
DRAWING No:	UK0029891.1902-WSP-XX-ES-DR-LP-1202-06	REV:	P01		

© WSP UK Ltd

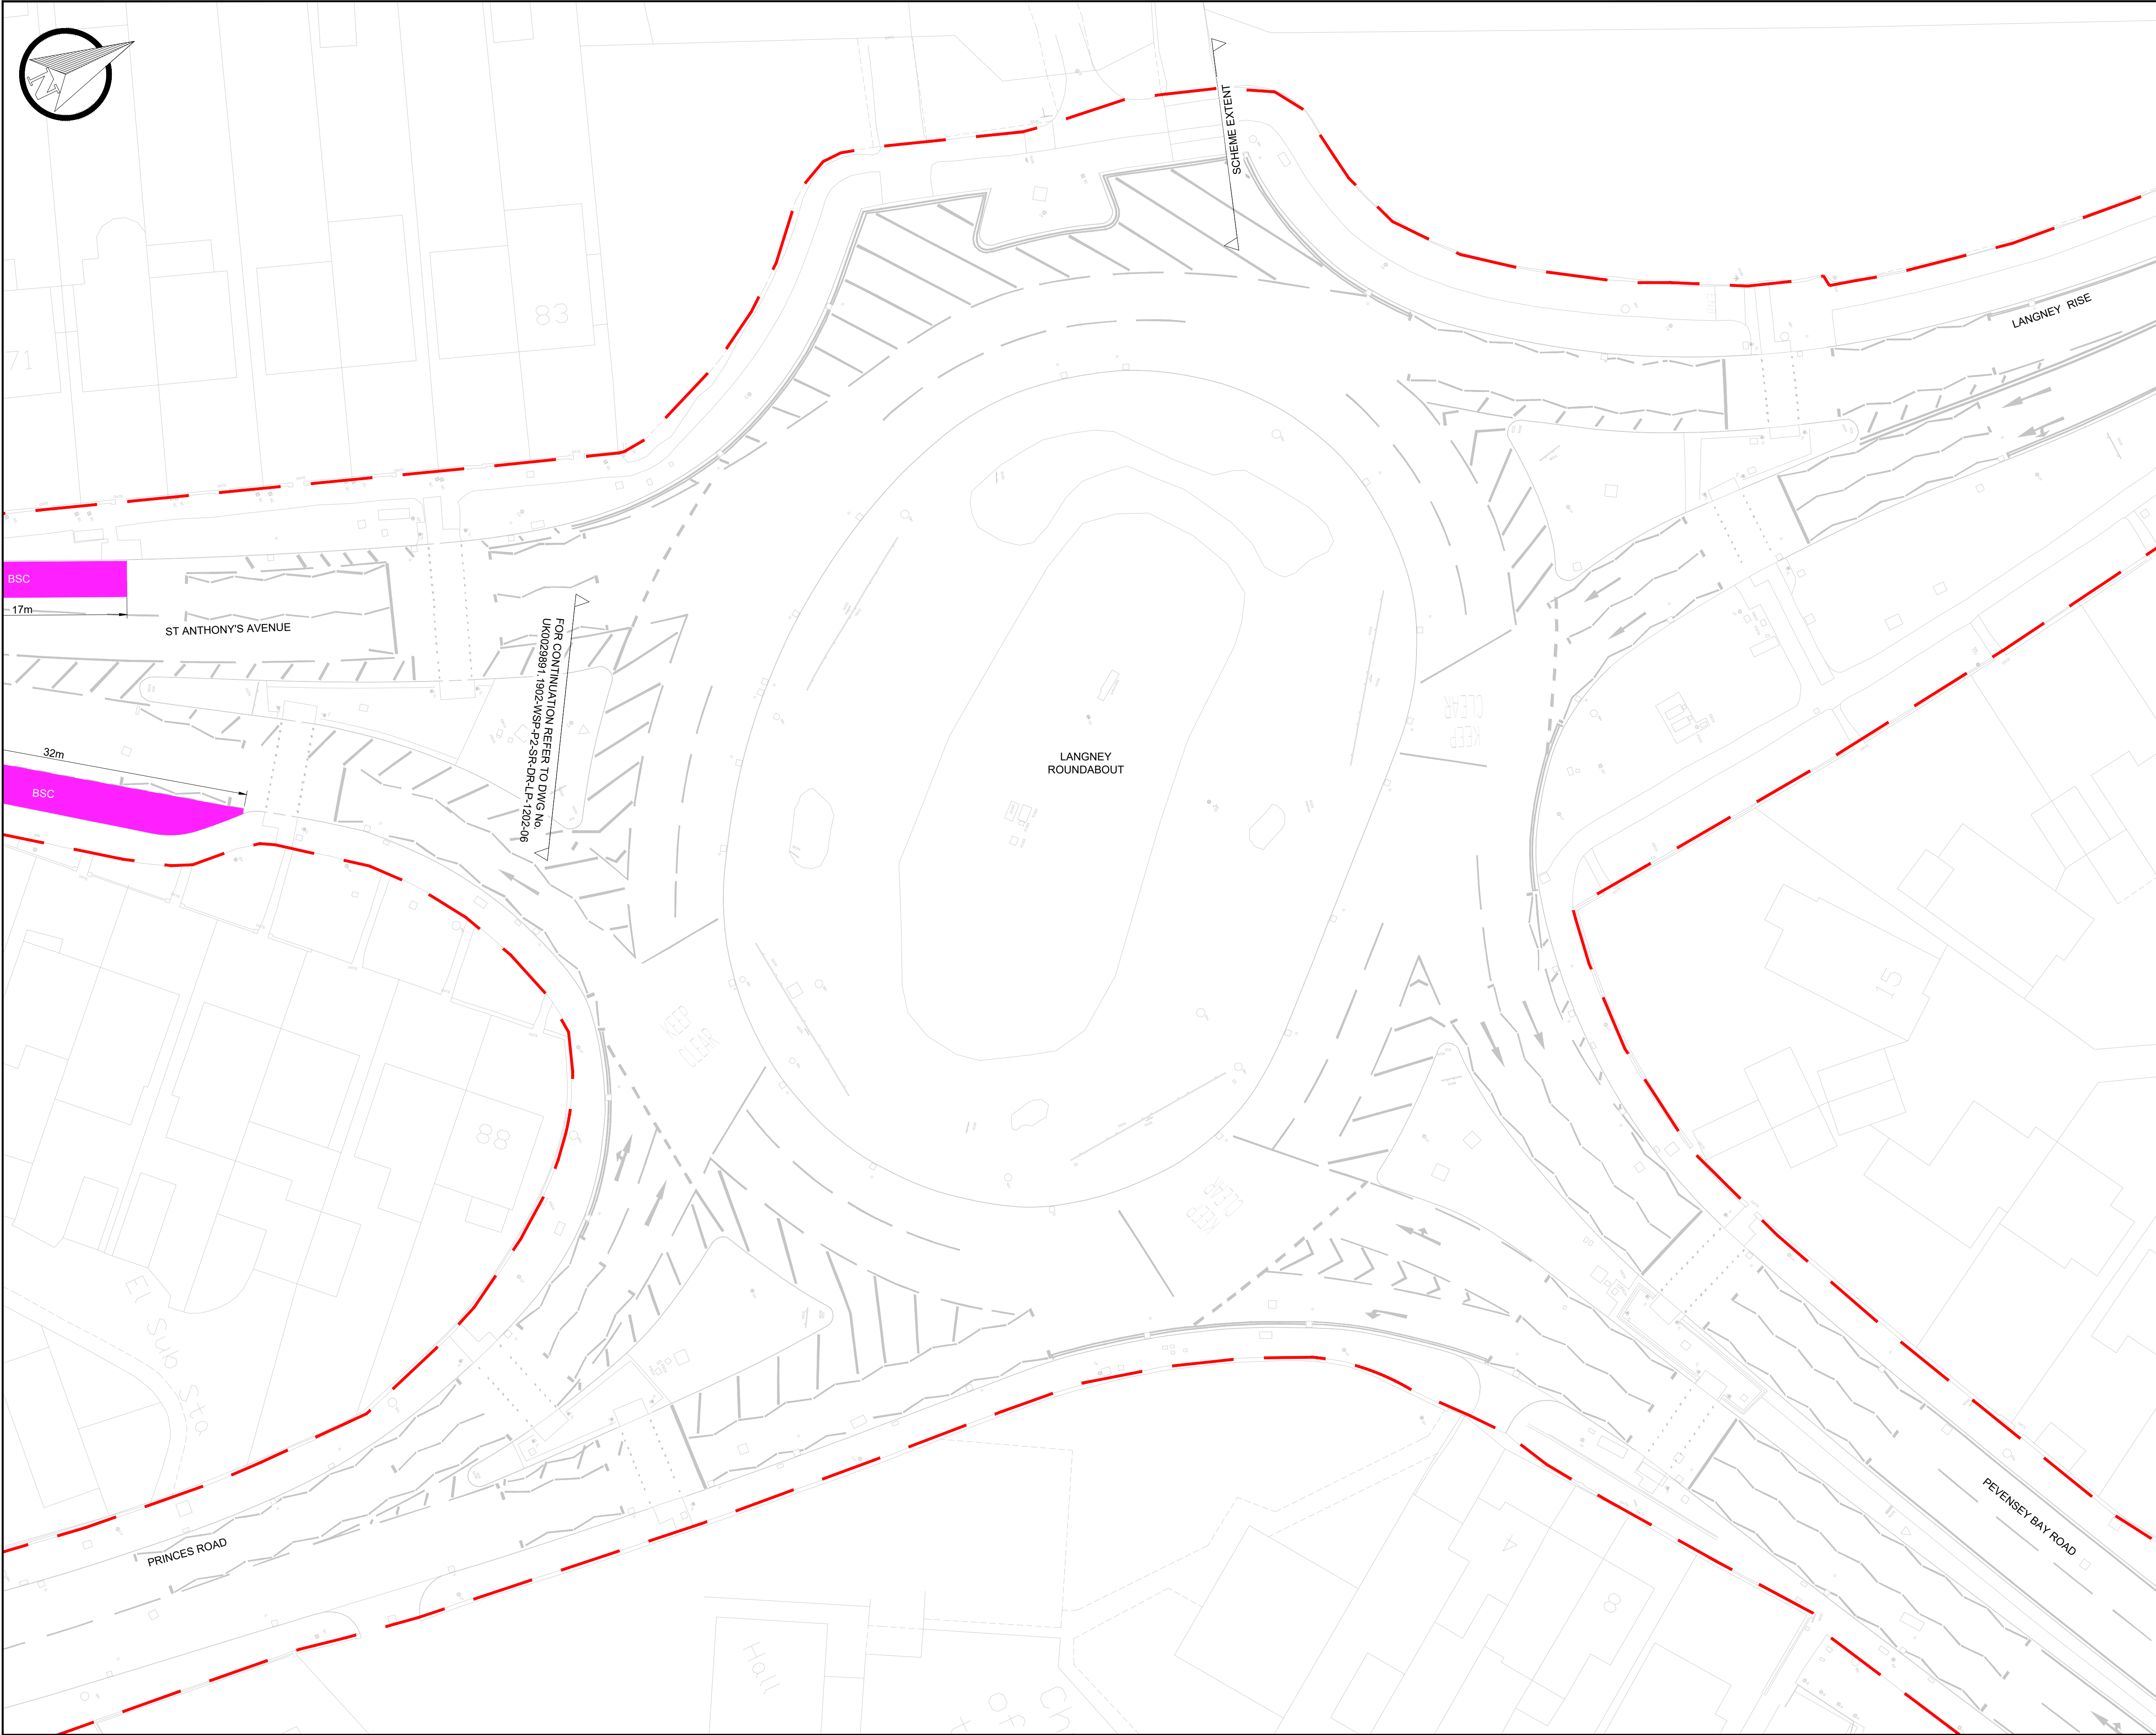

File name: C:\USERS\NINROUB\WSP\CHS\AMHAR_NSHA - EAST SUSSEX\ASTRA\ROUTE SEASIDE\TRAFFIC REGULATION ORDER\UK0029891.1902-WSP-XX-ES-DR-LP-1202-06.dwg, printed on 03 July 2025 15:32:17, by Ralfmarcel_Ninroub

DO NOT SCALE

KEY

HIGHWAY BOUNDARY

DOUBLE YELLOW LINES
NO WAITING "AT ANY TIME"

ACCESS PROTECTION
MARKING

BSC

BUS STOP CLEARWAY

BL

BUS LANE
BUSES AND CYCLISTS ONLY

DB

DISABLED PARKING

Amb

AMBULANCE PARKING

NOTE

1.REFER TO DRAWING
UK0029891.1902-WSP-XX-ES-DR-LP-01203 FOR
PROPOSED LAYOUT

P01	03/07/2025	NR	FIRST ISSUE	DP	ND
REV	DATE	BY	DESCRIPTION	CHK	APP

DRAWING STATUS:

S2 - FOR INFORMATION

Grosvenor House, 2 Grosvenor Square, Southampton, SO15 2BE, UK
T+ 44 (0) 2380 101 700
wsp.com

CLIENT:

East Sussex County Council,
County Hall,
St Anne's Crescent
Lewes
East Sussex
BN7 1UE
(01273) 481261

East Sussex
County Council

SITE/PROJECT:

EAST SUSSEX BUS SERVICE IMPROVEMENT PLAN
A259 SEASIDE AND ST ANTHONY'S AVENUE

TITLE:

PRELIMINARY DESIGN
EXISTING TRAFFIC REGULATION ORDER
SHEET 07-07

SCALE @ A1:	1:250	CHECKED:	DP	APPROVED:	ND
PROJECT NO:	UK0029891.1902	DESIGNED:	NR	DRAWN:	NR
				DATE:	July 25

DRAWING No:	UK0029891.1902-WSP-XX-ES-DR-LP-1202-07	REV:	P01
-------------	--	------	-----

© WSP UK Ltd