



DO NOT SCALE

KEY

HIGHWAY BOUNDARY

DOUBLE YELLOW LINES
NO WAITING "AT ANY TIME"

ACCESS PROTECTION
MARKING

BSC

BUS STOP CLEARWAY

BL

BUS LANE
BUSES AND CYCLISTS ONLY

DB

DISABLED PARKING

Amb

AMBULANCE PARKING

NOTE

1.REFER TO DRAWING
UK0029891.1902-WSP-XX-ES-DR-LP-01203 FOR
PROPOSED LAYOUT

P01	02/05/2025	NR	FIRST ISSUE	DP	NR
REV	DATE	BY	DESCRIPTION	CHK	APP

DRAWING STATUS:

S2 - FOR INFORMATION

wsp

Grosvenor House, 2 Grosvenor Square, Southampton, SO15 2BE, UK
T+ 44 (0) 2380 101 700
wsp.com

CLIENT:

East Sussex County Council,
County Hall,
St Anne's Crescent
Lewes
East Sussex
BN7 1UE
(01273) 481261

East Sussex
County Council

SITE/PROJECT:


EAST SUSSEX BUS SERVICE IMPROVEMENT PLAN
A259 SEASIDE AND ST ANTHONY'S AVENUE

TITLE:

PRELIMINARY DESIGN
EXISTING TRAFFIC REGULATION ORDER
SHEET 01-07

SCALE @ A1:	1:250	CHECKED:	DP	APPROVED:	ND
PROJECT NO:	UK0029891.1902	DESIGNED:	NR	DRAWN:	NR
				DATE:	May 25
DRAWING No:	UK0029891.1902-WSP-XX-ES-DR-LP-1202-01				REV:
					P01

© WSP UK Ltd

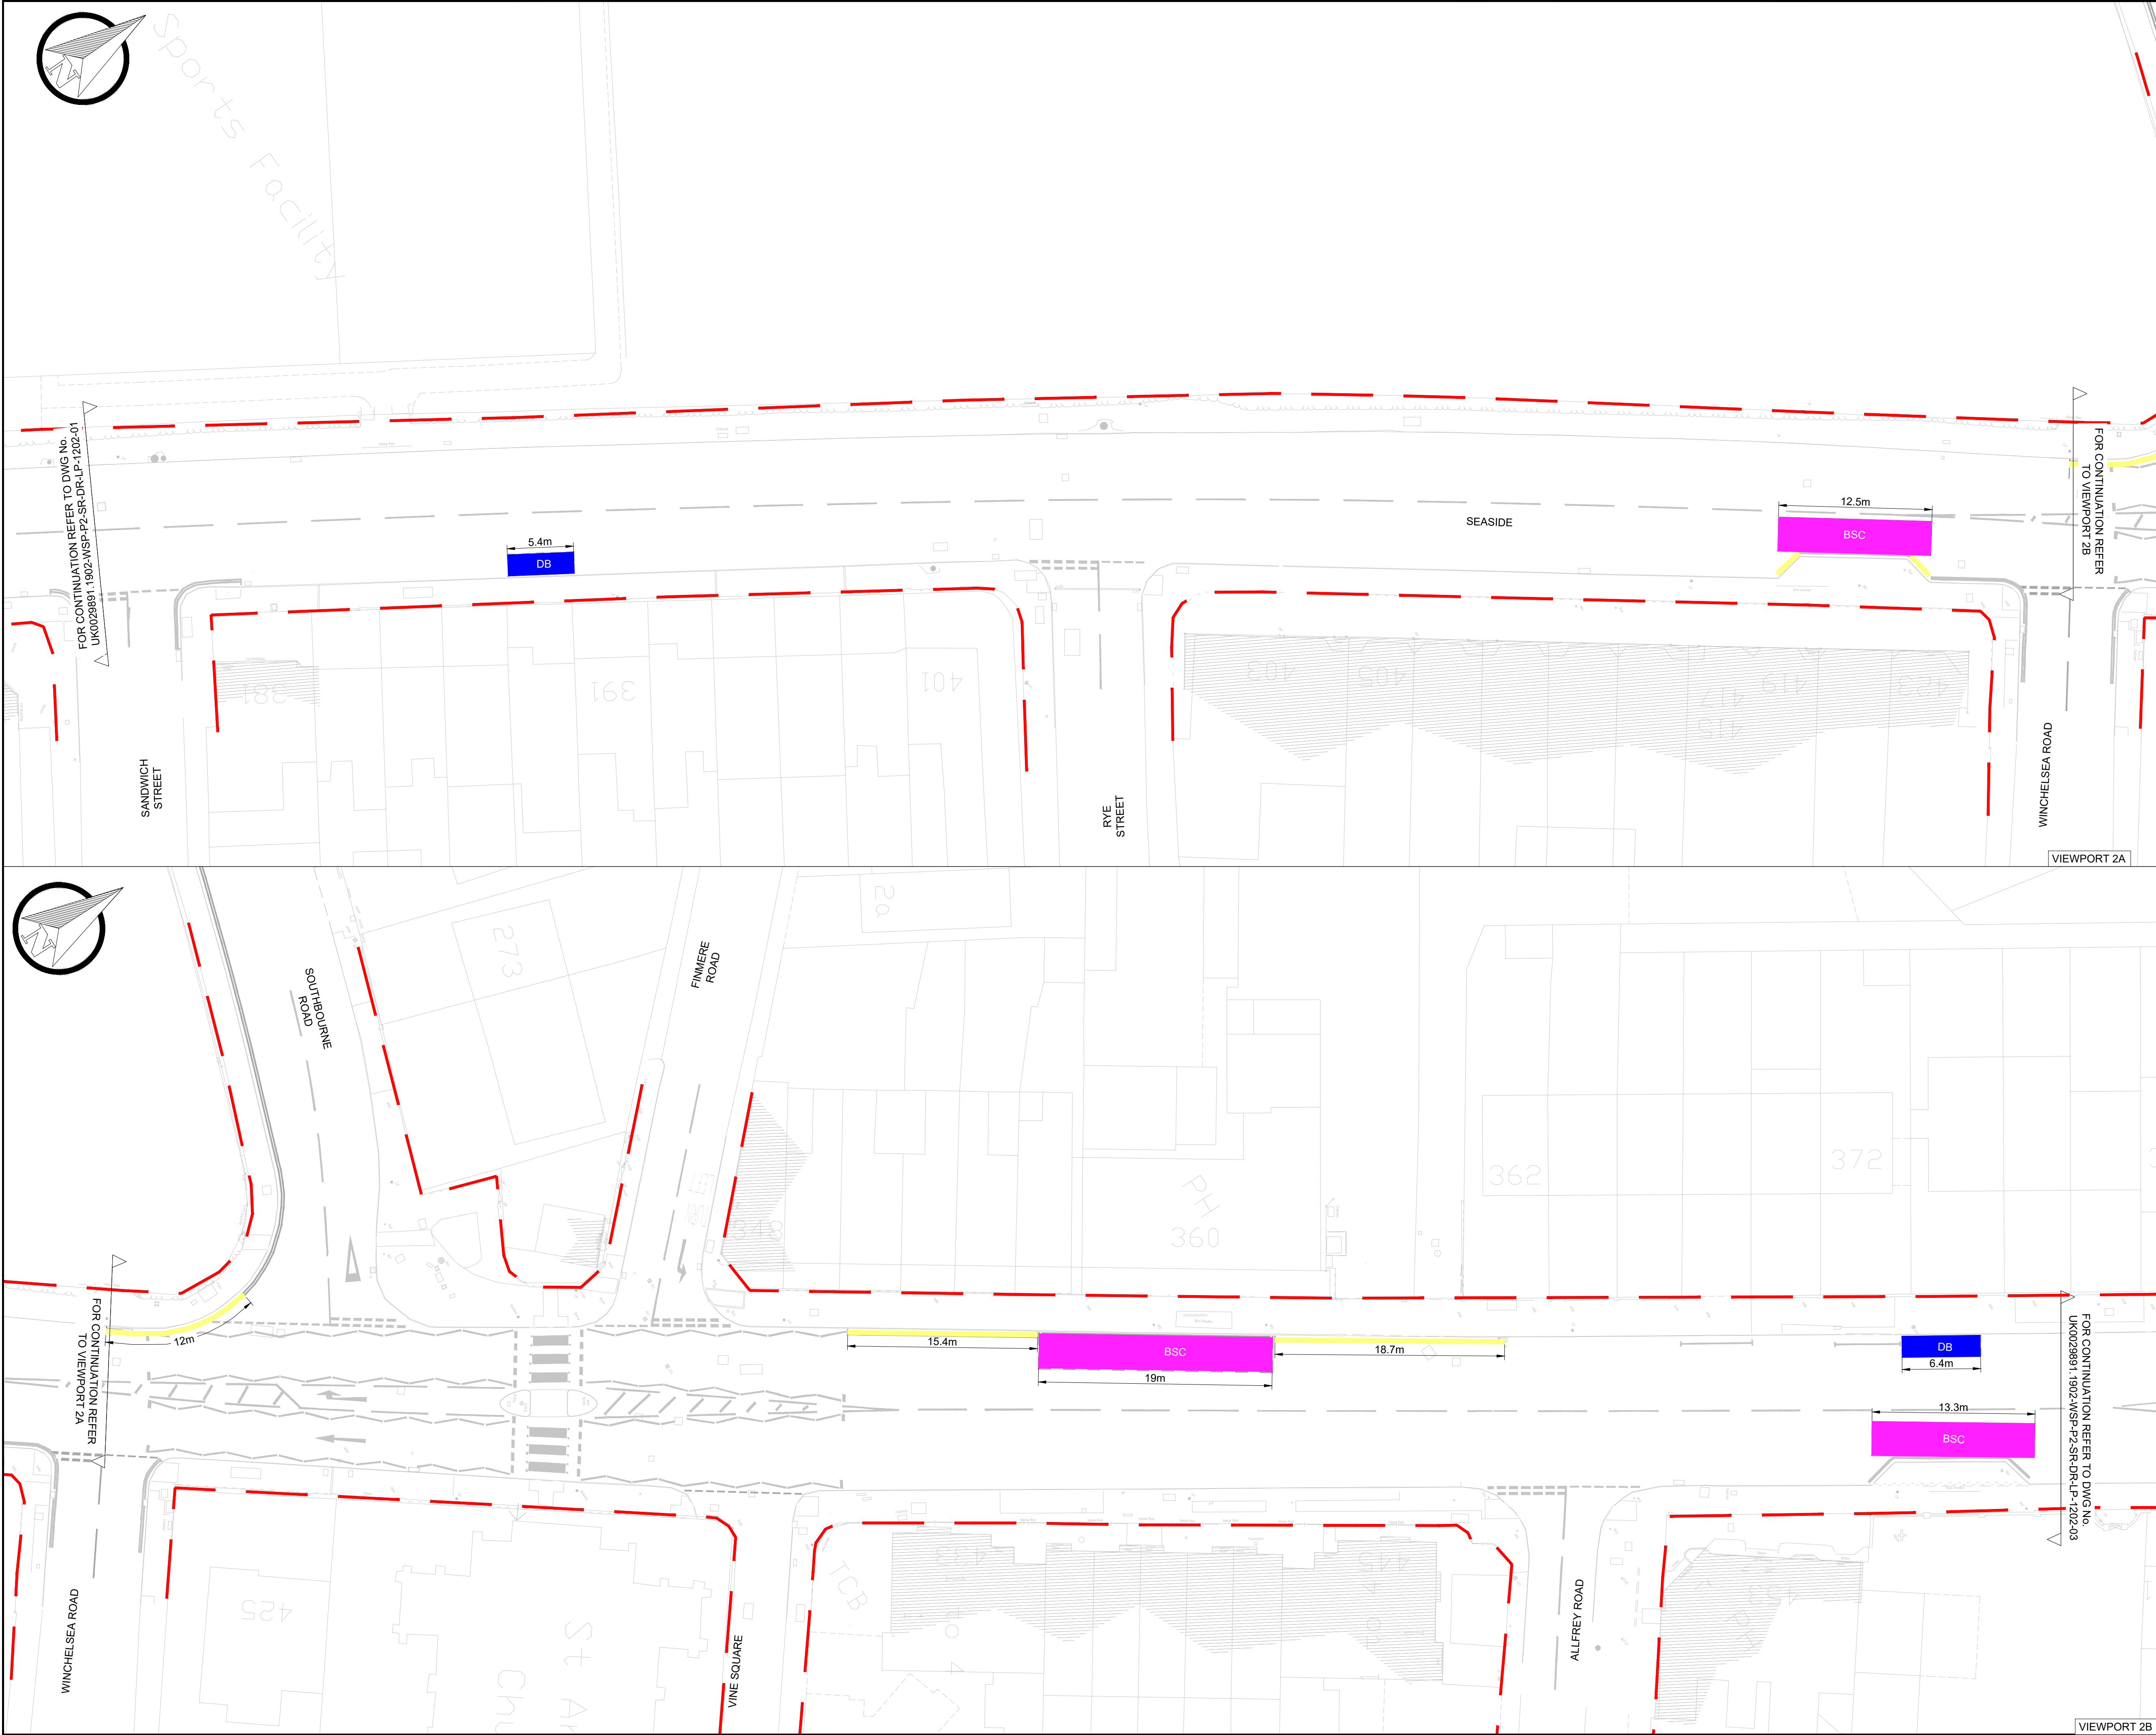

DO NOT SCALE

KEY

HIGHWAY BOUNDARY

DOUBLE YELLOW LINES
NO WAITING "AT ANY TIME"

ACCESS PROTECTION
MARKING

BSC

BUS STOP CLEARWAY

BL

BUS LANE
BUSES AND CYCLISTS ONLY

DB

DISABLED PARKING

Amb

AMBULANCE PARKING

NOTE

1. REFER TO DRAWING
UK0029891.1902-WSP-XX-ES-DR-LP-01203 FOR
PROPOSED LAYOUT

P01	02/05/2025	NR	FIRST ISSUE	DP	NR
REV	DATE	BY	DESCRIPTION	CHK	APP

DRAWING STATUS:

S2 - FOR INFORMATION

Grosvenor House, 2 Grosvenor Square, Southampton, SO15 2BE, UK
T+ 44 (0) 2380 101 700
wsp.com

East Sussex
County Council

CLIENT:

East Sussex County Council,
County Hall,
St Anne's Crescent
Lewes
East Sussex
BN7 1UE
(01273) 481261

SITE/PROJECT:


EAST SUSSEX BUS SERVICE IMPROVEMENT PLAN
A259 SEASIDE AND ST ANTHONY'S AVENUE

TITLE:

PRELIMINARY DESIGN
EXISTING TRAFFIC REGULATION ORDER
SHEET 02-07

SCALE @ A1:	1:250	CHECKED:	DP	APPROVED:	ND
PROJECT NO:	UK0029891.1902	DESIGNED:	NR	DATE:	May 25
DRAWING NO:	UK0029891.1902-WSP-XX-ES-DR-LP-1202-02	DRAWN:	NR	REV:	P01

© WSP UK Ltd

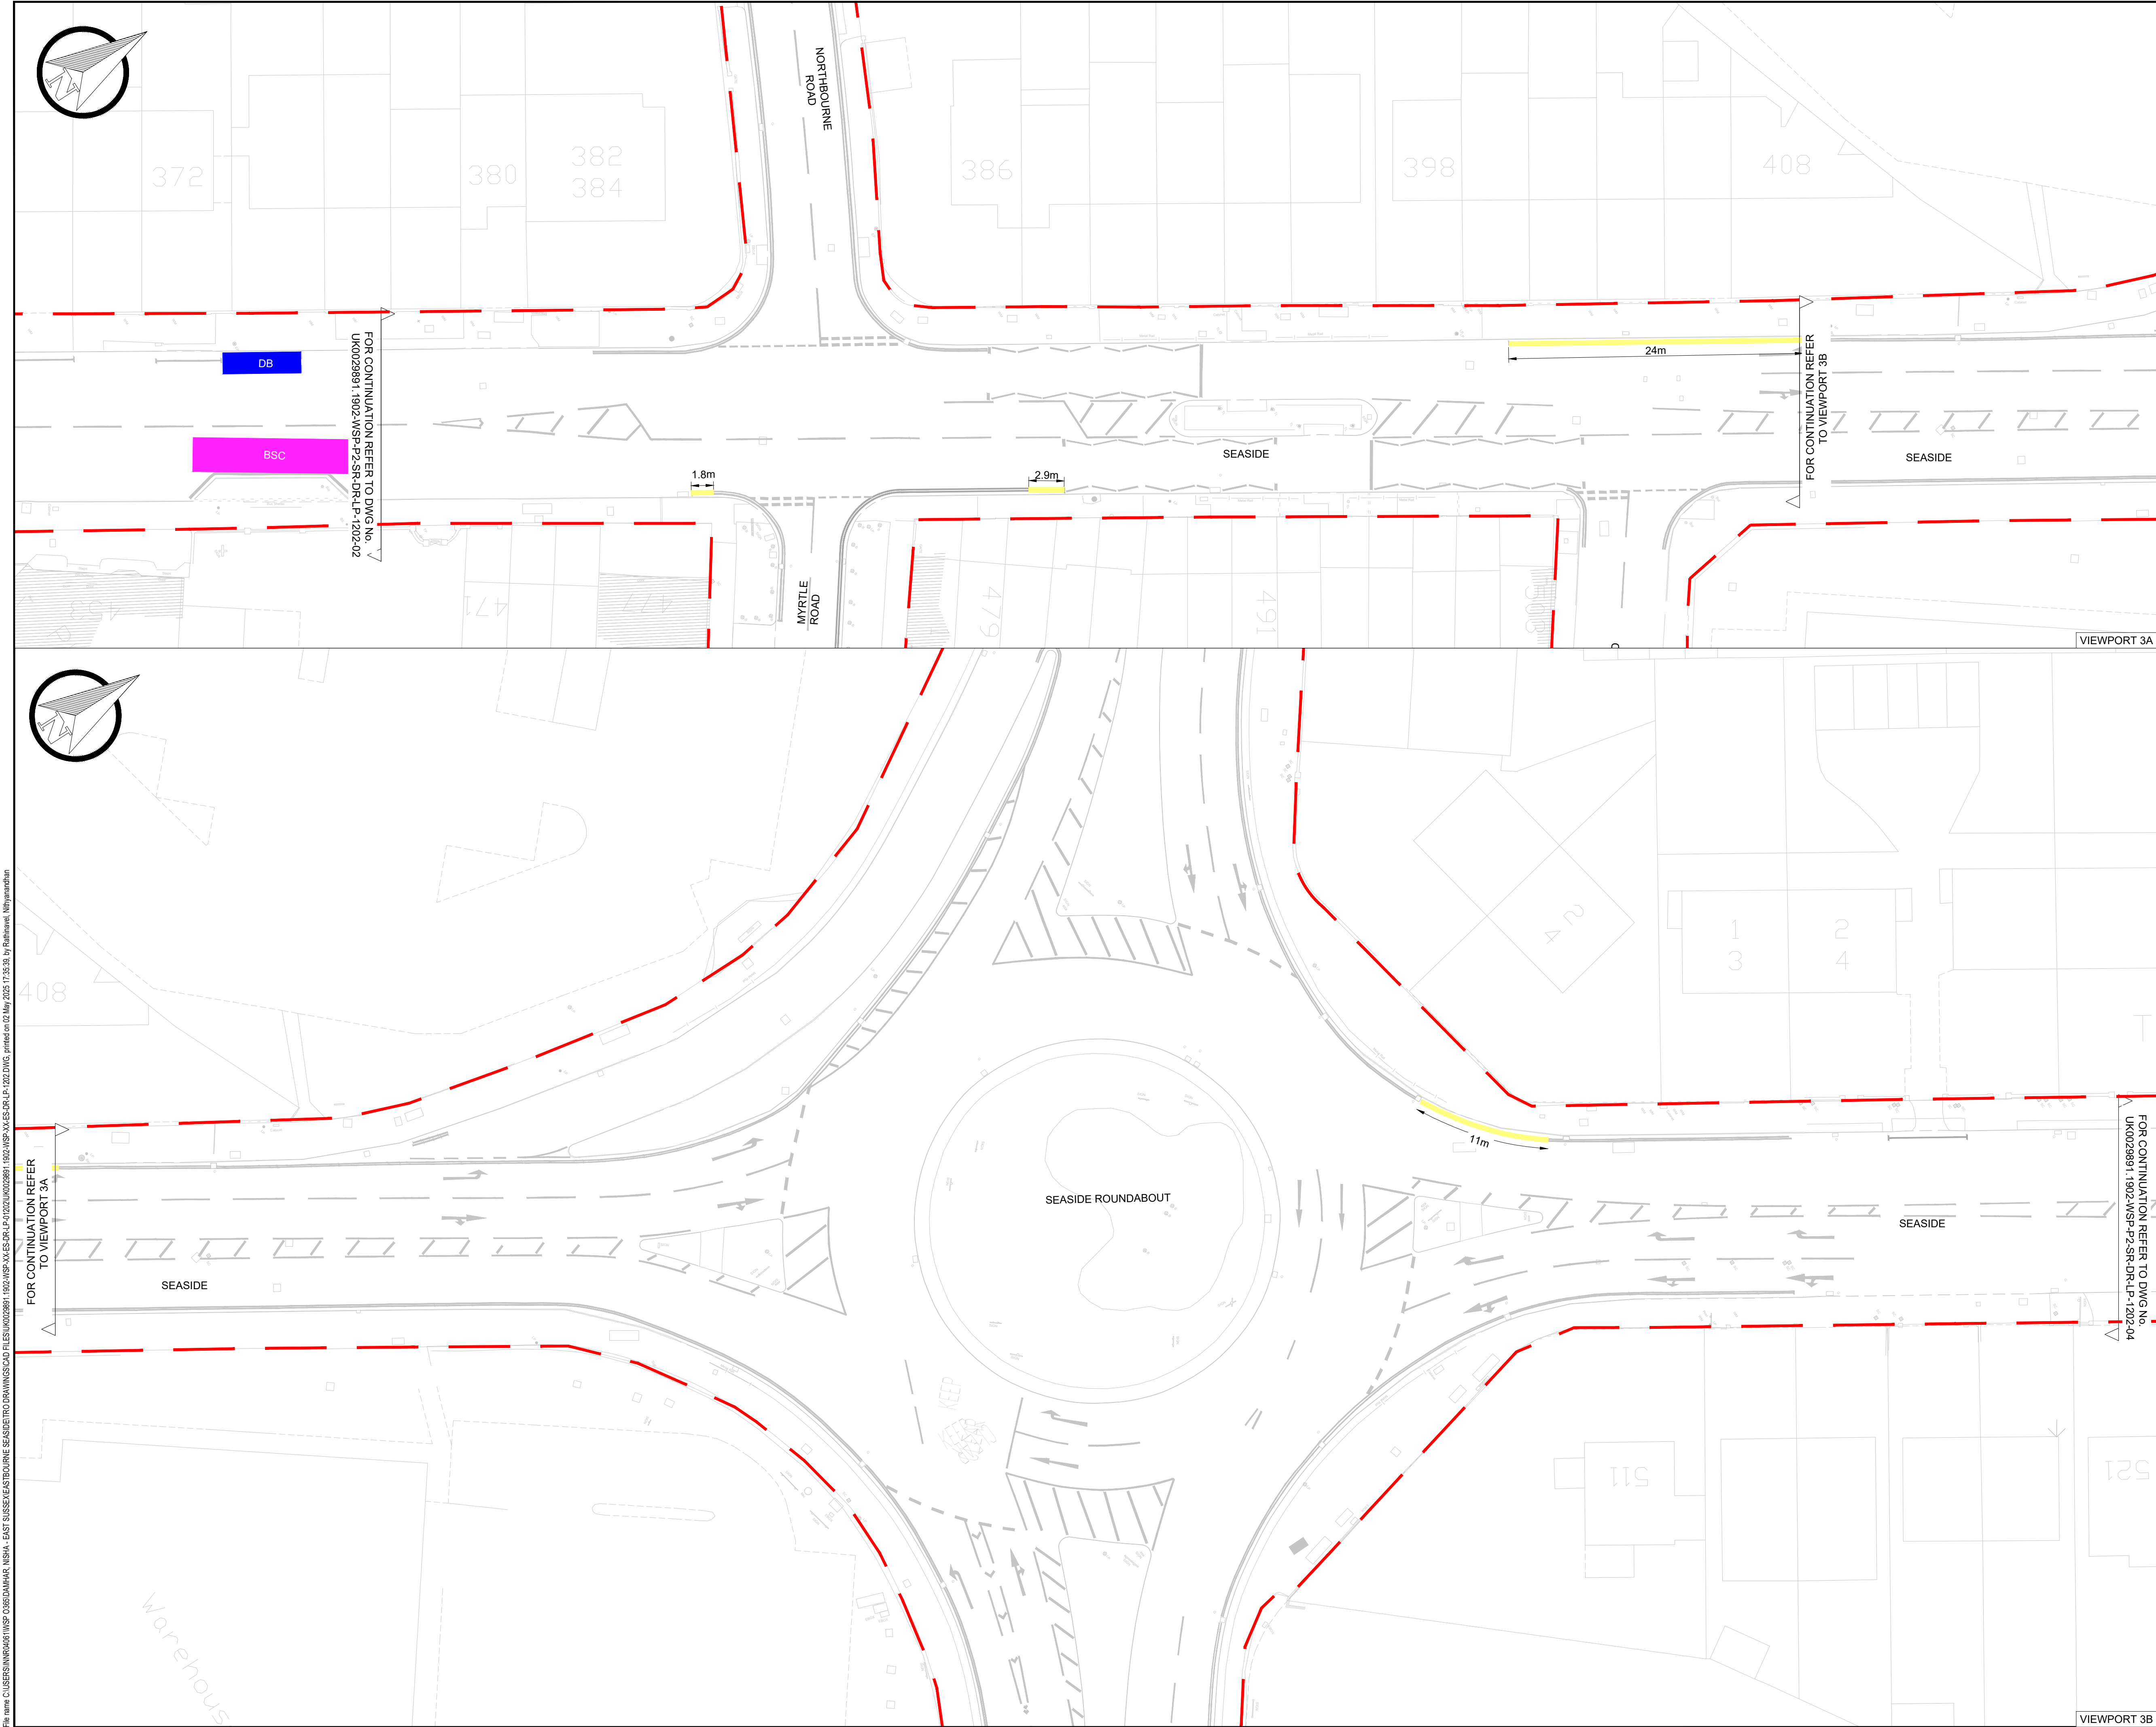

DO NOT SCALE

KEY

HIGHWAY BOUNDARY

DOUBLE YELLOW LINES
NO WAITING "AT ANY TIME"

ACCESS PROTECTION
MARKING

BSC

BUS STOP CLEARWAY

BL

BUS LANE
BUSES AND CYCLISTS ONLY

DB

DISABLED PARKING

Amb

AMBULANCE PARKING

NOTE

1.REFER TO DRAWING
UK0029891.1902-WSP-XX-ES-DR-LP-01203 FOR
PROPOSED LAYOUT

P01	02/05/2025	NR	FIRST ISSUE	DP	ND
REV	DATE	BY	DESCRIPTION	CHK	APP

DRAWING STATUS:

S2 - FOR INFORMATION

Grosvenor House, 2 Grosvenor Square, Southampton, SO15 2BE, UK
T+ 44 (0) 2380 101 700
wsp.com

SITE PROJECT:

EAST SUSSEX BUS SERVICE IMPROVEMENT PLAN
A259 SEASIDE AND ST ANTHONY'S AVENUE

SITE PROJECT:

EAST SUSSEX COUNTY COUNCIL,
County Hall,
St Anne's Crescent
Lewes
East Sussex
BN7 1UE
(01273) 481261

East Sussex
County Council

TITLE:

PRELIMINARY DESIGN
EXISTING TRAFFIC REGULATION ORDER
SHEET 03-07

SCALE @ A1:	1:250	CHECKED:	DP	APPROVED:	ND
PROJECT NO:	UK0029891.1902	DESIGNED:	NR	DRAWN:	NR
DRAWING No:	UK0029891.1902-WSP-XX-ES-DR-LP-1202-03				REV:
				P01	

© WSP UK Ltd

File name: C:\USERS\NINROD01\WSP\0360 DAMHAR_NSHA - EAST SUSSEX\NORTHBOURNE SEASIDE\TICRO DRAWINGS\CAD FILES\UK0029891.1902-WSP-XX-ES-DR-LP-1202.DWG, printed on 02 May 2025 17:35:48, by Rishwan, Ninyanaradan



DO NOT SCALE

KEY

HIGHWAY BOUNDARY

DOUBLE YELLOW LINES
NO WAITING "AT ANY TIME"

ACCESS PROTECTION
MARKING

BSC

BUS STOP CLEARWAY

BL

BUS LANE
BUSES AND CYCLISTS ONLY

DB

DISABLED PARKING

Amb

AMBULANCE PARKING

NOTE

1.REFER TO DRAWING
UK0029891.1902-WSP-XX-ES-DR-LP-01203 FOR
PROPOSED LAYOUT

P01	02/05/2025	NR	FIRST ISSUE	DP	NR
REV	DATE	BY	DESCRIPTION	CHK	APP

DRAWING STATUS:

S2 - FOR INFORMATION

Grosvenor House, 2 Grosvenor Square, Southampton, SO15 2BE, UK
T+ 44 (0) 2380 101 700
wsp.com

CLIENT:

East Sussex County Council,
County Hall,
St Anne's Crescent
Lewes
East Sussex
BN7 1UE
(01273) 481261

East Sussex
County Council

SITE/PROJECT:


EAST SUSSEX BUS SERVICE IMPROVEMENT PLAN
A259 SEASIDE AND ST ANTHONY'S AVENUE

TITLE:

PRELIMINARY DESIGN
EXISTING TRAFFIC REGULATION ORDER
SHEET 04-07

SCALE @ A1:	1:250	CHECKED:	DP	APPROVED:	ND
PROJECT NO:	UK0029891.1902	DESIGNED:	NR	DRAWN:	NR
				DATE:	May 25
DRAWING No:	UK0029891.1902-WSP-XX-ES-DR-LP-1202-04				REV:
					P01

© WSP UK Ltd

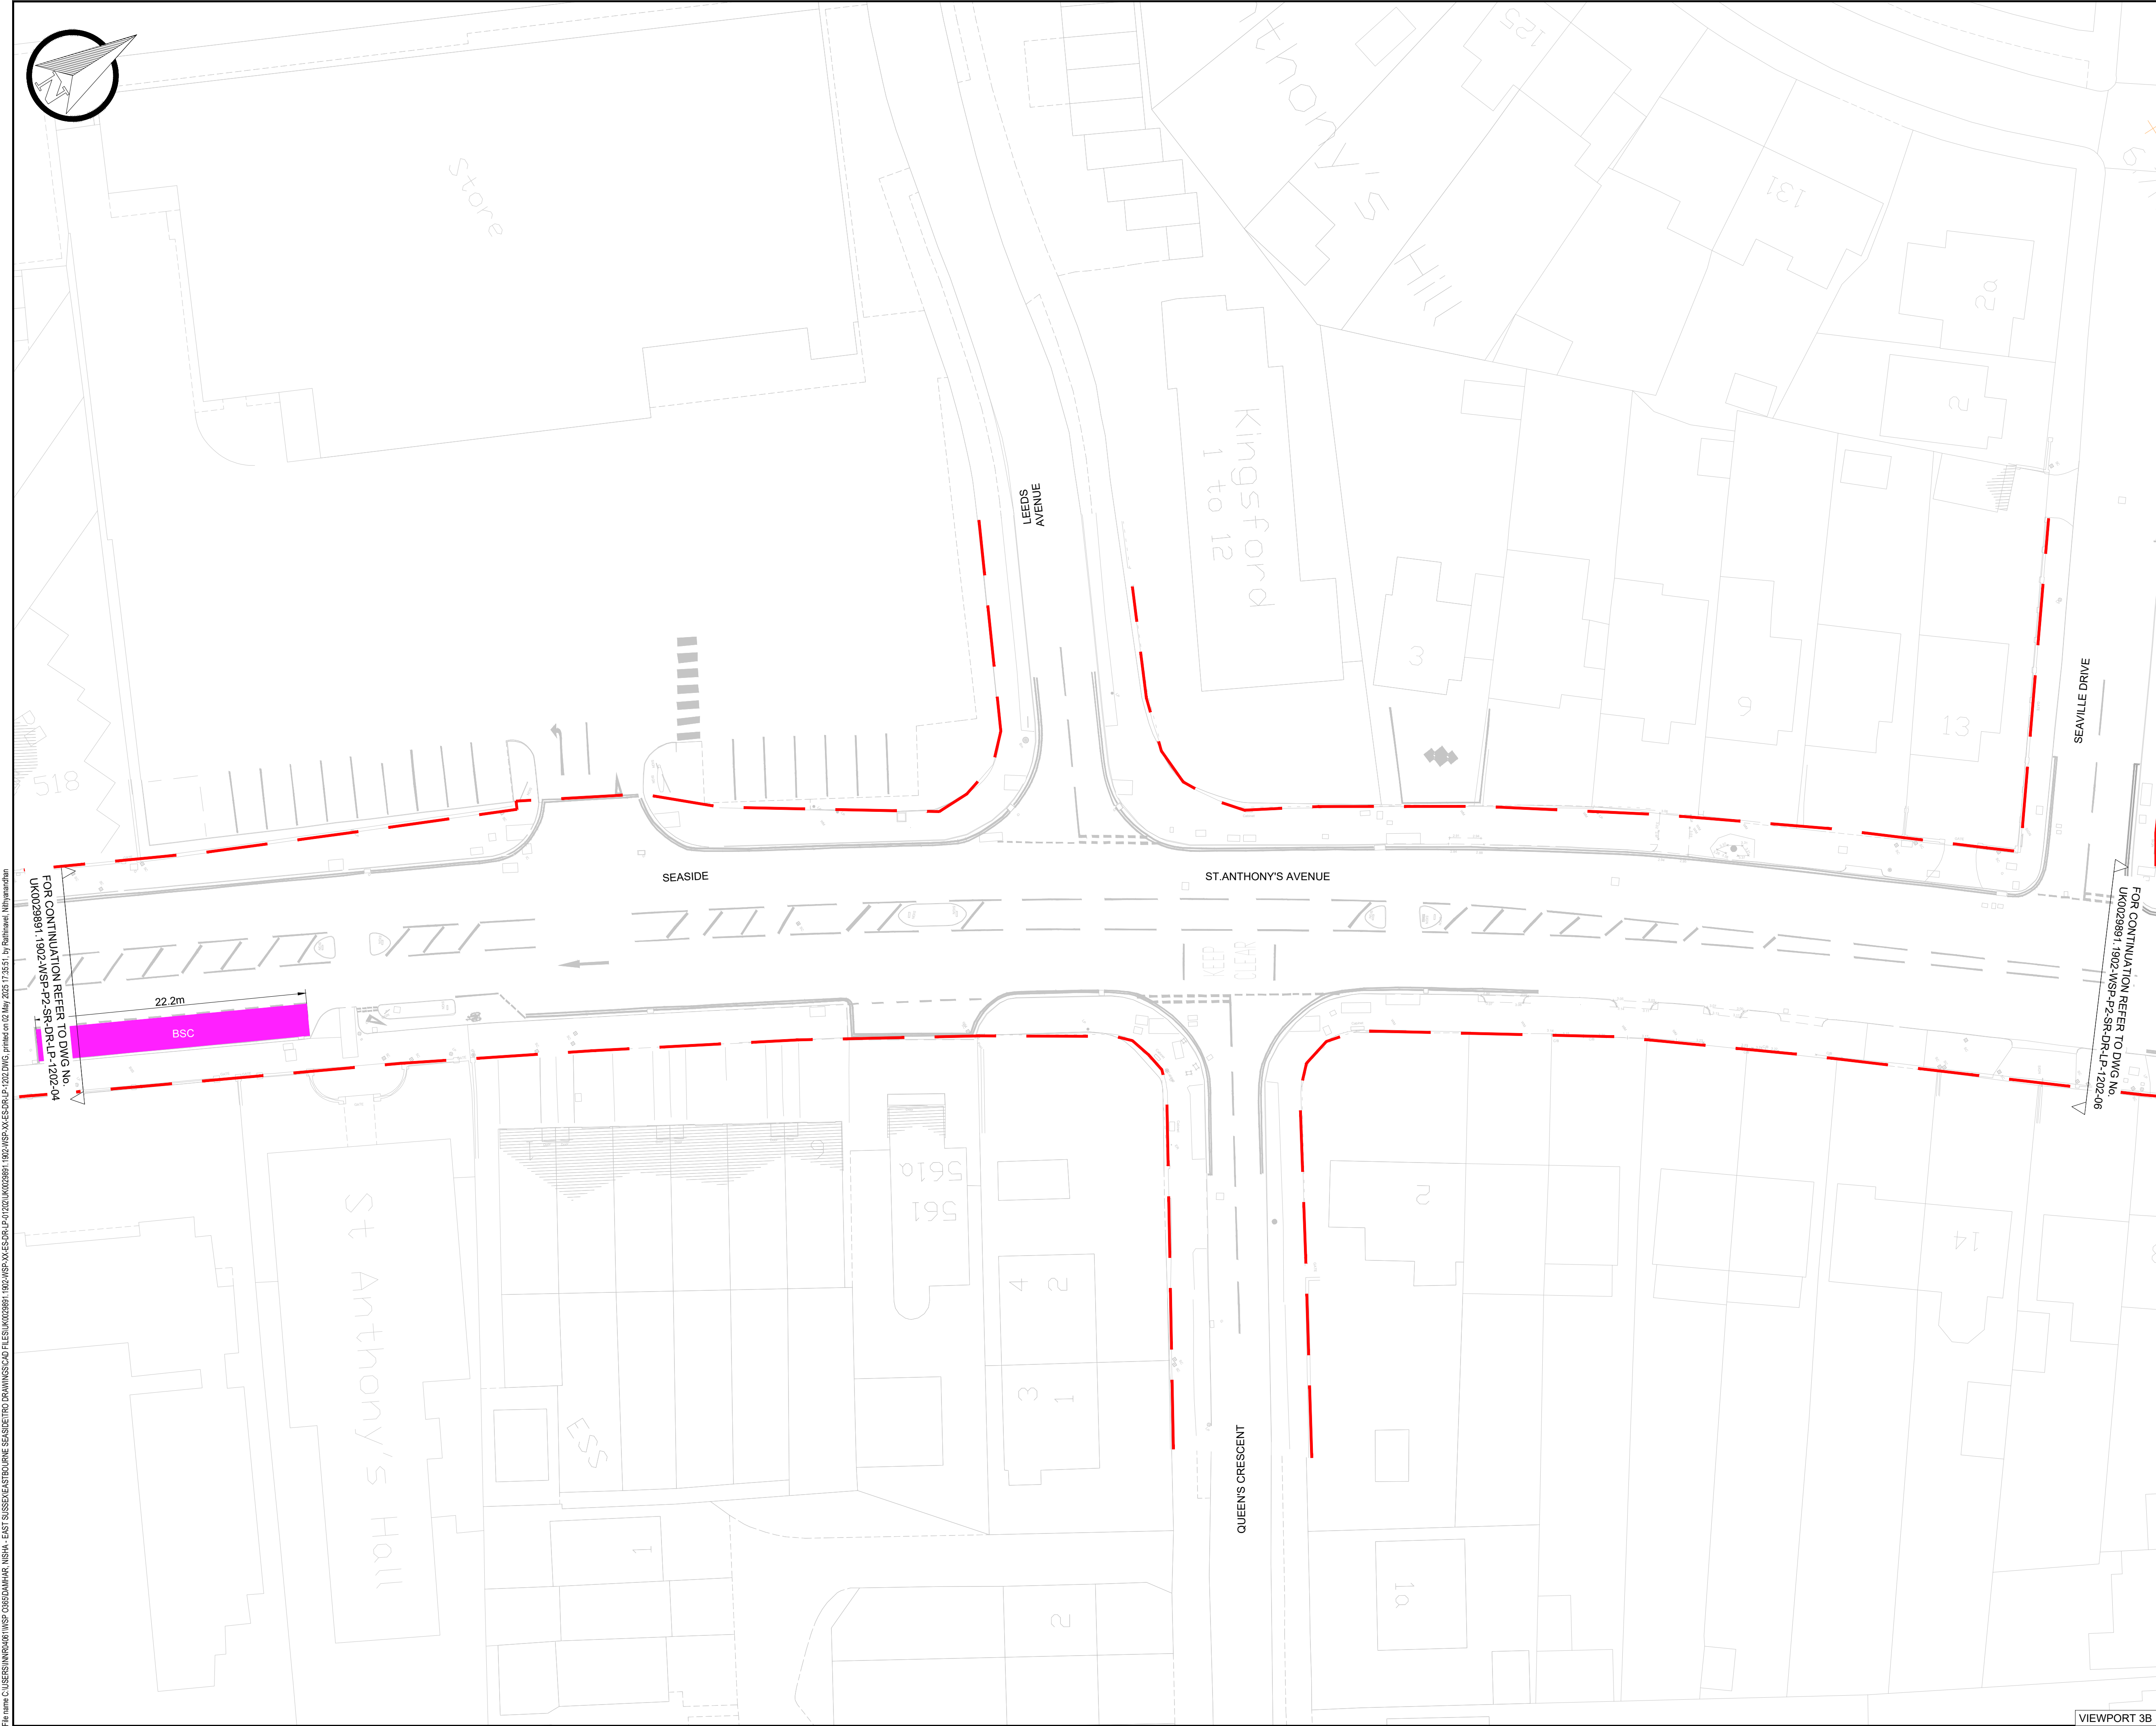

File name: C:\Users\NINROUB\OneDrive\WSP\OBS\AMHAR_NISHA - EAST SUSSEX\EA\TRAFFIC SEASIDE\TRAFFIC DRAWINGS\CAD FILES\UK0029891_1902-WSP-XX-ES-DR-LP-1202-04.dwg, printed on: 02 May 2025 17:55:51, by: Rithanwal Nihyanandhan

FOR CONTINUATION REFER TO DWG No. UK0029891_1902-WSP-P2-SR-DR-LP-1202-04

FOR CONTINUATION REFER TO DWG No. UK0029891_1902-WSP-P2-SR-DR-LP-1202-06

DO NOT SCALE

KEY

HIGHWAY BOUNDARY

DOUBLE YELLOW LINES
NO WAITING "AT ANY TIME"

ACCESS PROTECTION
MARKING

BSC

BUS STOP CLEARWAY

BL

BUS LANE
BUSES AND CYCLISTS ONLY

DB

DISABLED PARKING

Amb

AMBULANCE PARKING

NOTE

1.REFER TO DRAWING
UK0029891.1902-WSP-XX-ES-DR-LP-01203 FOR
PROPOSED LAYOUT

P01	02/05/2025	NR	FIRST ISSUE	DP	NT
REV	DATE	BY	DESCRIPTION	CHK	APP

DRAWING STATUS:

S2 - FOR INFORMATION

Grosvenor House, 2 Grosvenor Square, Southampton, SO15 2BE, UK
T+ 44 (0) 2380 101 700
wsp.com

CLIENT:

East Sussex County Council,
County Hall,
St Anne's Crescent
Lewes
East Sussex
BN7 1UE
(01273) 481261

East Sussex
County Council

SITE/PROJECT:

EAST SUSSEX BUS SERVICE IMPROVEMENT PLAN
A259 SEASIDE AND ST ANTHONY'S AVENUE


TITLE:

PRELIMINARY DESIGN
EXISTING TRAFFIC REGULATION ORDER
SHEET 05-07

SCALE @ A1:	1:250	CHECKED:	DP	APPROVED:	ND
PROJECT NO:	UK0029891.1902	DESIGNED:	NR	DRAWN:	NR
				DATE:	May 25
DRAWING No:	UK0029891.1902-WSP-XX-ES-DR-LP-1202-05				REV:
					P01

© WSP UK Ltd

VIEWPORT 3B

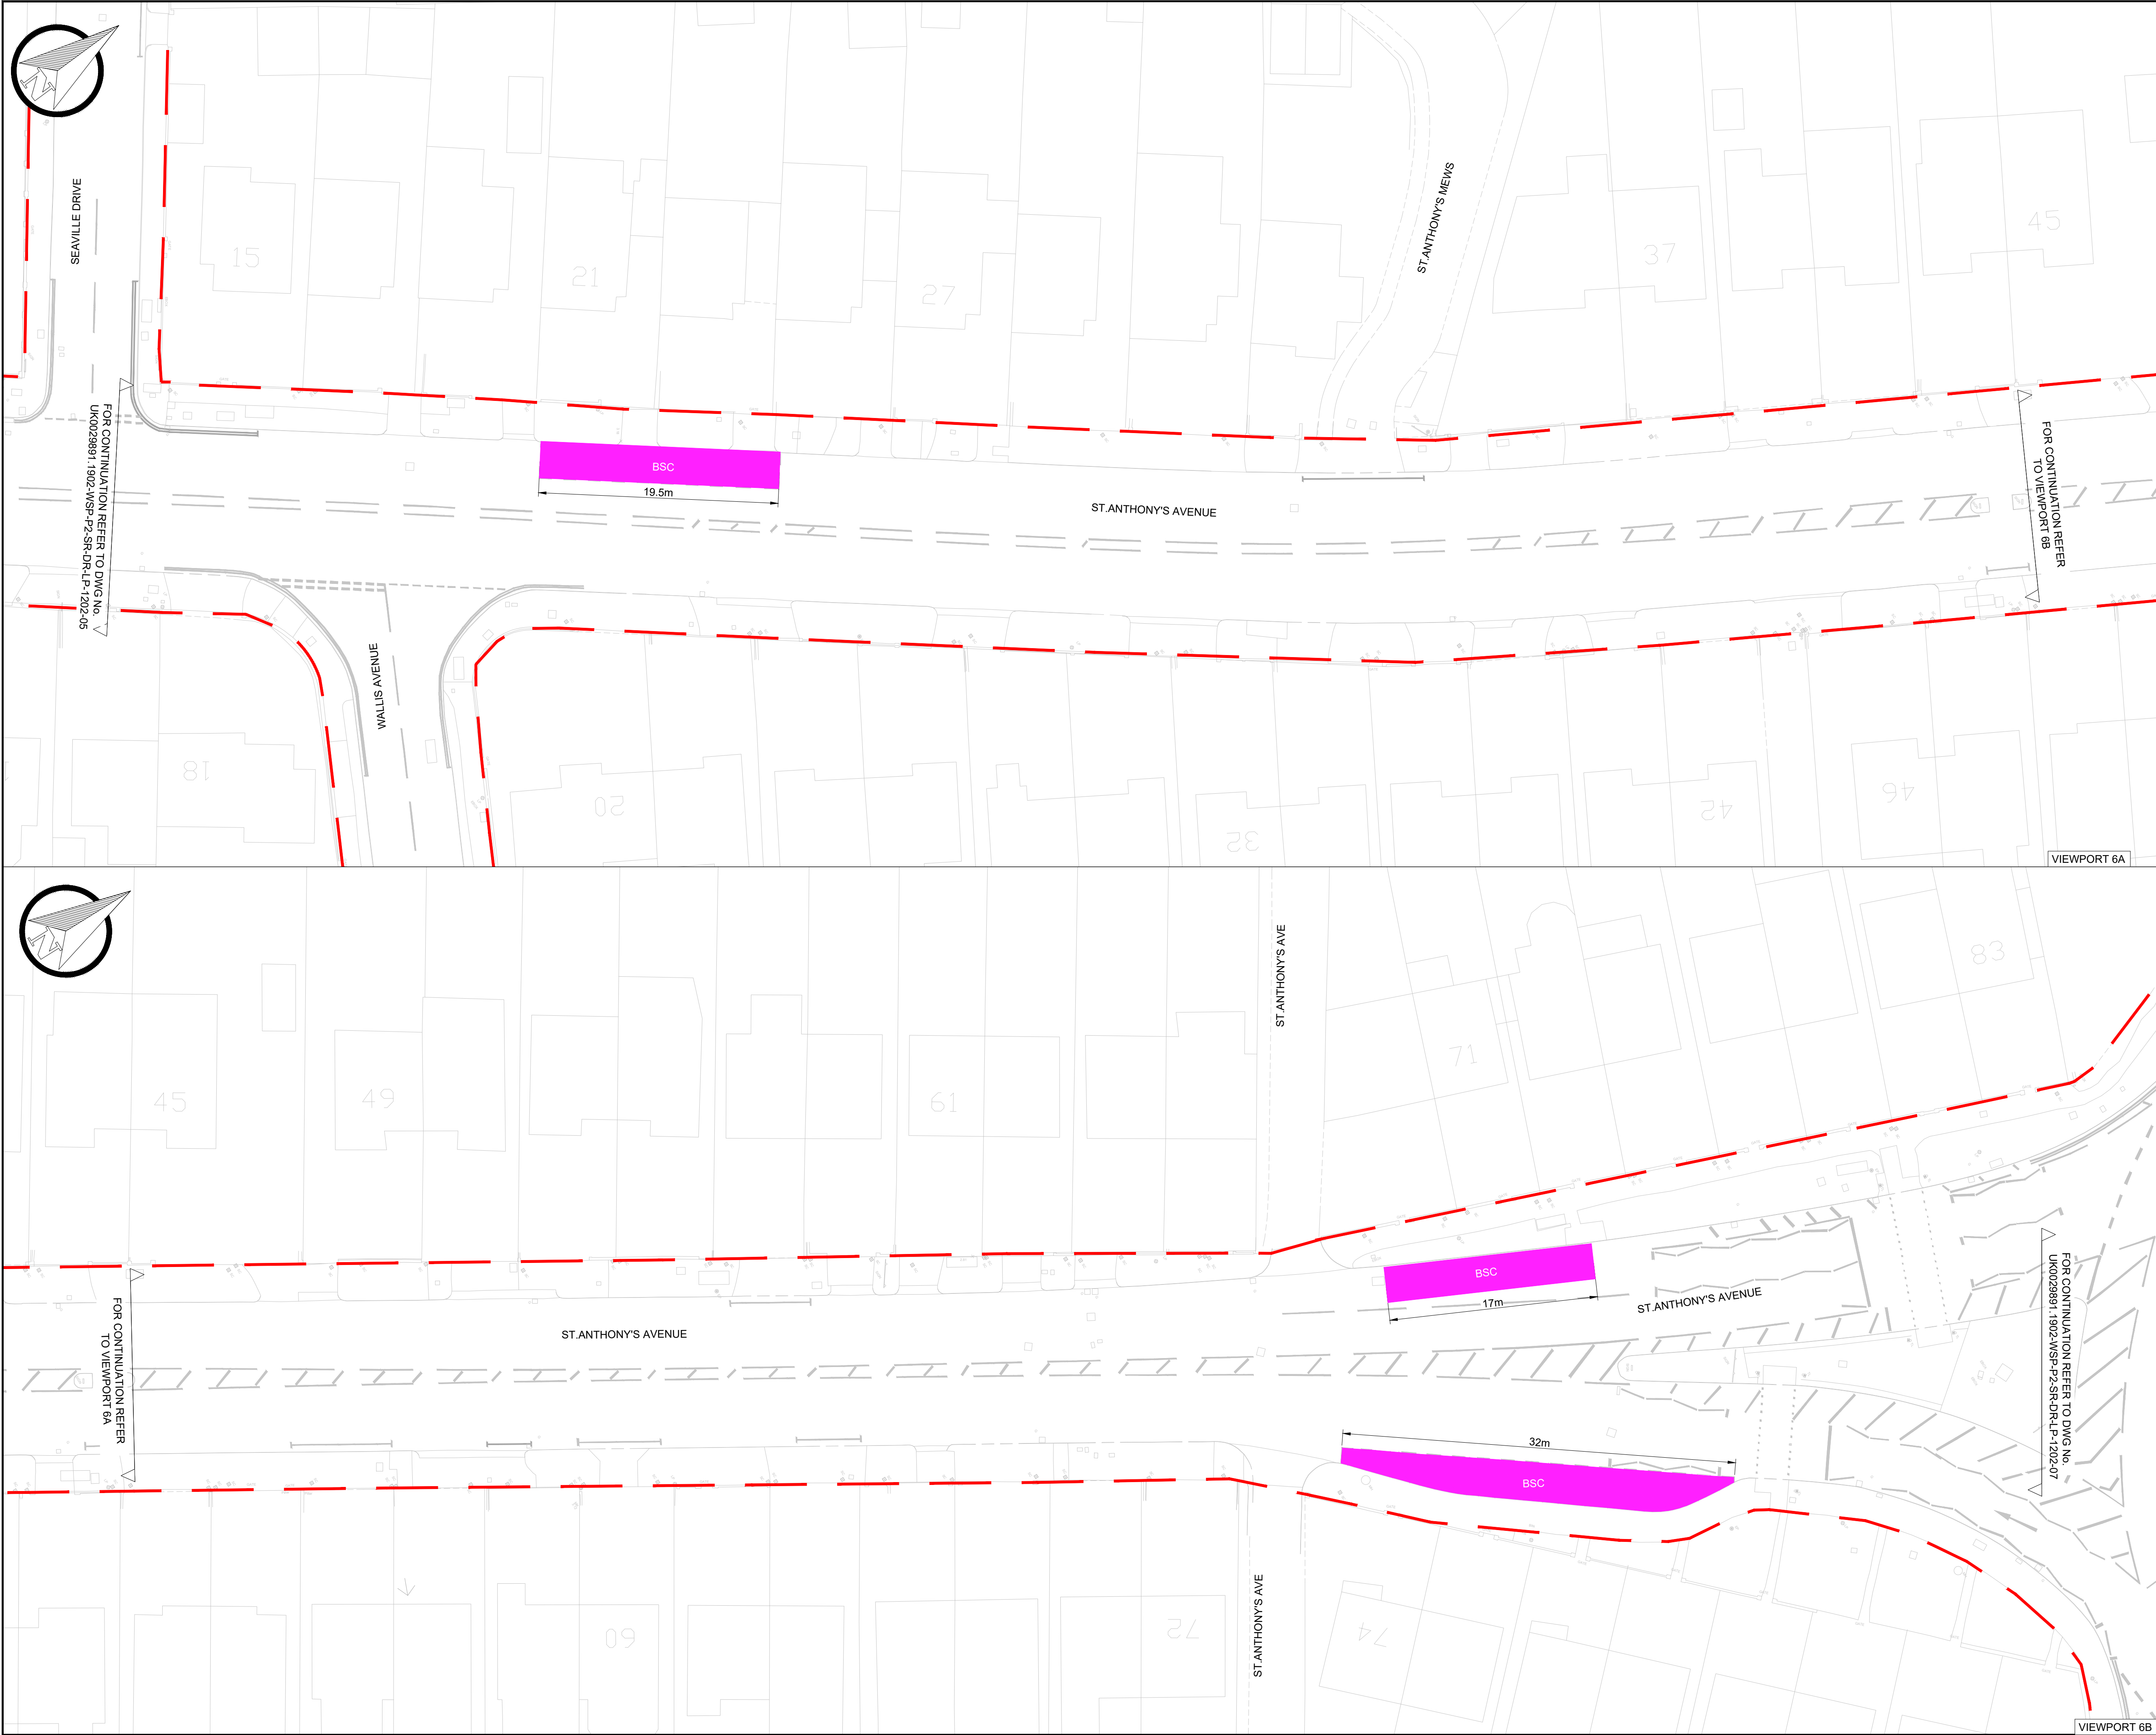

DO NOT SCALE

KEY

HIGHWAY BOUNDARY

DOUBLE YELLOW LINES
NO WAITING "AT ANY TIME"

ACCESS PROTECTION
MARKING

BSC

BUS STOP CLEARWAY

BL

BUS LANE
BUSES AND CYCLISTS ONLY

DB

DISABLED PARKING

Amb

AMBULANCE PARKING

NOTE

1.REFER TO DRAWING
UK0029891.1902-WSP-XX-ES-DR-LP-01203 FOR
PROPOSED LAYOUT

P01	02/05/2025	NR	FIRST ISSUE	DP	NR
REV	DATE	BY	DESCRIPTION	CHK	APP

DRAWING STATUS:

S2 - FOR INFORMATION

Grosvenor House, 2 Grosvenor Square, Southampton, SO15 2BE, UK
T+ 44 (0) 2380 101 700
wsp.com

CLIENT:

East Sussex County Council,
County Hall,
St Anne's Crescent
Lewes
East Sussex
BN7 1UE
(01273) 481261

East Sussex
County Council

SITE/PROJECT:


EAST SUSSEX BUS SERVICE IMPROVEMENT PLAN
A259 SEASIDE AND ST ANTHONY'S AVENUE

TITLE:

PRELIMINARY DESIGN
EXISTING TRAFFIC REGULATION ORDER
SHEET 06-07

SCALE @ A1:	1:250	CHECKED:	DP	APPROVED:	ND
PROJECT NO:	UK0029891.1902	DESIGNED:	NR	DATE:	May 25
DRAWING No:	UK0029891.1902-WSP-XX-ES-DR-LP-1202-06	REV:	P01		

© WSP UK Ltd

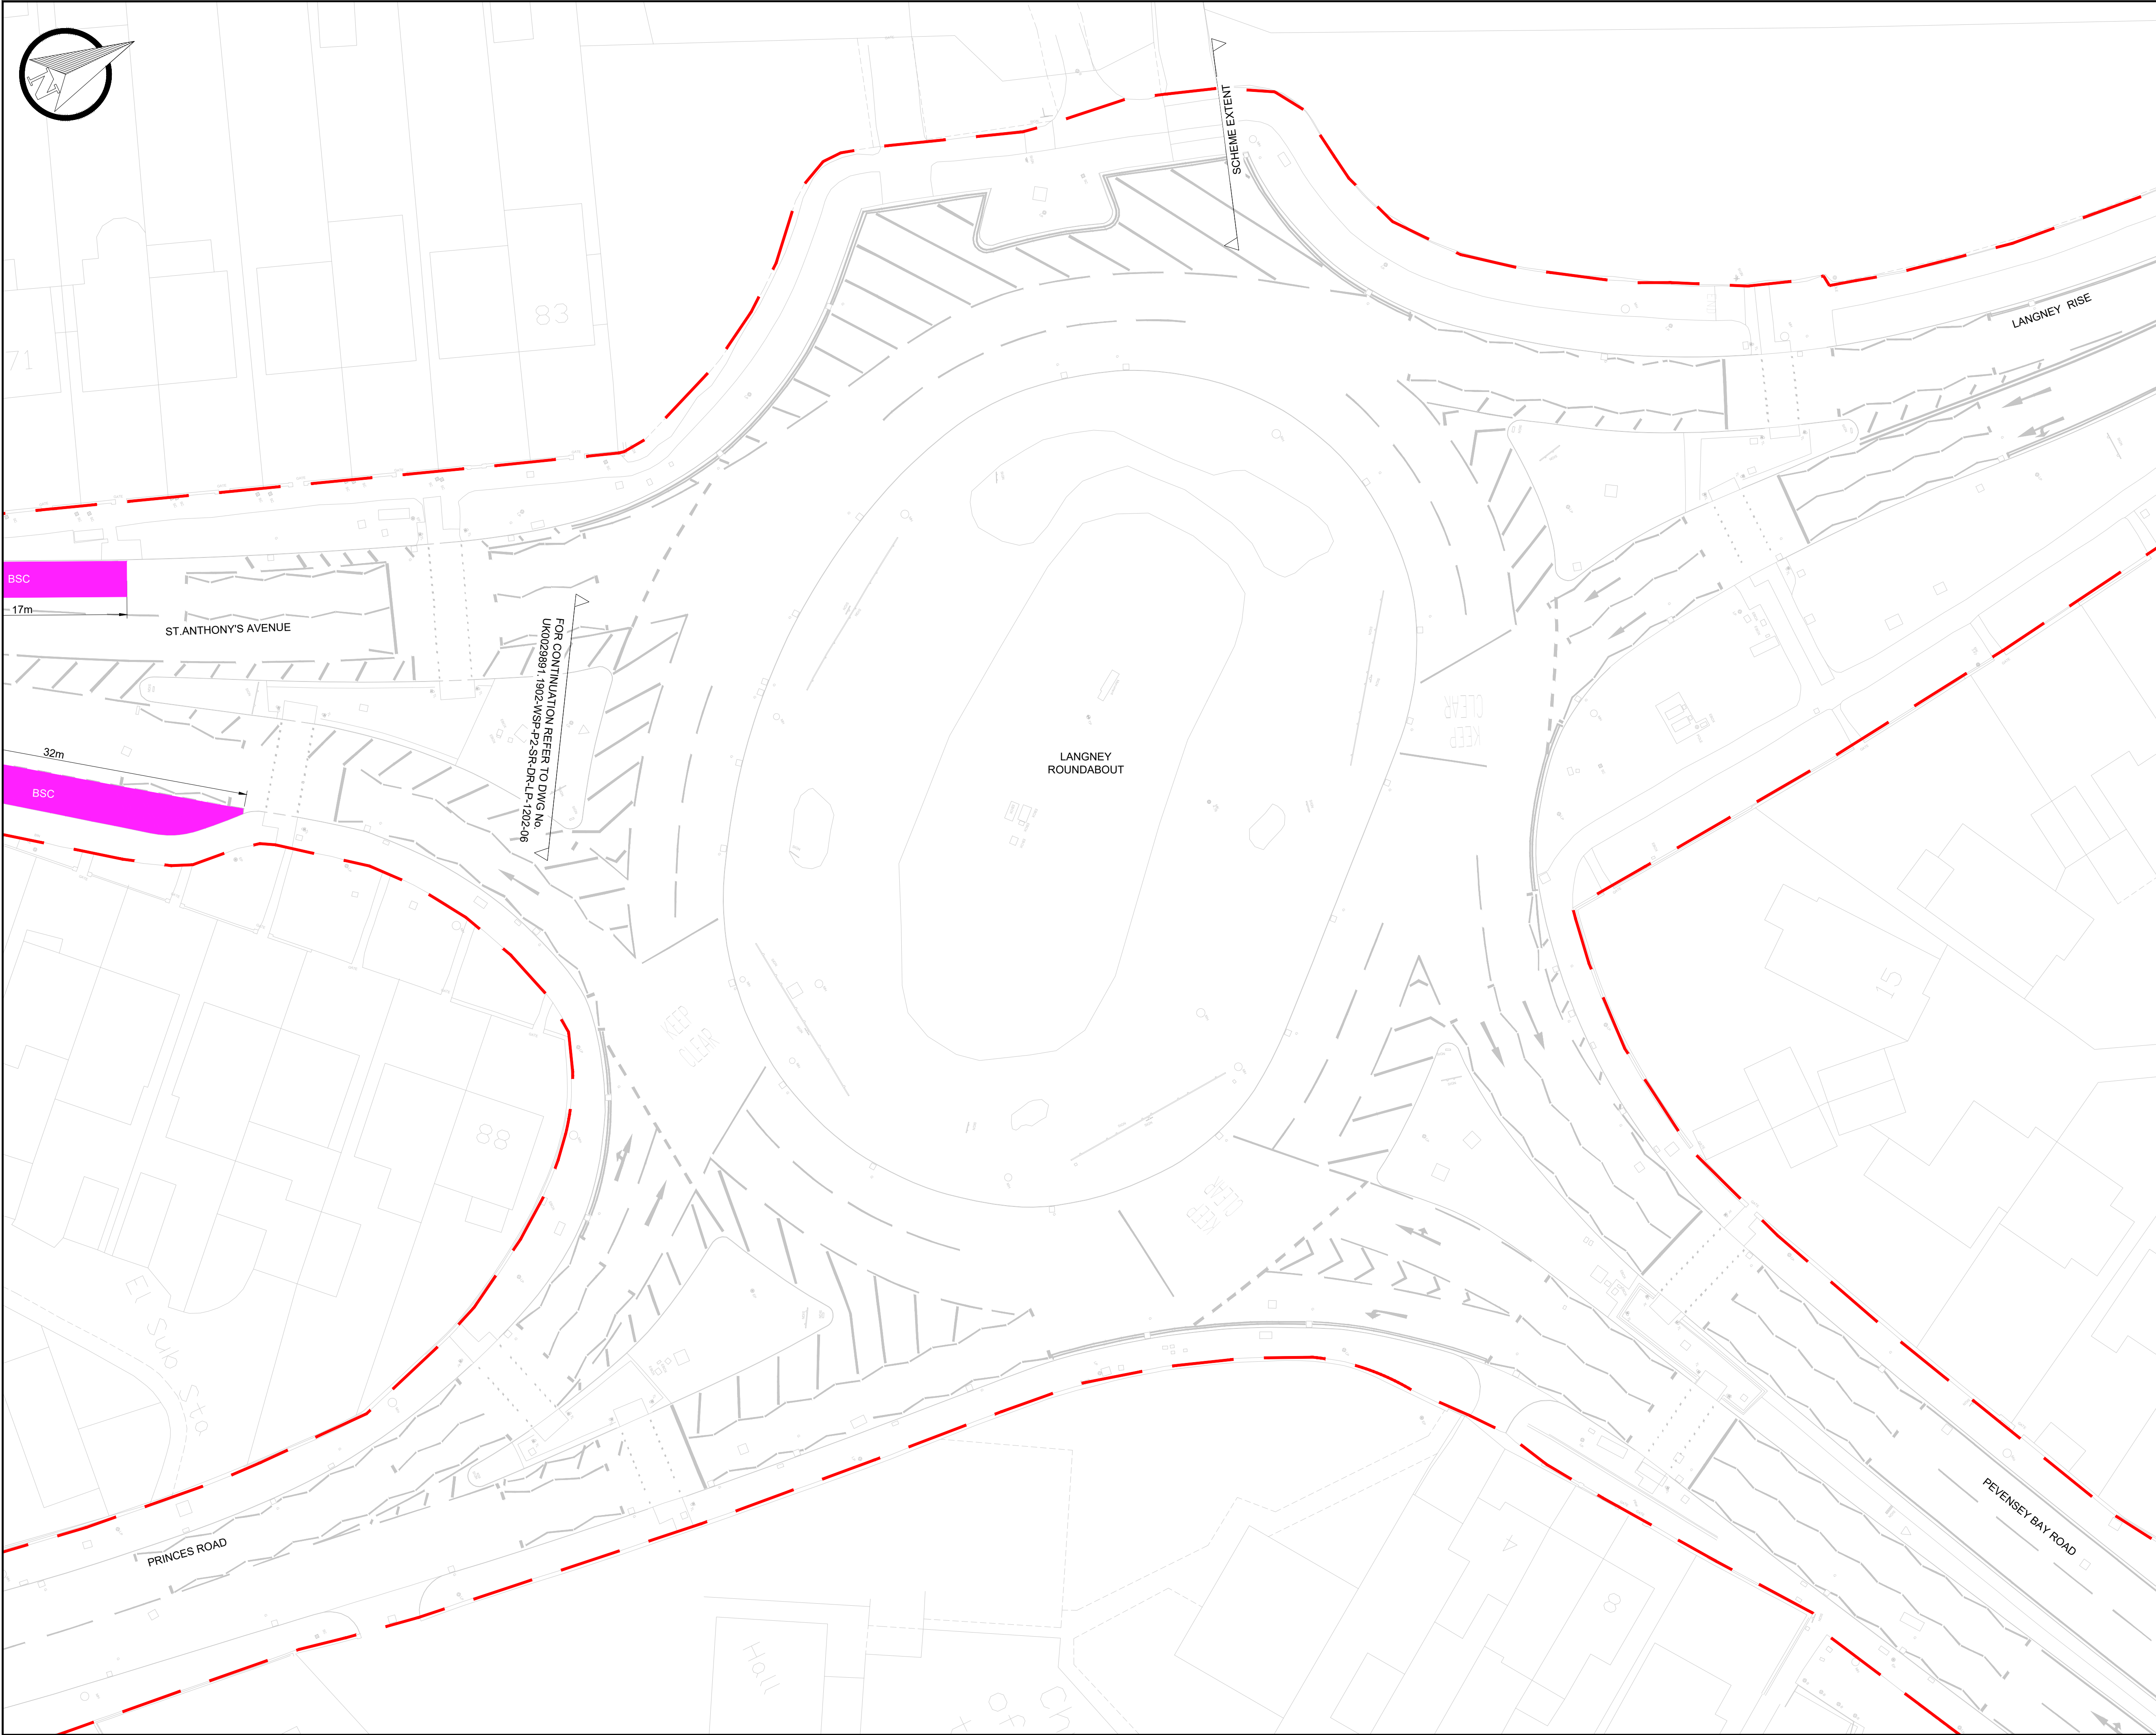

DO NOT SCALE

KEY

HIGHWAY BOUNDARY

DOUBLE YELLOW LINES
NO WAITING "AT ANY TIME"

ACCESS PROTECTION
MARKING

BSC

BUS STOP CLEARWAY

BL

BUS LANE
BUSES AND CYCLISTS ONLY

DB

DISABLED PARKING

Amb

AMBULANCE PARKING

NOTE

1.REFER TO DRAWING
UK0029891.1902-WSP-XX-ES-DR-LP-01203 FOR
PROPOSED LAYOUT

P01	02/05/2025	NR	FIRST ISSUE	DP	NR
REV	DATE	BY	DESCRIPTION	CHK	APP

DRAWING STATUS:

S2 - FOR INFORMATION

Grosvenor House, 2 Grosvenor Square, Southampton, SO15 2BE, UK
T+ 44 (0) 2380 101 700
wsp.com

CLIENT:

East Sussex County Council,
County Hall,
St Anne's Crescent
Lewes
East Sussex
BN7 1UE
(01273) 481261

East Sussex
County Council

SITE/PROJECT:

EAST SUSSEX BUS SERVICE IMPROVEMENT PLAN
A259 SEASIDE AND ST ANTHONY'S AVENUE

TITLE:

PRELIMINARY DESIGN
EXISTING TRAFFIC REGULATION ORDER
SHEET 07-07

SCALE @ A1:	1:250	CHECKED:	DP	APPROVED:	ND
PROJECT NO:	UK0029891.1902	DESIGNED:	NR	DRAWN:	NR
				DATE:	May 25
DRAWING No:	UK0029891.1902-WSP-XX-ES-DR-LP-1202-07				REV:
					P01

© WSP UK Ltd

File name: C:\USERS\NINROUB\WSP\CHS\AMHAR_NSHA-EAST SUSSEX\EA\TRAFFIC\SEASIDE\TRAFFIC\DRAWINGSCAD FILES\UK0029891.1902-WSP-XX-ES-DR-LP-01203.DWG, printed on 02 May 2025 17:55:58, by Rattanaud, Ninyarandhan